




Section C

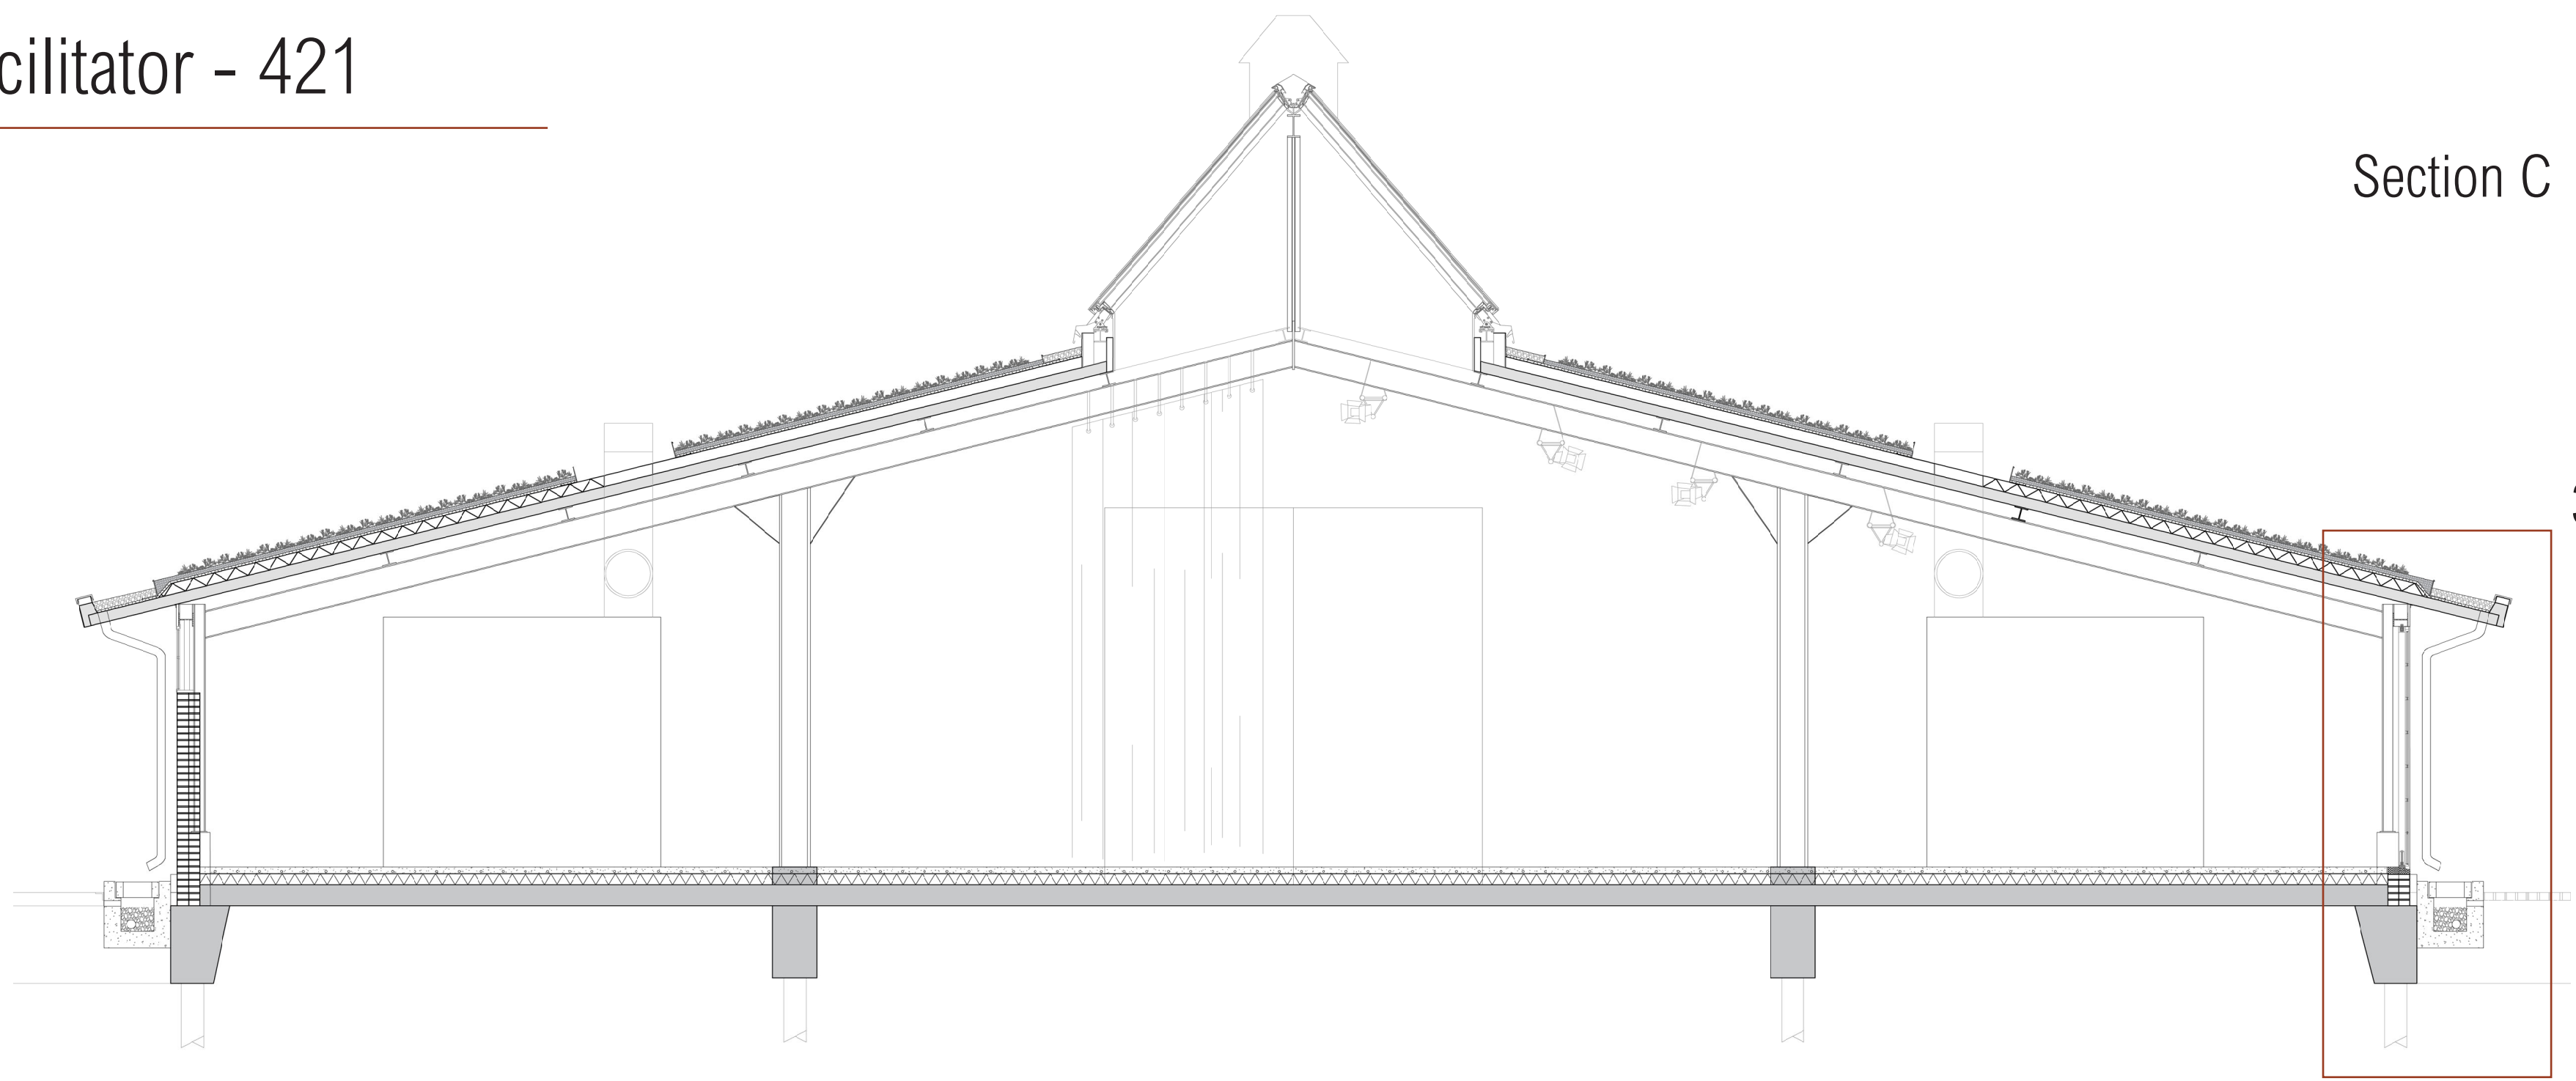

3

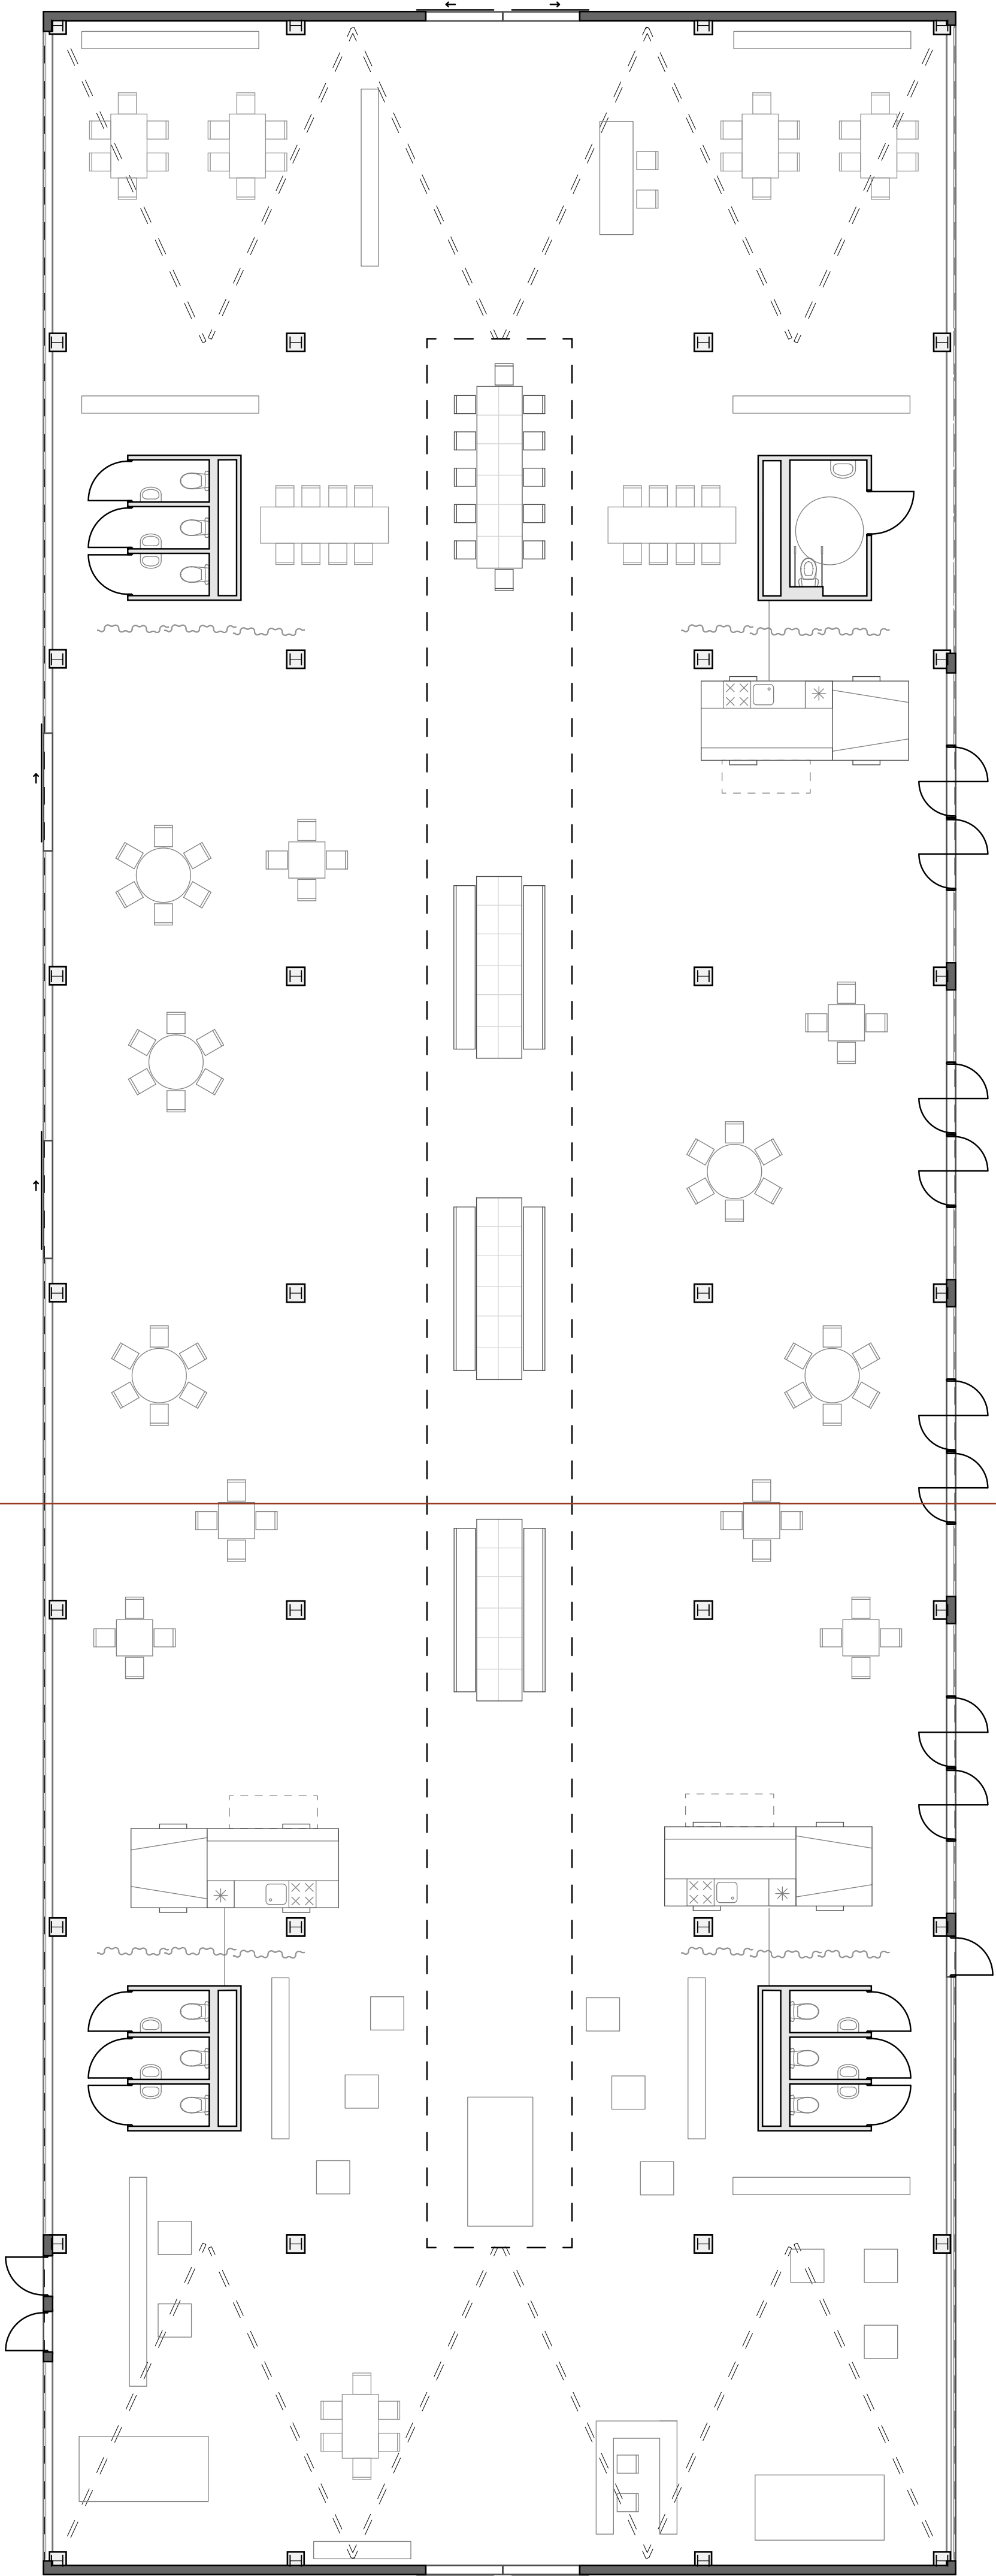

Section C

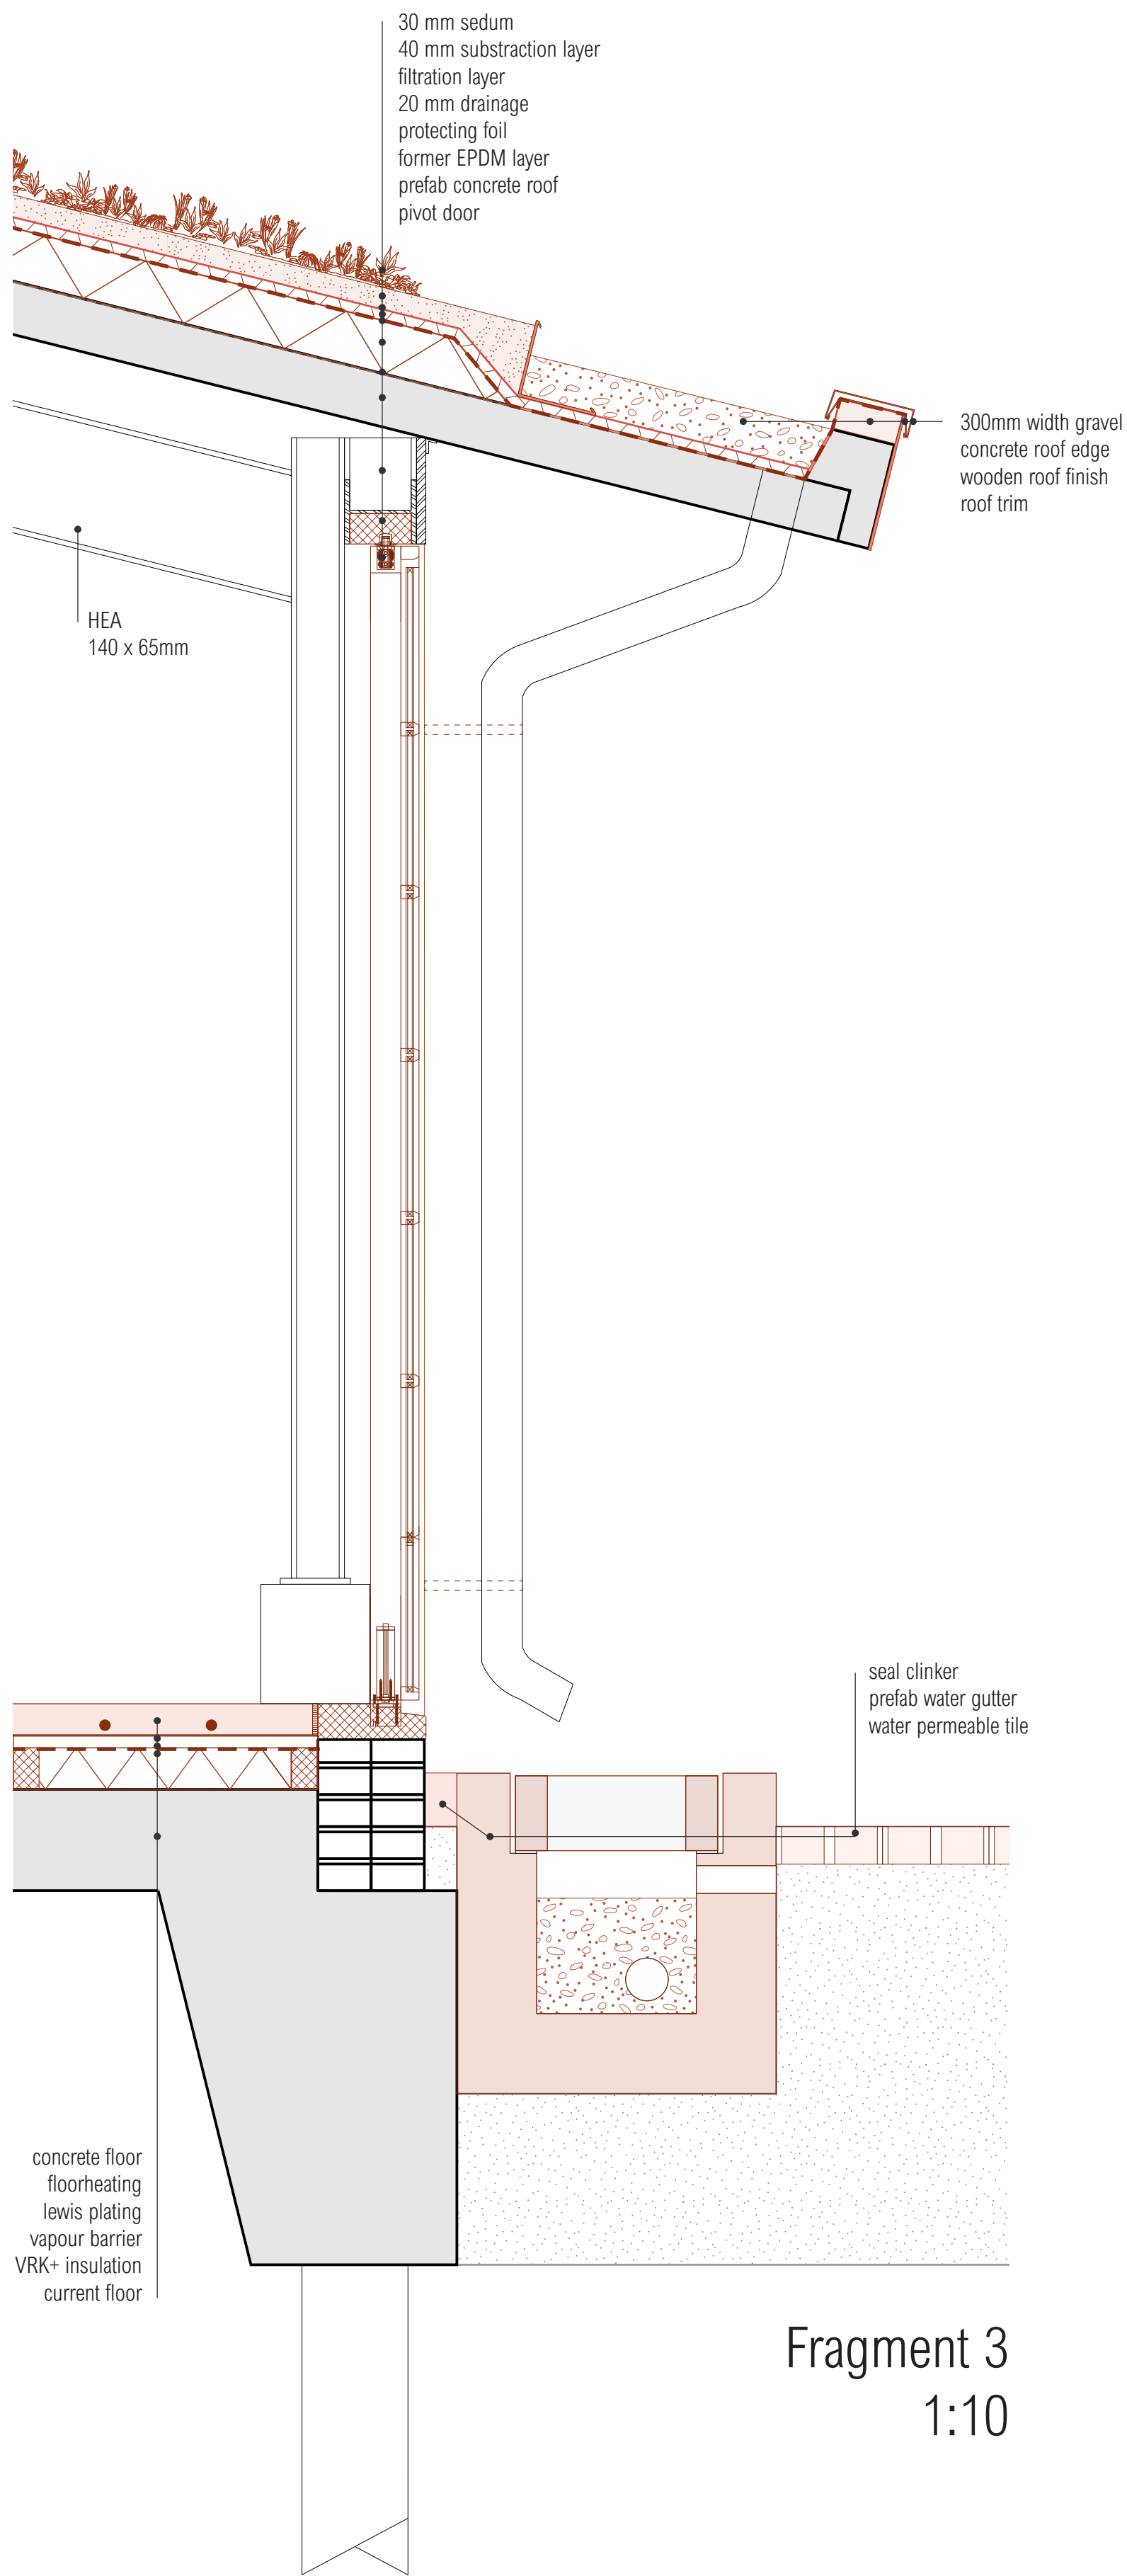

Fragment 3
1:10

Floorplan 1:100

Section A



Section B

2

