



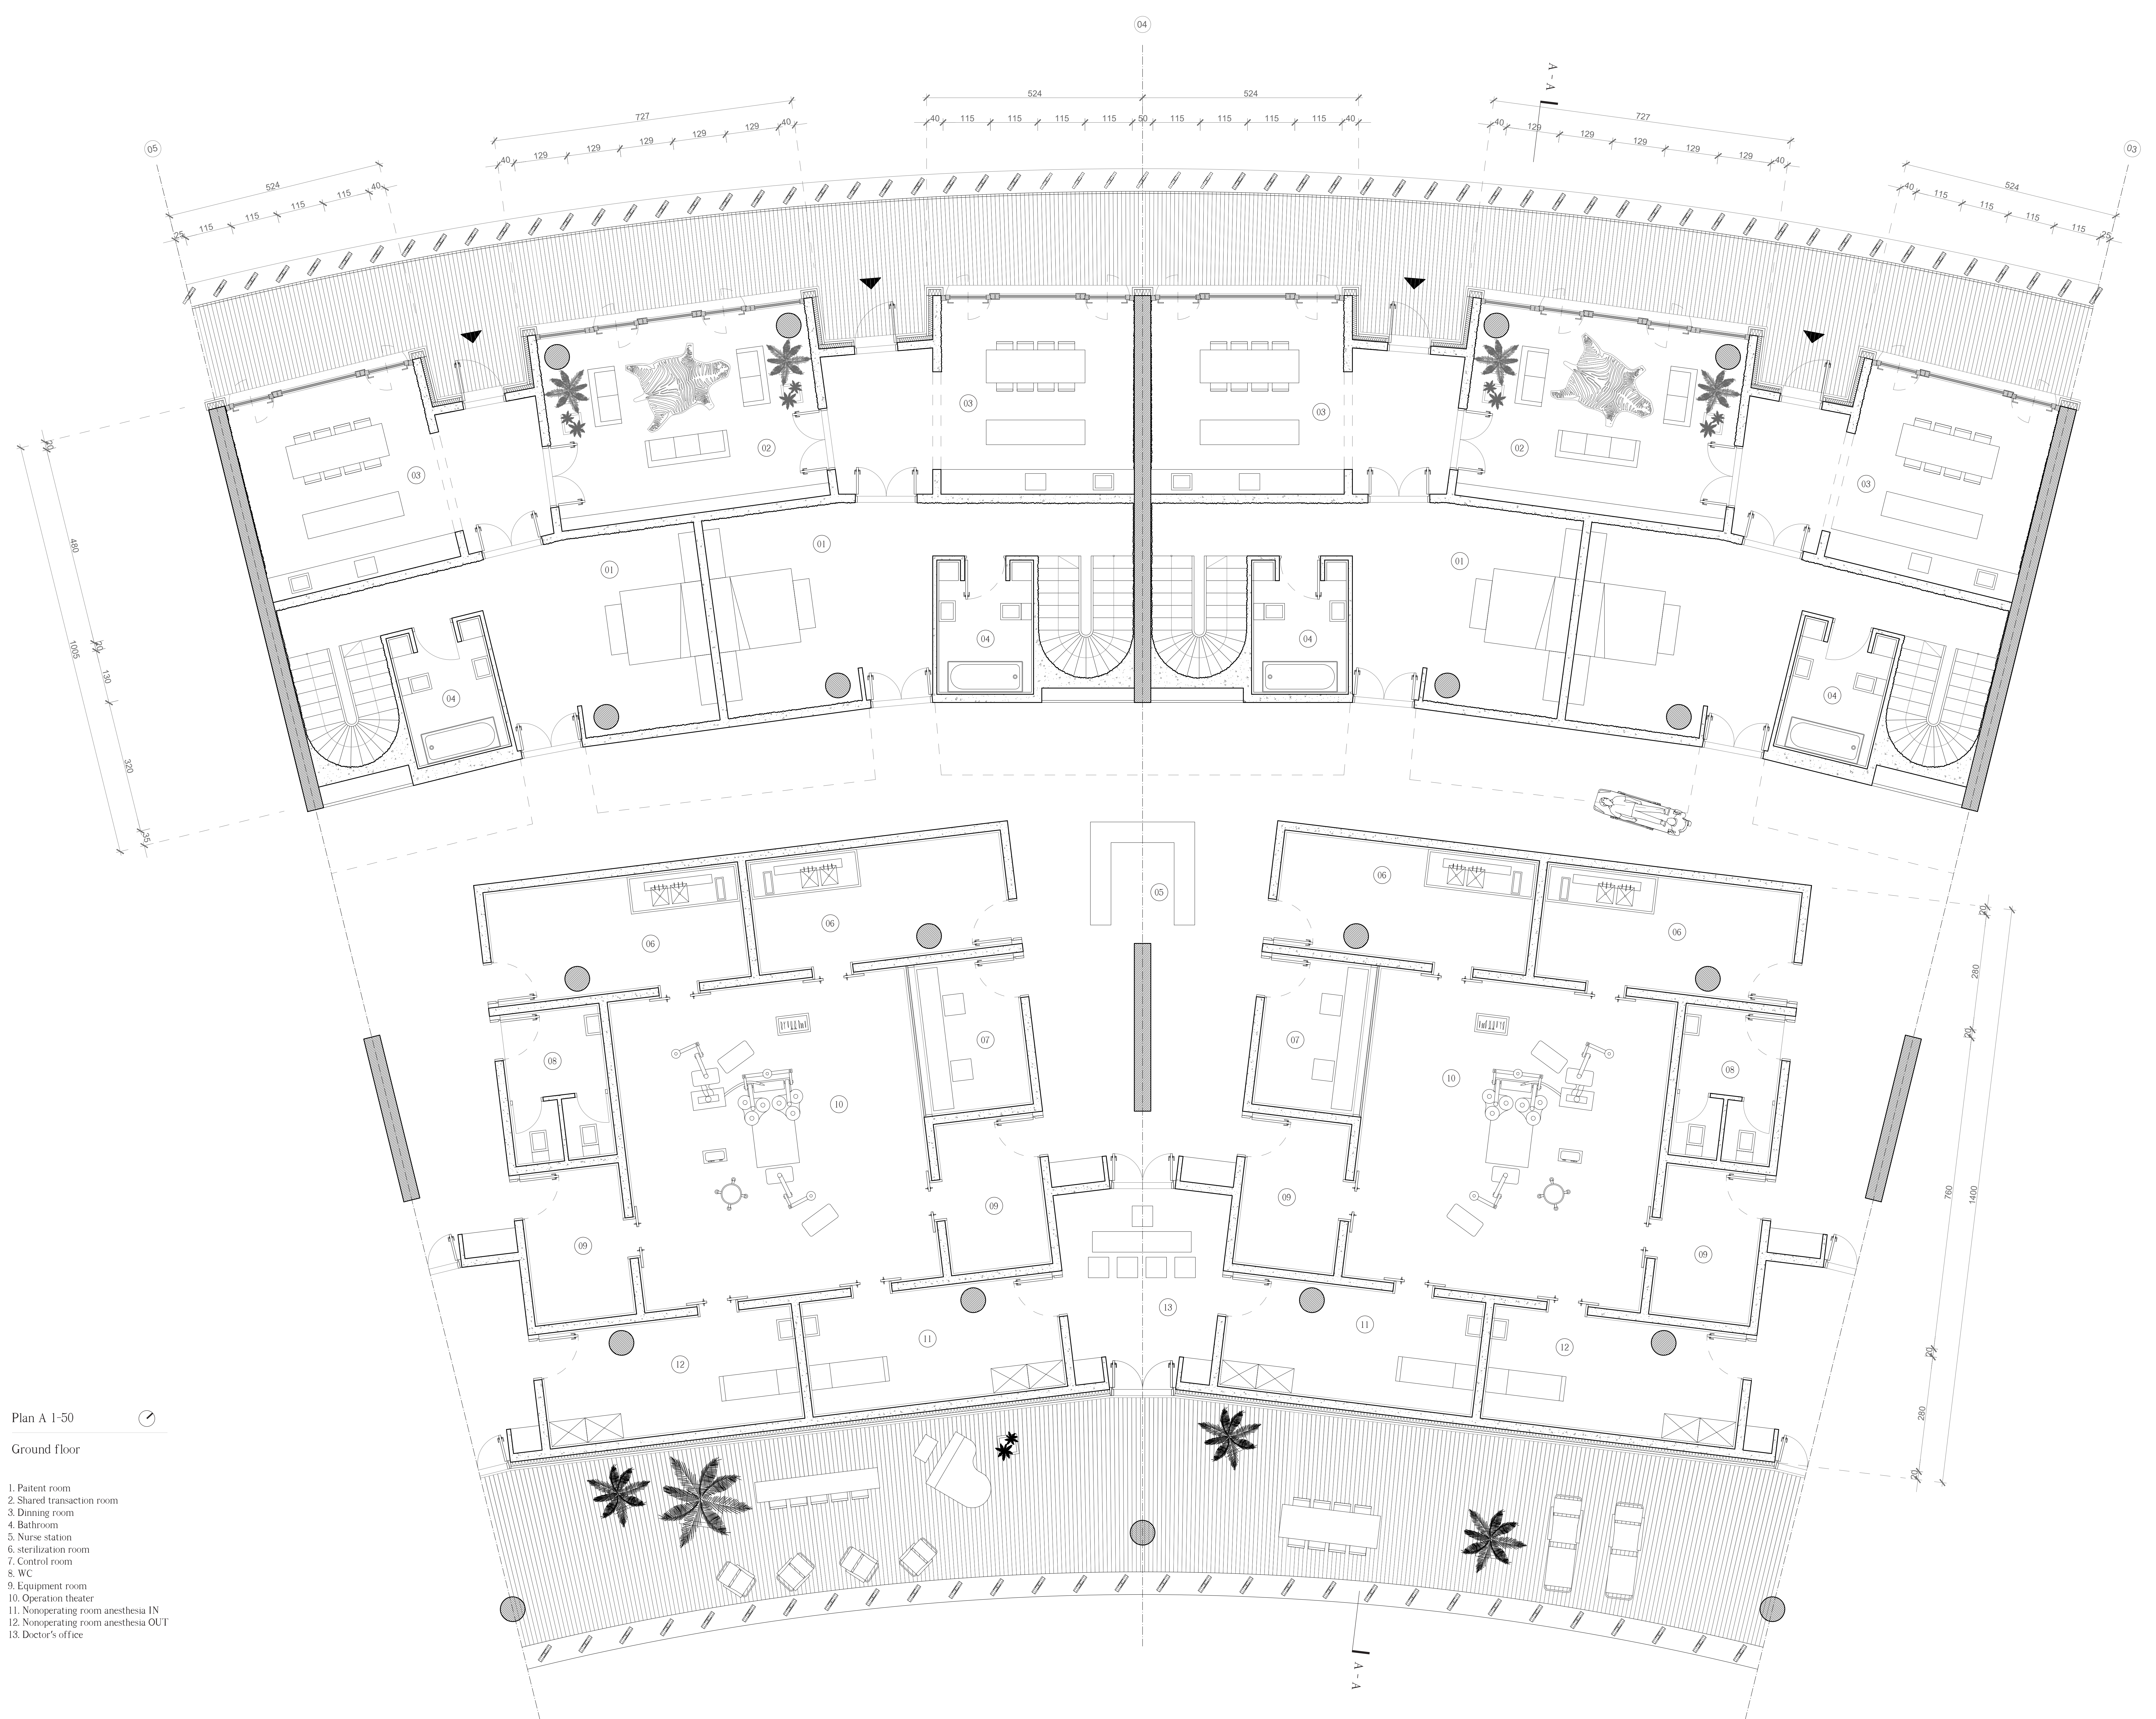


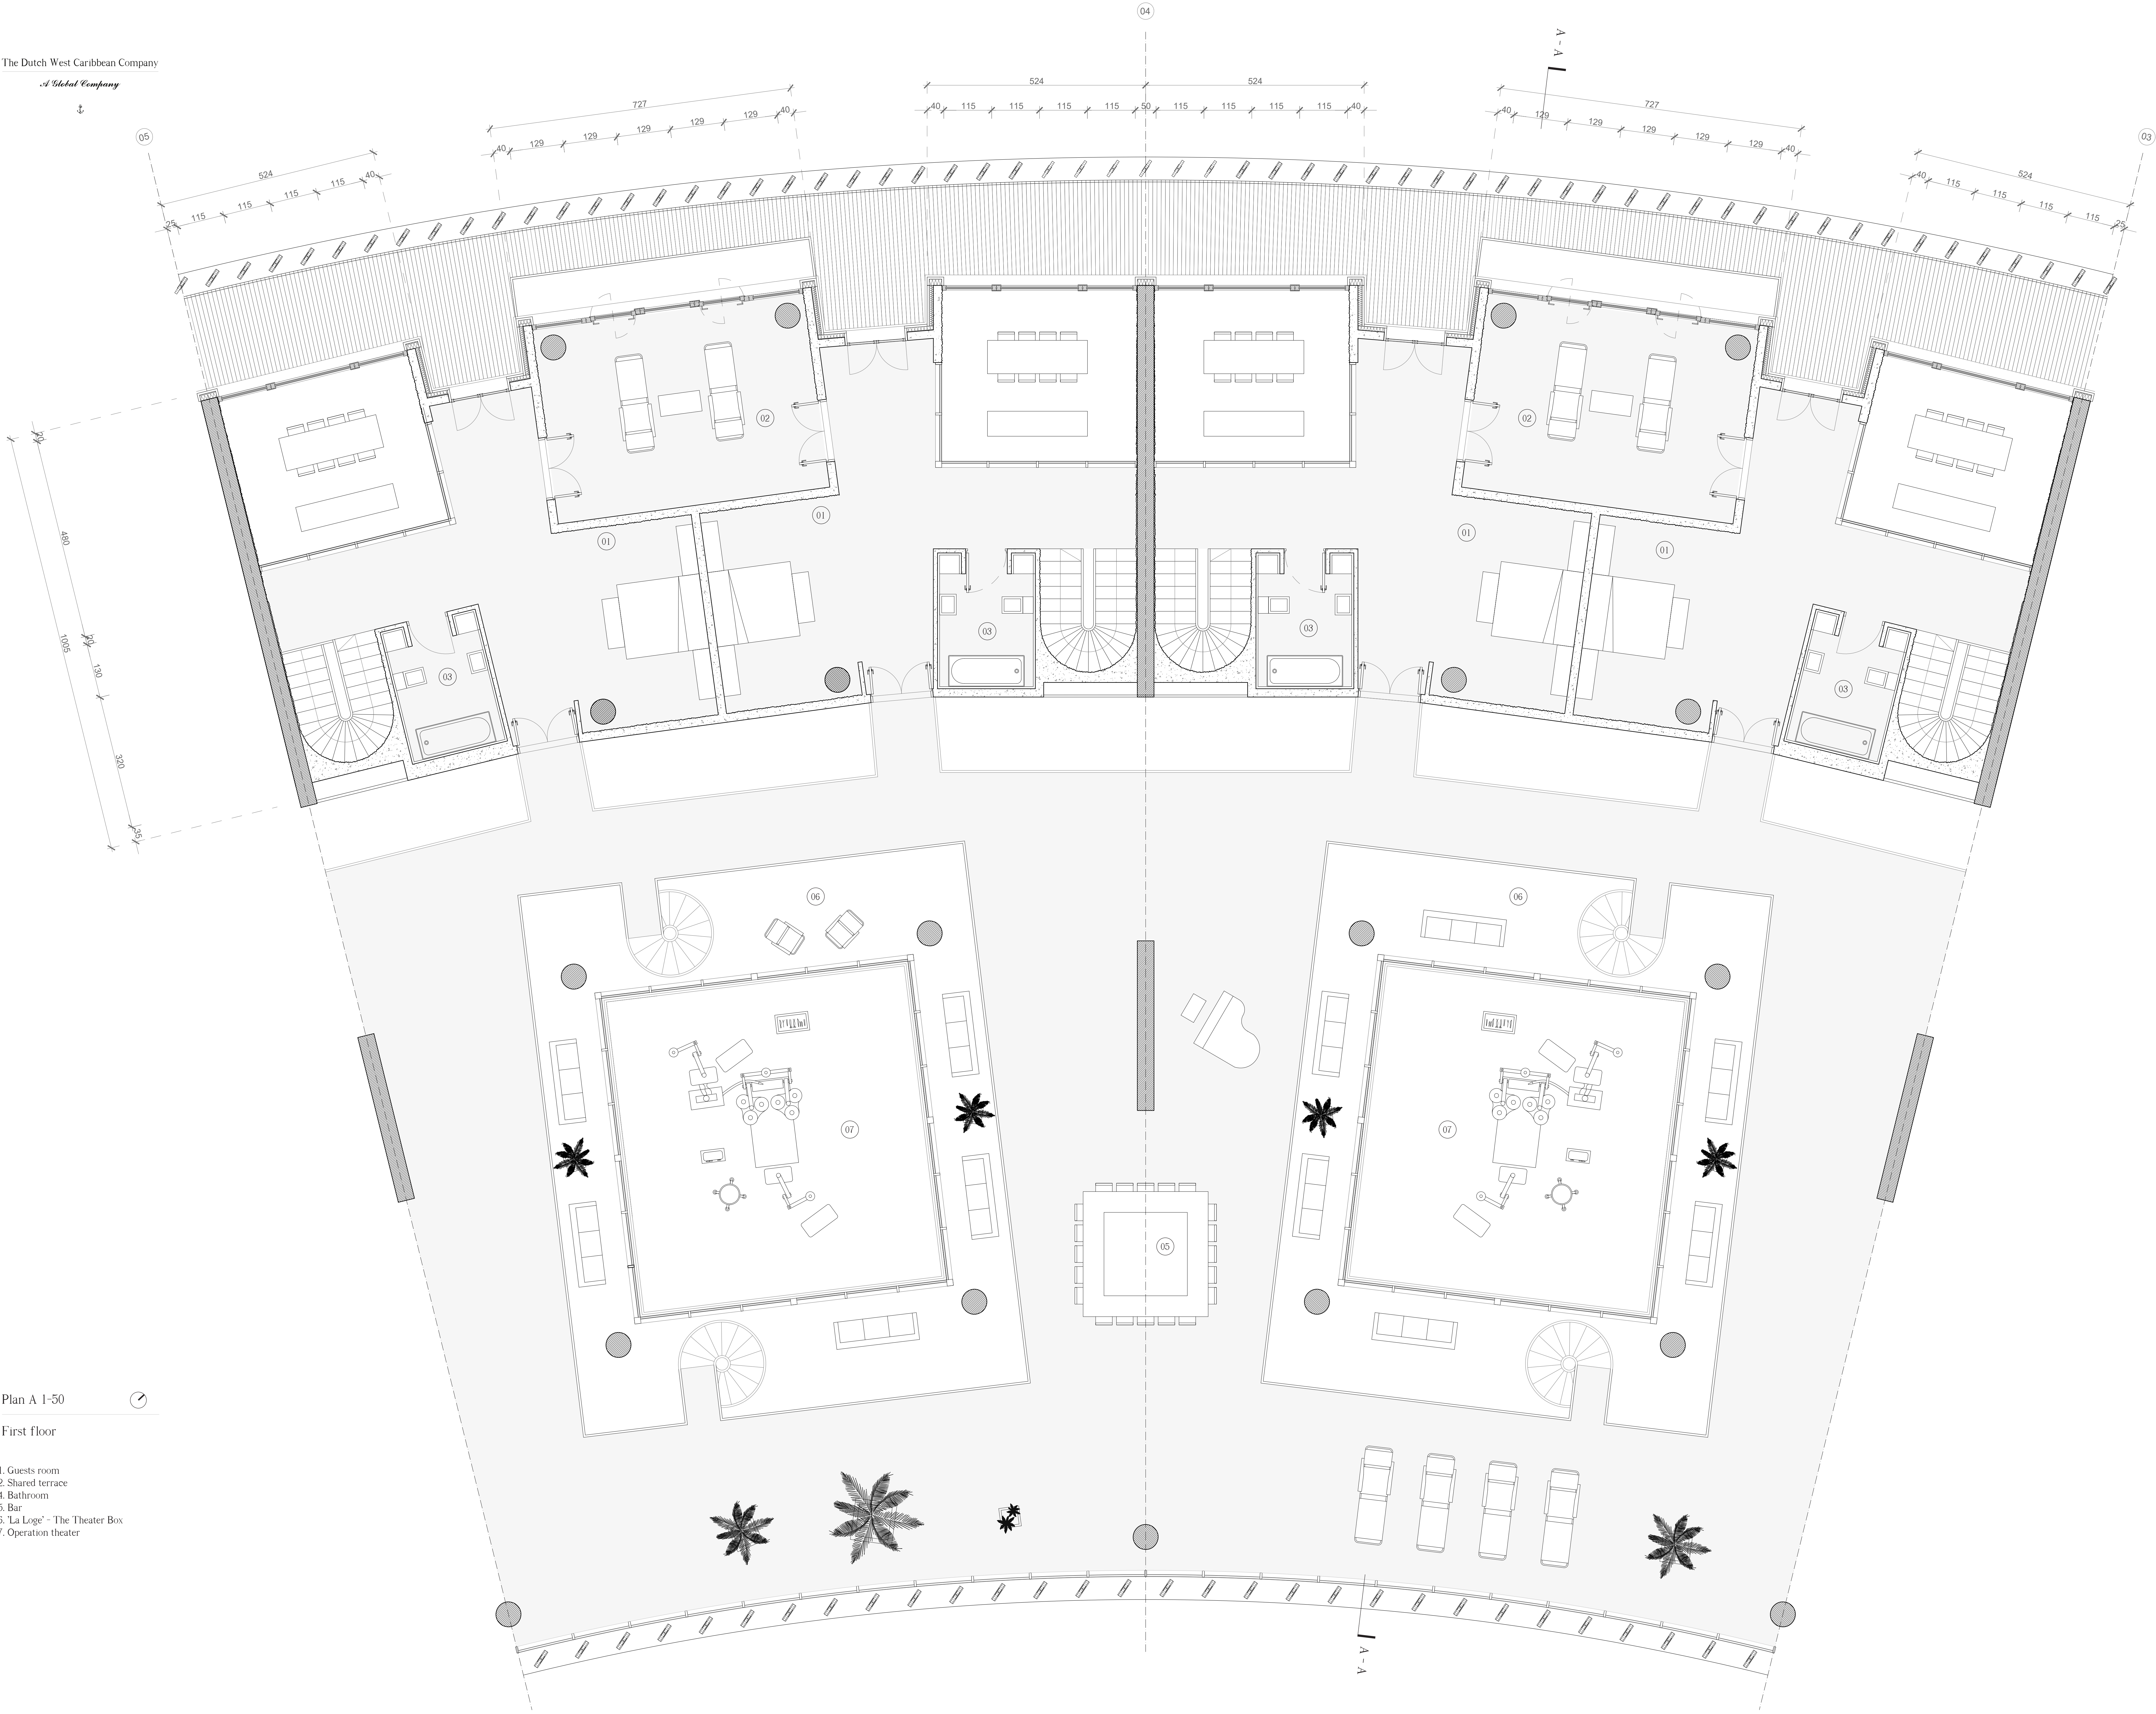

Plan A 1-50

First floor


- 1. Guests room
- 2. Shared terrace
- 4. Bathroom
- 5. Bar
- 6. 'La Loge' - The Theater Box
- 7. Operation theater

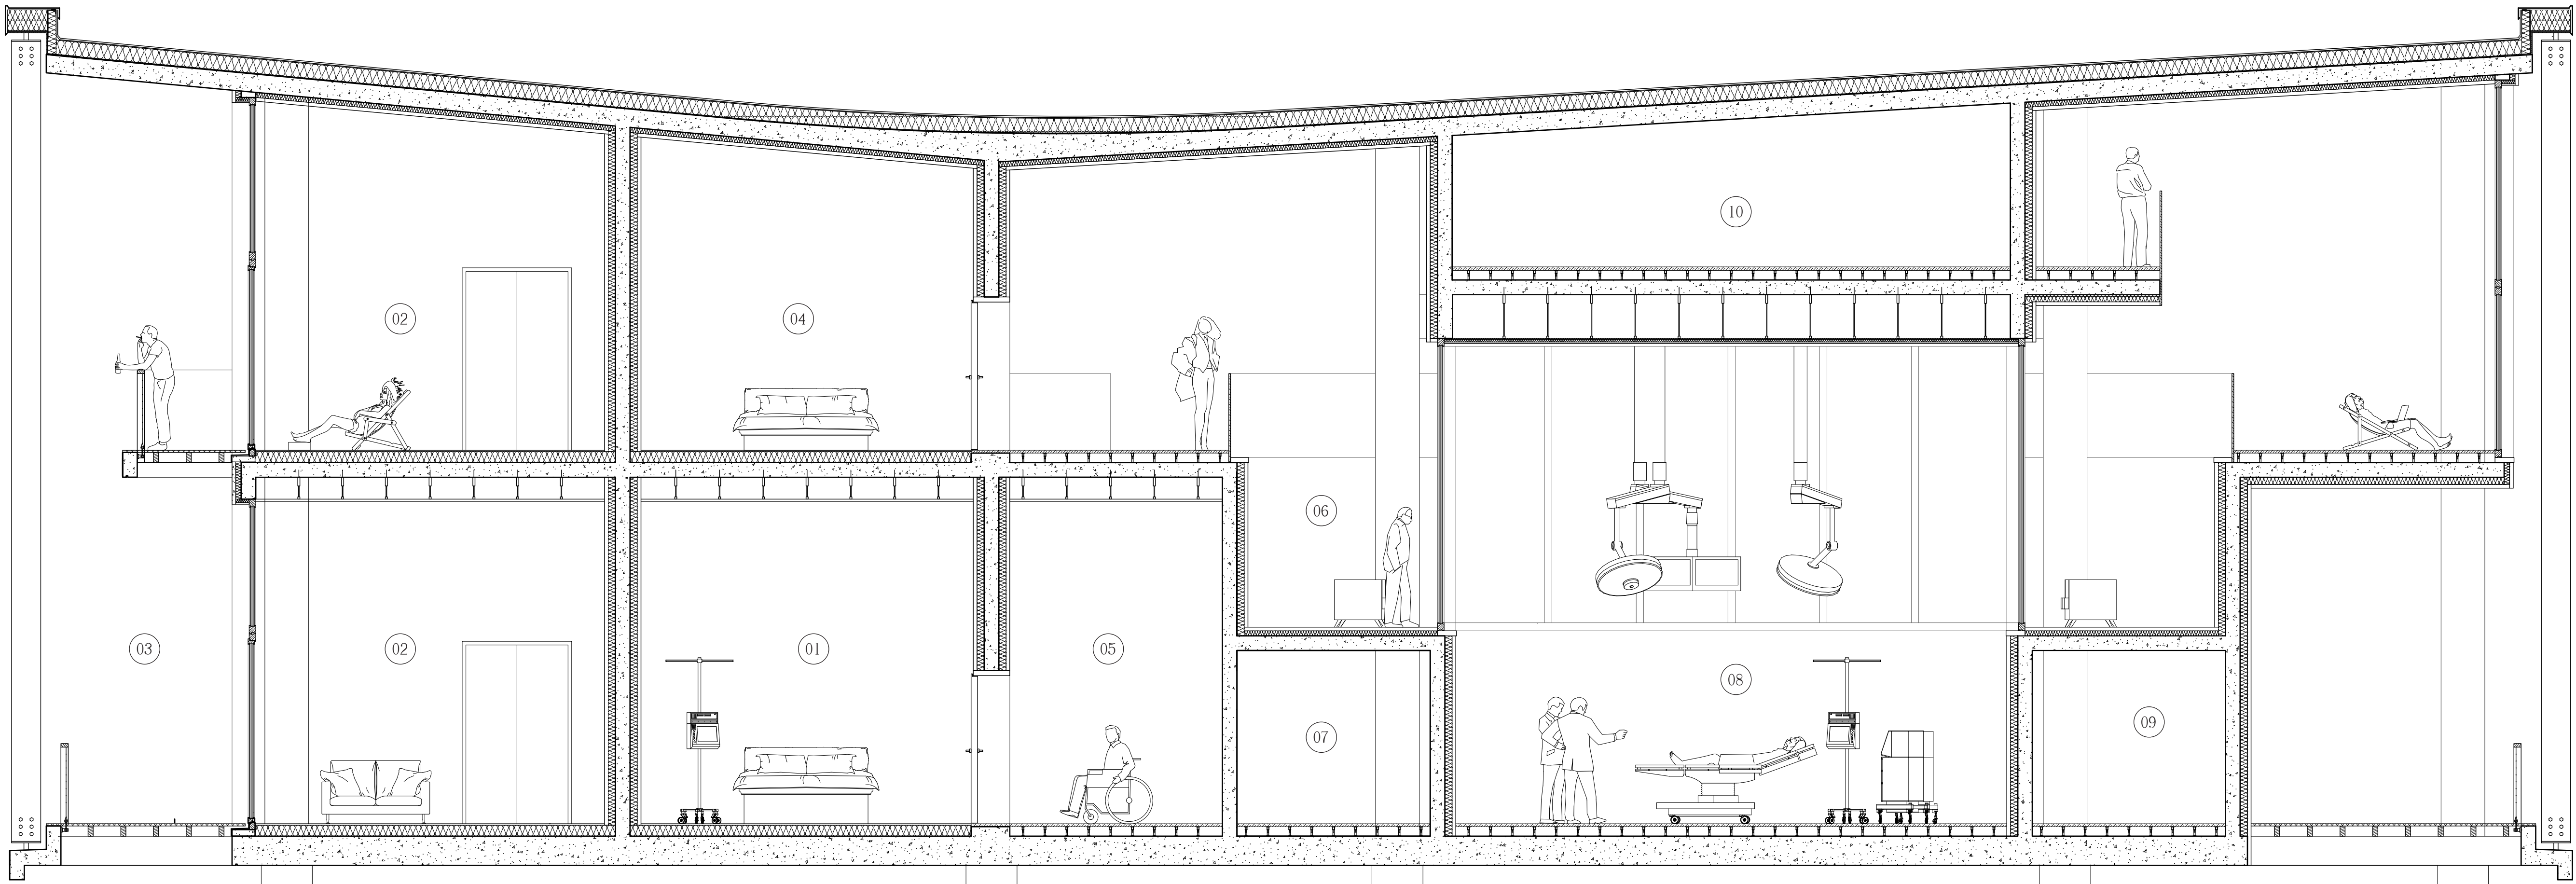

Section A-A 1-50

The member pioneers

1. Patient room
2. Shared transaction room
3. Entrance passageway
4. Guests room
5. Clinic's passageway
6. La Luge - The Theater Box
7. Sterilization room
8. Operation theater
9. Nonoperating room anesthesia IN
10. Technical room

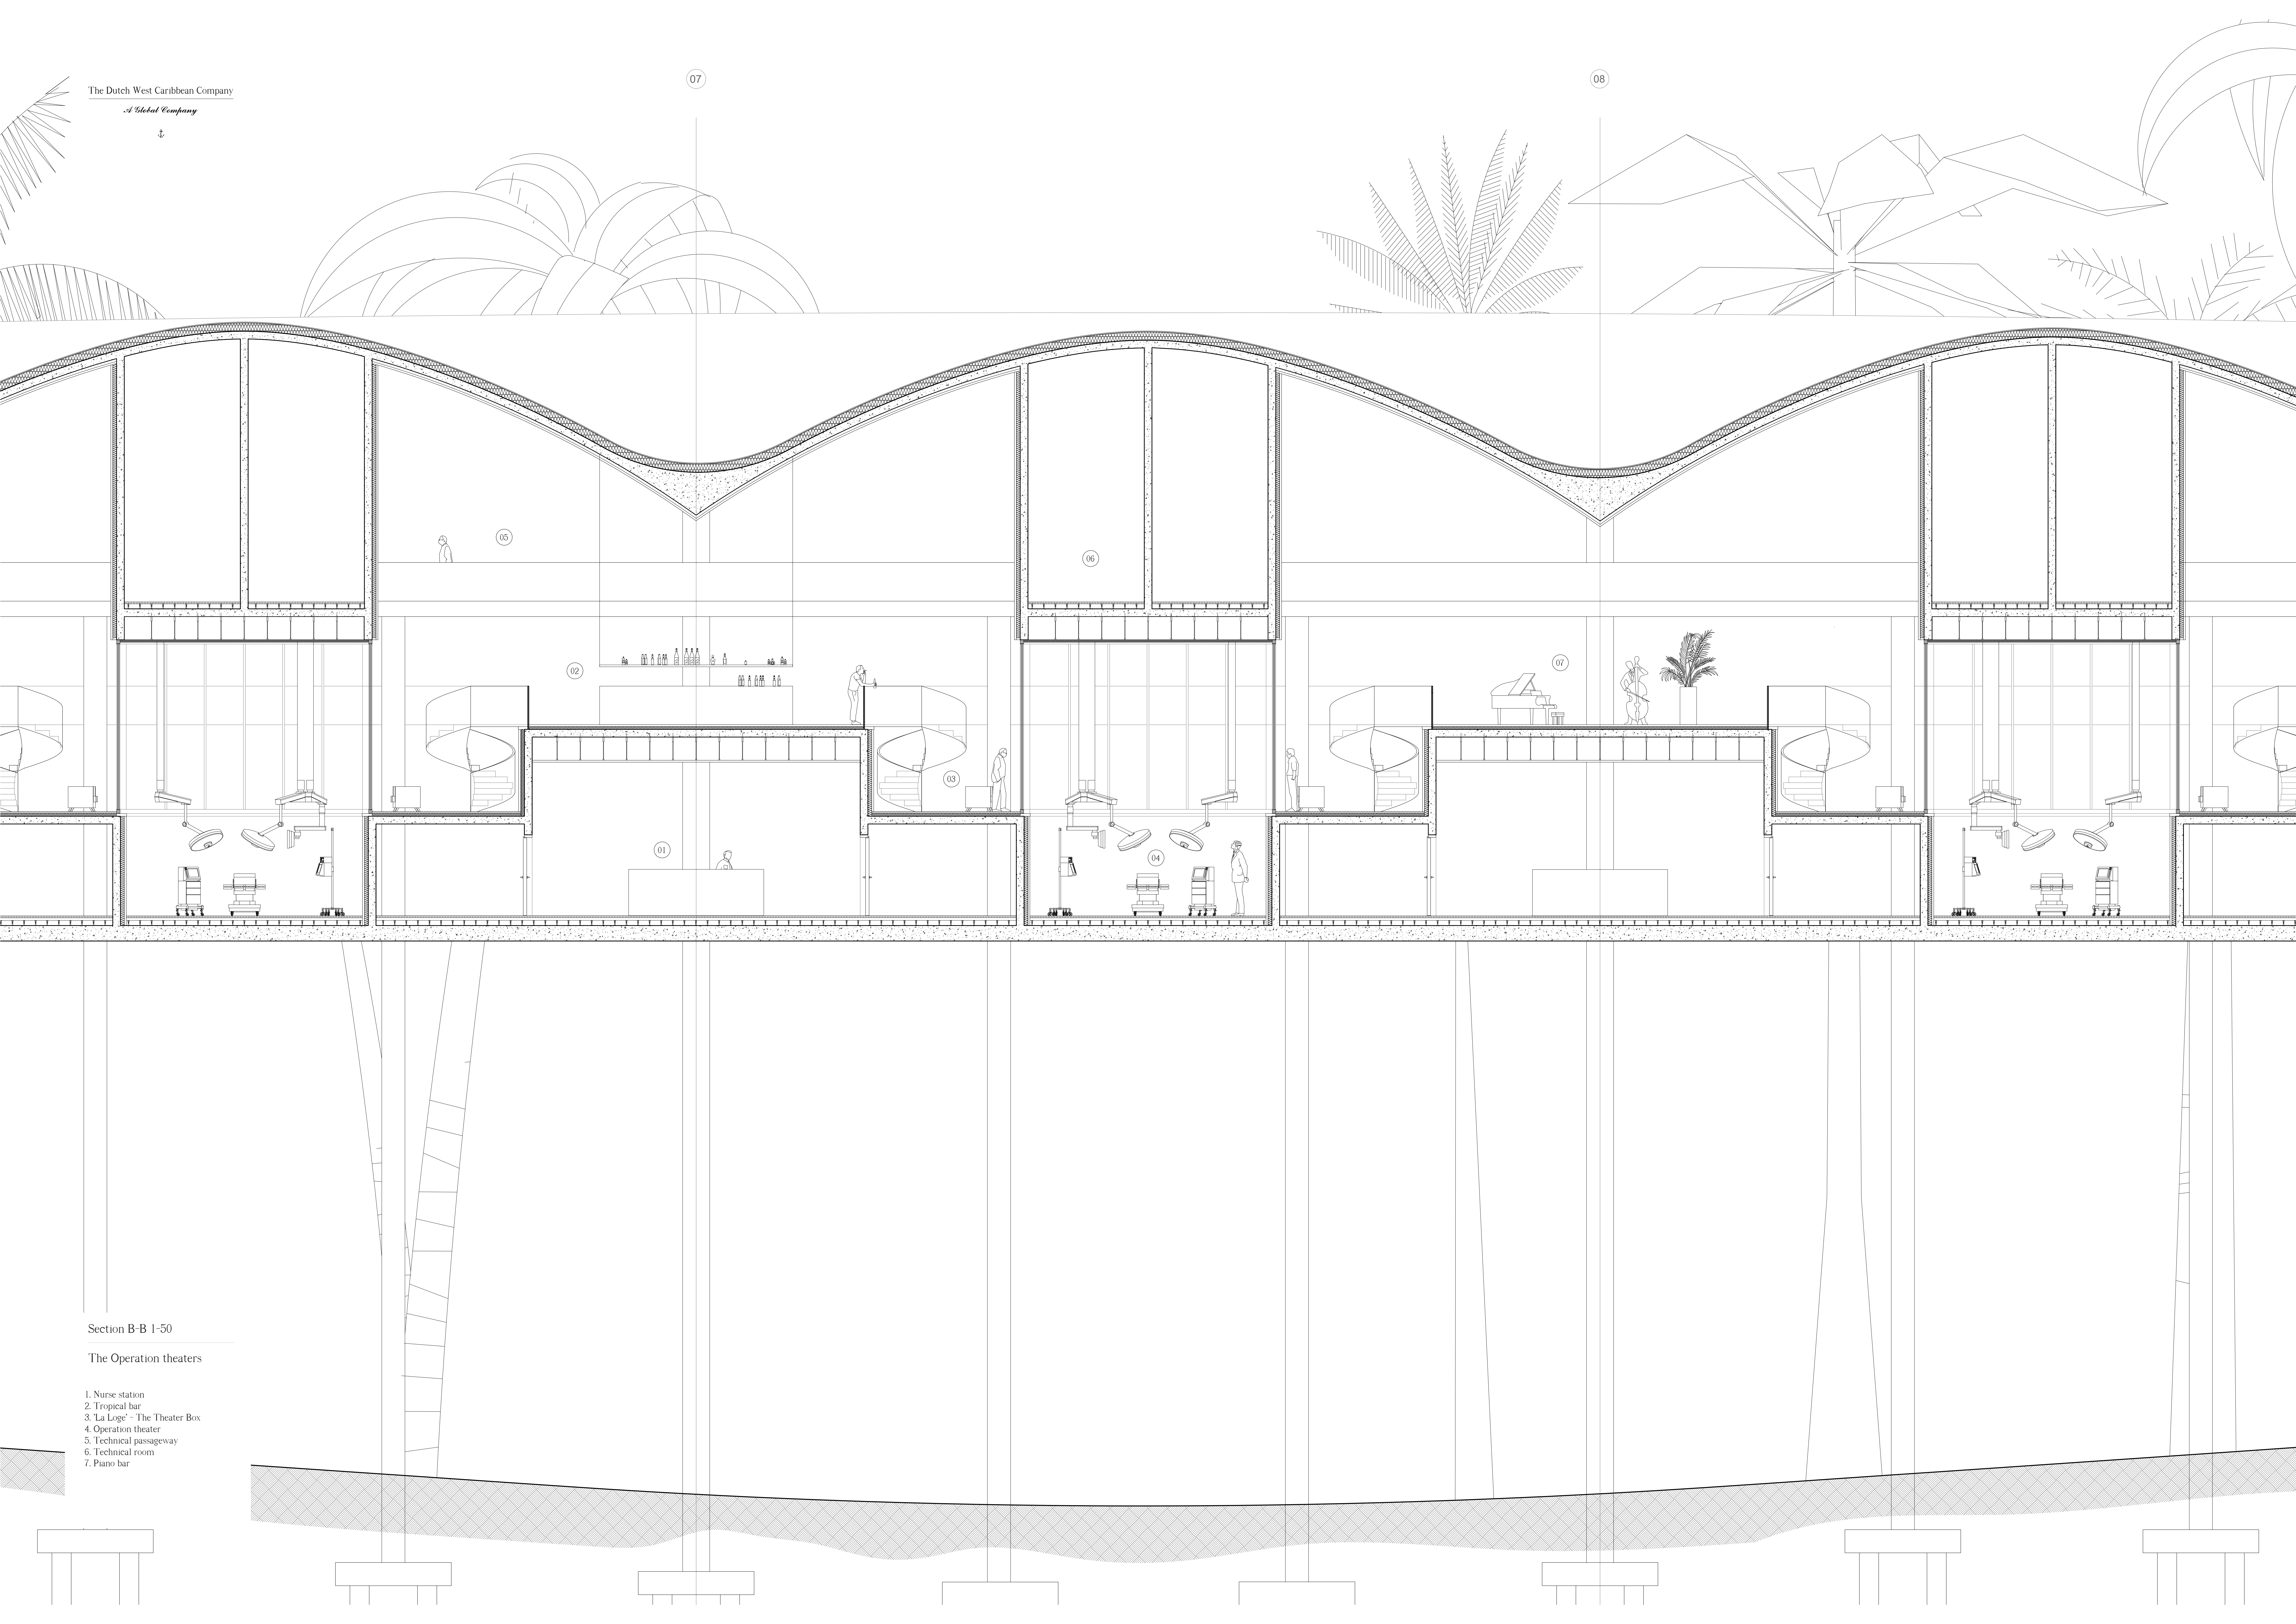

Section B-B 1-50


The Operation theaters


- 1. Nurse station
- 2. Tropical bar
- 3. 'La Loge' - The Theater Box
- 4. Operation theater
- 5. Technical passageway
- 6. Technical room
- 7. Piano bar

Envelope detail 1-10

Plan

- 1. Glued laminated timber louver 60X400 mm
- 2. Wooden handbar
- 3. Precast concrete panel
- 4. Thermal Insulation
- 5. Manually bush hammered concrete mixed with gold and diamonds
- 6. Pivoting triple glazing white glass window with sun protection
- 7. Fixed triple glazing white glass window with sun protection
- 8. Curtain

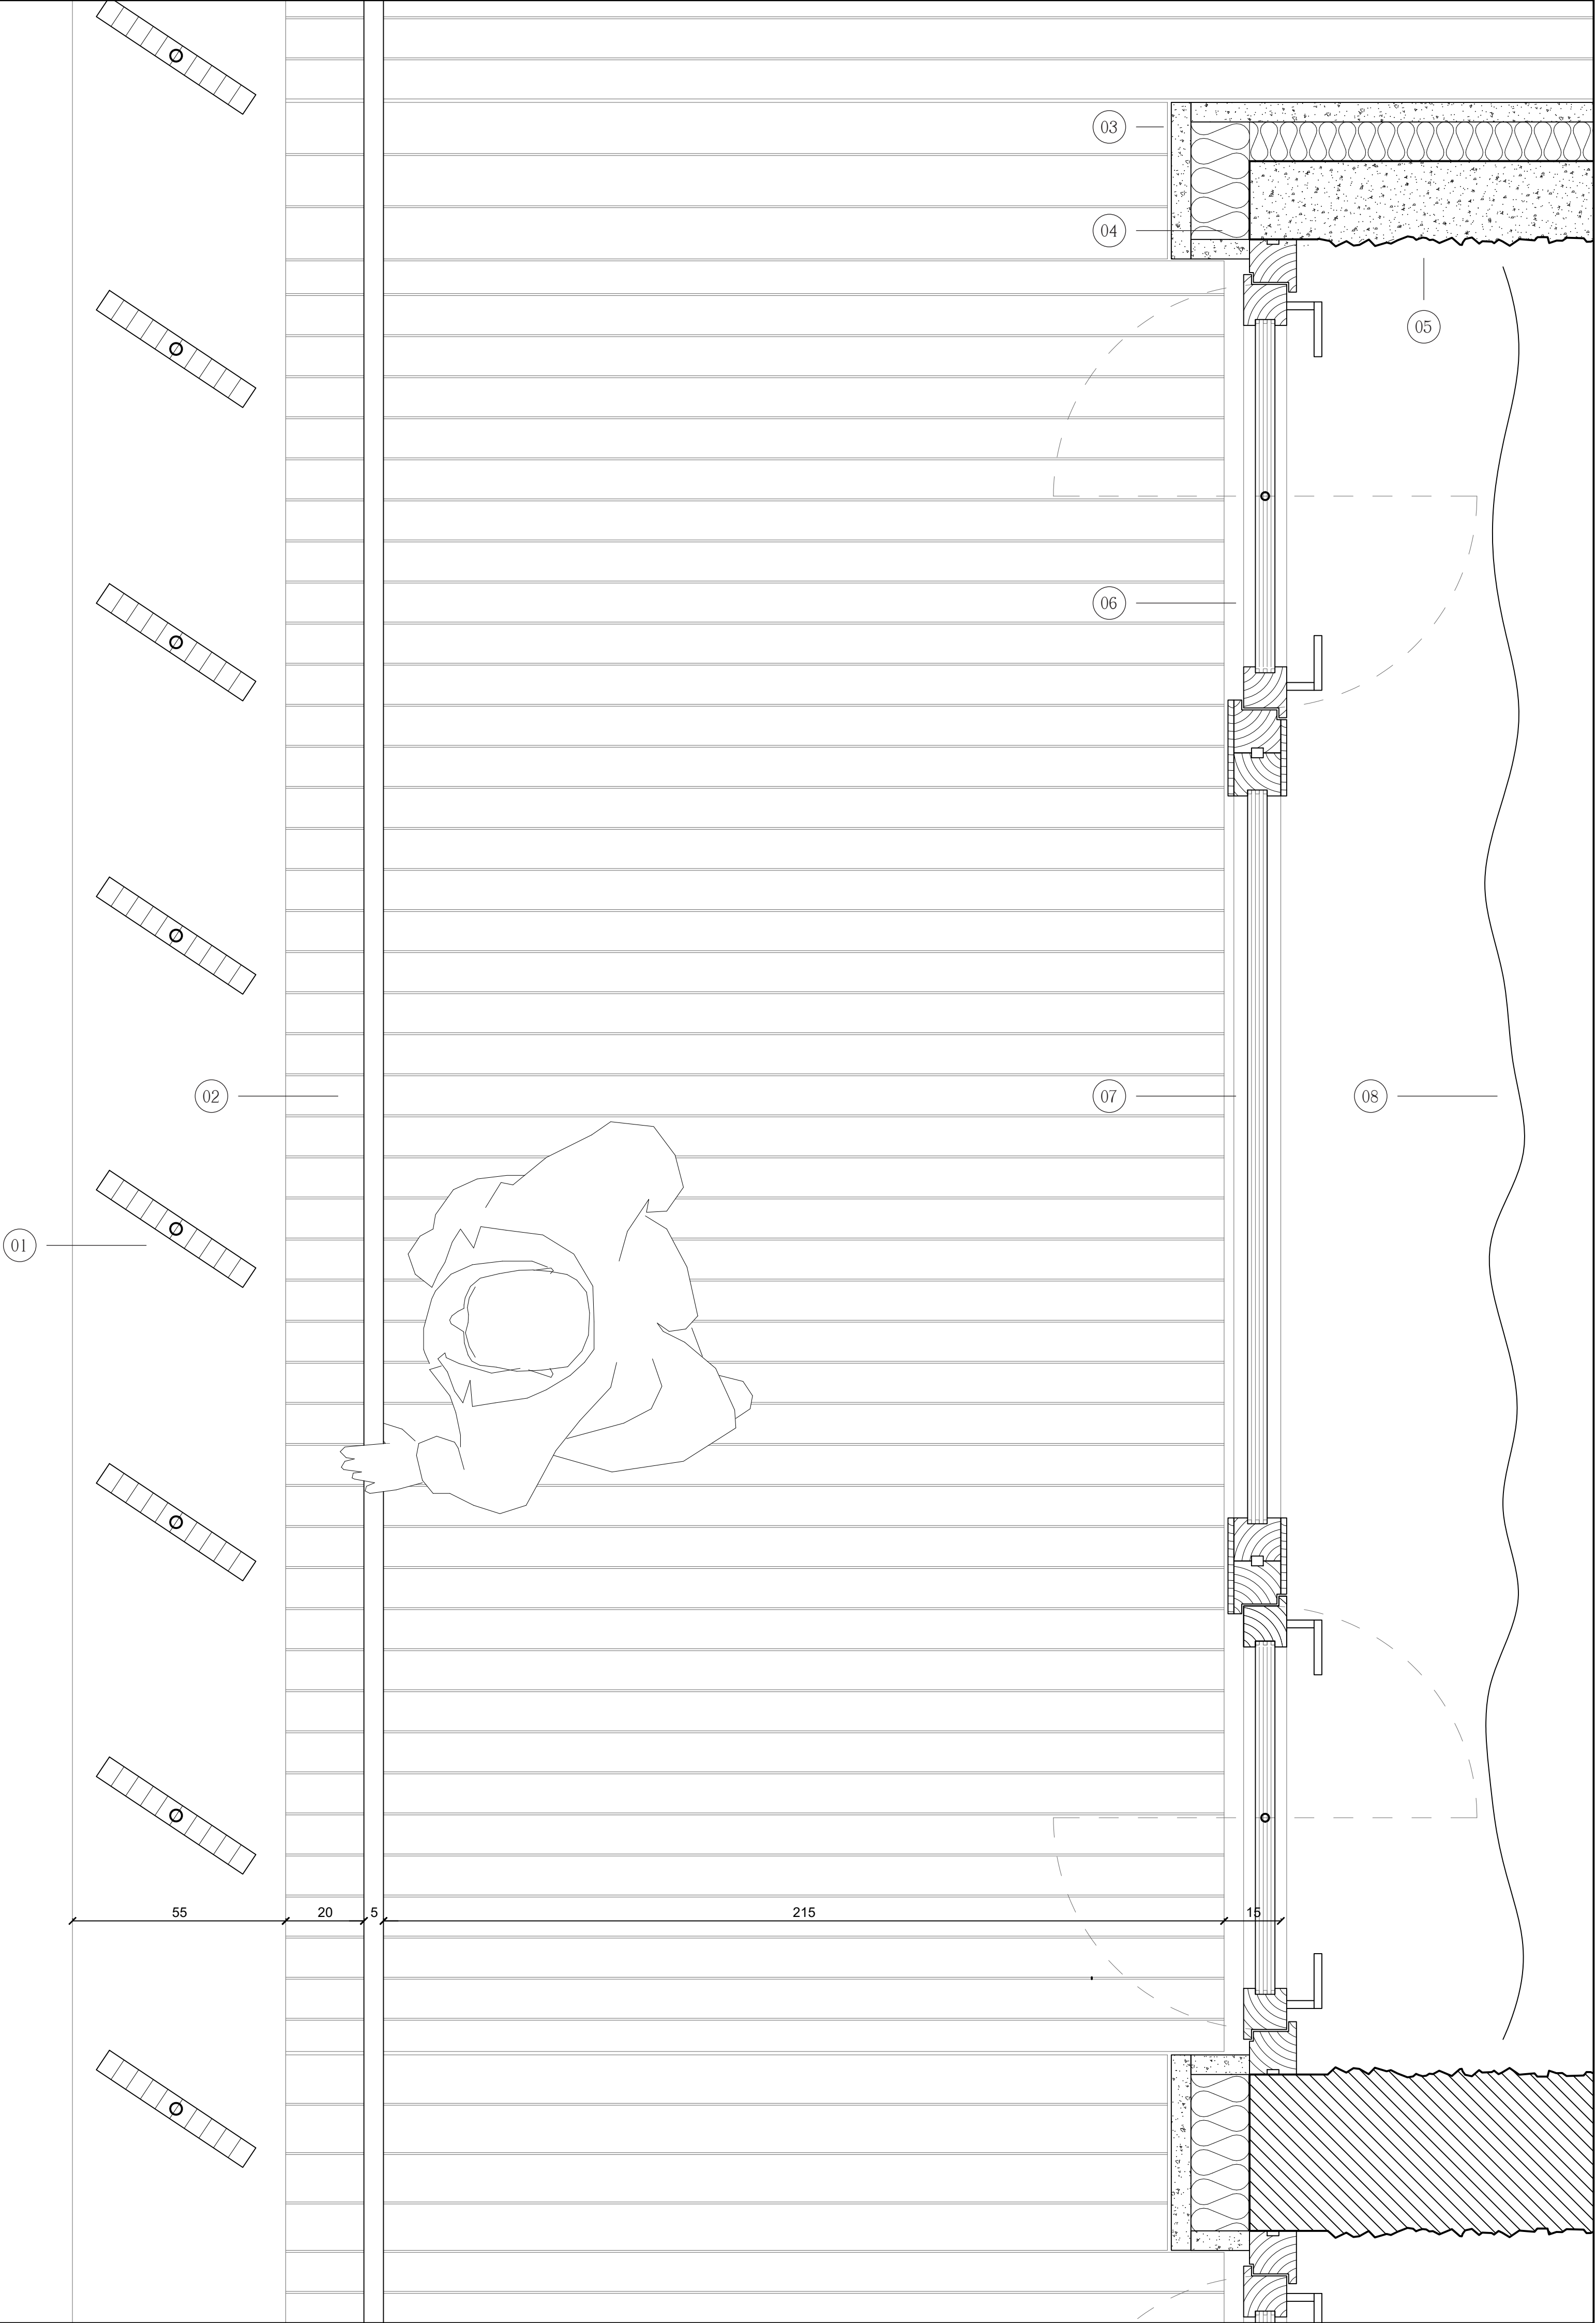


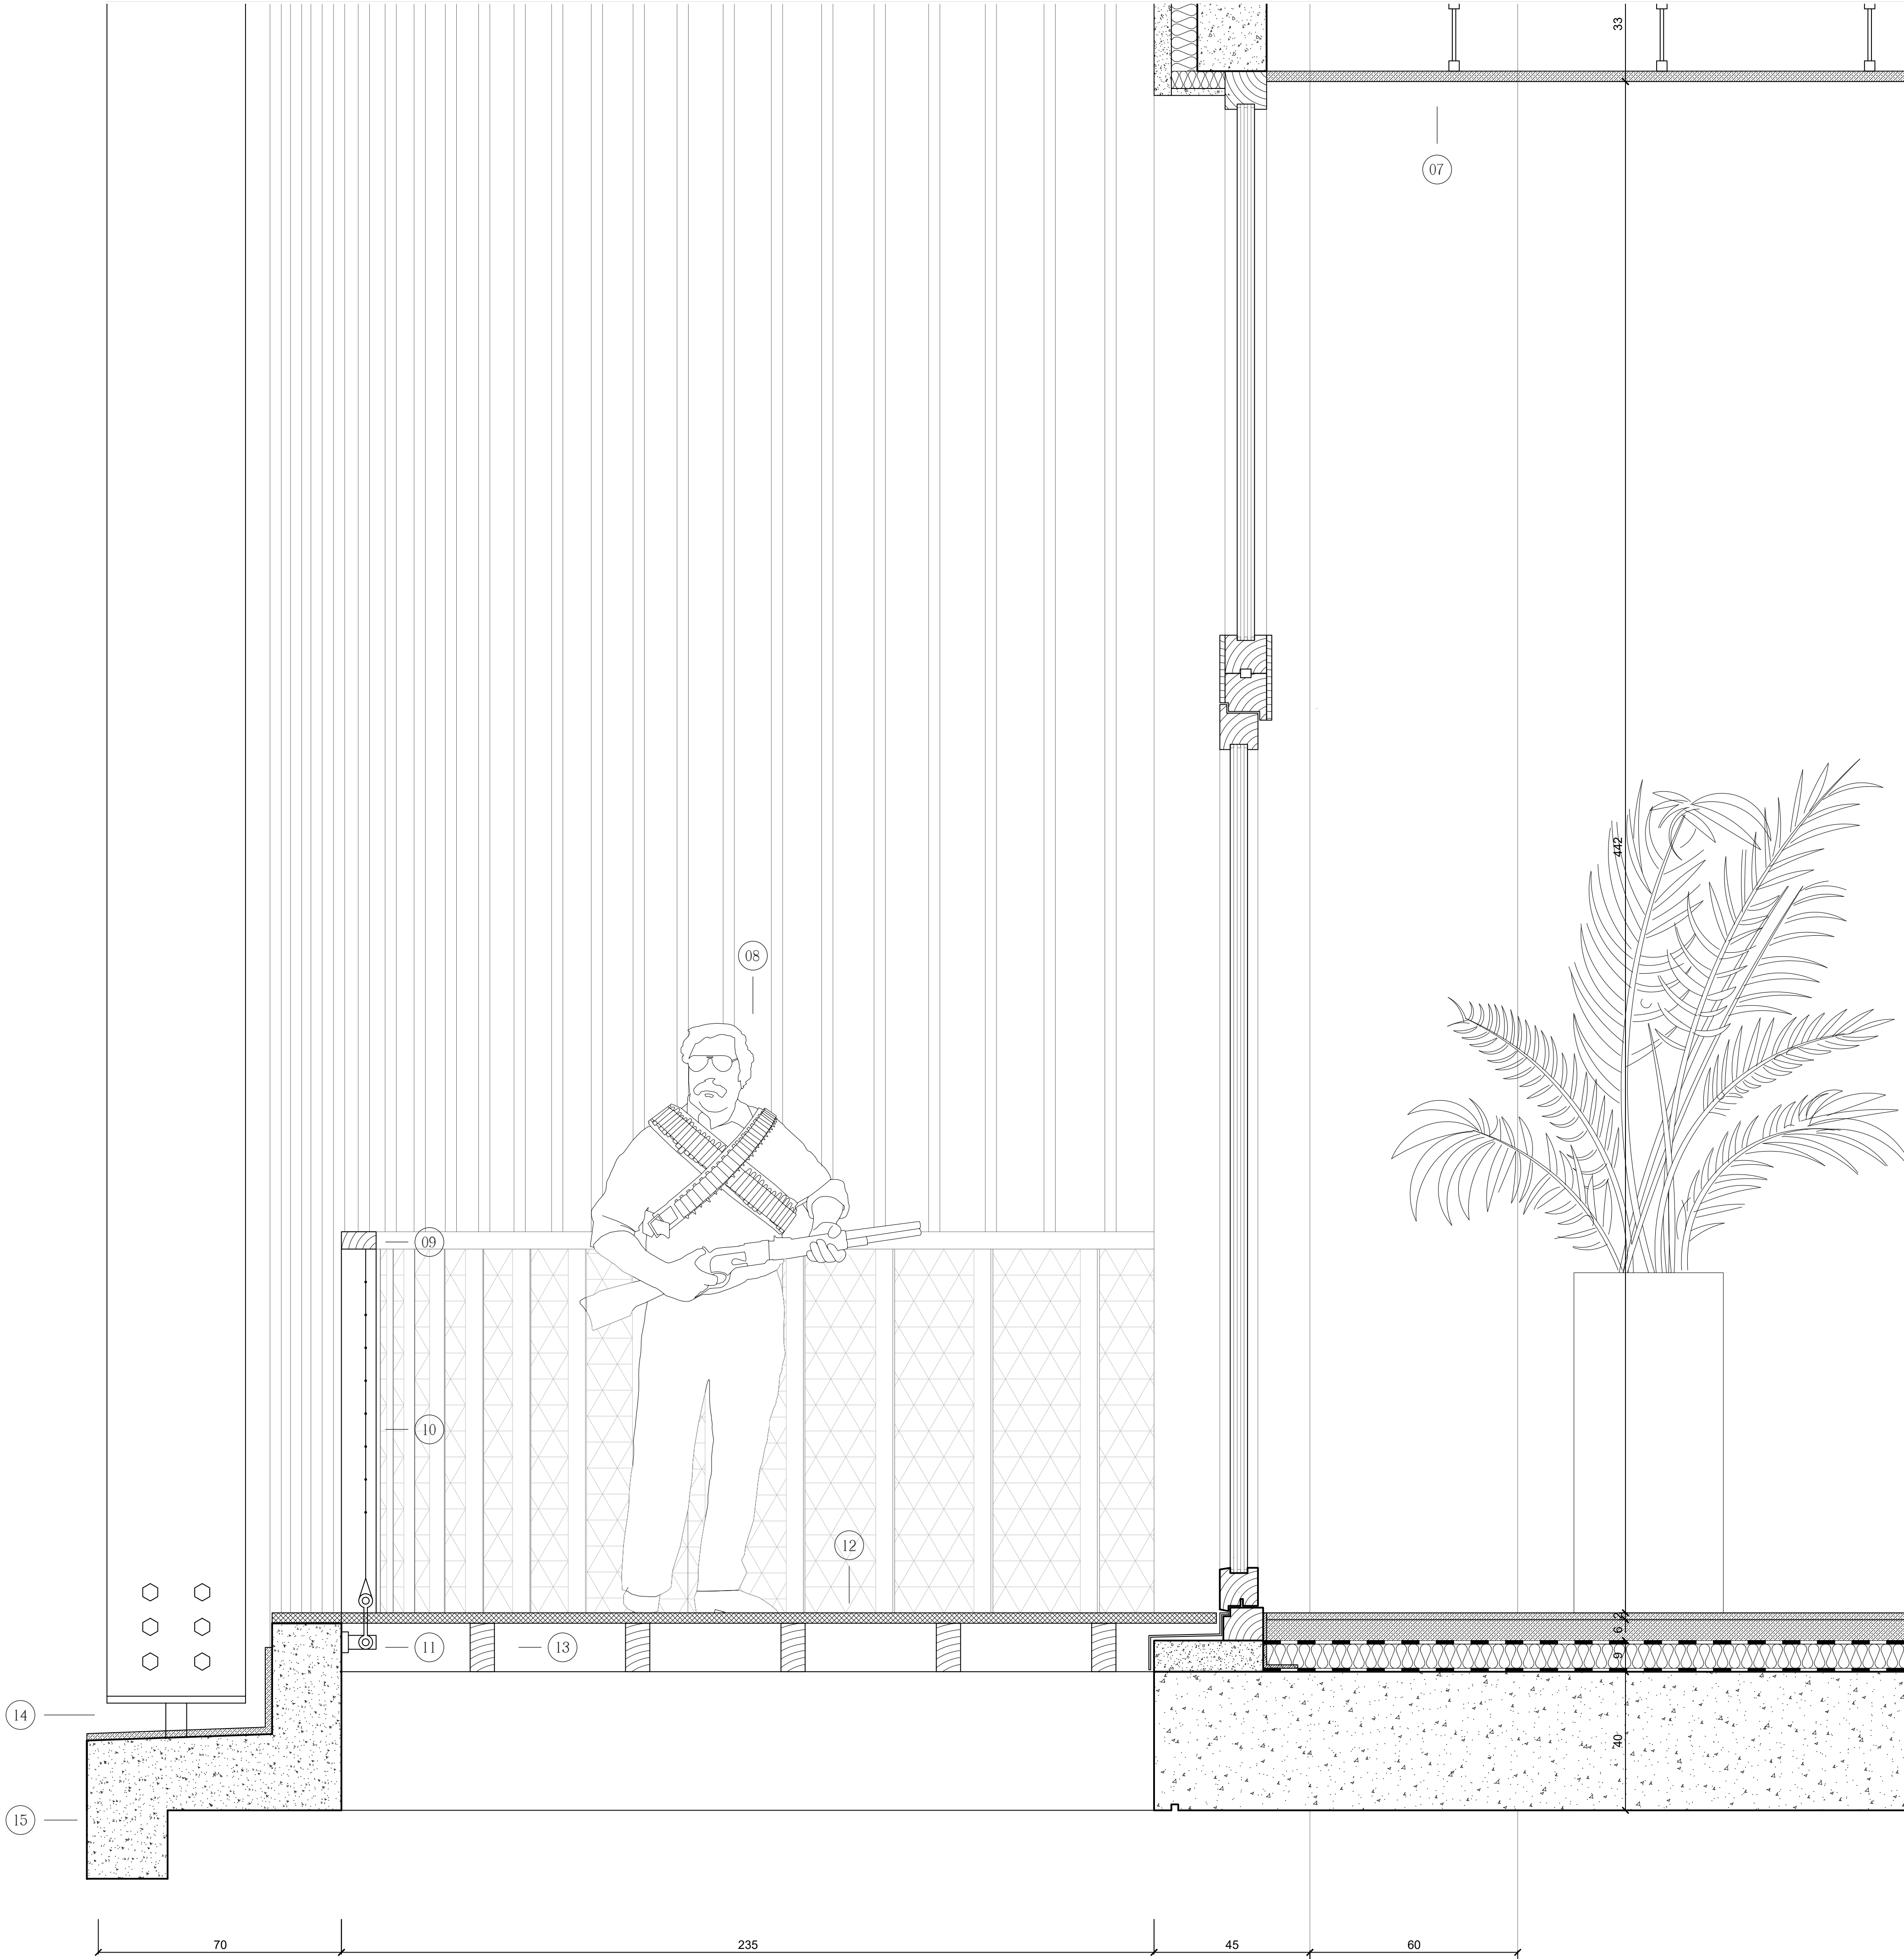

Envelope detail 1-10

Section

1. Roof construction -
 - Flexible photovoltaic thin panel
 - Bituminous sealing layer
 - 200 mm rigid-foamed polystyrene
 - Bituminous sealing layer
 - 250 mm reinf. concrete roof shell
2. Glued laminated timber louver 60X400 mm
3. Fixed triple glazing white glass window with sun protection
4. Pivoting triple glazing white glass window with sun protection
5. Lung recipient after an operation
6. Floor -
 - Polished concrete mixed with gold and diamonds
 - Sealing layer
 - Thermal insulation
 - Sealing layer
 - 250 mm Reinf. concrete slab
7. Dropped ceiling integrated with mechanics
8. Born-again Christian Drug lord
9. Wooden handbar
10. Protective stainless steel mesh
11. Stainless steel Fixing clip
12. Siberian larch planks
13. Timber beam
14. Pivoting timber frame stainless steel joint
15. Precast concrete element

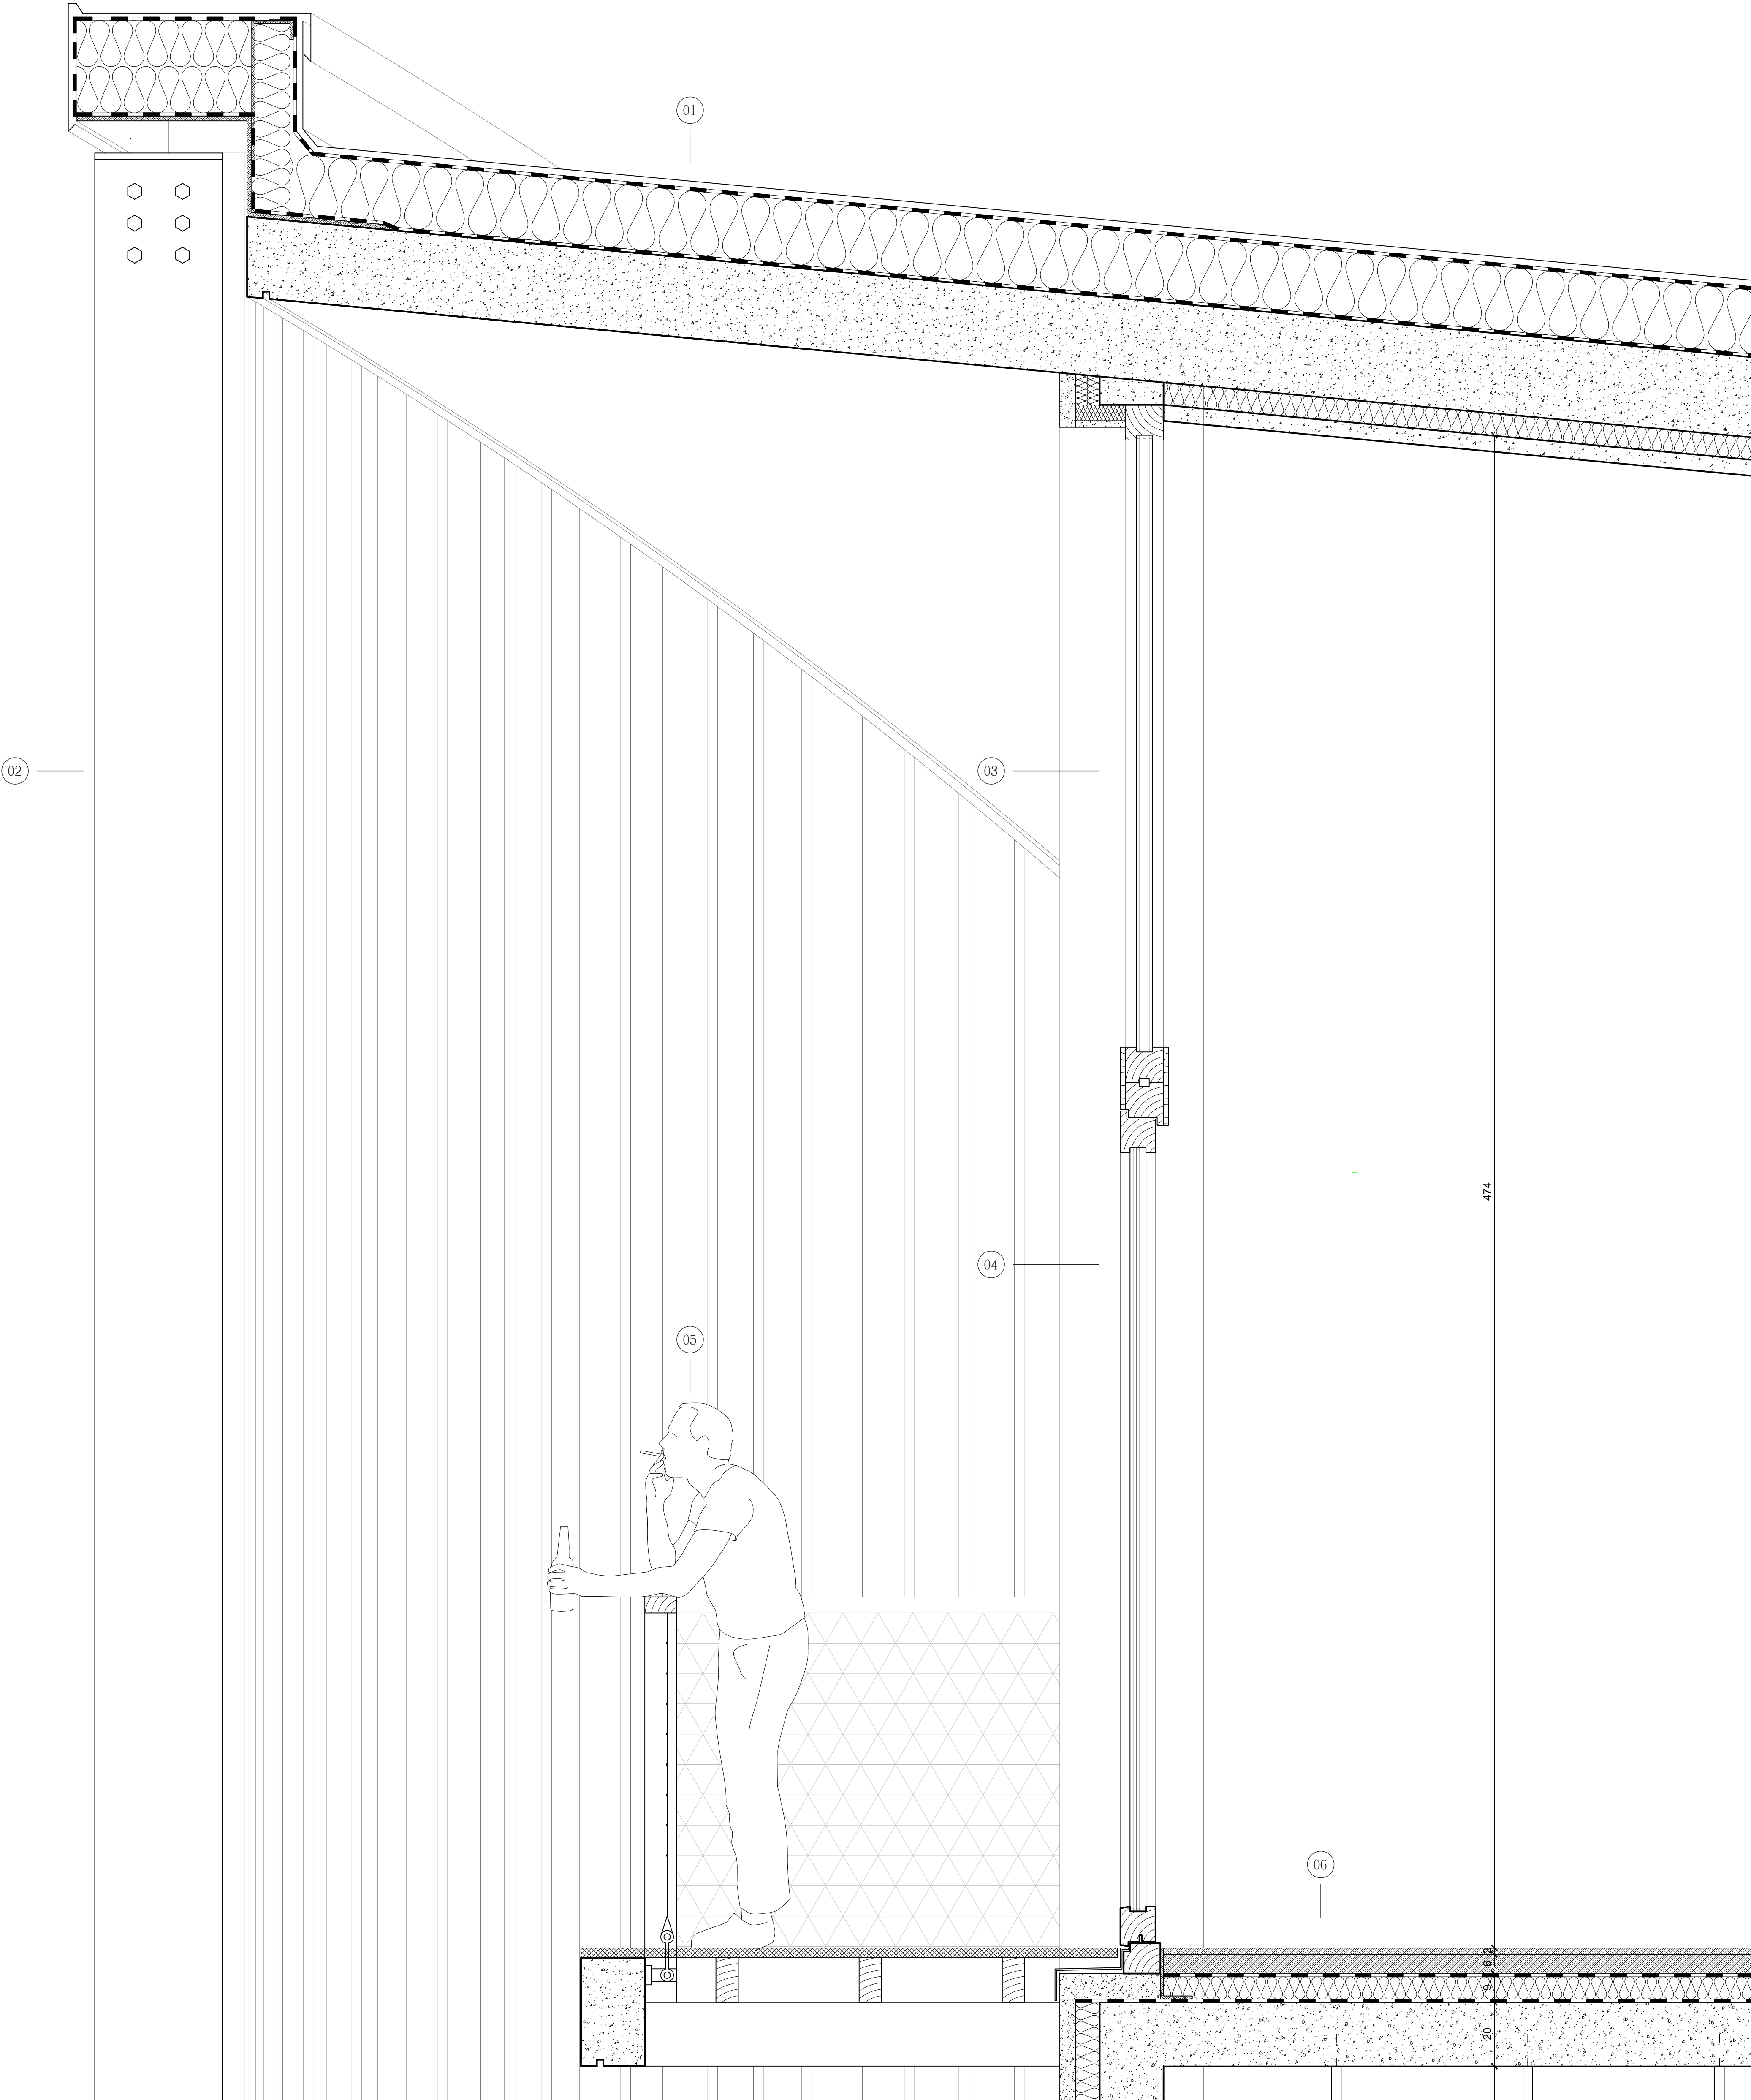


The Republic of Nauru

Pleasant Island



South Pacific Ocean

13 h 23 min

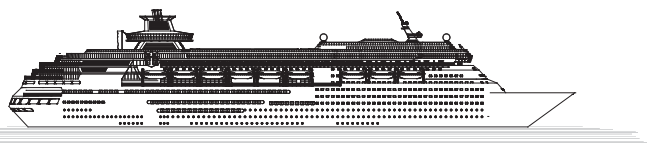

0 100 1000 m



12 h 16 min

St. Sigmundur

Nauru

Located on the South Pacific cluster of the offshore world, the settlement of St. Sigmundur near Aiwo Harbour, offers its settlers the economic, social and cultural right to a universal maximum standard of health to which all the settlement's members are entitled. Although new settlers in St. Sigmundur, might encounter some difficulties reaching the island (Flights from and to Nauru's airport are rare and cruise ships stopped arriving the island since the famous banking fraud of the 1990's) - a determined settler in St. Sigmundur, can enjoy a refreshing afternoon tea after a stressful liver transplant operation or a restorative golf session after a successful kidney transaction.

