


LI-SCI CENTER
GROUND FLOOR

East 53rd Street

Park Avenue

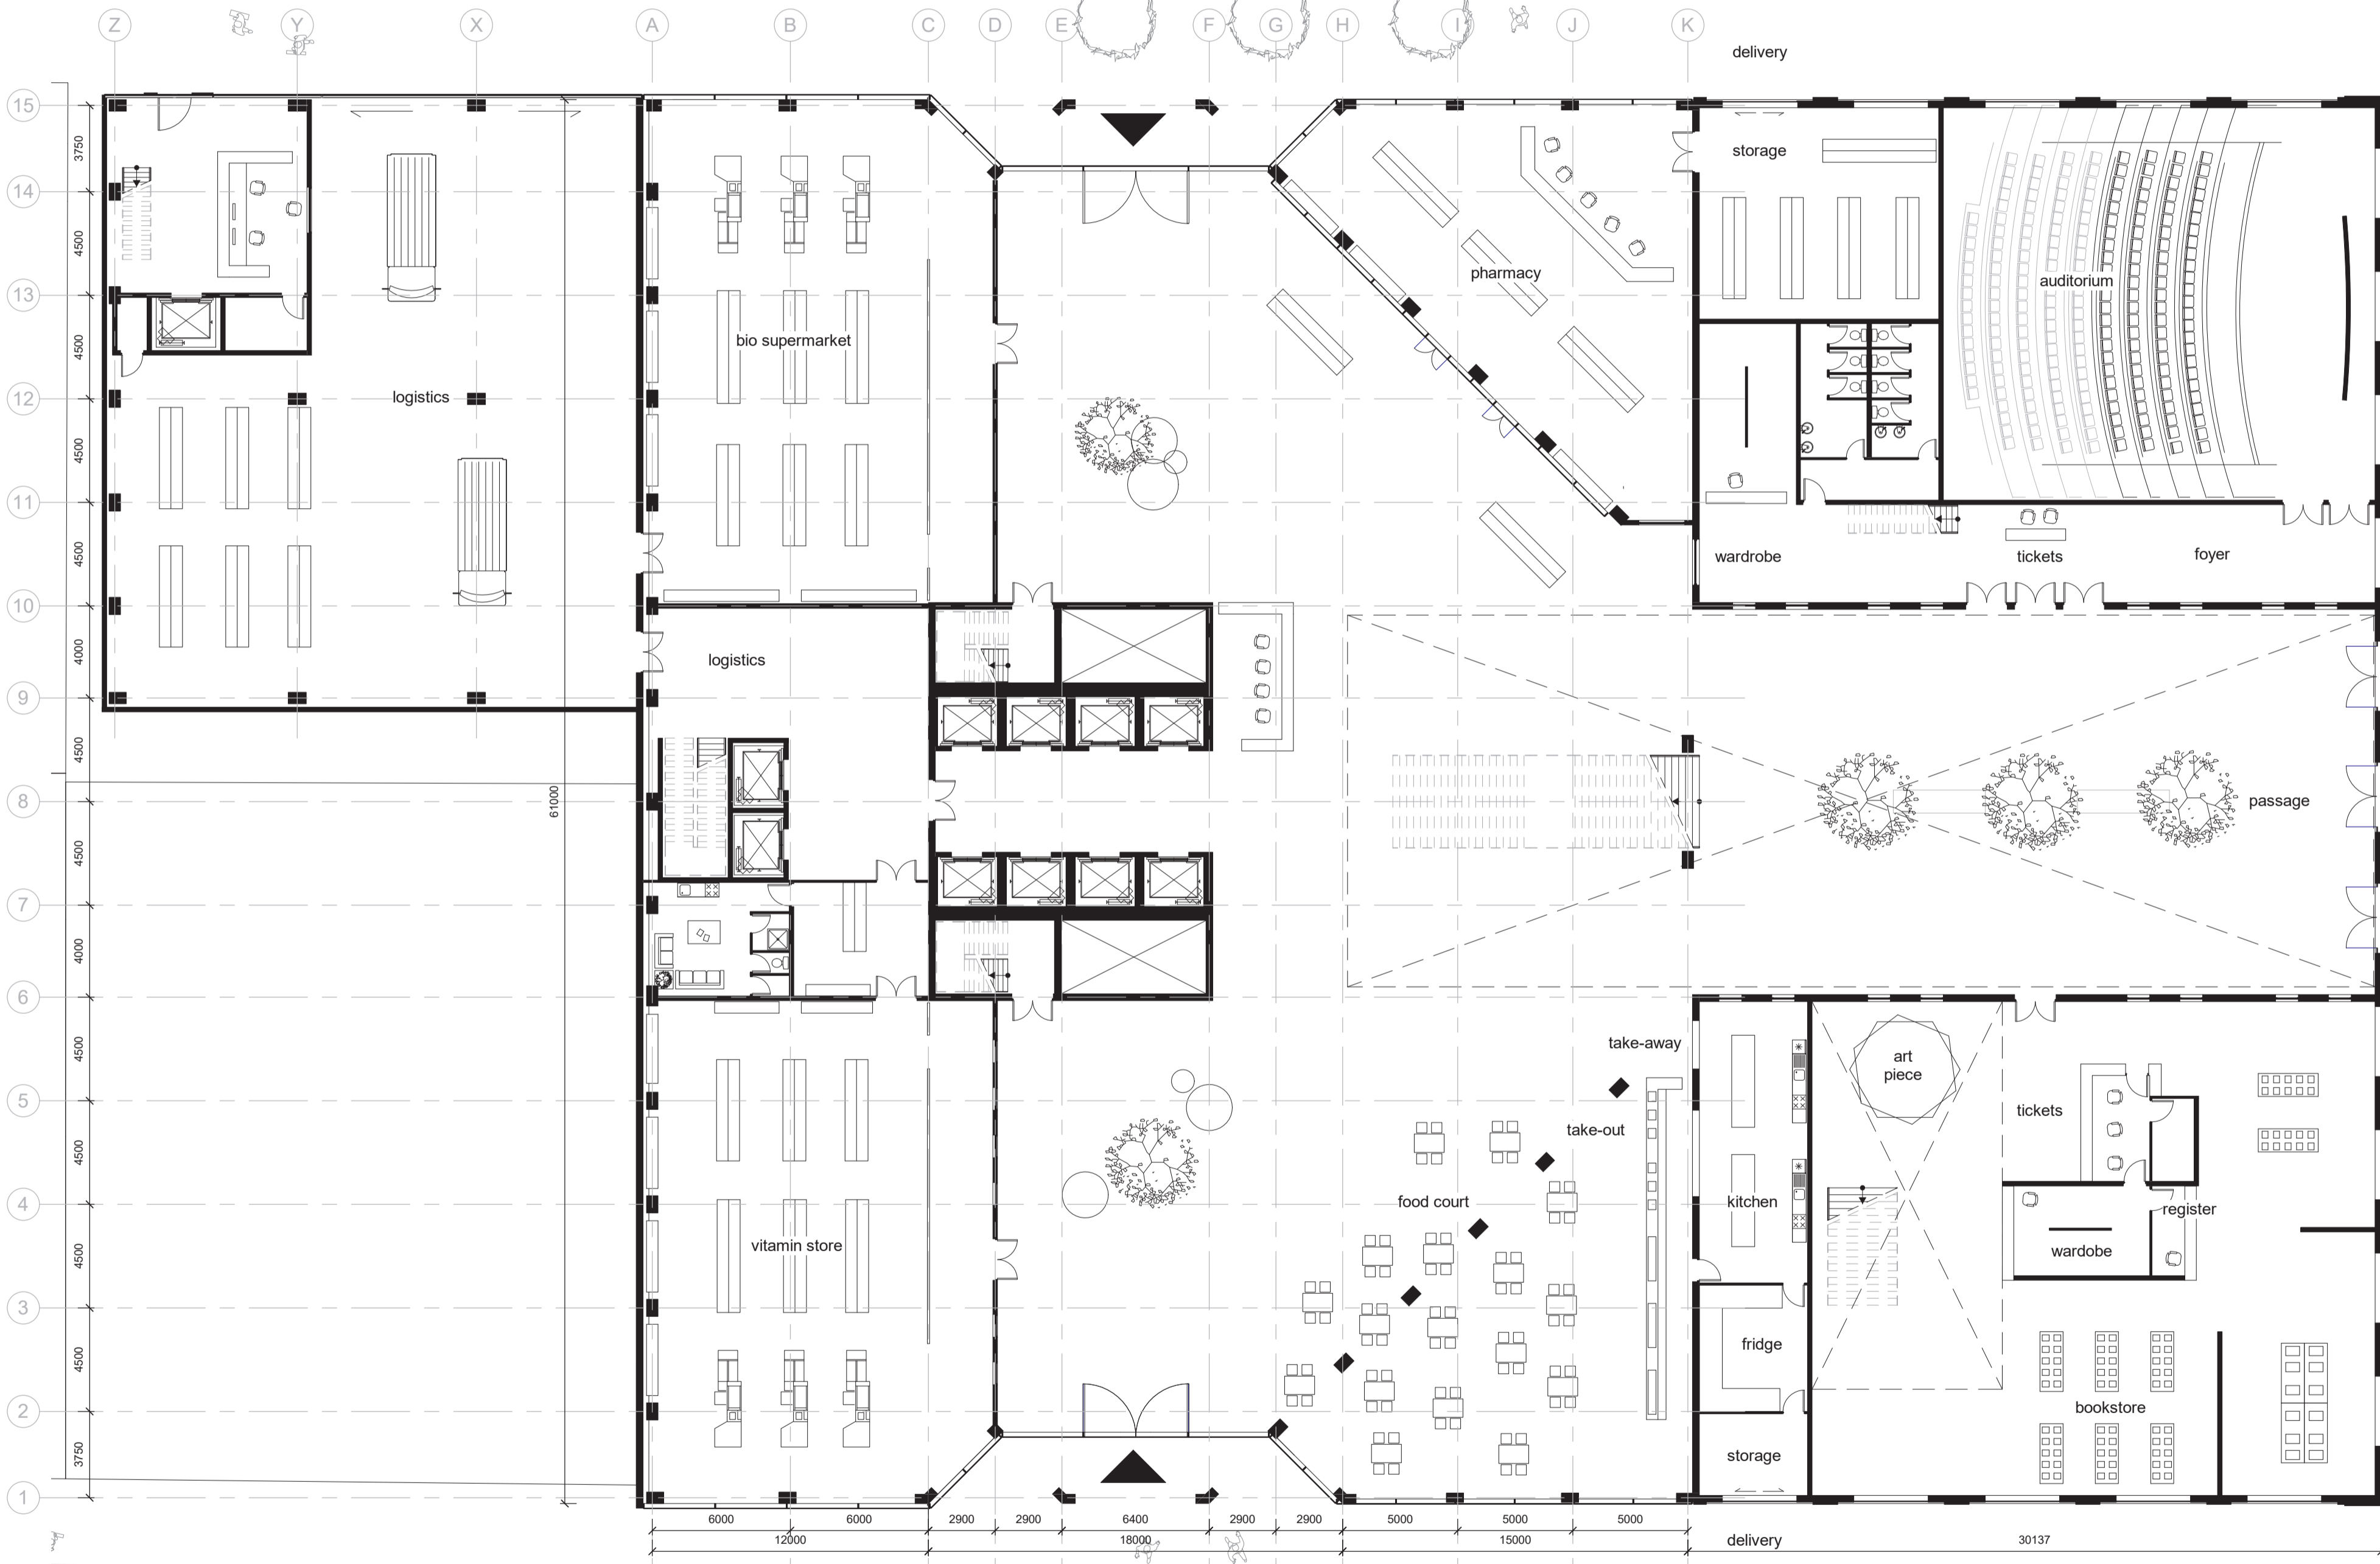

L(21) 03 North

L(21) 04 East

East 52nd Street

Park Avenue

LI-SCI CENTER
FRAGMENT OF BUILDING

