











COMPLEX PROJECTS	

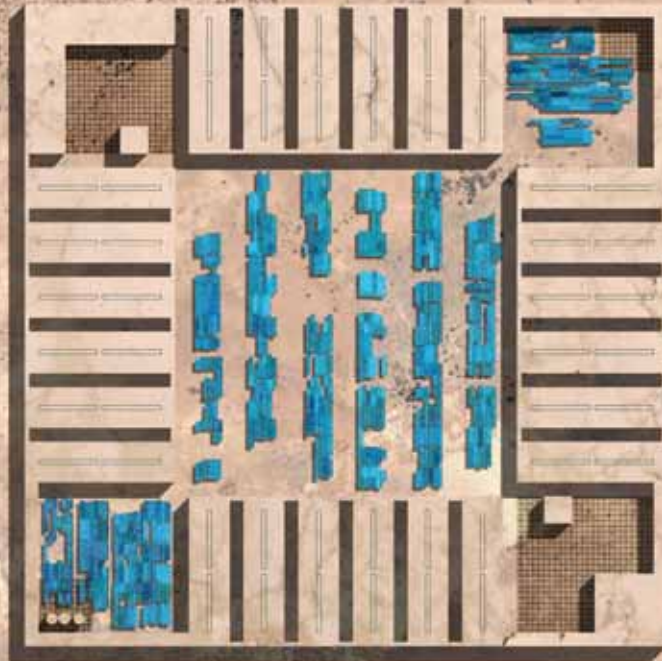

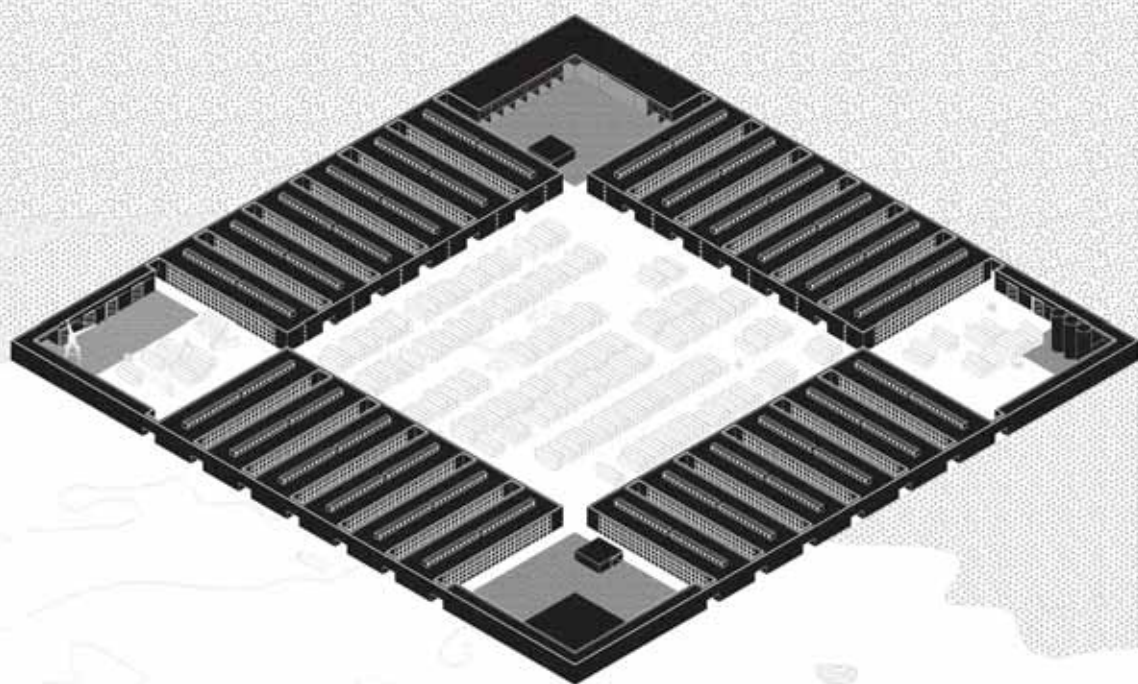


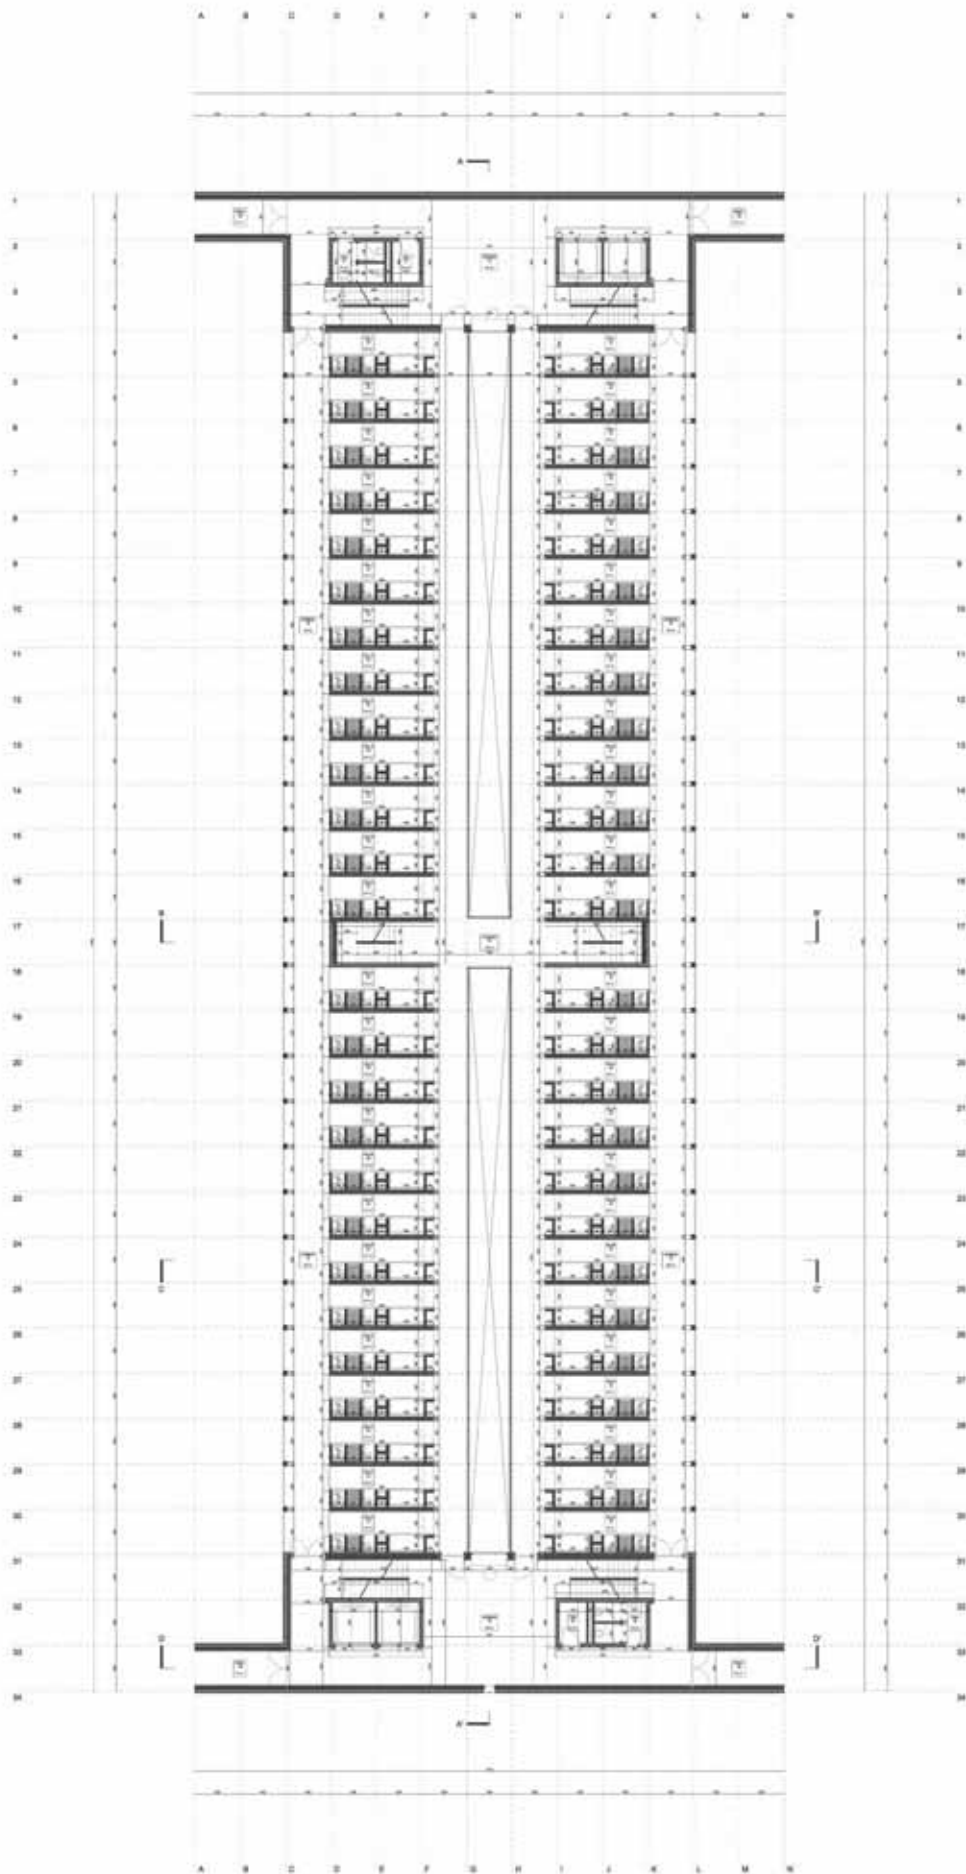




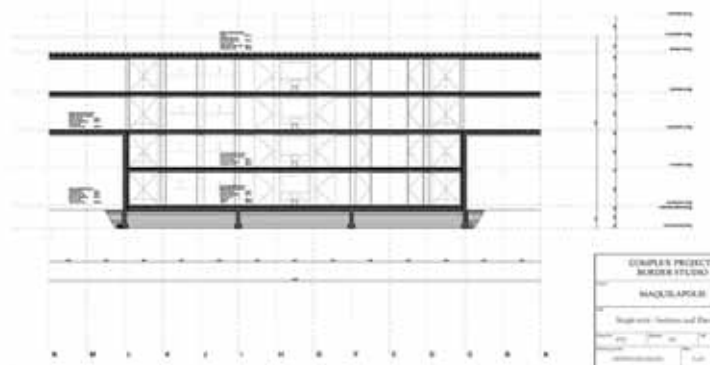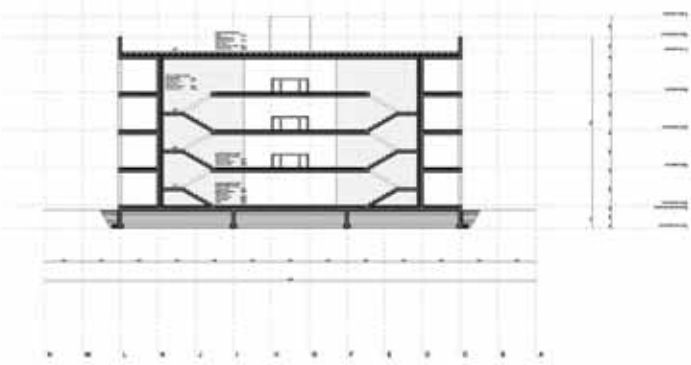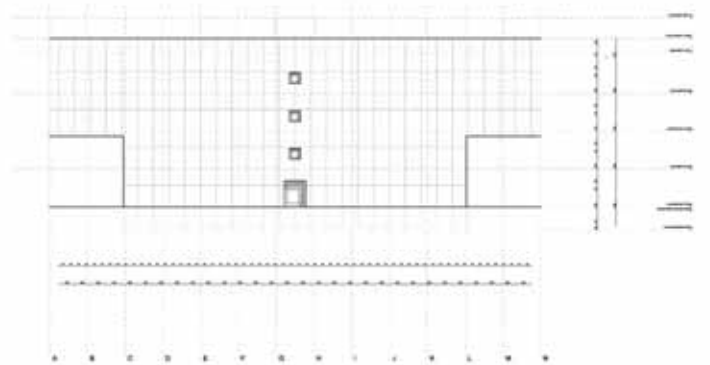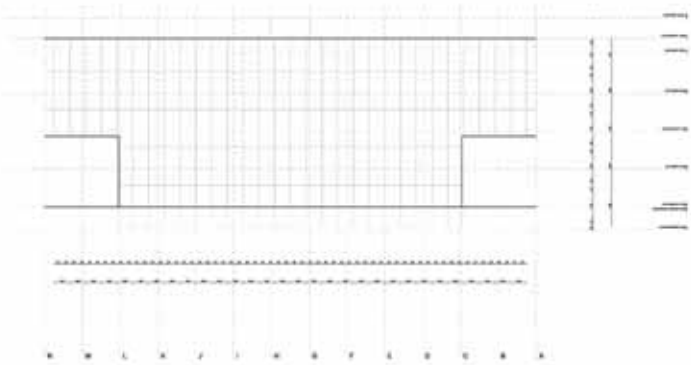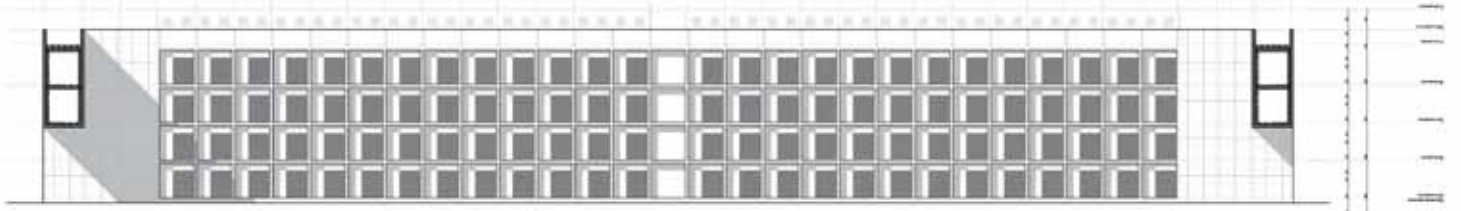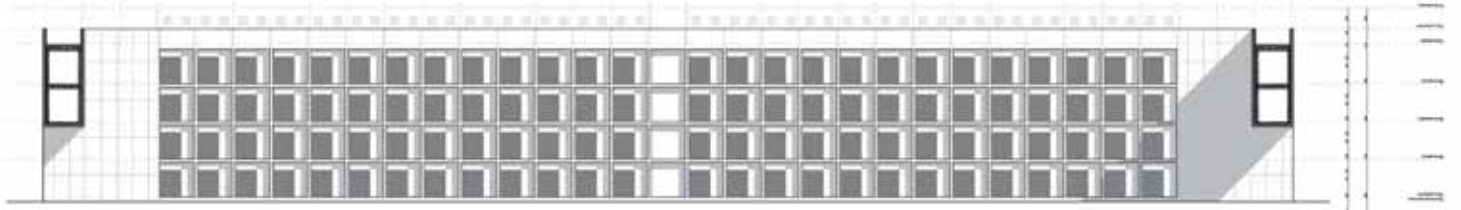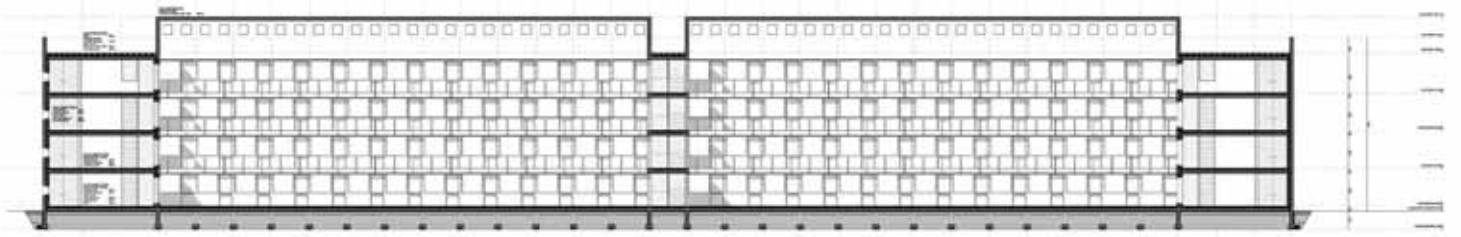




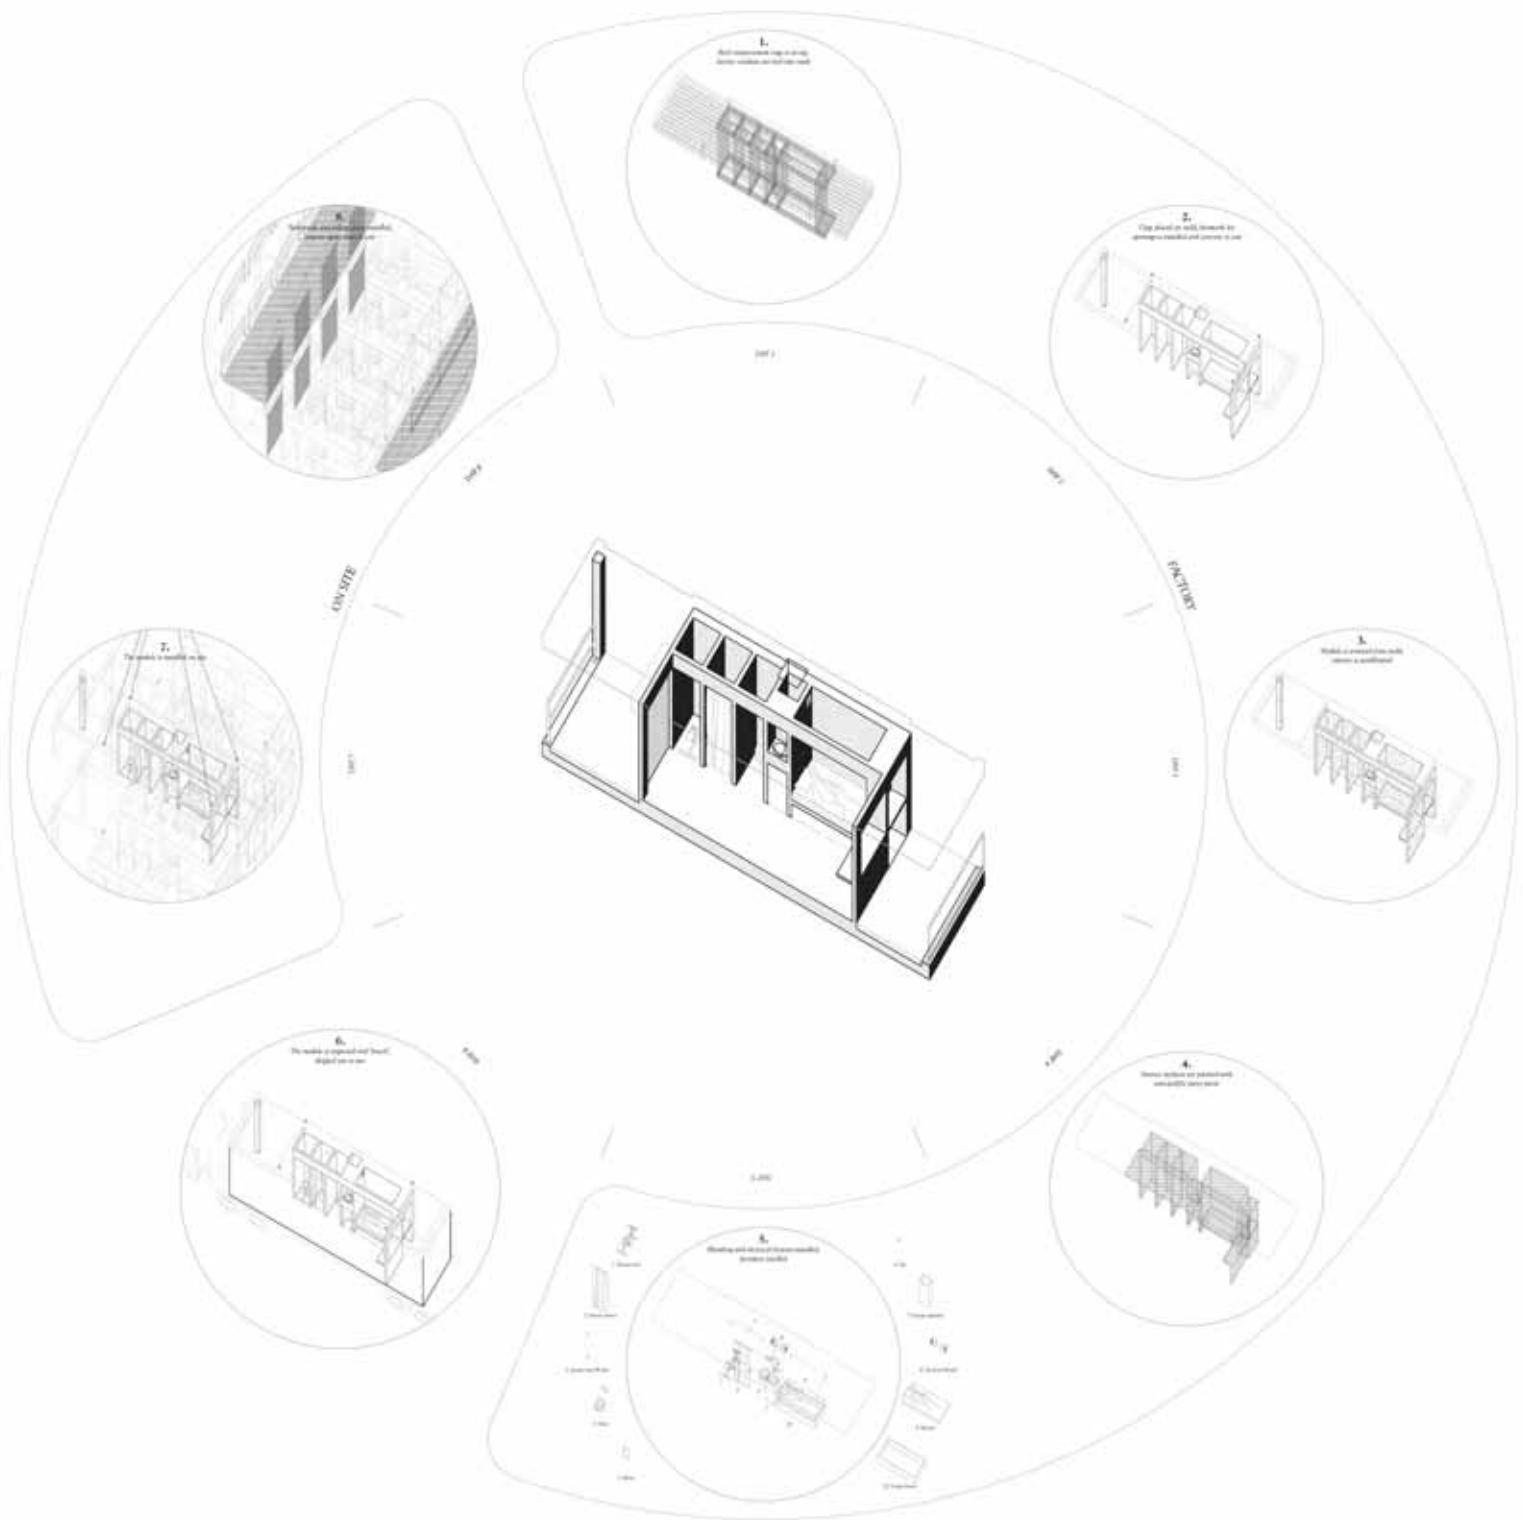

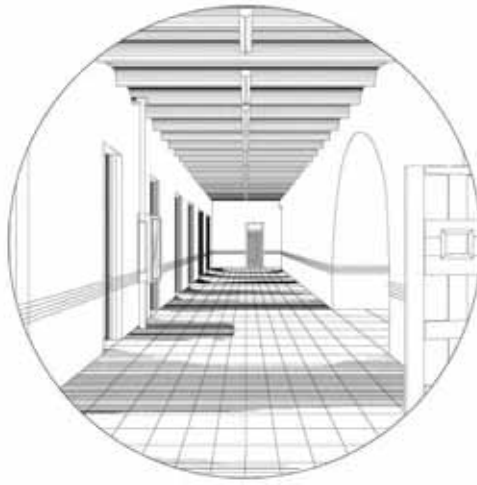

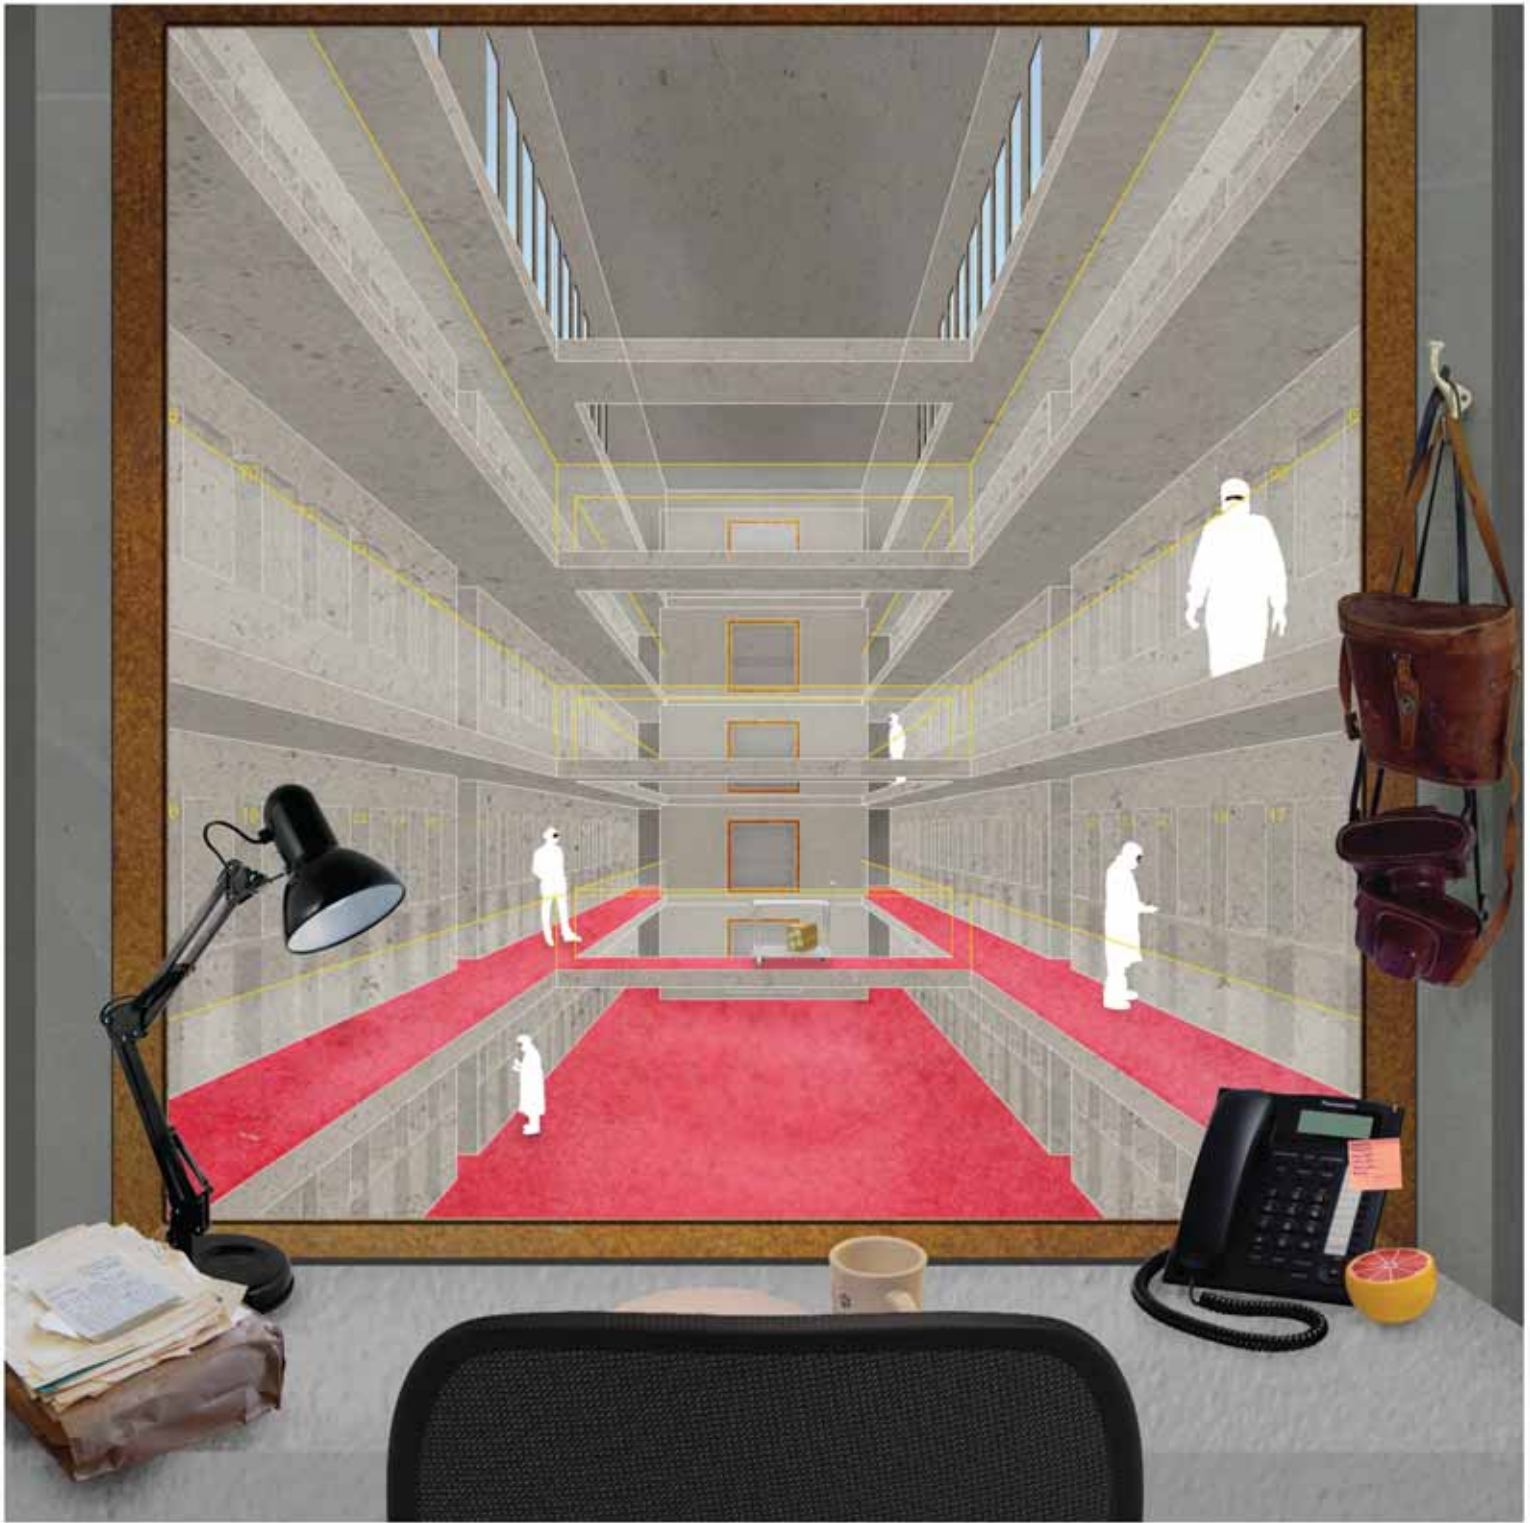

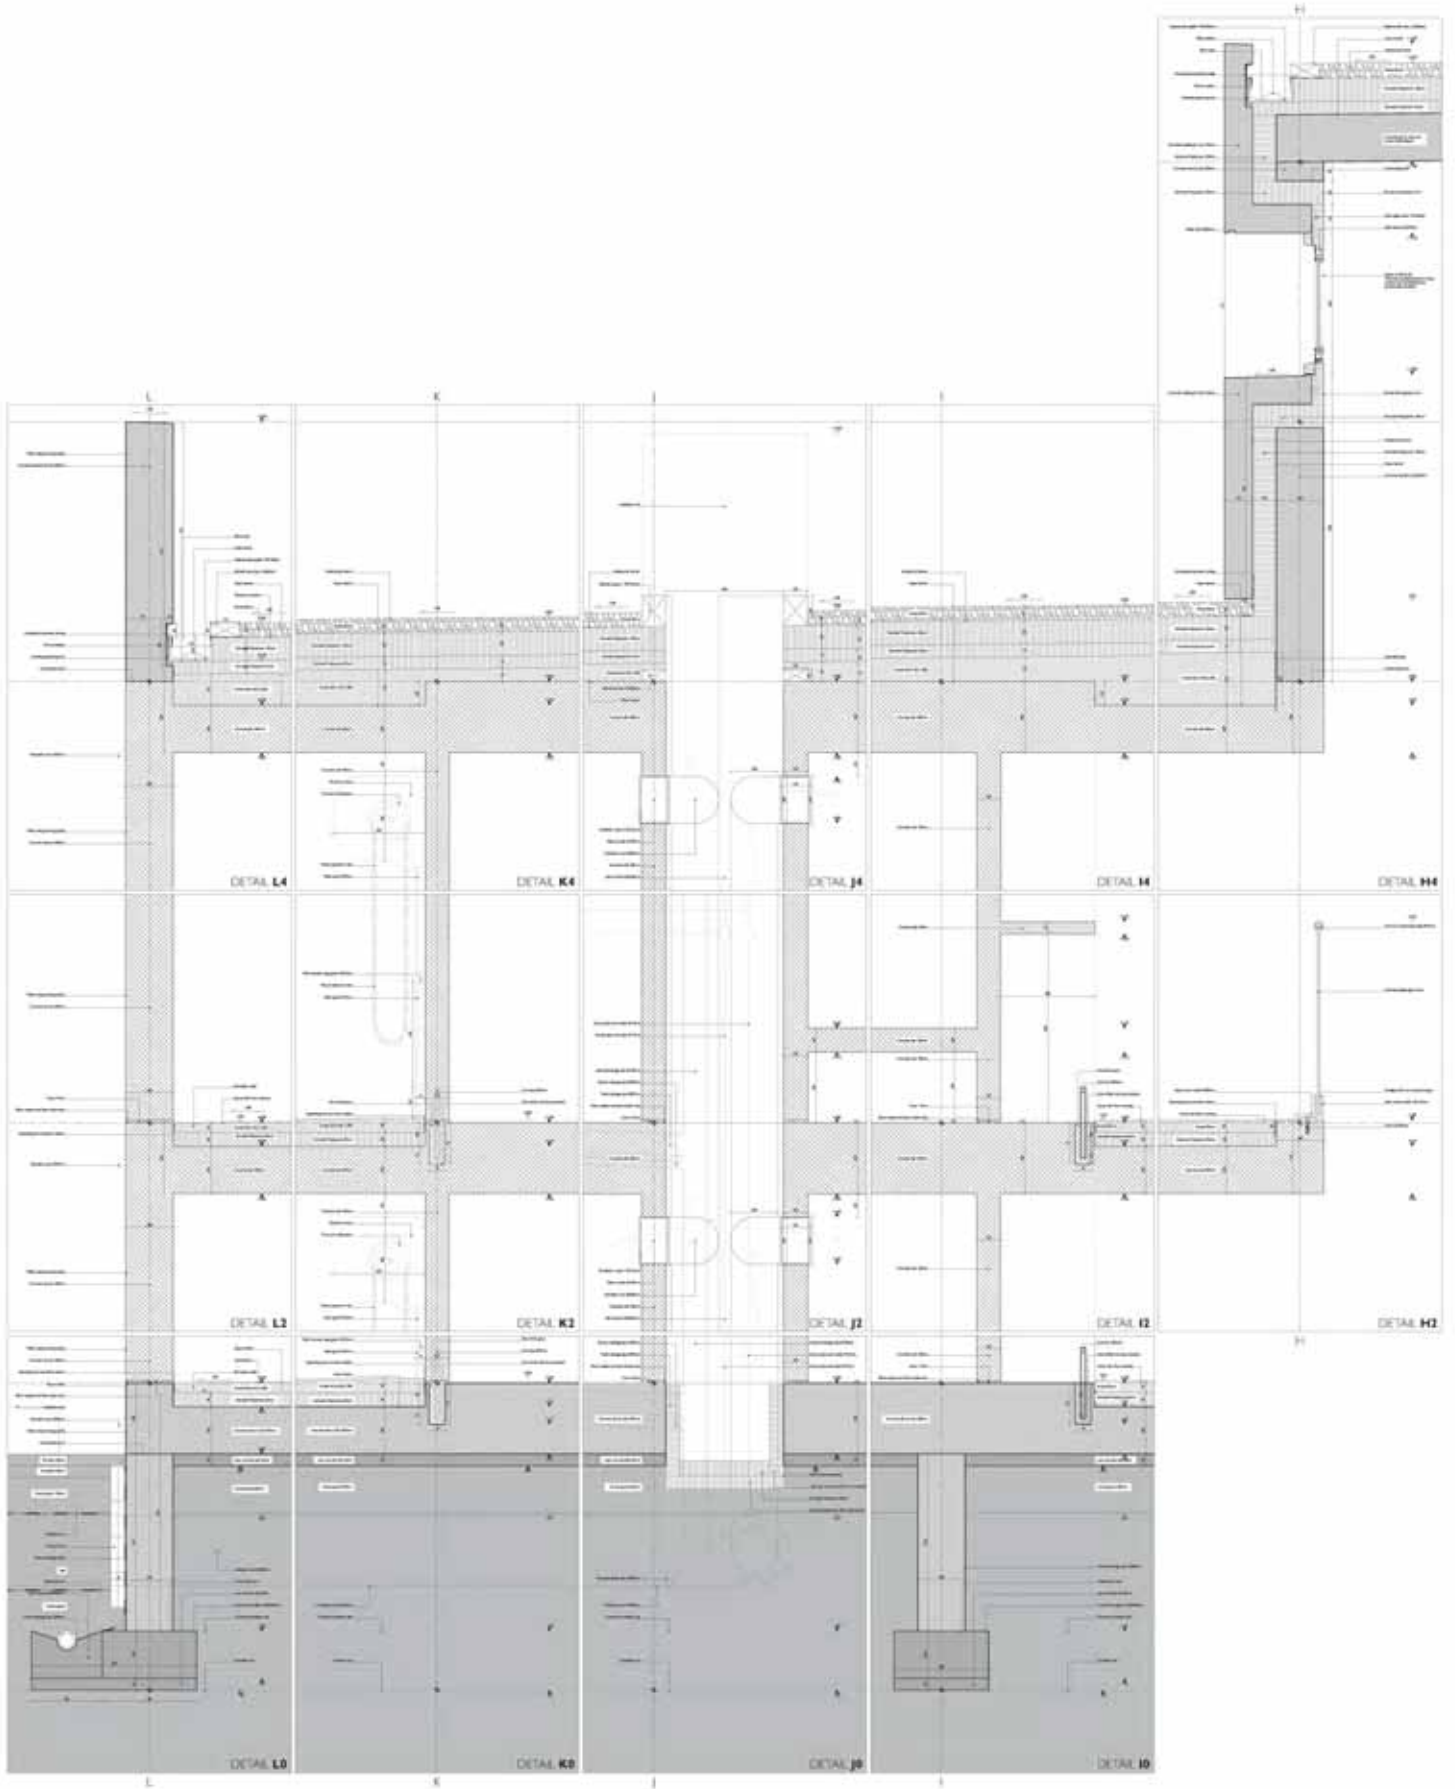


