




the extended park.
section 1, 1:500



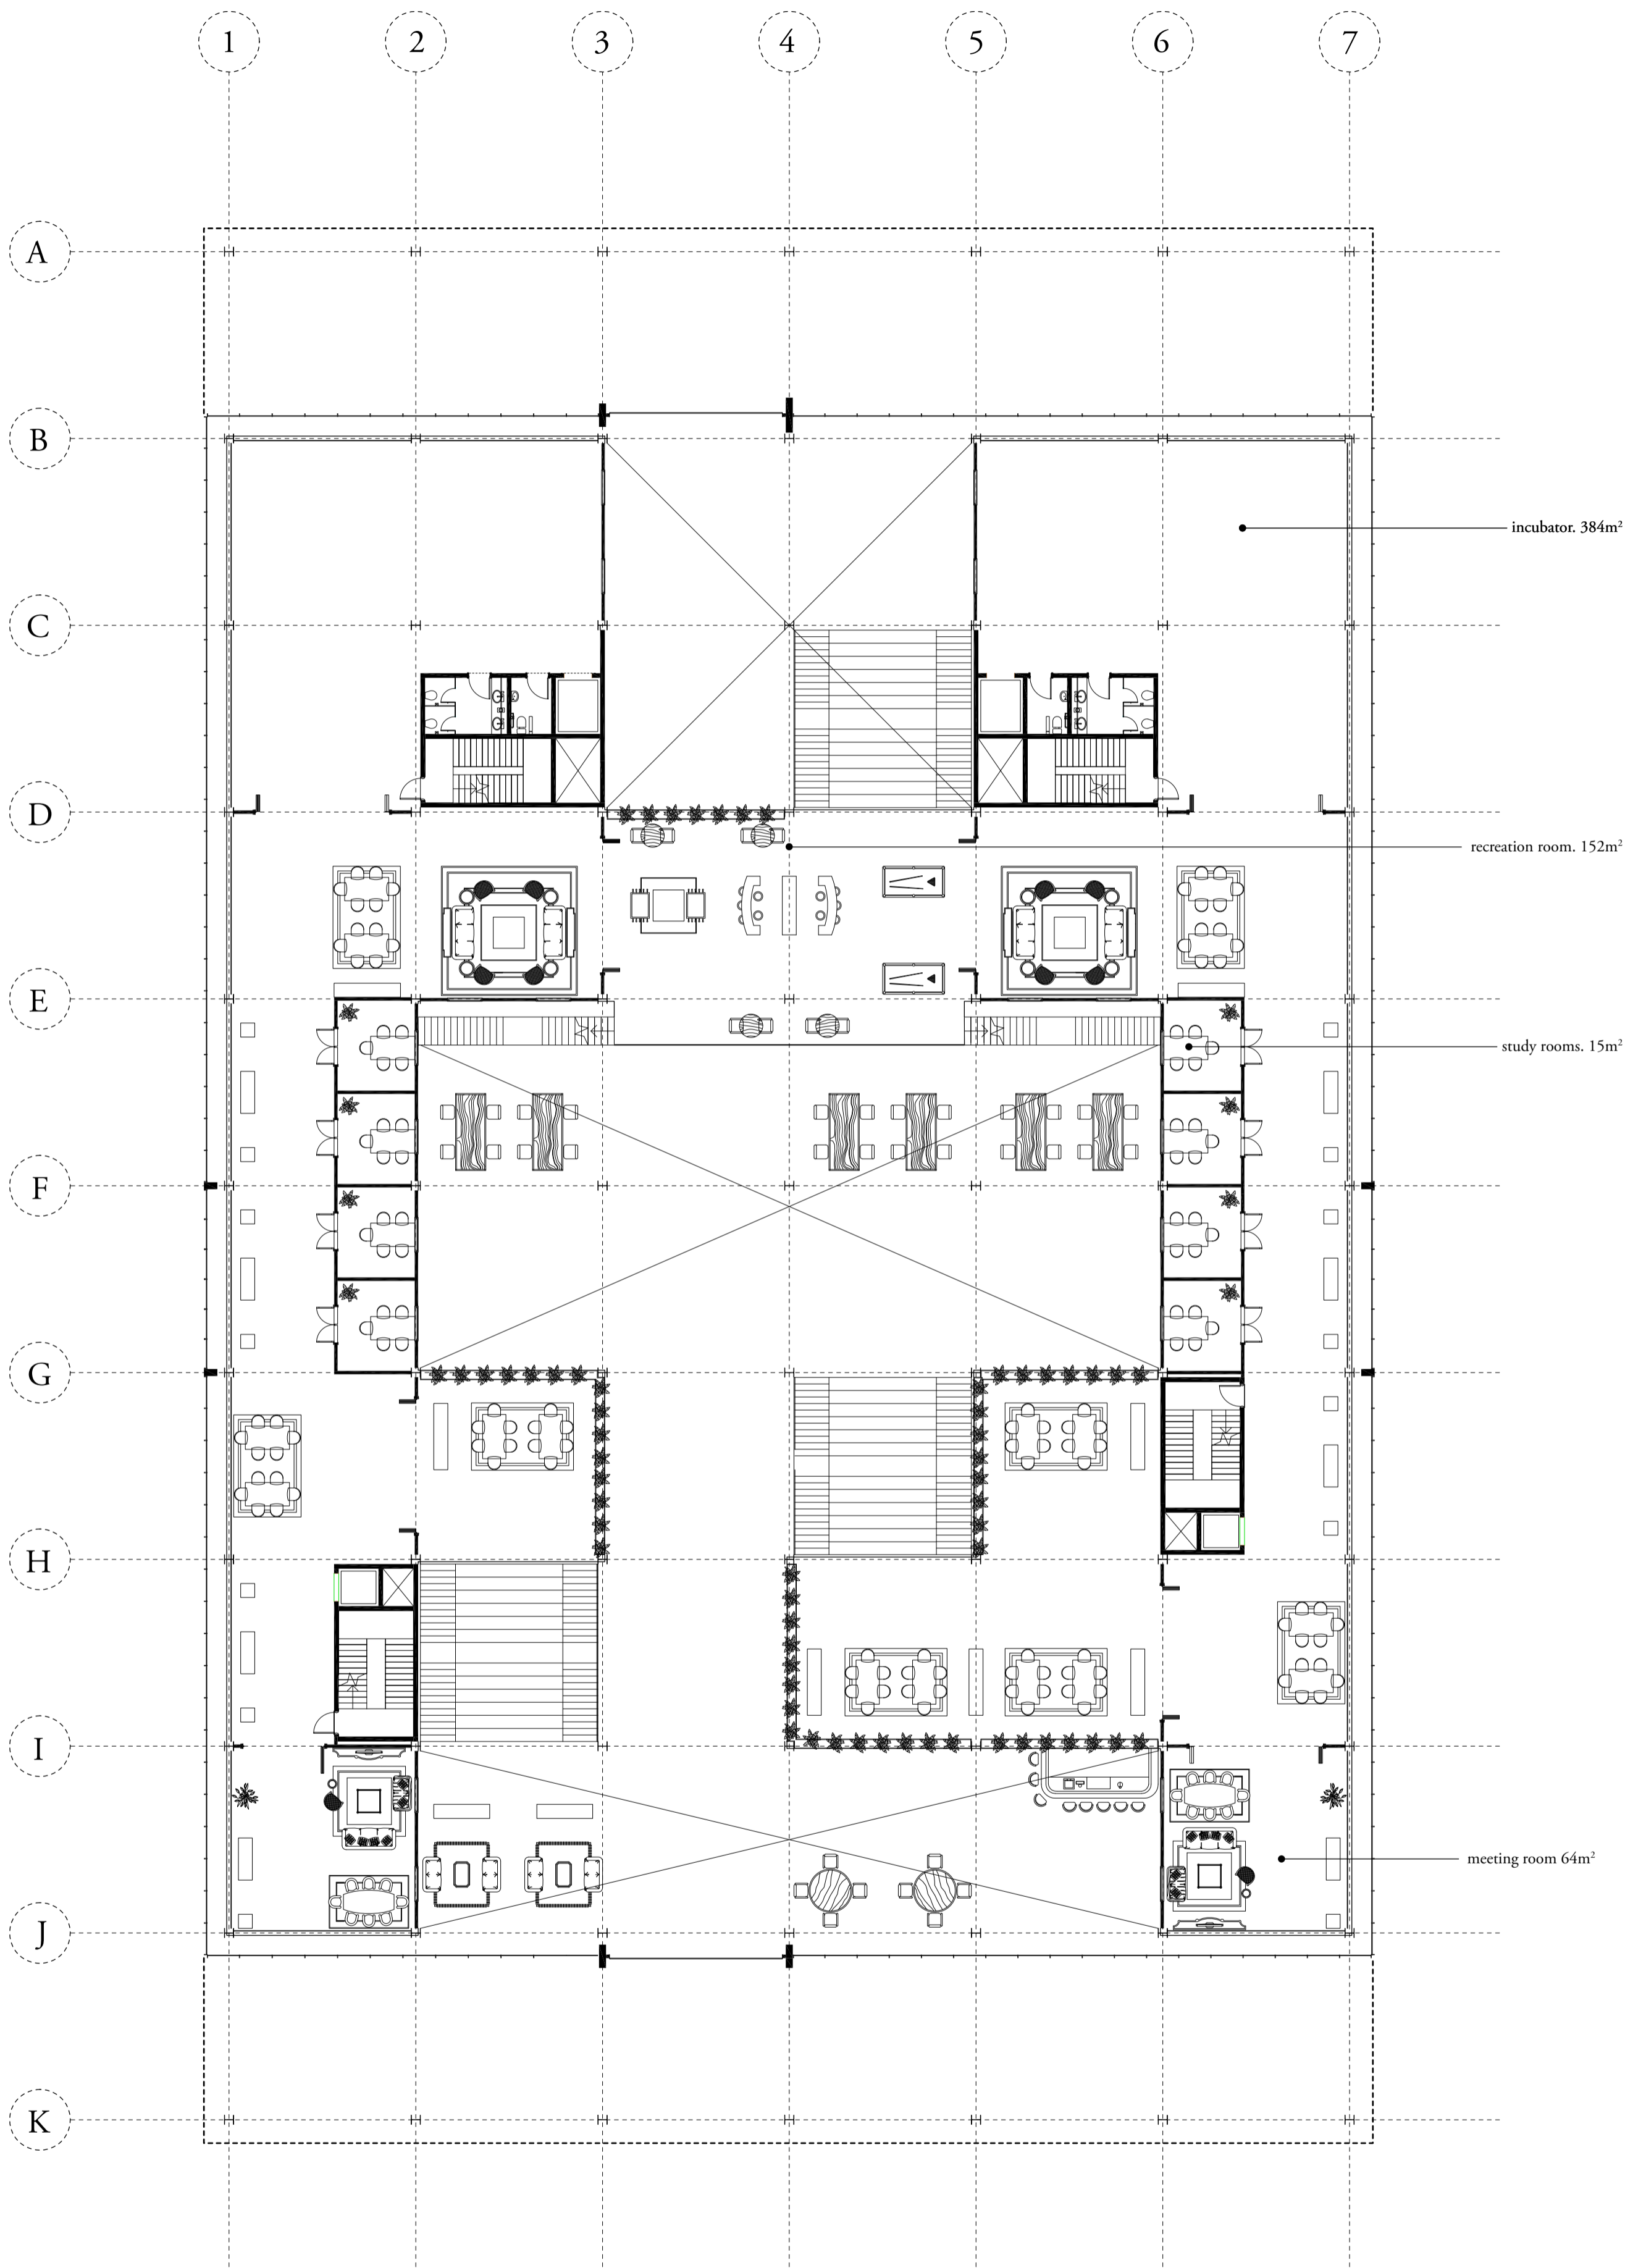


incubator. 384m²

recreation room. 152m²


study rooms. 15m²

meeting room 64m²


collaboration. first floor.
1:200

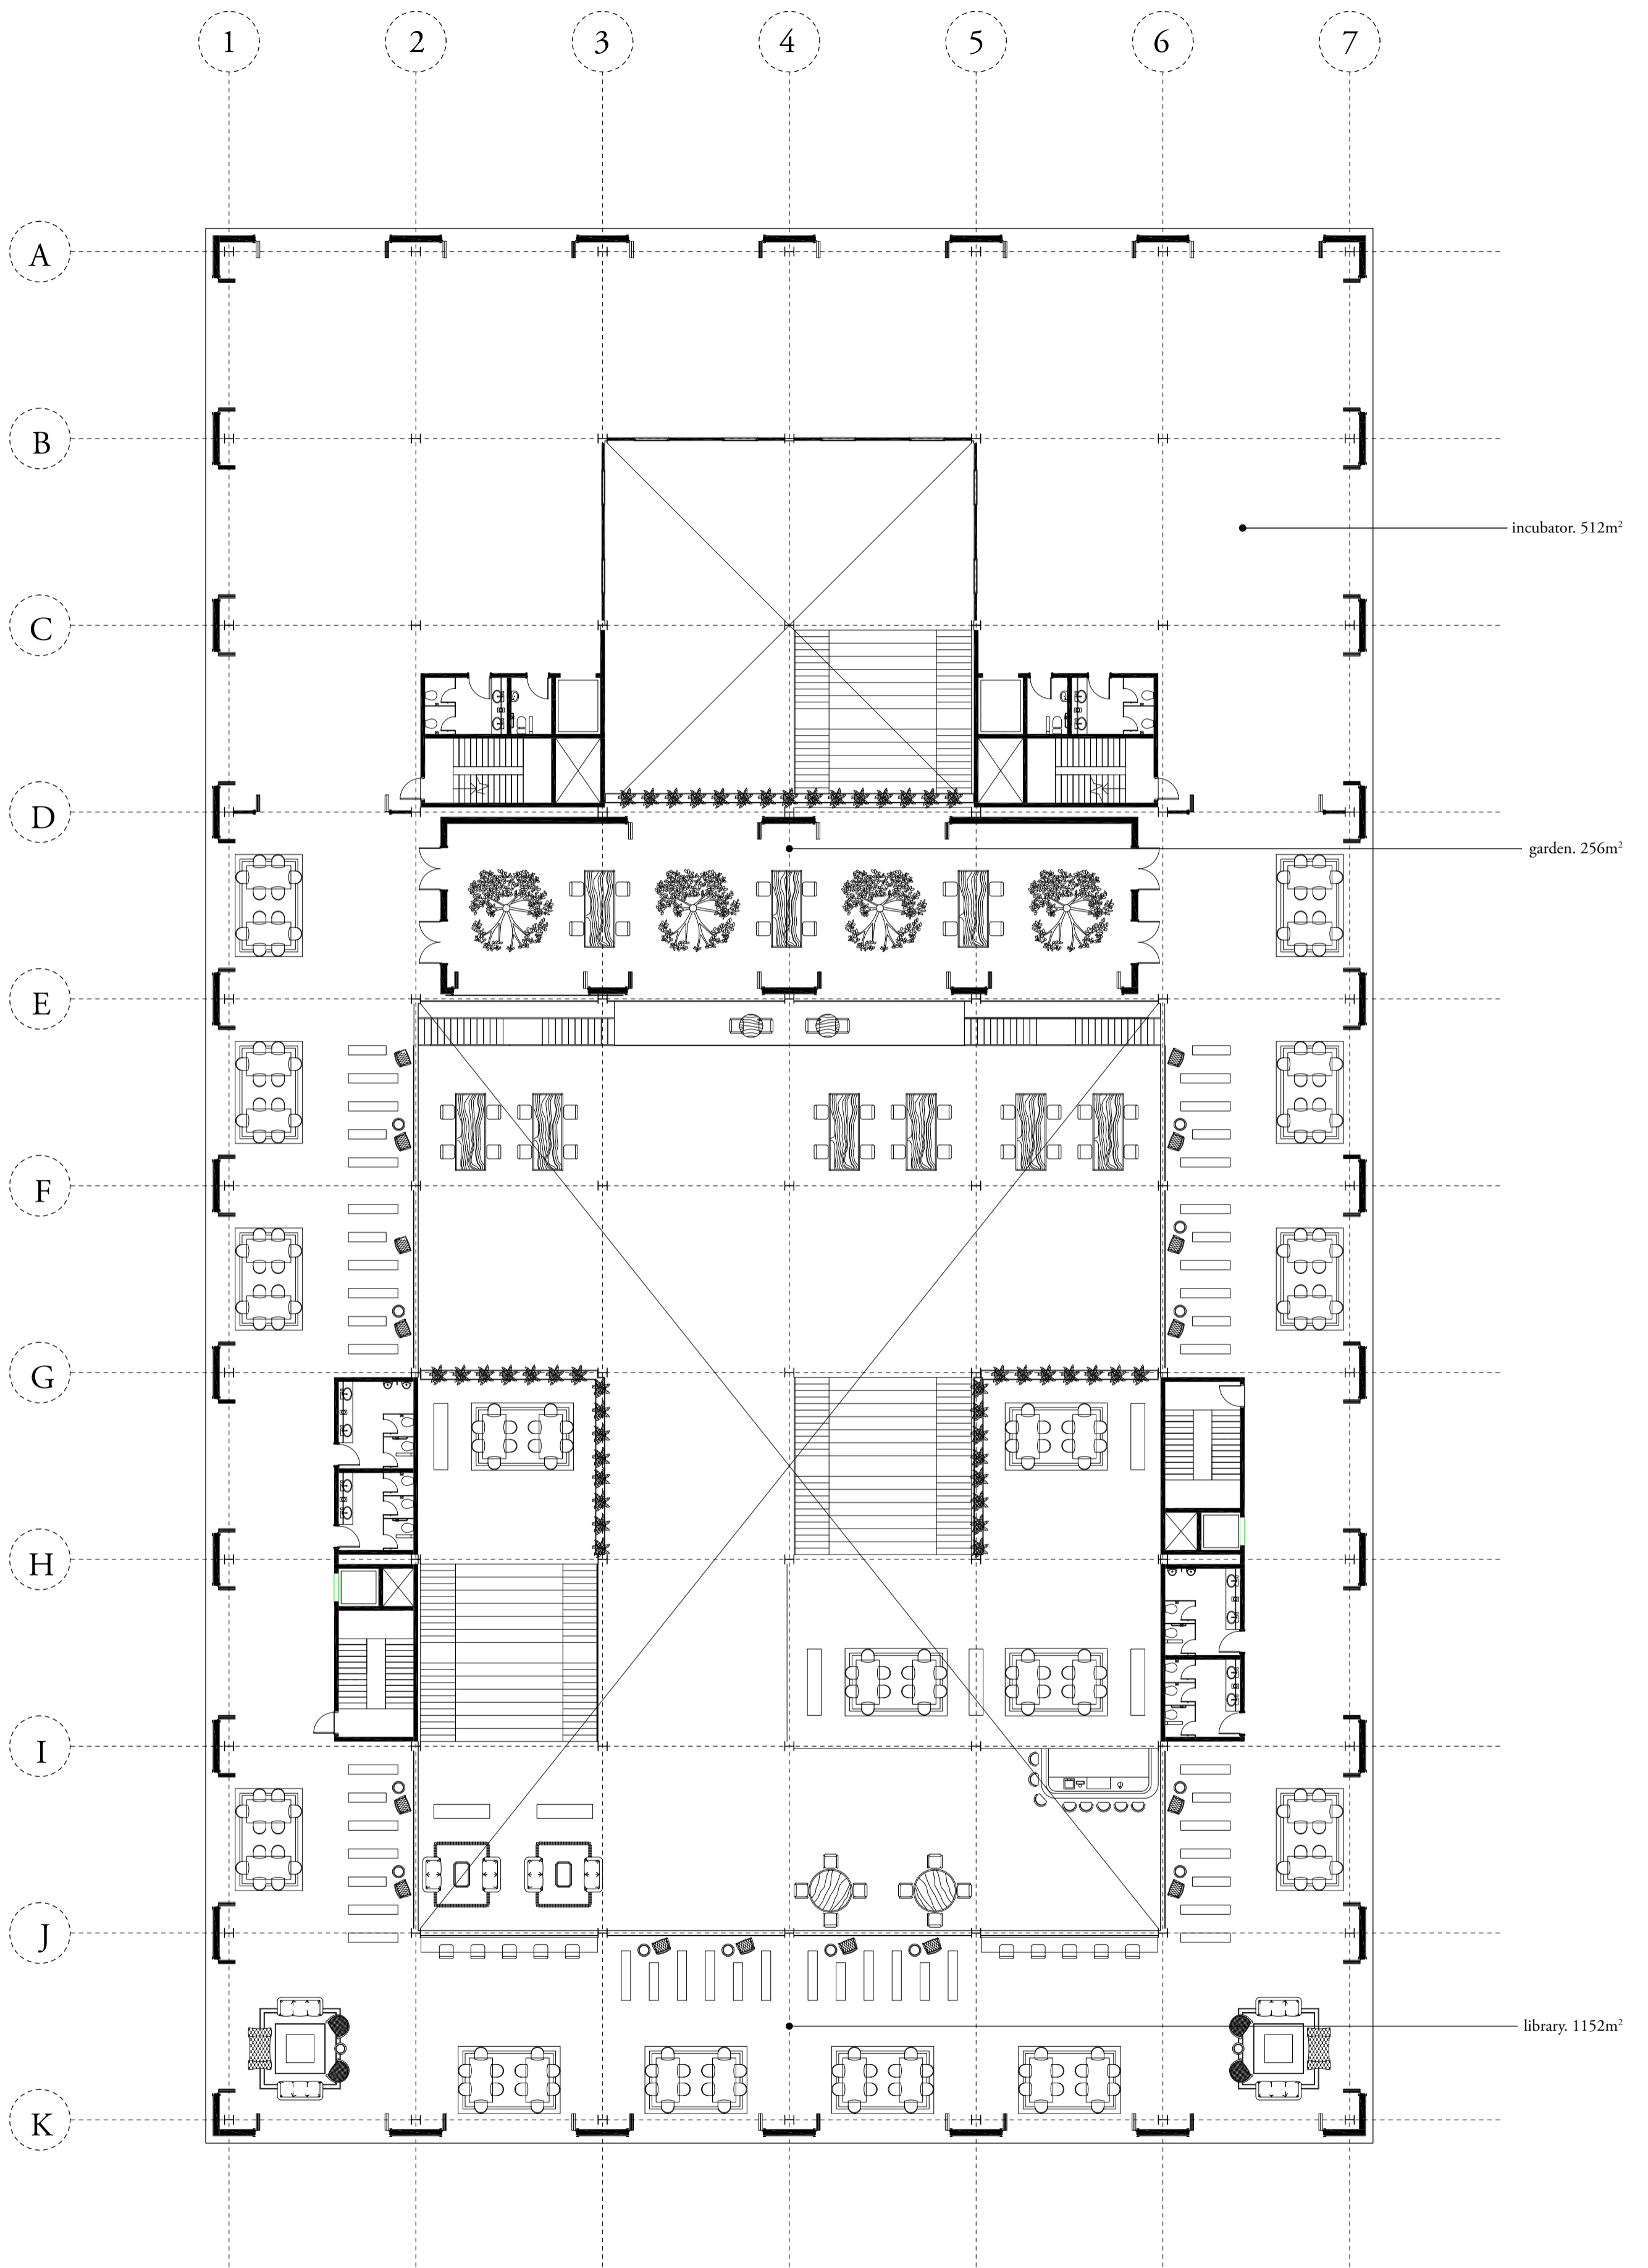


consumption. second floor.
1:200

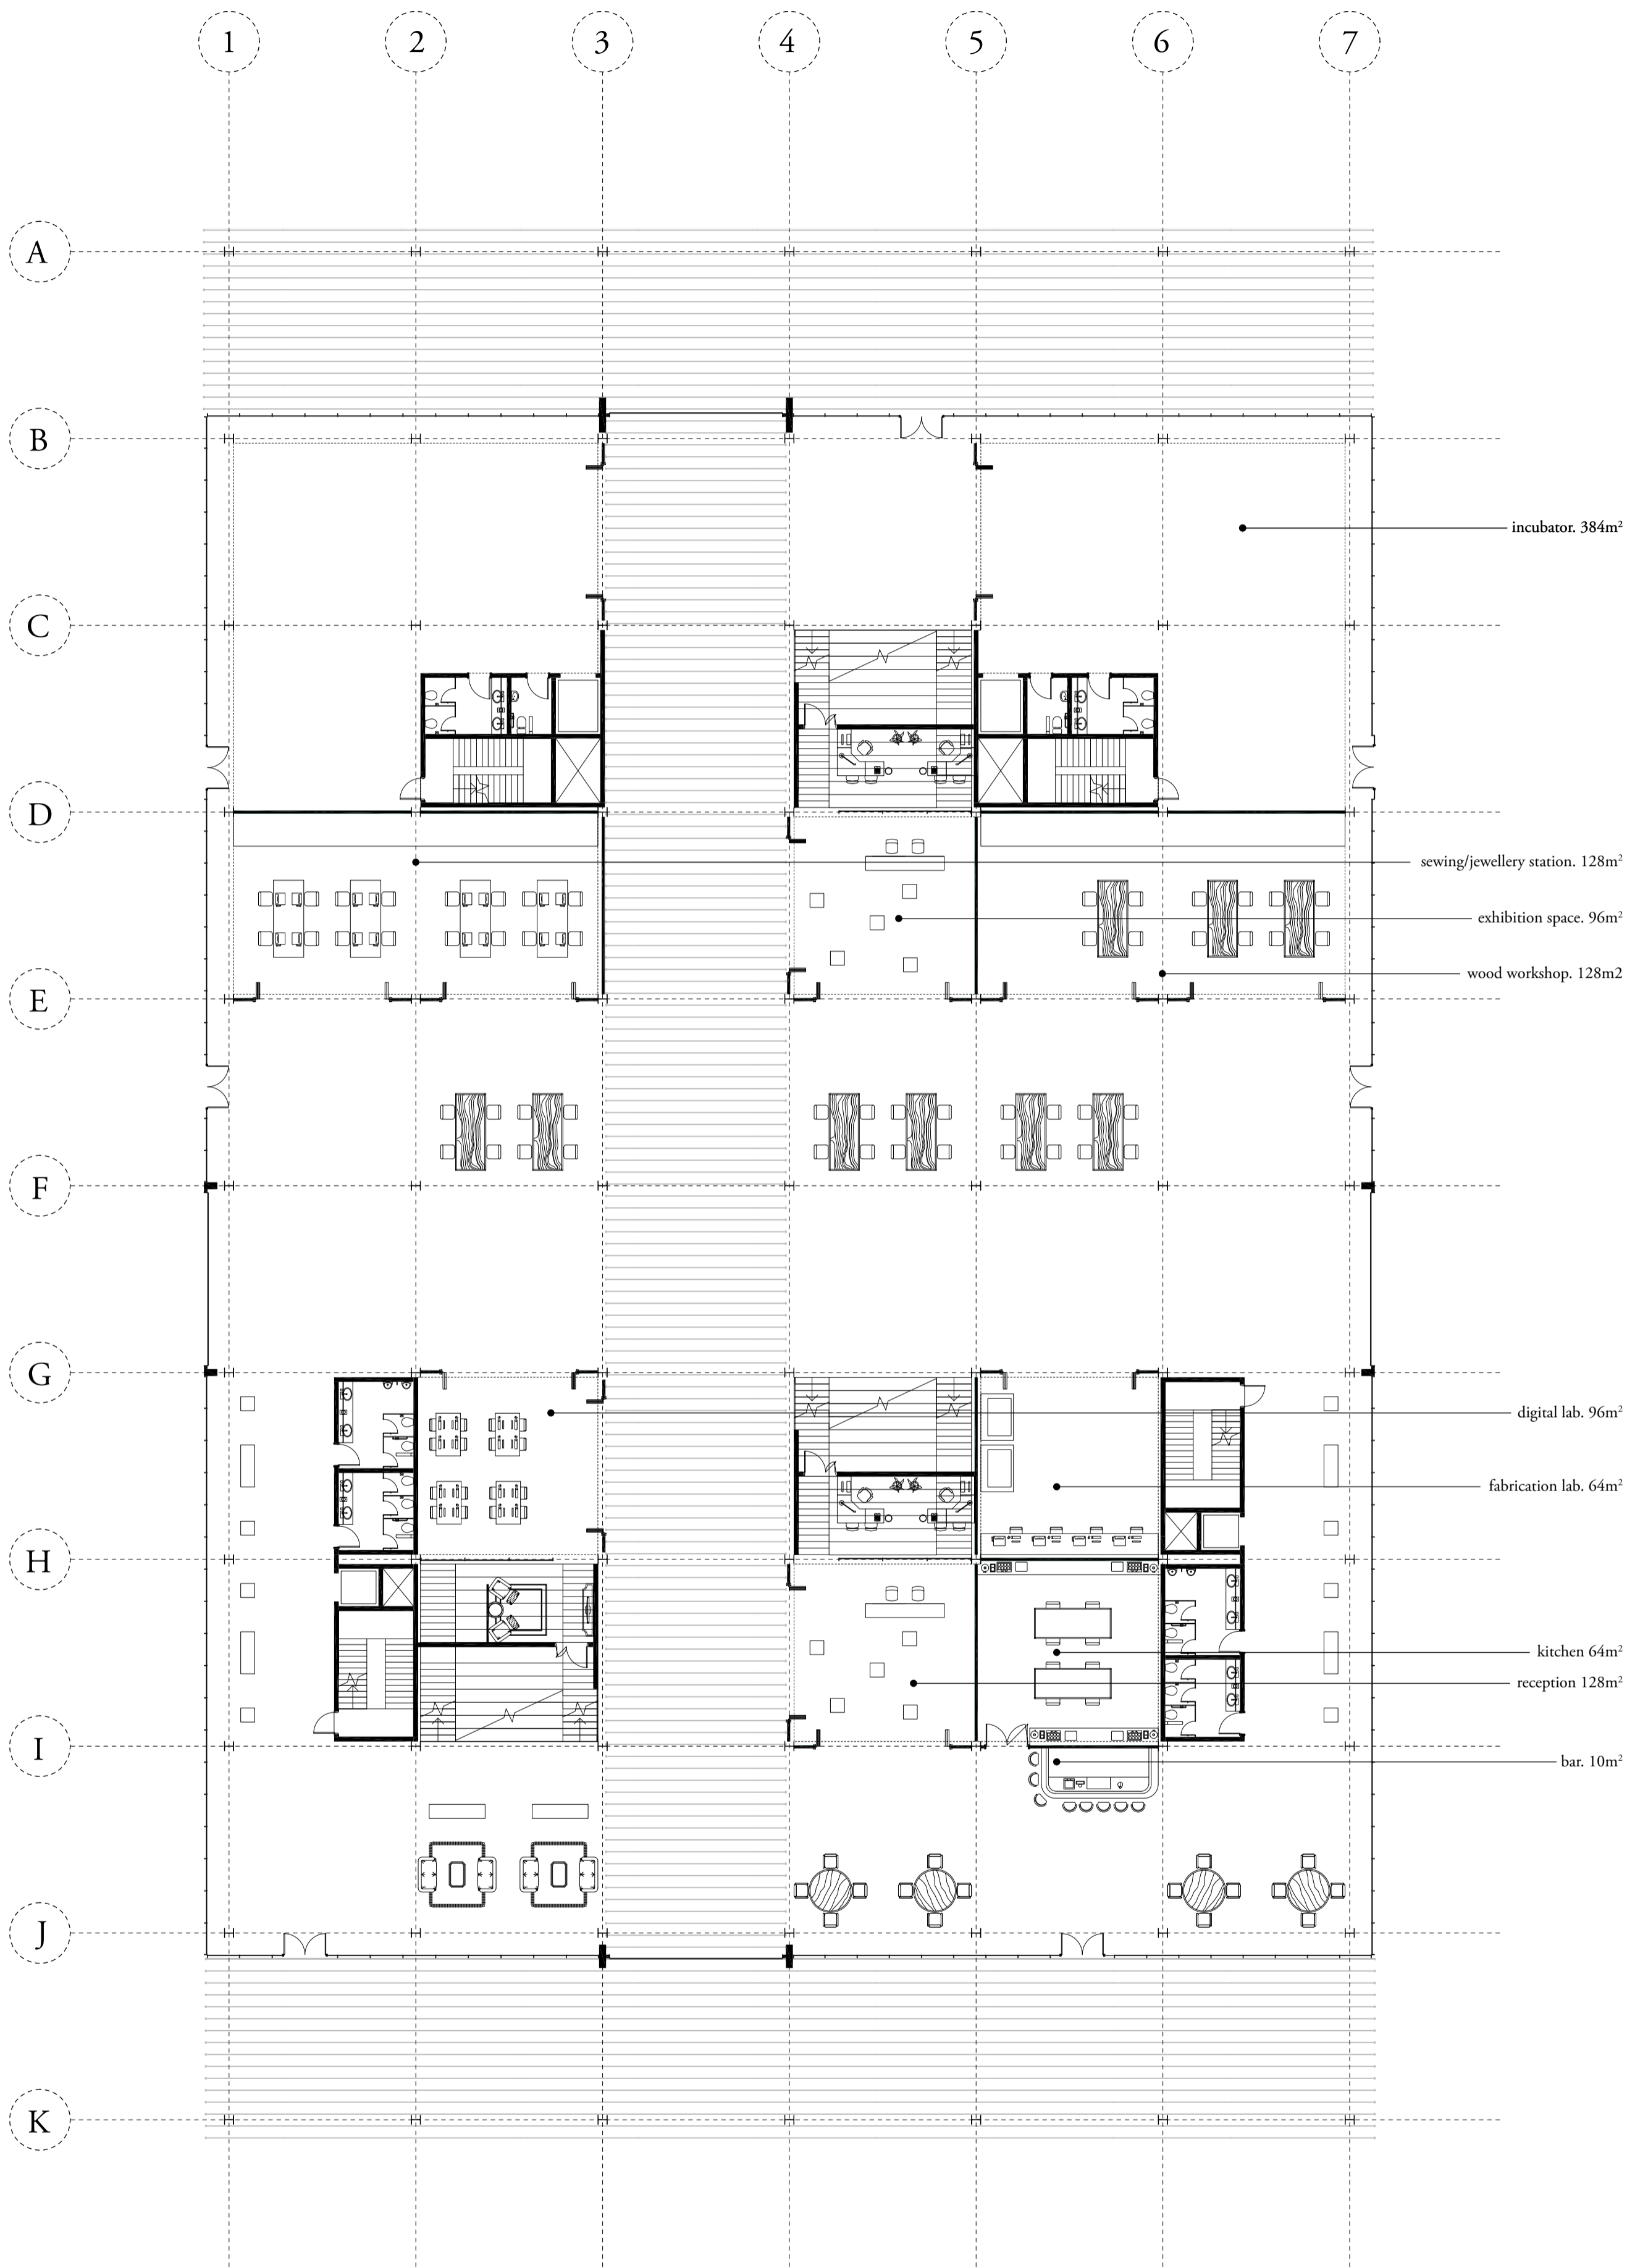


creation. ground floor.
1:200

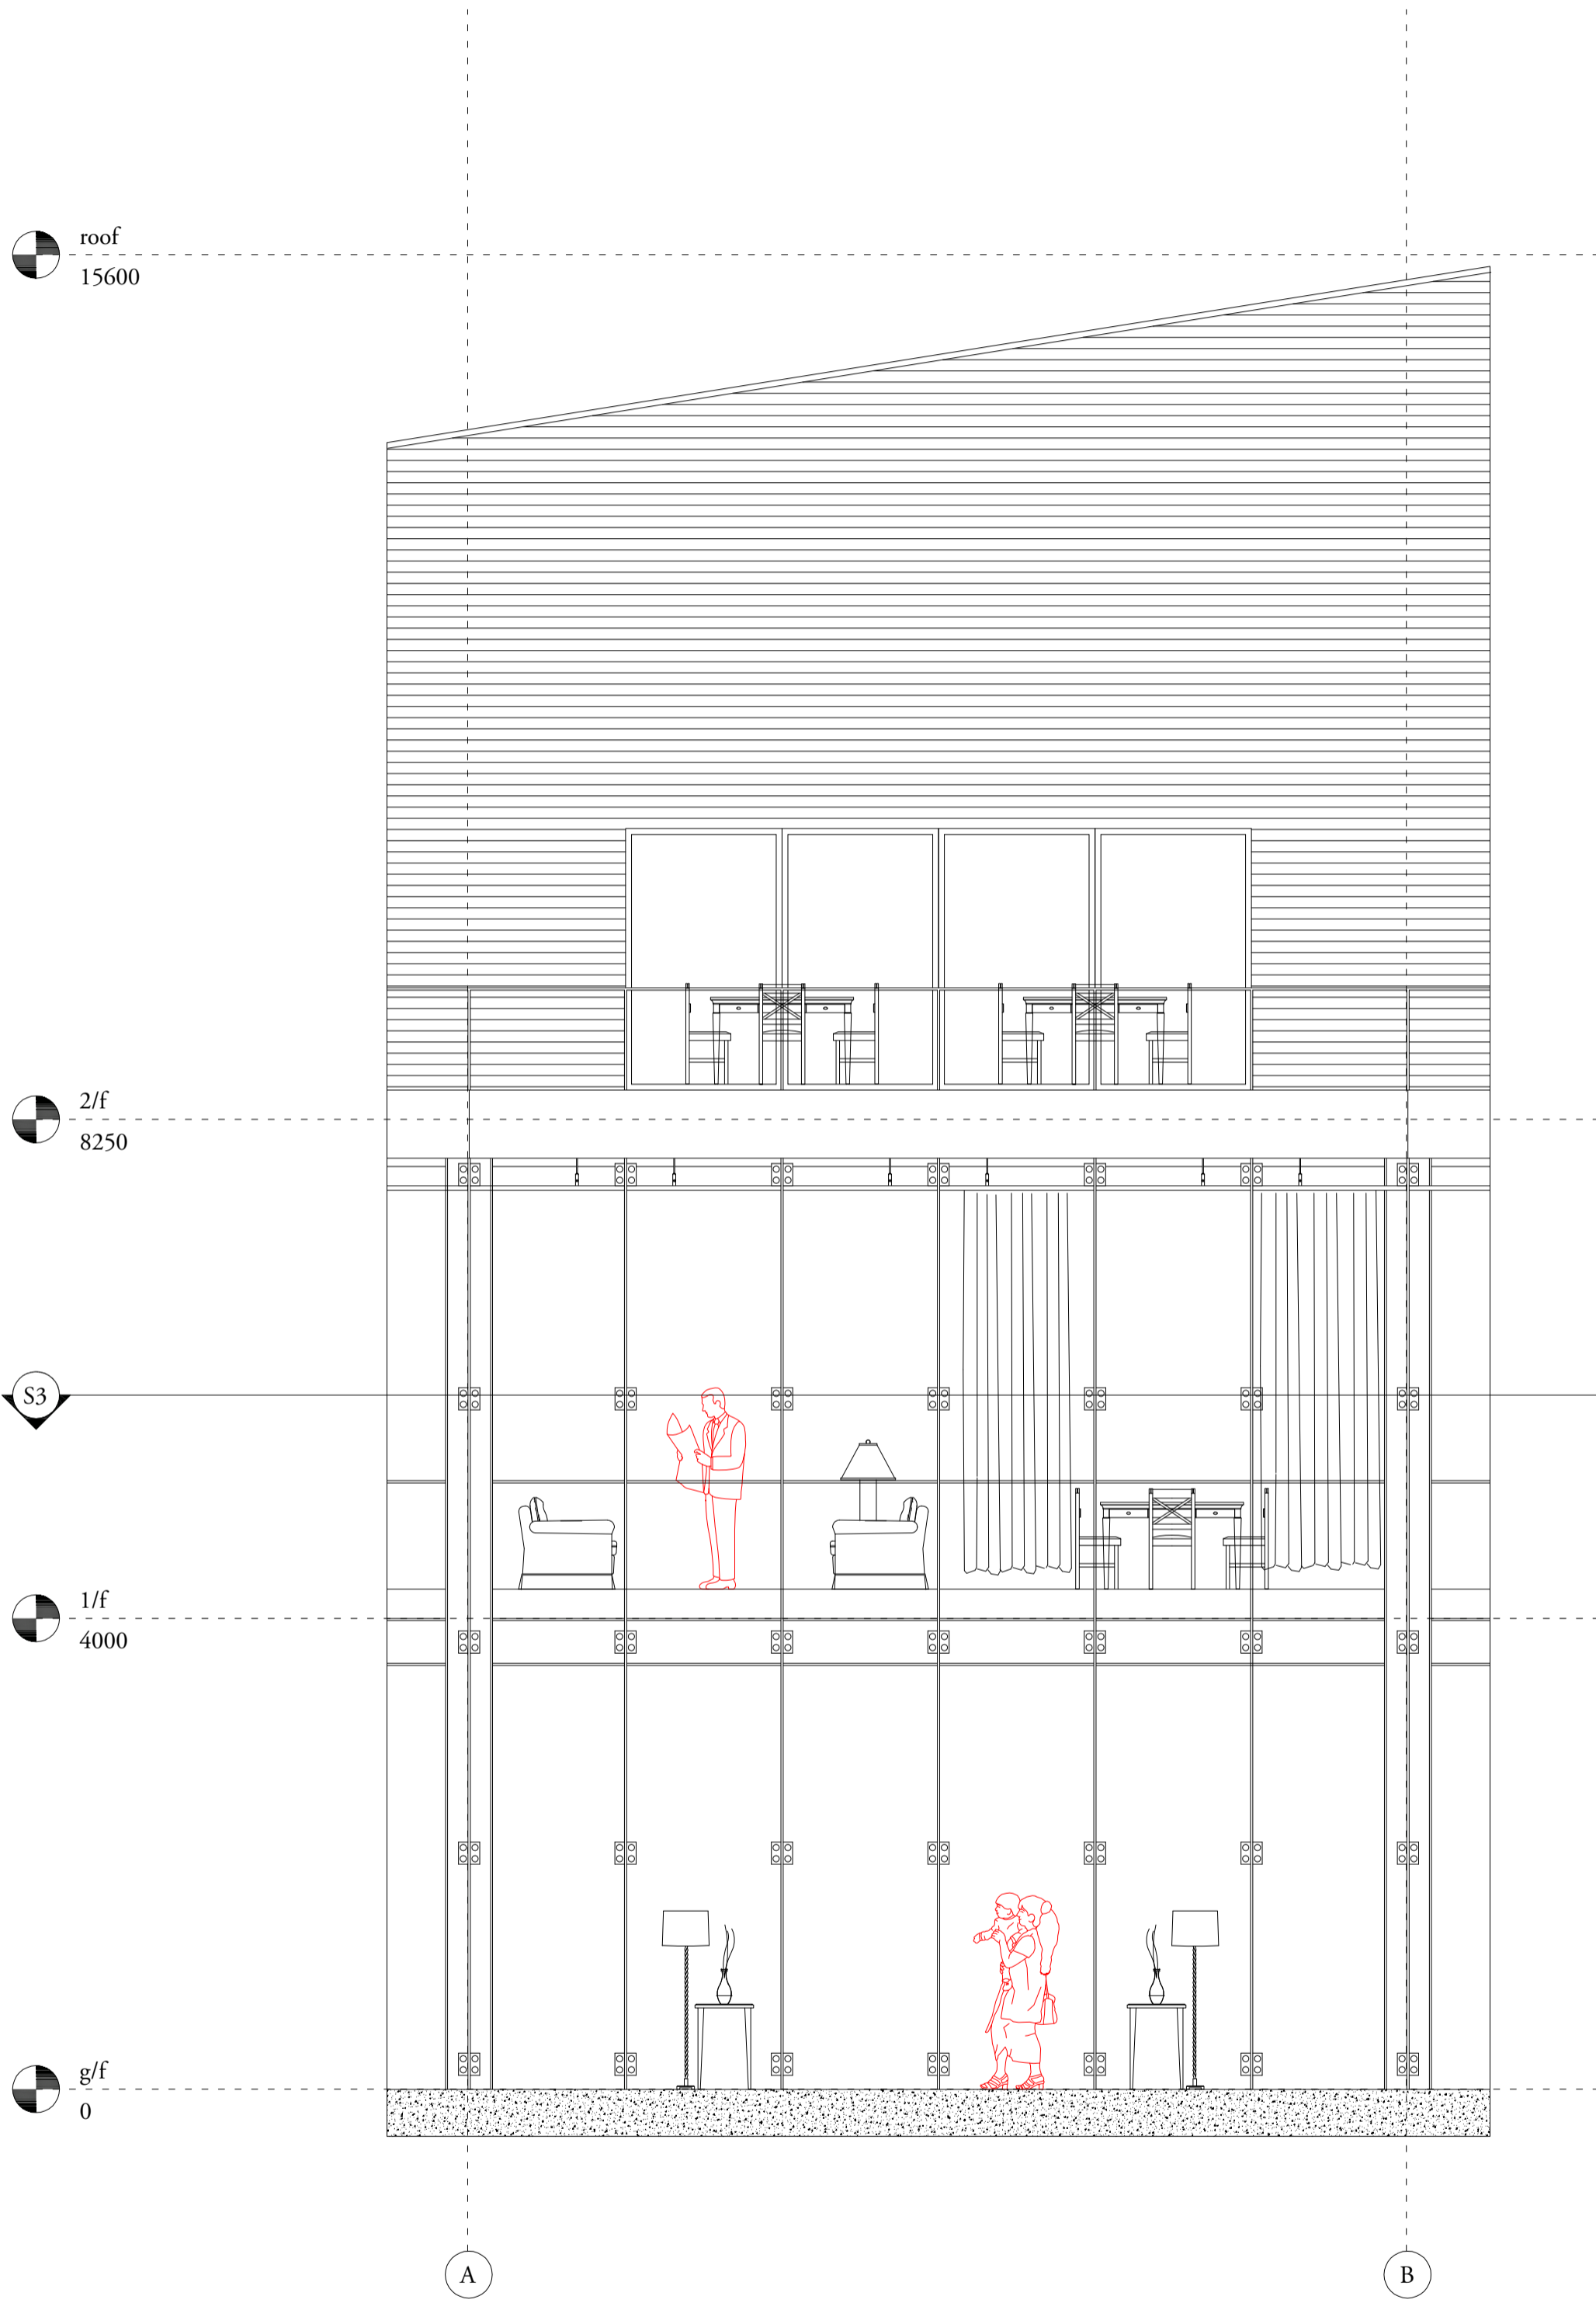


elevation.
1:50

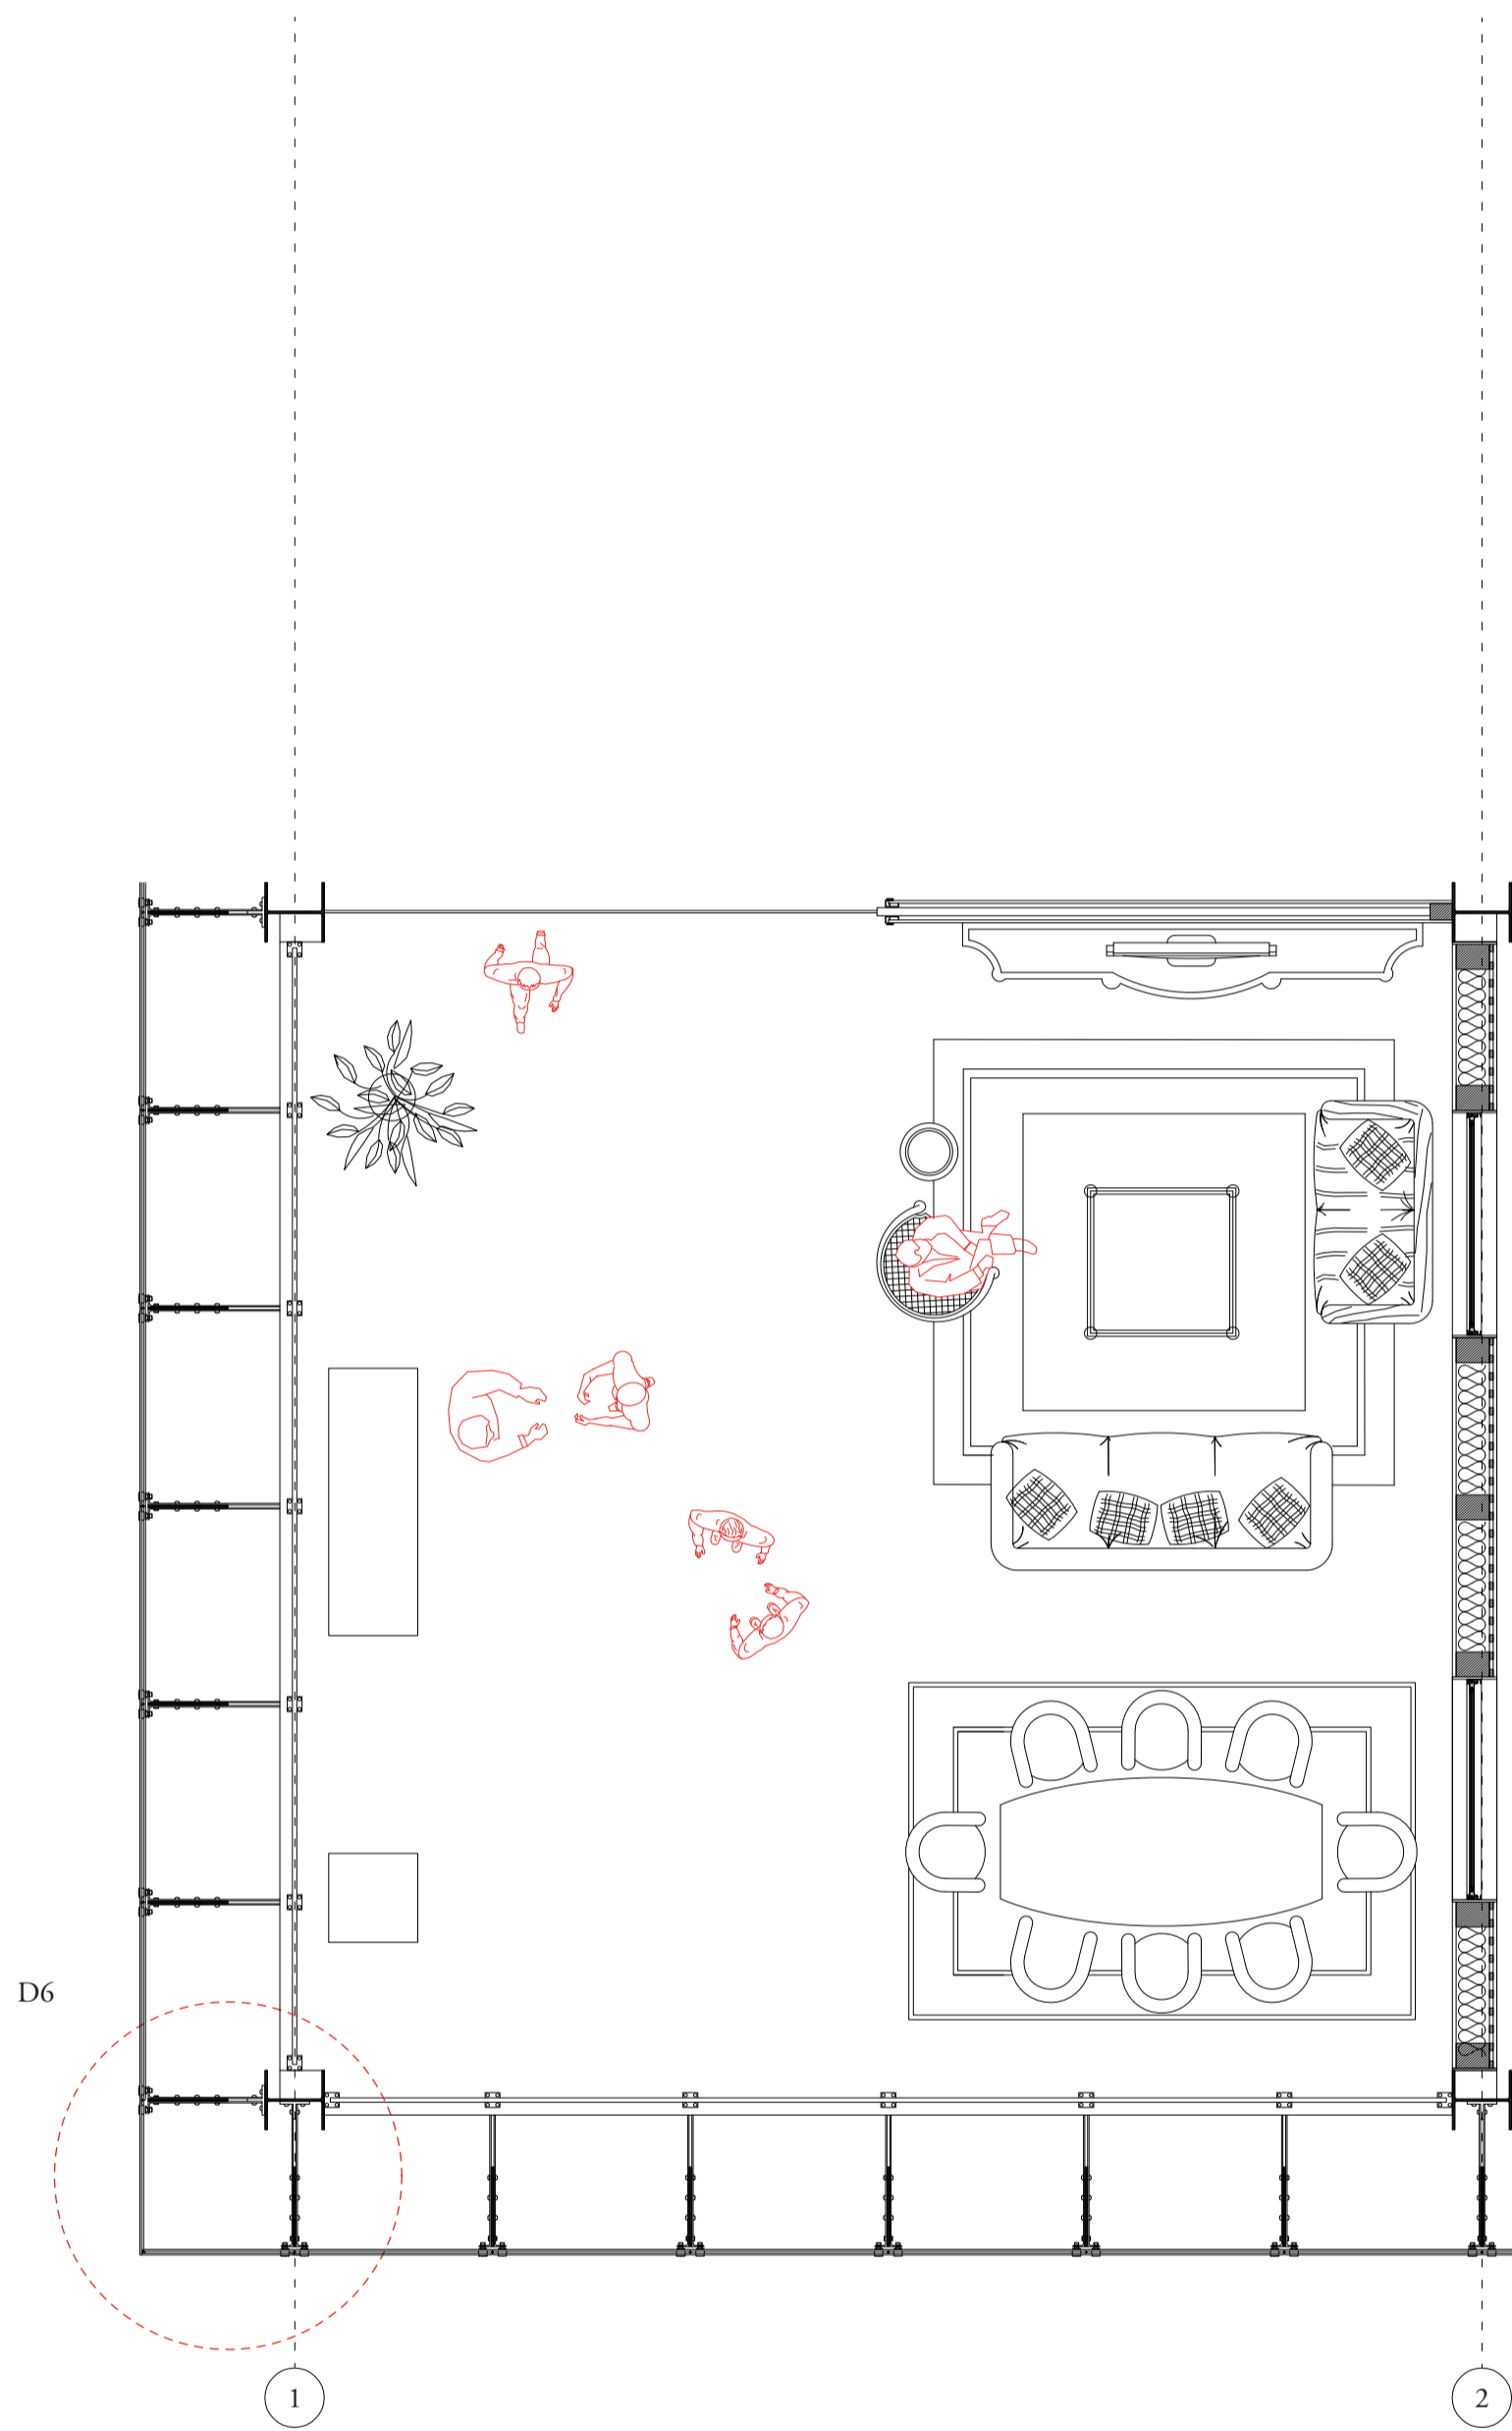


plan.
1:50

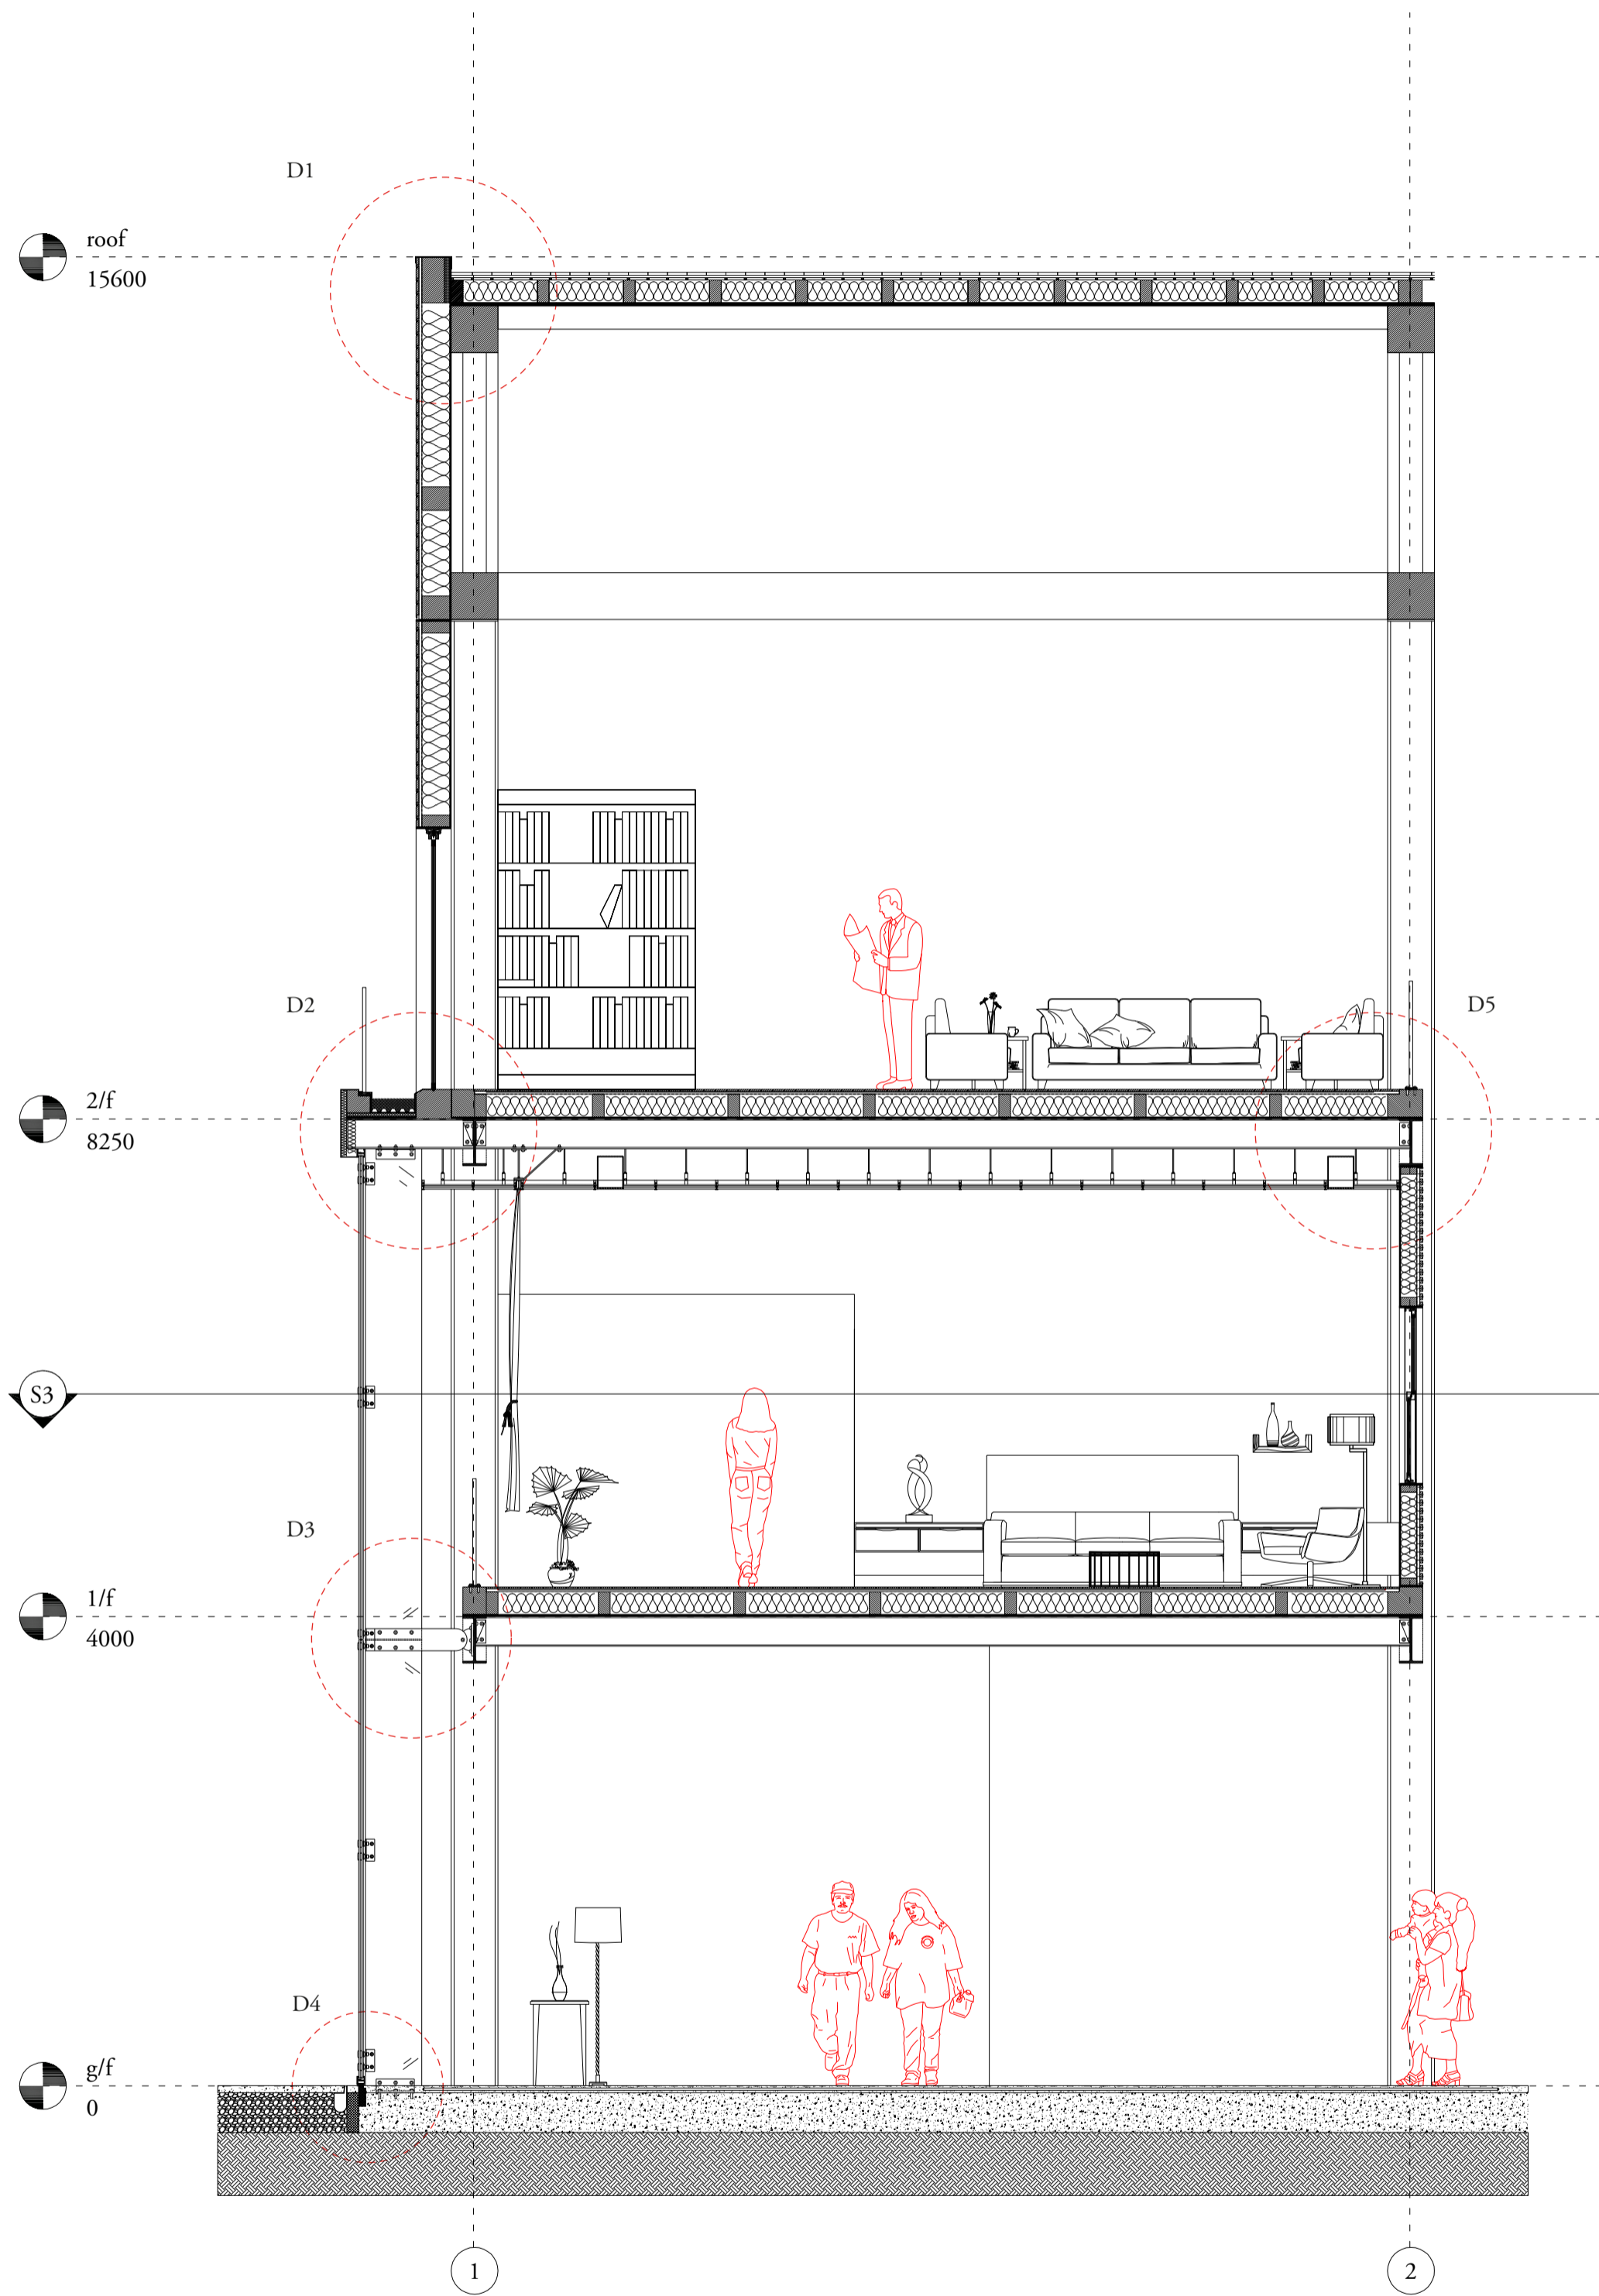


section.
1:50

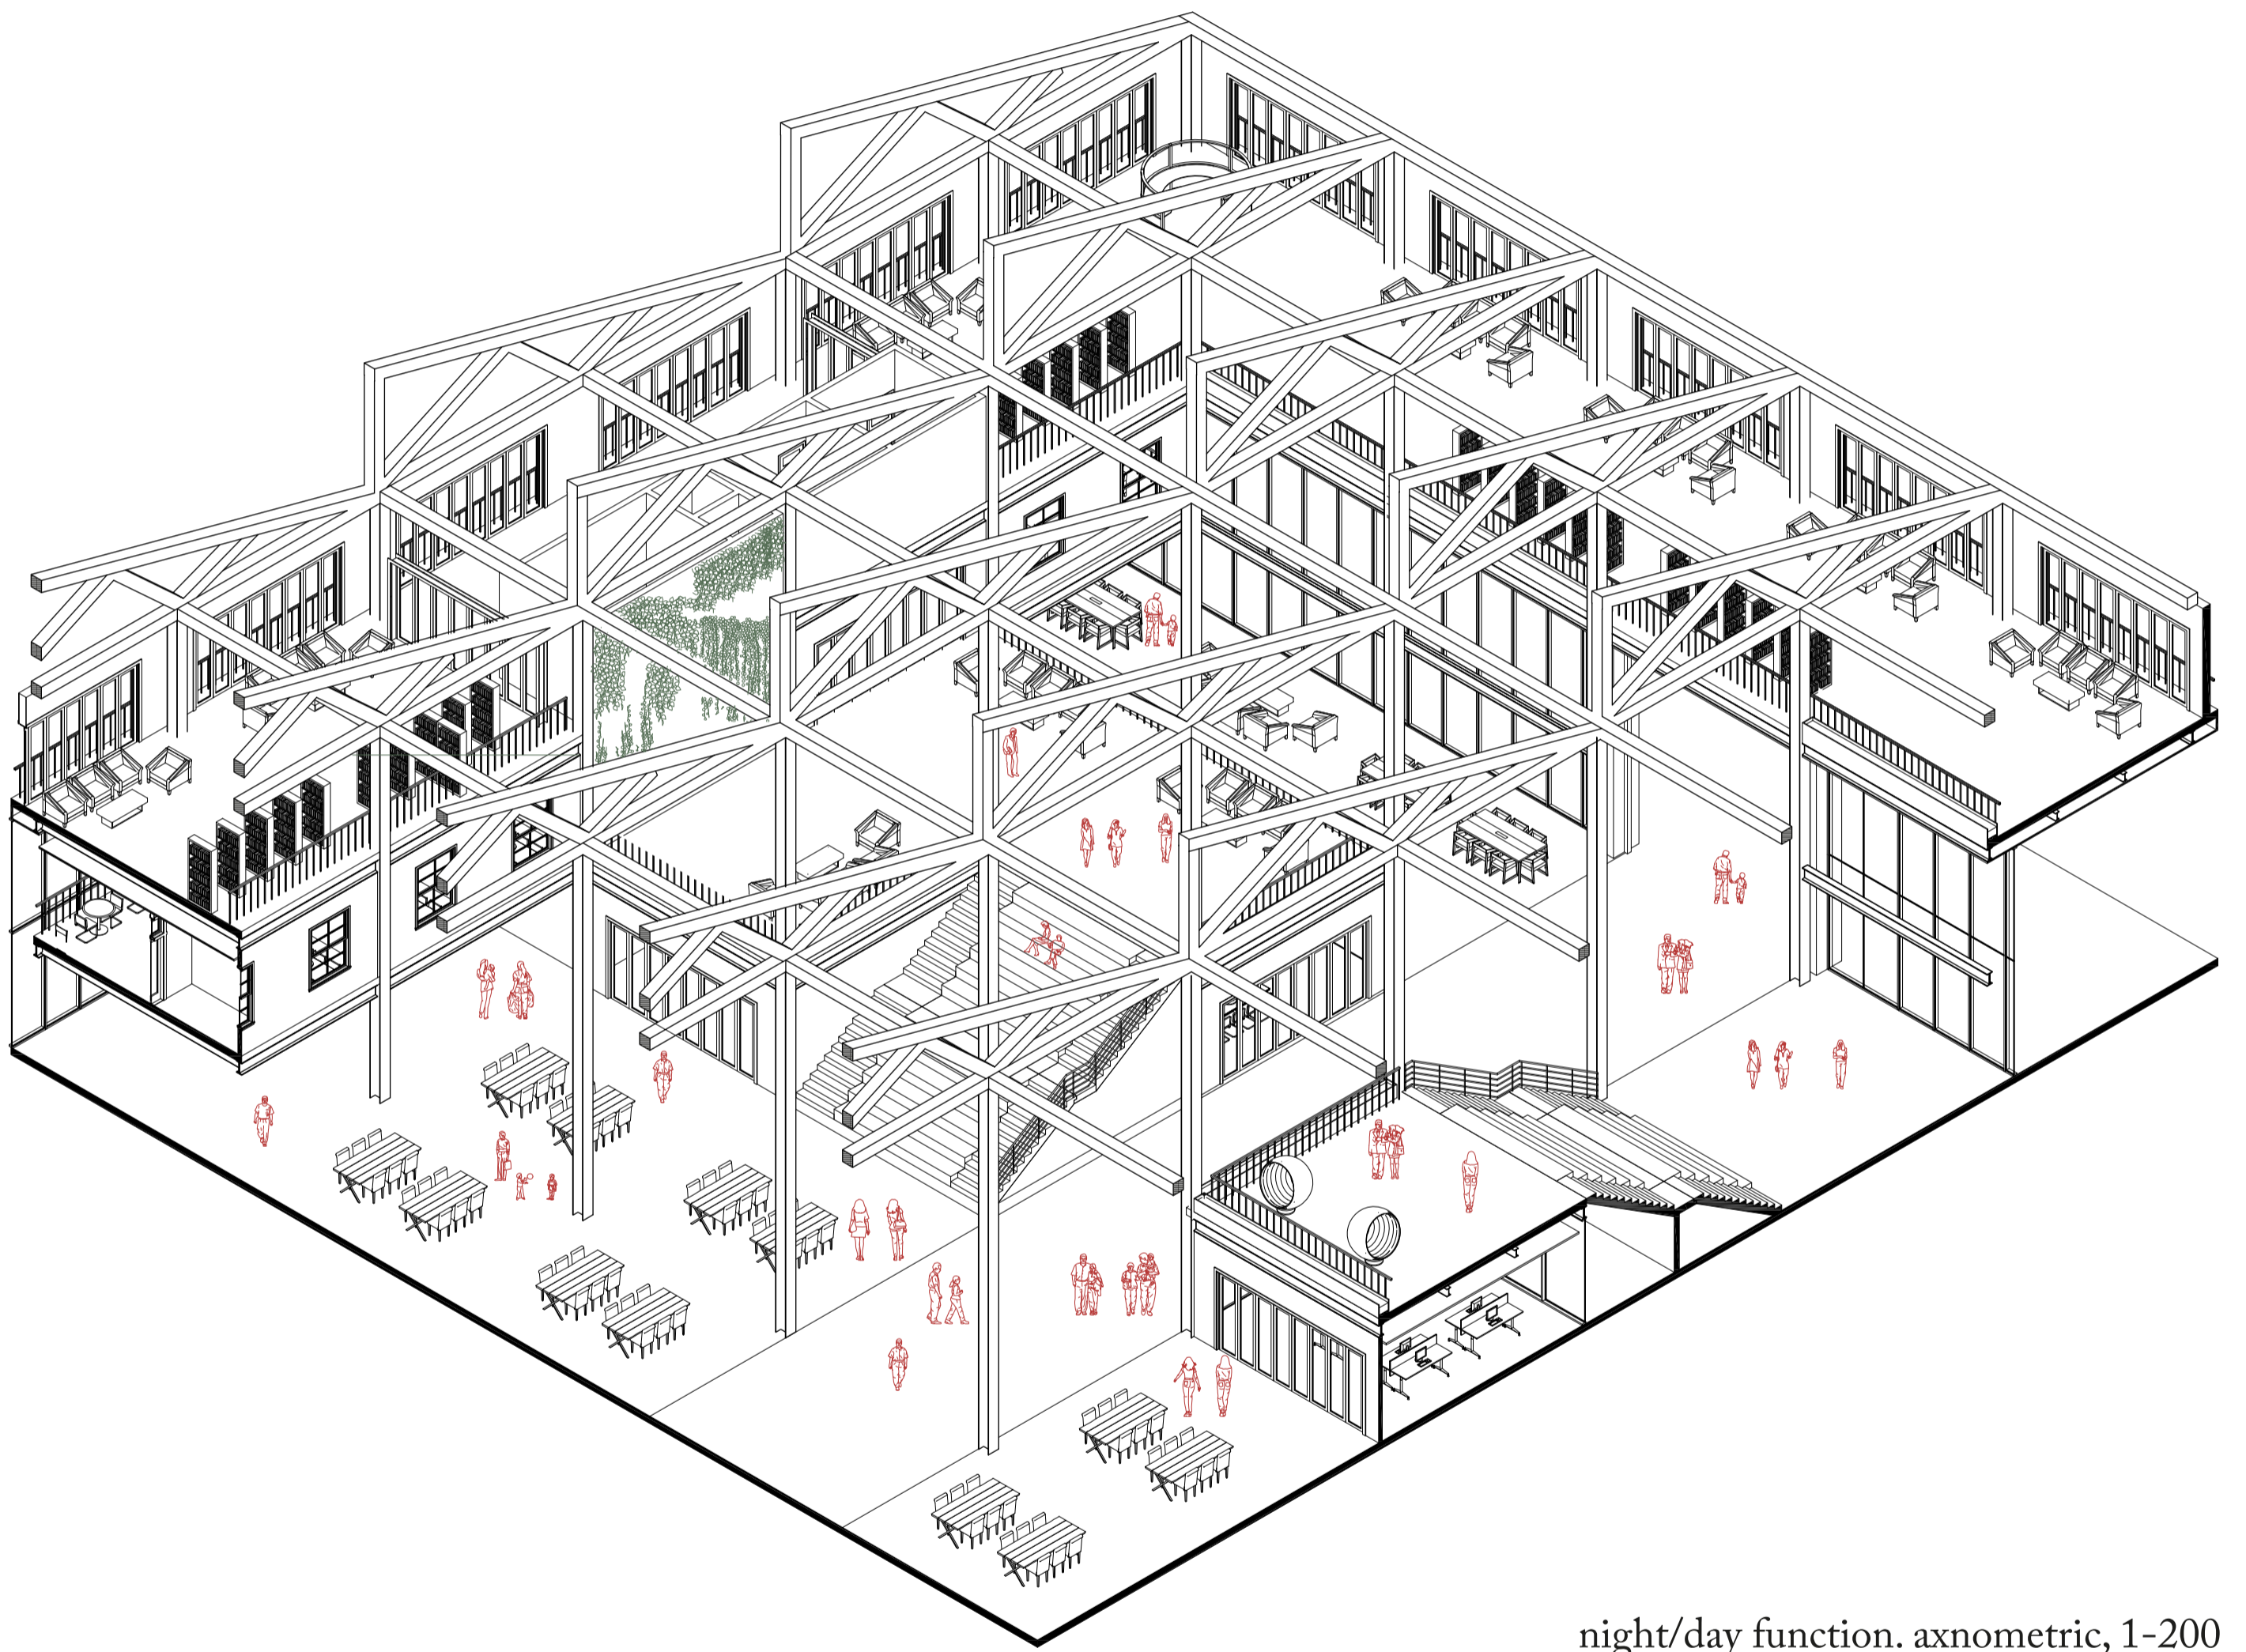

night/day function. axnometric, 1-200

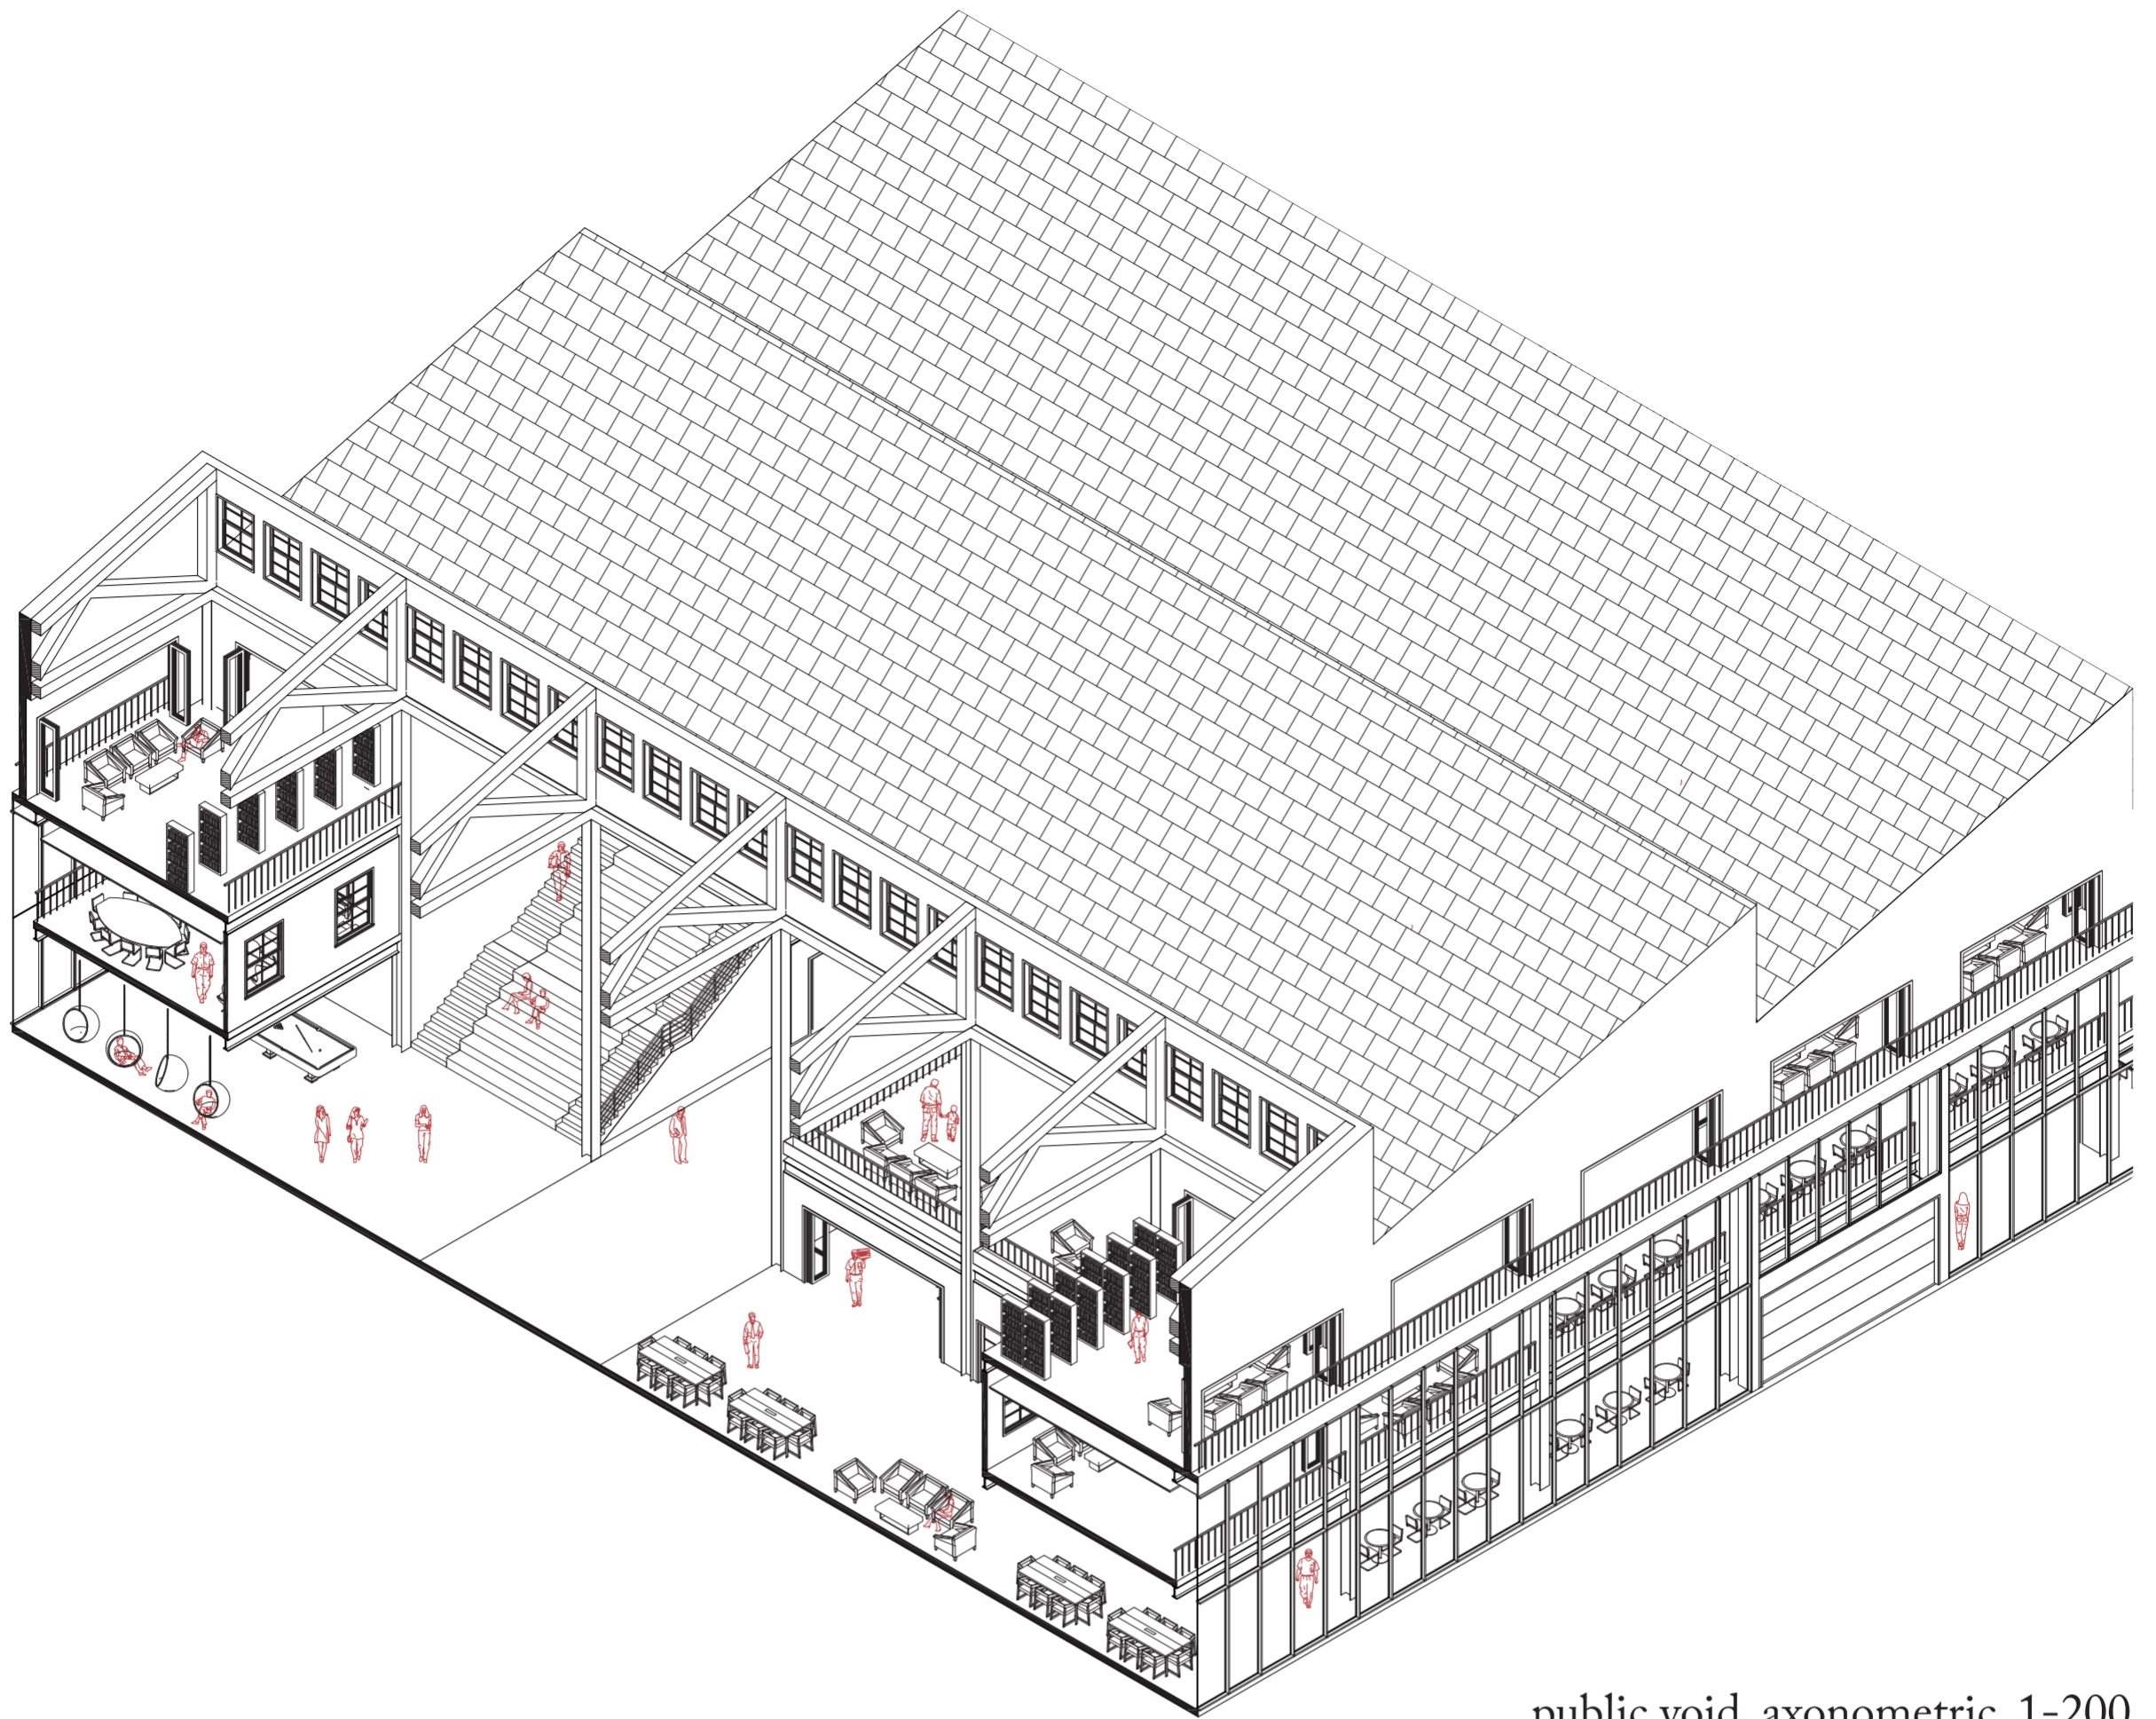


public void. axonometric, 1-200

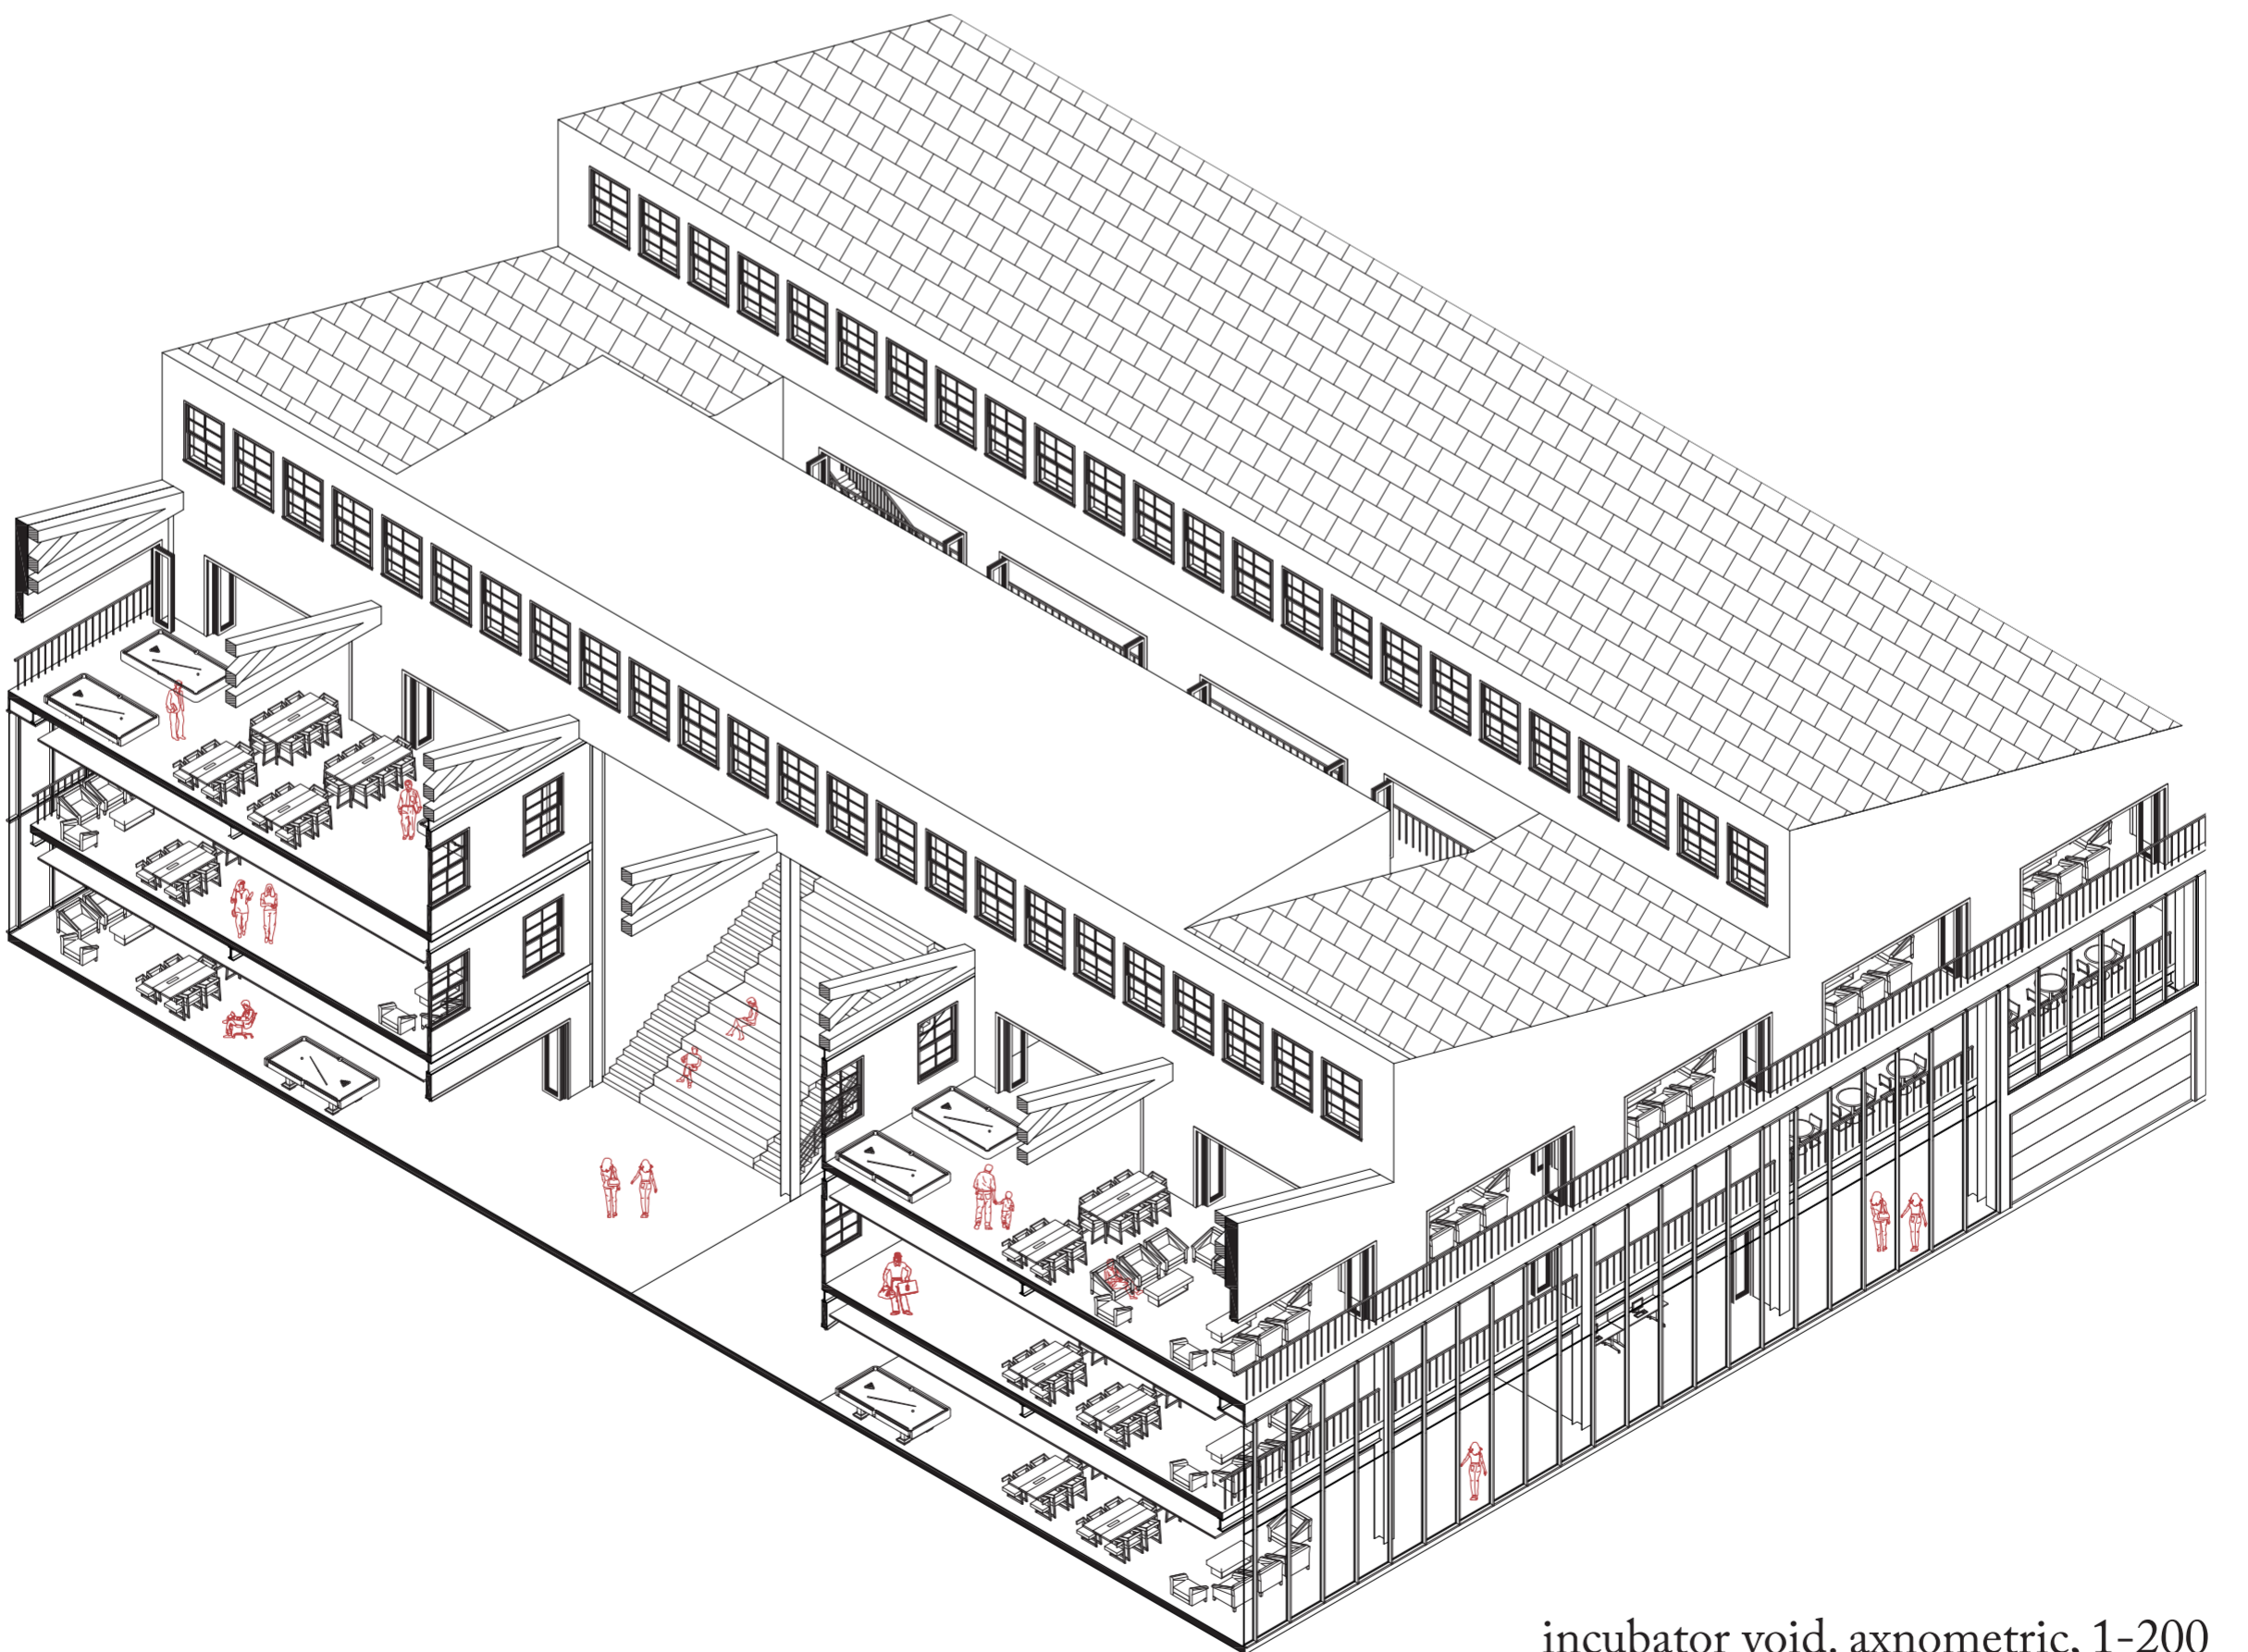

incubator void. axonometric, 1-200



void view from ground floor.

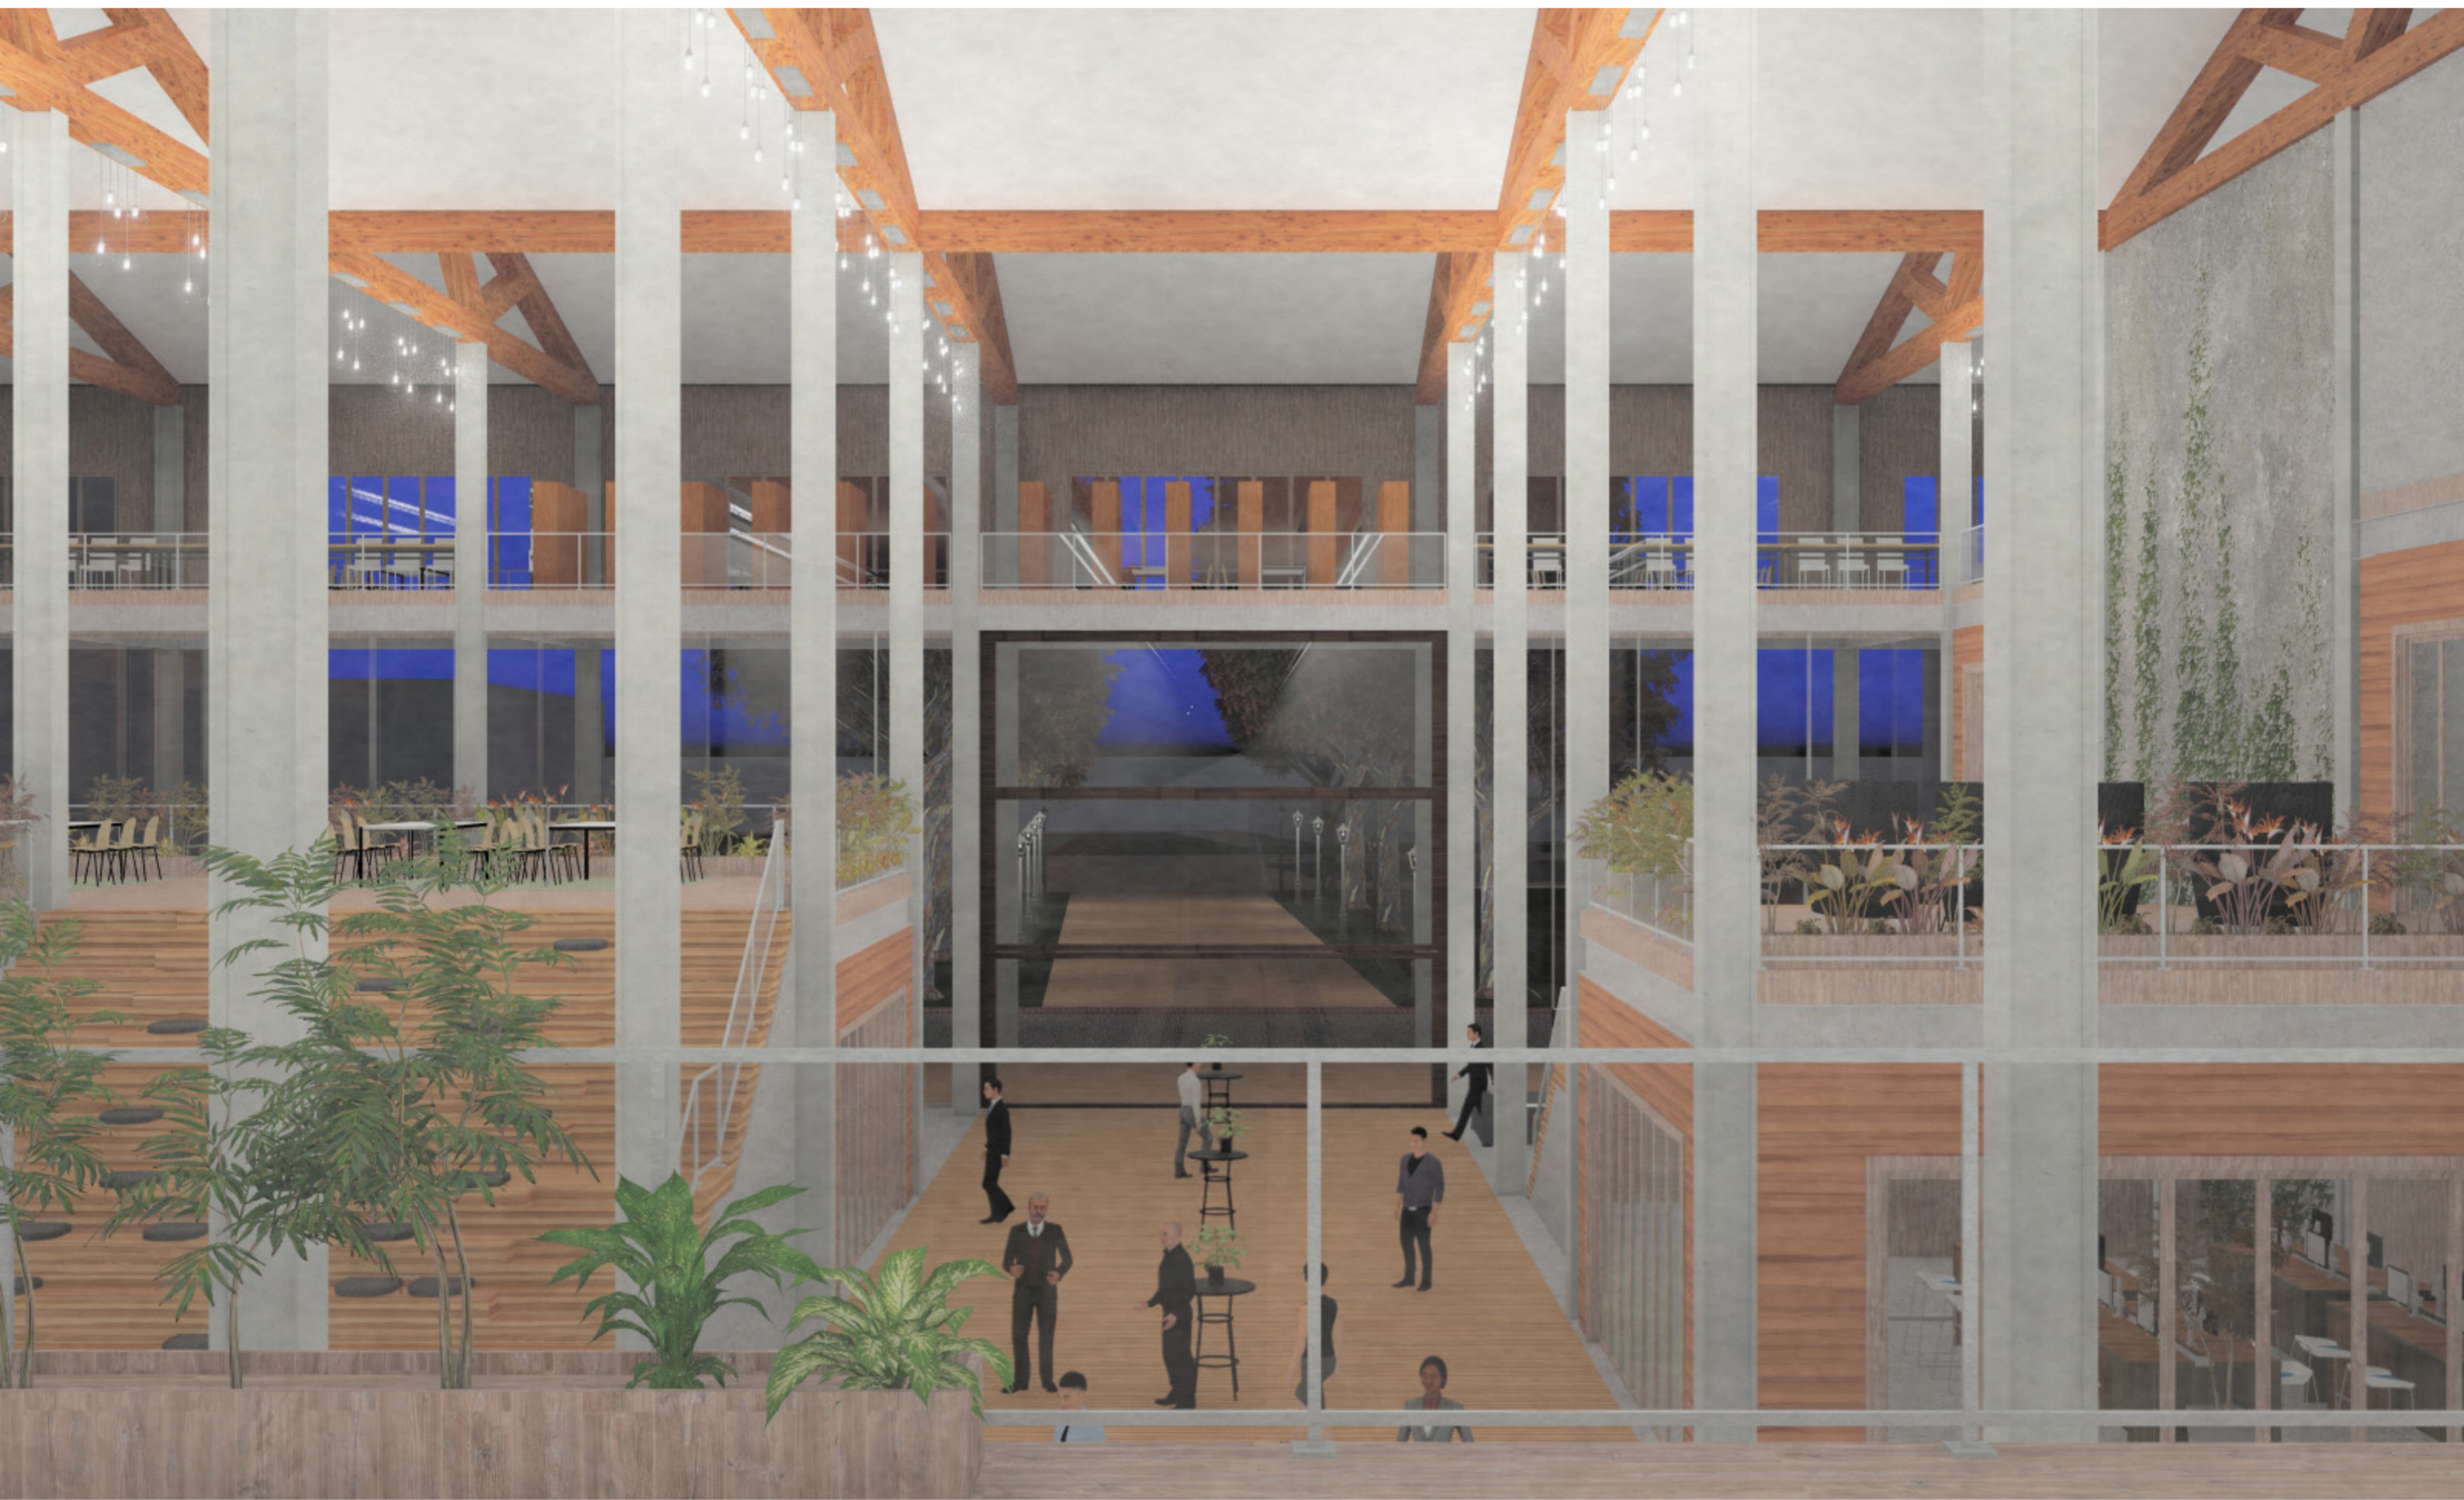

void view from first floor.



void view from second floor.



maker's garden.



maker's living room.