

SMART SHARED MOBILITY HUB


REDESIGN MILAN CENTRAL RAILWAY STATION

SET OF DRAWINGS

Qianchen Yan
28/2/2025


Set of Drawings

SITE PLAN

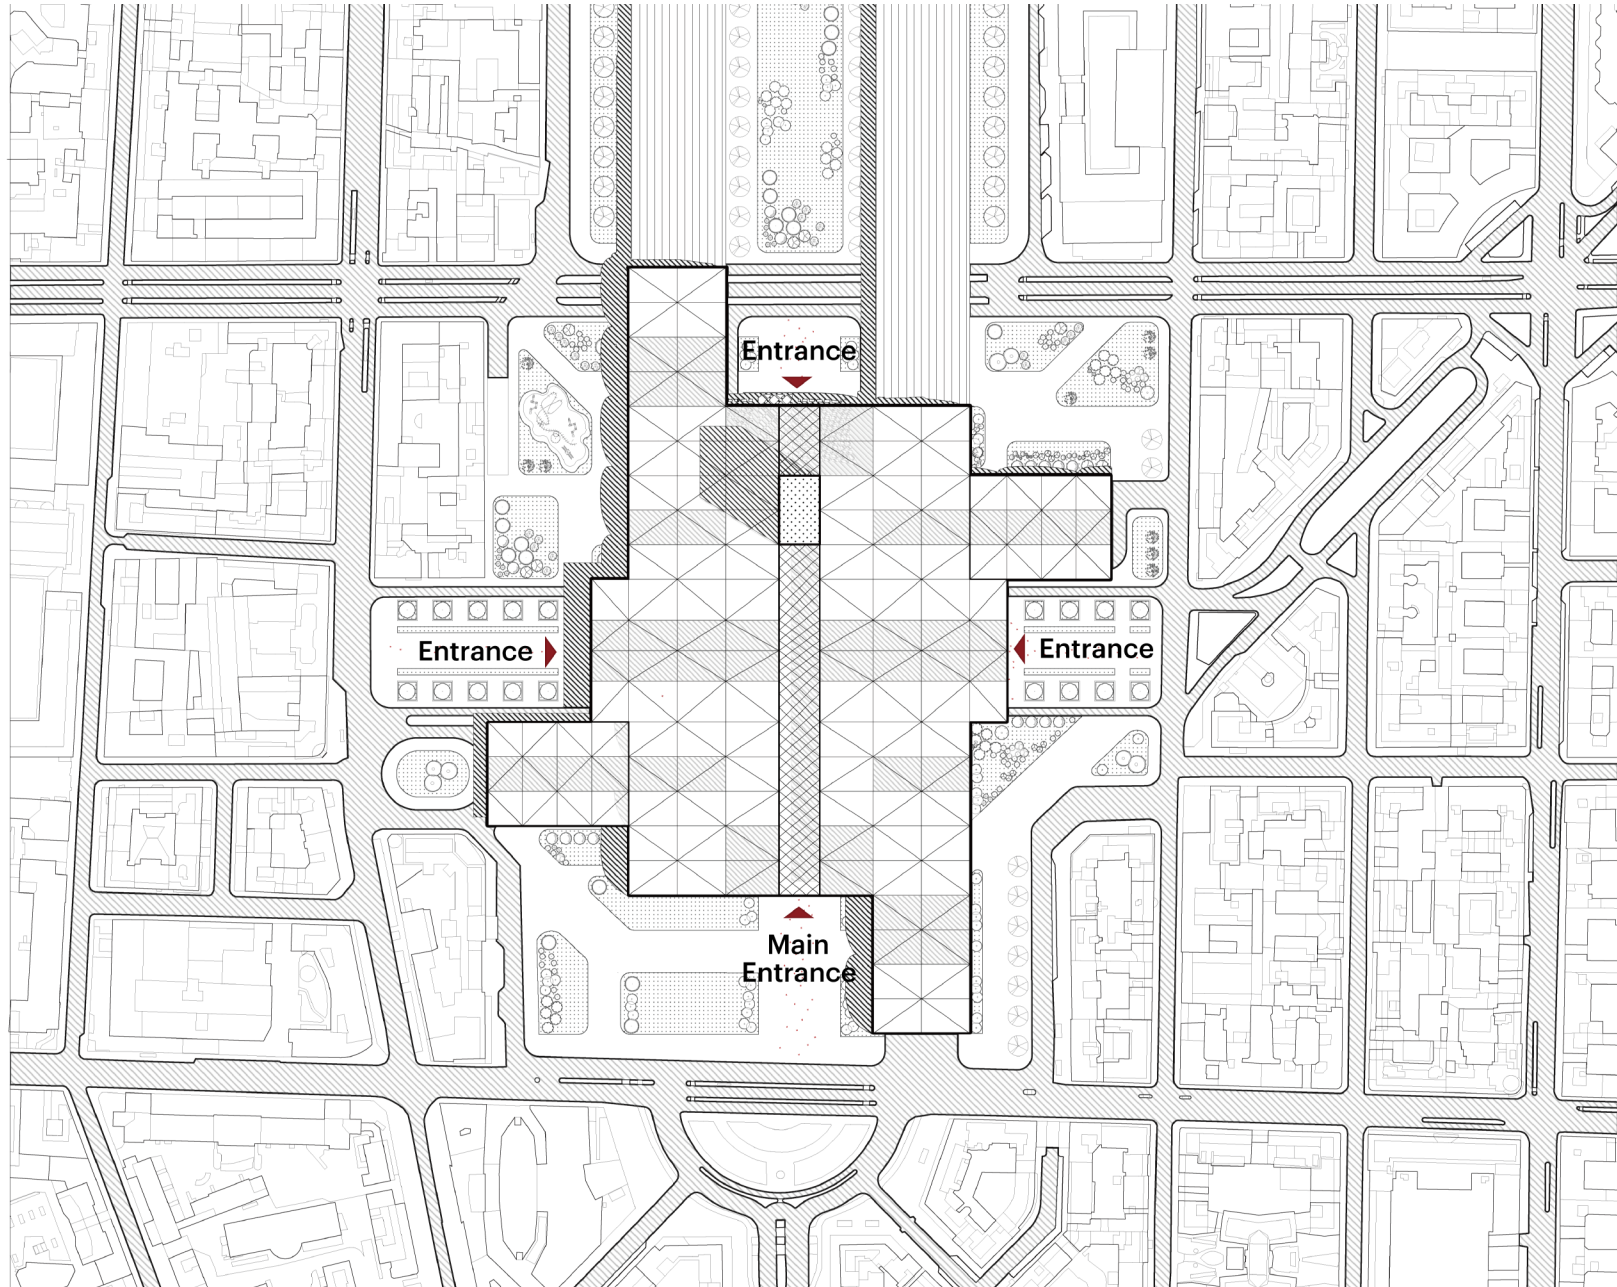


Set of Drawings

GROUND FLOOR PLAN

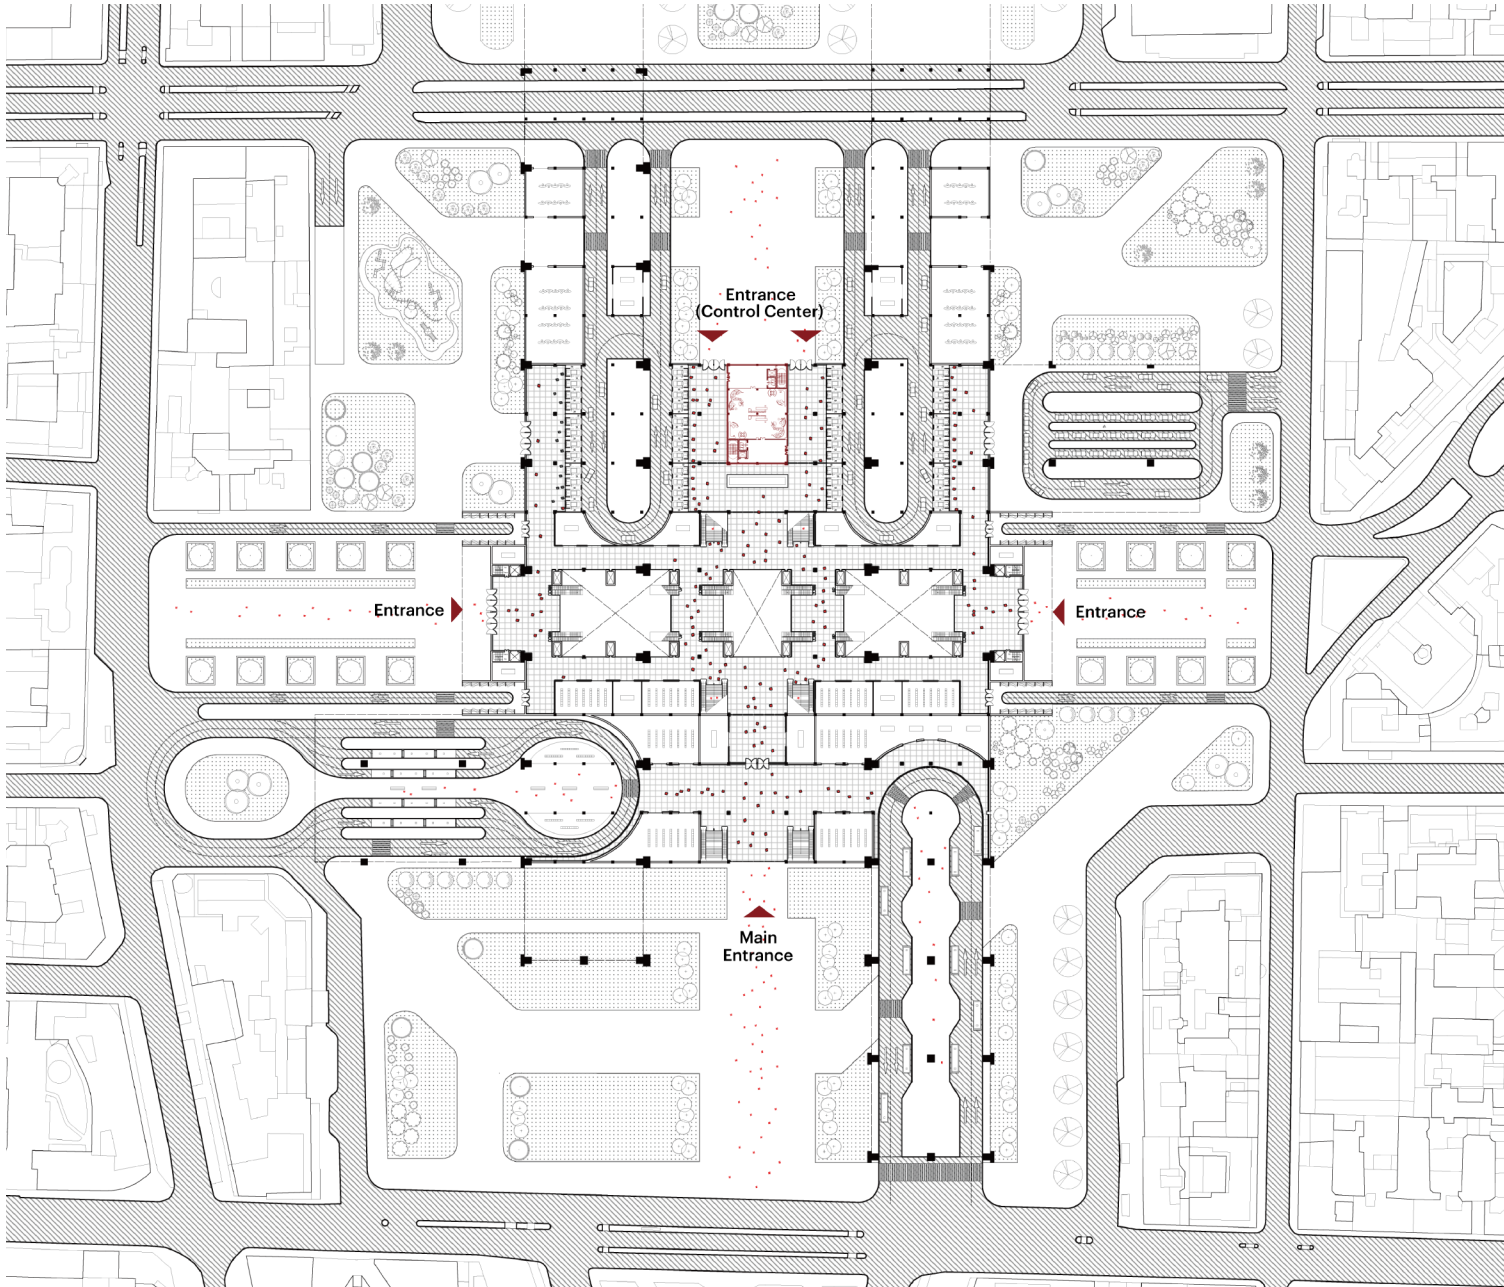


Set of Drawings

-1/-2 BASEMENT FLOOR

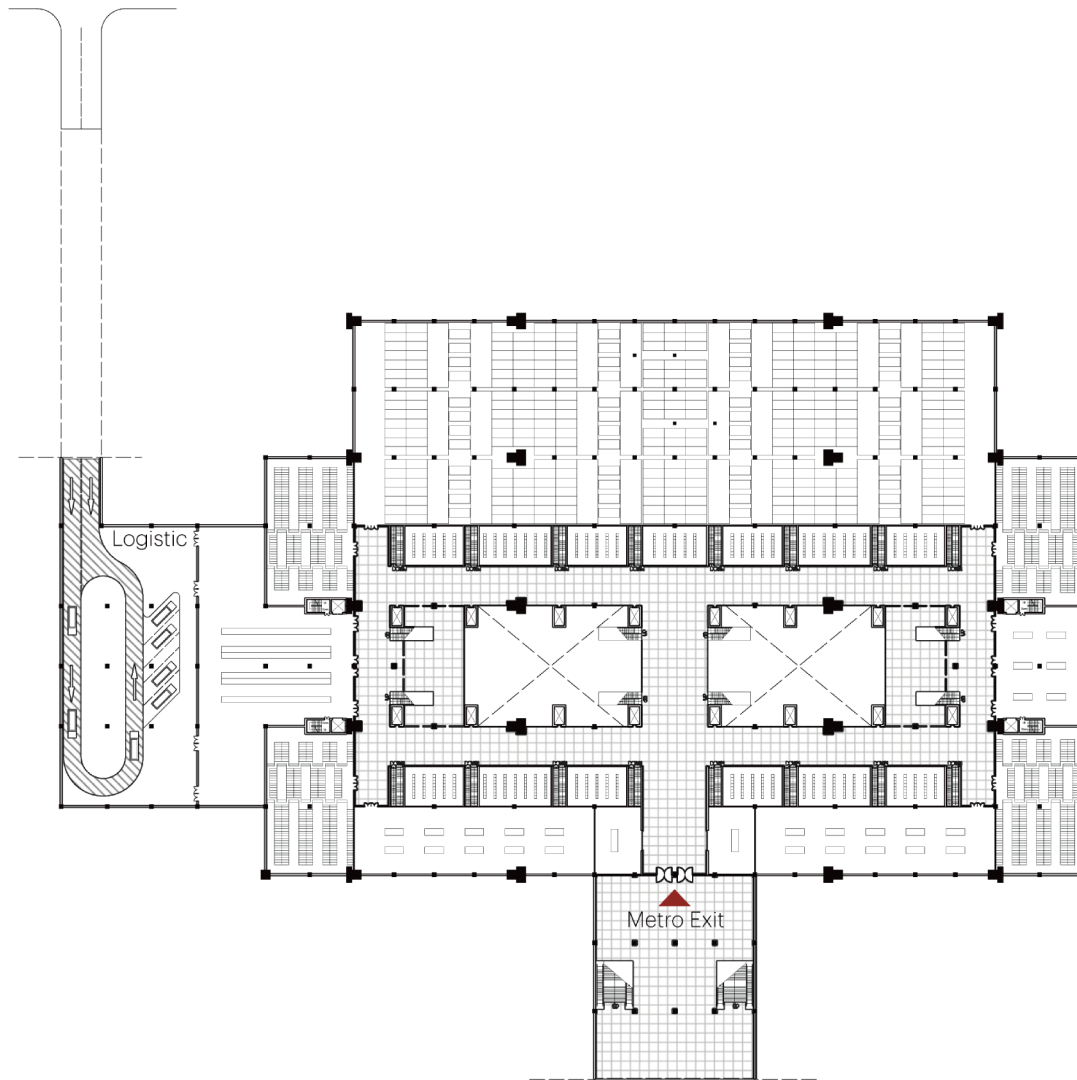


-1 Floor—Regional Train Concourse

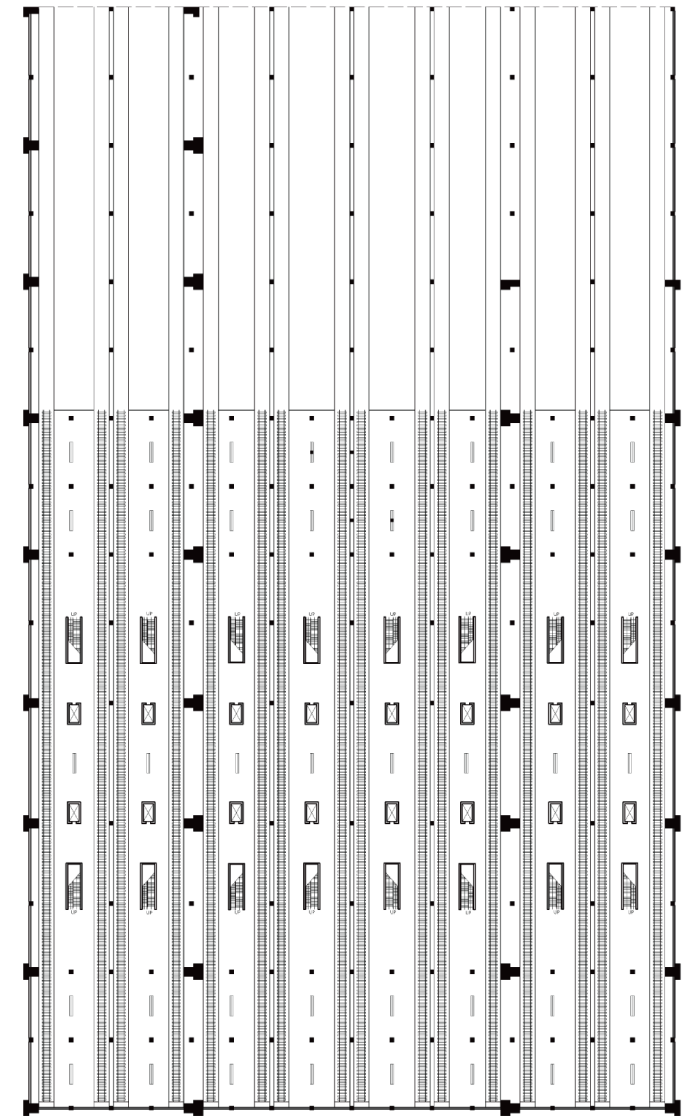


-2 Floor—Regional Train Platform

Set of Drawings
1/2 FLOOR

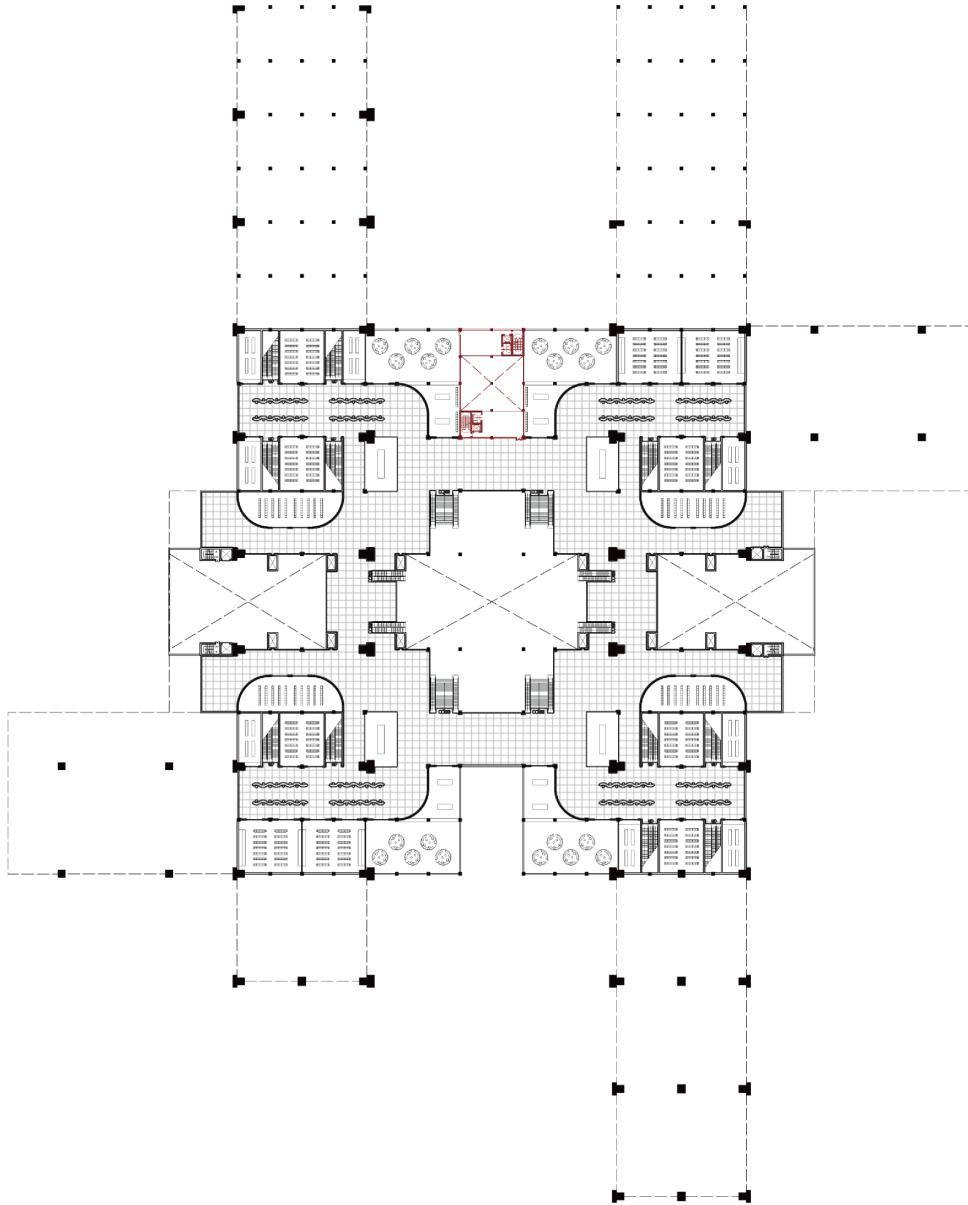


1 Floor—High-Speed Train Concourse

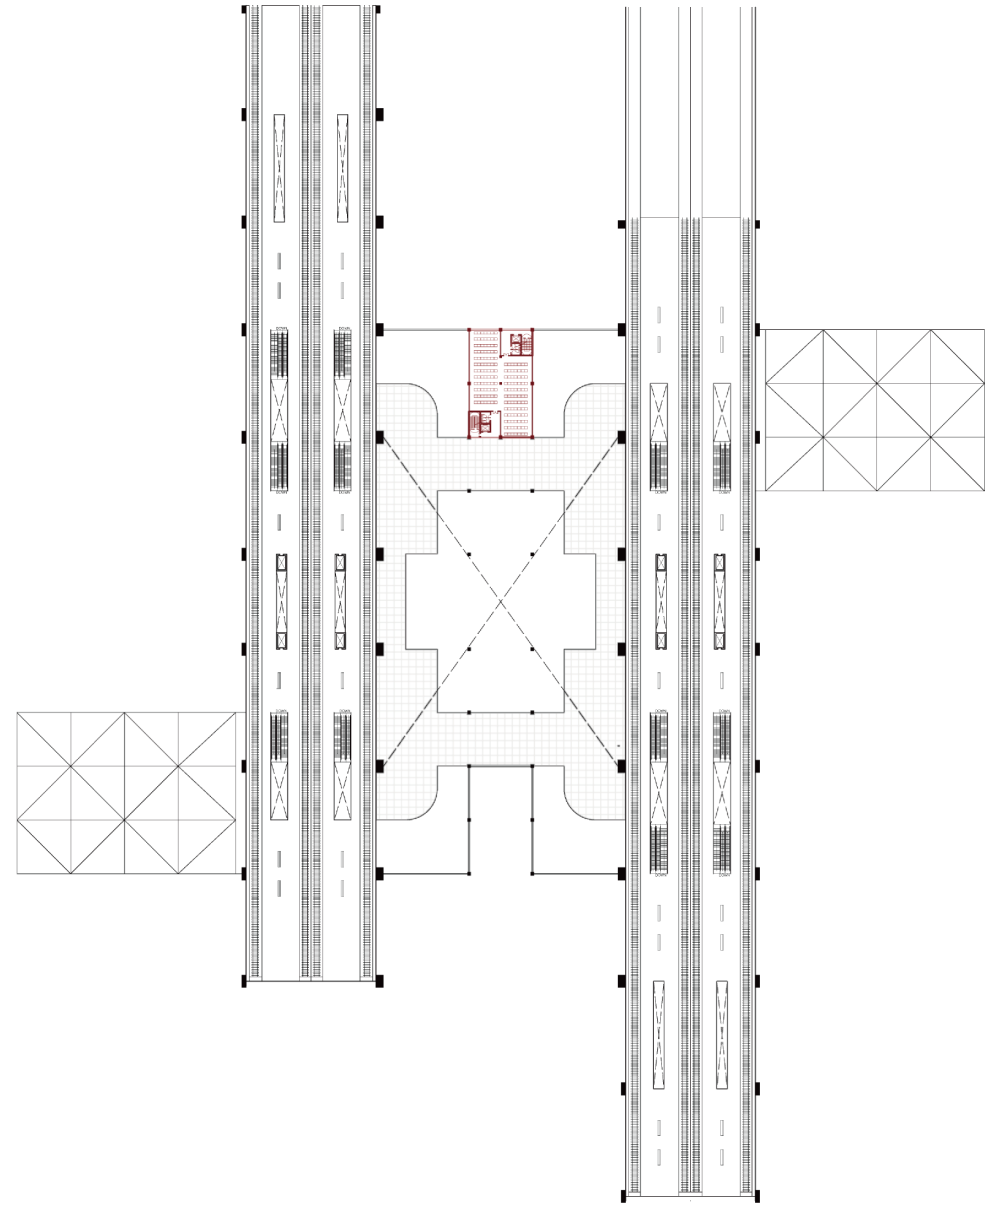


2 Floor—High-Speed Train Platform


FLOOR PLAN OF CONTROL CENTER

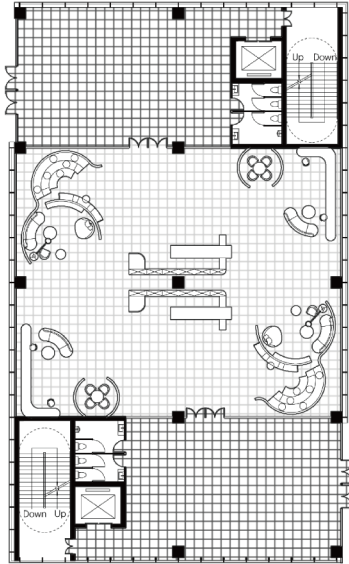


GF Reception

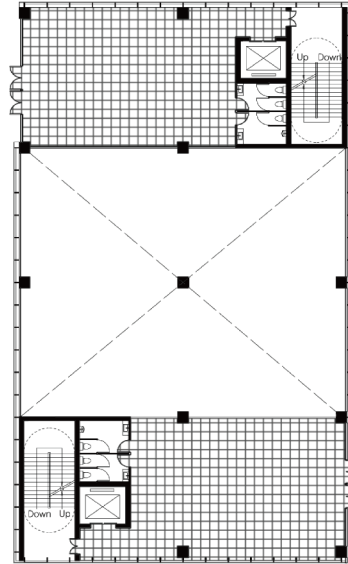


1F Reception

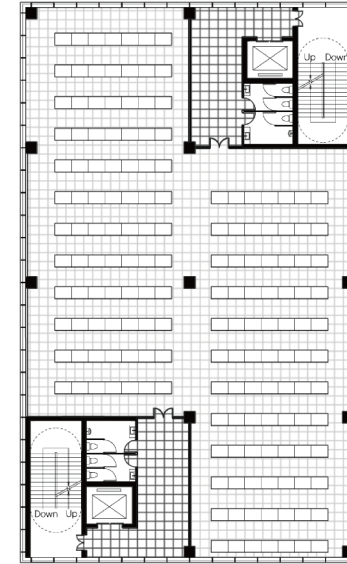


2-4F Reception

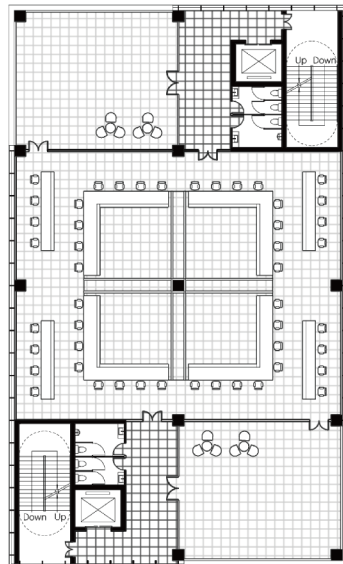

5F Control Room

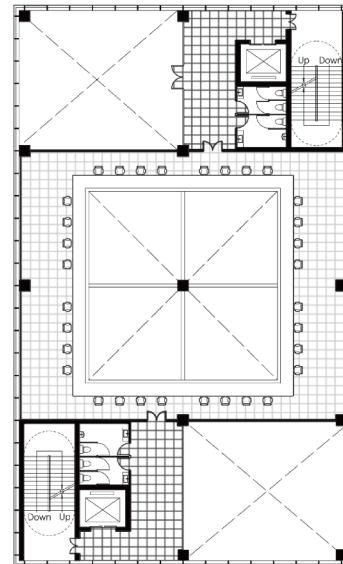


6F Control Room

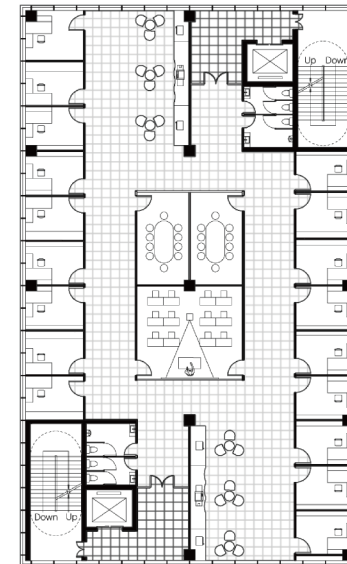

7-8F Office


Set of Drawings

SECTION 1

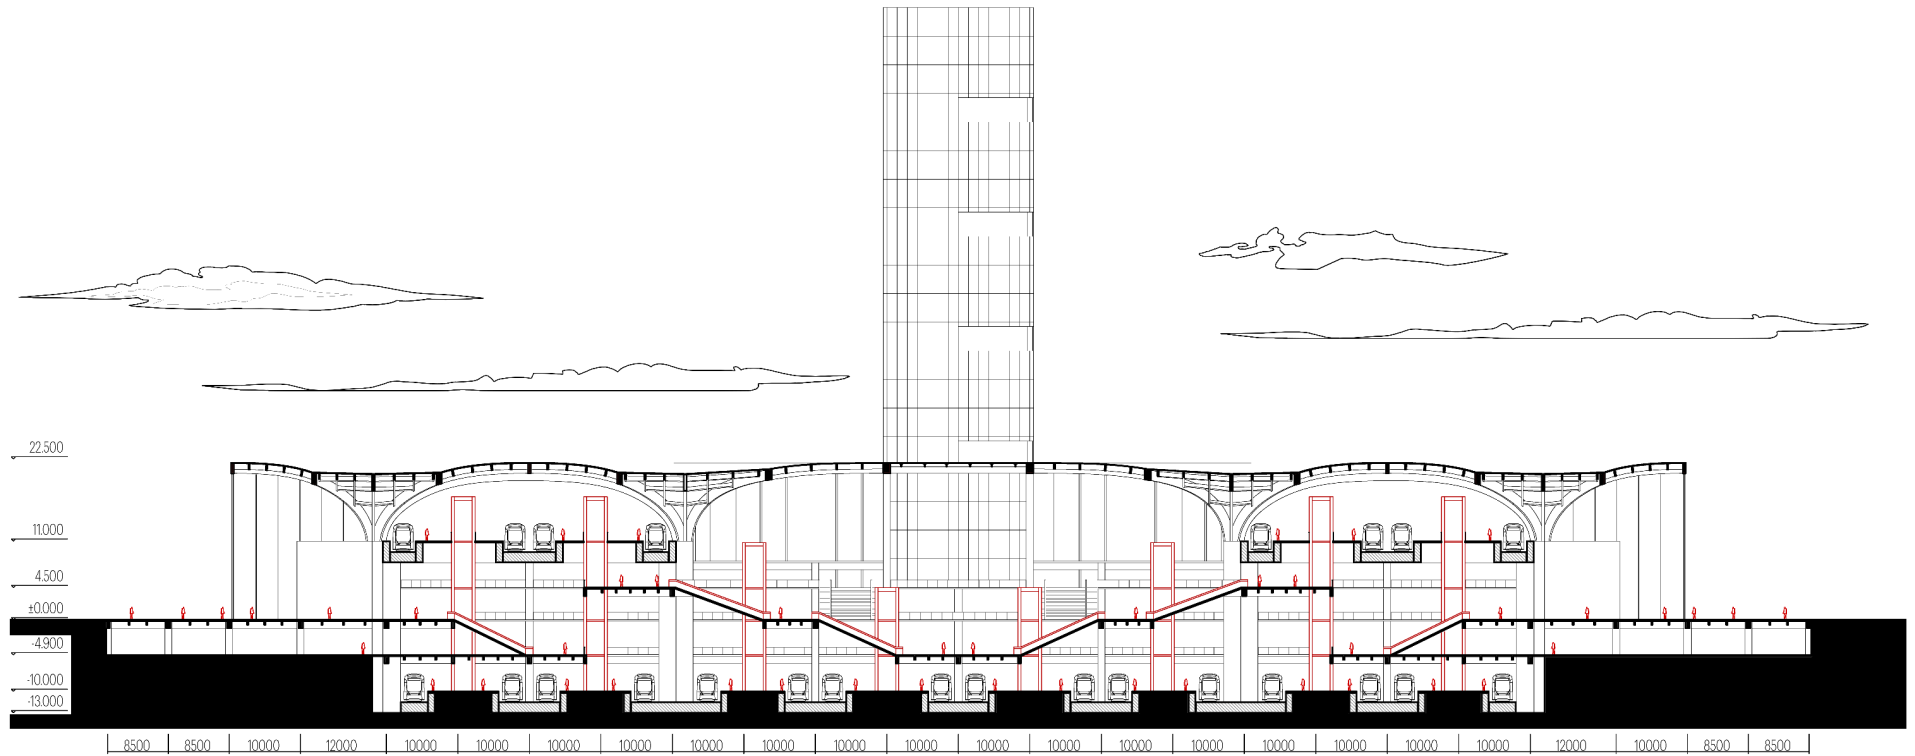


Set of Drawings

SECTION 2

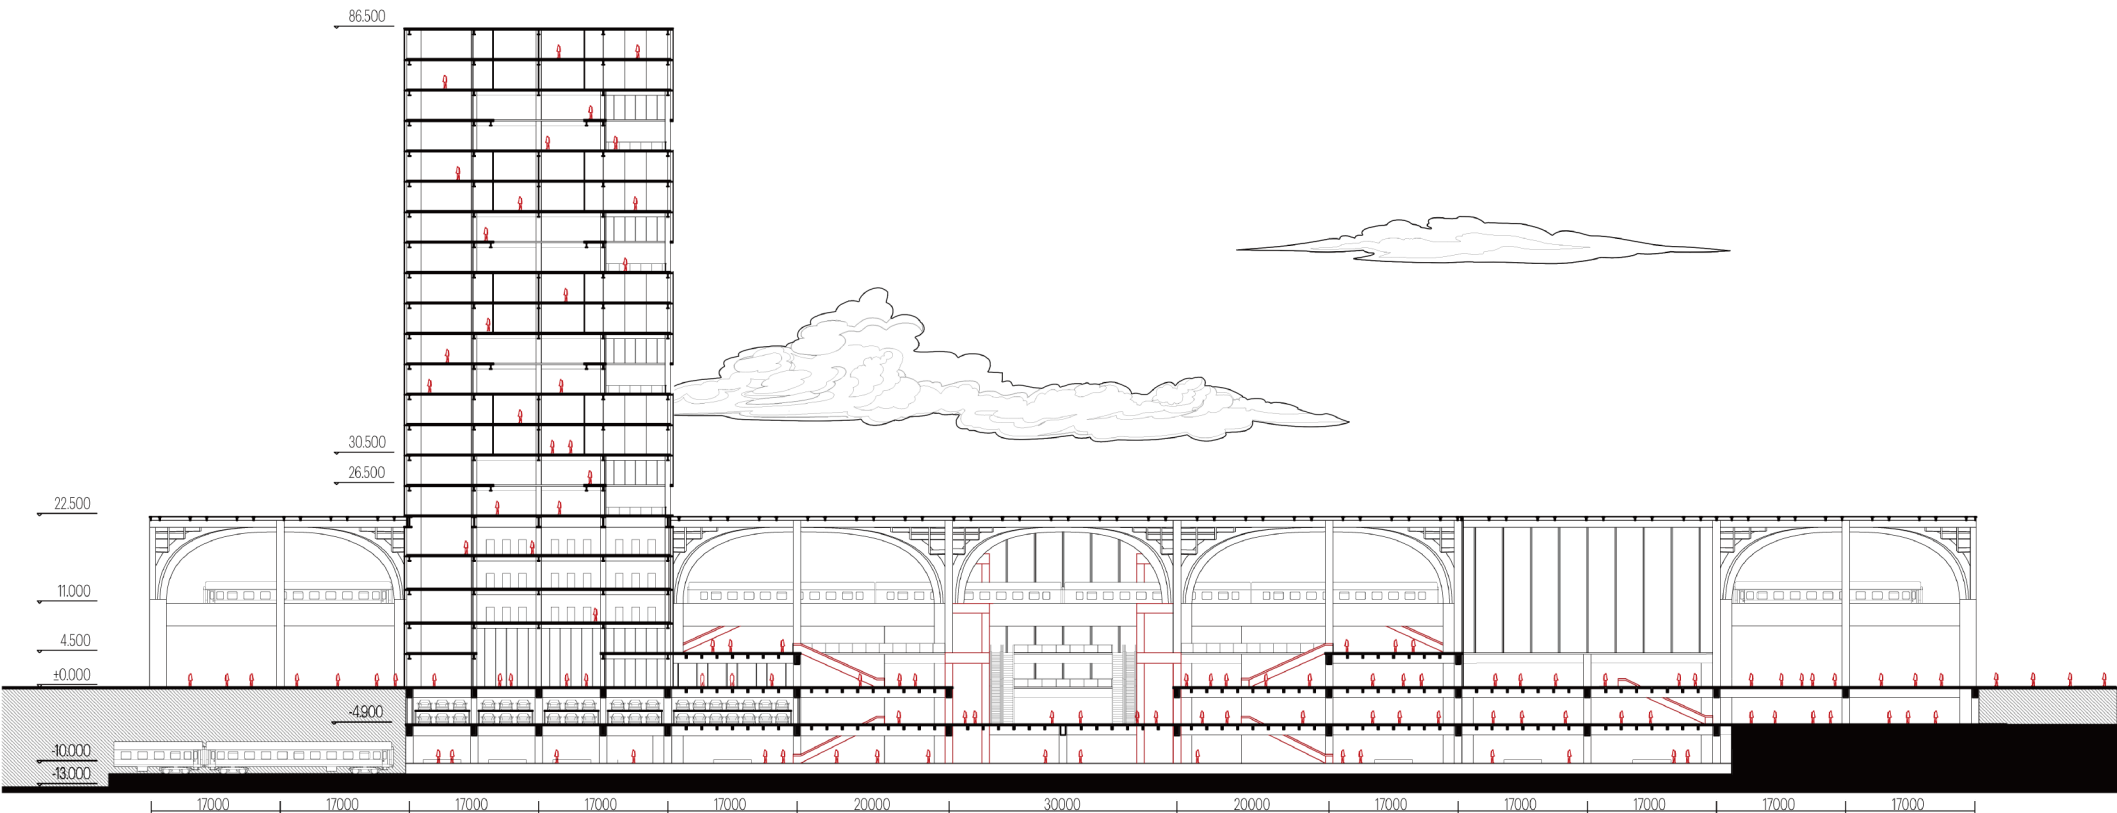

Set of Drawings

CONTROL CENTER FRAGMENT

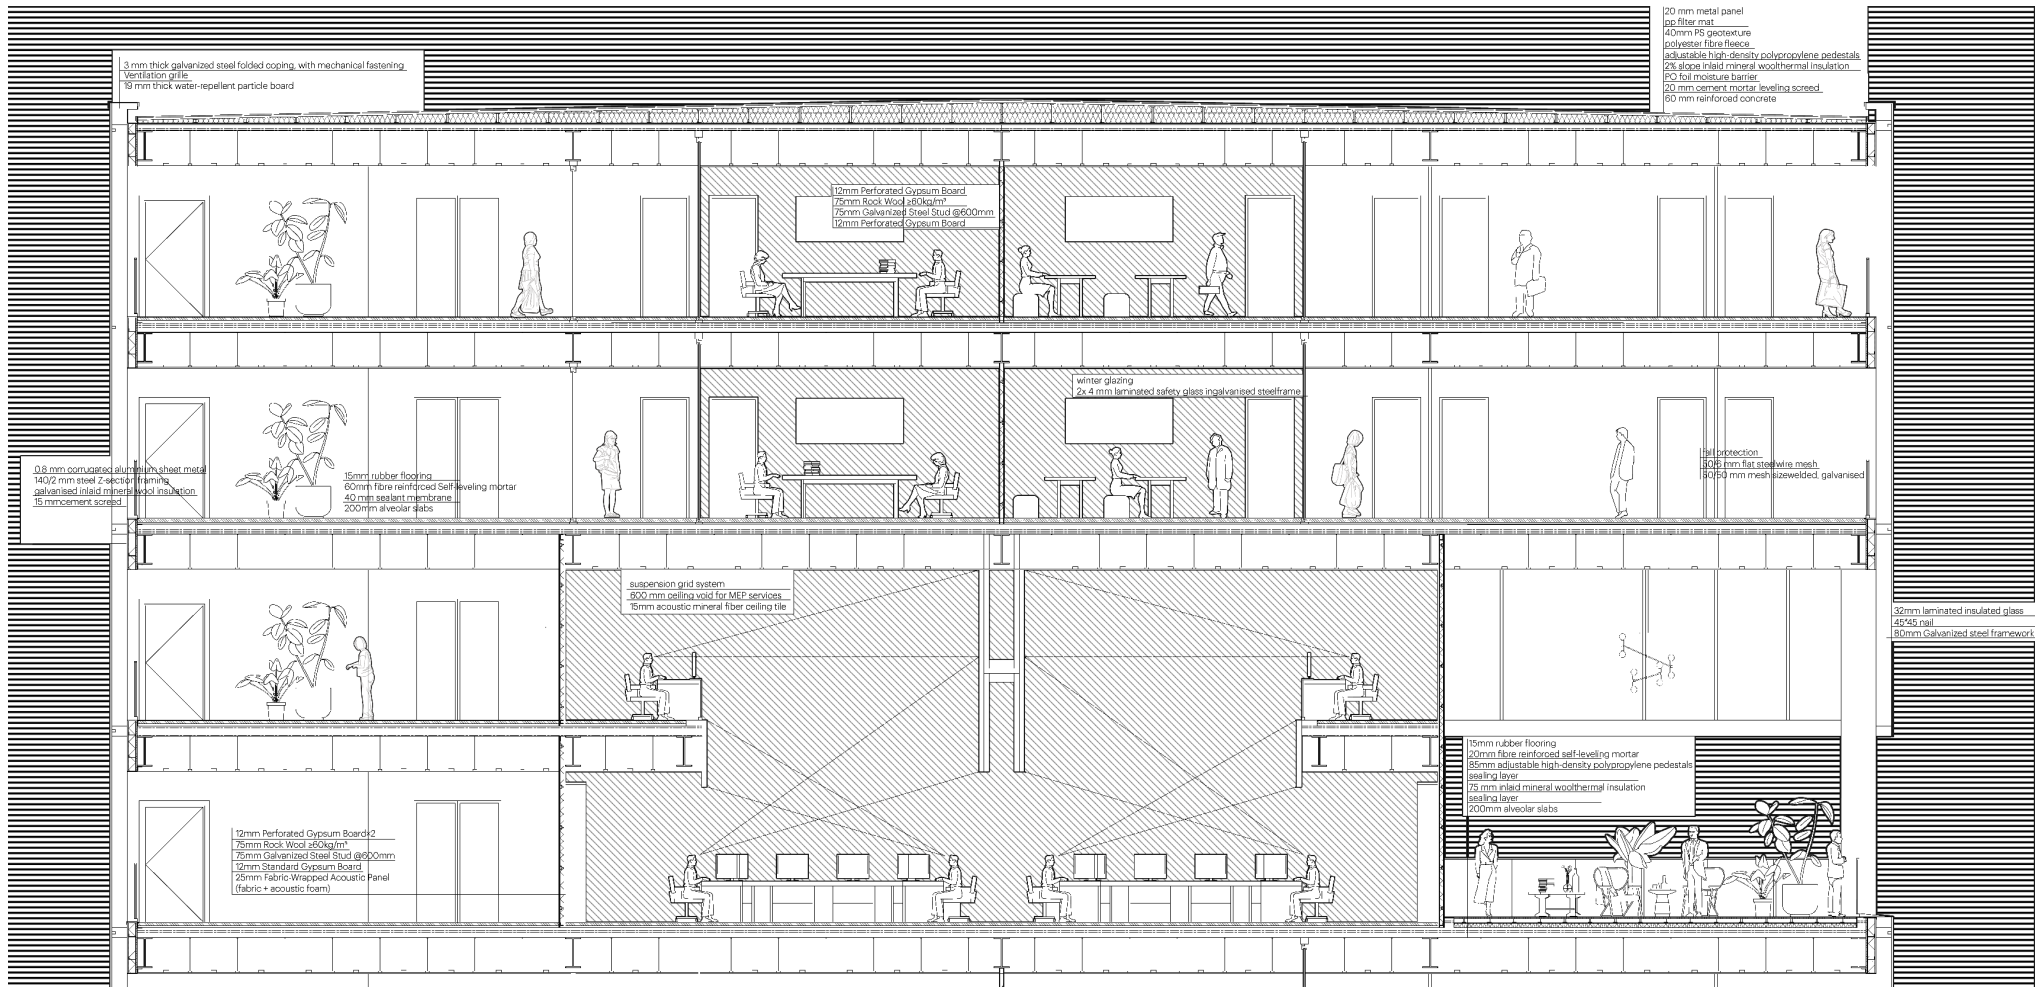

Set of Drawings

DRAINAGE DETAIL

