

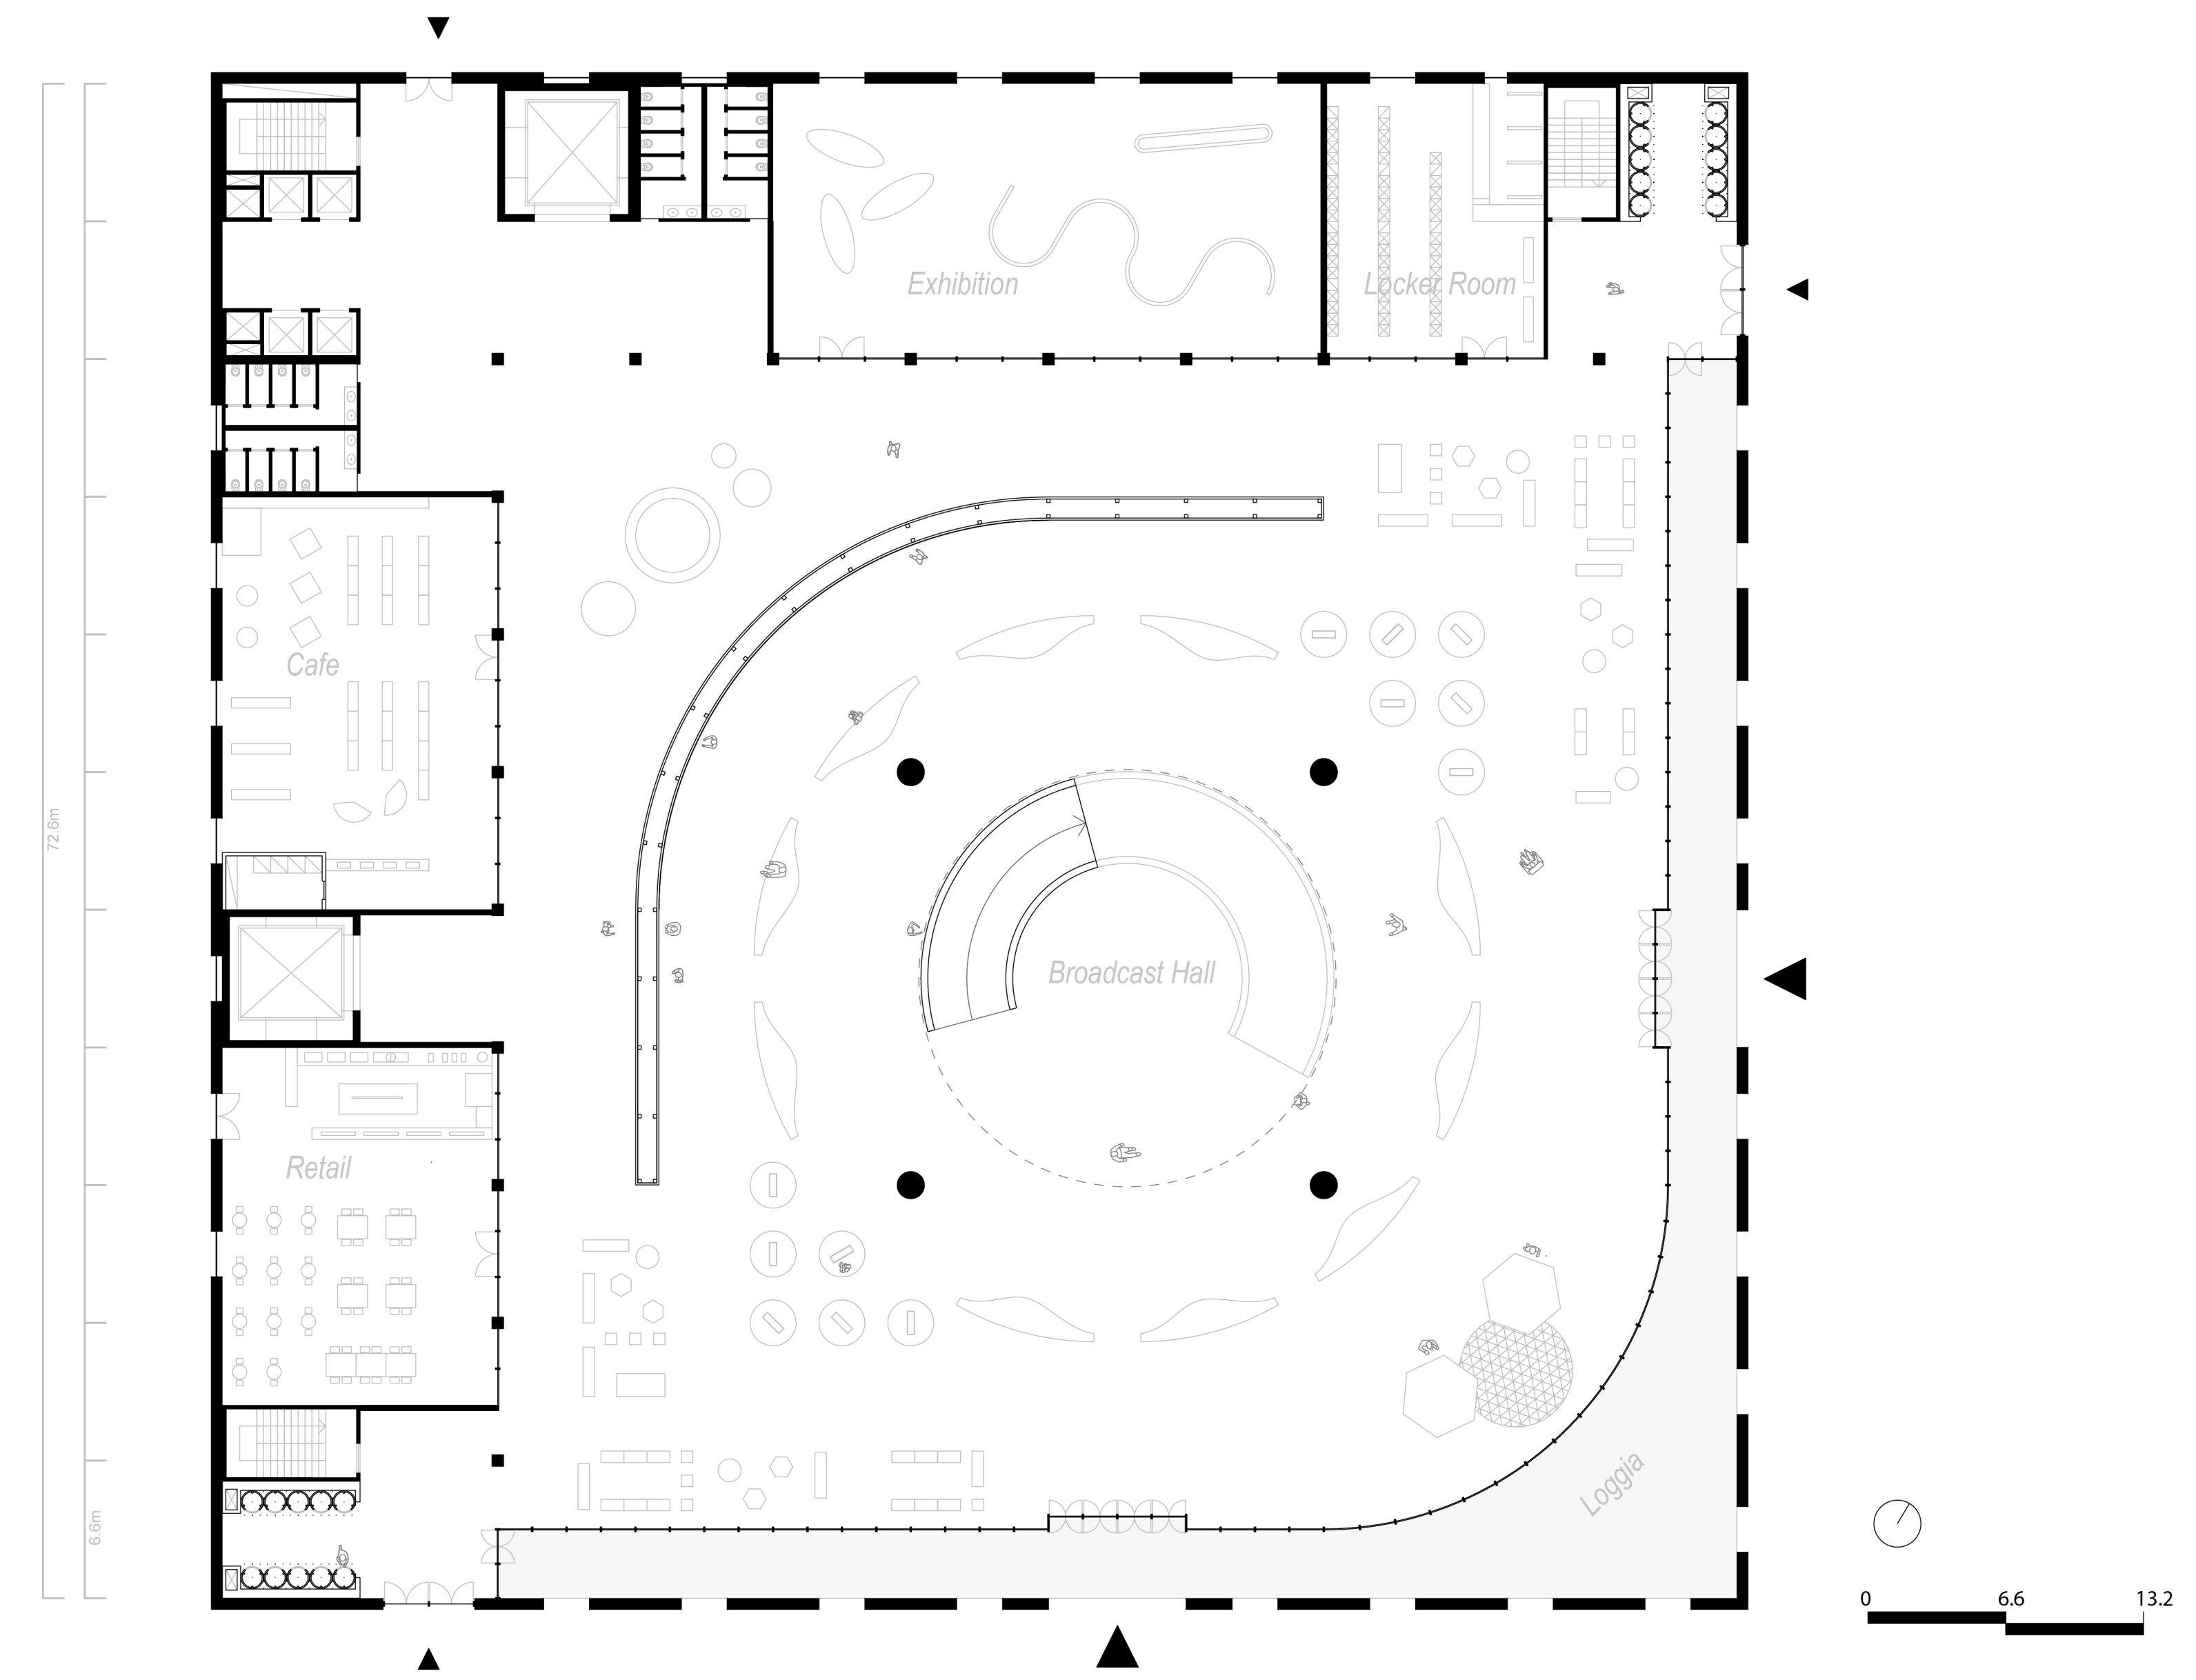
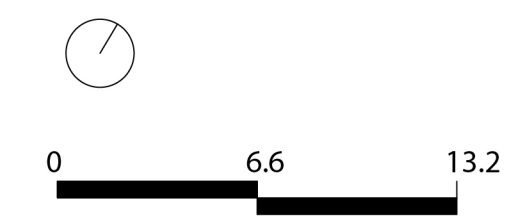




1-250 Underground

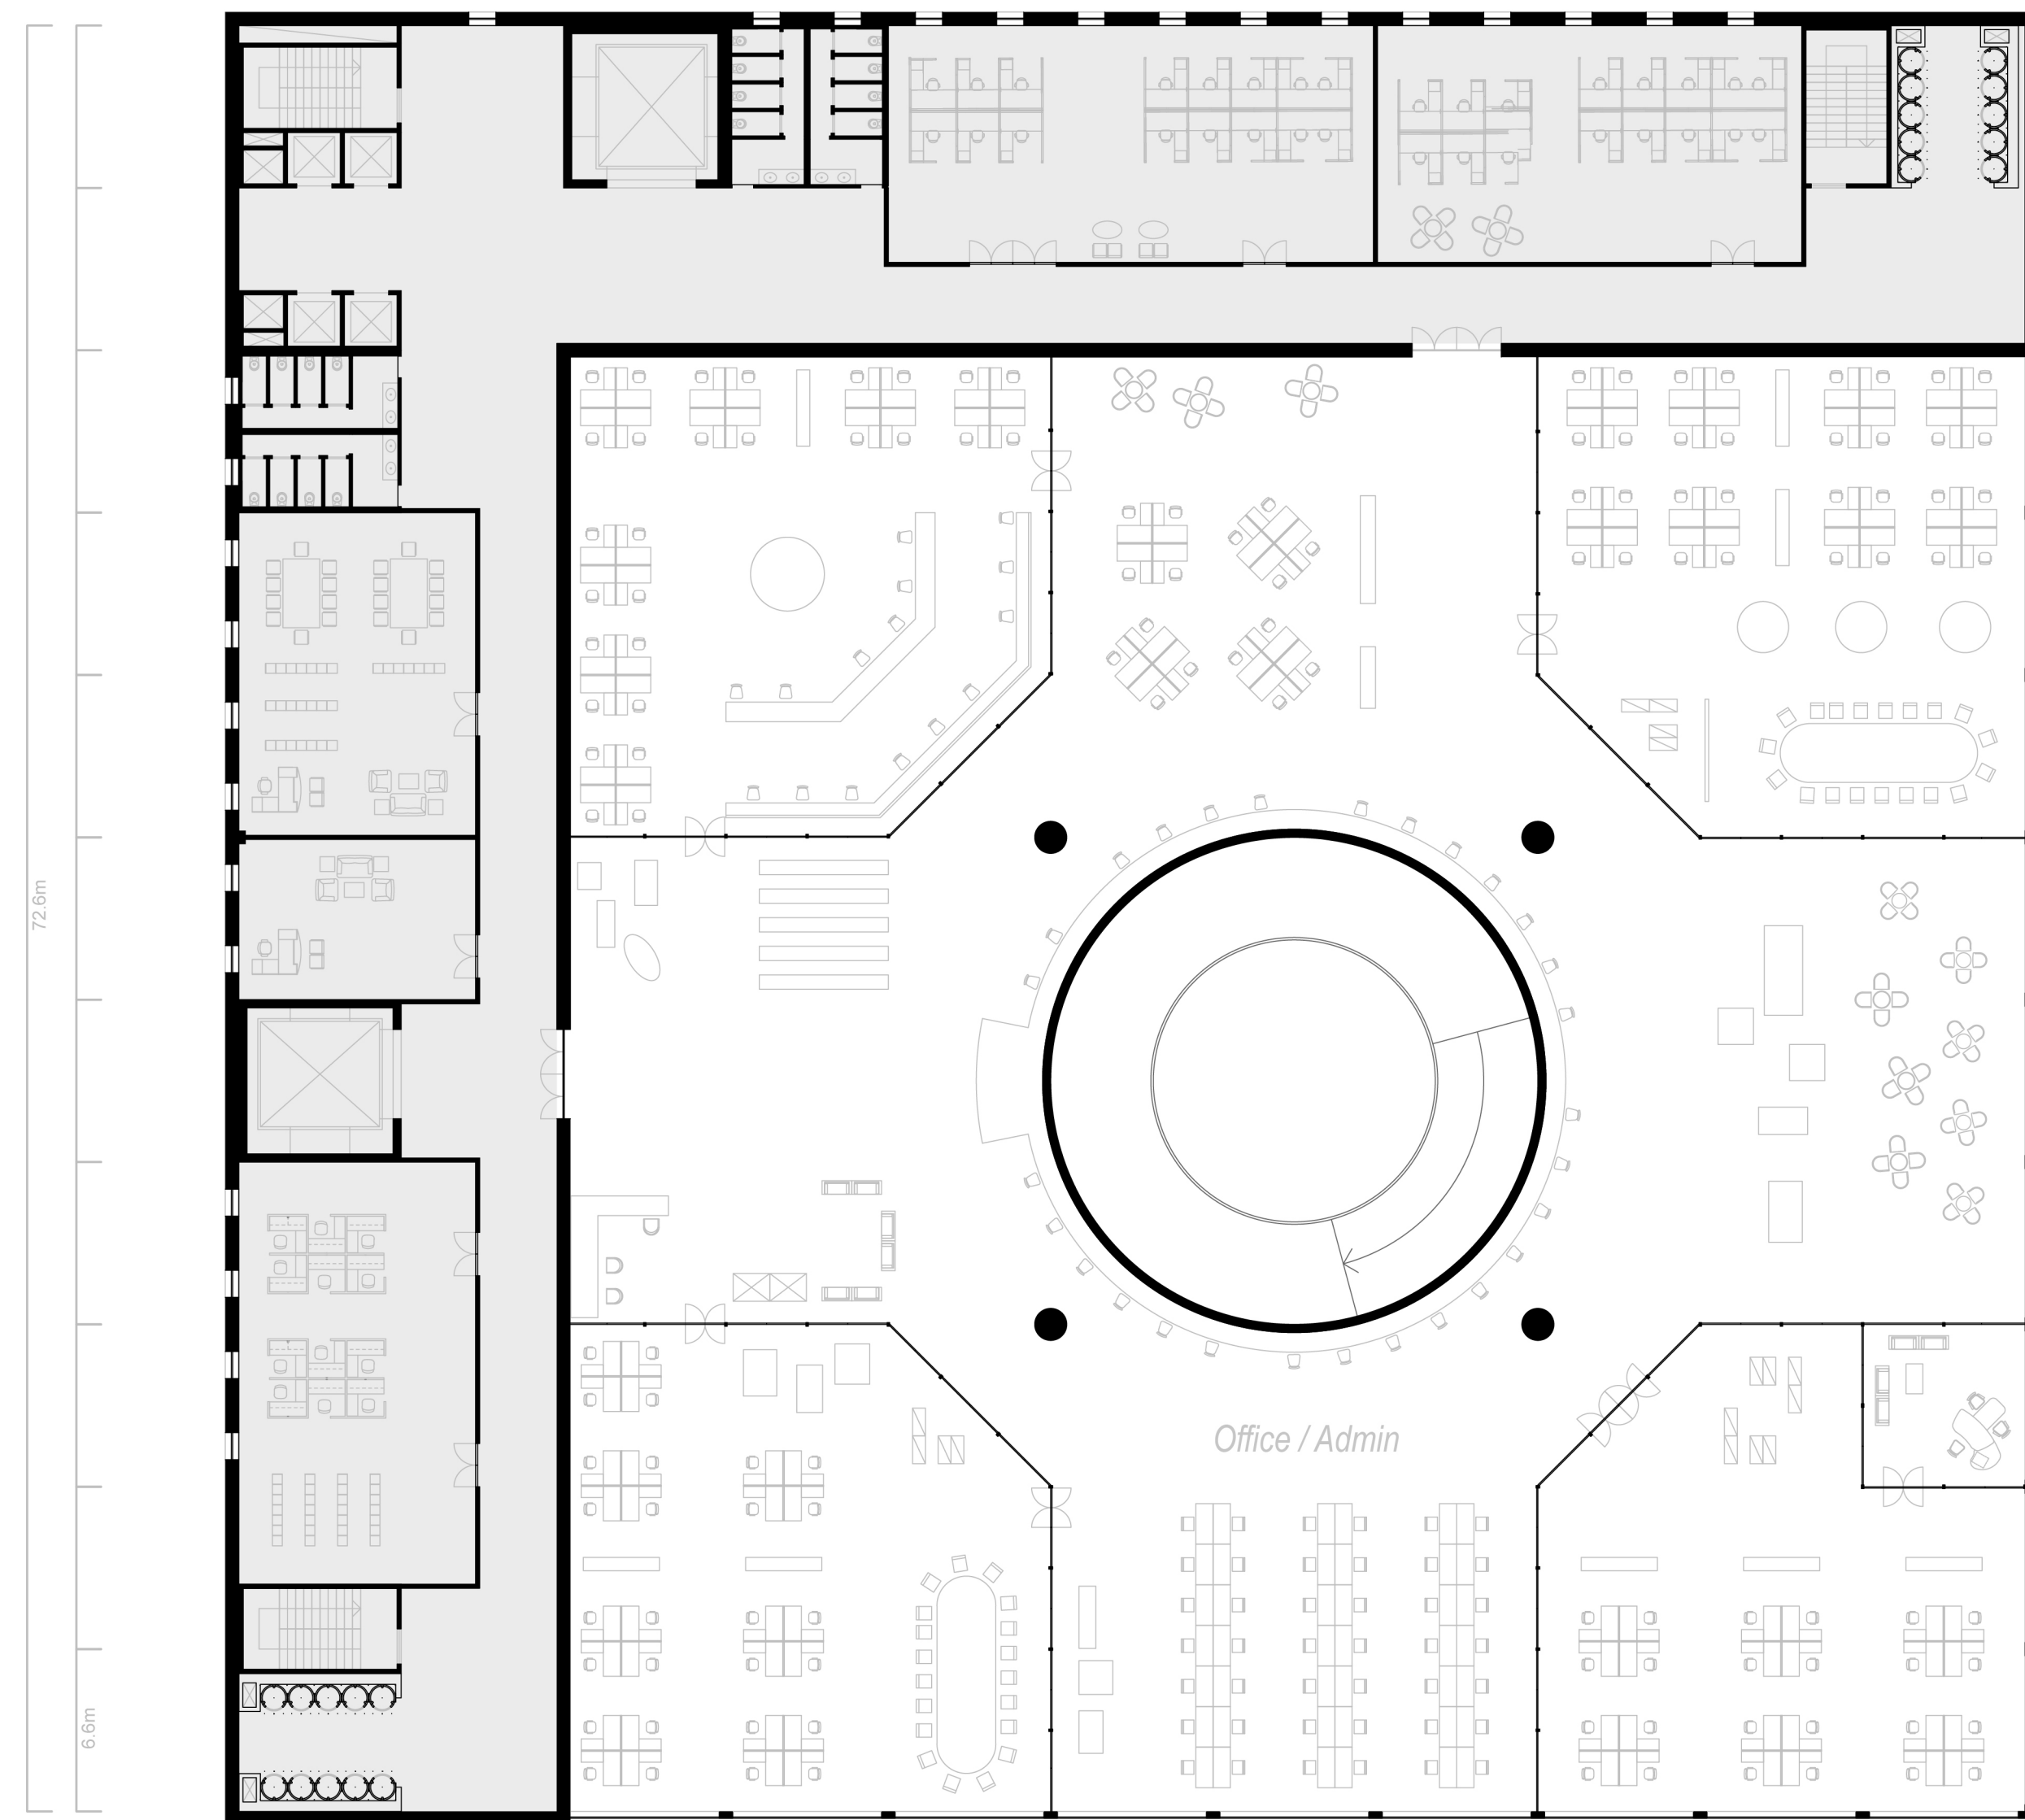


1-250 Ground Floor

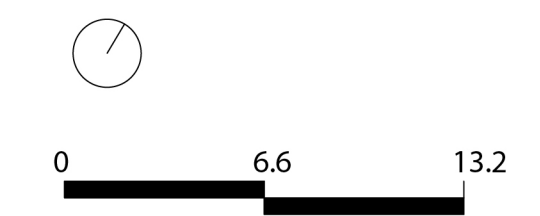


1-250 First Floor

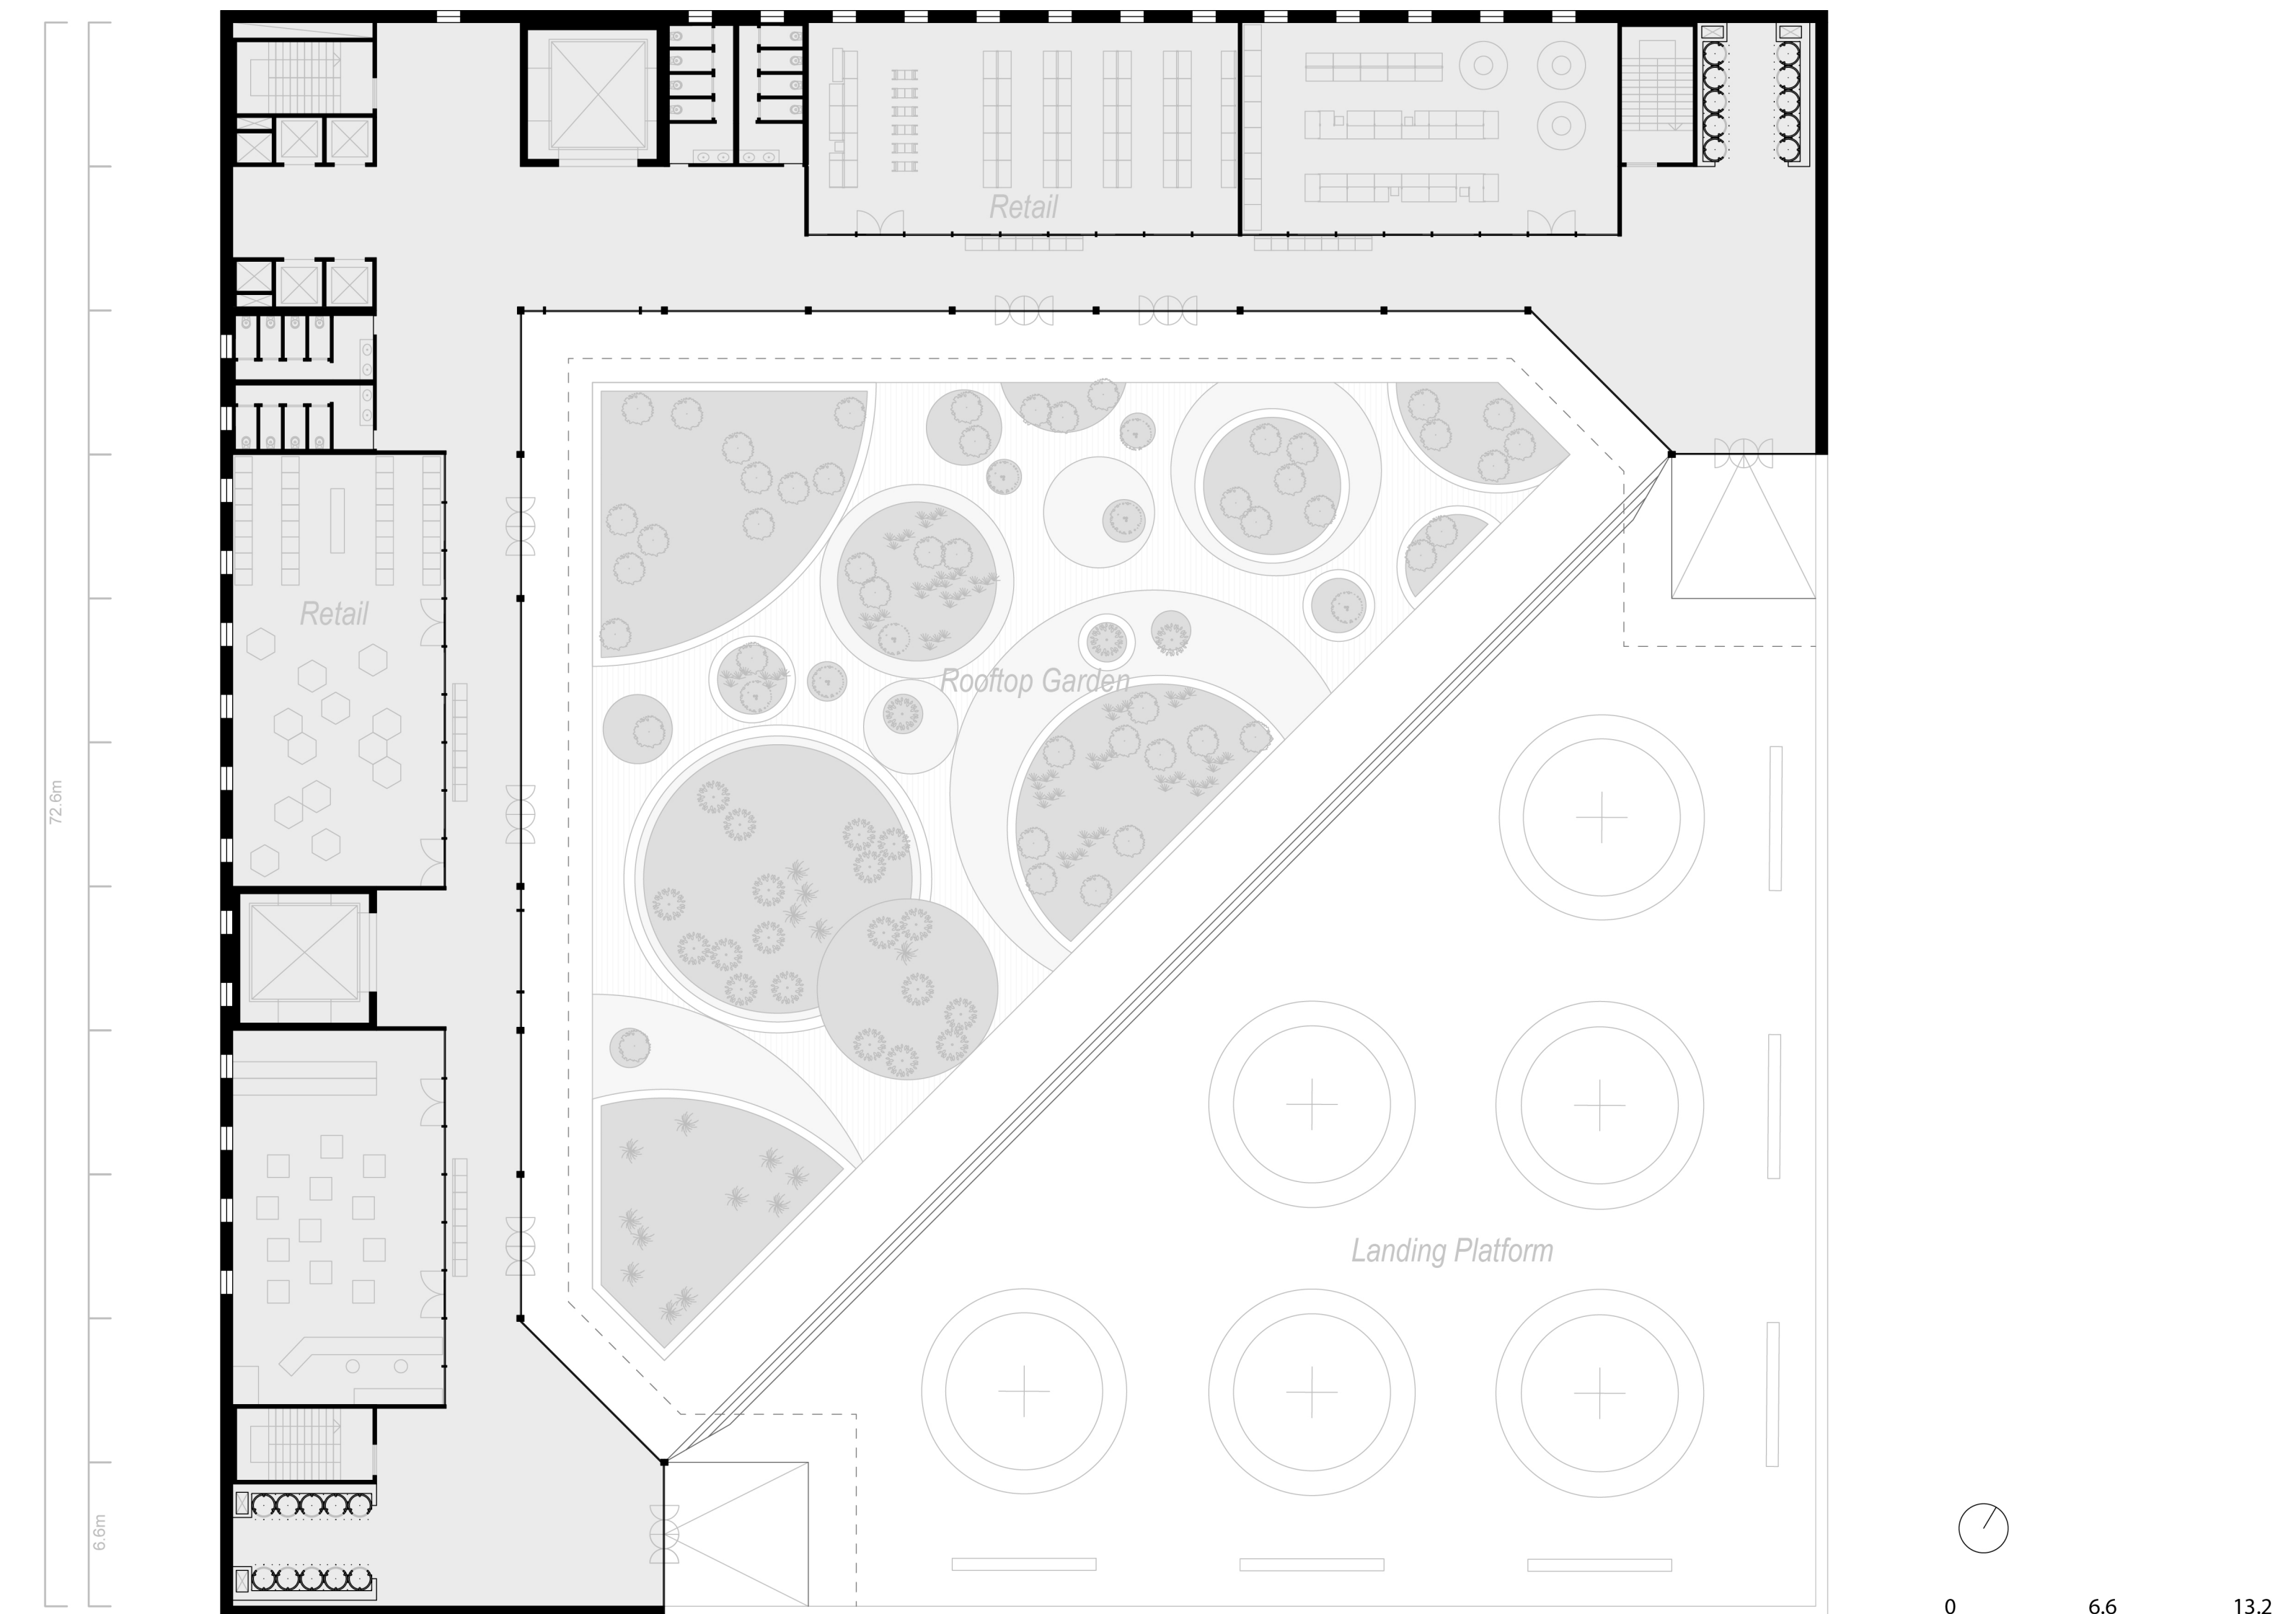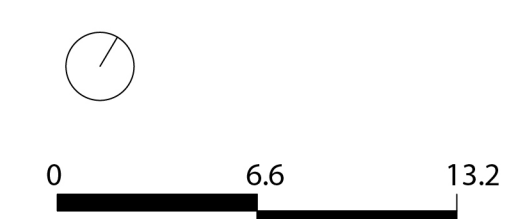


1-250 Rooftop

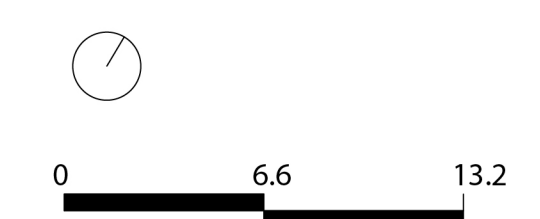


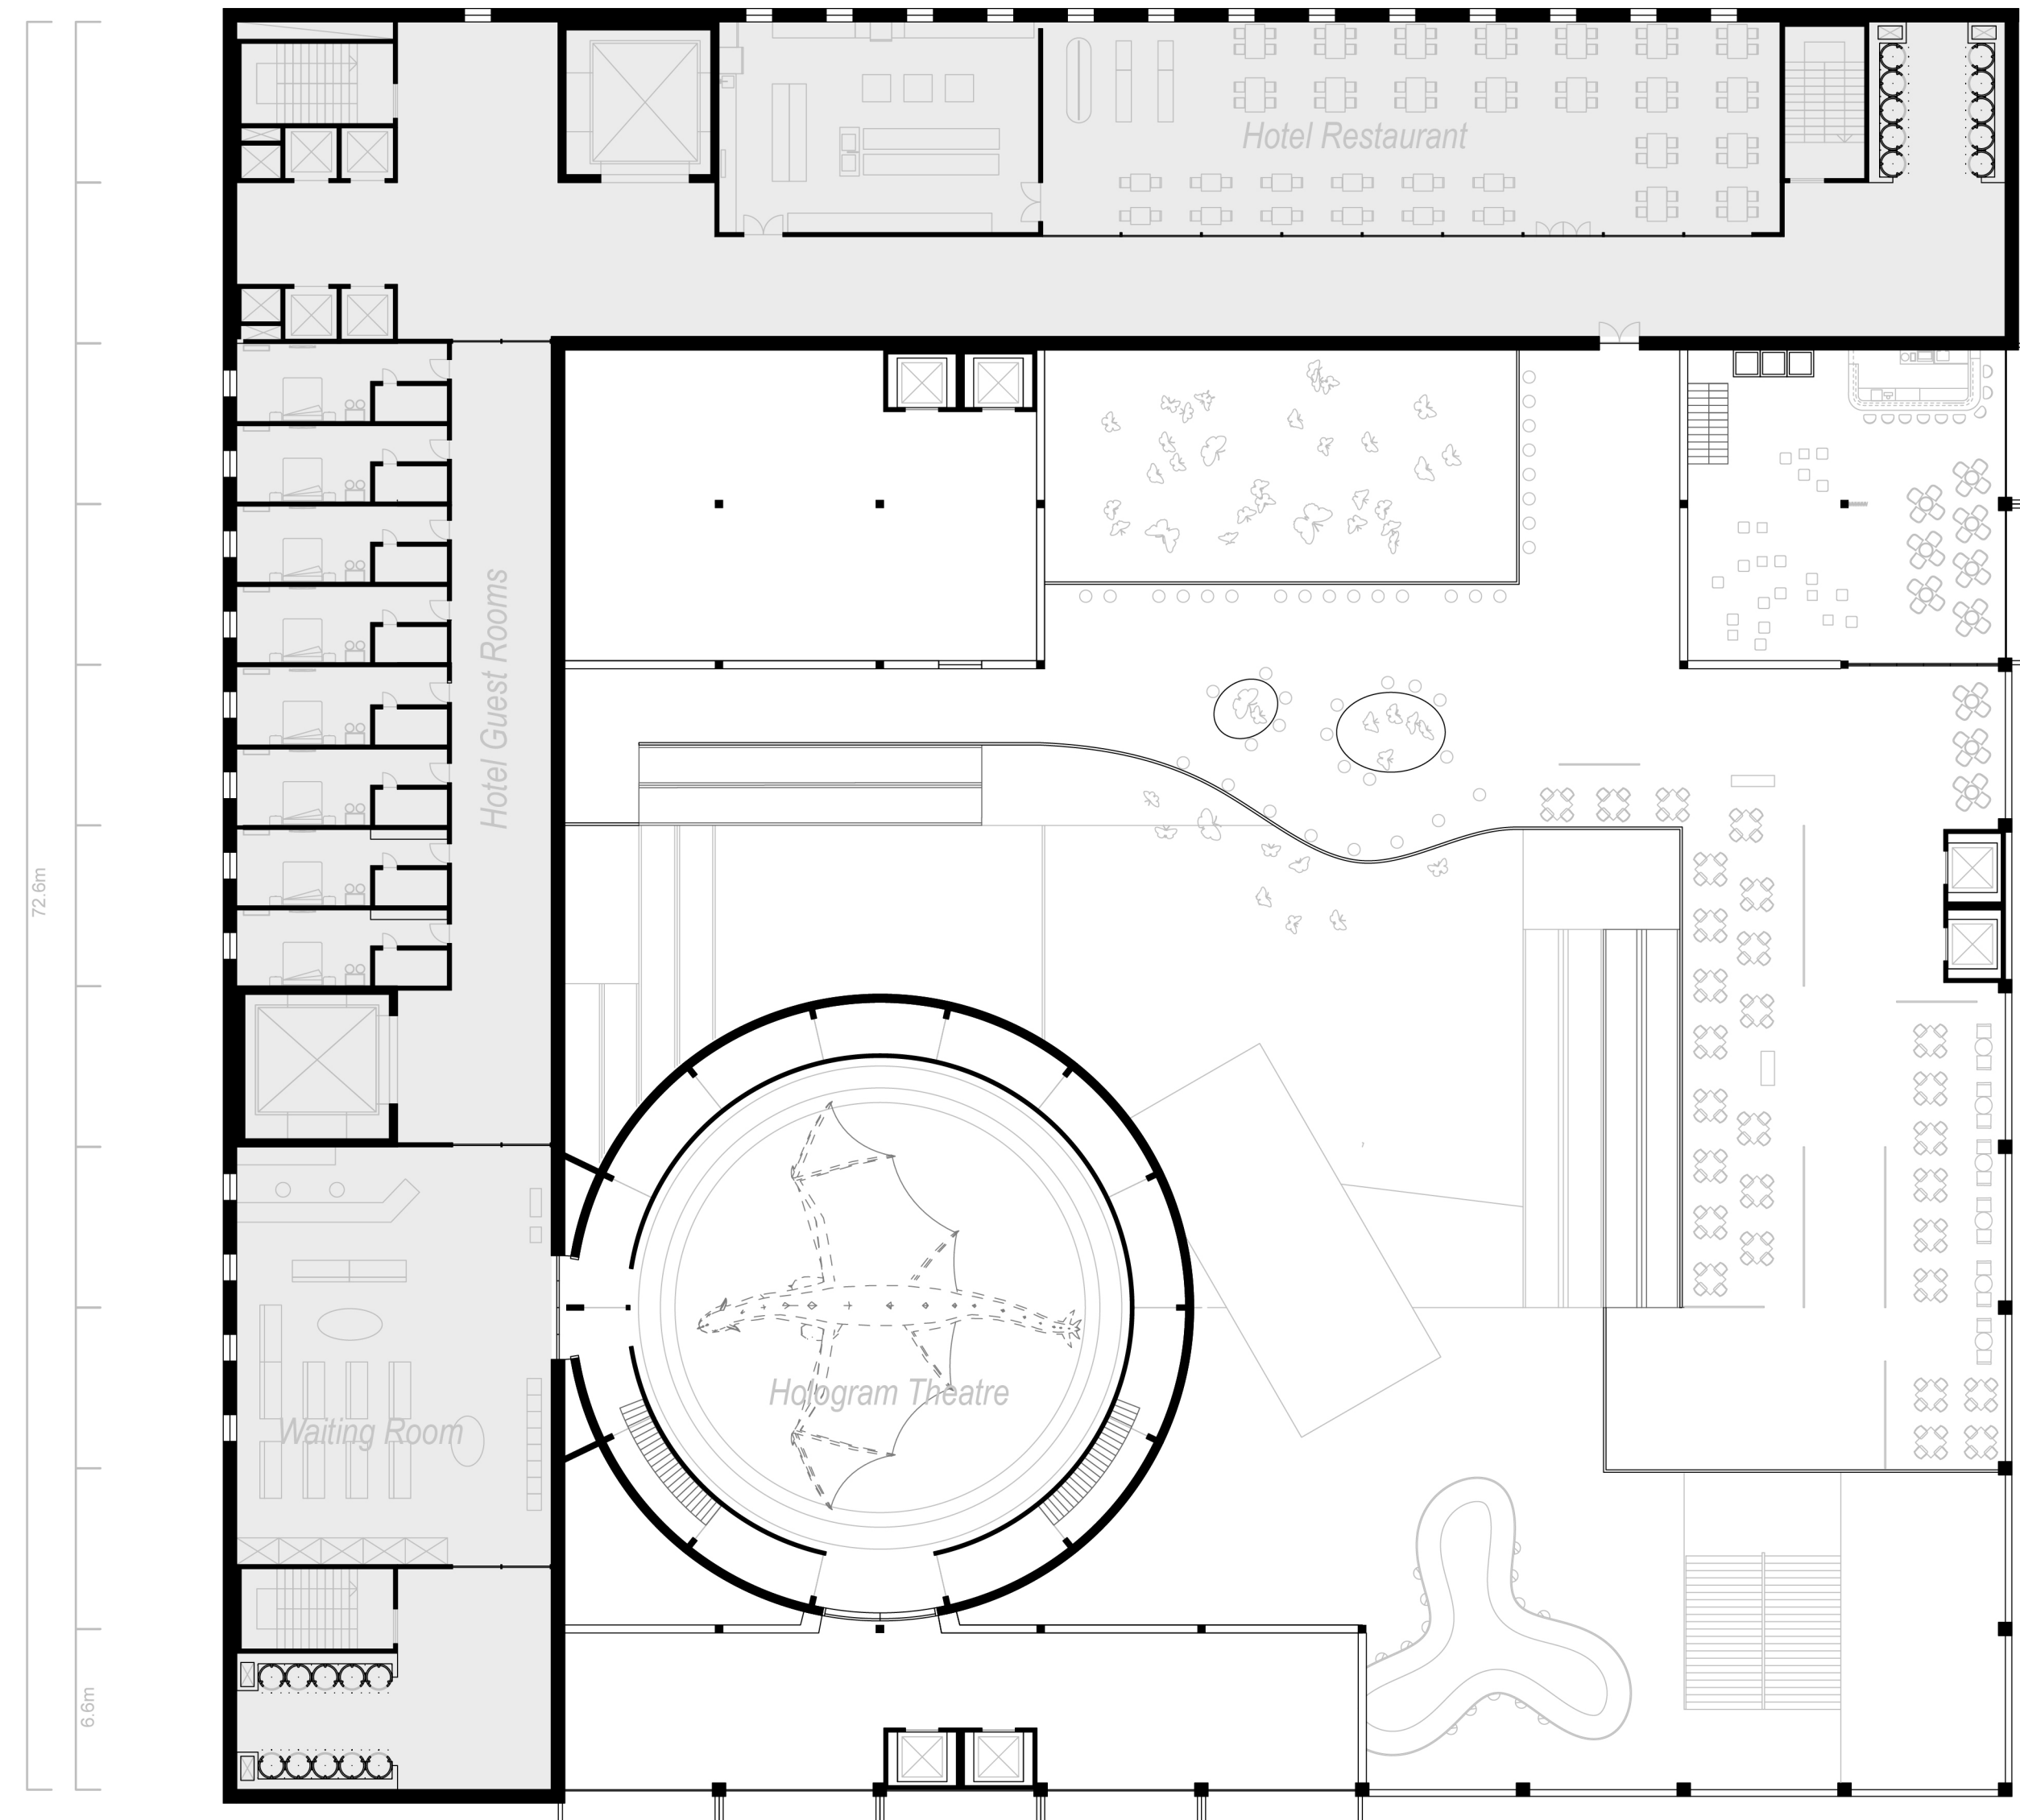


1-250 Experiential Space (19th Floor)

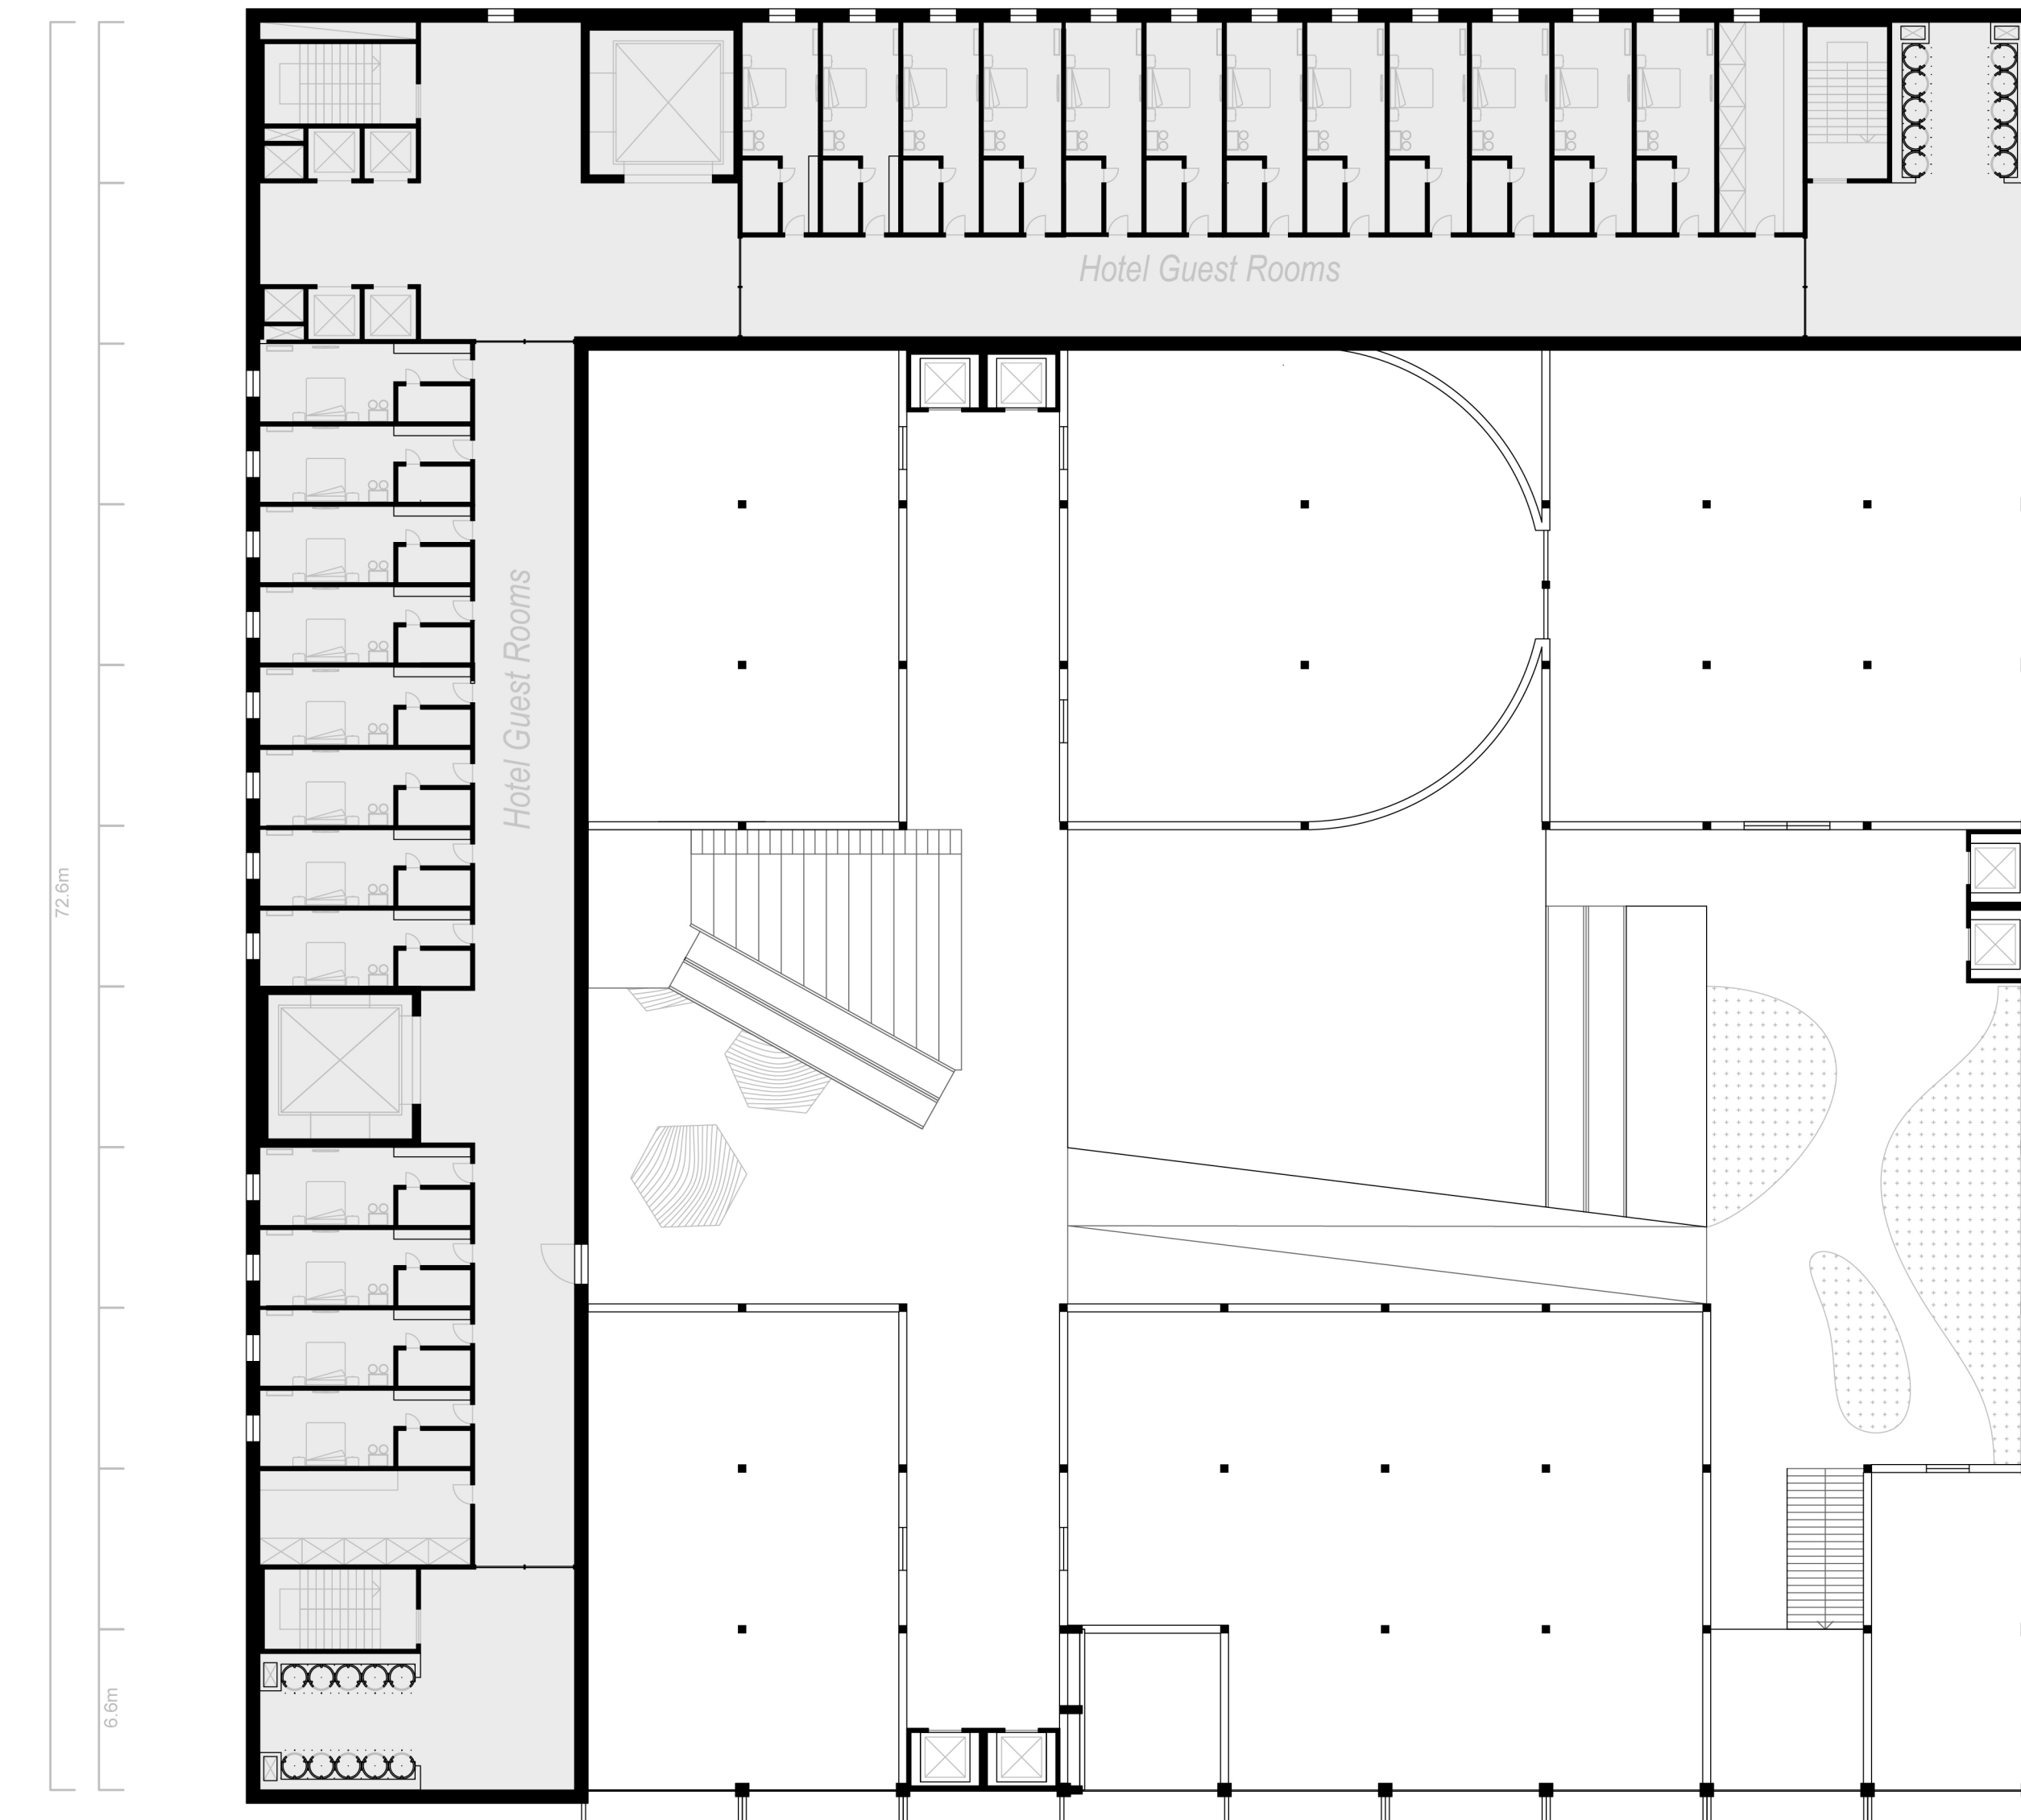




1-250 Experiential Space (10th Floor)

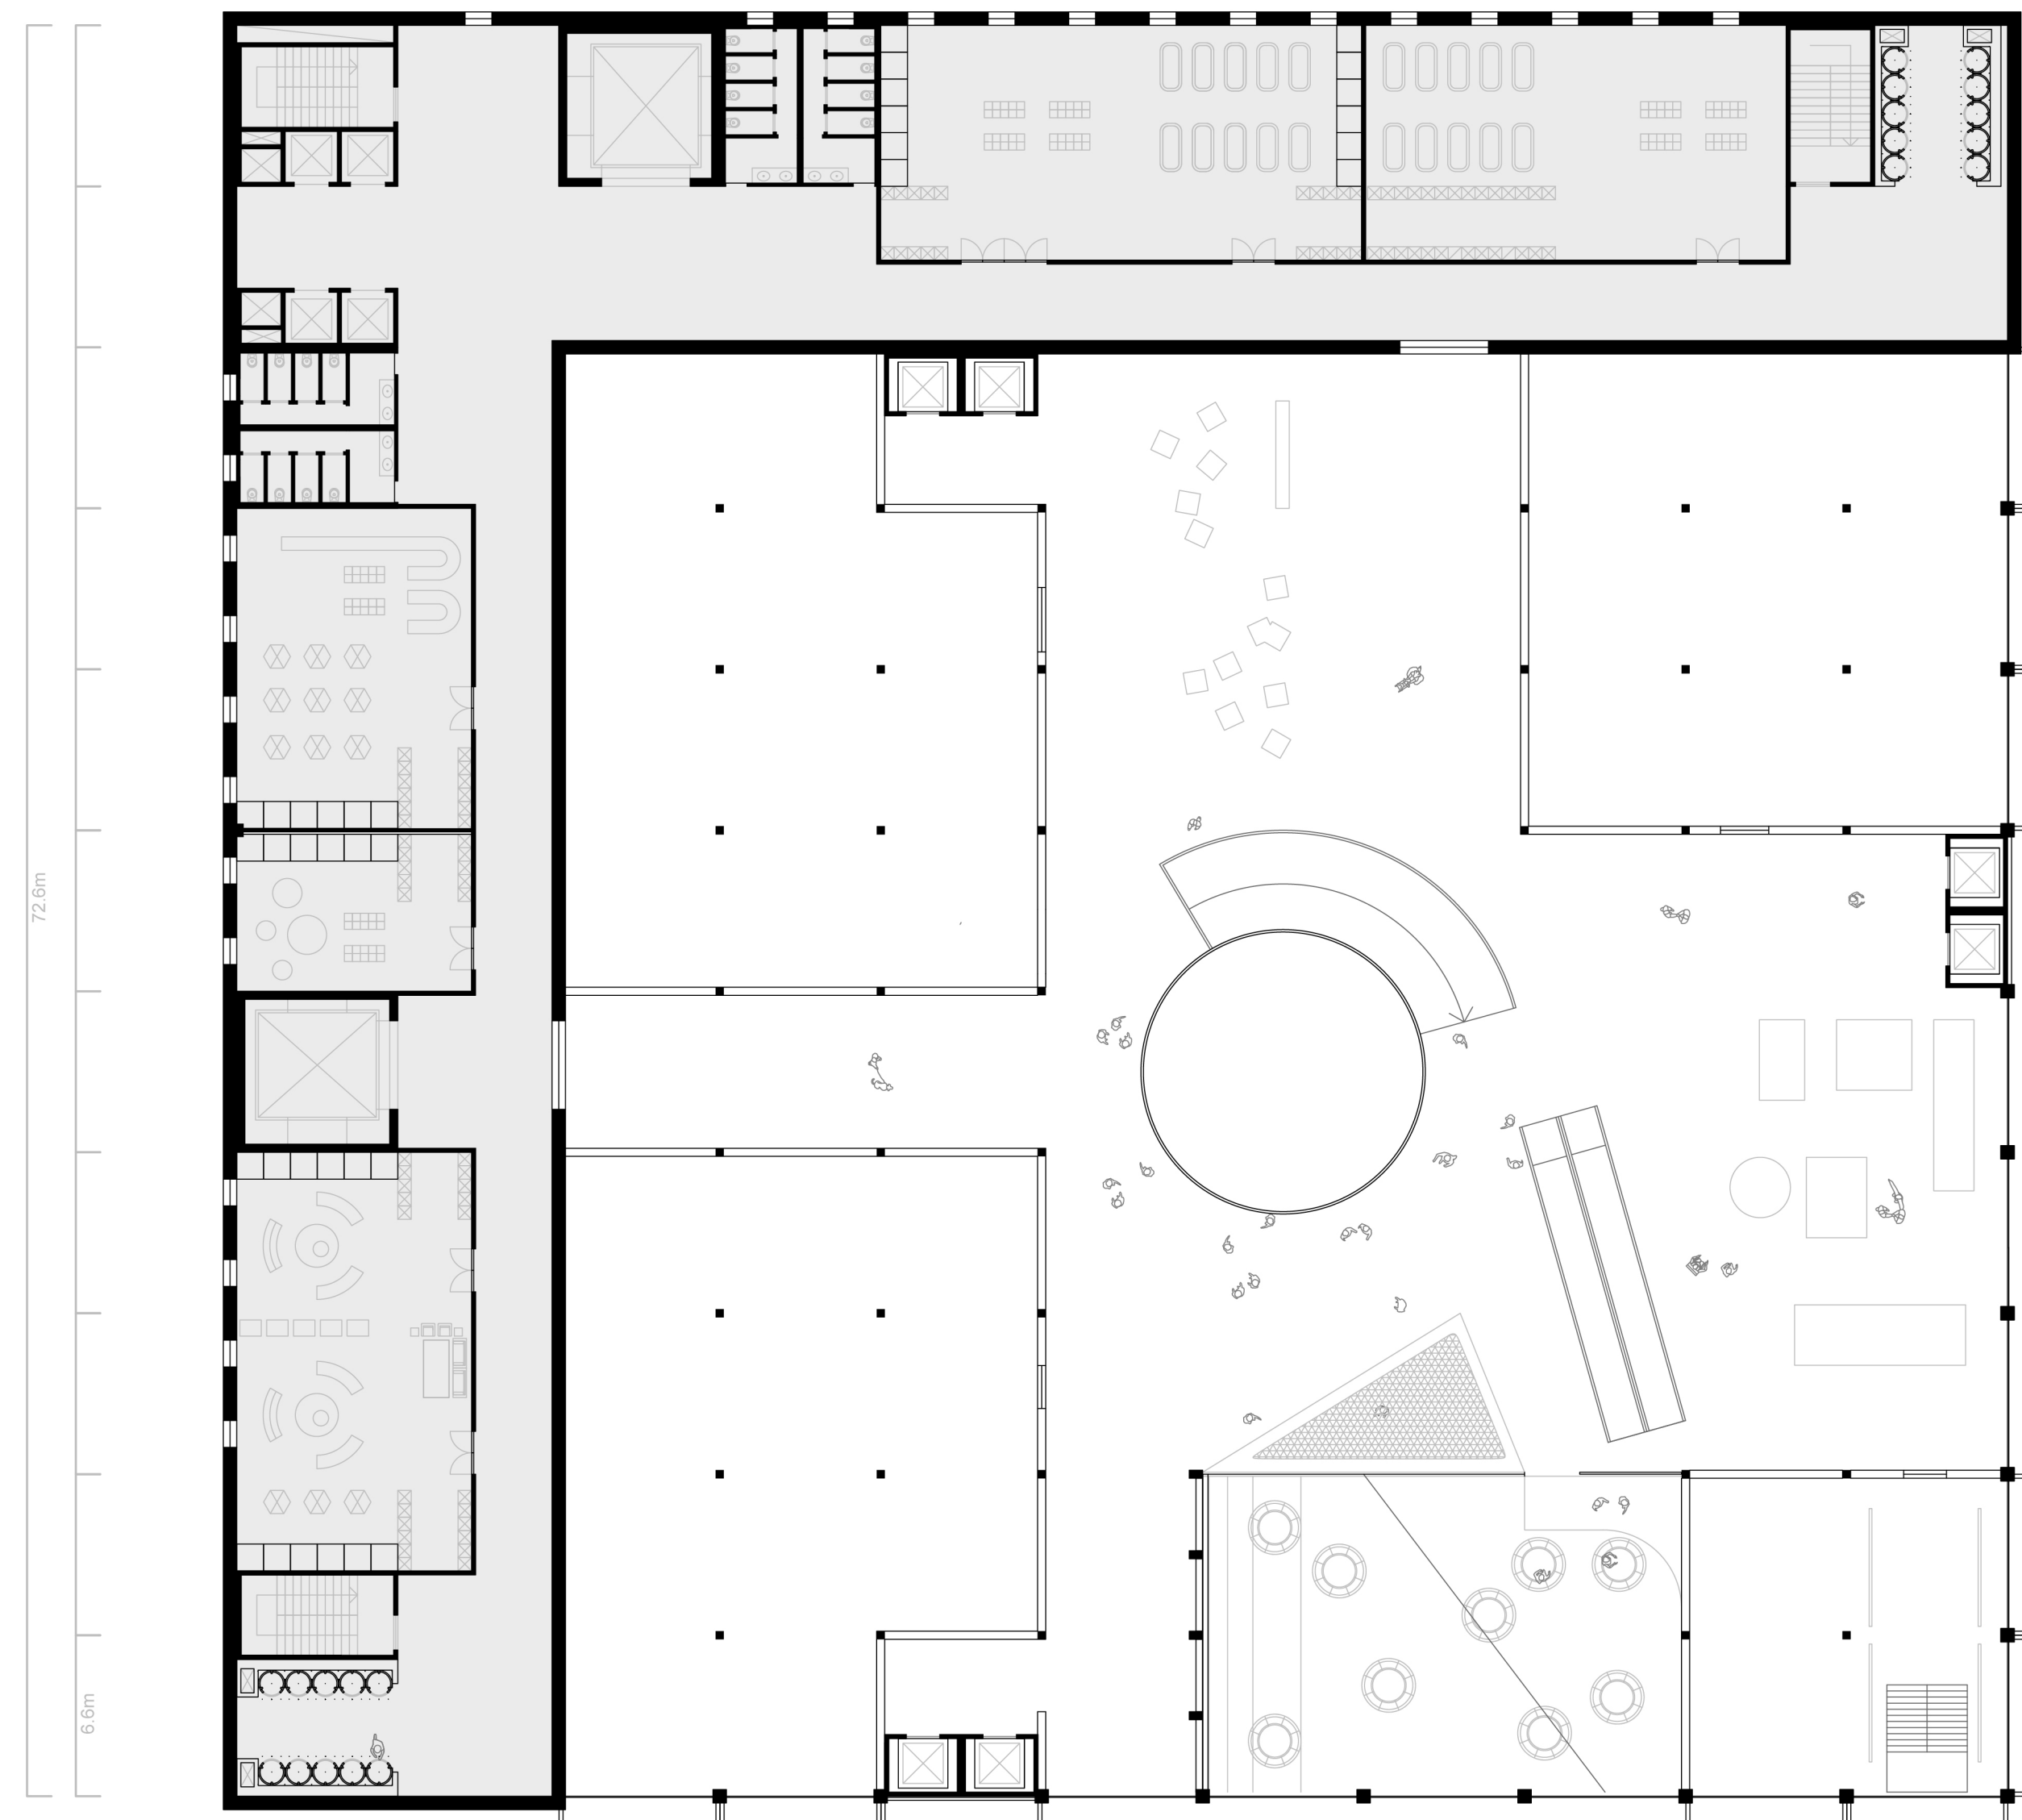


1-250 Experiential Space (2nd Floor)

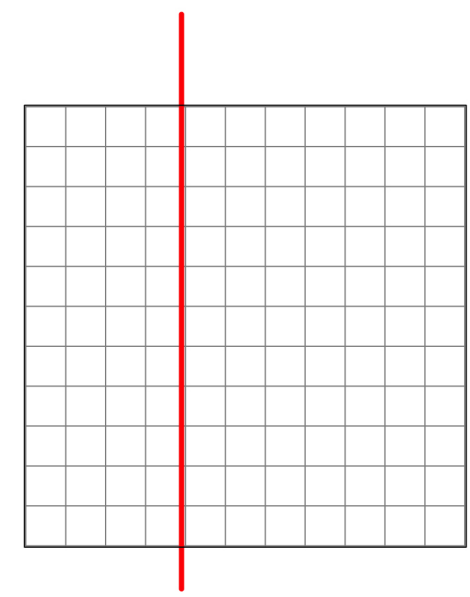


0 6.6 13.2 26.4


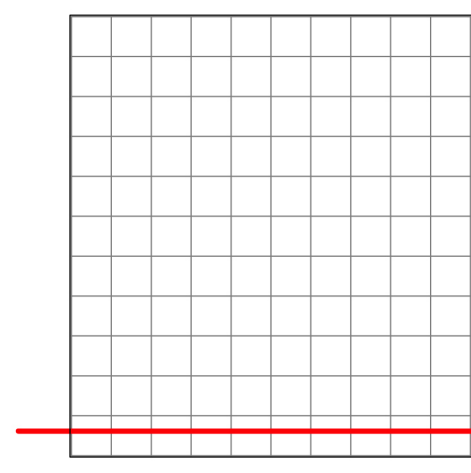
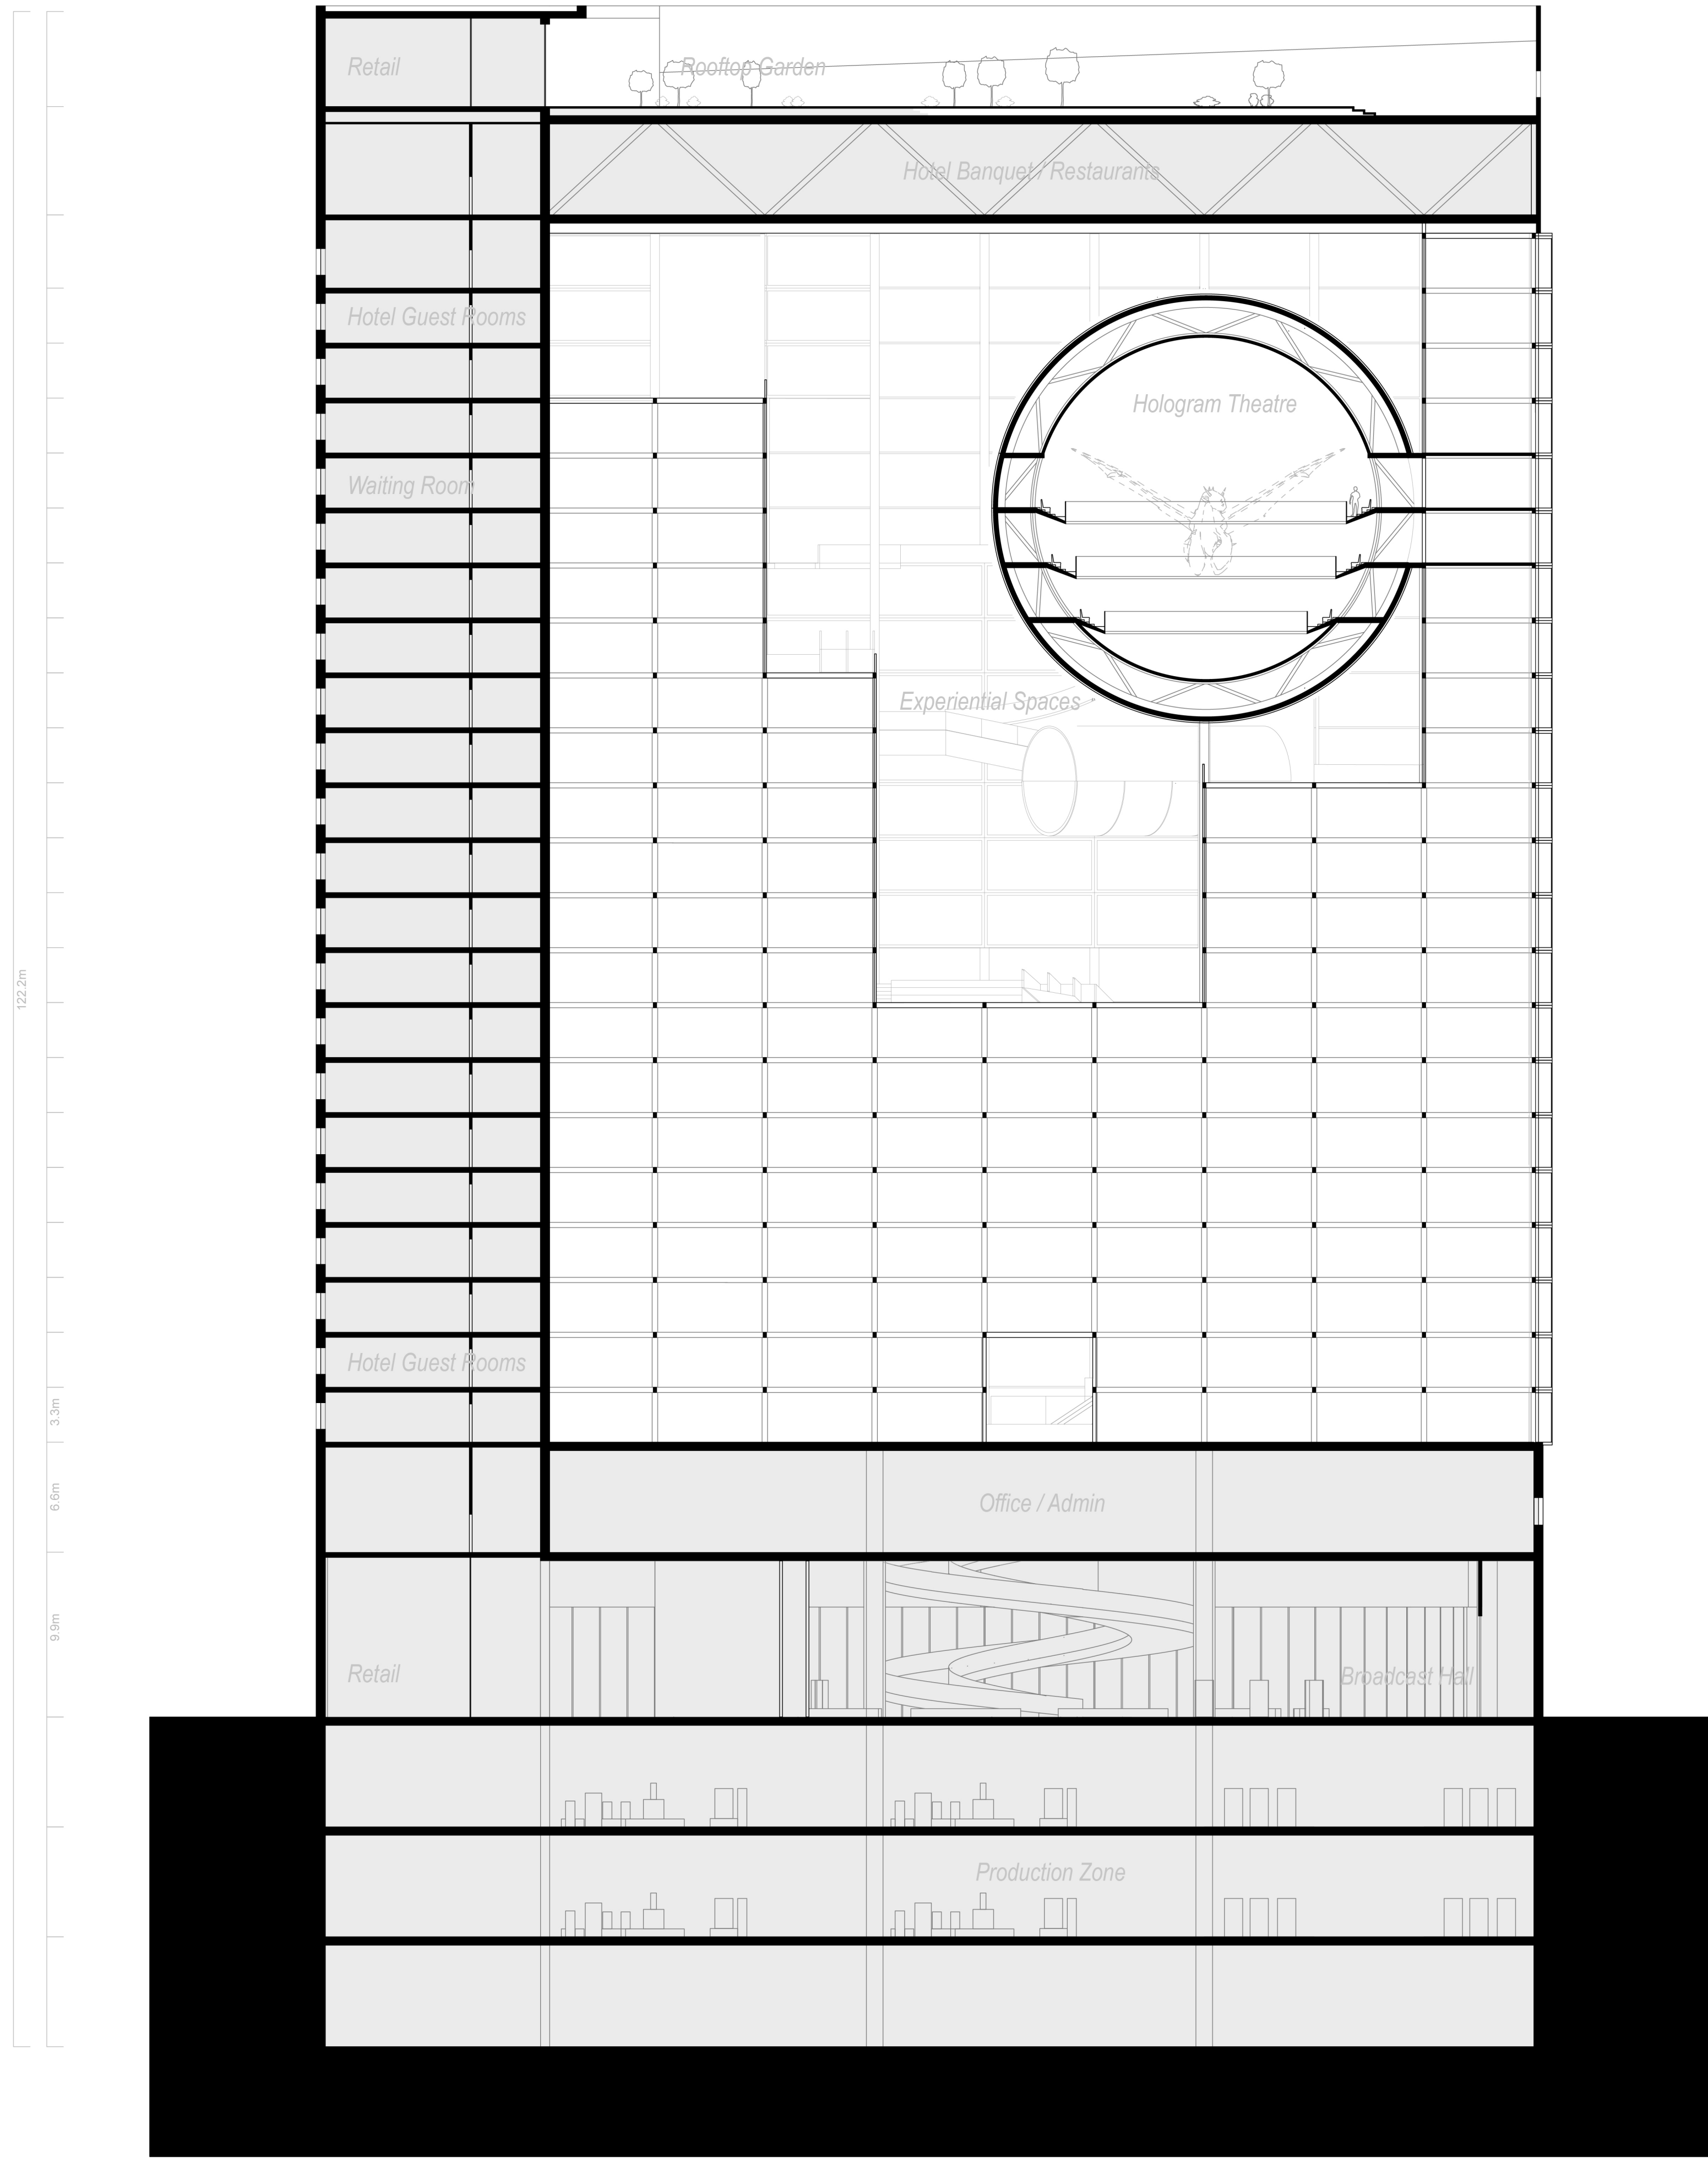
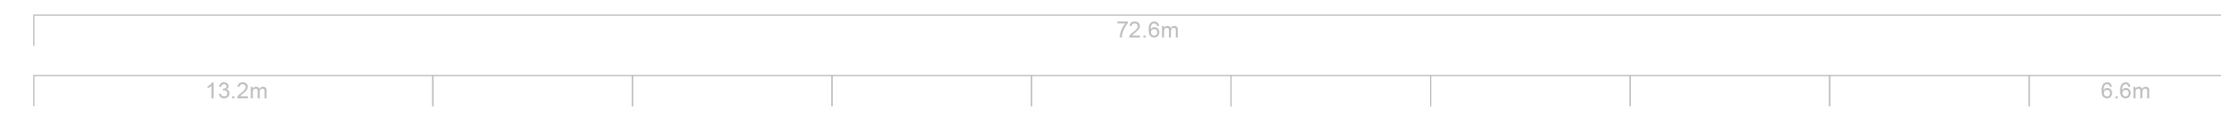


0 6.6 13.2 26.4

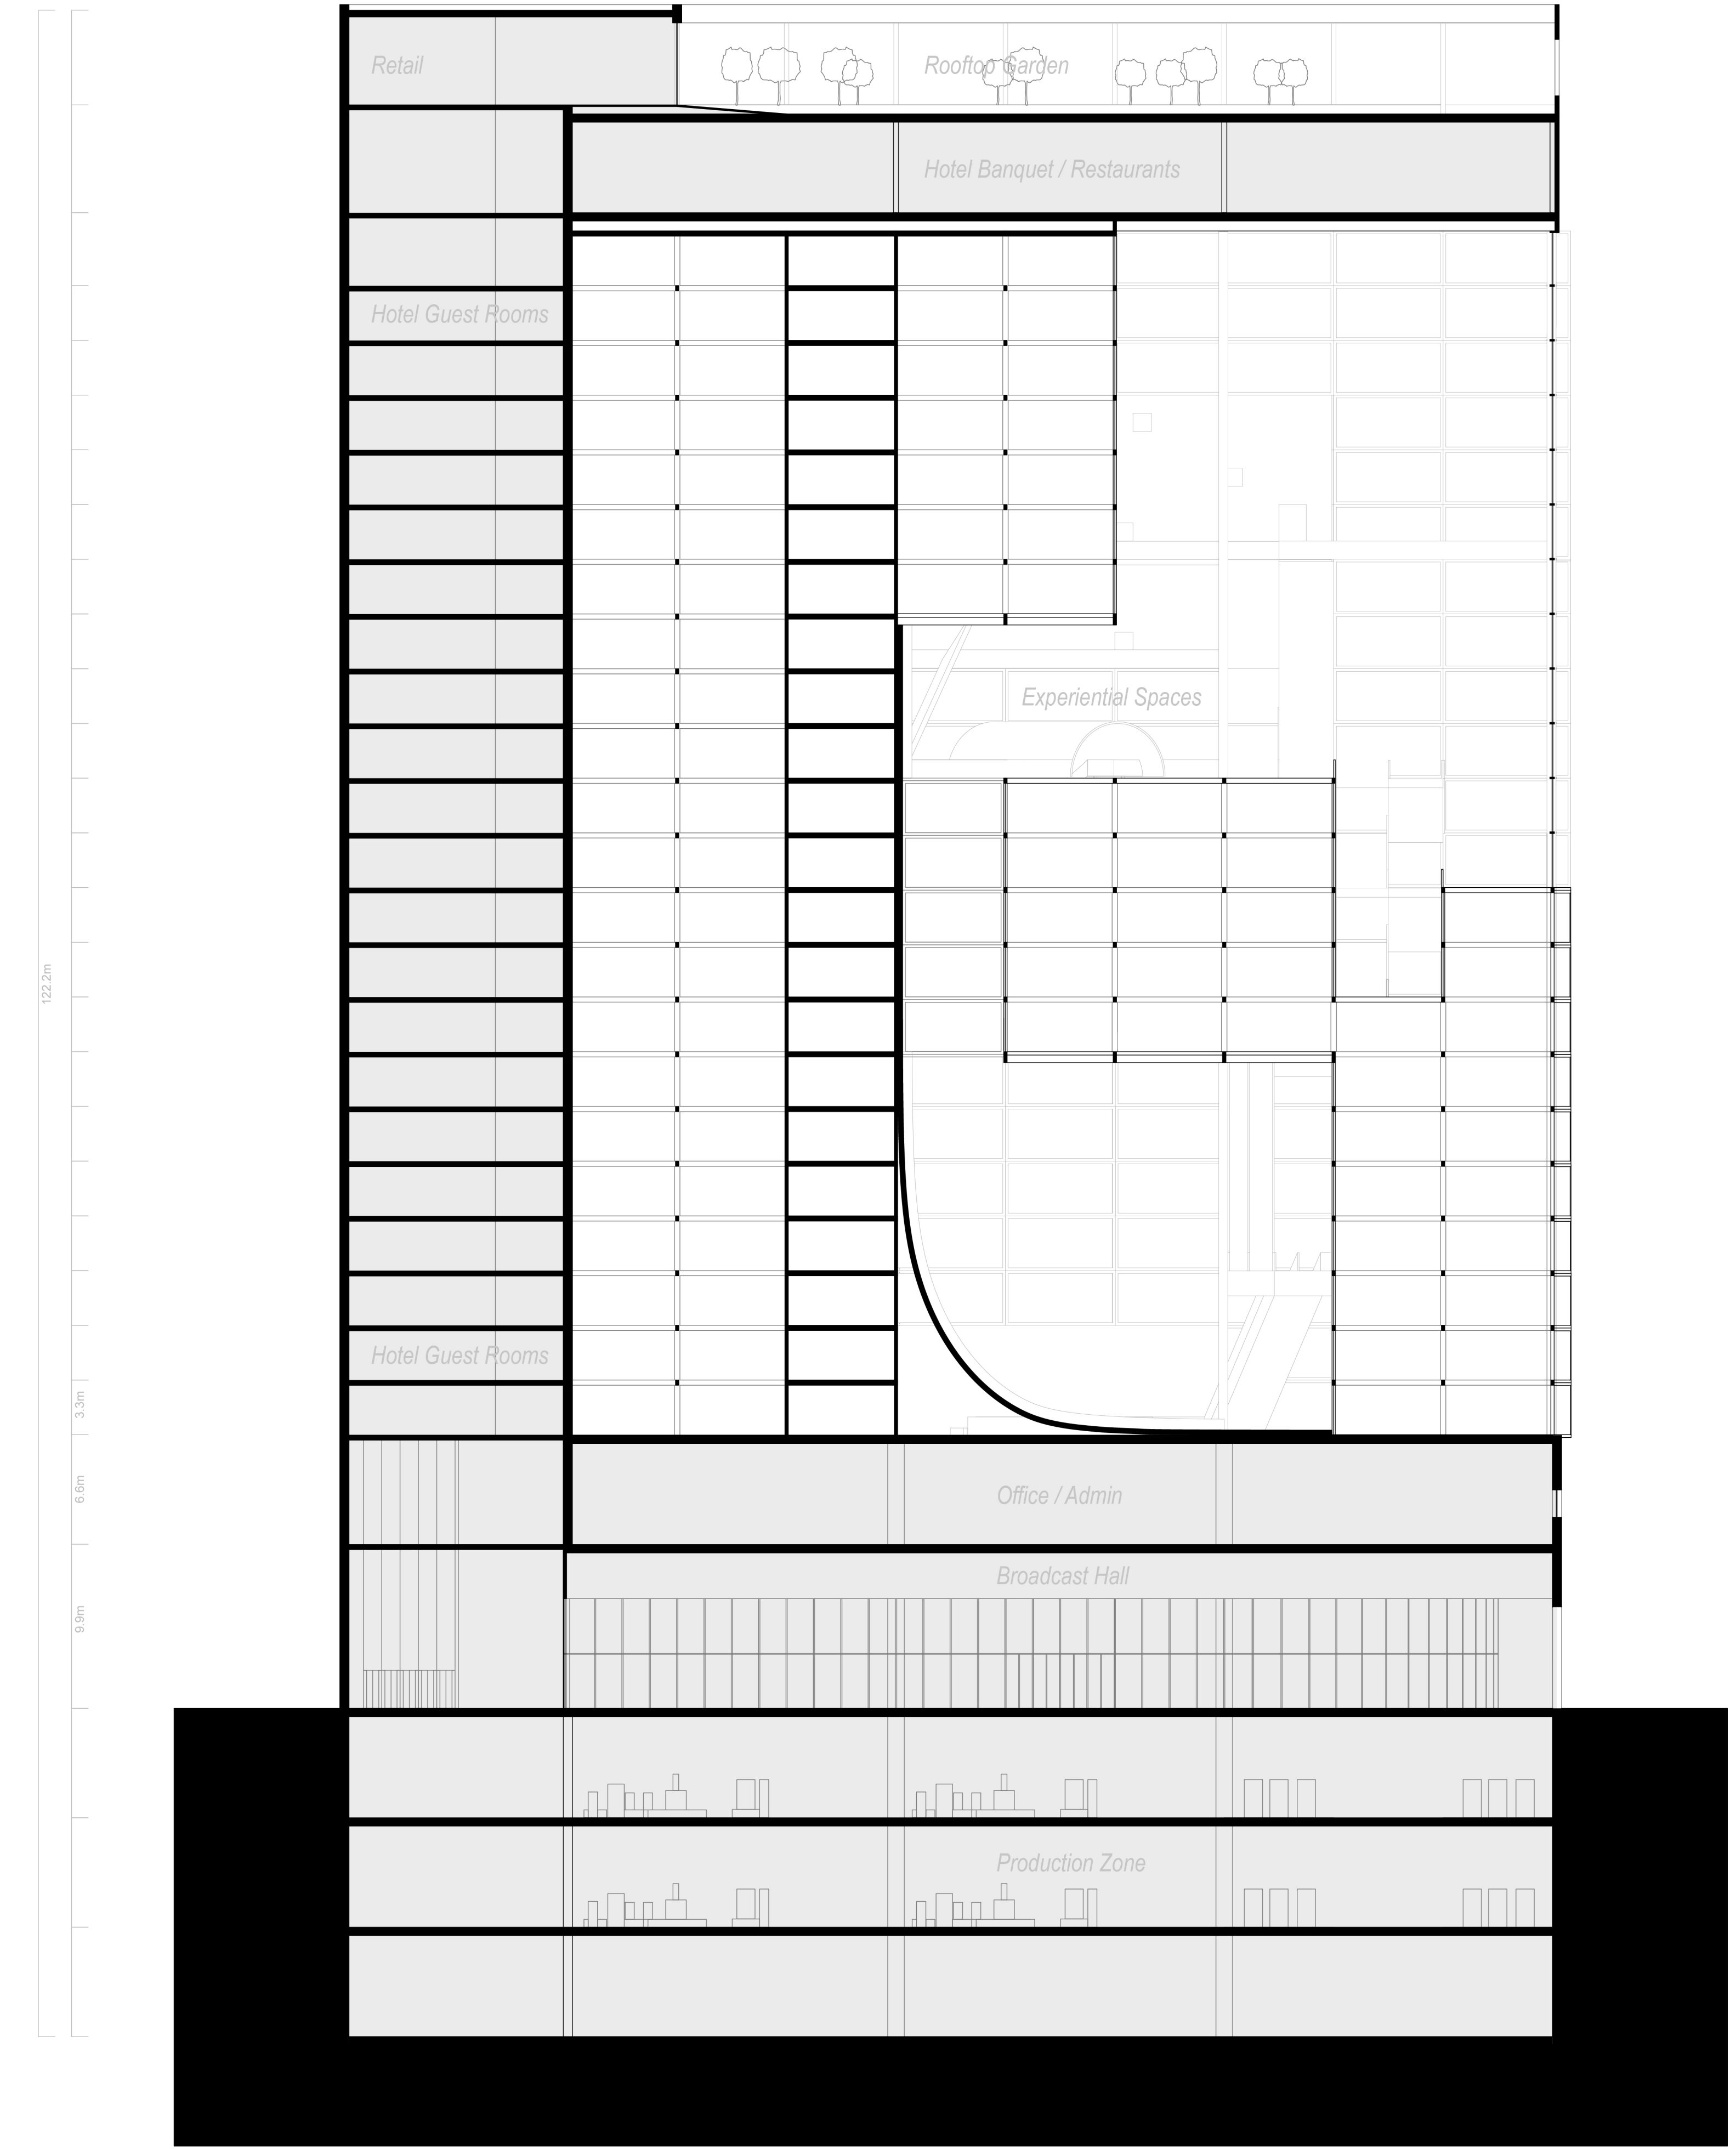


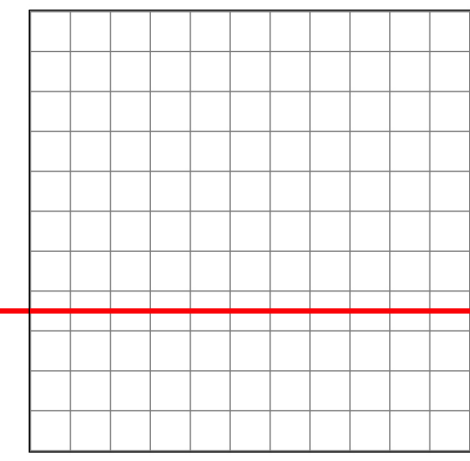

0 6.6 13.2 26.4

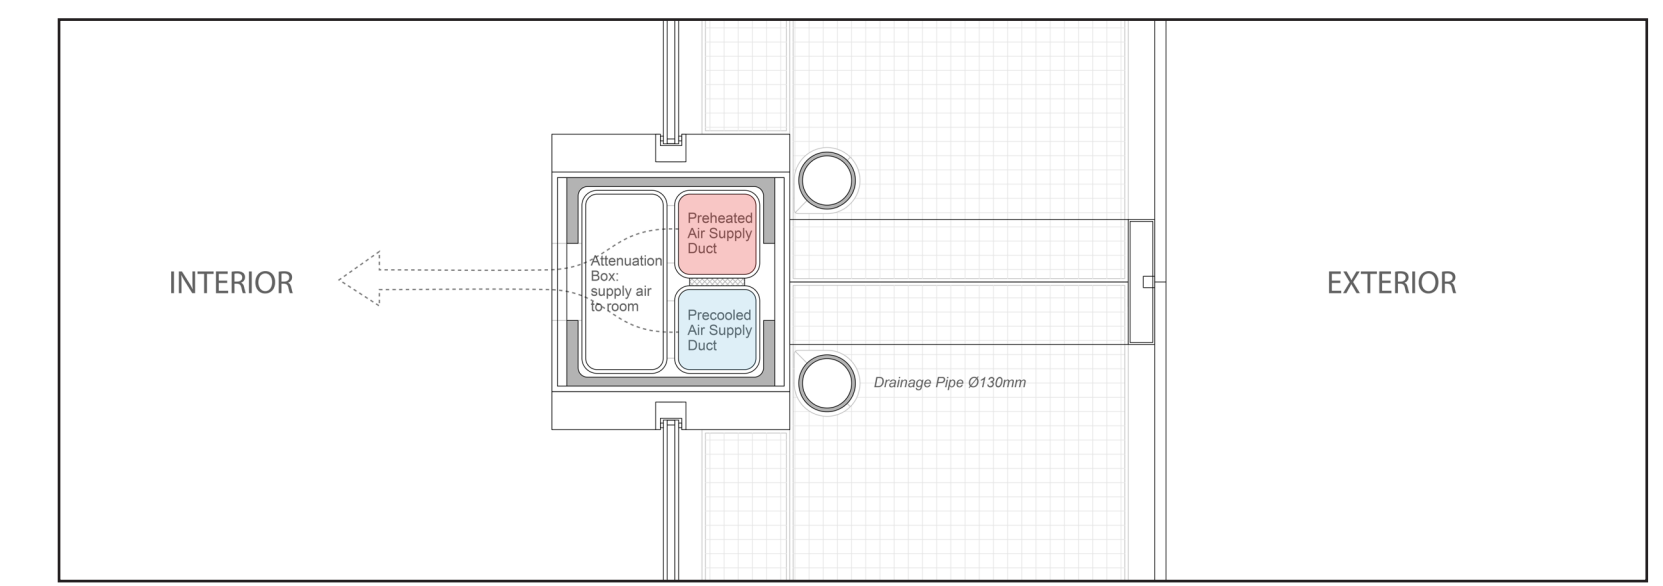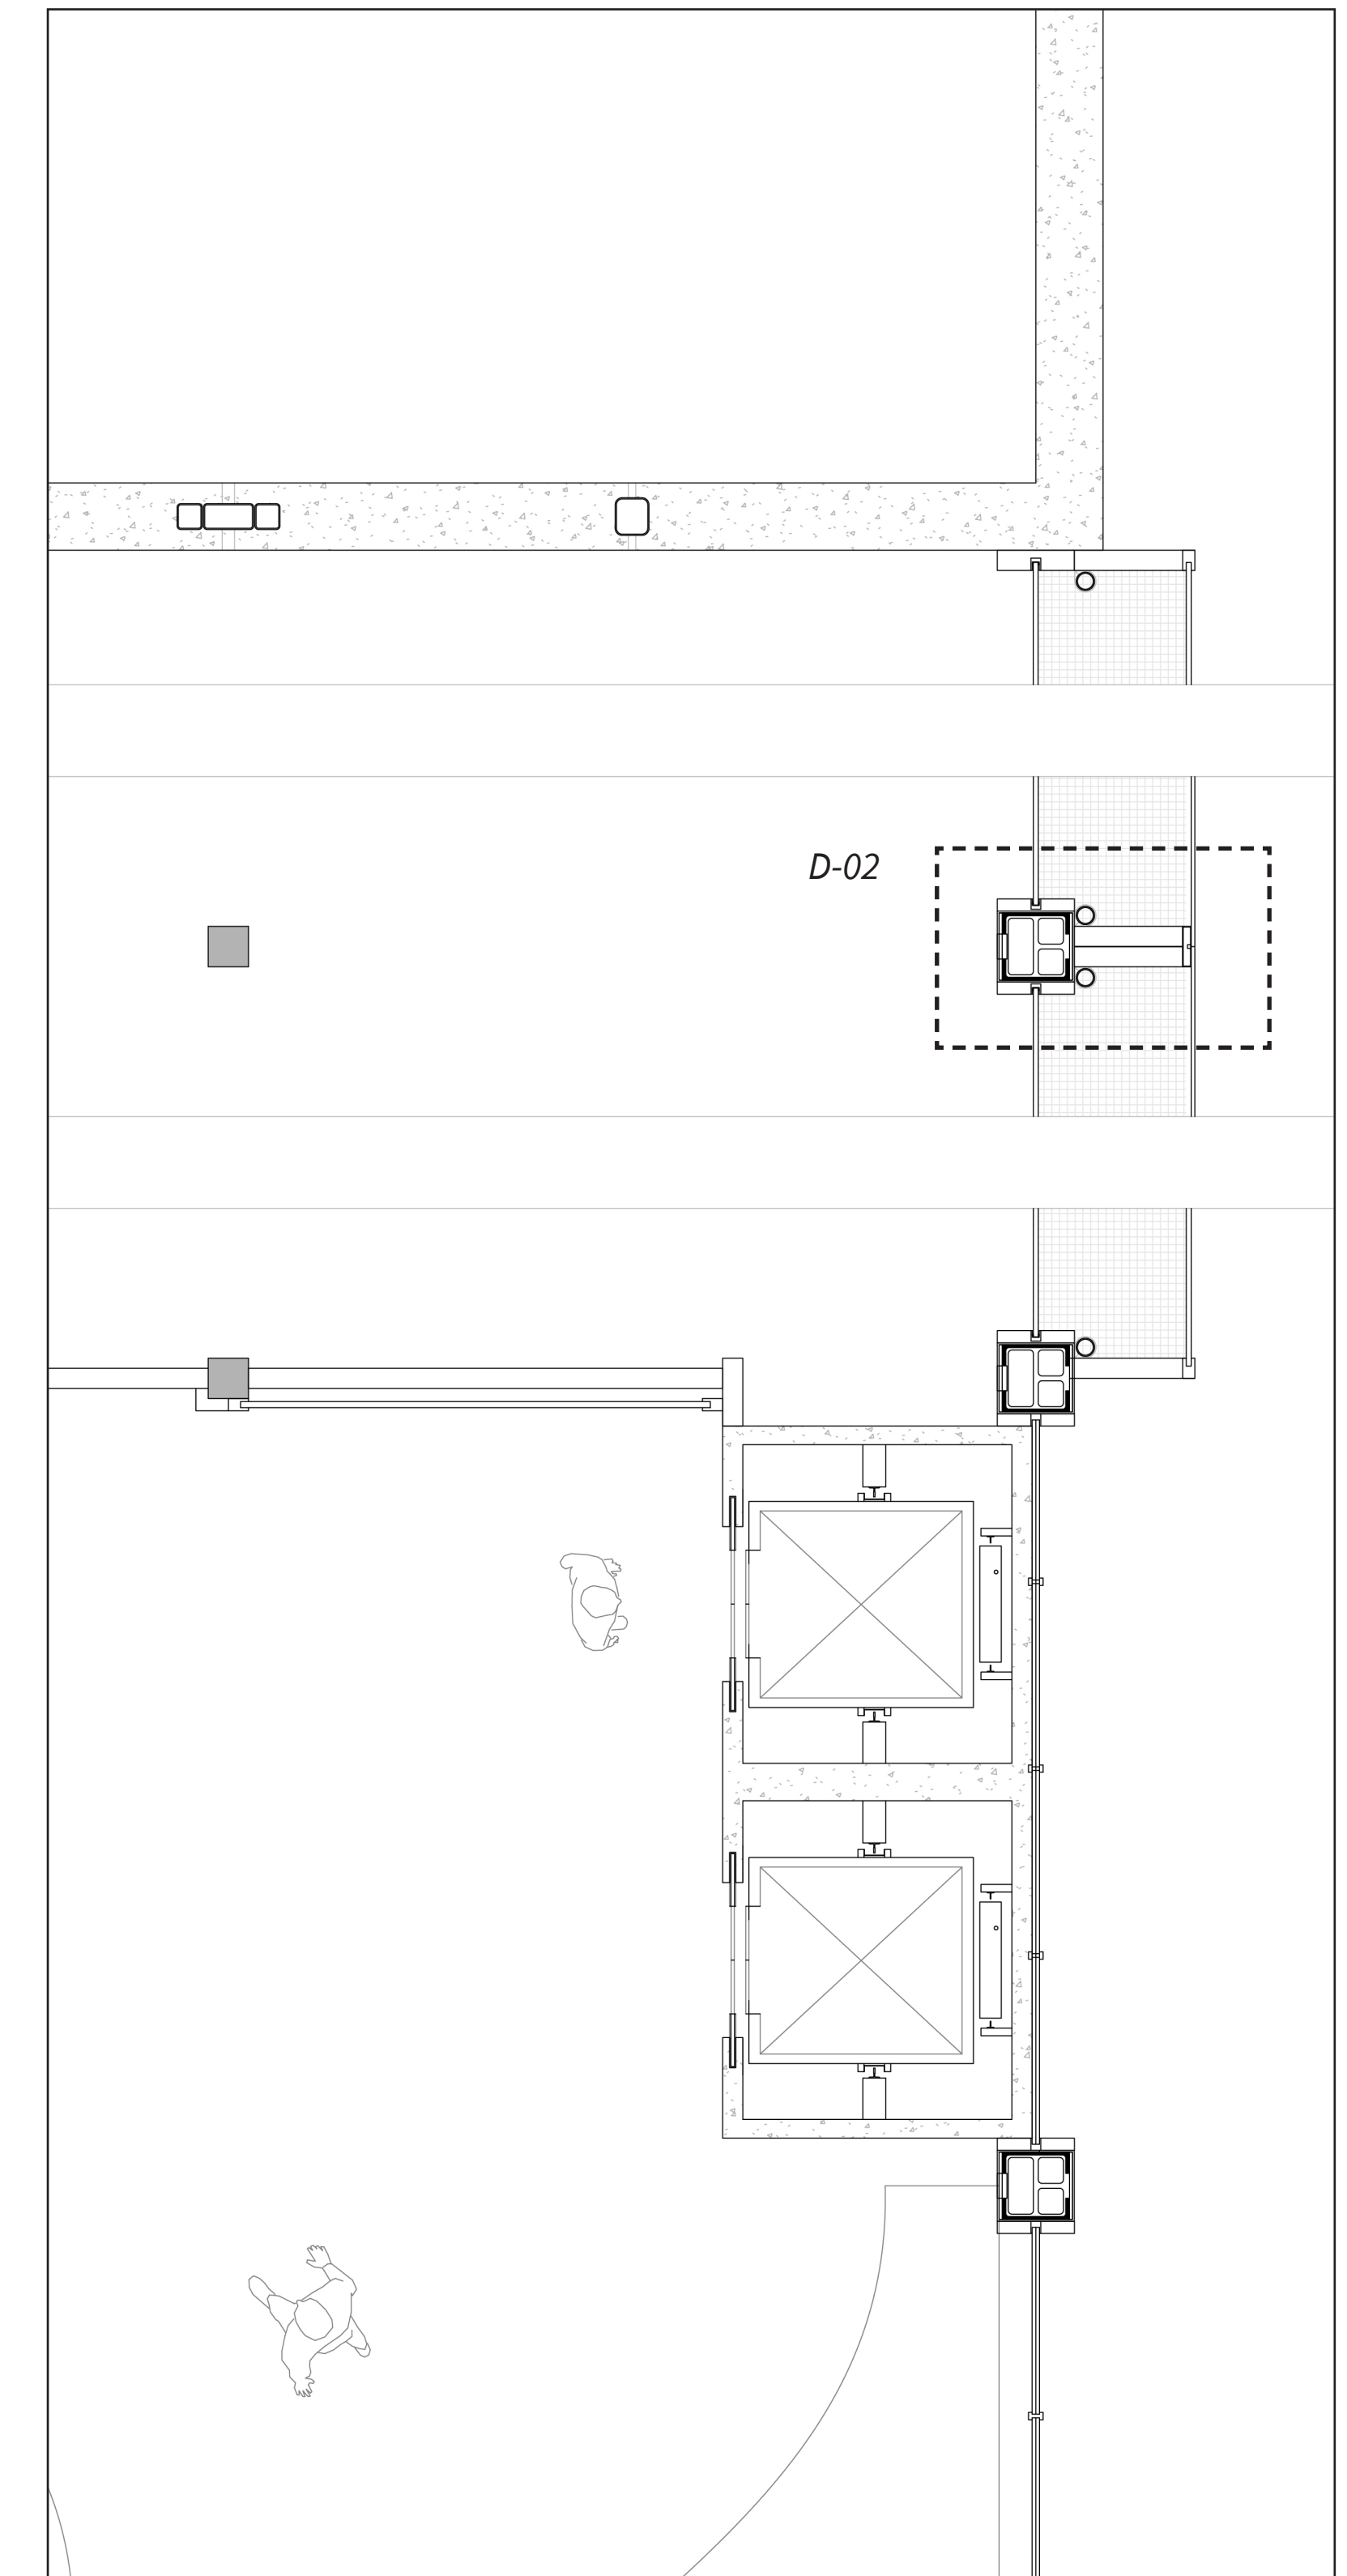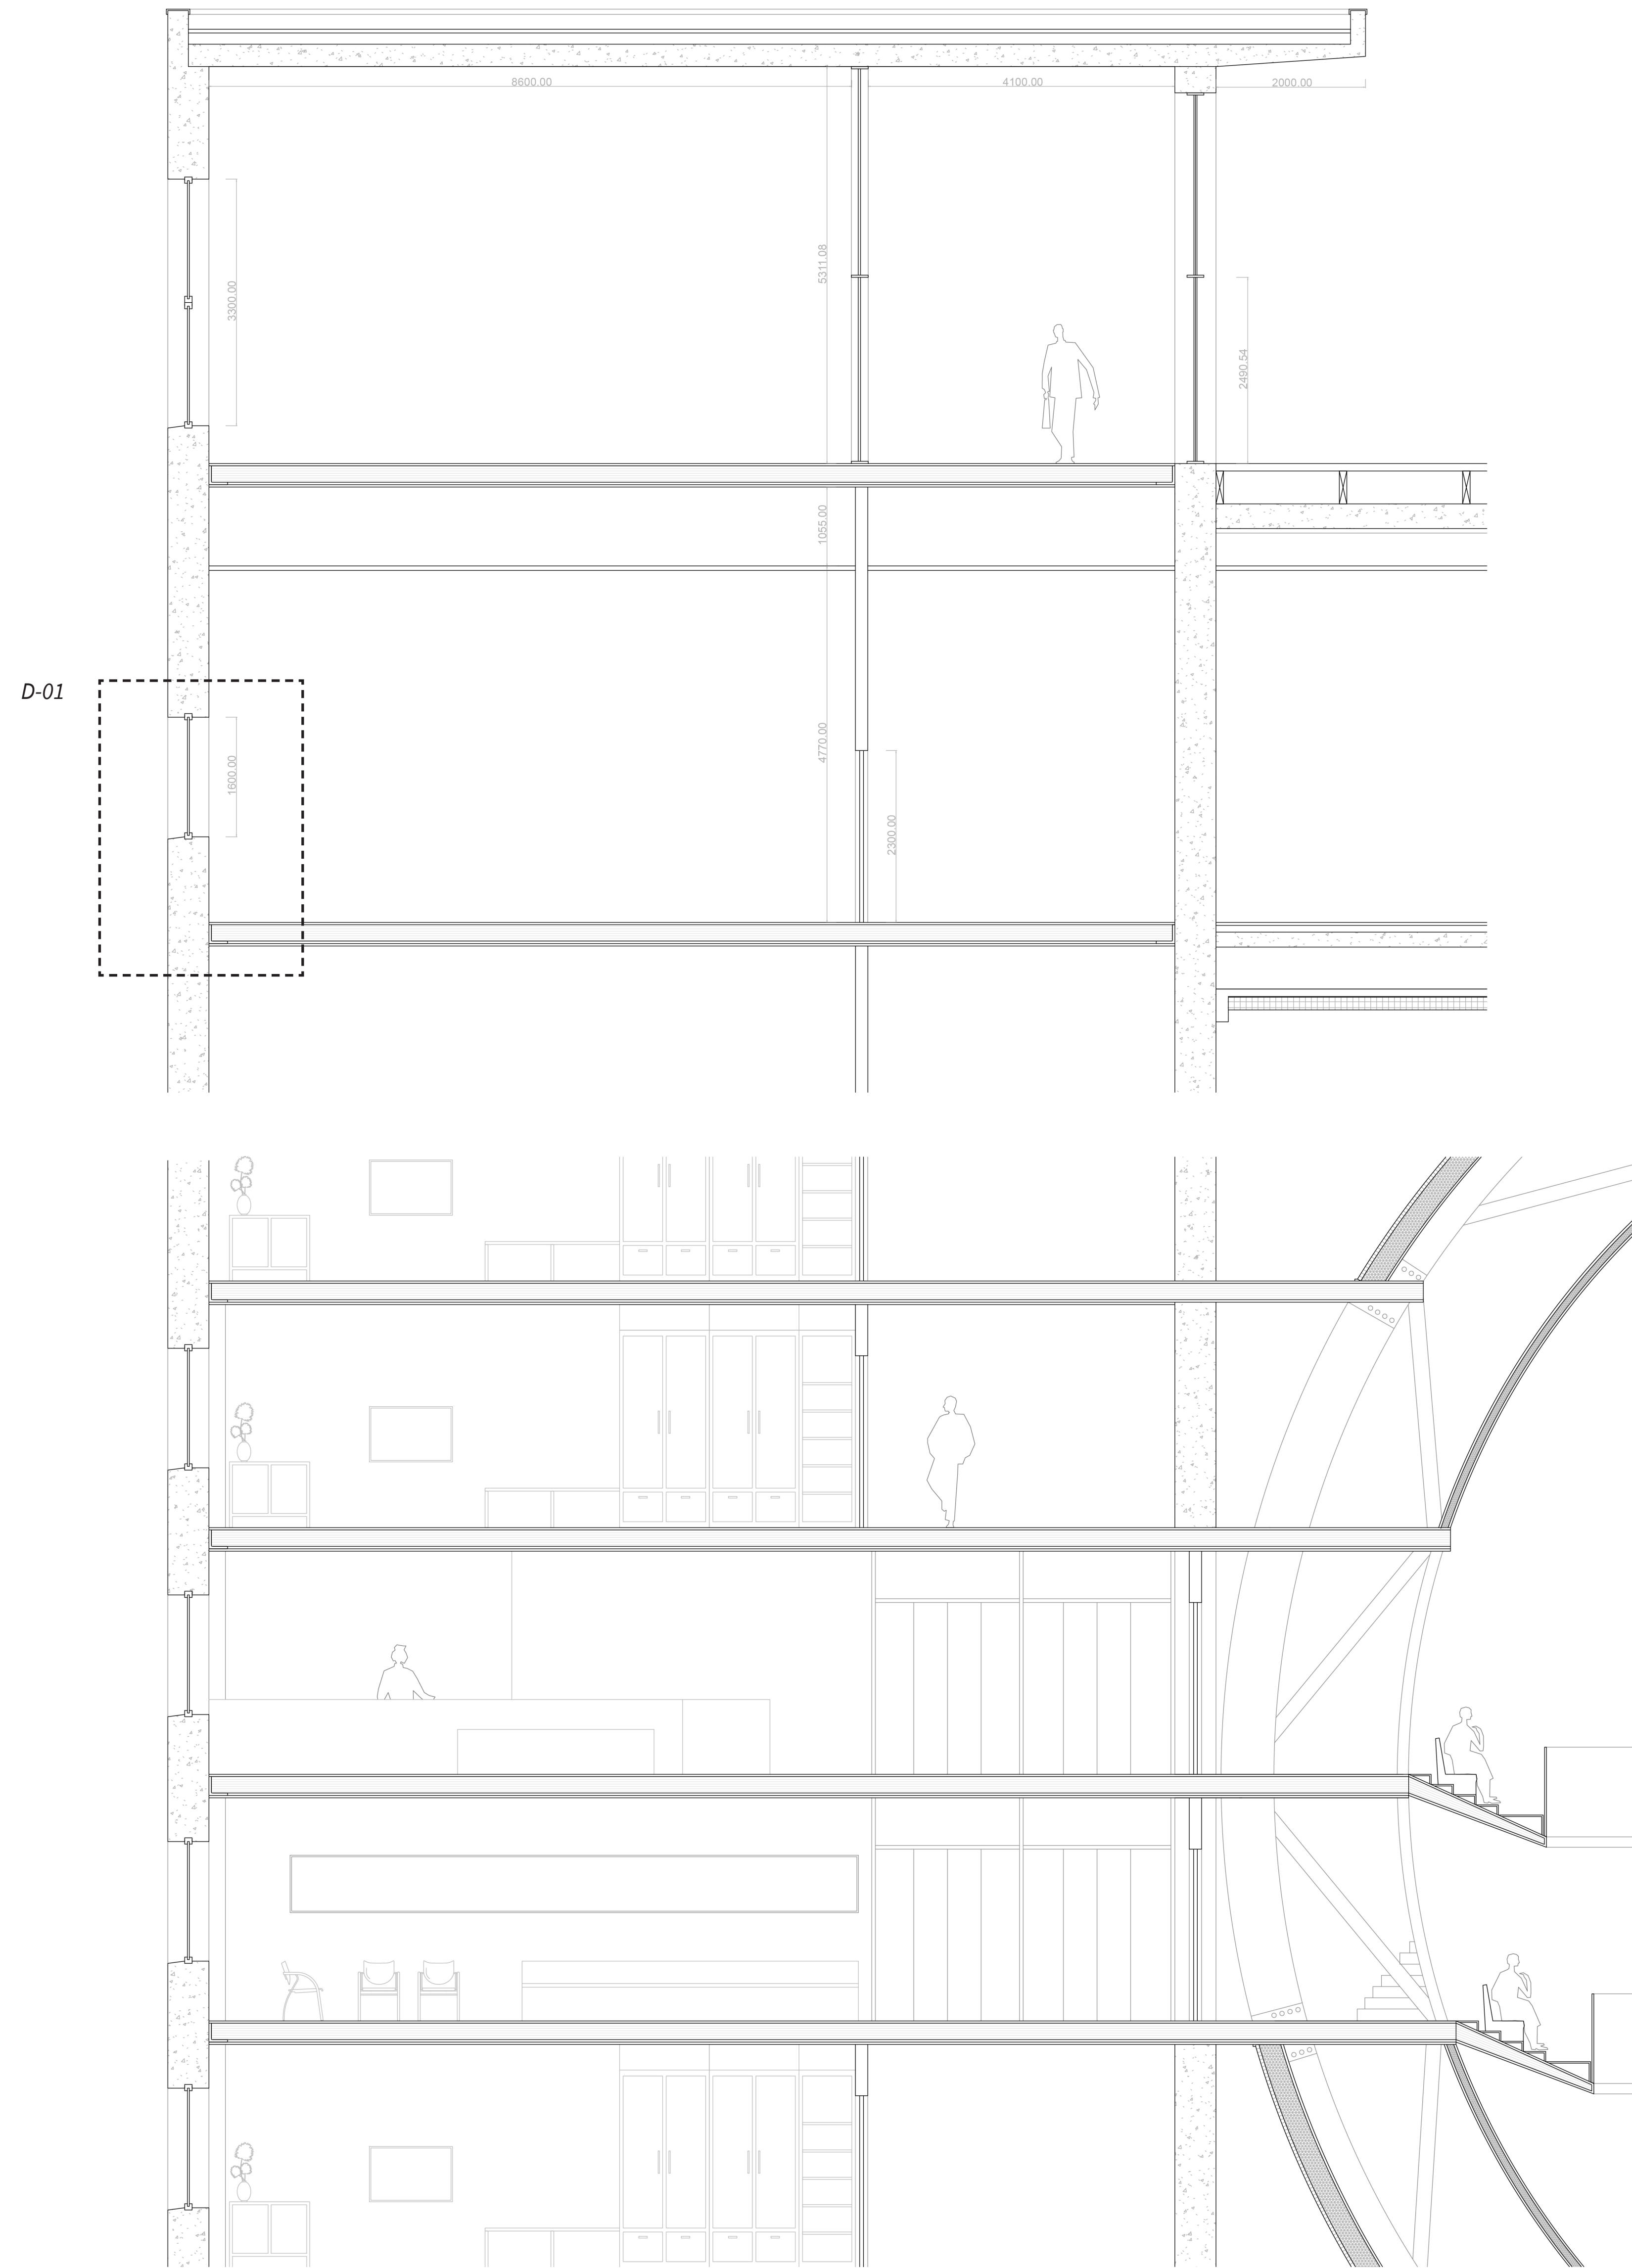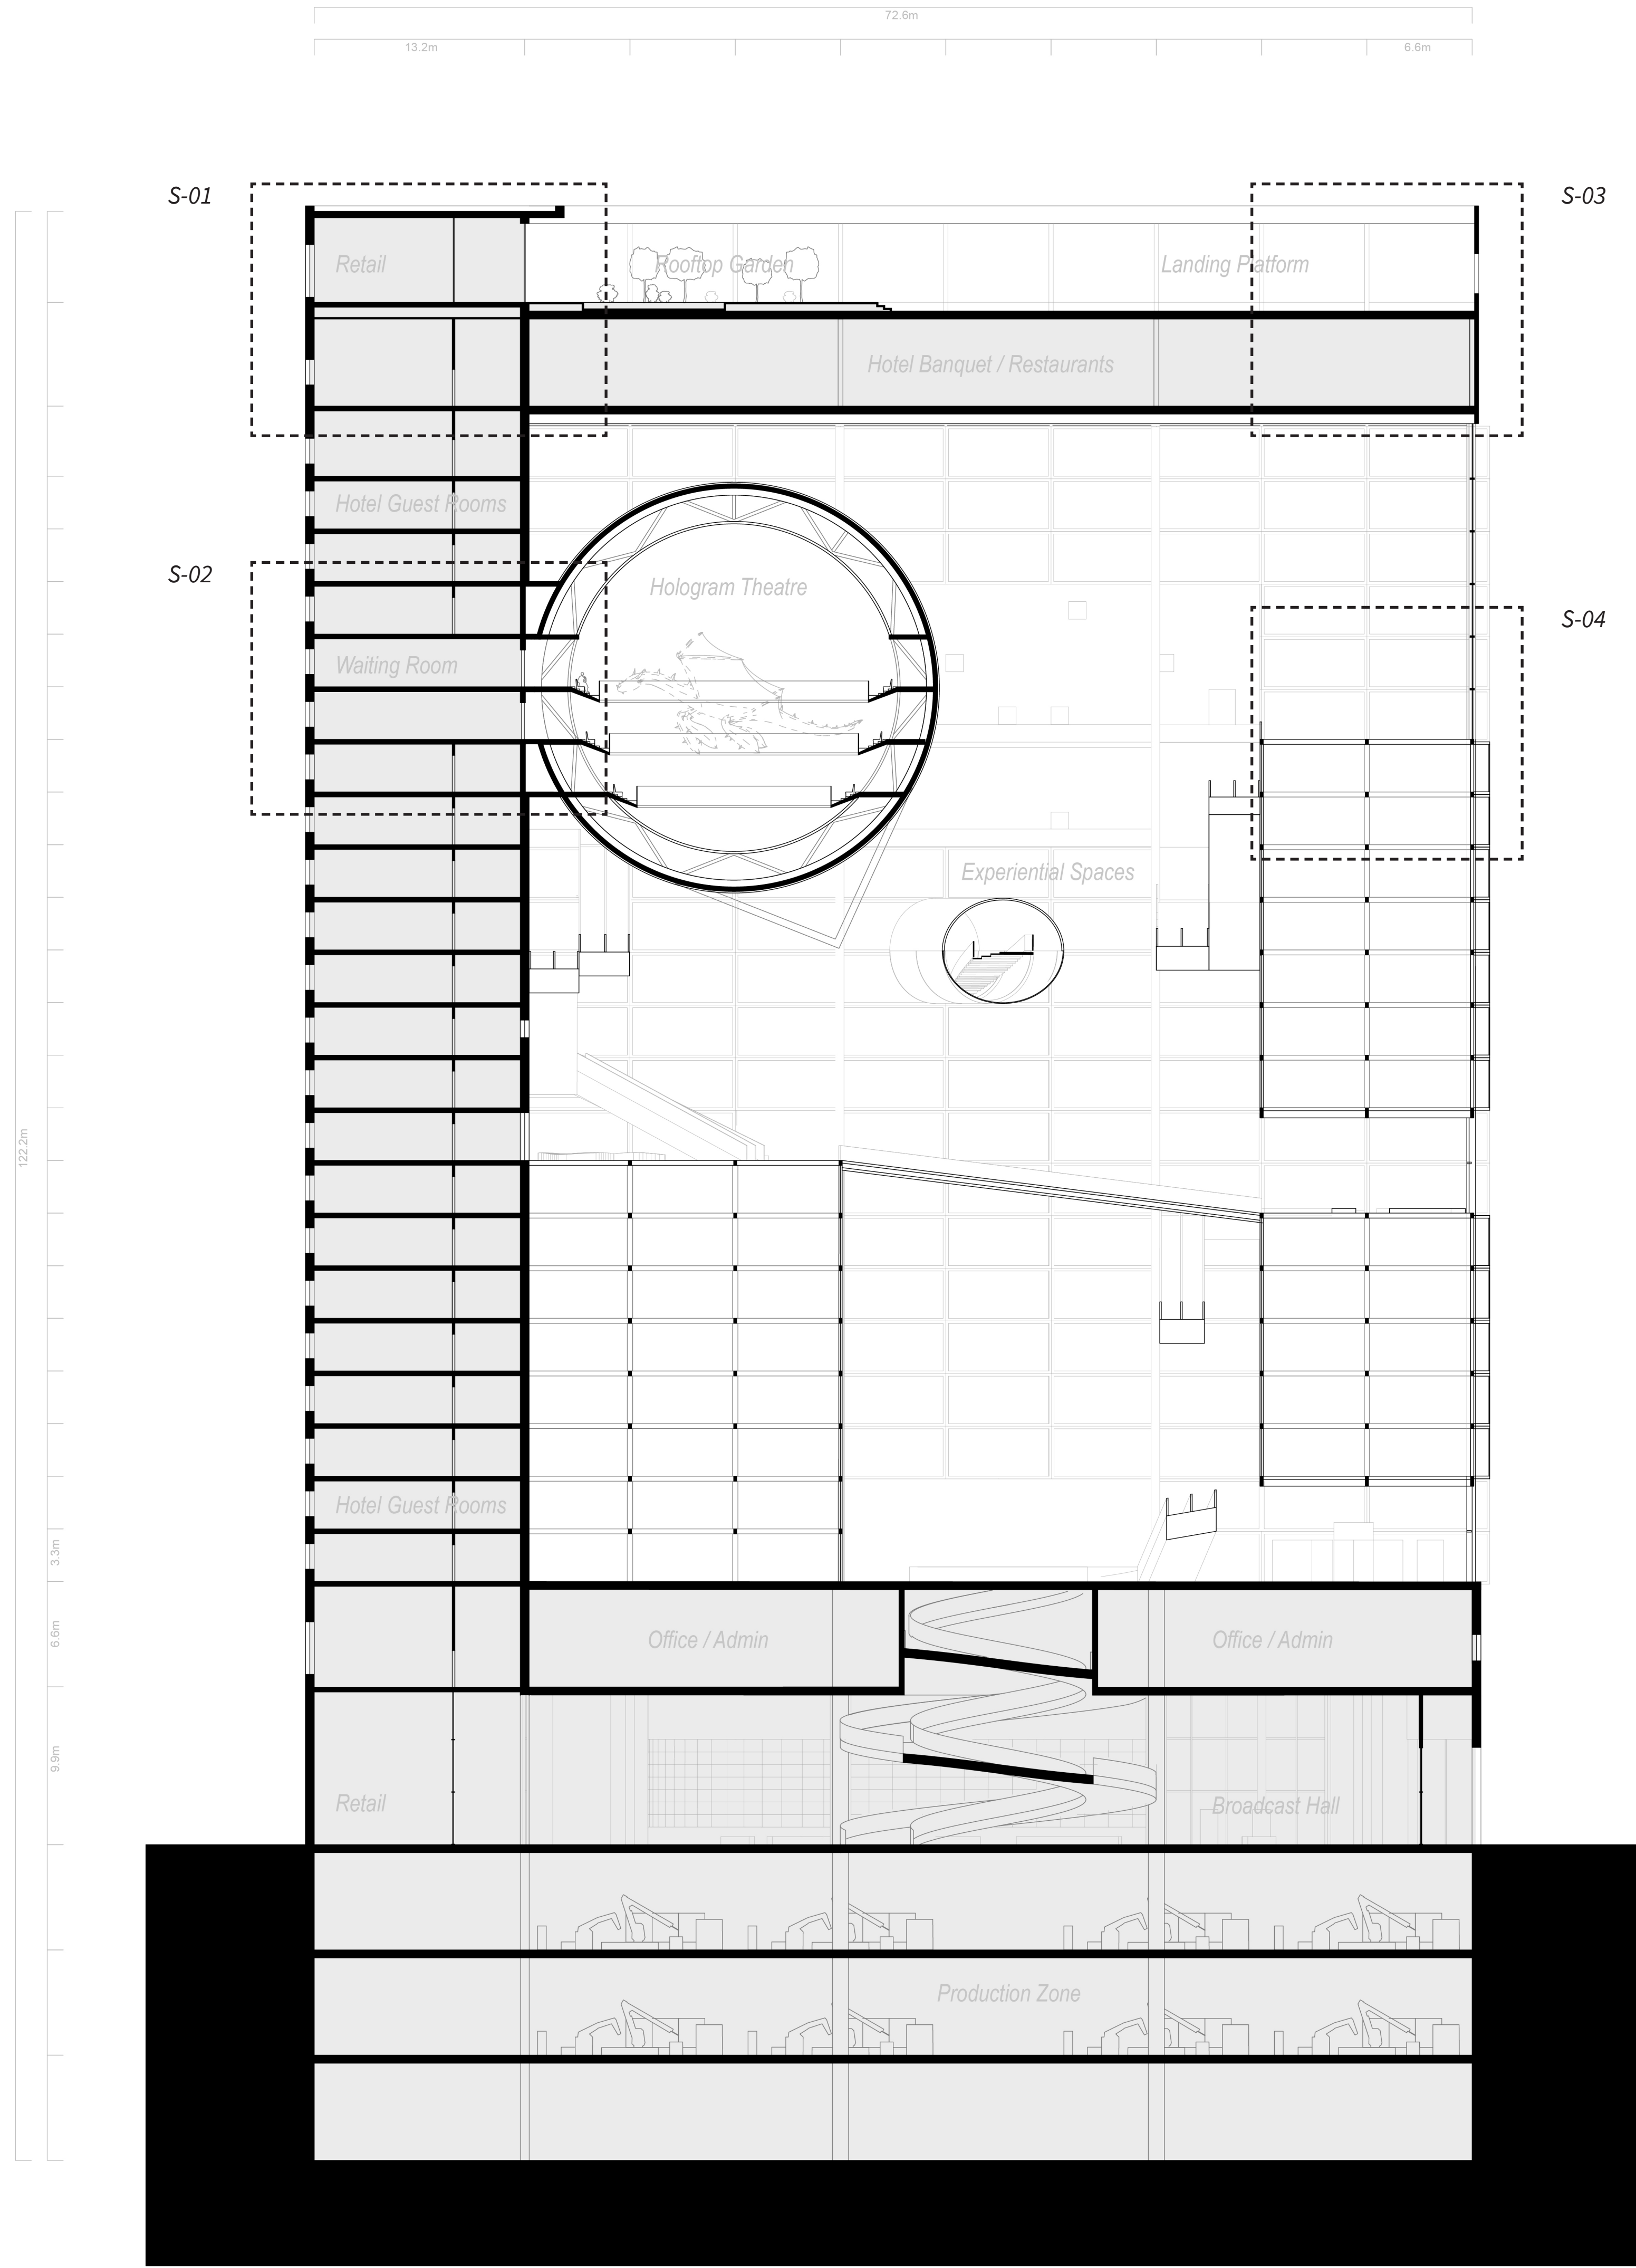


D-02
1:20

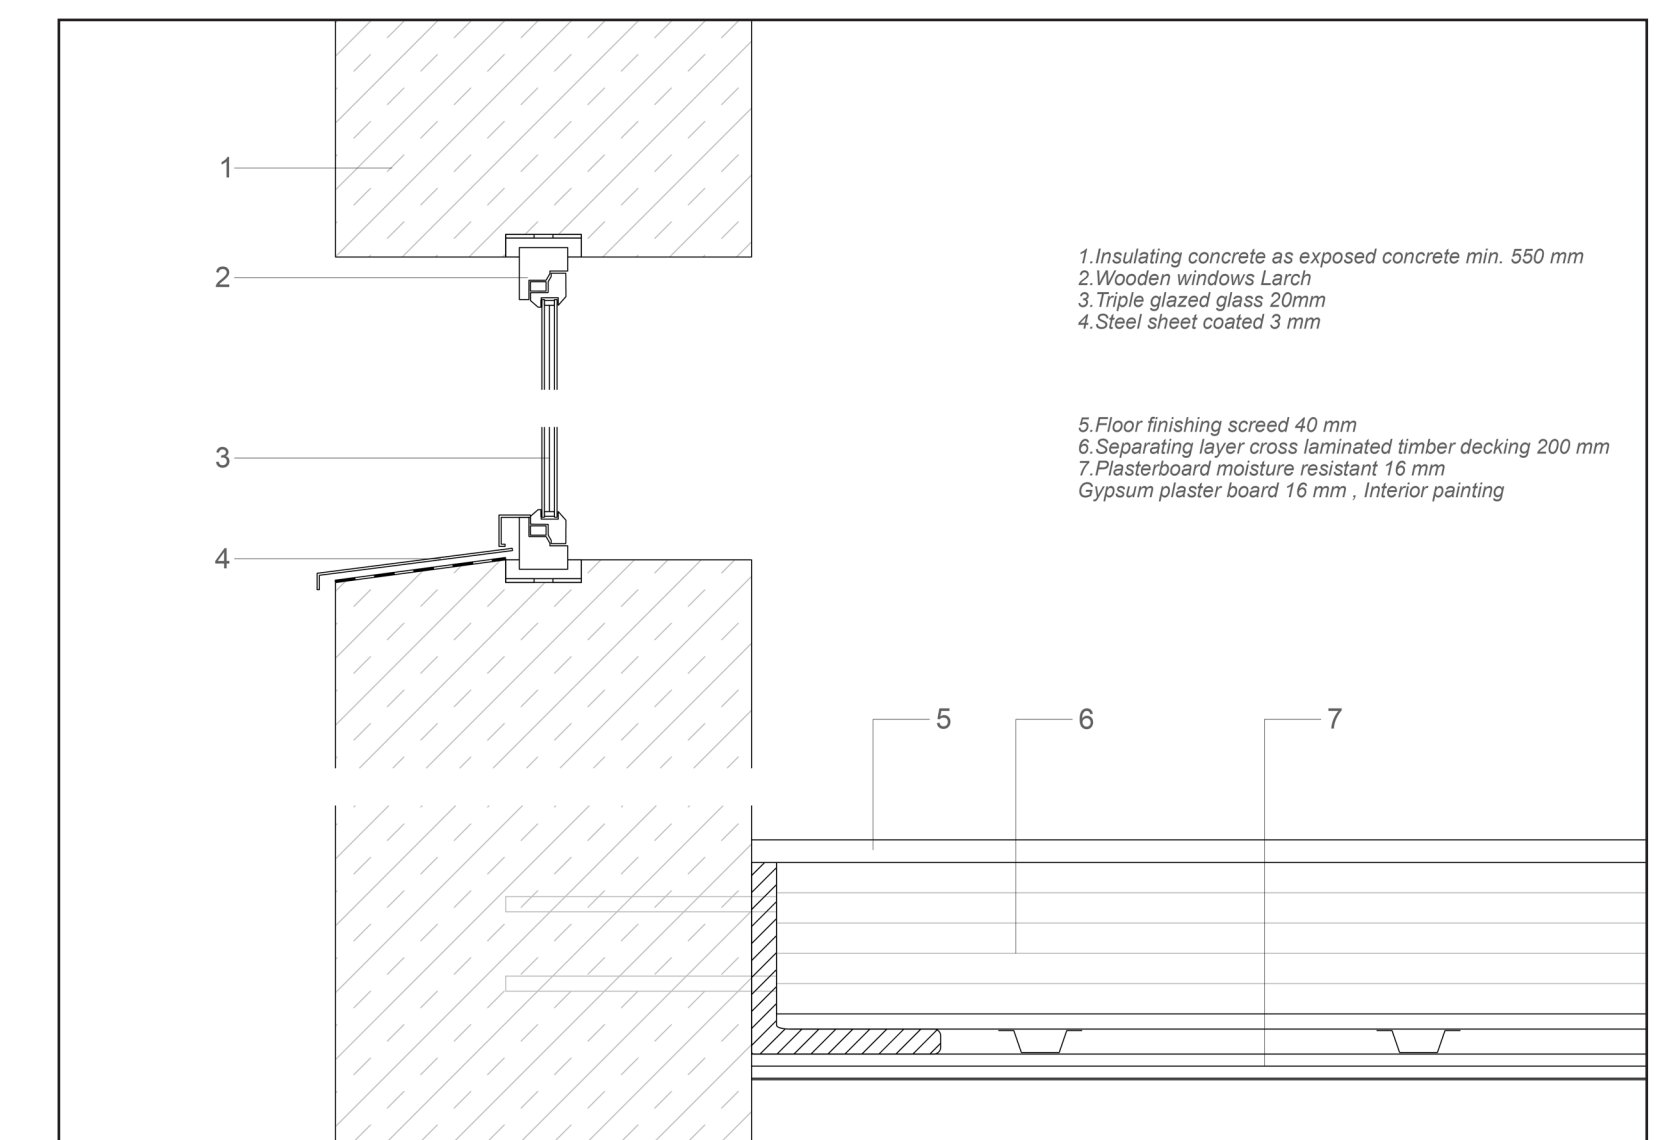


D-01
1:10


- 1 Insulating concrete as exposed concrete min. 500 mm
- 2 Wooden window Larch
- 3 Triple glazed glass 20mm
- 4 Steel sheet coated 3 mm
- 5 Floor finishing screed 40 mm
- 6 Separating layer cross laminated timber decking 200 mm
- 7 Plasterboard moisture resistant 16 mm
- 8 Gypsum plaster board 16 mm, interior painting

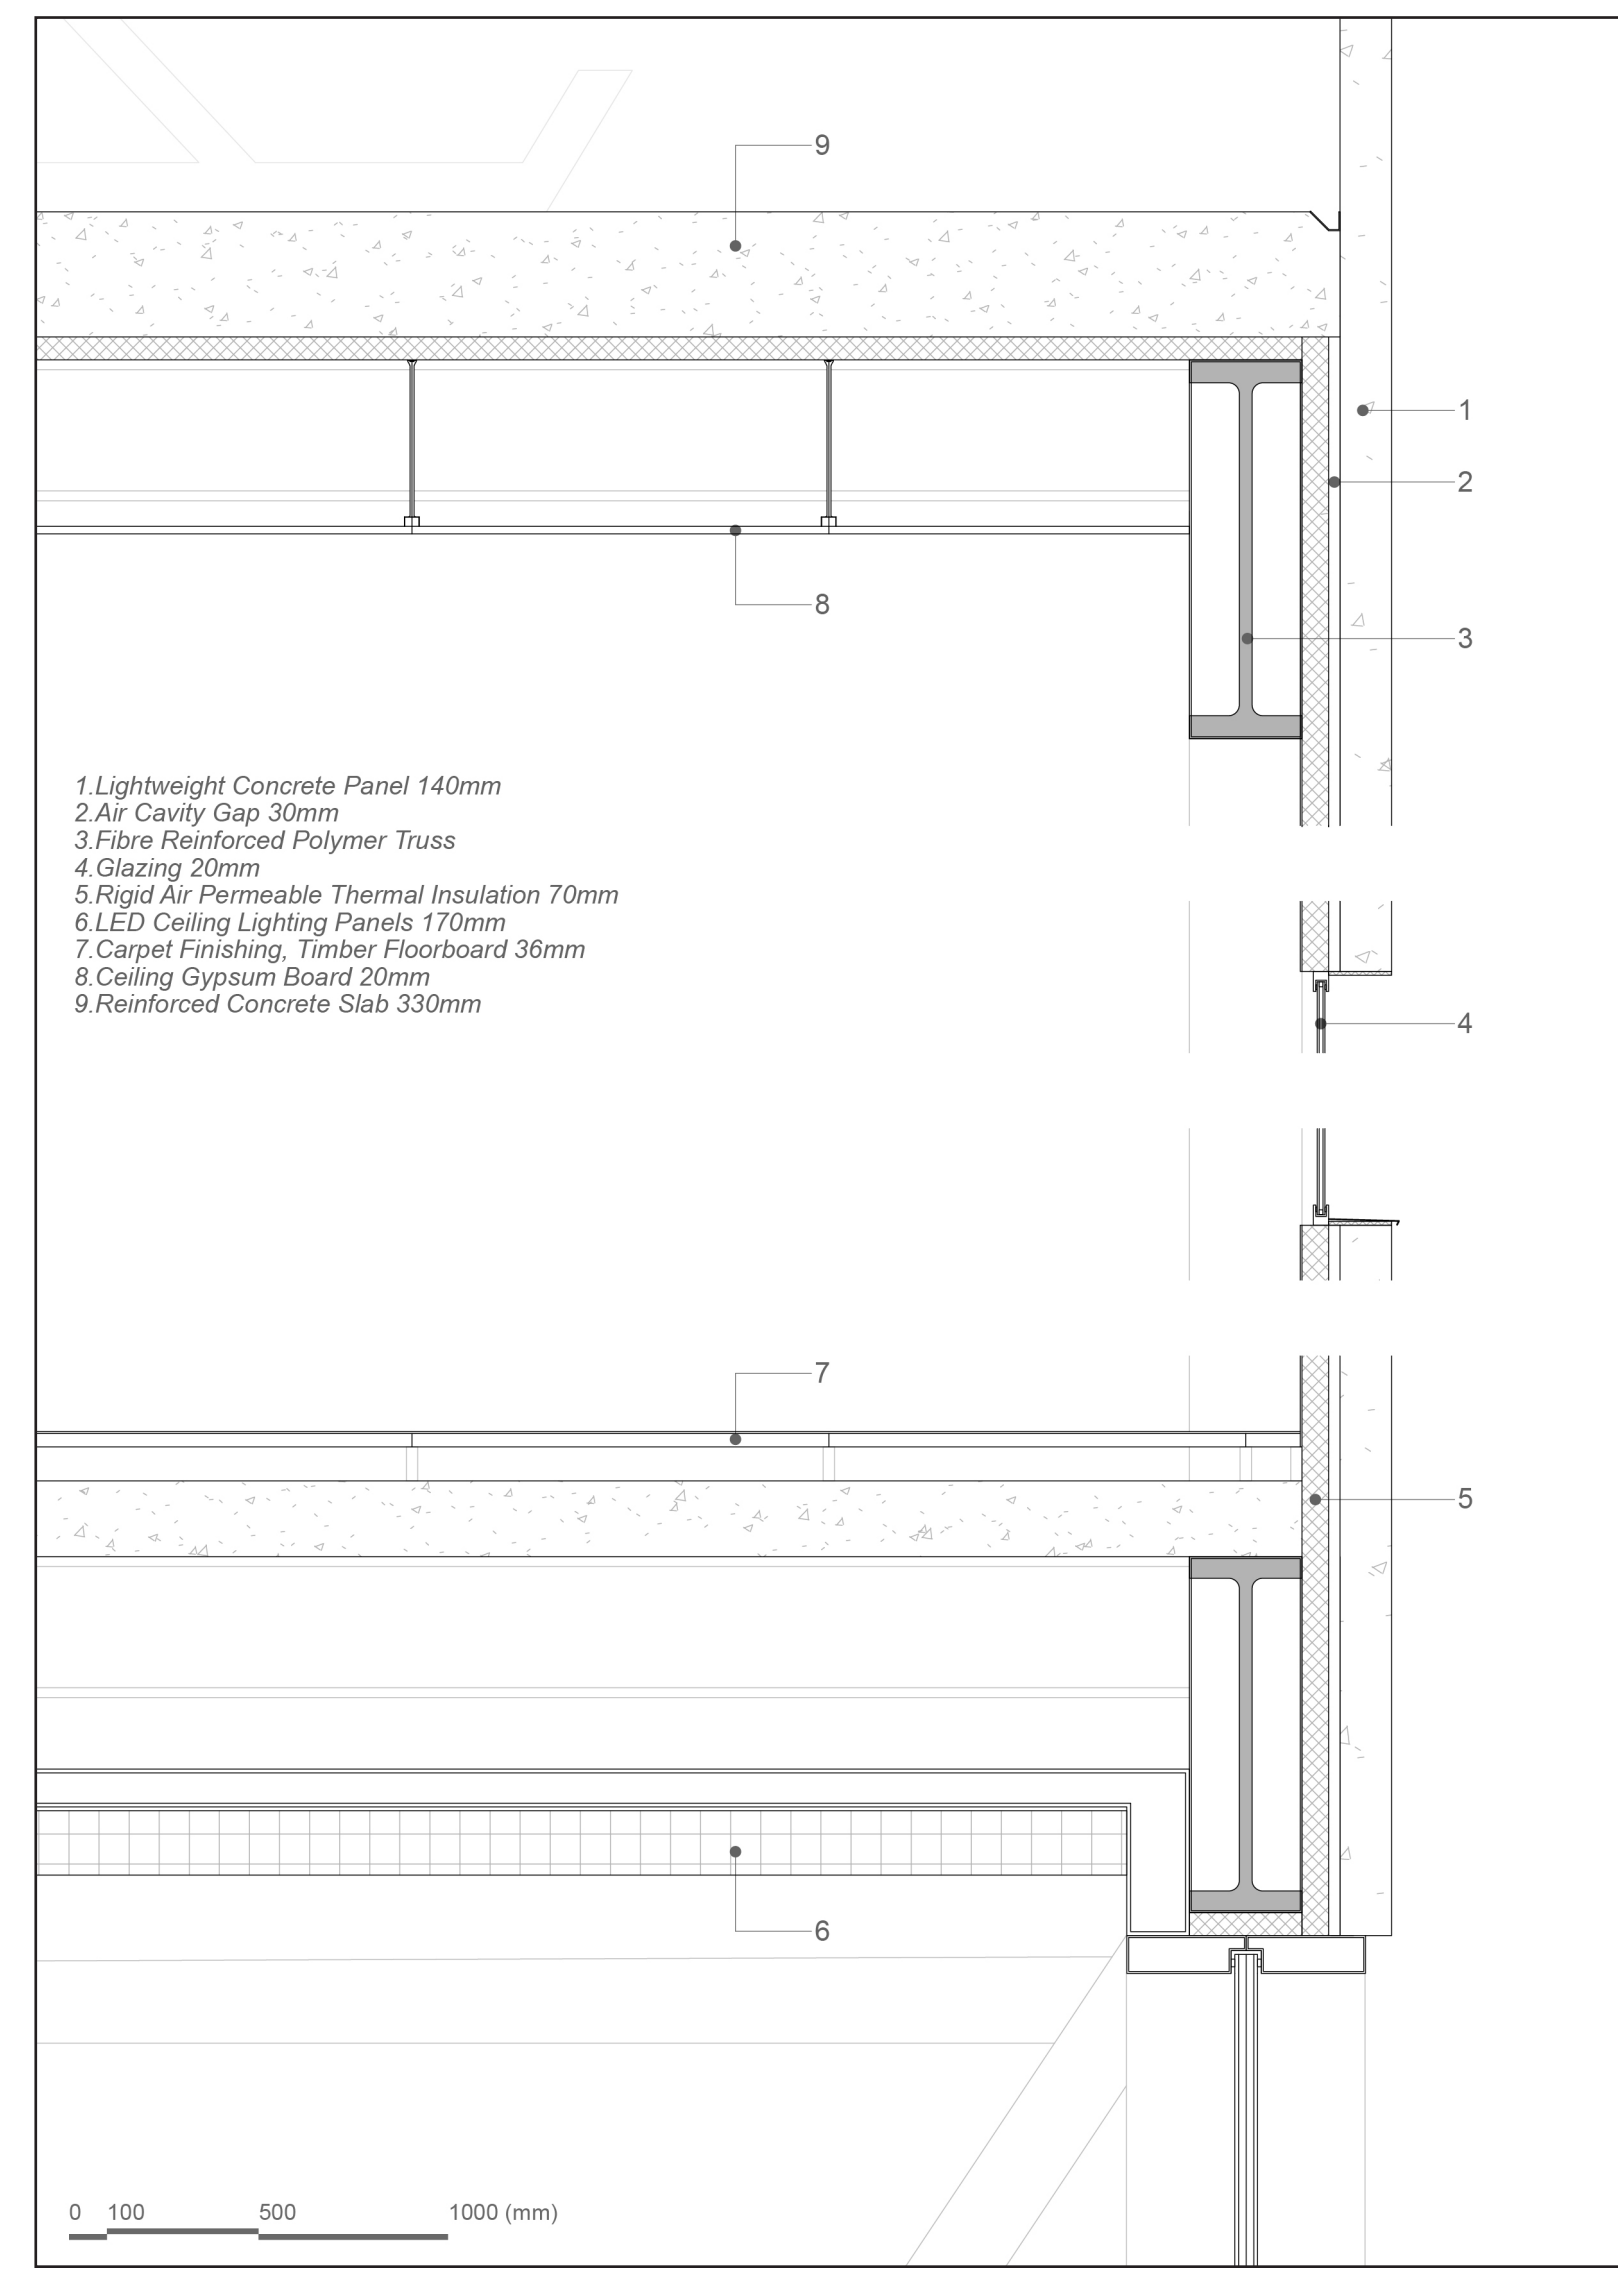

D-03
1:20


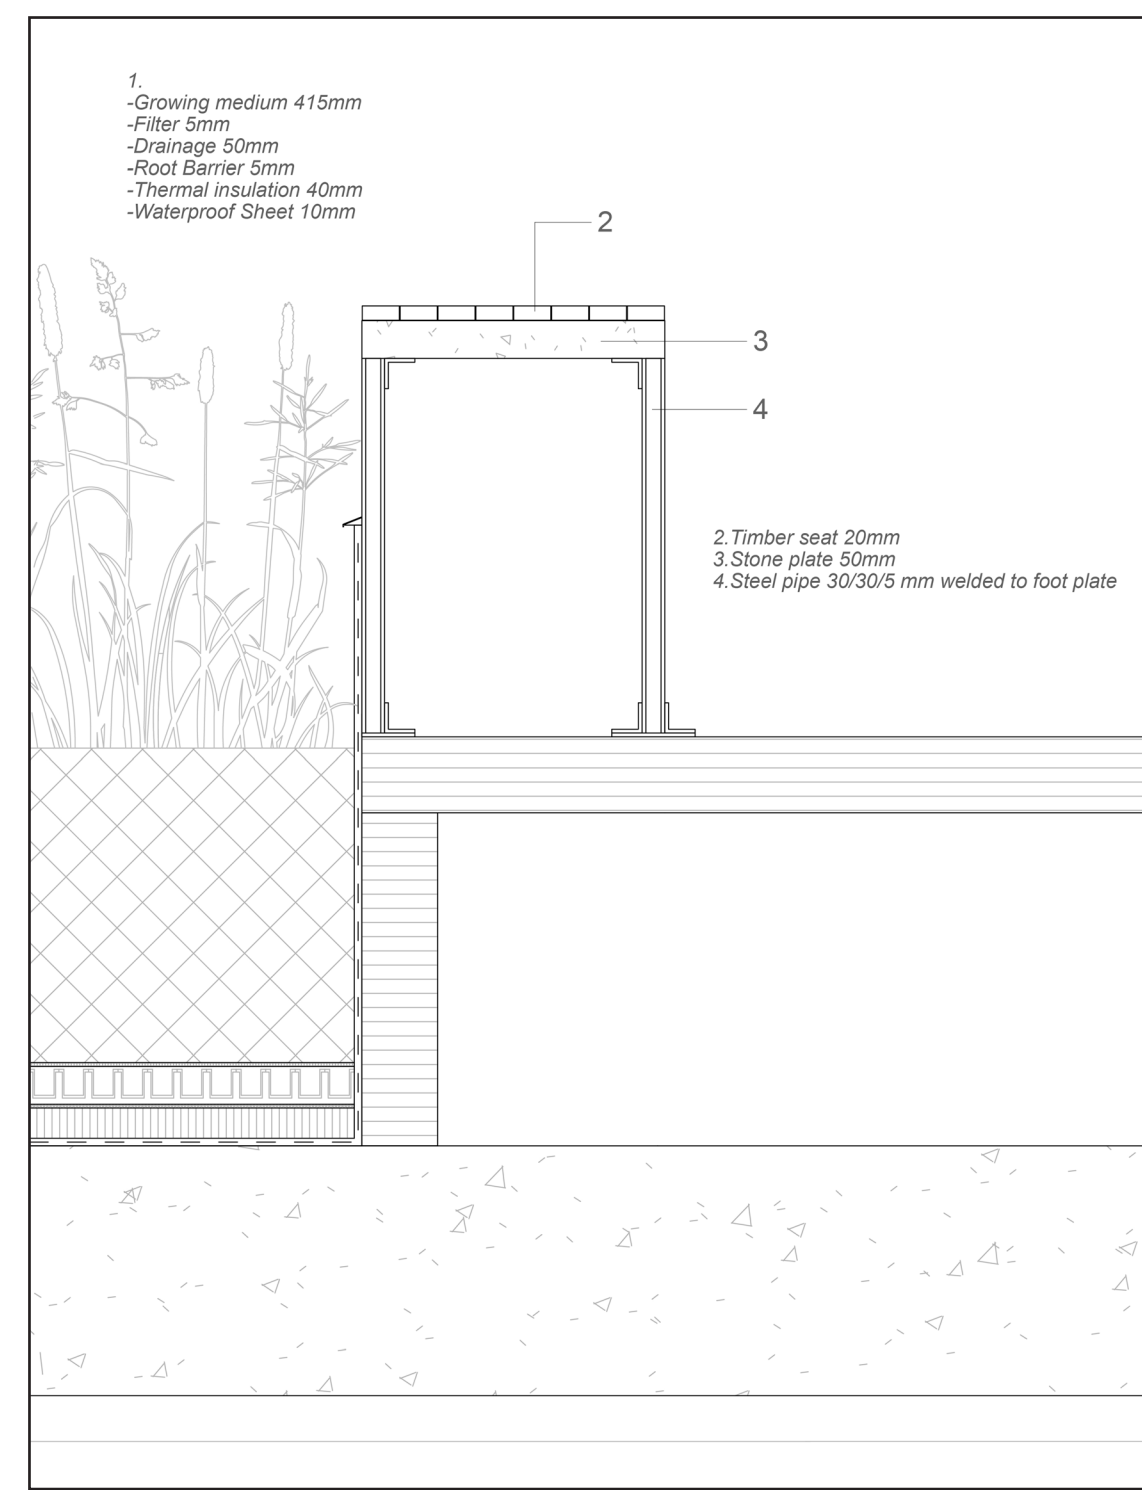


D-03
1:10

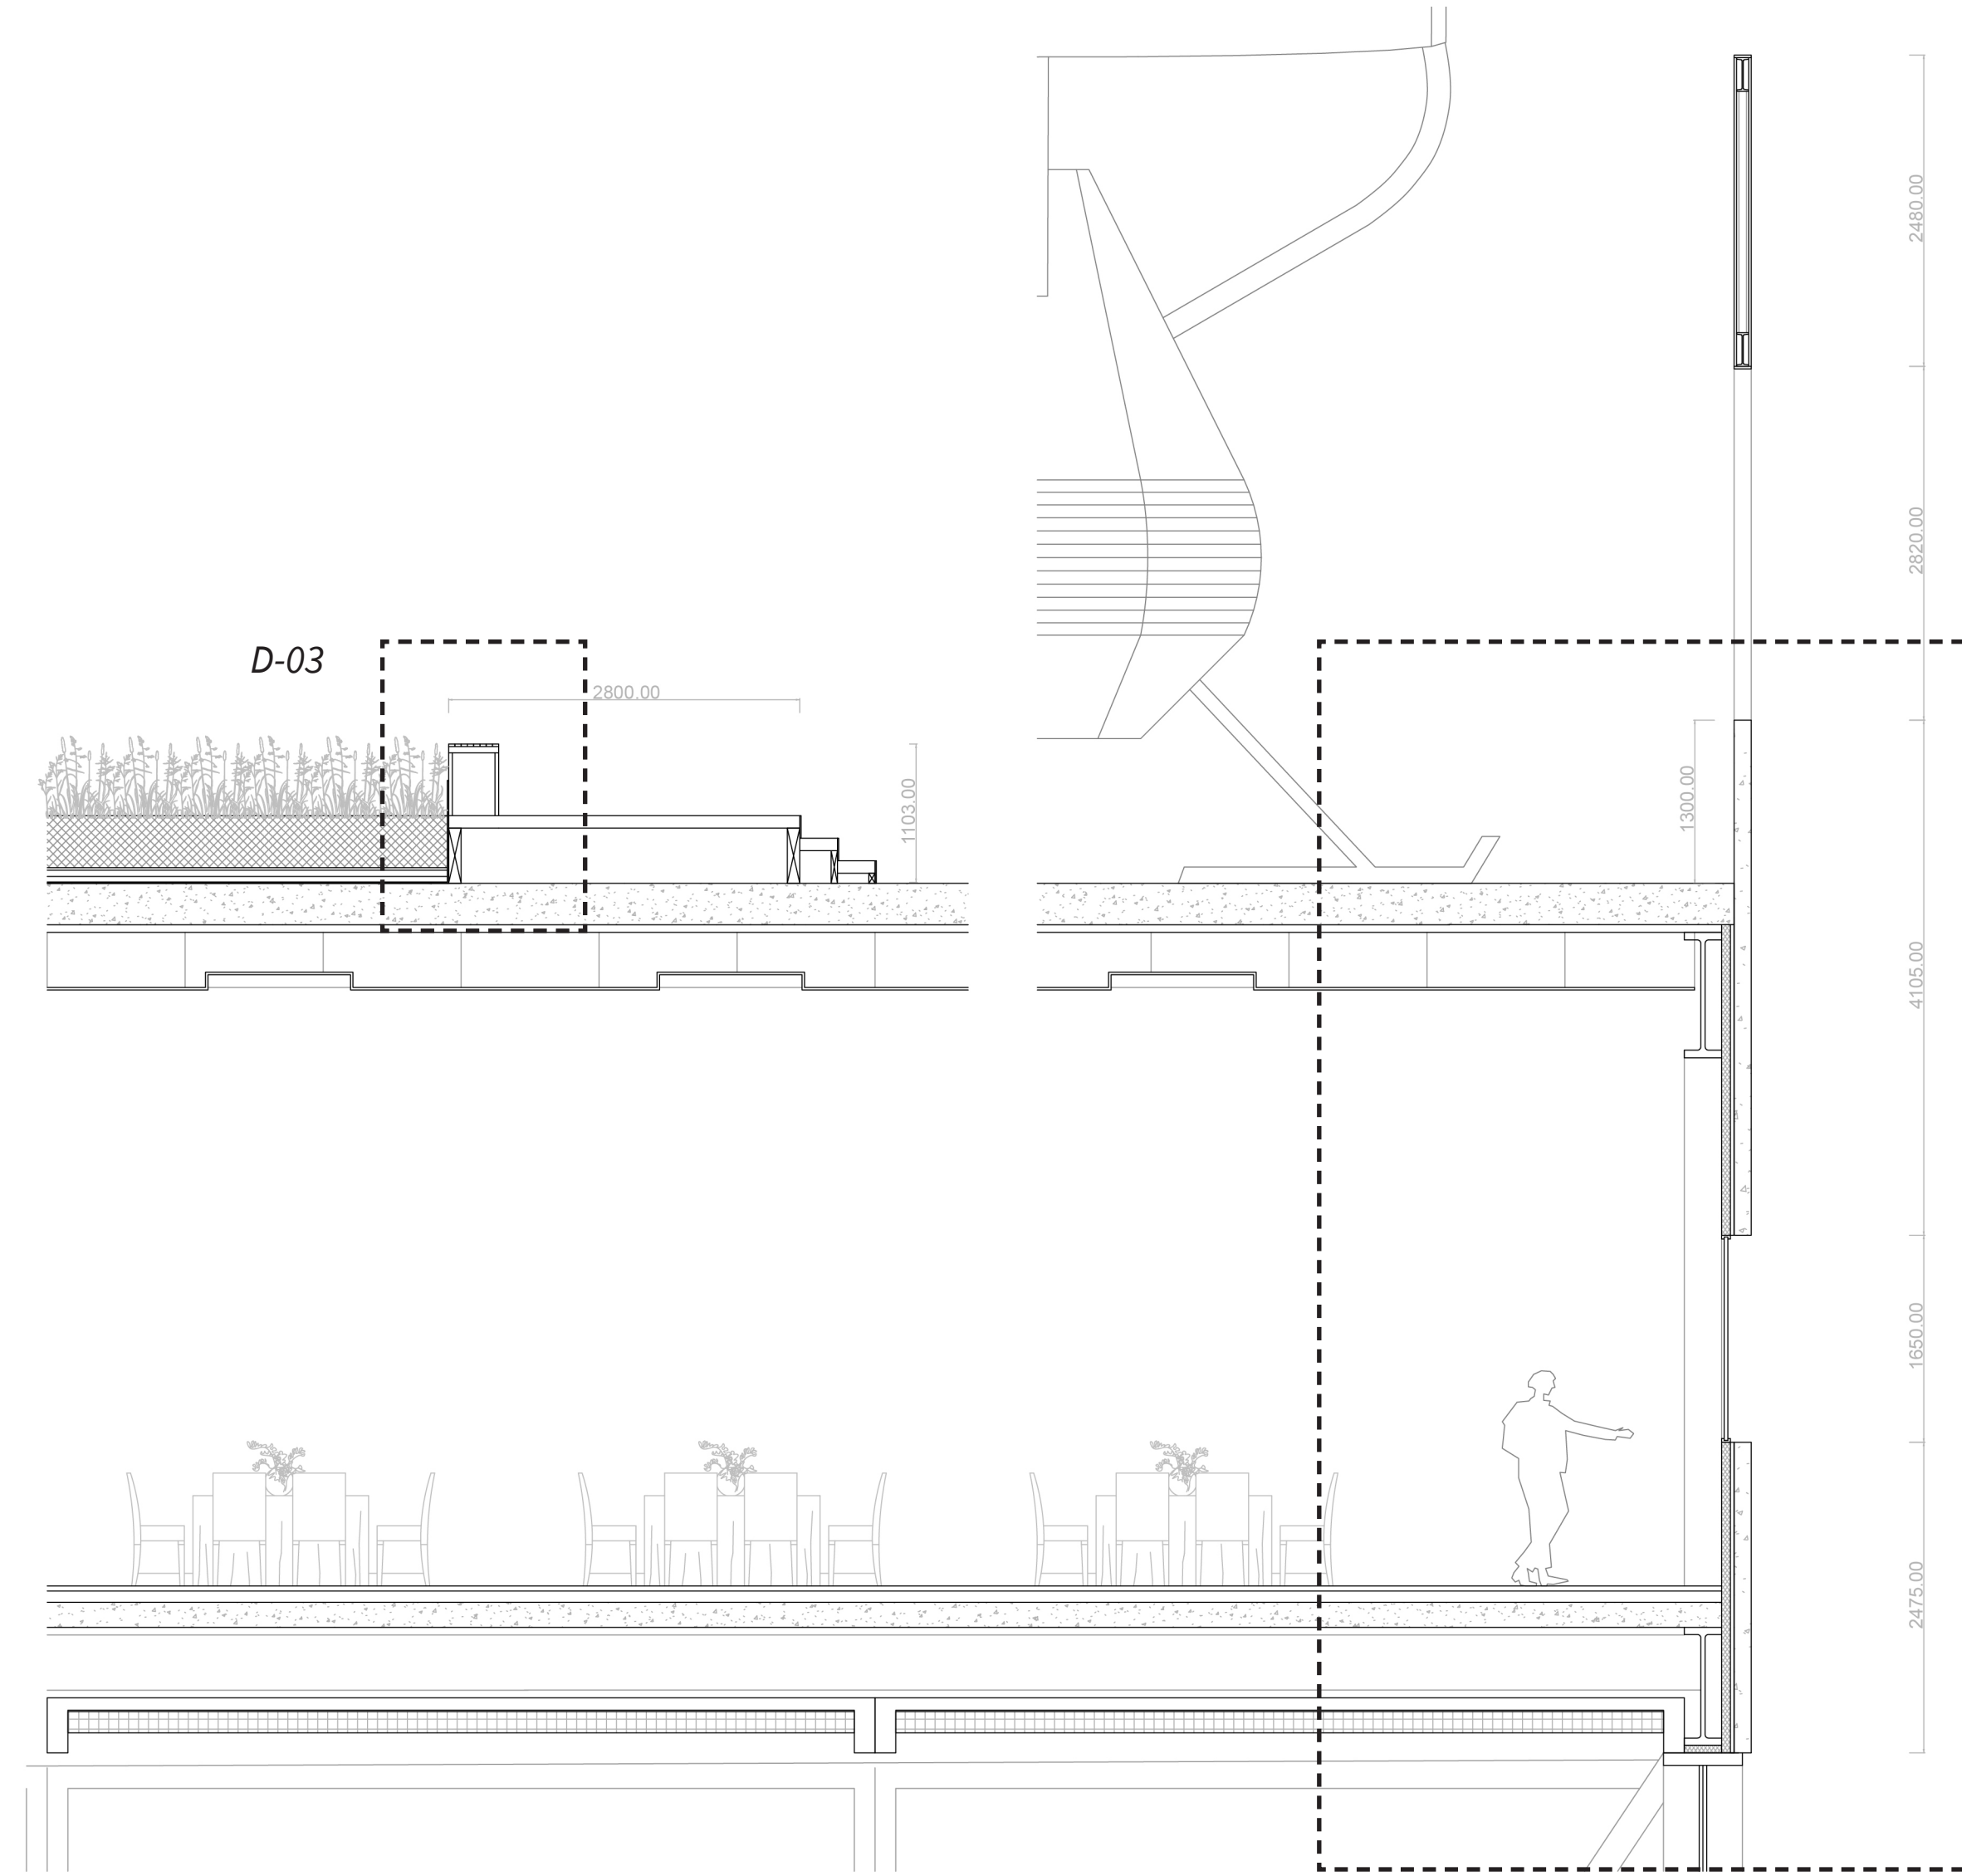


D-03

D-04

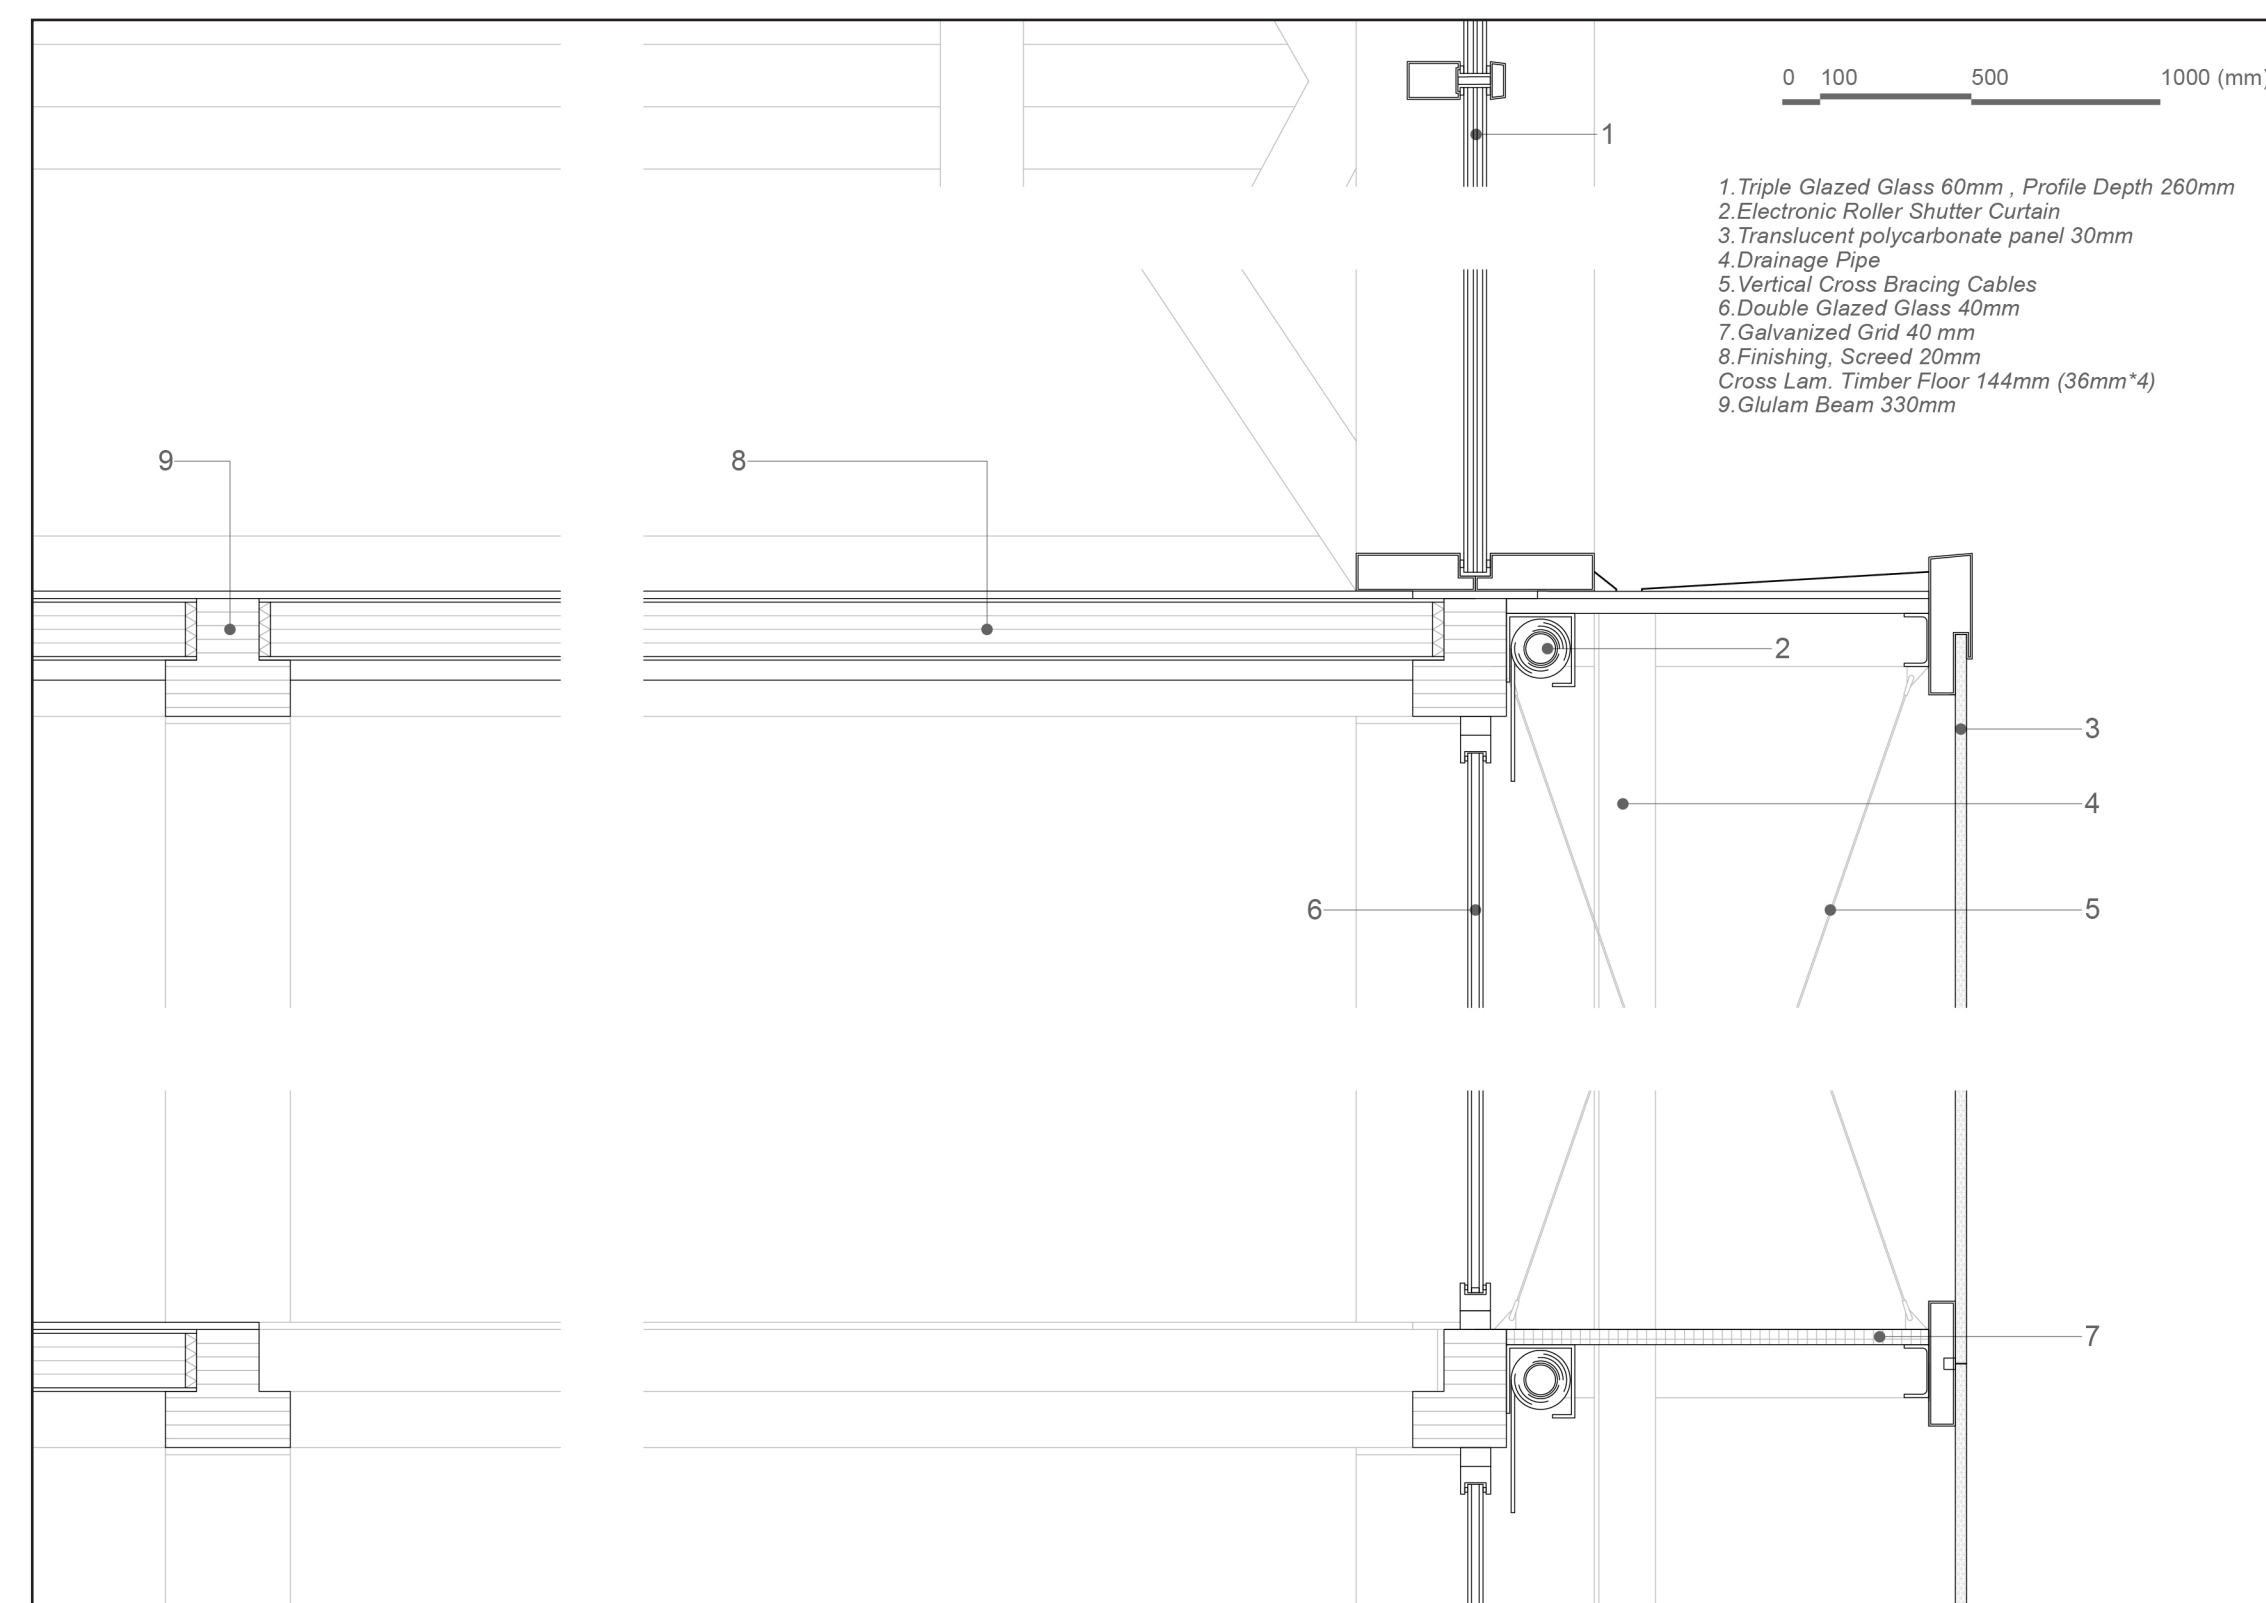
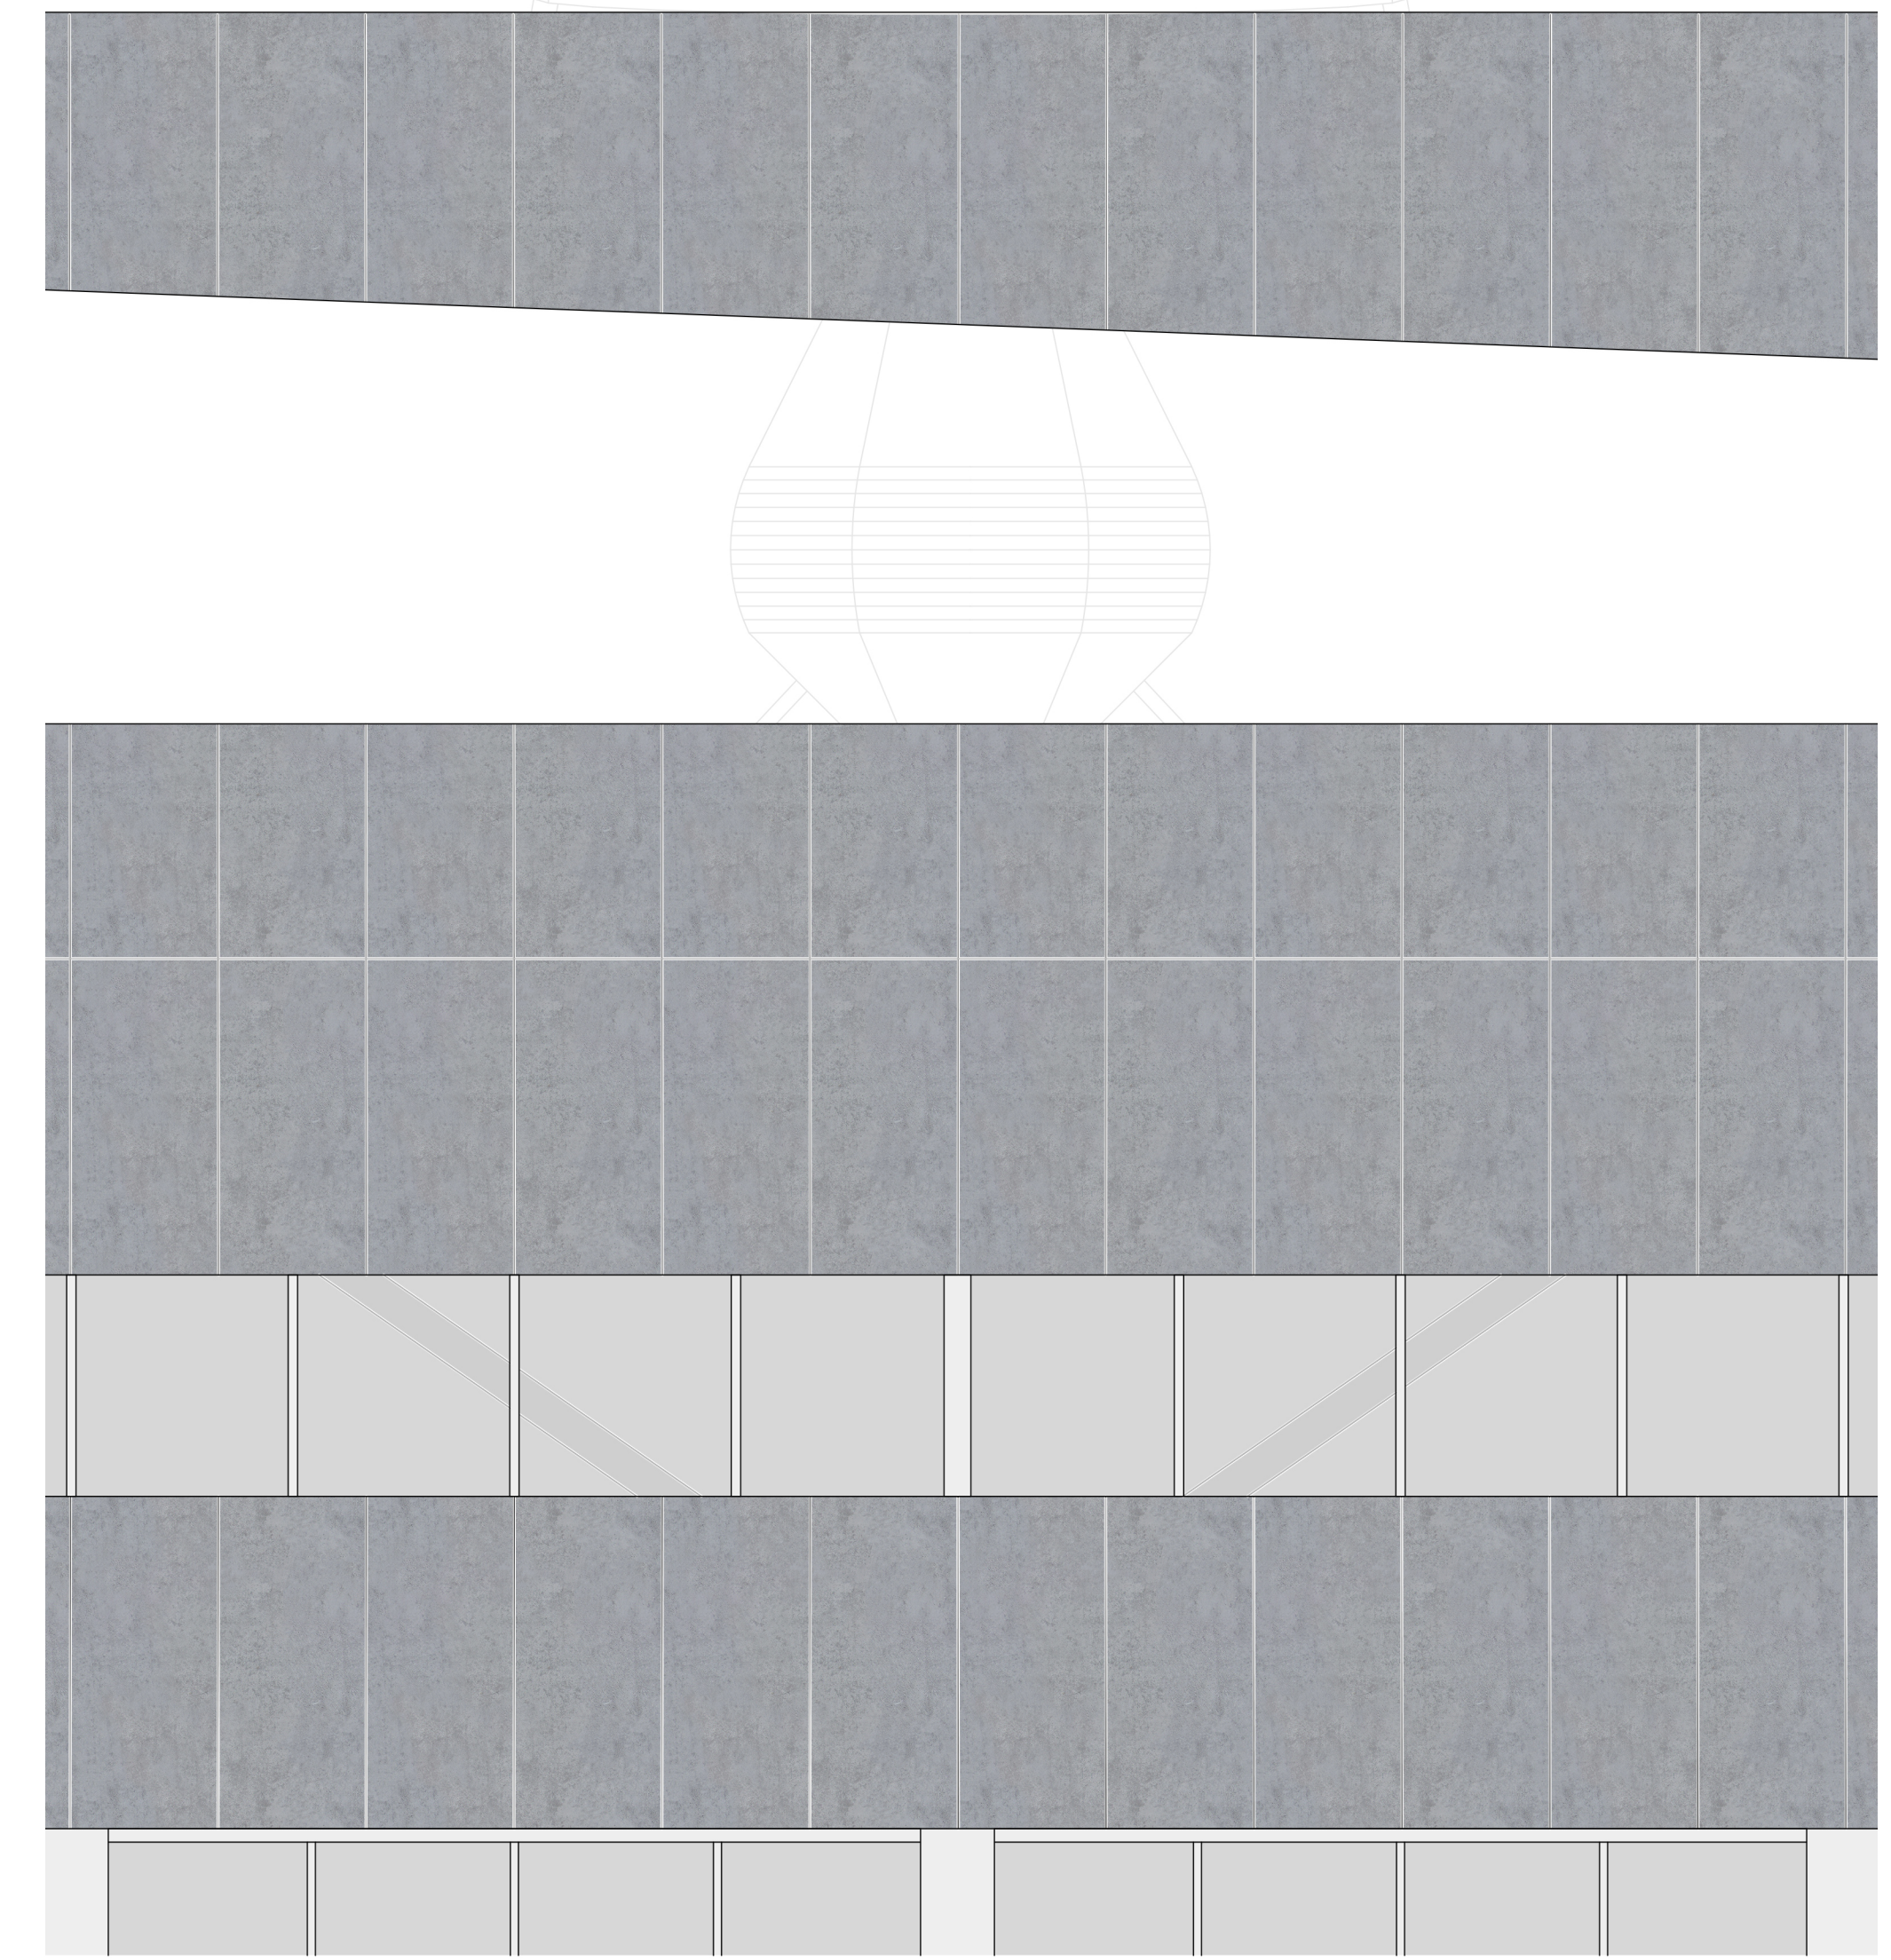


D-05
1:20

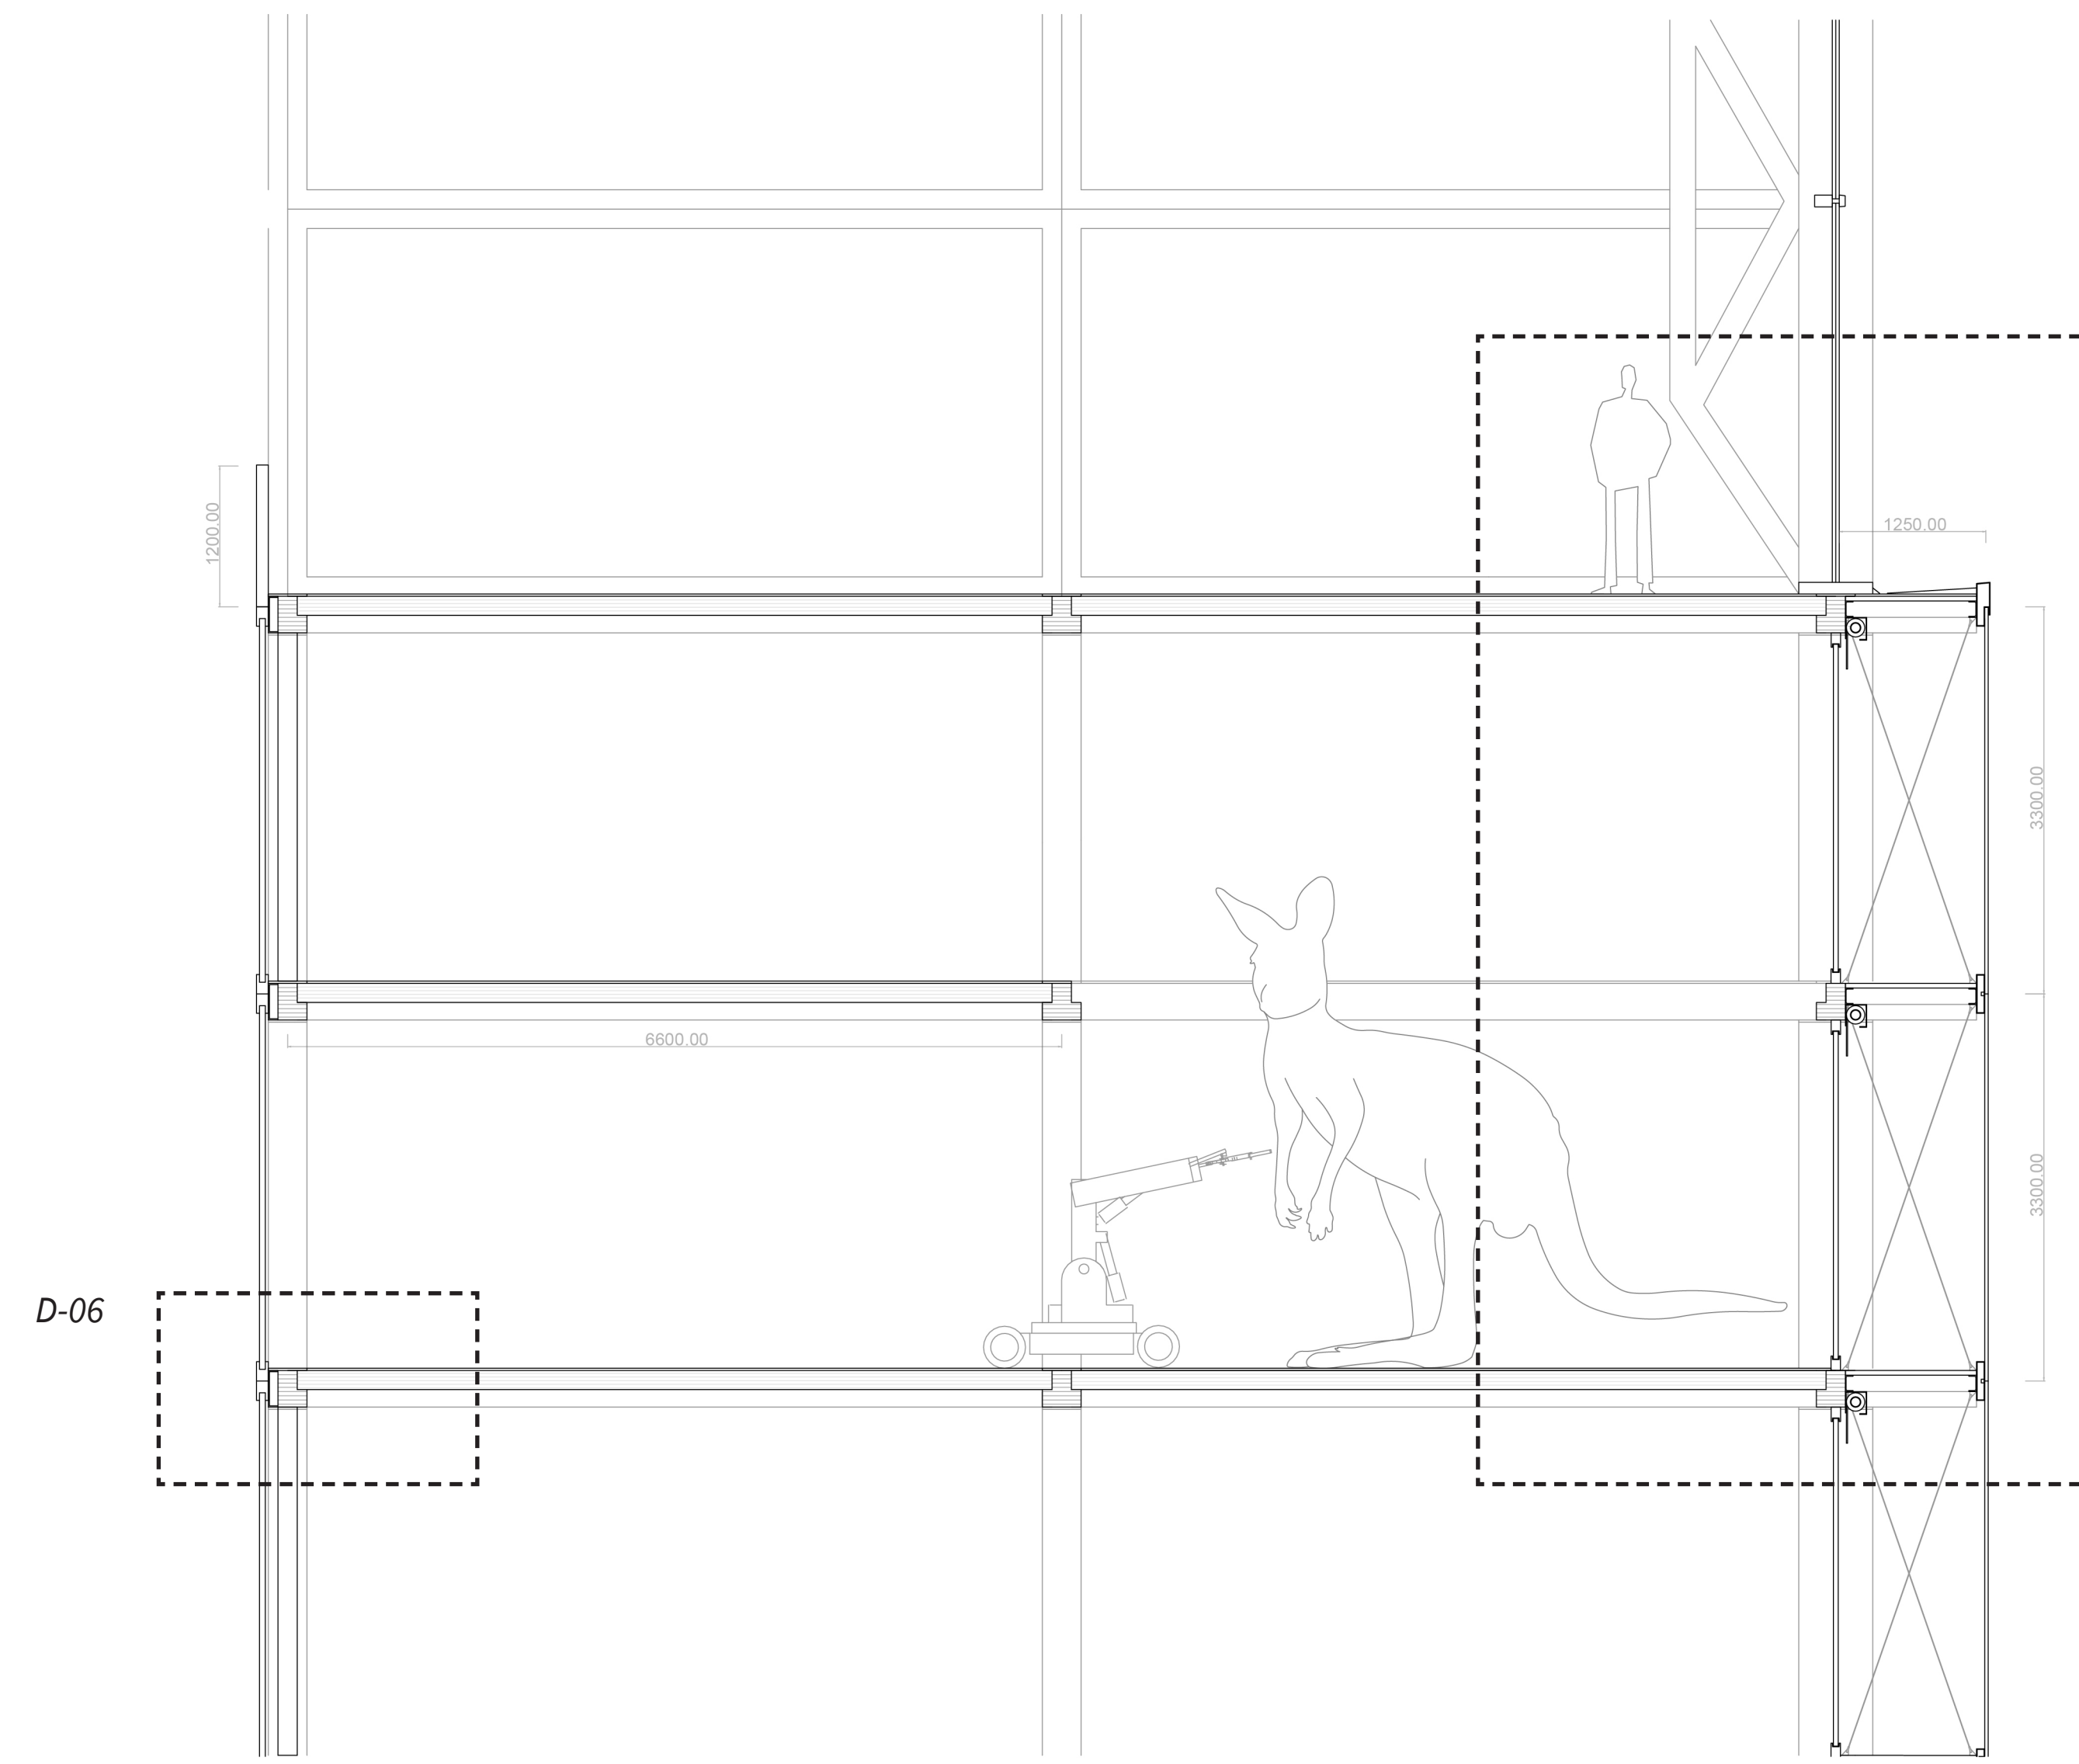


D-06

D-05

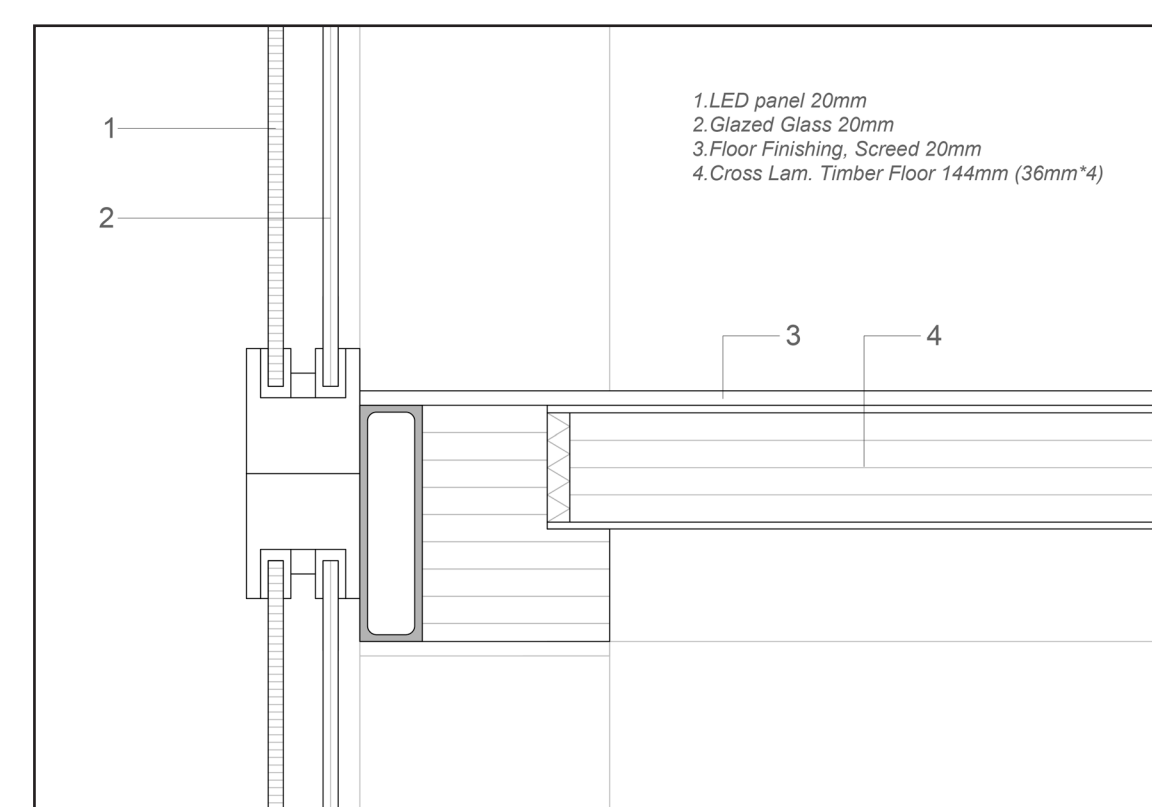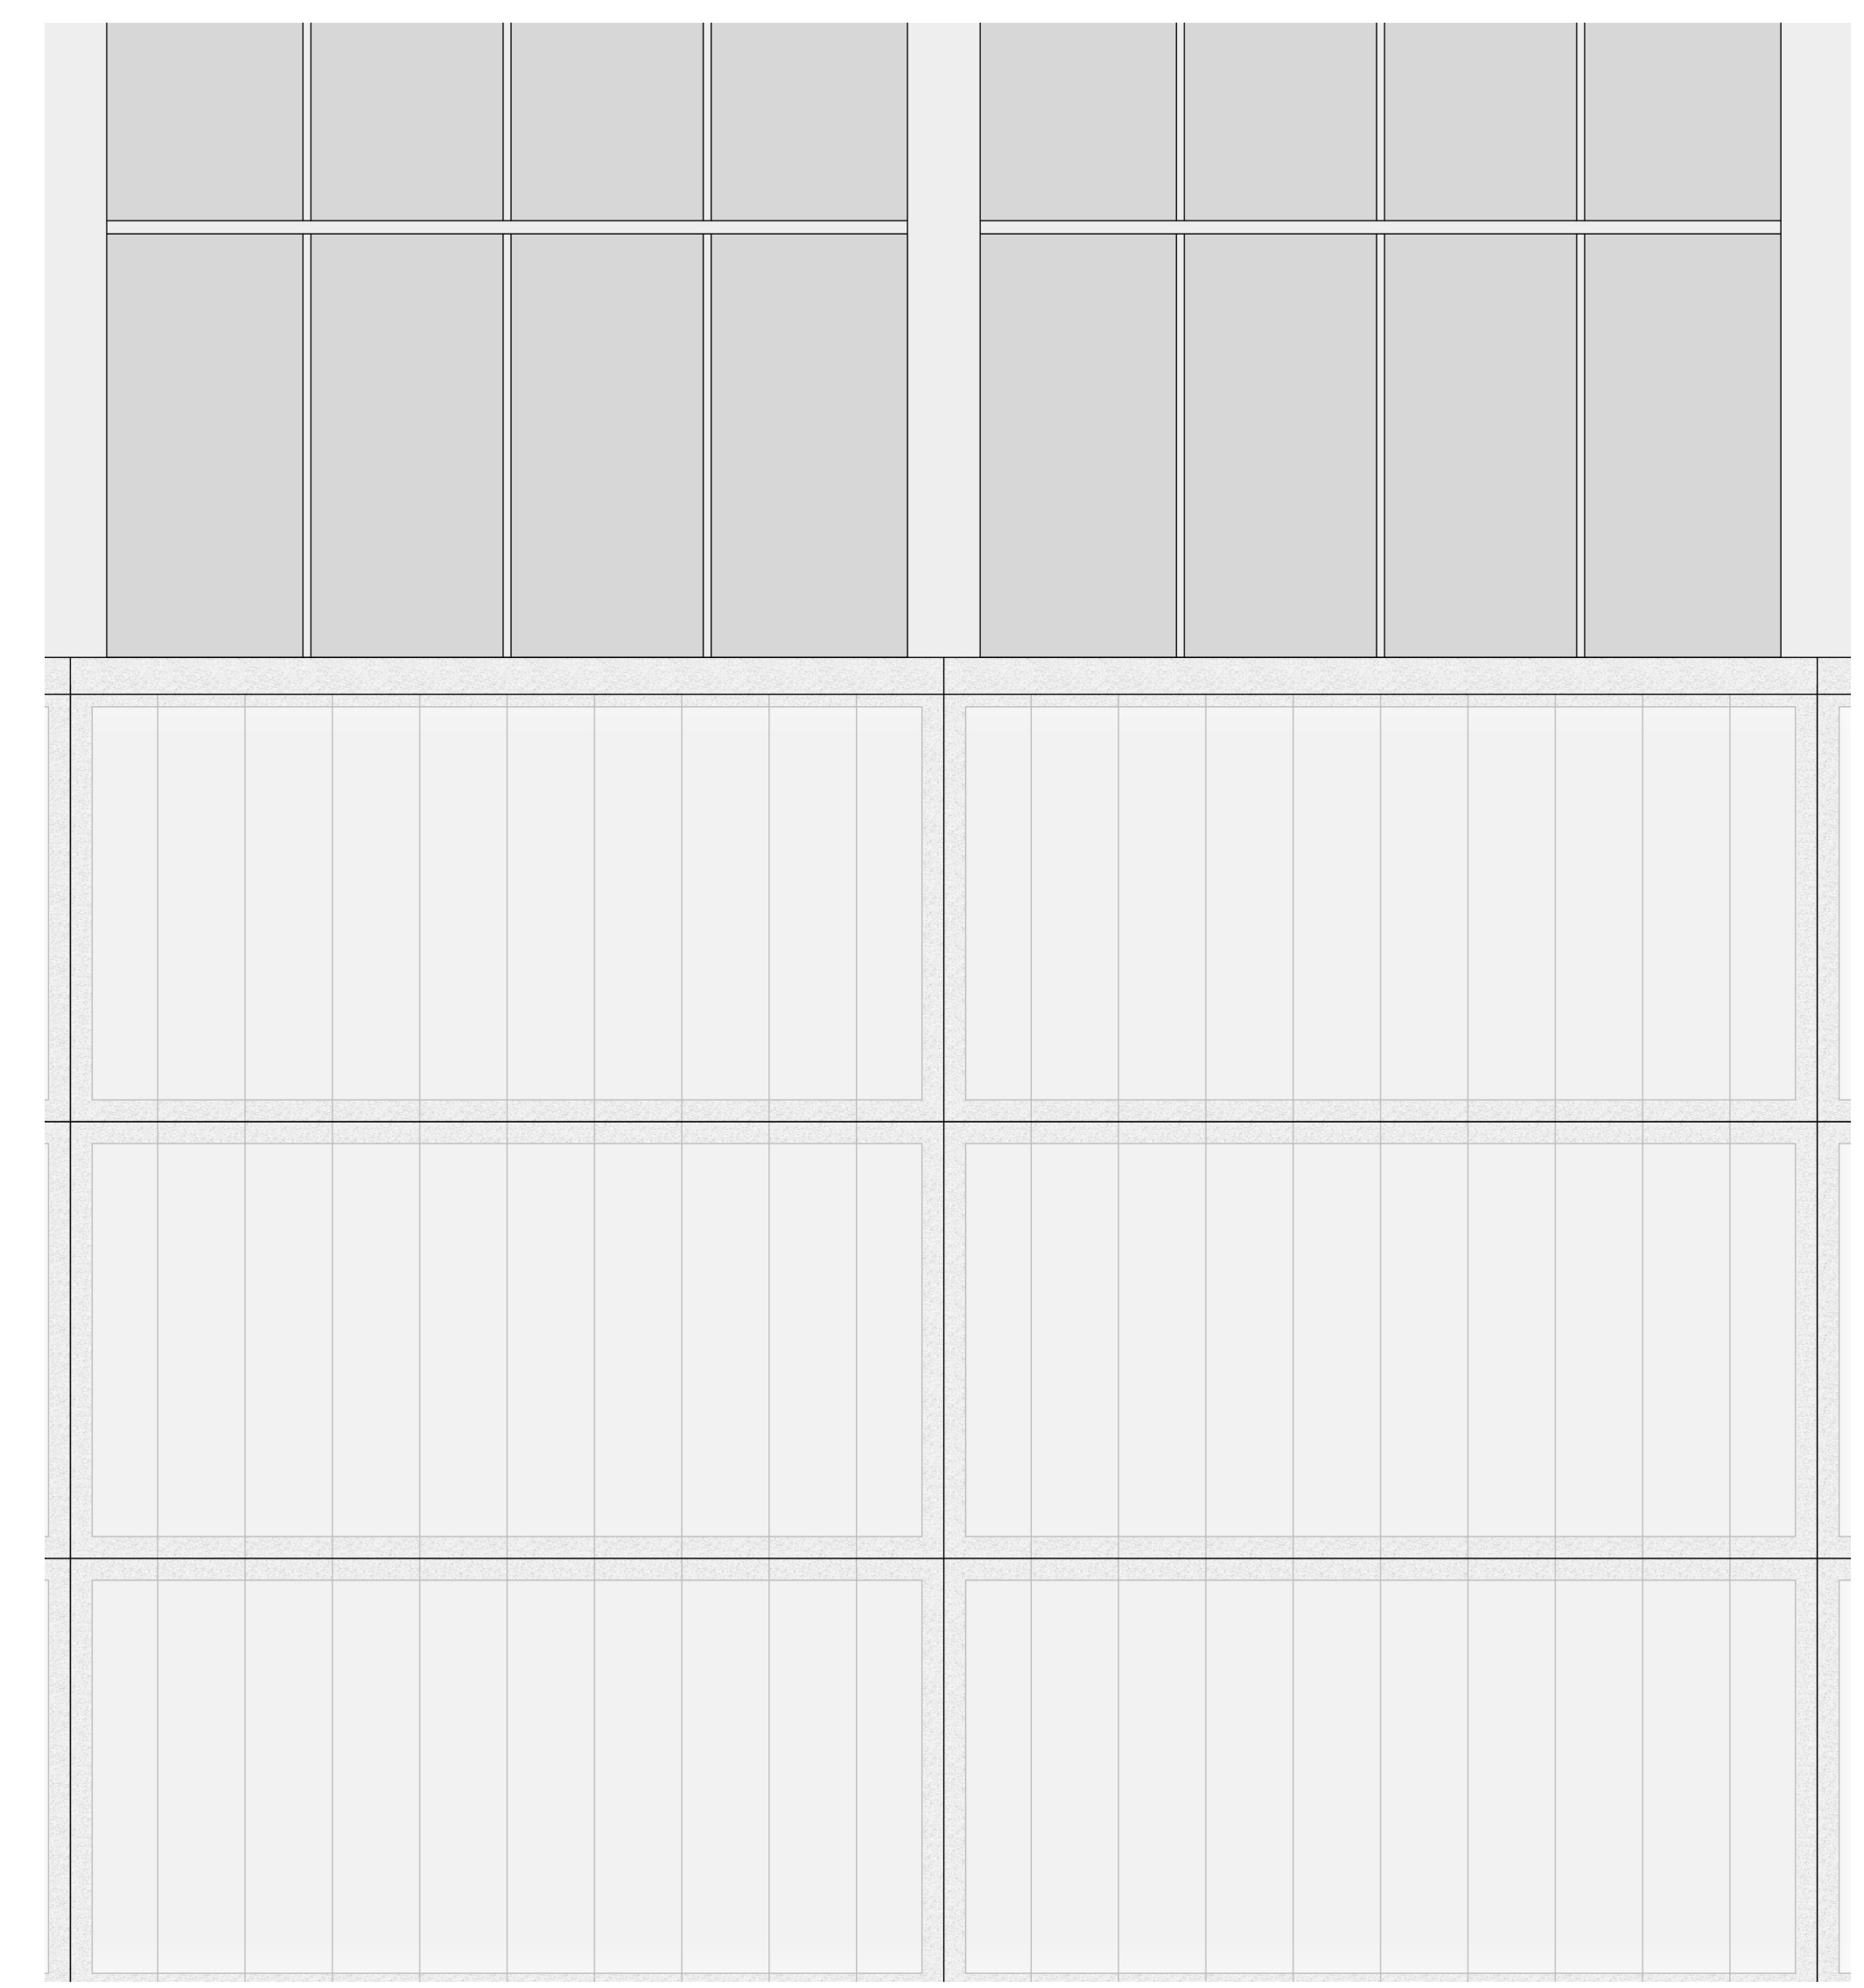

D-06 Internal Led Panels
1:10

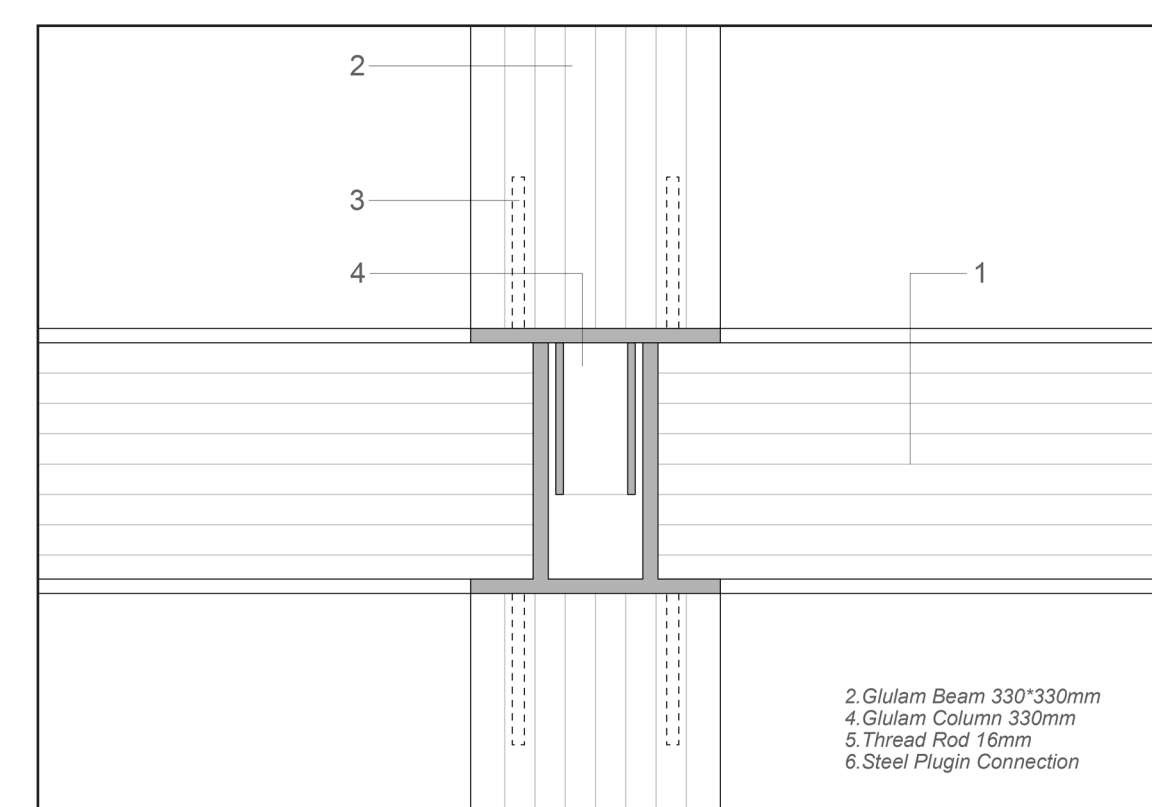

D-07 Joint between Column and Beam
1:10

