




FACADE [cultural center]
SOUTH
SCALE 1:200

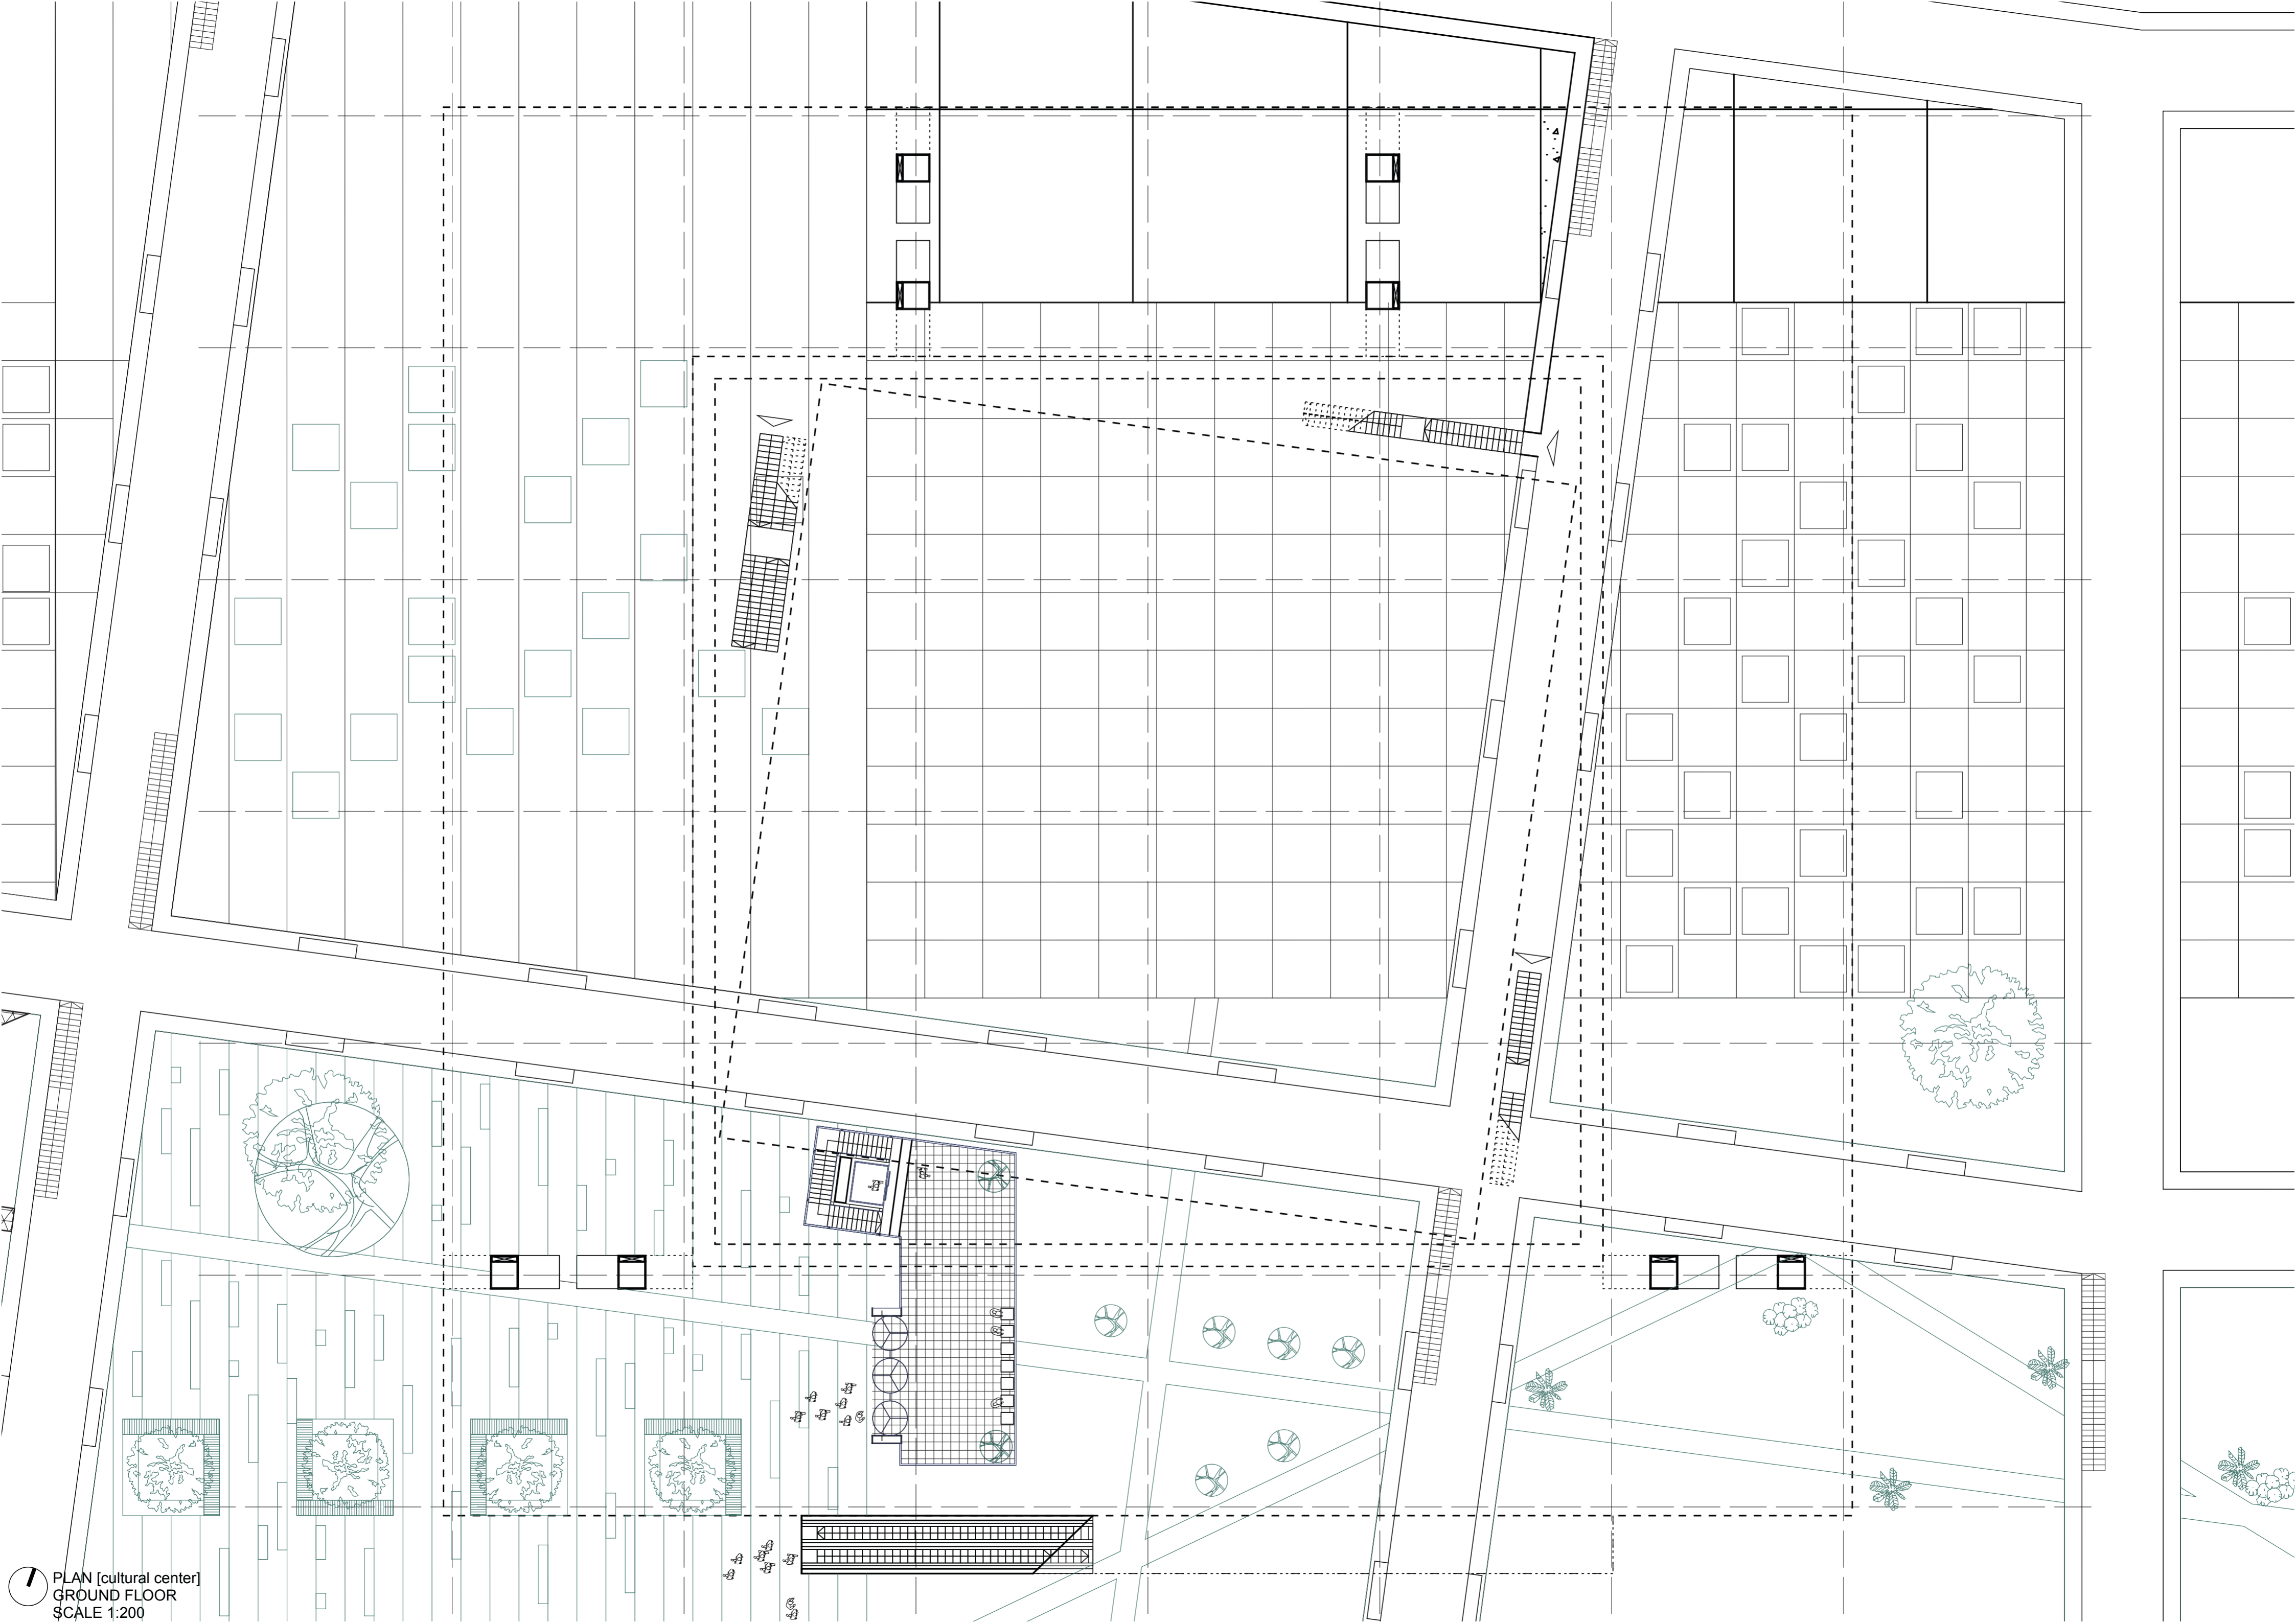


PLAN [cultural center]
GROUND FLOOR
SCALE 1:200

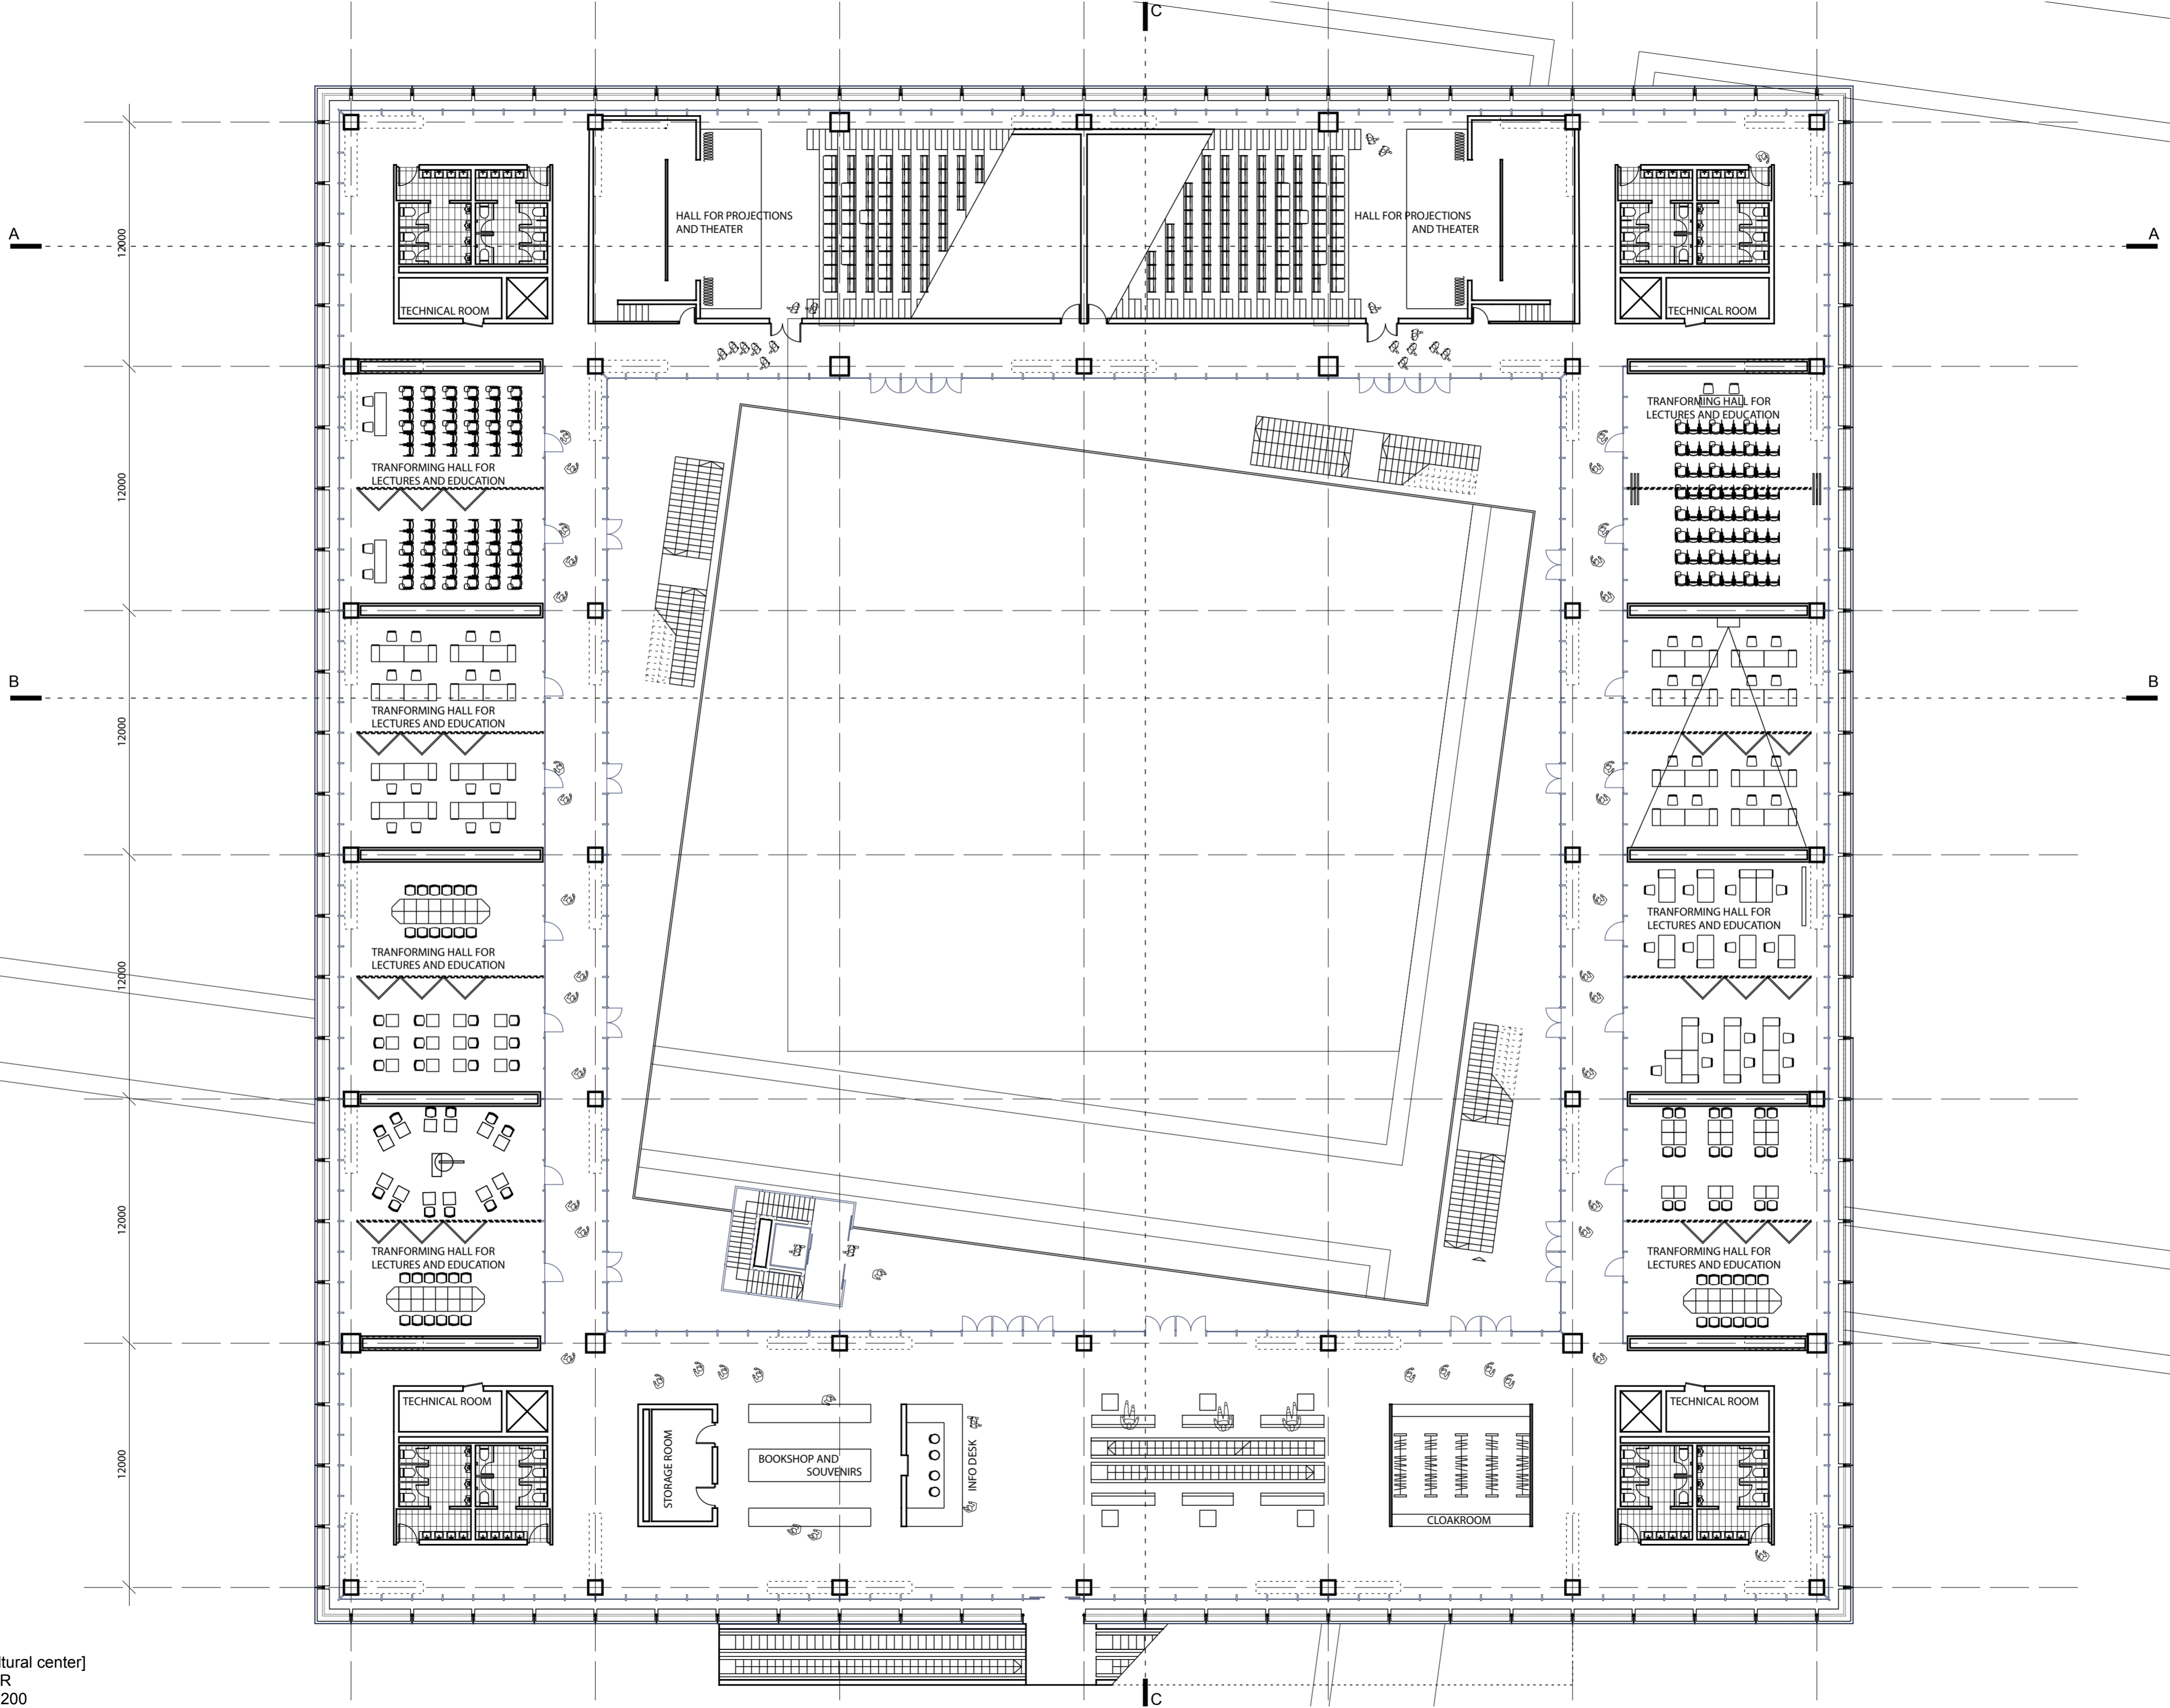


PLAN [cultural center]
 1st FLOOR
 SCALE 1:200

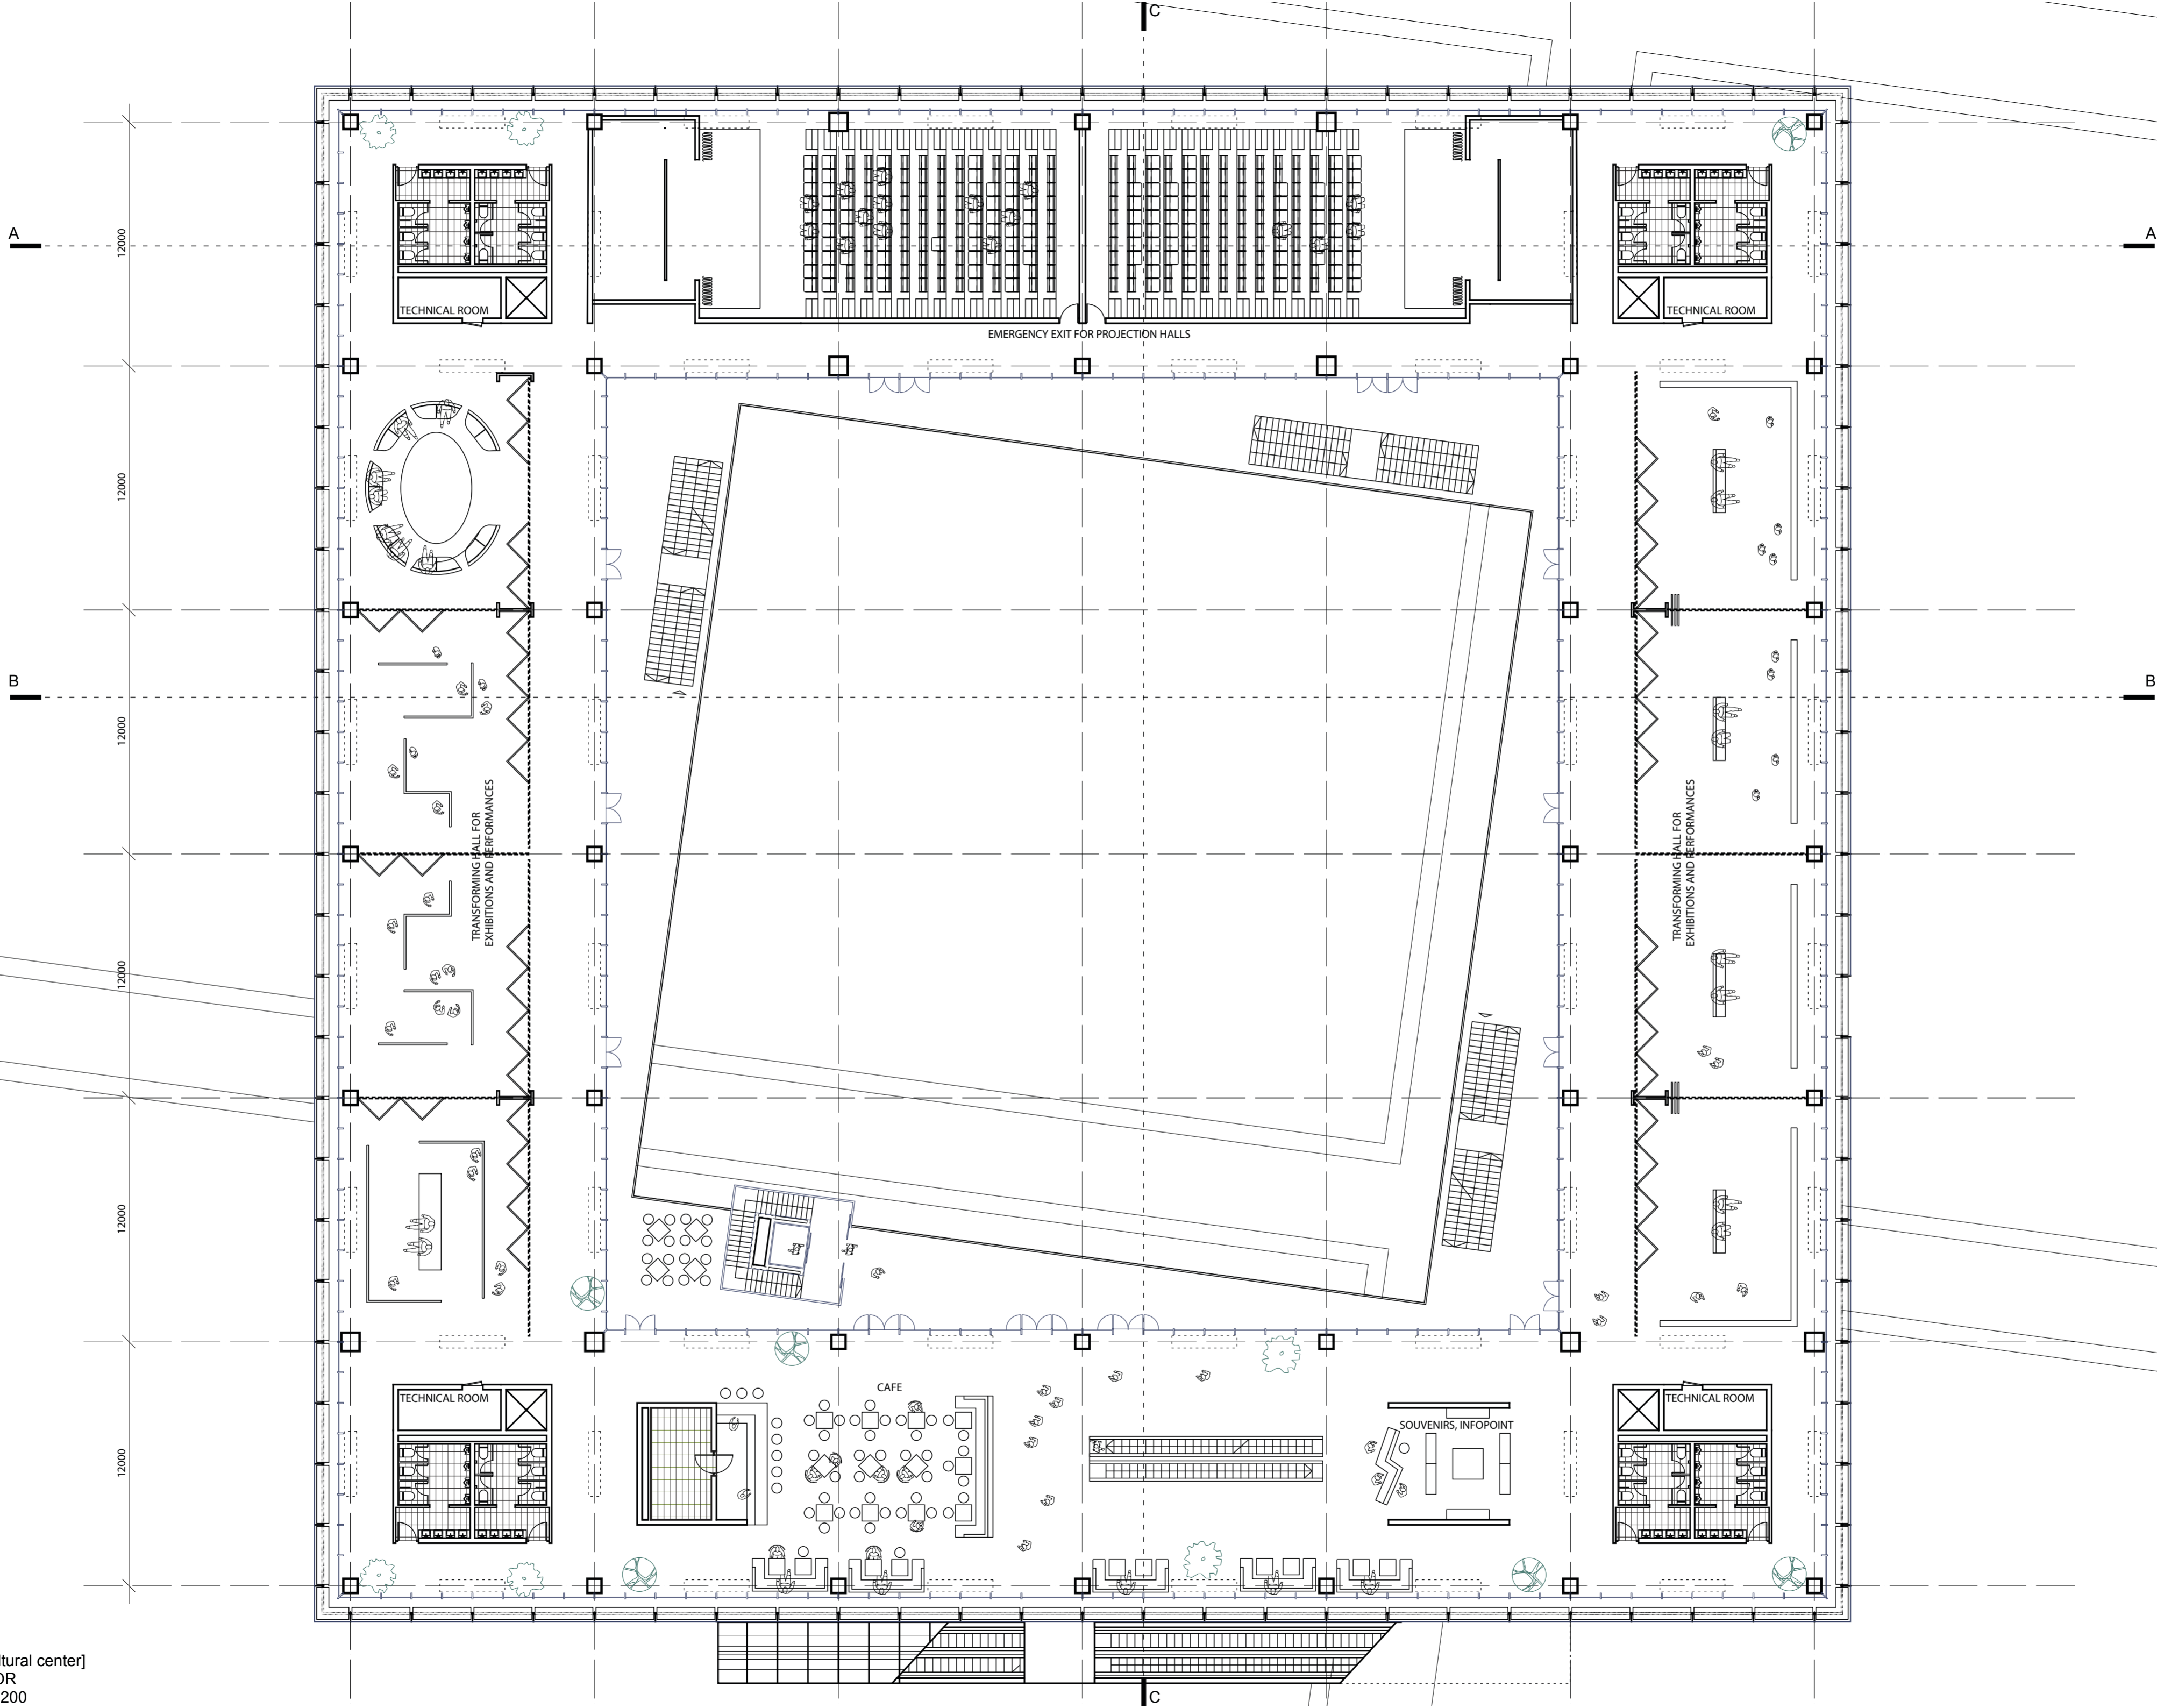


PLAN [cultural center]
 2nd FLOOR
 SCALE 1:200

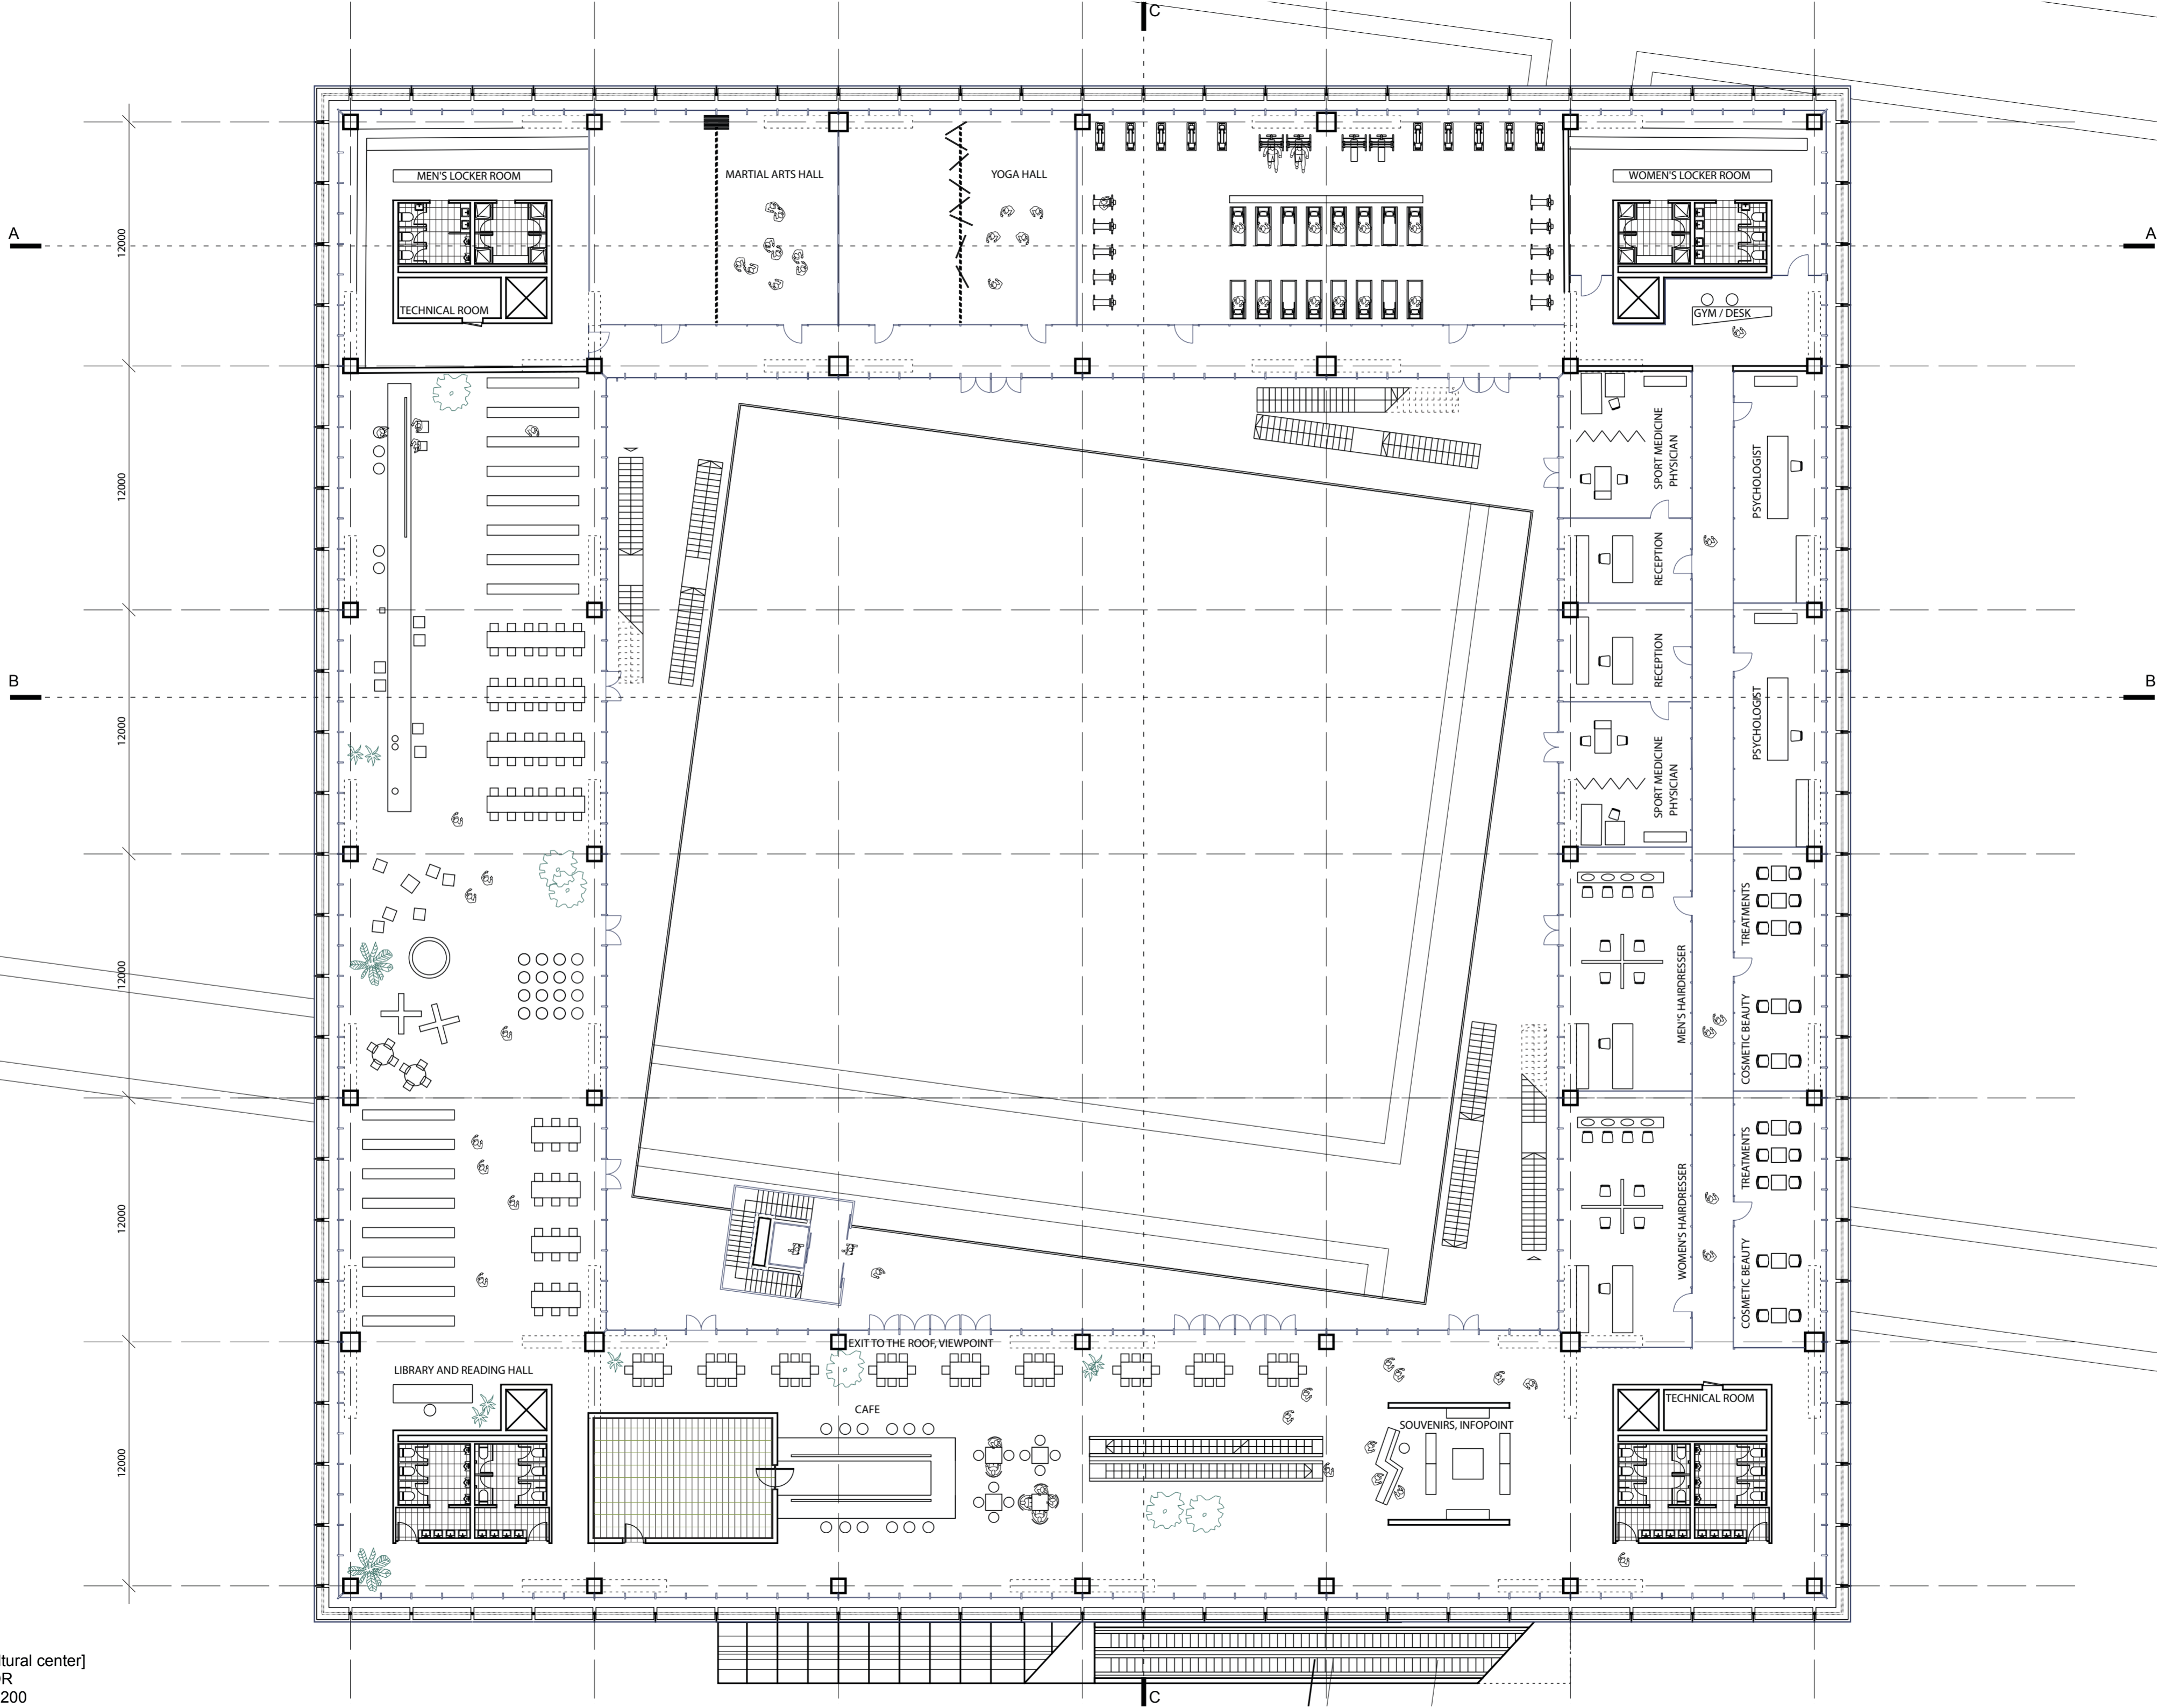


PLAN [cultural center]
 3rd FLOOR
 SCALE 1:200

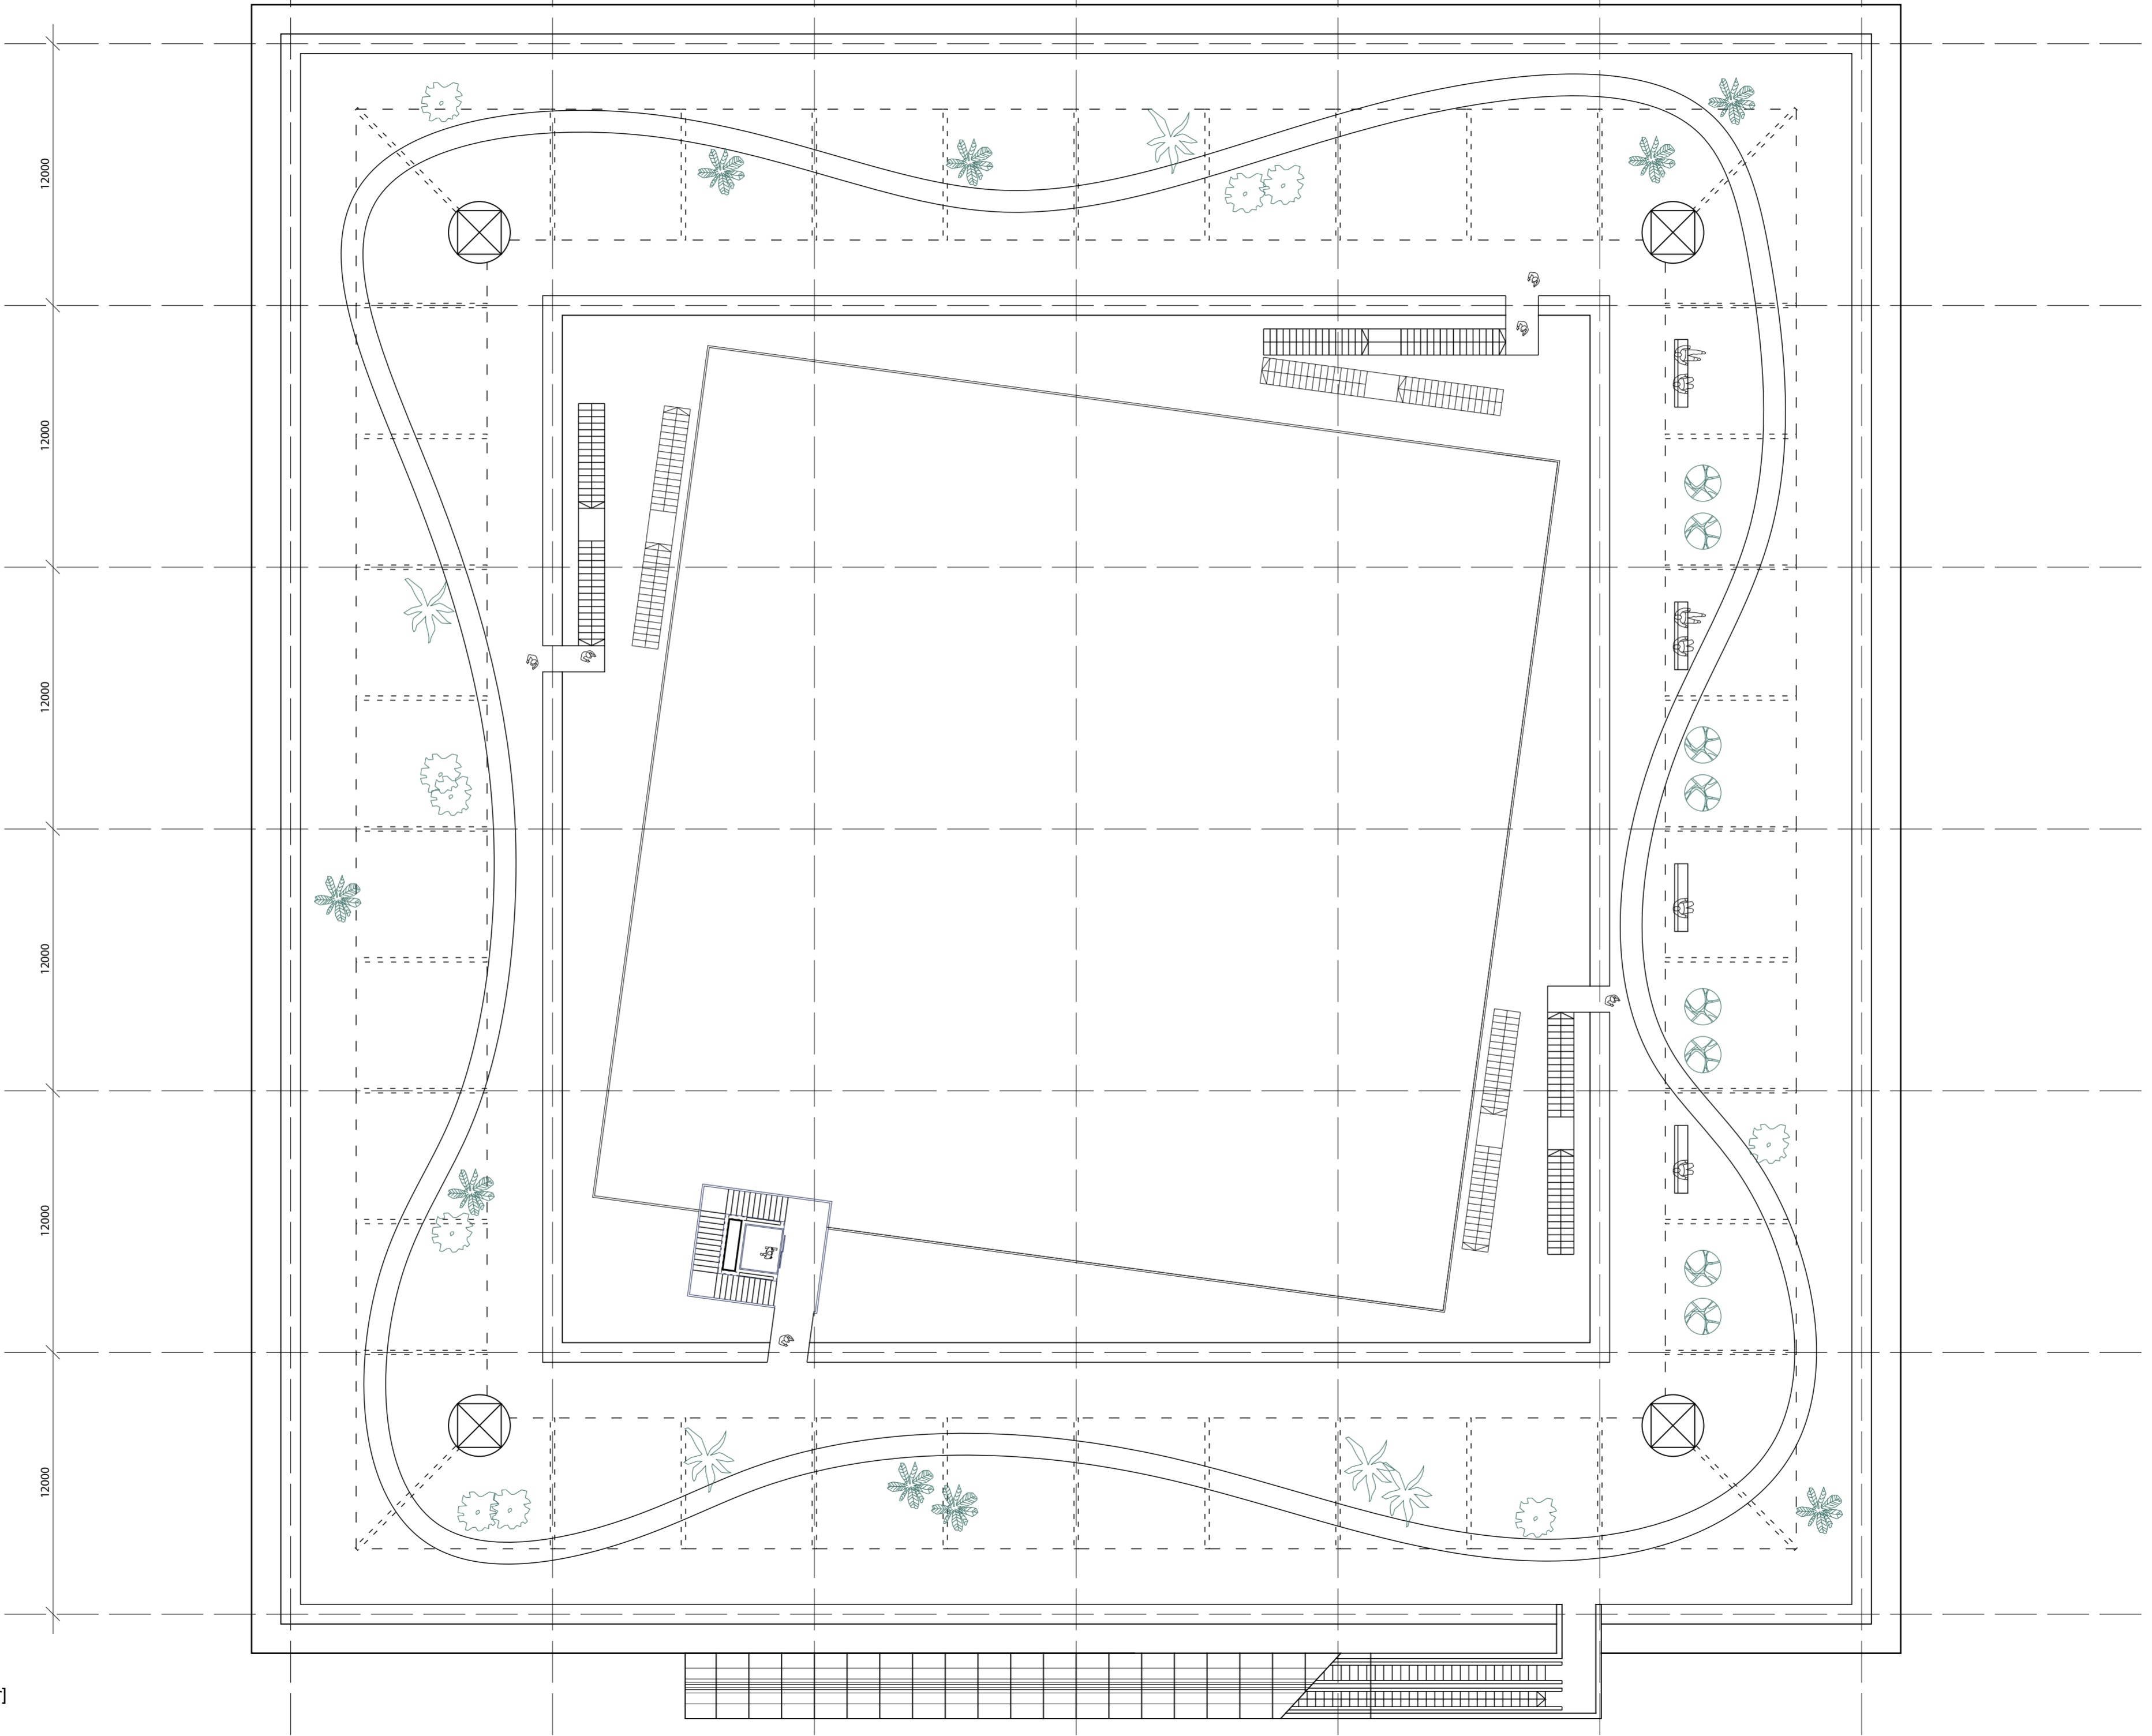


PLAN [cultural center]
ROOF
SCALE 1:200

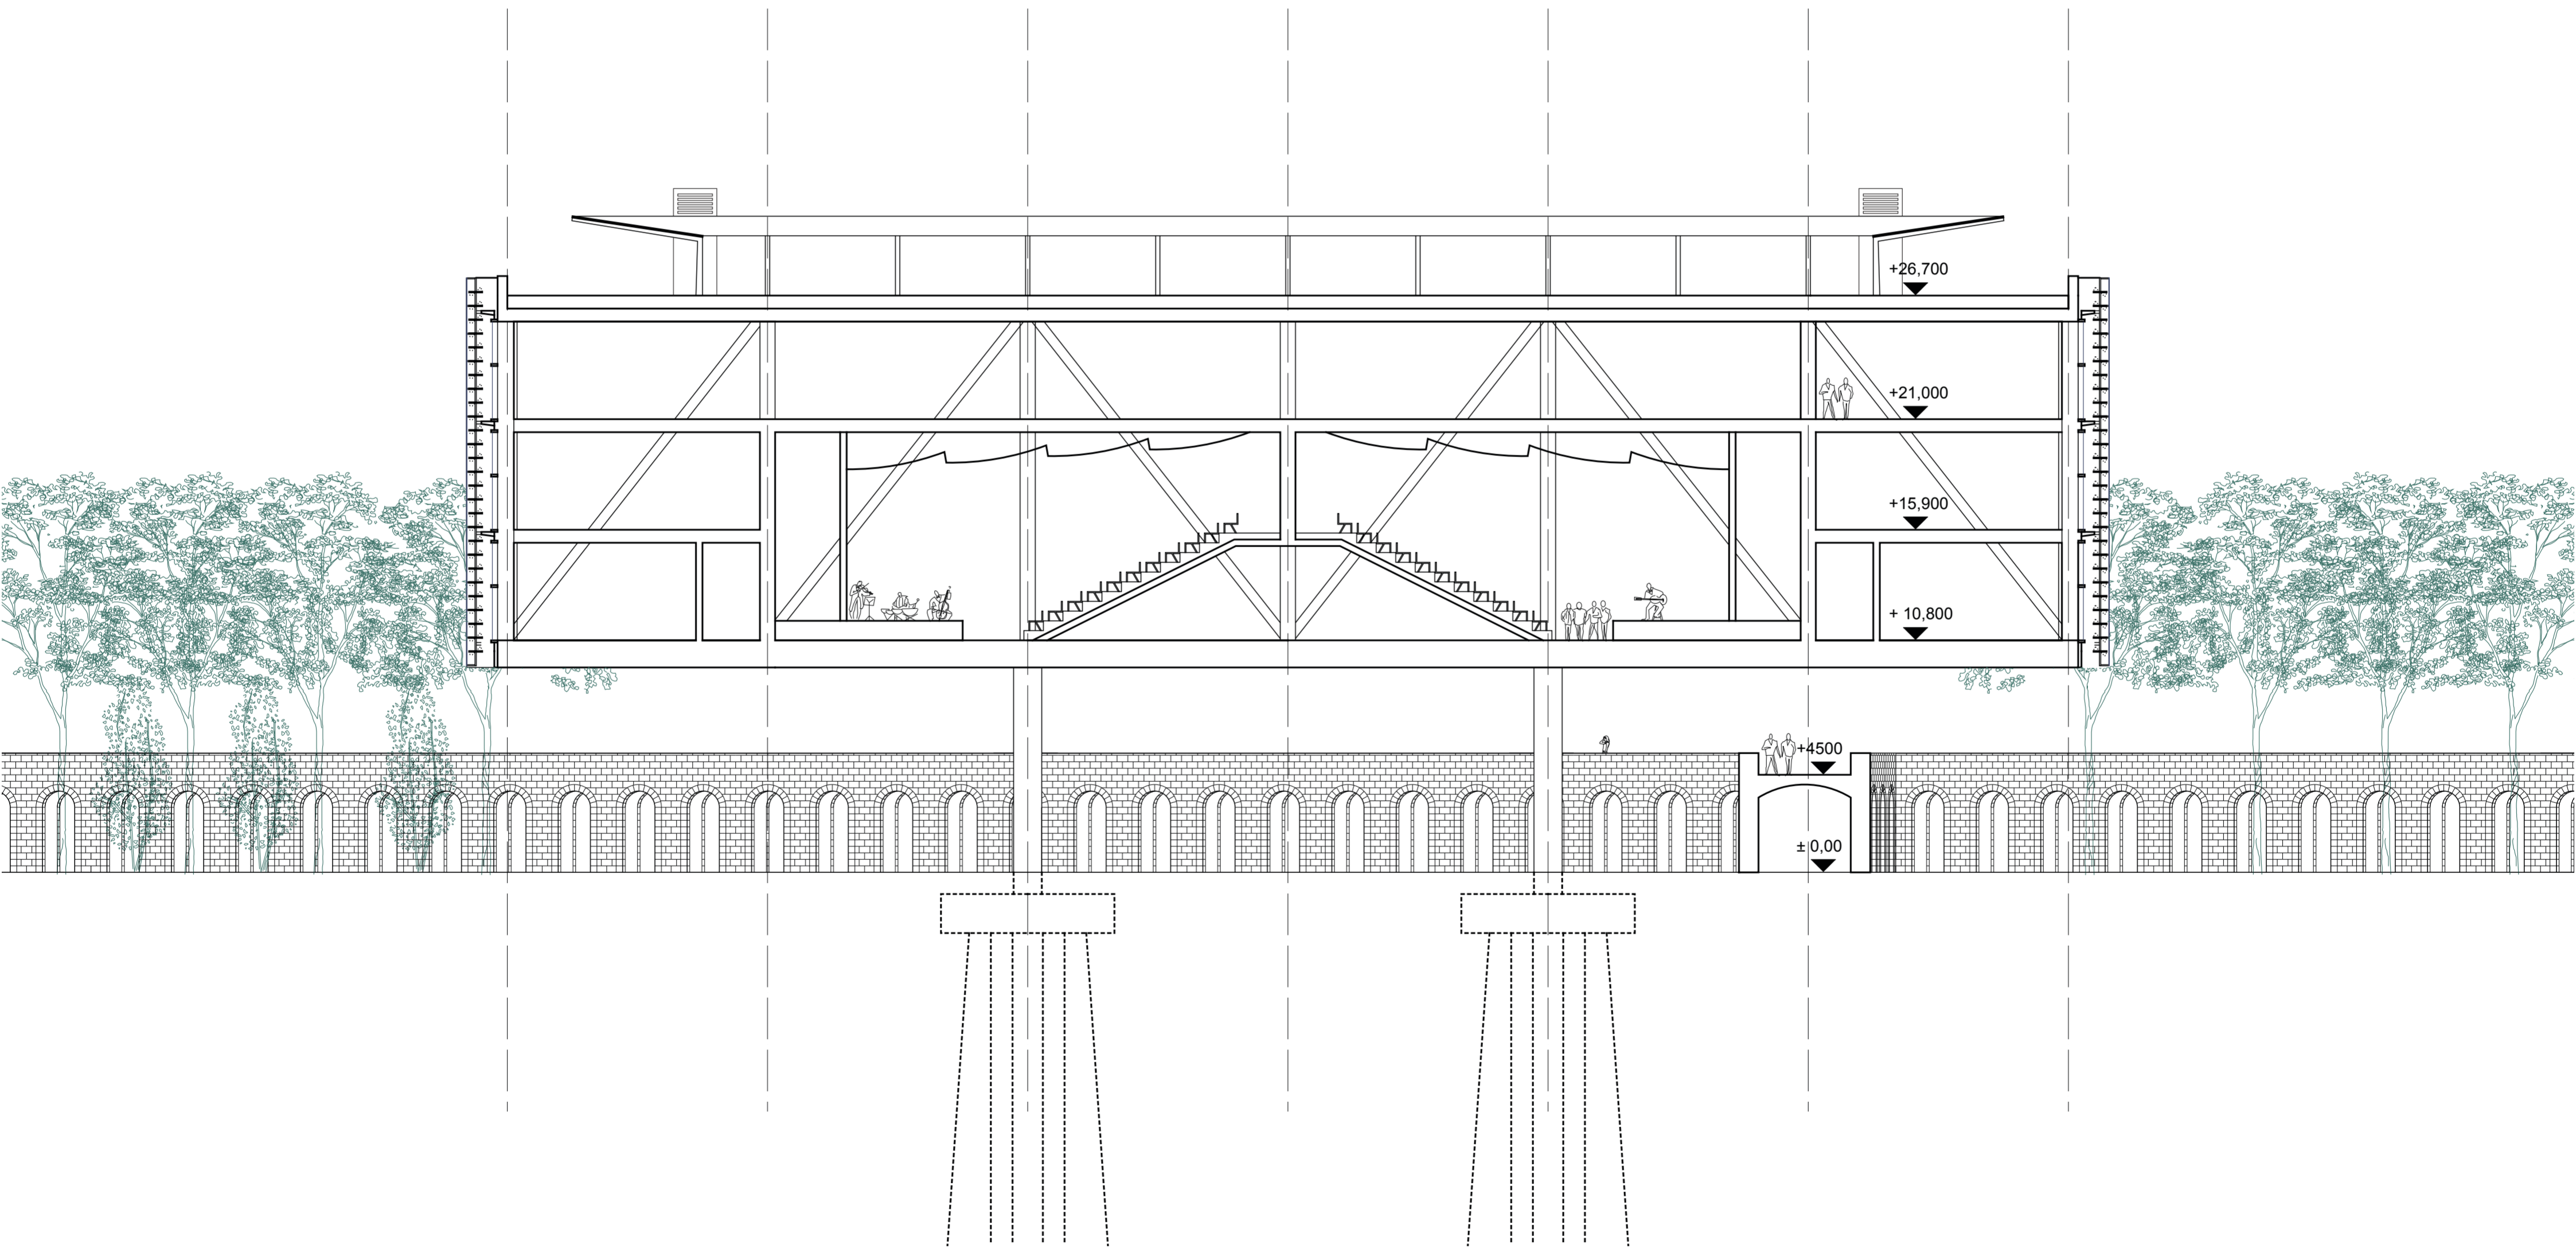


SECTION [cultural center]
A-A
SCALE 1:200

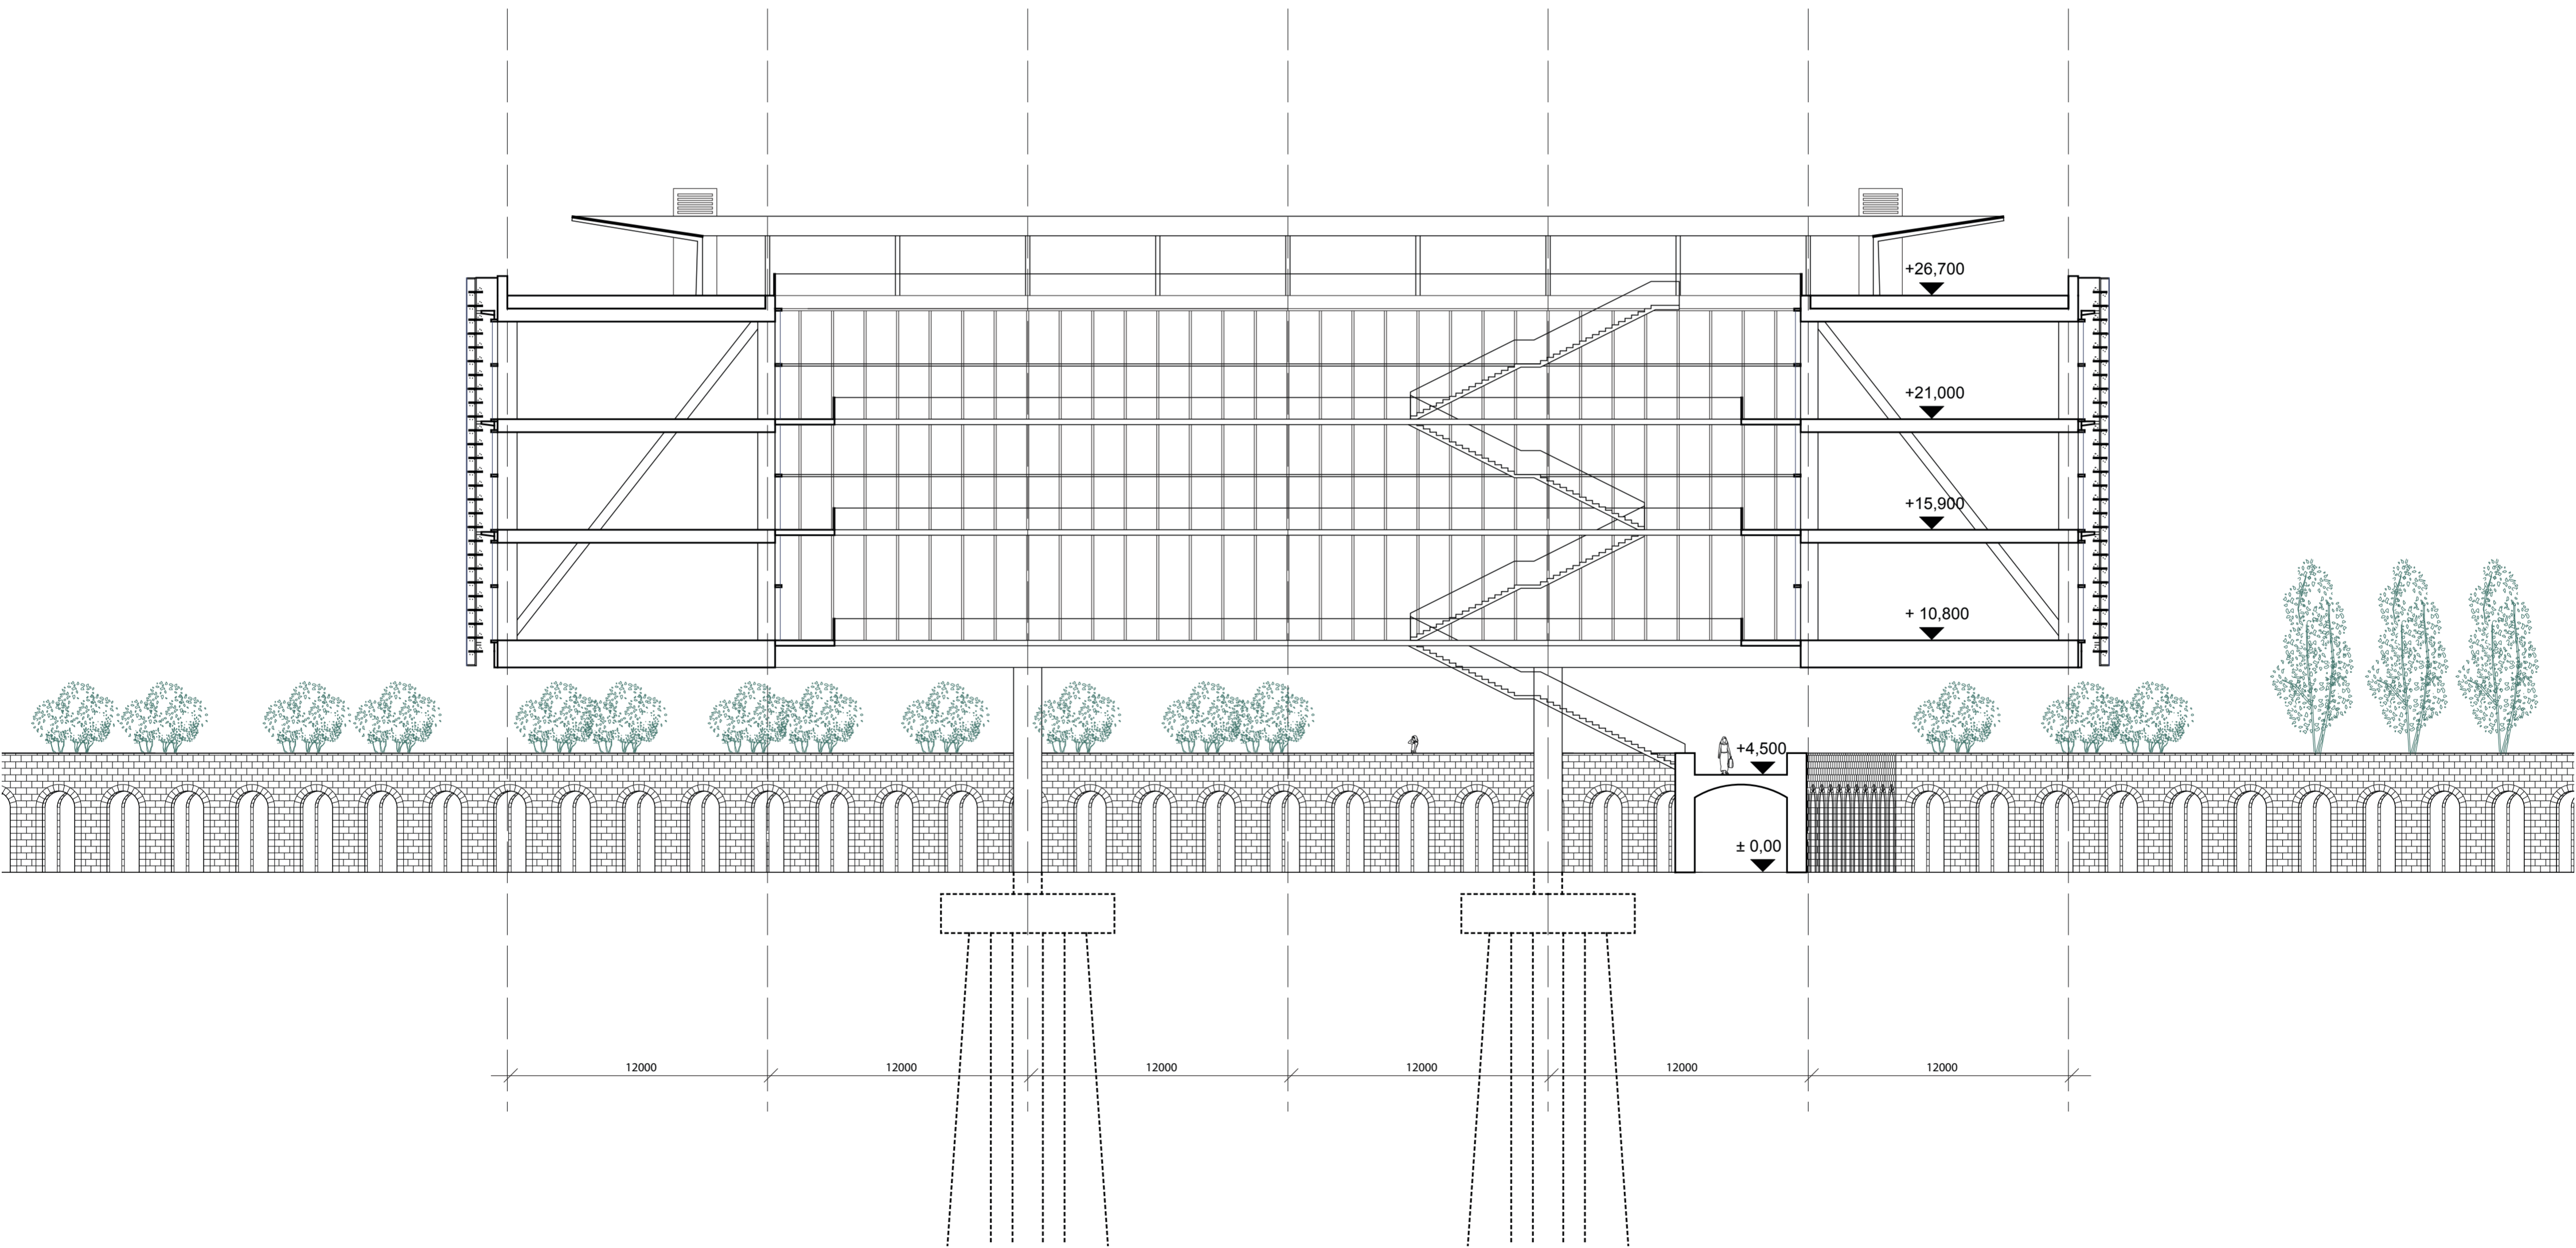


SECTION [cultural center]
 B-B
 SCALE 1:200

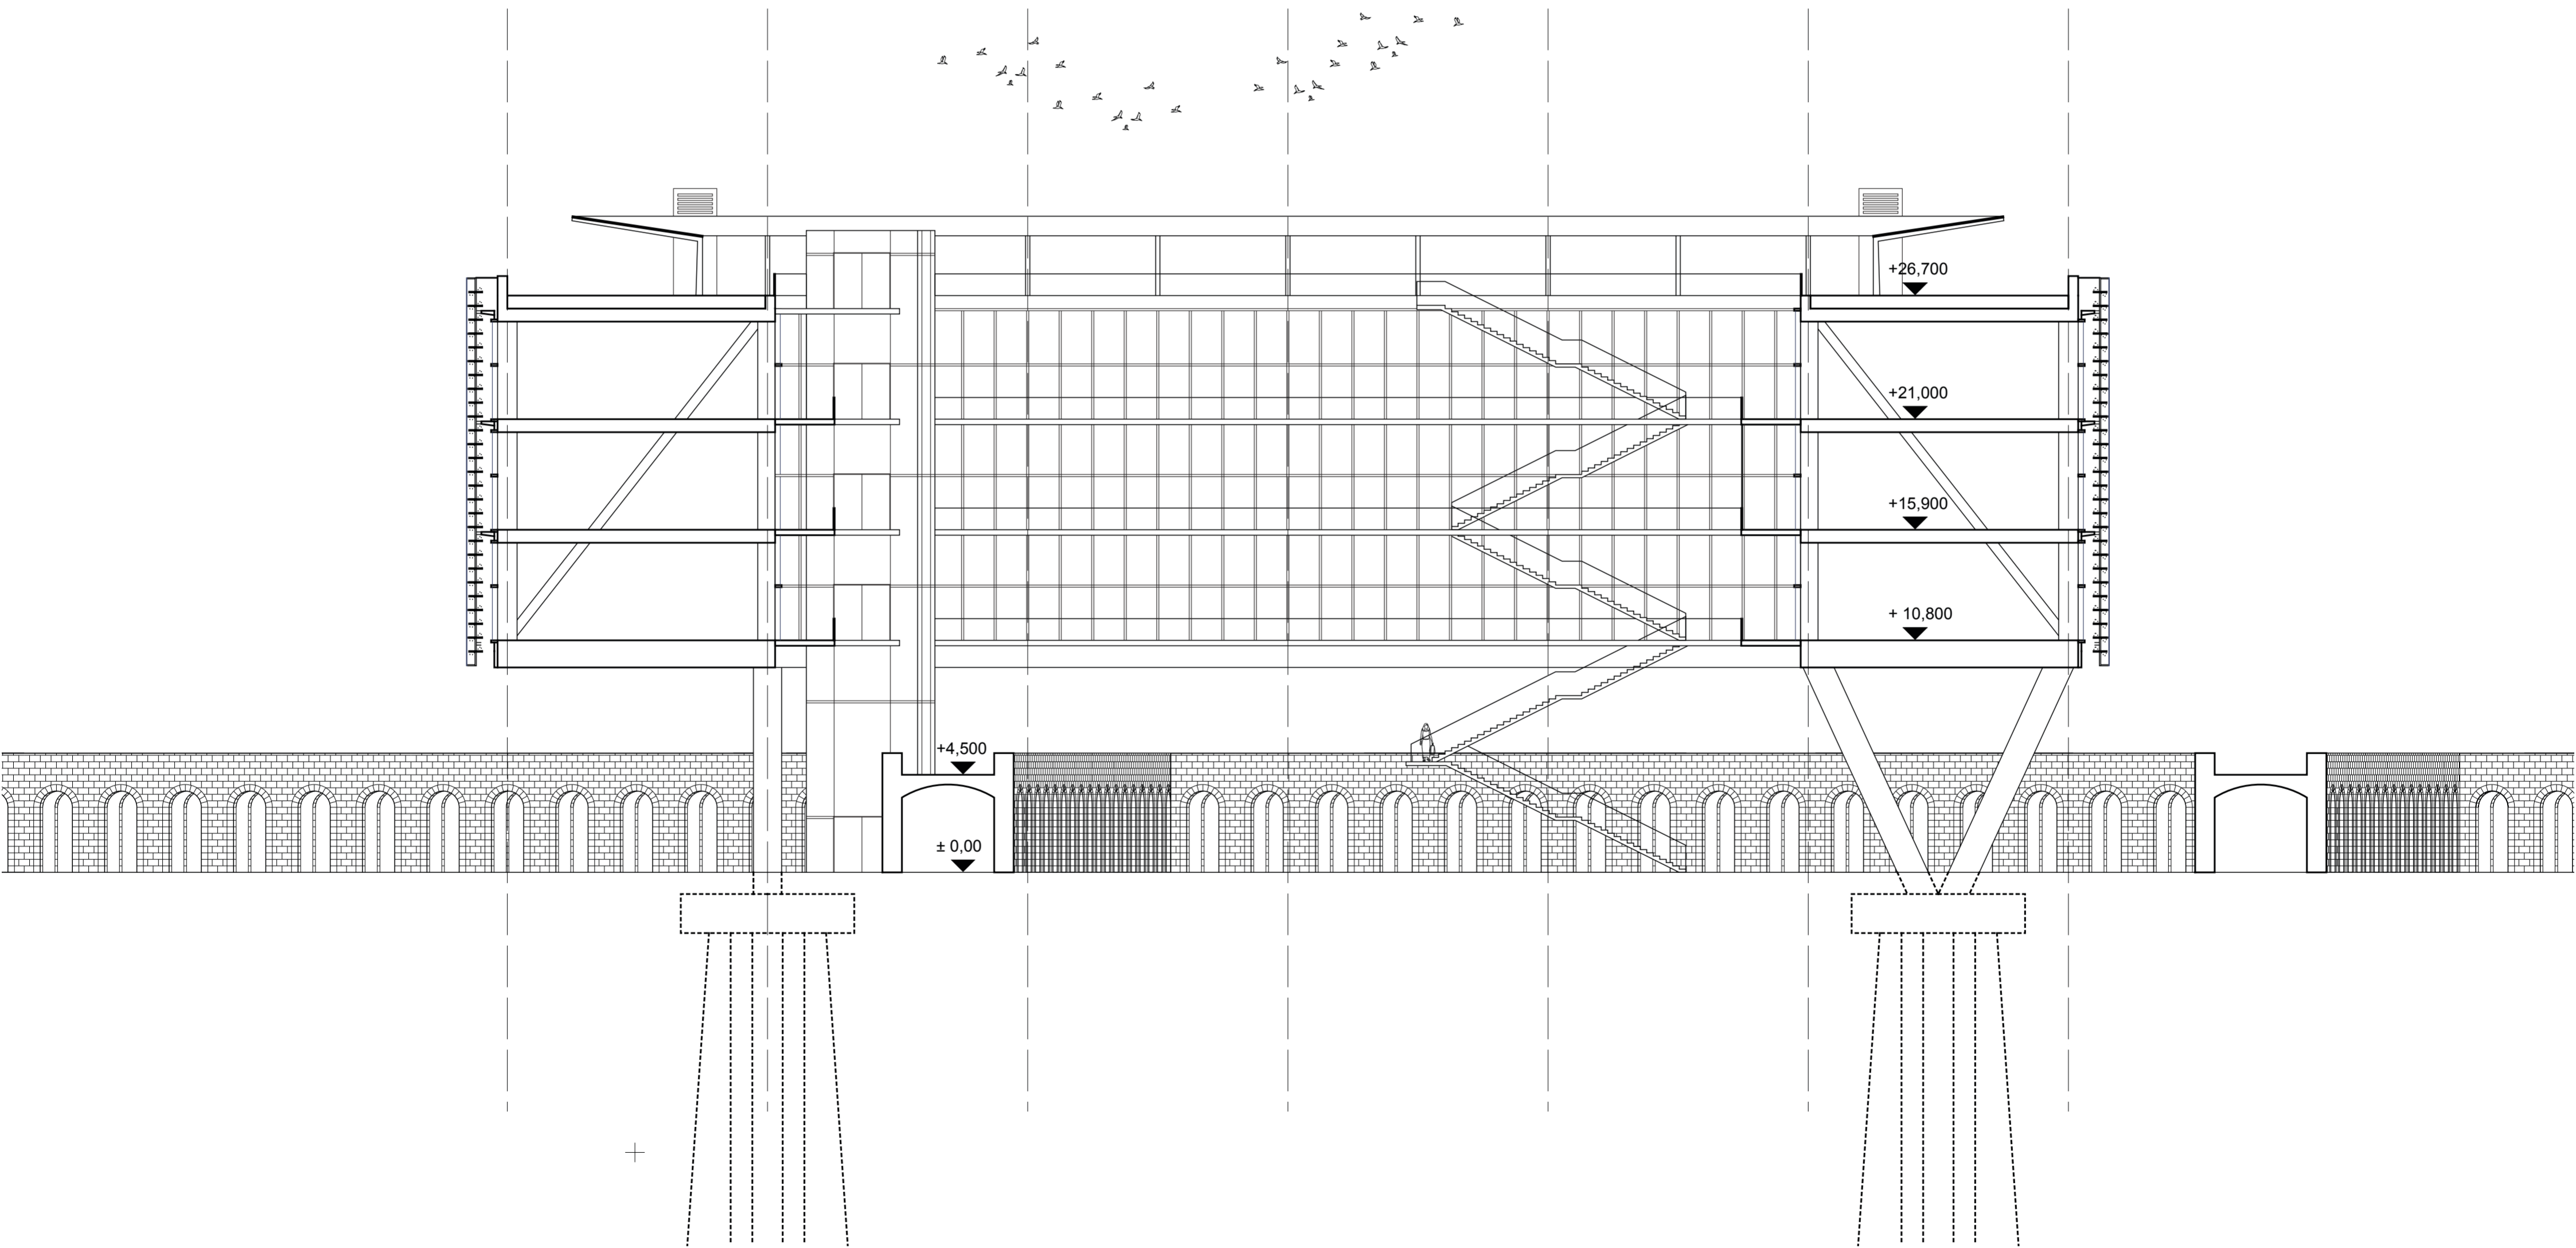


SECTION [cultural center]
C-C
SCALE 1:200

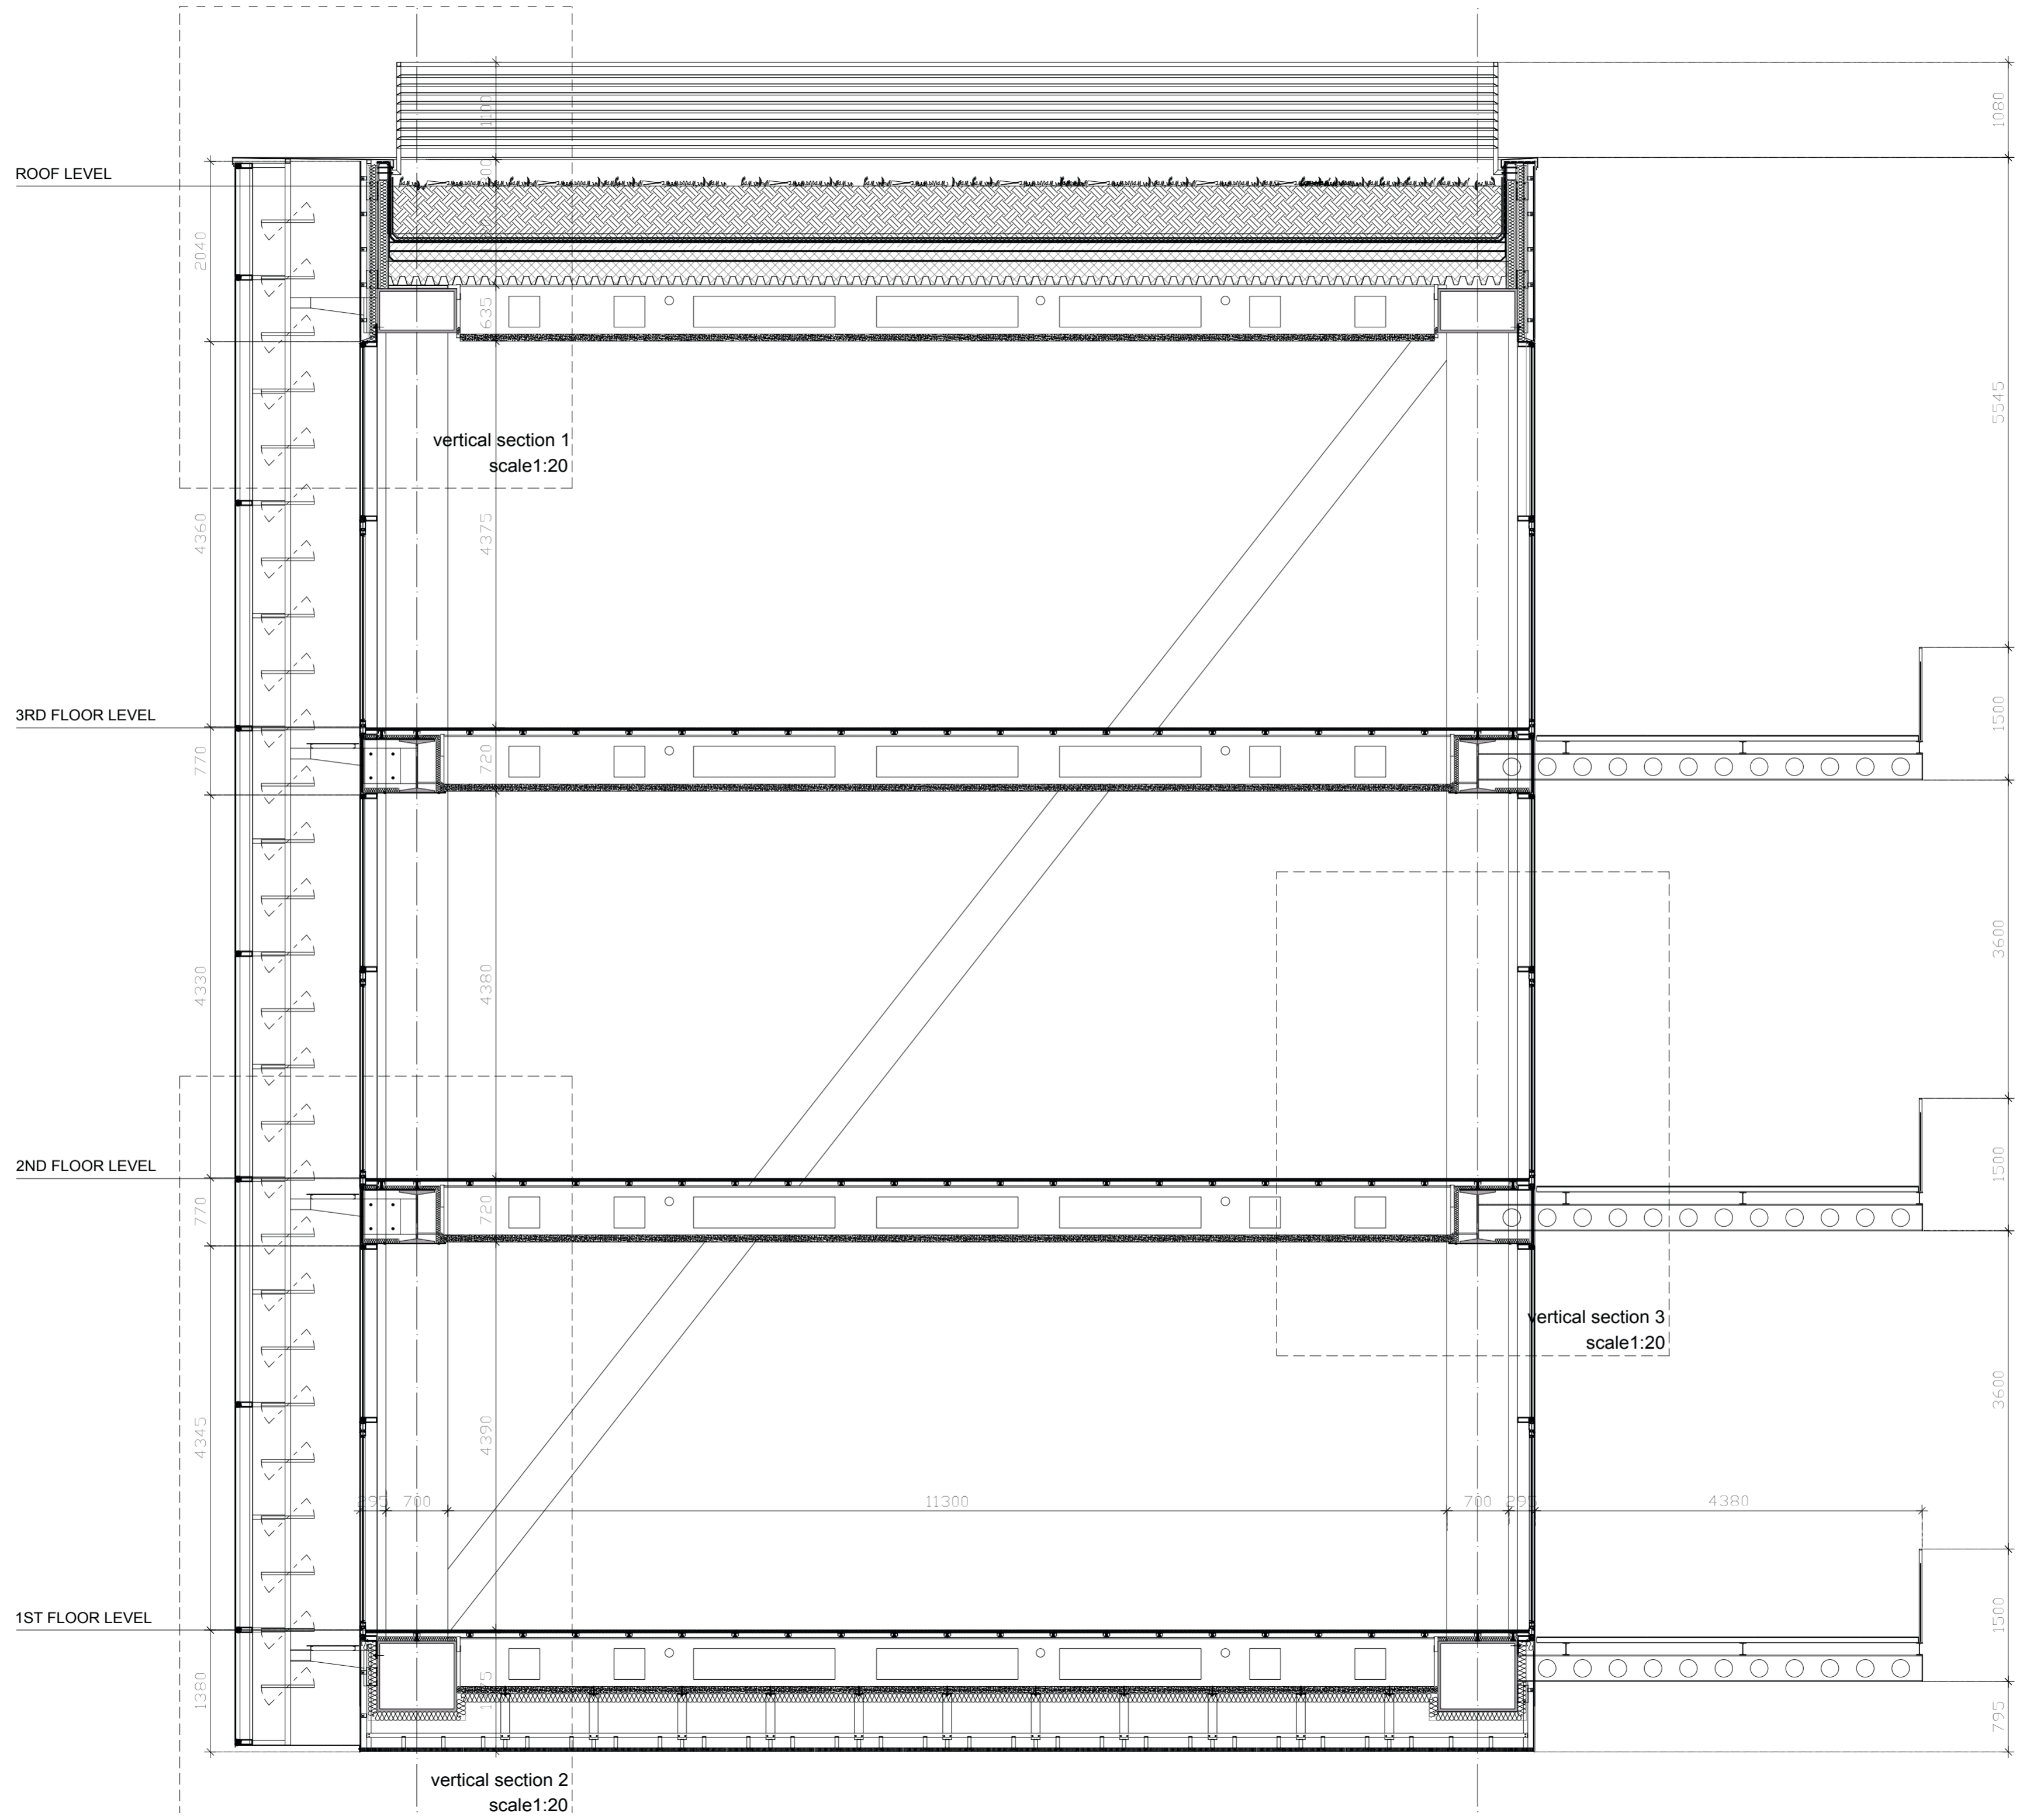

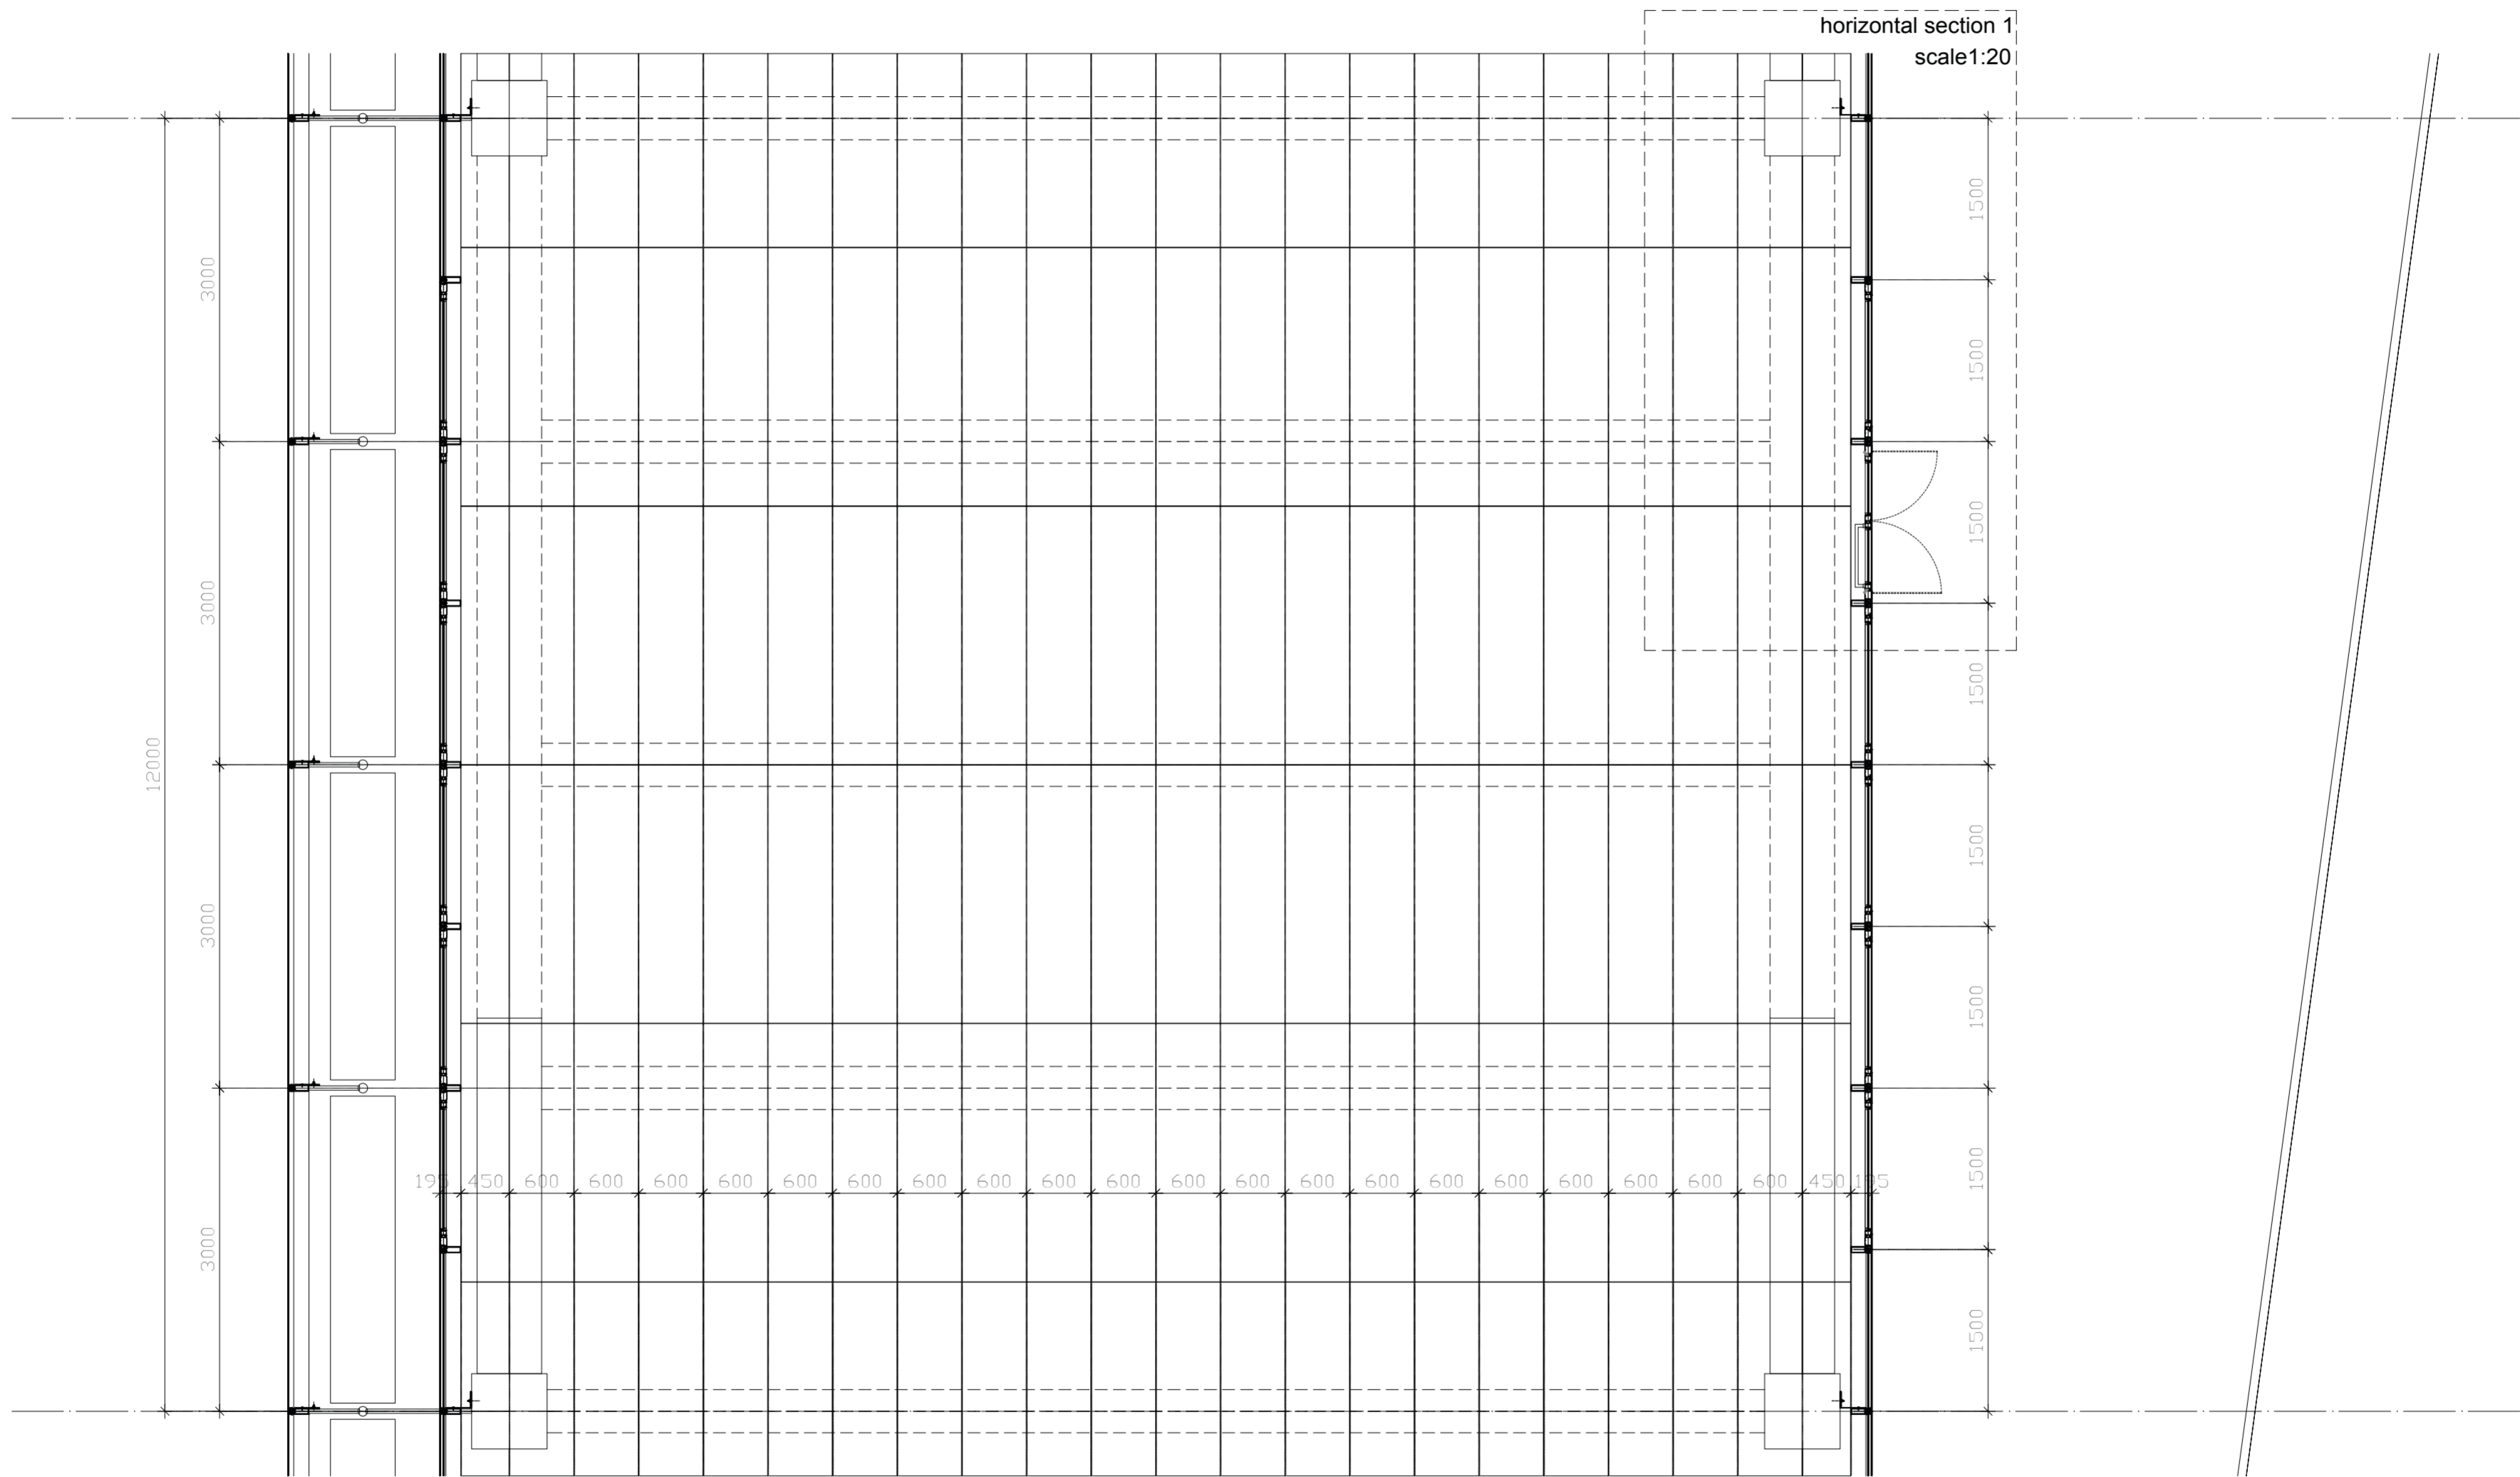


SUBSTRATE
 GEOTEXTILE
 GEOMEMBRANE GEOTEXTILE
 CEMENT SLAB
 PROTECTIVE PVC LAYER
 GEOTEXTILE
 WATERPROOFING MEMBRANE
 GEOTEXTILE
 CEMENT SLAB
 PROTECTIVE PVC LAYER
 ROOF INSULATION
 VAPOUR CONTROL LAYER
 SLAB ON PROFILED STEEL SHEET

DETAIL 1
 SCALE 1:10

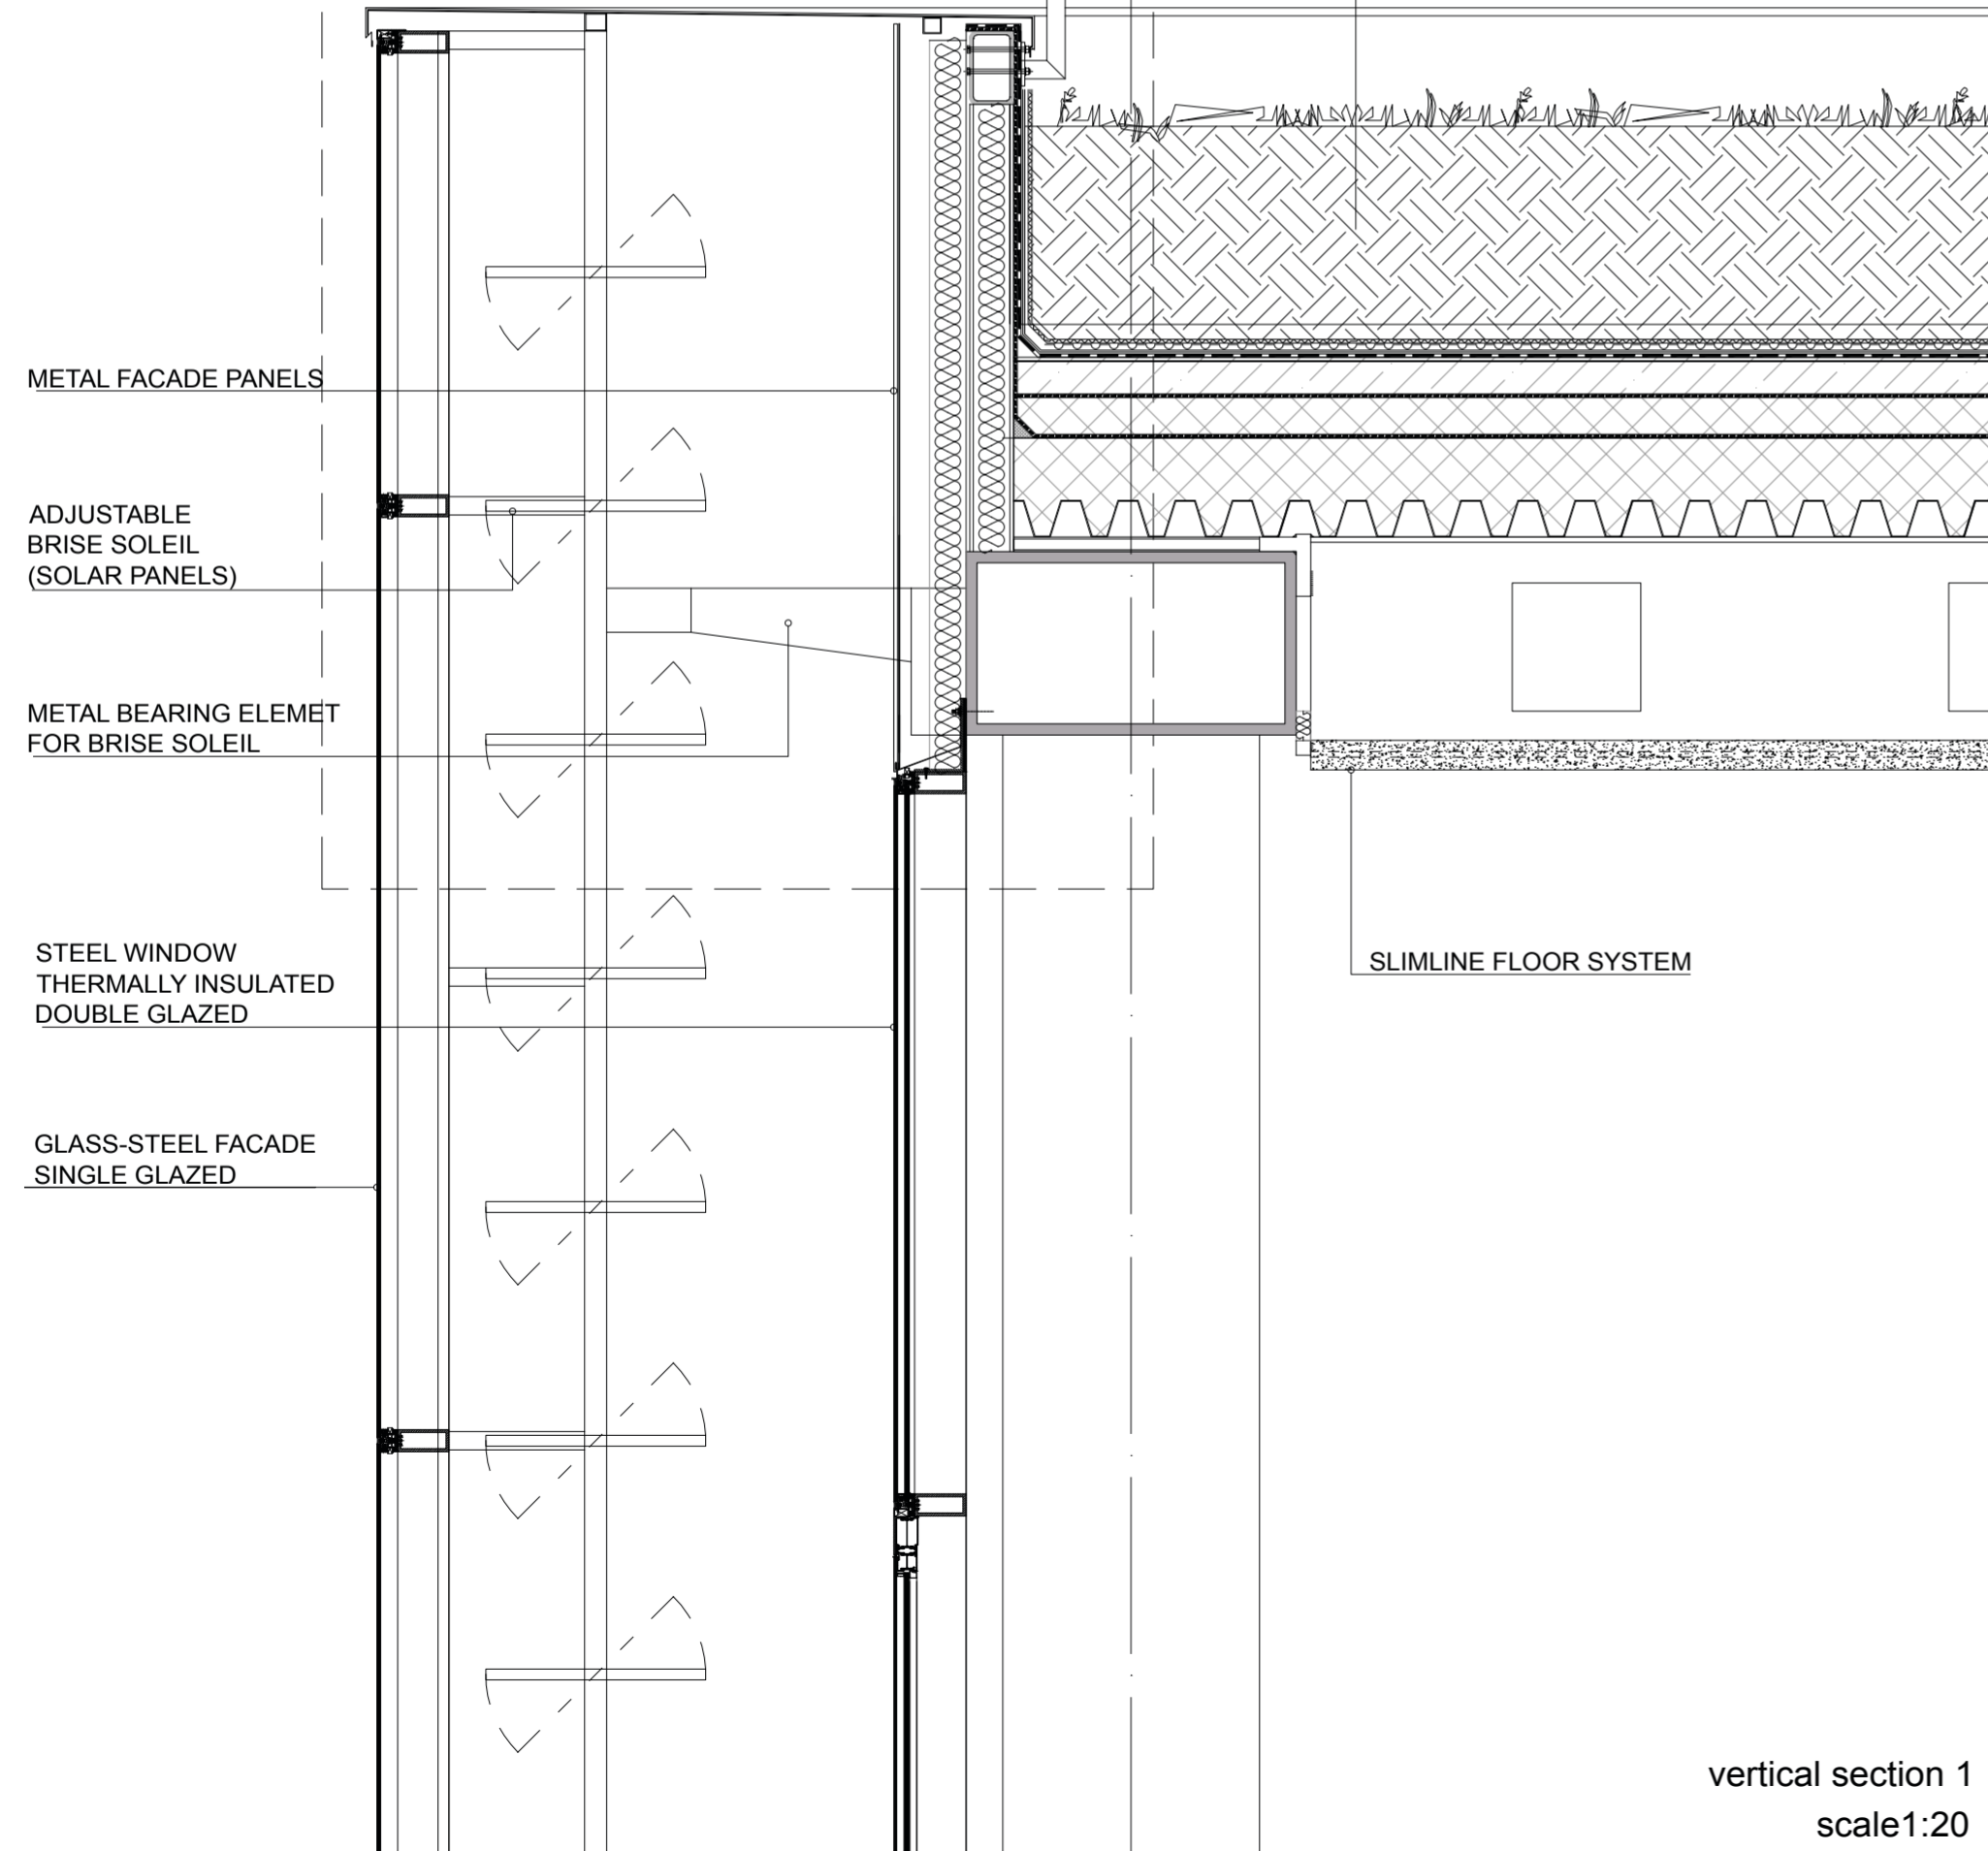


vertical section 1
 scale 1:20


DETAIL 2
 SCALE 1:5

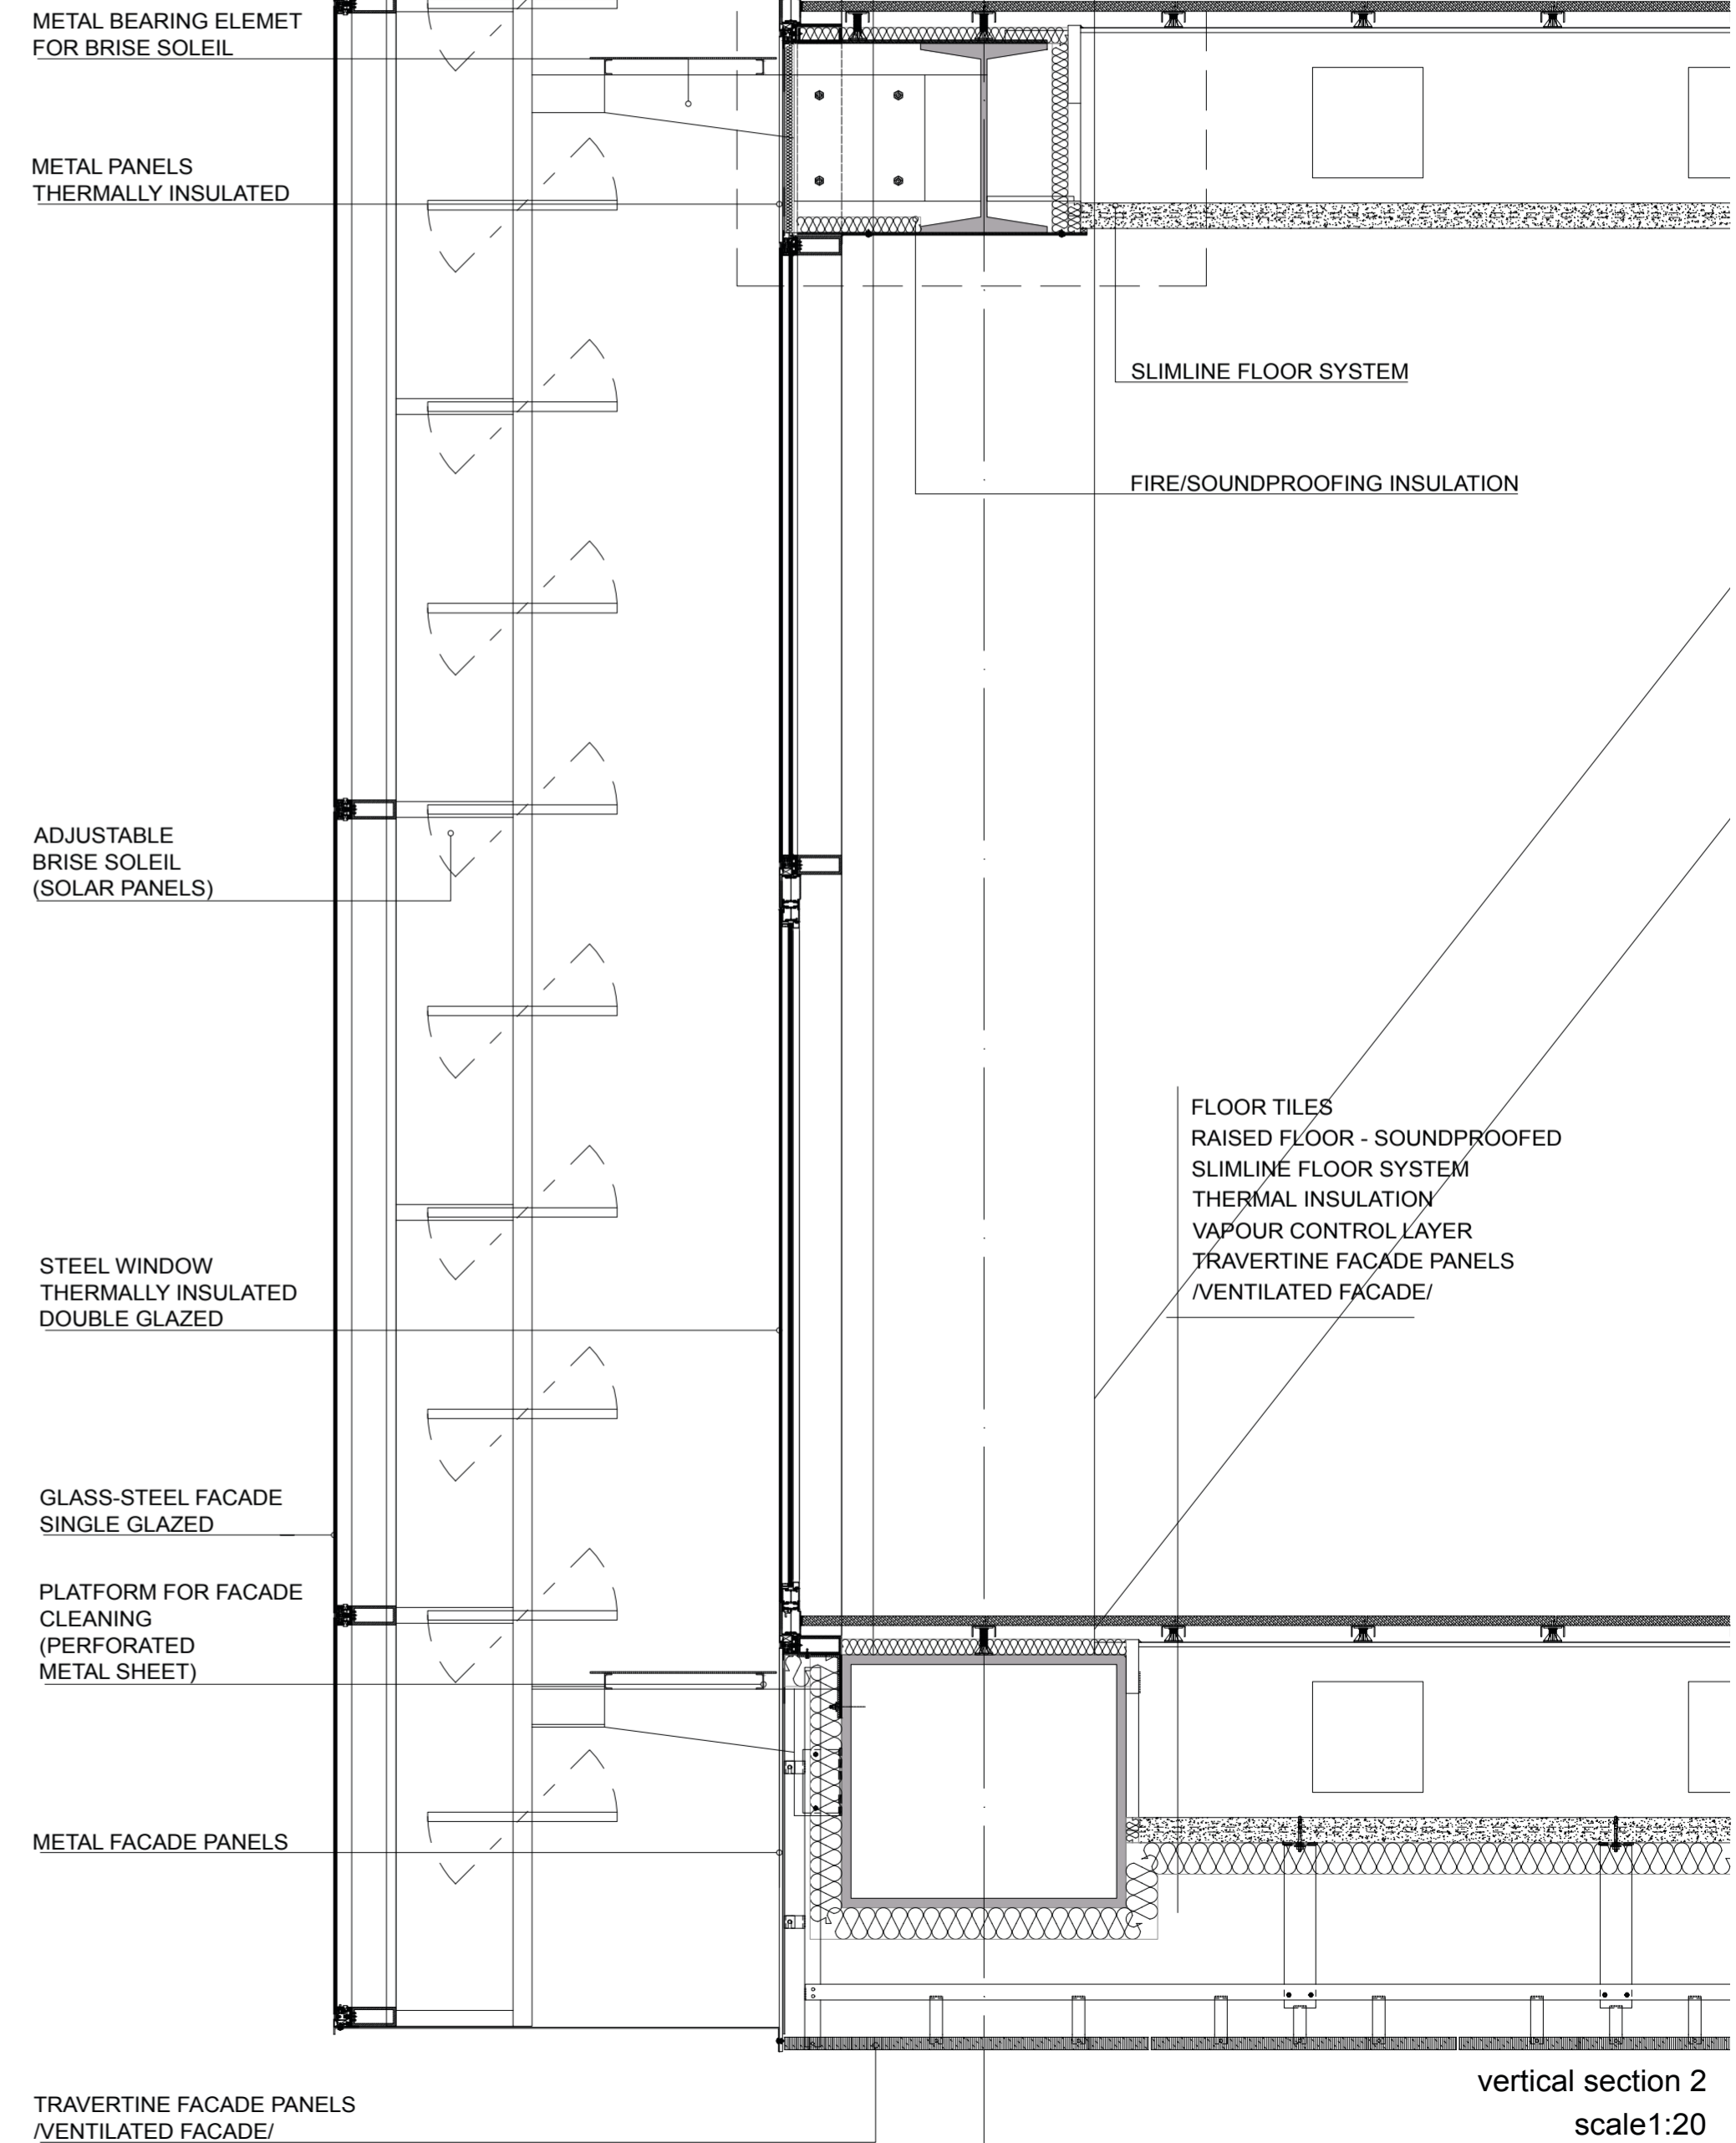

vertical section 2
 scale 1:20

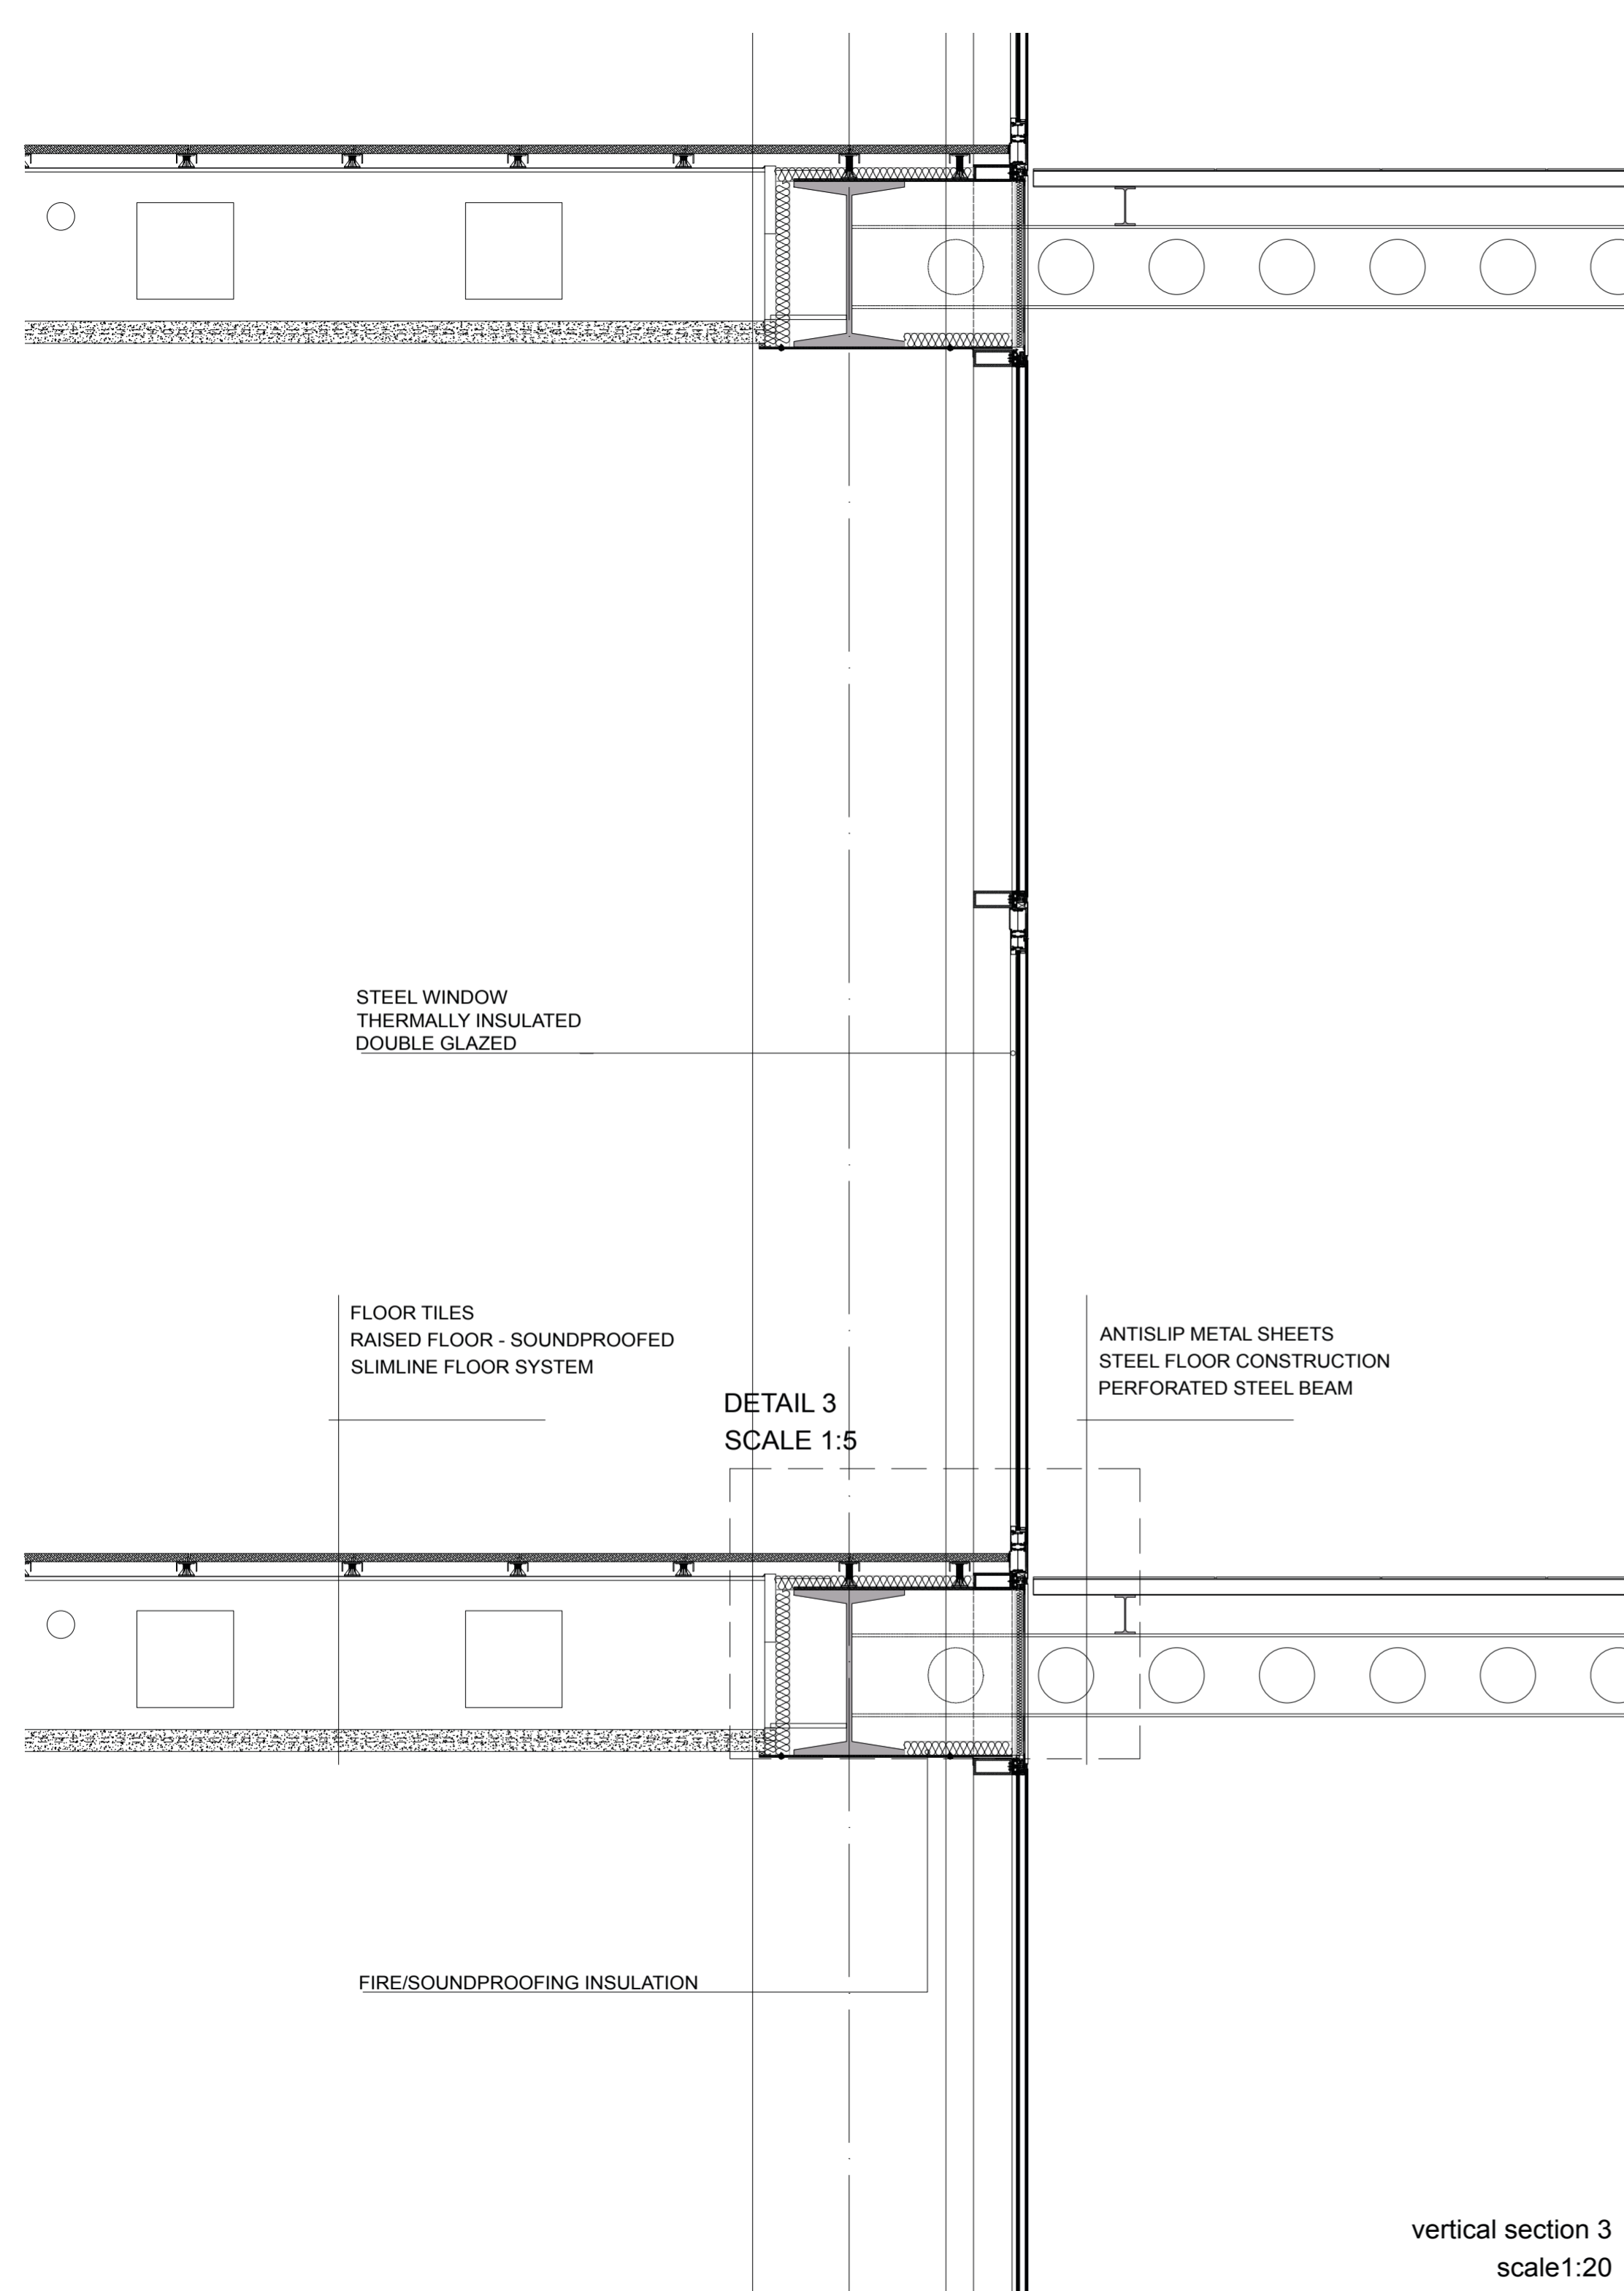



vertical section 3
scale 1:20

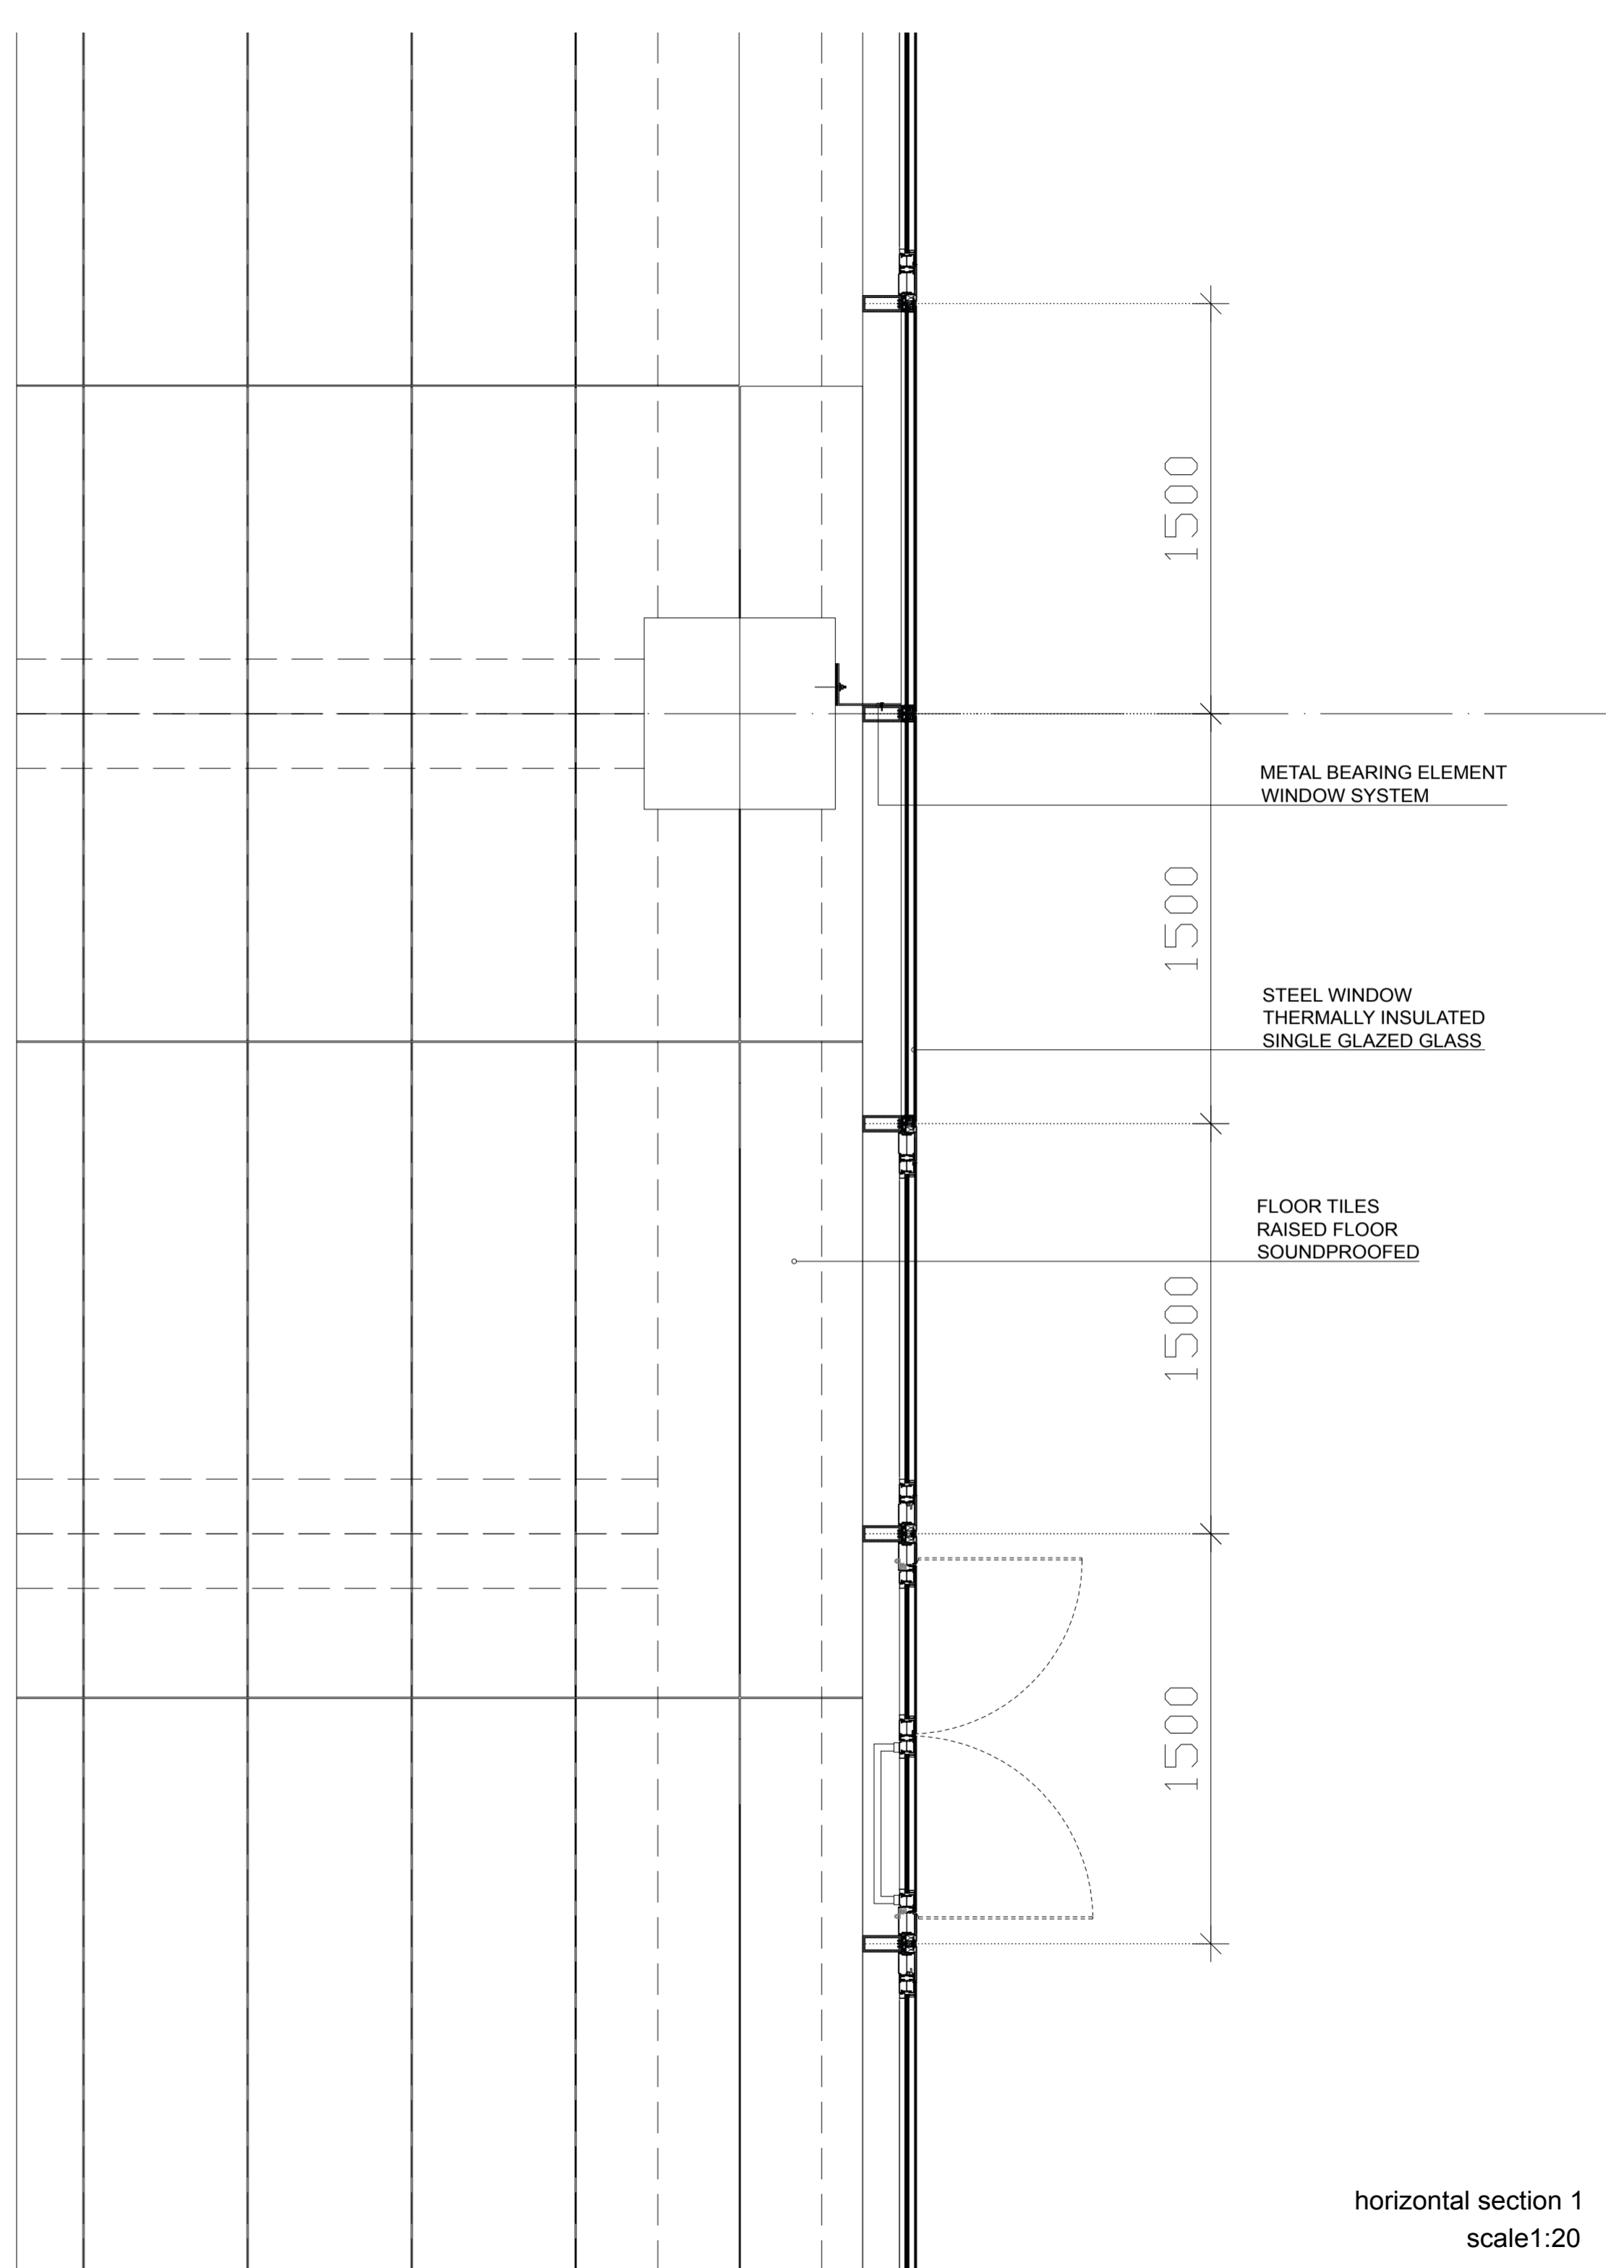


horizontal section 1
scale 1:20

DETAIL 1
SCALE 1:10

SUBSTRATE
GEOTEXTILE
GEOMEMBRANE GEOTEXTILE
CEMENT SLAB
PROTECTIVE PVC LAYER
GEOTEXTILE
WATERPROOFING MEMBRANE
GEOTEXTILE
CEMENT SLAB
PROTECTIVE PVC LAYER
ROOF INSULATION
VAPOUR CONTROL LAYER
SLAB ON PROFILED STEEL SHEET

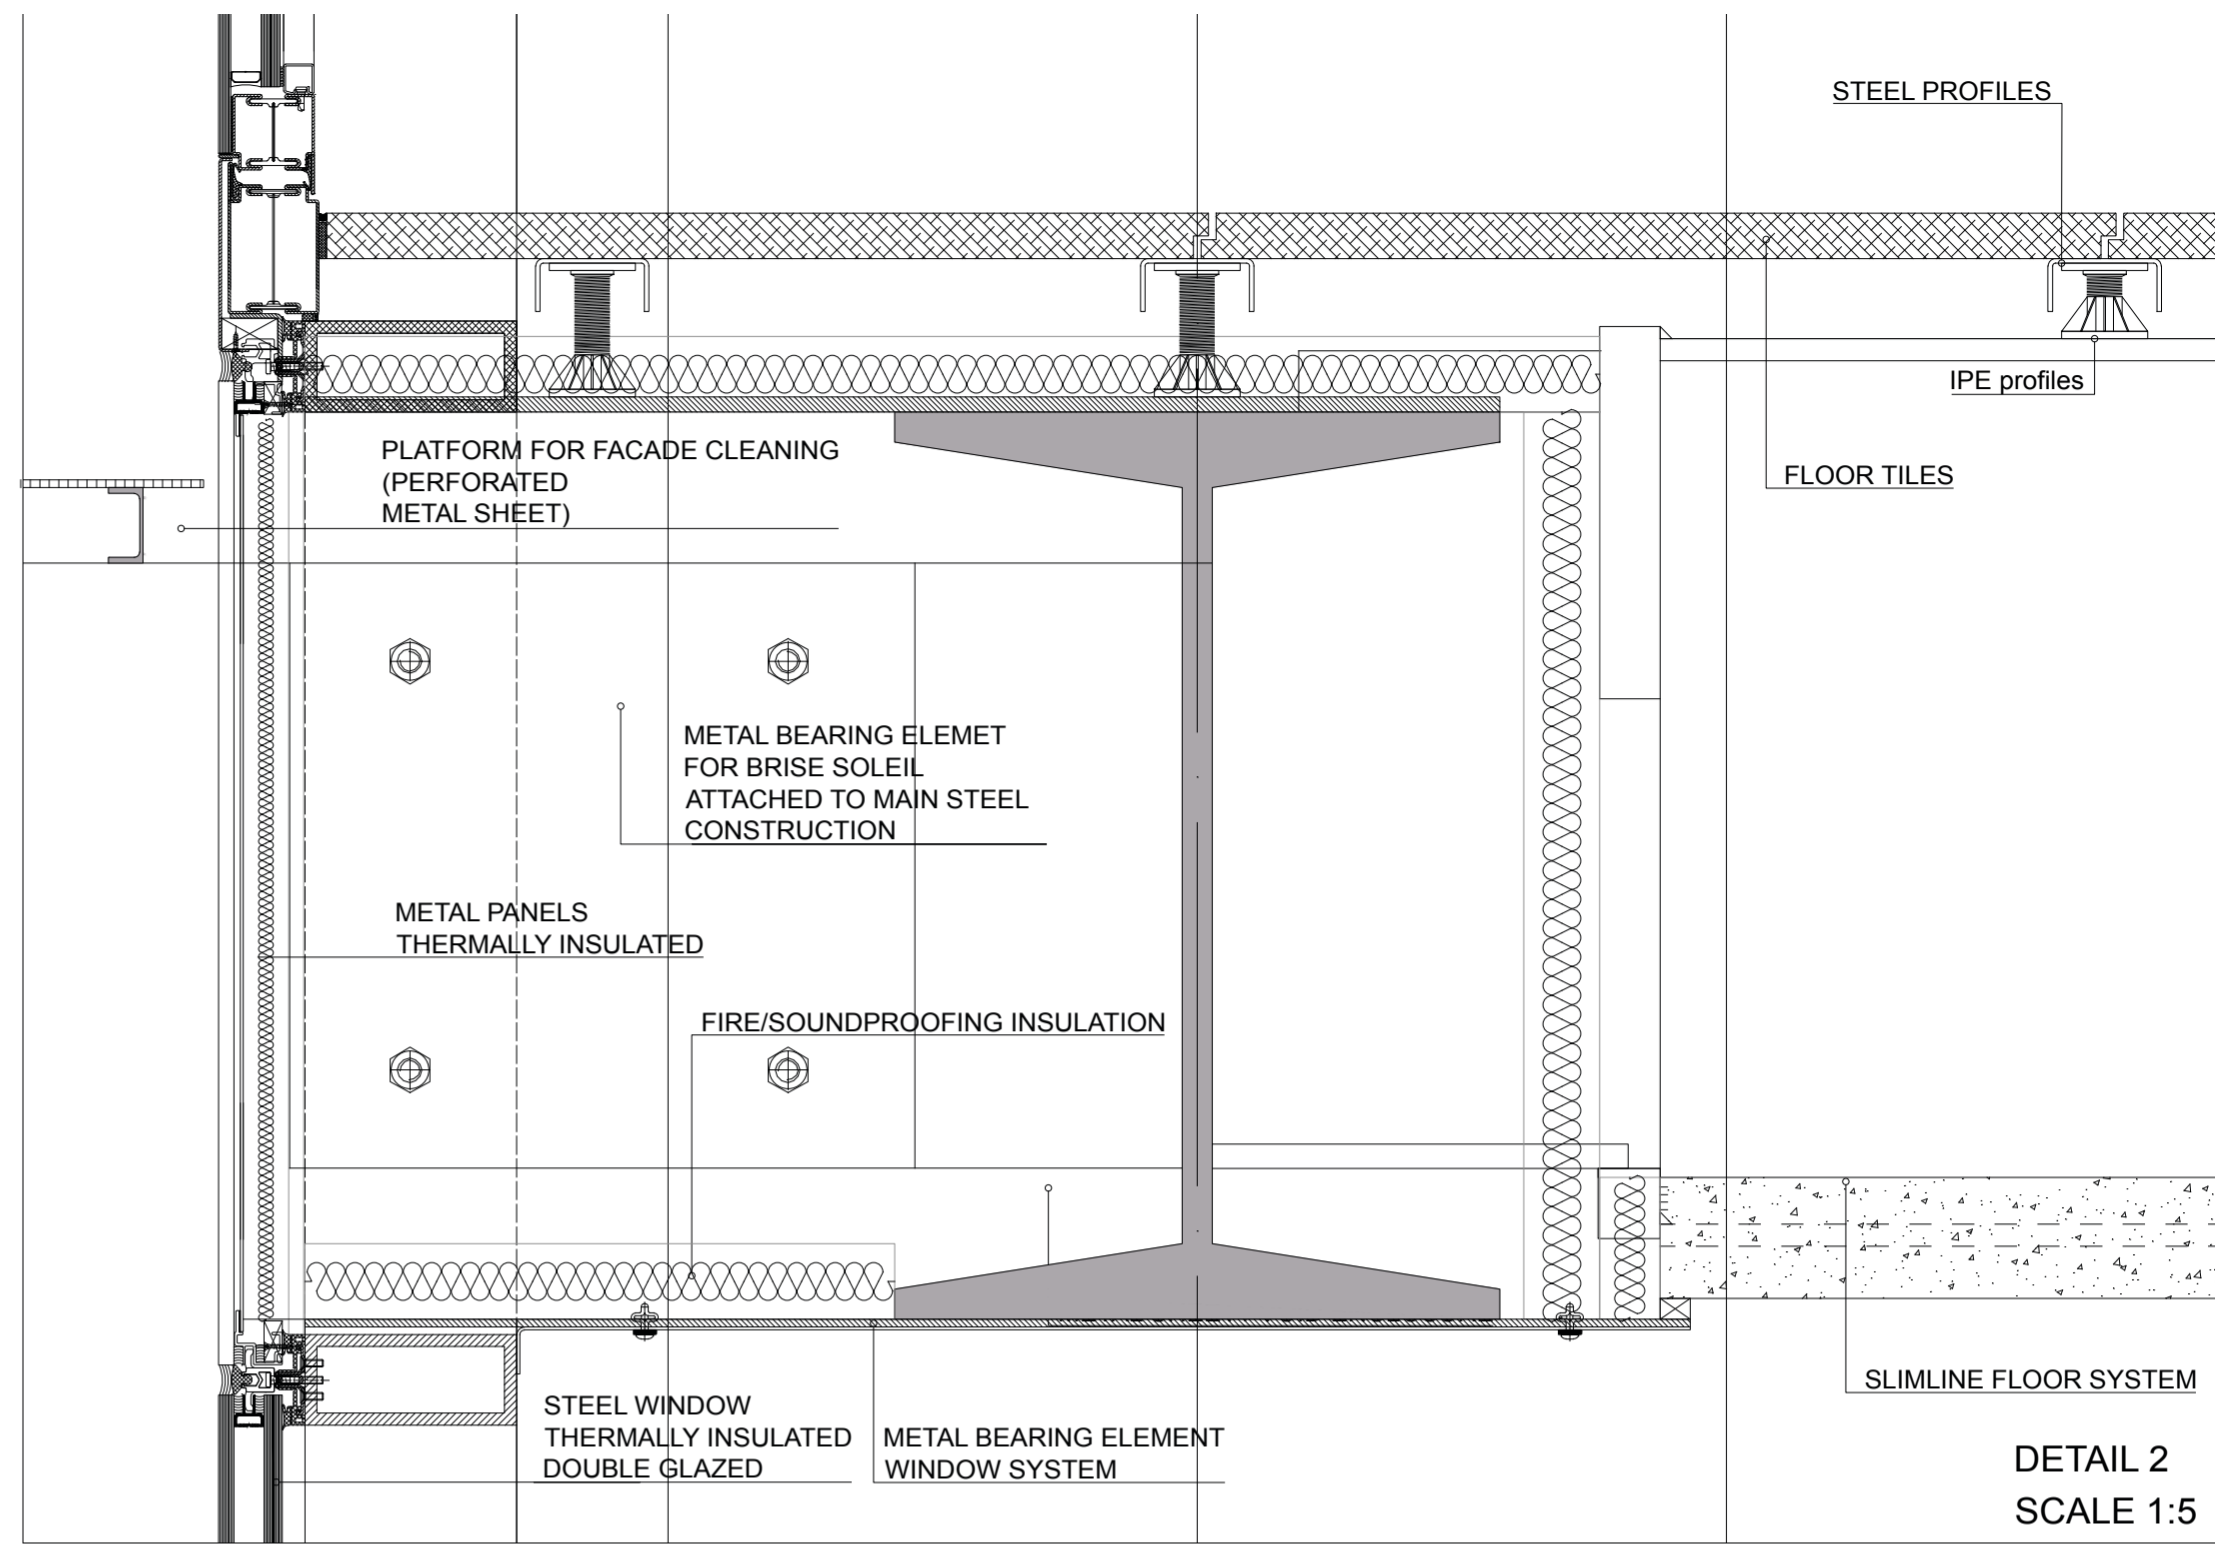
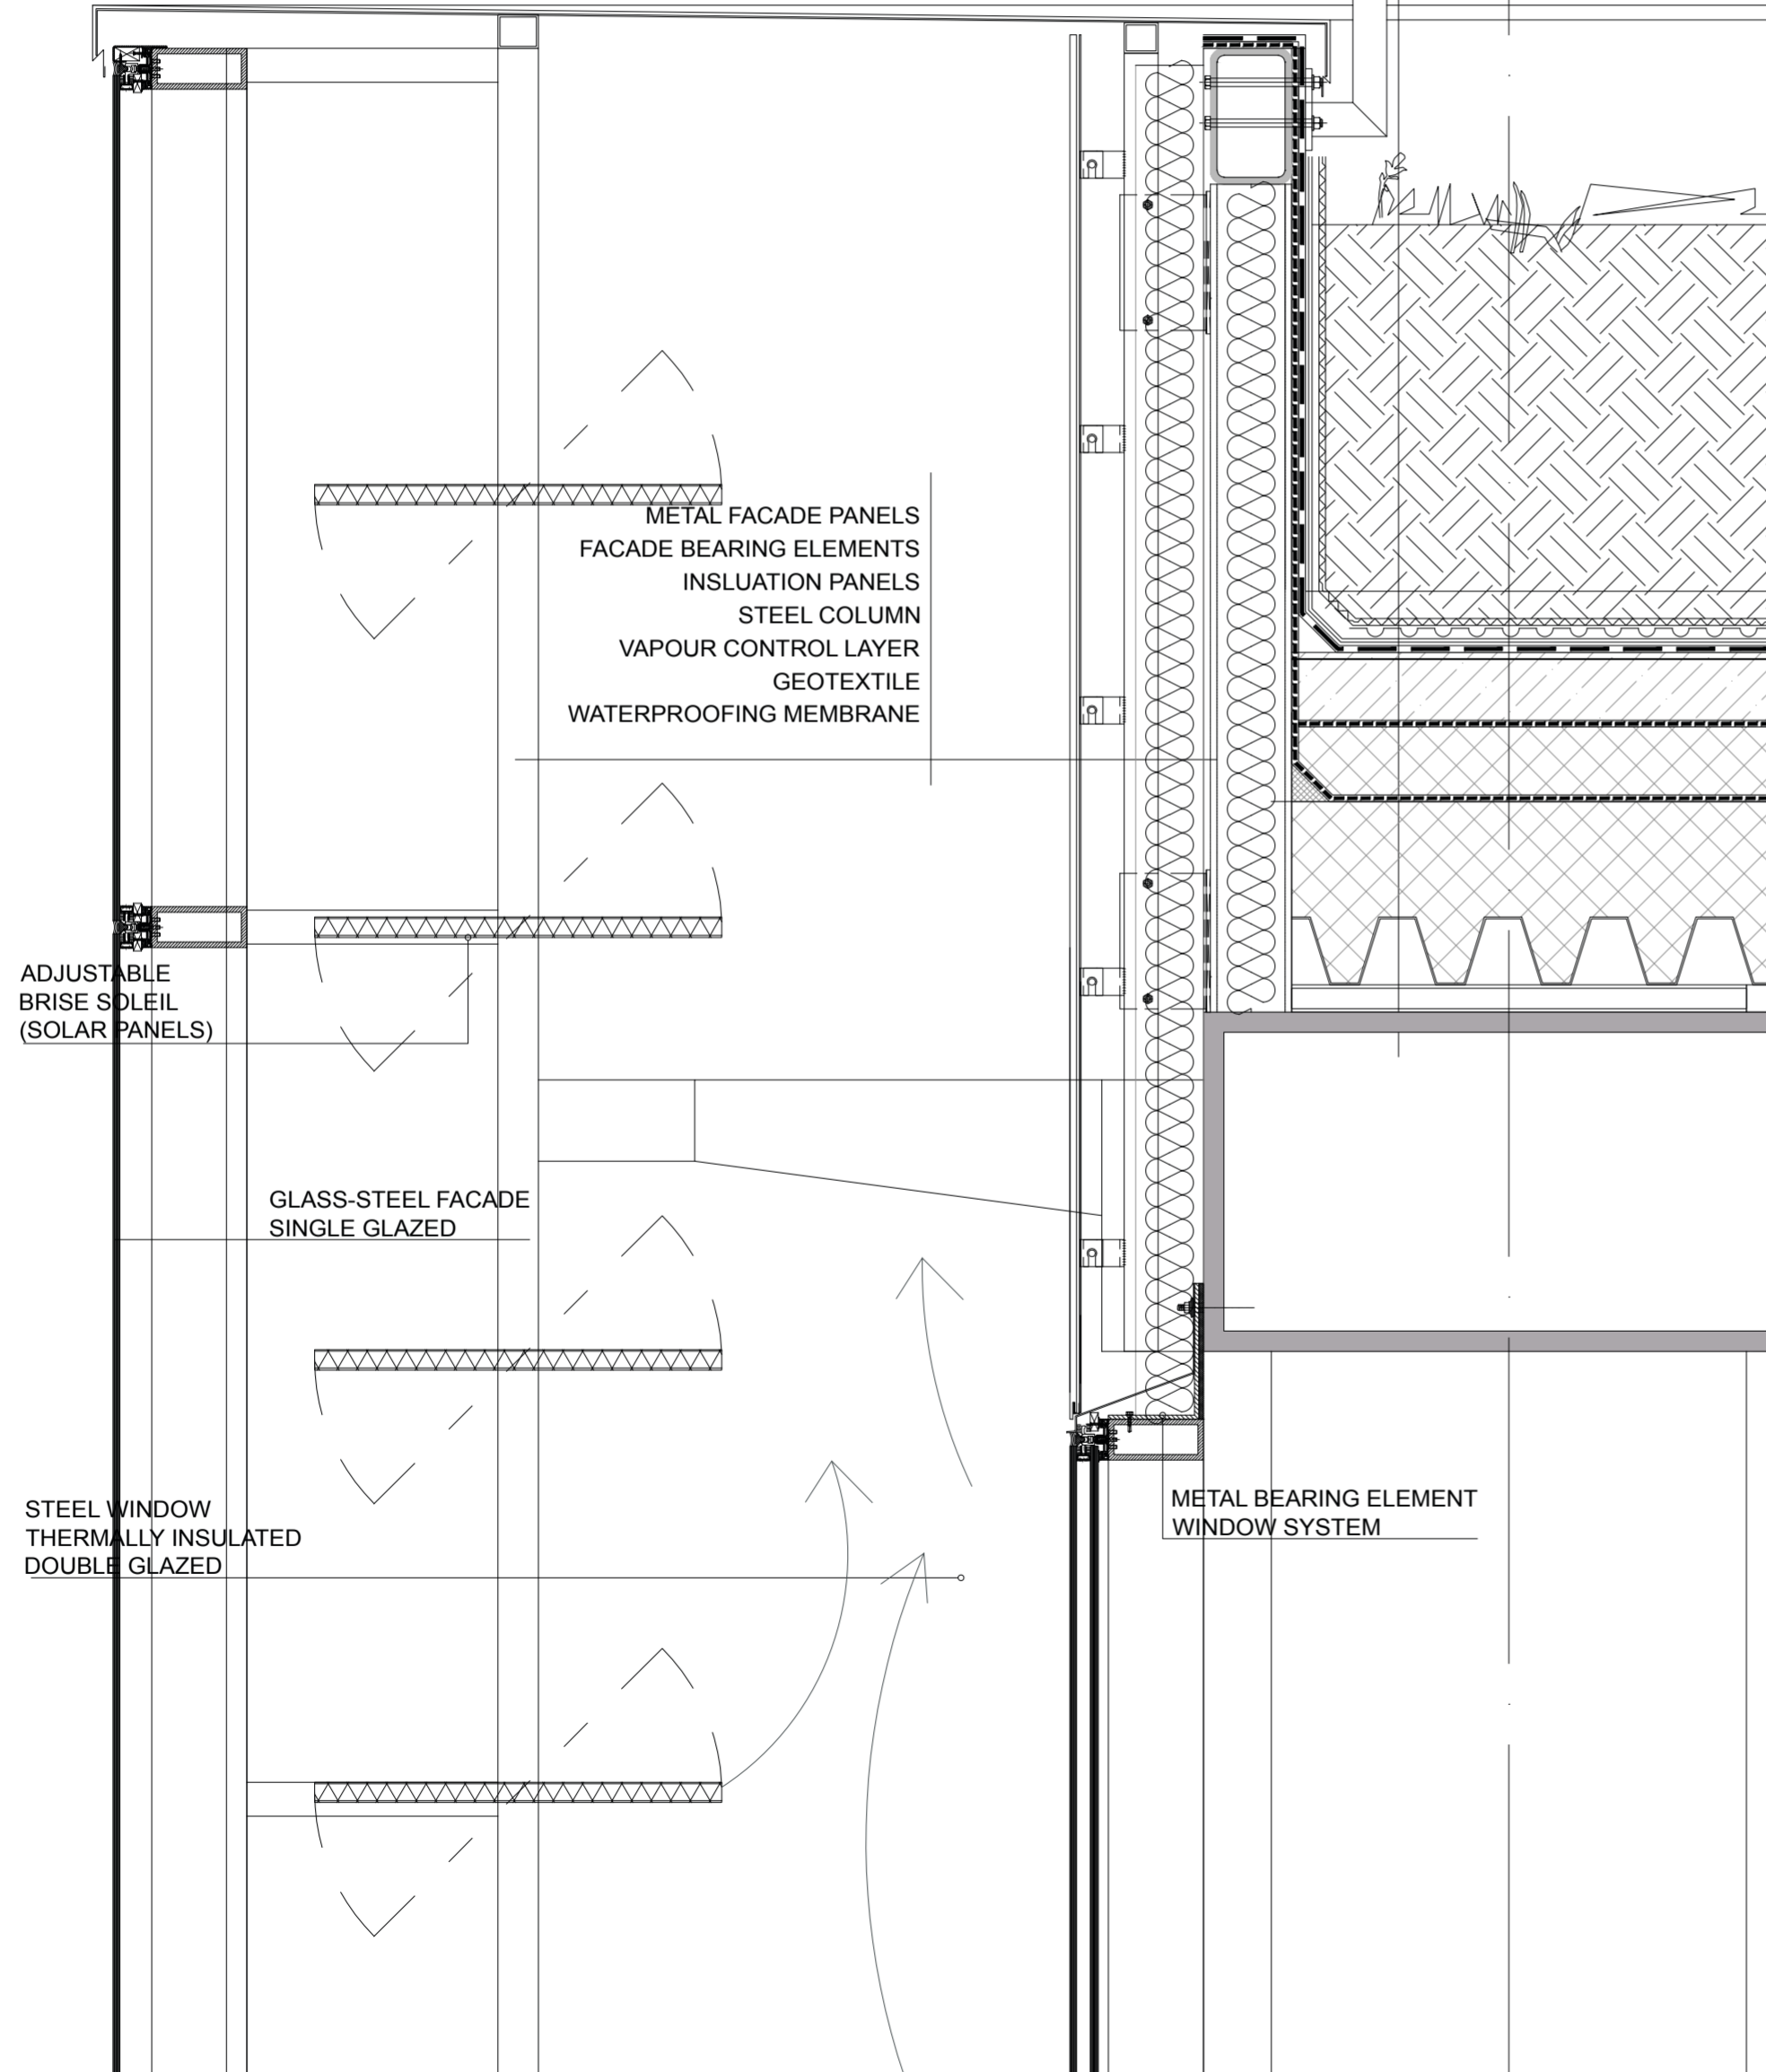


DETAIL 2
SCALE 1:5

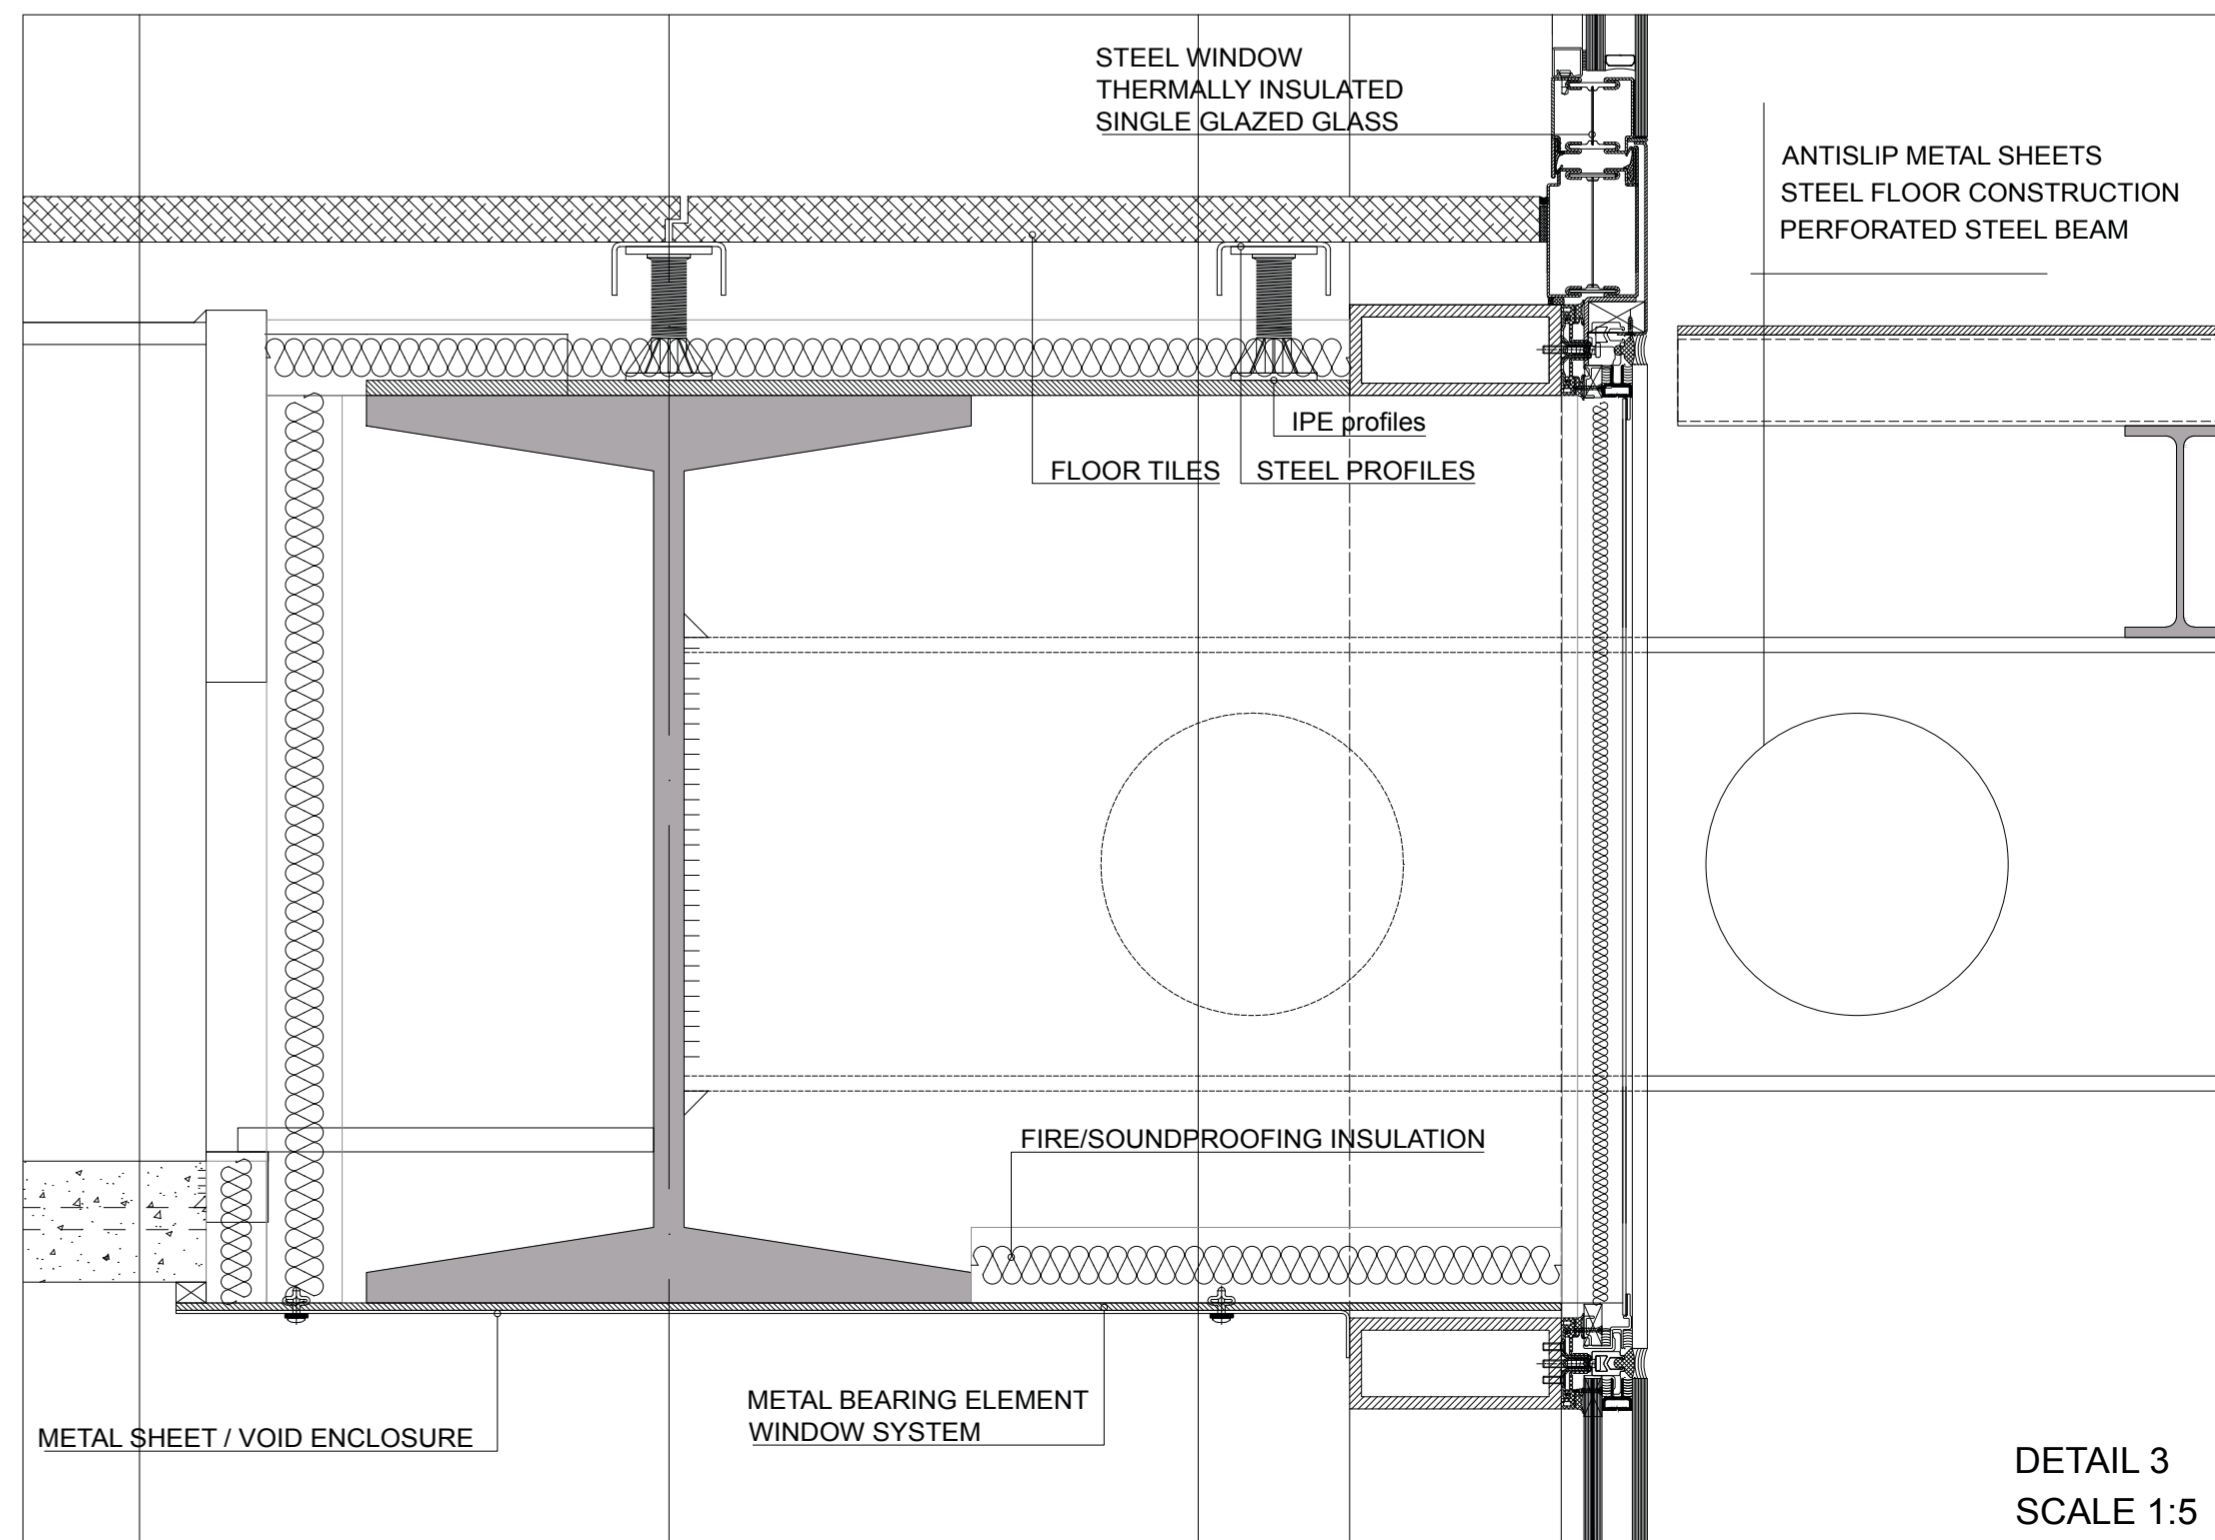

DETAIL 3
SCALE 1:5

Level -0.600

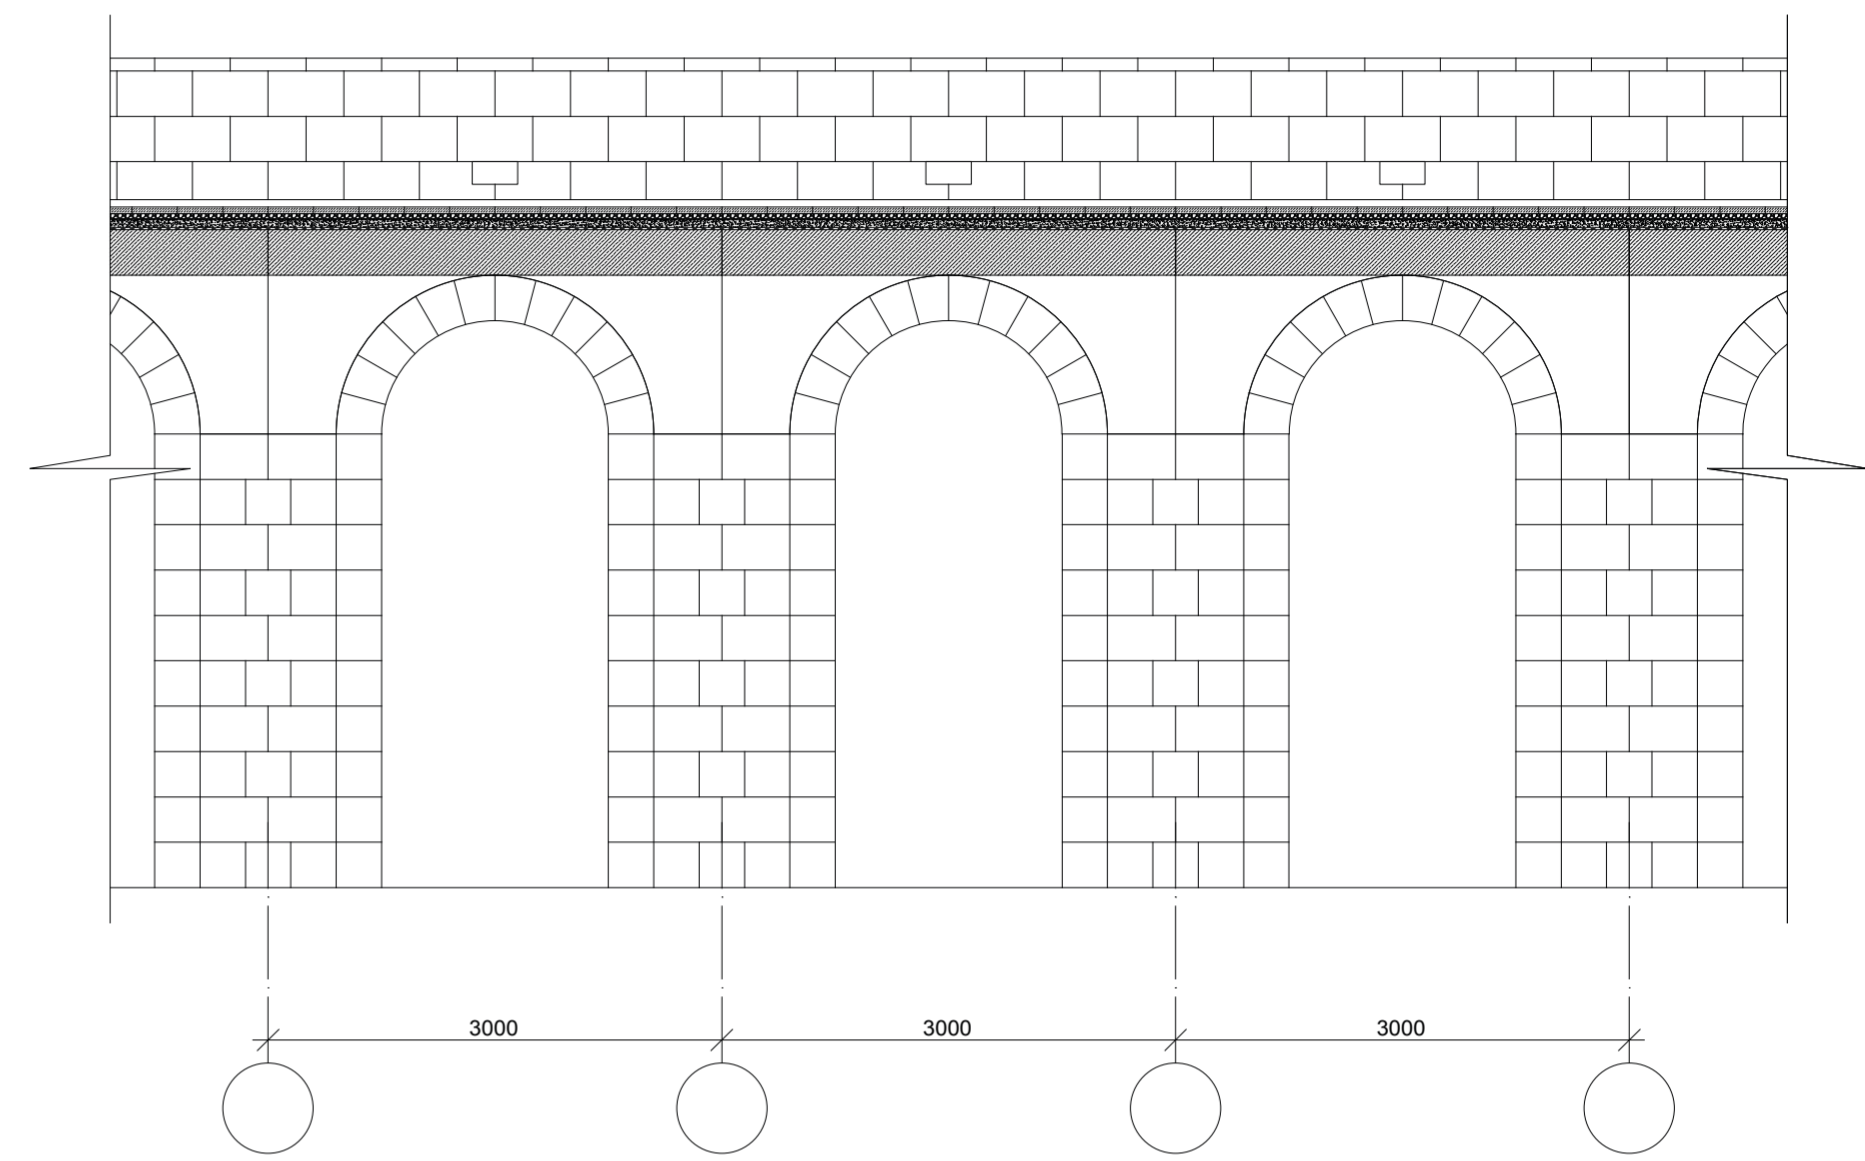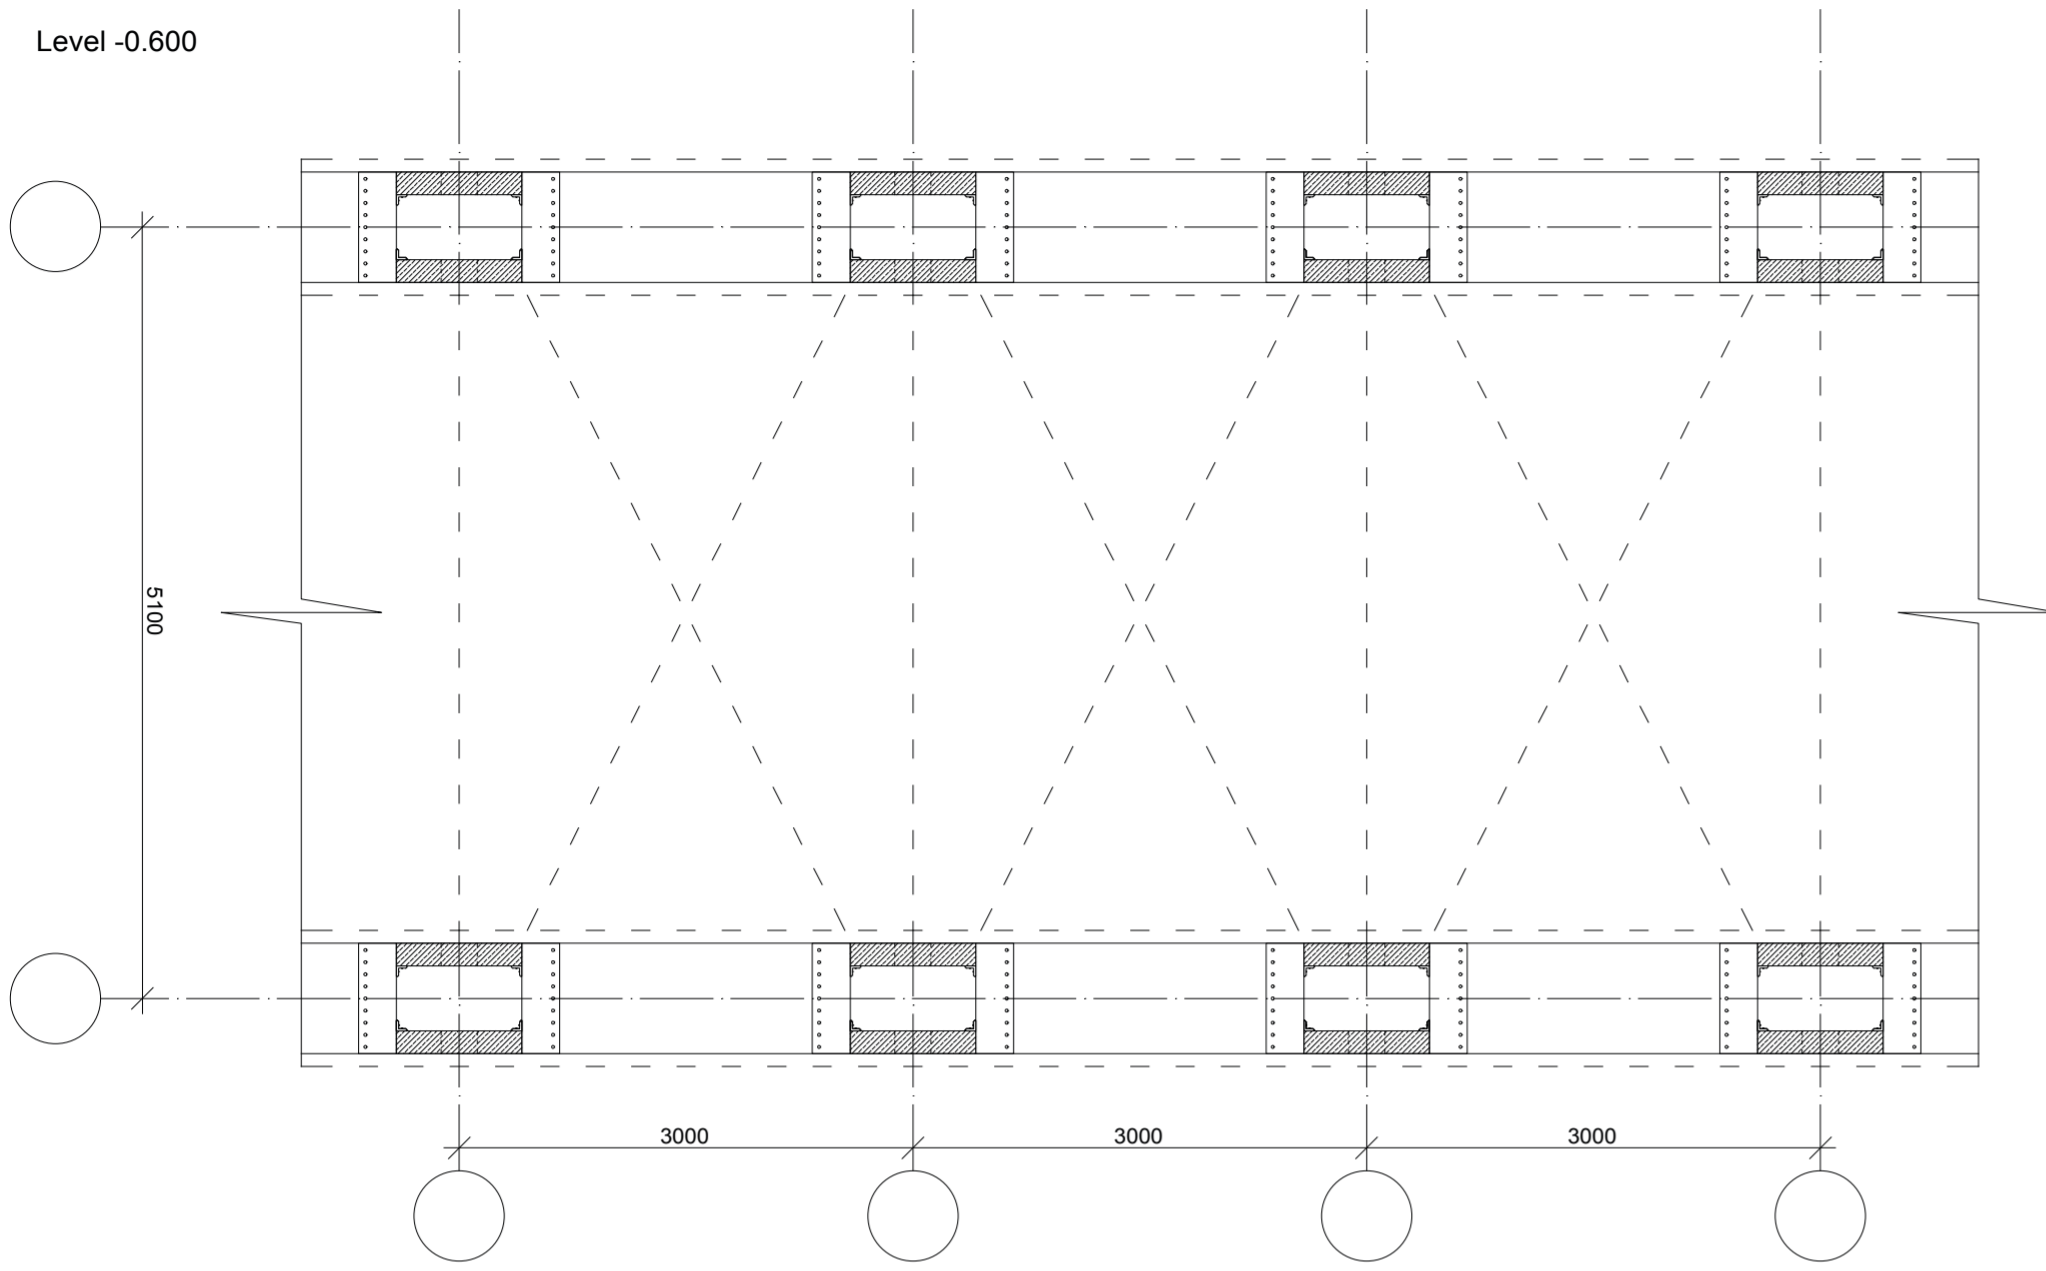

Level +1.500

