

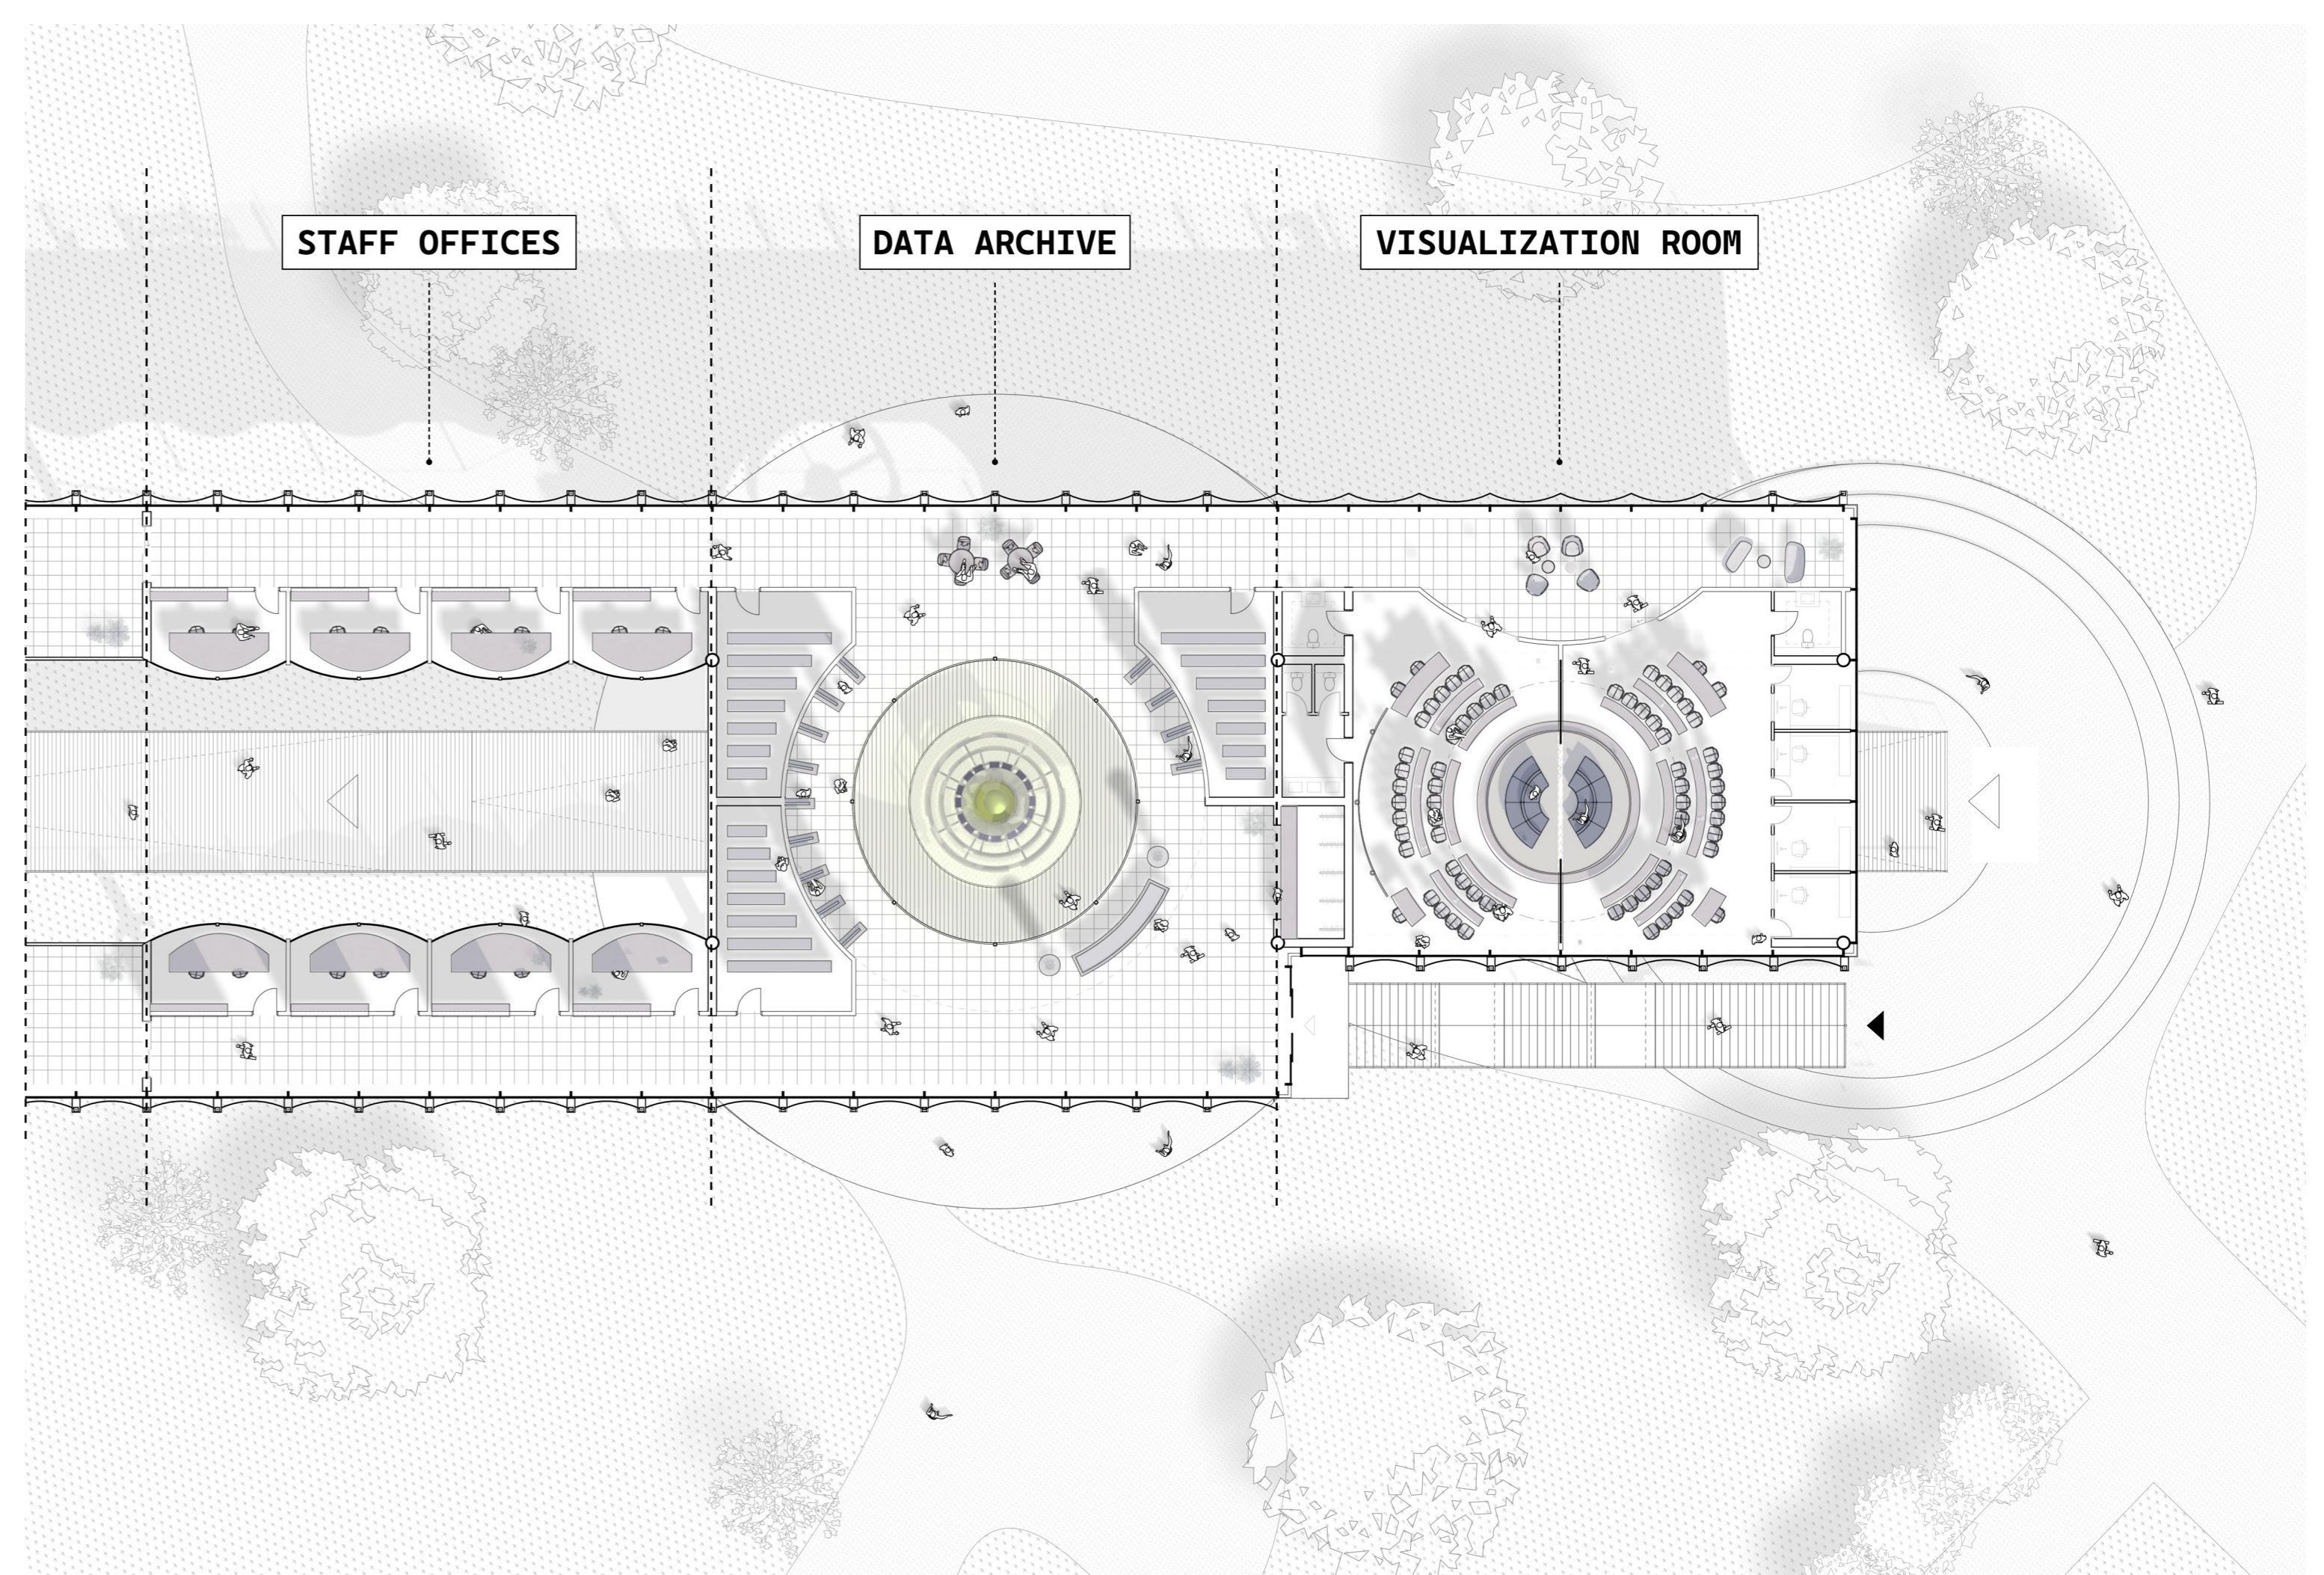
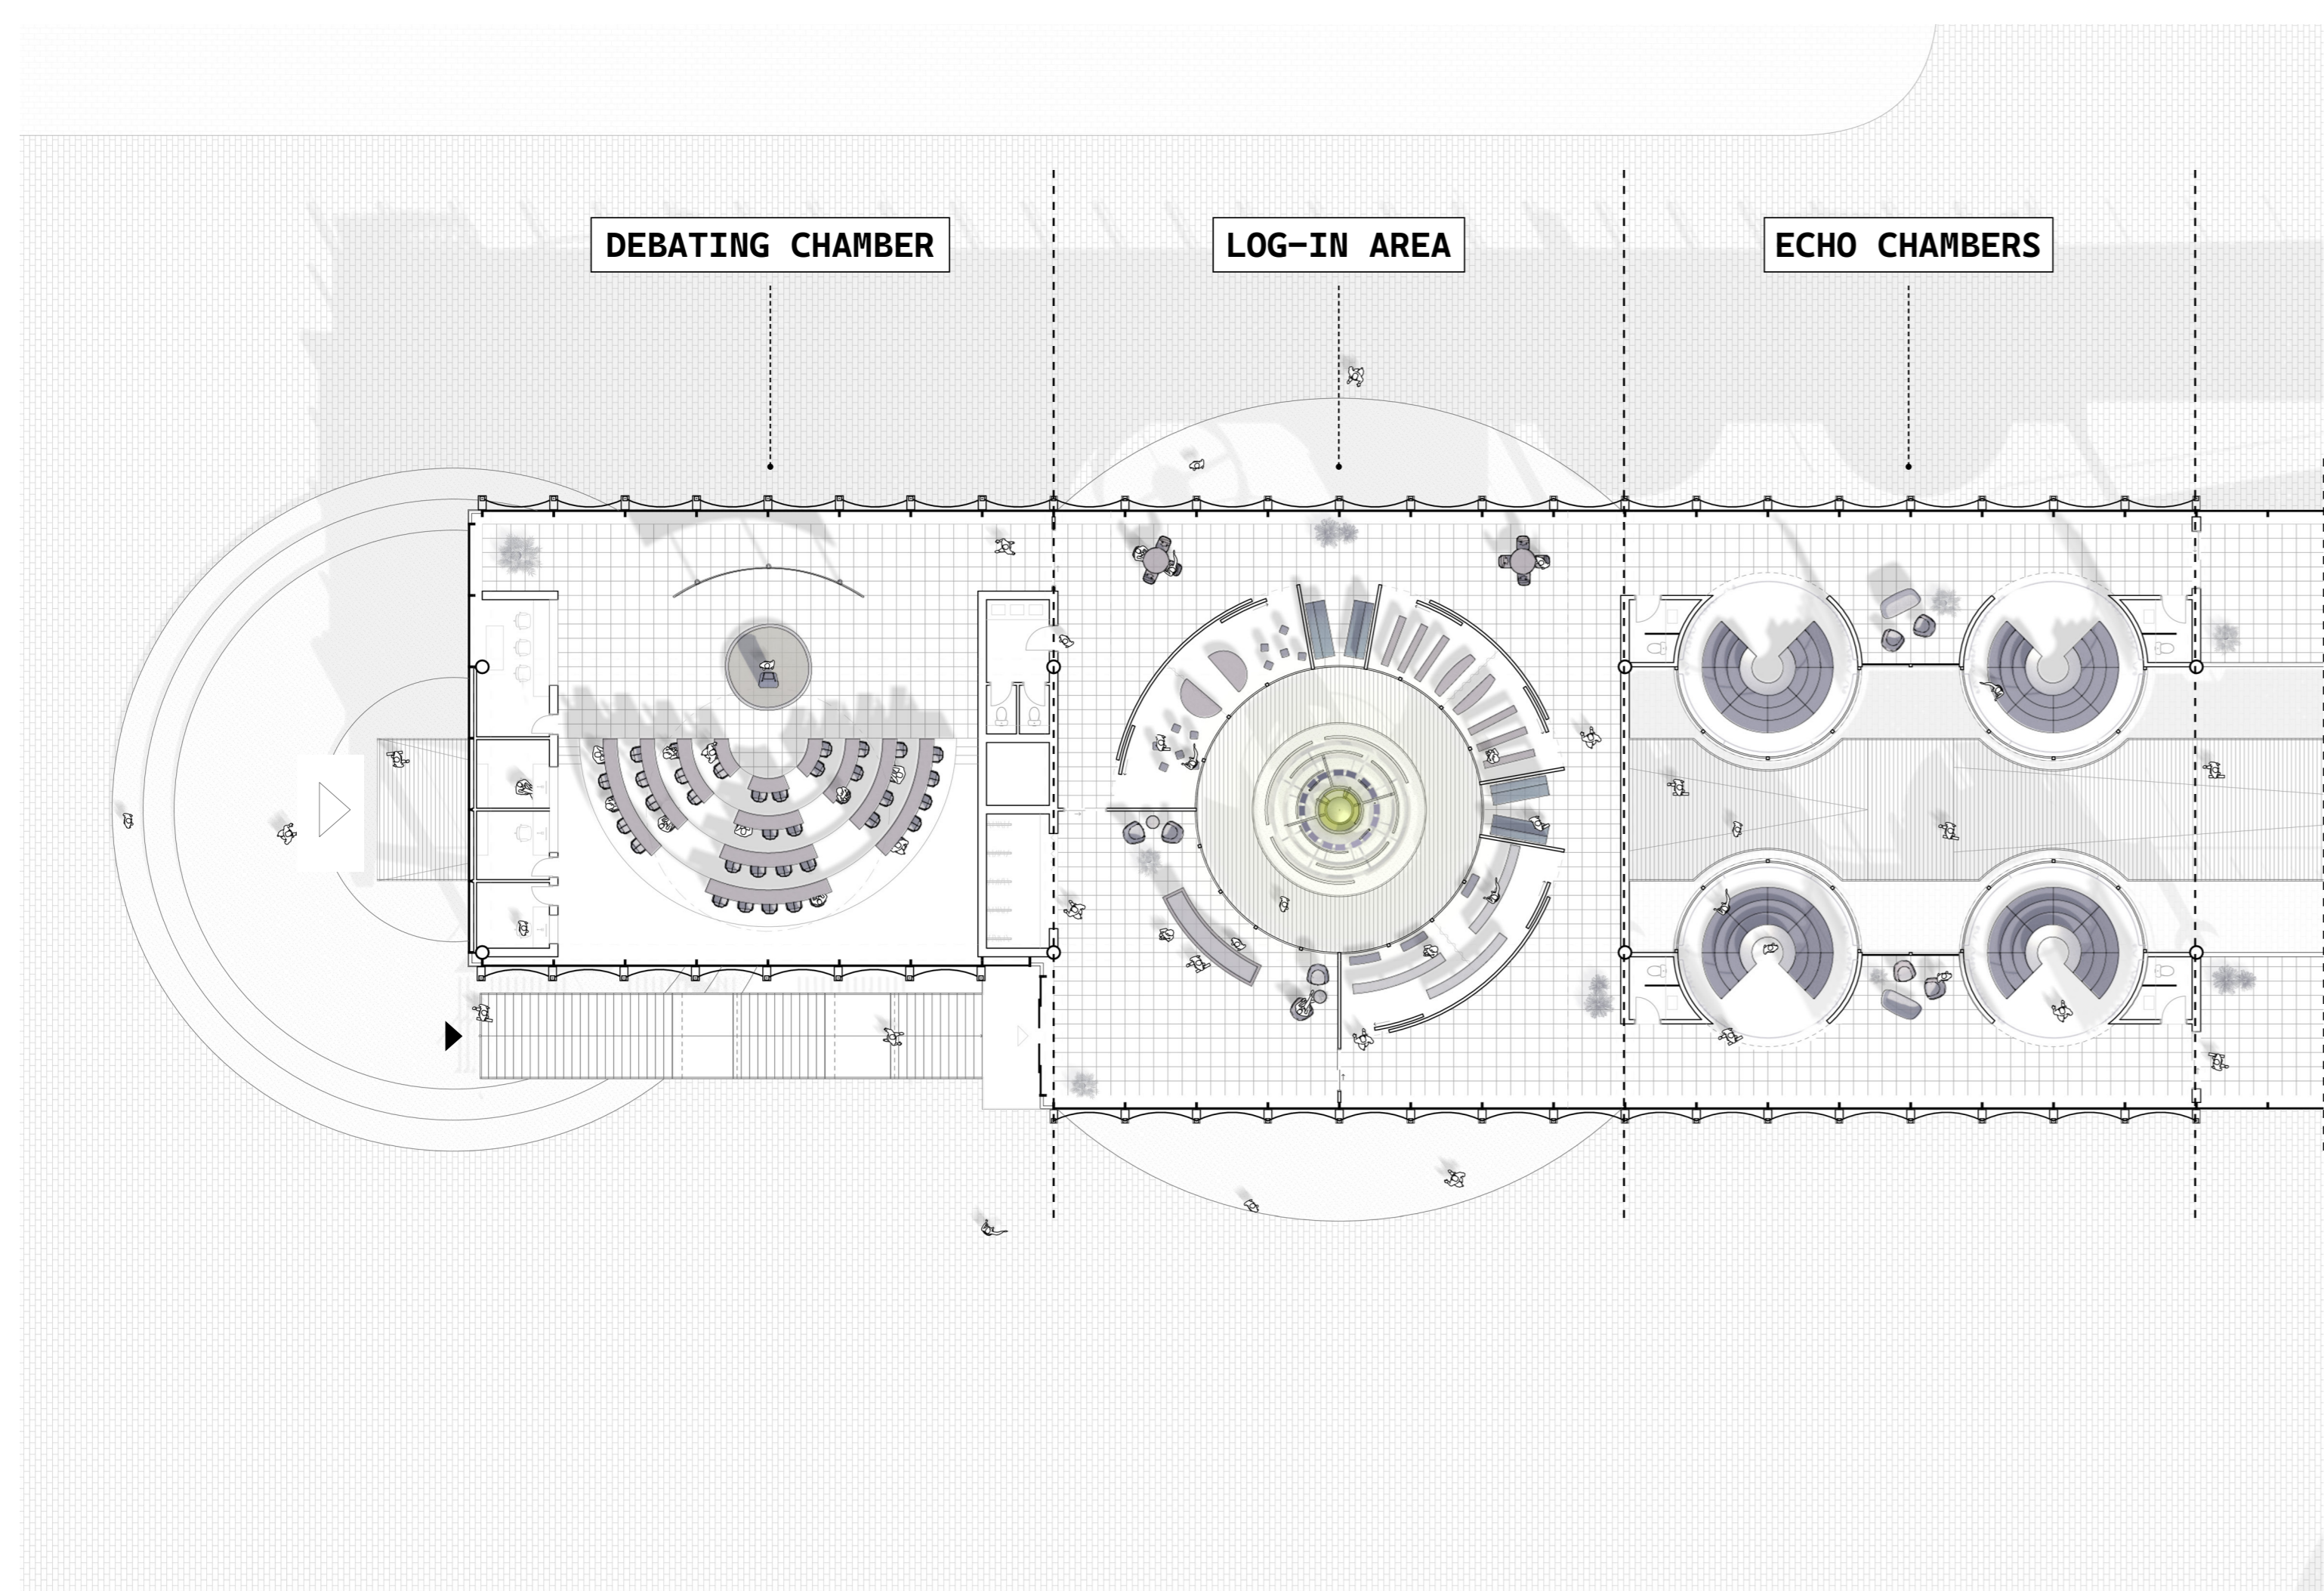


- Public level -

1:500

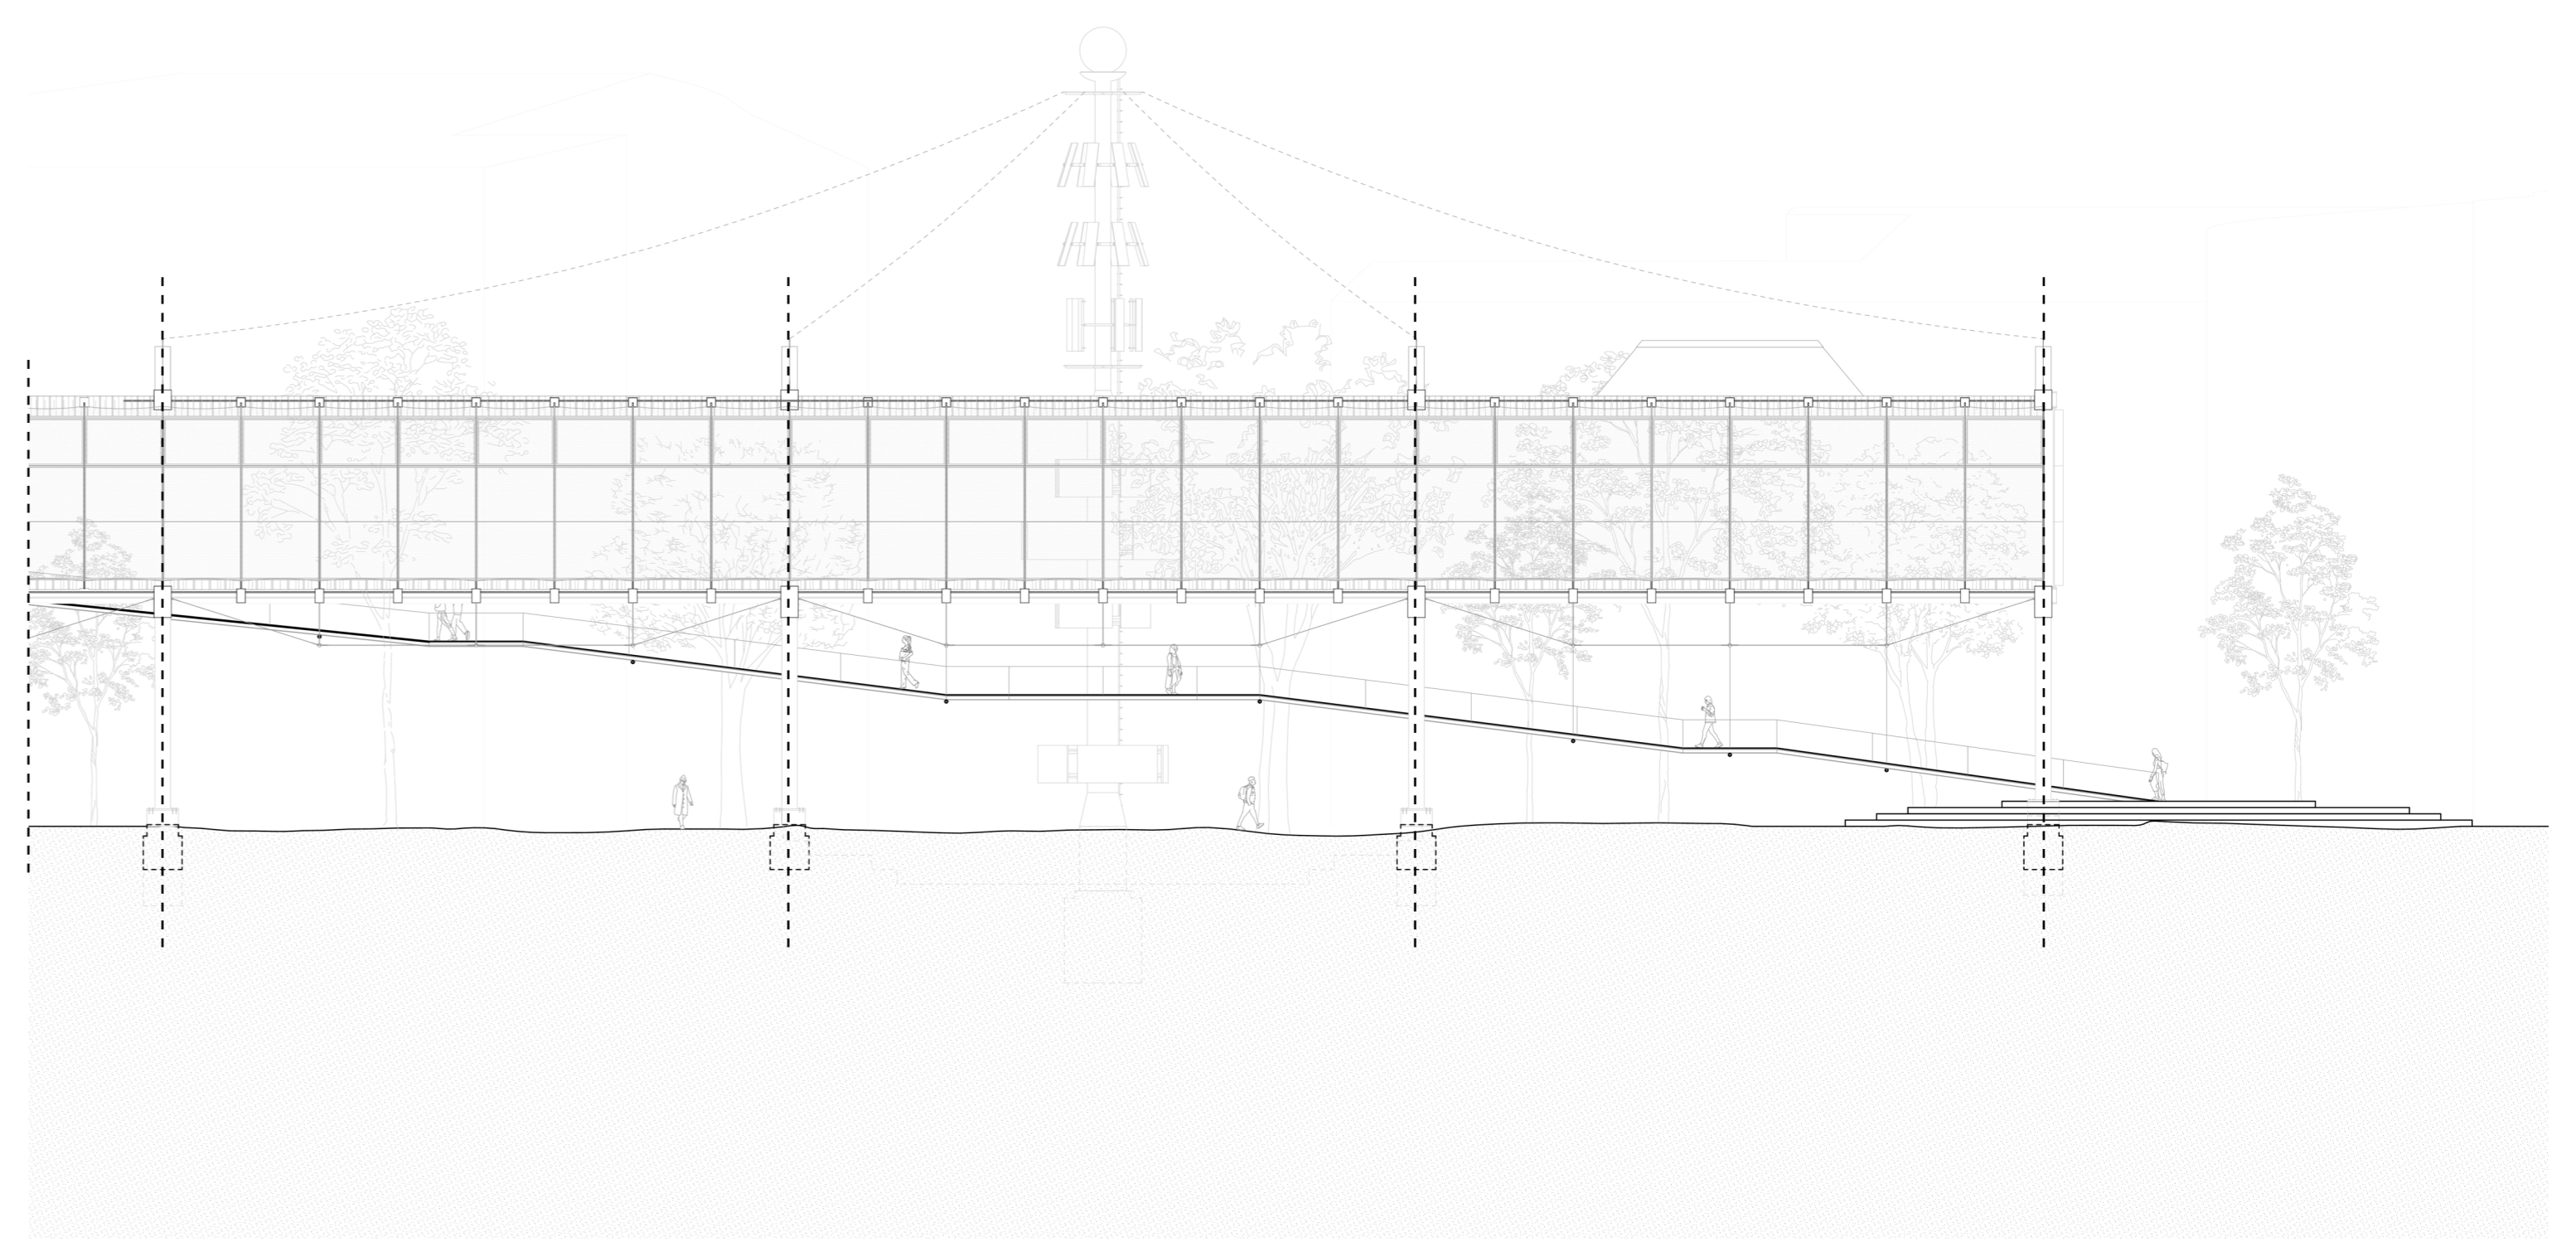


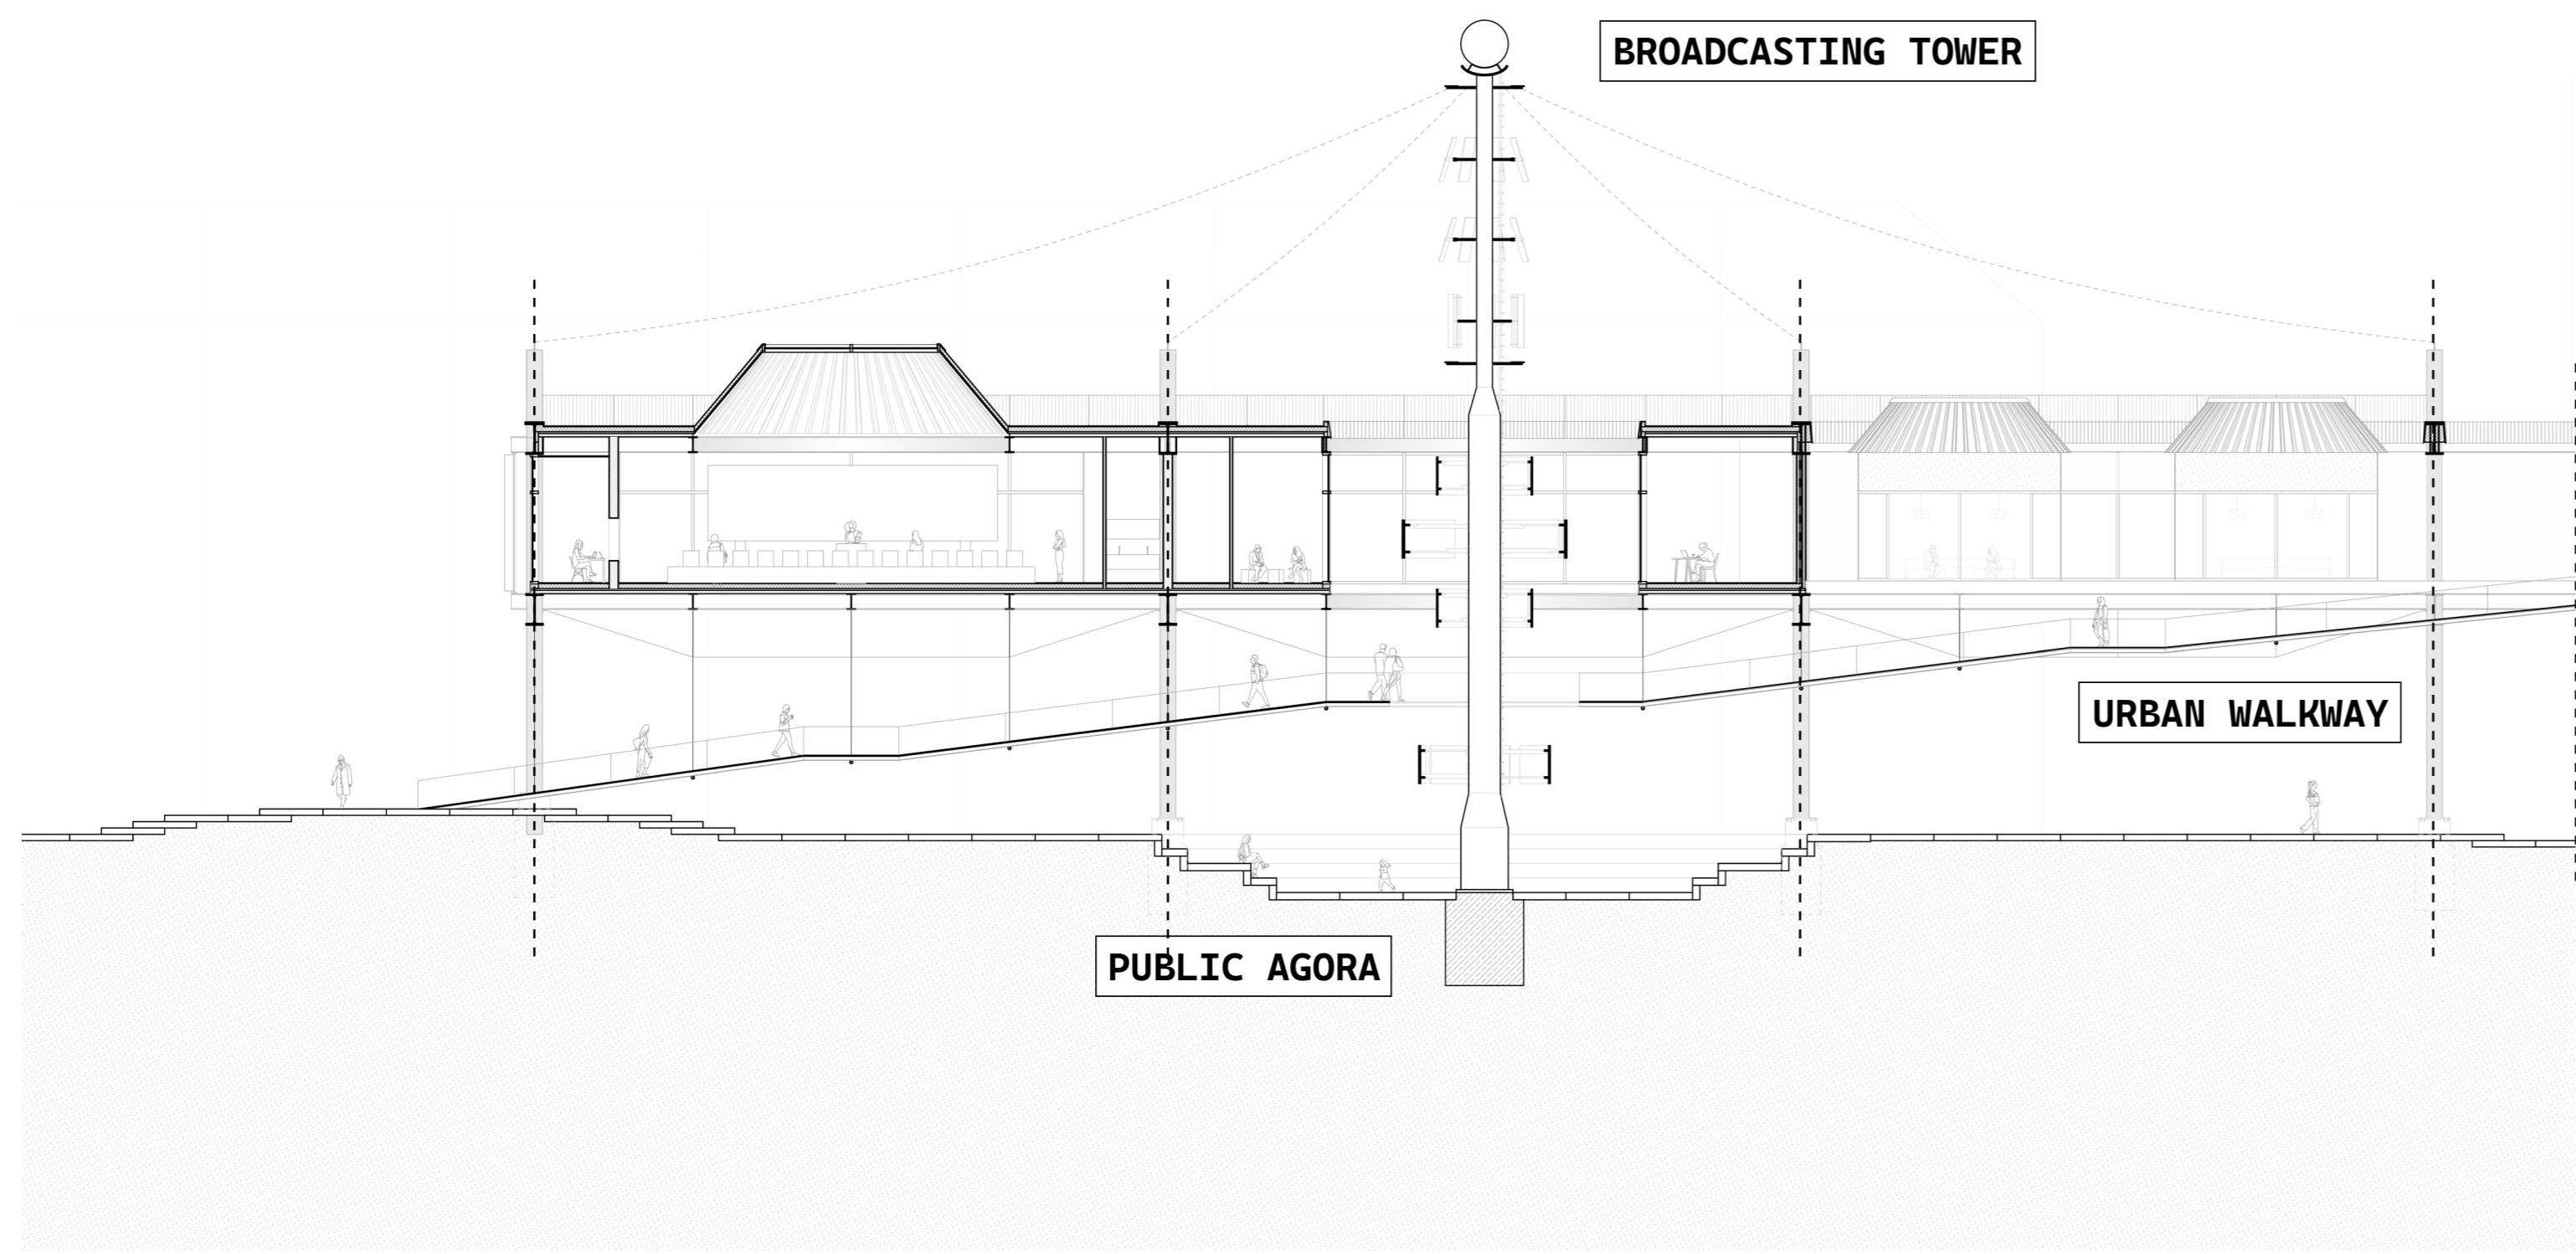


- Towards subjectification -  
Plan and section 1:200




- Towards objectification -  
Plan and elevation 1:200

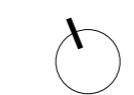

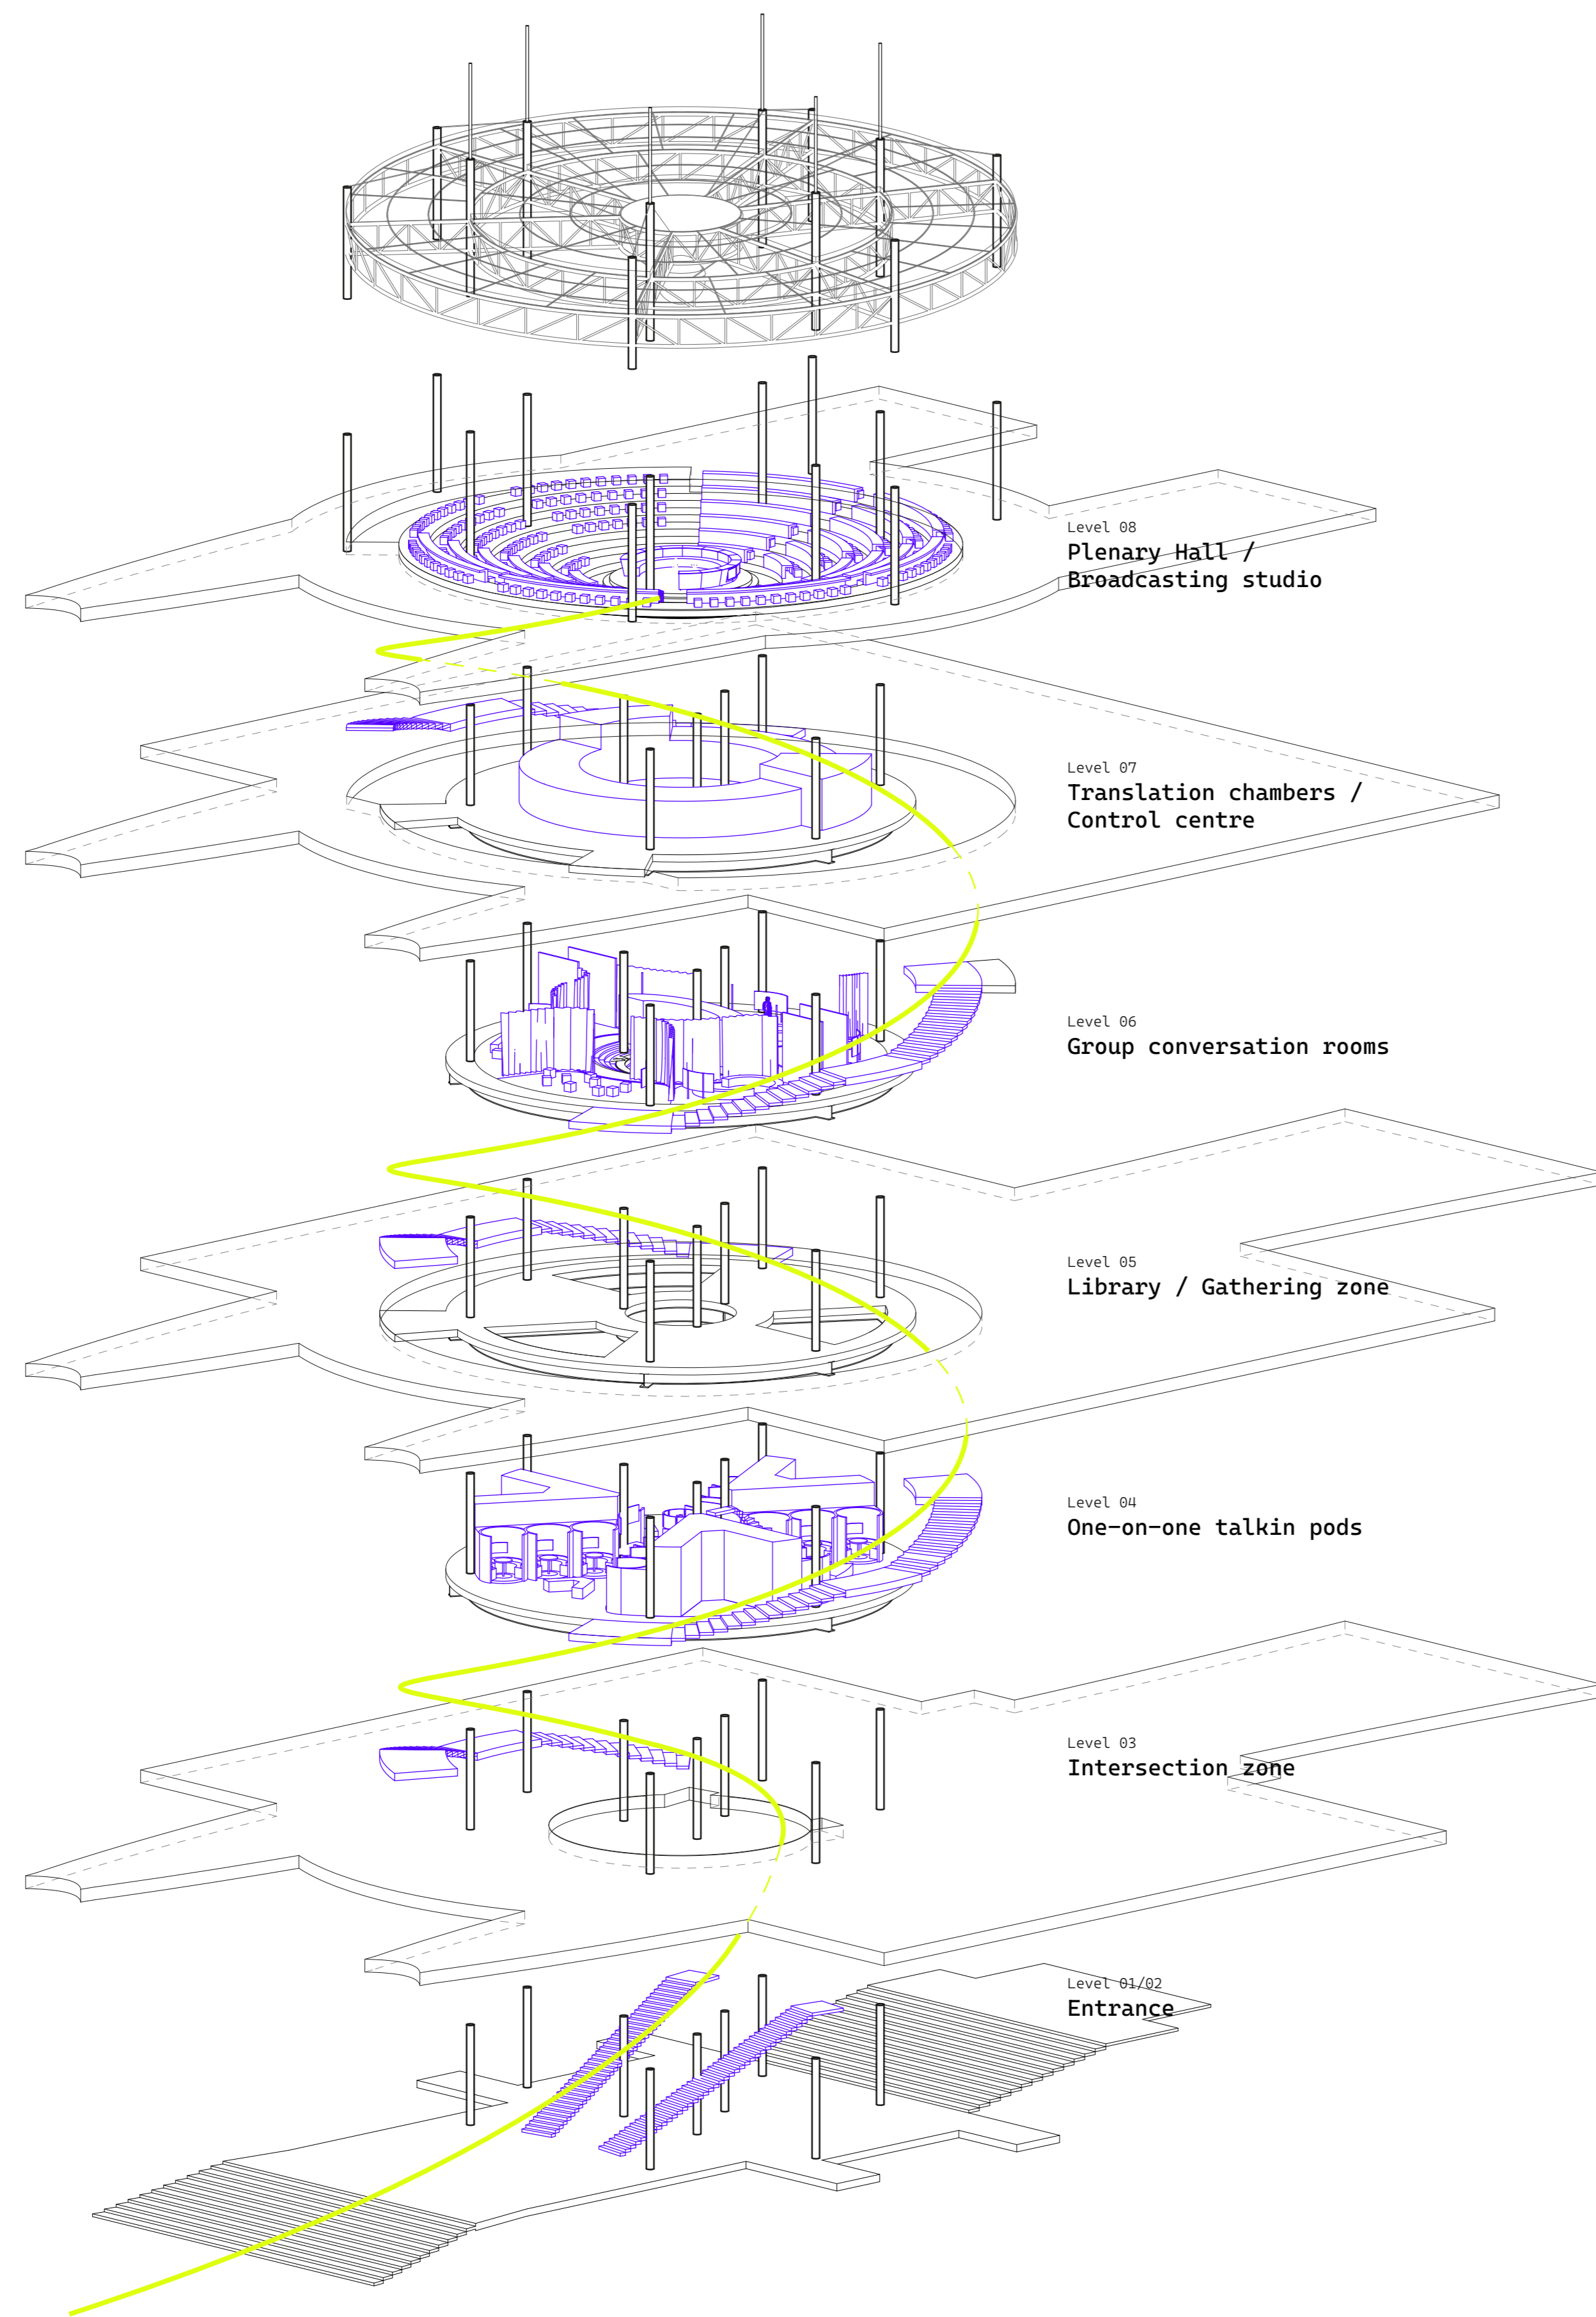

- Discussion stages -  
Axonometry

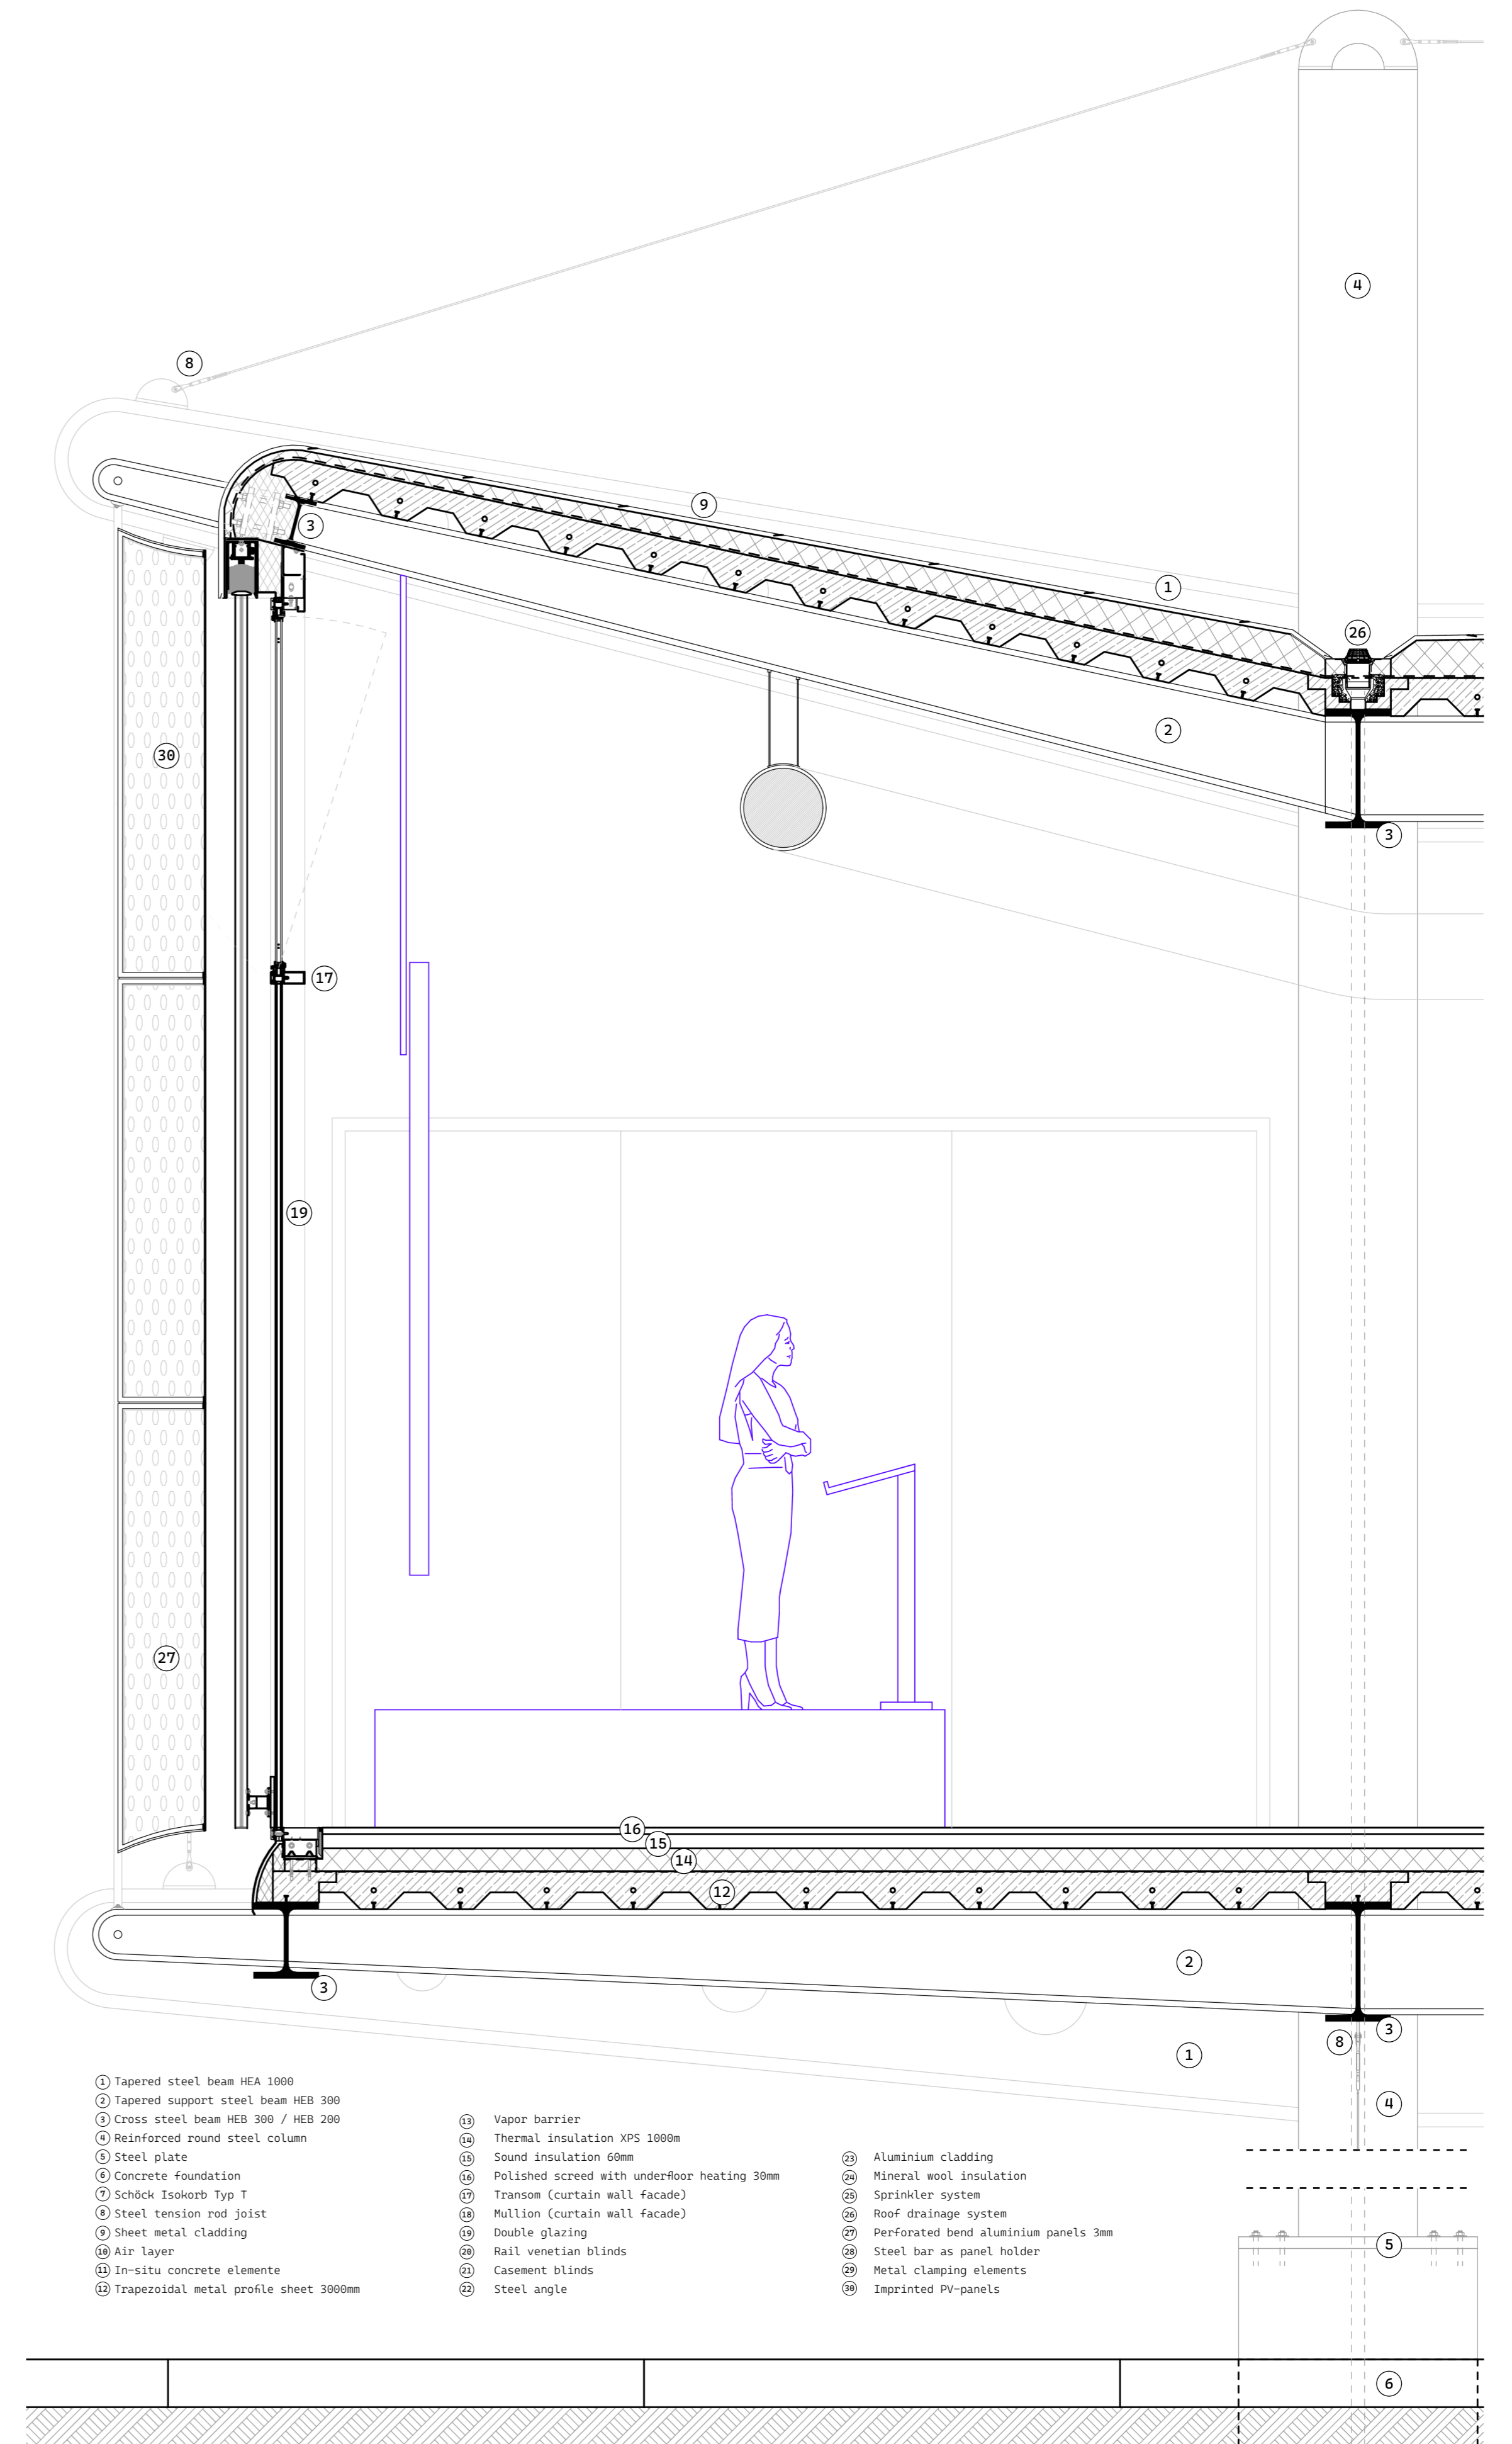

- Facade cross section -  
1:20

