


**ZWITSAL CIRCULARITY HUB - MASTERPLAN**  
A LOCAL VENTURE FOR LOCALS GLOBALLY

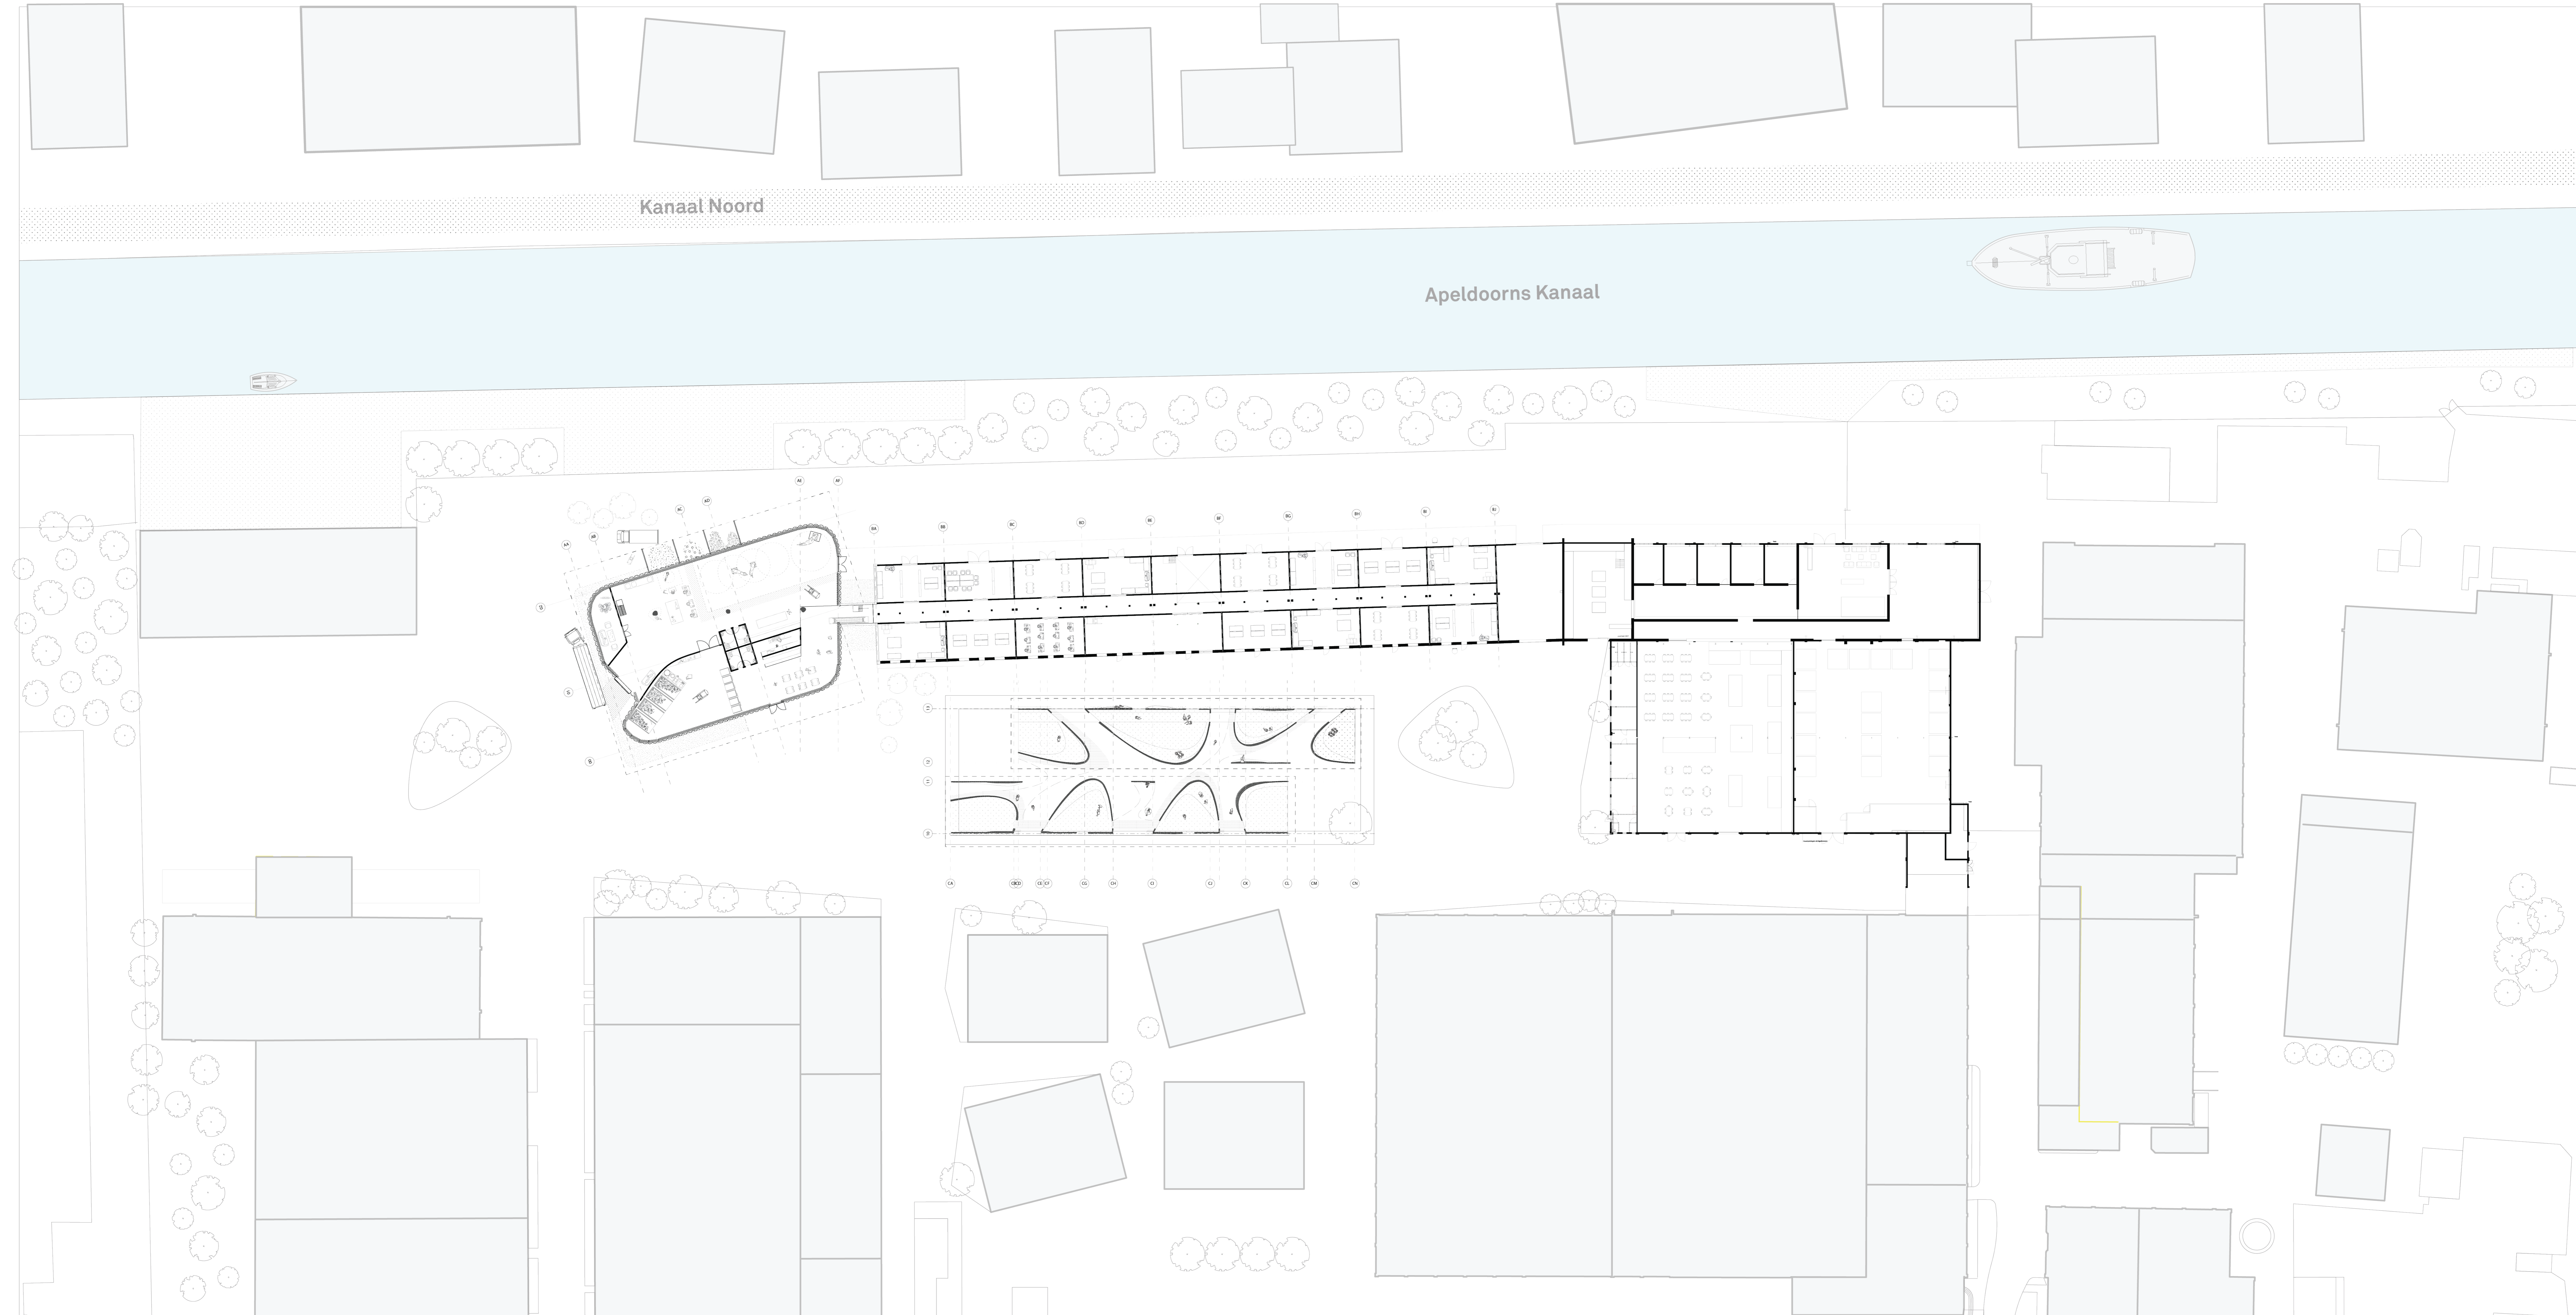

MASTERPLAN ZWITSAL  
LVL 00  
SCALE 1:500