

Supporting
Programme




Existing Residential




Proposed Residential



Urban plan
Isometric

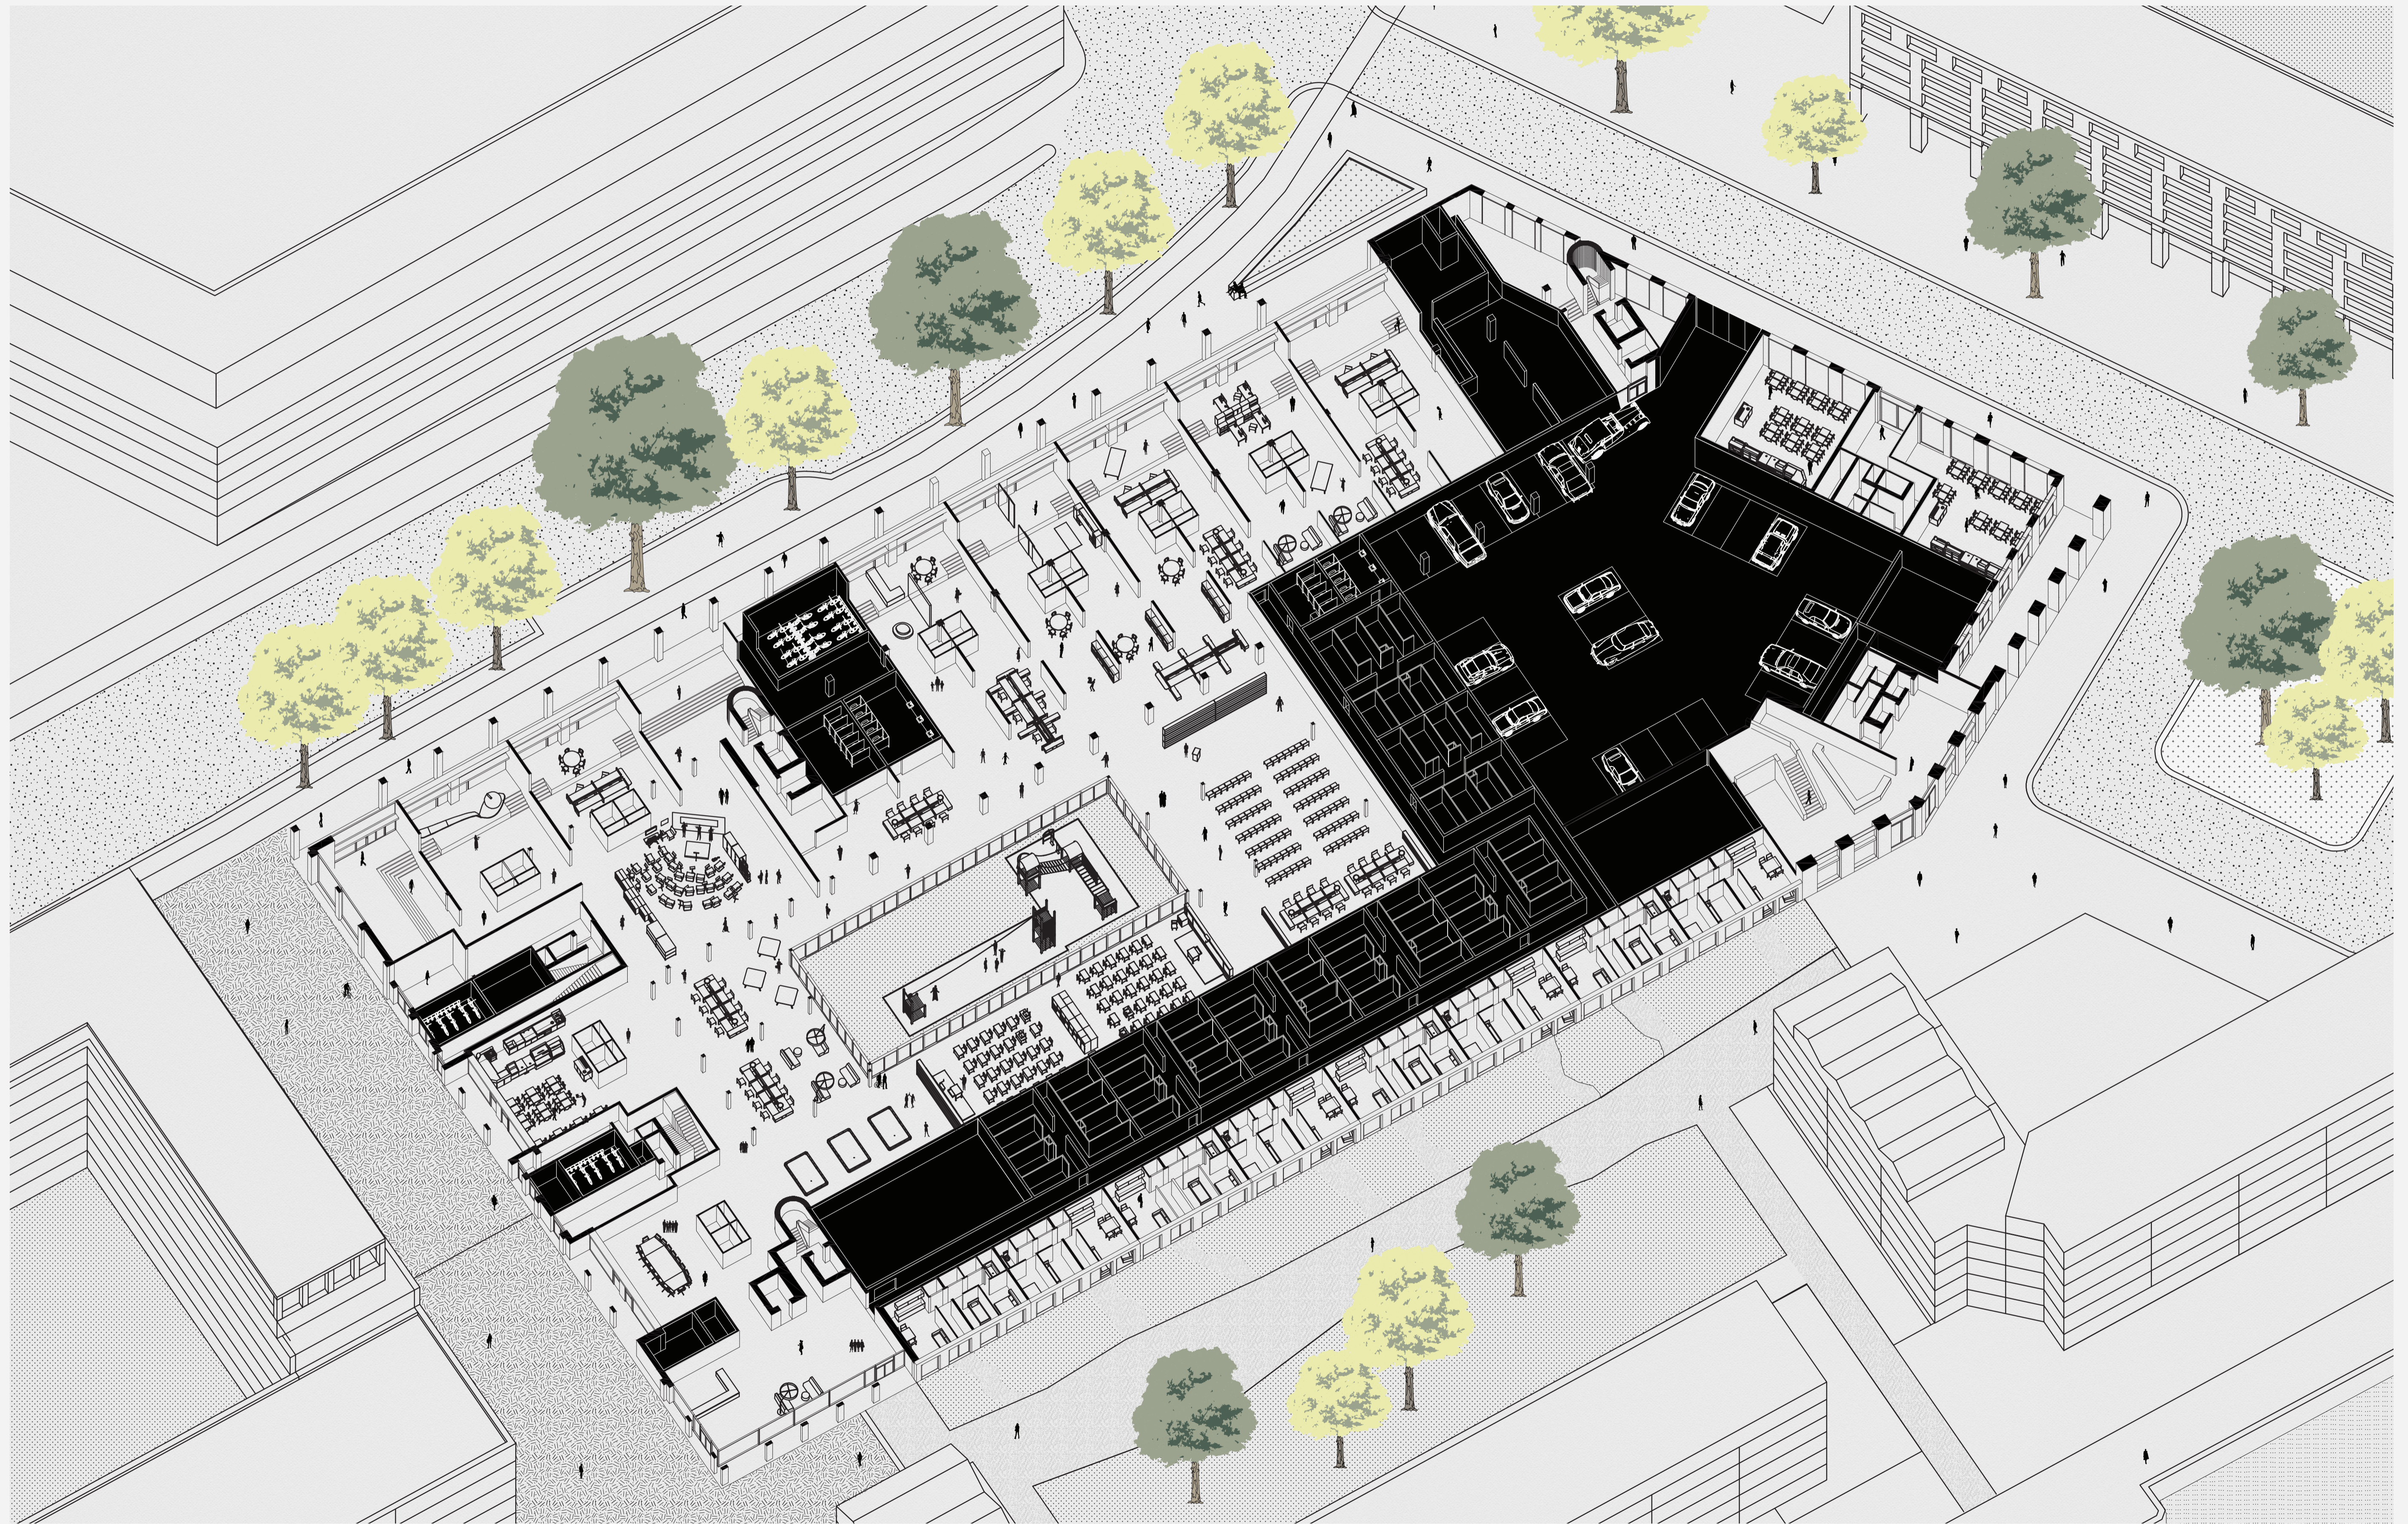

Ground floor
Isometric

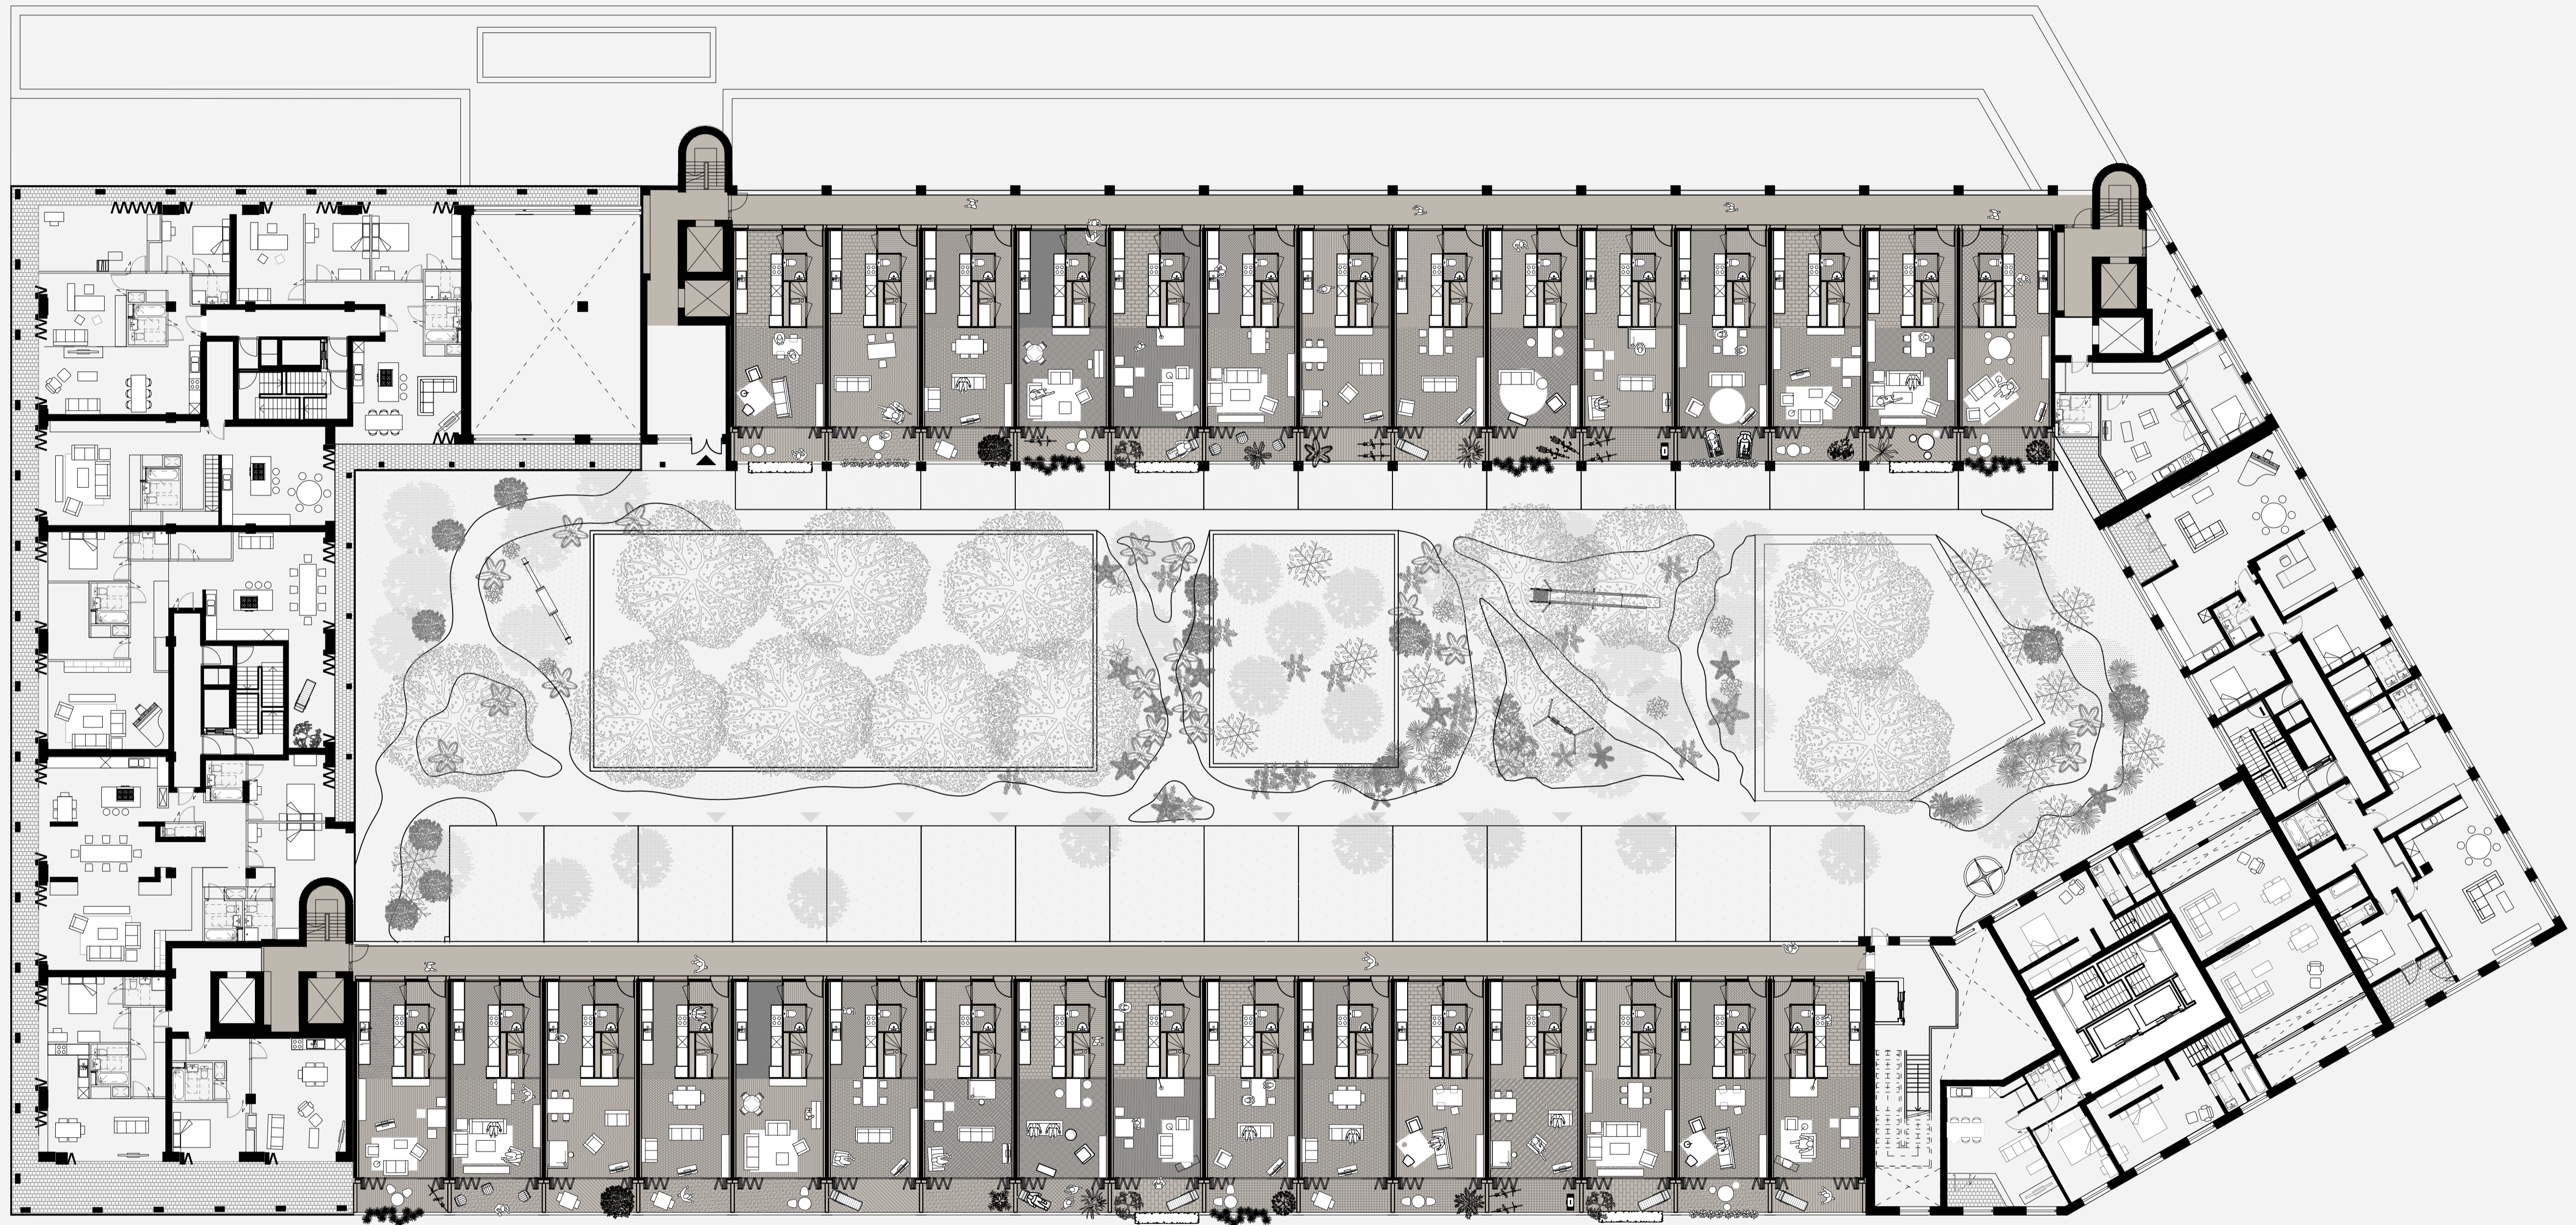

⊗
Typical Floor

1:200



