

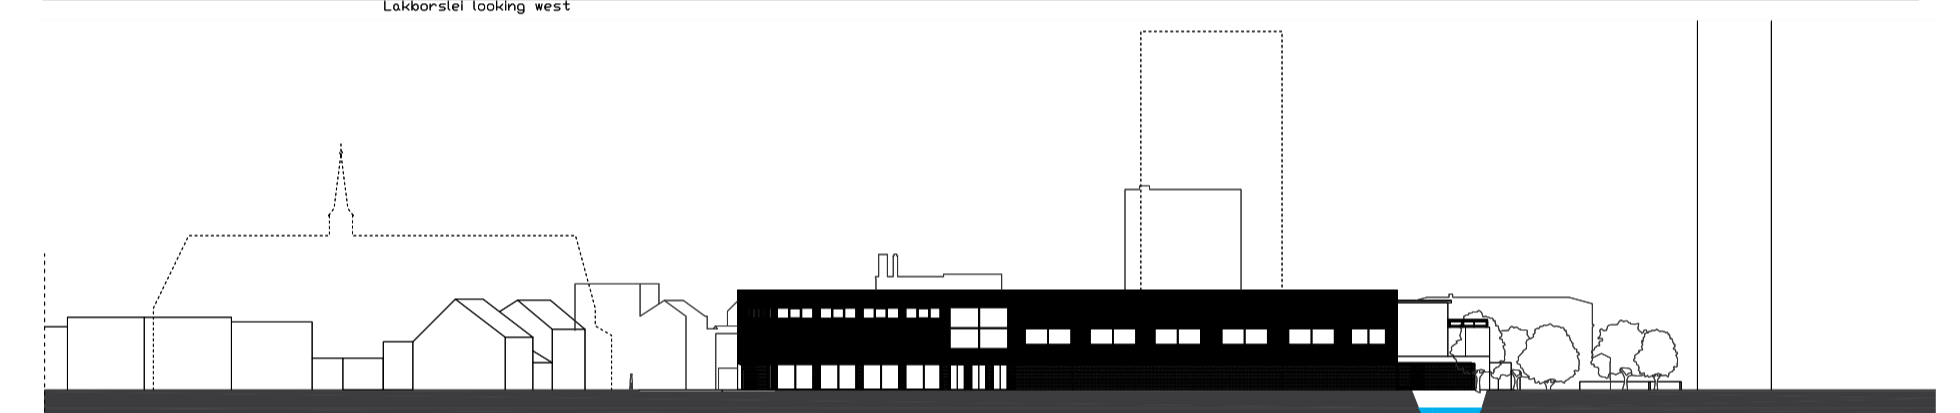
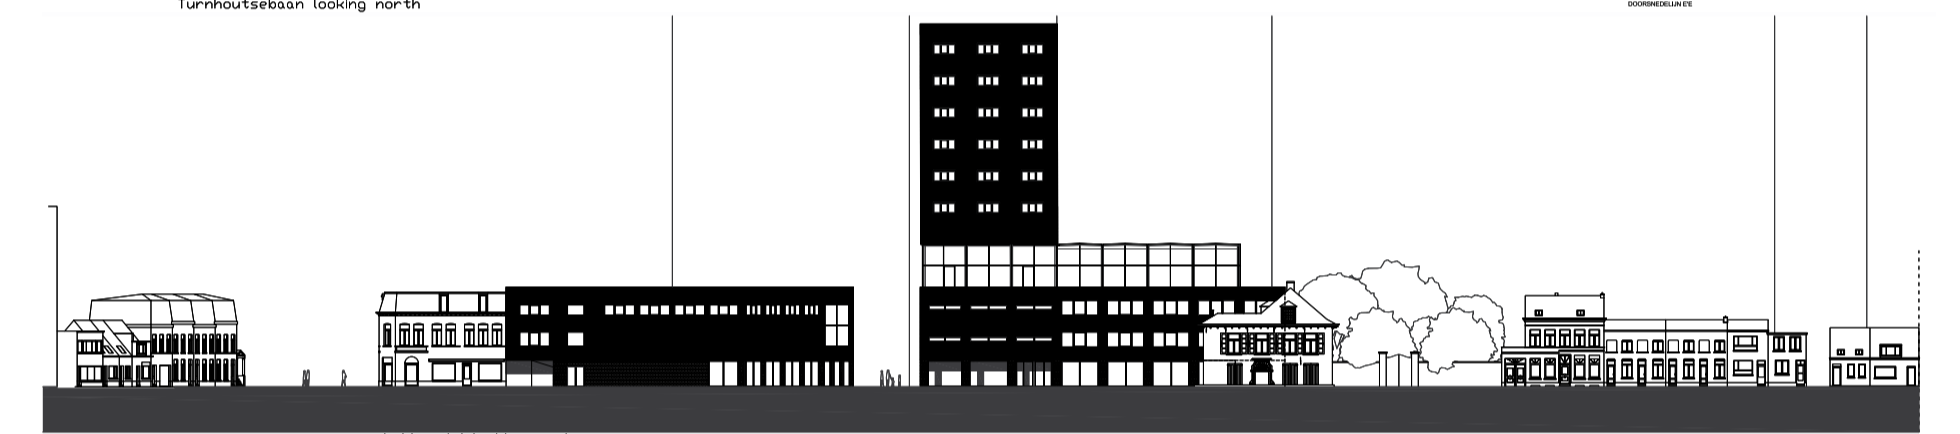
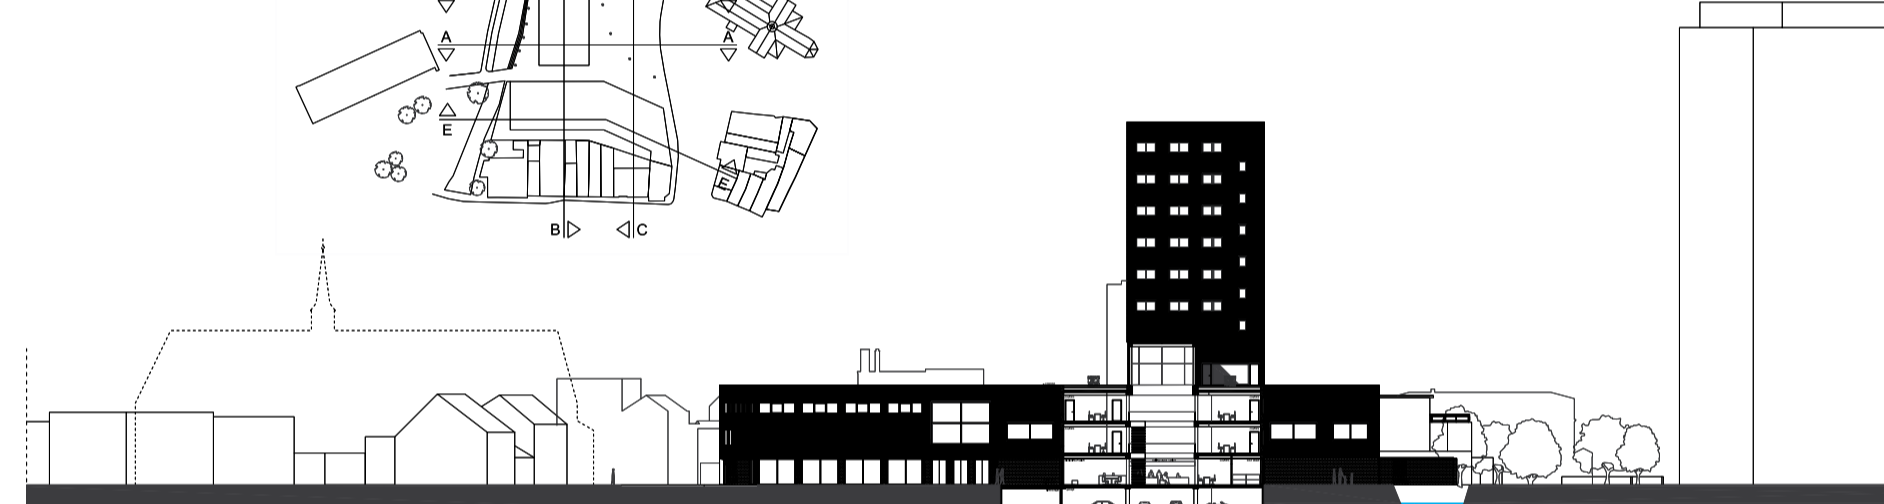
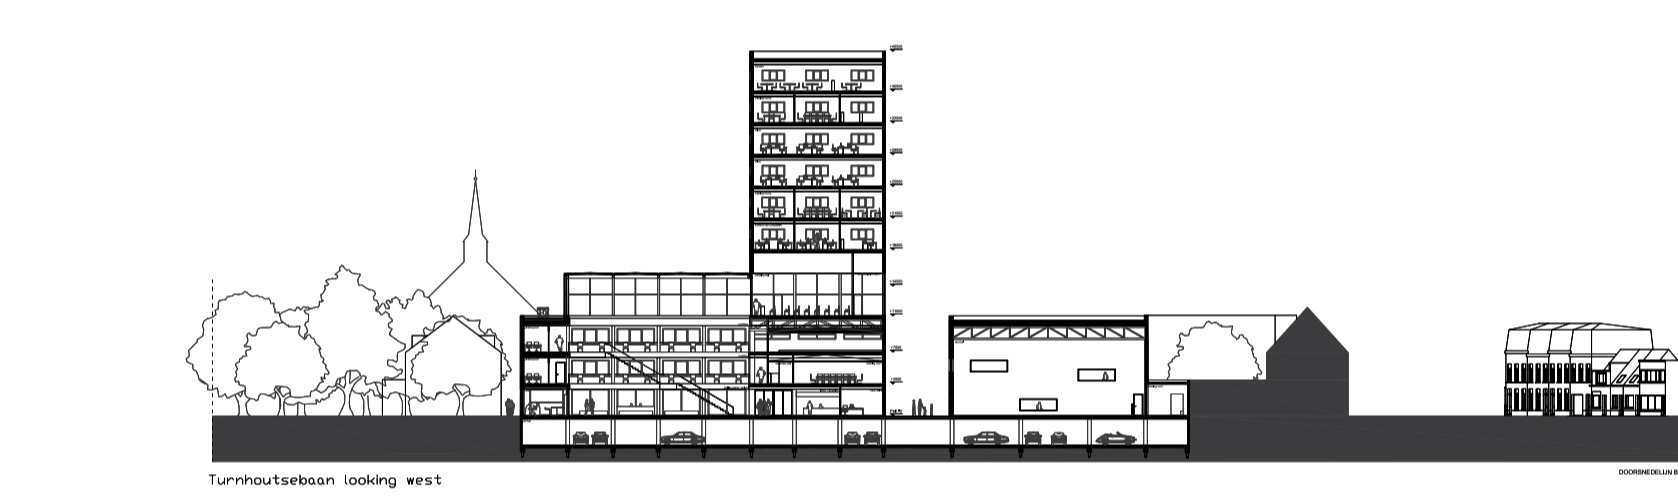
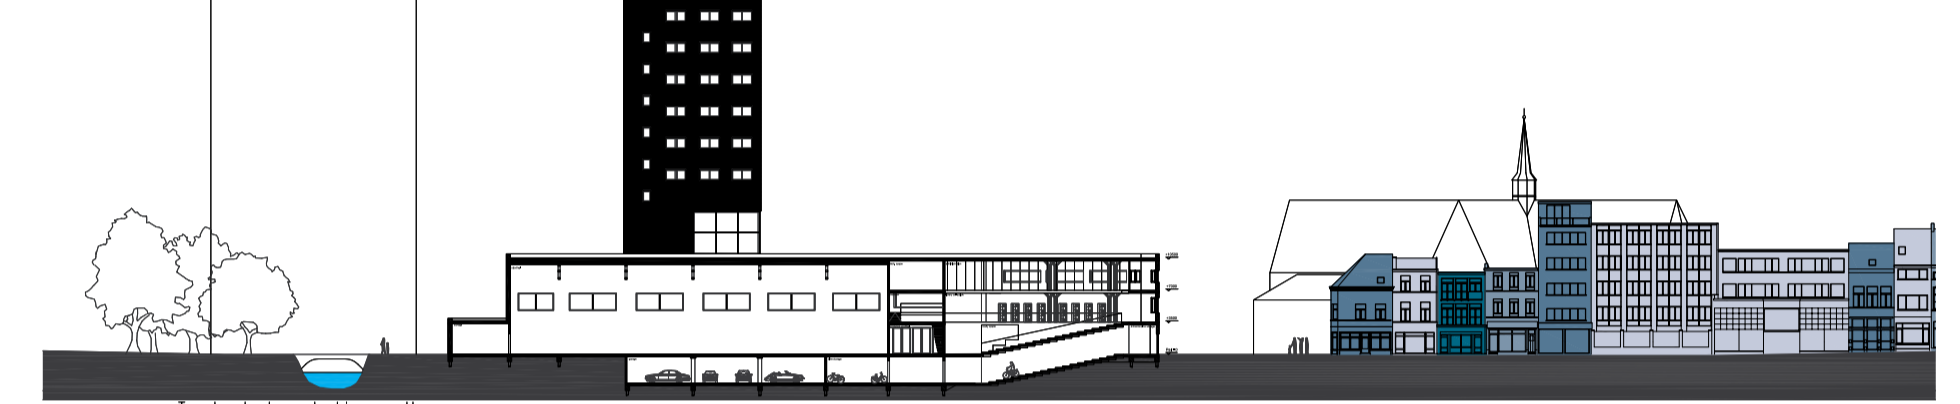
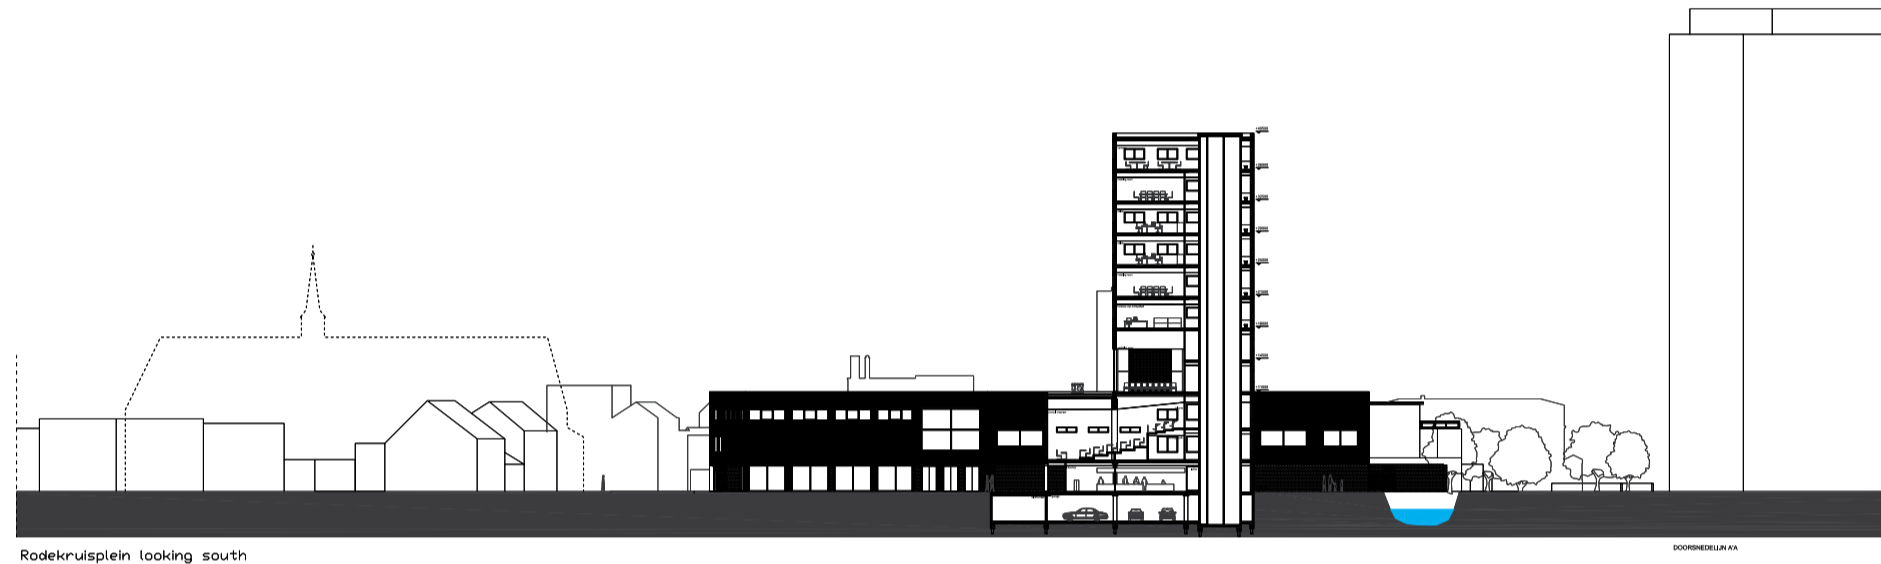
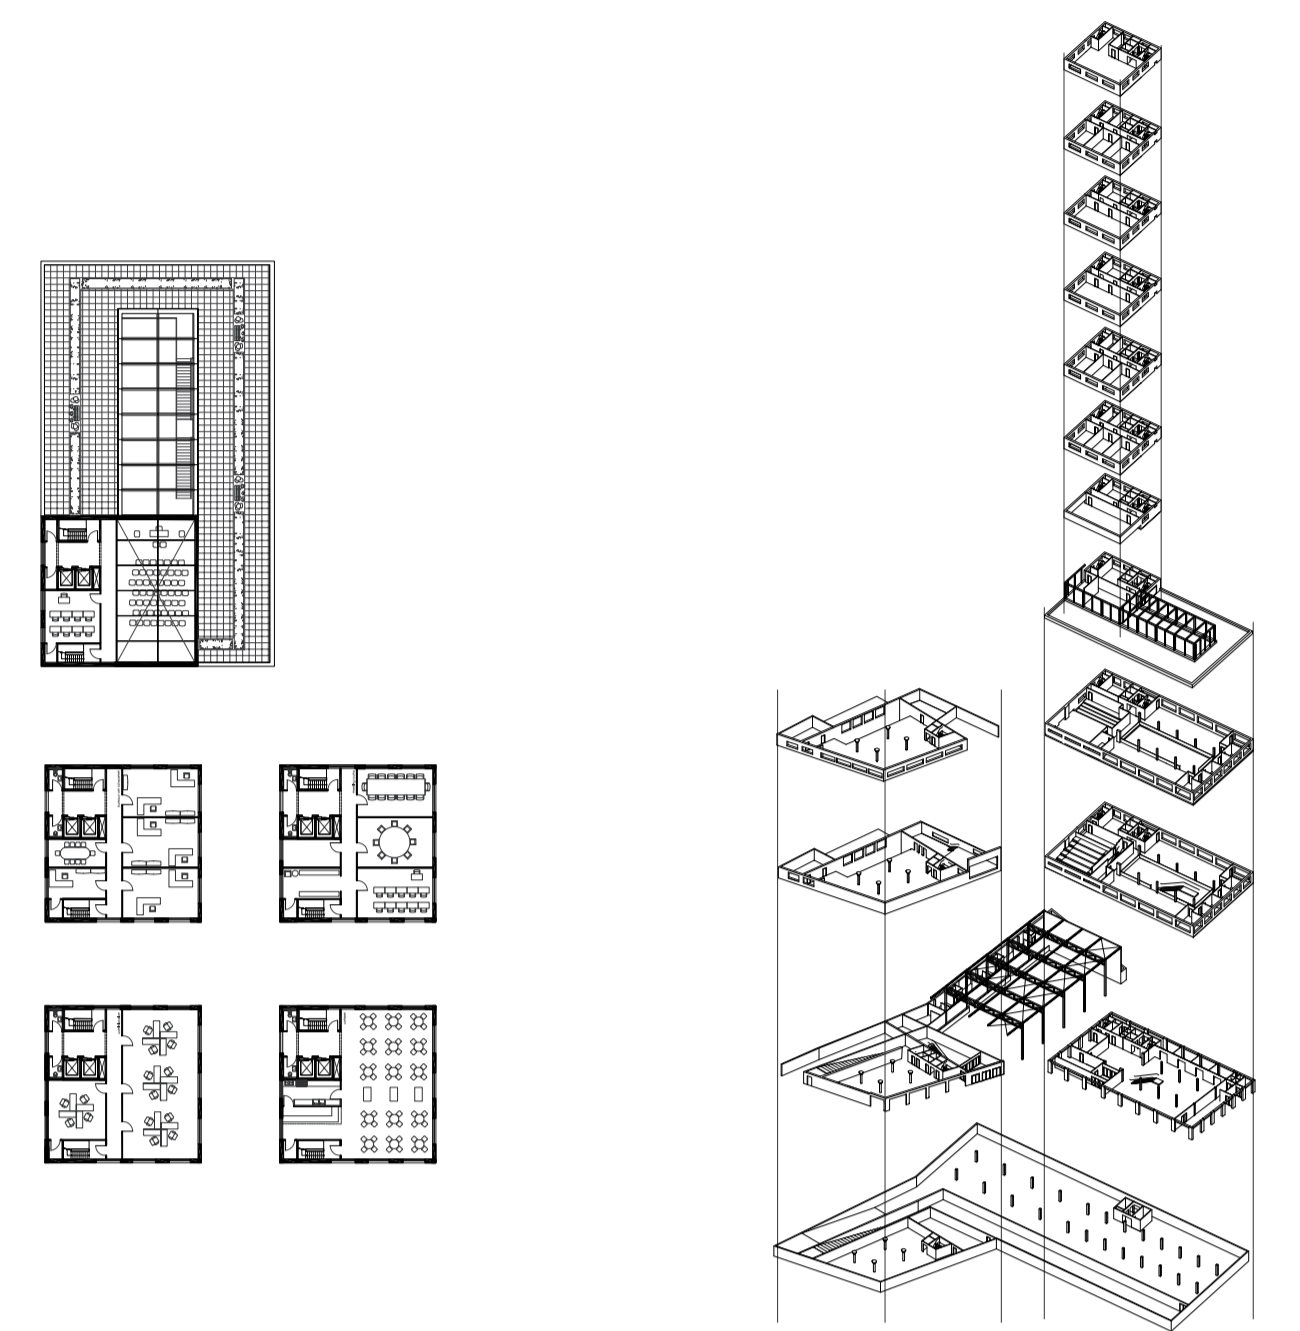
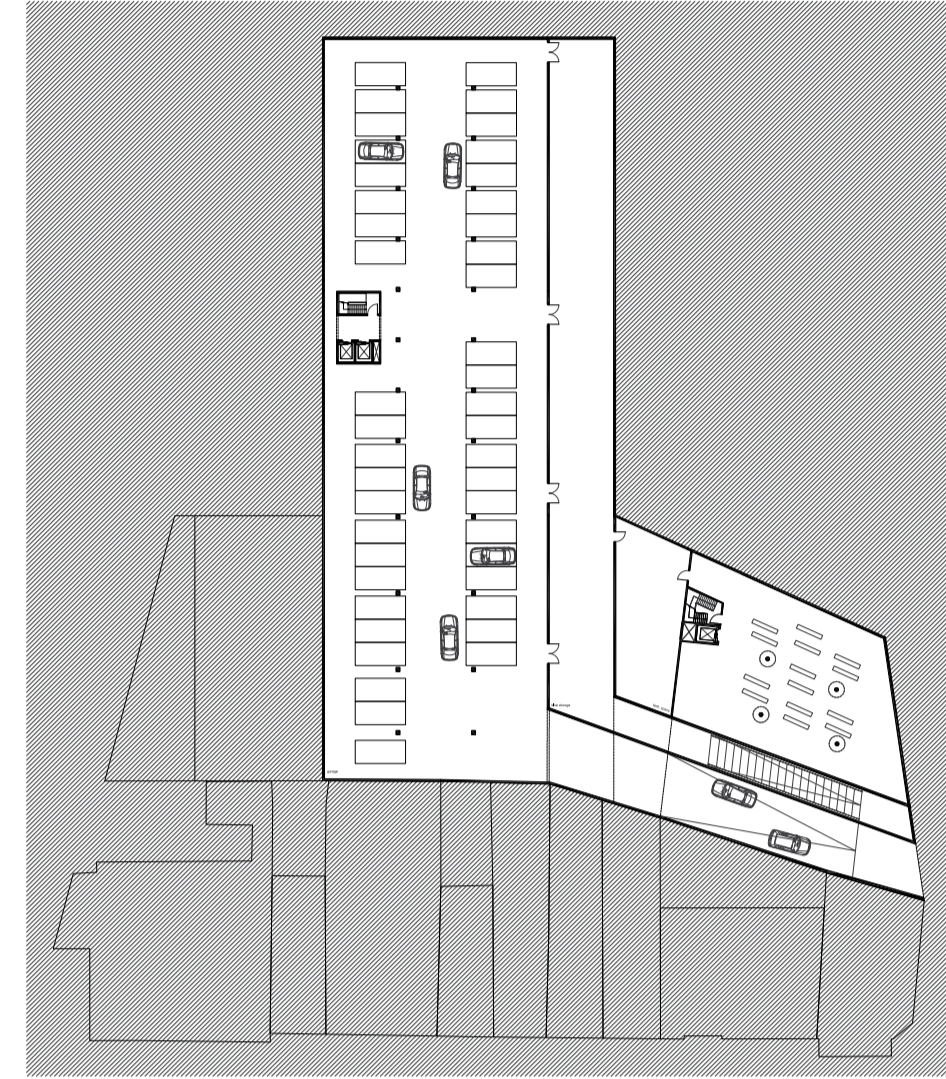
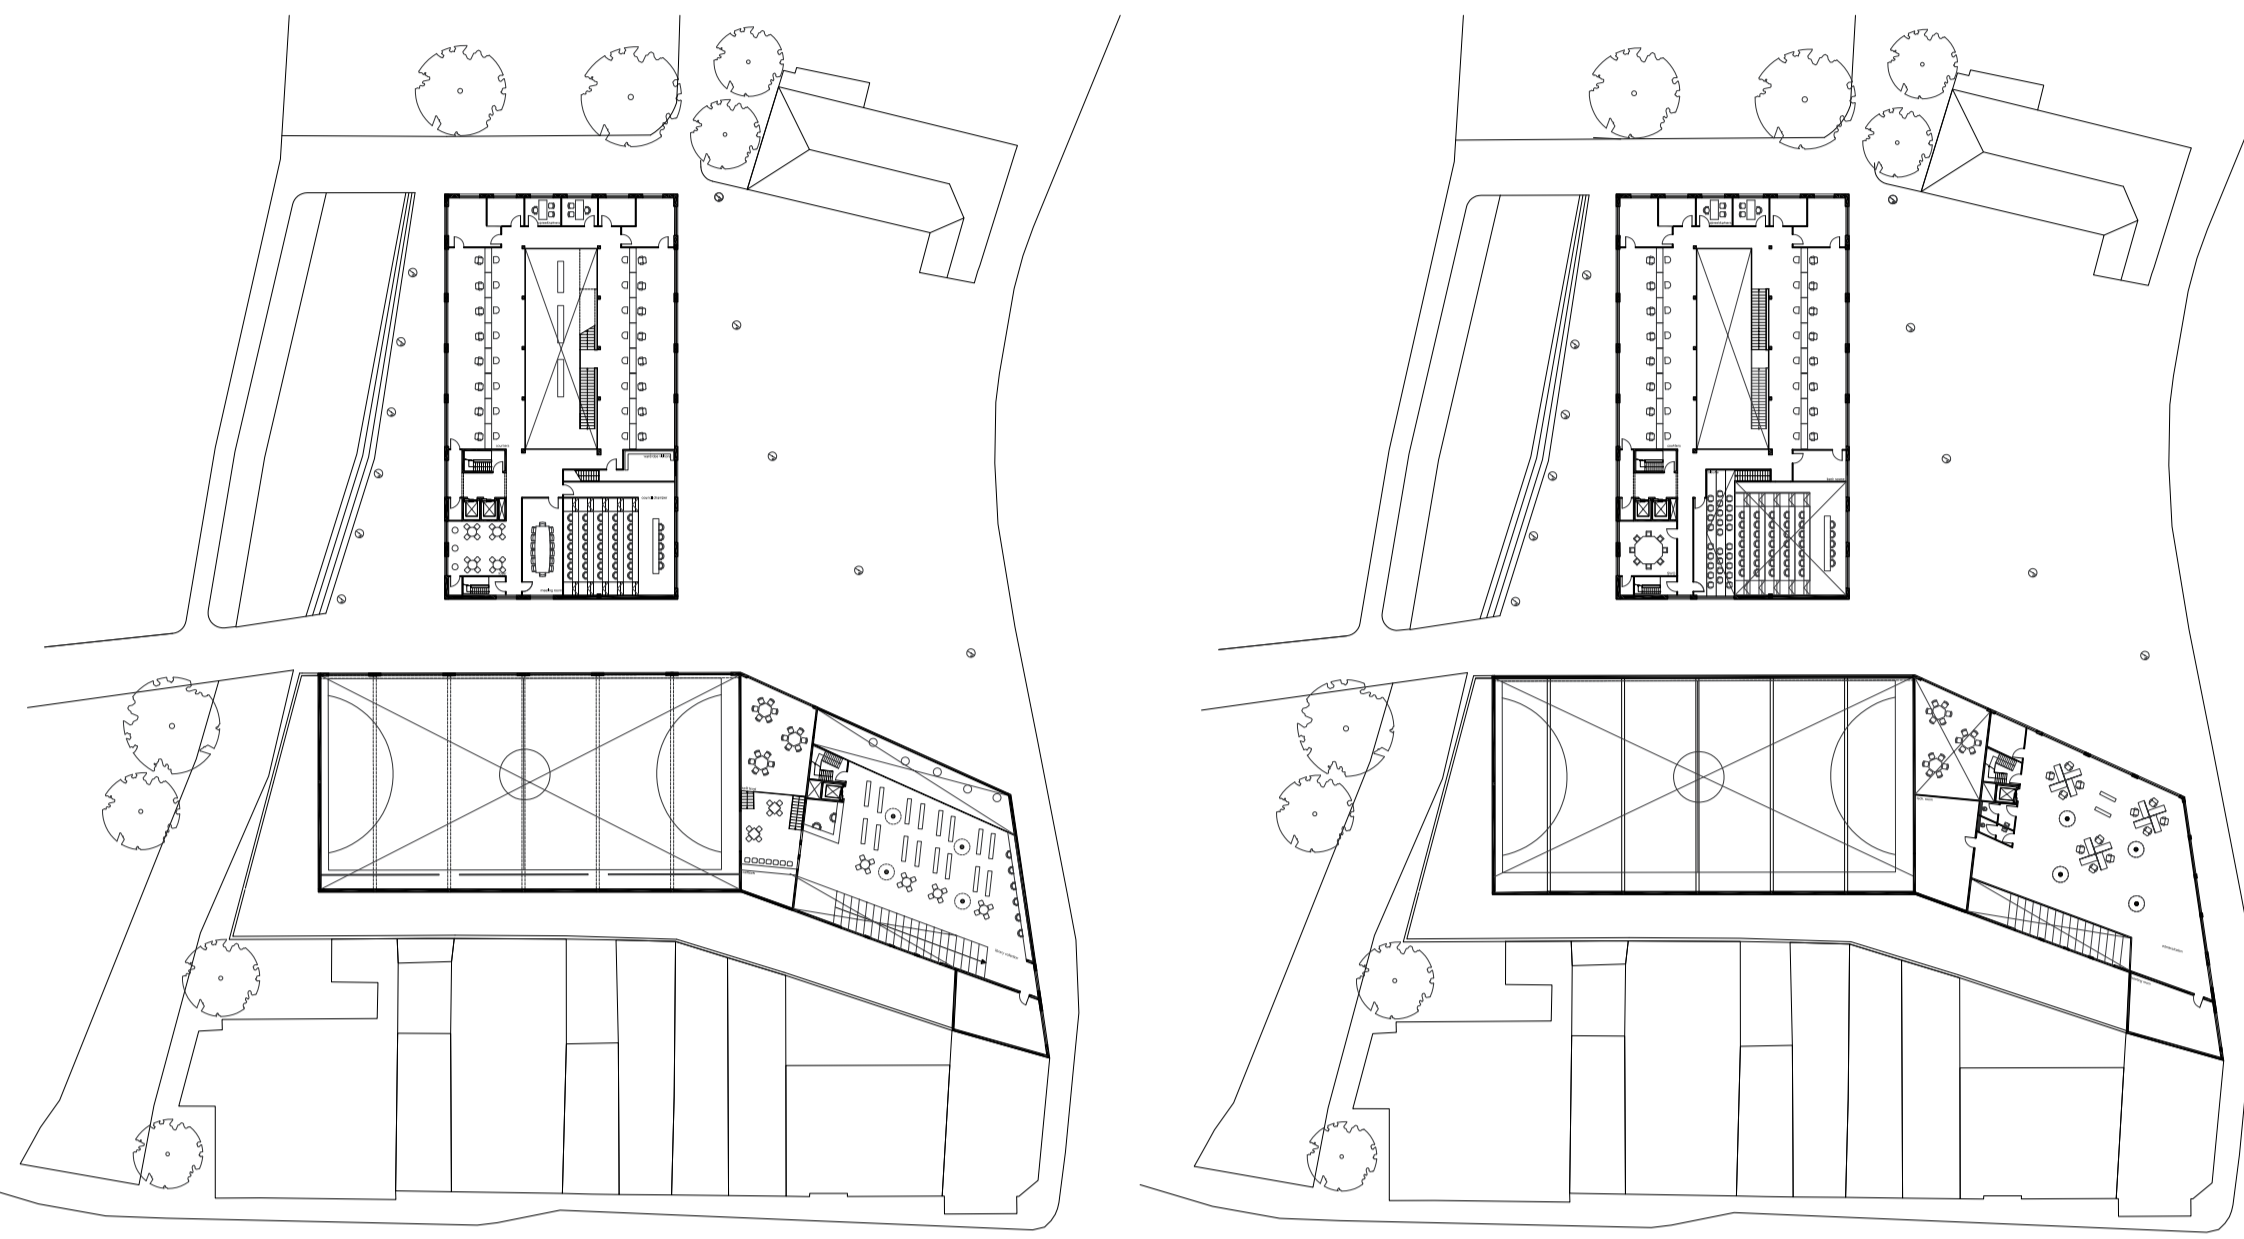
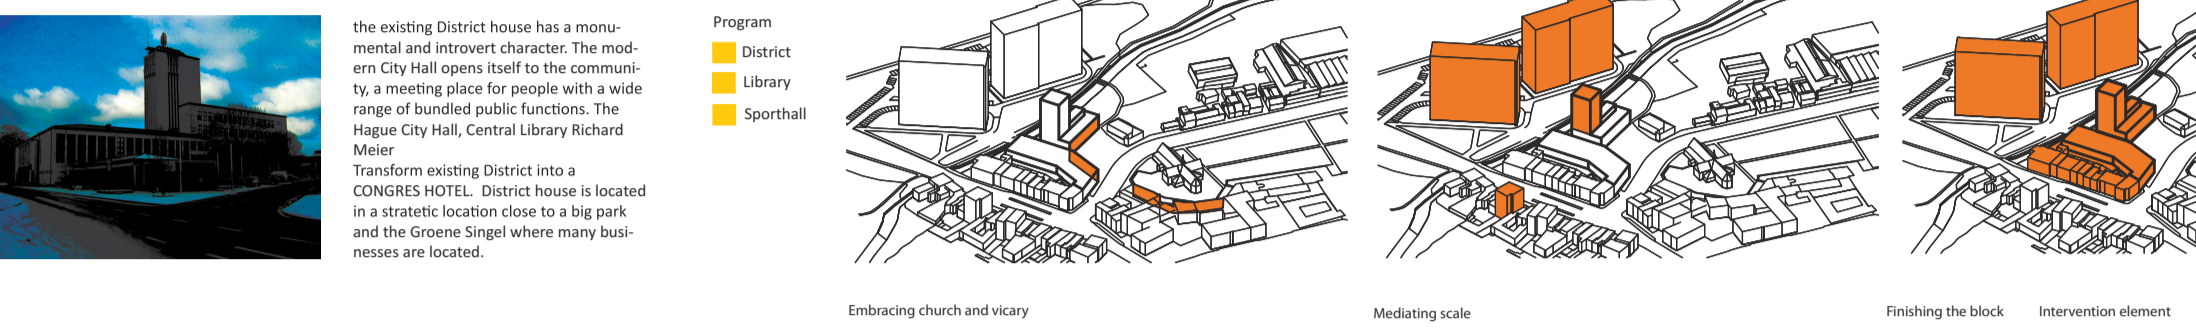
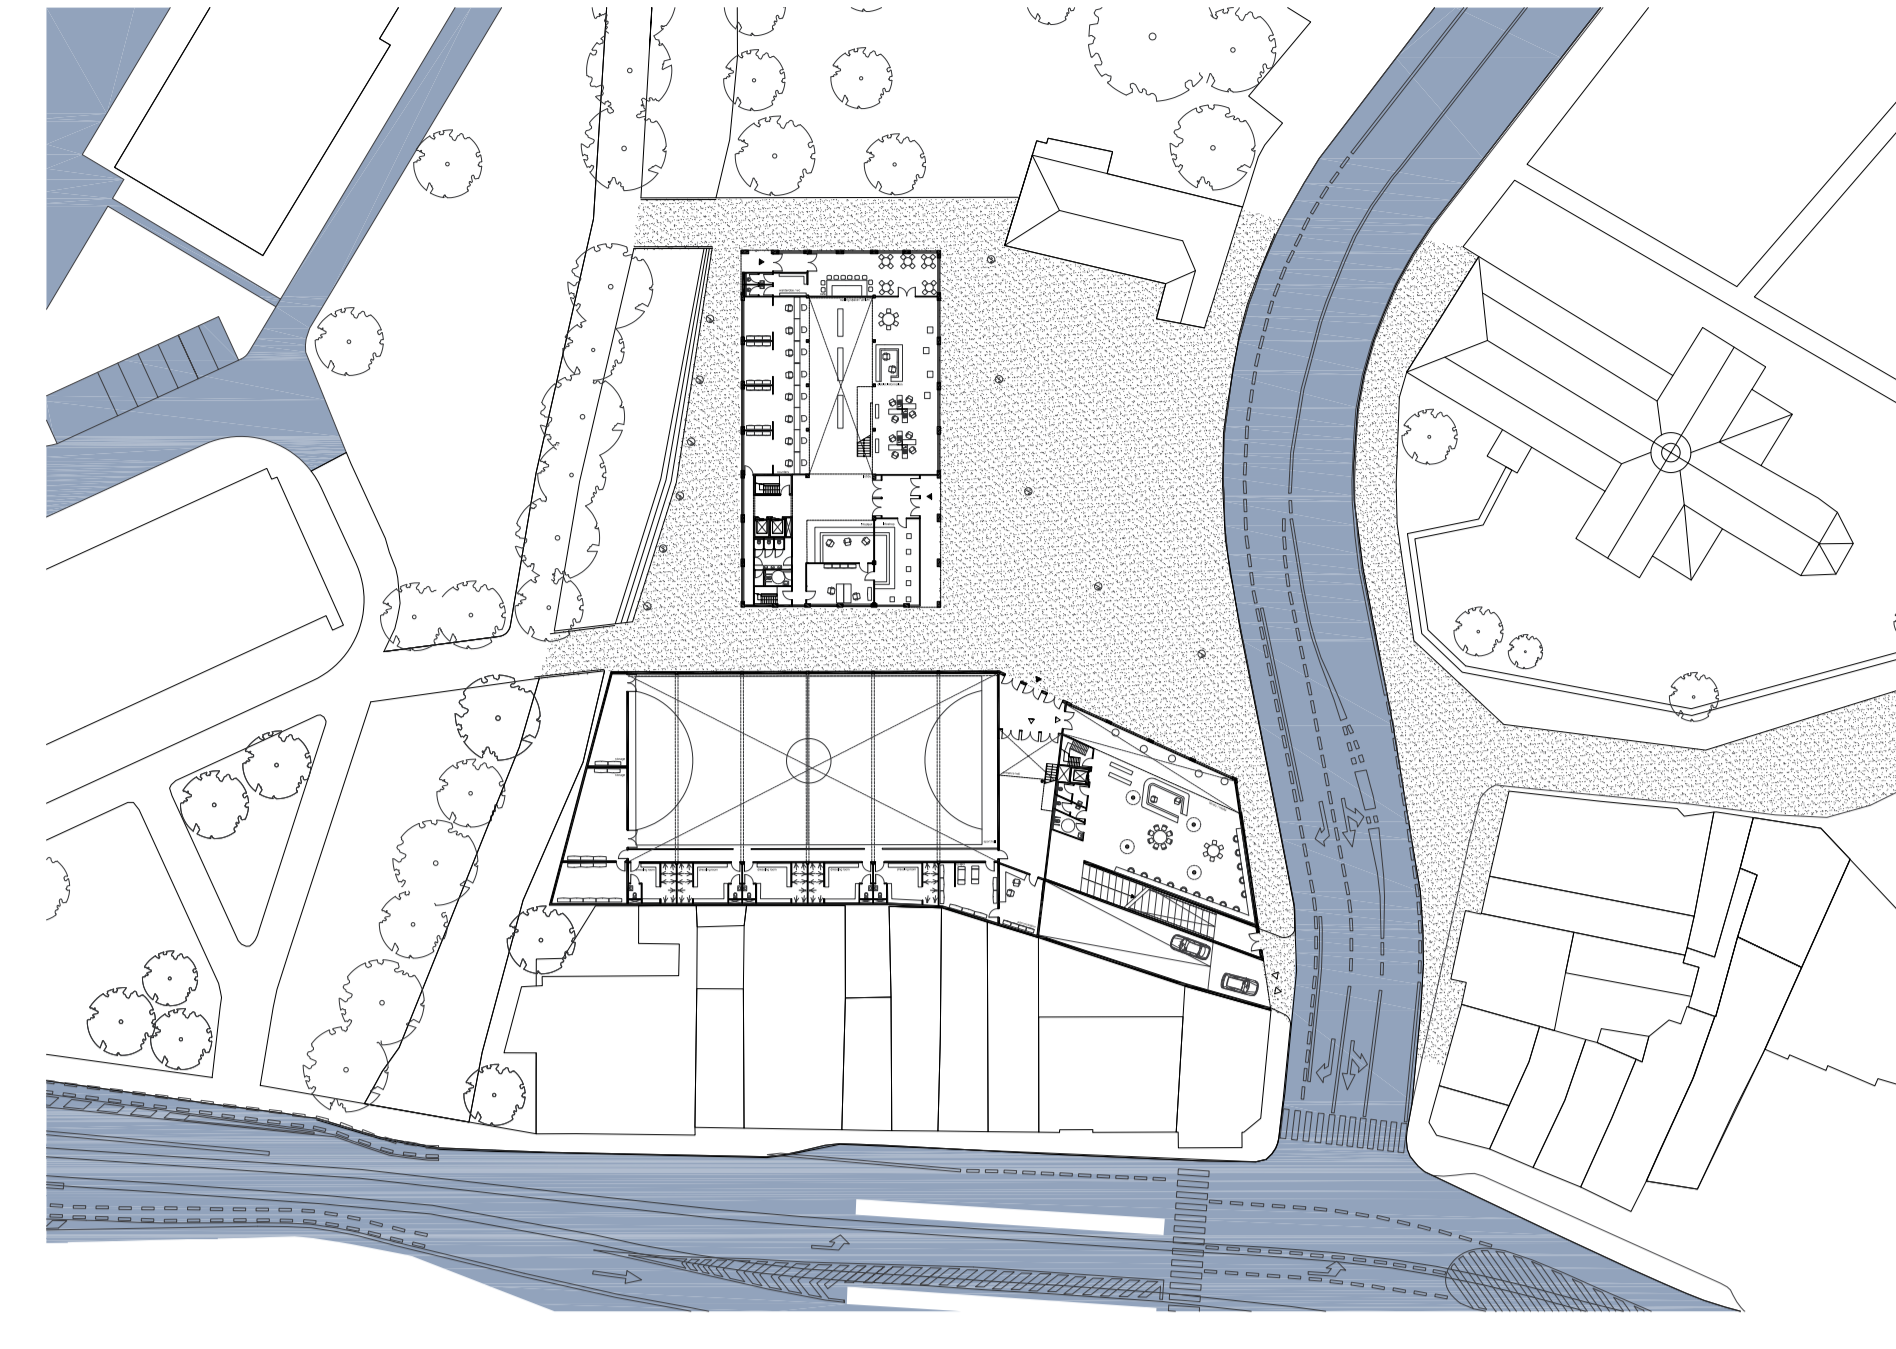


Urban Analysis Project location Cogelsplein

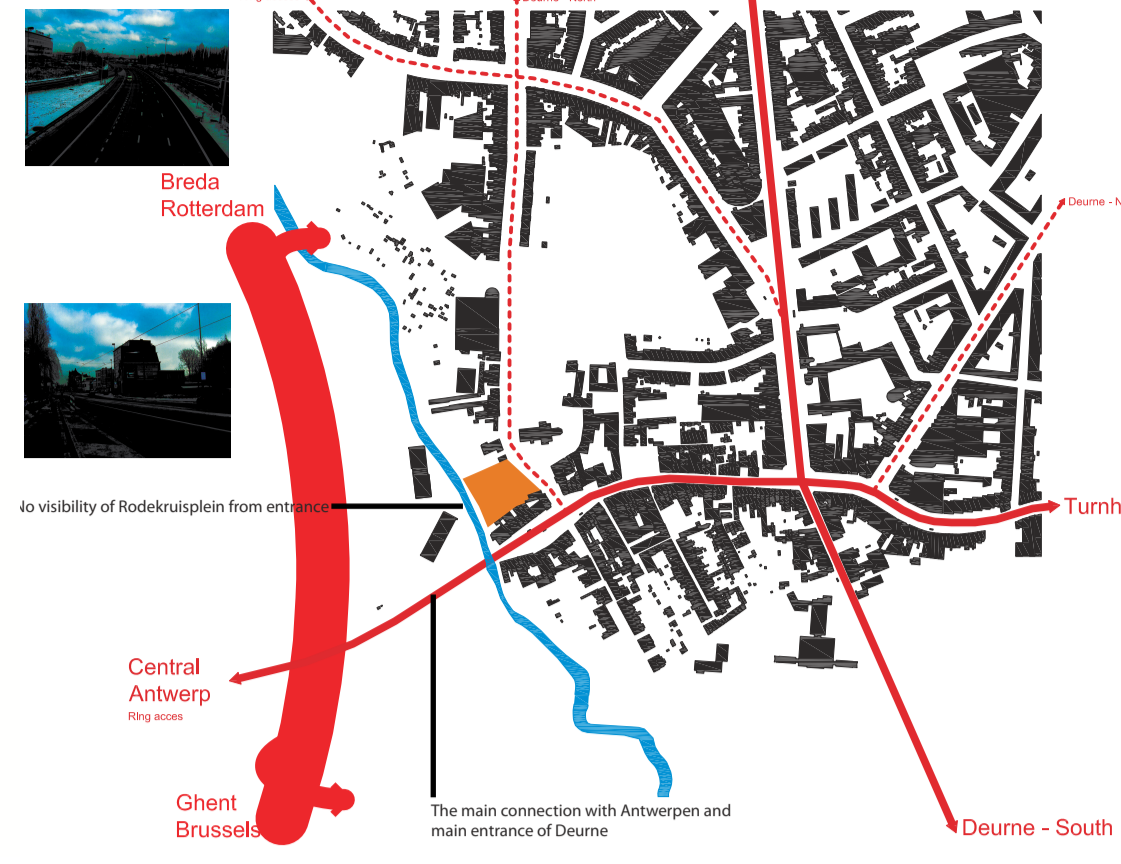

Sections

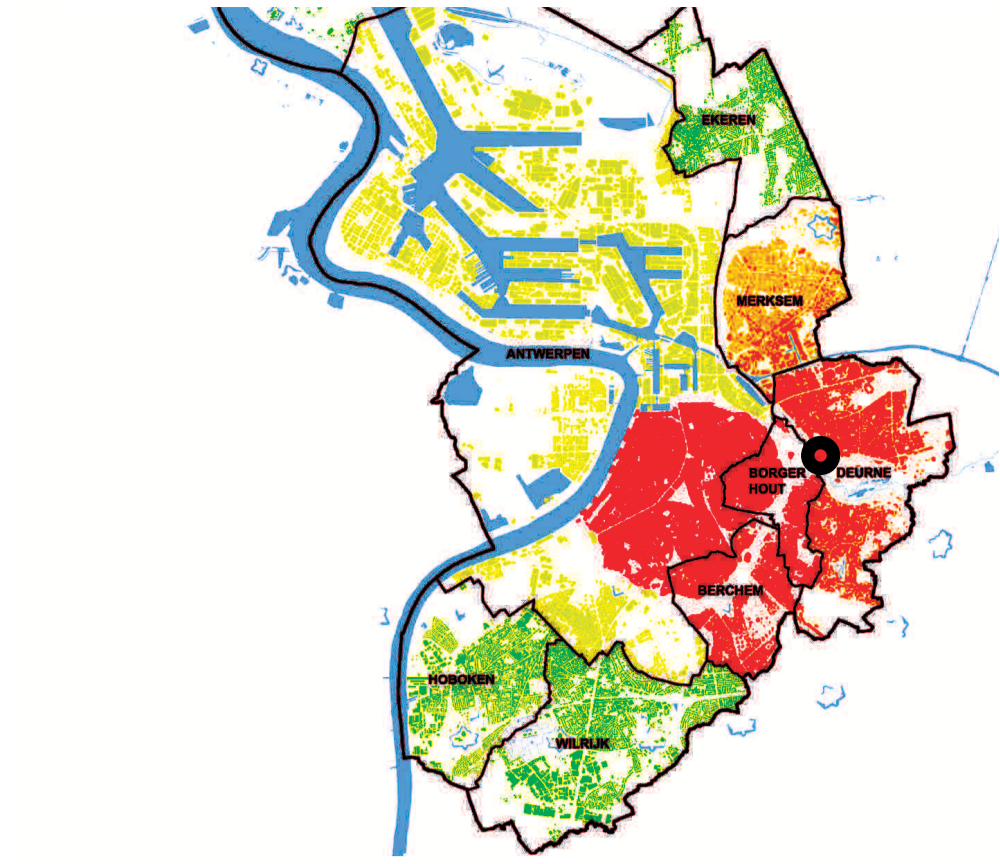