


\_Verdieping (1:200)




\_Begane grond (1:200)

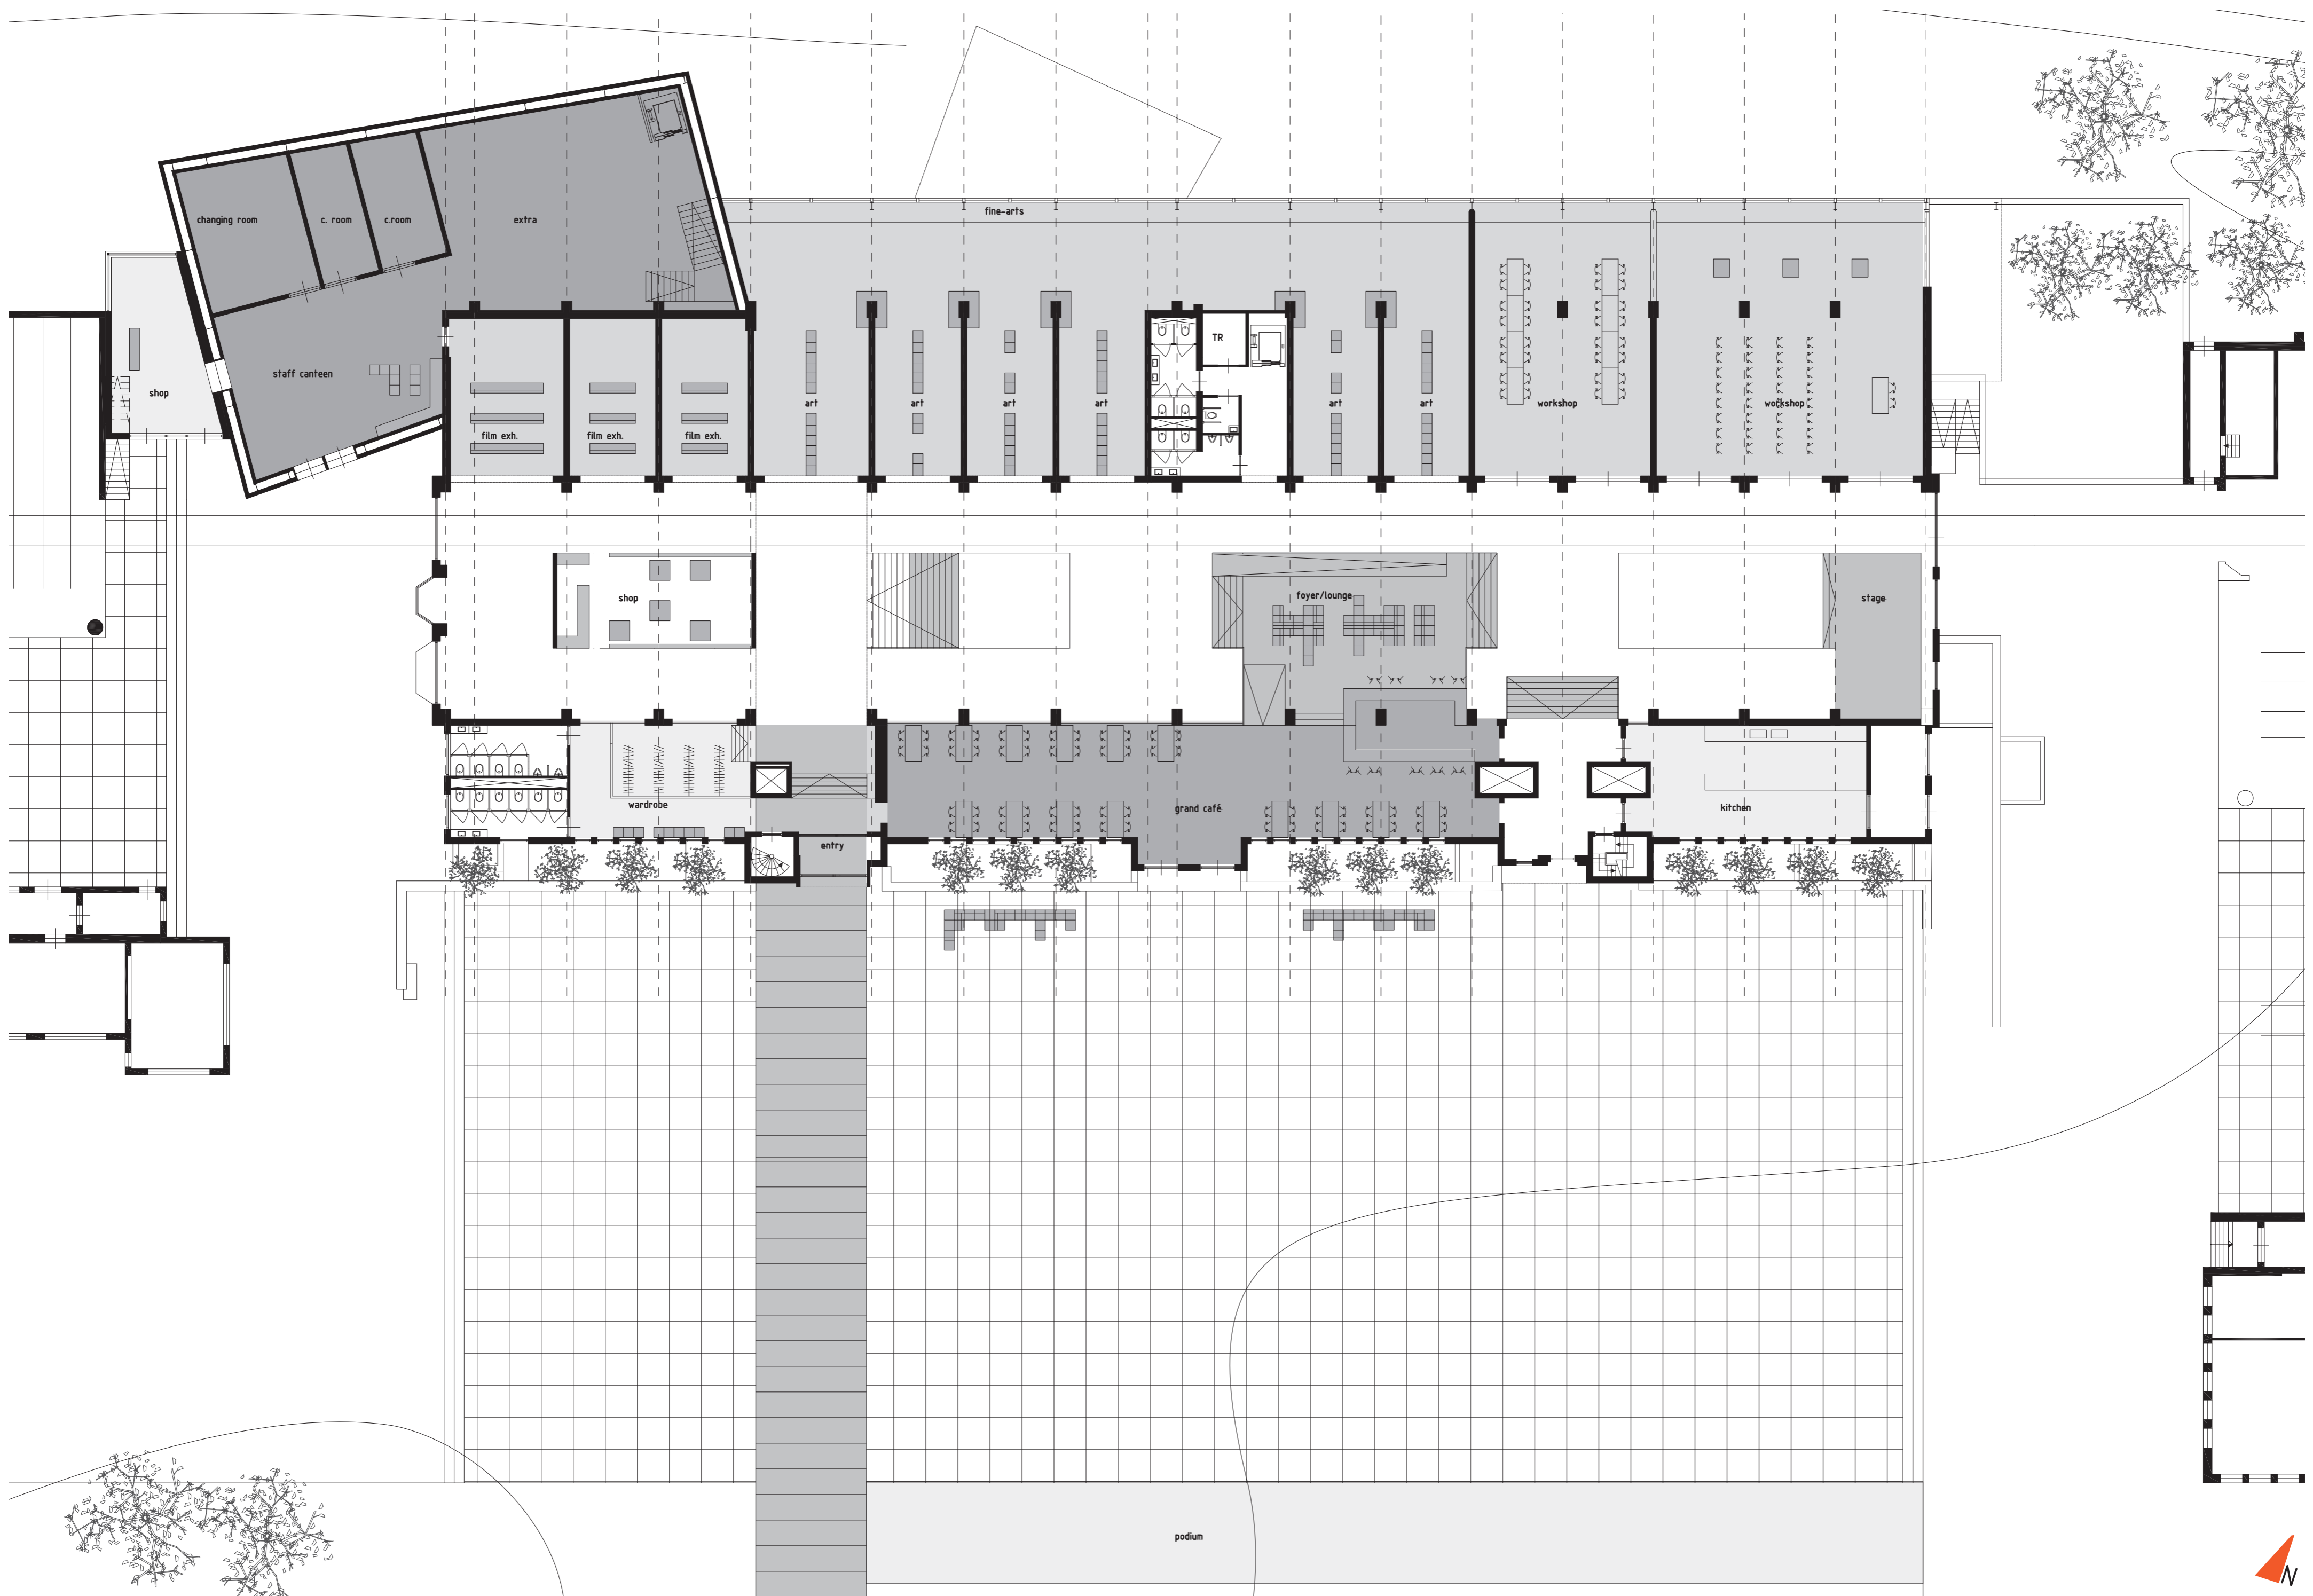


\_Zuidgevel (1:200)



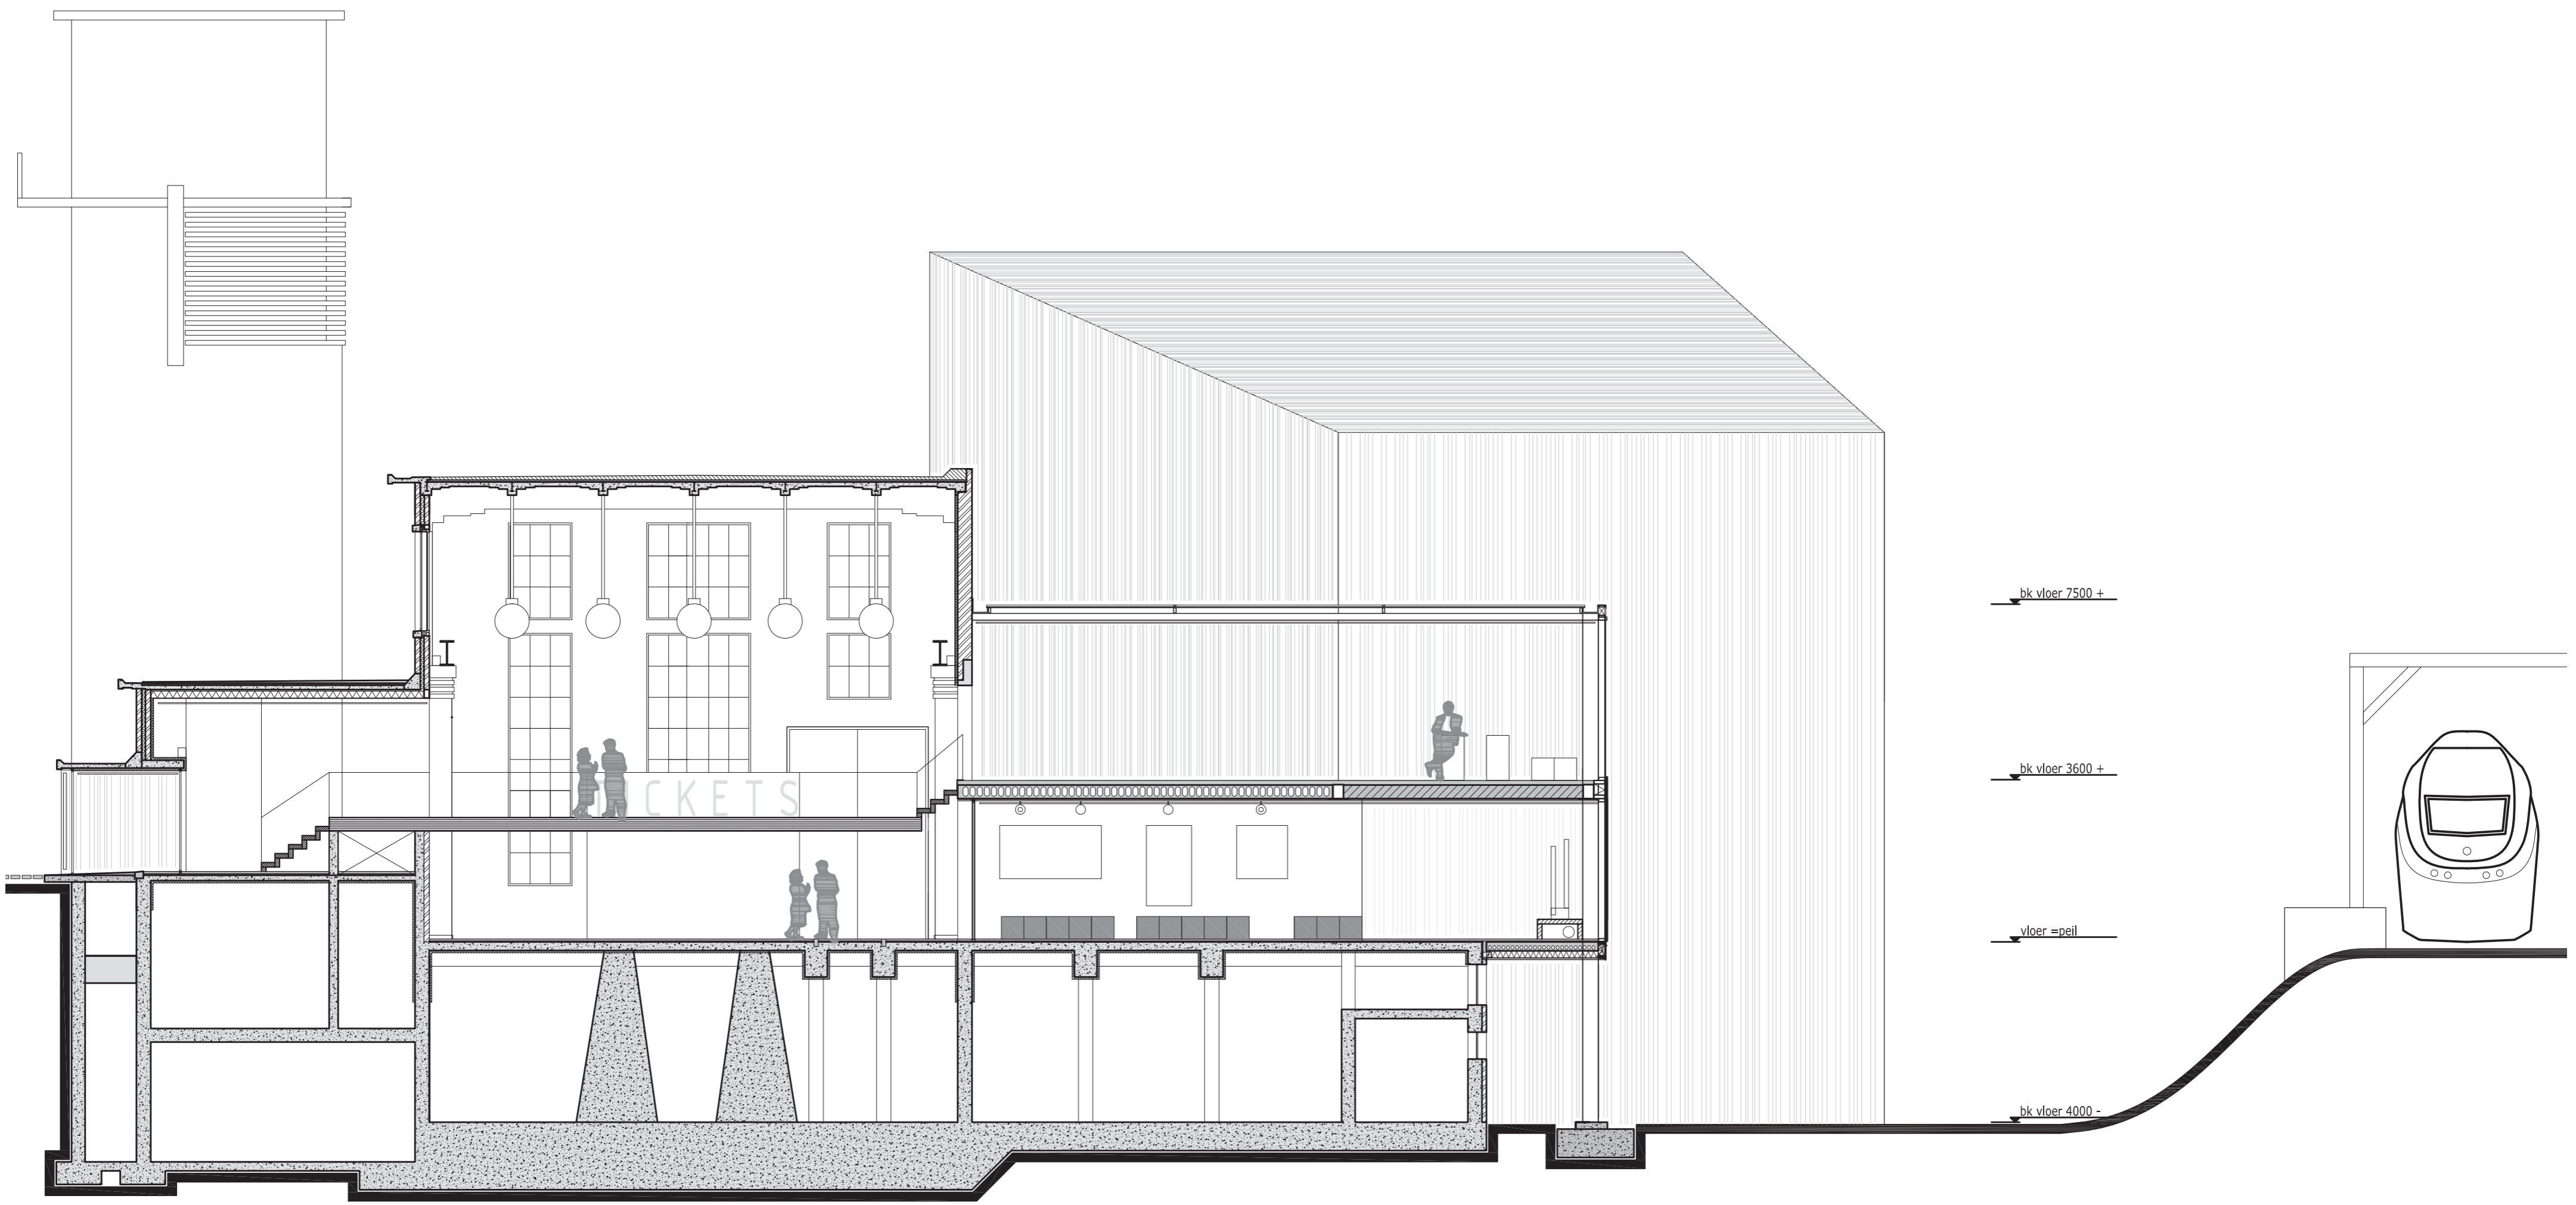

\_Dwarsdoorsnede (1:100)

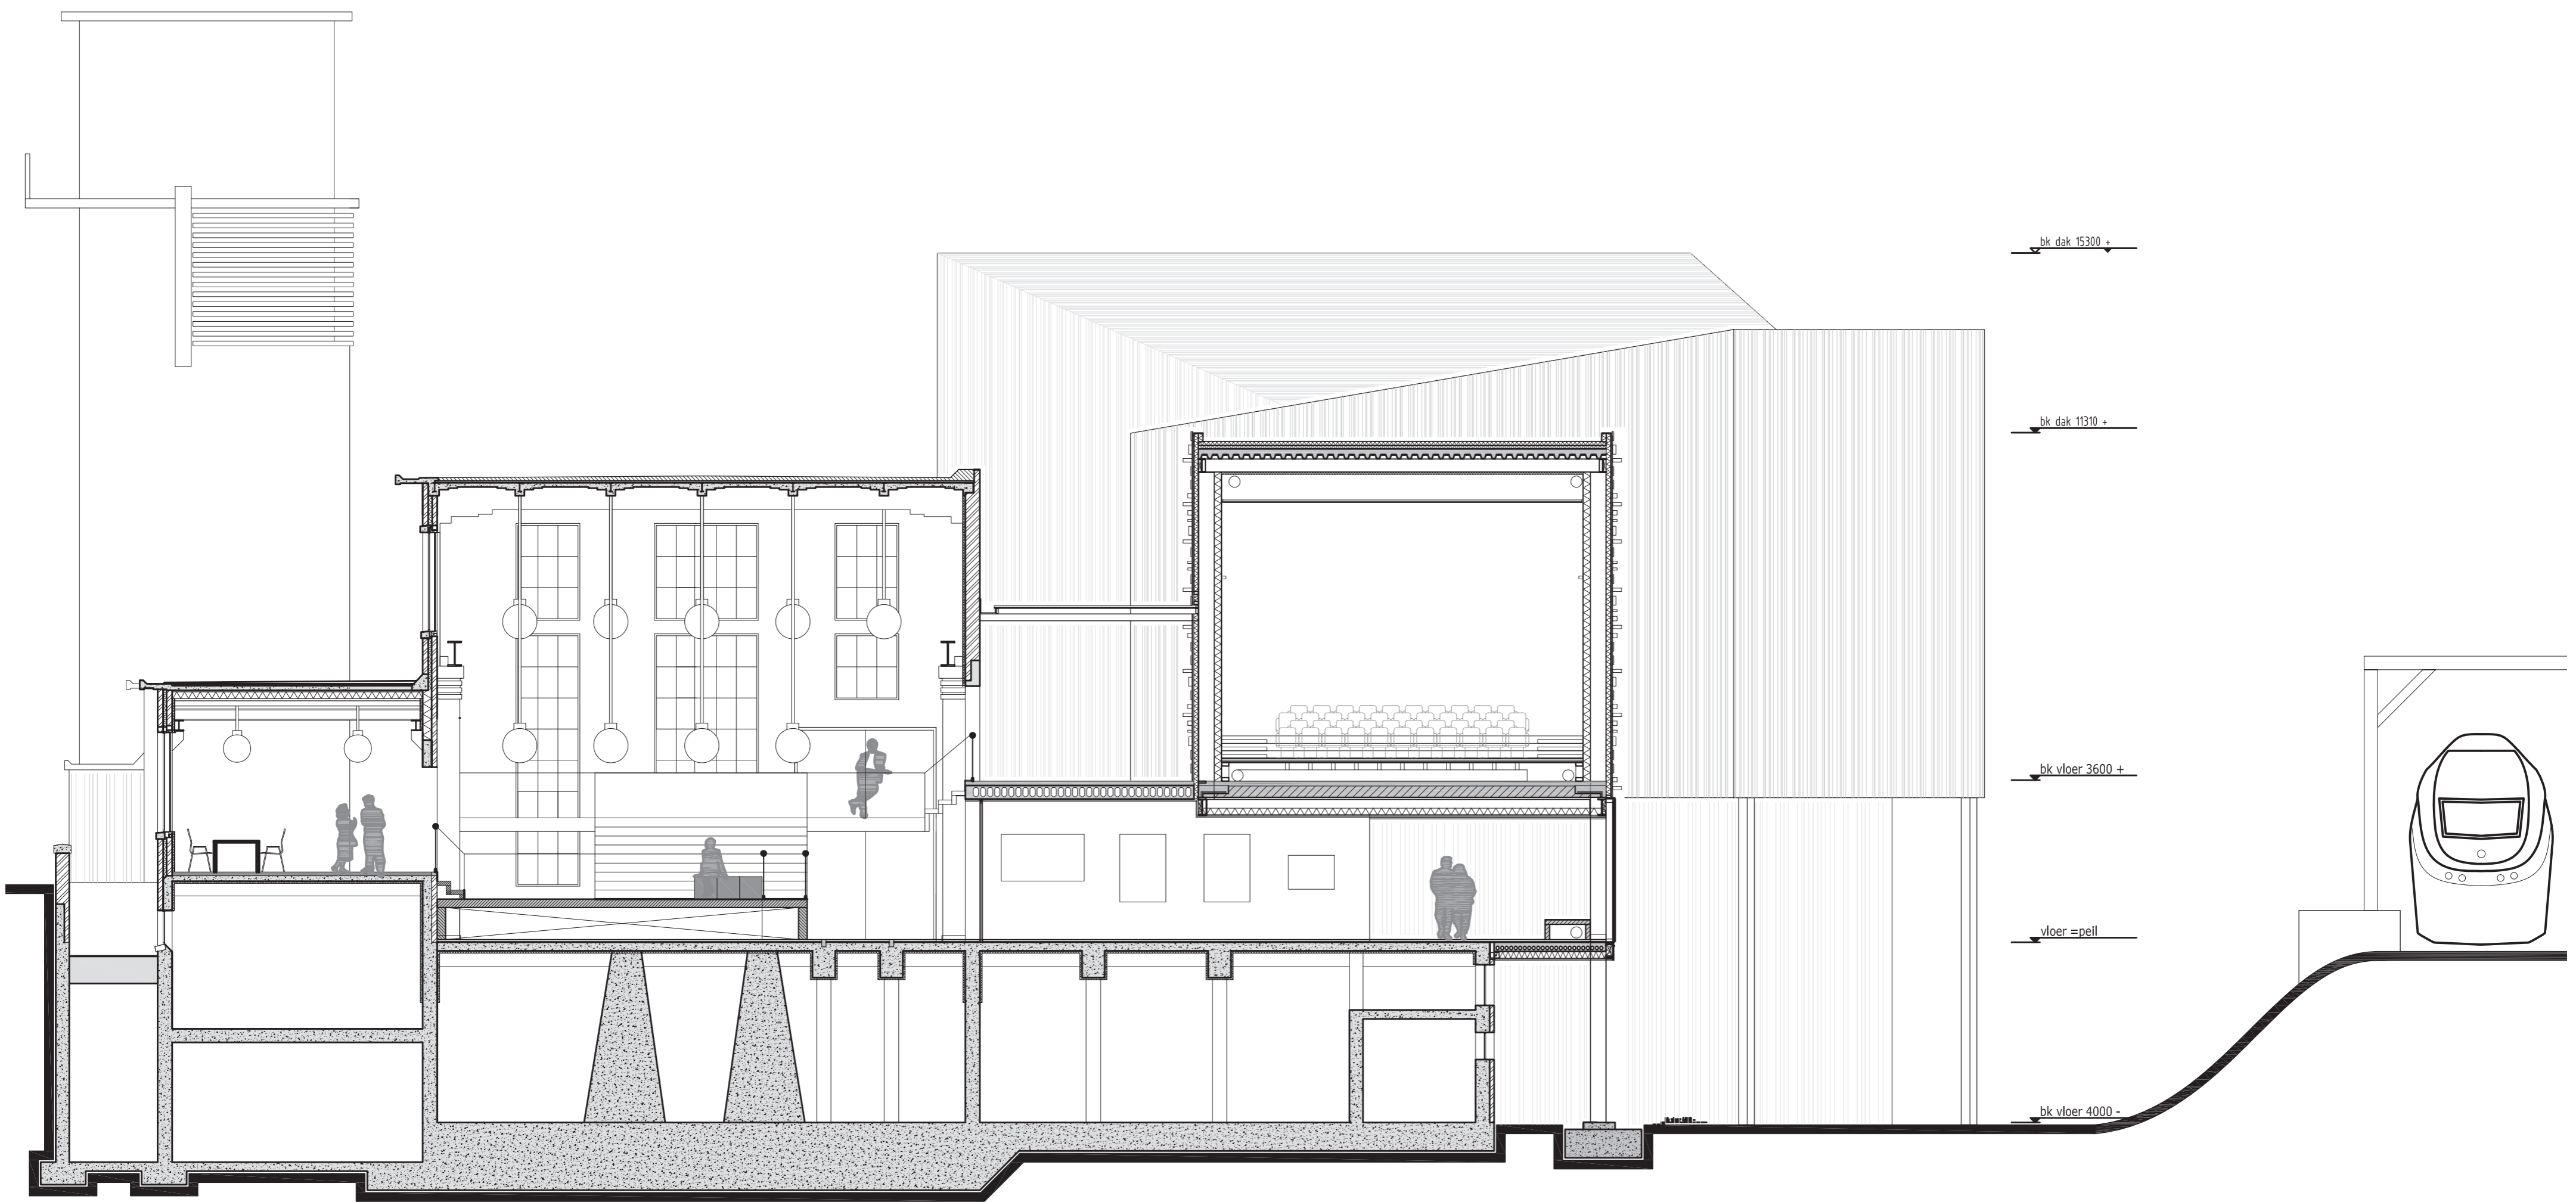


\_Dwarsdoorsnede (1:100)




\_Noordgevel (1:200)






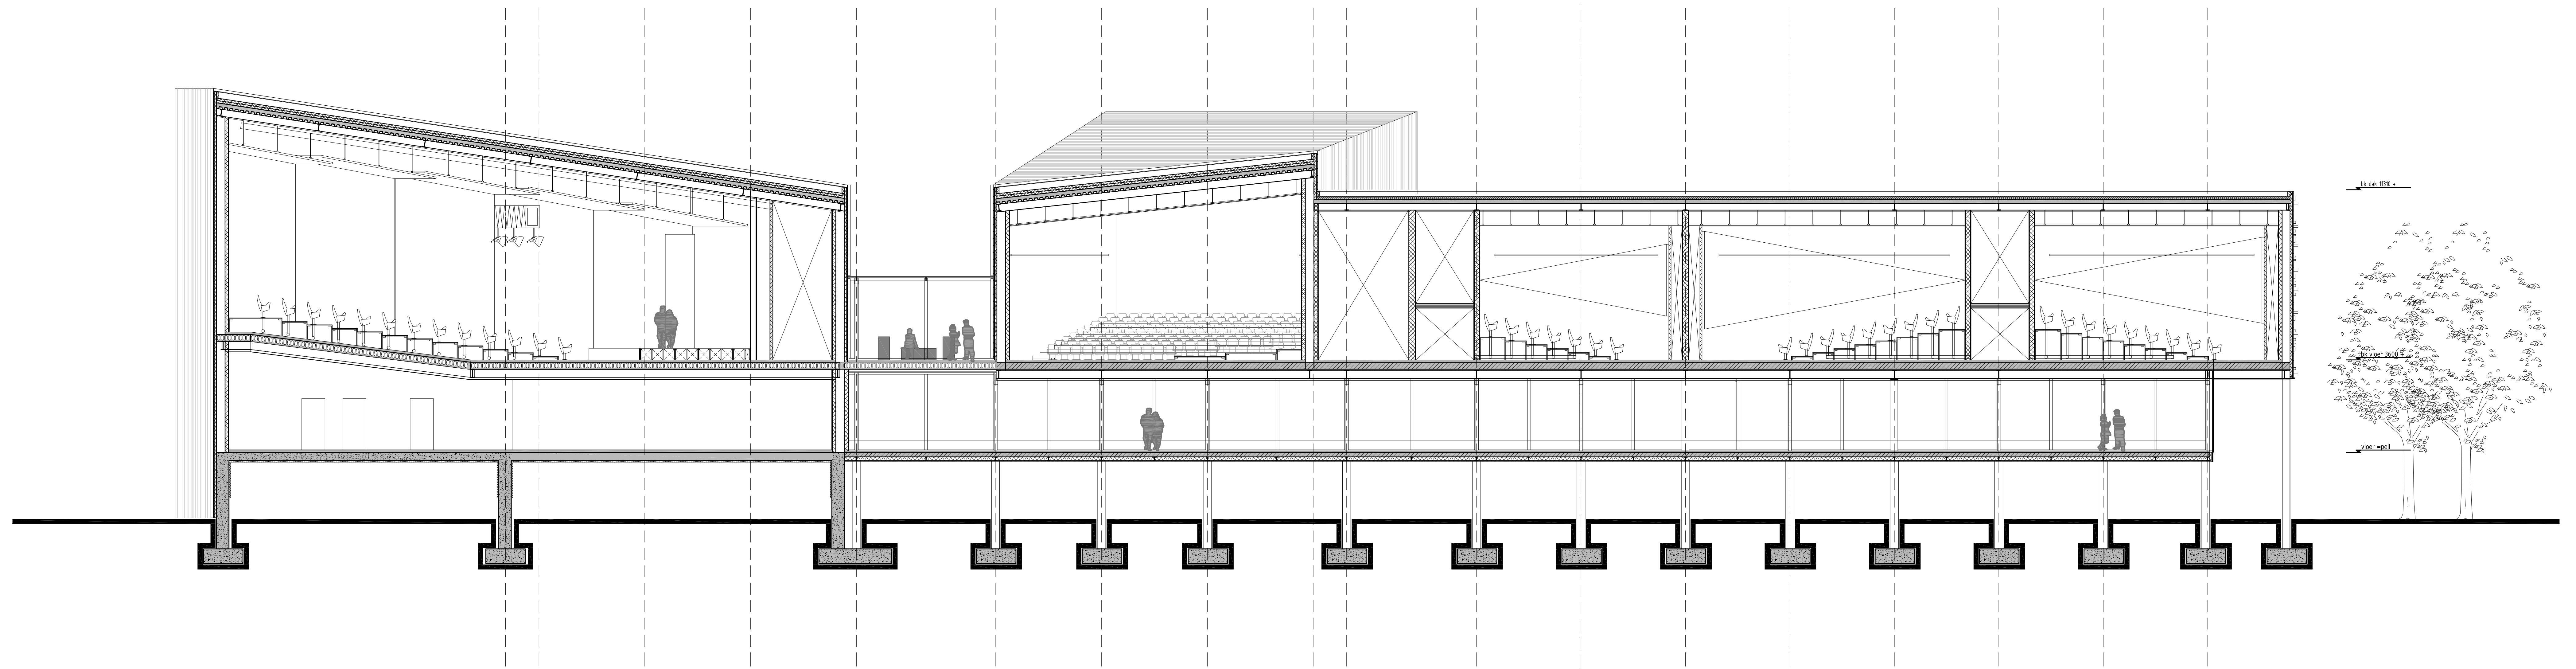


\_Langsdoorsnede (1:100)

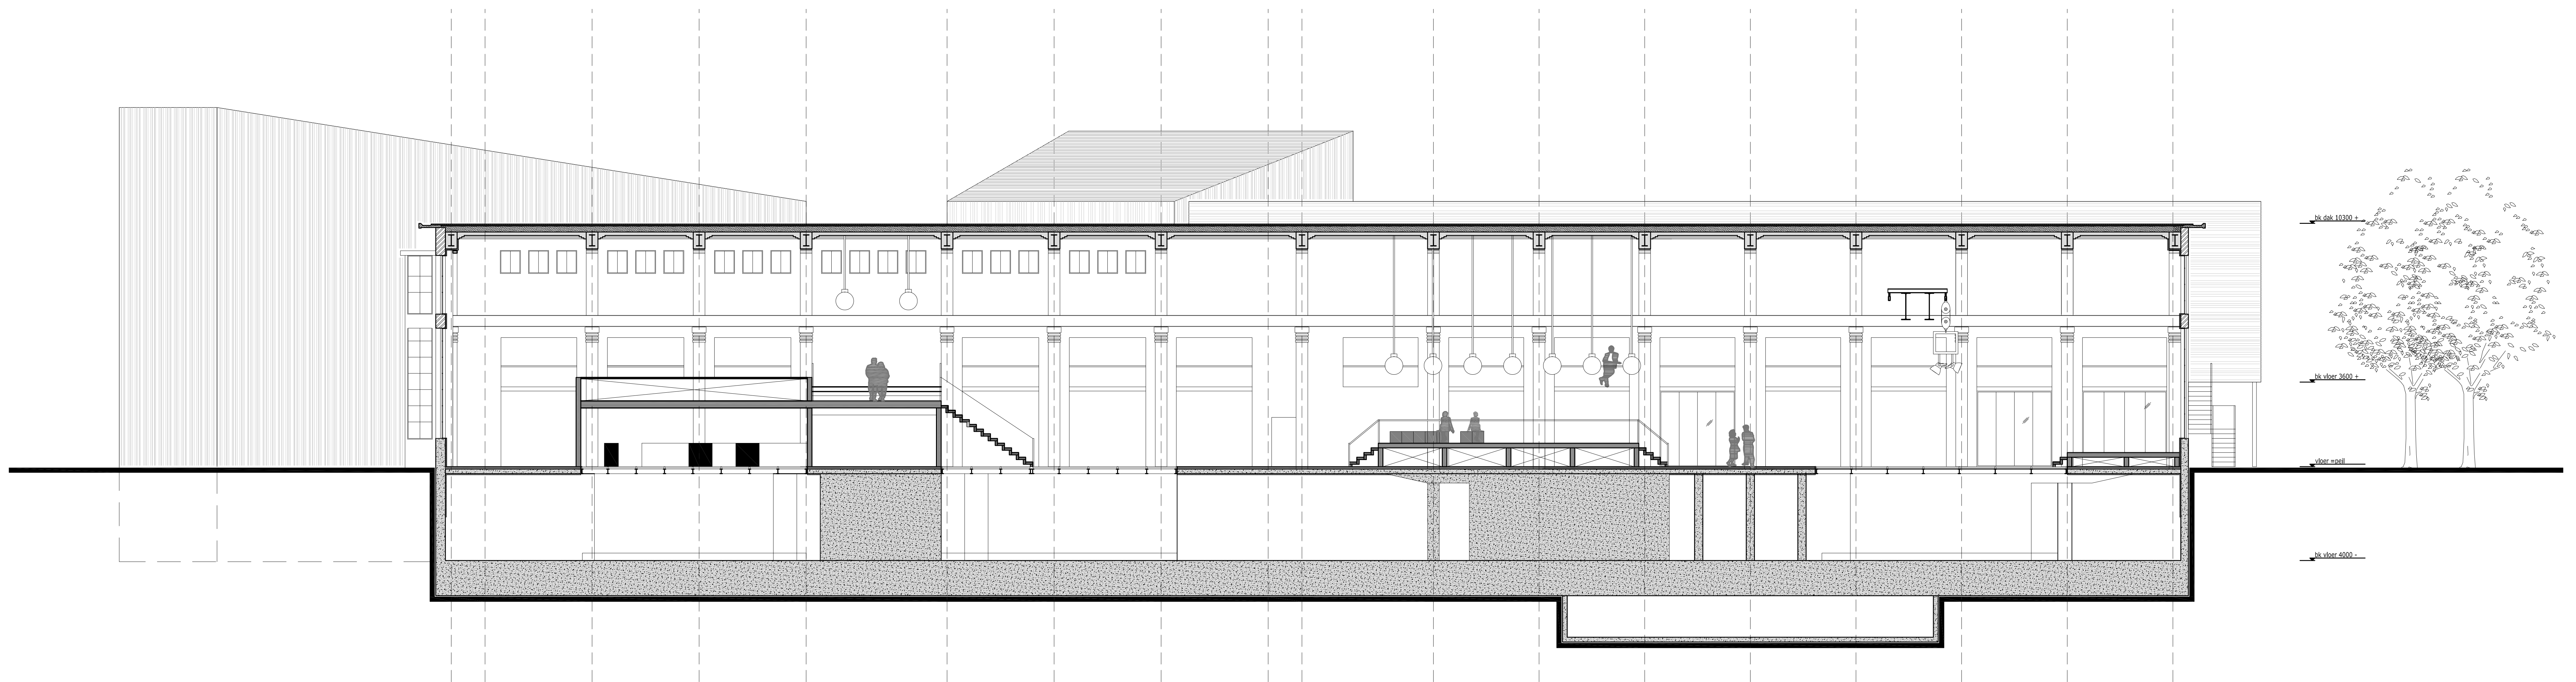


\_Langsdoorsnede (1:100)



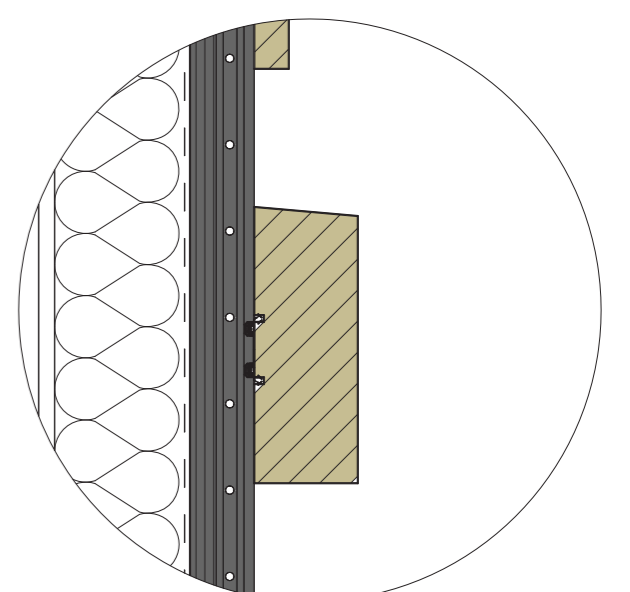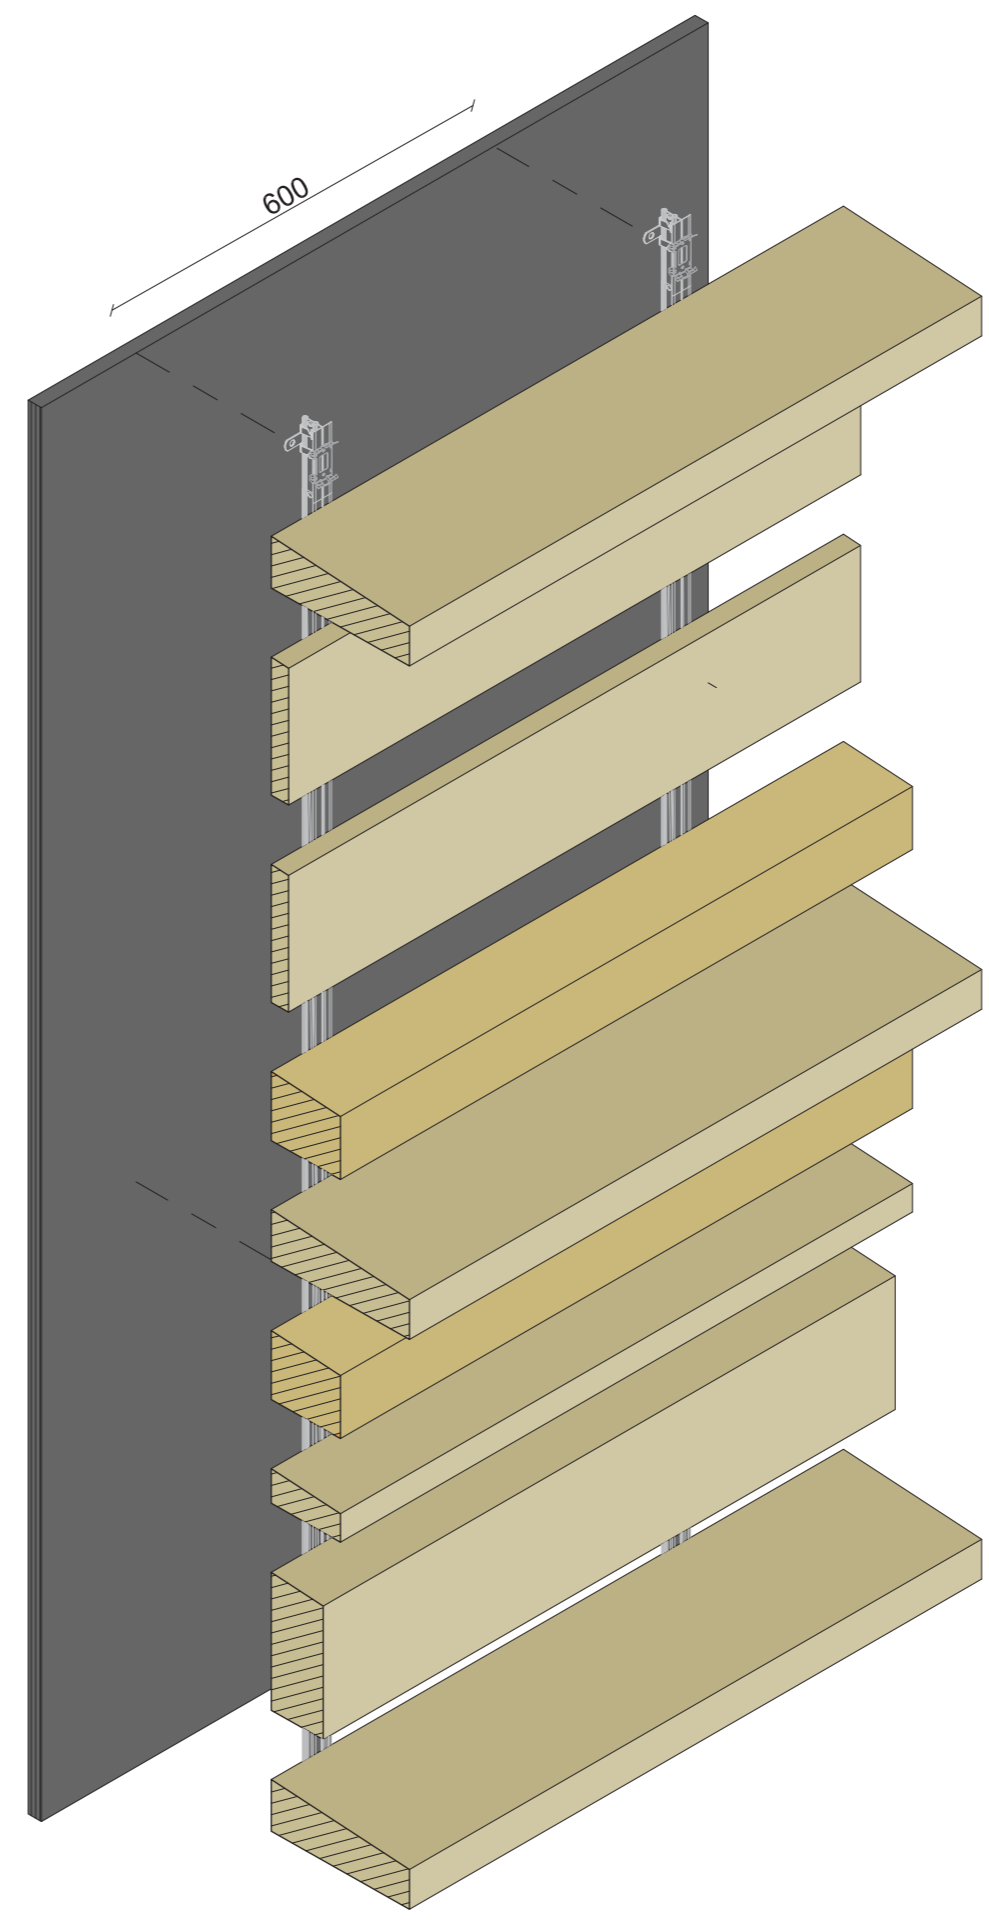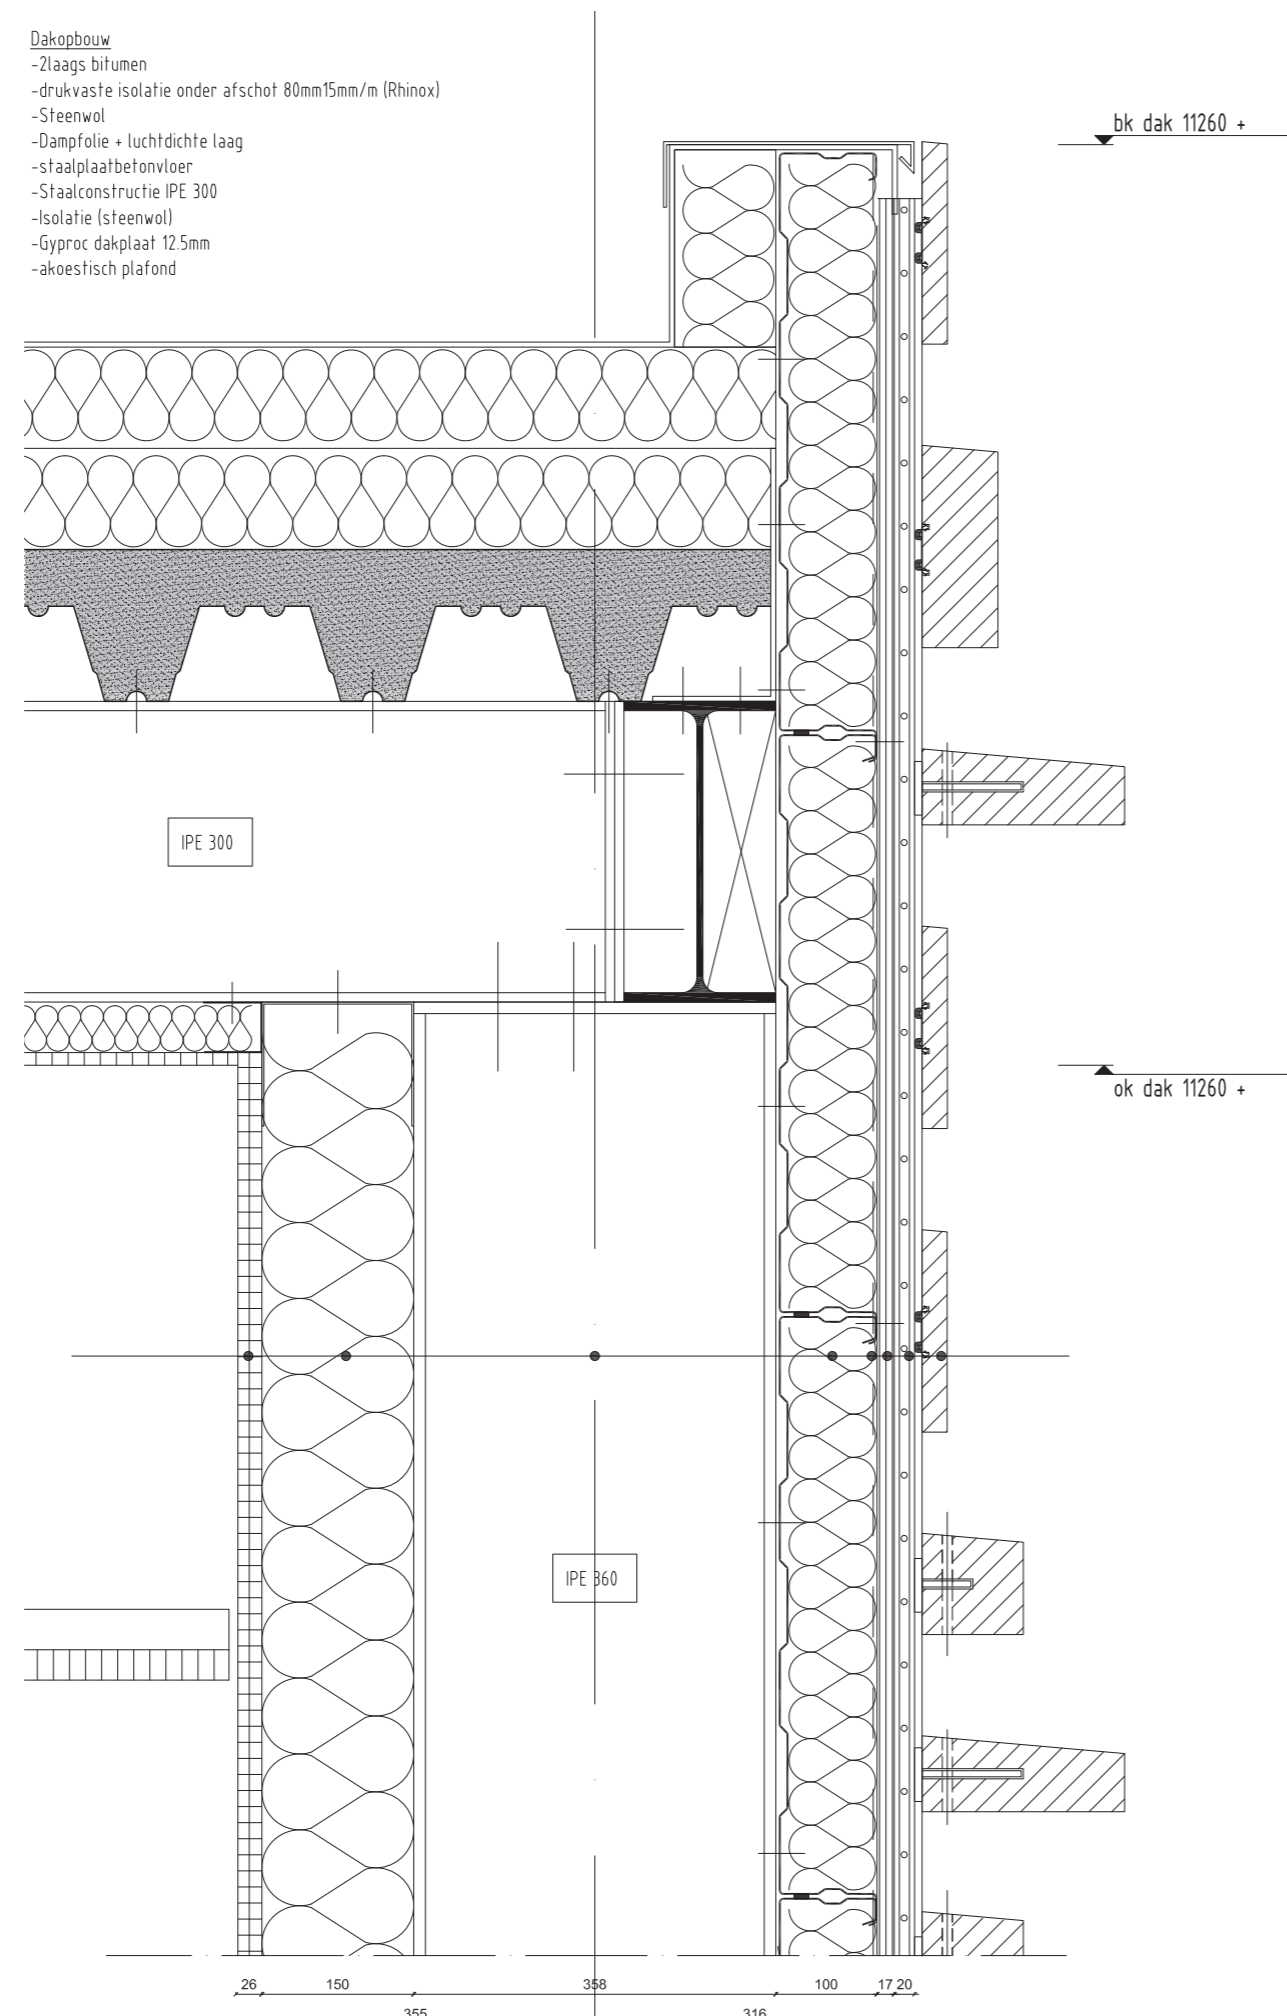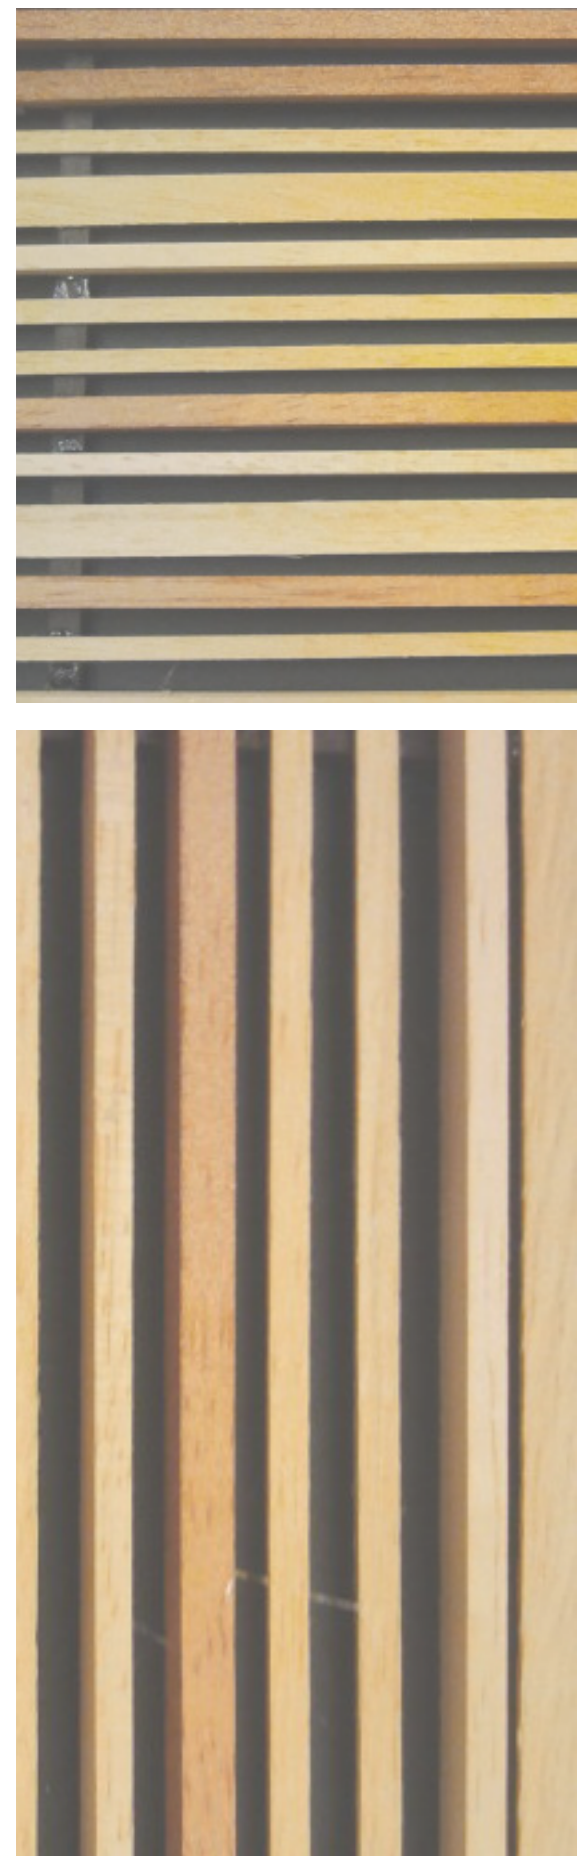


Detail 1 (1:5)

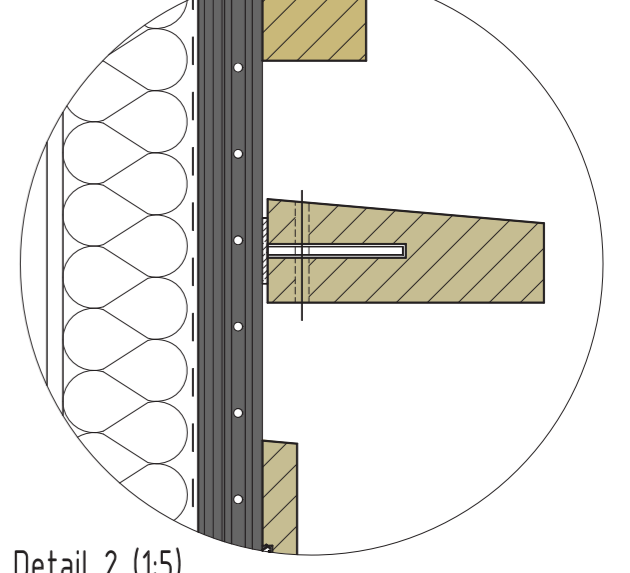

Detail 2 (1:5)


	Accoya
	Accoya
	Merbau
	Accoya
	Accoya

\_Gevelbekleding

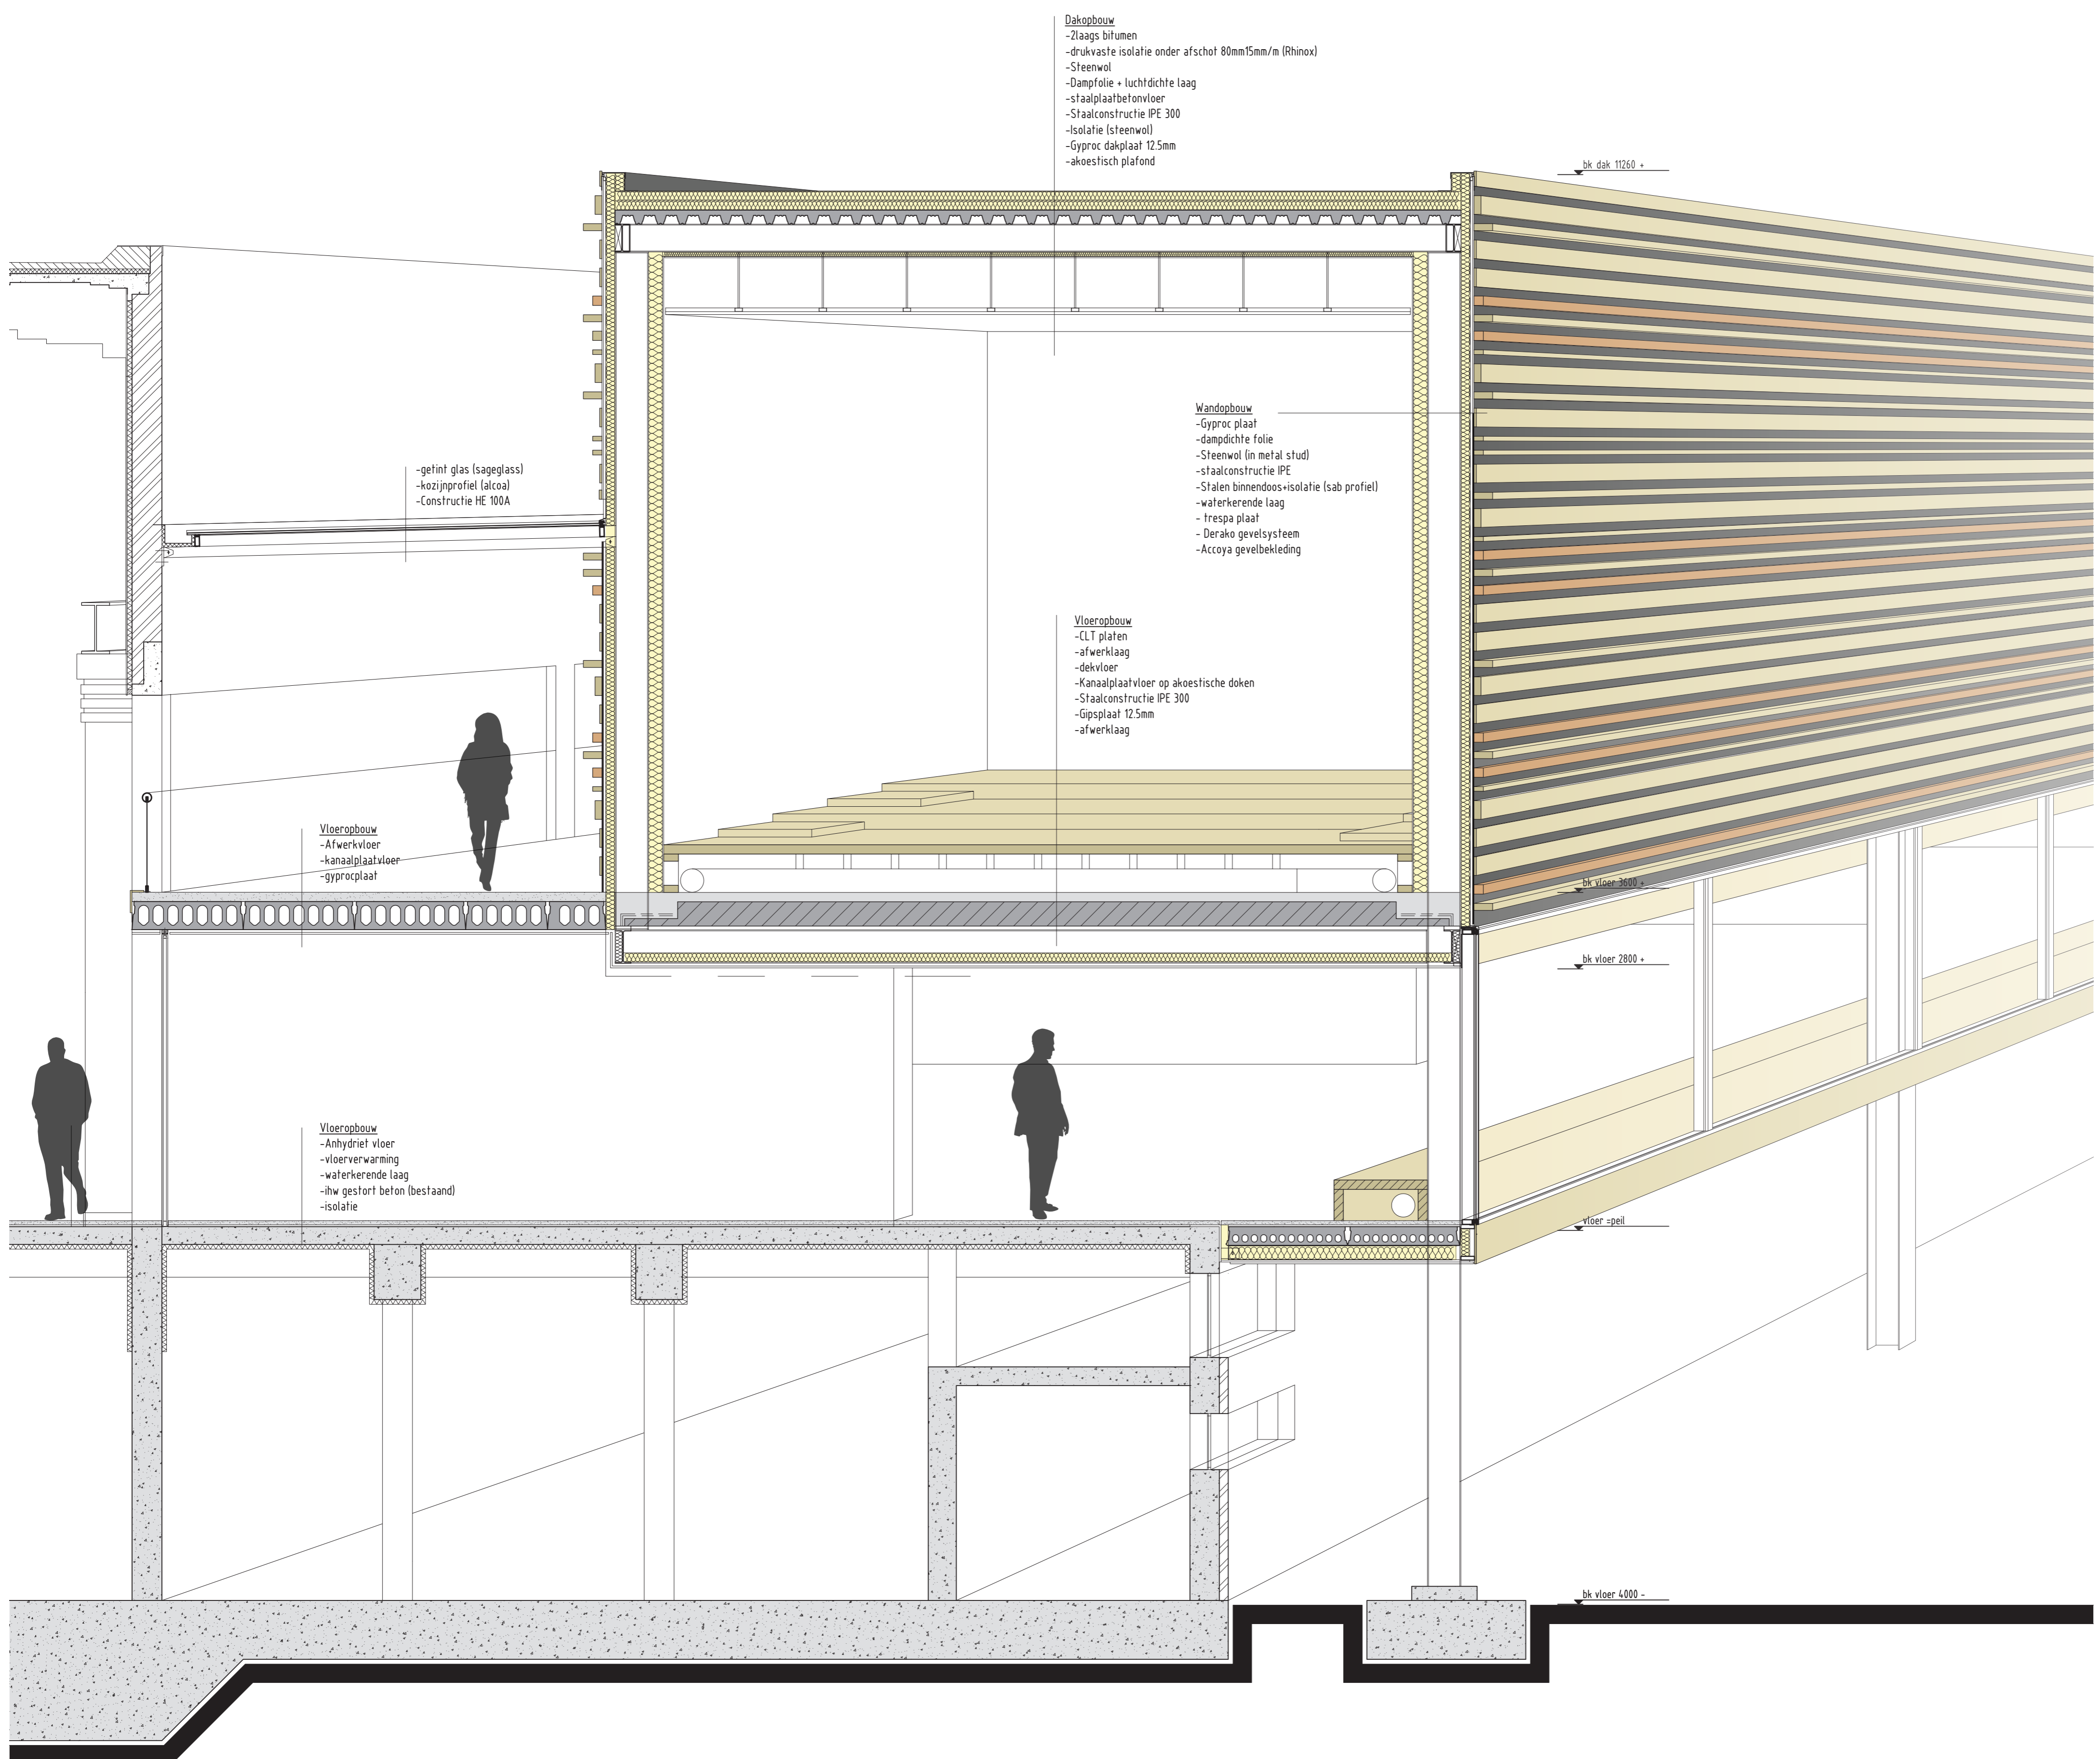


\_Gevelfragment (scale to fit)



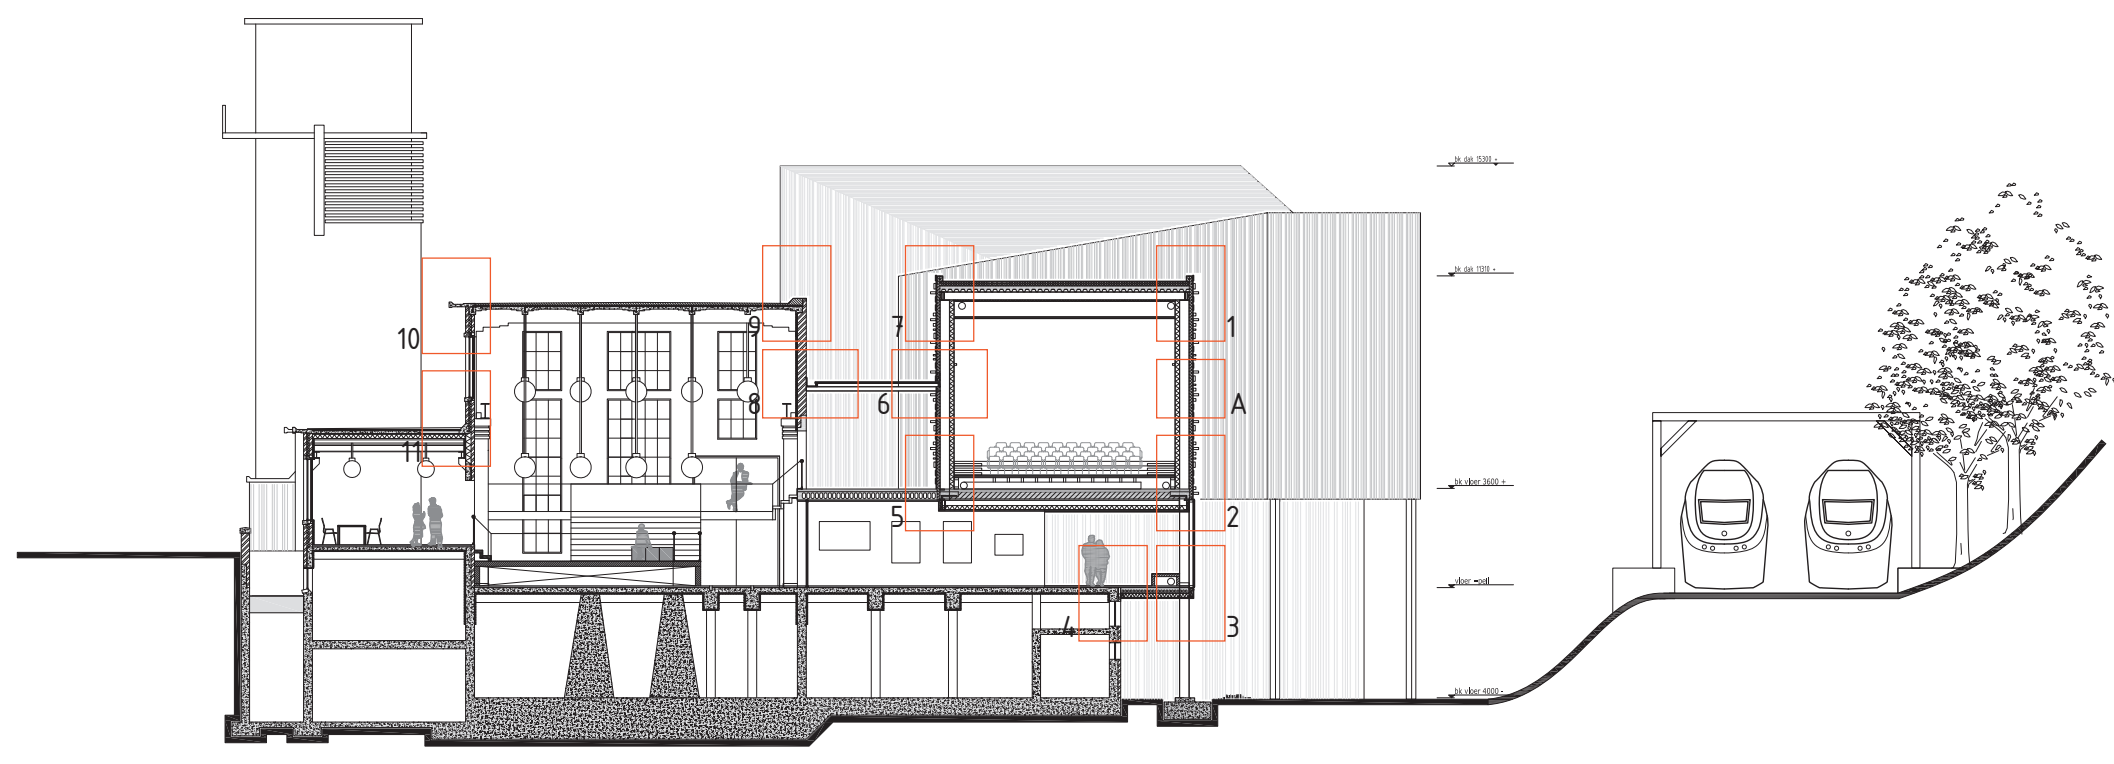

bk dak 11260 +



ok dak 11260 +

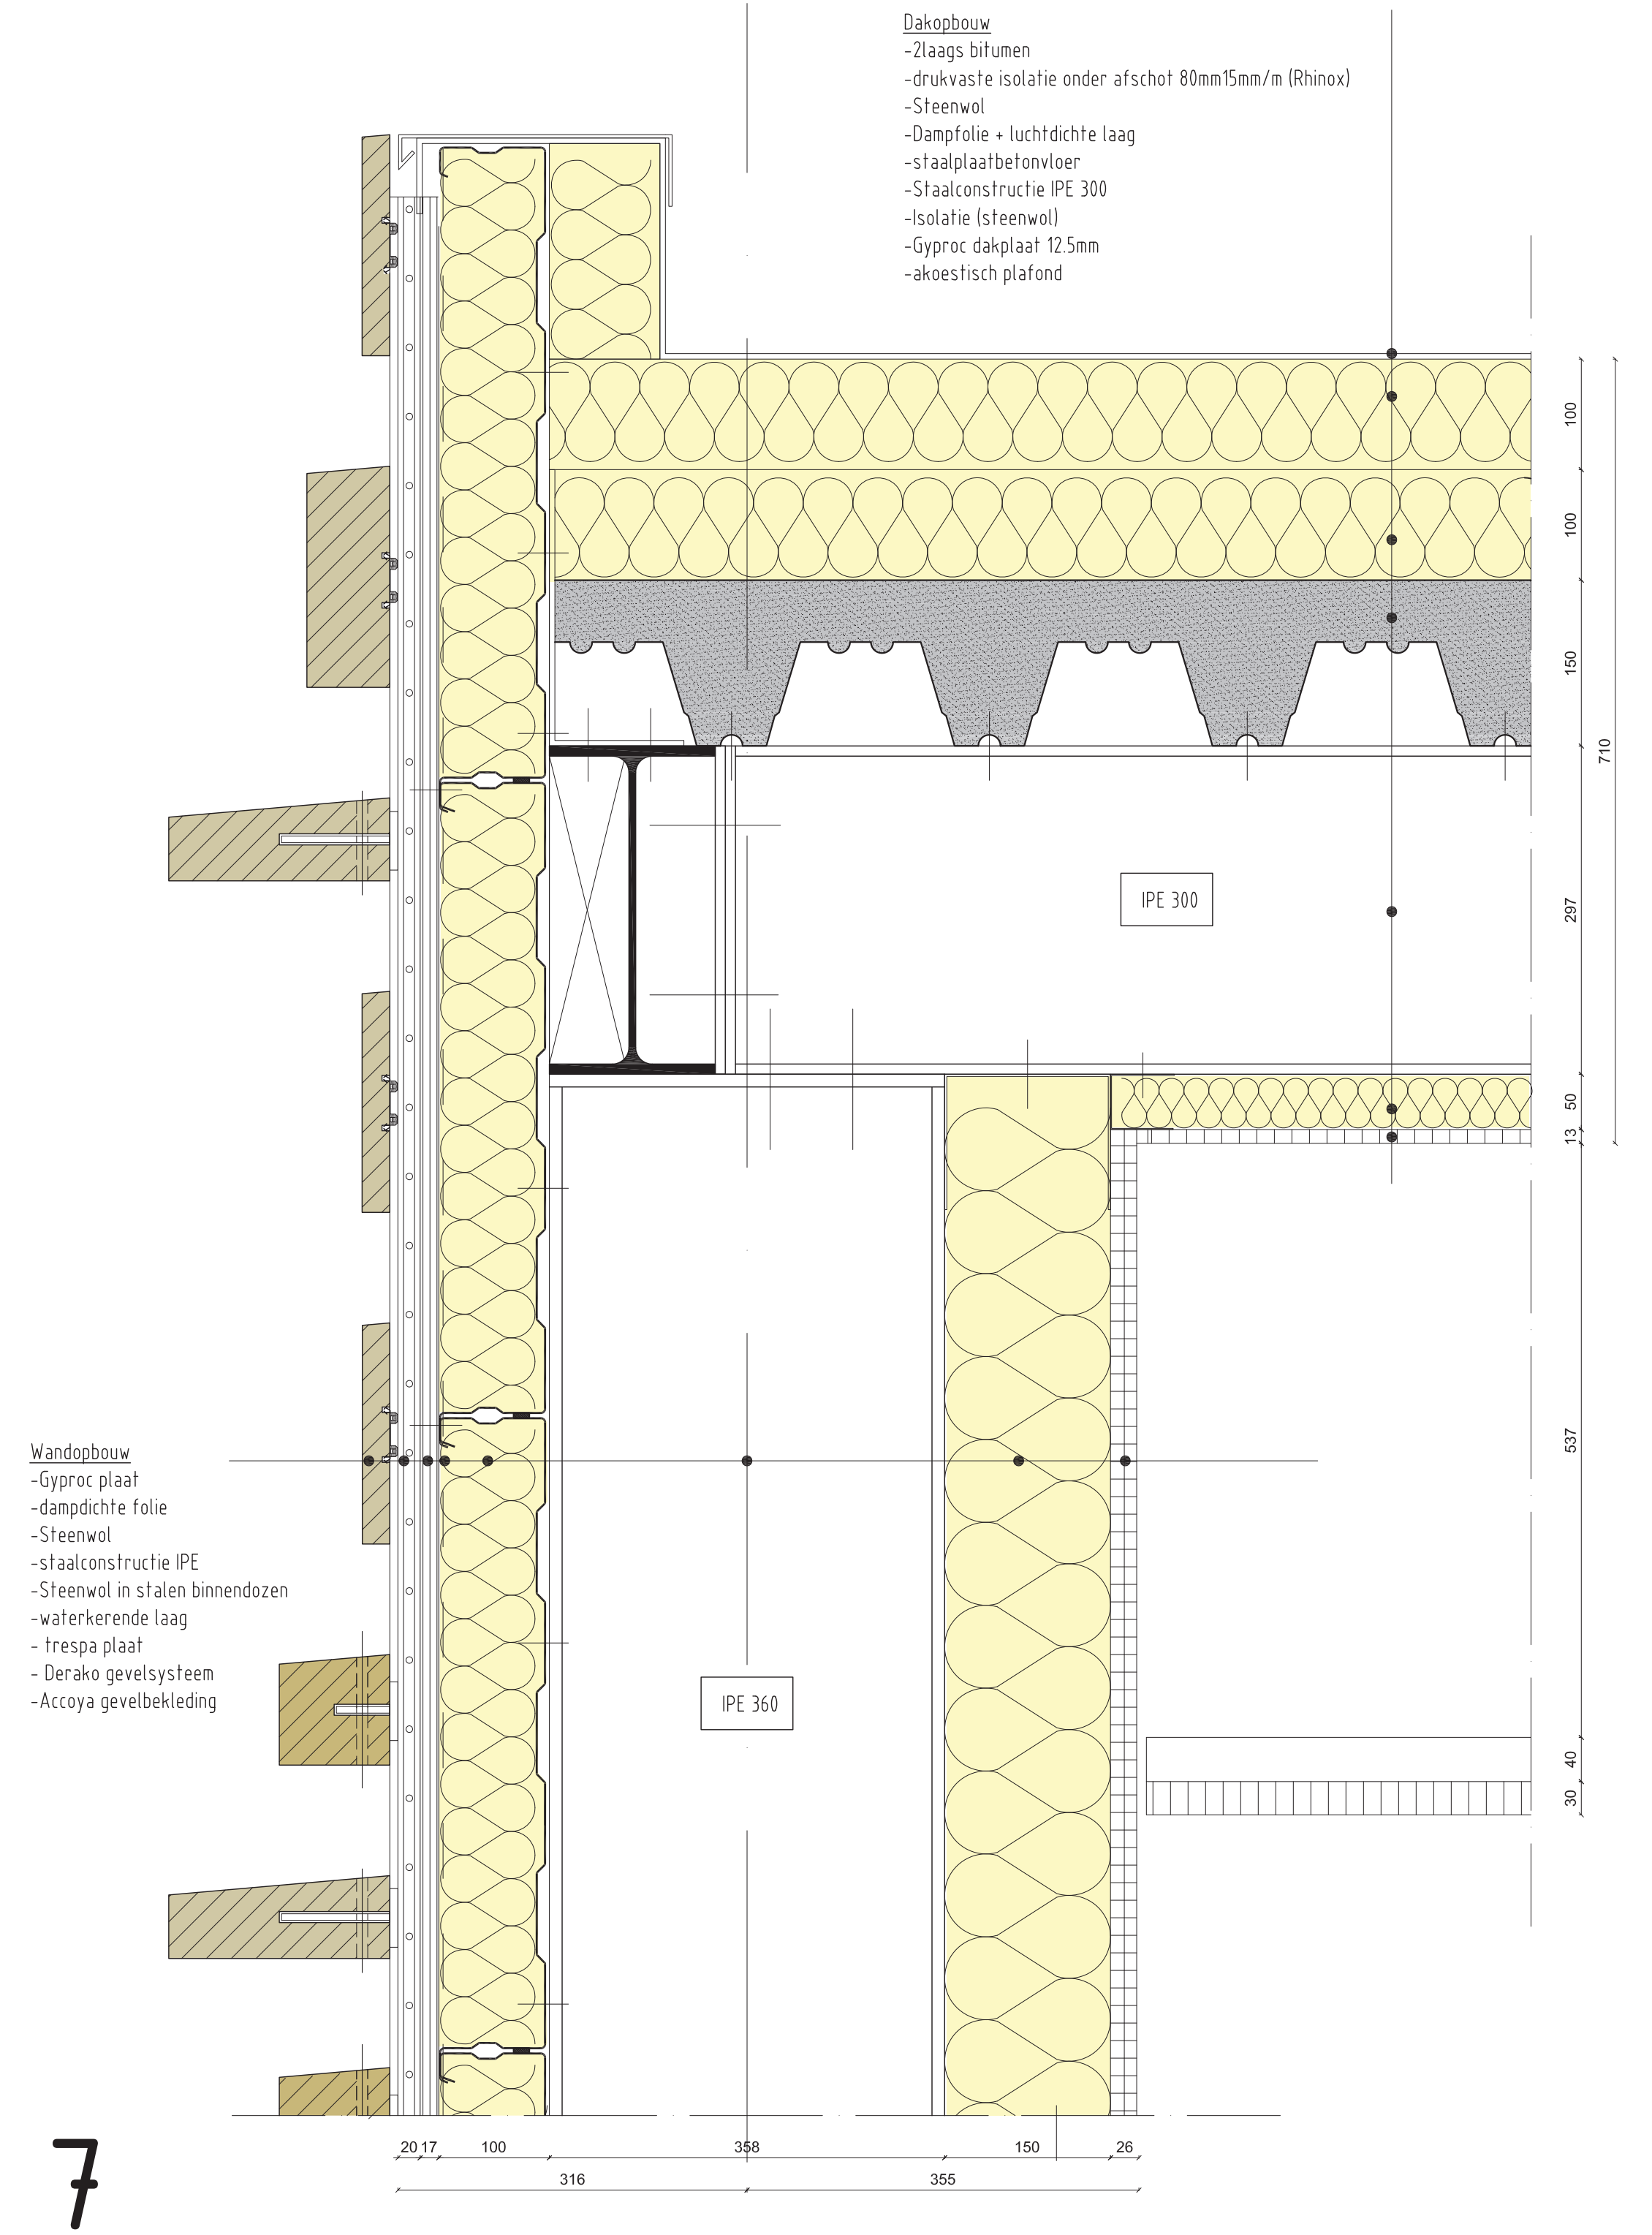

7


bk dak 7500 +

8

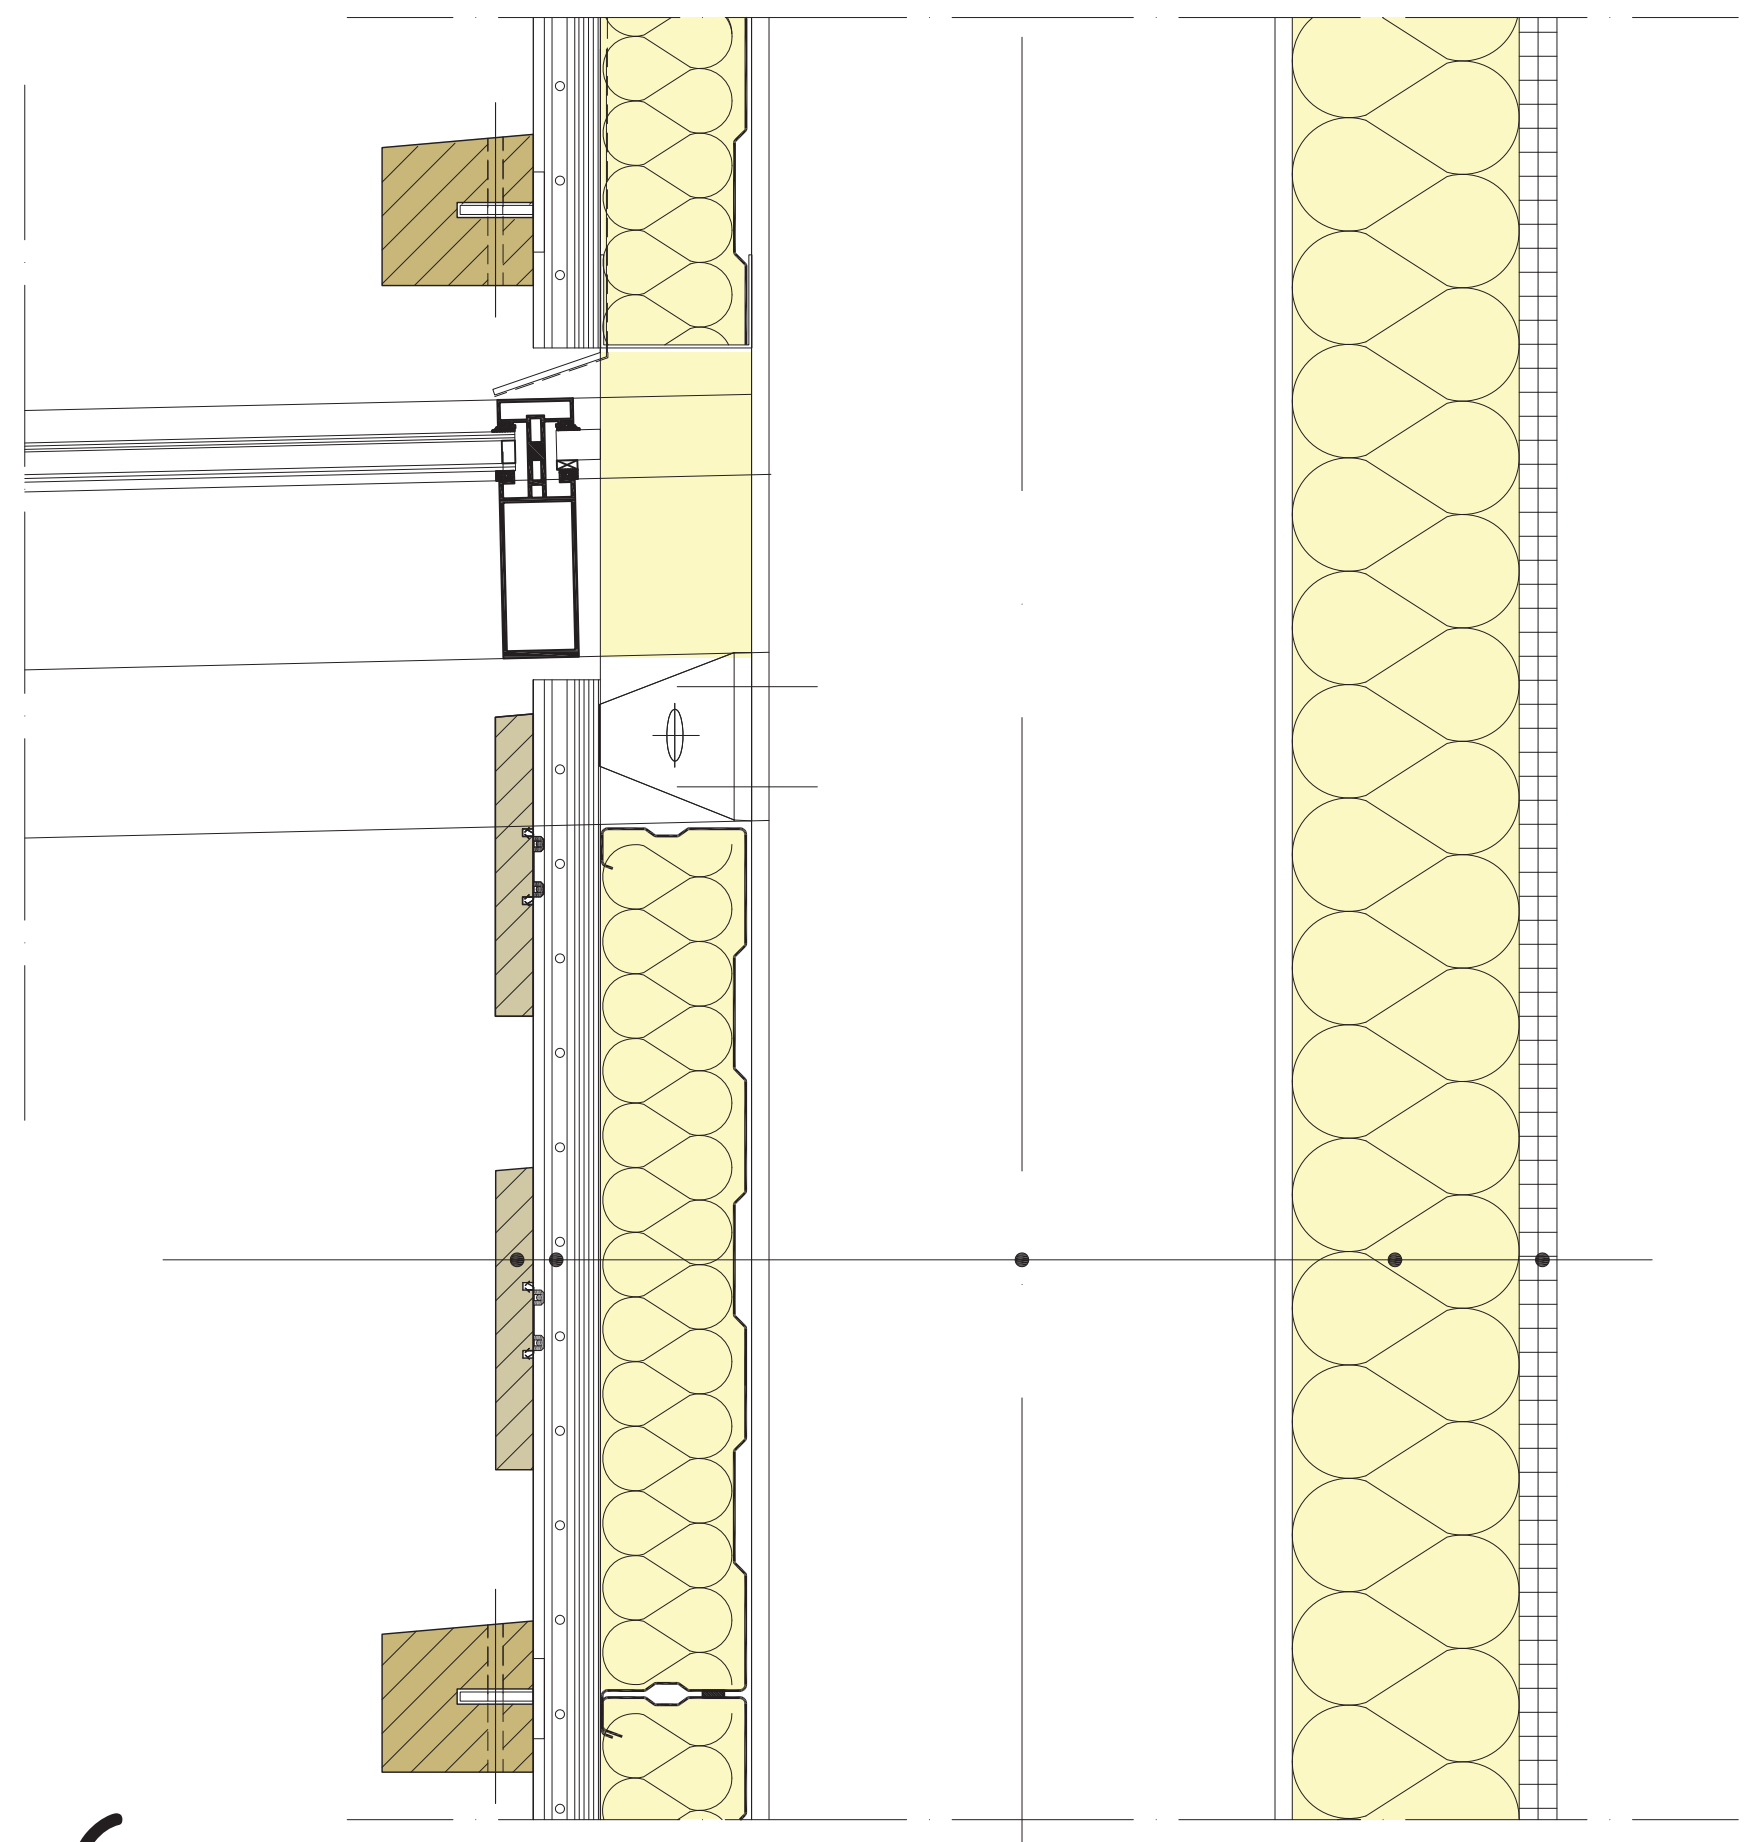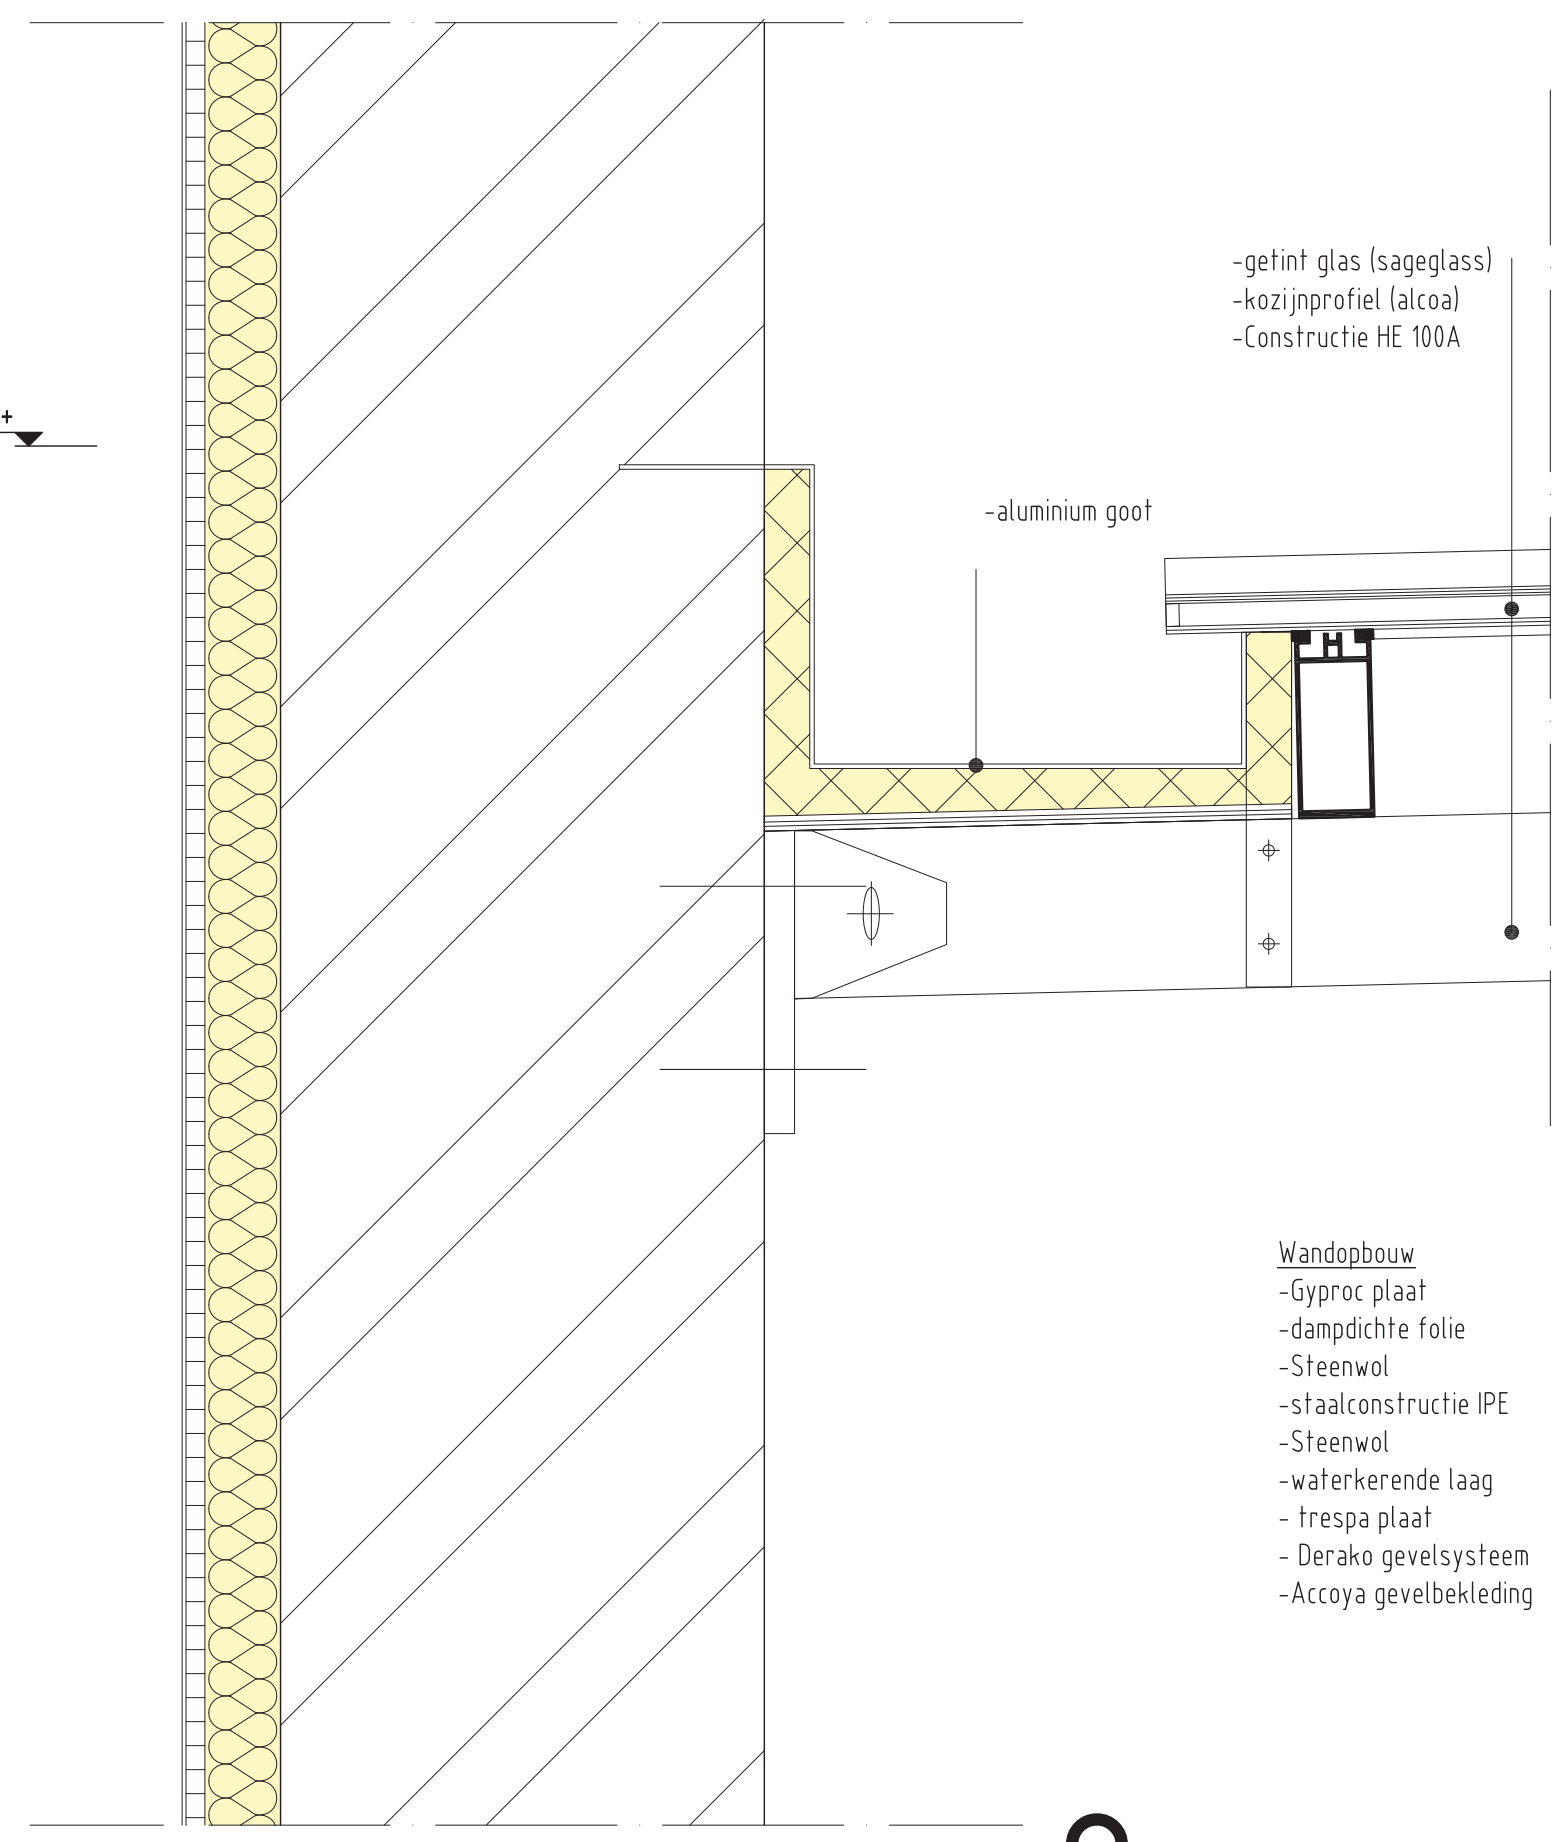



6

bk vloer 3880 +

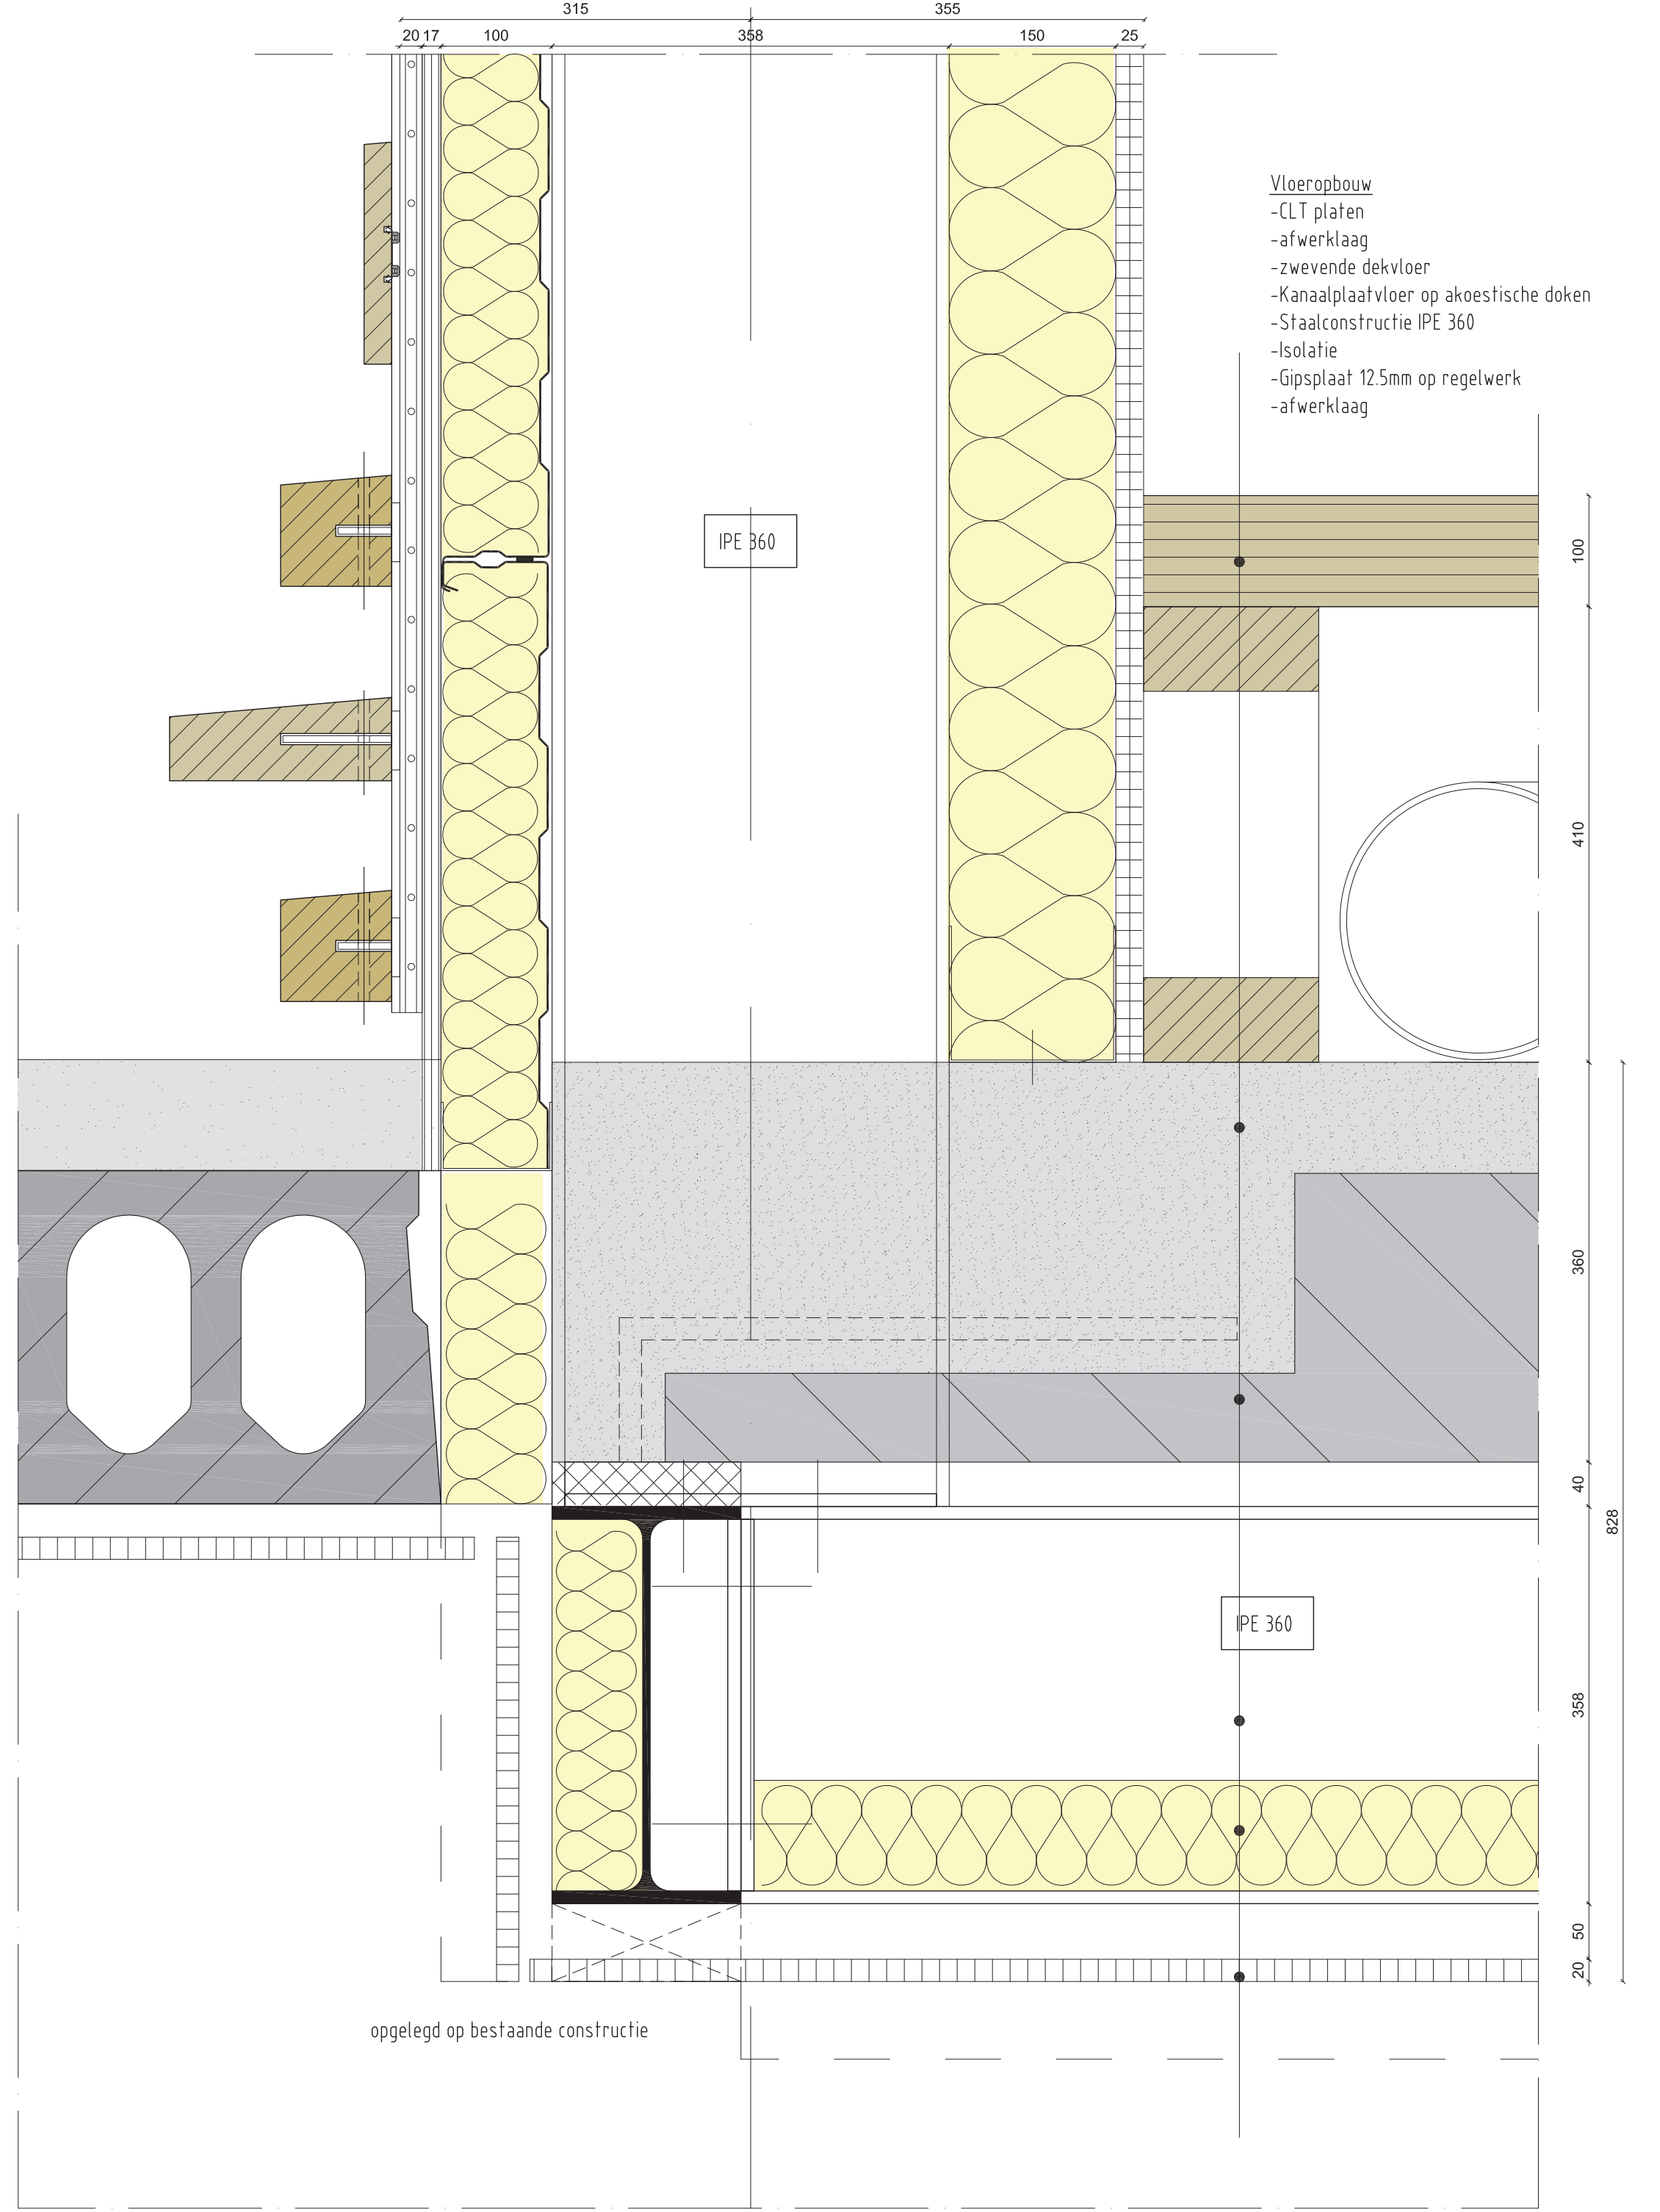


5




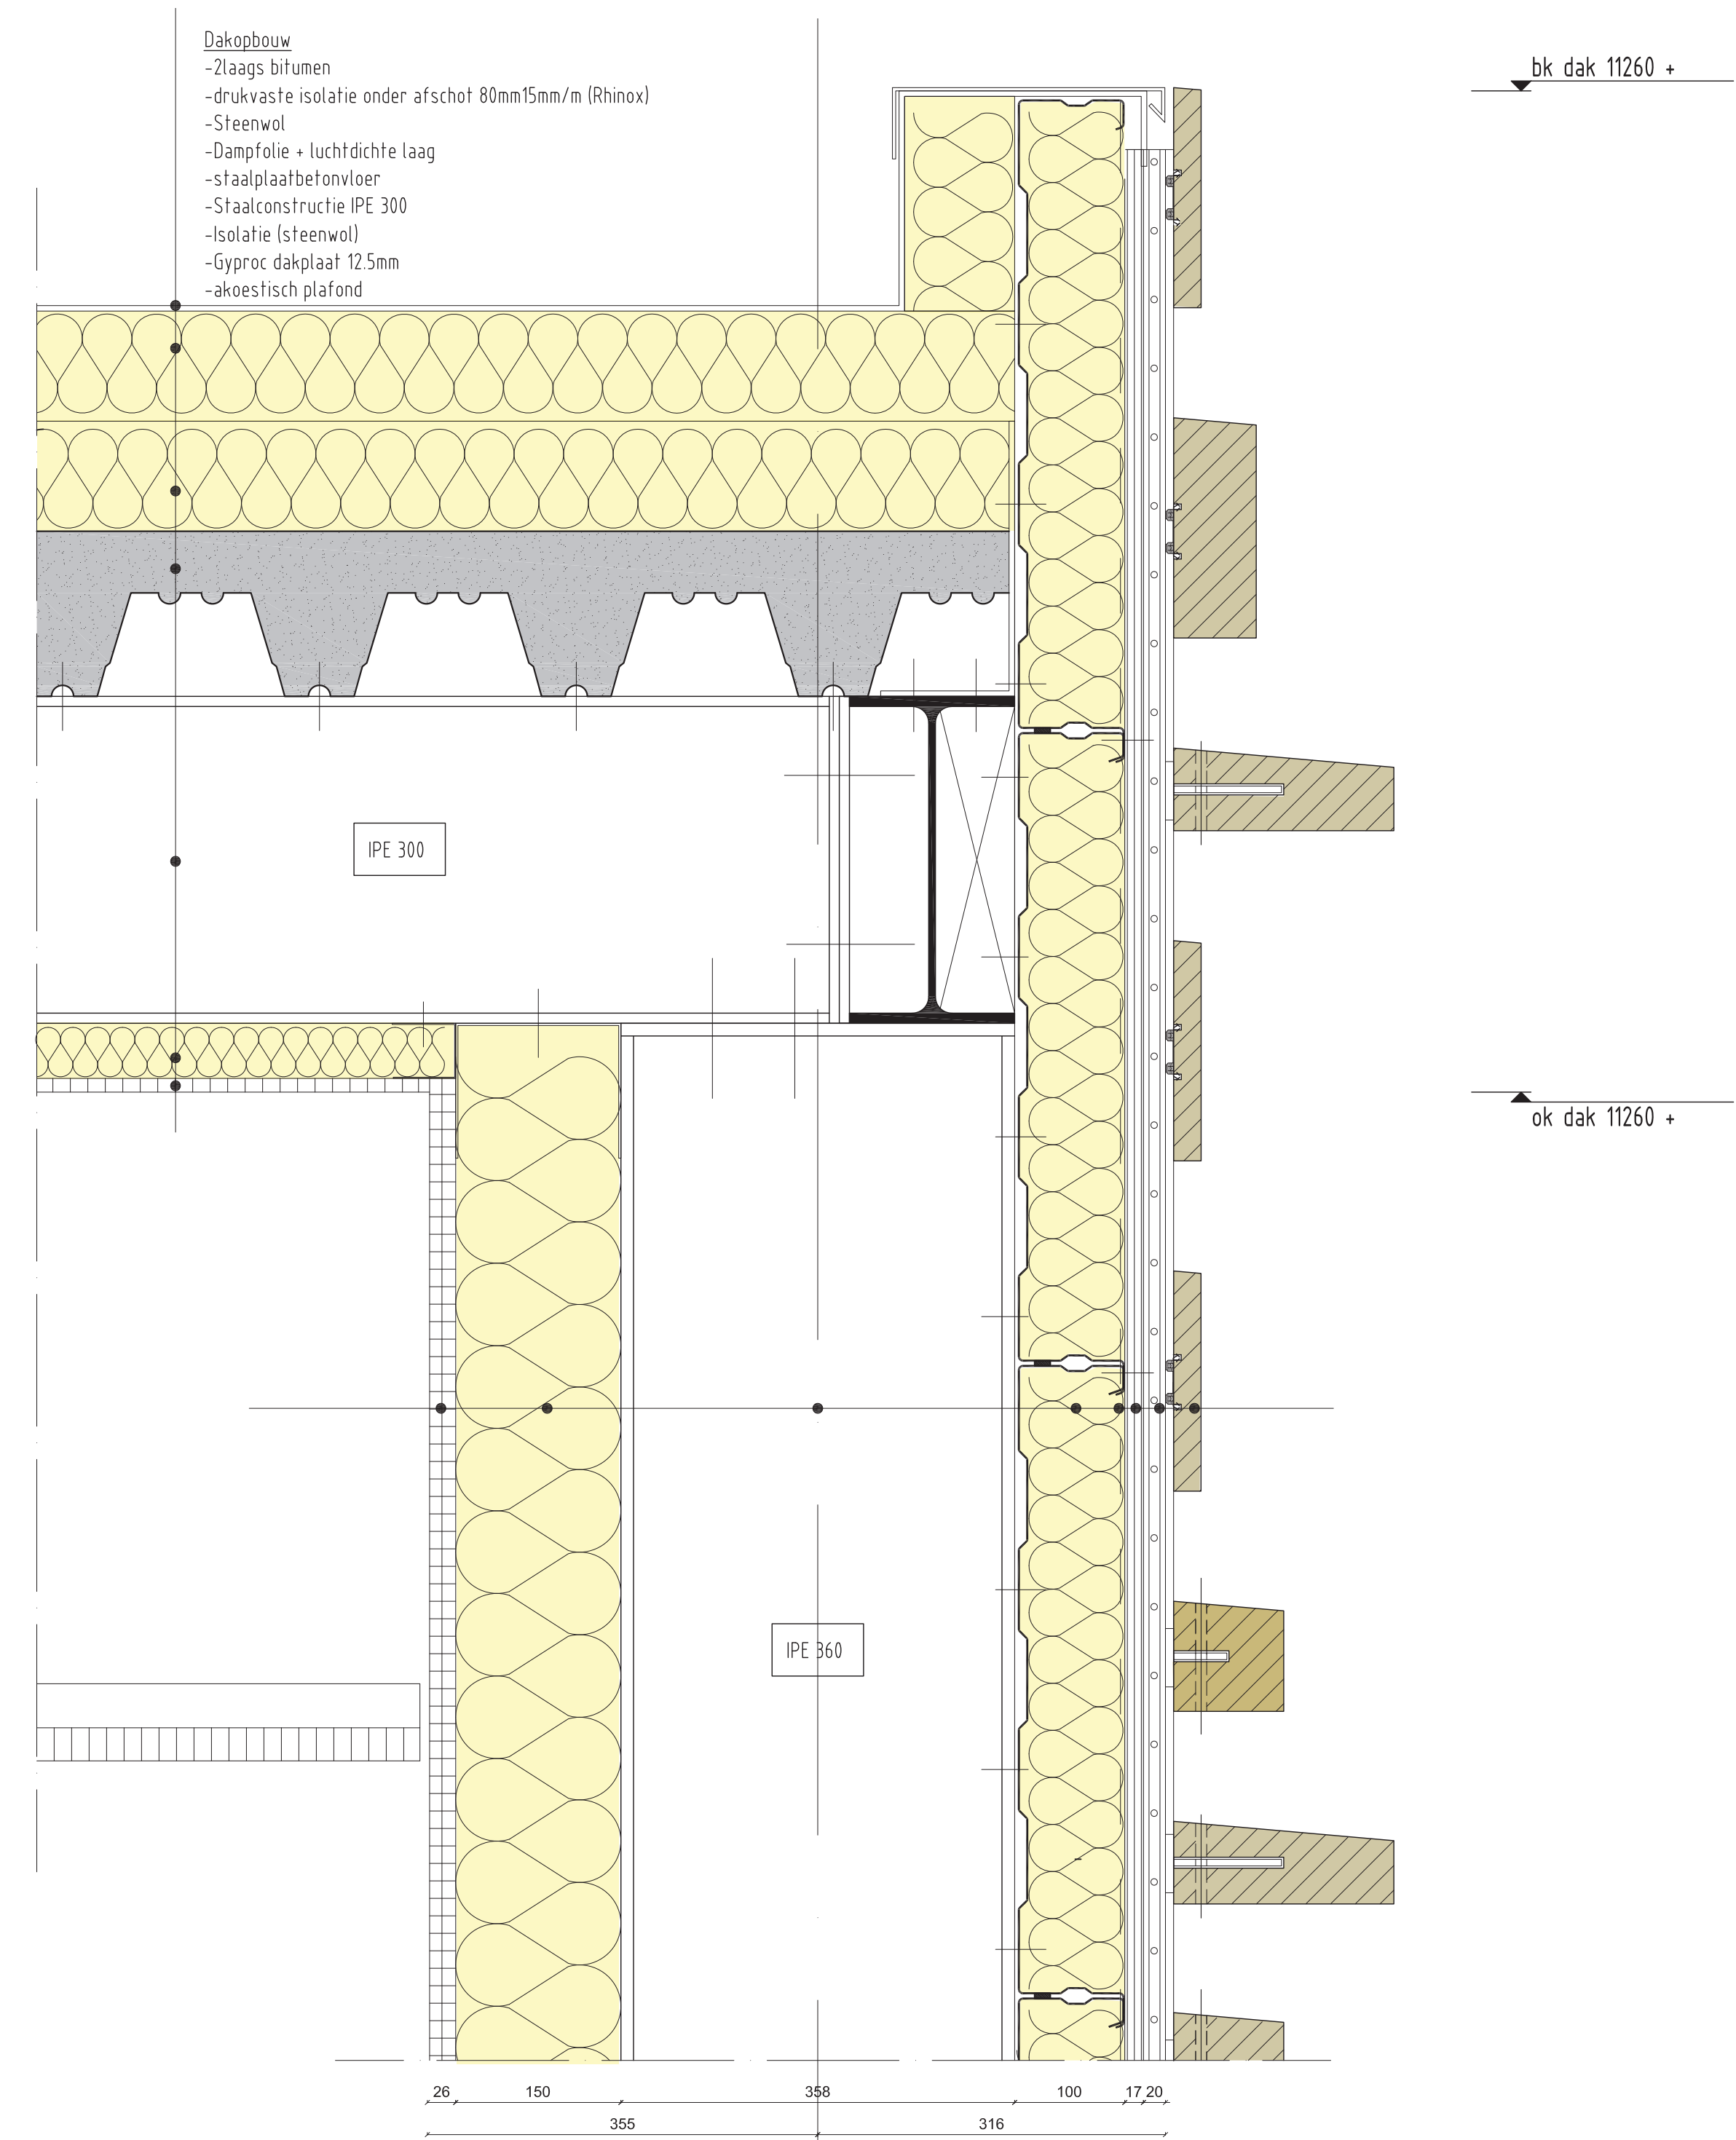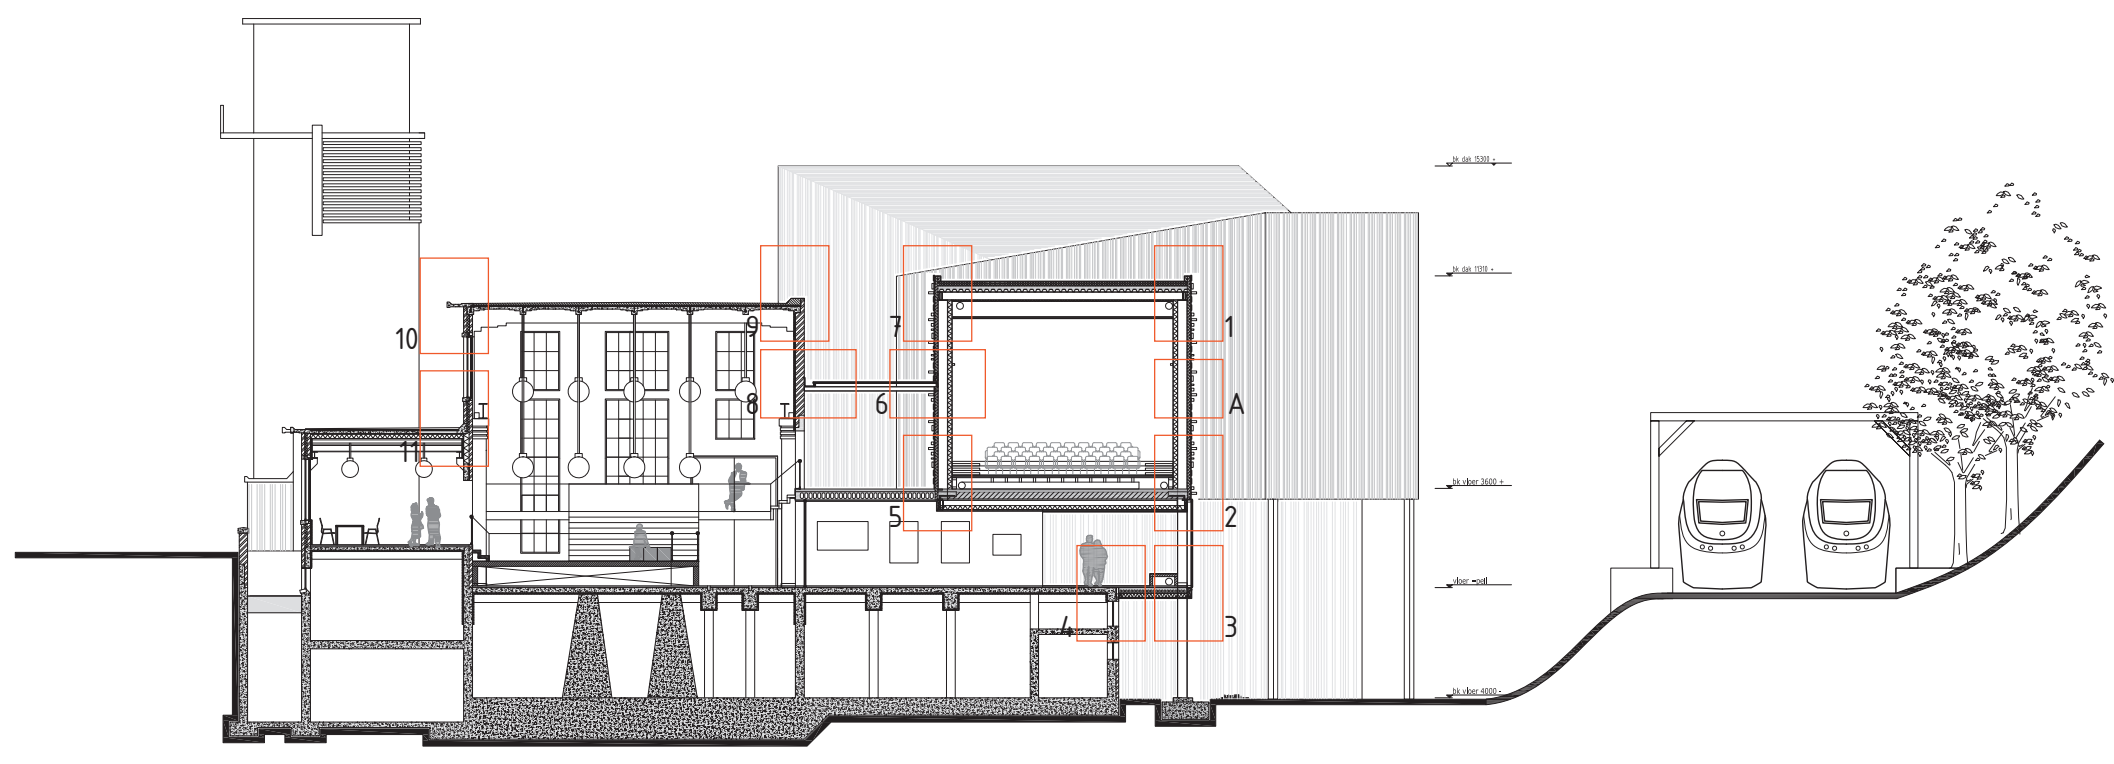


1

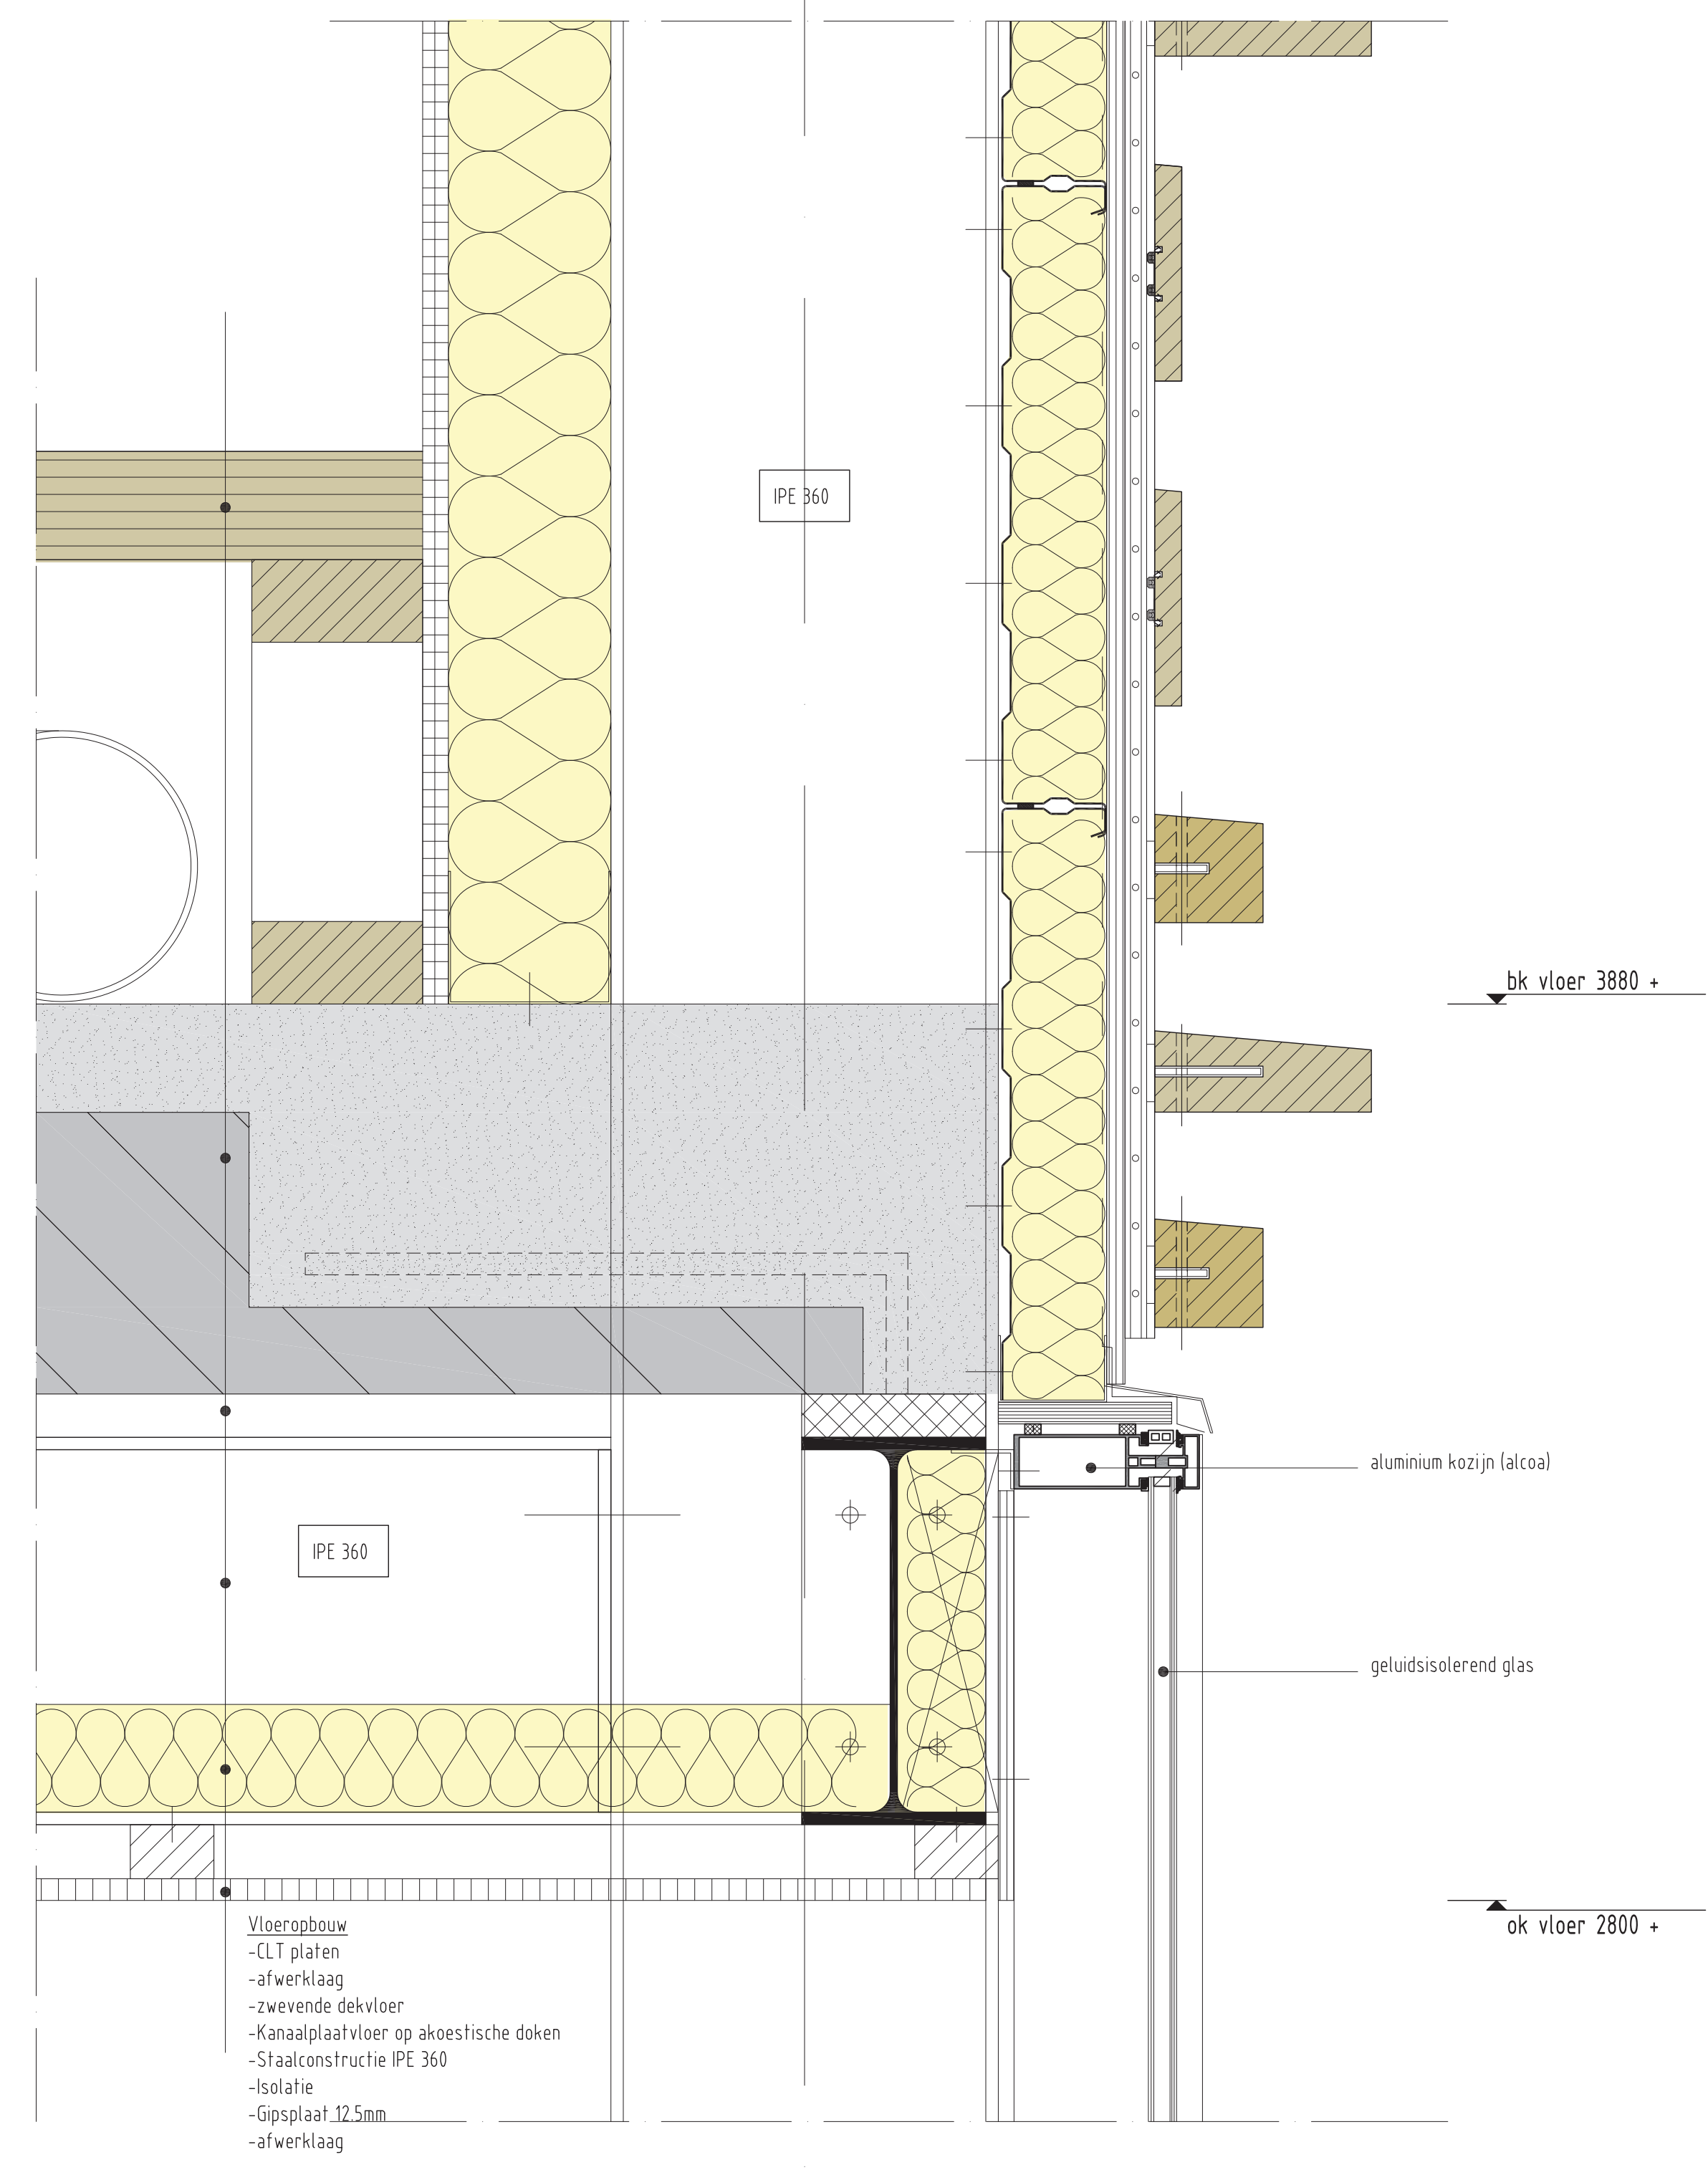

2

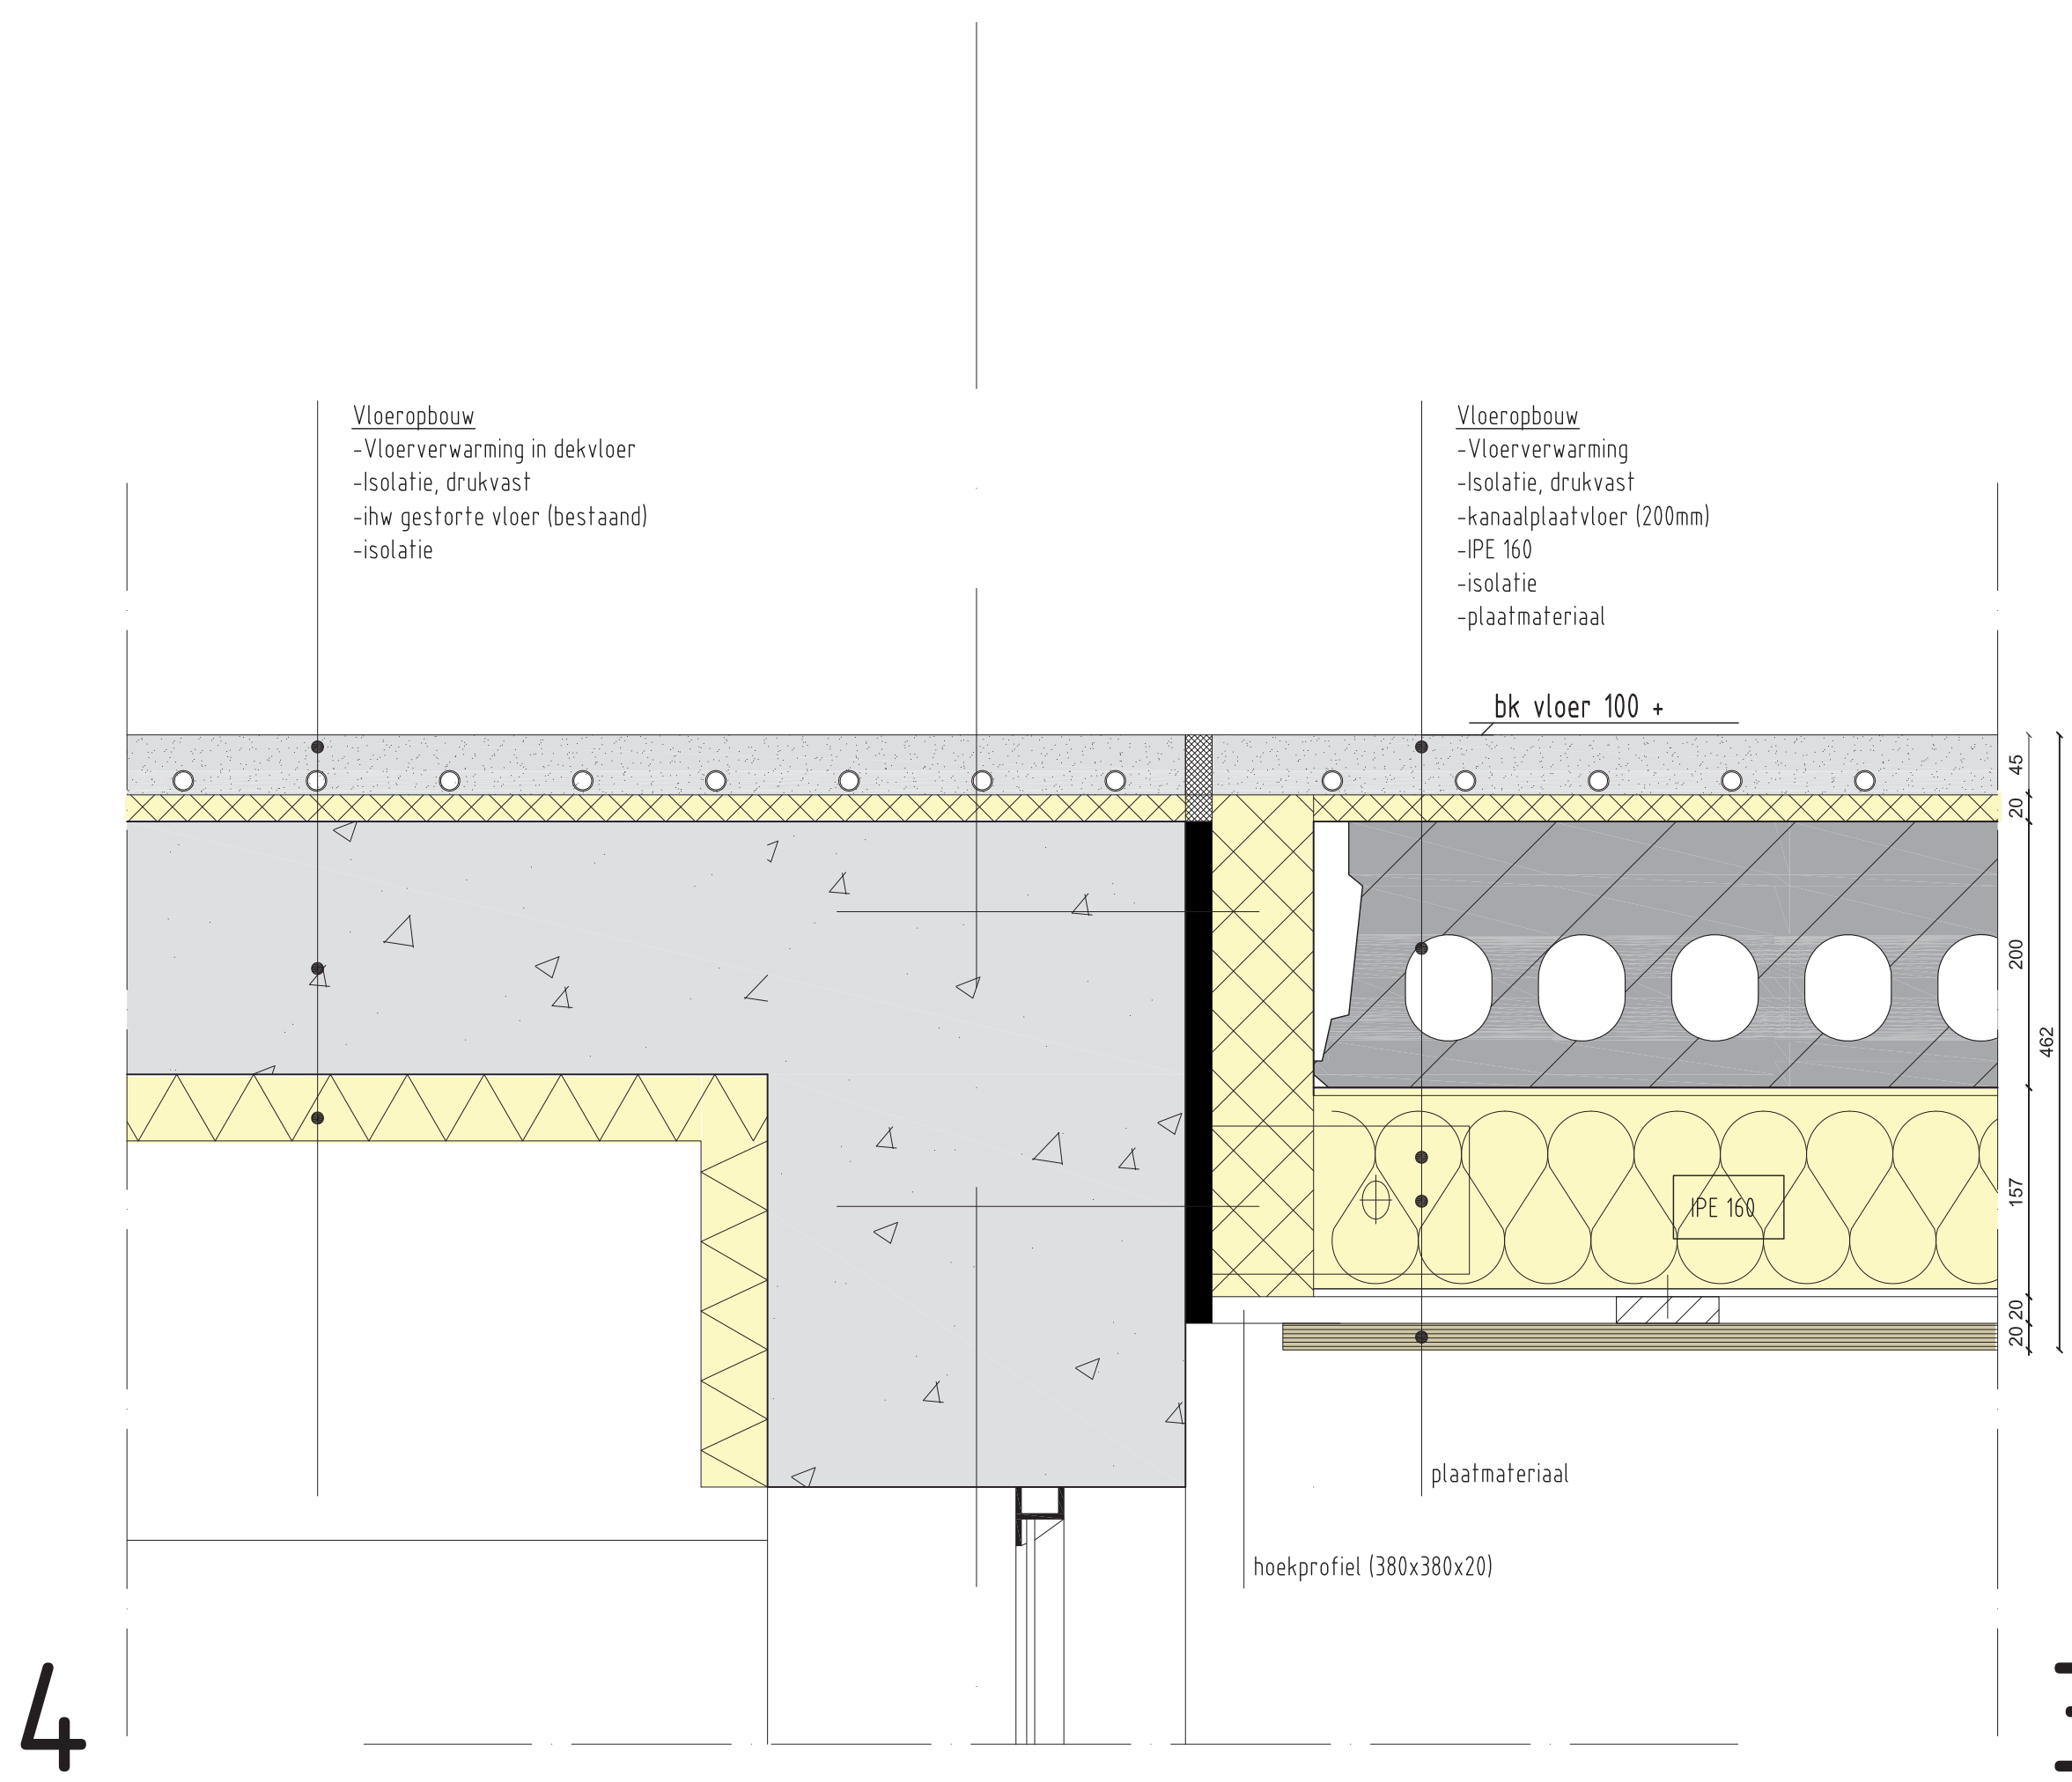

4

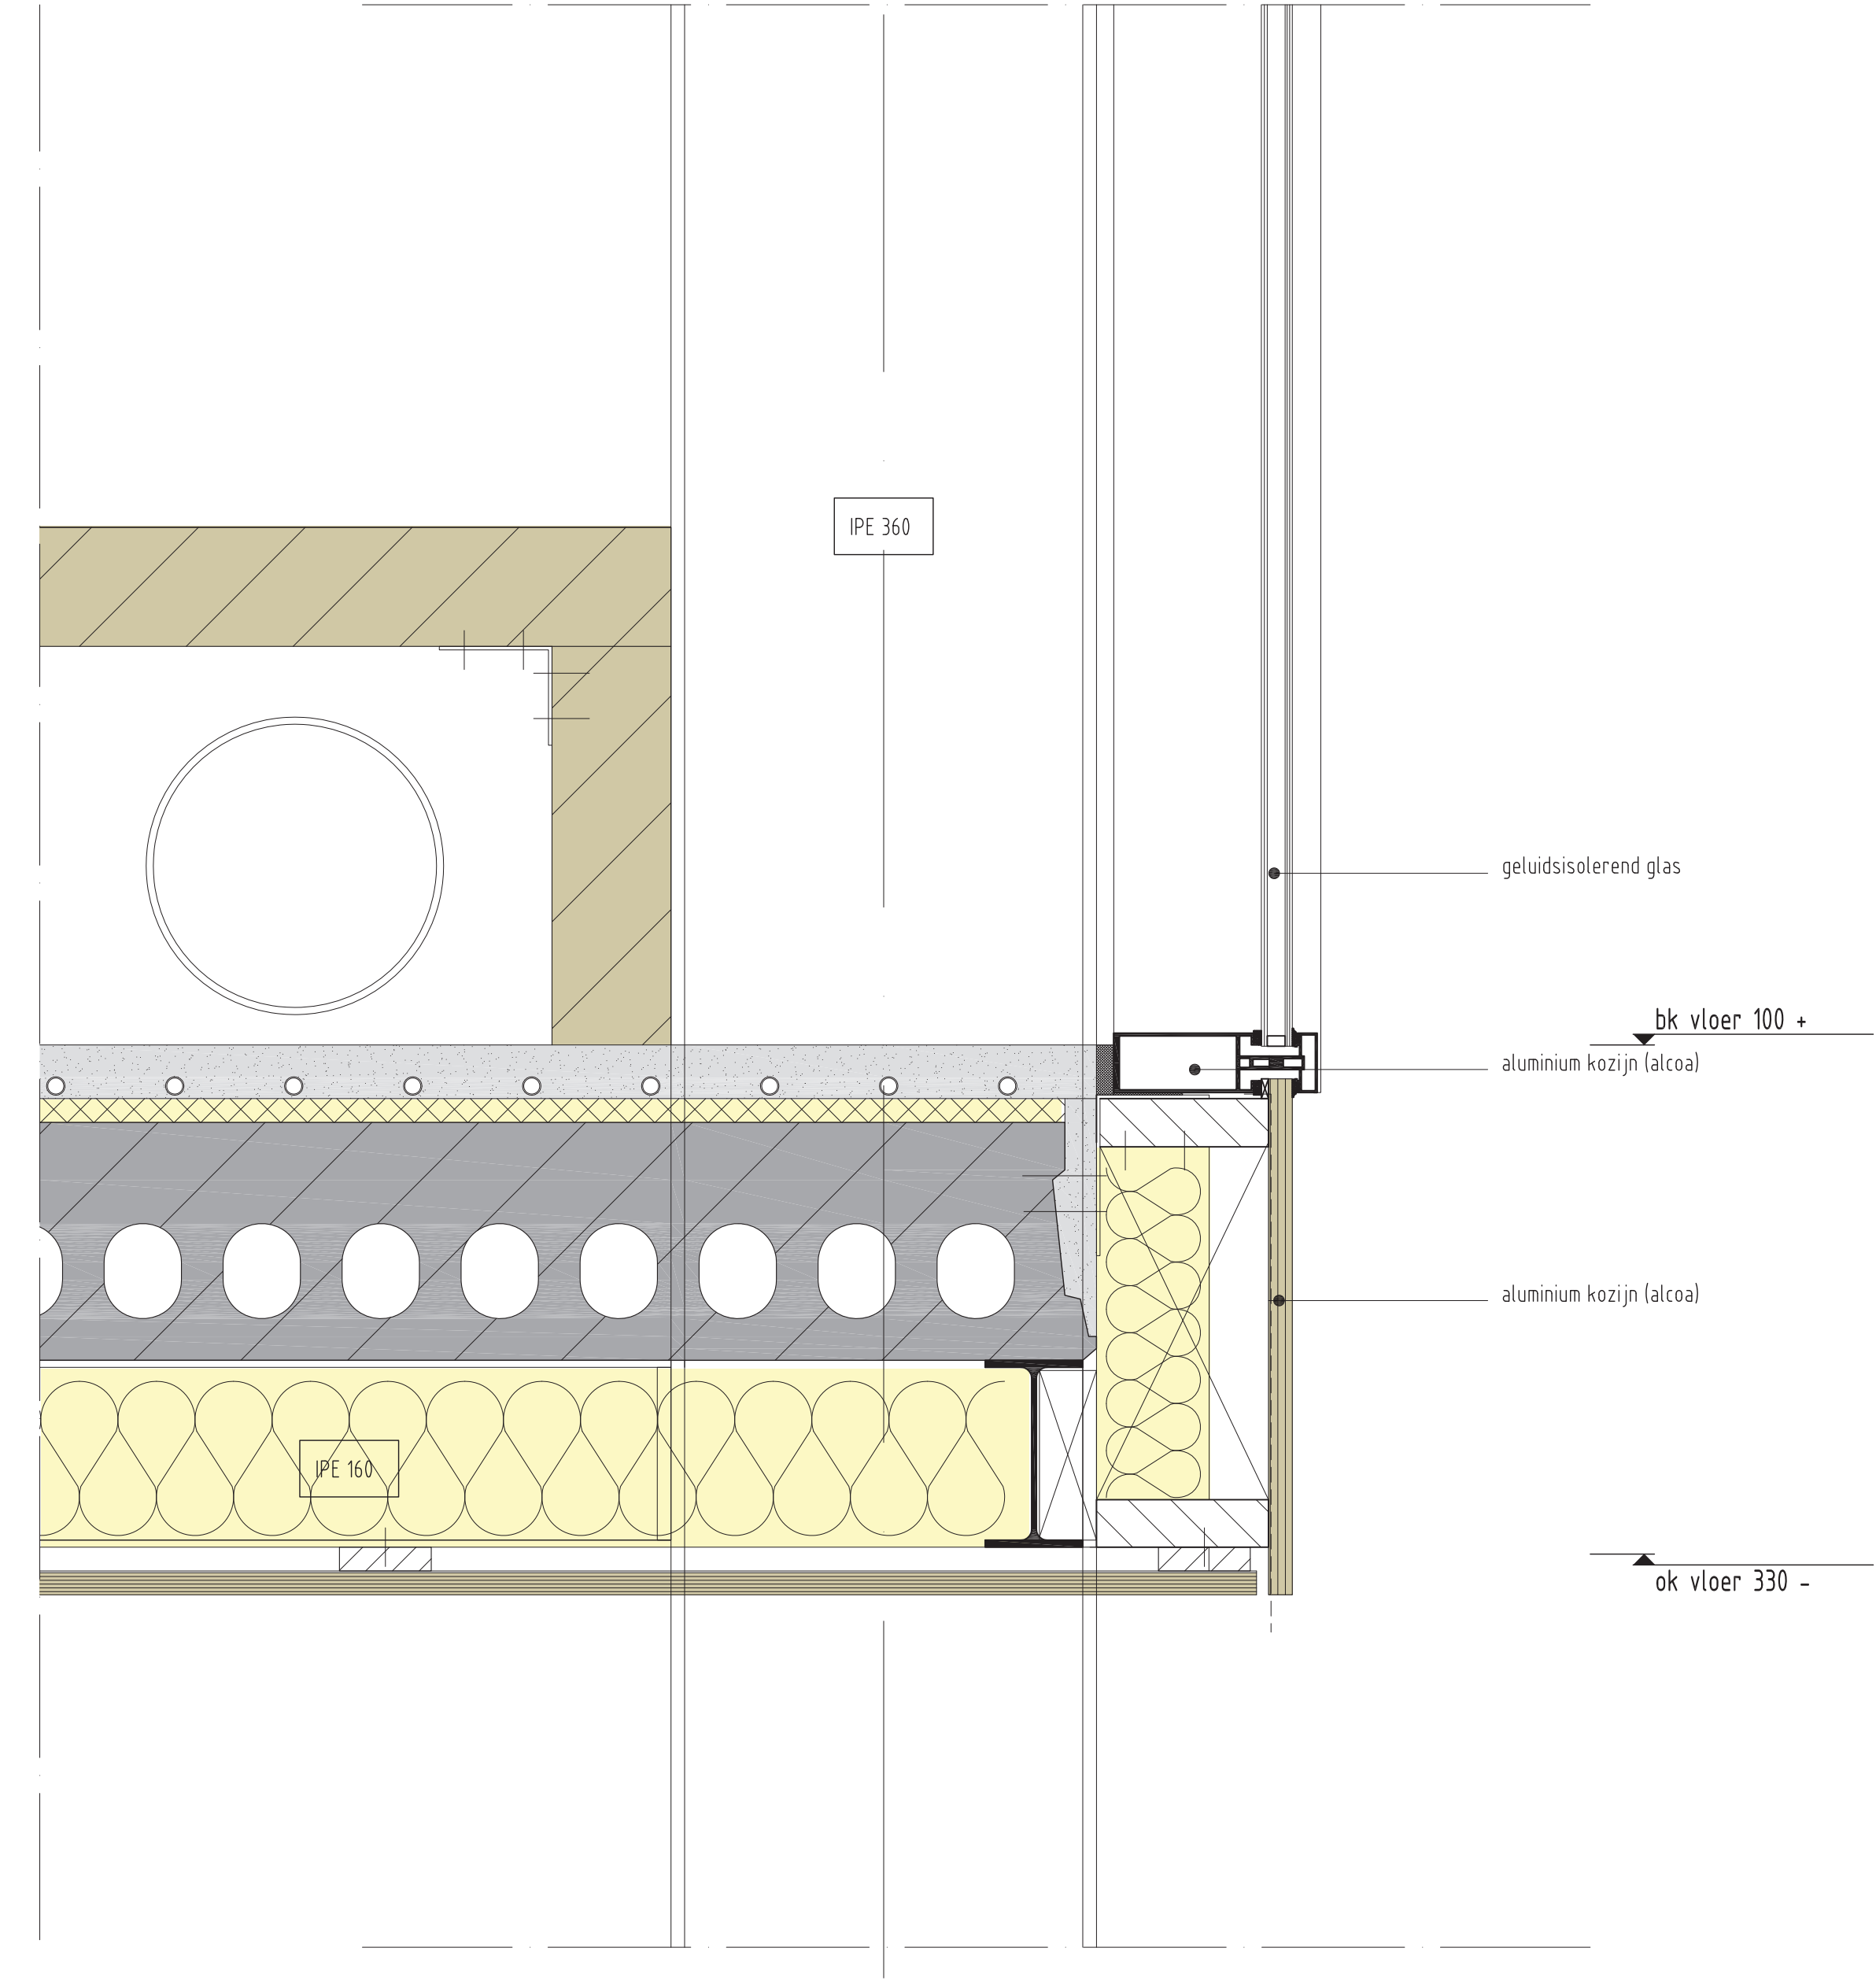

3