



AFTER 50-60 YEARS

SUB CAMP ROAD 1500MM WIDE  
IMPROVED FURROW 200X400MM PROVIDES COMMUNITY WELL WITH WATER (±0/-3500 UNDER THE GROUND)  
MOBILE TOILET AND SHOWER UNIT (BAMBOO)  
WATER RESERVOIR (FOR IRRIGATION)  
BAMBOO PIPE Ø400 (WATER OVER FLOW)  
VEGETABLE GARDEN (A PART OF THE PLOT IS 500MM LOWER THAN THE PLOT AND FUNCTIONS AS WATER BASIN)  
CHAIRMAN COMPOUND FULL BASIC TYPOLOGY


COMMUNITY BUILDING 80M2  
WATER RESERVOIR 1500X1500MM  
BAMBOO PIPE Ø400 (WATER OVER FLOW)  
BUSH SHOPS (FOR SELLING SMALL PRODUCTS)  
MAIN CAMP ROAD 3000MM

COMMUNITY WELL Ø1500MM  
COMMUNITY CENTRE AREA 400M2  
CLOTHING WASHING SPOTS OVERFLOW TO WATER BASIN  
PUBLIC TOILETS  
COMMUNAL GARDEN (A PART OF THE PLOT IS 500MM LOWER THAN THE PLOT AND FUNCTIONS AS WATER BASIN)

BAMBOO PIPE Ø600 (EMERGENCY WATER OVER FLOW)  
ROAD GUTTER 1000MM WIDE  
COMMUNITY BORDER

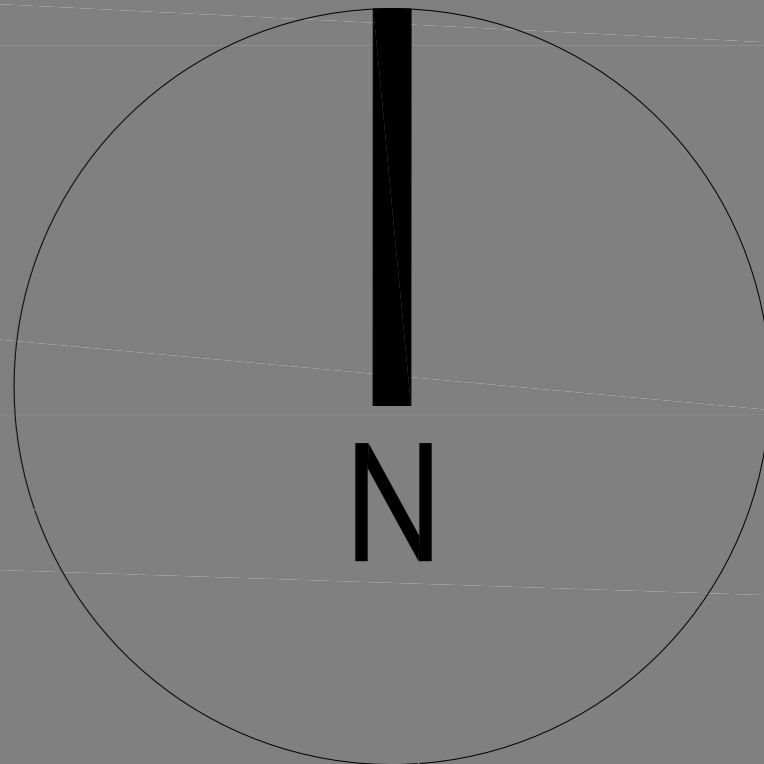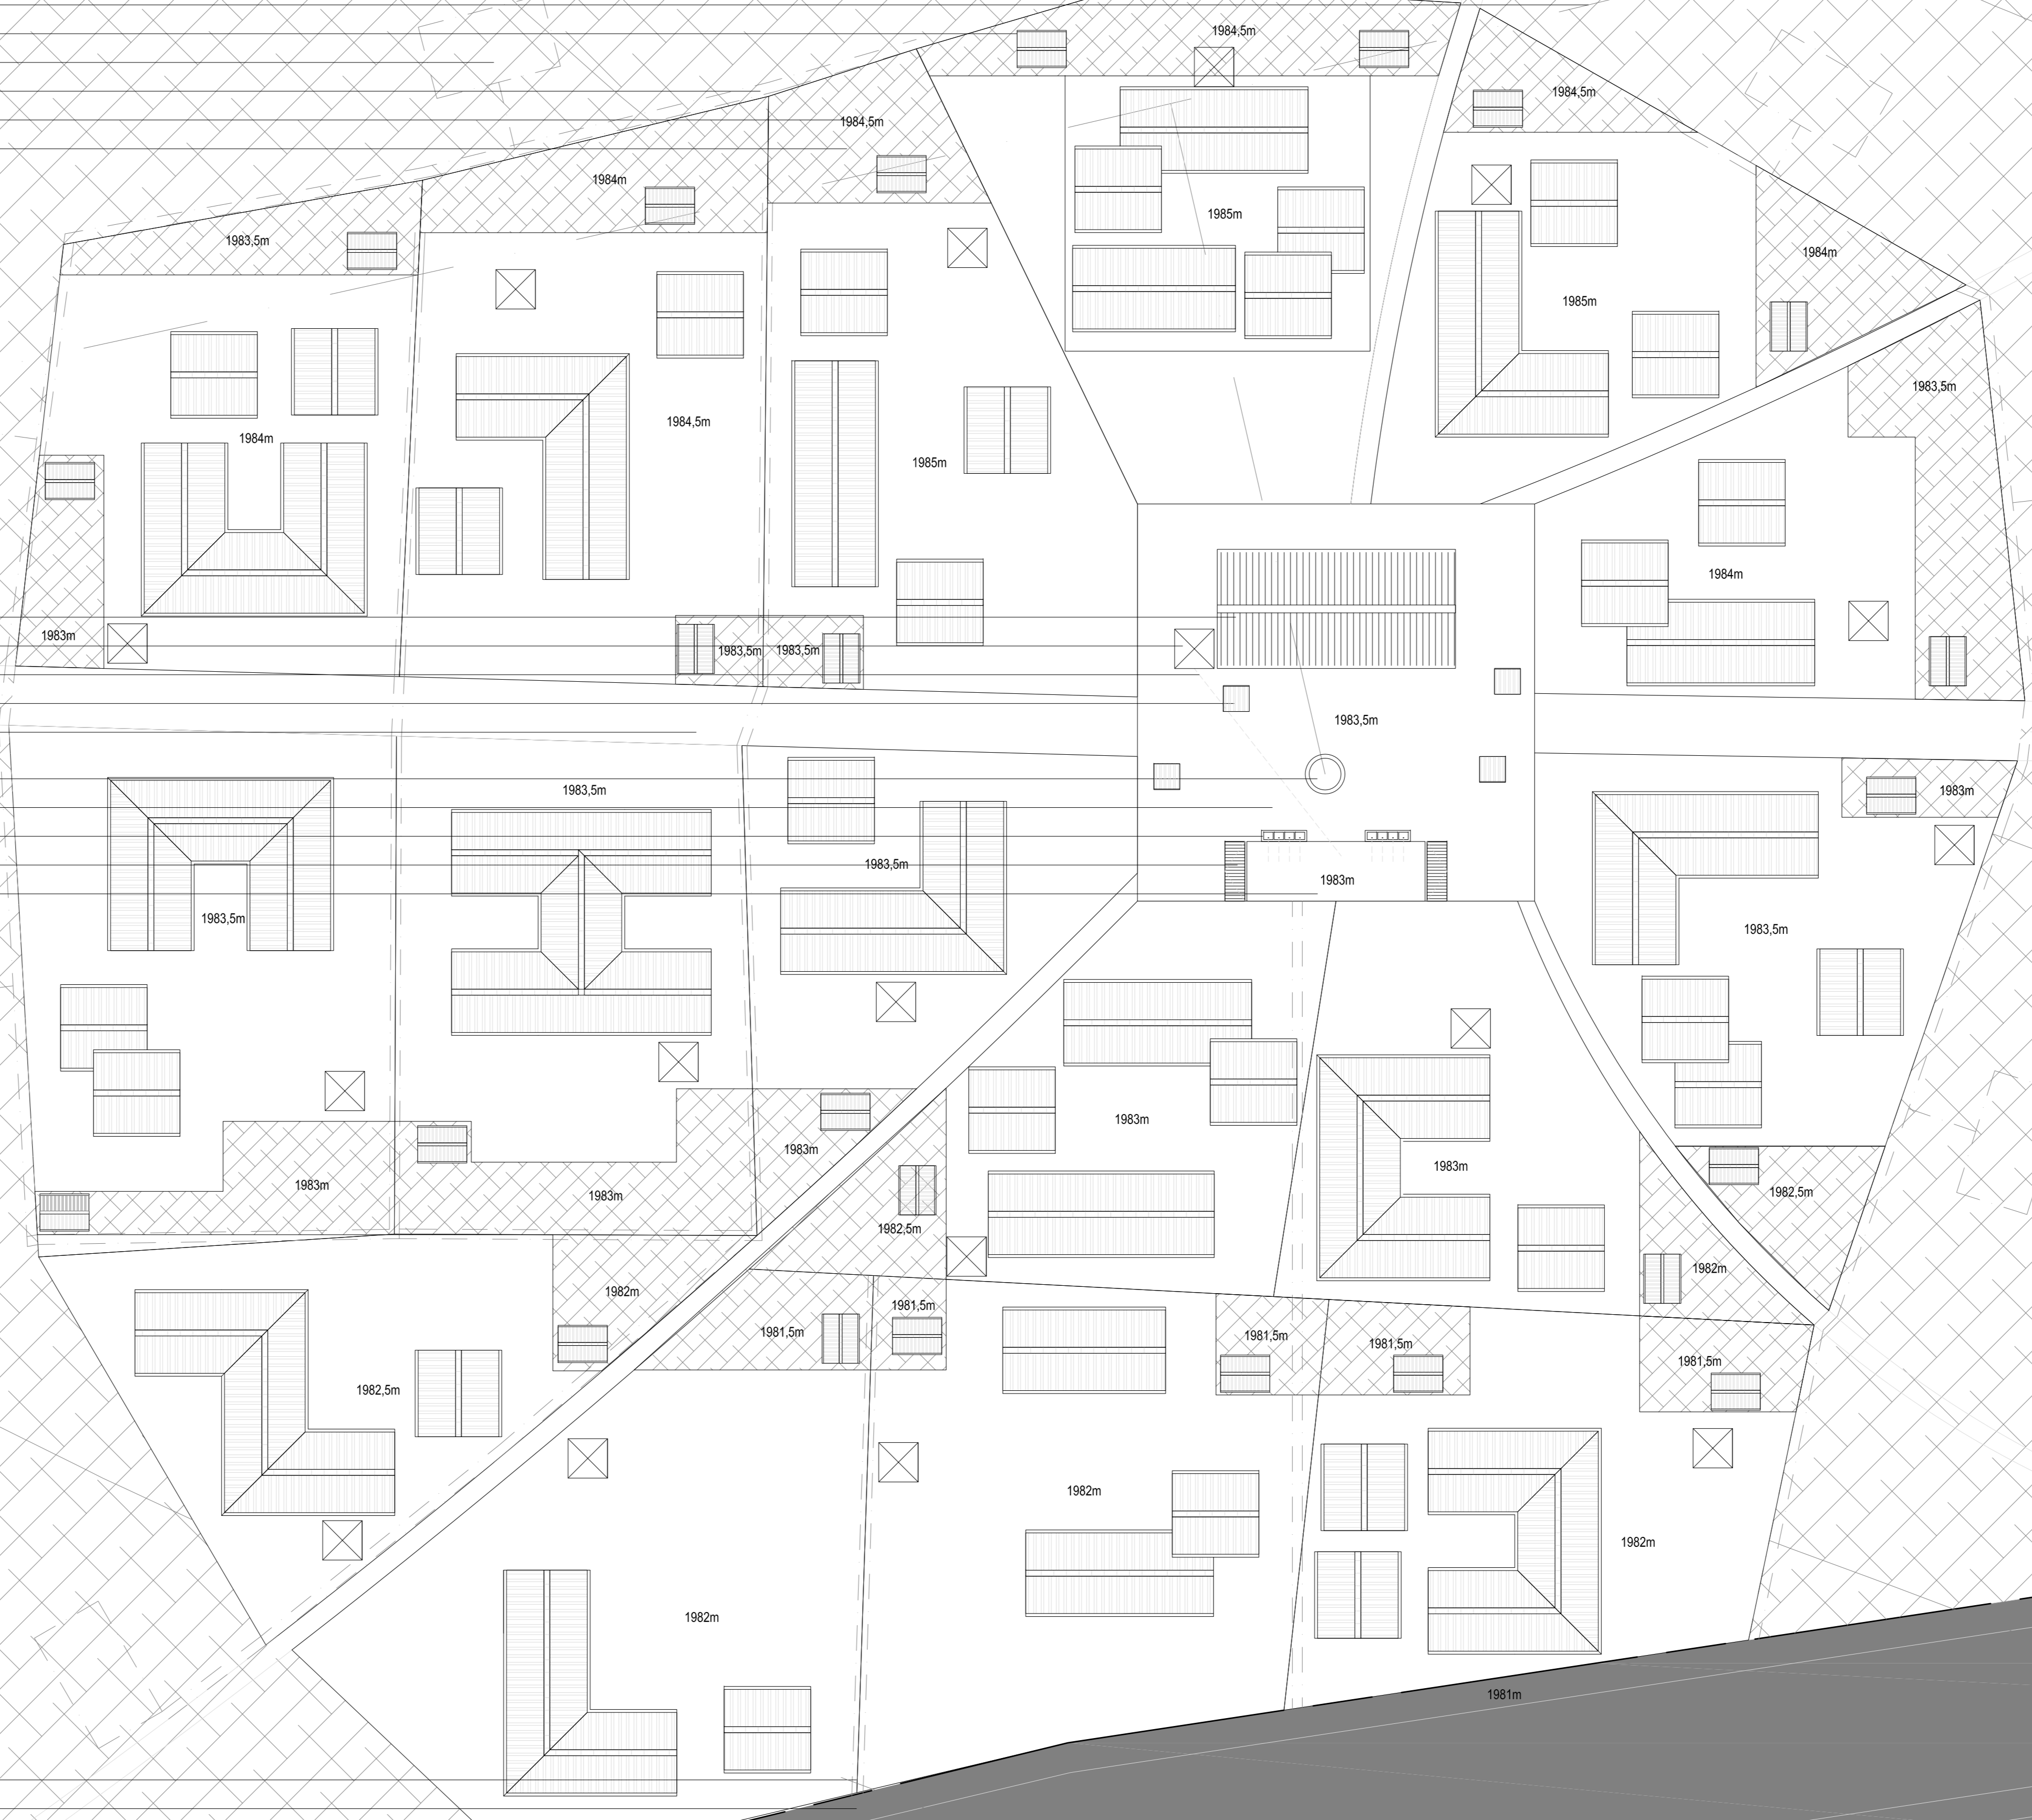

LEVEL 0

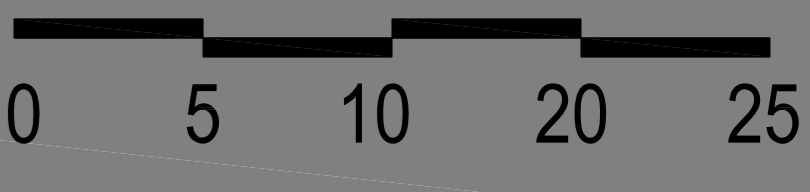

1:200