

AXO VIEW (FROM NORTH)

AXO VIEW (FROM EAST)

AXO VIEW (FROM SOUTH)

AXO VIEW (FROM WEST)





LEYWEG PARK APPROACH VIEW



GENEMUIDENSTRAAT VIEW



NEW ROAD VIEW

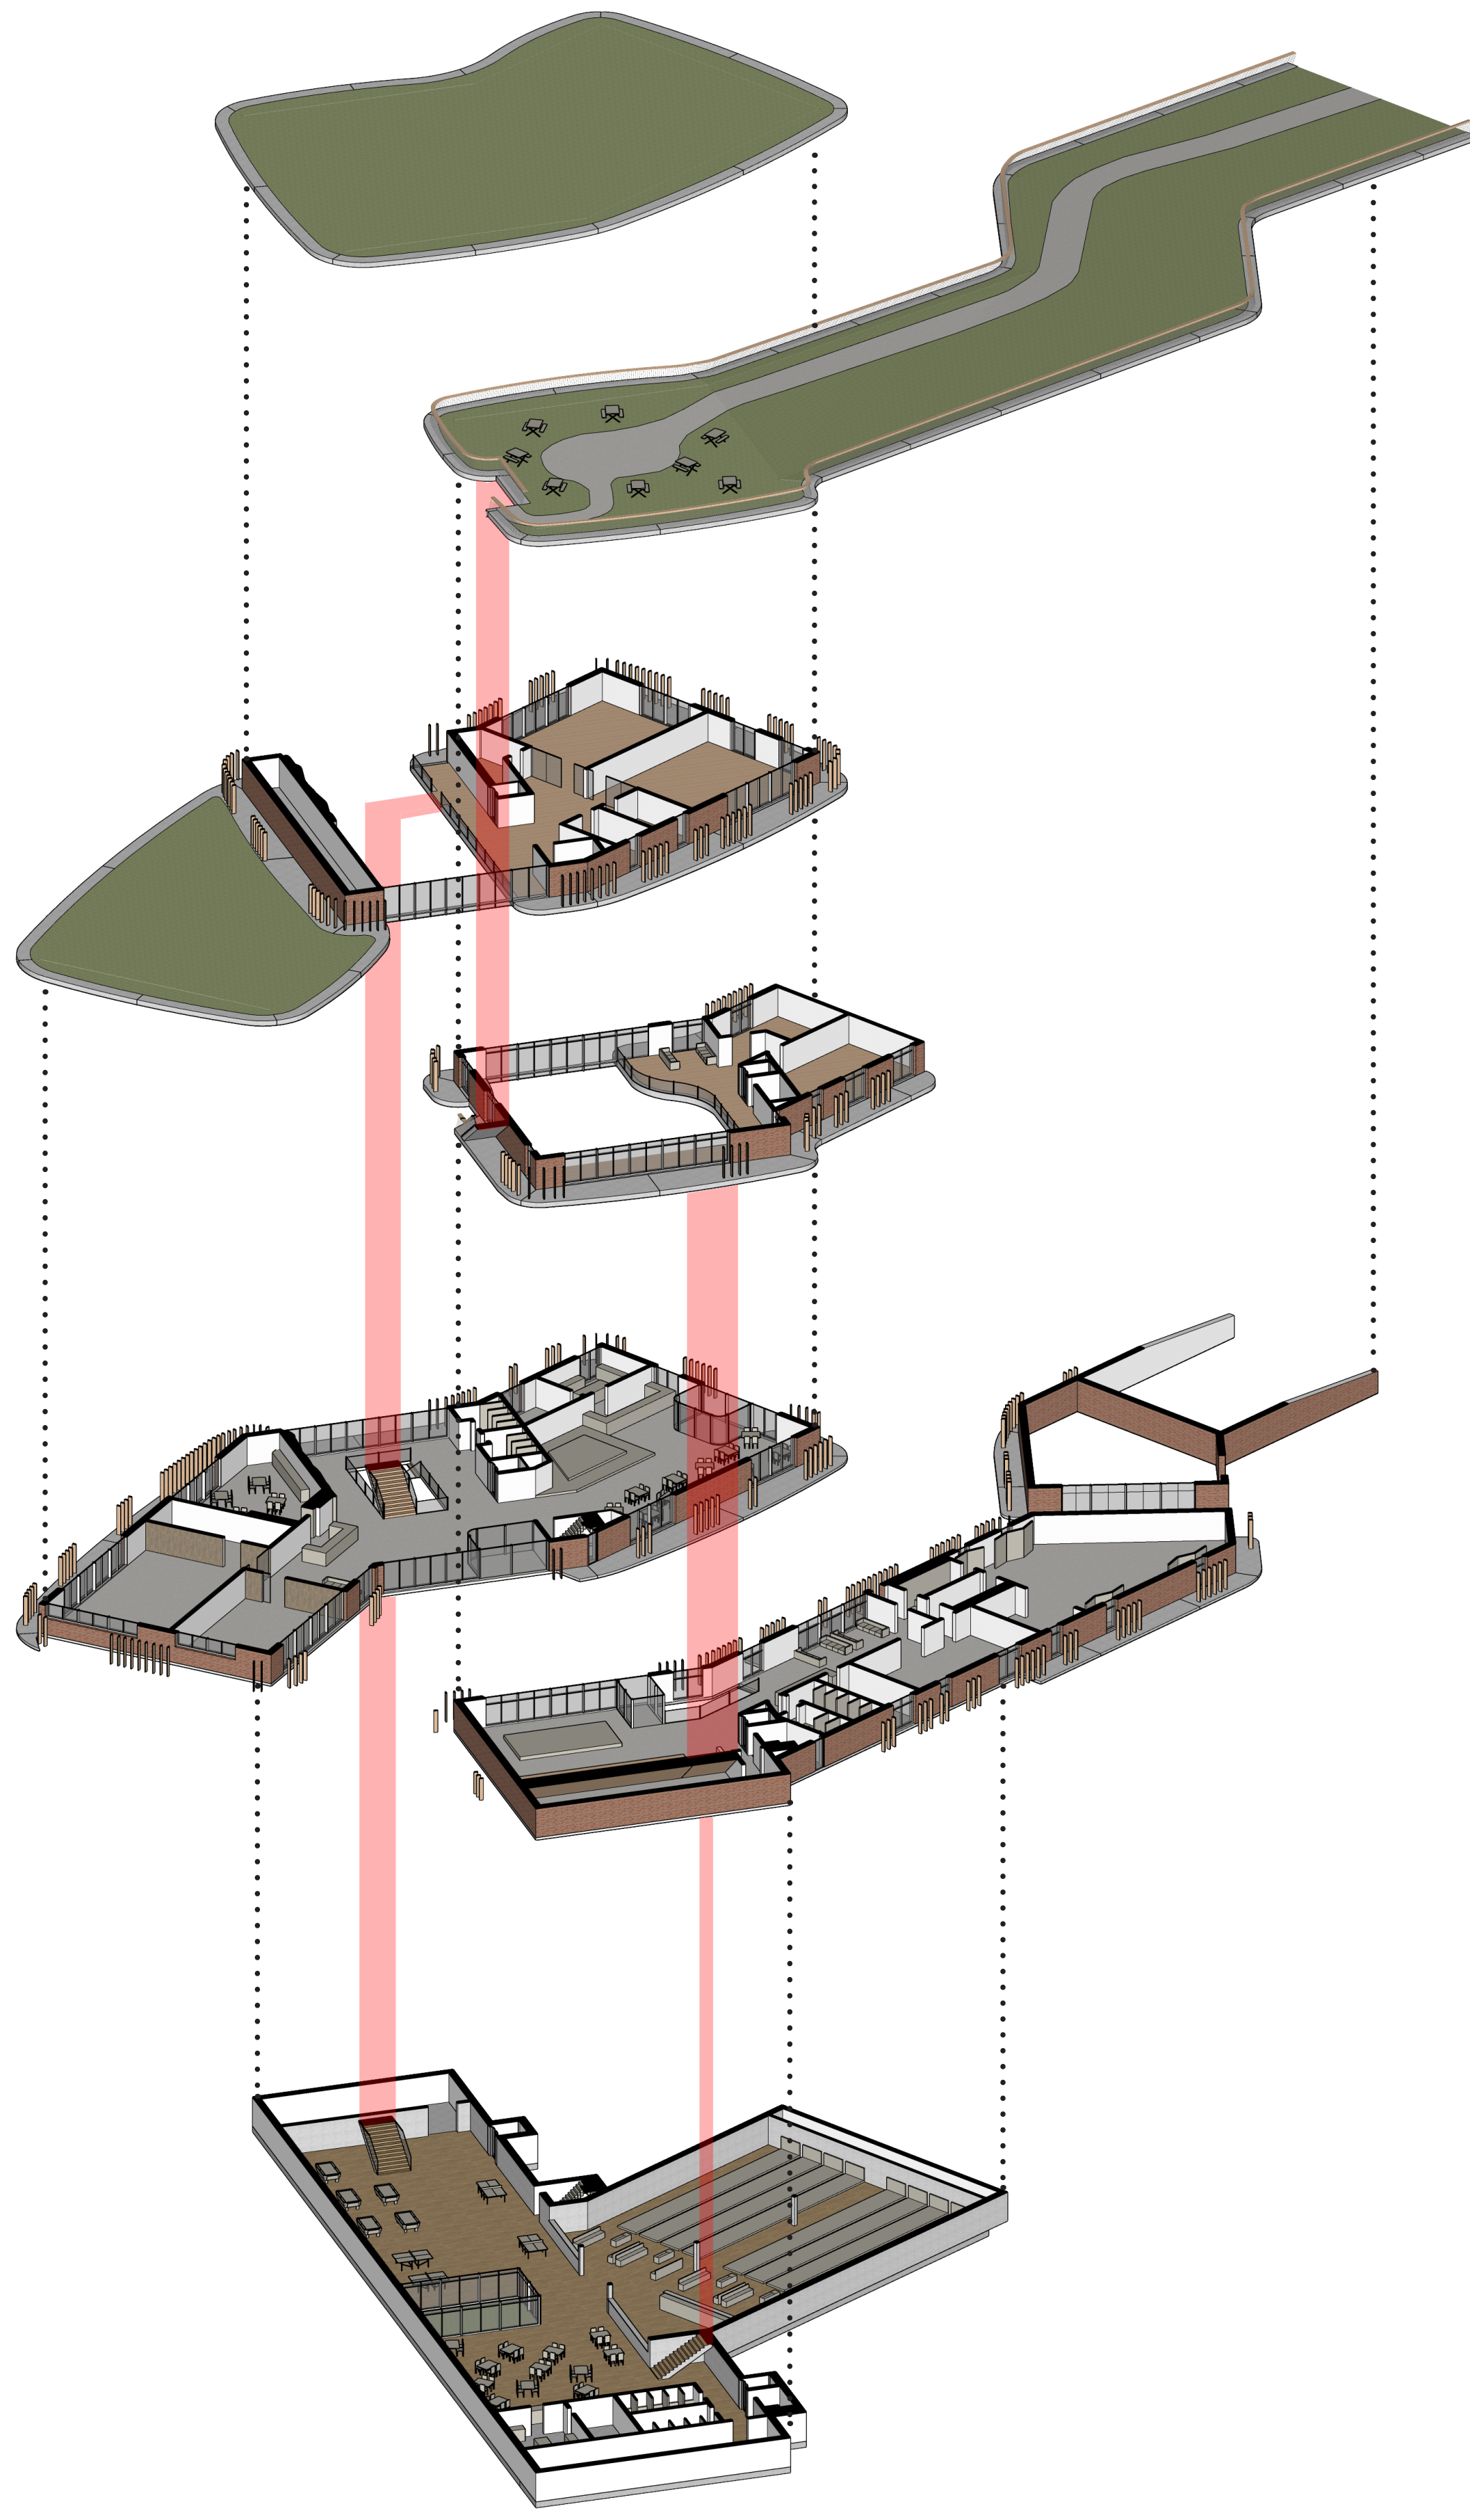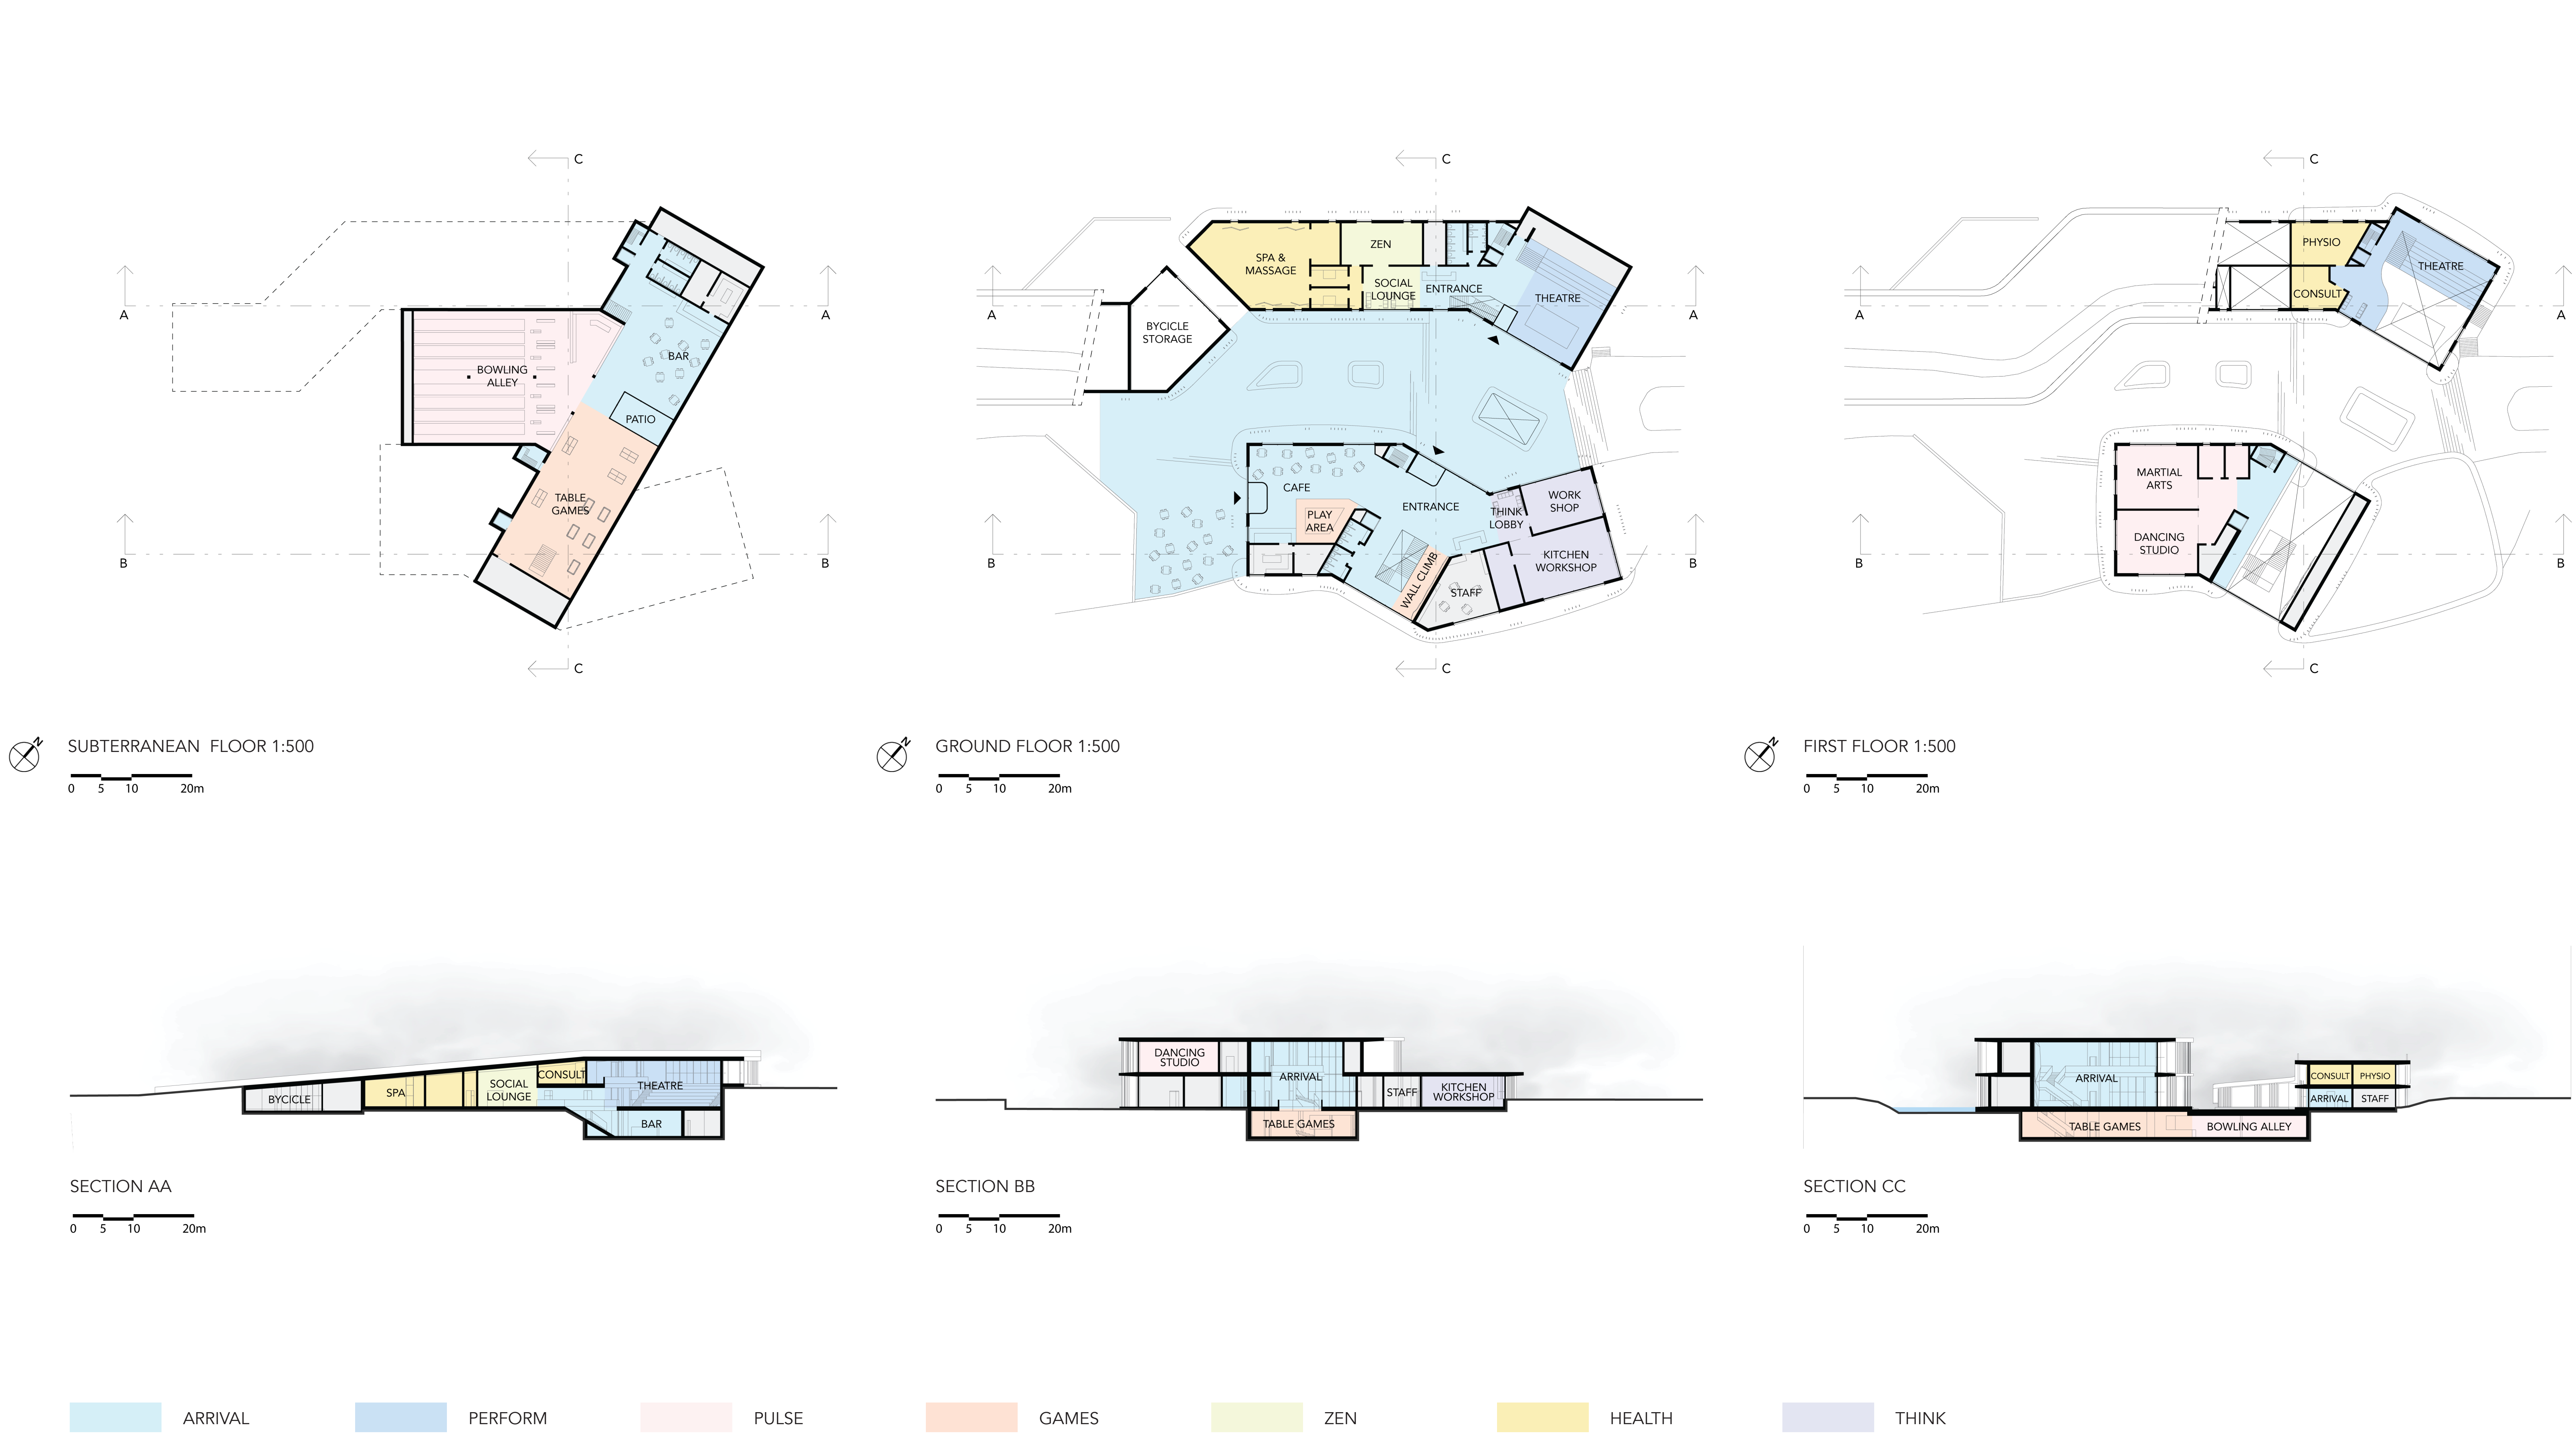

EXPLODED AXONOMETRIC VIEW OF CIRCULATION




MELIS STOKELAAN VIEW



TOP PARK ROOF



PLAZA VIEW

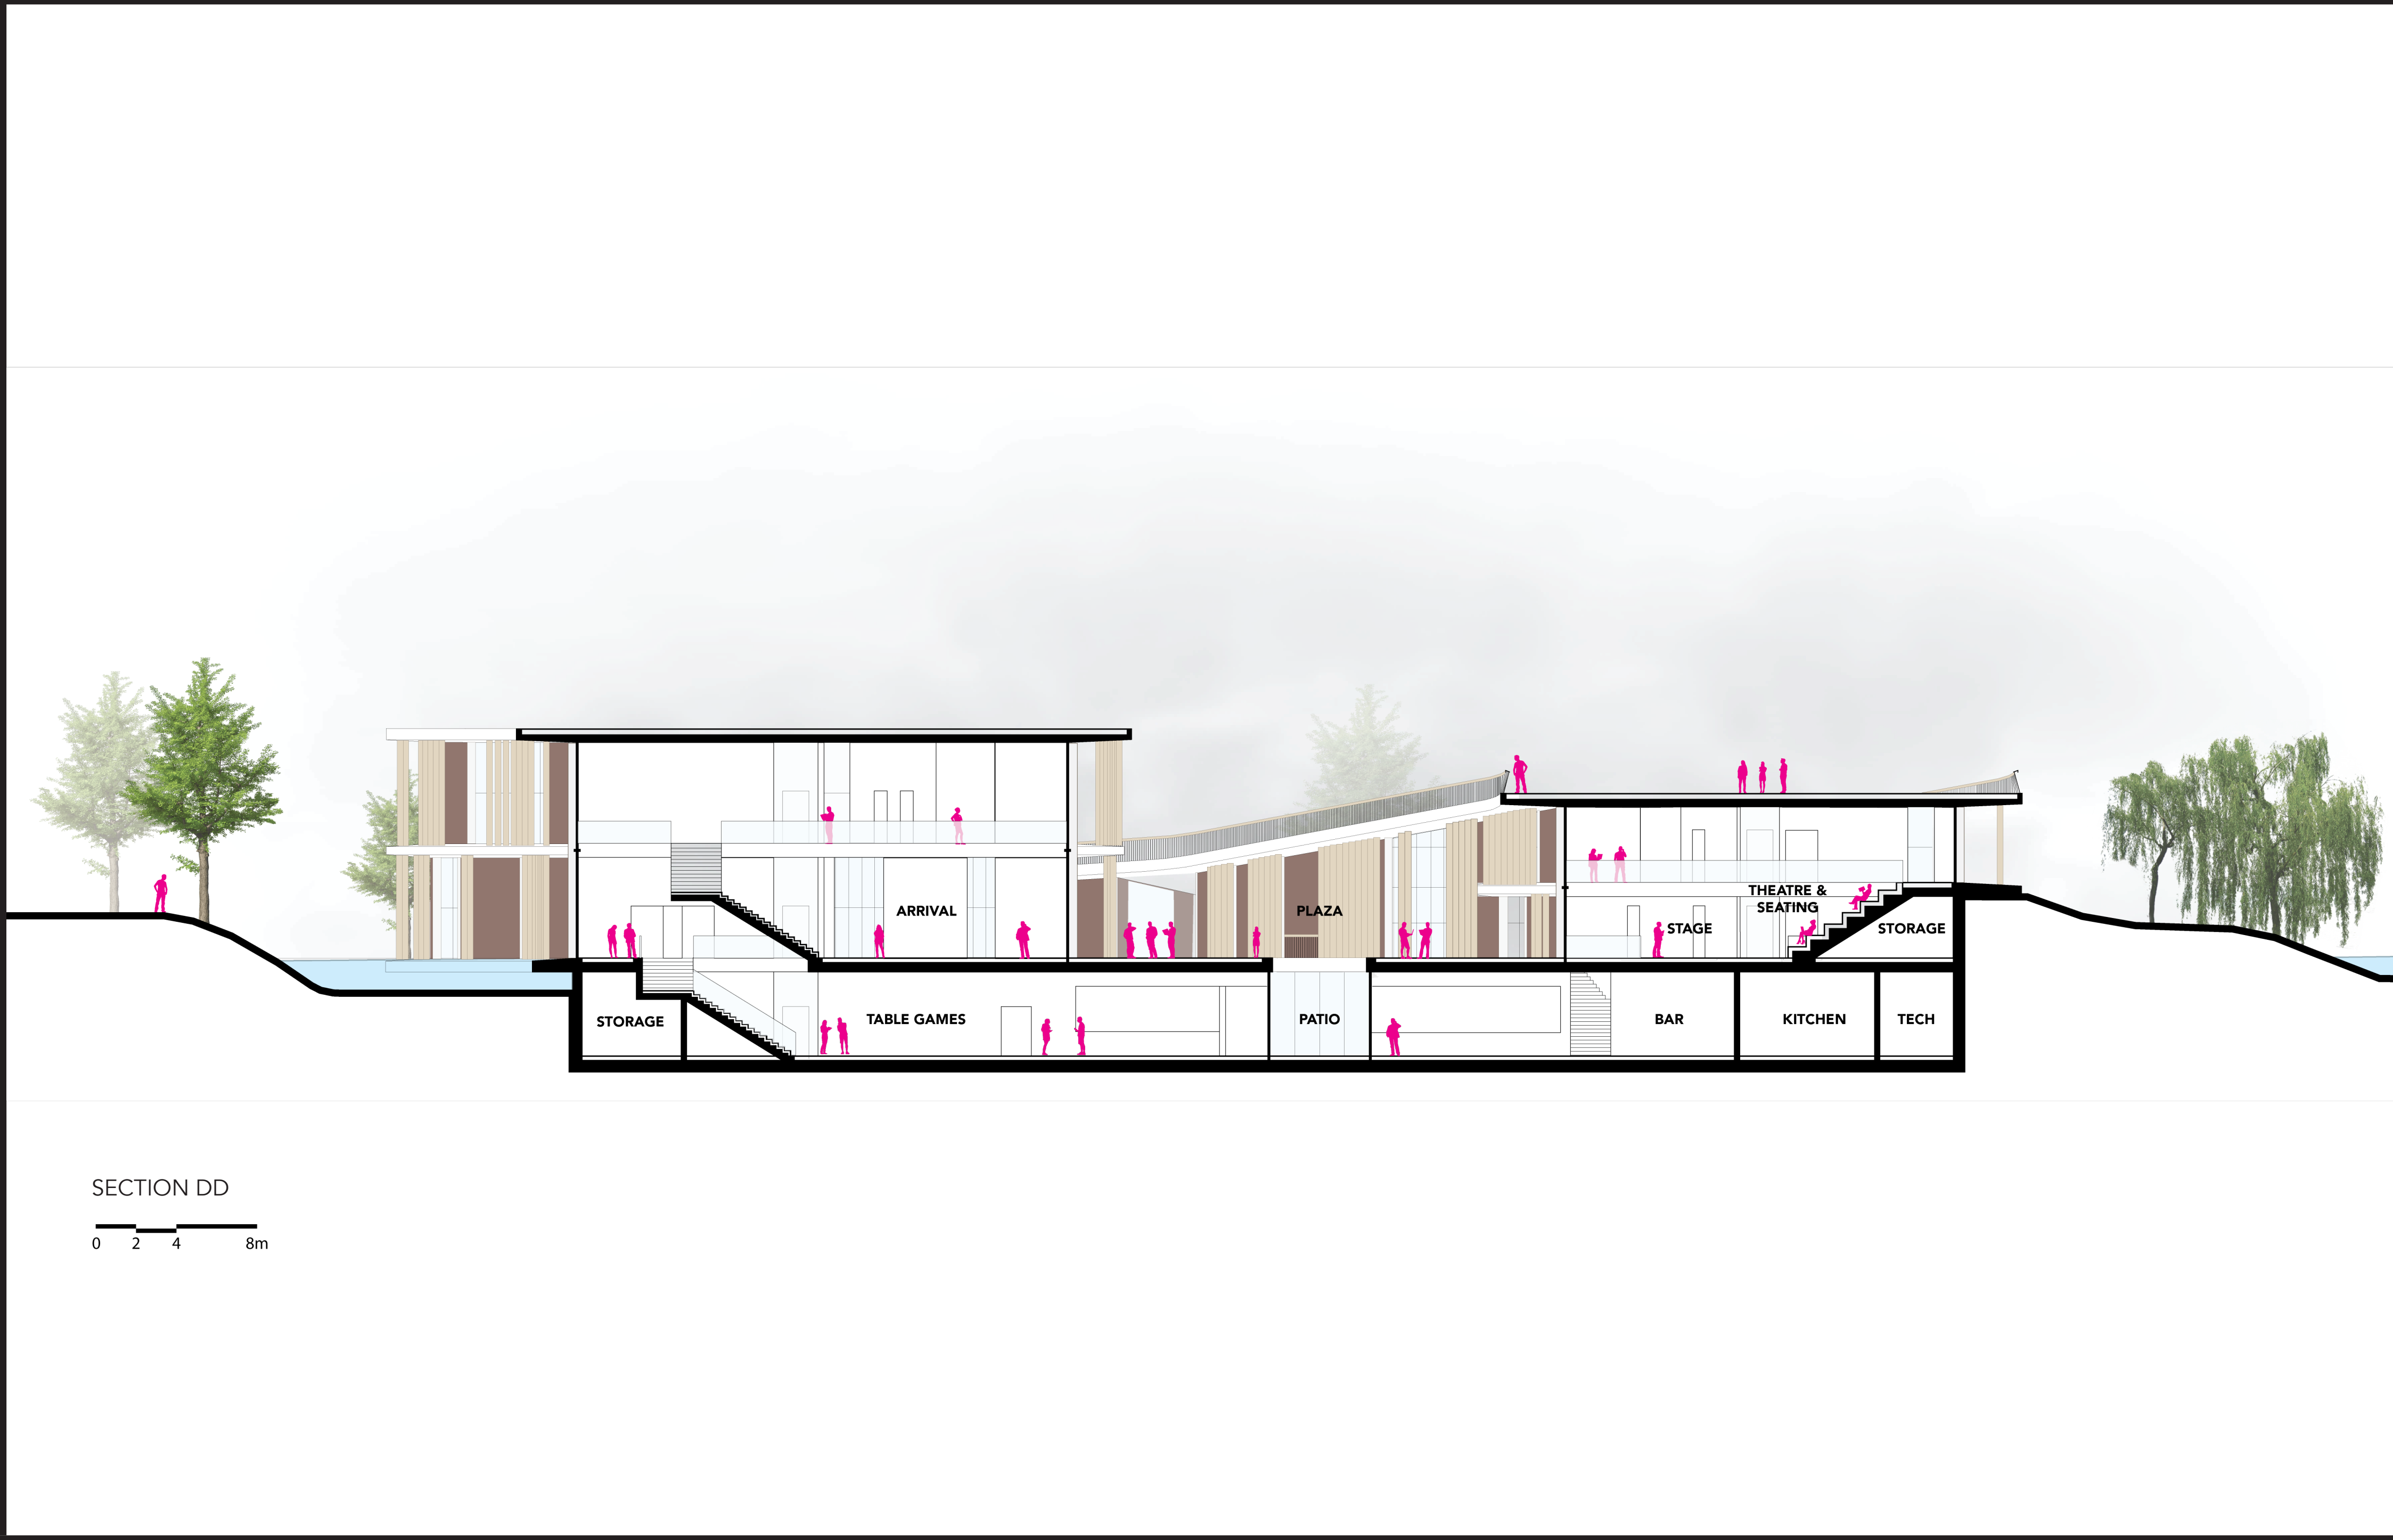

PLAZA VIEW ARRIVAL



TOP PARK ROOF VIEW OF PLAZA



INTERIOR OF PARK BUILDING



PLAZA PARK APPROACH



OUTDOOR PLAZA SEATING




INTERIOR VIEW OF ARRIVAL




THEATRE SPACE



SUBTERRANEAN LEVEL

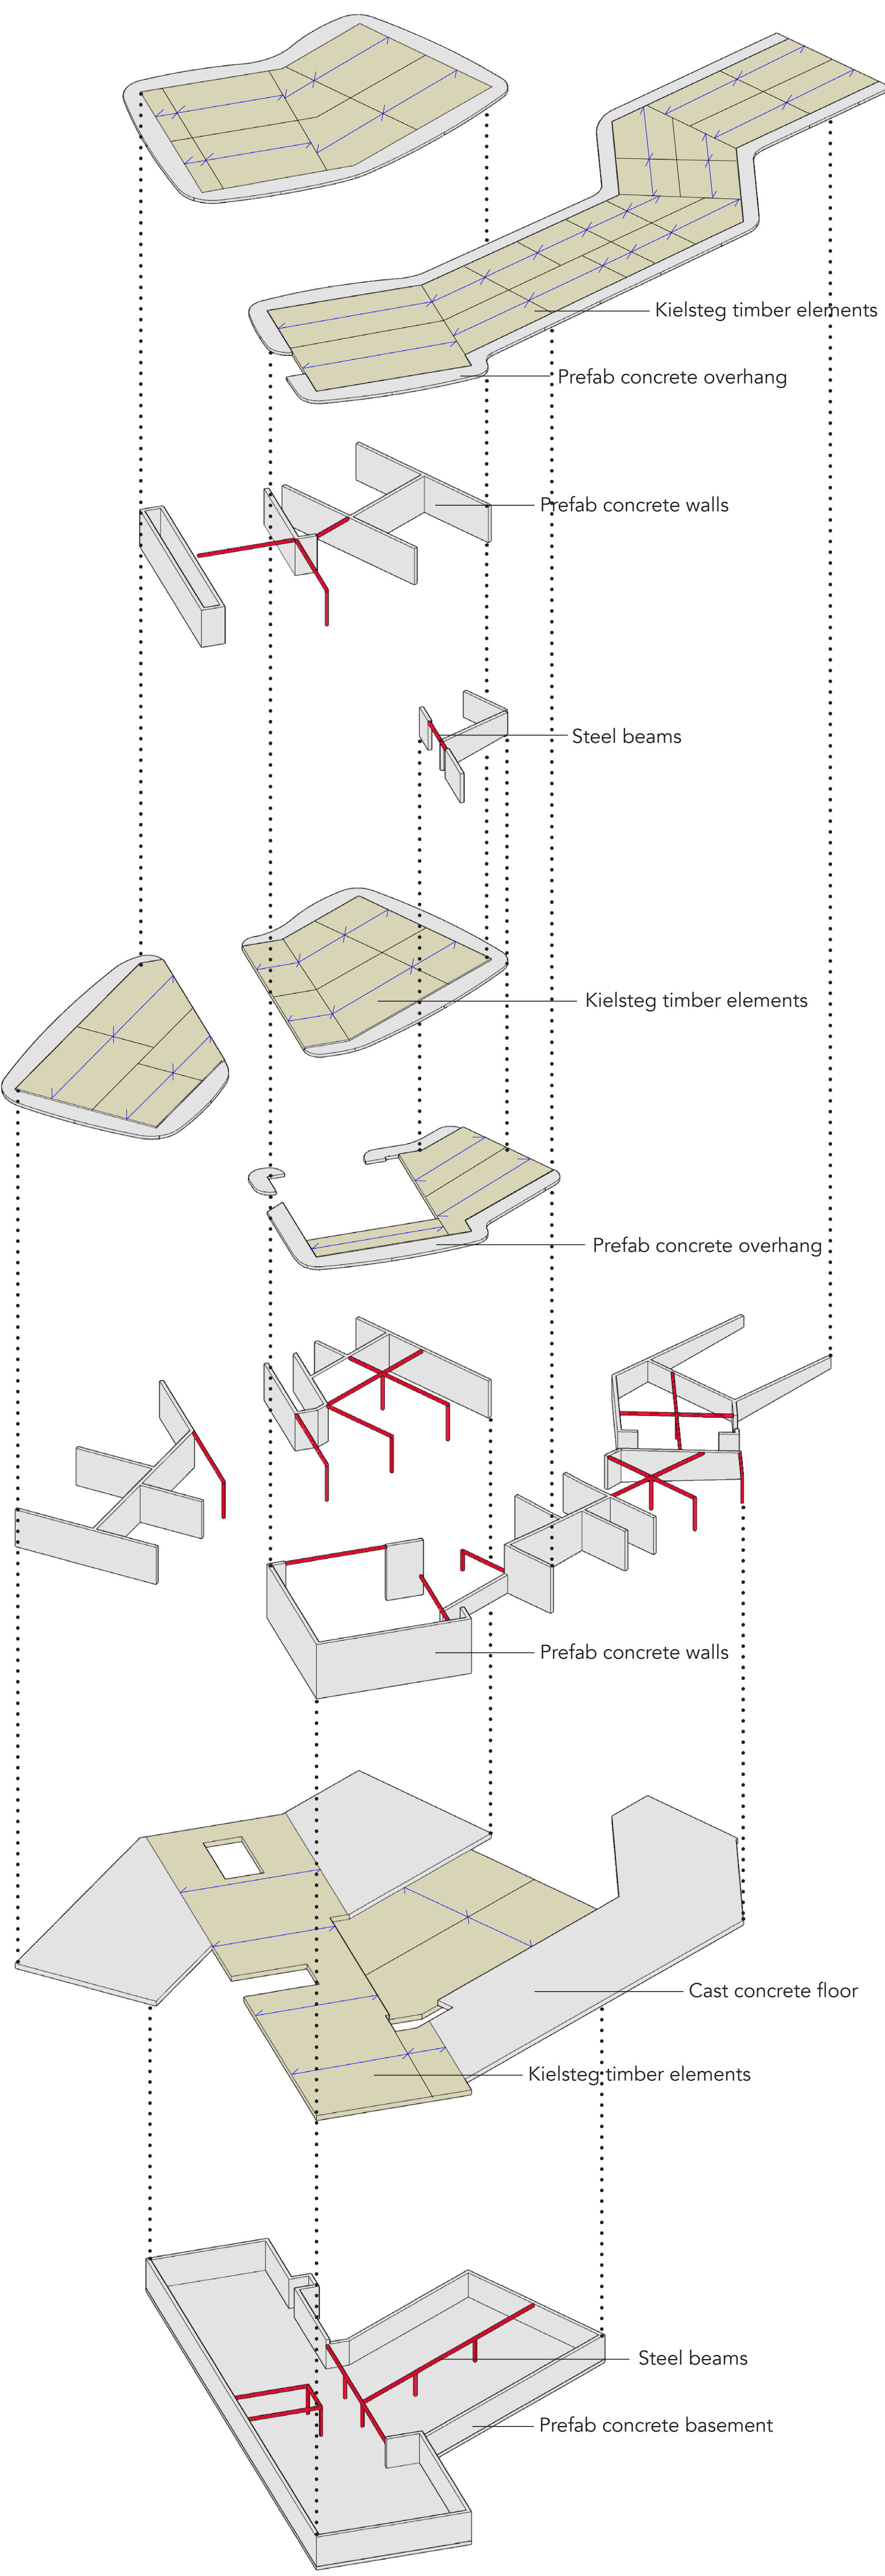



EXPLODED AXONOMETRIC STRUCTURE OVERVIEW

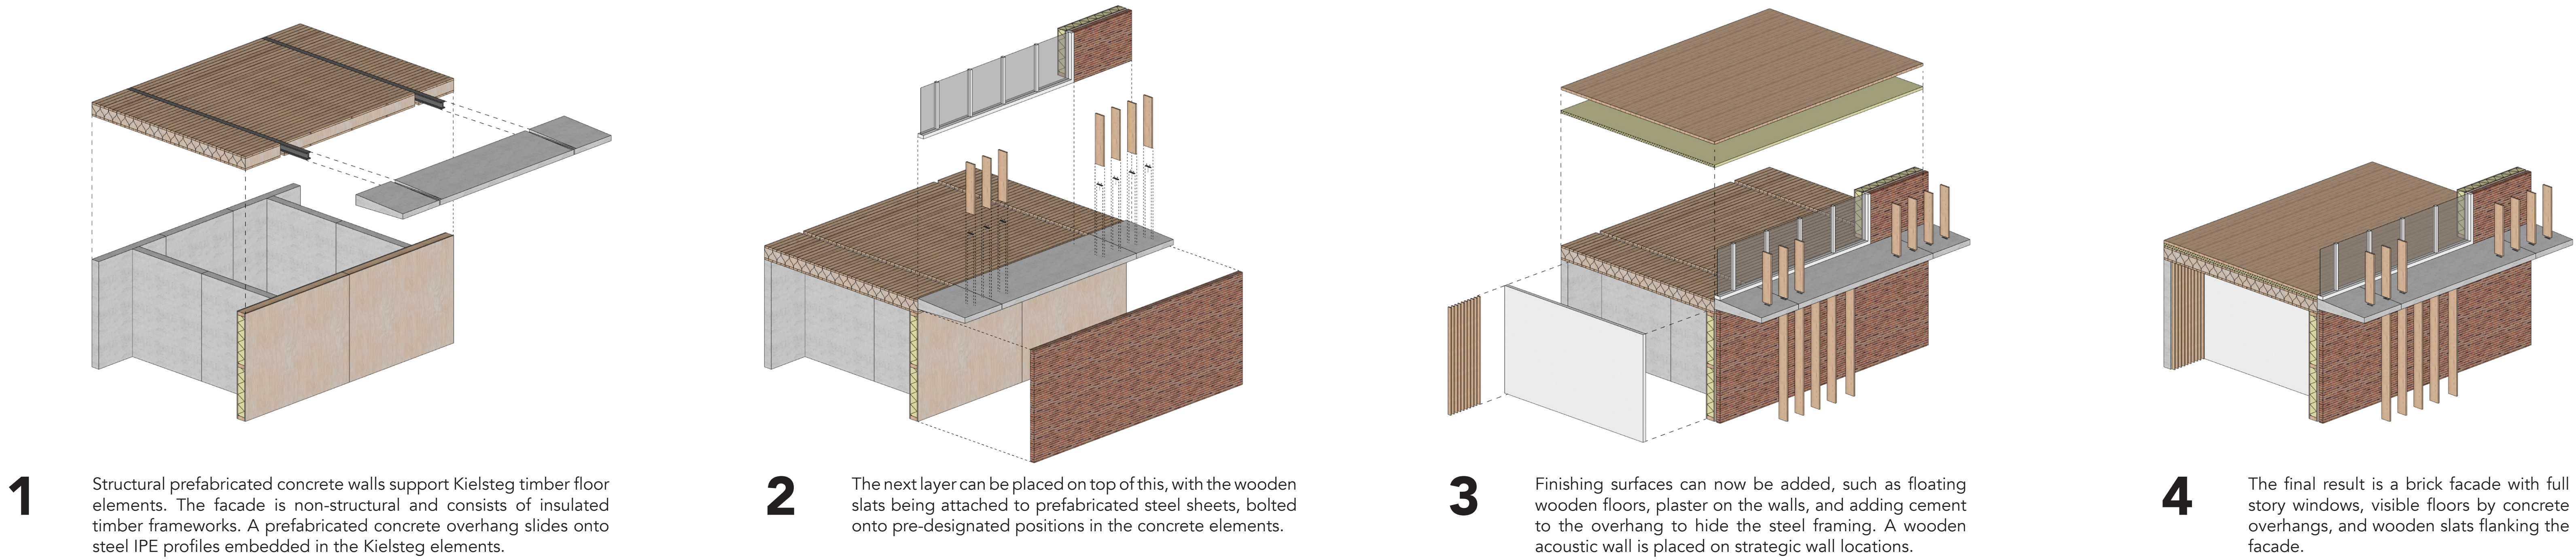


SCHEMATIC ASSEMBLY PROCESS OVERVIEW




MATERIALS USED IN THE PUBLIC CONDENSER

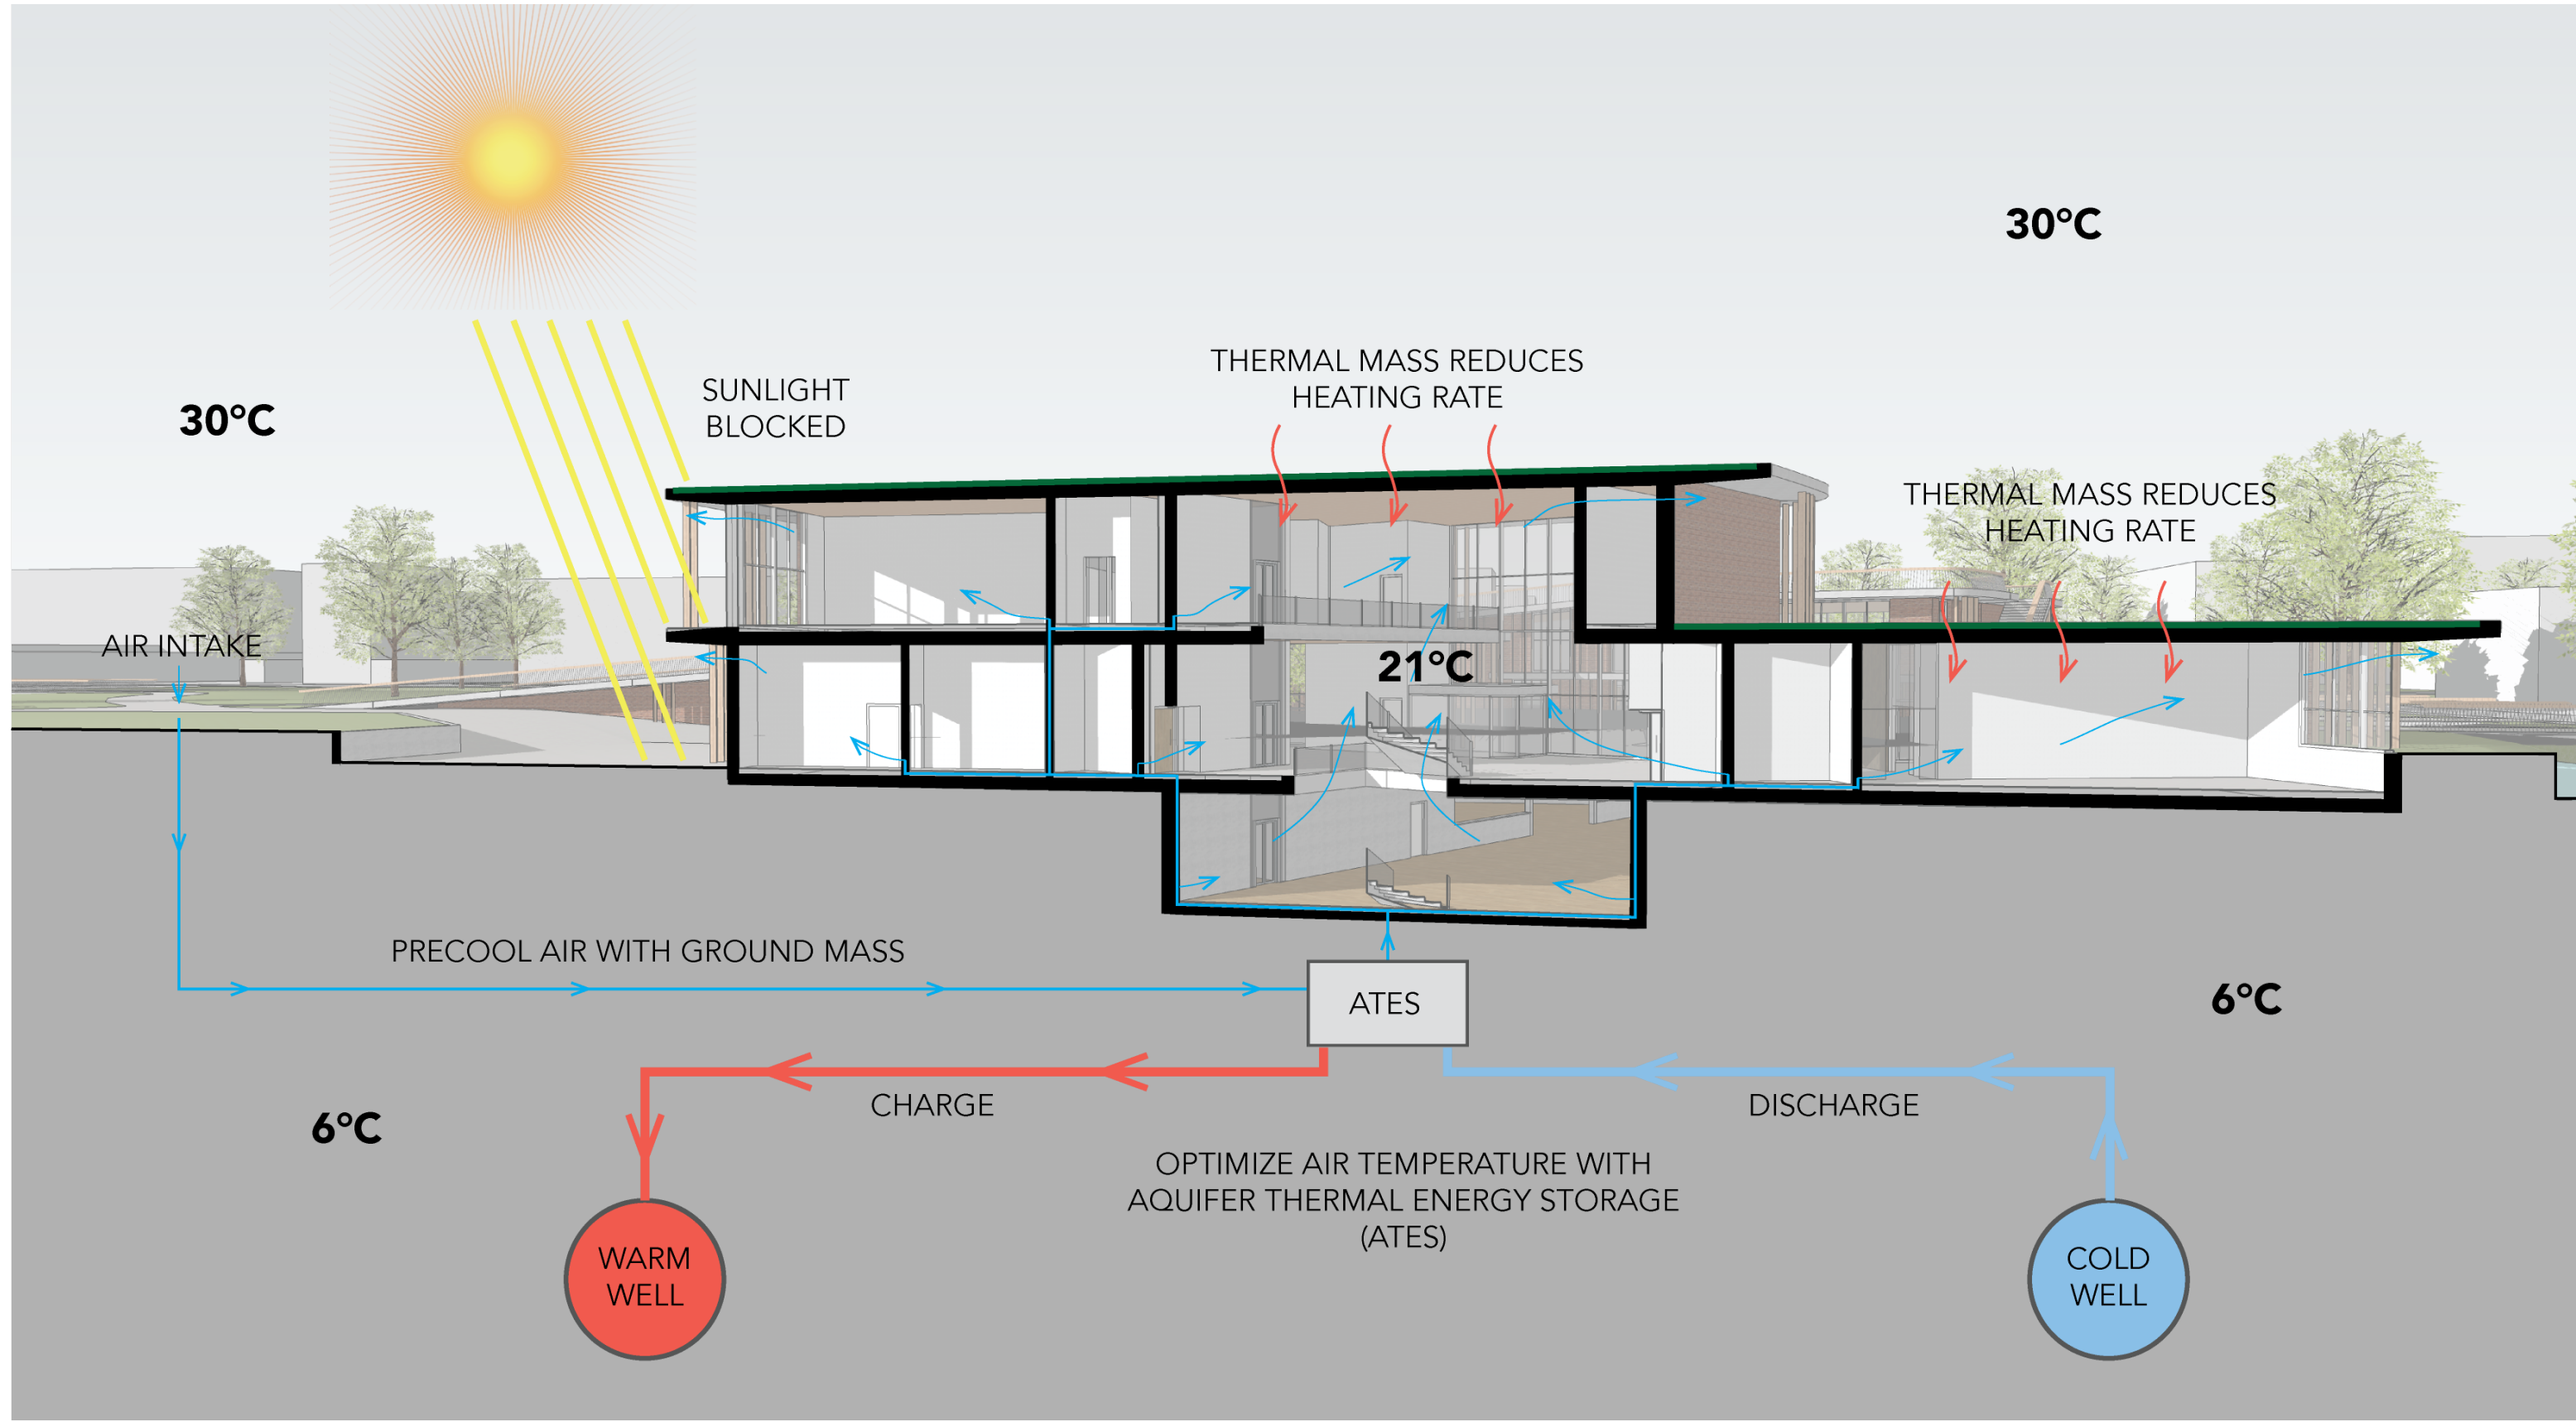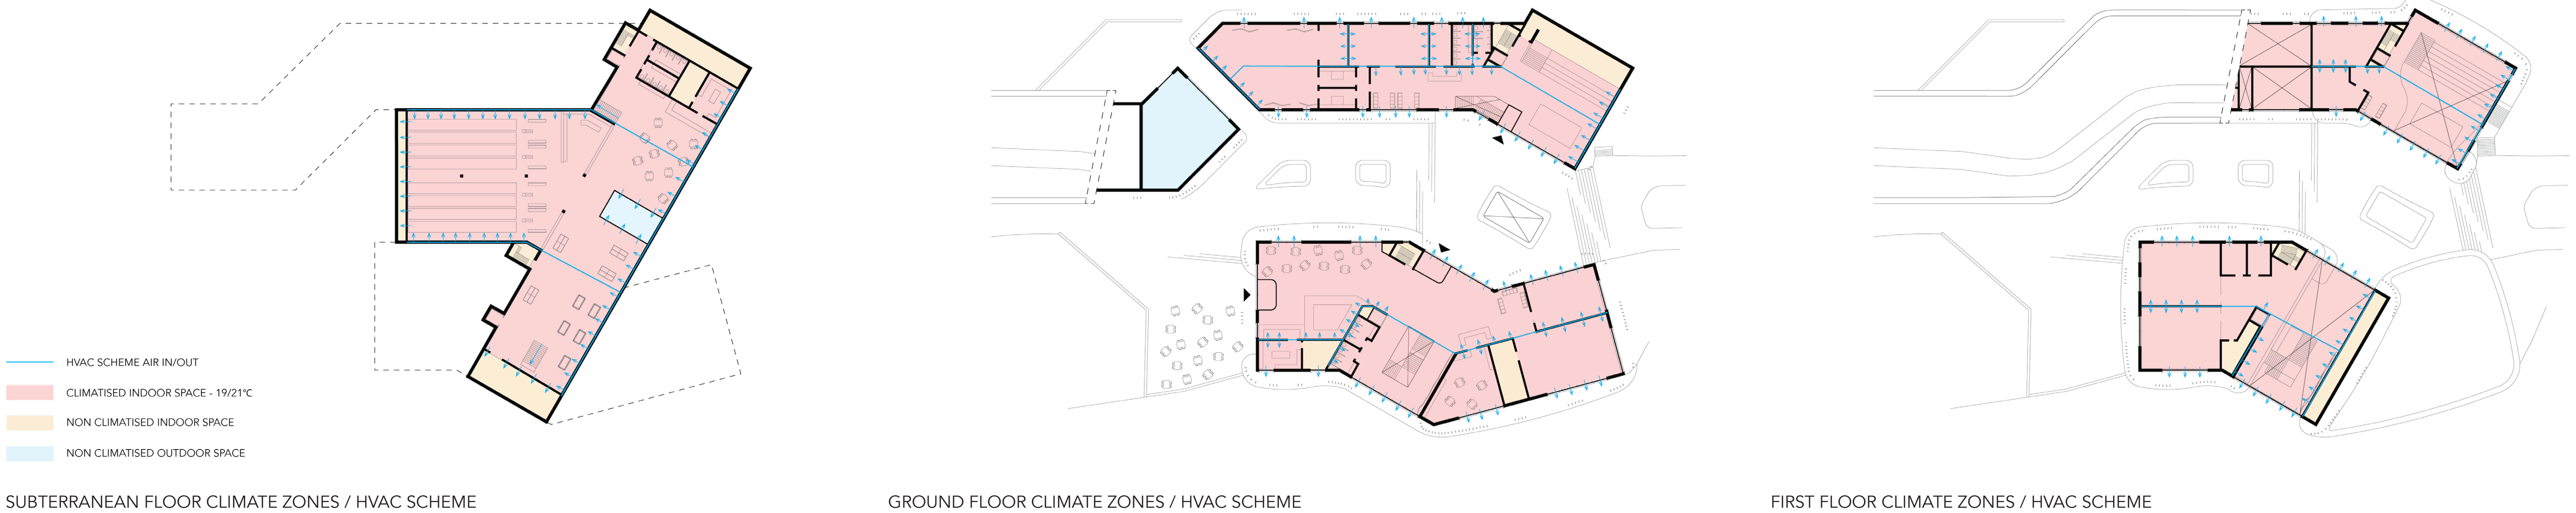


SUMMER CLIMATE DIAGRAM

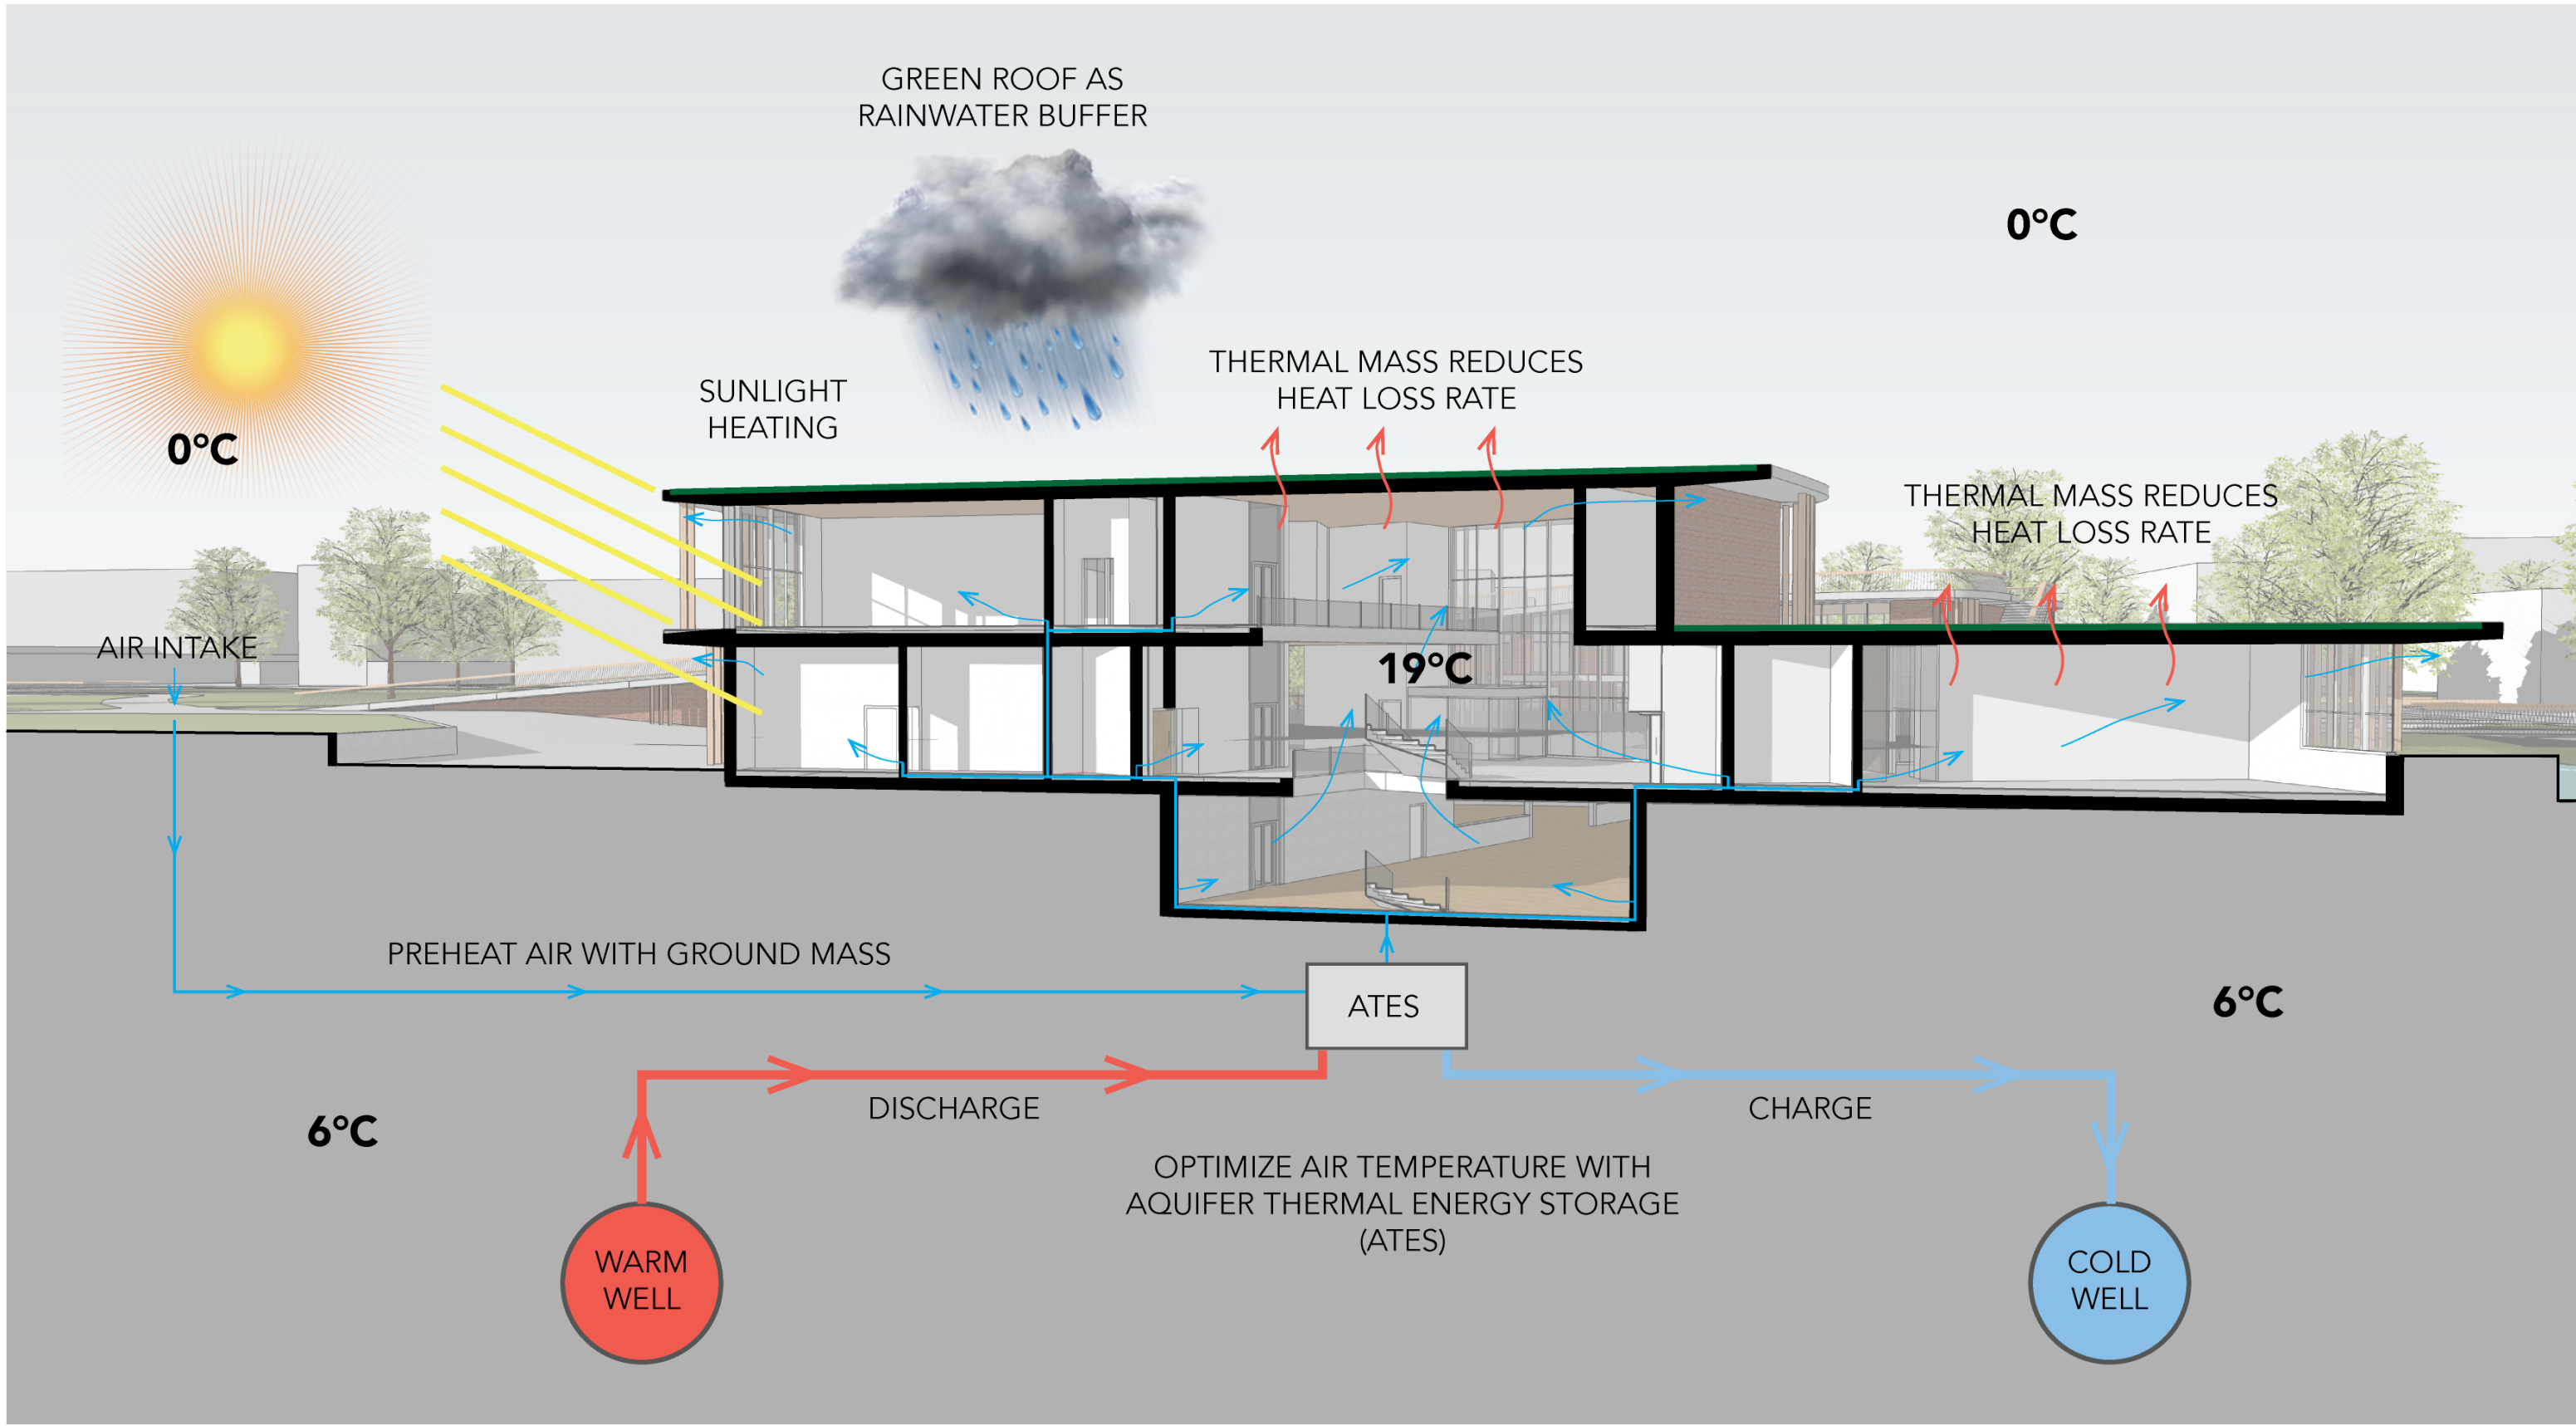


WINTER CLIMATE DIAGRAM

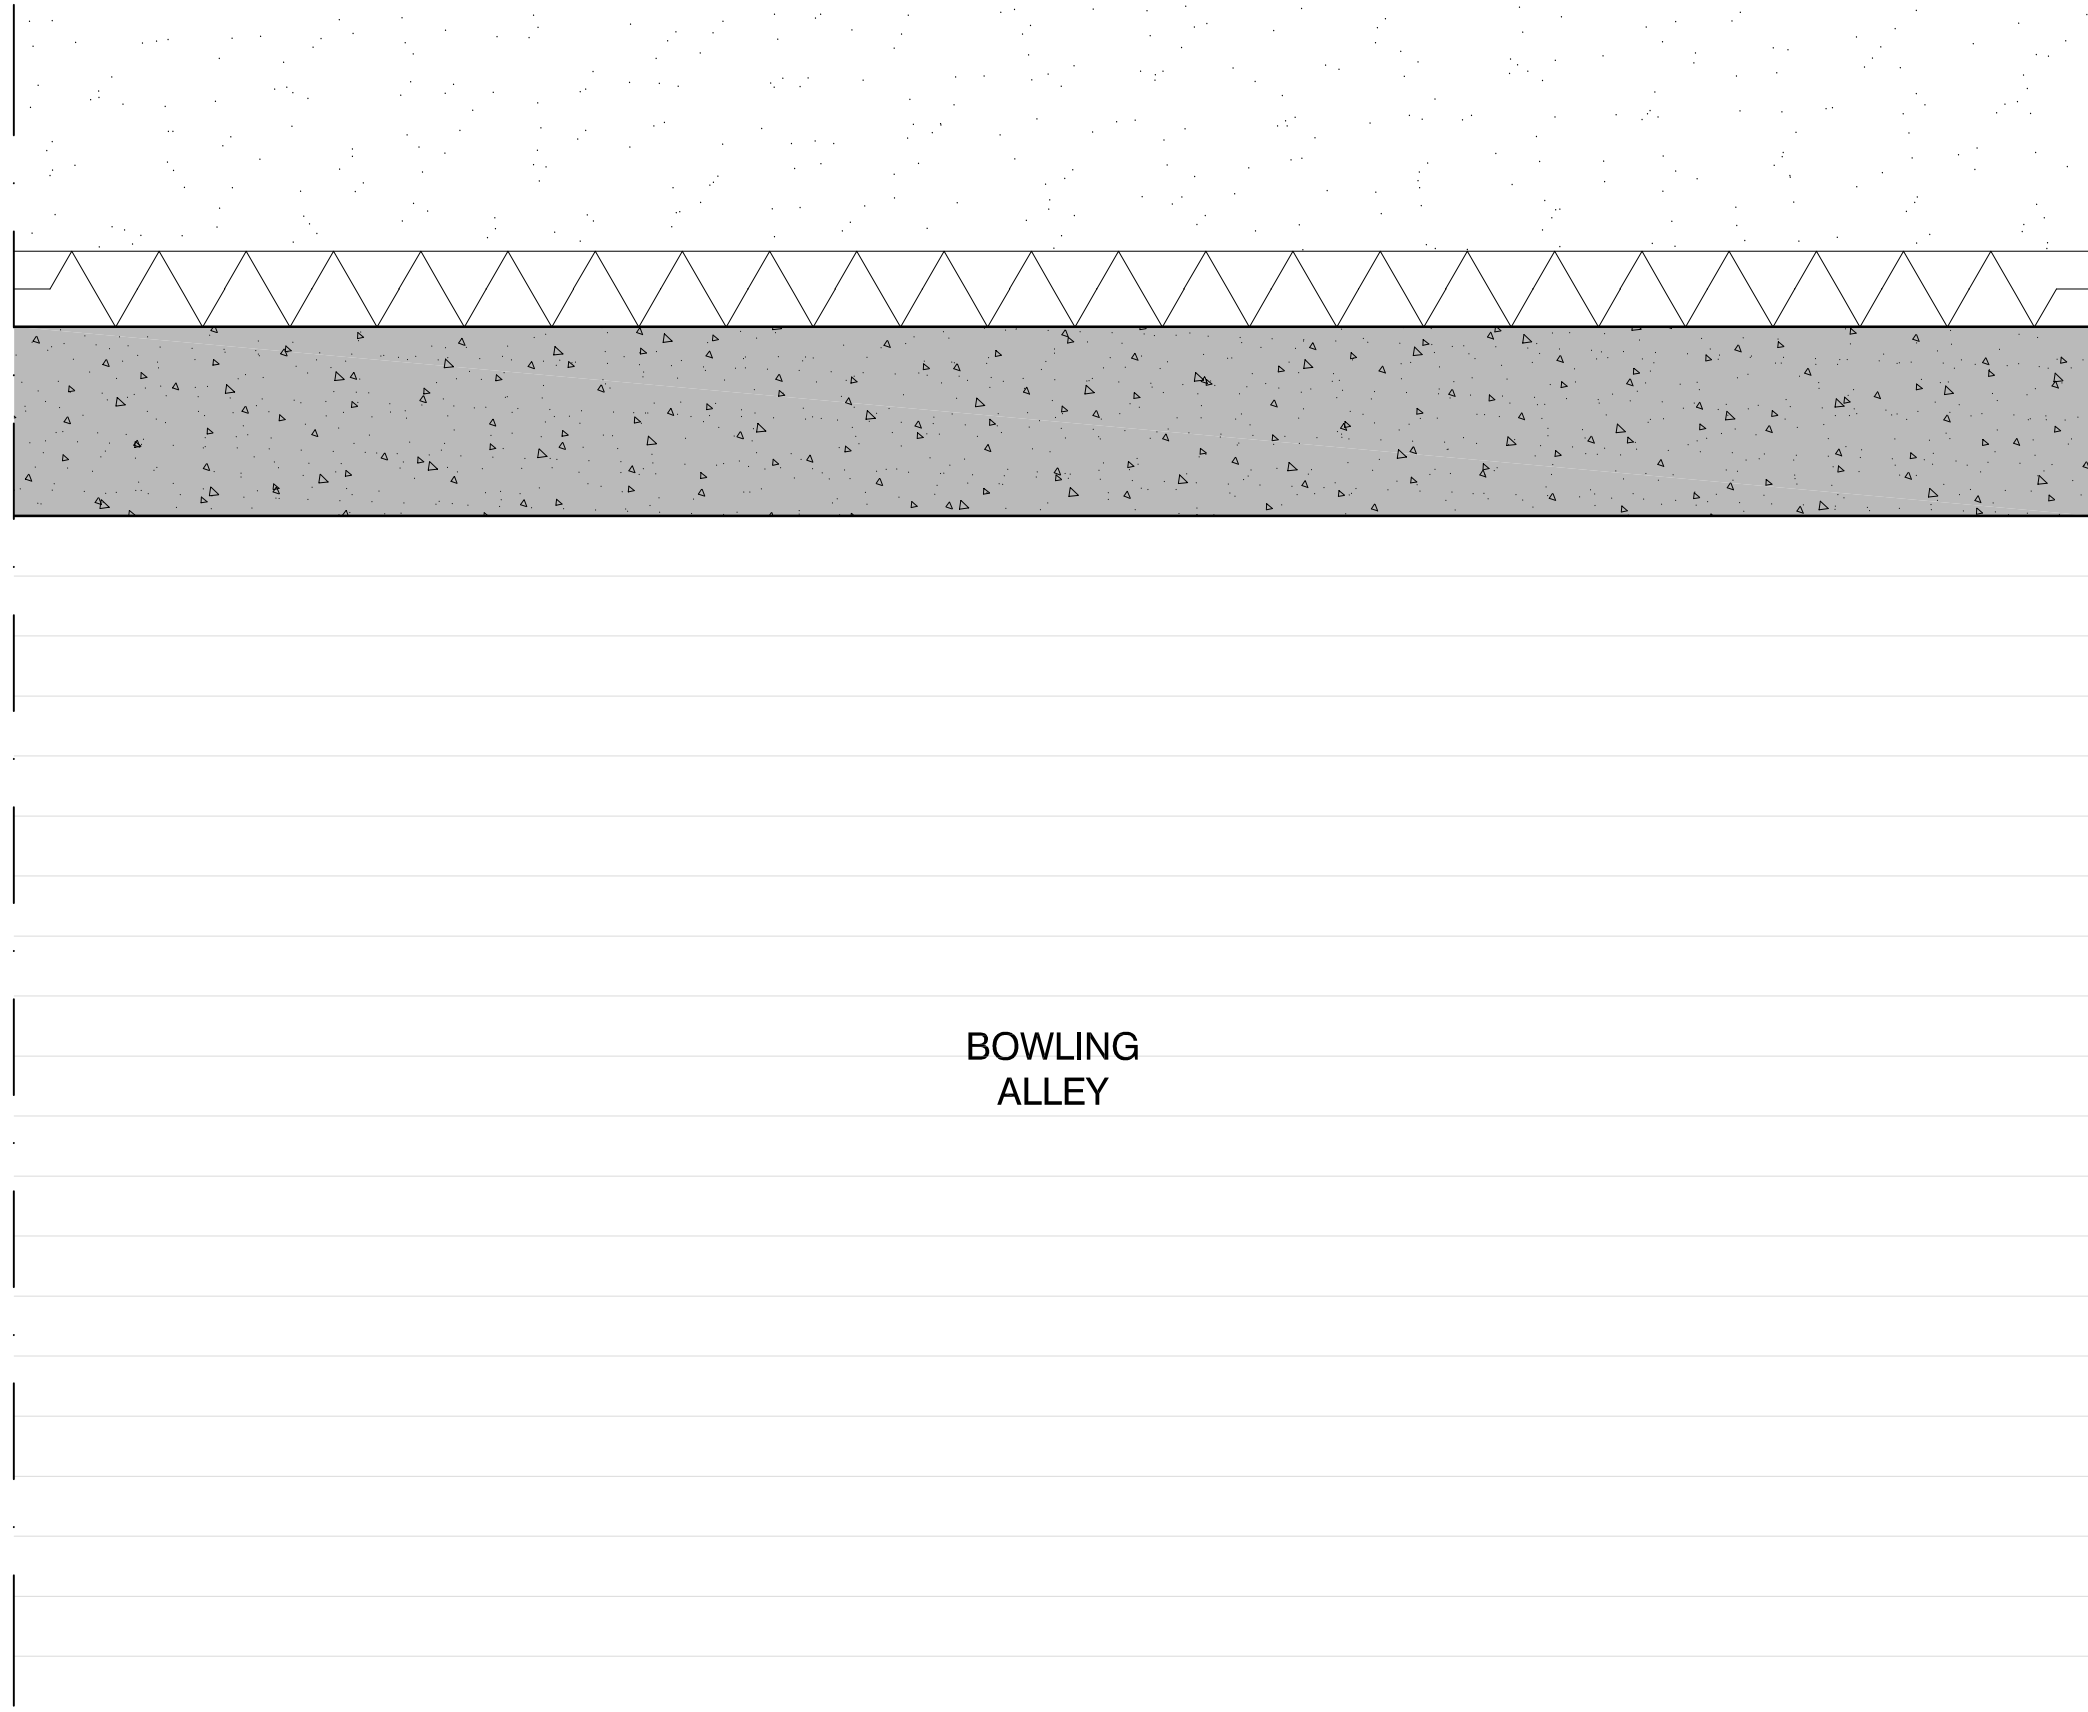


PLAN LEVEL -1

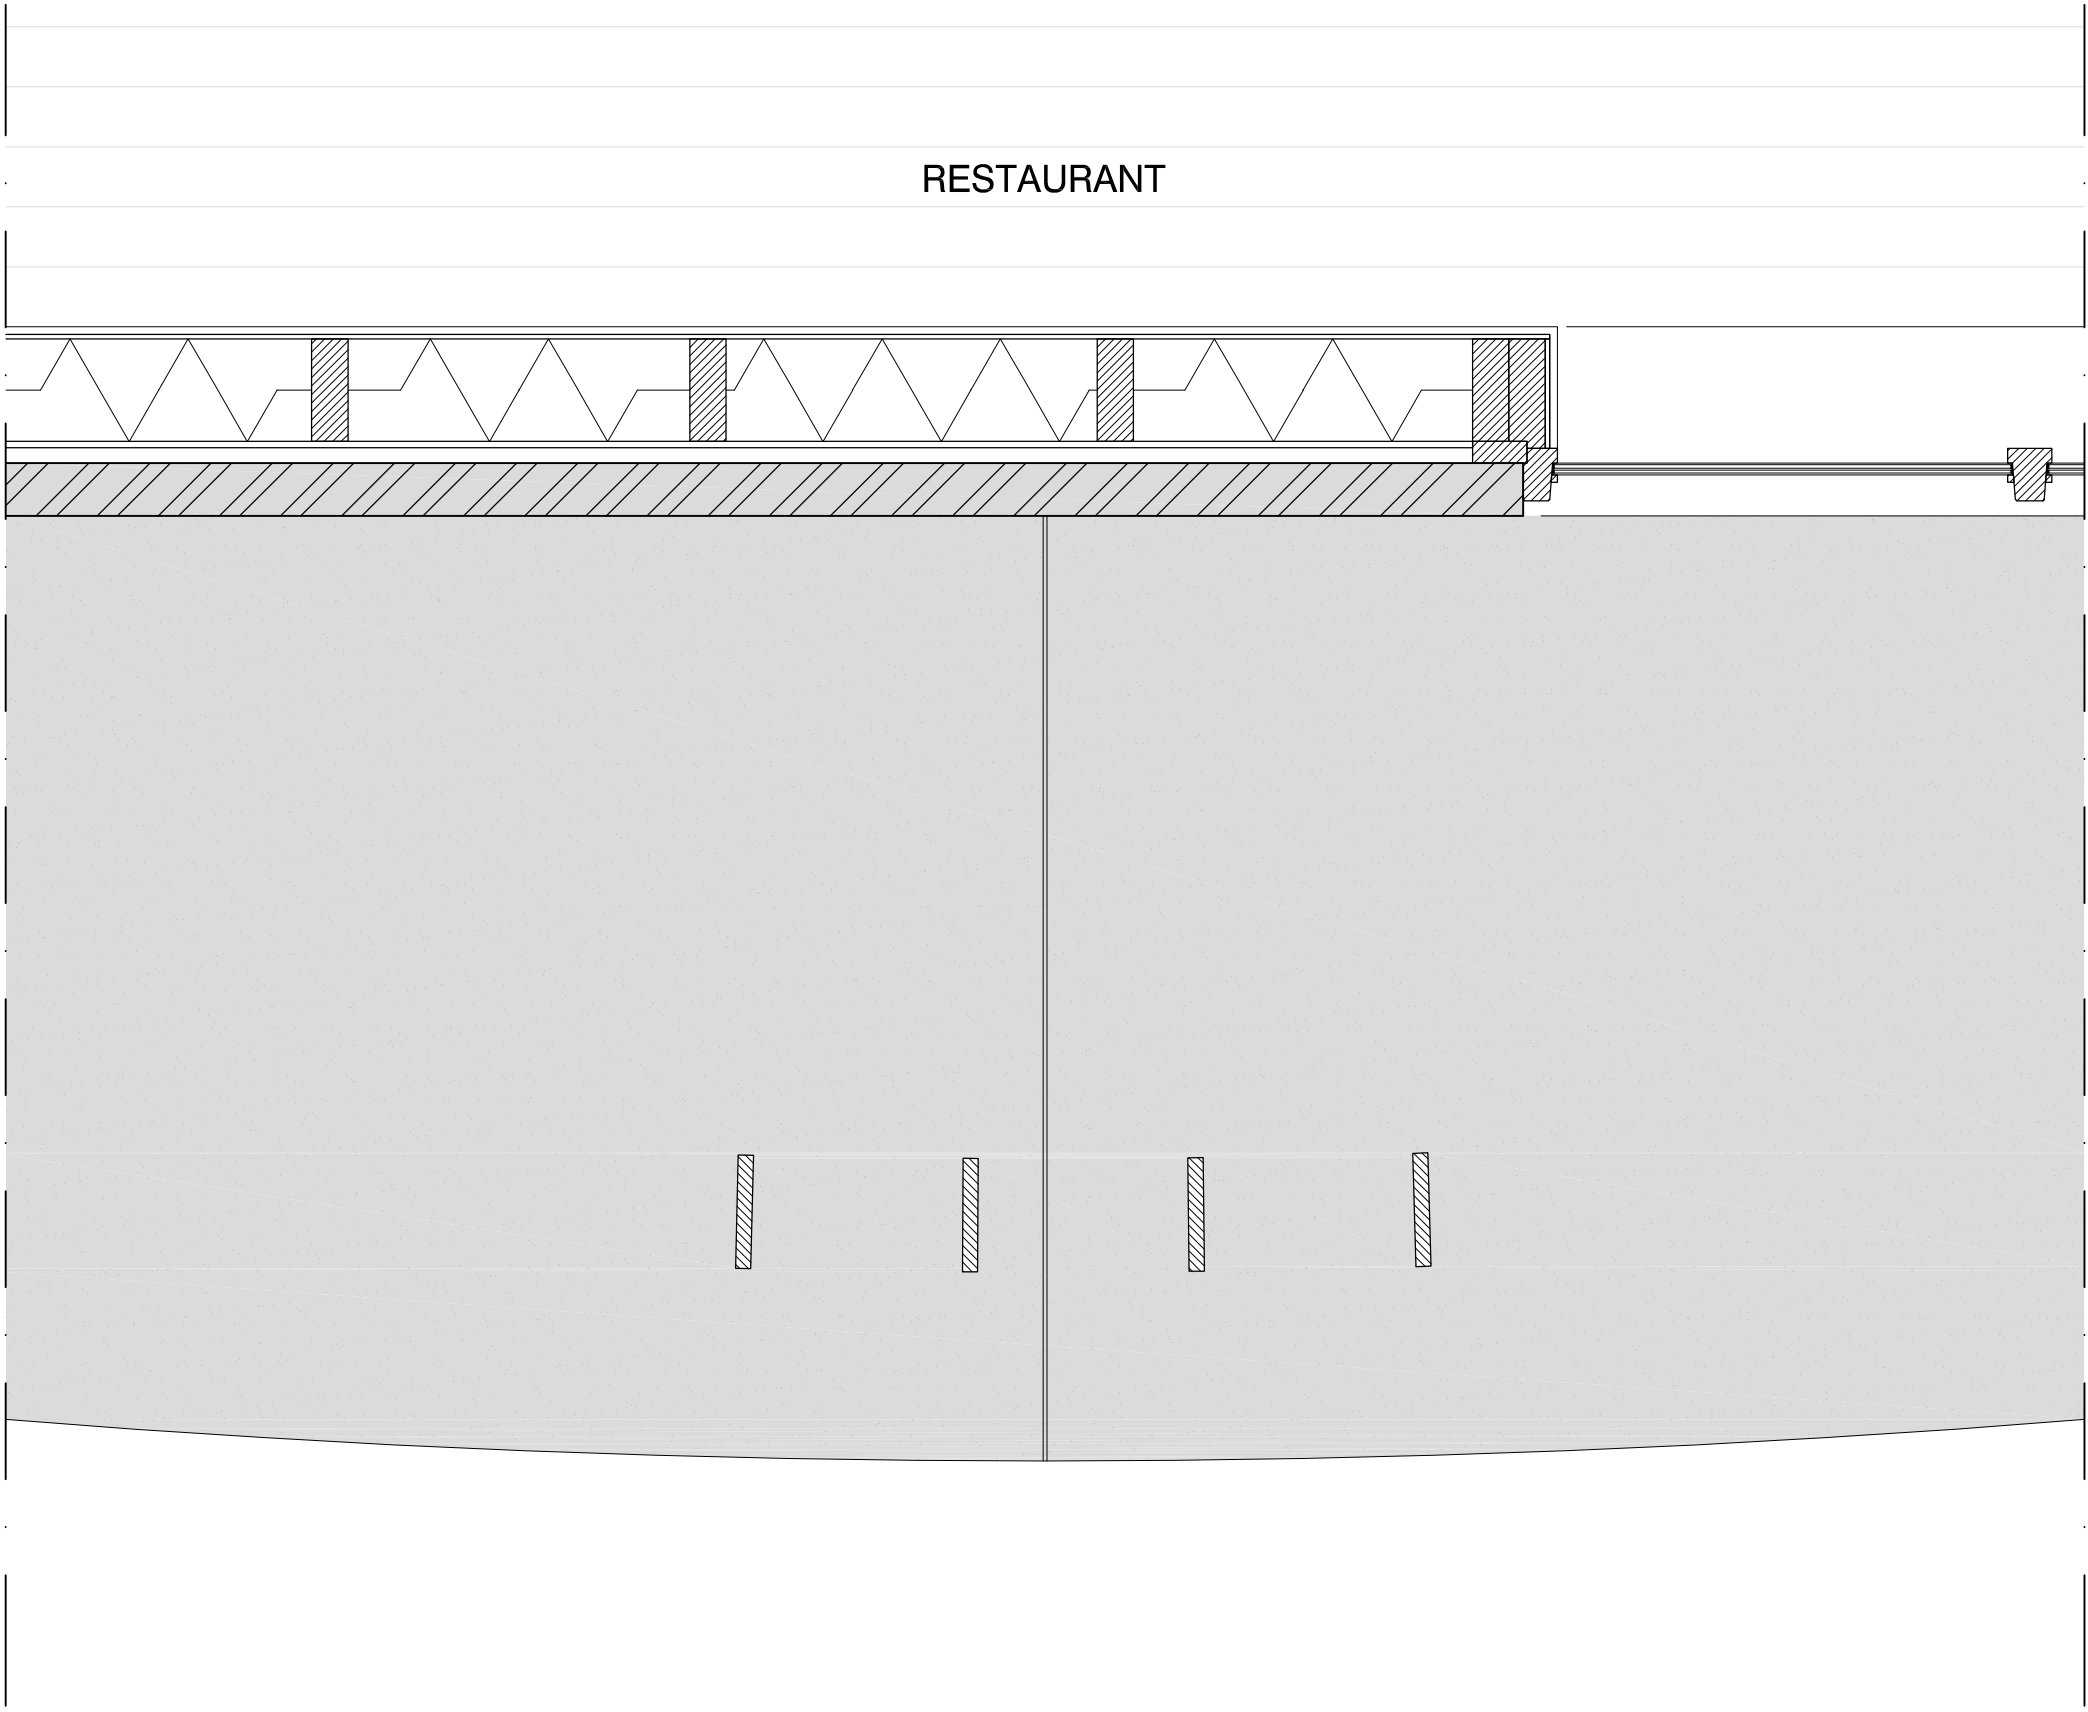


PLAN LEVEL 0

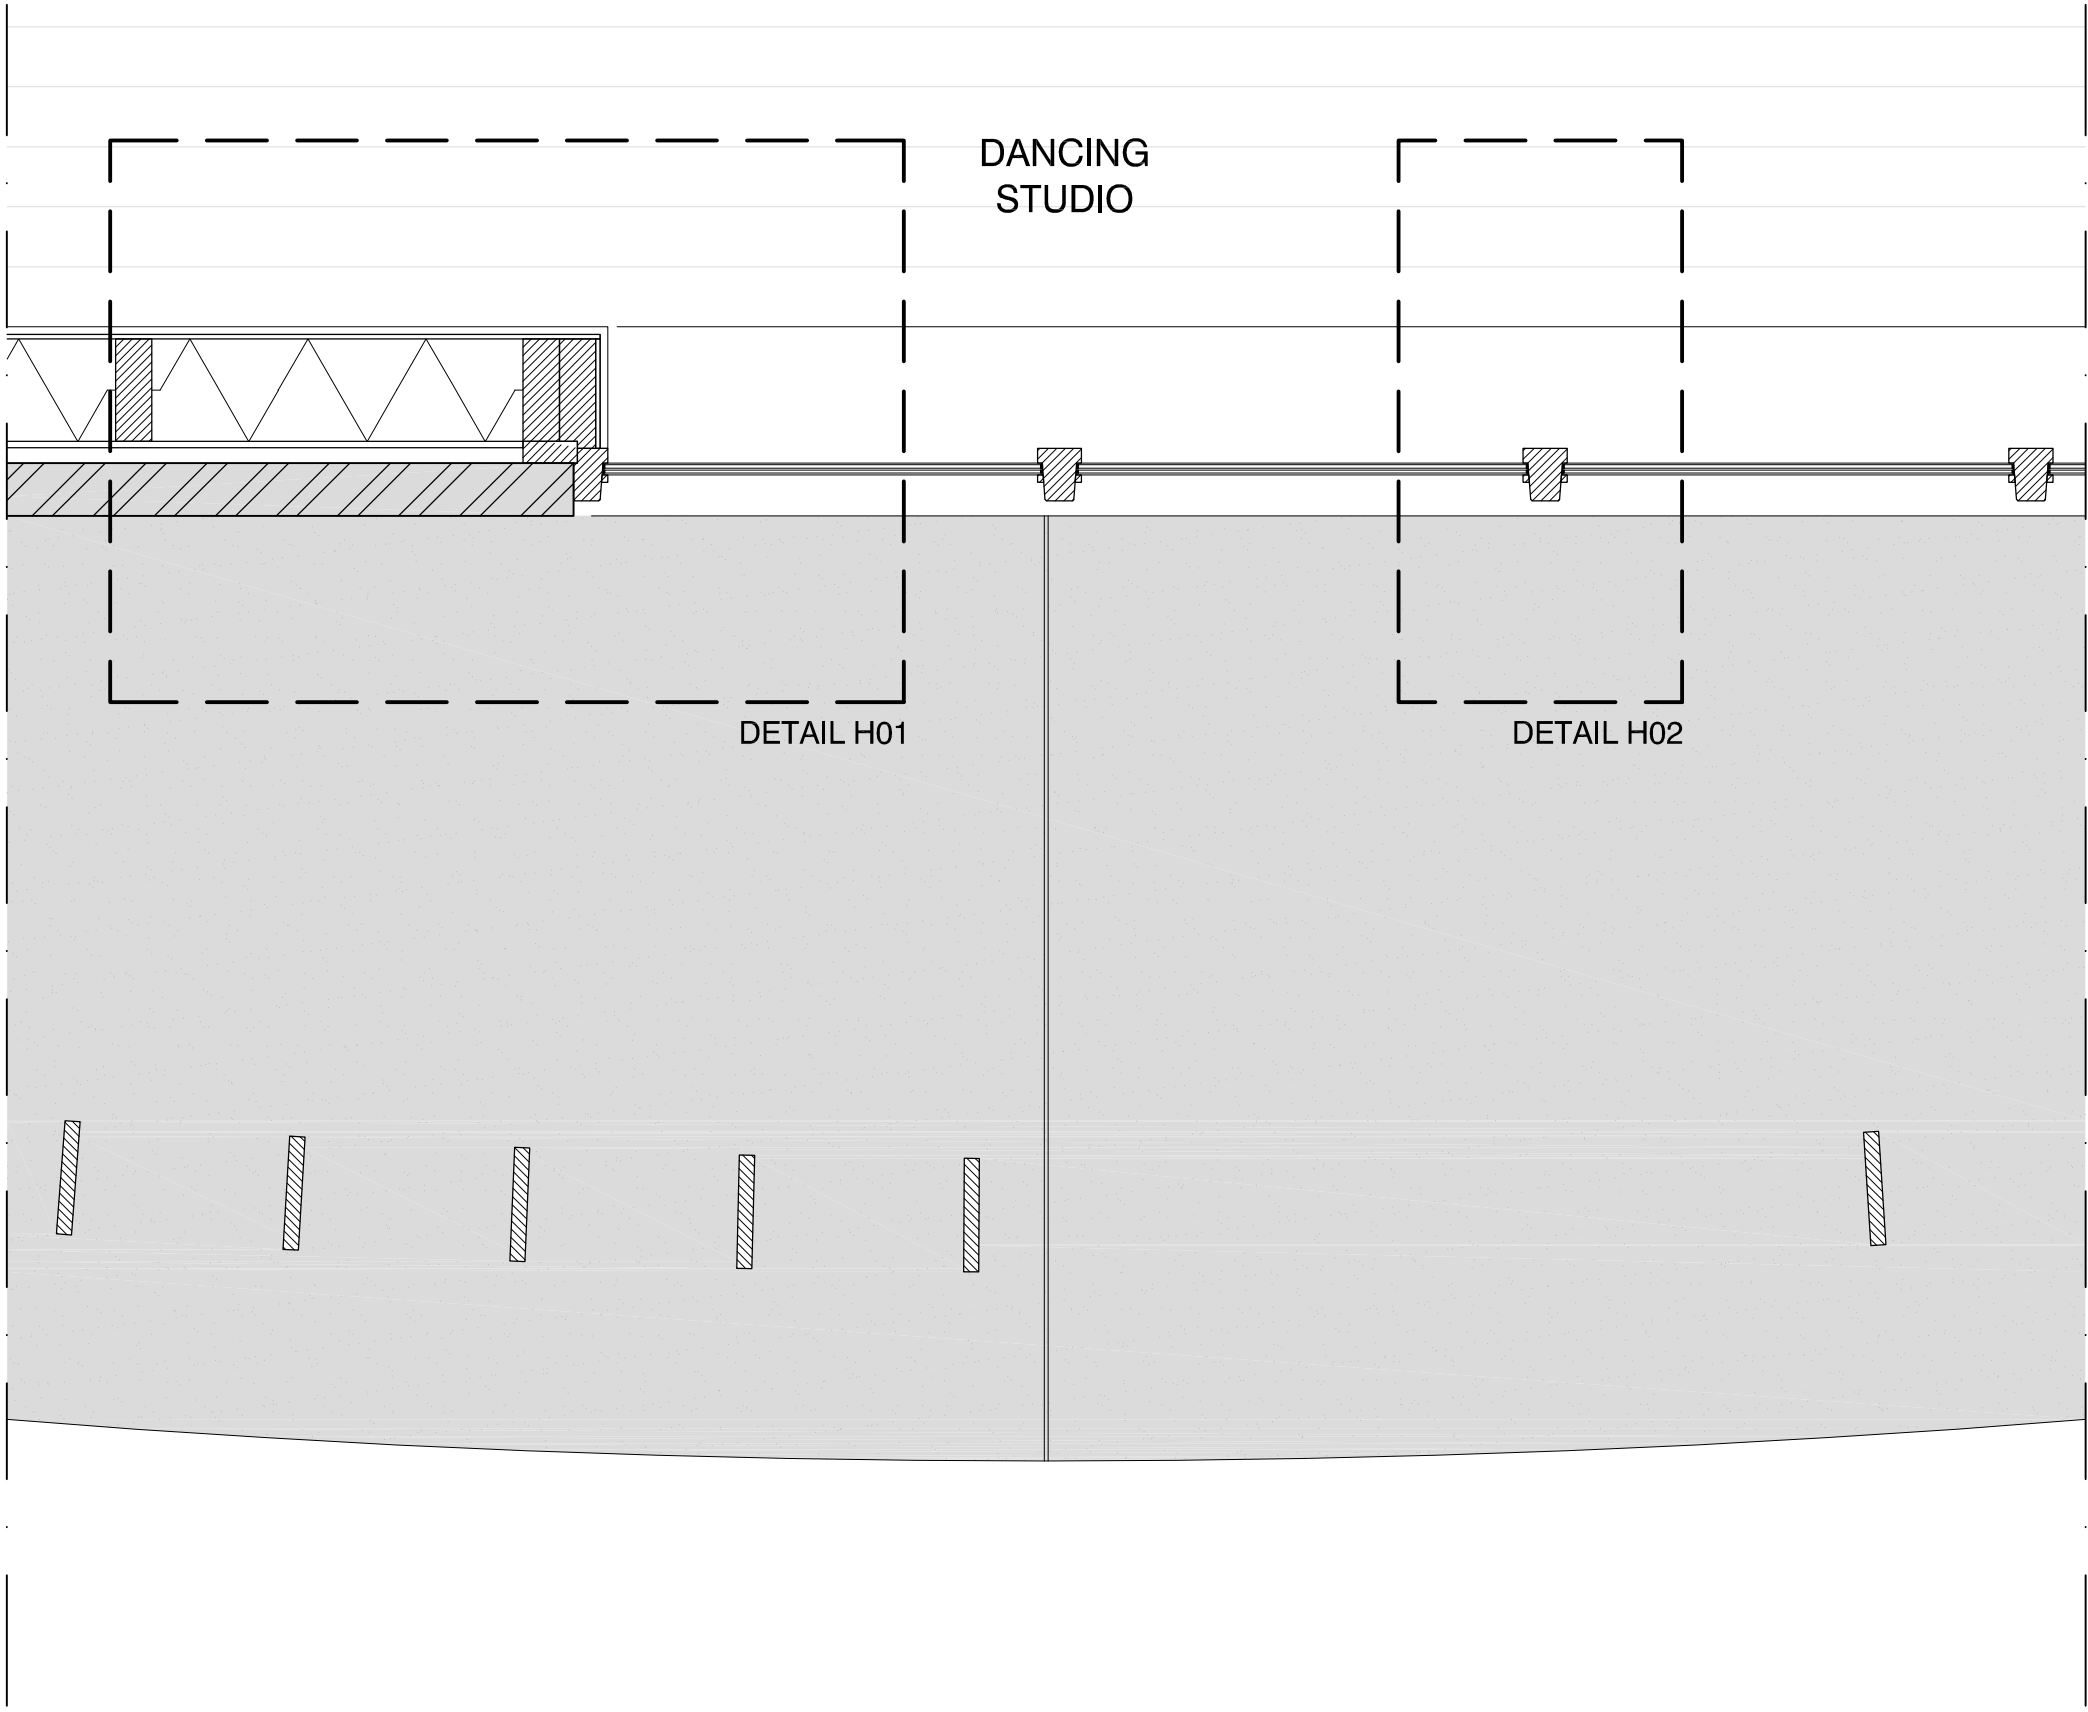


PLAN LEVEL 1

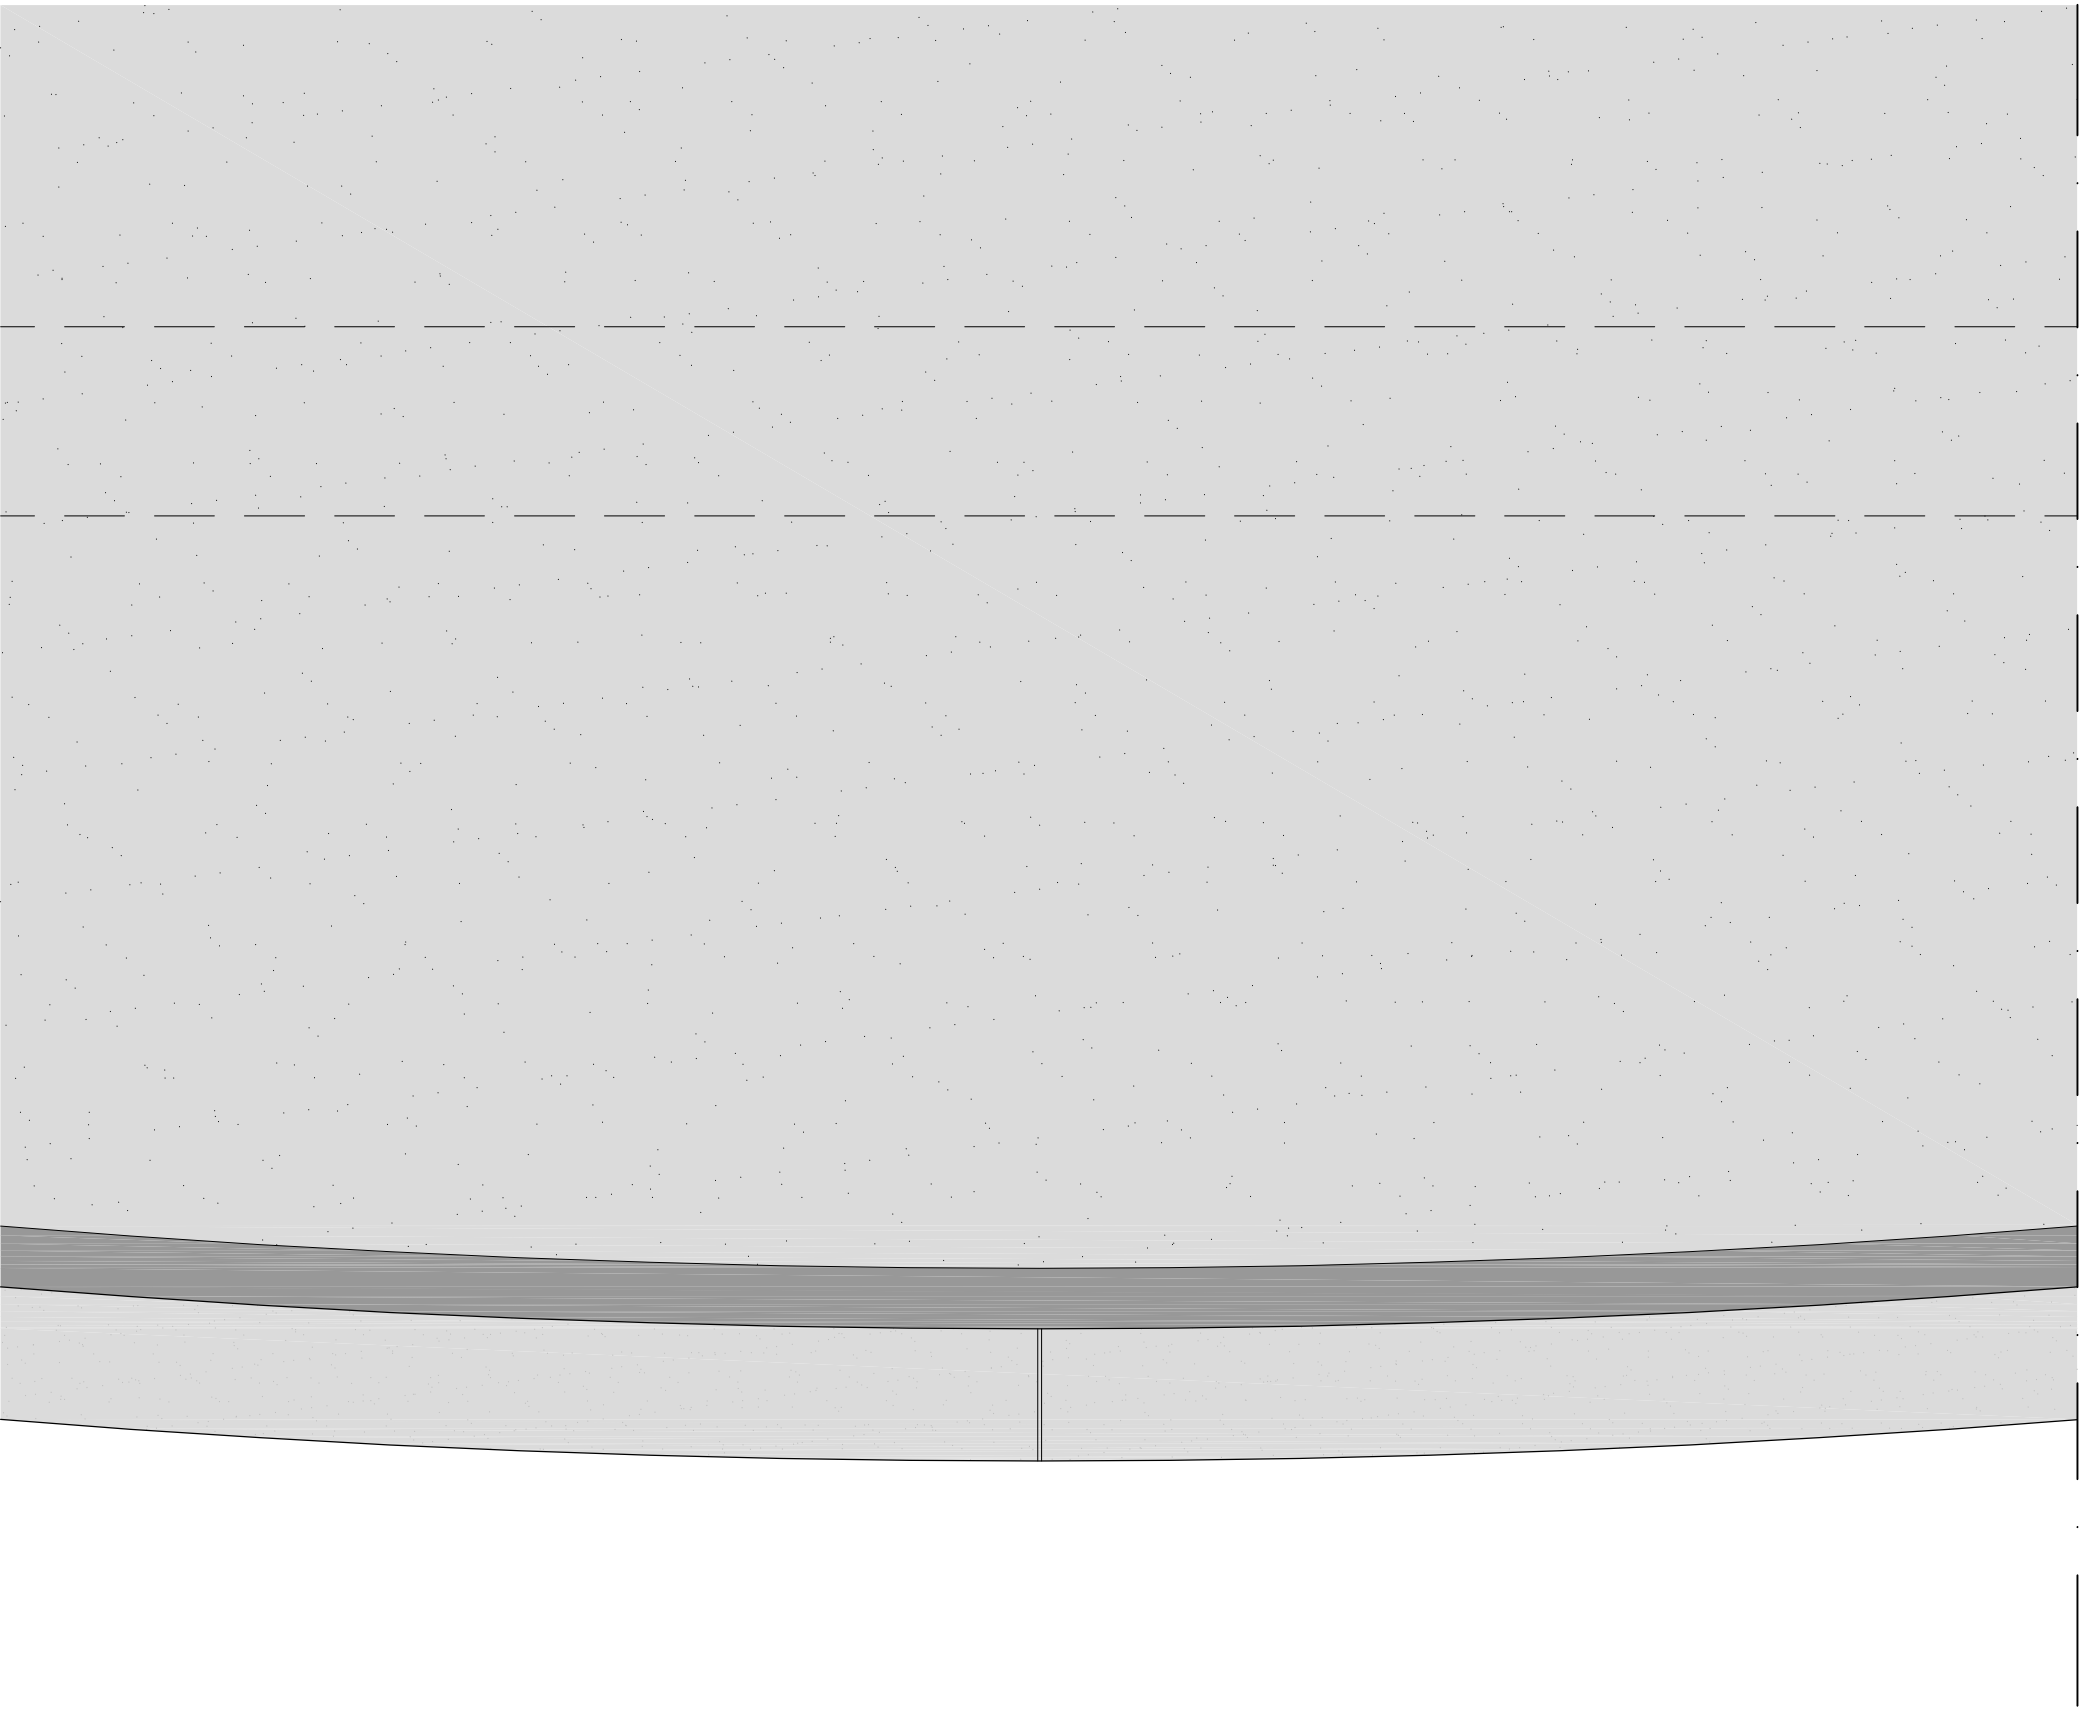

ROOF ELEVATION

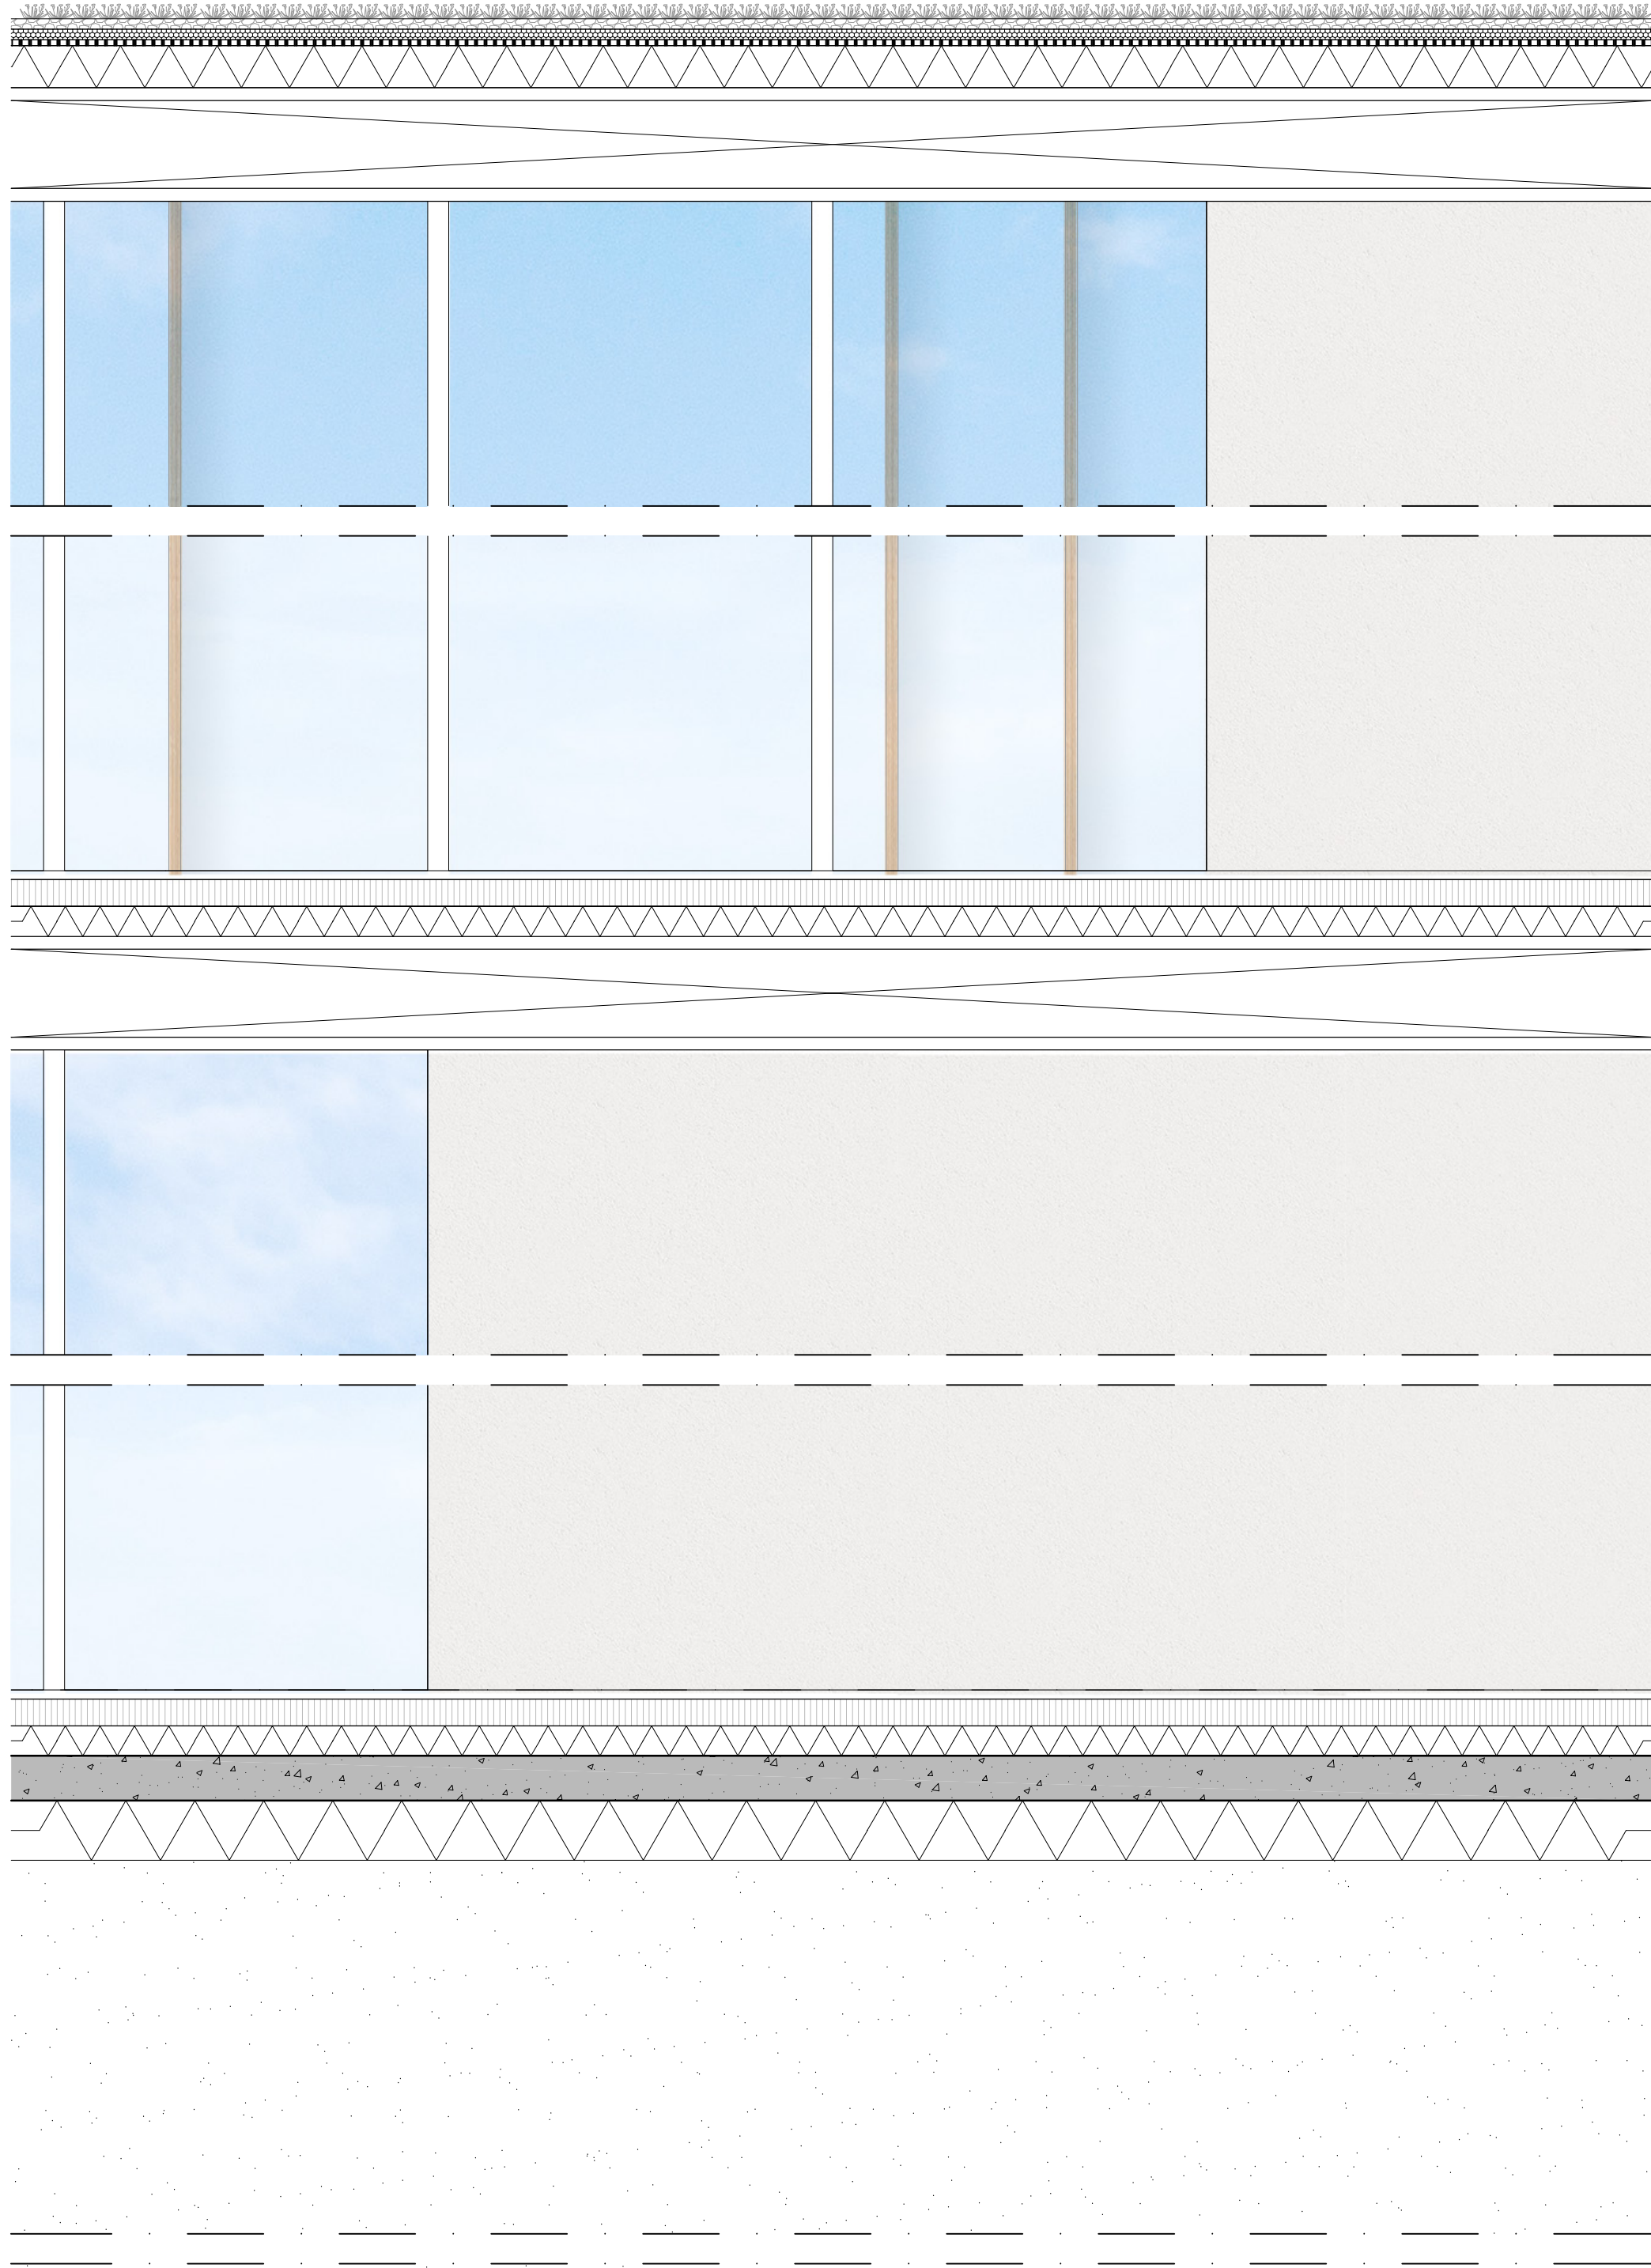

INDOOR LONG SECTION

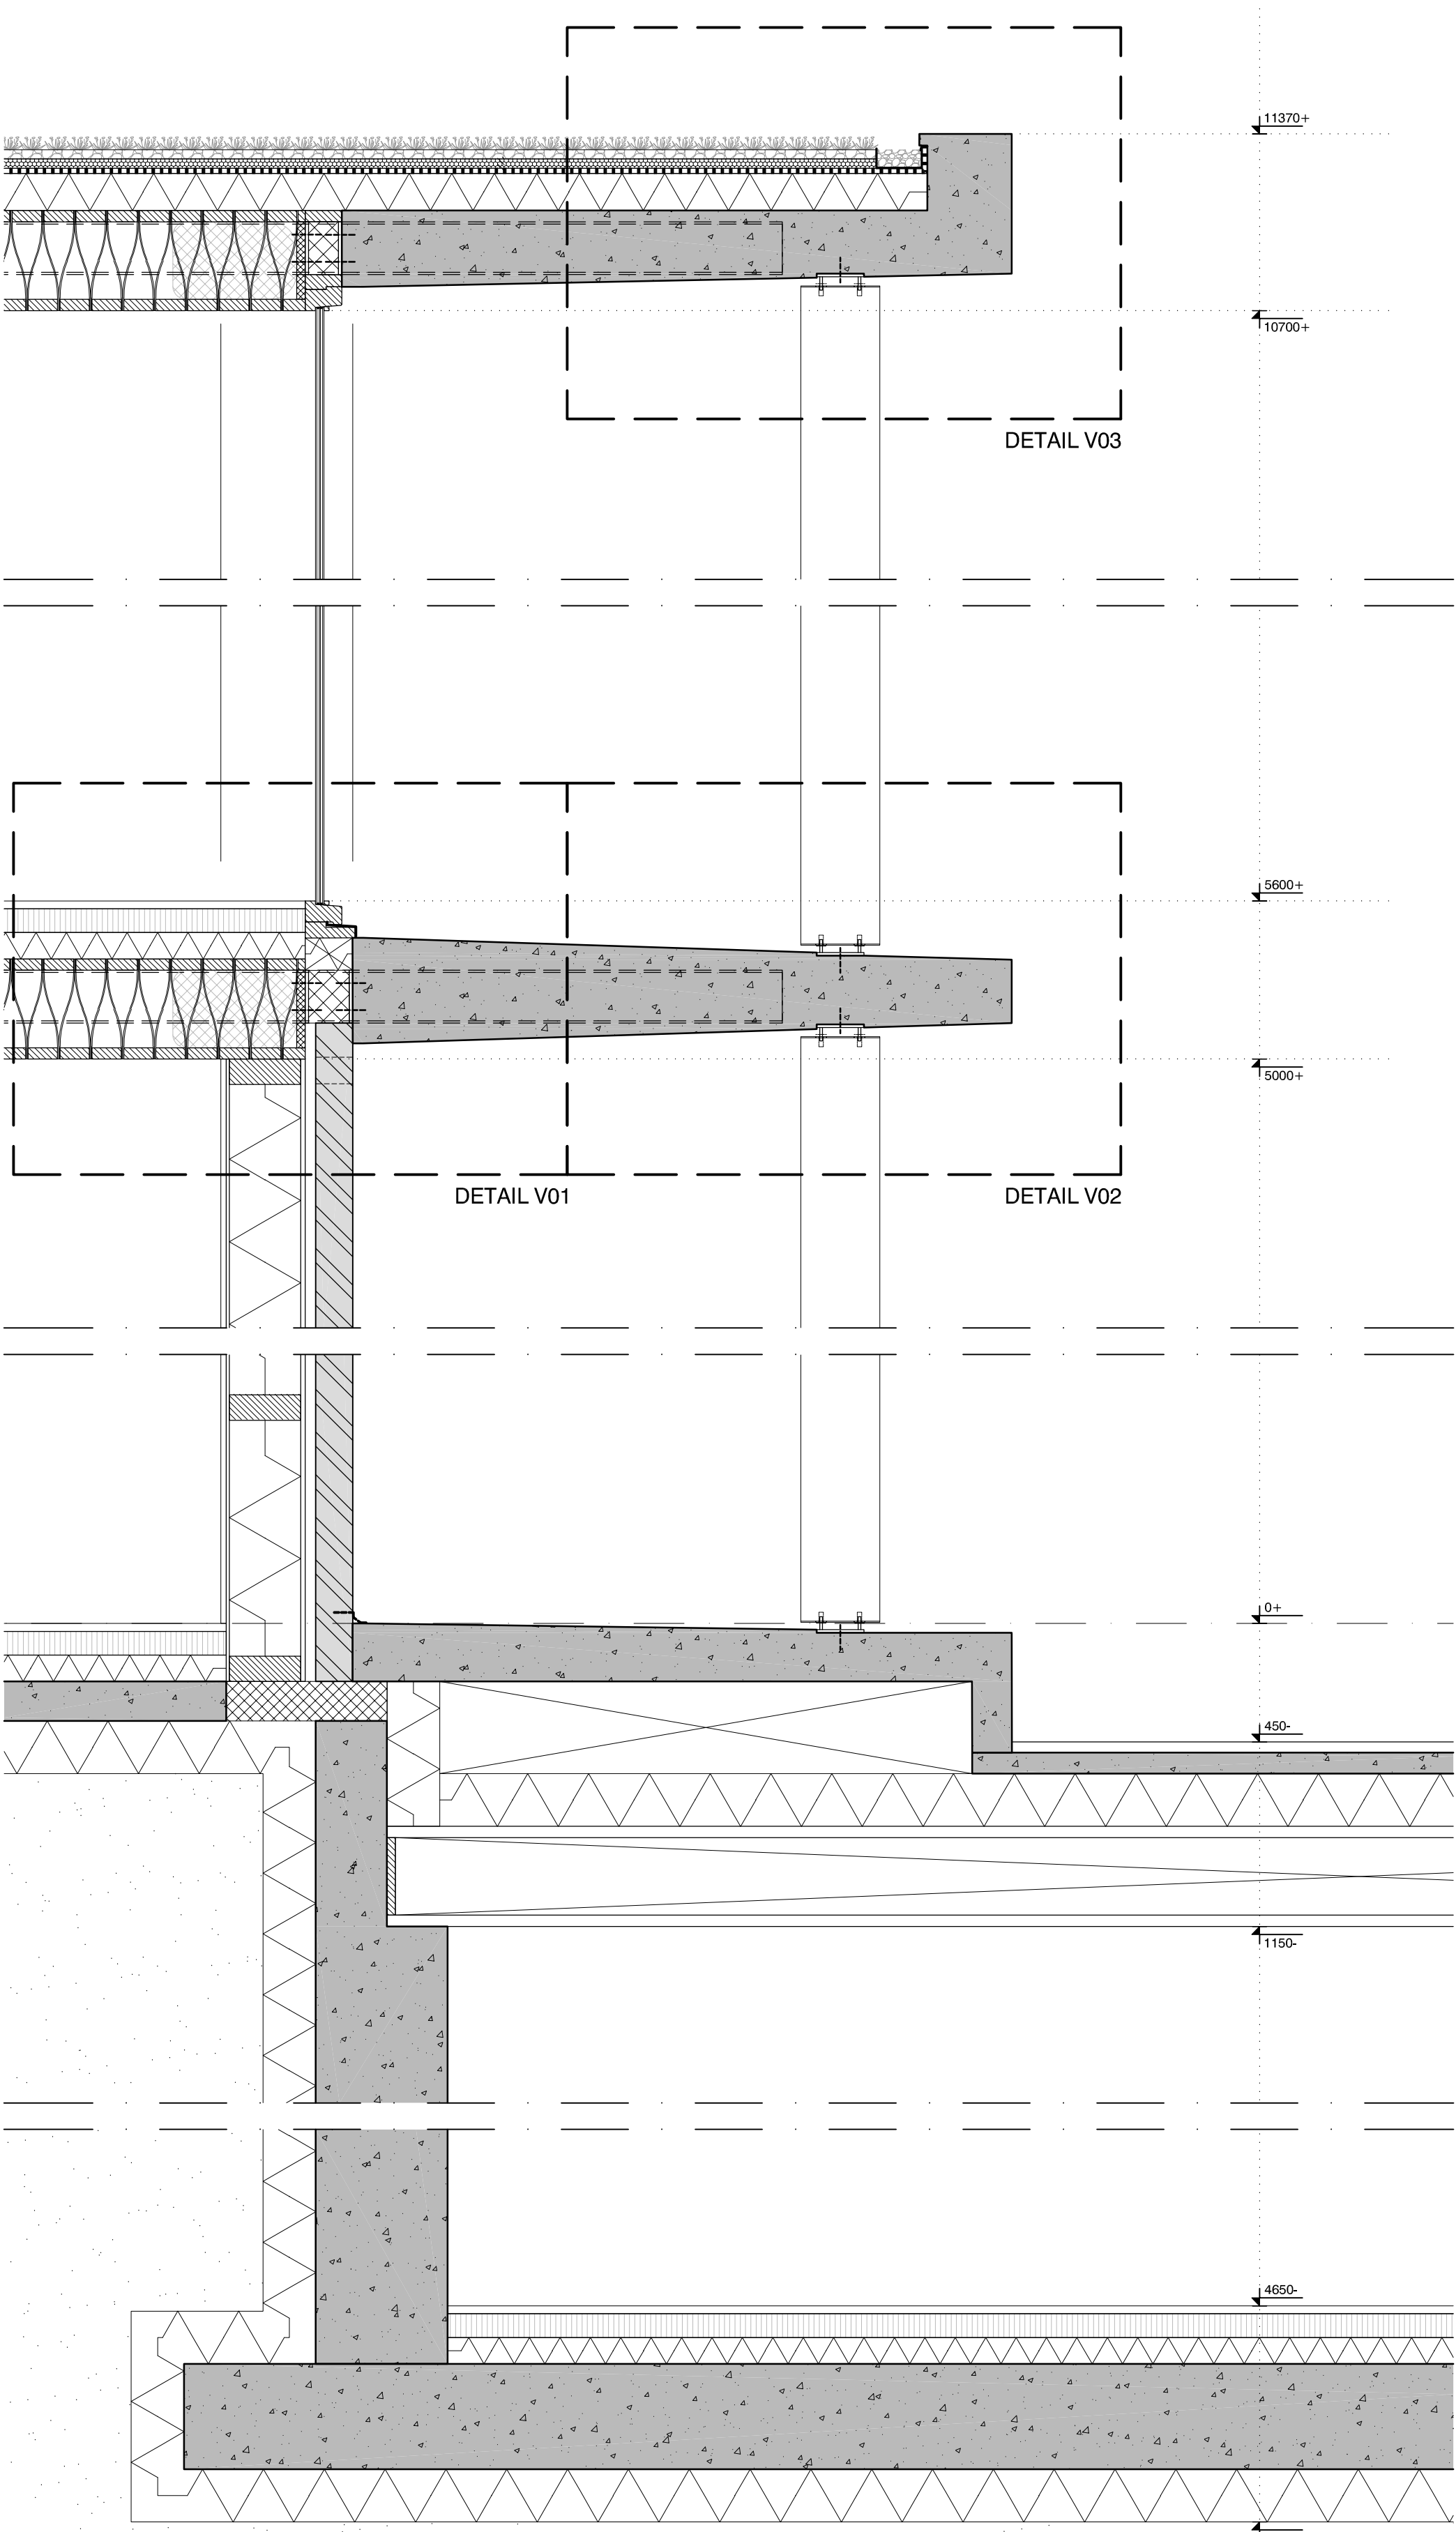

CROSS SECTION



OUTDOOR LONG SECTION



FACADE ELEVATION