



Section H 1:100




Section C 1:100

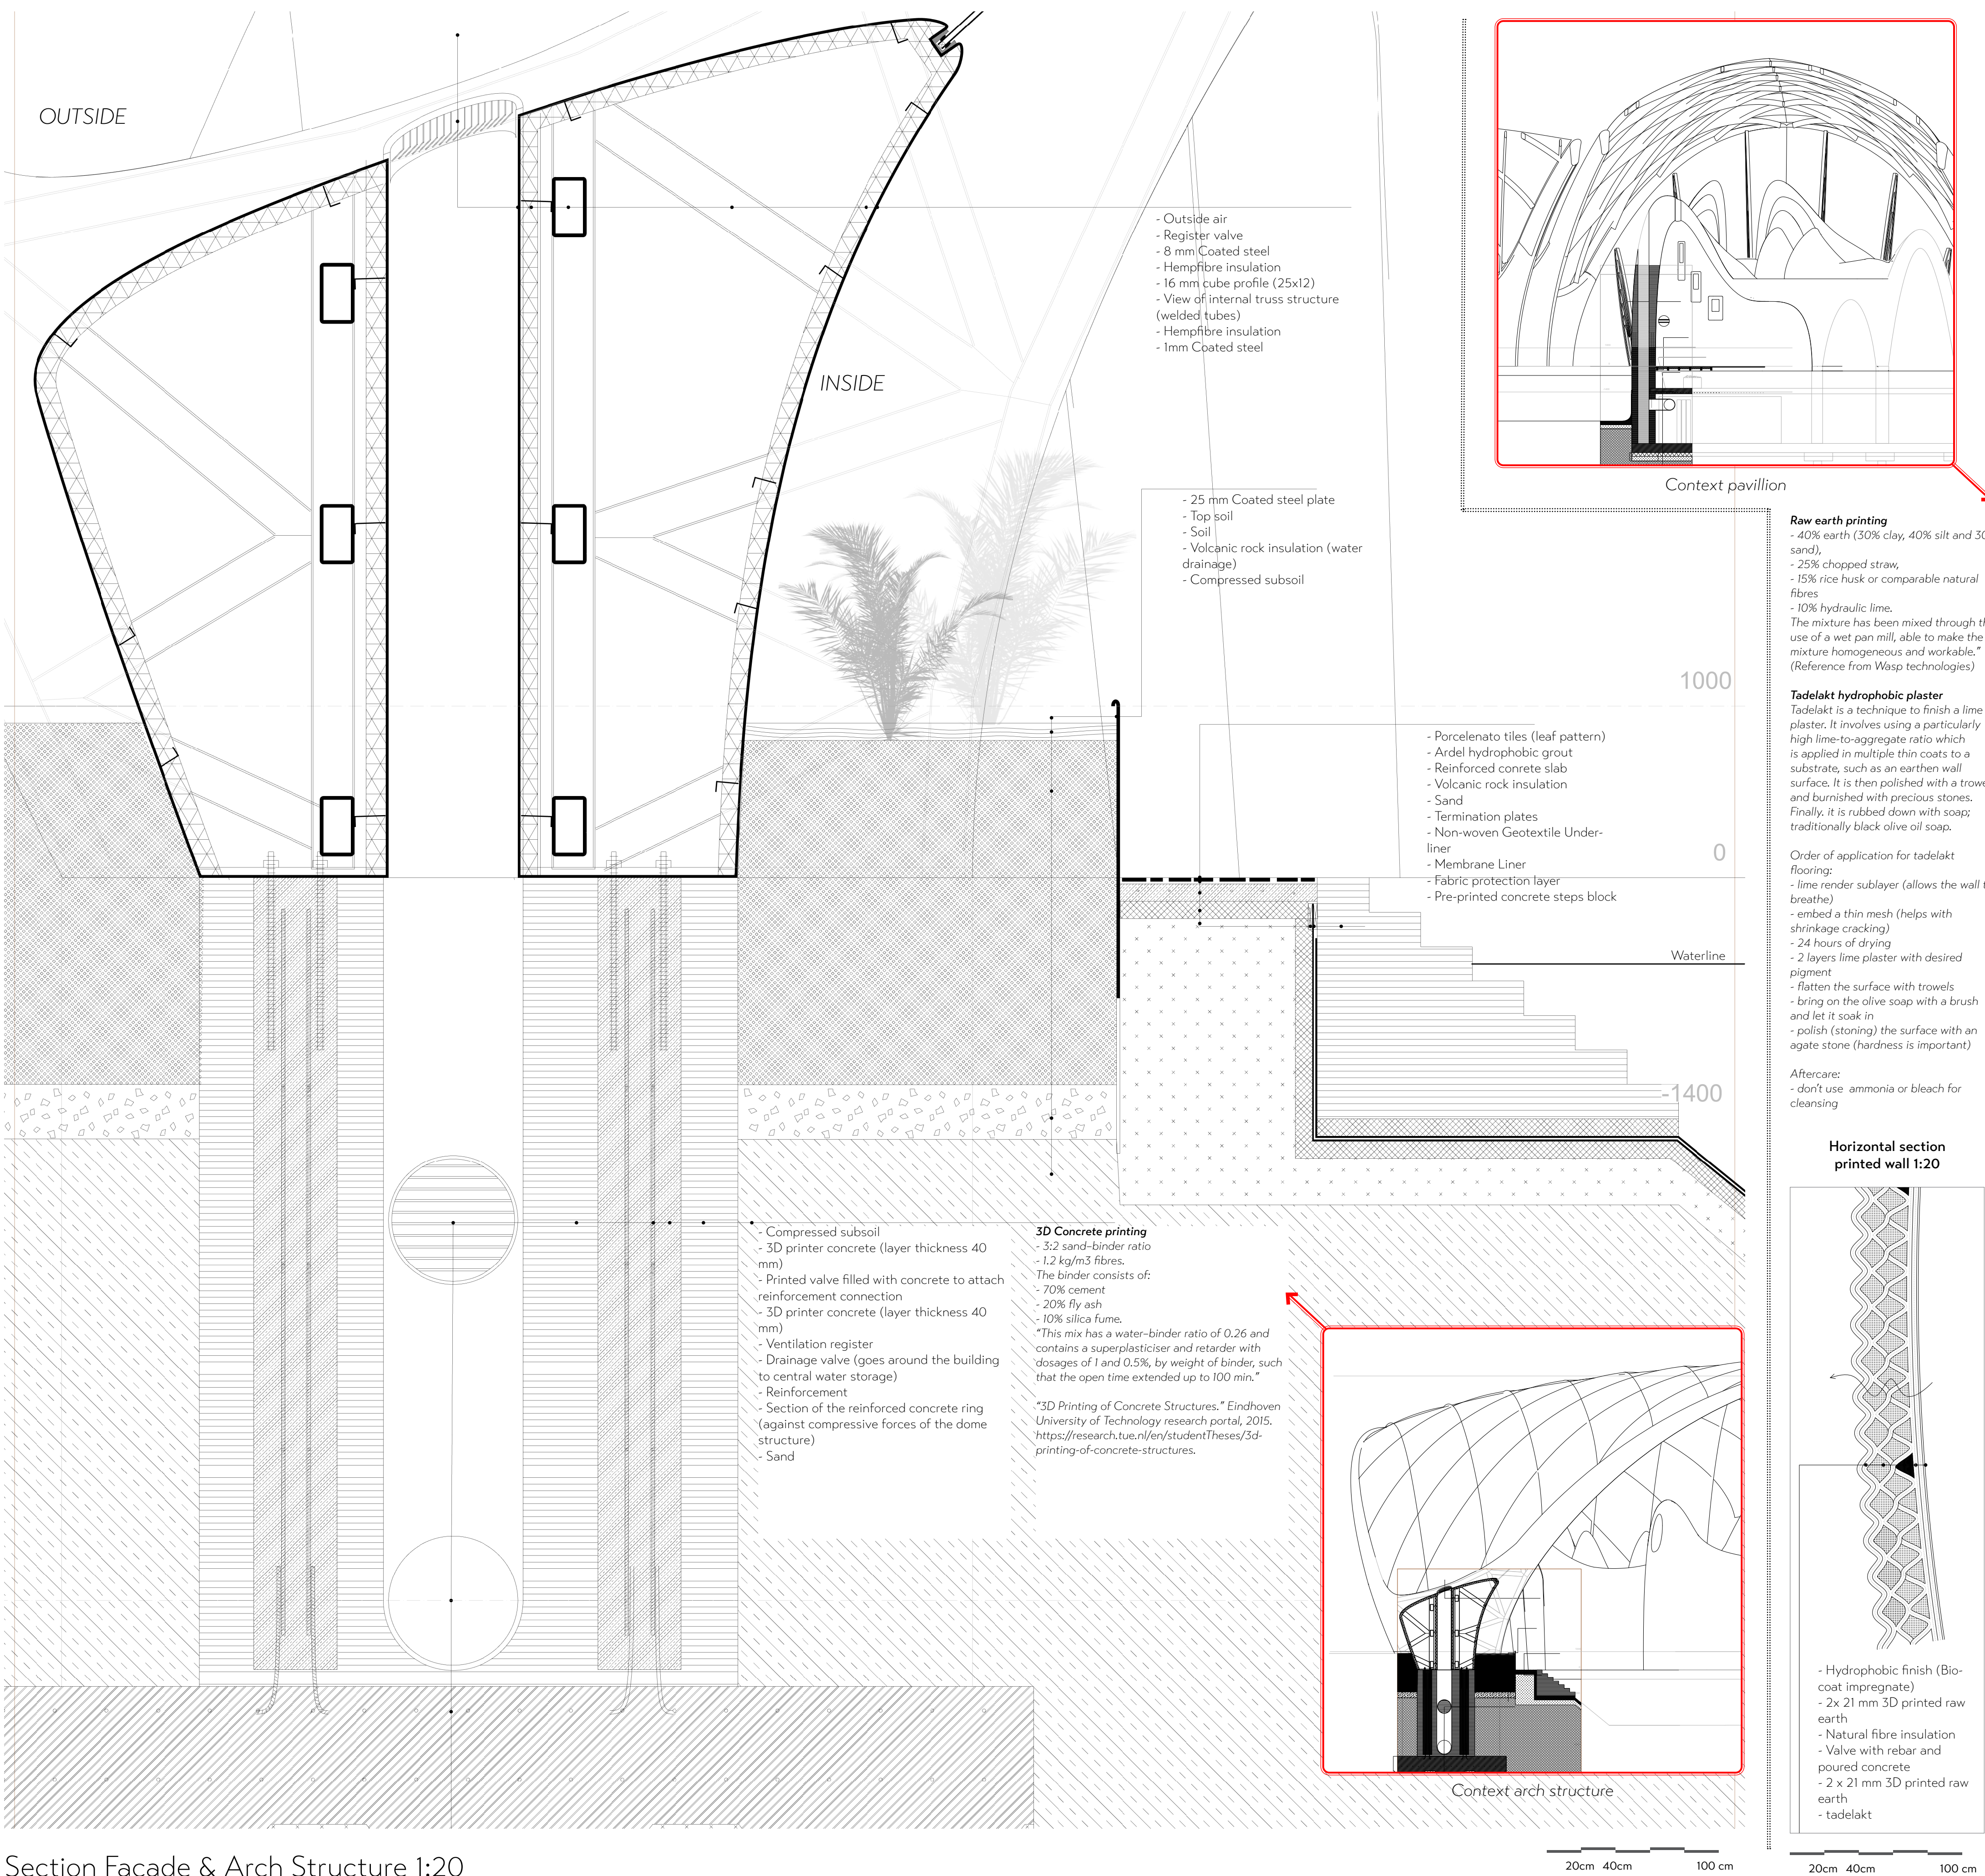

Section Facade & Arch Structure 1:20

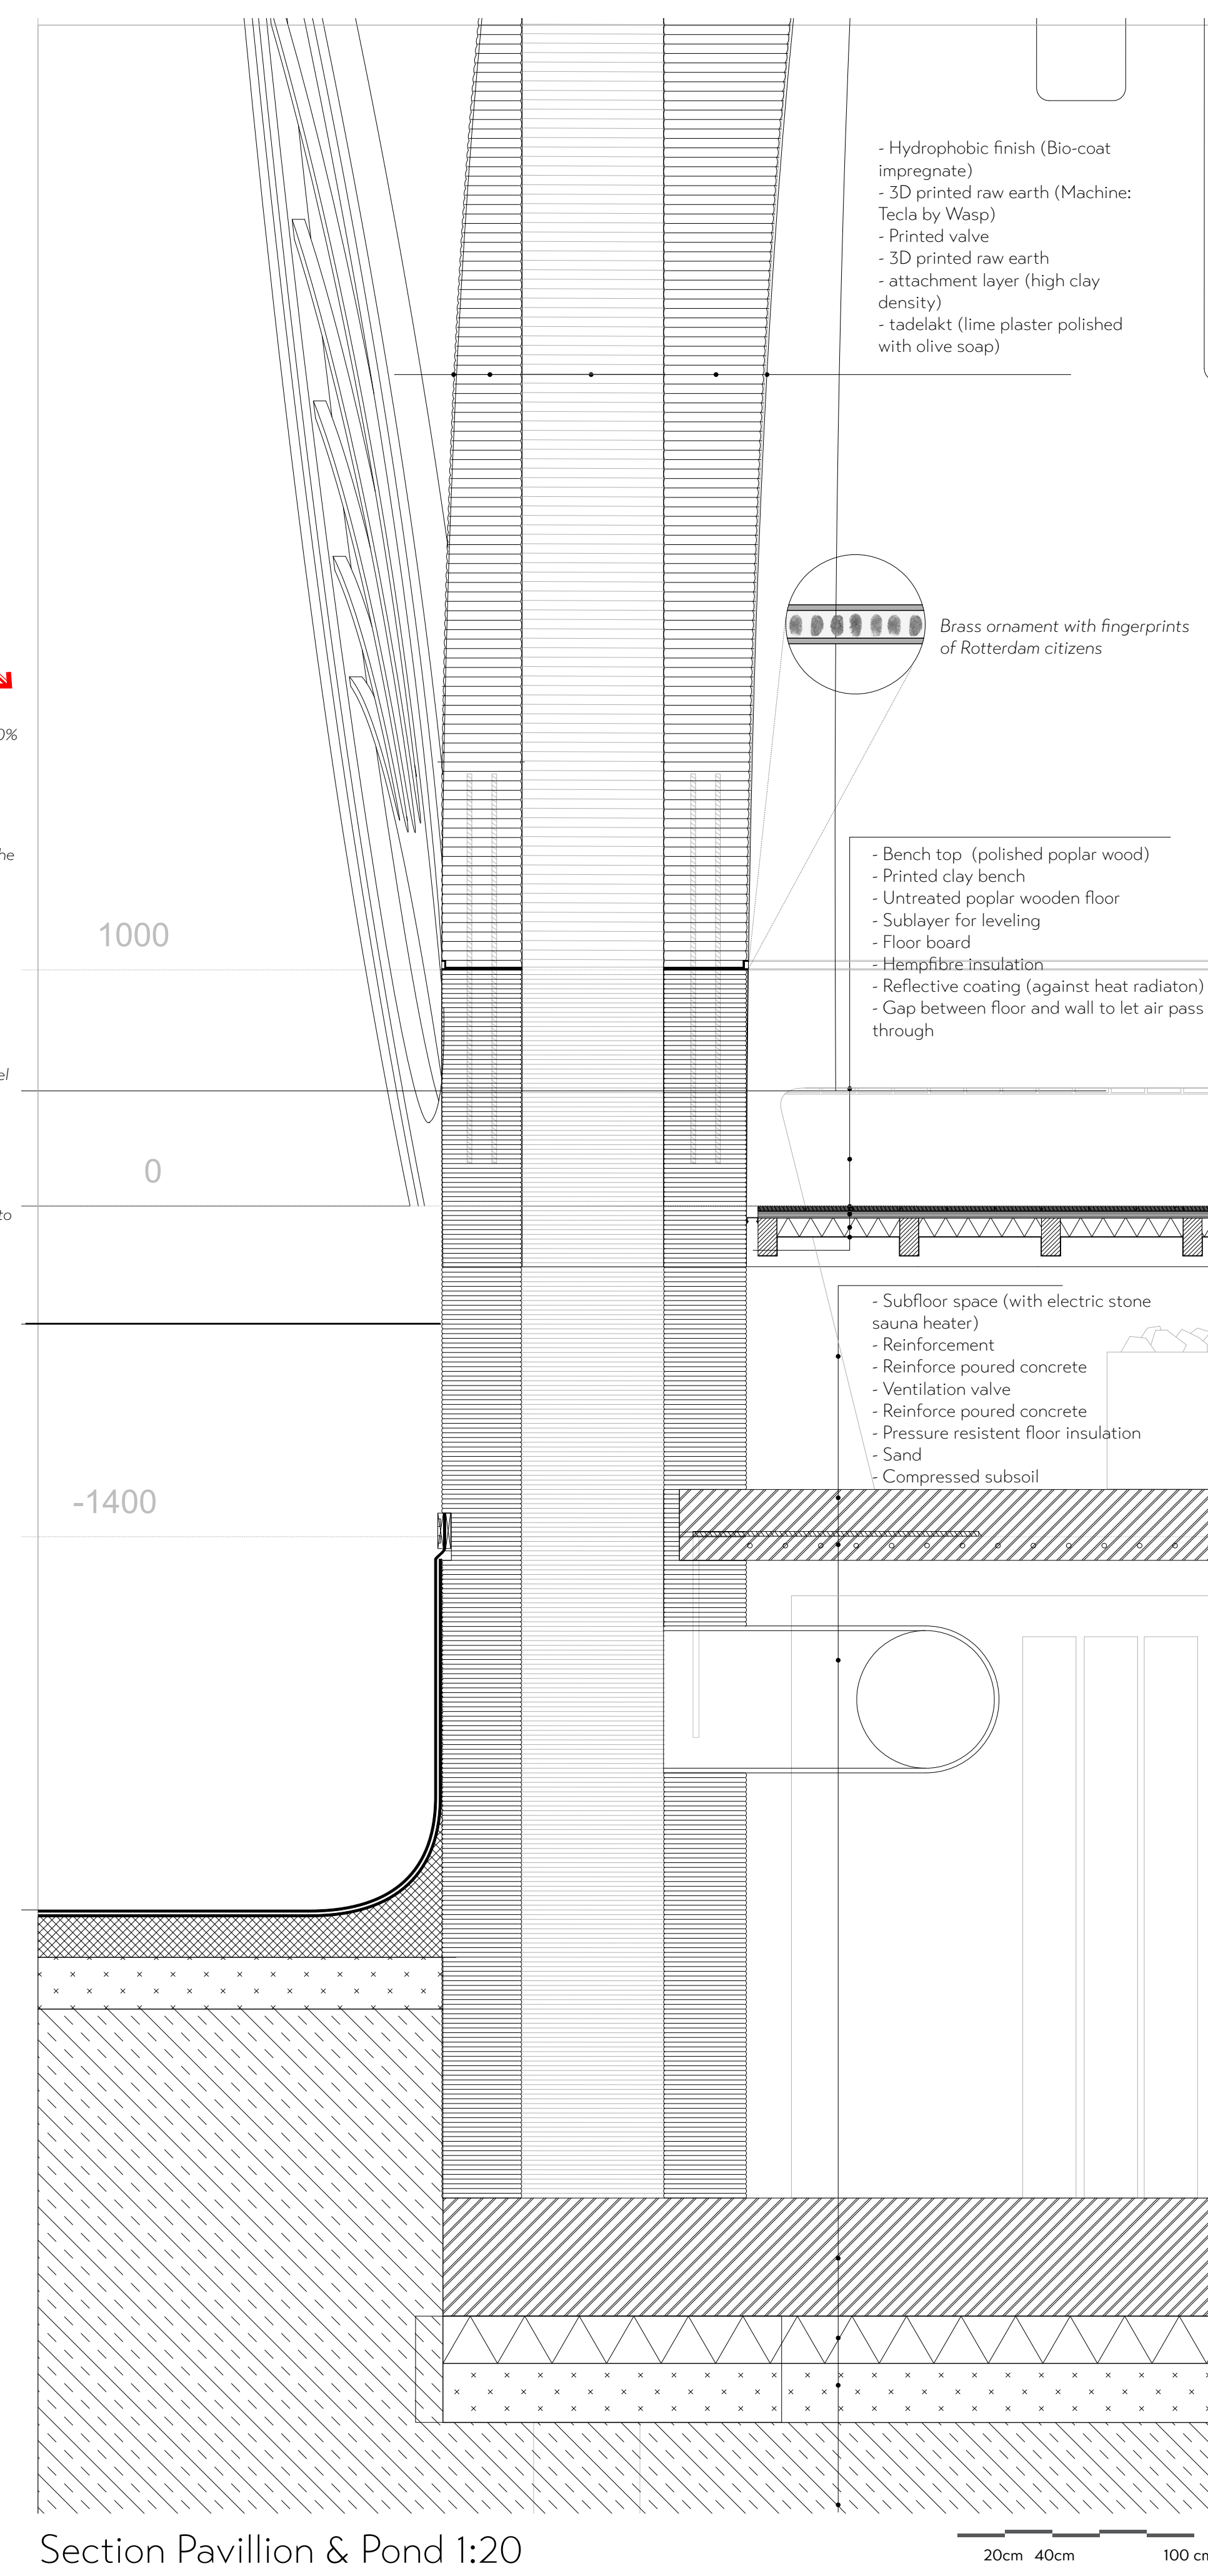

Section Pavillion & Pond 1:20

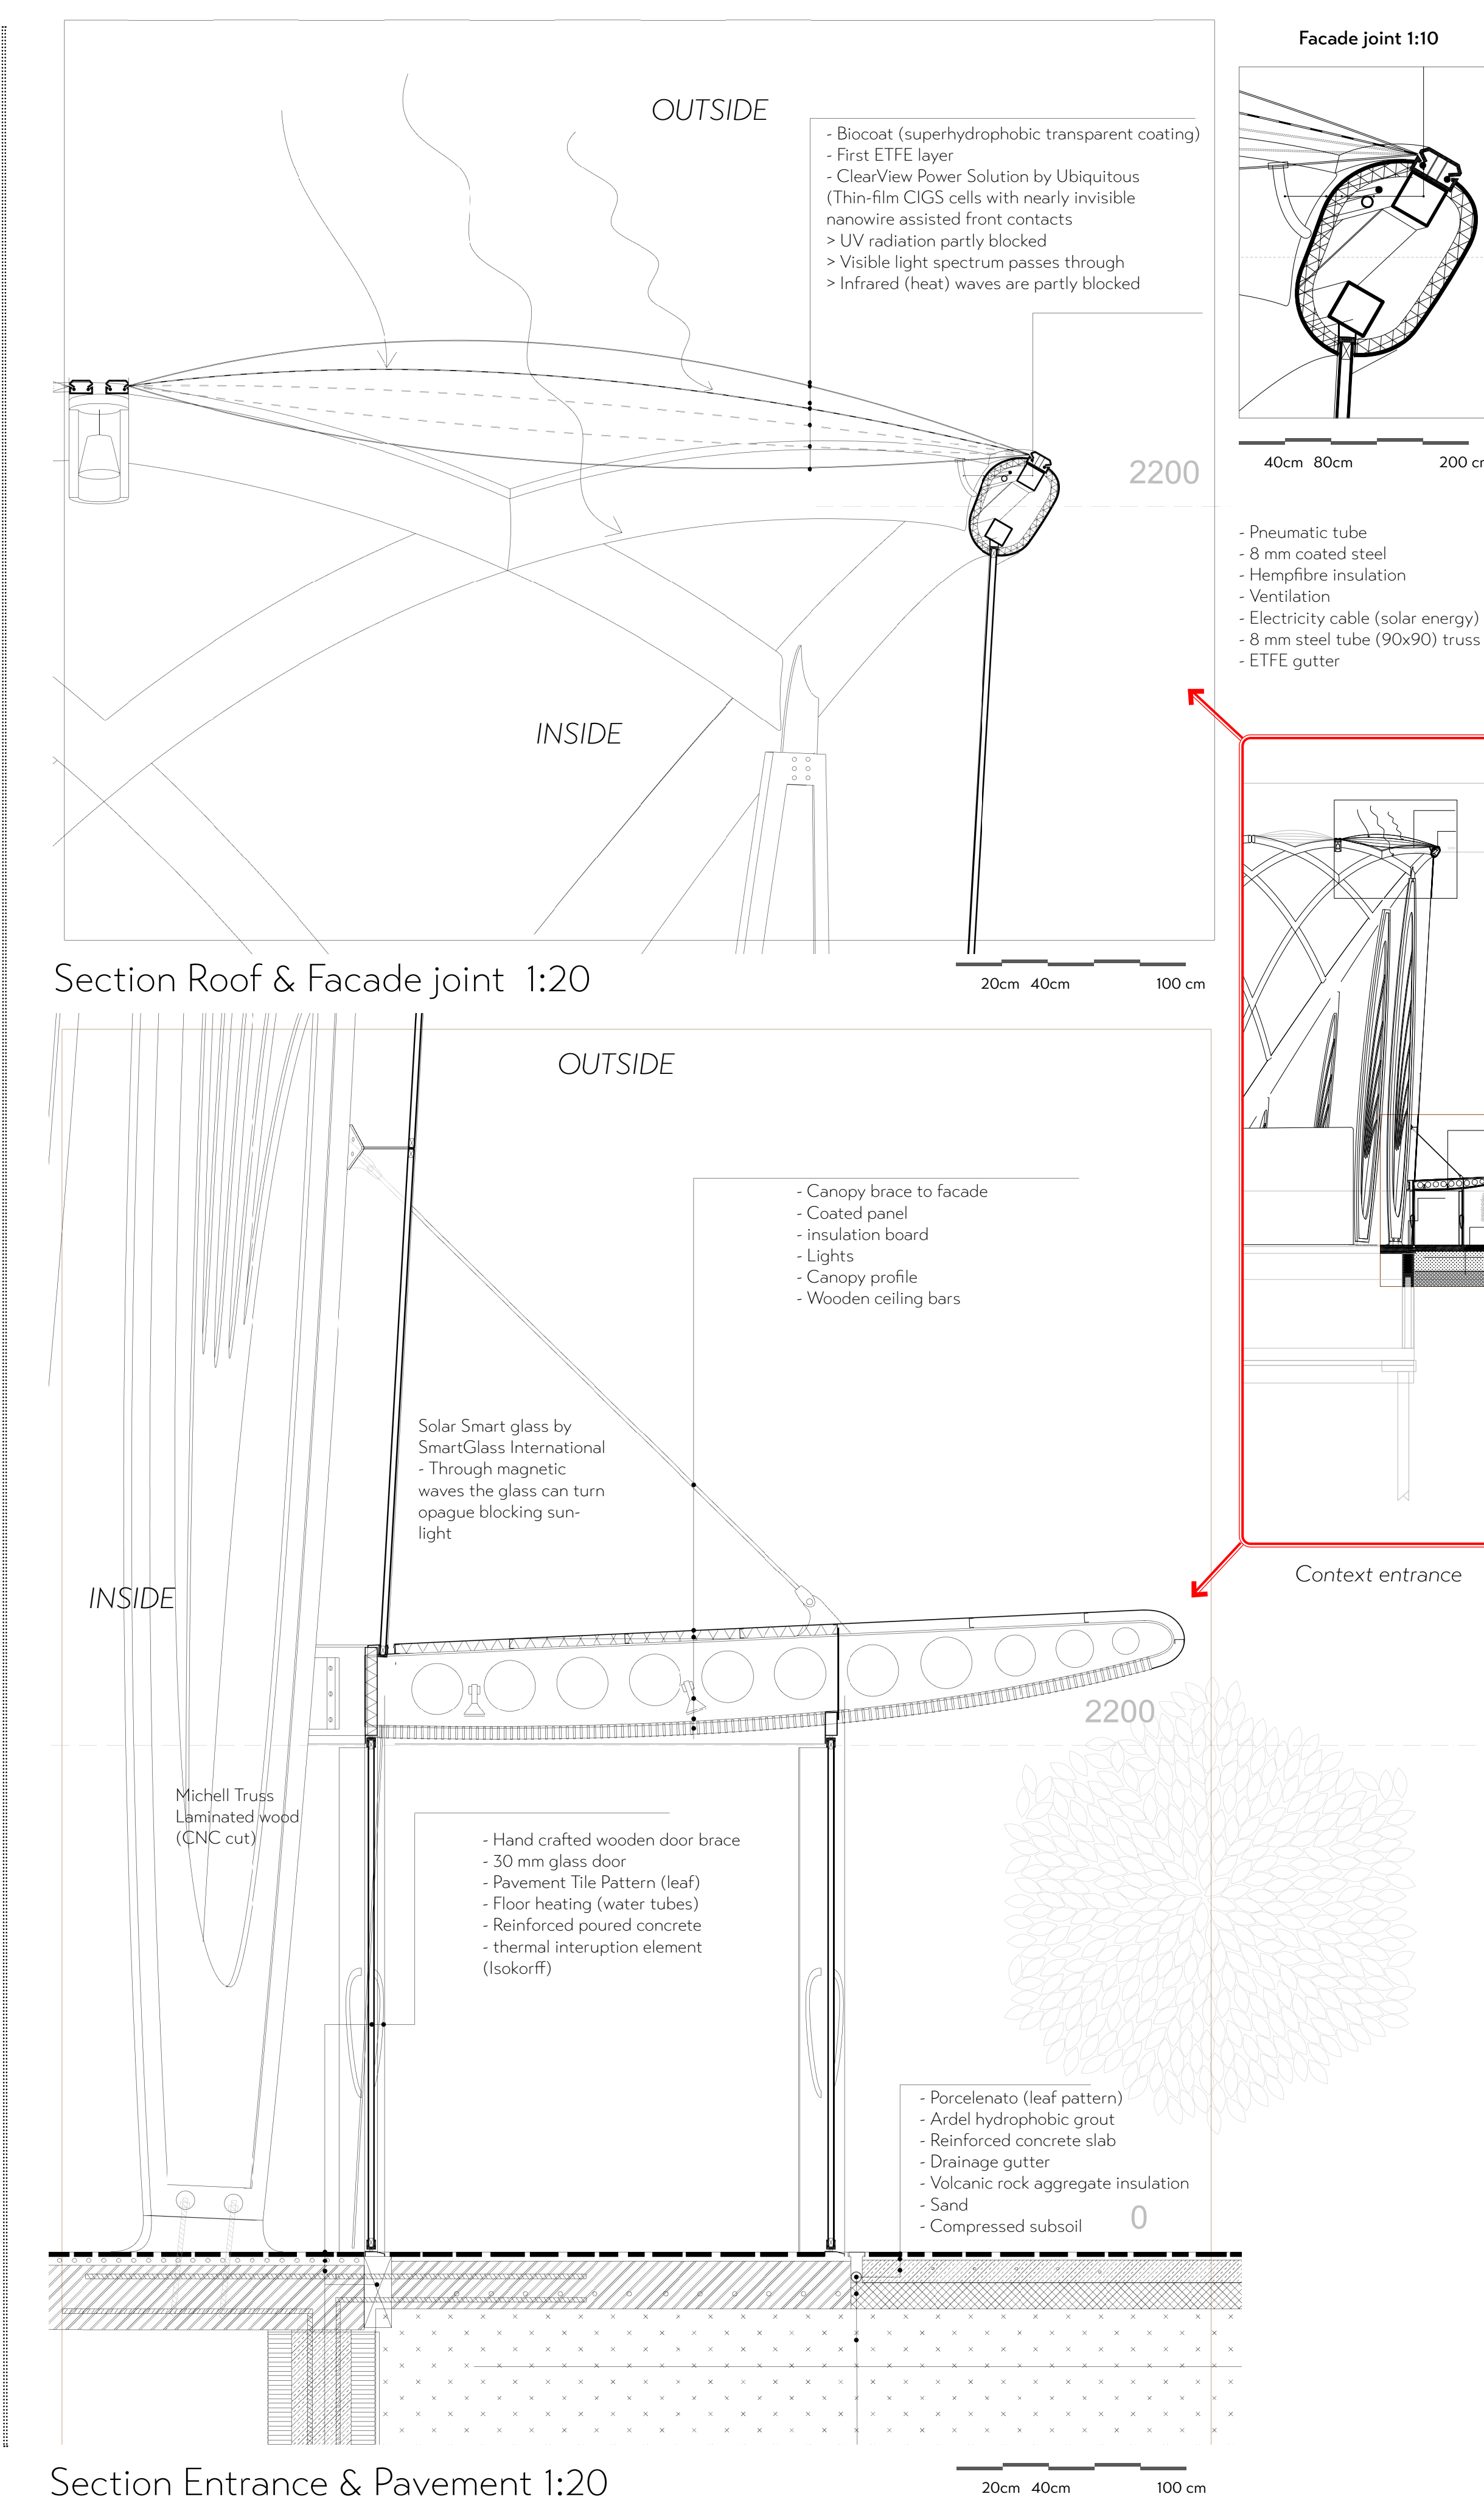

Section Entrance & Pavement 1:20