


Ground floor

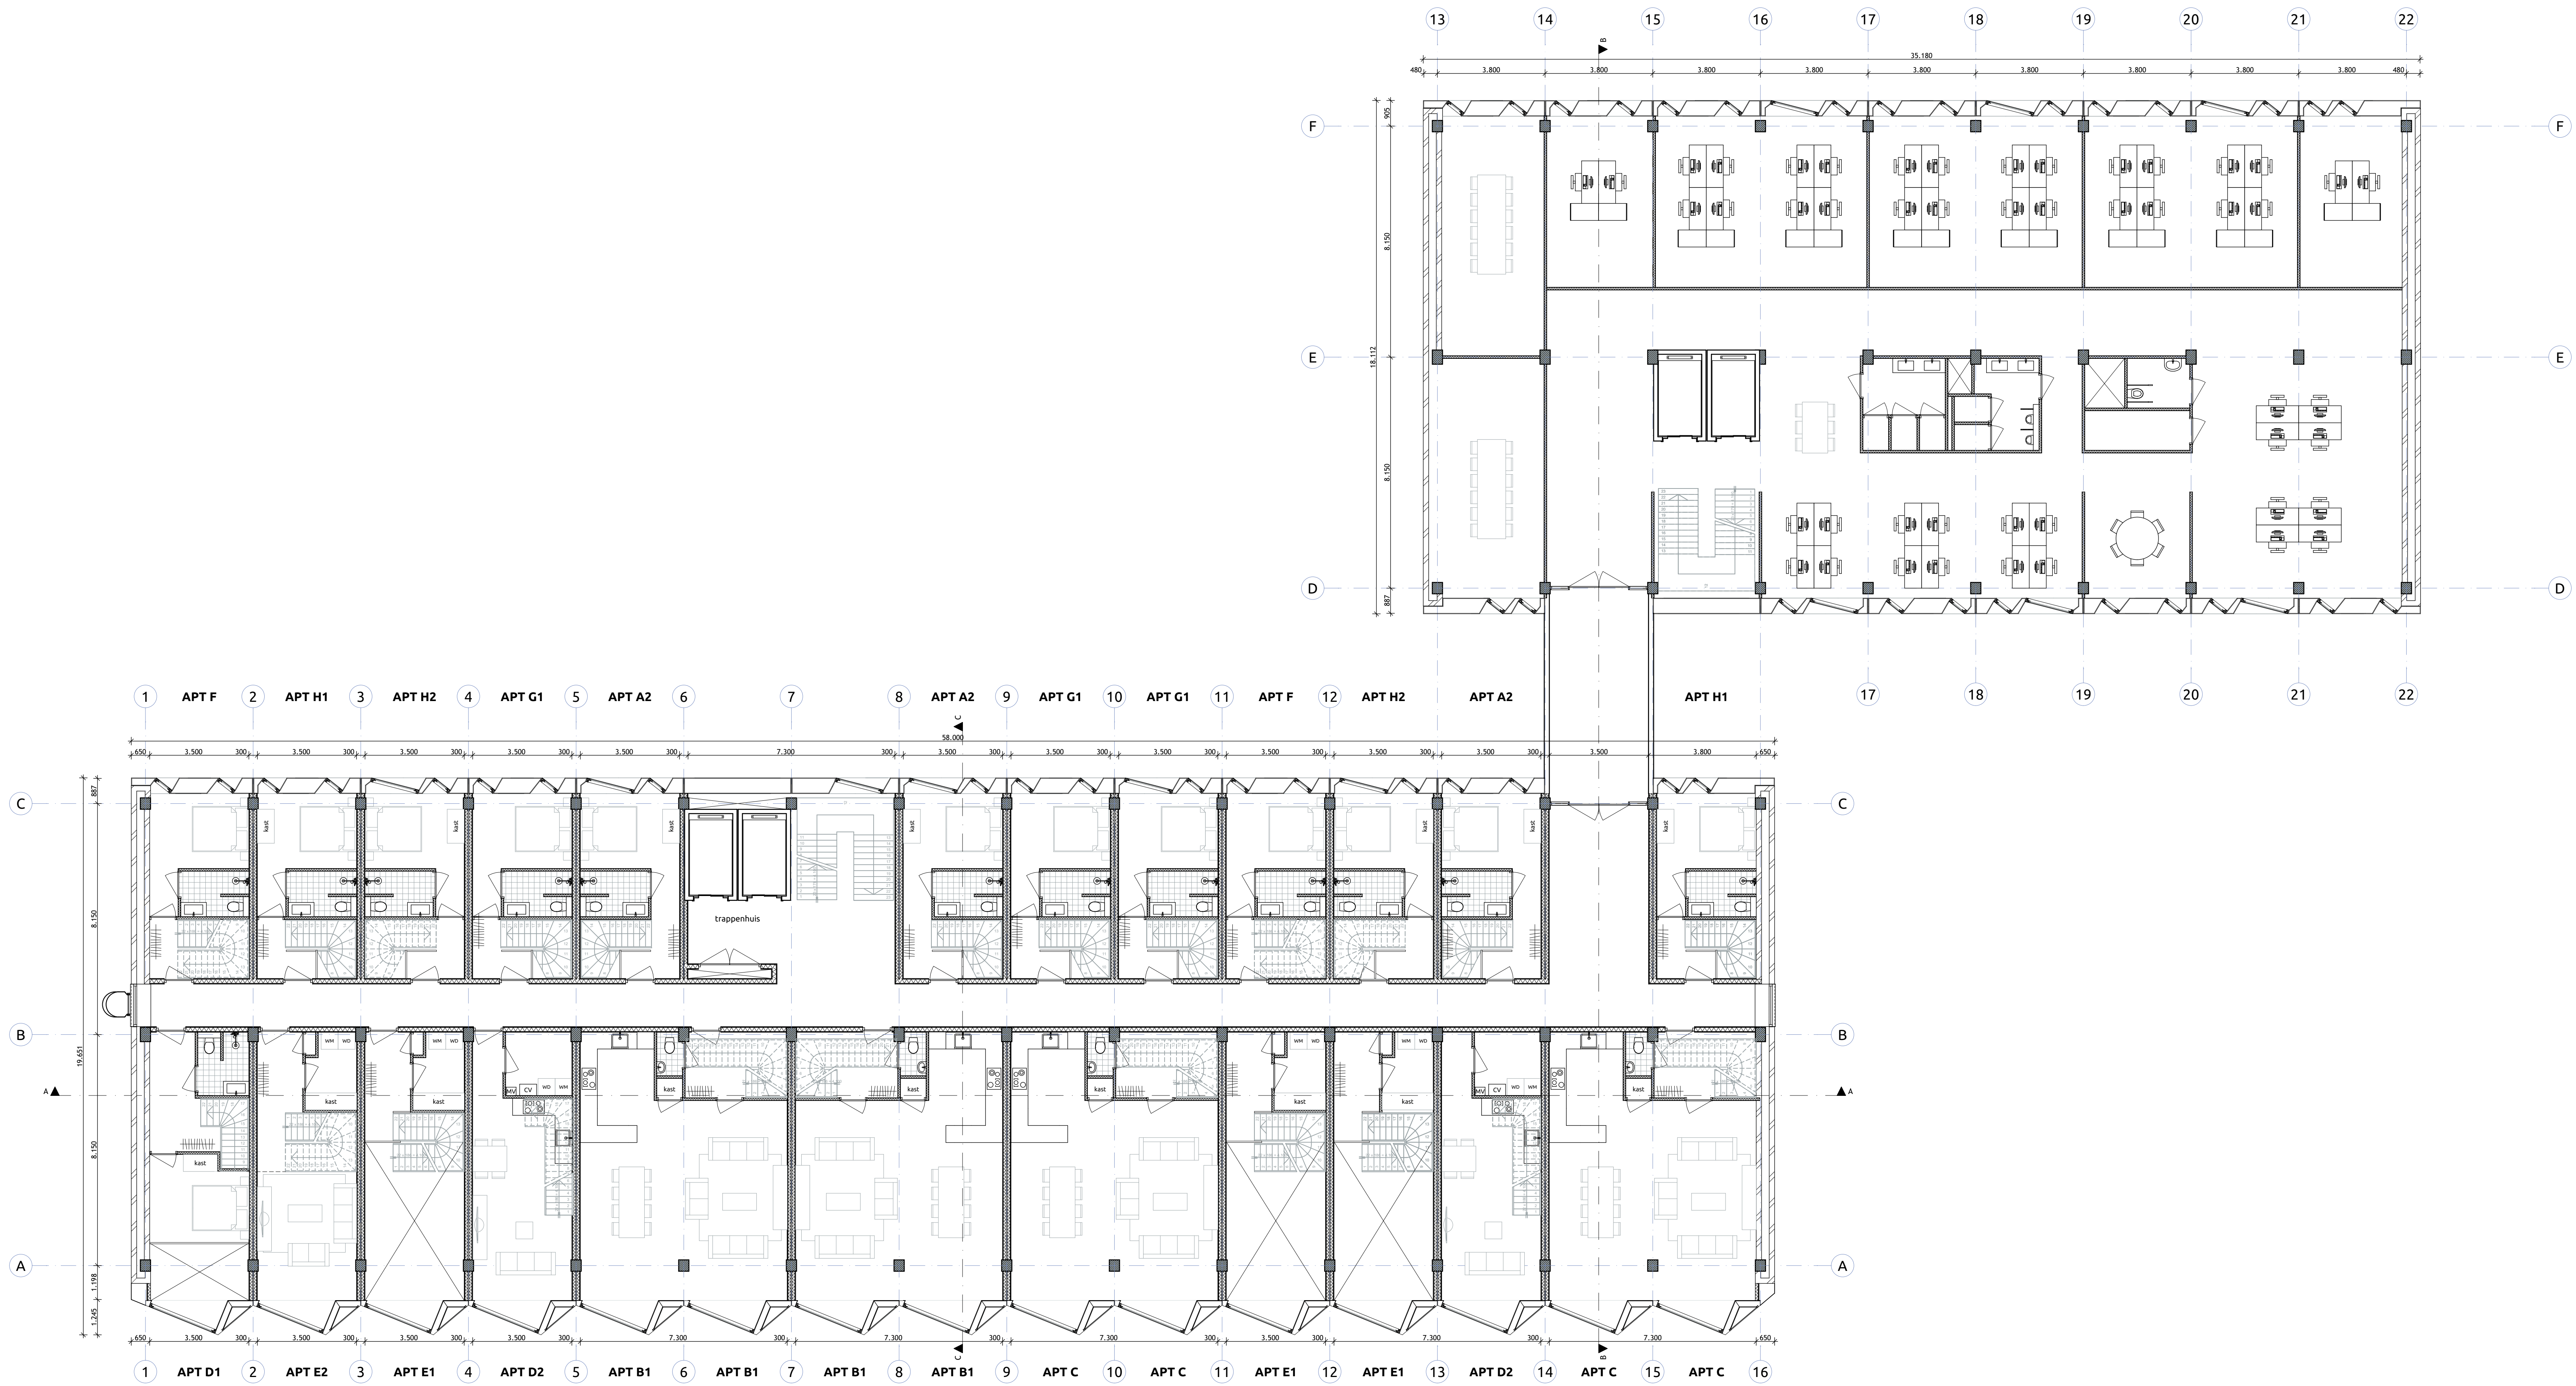


1st floor






2nd floor



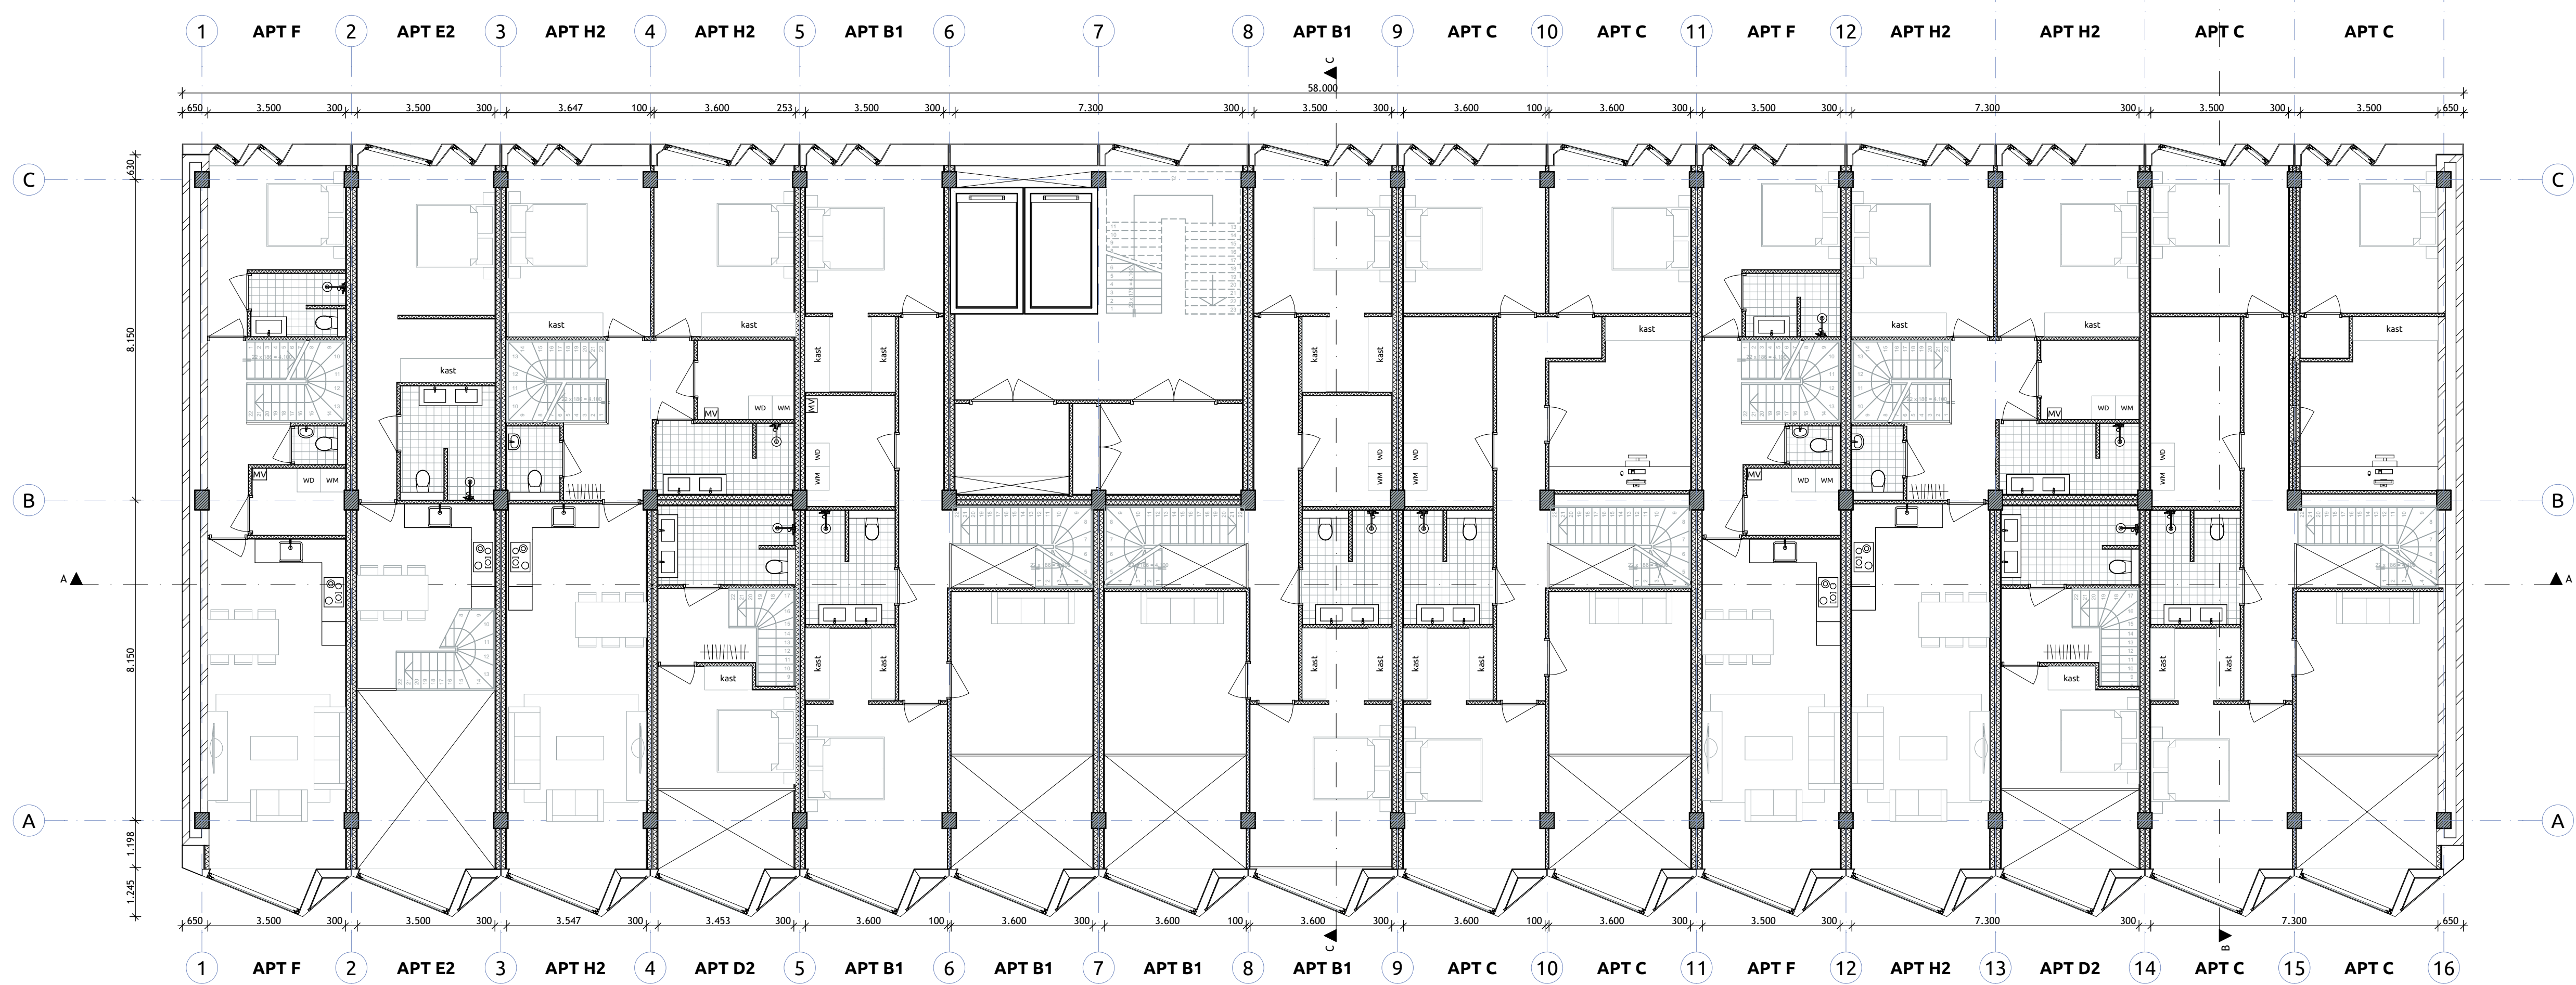

3rd floor



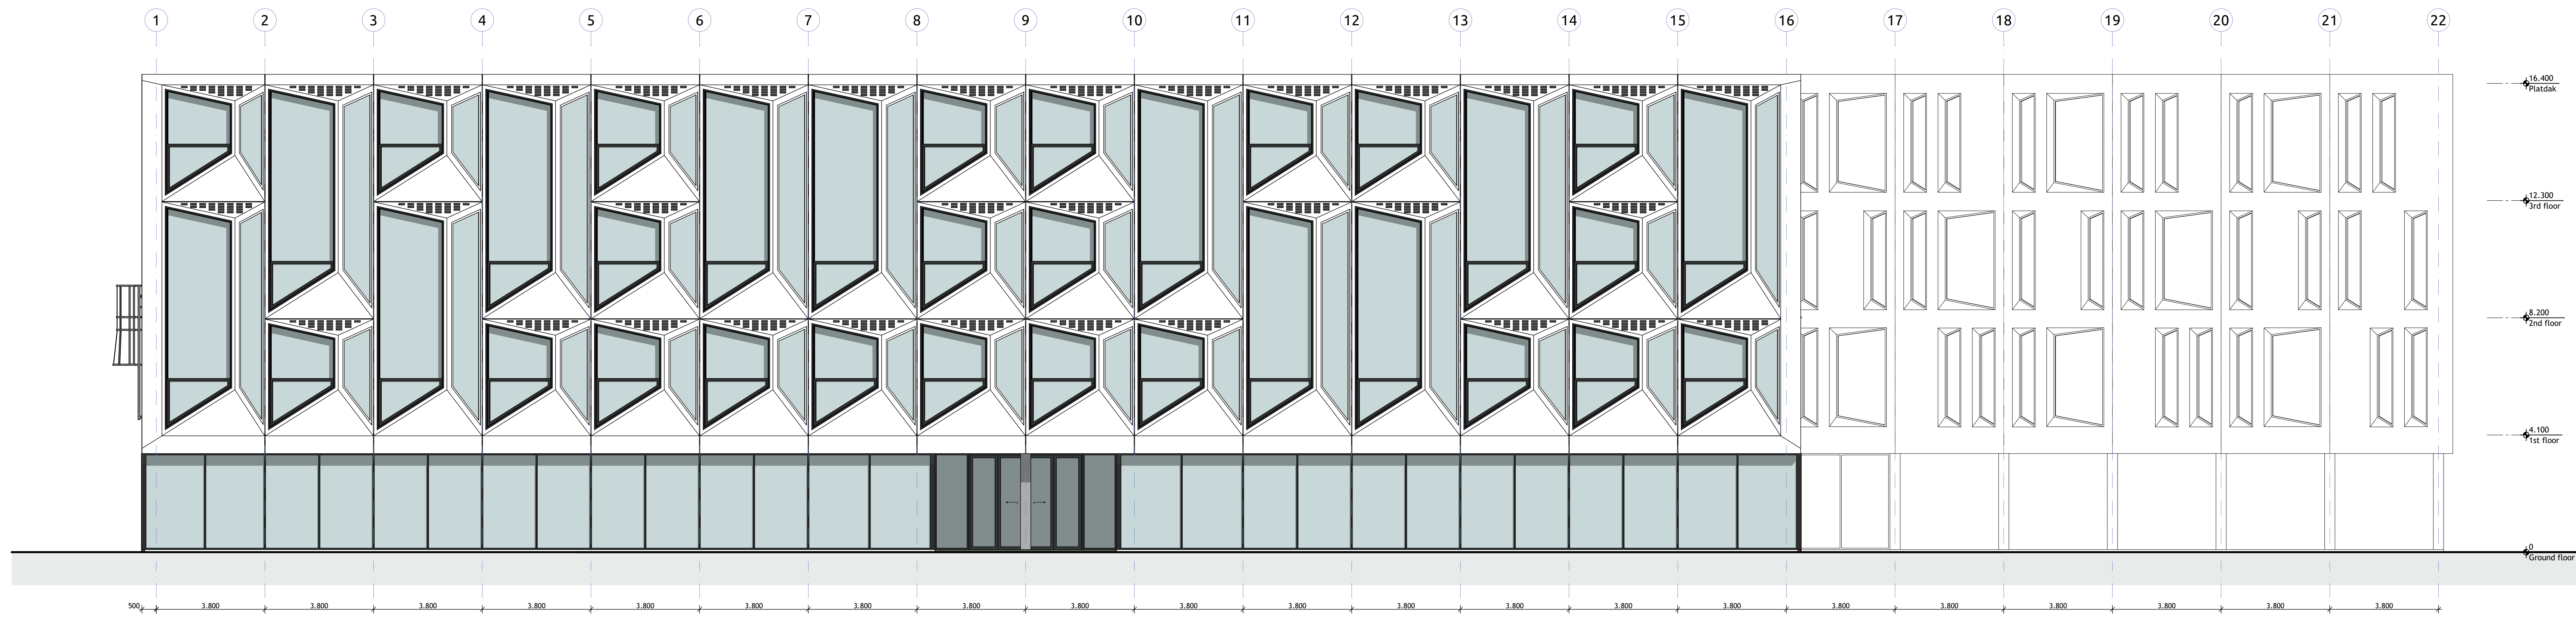

SOUTH-WEST ELEVATION




SOUTH-EAST ELEVATION



3D ELEVATION 01



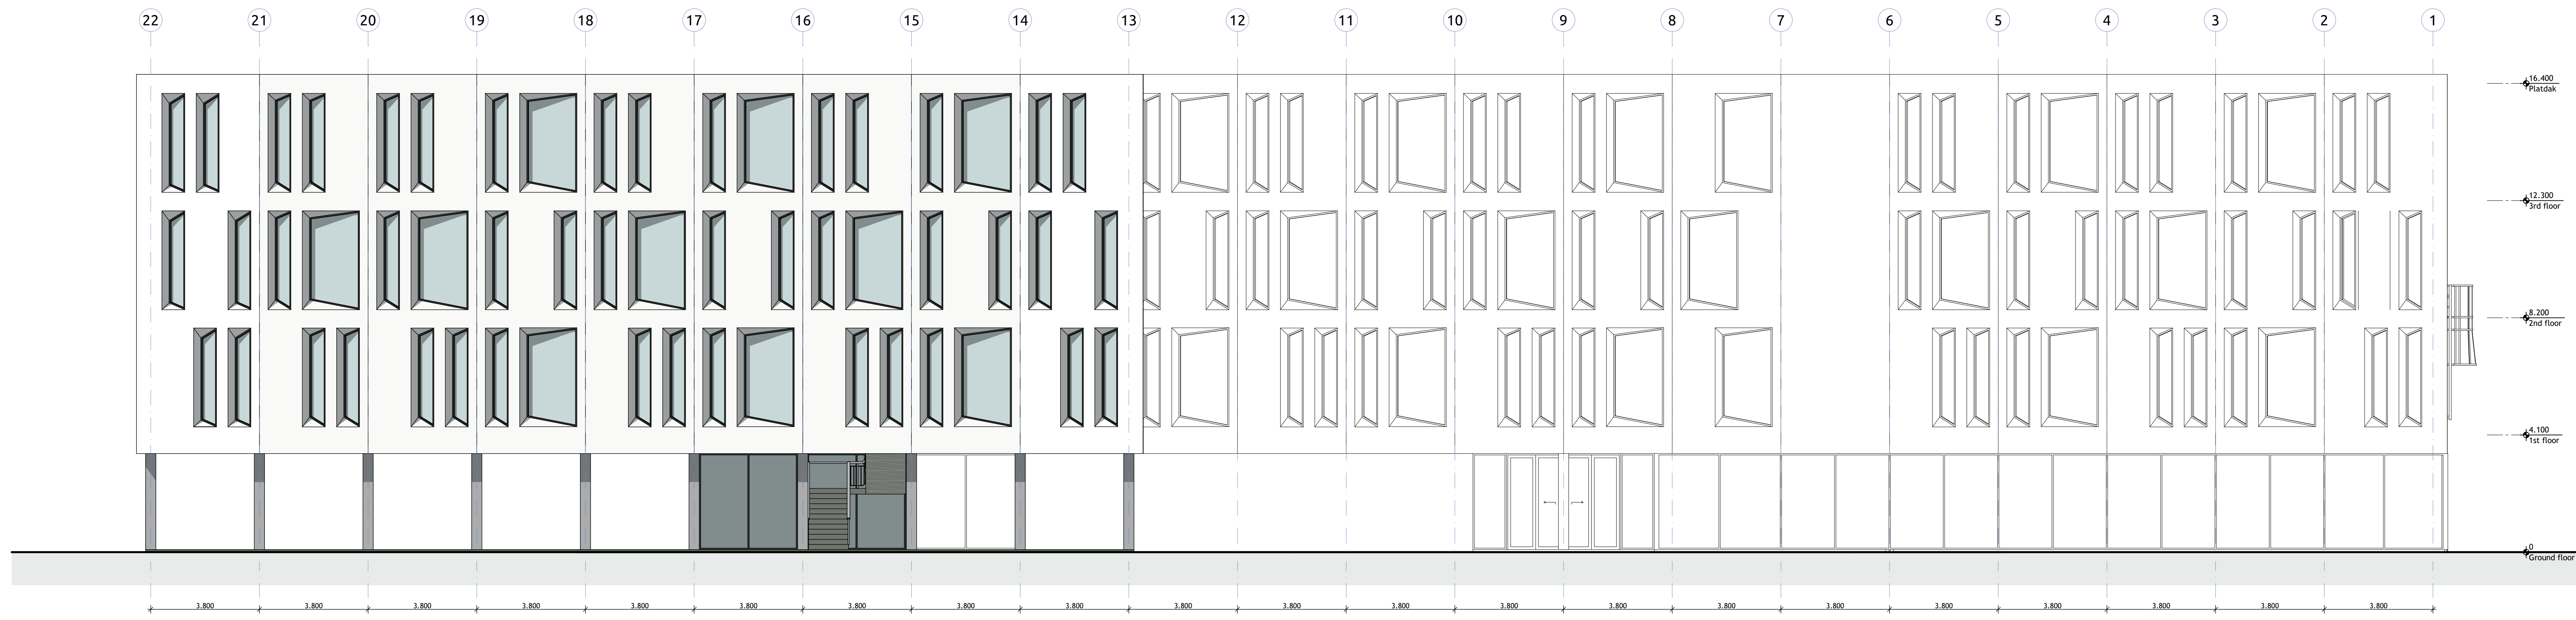

NORTH-EAST ELEVATION




NORTH-WEST ELEVATION




3D ELEVATION 02



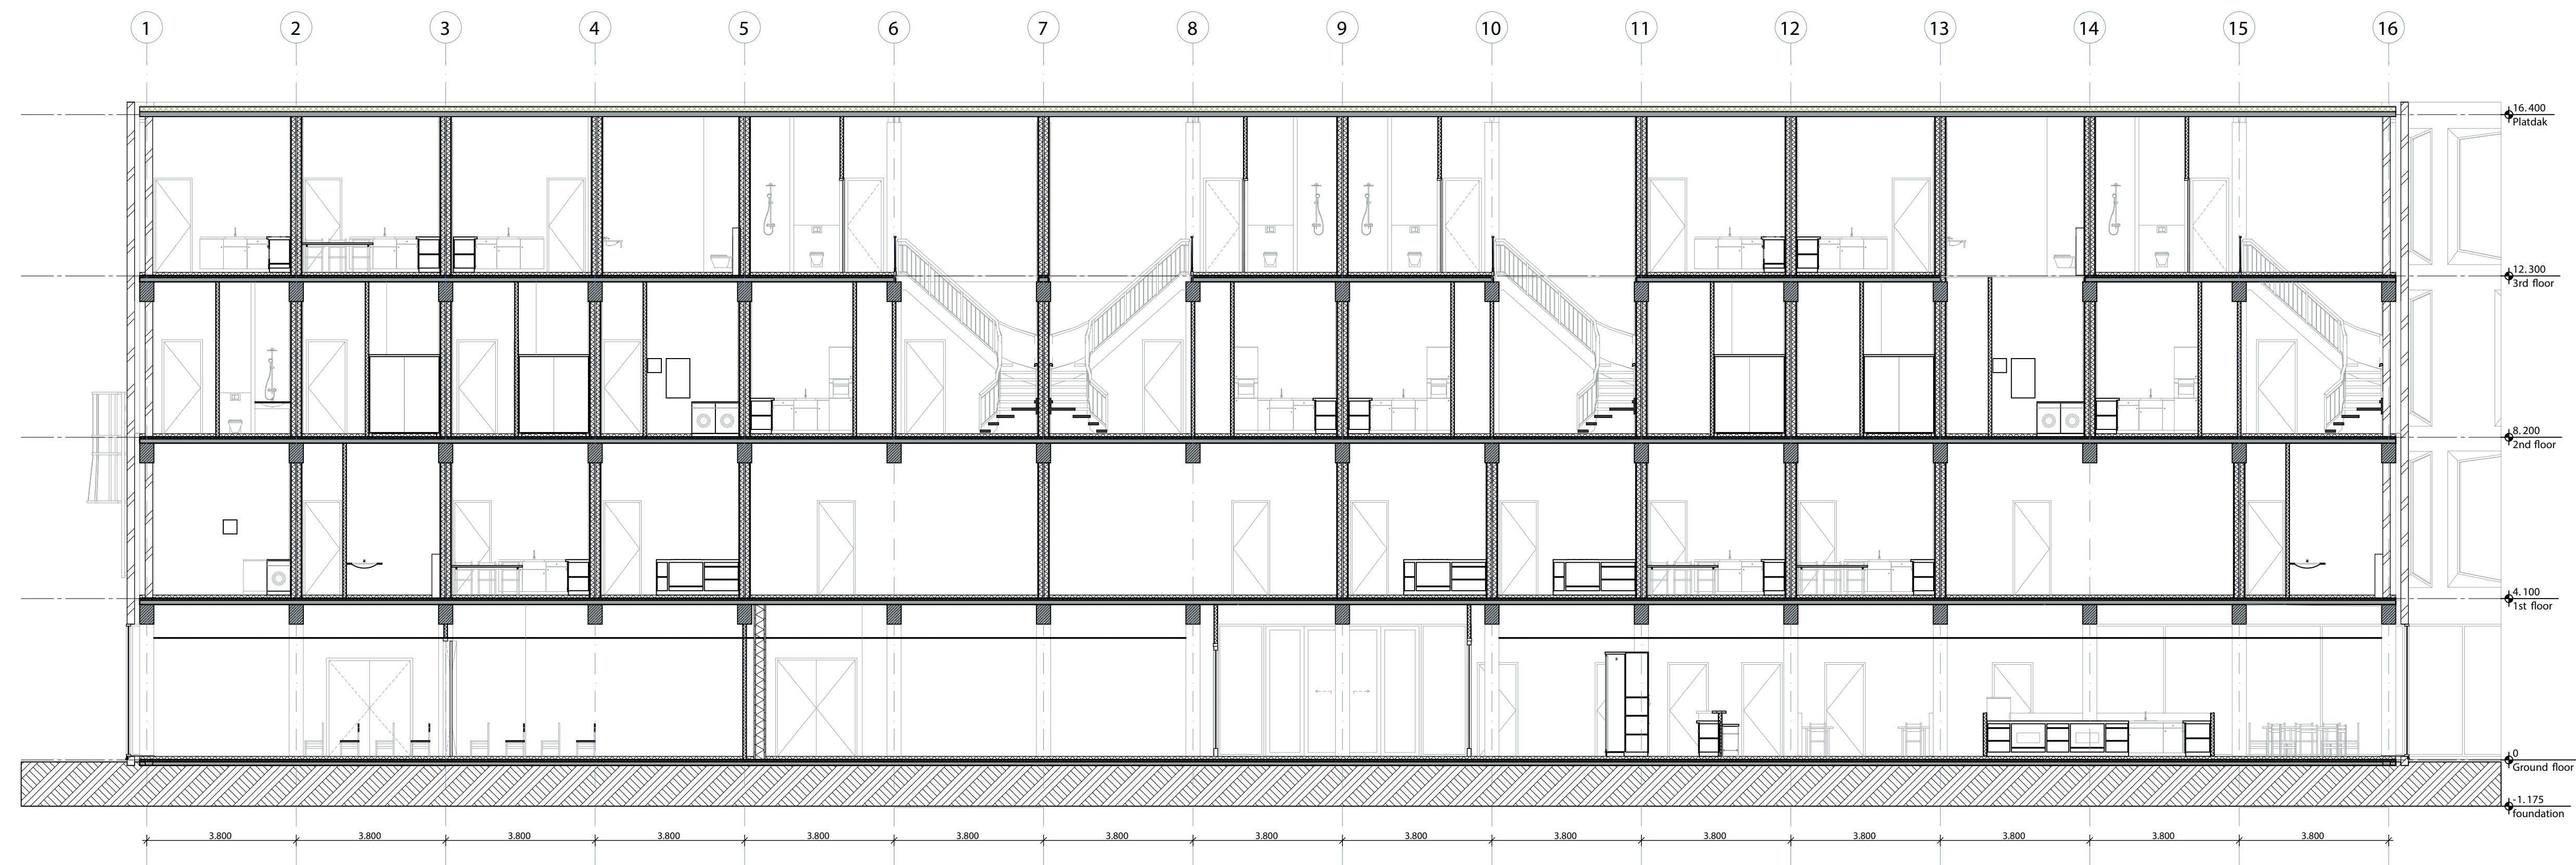


Longitudinal section A - A

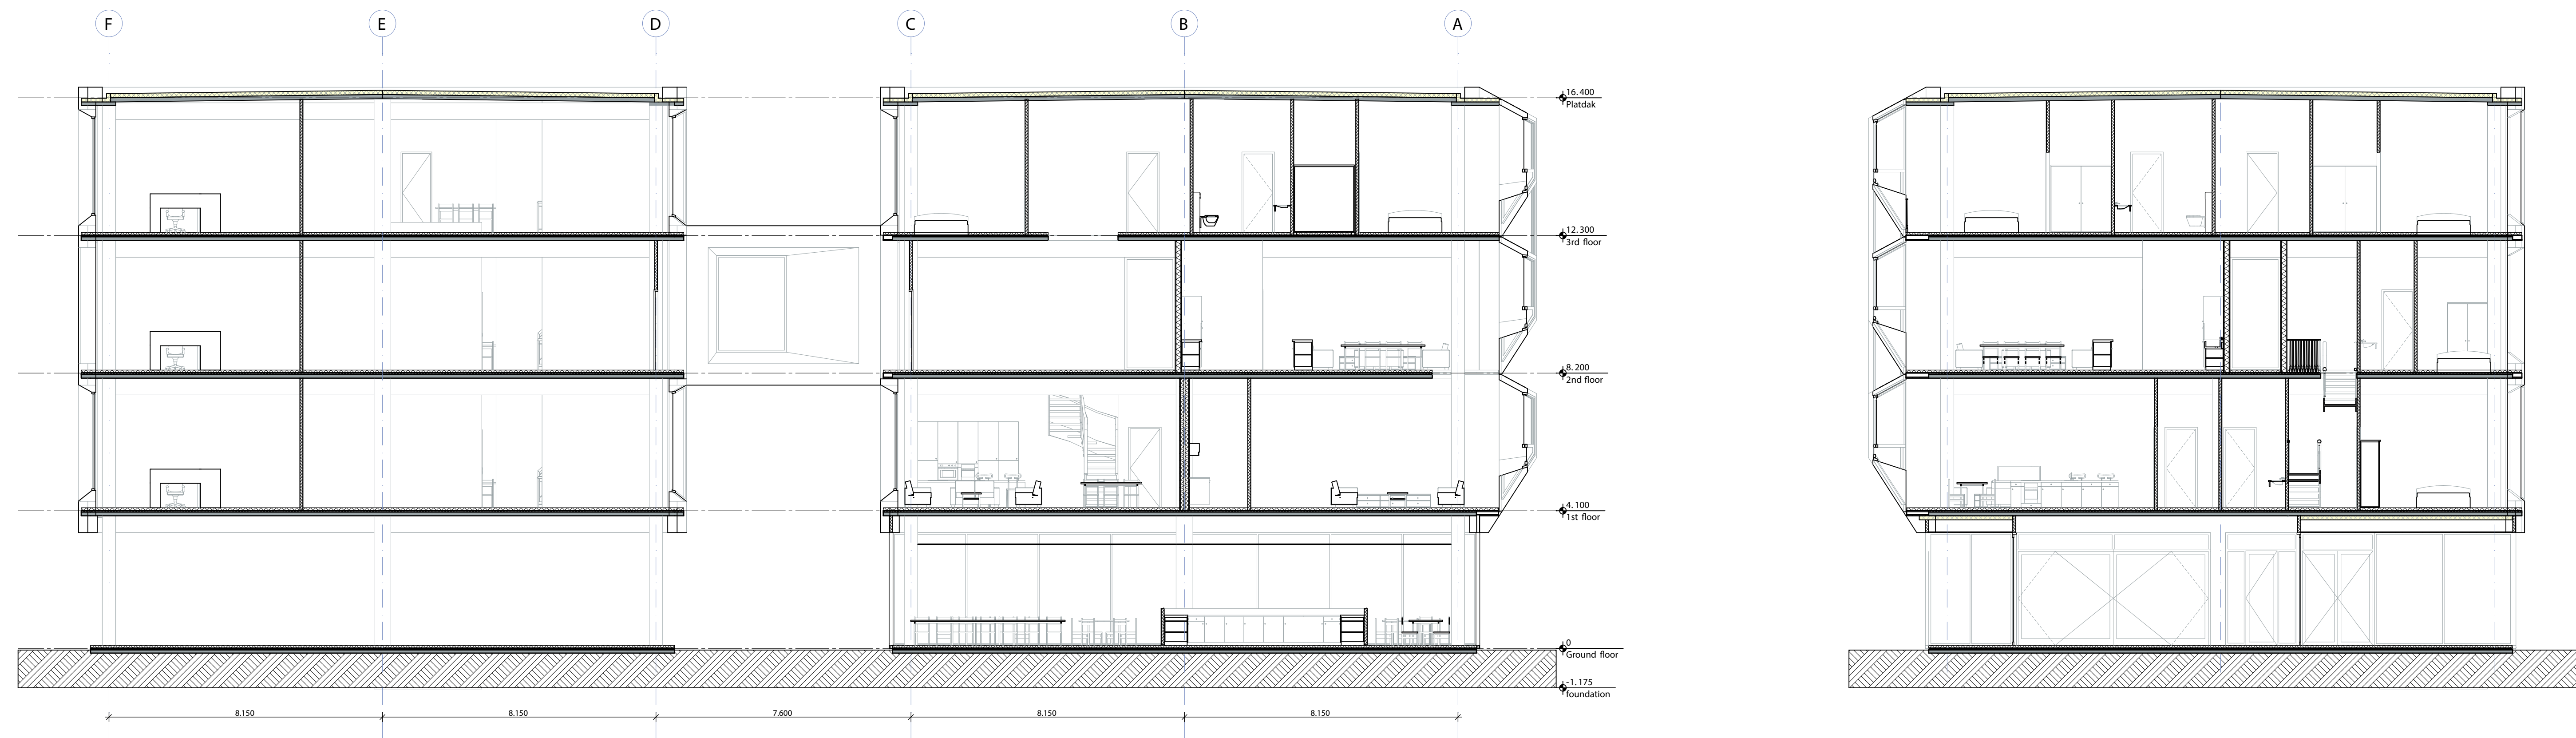

Cross section B - B




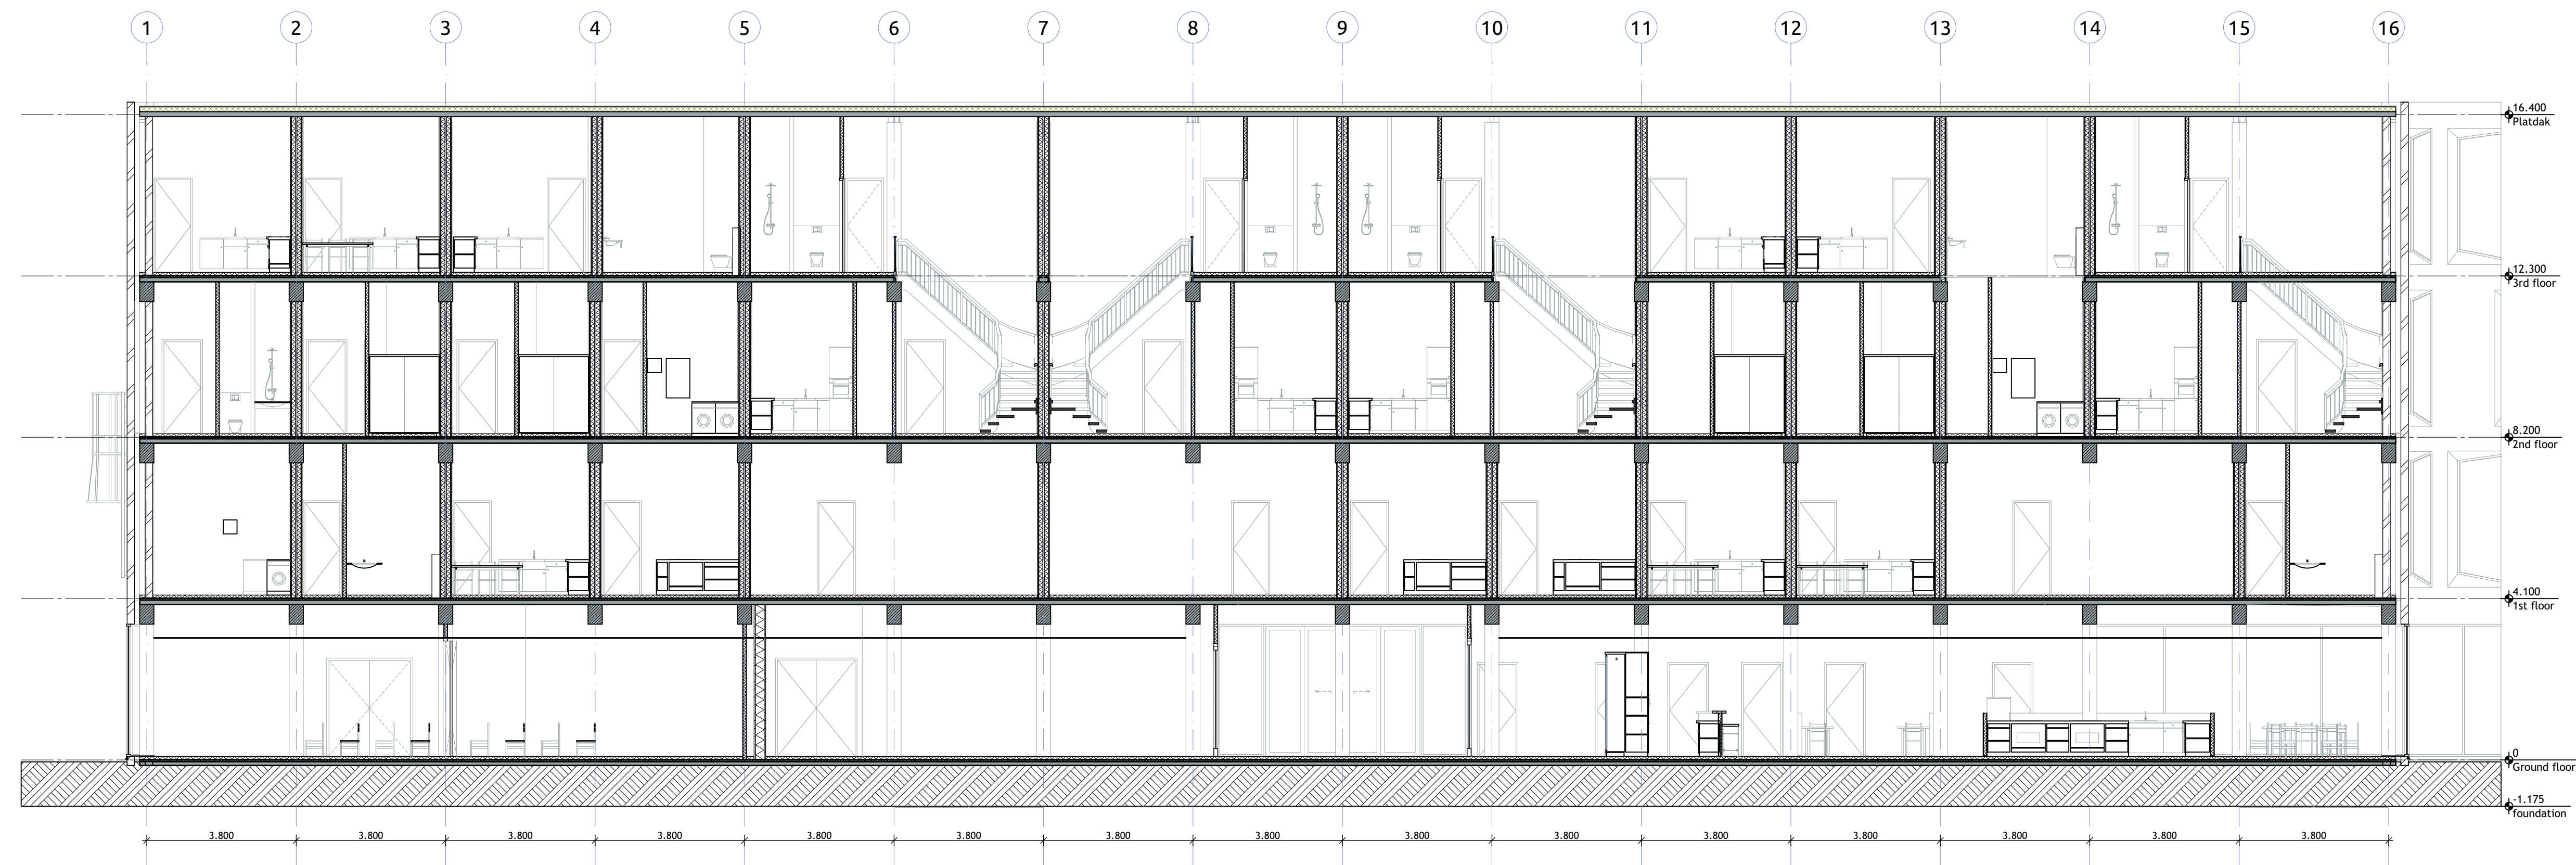

Longitudinal section A - A




Cross section B - B

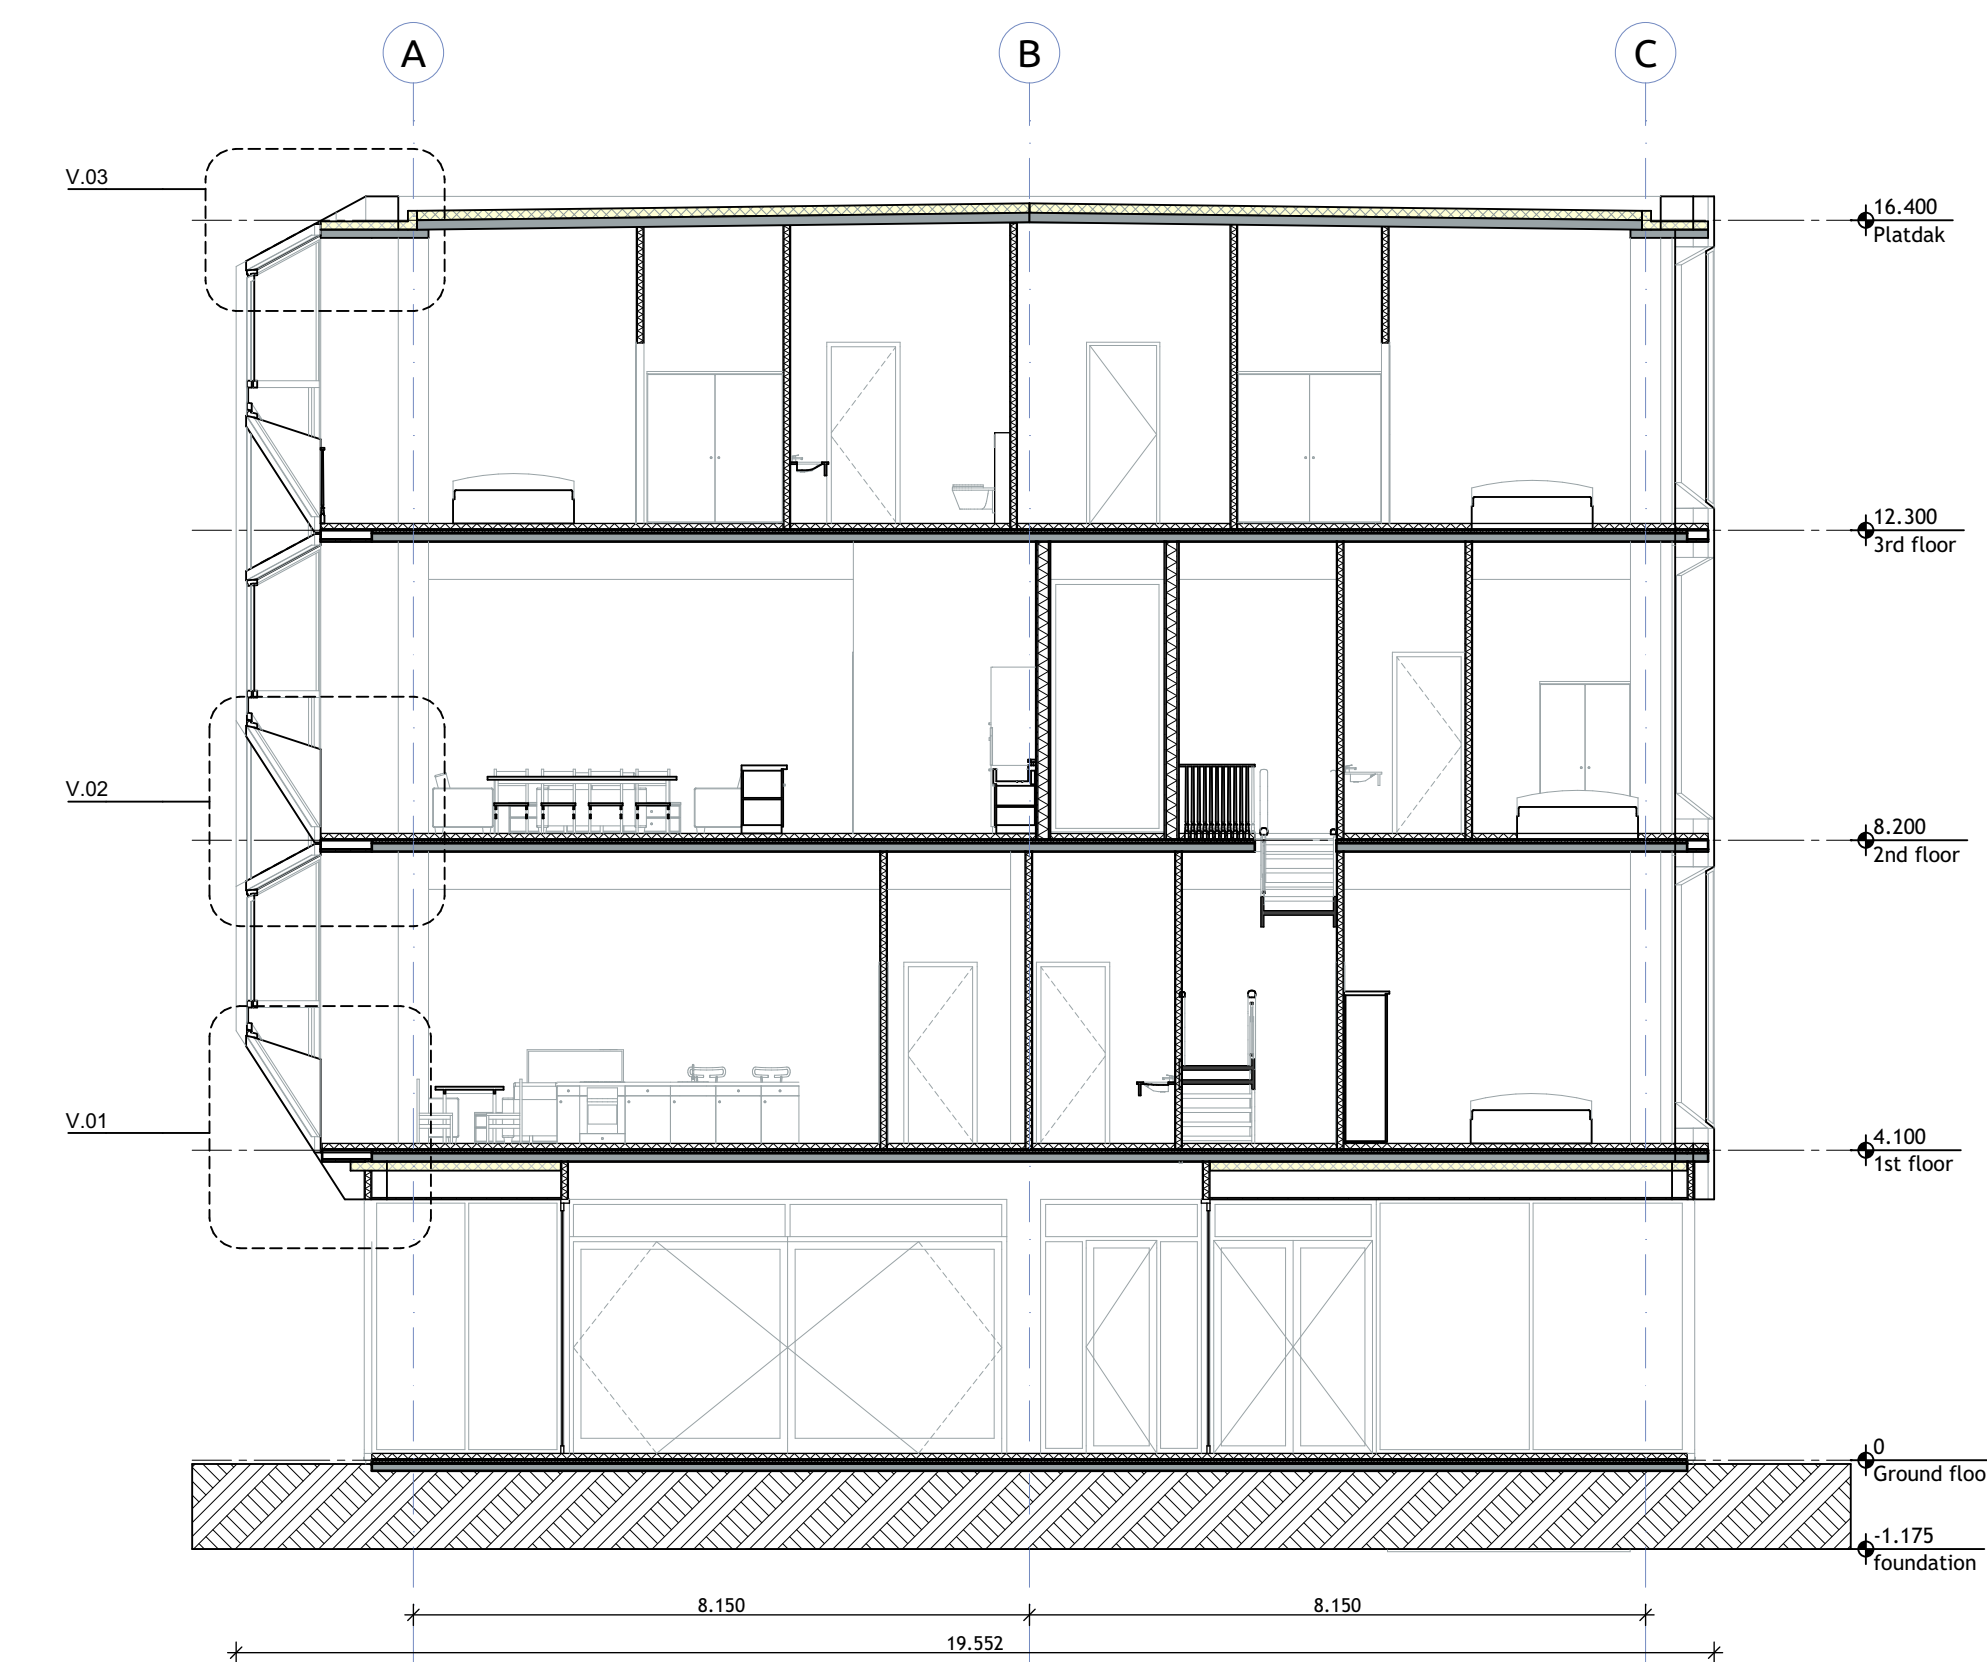


Cross section C - C




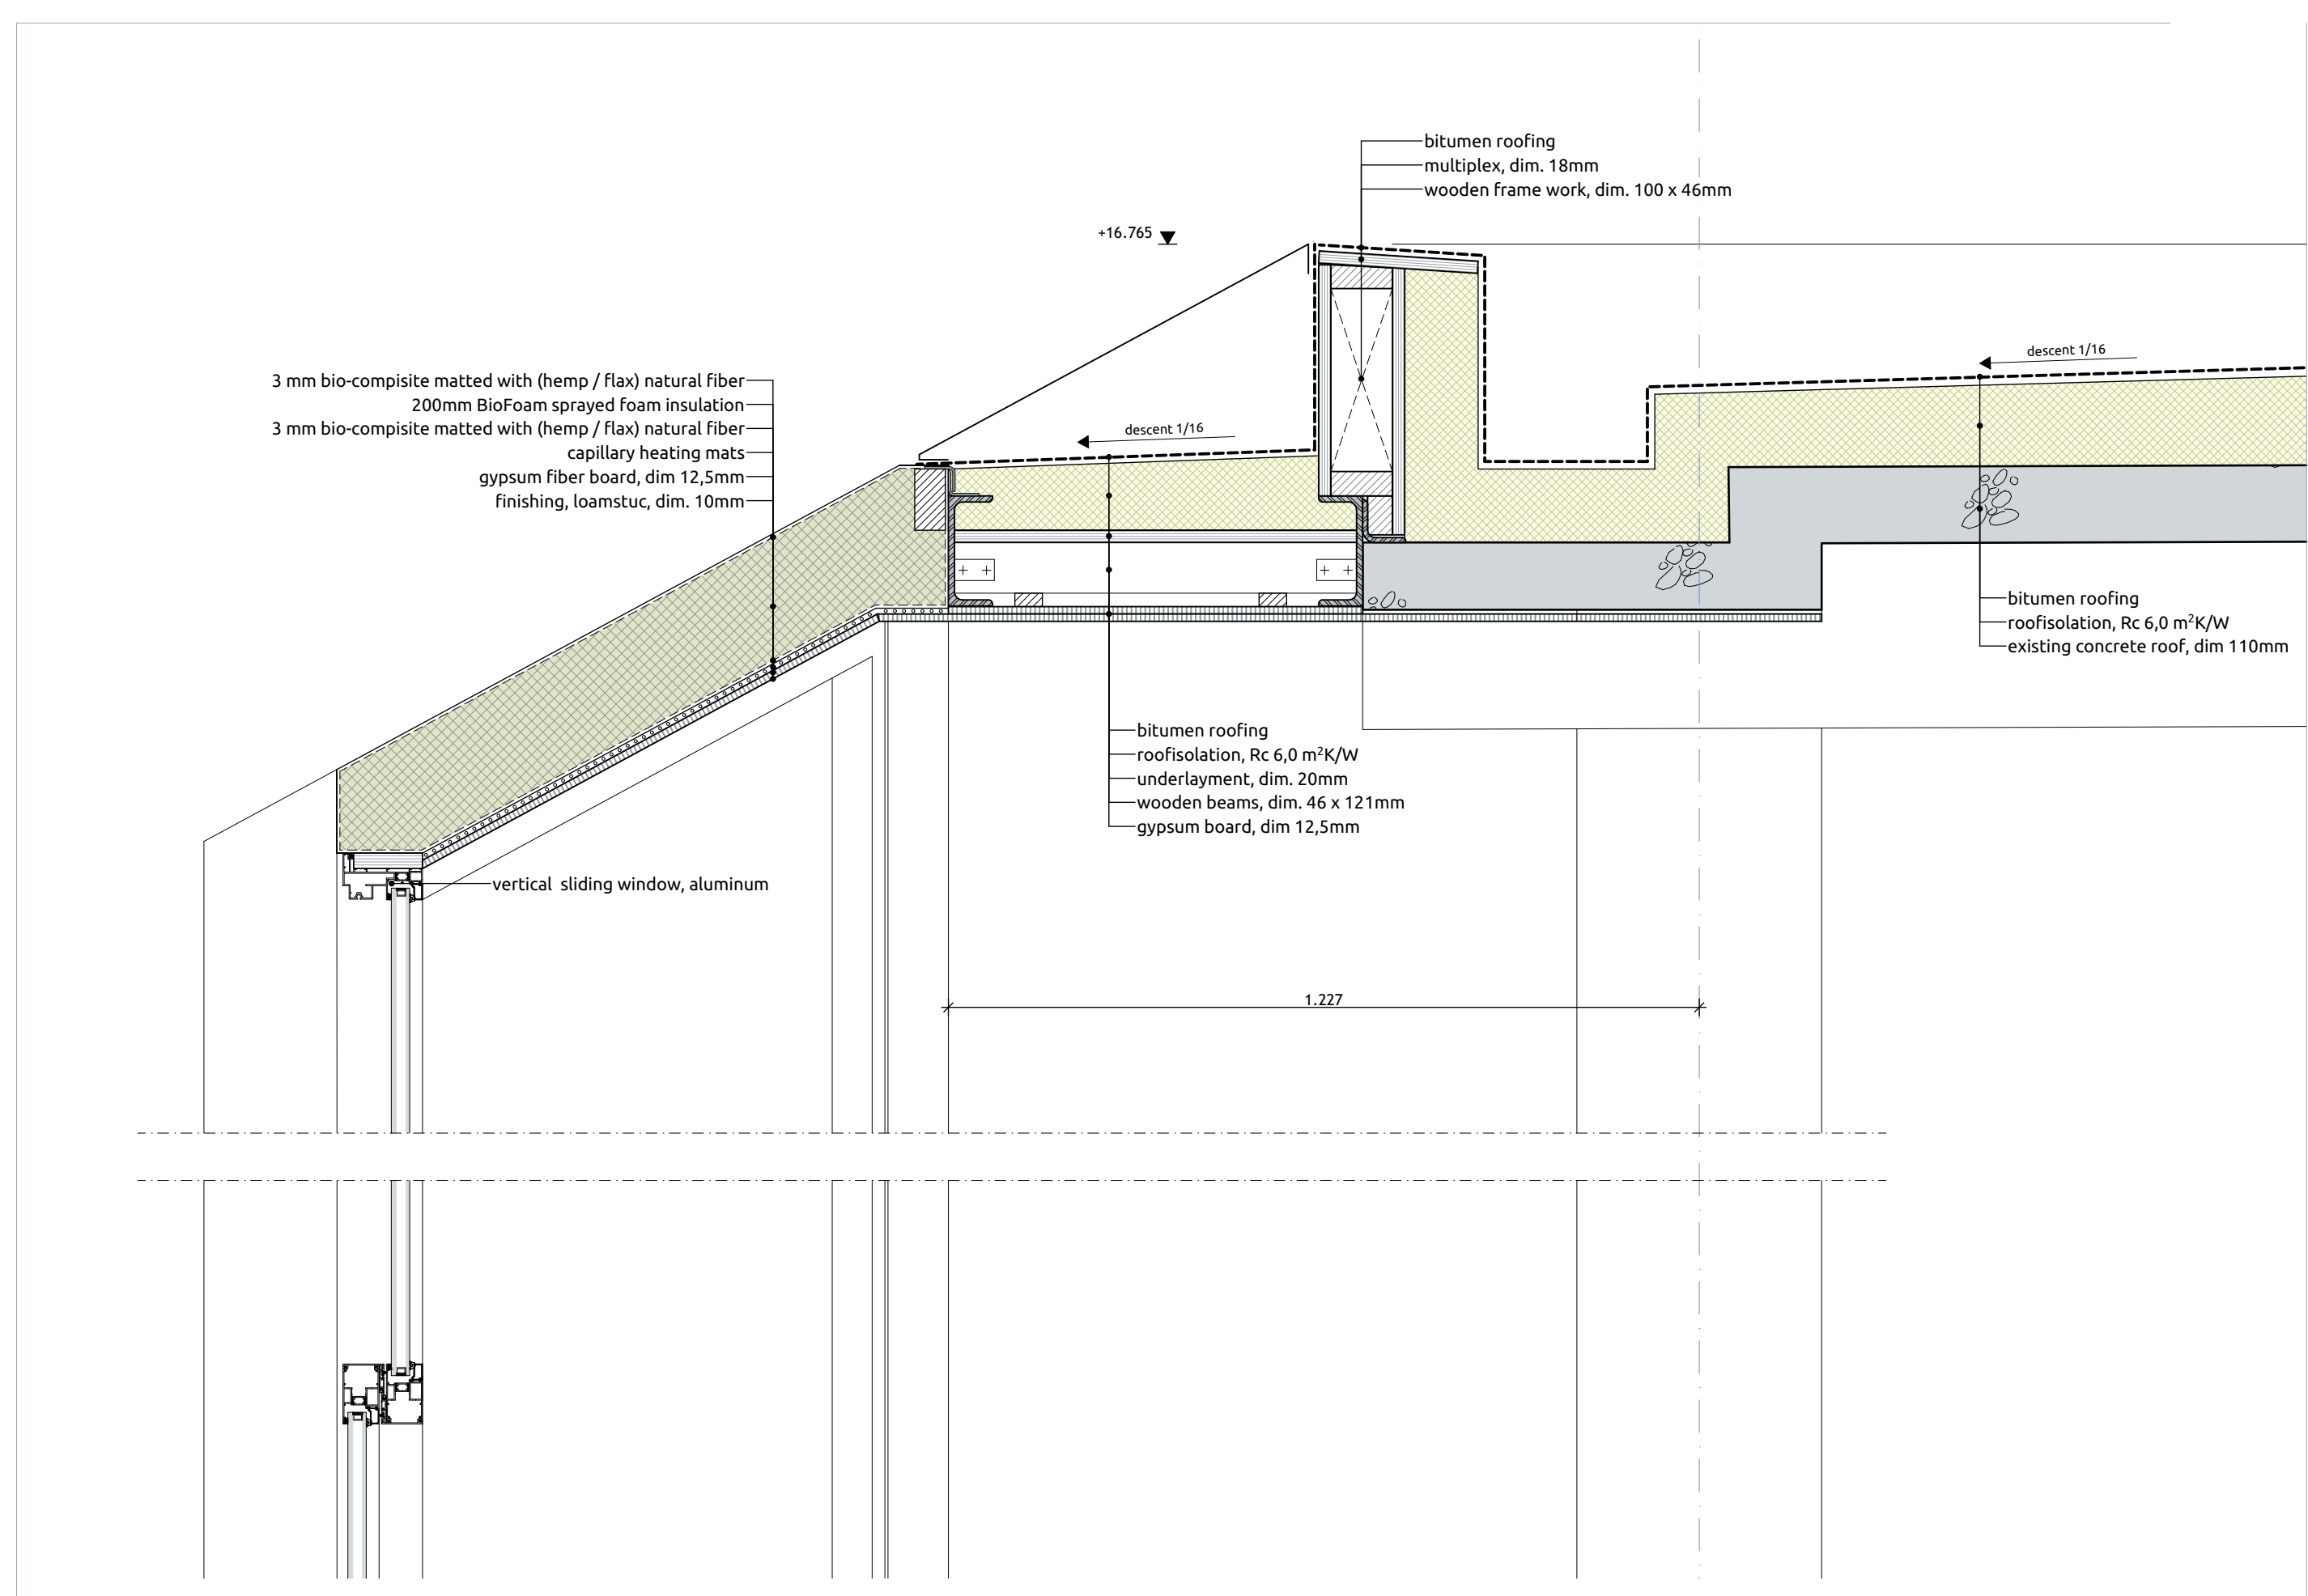


Detail V.03

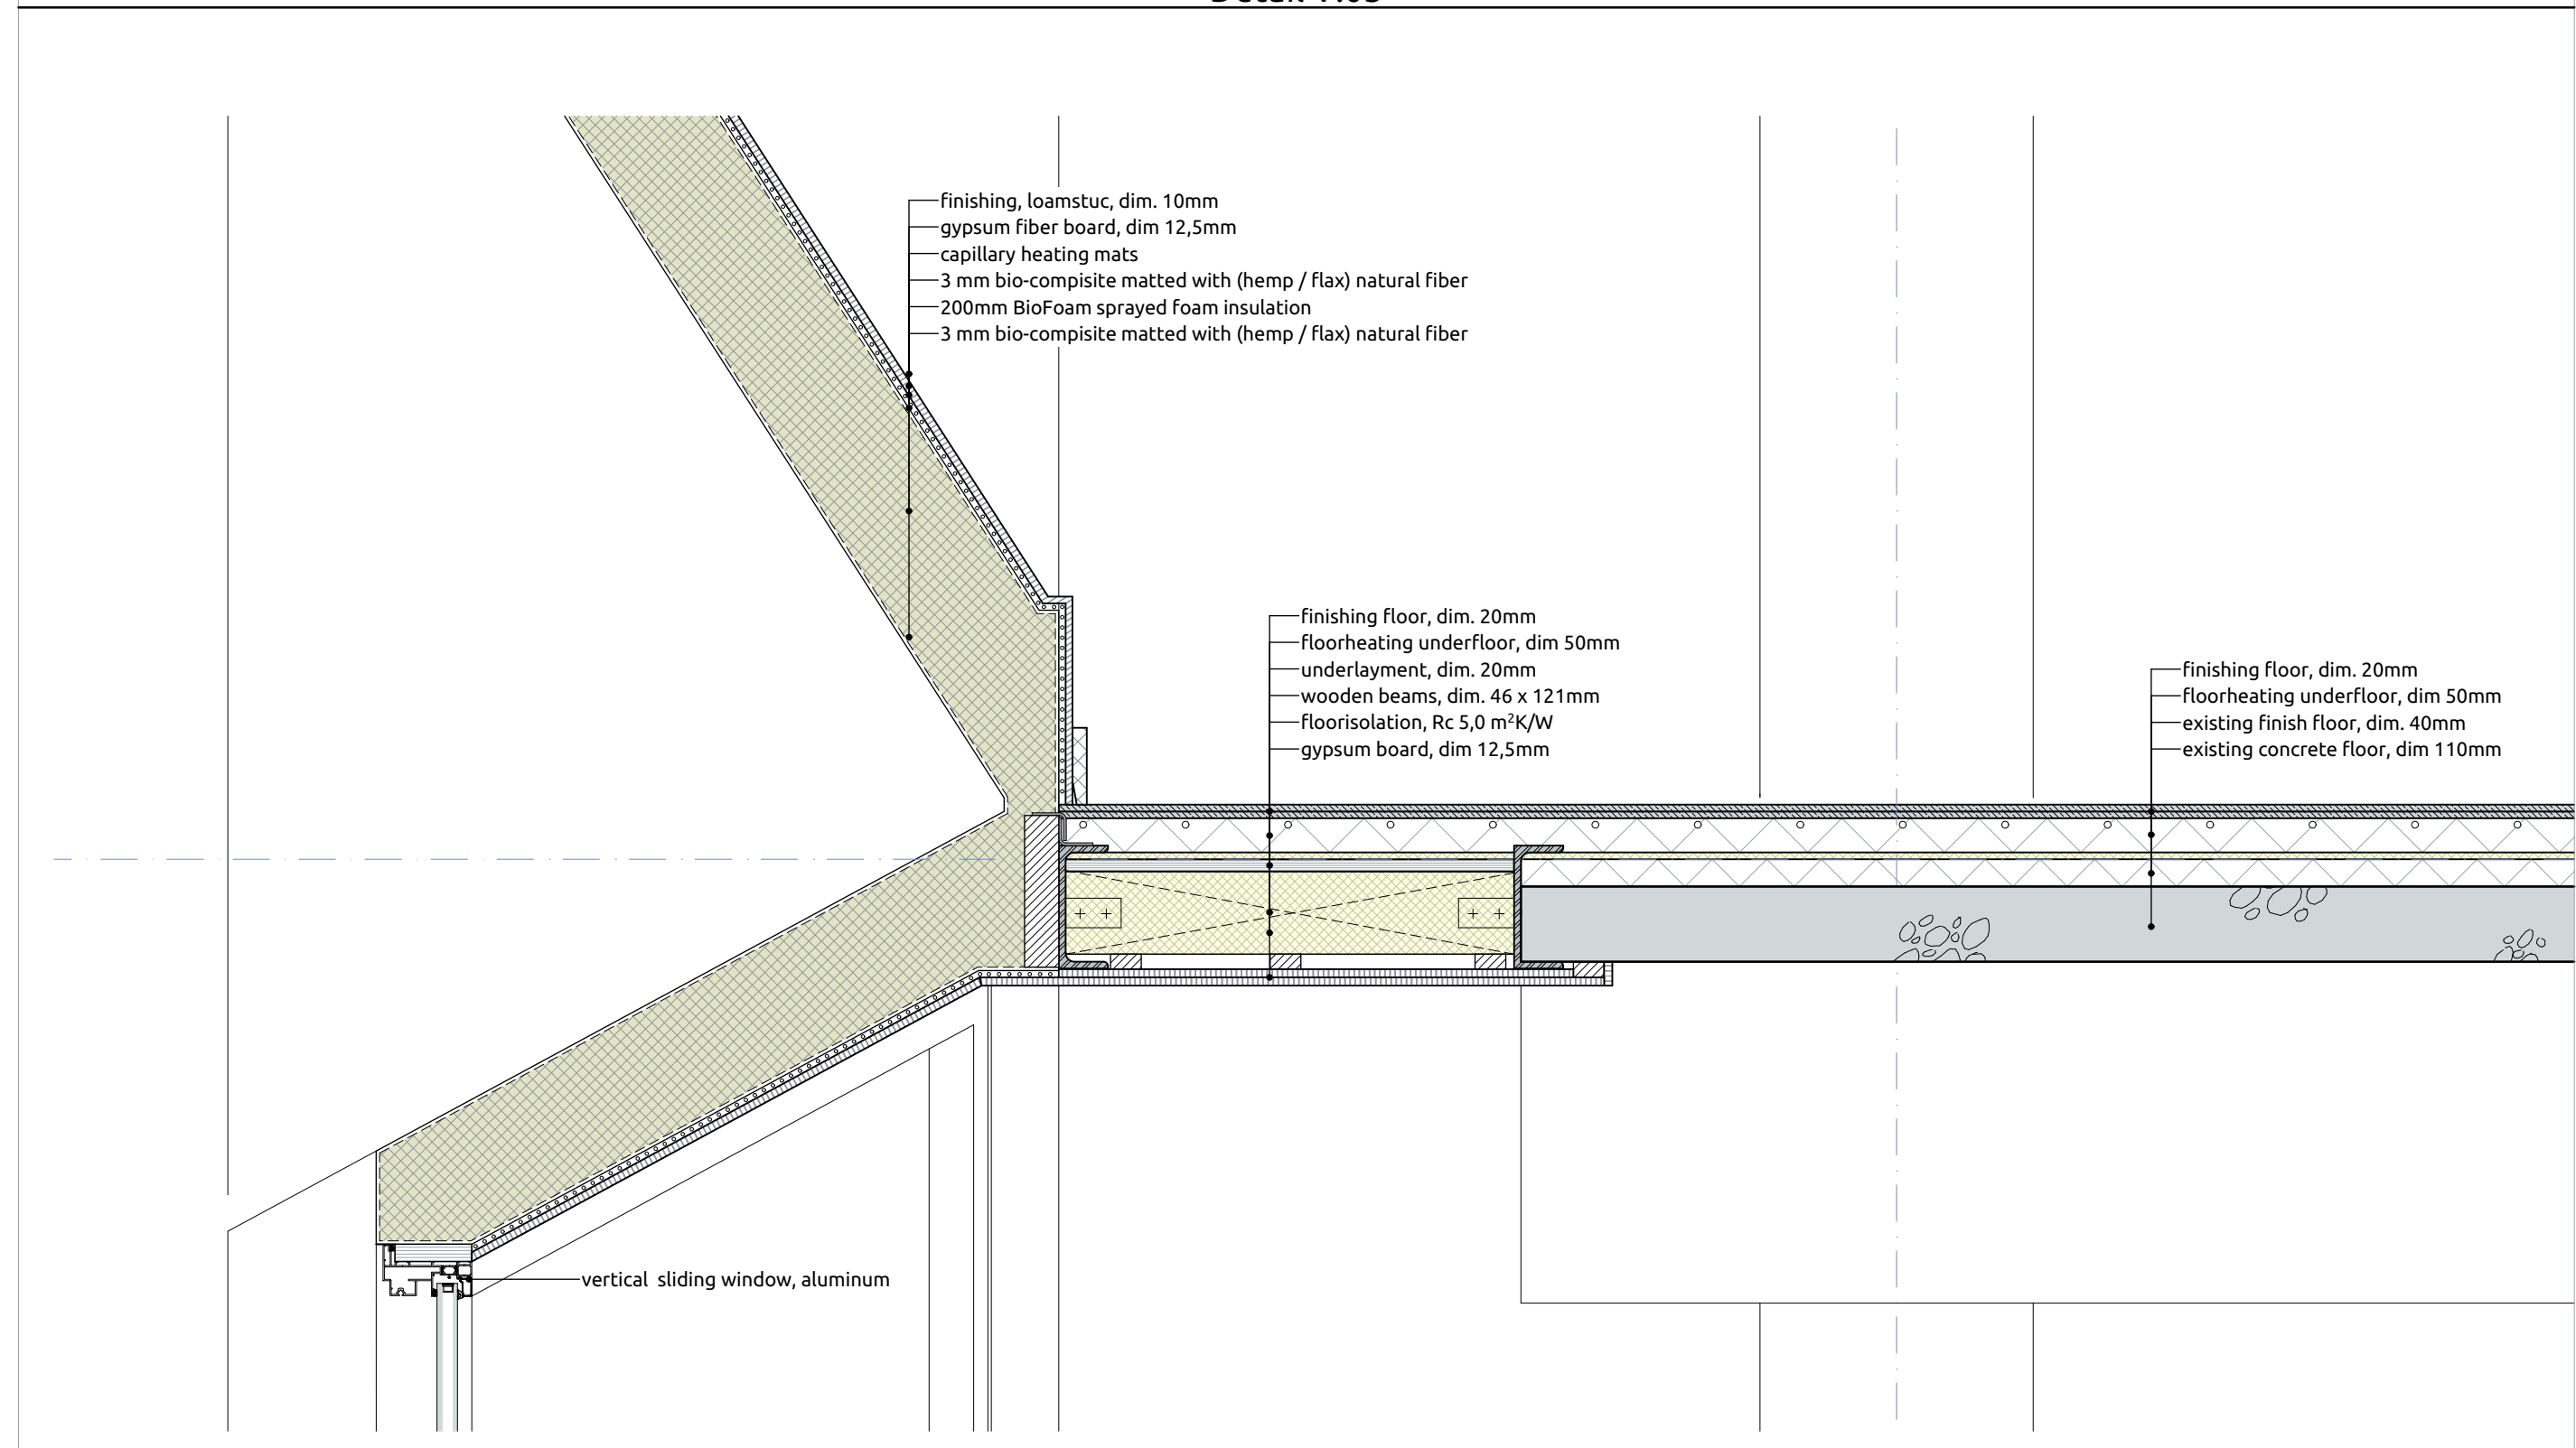


Detail V.02

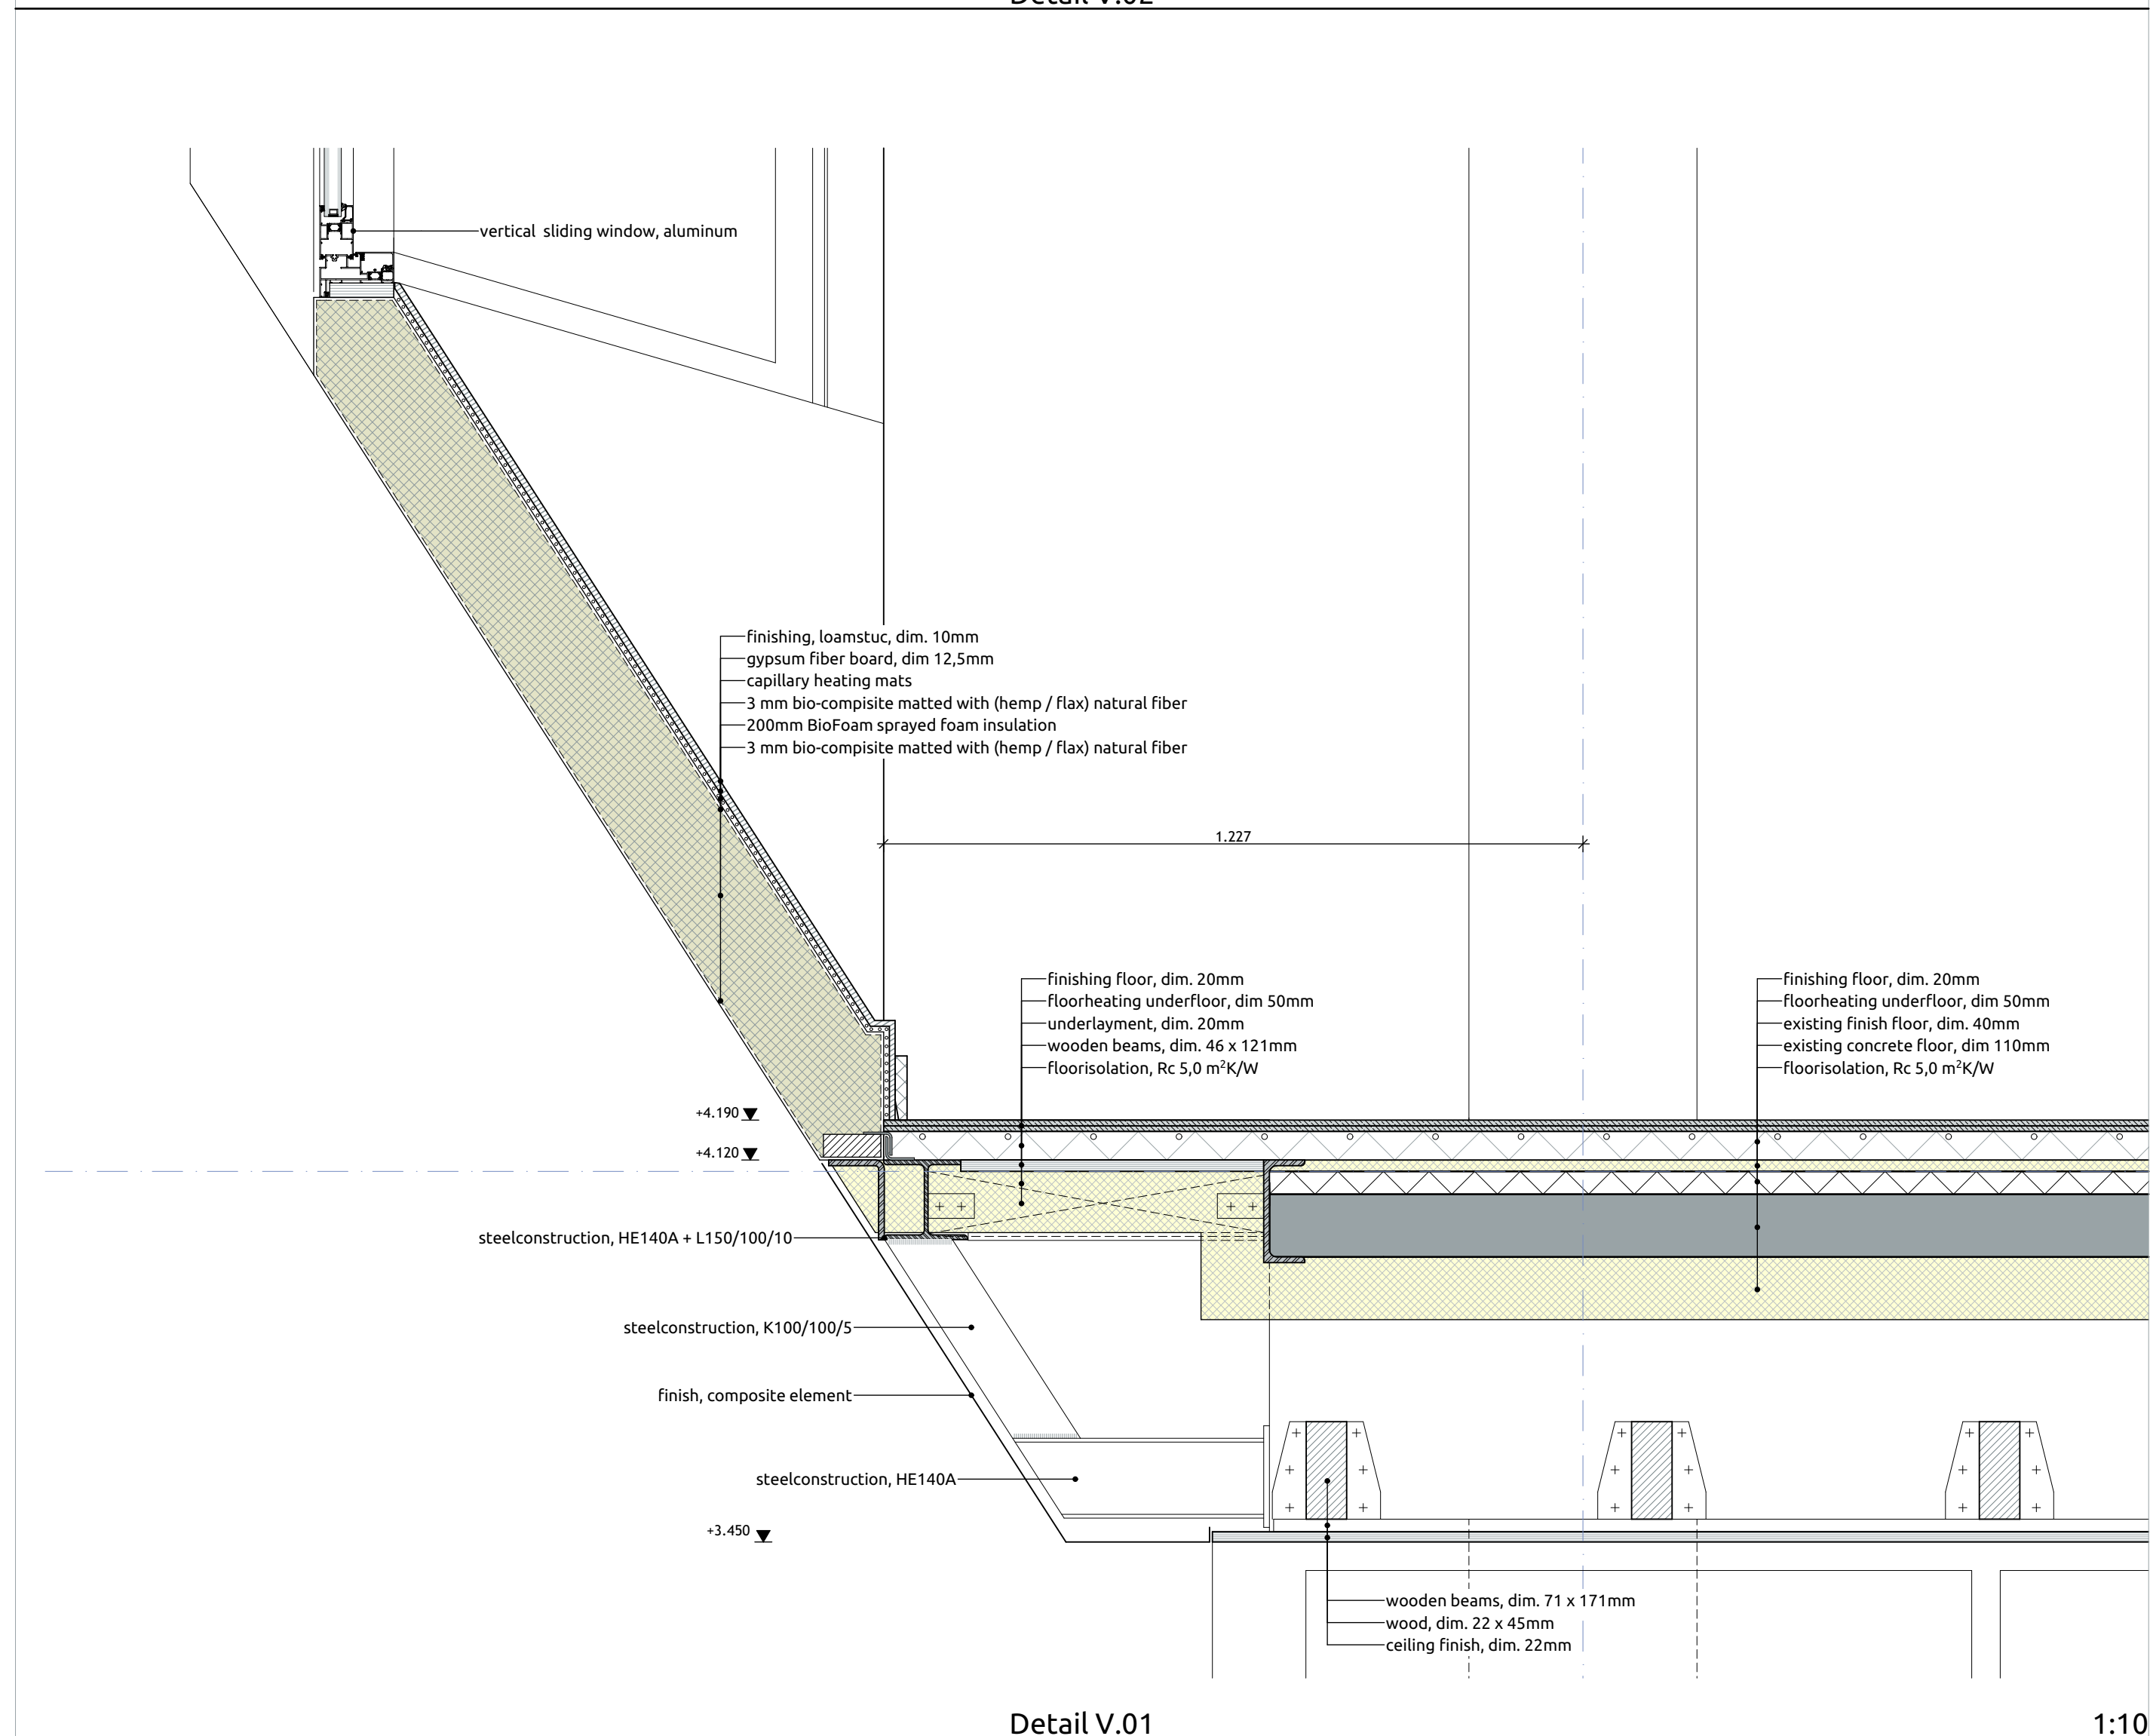

Detail V.01

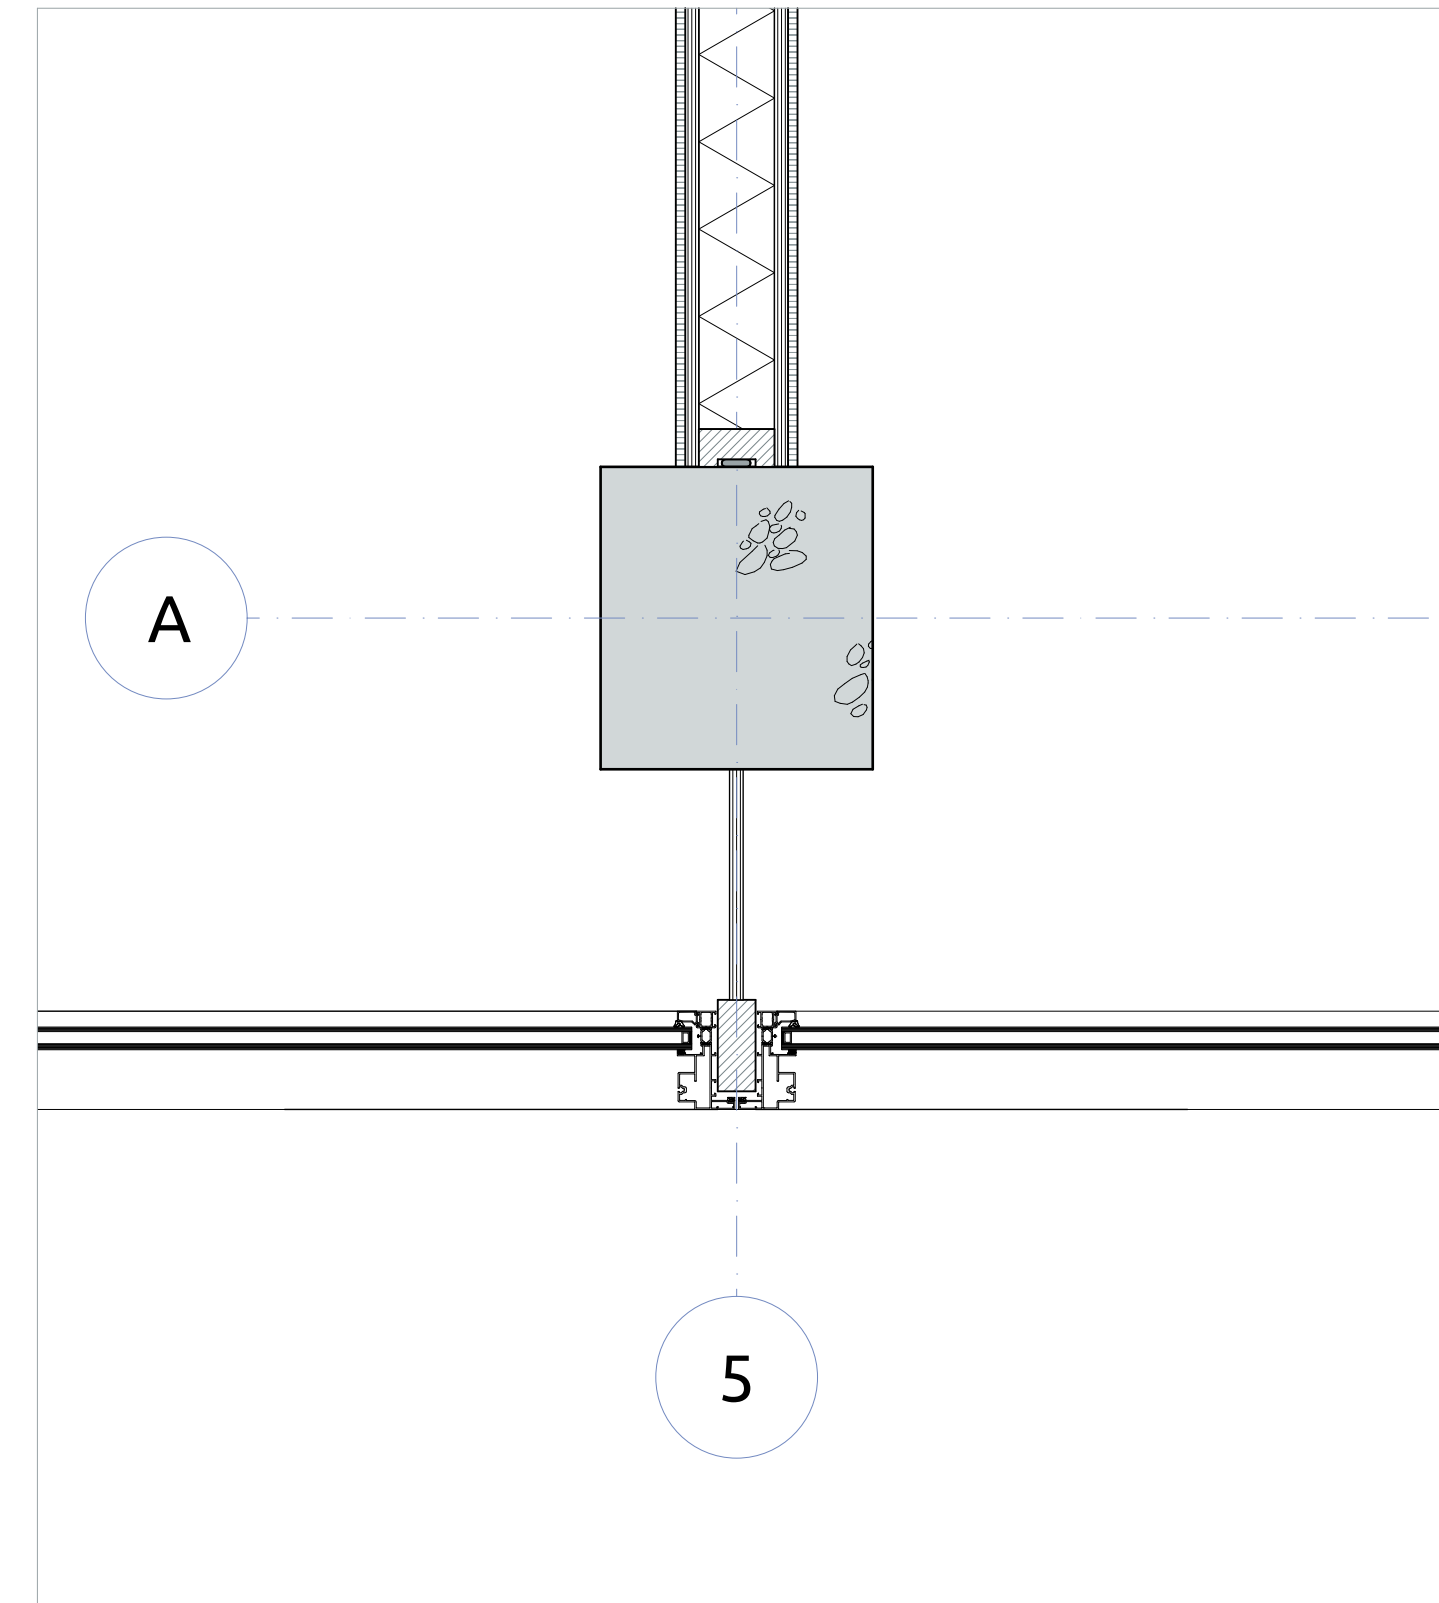

Detail H.01

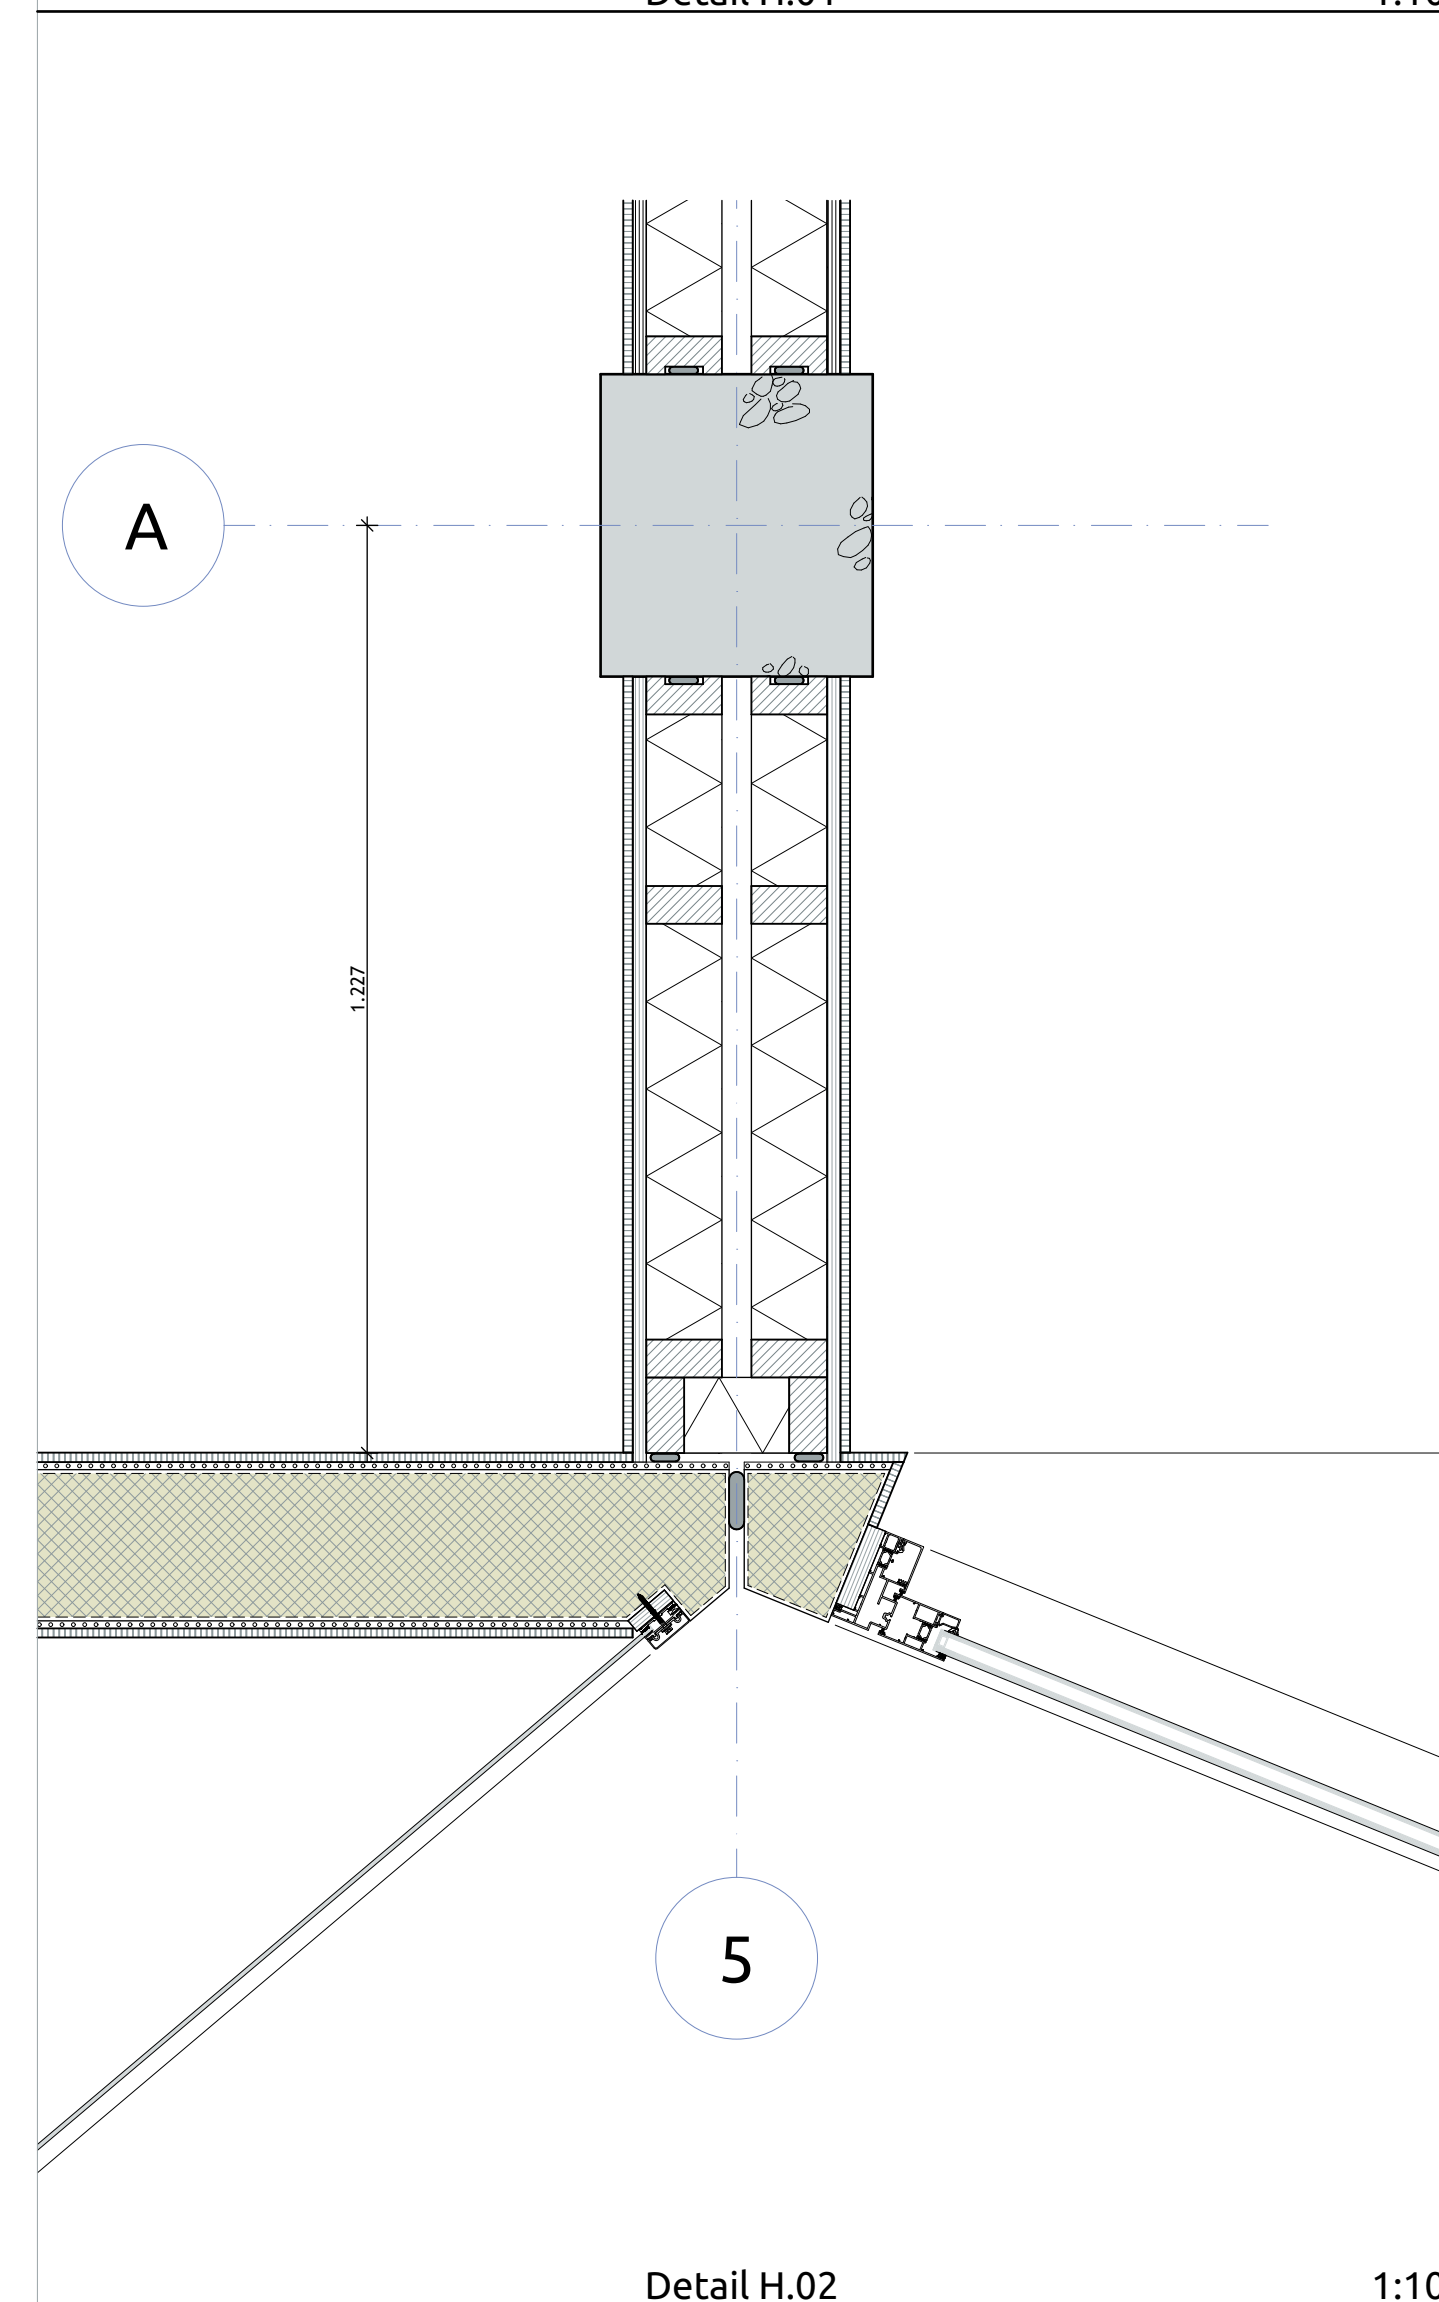


Detail H.02




Cross section C - C

1:50

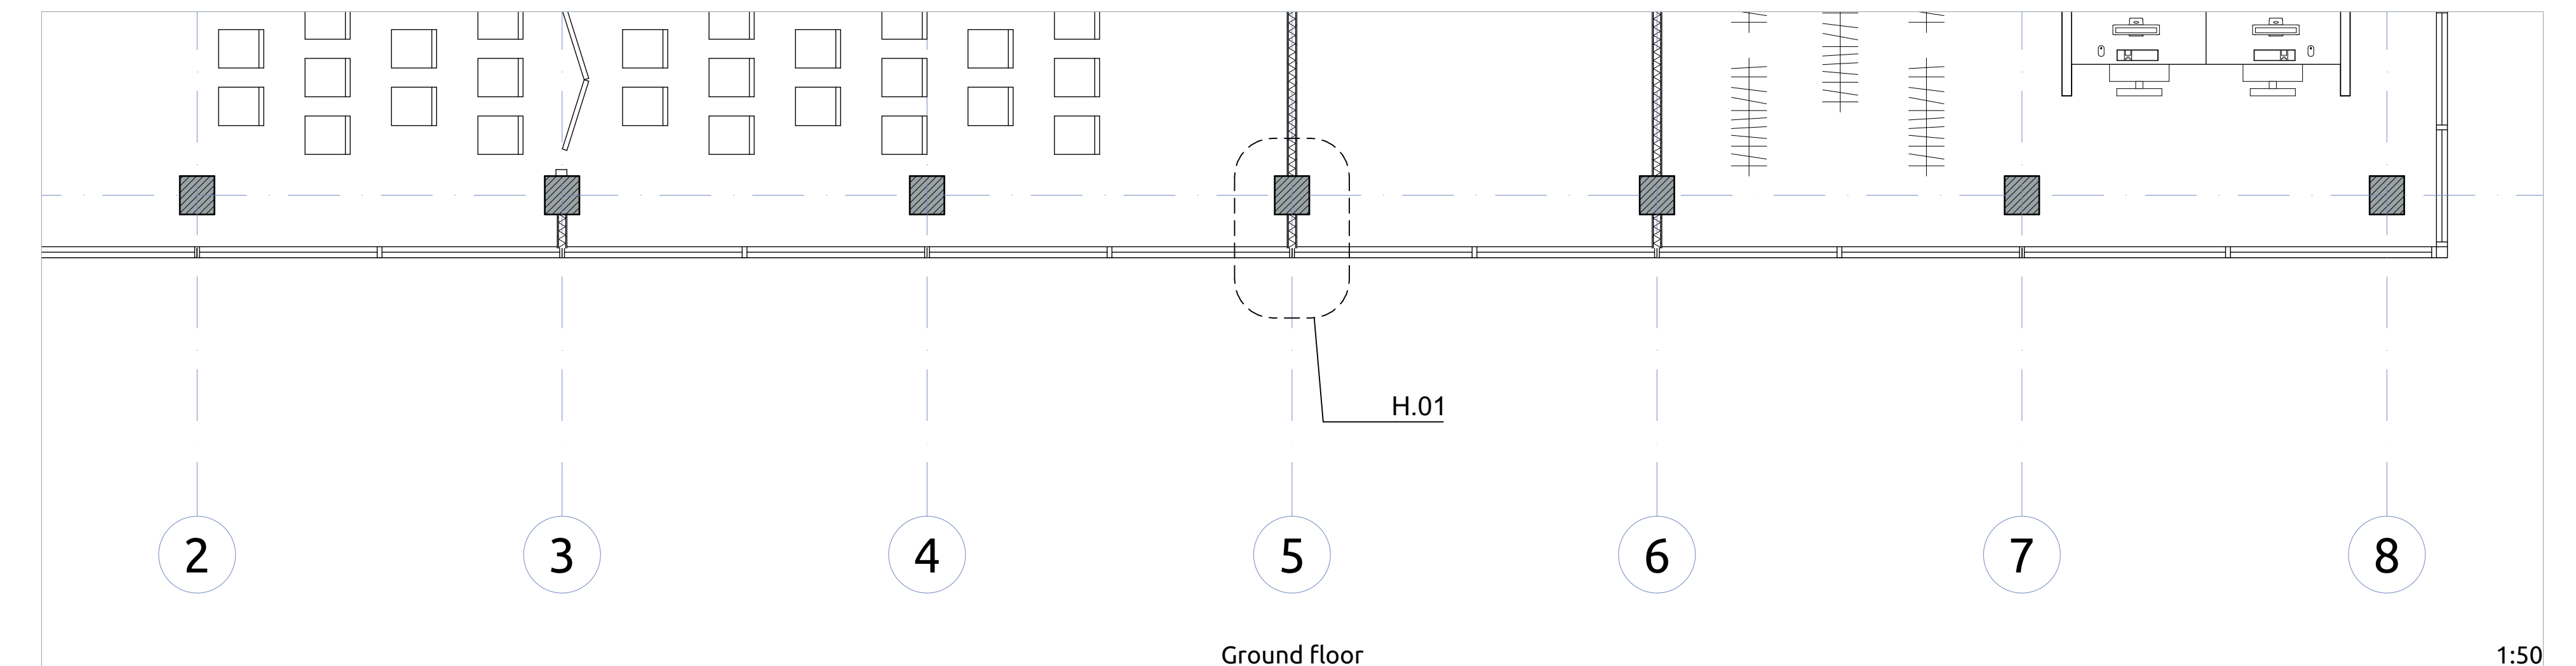

Ground floor

1:50

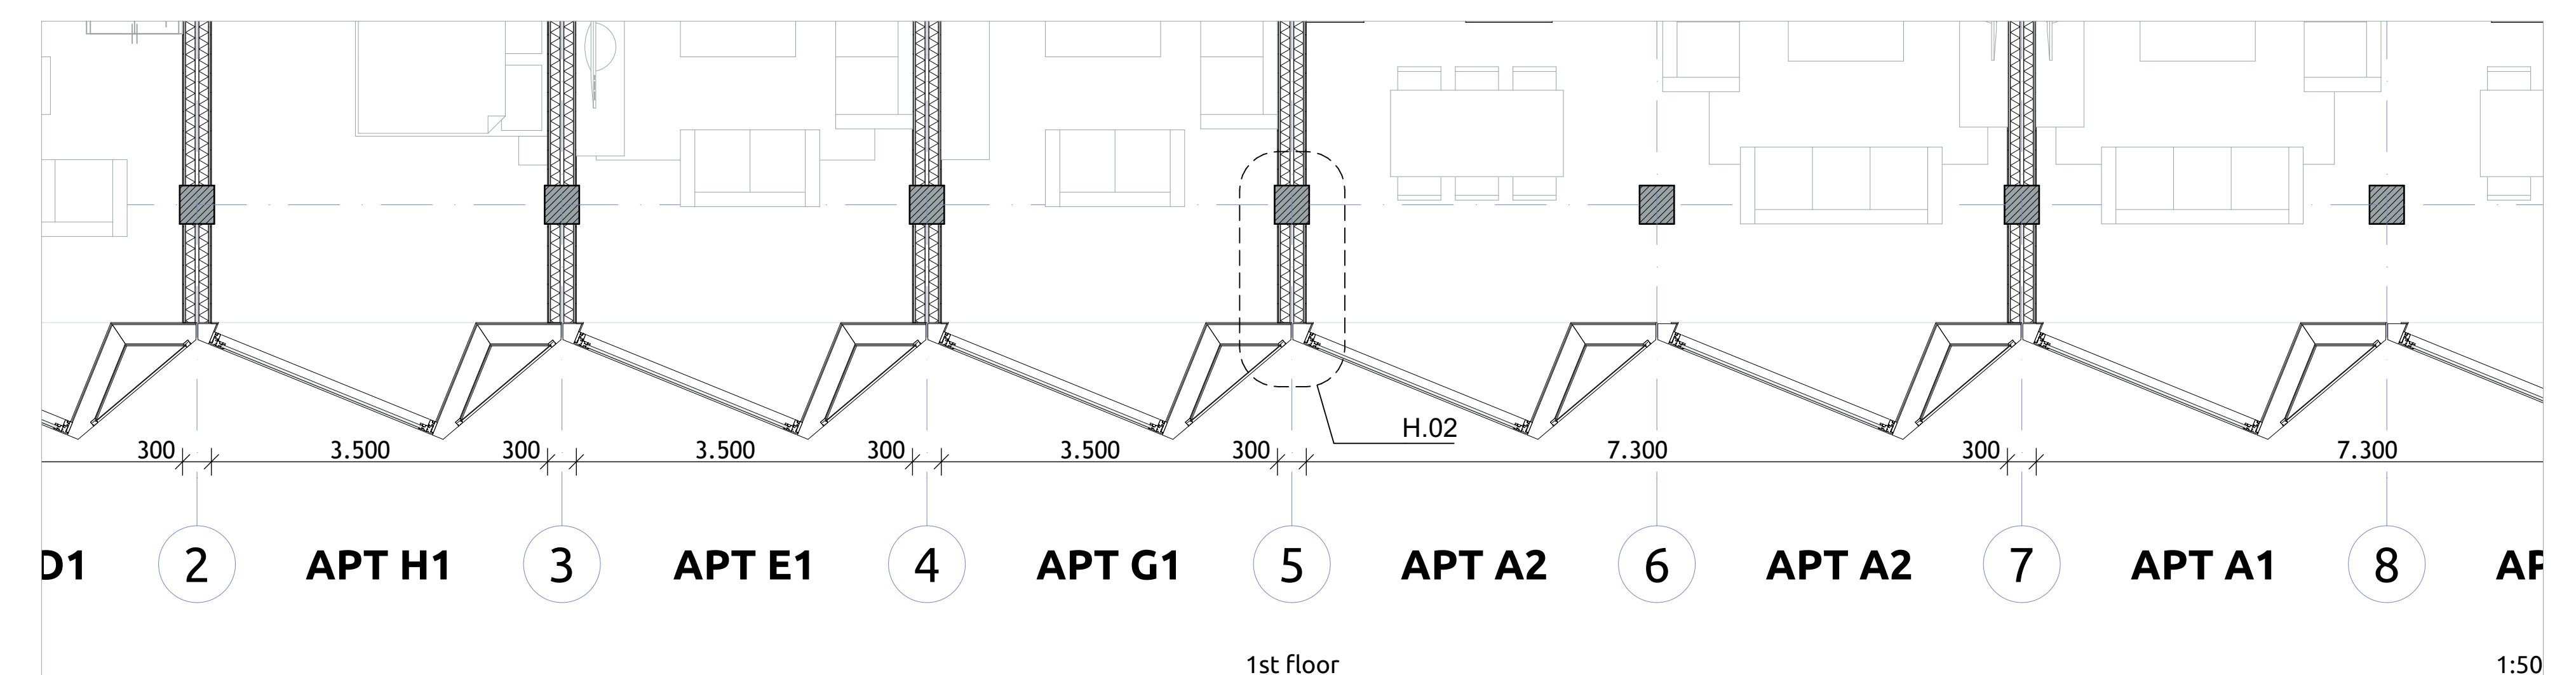

1st floor

1:50