





MASTERPLAN 1:2000





GROUND FLOOR PLAN 1:200

 



1ST FLOOR PLAN 1:200

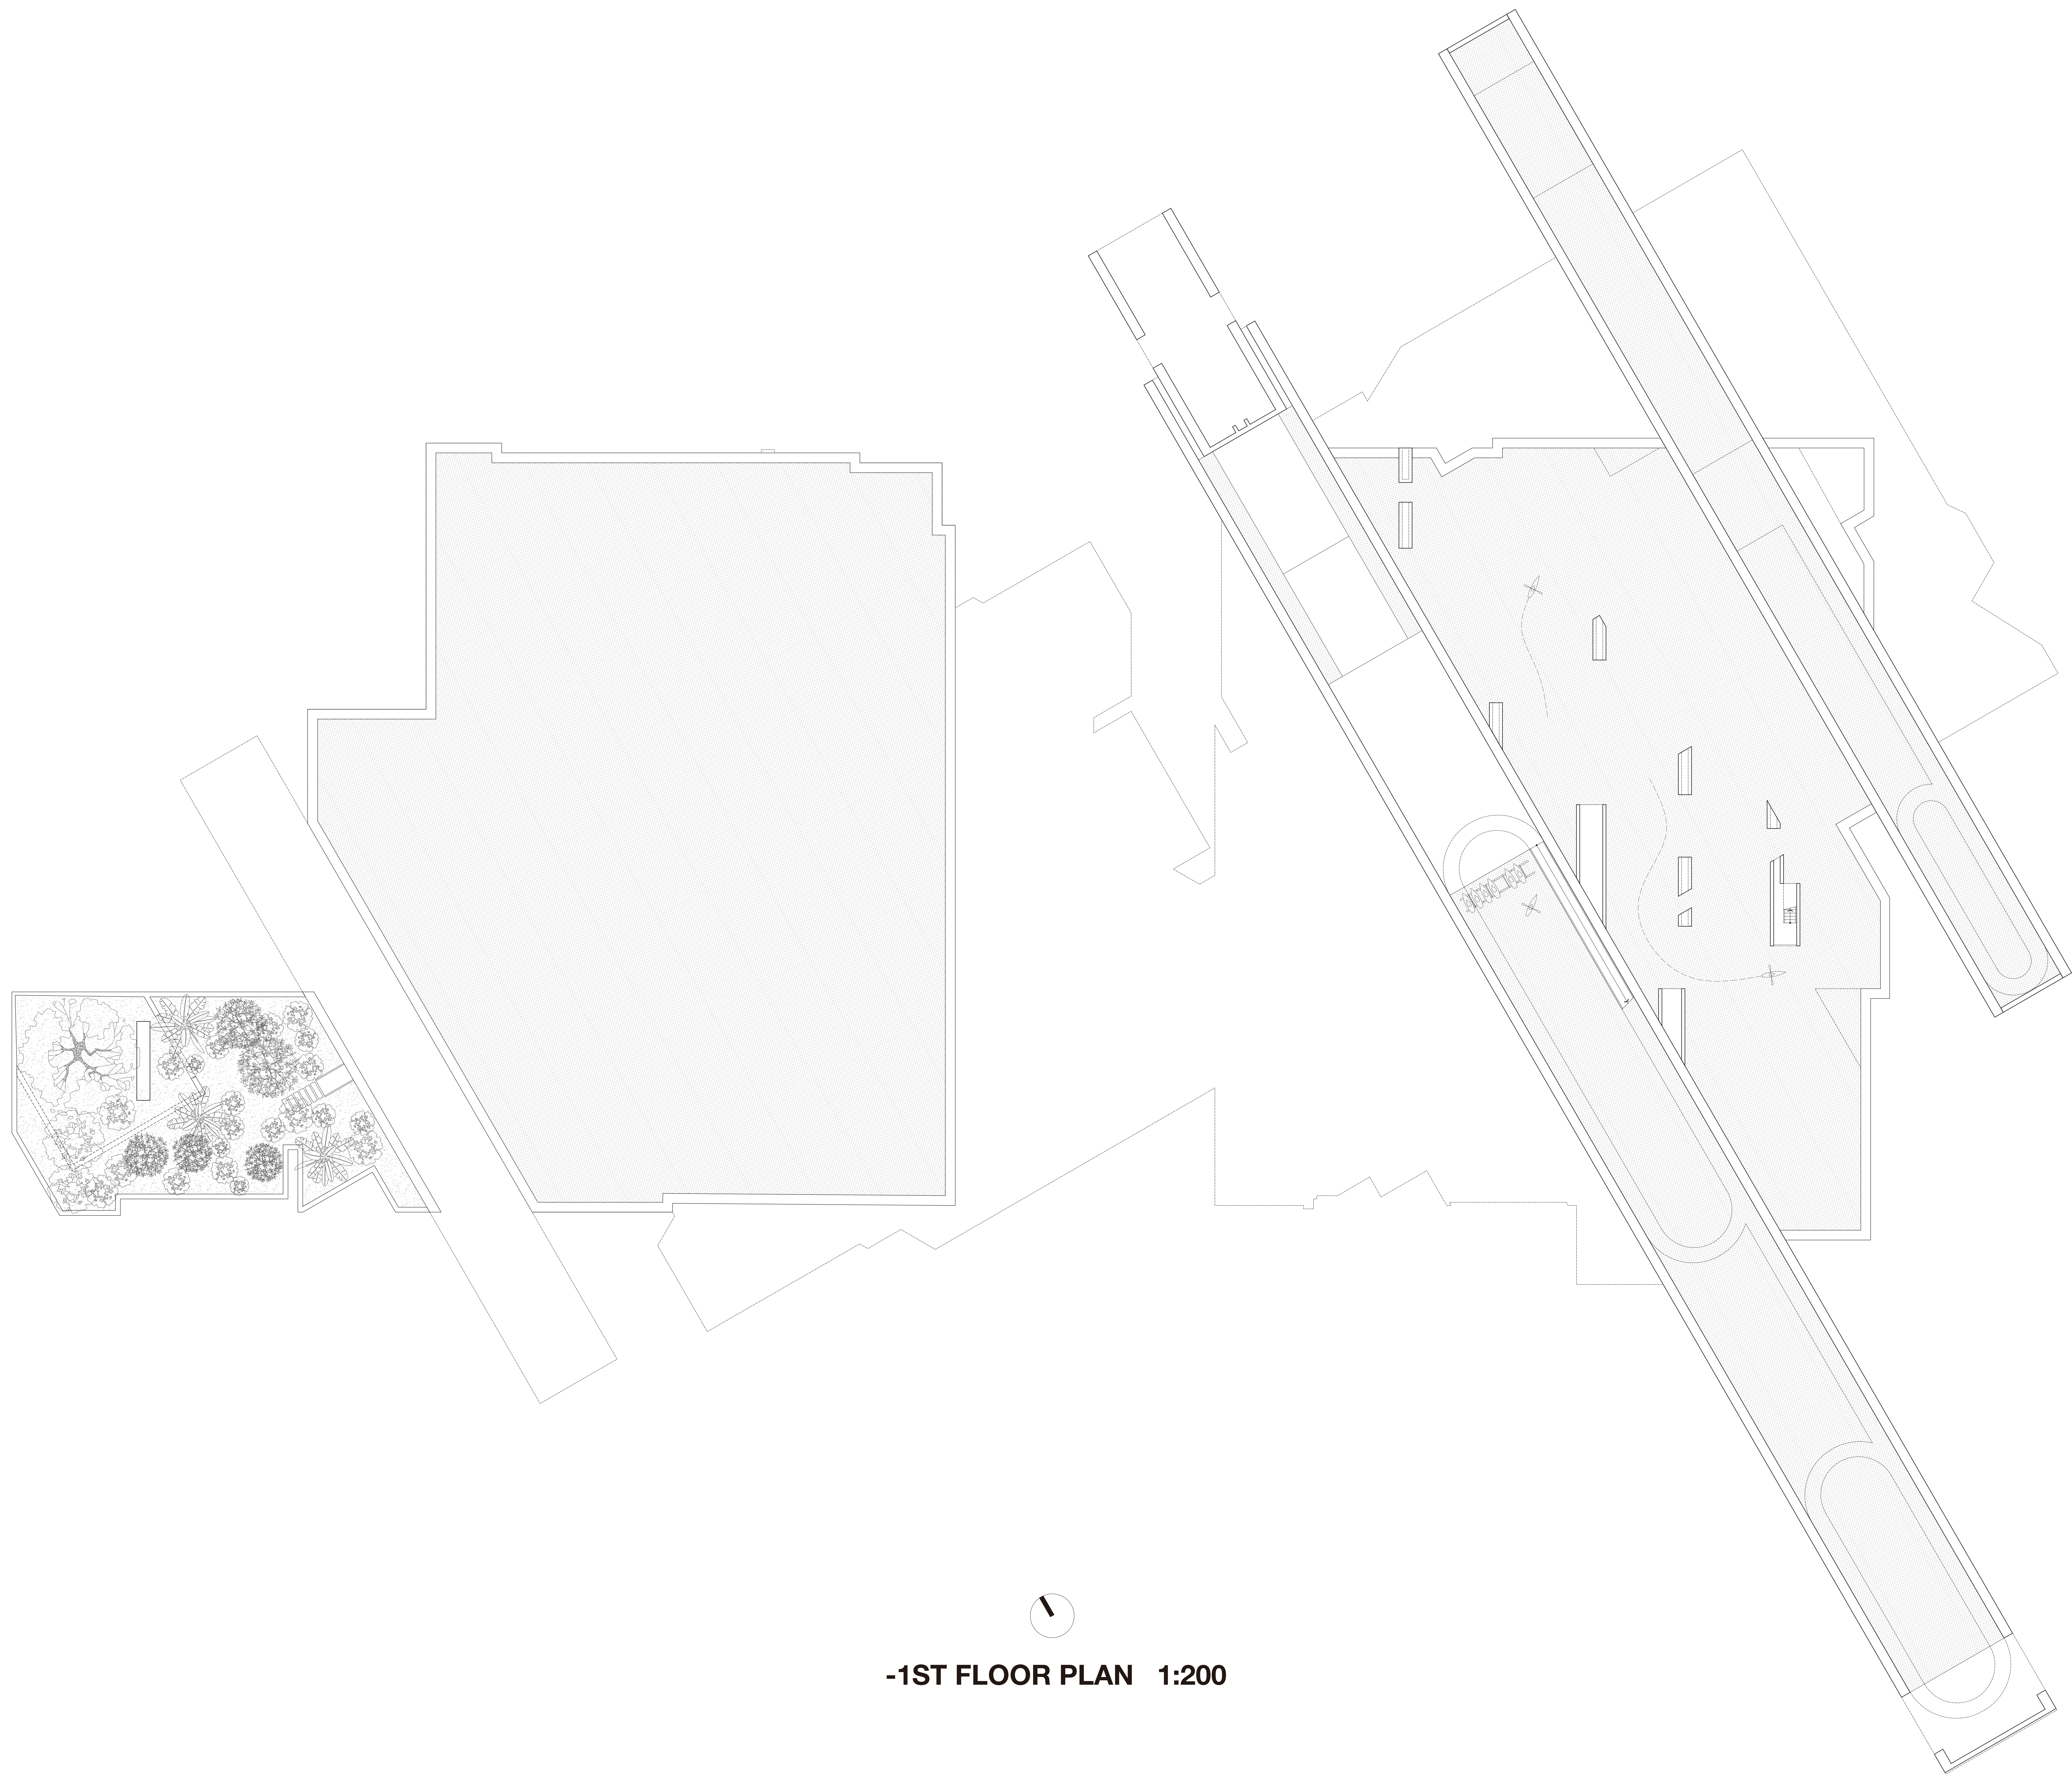



▲
-1ST FLOOR PLAN 1:200

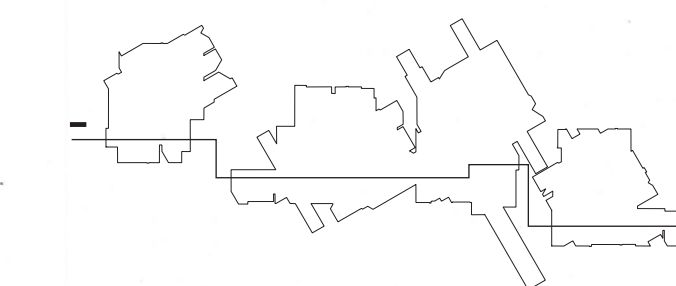 

LONGITUDINAL SECTION 1:200

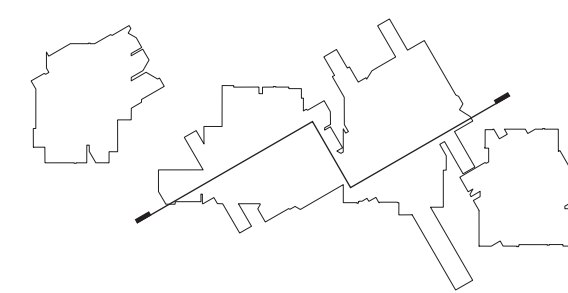 

SECTION 1:100

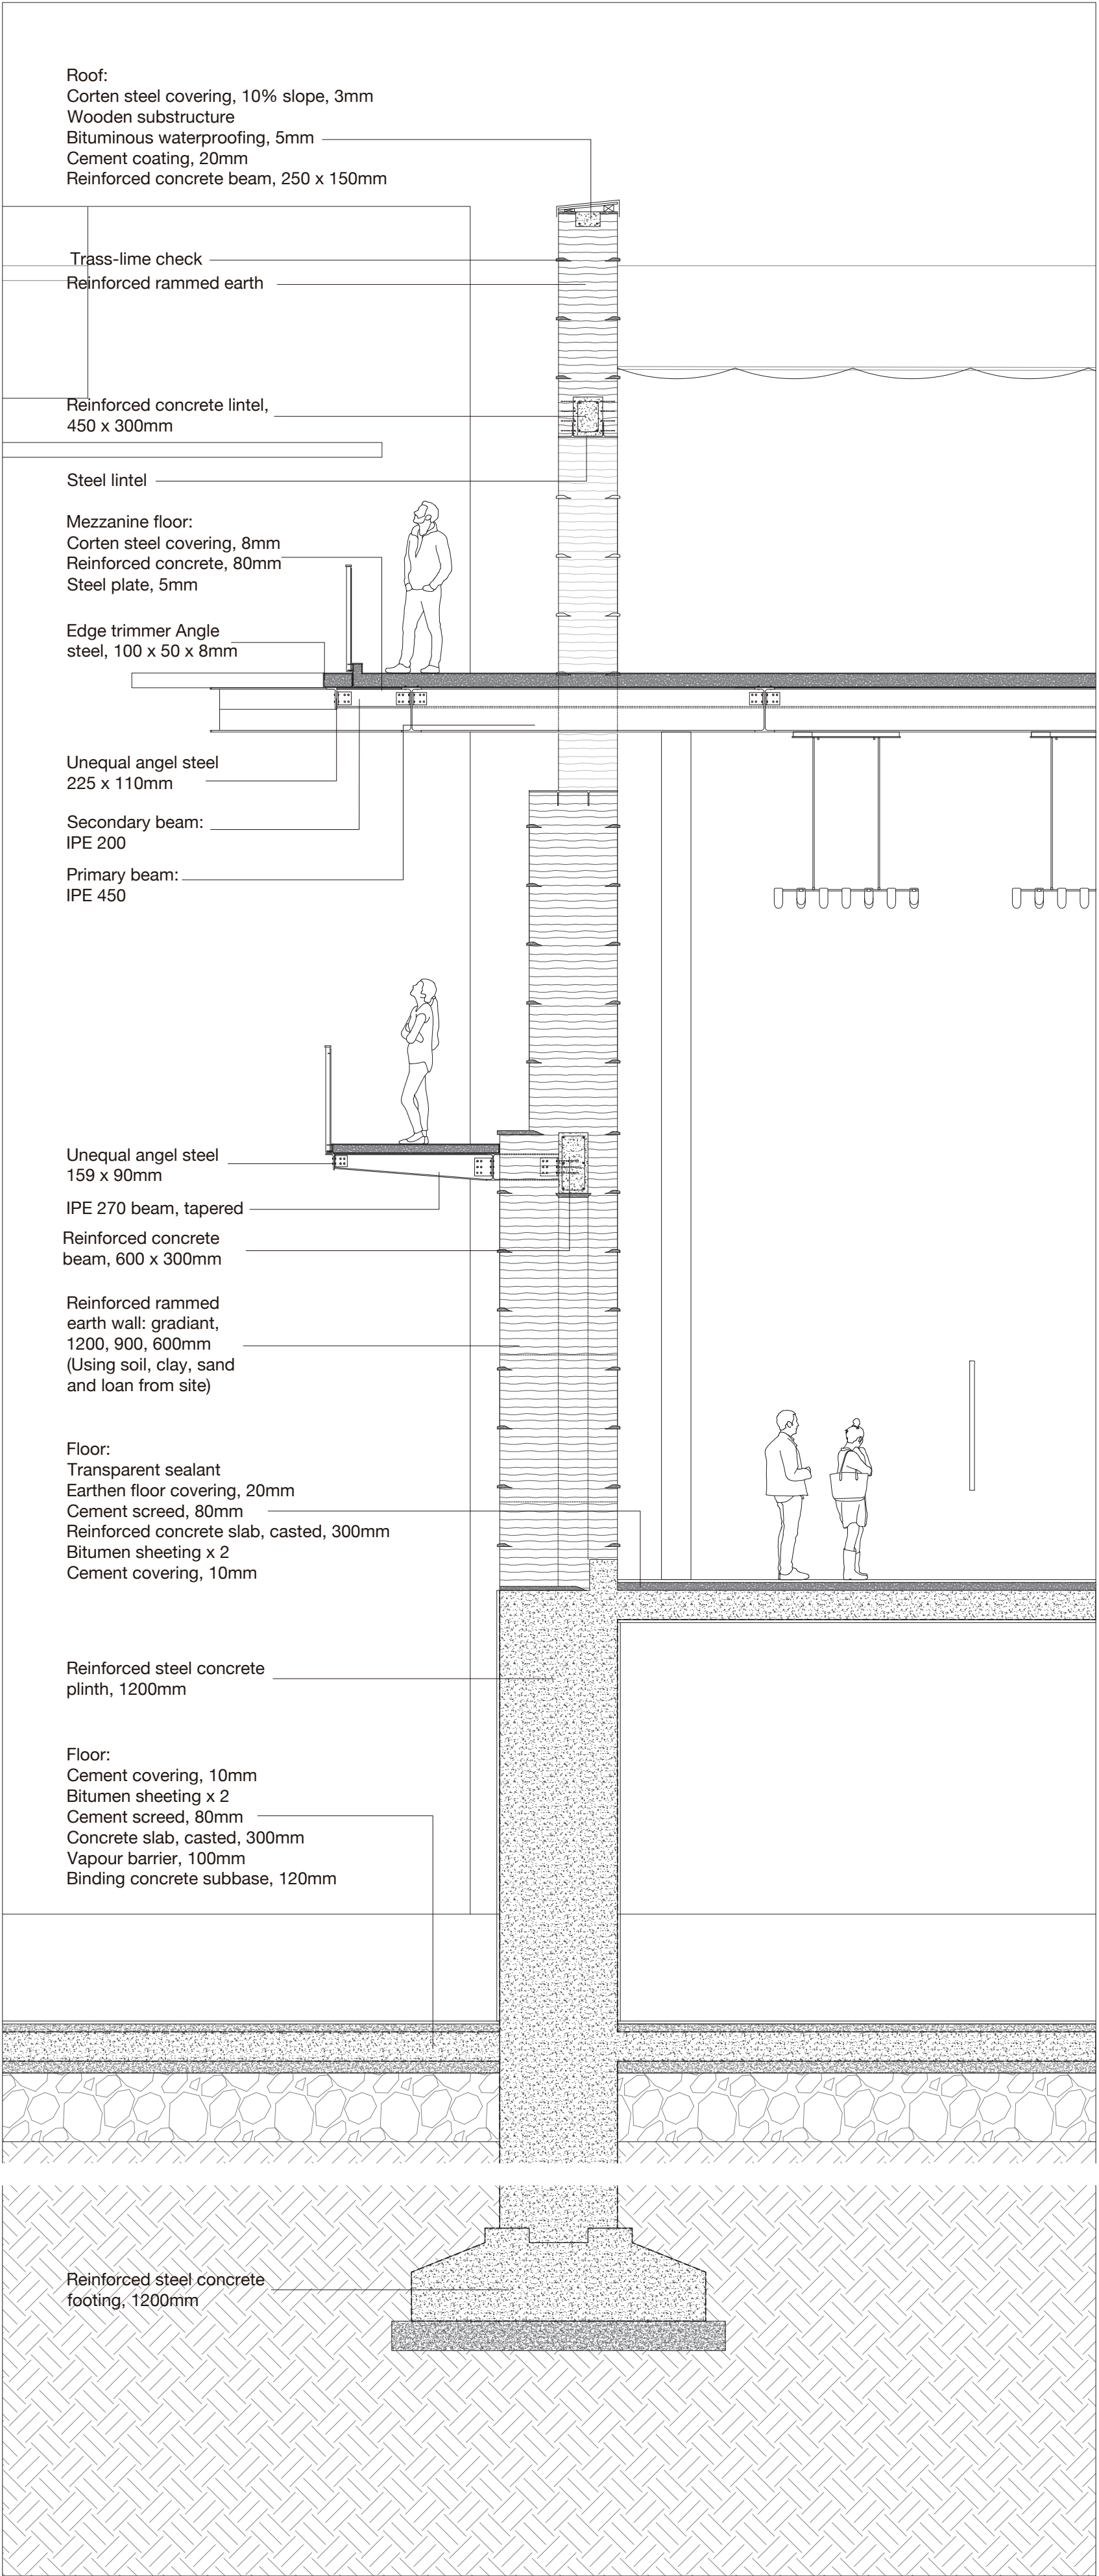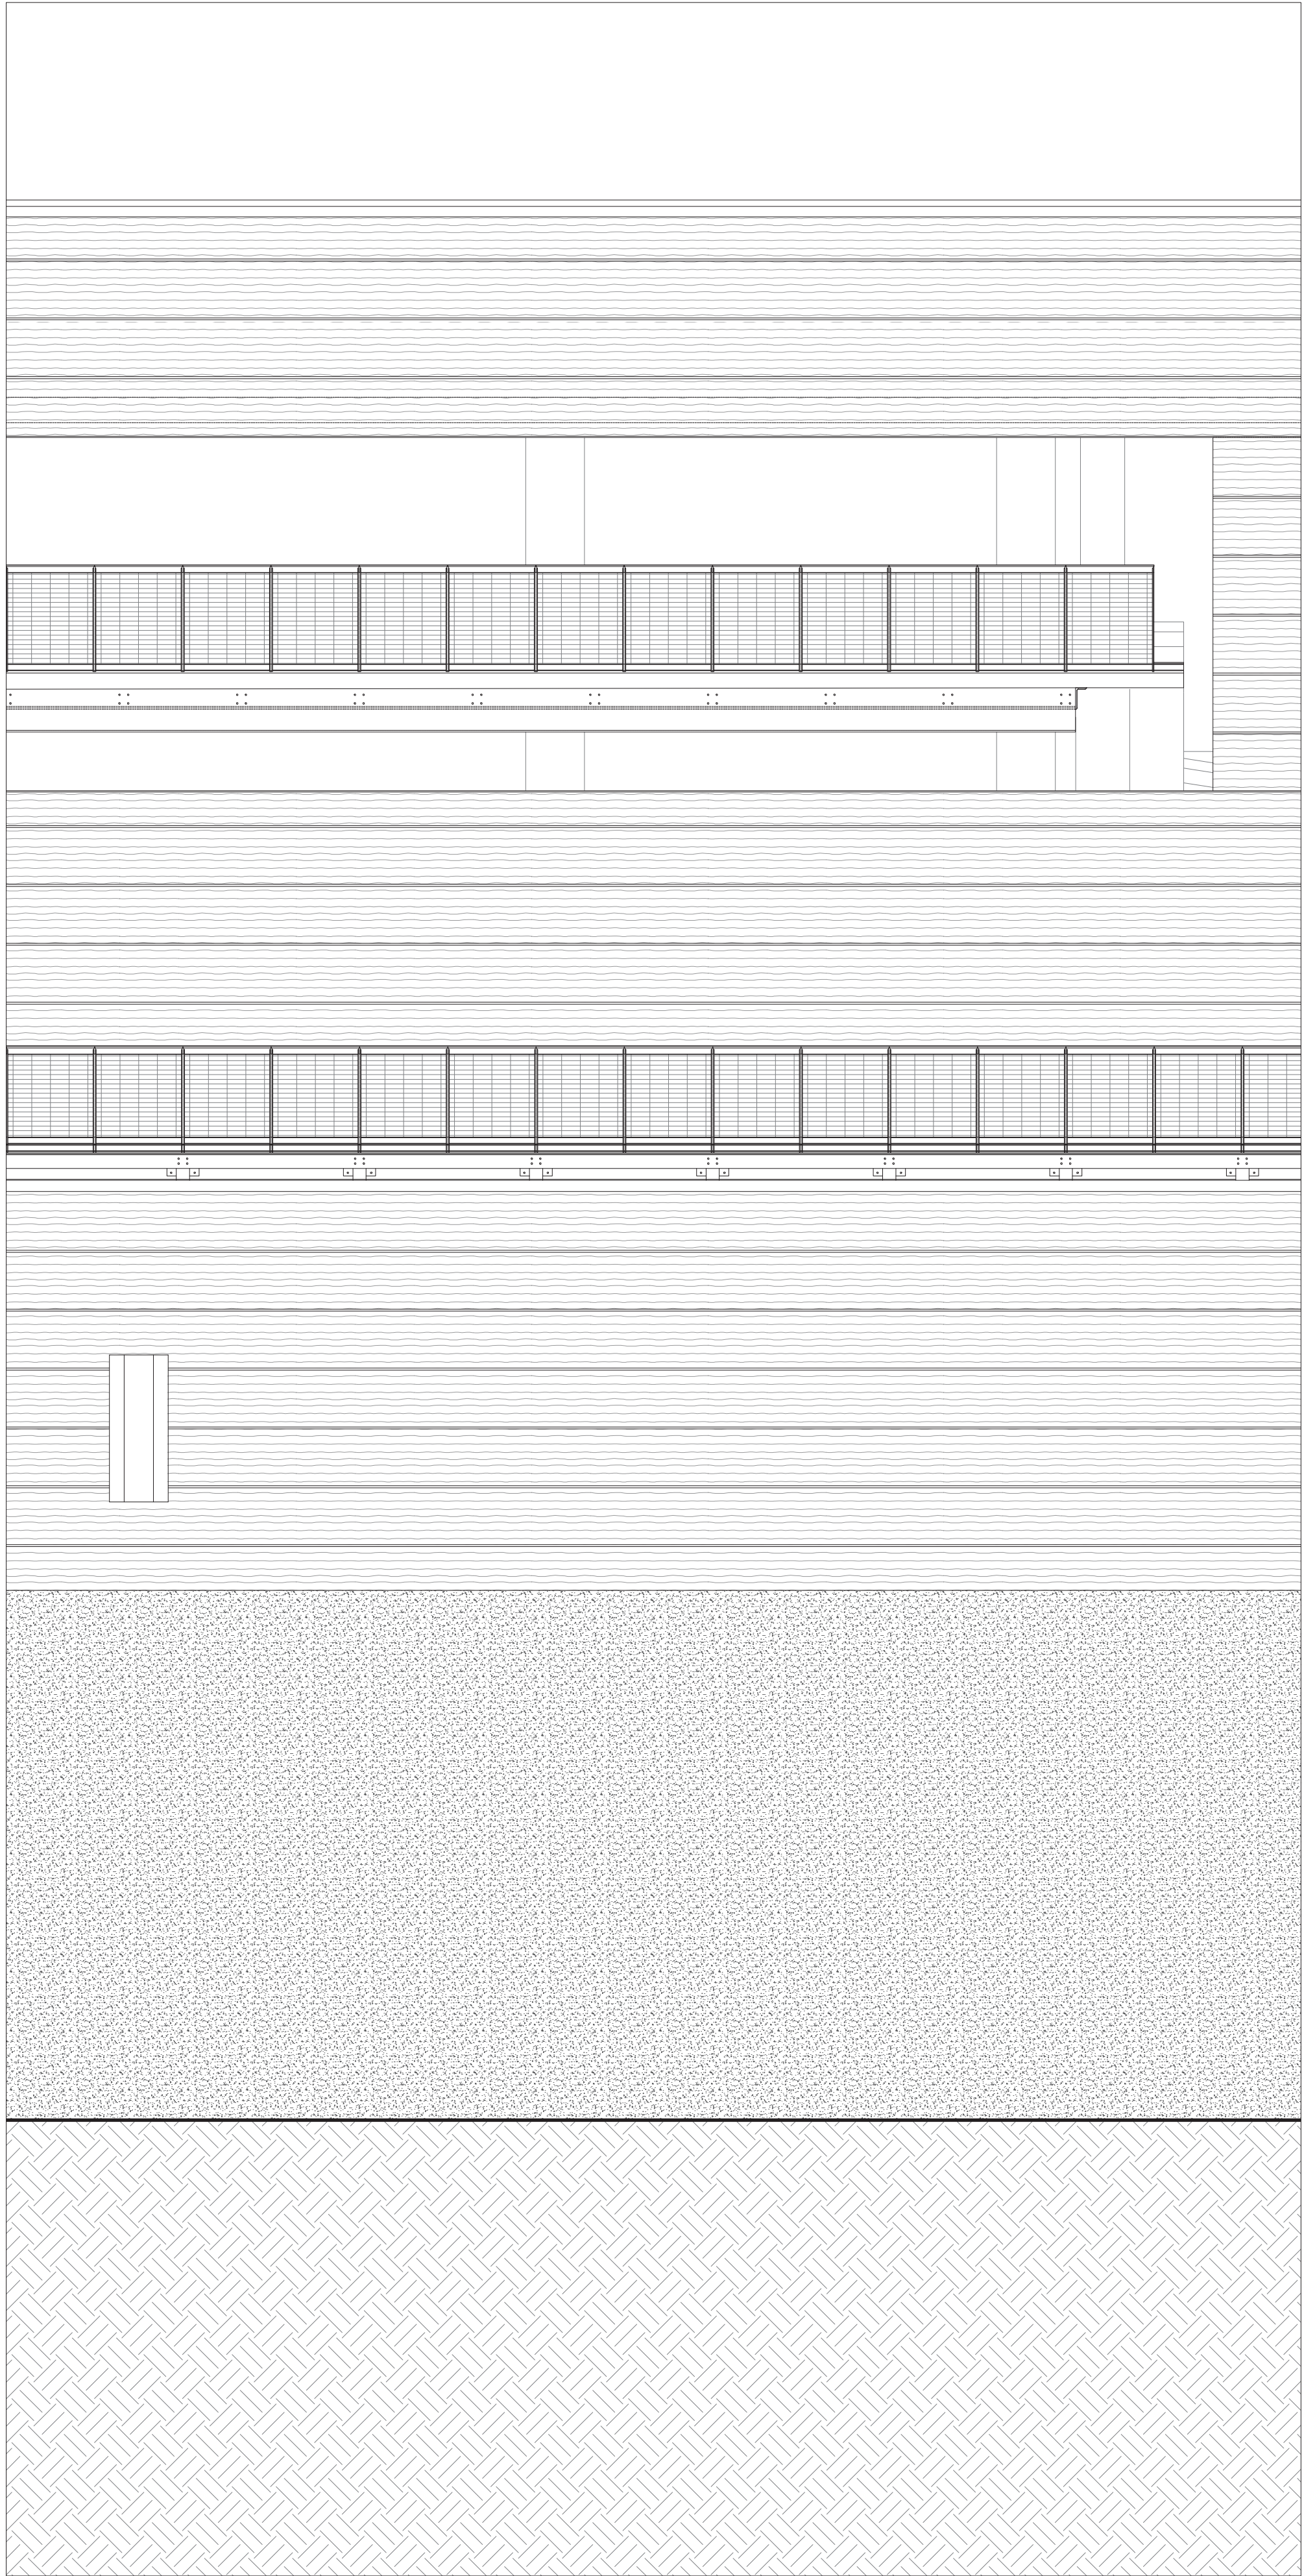

CORRIDOR WALL DETAIL 1:50