


SECTION

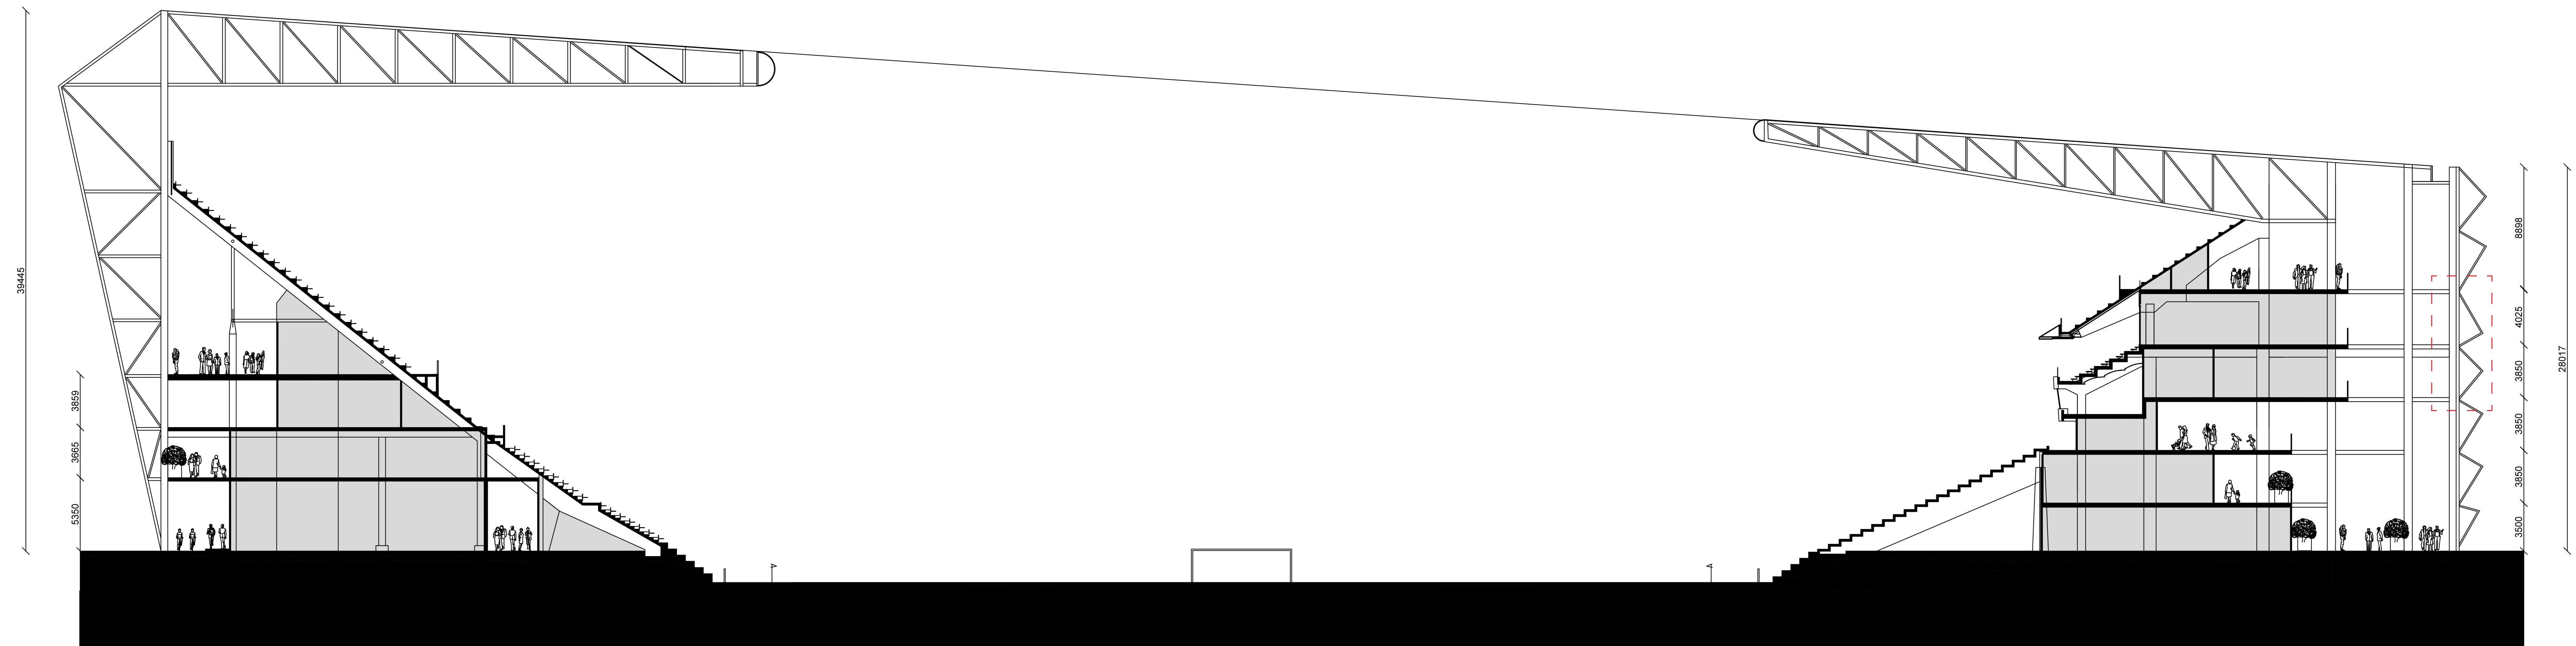

SECTION: NORTH - SOUTH
1:100



SECTION: EAST- WEST
1:100