


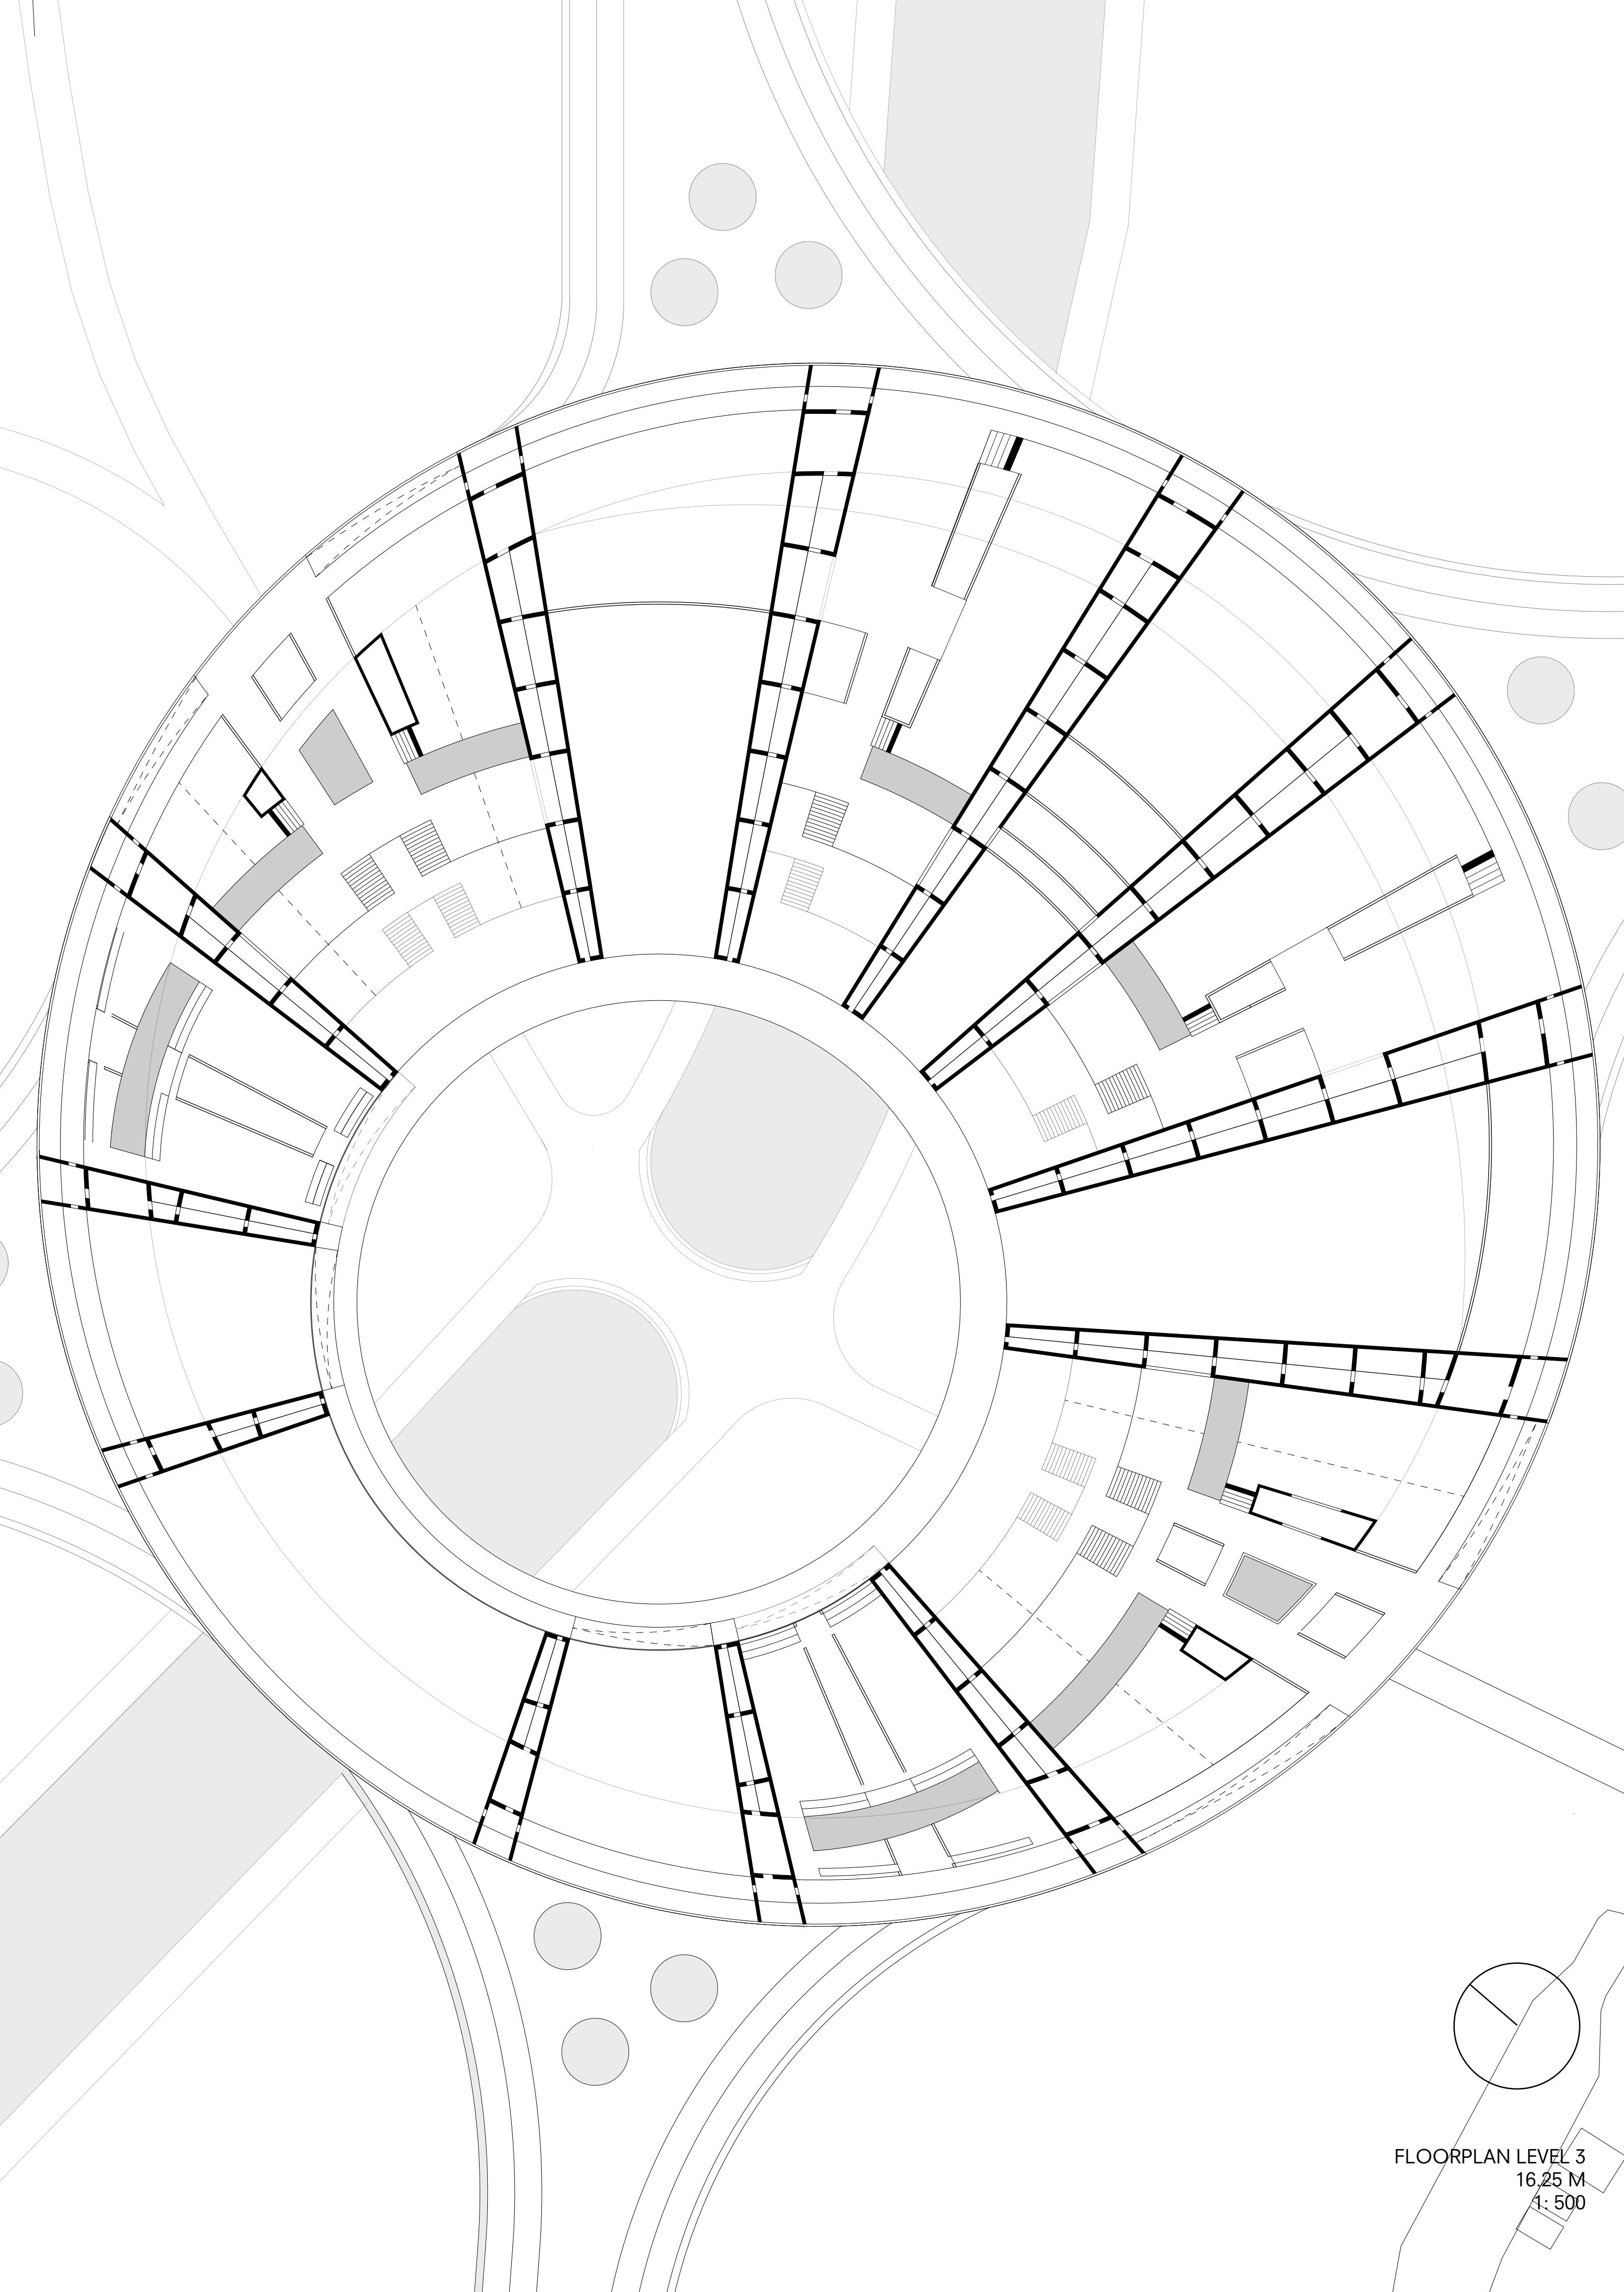

FLOORPLAN LEVEL 3
16,25 M
1: 500