


Creative ways

a student center, cultural center and swimming pool in the inner city of Amsterdam

Barthold Meijer Timmerman Thijssen



Model

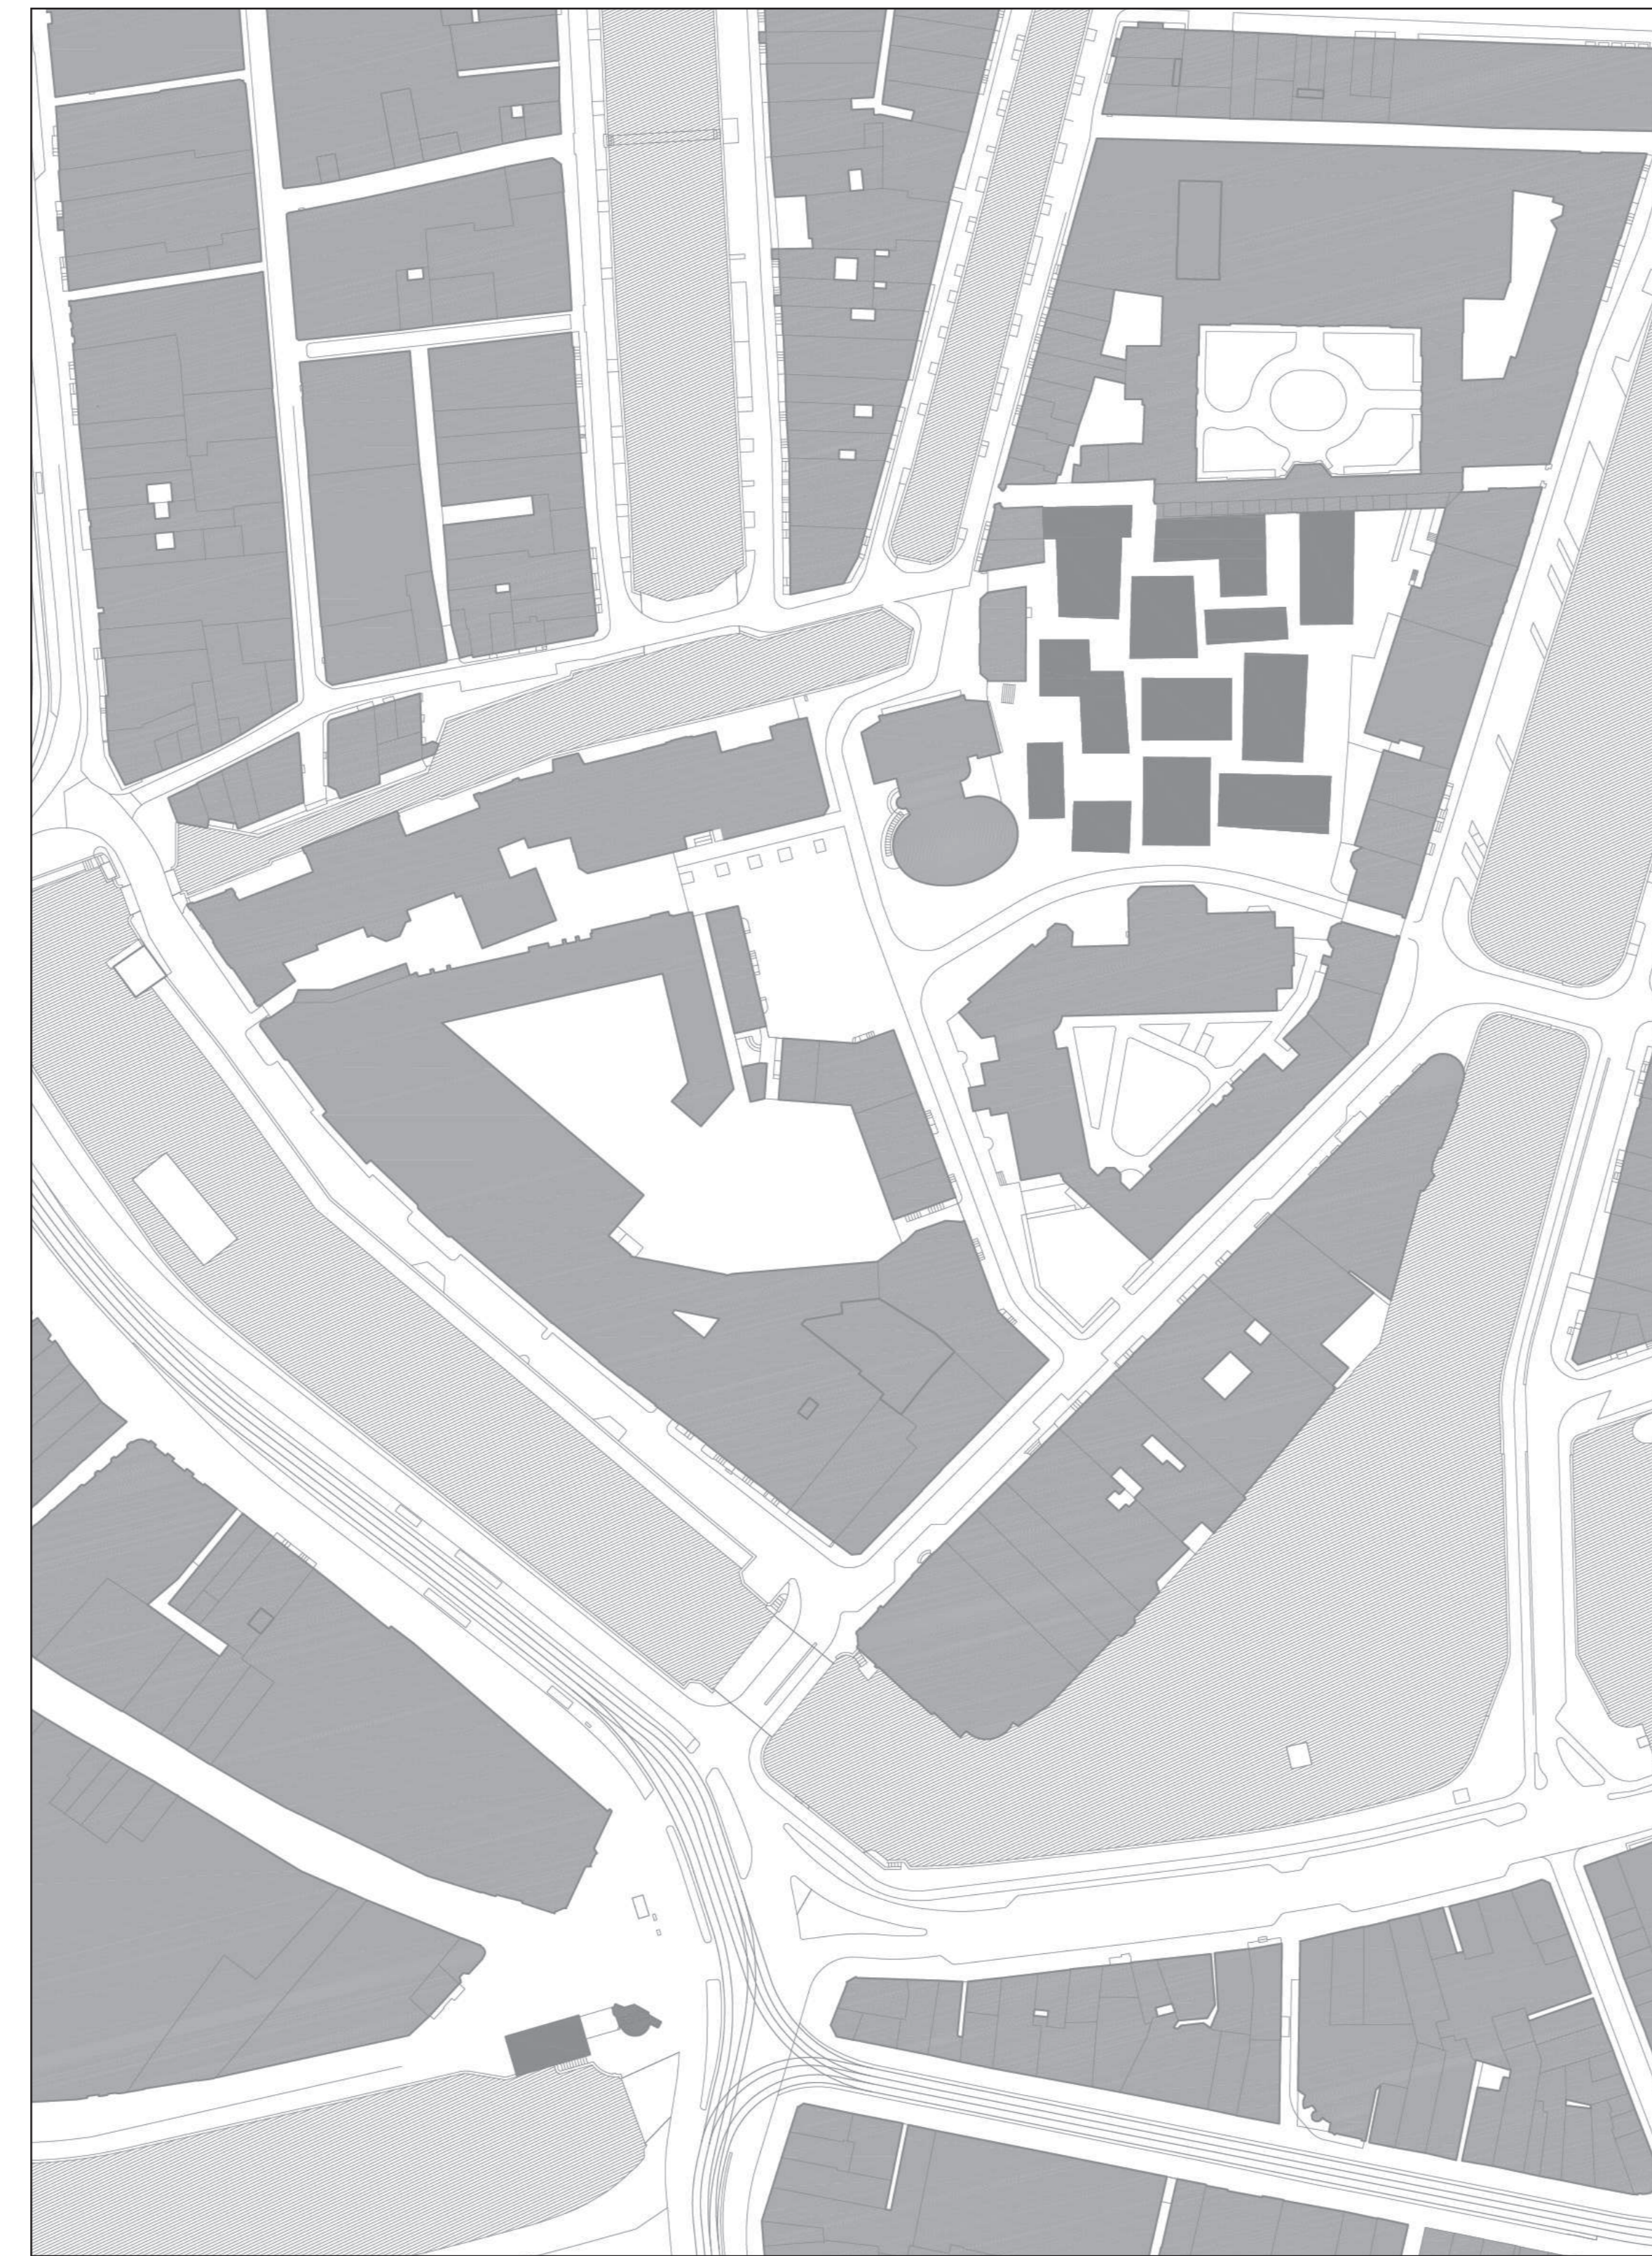

Plan 1:1000




Plan Ground floor 1:200



Cecil Touchon, oil on canvas '1984'




Collage facade

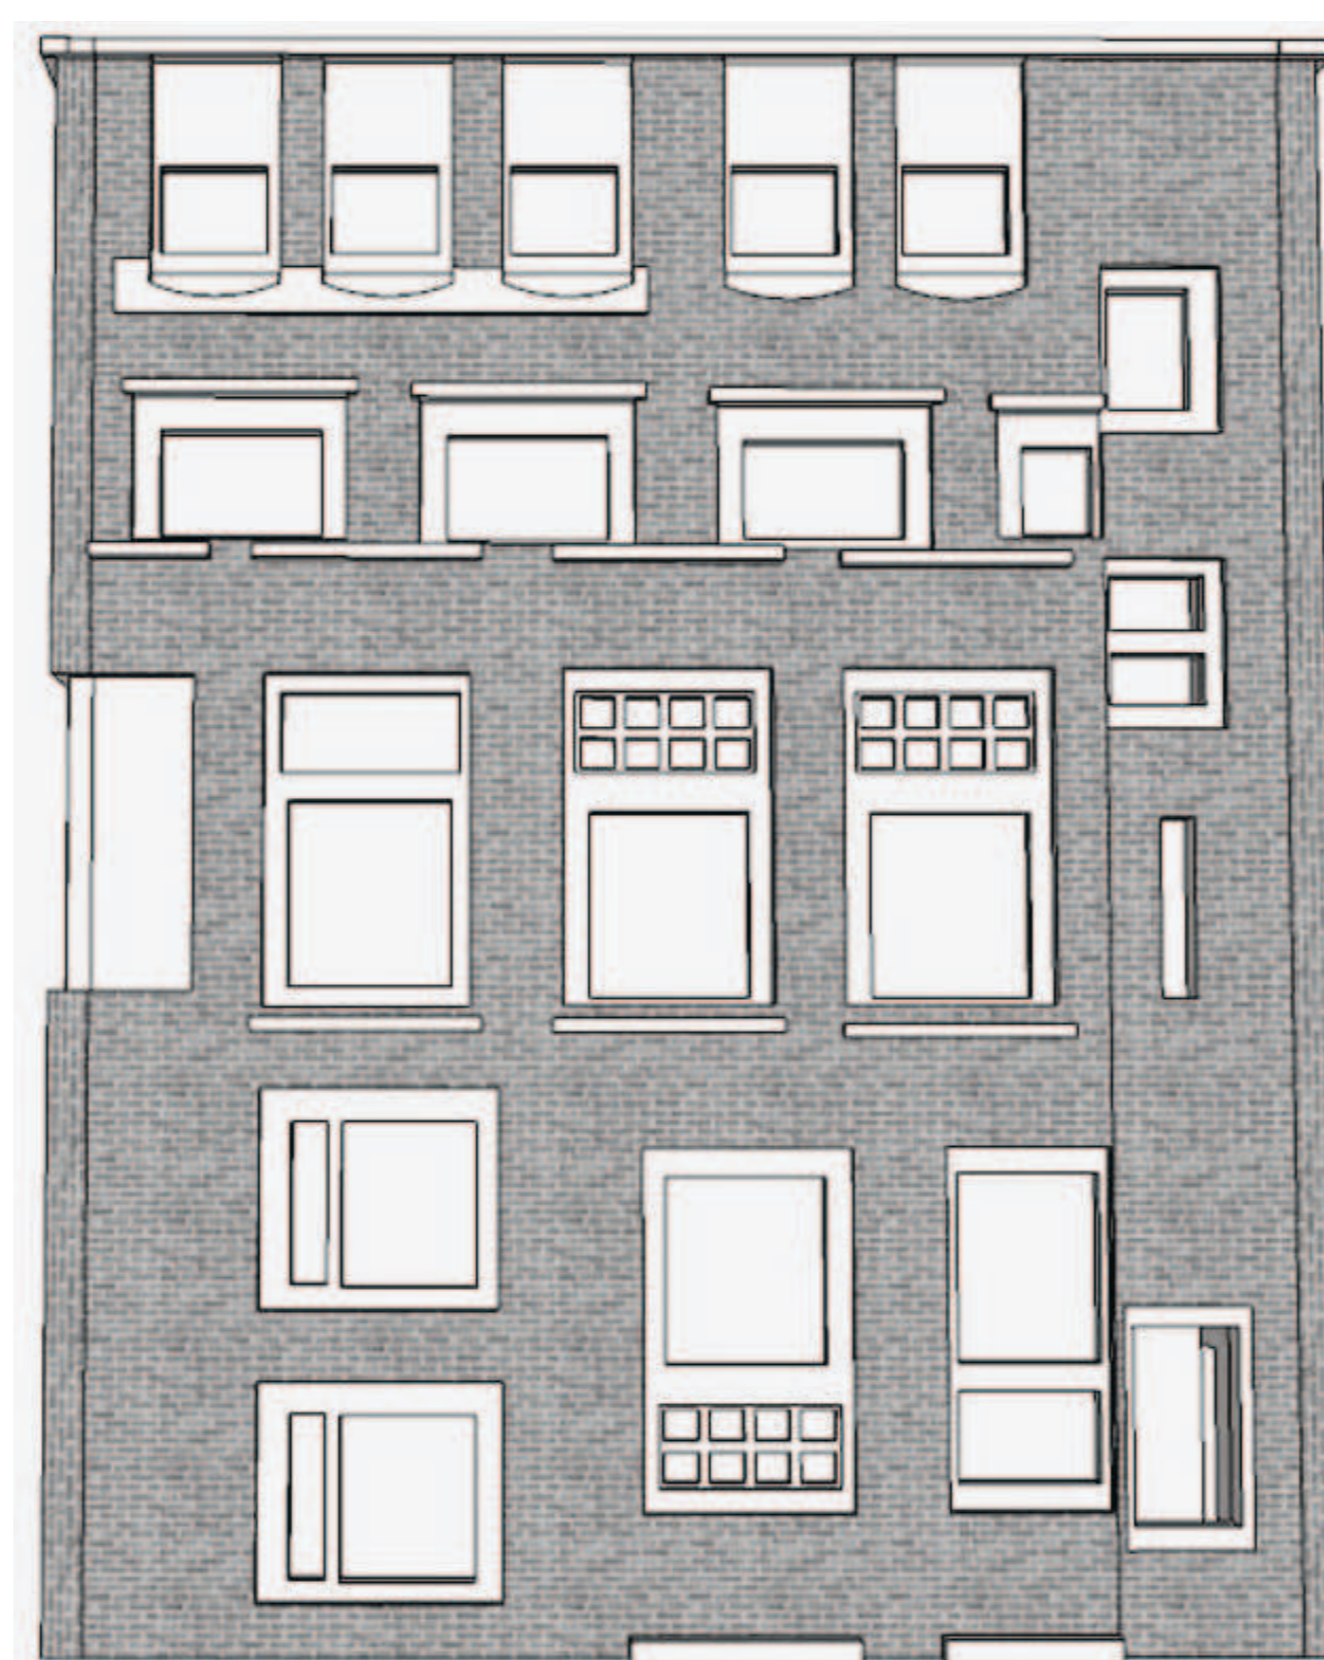

Model facade



Elevation facade

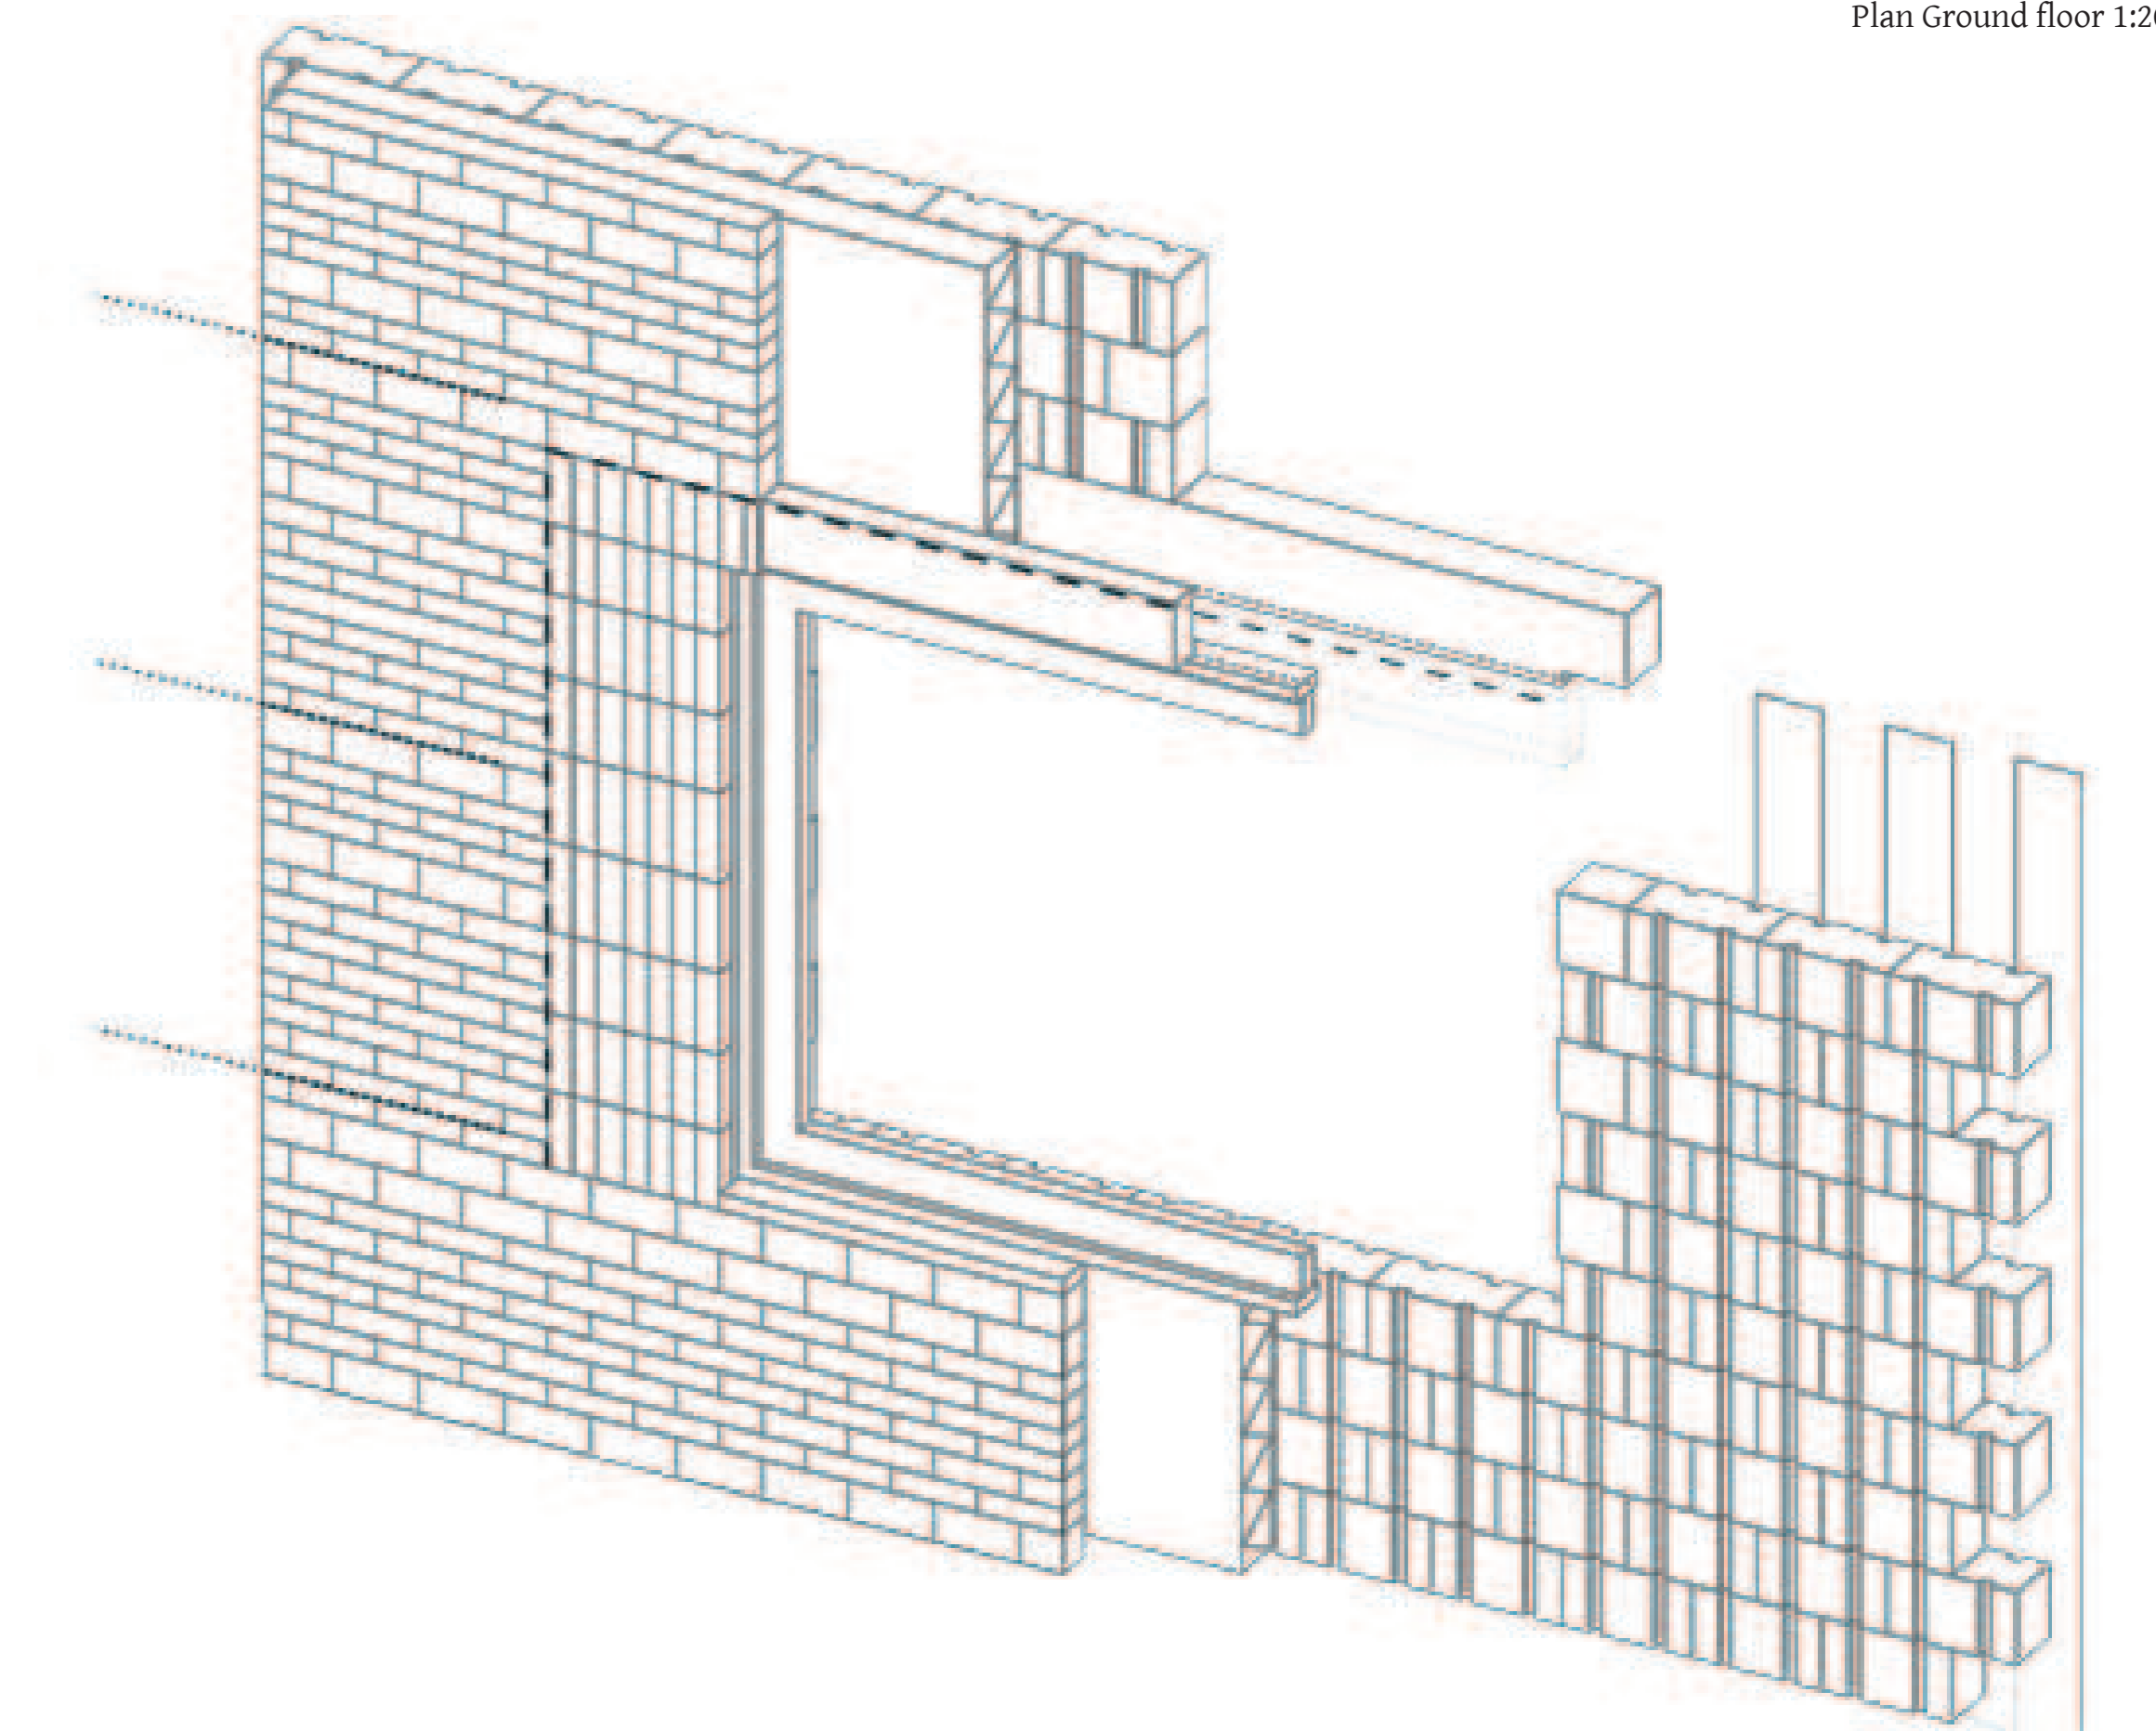

Axo detail facade