




SECTION AA 1:200

 


DETAIL AA1 1:20

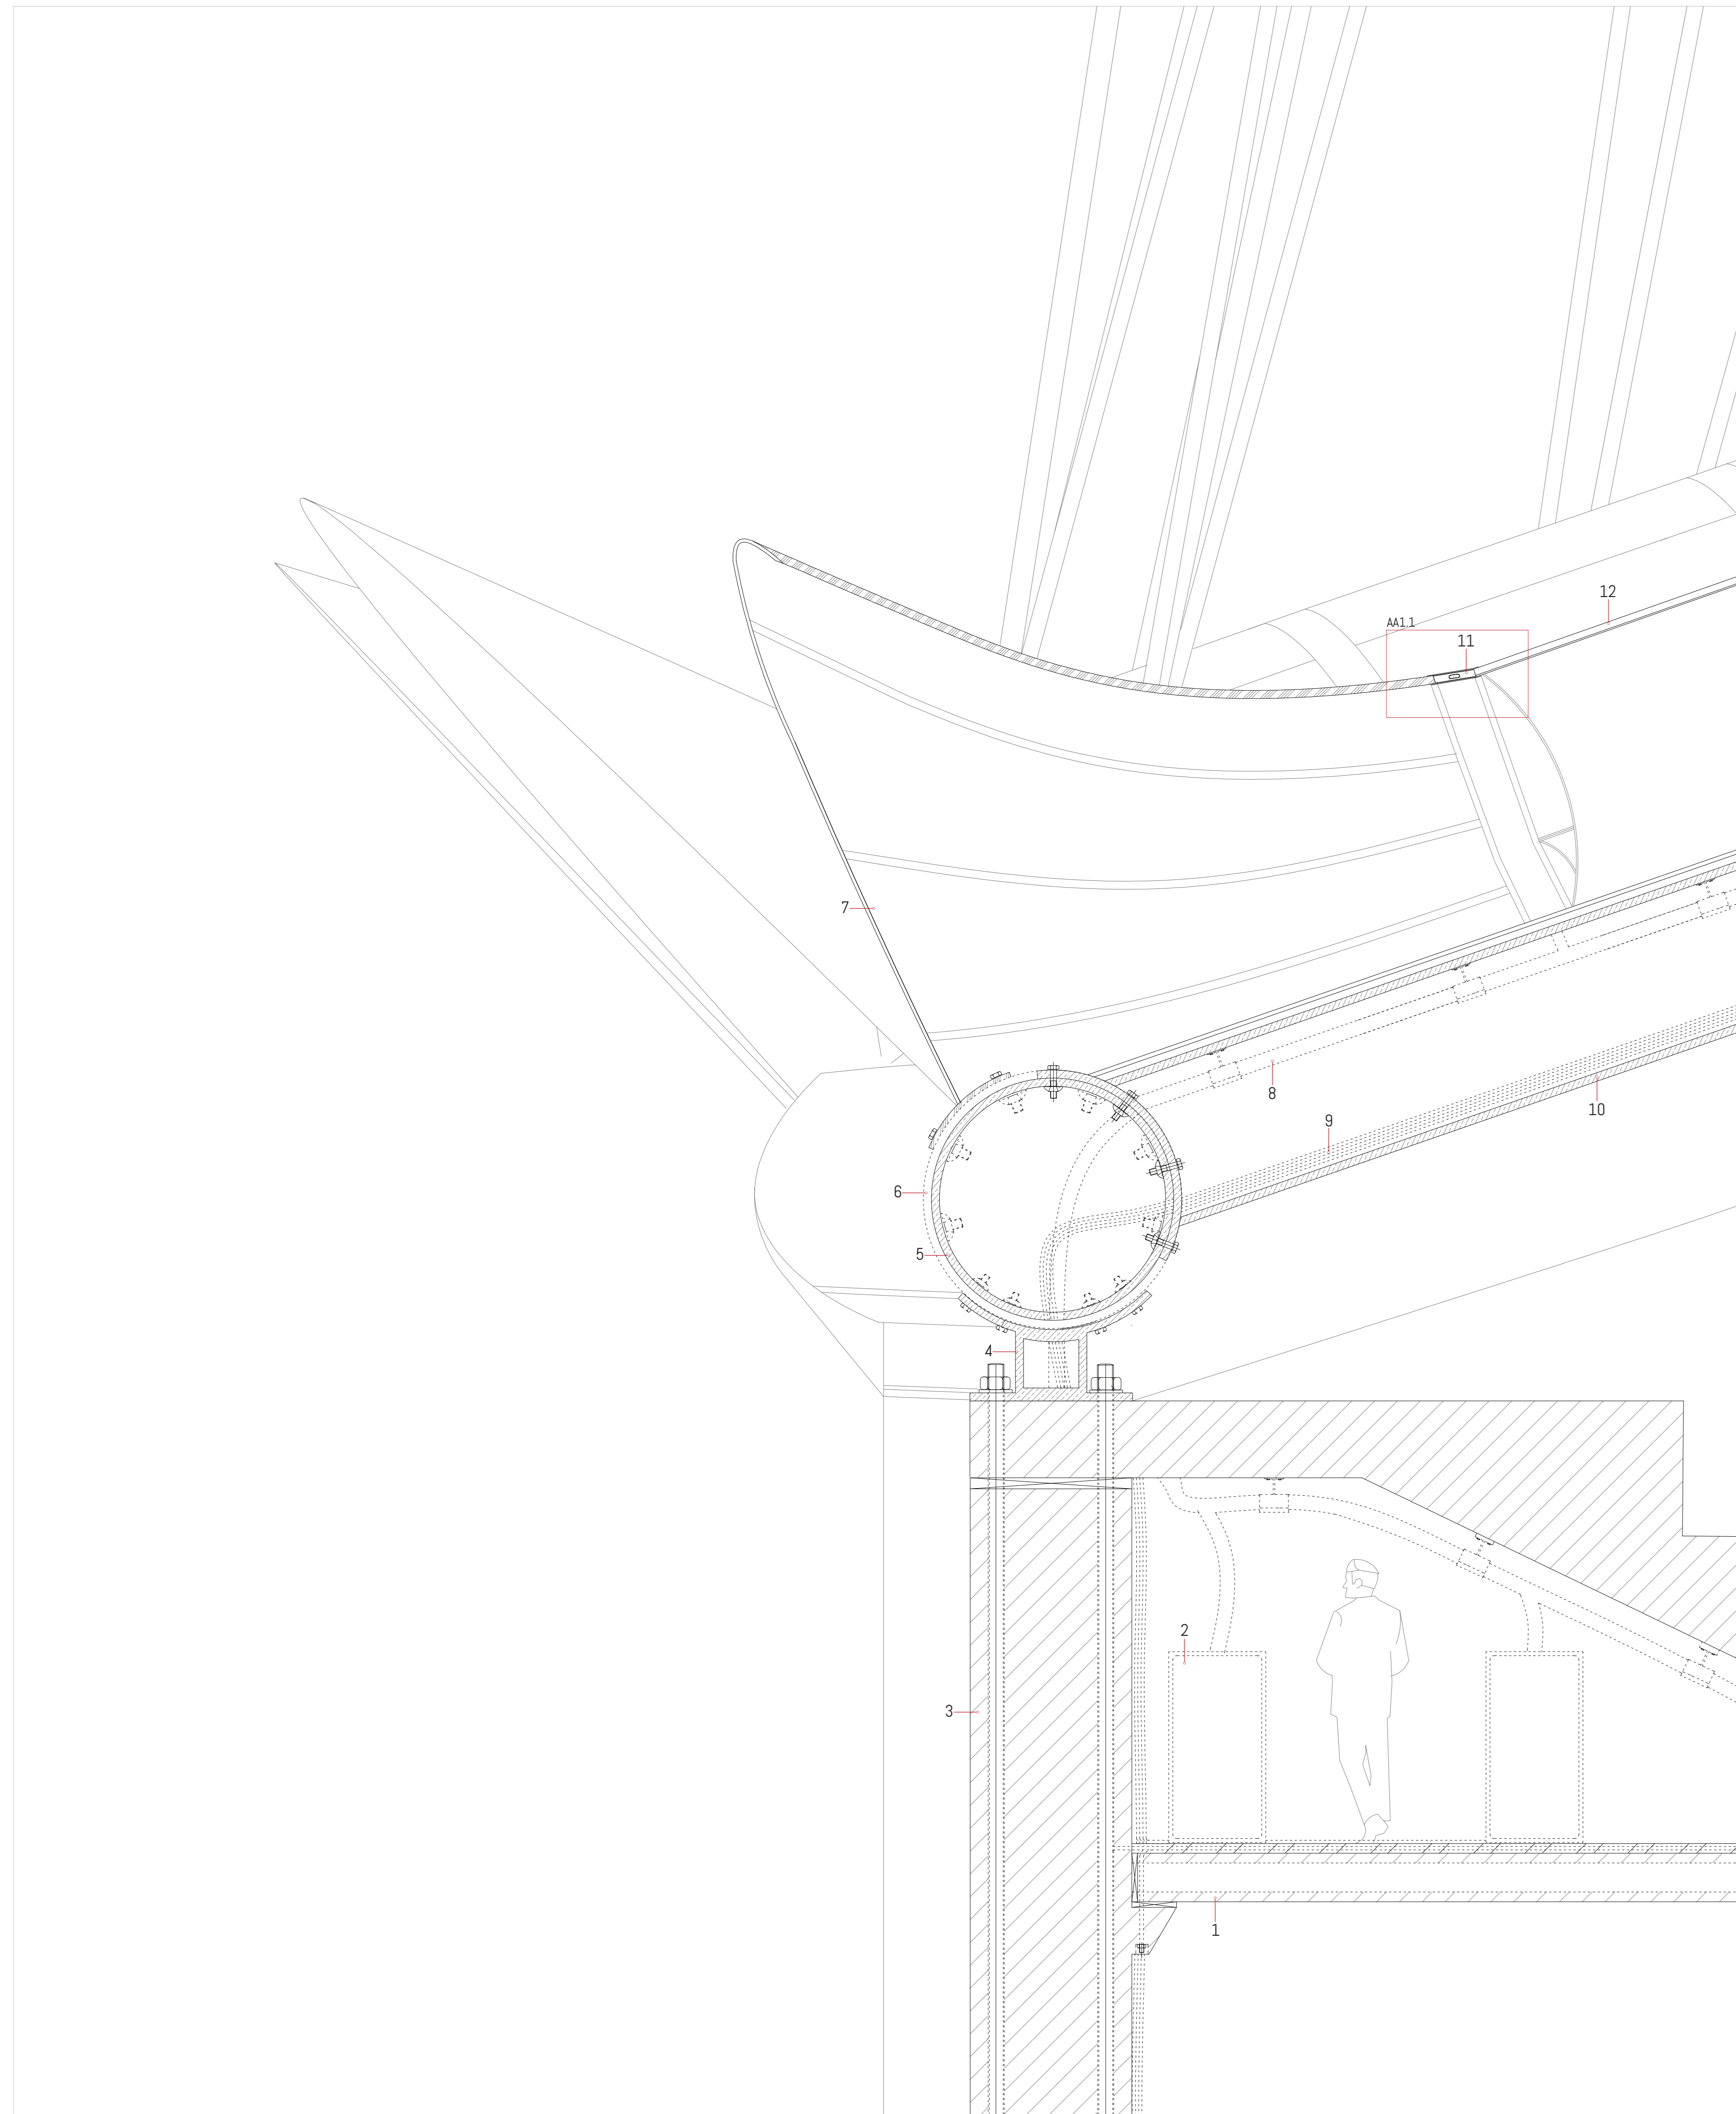


DETAIL AA2 1:20

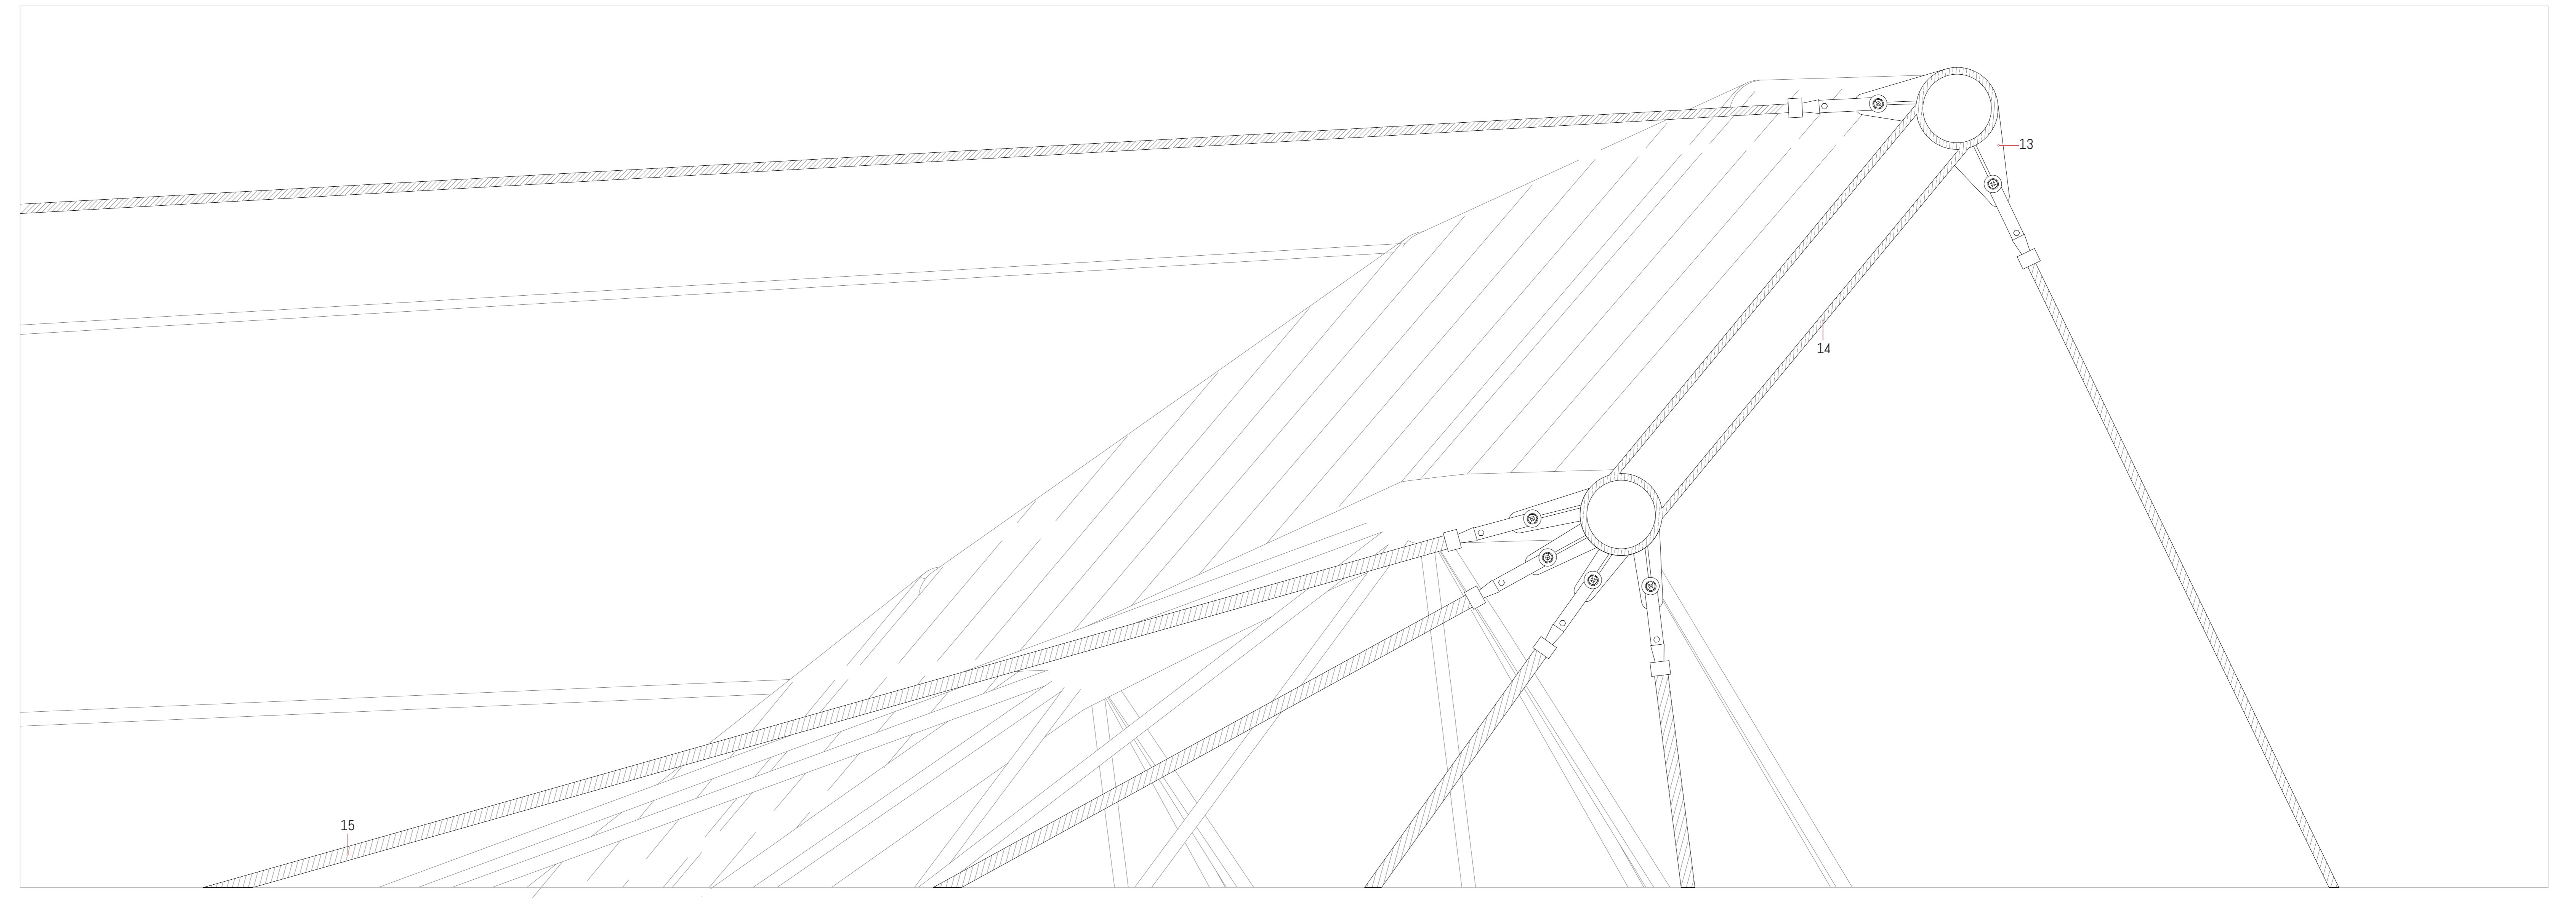


DETAIL AA3 1:20

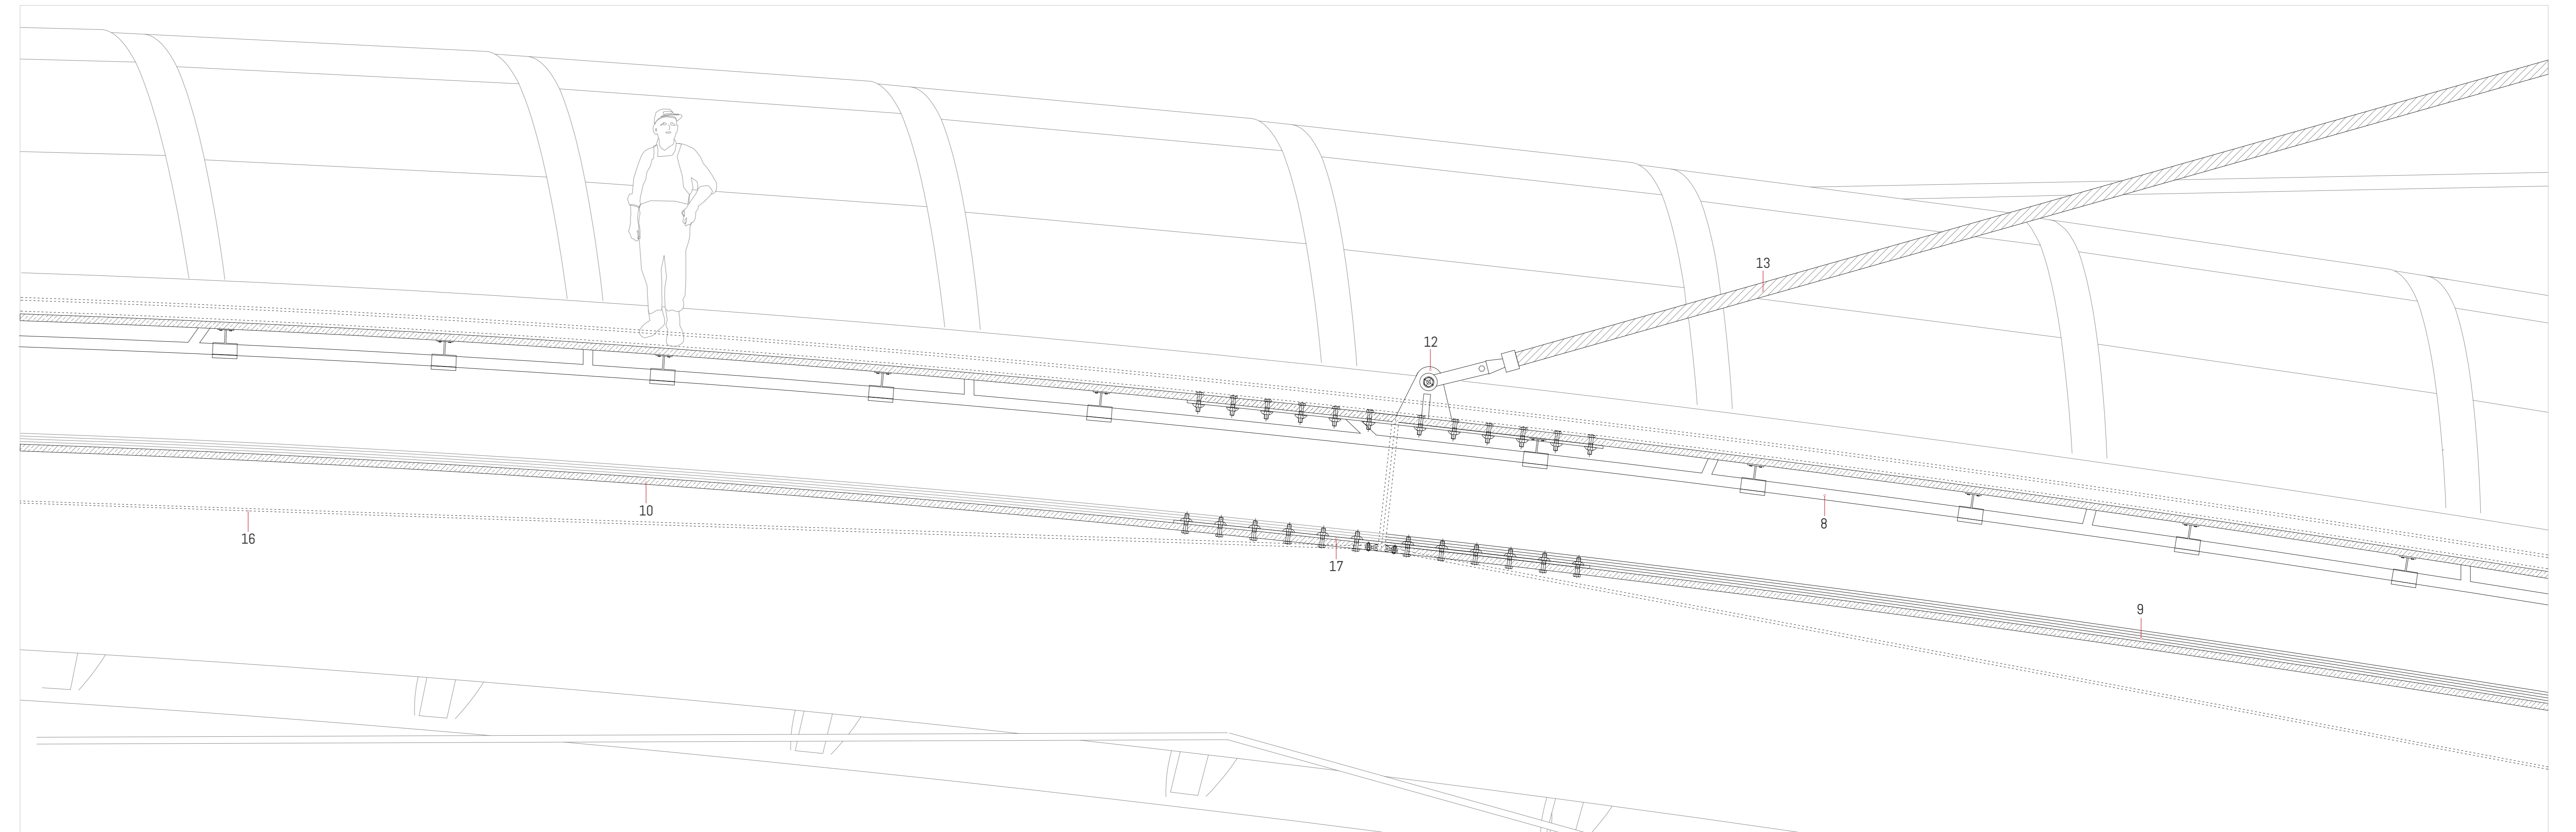


DETAIL AA1.1 1:5

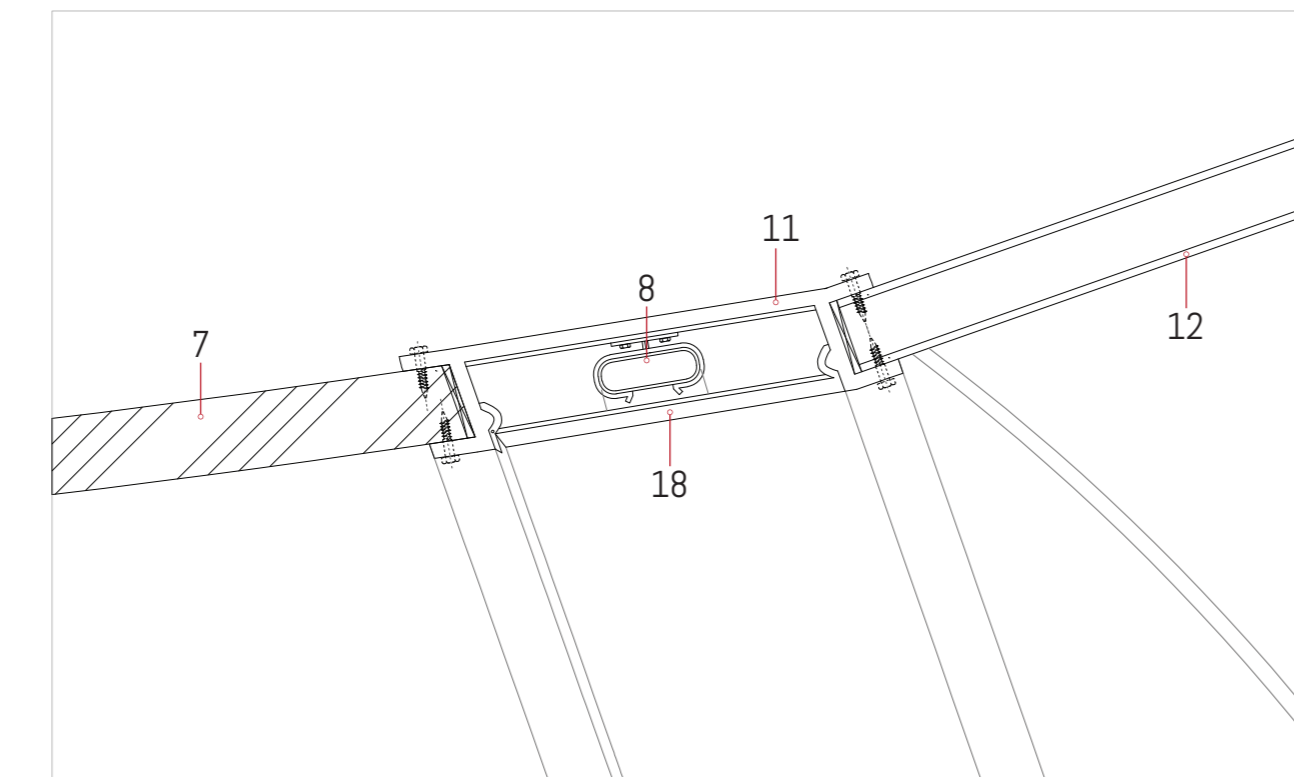


SECTION BB 1:200

 


DETAIL BB1 1:20

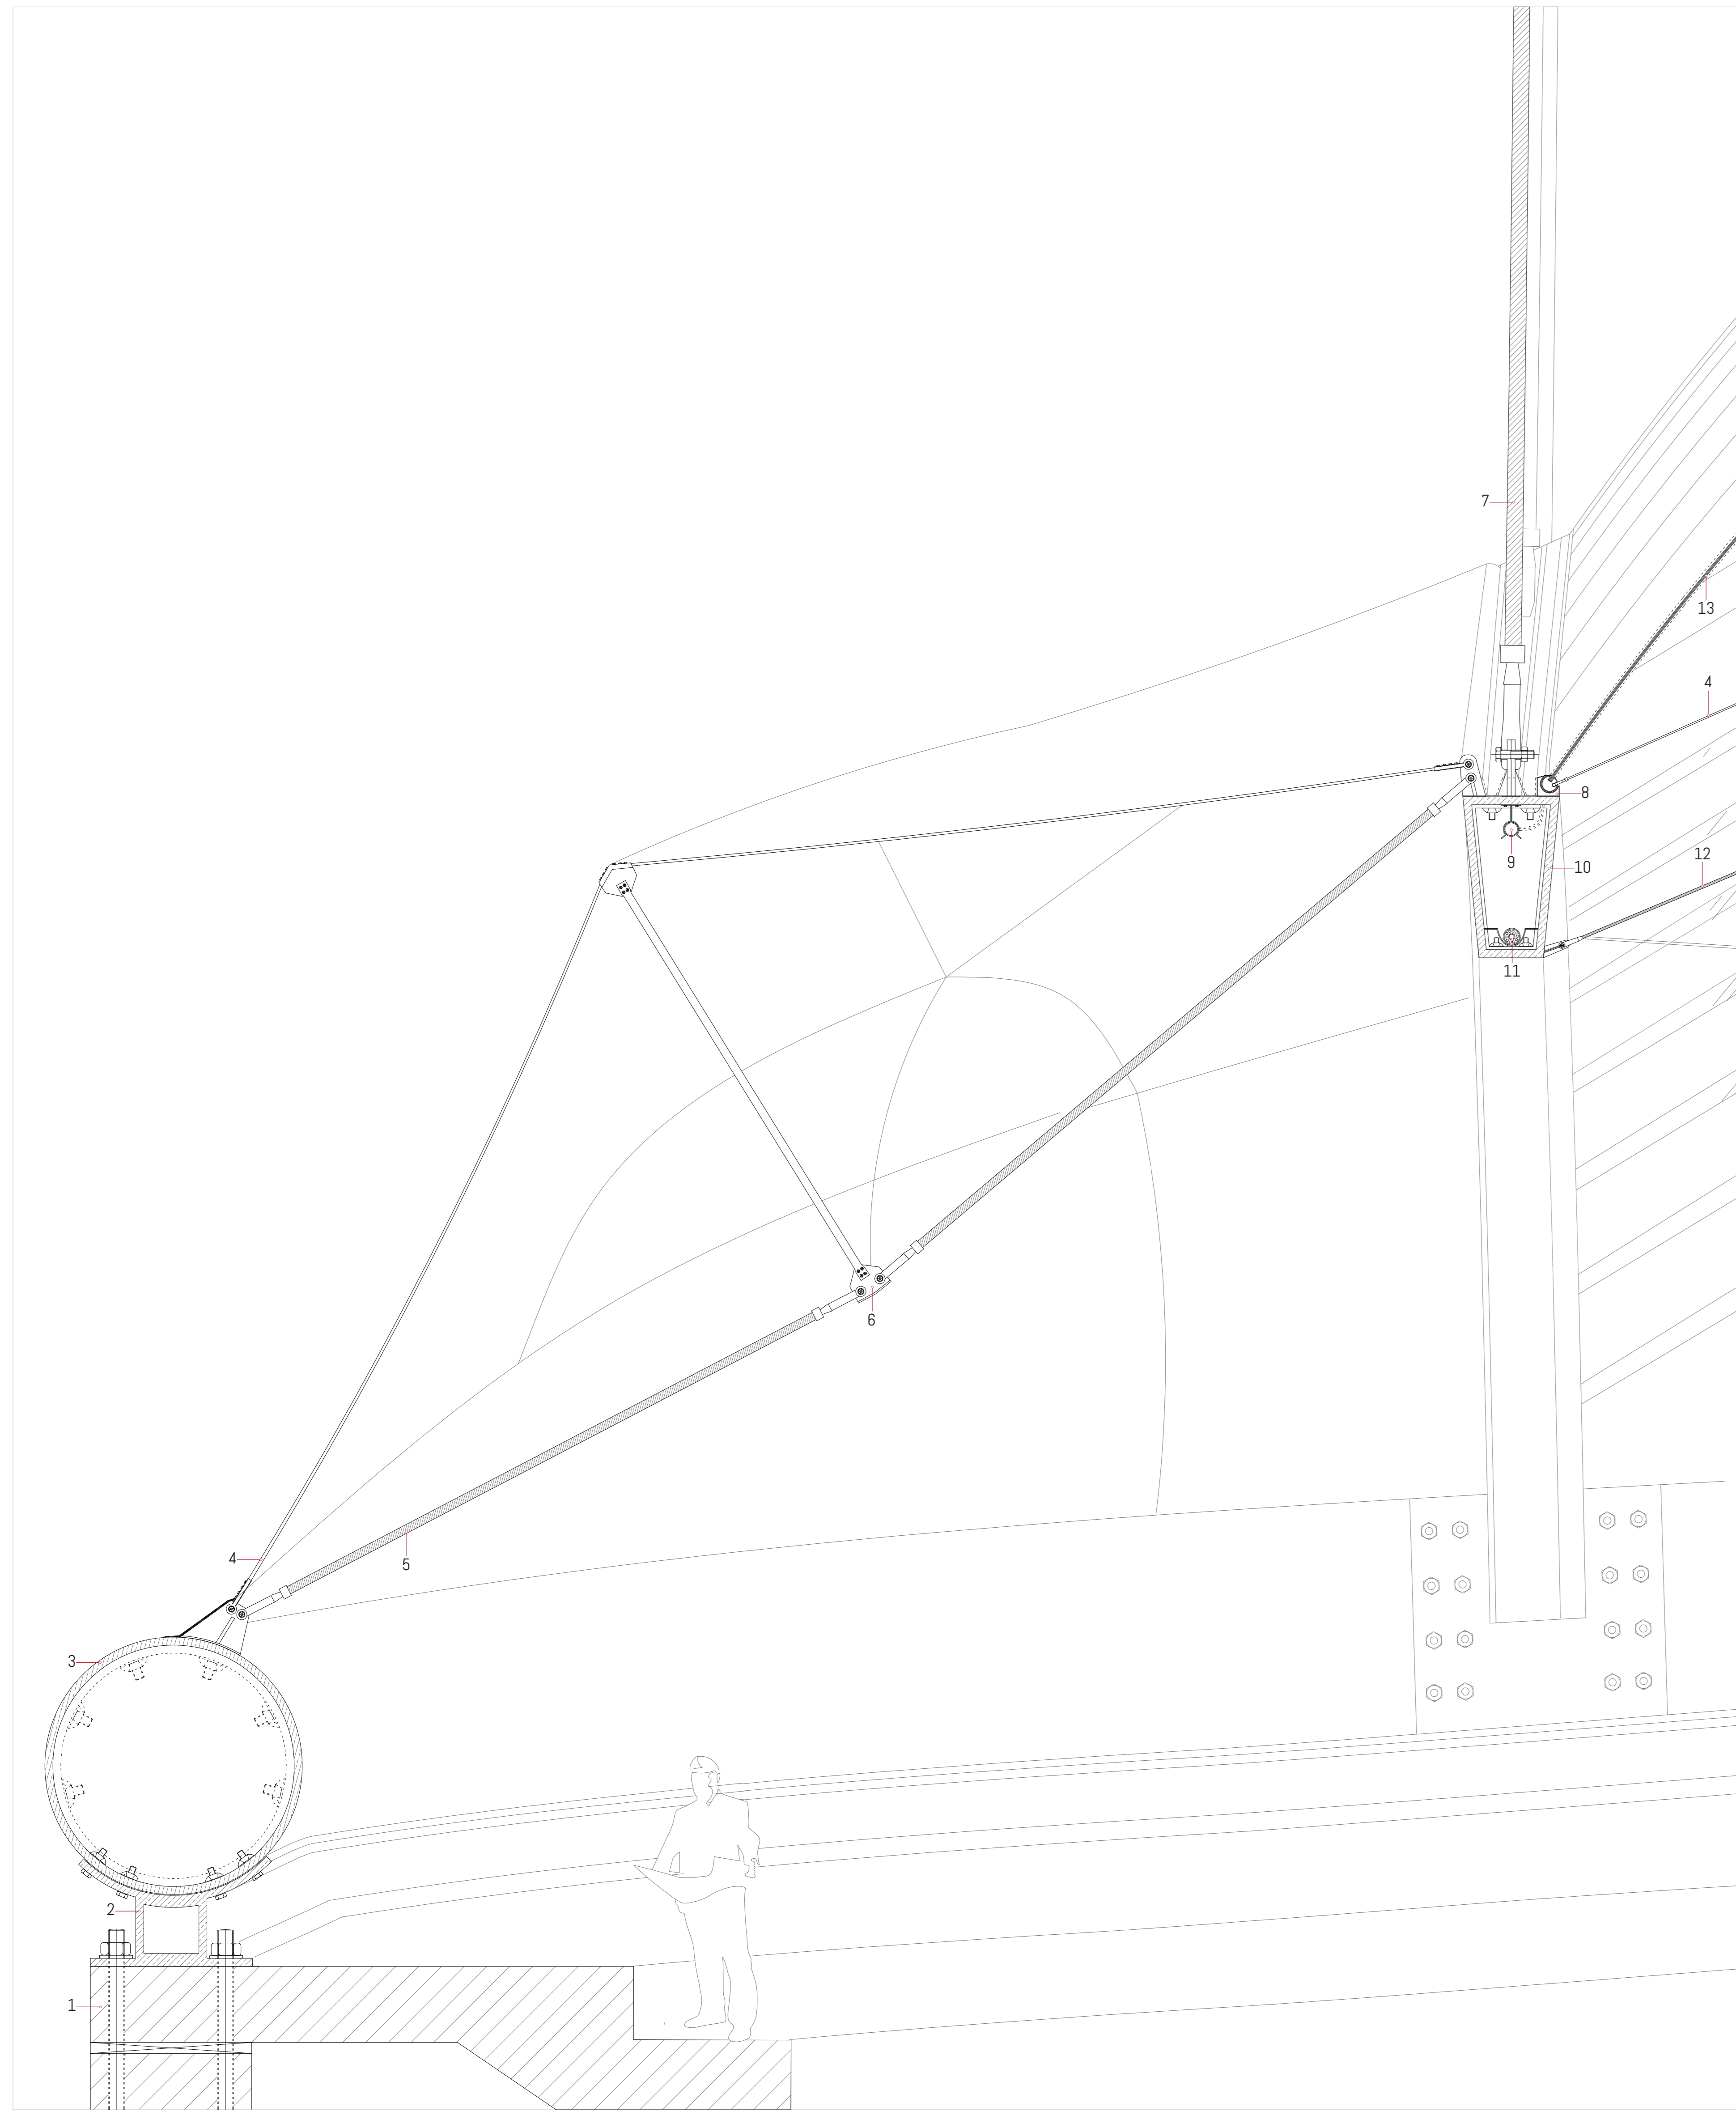


DETAIL BB2 1:20

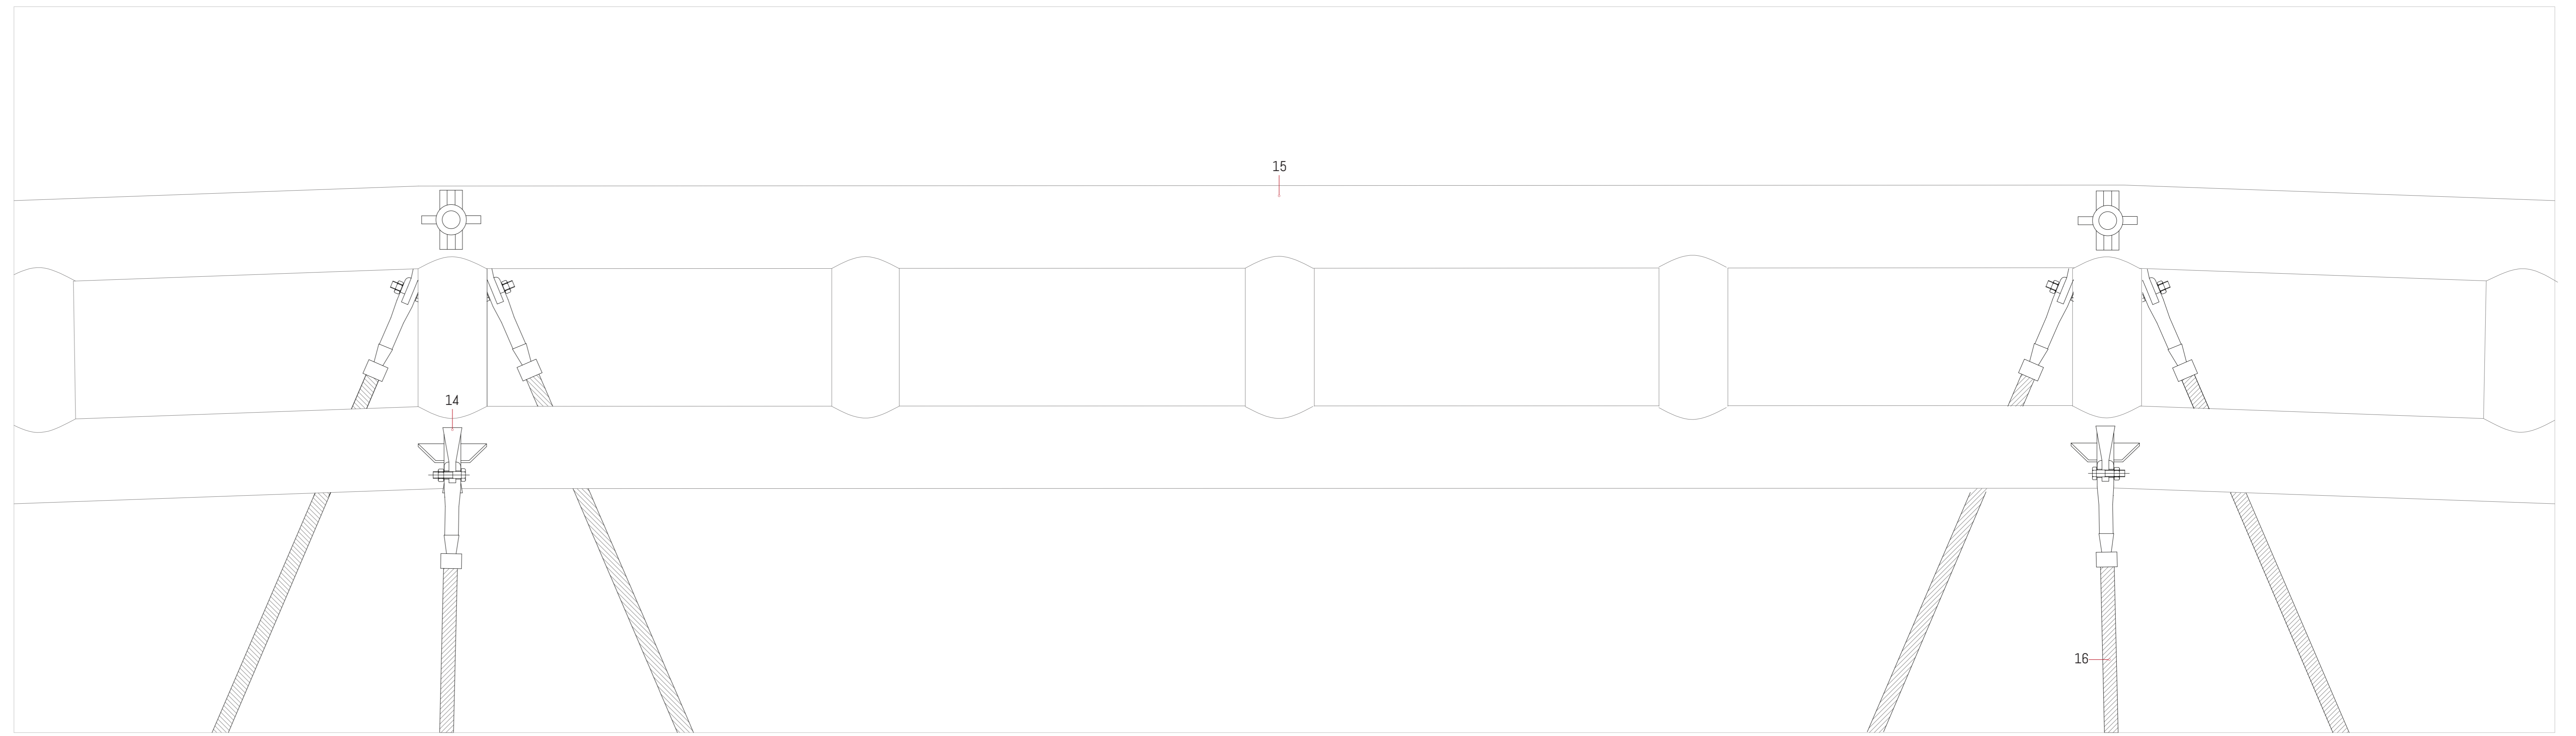


DETAIL BB3 1:20

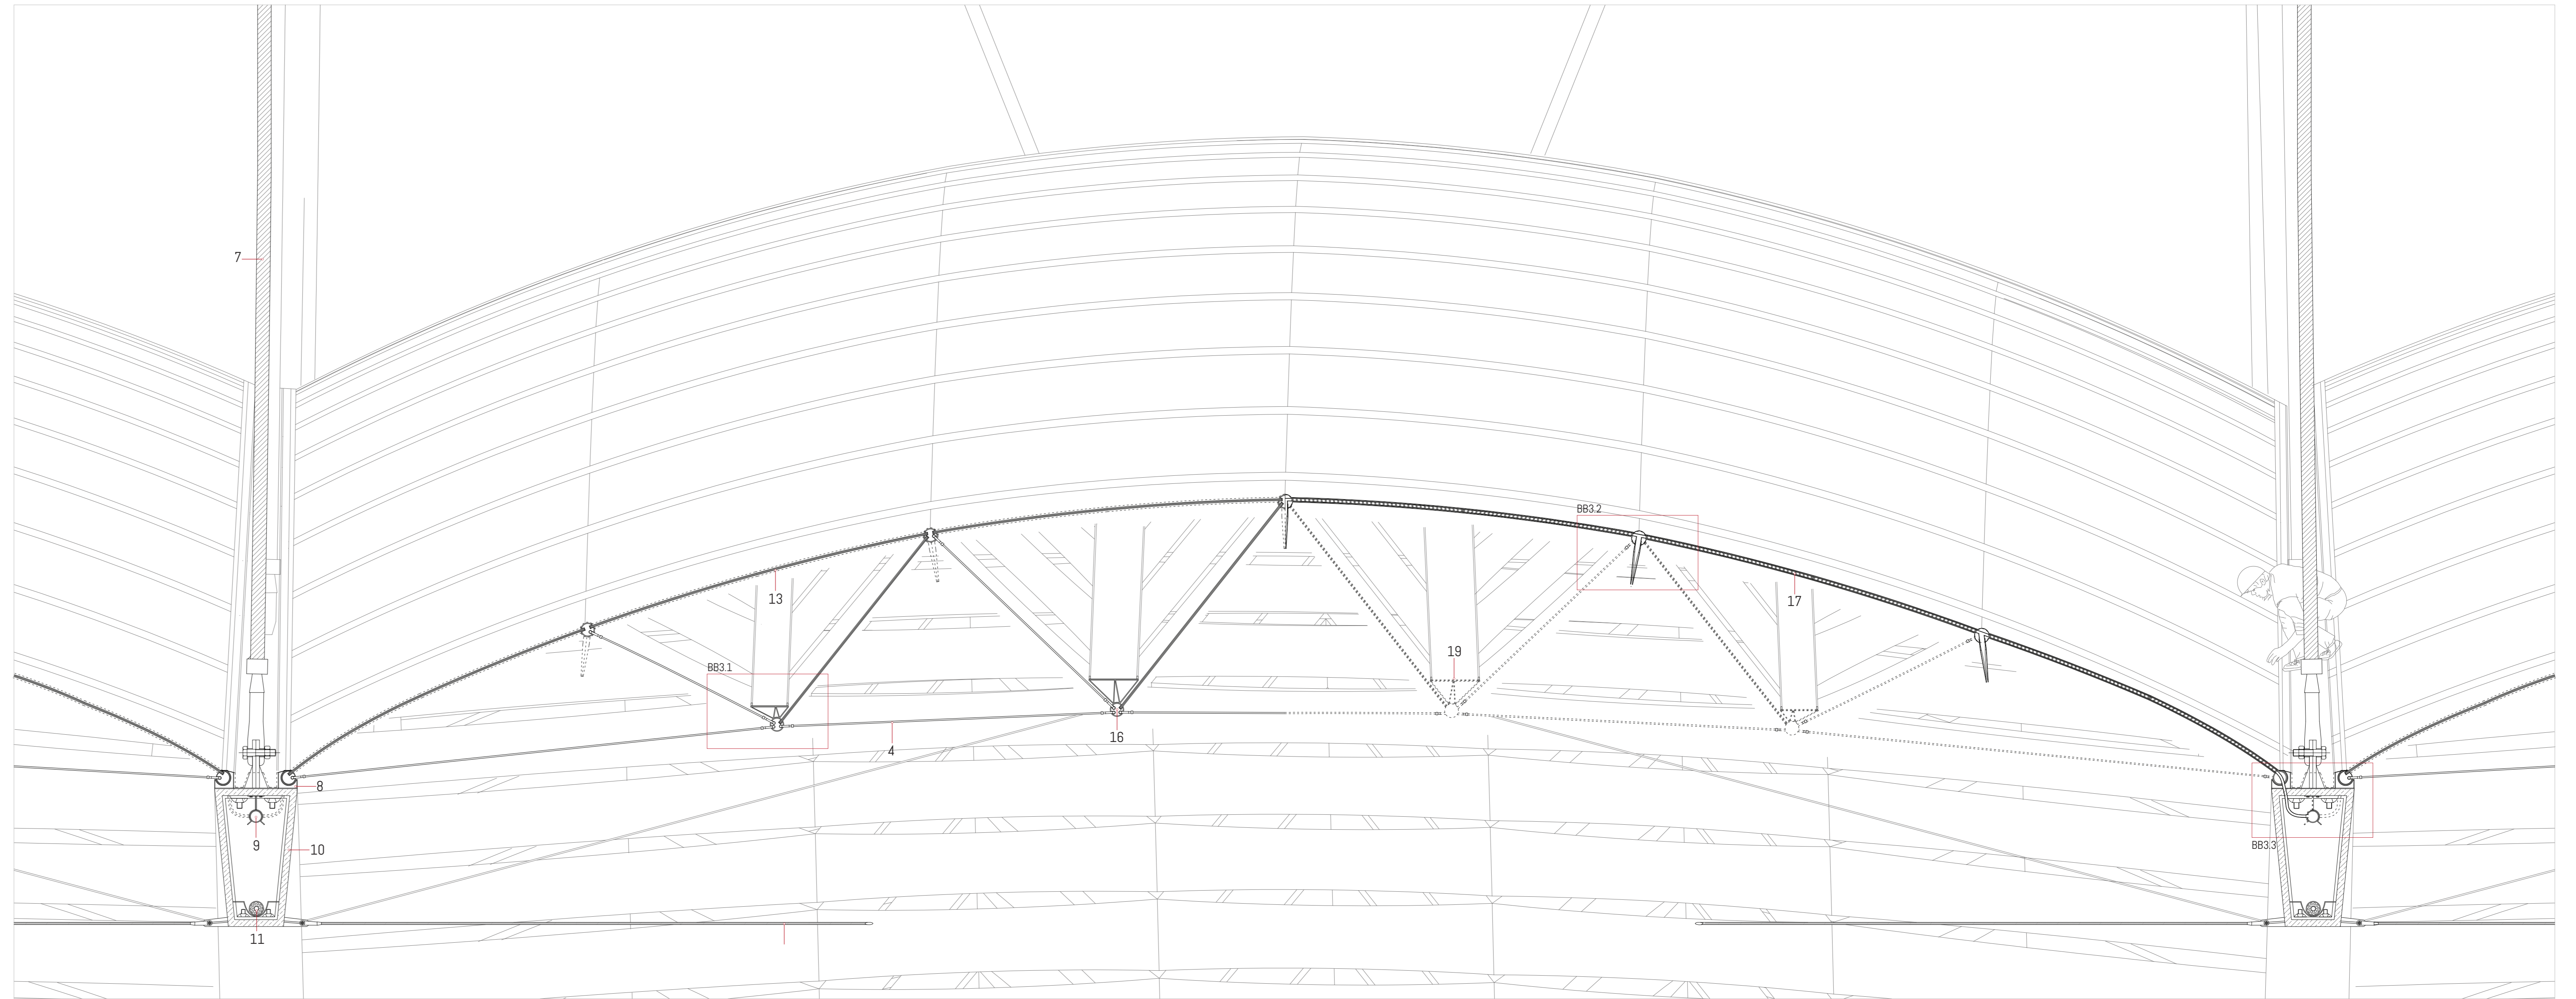

DETAIL BB3.1 1:5

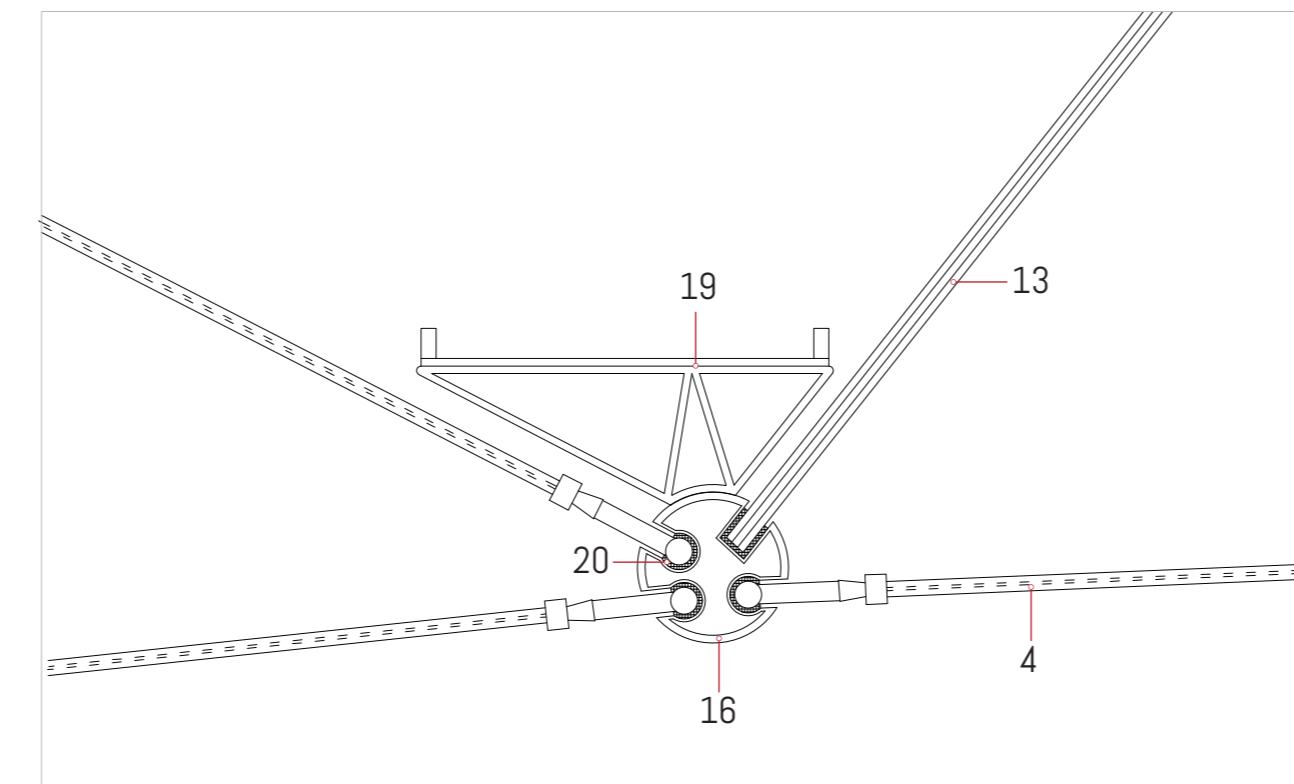

DETAIL BB3.2 1:5

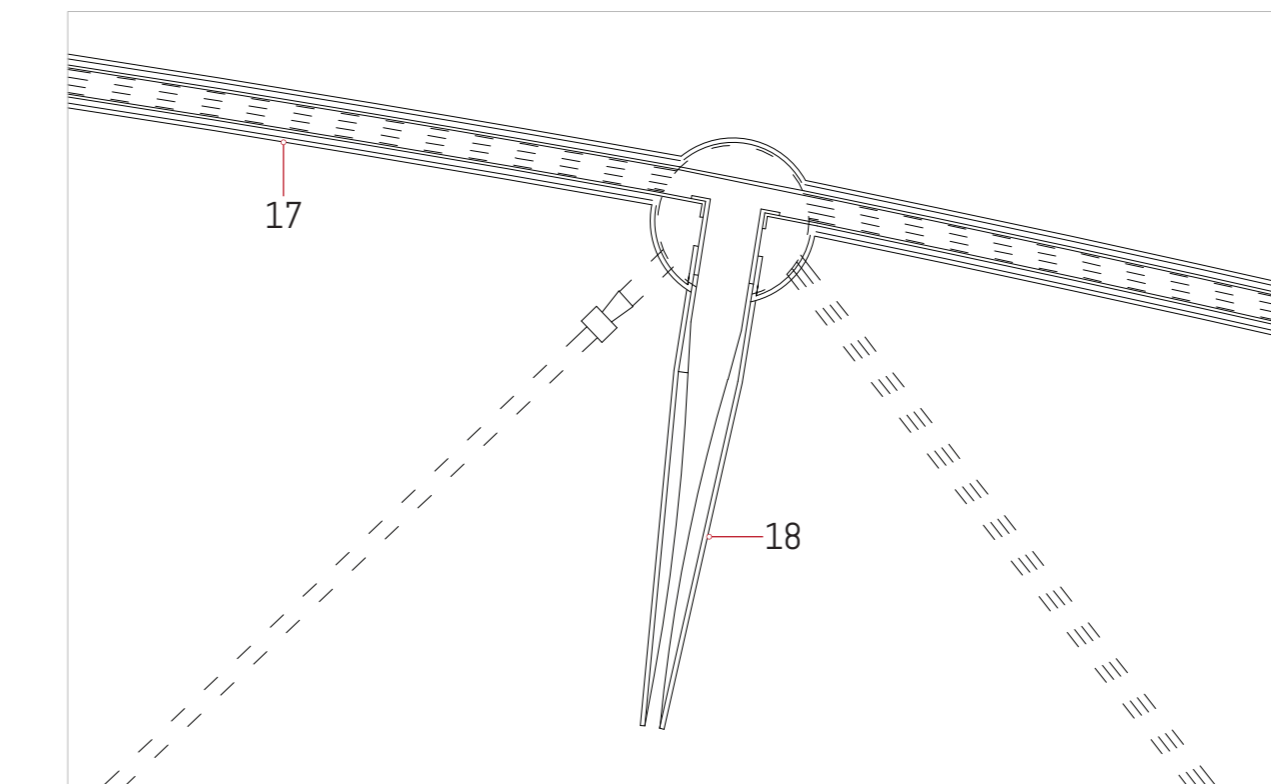

DETAIL BB3.3 1:5

