

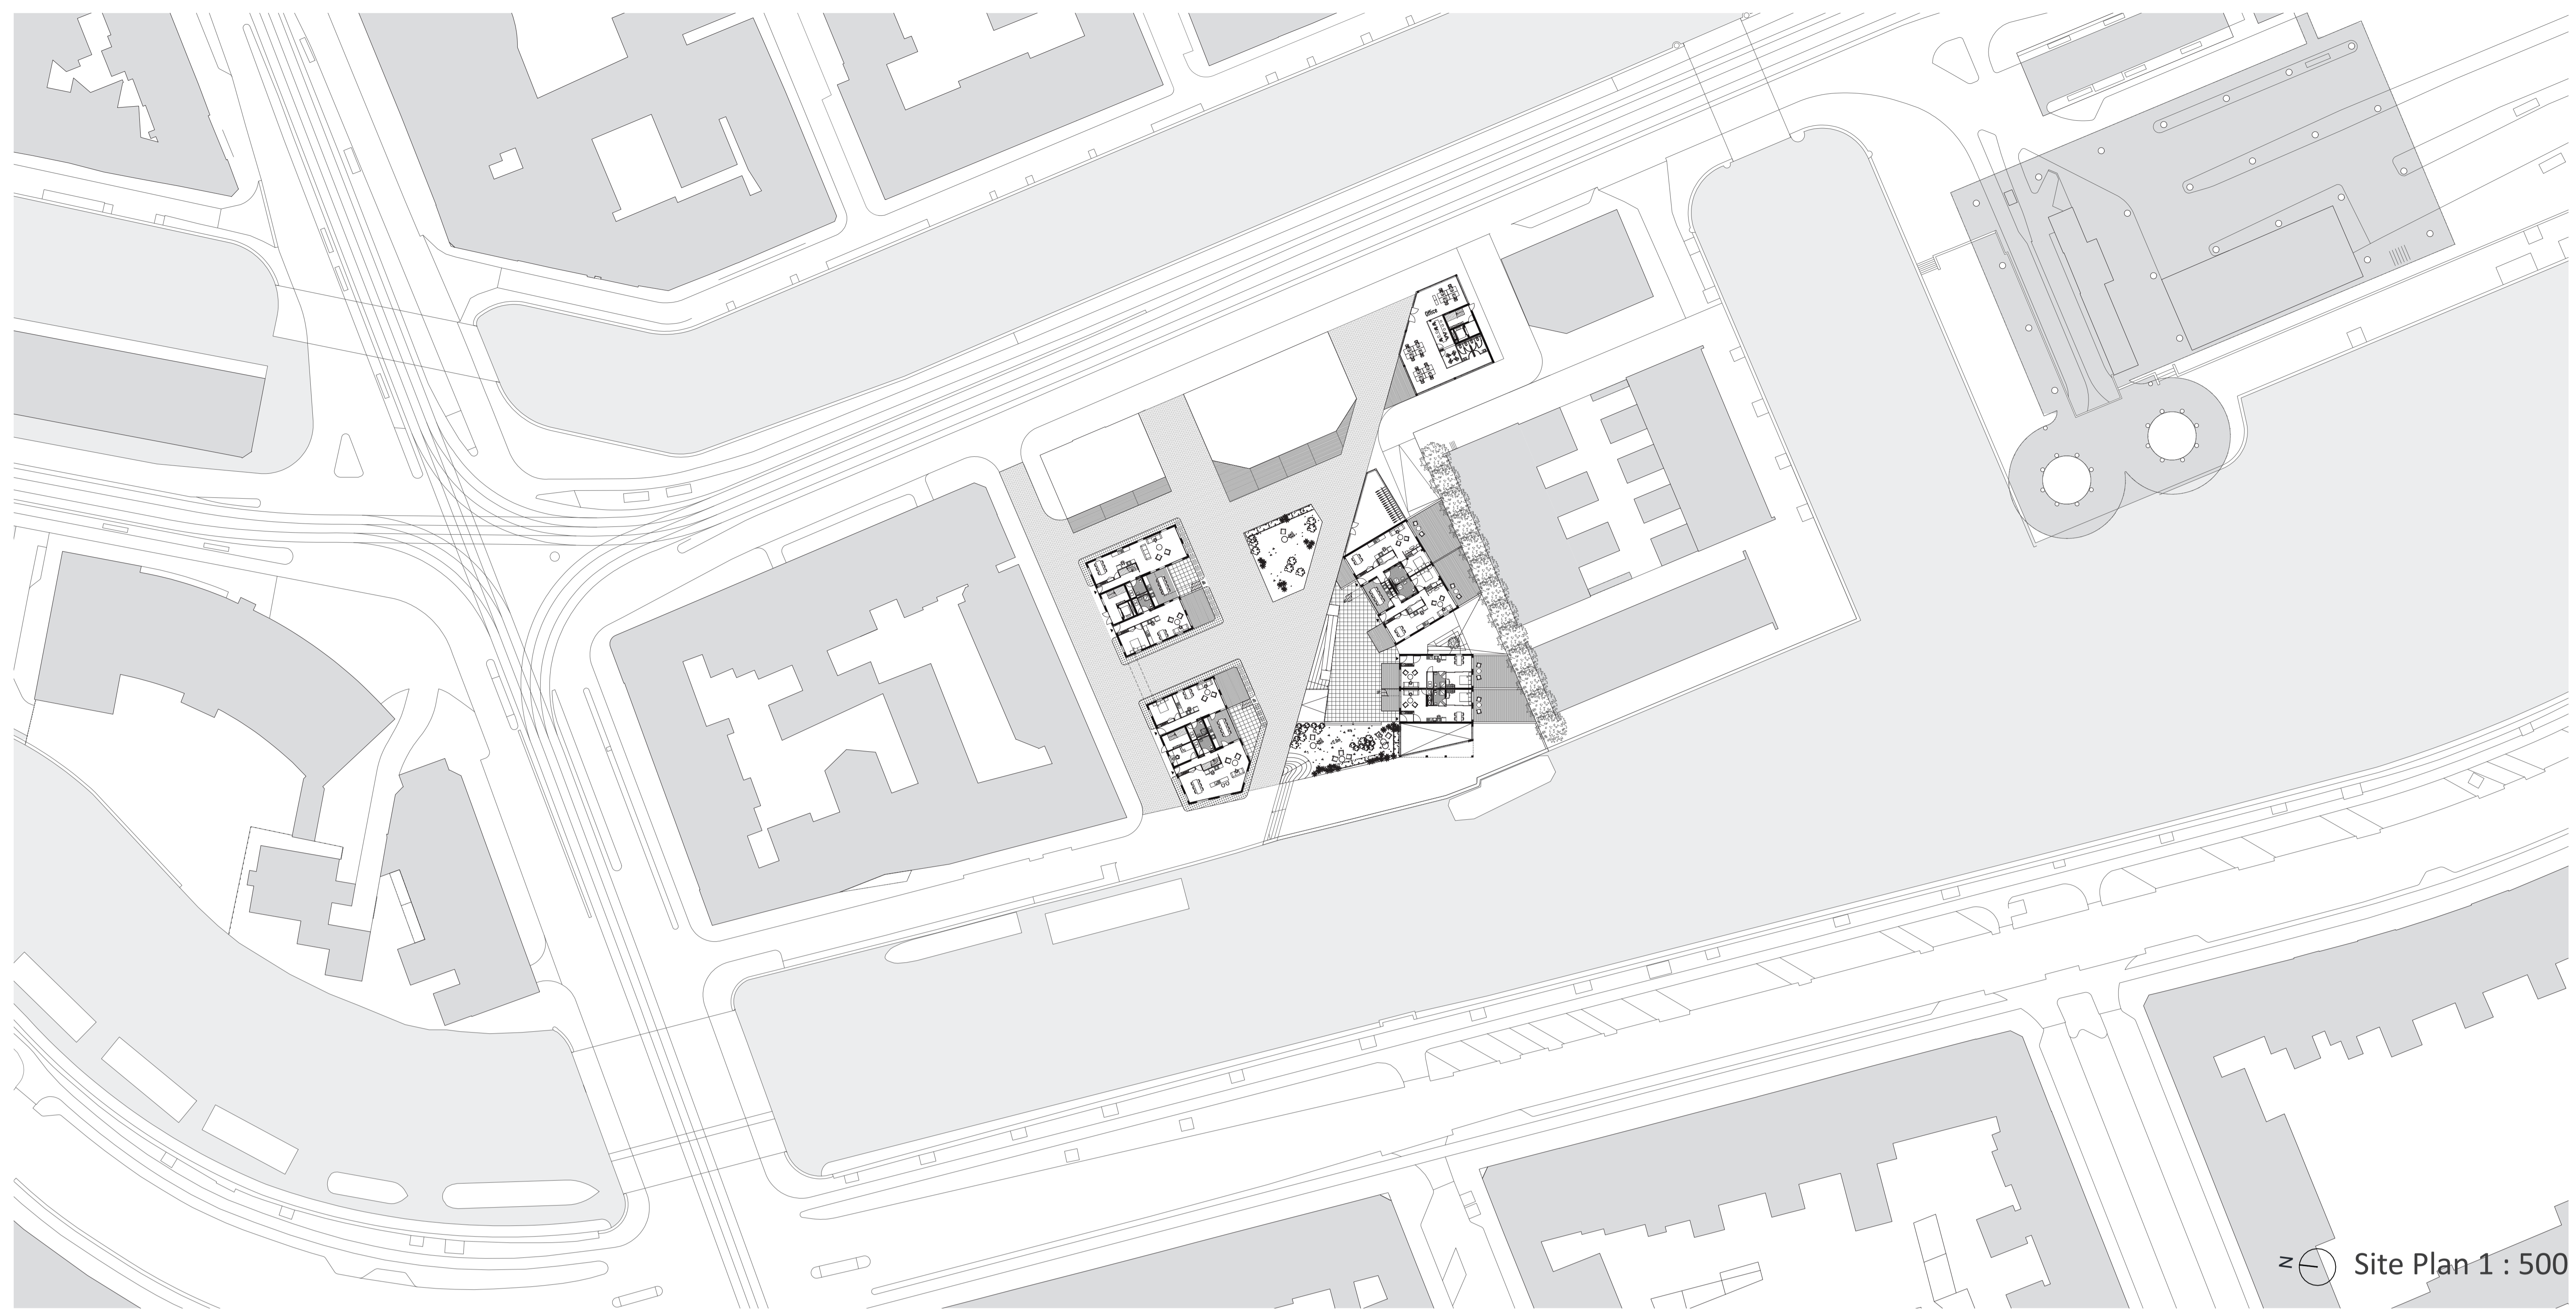



# DWELLING MSC4 GRADUATION DESIGN STUDIO AT HOME IN THE CITY

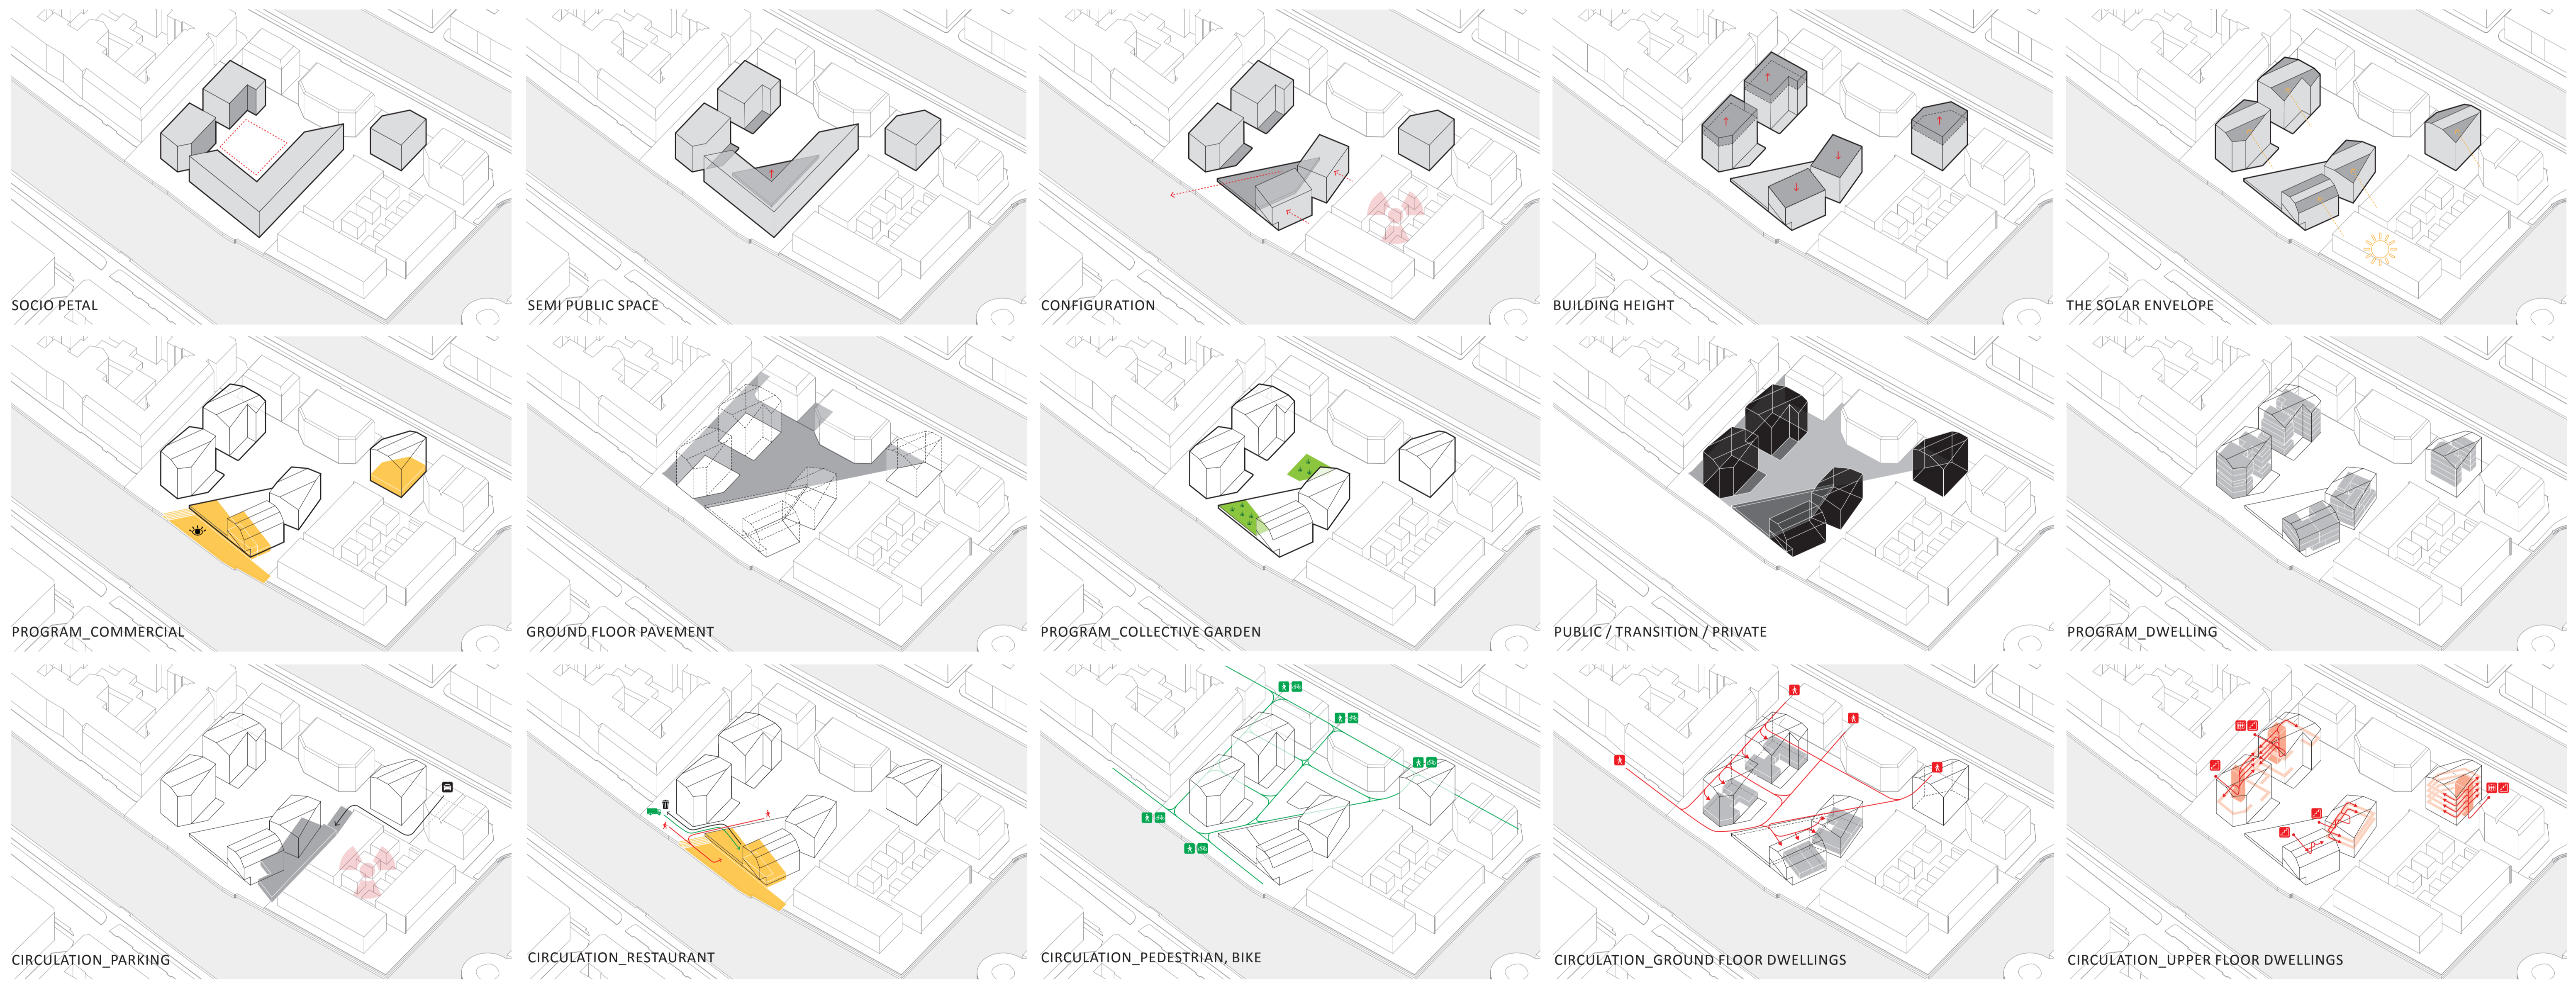

## URBAN CONCEPT

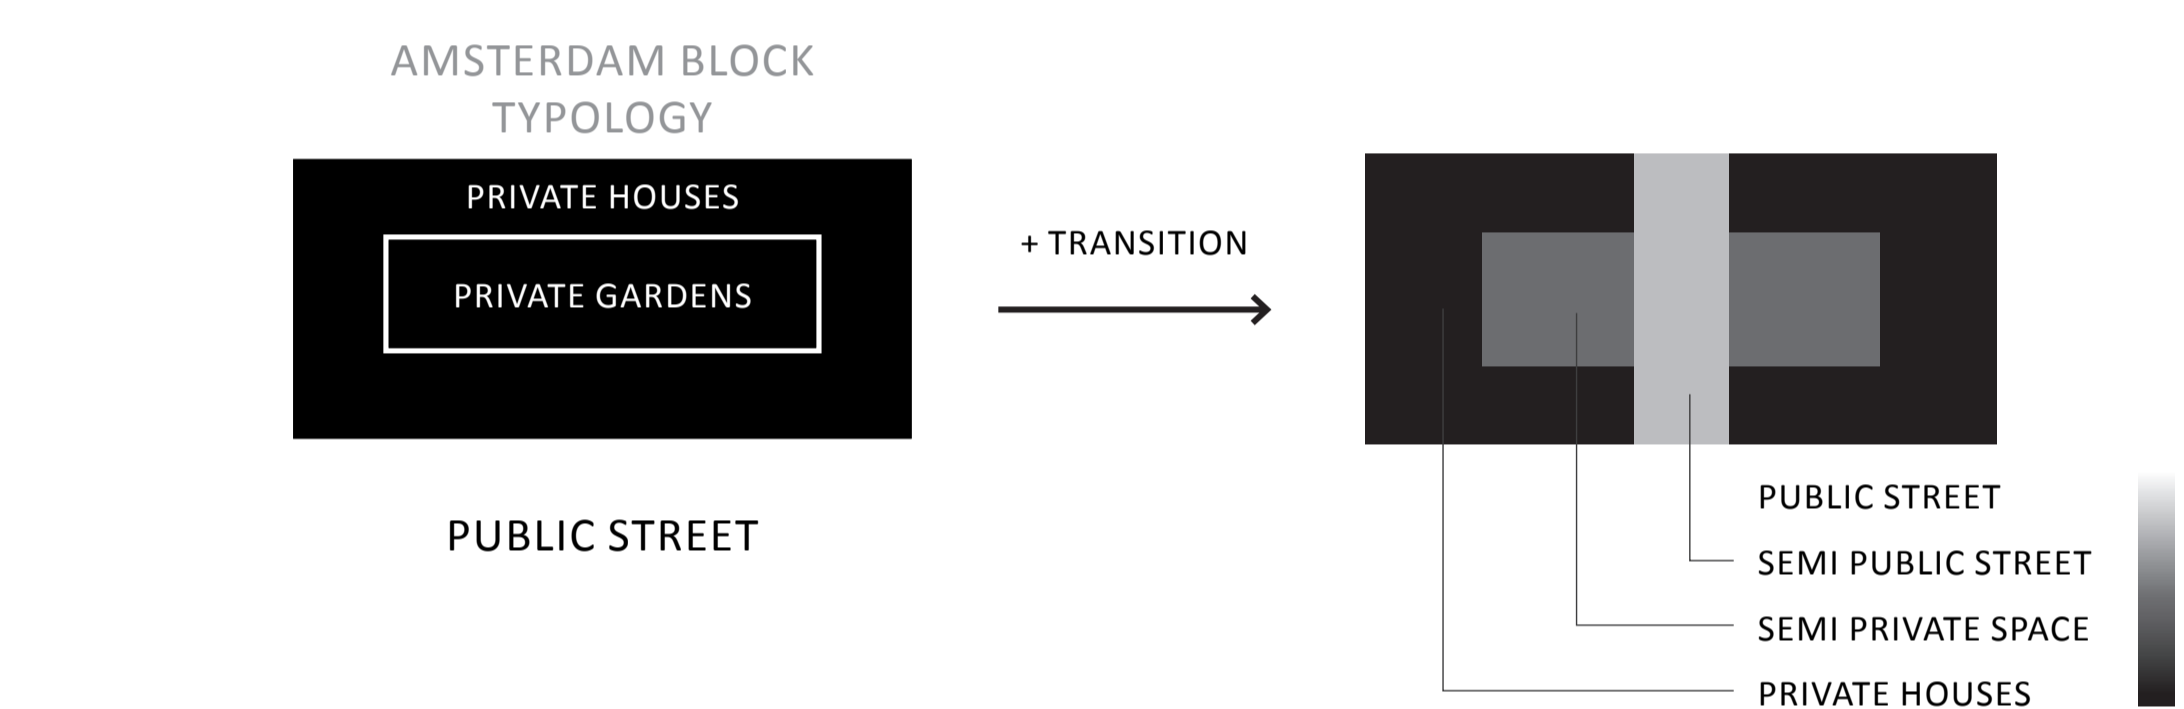

# DWELLING MSC4 GRADUATION DESIGN STUDIO AT HOME IN THE CITY

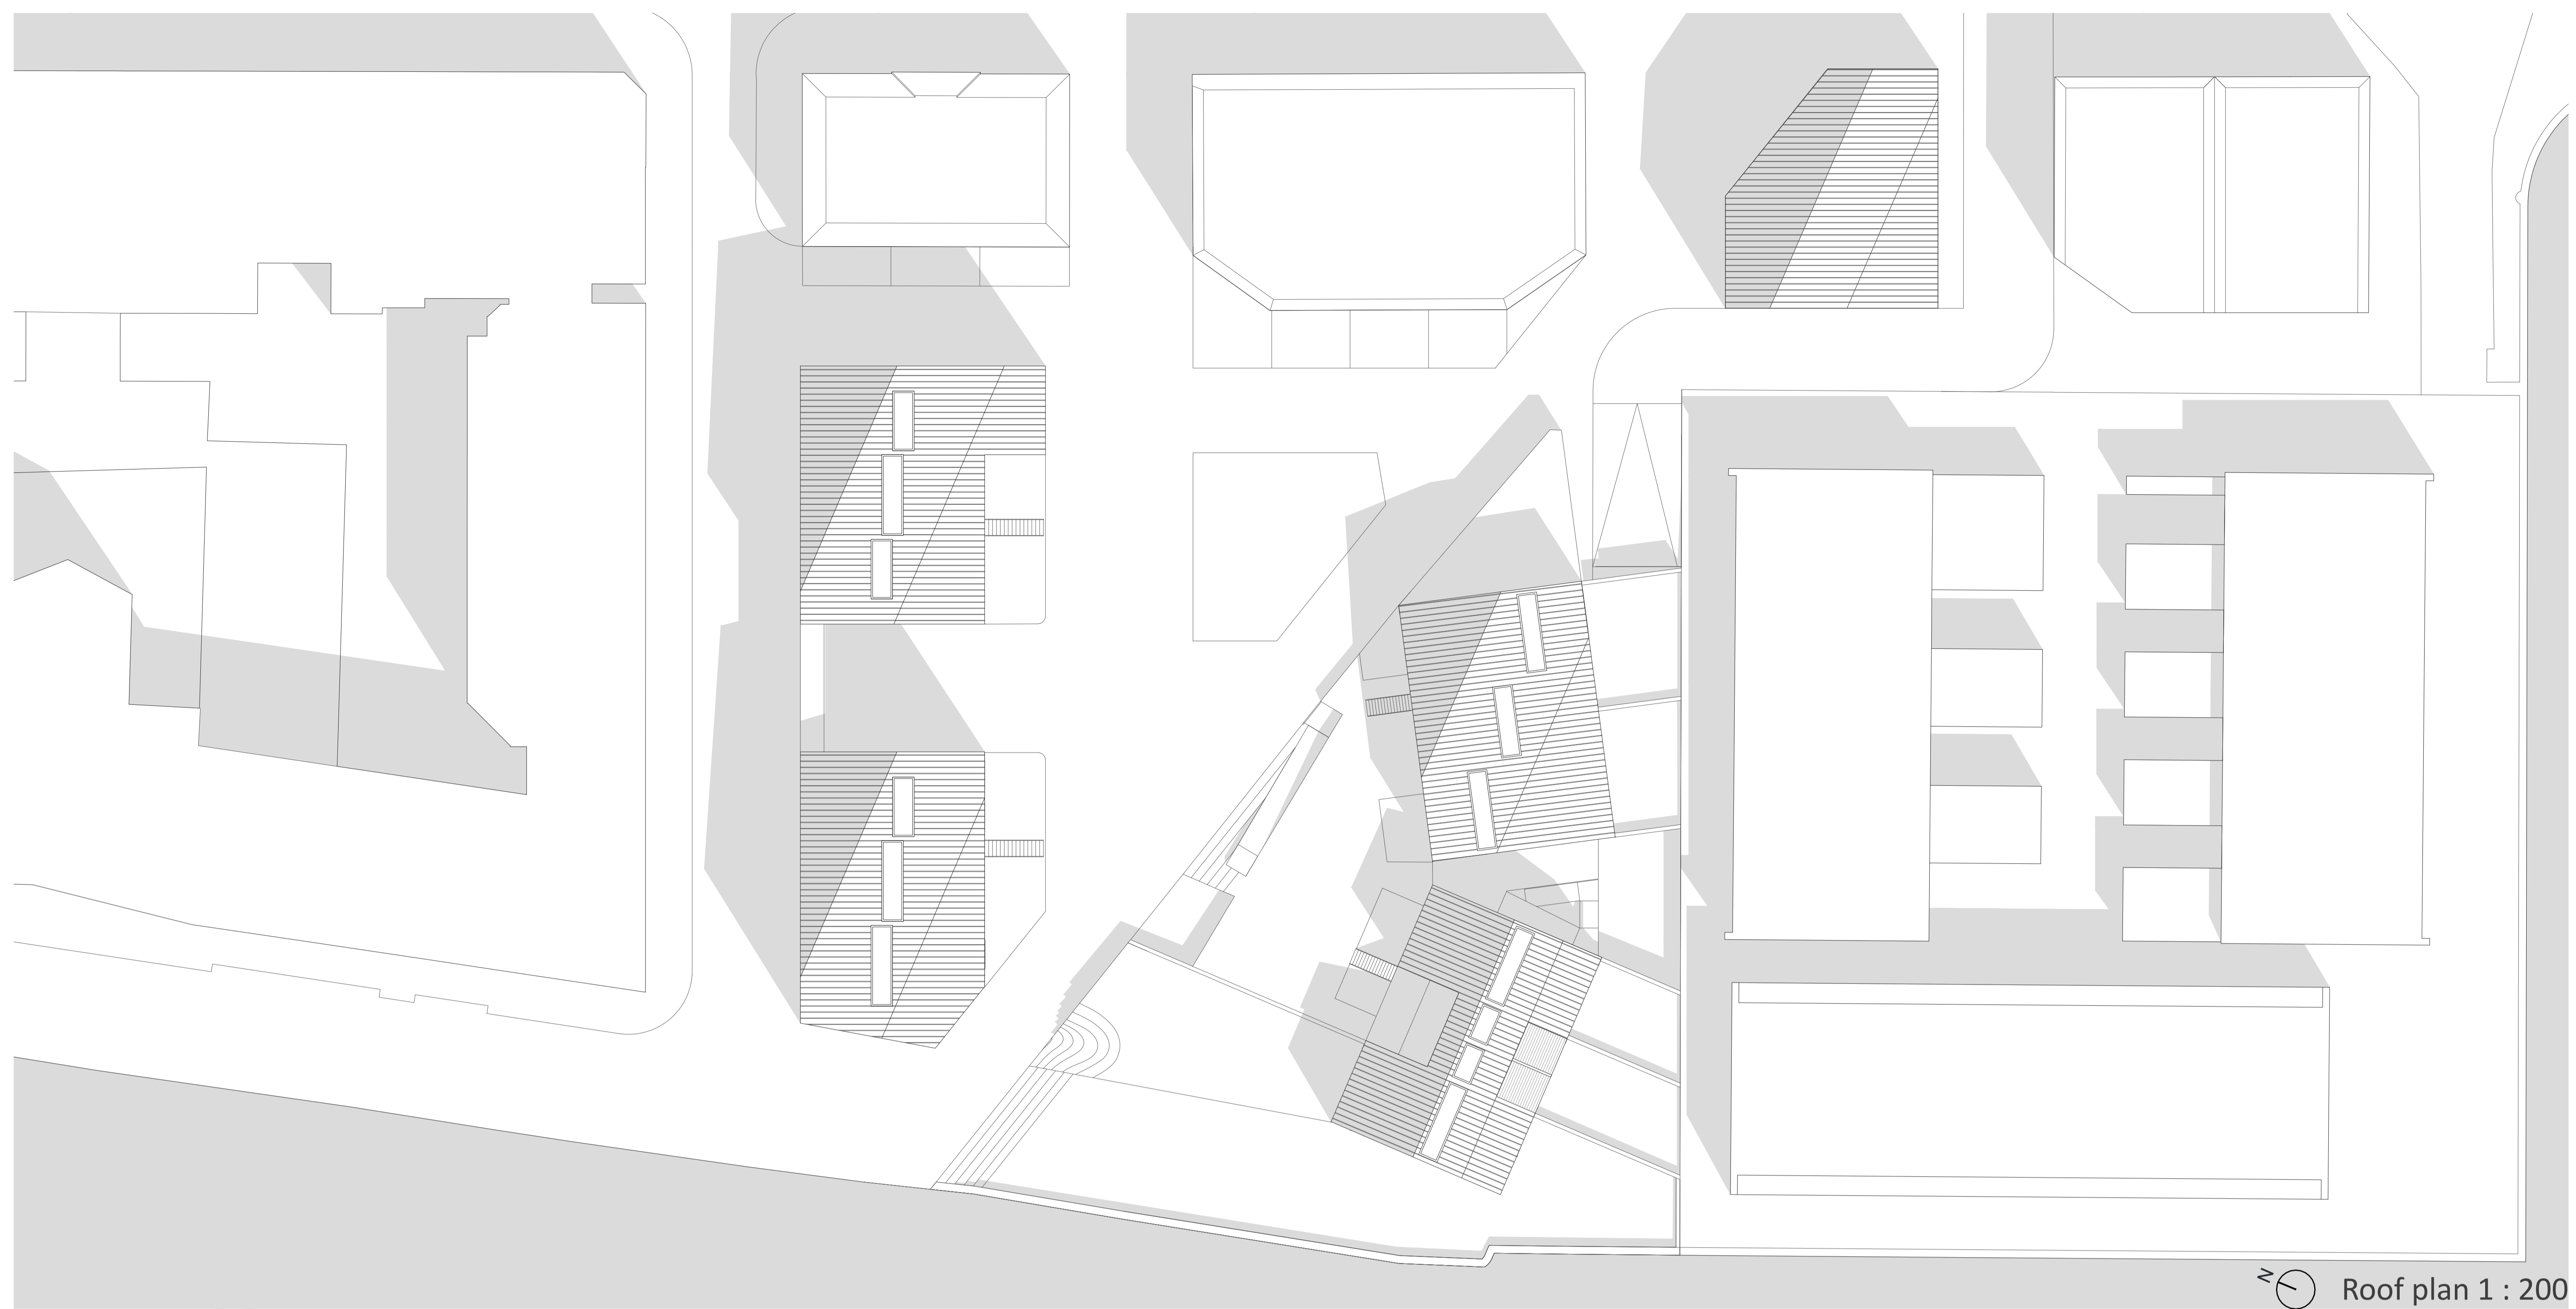

Roof plan 1 : 200




Ground floor plan 1 : 200






# DWELLING MSC4 GRADUATION DESIGN STUDIO AT HOME IN THE CITY


## DWELLING TYPOLOGY

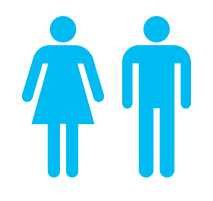


SINGLE

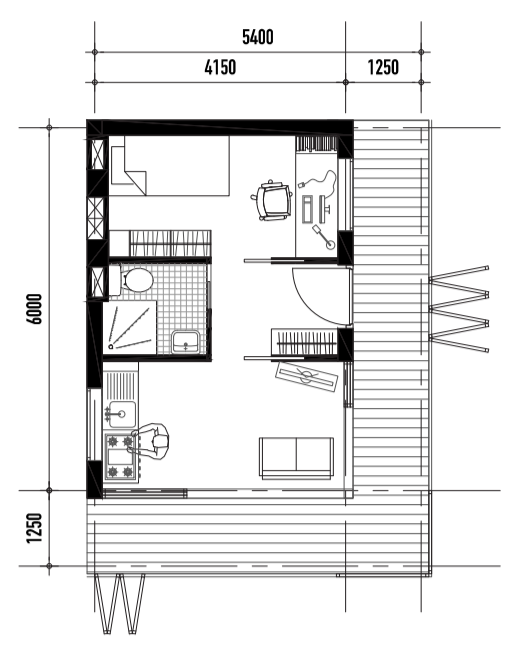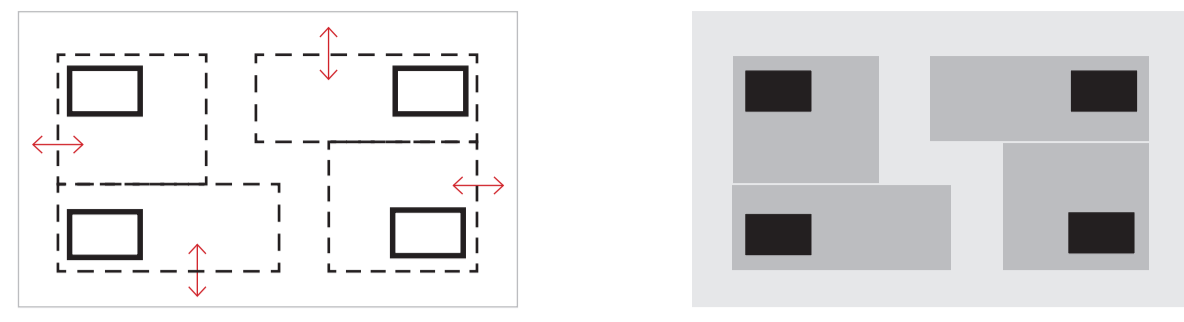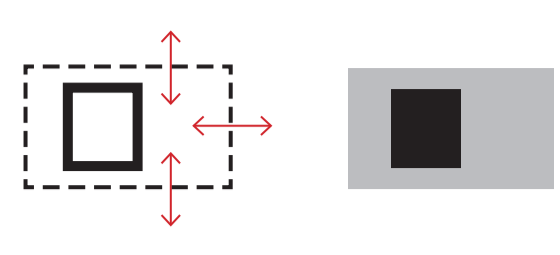


Unit plan 1: 100

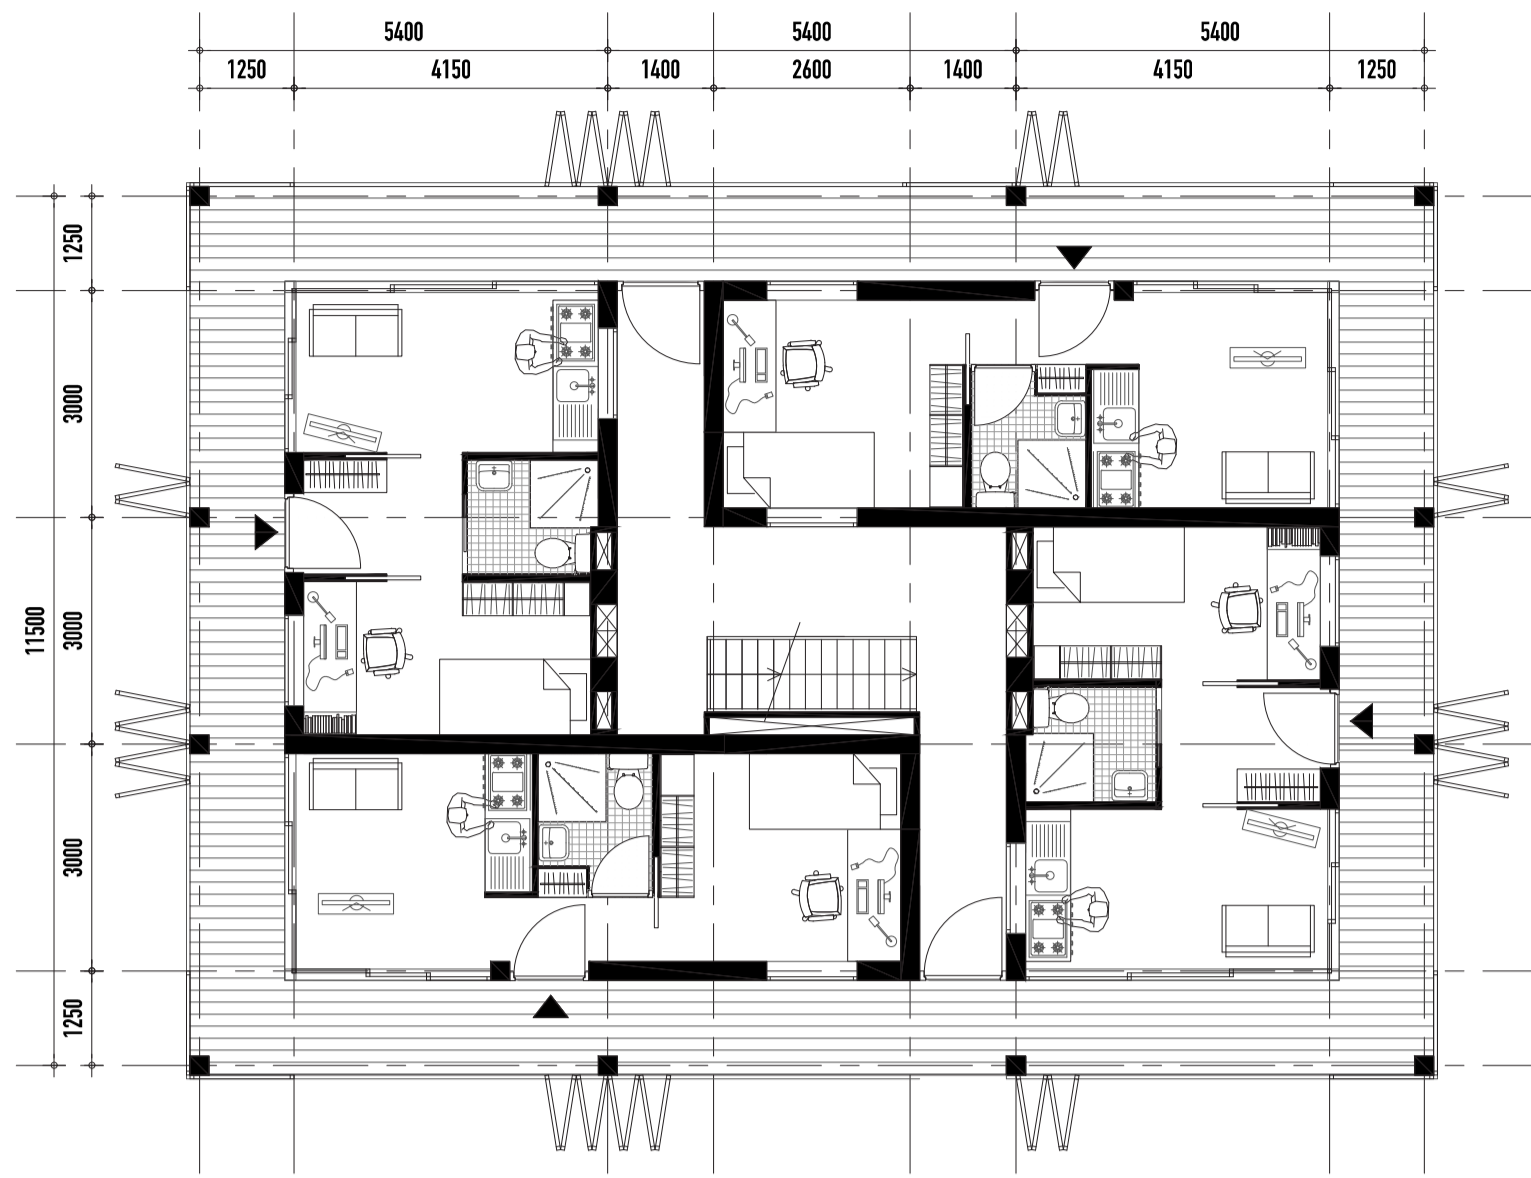

Plan 1: 100

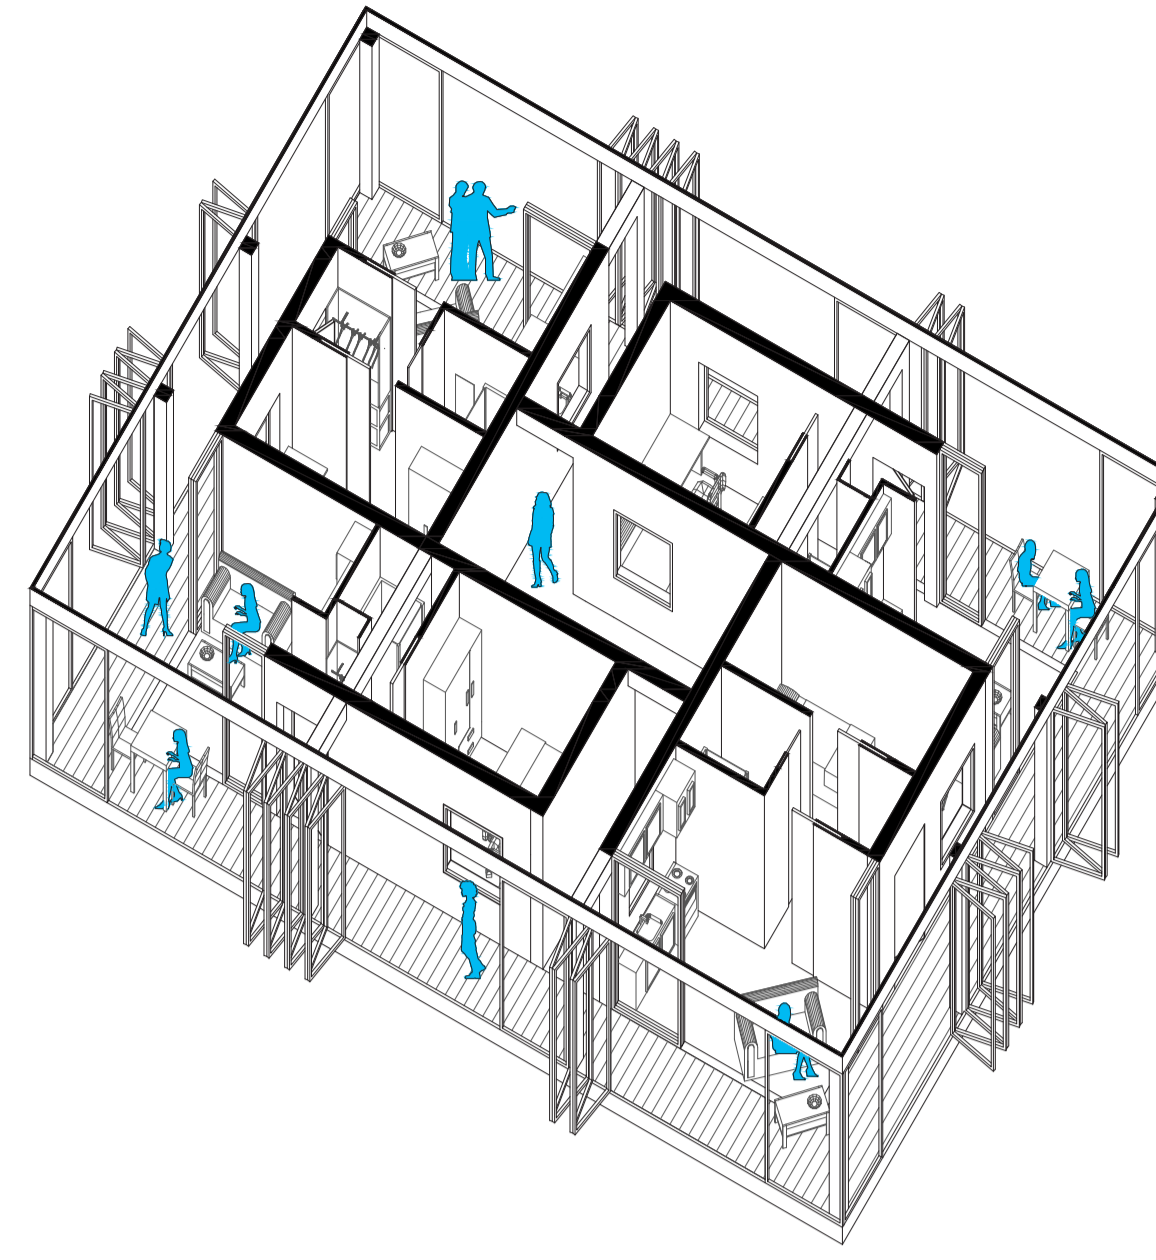


Axonometric

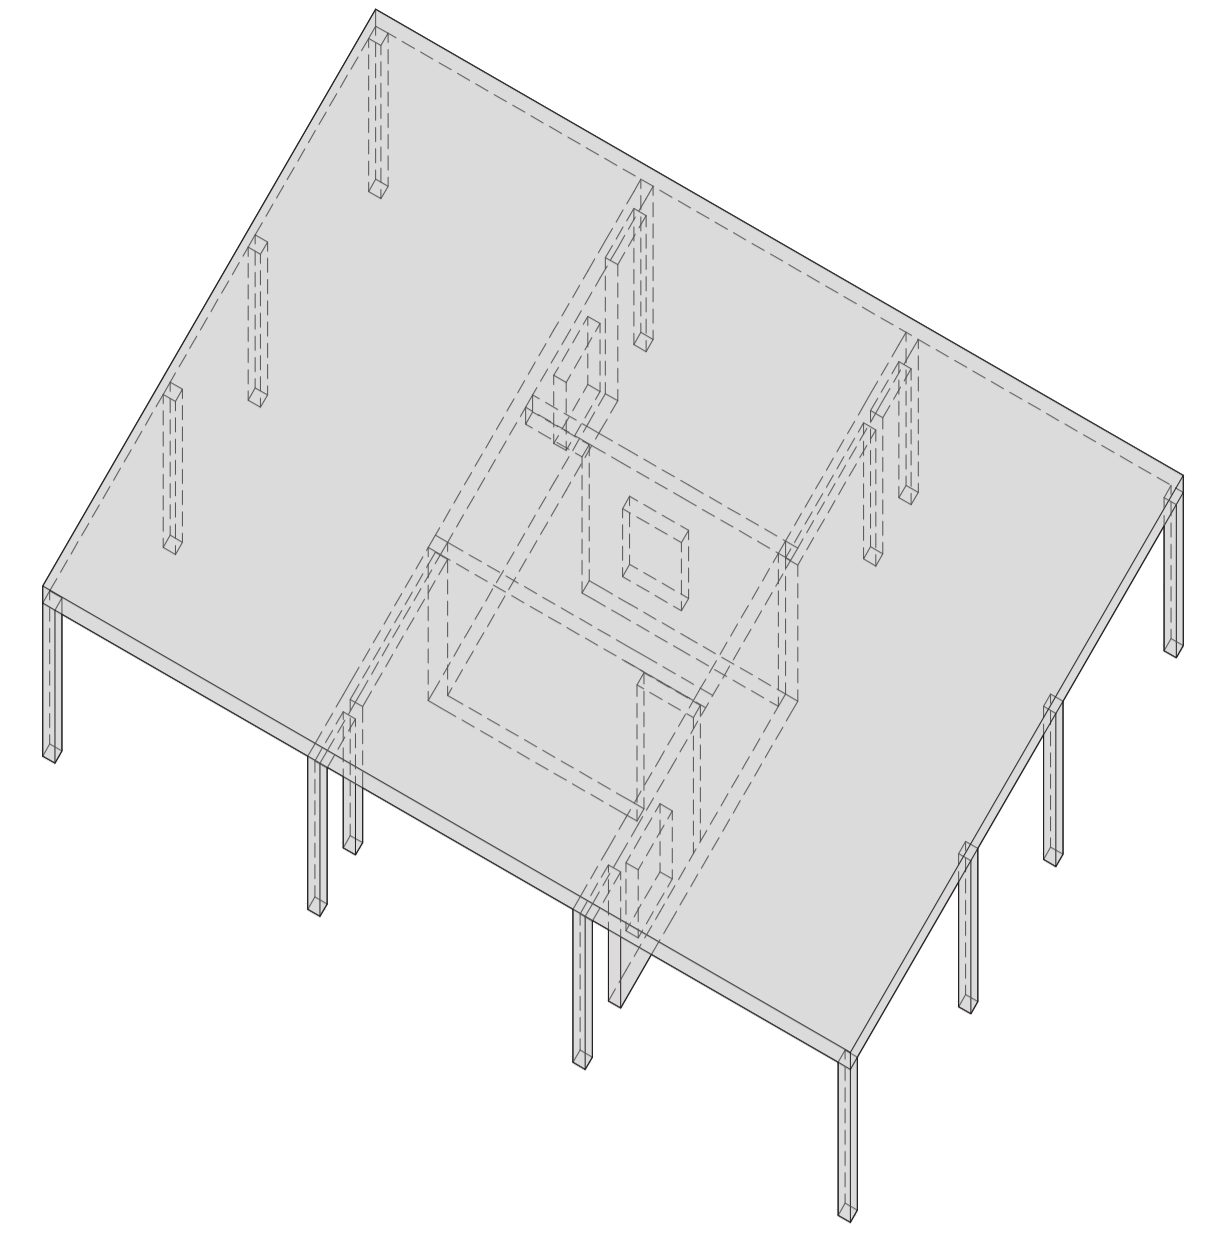


Structure




ELDERLY

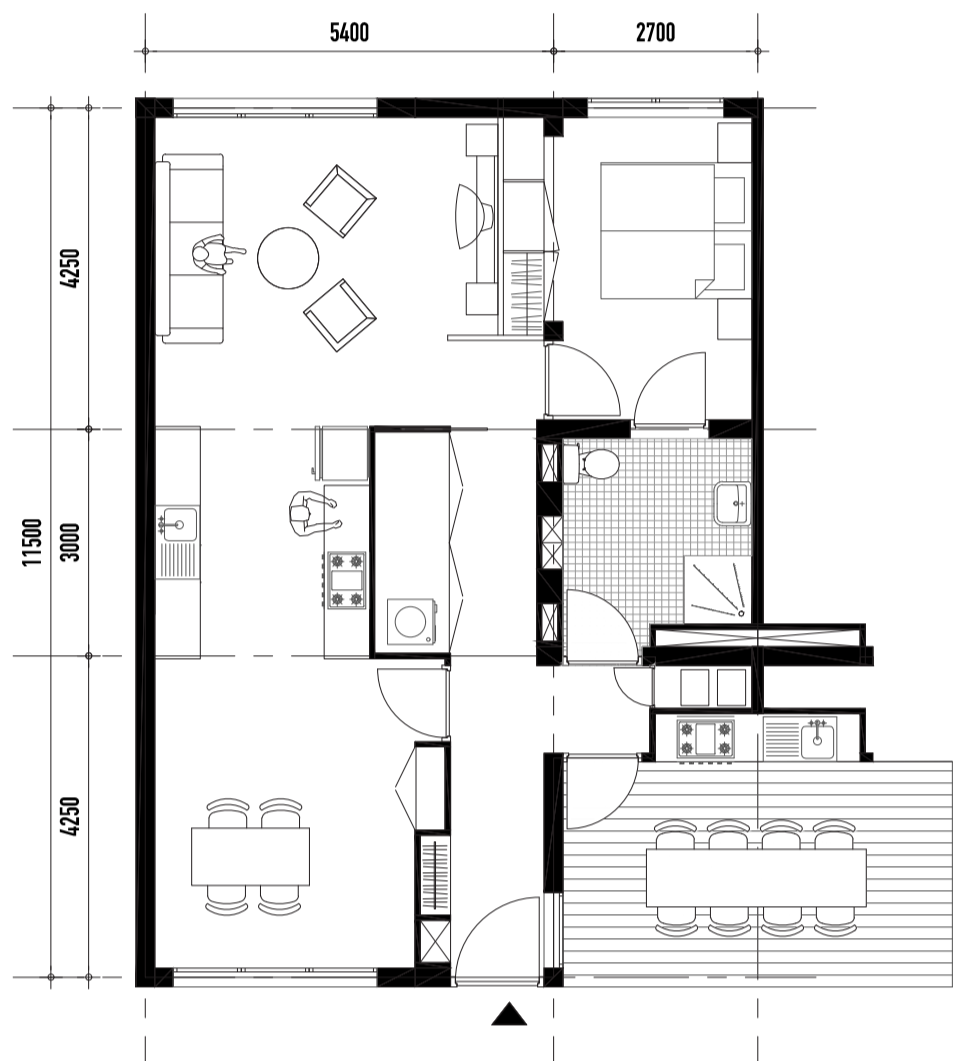


Unit plan 1: 100

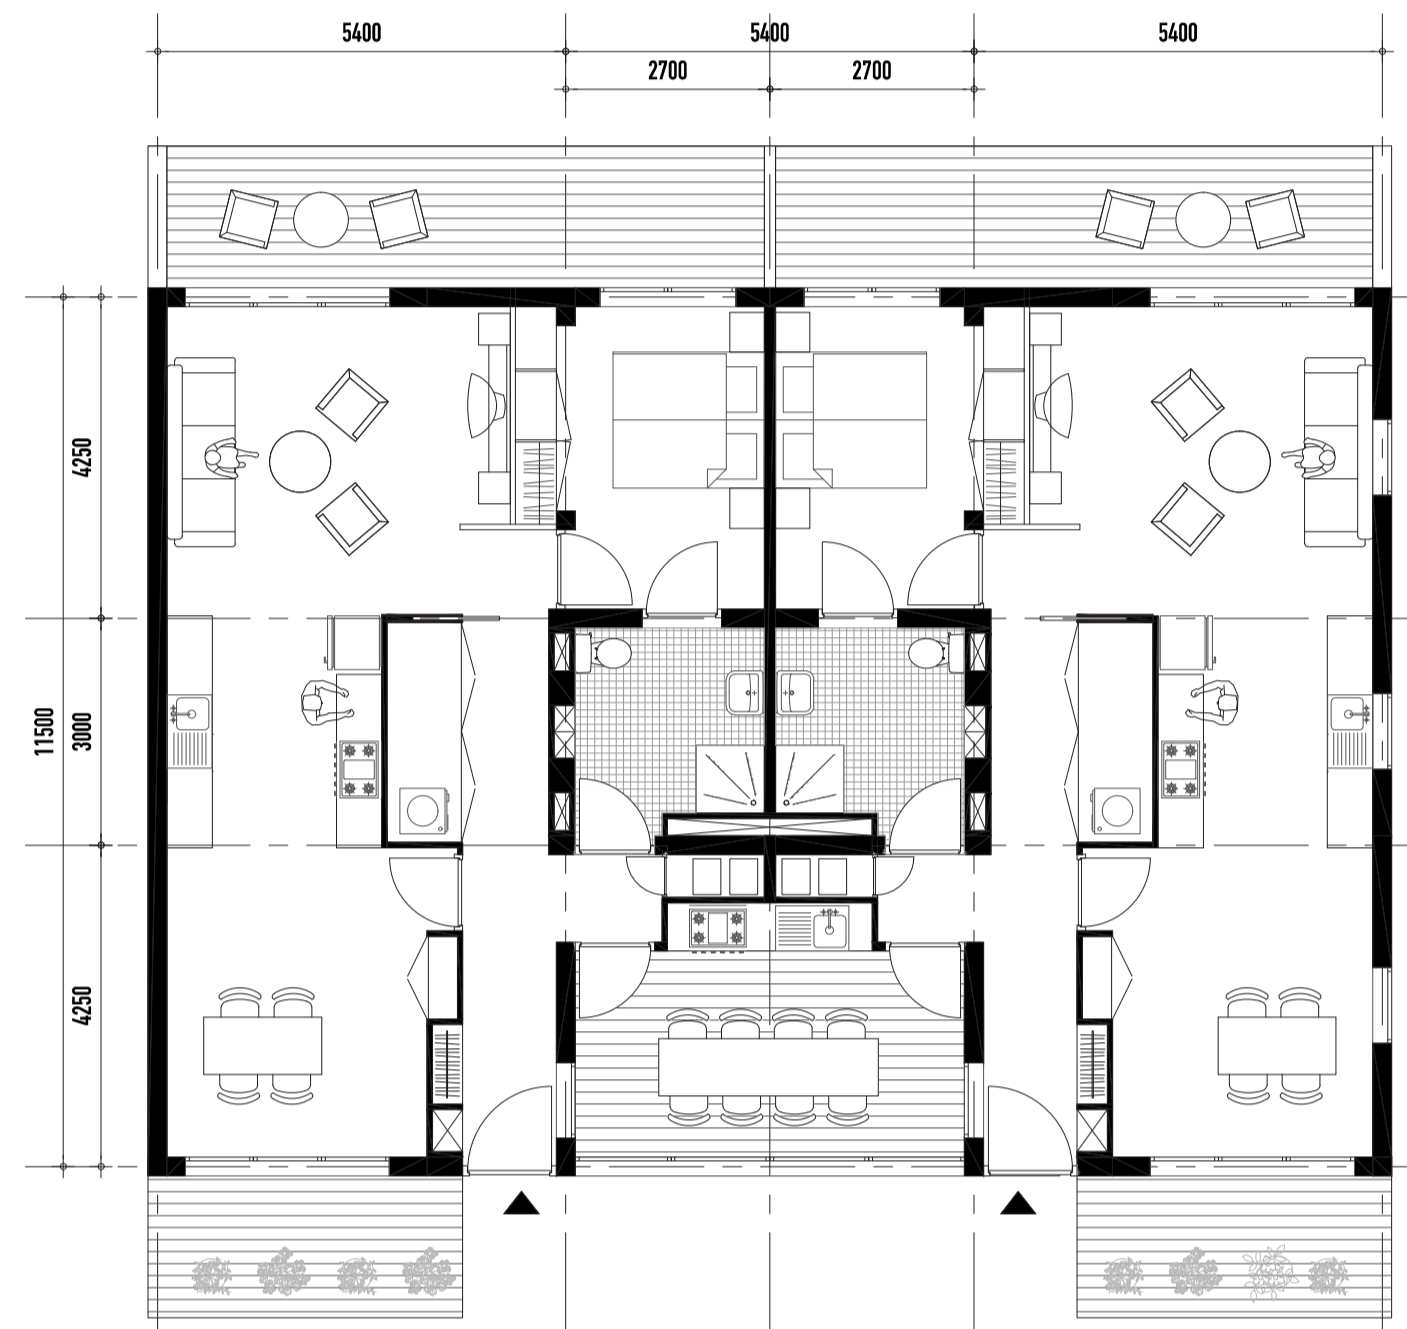


Plan 1: 100

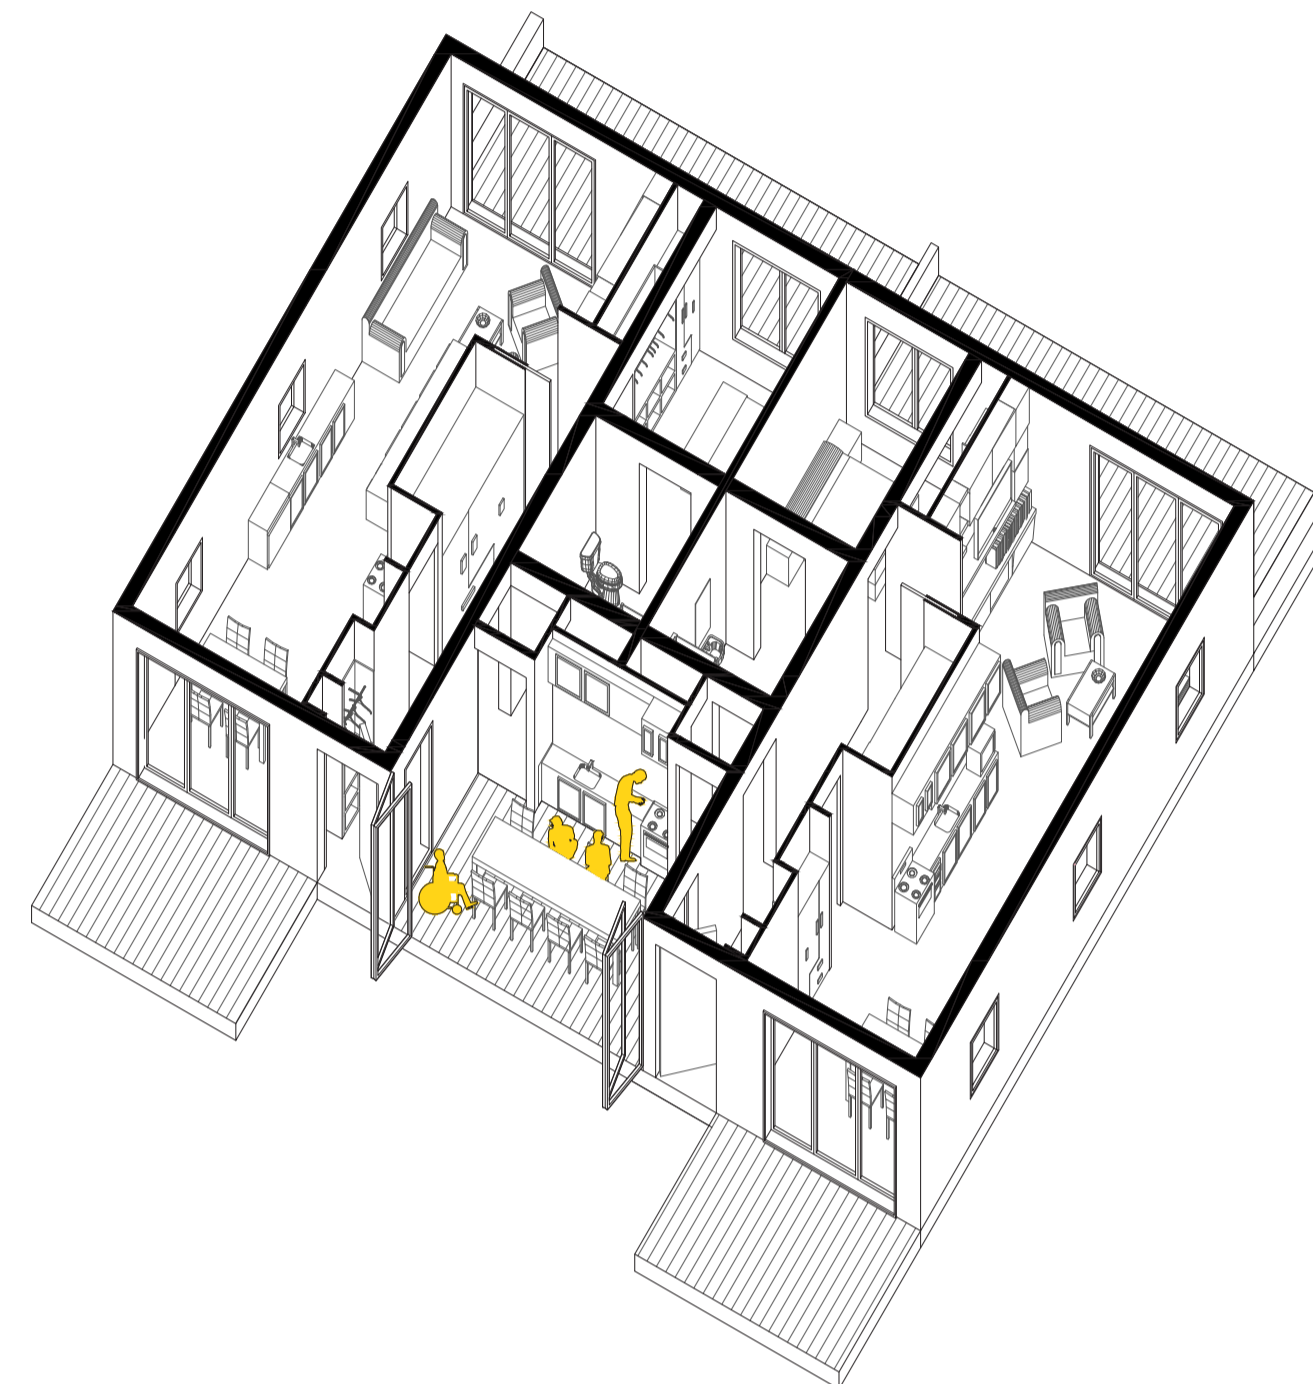




Axonometric

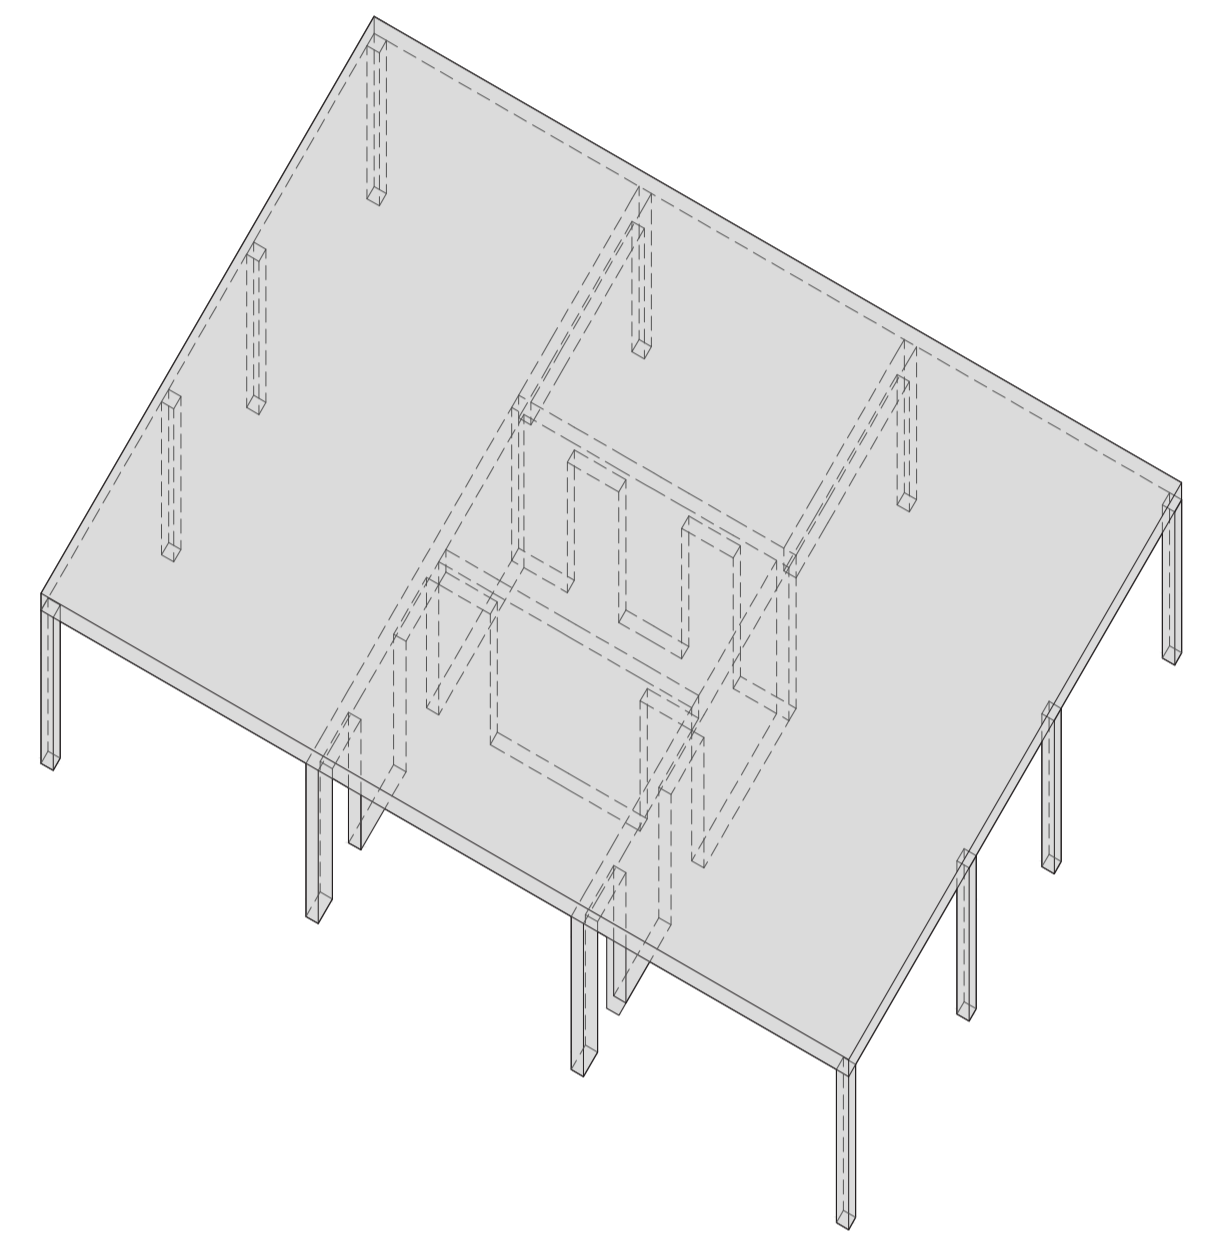


Structure

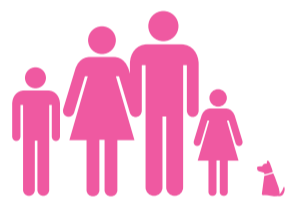


FAMILY

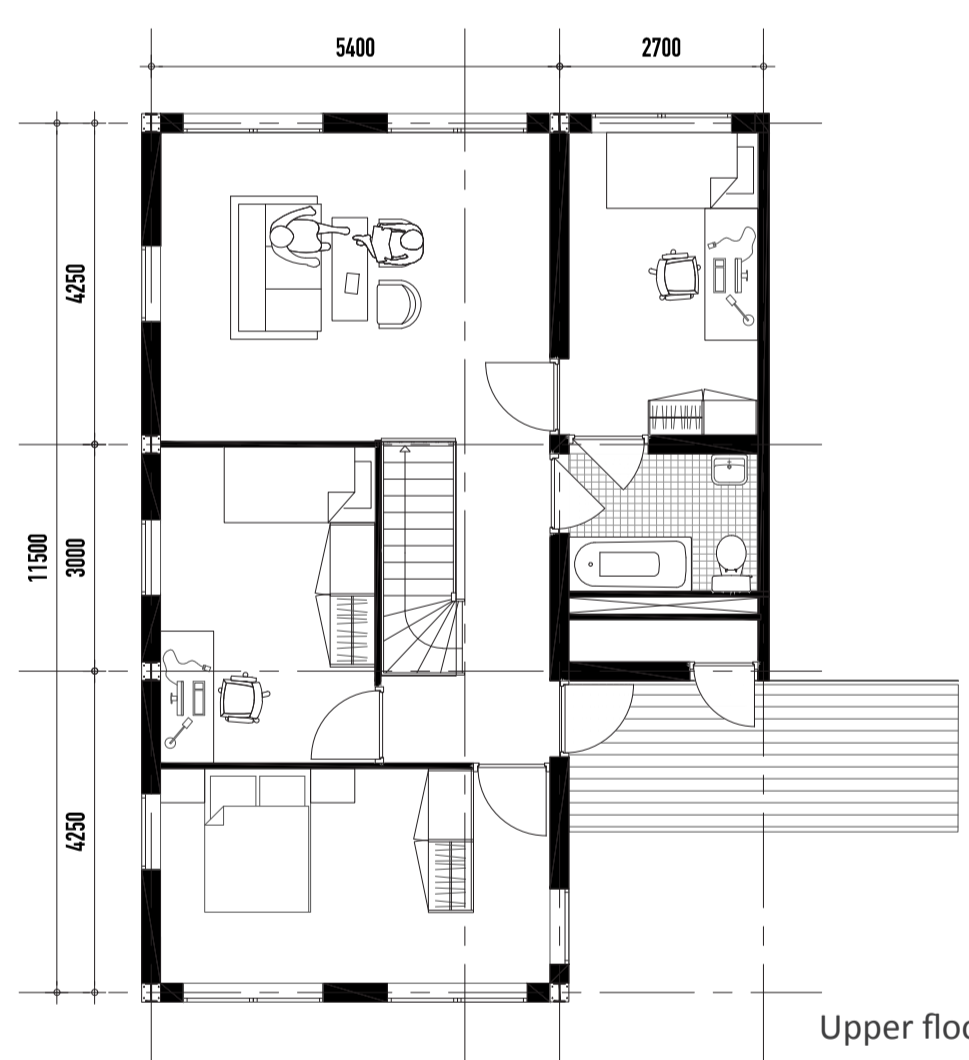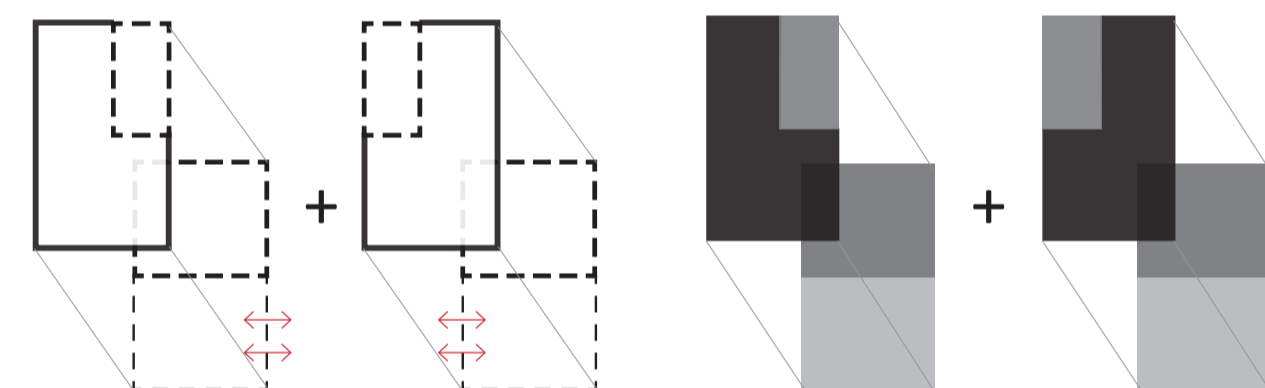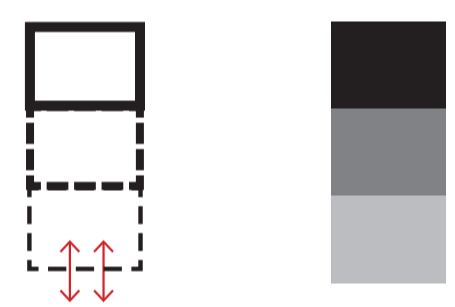


Upper floor

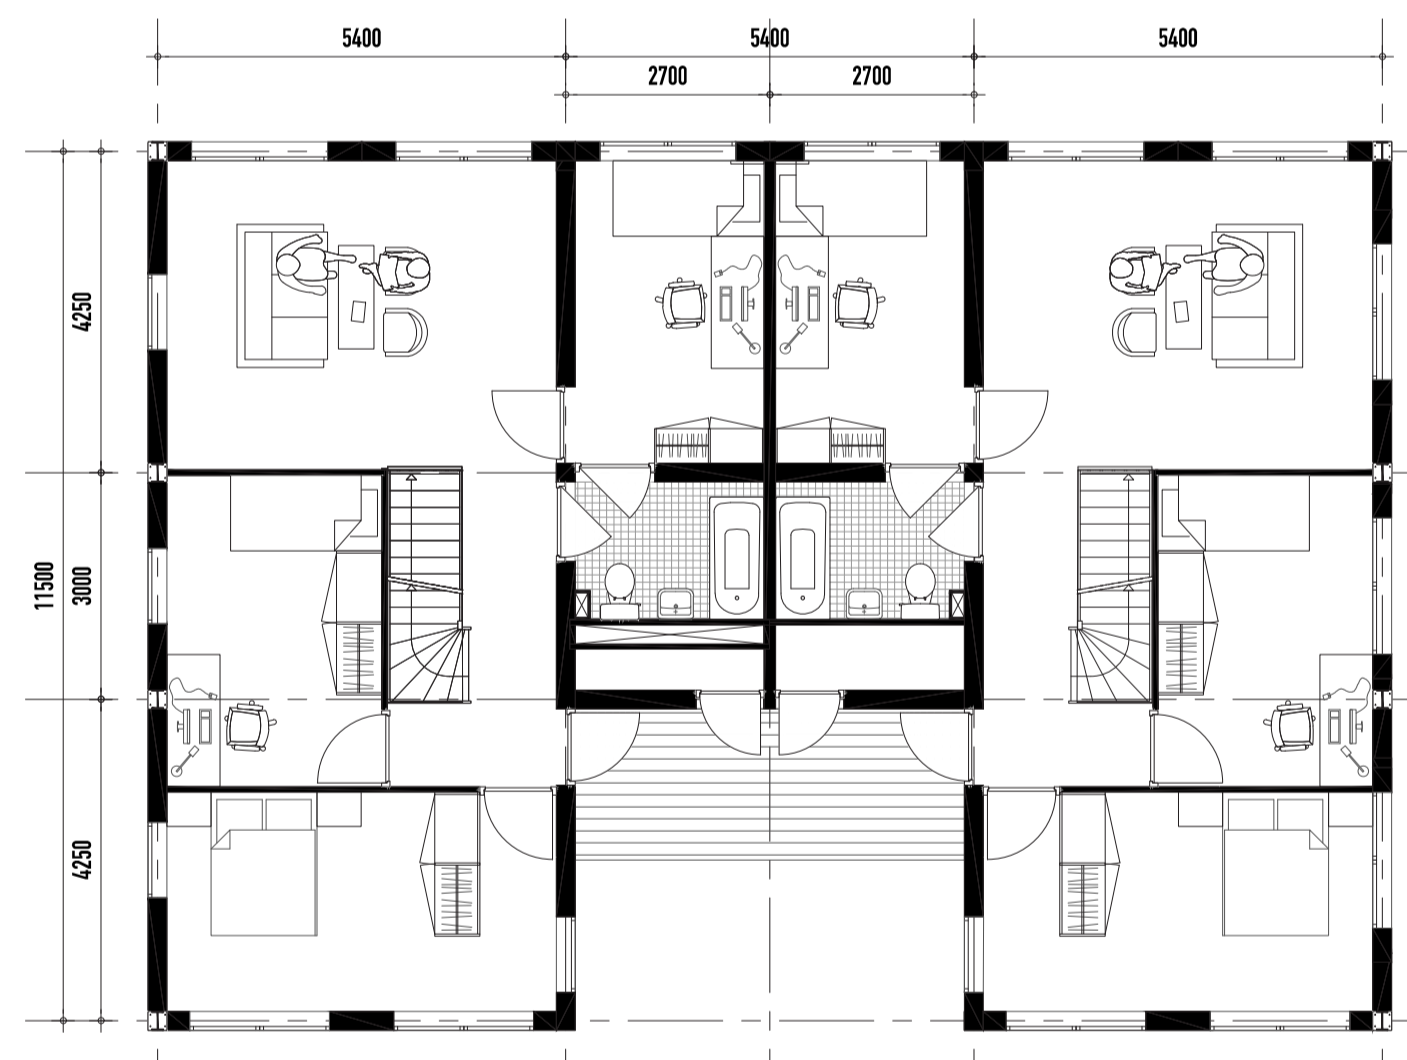


Upper floor

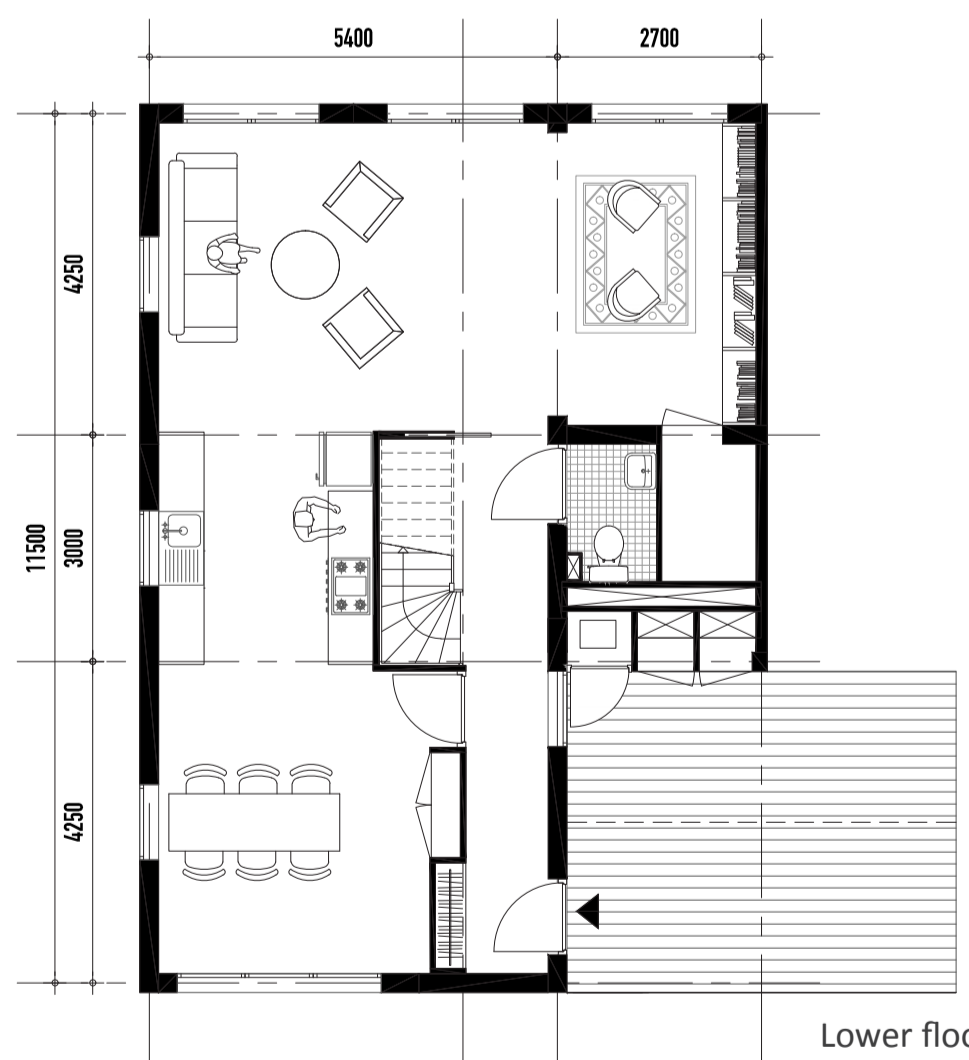

Lower floor

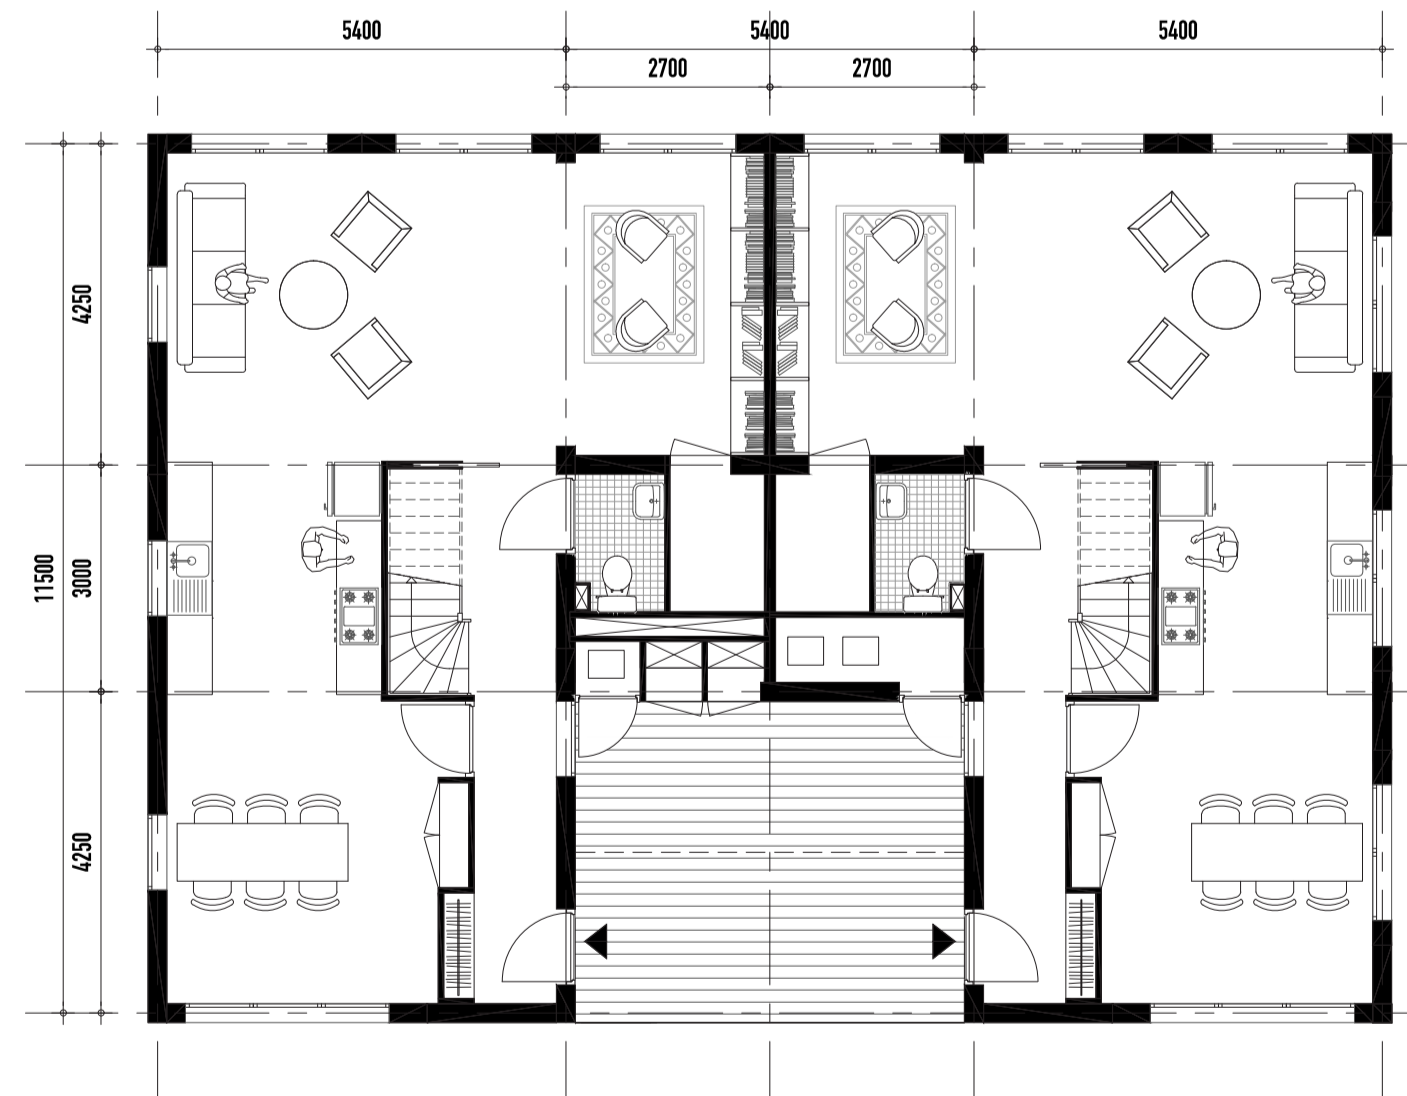



Lower floor

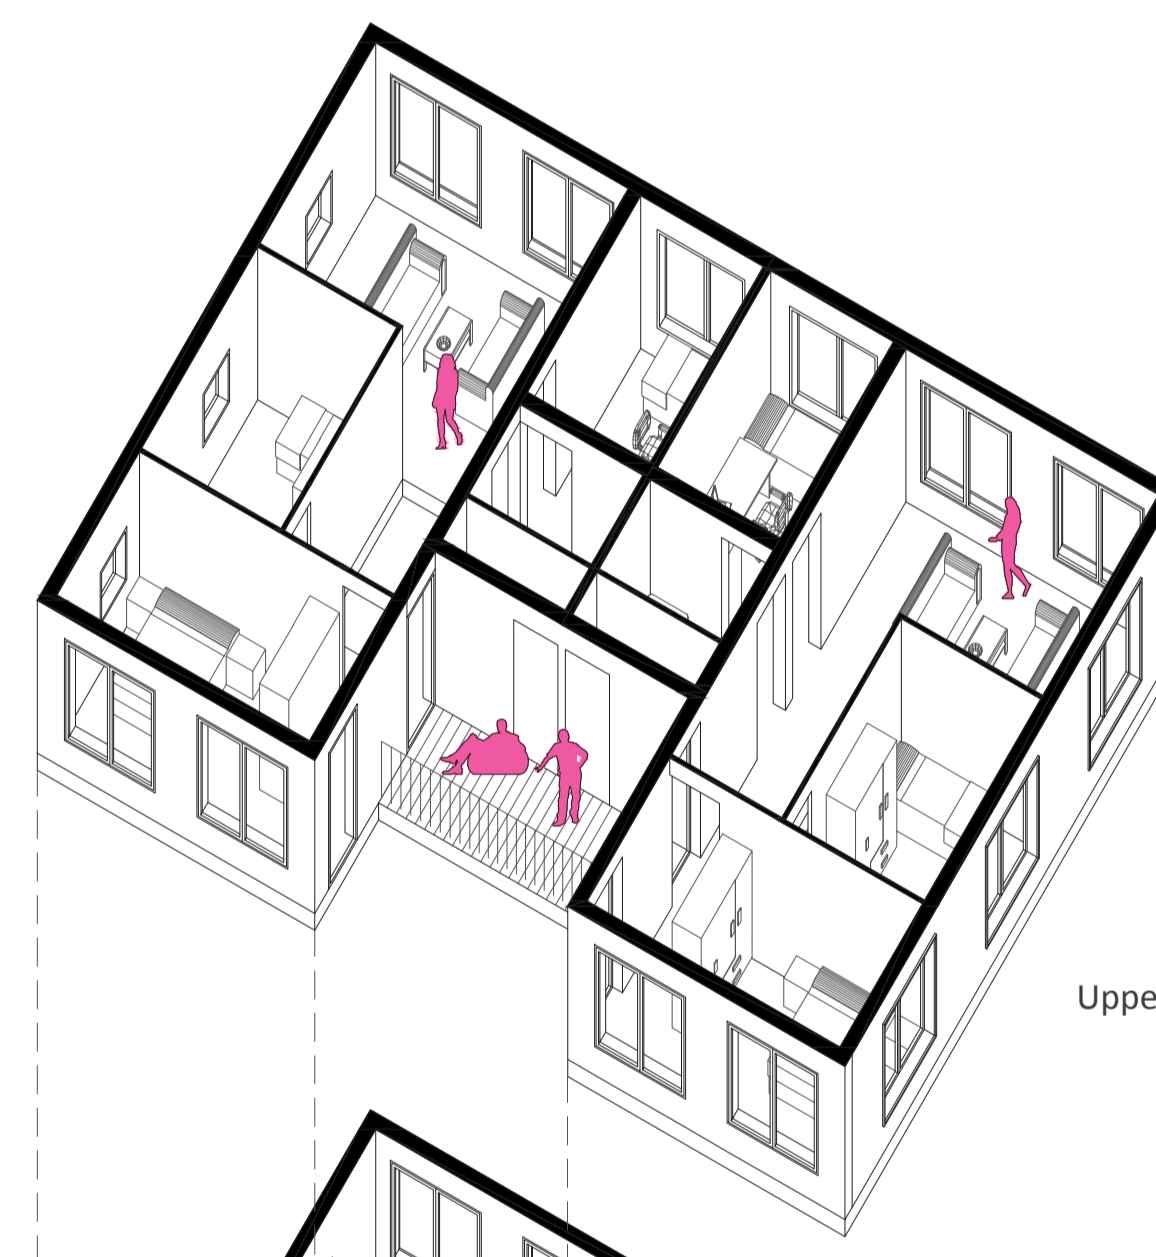

Upper floor




Lower floor

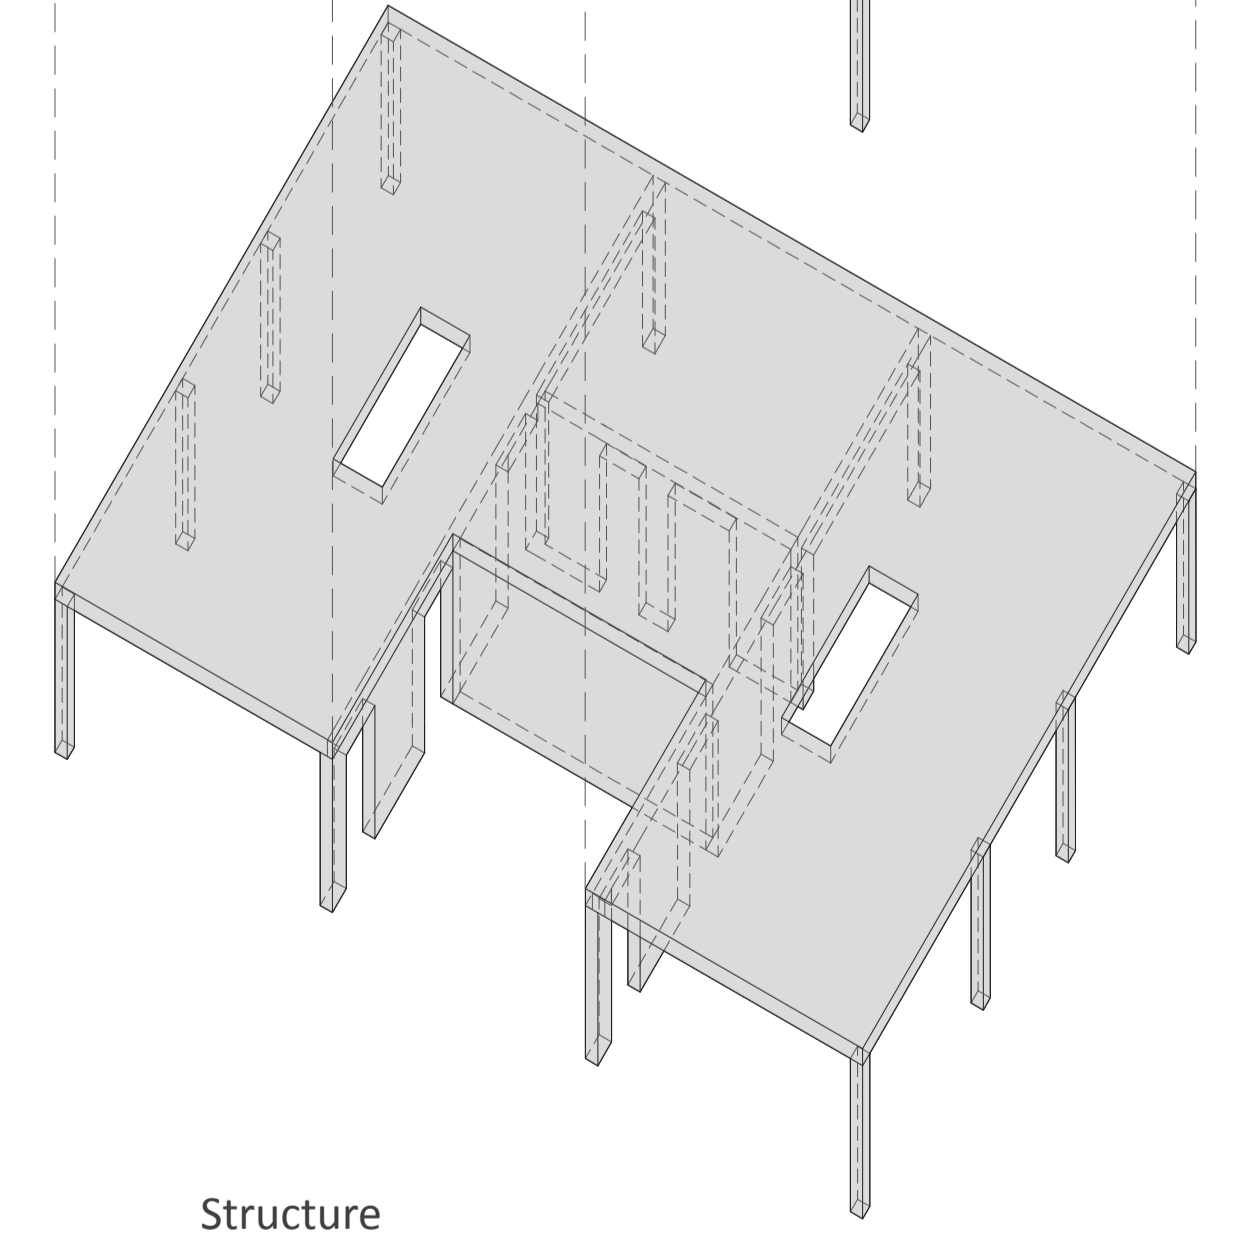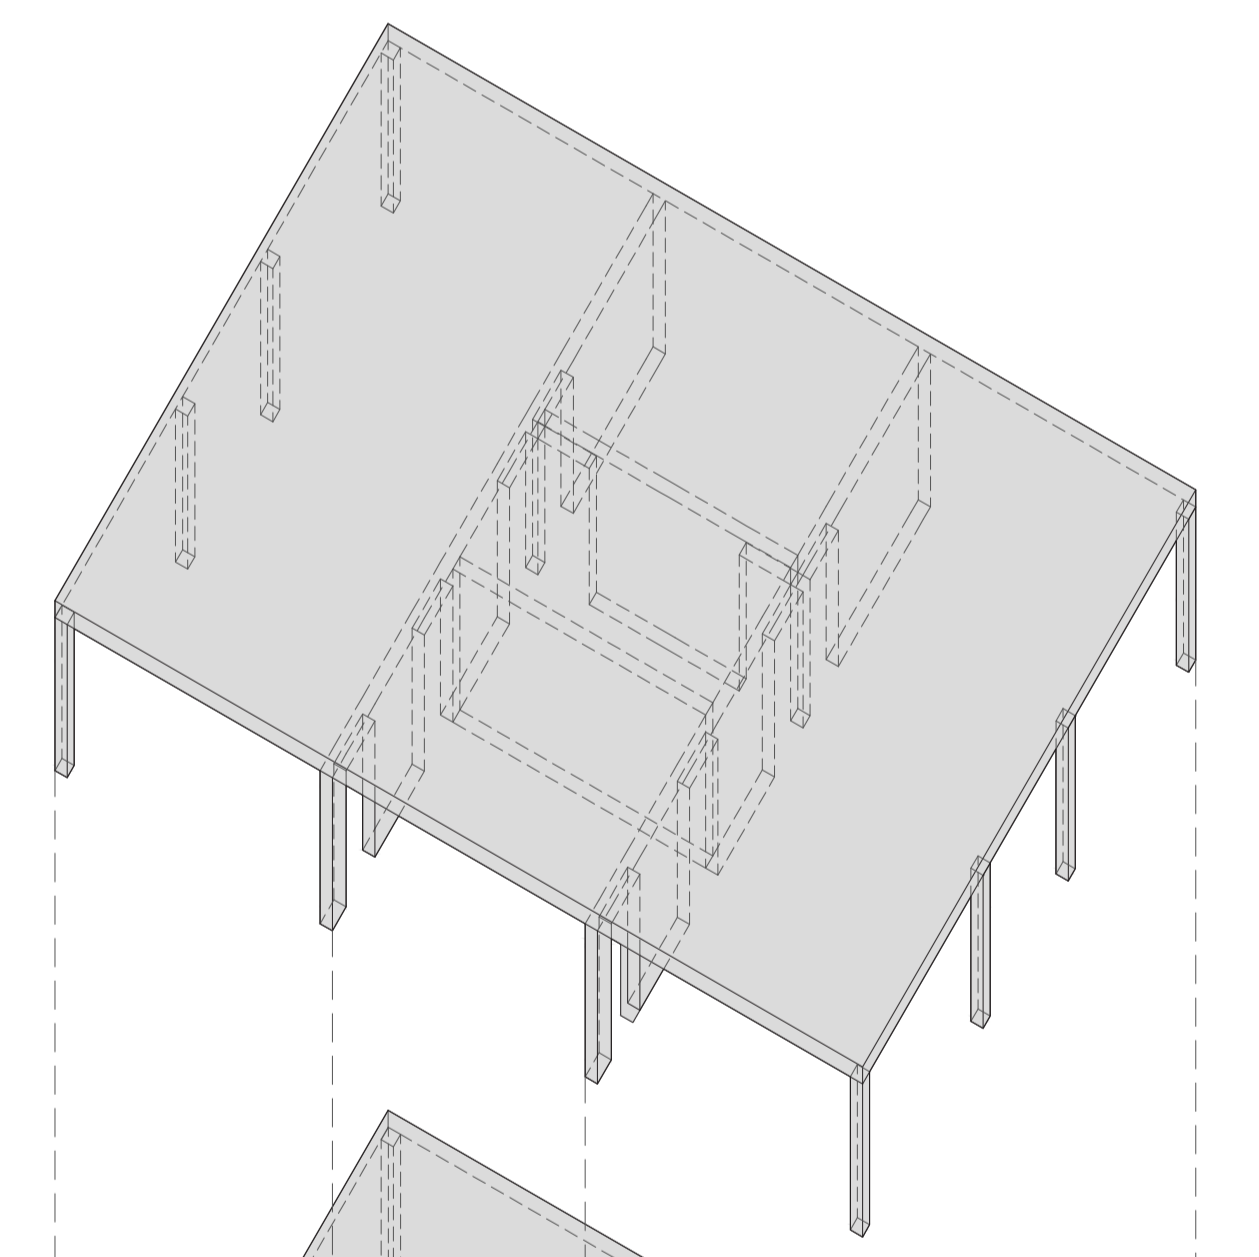


Structure




## DWELLING BLOCK\_STRUCTURE

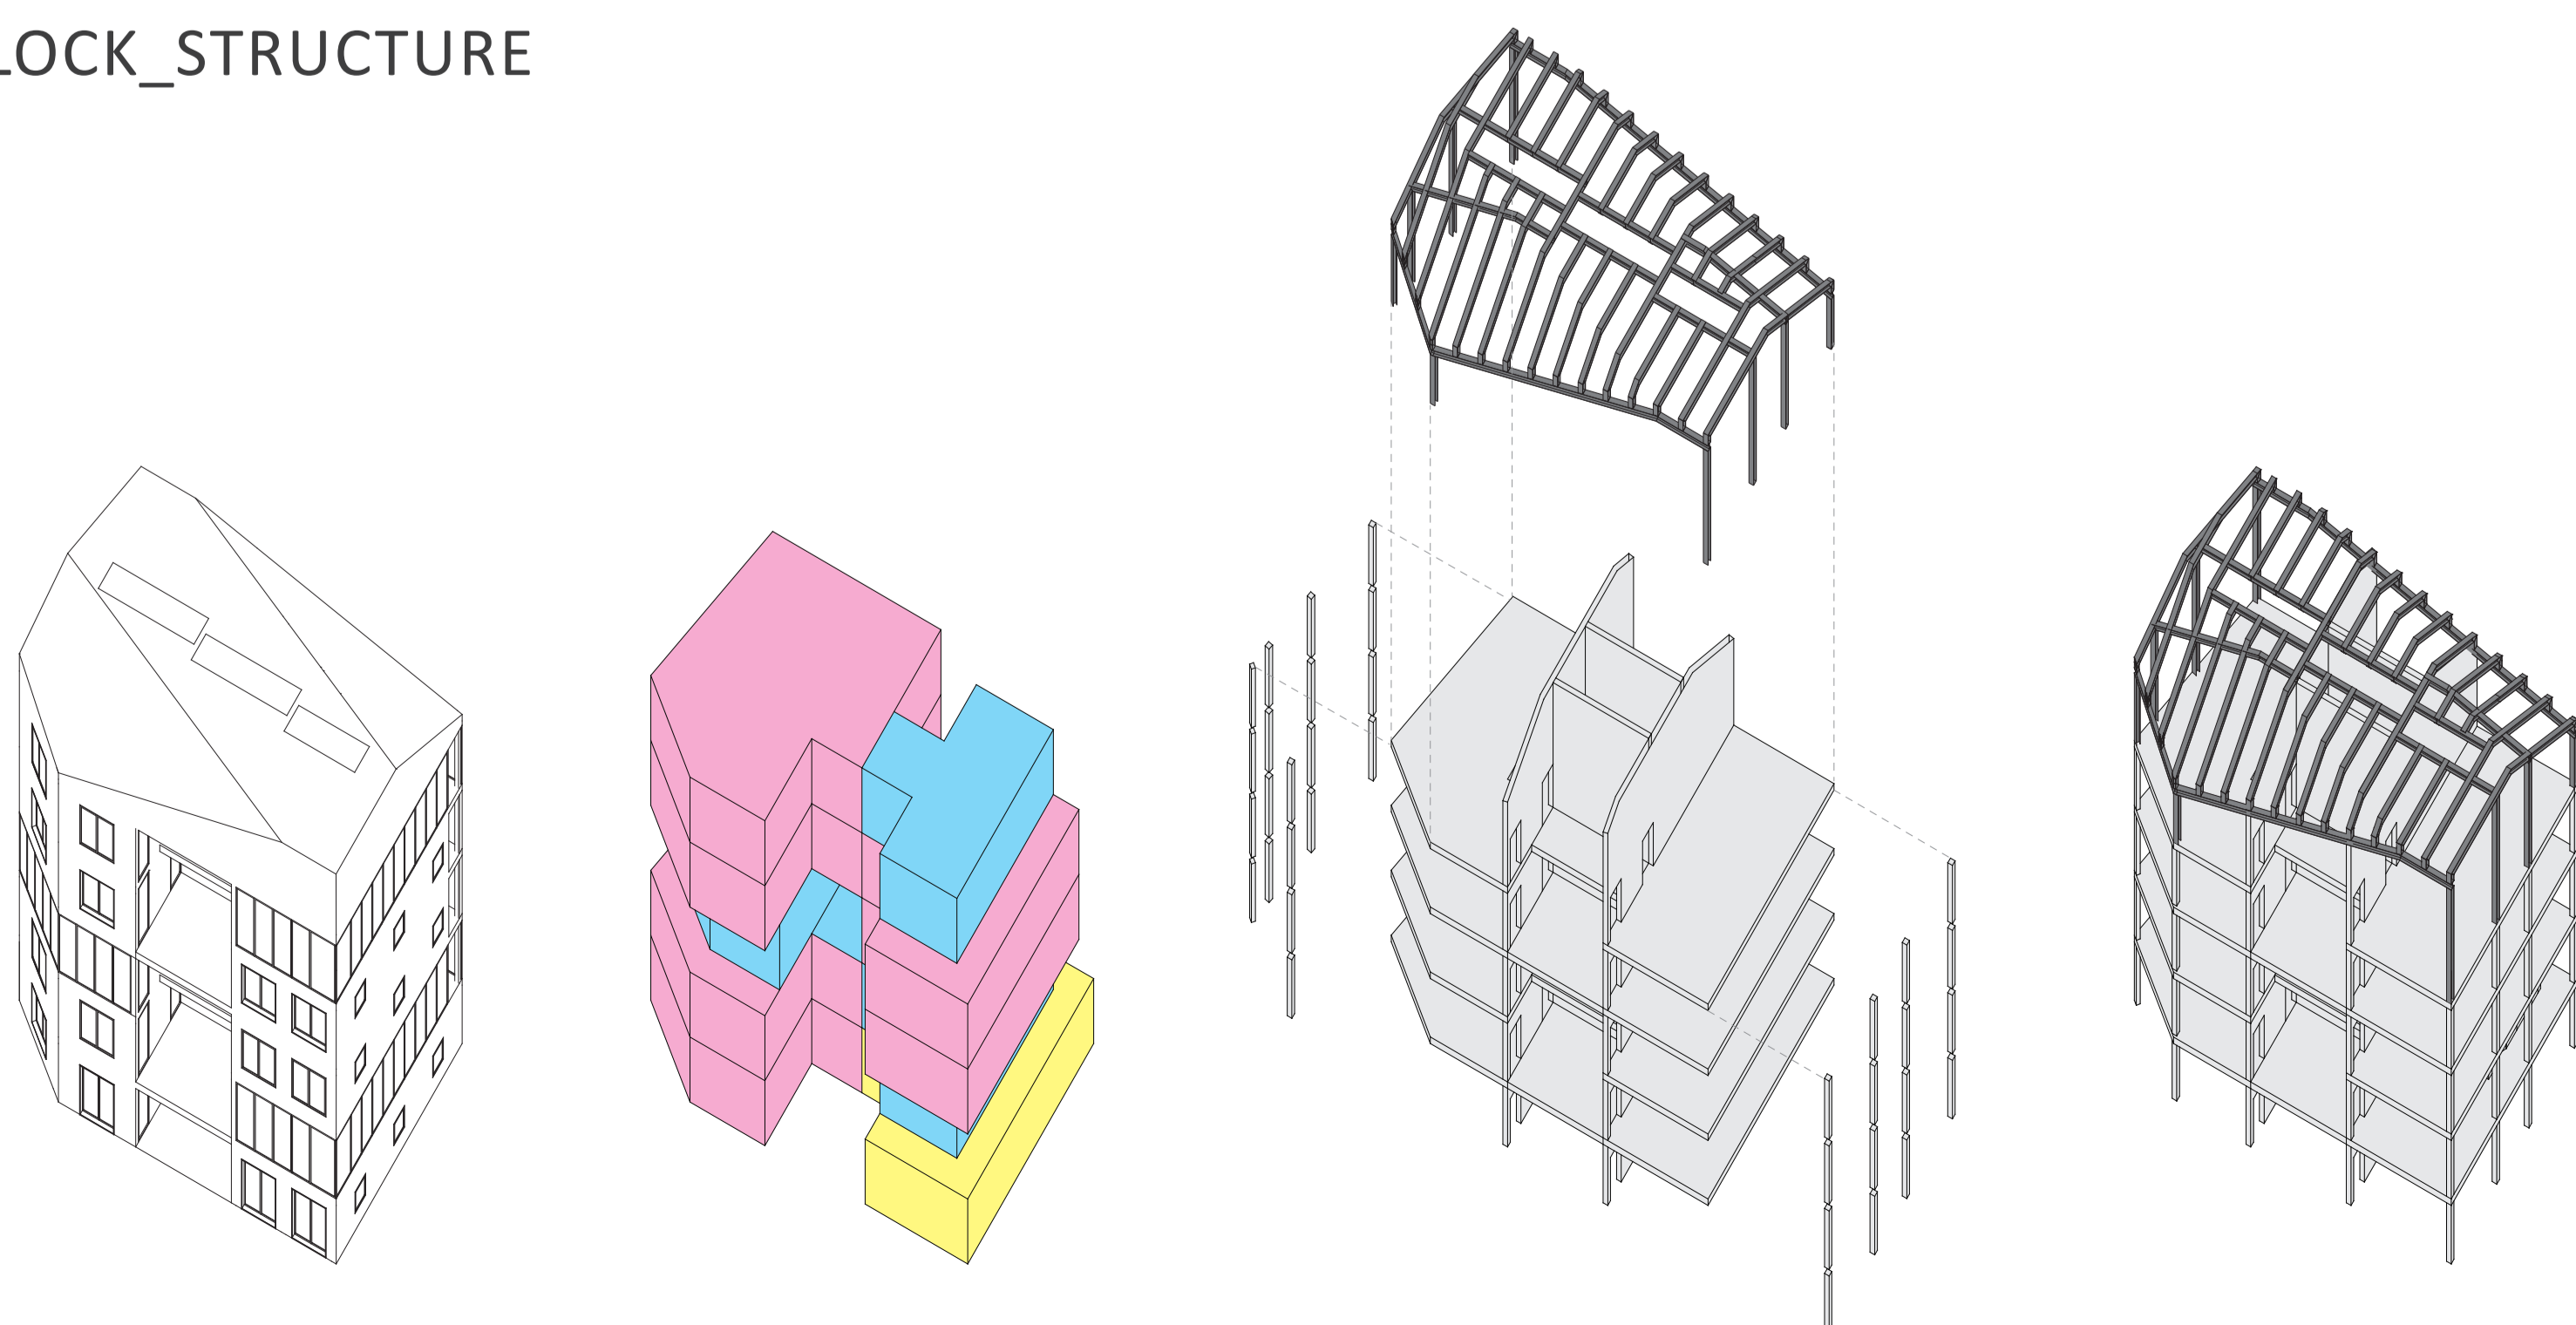



## OVERALL BLOCK\_STRUCTURE

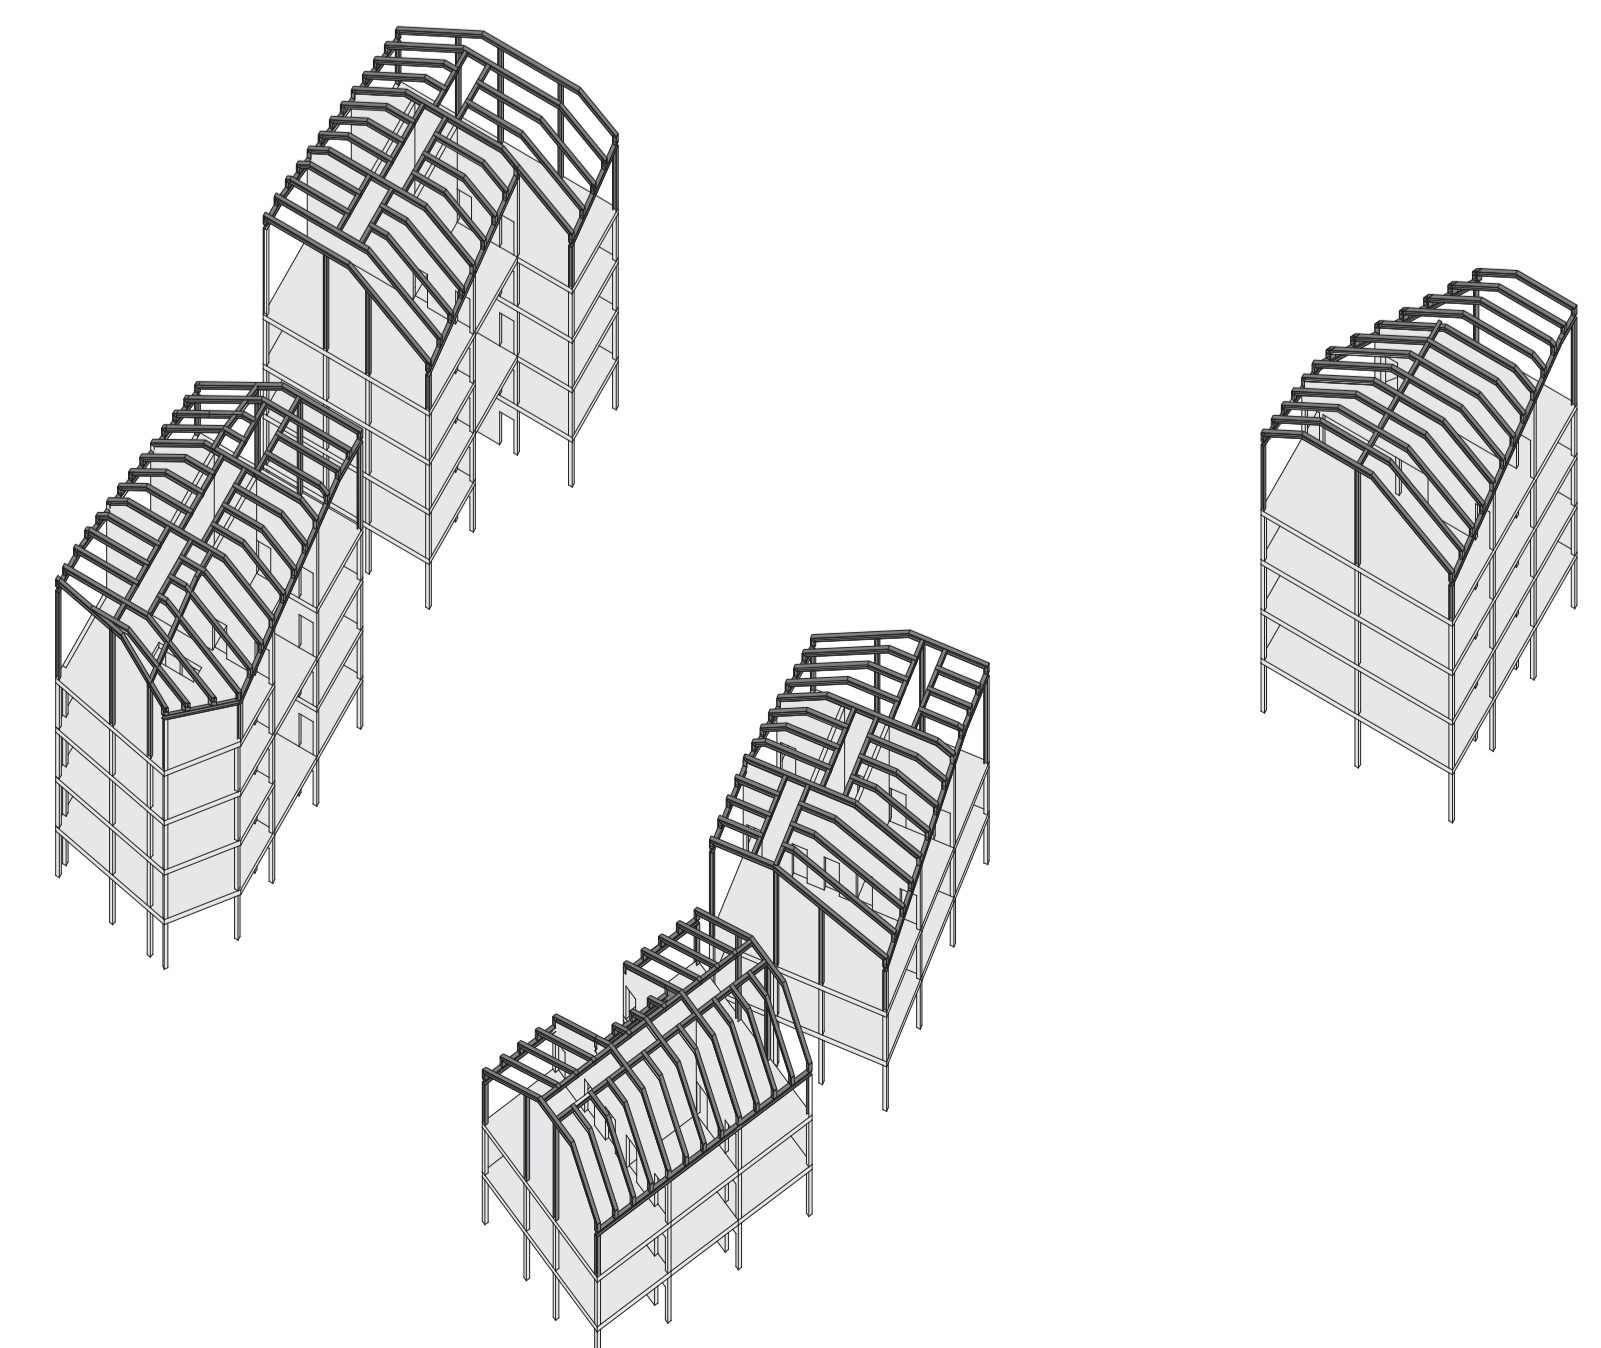



Mezzanine floor

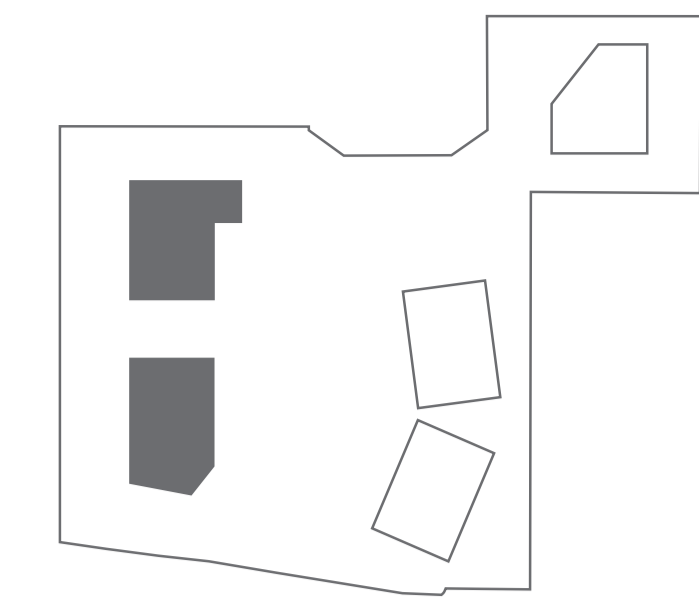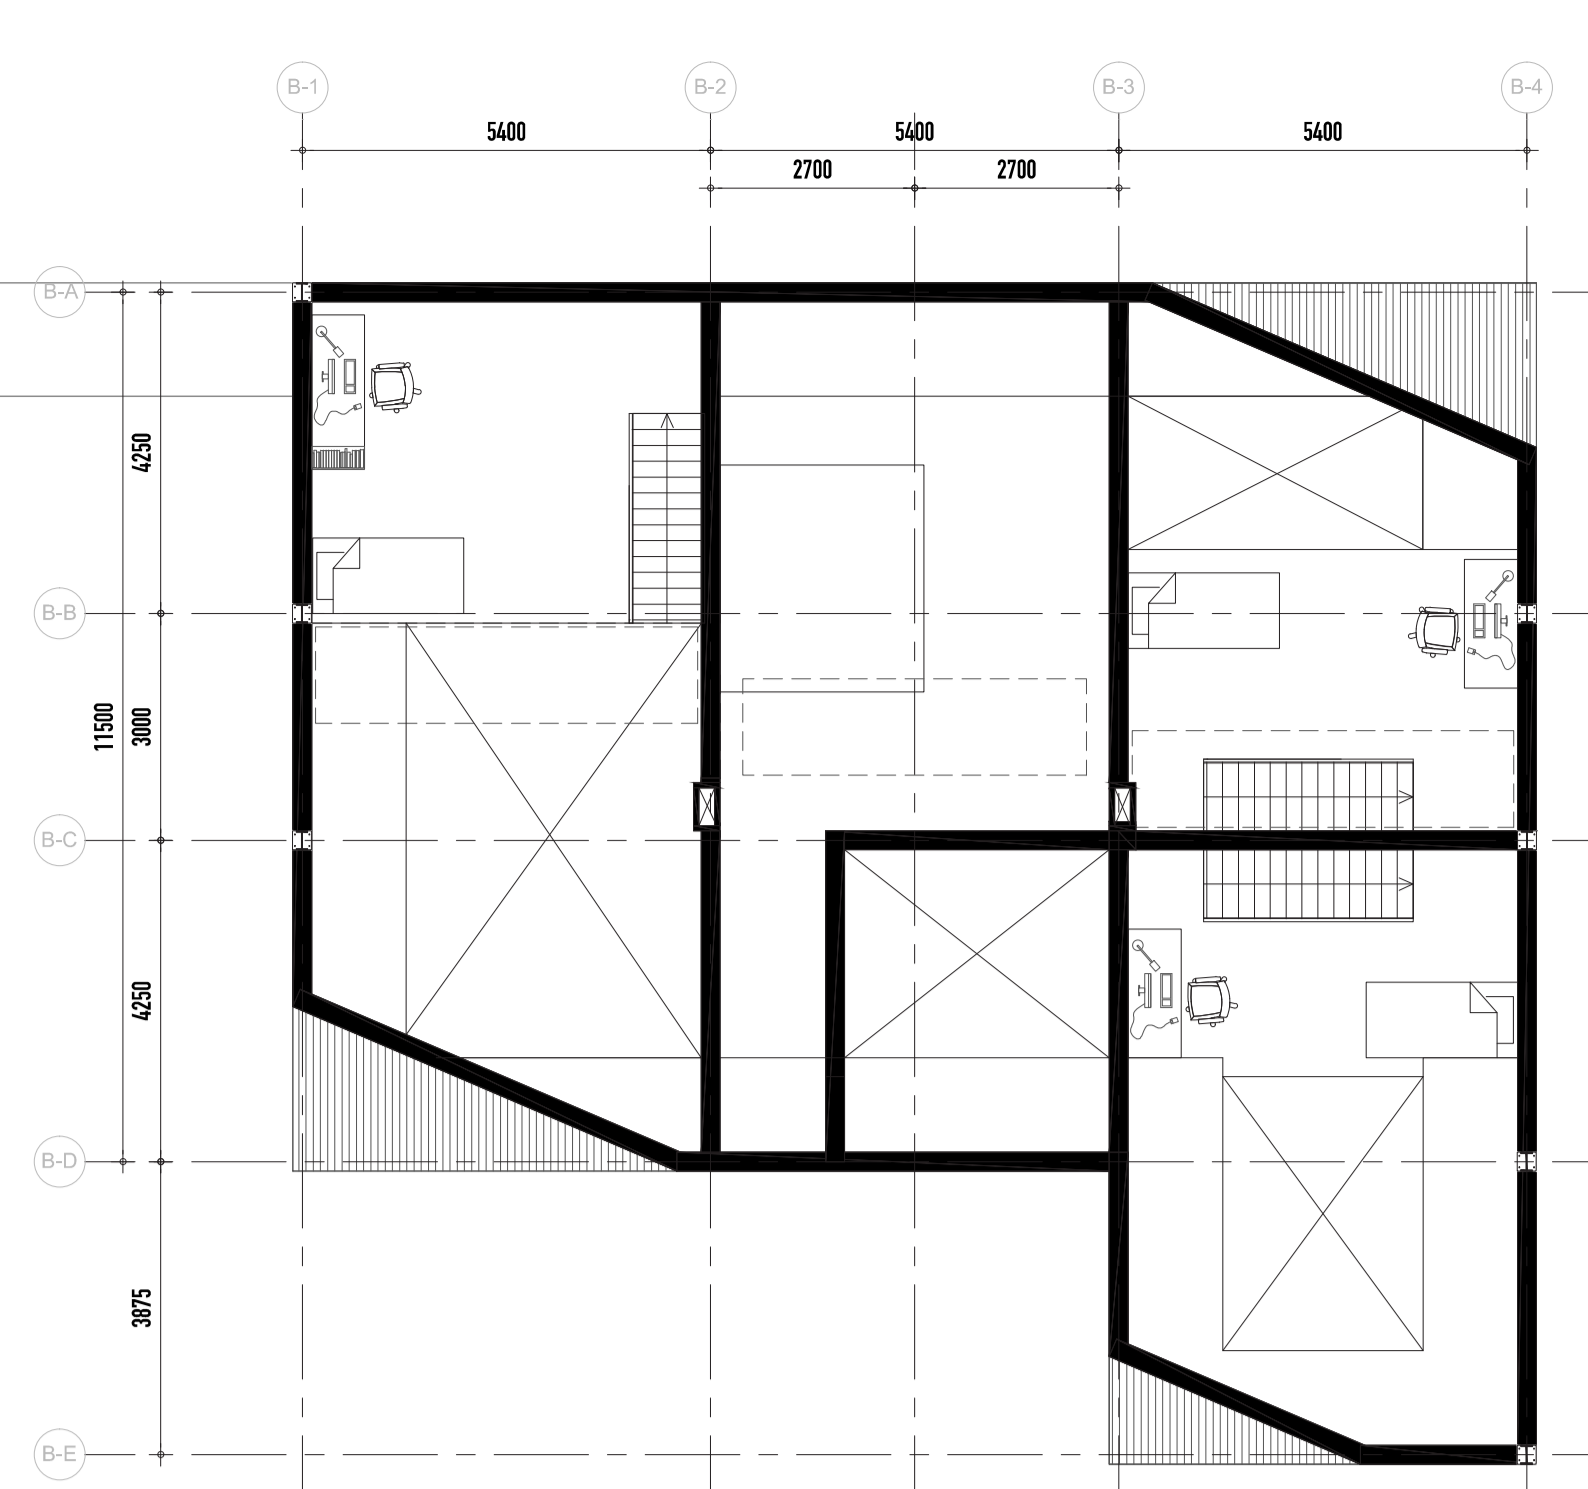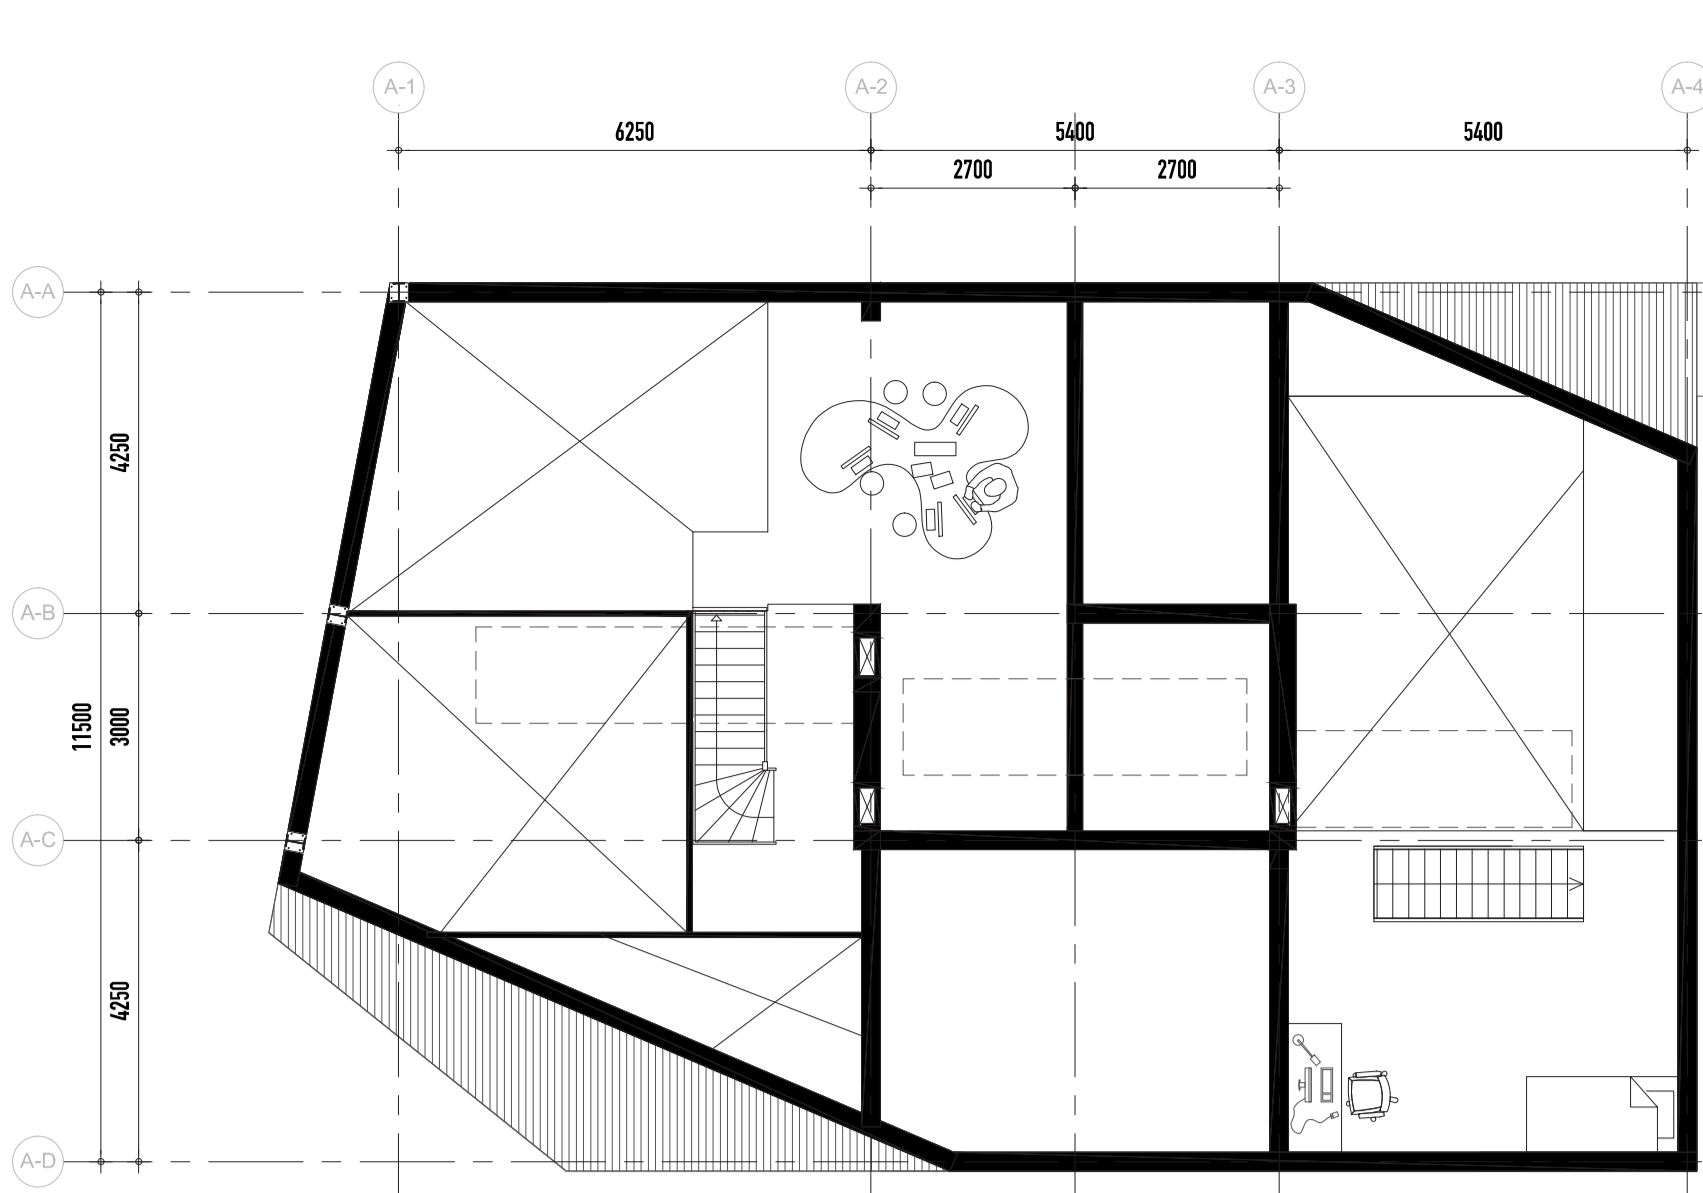



4th floor

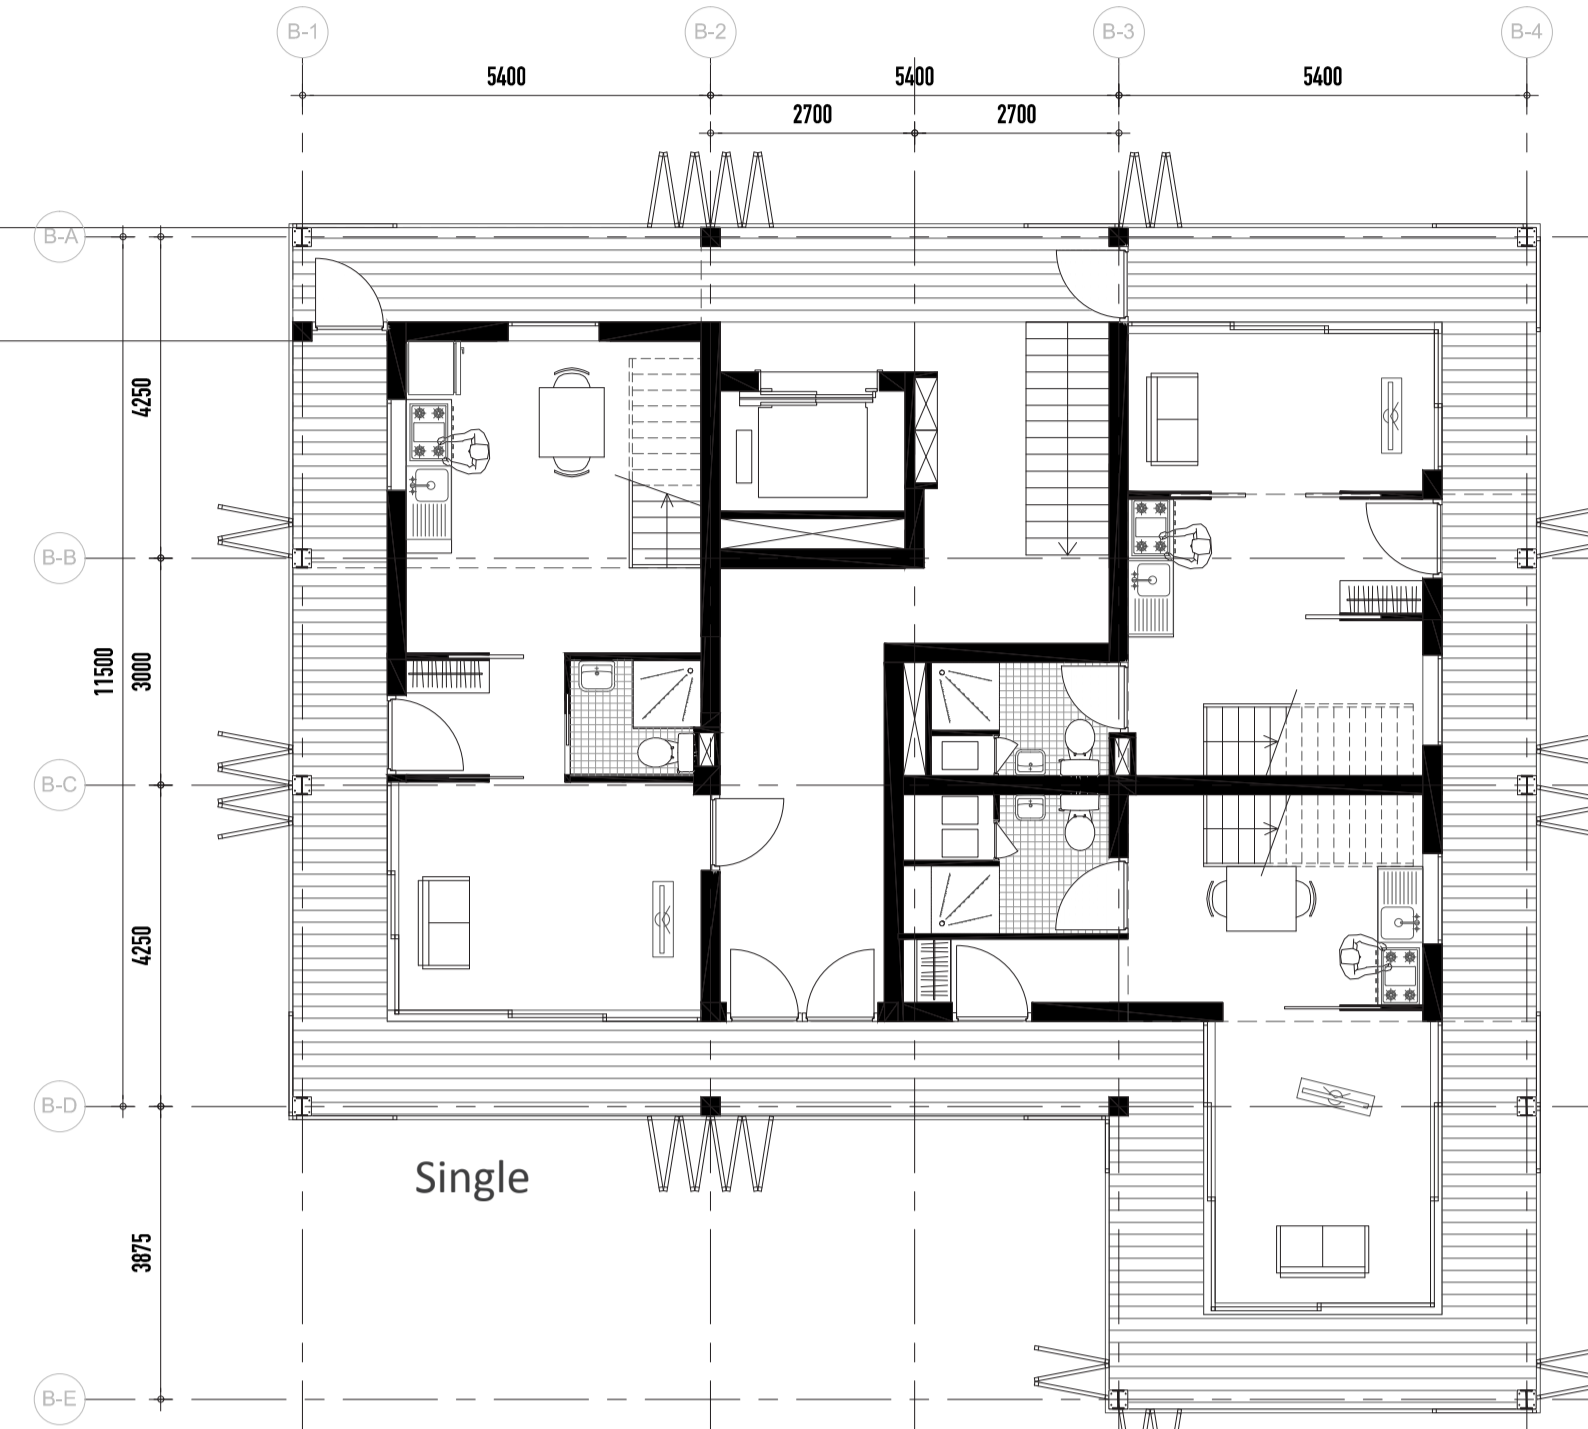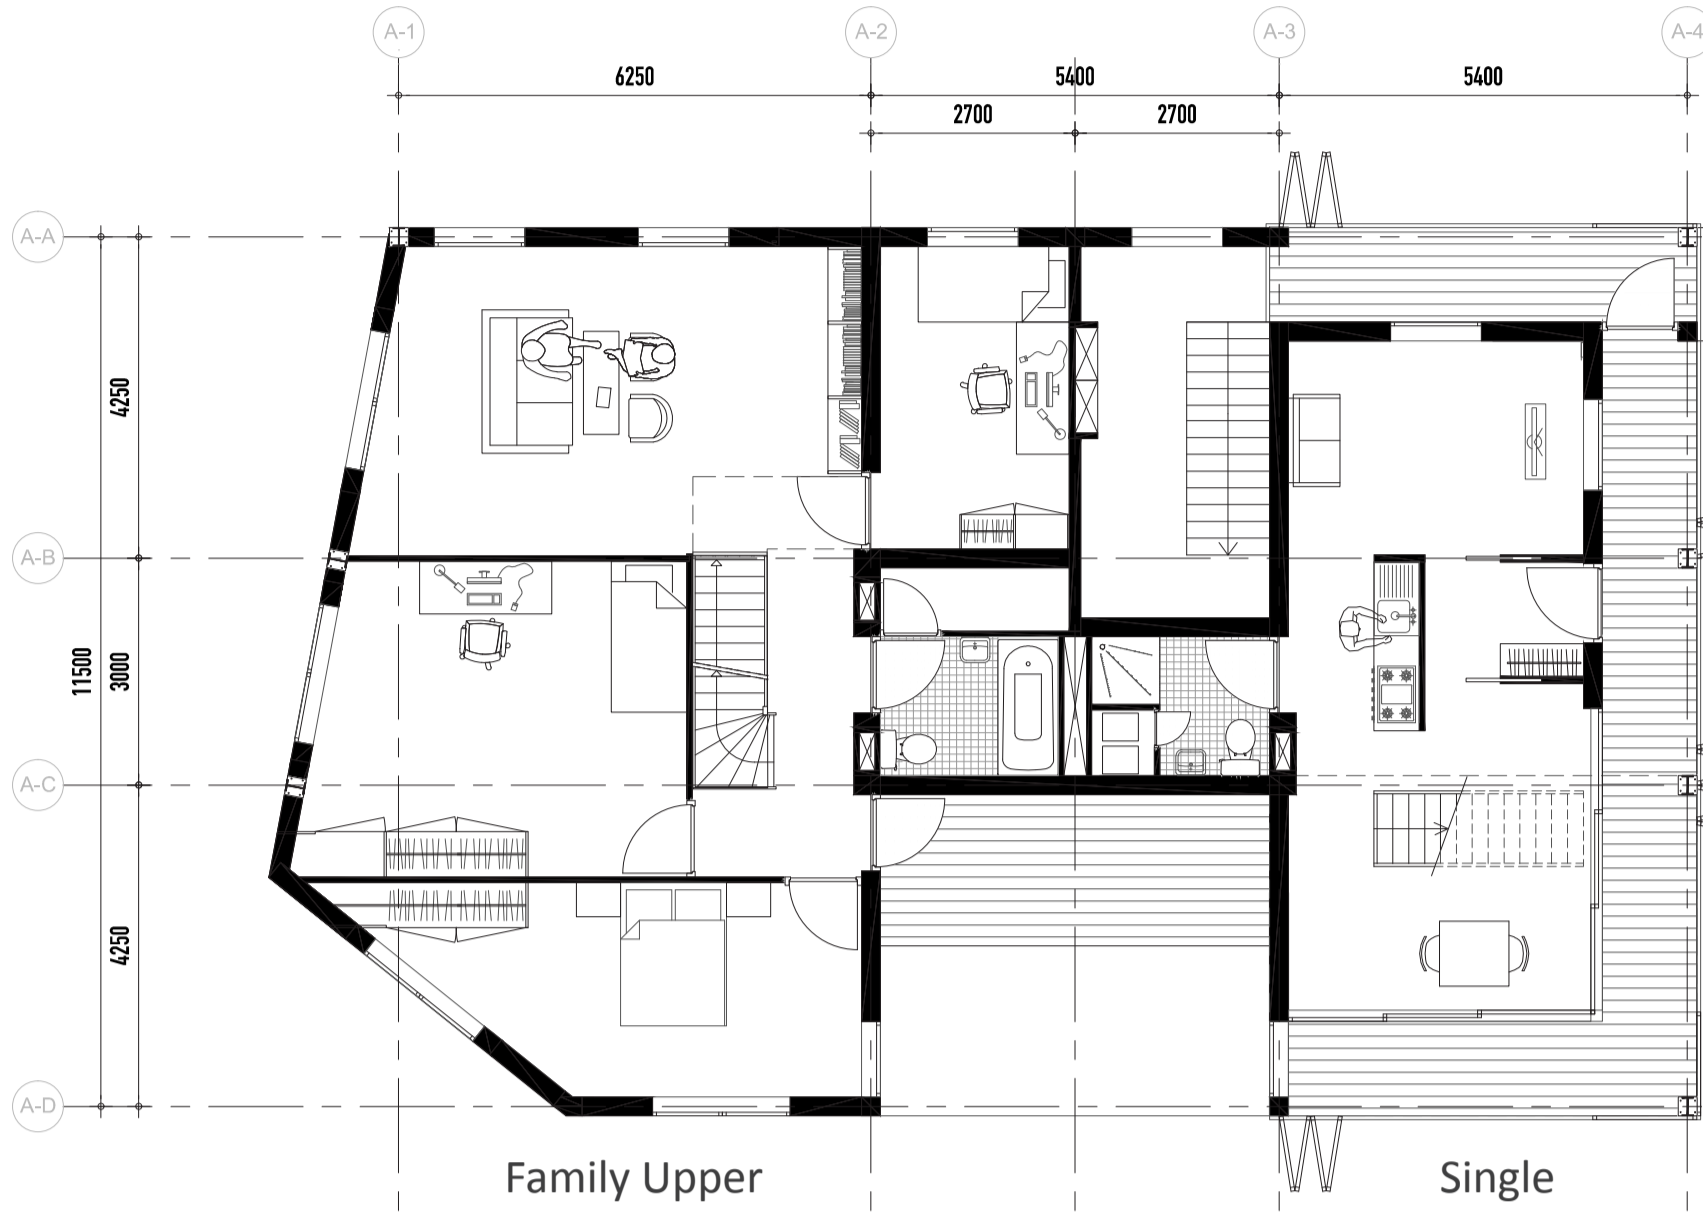



3rd floor

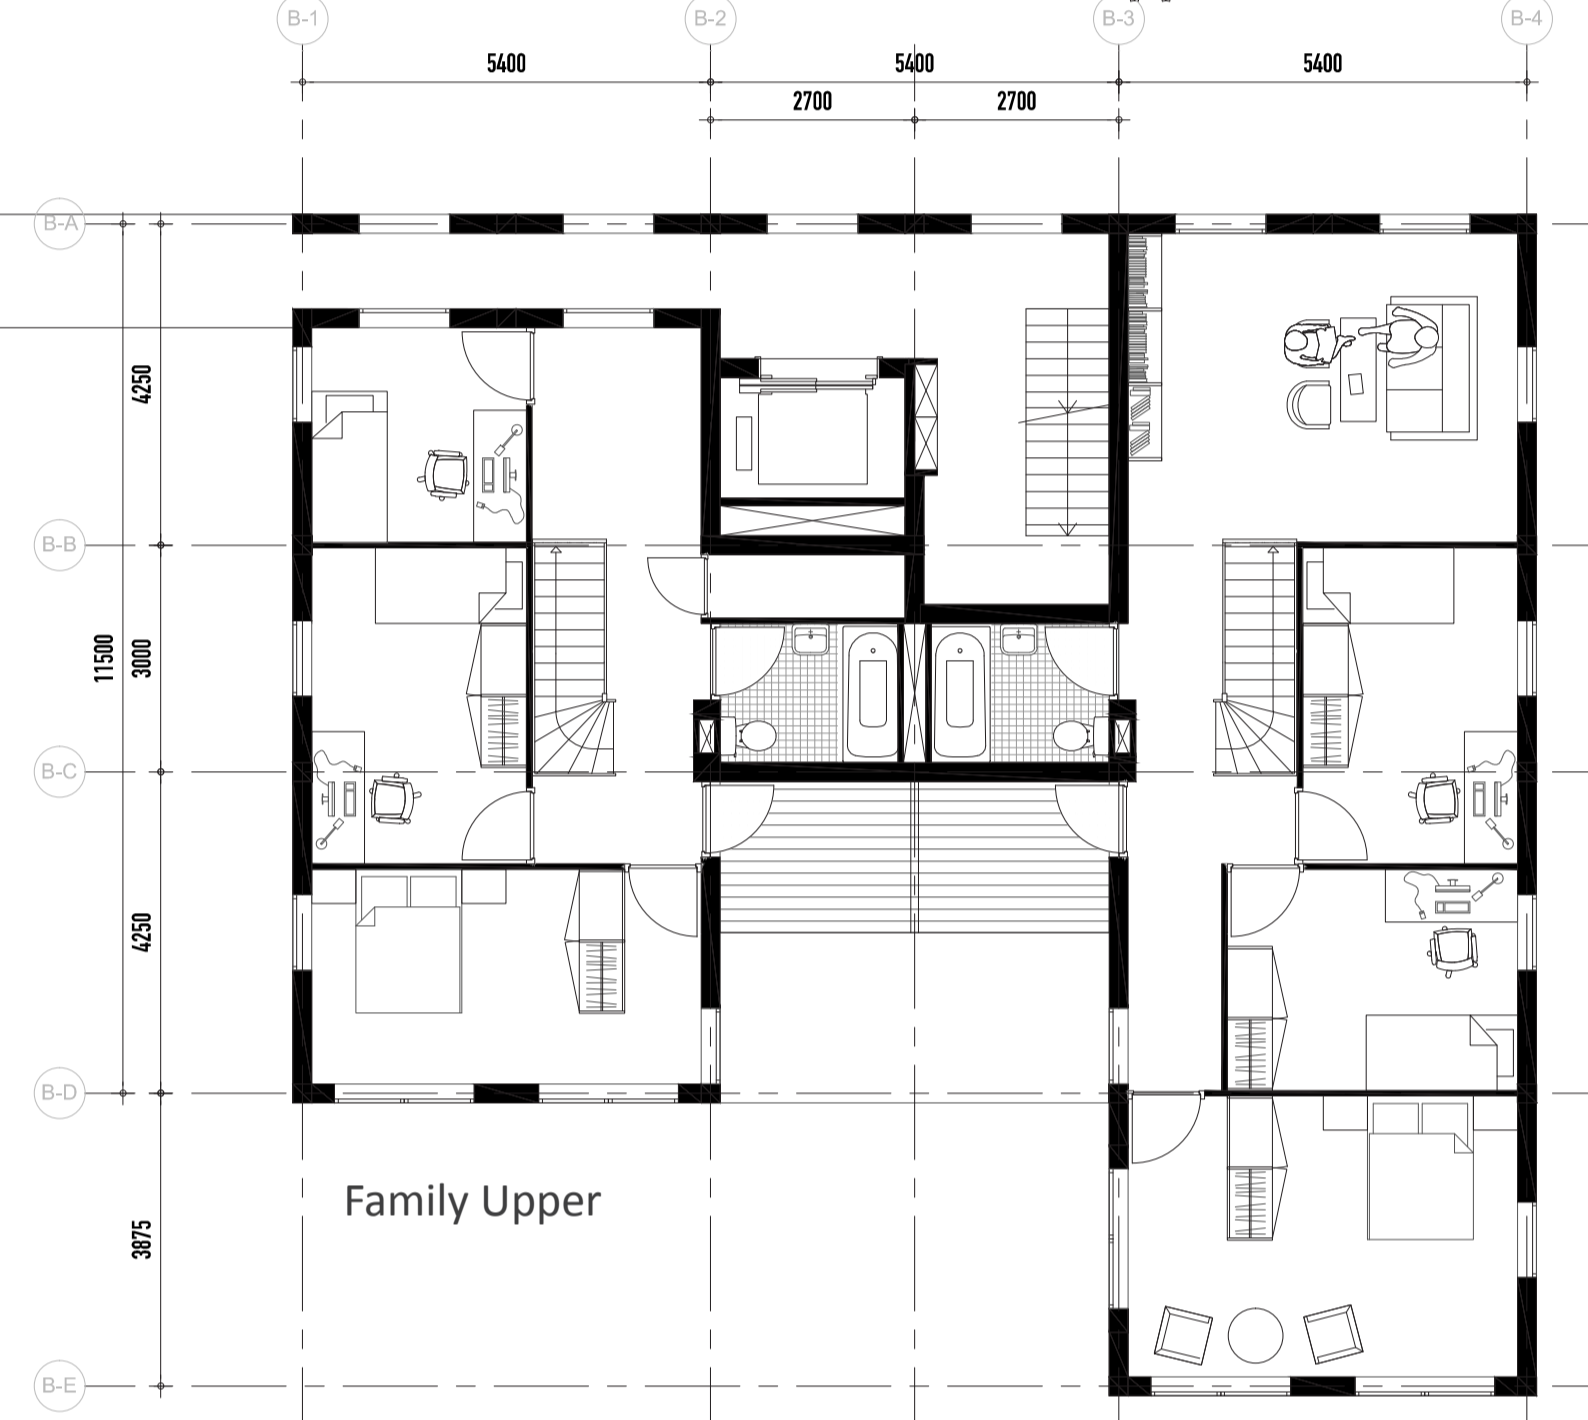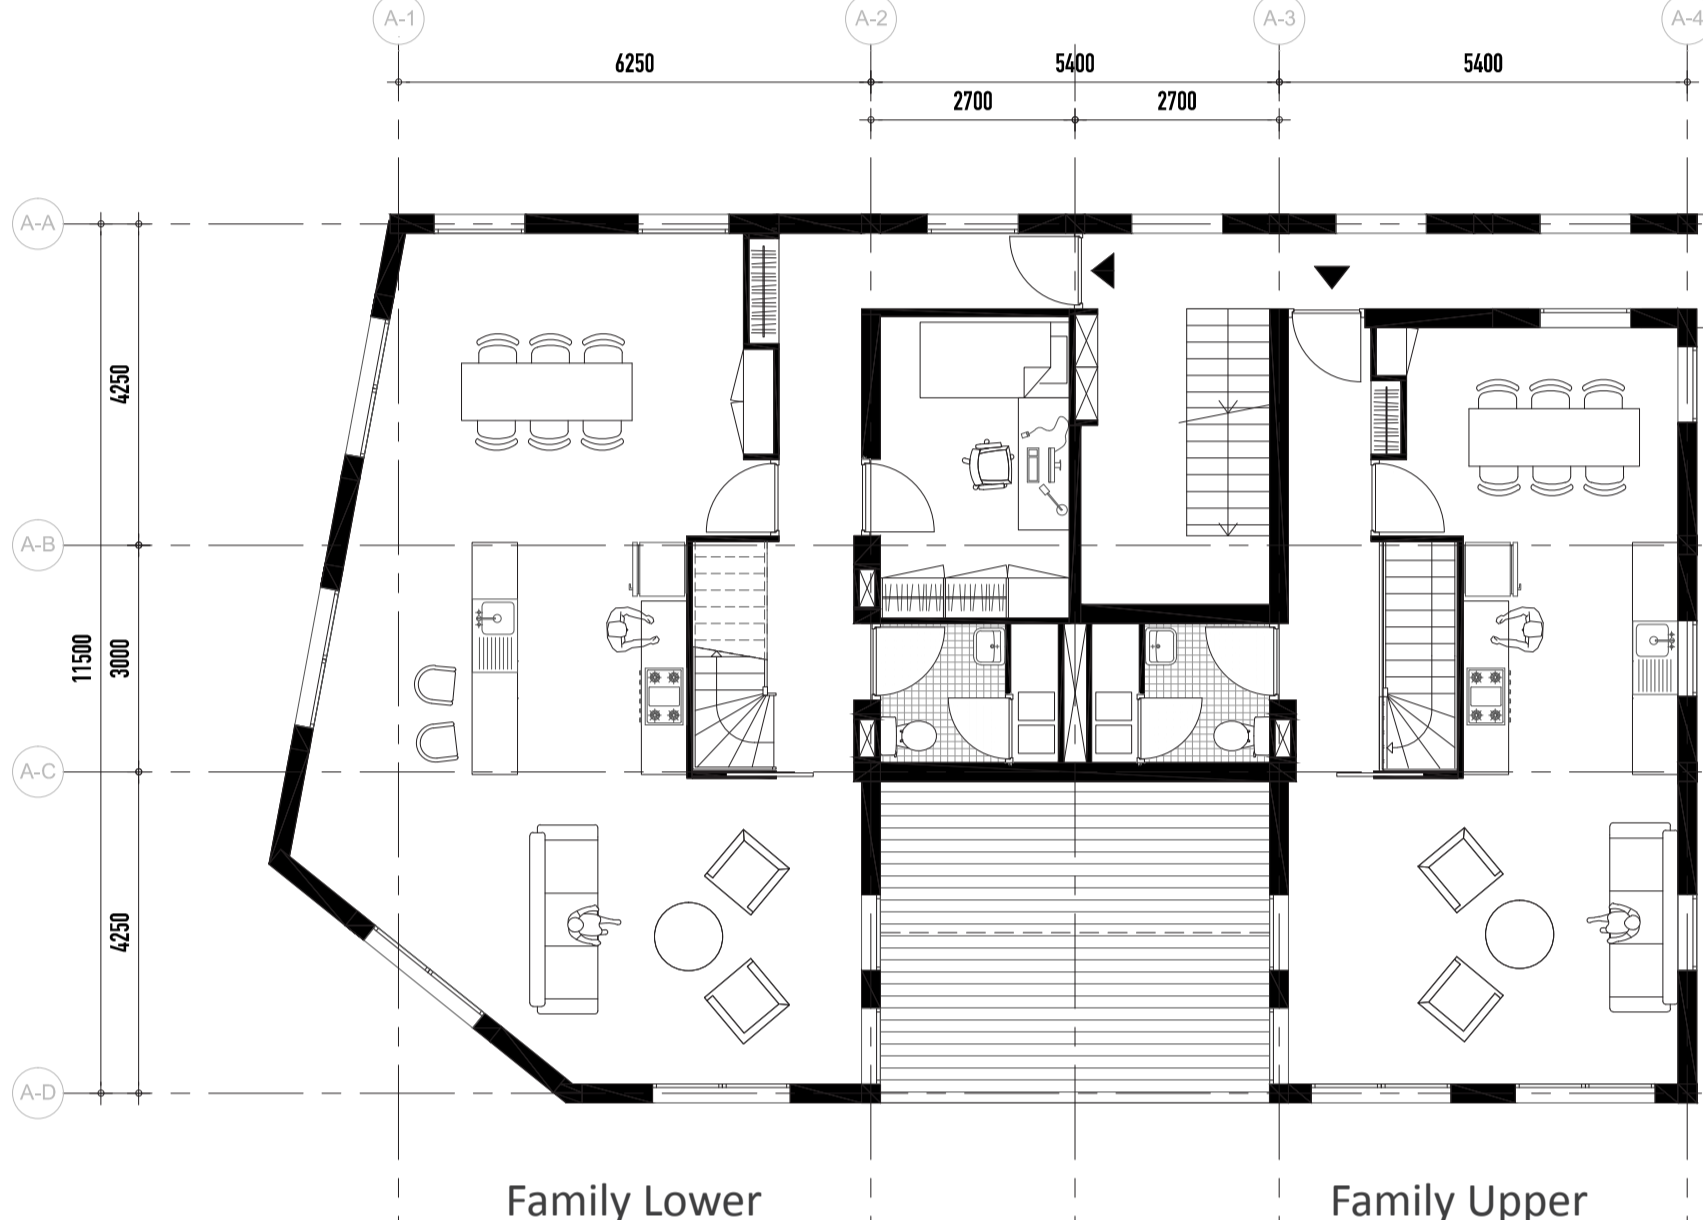




2nd floor

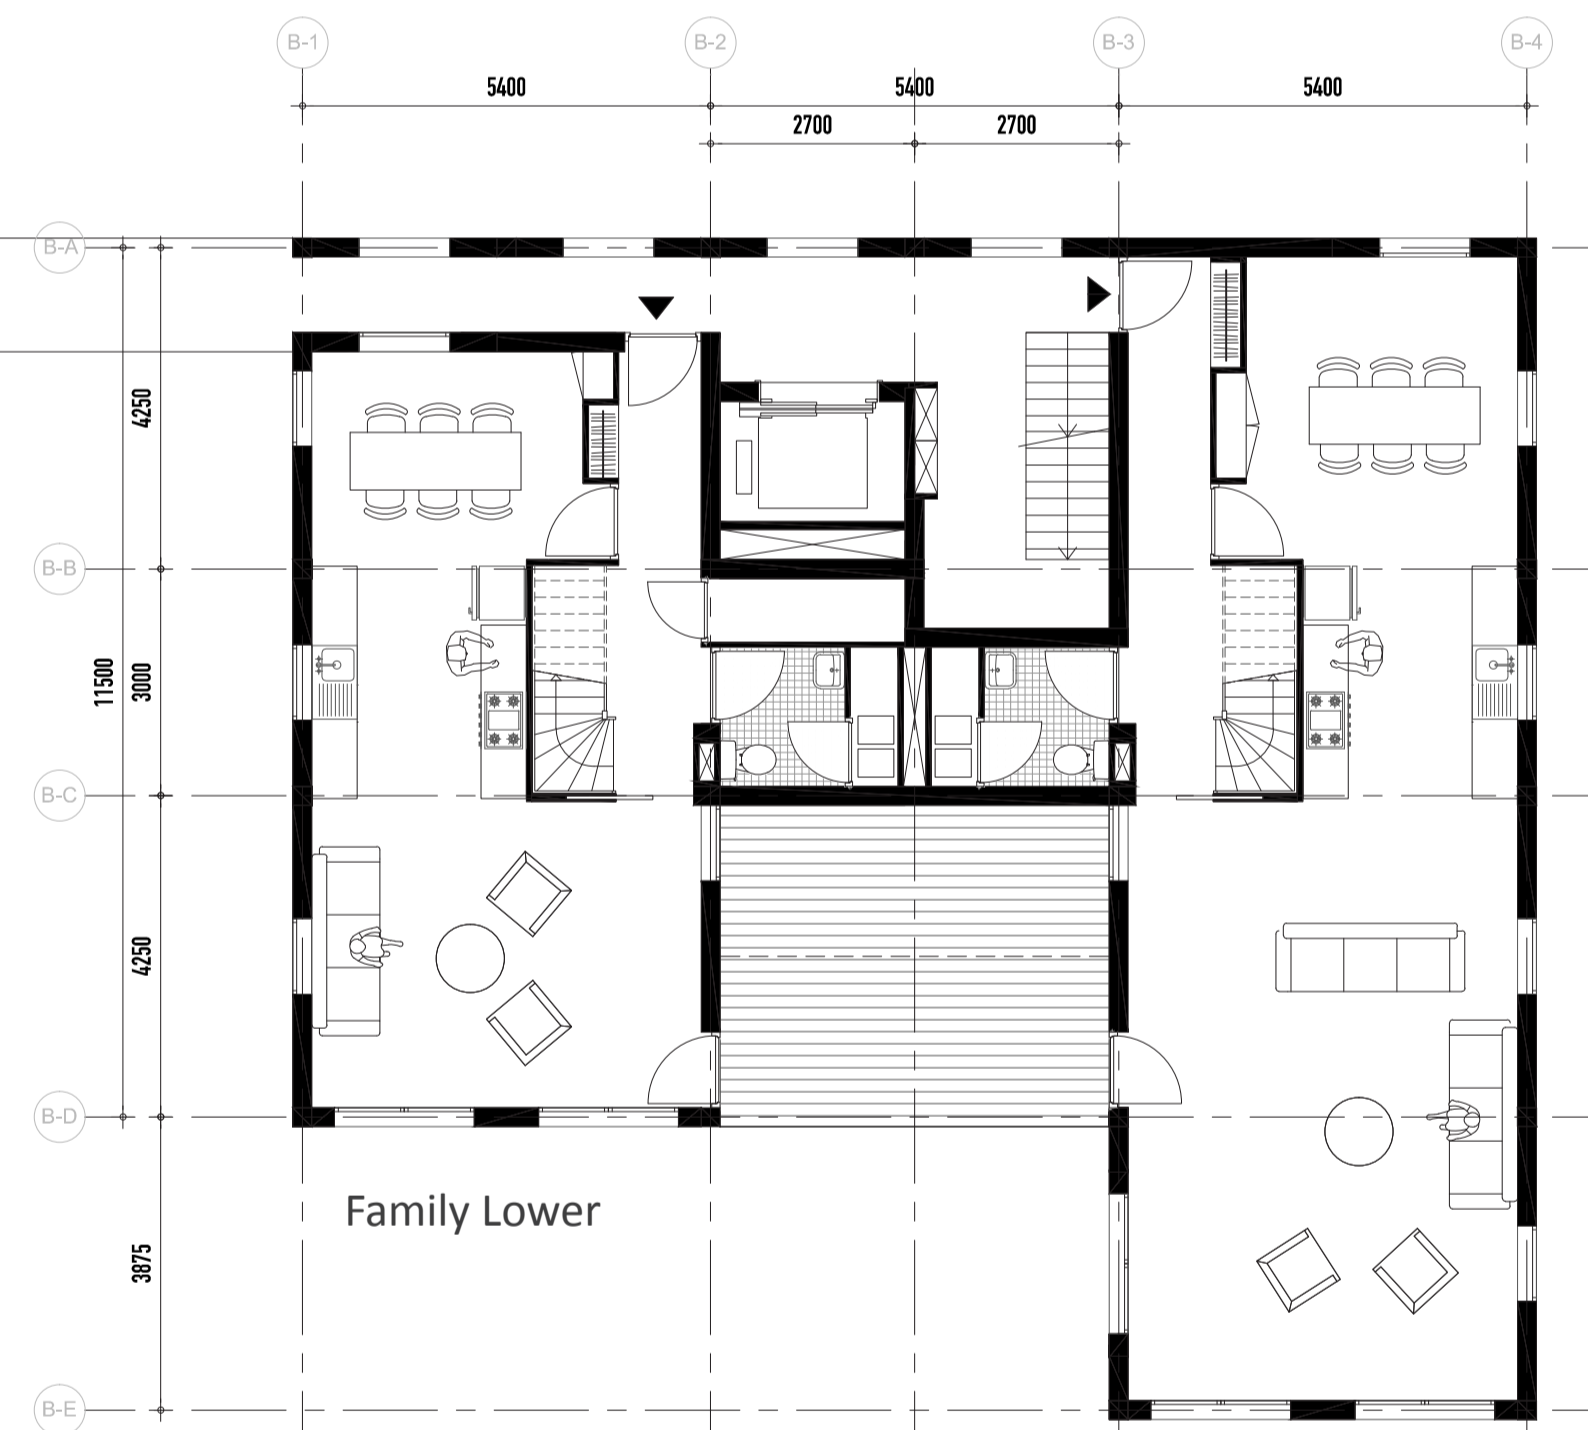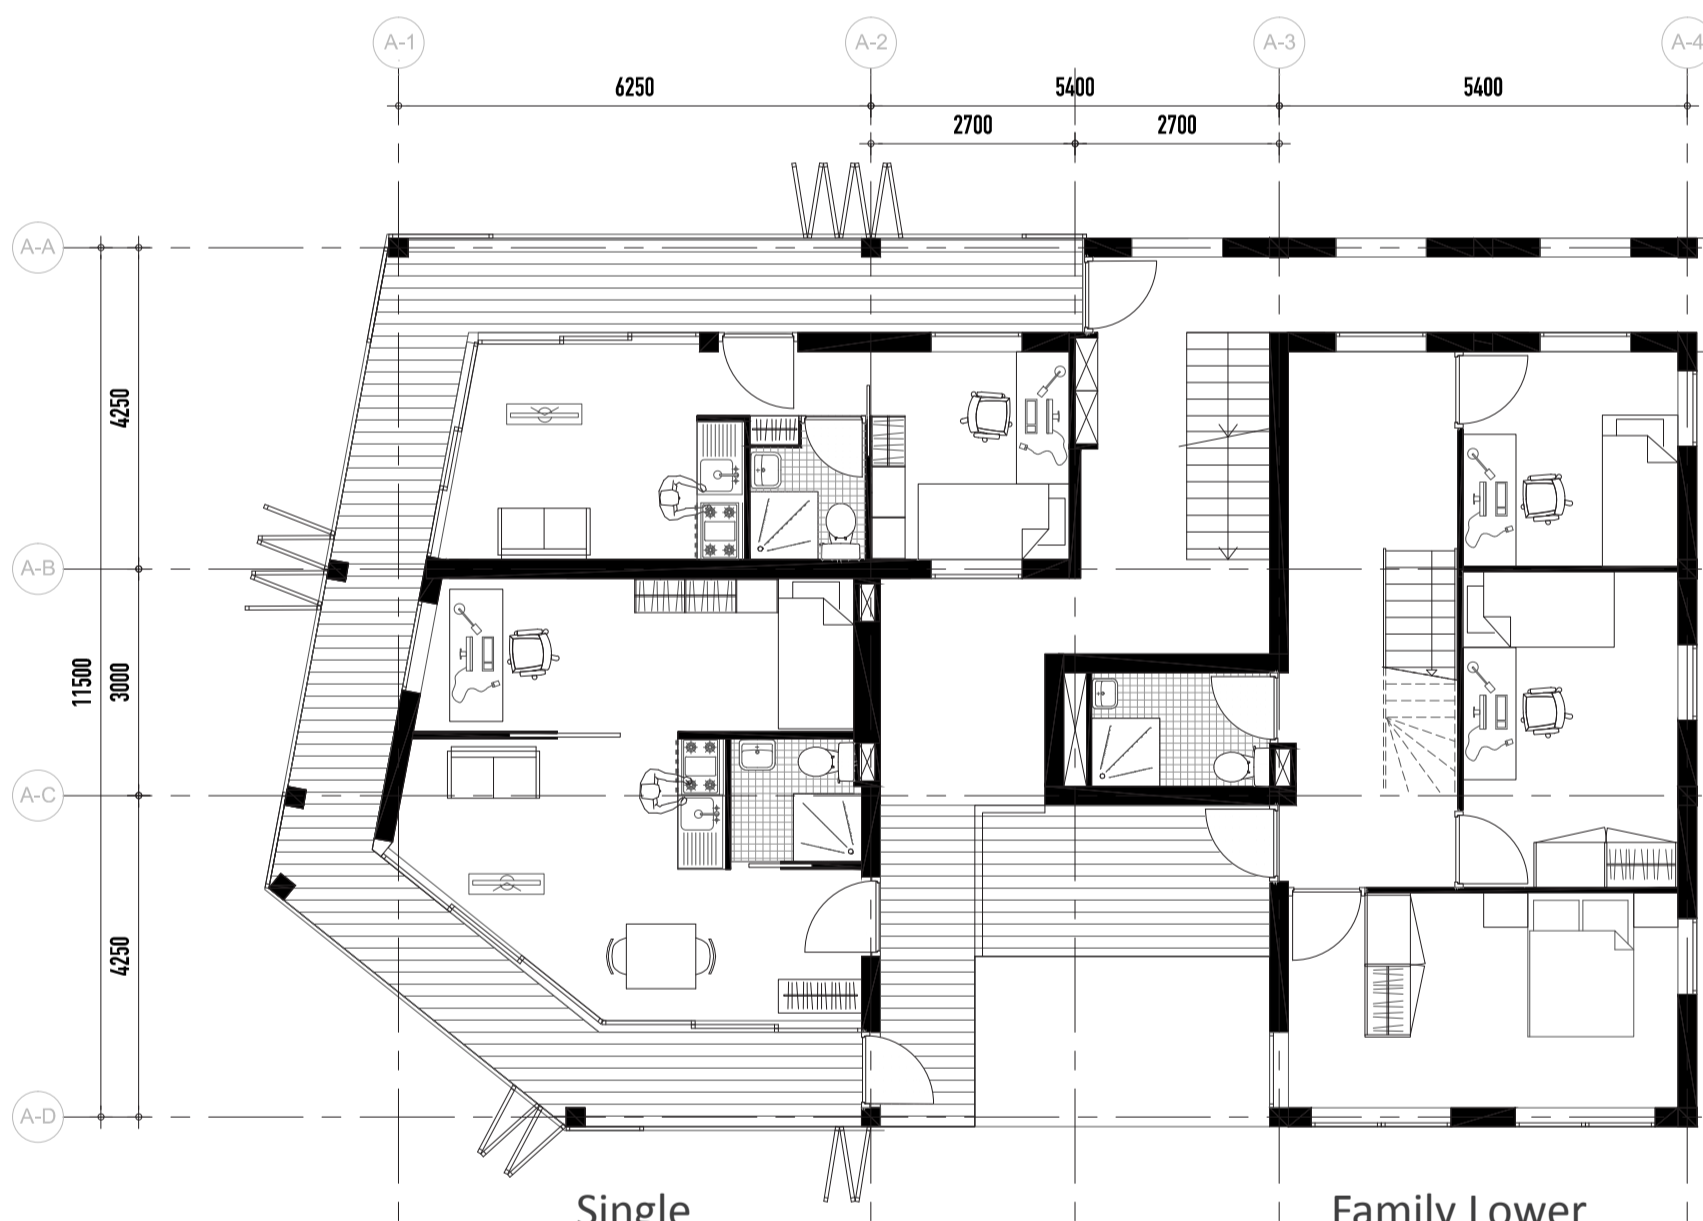

1st floor

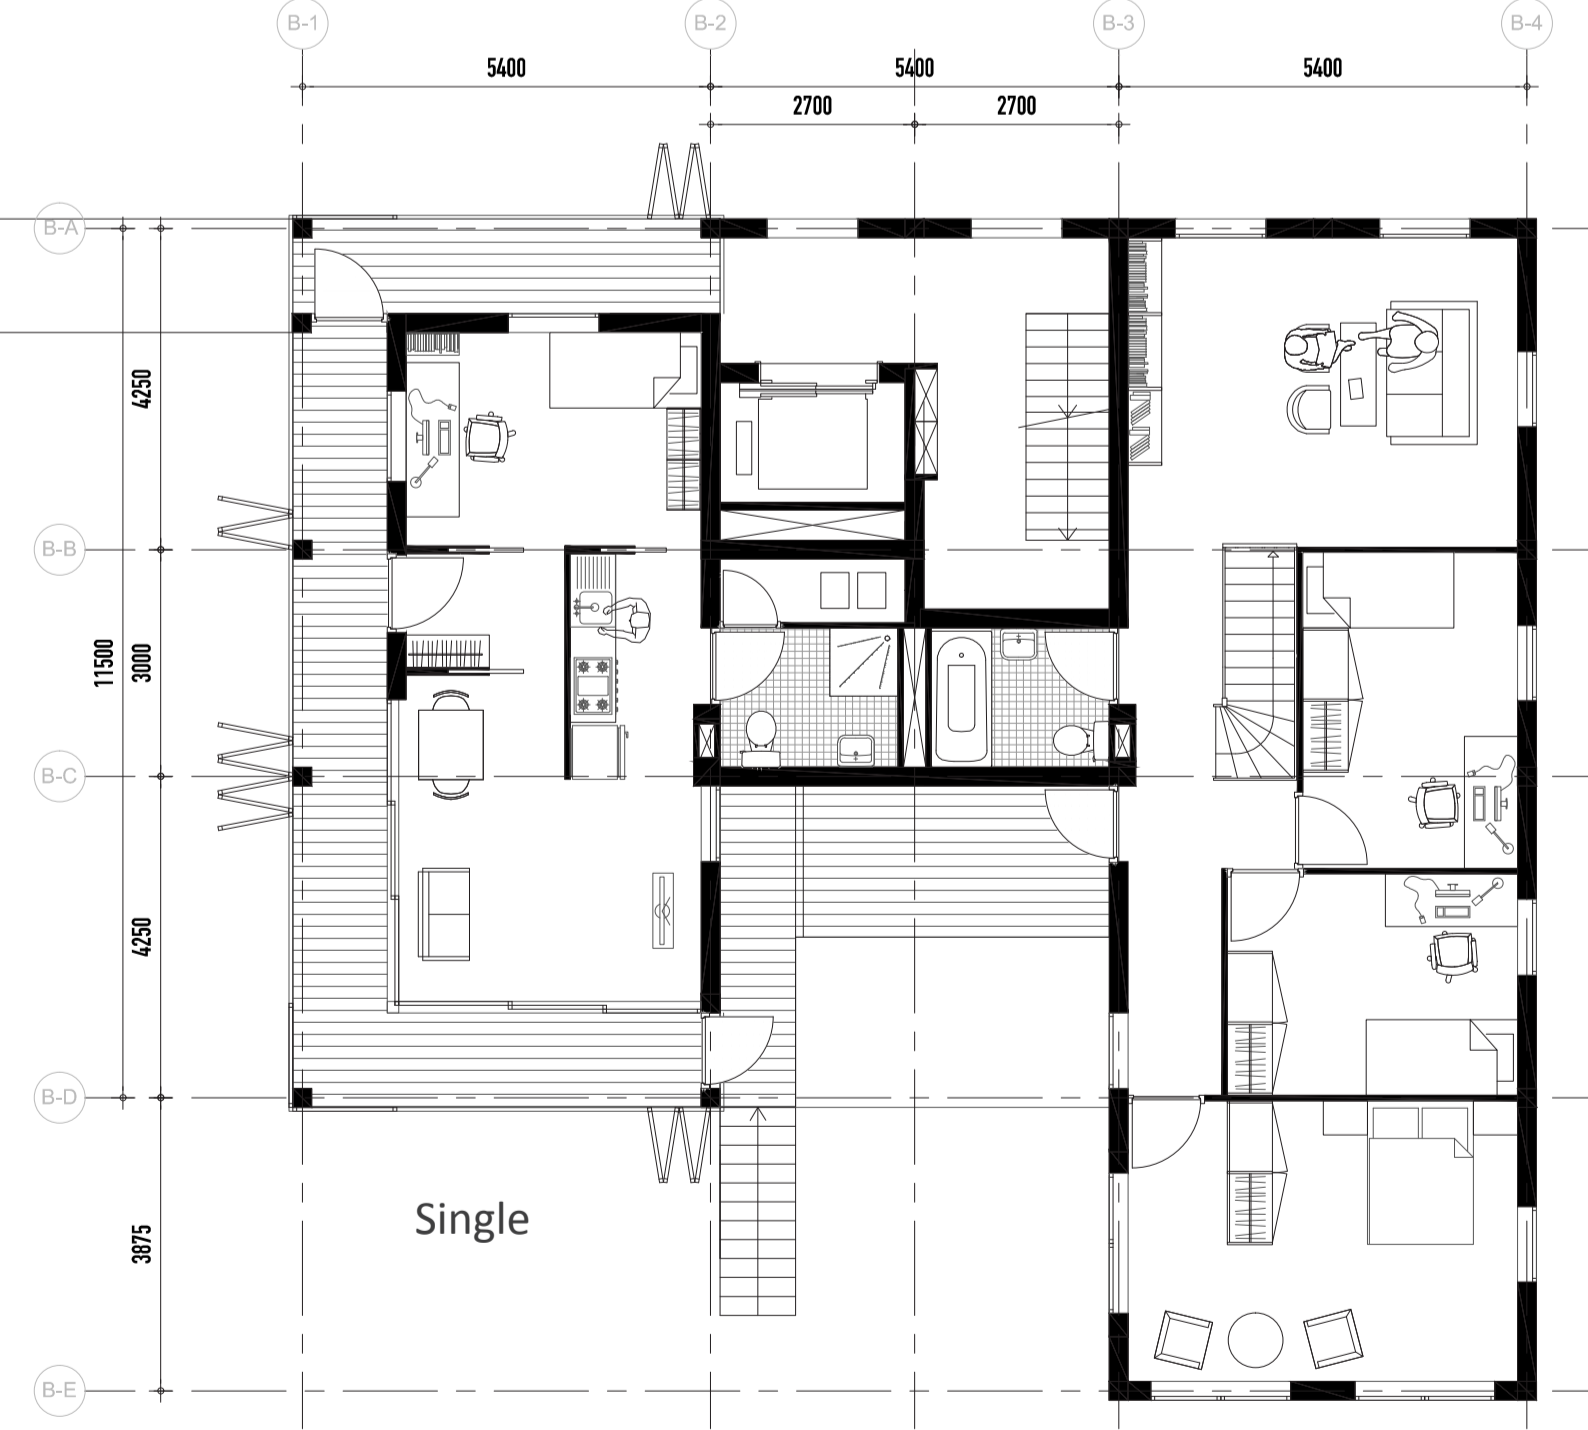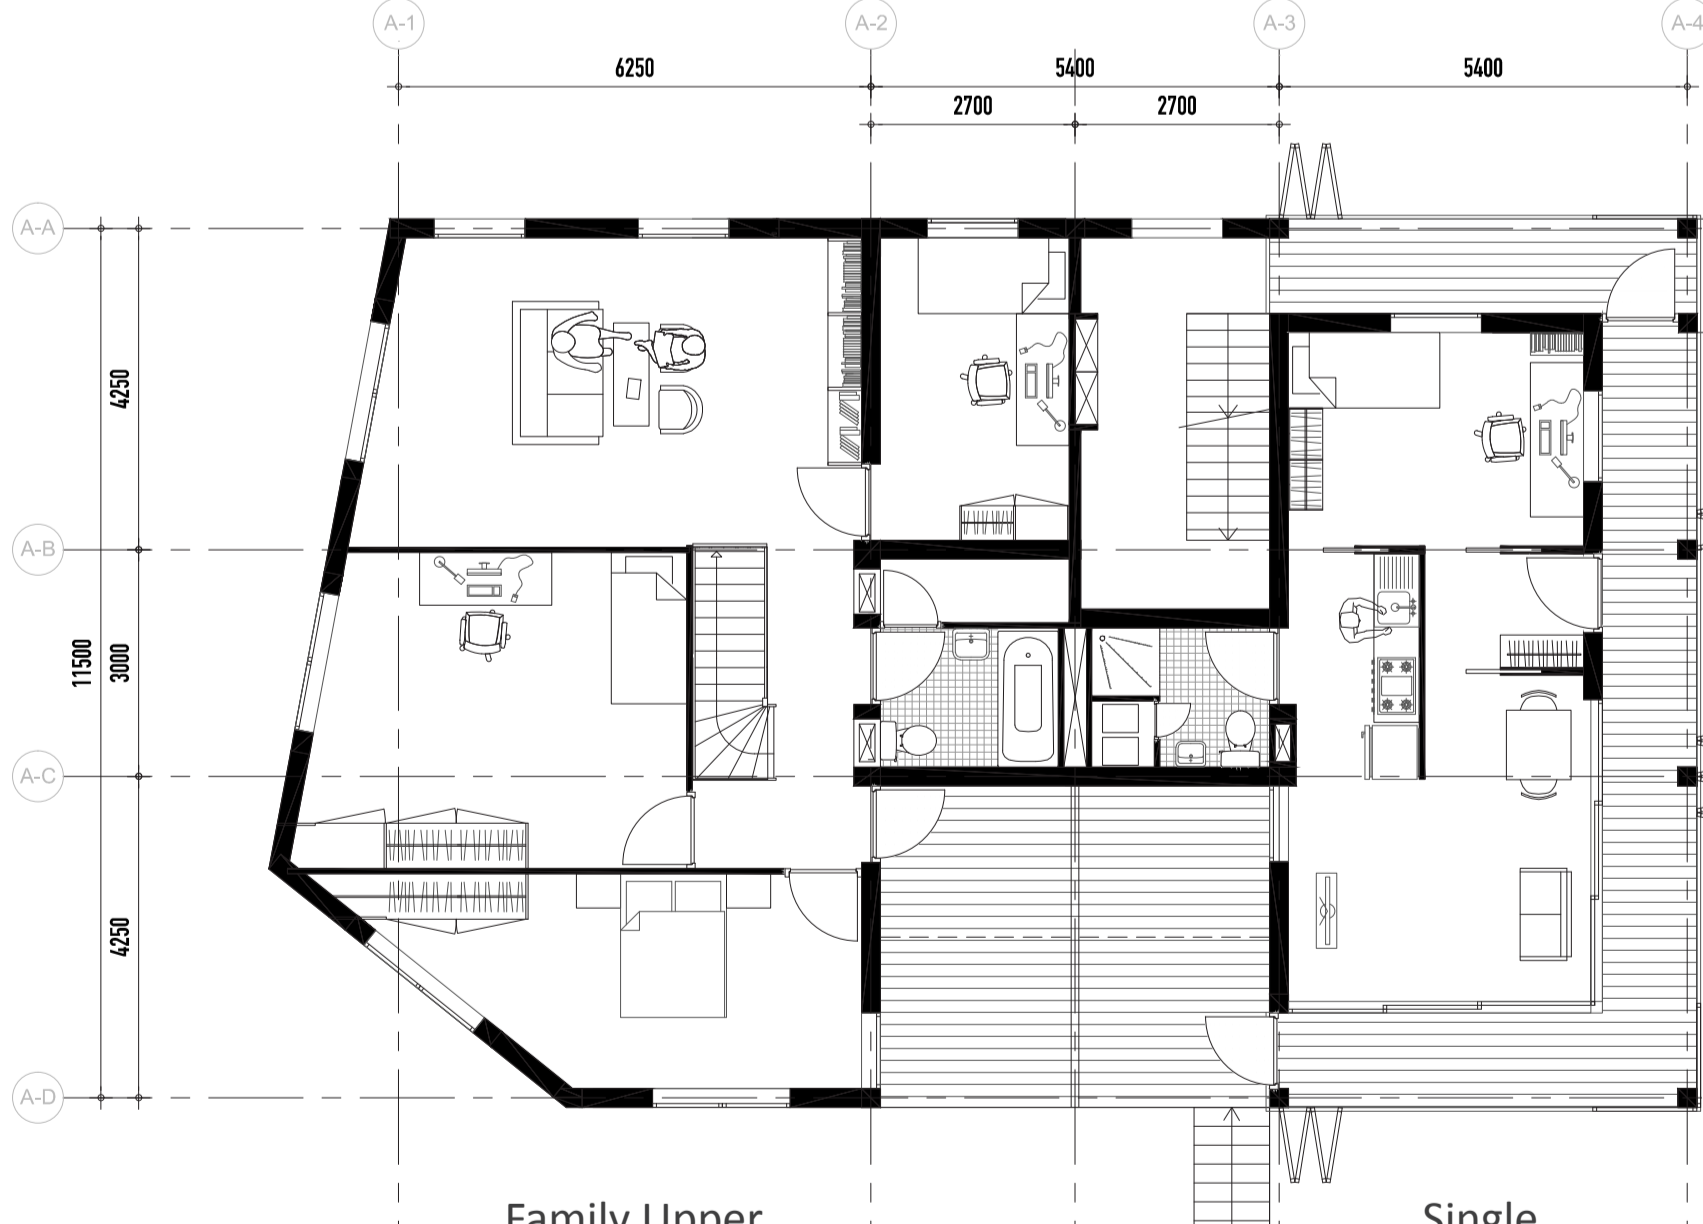


Ground floor

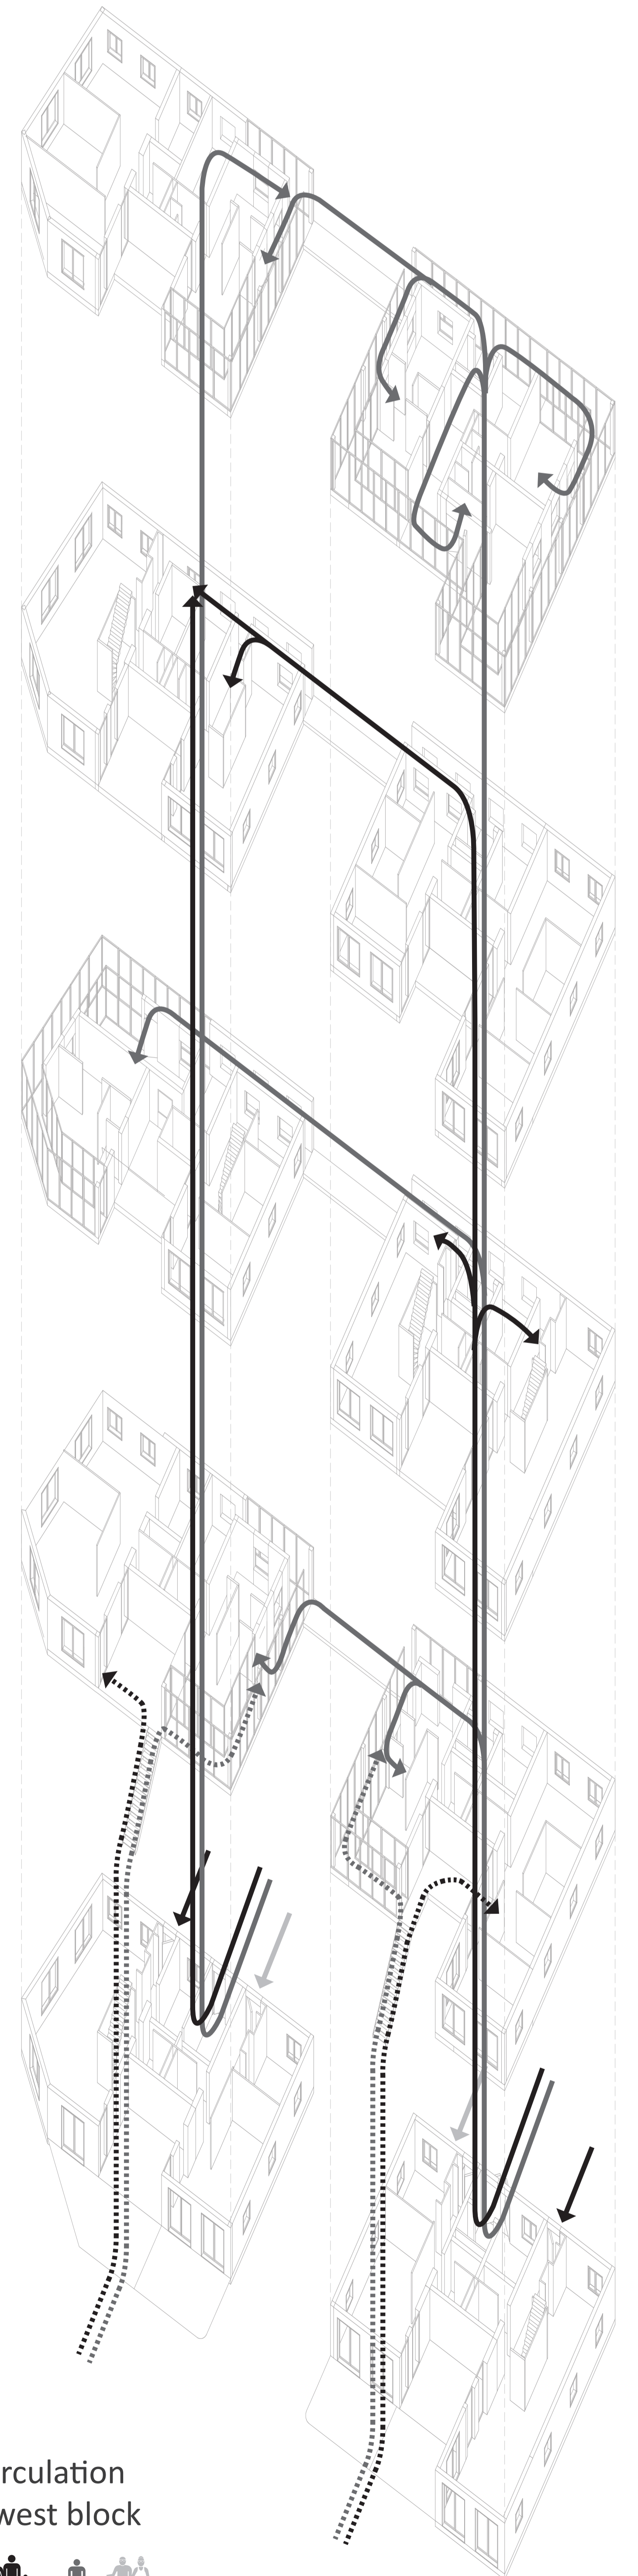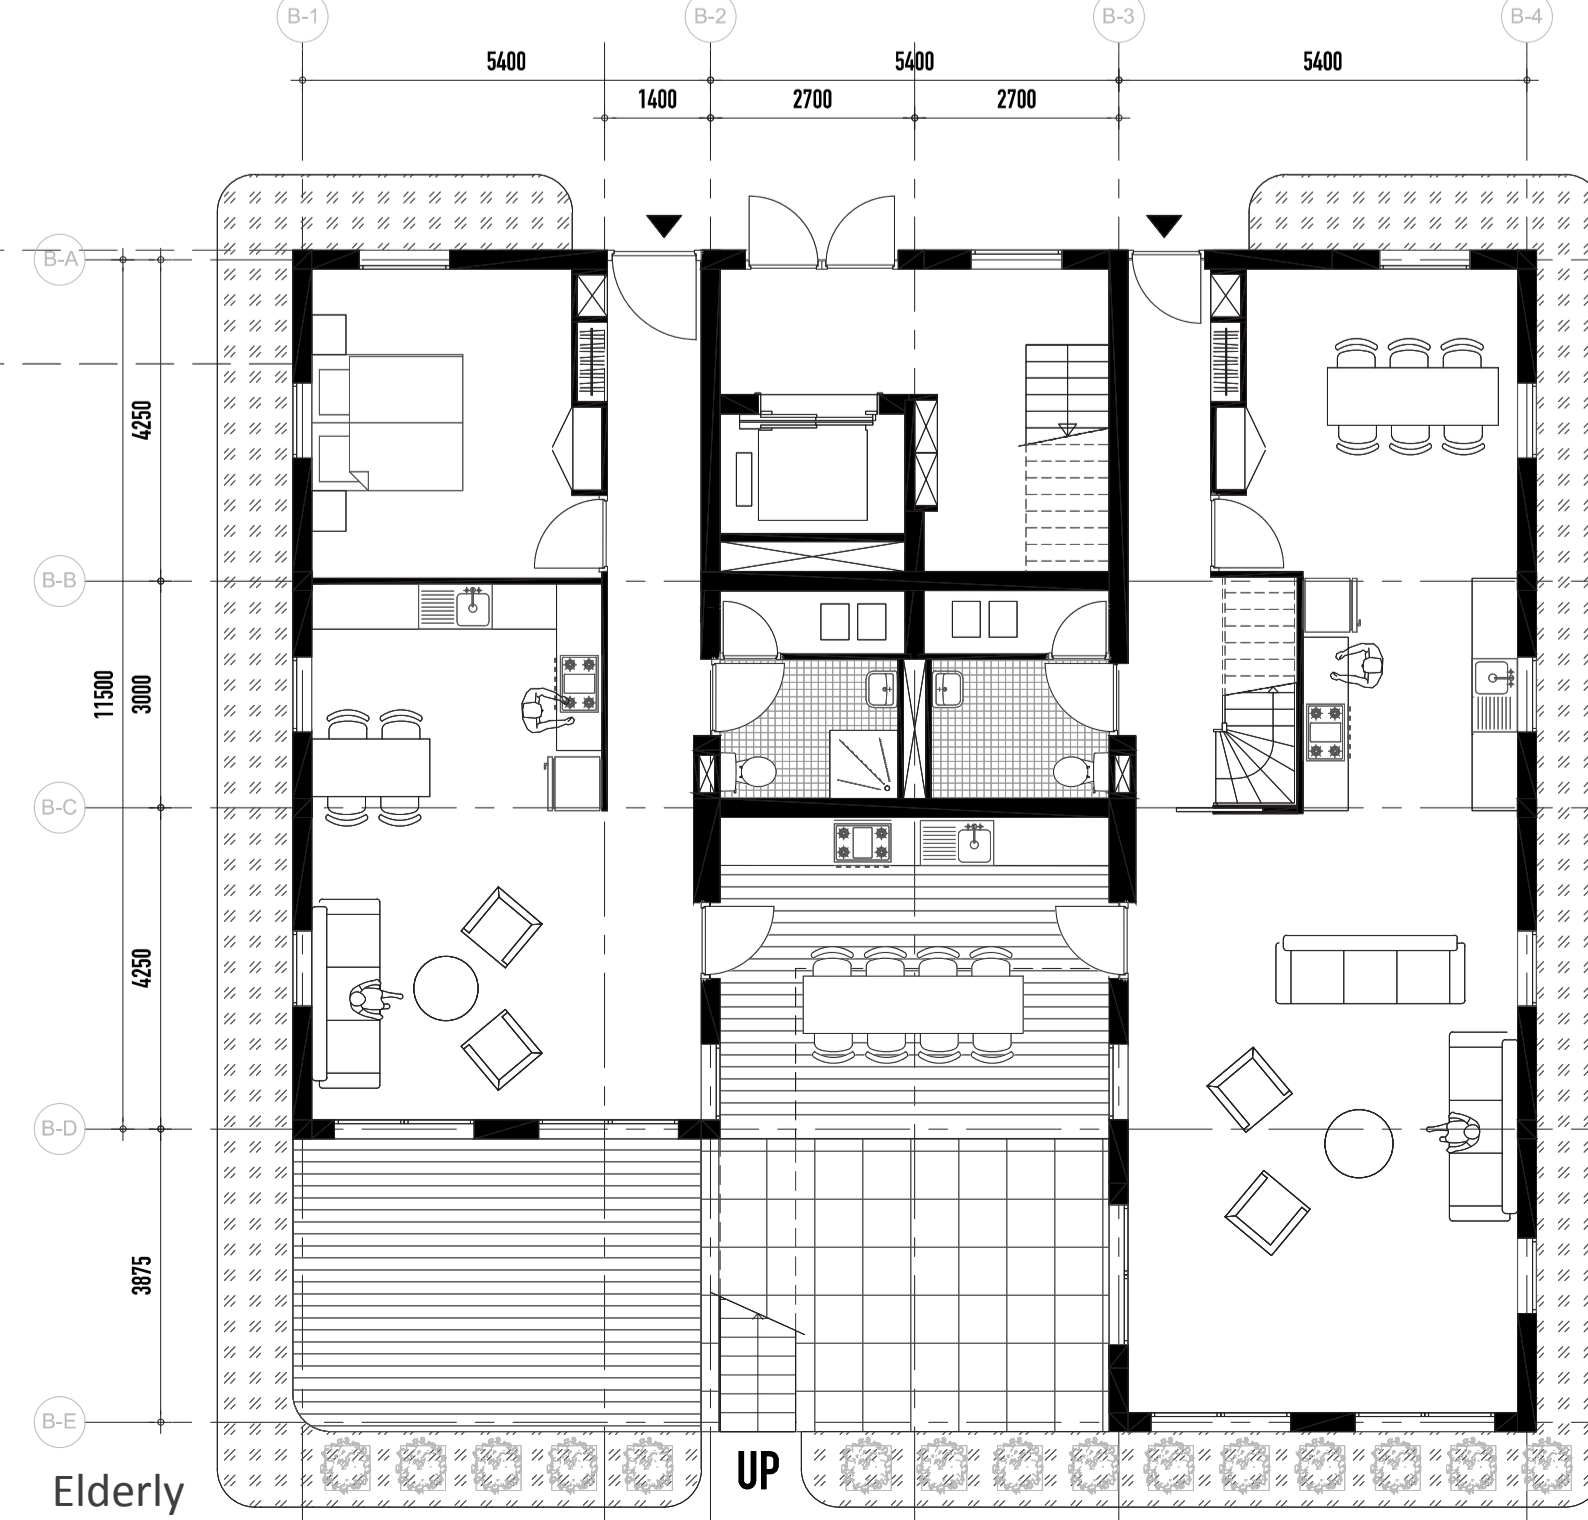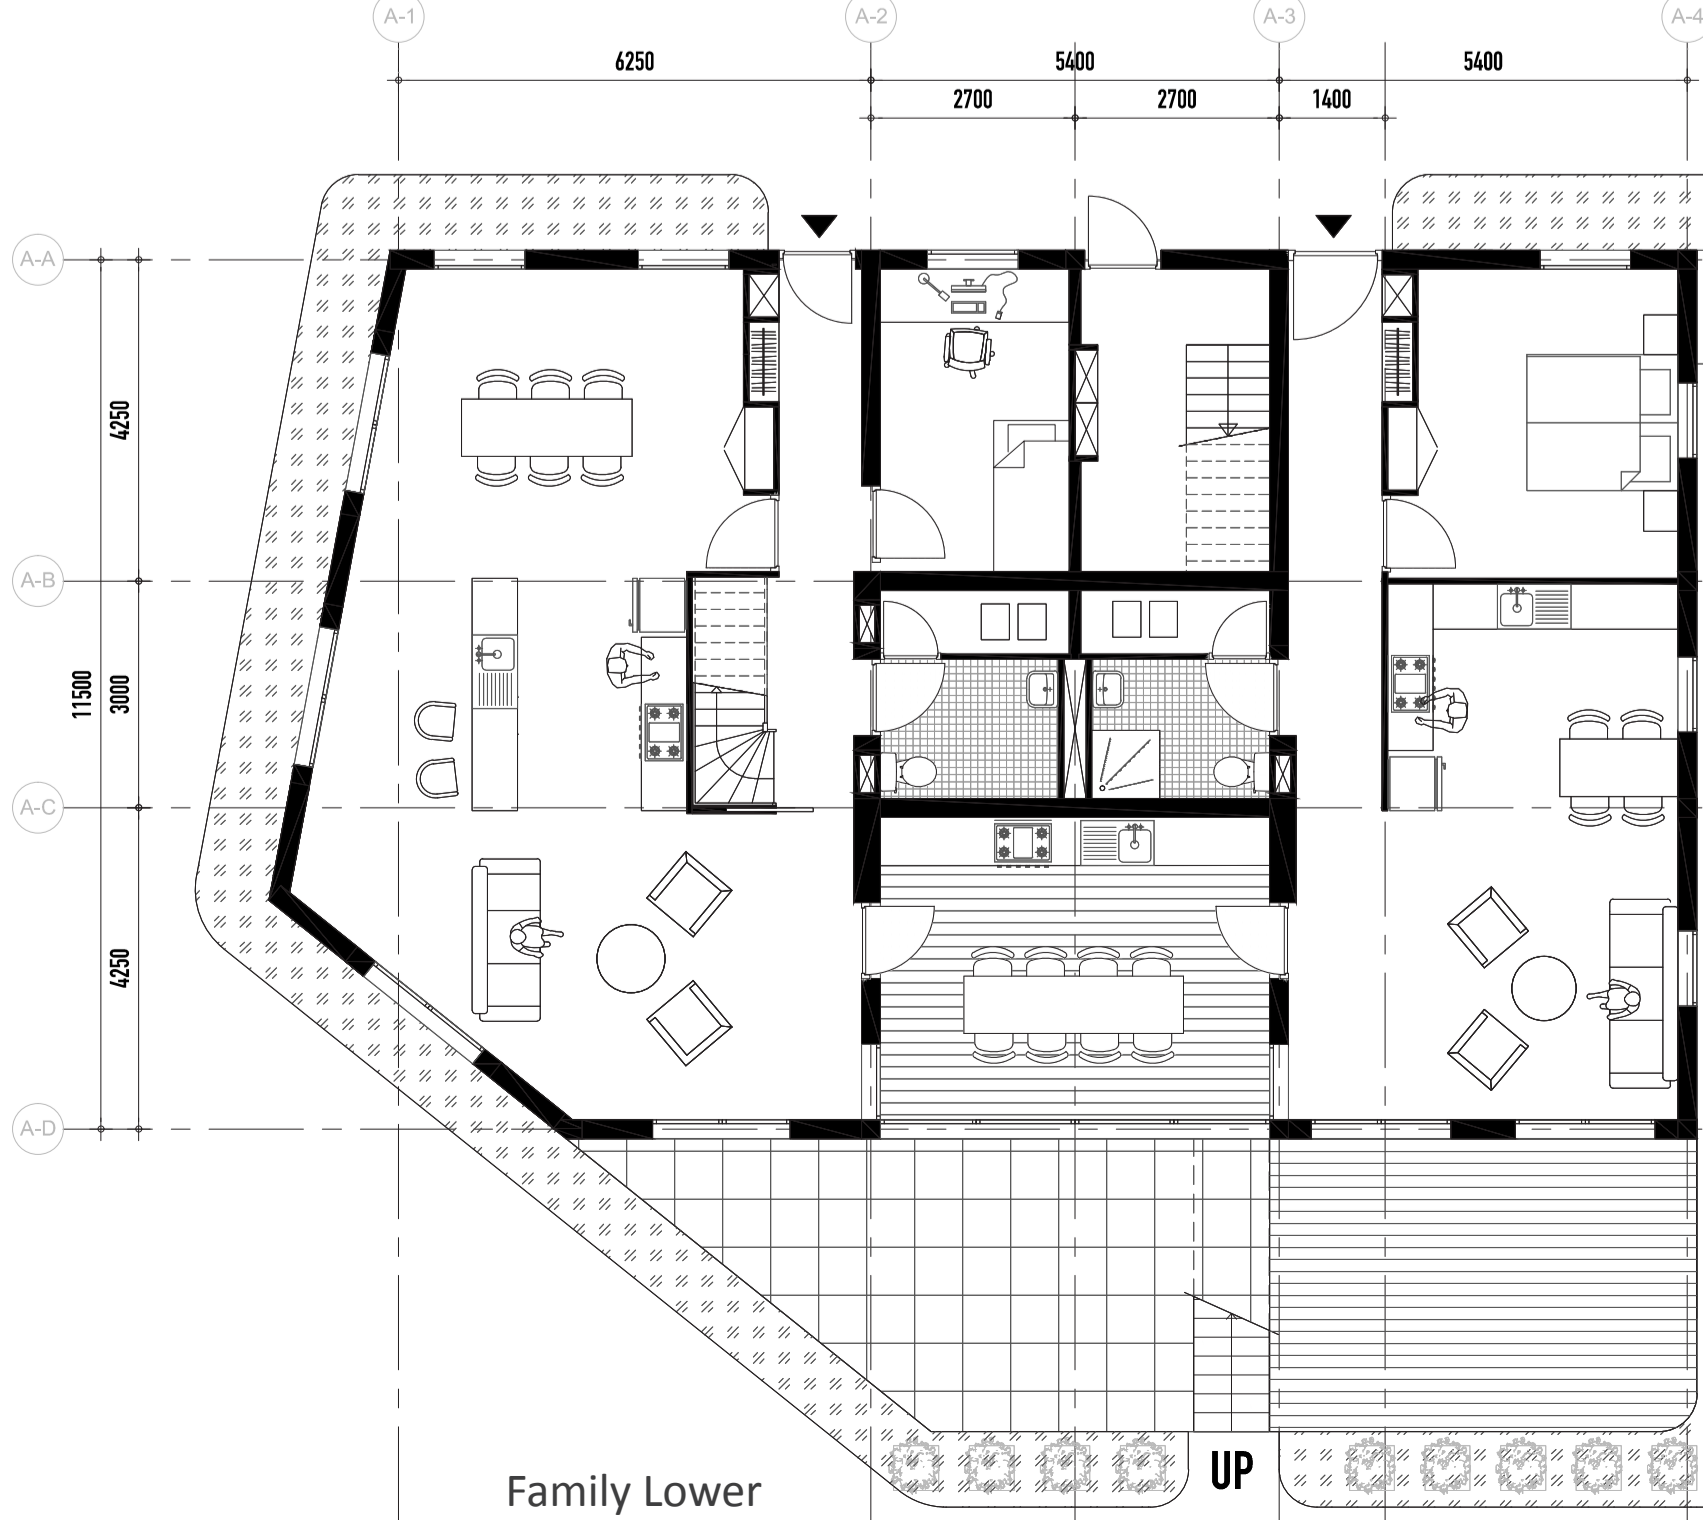



Circulation  
\_west block




West blocks(A,B)\_Plan 1 : 100

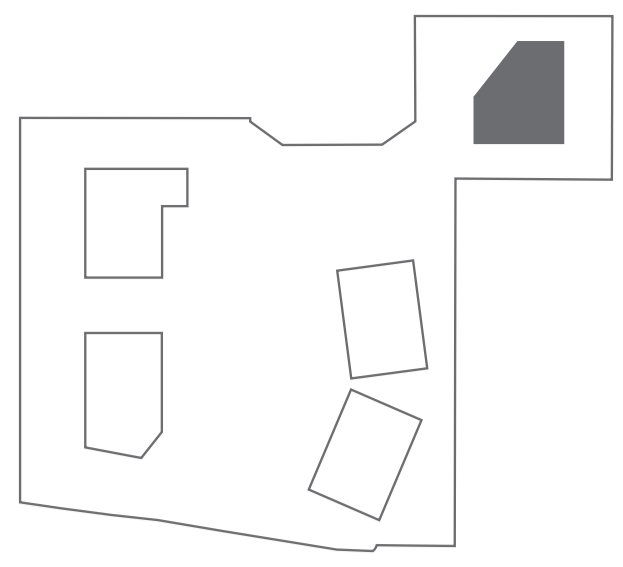


1st,2nd,  
3rd,4th  
floors

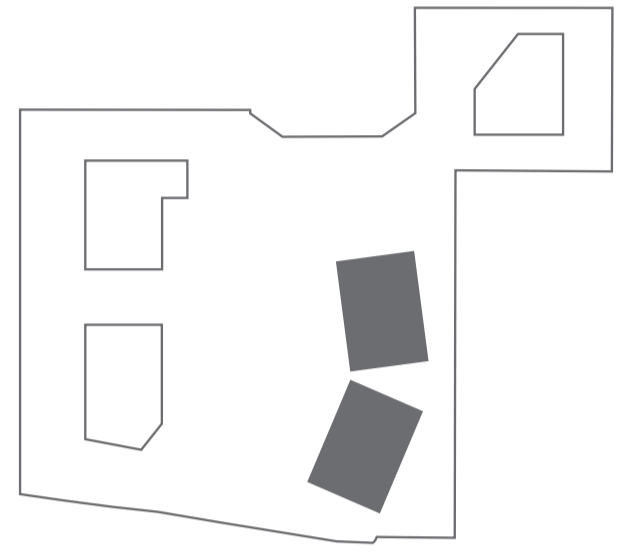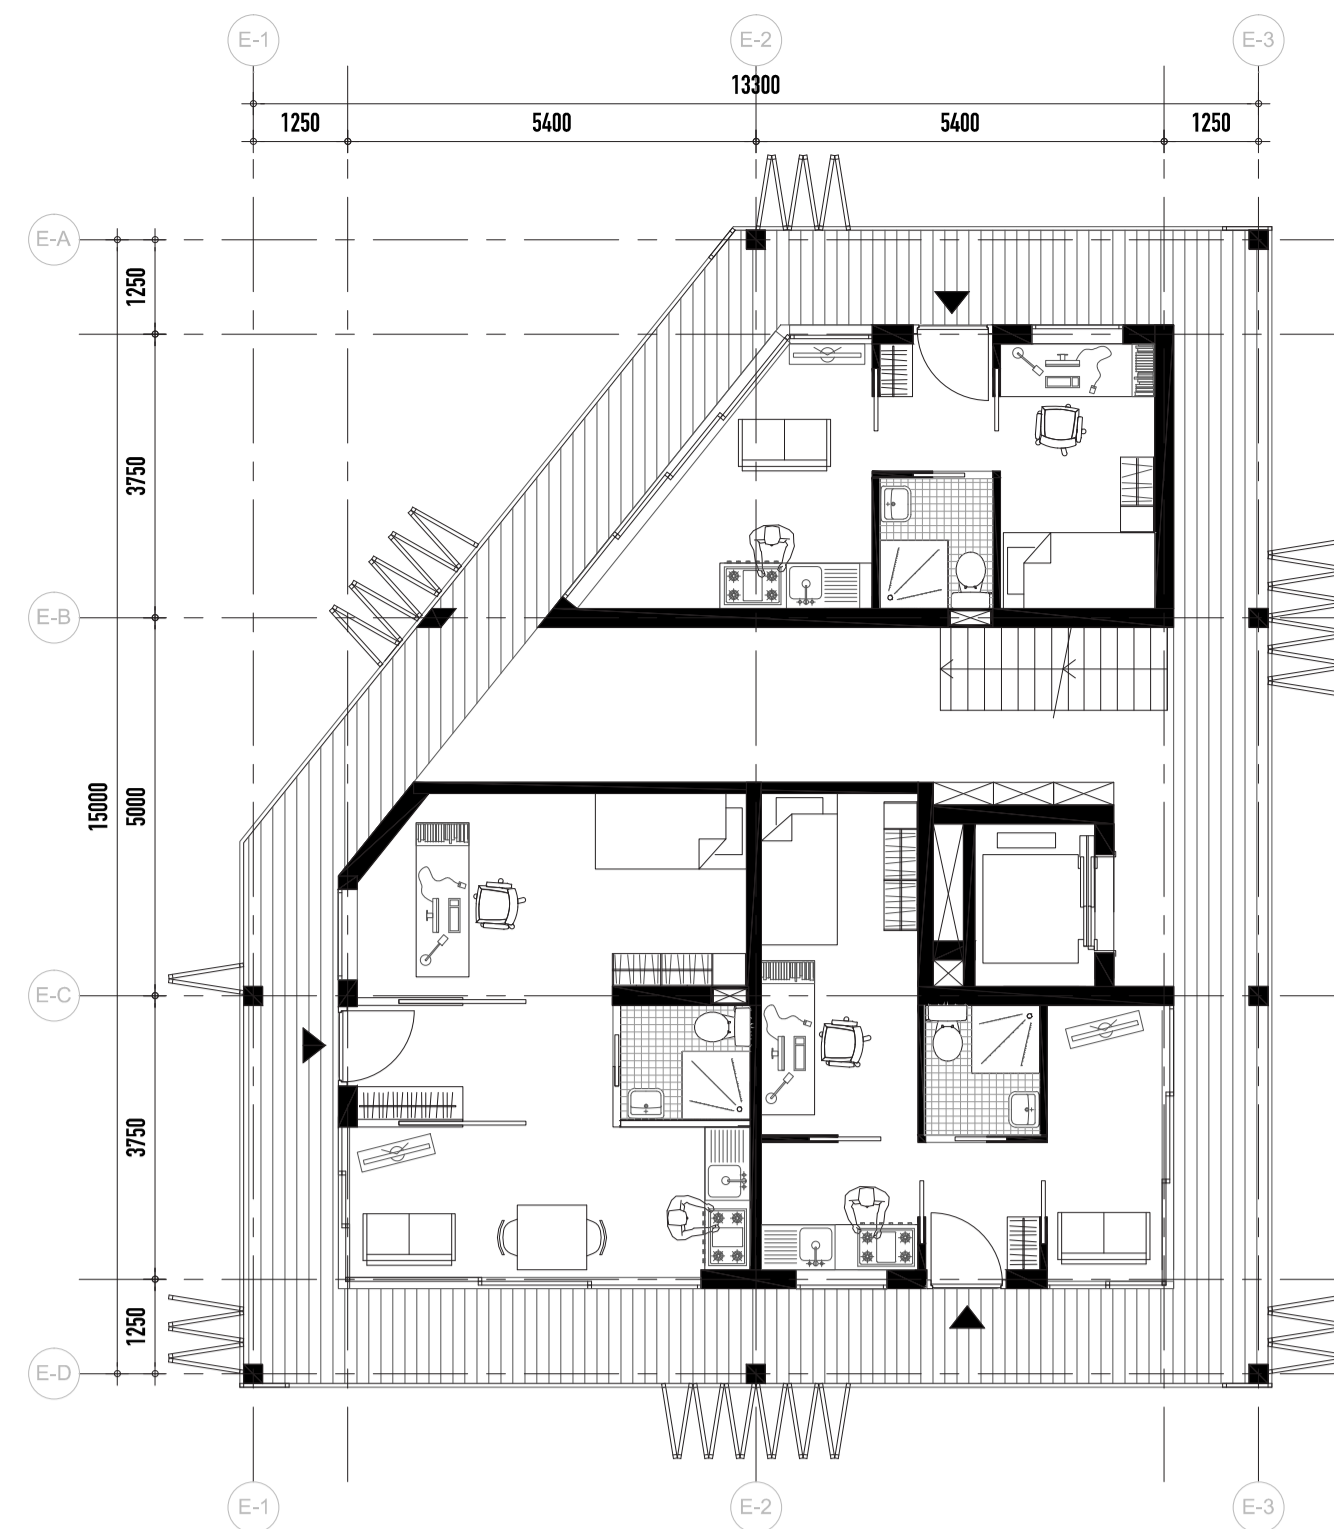



Ground  
floor

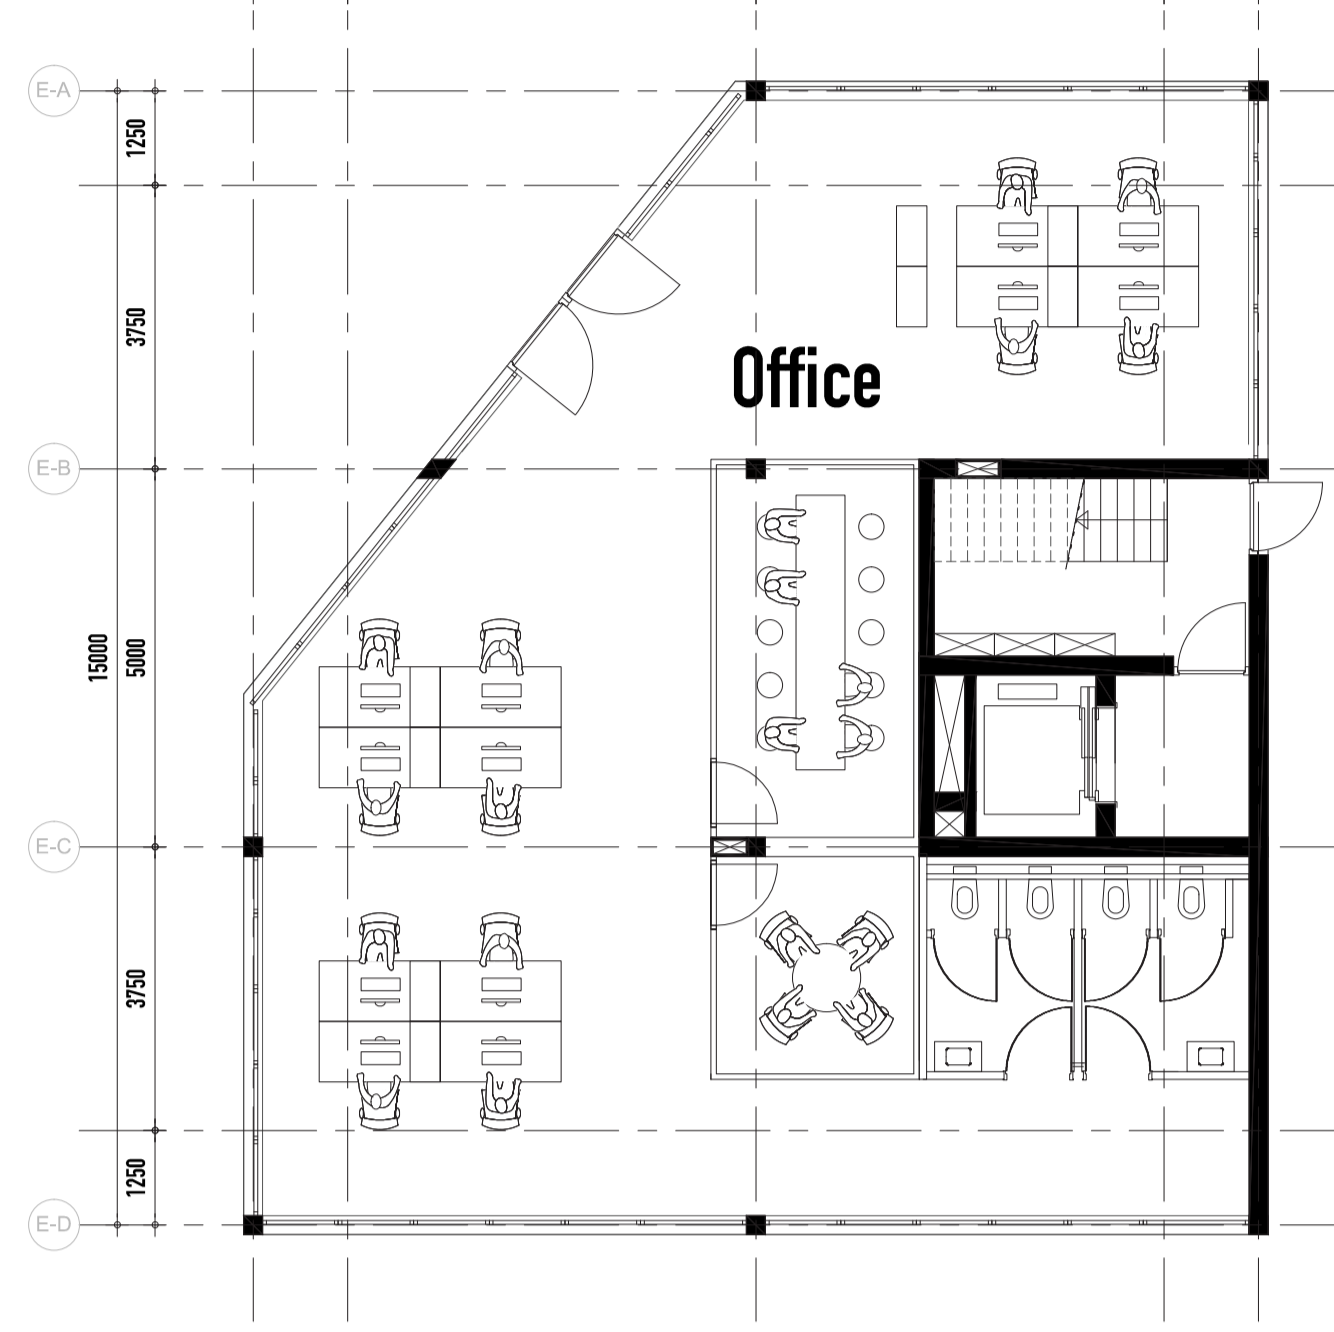



North block(E)\_Plan 1 : 100

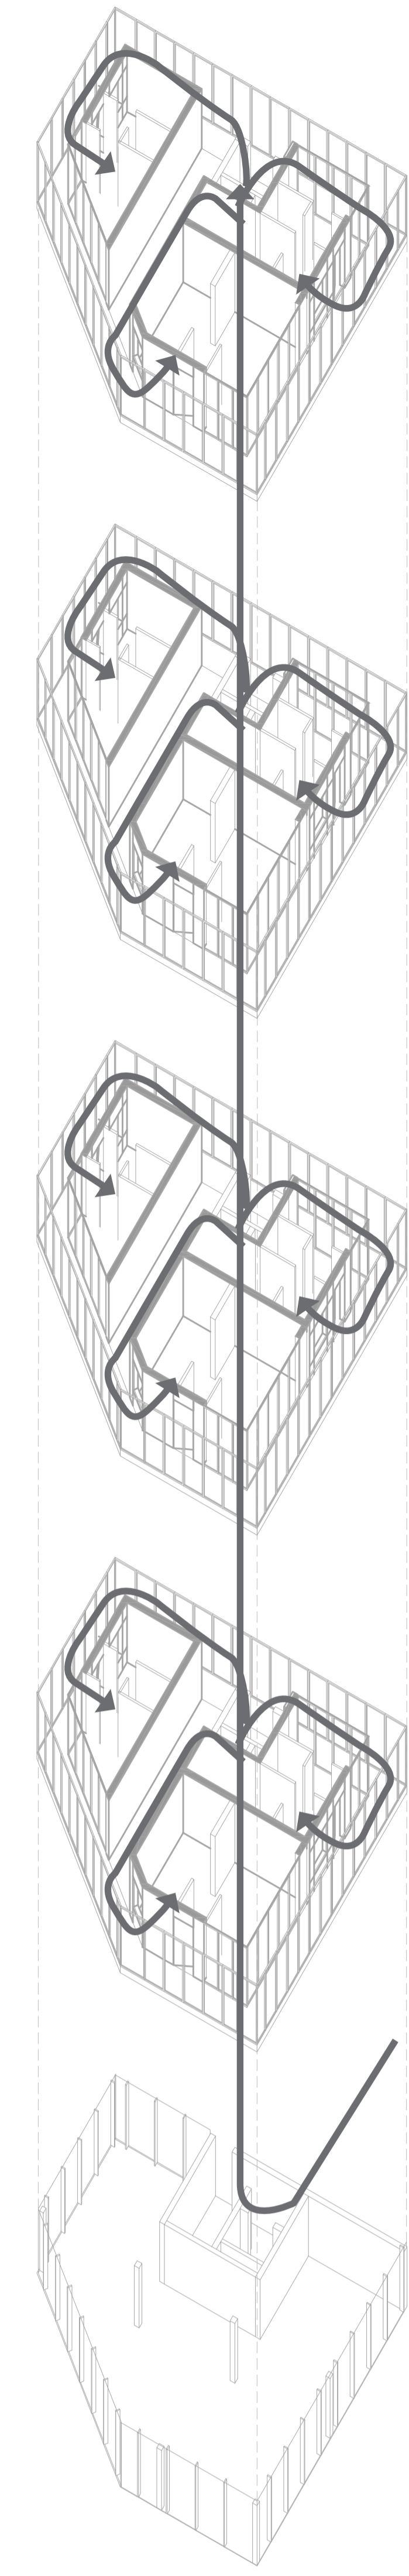



Mezzanine  
floor

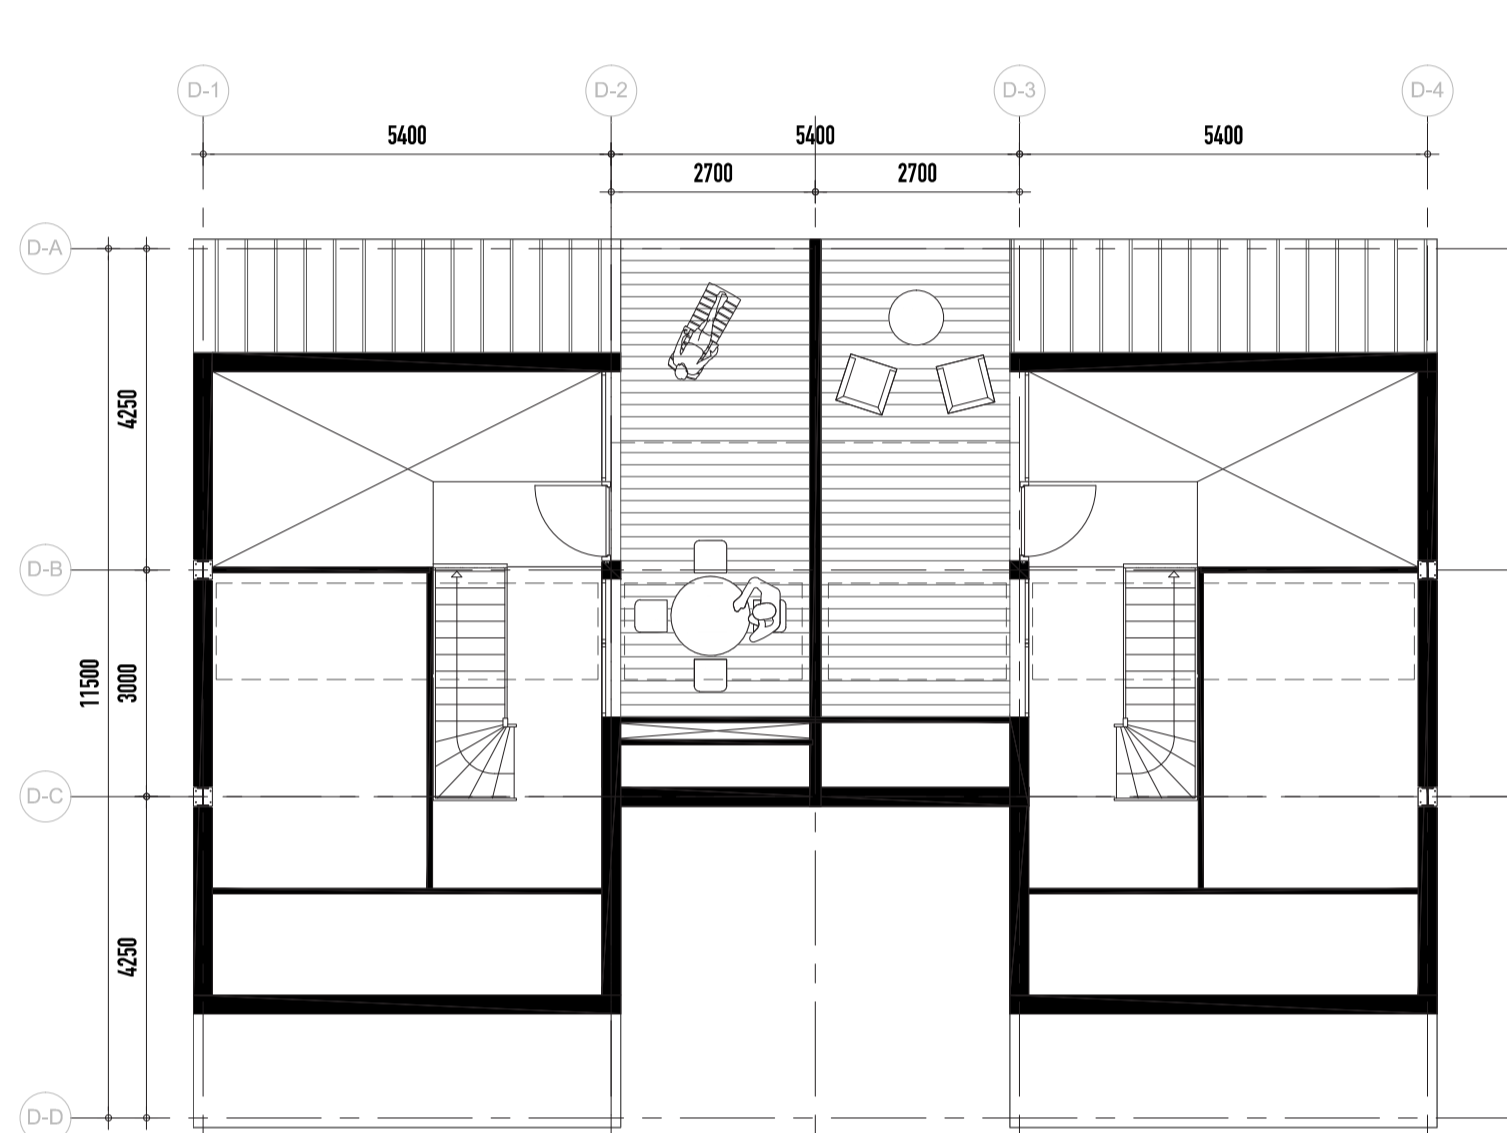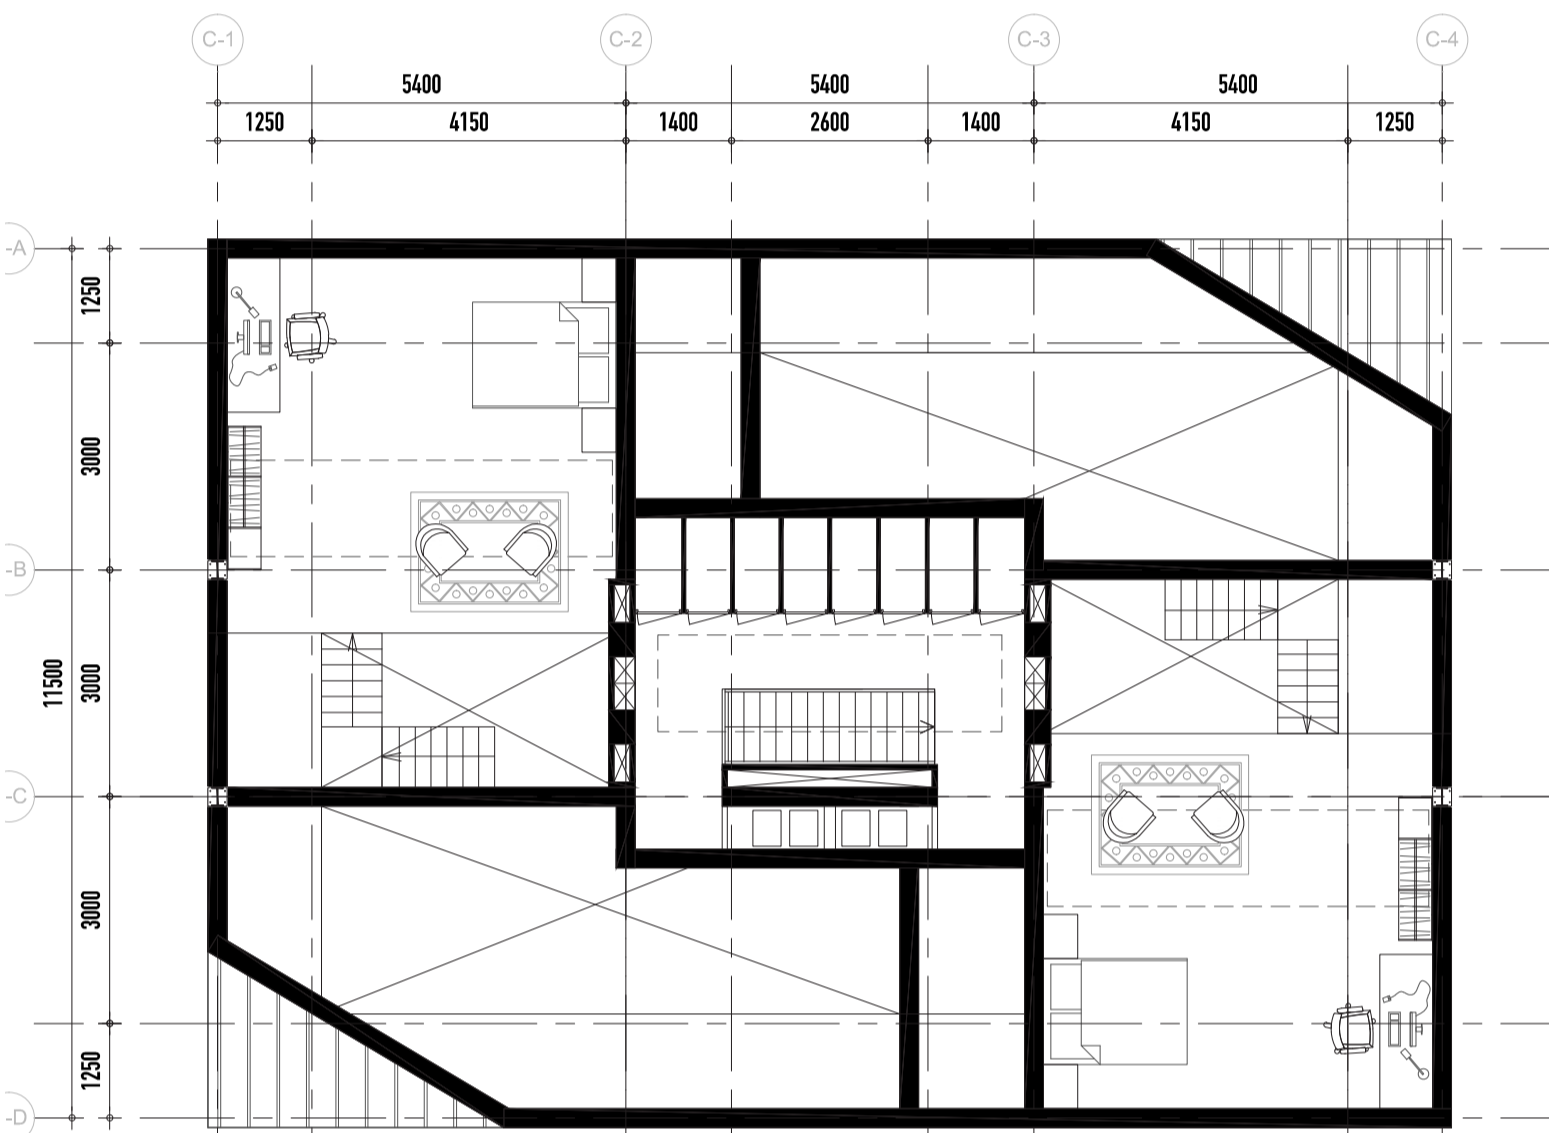



2nd  
floor

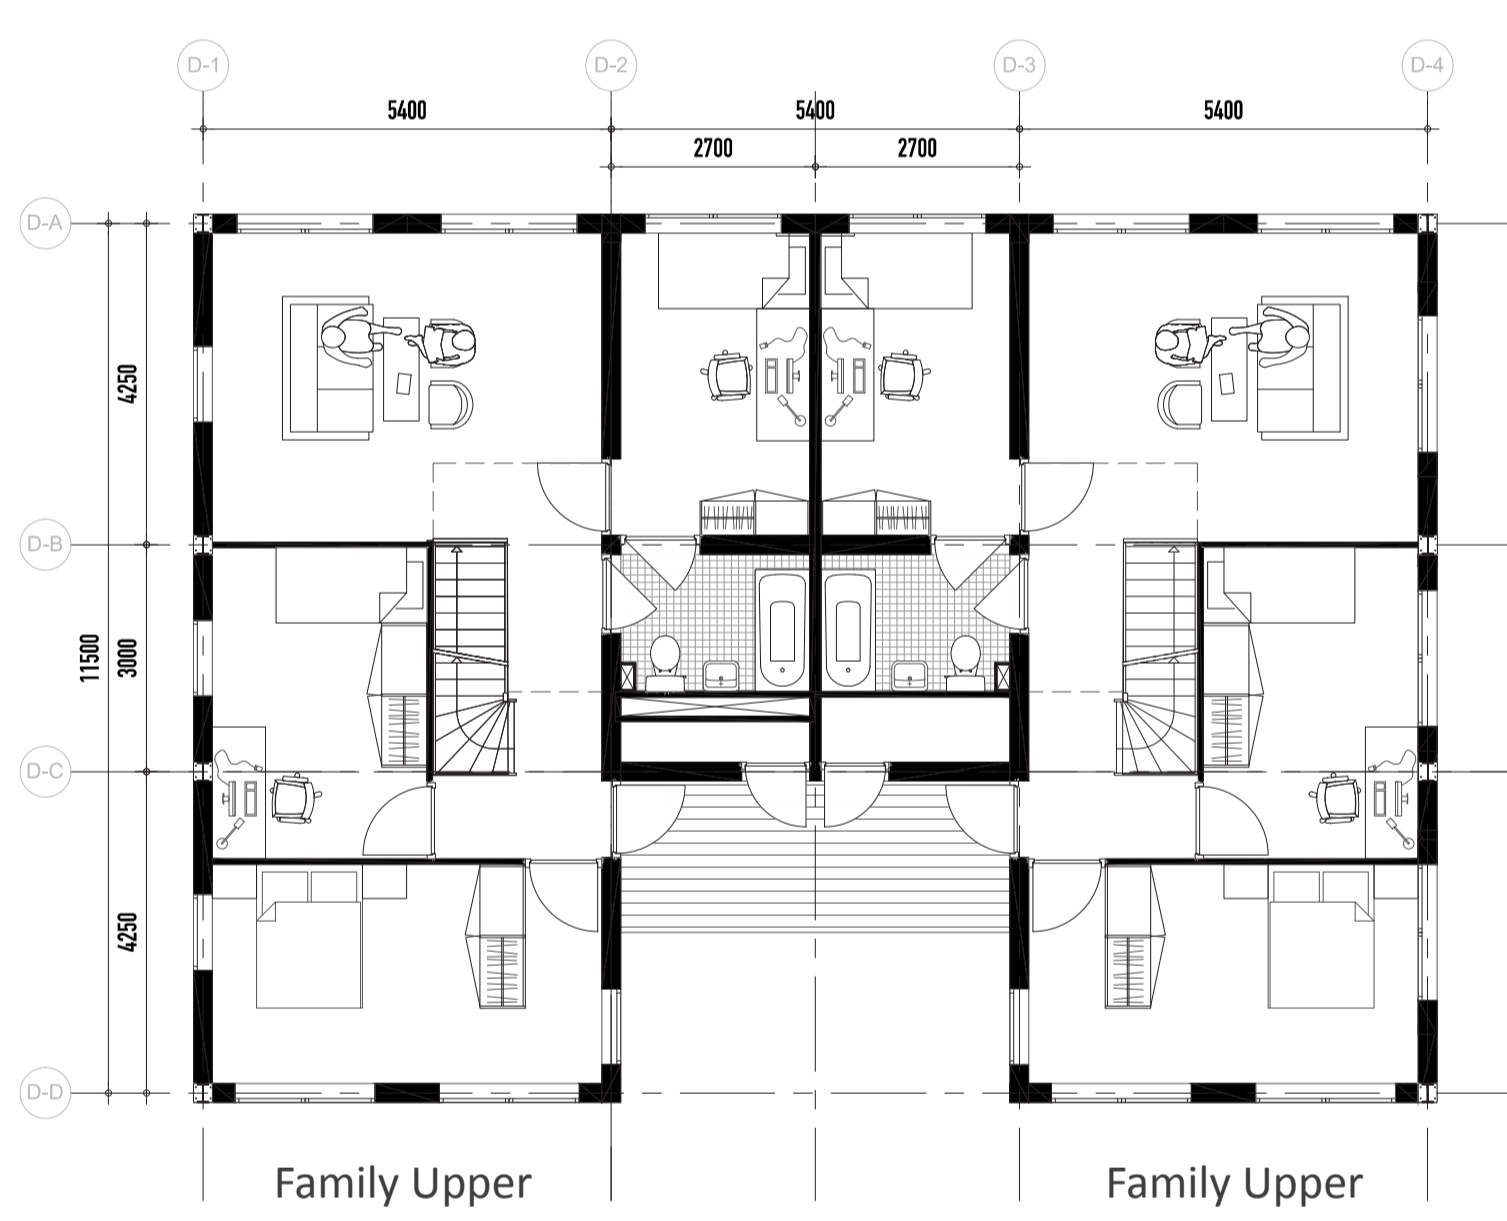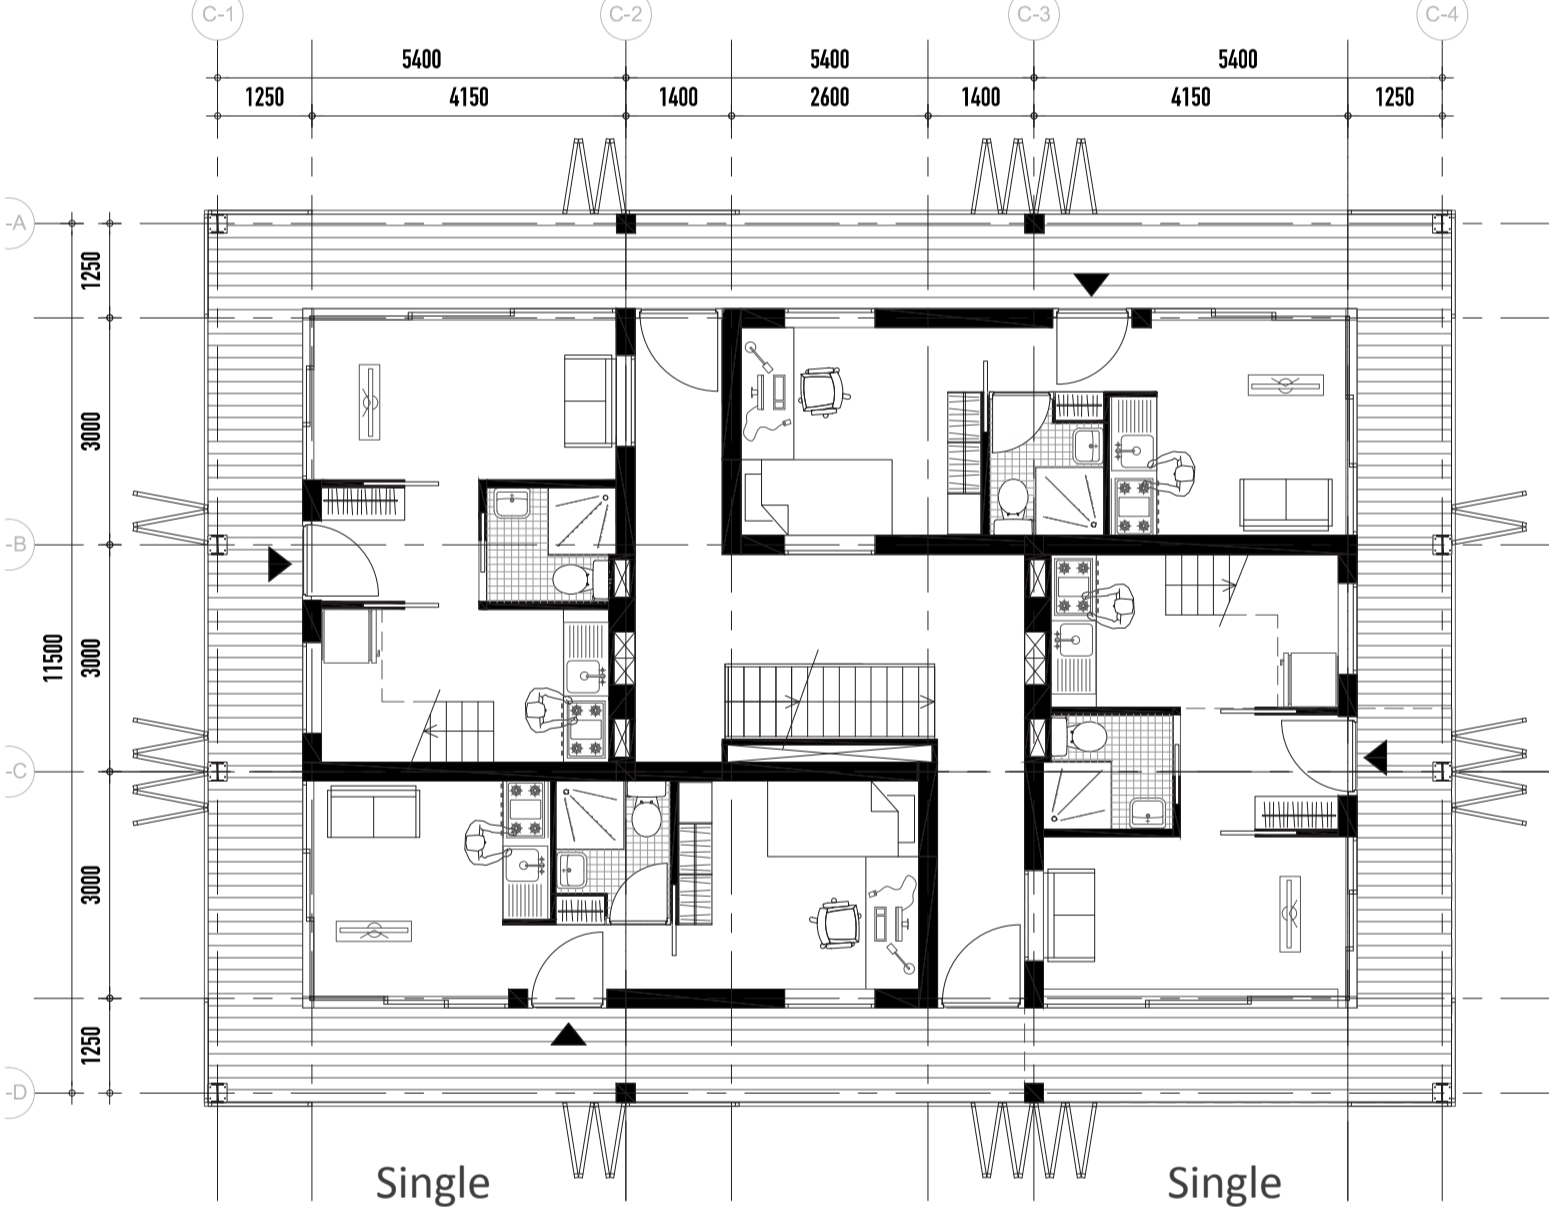


1st  
floor

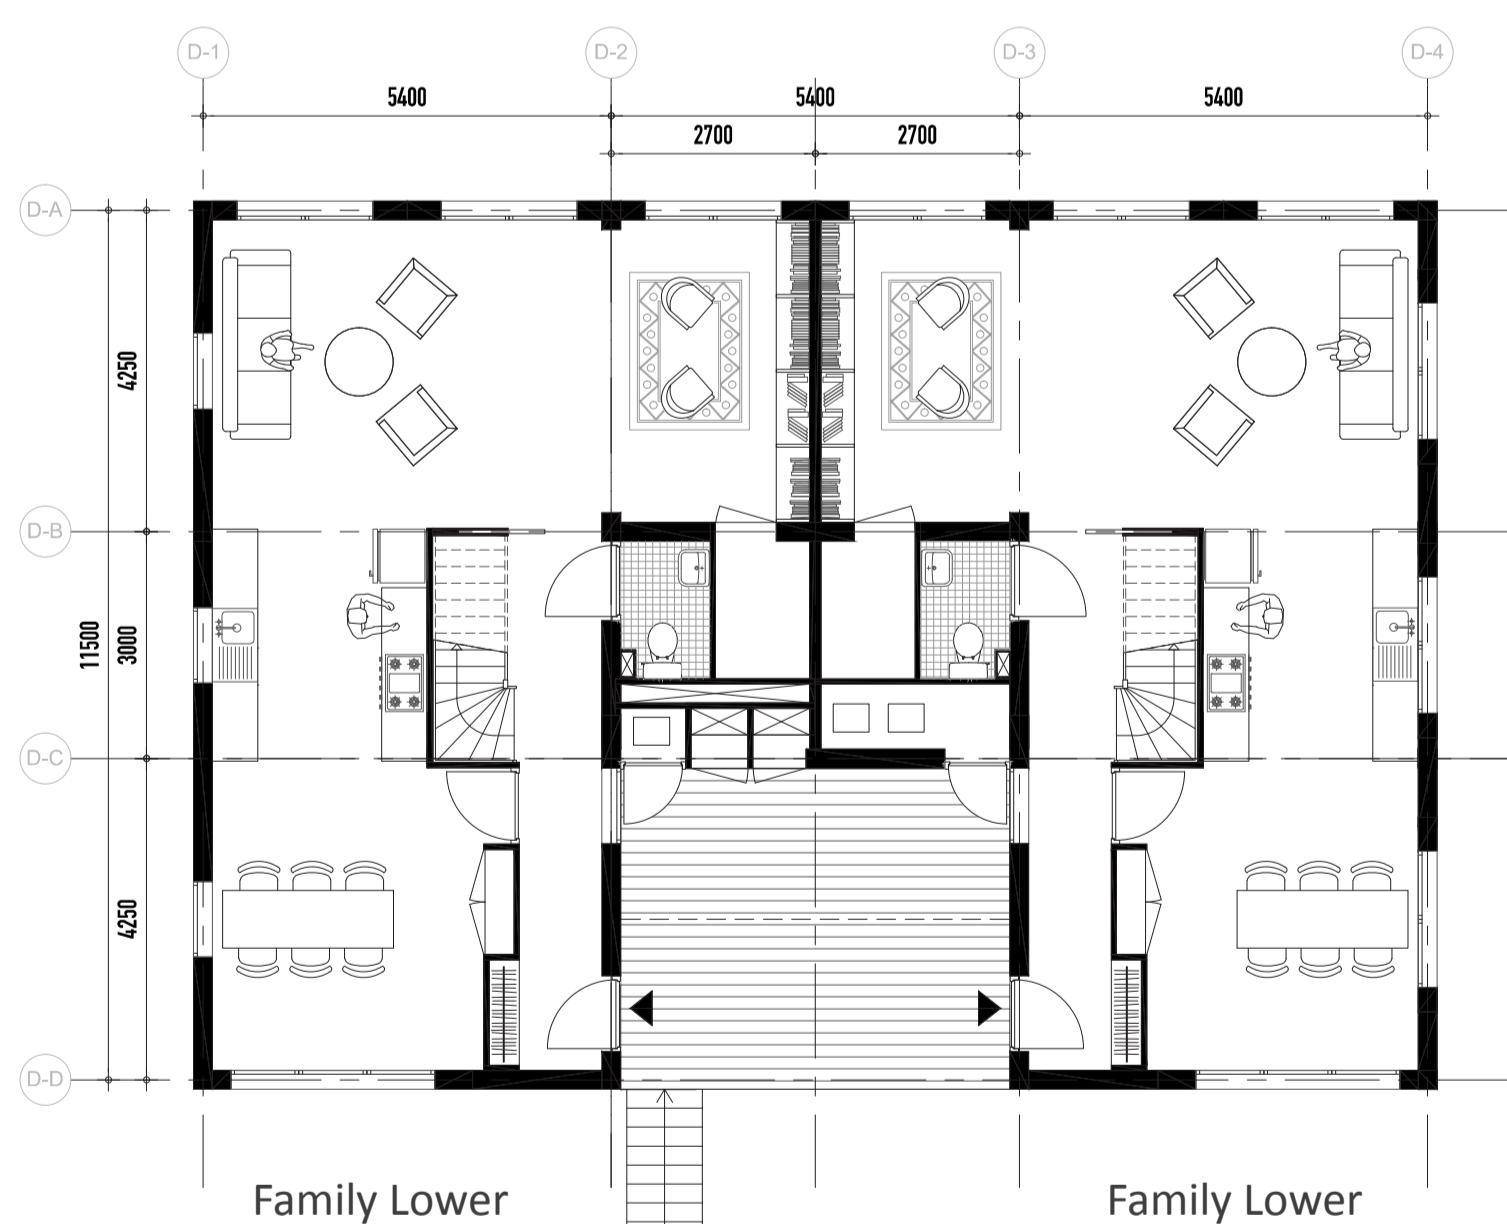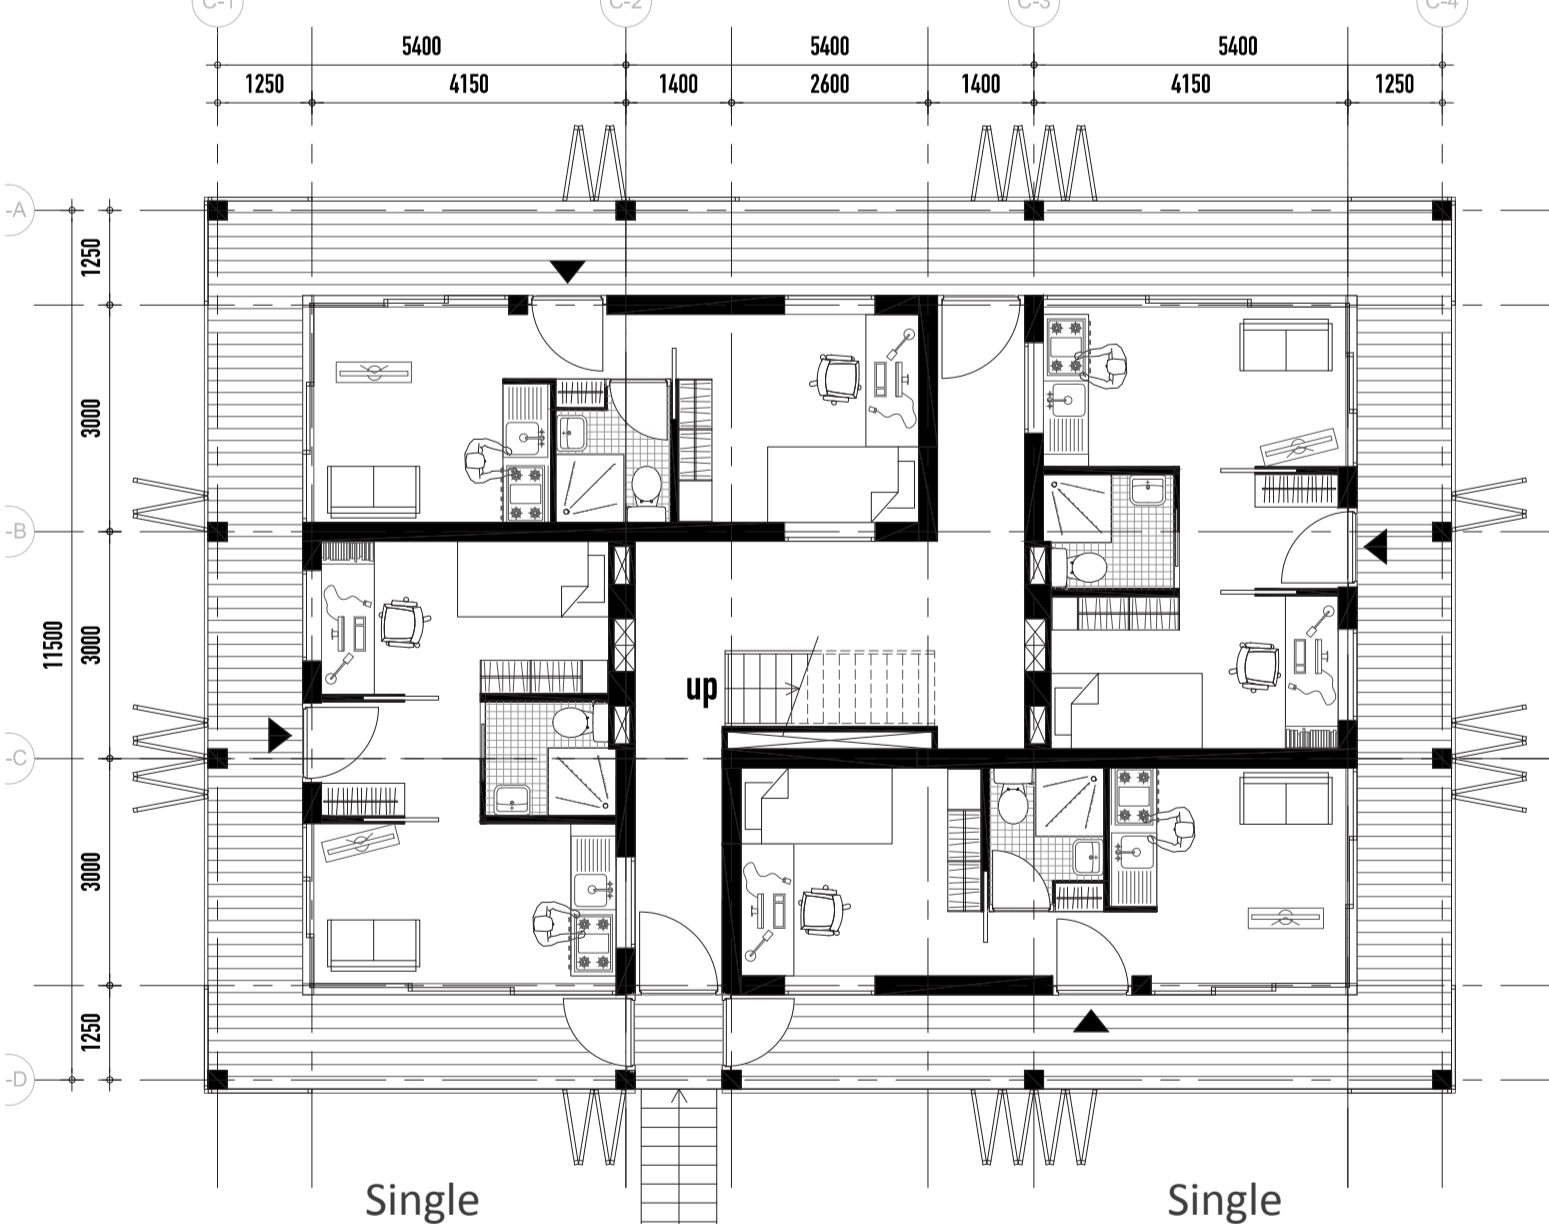

Ground  
floor

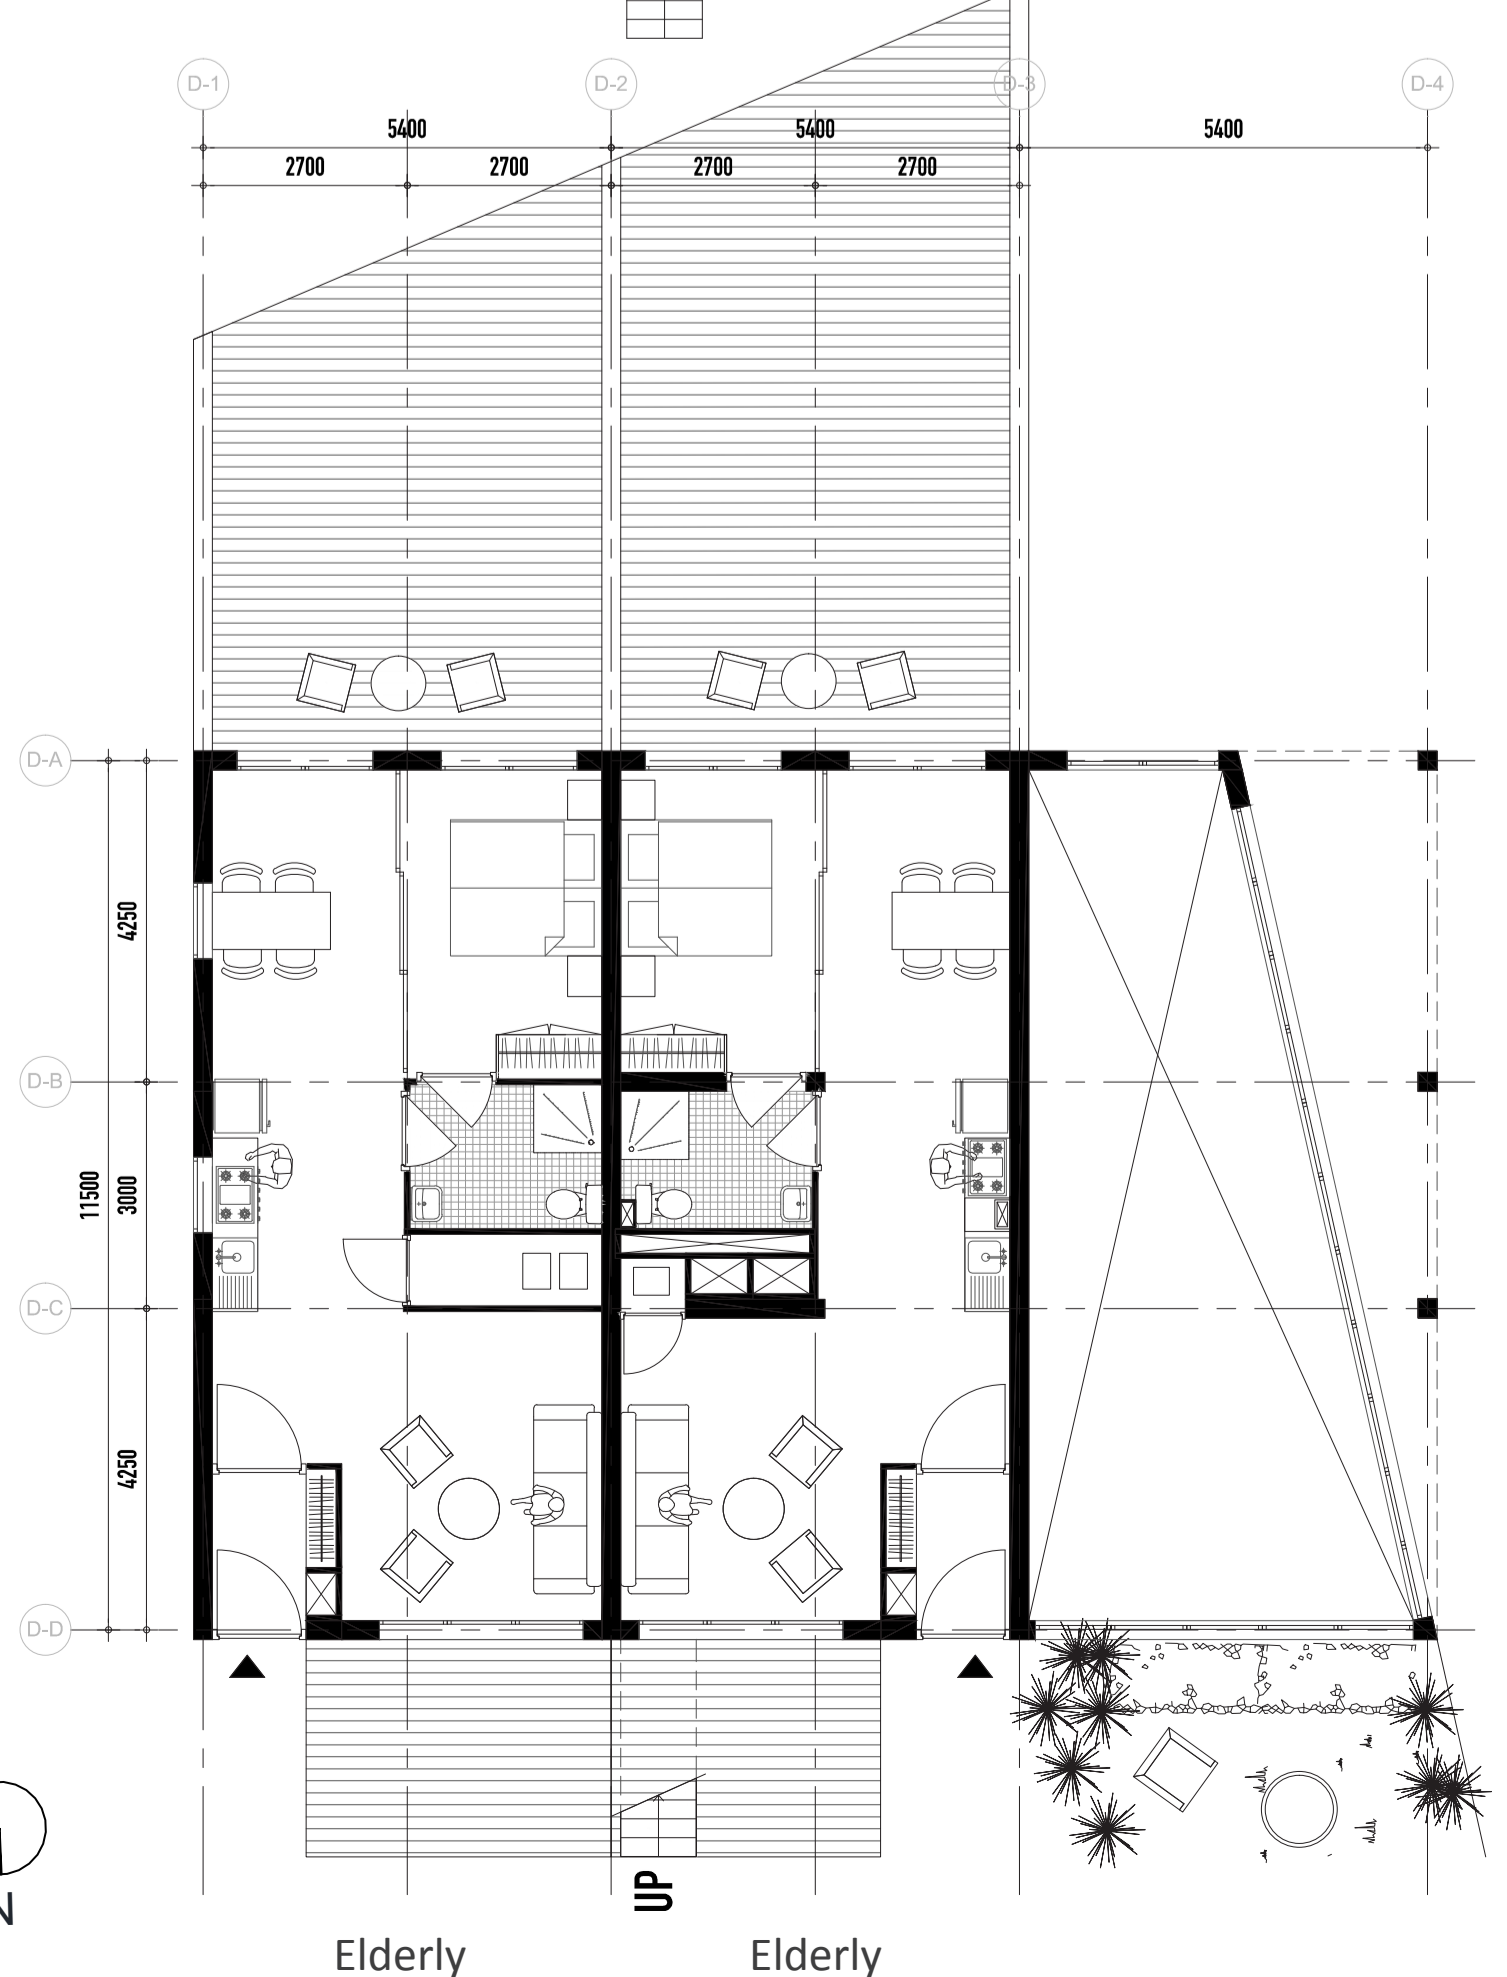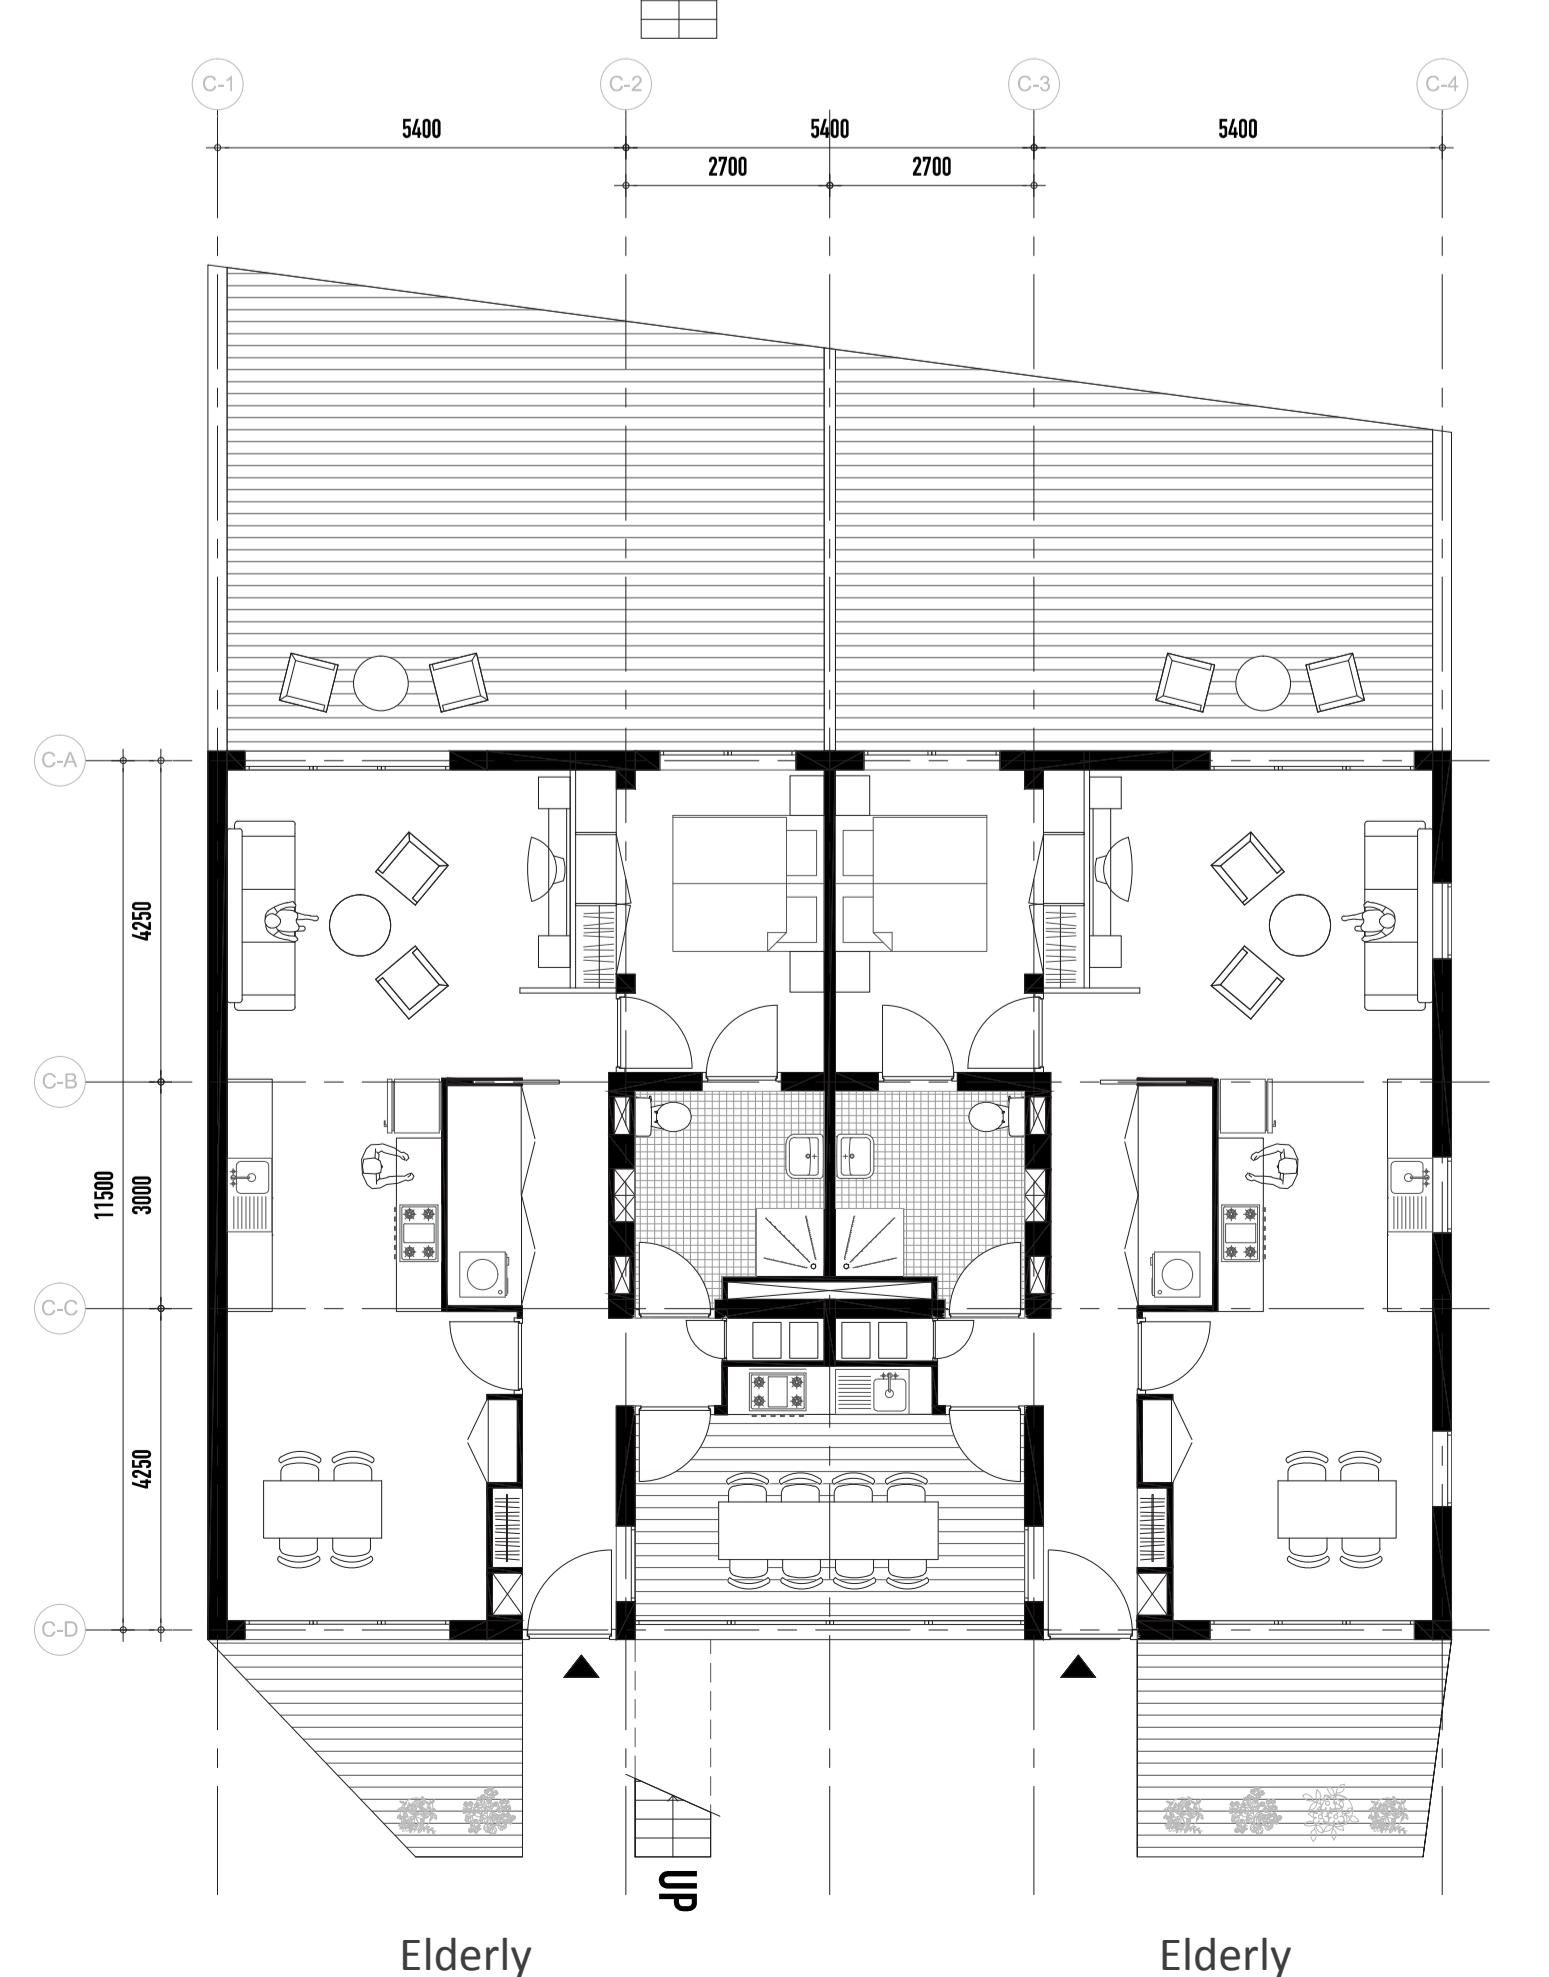

Circulation  
\_north block


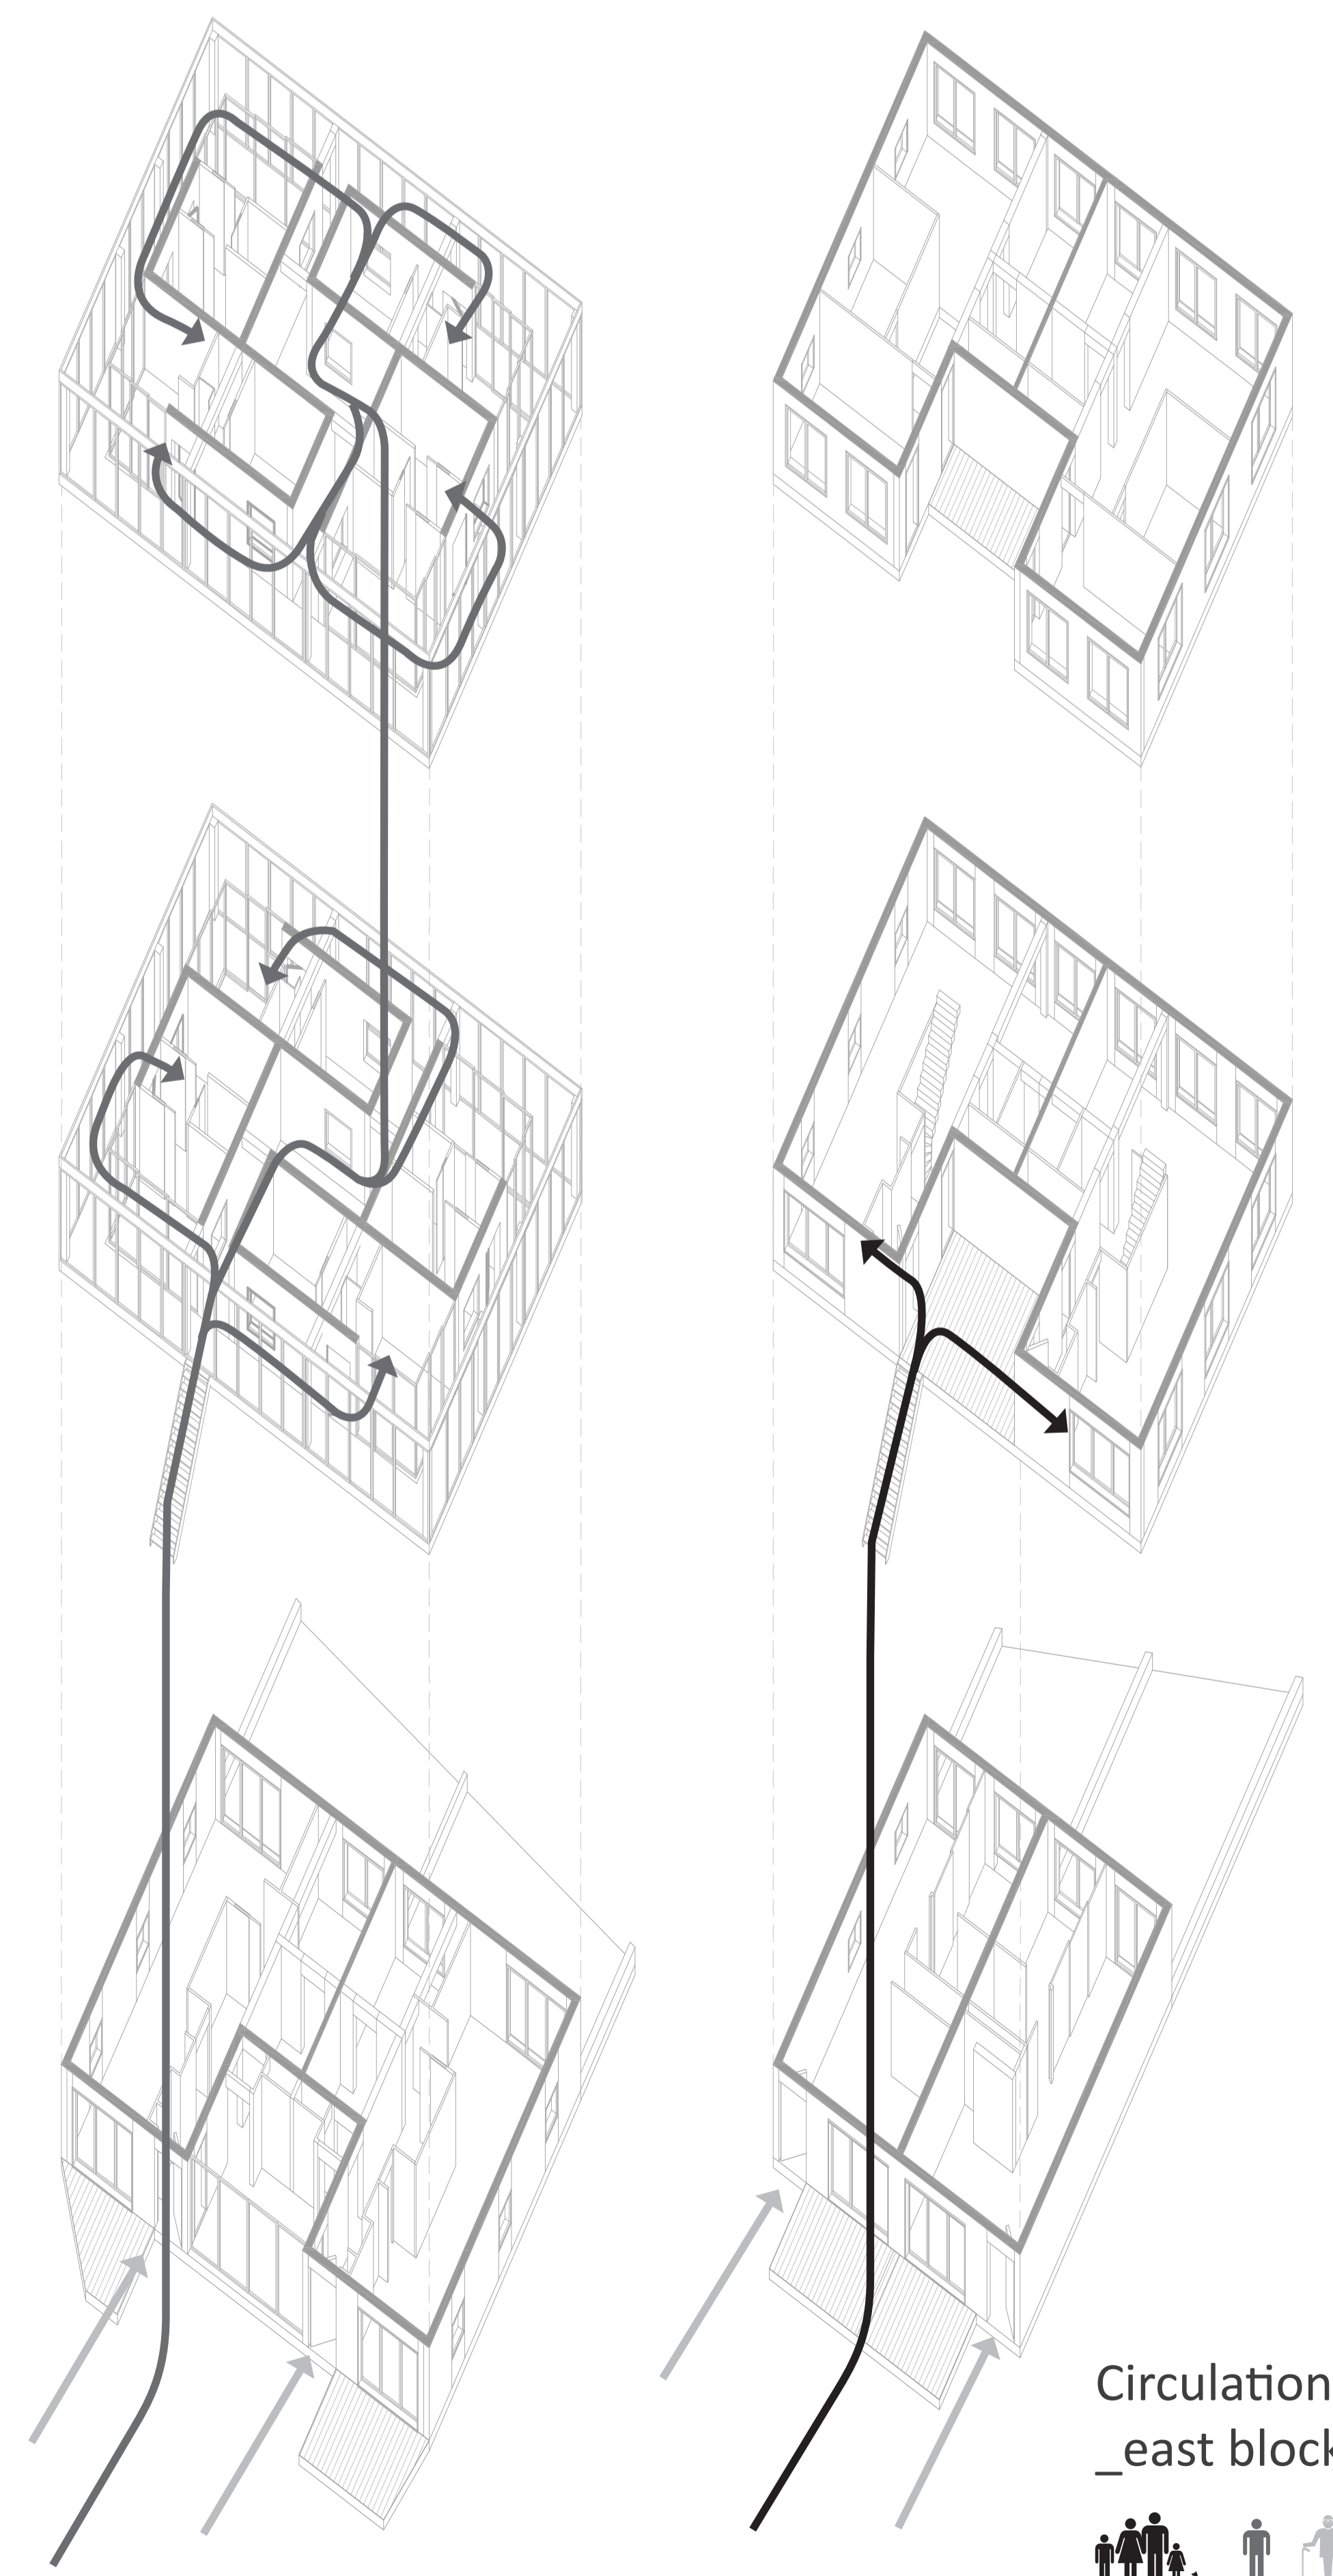


Circulation  
\_east block



East blocks(C,D)\_Plan 1 : 100

# DWELLING MSC4 GRADUATION DESIGN STUDIO AT HOME IN THE CITY

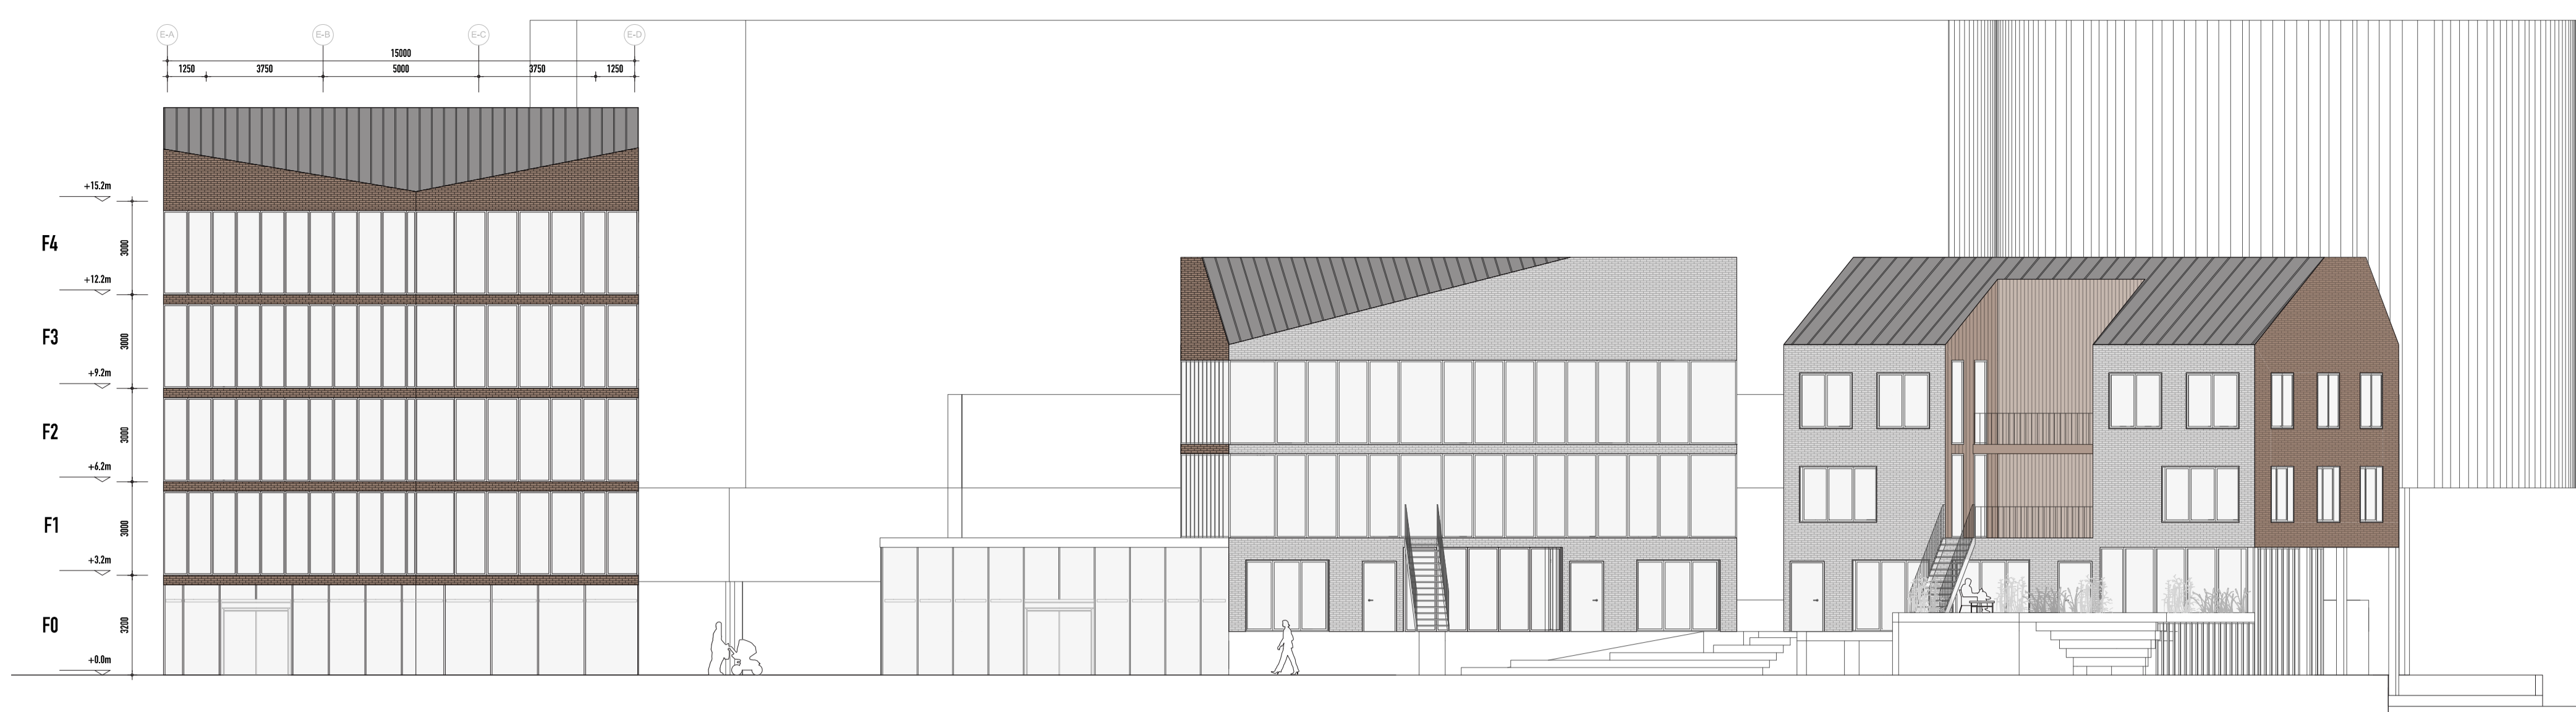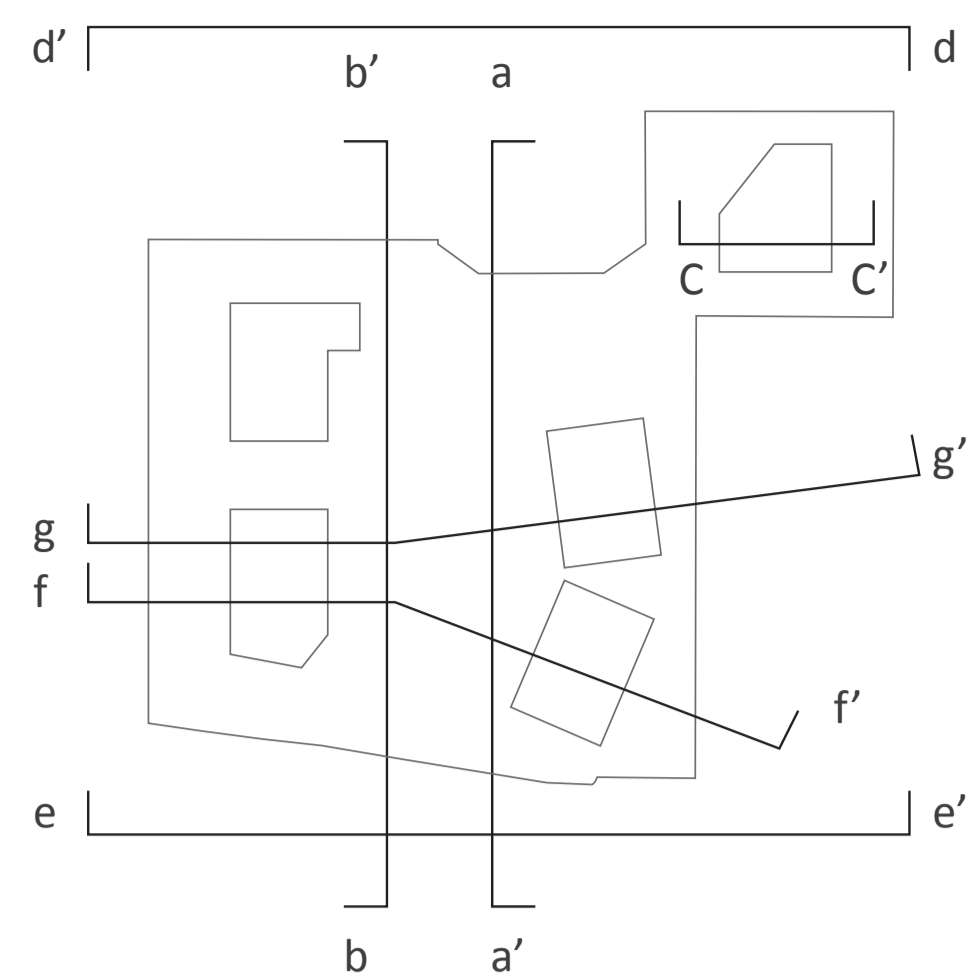

Section aa' 1:150



Elevation bb' 1:150

Section cc' 1:150




Elevation dd' 1:150



Elevation ee' 1:150



Section ff' 1:150

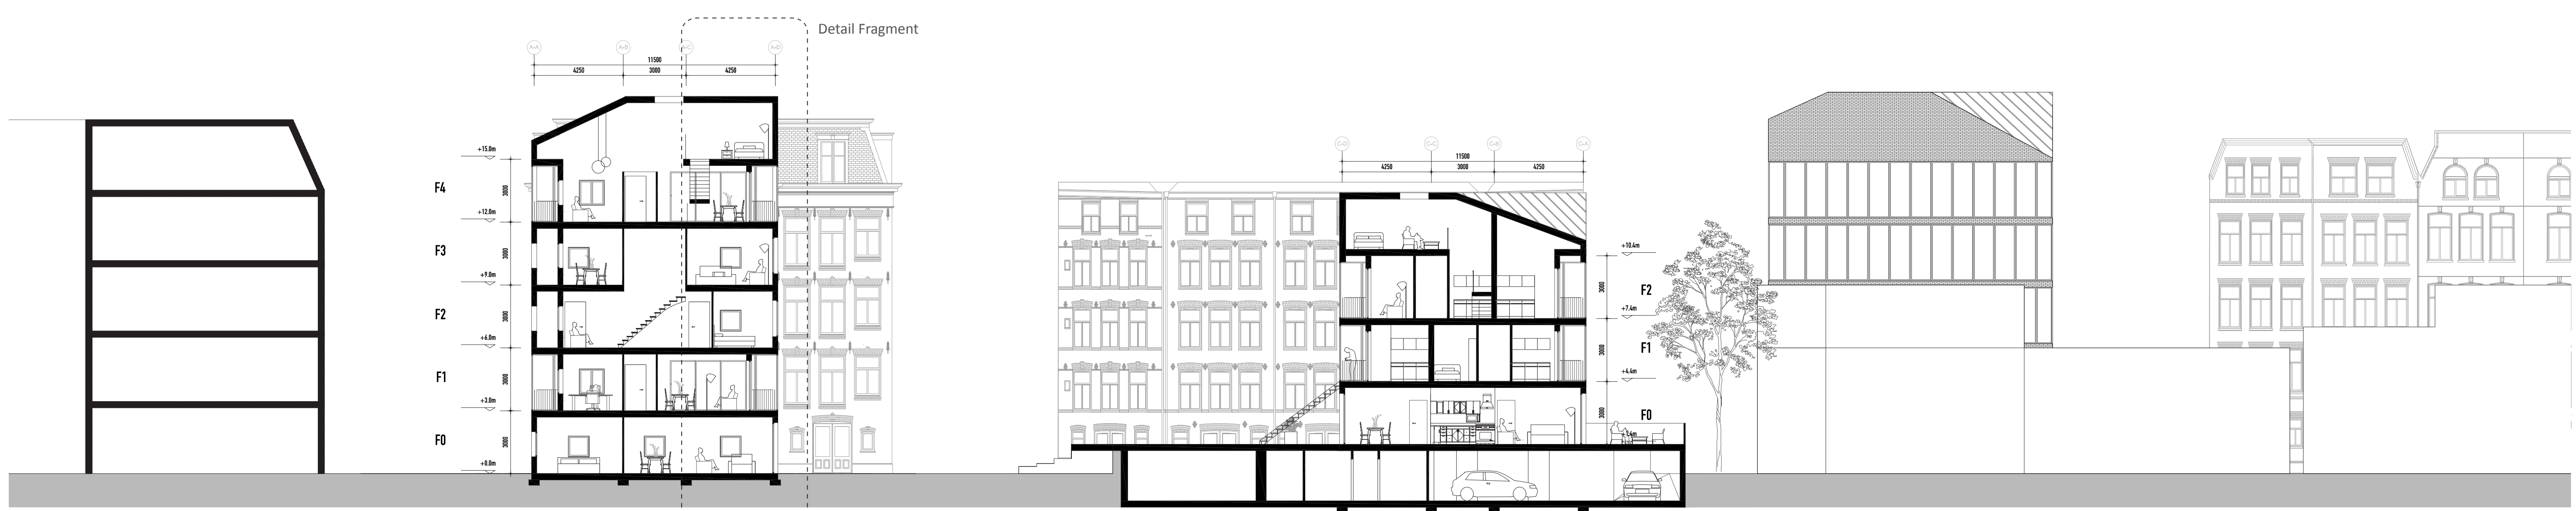

Section gg' 1:150

# DWELLING MSC4 GRADUATION DESIGN STUDIO AT HOME IN THE CITY

## Block A



Left side elevation 1:100

Front elevation 1:100

Right side elevation 1:100

Rear elevation 1:100

## Block B




Left side elevation 1:100

Front elevation 1:100

Right side elevation 1:100

Rear elevation 1:100

## Block C

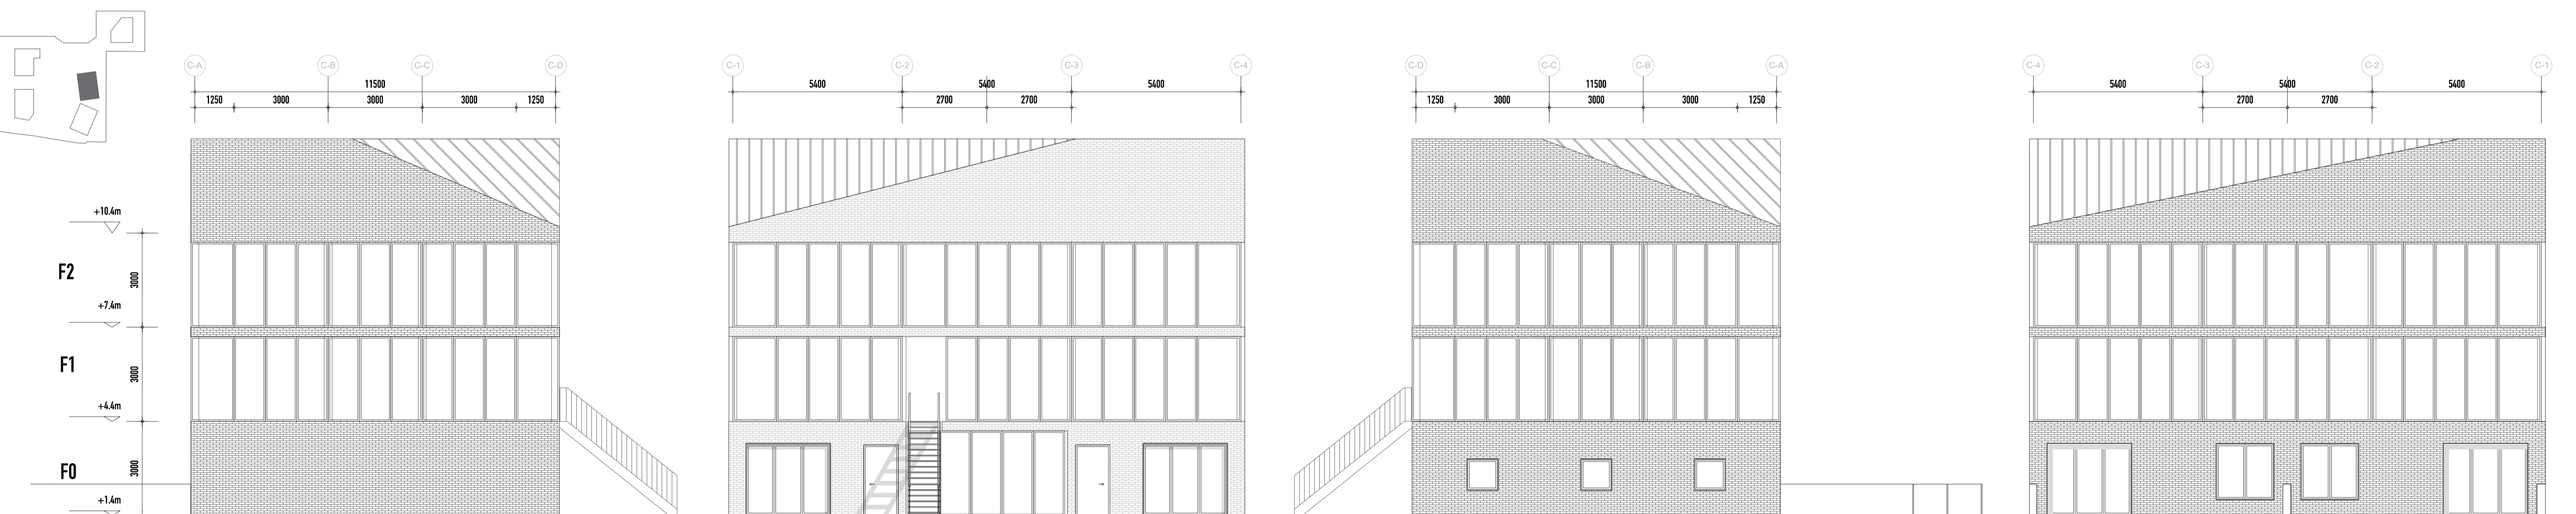

Left side elevation 1:100

Front elevation 1:100

Right side elevation 1:100

Rear elevation 1:100

## Block D




Left side elevation 1:100

Front elevation 1:100

Right side elevation 1:100

Rear elevation 1:100

## Block E

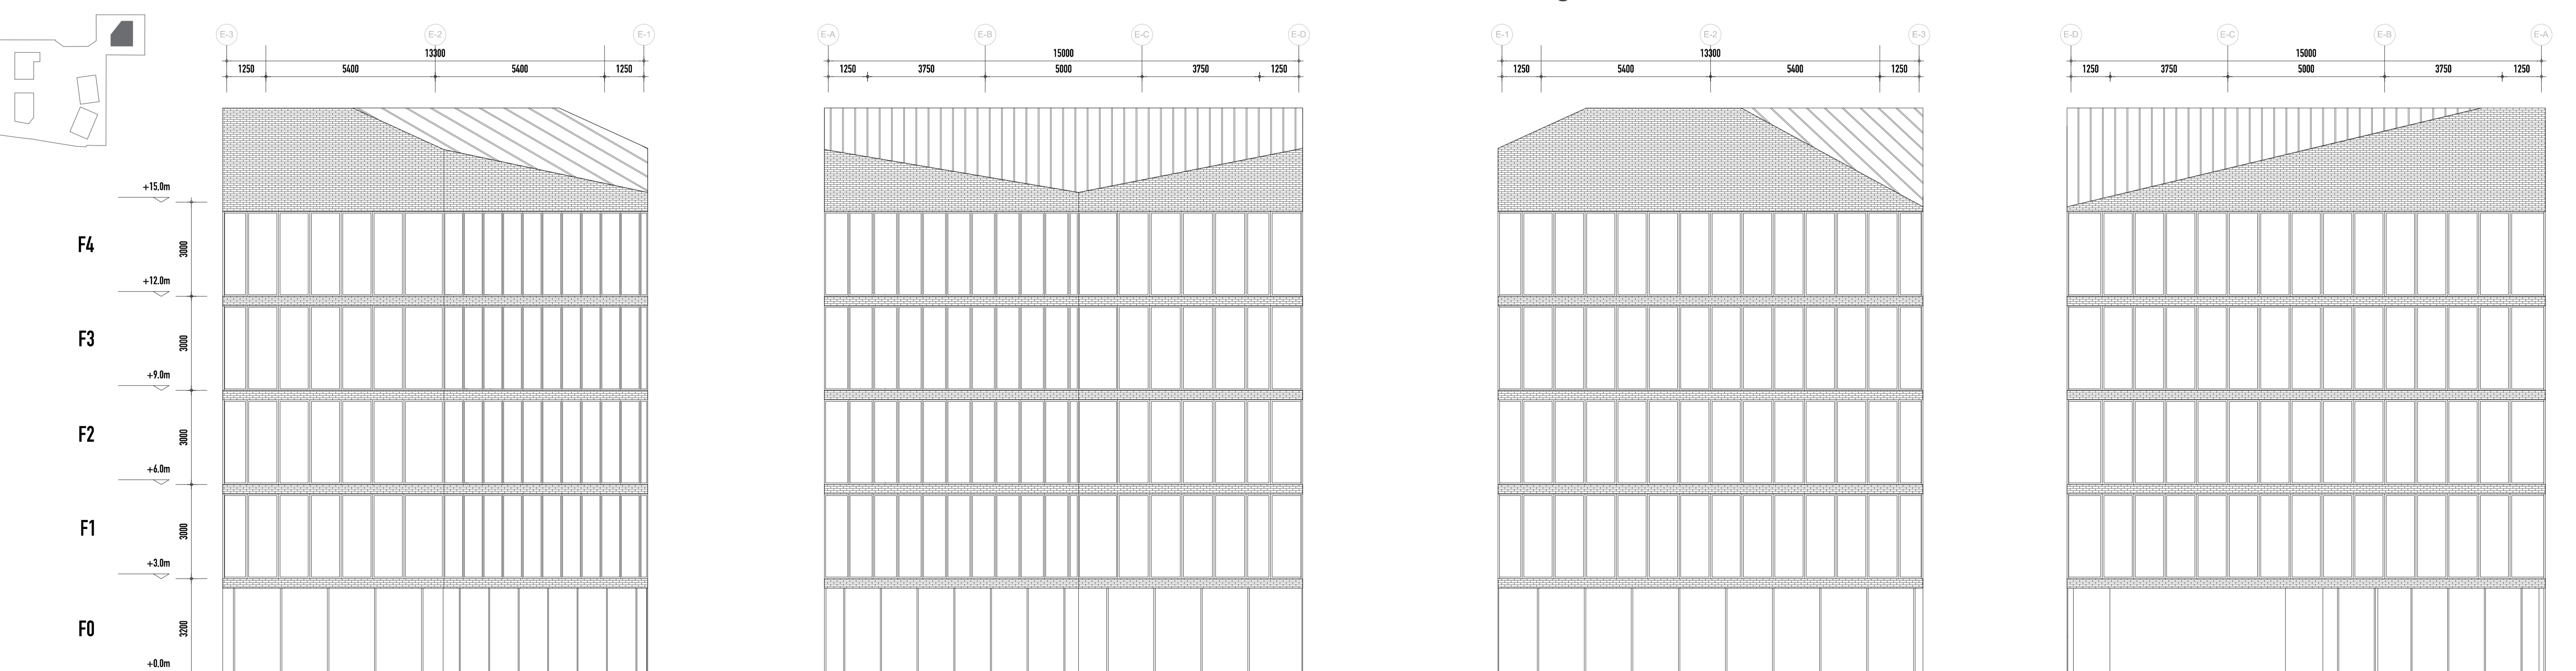

Left side elevation 1:100

Front elevation 1:100

Right side elevation 1:100

Rear elevation 1:100