


coffee bar

workscape

lecture hall

+7310  
1:200  
ΔN



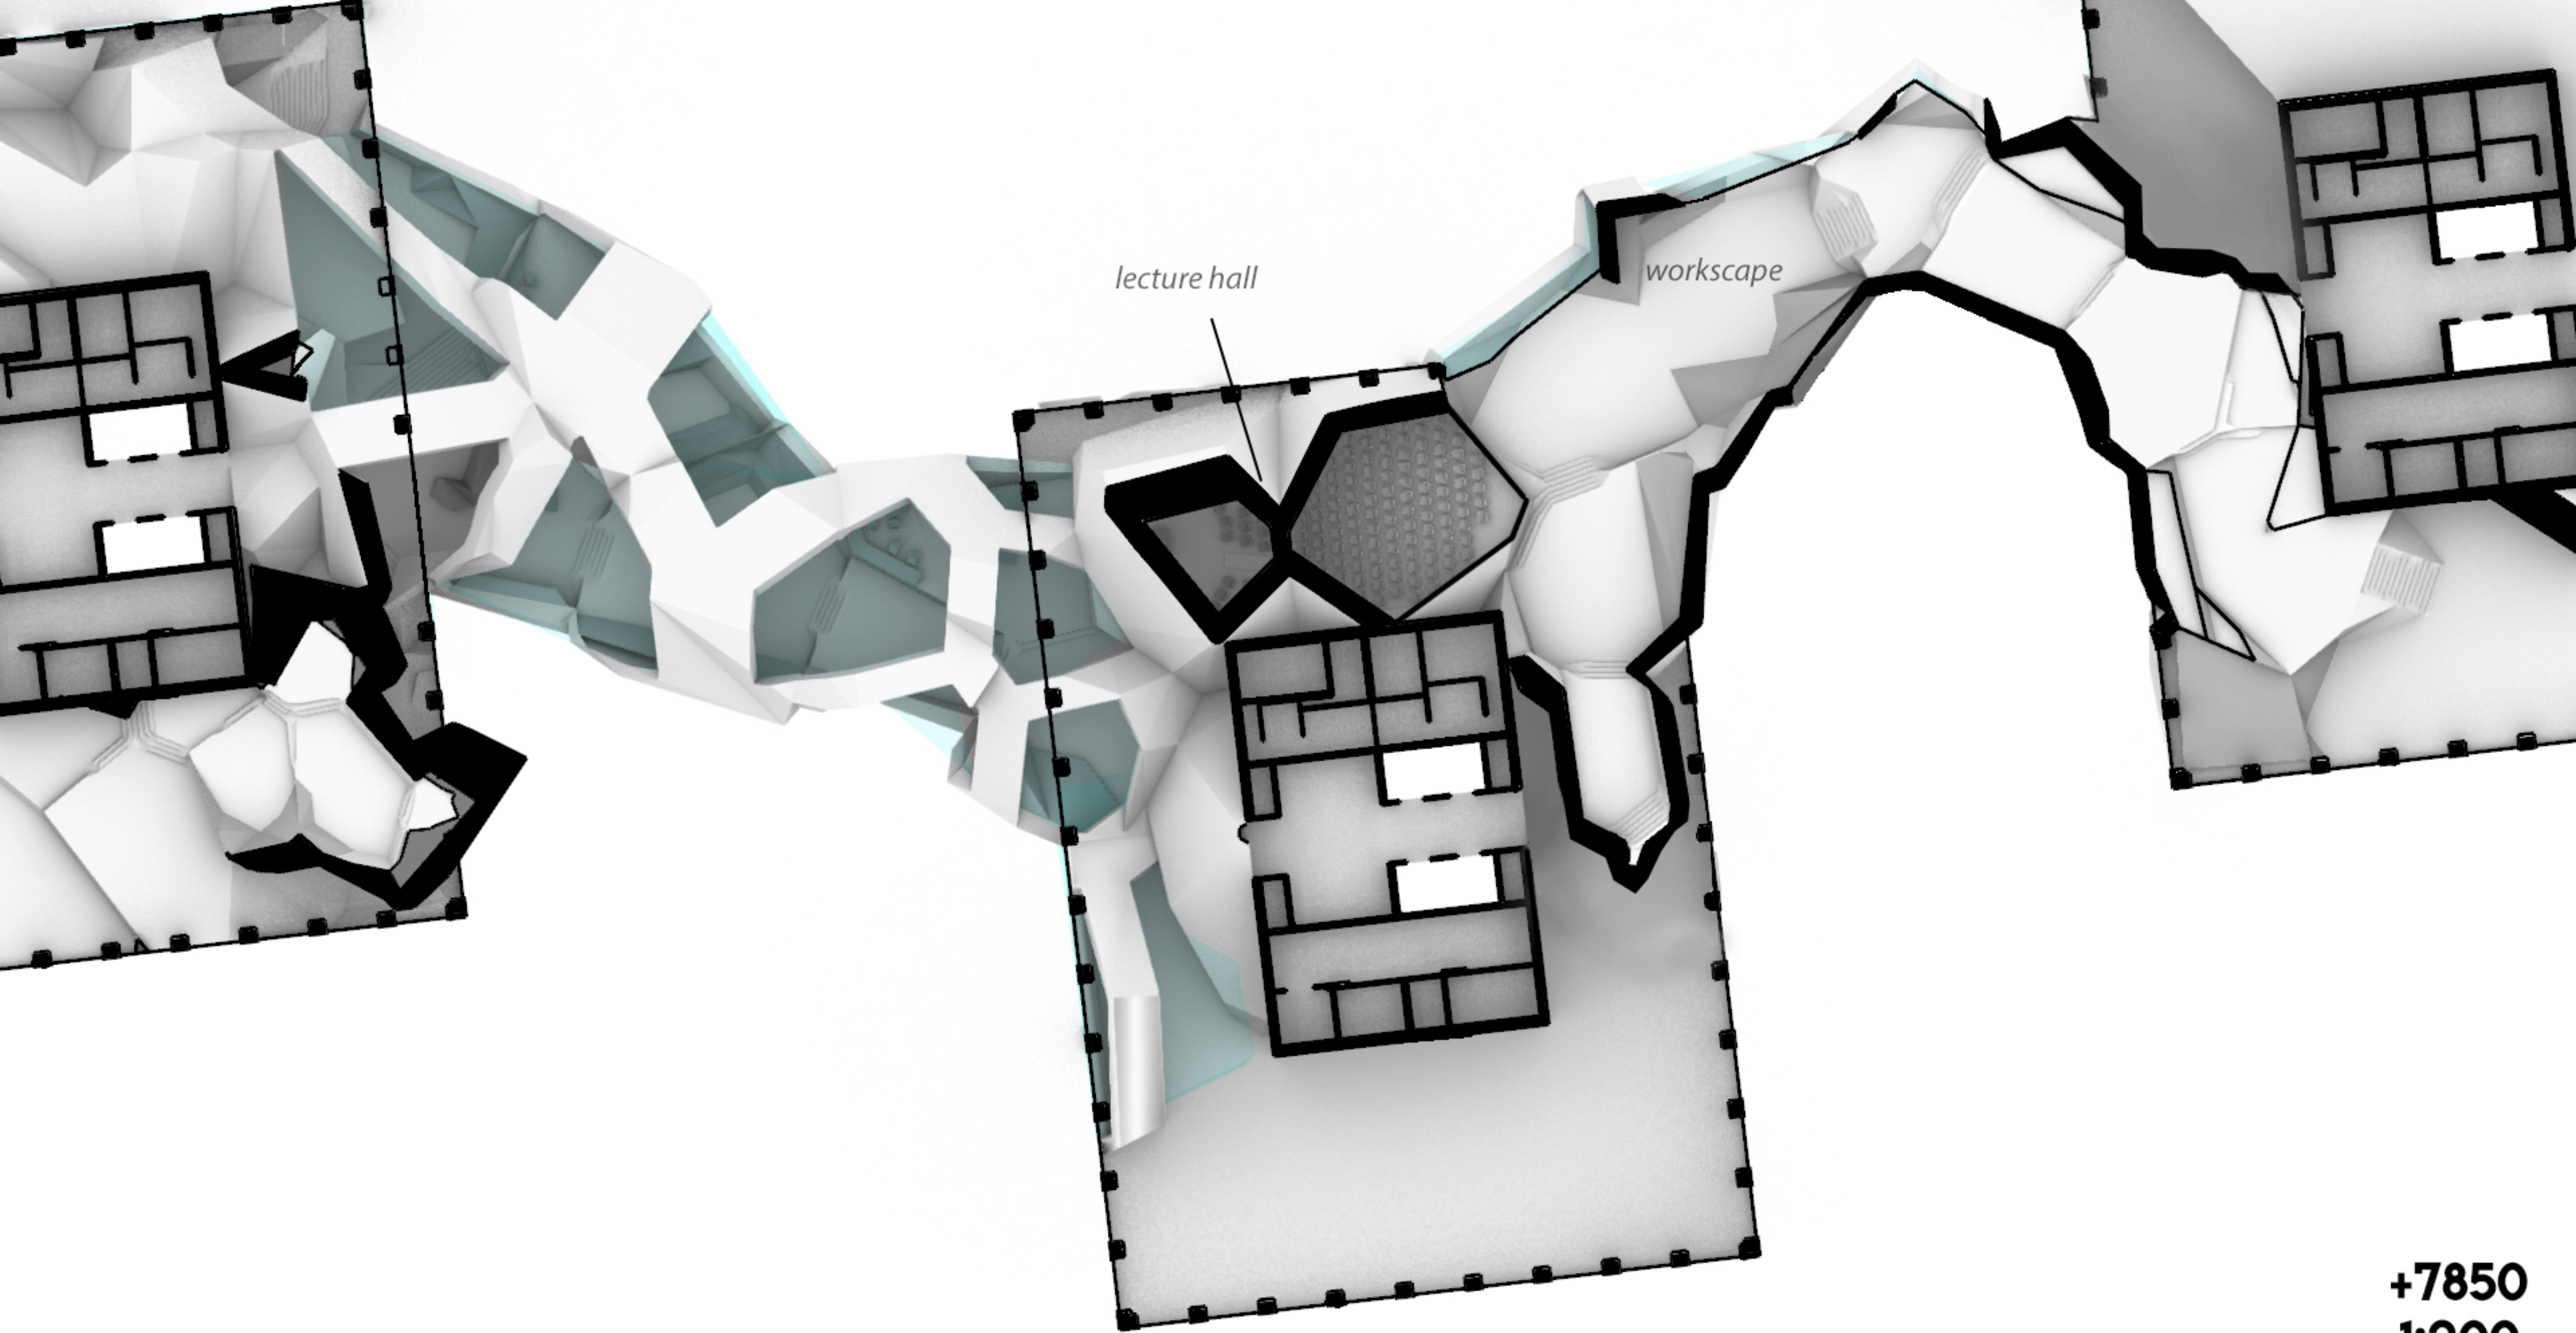


*lecture hall*

*workscape*

**+7850**  
**1:200**  
**△N**



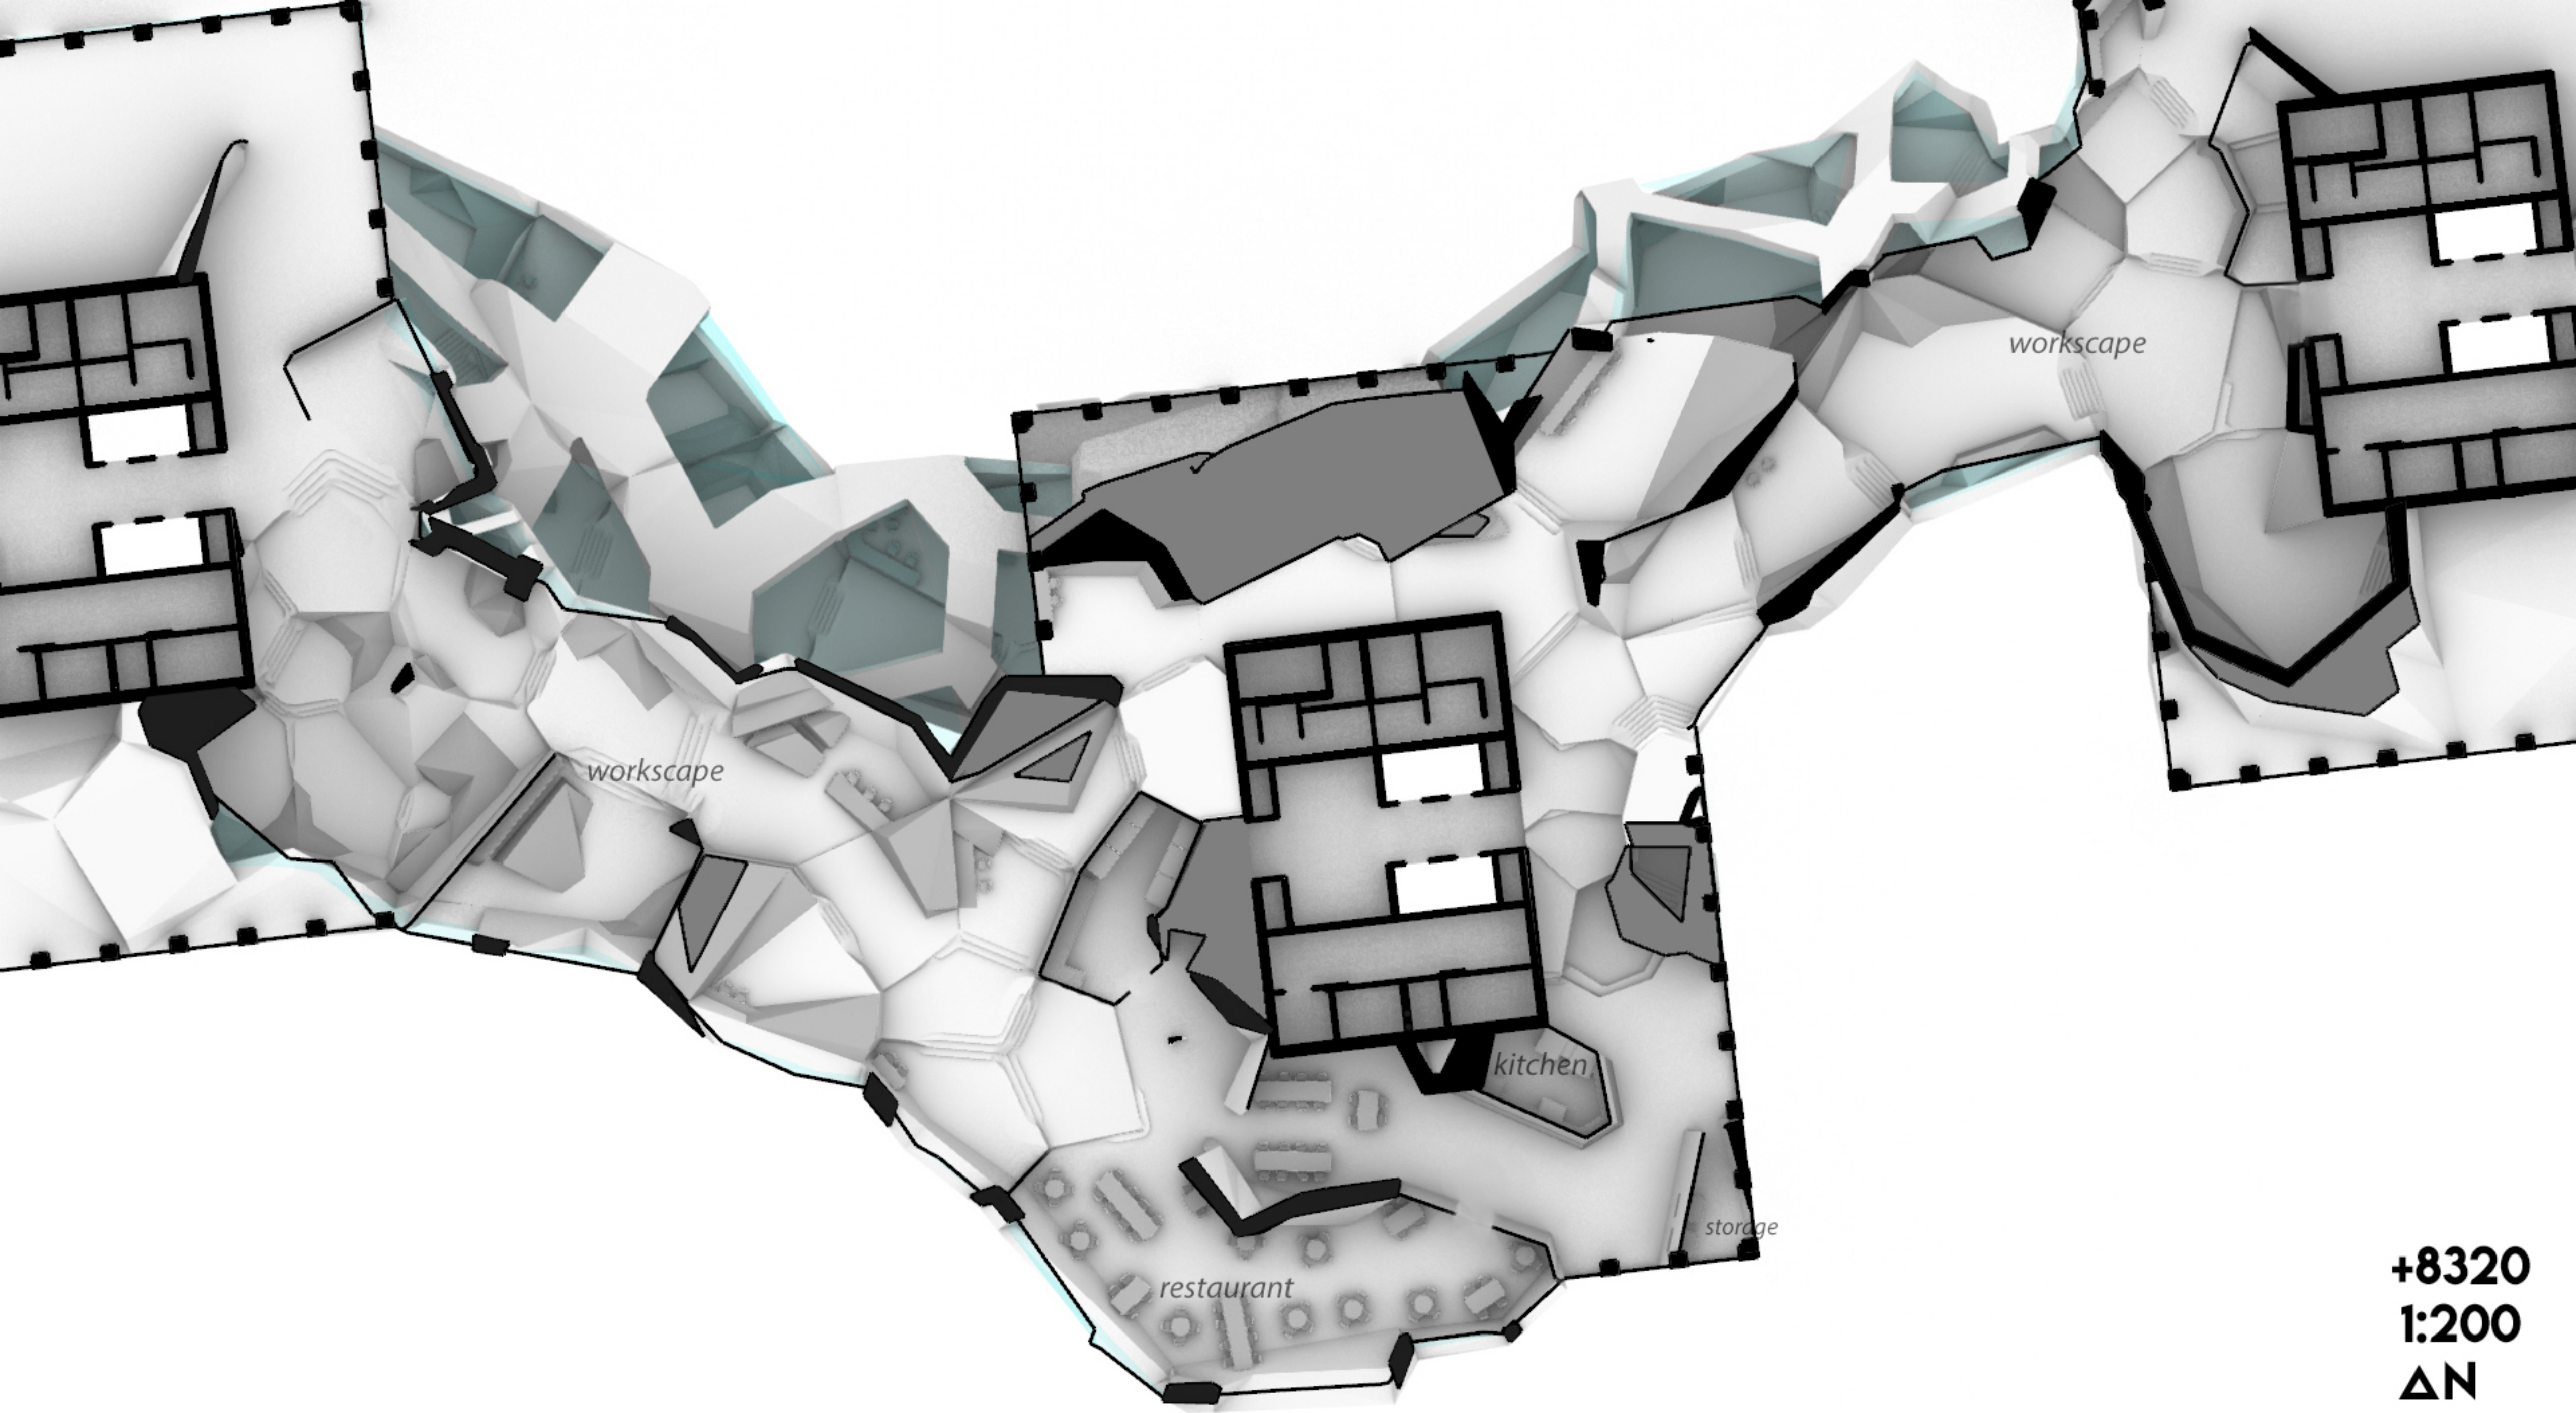

workscape

workscape


kitchen

restaurant

storage

**+8320**  
**1:200**  
**ΔN**



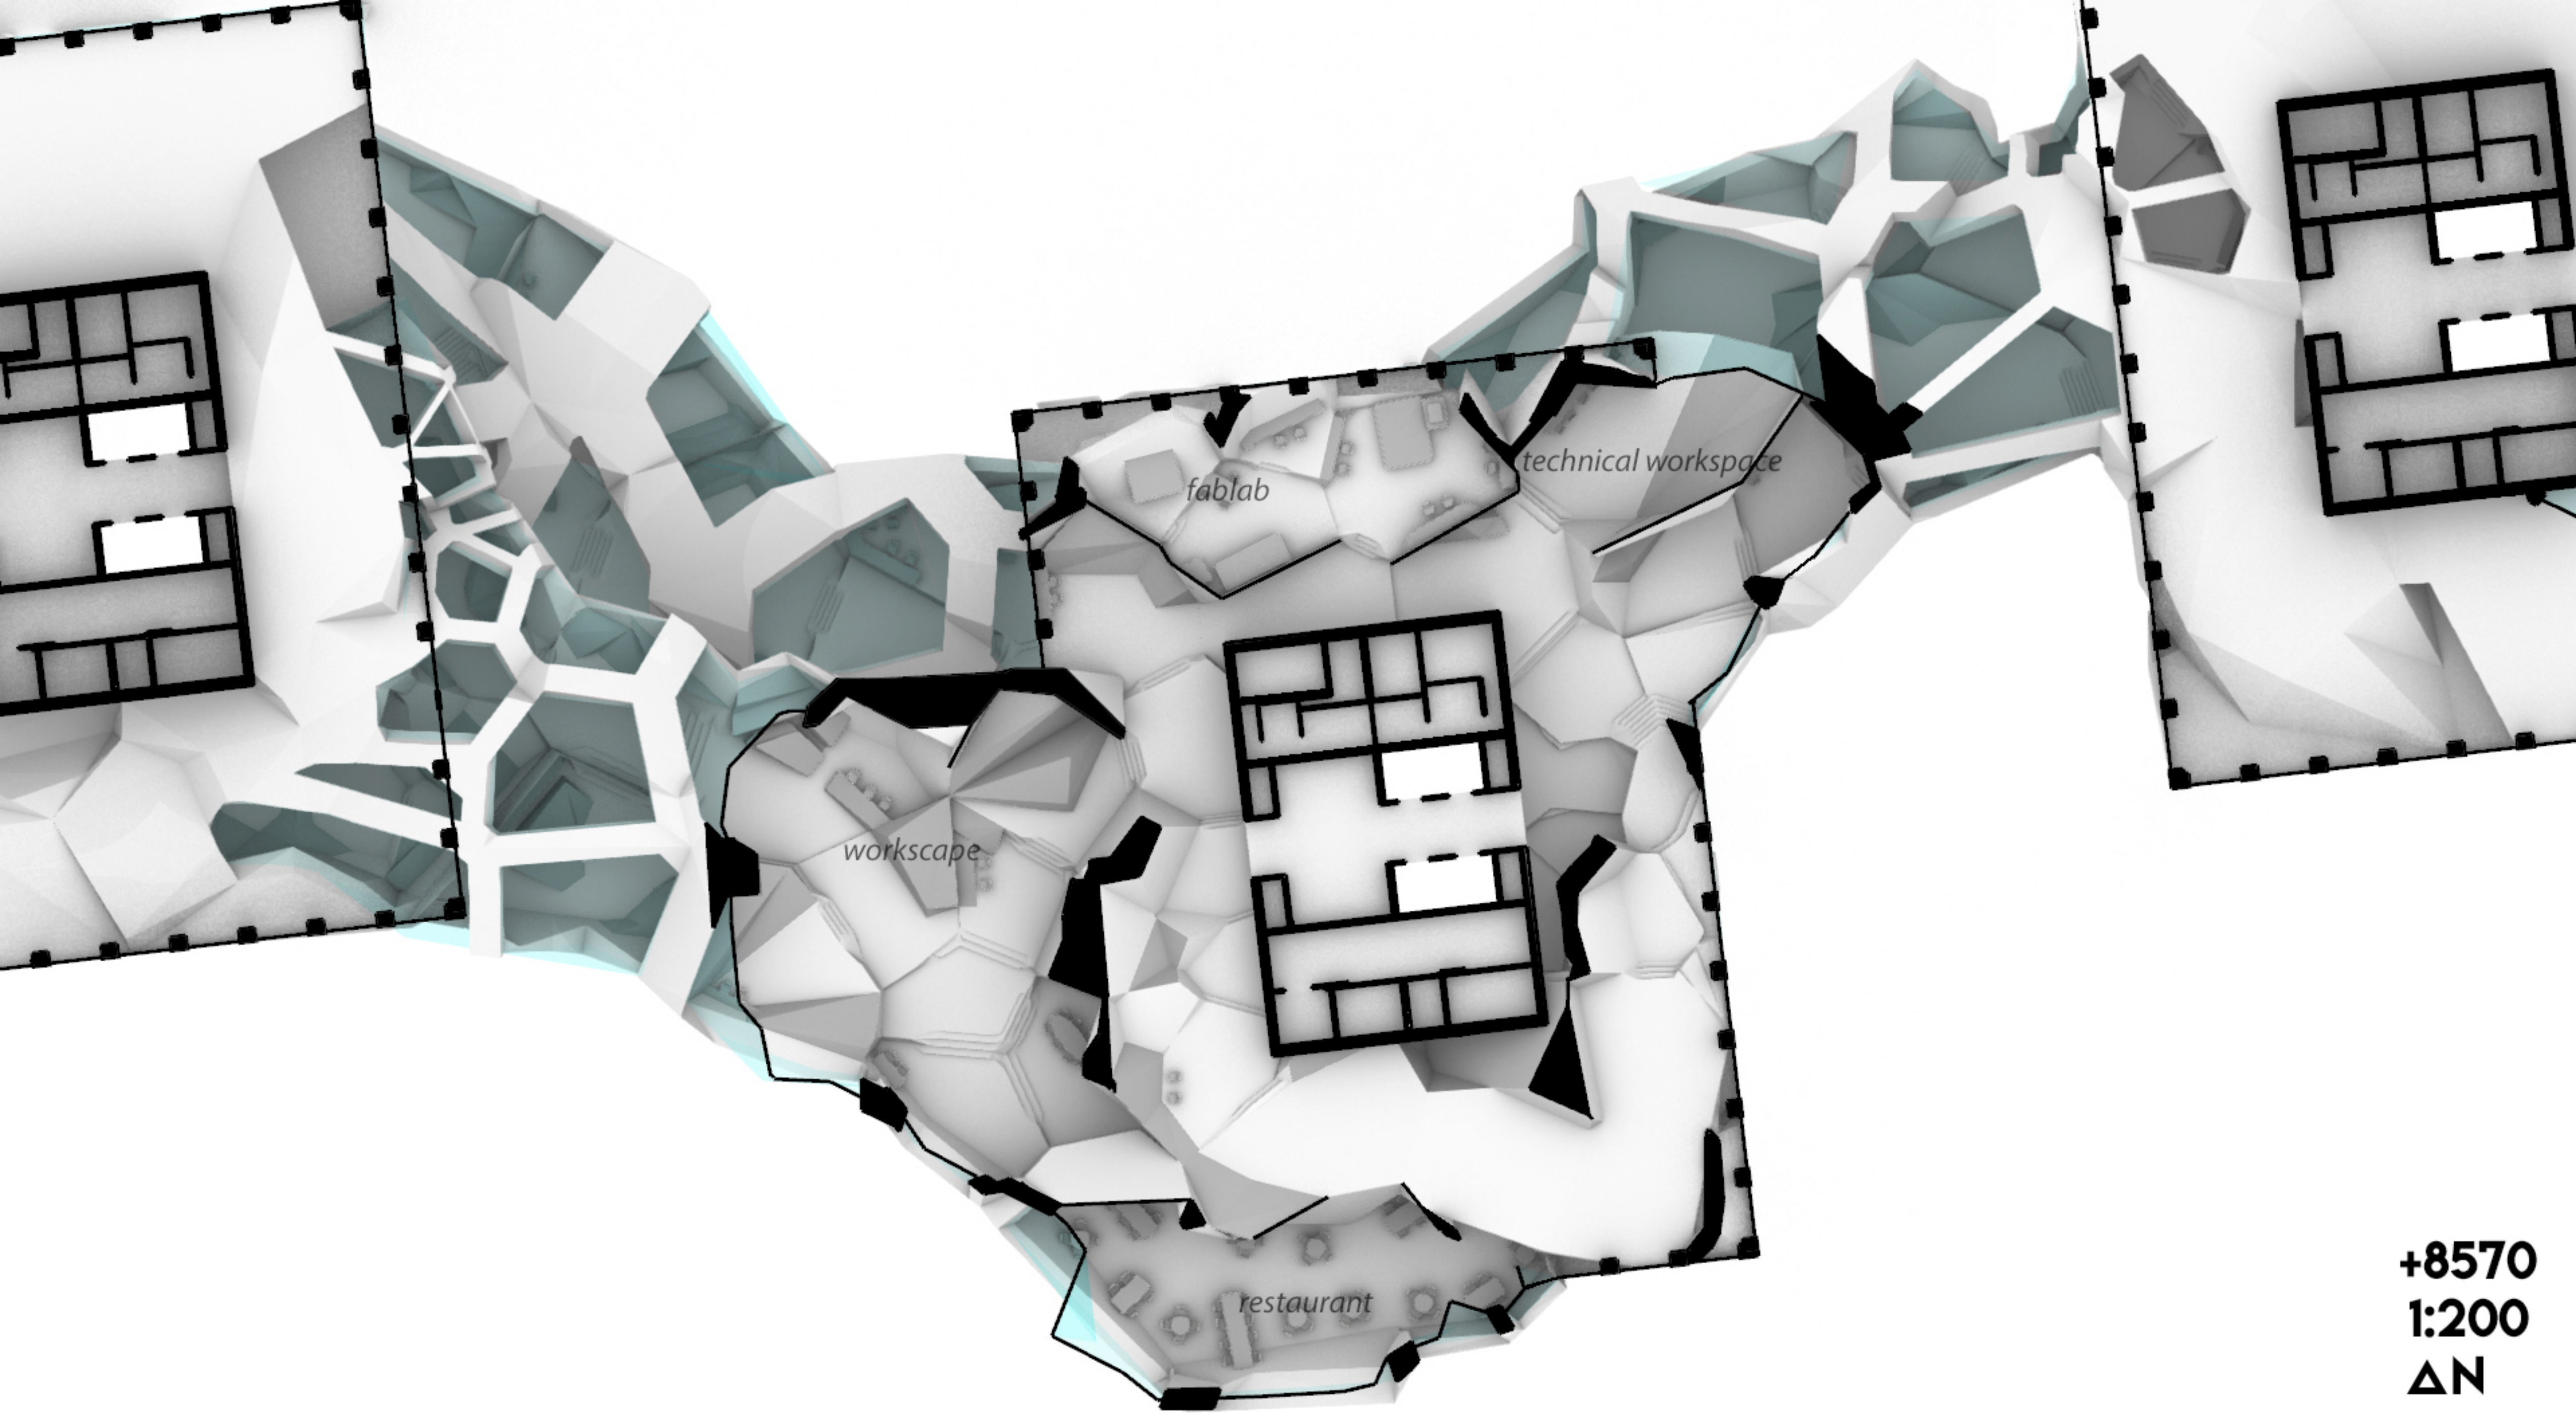

*fablab*


*technical workspace*

*workscape*

*restaurant*

**+8570**  
**1:200**  
**ΔN**



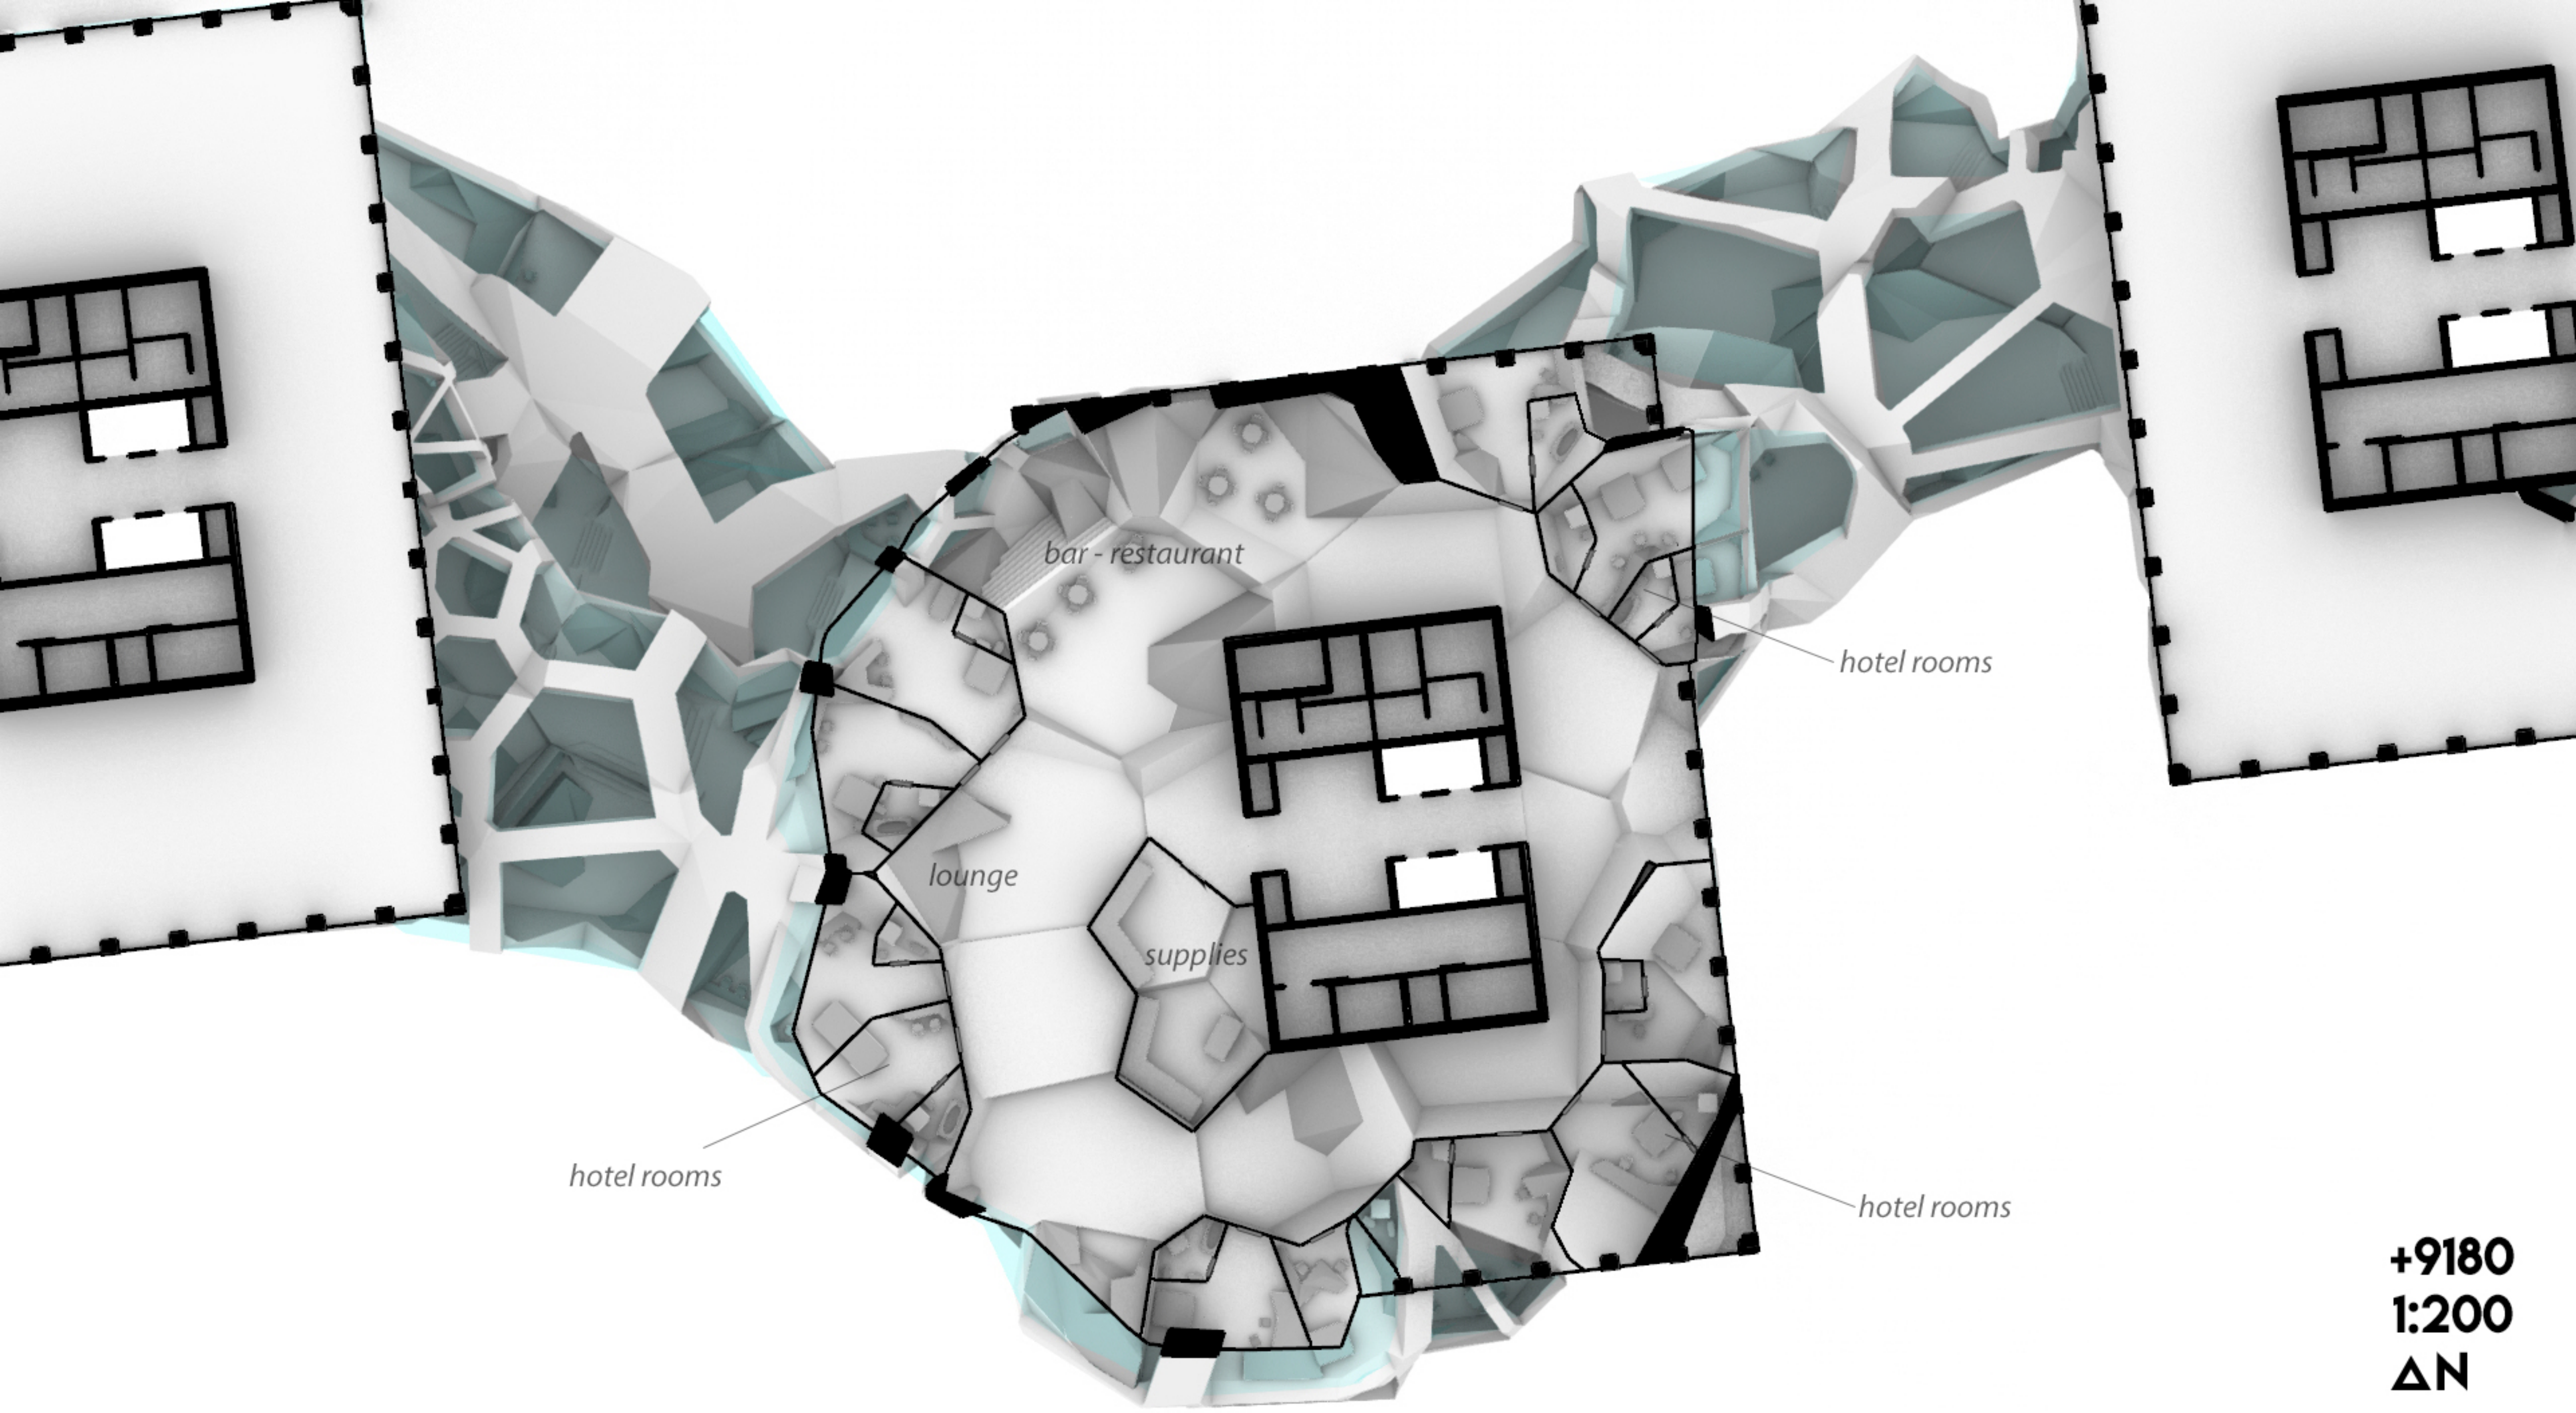

bar - restaurant

lounge

supplies

hotel rooms

hotel rooms


hotel rooms

+9180  
1:200  
ΔN



A-A'


1:100

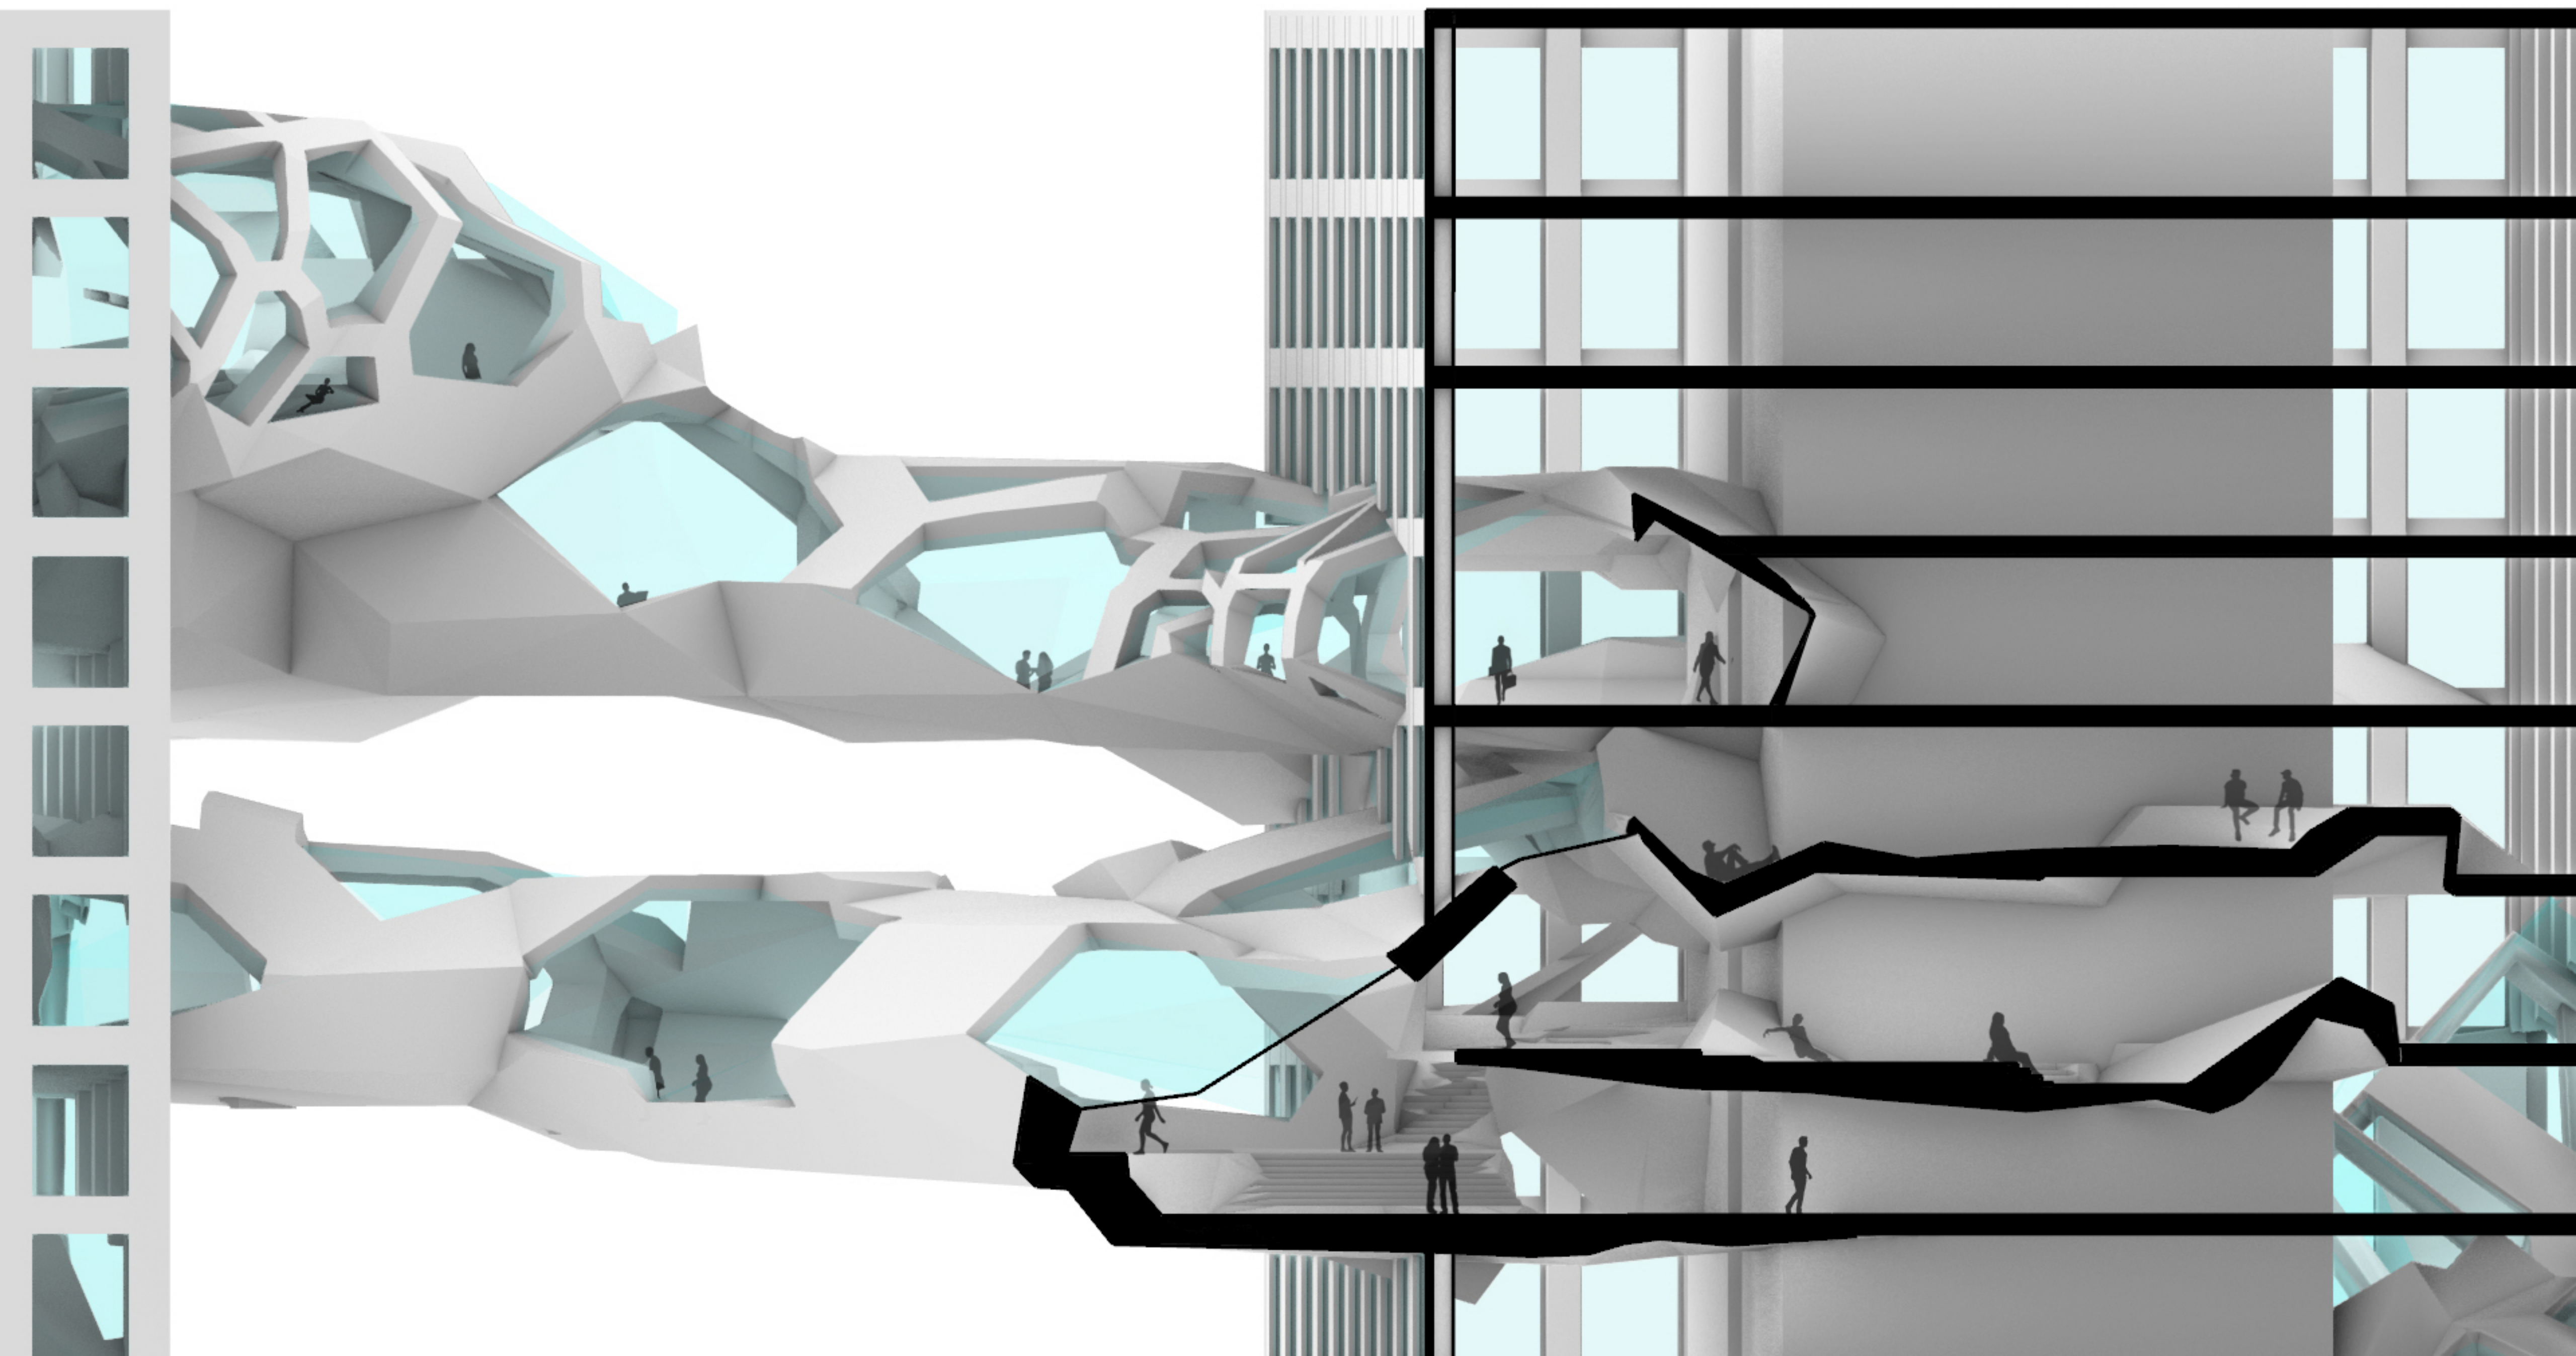



B-B'


1:100

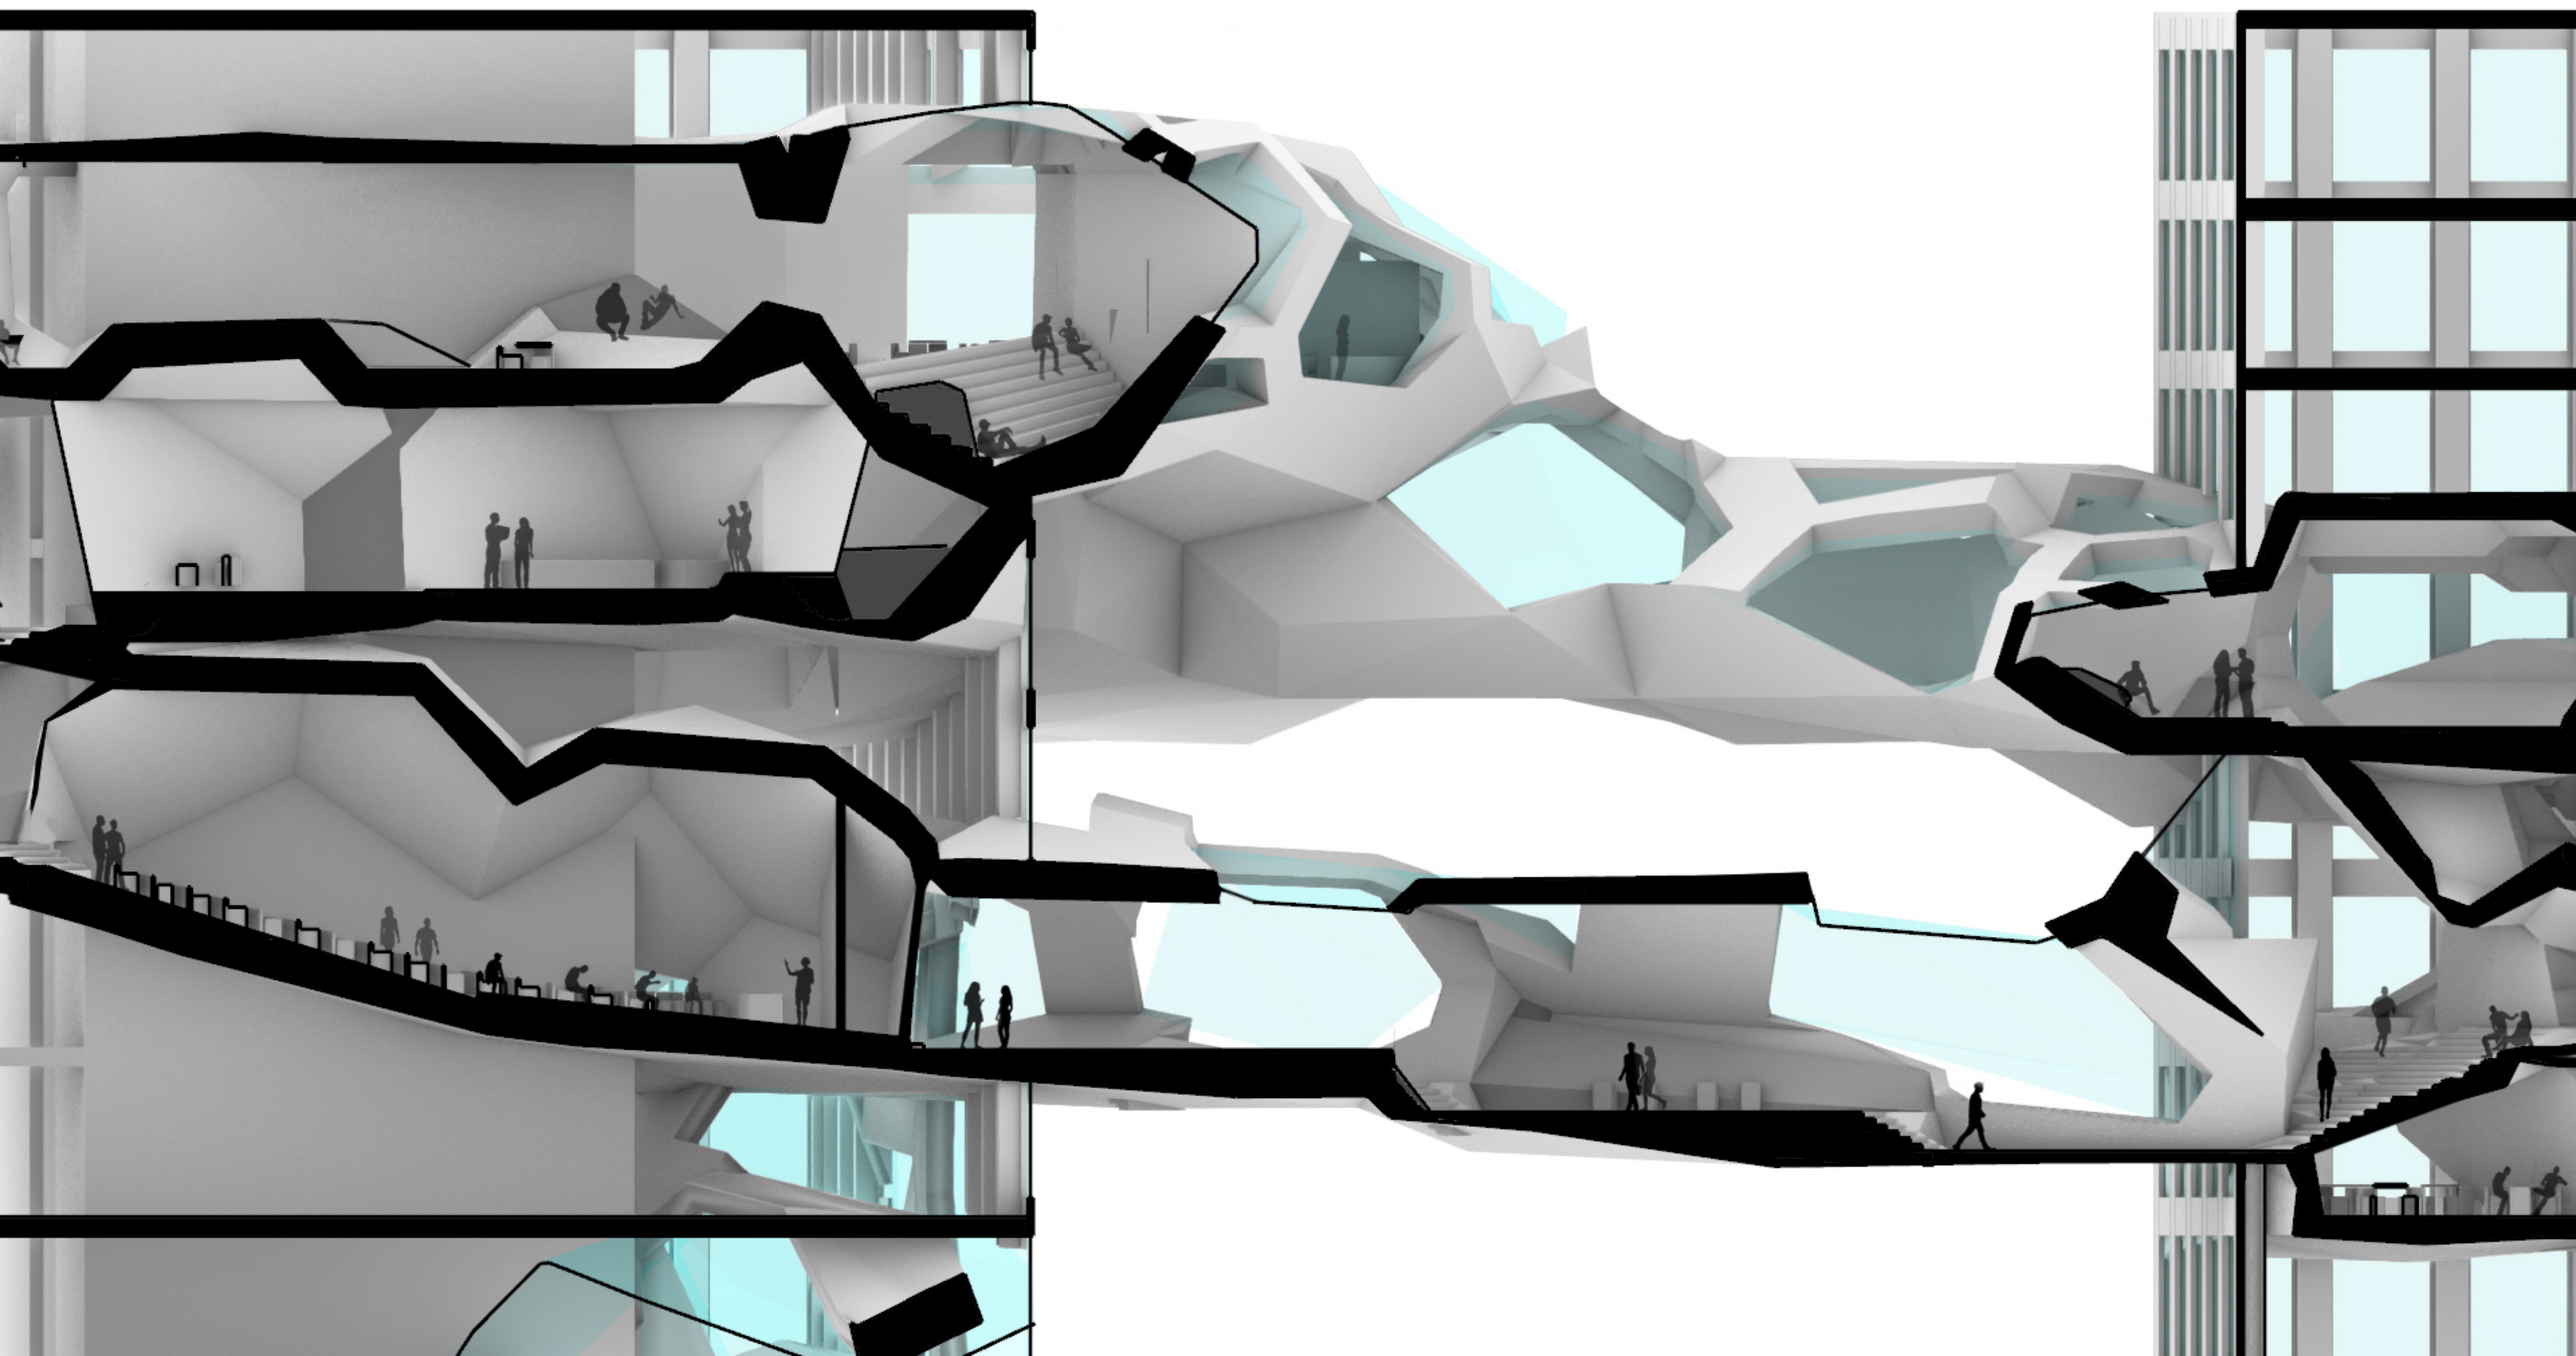




C-C'


1:100

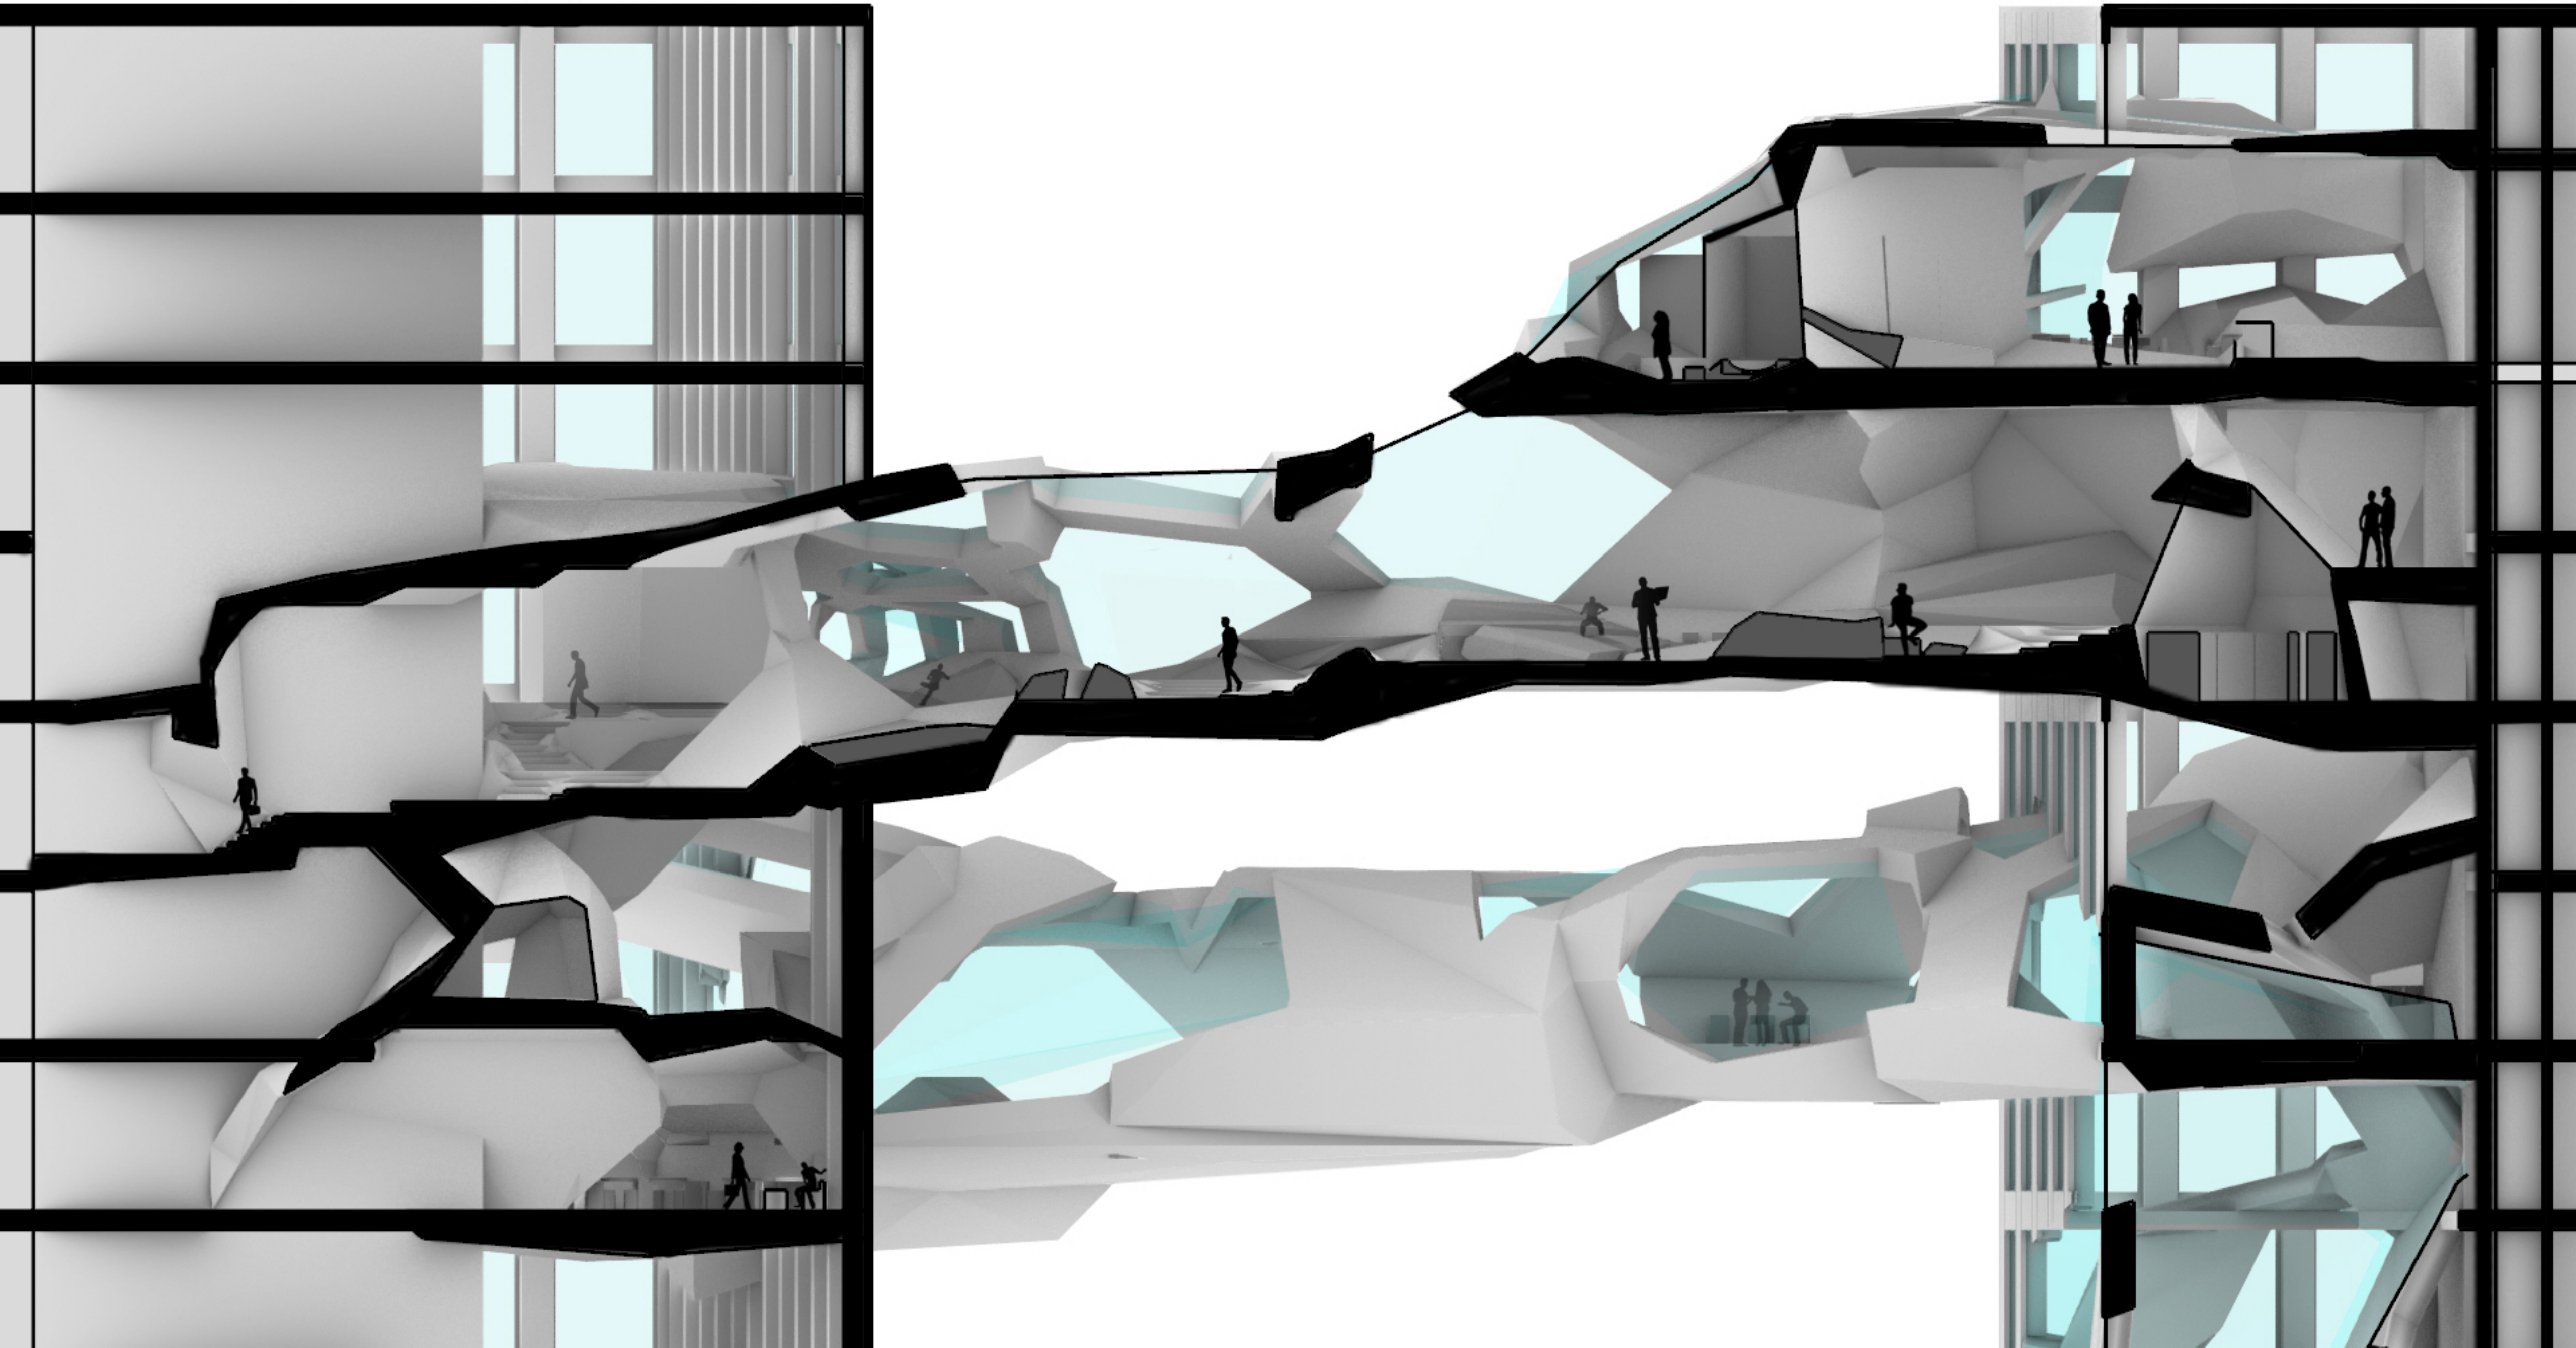



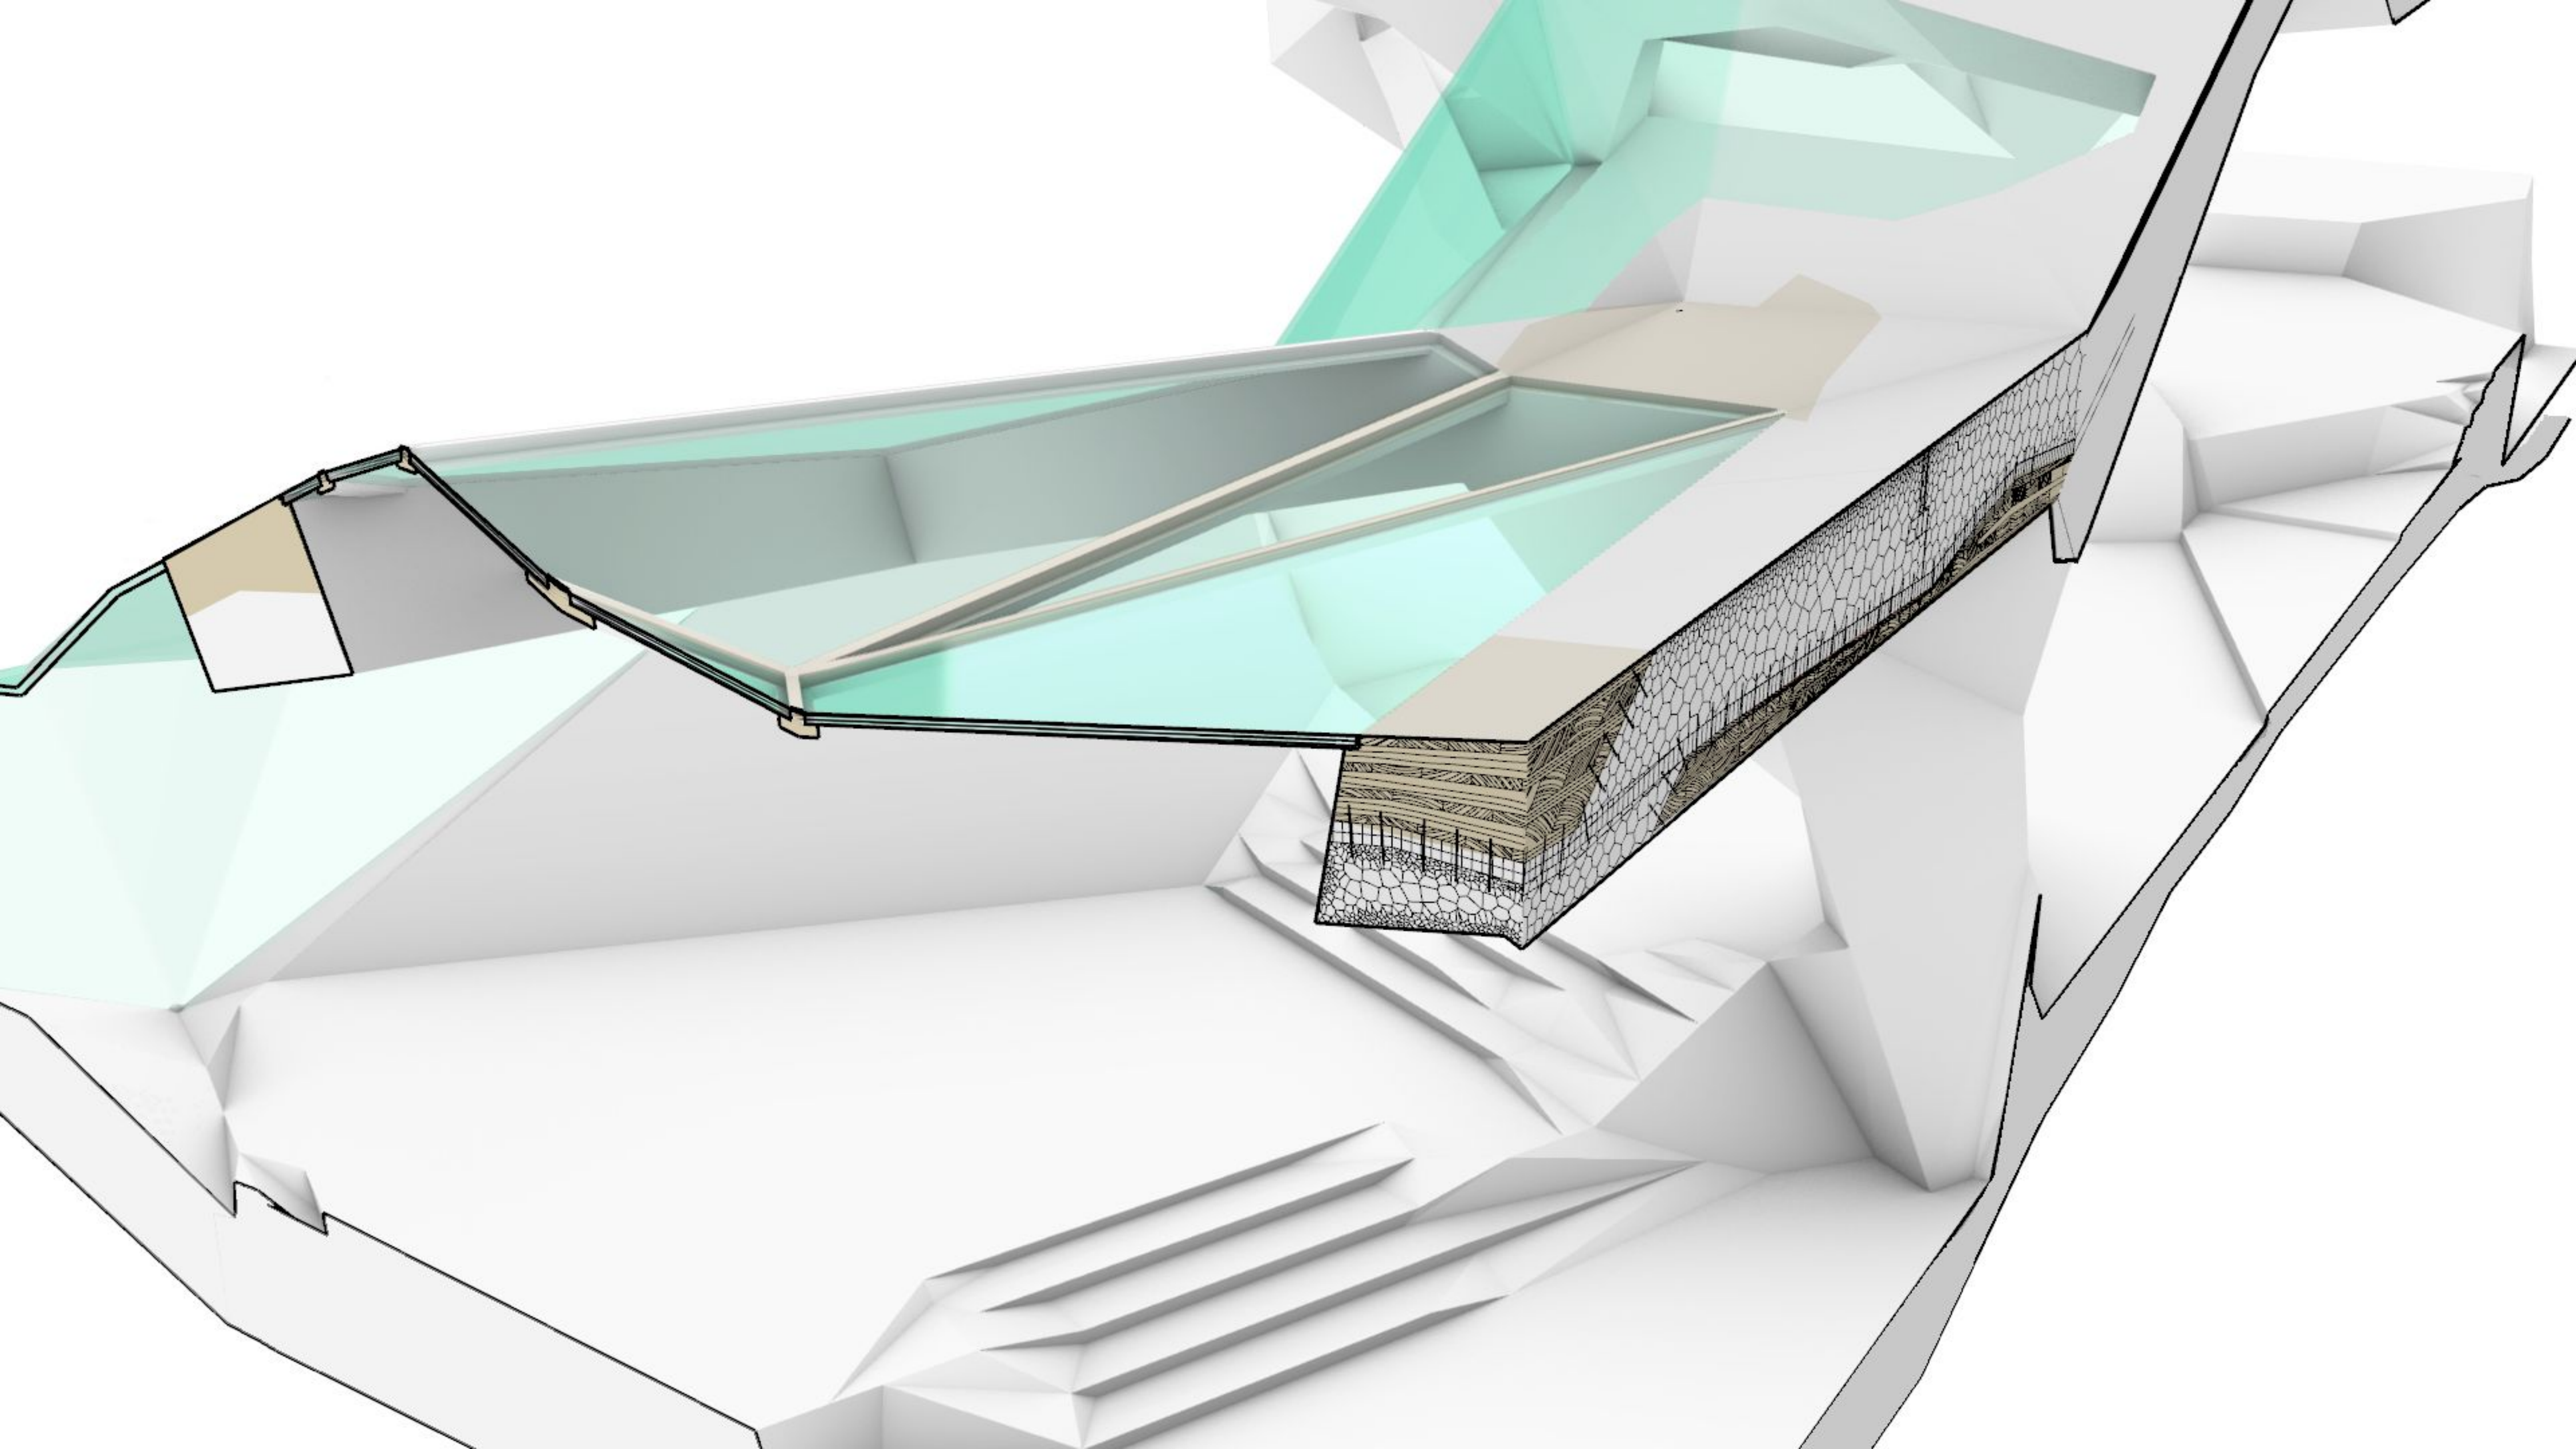




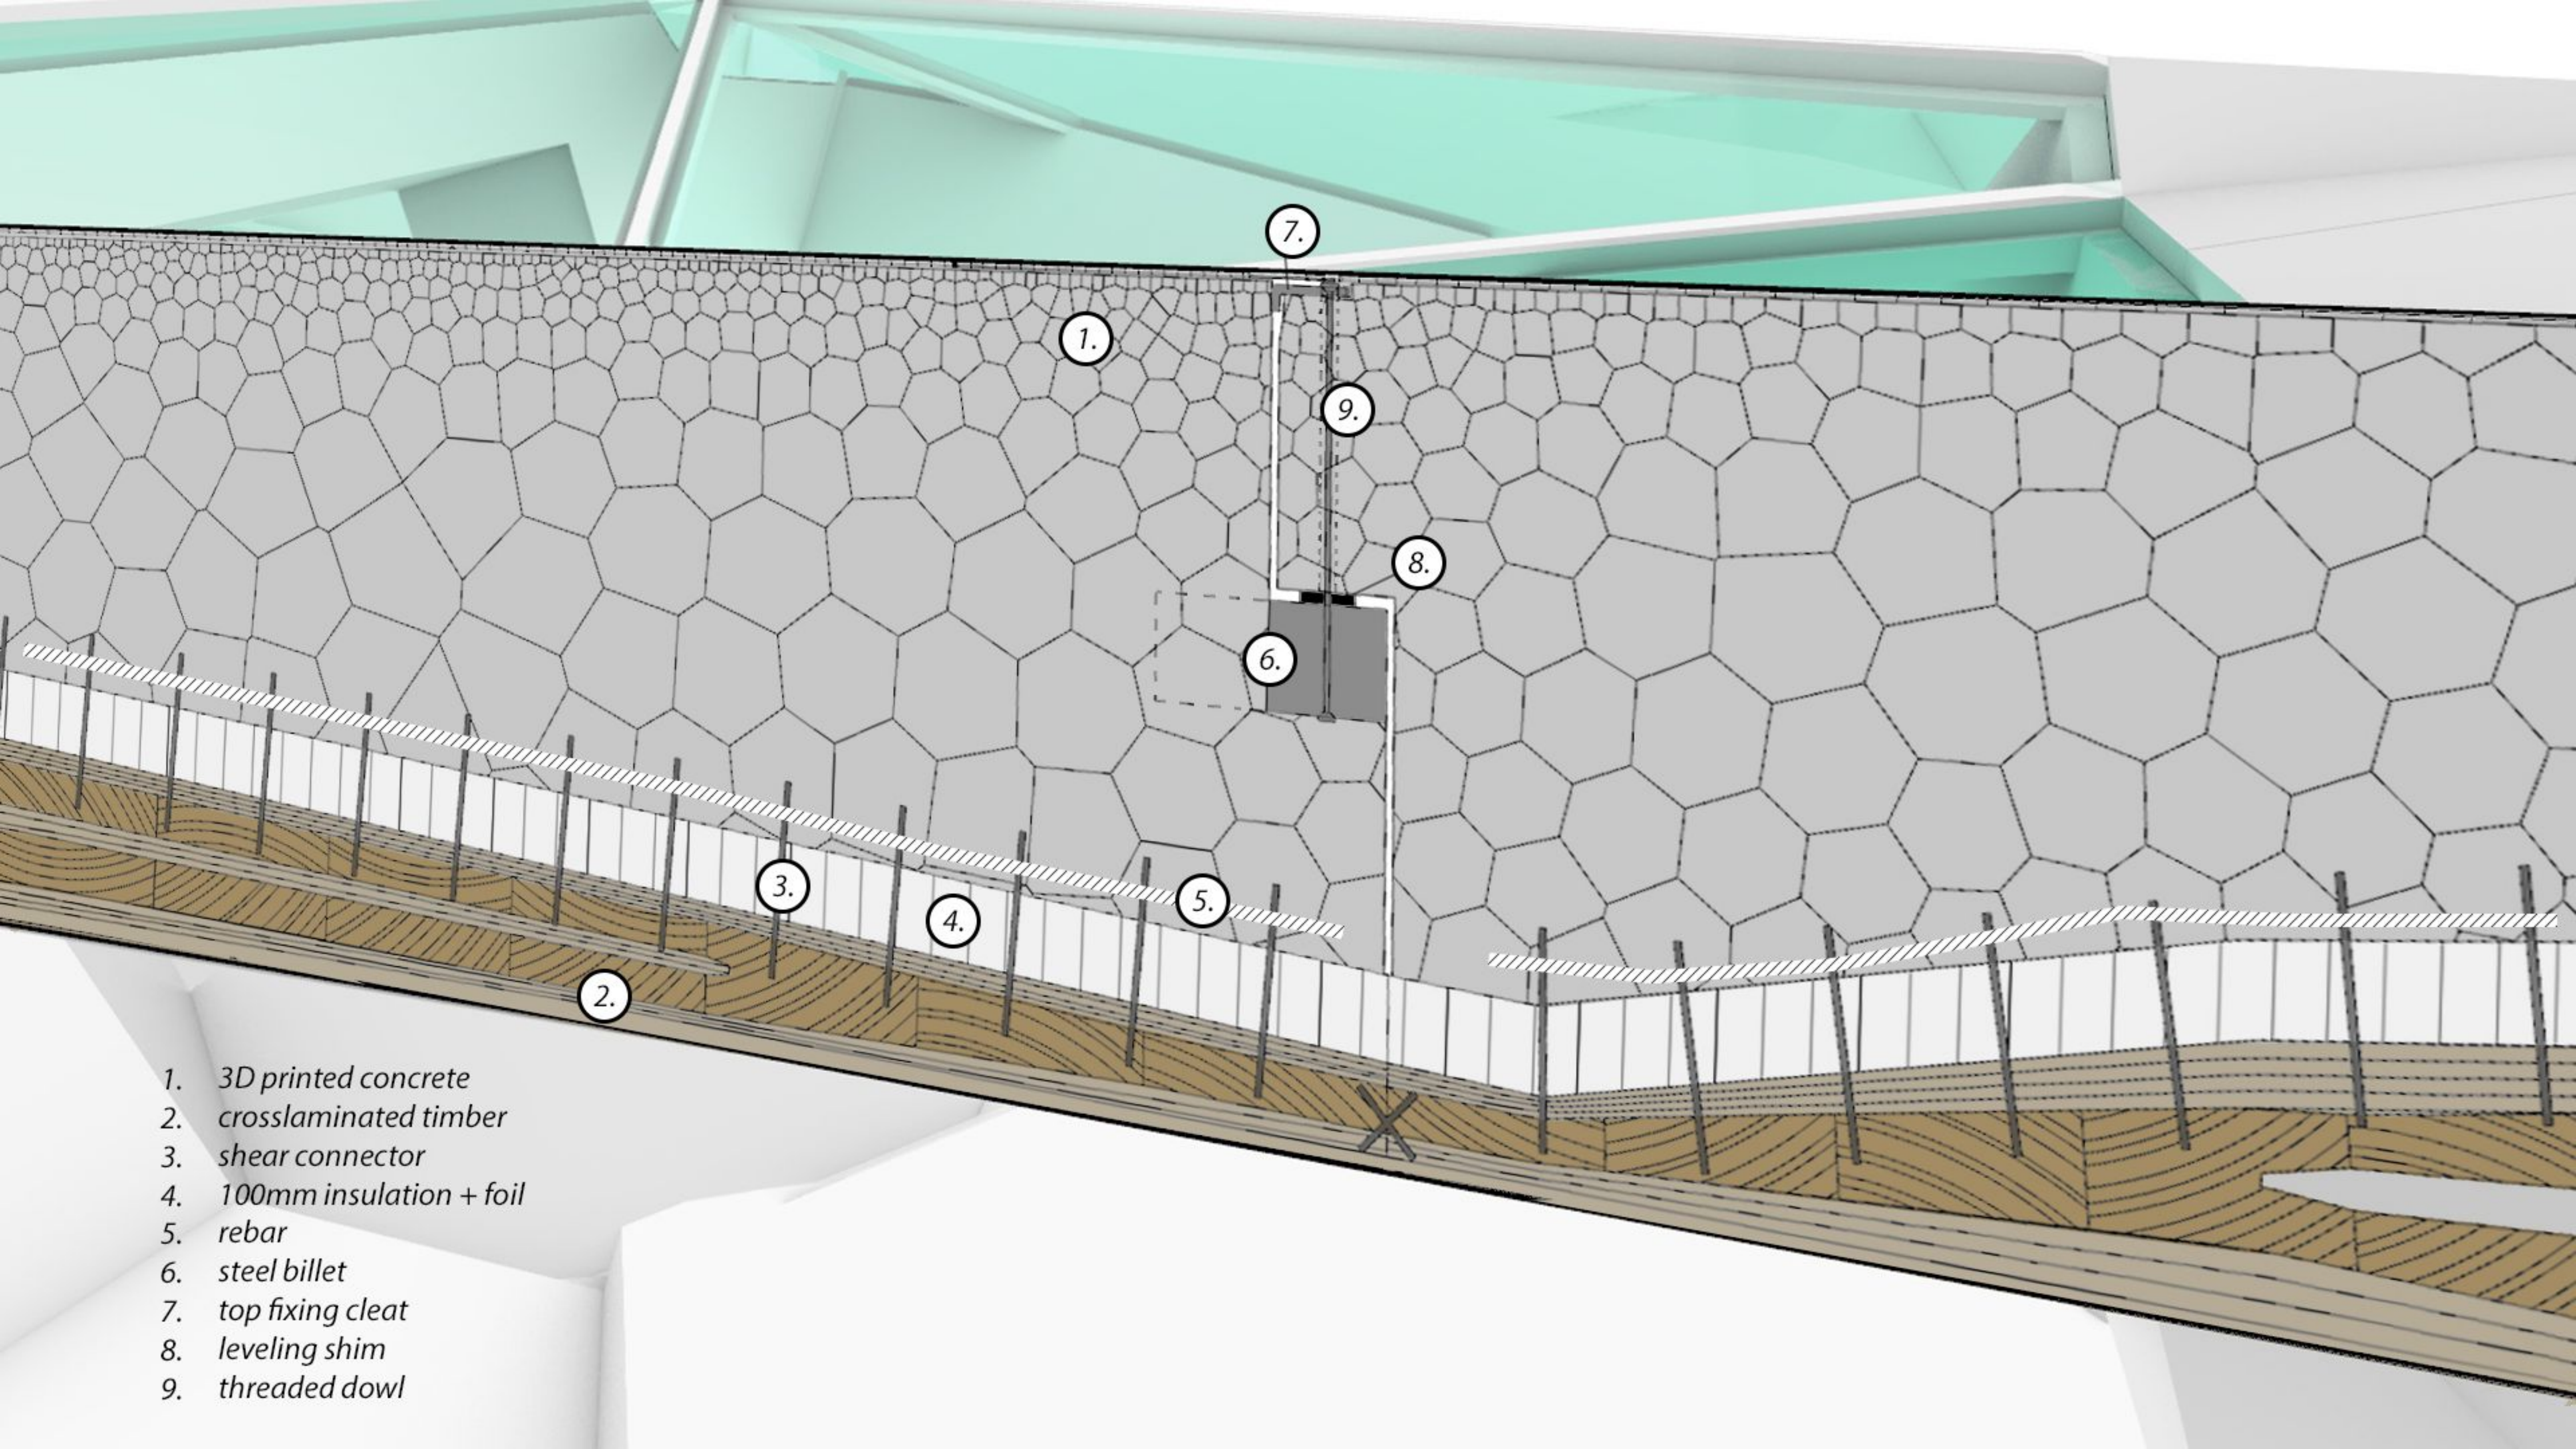

1. 3D printed concrete
2. crosslaminated timber
3. shear connector
4. 100mm insulation + foil
5. rebar
6. steel billet
7. top fixing cleat
8. leveling shim
9. threaded dowl



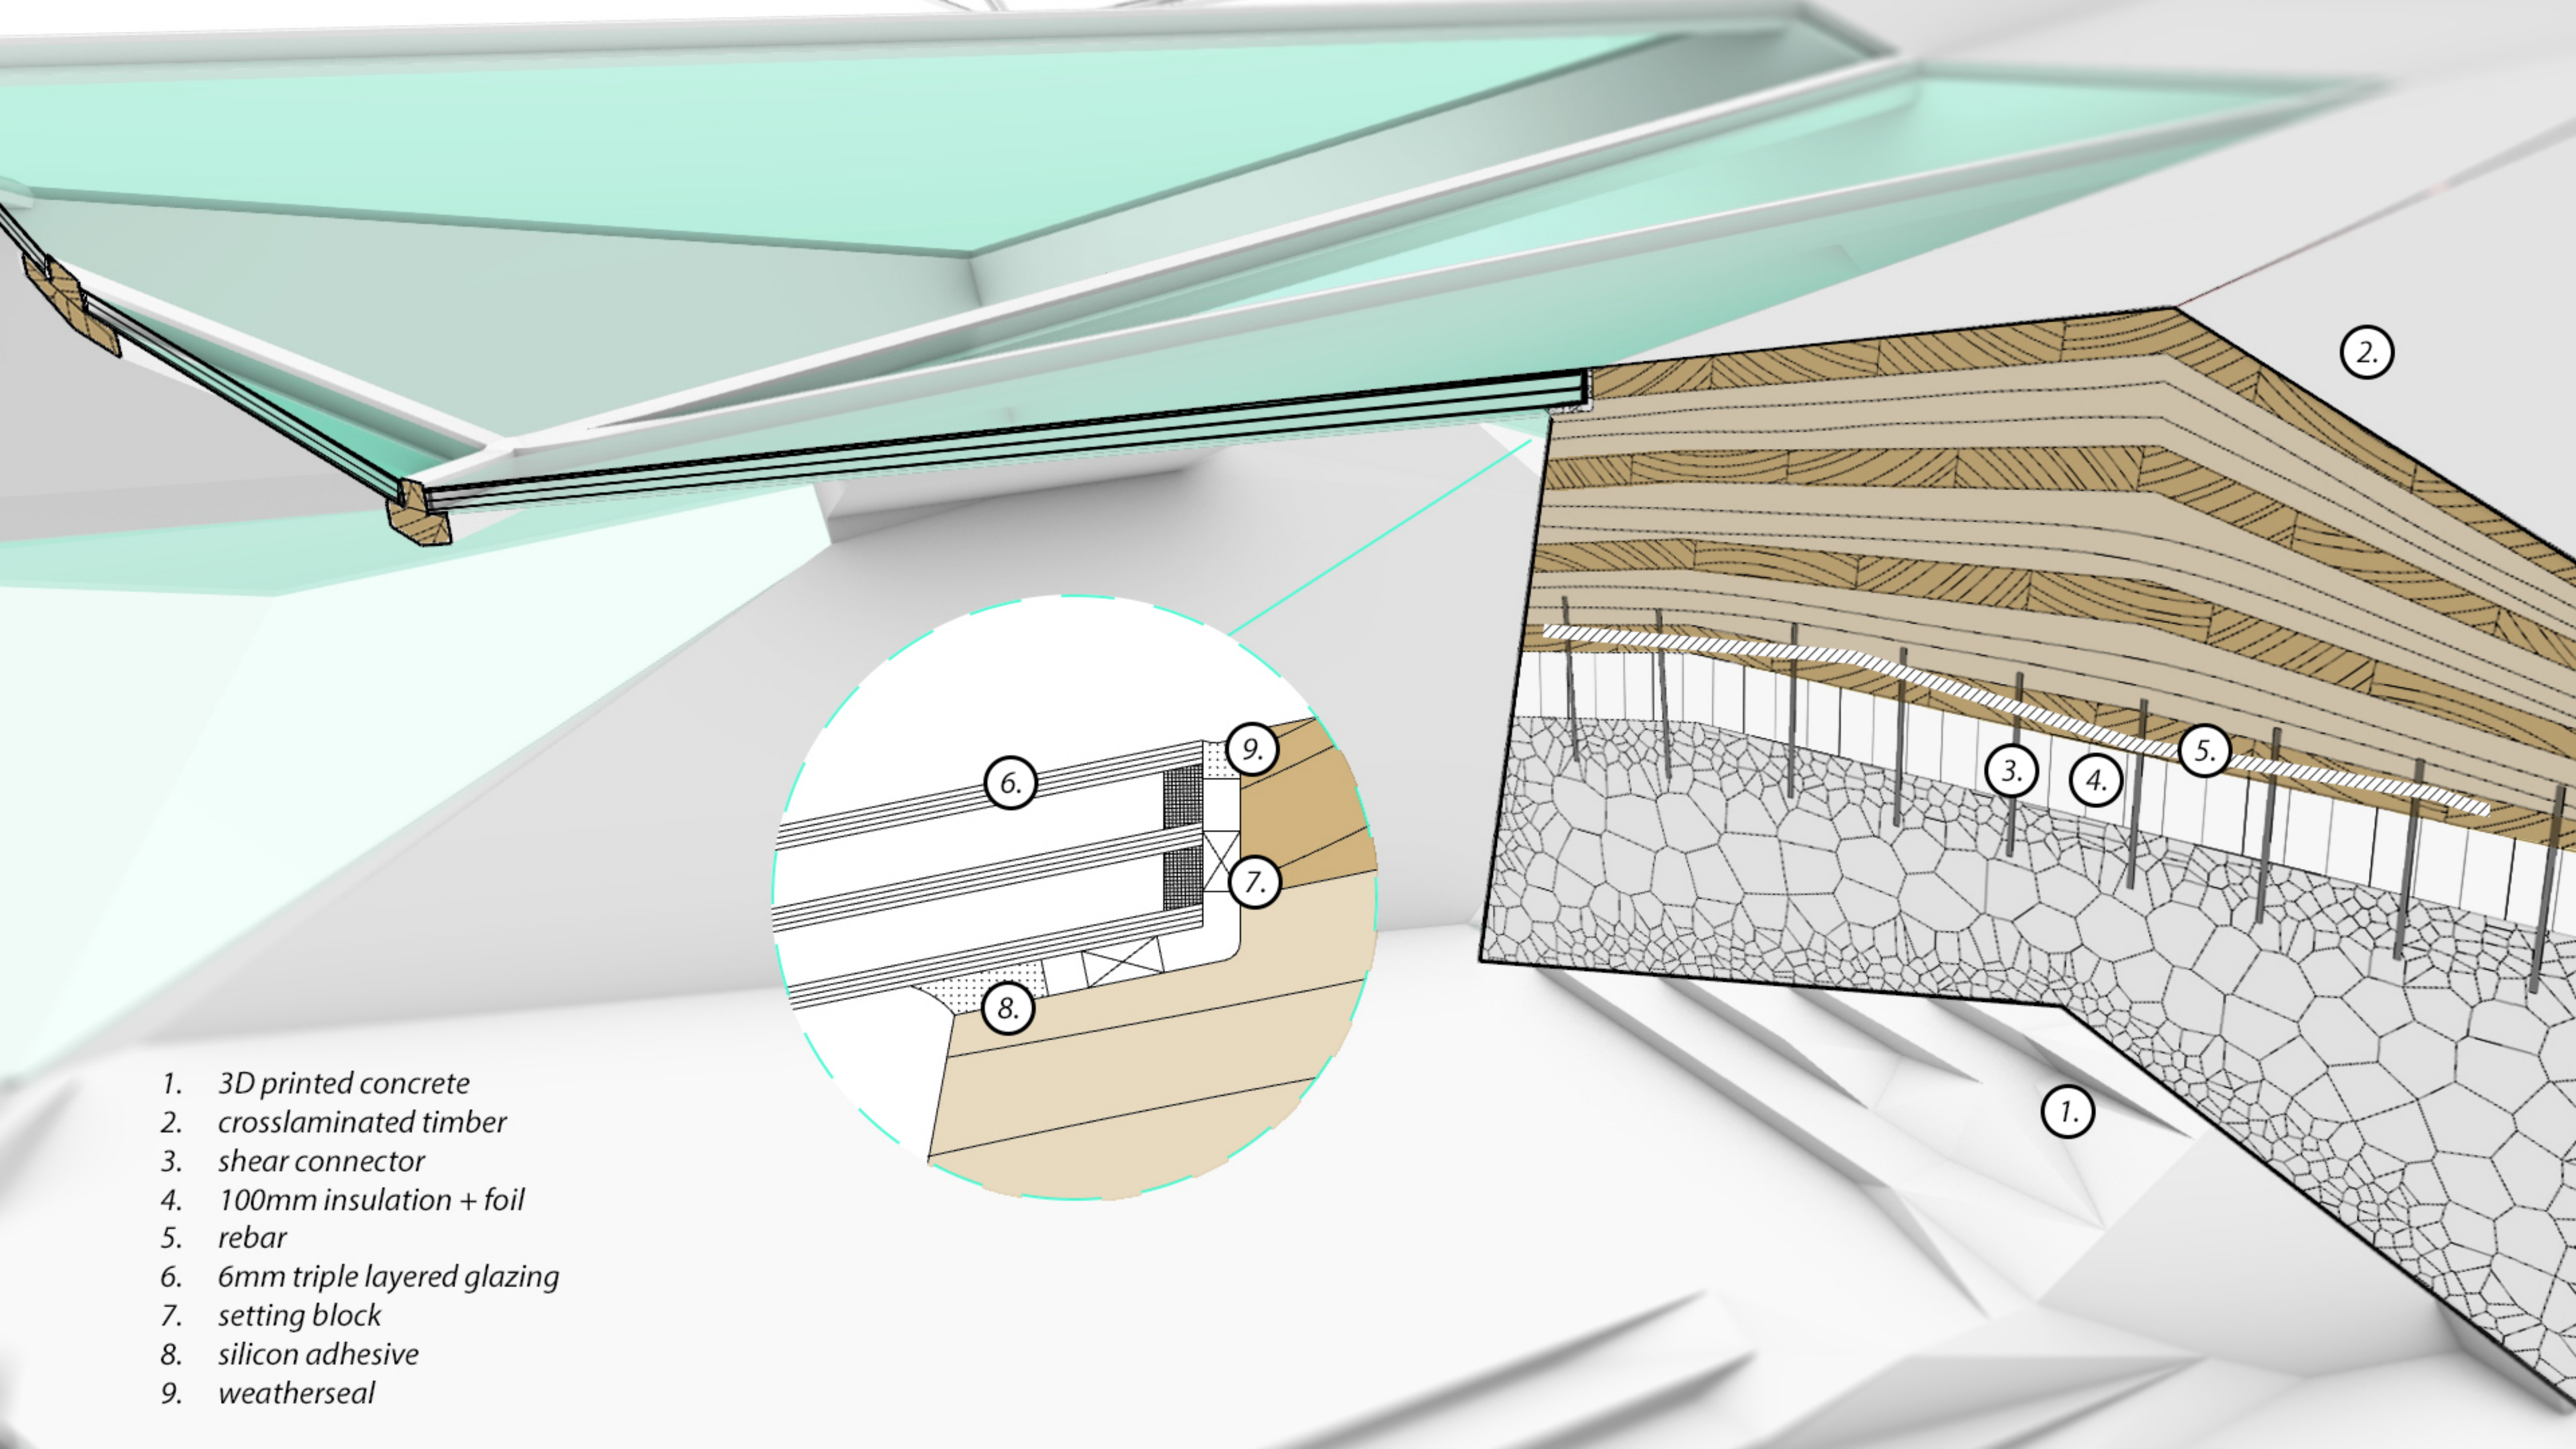

1. 3D printed concrete
2. crosslaminated timber
3. shear connector
4. 100mm insulation + foil
5. rebar
6. 6mm triple layered glazing
7. setting block
8. silicon adhesive
9. weatherseal