


RE-BUILDING RETAIL


Drawing Set


Michalina Wawro
4866681

Complex Projects
Hotel New York
Fall 2020

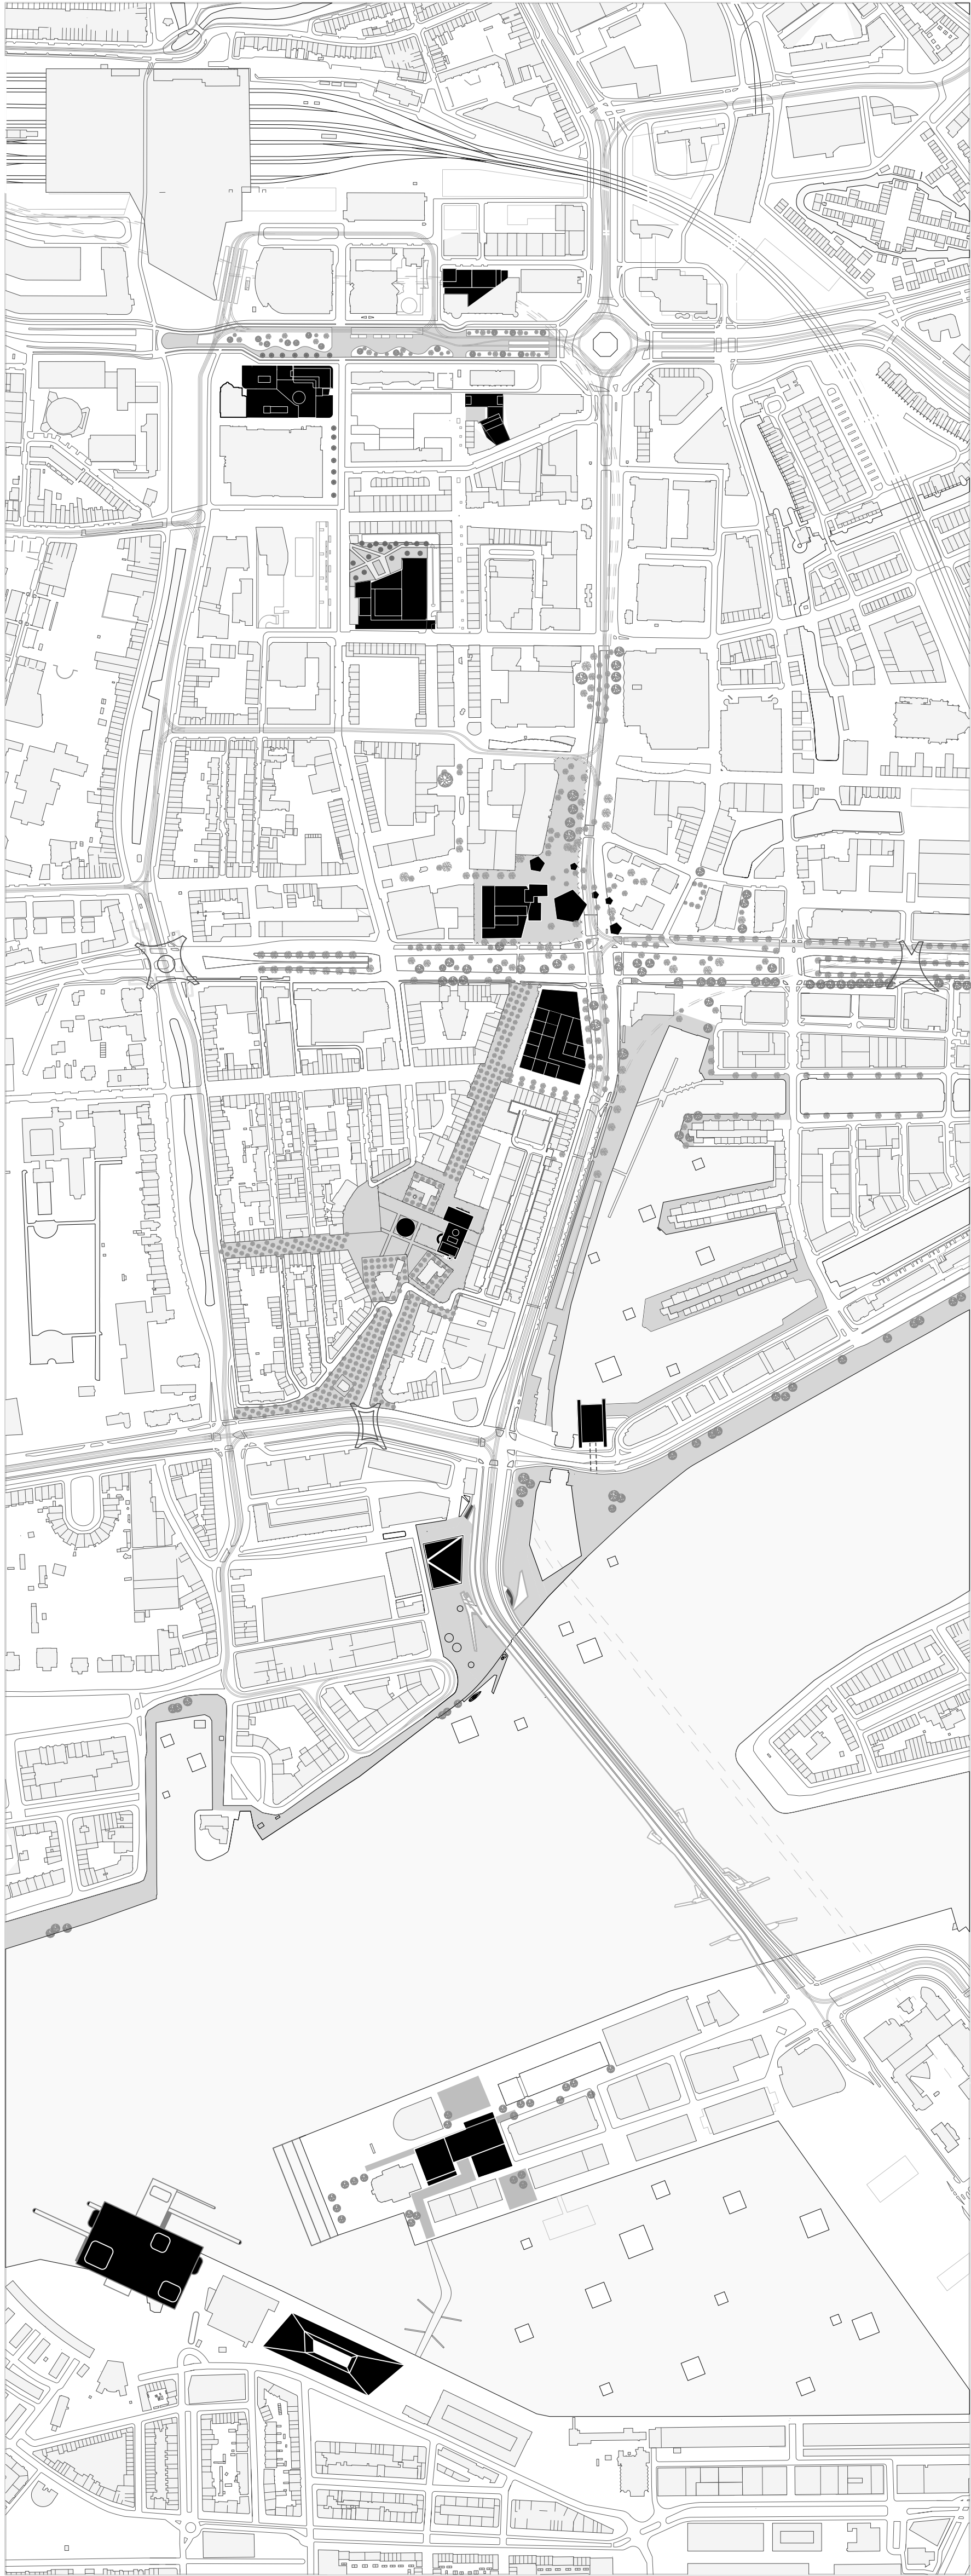



URBAN PLAN 1:5000

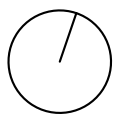

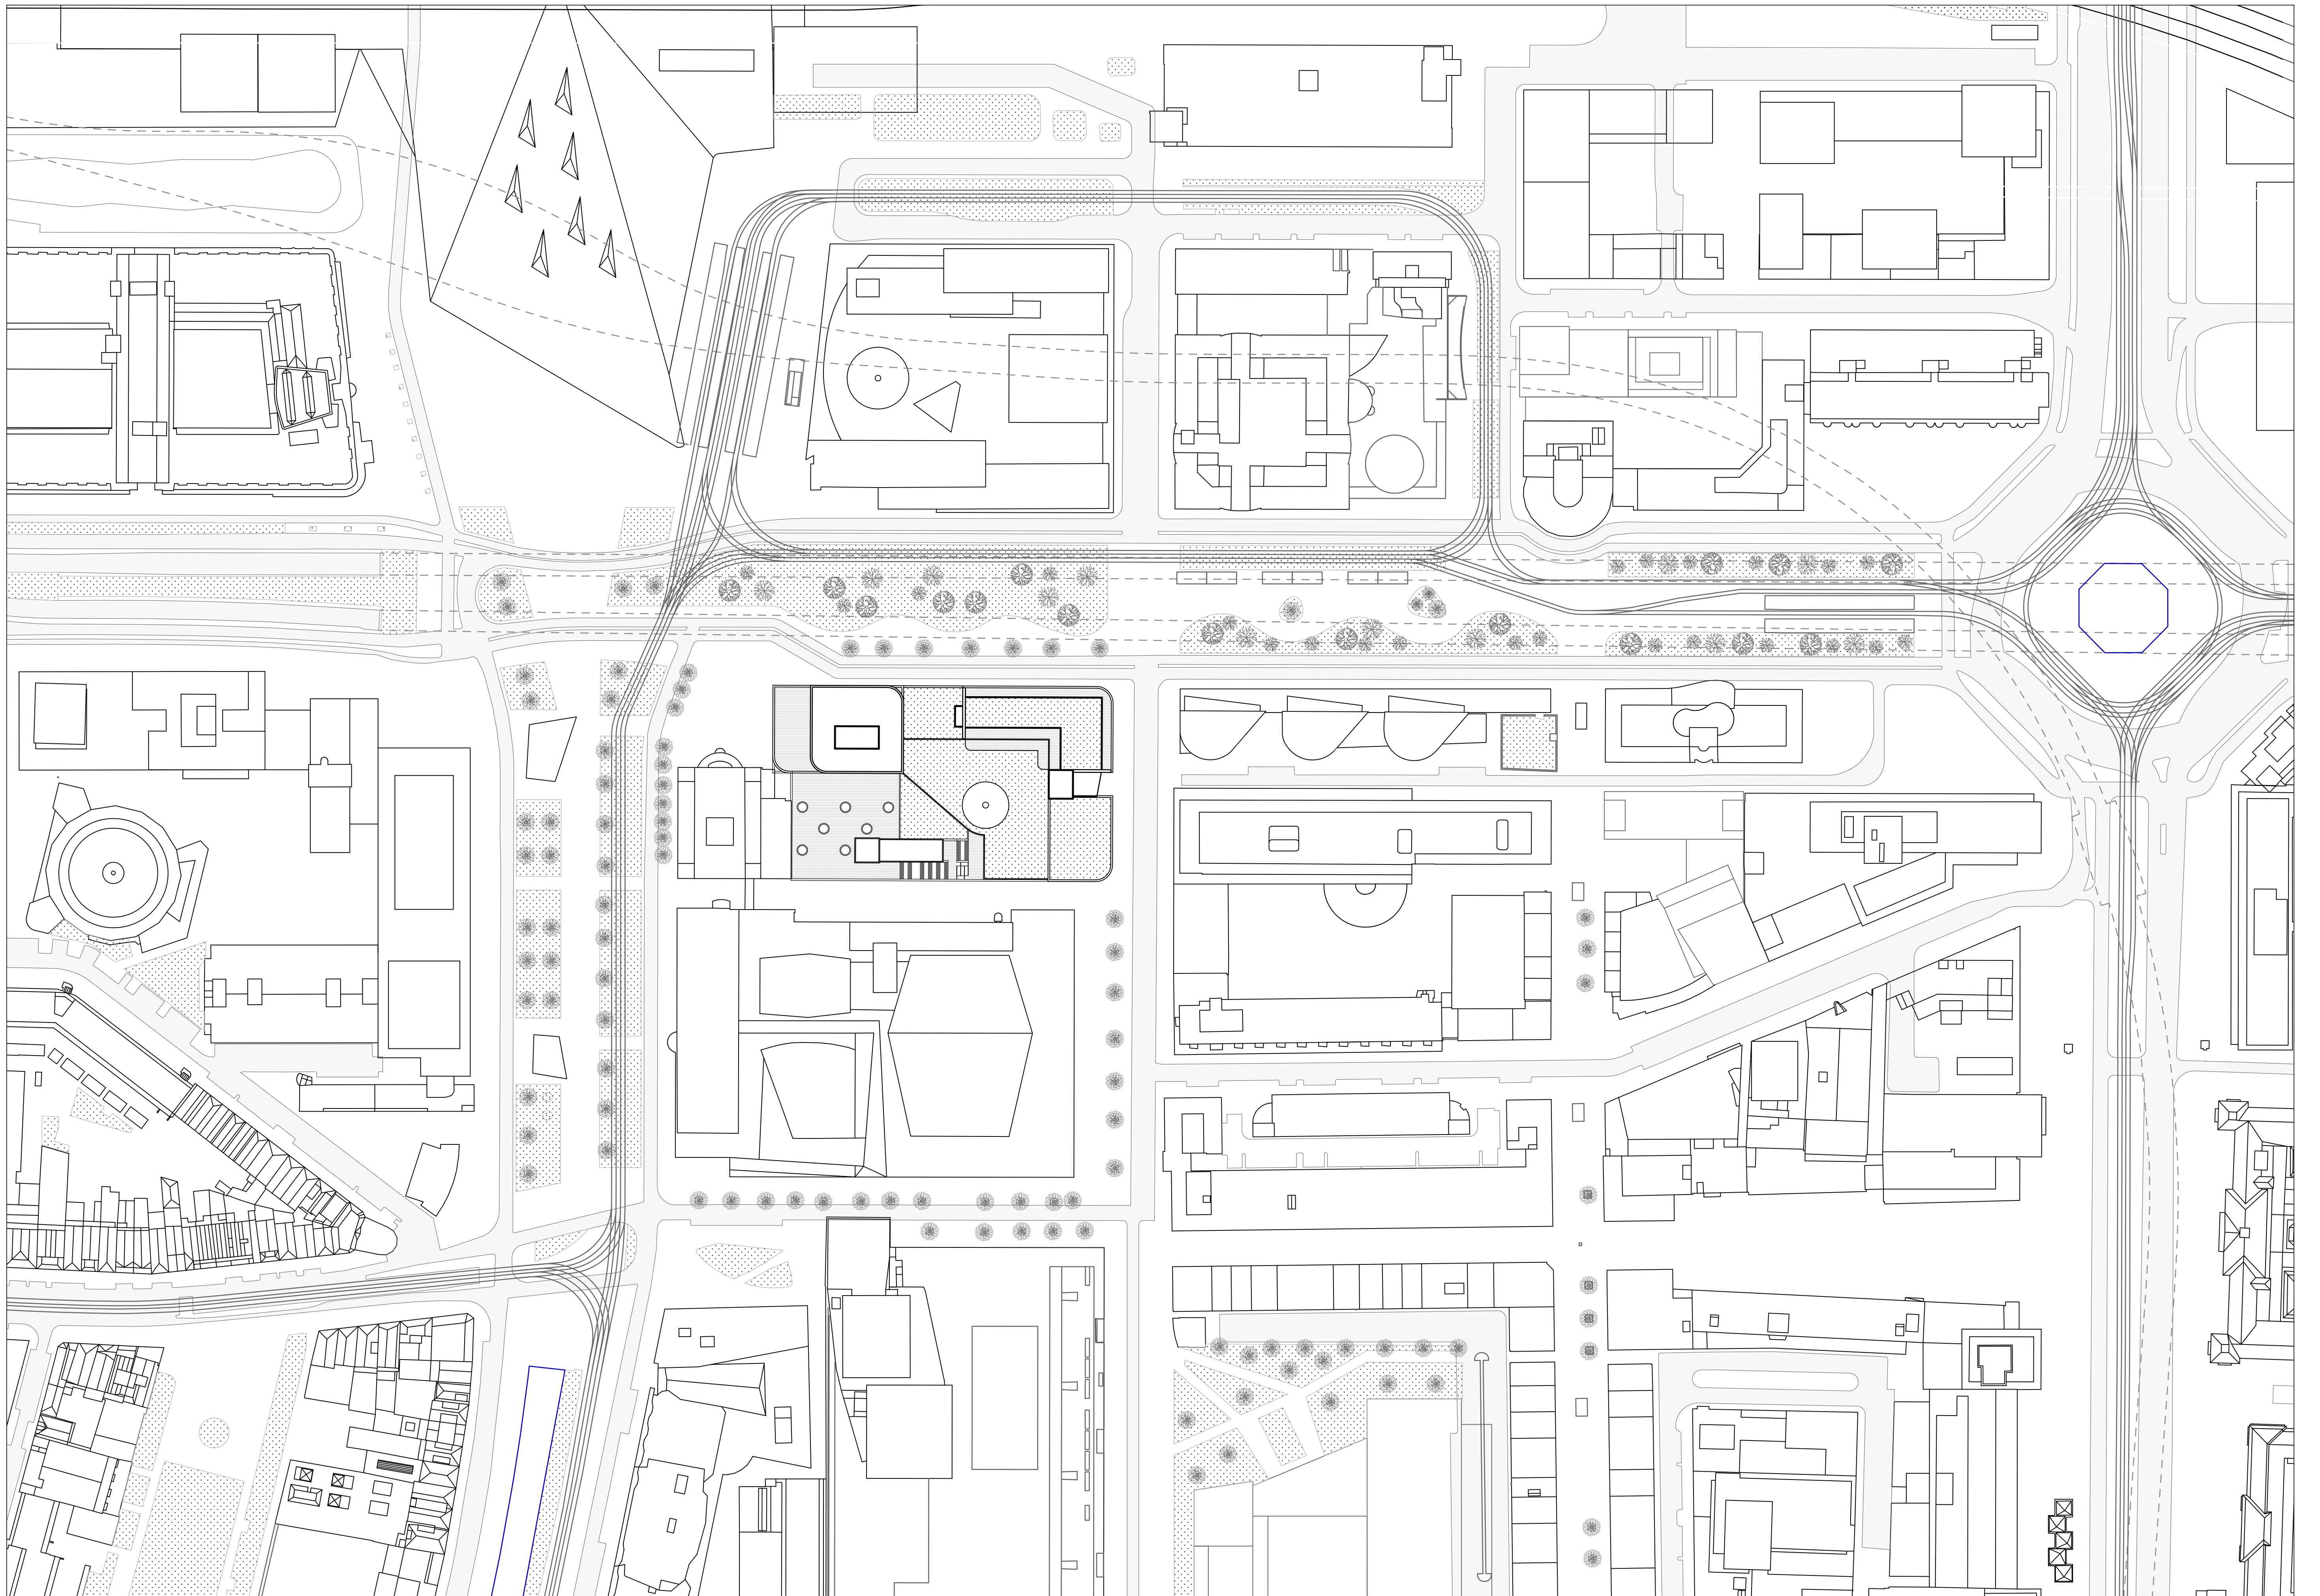



ROOF PLAN 1:1000

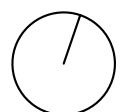

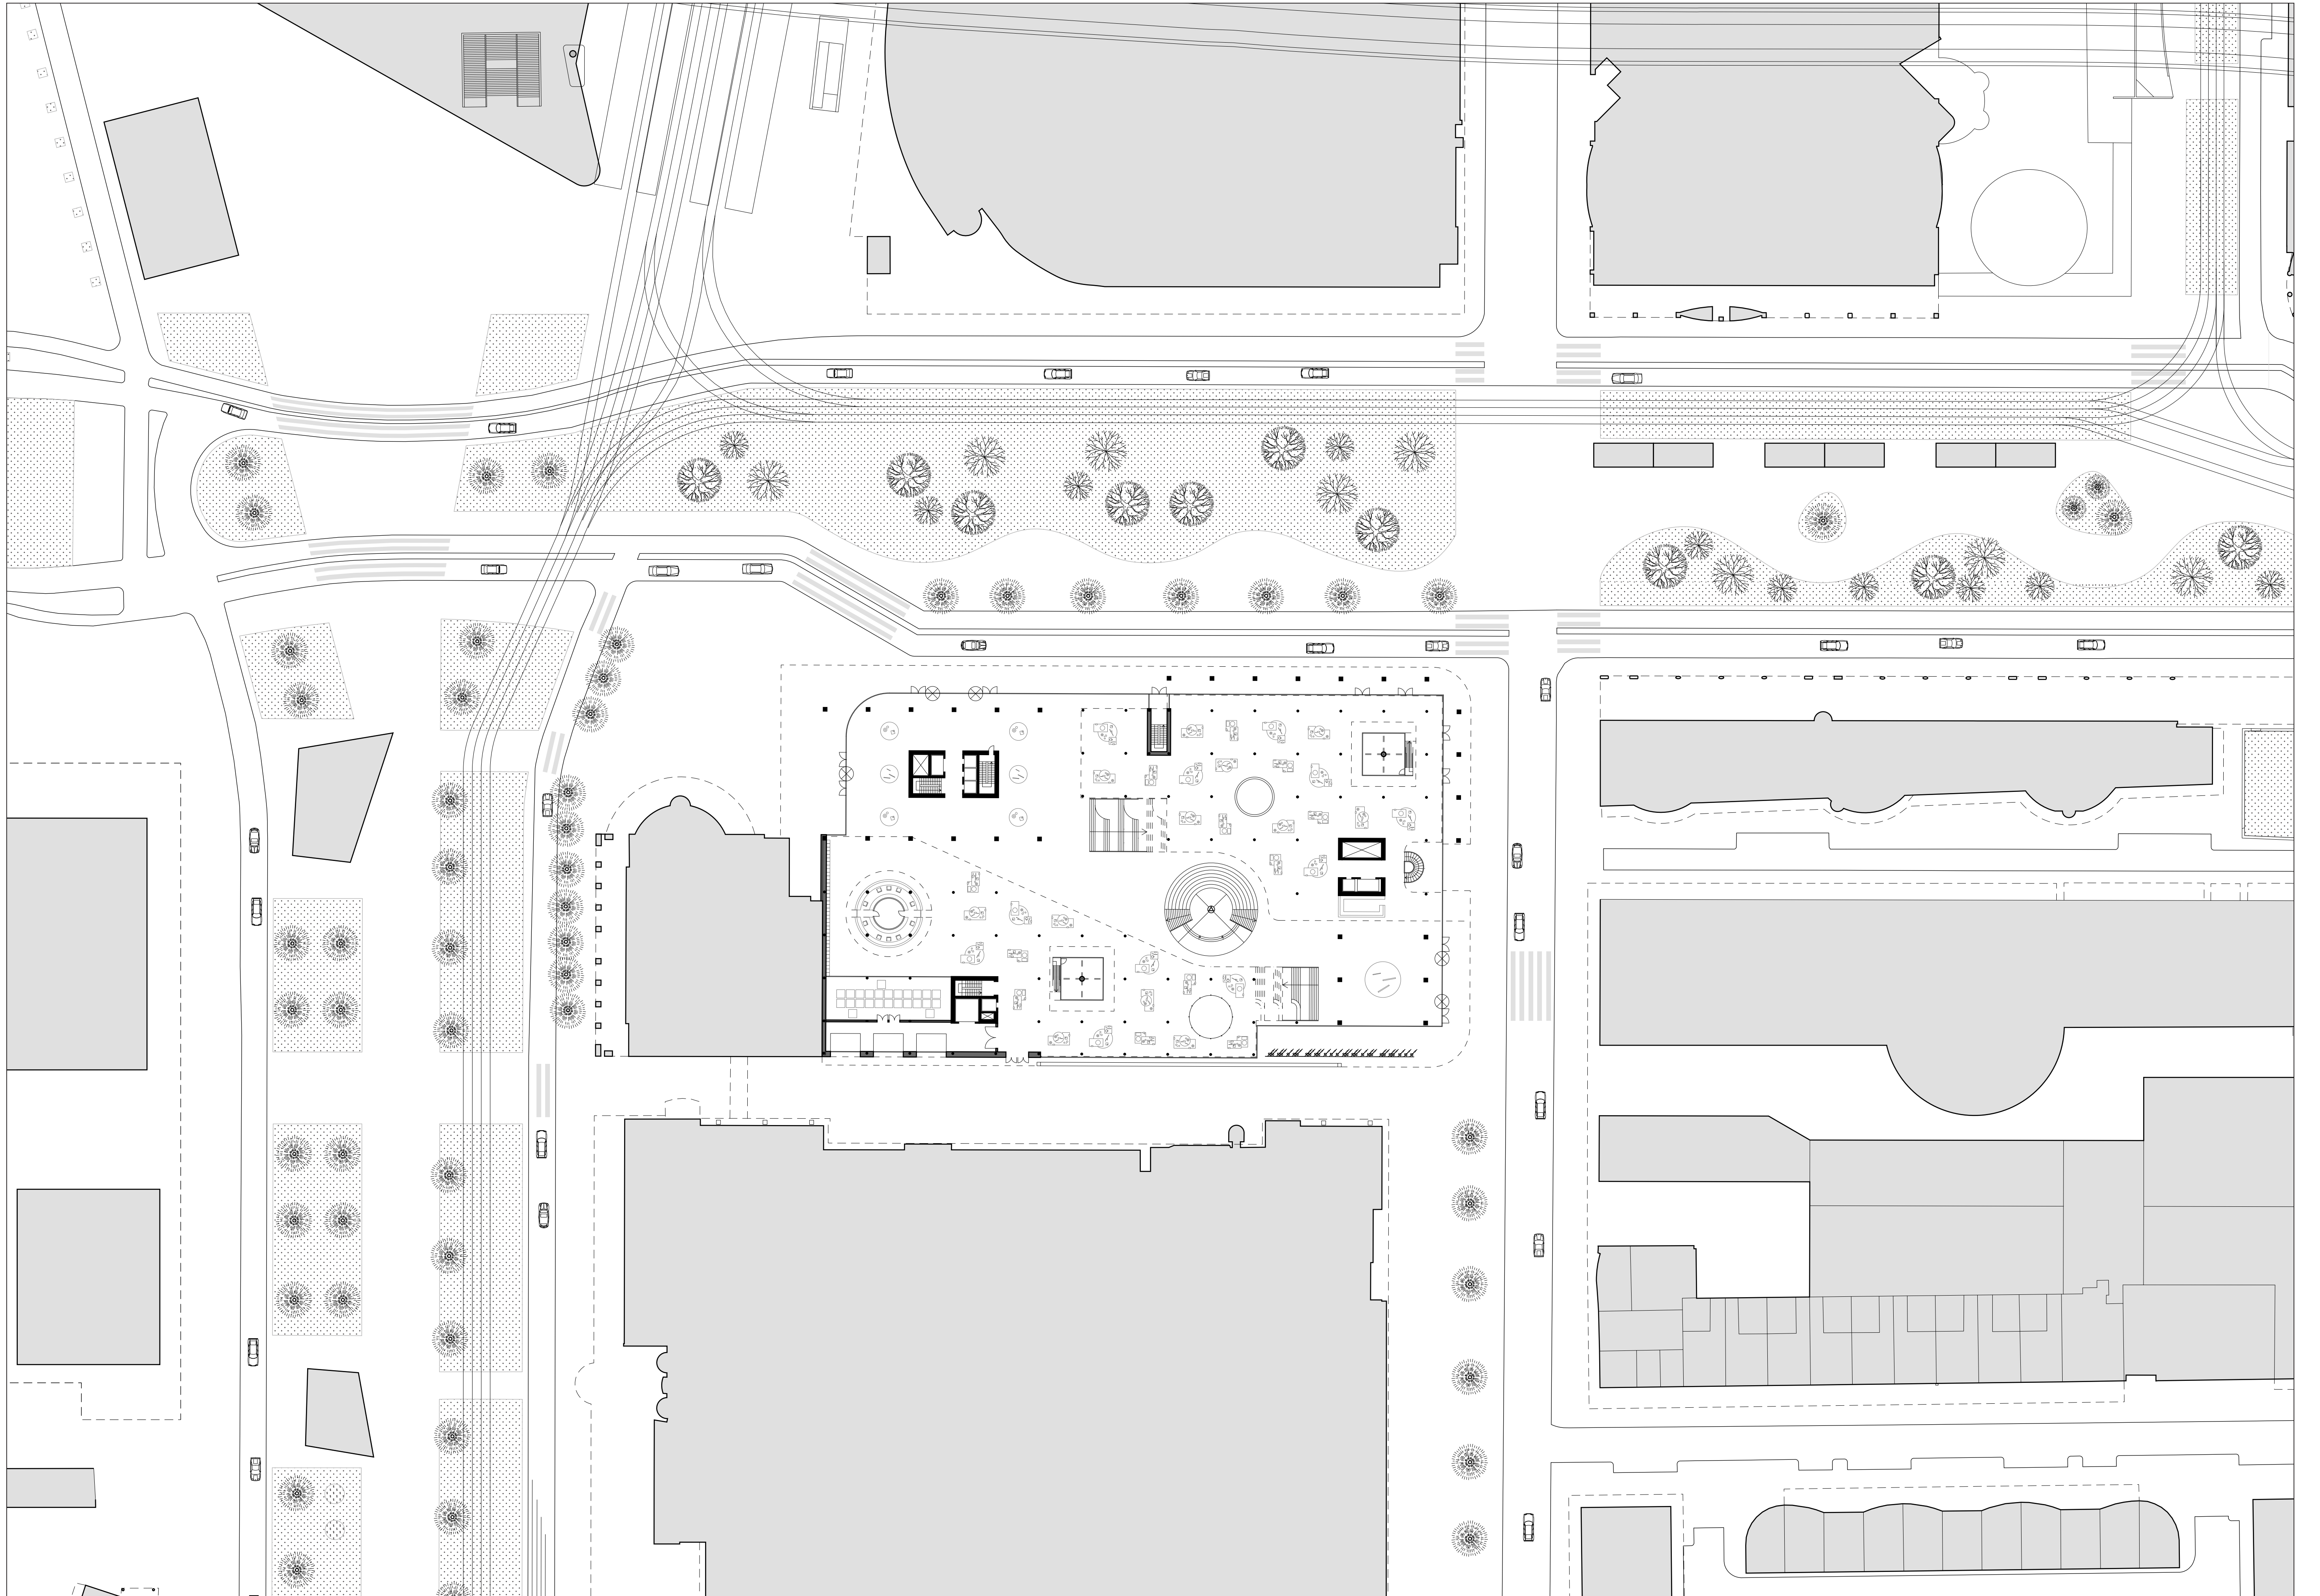


IMPLEMENTATION PLAN 1:1000

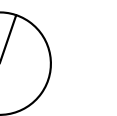


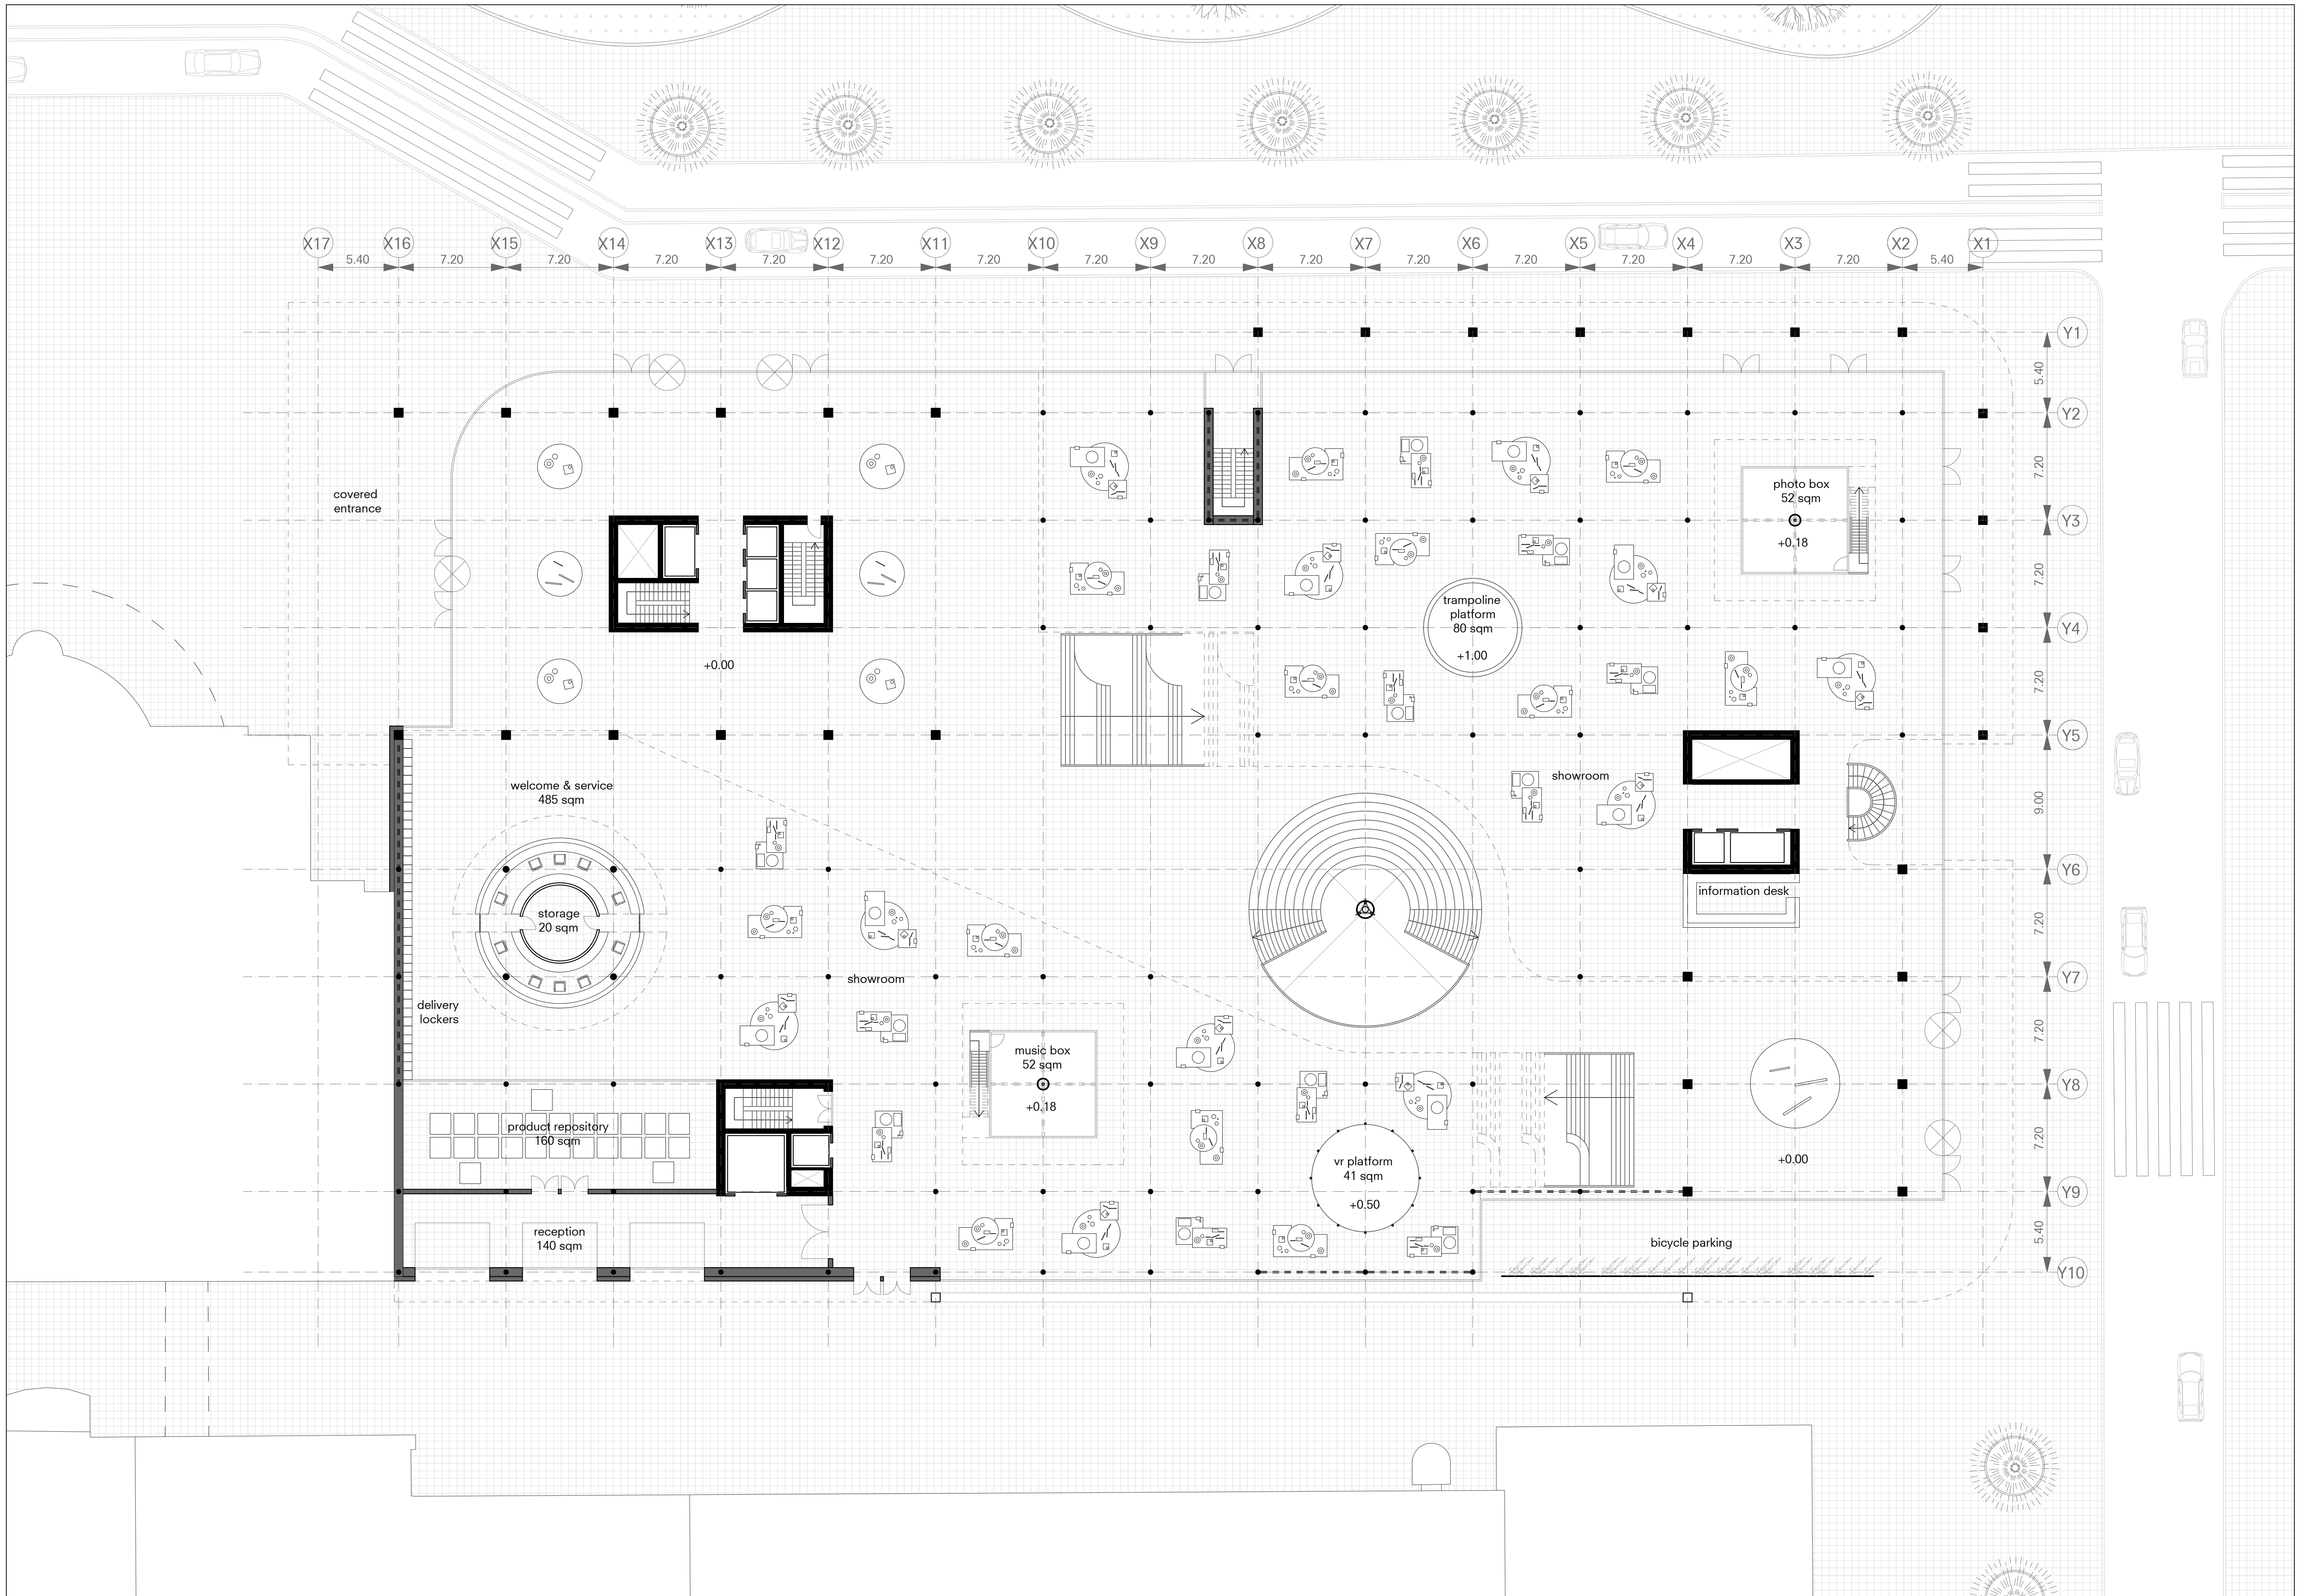


GROUND FLOOR PLAN 1:200

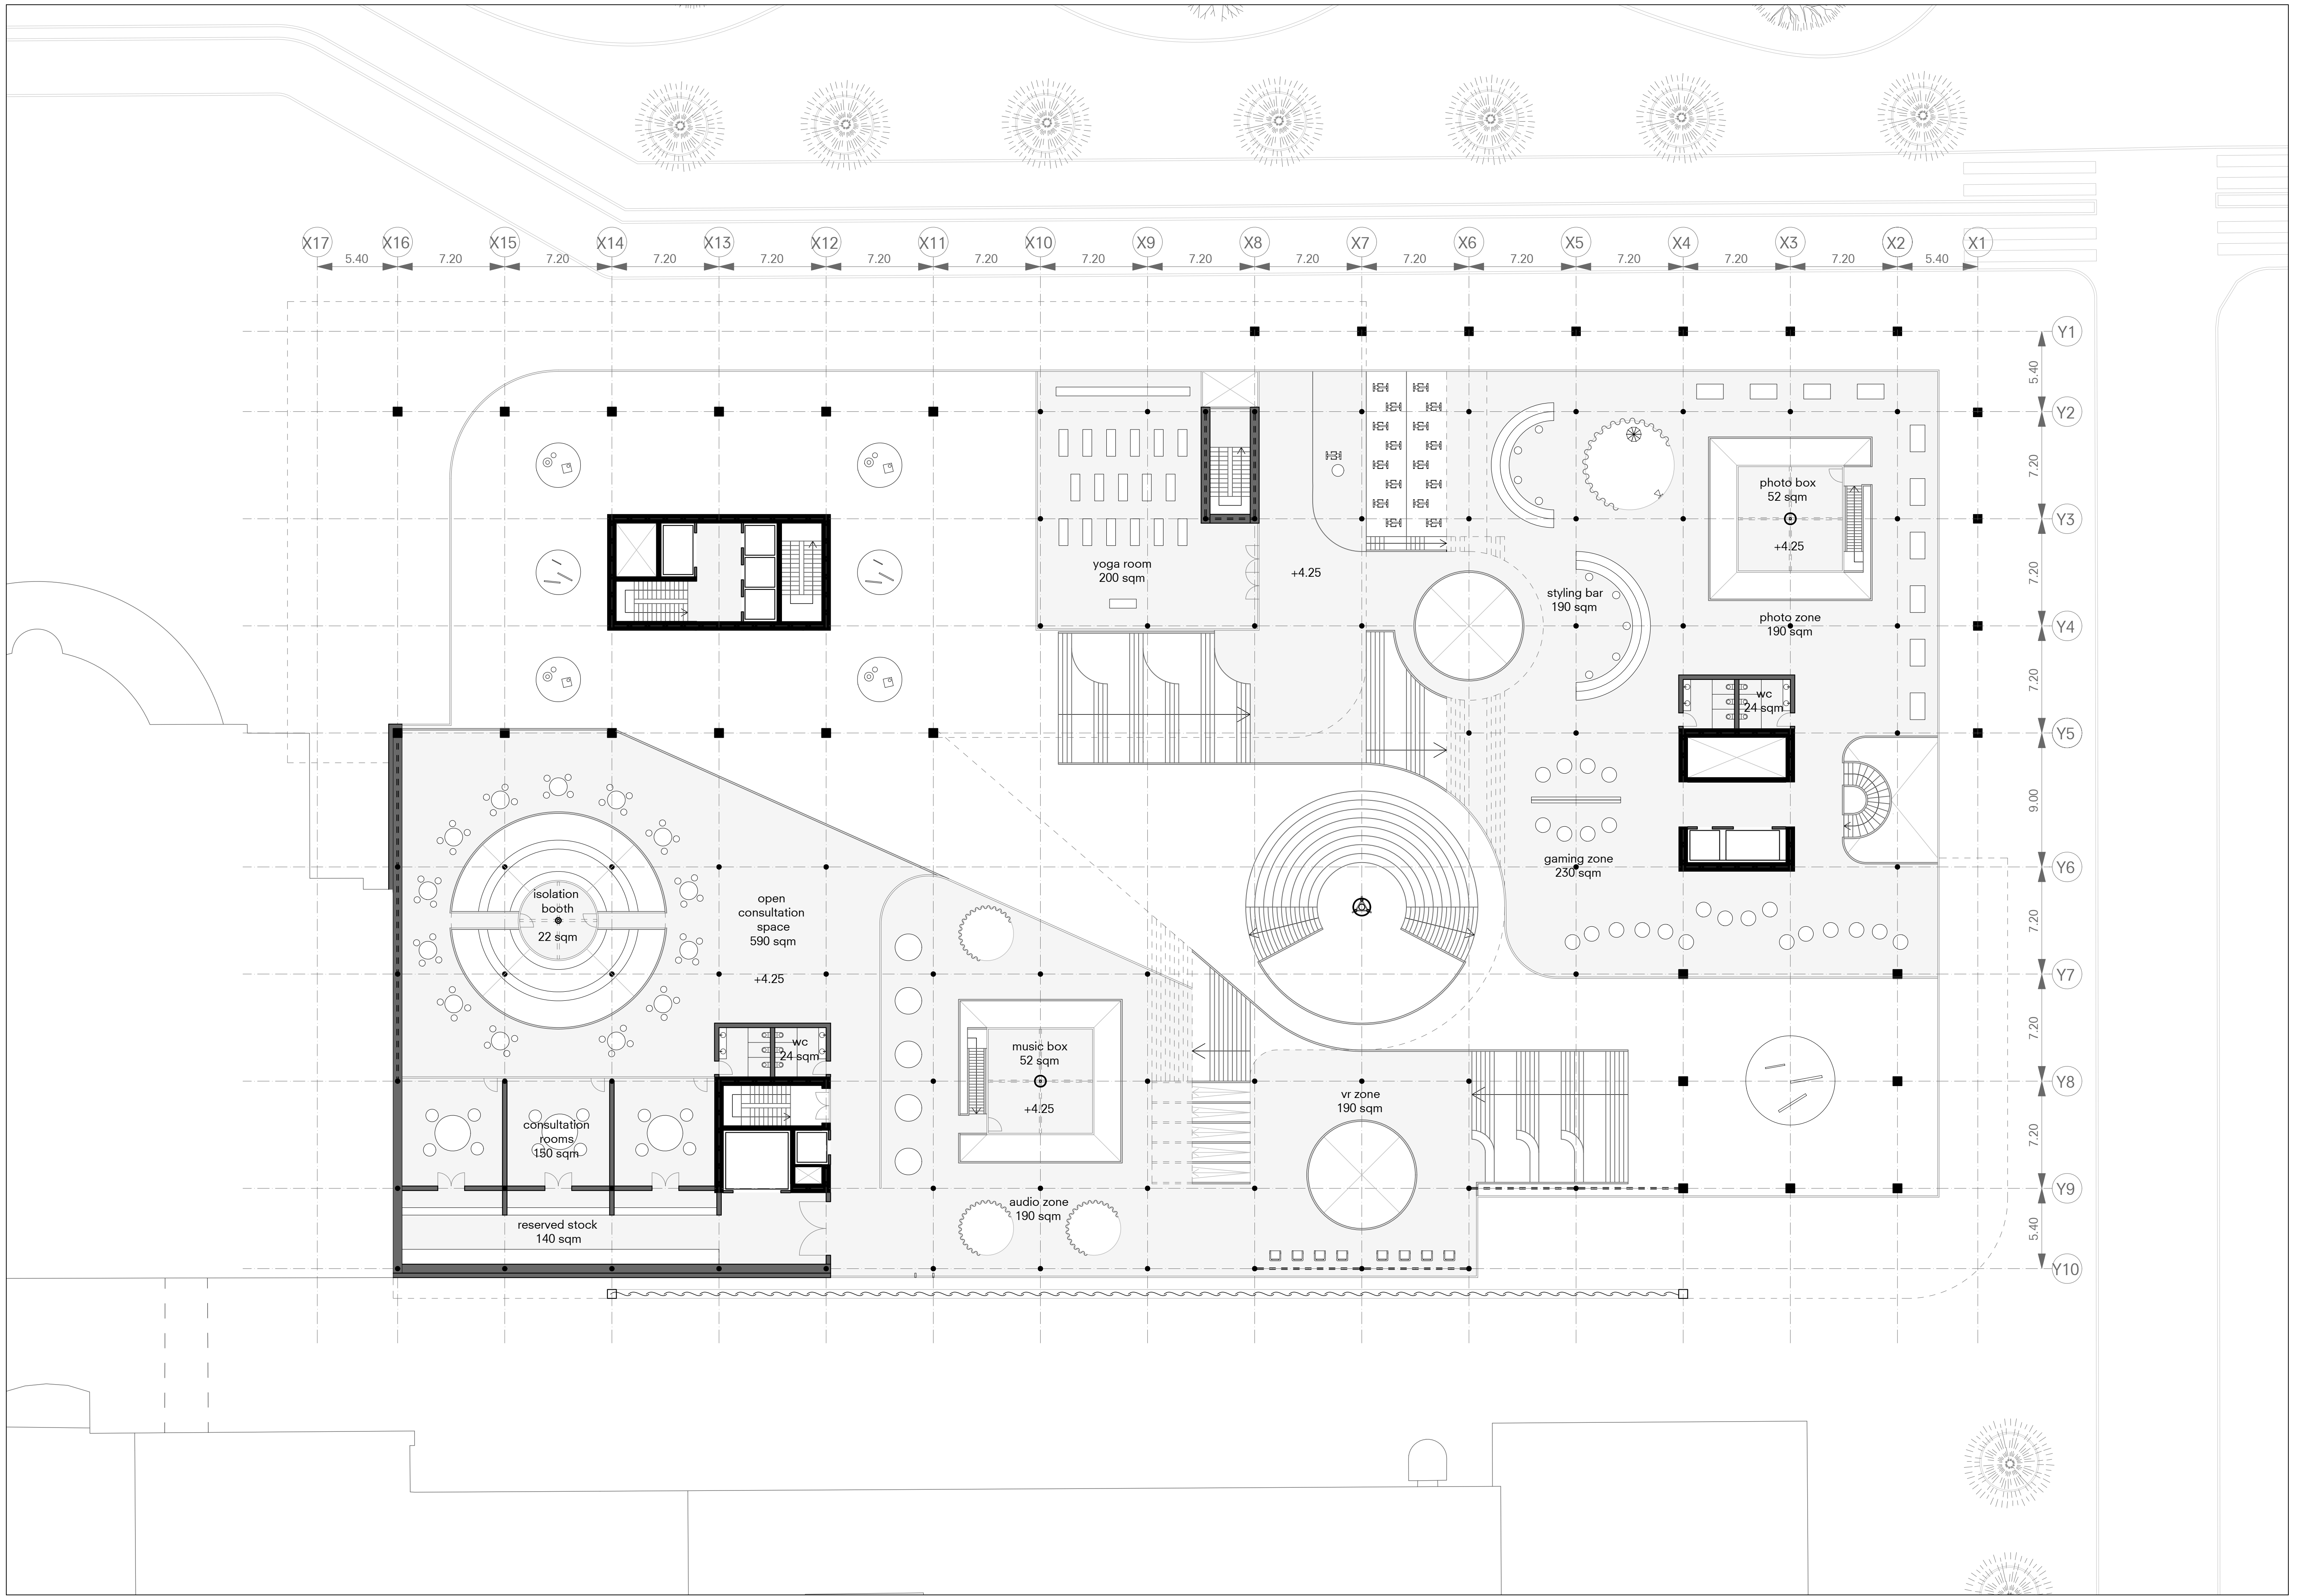



FLOOR 1 1:200

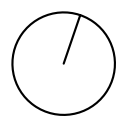

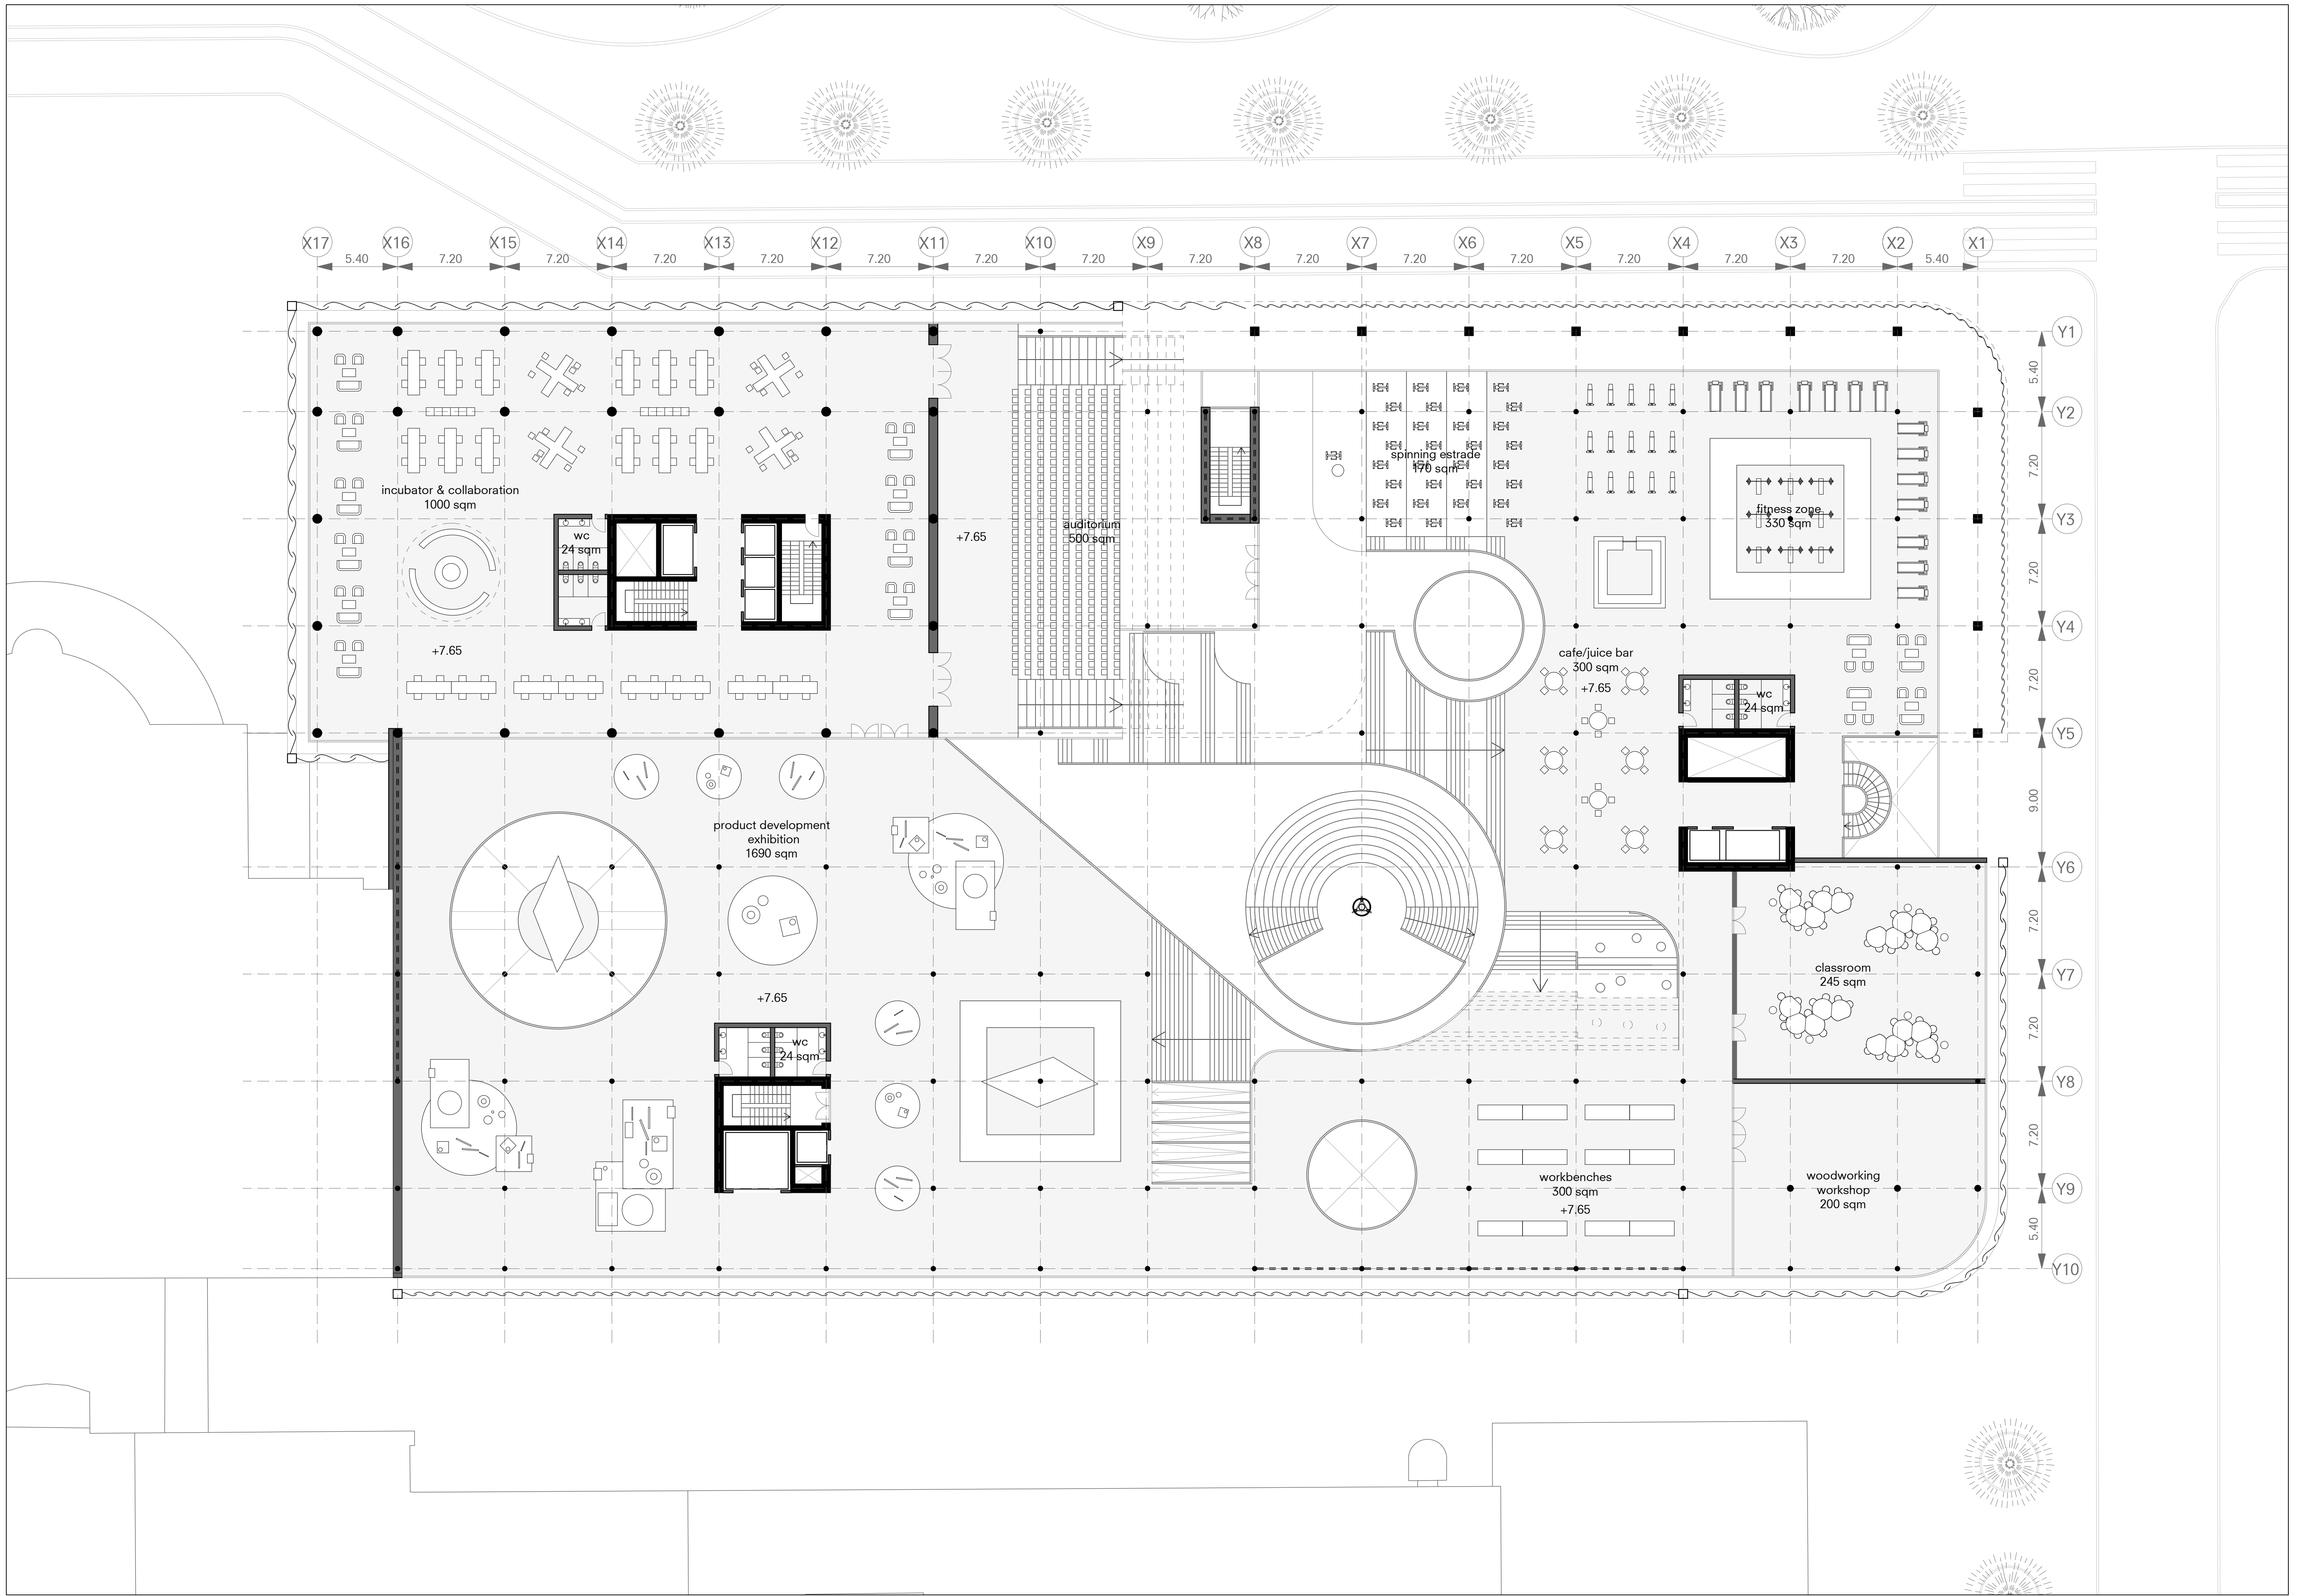


FLOOR 2 1:200

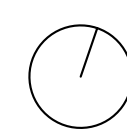


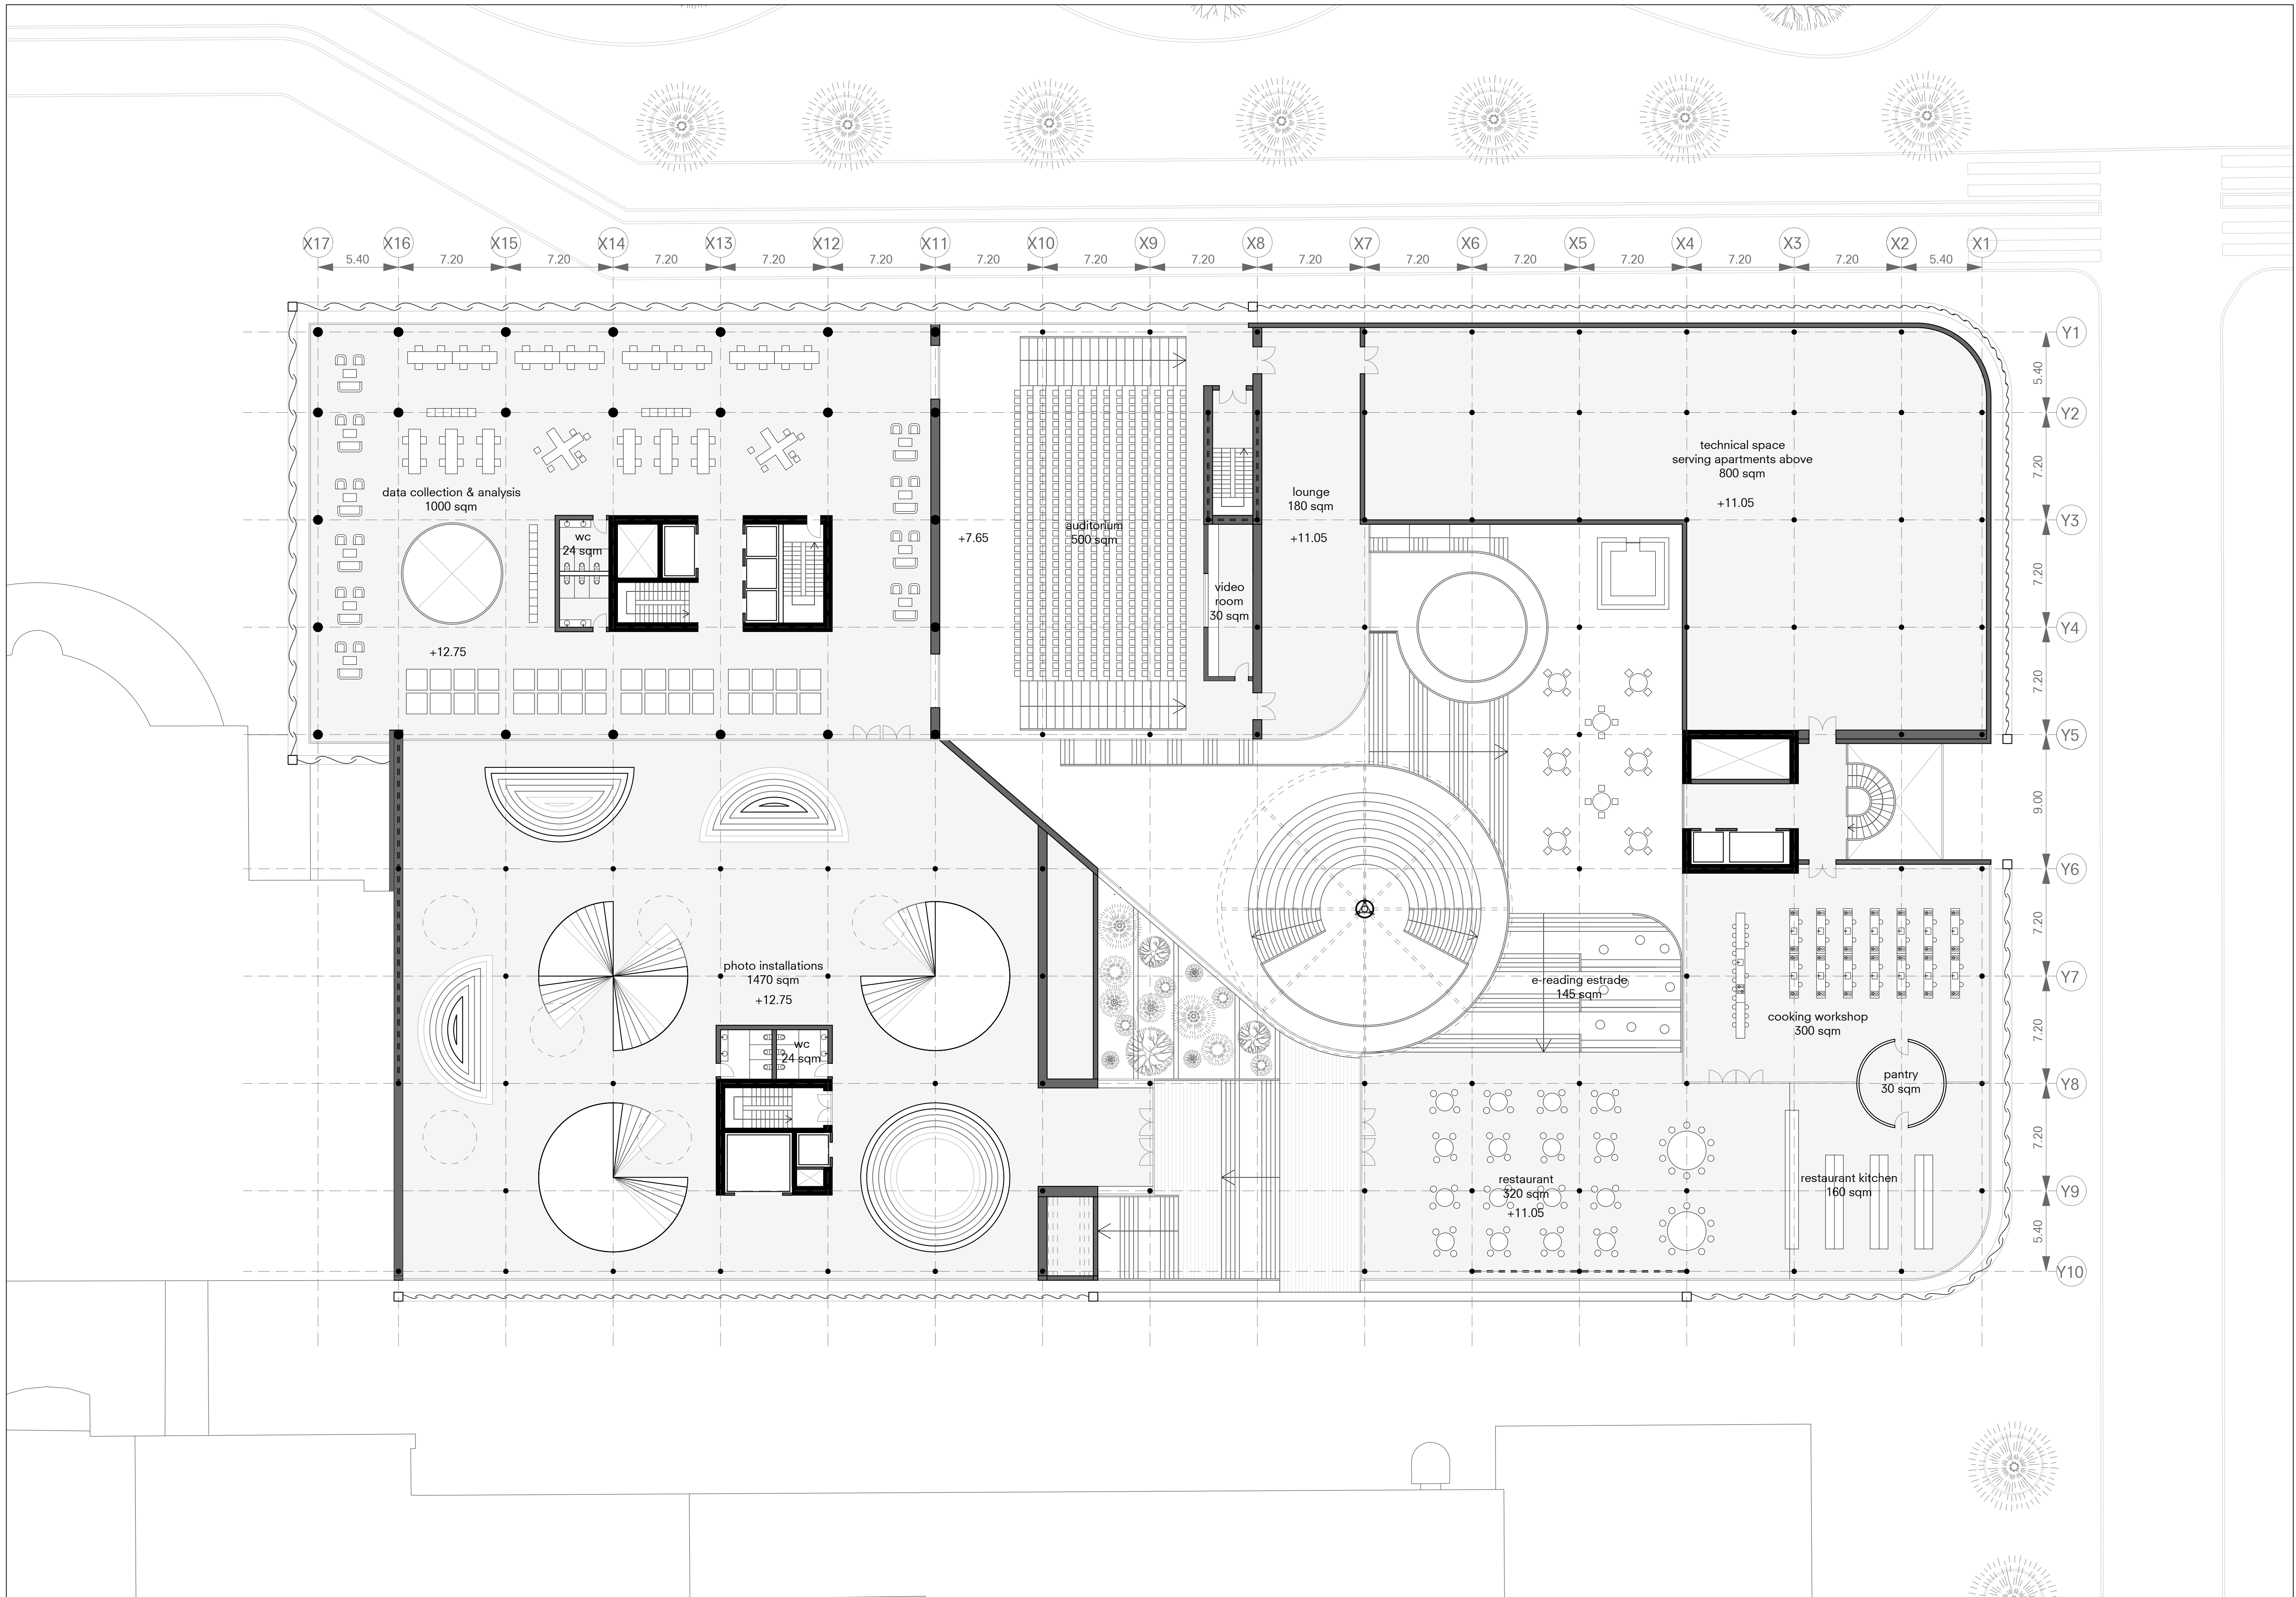


FLOOR 3 1:200

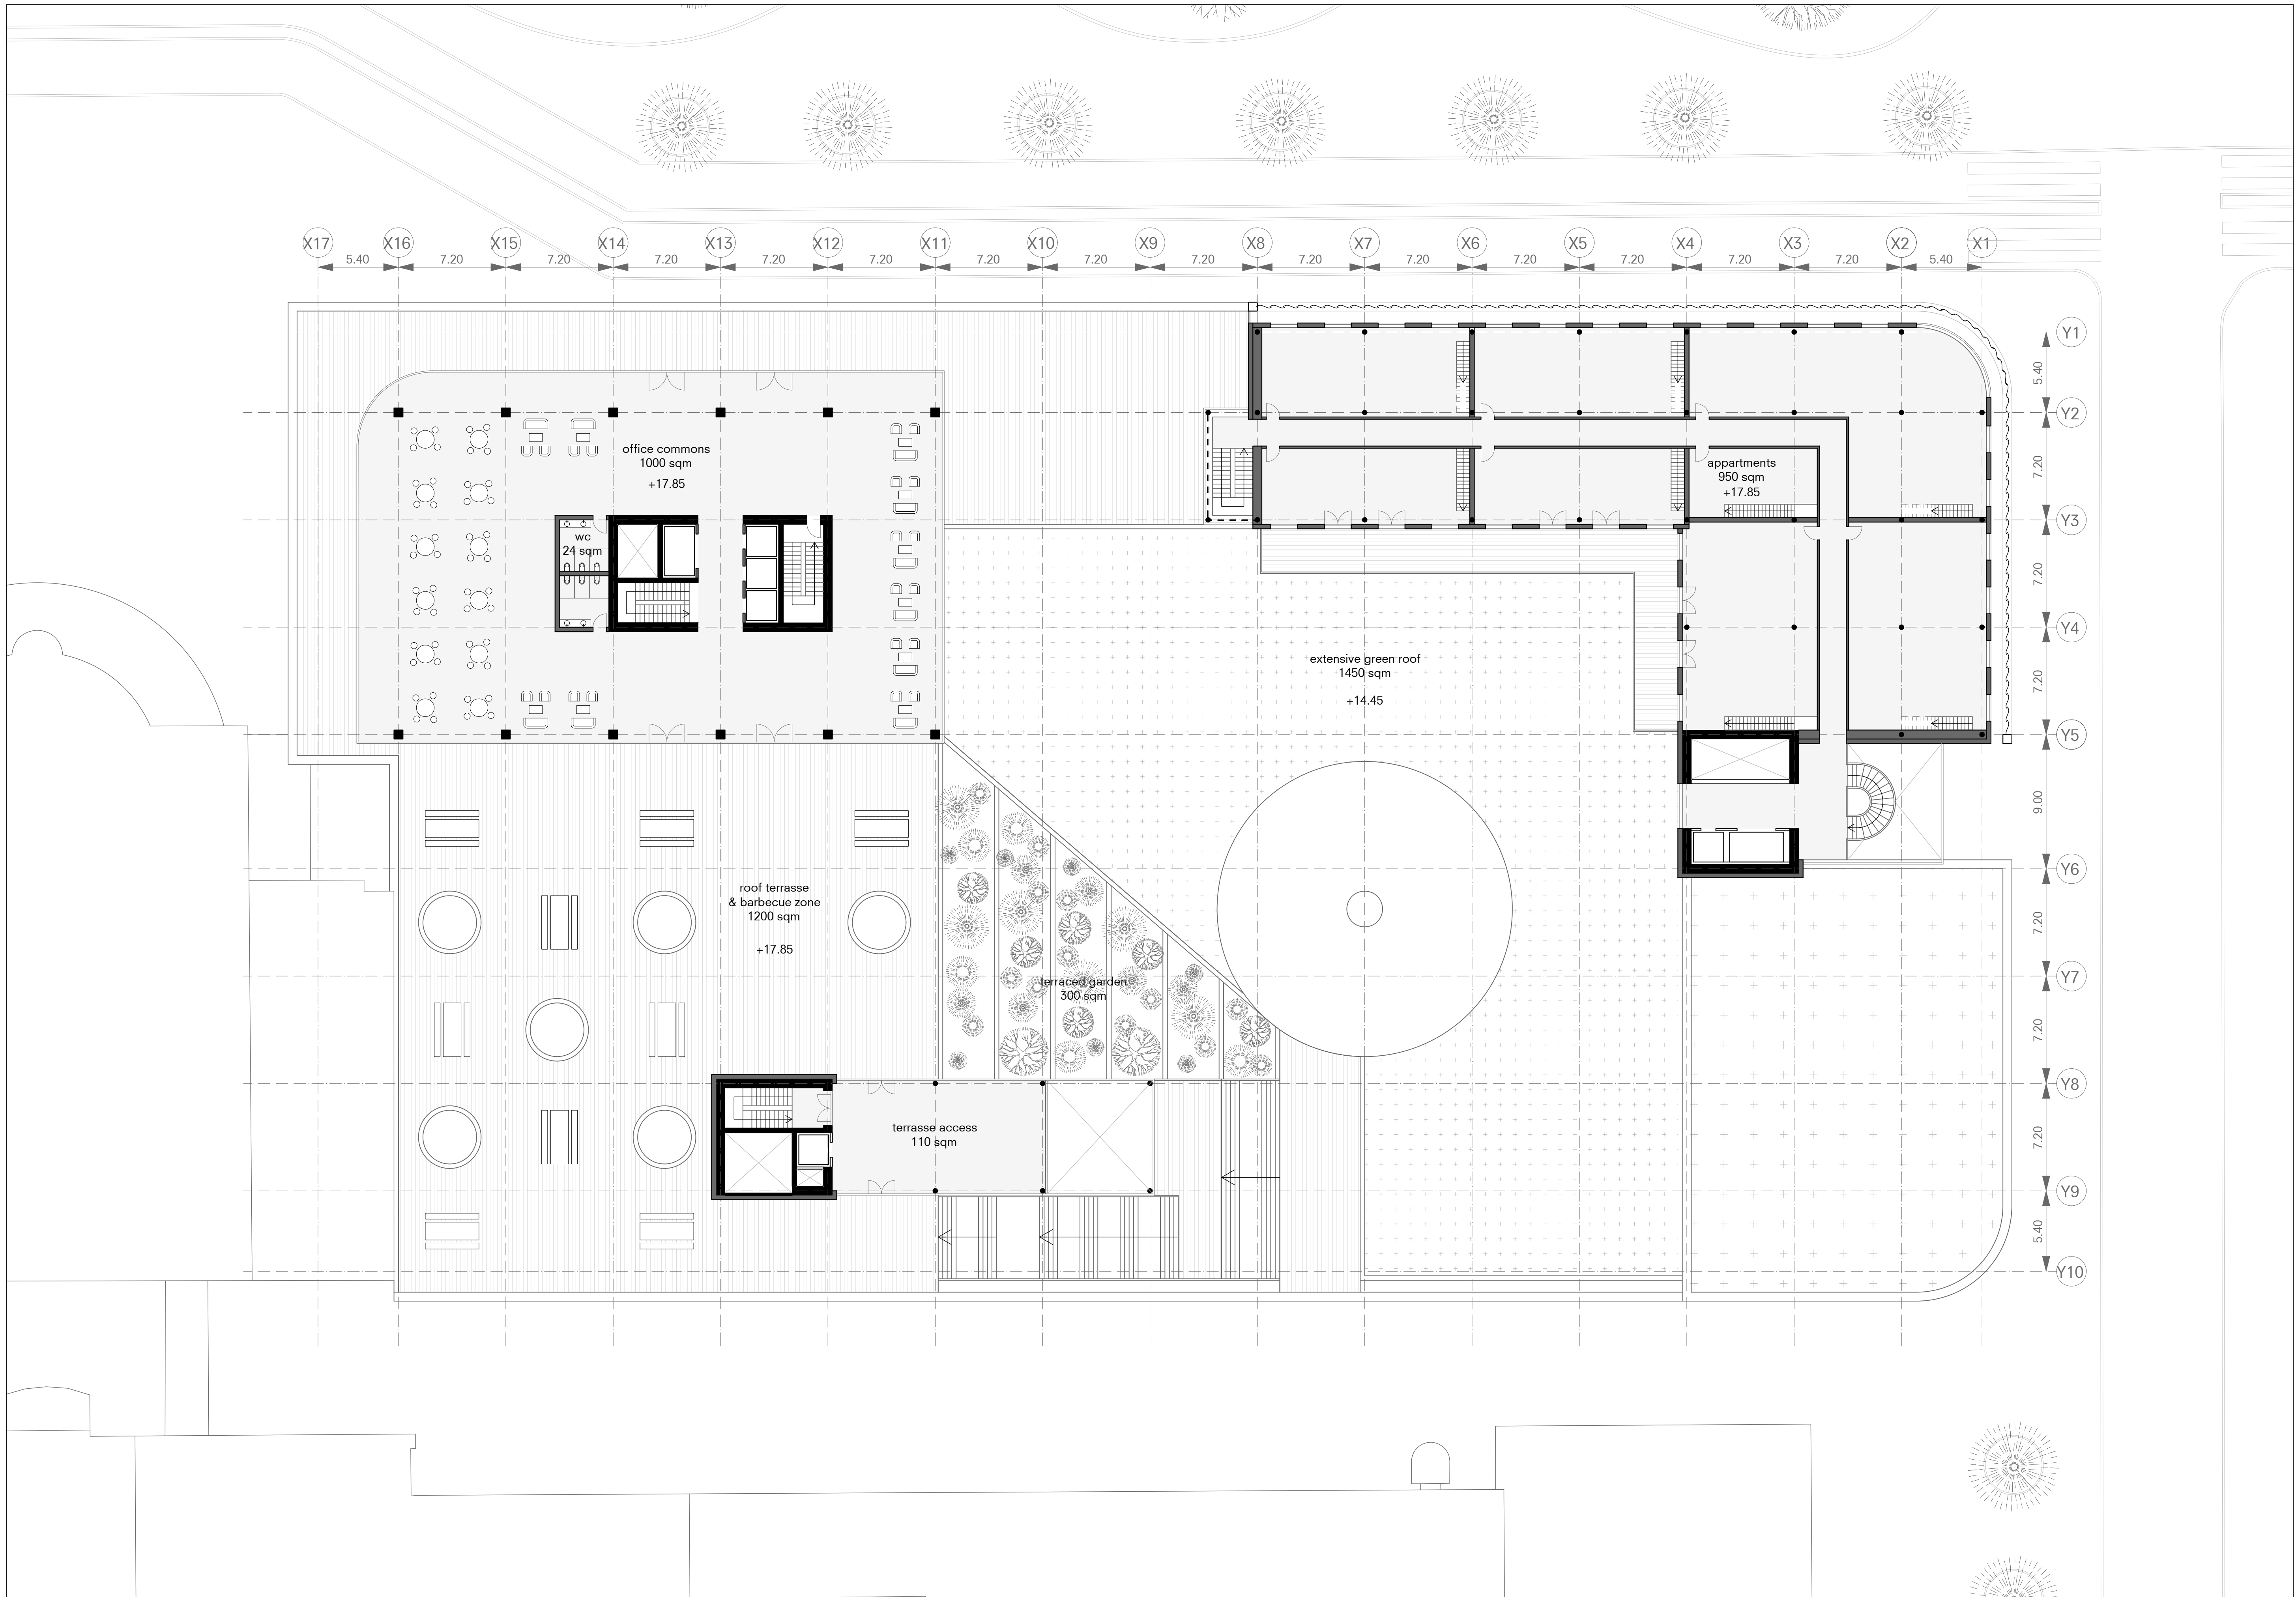


FLOOR 4 1:200

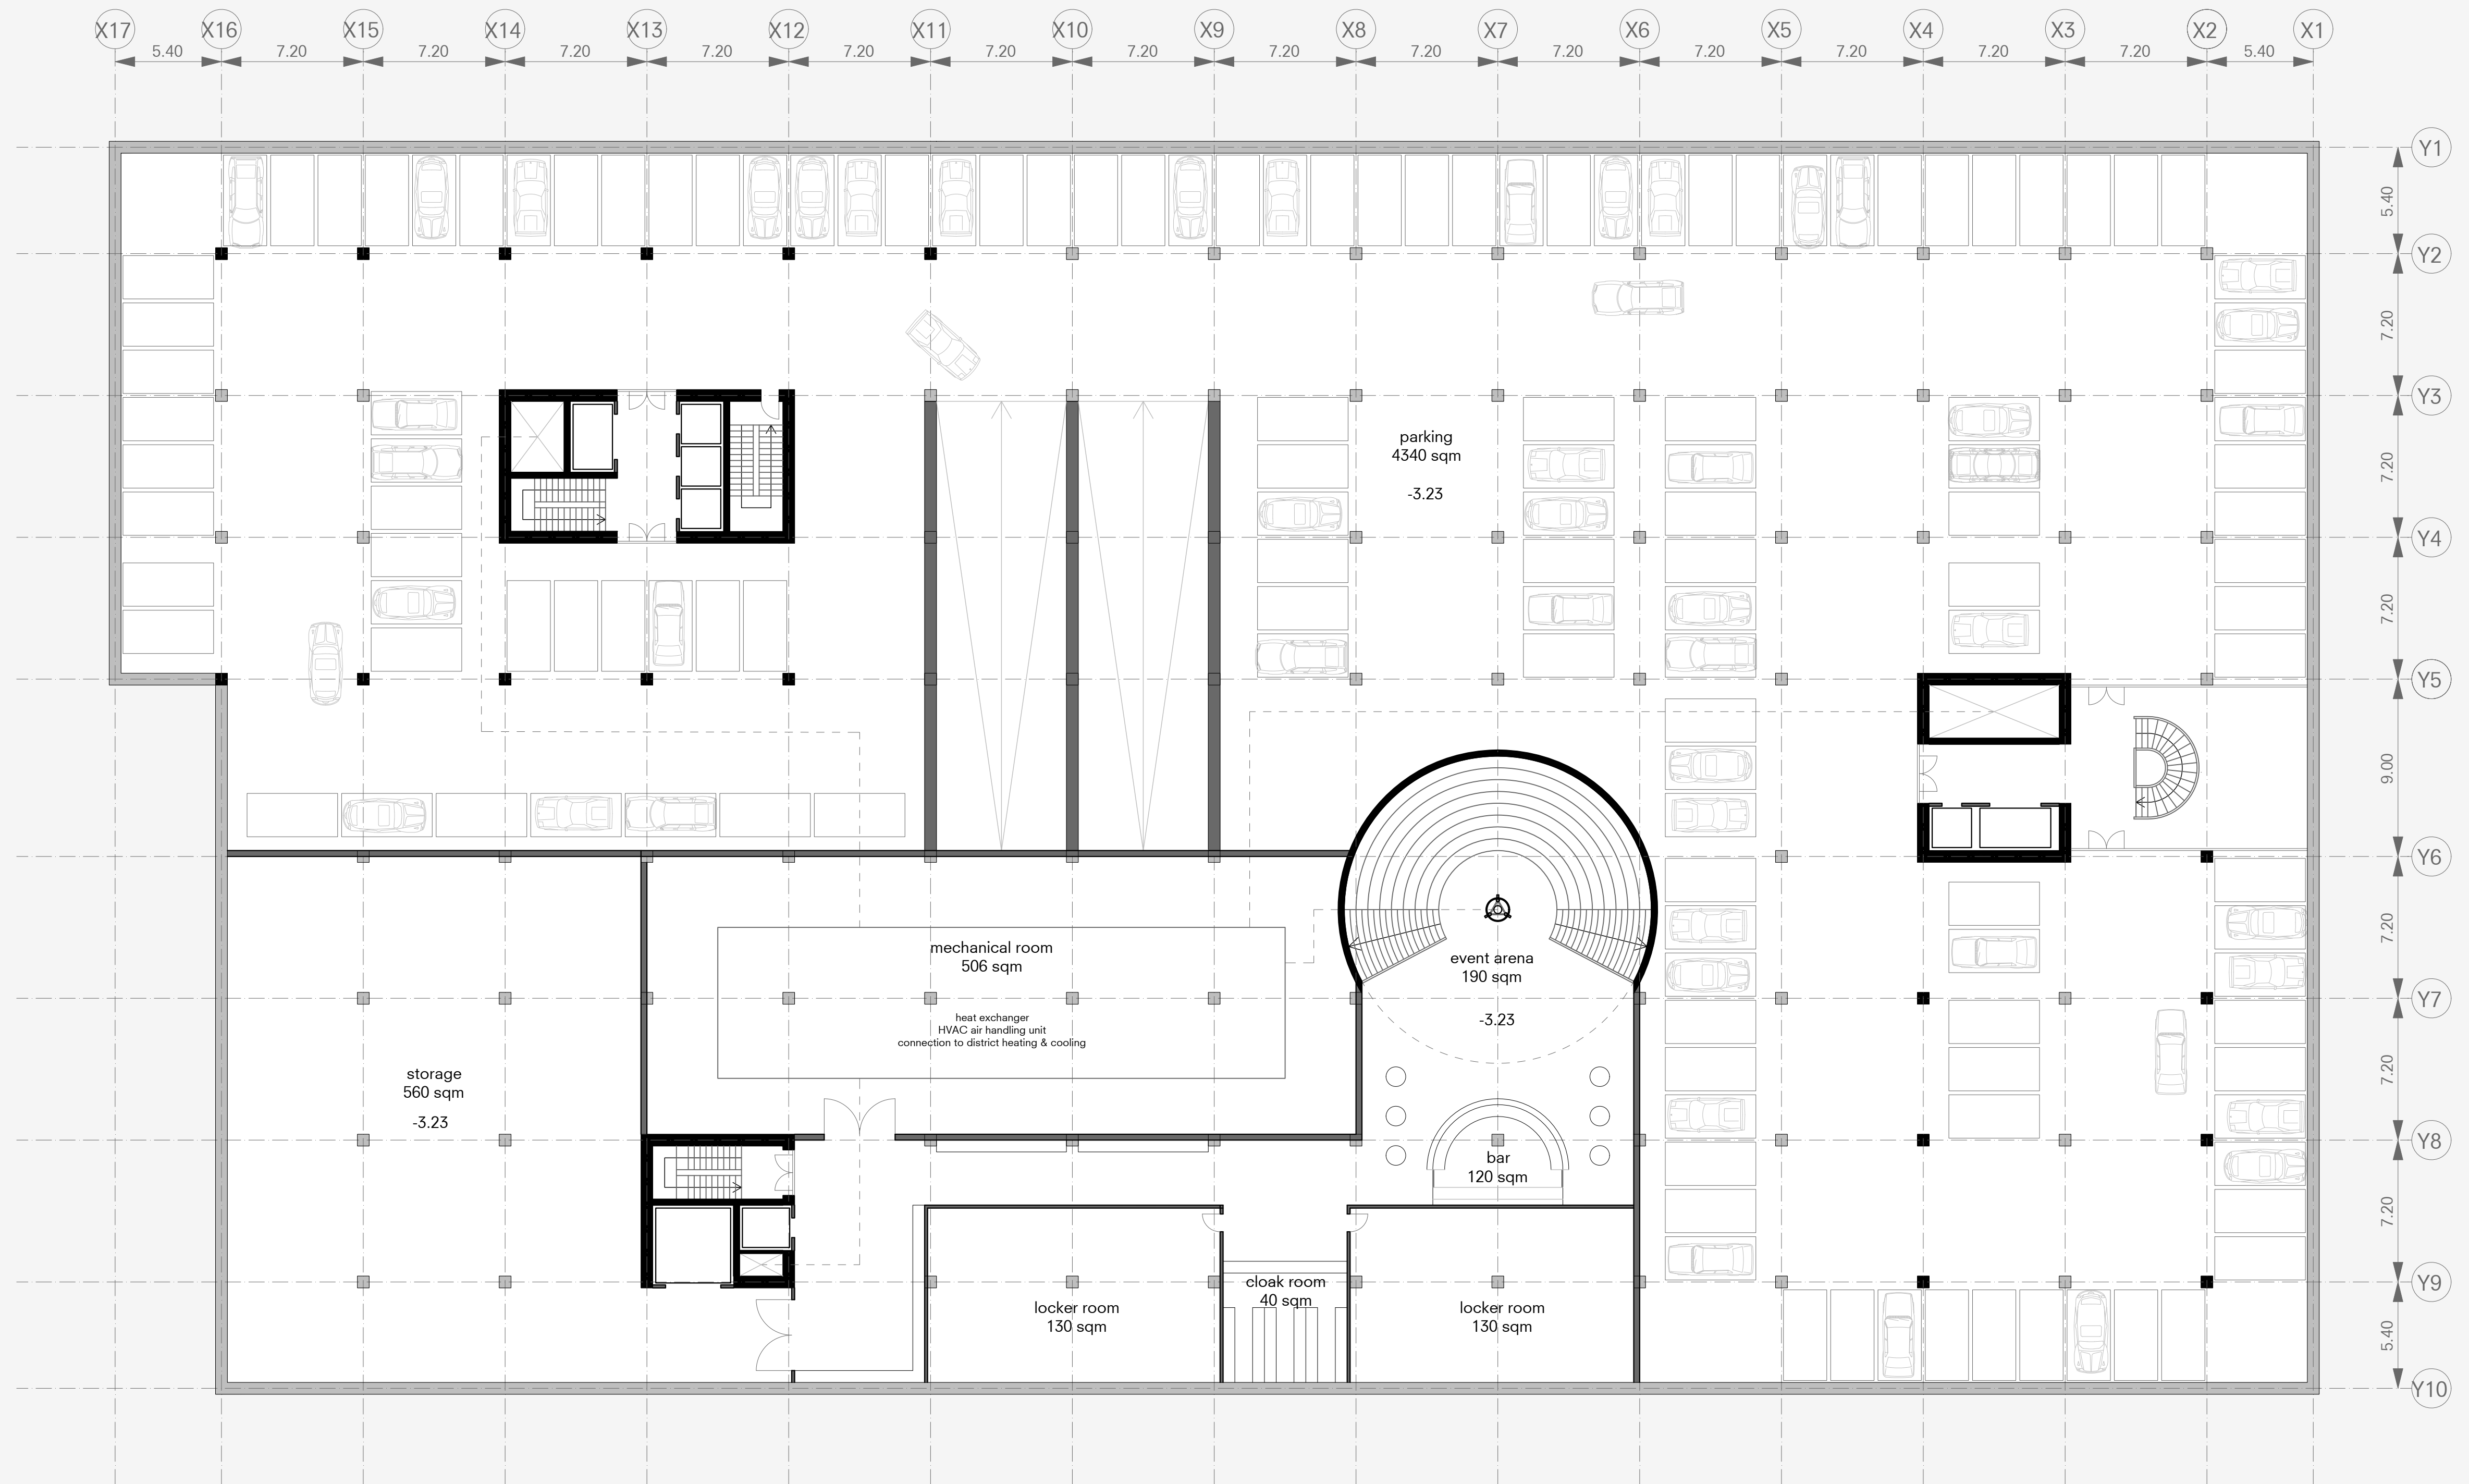


FLOOR -1 1:200

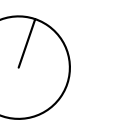

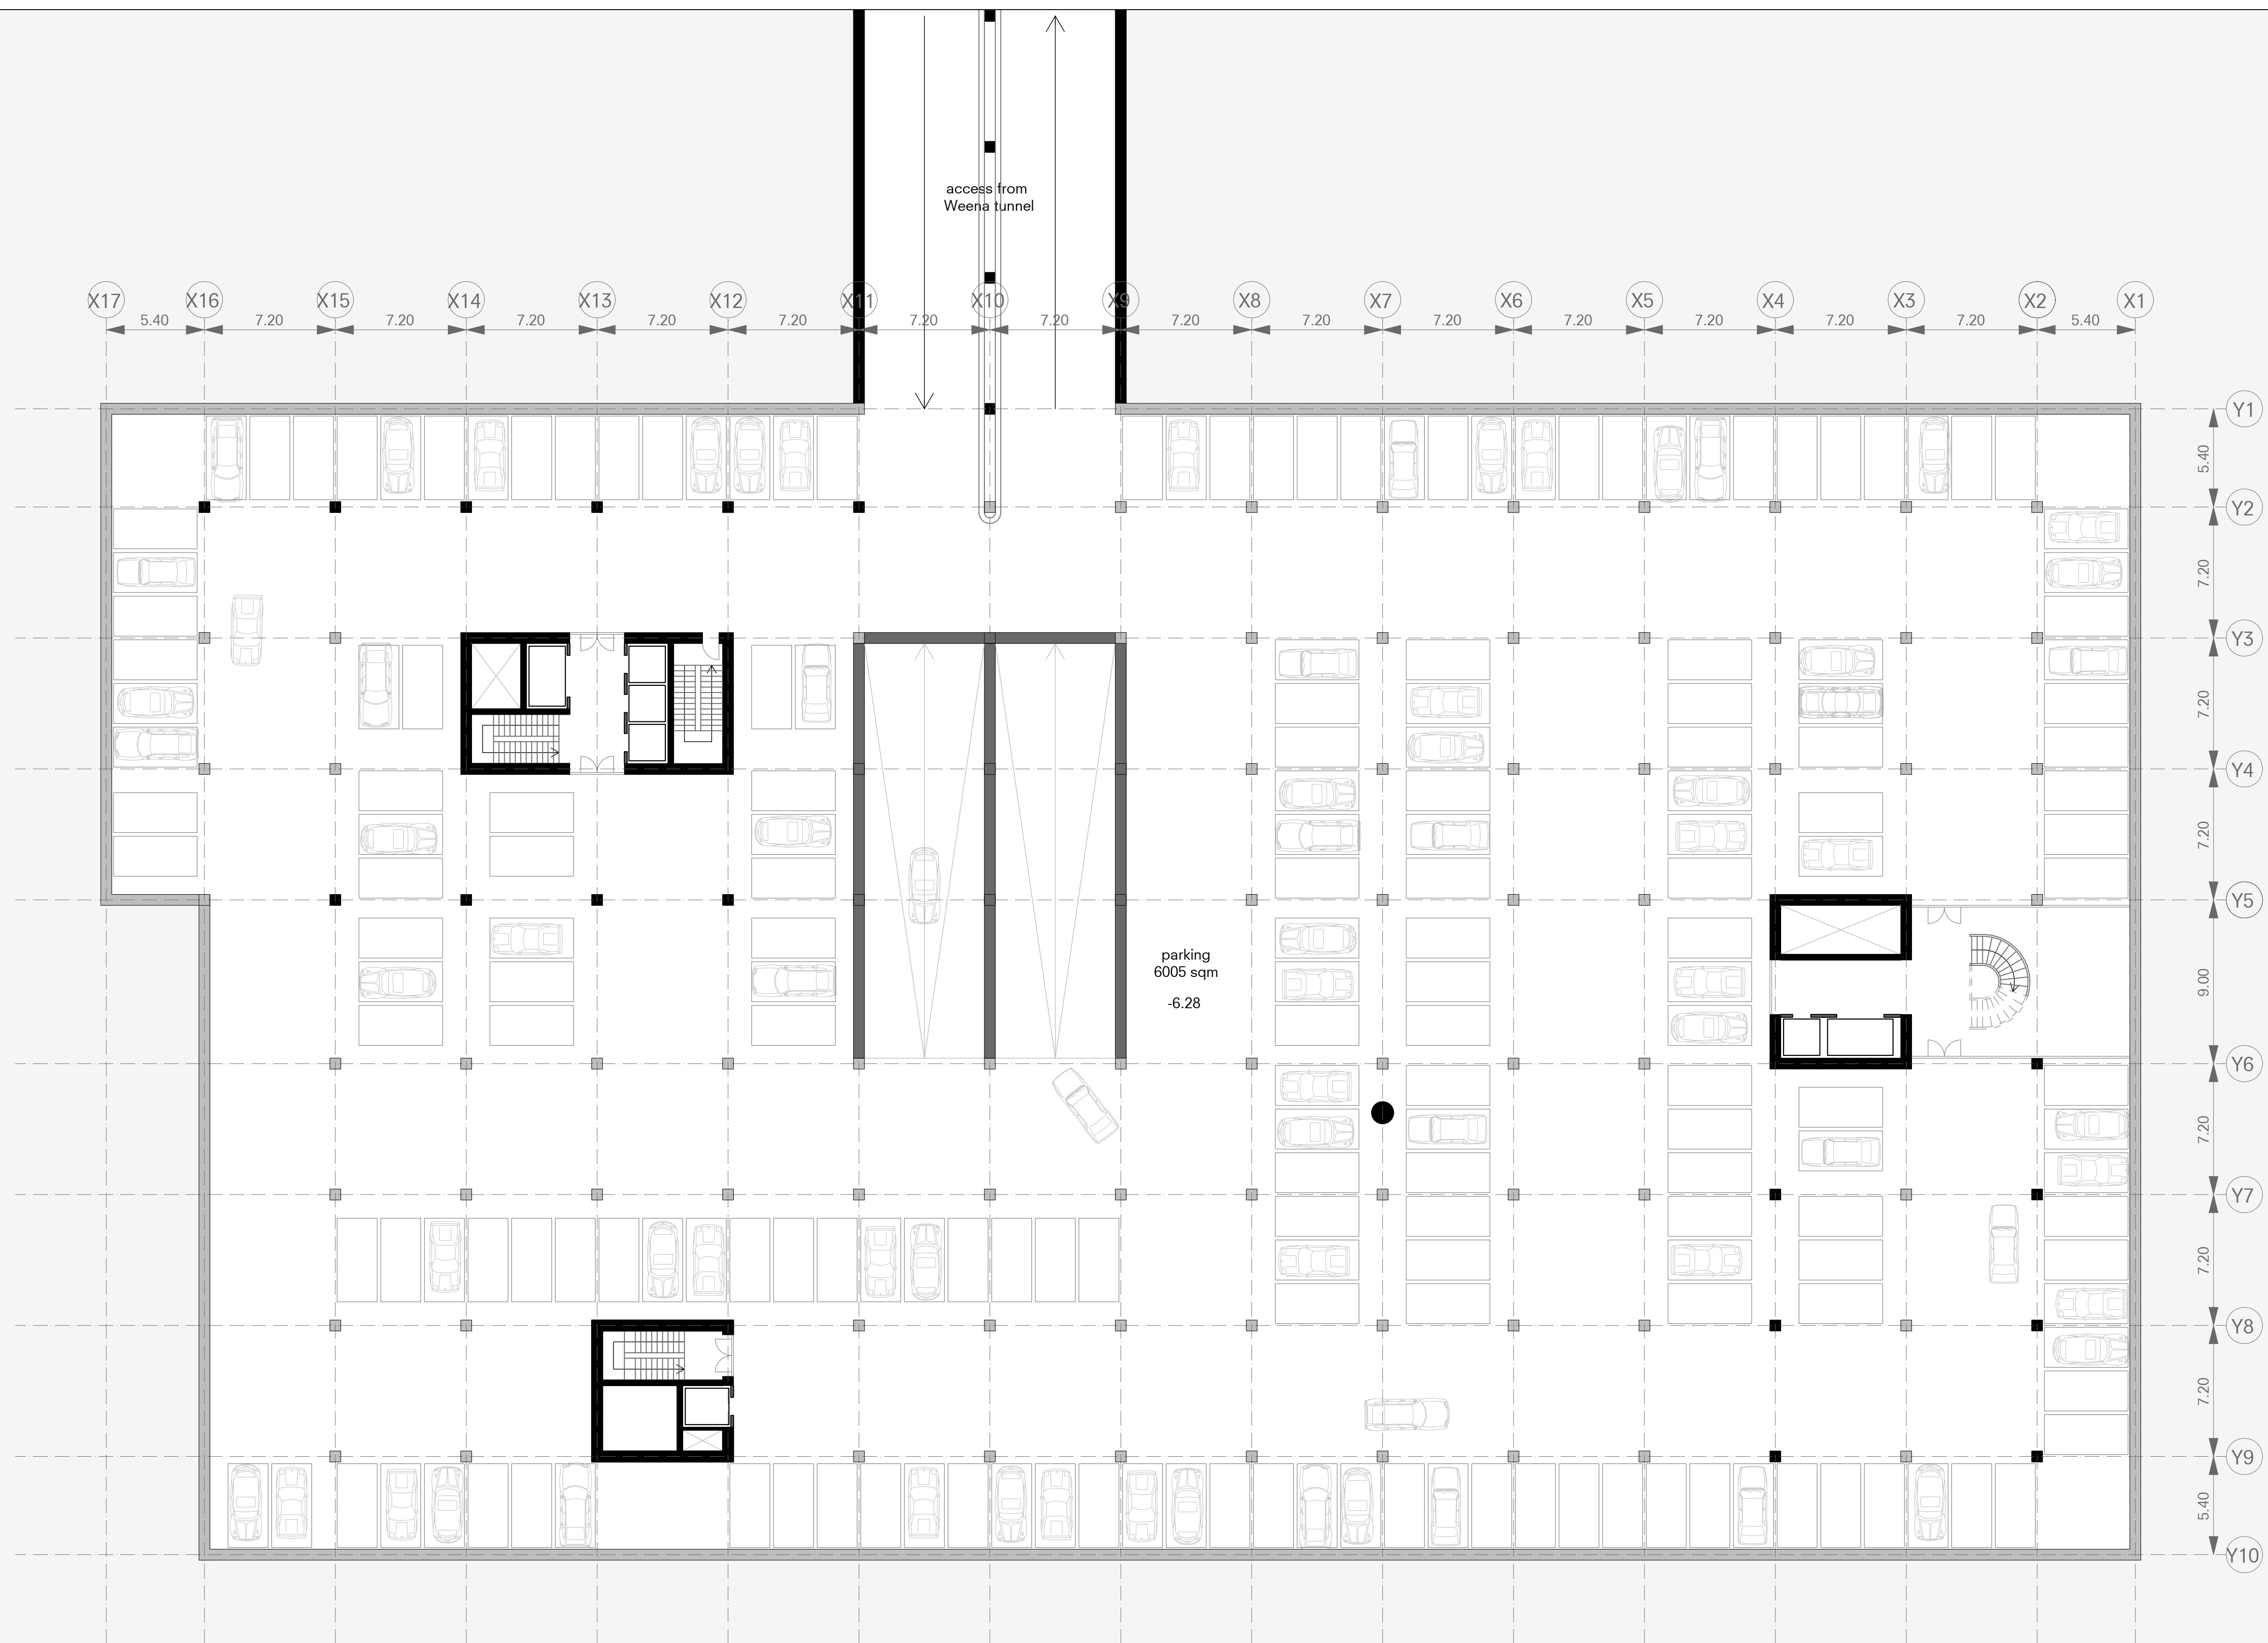


FLOOR -2 1:200




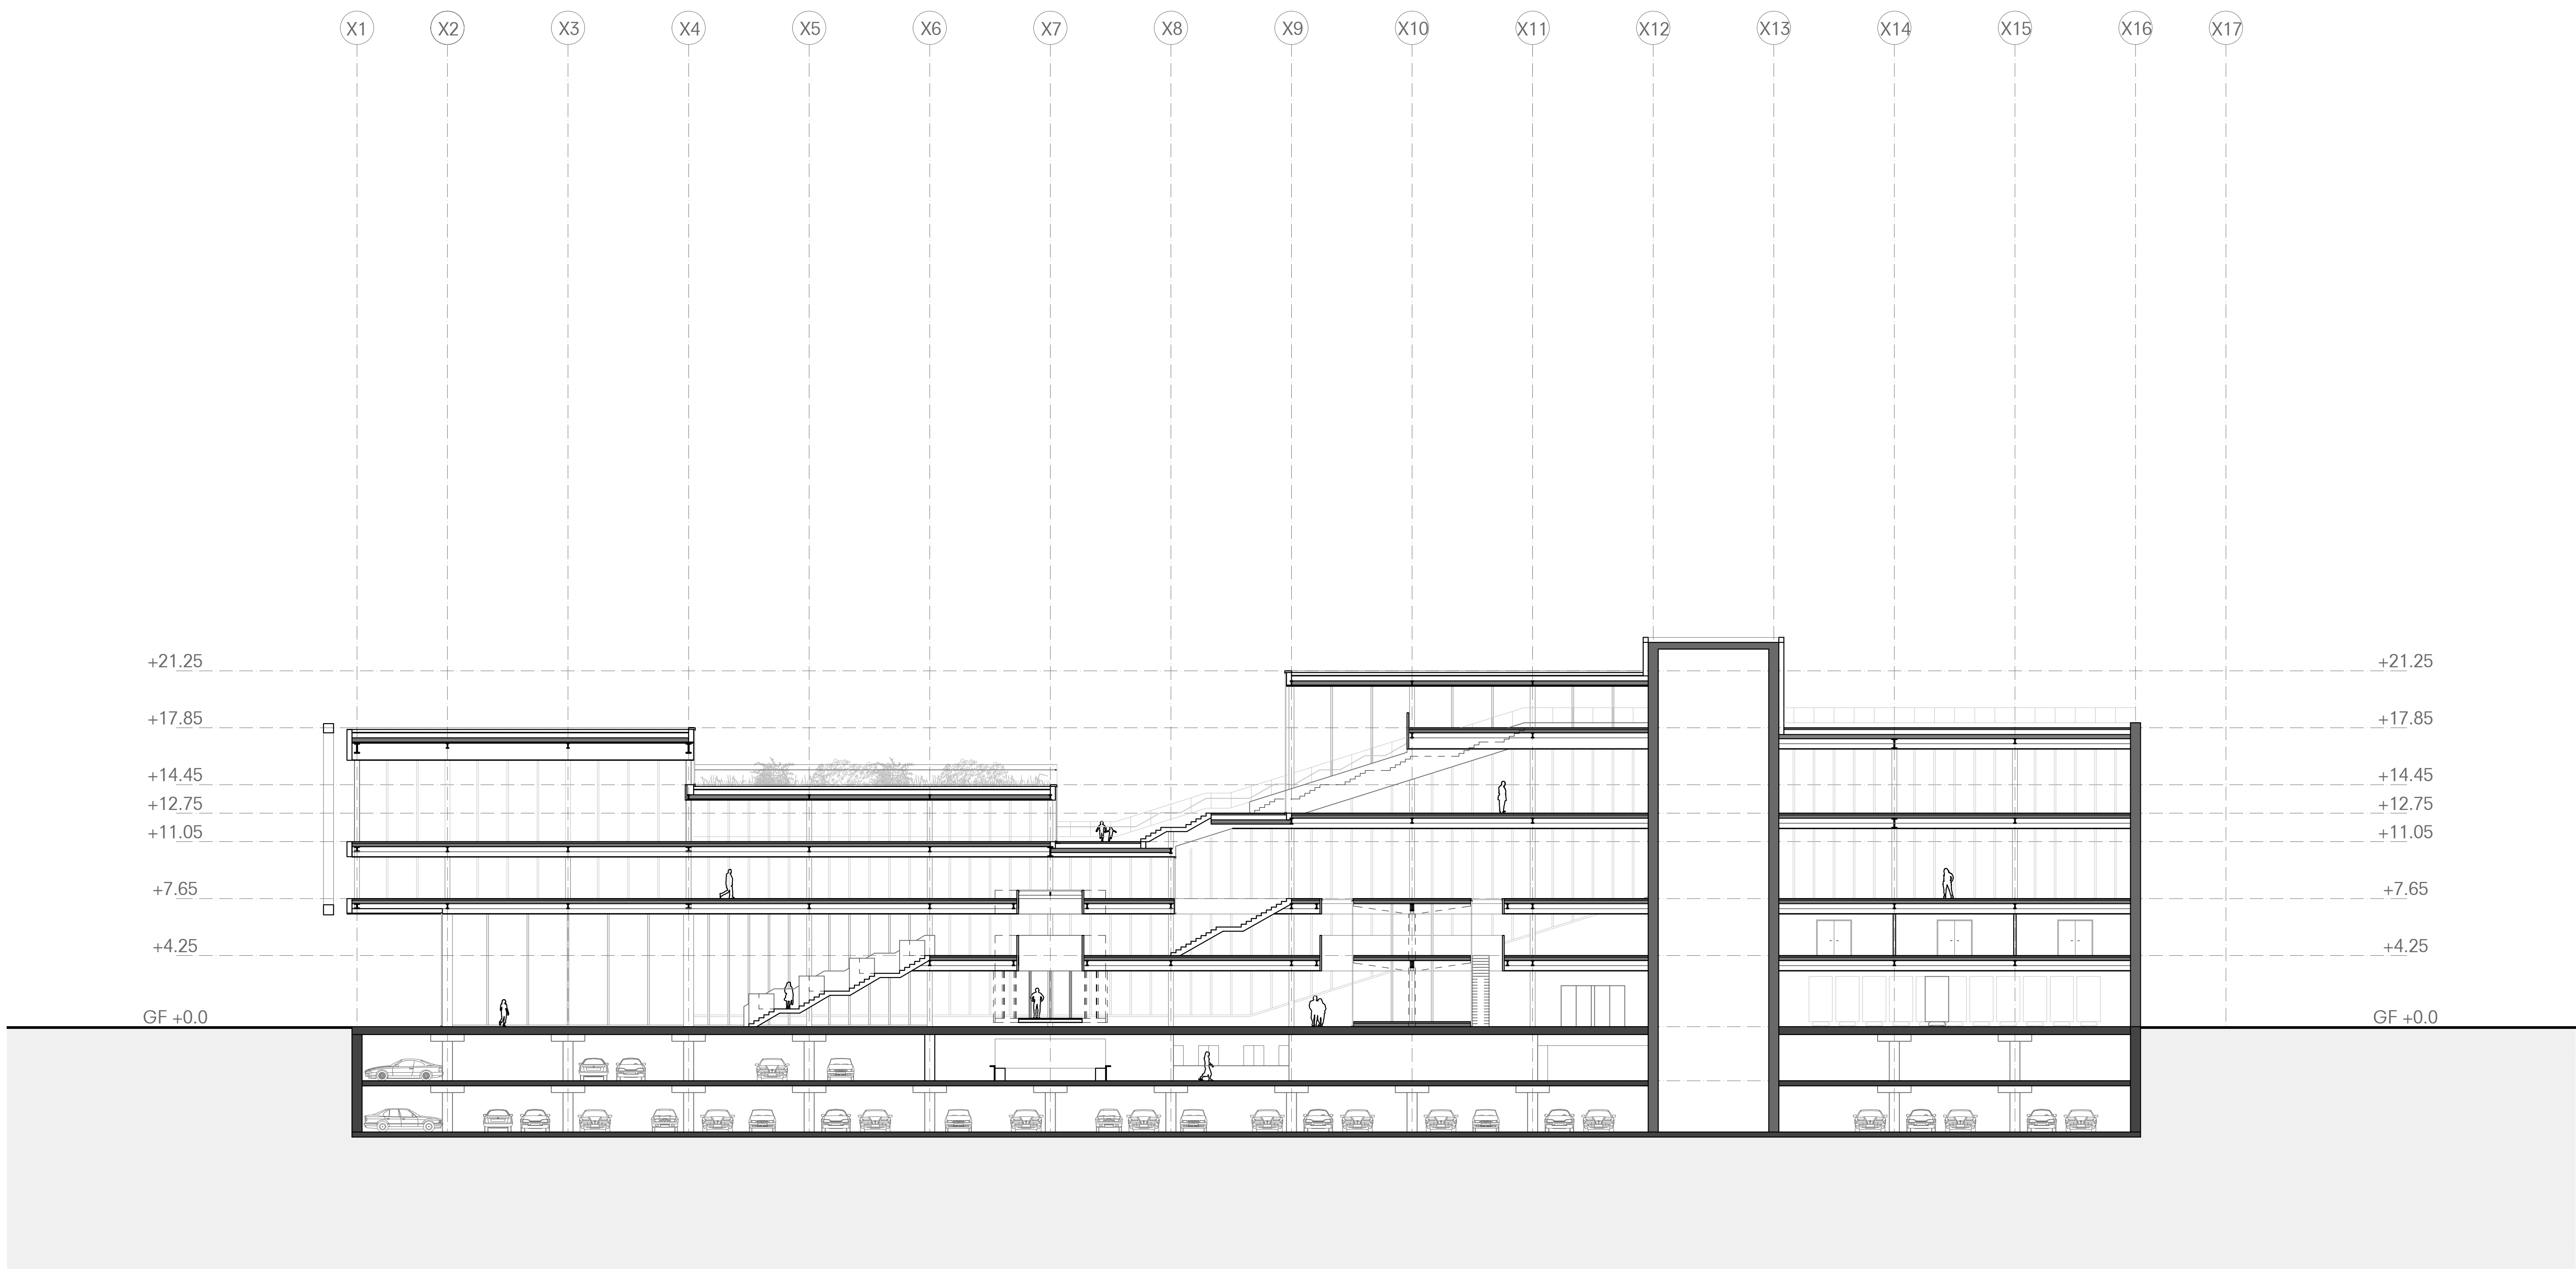


SECTION A-A 1:200

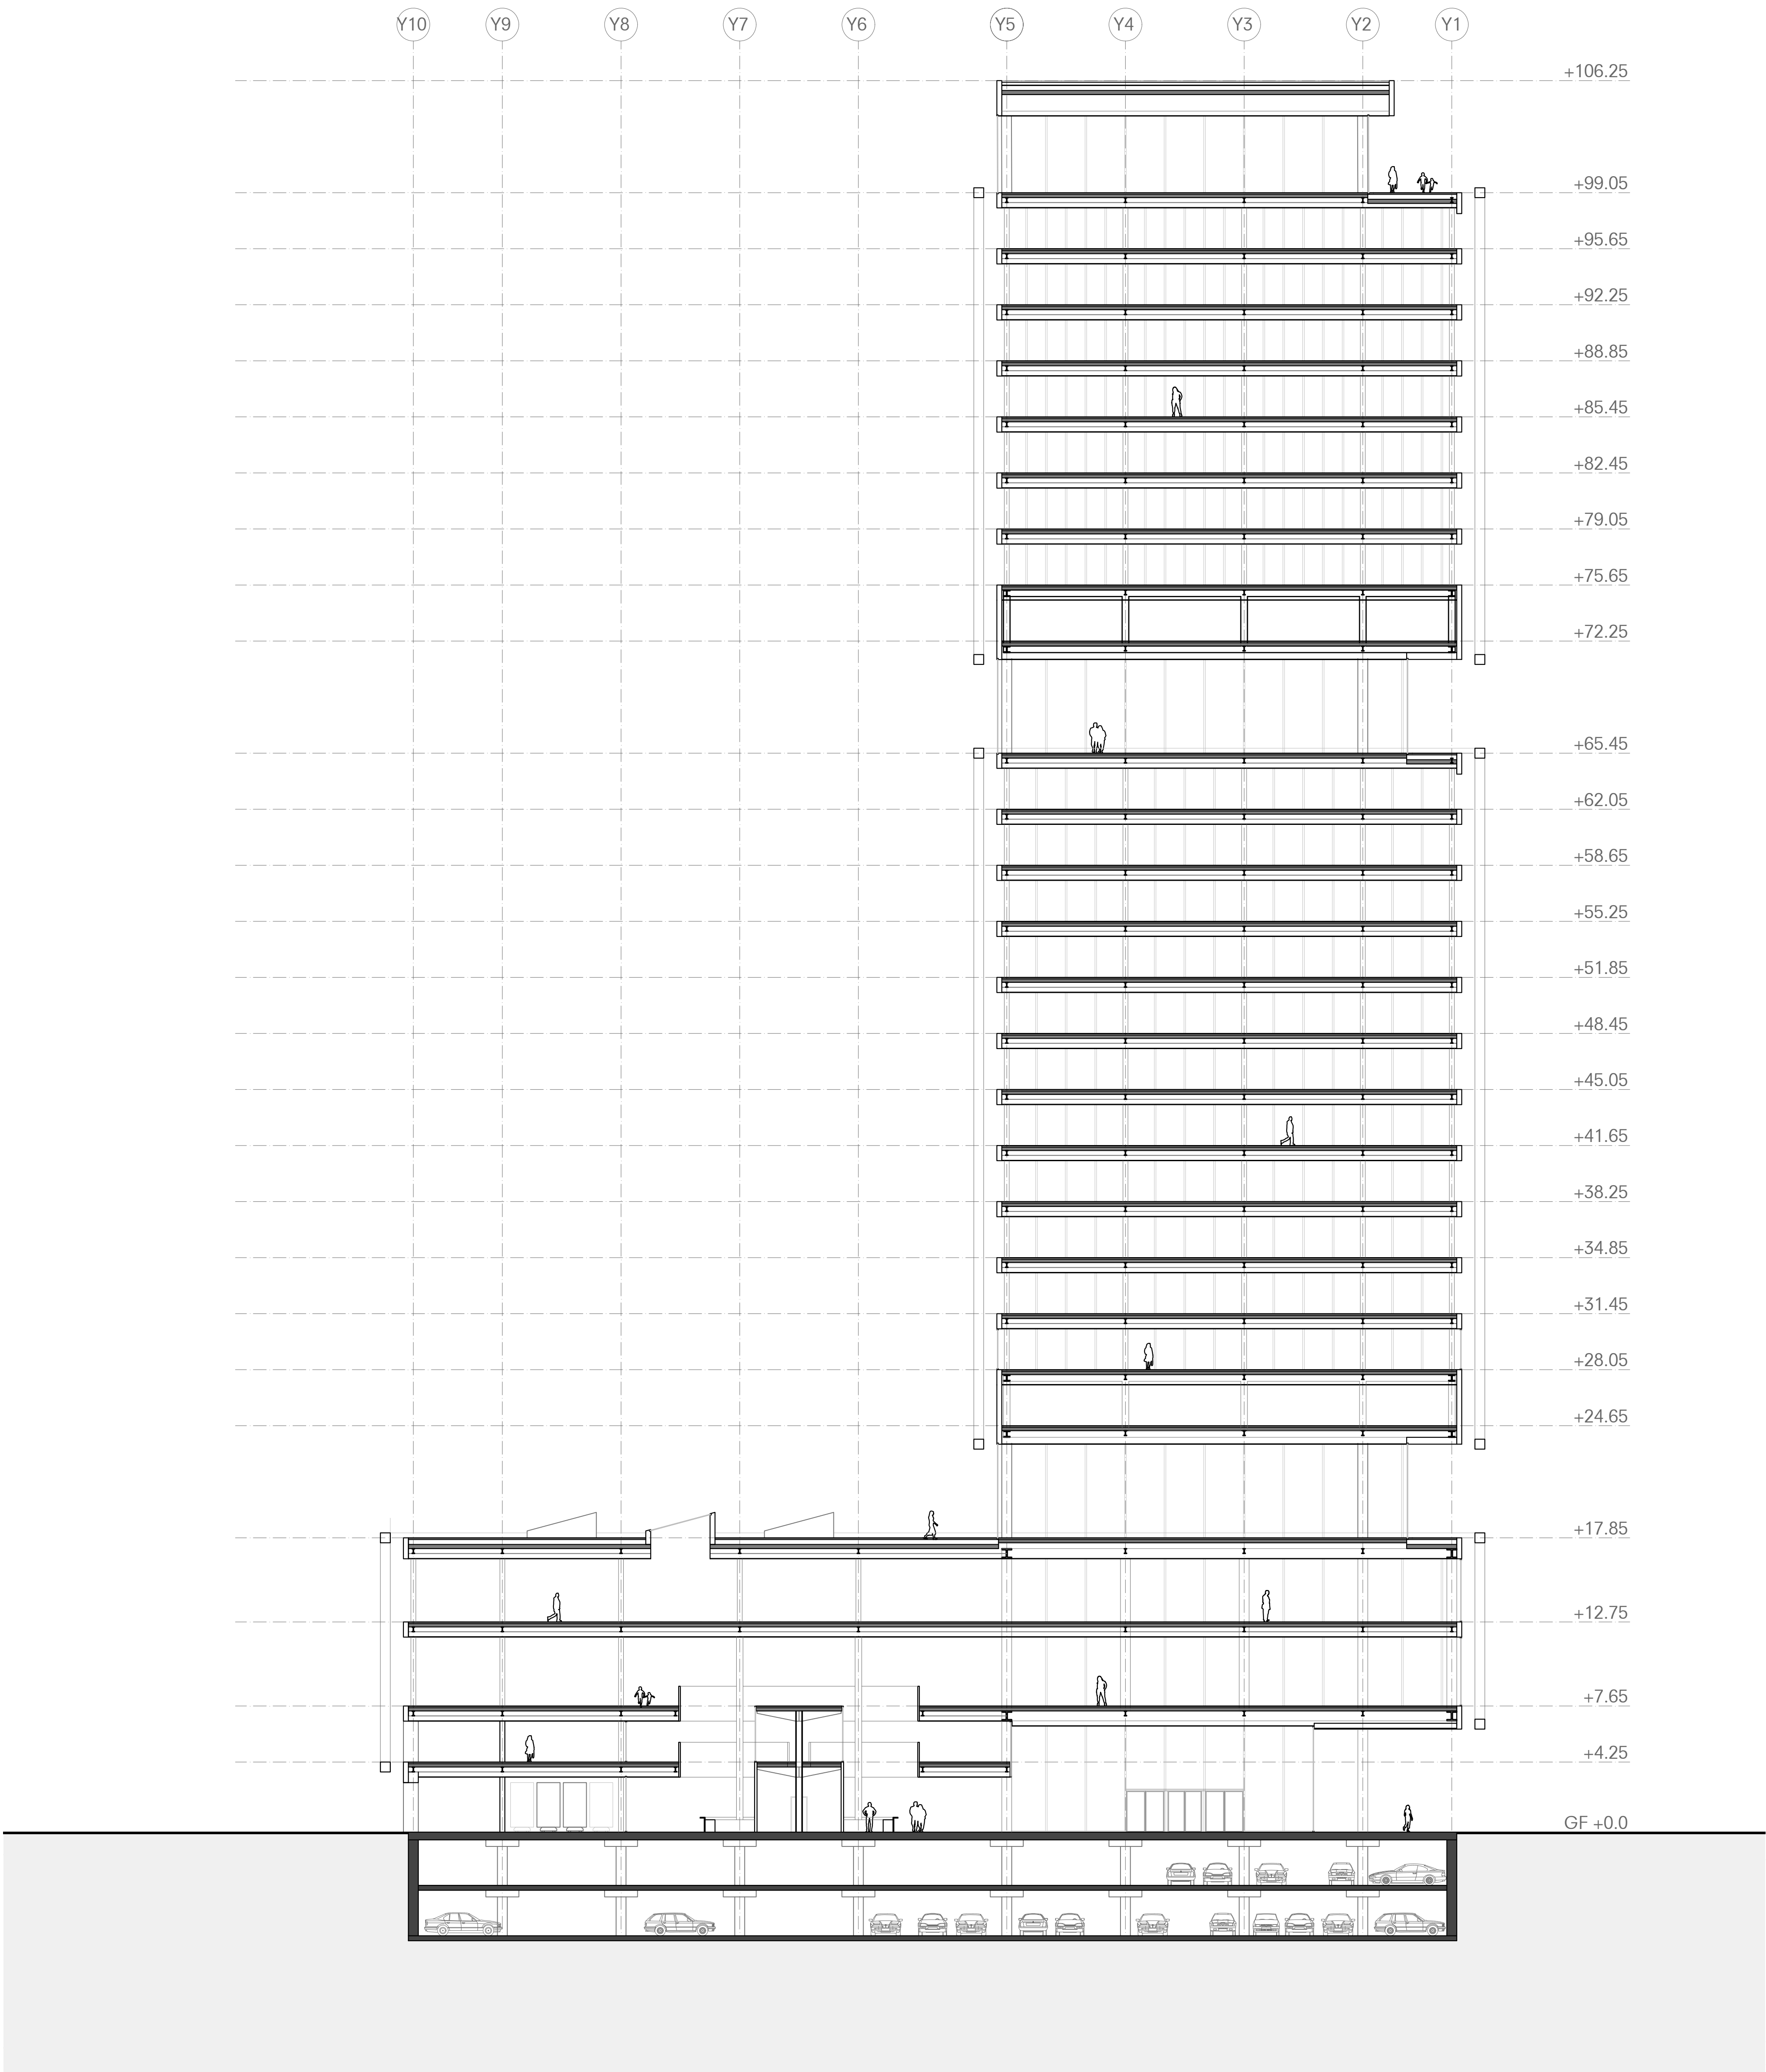


SECTION B-B 1:200

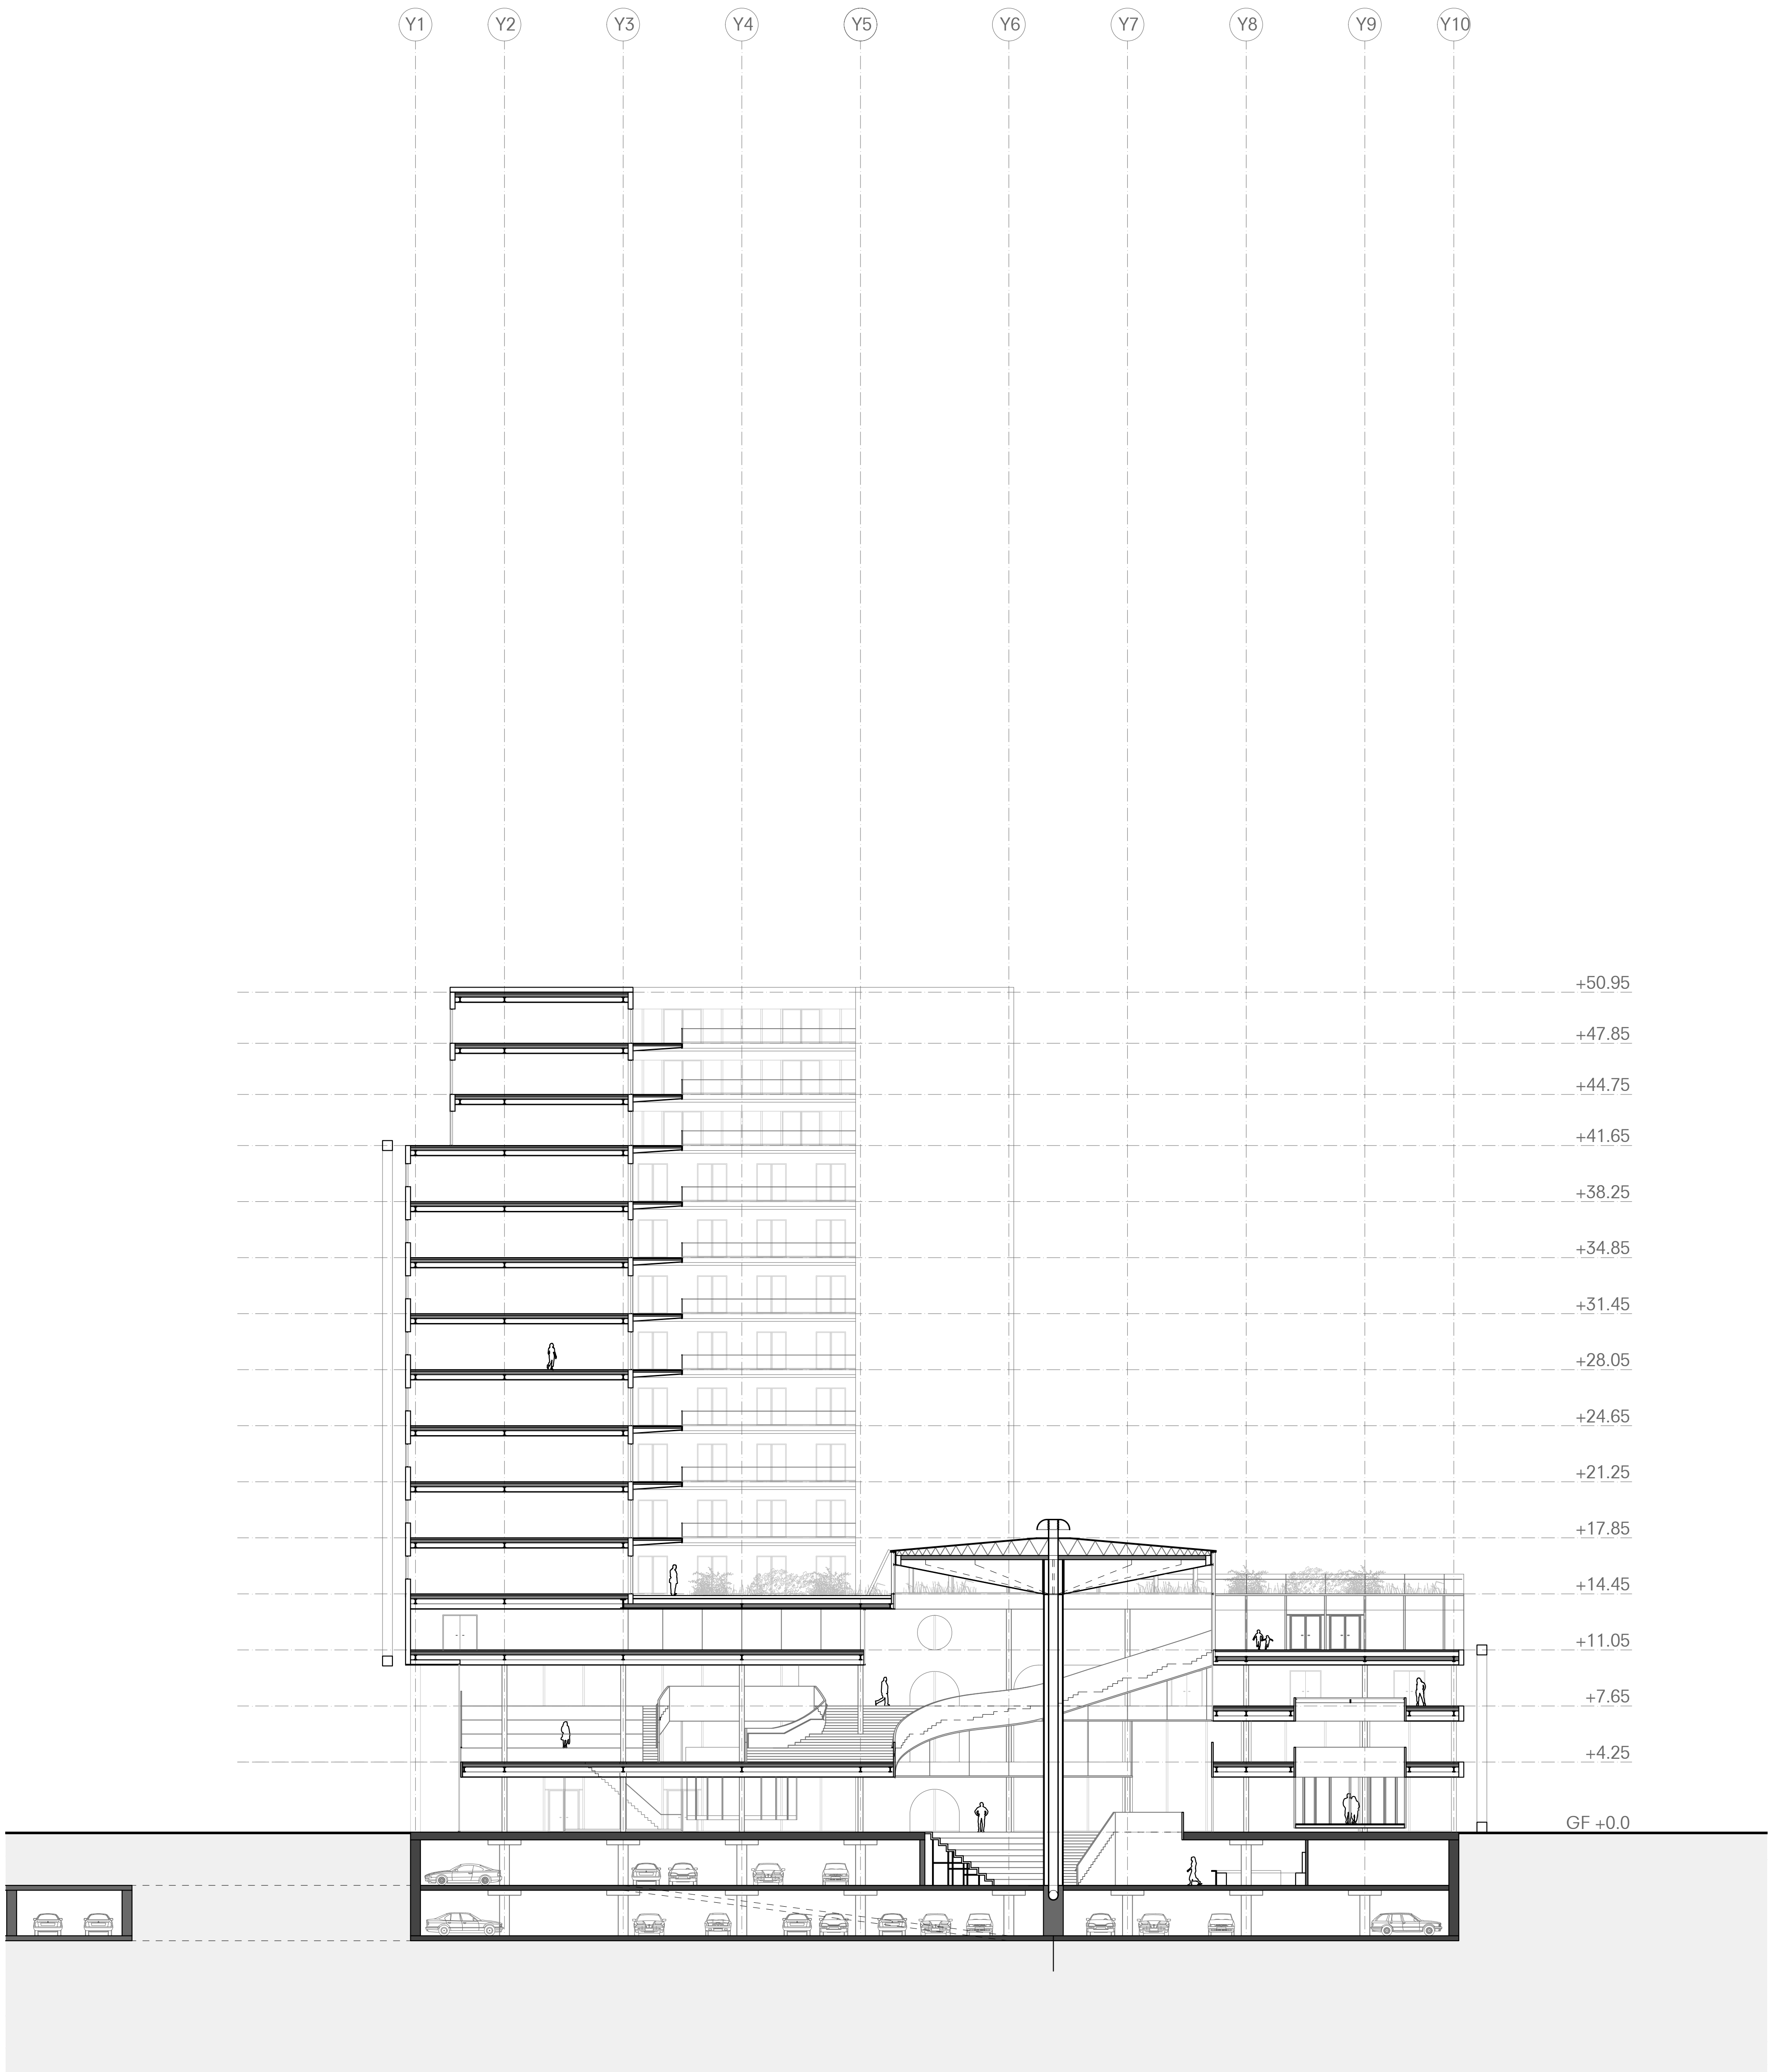


SECTION C-C 1:200

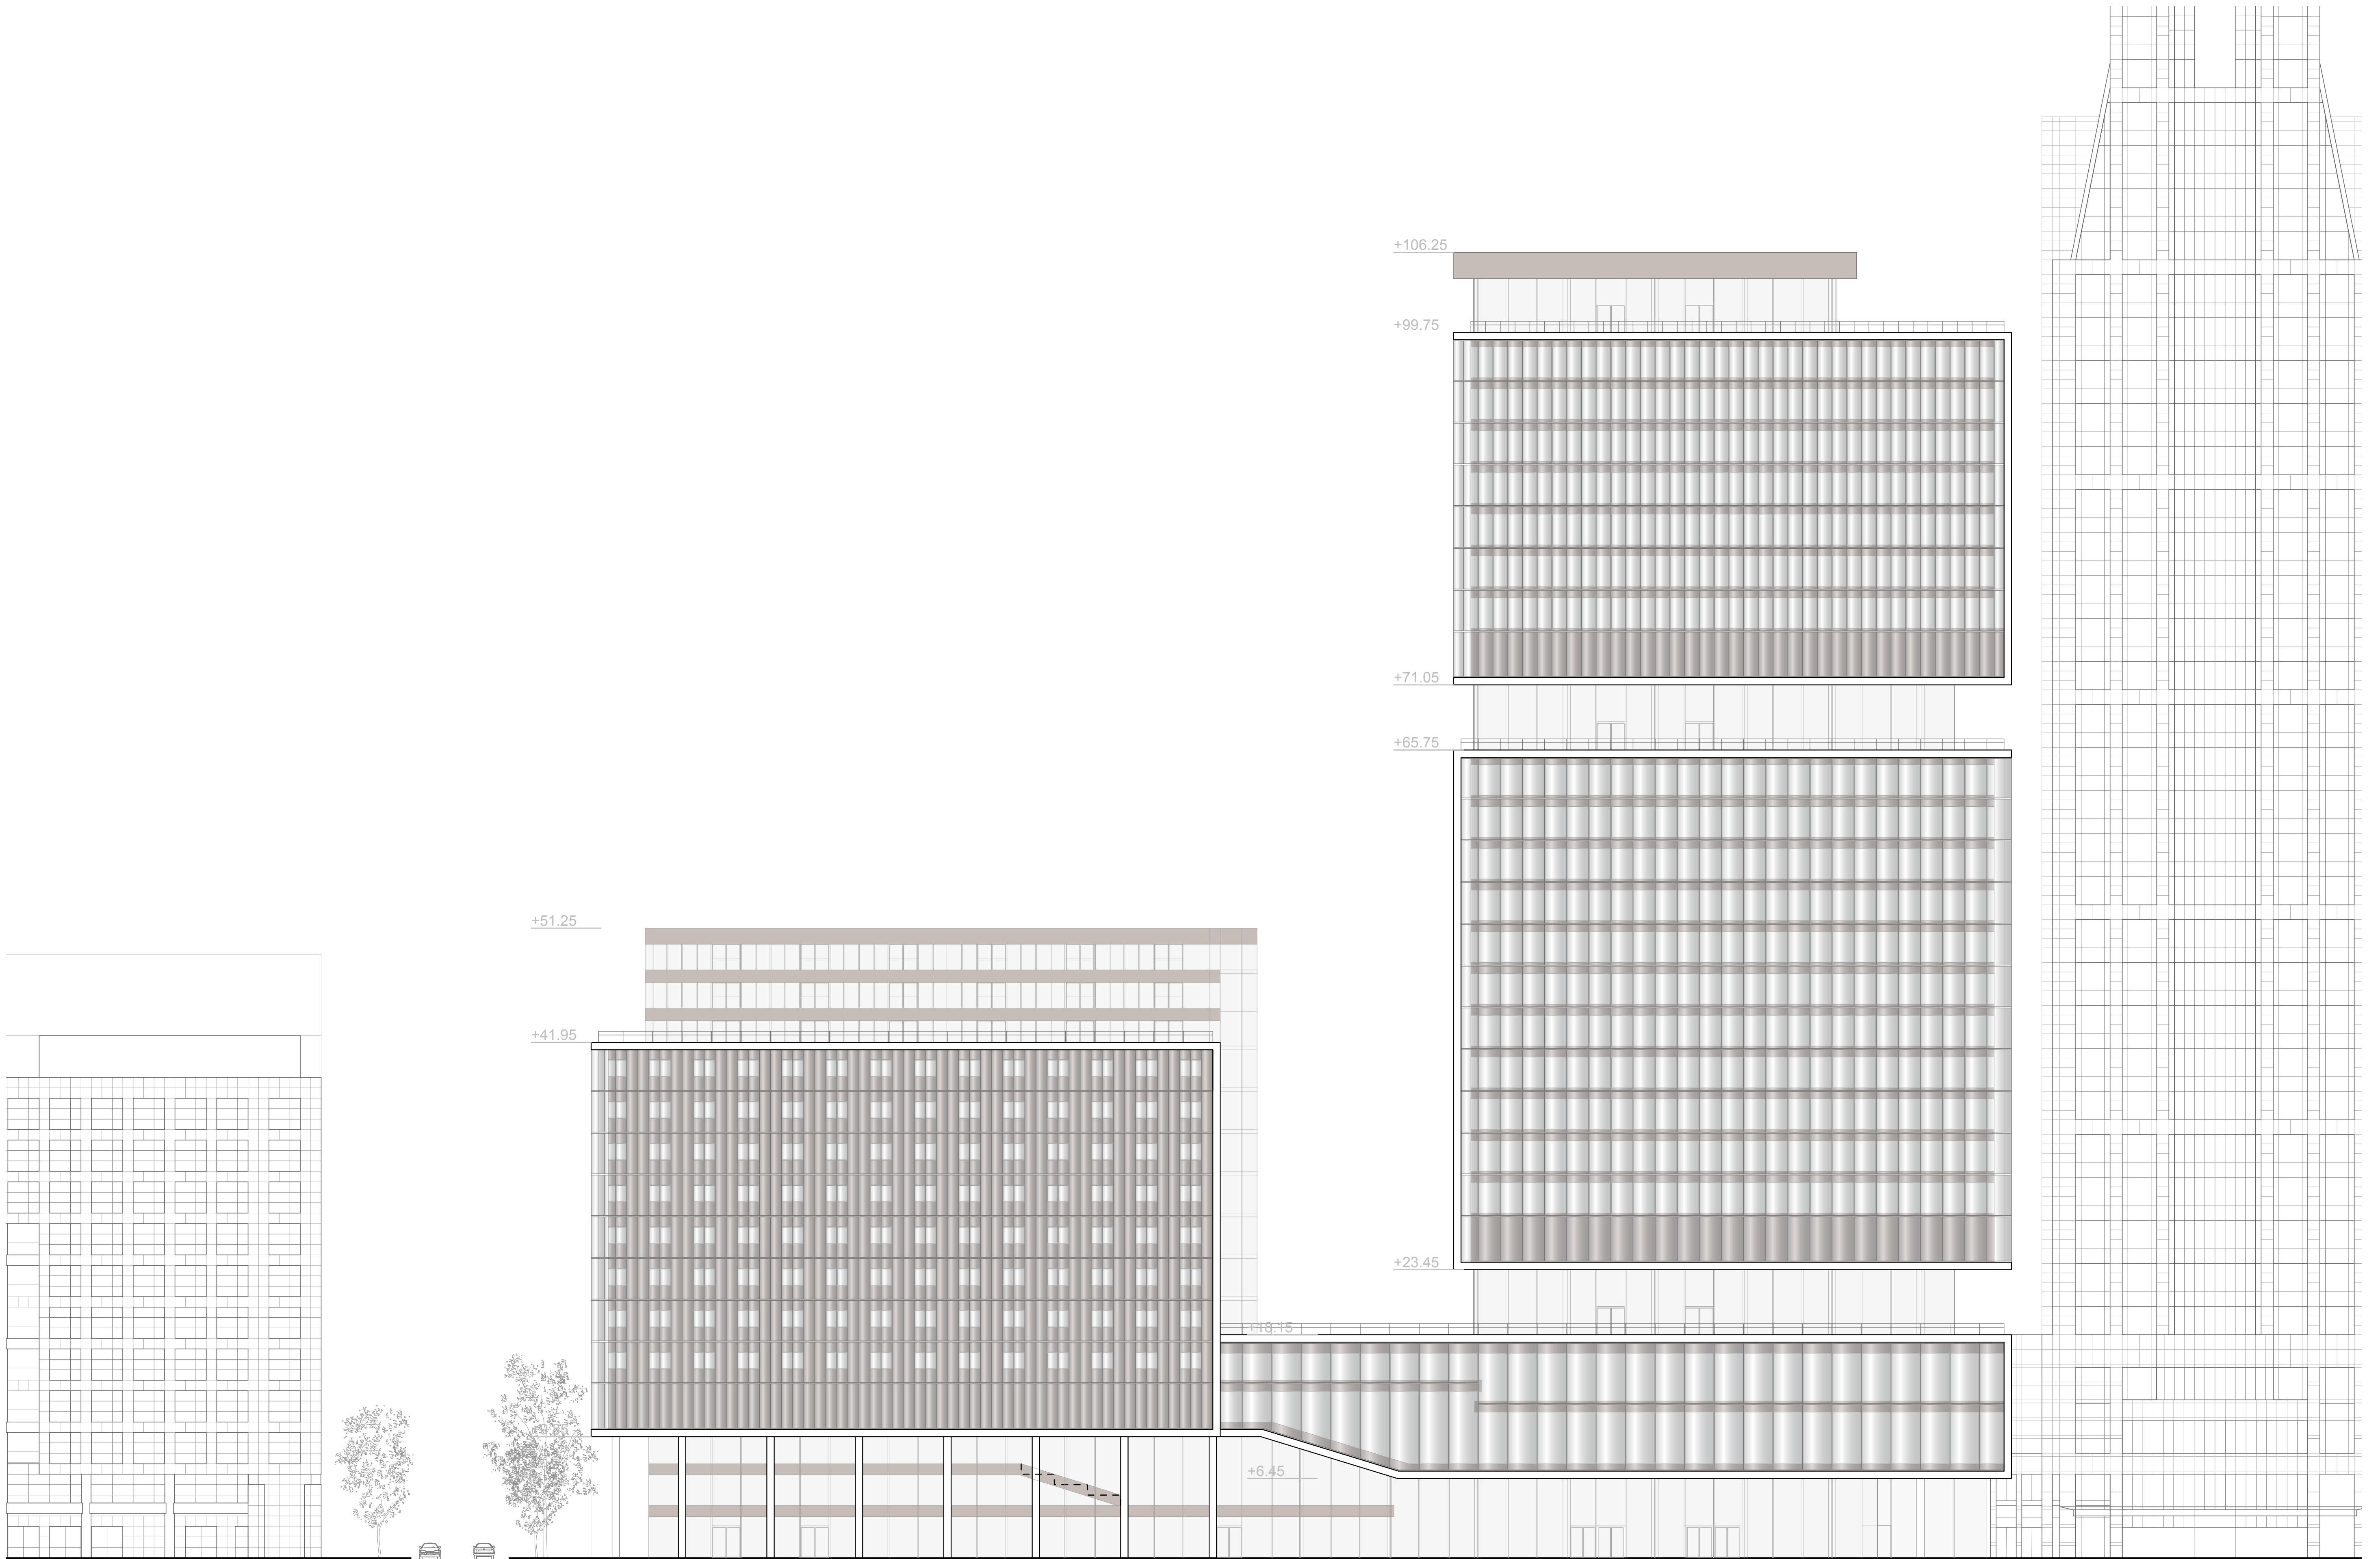


NORTH ELEVATION 1:250

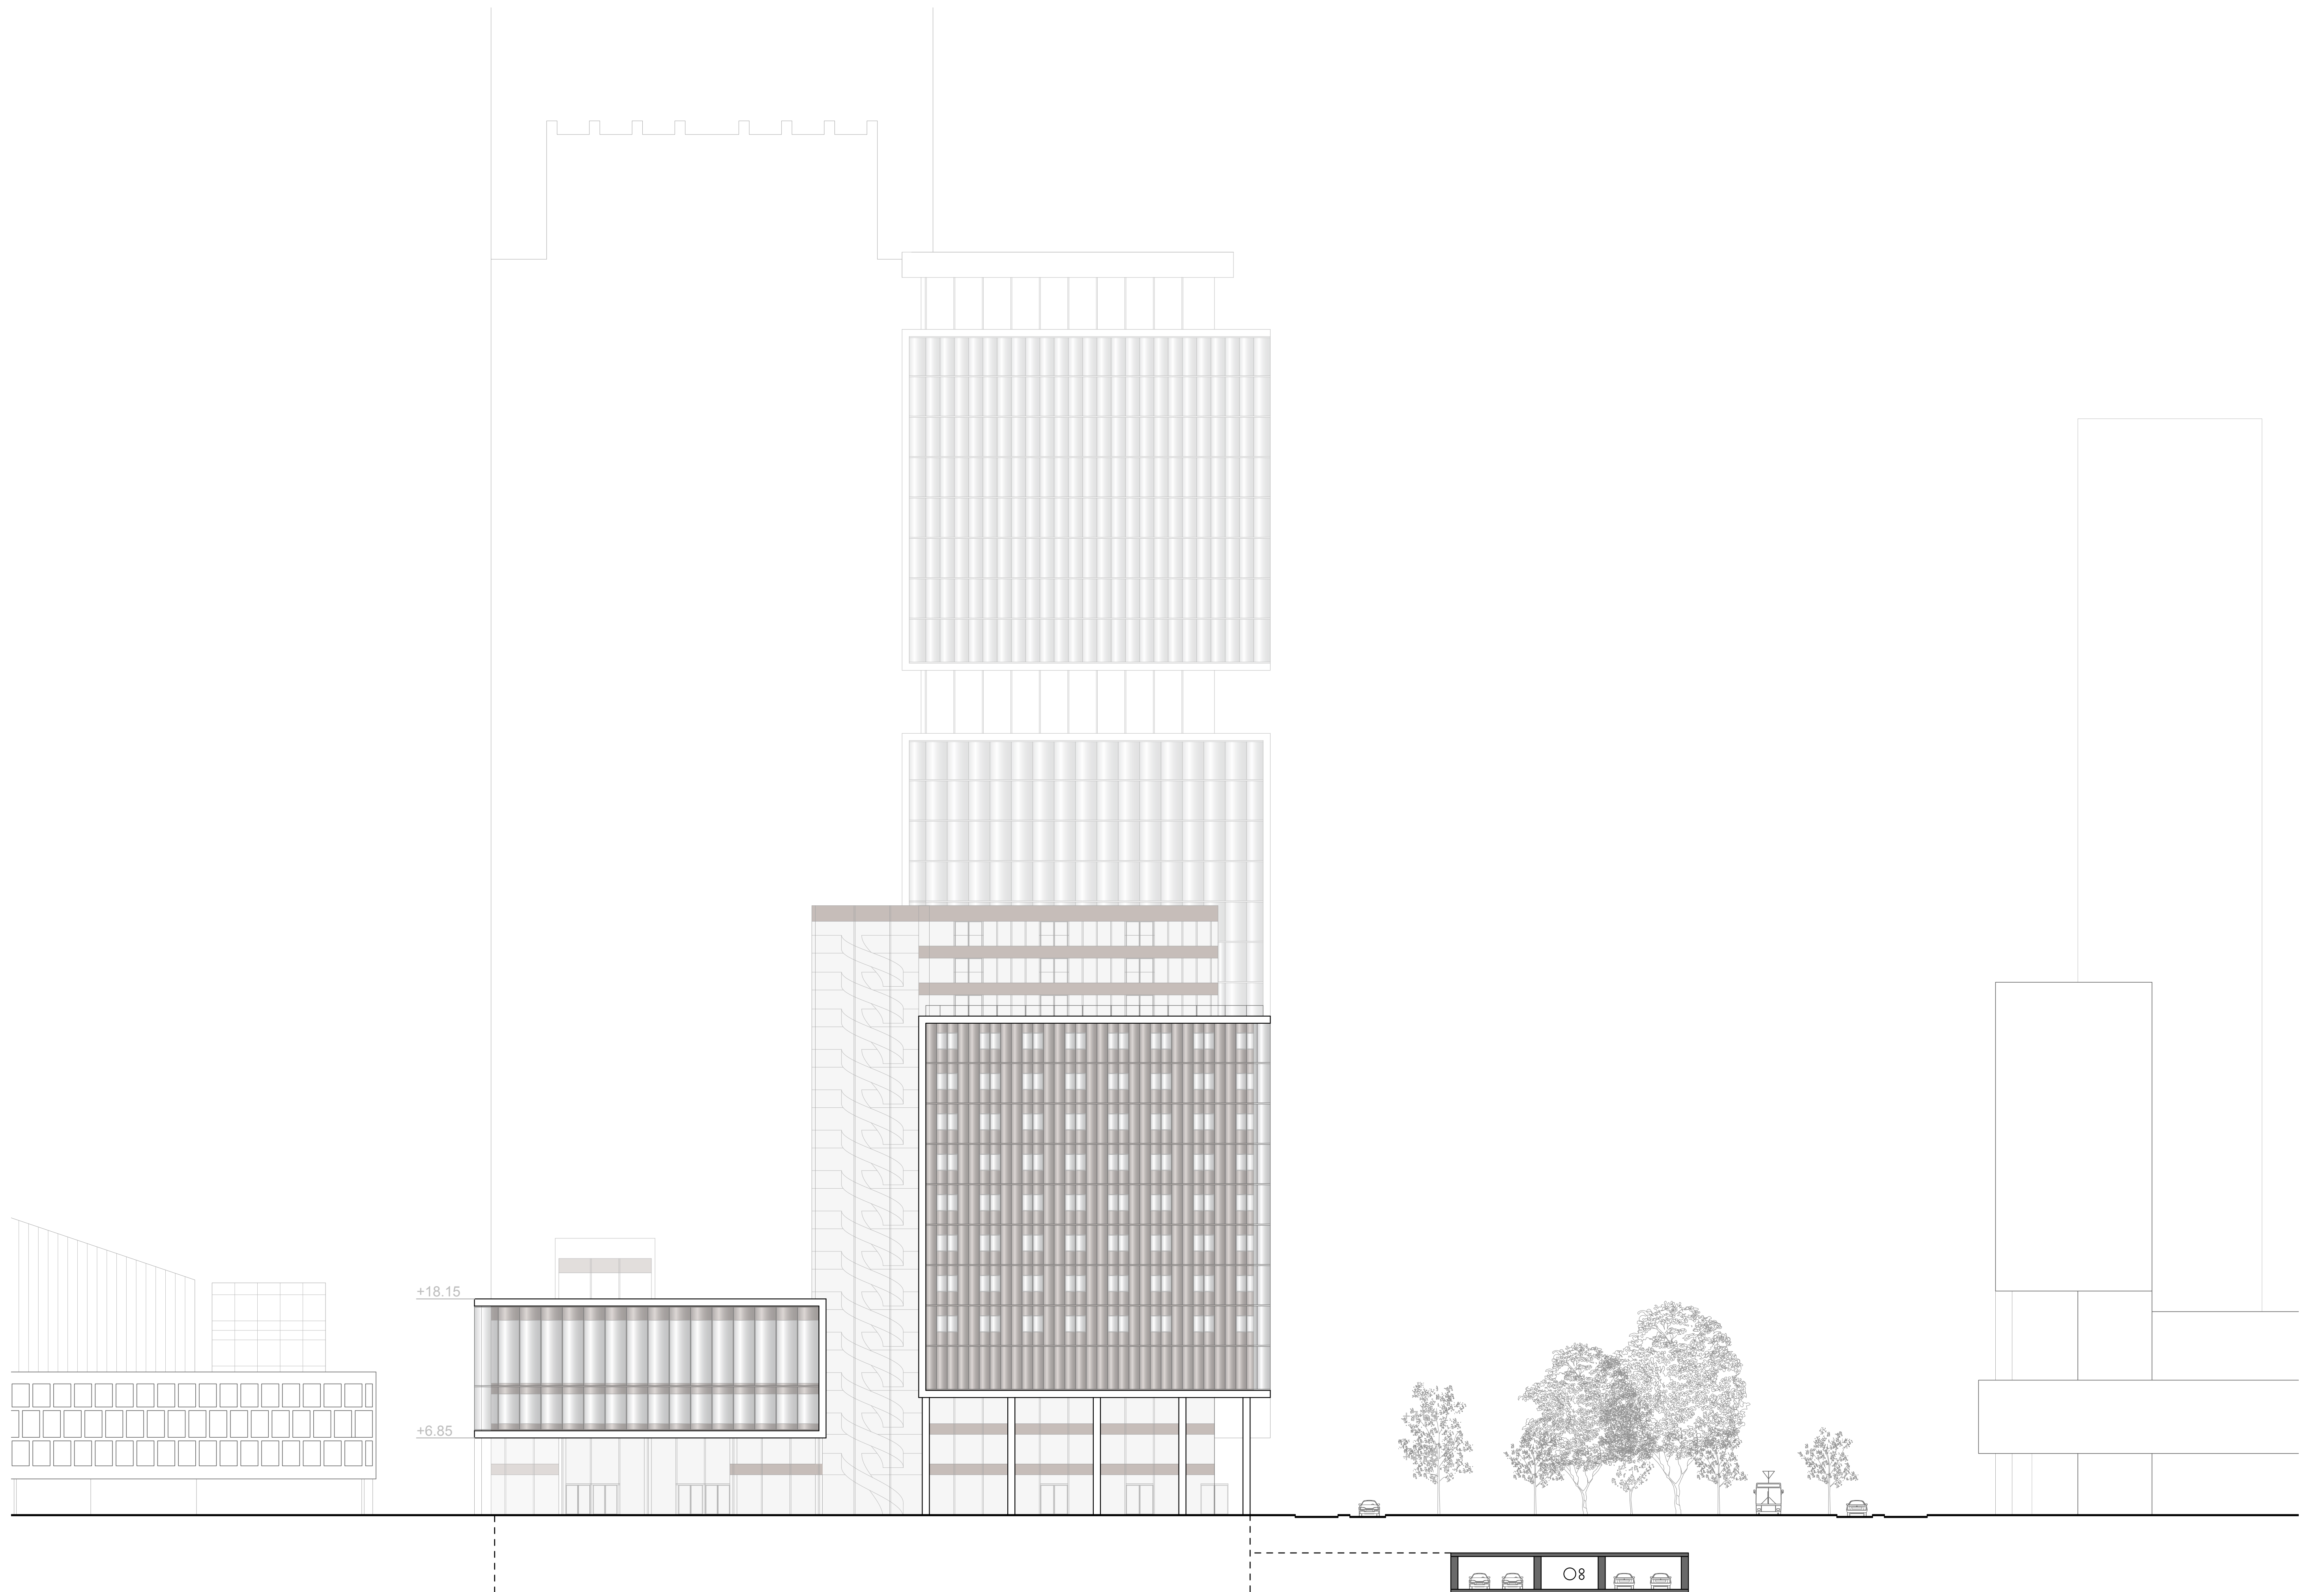


EAST ELEVATION 1:250

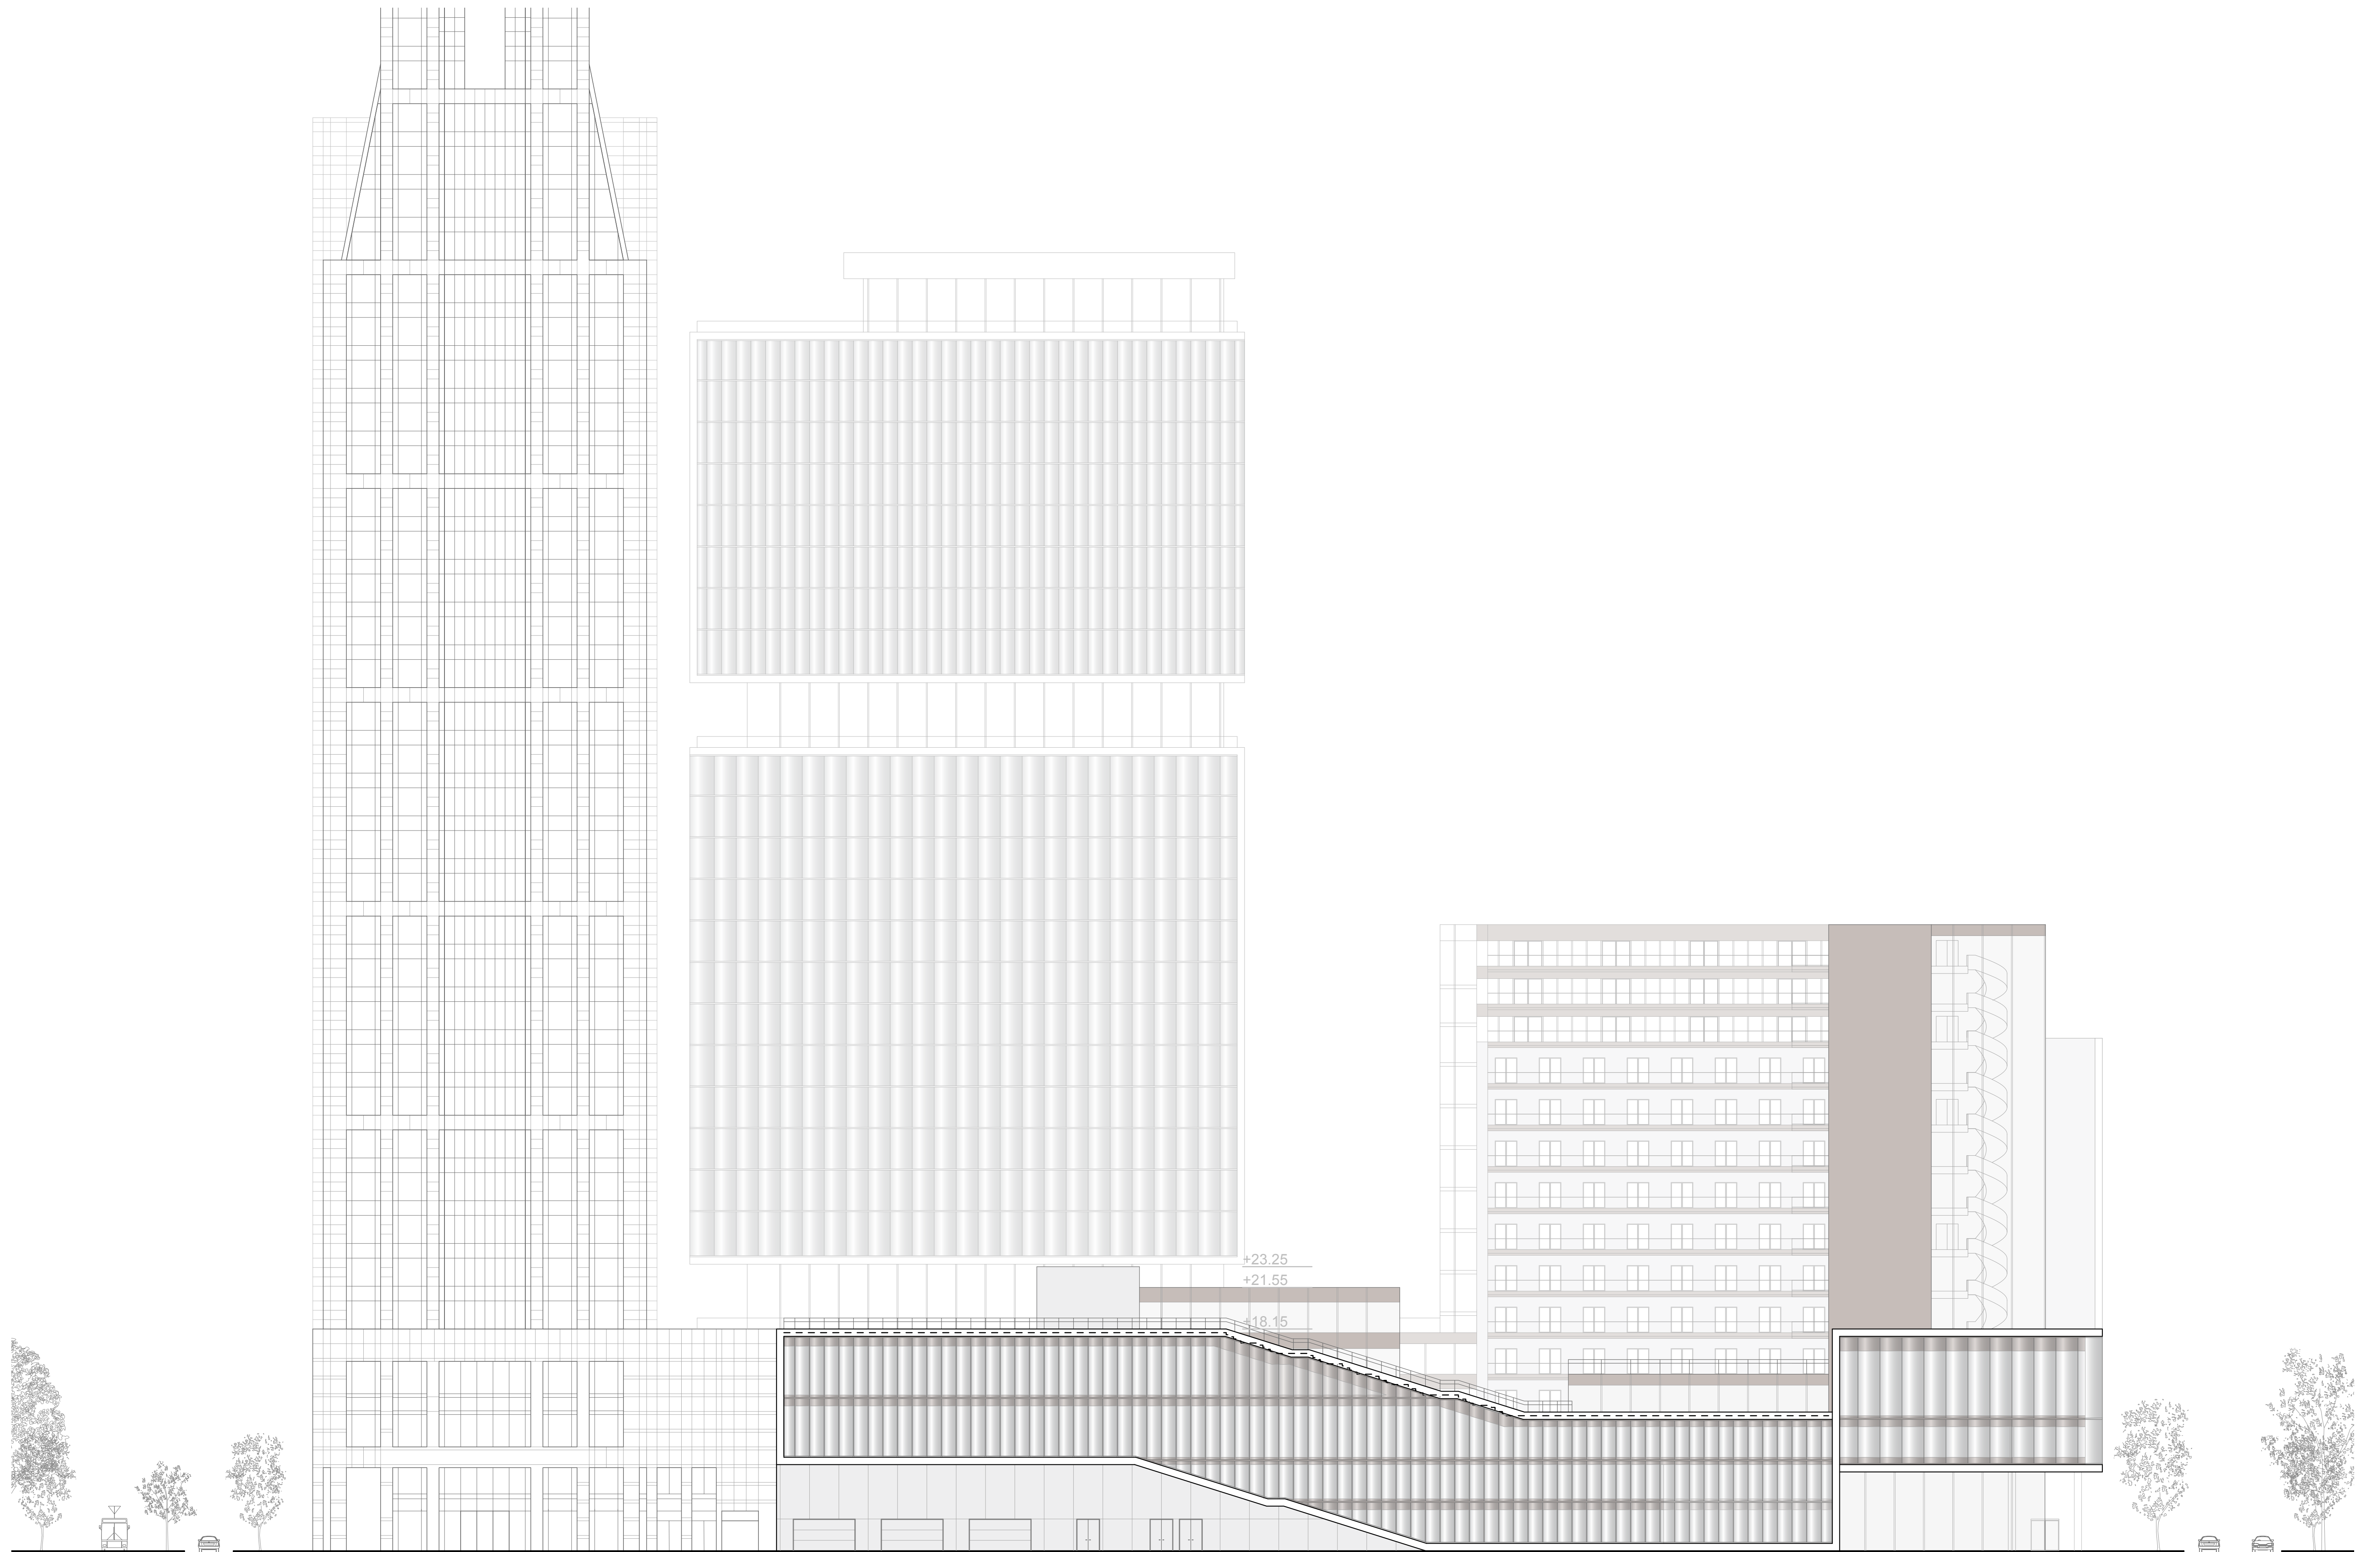



SOUTH ELEVATION 1:250

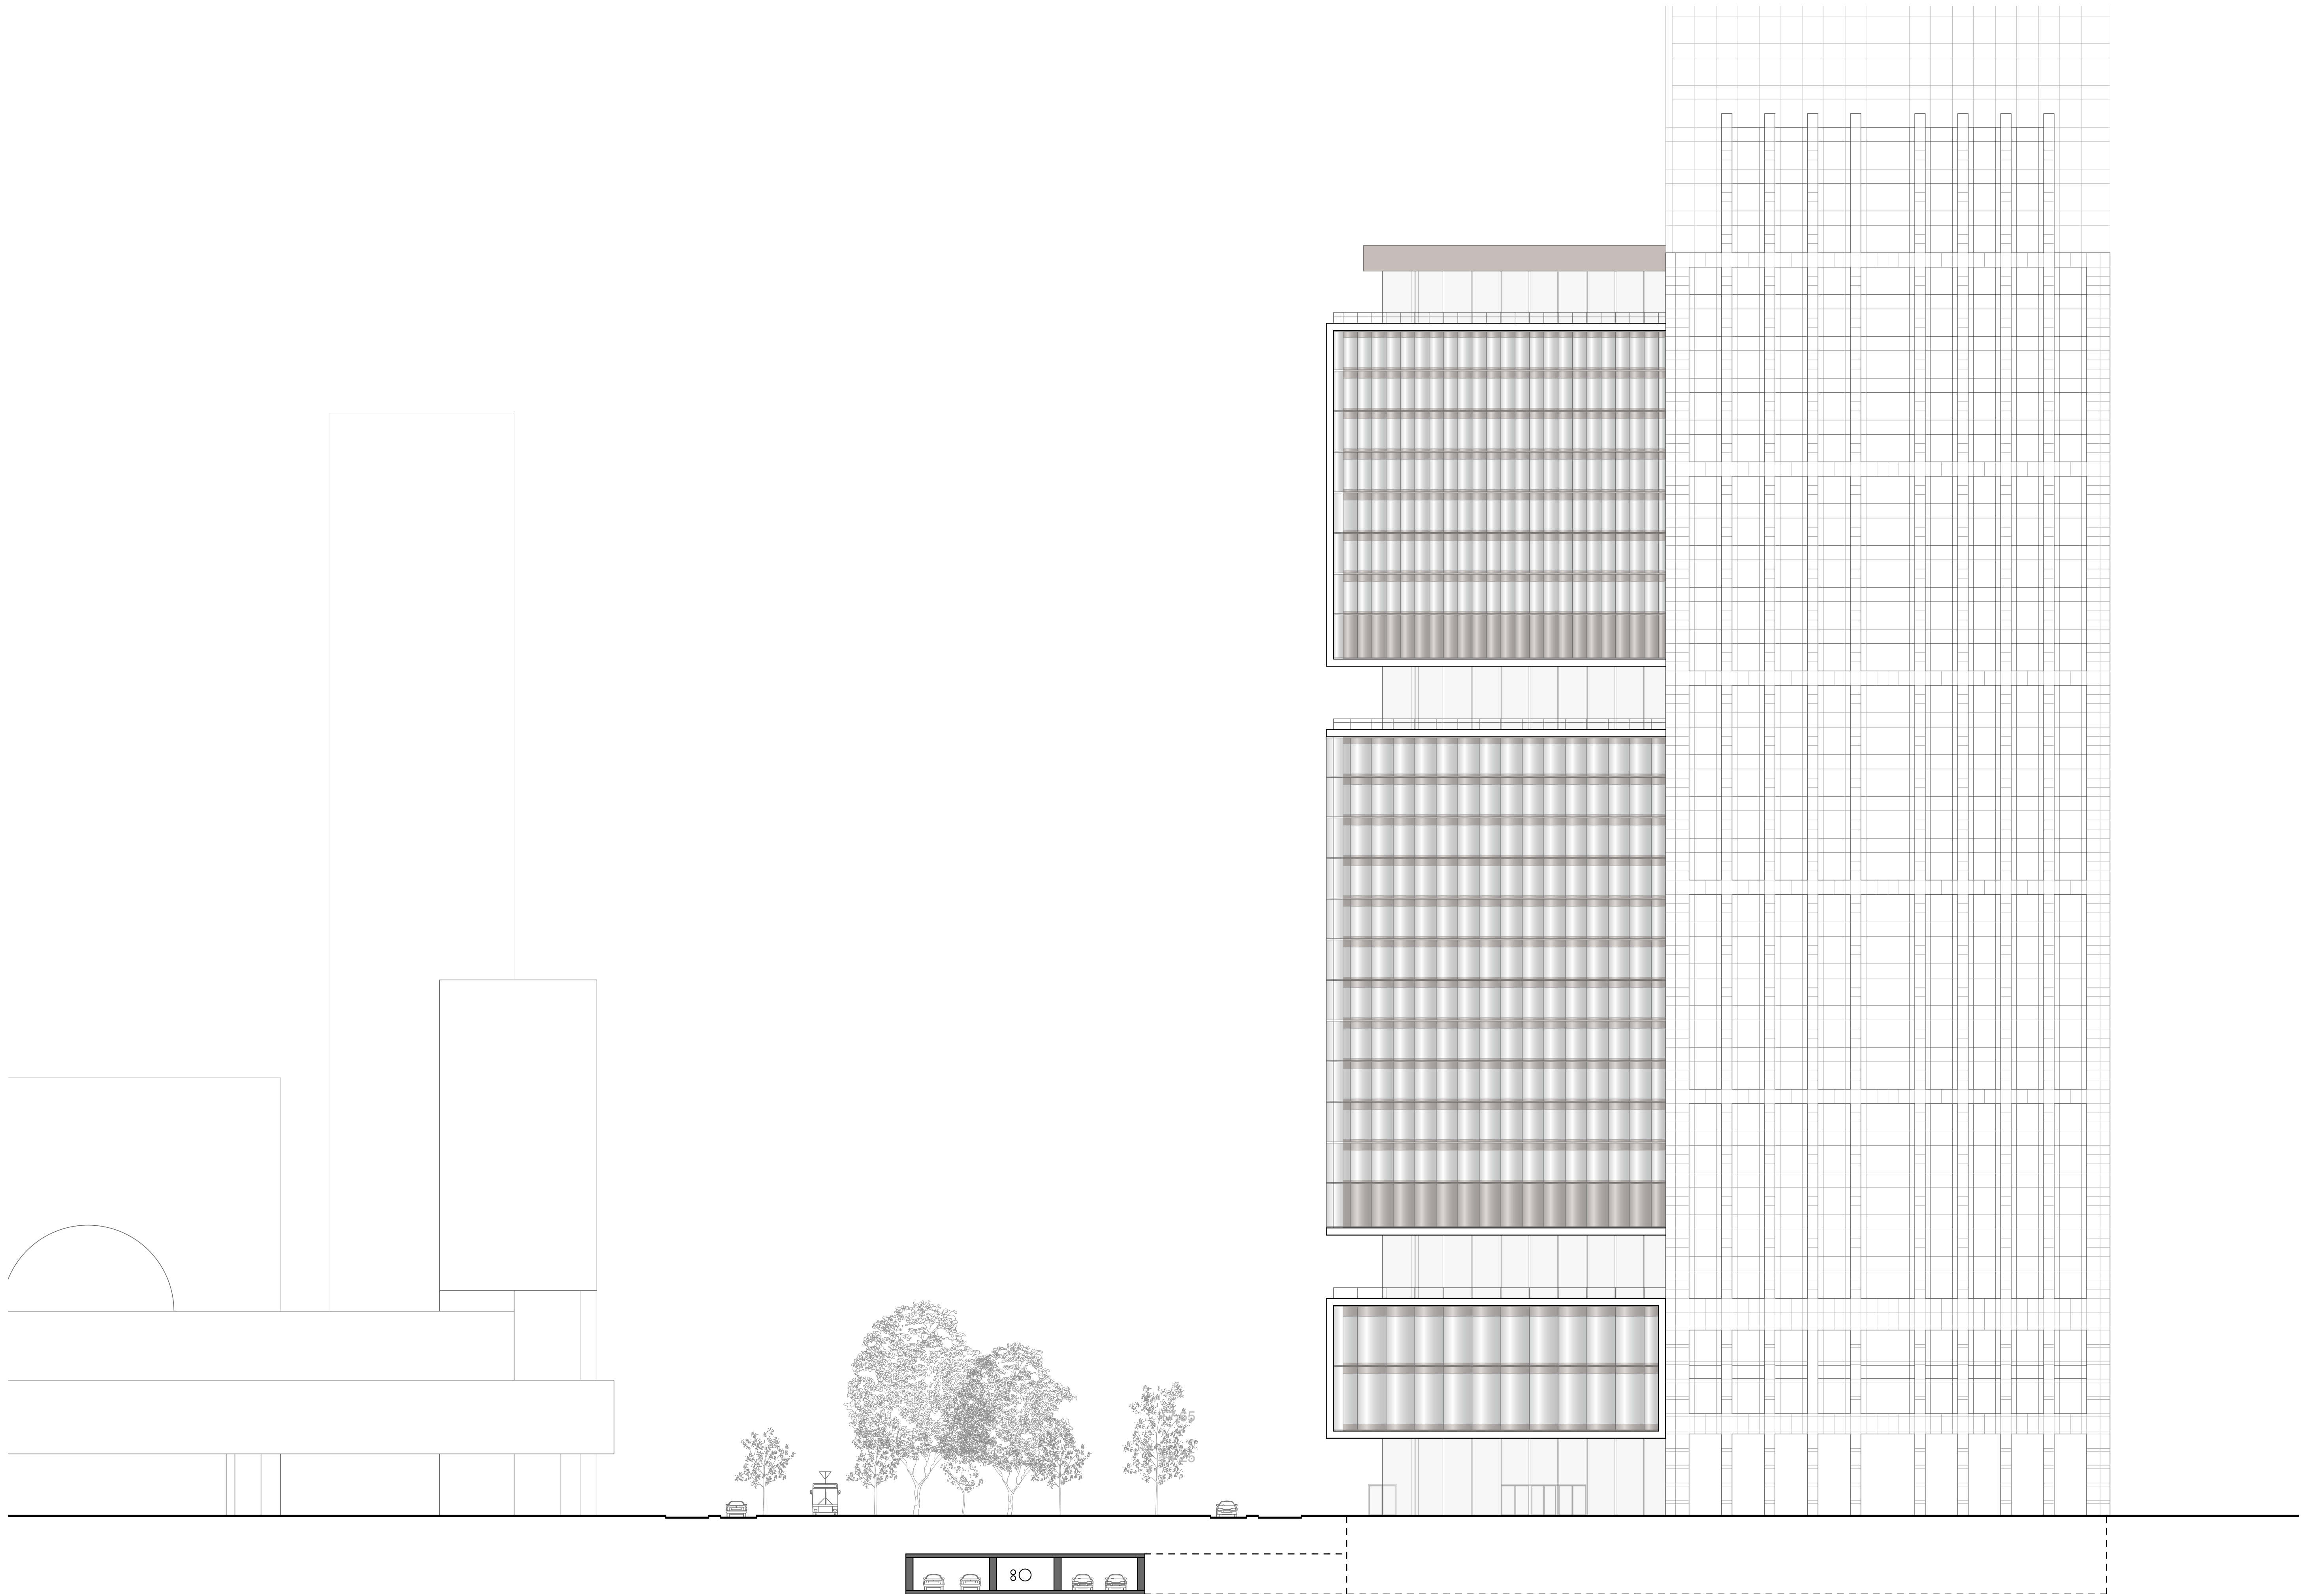

WEST ELEVATION 1:250


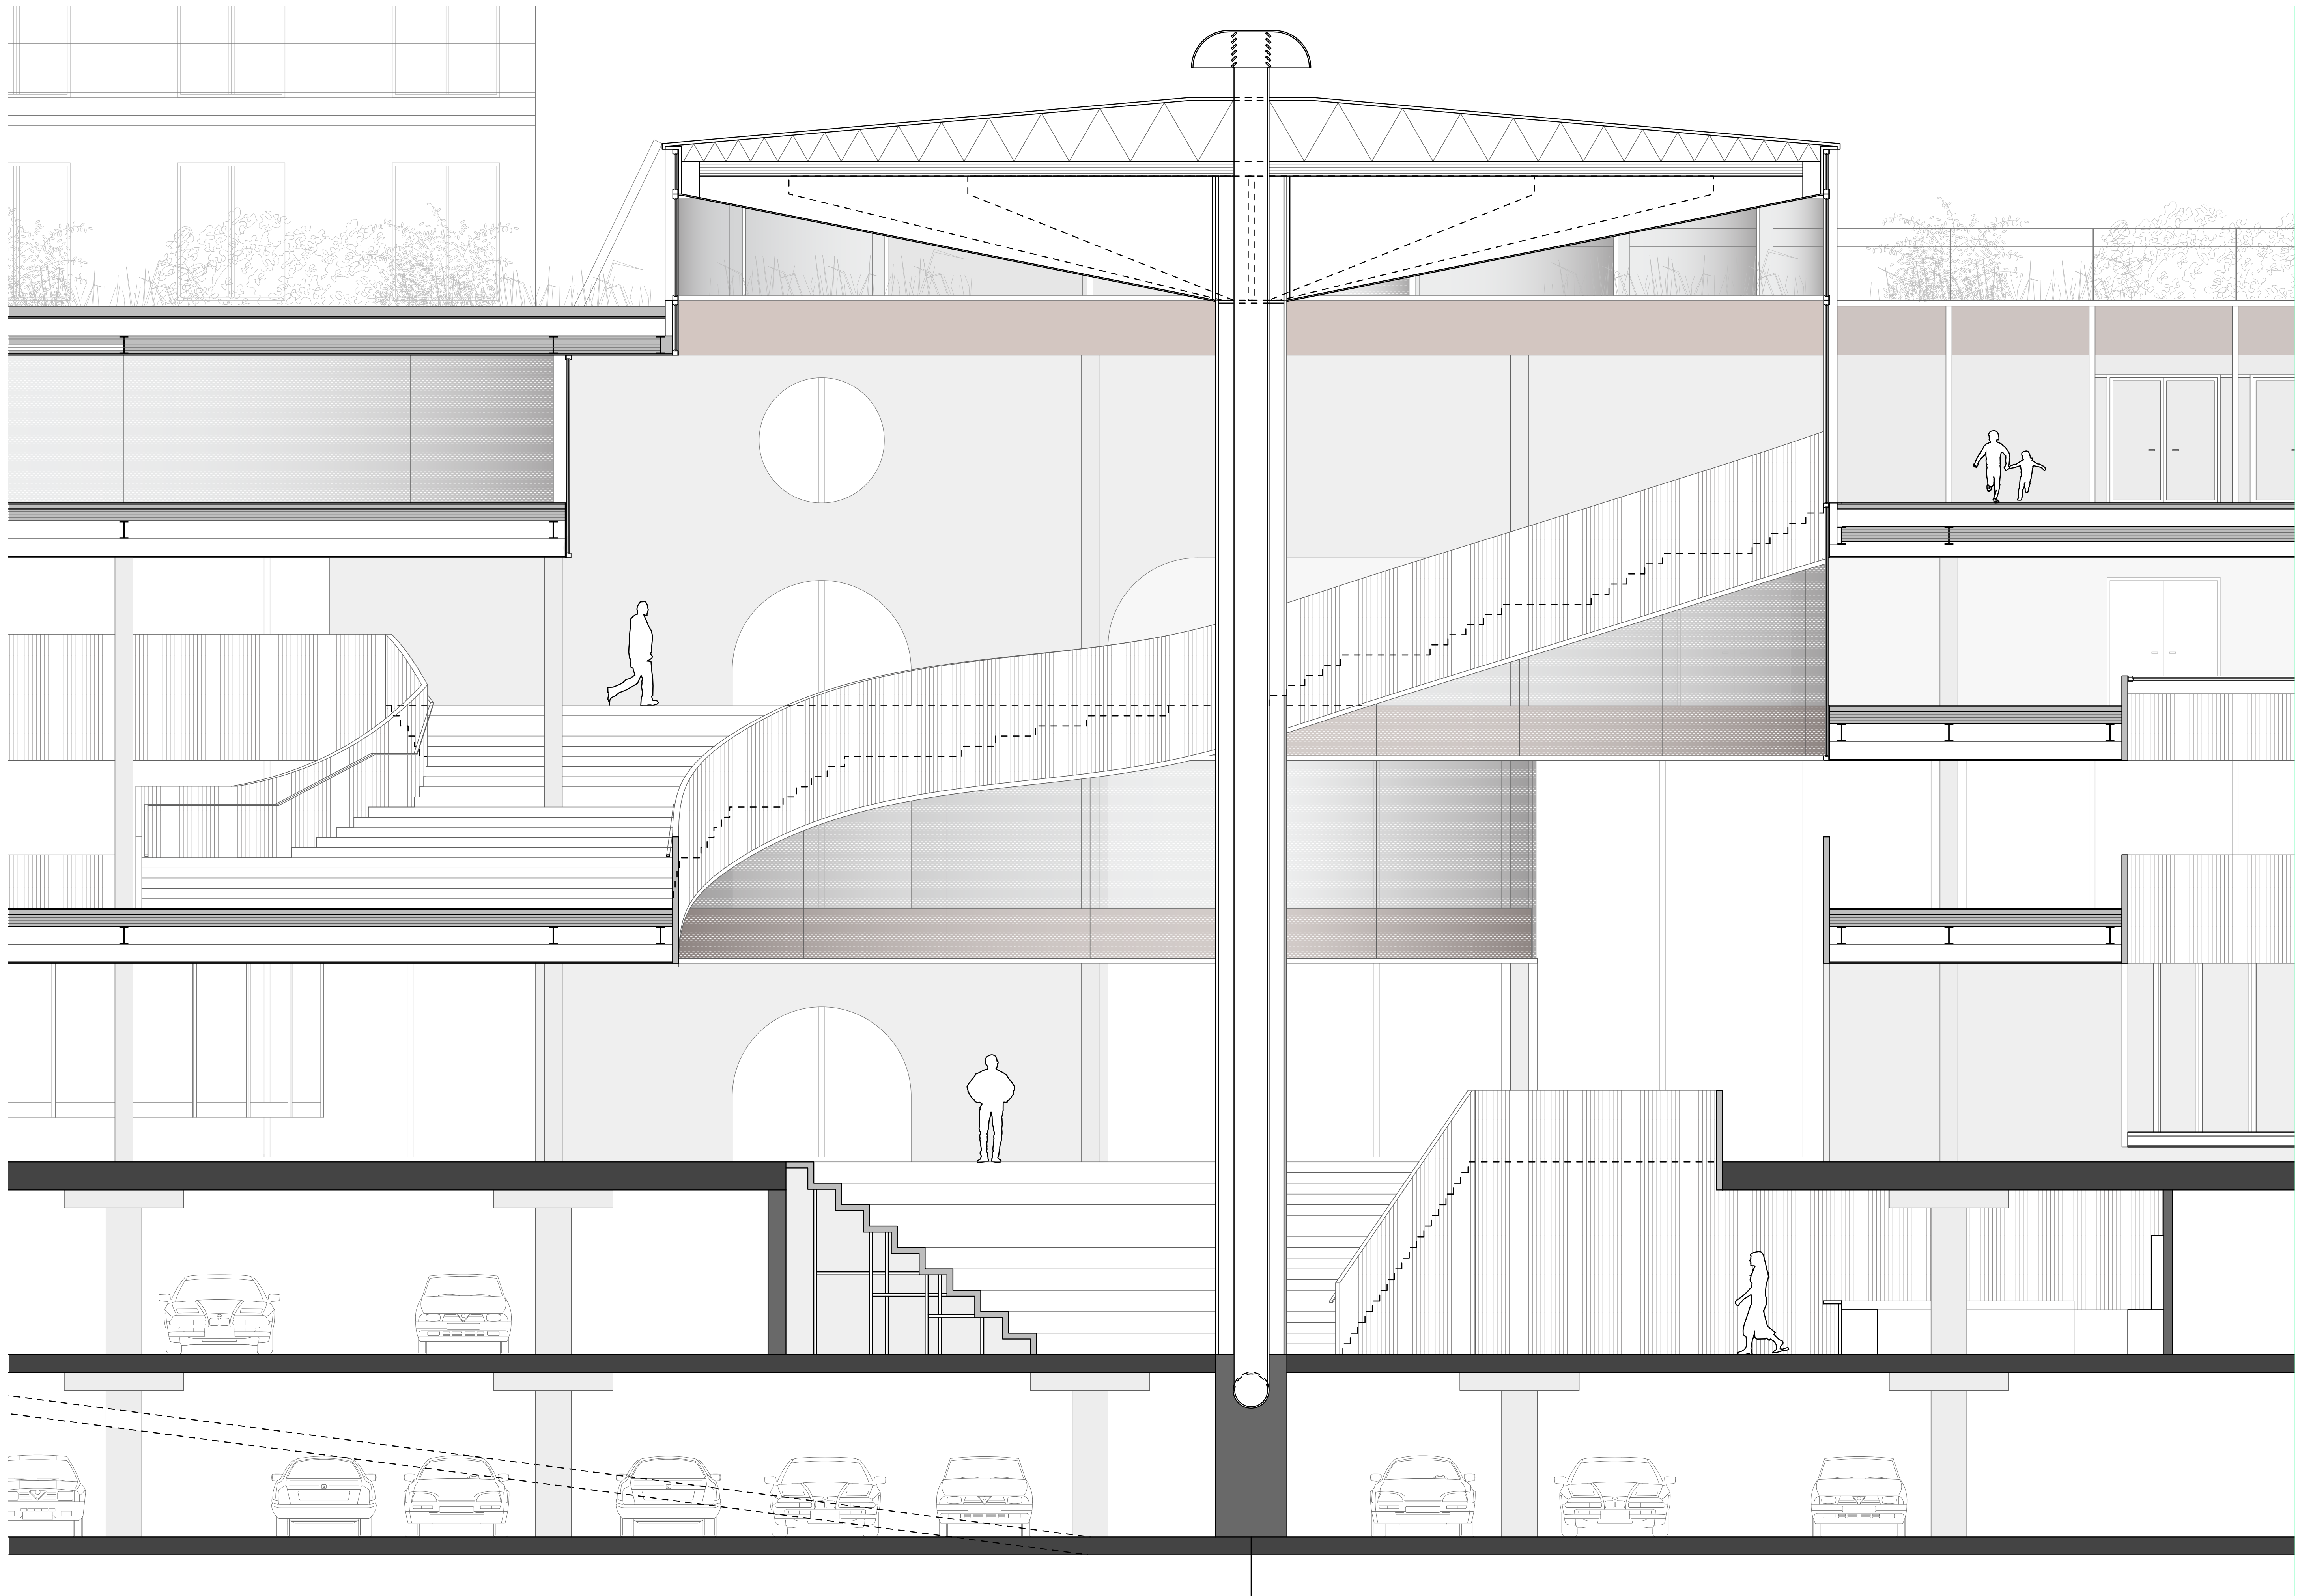


ATRIUM FRAGMENT 1:50


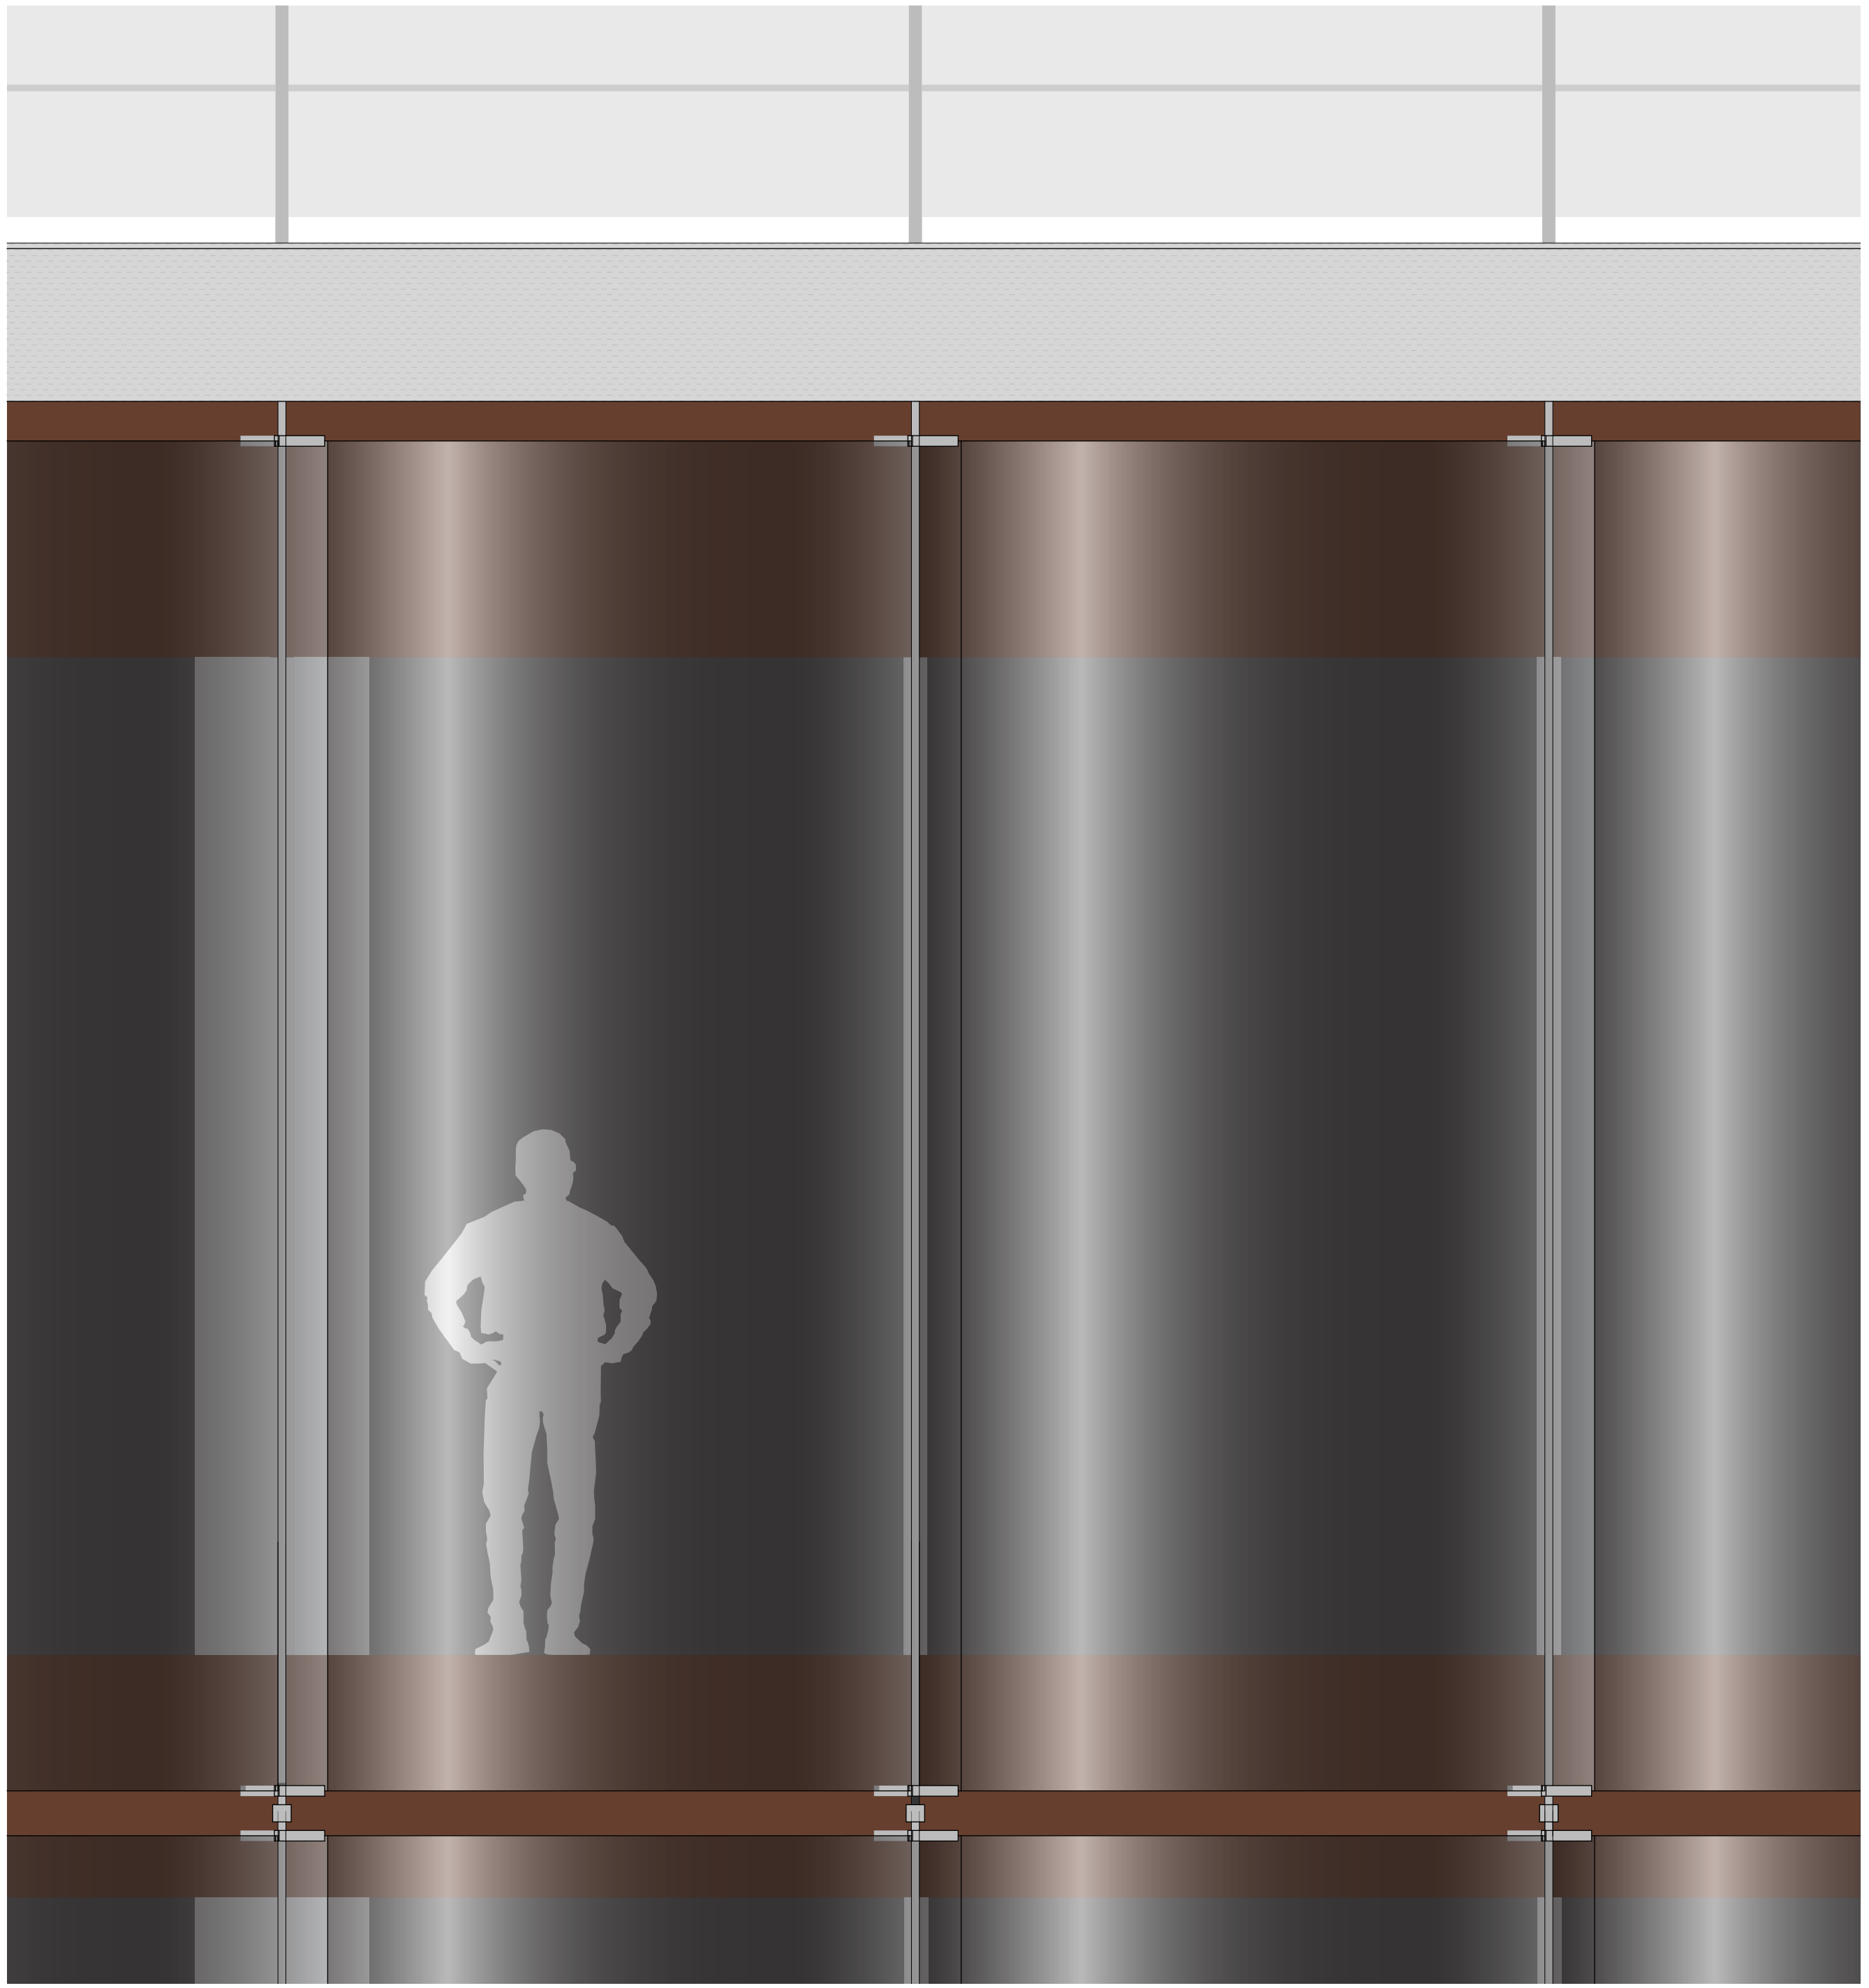
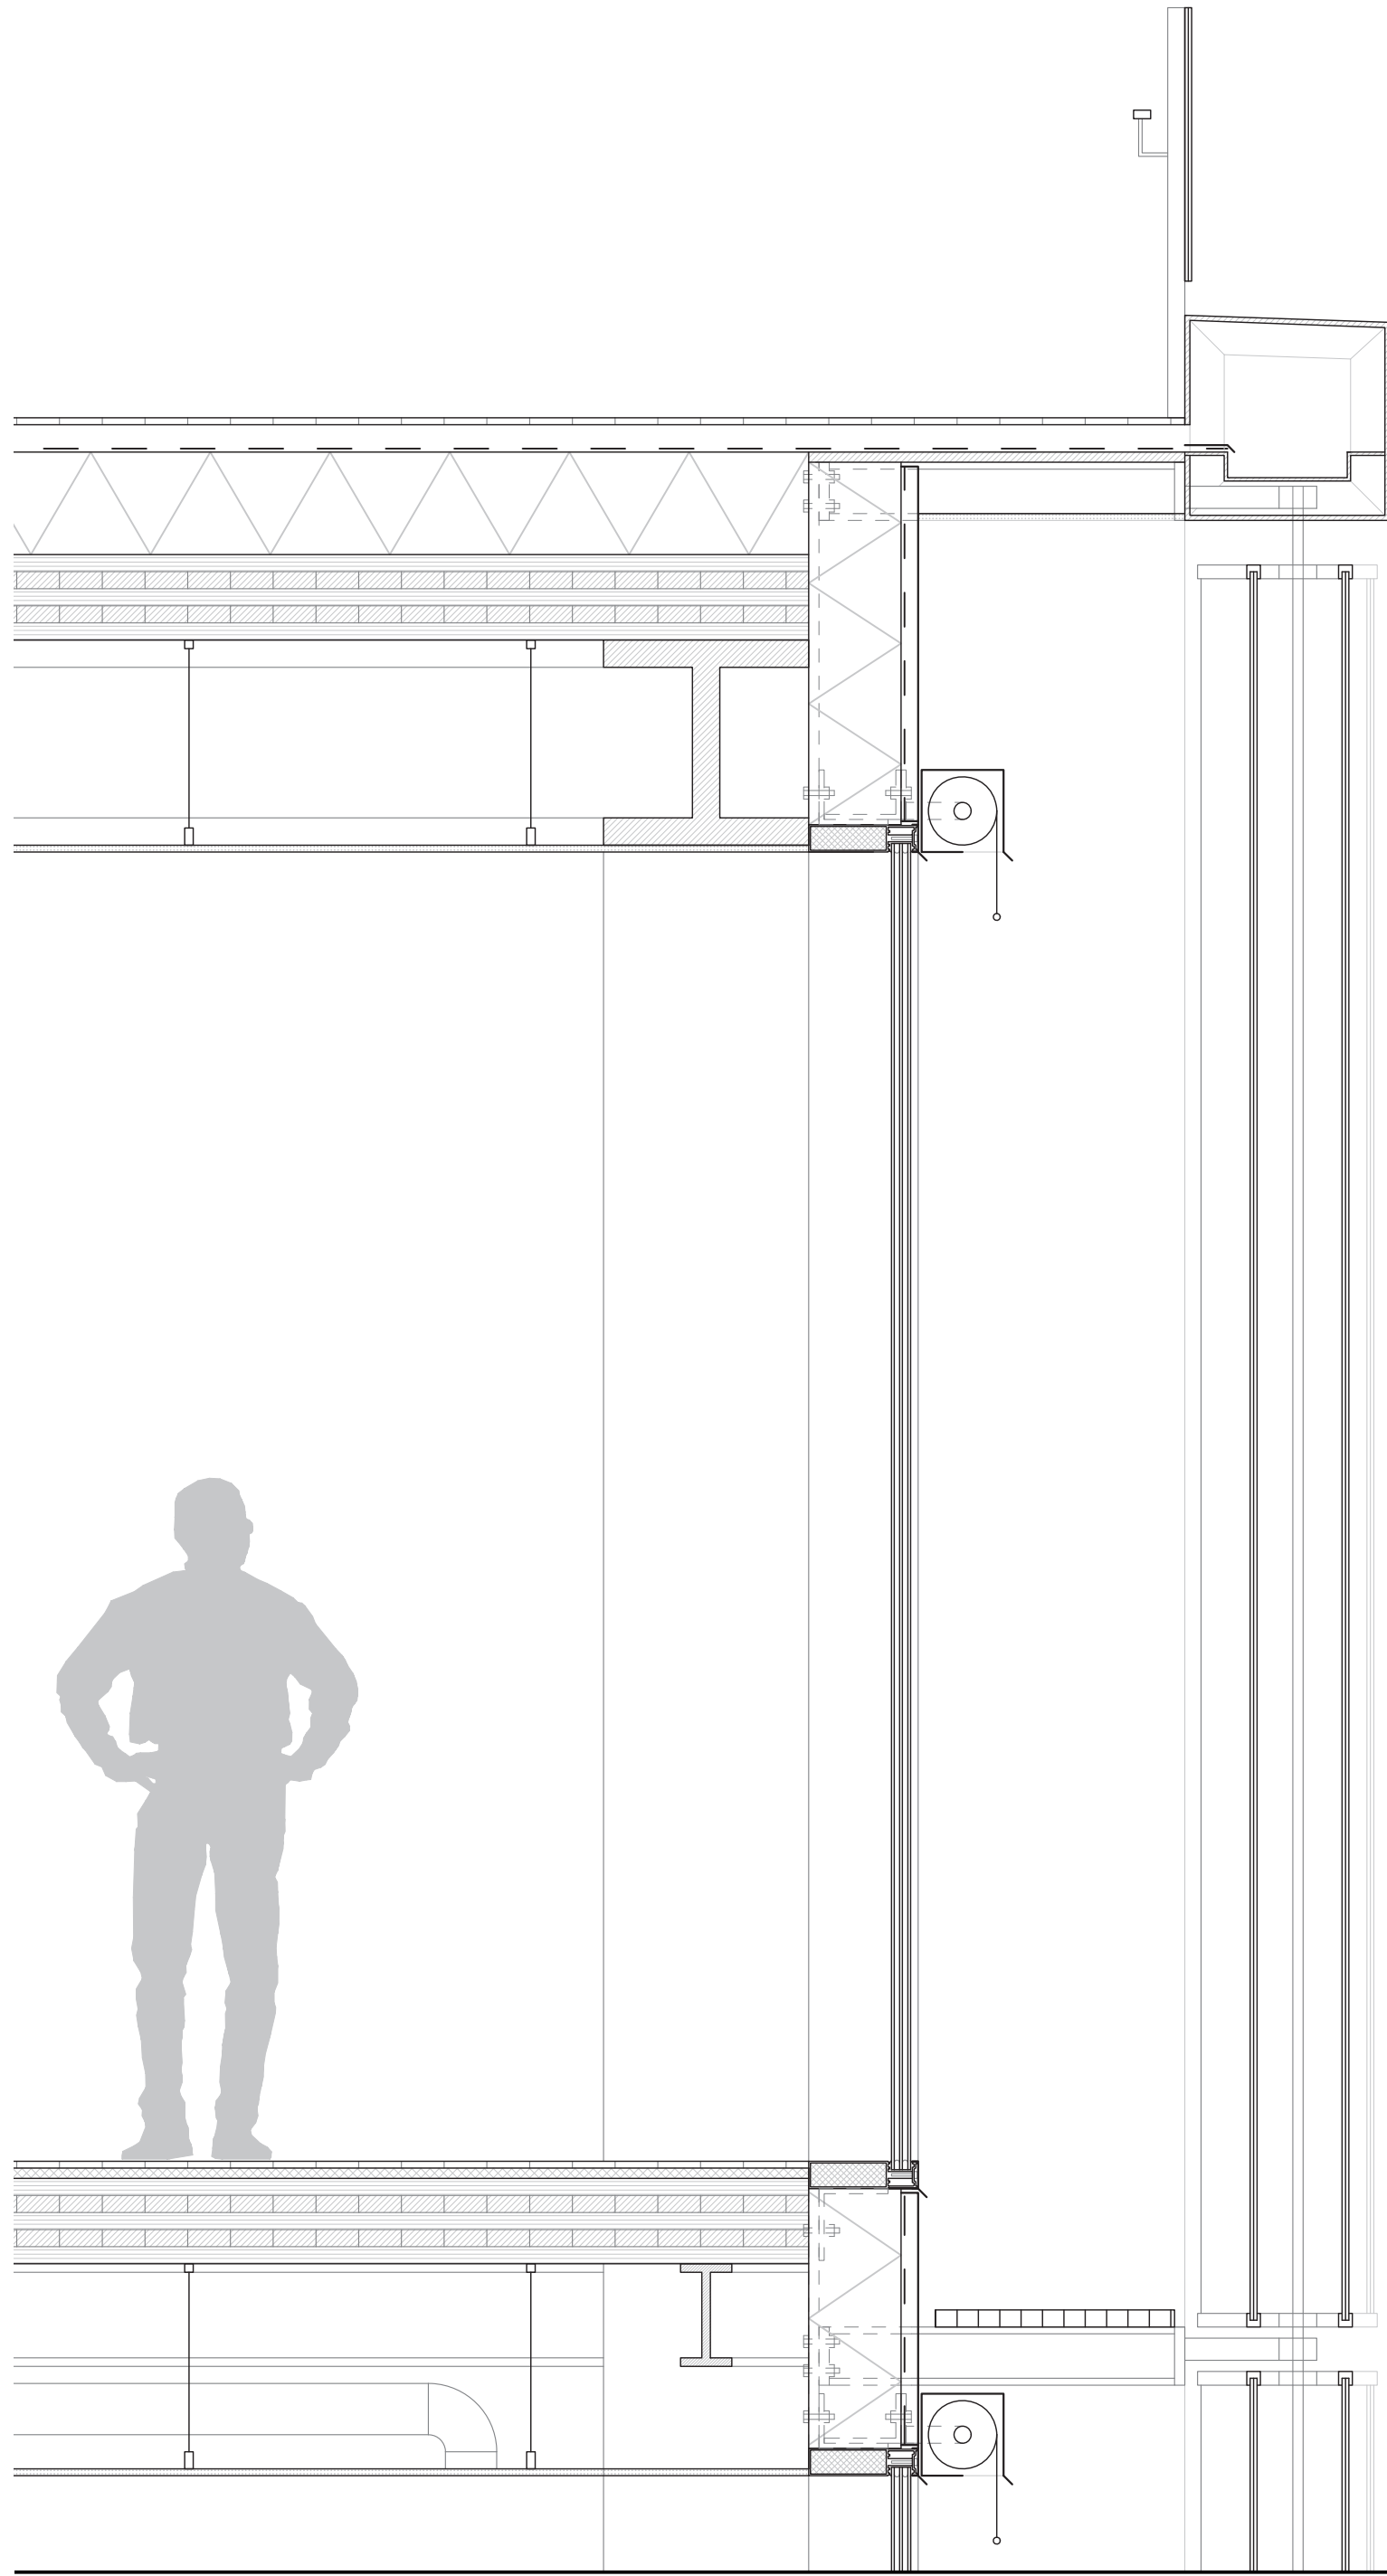


PLAN DETAIL 1:10

- 1_ vierendeel truss web, 60cm dia
- 2_ insulated mullion, encased in aluminium sheet
- 3_ steel rod in tension, 3 cm dia

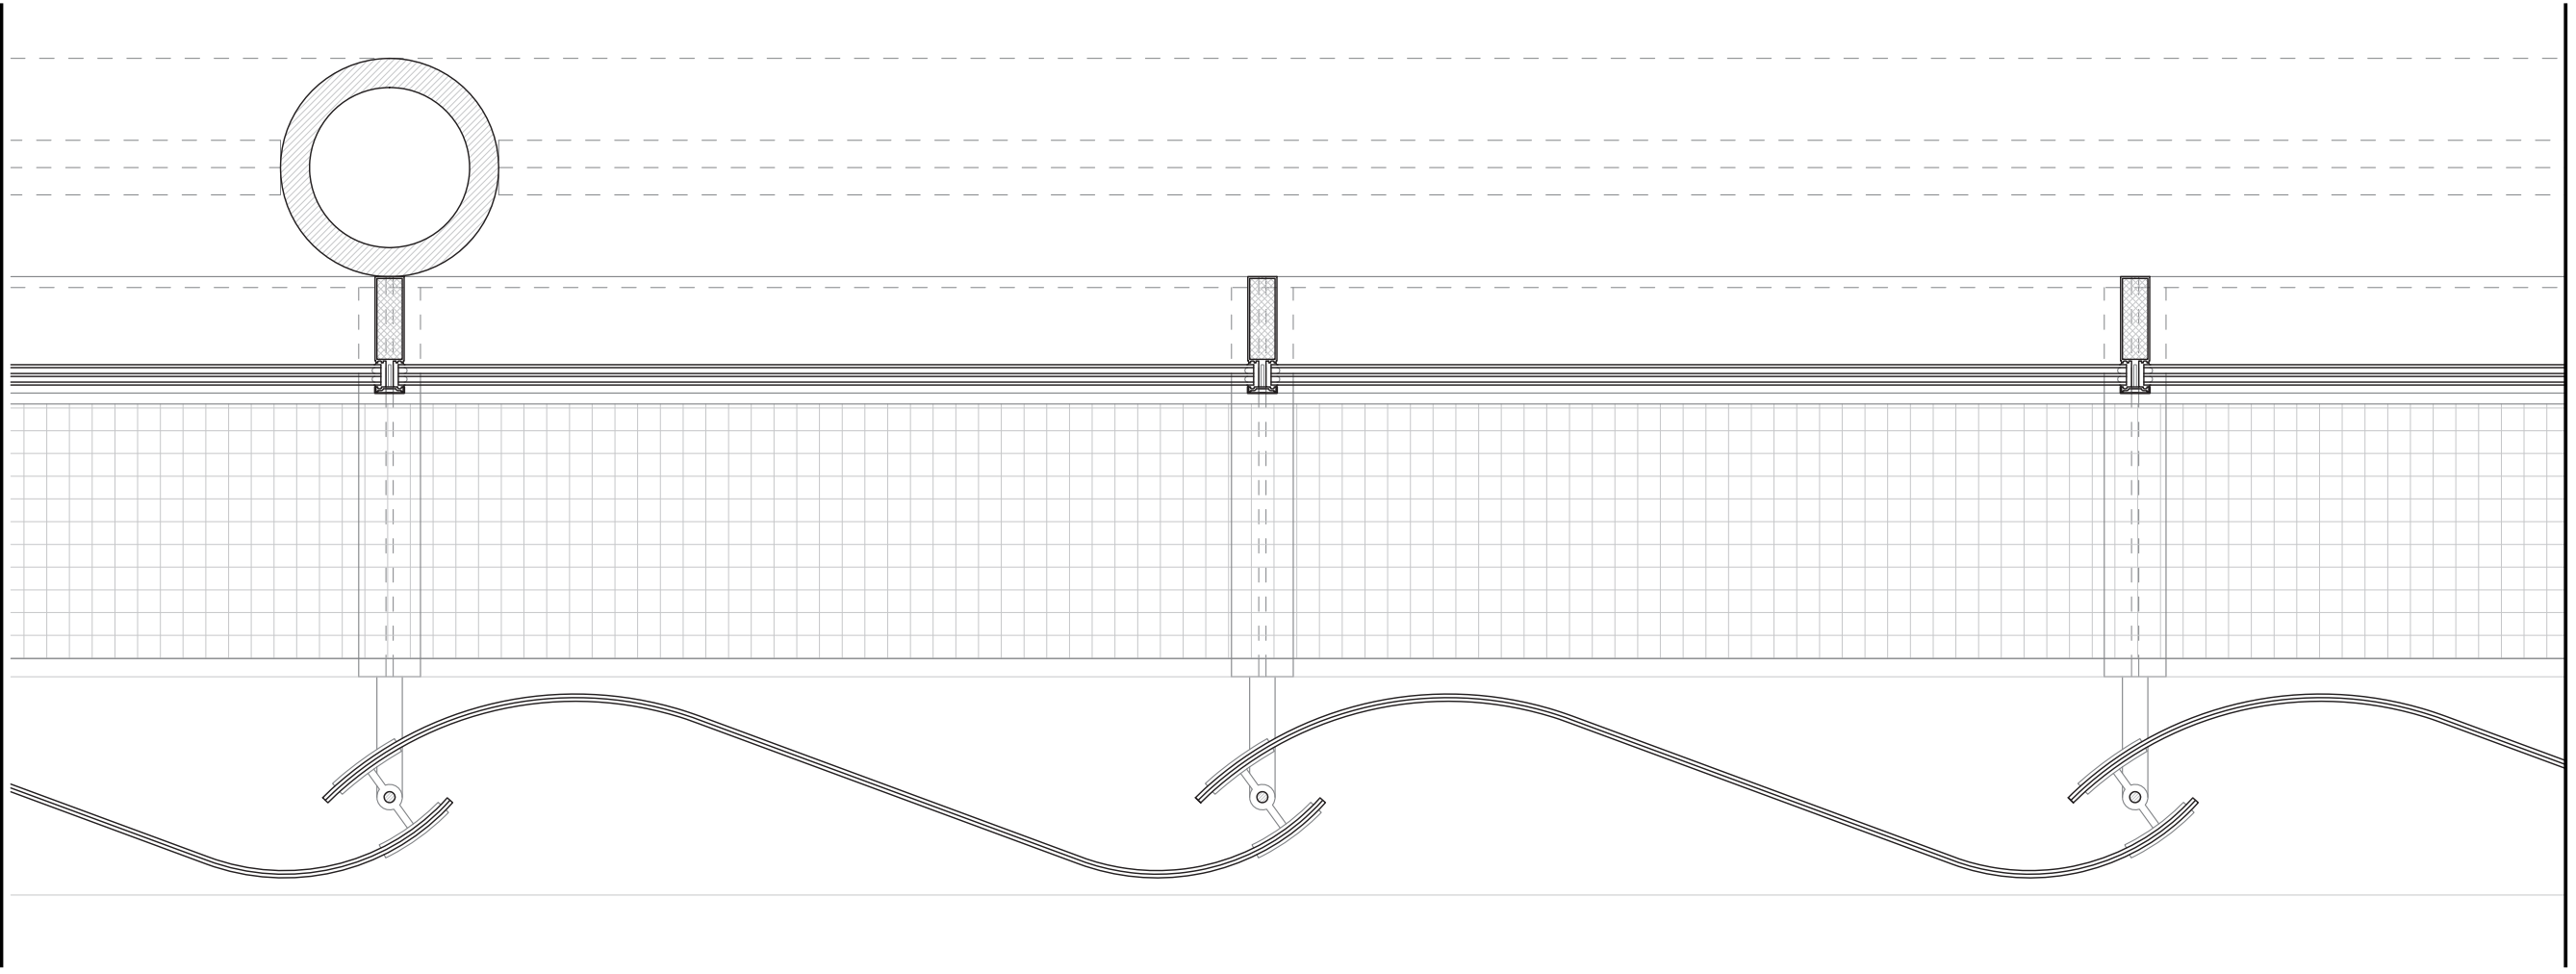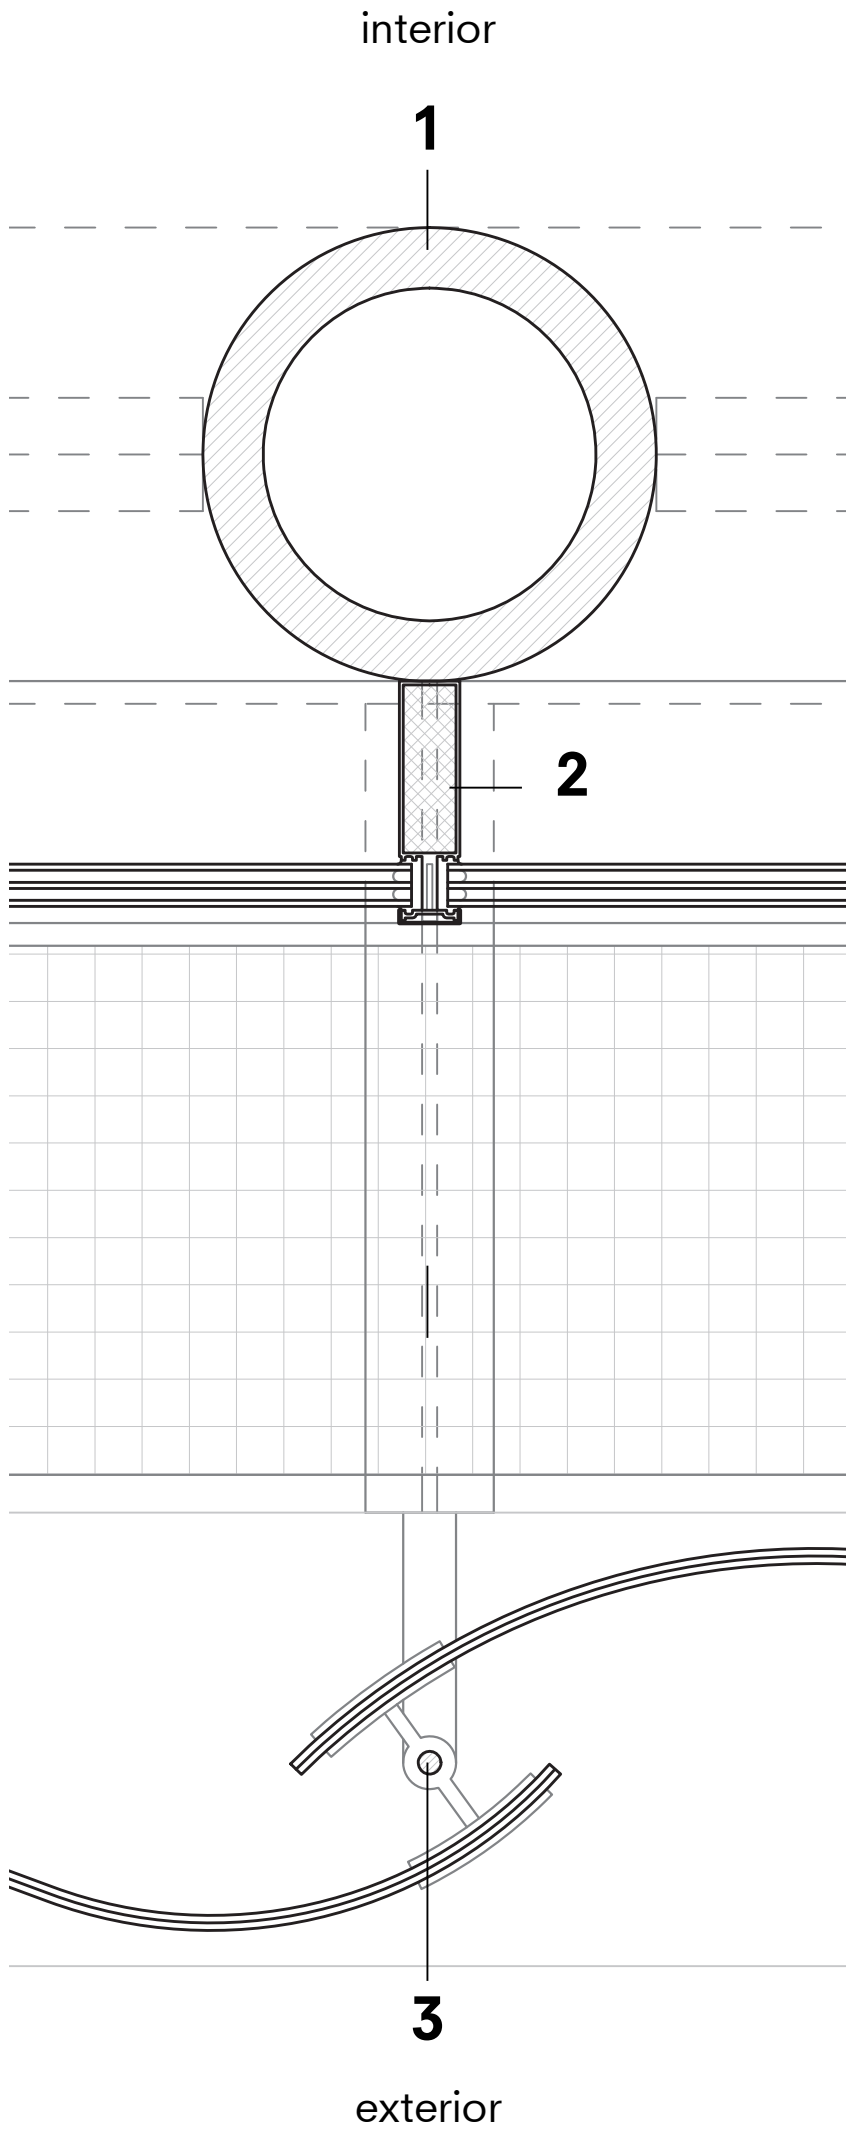

WALL FRAGMENT 1:20

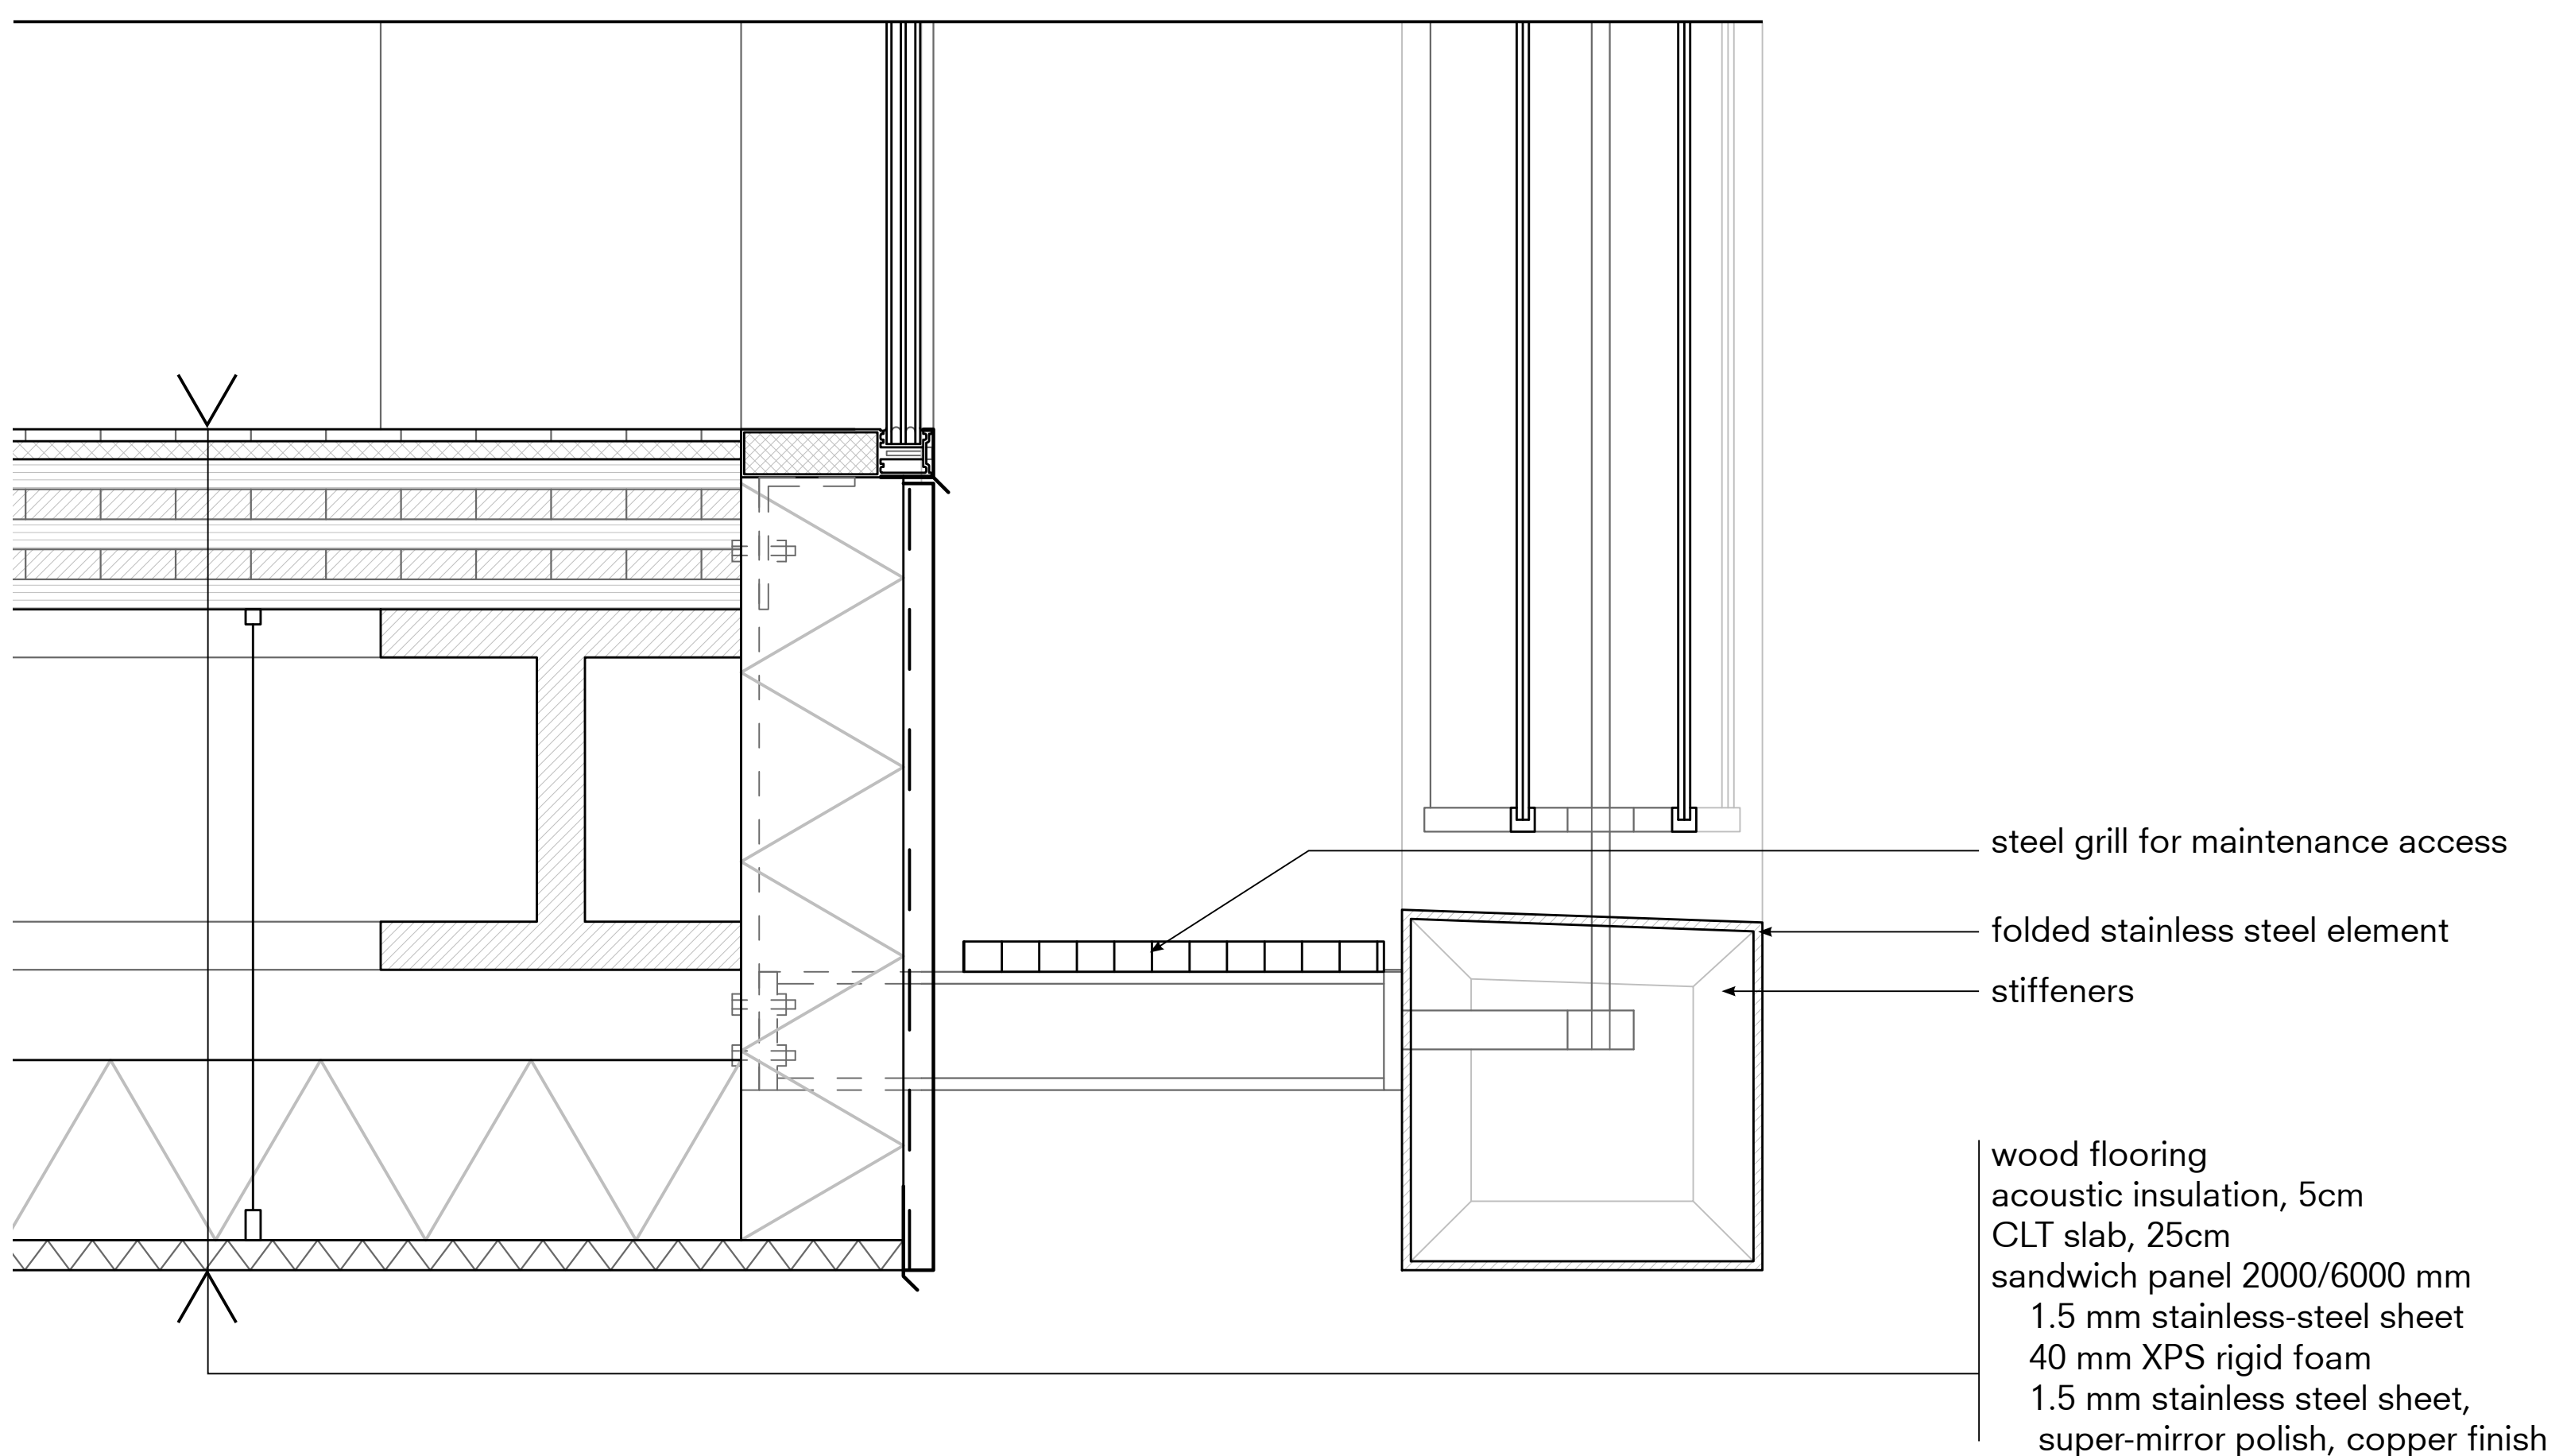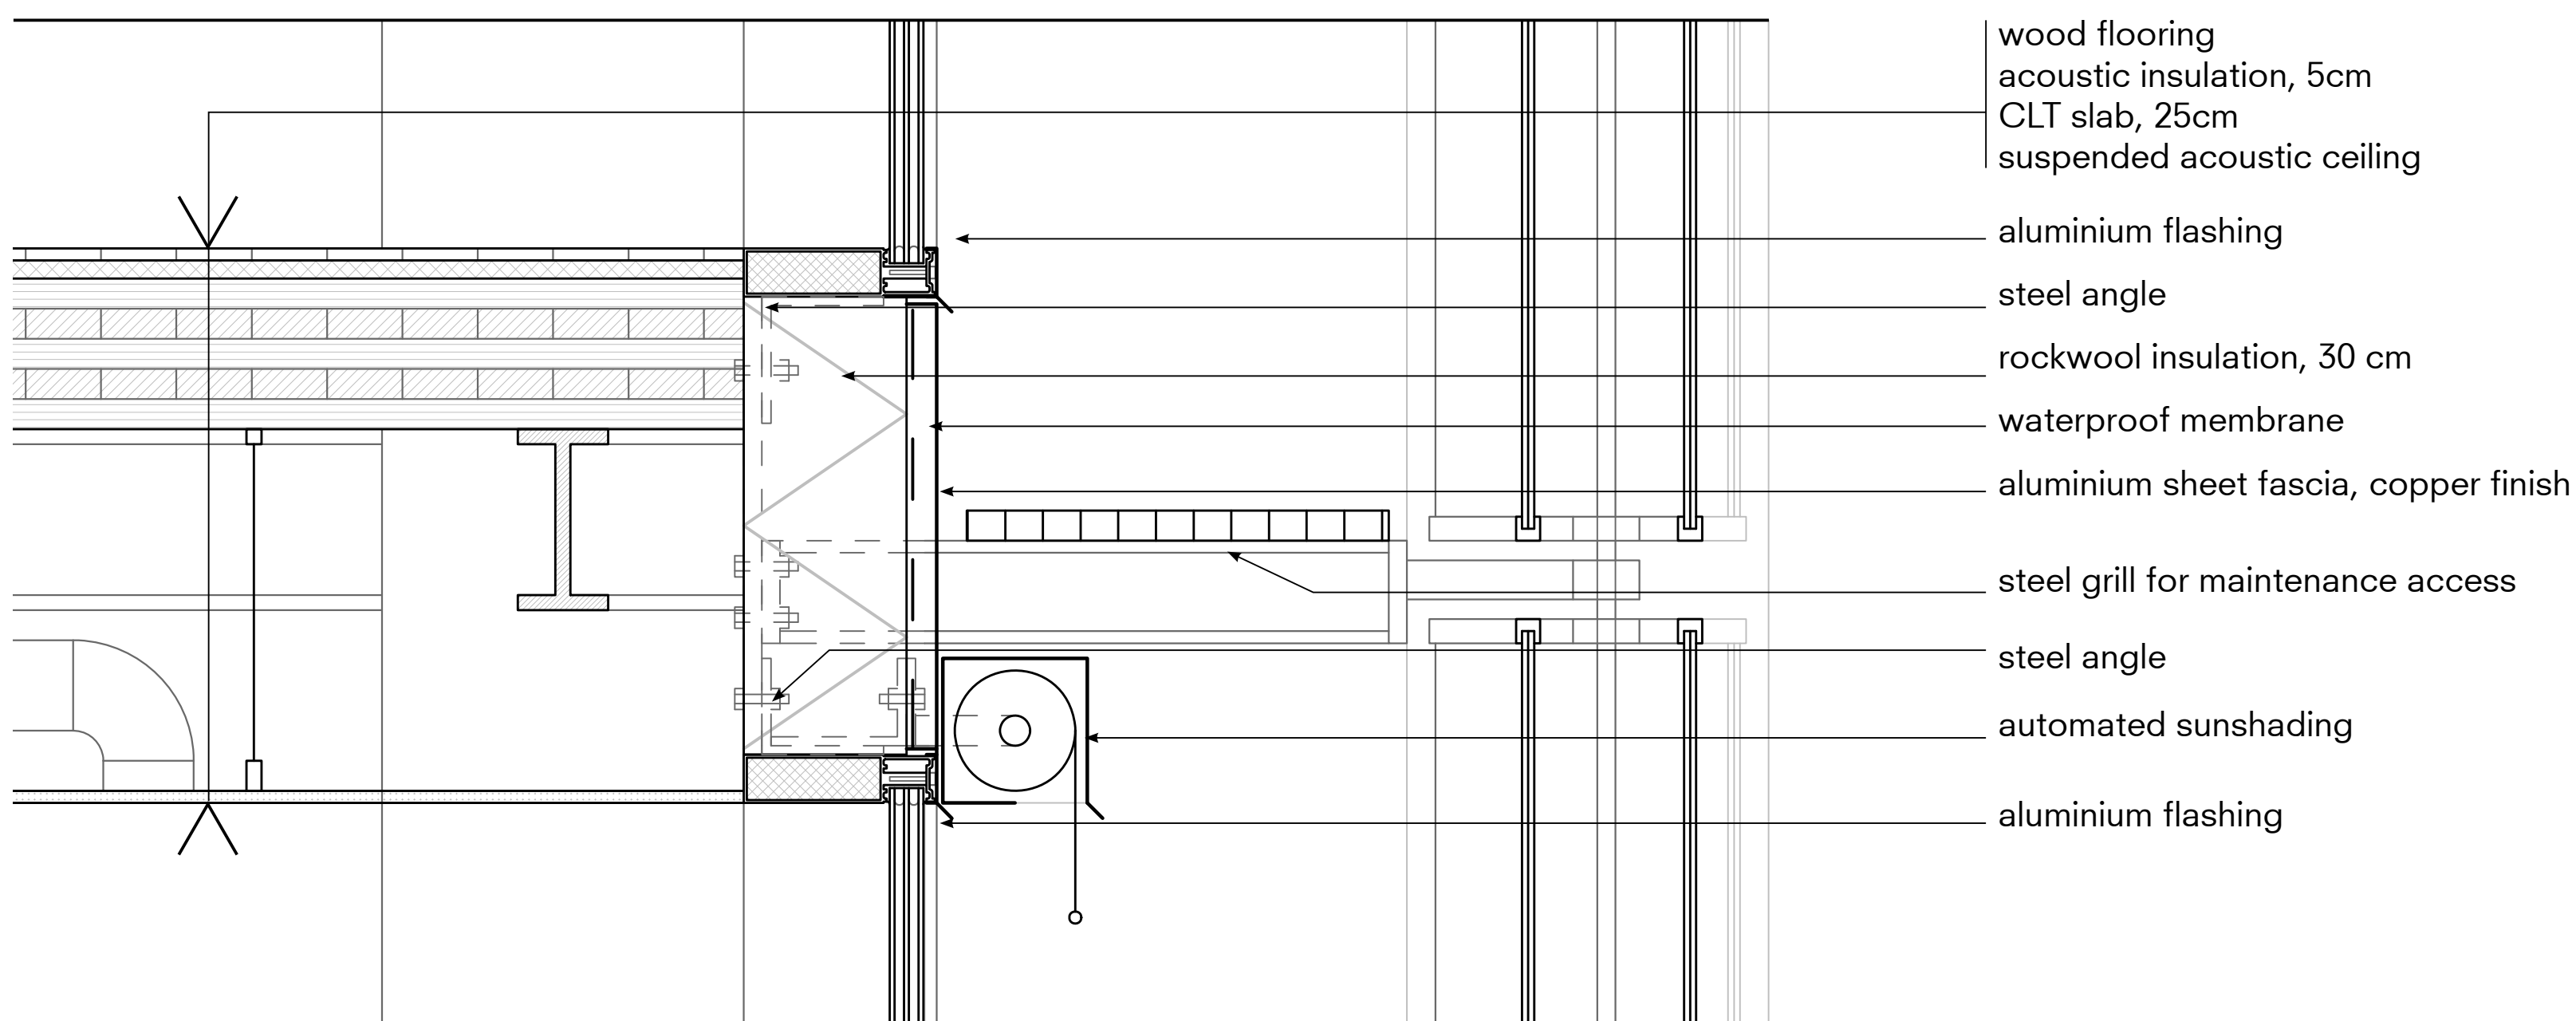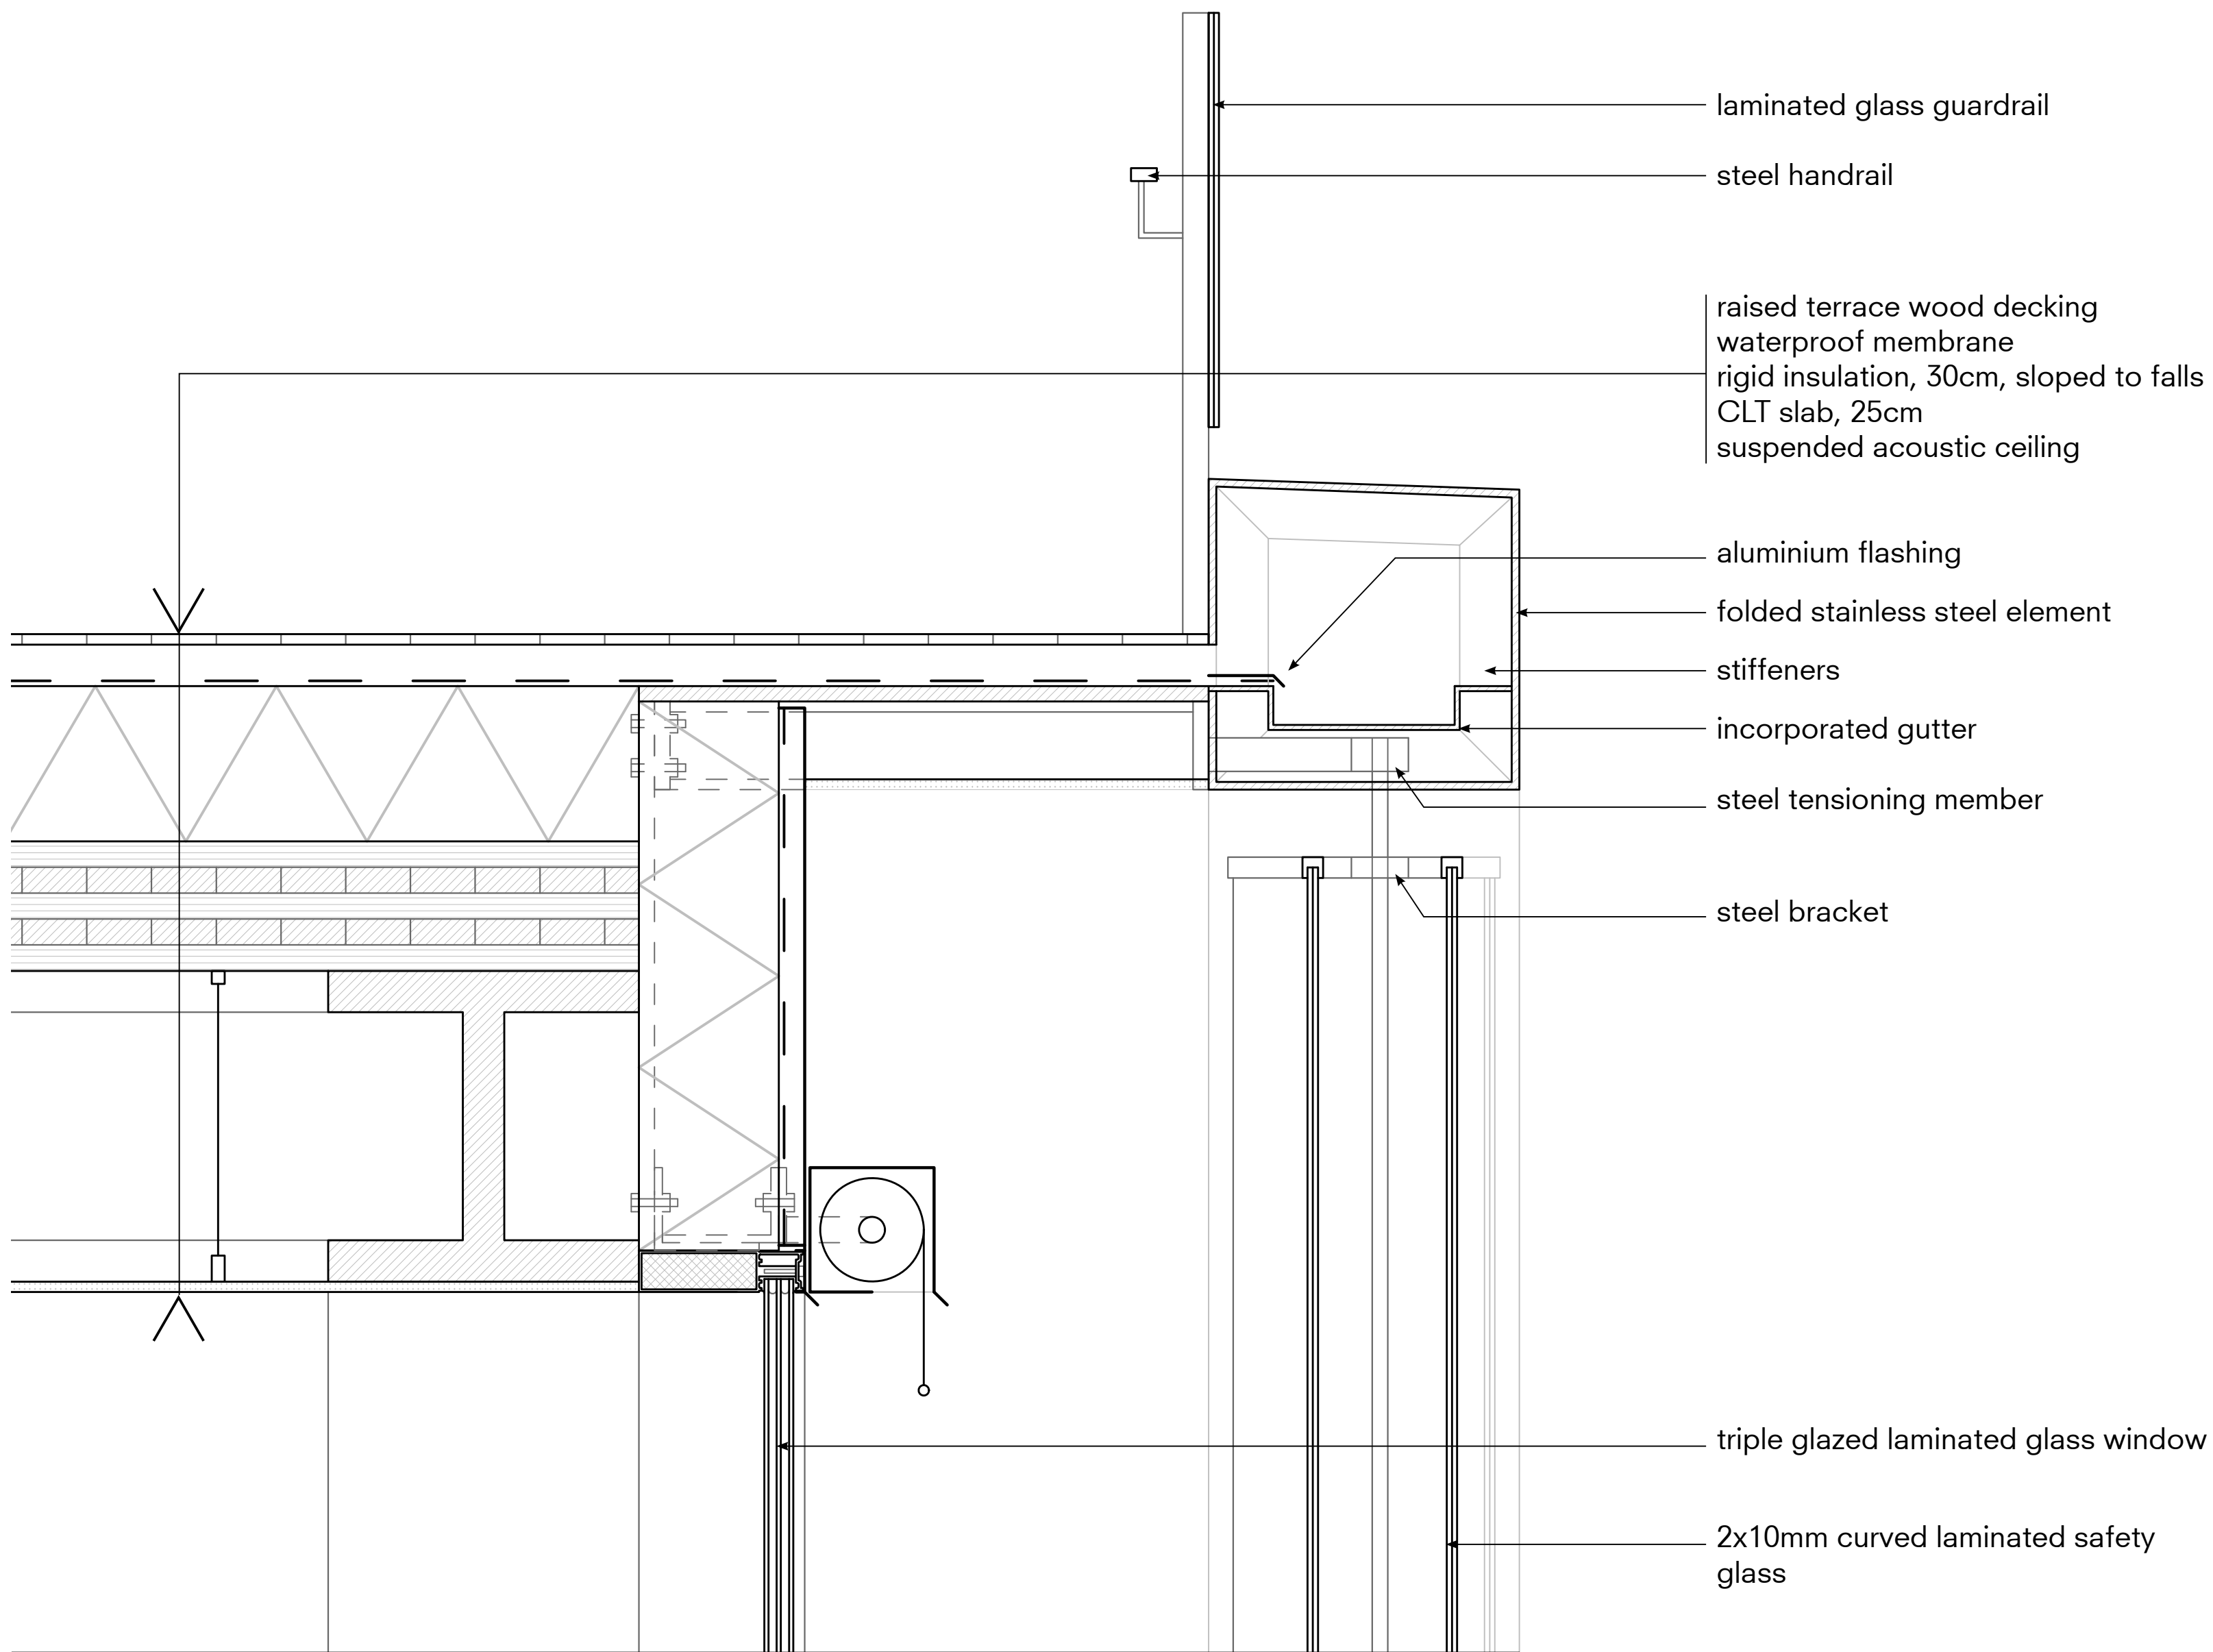

WALL DETAILS 1:10