


1. Concrete tile 50mm
Water seal 2mm
Firm insulation 150mm
Breedplaatvloer 300mm
Surplus water tank 1250mm
Water seal 2mm
Low density concrete 100mm
Breedplaatvloer 300mm
2. Walk-on skylight (r=2000mm)
3. In-situ concrete 350mm
Mosaic tiles 25mm (50x50mm)
4. Mosaic tiles 25mm (50x50mm)
Cement 50mm
Low density concrete 150mm
Breedplaatvloer 300mm
Service cavity 950mm
Breedplaatvloer 300mm
5. Terrazzo 25mm
Concrete finish floor 50mm
Breedplaatvloer 300mm

Axonometric interior / 1:25

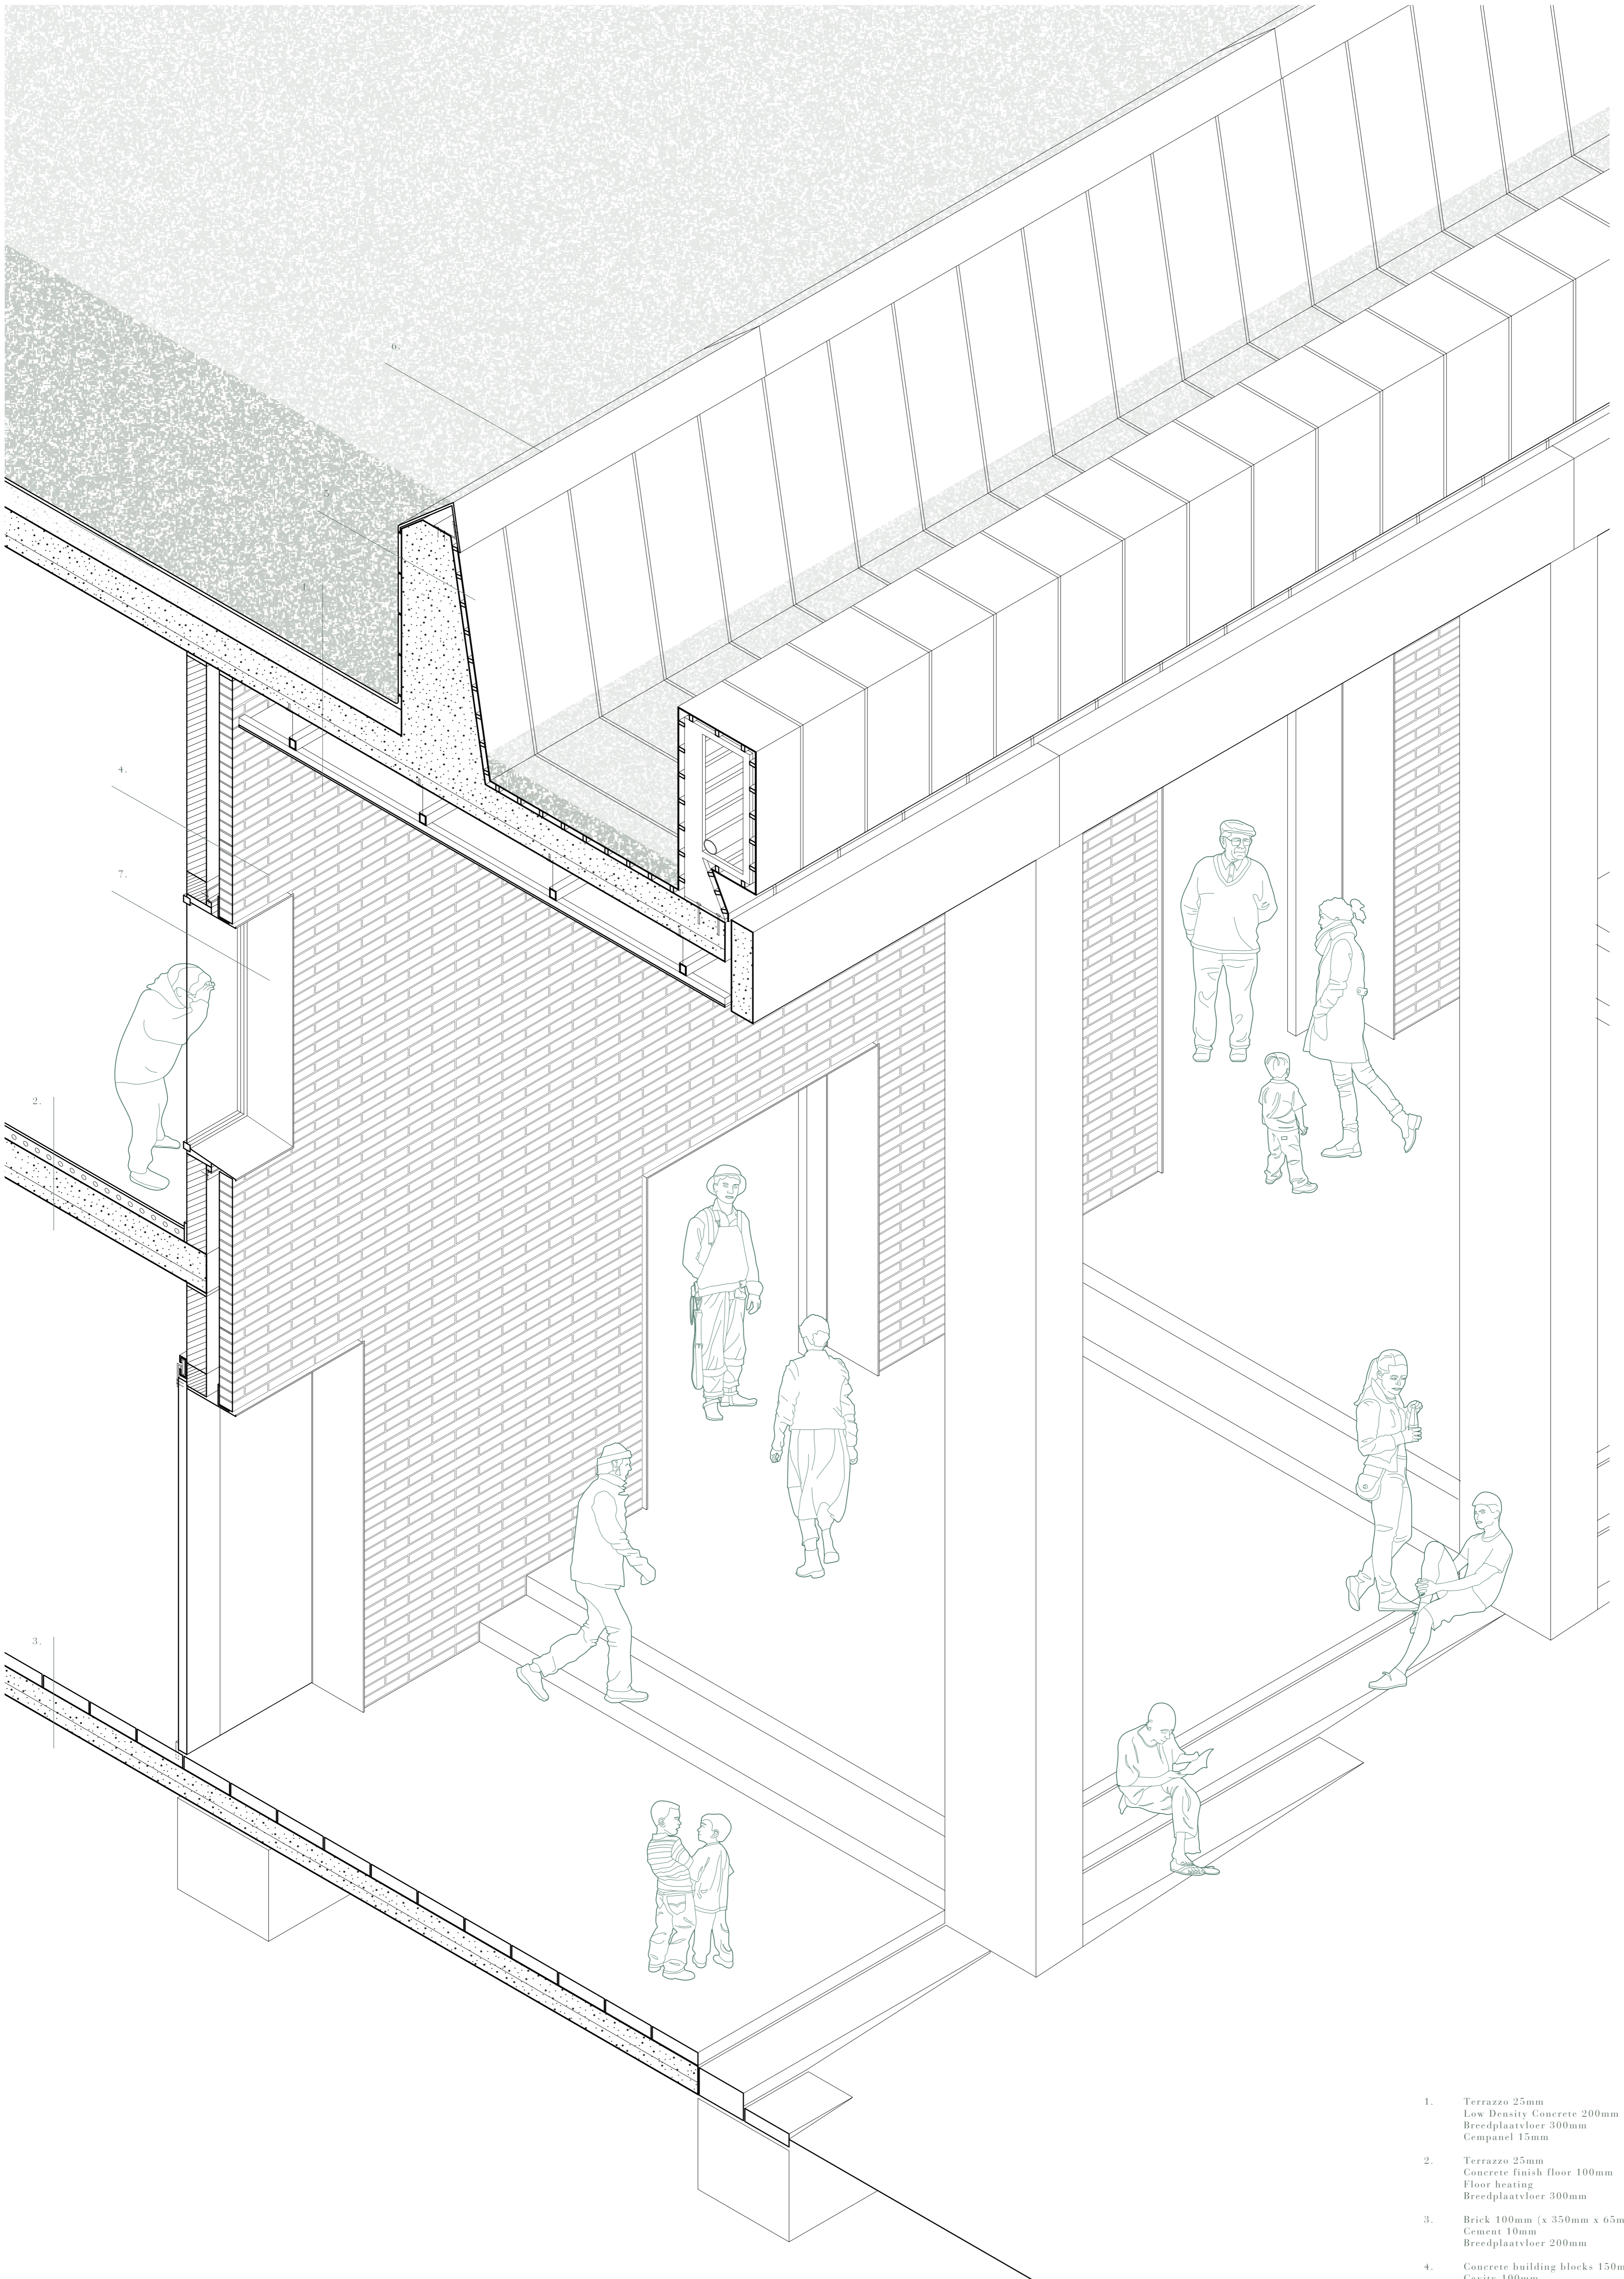

1. Terrazzo 25mm
Low Density Concrete 200mm
Breedplaatvloer 300mm
Cempanel 15mm
2. Terrazzo 25mm
Concrete finish floor 100mm
Floor heating
Breedplaatvloer 300mm
3. Brick 100mm (x 350mm x 65mm)
Cement 10mm
Breedplaatvloer 200mm
4. Concrete building blocks 150mm
Cavity 100mm
Brick 100mm (x 350mm x 65mm)
5. Ceramic Tiles 25mm
Concrete retaining wall 450m
Wooden battens 50mm
Patinated copper plating 5mm
6. Stainless steel profile
7. Patinated copper window sill

Axonometric exterior / 1:25