

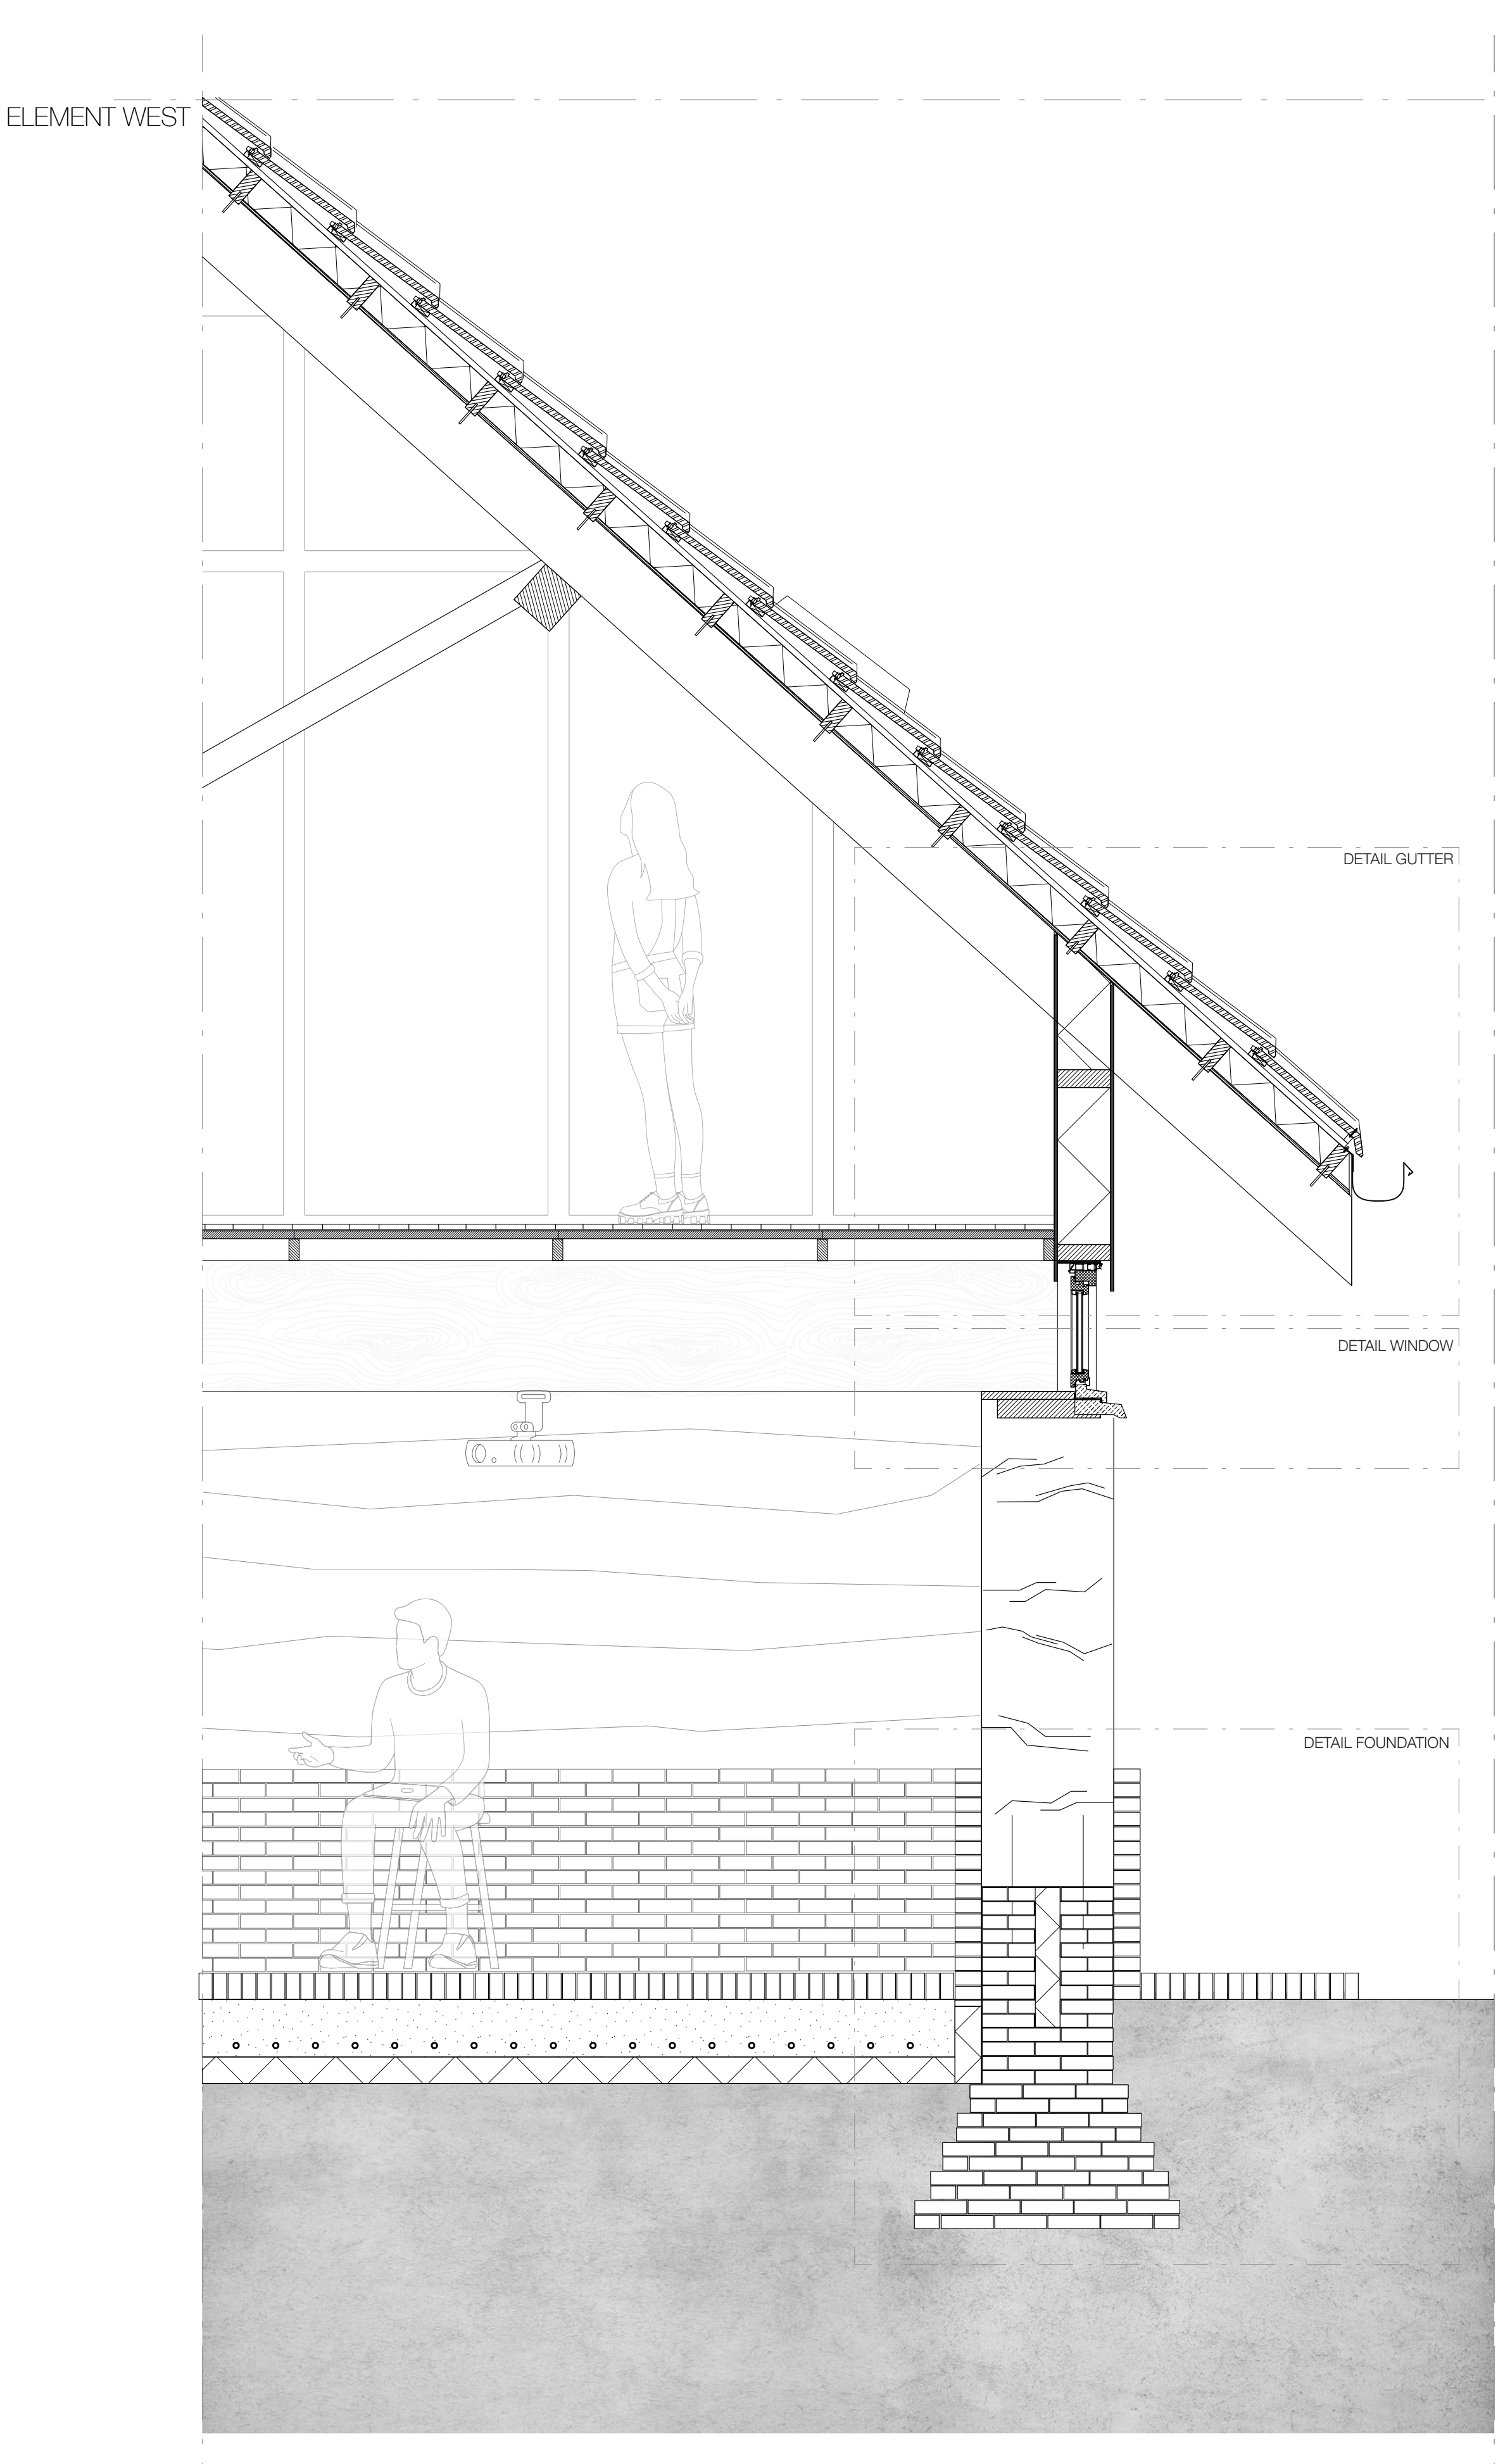
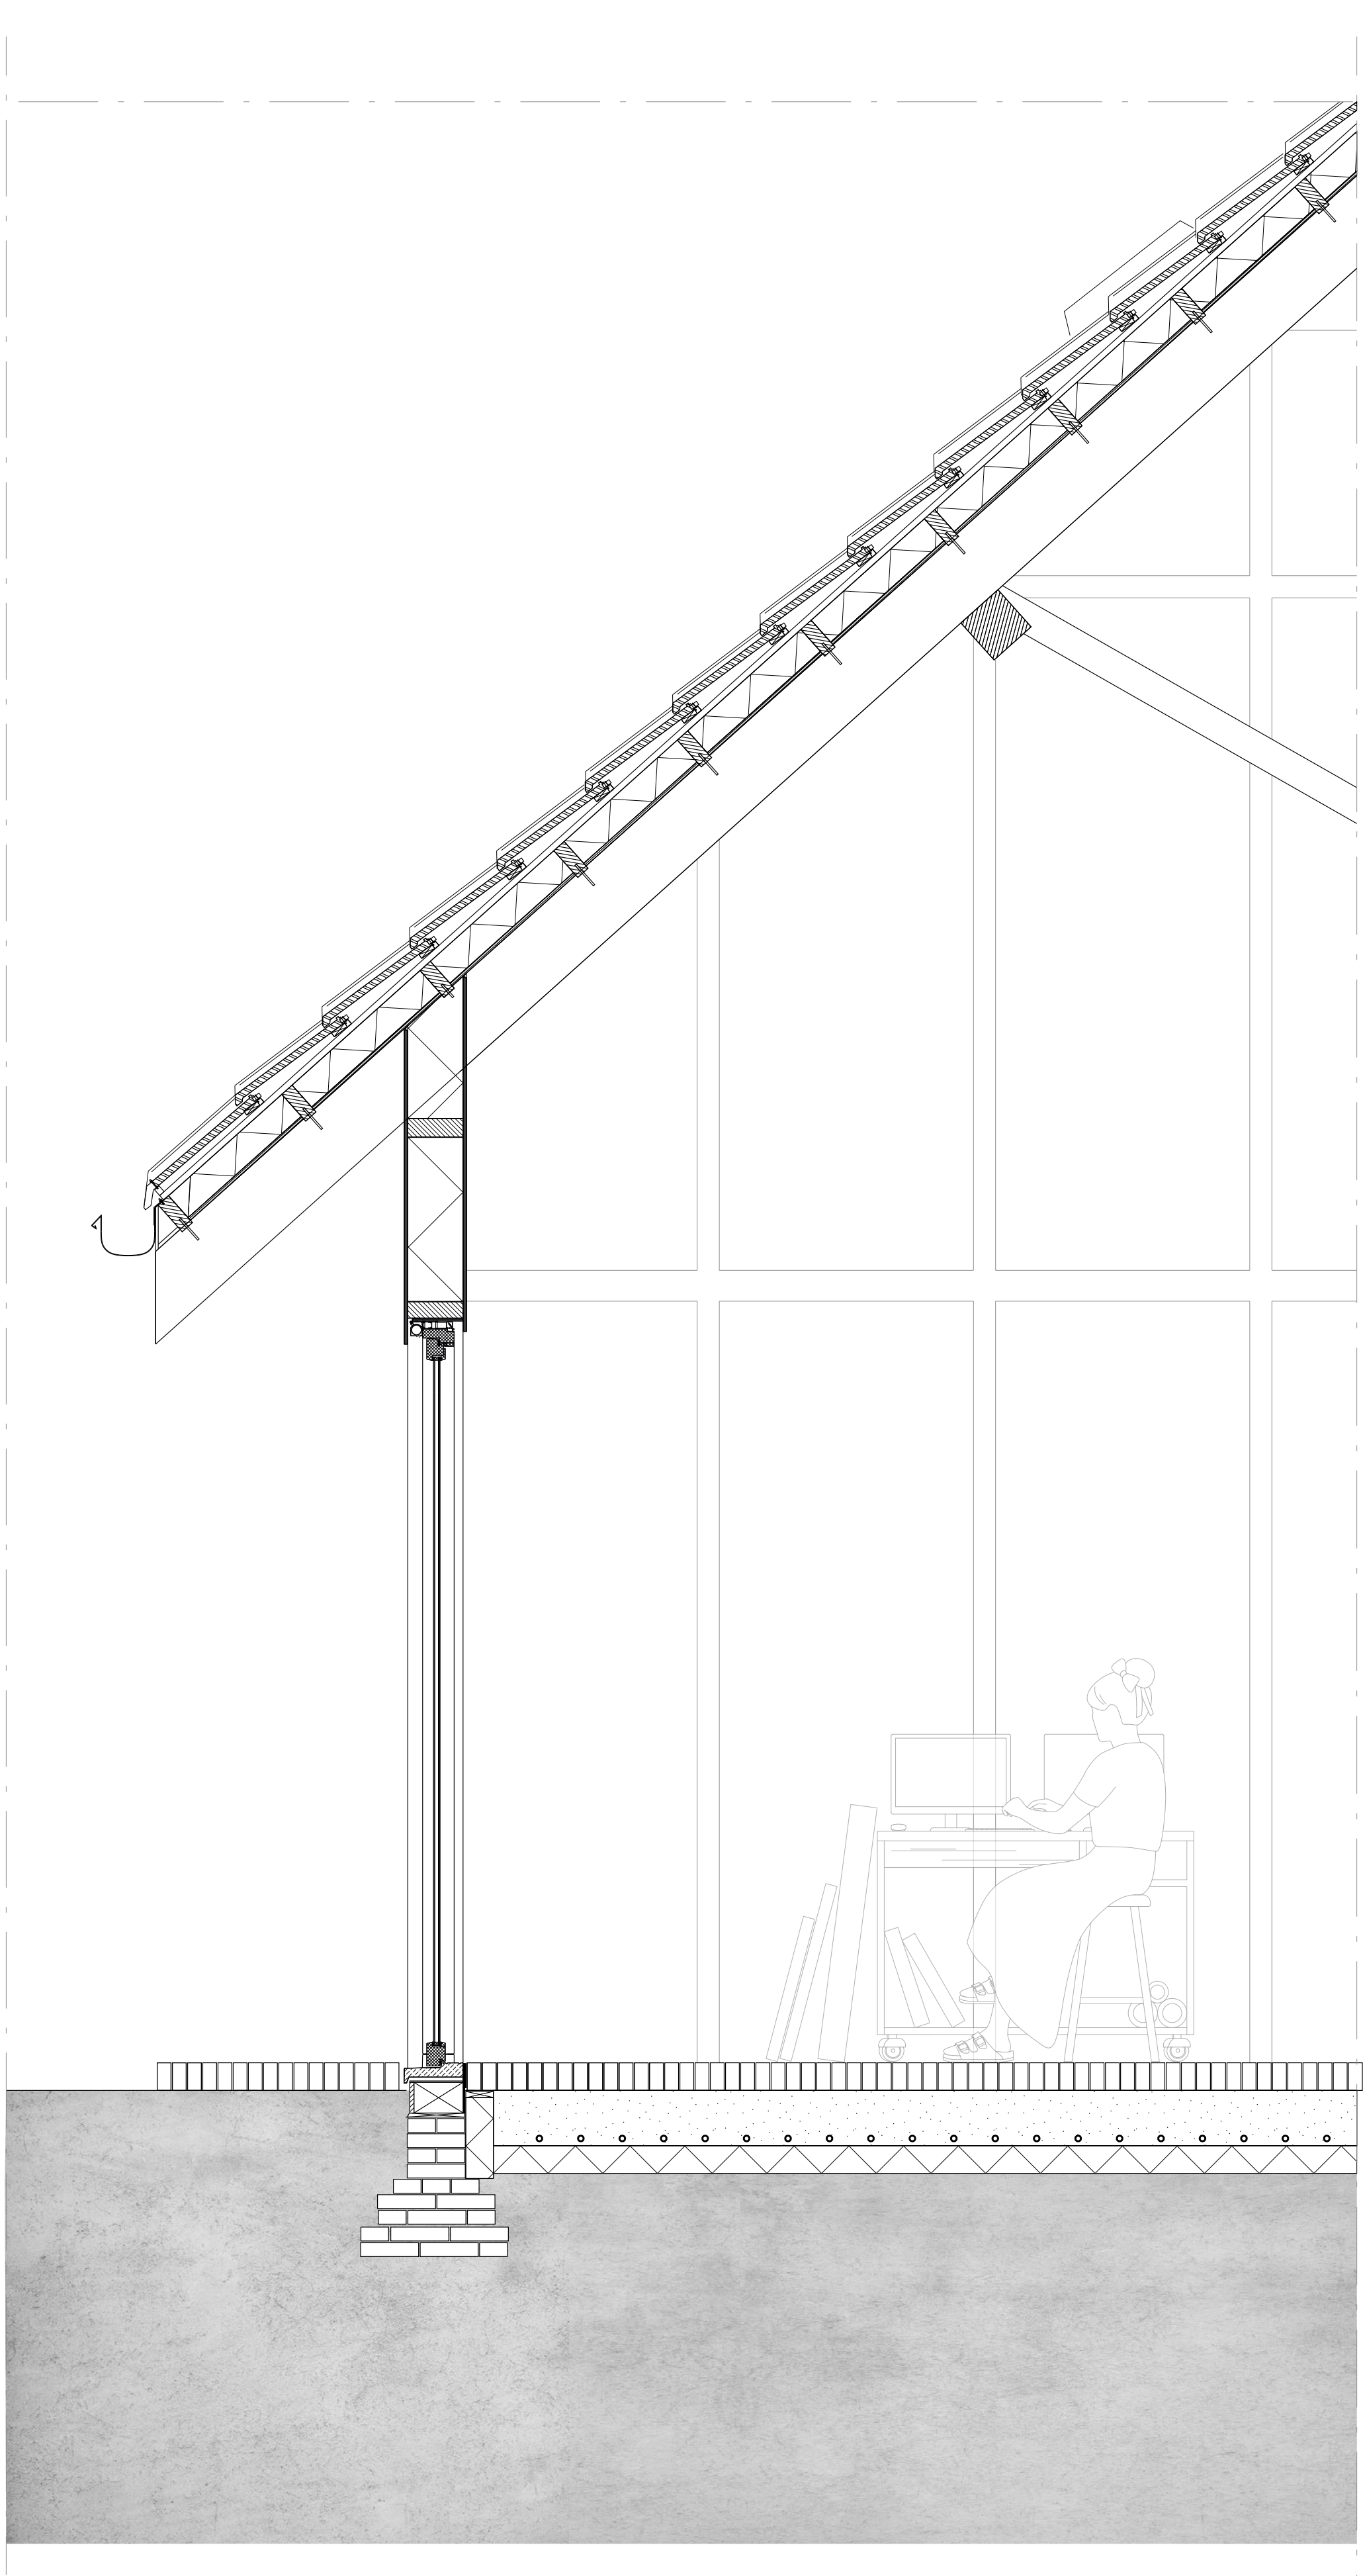




FACADE EAST
1:20

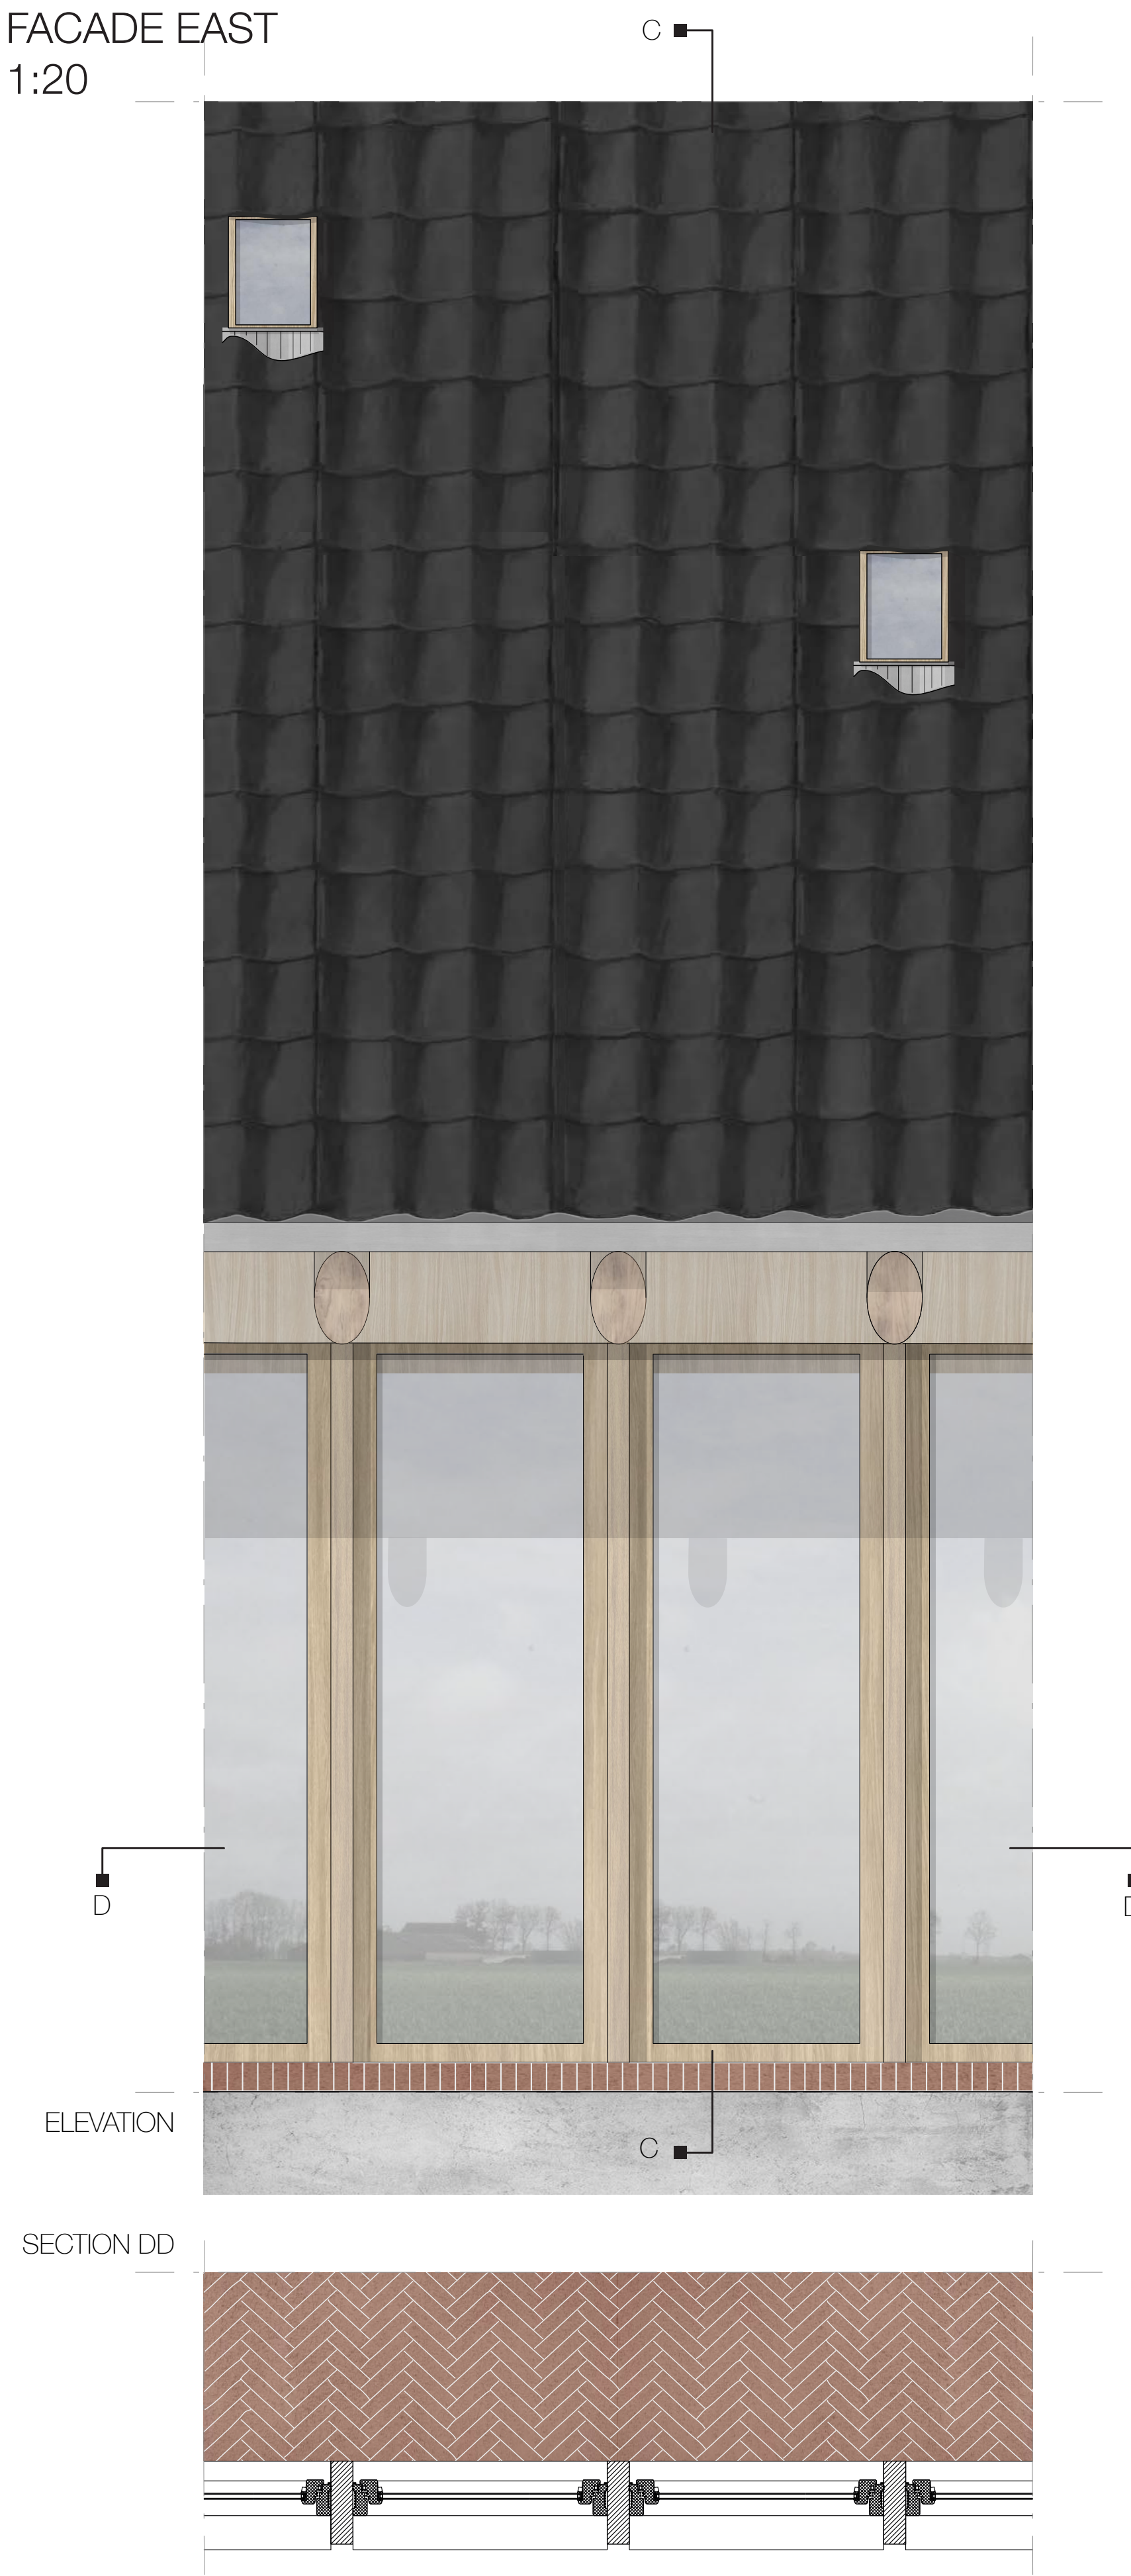

FACADE WEST
1:20

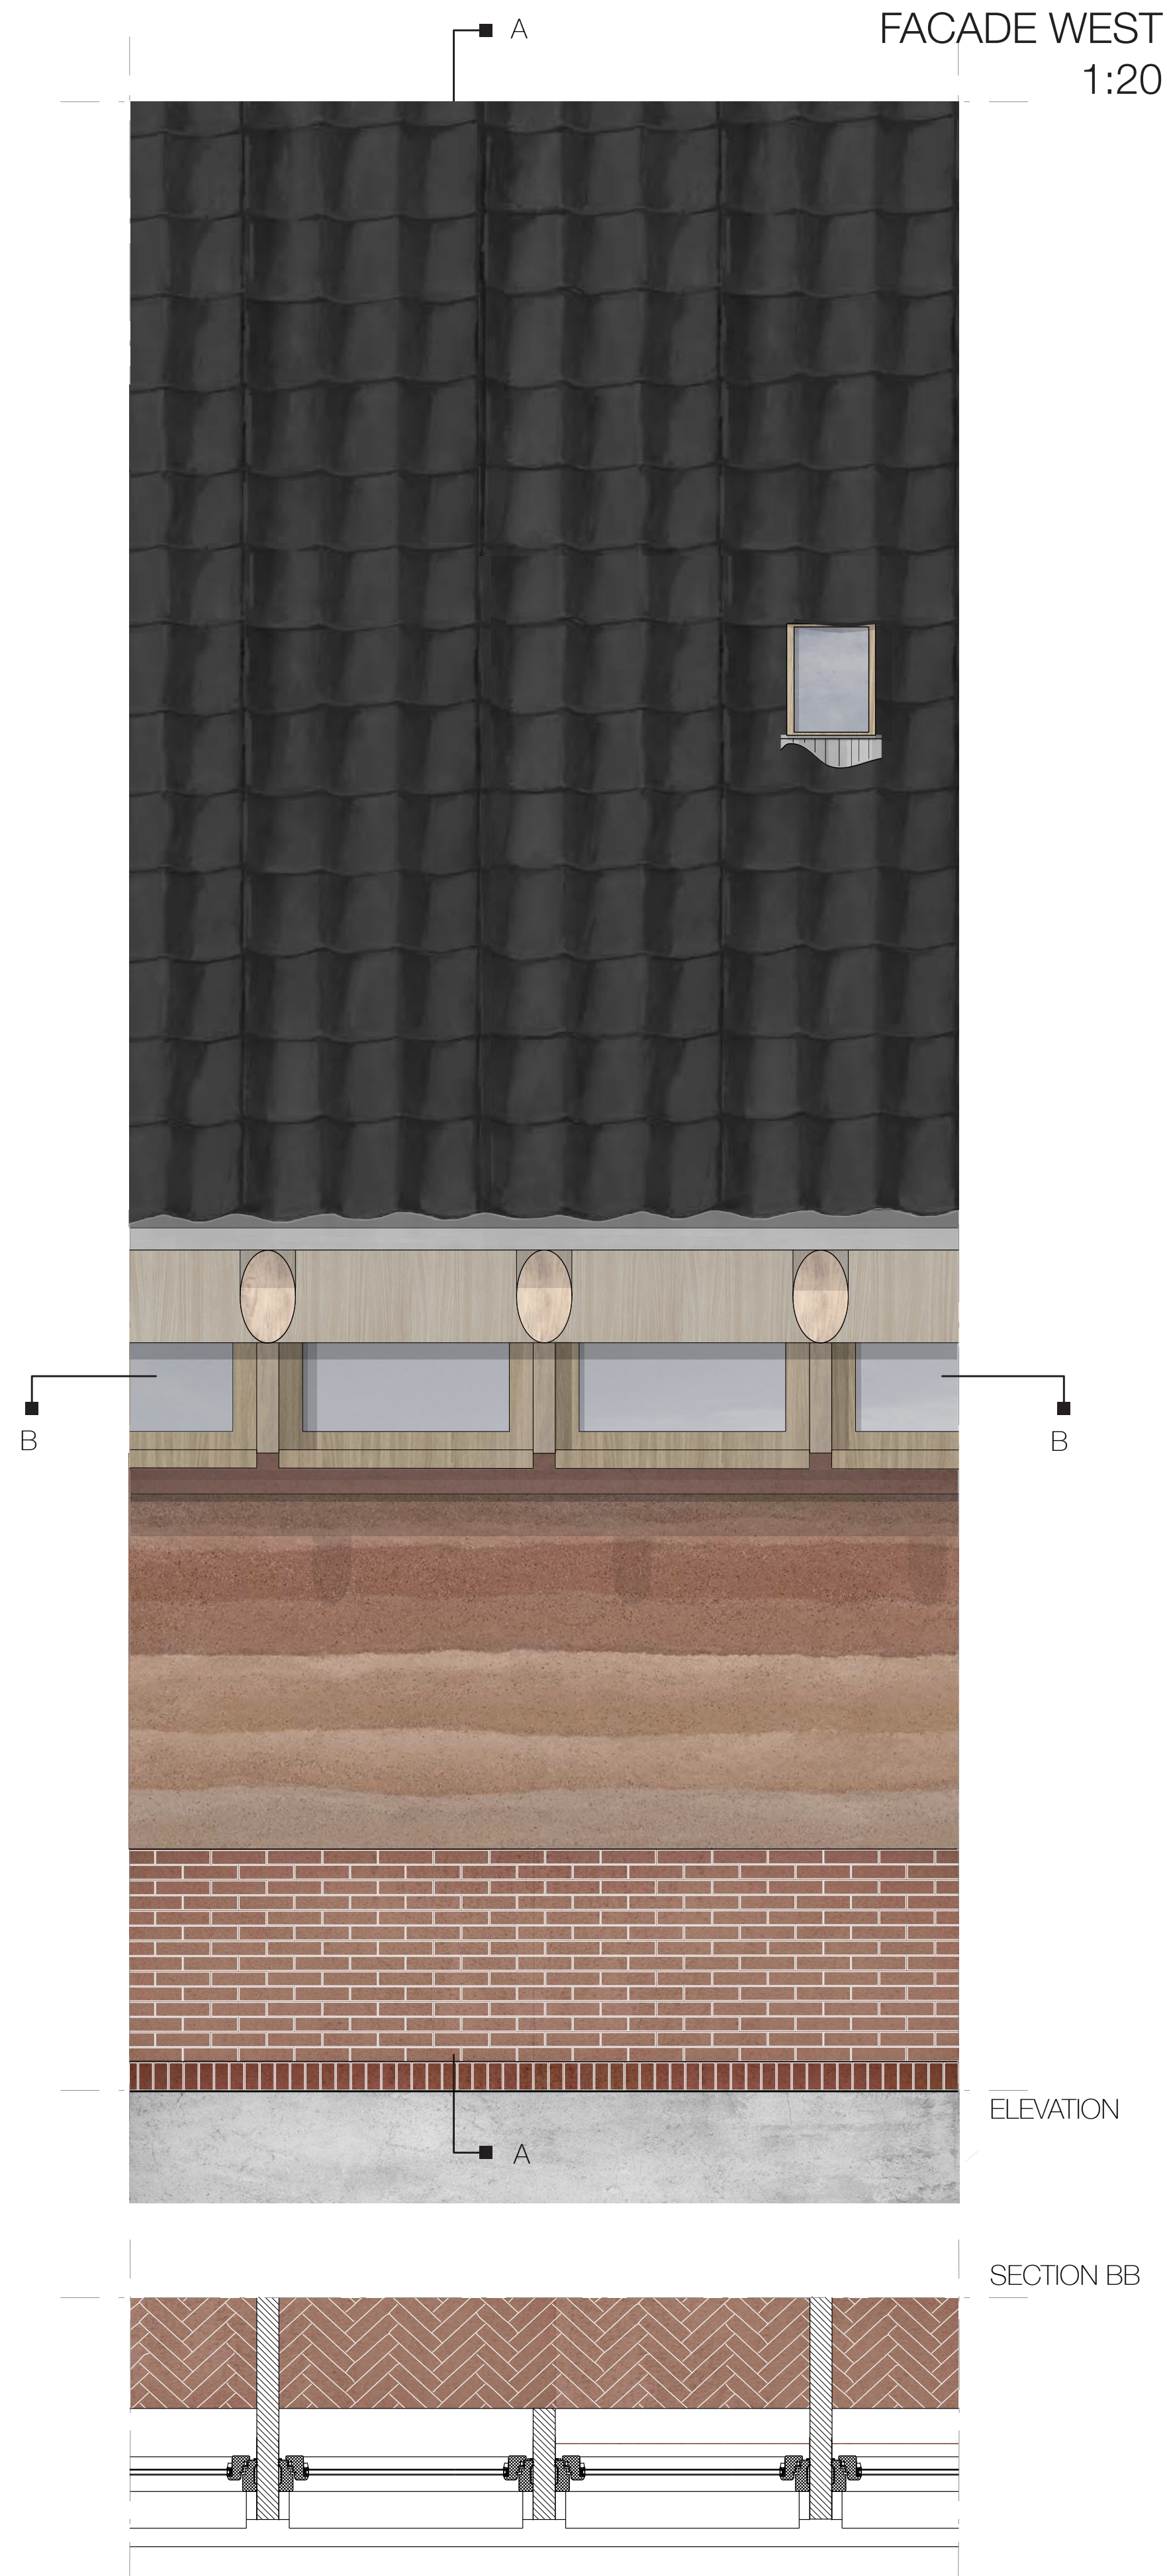


↑
↓
kniplijnen

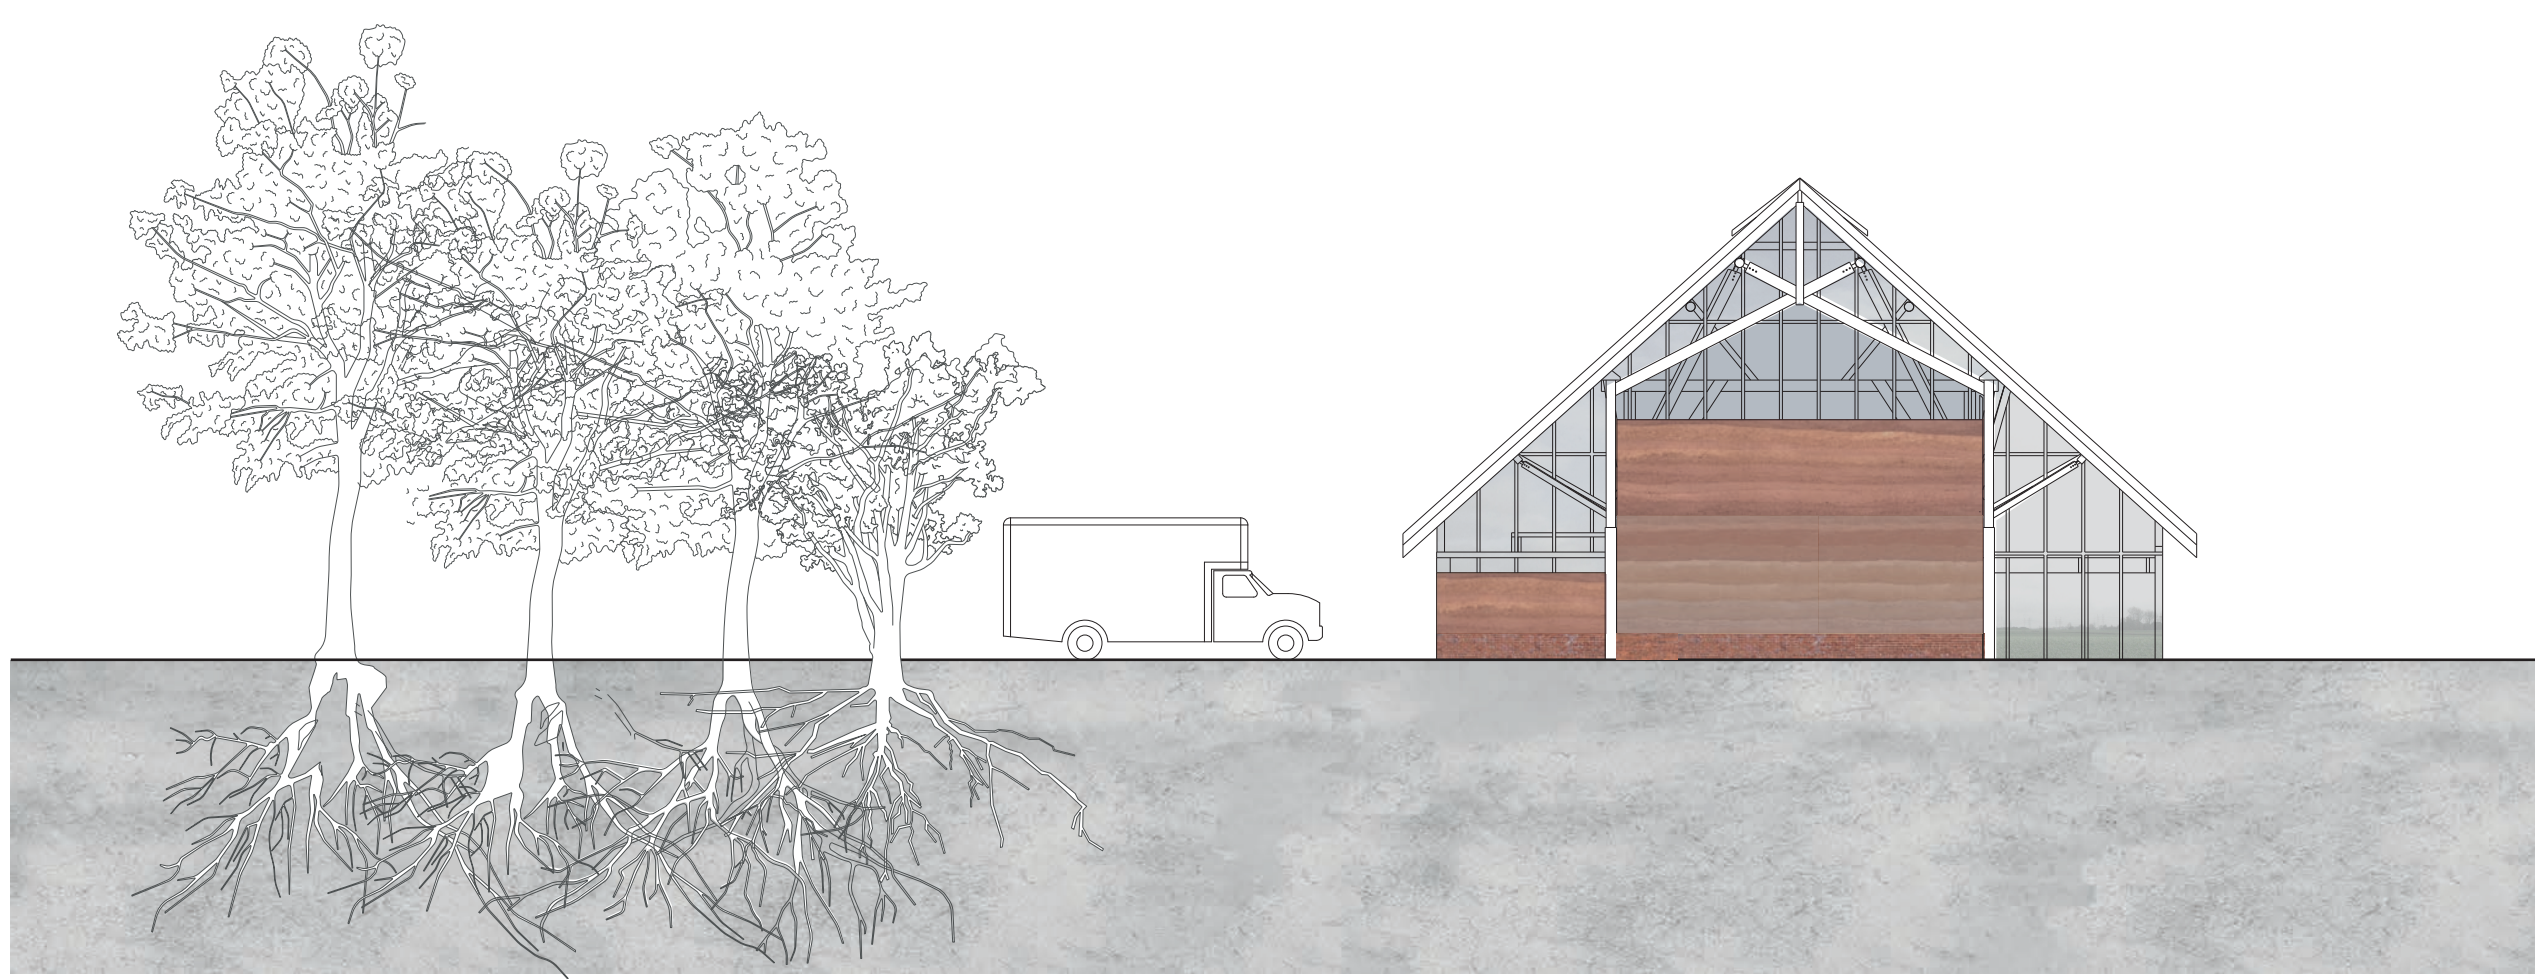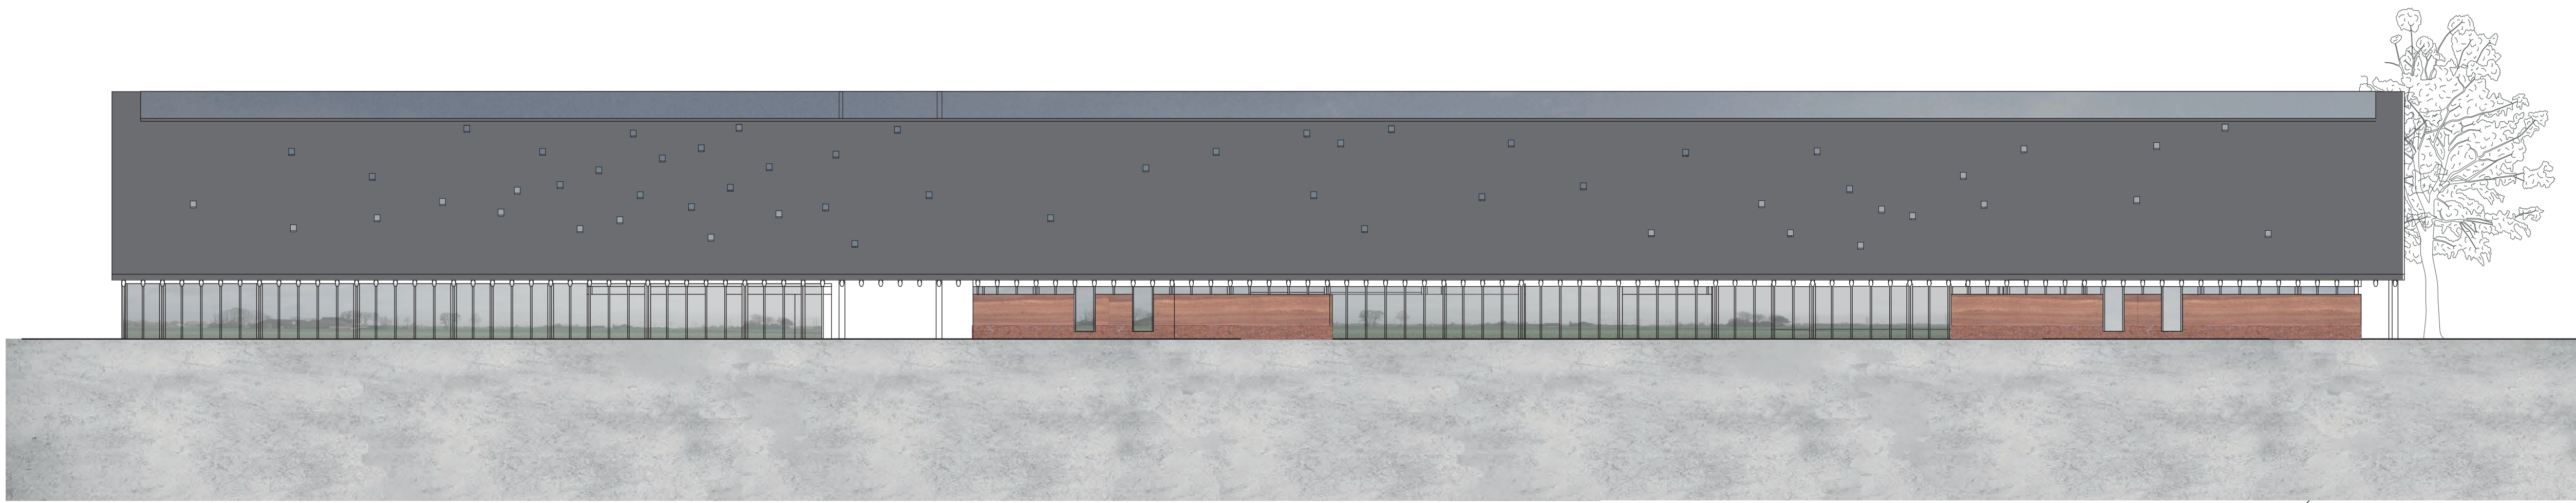


SCALE 1:200

GUTTER
1:5

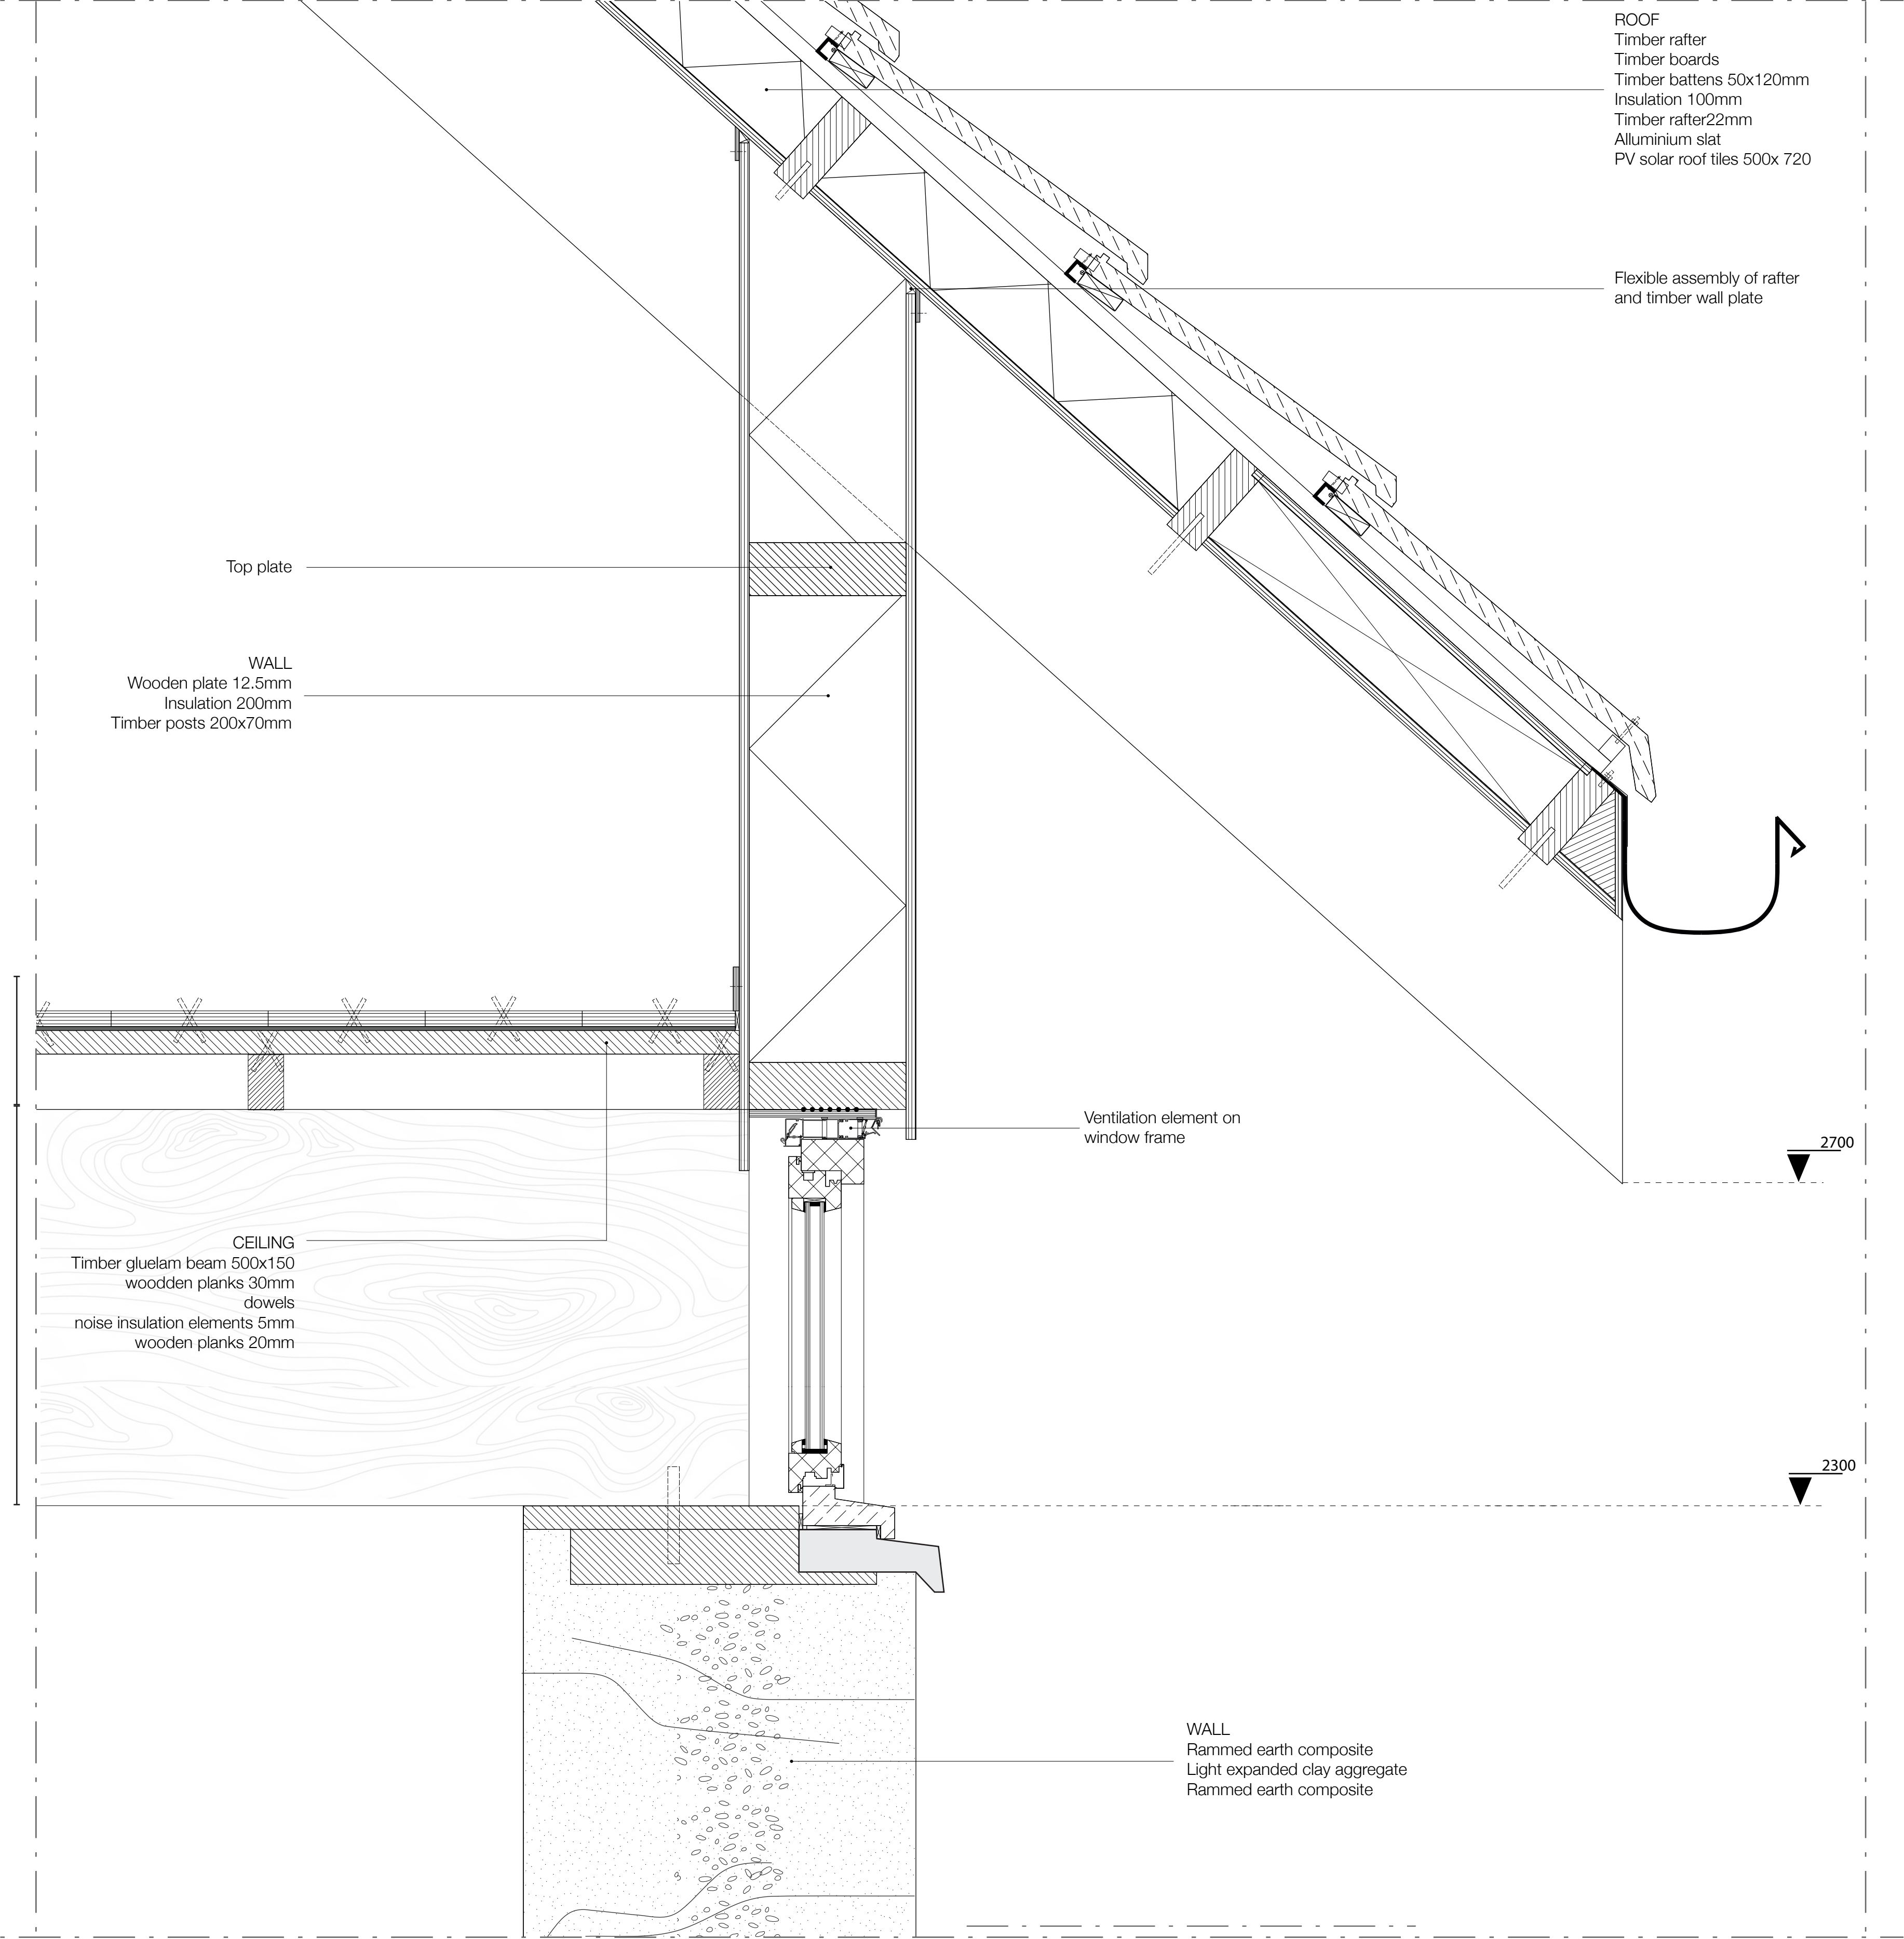

WINDOW
1:5

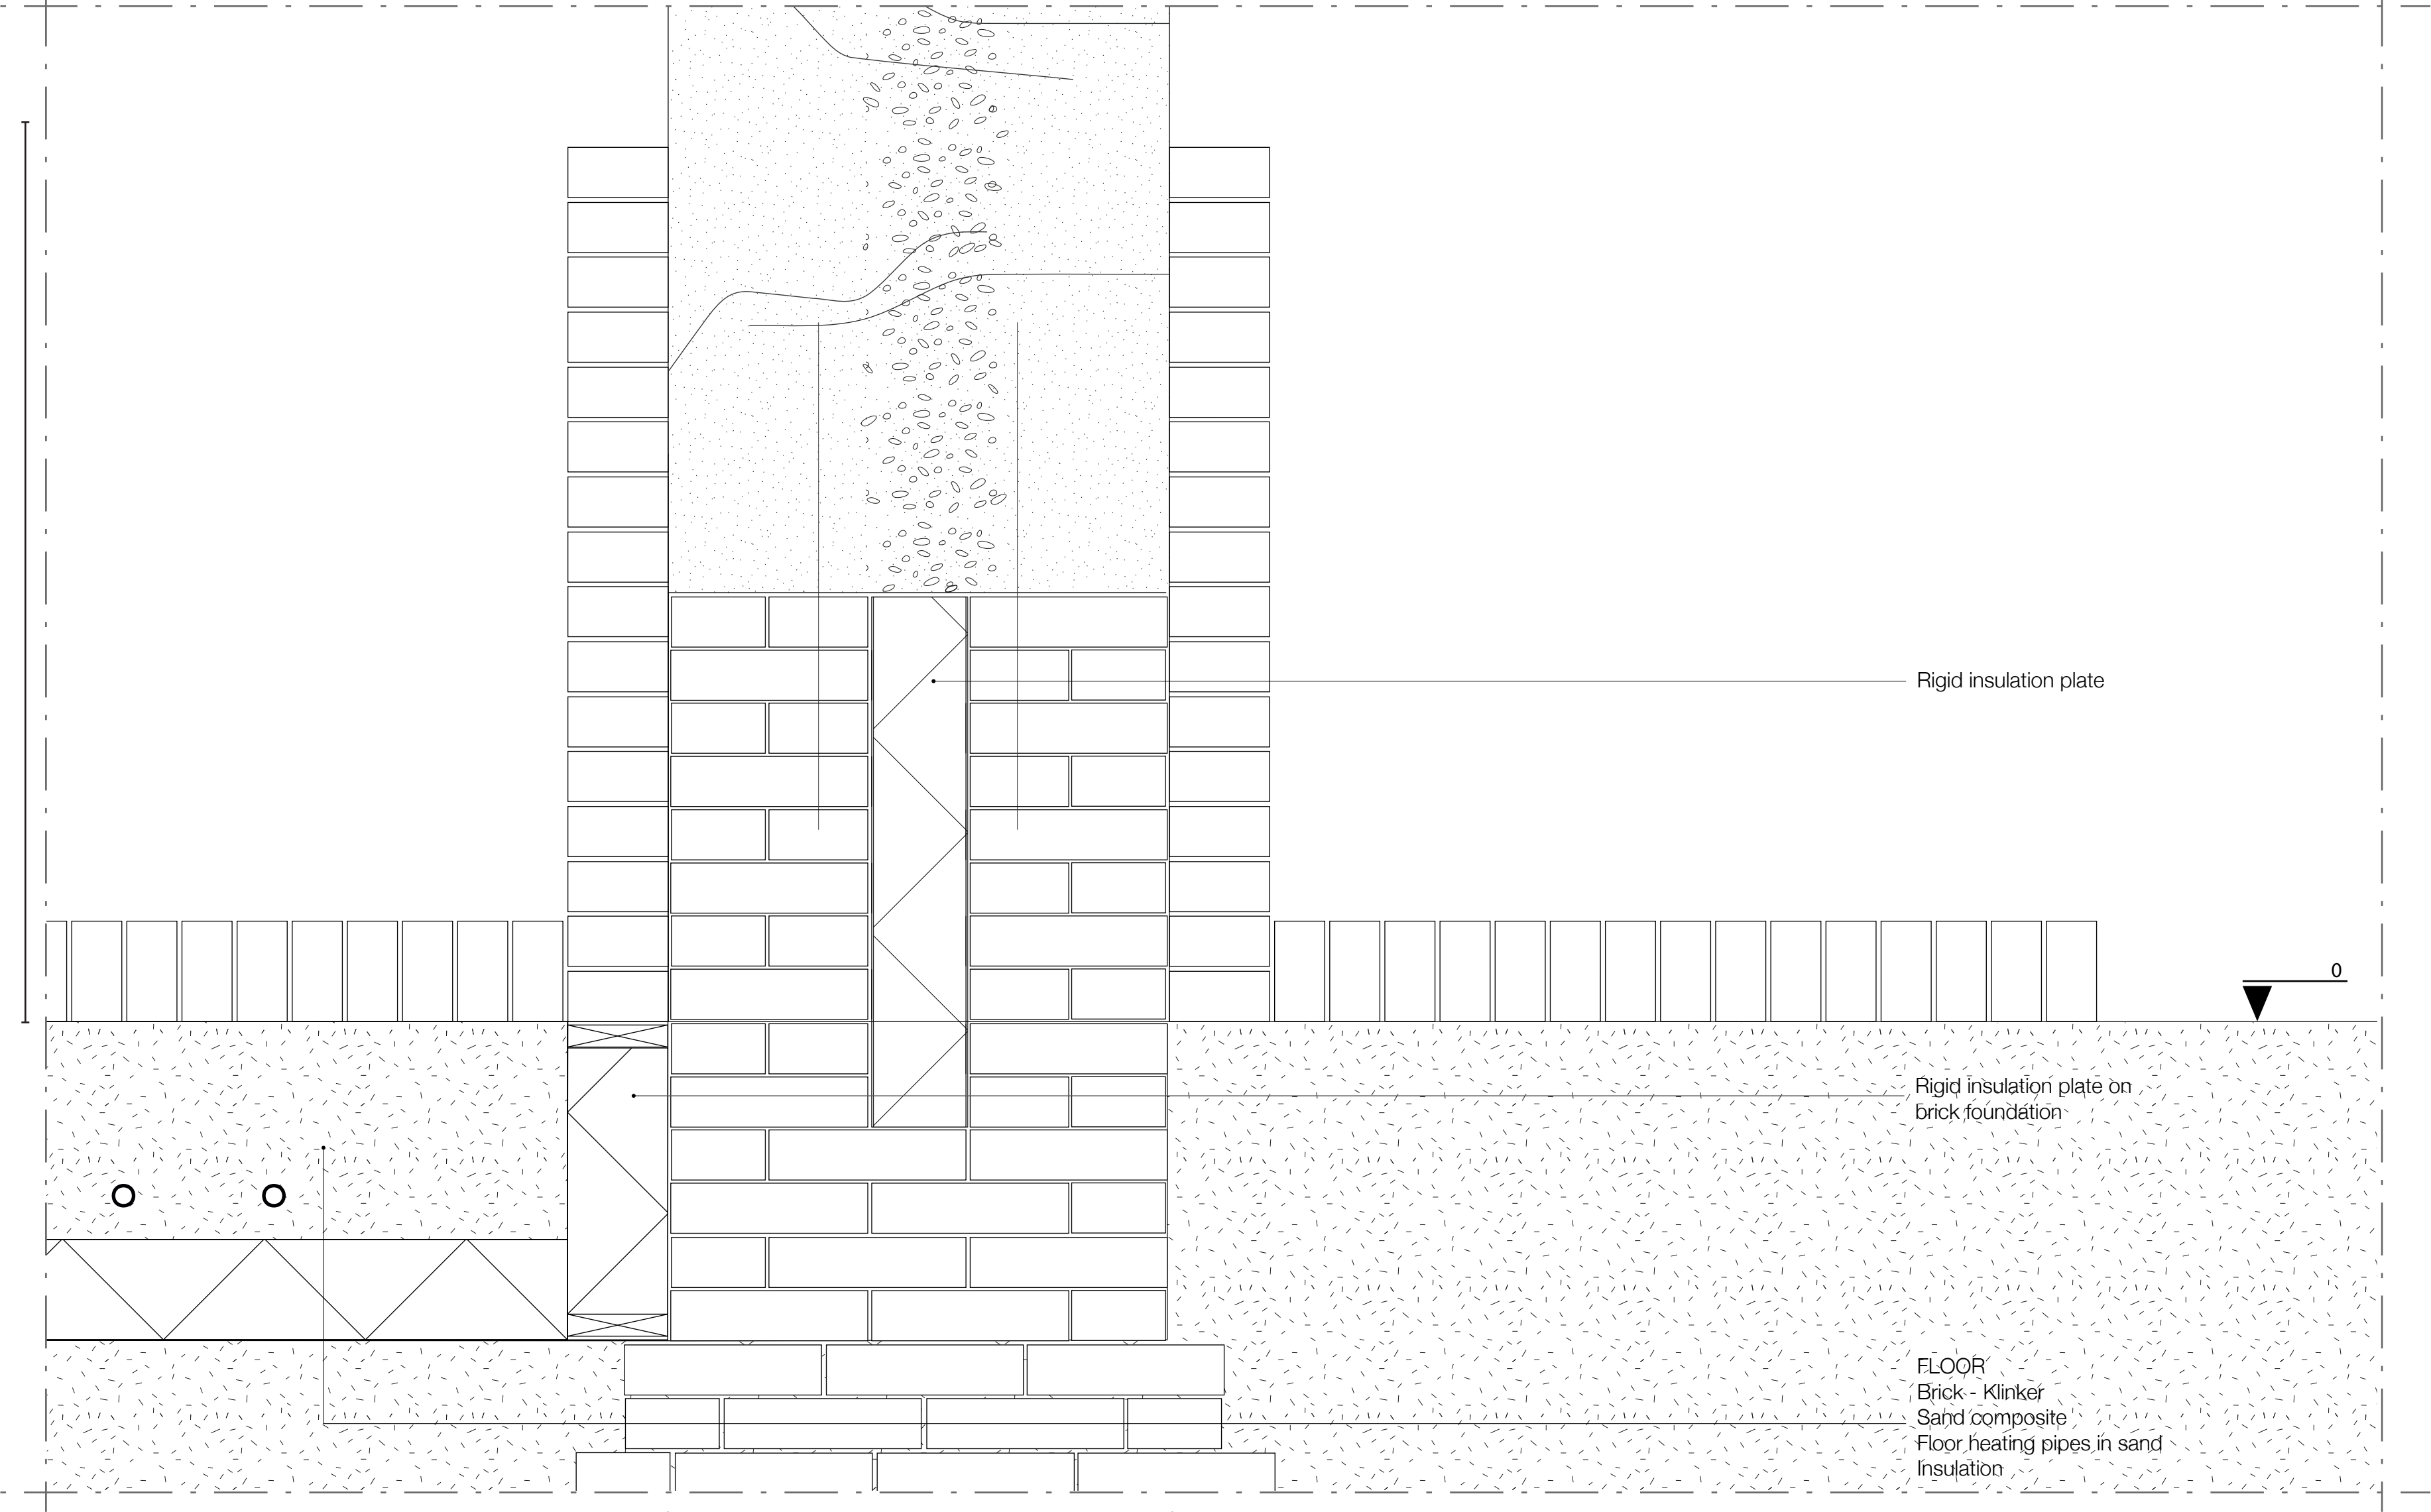

FOUNDATION
1:5