

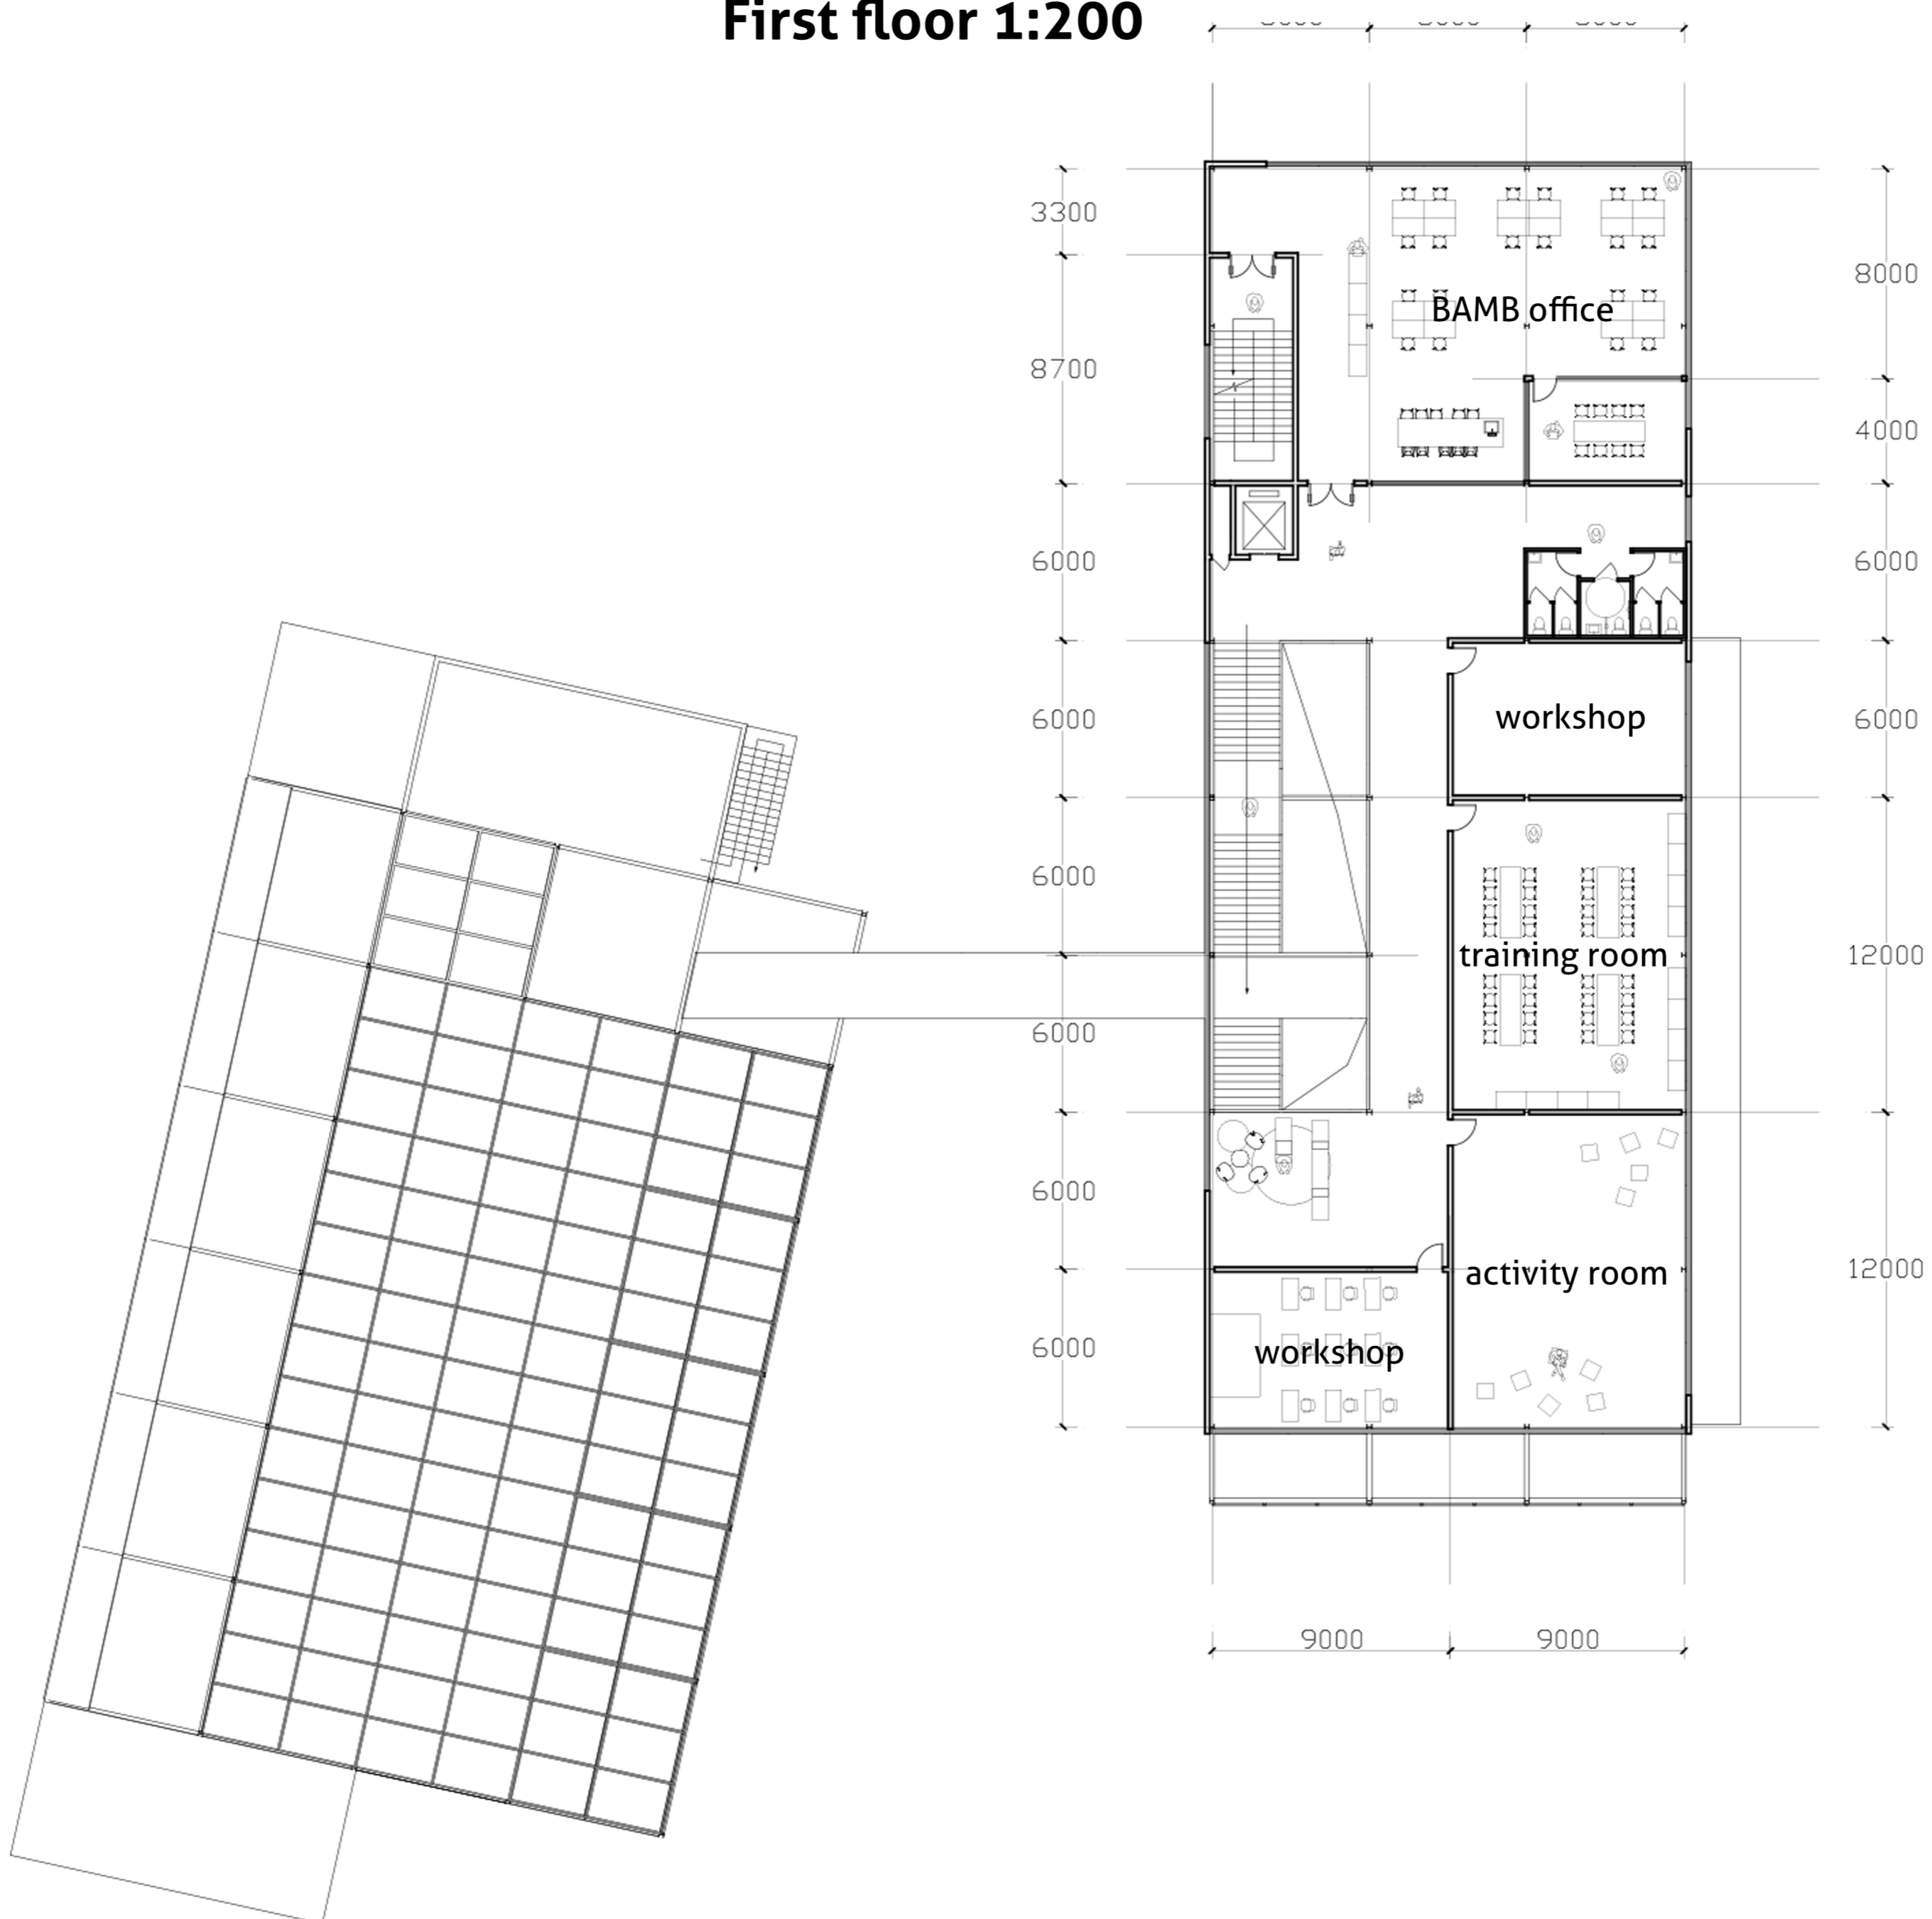


First floor 1:200

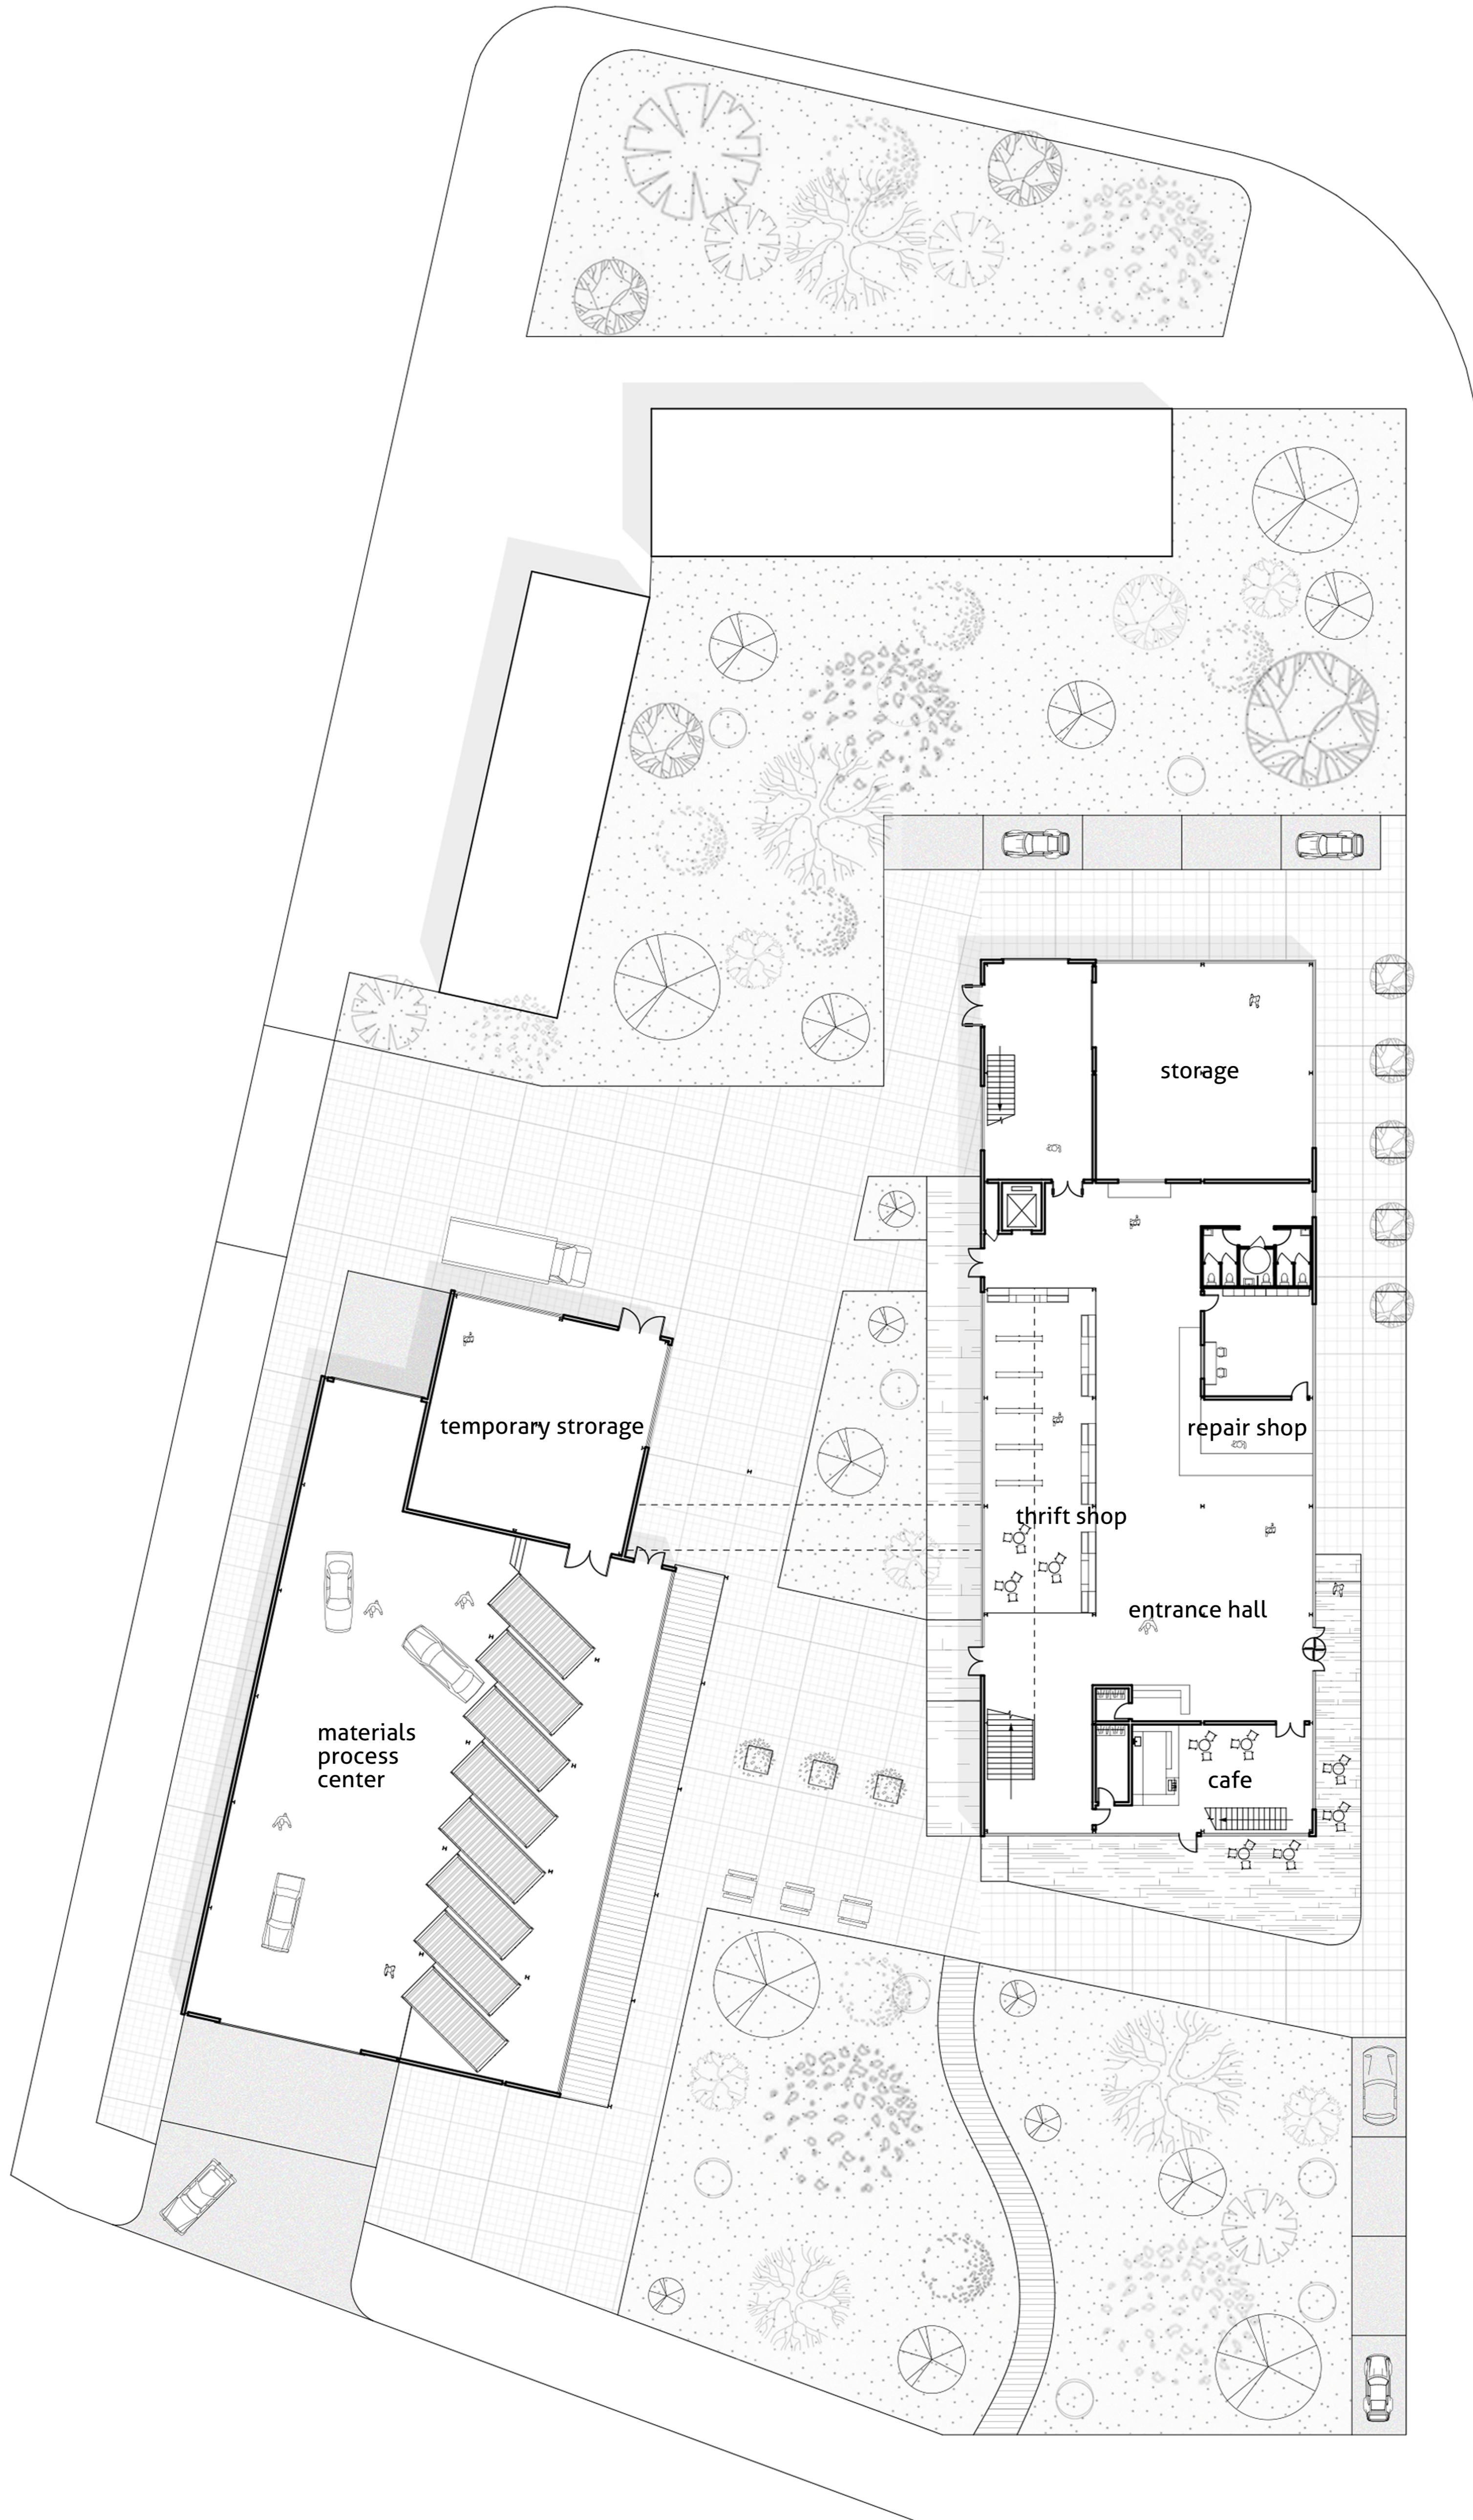

Second floor 1:200

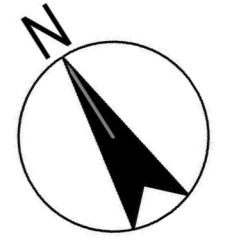

Ground floor 1:200