

Indische Buurt
-
Existing Situation I_5000




Indische Buurt
-
Proposed Situation I_5000



Study House

-


Proposed Situation I_200

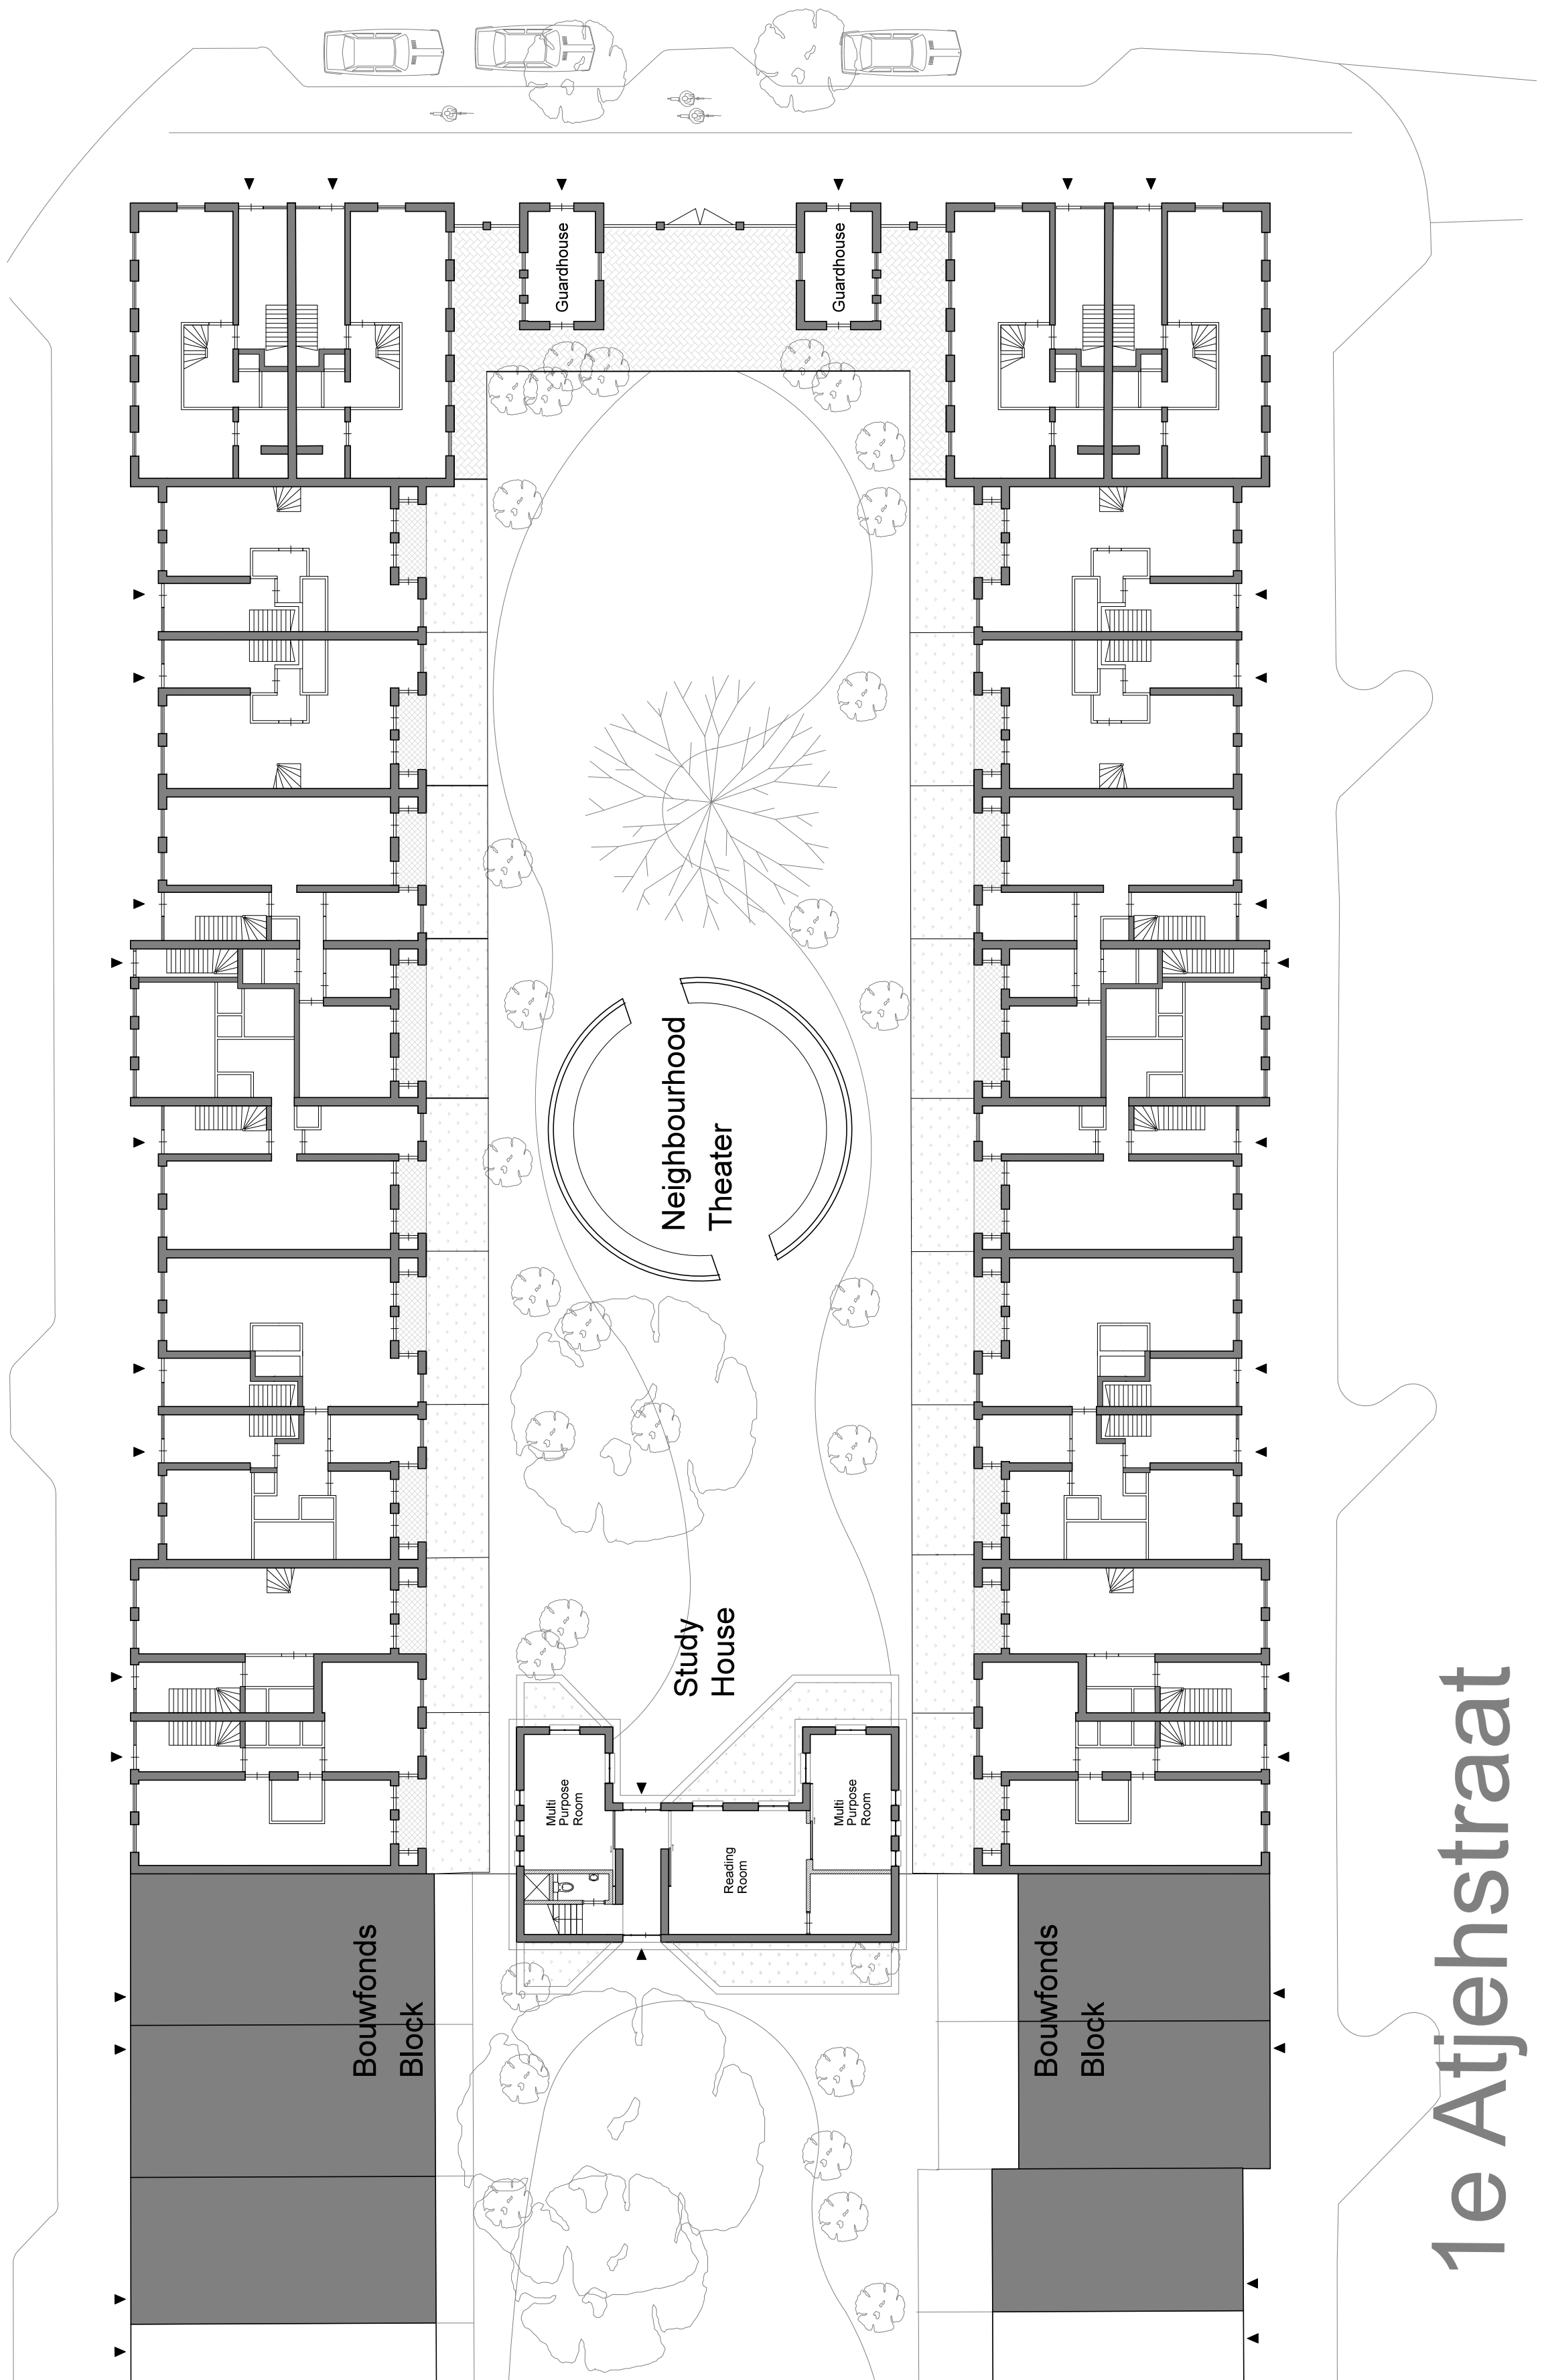


1e Atjehstraat

Study House
-
Floor Plans 1:100


Roof

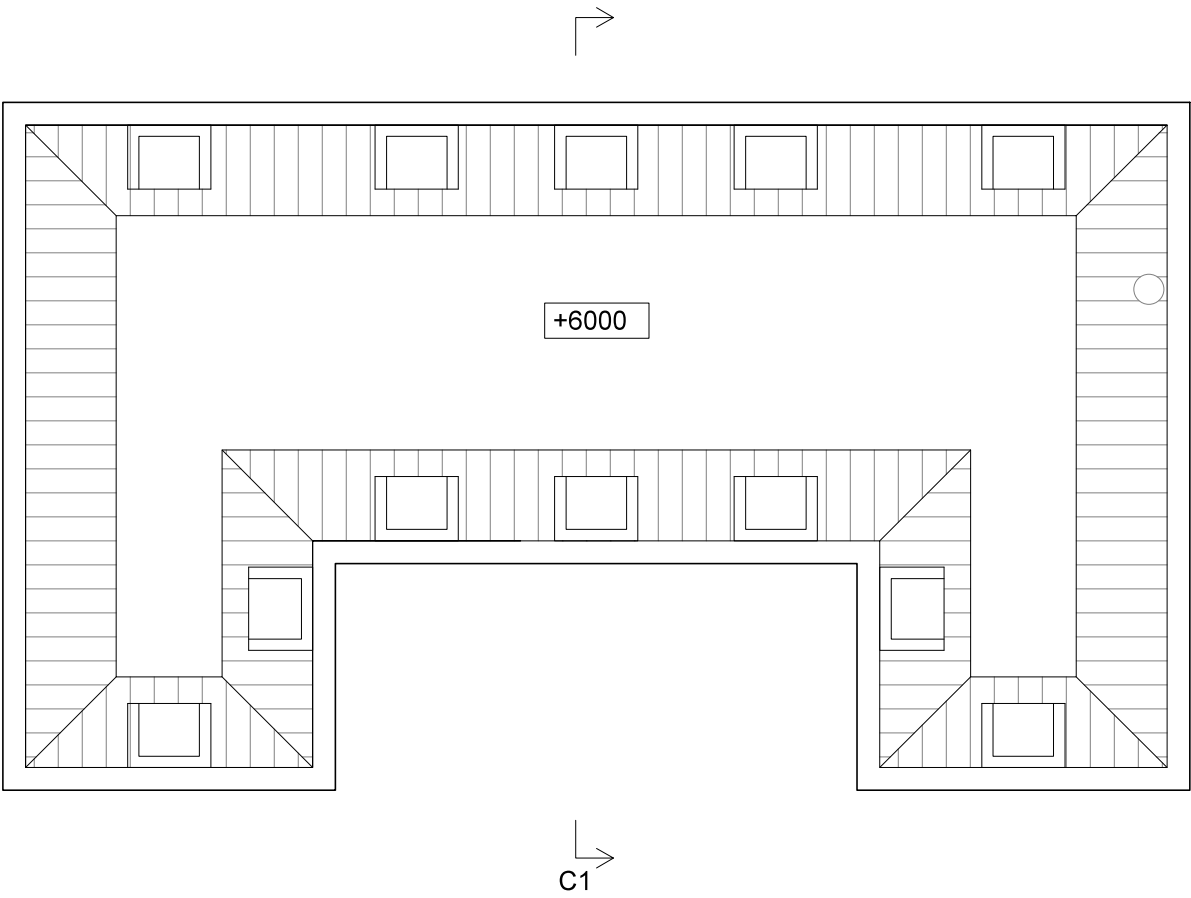


+1 Level

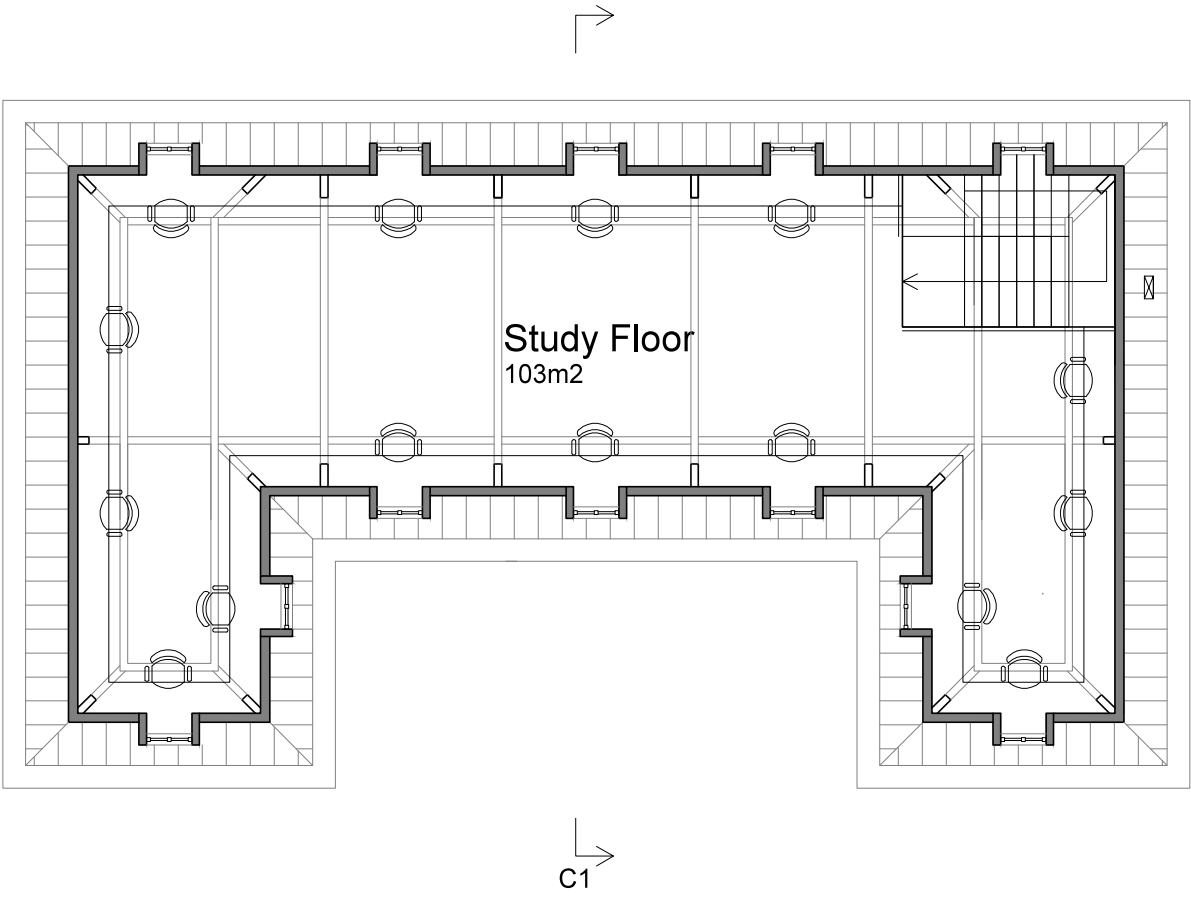

Ground Floor
⊖

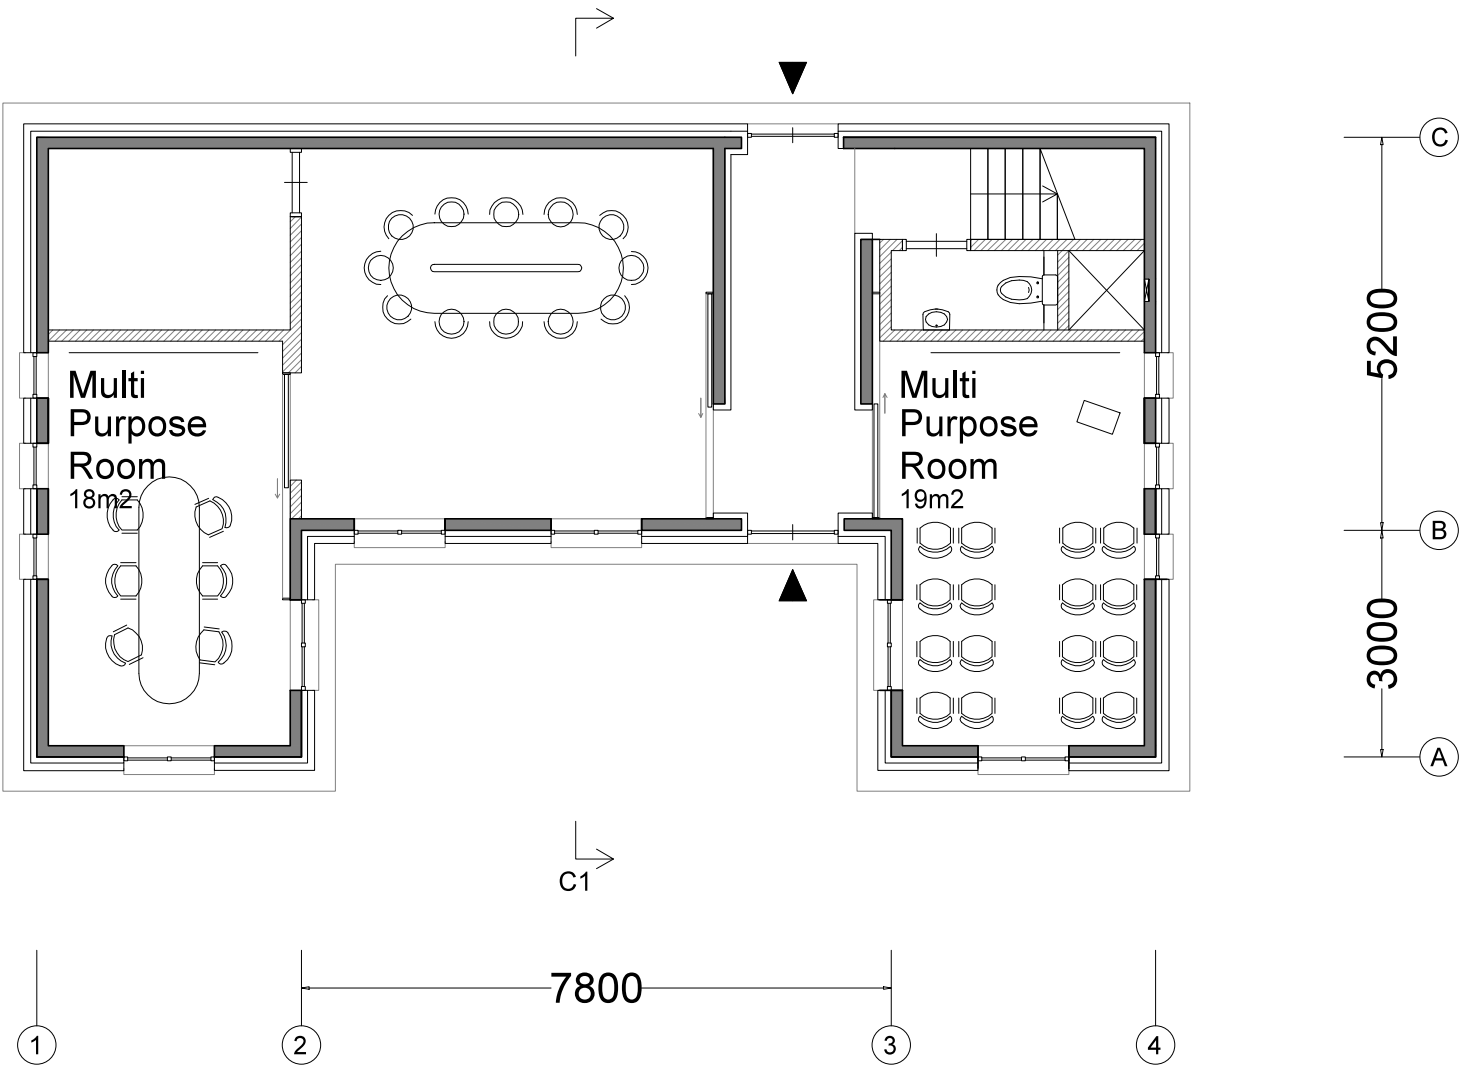

Study House
-
Section I_20

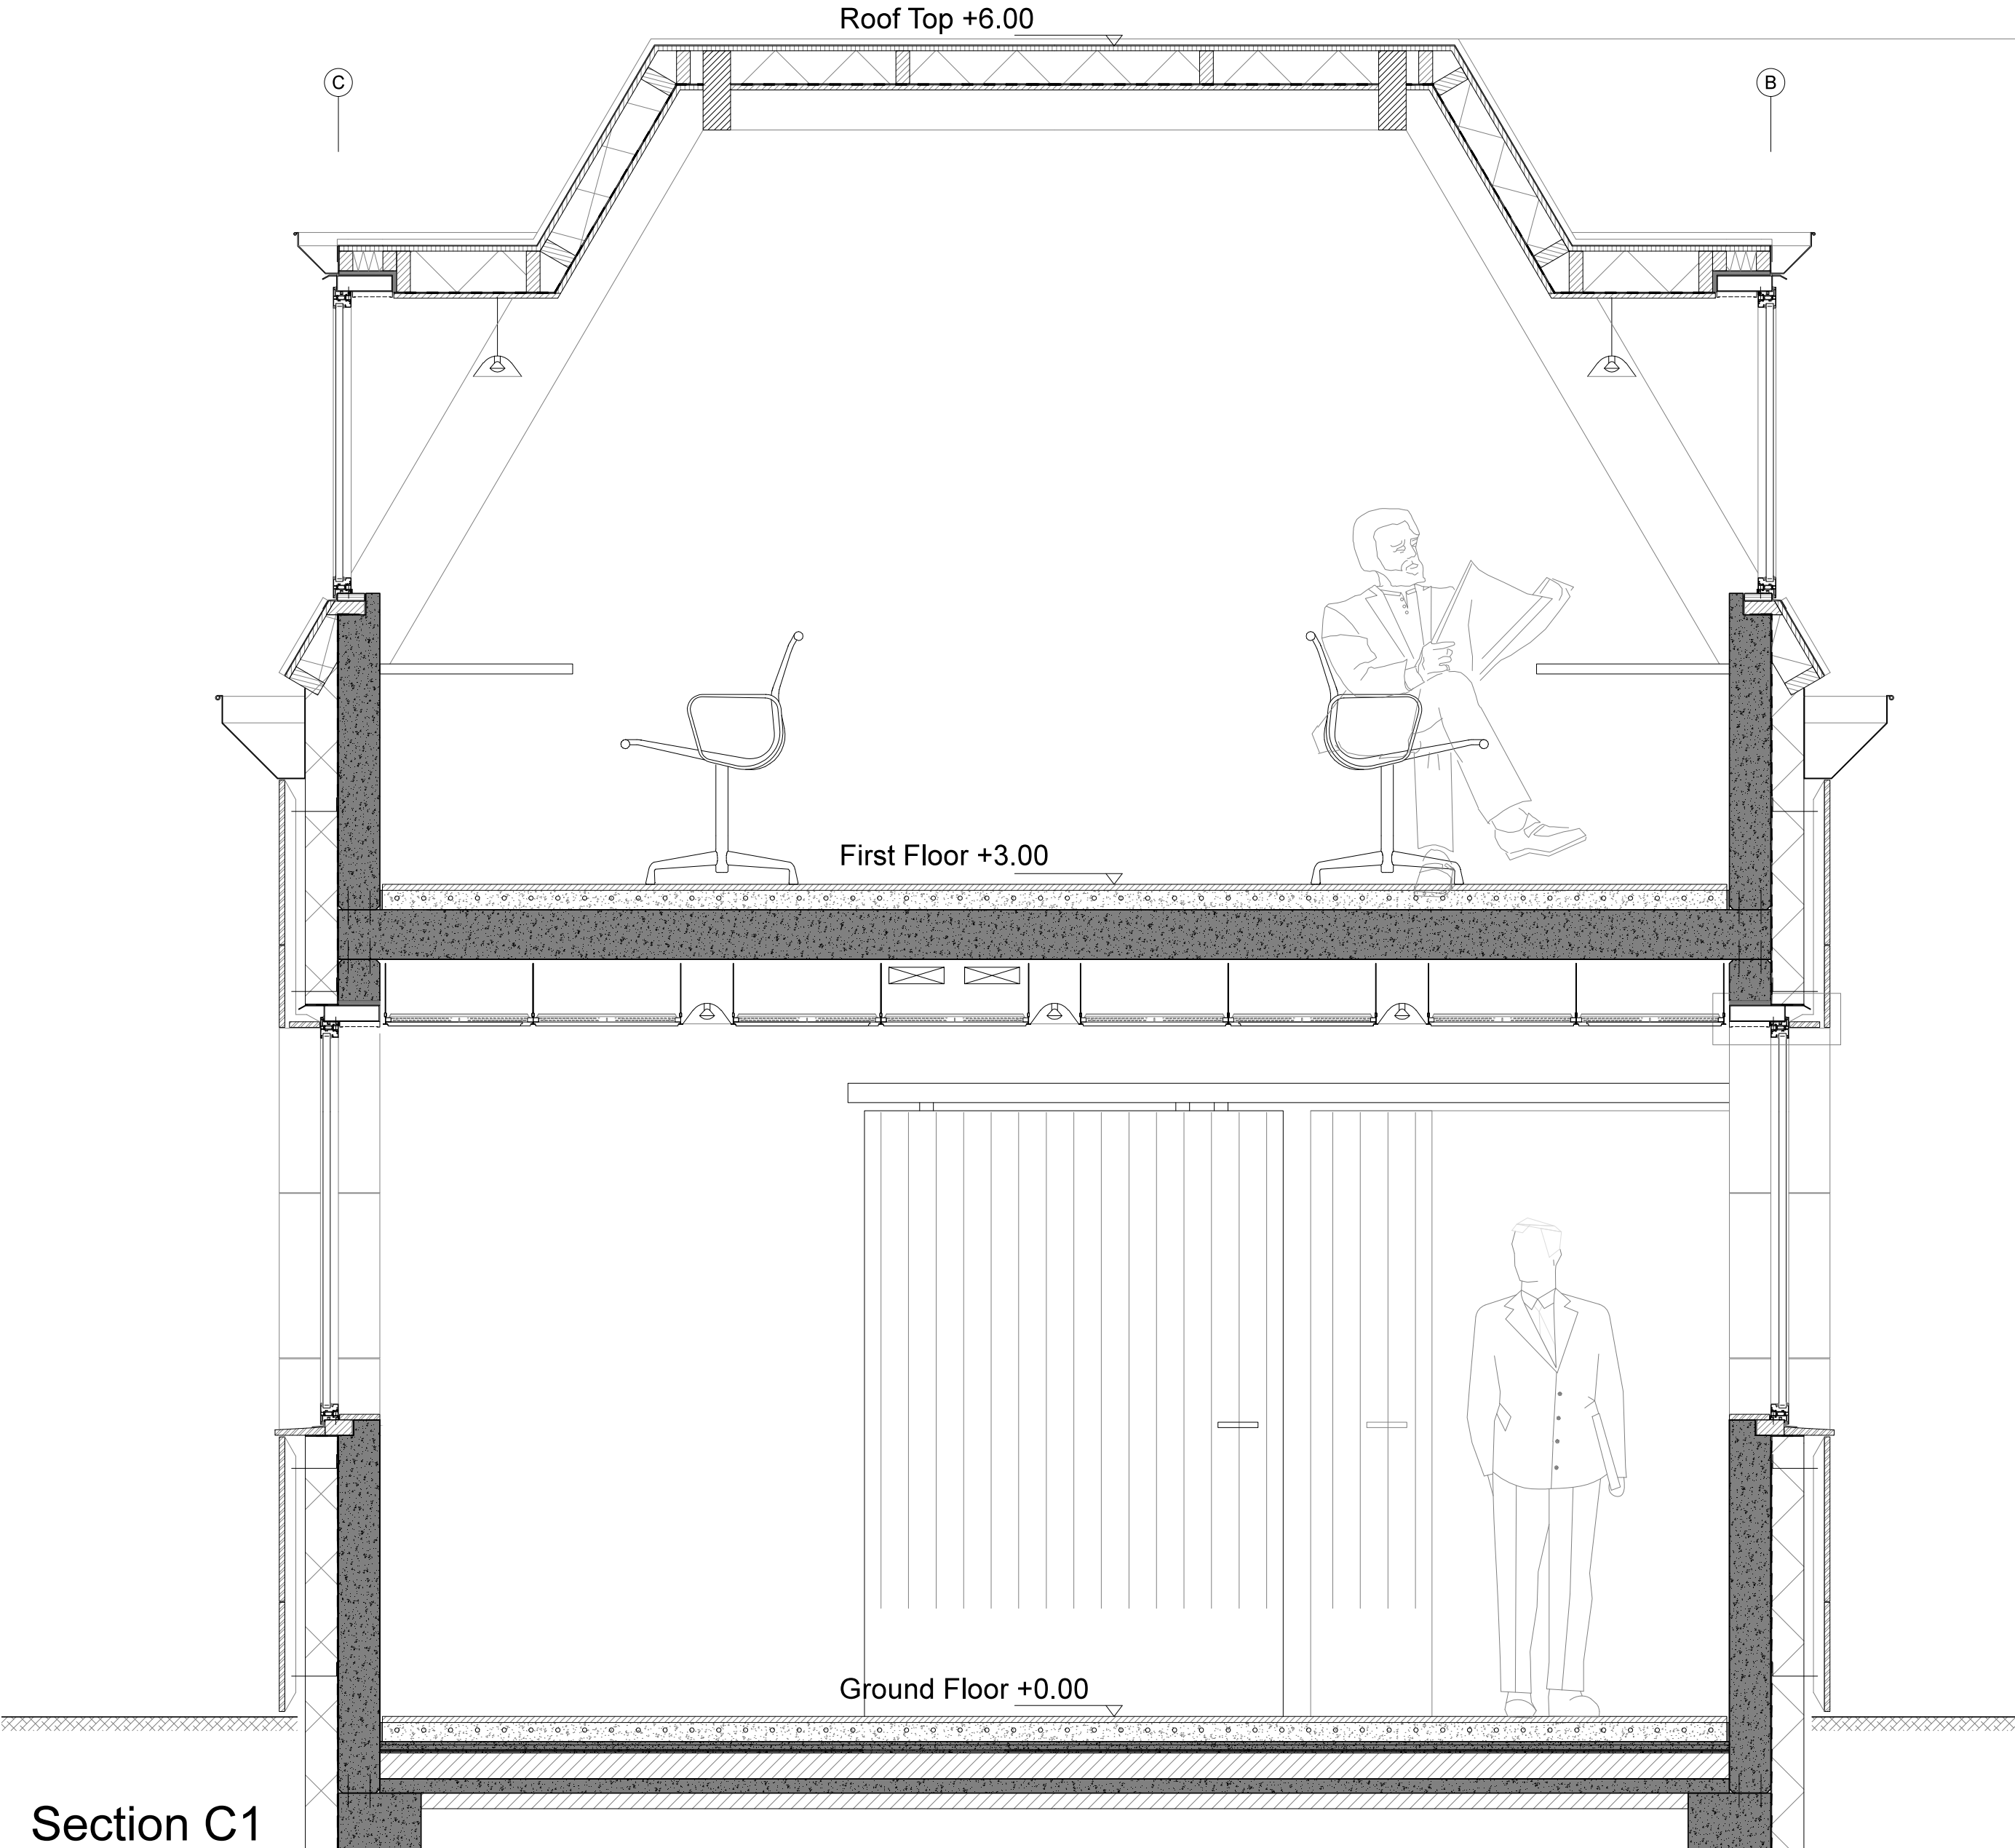


FabLab


-

Floor Plans 1:100


Roof

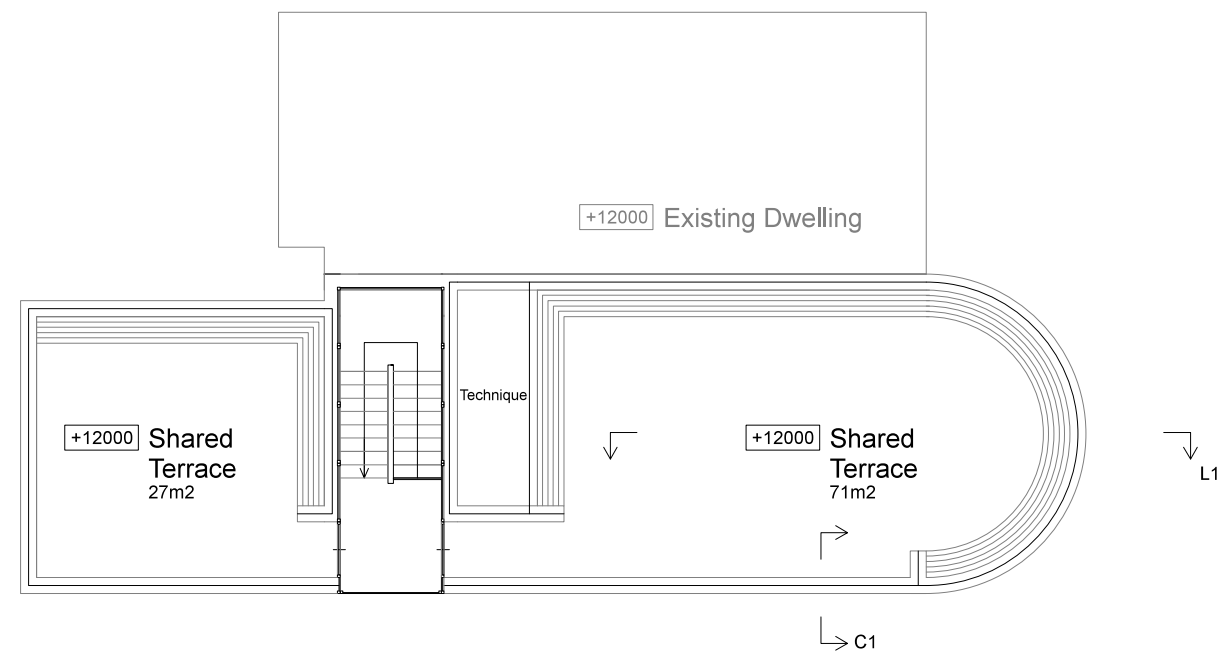


+2 Level

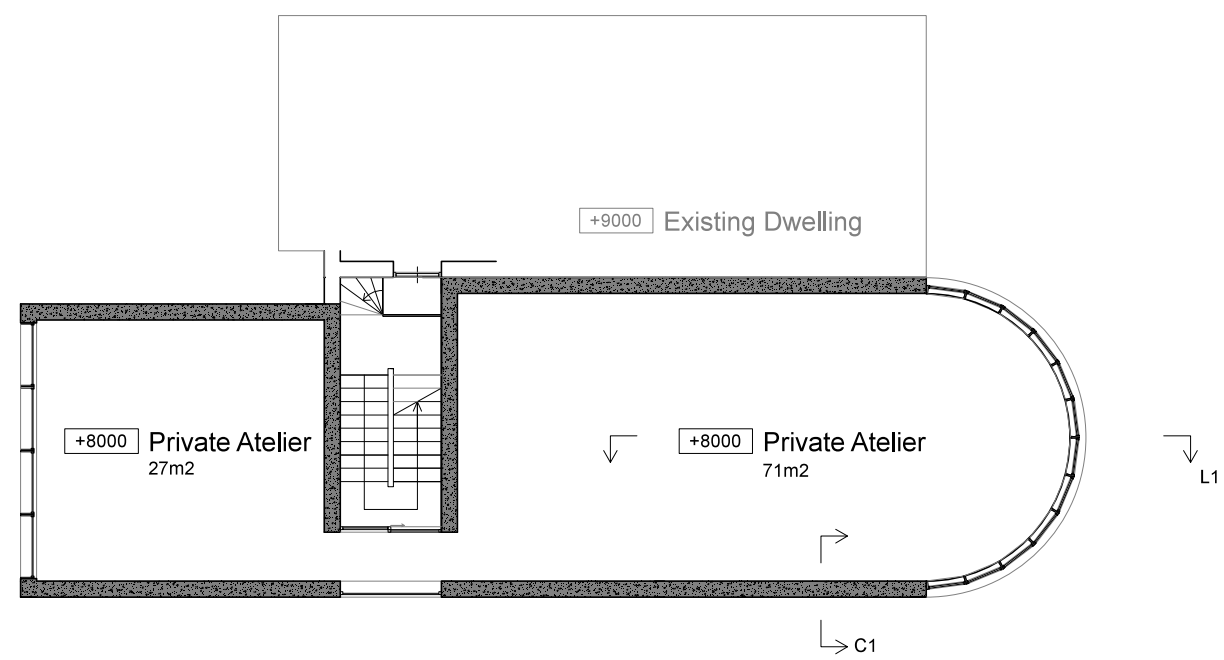


+1 Level

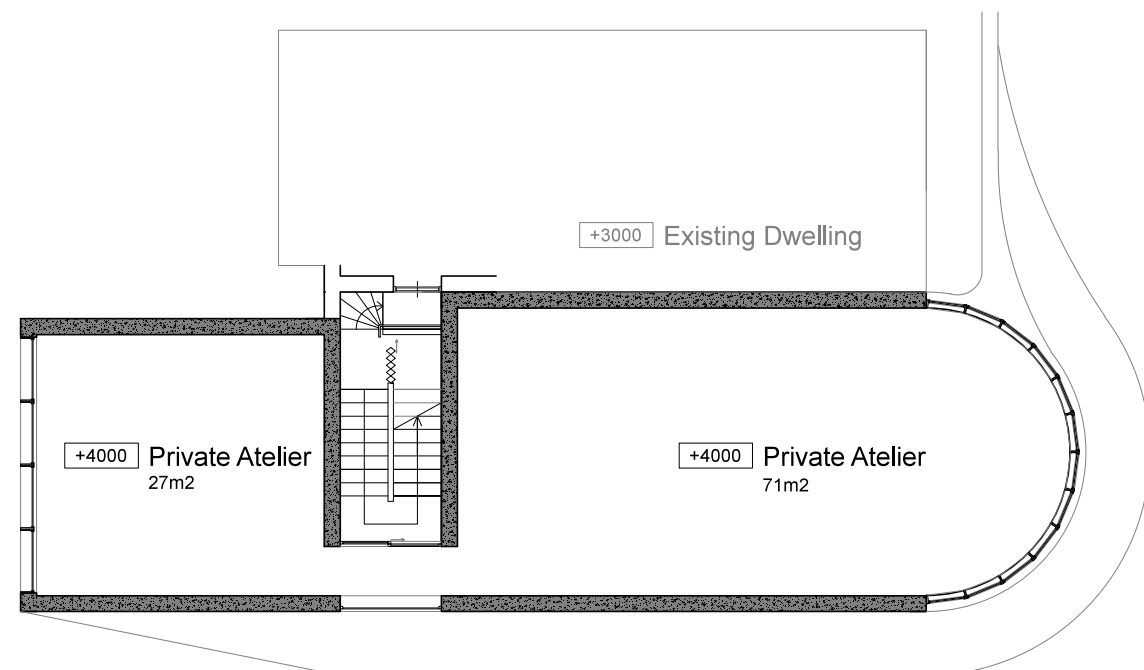


Ground Floor

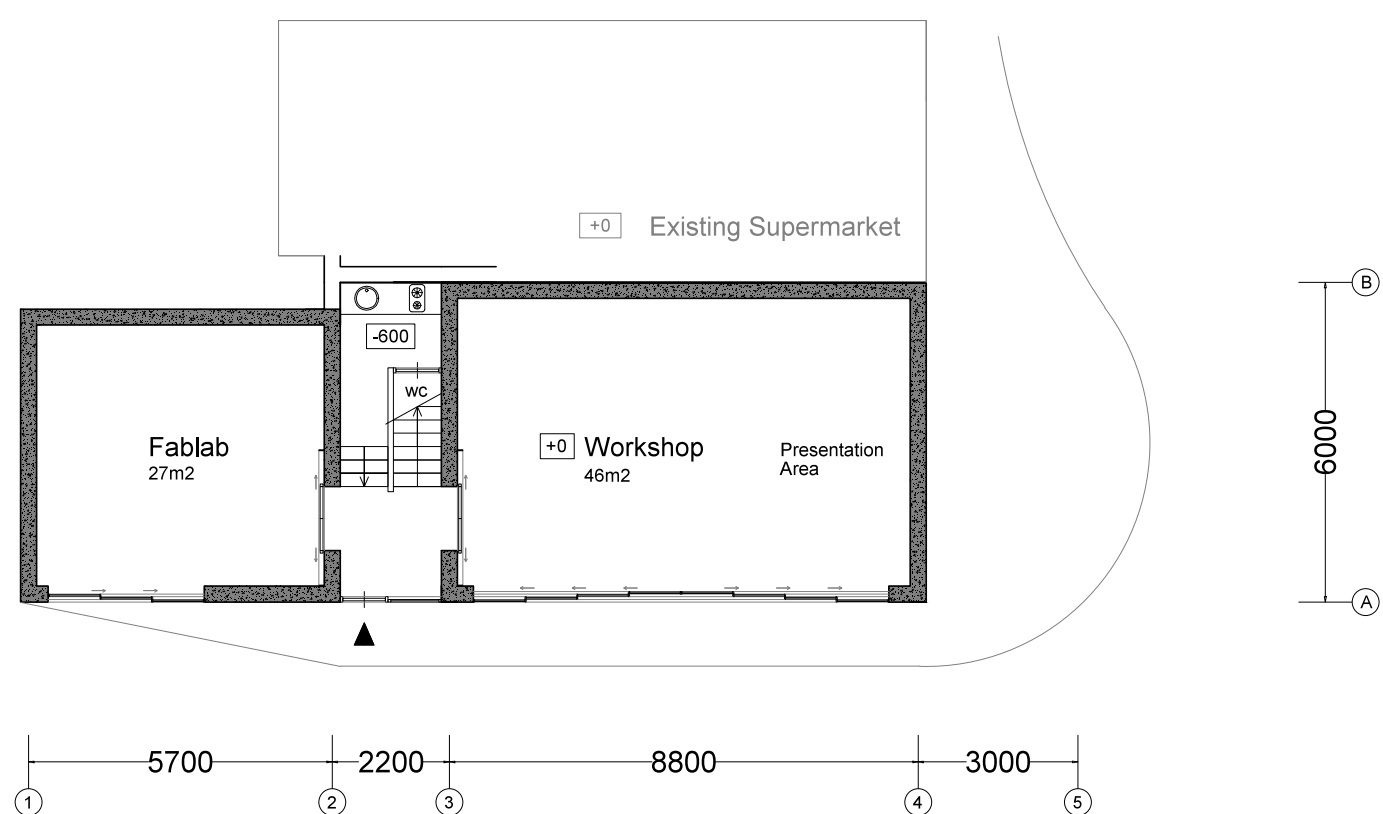

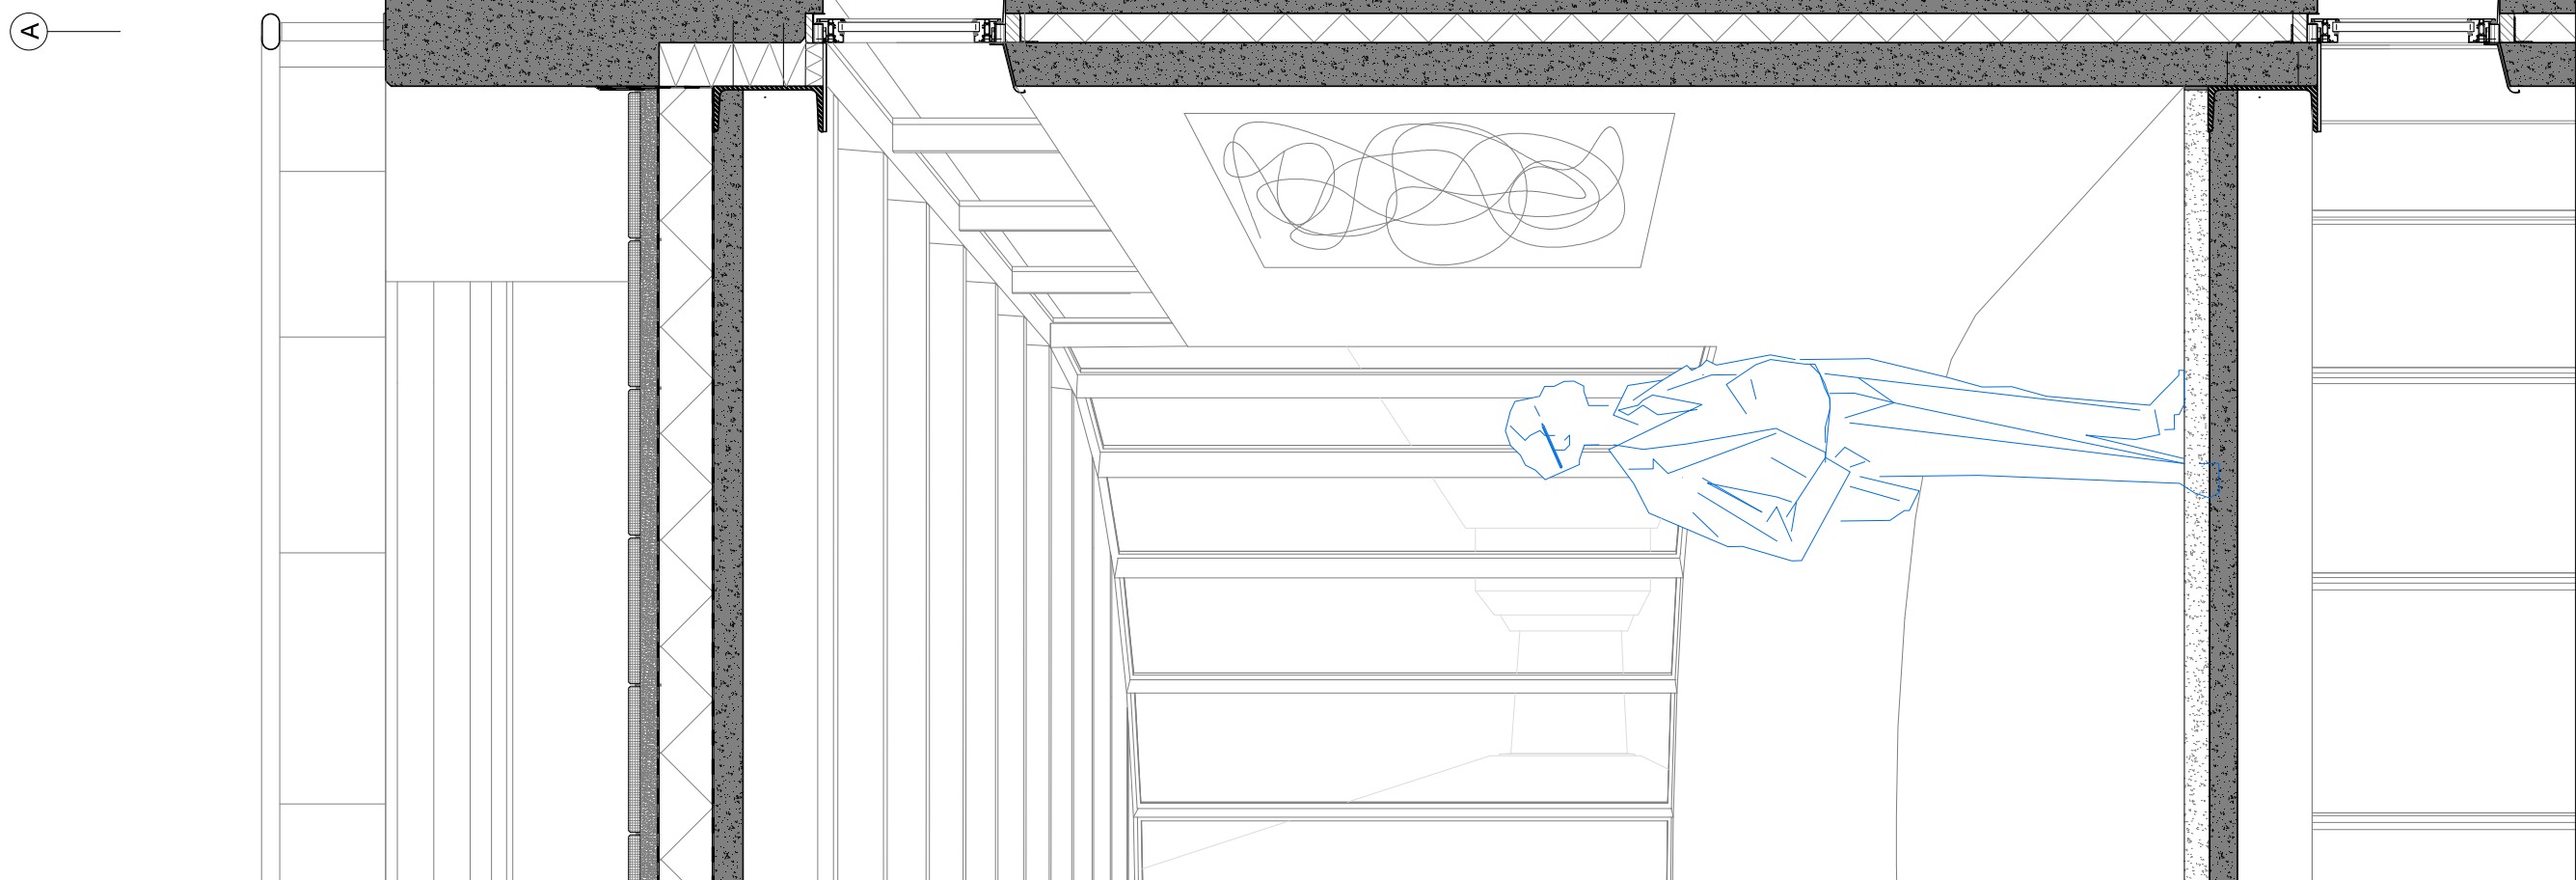

Section C1

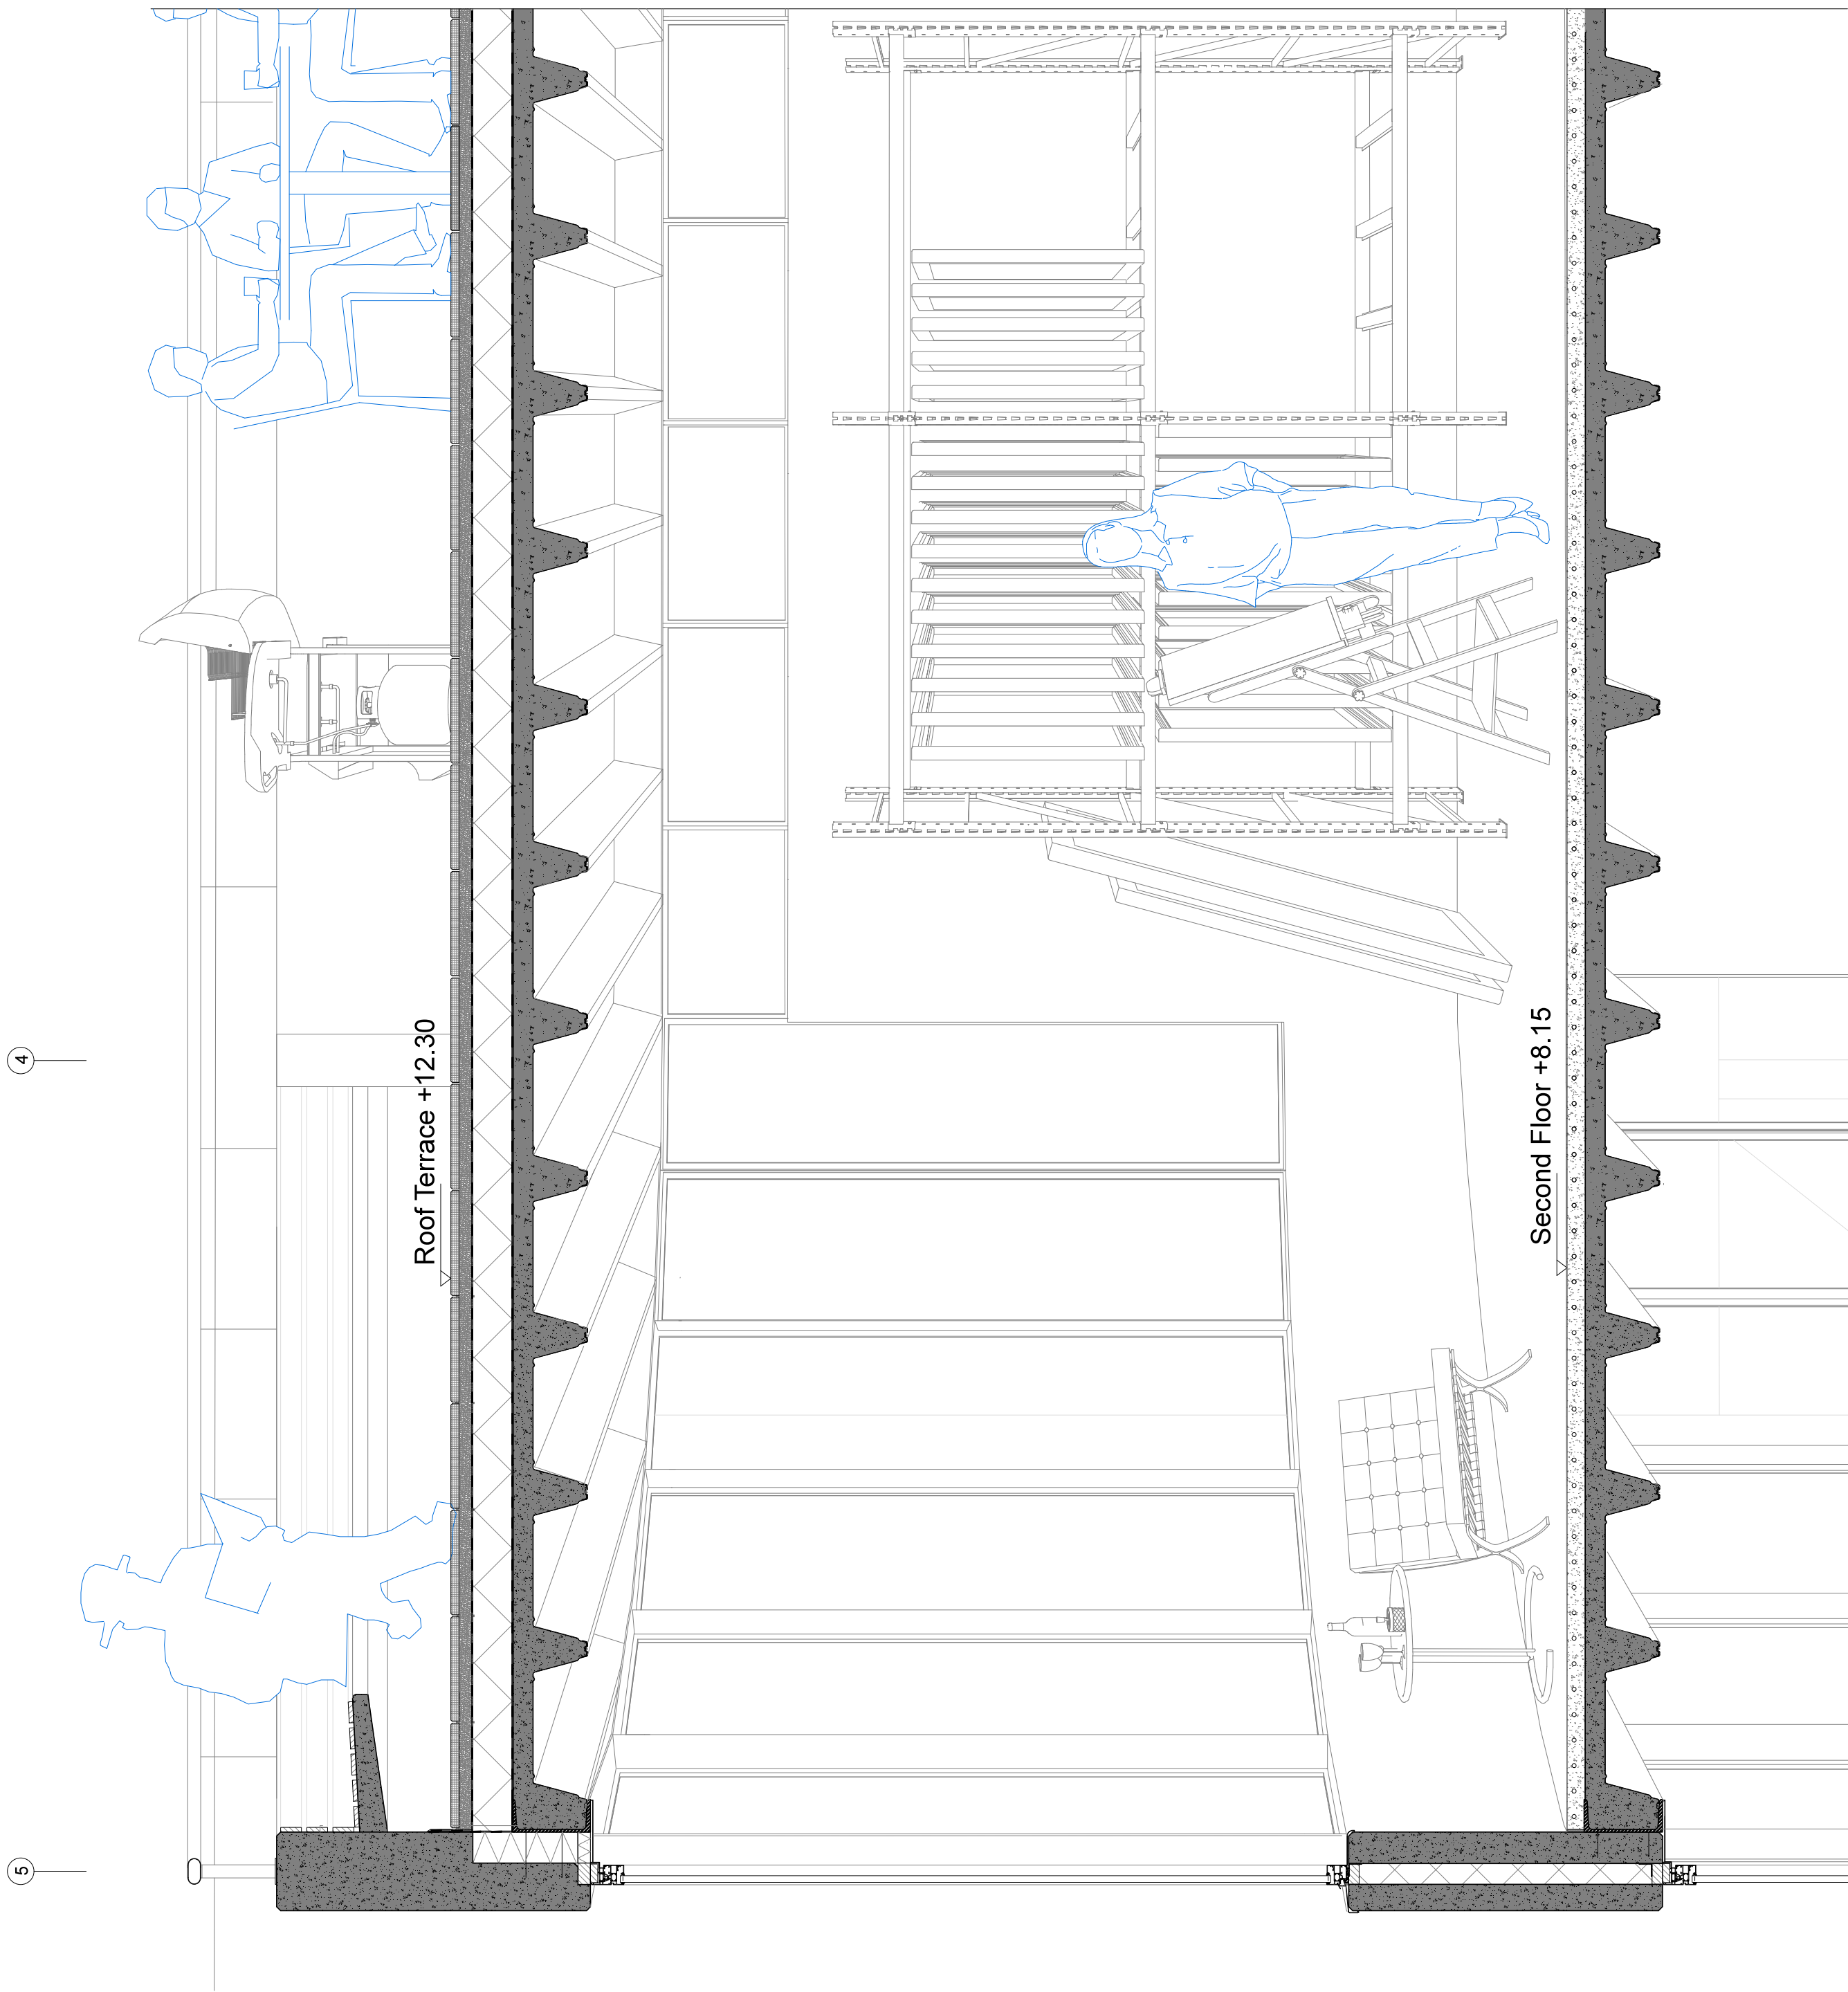


Section L1


—


+


Kindergarten
-
Floor Plans 1:100

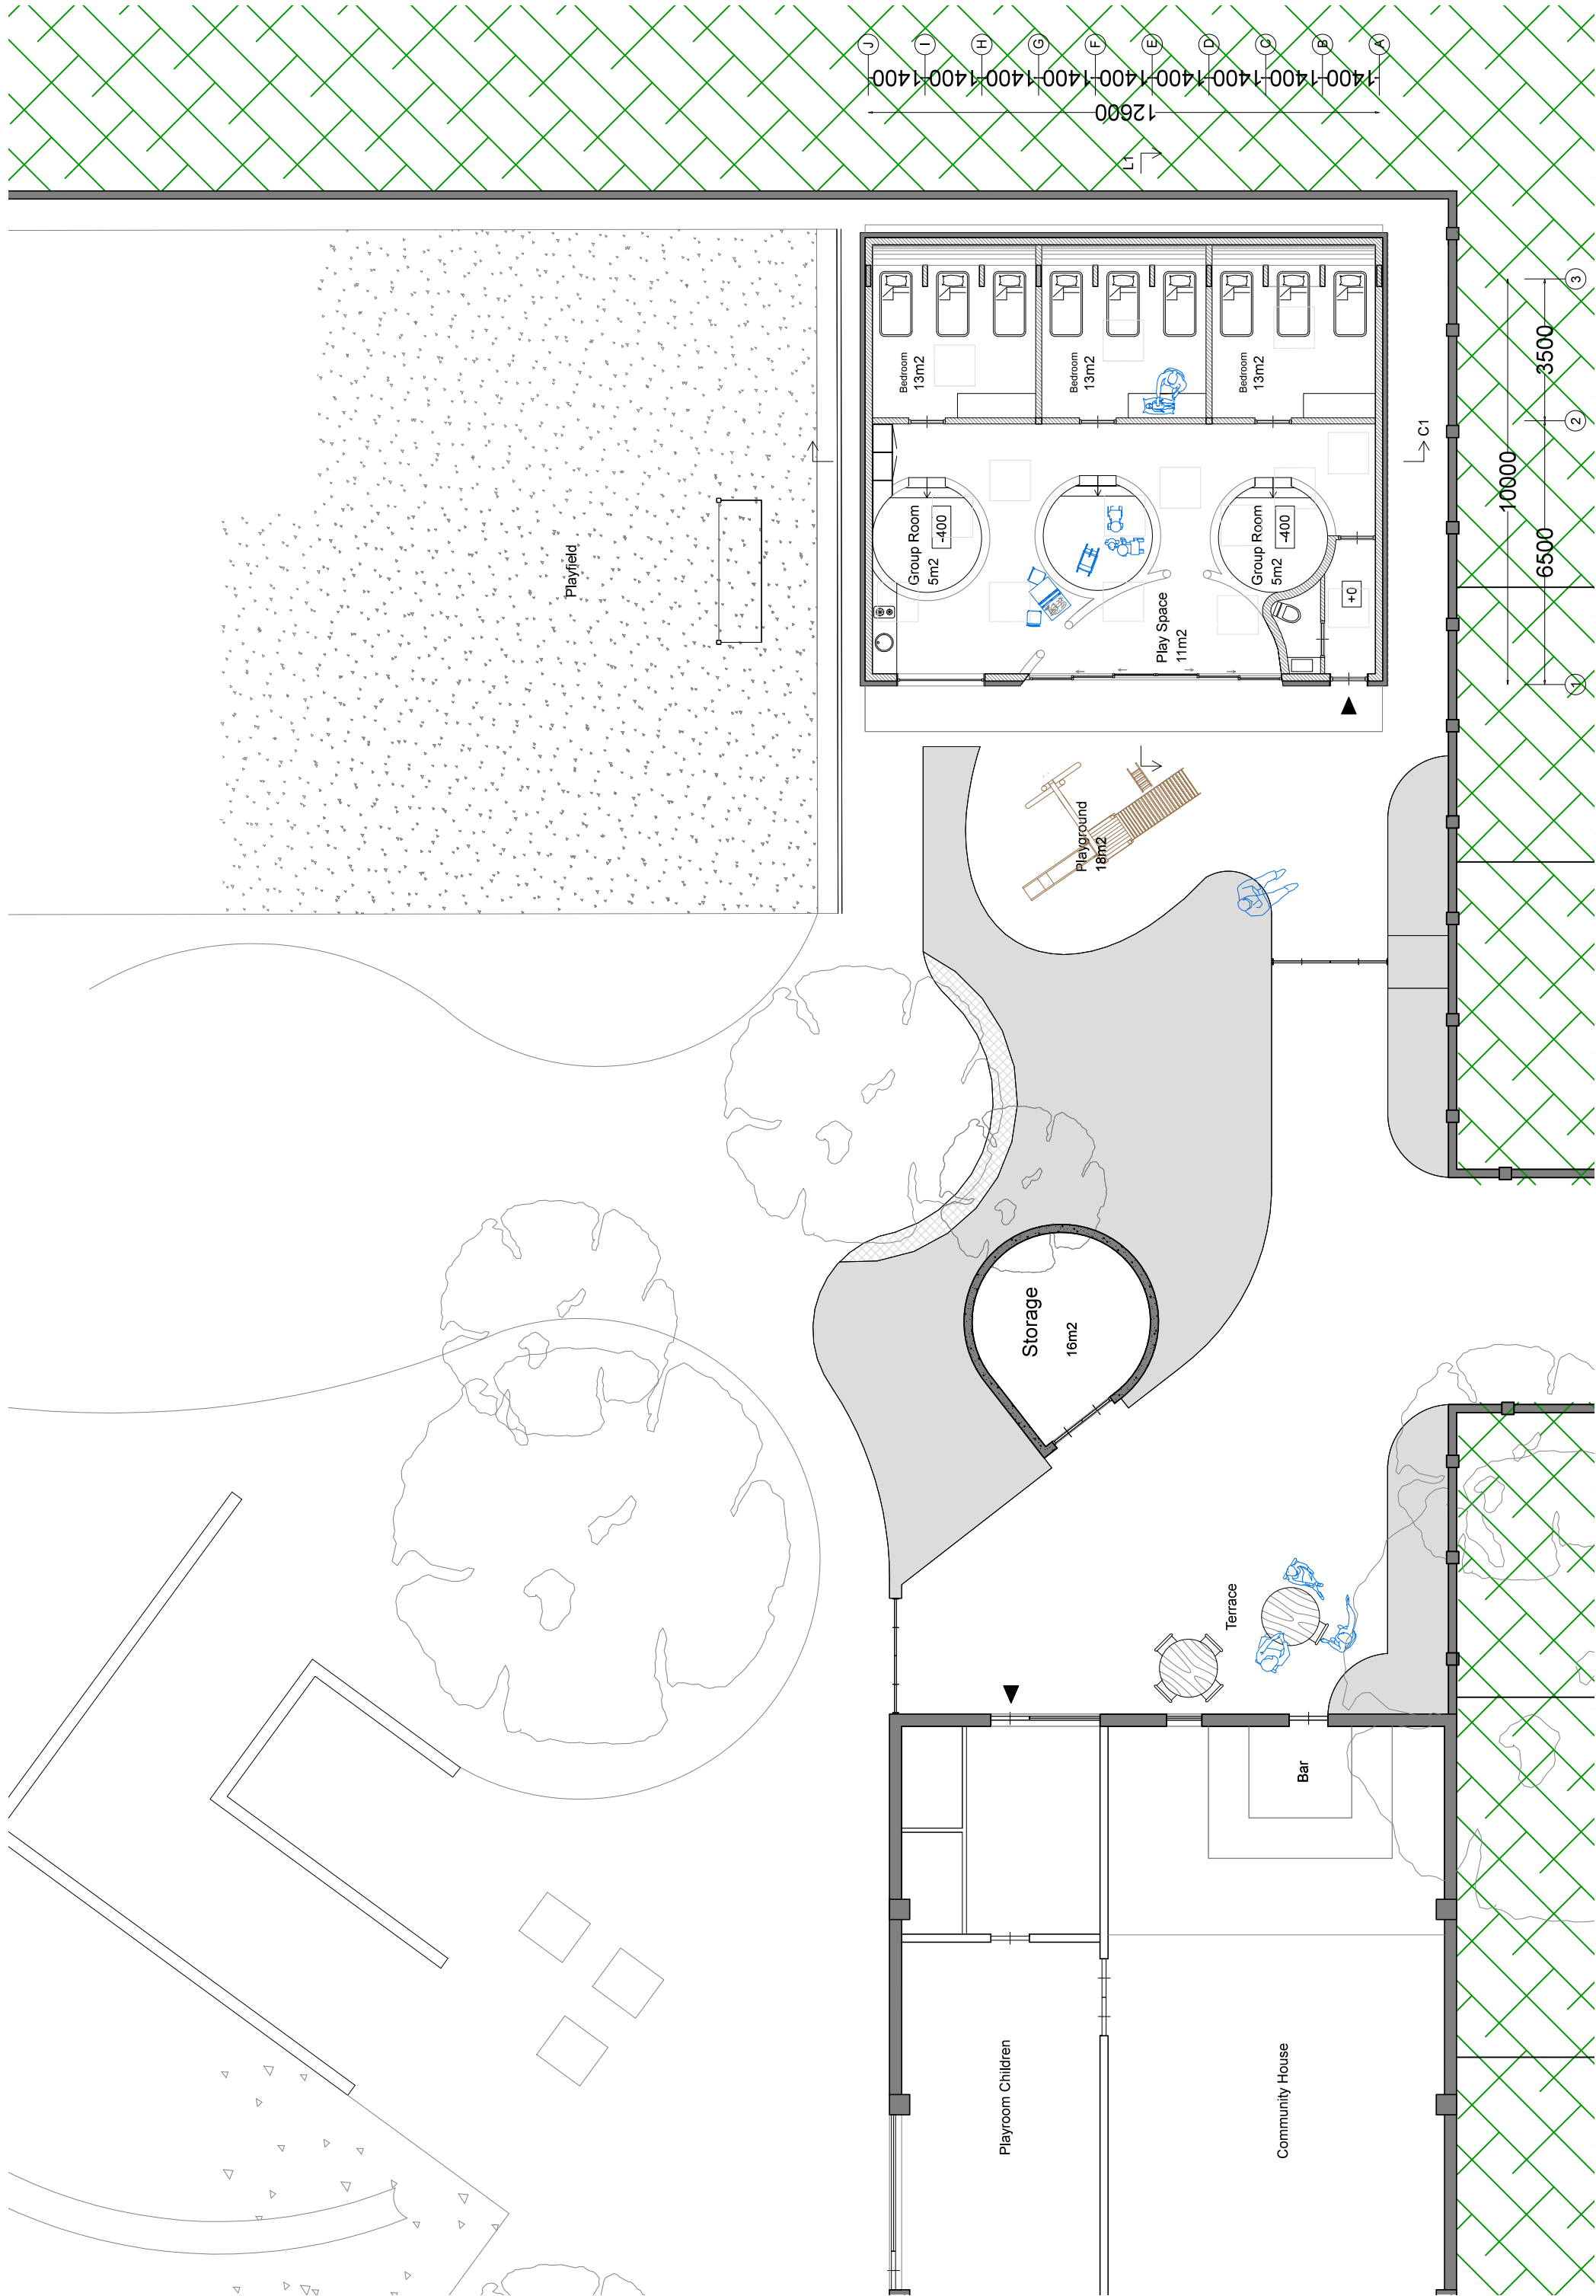



Kindergarten
-
Section I_20

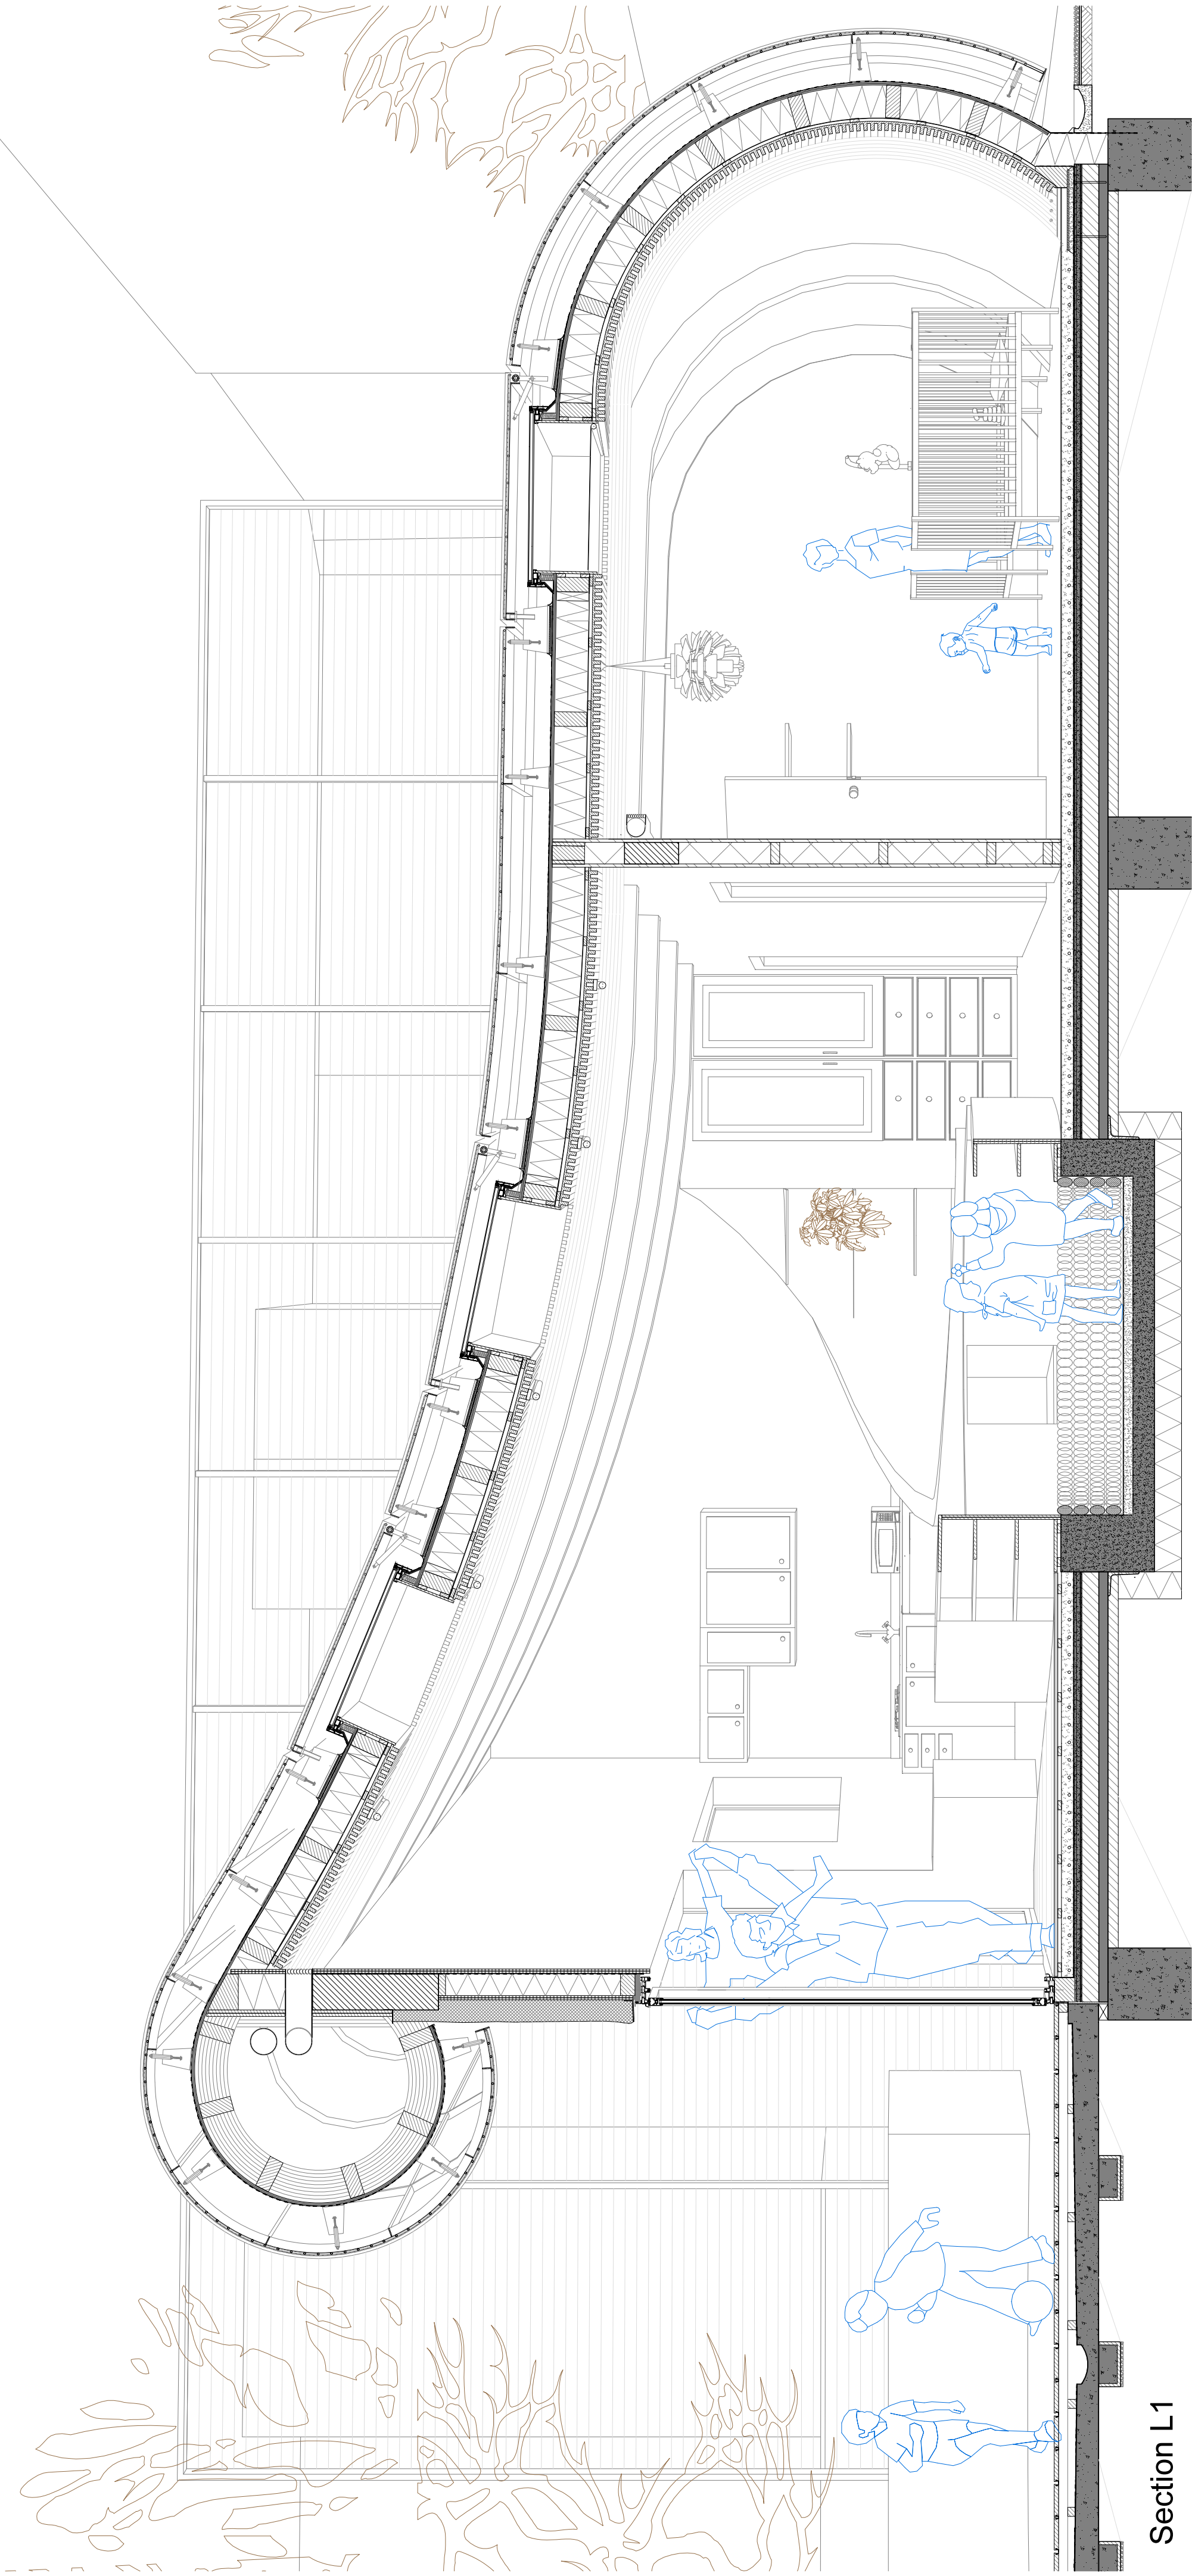

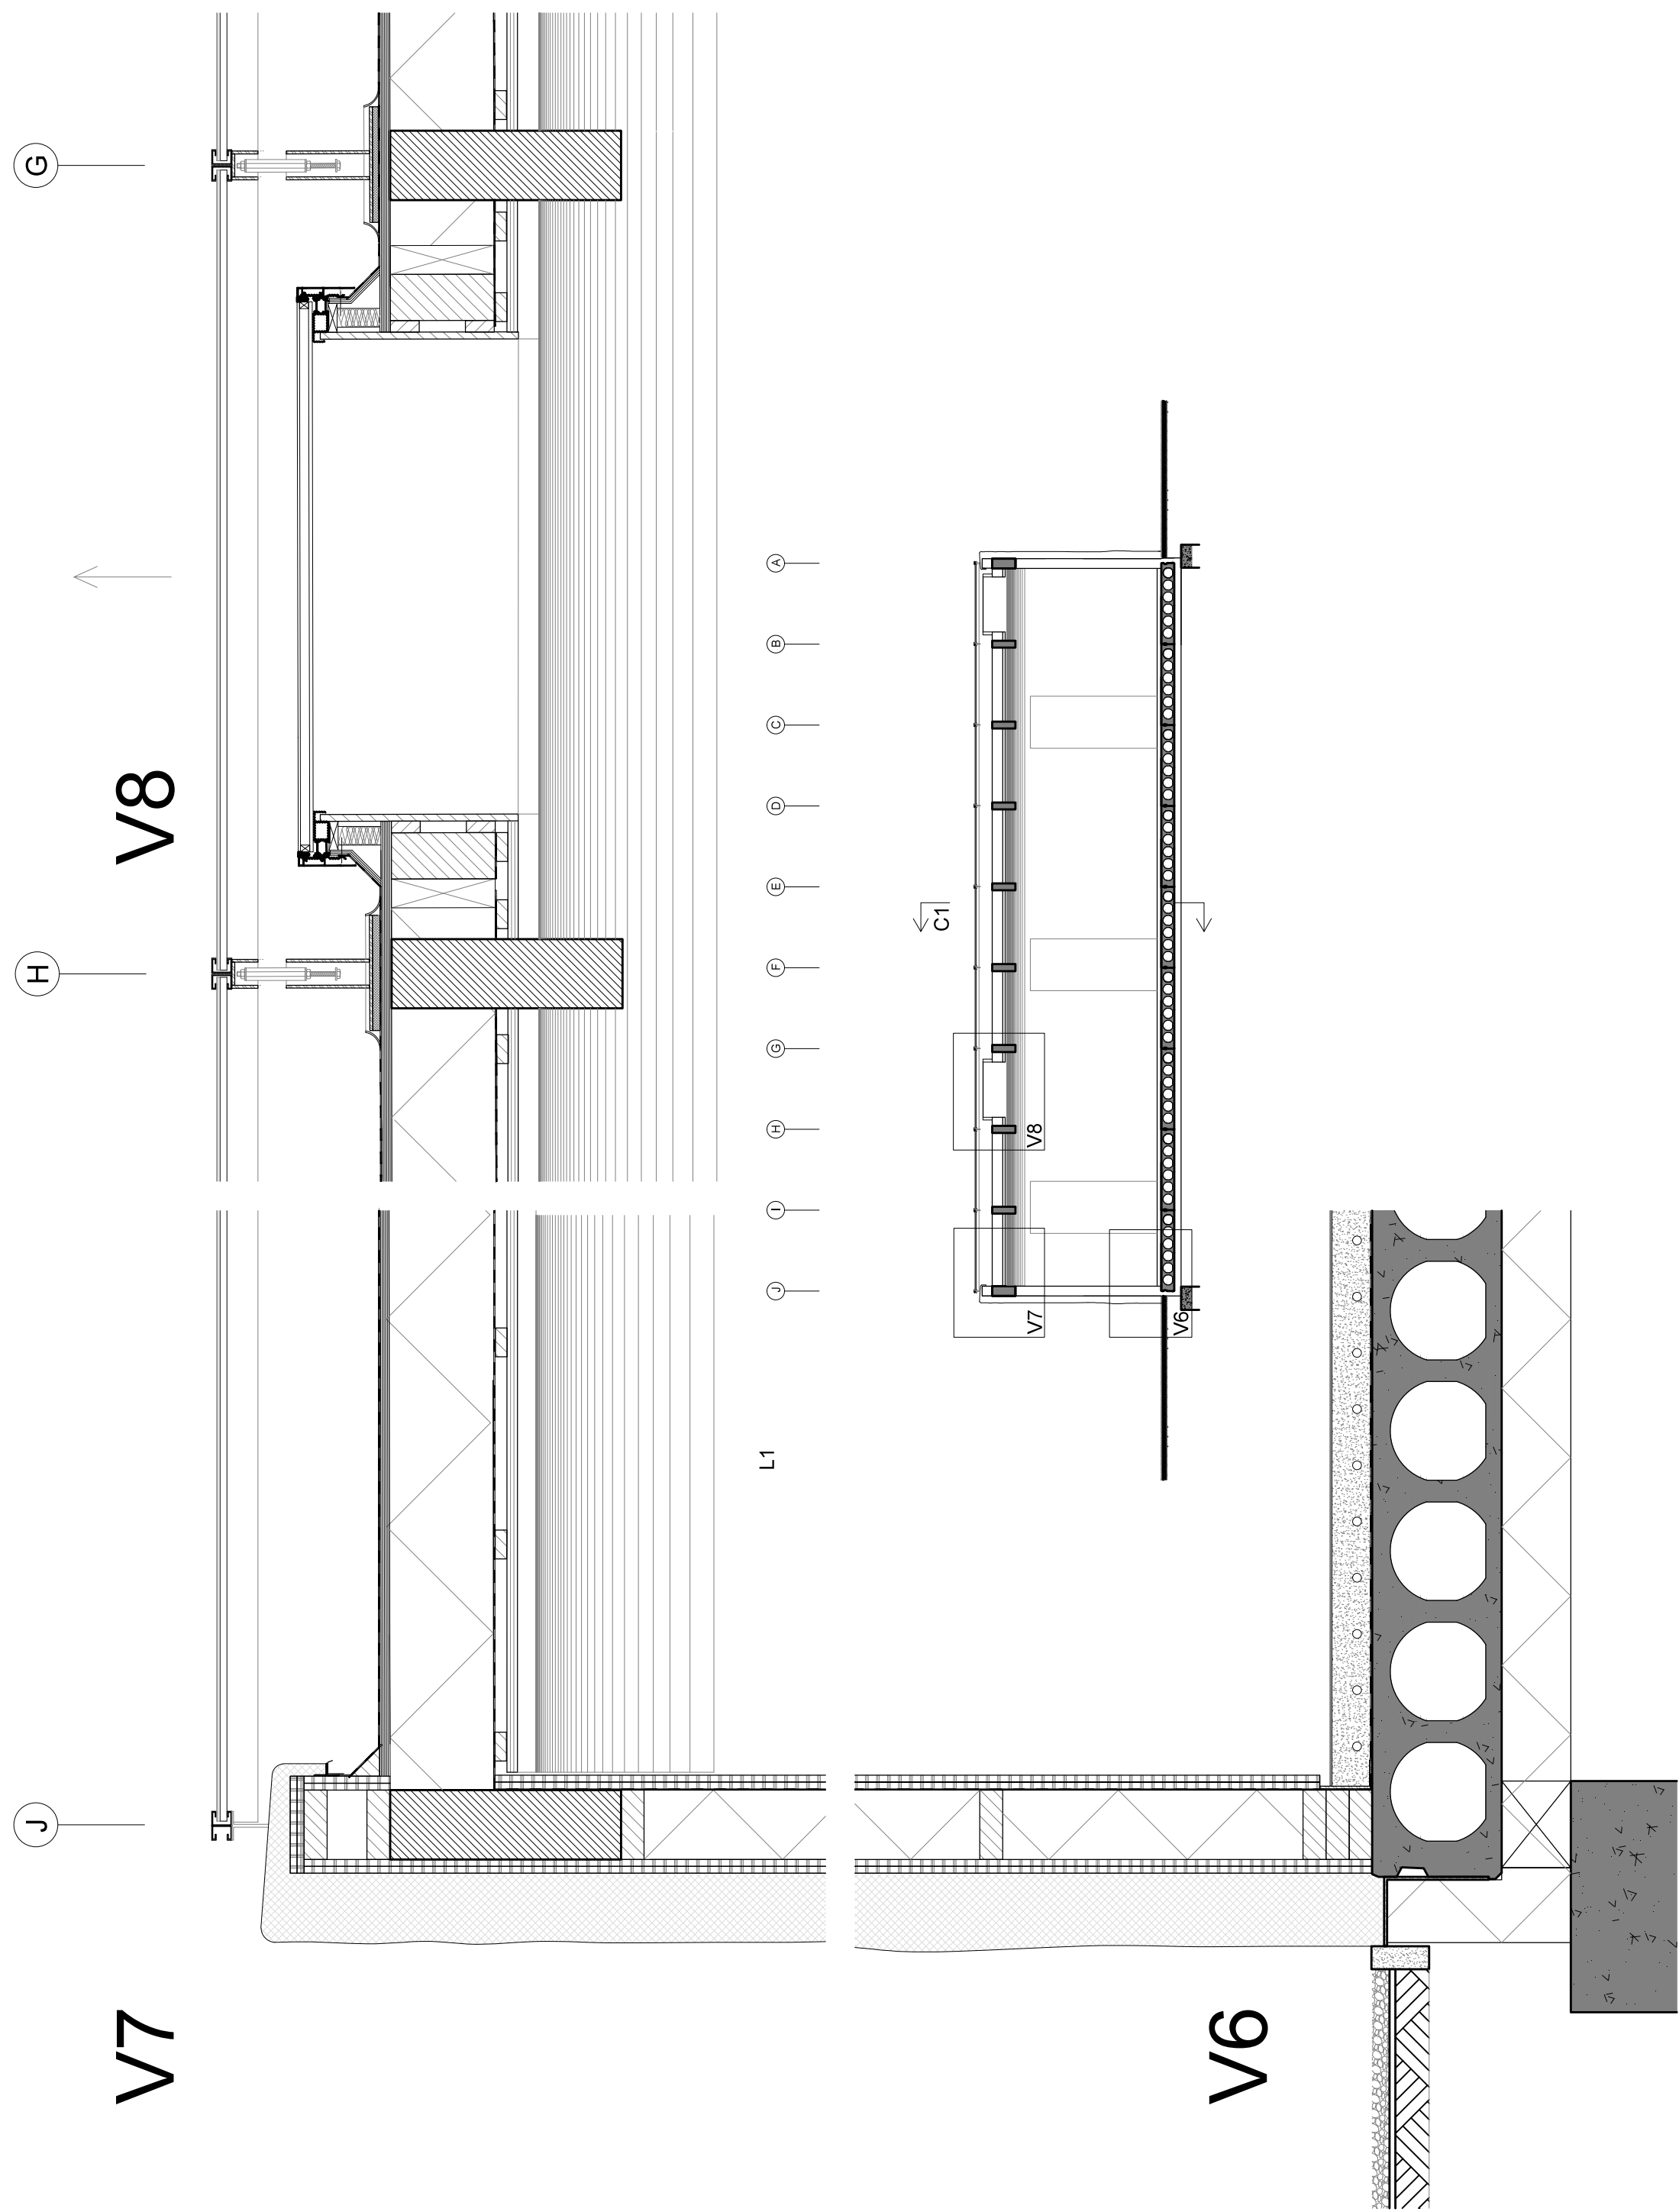


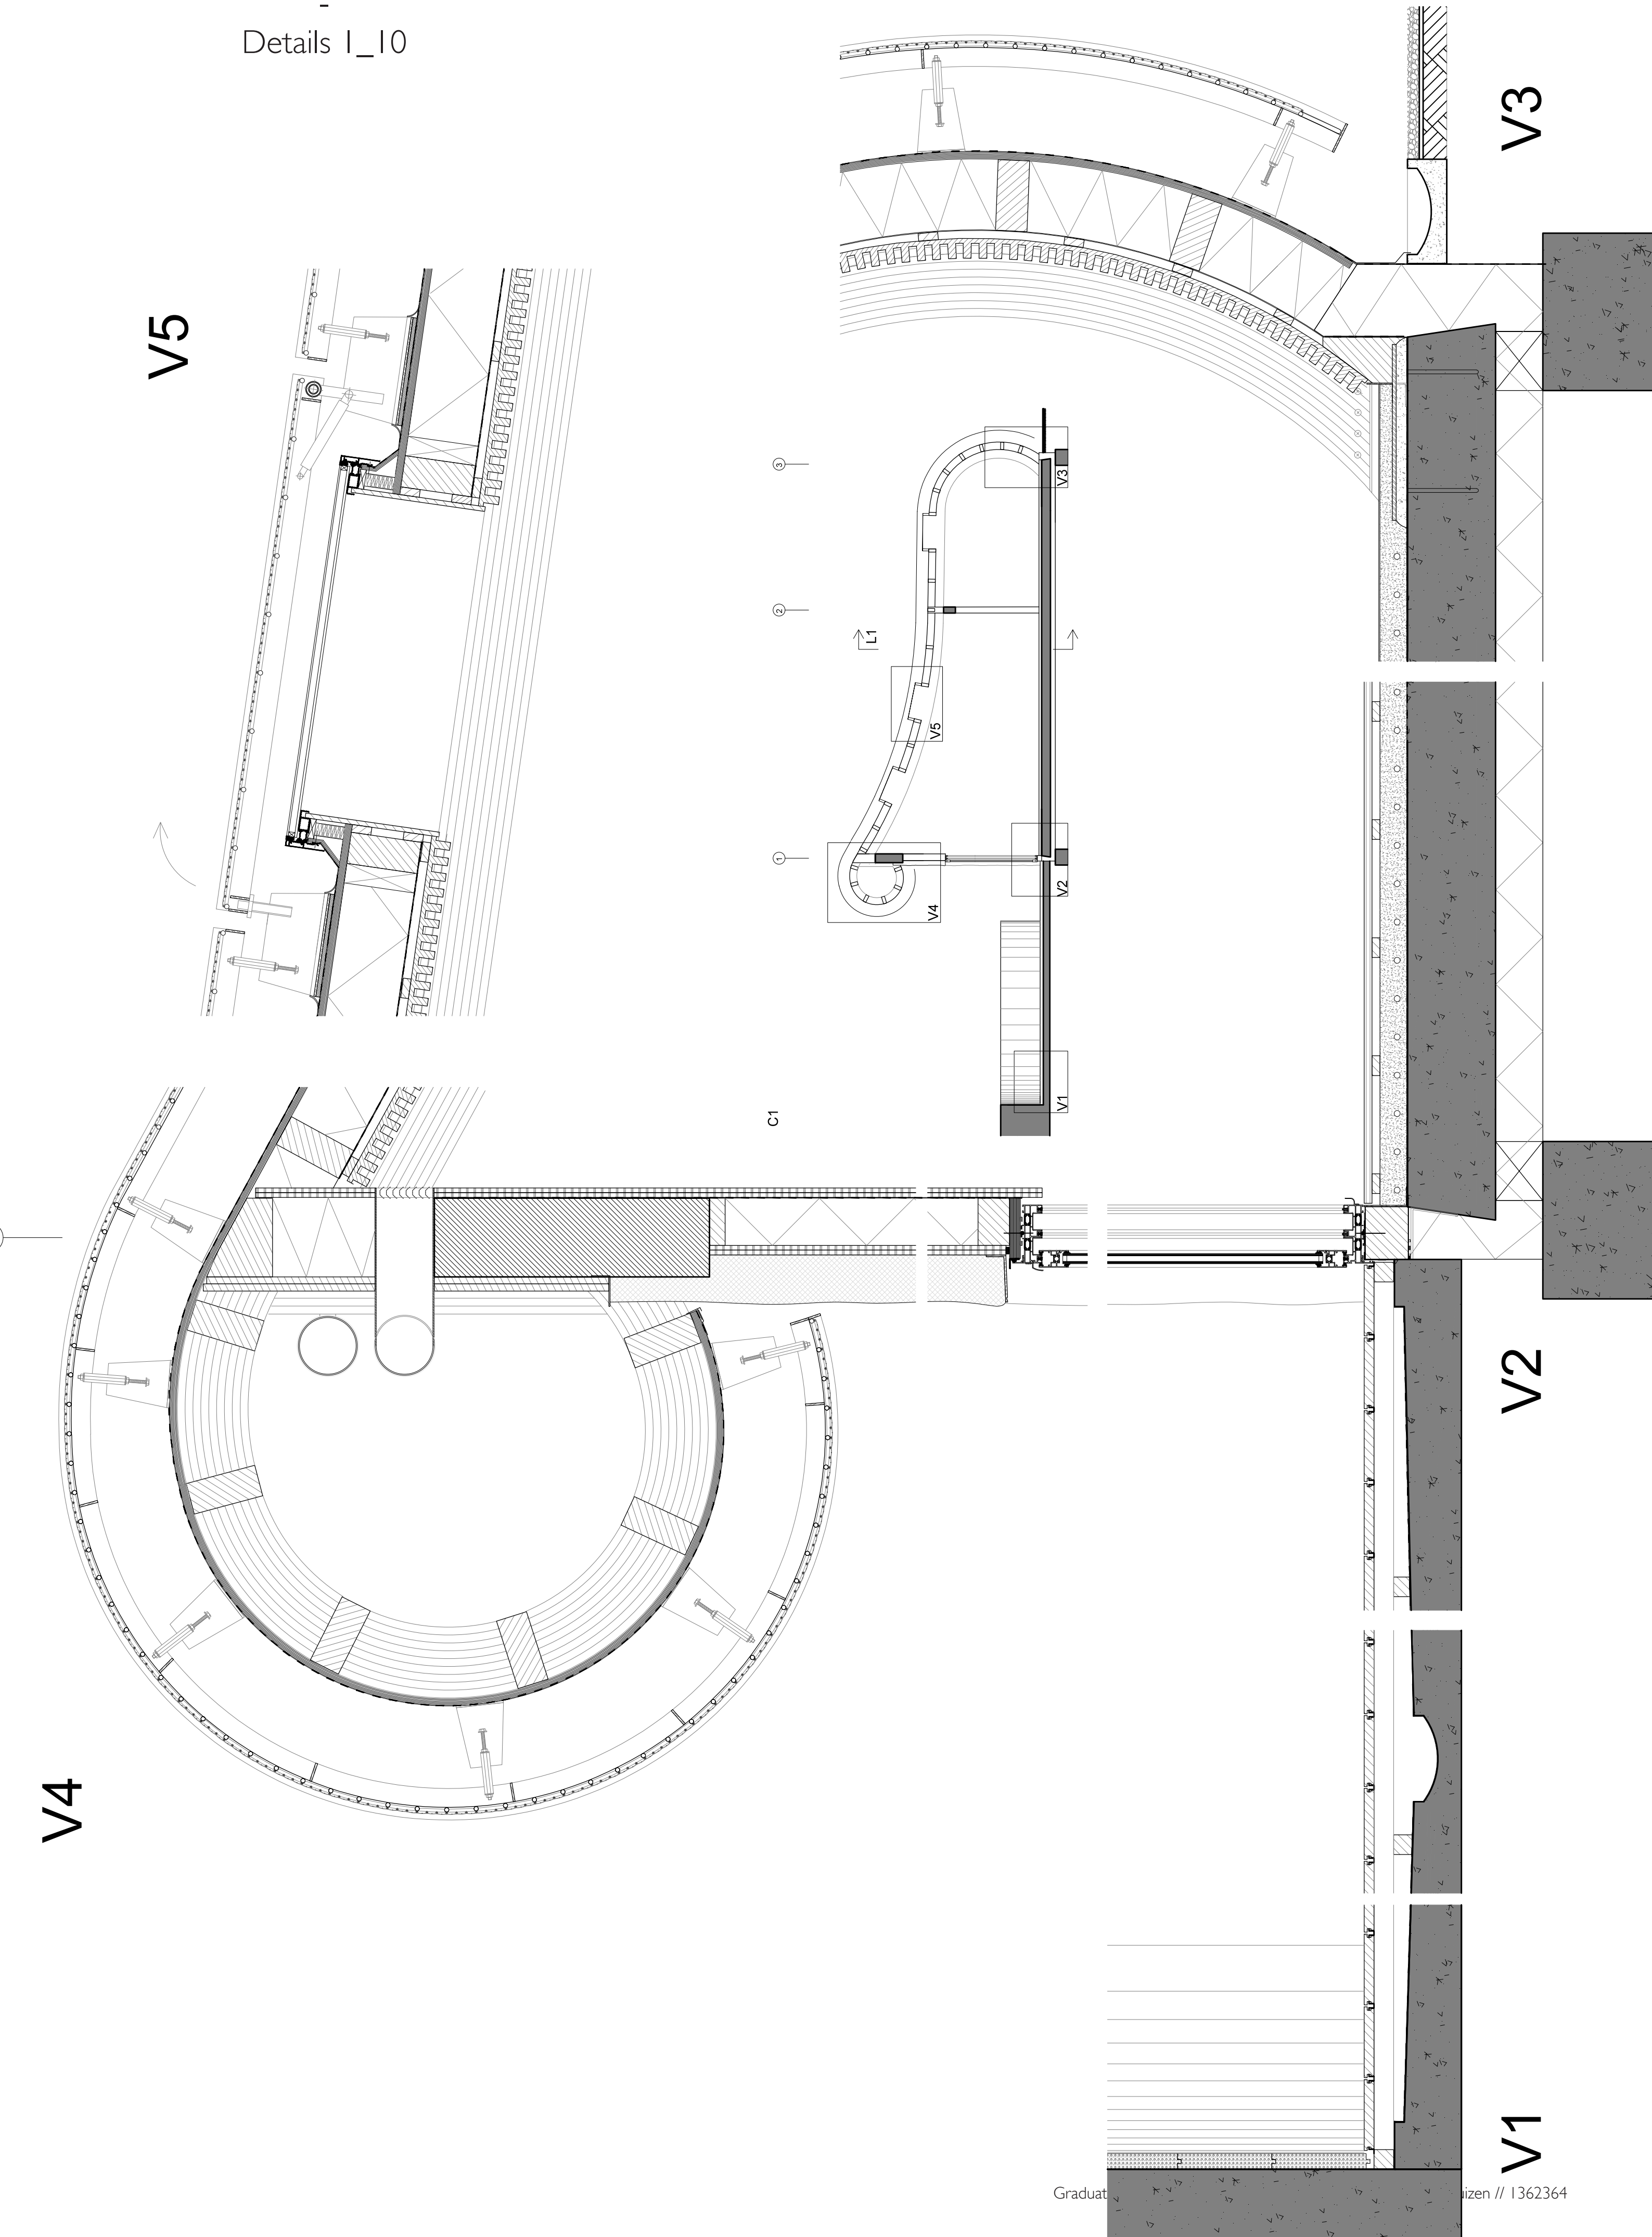


Kindergarten
-
Details I_10

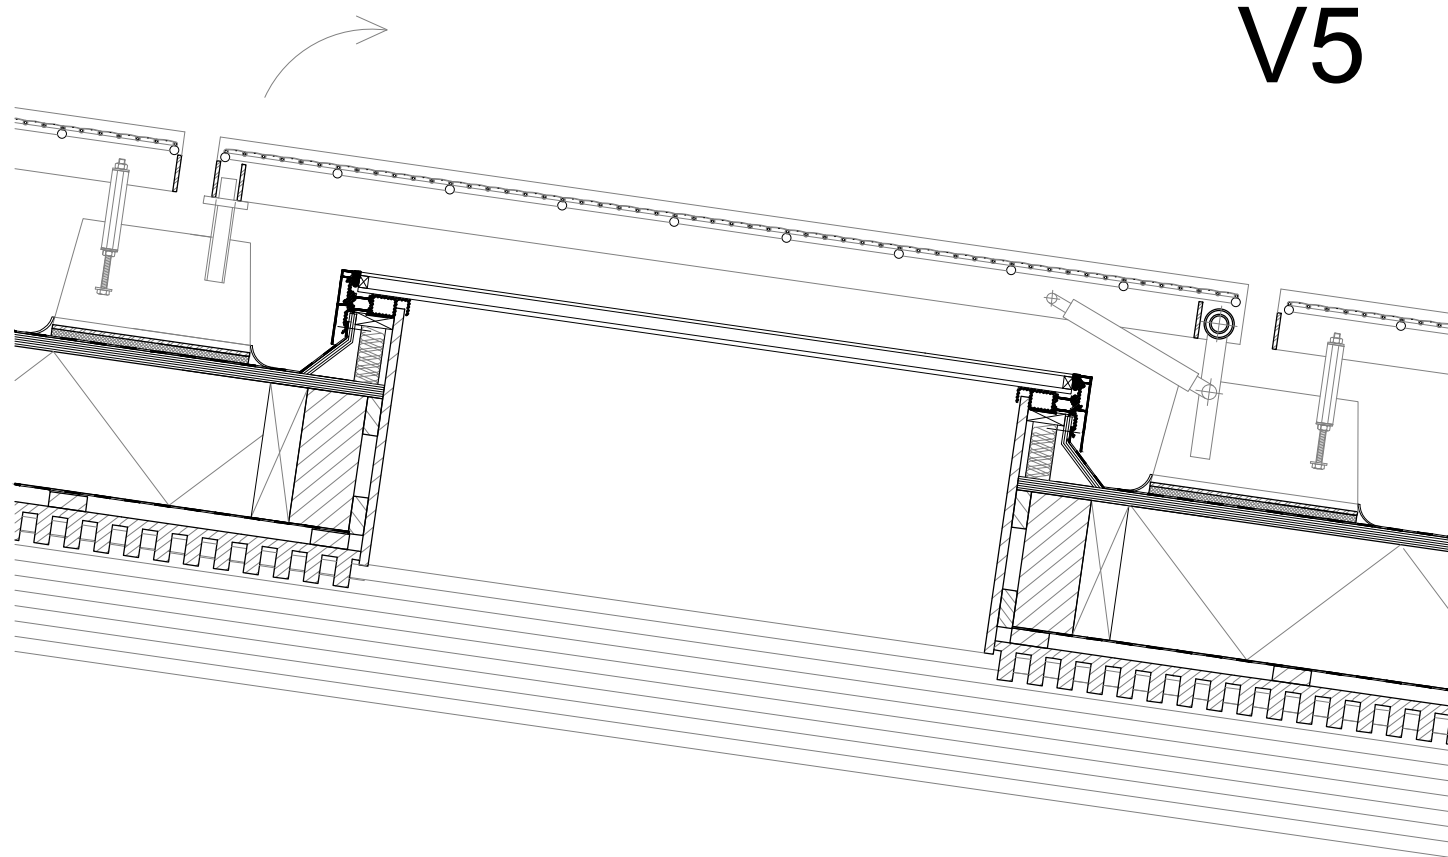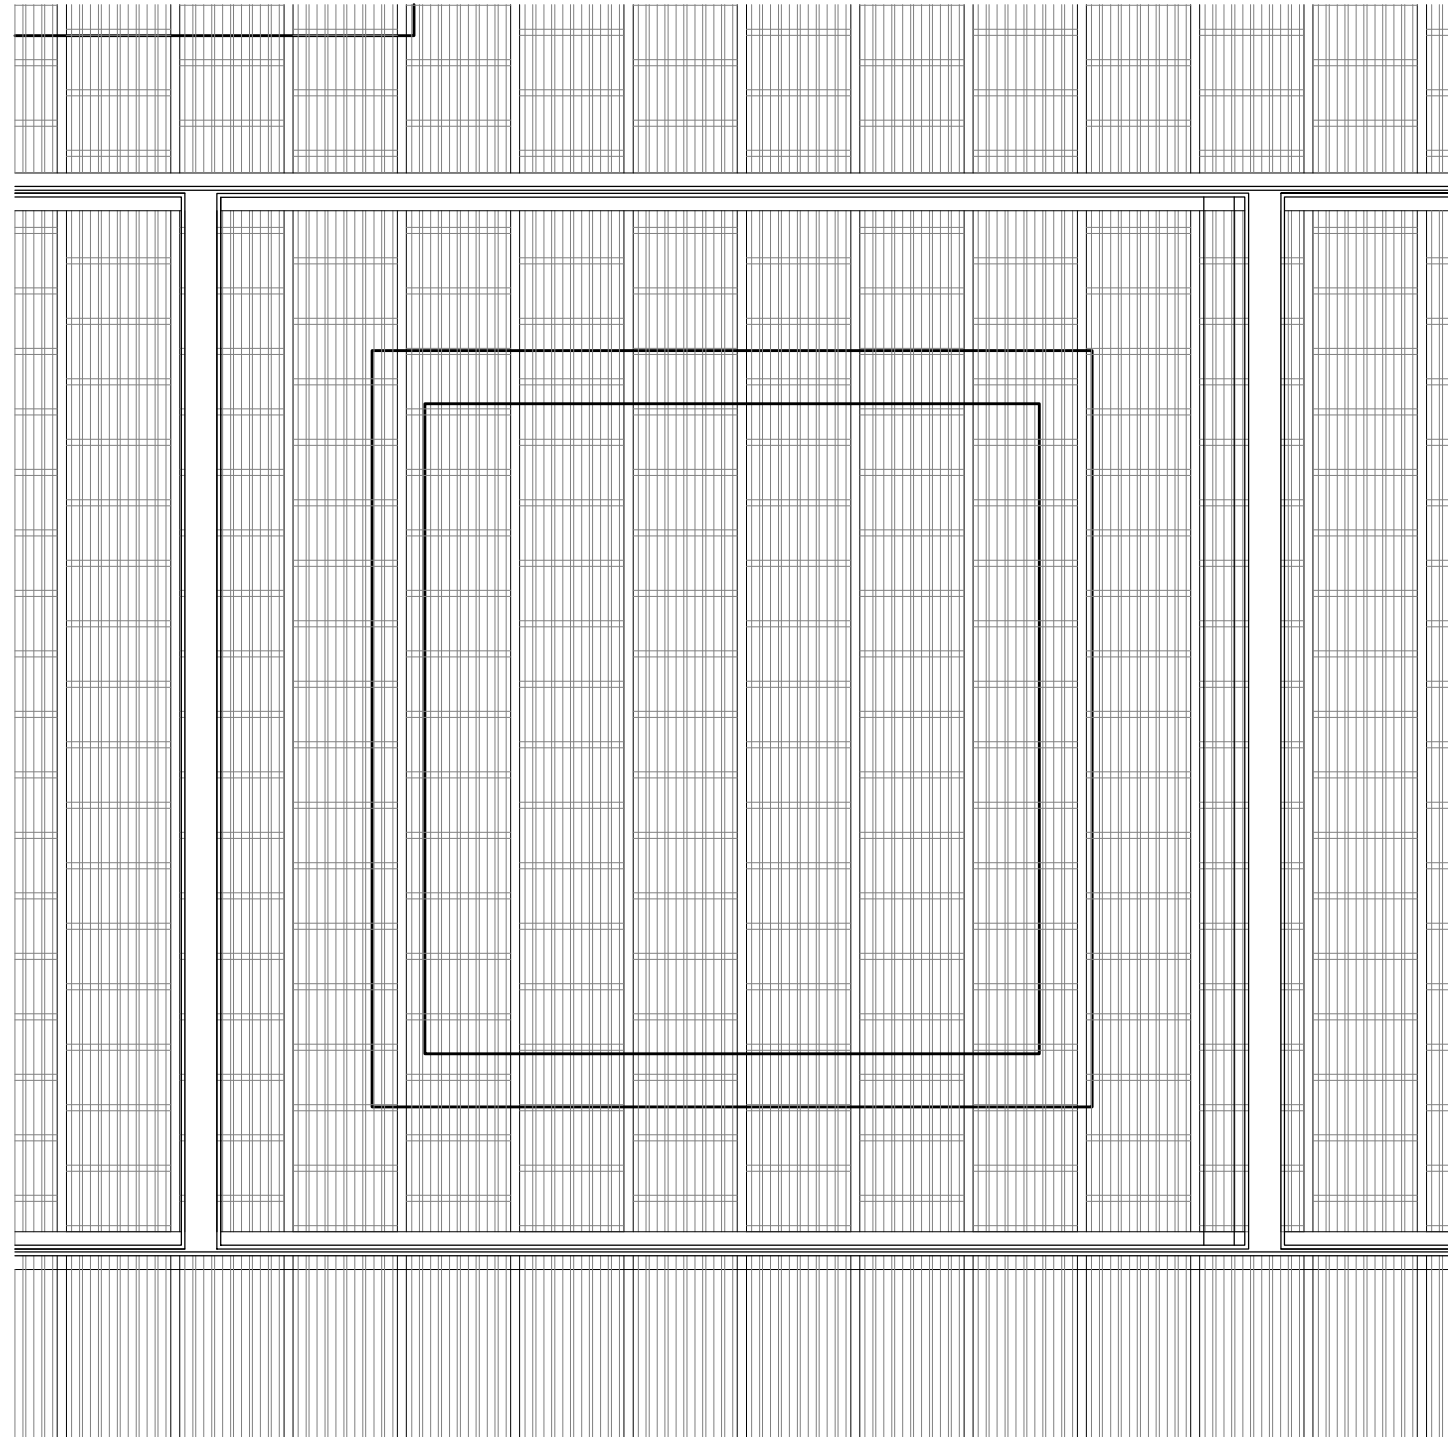


Ground Floor I_300

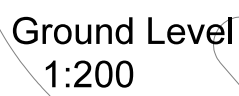


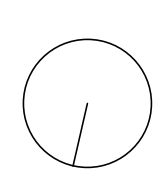

Obi Block
-
Level +2 1_200


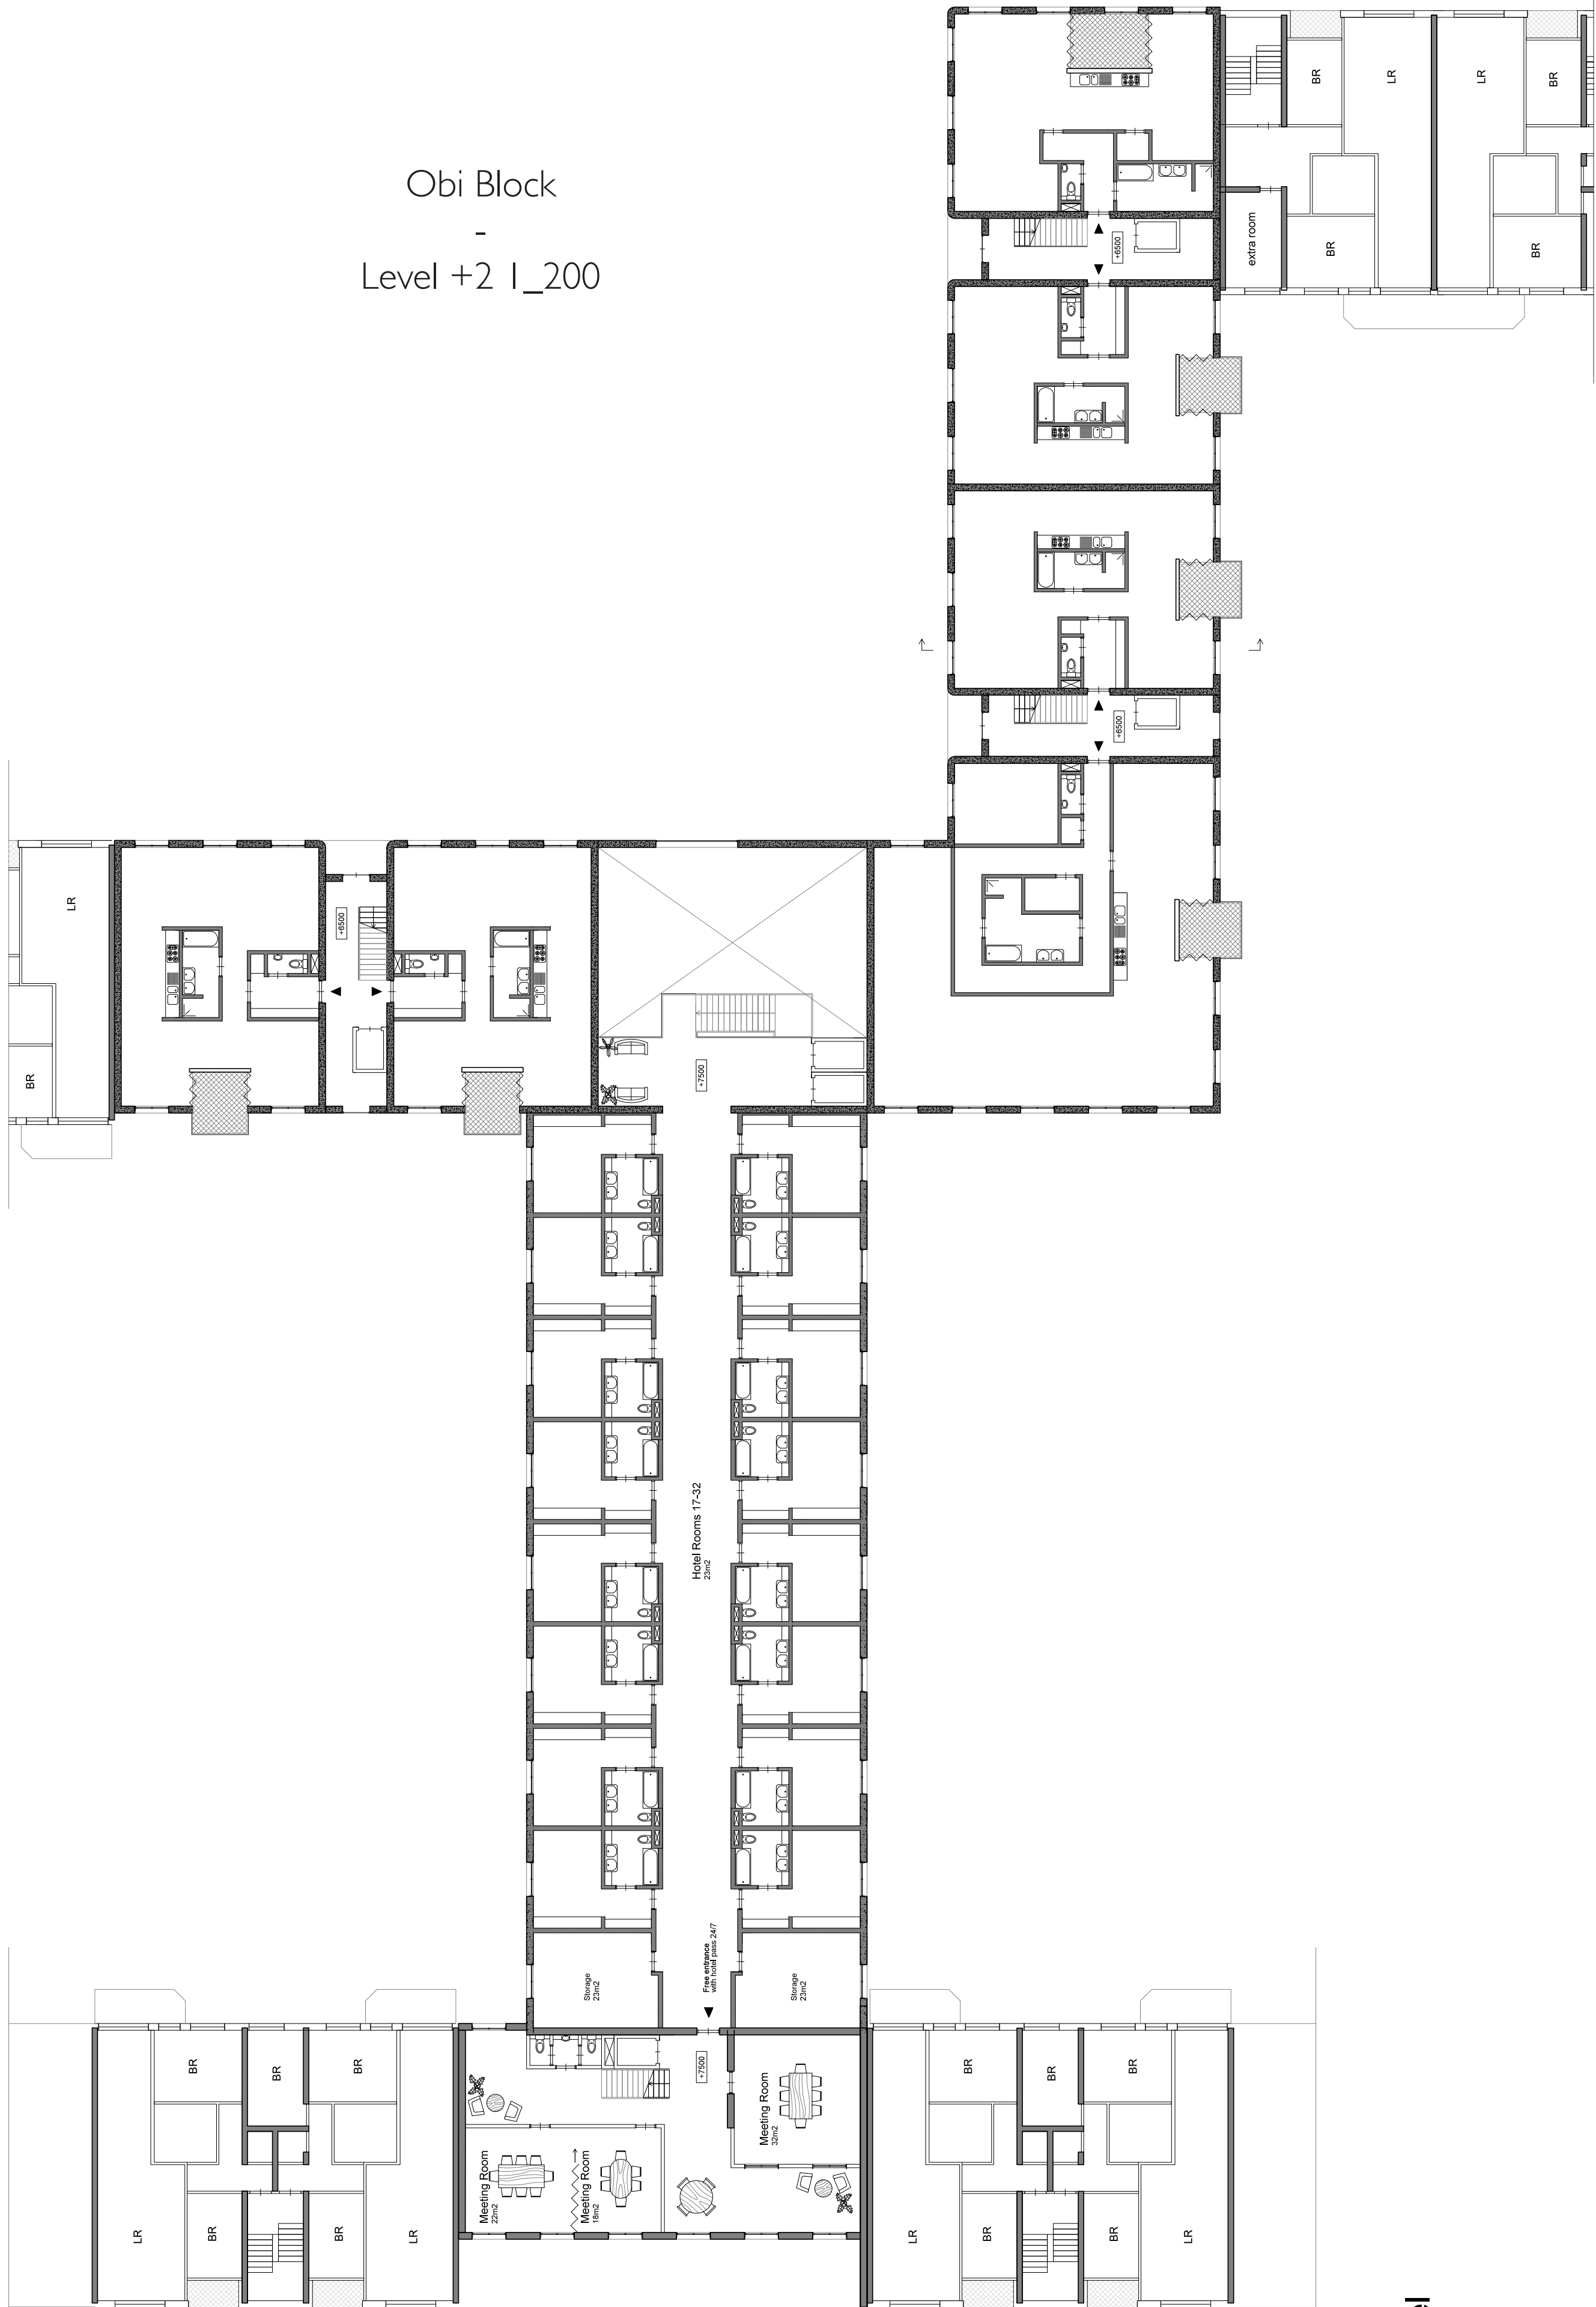


+2 Level
1:200

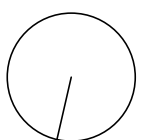





Obi Block
-
Level +4 I_200

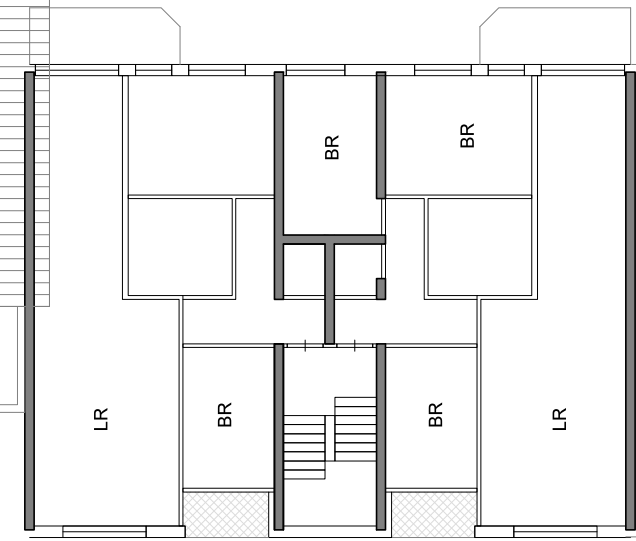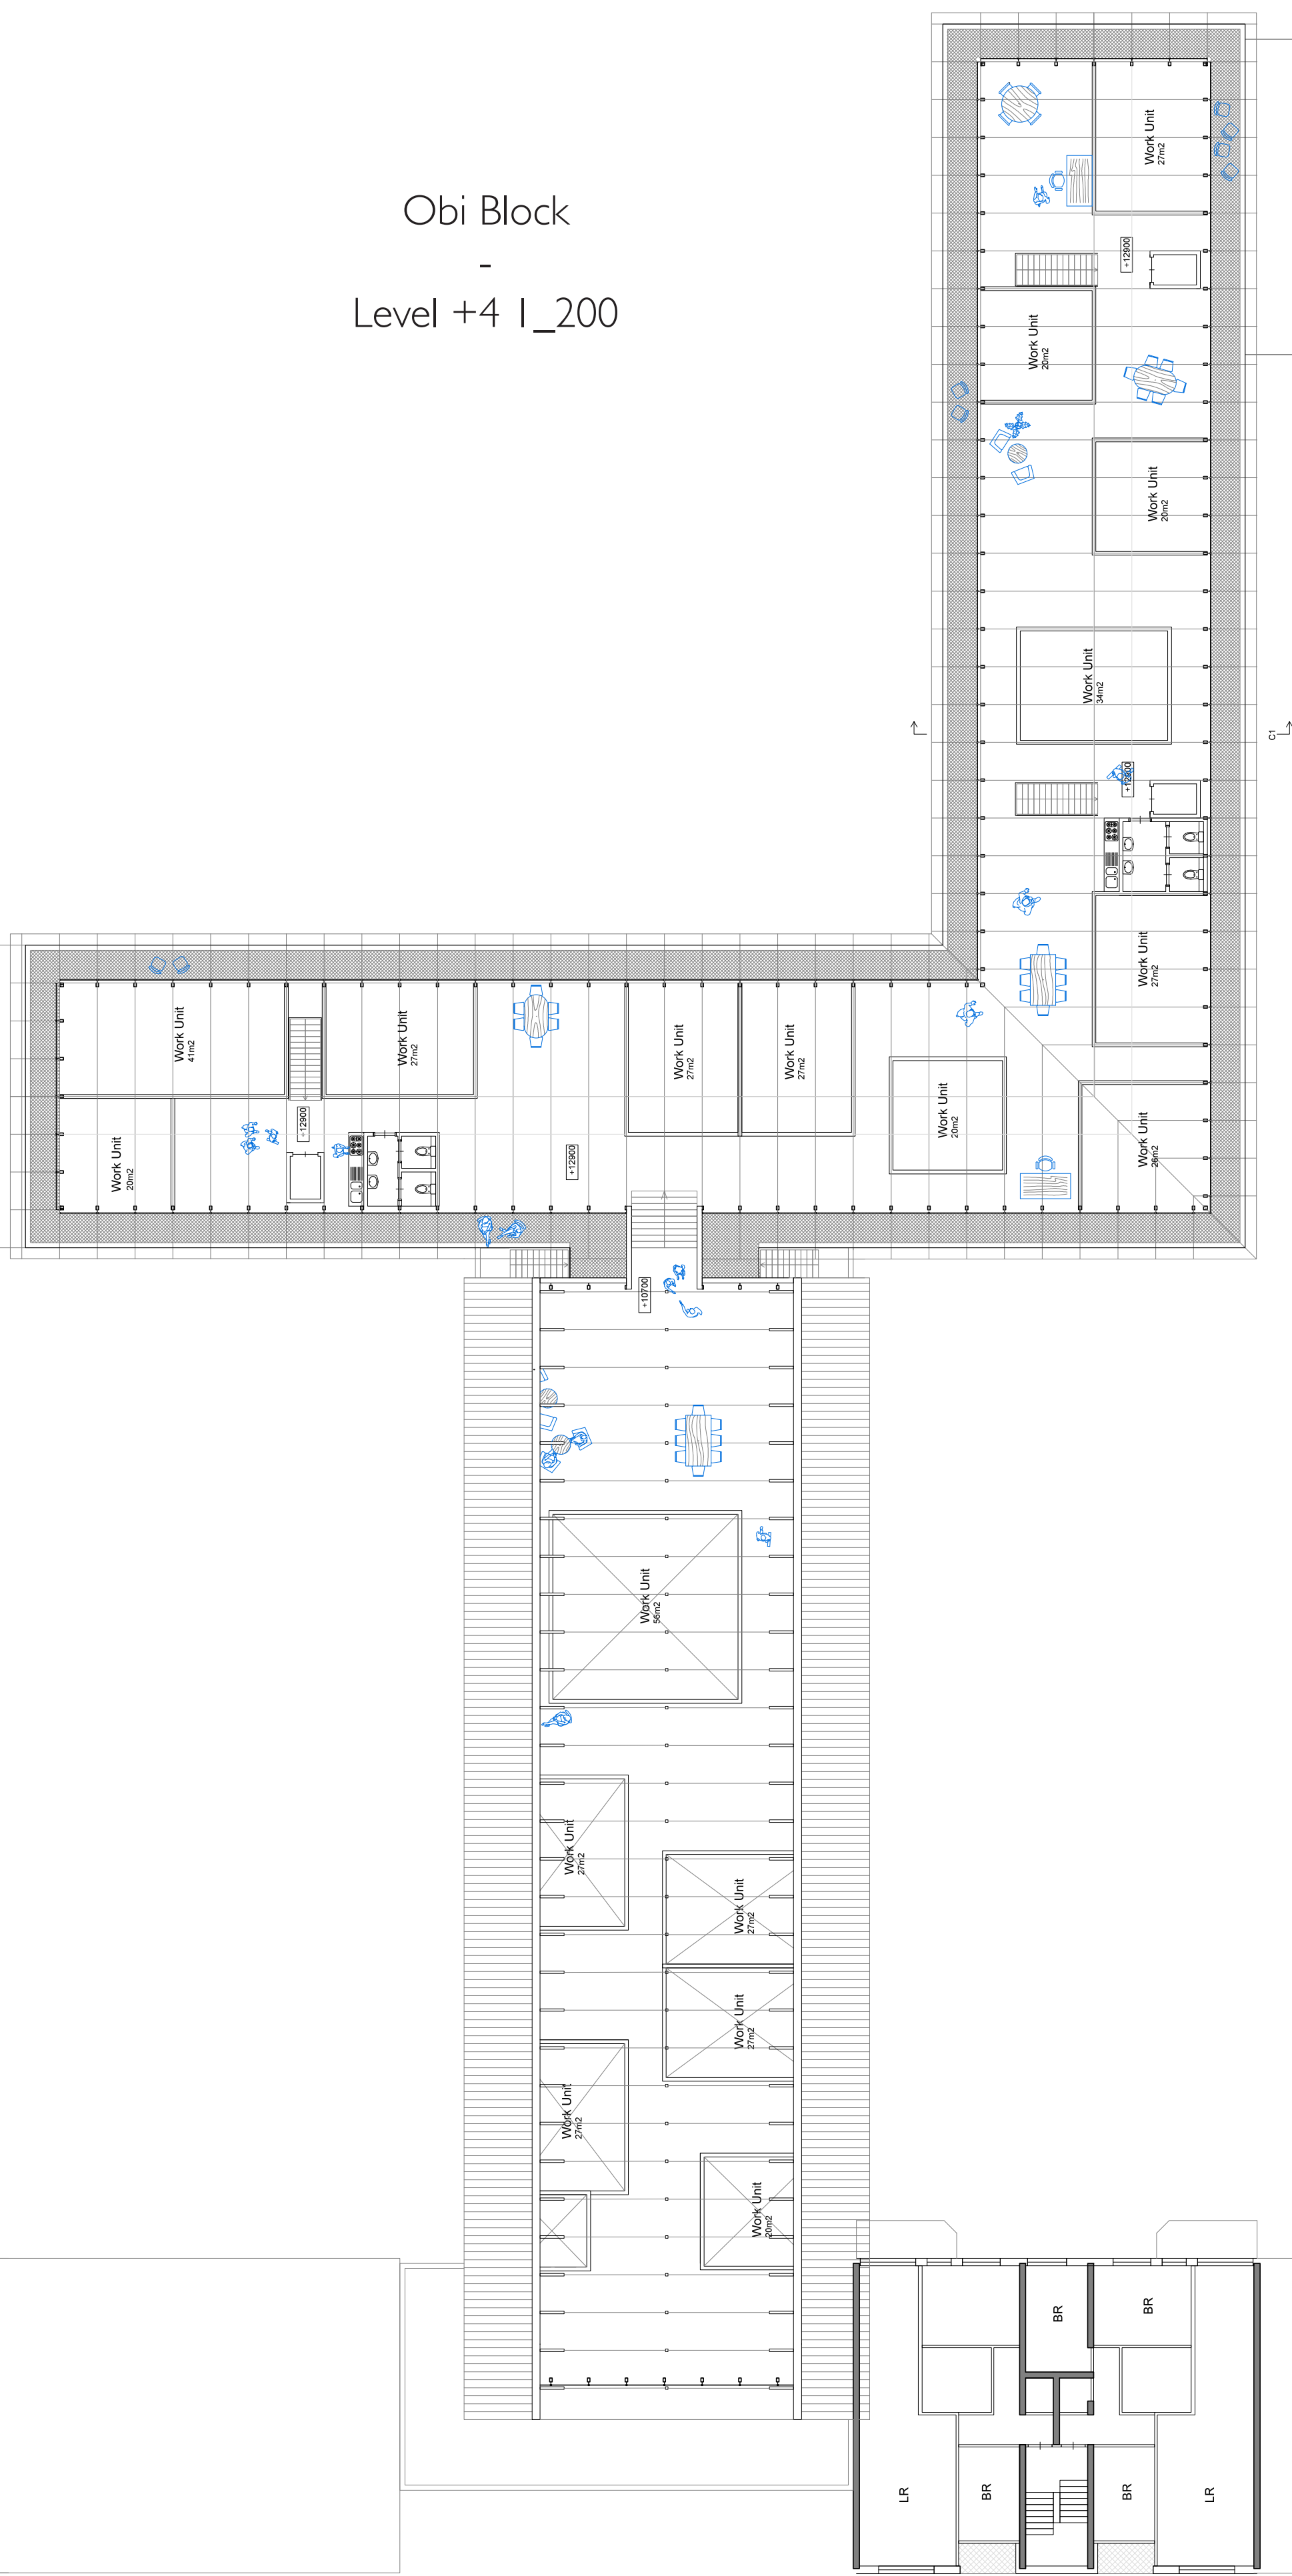

Roofscape Level
1:200

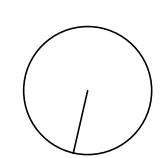

Obi Block
-
Section I_20

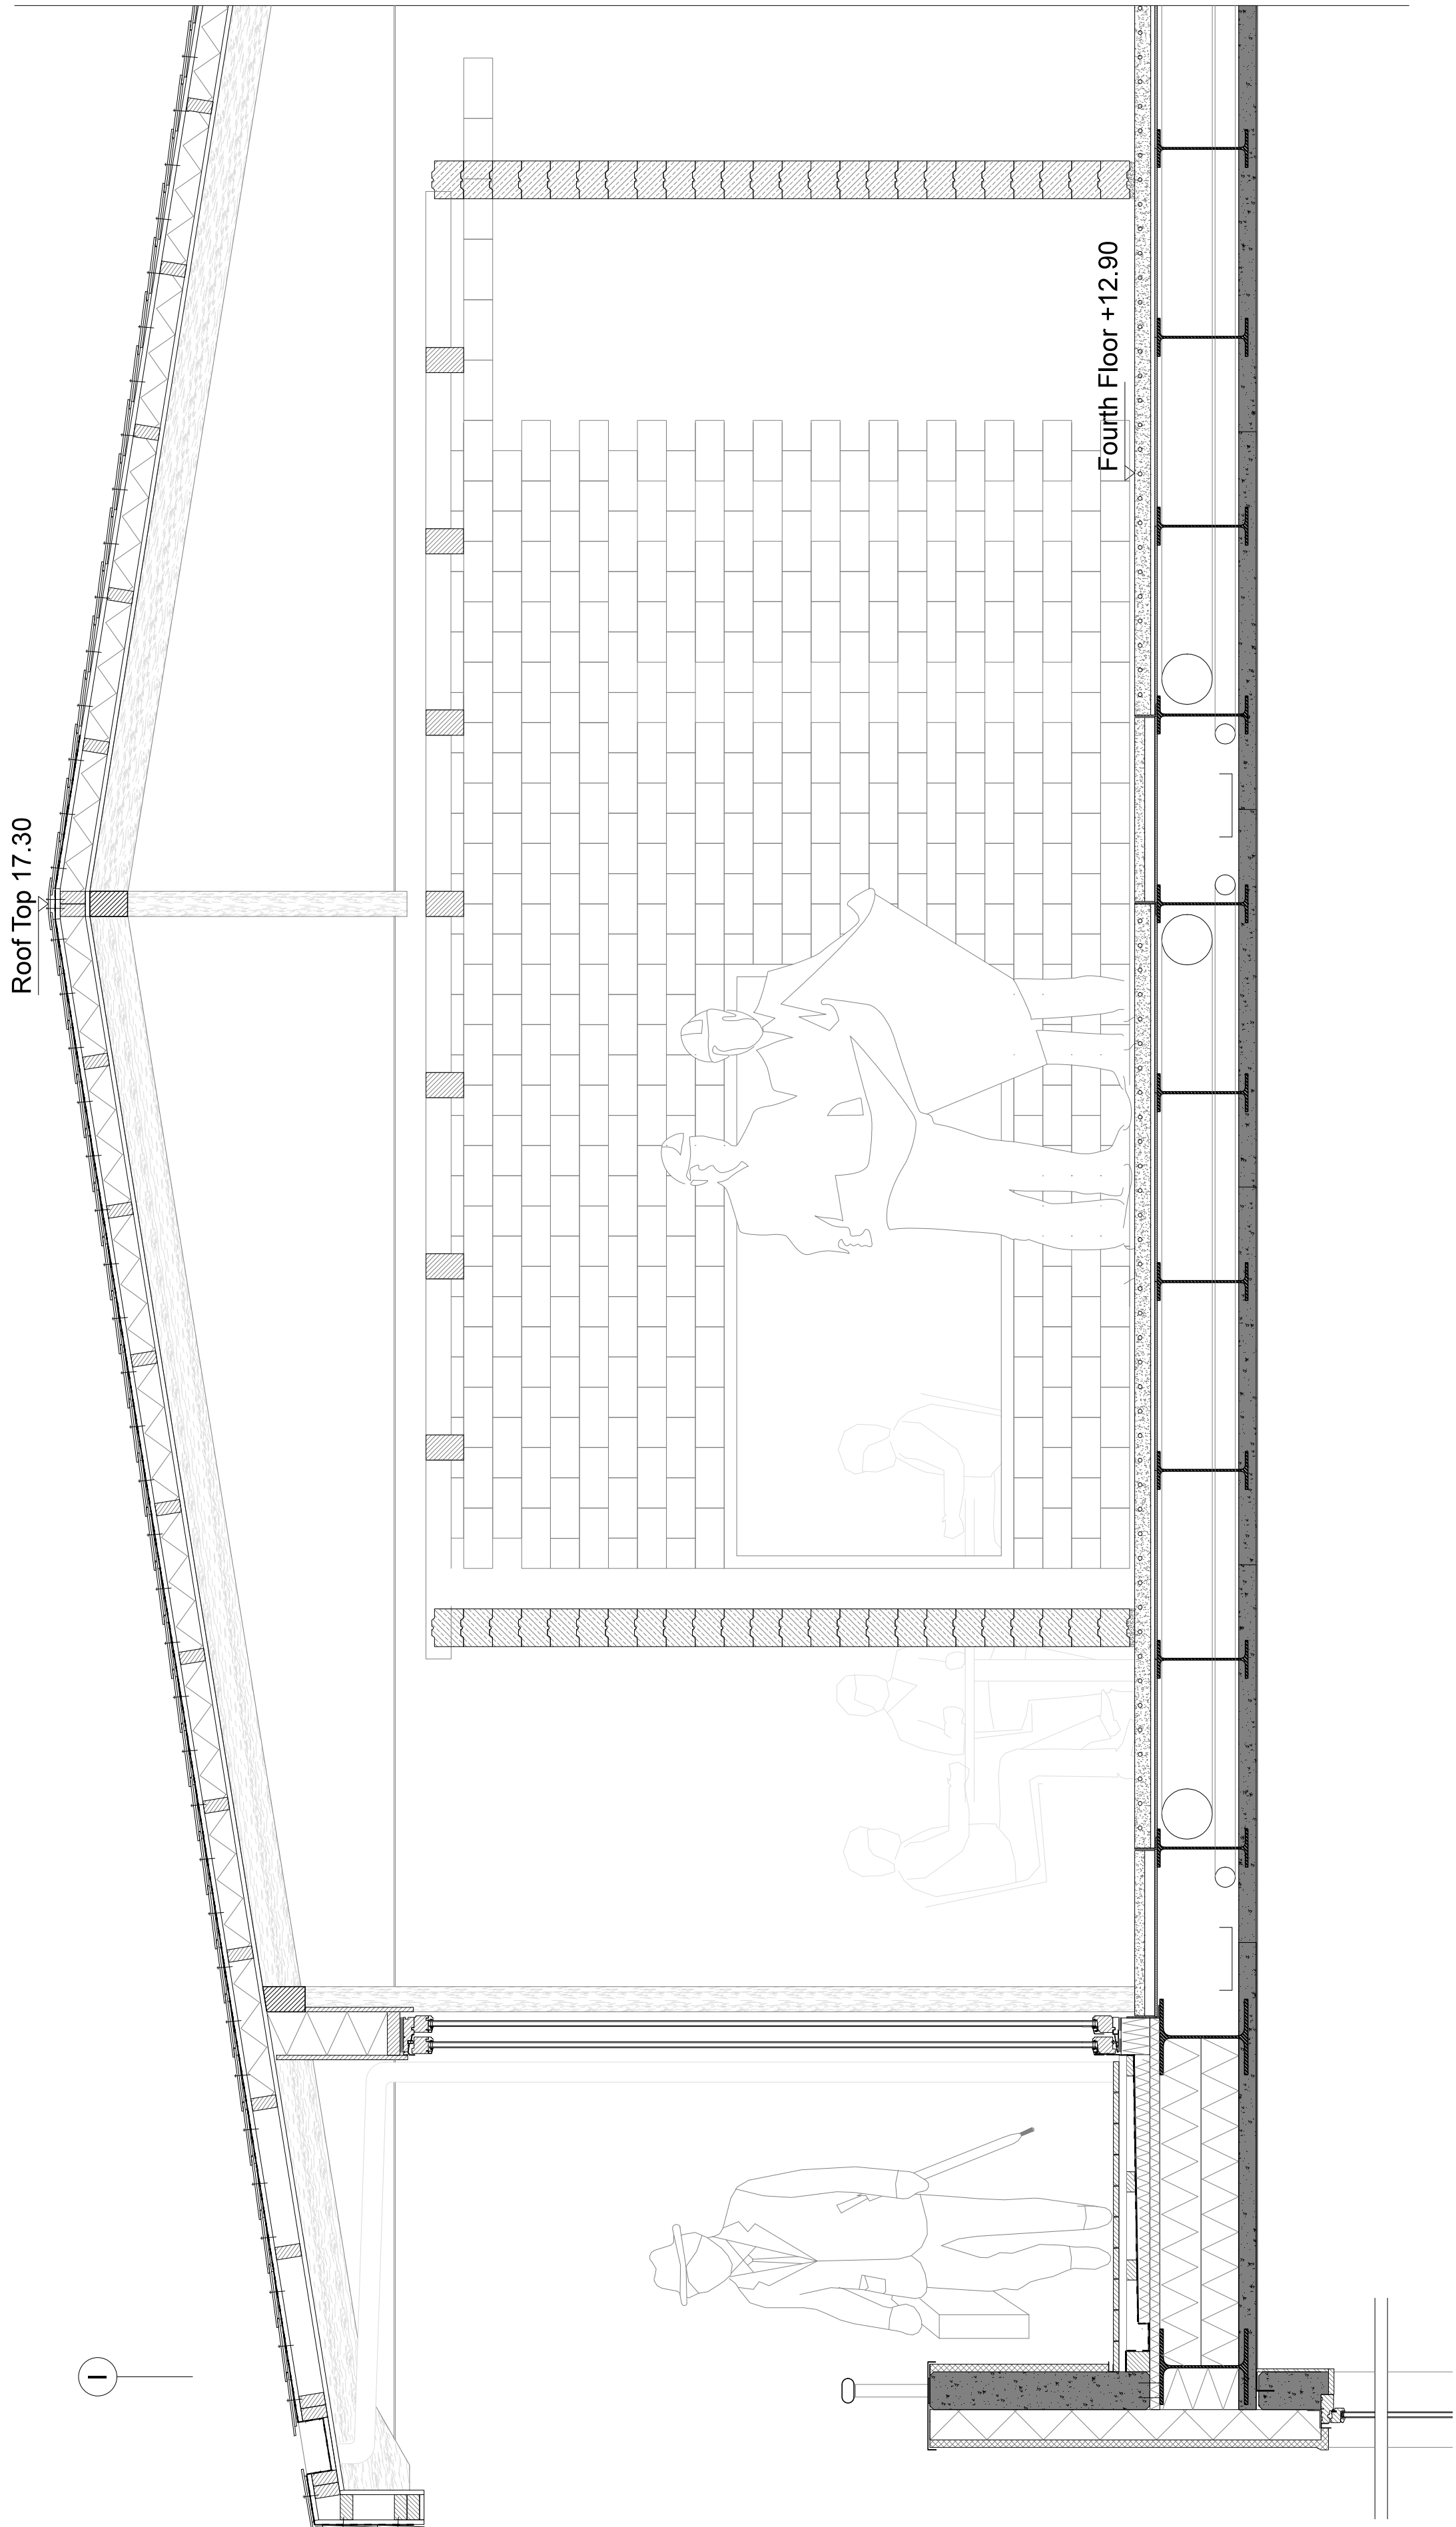

Obi Block
-
Section I_20

