

'Luchtsingel'

Community Farm

XI X IX VIII VII VI V IV III II I

→ A

Facade Fragment B

Anaerobic Digester

Workshop - Kitchen

Workshop - Lecture Room

Workshop - Lounge

Parking - 24 places
P= +1600

Parking - 21 places
P= 0

Waste Water Filtering

Storage

Rentable Meeting Rooms

Corporate Entrance

Shop

Espresso Bar

Waste Water Filtering

Loading

Trafo

Green Entrance

Facade Fragment A

e d c b a

K J I H G F E D C B A






1 2 3 5 6 7 8 9 10 11 12




Ground Floor 1:100
New: —


GARDEN GATE

P5 Presentation 31 January 2014
Student: Steffi von Brunner
Studio: Veldacademie
Tutors: Mark Pimlott
Anke van Hal
Bas Gremmen

    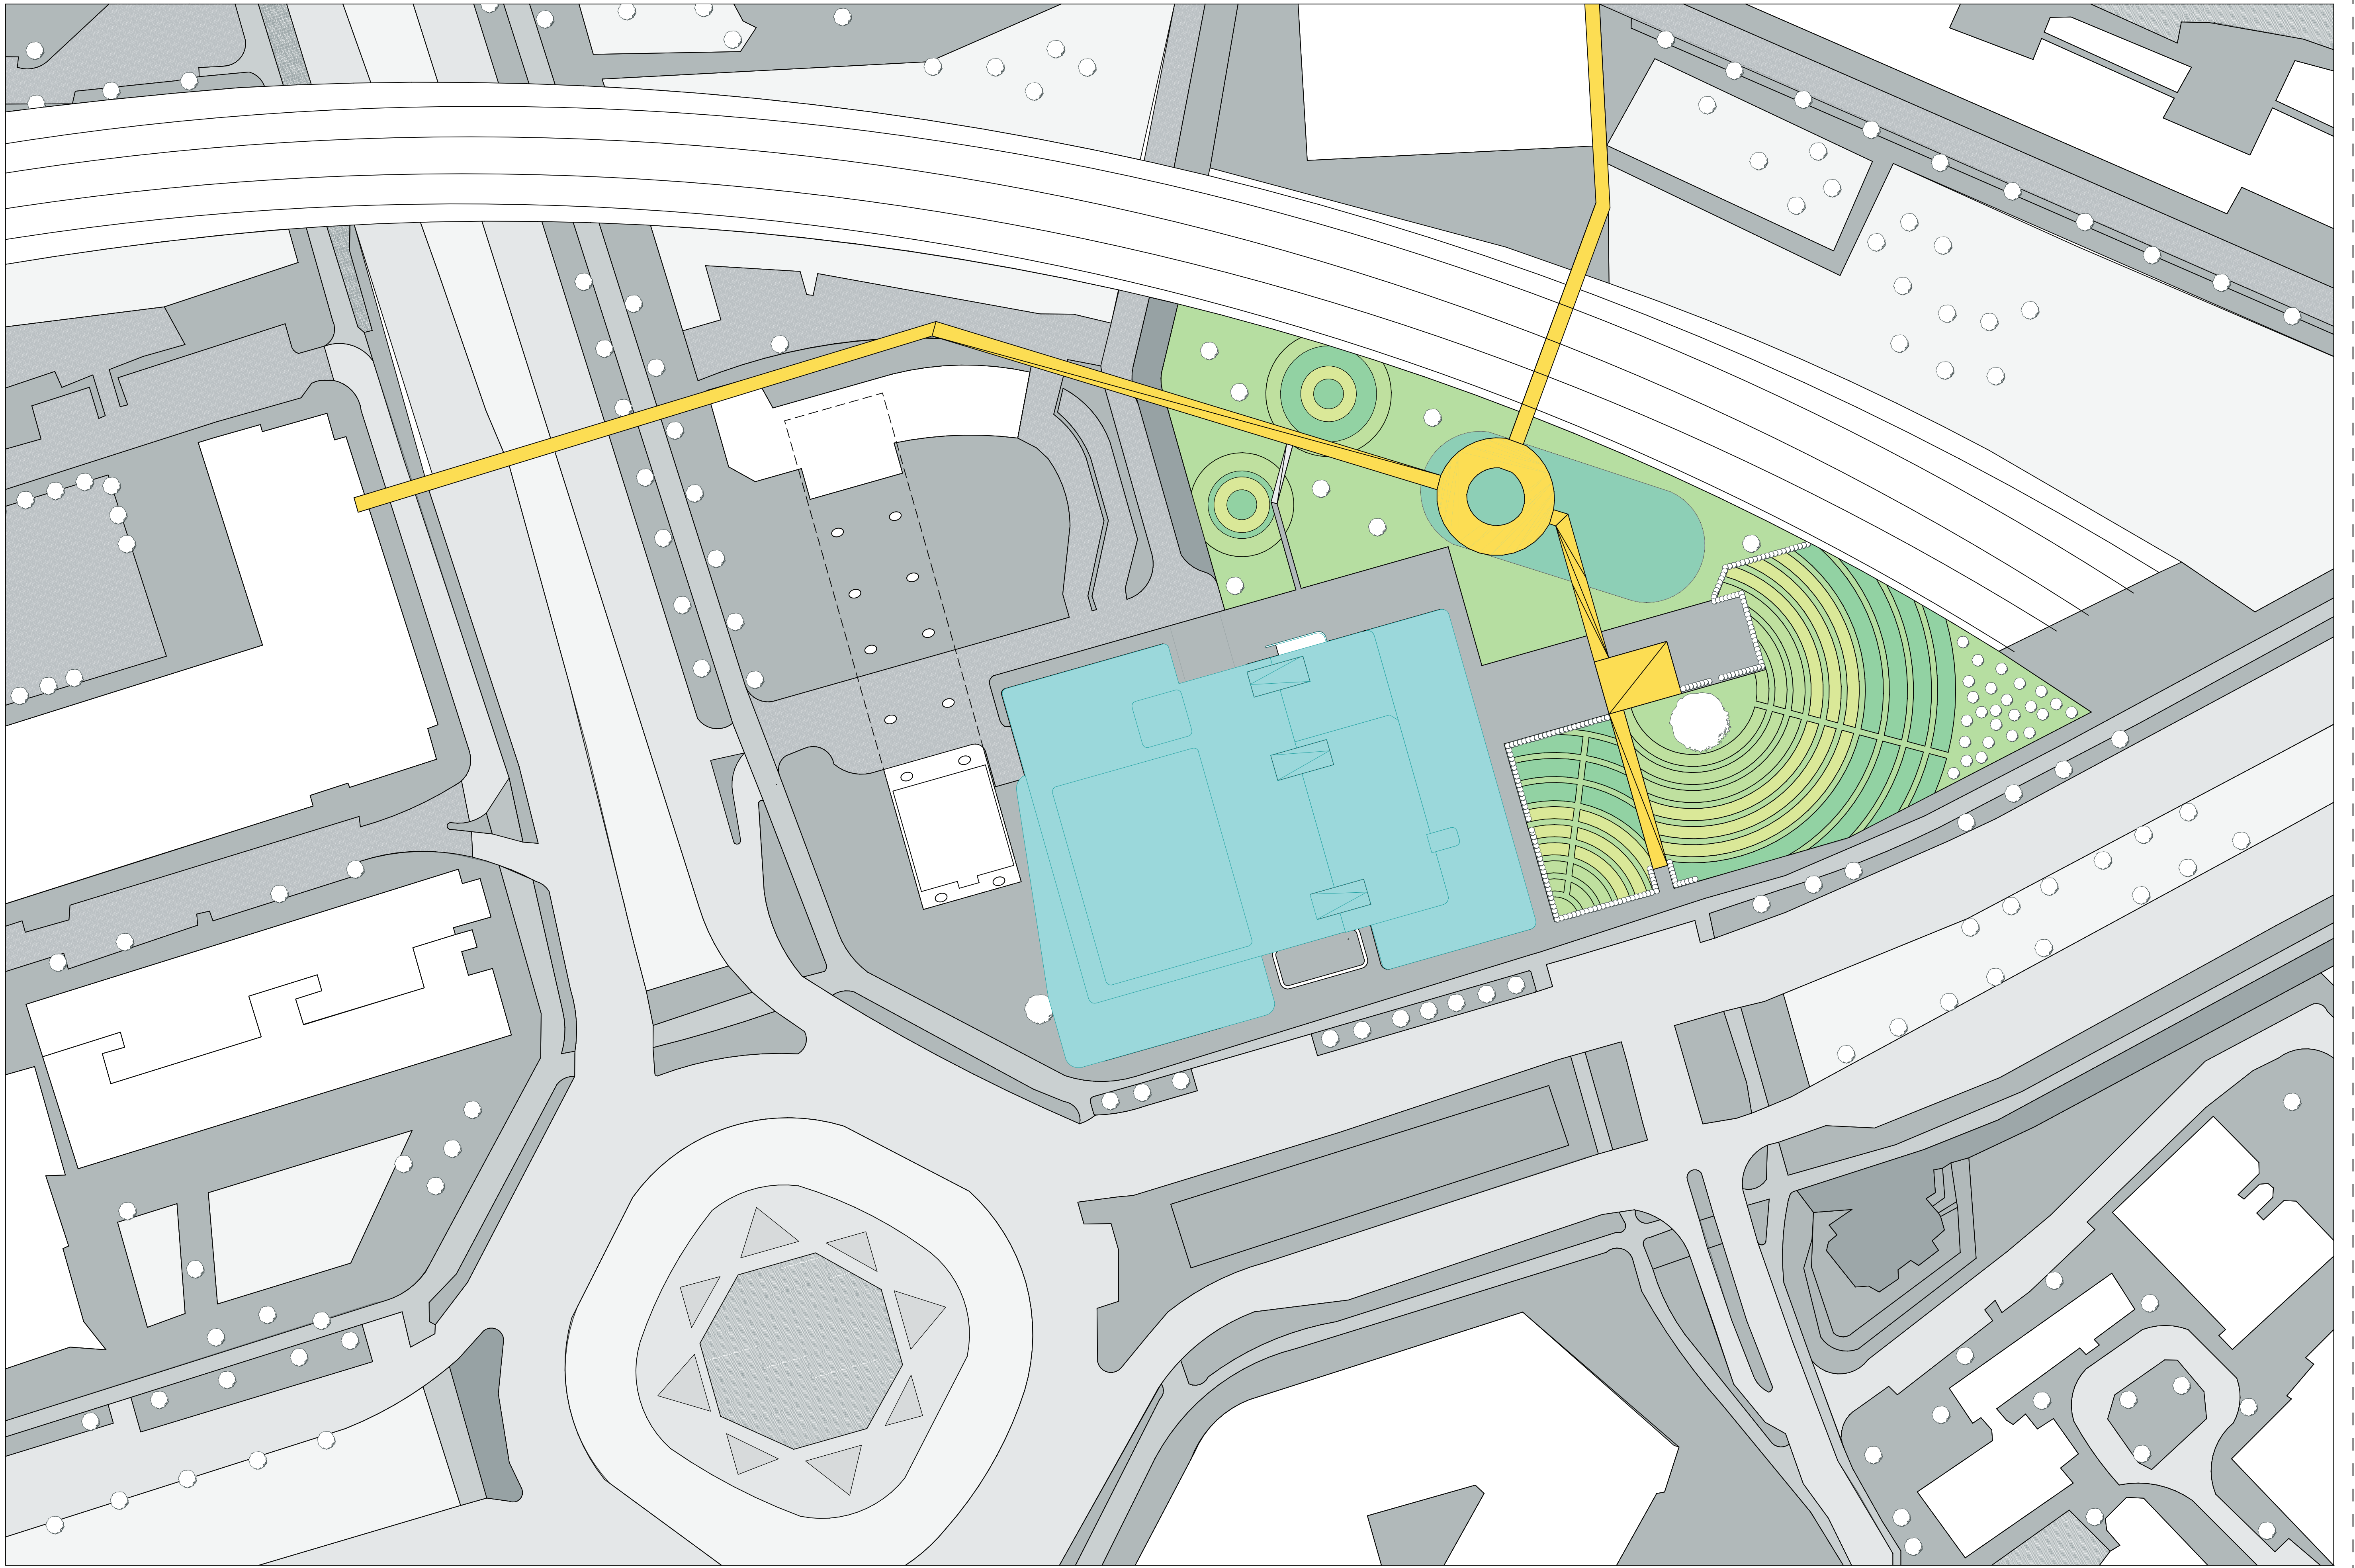


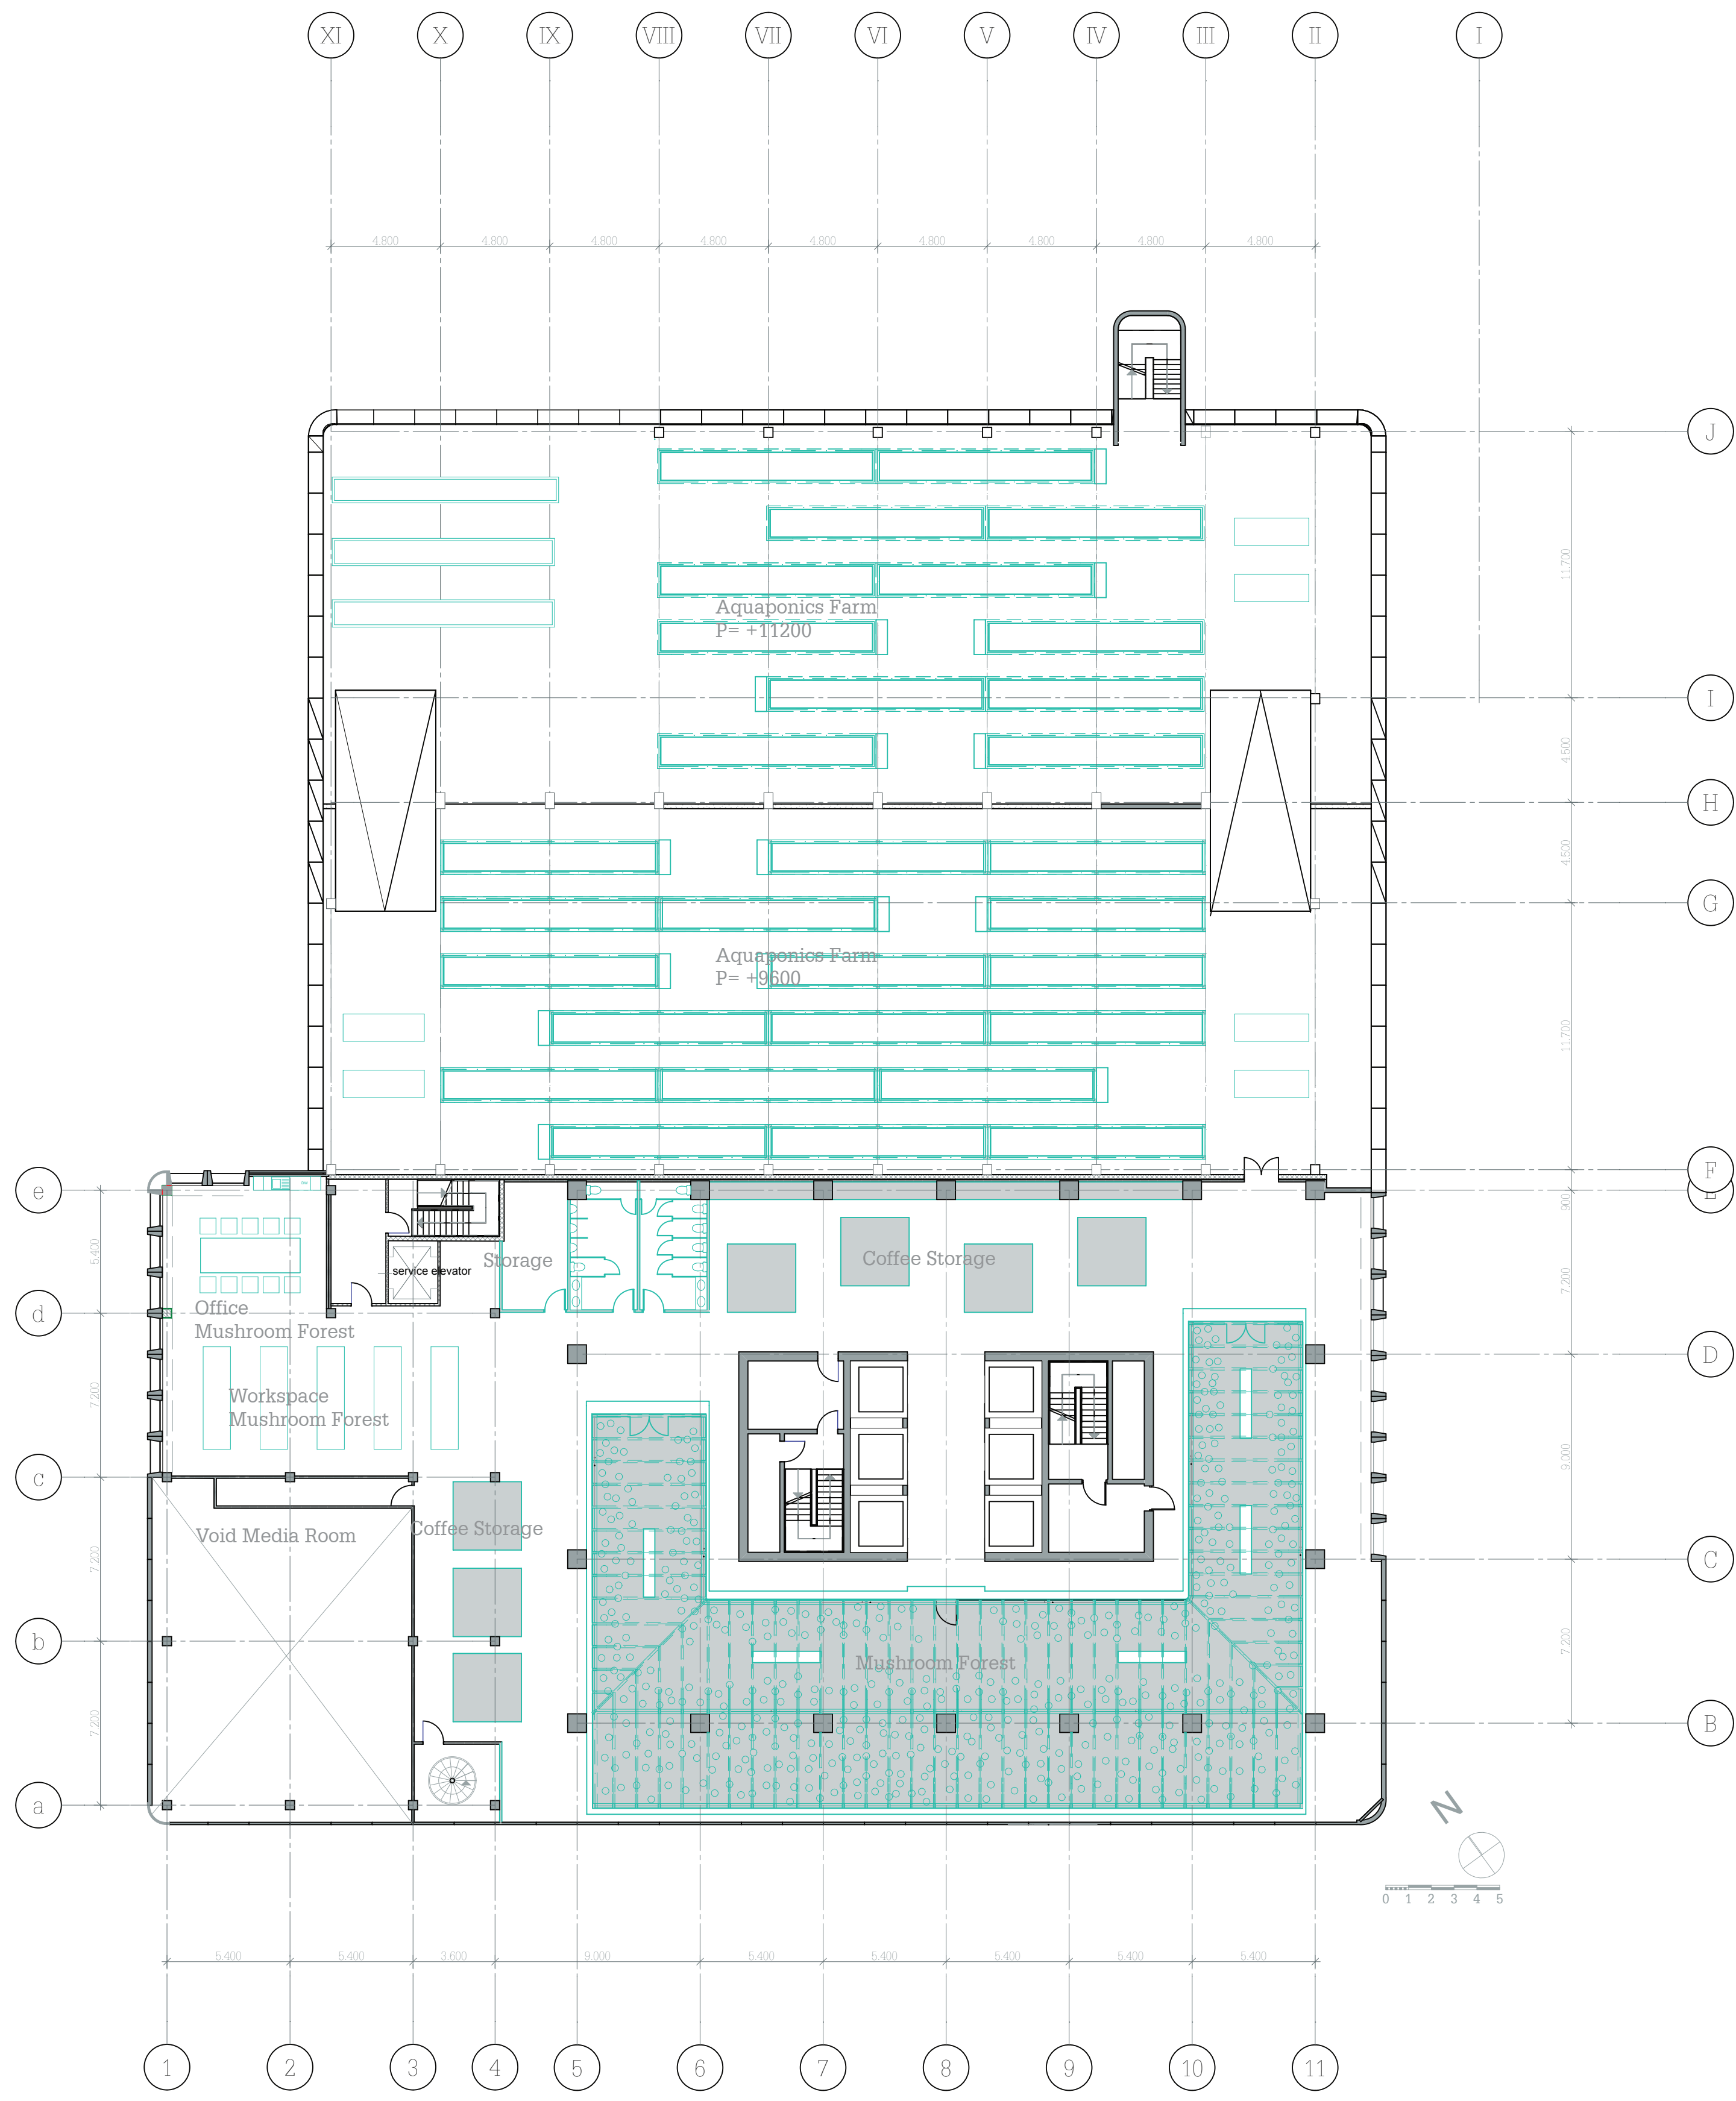


Third Floor 1:200
Rev. 01

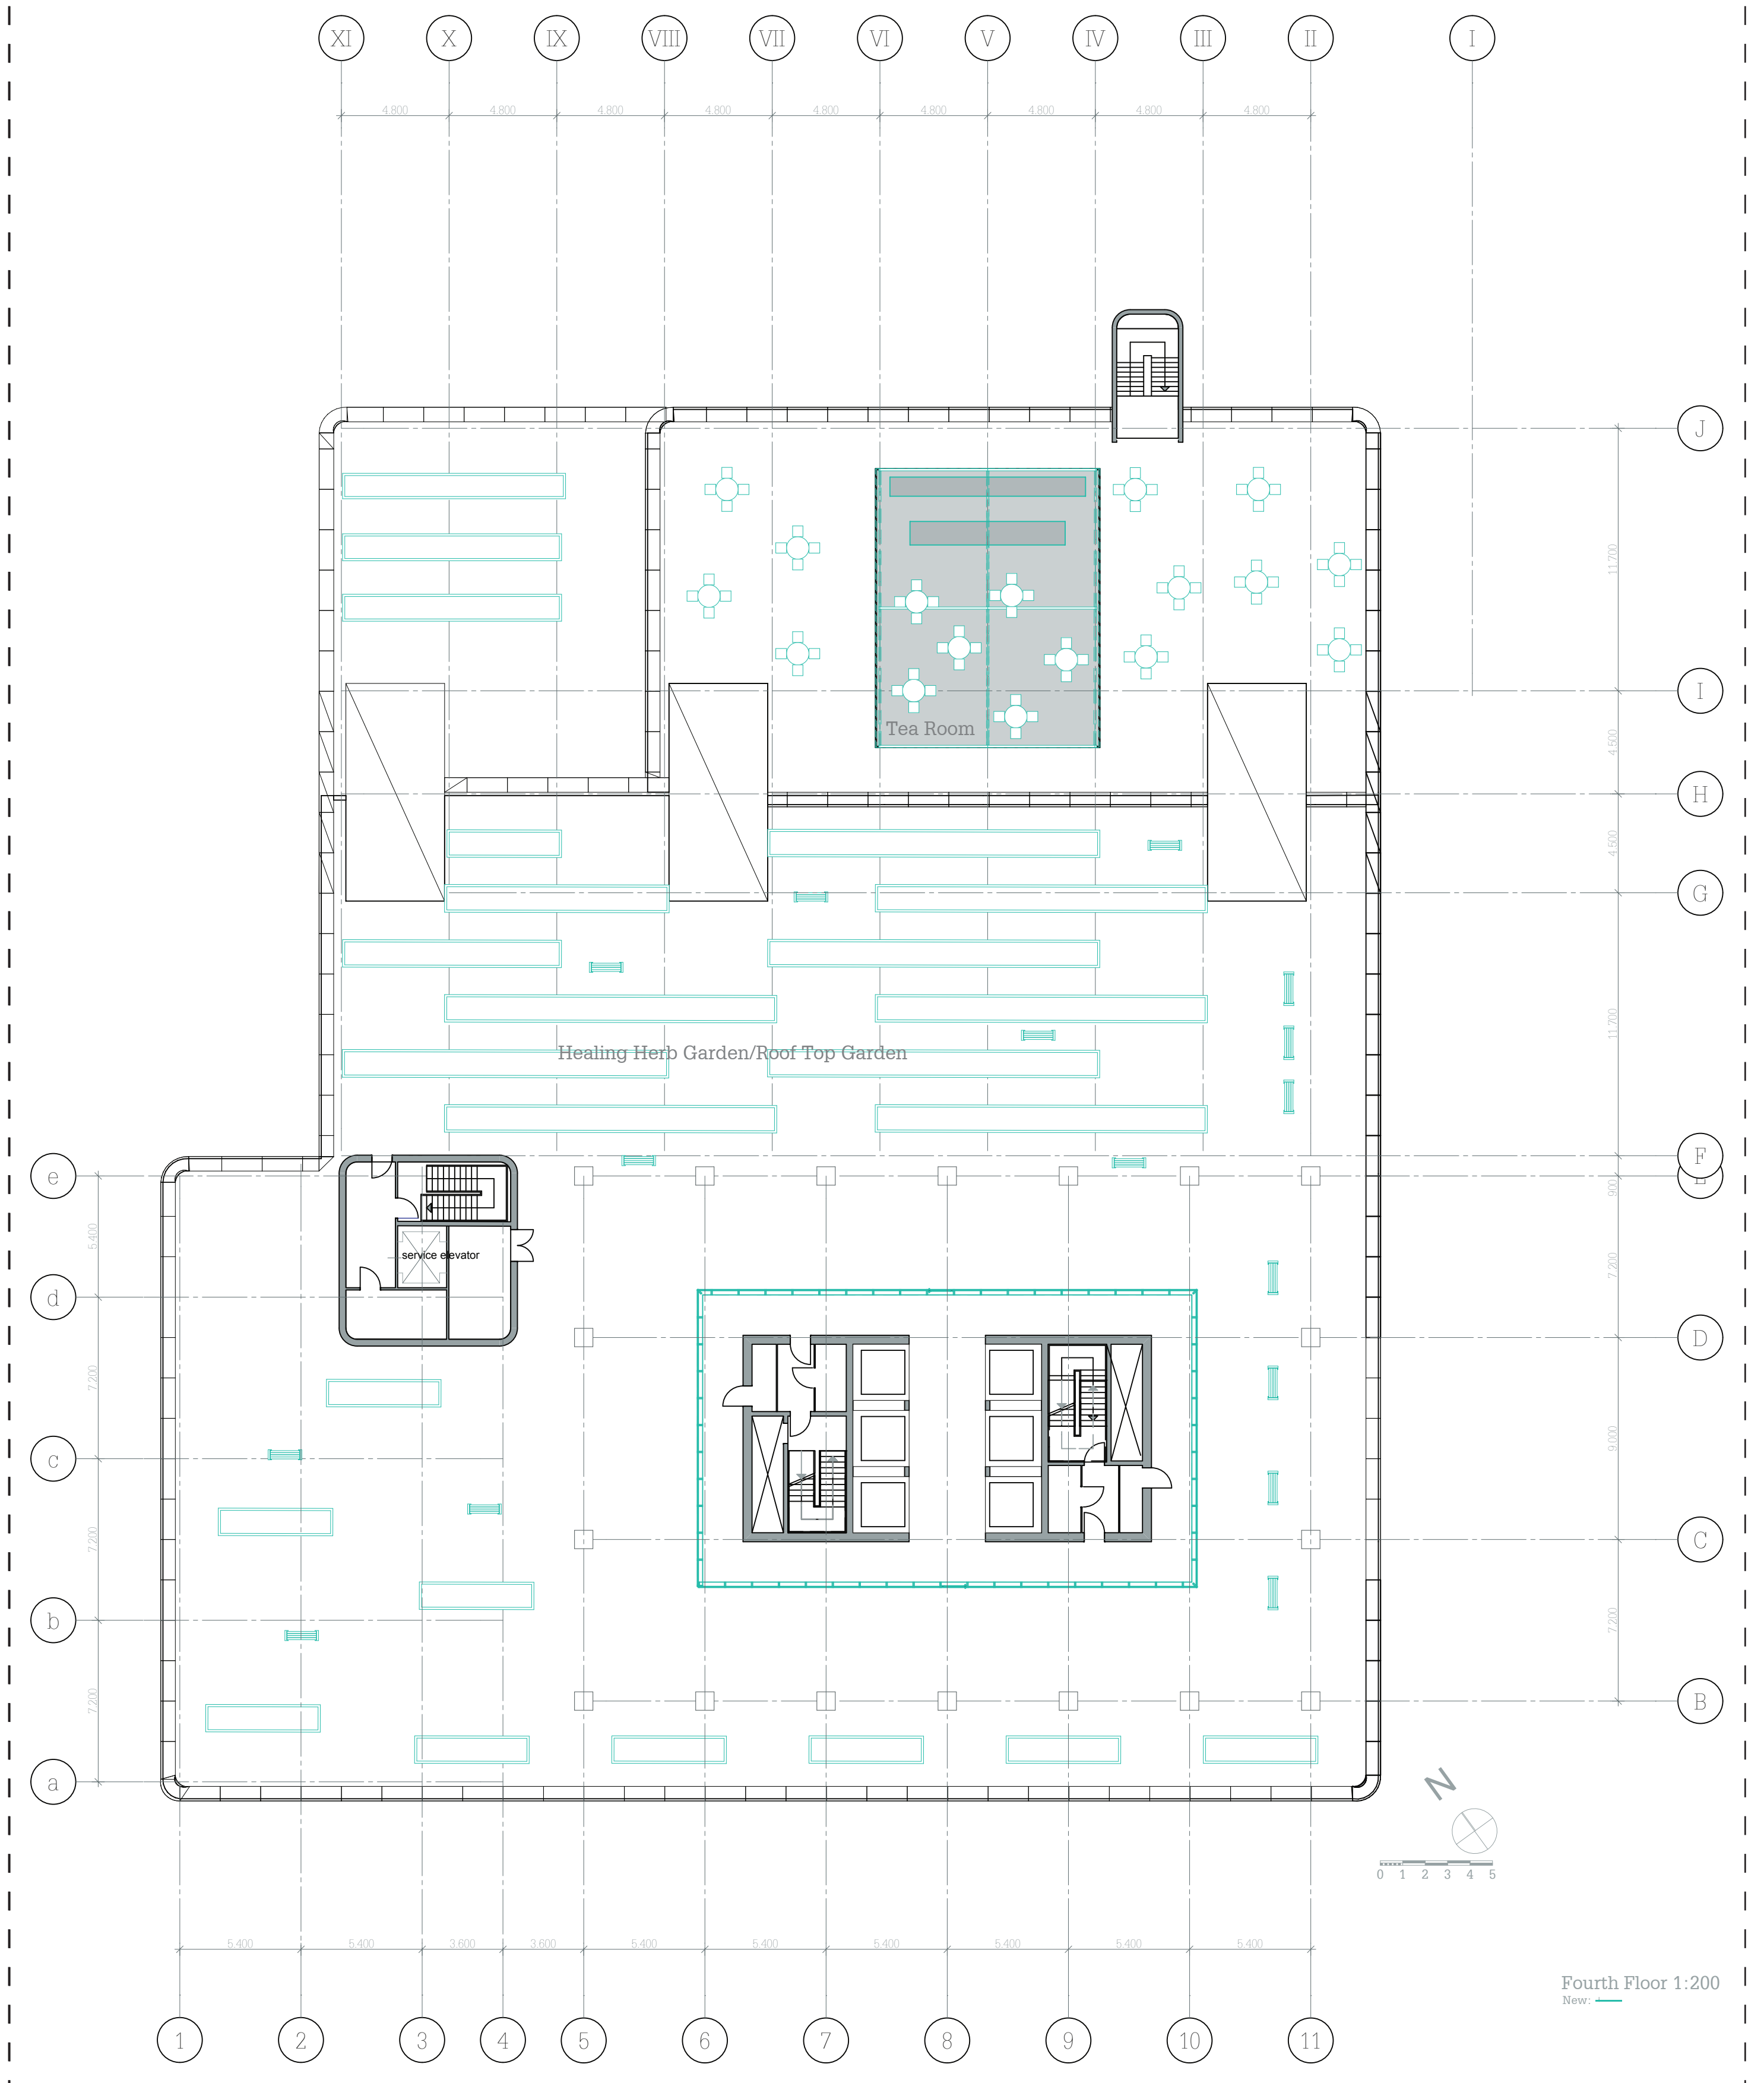

Fourth Floor 1:200
Rev. 01

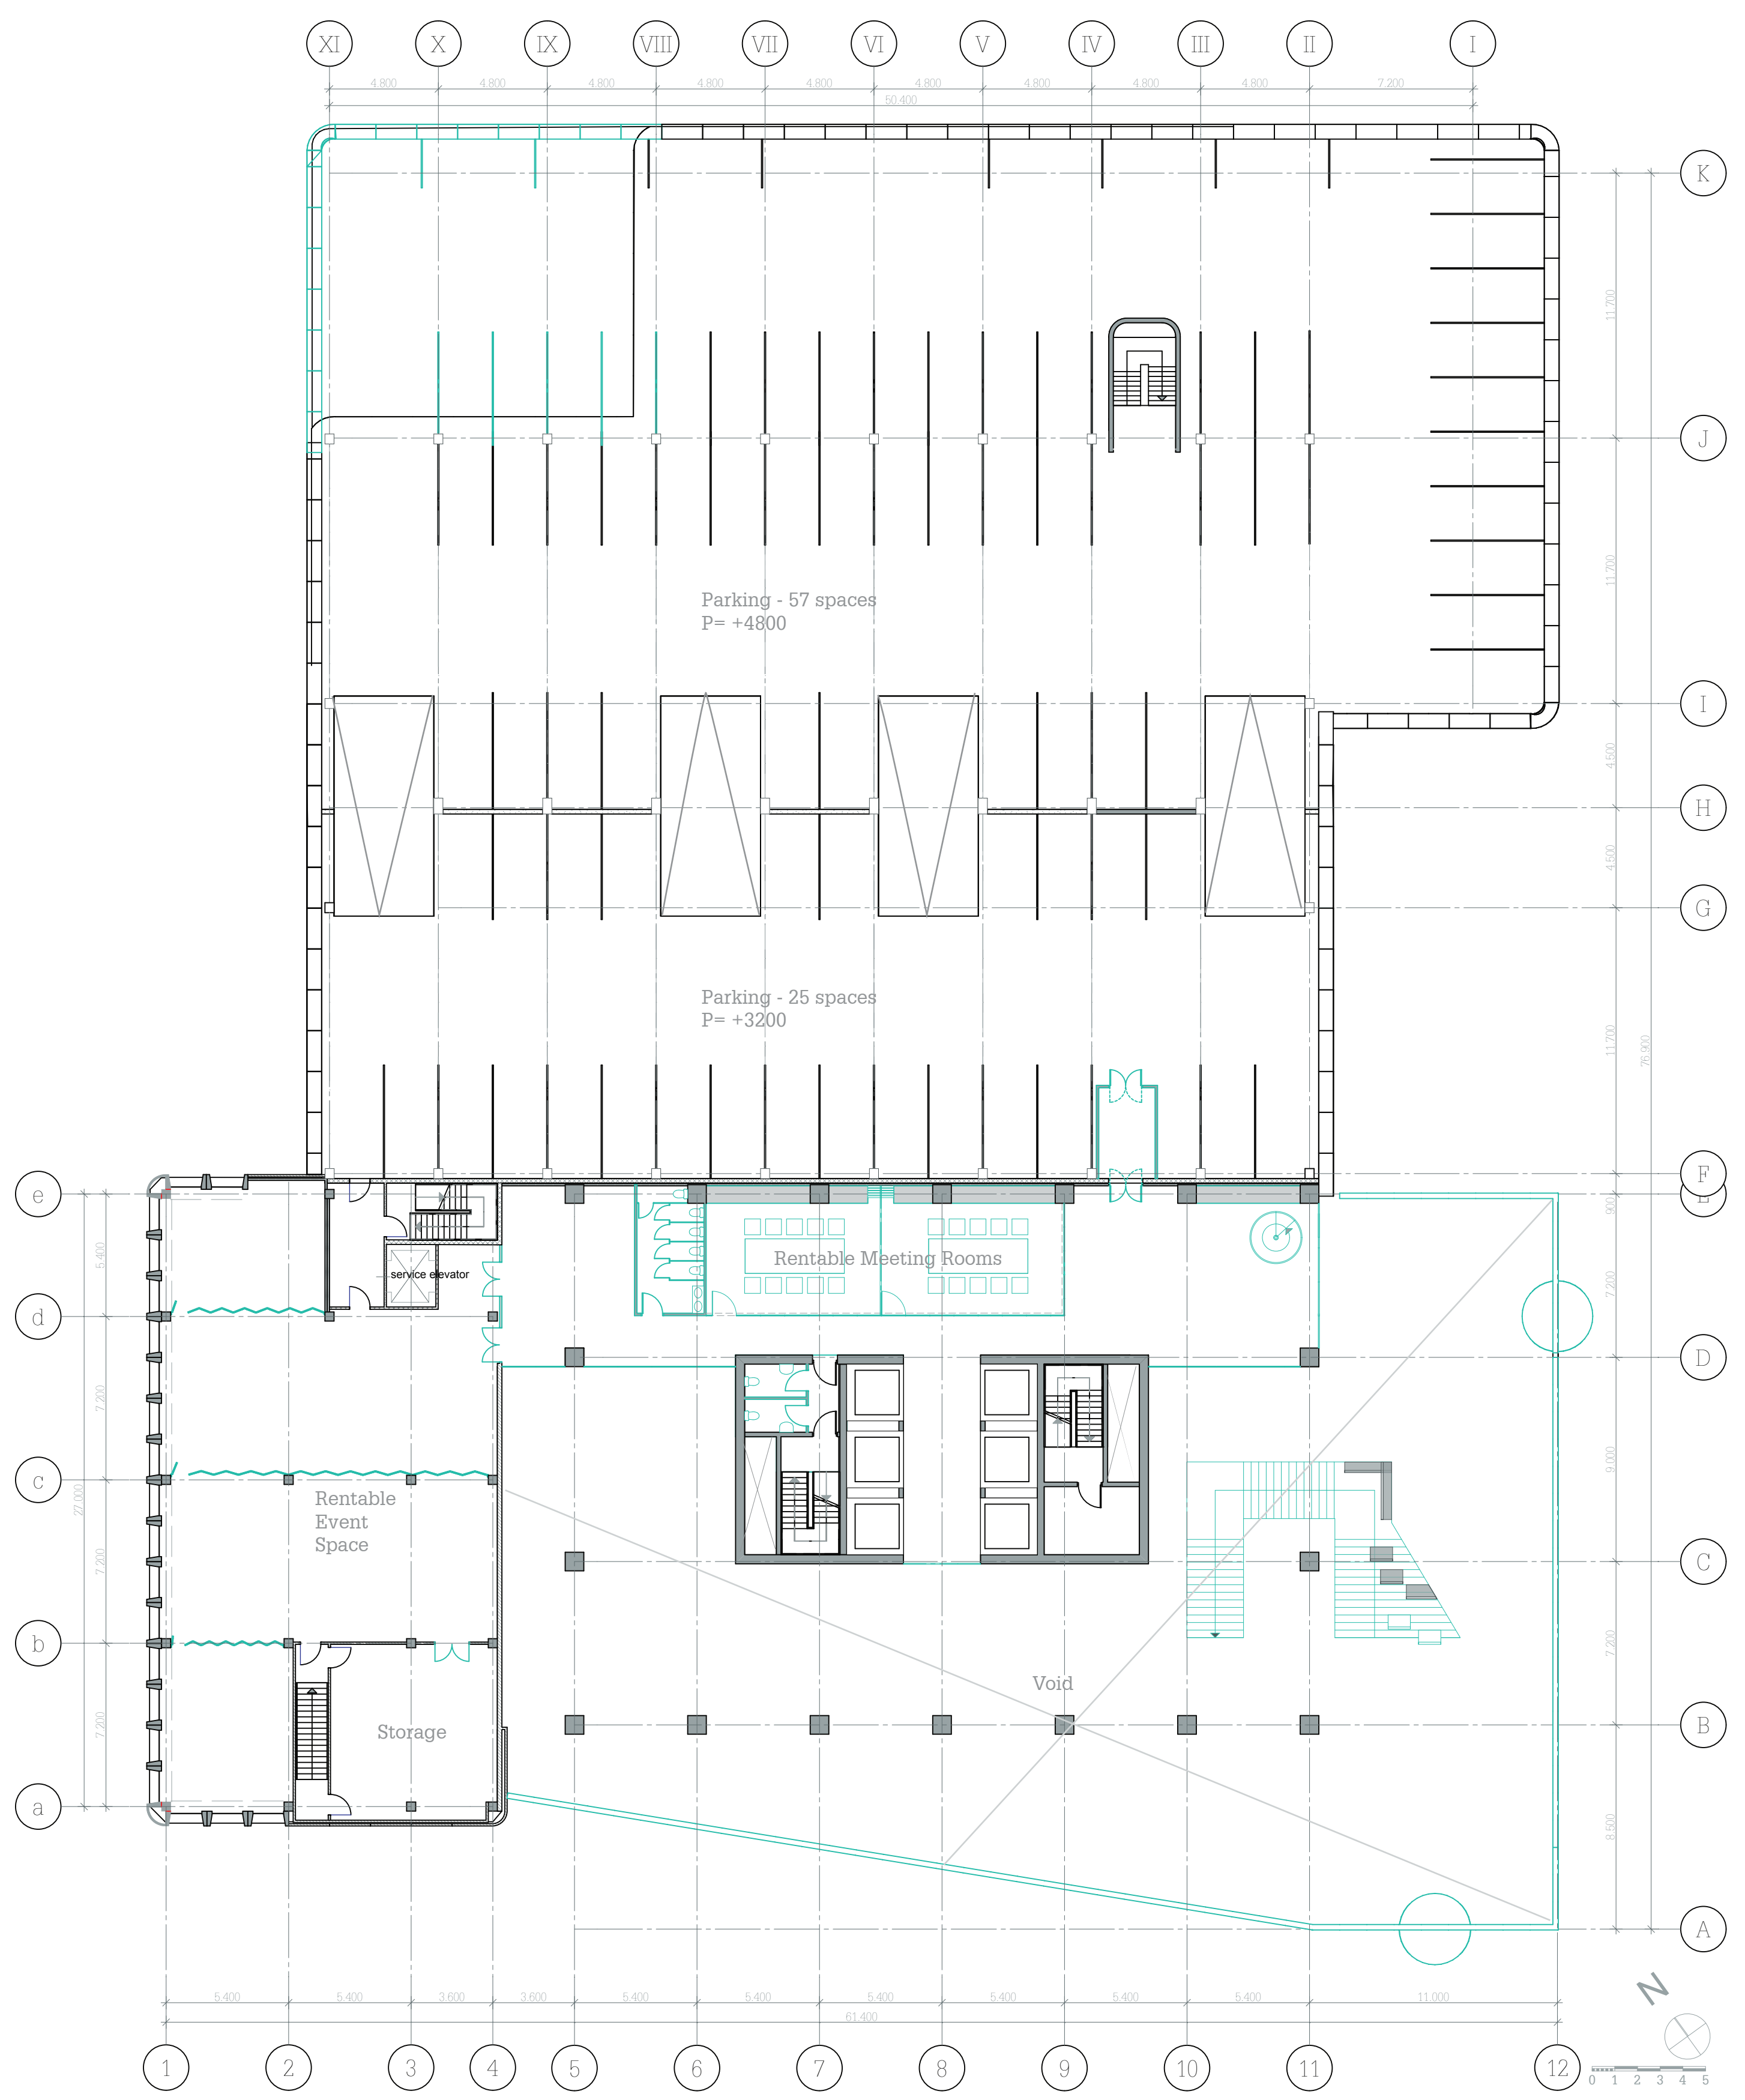

First Floor 1:200
Rev. 01

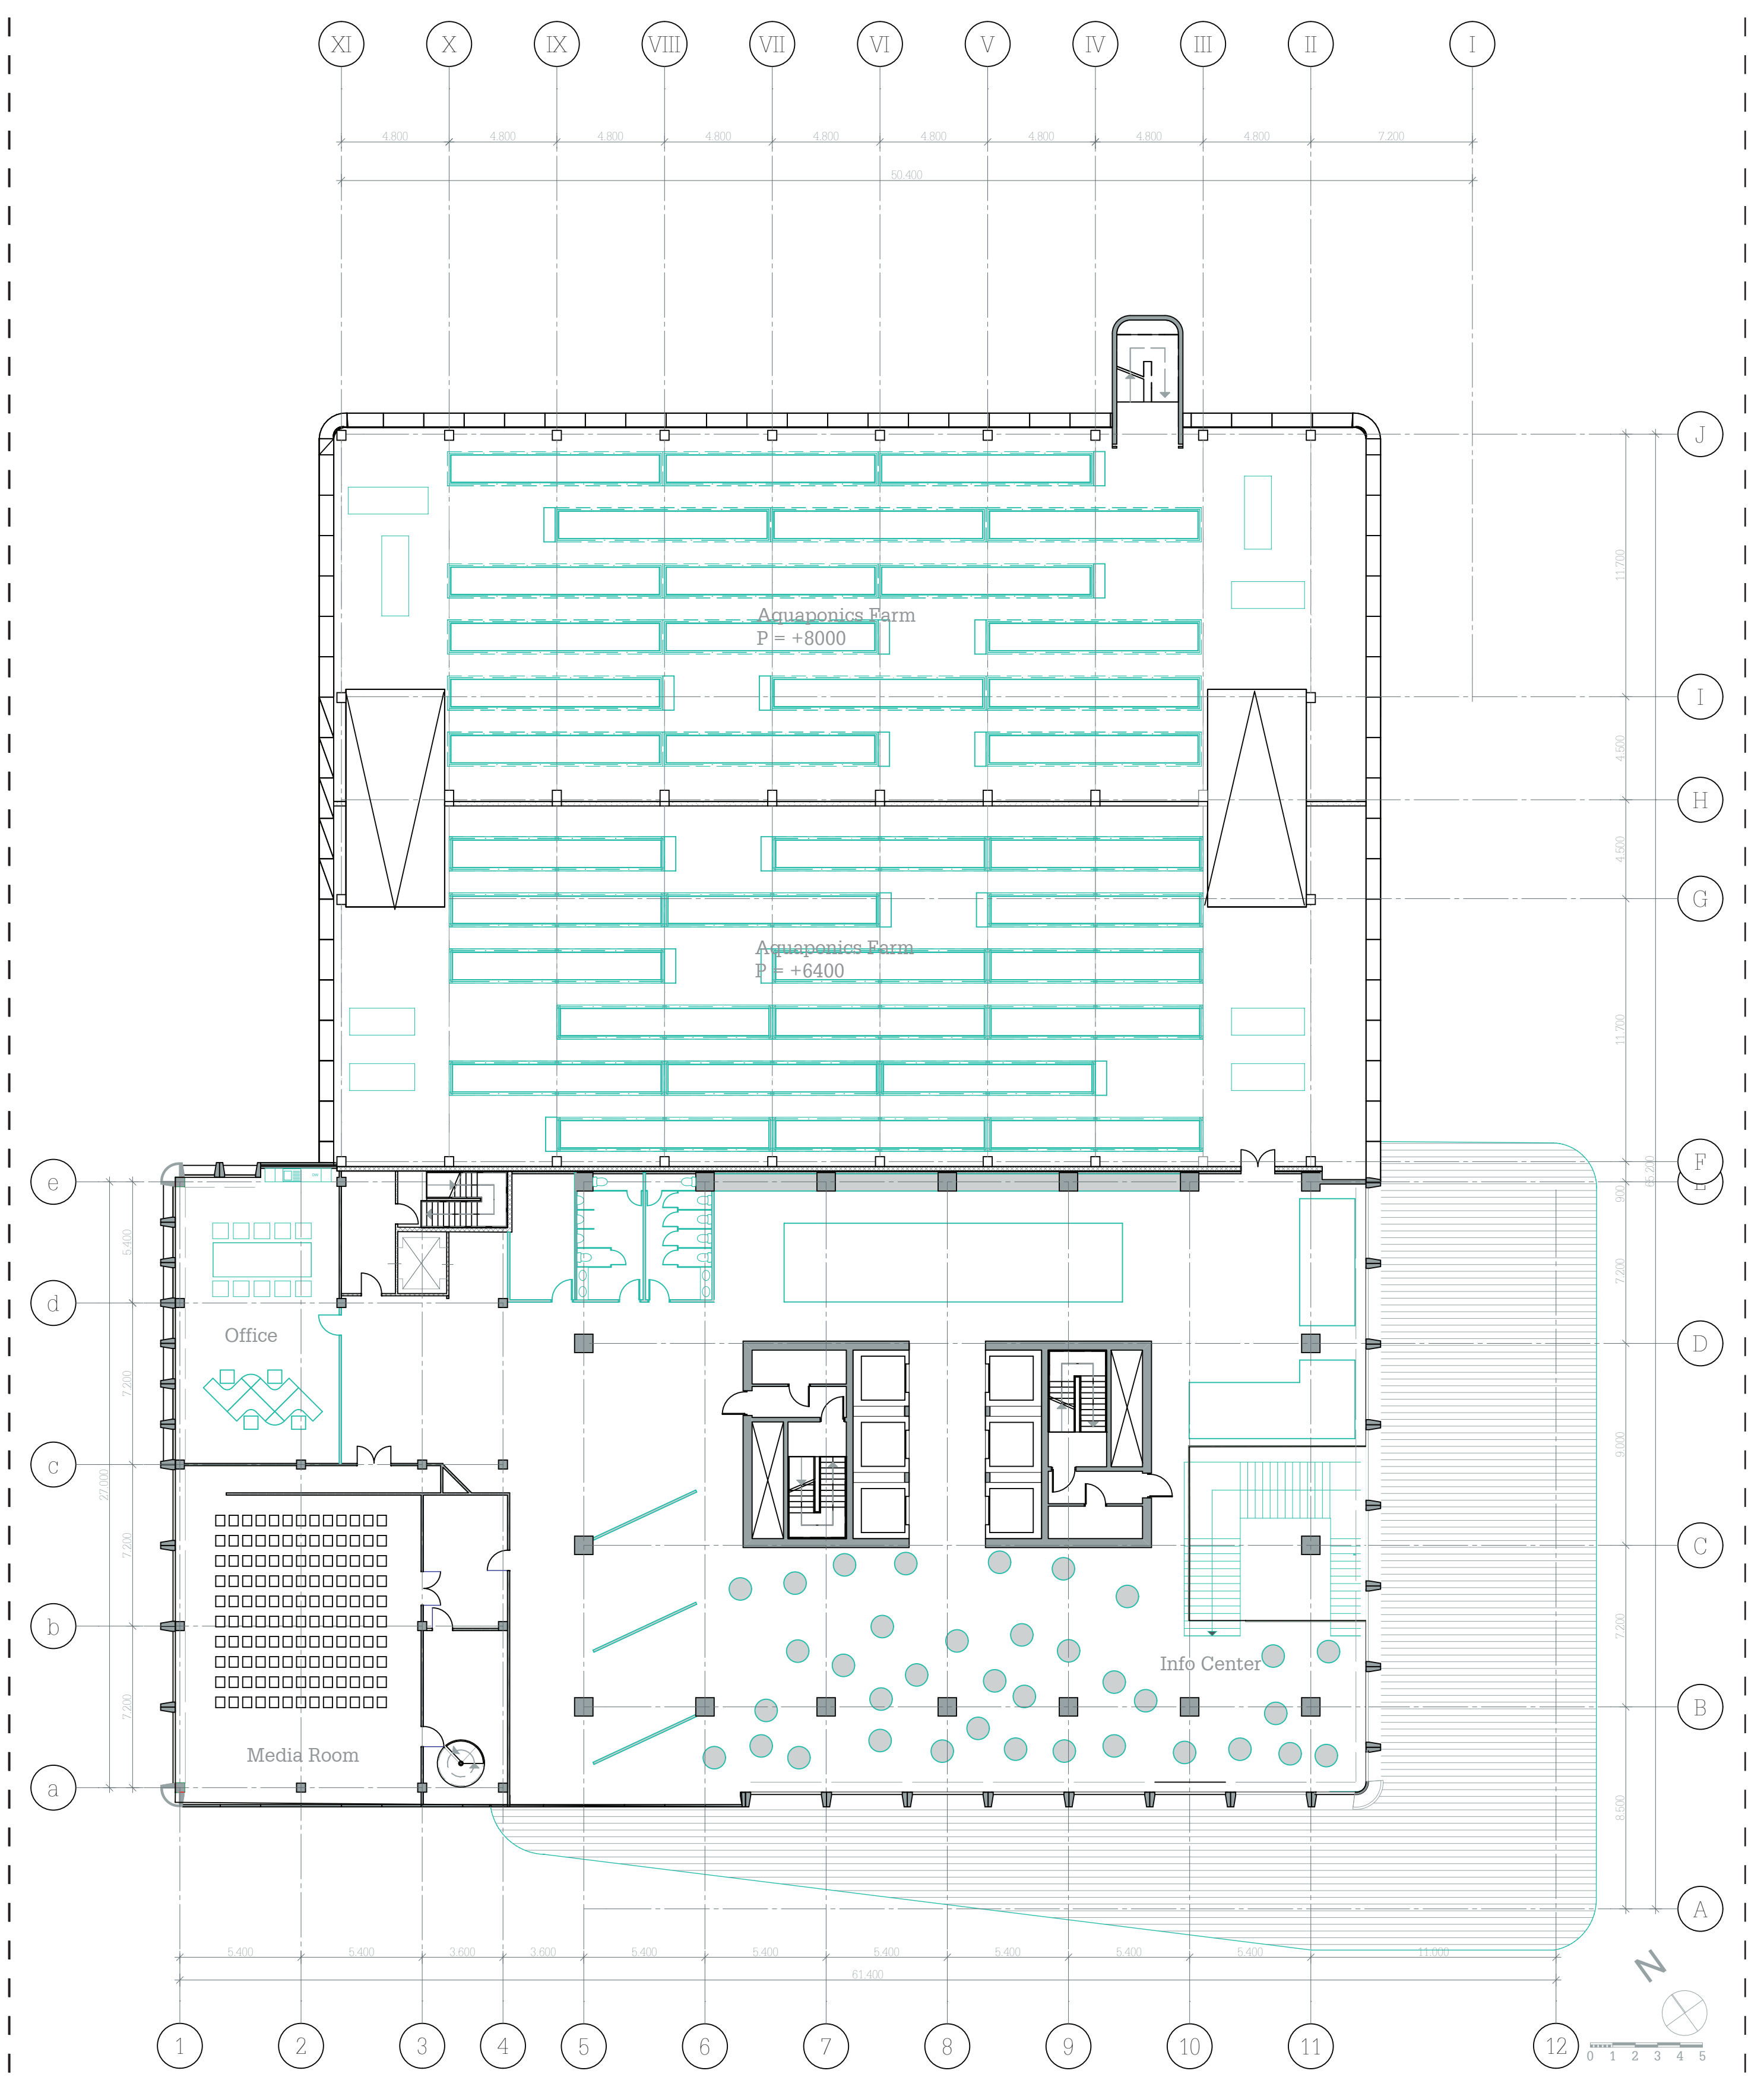

Second Floor 1:200
Rev. 01