


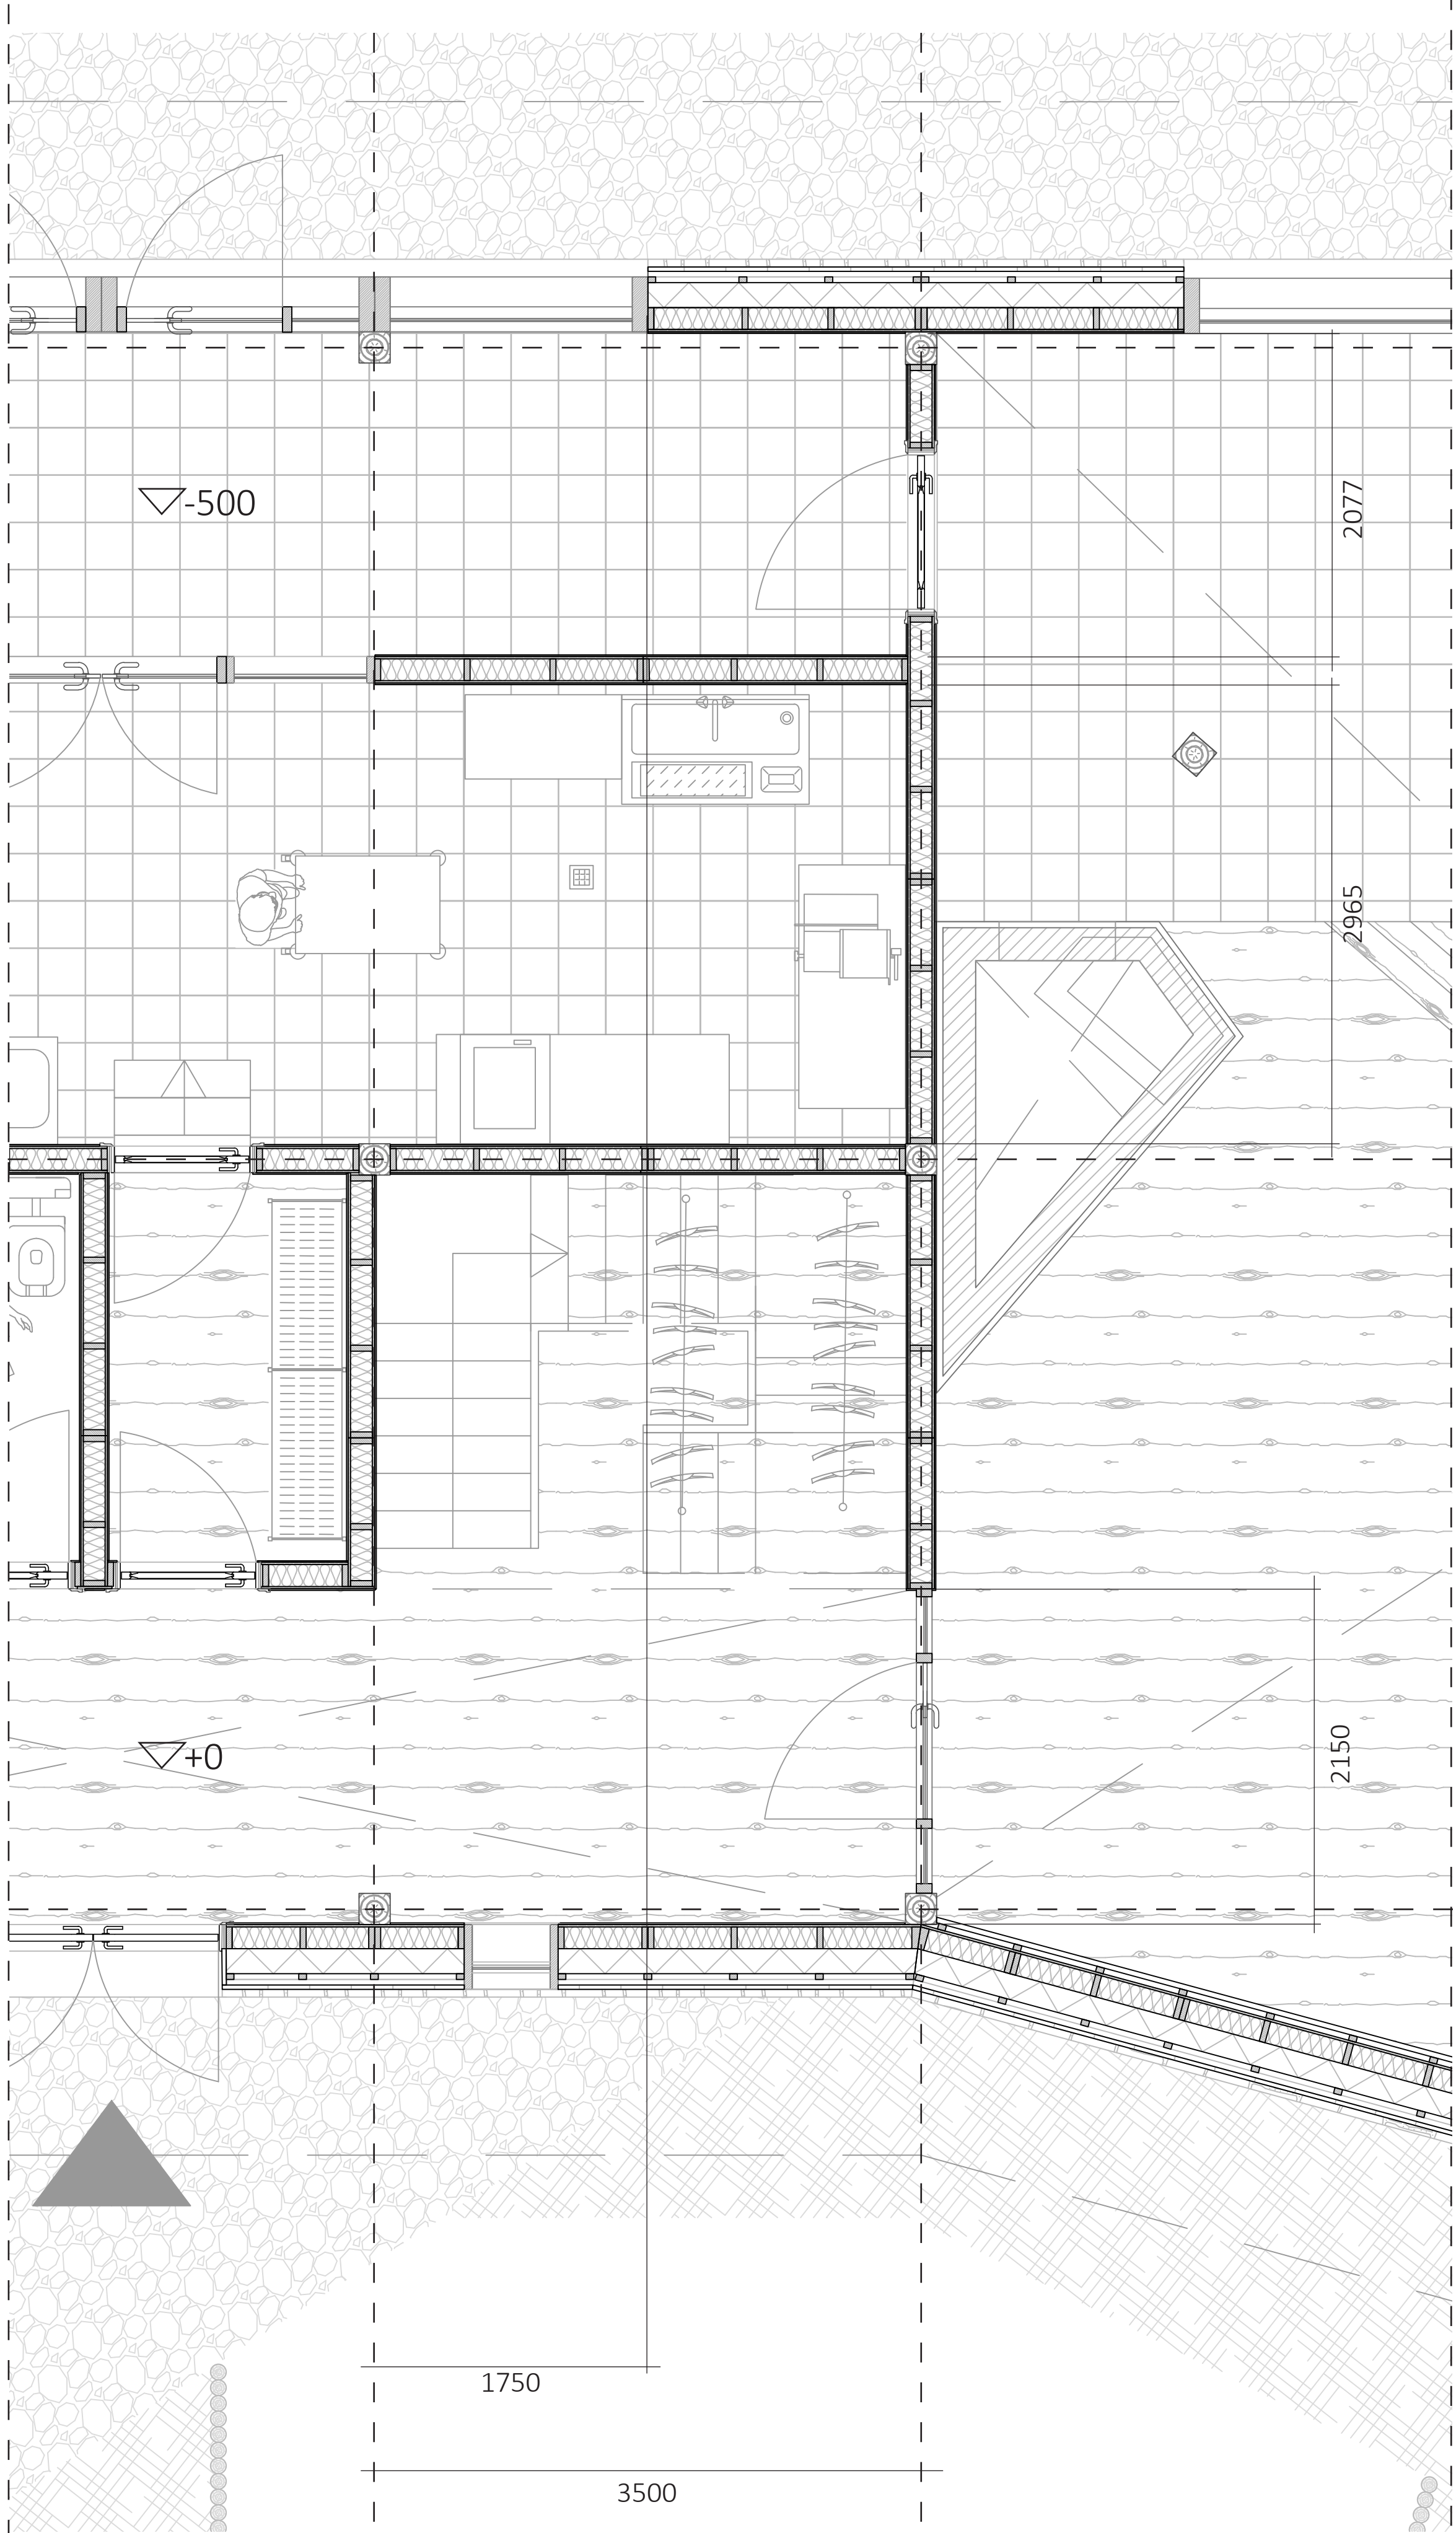

GROUND FLOOR | 1:30

