









STUDYSQUARE FRAGMENT

1:20

STRUCTURE

CLIMATE

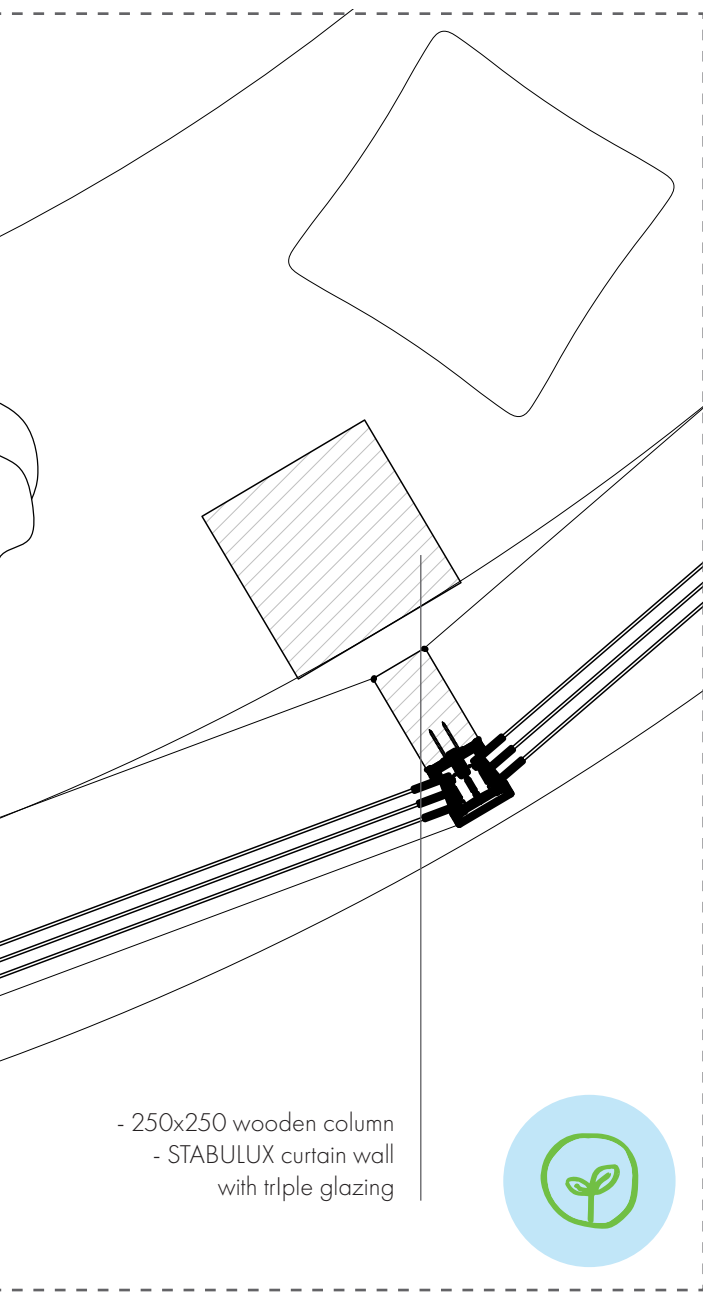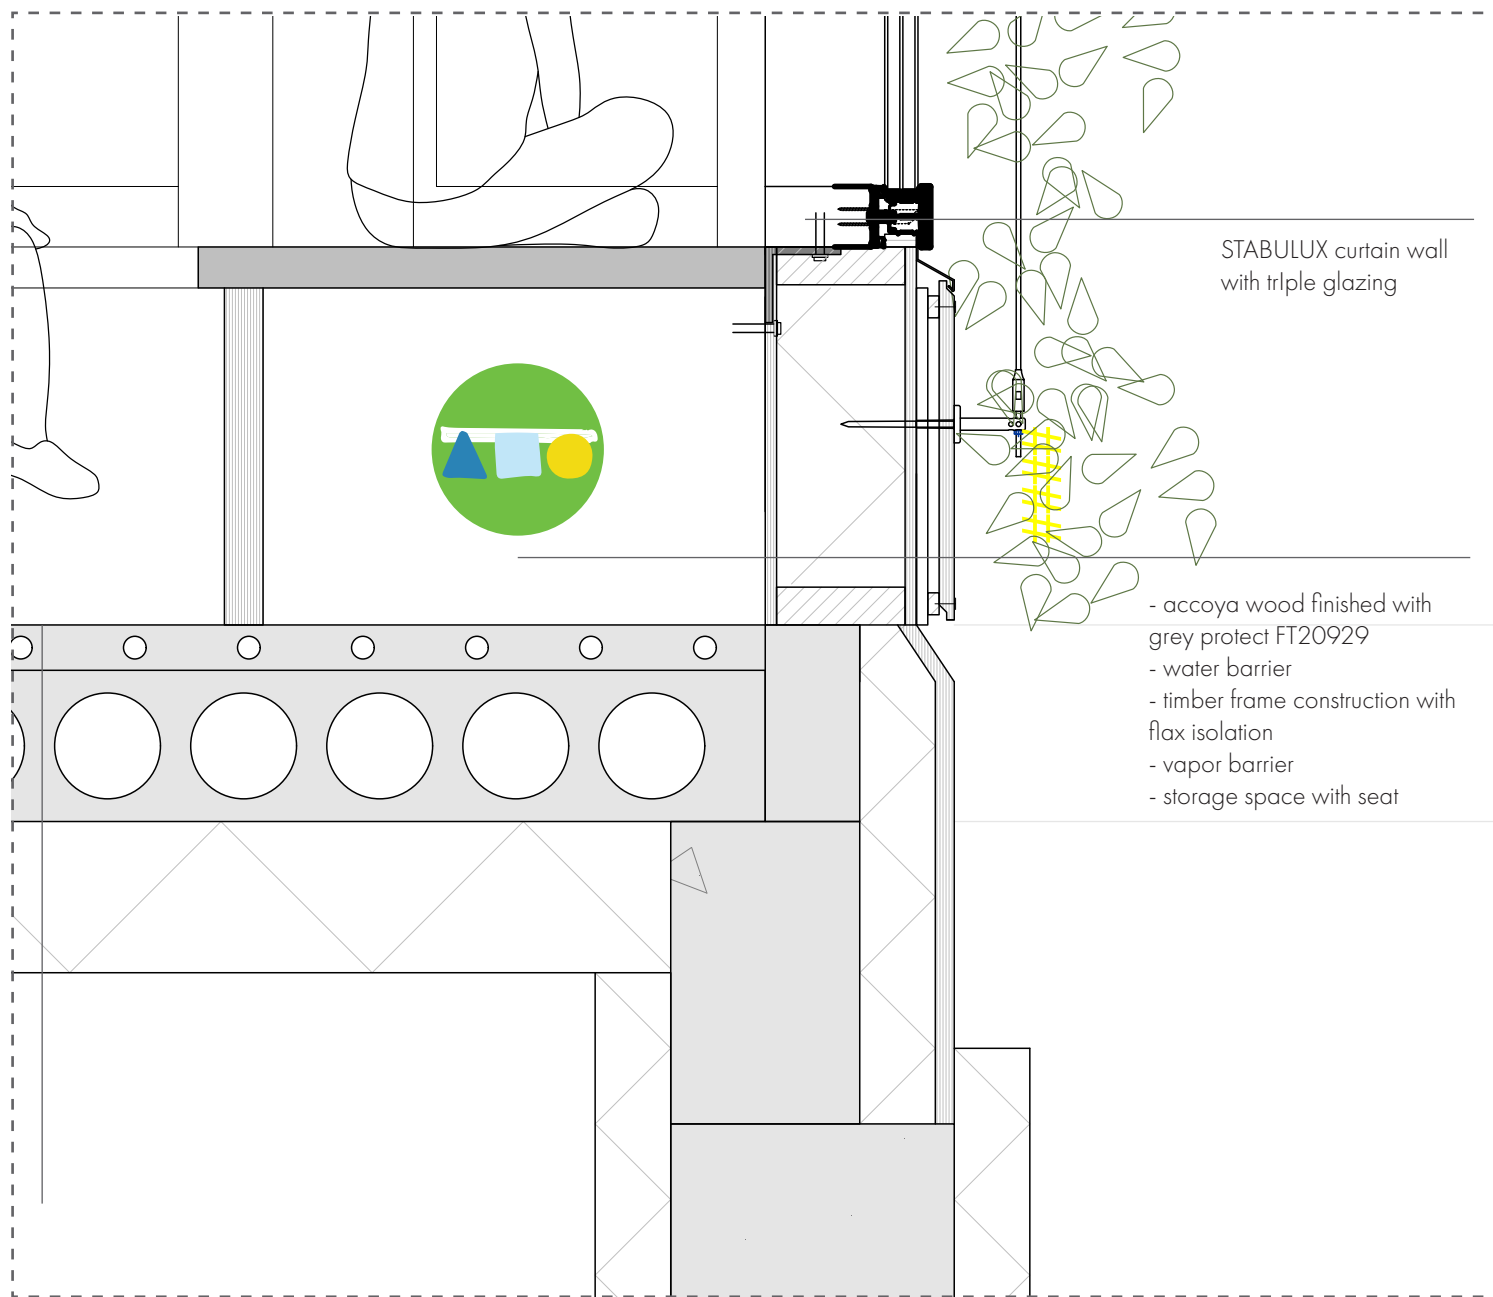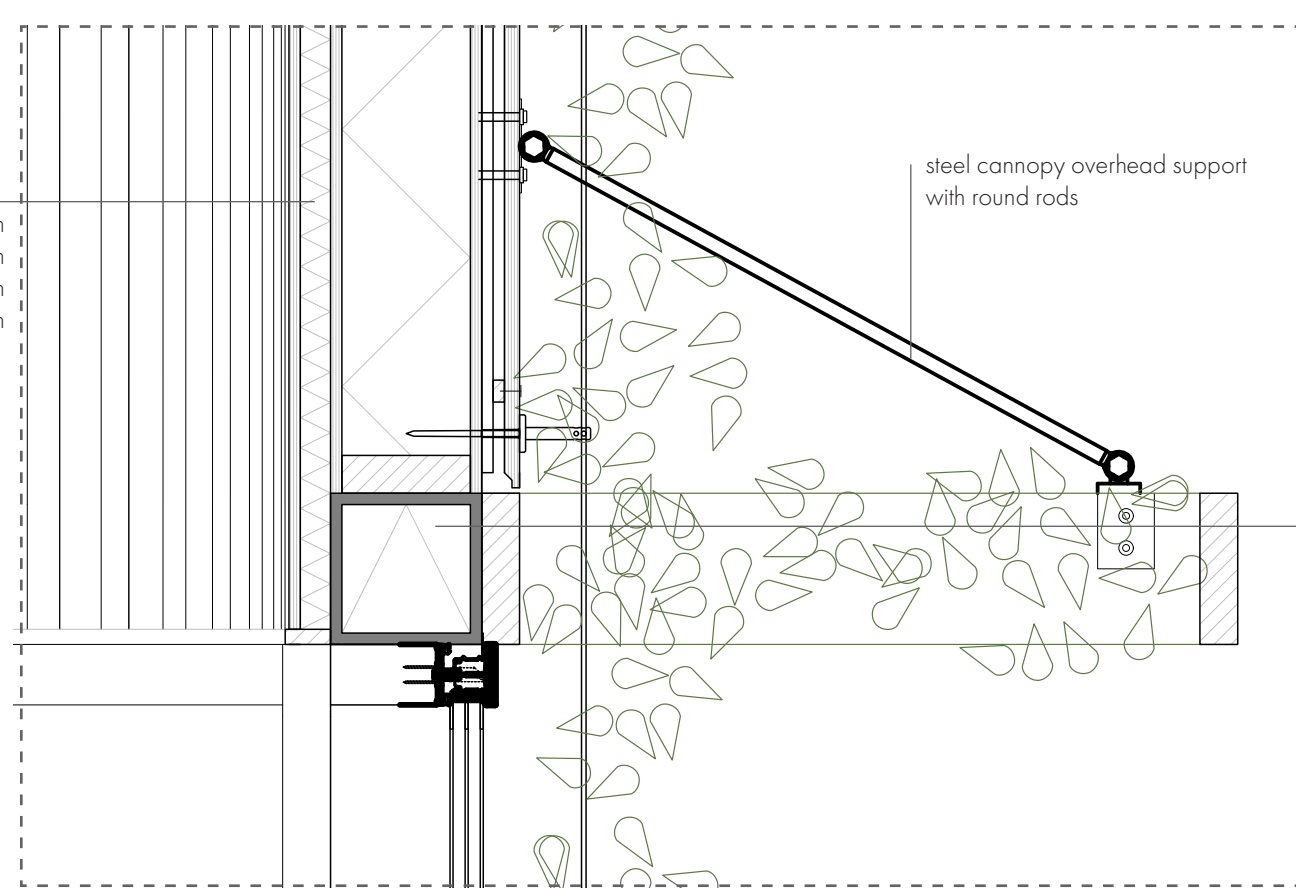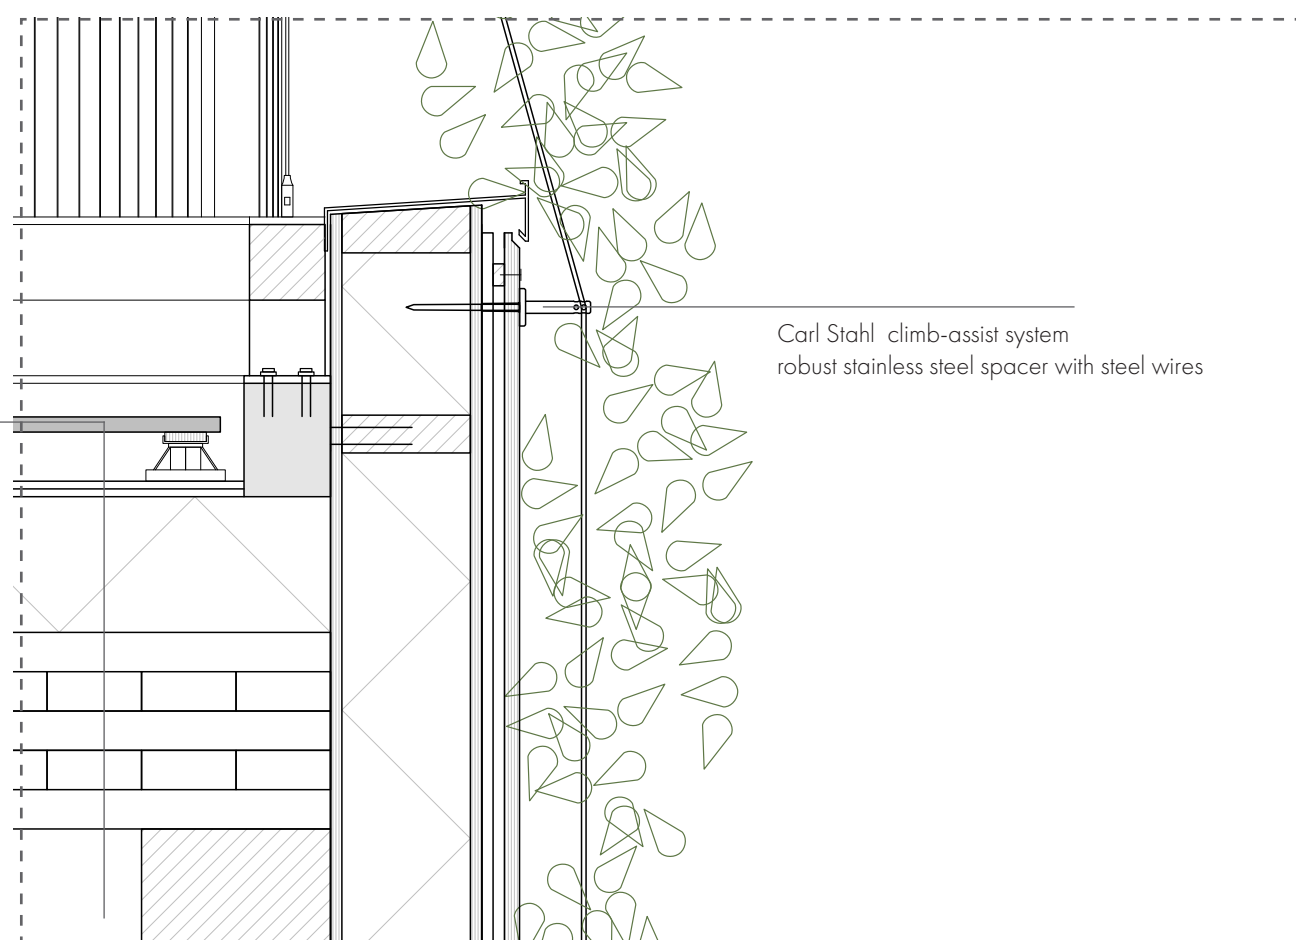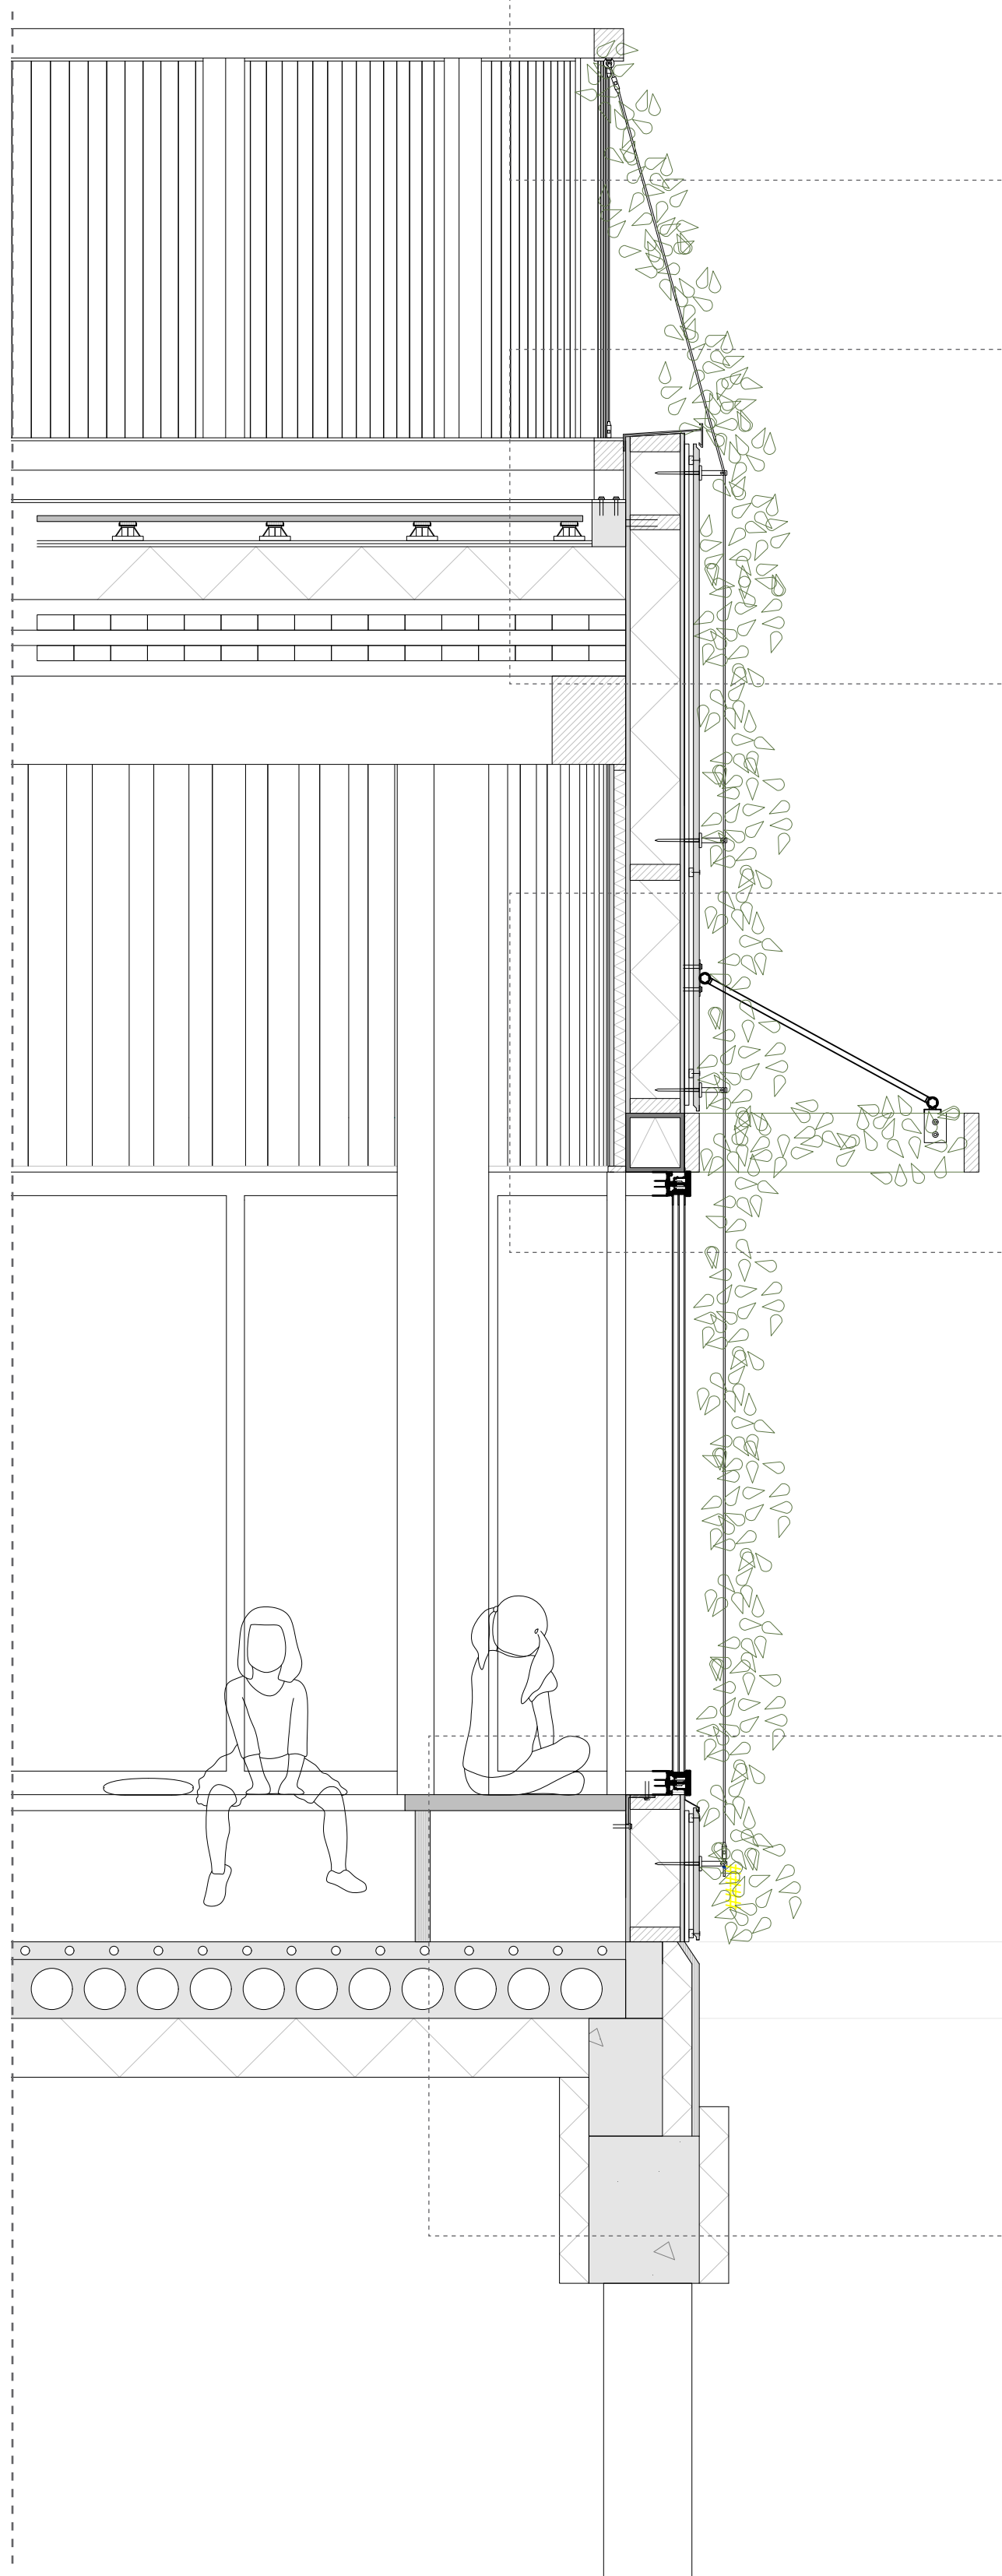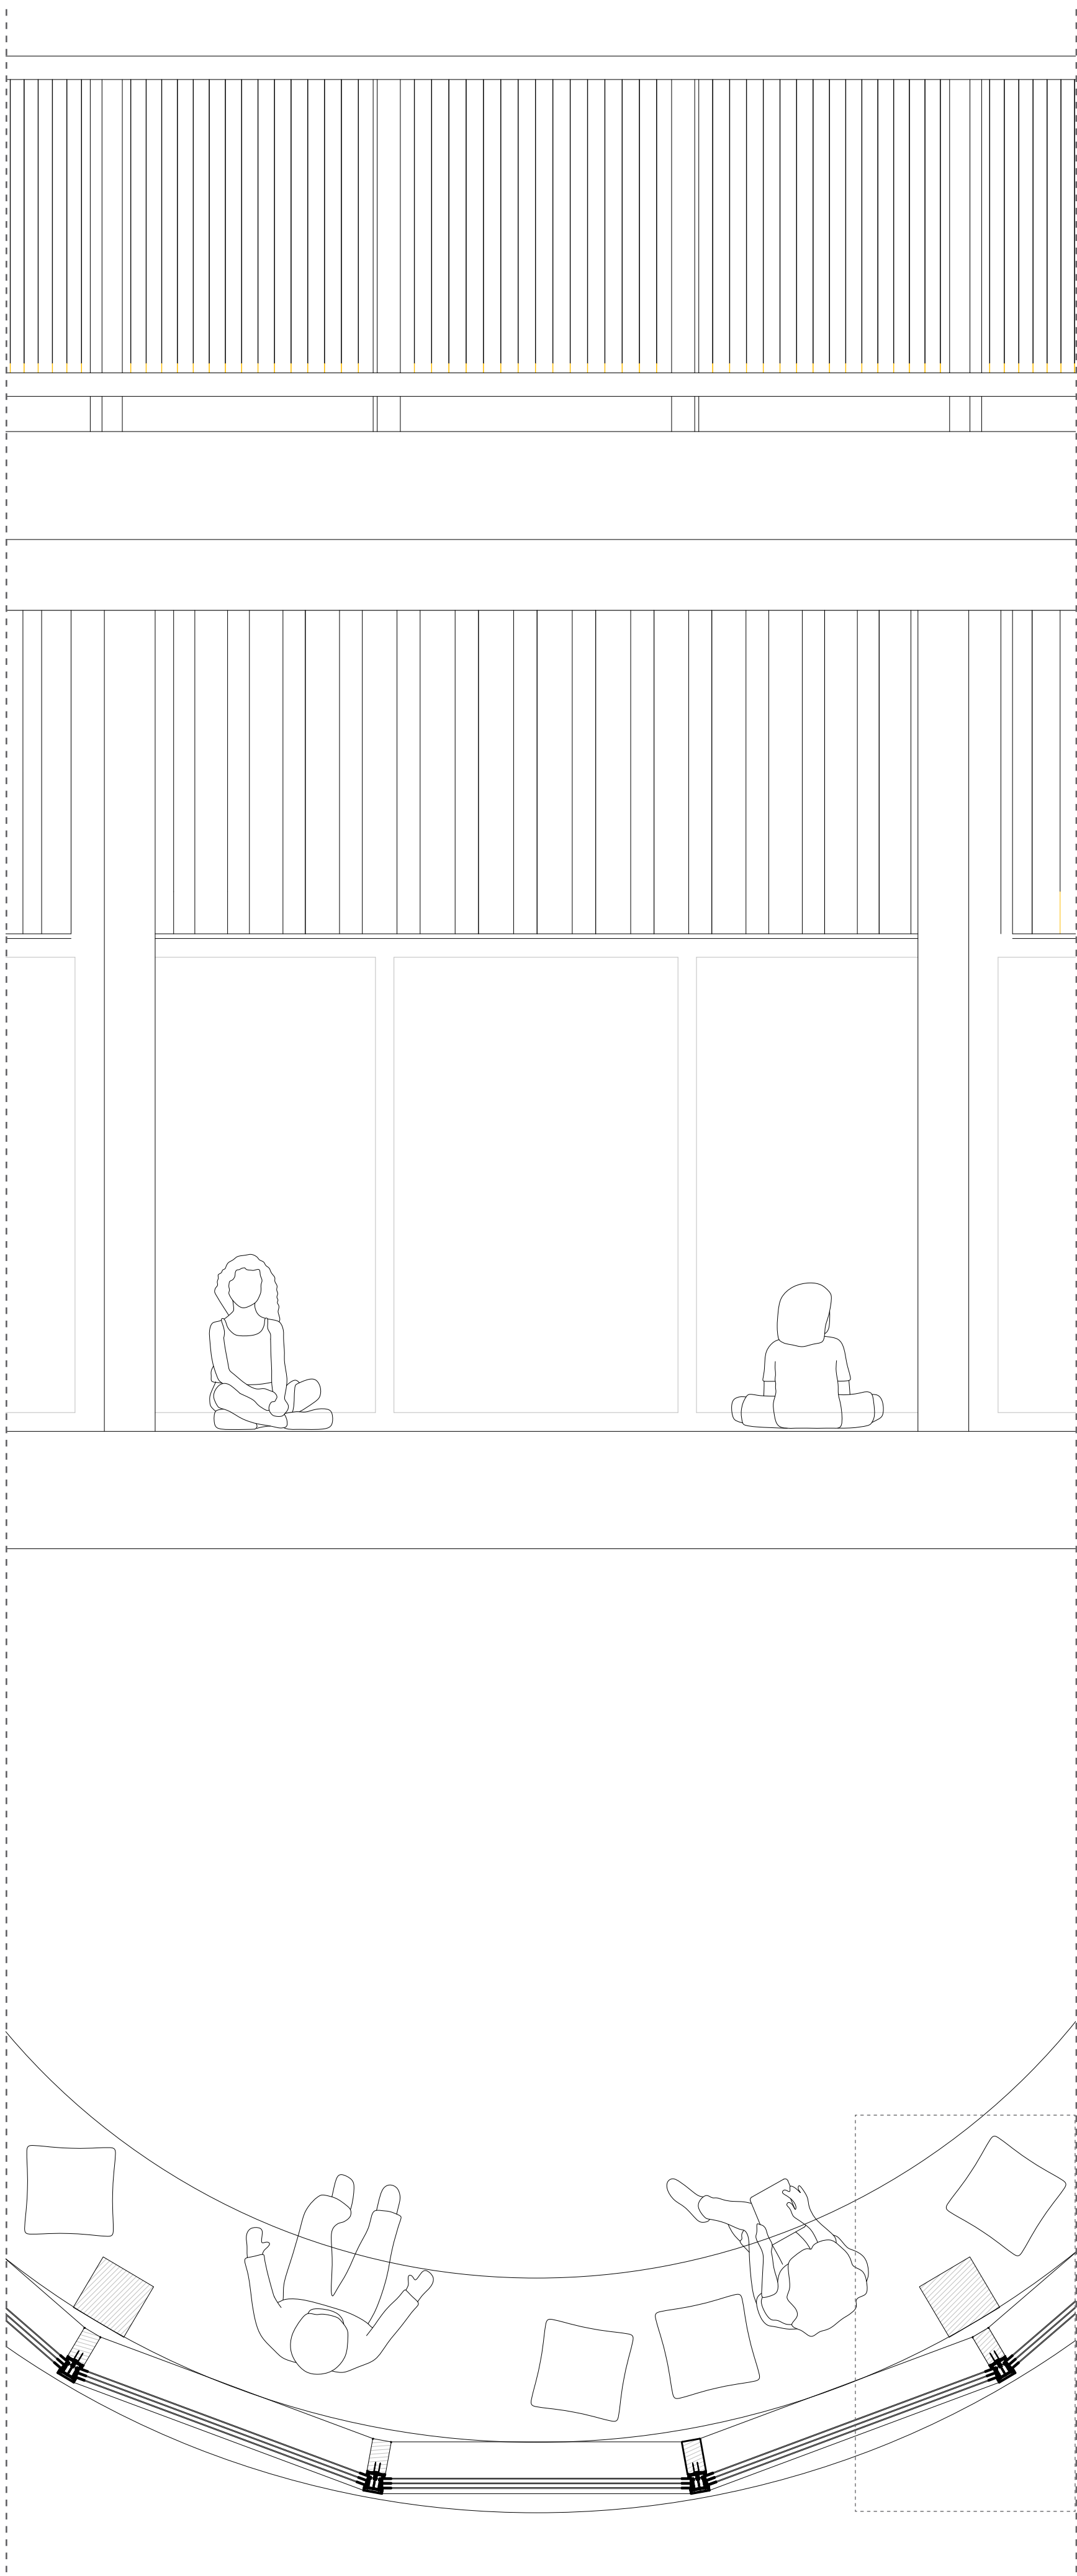

DETAILS

1:10

