


SITE


plan 1-2500

ANNE BELL
HAVANA STUDIO

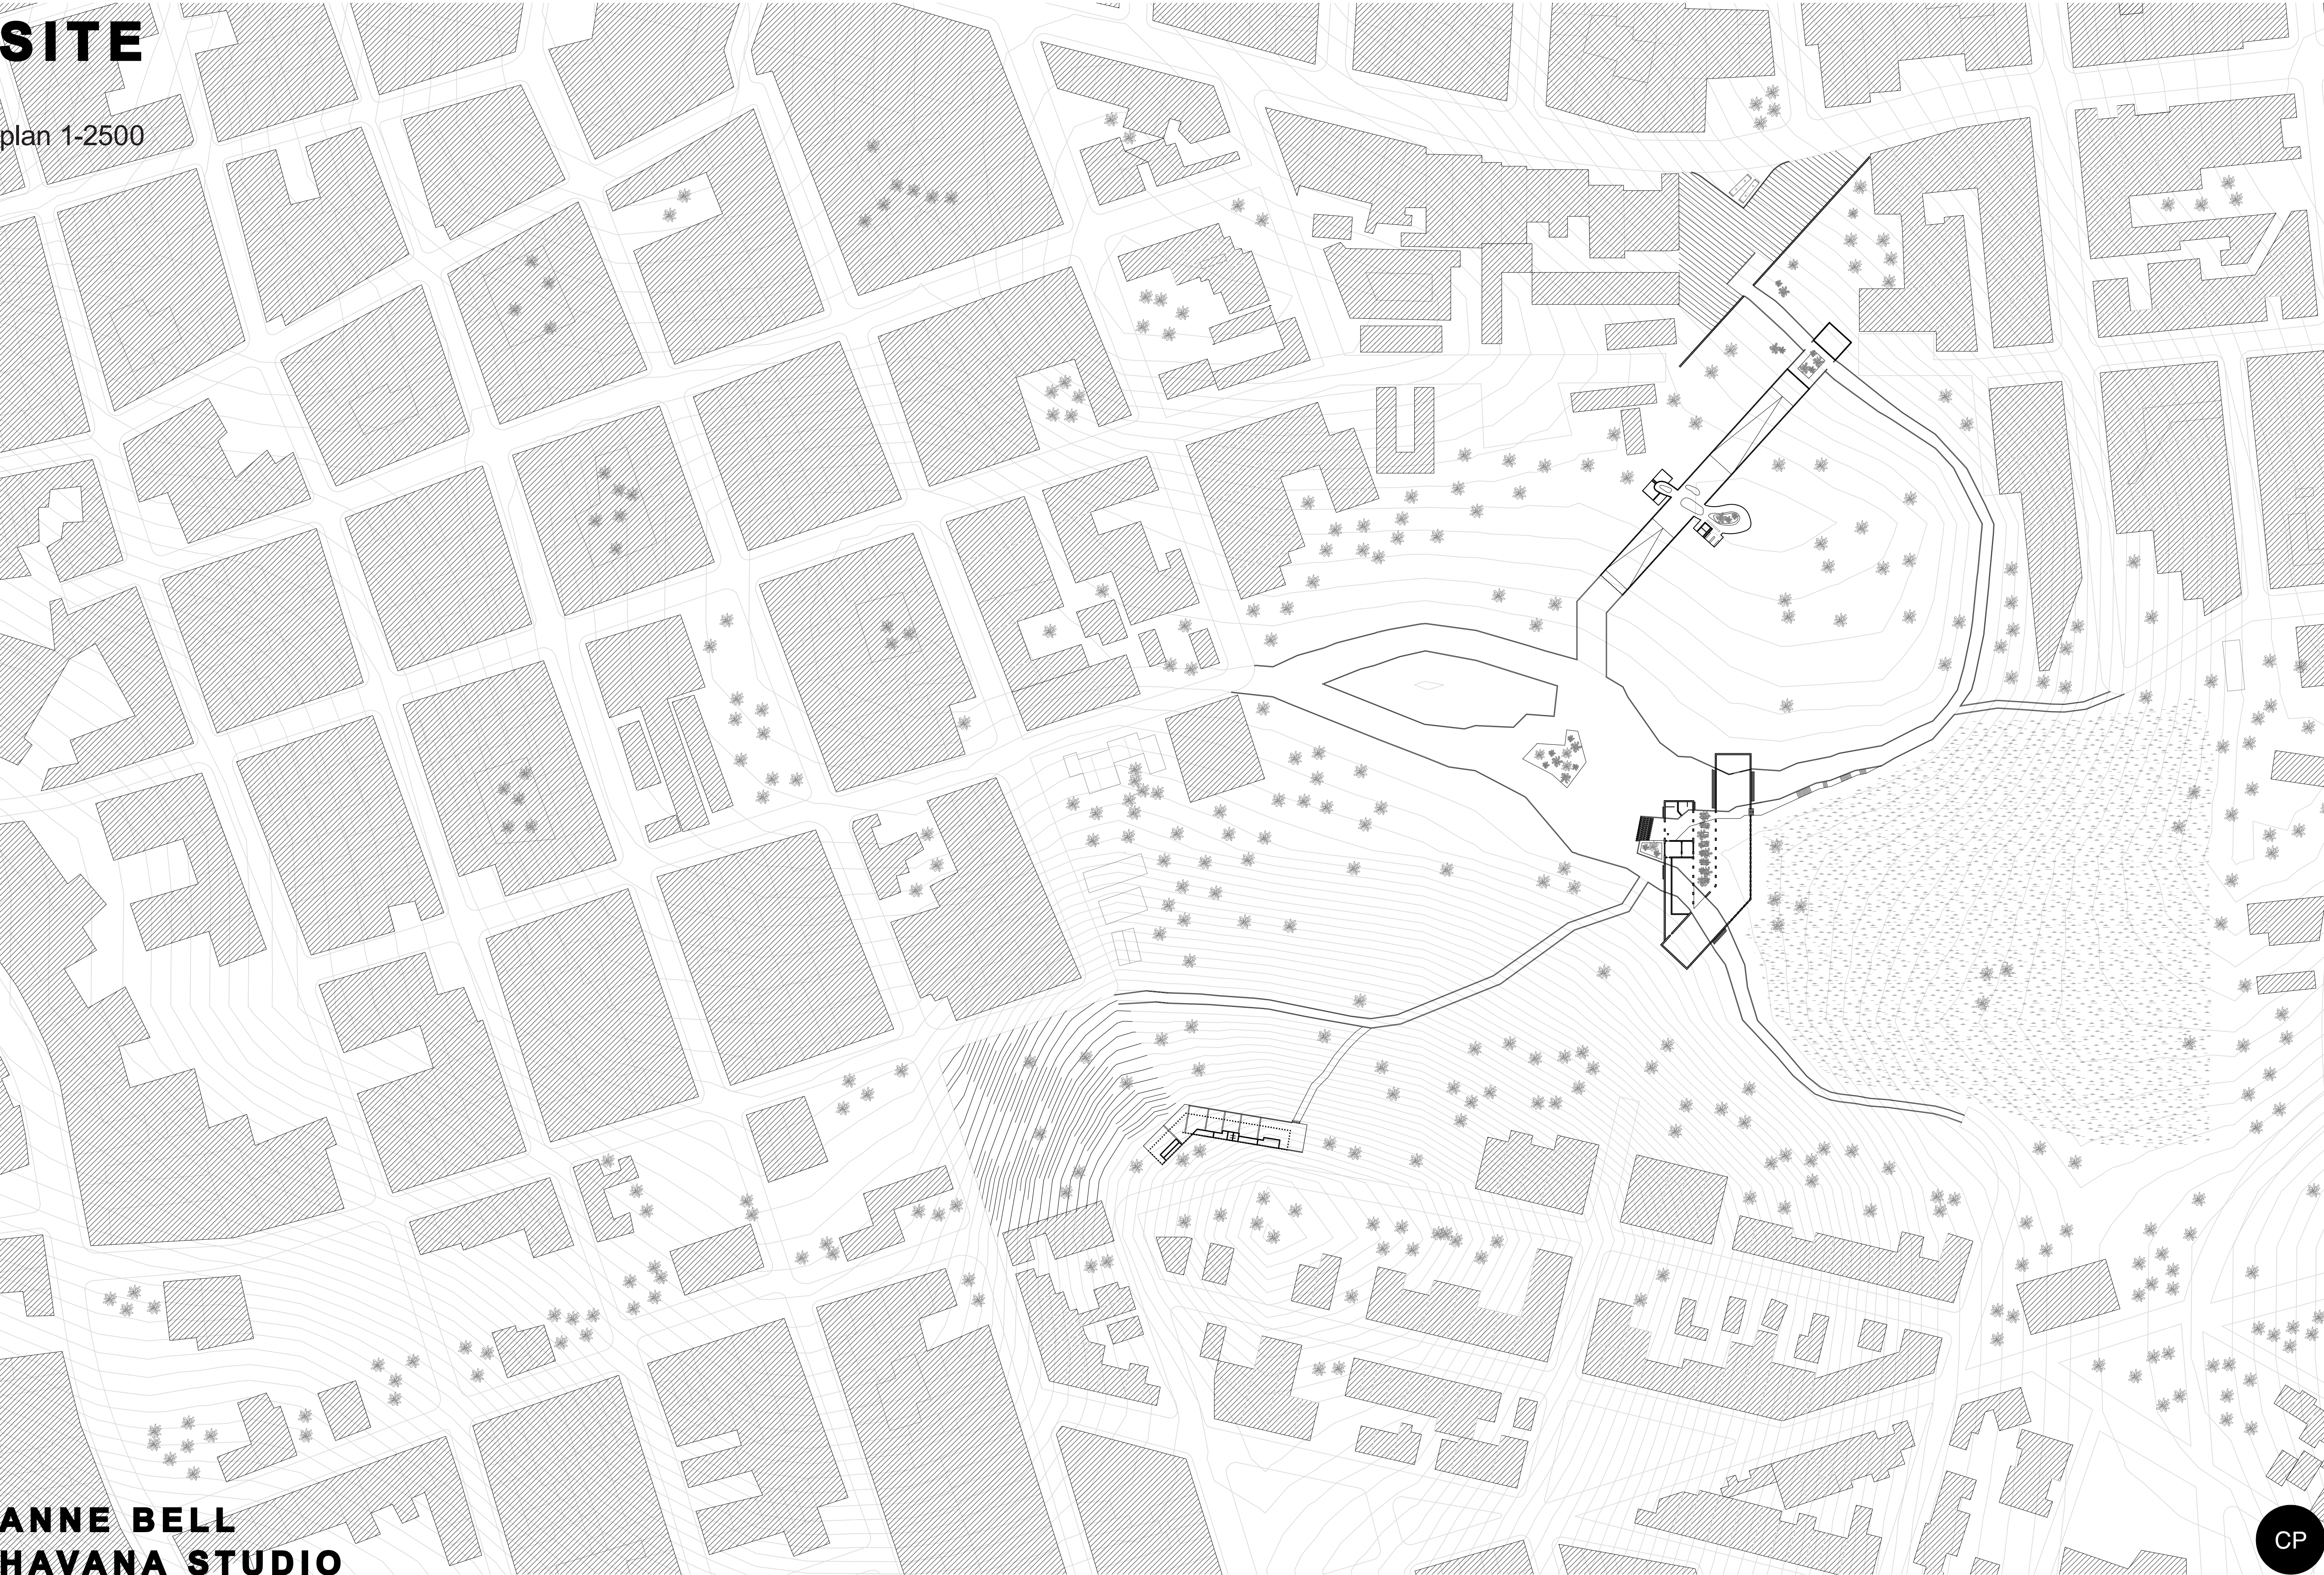

SITE


section 1-1000

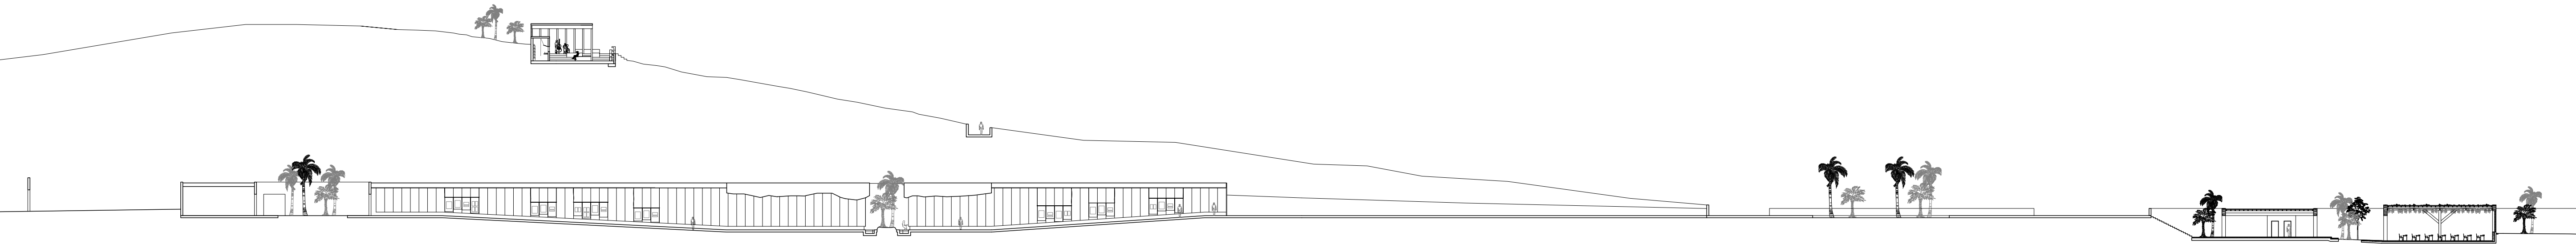

ANNE BELL
HAVANA STUDIO

FACTORY


plan 1-100

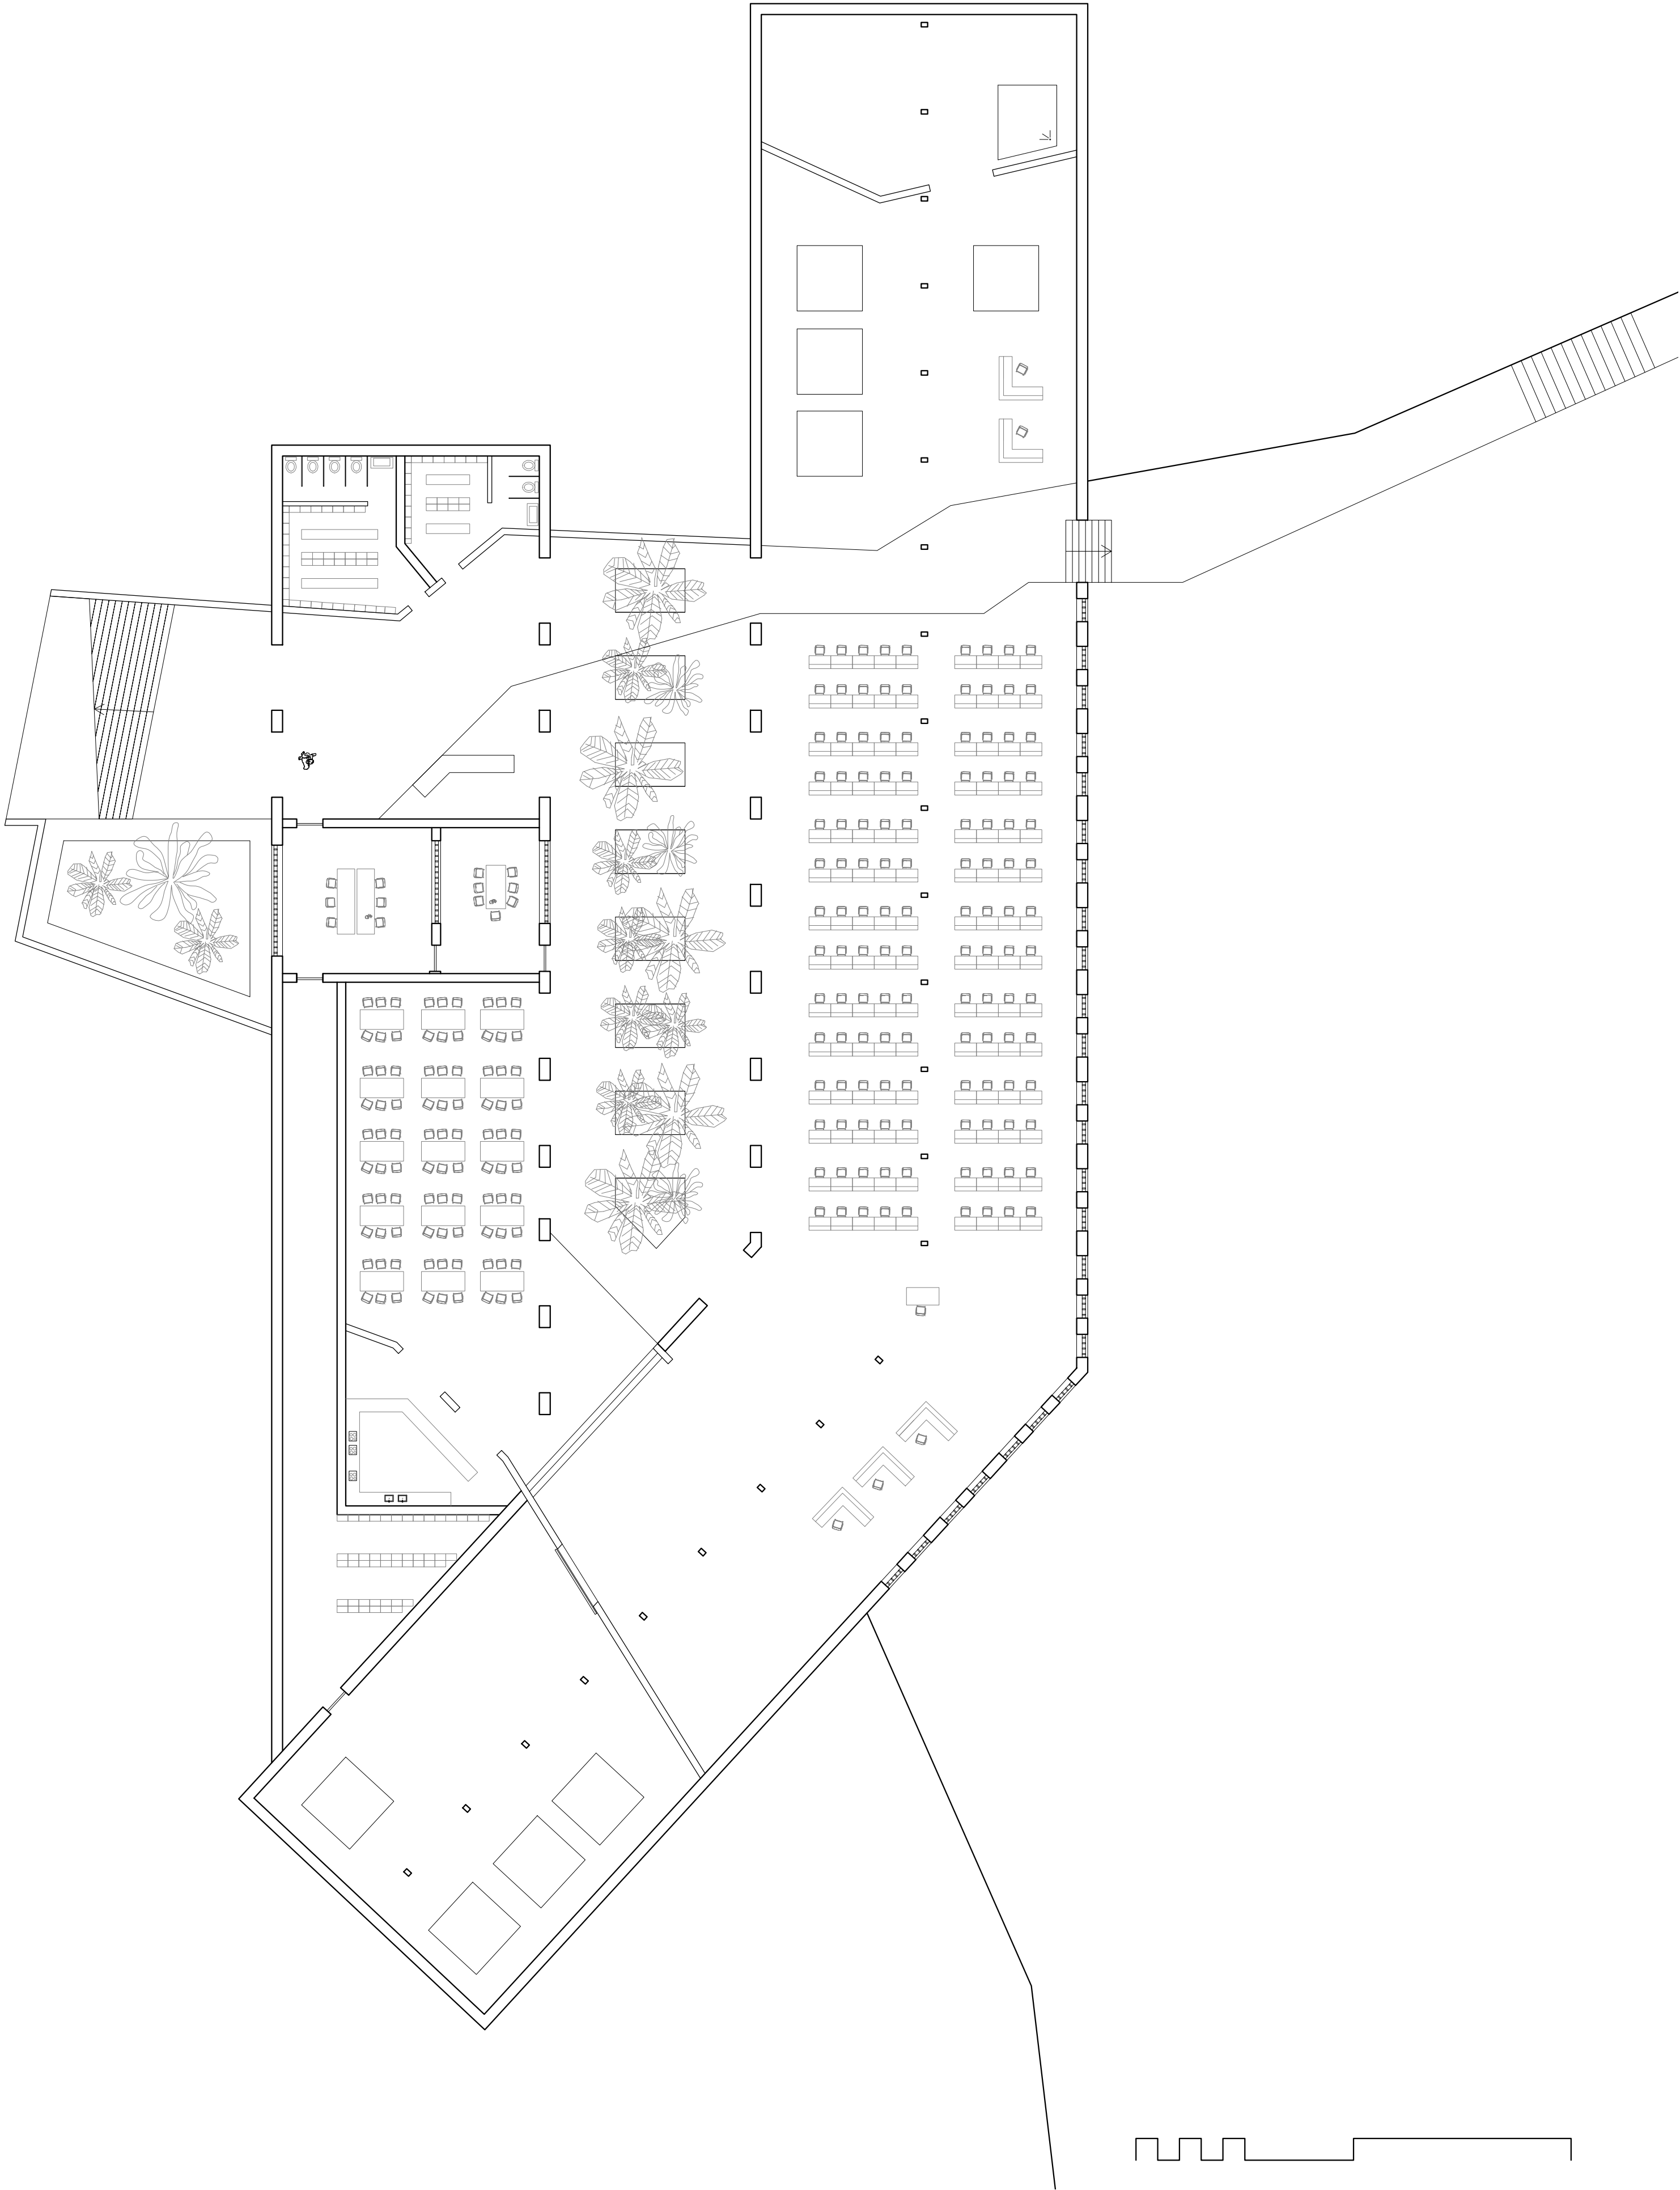


ANNE BELL
HAVANA STUDIO

FACTORY


cross section 1-100

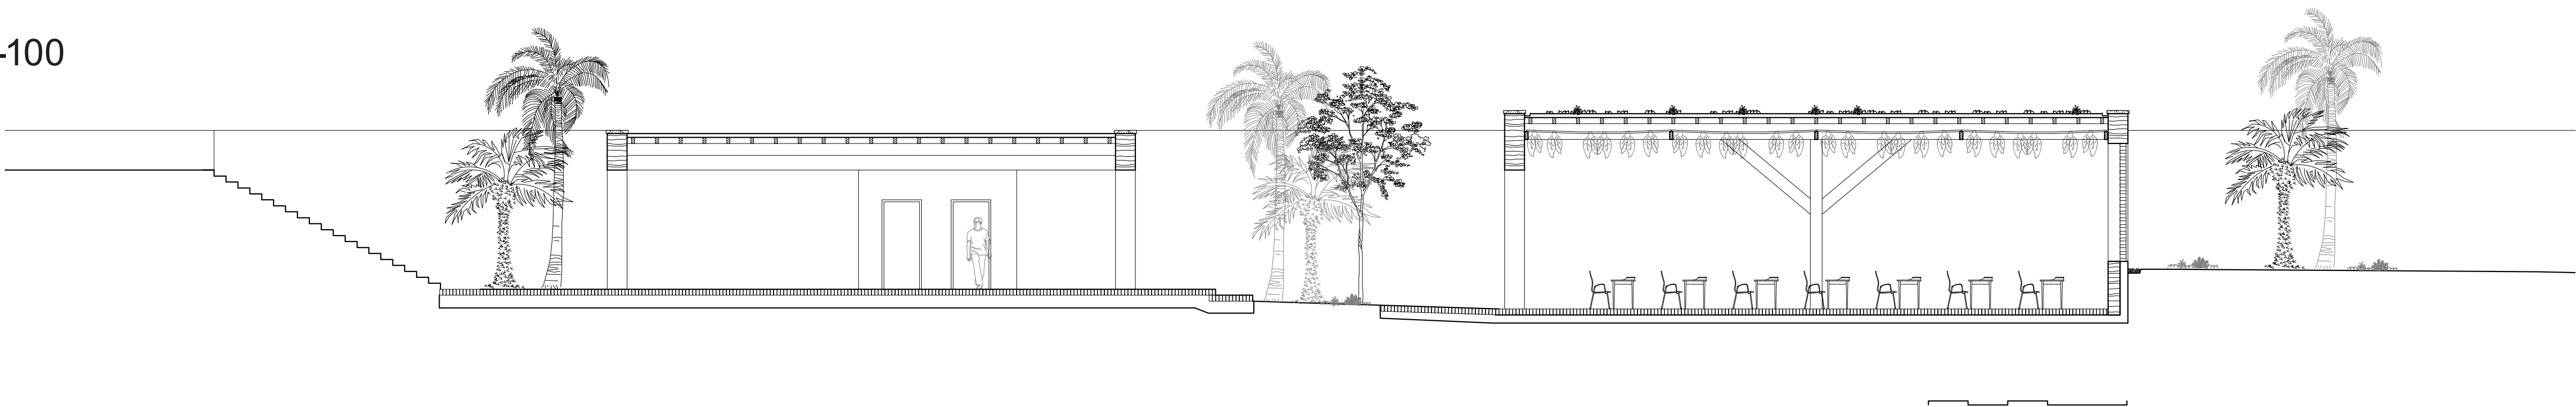

elevations 1-100

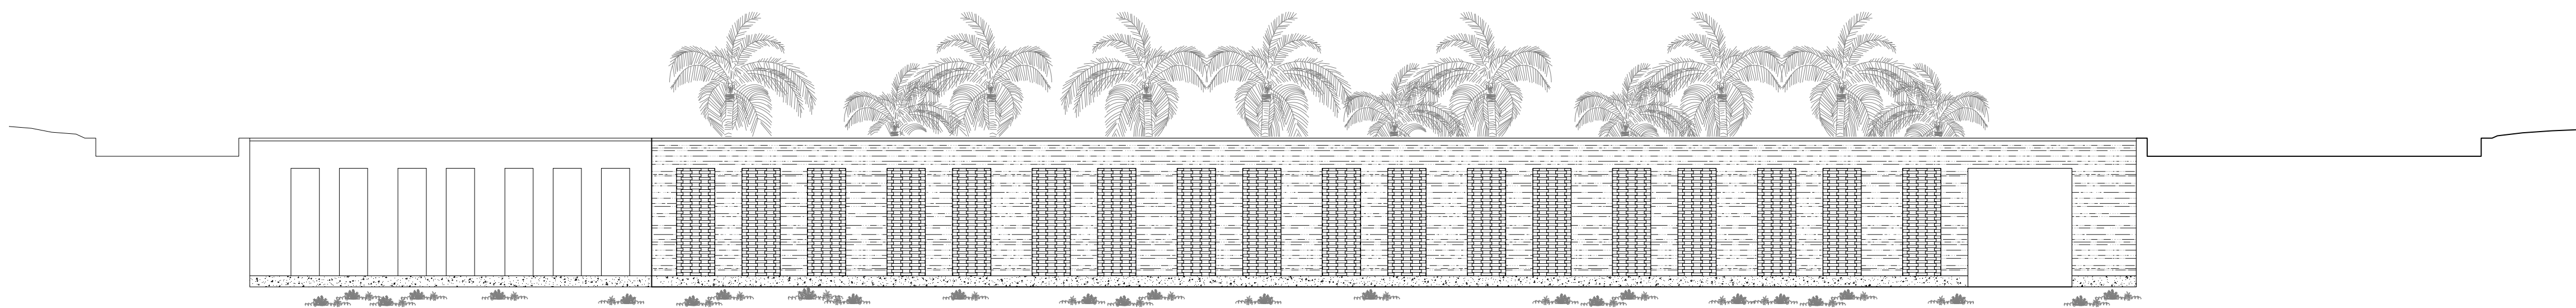


east elevation

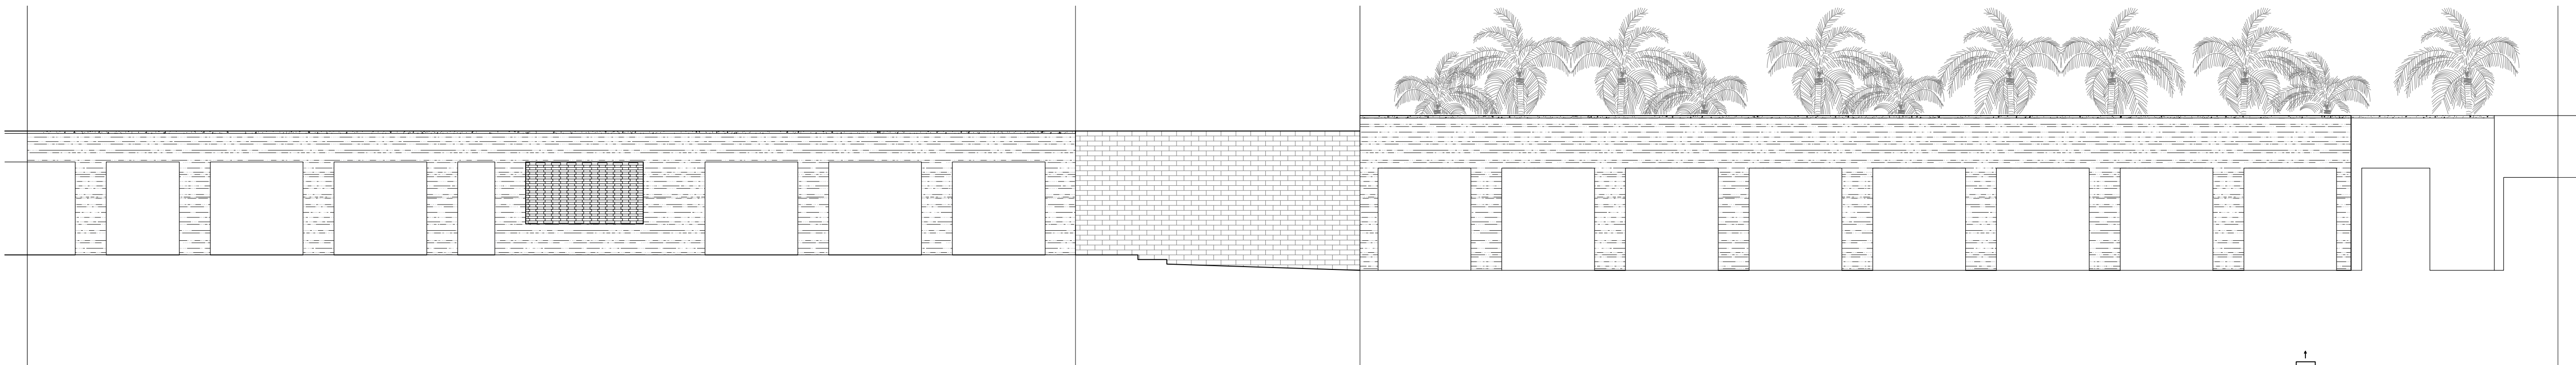

courtyard elevation






west elevation

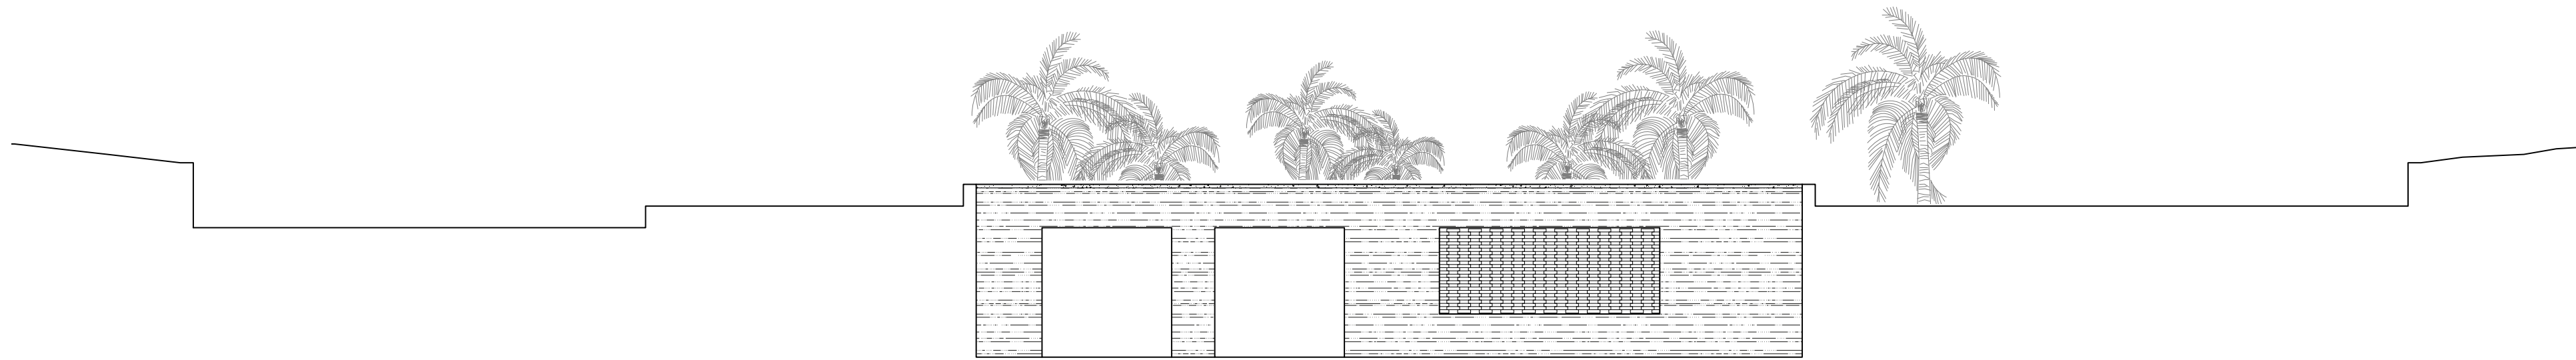

ANNE BELL
HAVANA STUDIO

FACTORY


facade fragment 1-20

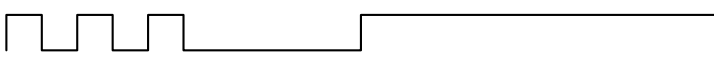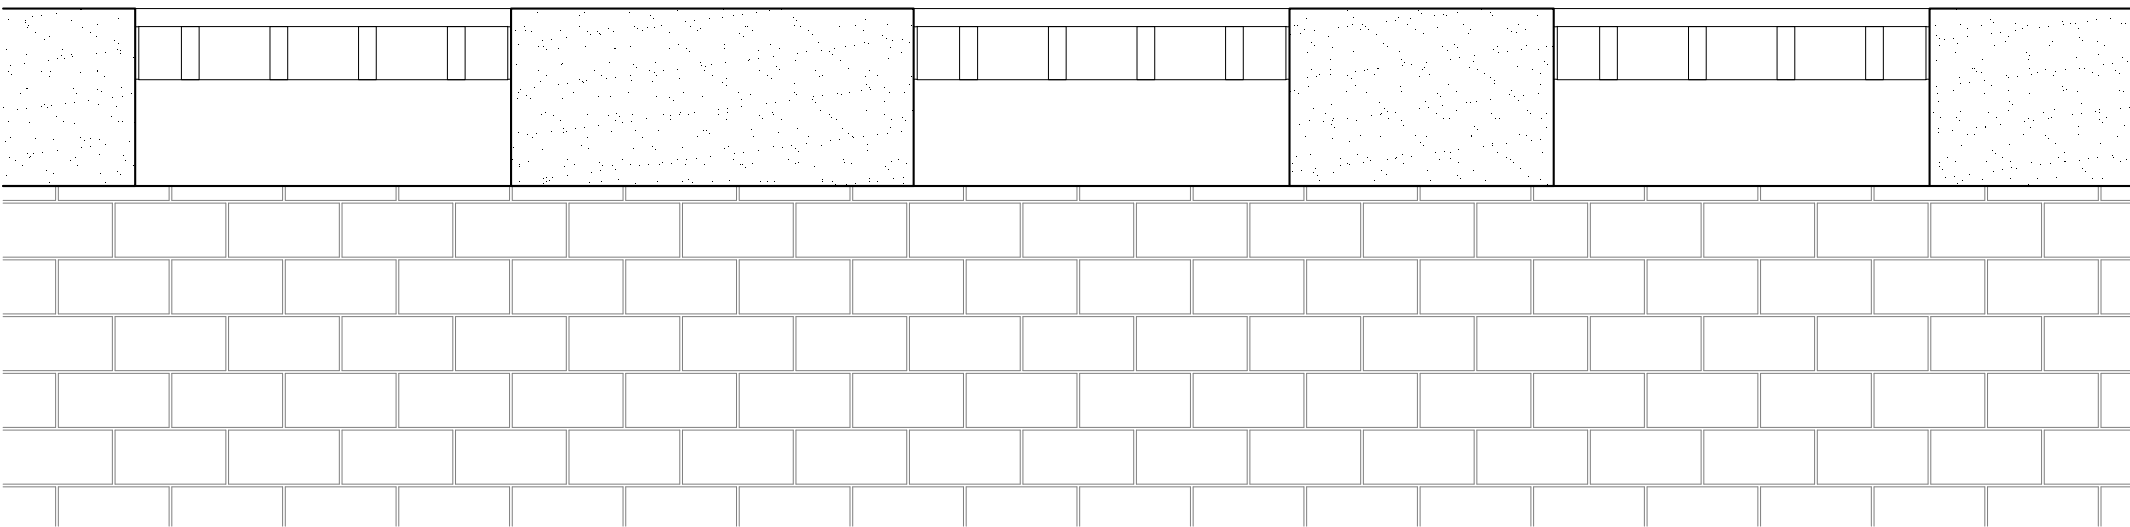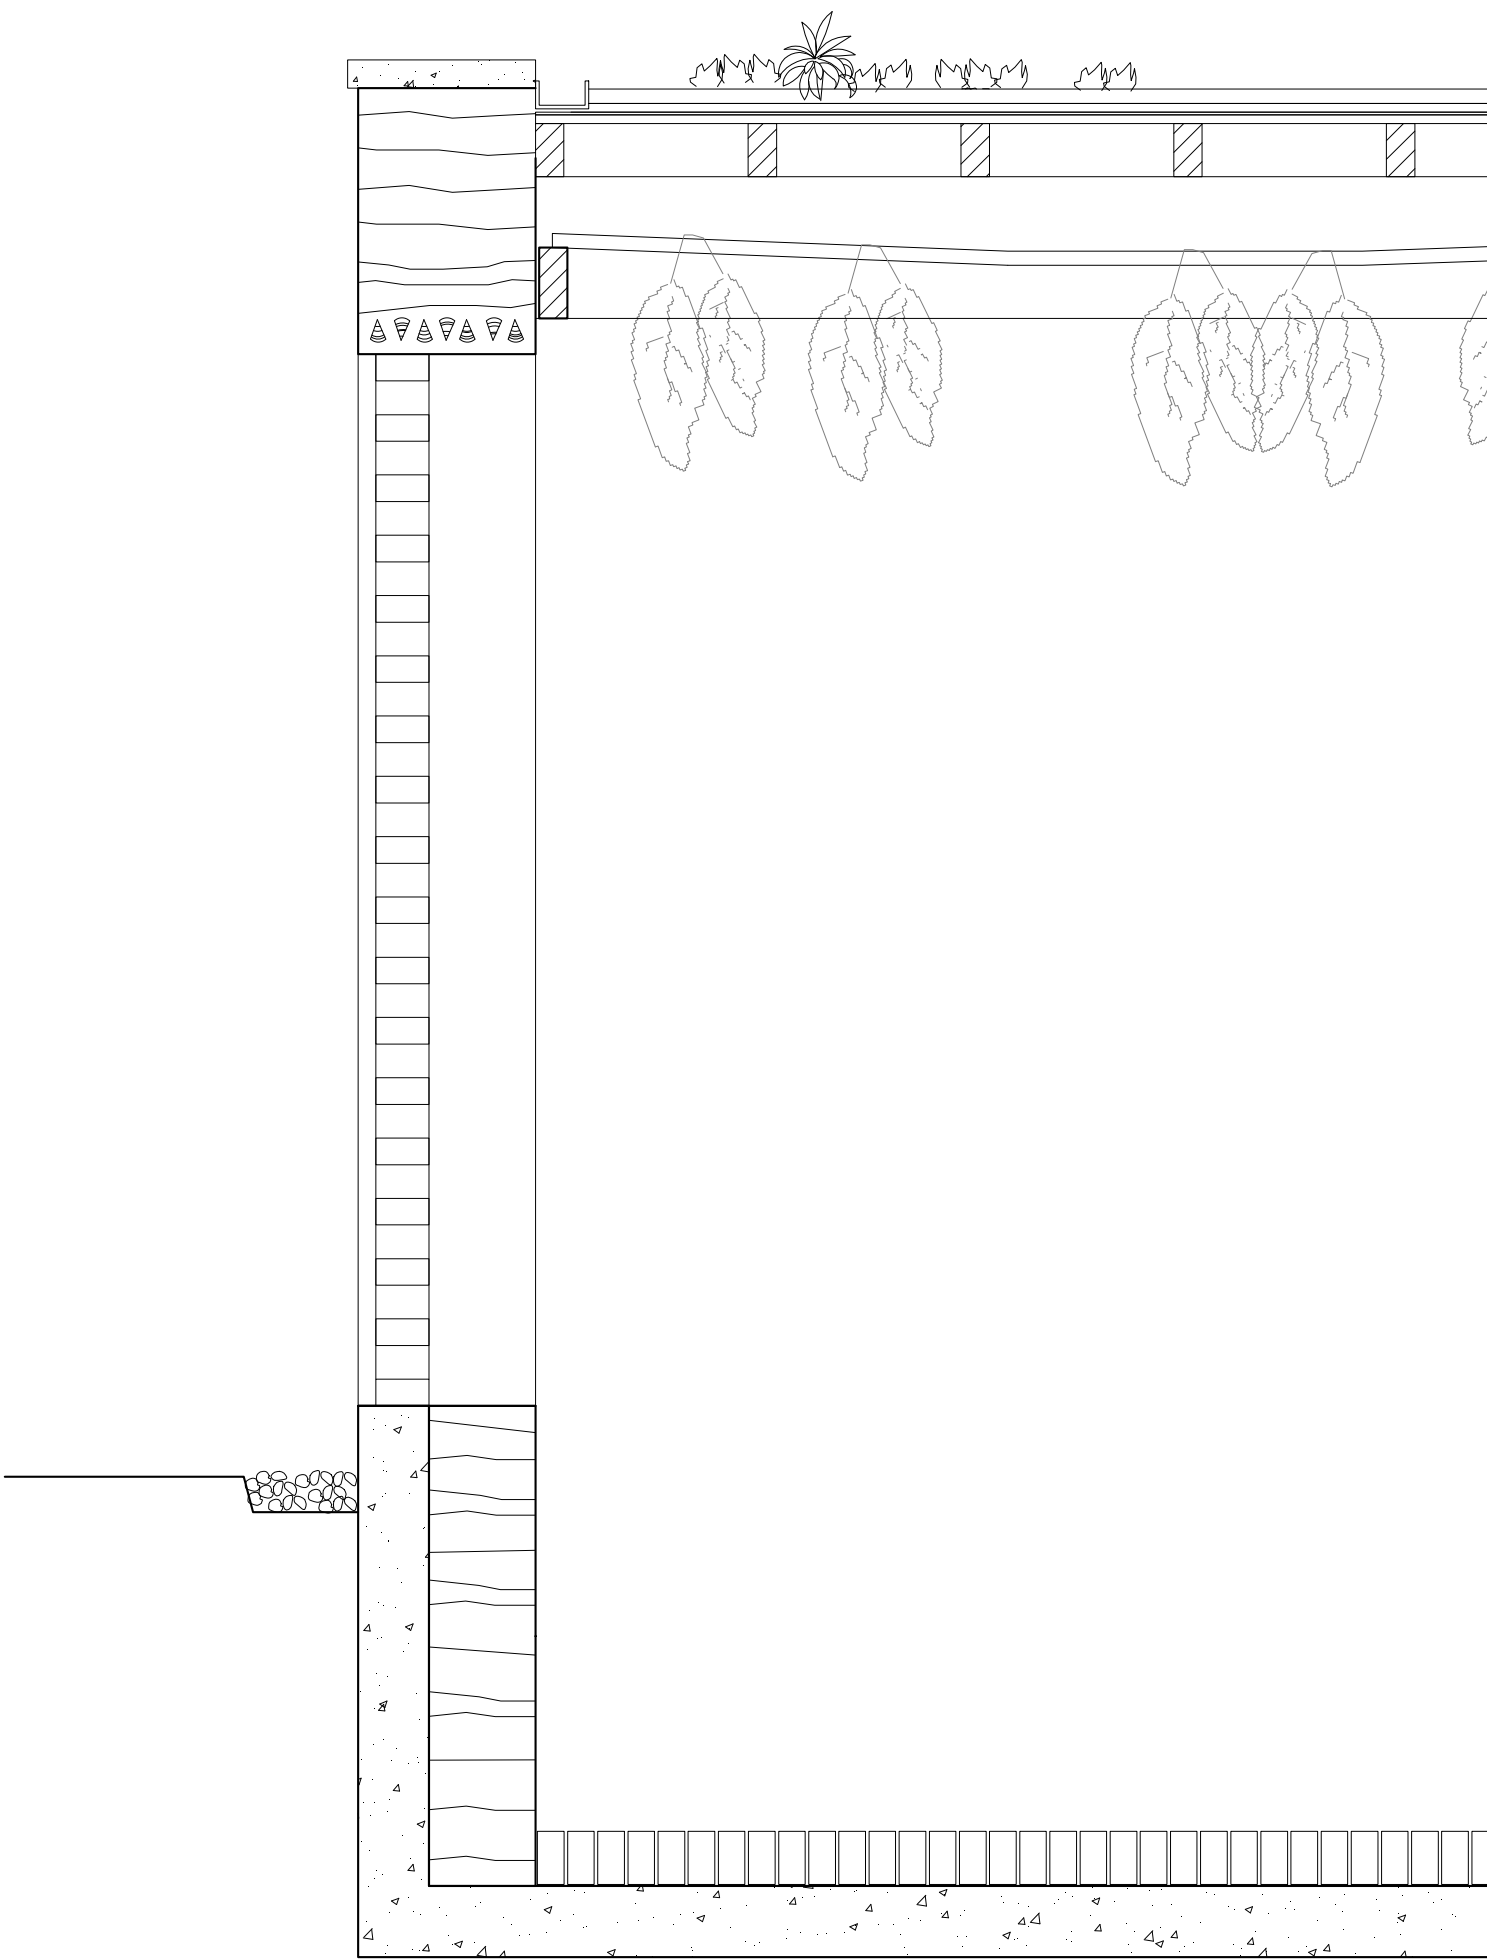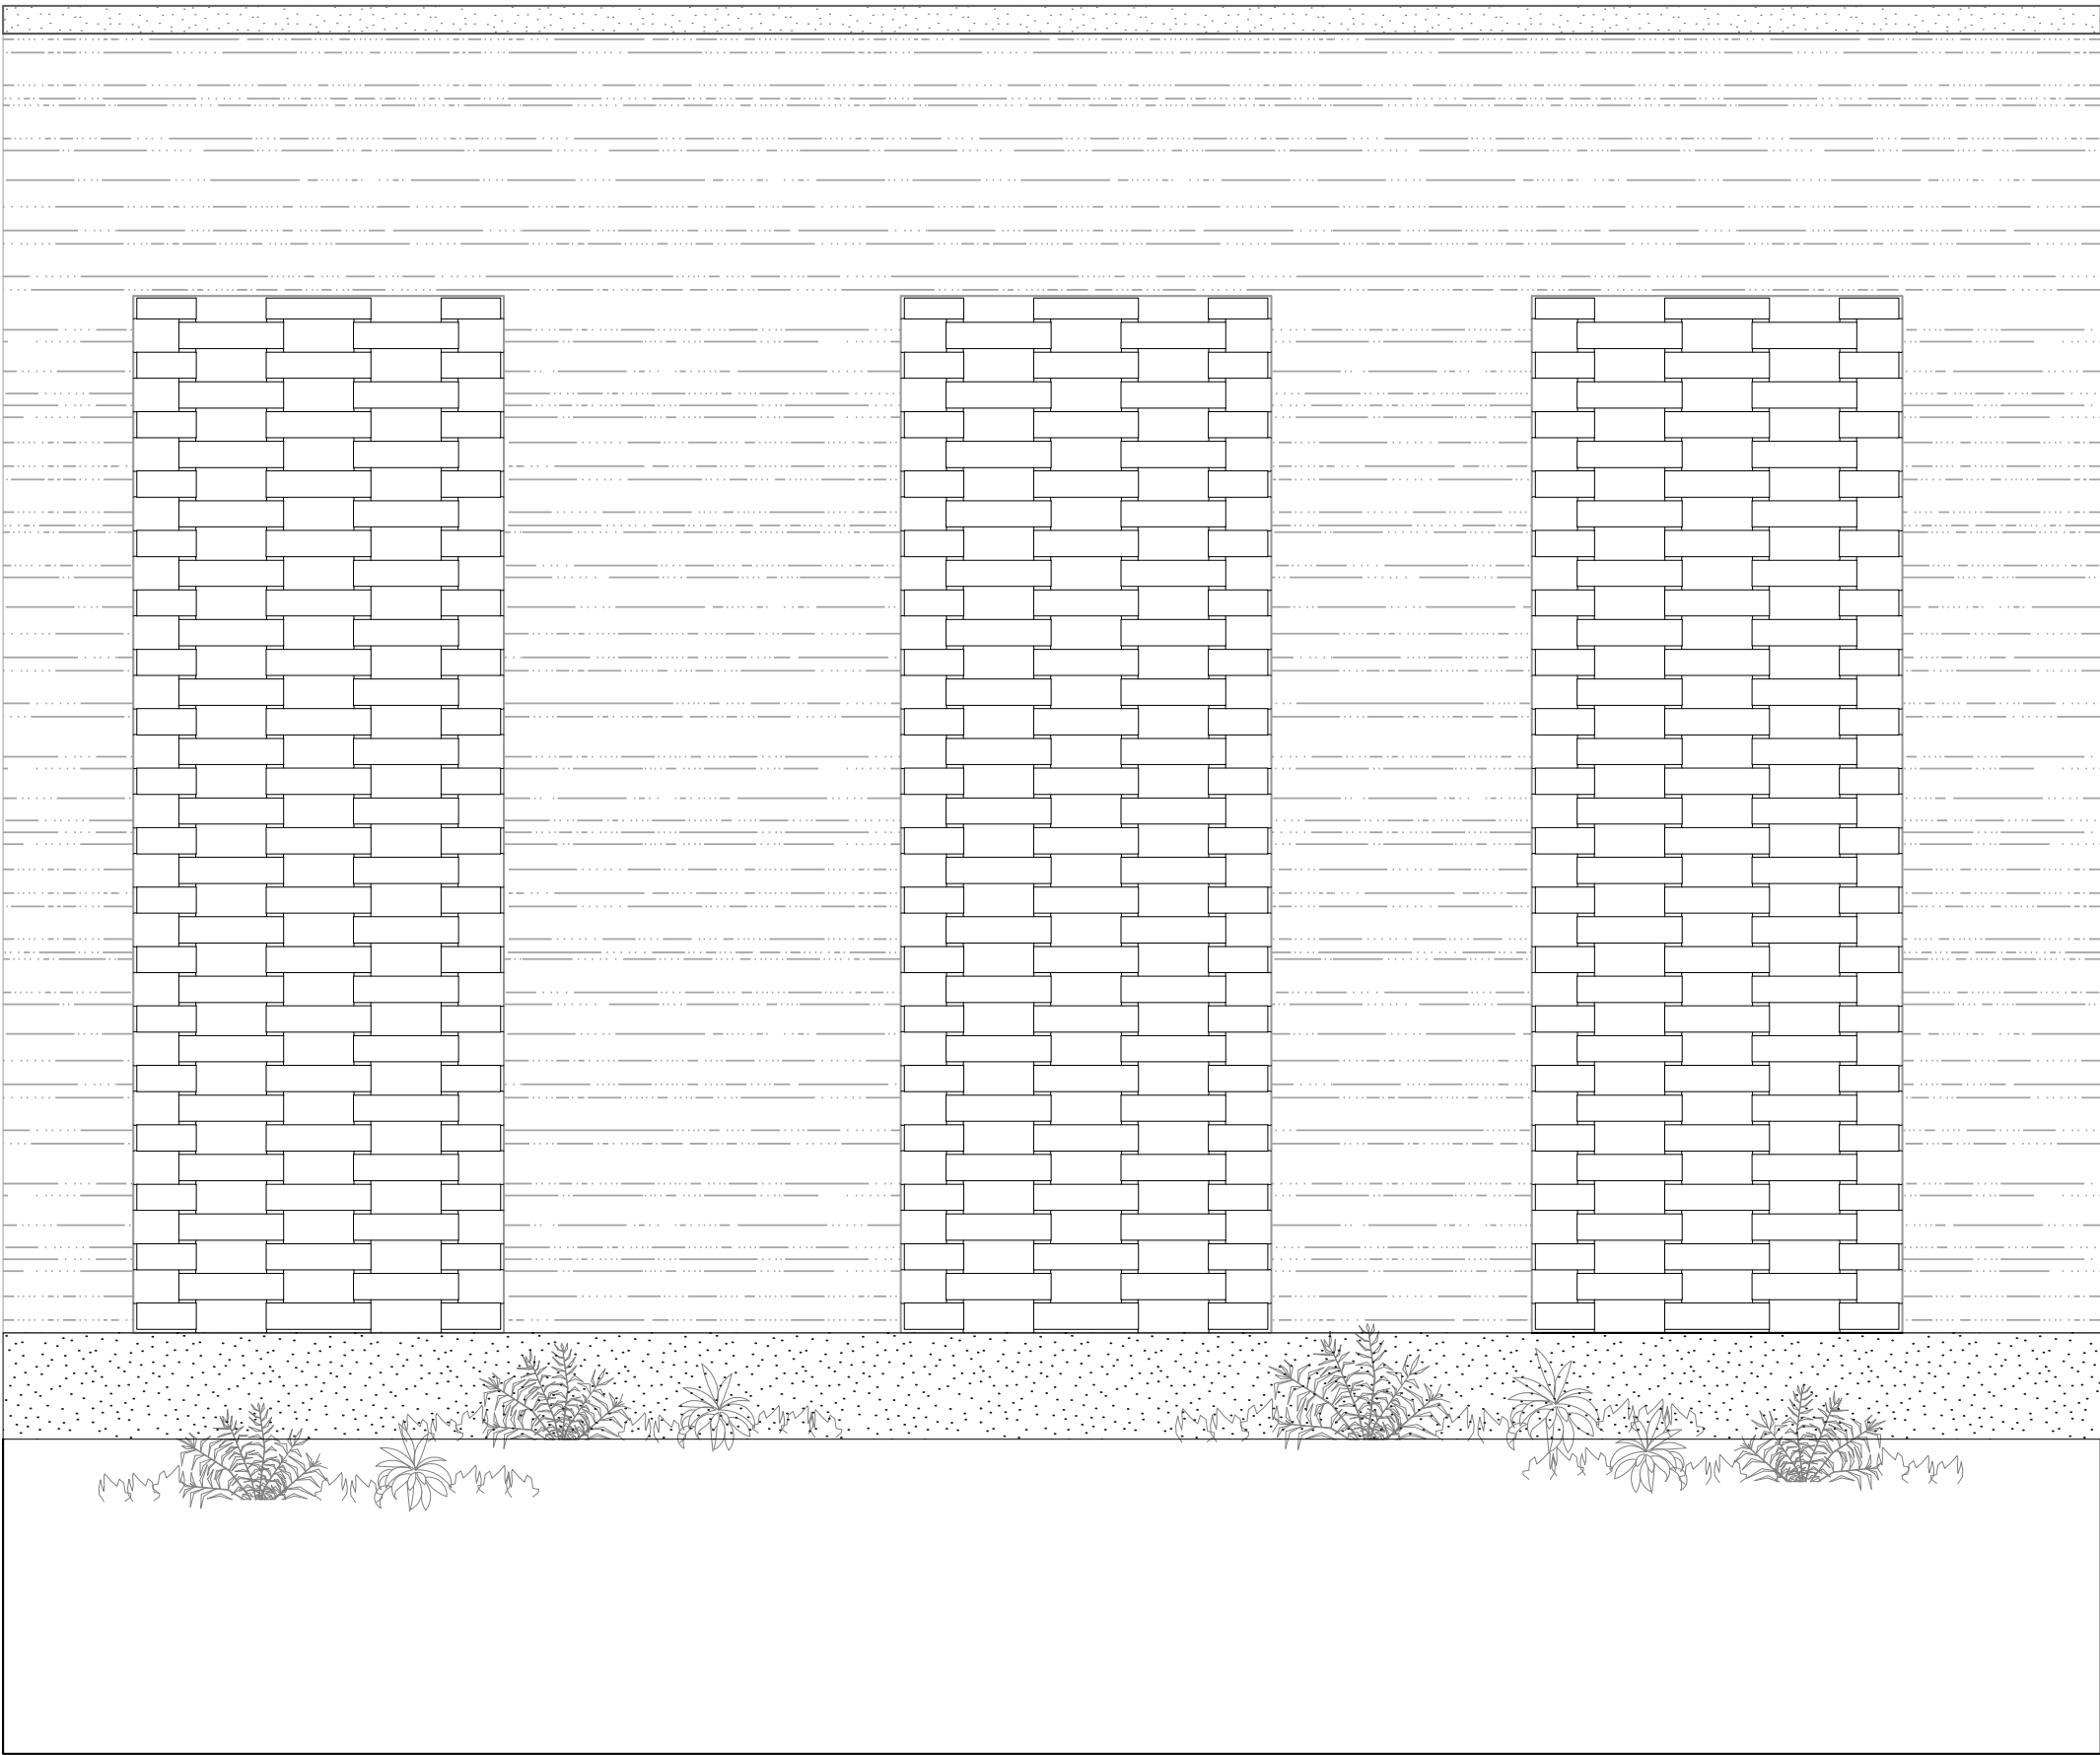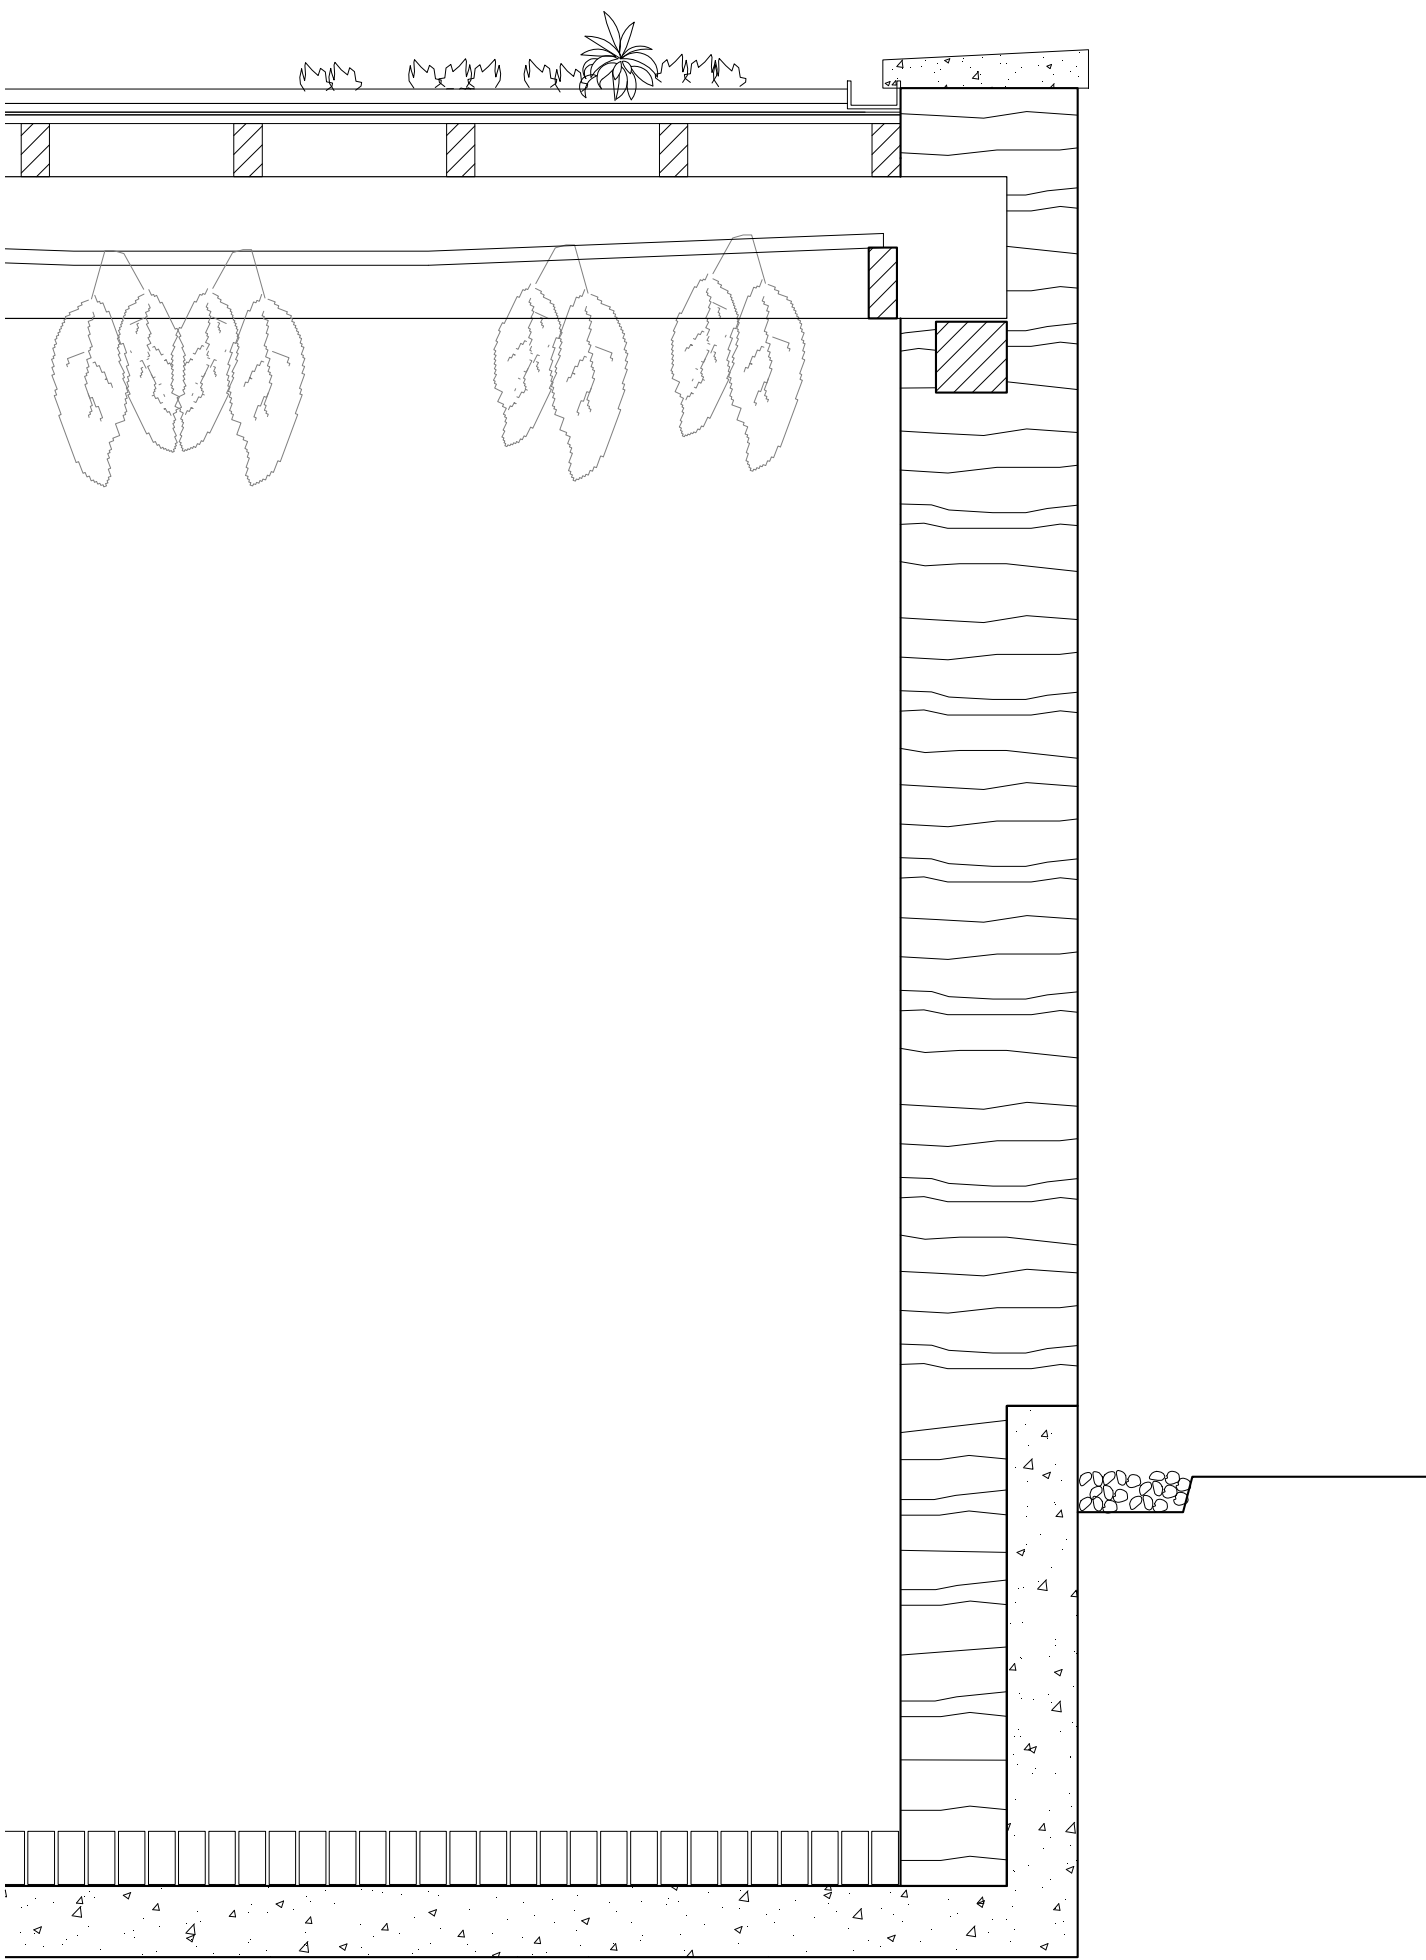

ANNE BELL
HAVANA STUDIO

VISITOR CENTRE


plan 1-500

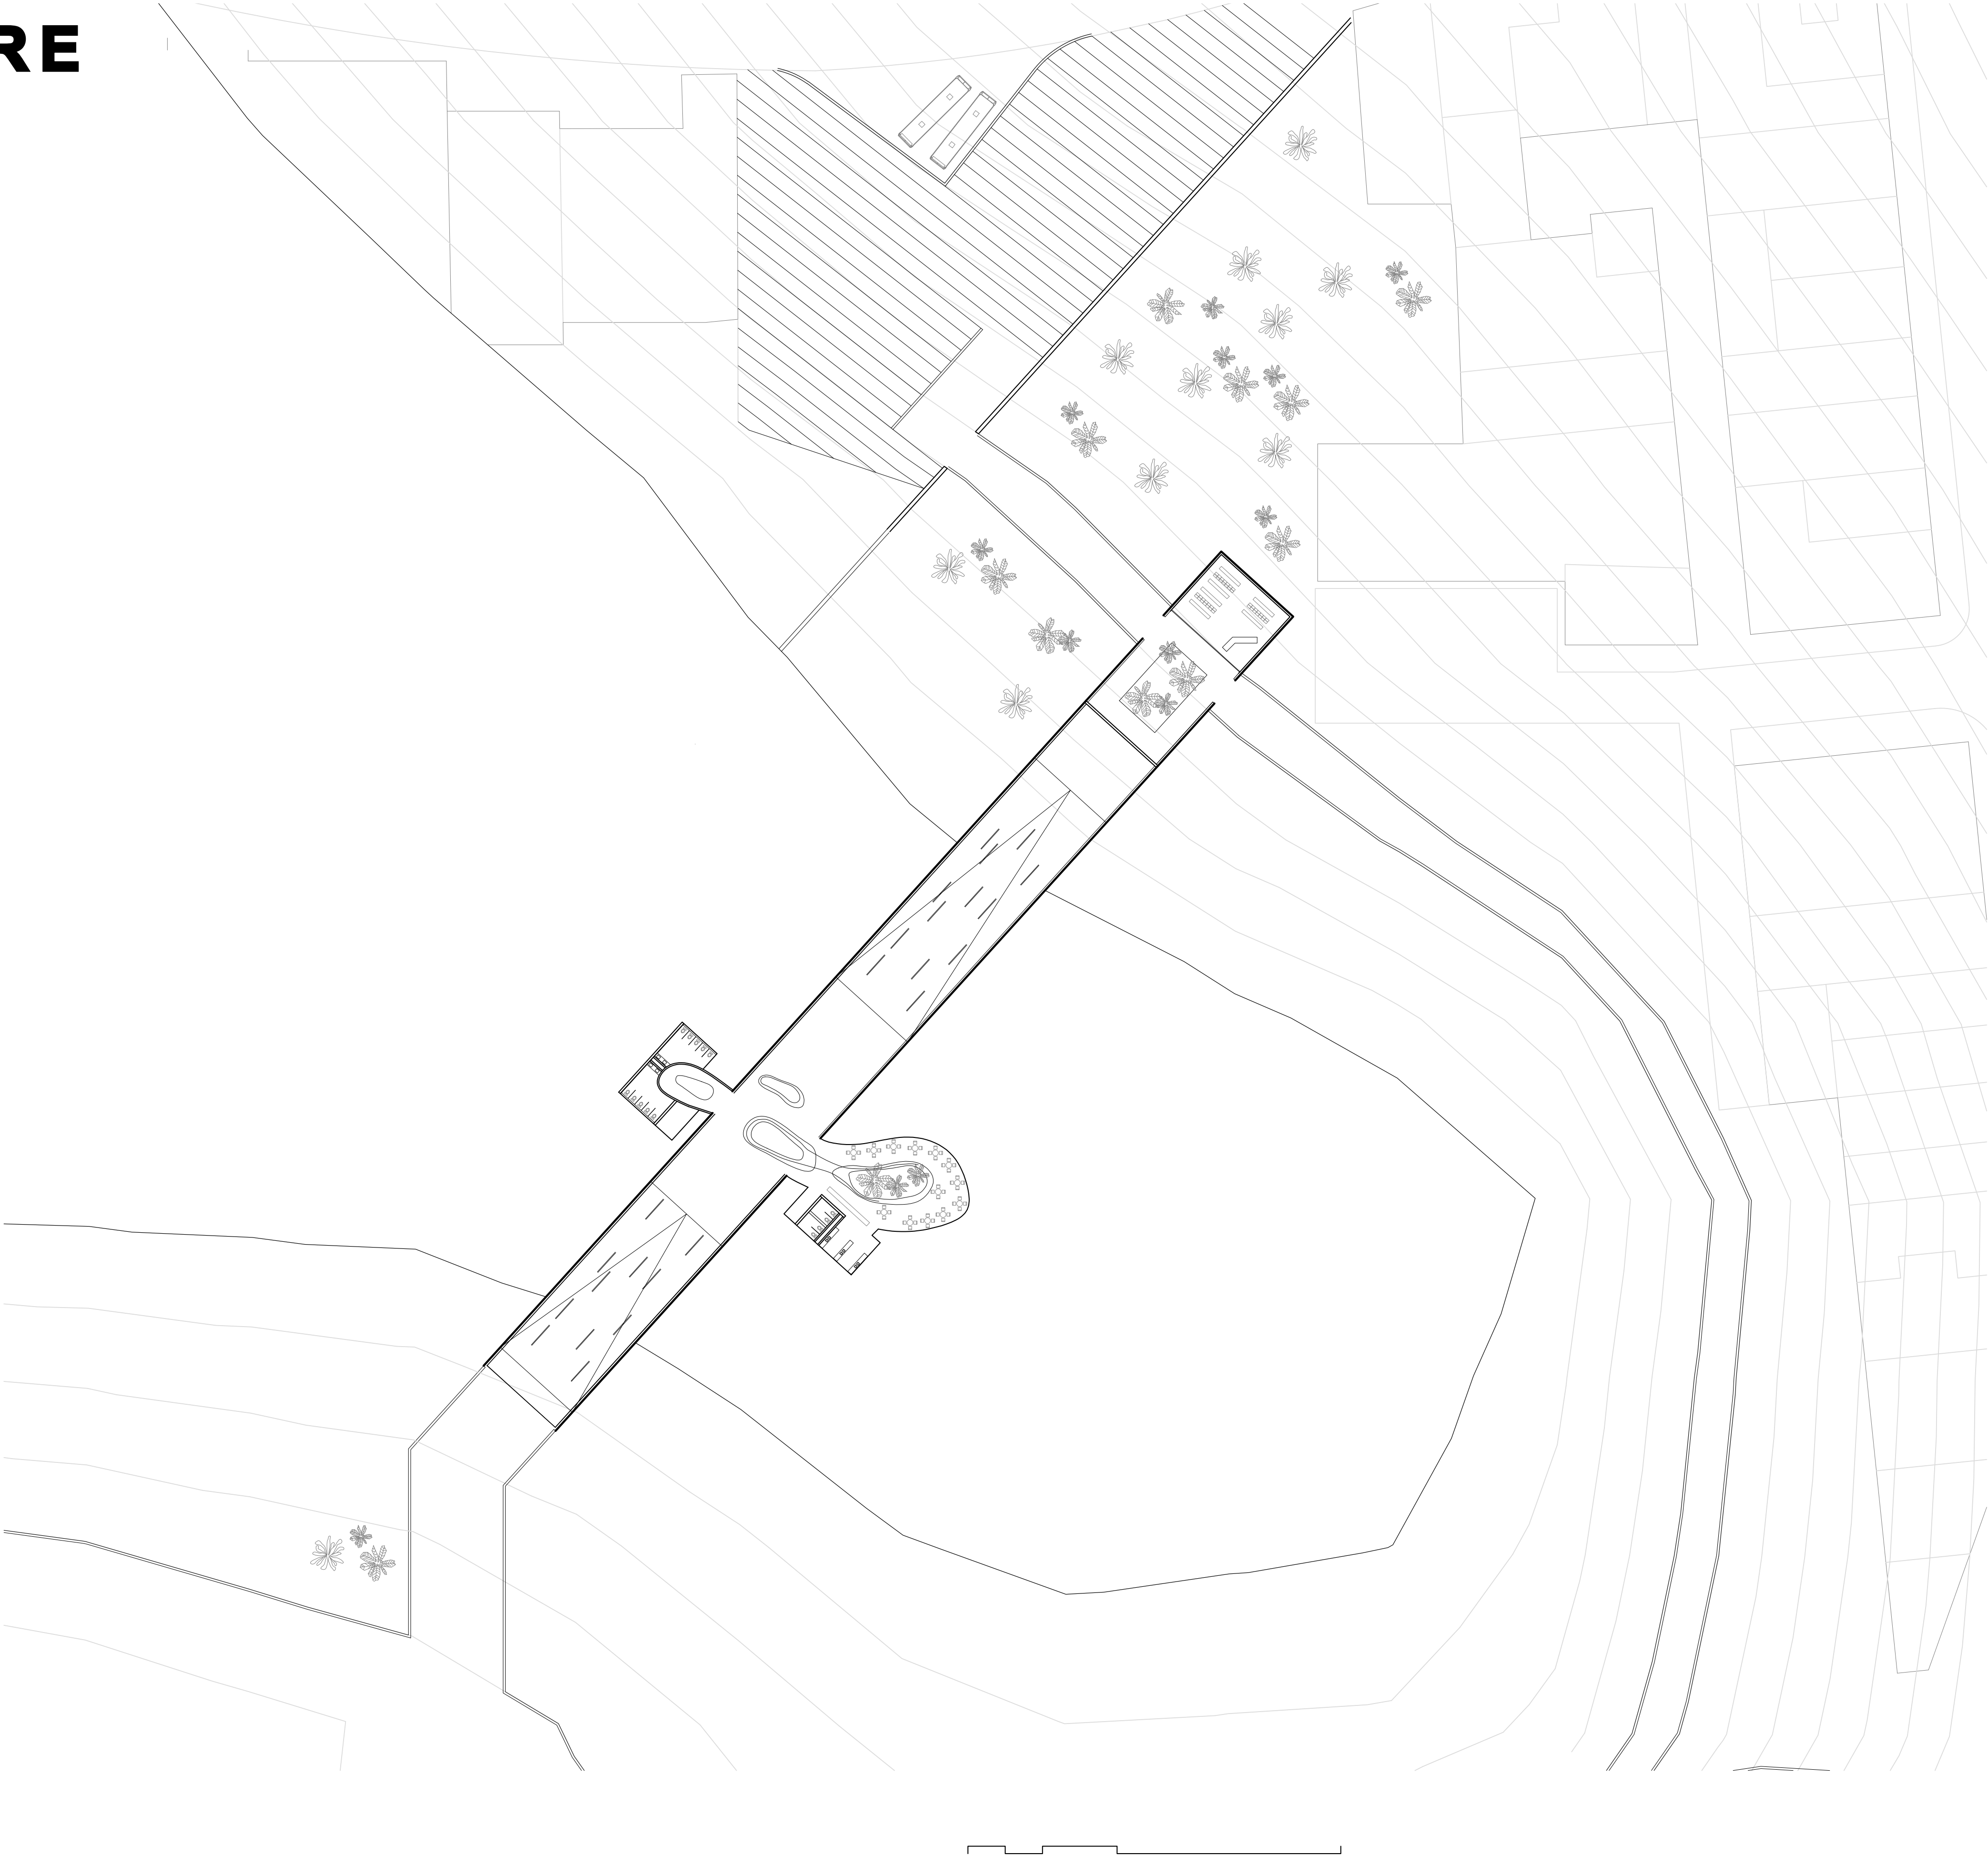

ANNE BELL
HAVANA STUDIO


VISITOR CENTRE

cross section 1-100

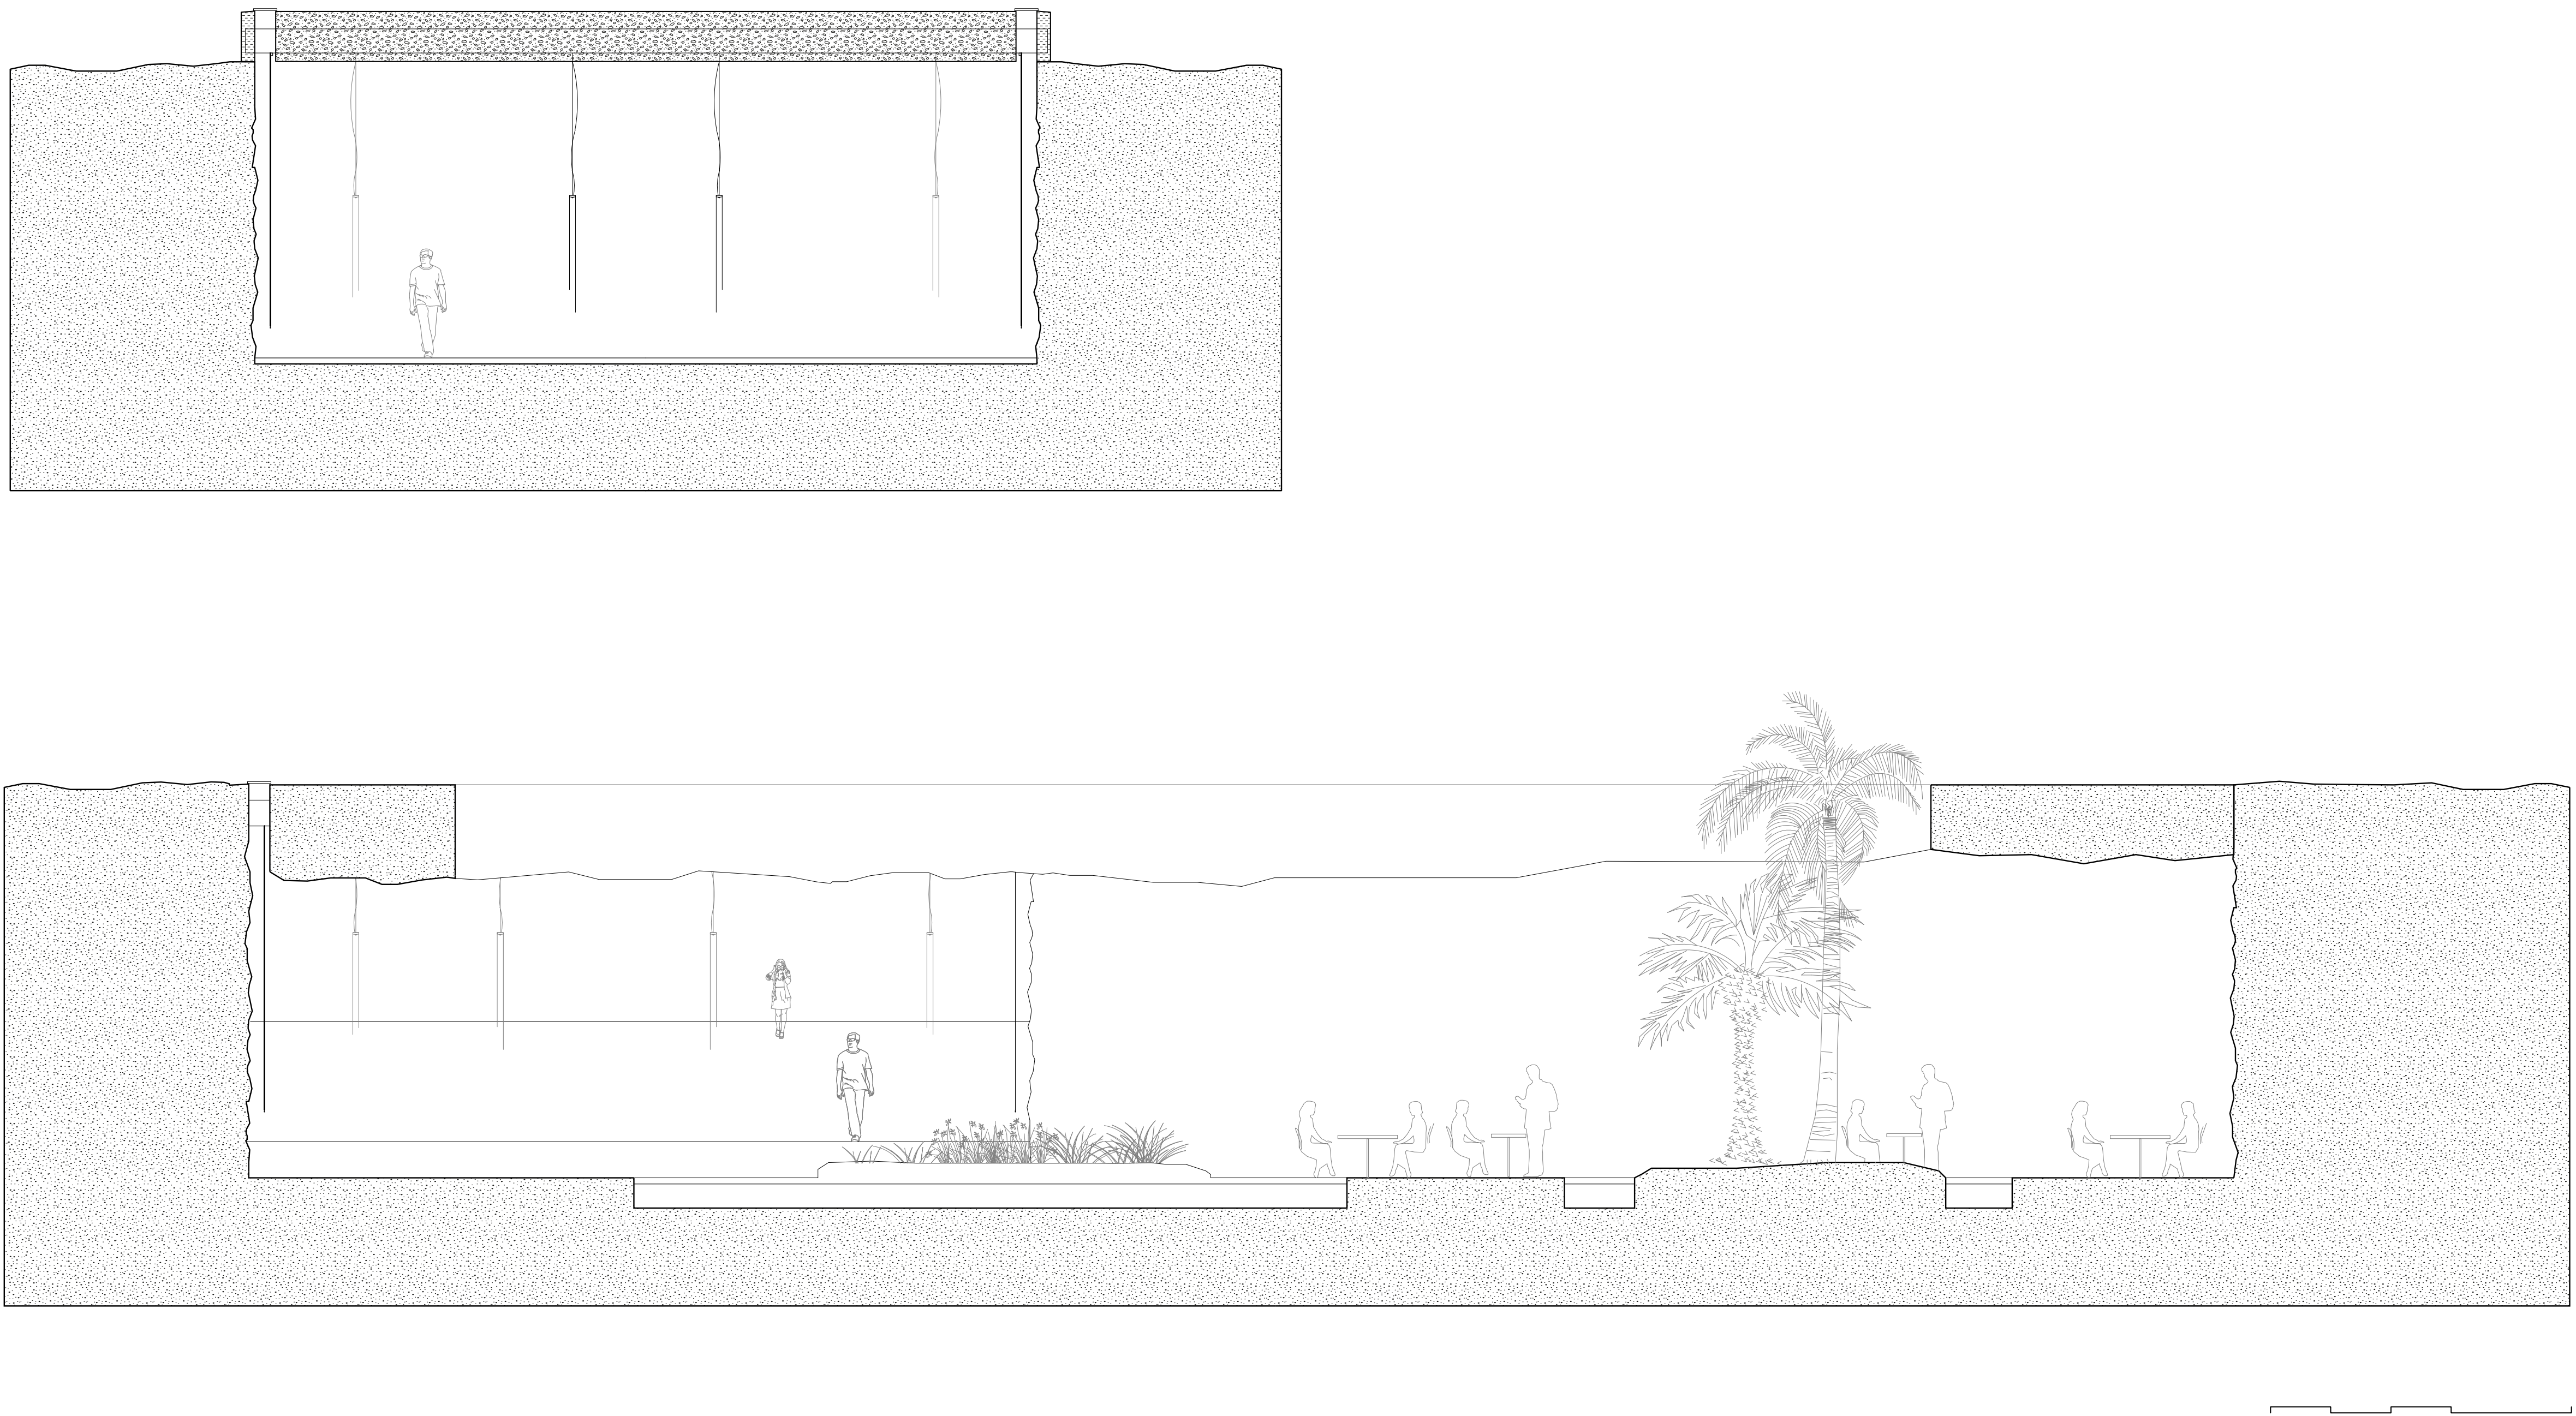


VISITOR CENTRE

plan 1-500

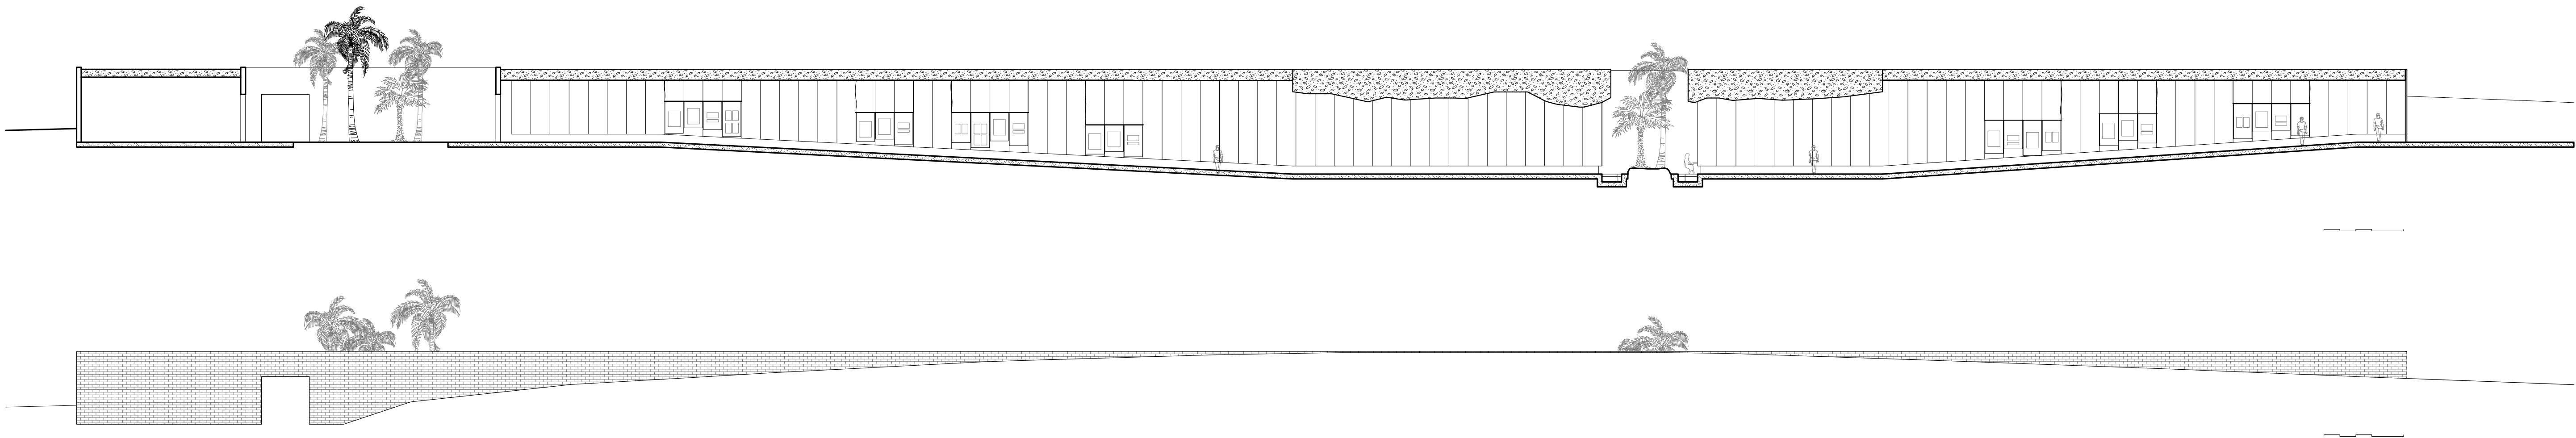


interior facade fragments 1-20

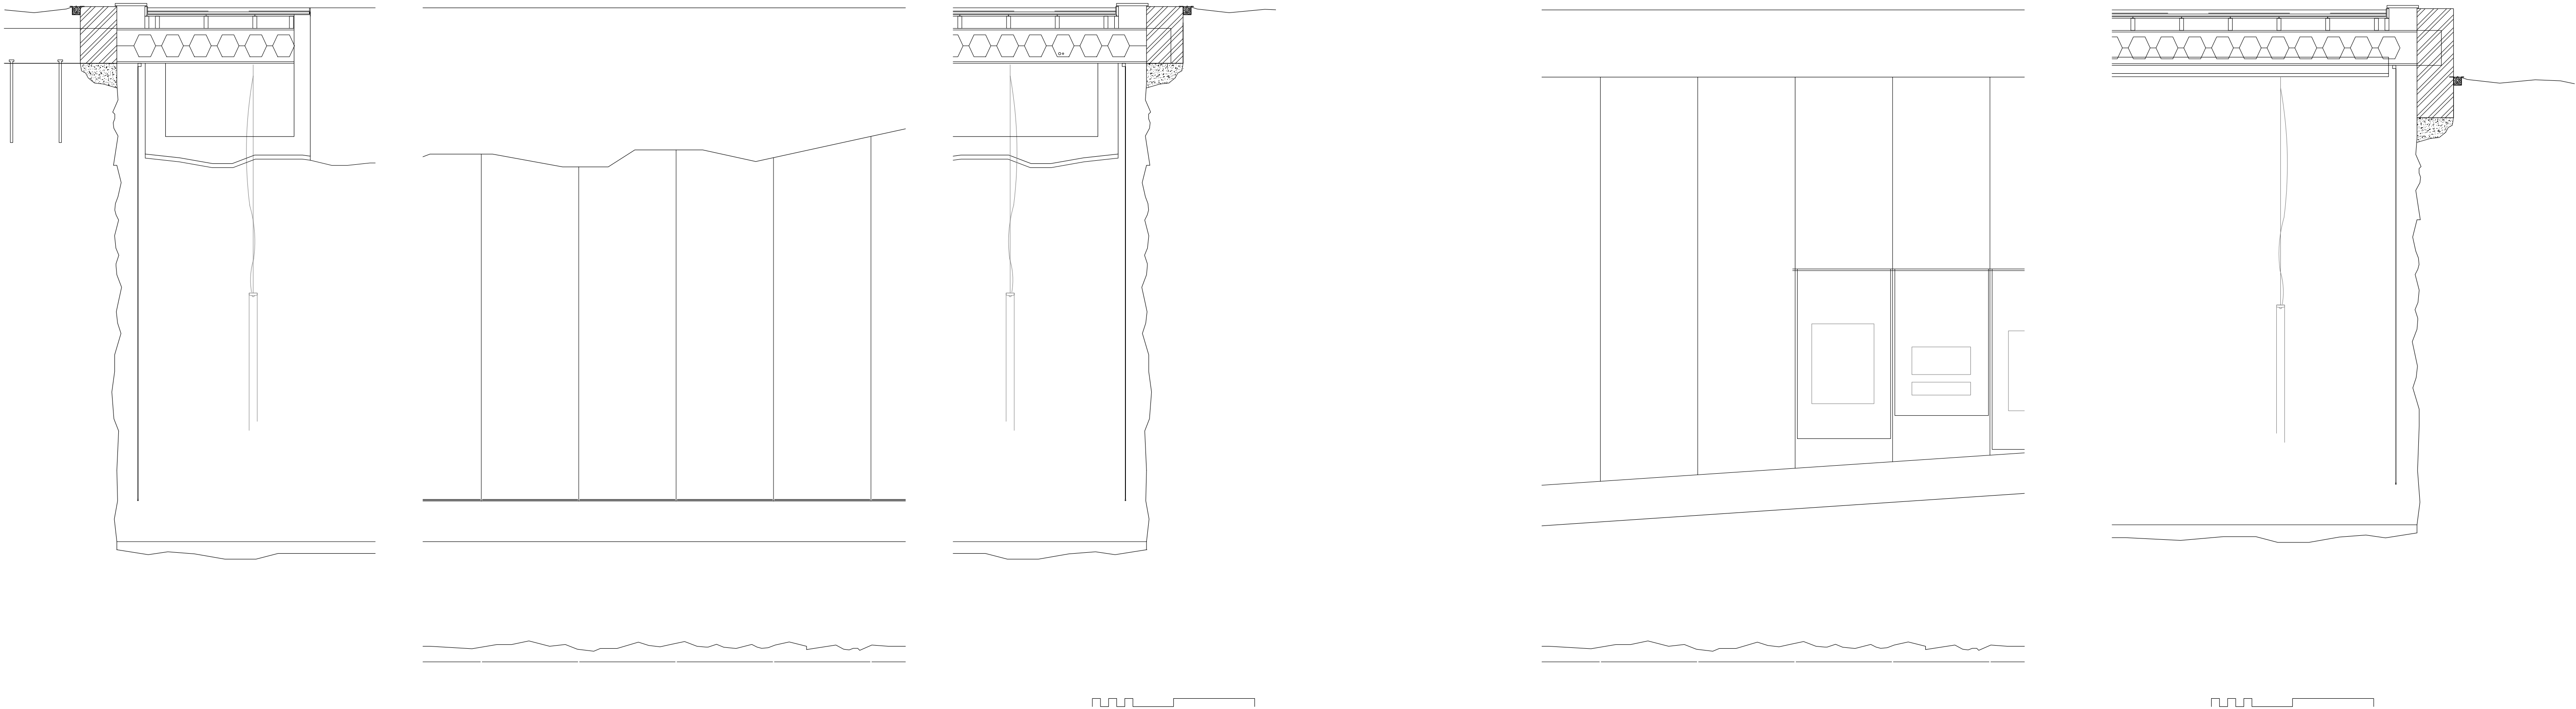


CAFE

plan 1-200

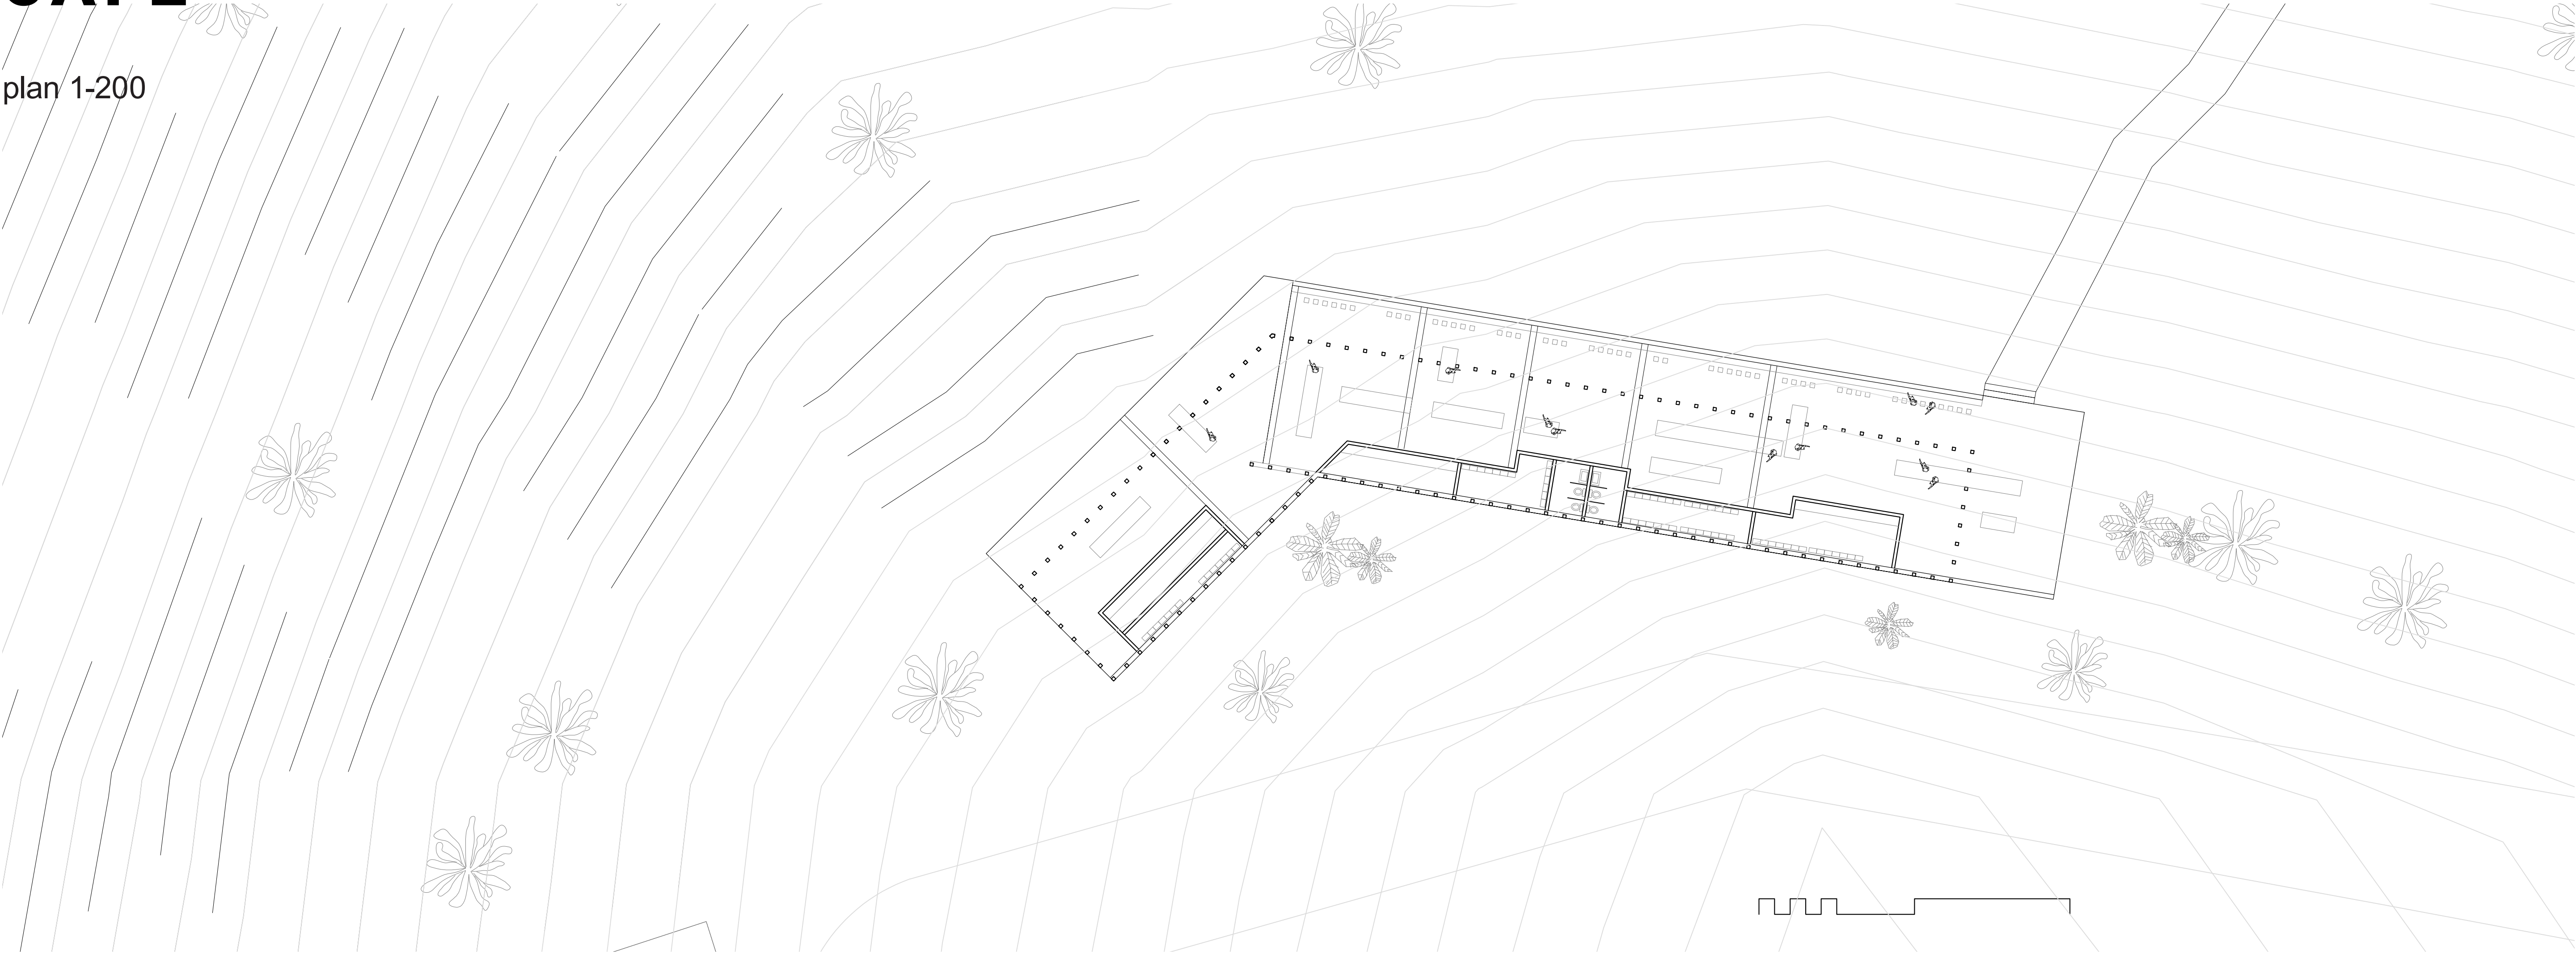


section 1-100

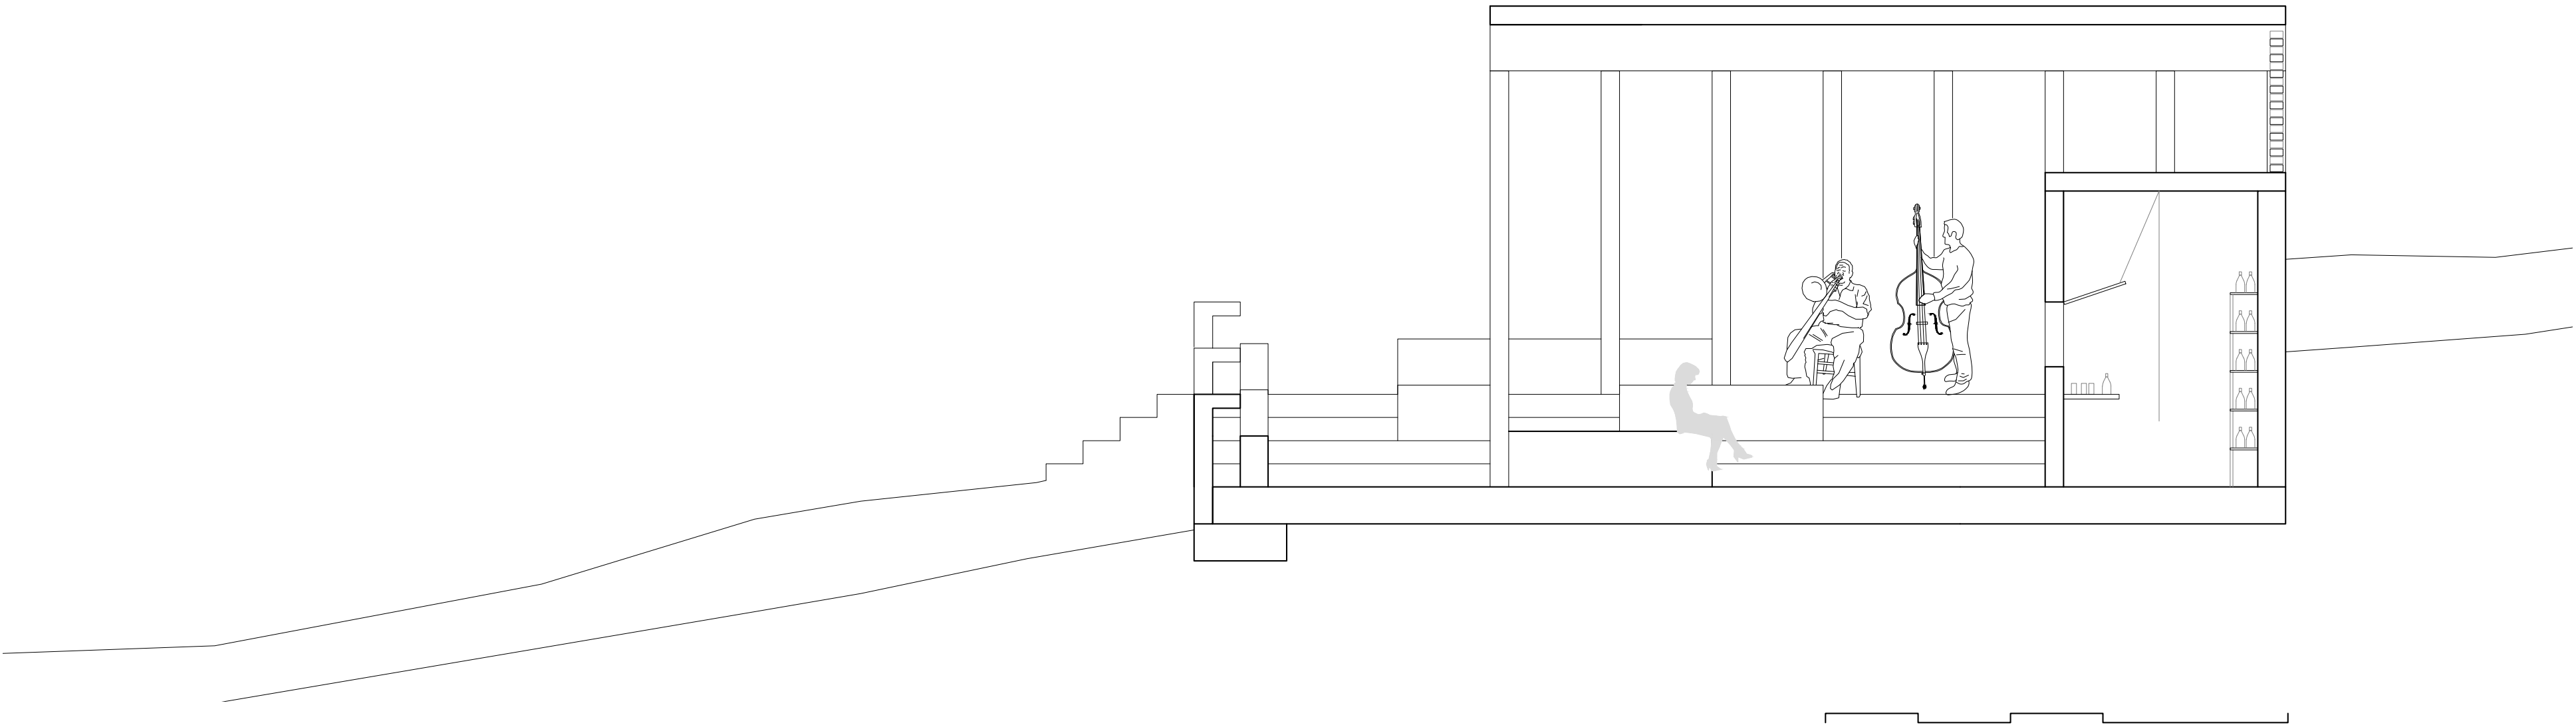


CAFE

section 1-200





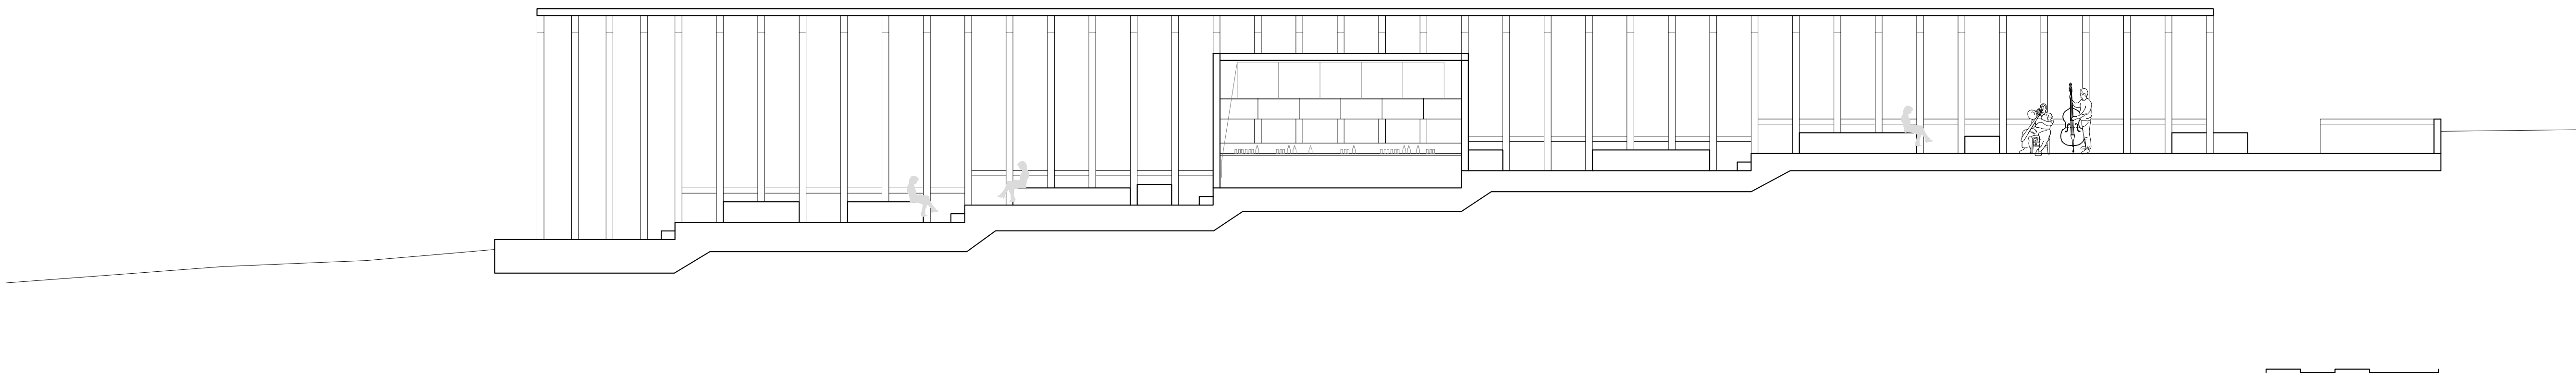


elevations 1-200

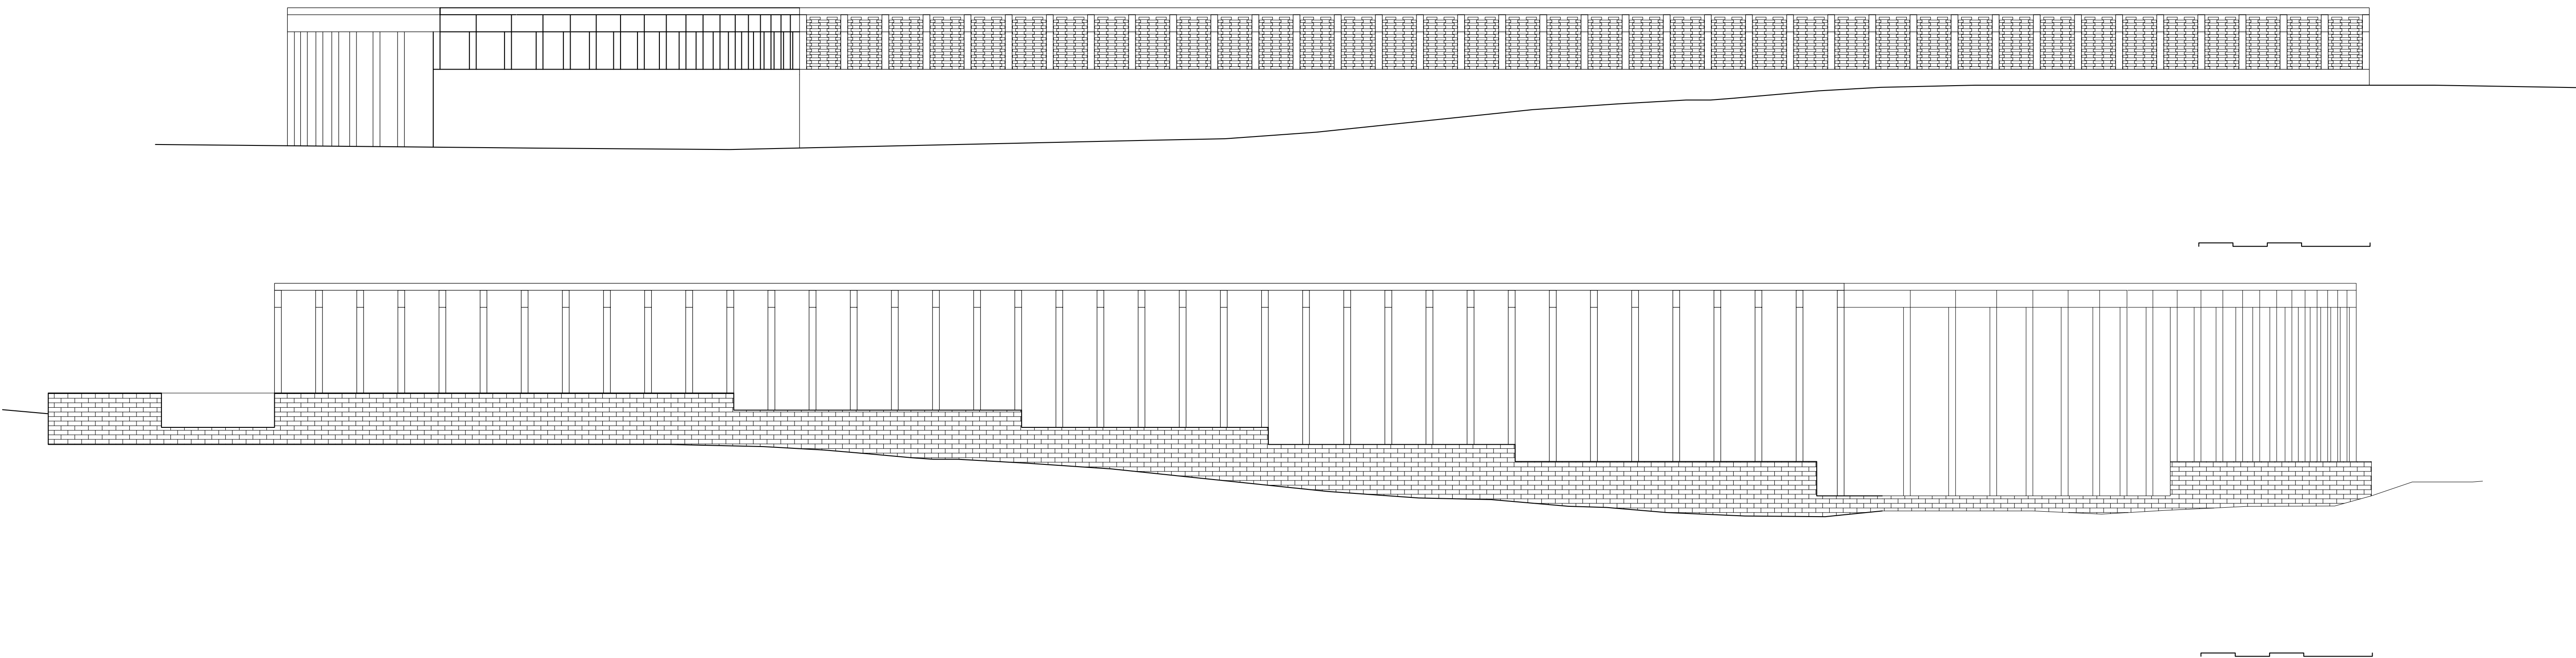

CAFE

facade fragments 1-20

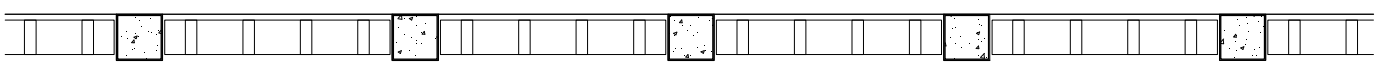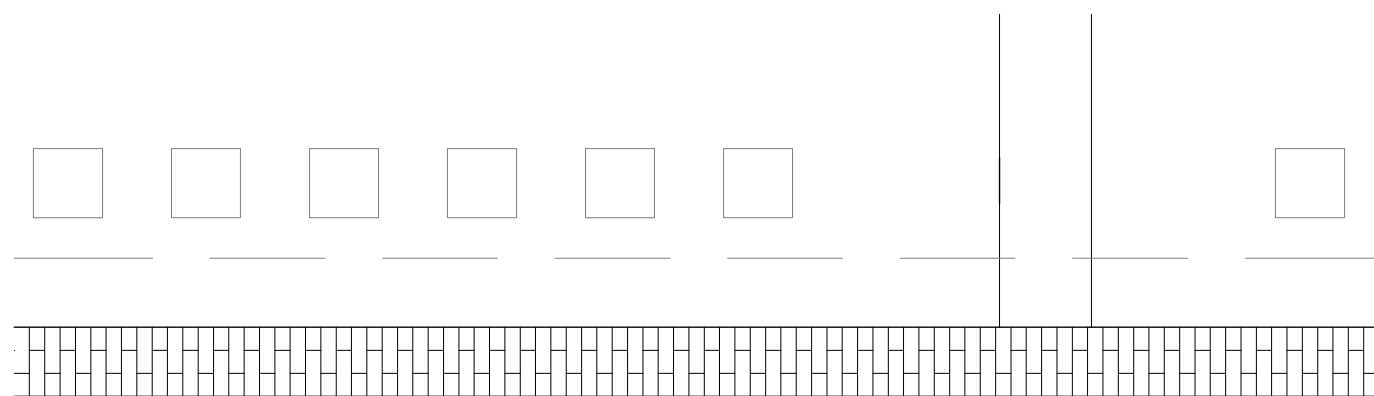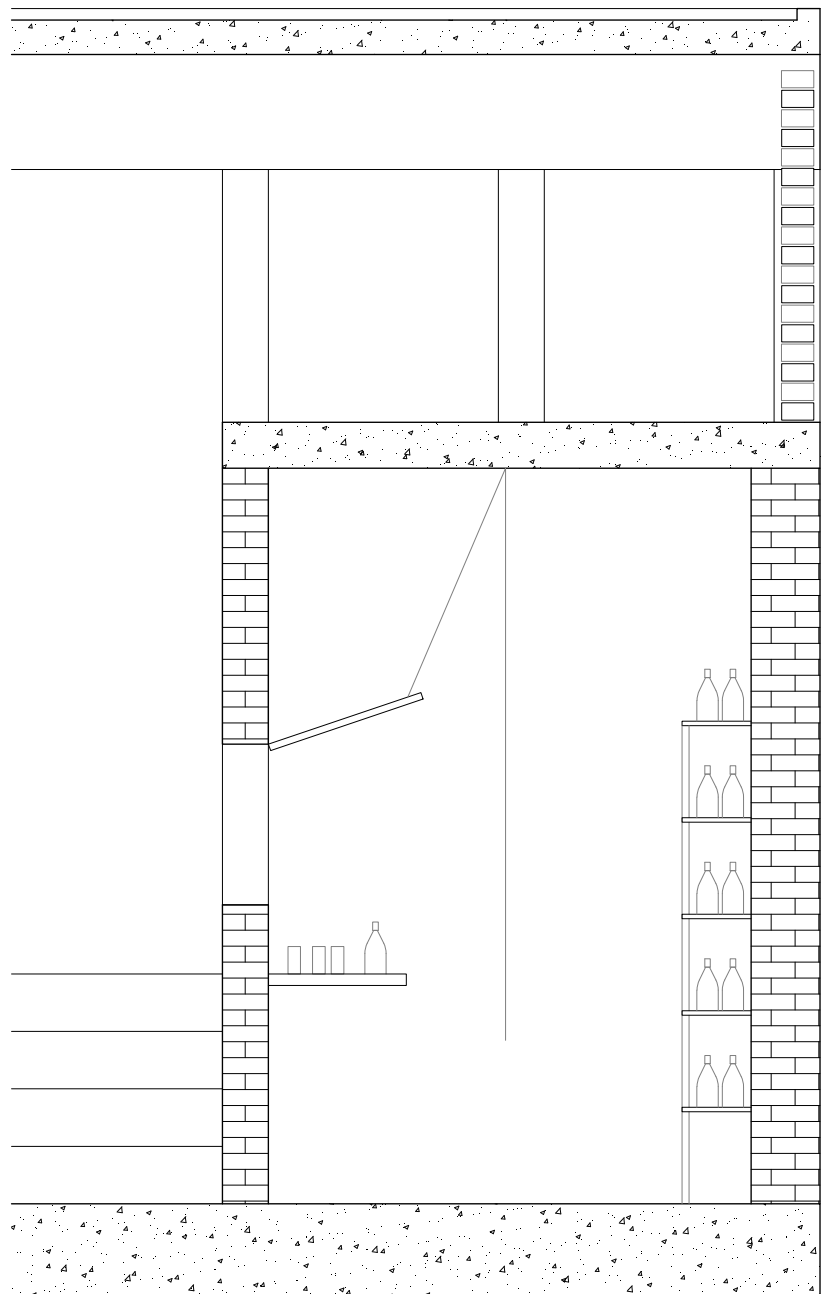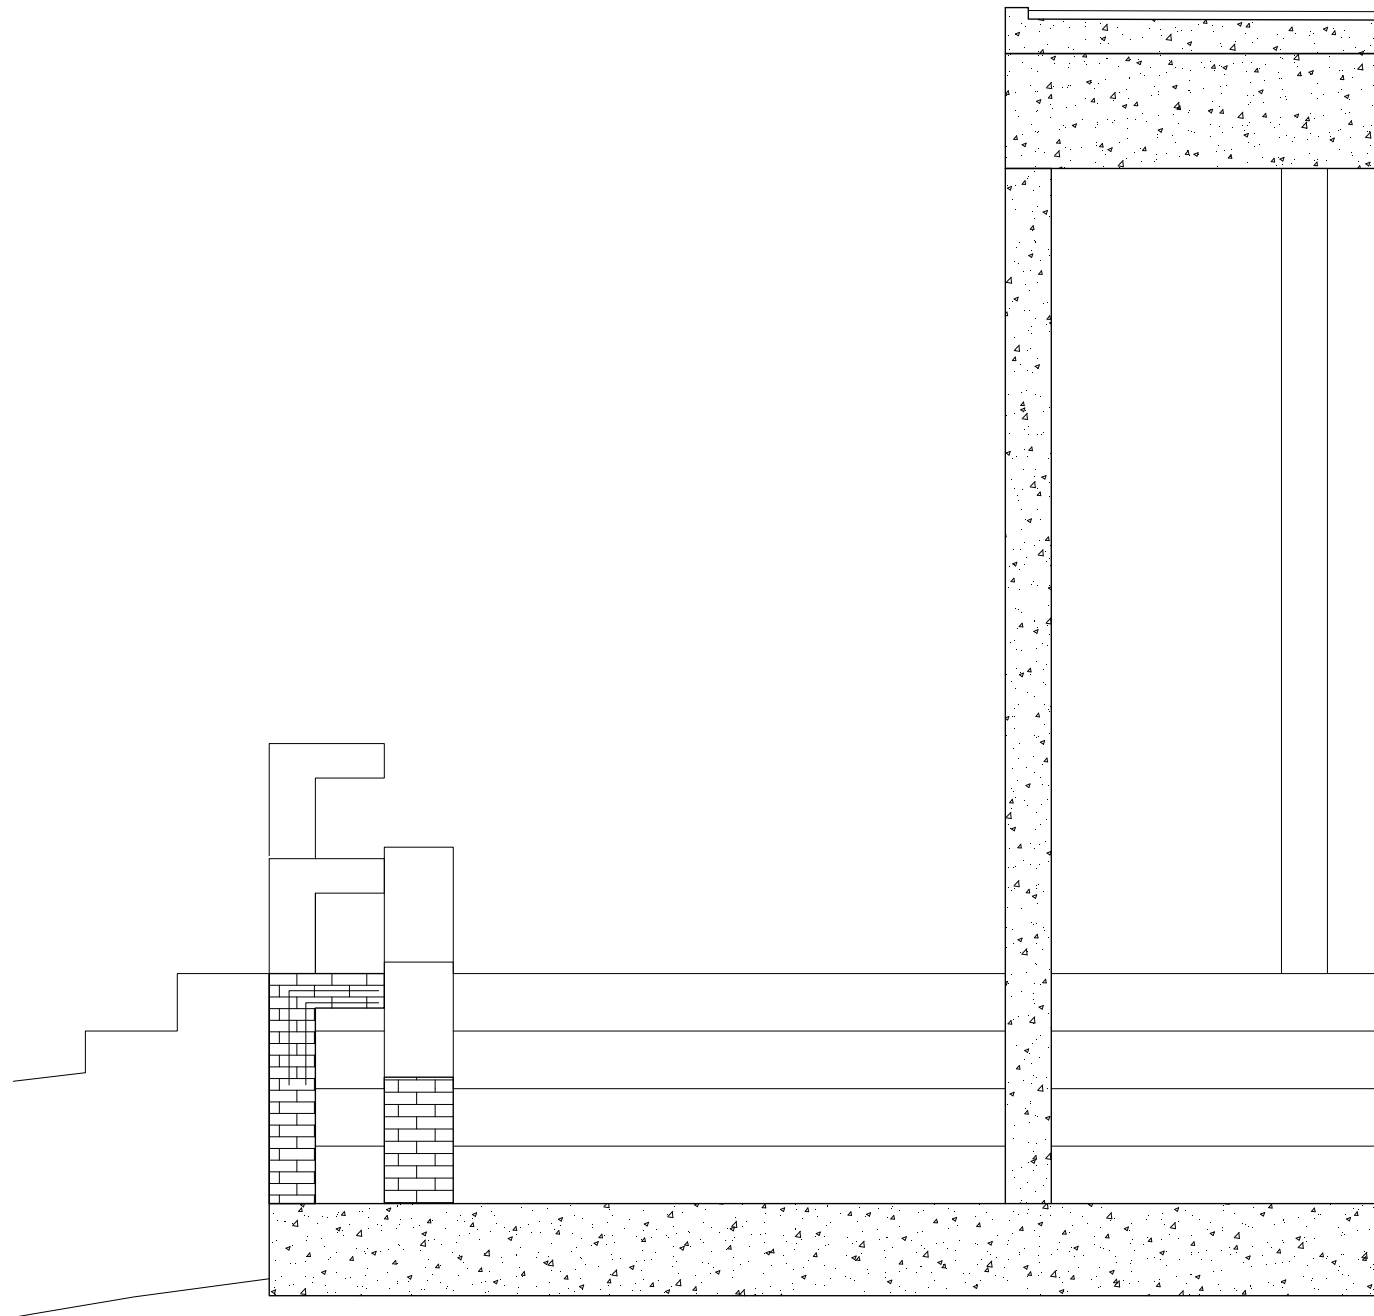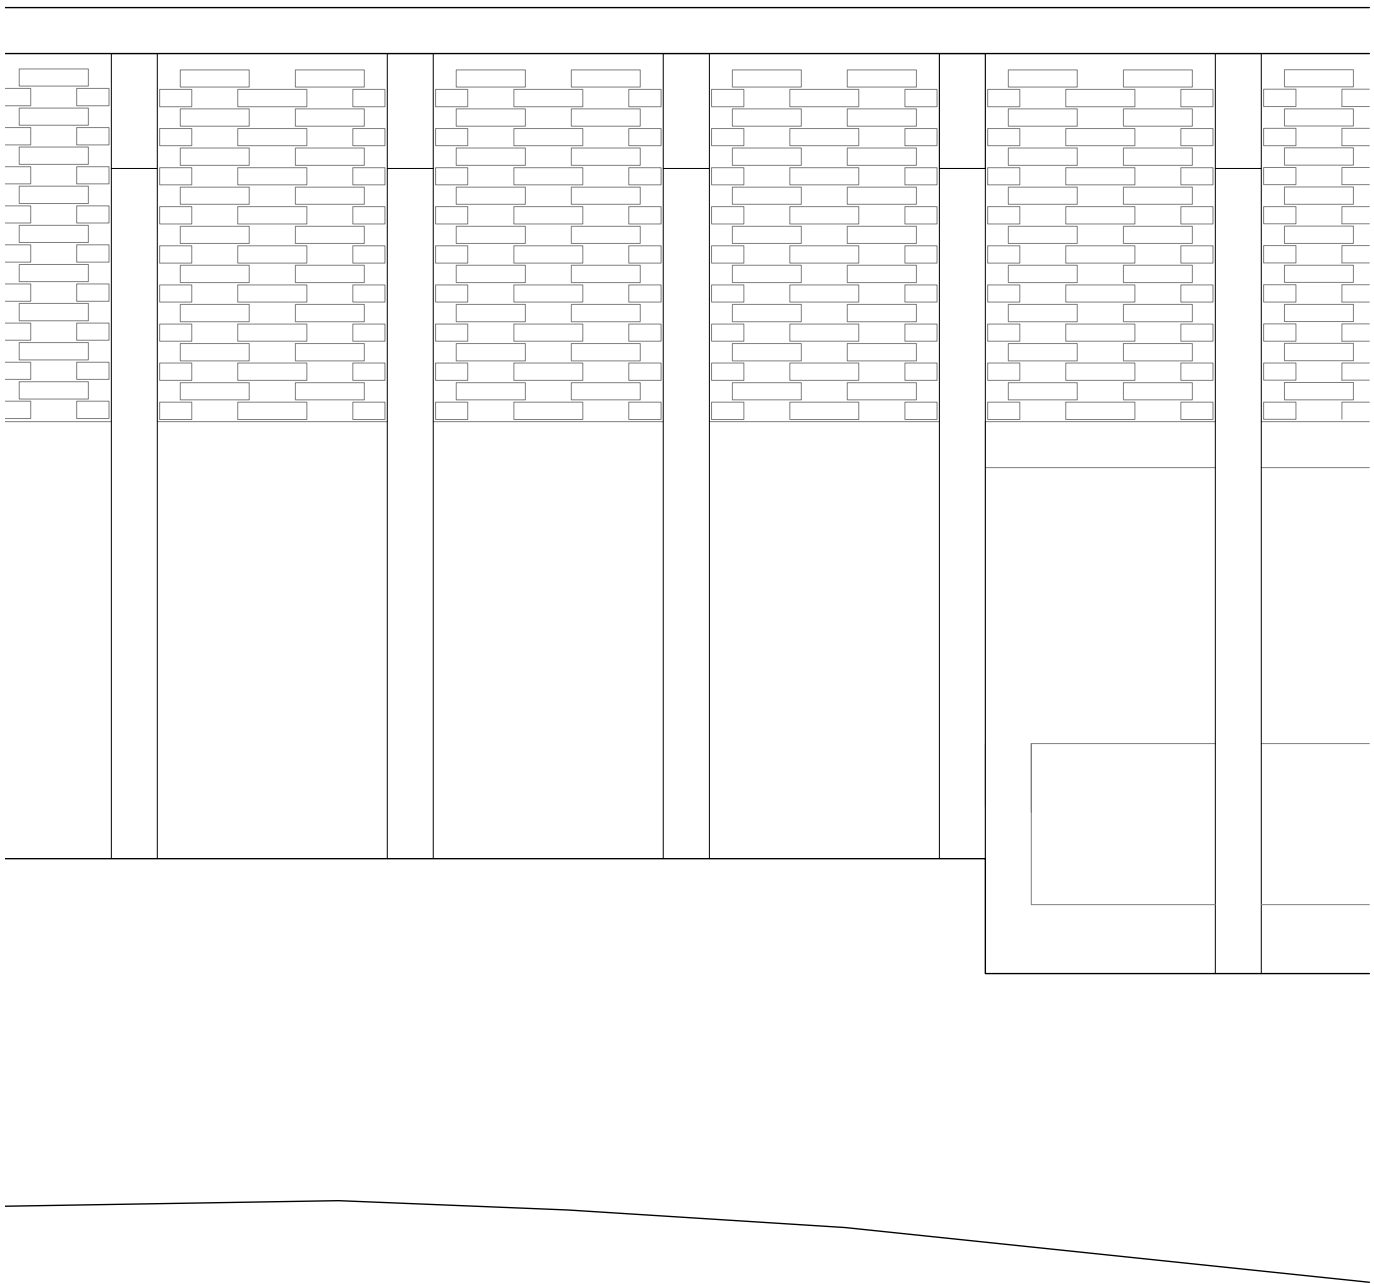

ANNE BELL
HAVANA STUDIO