



BRAGA PERMAI
section





SHOP-HOUSE
section





MAISON BOGERIJEN
section



COURTYARD
section

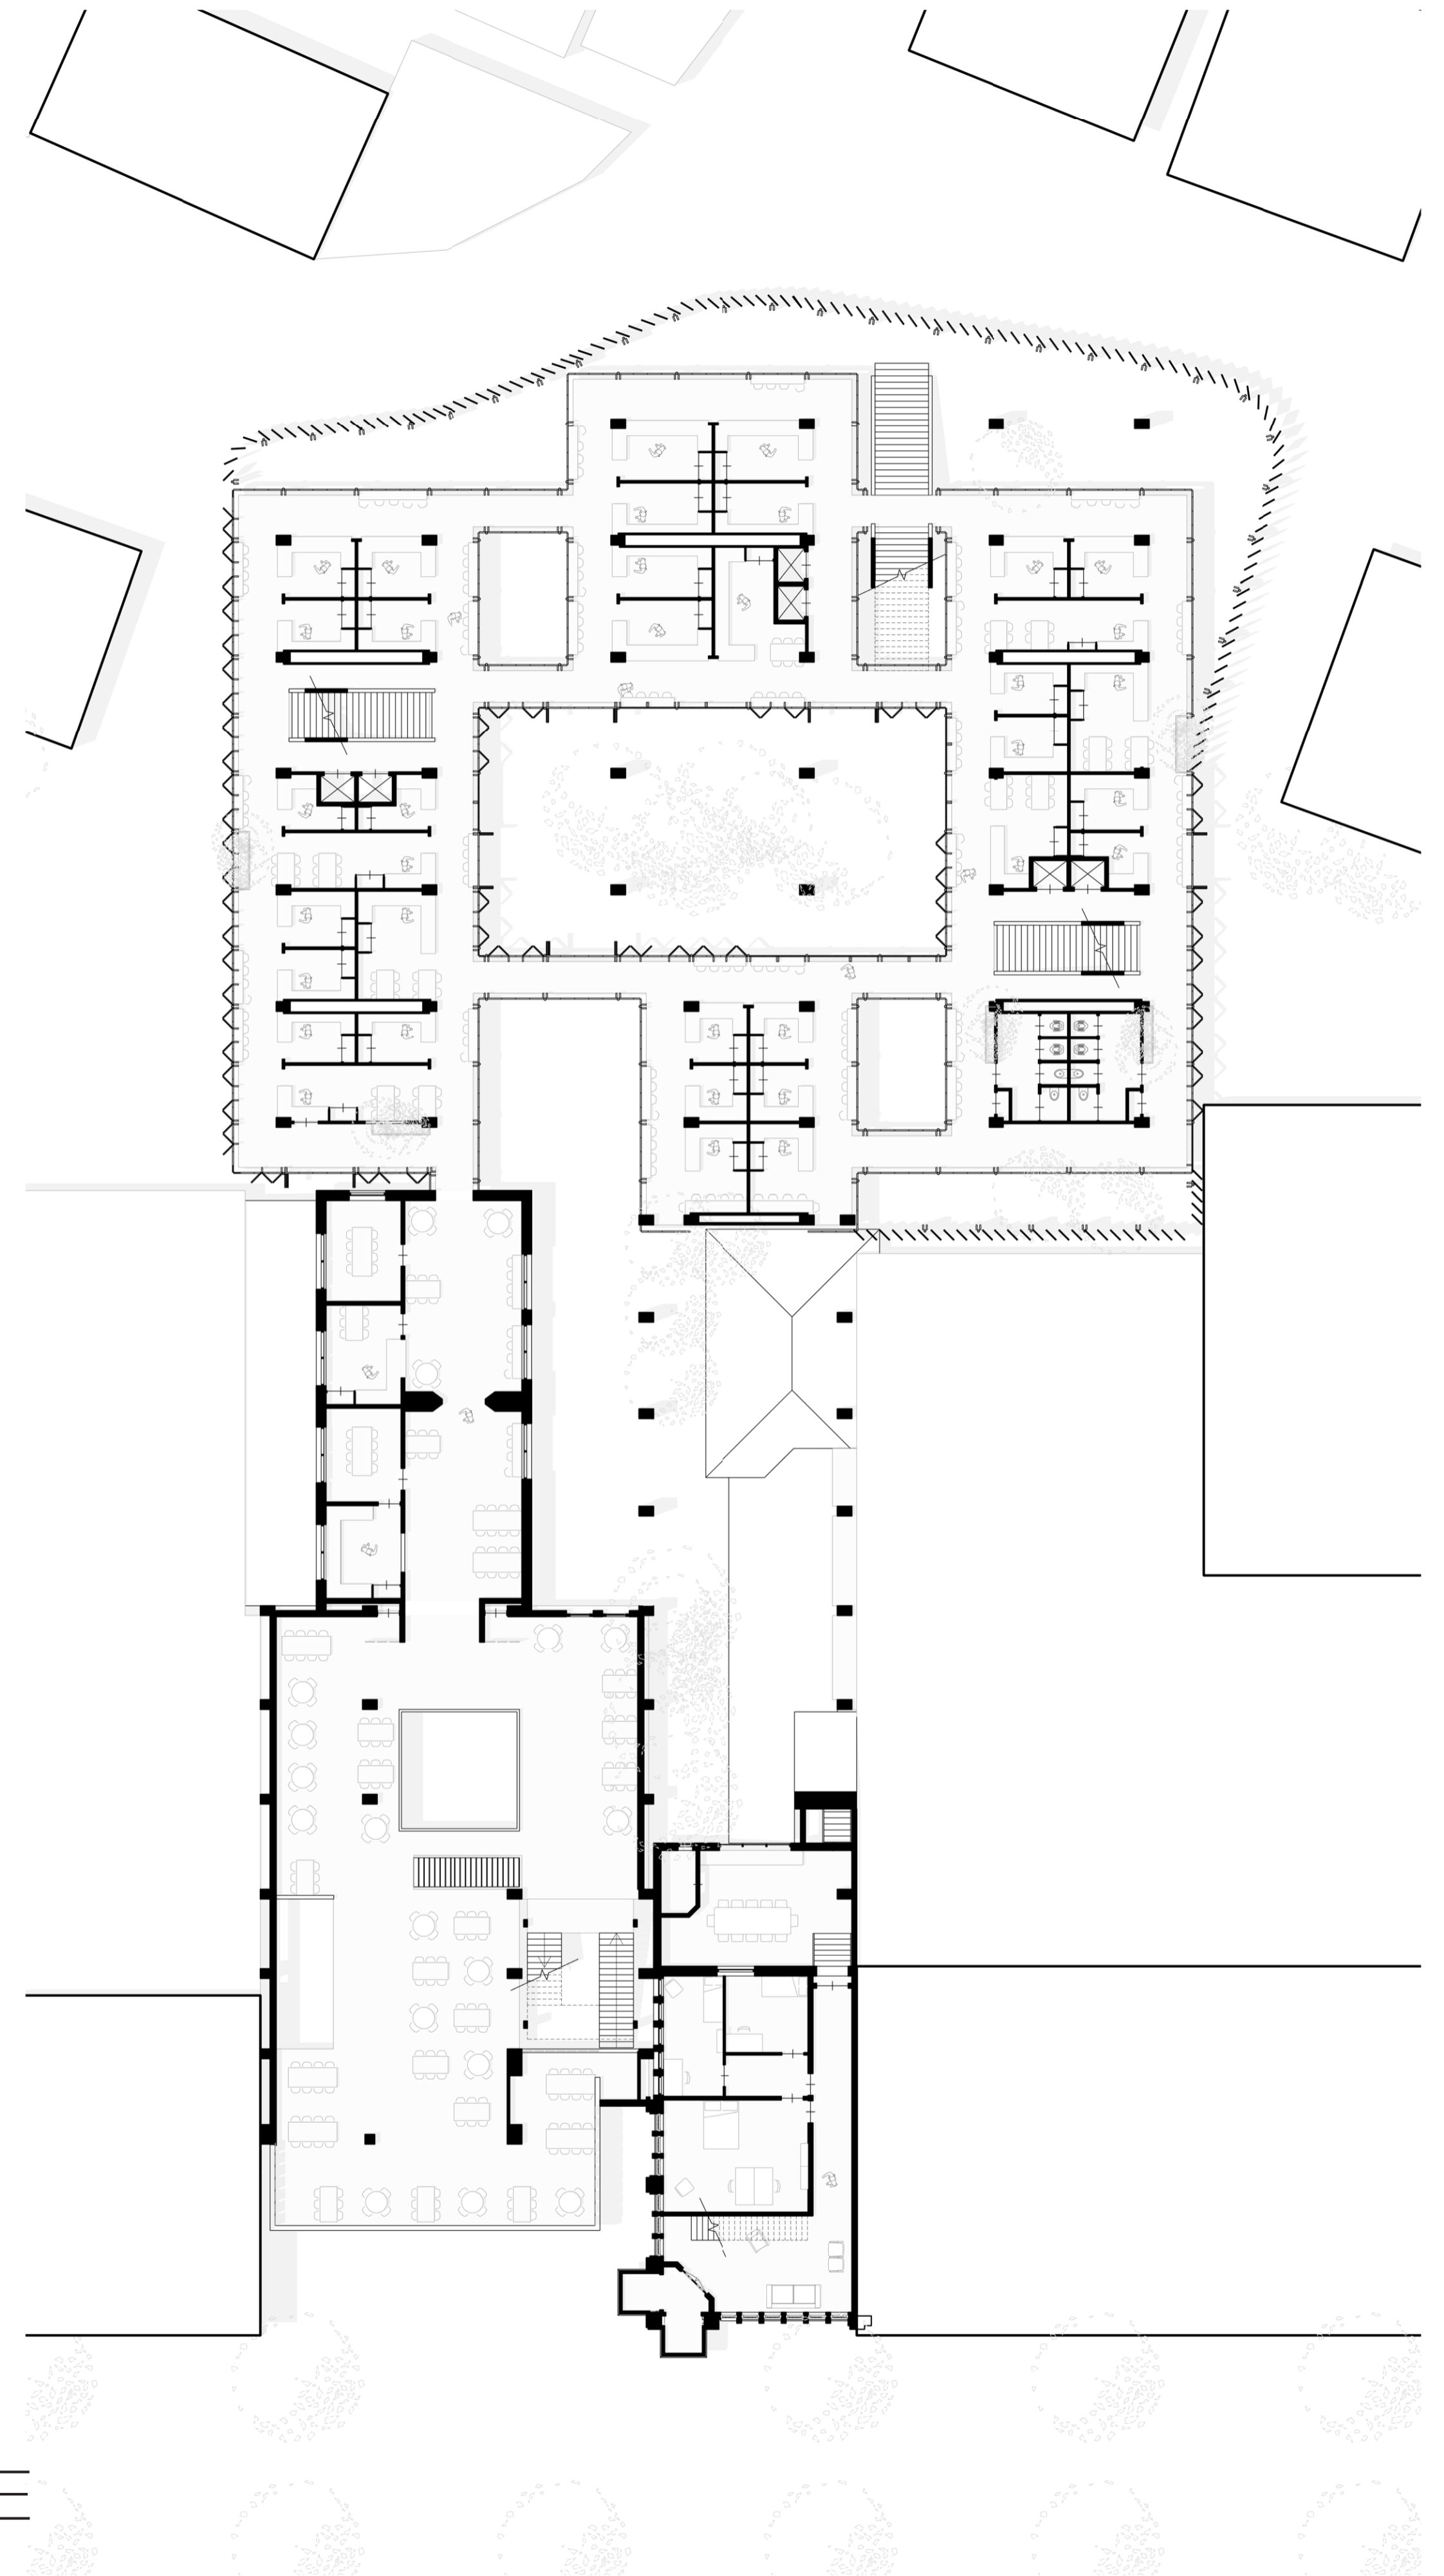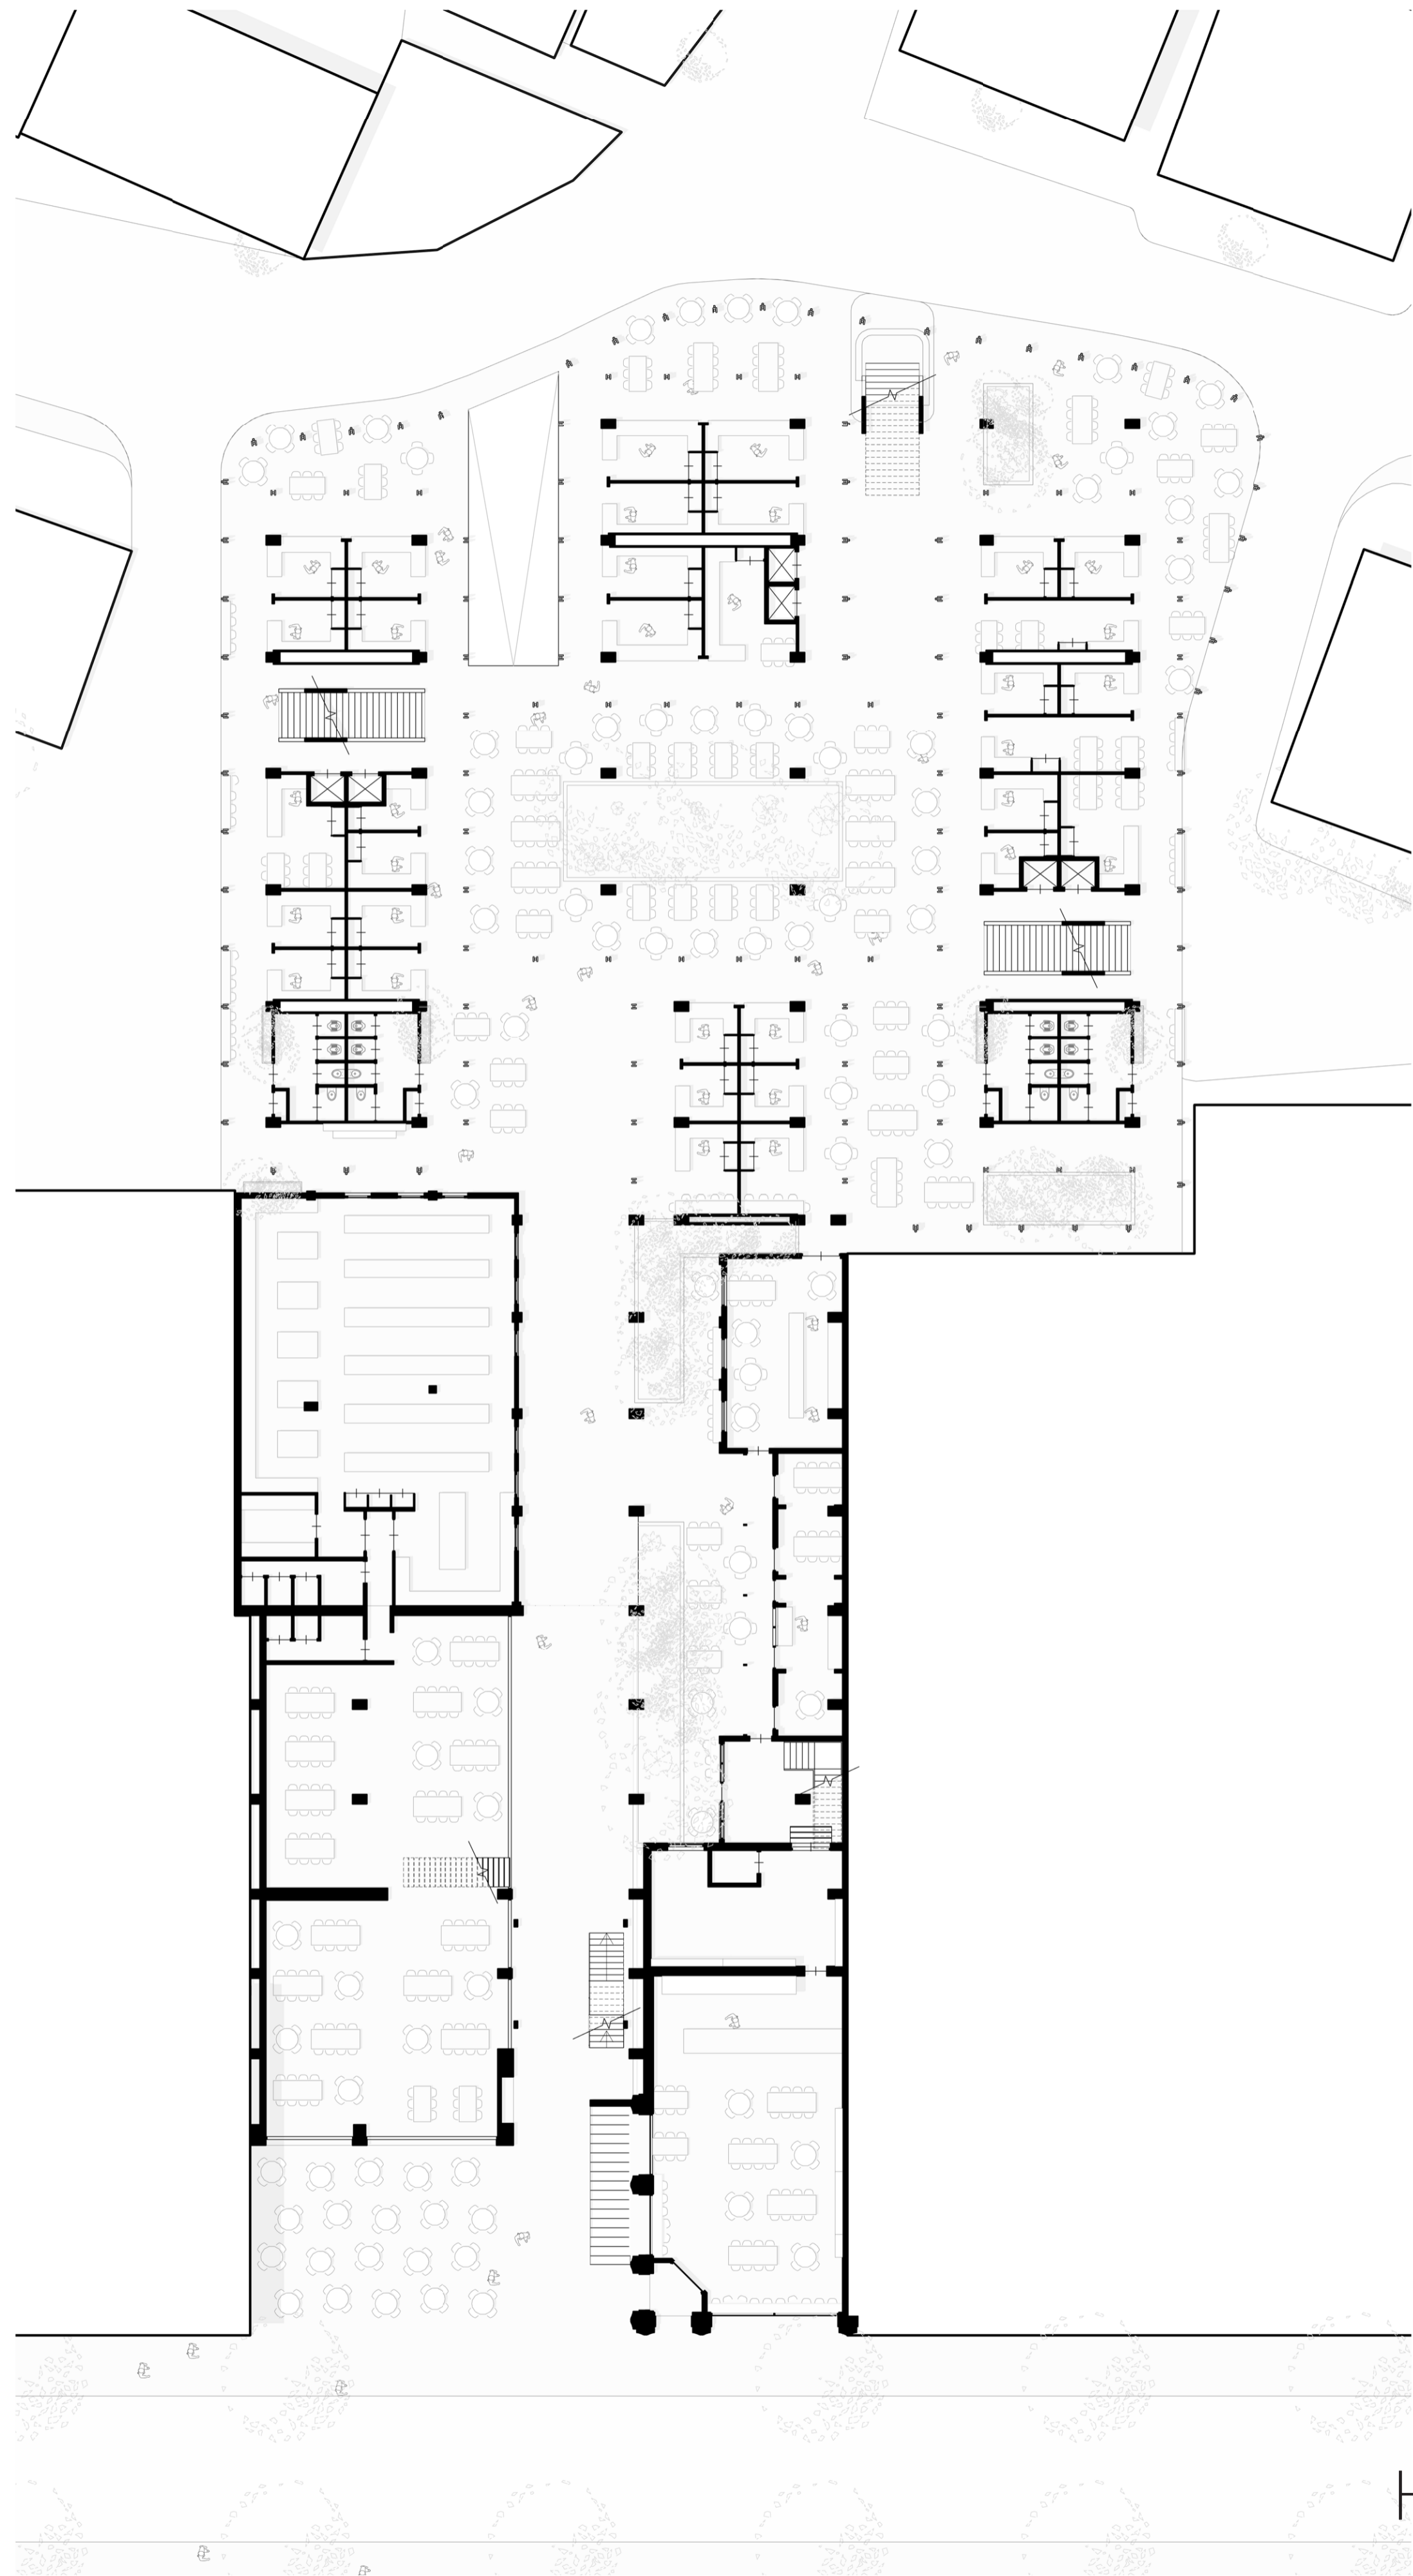

HAWKER CENTRE
plan 0-1

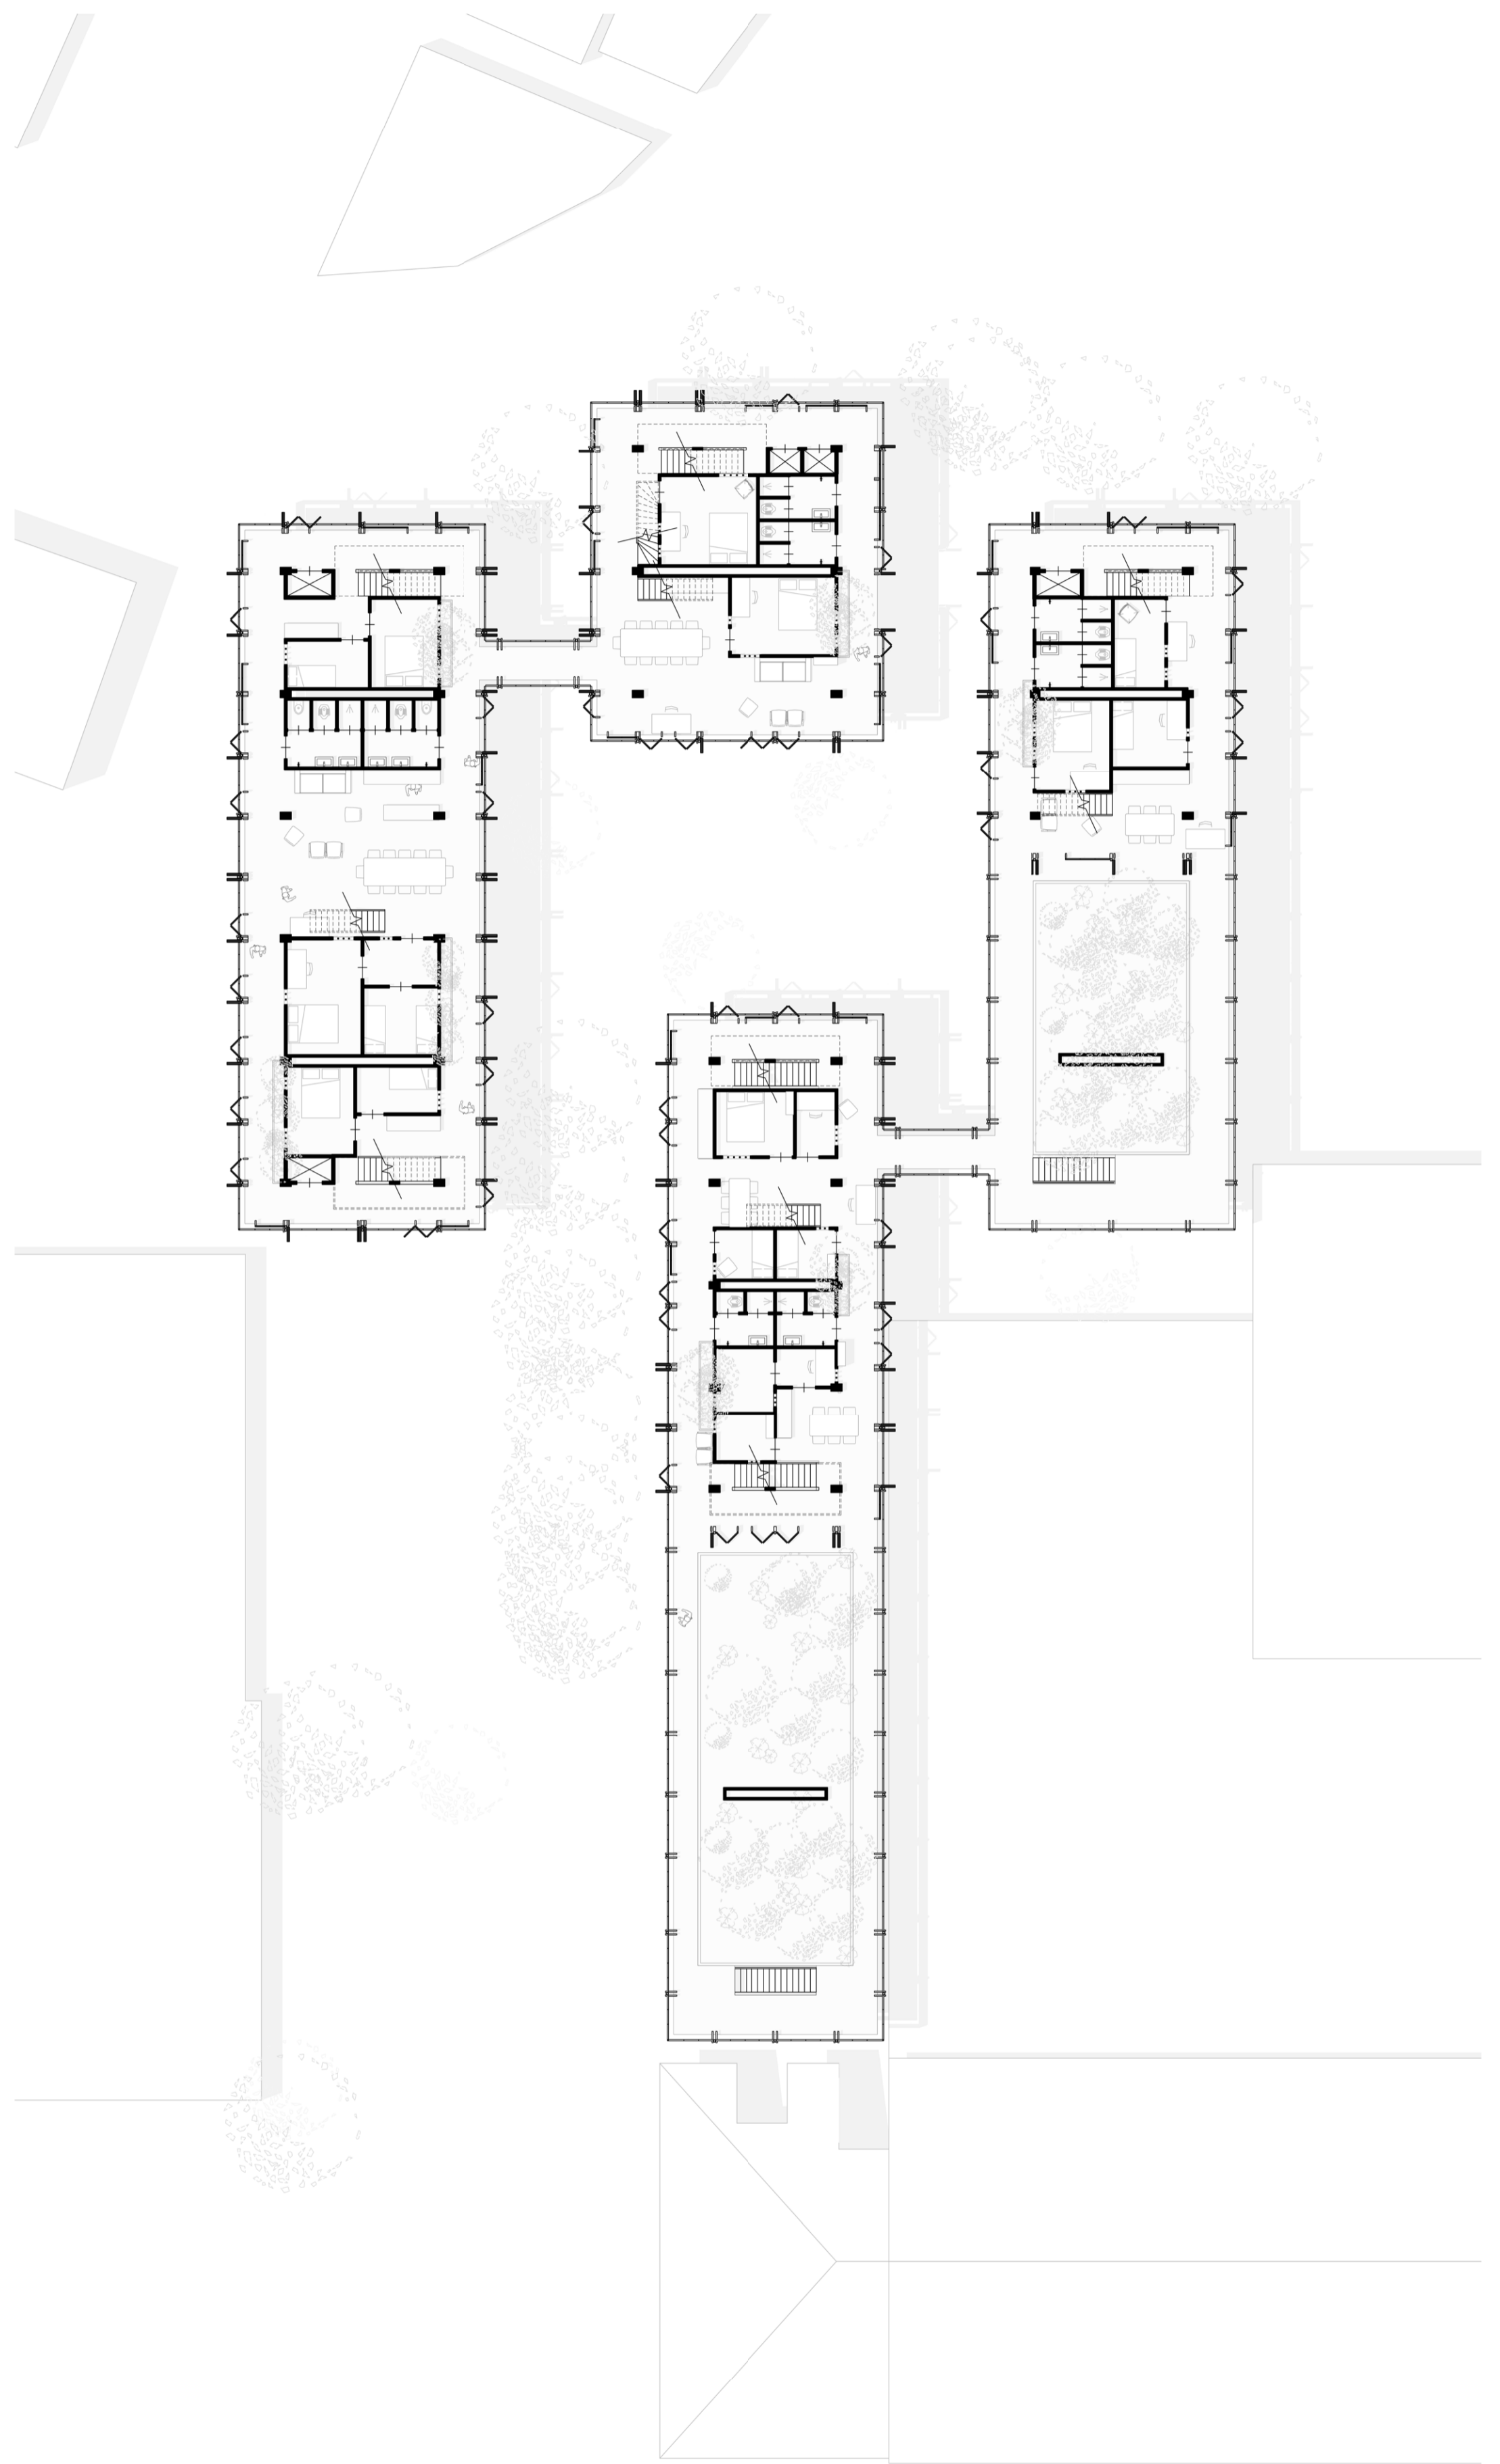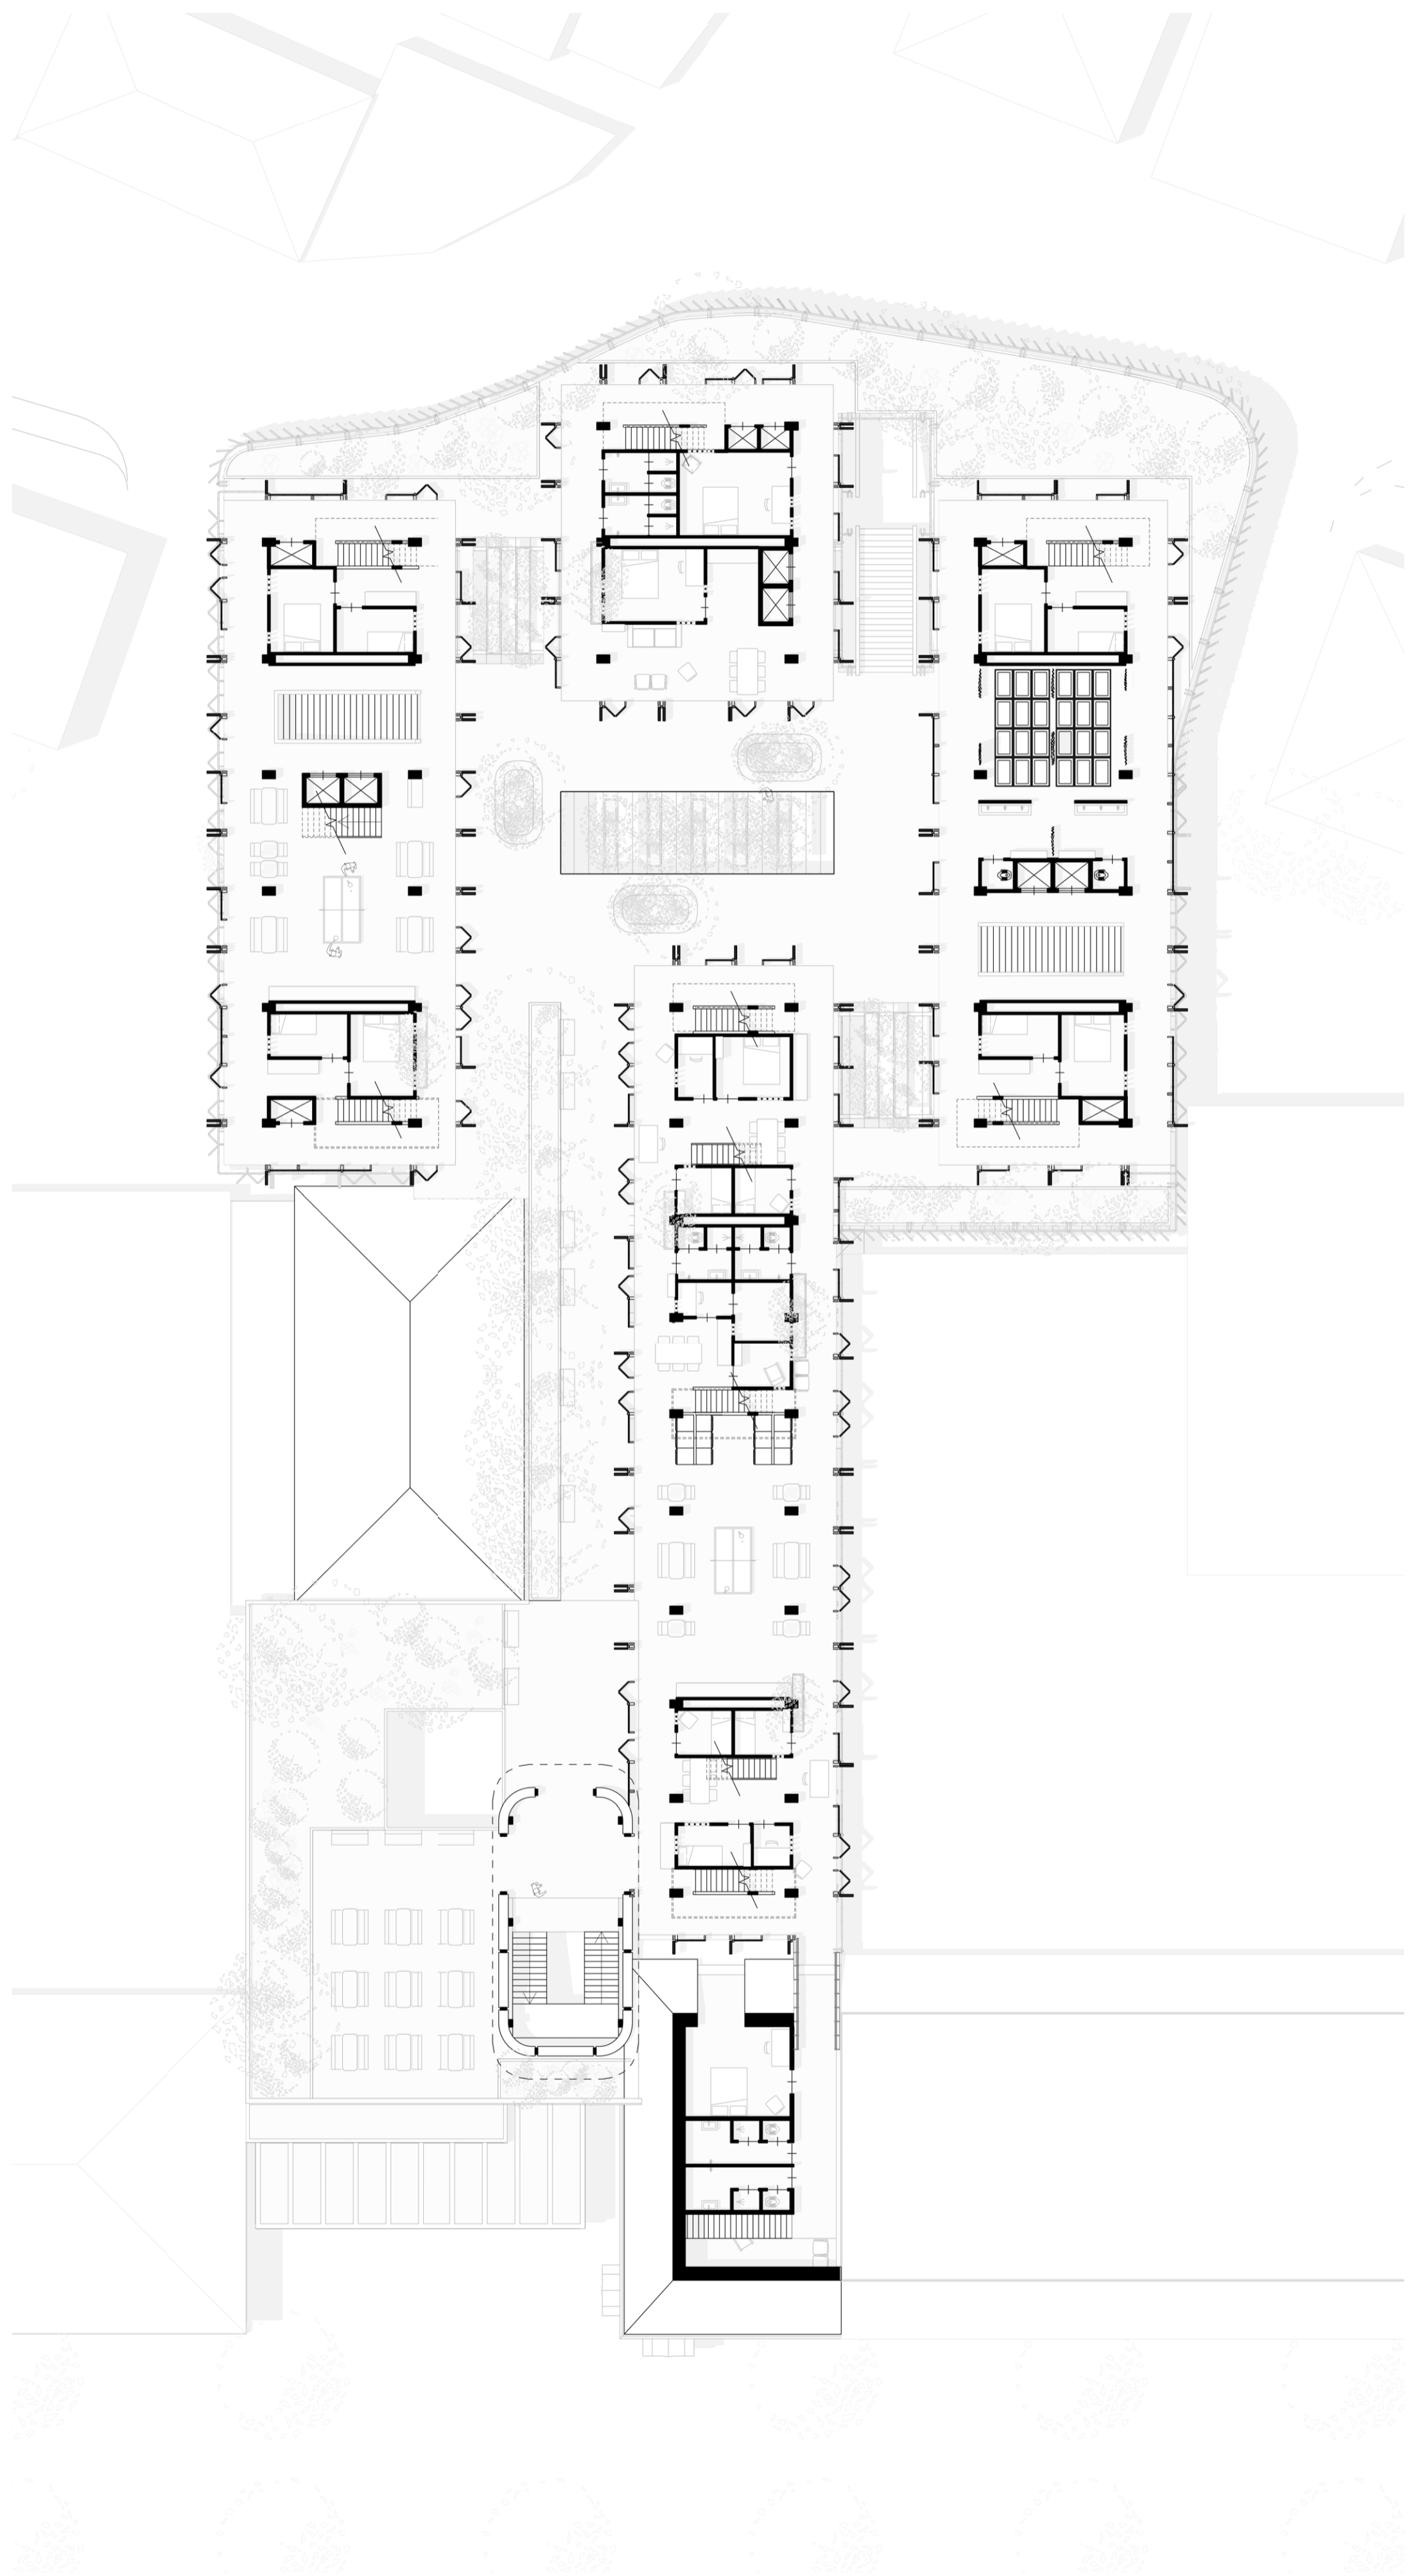

CO-HOUSING
plan 2-3