


EXISTING SITUATION ROOF

1:500

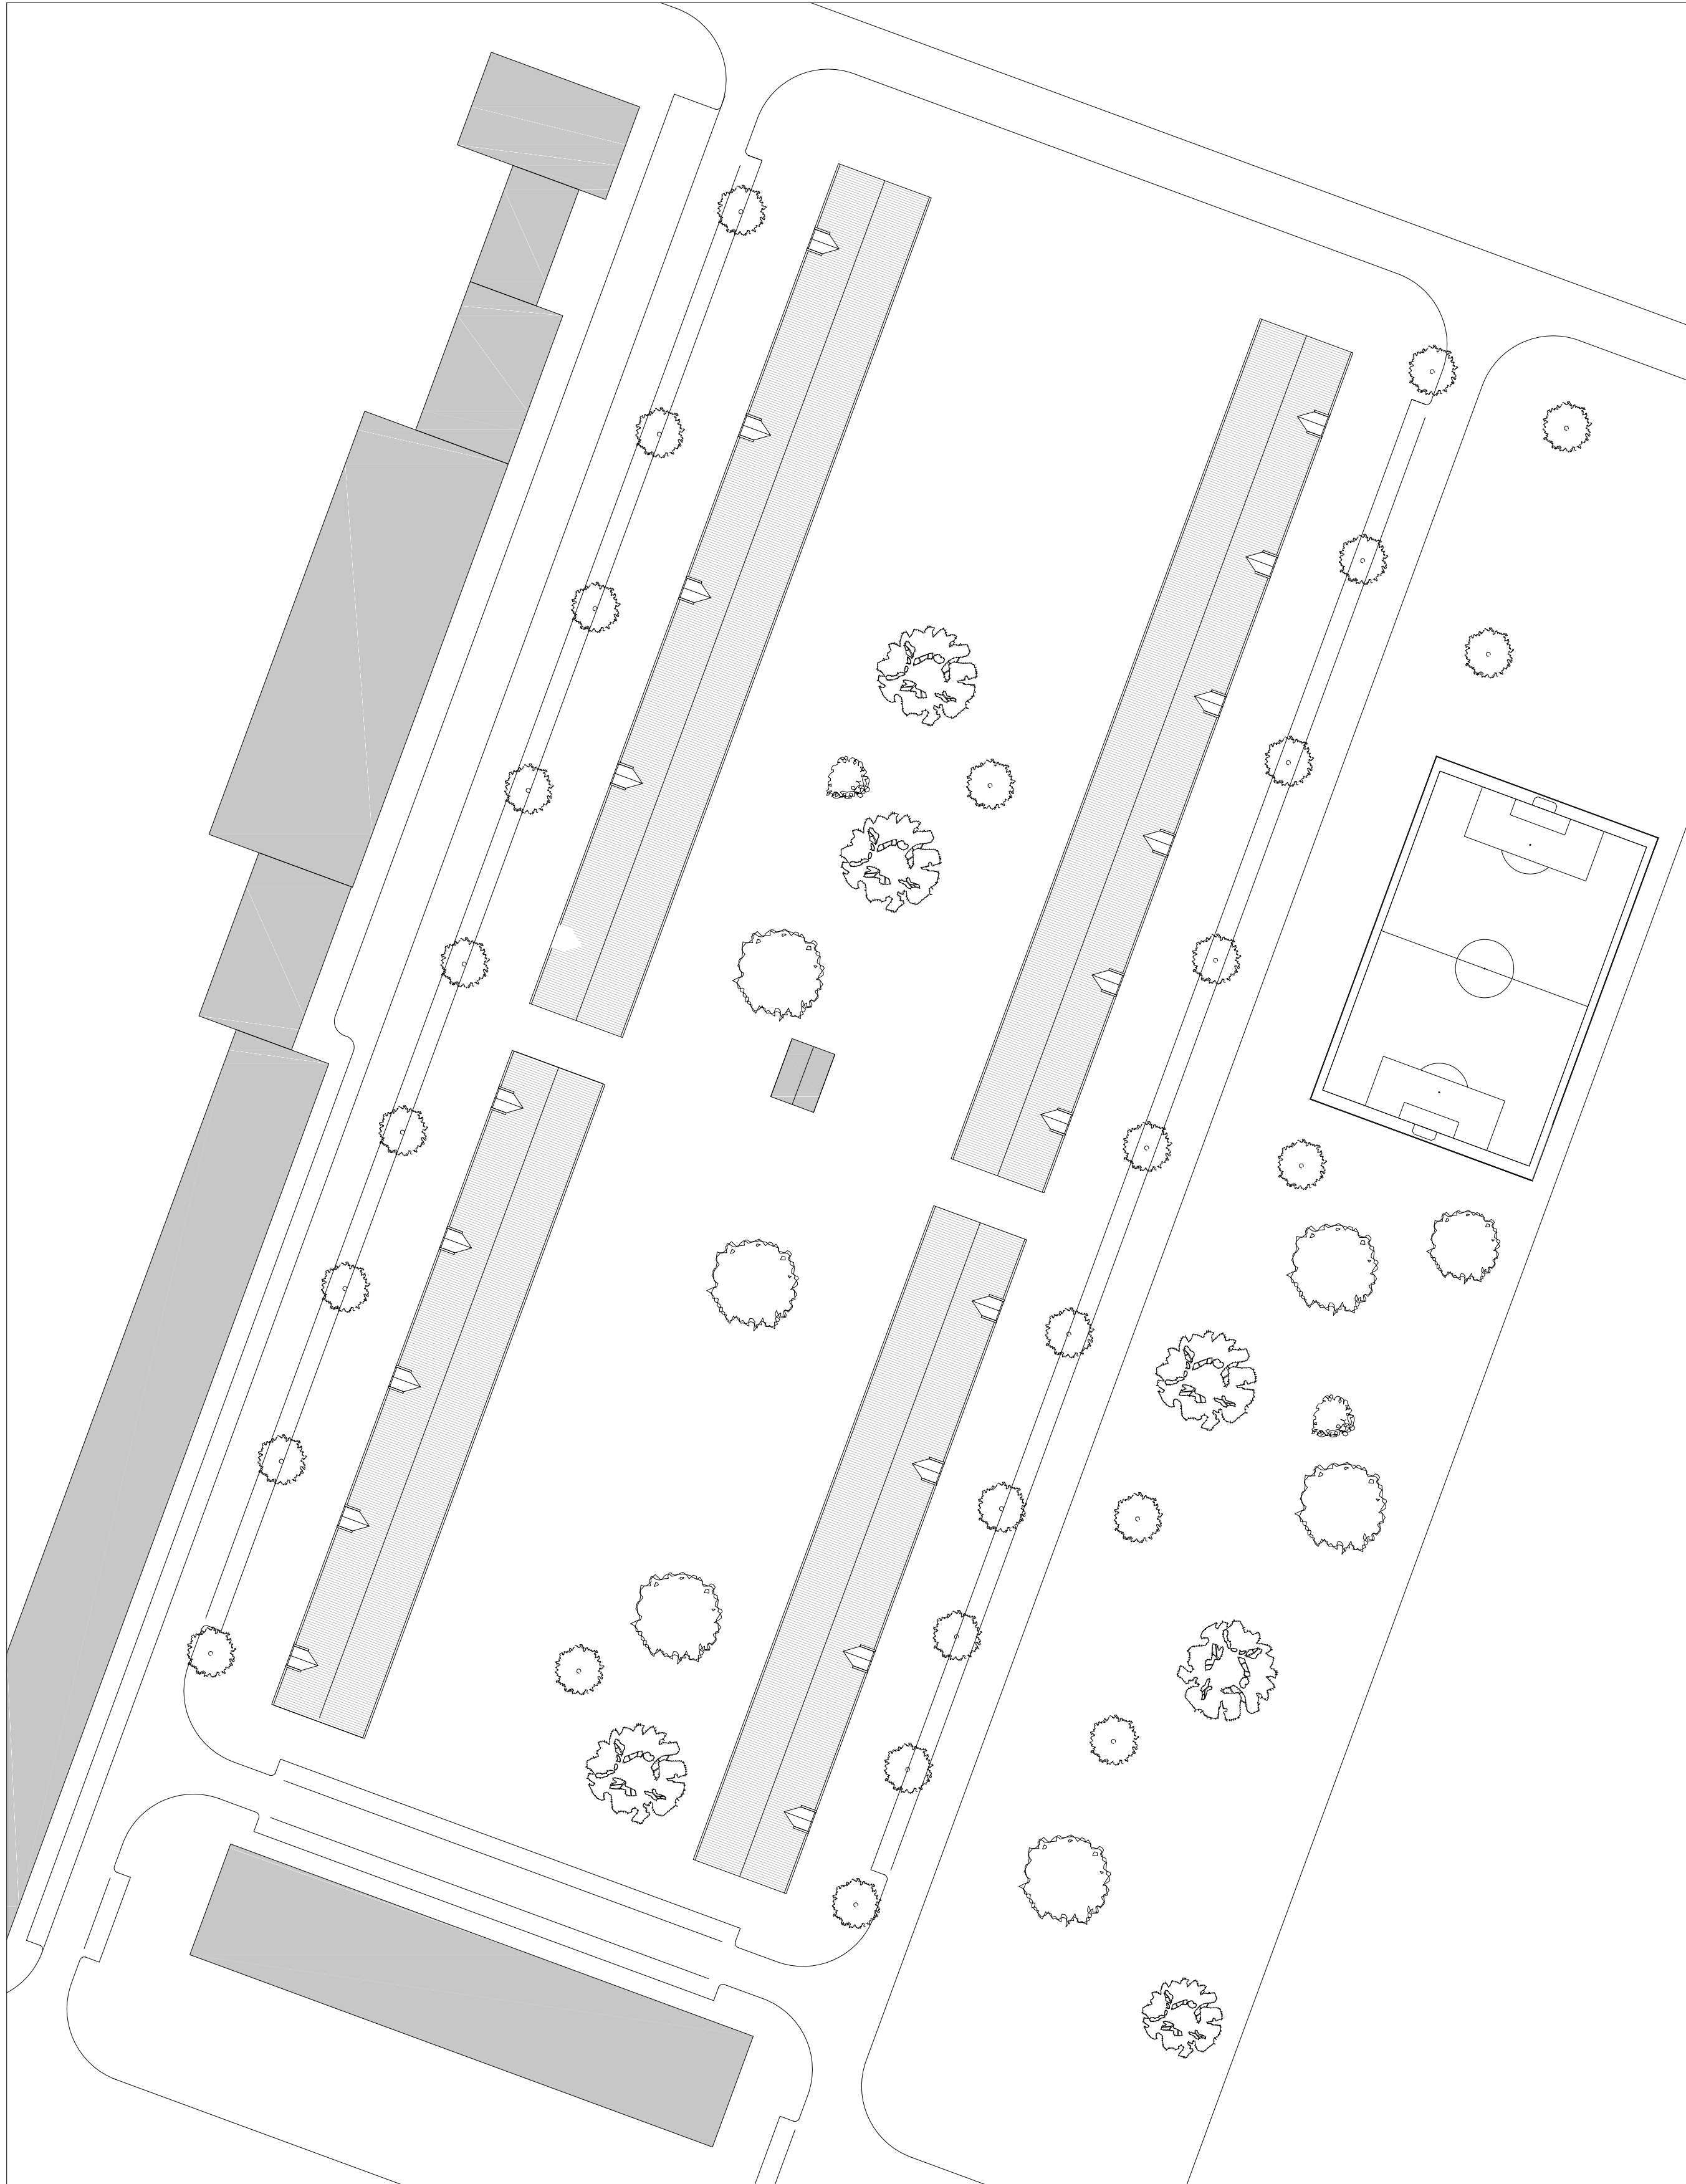


NEW SITUATION ROOF

1:500




EXISTING SECTION

1:100

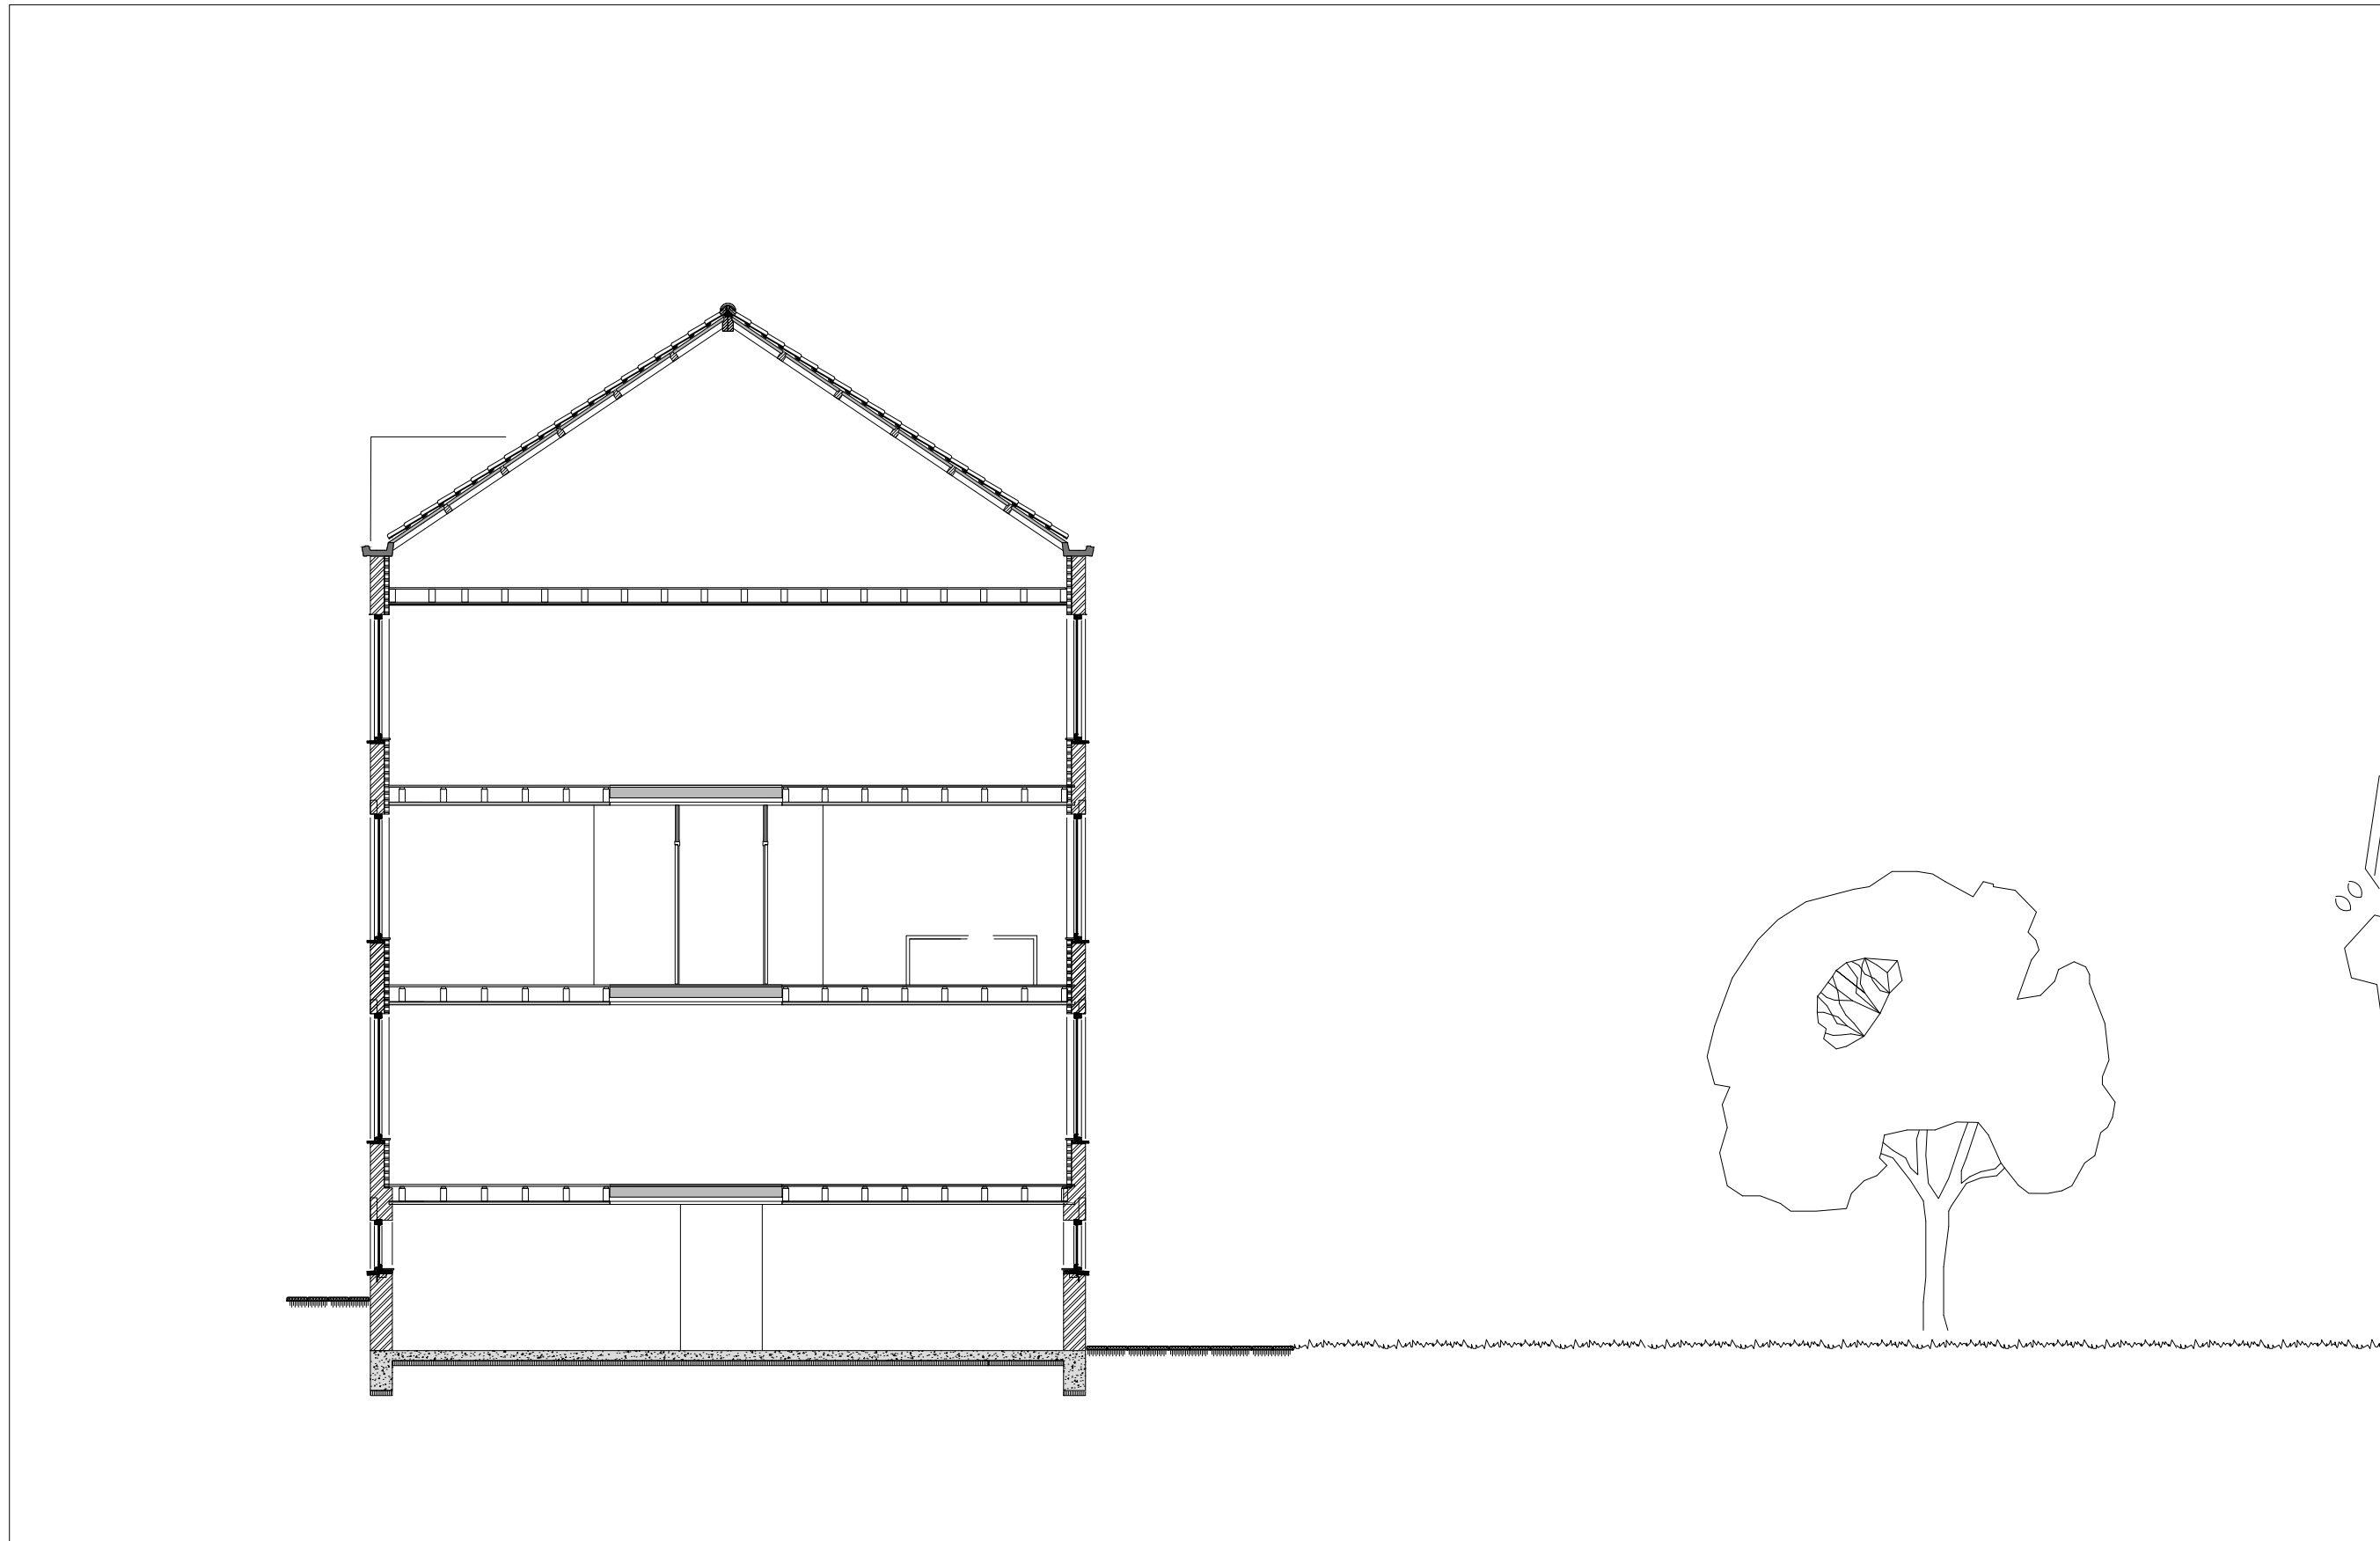

NEW SECTION

1:100

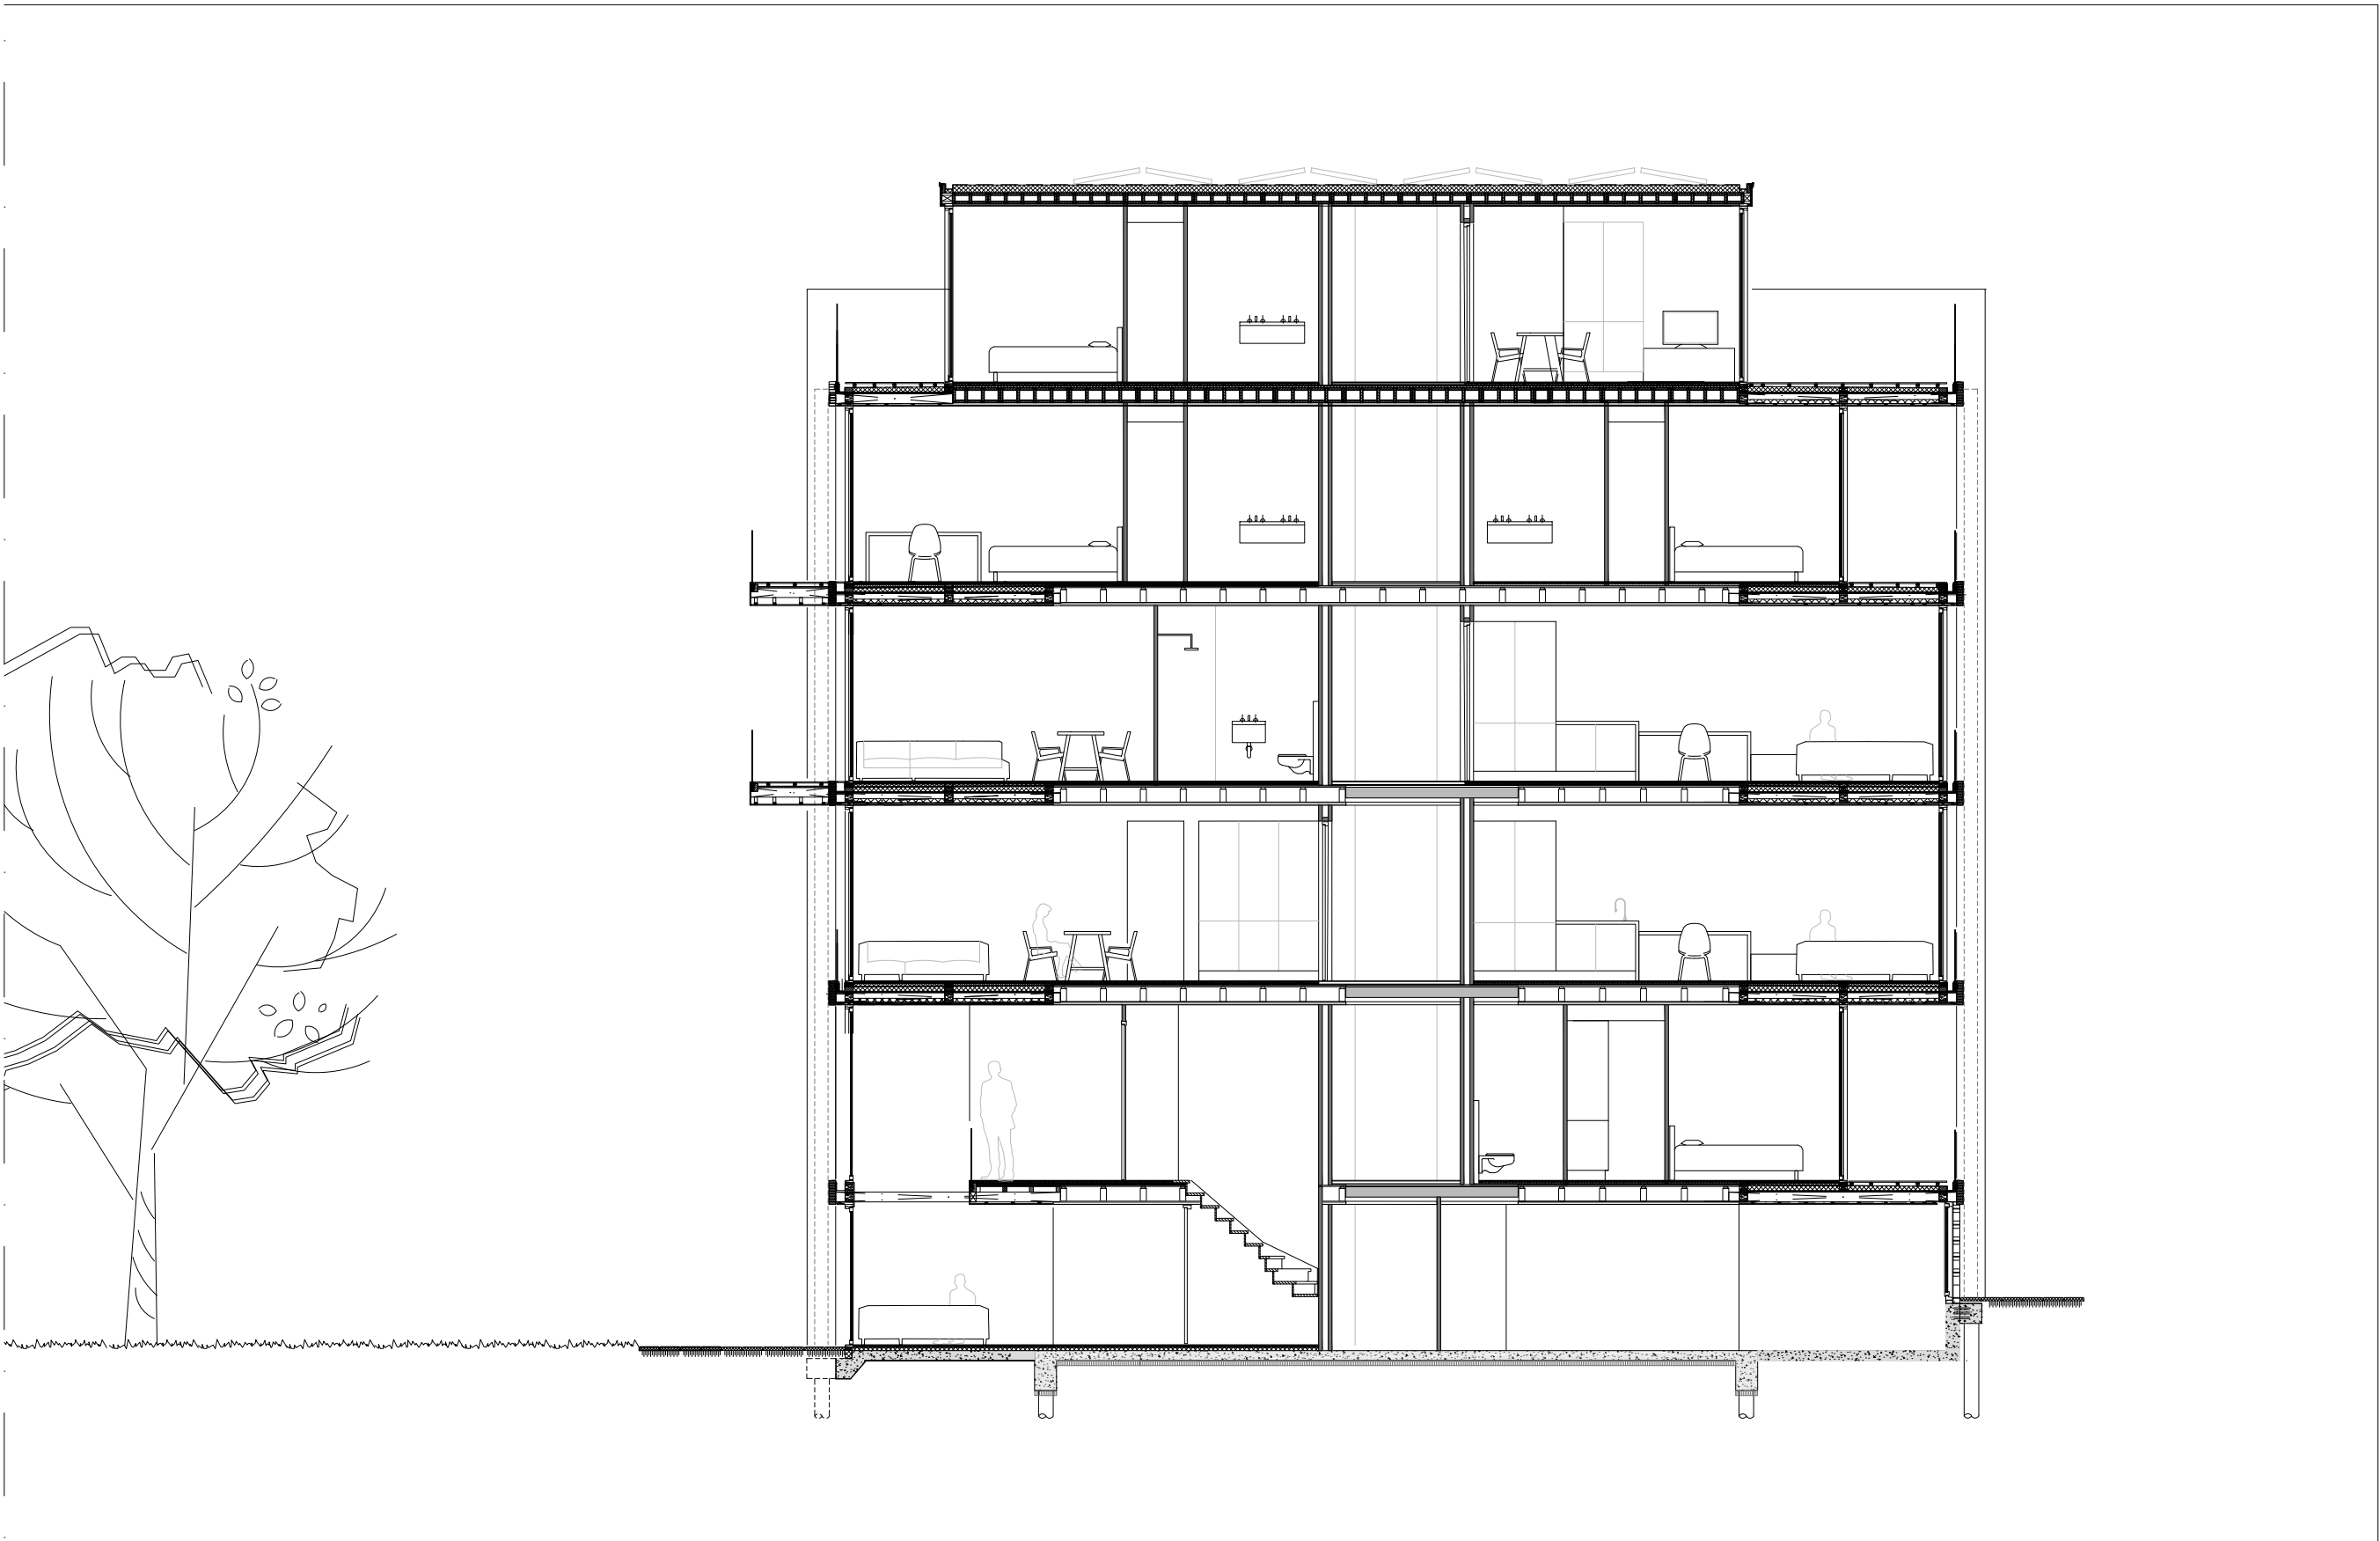

EXISTING PLAN

1:100



NEW PLAN 3TH

1:100

