



GENERIC ENTITY
rigidly adapts to the site

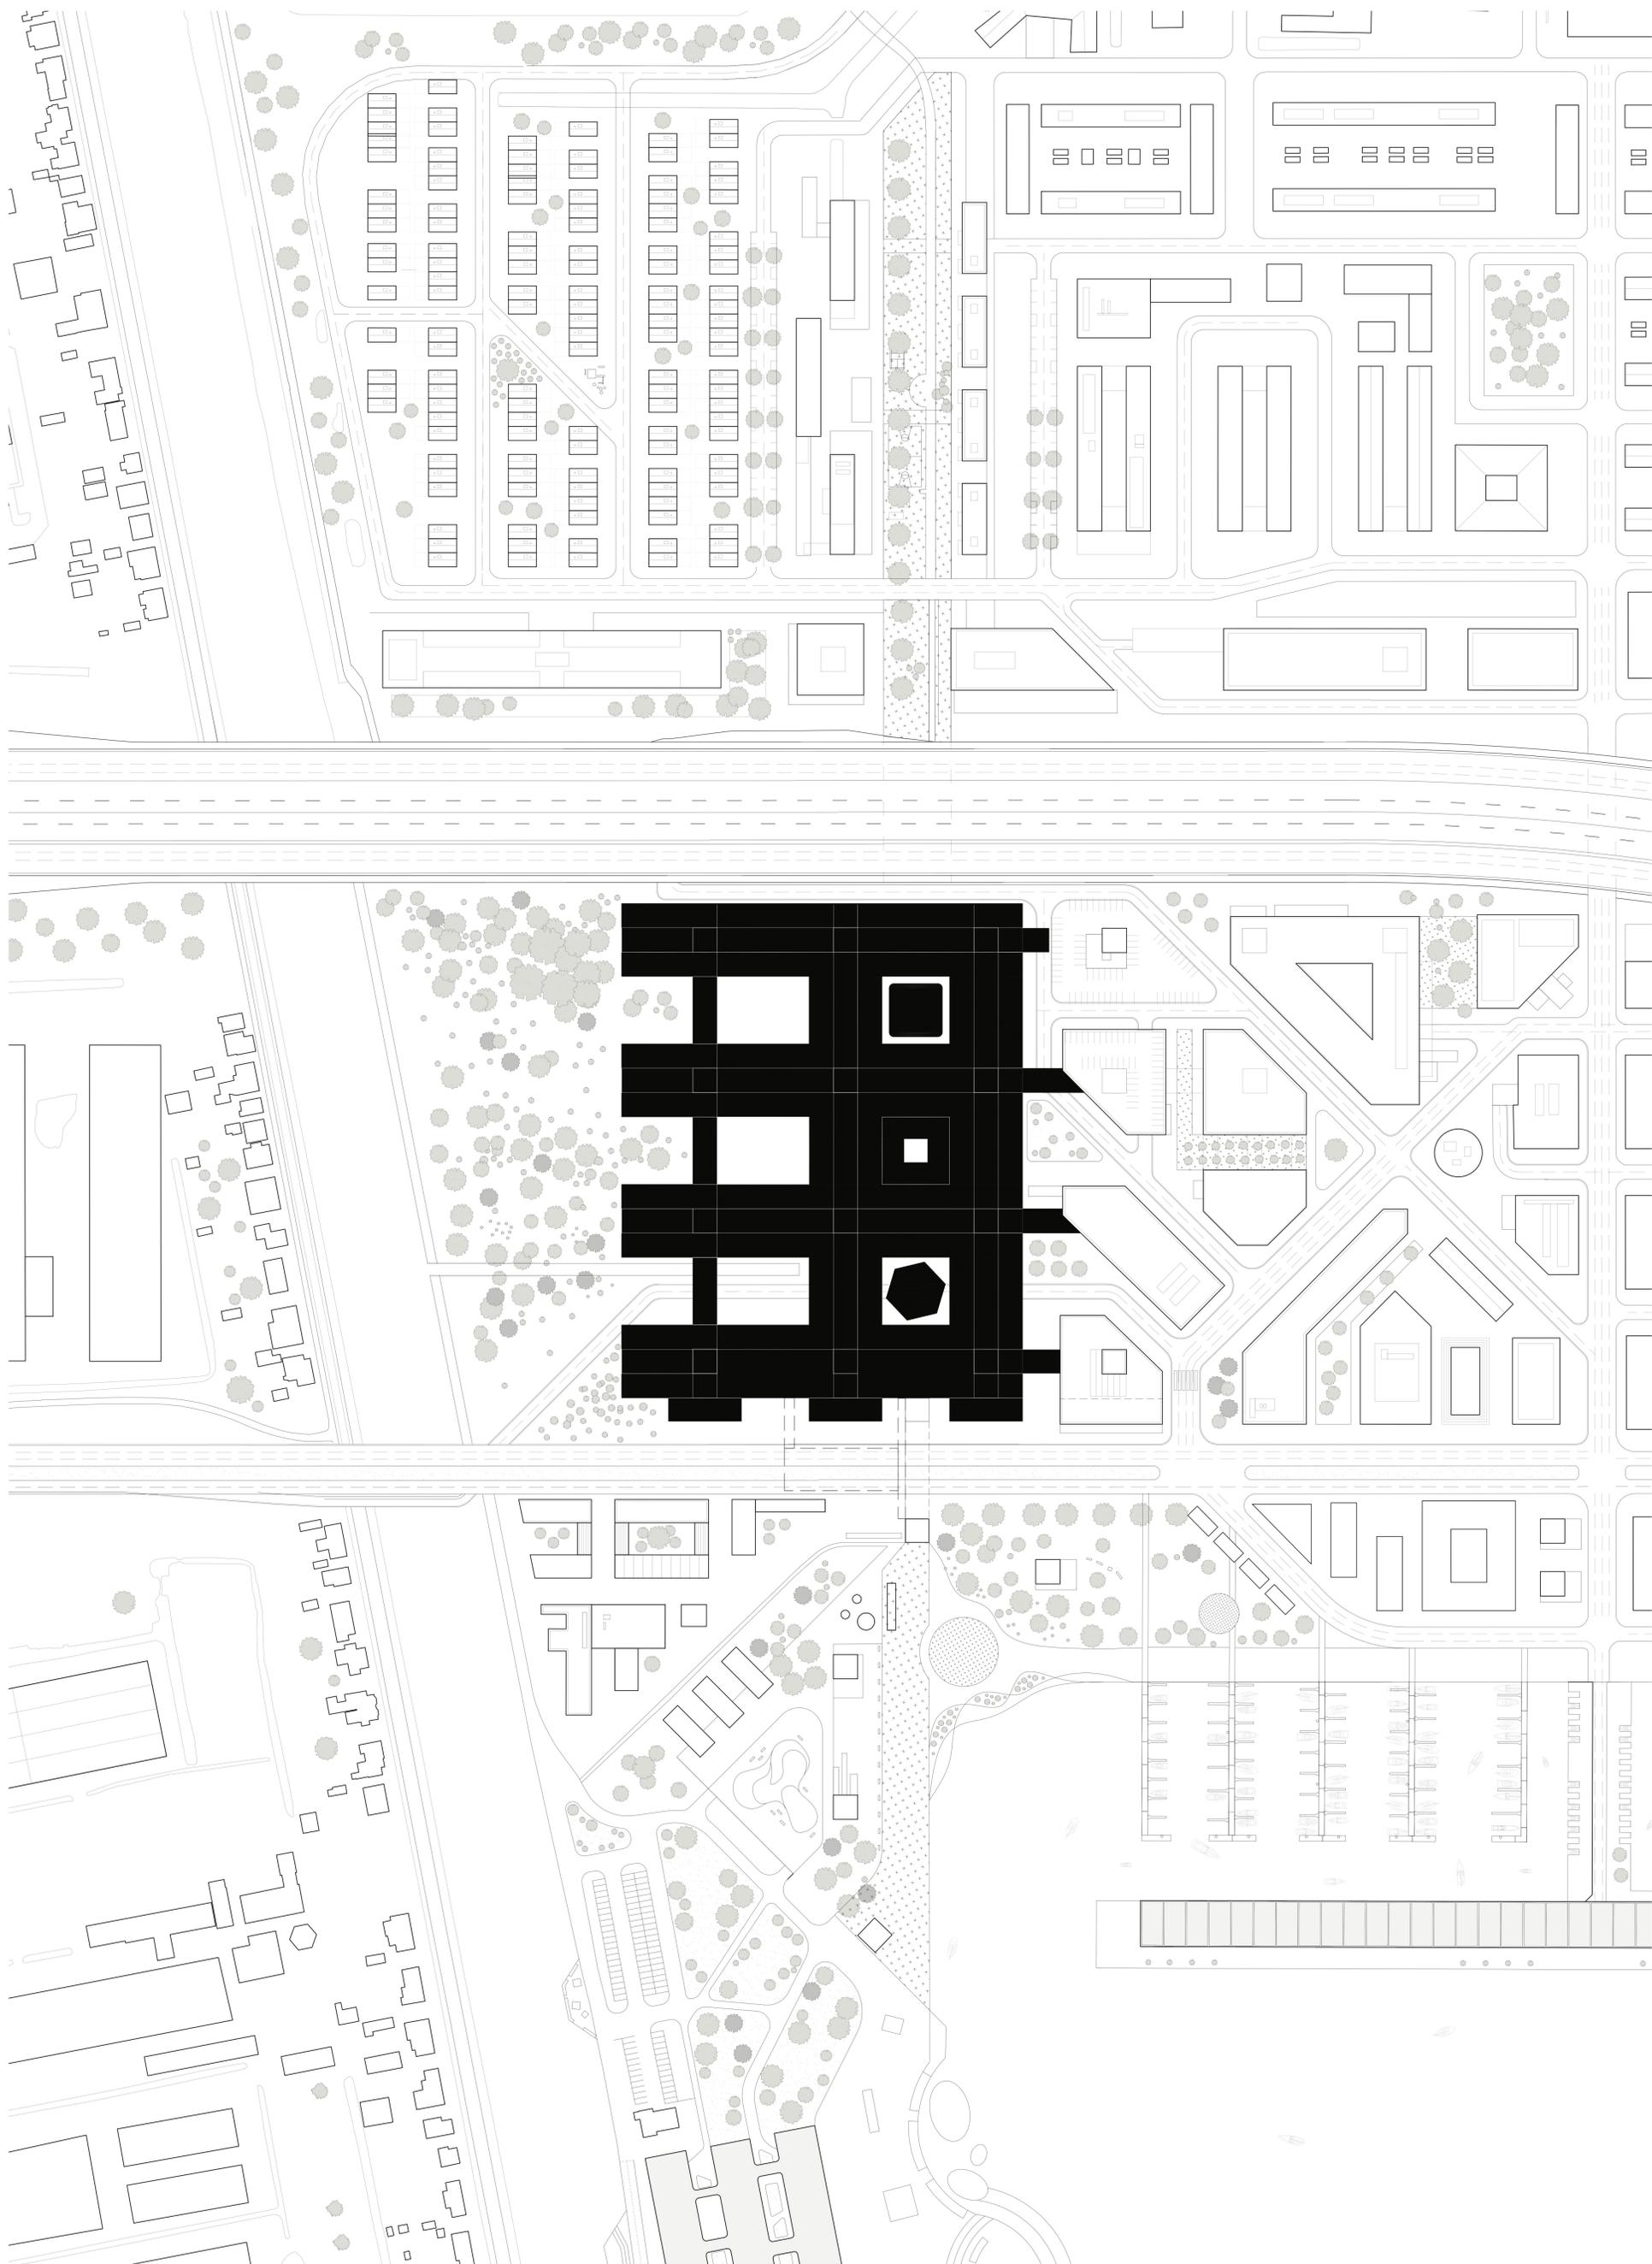

TWO WORLDS
the functional and the symbolic

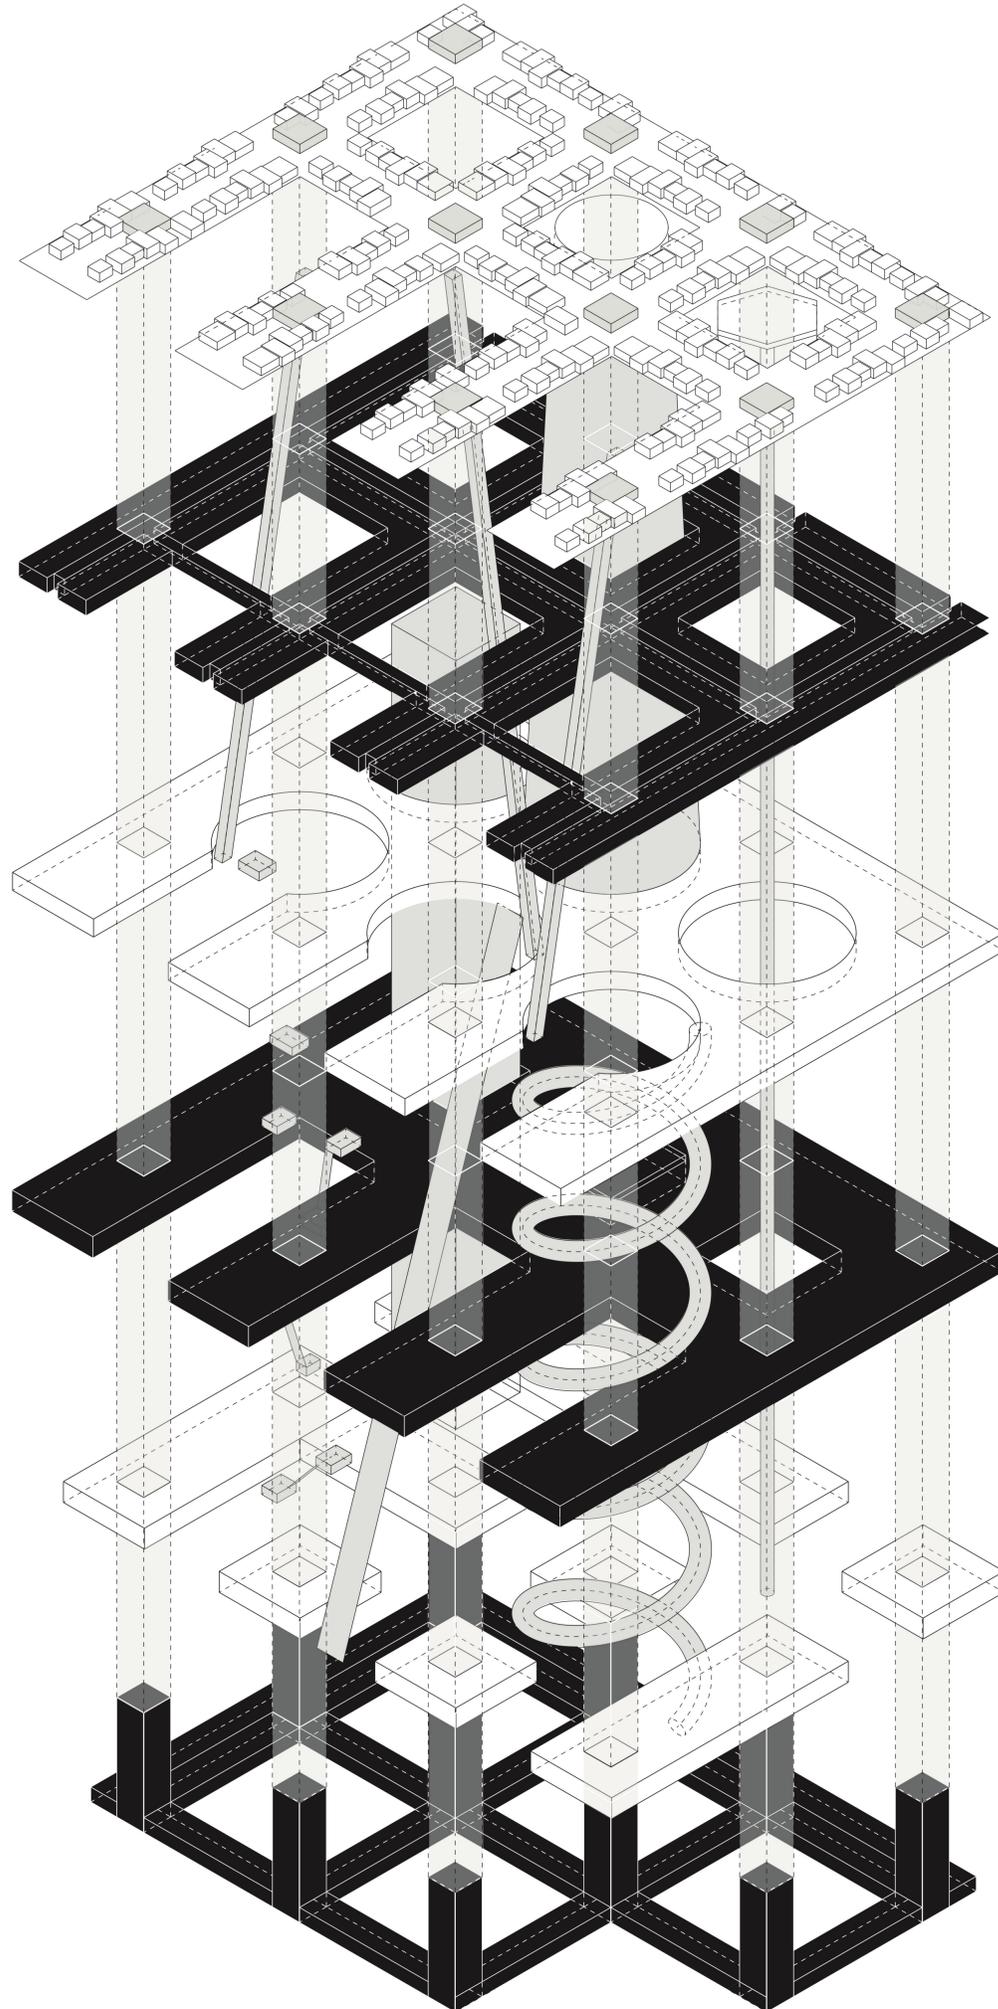

houses
private patient areas
with gardens and terraces


hospital wards
examination rooms and nurse stations
connected by a horizontal elevator

resort
patient and visitors amenities including
the hotel, gym, cinema, library,
swimming pool, spa and conference areas

hospital
diagnostic and surgical departments
with administration and supporting
clinical services


public buildings
main entrances to the hospital and
public program around the passage
including retail, pharmacy, cafe, restaurant,
offices and metro station

production
circular automated biofabrication
production line with logistics, cold storage
and technical space

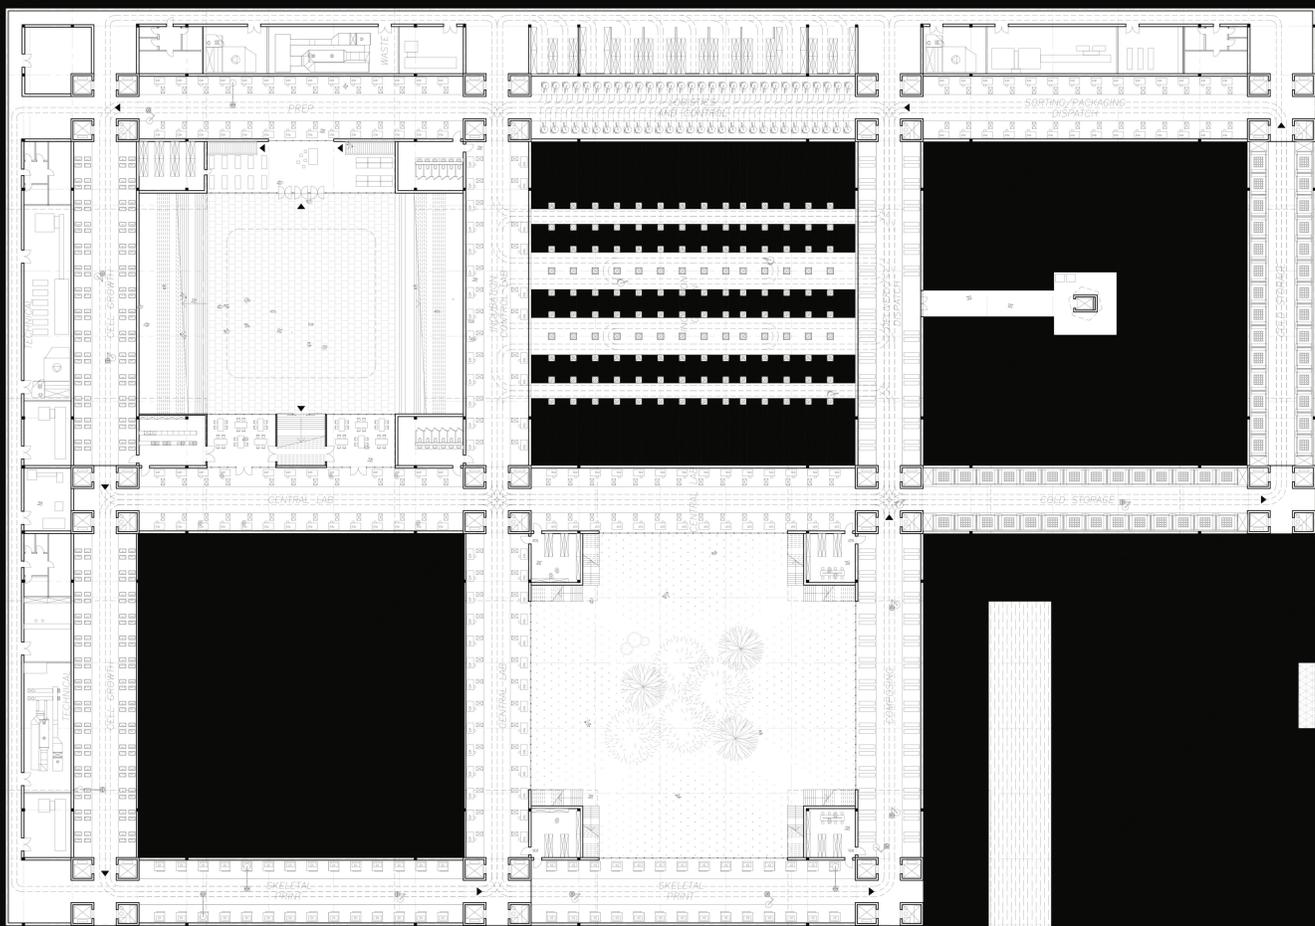


basement
Organ production




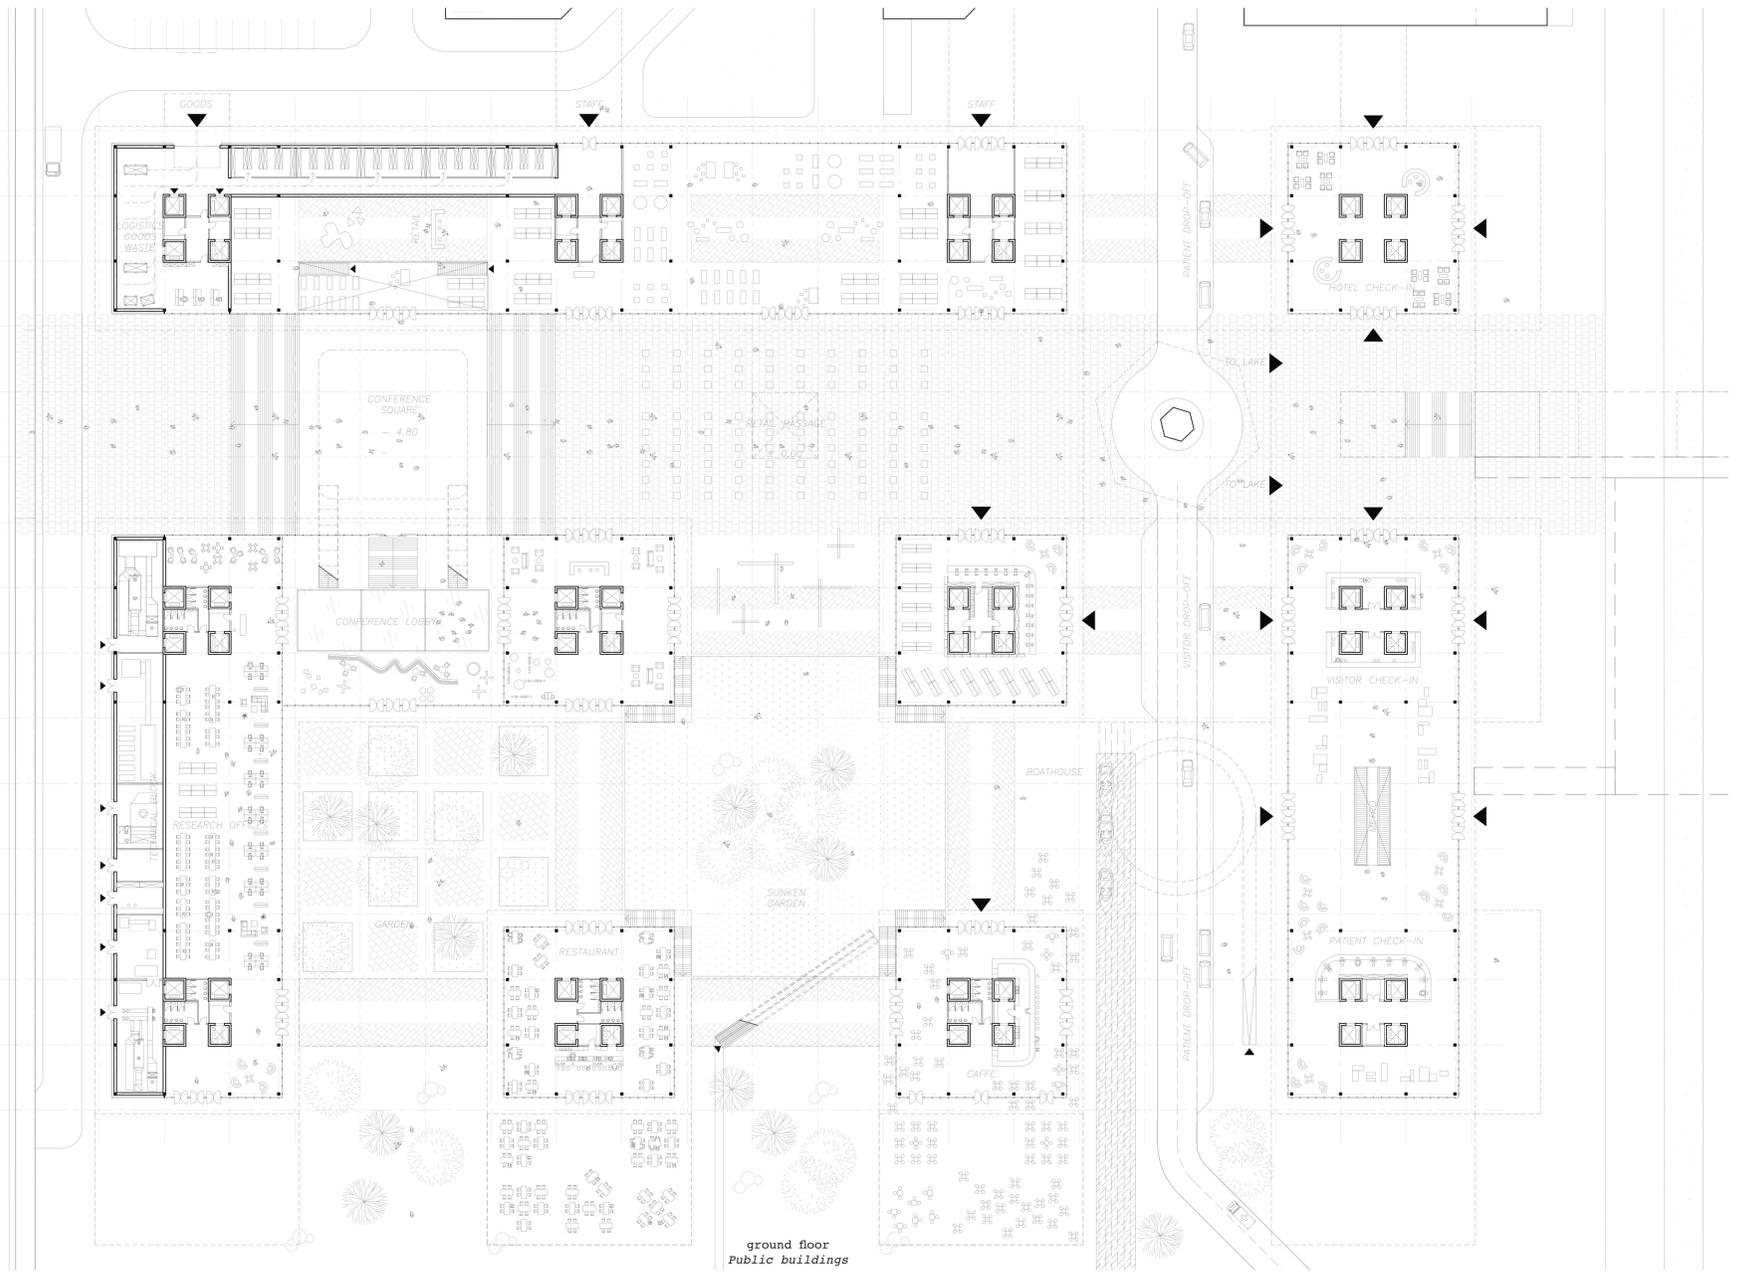


ground floor
Public buildings

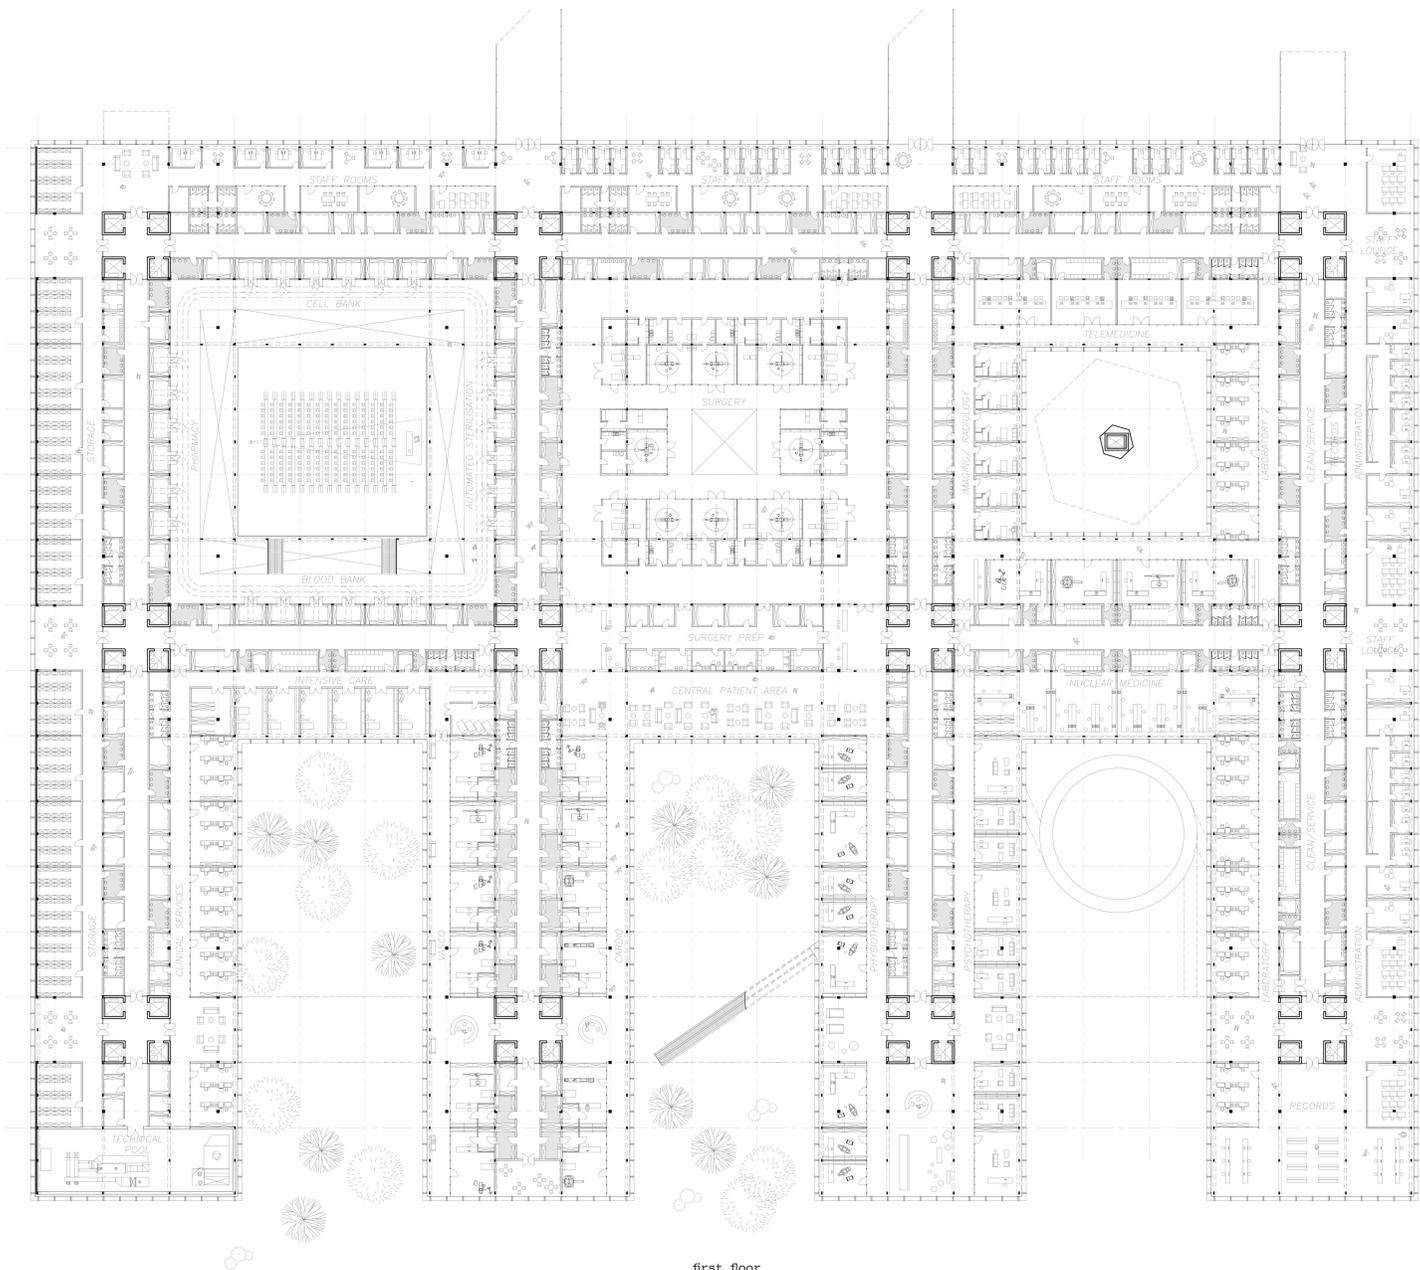


first floor
Hospital

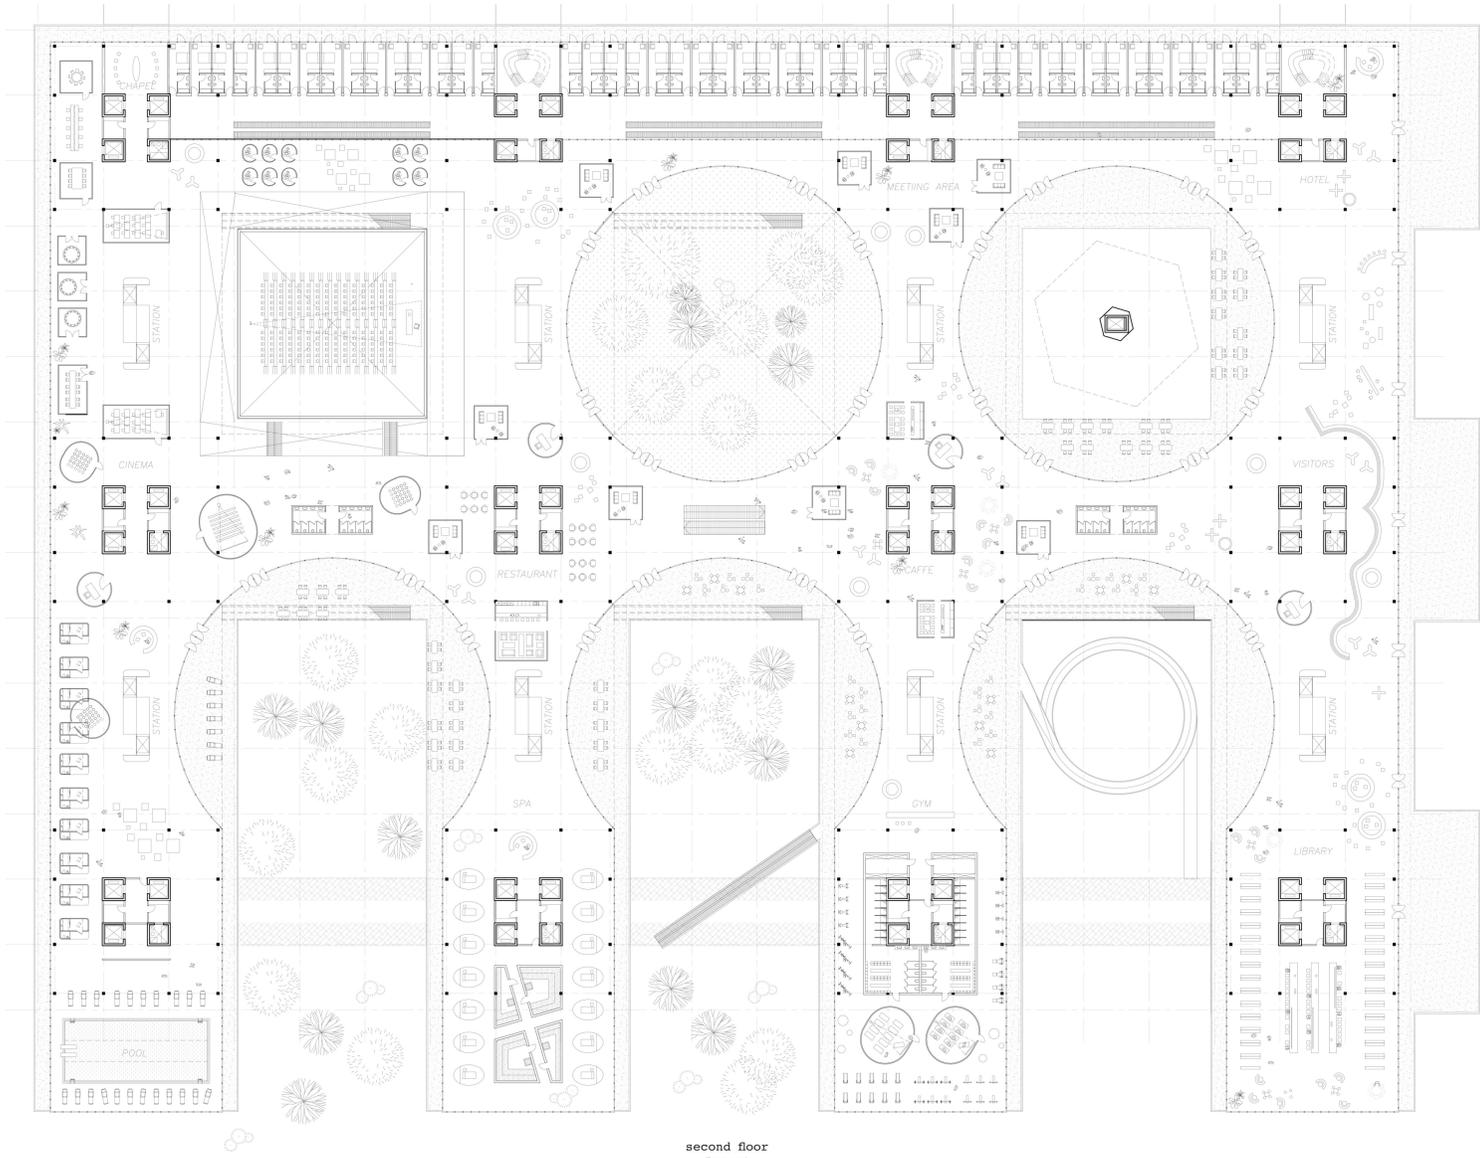

second floor
Resort

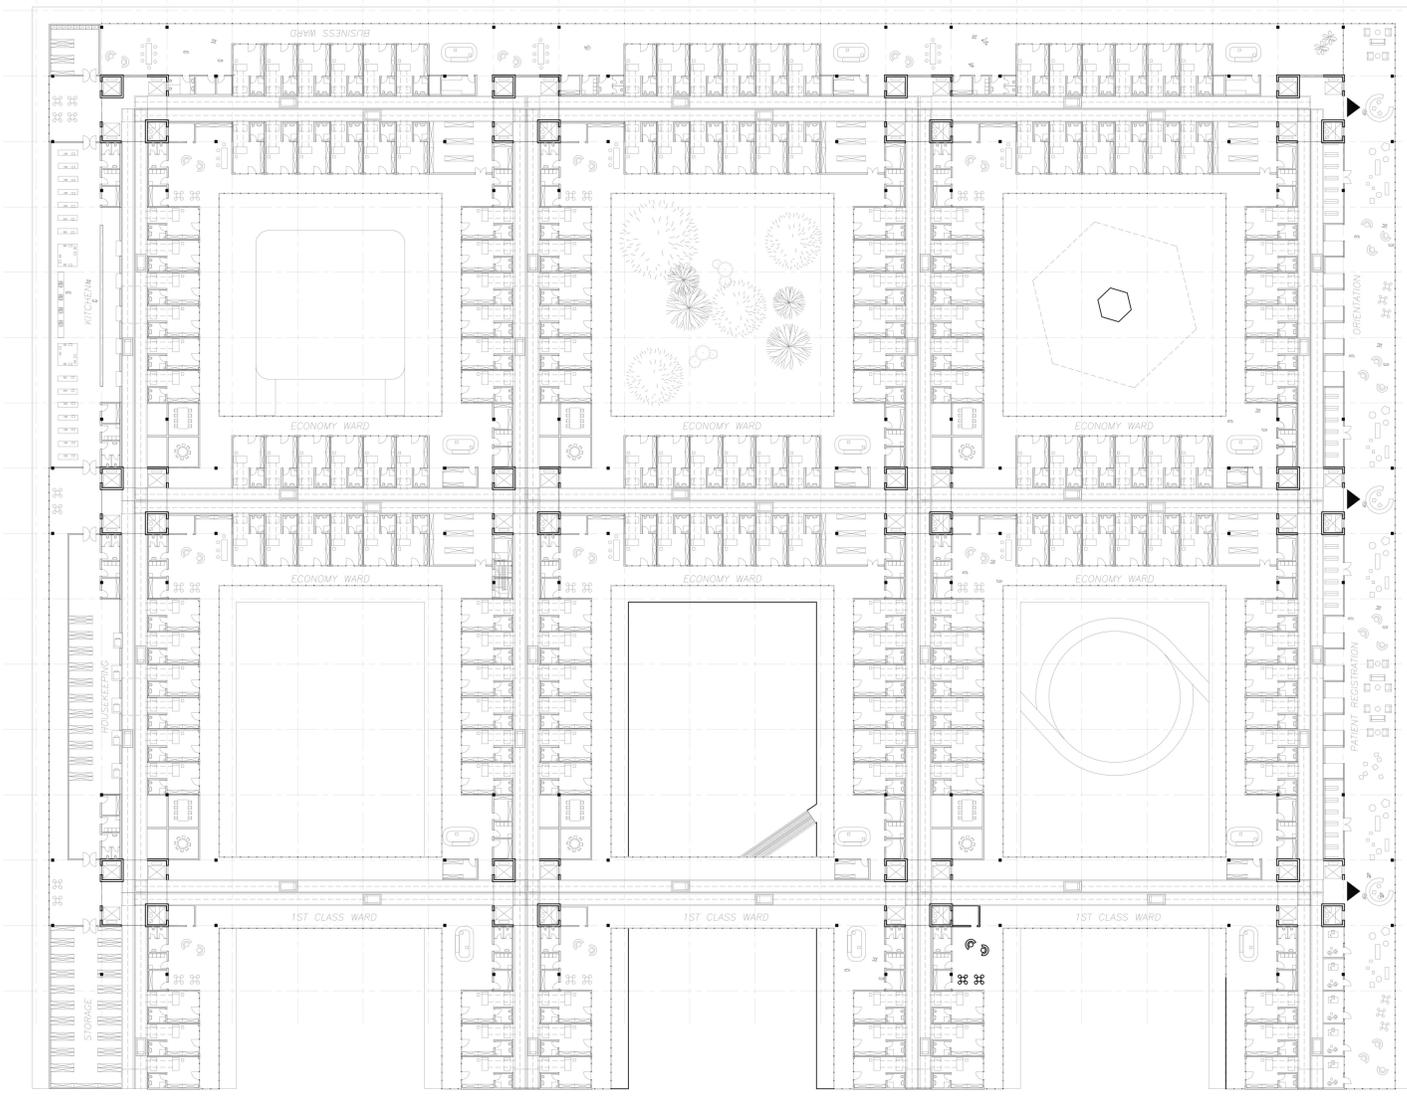


third floor
Wards

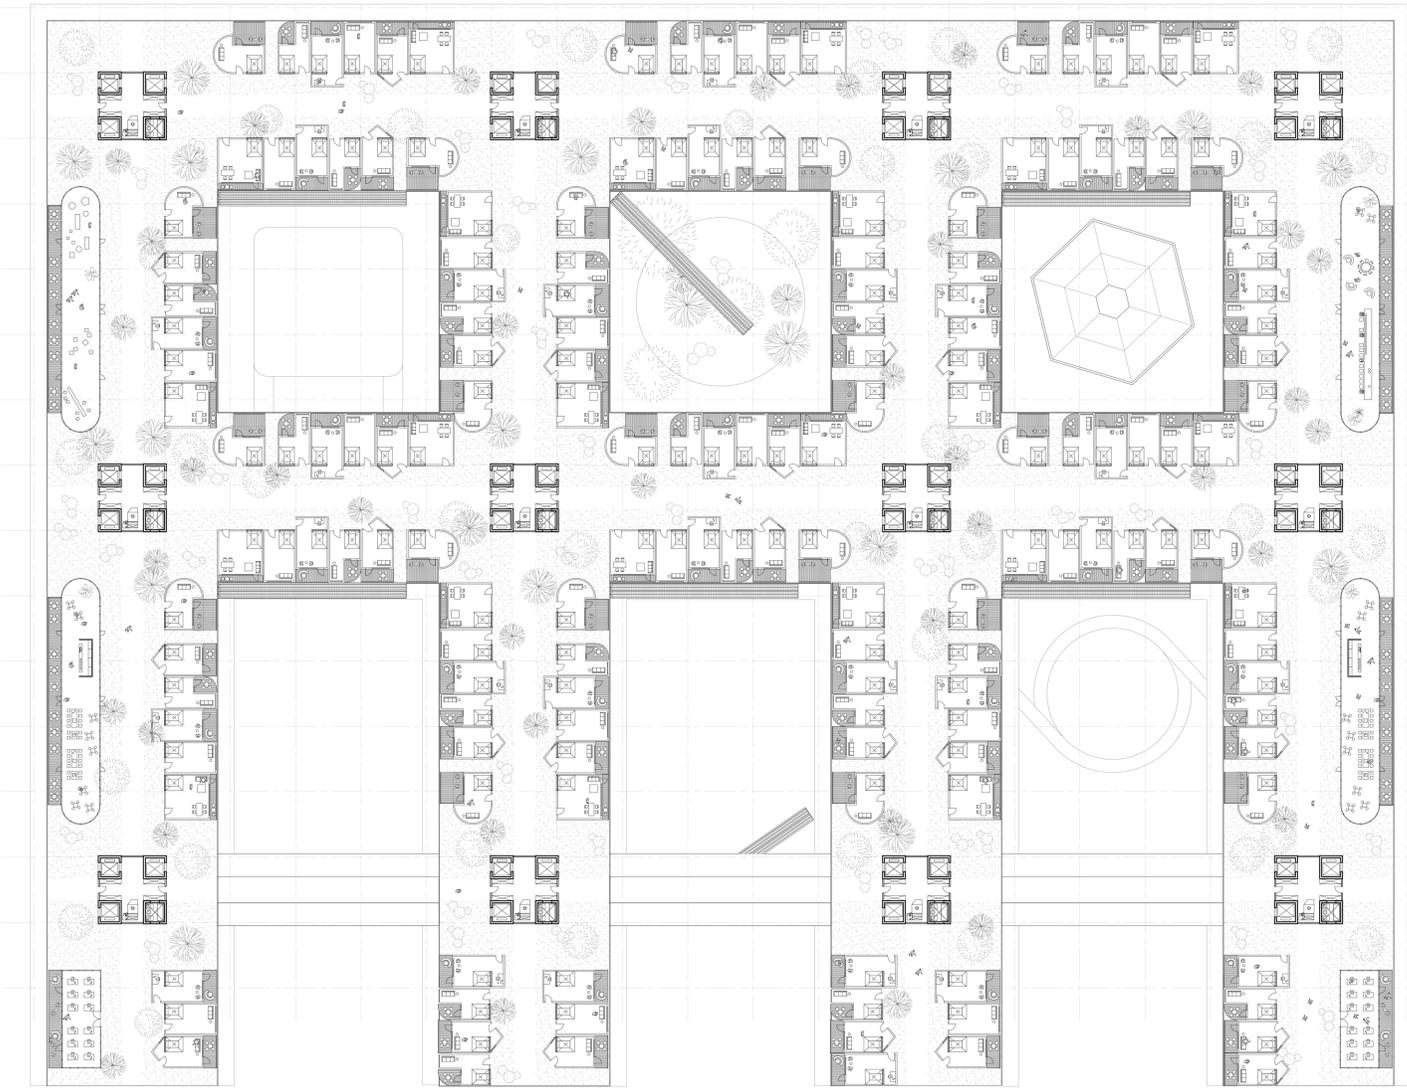

fourth floor
Houses






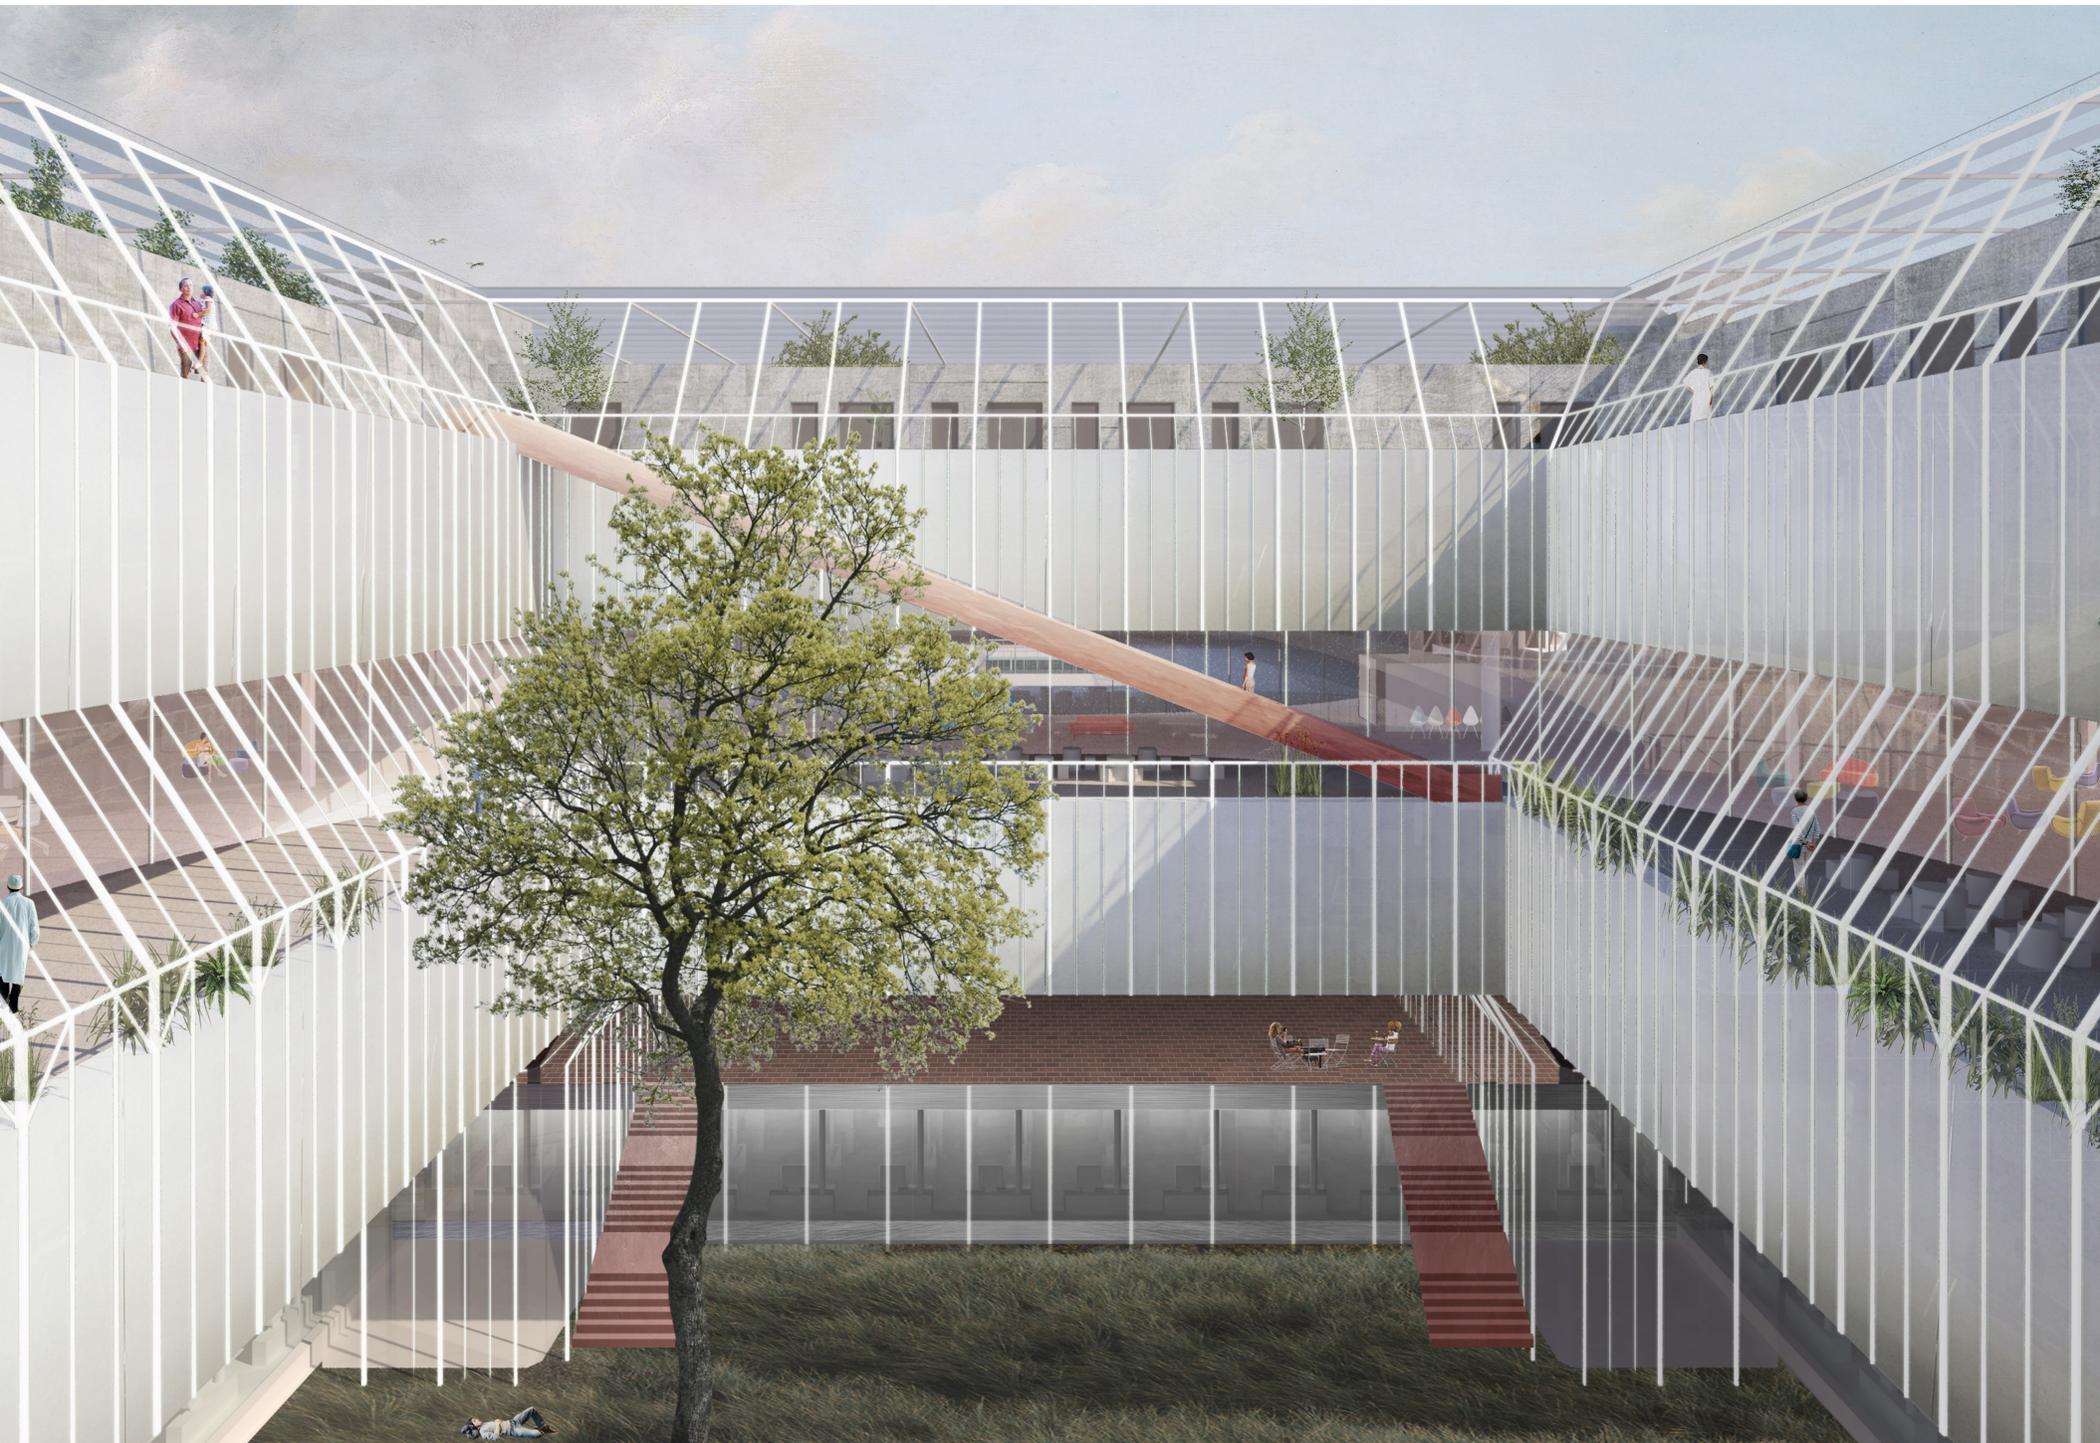





A MACHINE
extreme functionality of the hospital hallway

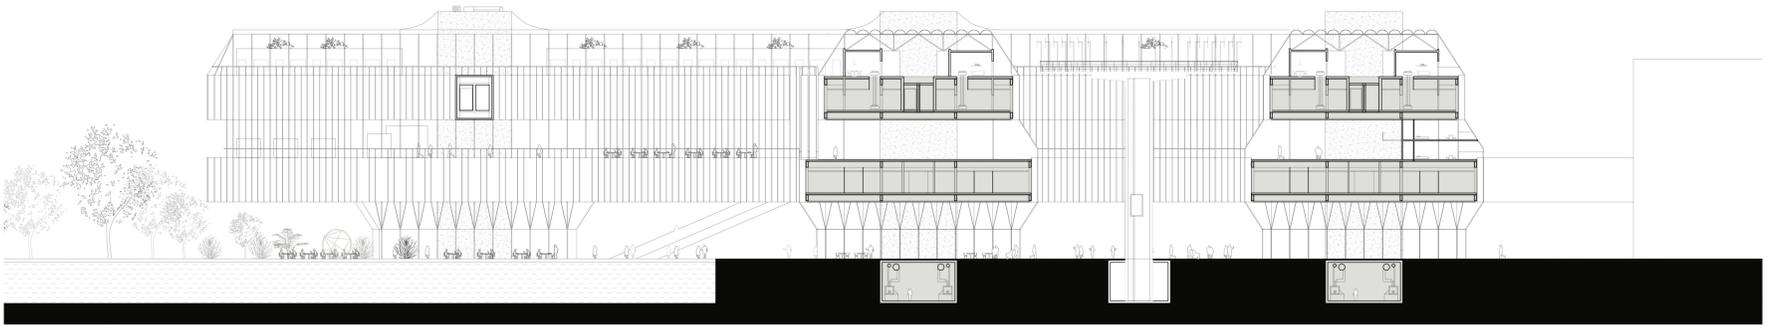


transversal section AA
Conference

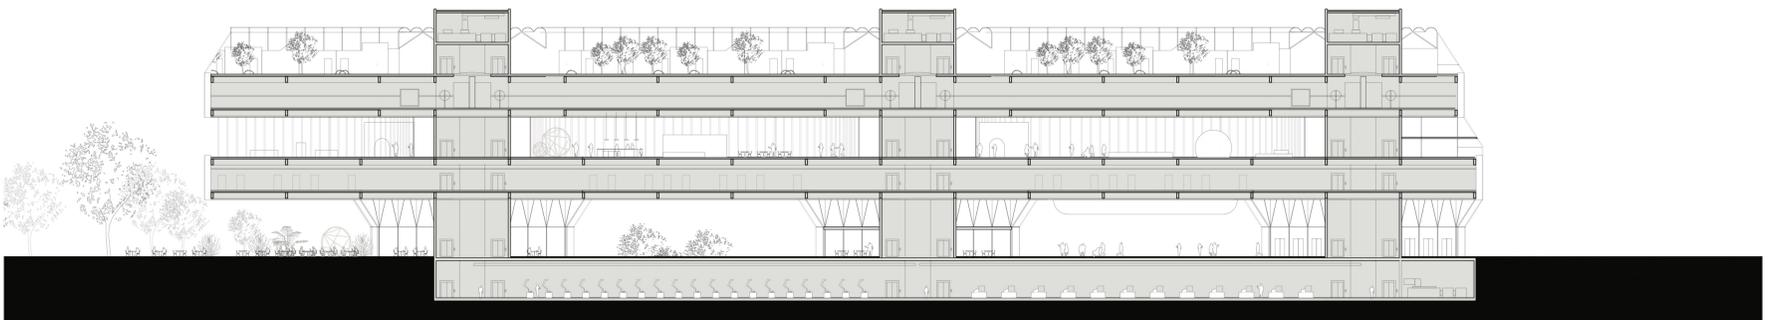


longitudinal section BB
Corridors

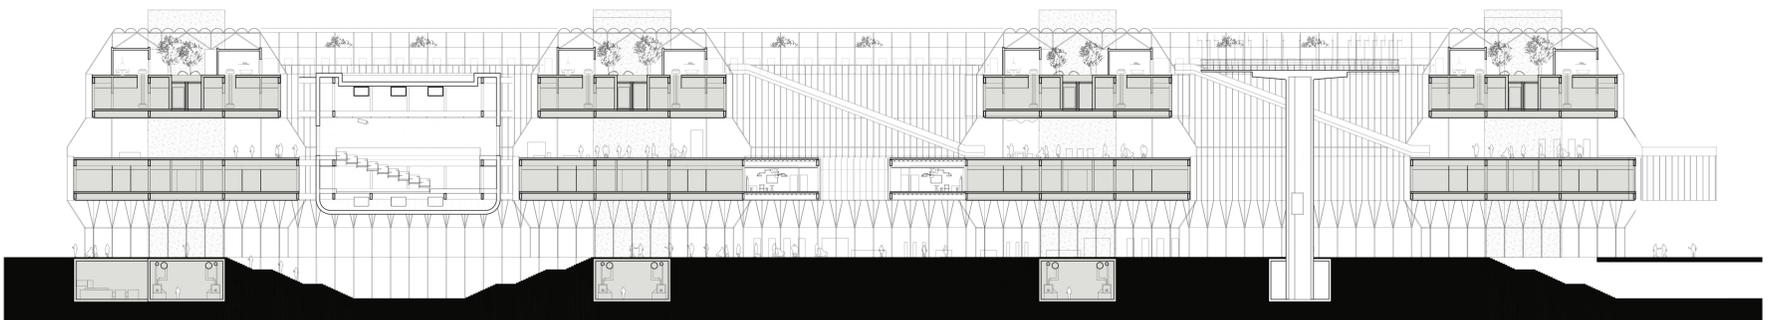


Internal section 11
Passage

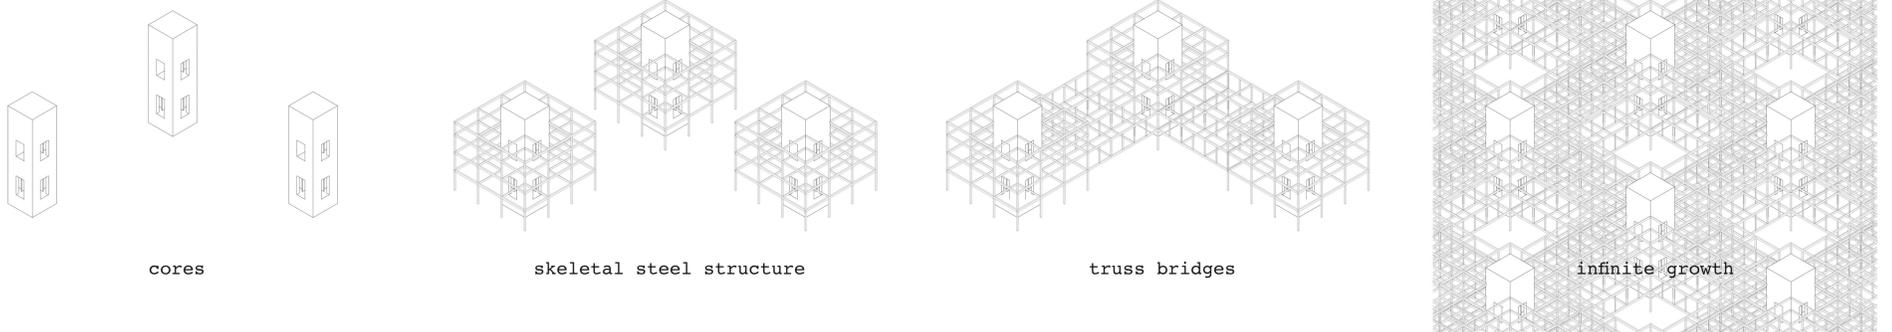


GREENHOUSE
repetitive glass facade

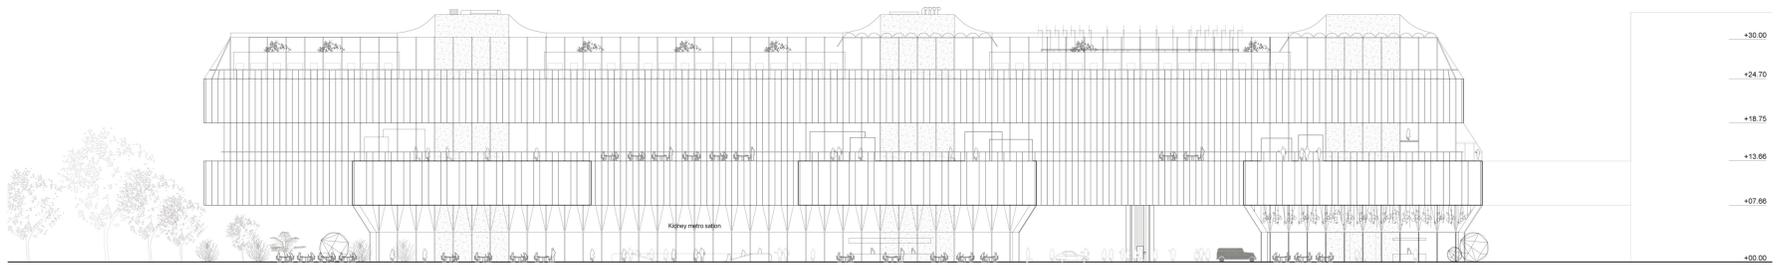


SE elevation
Lake

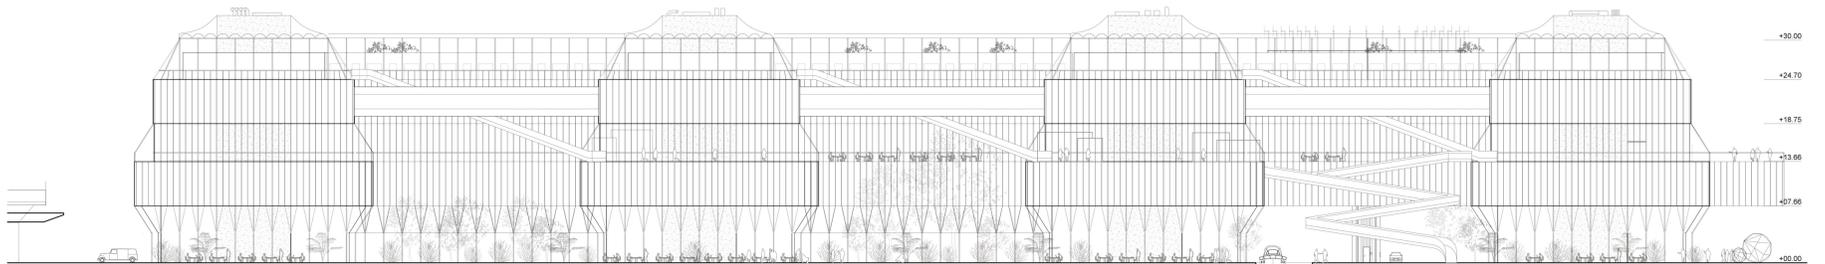

SW elevation
Forrest

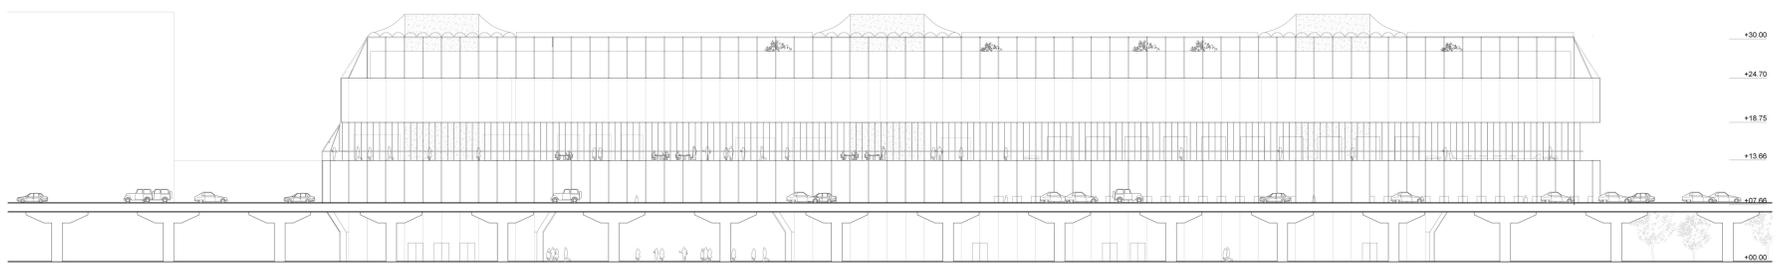



NW elevation
Highway

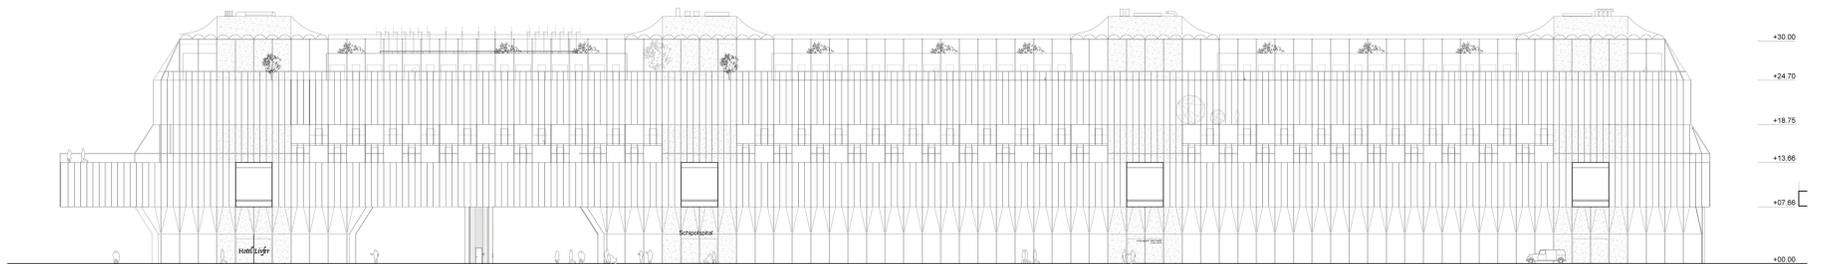

NE elevation
City





THE EXTRUSION
typical section

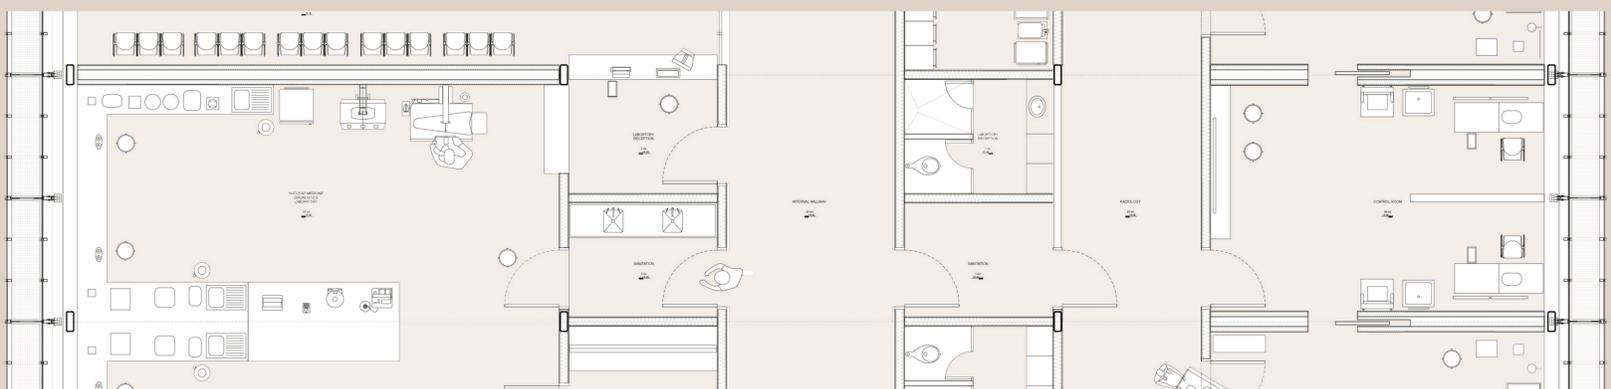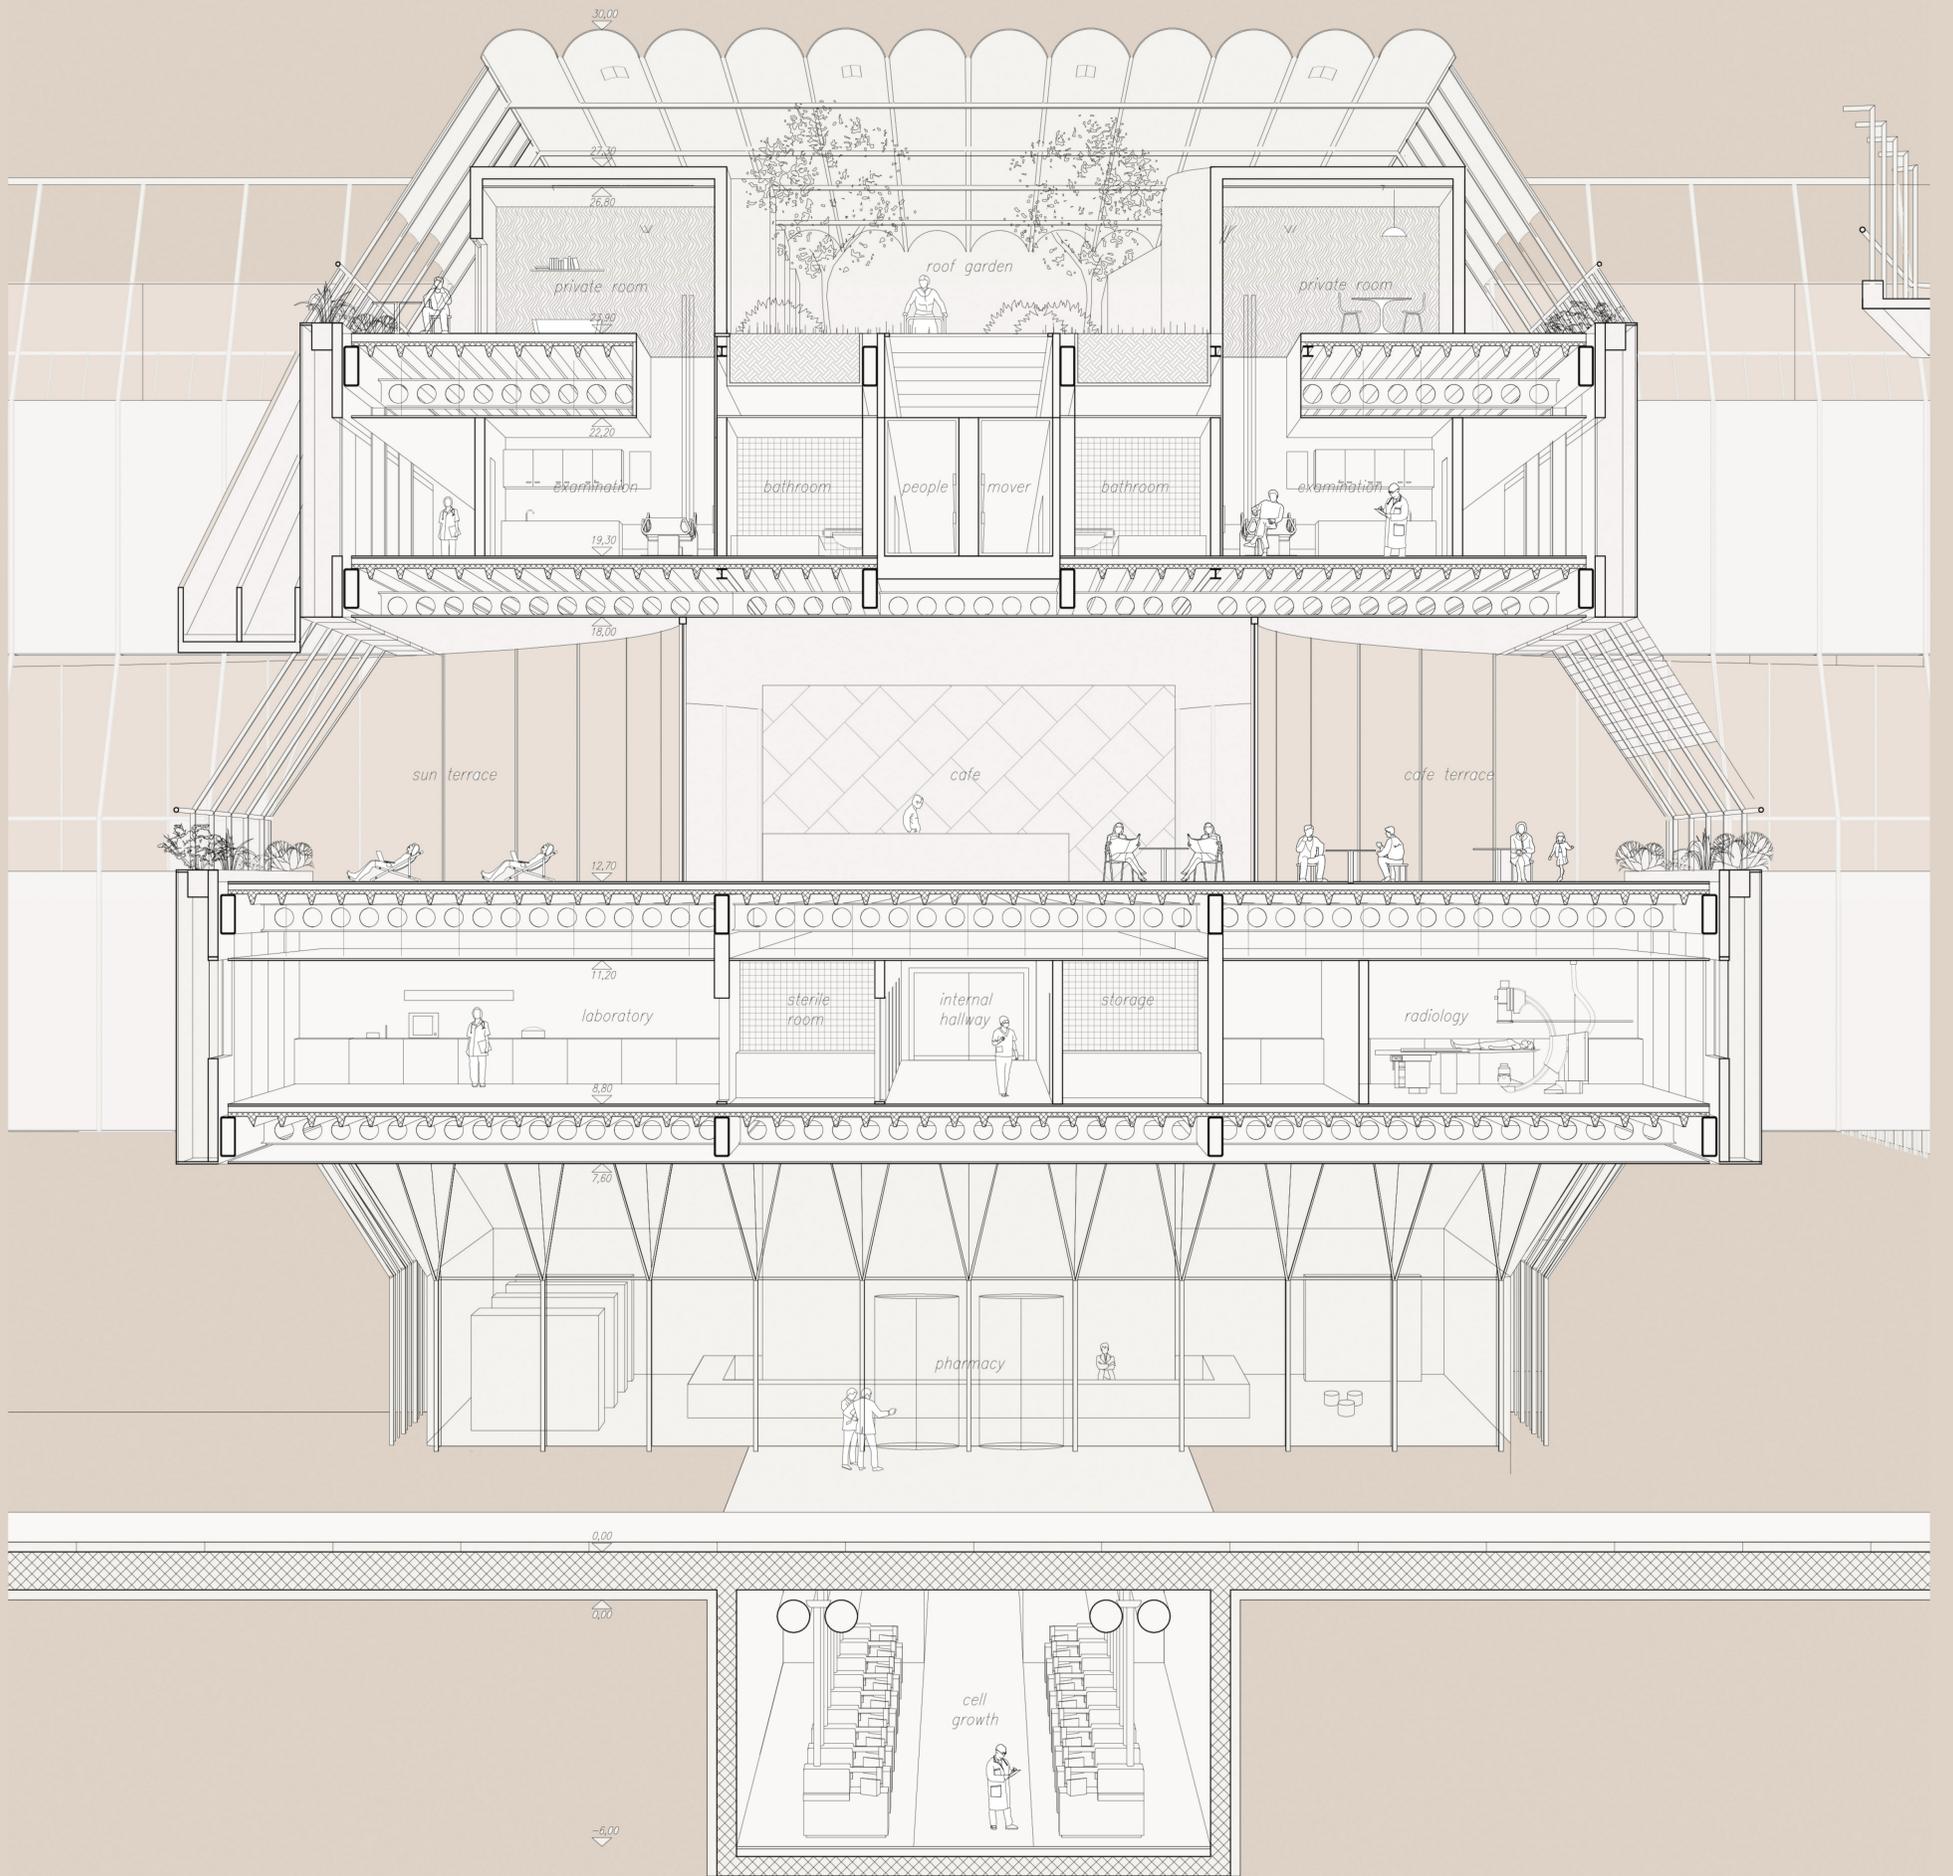


Nuclear medicine and radiology department


Hotel

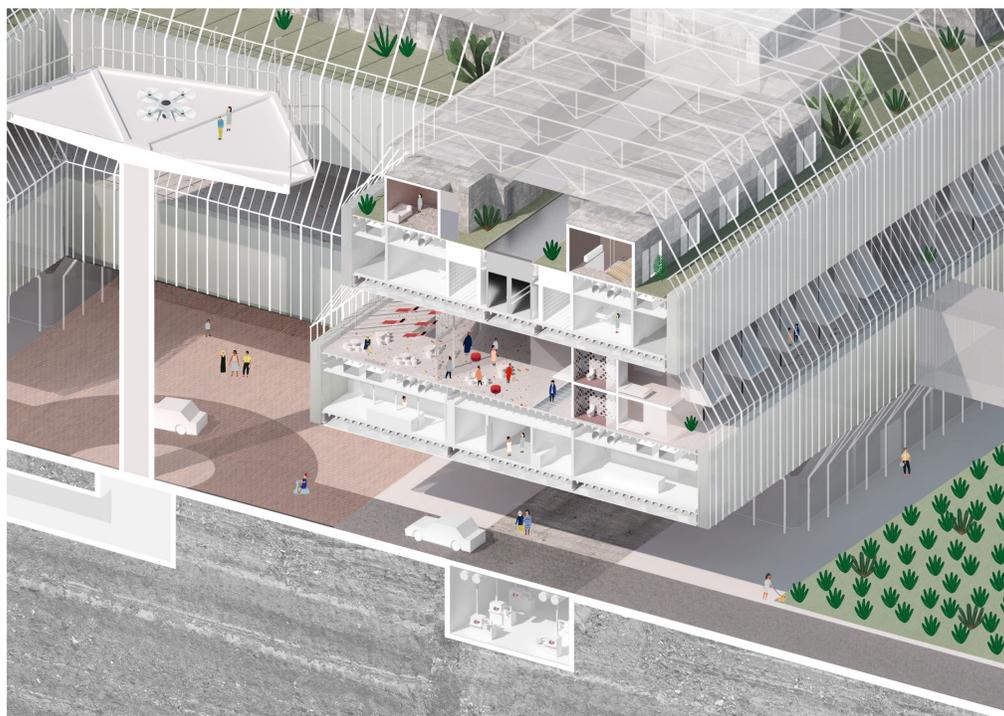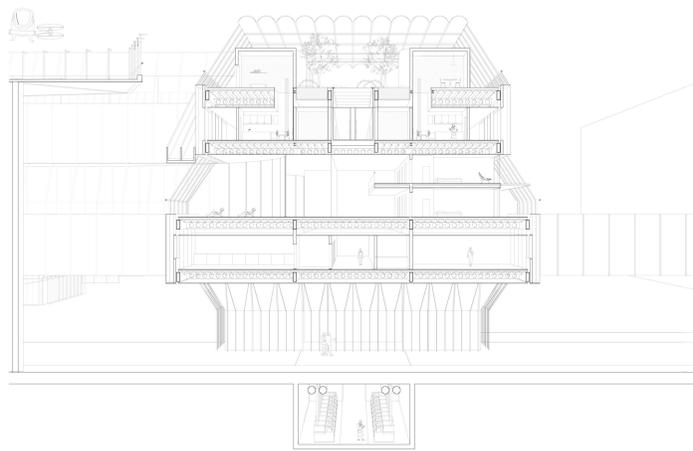


Core

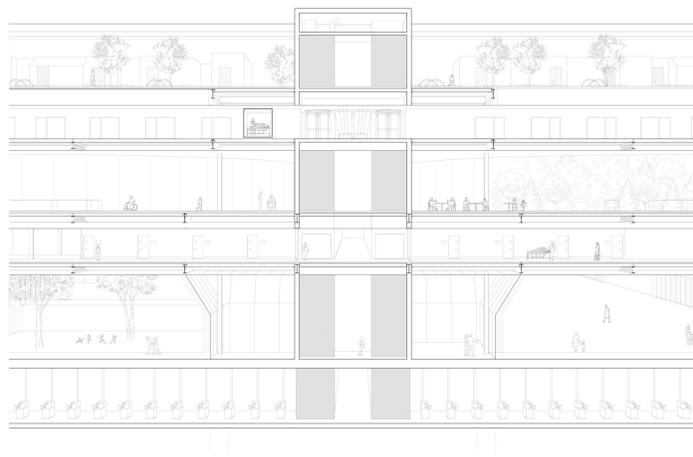

Conference and surgery


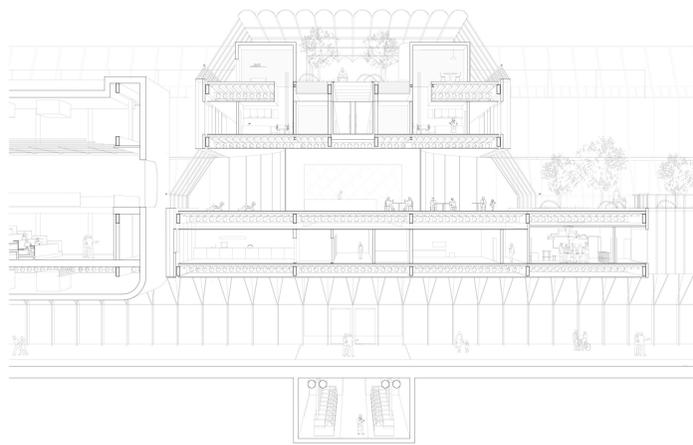


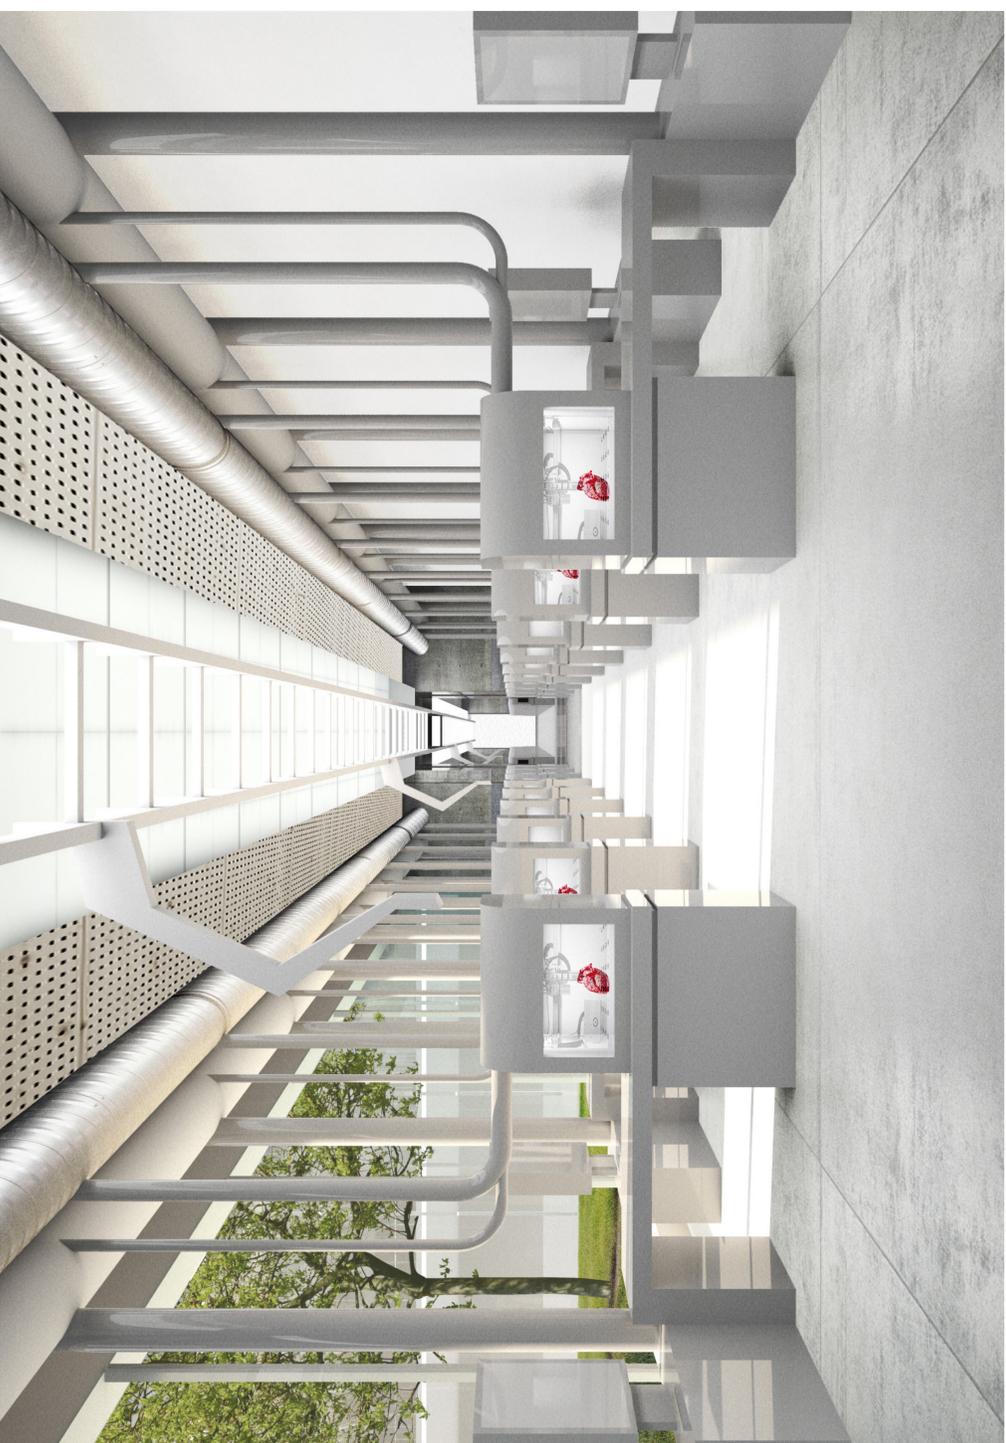




COMPARTMENTS




hermetic vs natural

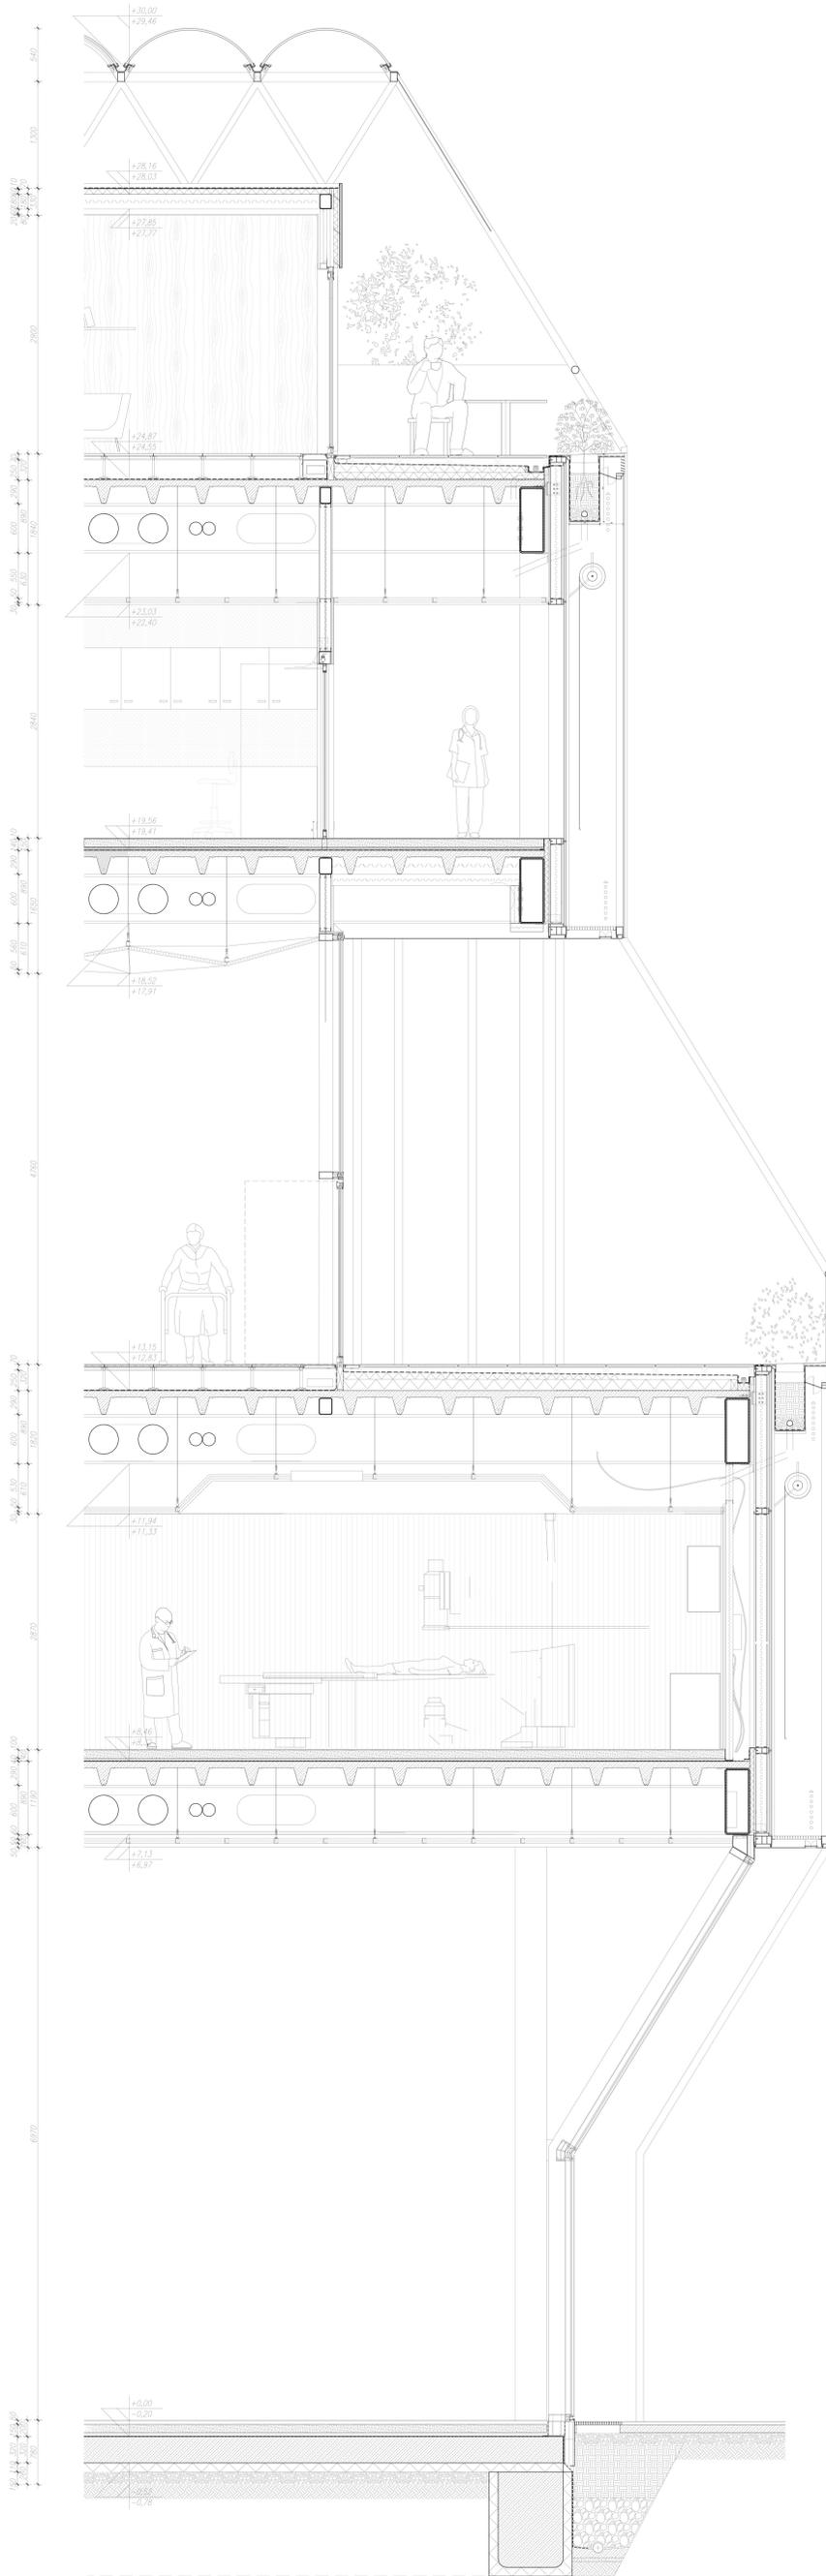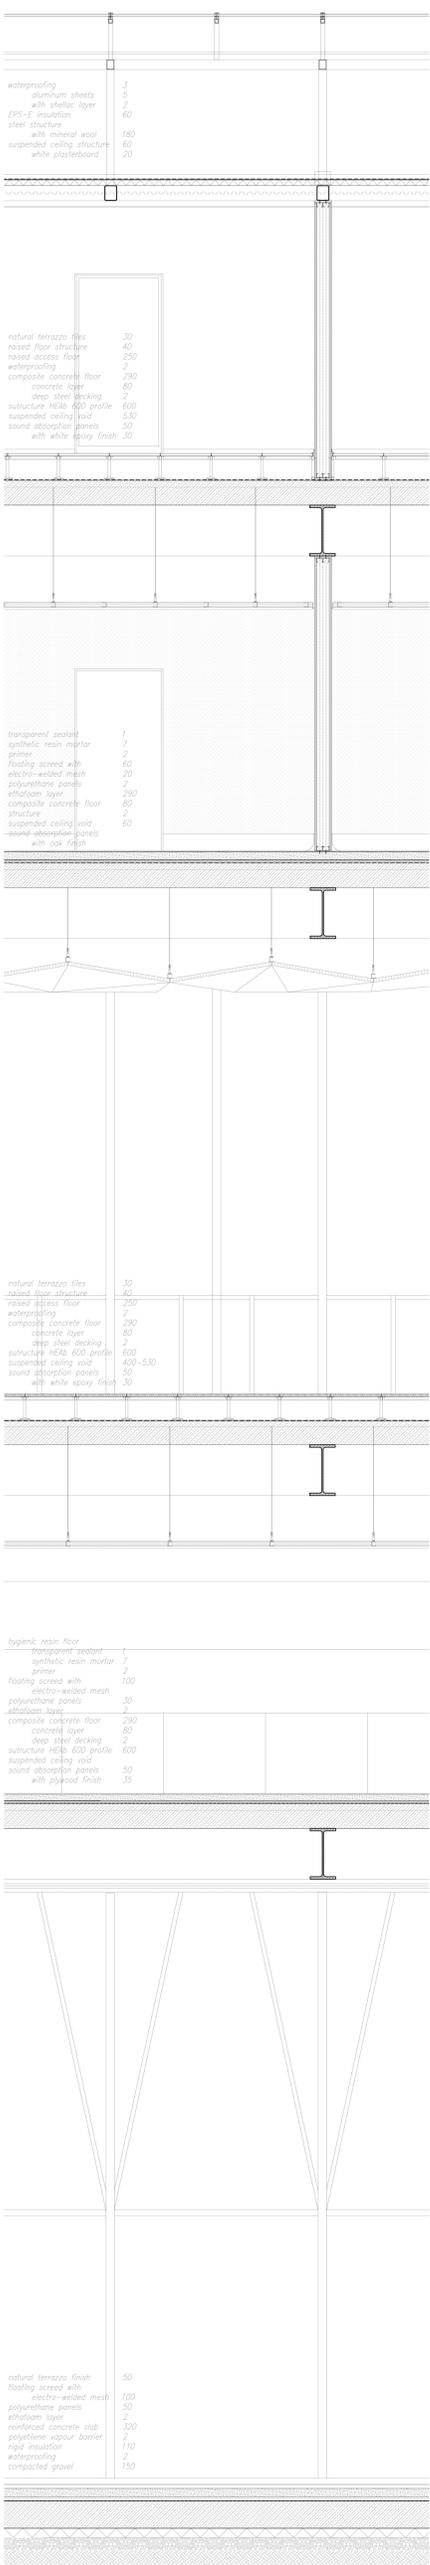


Skylight

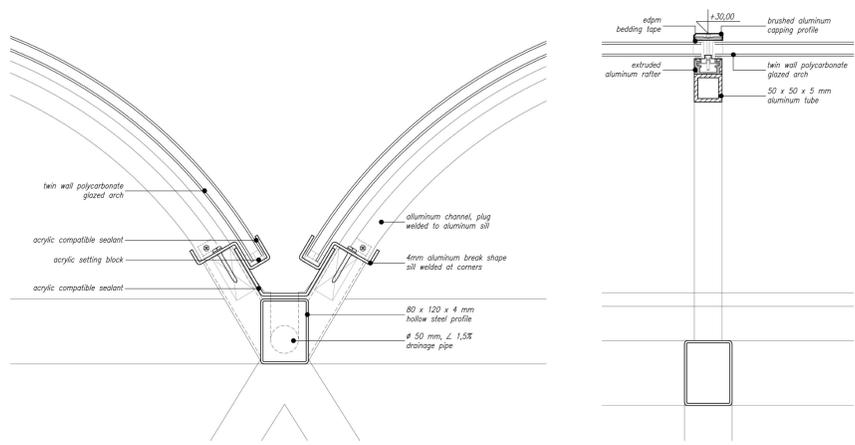

Interior section detail

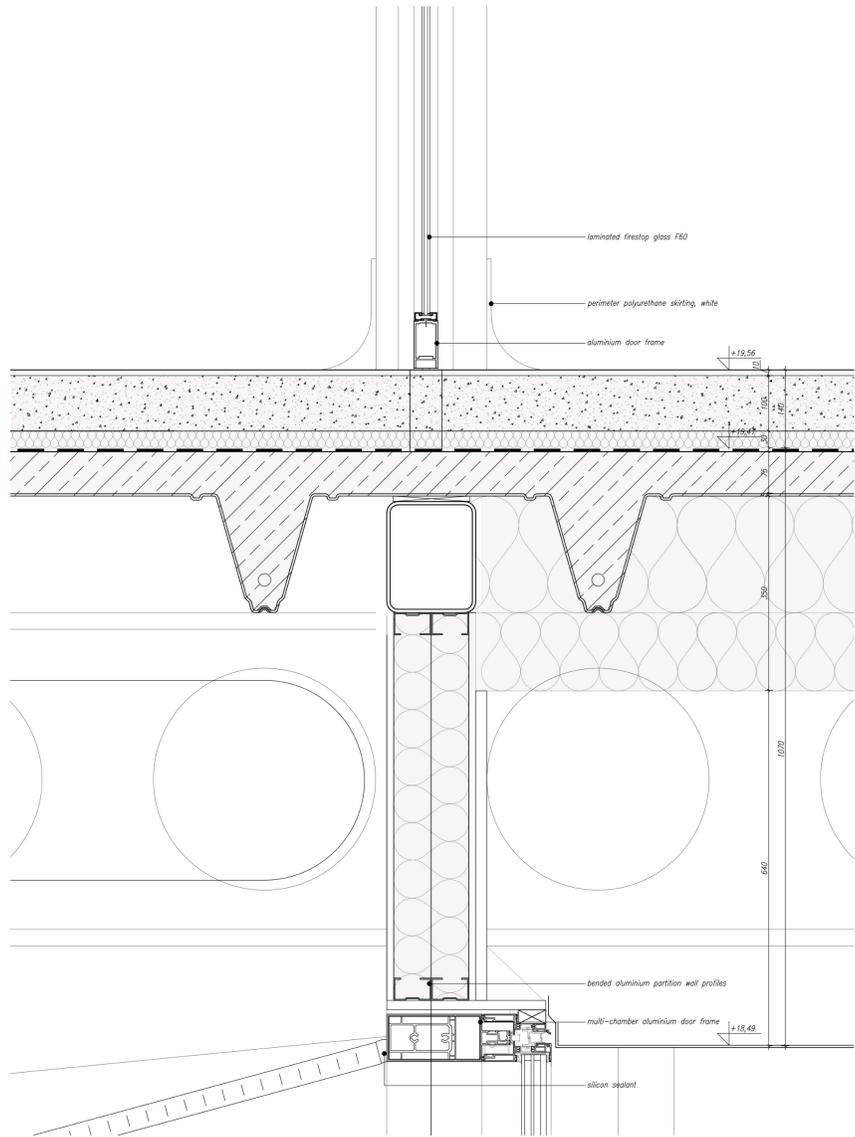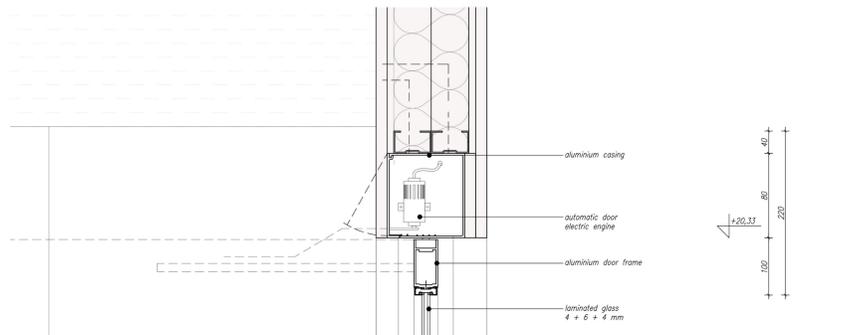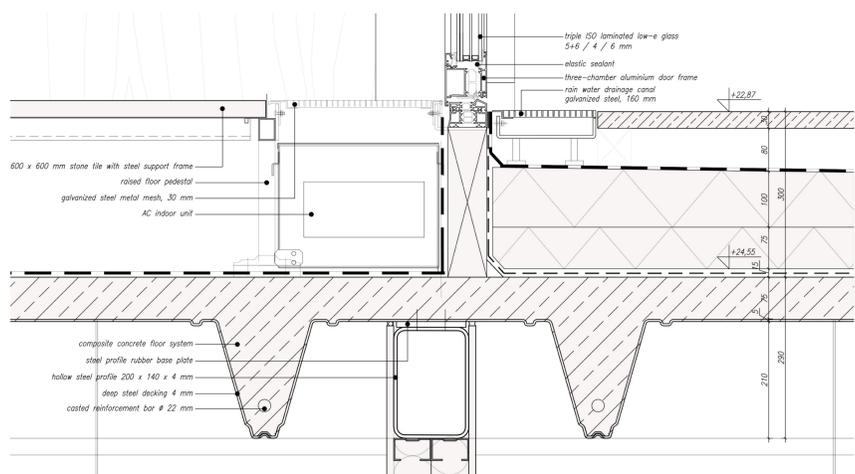

FACADE
repetition of one adaptable module

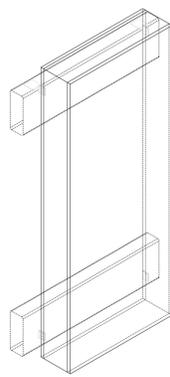

box-window facade
module

