


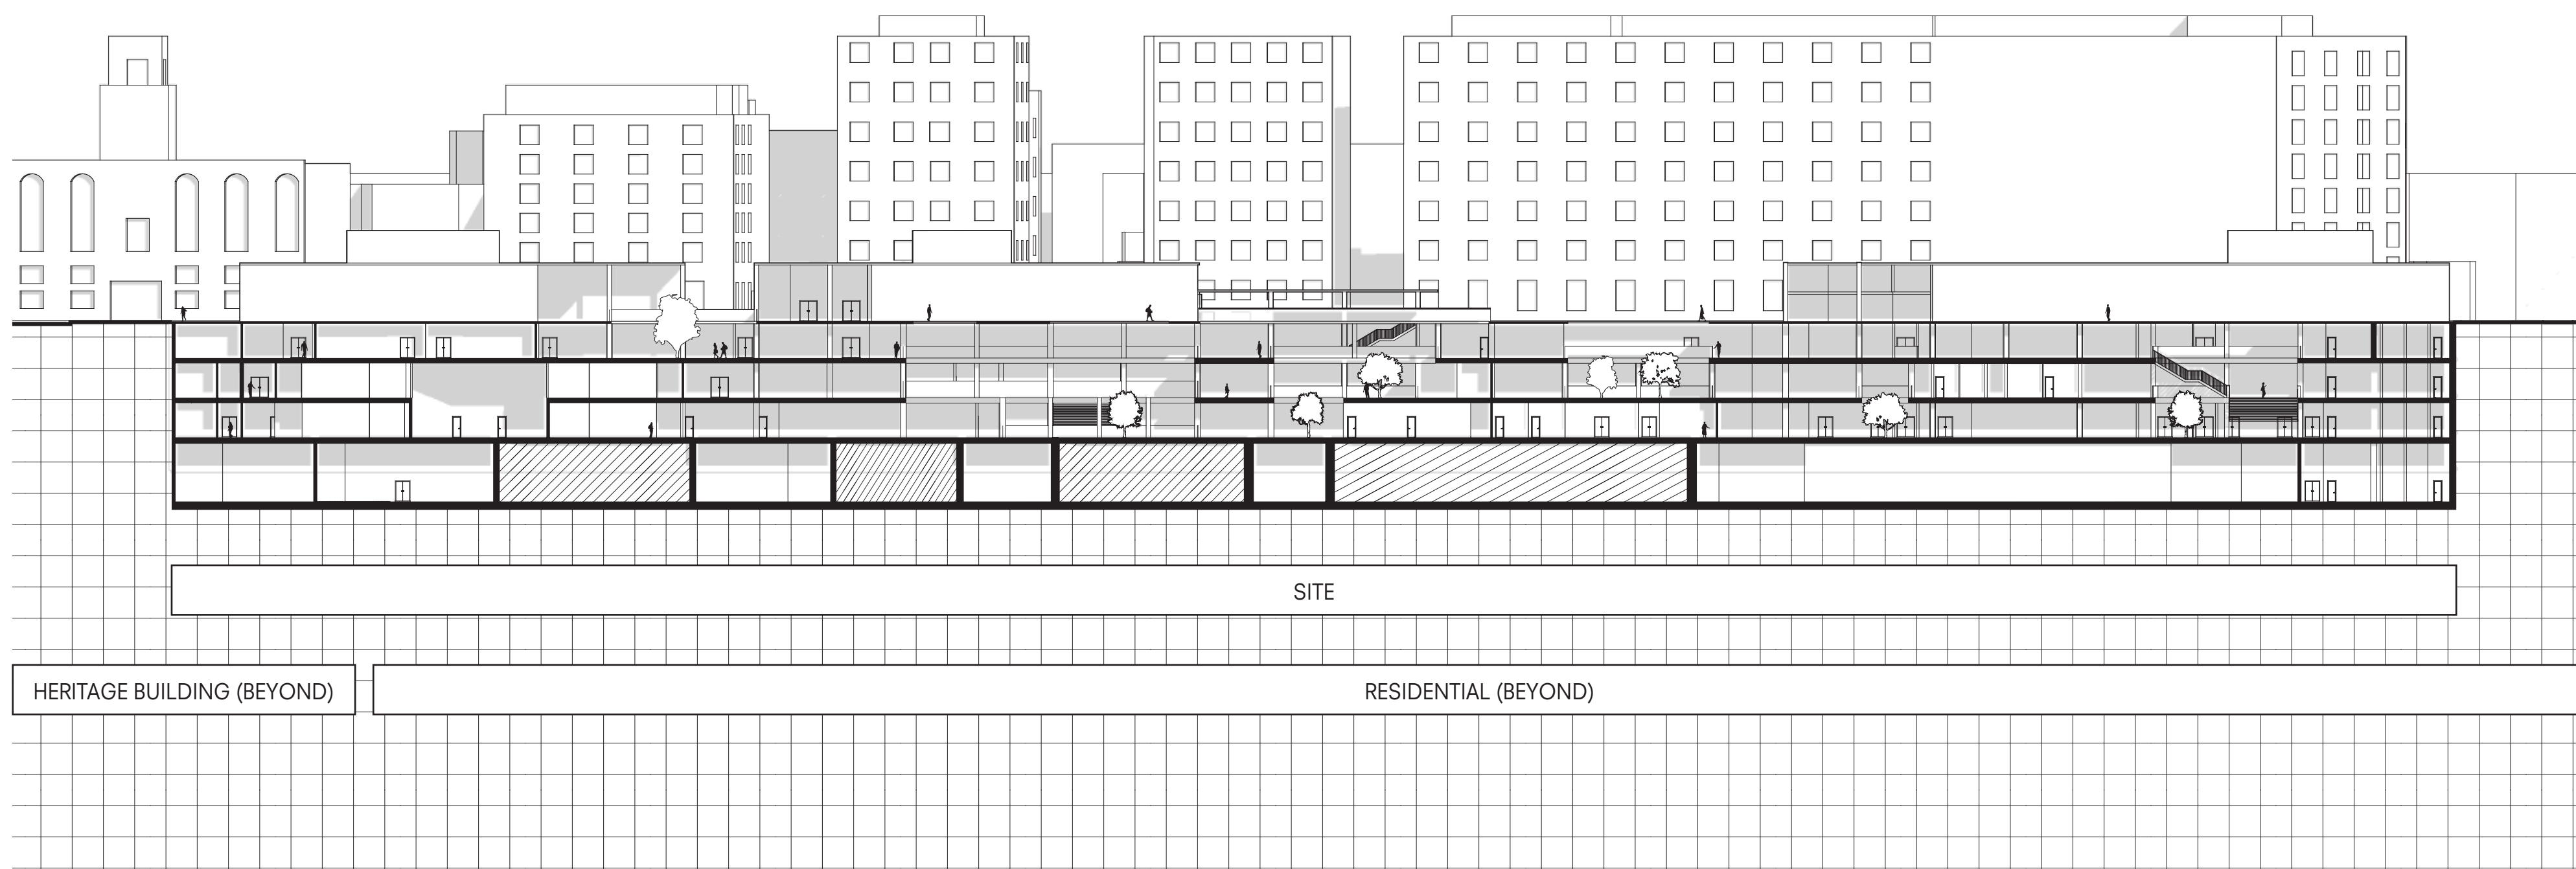
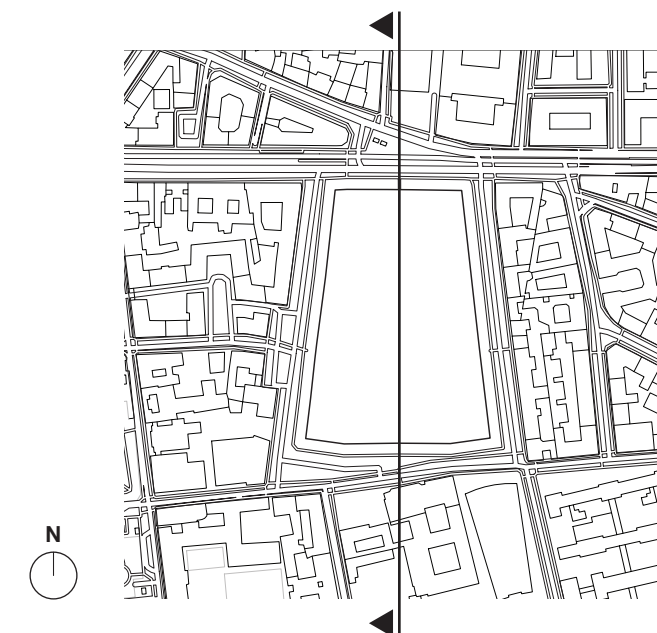


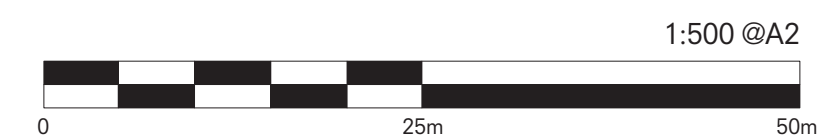

SECTION B - B | LONG SECTION

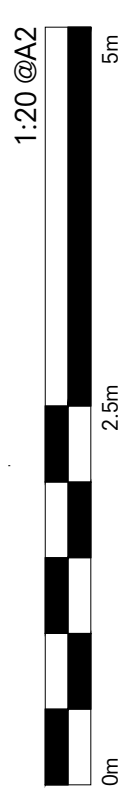

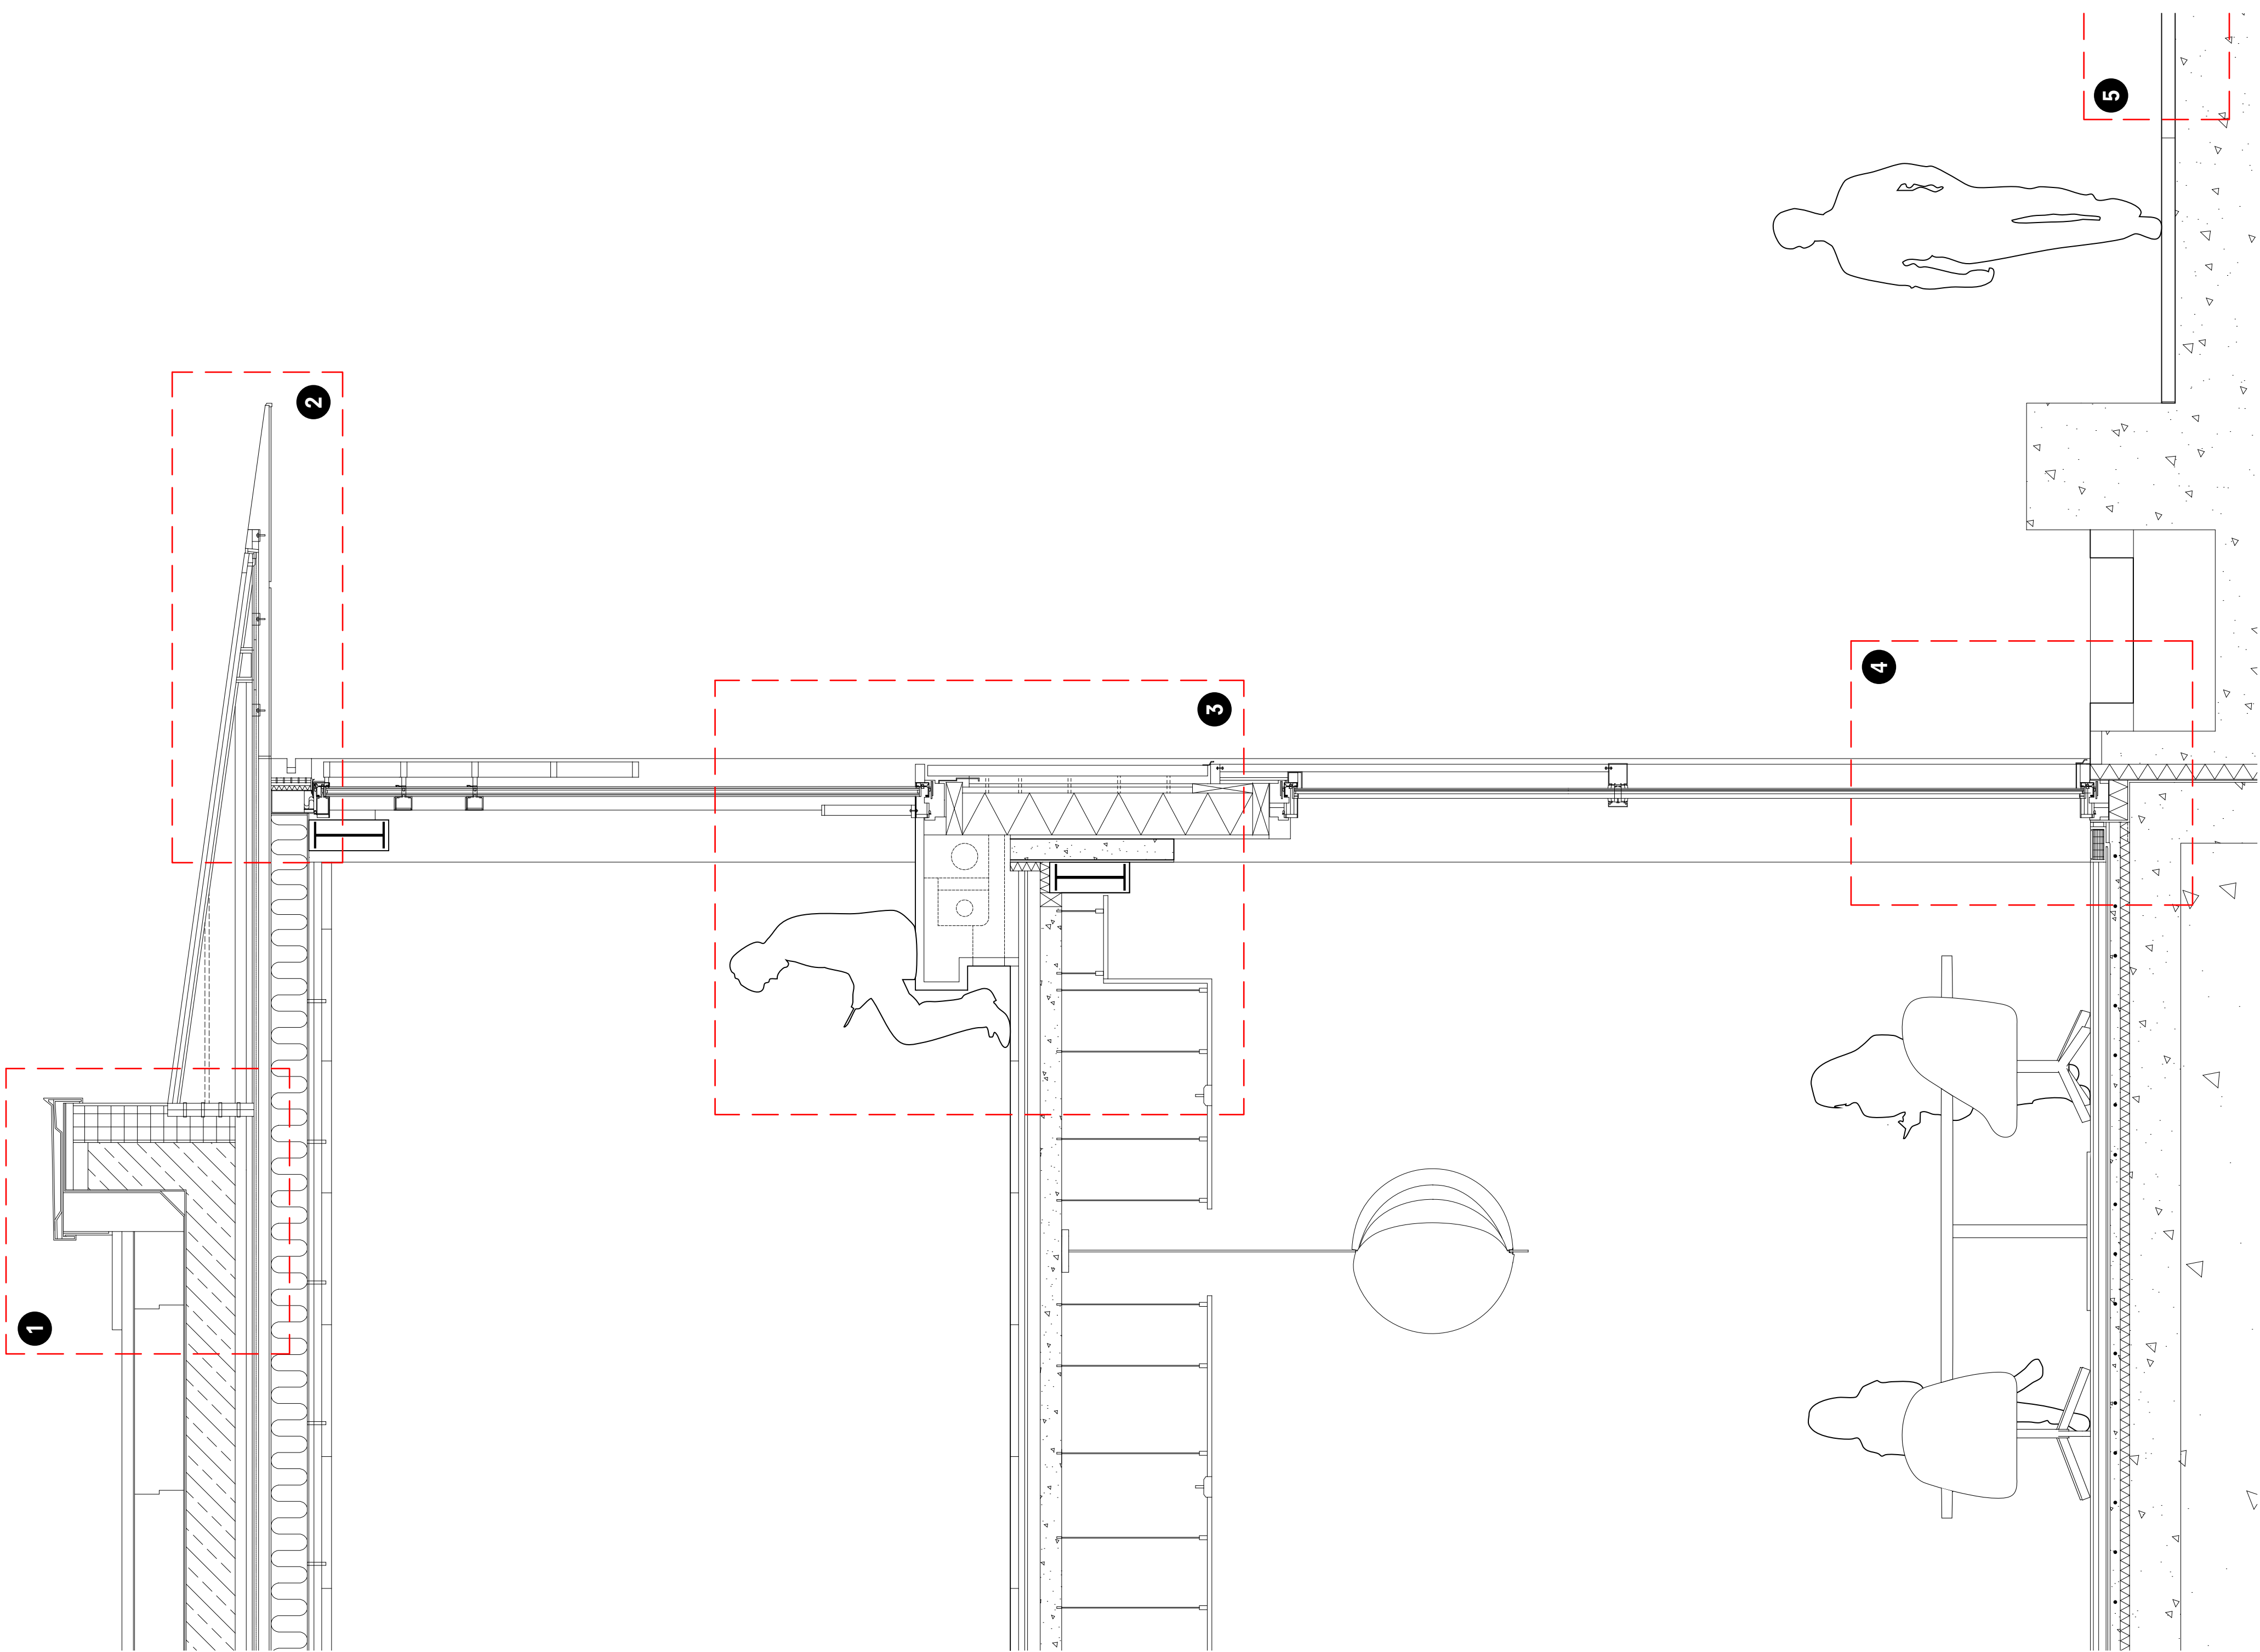

FACADE FRAGMENT SECTION | FORMAL SPACE