


1 Axo building exterior

axo building
Scale

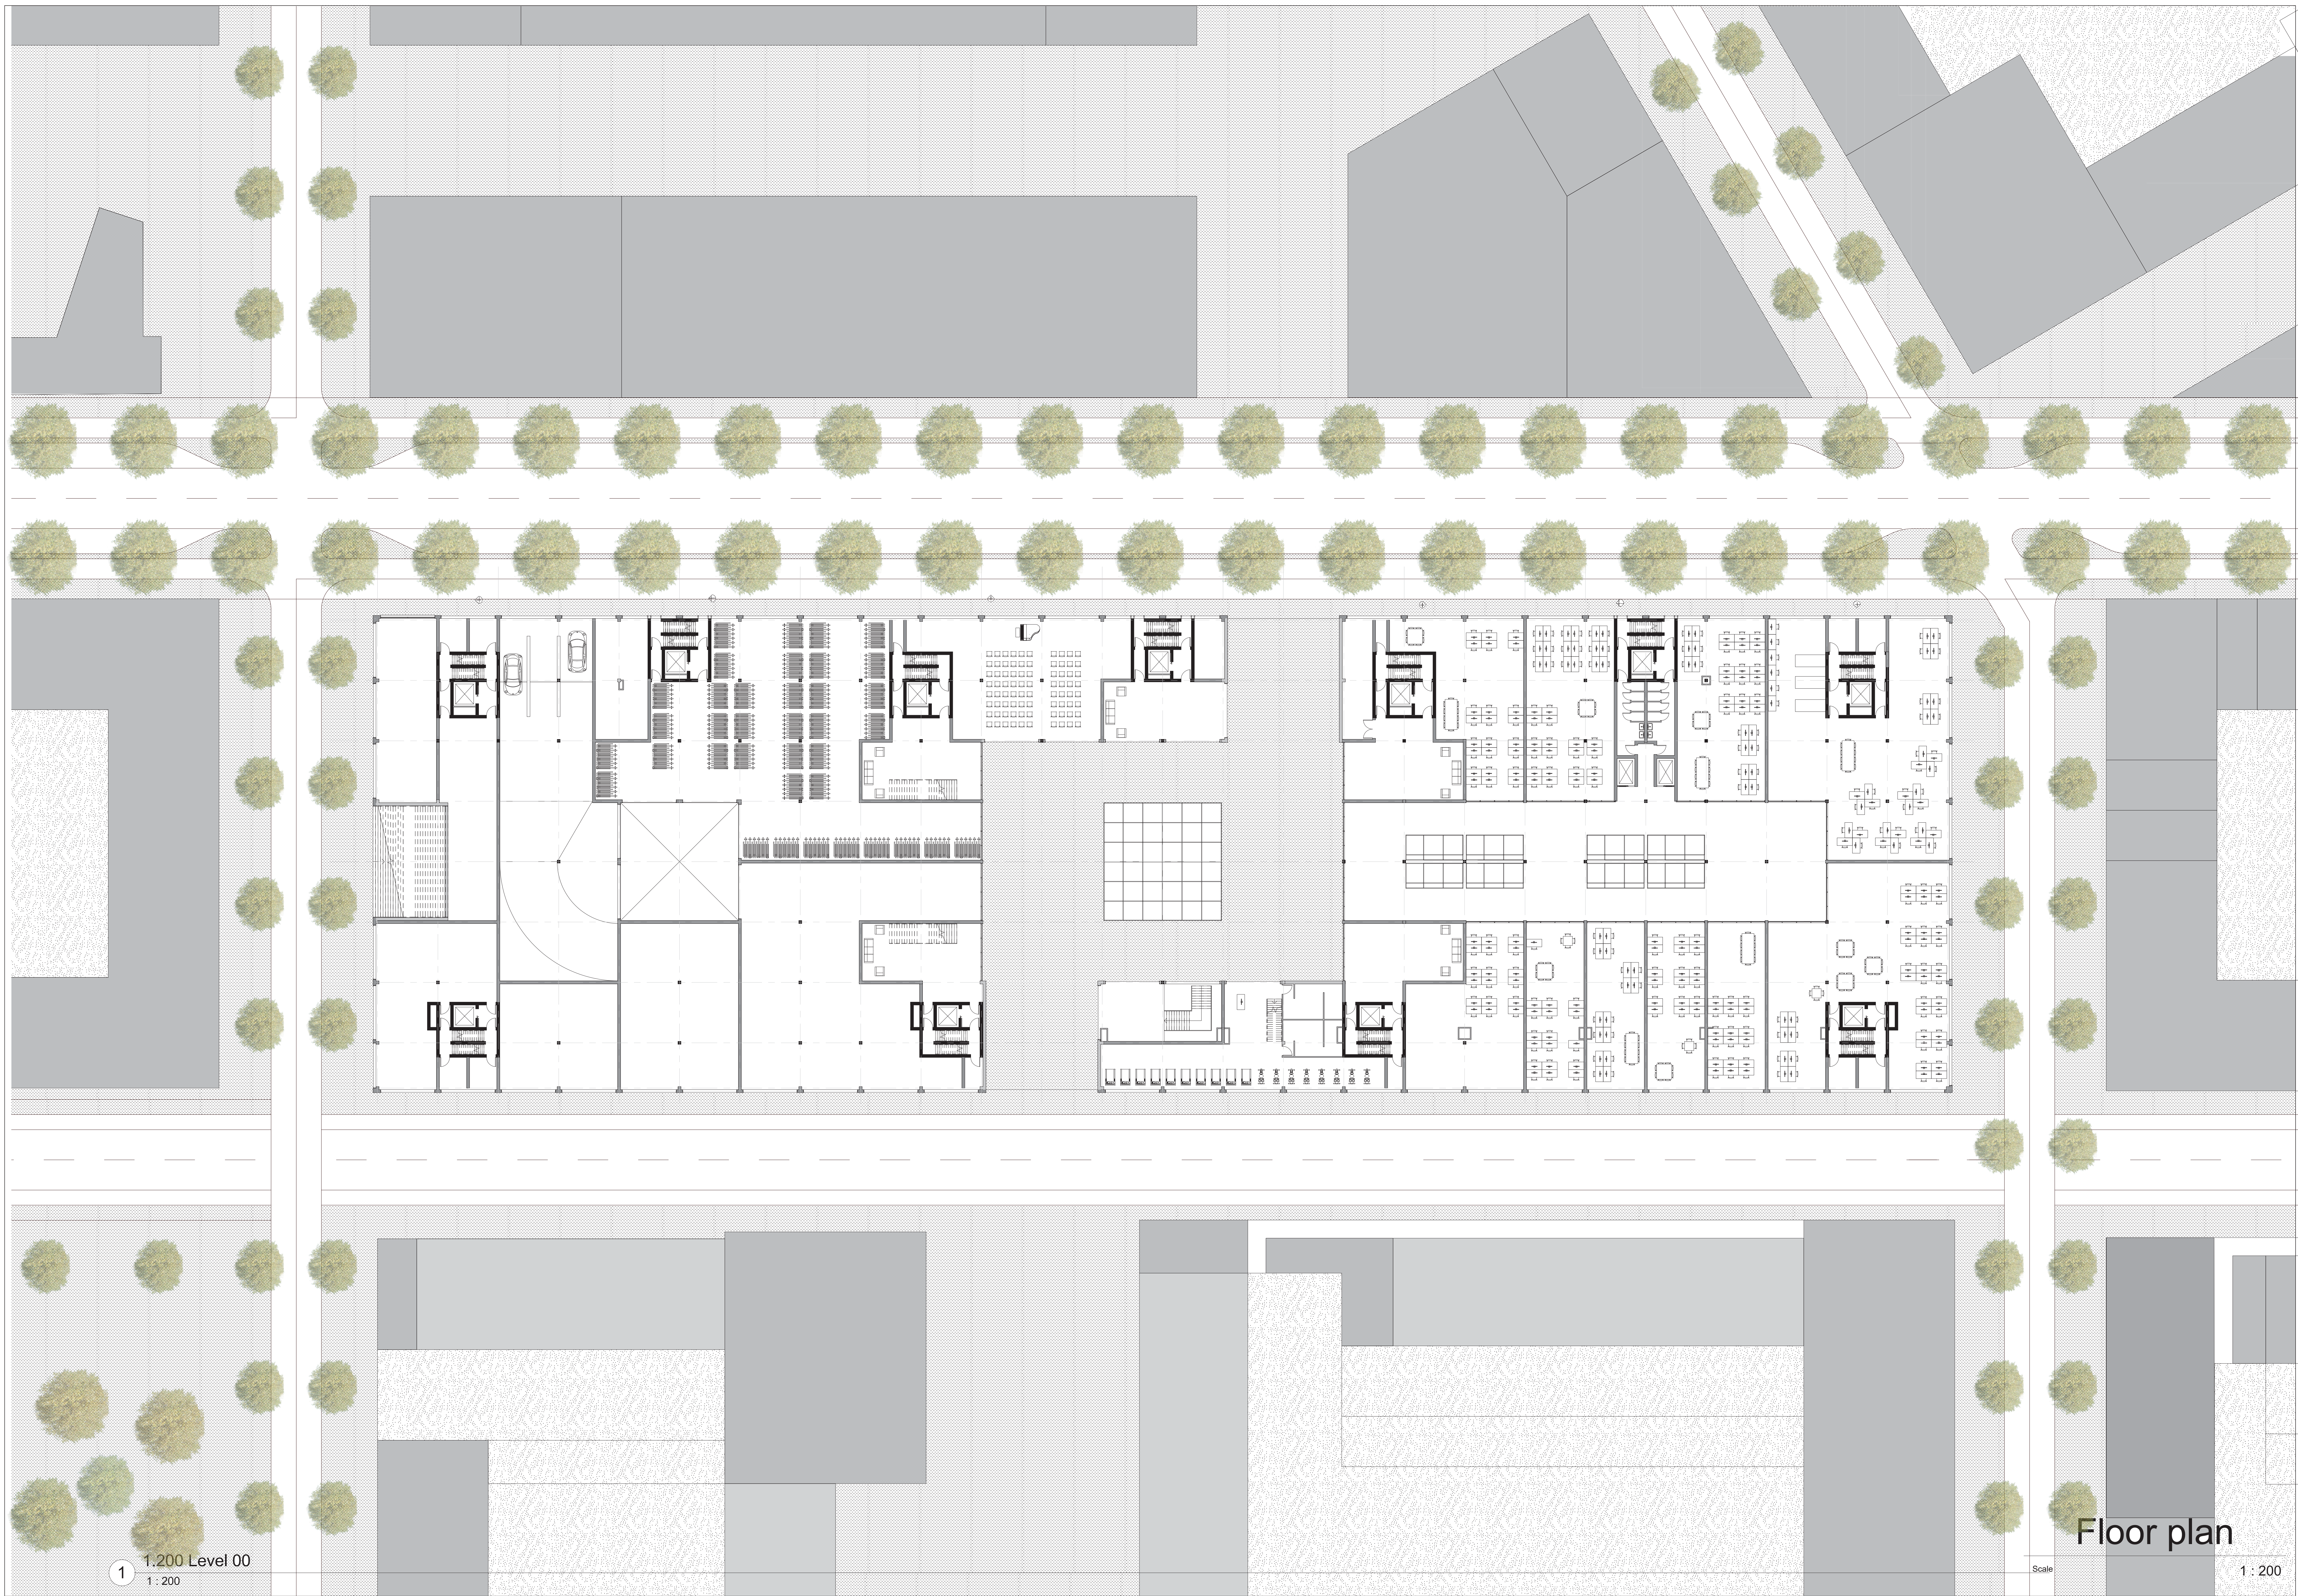

1 1:200 Level 00
1 : 200

Scale


Floor plan

1 : 200


26-Sep-16 16:40:10



1 1.200 Level 03
1 : 200

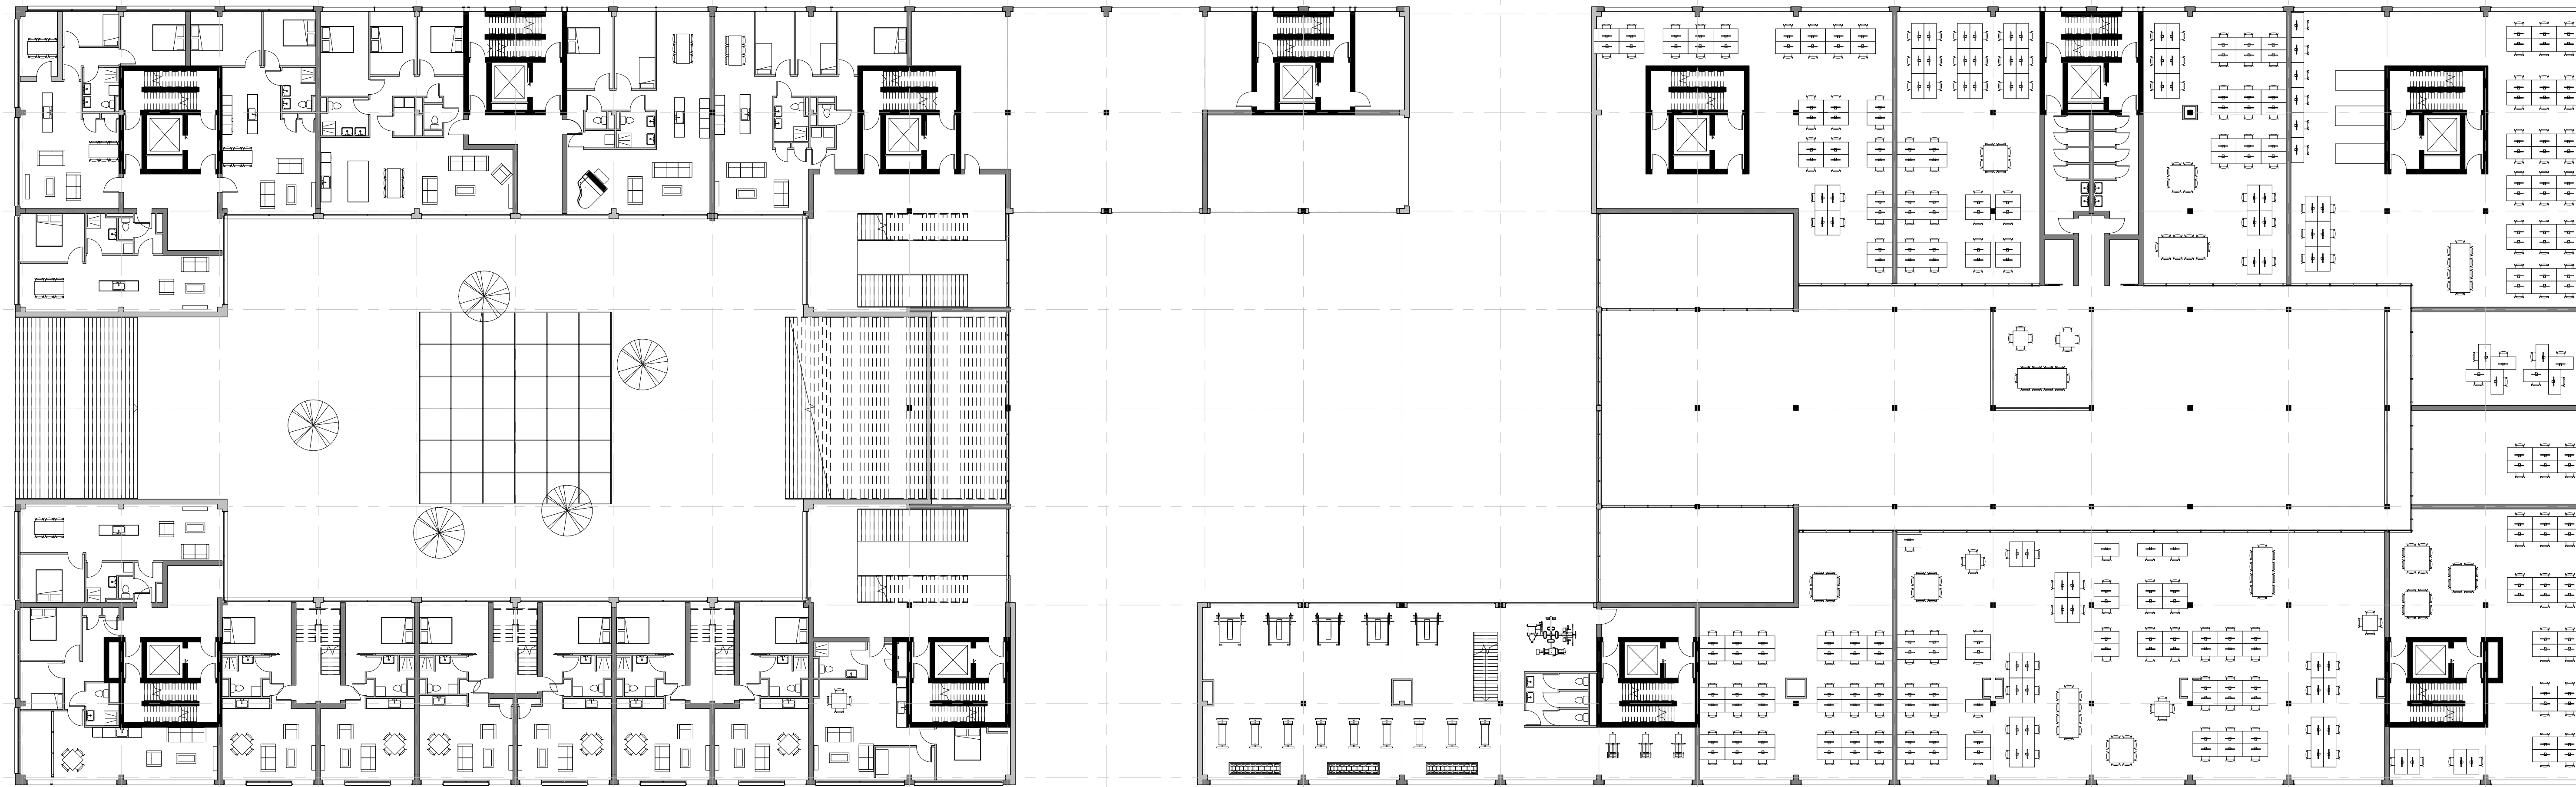


2 1.200 Level 01
1 : 200

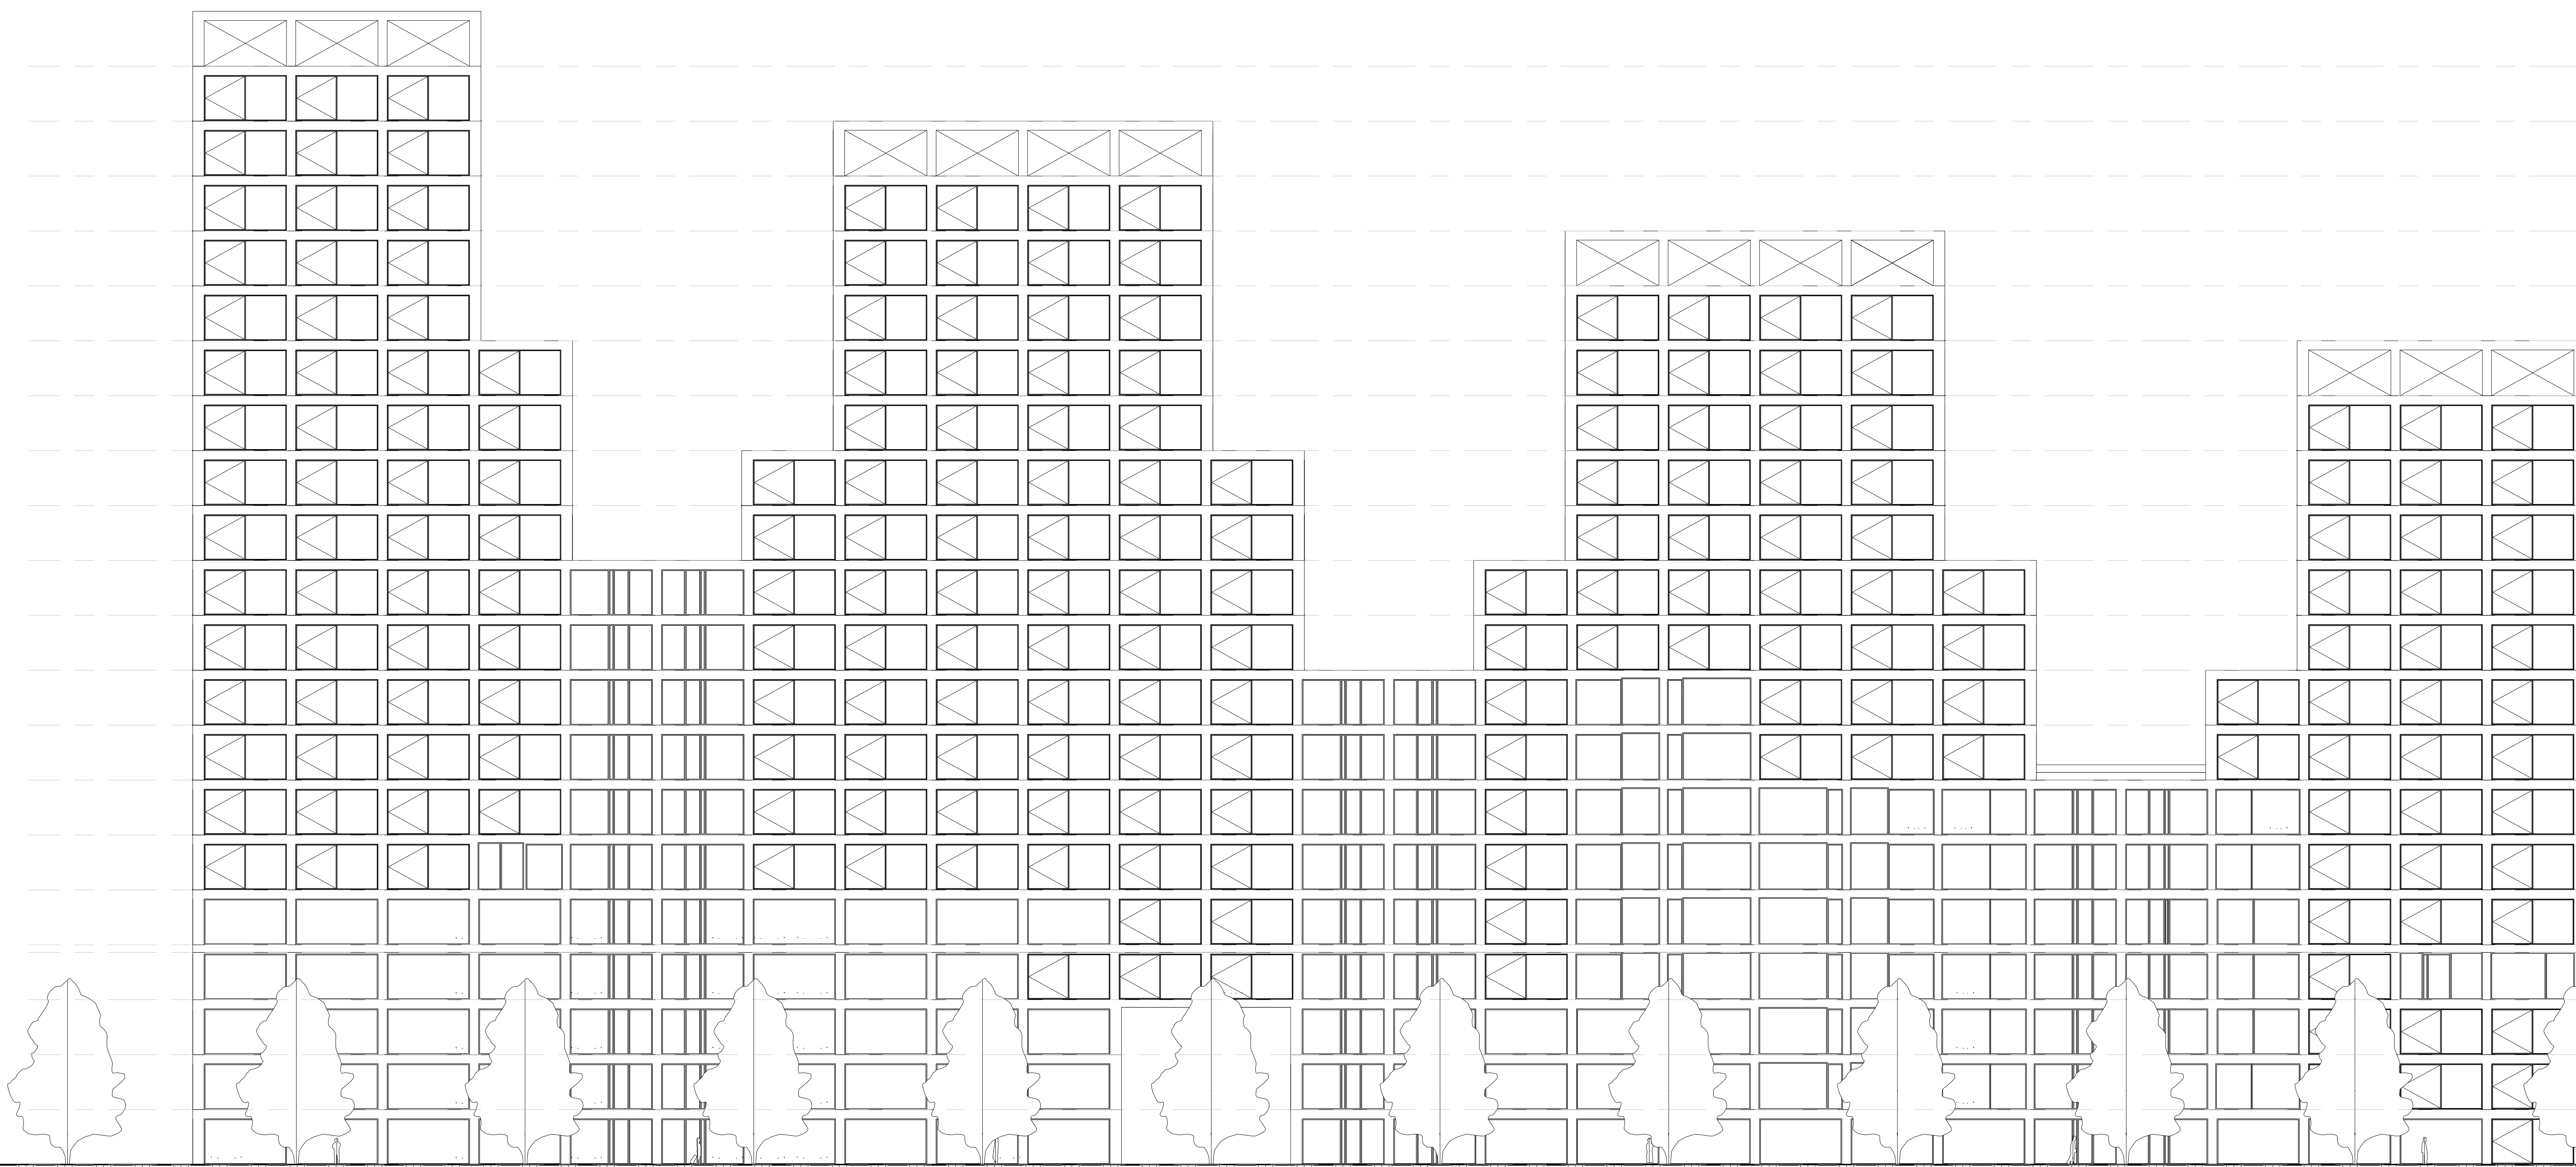


Level 20
72000
 Level 19
68400
 Level 18
64800
 Level 17
61200
 Level 16
57600
 Level 15
54000
 Level 14
50400
 Level 13
46800
 Level 12
43200
 Level 11
39600
 Level 10
36000
 Level 9
32400
 Level 8
28800
 Level 7
25200
 Level 6
21600
 Level 5
18000
 Level 4
top plint
14400
 Level 3
10800
 Level 2
7200
 Level 1
3600
 Level 0
0

2 North facade
 1 : 200

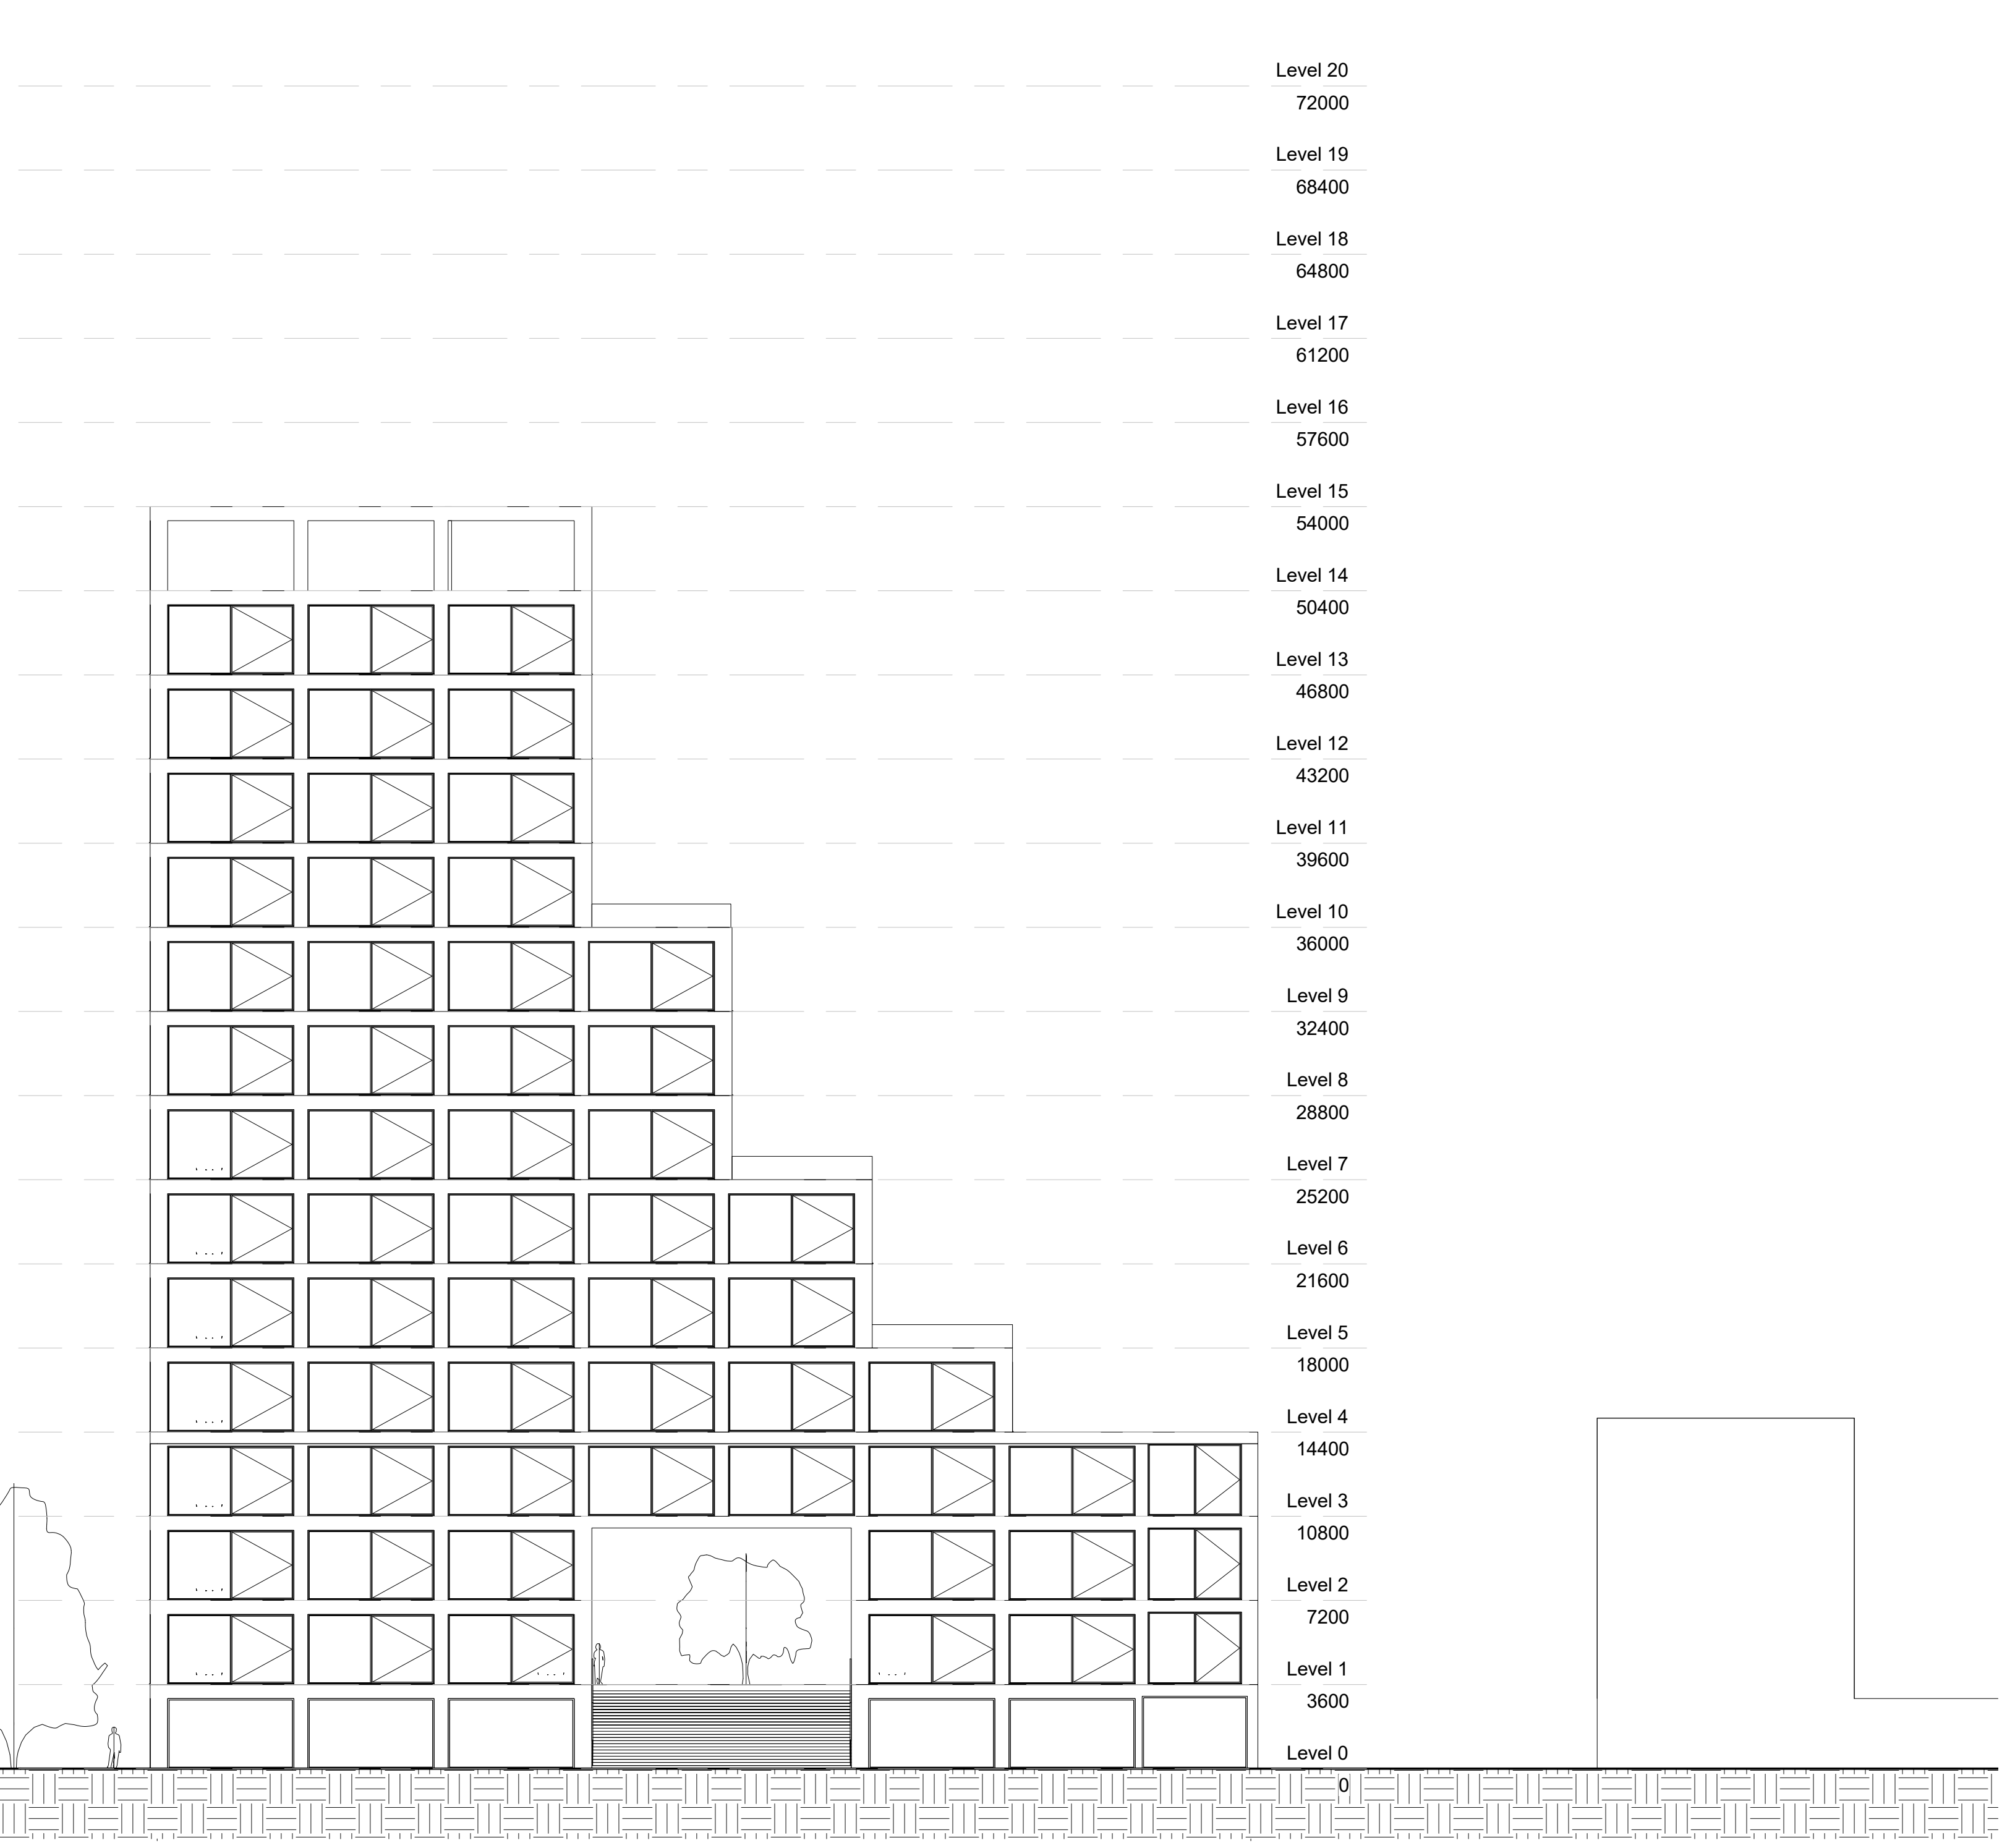

2 West Facade
1 : 200

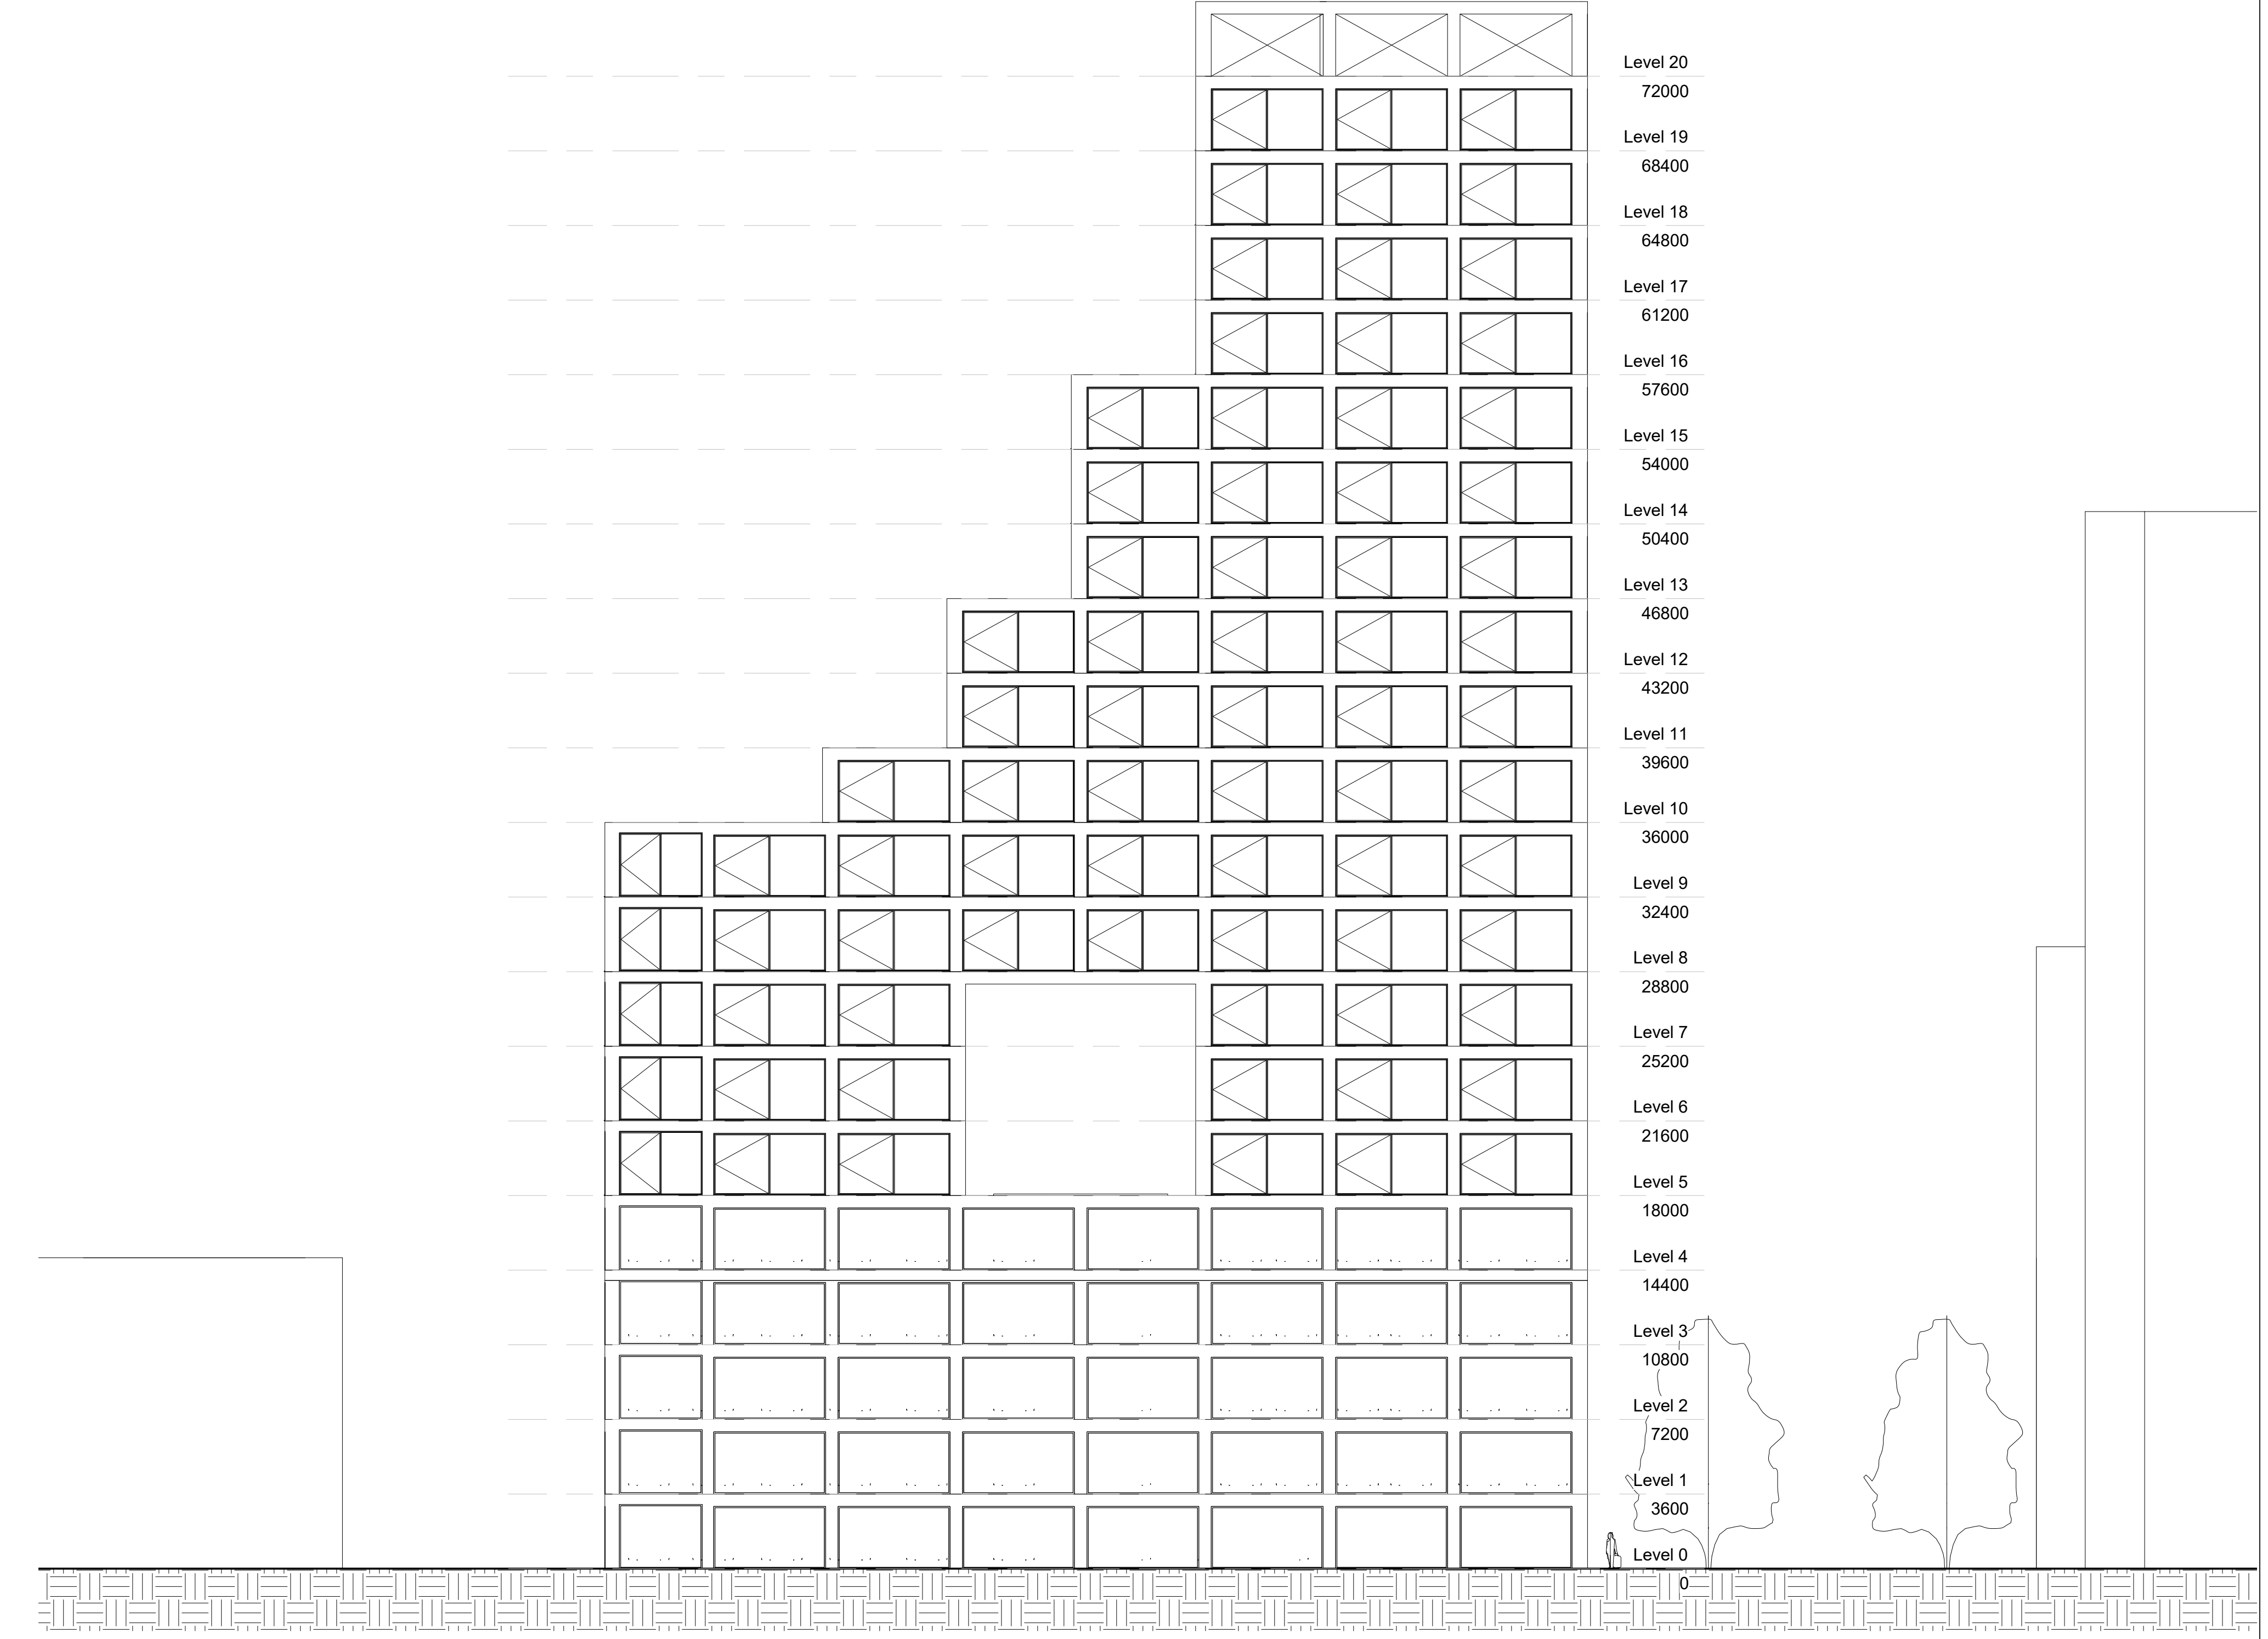

1 East Facade
1 : 200



- Level 20
72000
- Level 19
68400
- Level 18
64800
- Level 17
61200
- Level 16
57600
- Level 15
54000
- Level 14
50400
- Level 13
46800
- Level 12
43200
- Level 11
39600
- Level 10
36000
- Level 9
32400
- Level 8
28800
- Level 7
25200
- Level 6
21600
- Level 5
18000
- Level 4
14400
- Level 3
10800
- Level 2
7200
- Level 1
3600
- Level 0
0
- Level -1
-3000
- Level -2
-6000

1 Section
1 : 200



DRAWINGS

MIXED-USE KATTENBURG

MAARTEN DE ROIJ 4085477

MSC 4 P4 PRESENTATION 29-09-16
DWELLING STUDIO: DUTCH HOUSING