

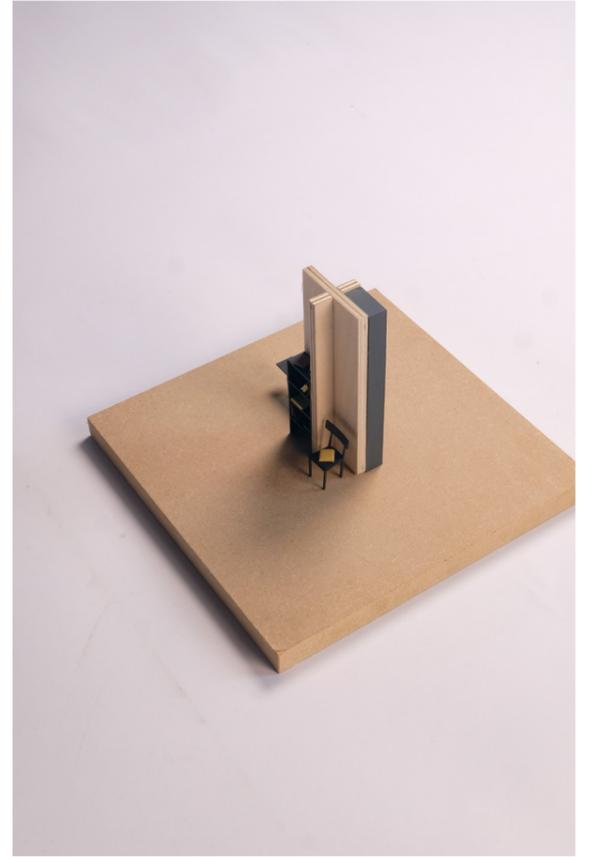


Project Book

Kamil Urban

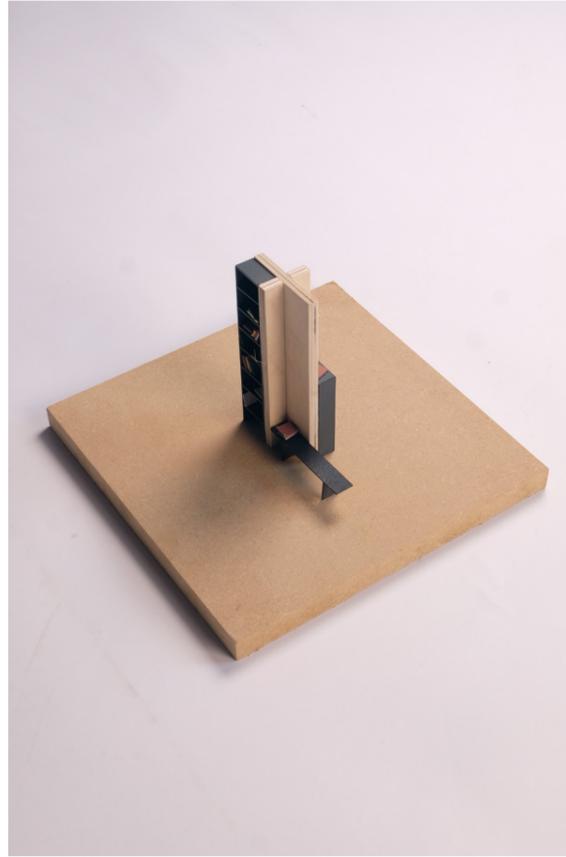


1.25 model for the room for a library

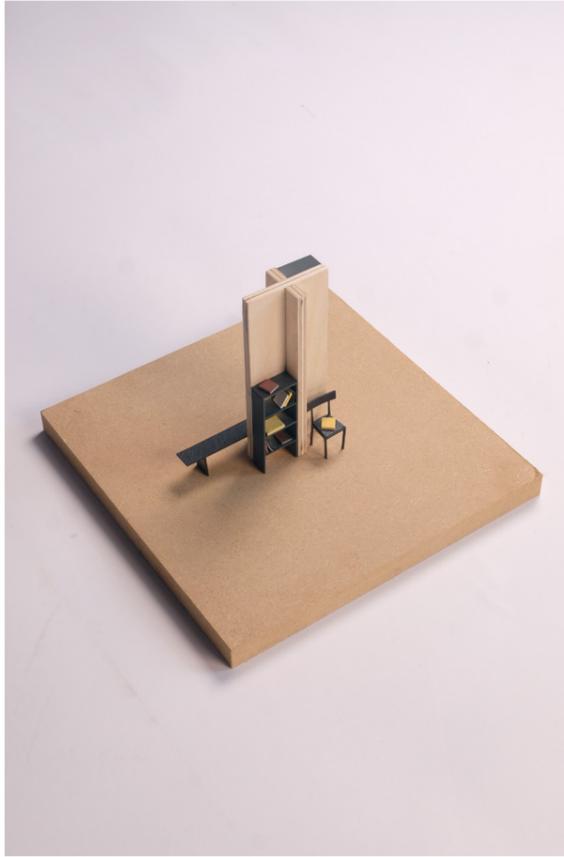


1.25 model for the room for a library

1.25 model for the room for a library

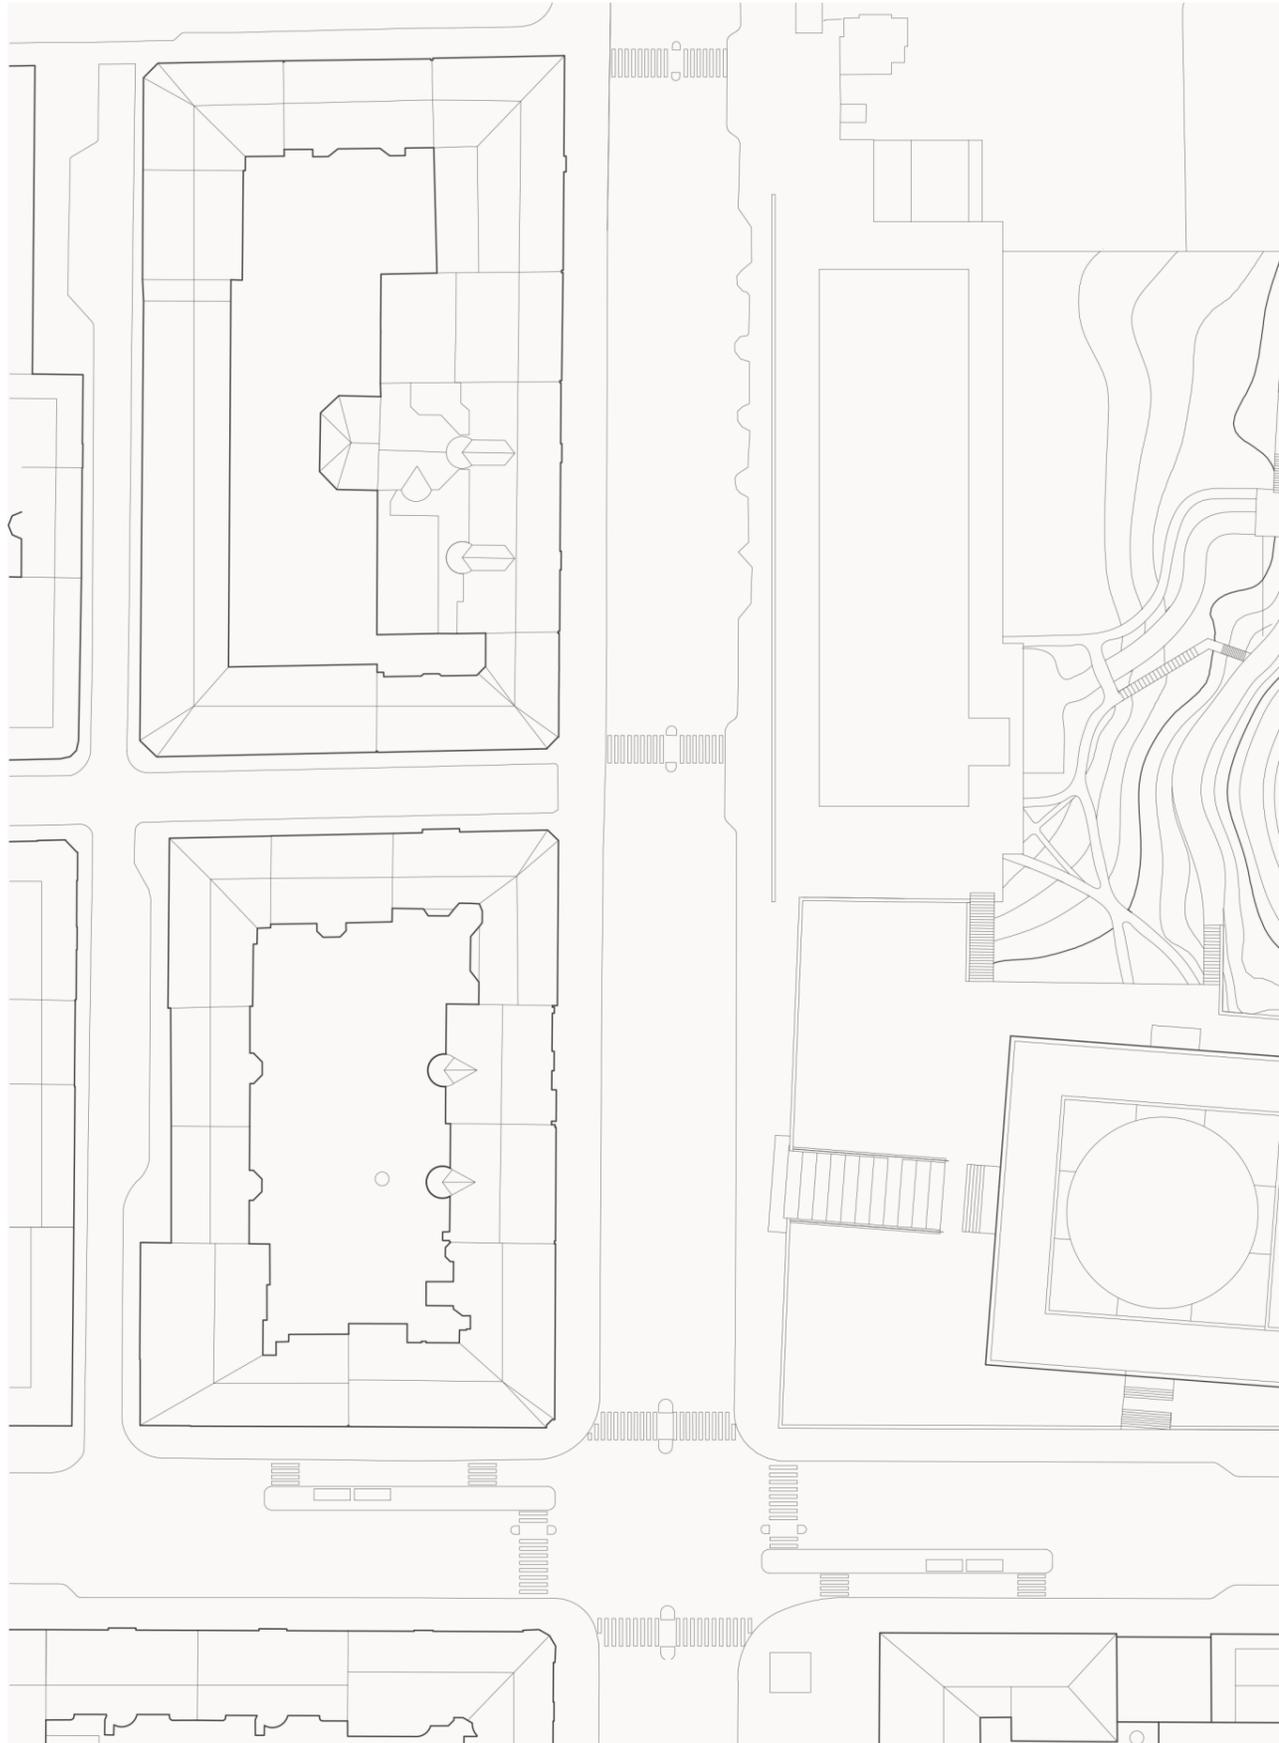



Site plan 1:1000

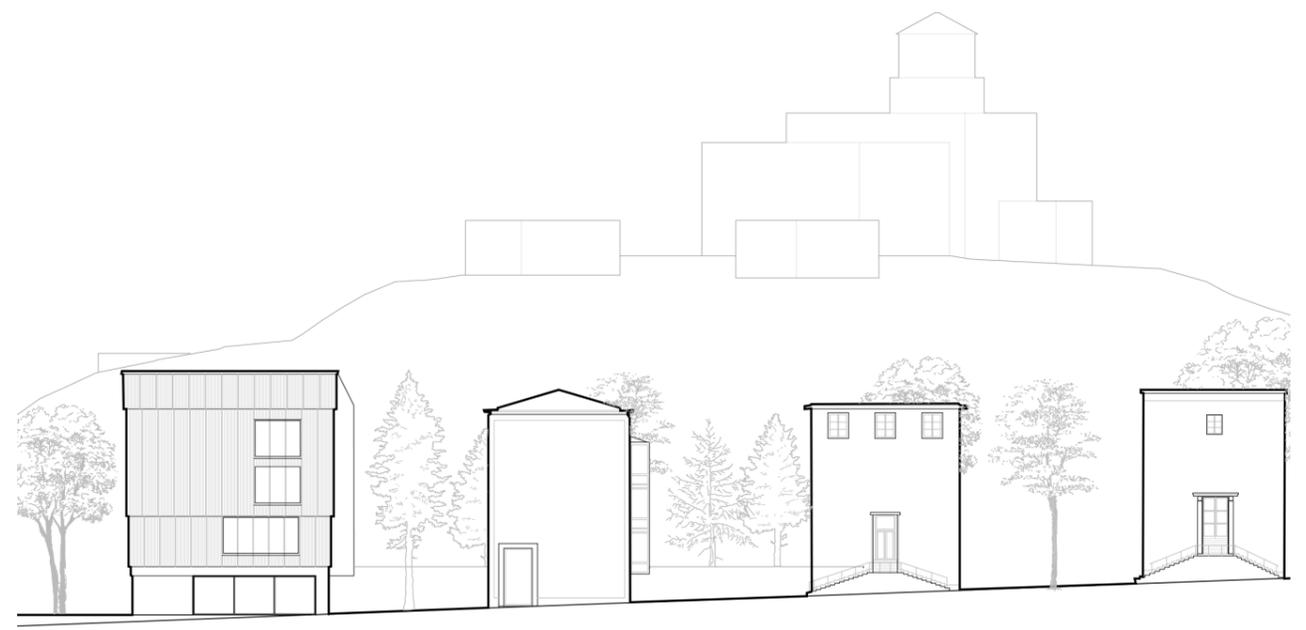



Front facade 1.500





Photo of the 1.200 model

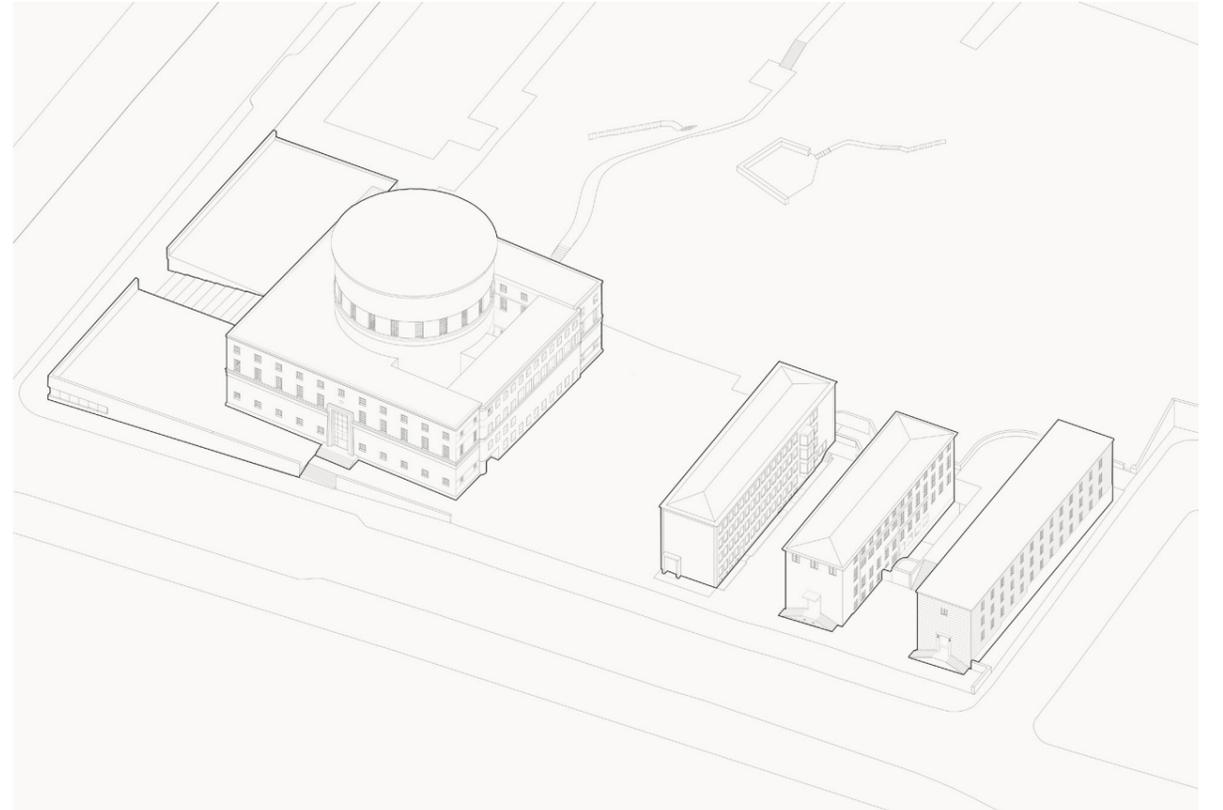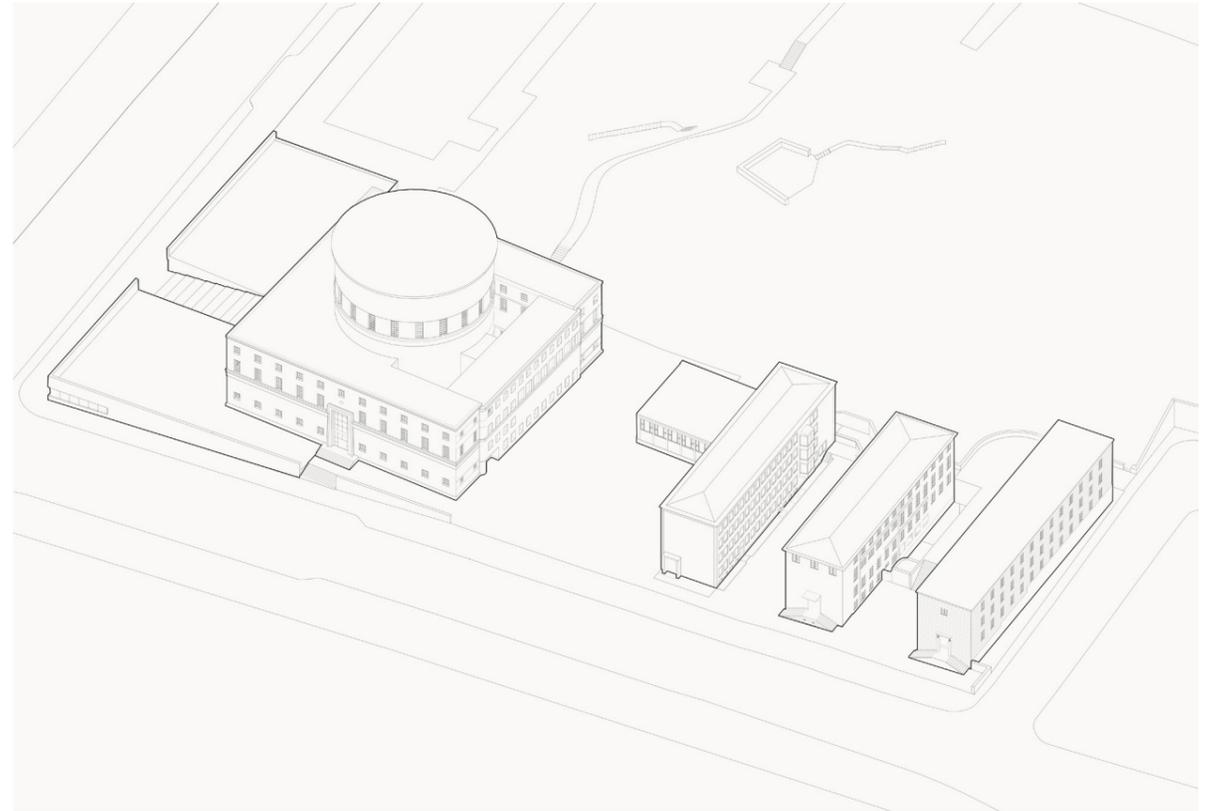

Axonometric diagram

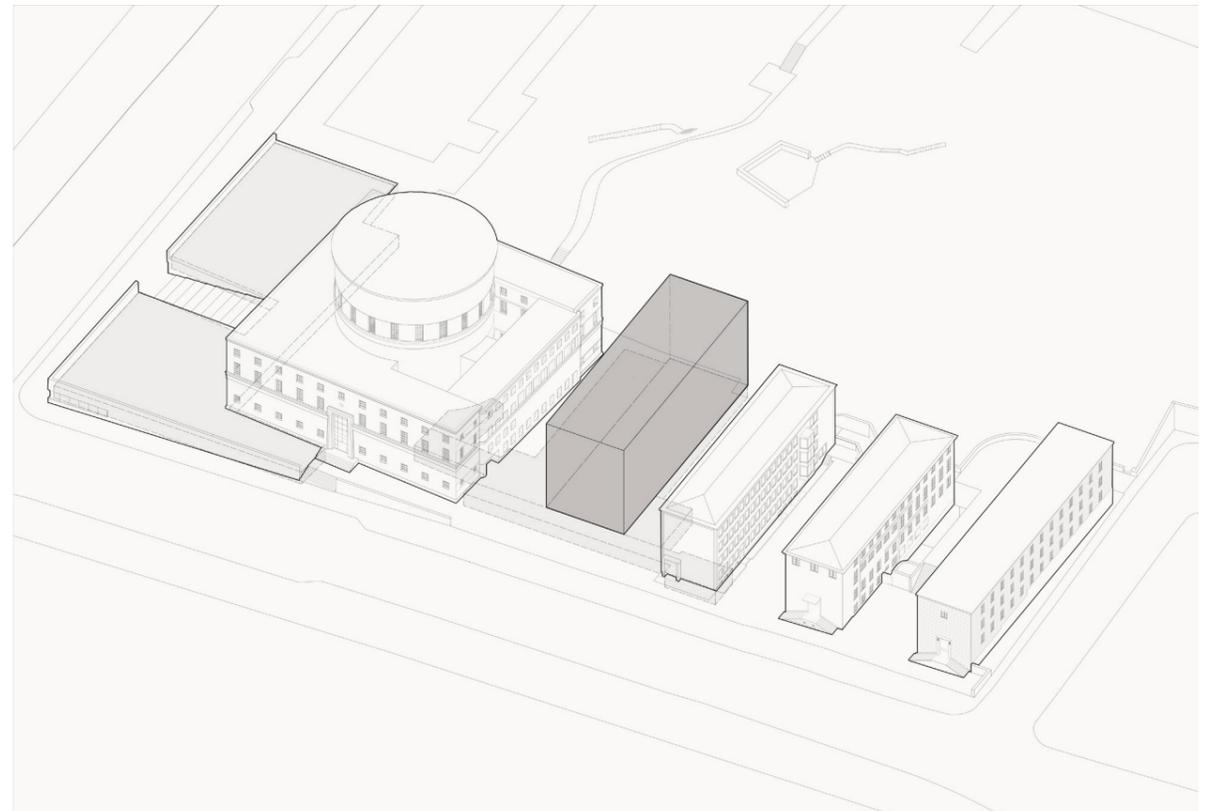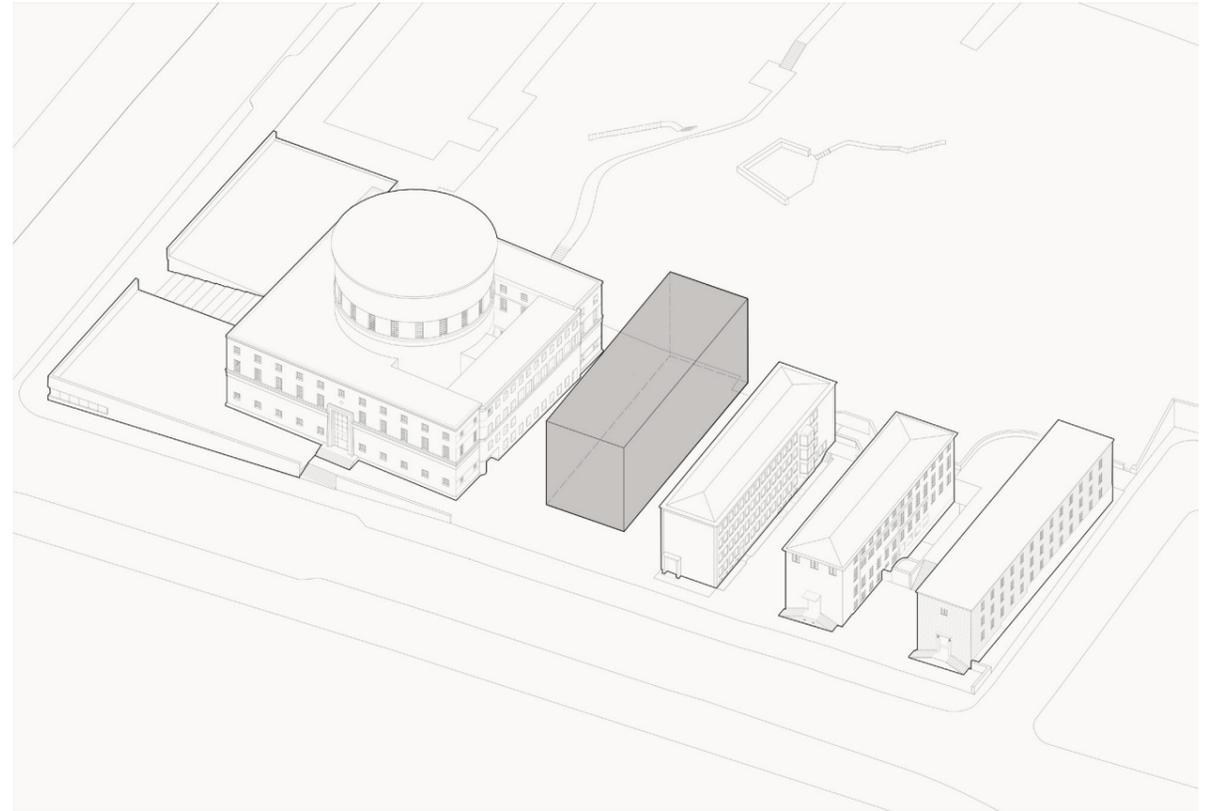

Axonometric diagram

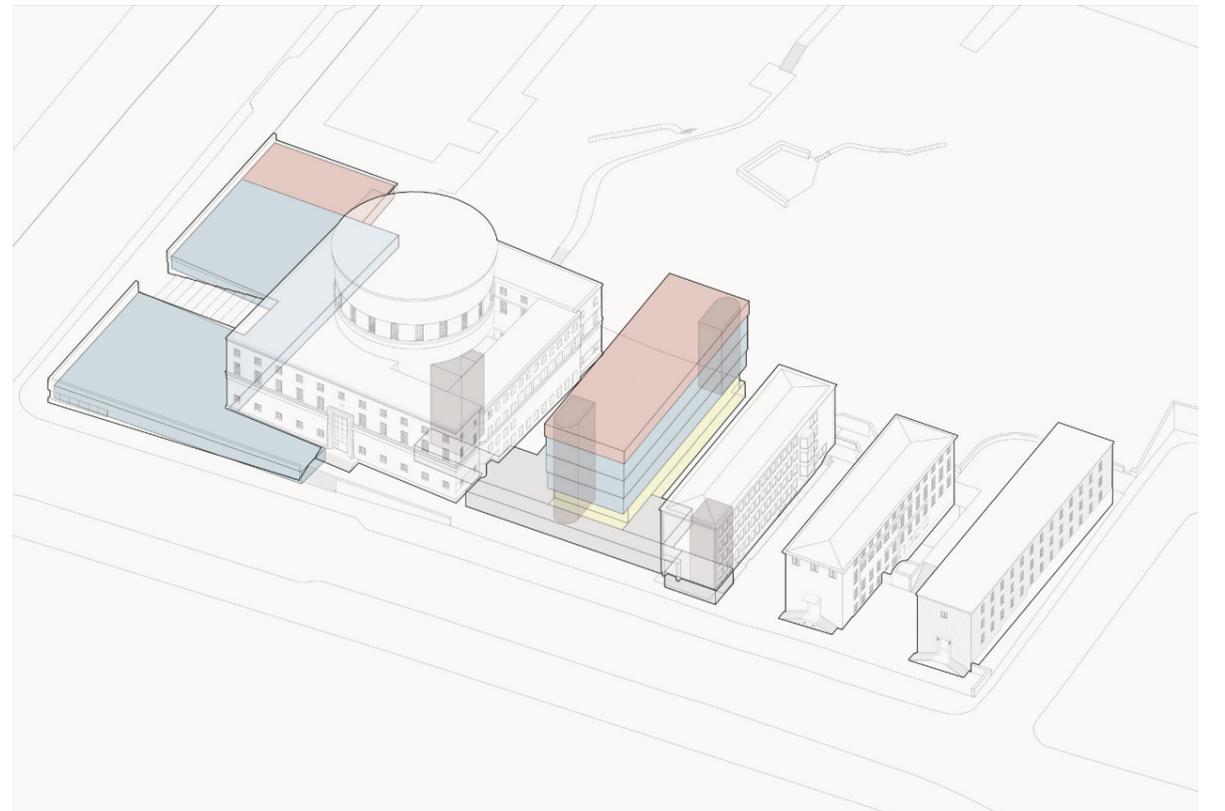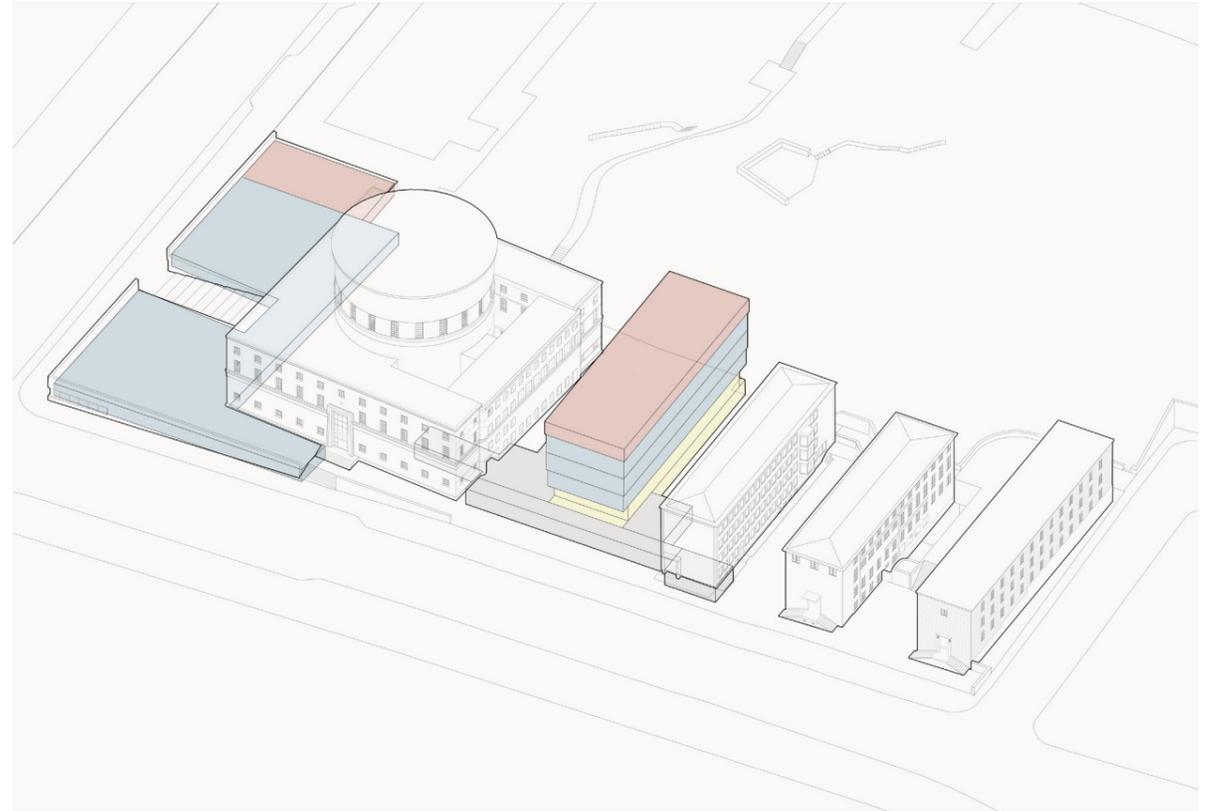

Axonometric diagram


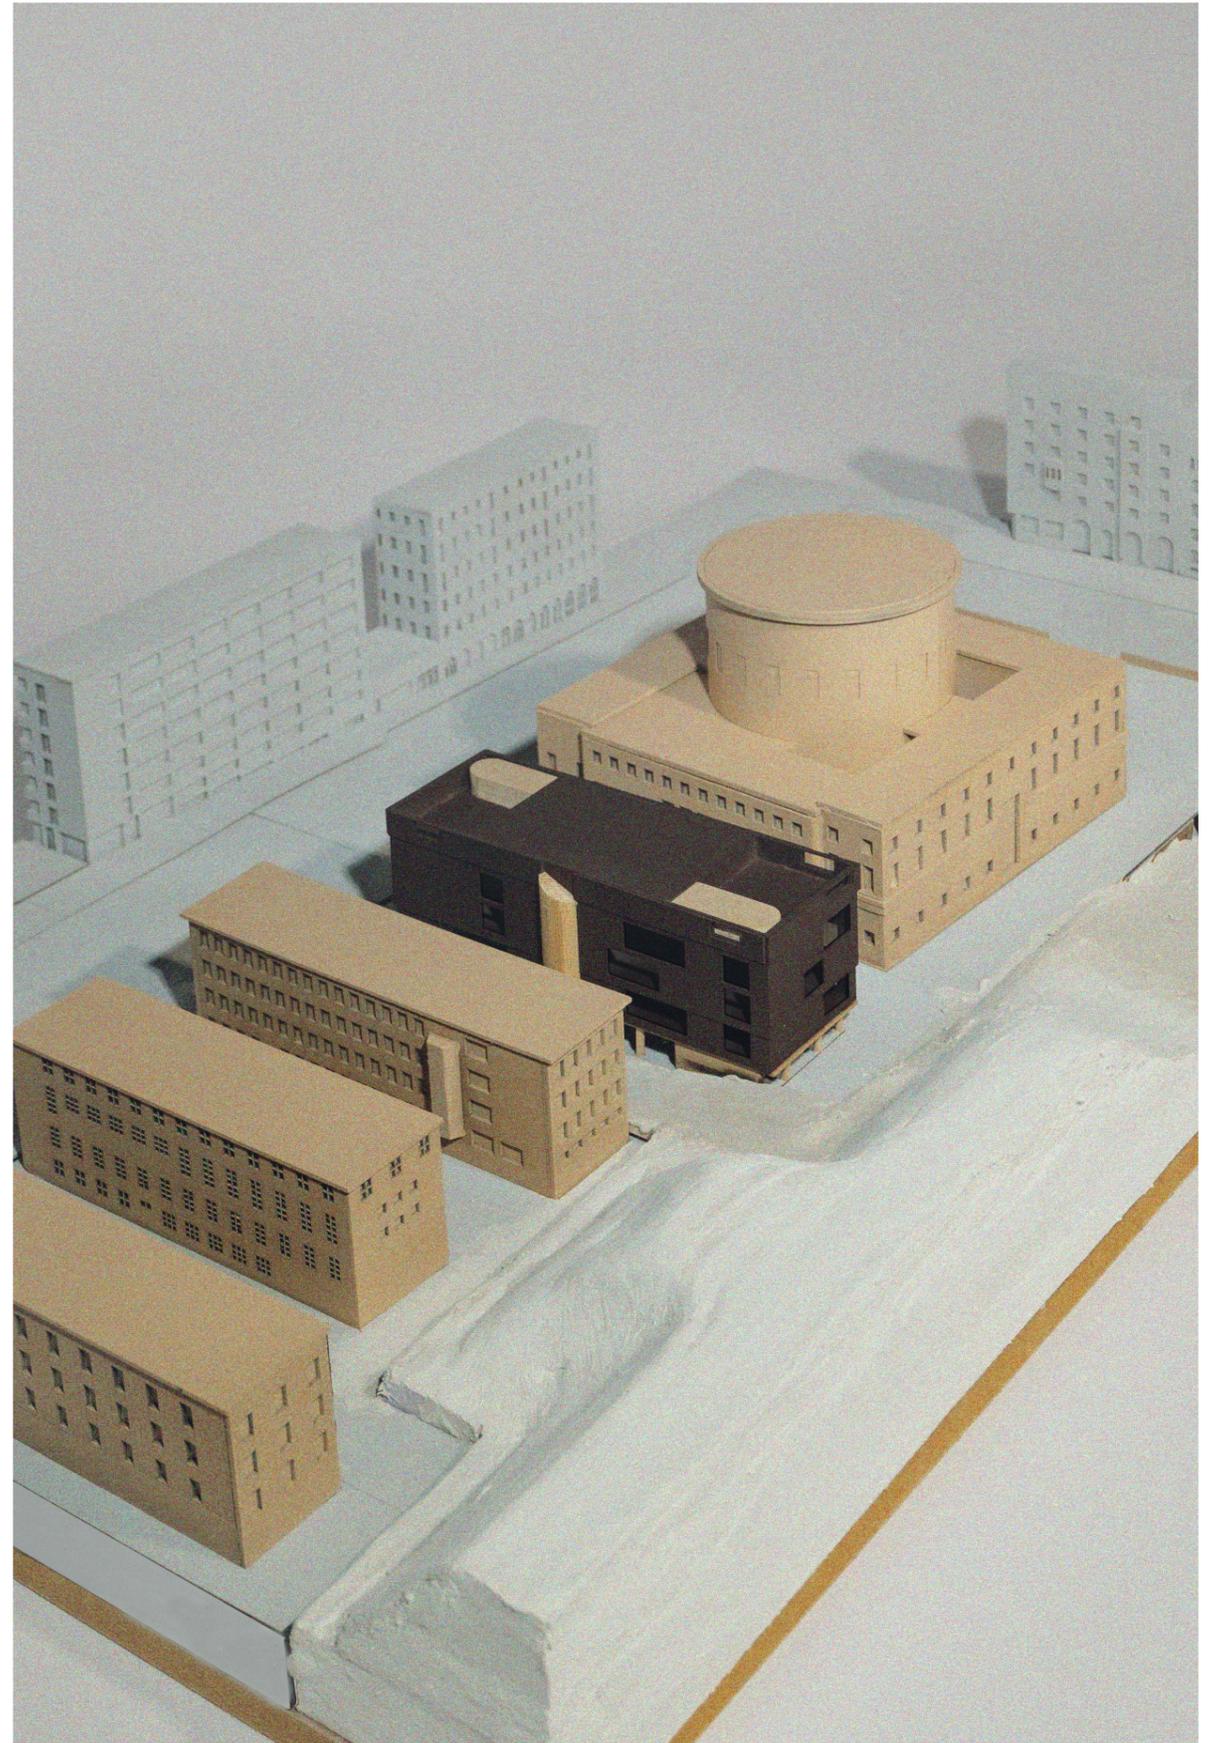


Photo of the 1.200 model





Render of the front facade

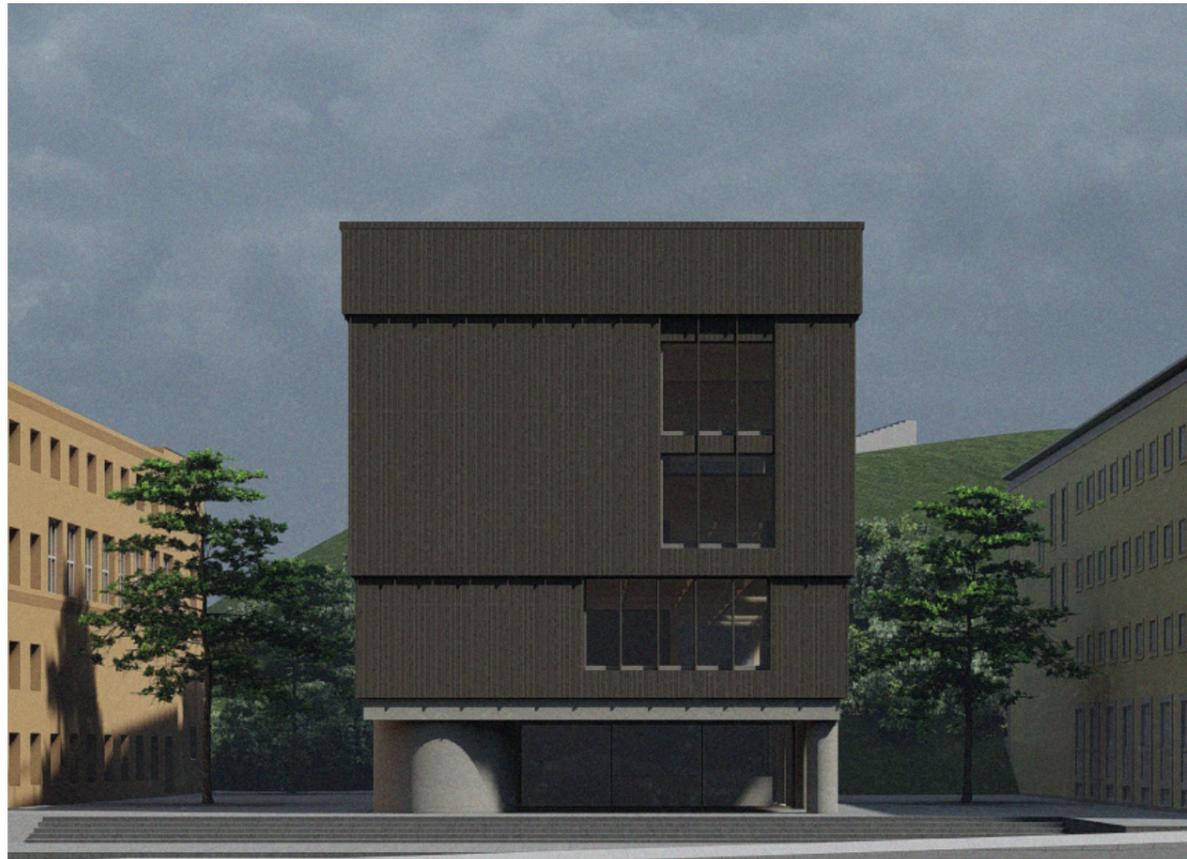


Render of the ground floor of the front facade



Cross Section in 1.200

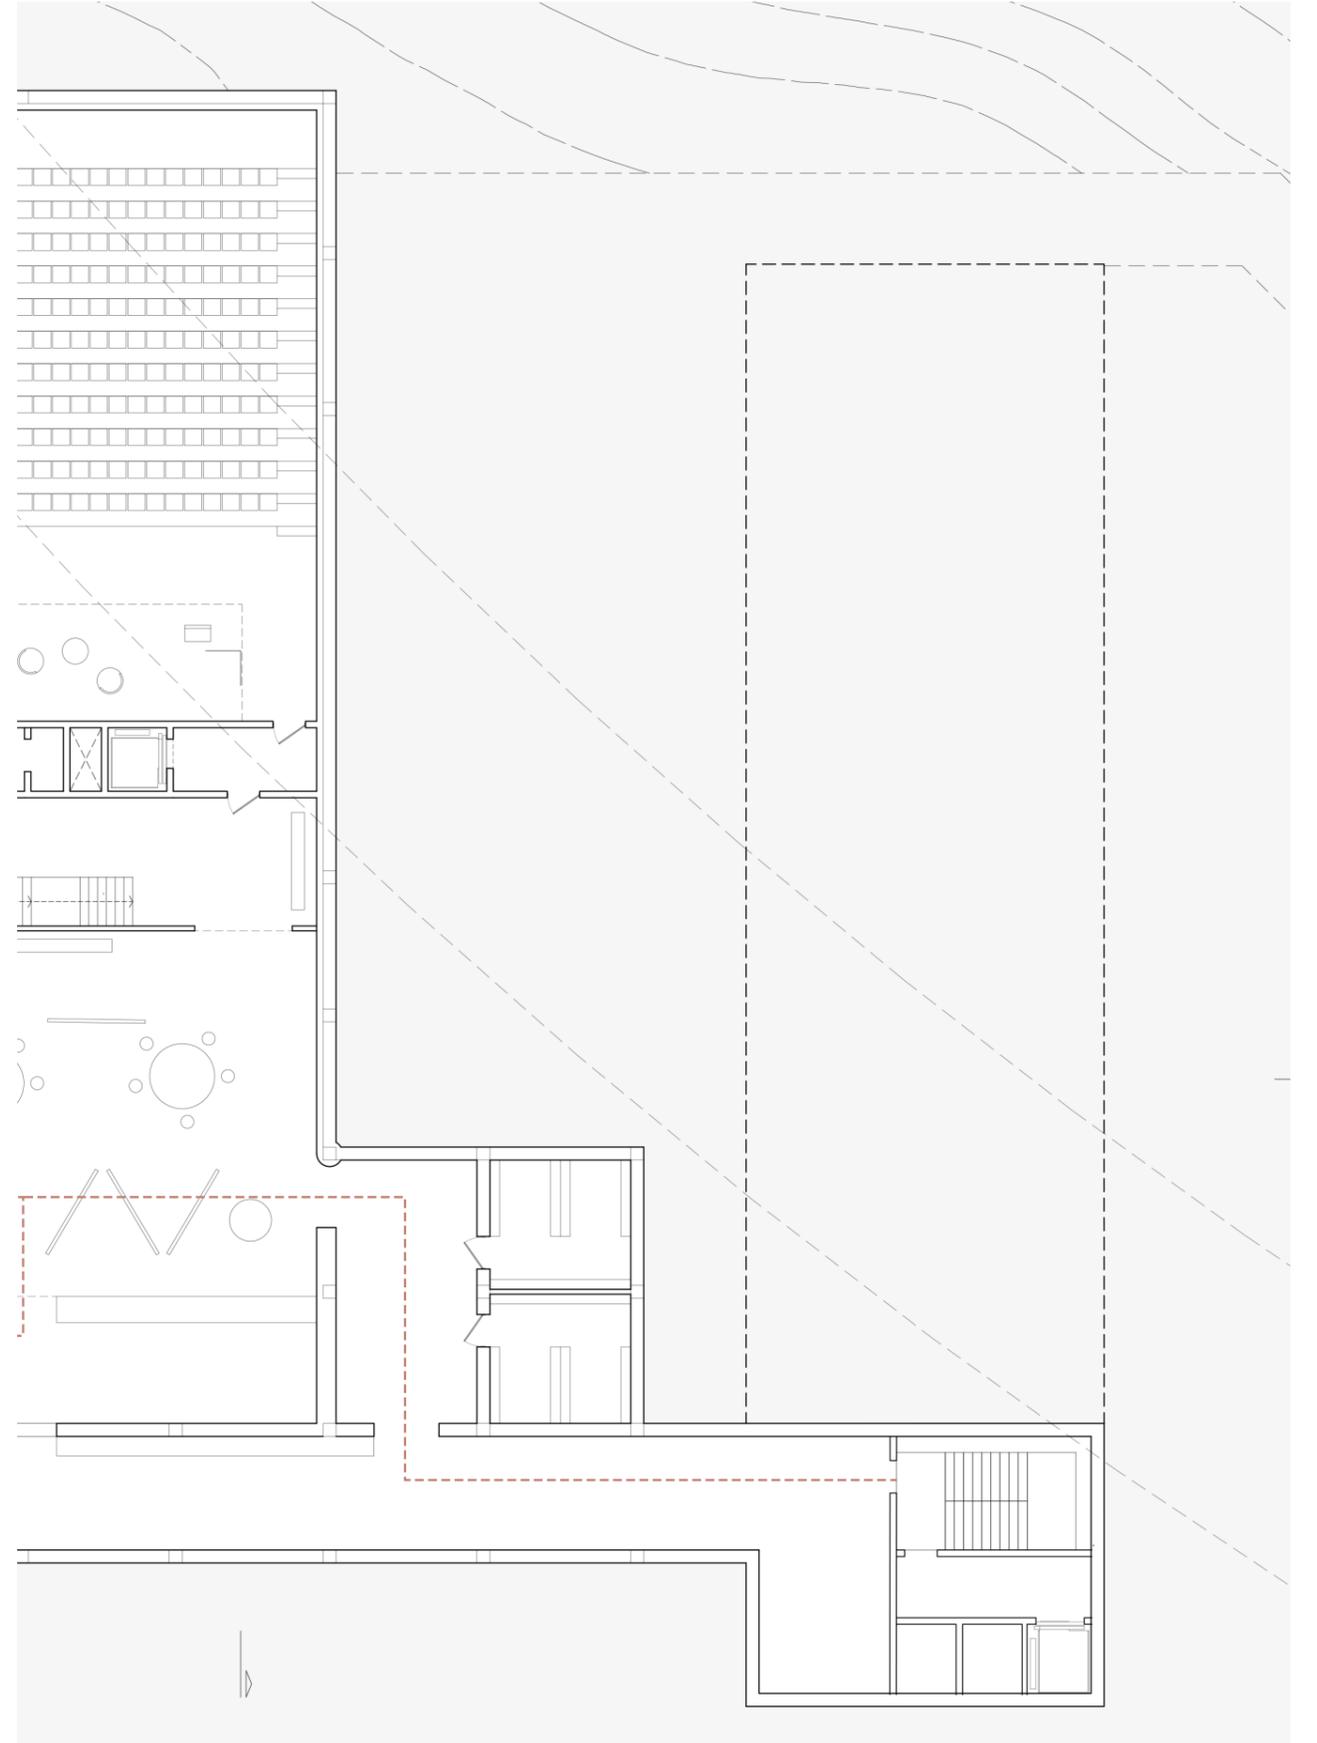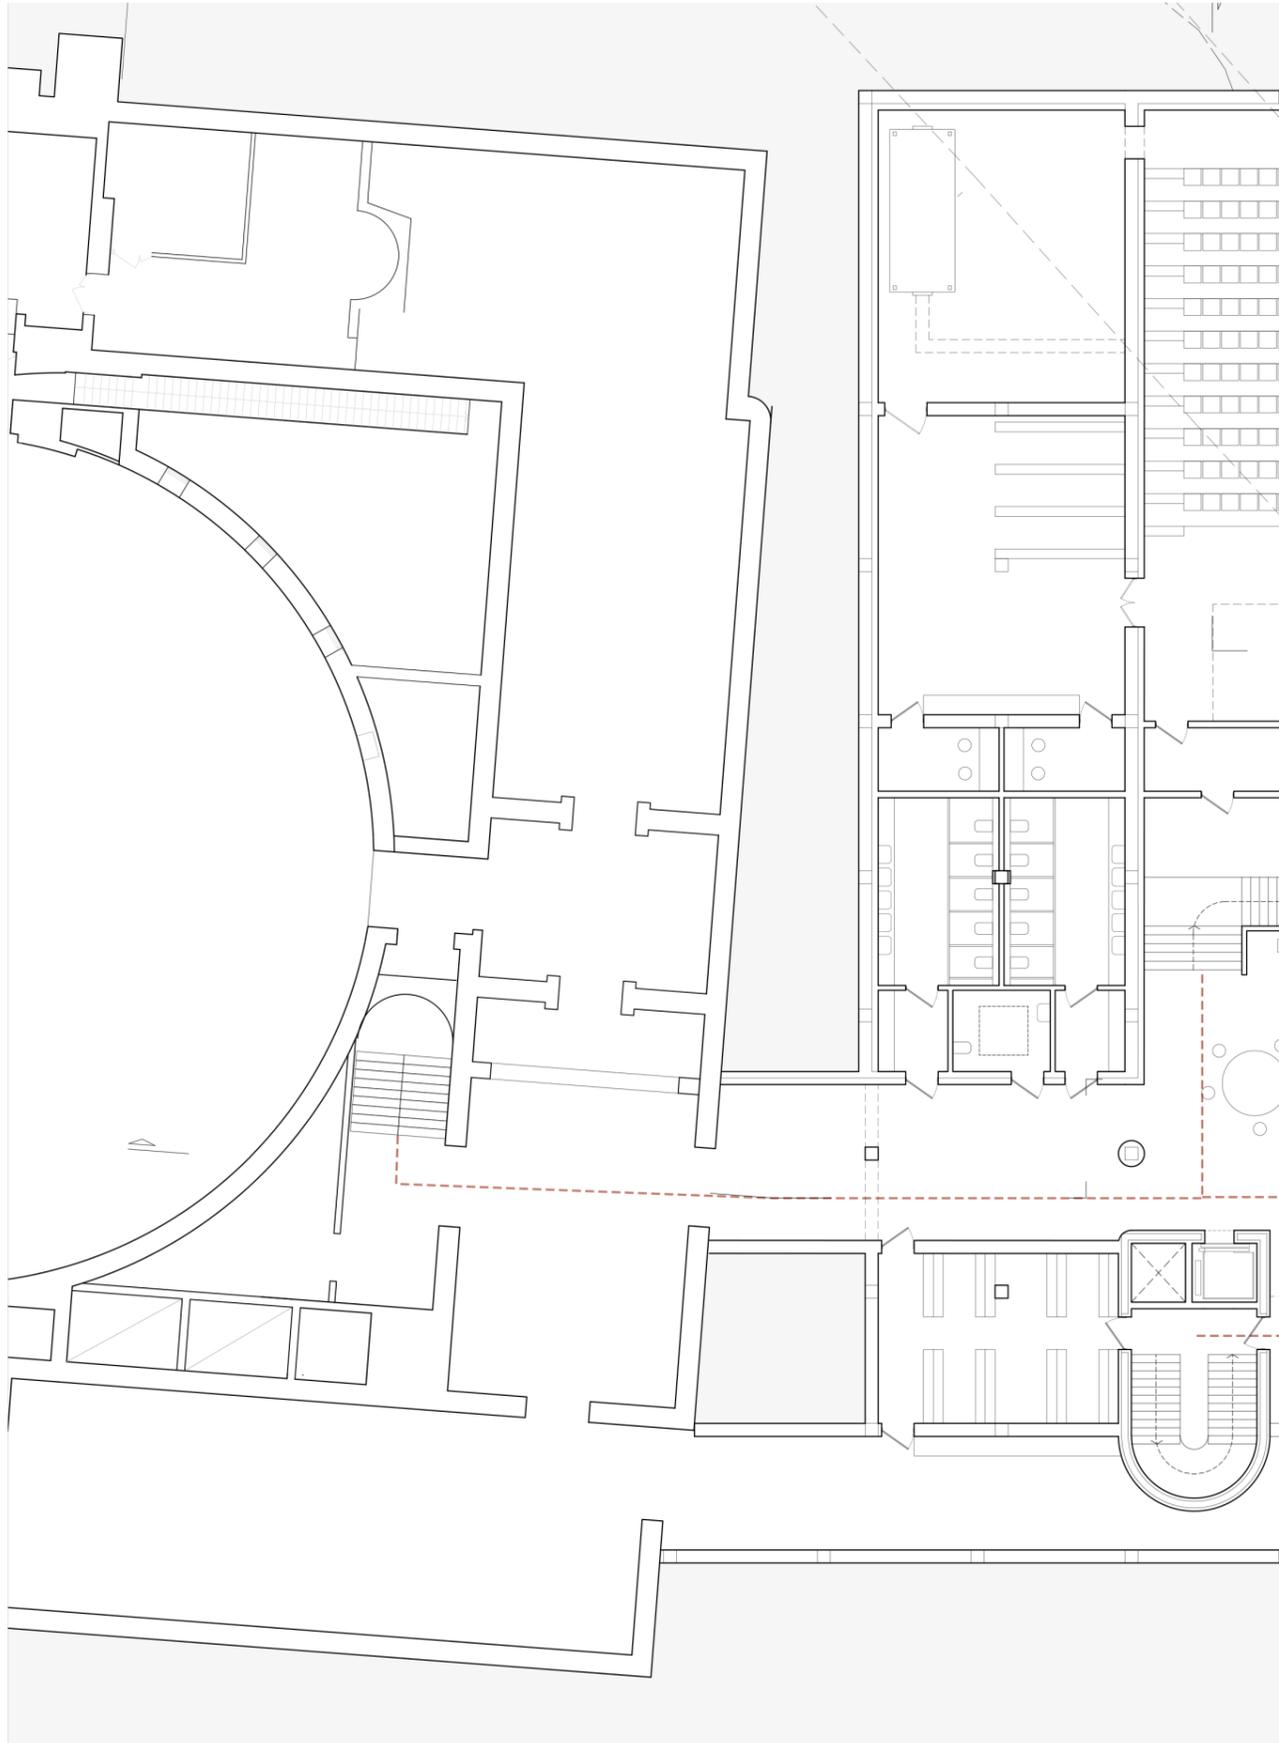



-1 floor plan in 1.200

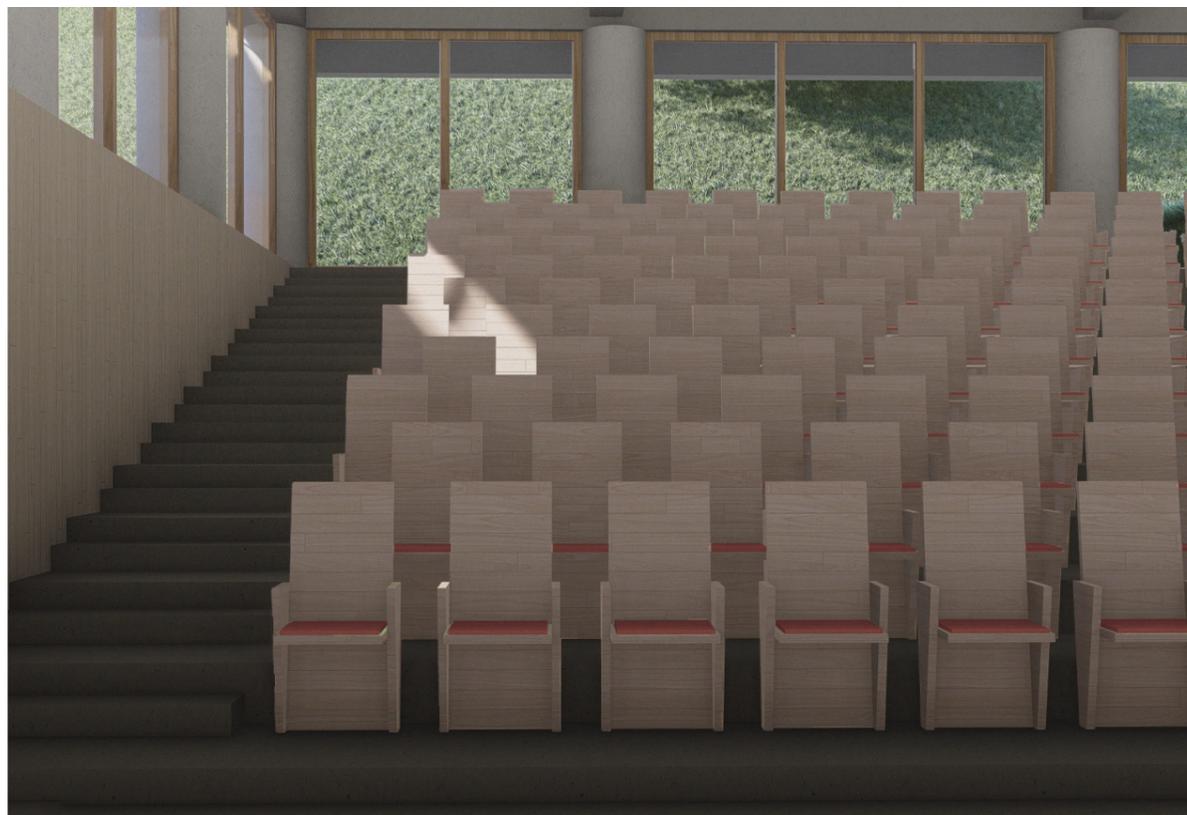


render of the auditorium




render of the foyer

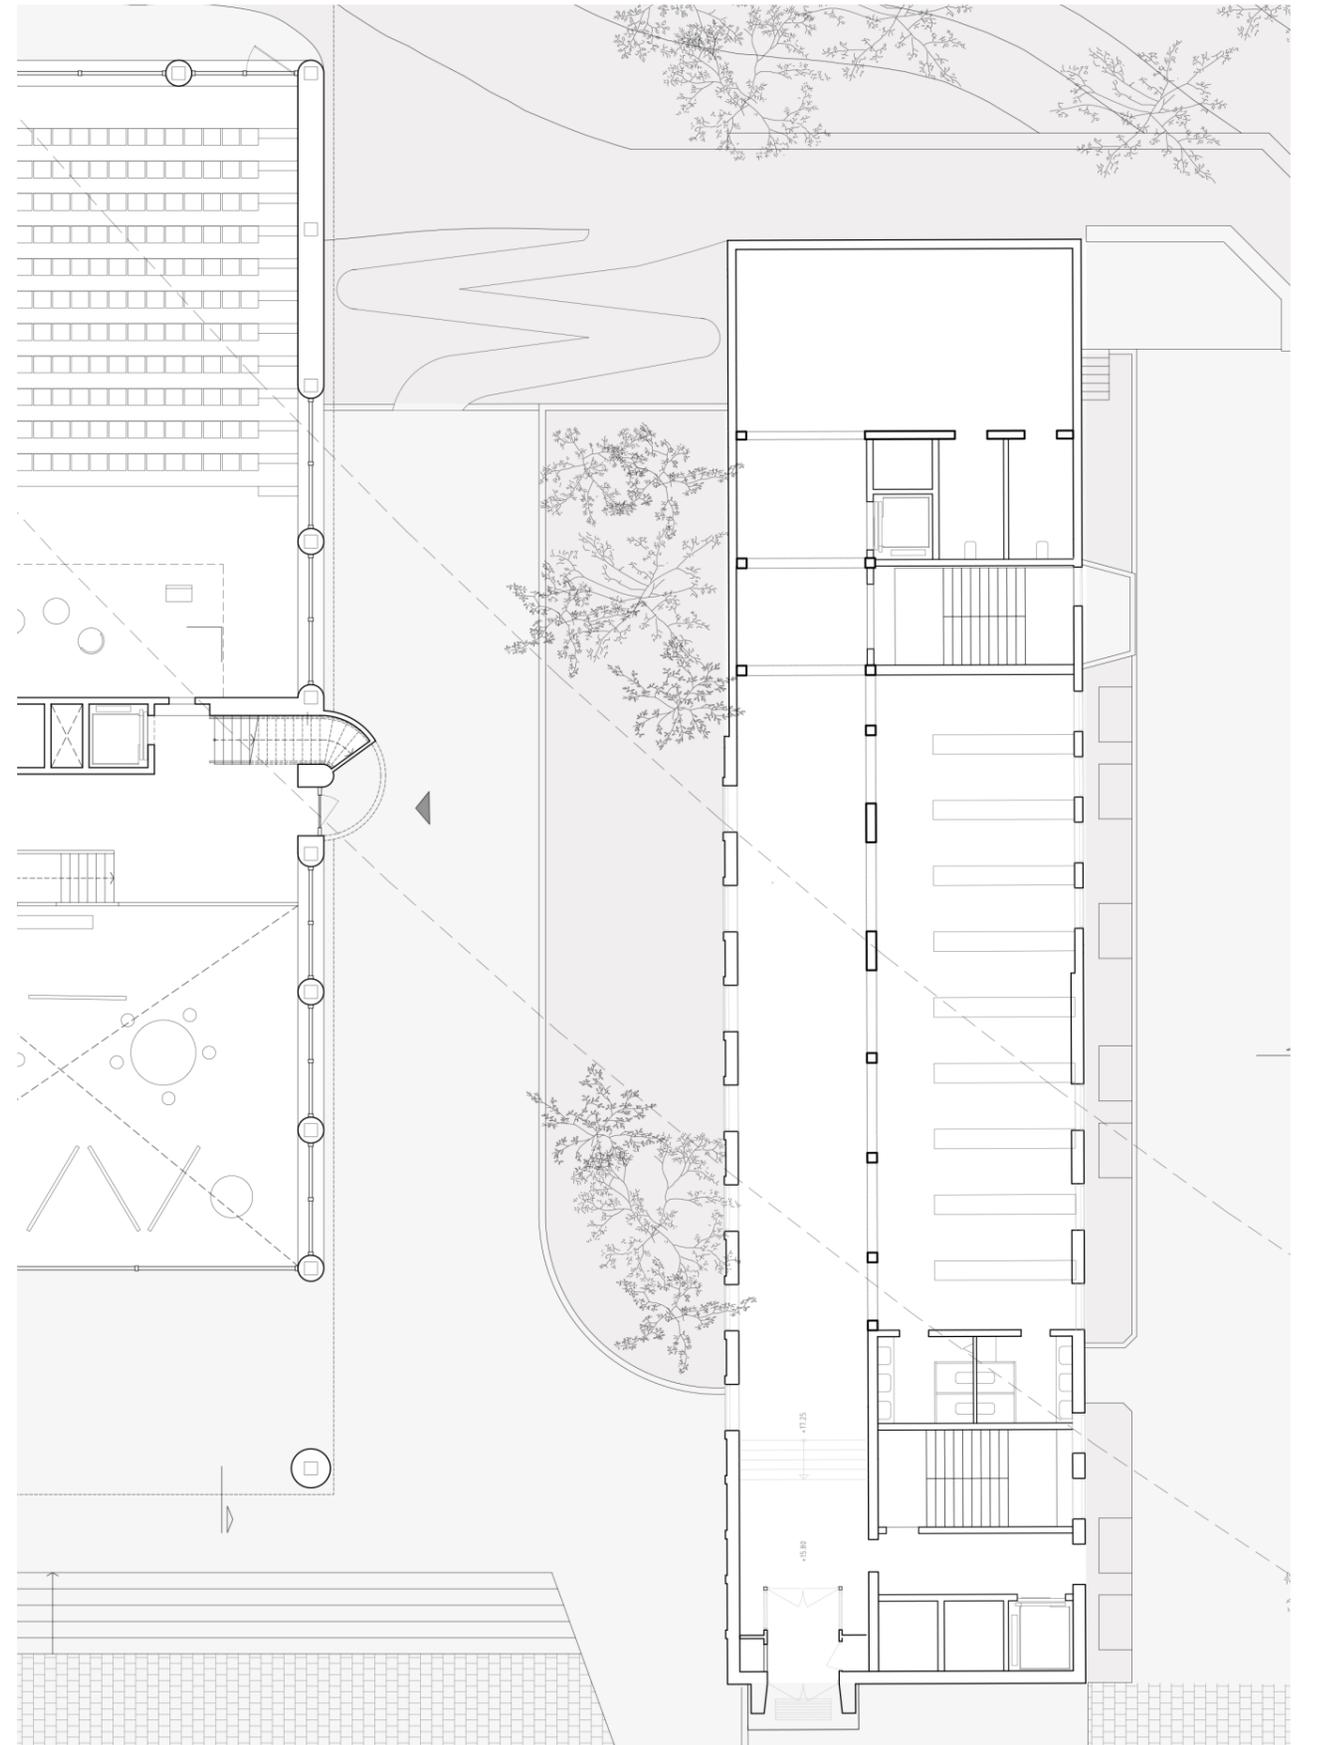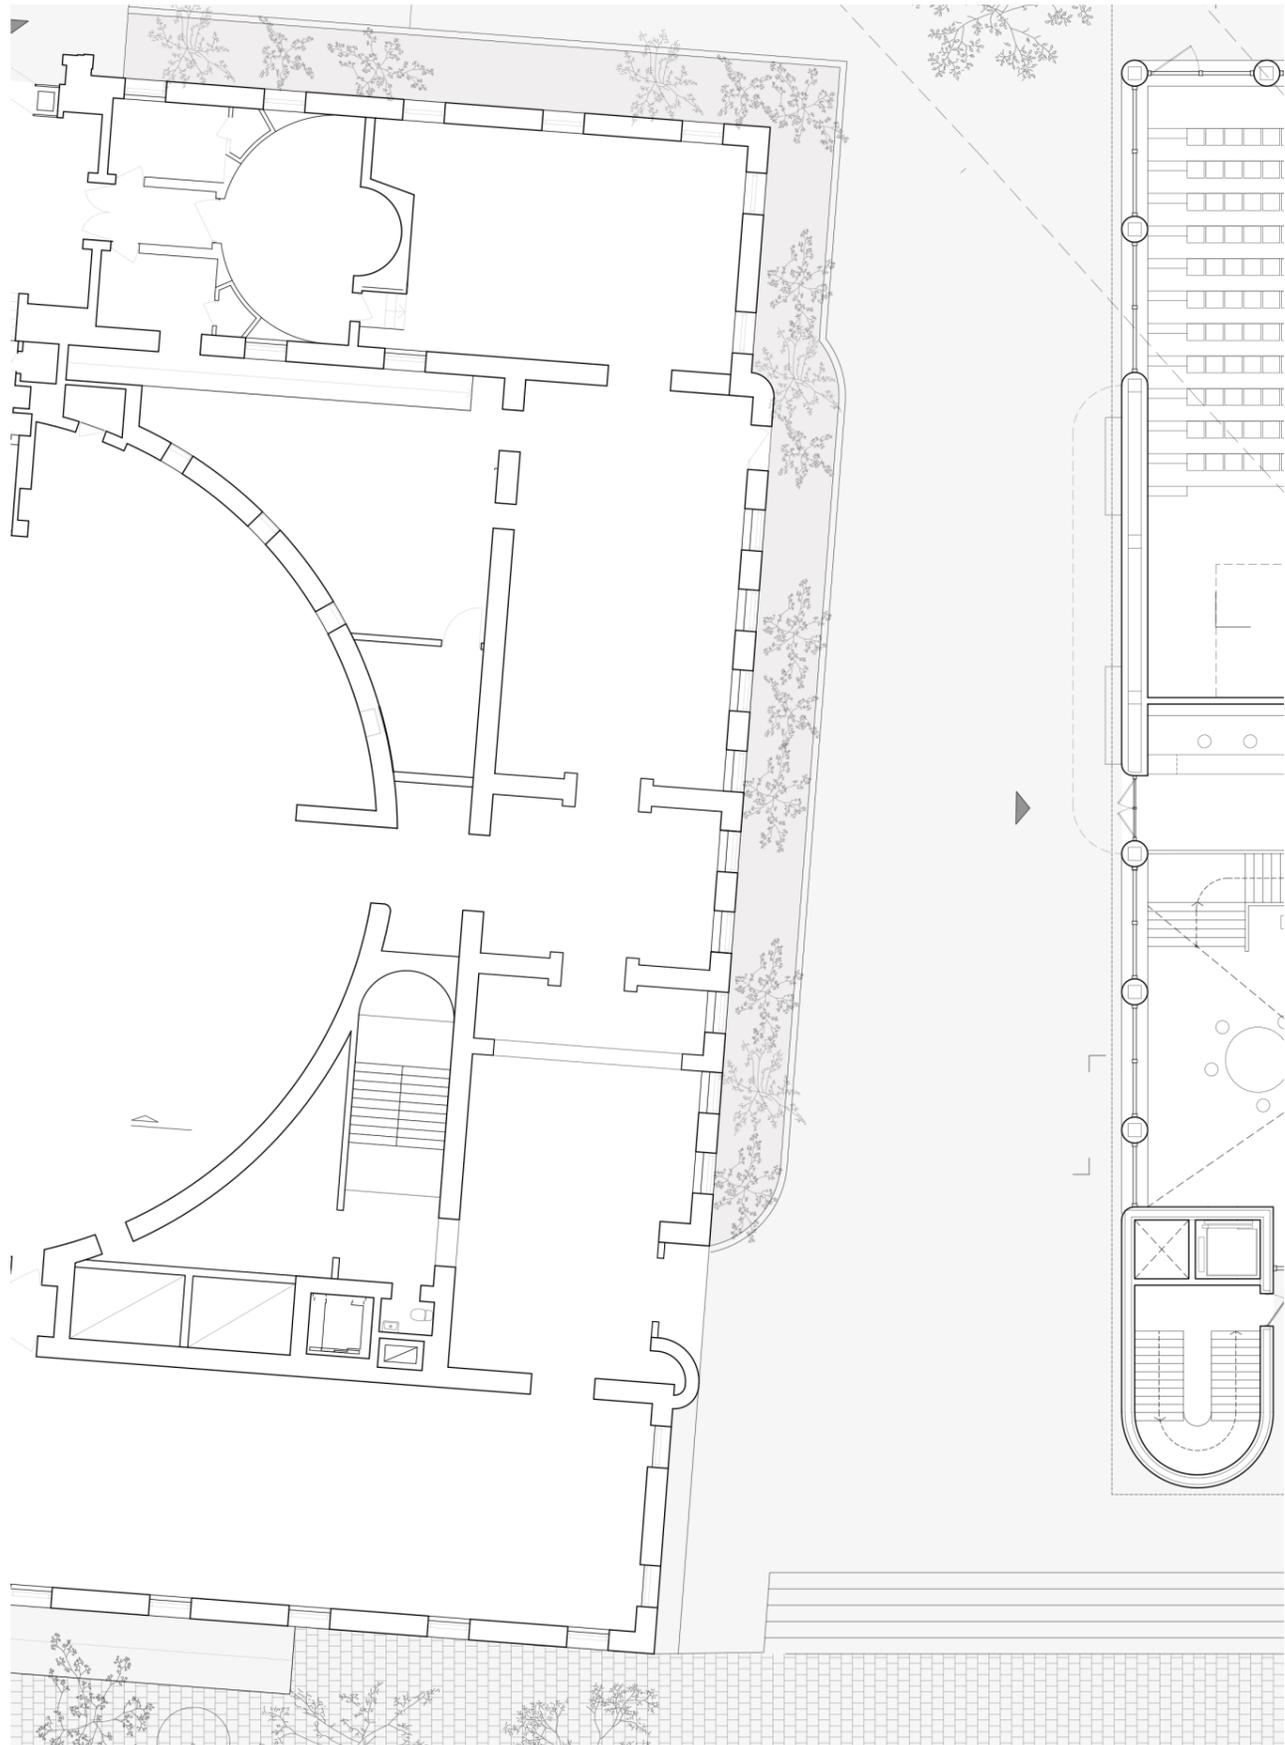


ground floor plan 1.200

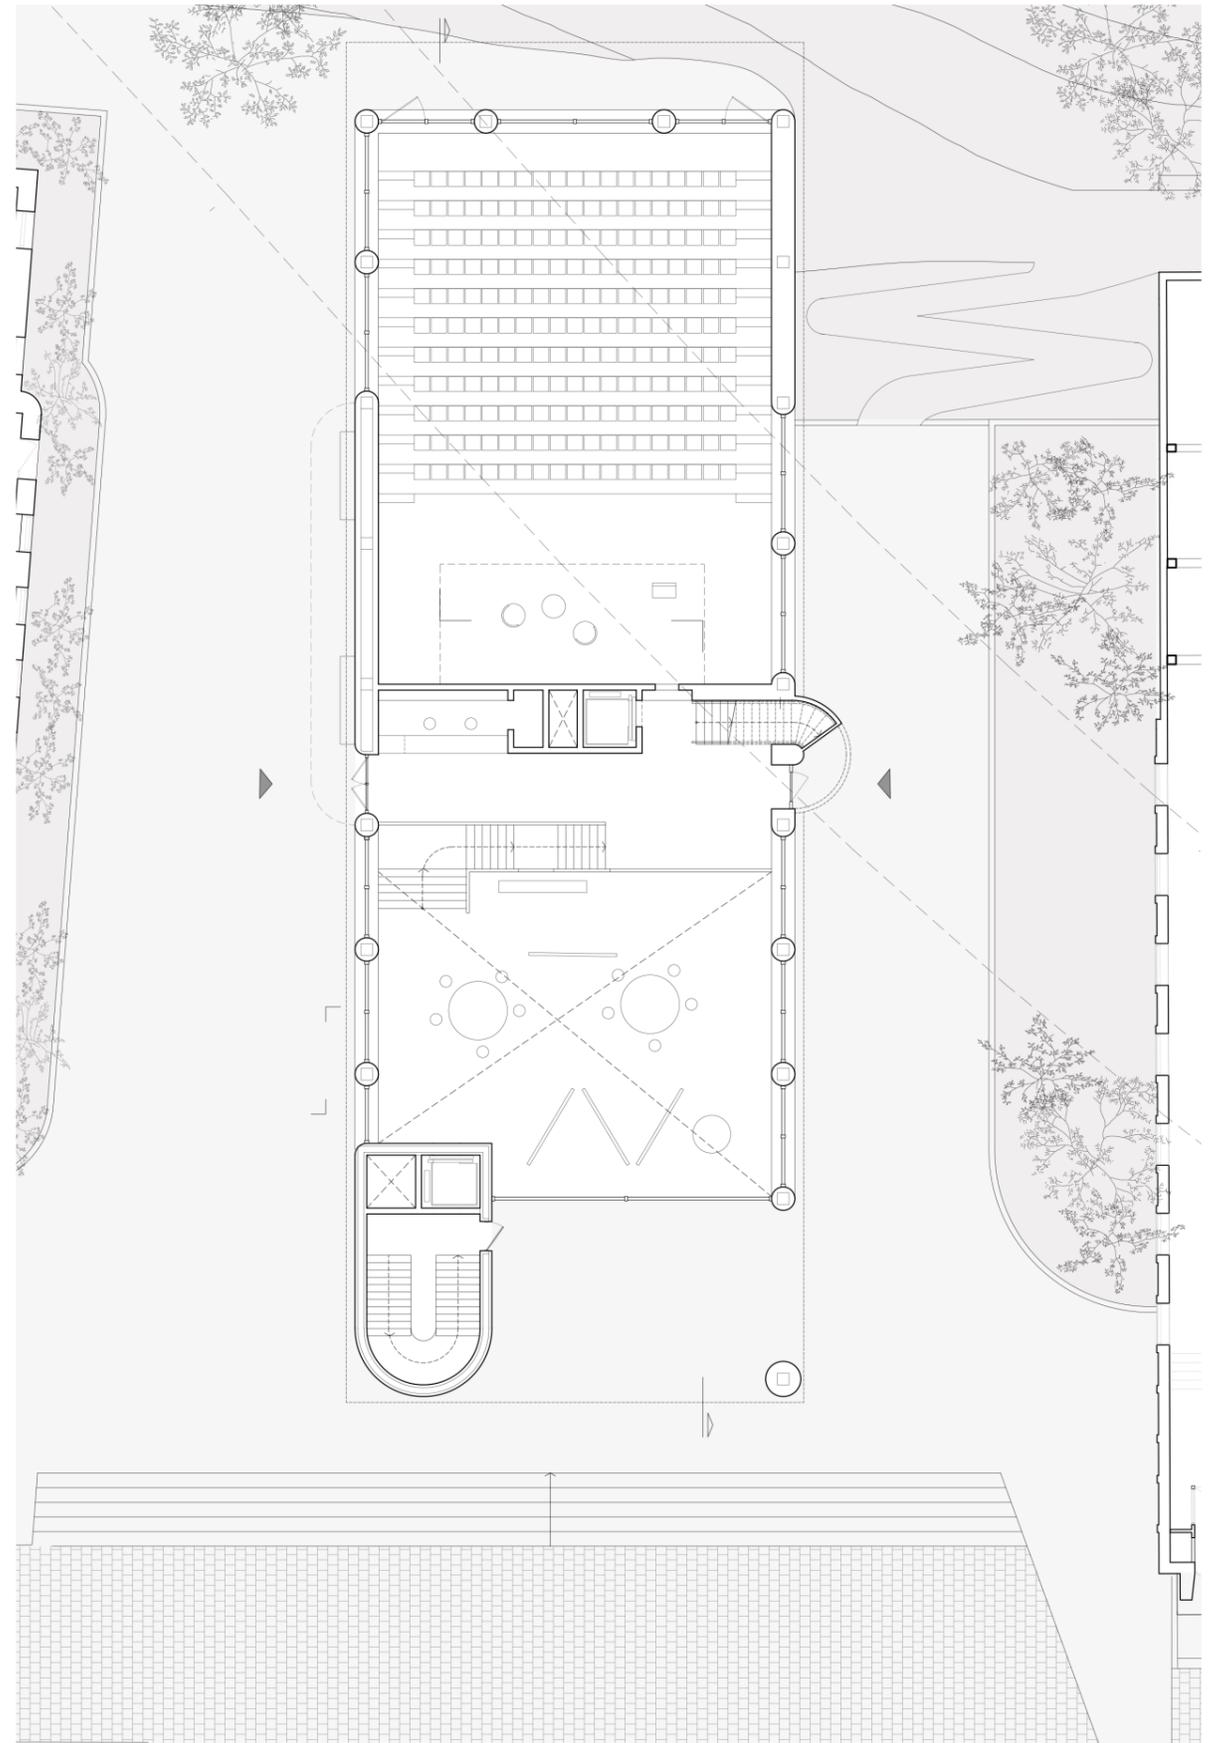

ground floor plan 1.200

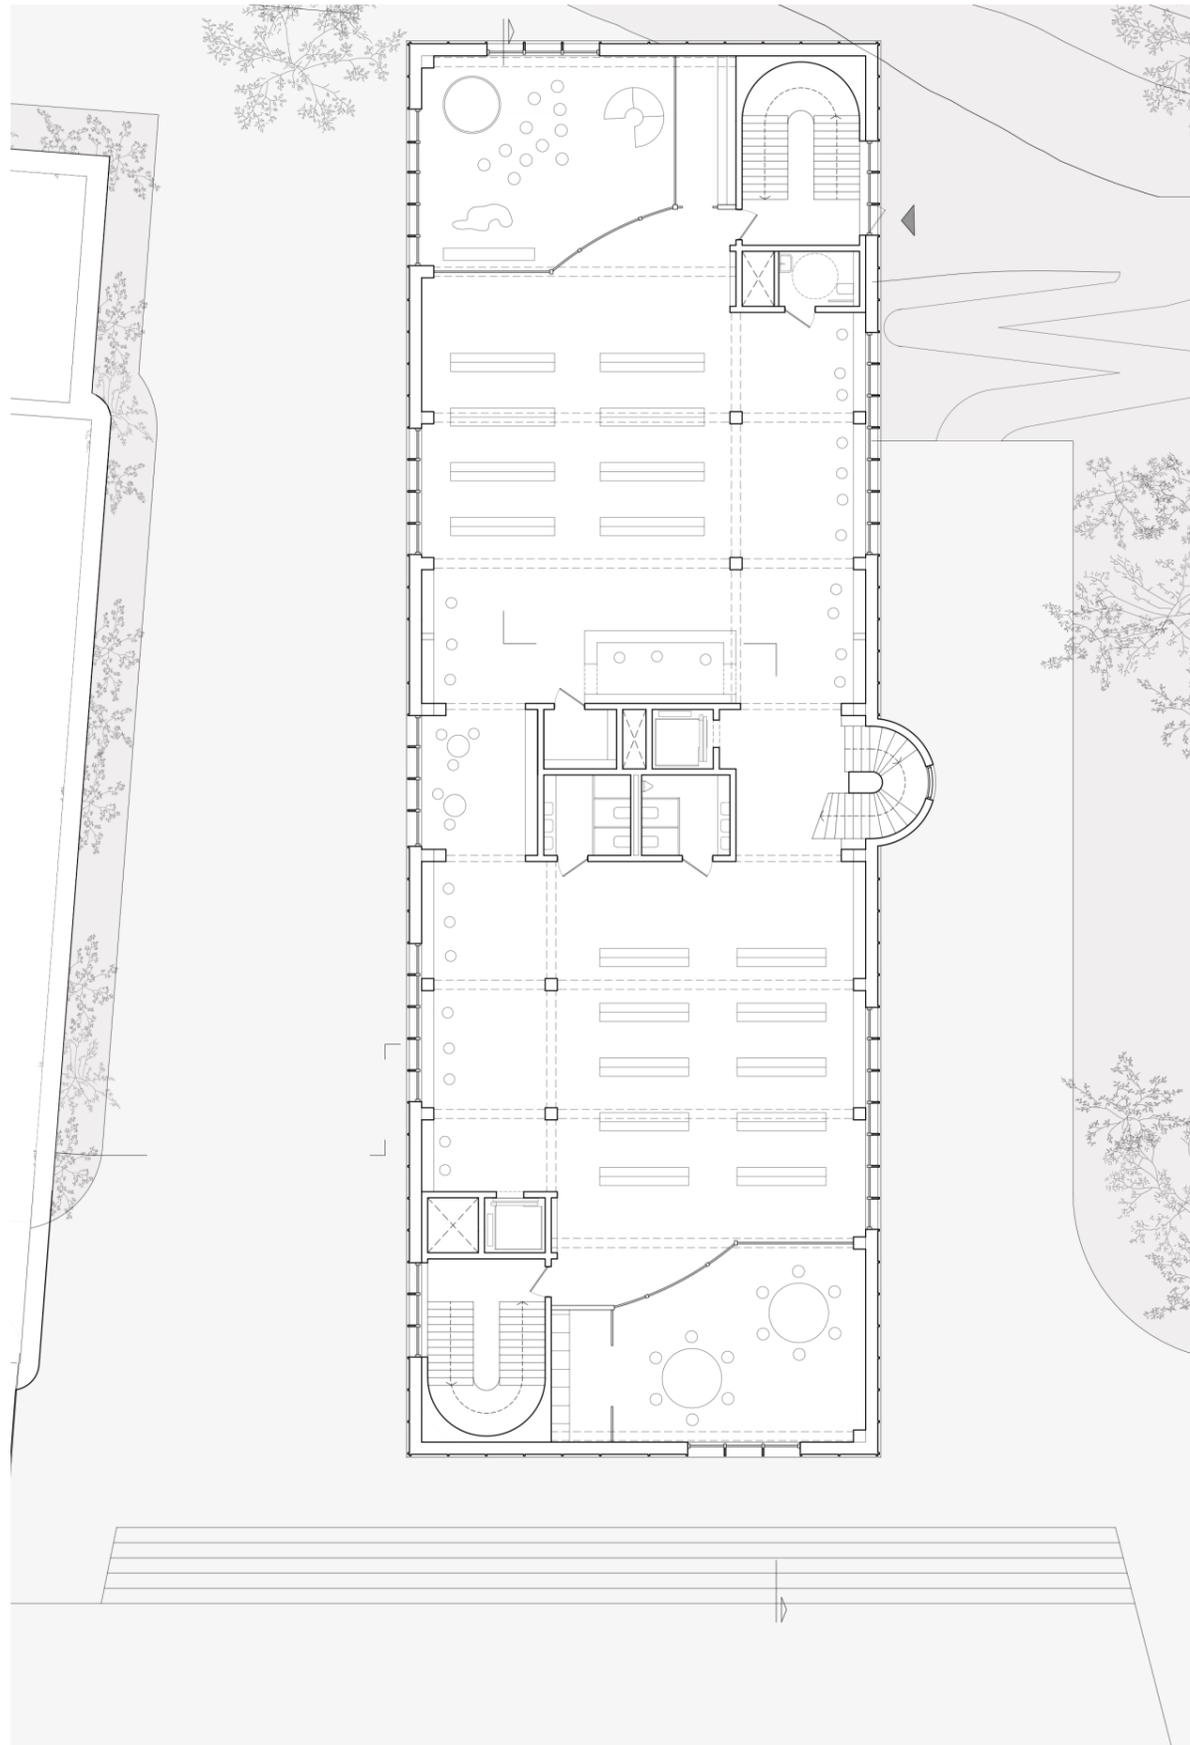

first floor plan 1.200

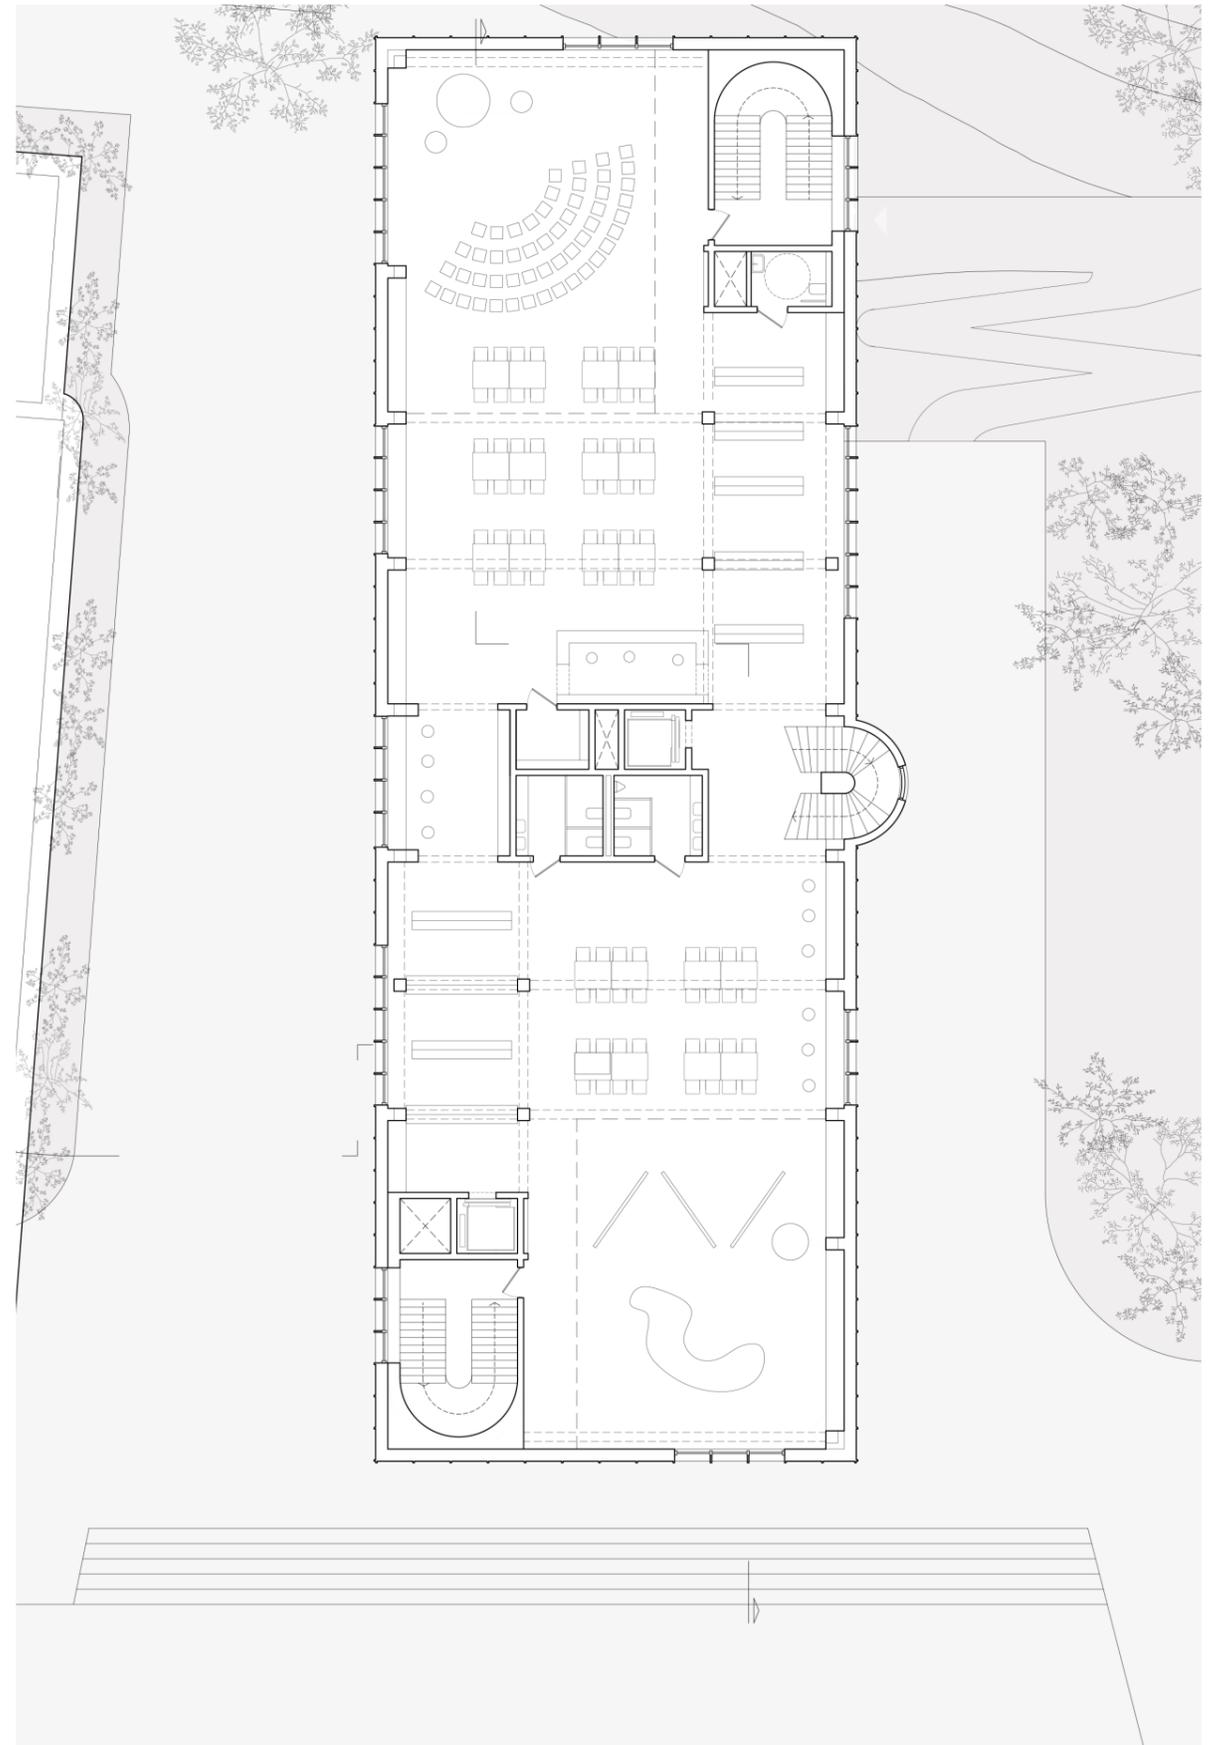



second floor plan 1.200




photo of the model of the interior




render of the double height space

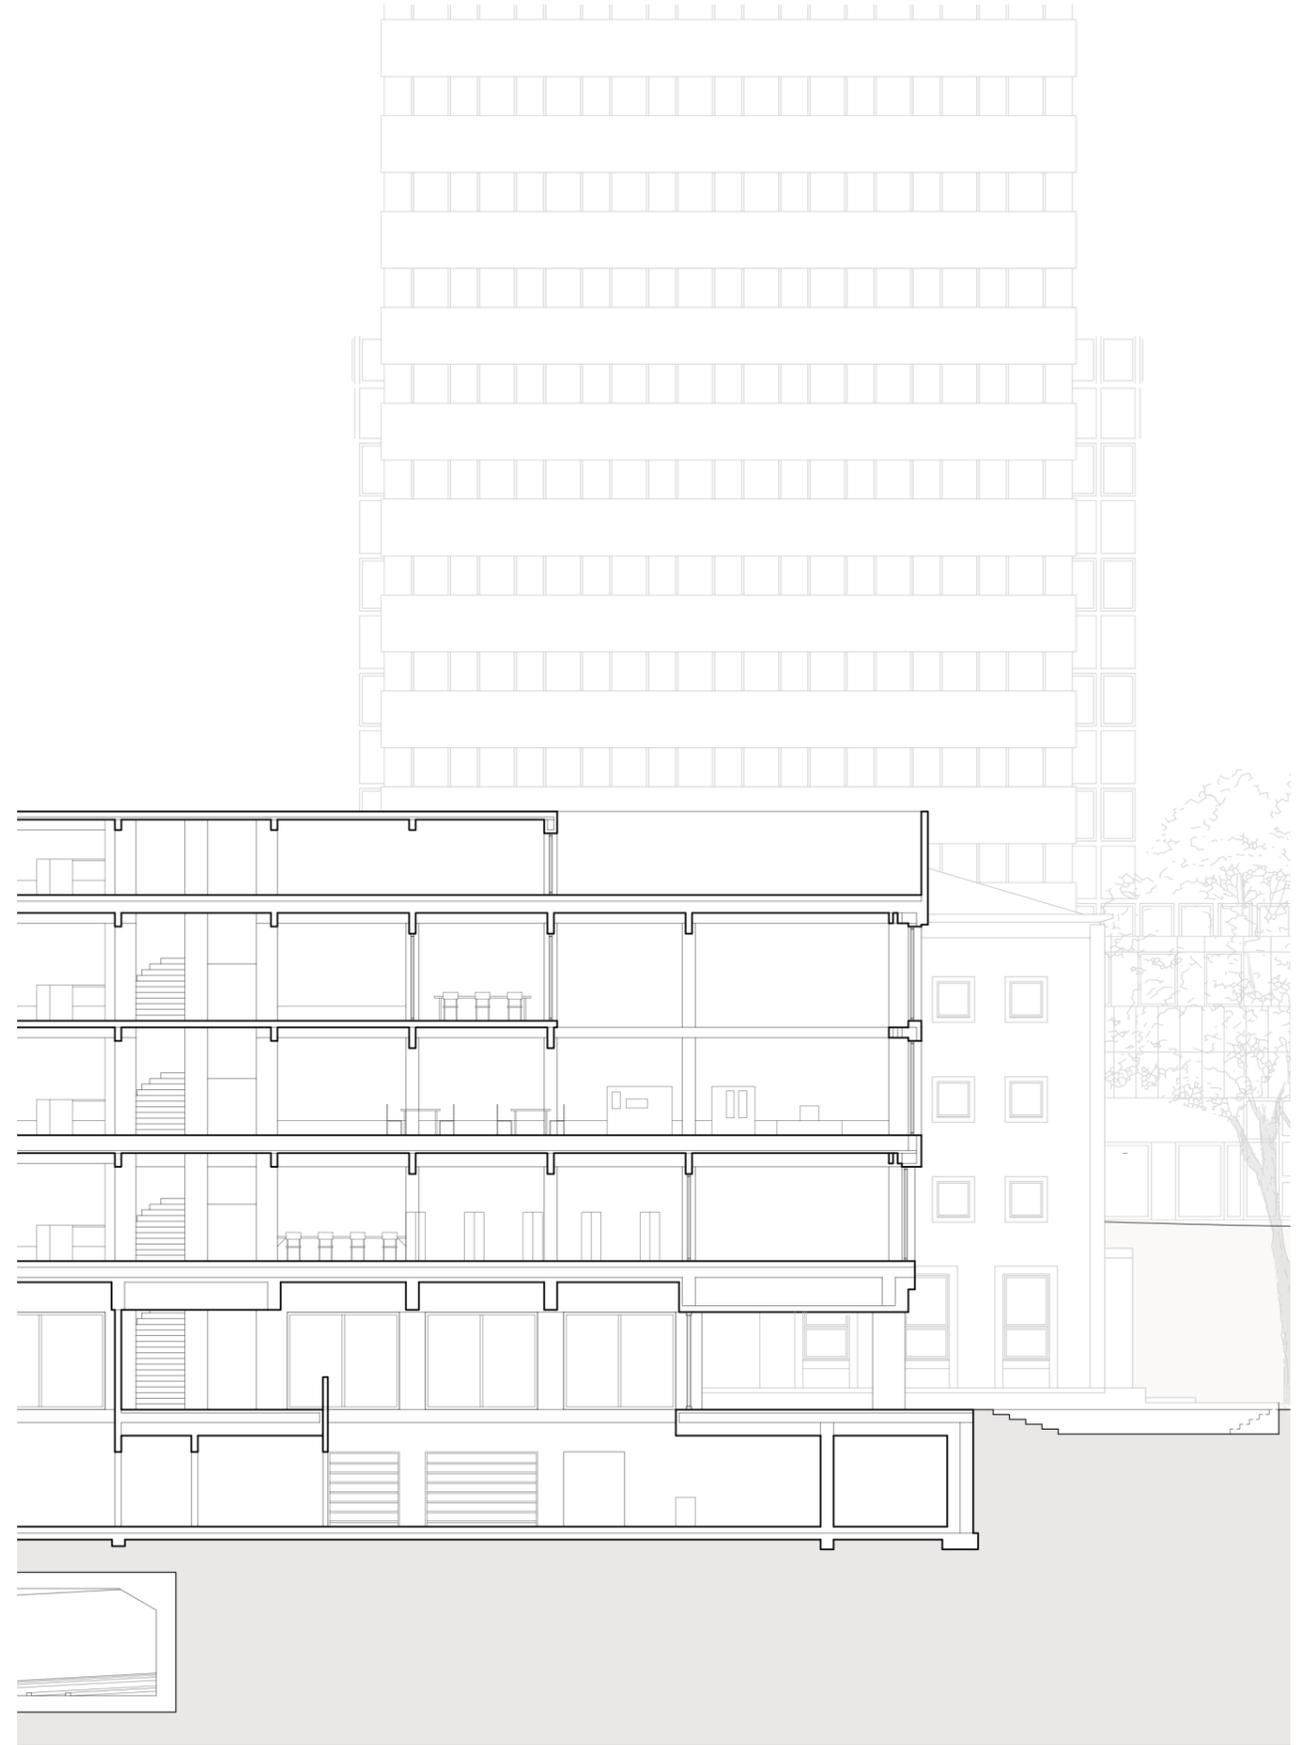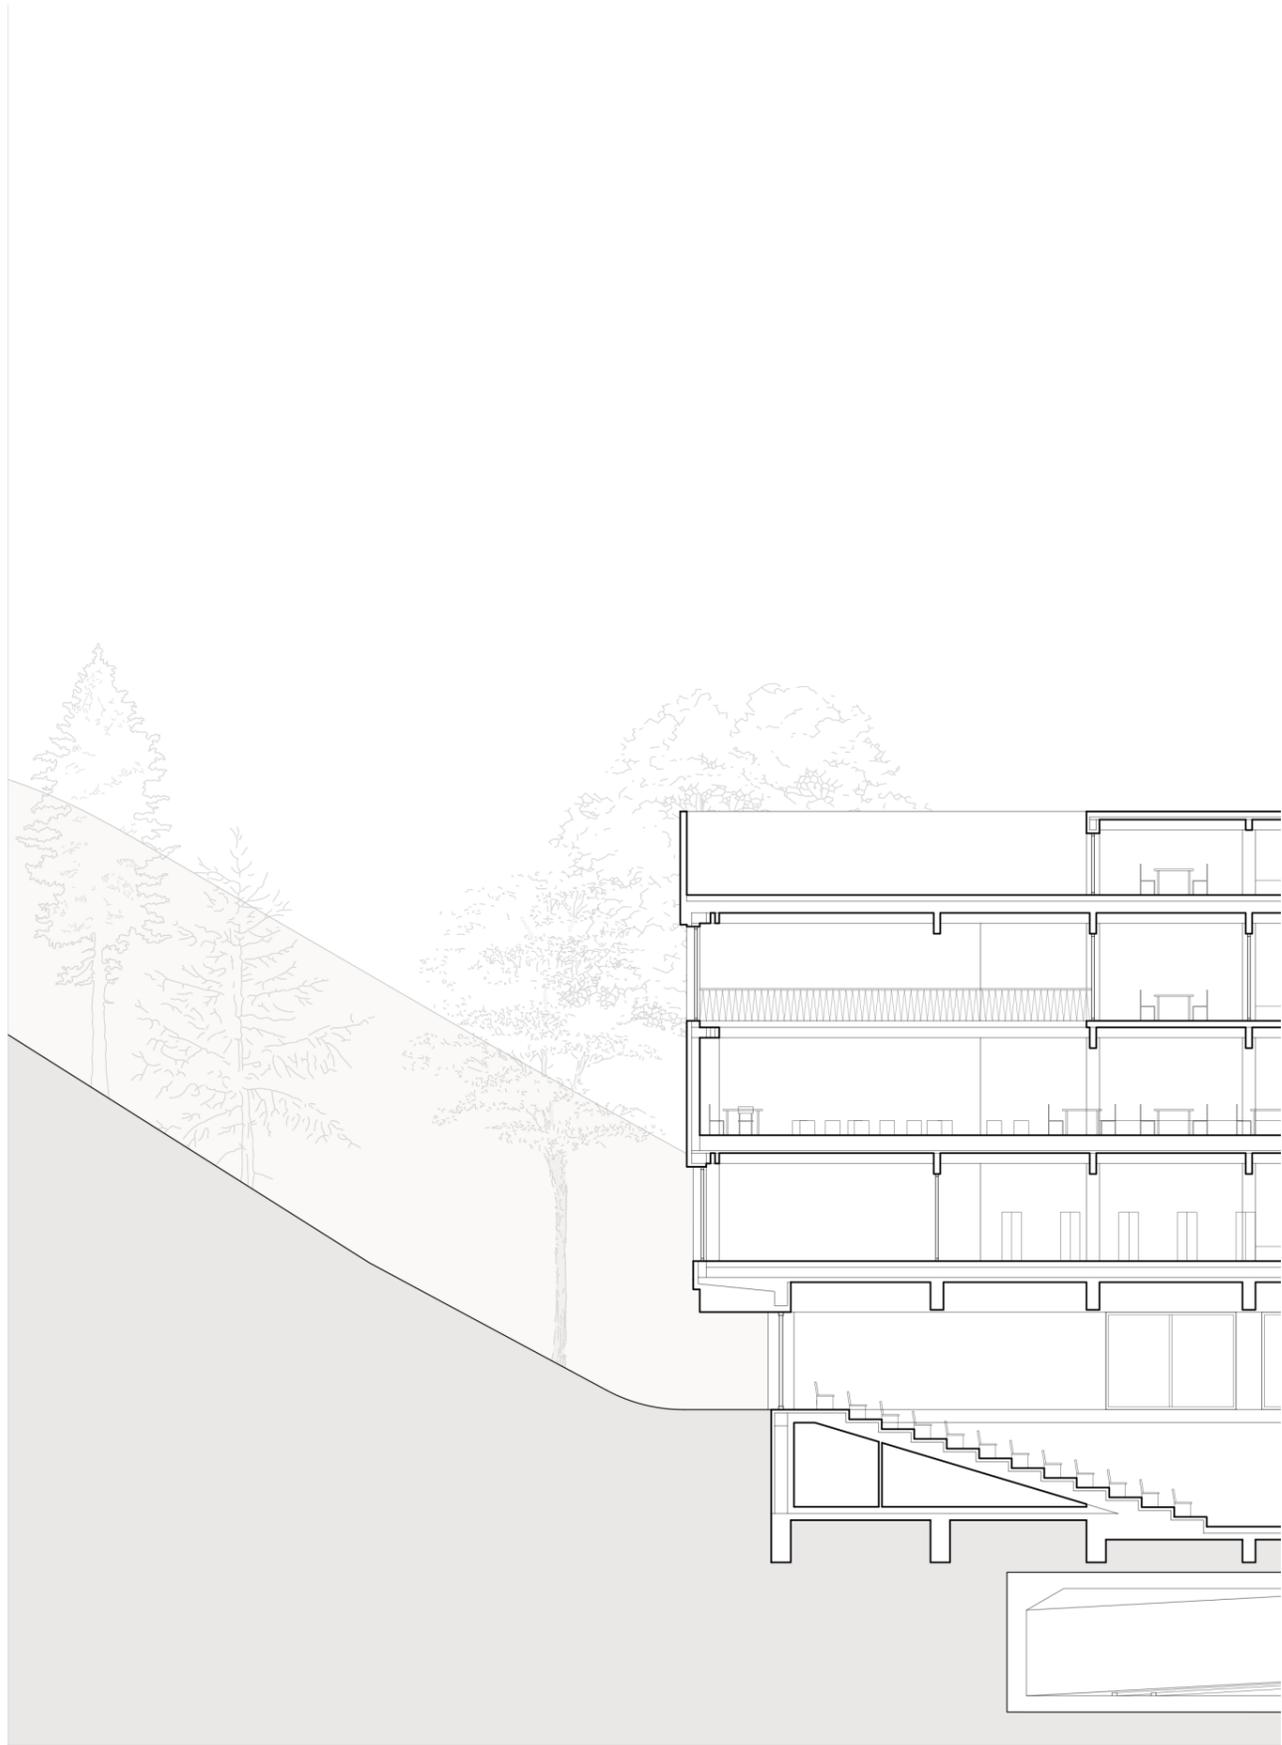

longitudinal section 1.200

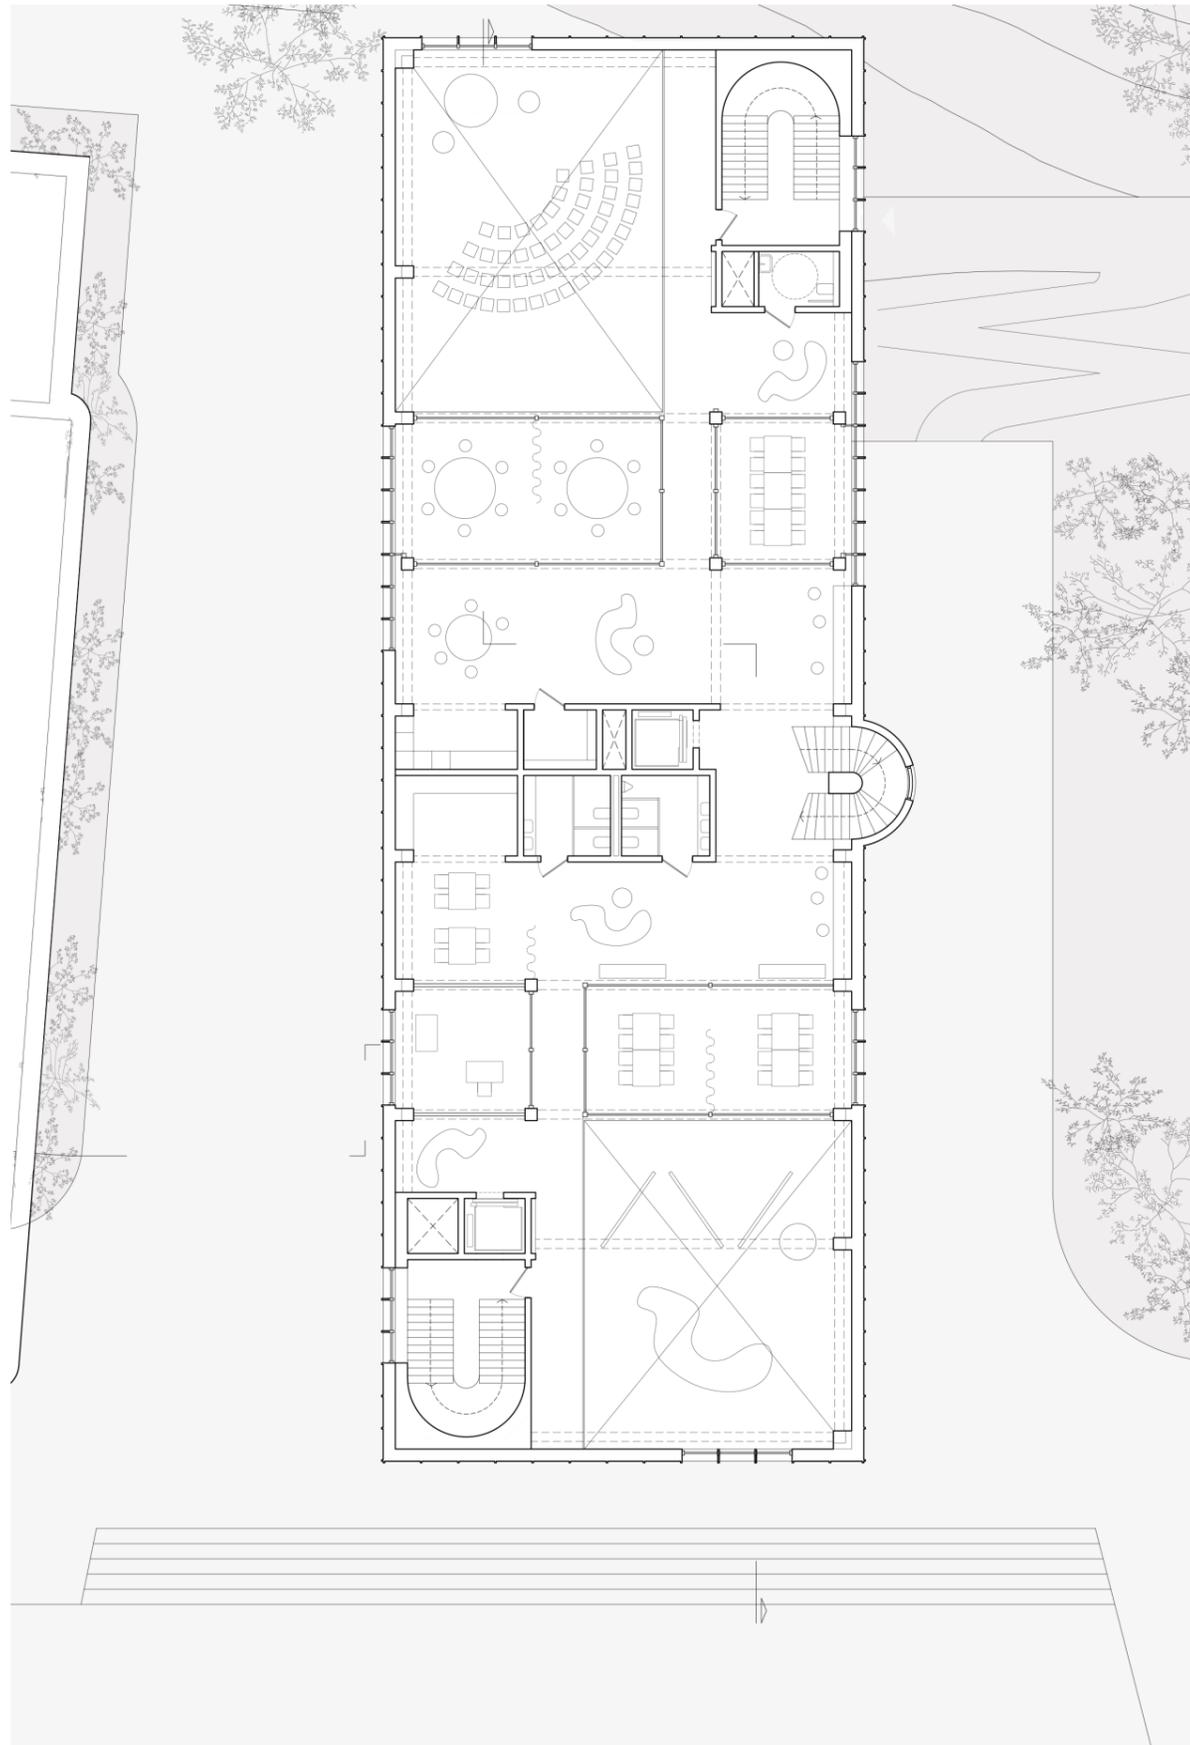

third floor plan 1.200

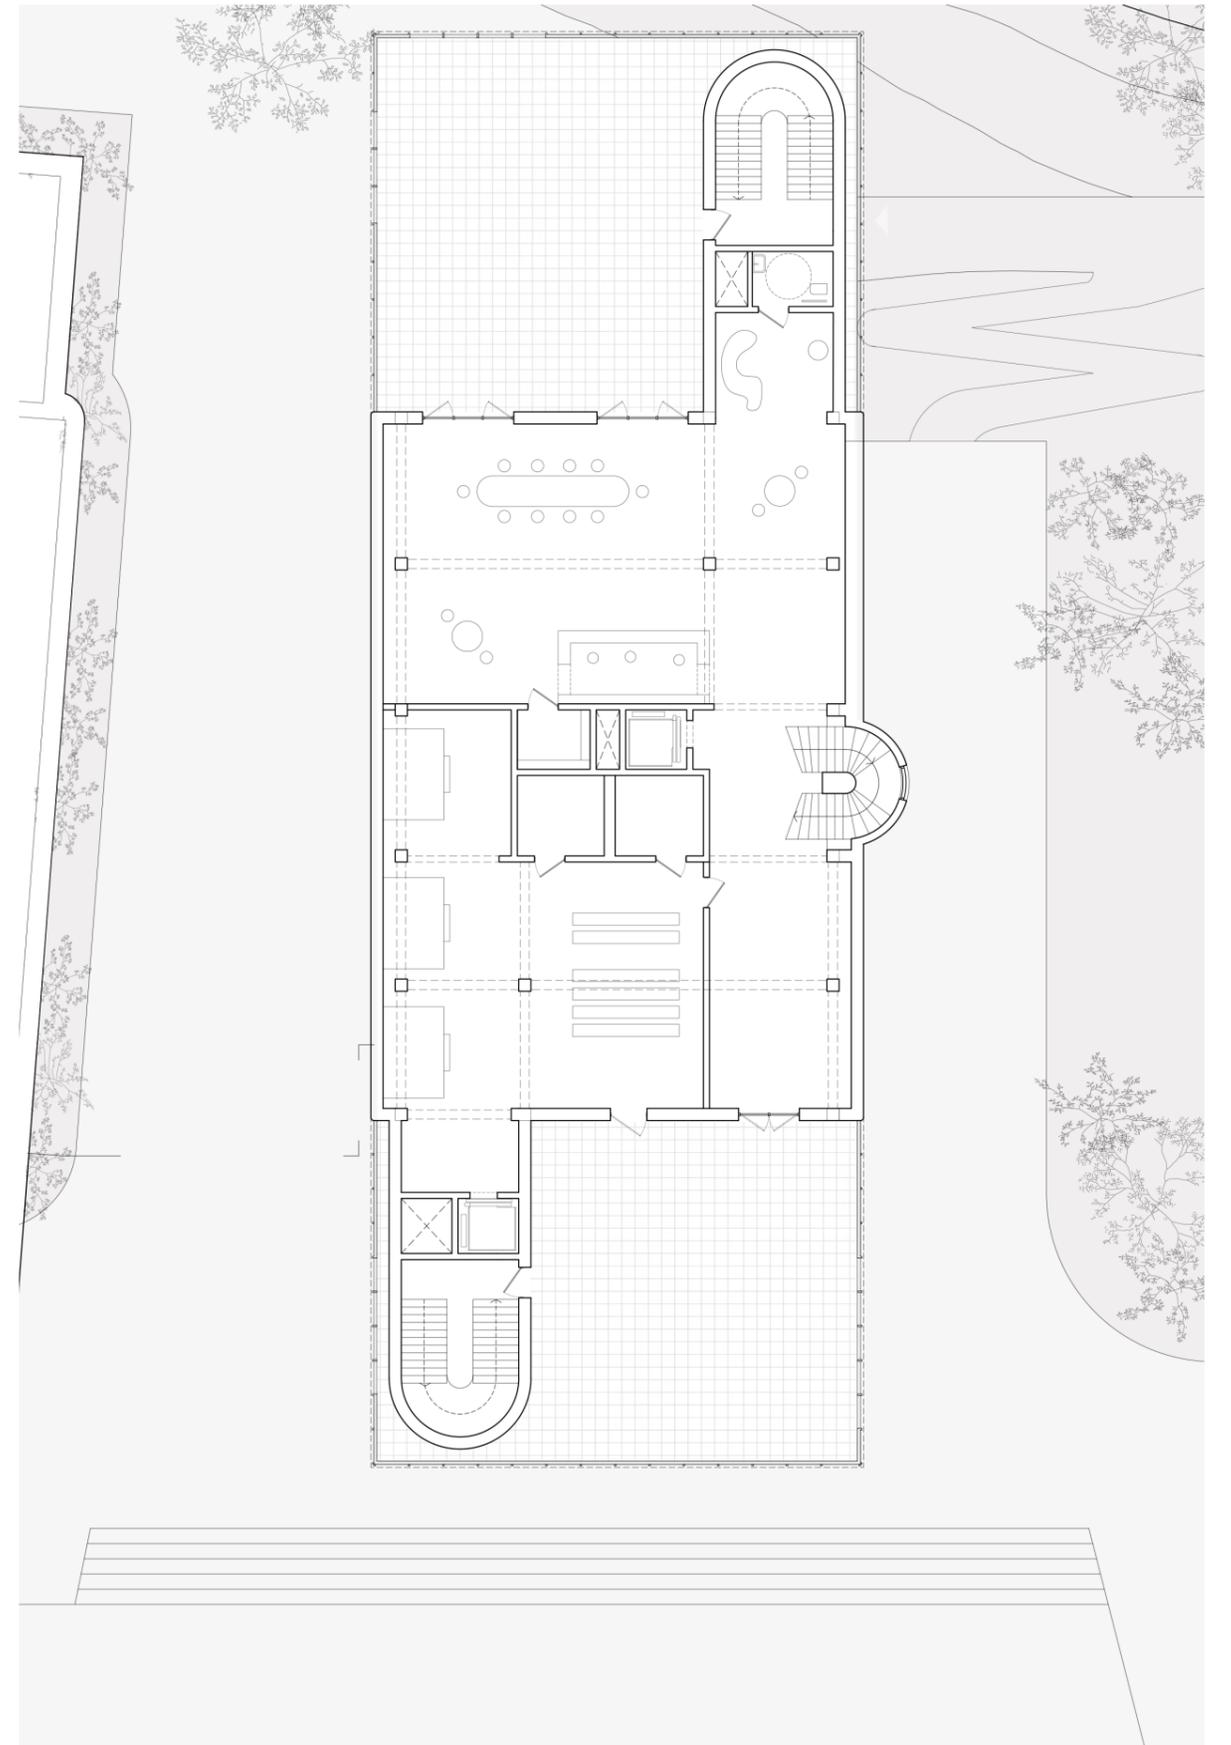


fourth floor plan 1.200




render of space between buildings




render of the view from the tarrace

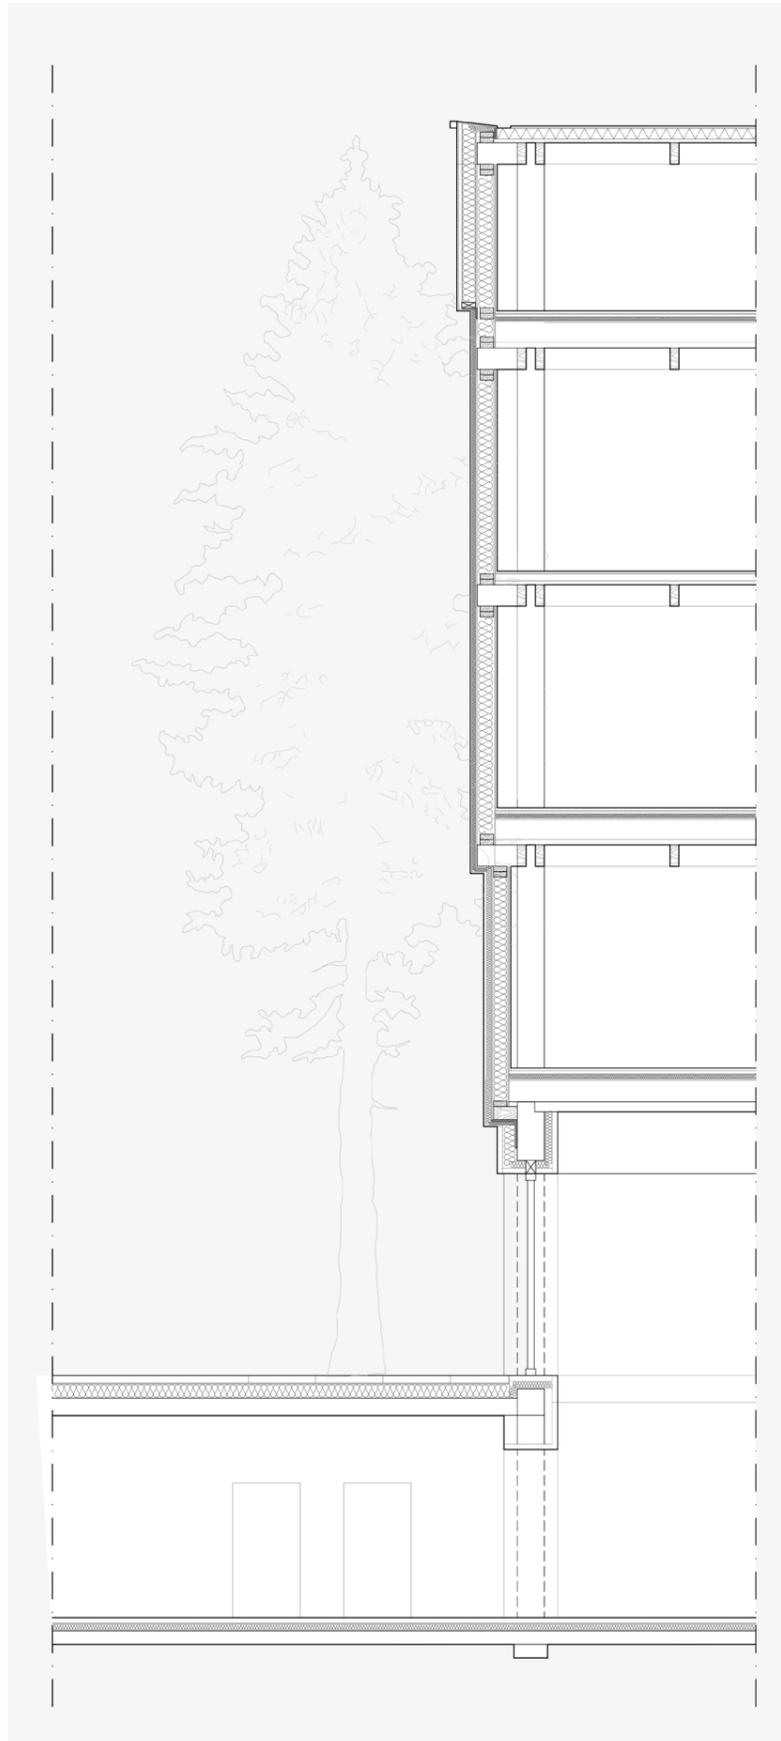

1.50 Section of the fragment of the building

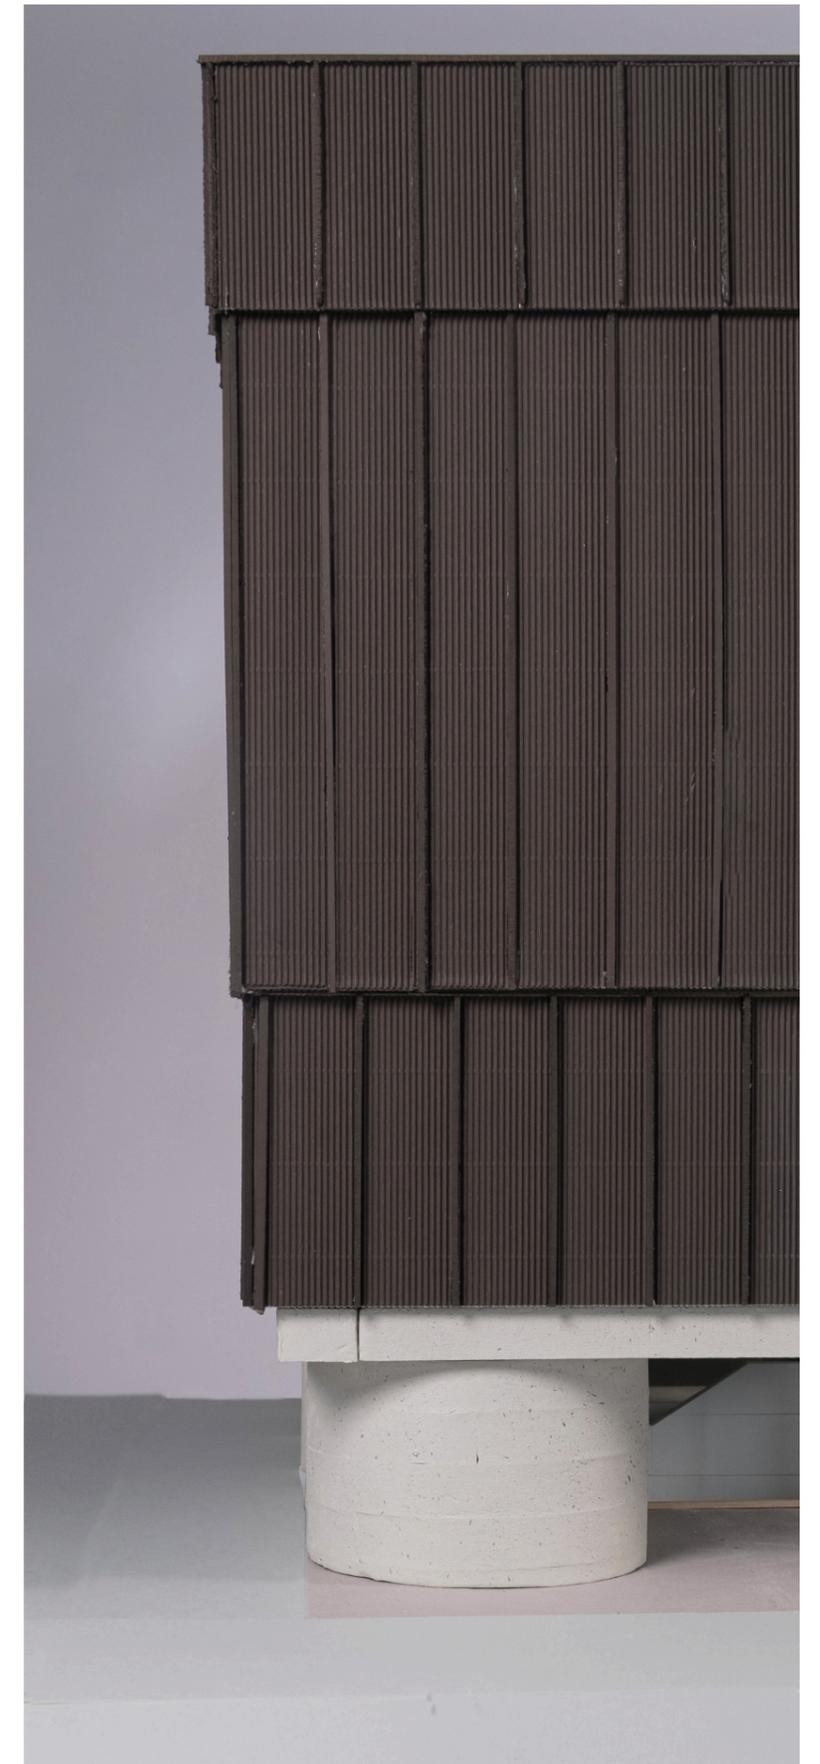


render of the fragment of the facade

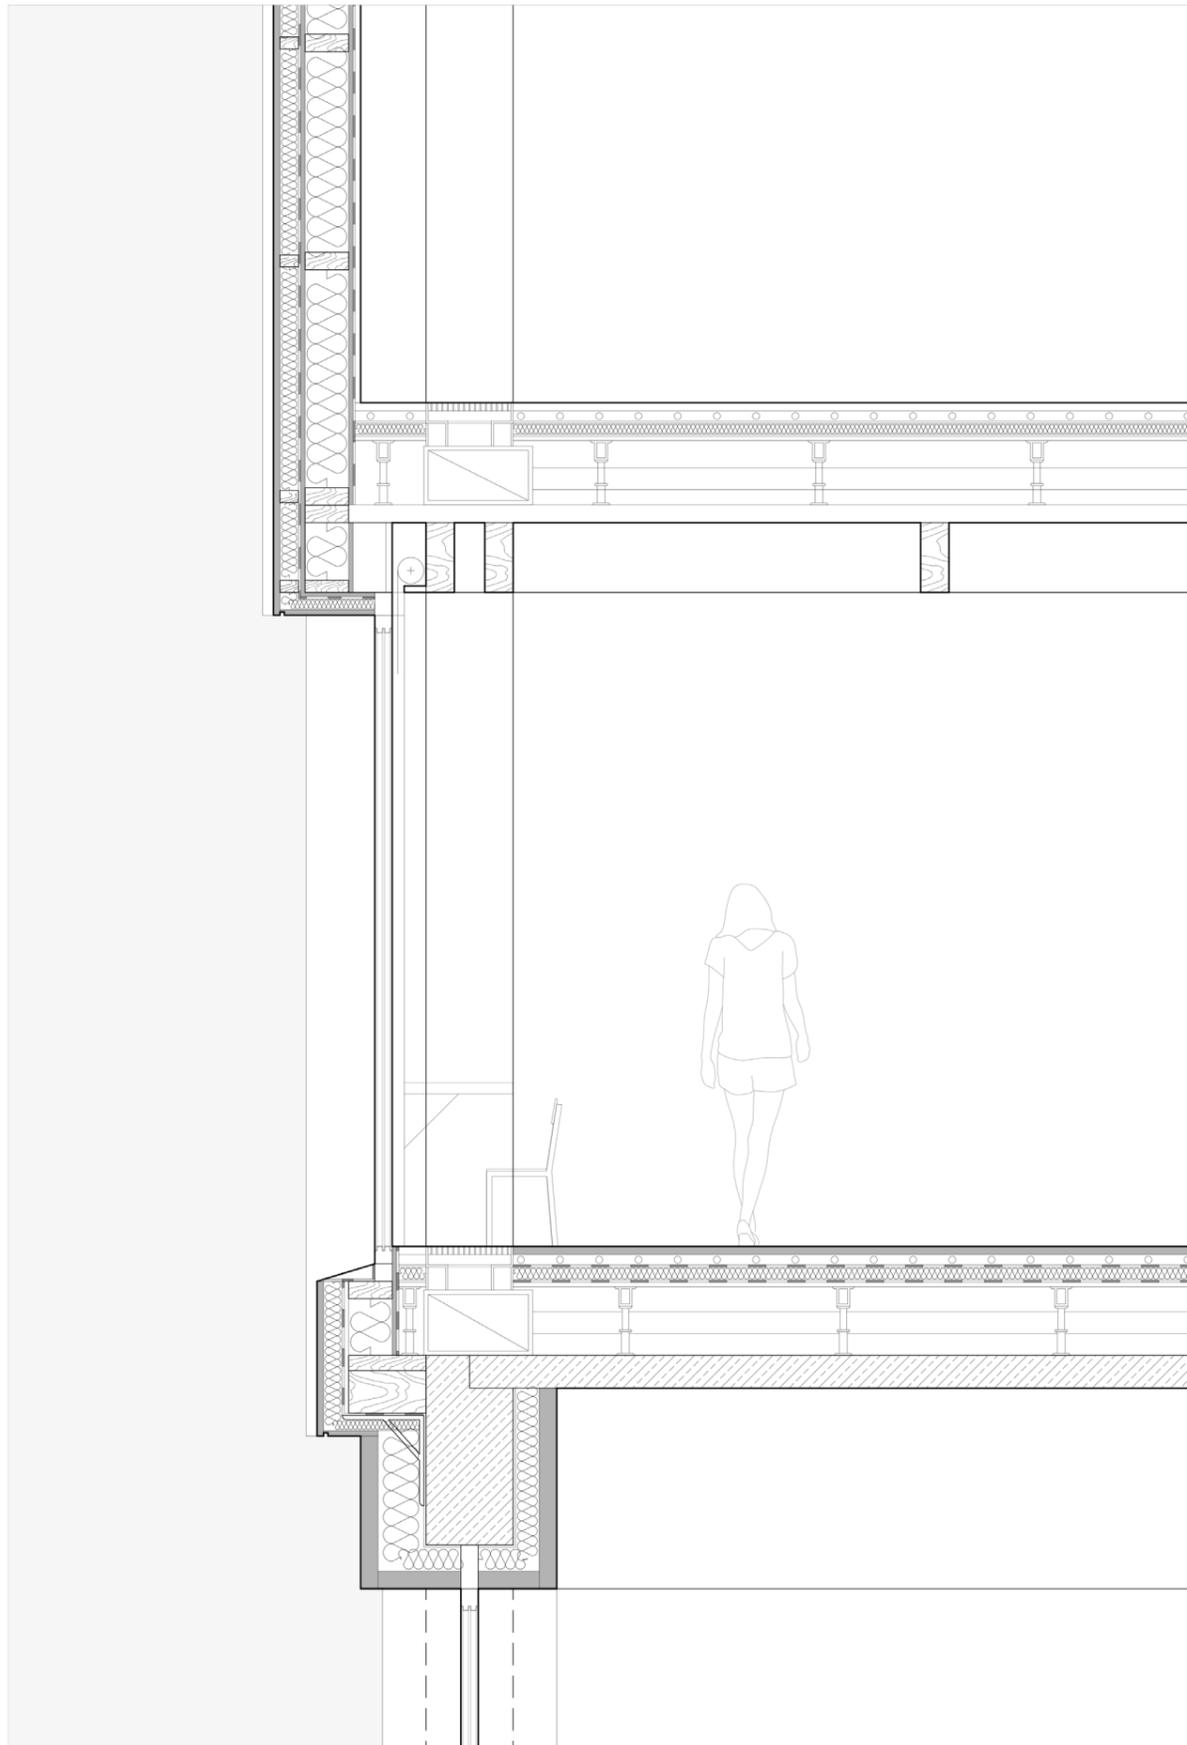


1.20 Section of the fragment of the building



1.20 drawing of the fragment of the facade

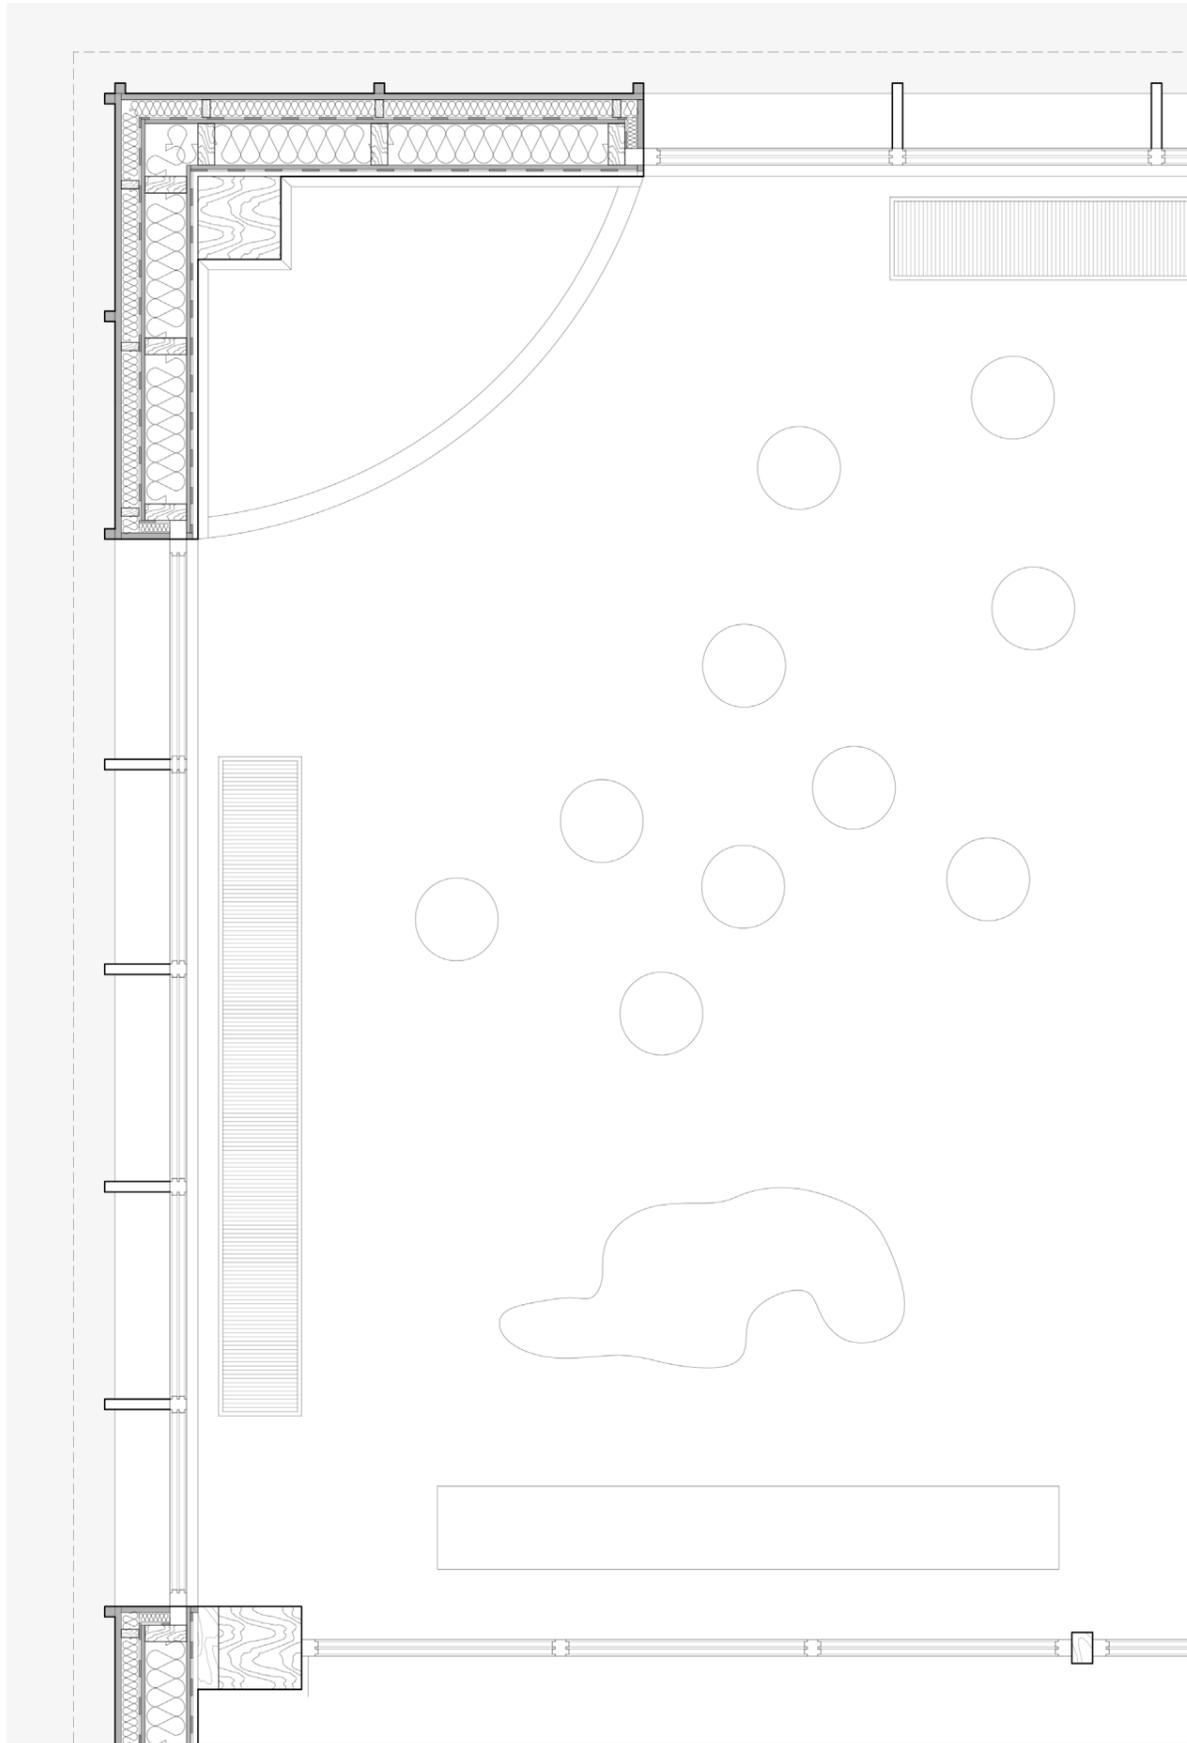

1.20 plan of the fragment of the building

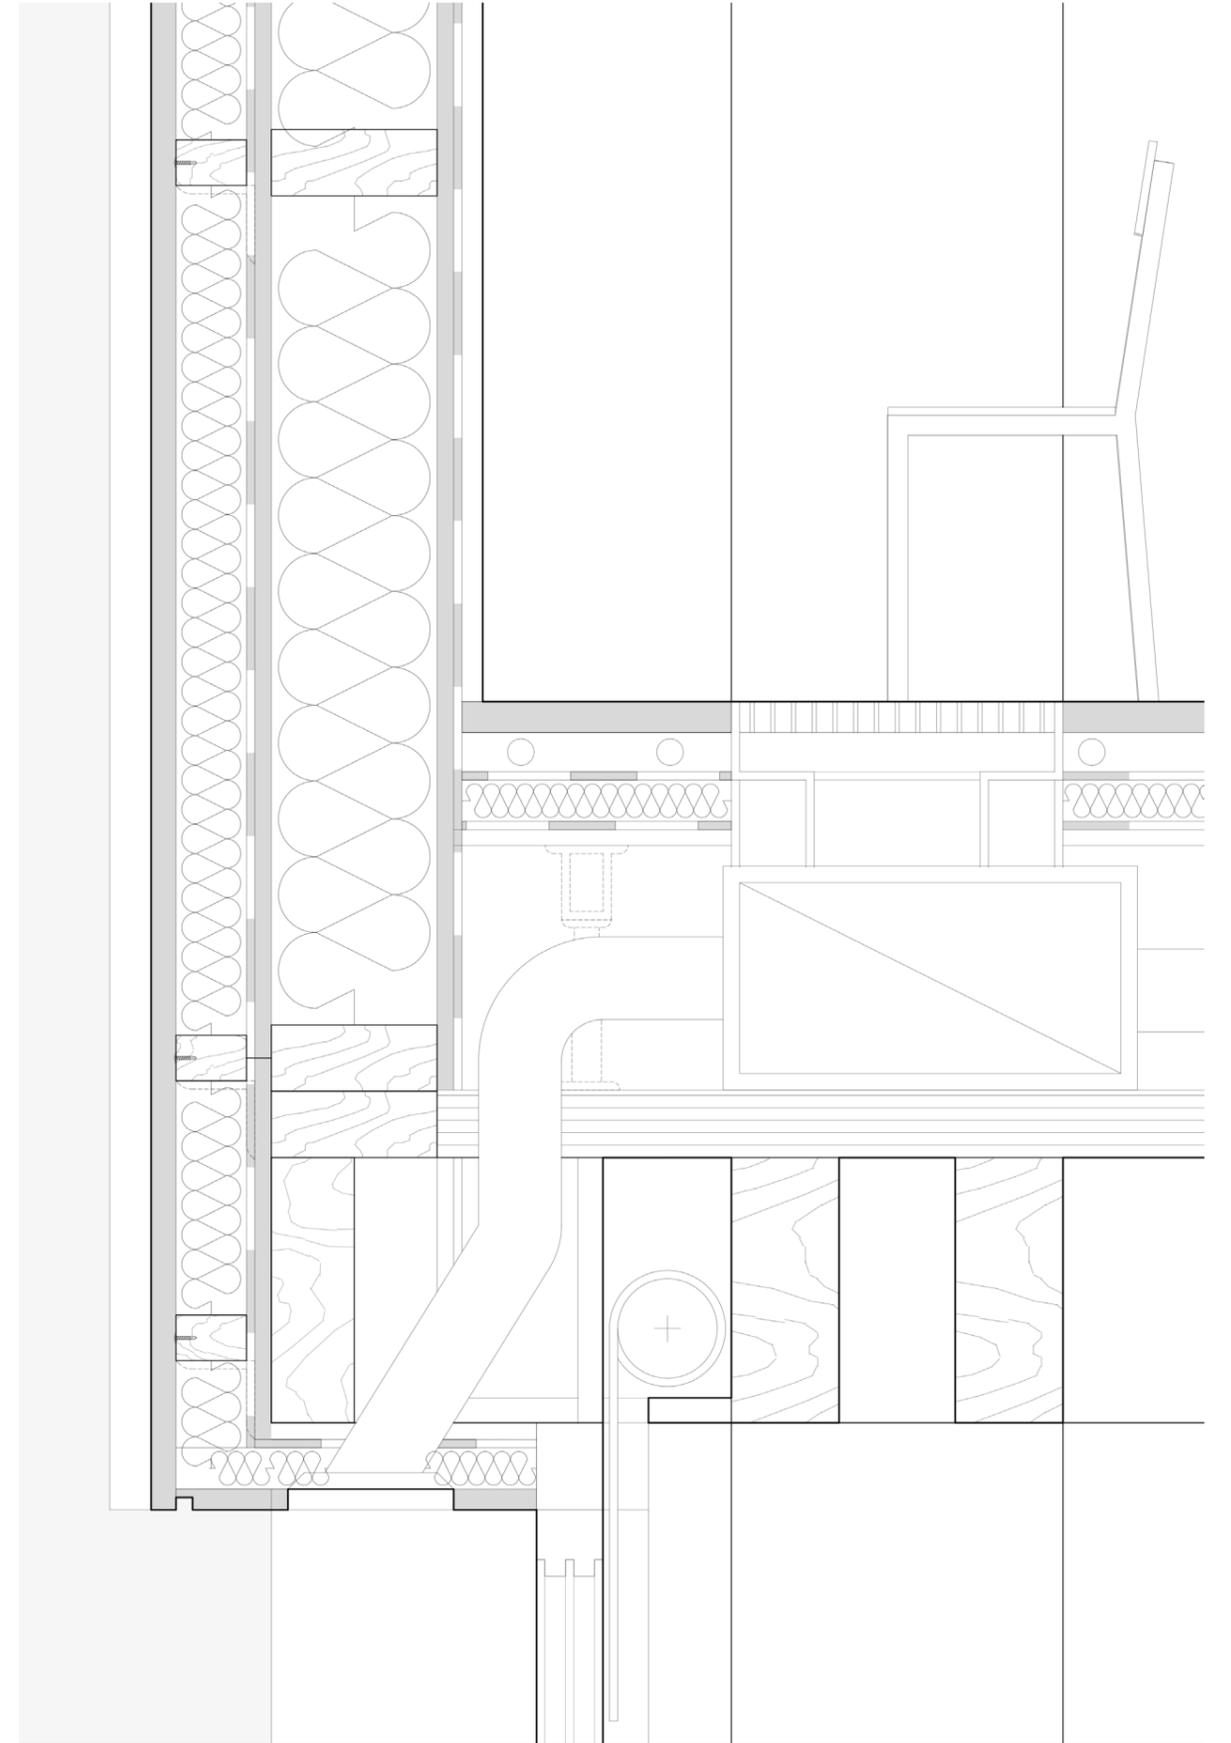

1.5 detail



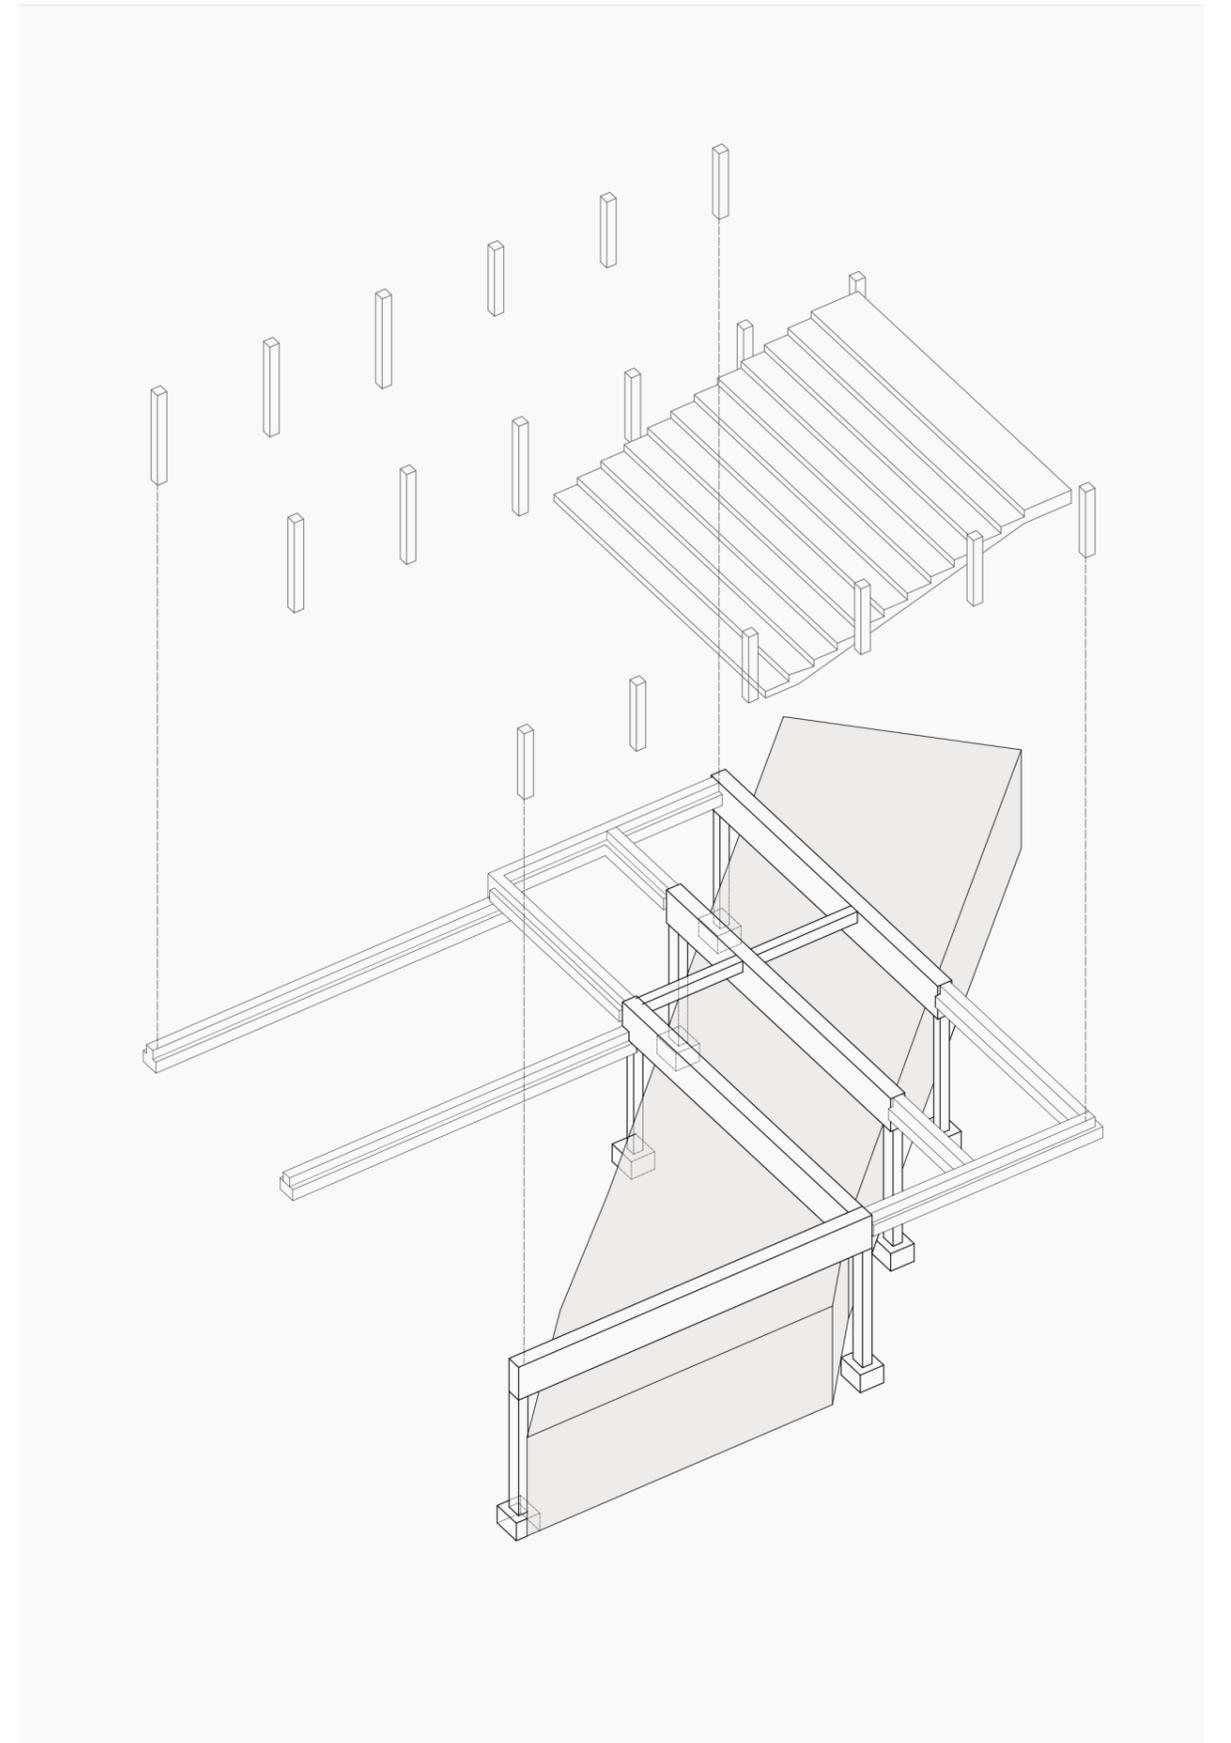


diagram of the structure above metro tunnel

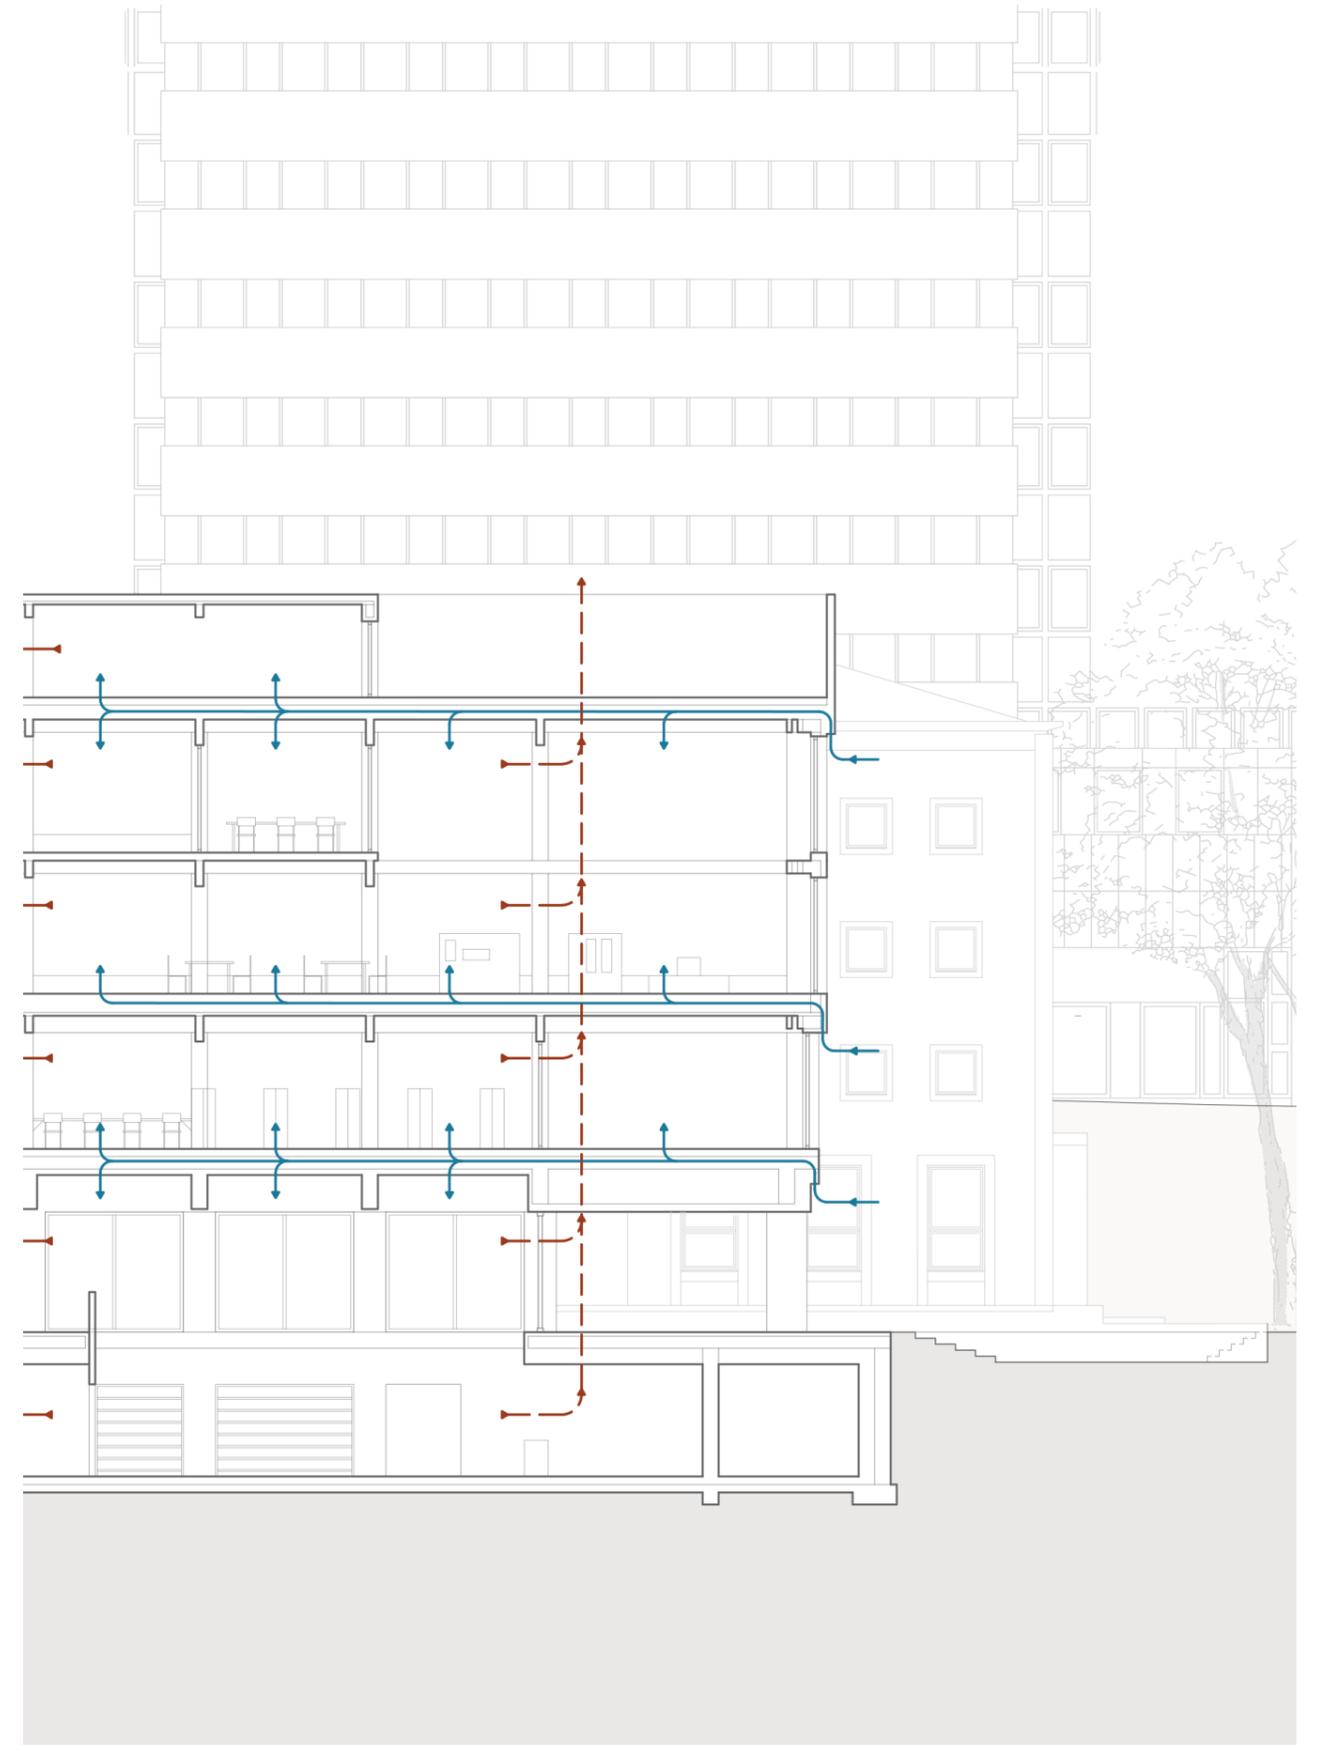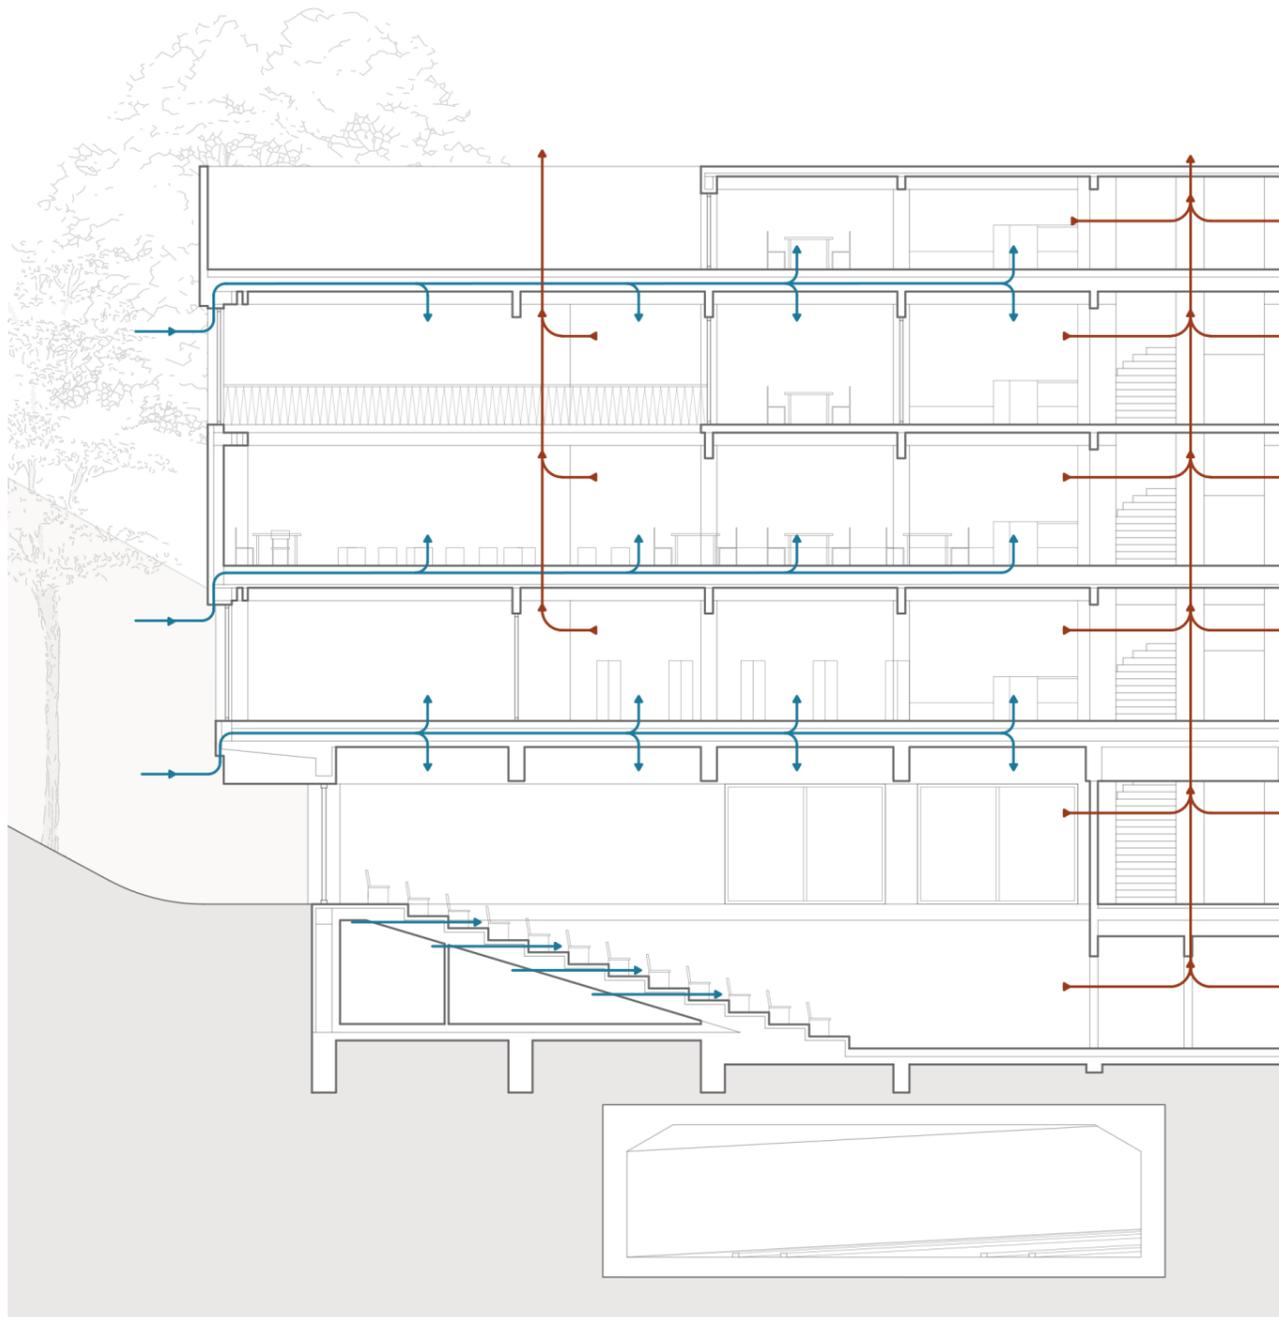

Author

Kamil Urban

Project Journal

*Delft University of Technology
Interiors Buildings Cities
Graduation Studio 2023-2024
Palace, Stockholm Library*

Main Tutors

*Mark Pimlott - Architecture
Jurjen Zeinstra - Research
Mauro Parravicini - Building Technology*

Tutors

*Daniel Rosbottom
Sam De Vocht
Sereh Mandias
Susanne Pietch*



