


west facade_1:100

0 1000 2000 3000 4000mm



east facade_1:100


0 1000 2000 3000 4000mm

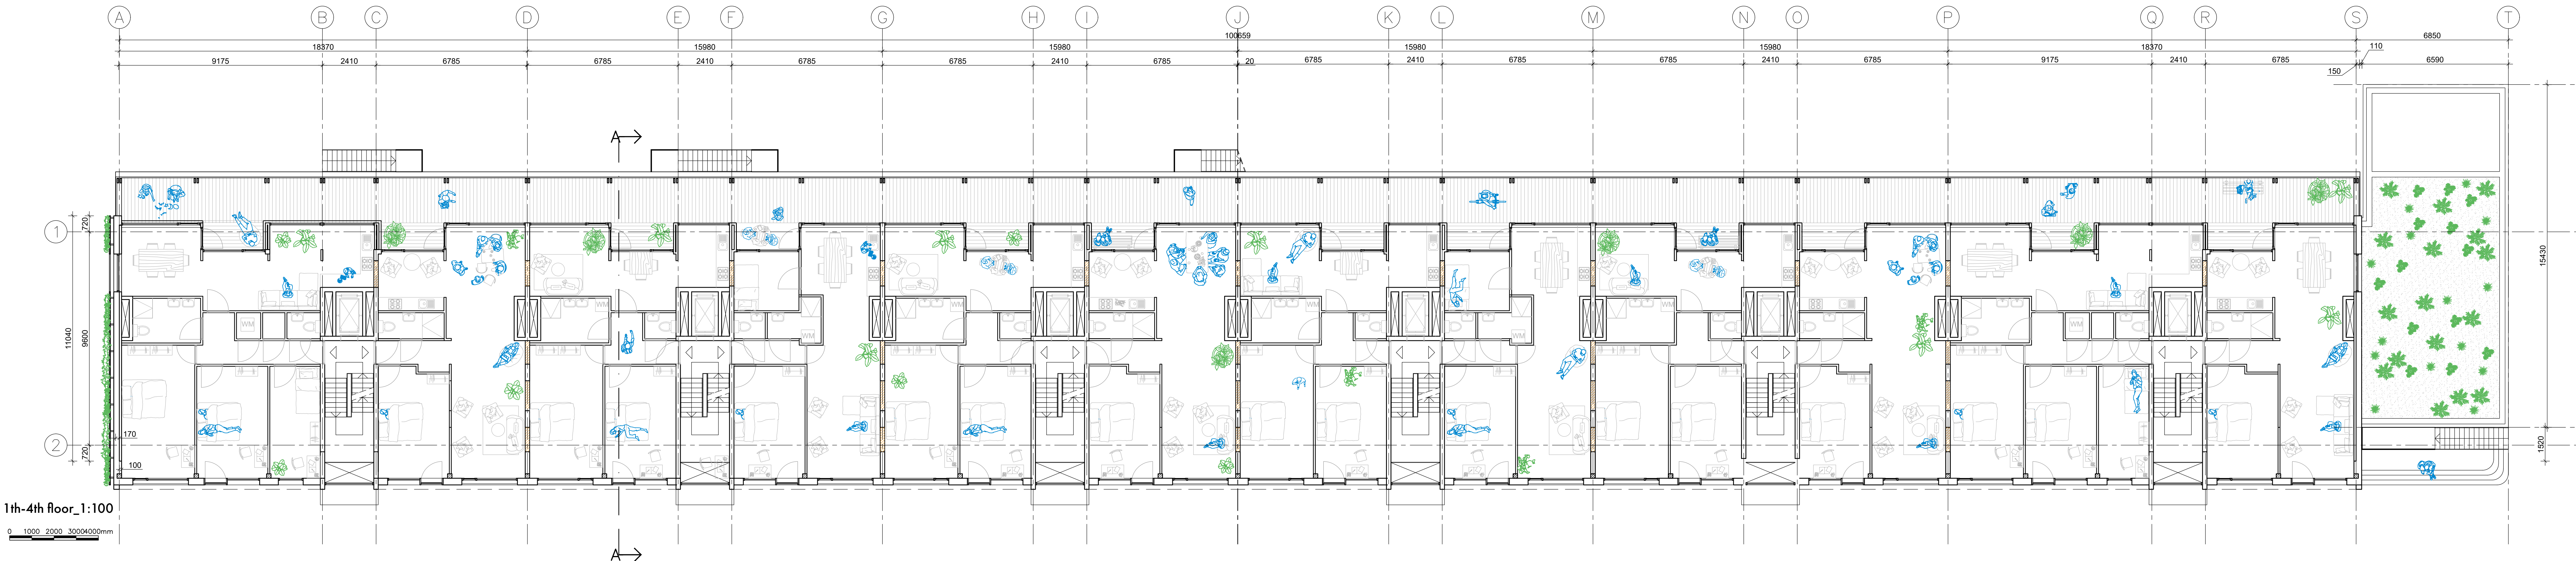




5th floor_1:100

0 1000 2000 3000 4000mm

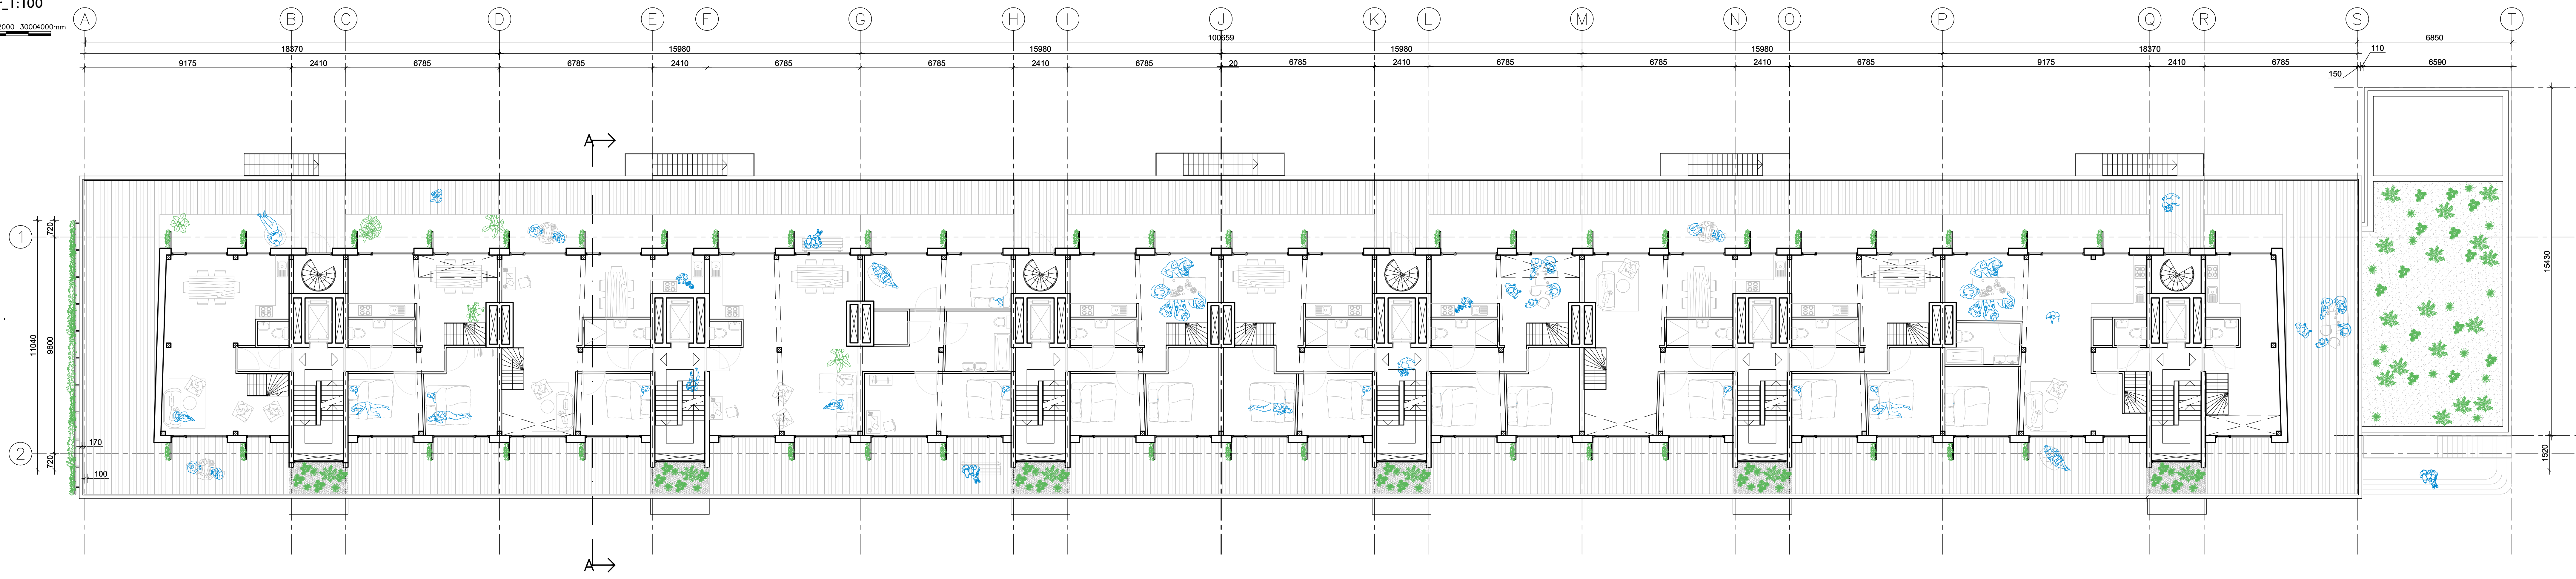


5th floor_1:100

0 1000 2000 3000 4000mm

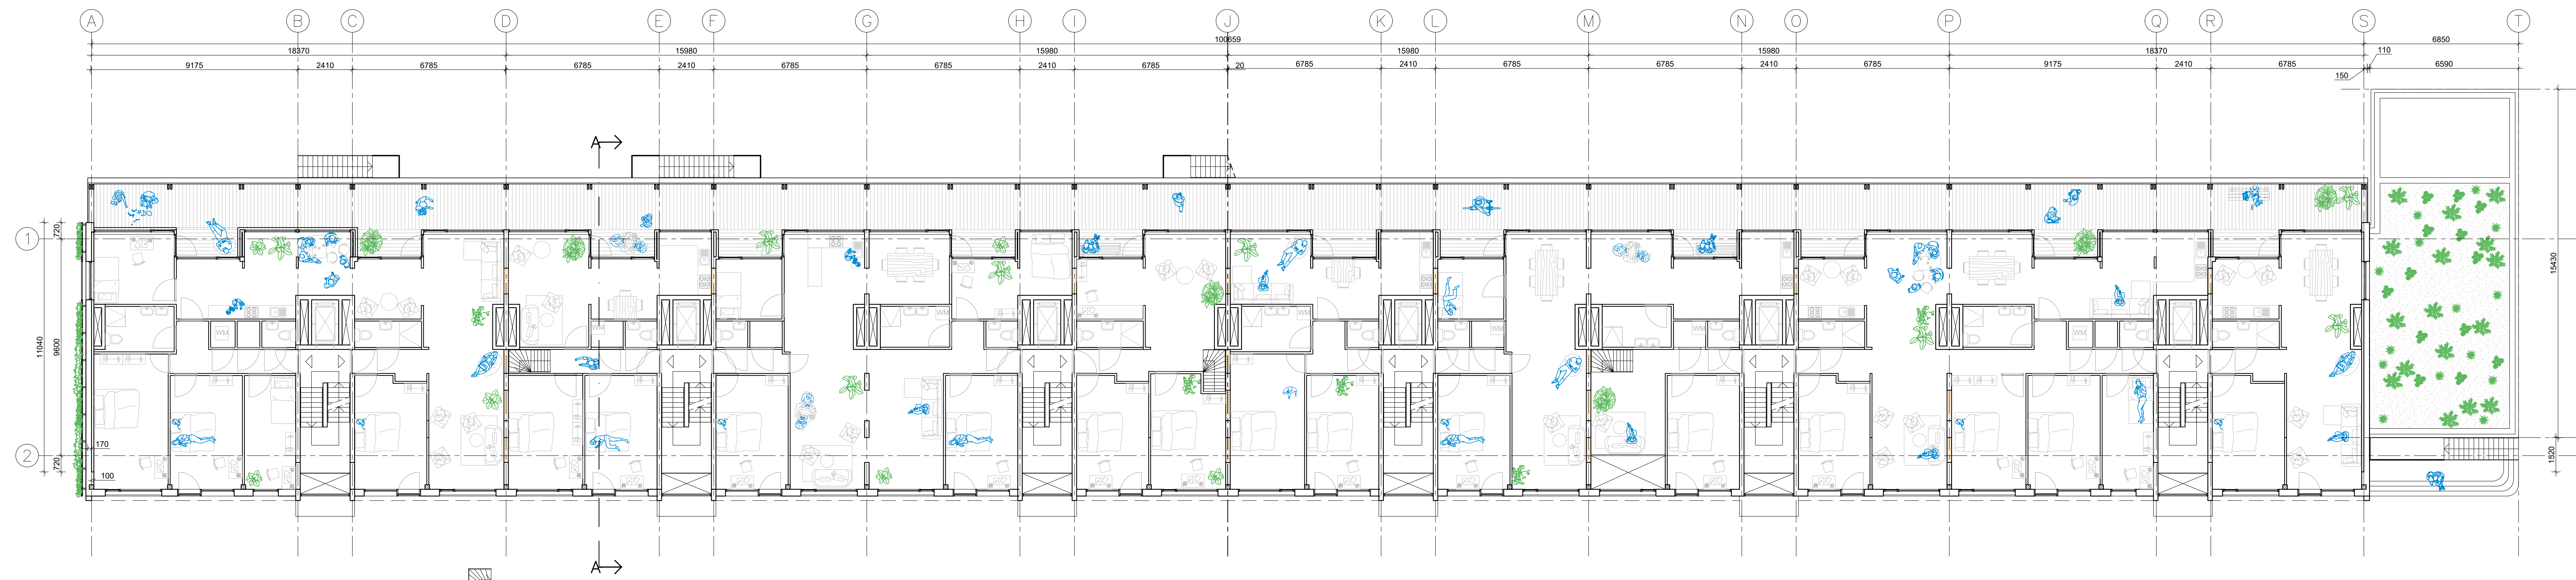

1th-4th floor_1:100_V2

0 1000 2000 3000 4000mm

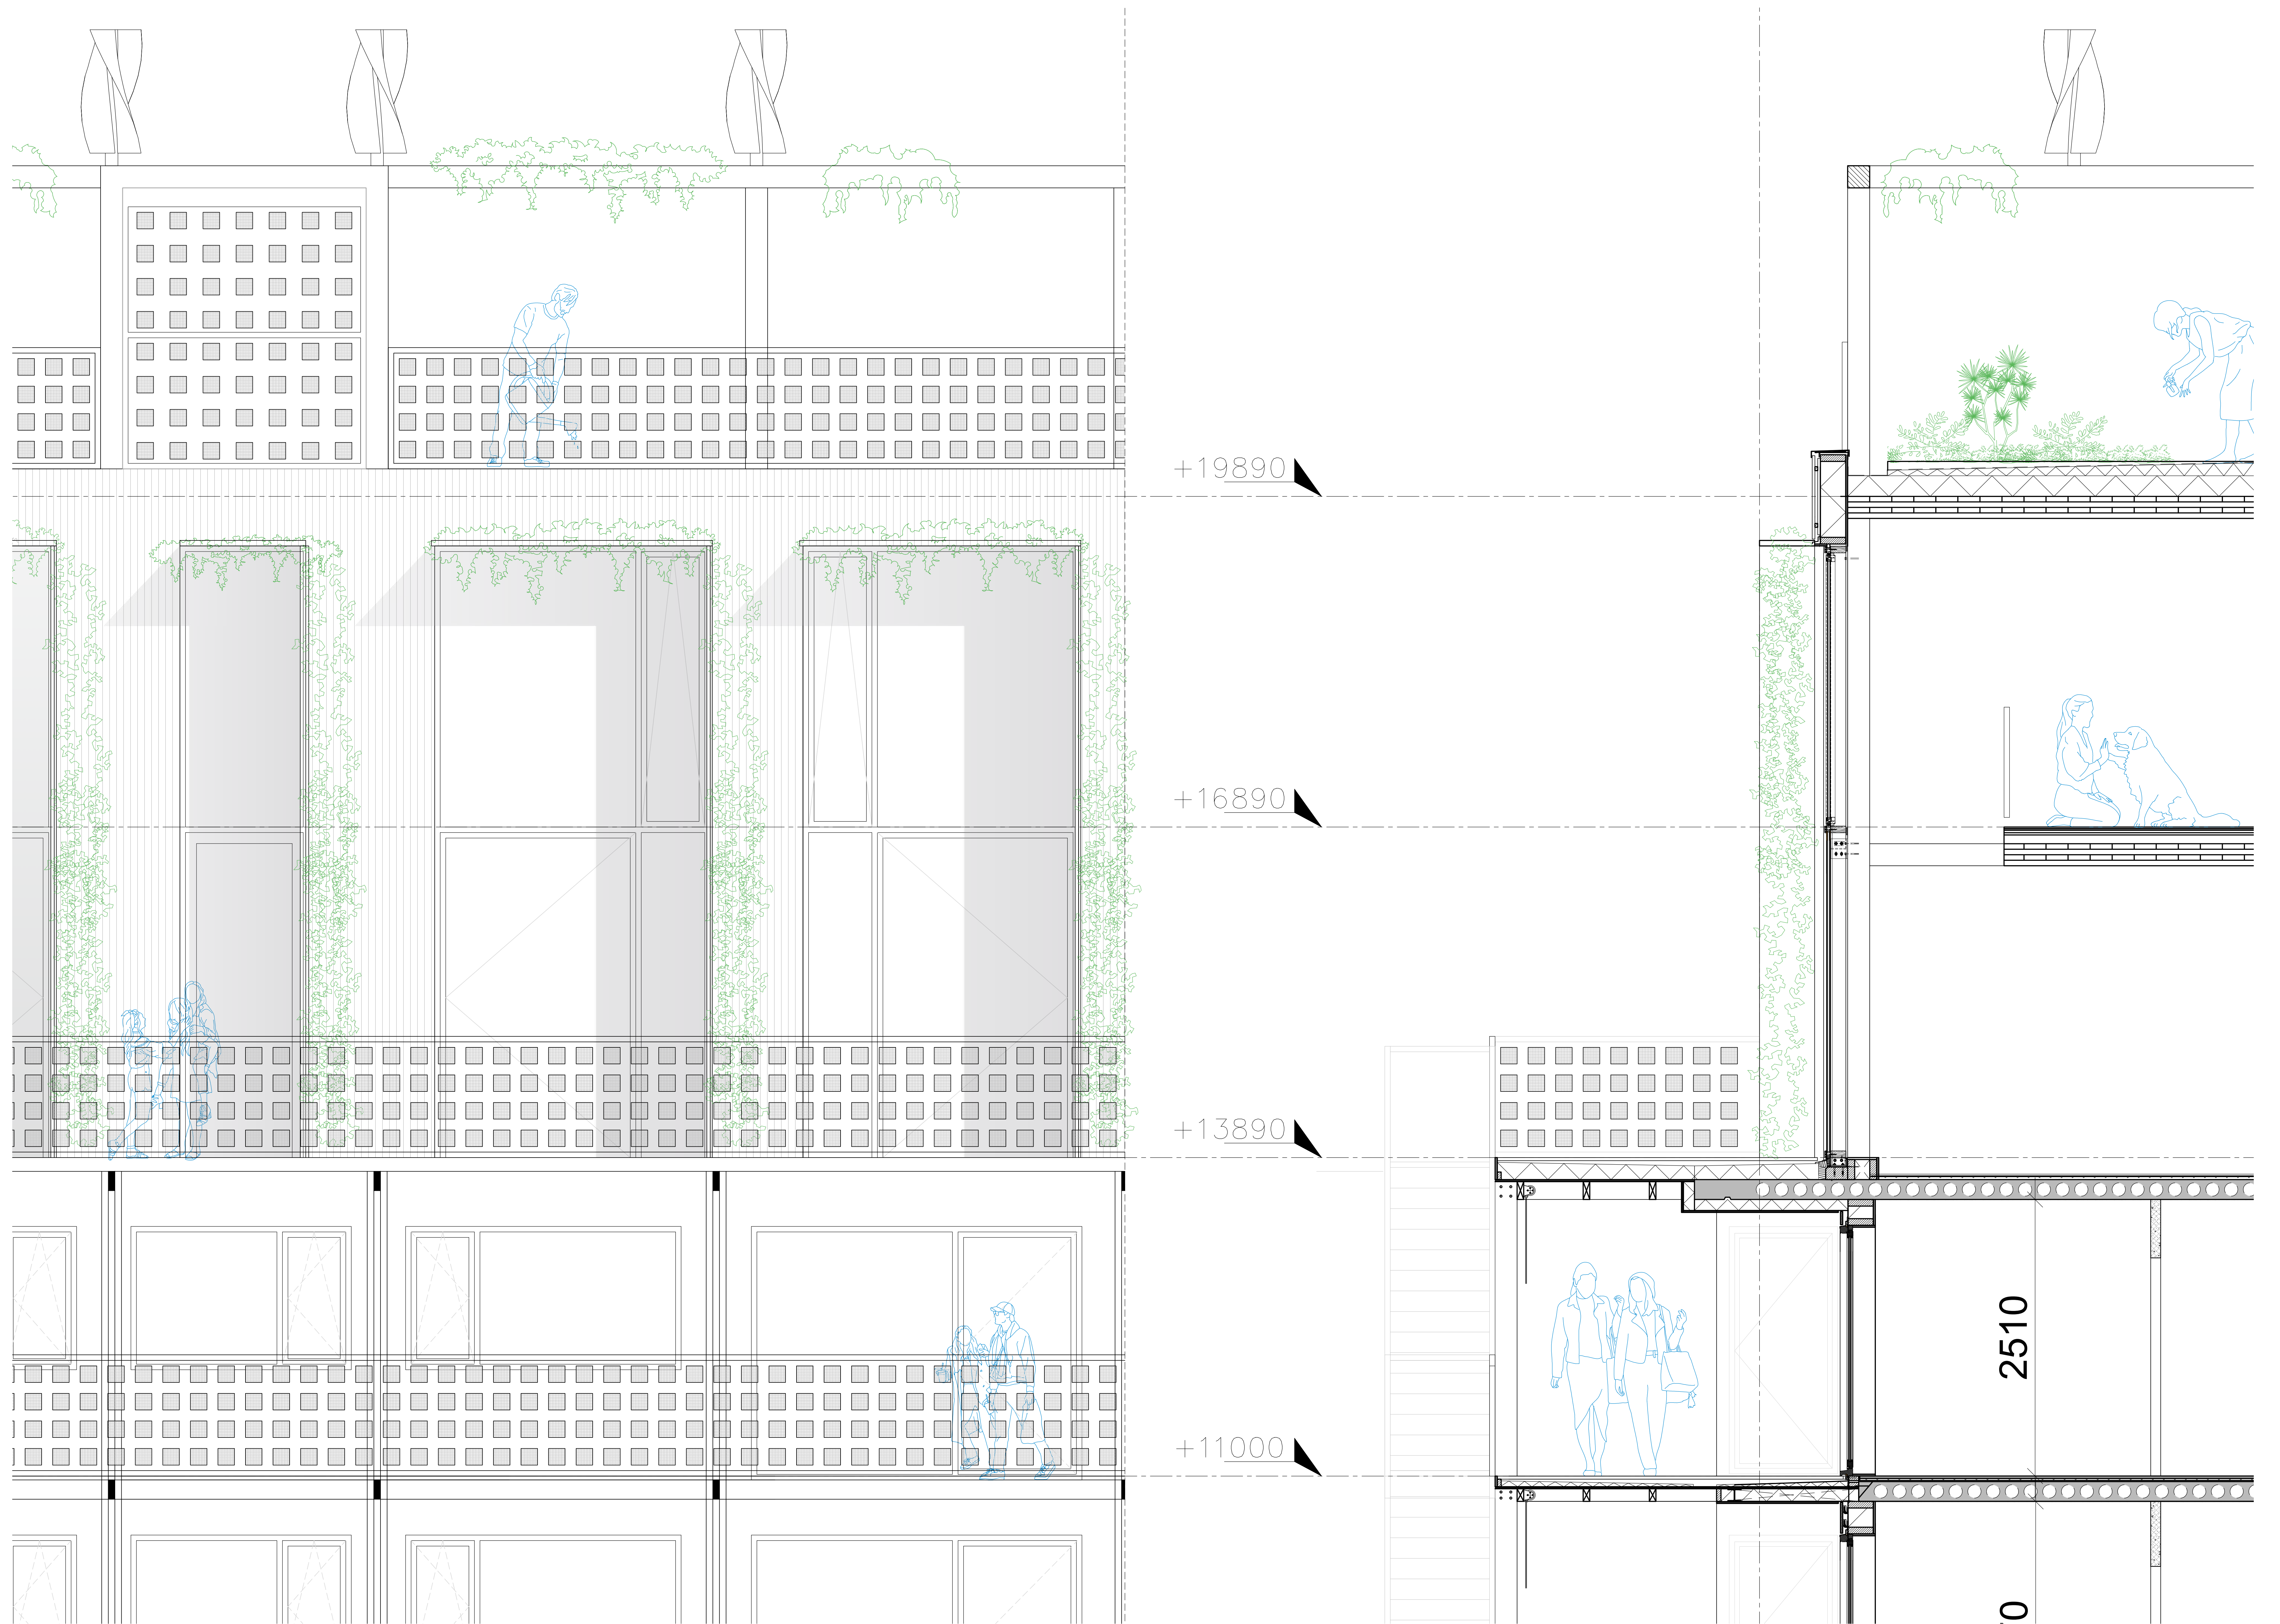

west facade fragment_1:20

west facade fragment section_1:20