
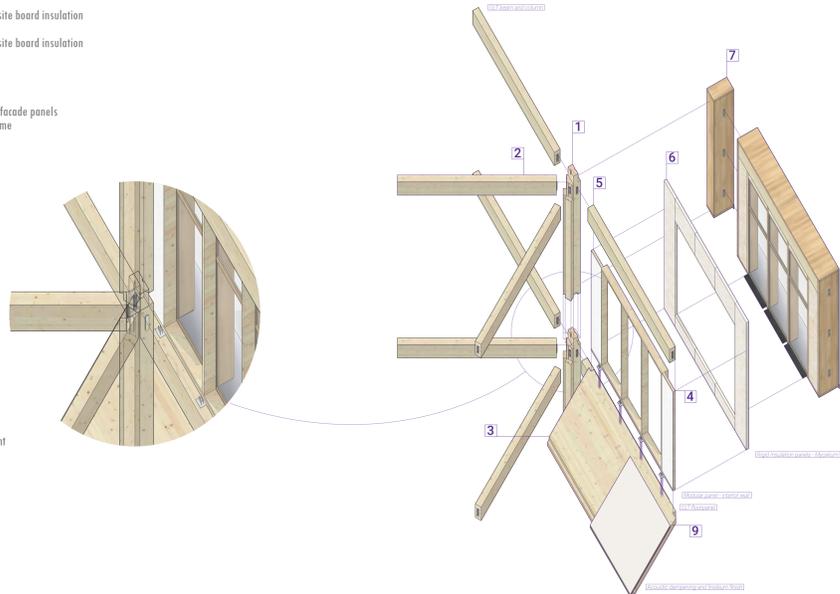




1:20 FACADE SECTION

ADDITION
EXISTING CONSTRUCTION

MODULAR PRINCIPLES

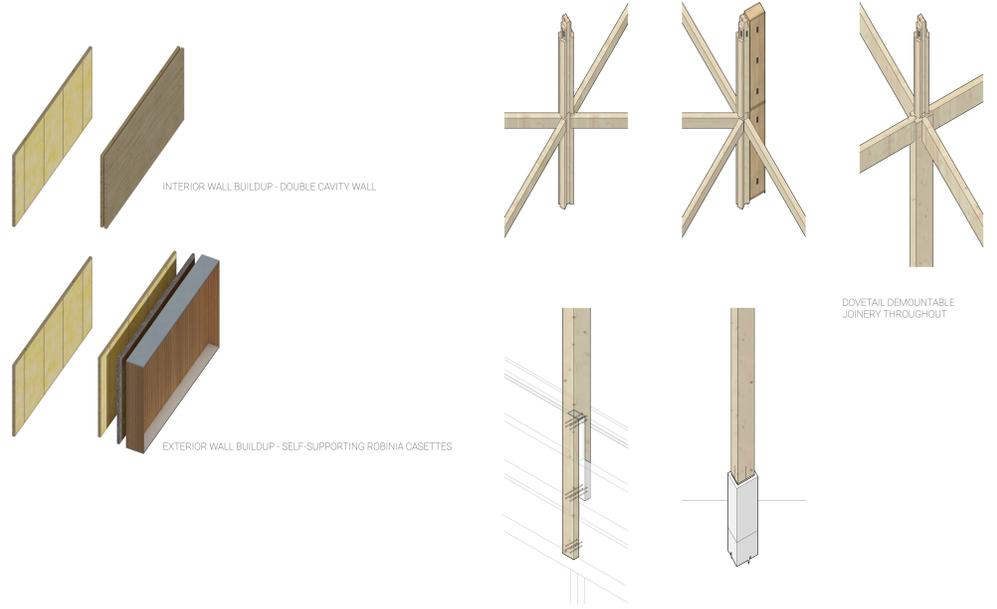


KIT OF PARTS SPLIT INTO MODULAR TYPES

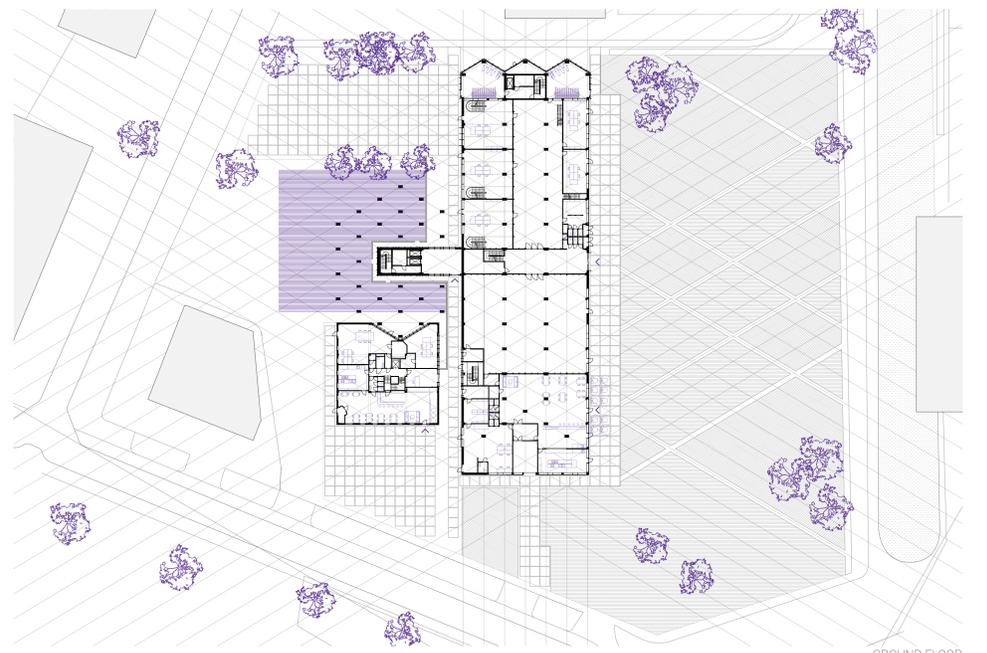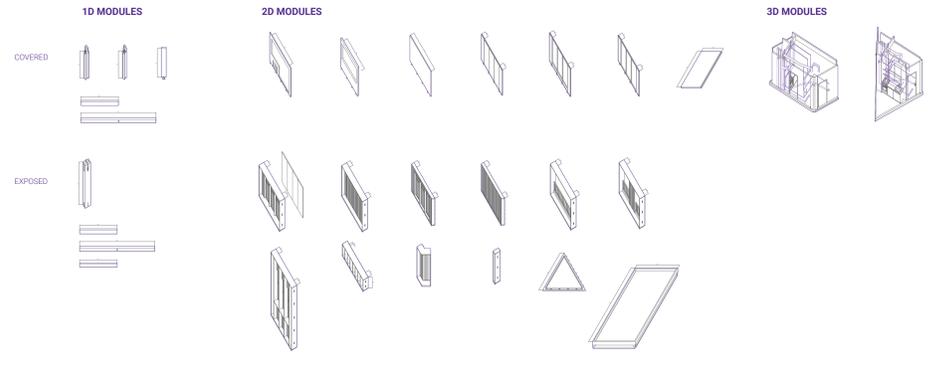


GROUND FLOOR


EXISTING BUILDING

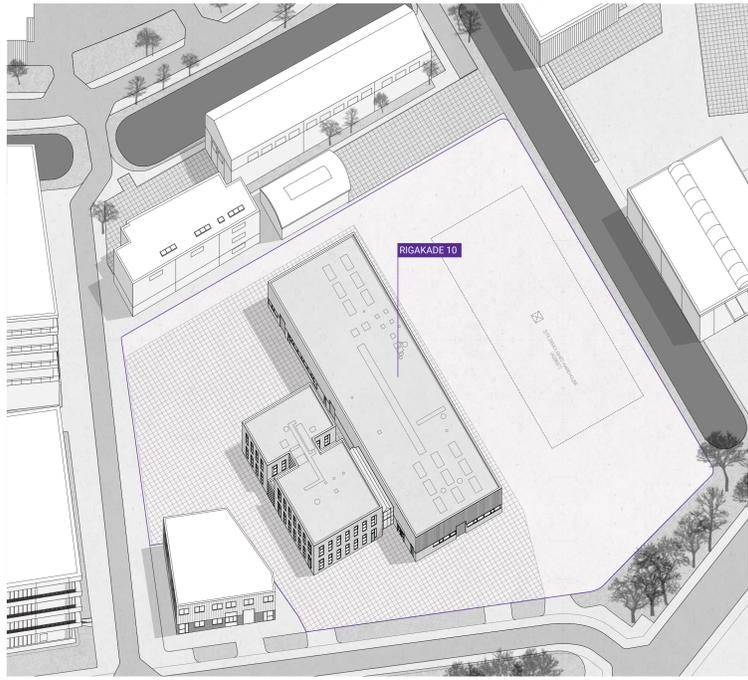


TOP-UP

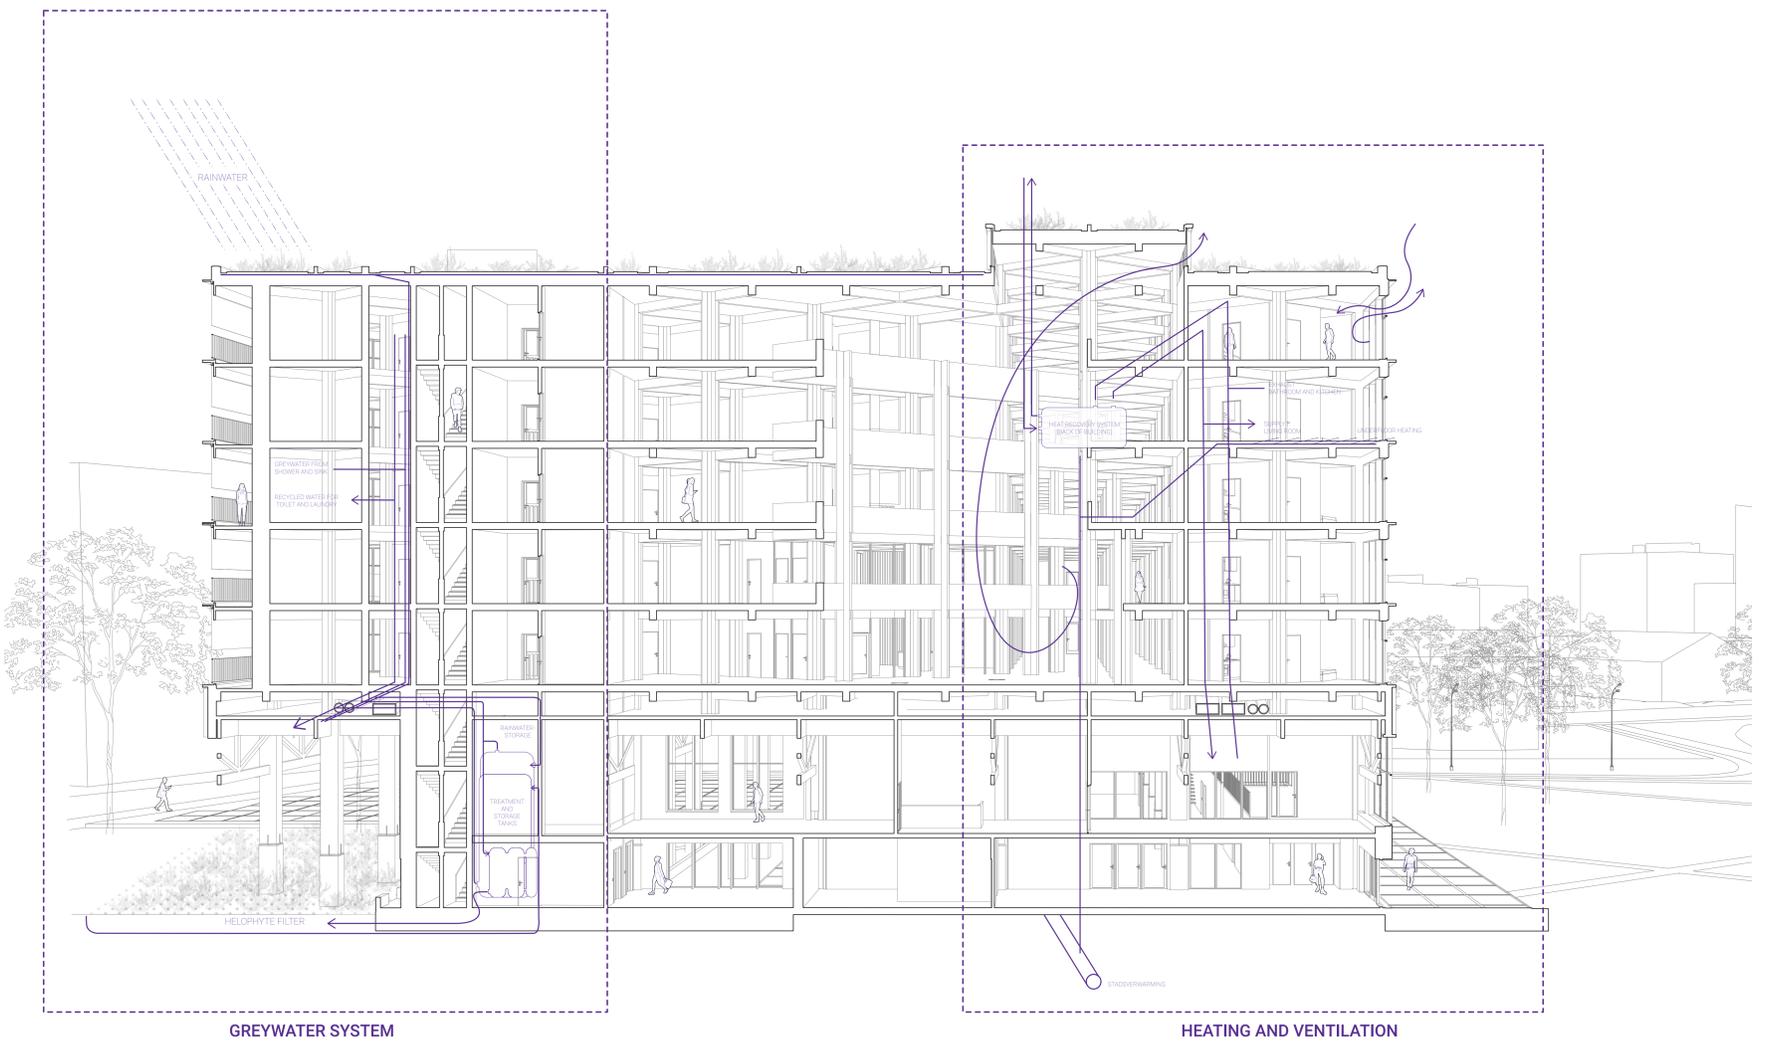


TRANSVERSE SECTION WITH BUILDING SERVICES DIAGRAM

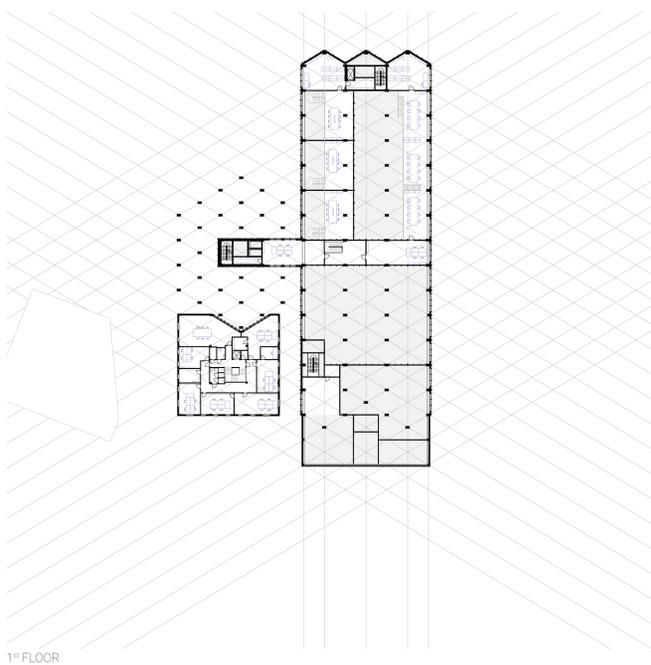

1st FLOOR

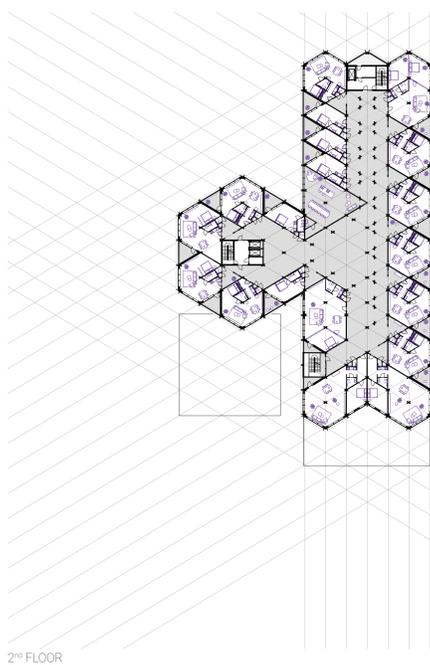


2nd FLOOR

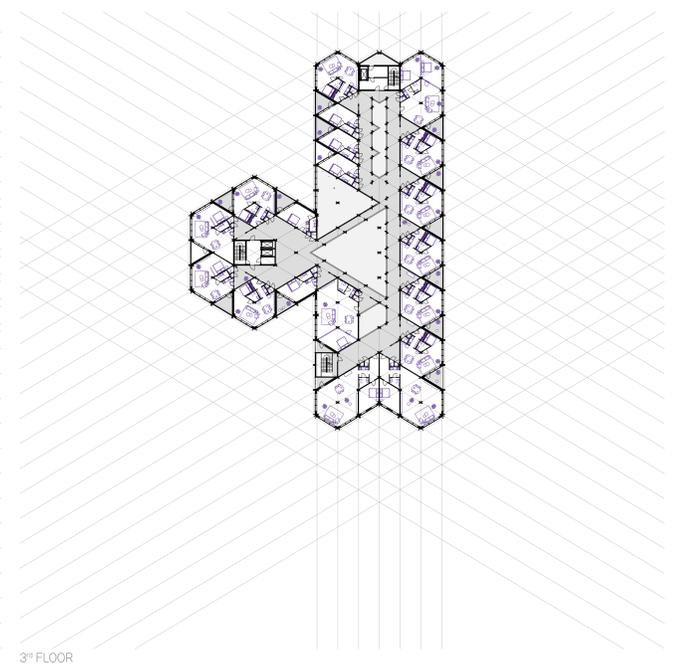


3rd FLOOR



USE OF SPACE

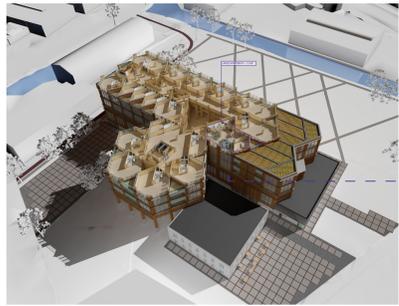


4th FLOOR

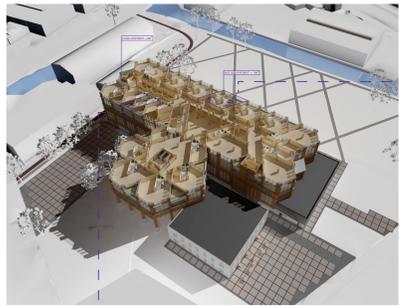

3rd FLOOR

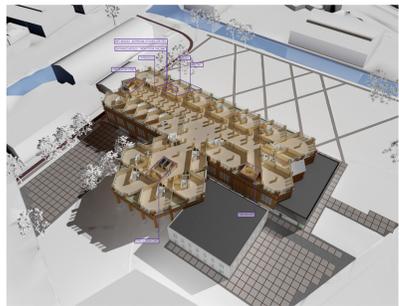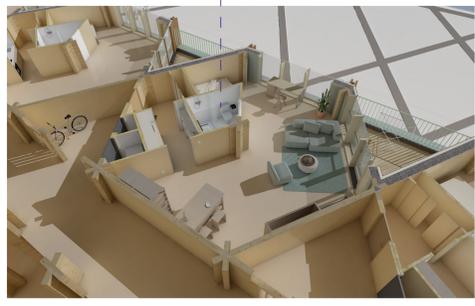


2nd FLOOR

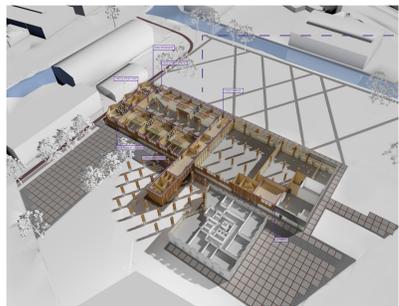


1st FLOOR




GROUND FLOOR

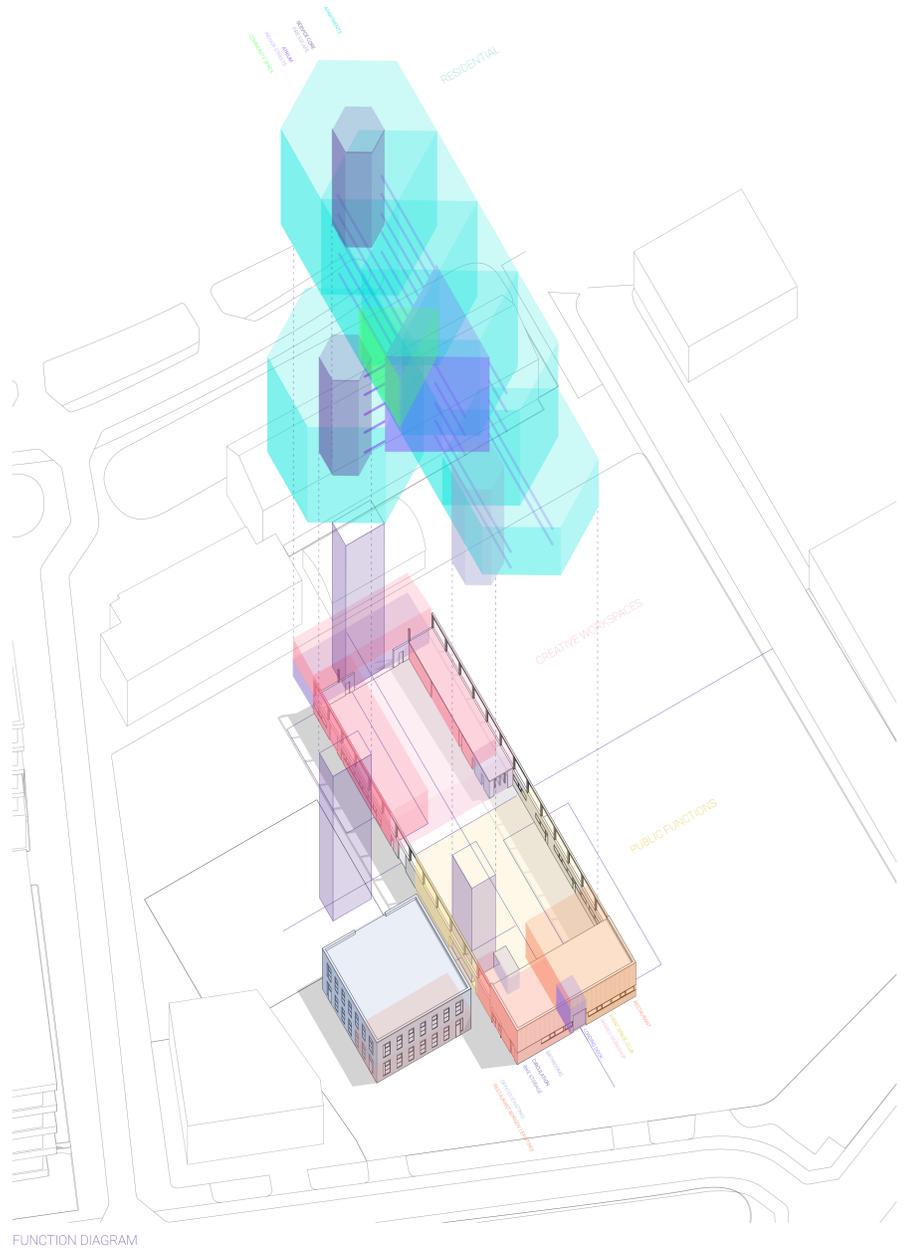


FUNCTION DIAGRAM

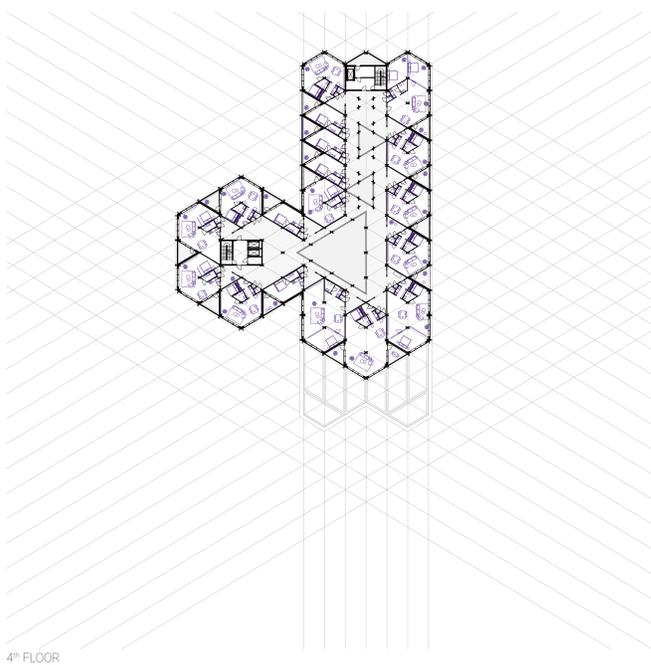

4th FLOOR

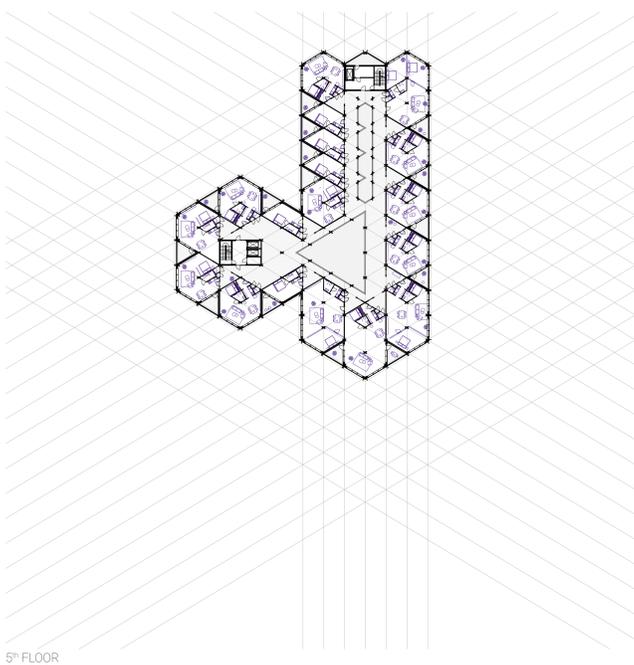

5th FLOOR

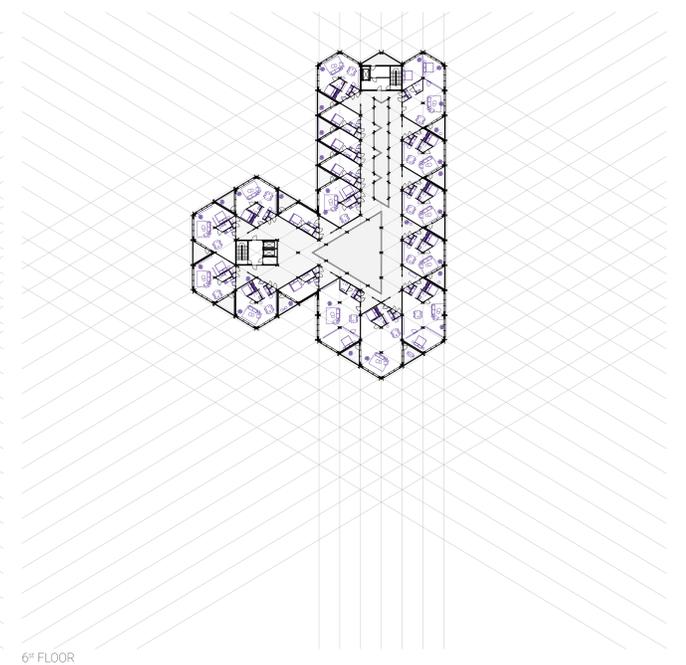

6th FLOOR