





PLAN GROUND FLOOR  
1:200

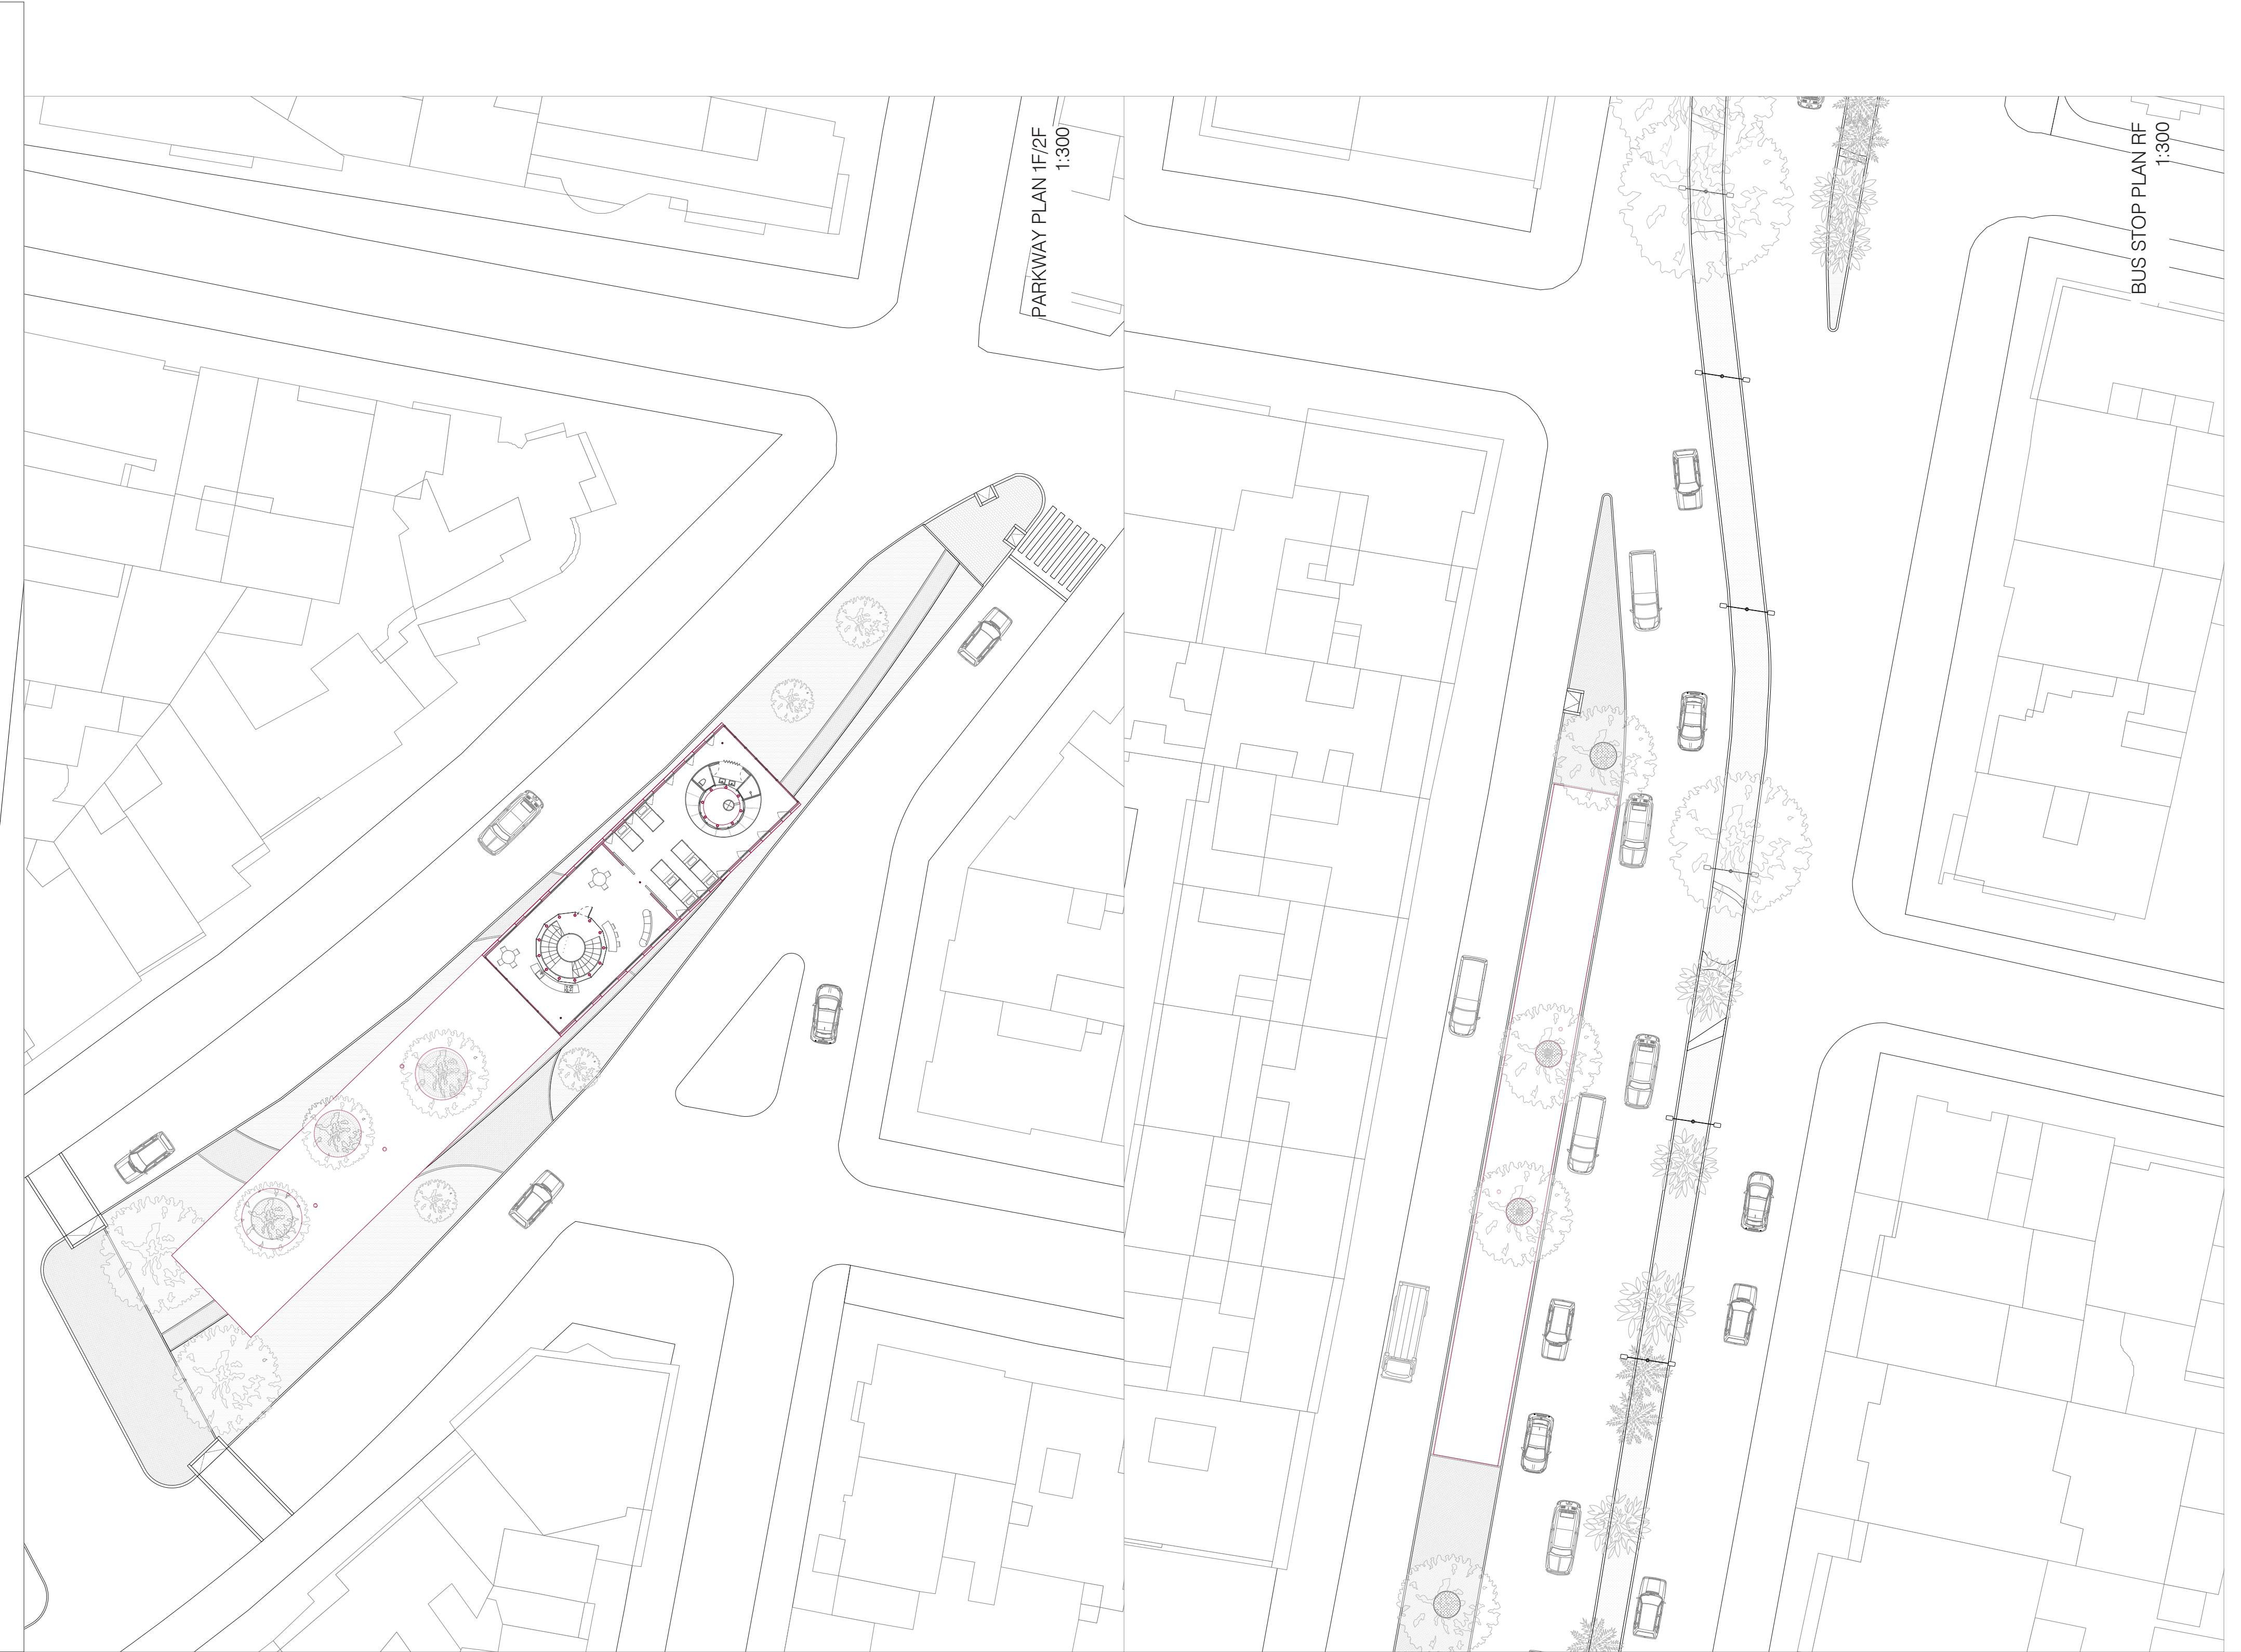


PARKWAY PLAN 1F/2F  
1:300





BUS STOP PLAN 1F  
1:300

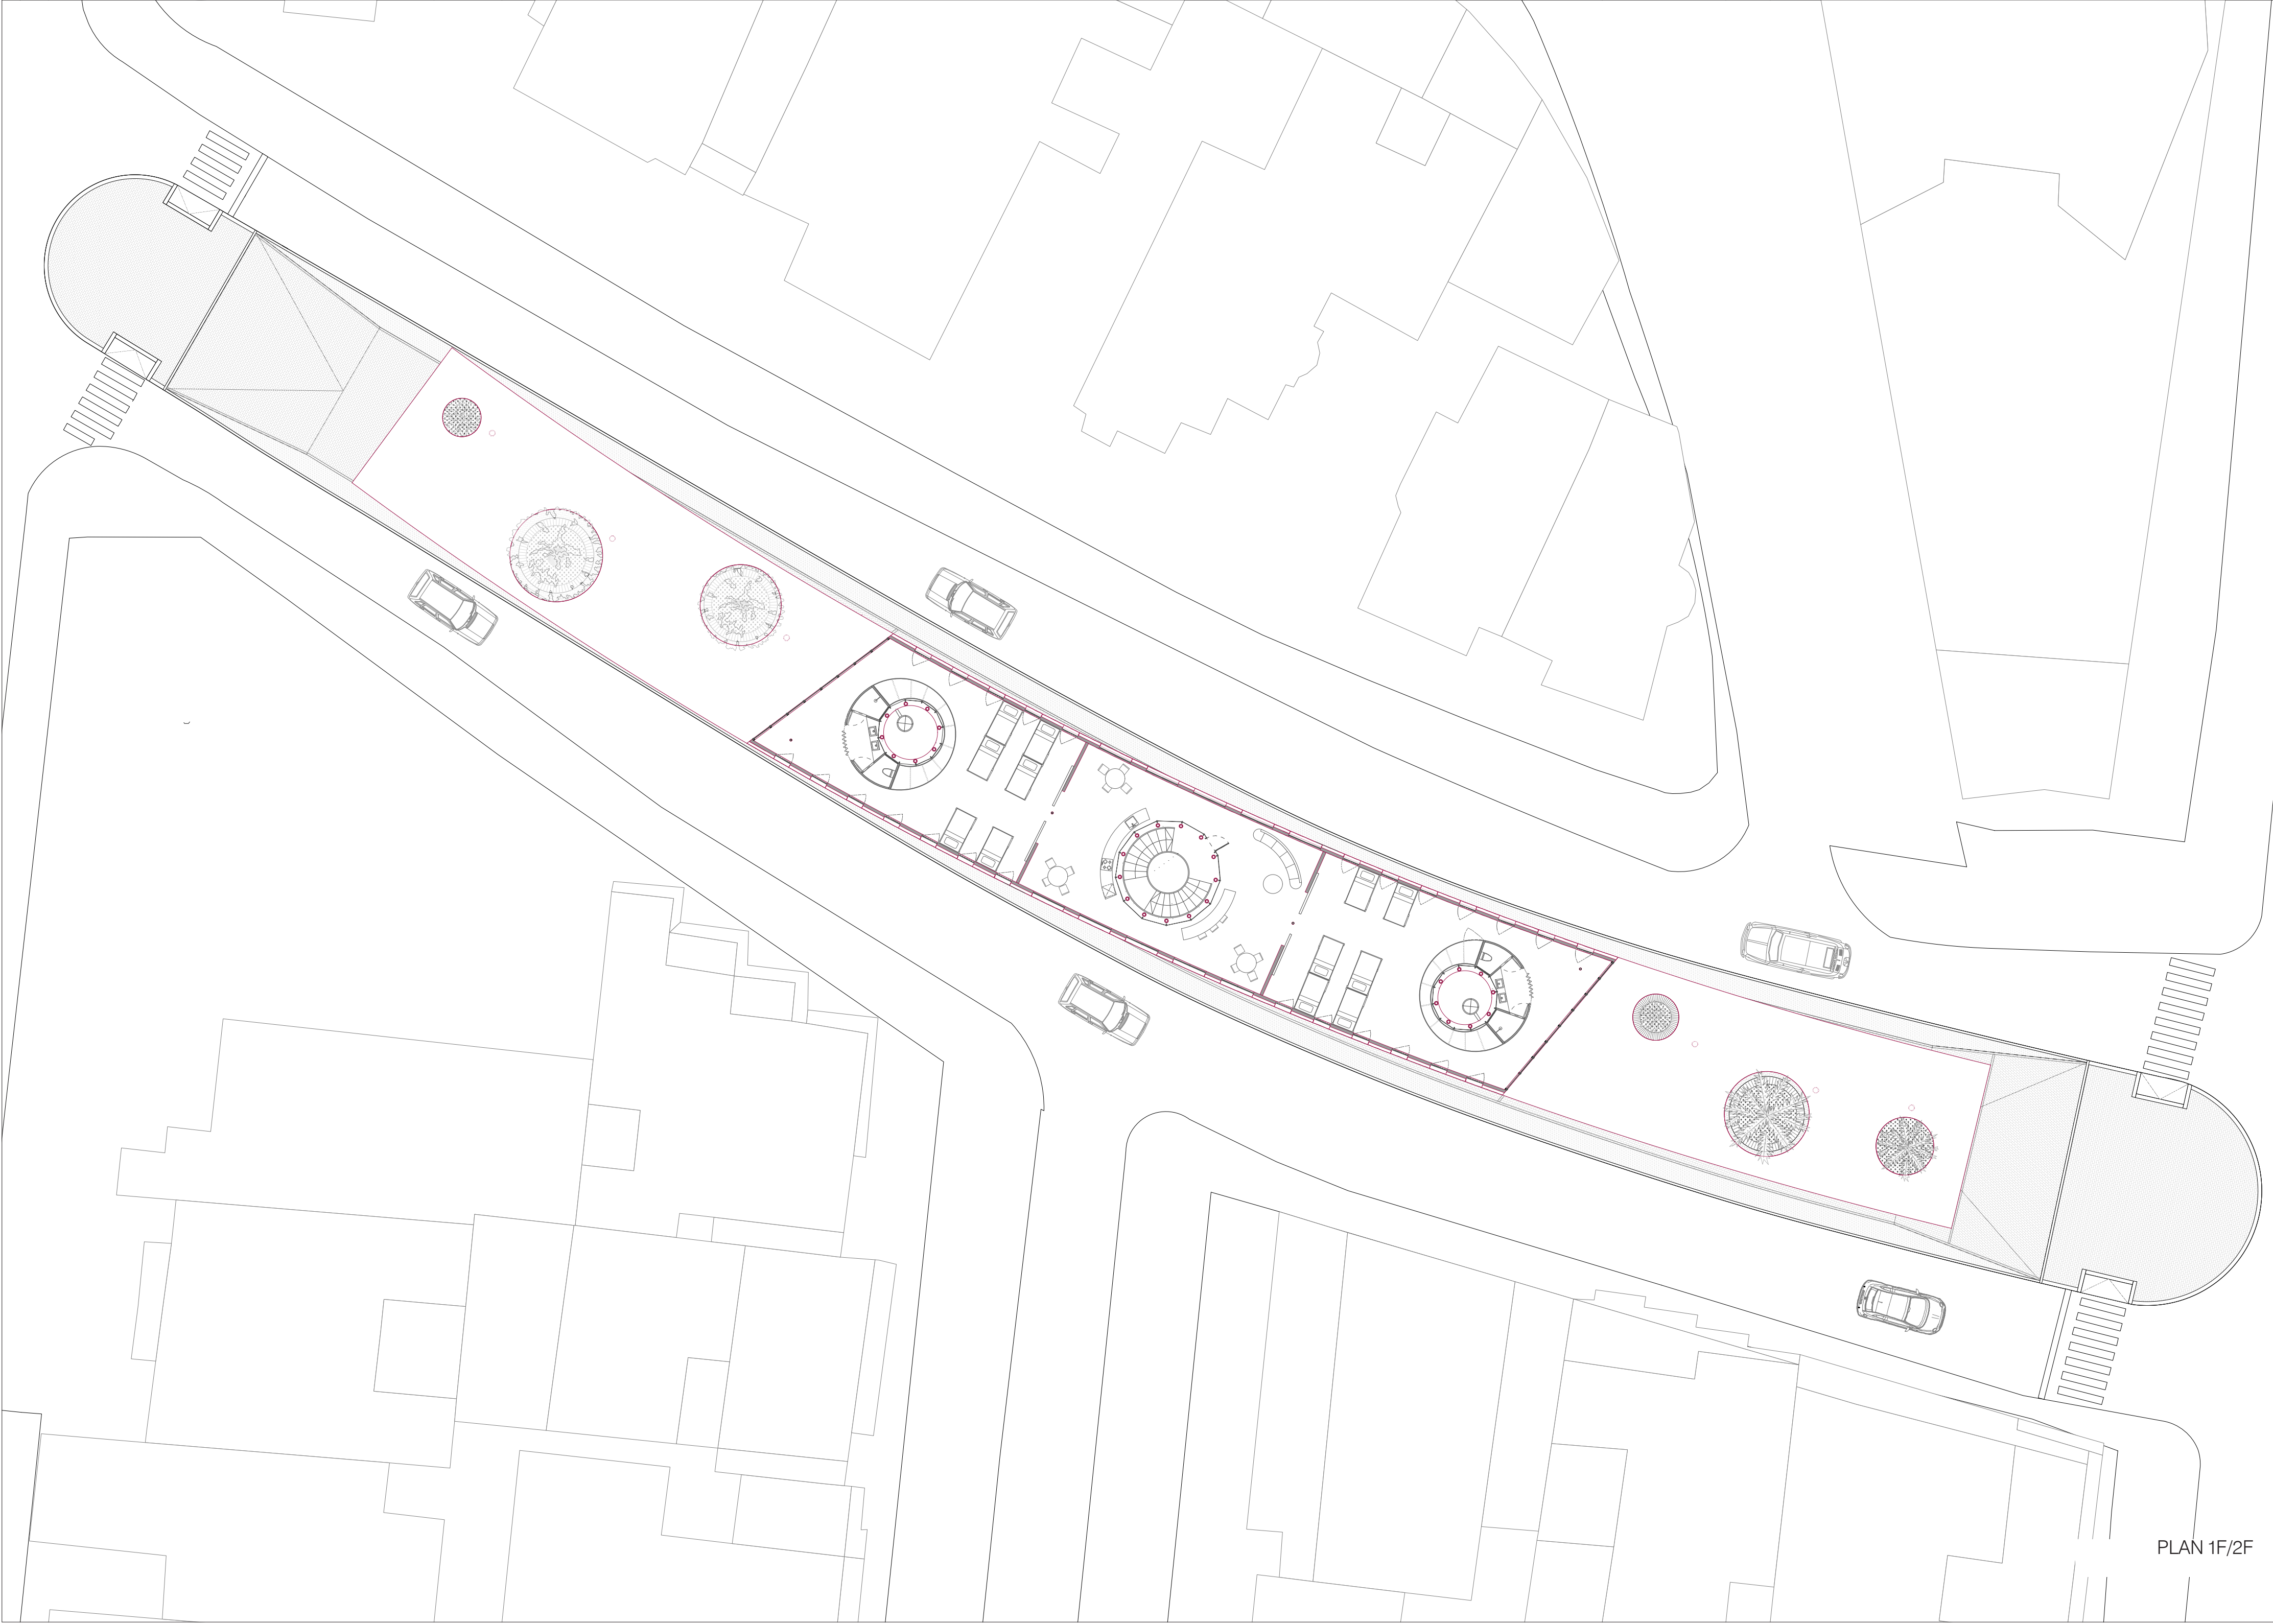


PLAN 1F/2F

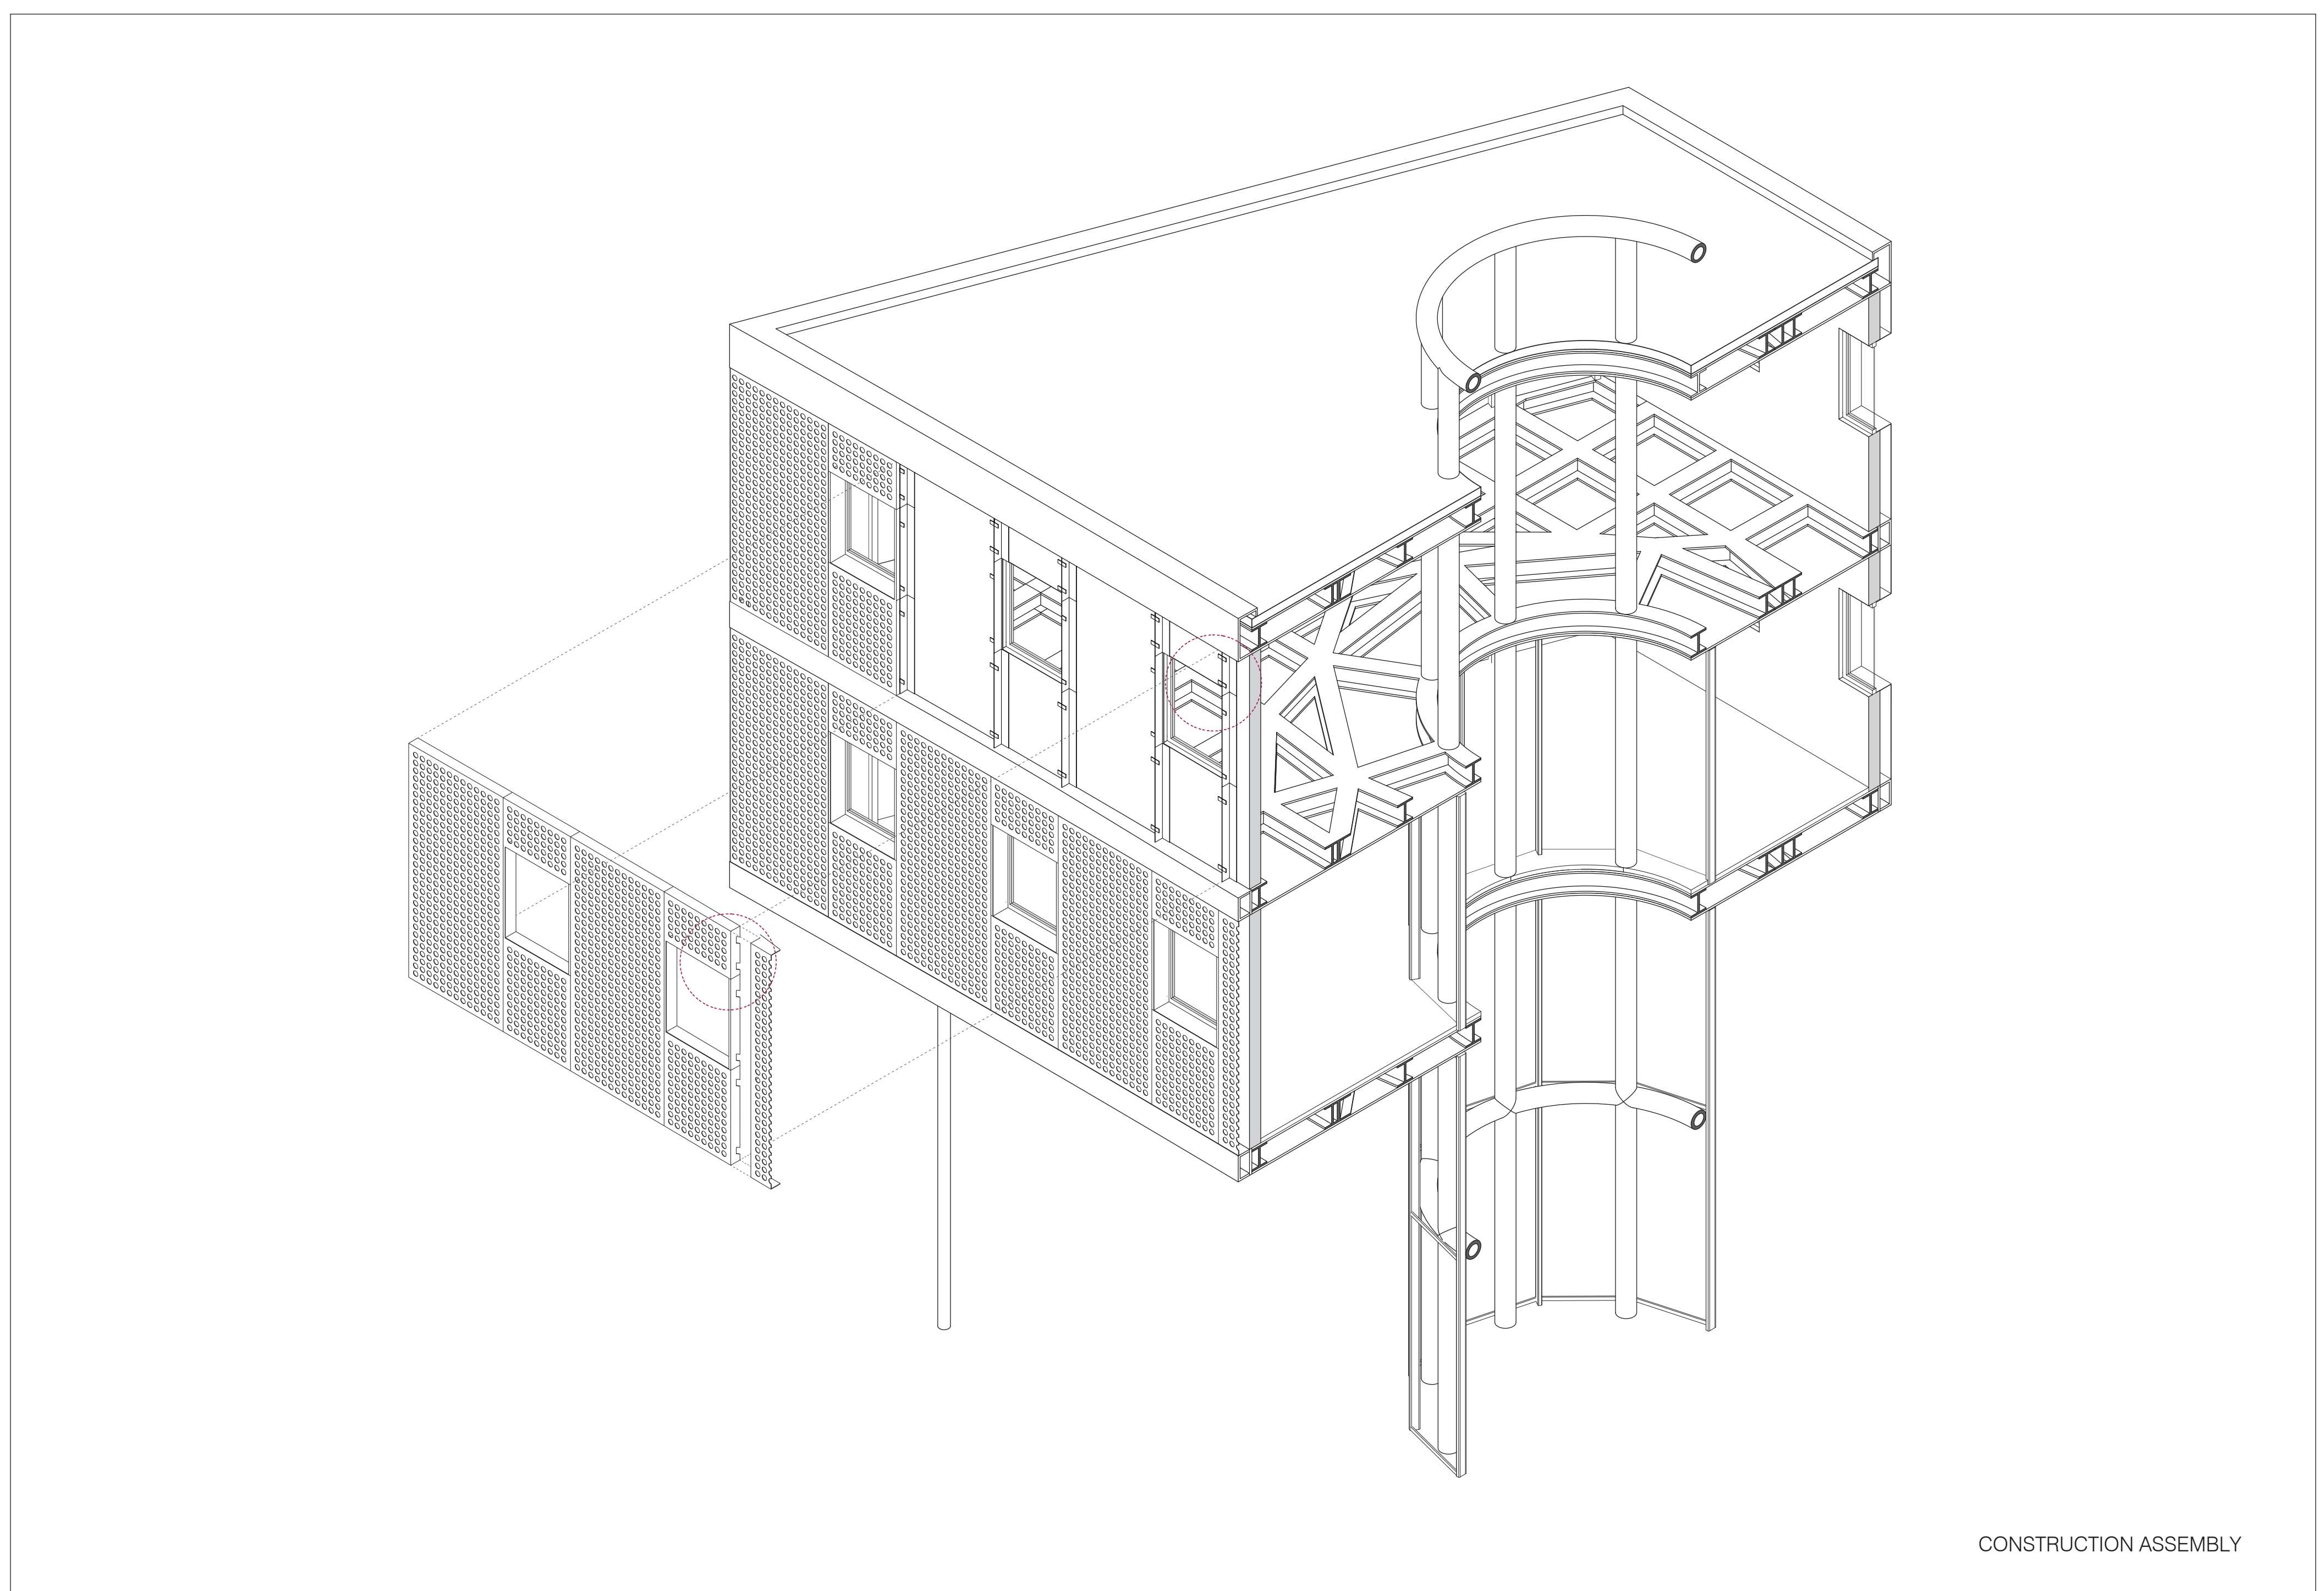



CONSTRUCTION ASSEMBLY

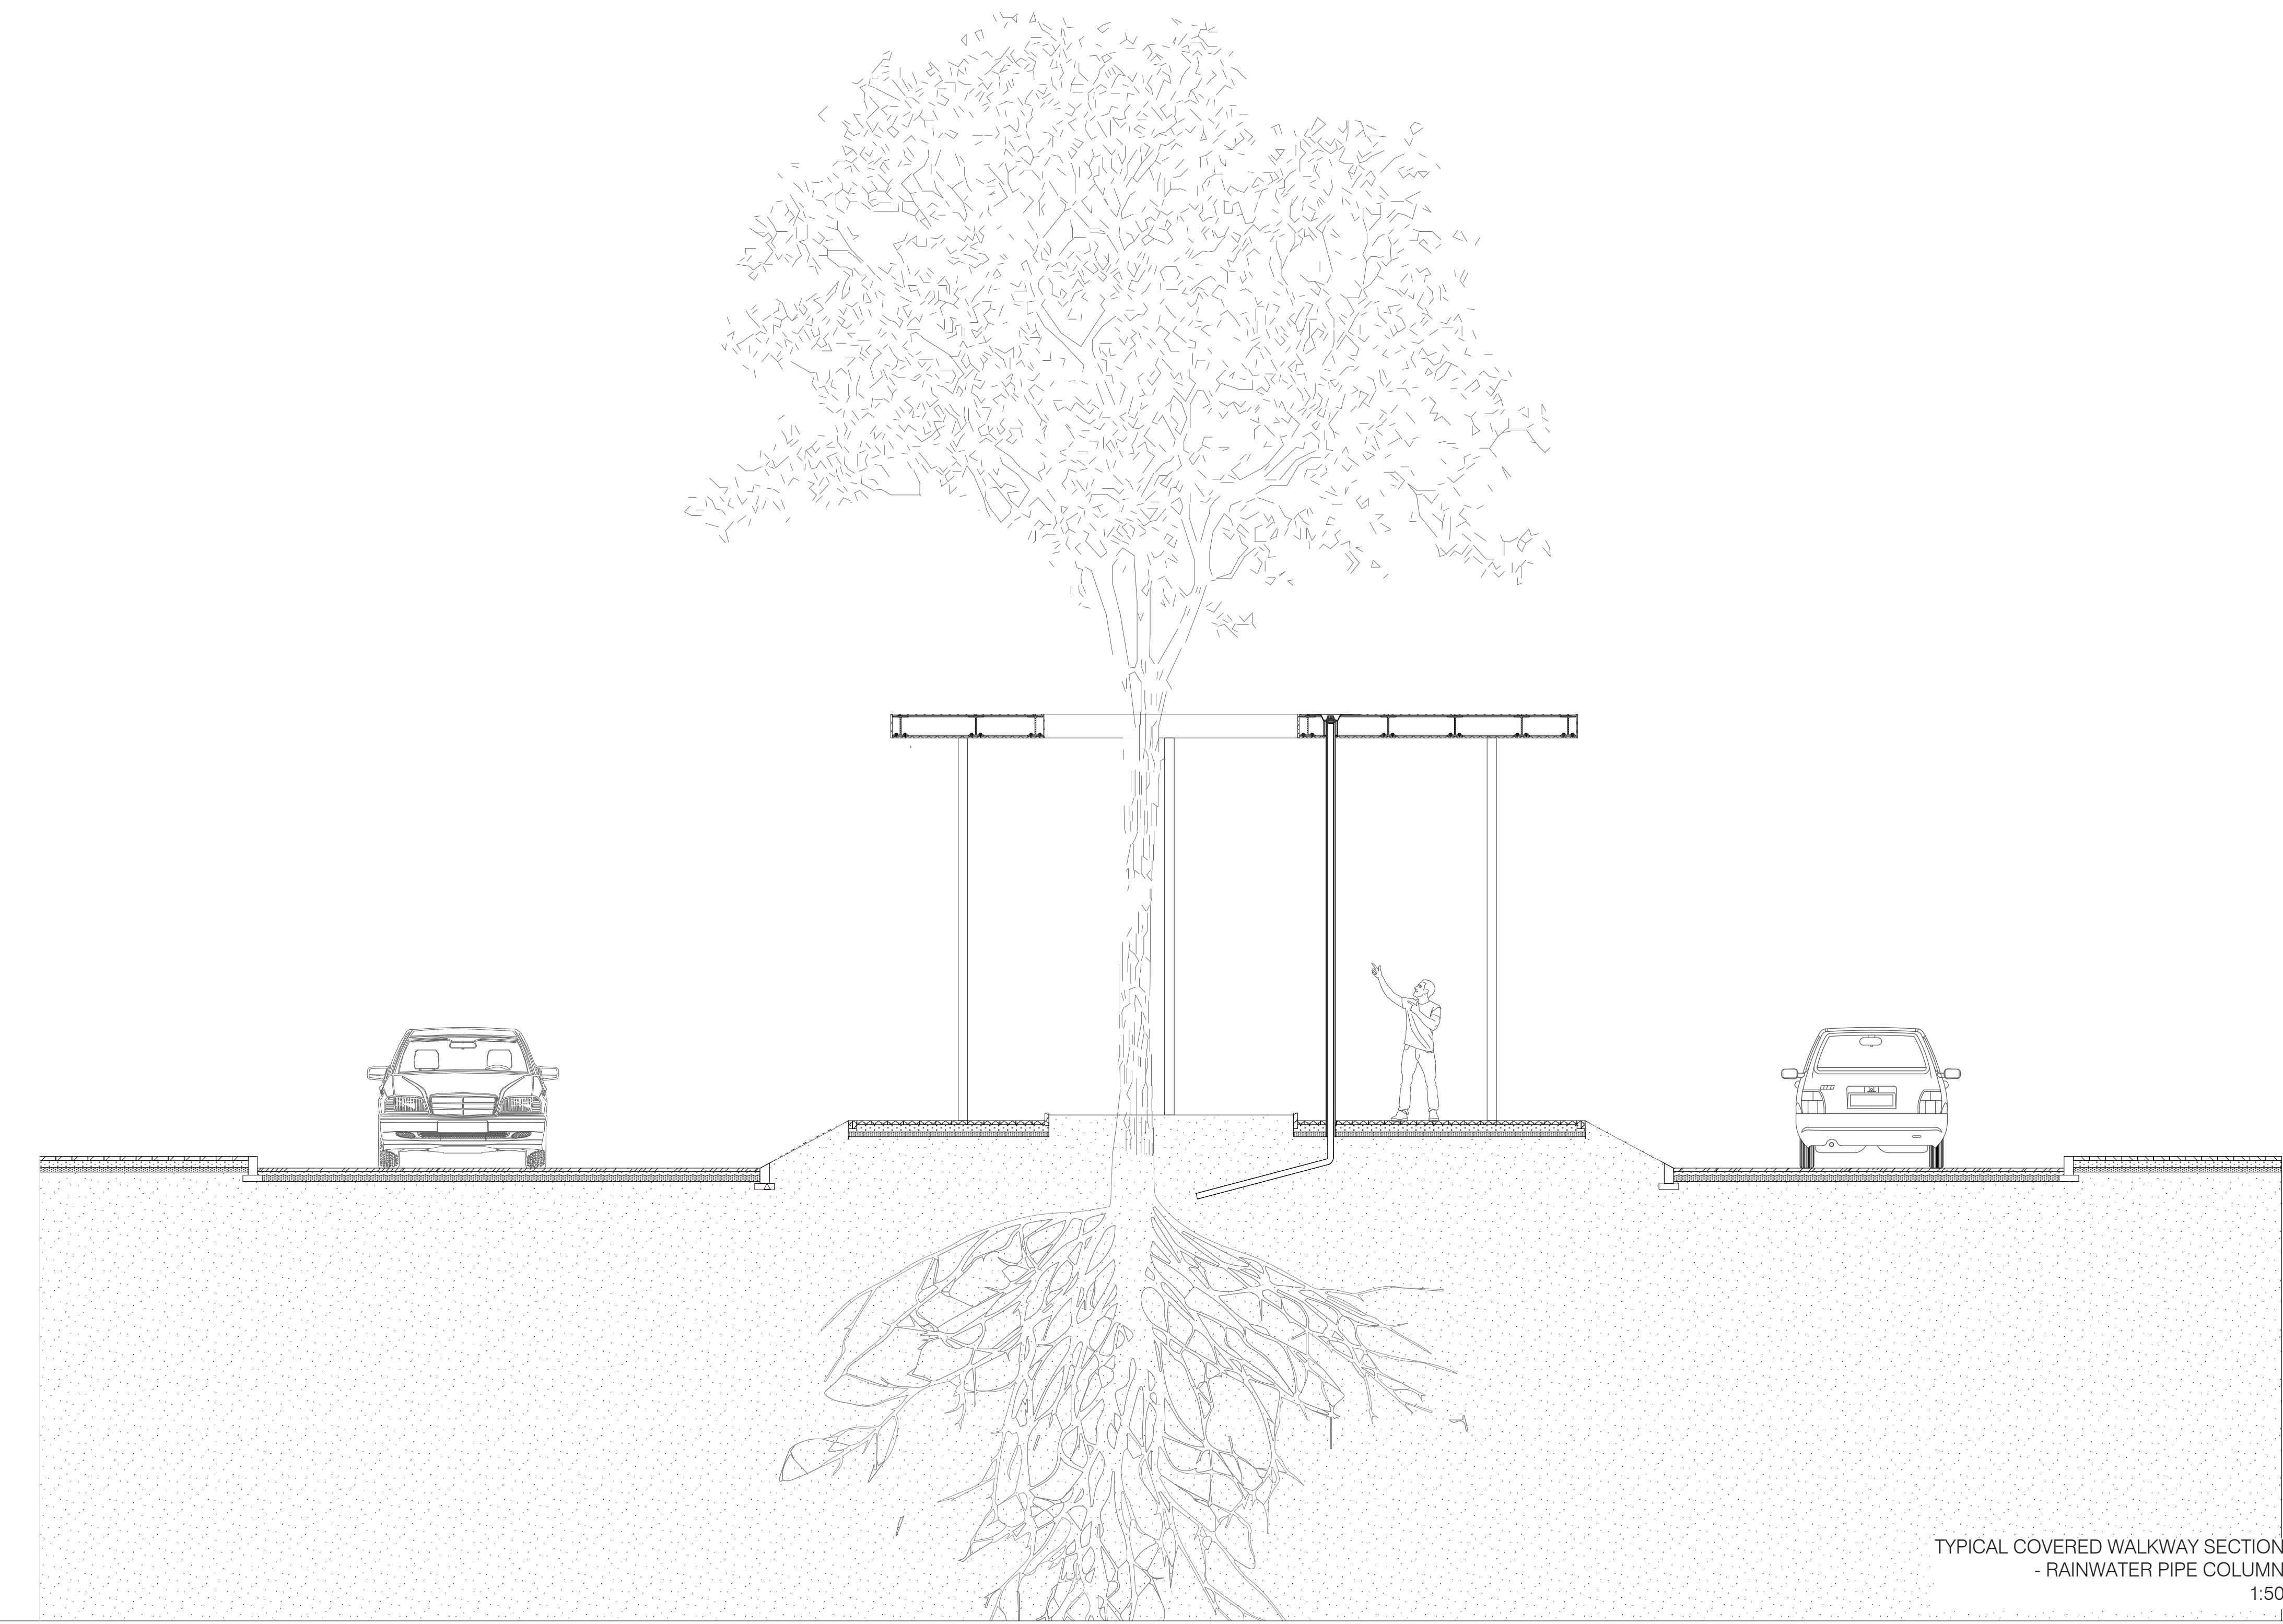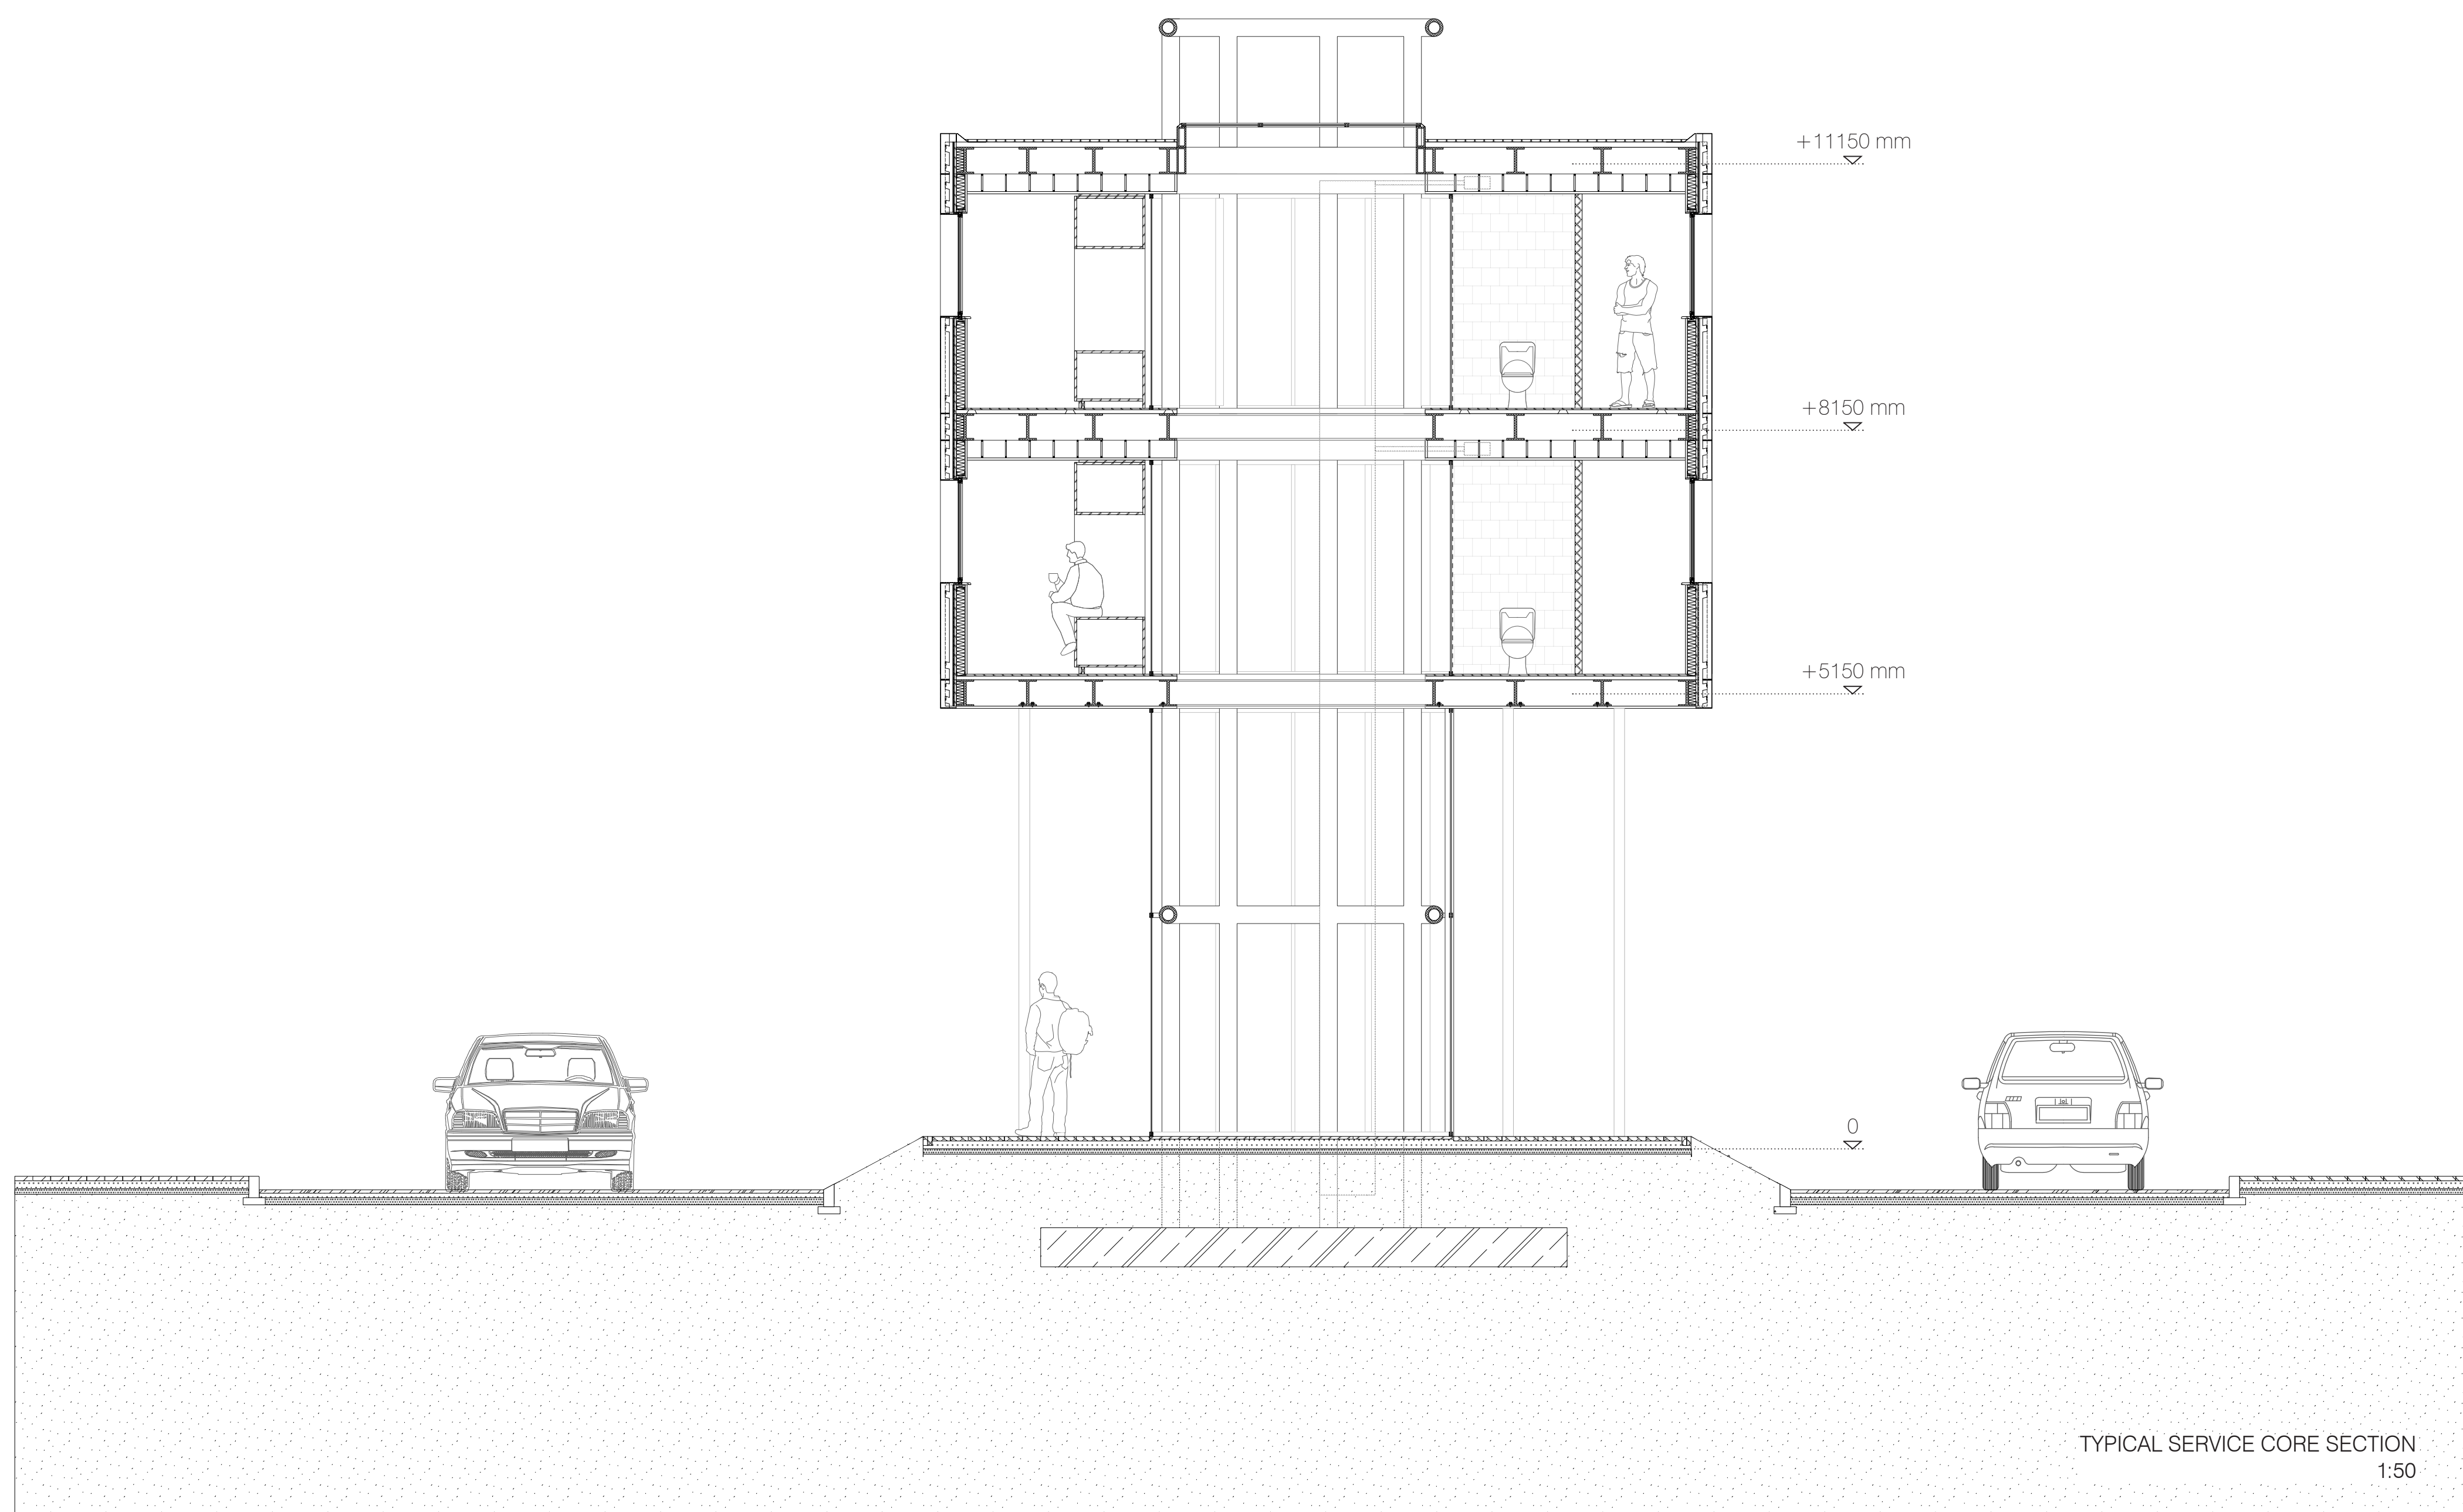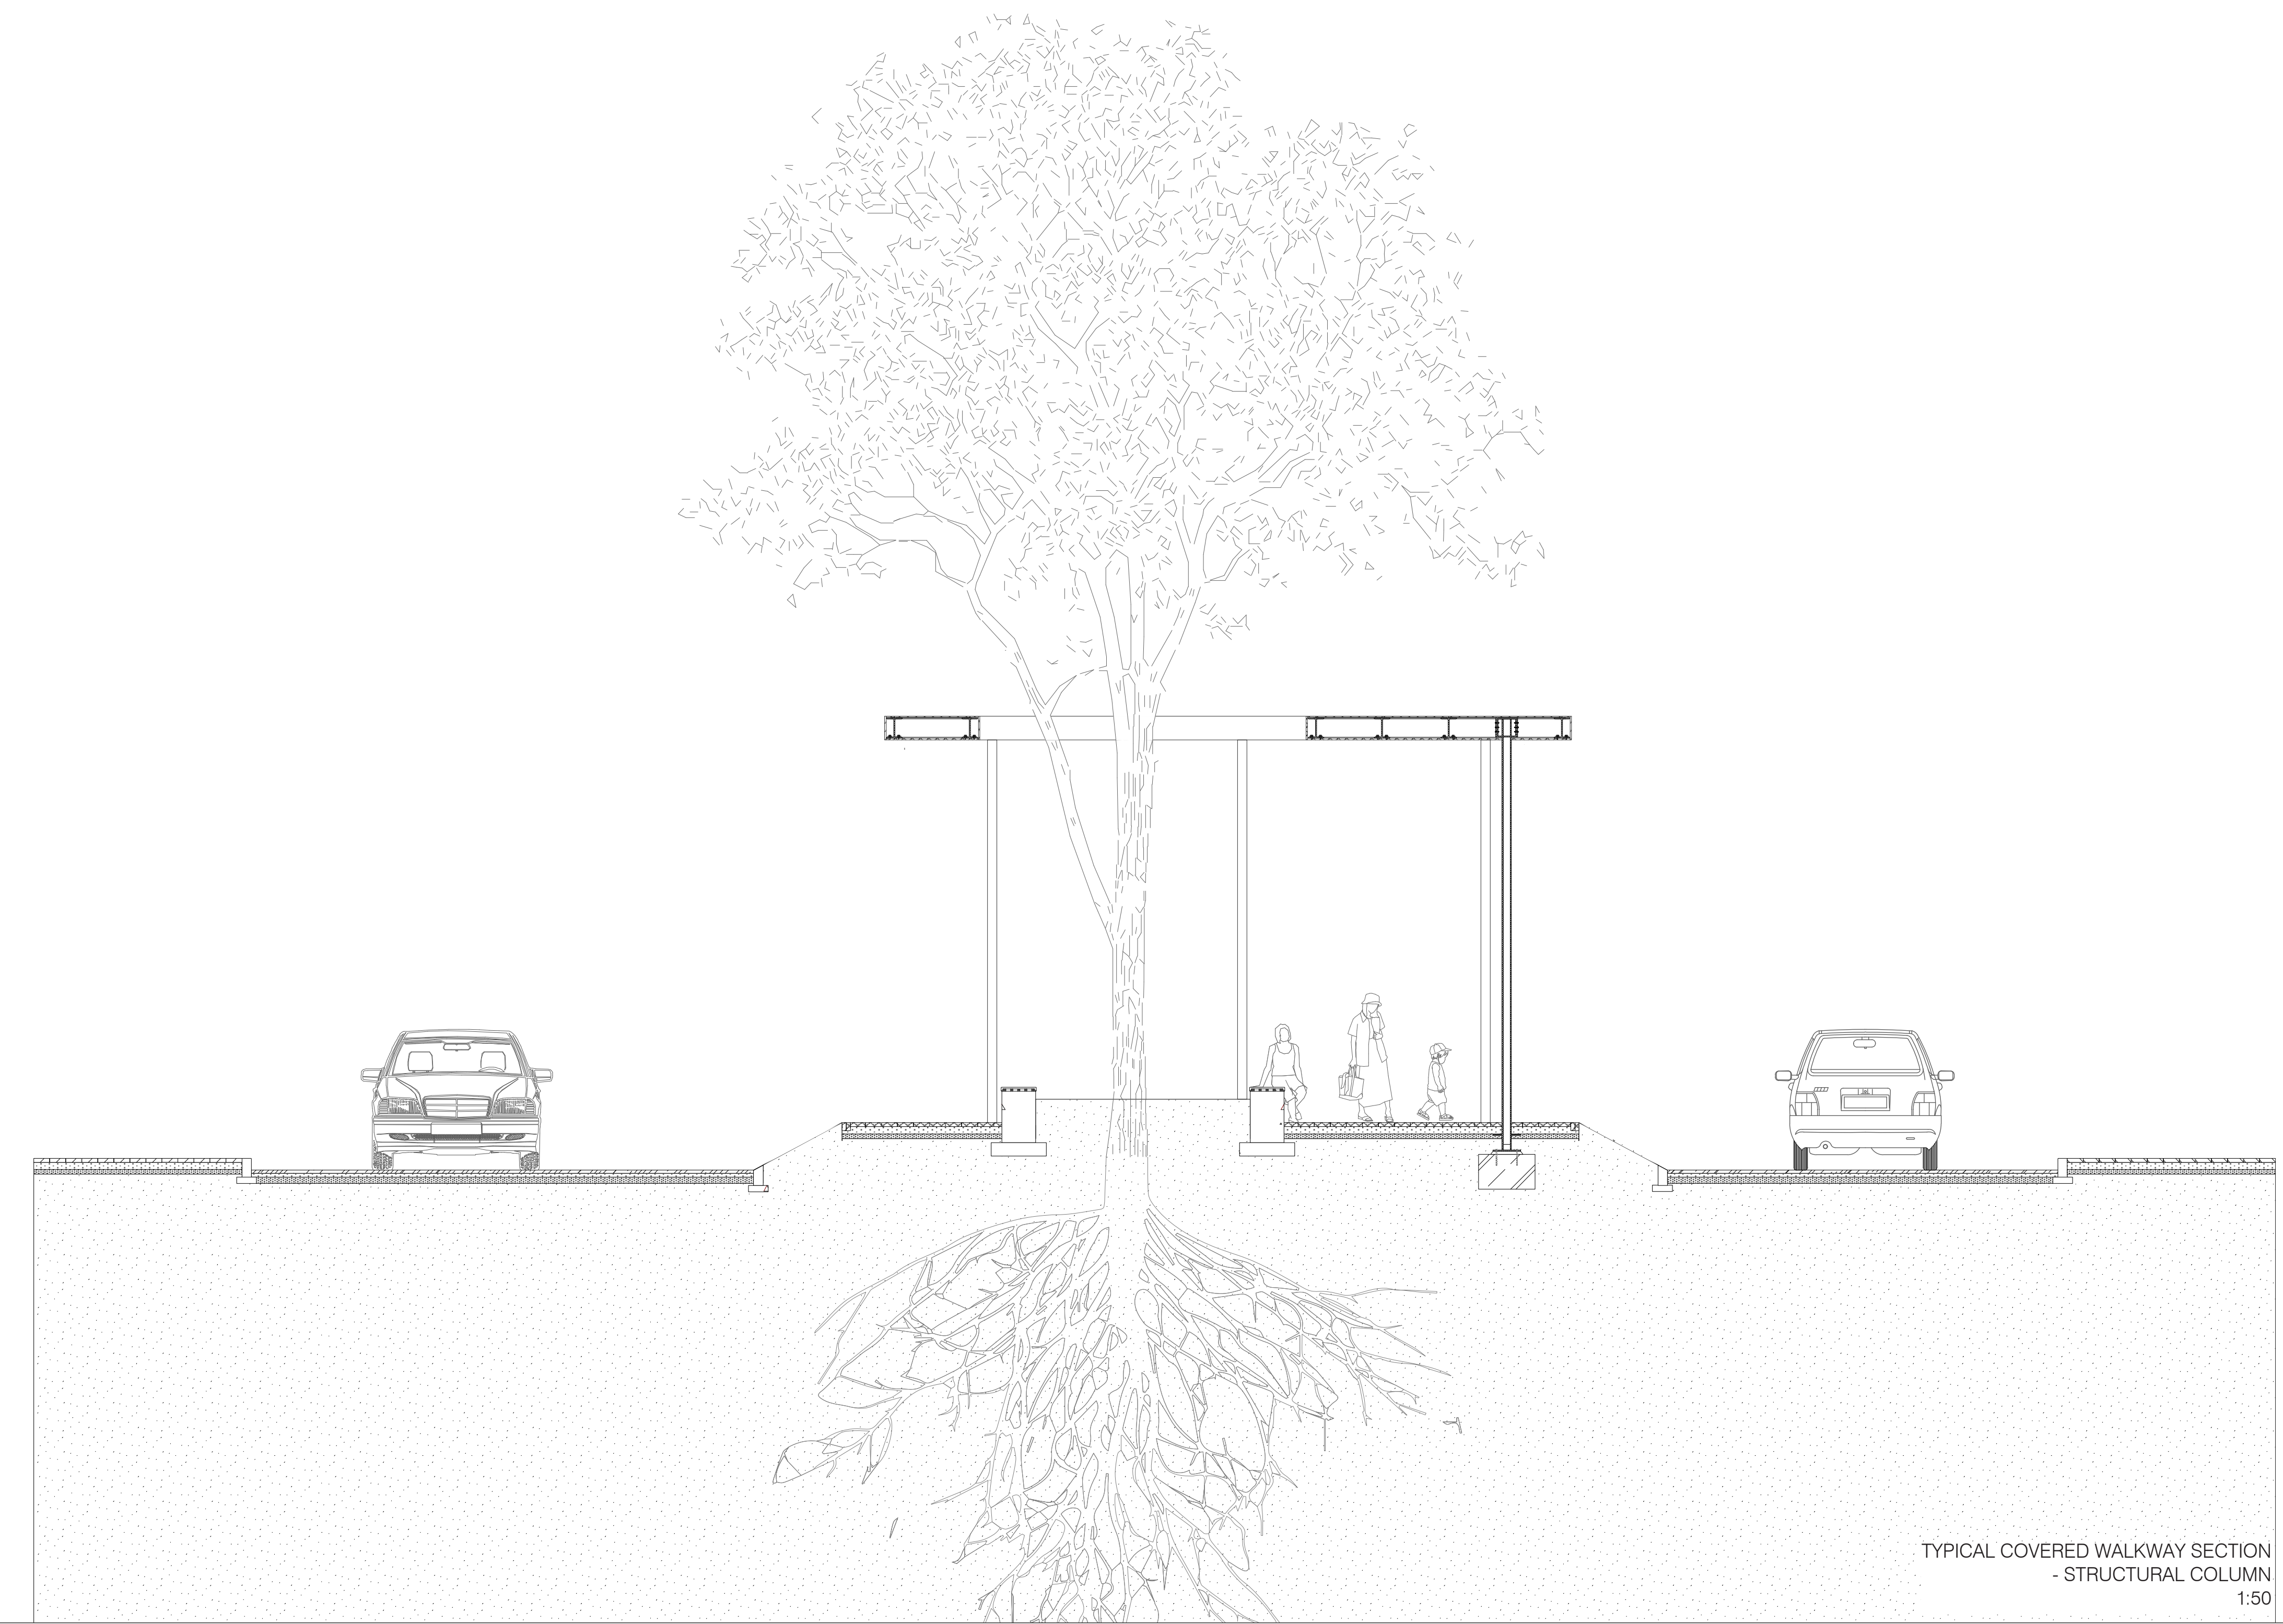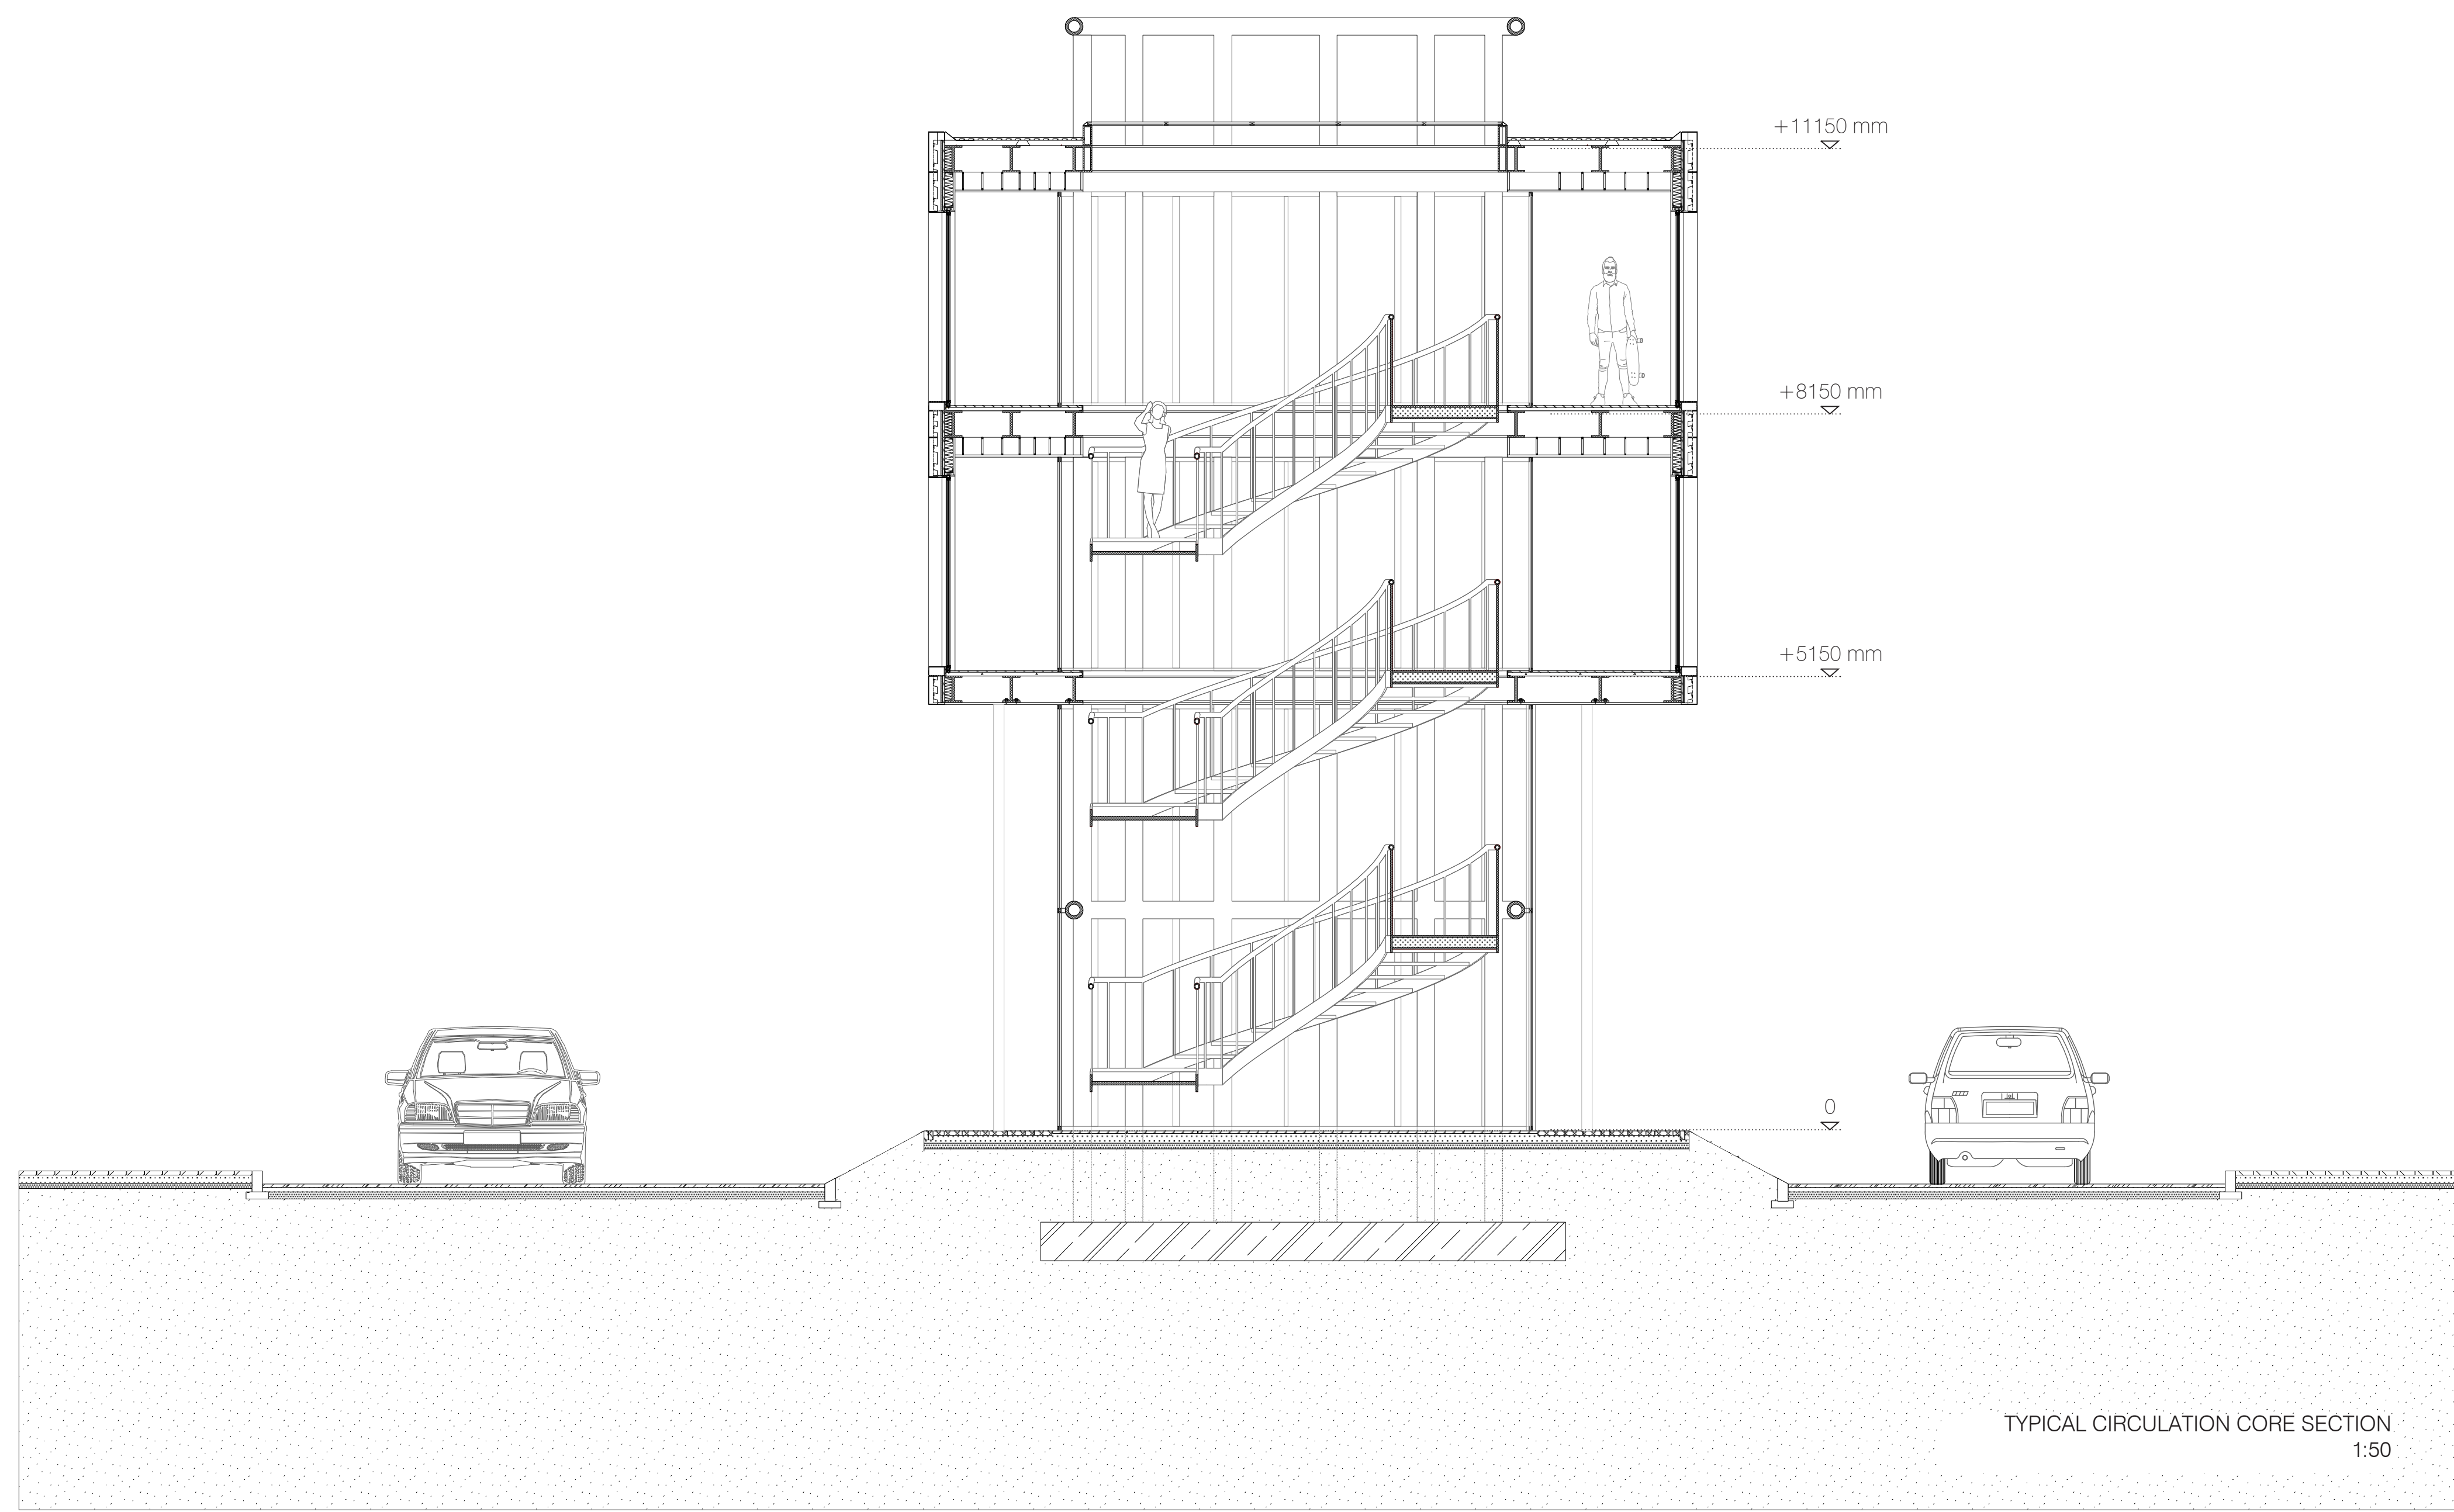

1. STRUCTURAL I BEAM
2. WHITE-COATED ALUMINIUM PANEL FOR TOP AND BOTTOM FIXED TO STEEL STRUCTURE THROUGH FIXING BRACKETS
3. STAINLESS STEEL GUTTER WITH EPDM MEMBRANE AS LINING OF DRAIN AND LEAF GUARD
4. NON-STRUCTURAL COLUMN: WHITE COATED STEEL CHS DIAMETER 120MM CONTAINING RAINWATER DOWNPIPE
5. COLUMN HEAD, STEEL, WELDED
6. PVC RAINWATER PIPE FEED TO NEAREST TREE
7. BRICK PAVING ON SAND BED
8. STEEL PROFILE AT COLUMN BASE
9. ANCHOR ROD
10. CONCRETE FOOTING
11. STRUCTURAL COLUMN: WHITE COATED STEEL CHS DIAMETER 120MM




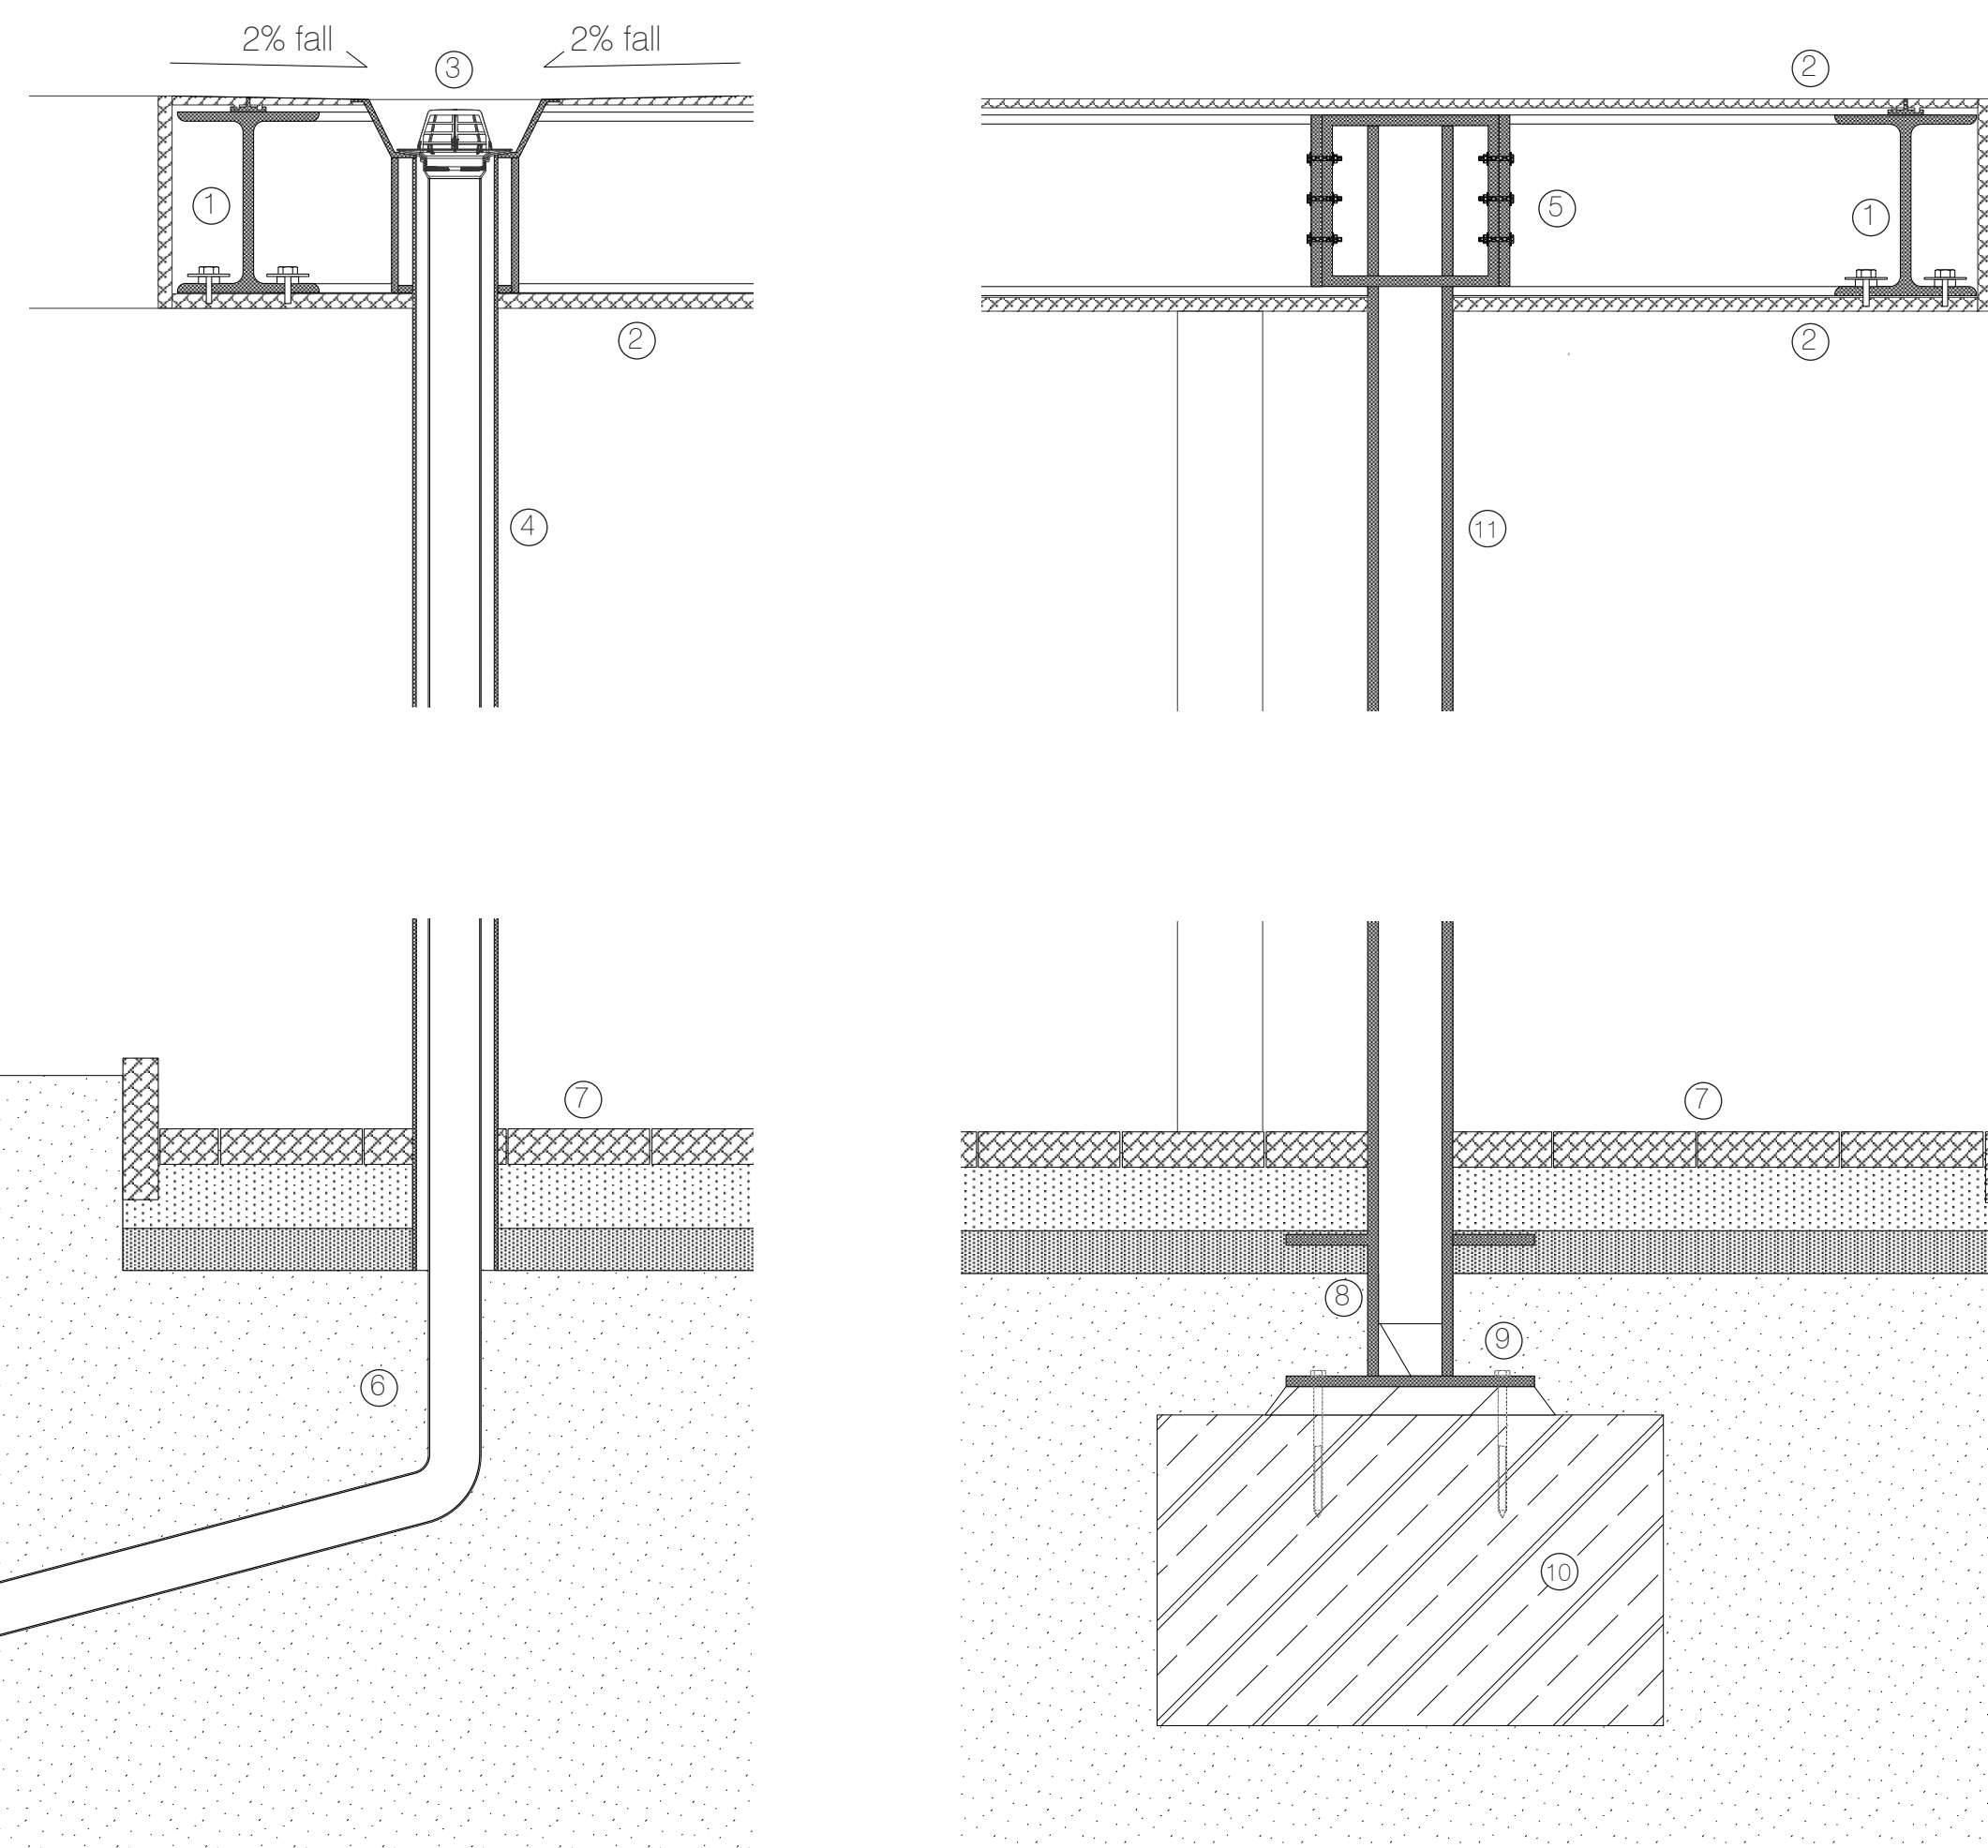


TYPICAL COLUMN DETAILS  
1:10

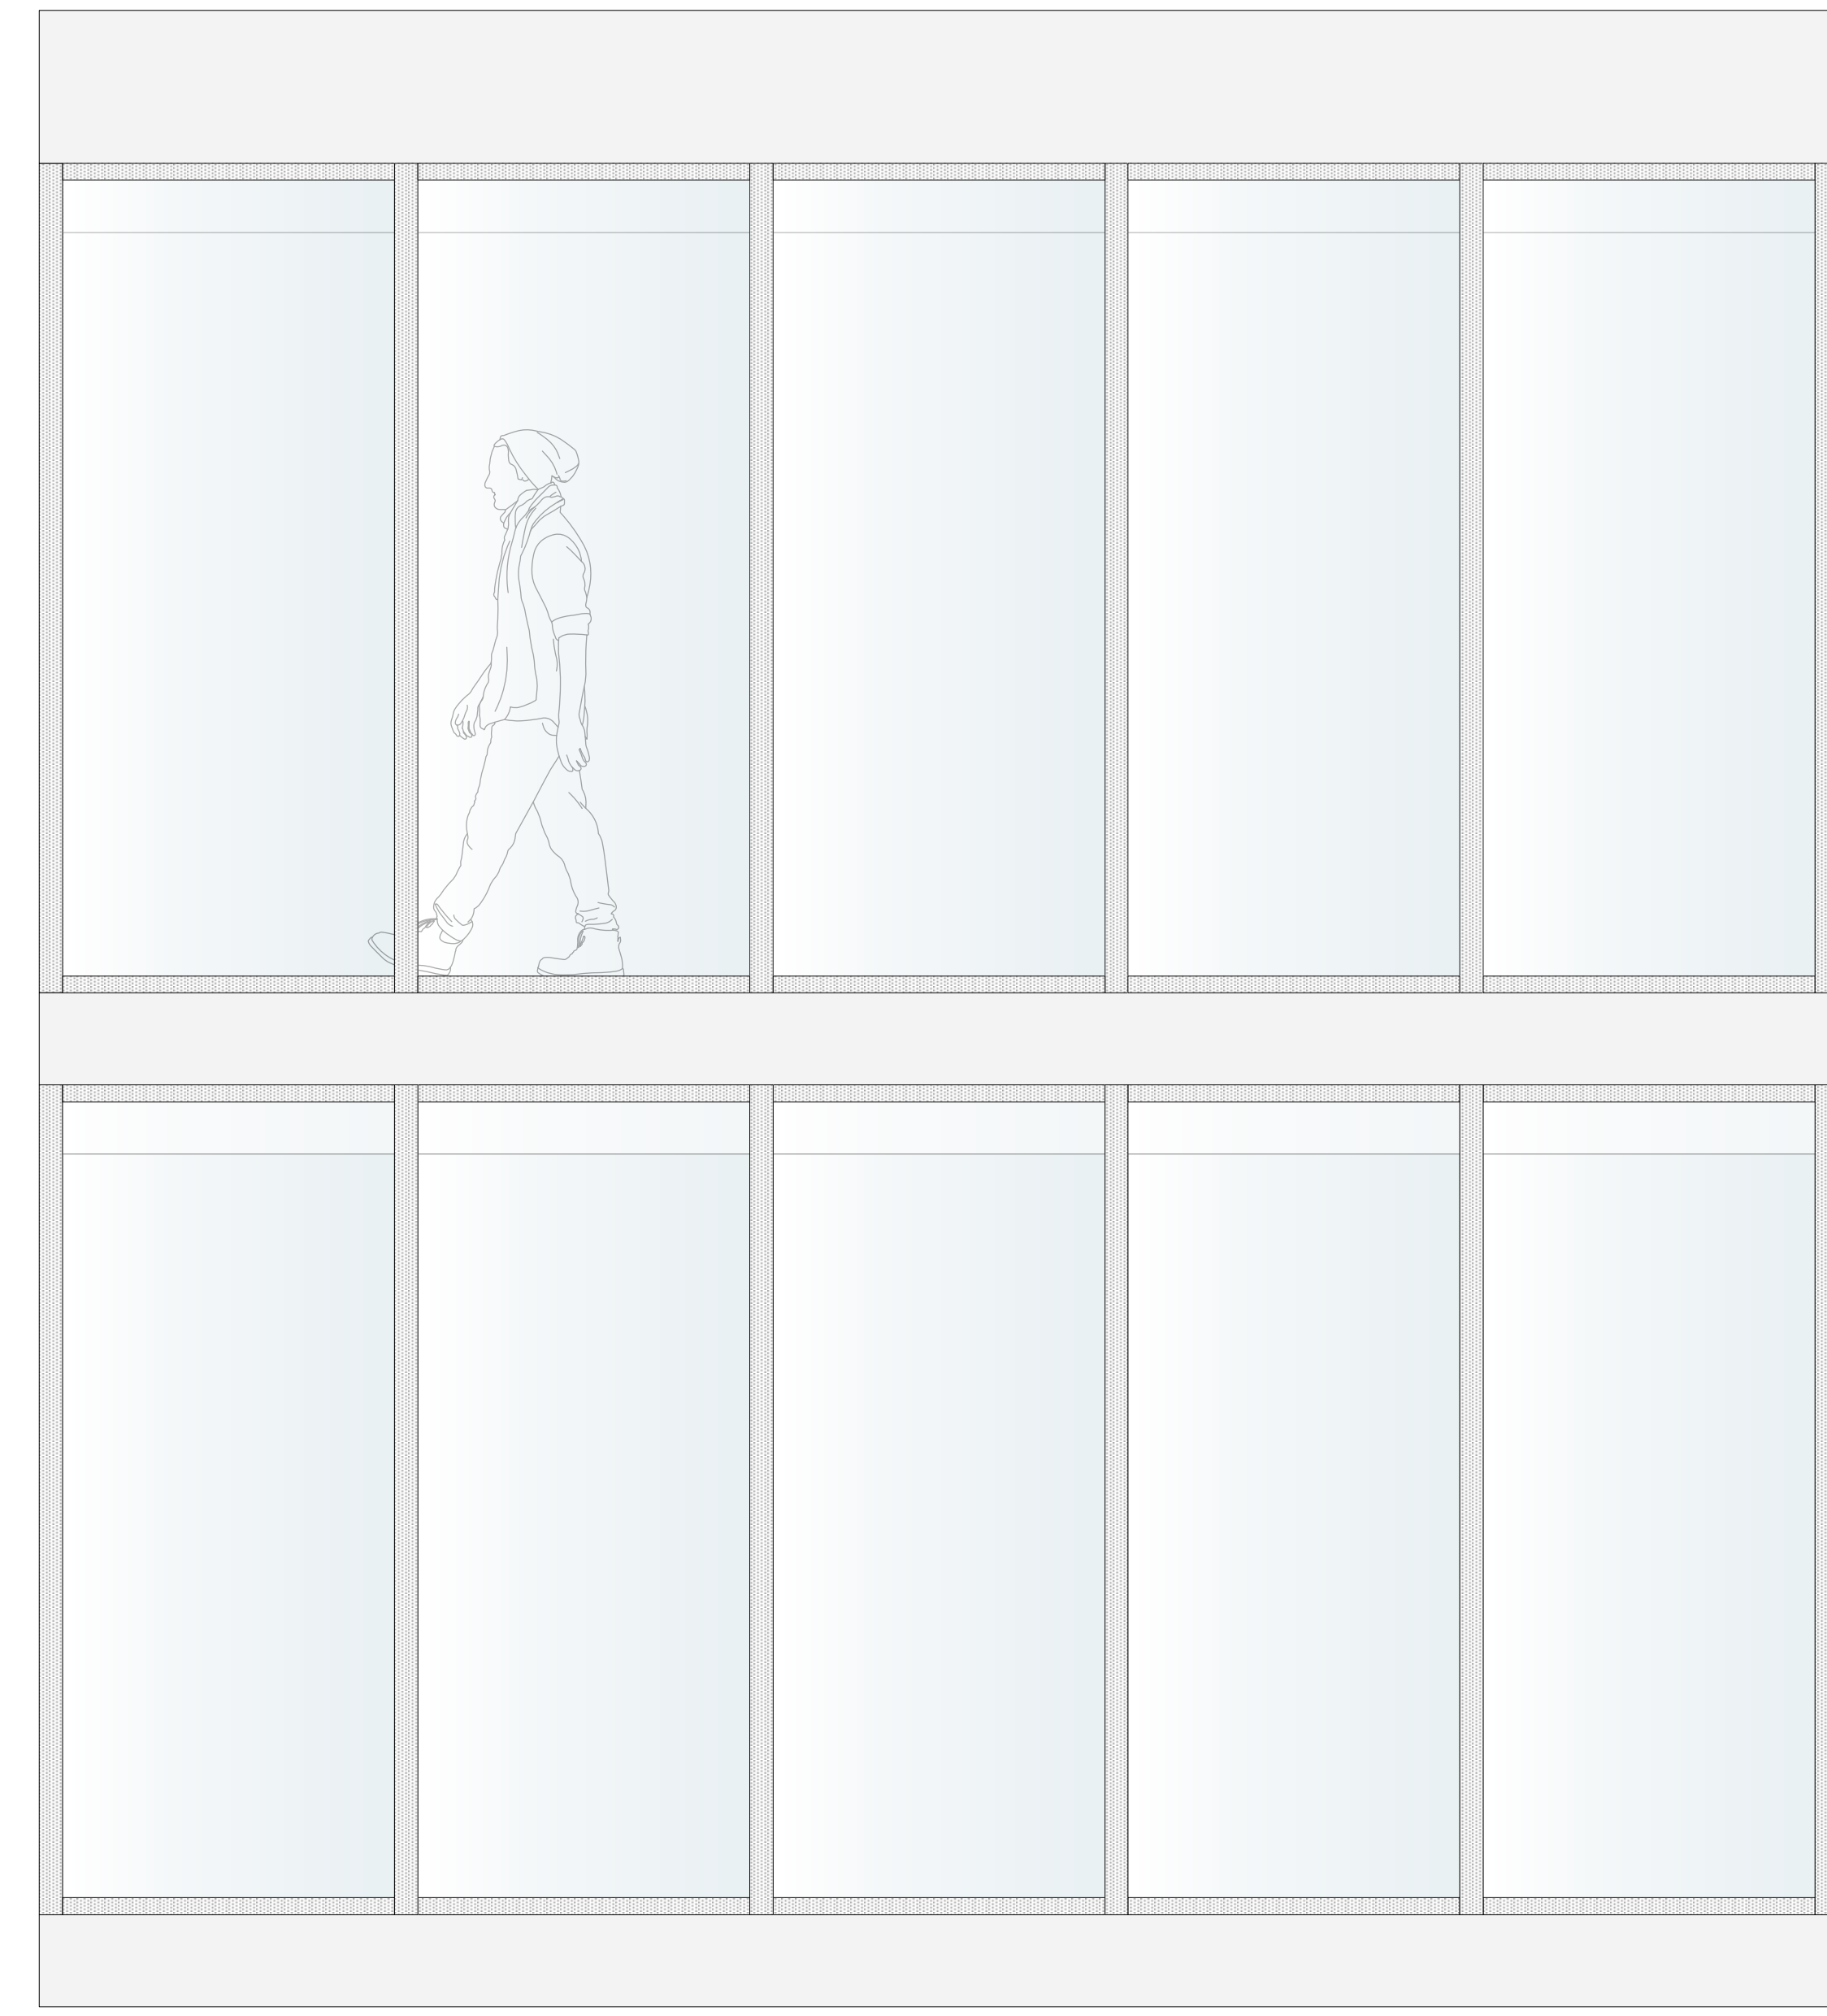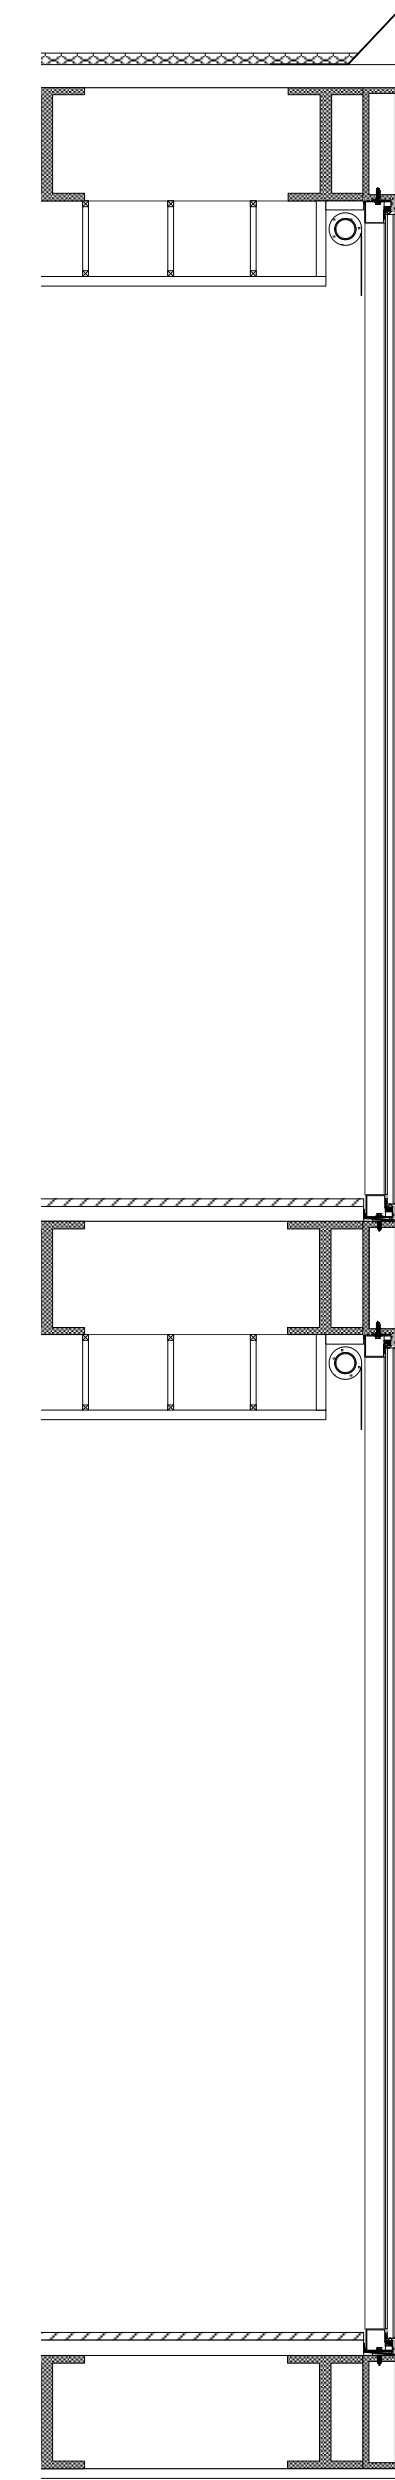

- ROOF
- RIVER-WASHED PEA BALLAST
  - SINGLE-PLY EPDM RUBBER
  - WATERPROOFING CONCRETE DECK
  - VAPOUR BARRIER
  - STEEL STRUCTURE
  - SUSPENDED CEILING FIXINGS
  - PLASTERBOARD
- FLOOR
- TIMBER FLOOR BOARD
  - ADHESIVE
  - CONCRETE DECK
  - STEEL STRUCTURE

TYPICAL FACADE DETAIL  
1:20

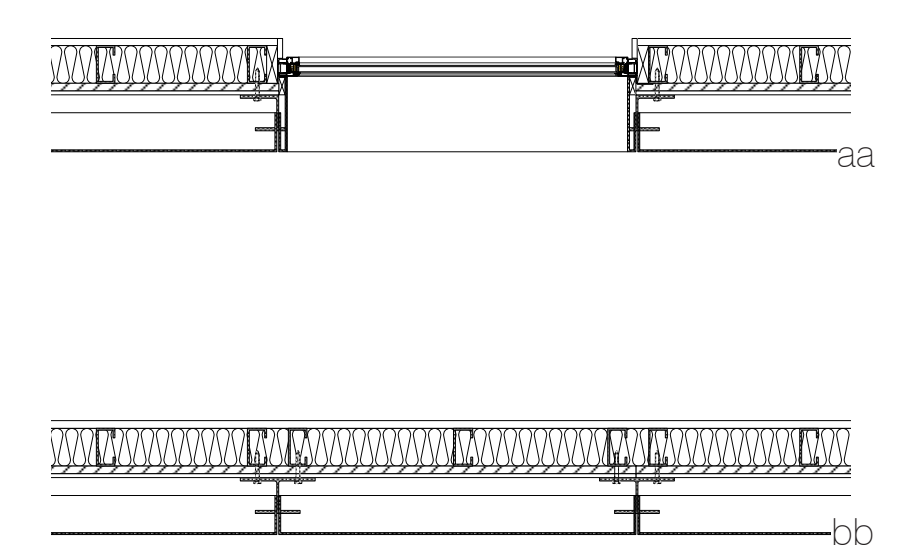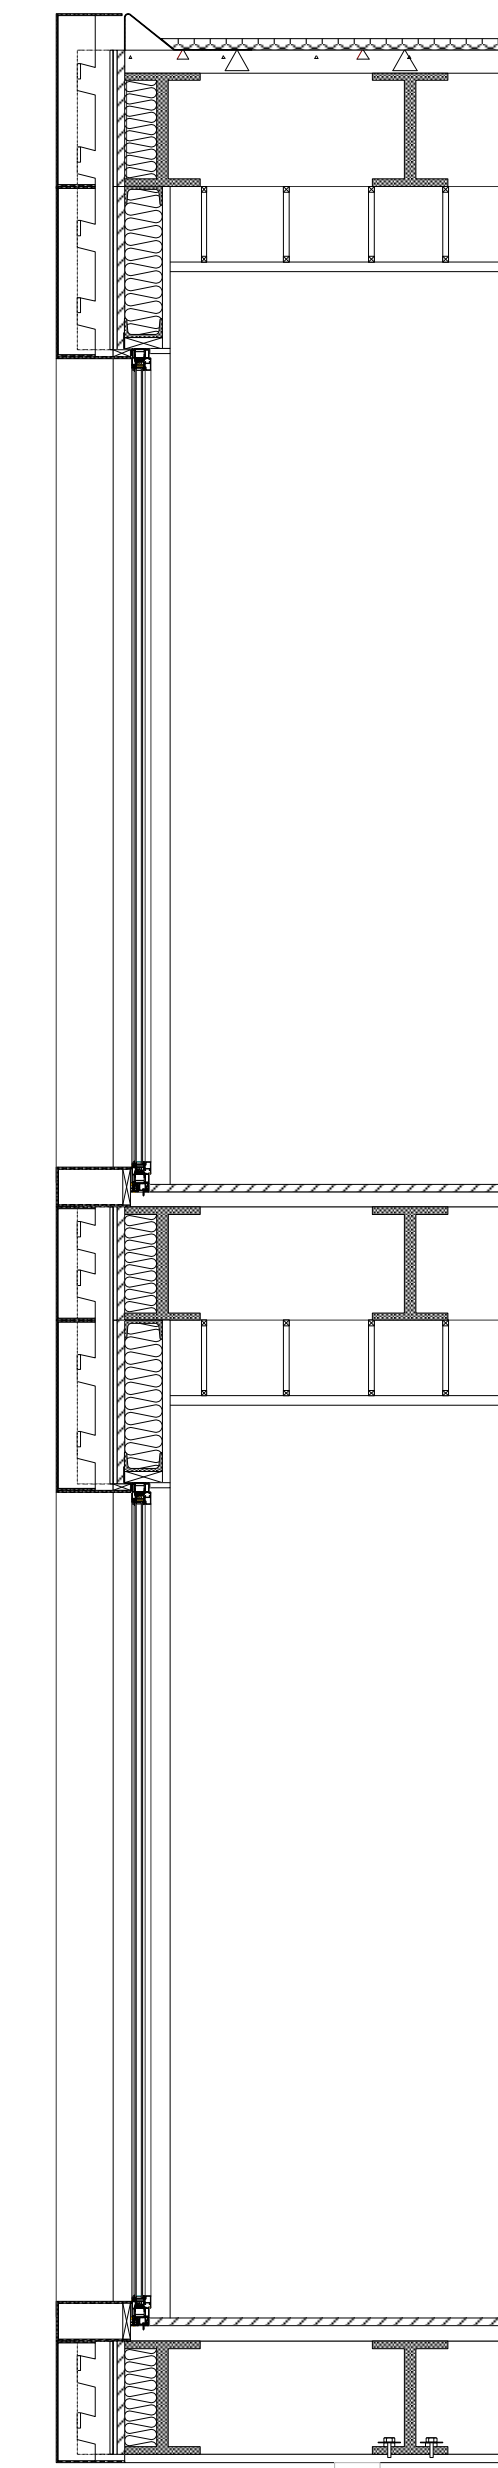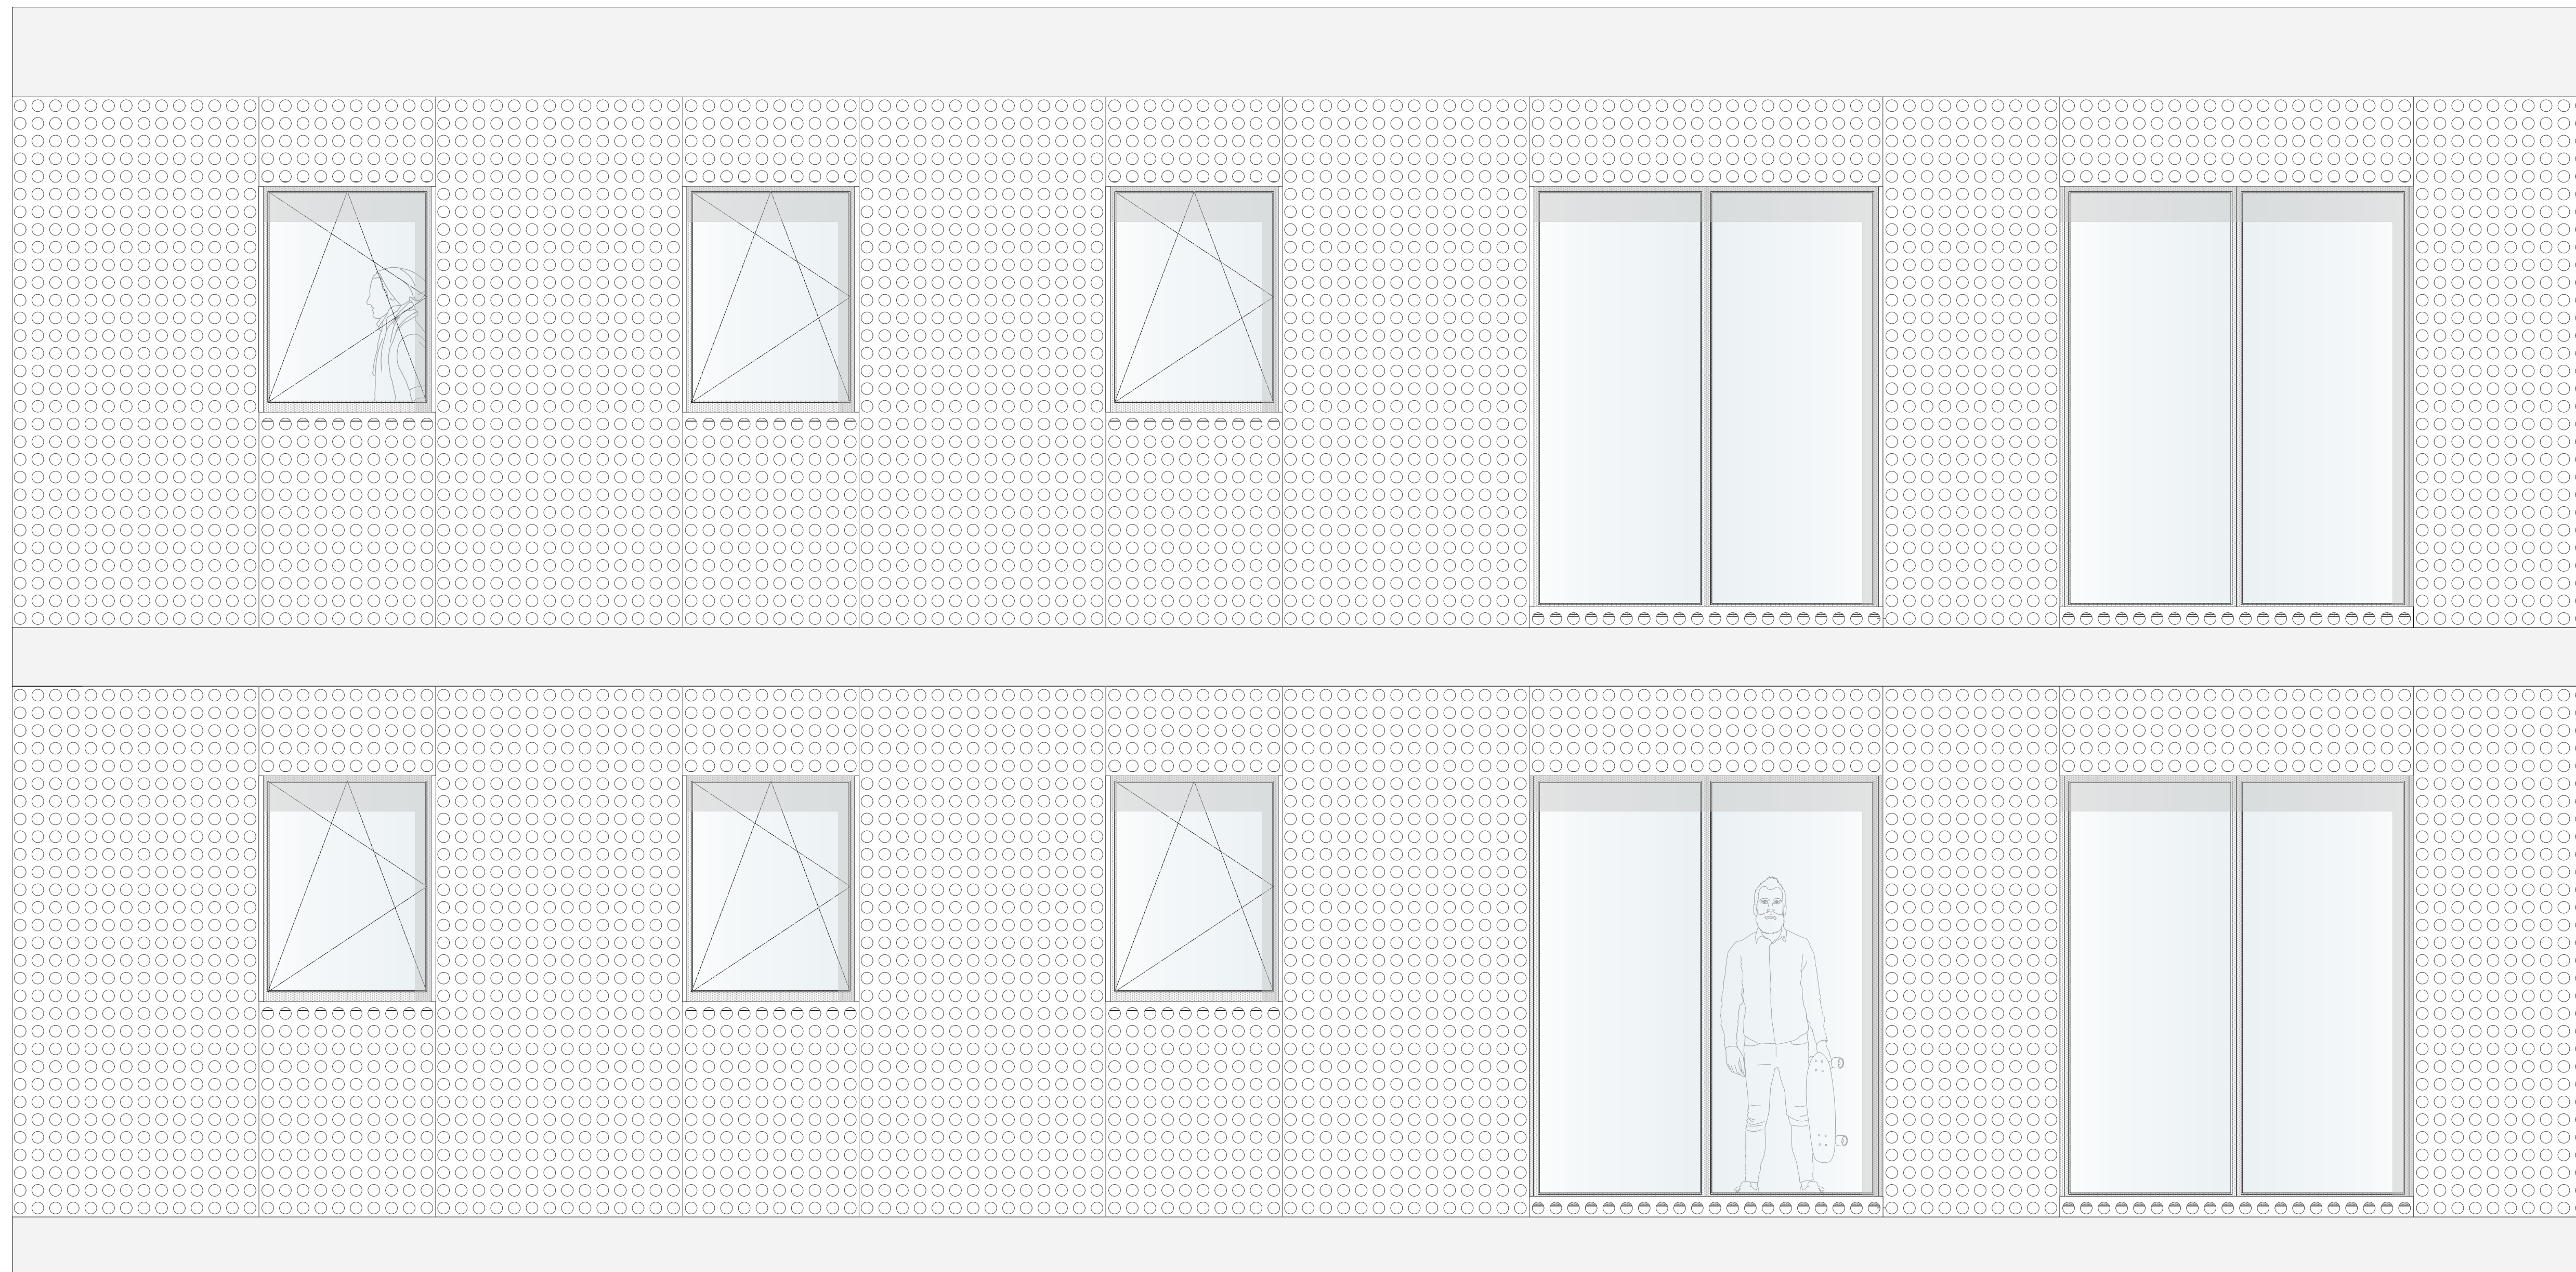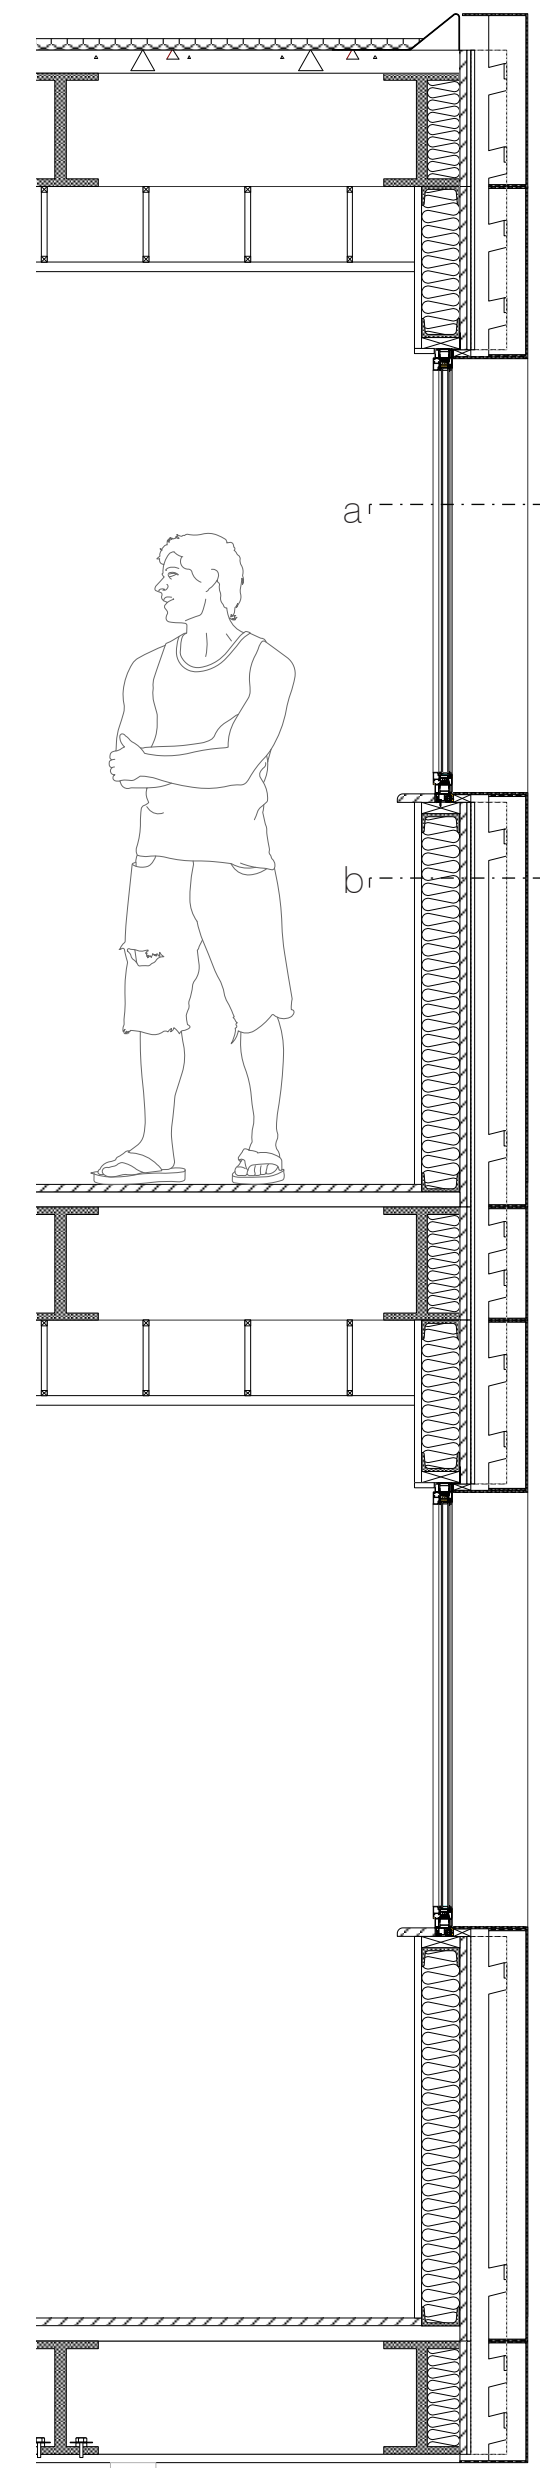

- WALL
- INTERNAL WALL FINISHING
  - ACOUSTIC GYPSUM BOARD
  - LIGHT STEEL FRAME WITH MINERAL WALL INSULATION
  - PLYWOOD BOARD
  - LIQUID WATERPROOFING MEMBRANE
  - GYPSUM BOARD
  - VERTICAL STEEL RAIL WITH BRACKET FIXED TO C SECTION
  - ALUMINIUM PERFORATED PANEL

- ROOF
- RIVER-WASHED PEA BALLAST
  - SINGLE-PLY EPDM RUBBER
  - WATERPROOFING CONCRETE DECK
  - VAPOUR BARRIER
  - STEEL STRUCTURE
  - SUSPENDED CEILING FIXINGS
  - PLASTERBOARD

- FLOOR
- TIMBER FLOOR BOARD
  - ADHESIVE
  - CONCRETE DECK
  - STEEL STRUCTURE

TYPICAL FACADE DETAIL  
1:20