


Urban context

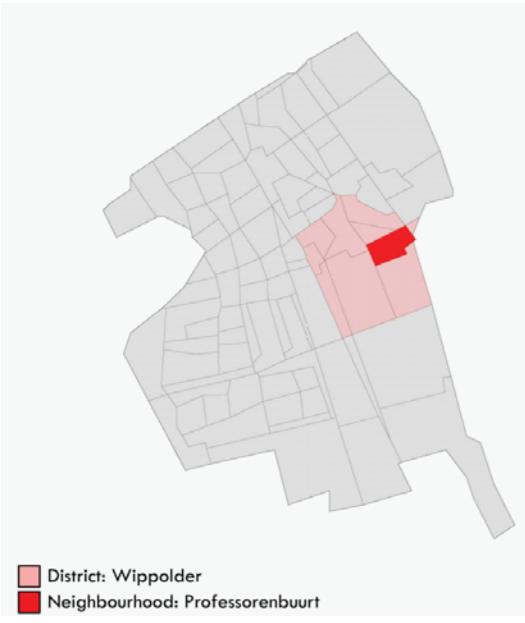

The prof. Evertslaan


The post war housing flats of the prof. Evertslaan are situated in a divers neighbourhood. Old, young, wealthy and less wealthy are living in this same area. The professorenbuurt is gradually built up from the Koningin Emmalaan (1930s) until the villas on the other side of the prof. Evertslaan (1980s). This location, without much social problems, seems to be a good location to make a redesign.



Front facade



Back facade

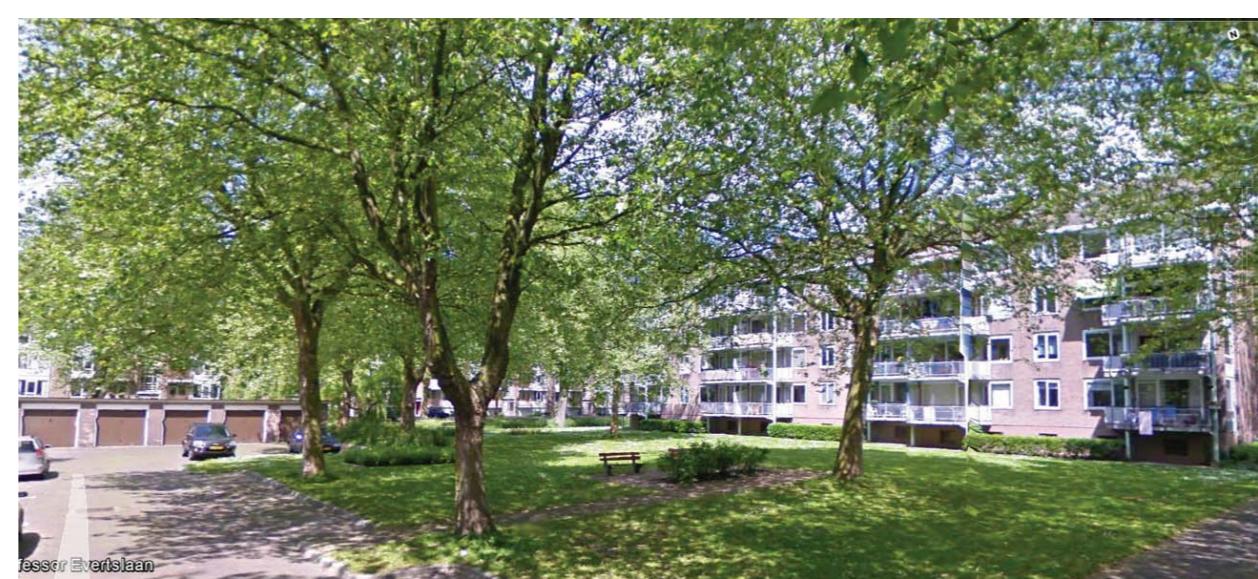

Courtyard



Waterside and path



Urban improvement

With redeveloping the flats, the area around them should also be looked at. With small interventions the space between the flats is improved and this should enhance the renovation of the flats. Private gardens, different identity for every court and extra connection to the water and the professor Telderslaan makes this part of the neighbourhood more attractive.



Urban plan 1:1000



2



?



4









Front



Back

Impressions

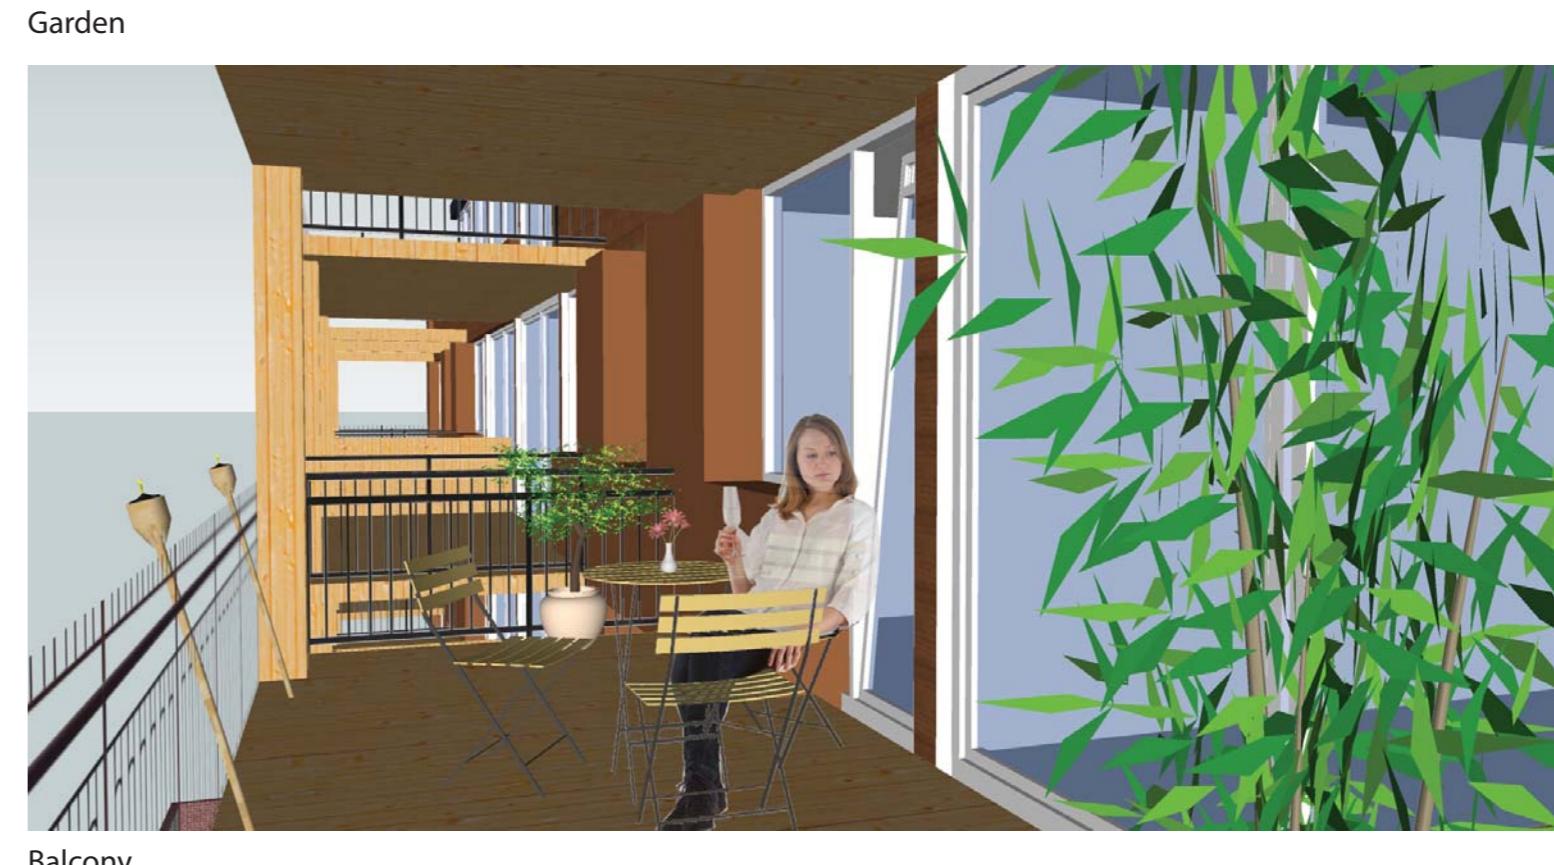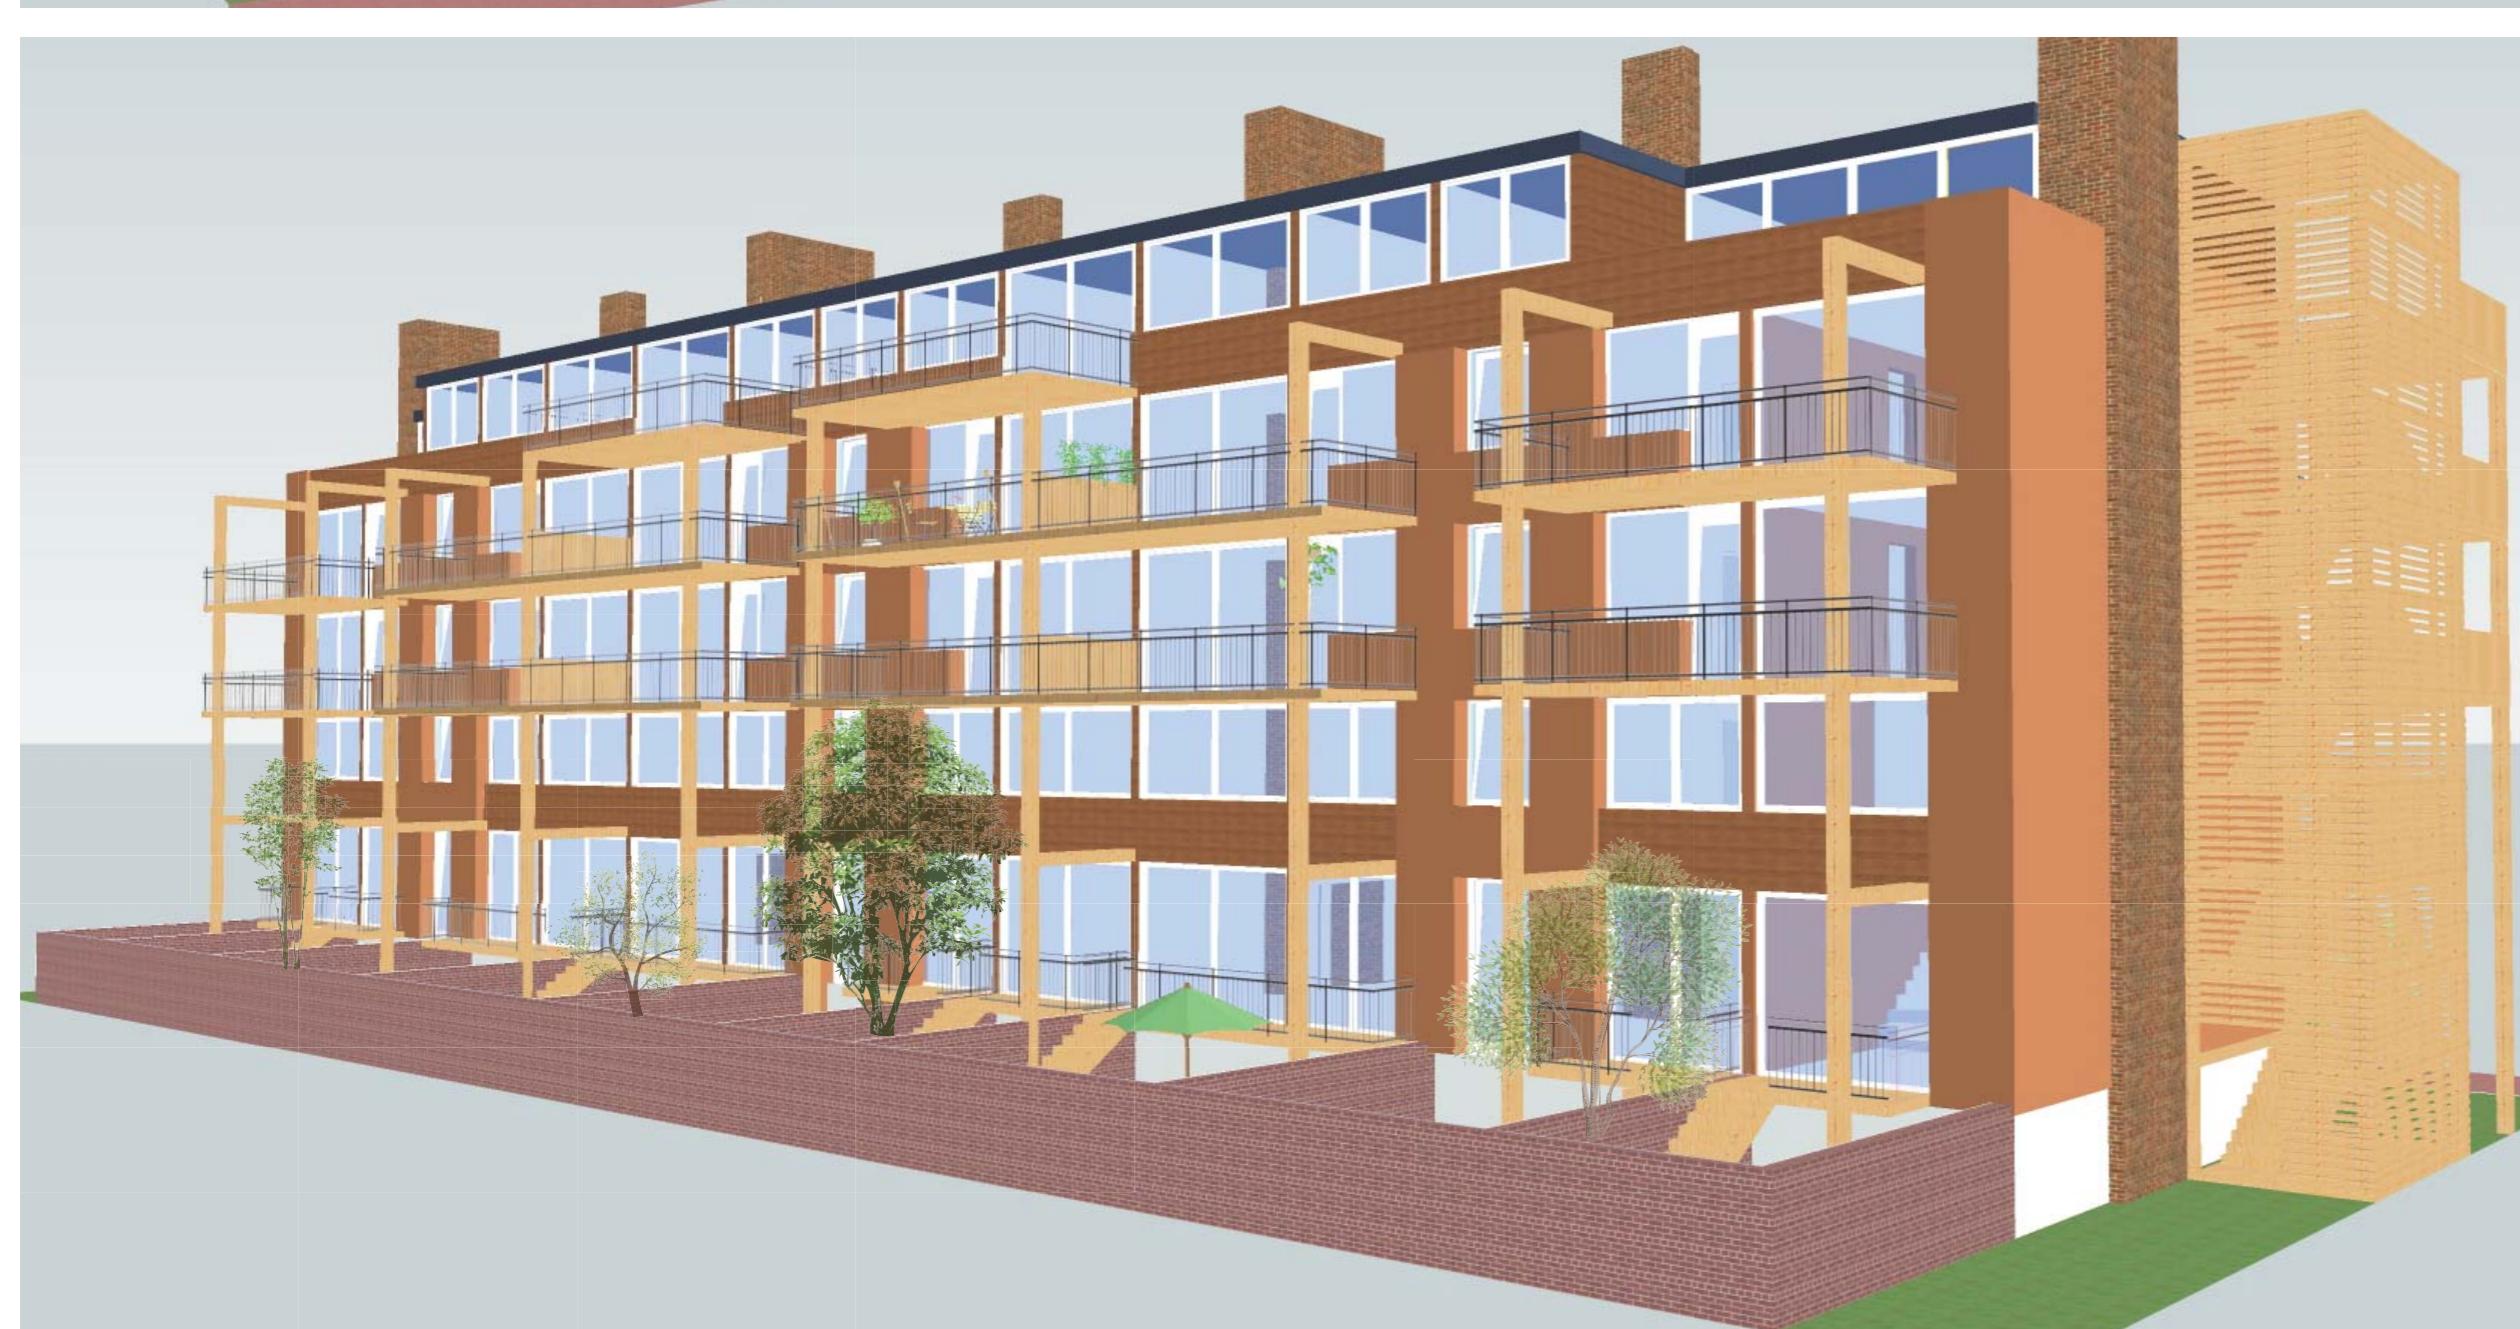
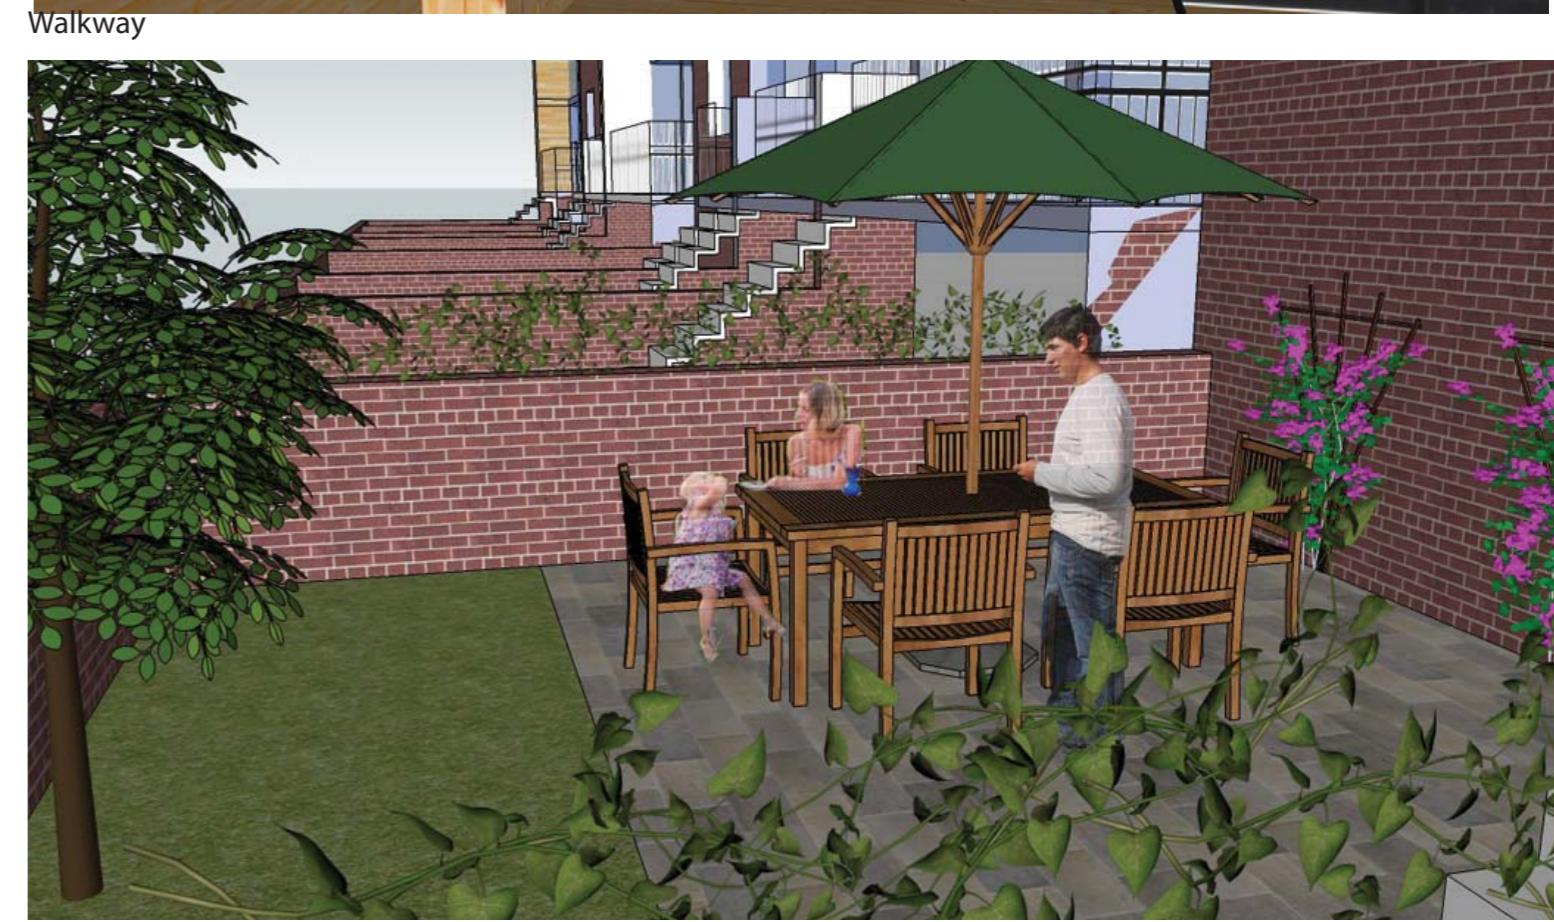


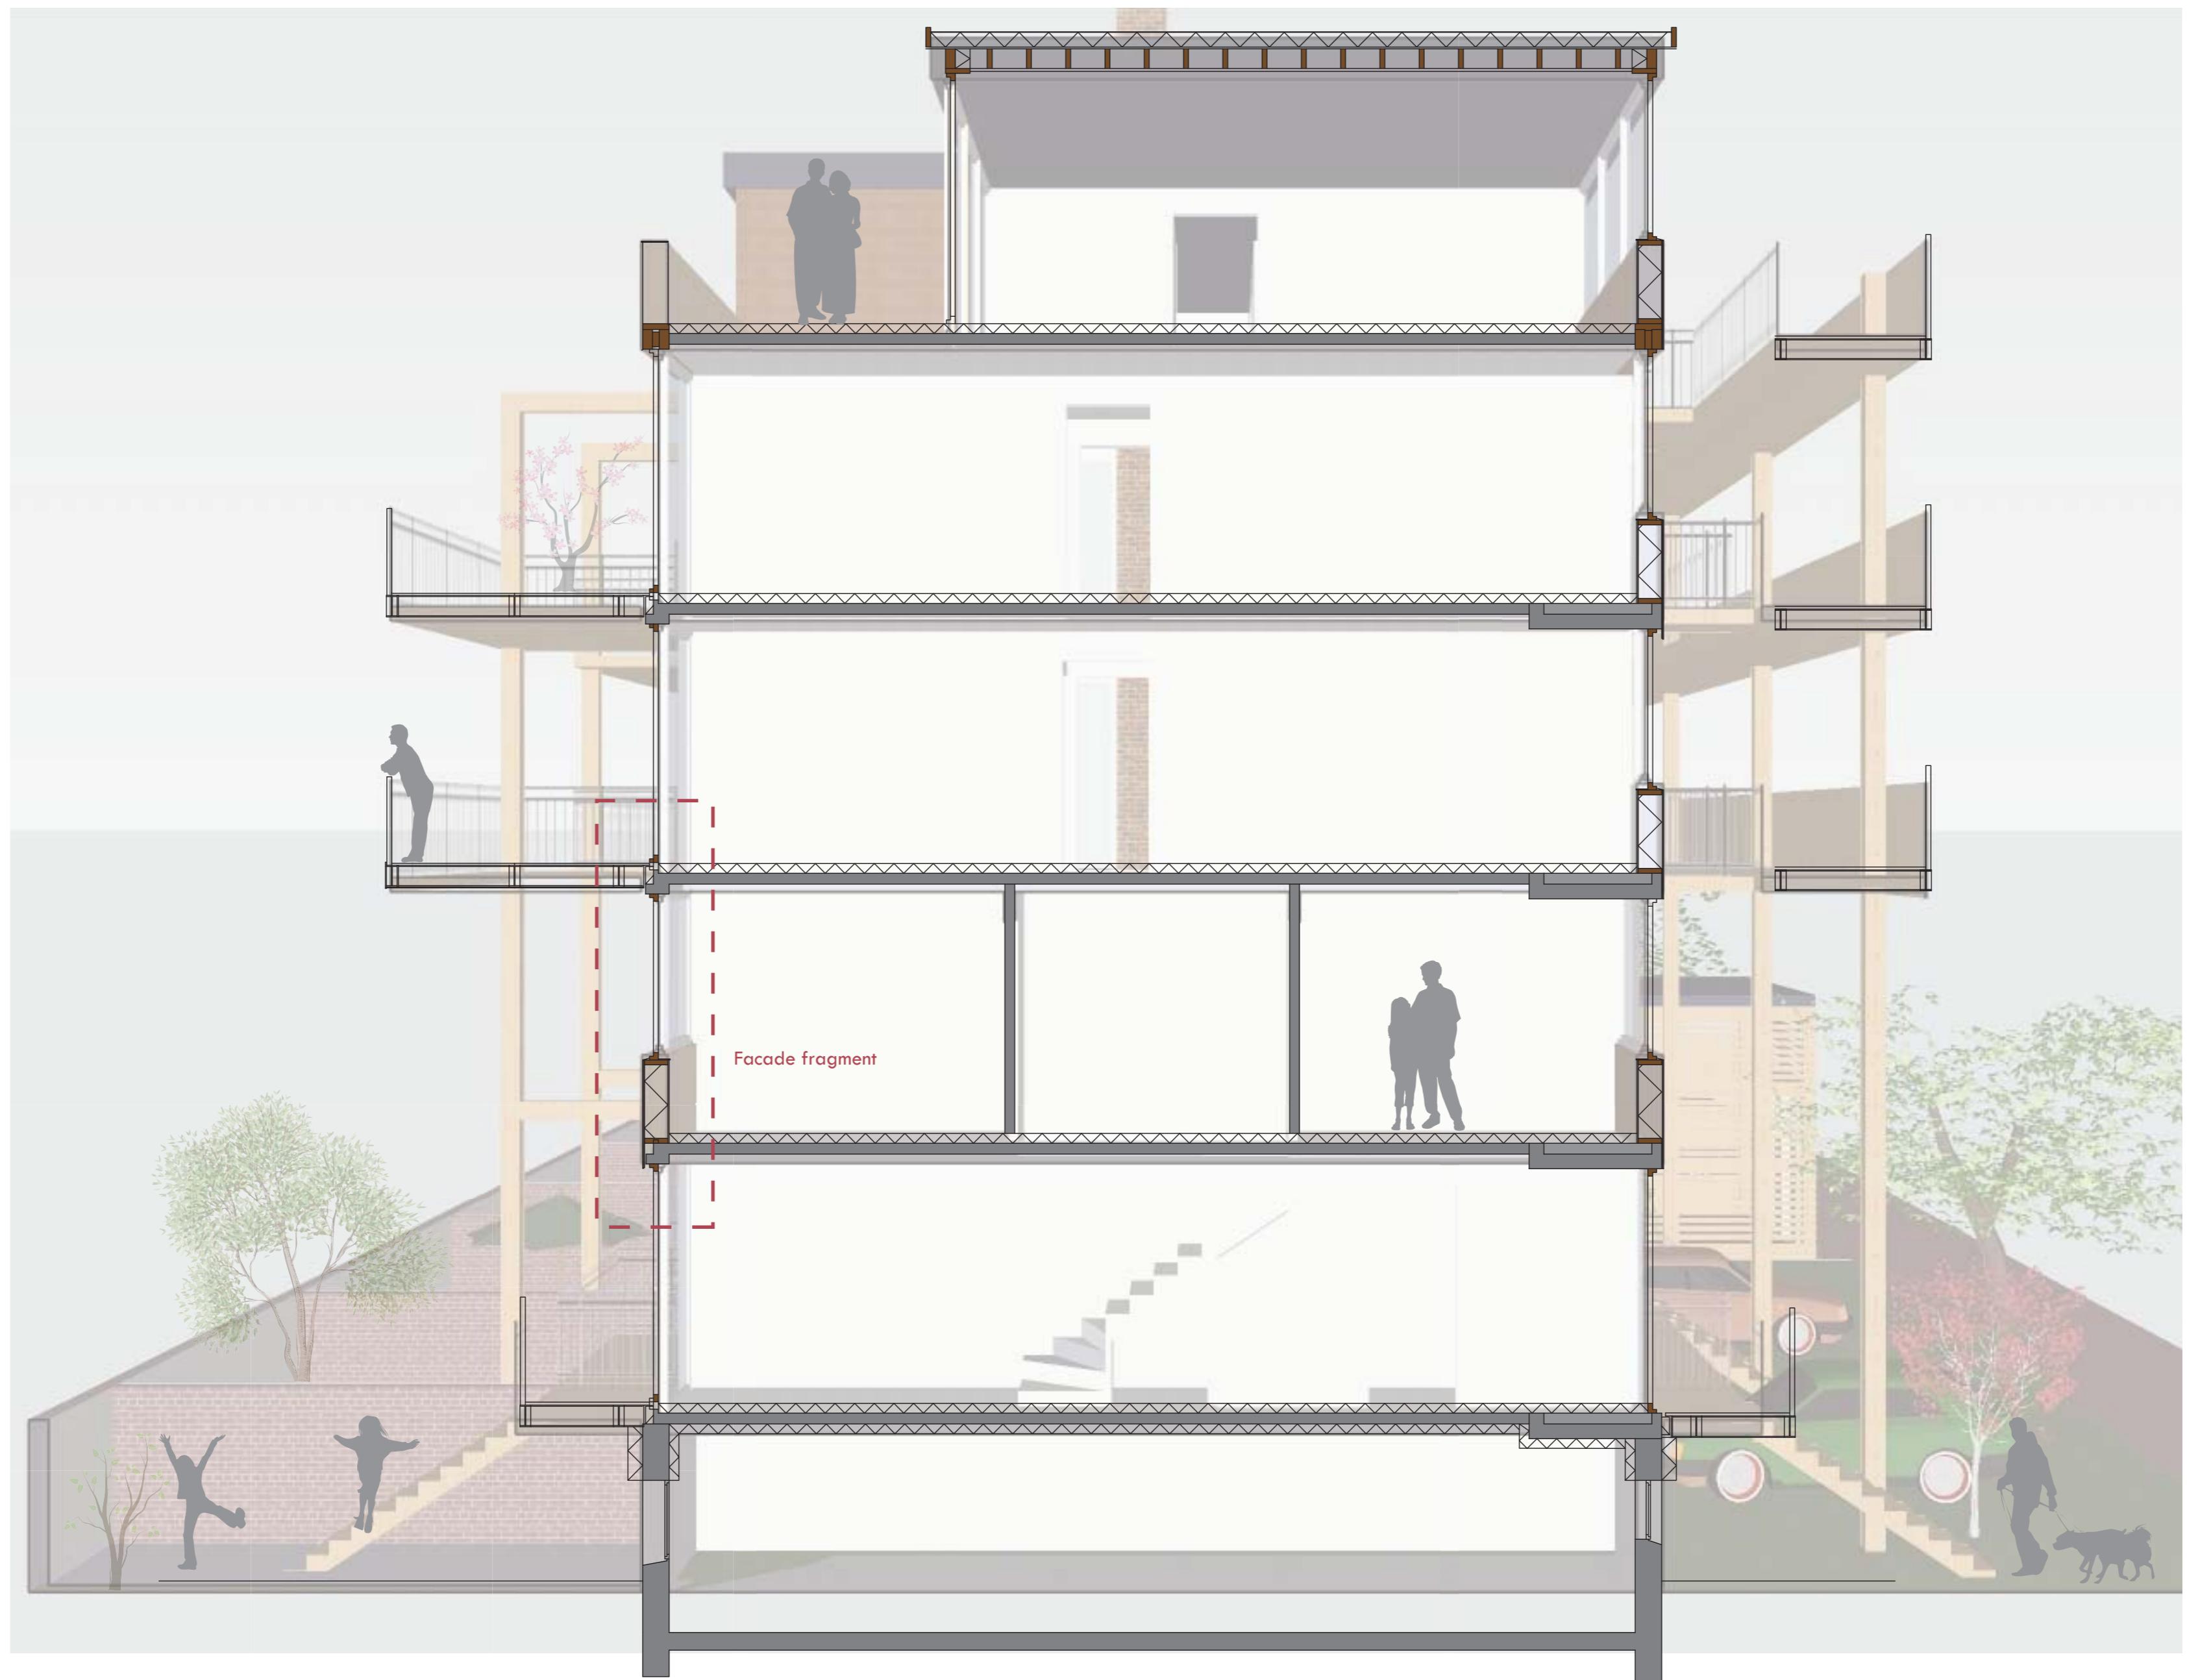


Section AA'



Section BB'

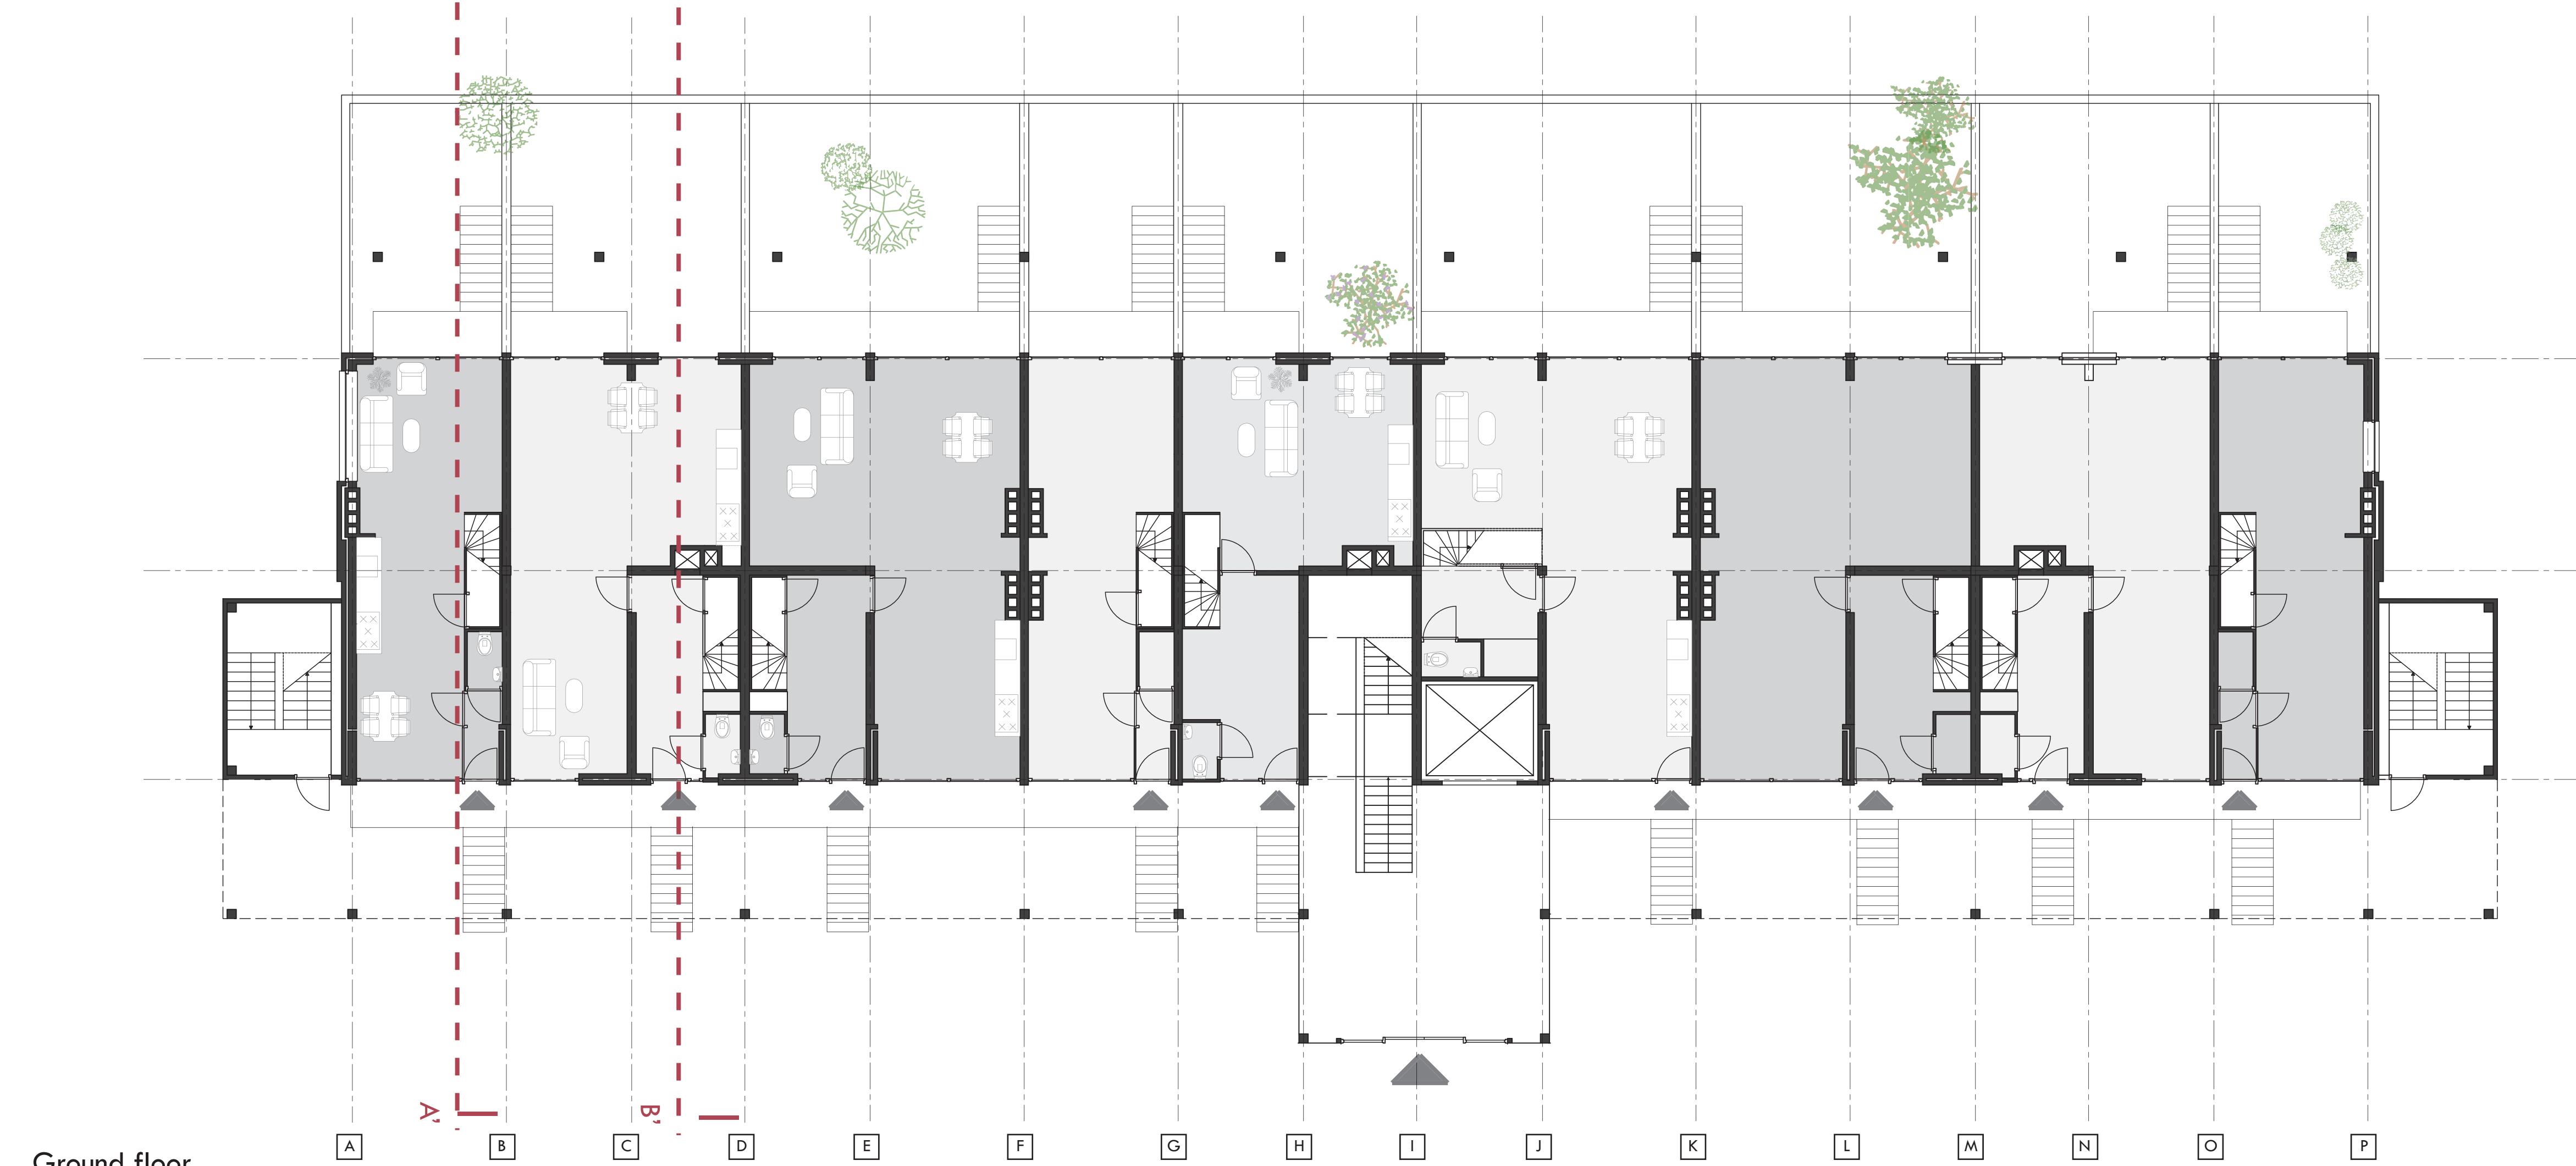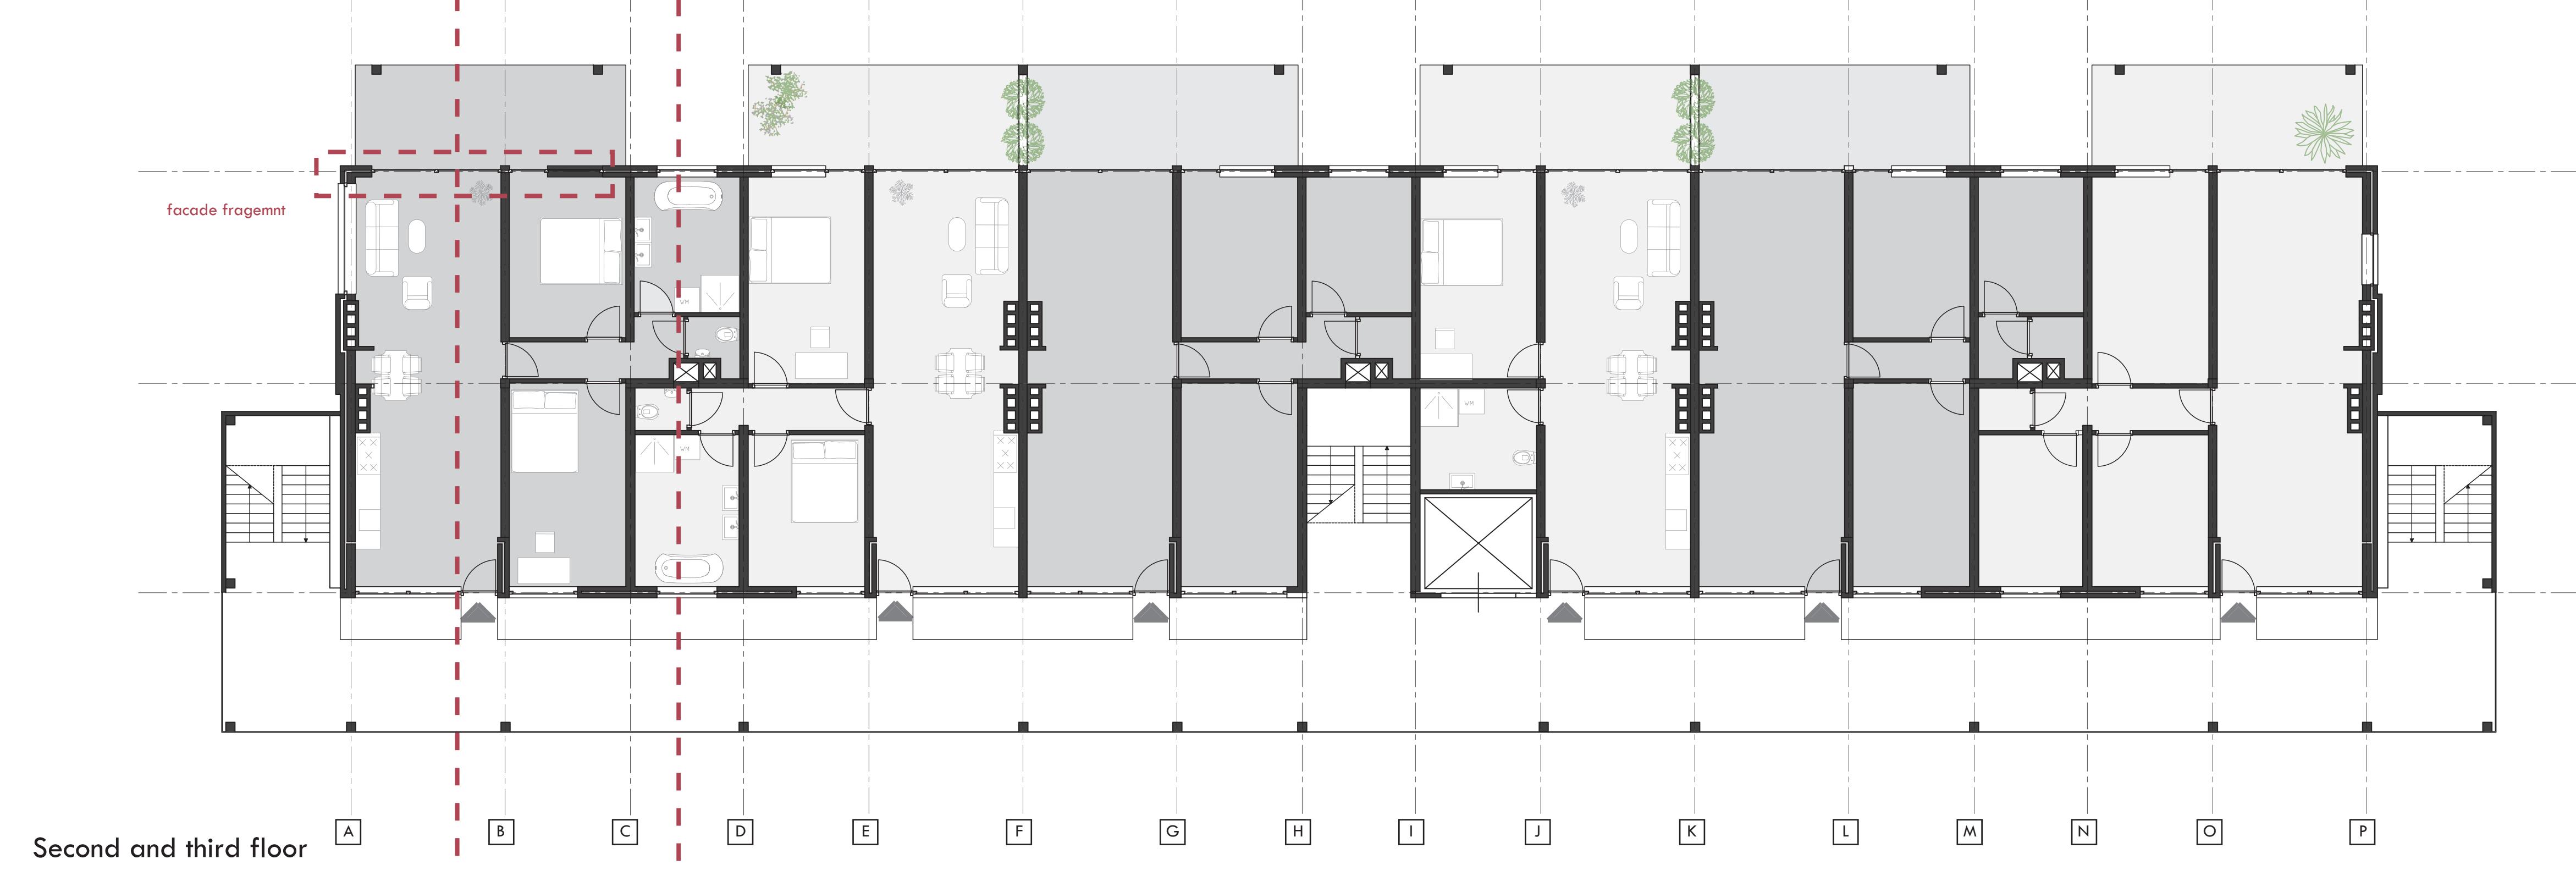

Facade fragment 1:20

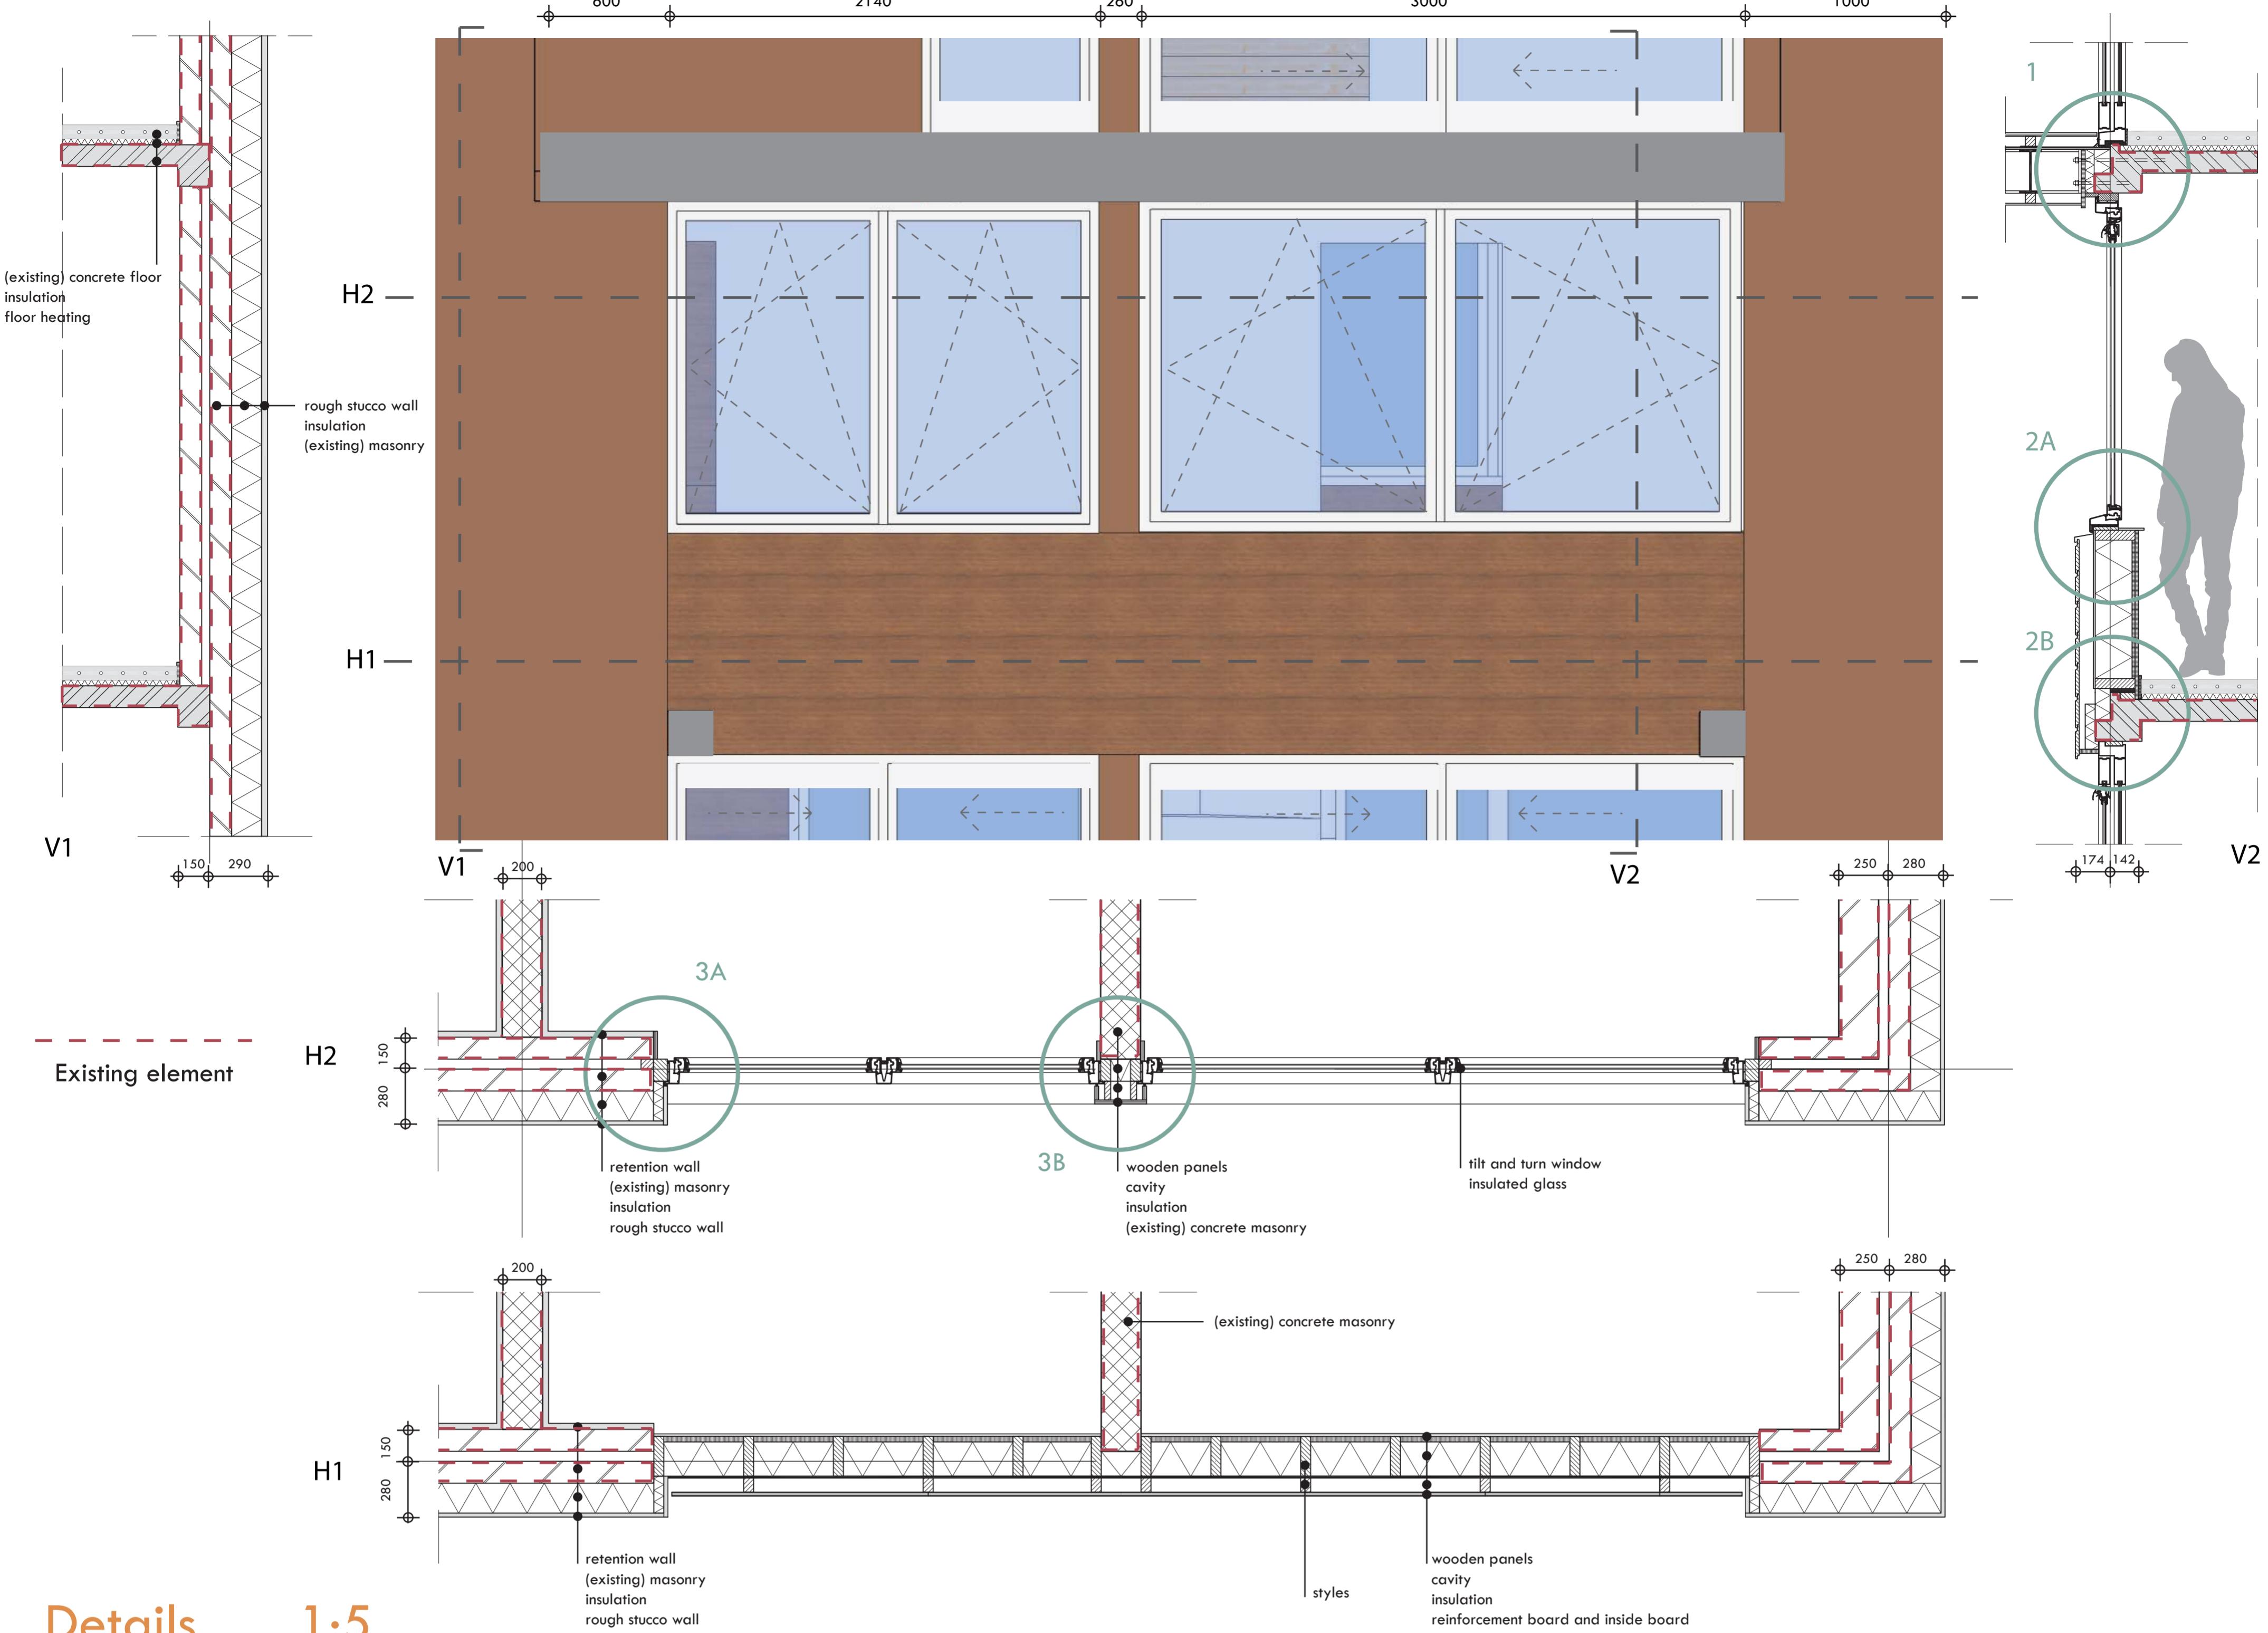

Details 1:5

