





EAST FACADE // 1:300

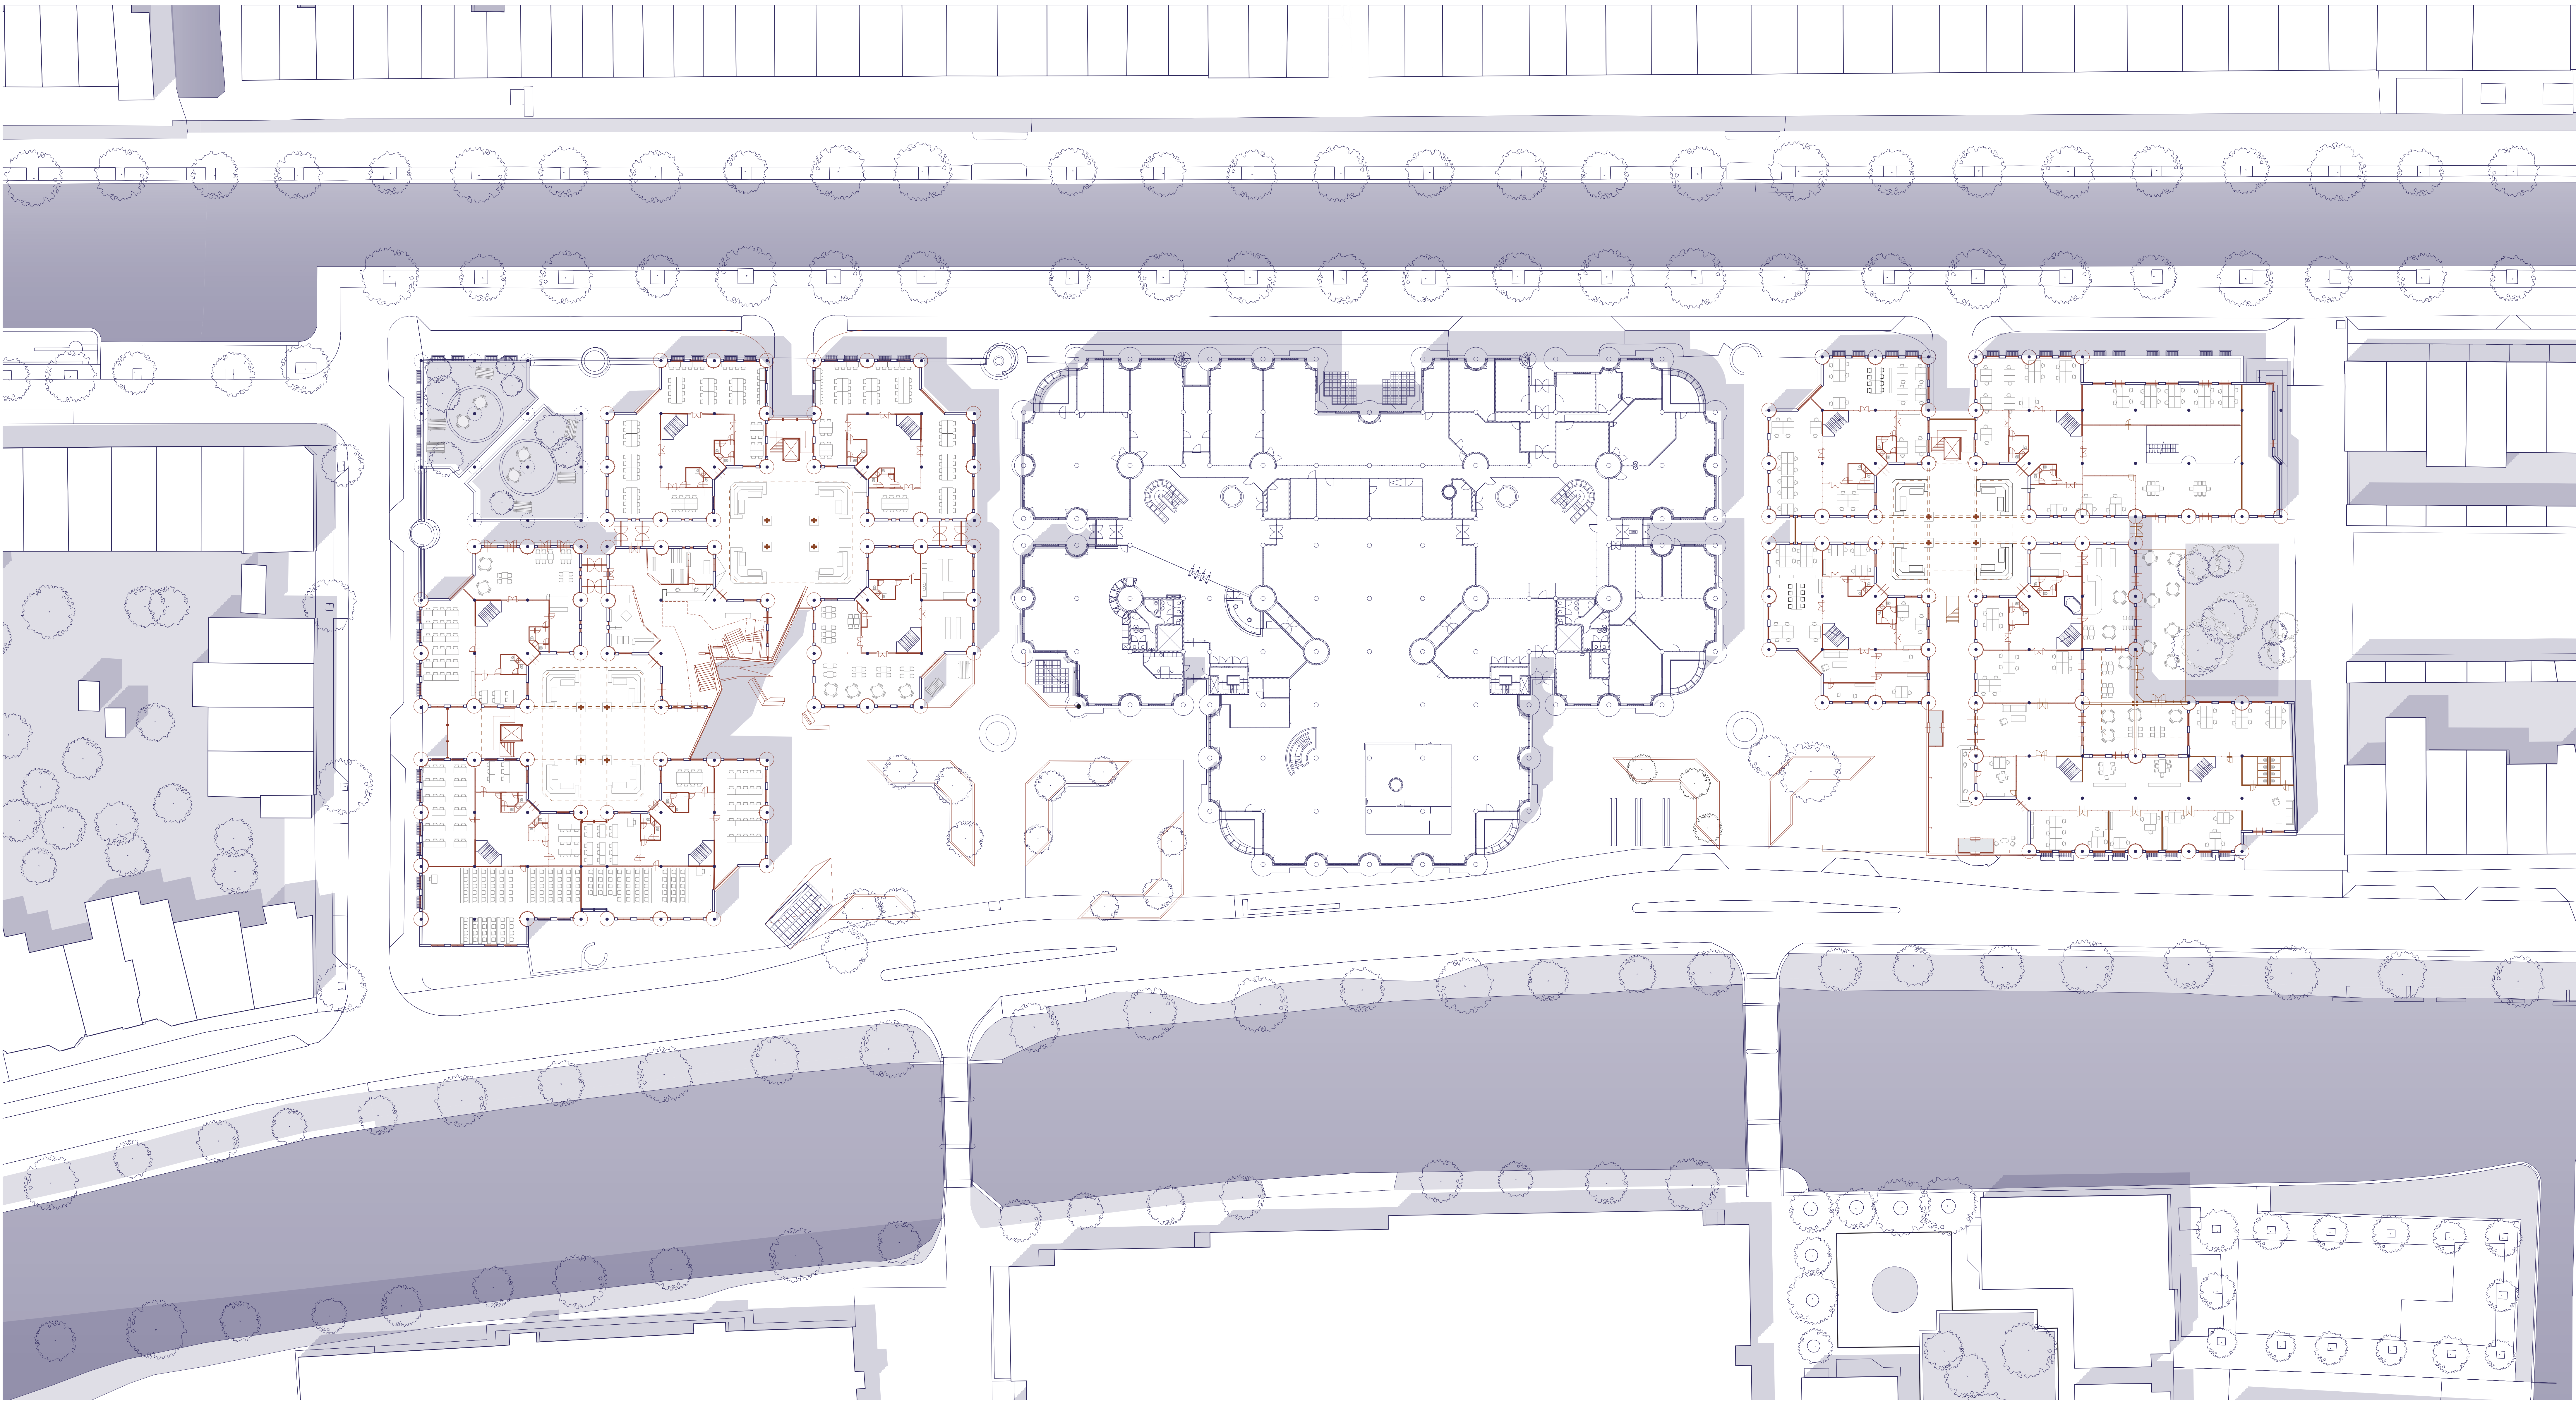



SITUATION PLAN // 1:300

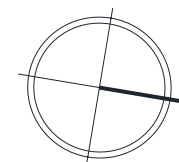



# P5 PRESENTATION // JELLE HETTEMA

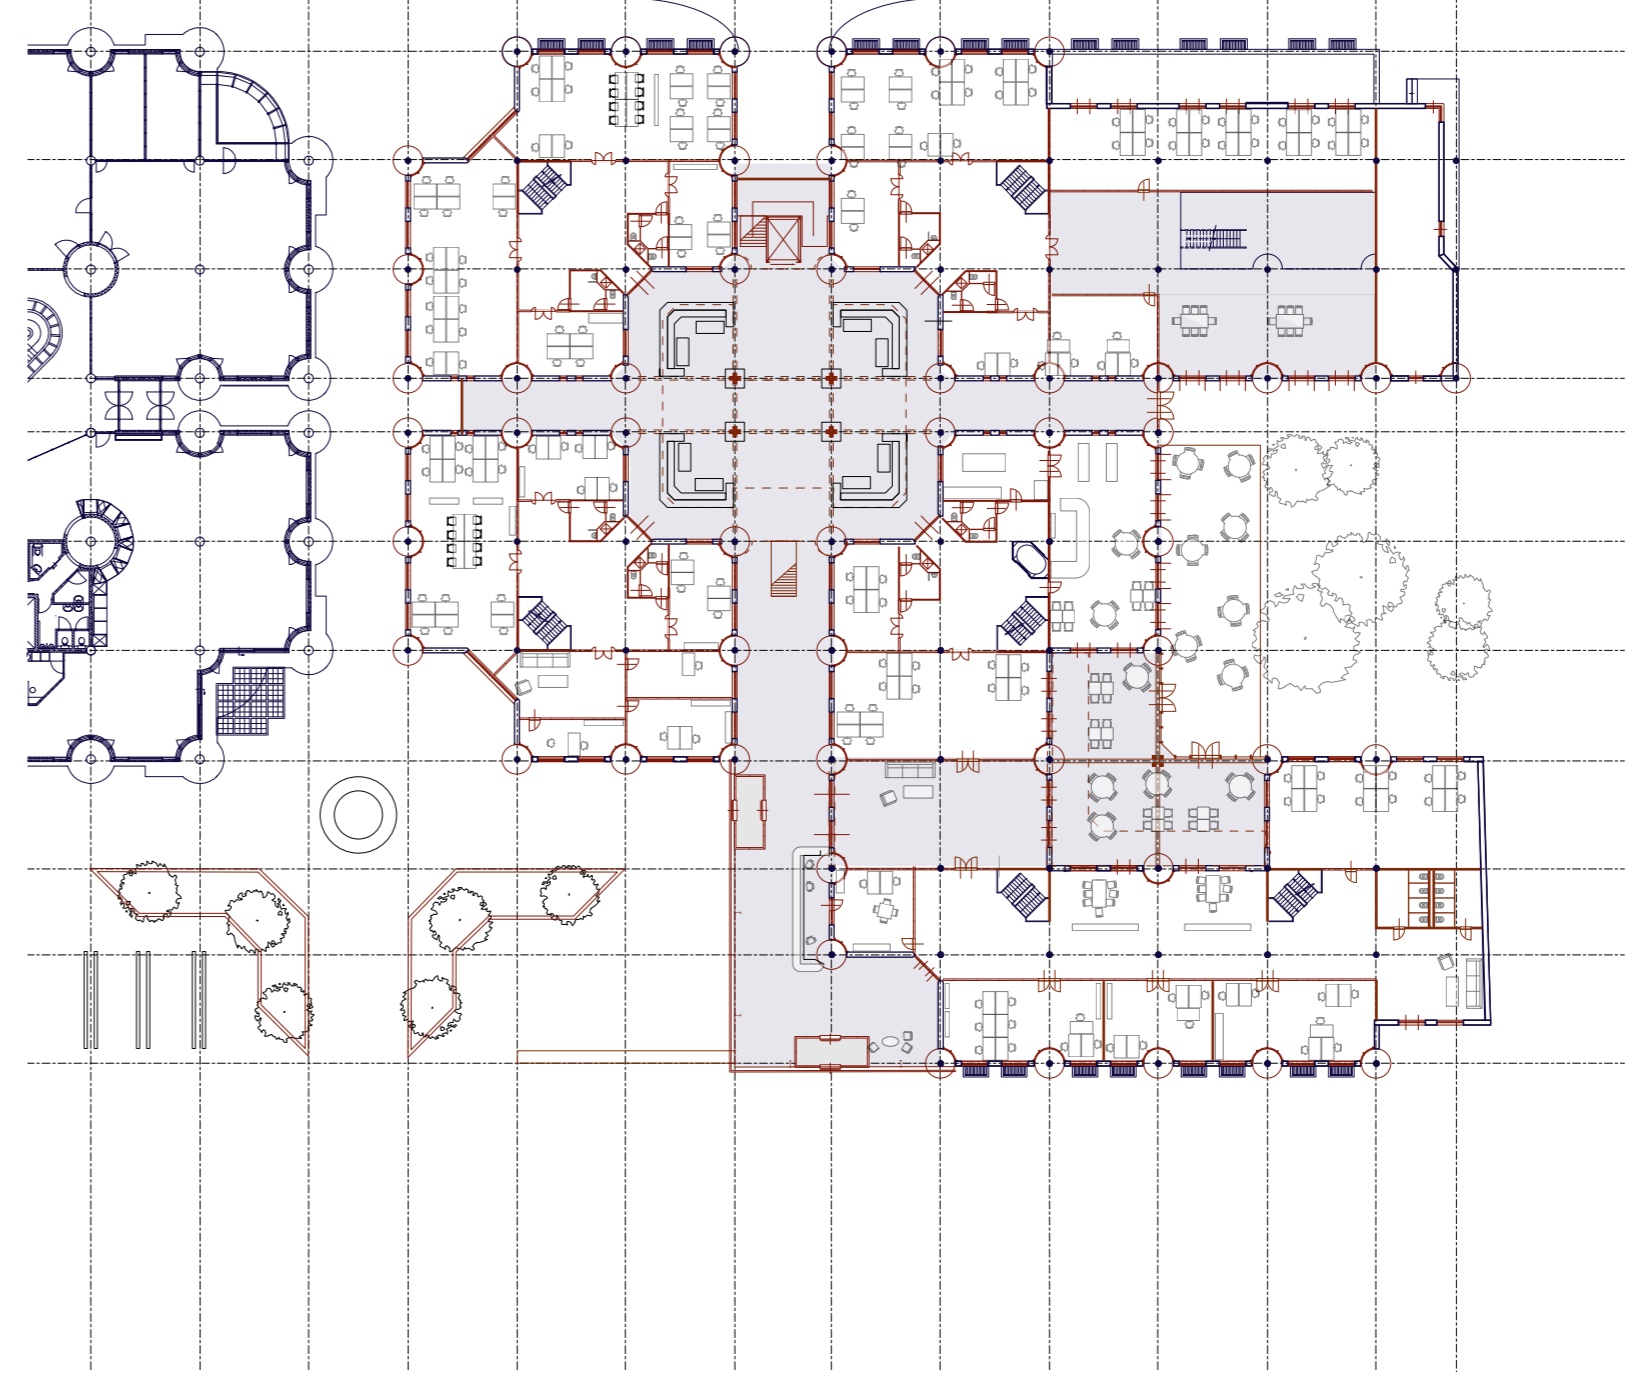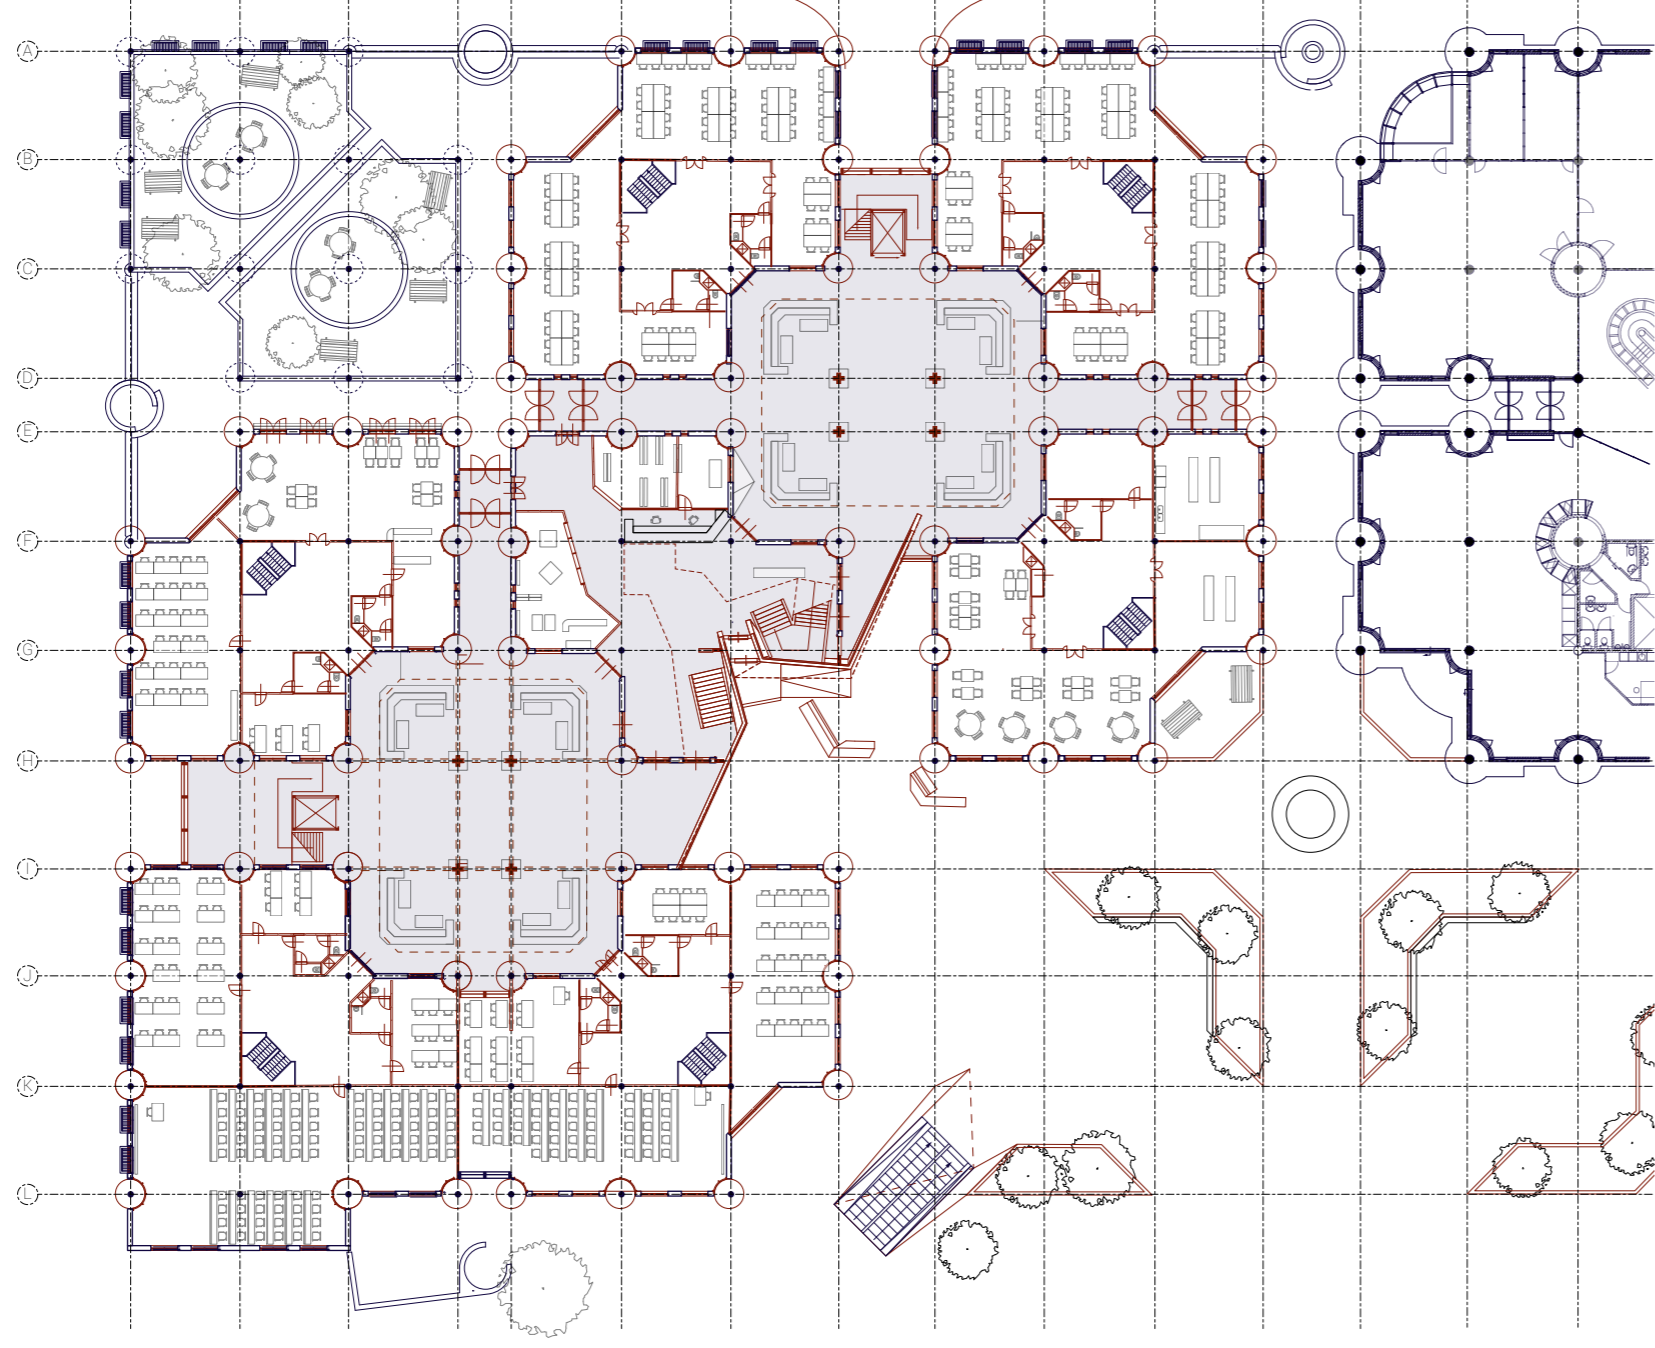



## GROUND FLOOR // 1:500

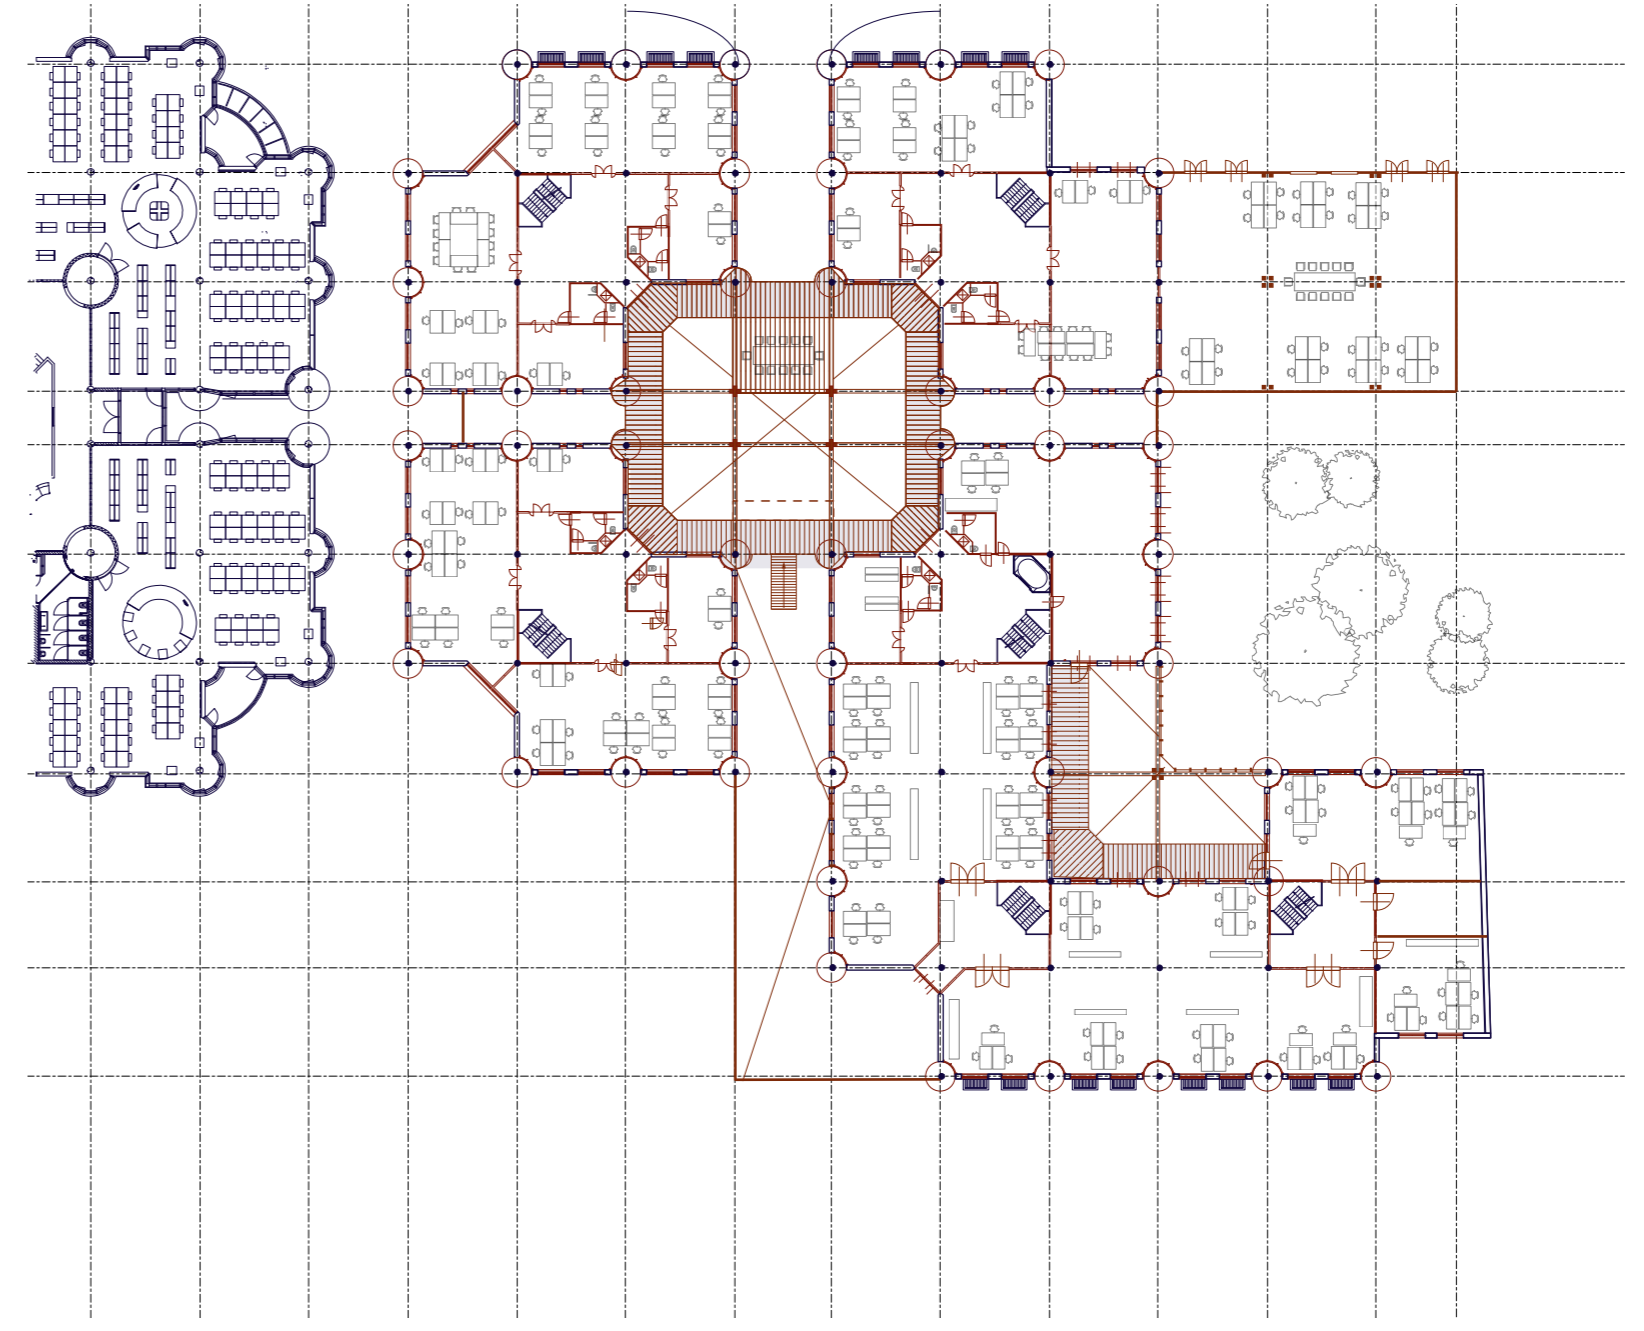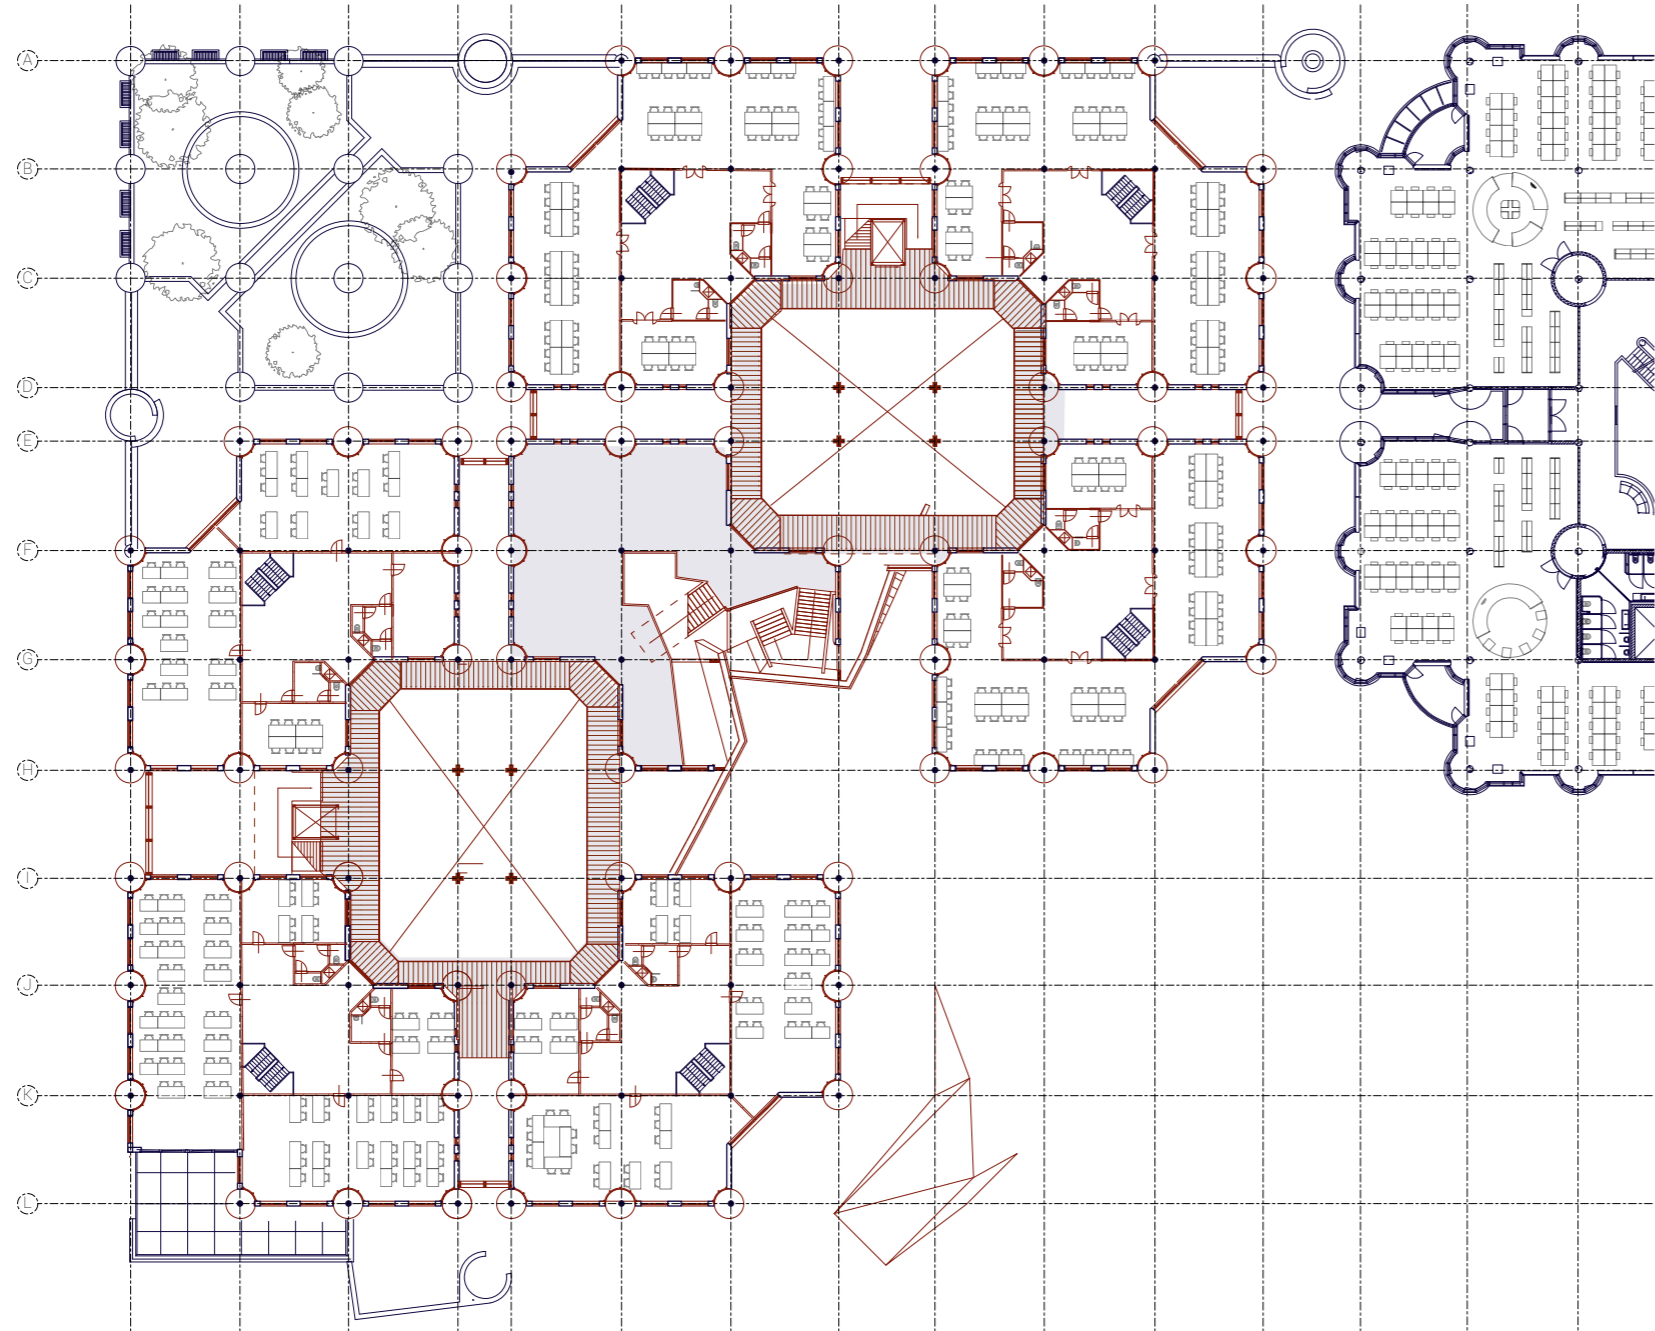


## FIRST FLOOR // 1:500

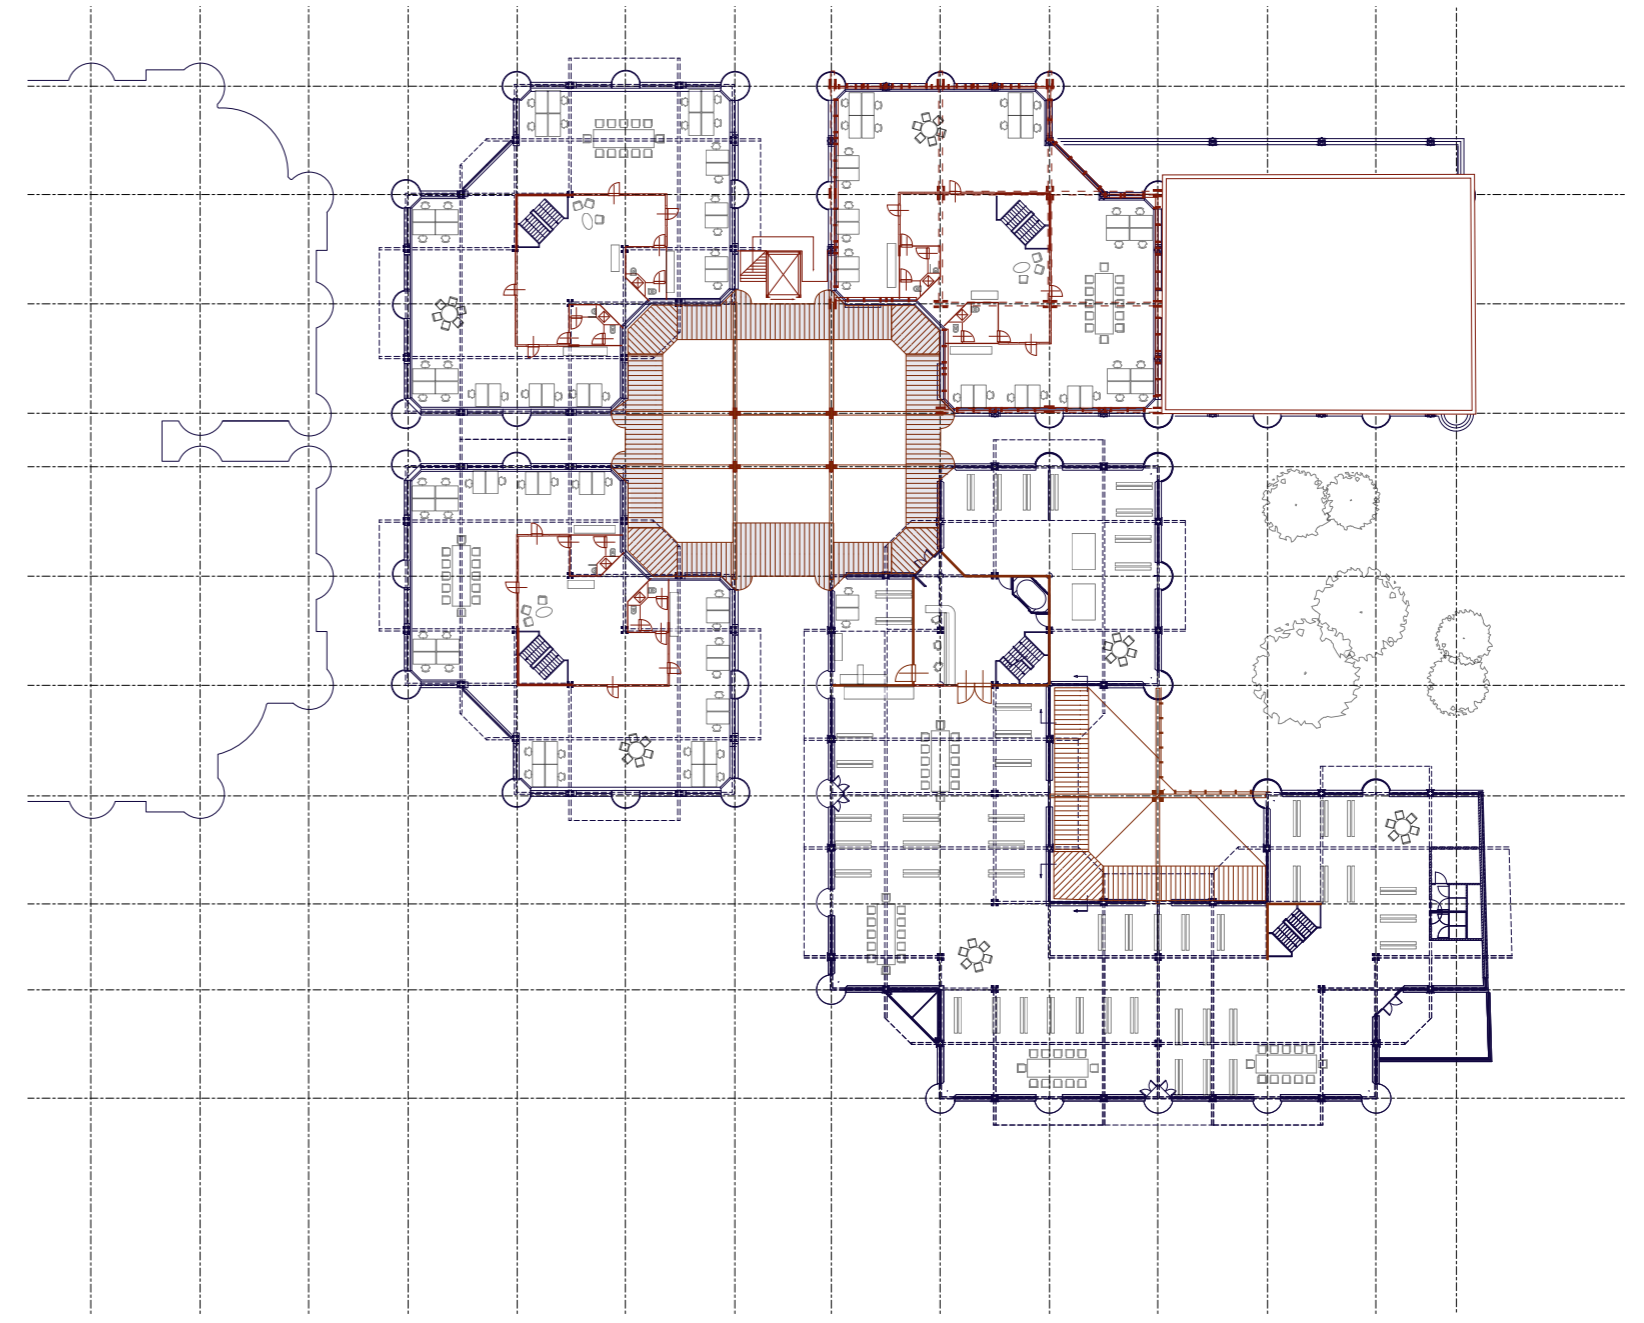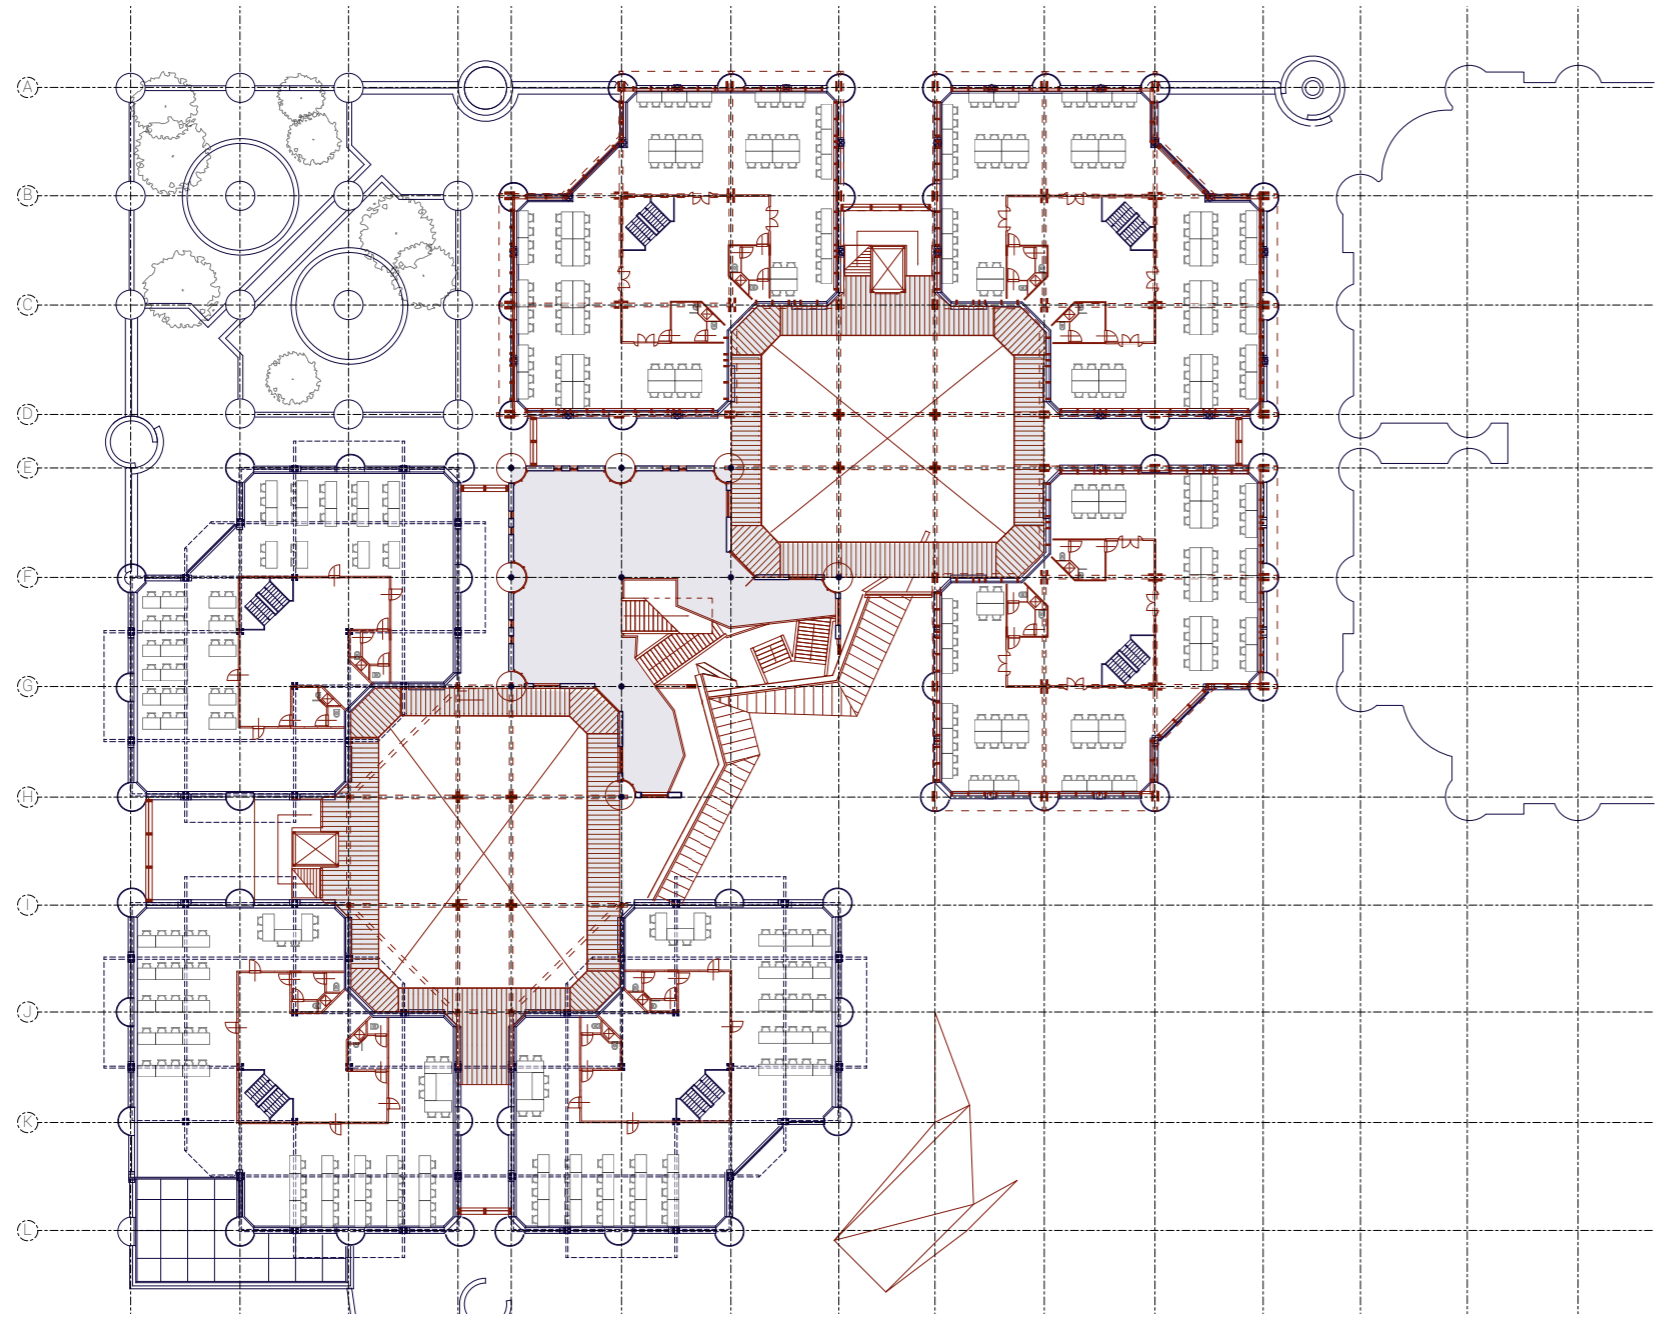


## SECOND FLOOR // 1:500

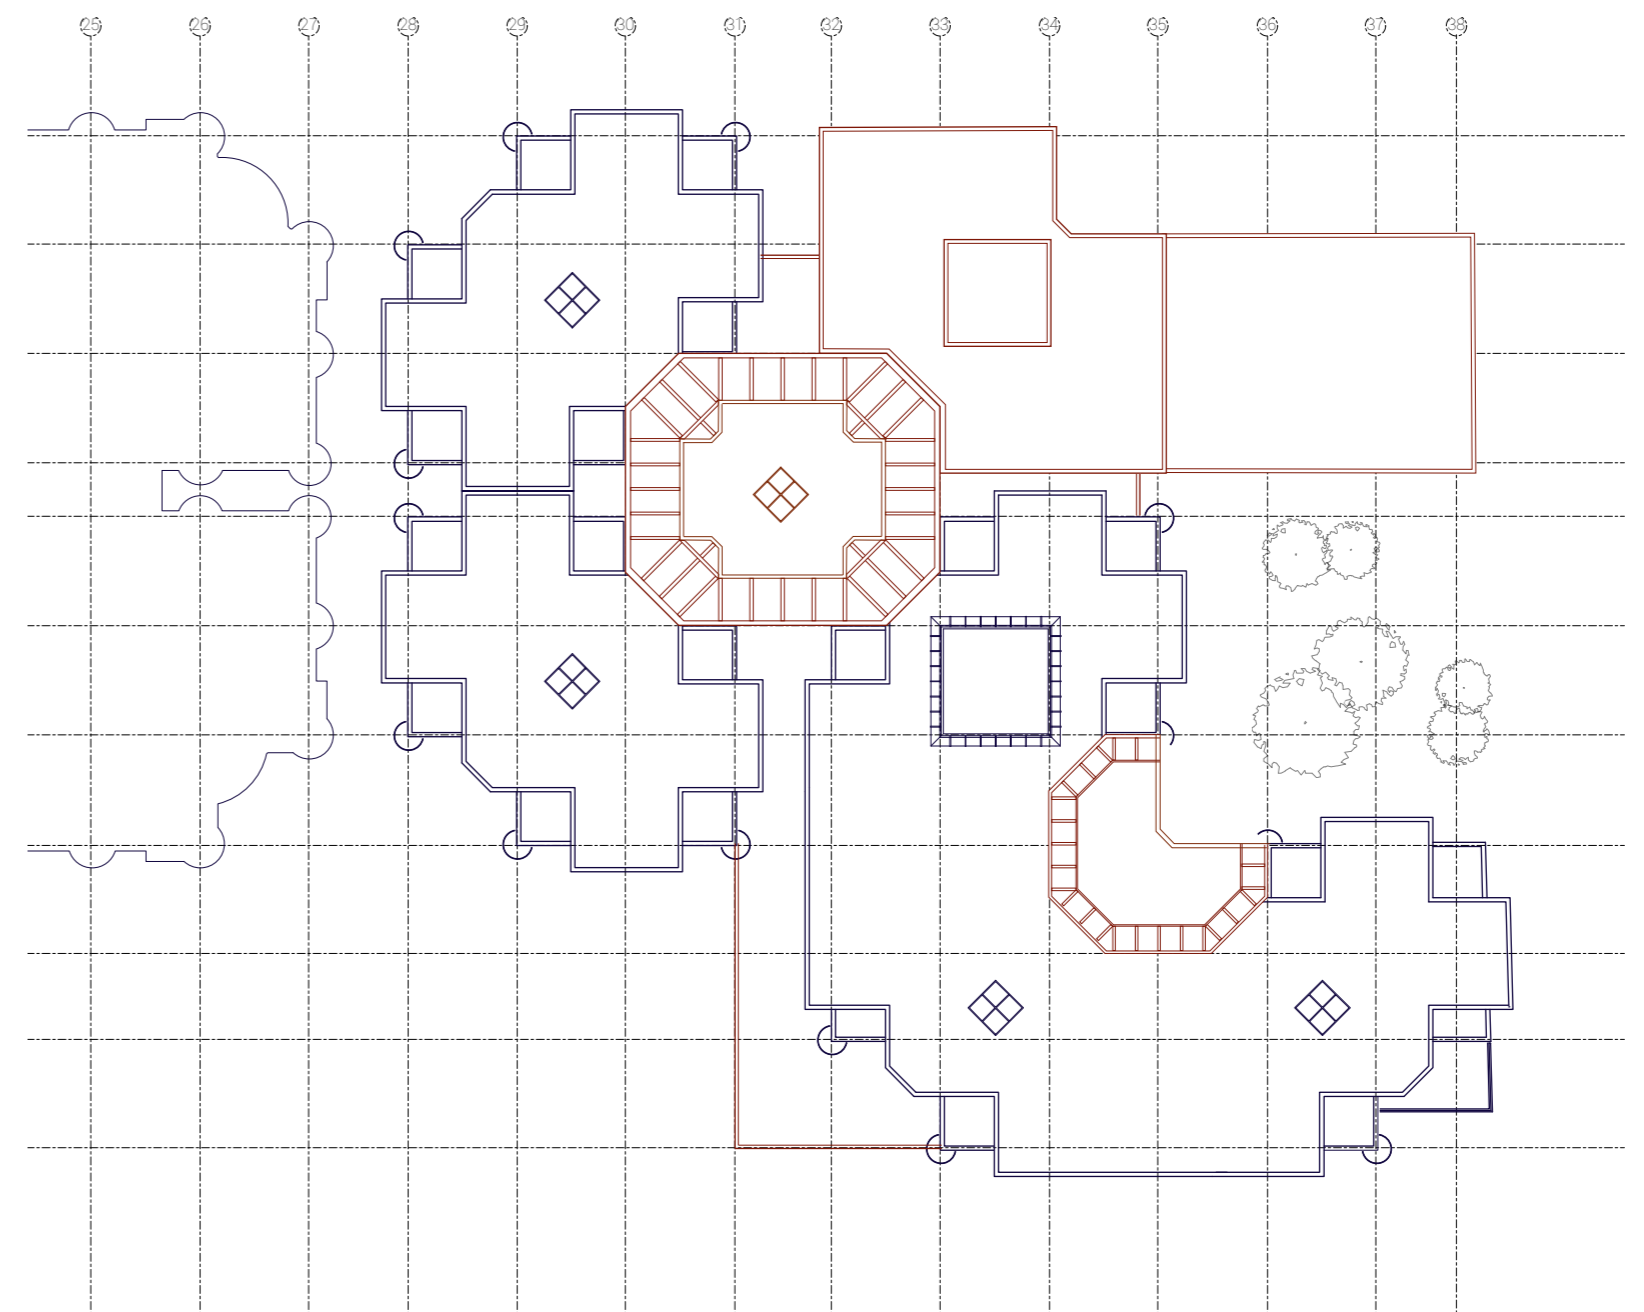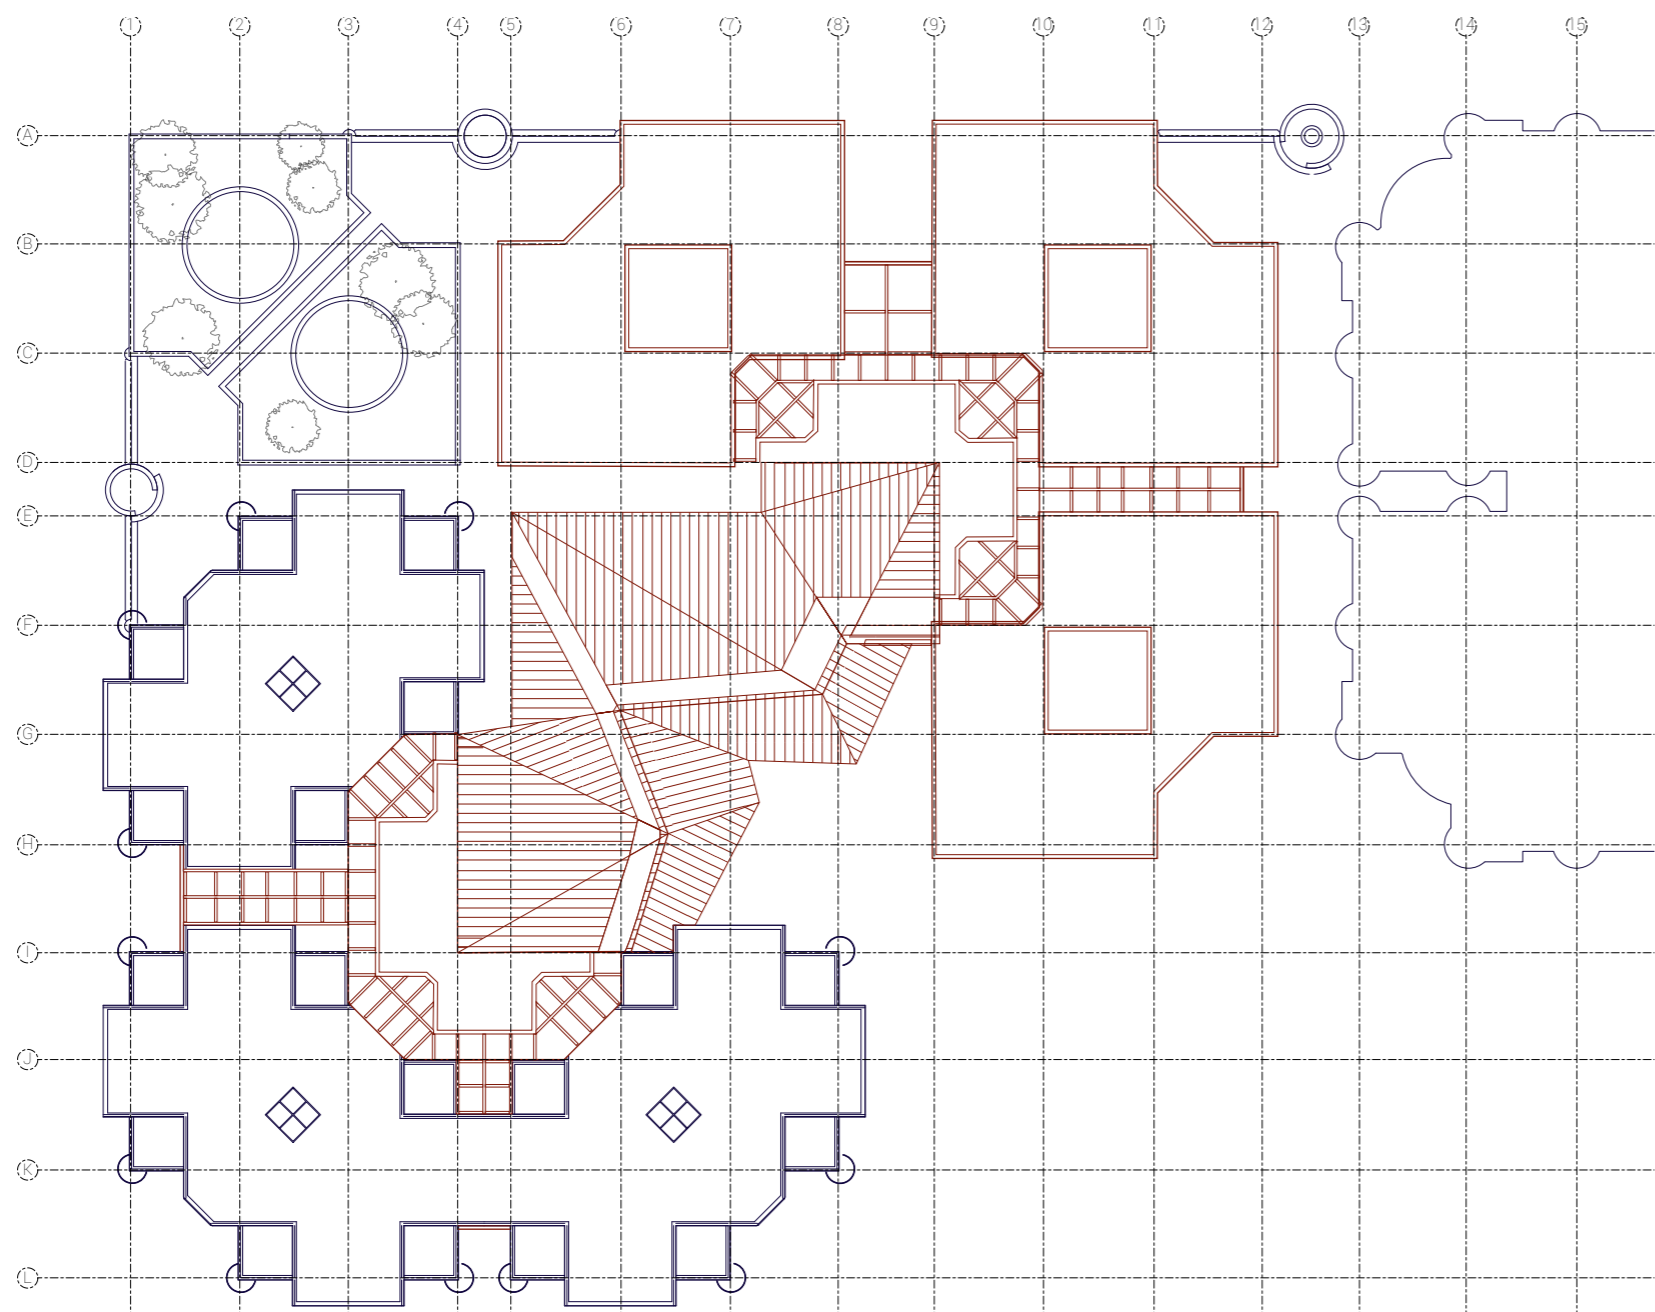


## ROOFPLAN // 1:500

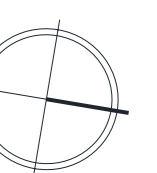


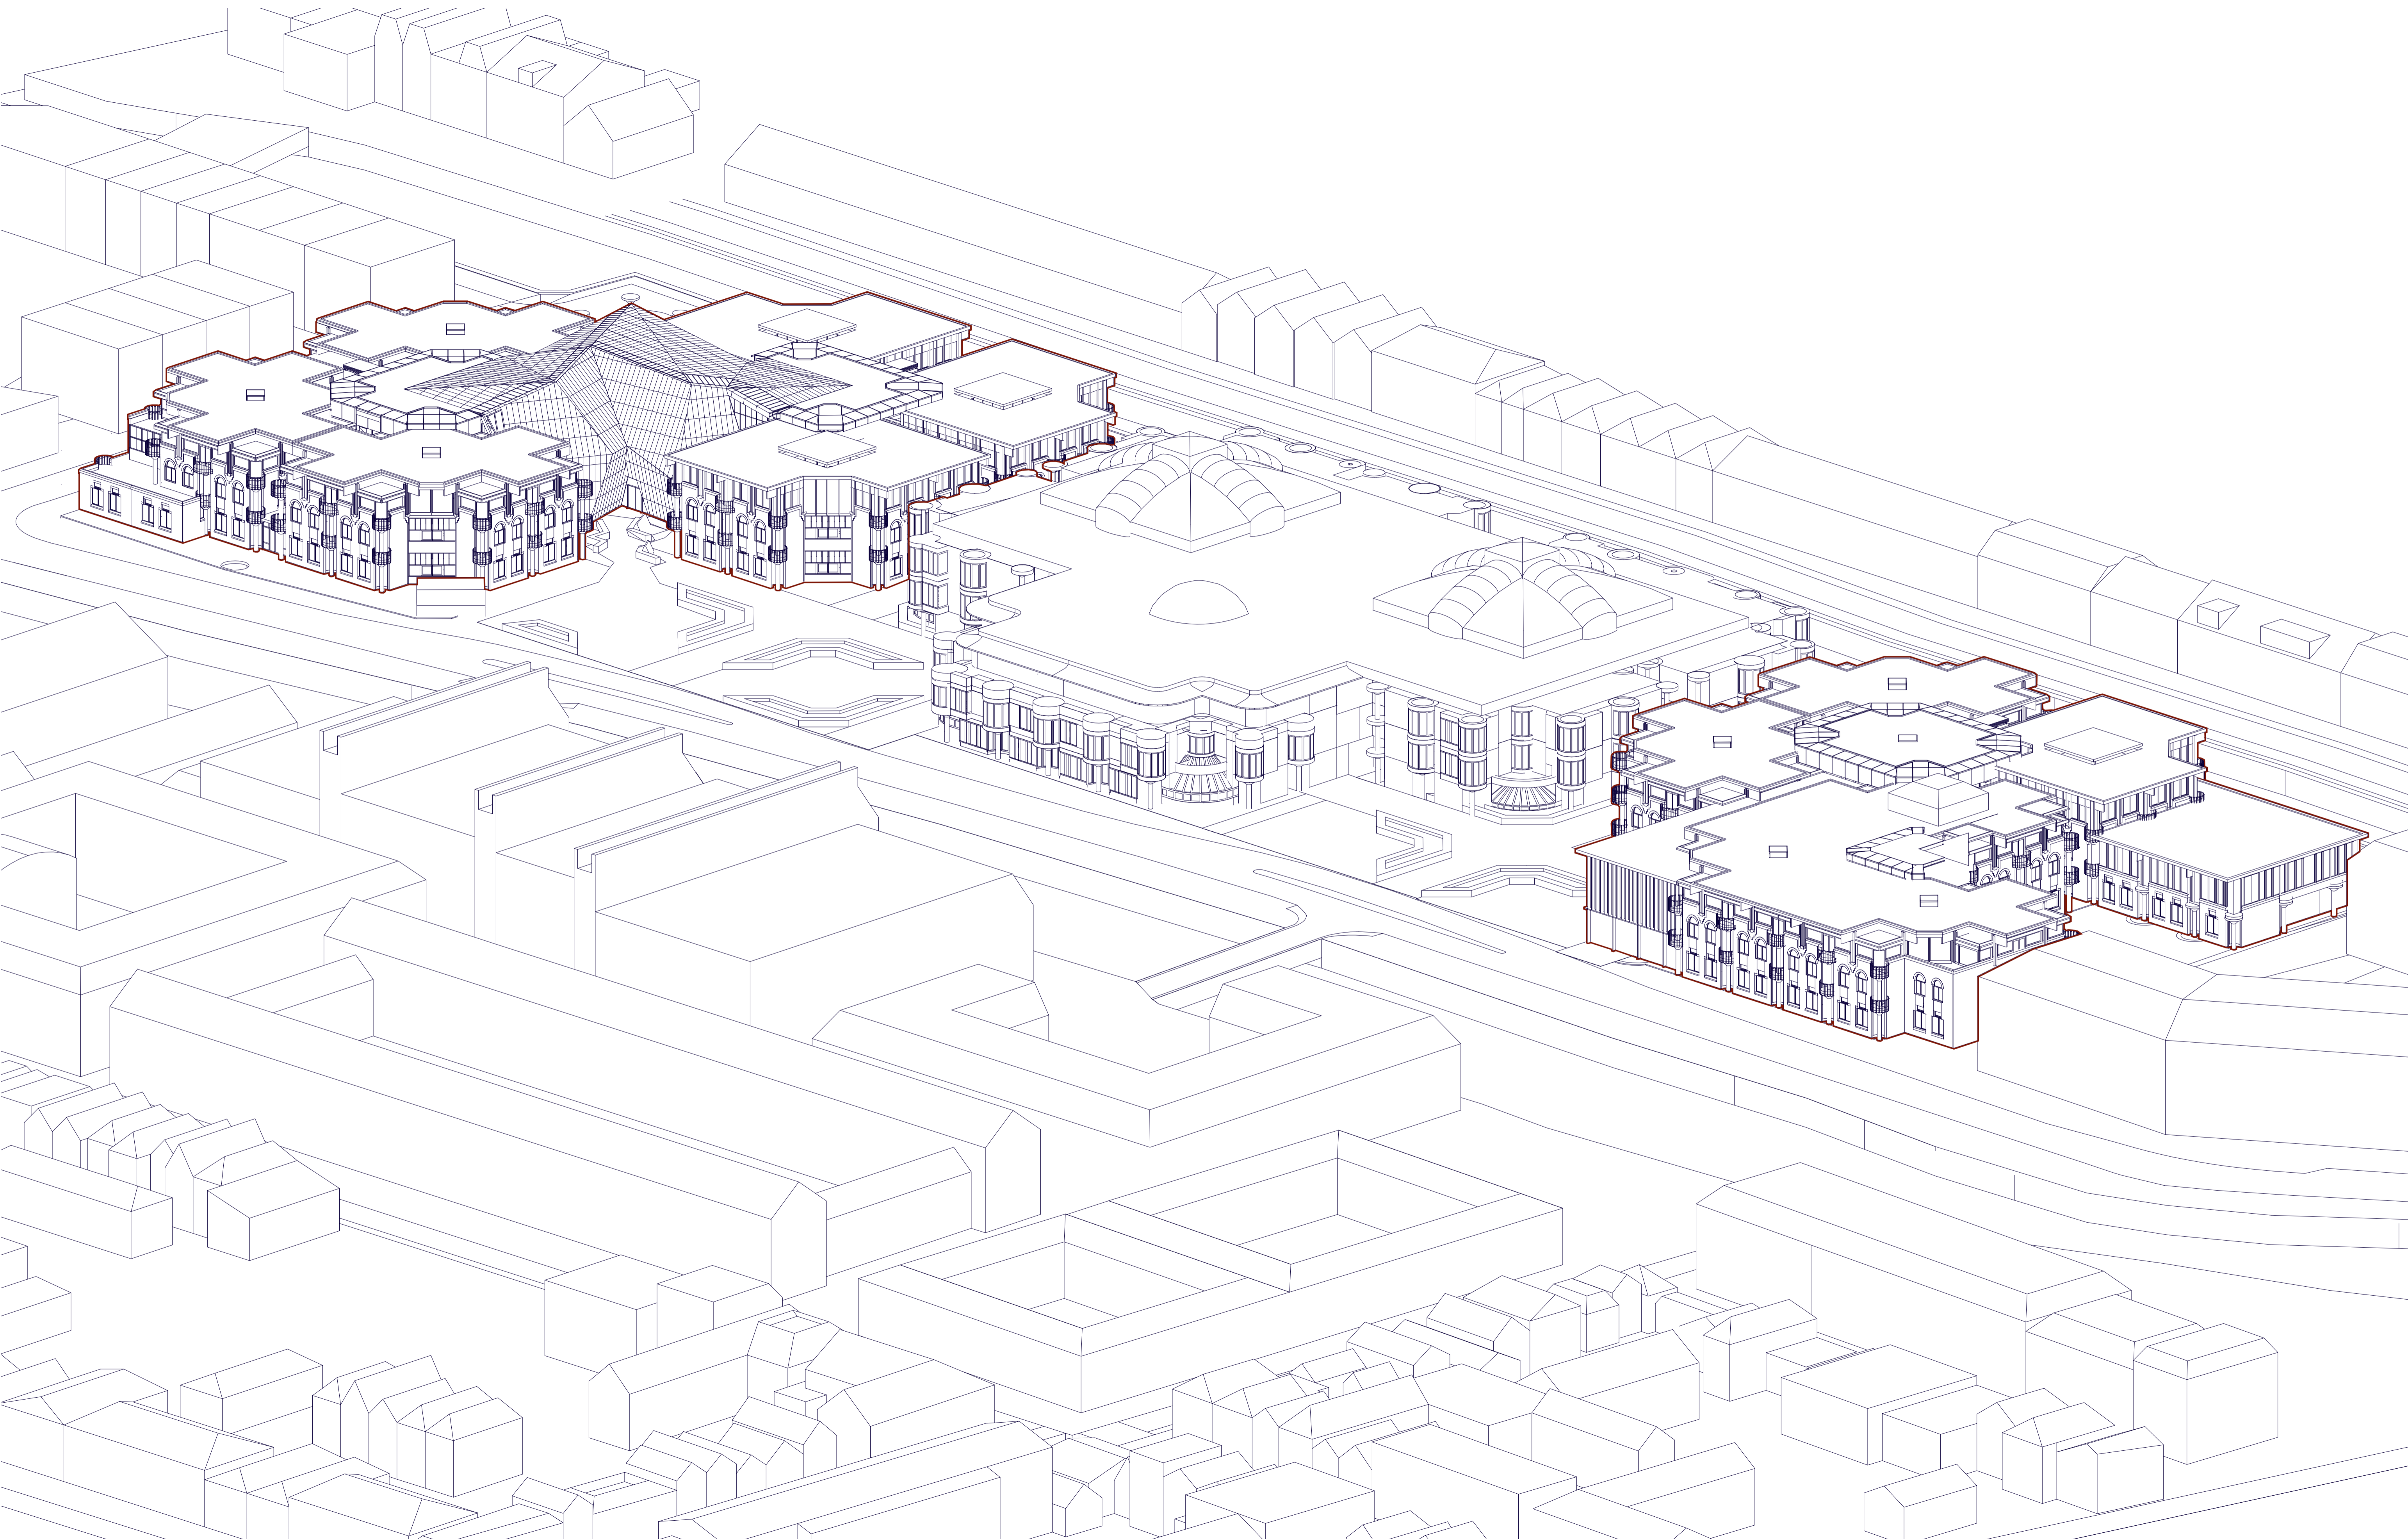


**P5 PRESENTATION // JELLE HETTEMA**

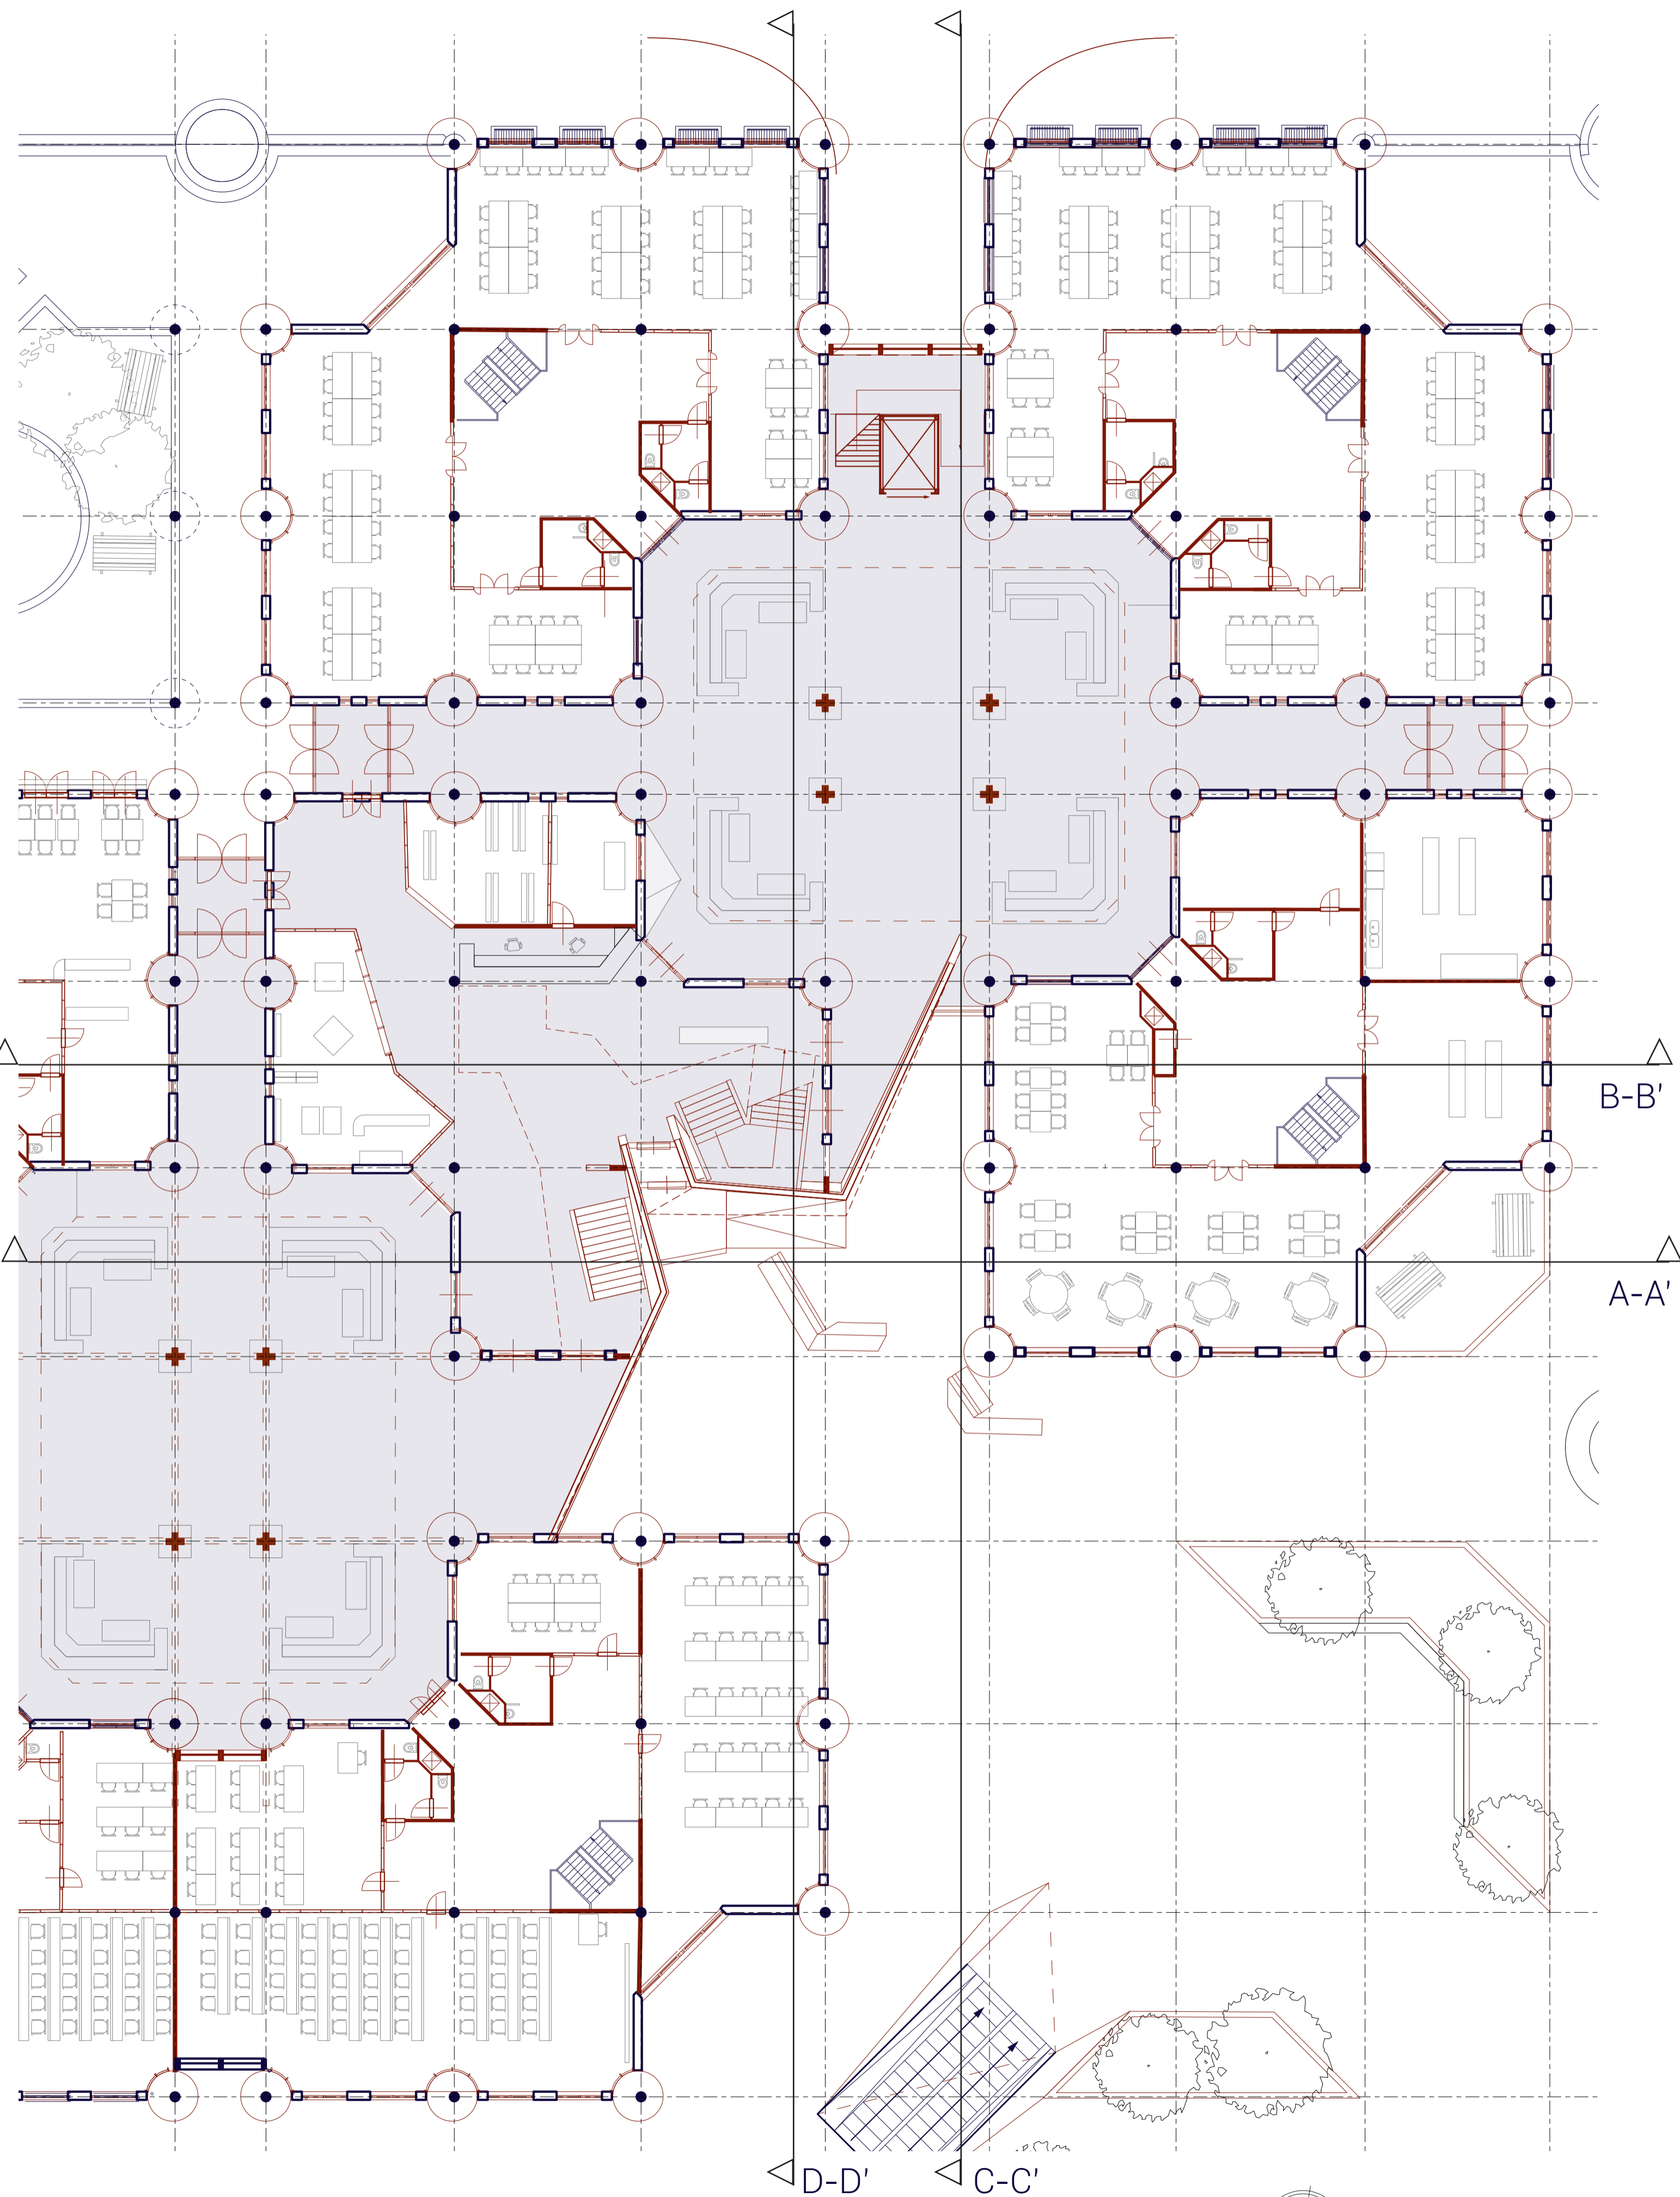


**PLAN GROUND FLOOR SOUTH CLUSTER // 1:200**

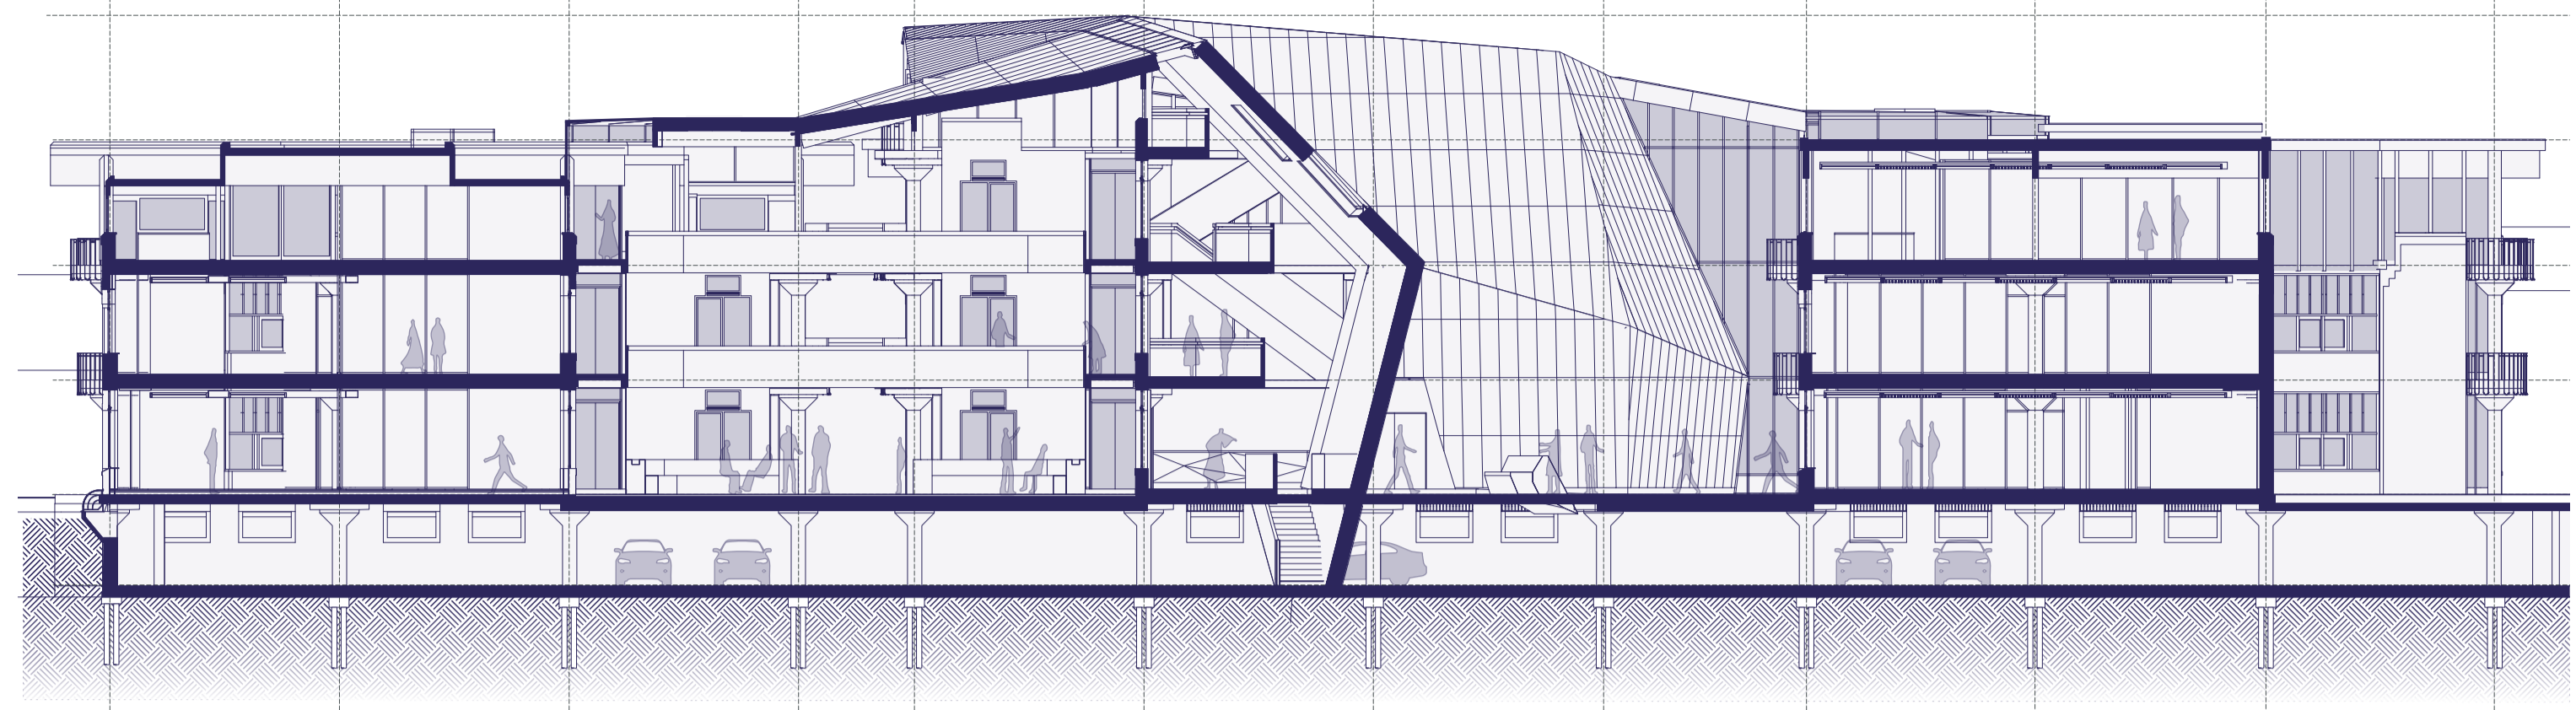


**SECTION A-A' // 1:200**

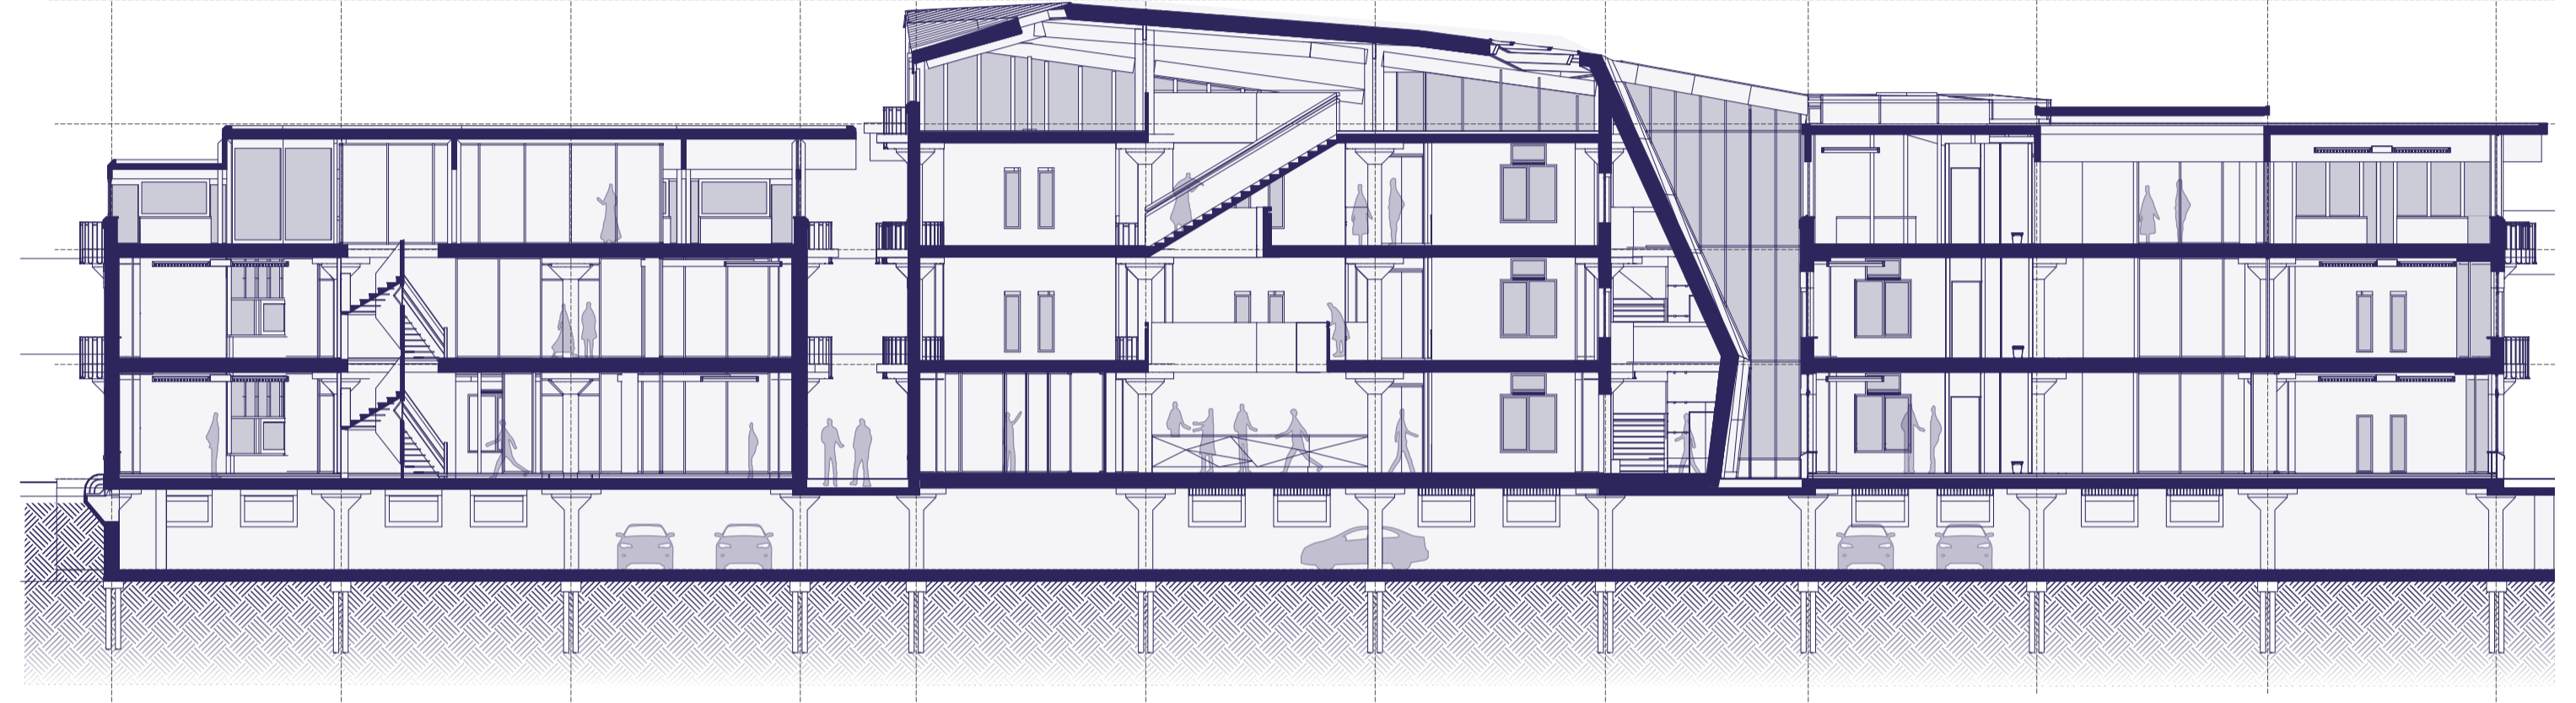

**SECTION B-B' // 1:200**

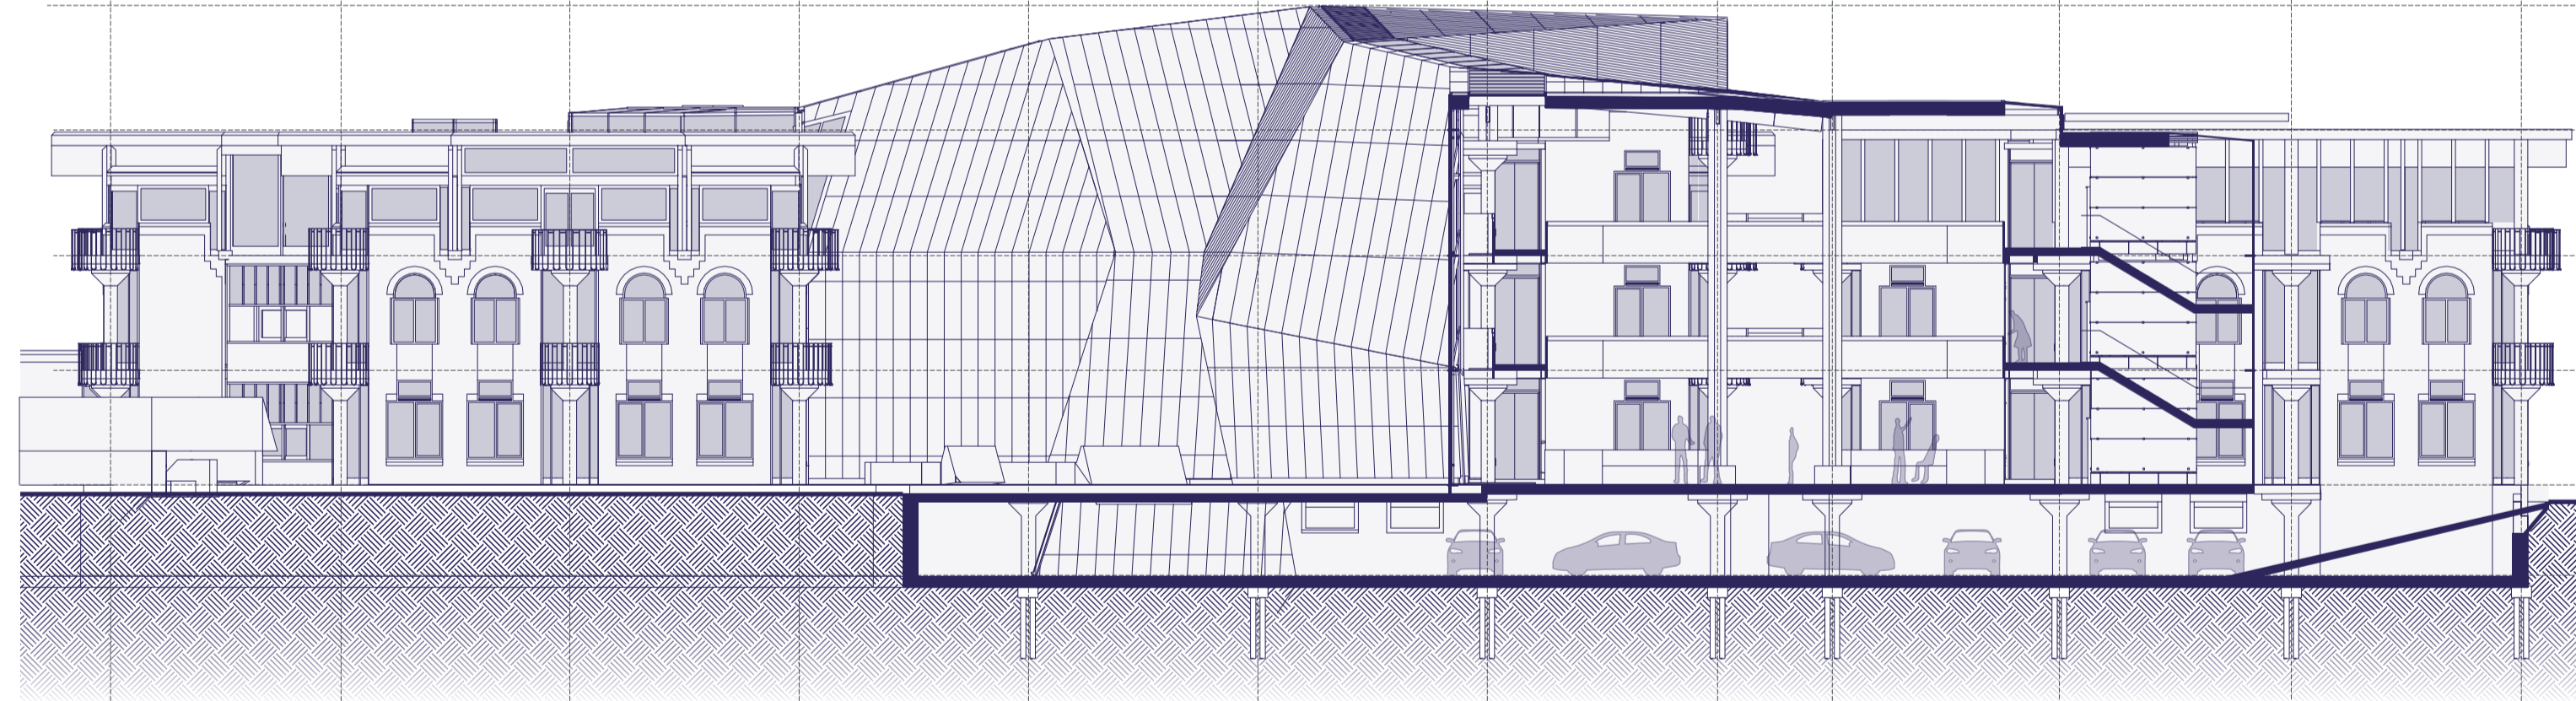


**SECTION C-C' // 1:200**

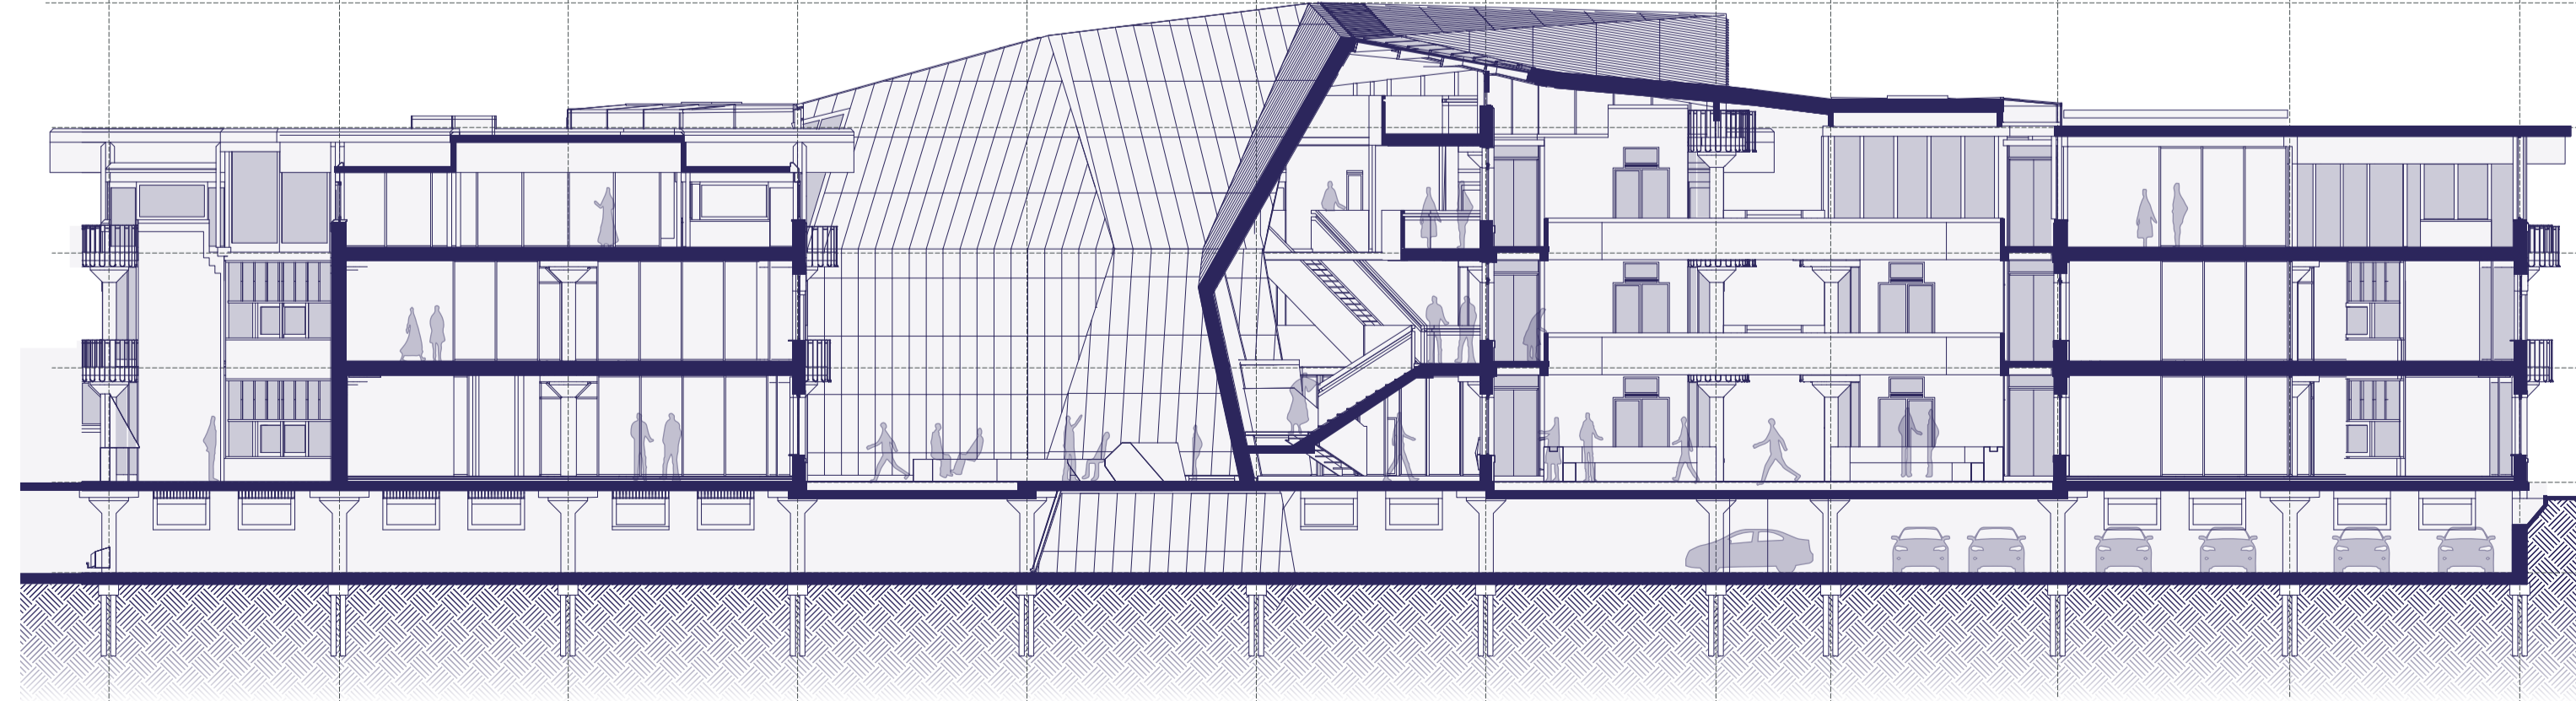


**SECTION D-D' // 1:200**


**P5 PRESENTATION // JELLE HETTEMA**

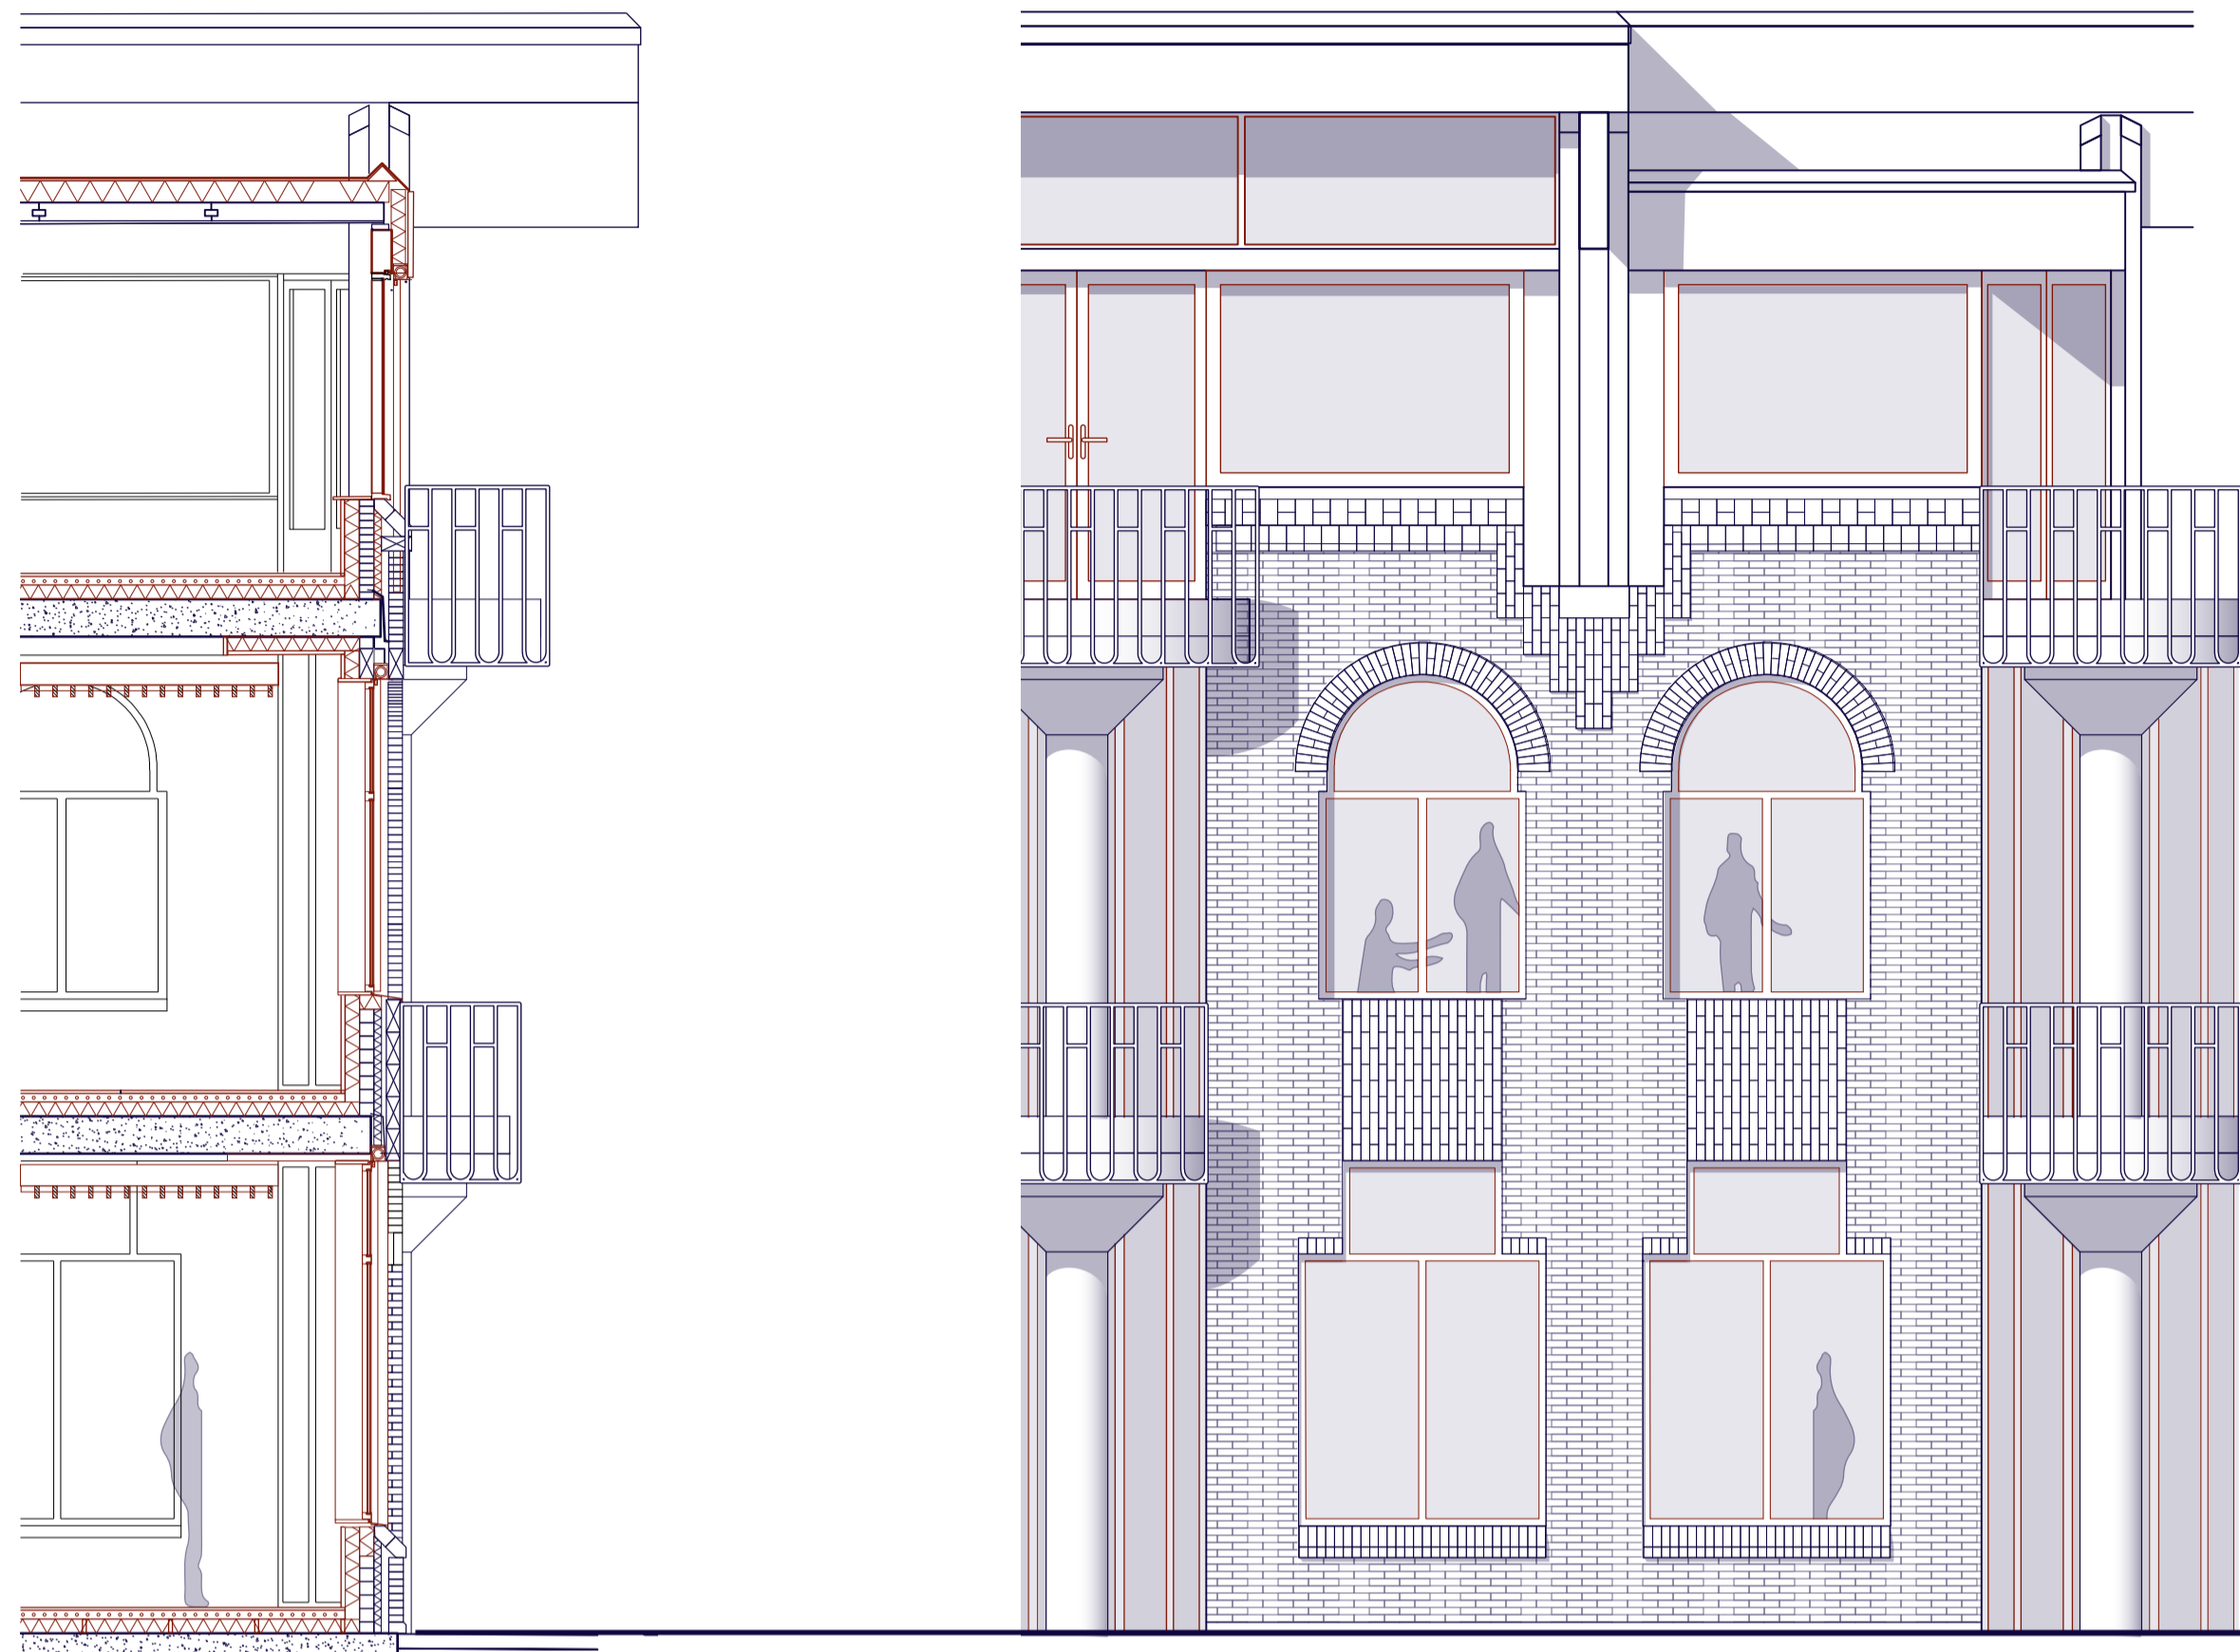



**FACADE SECTION AND ELEVATION // 1:50**

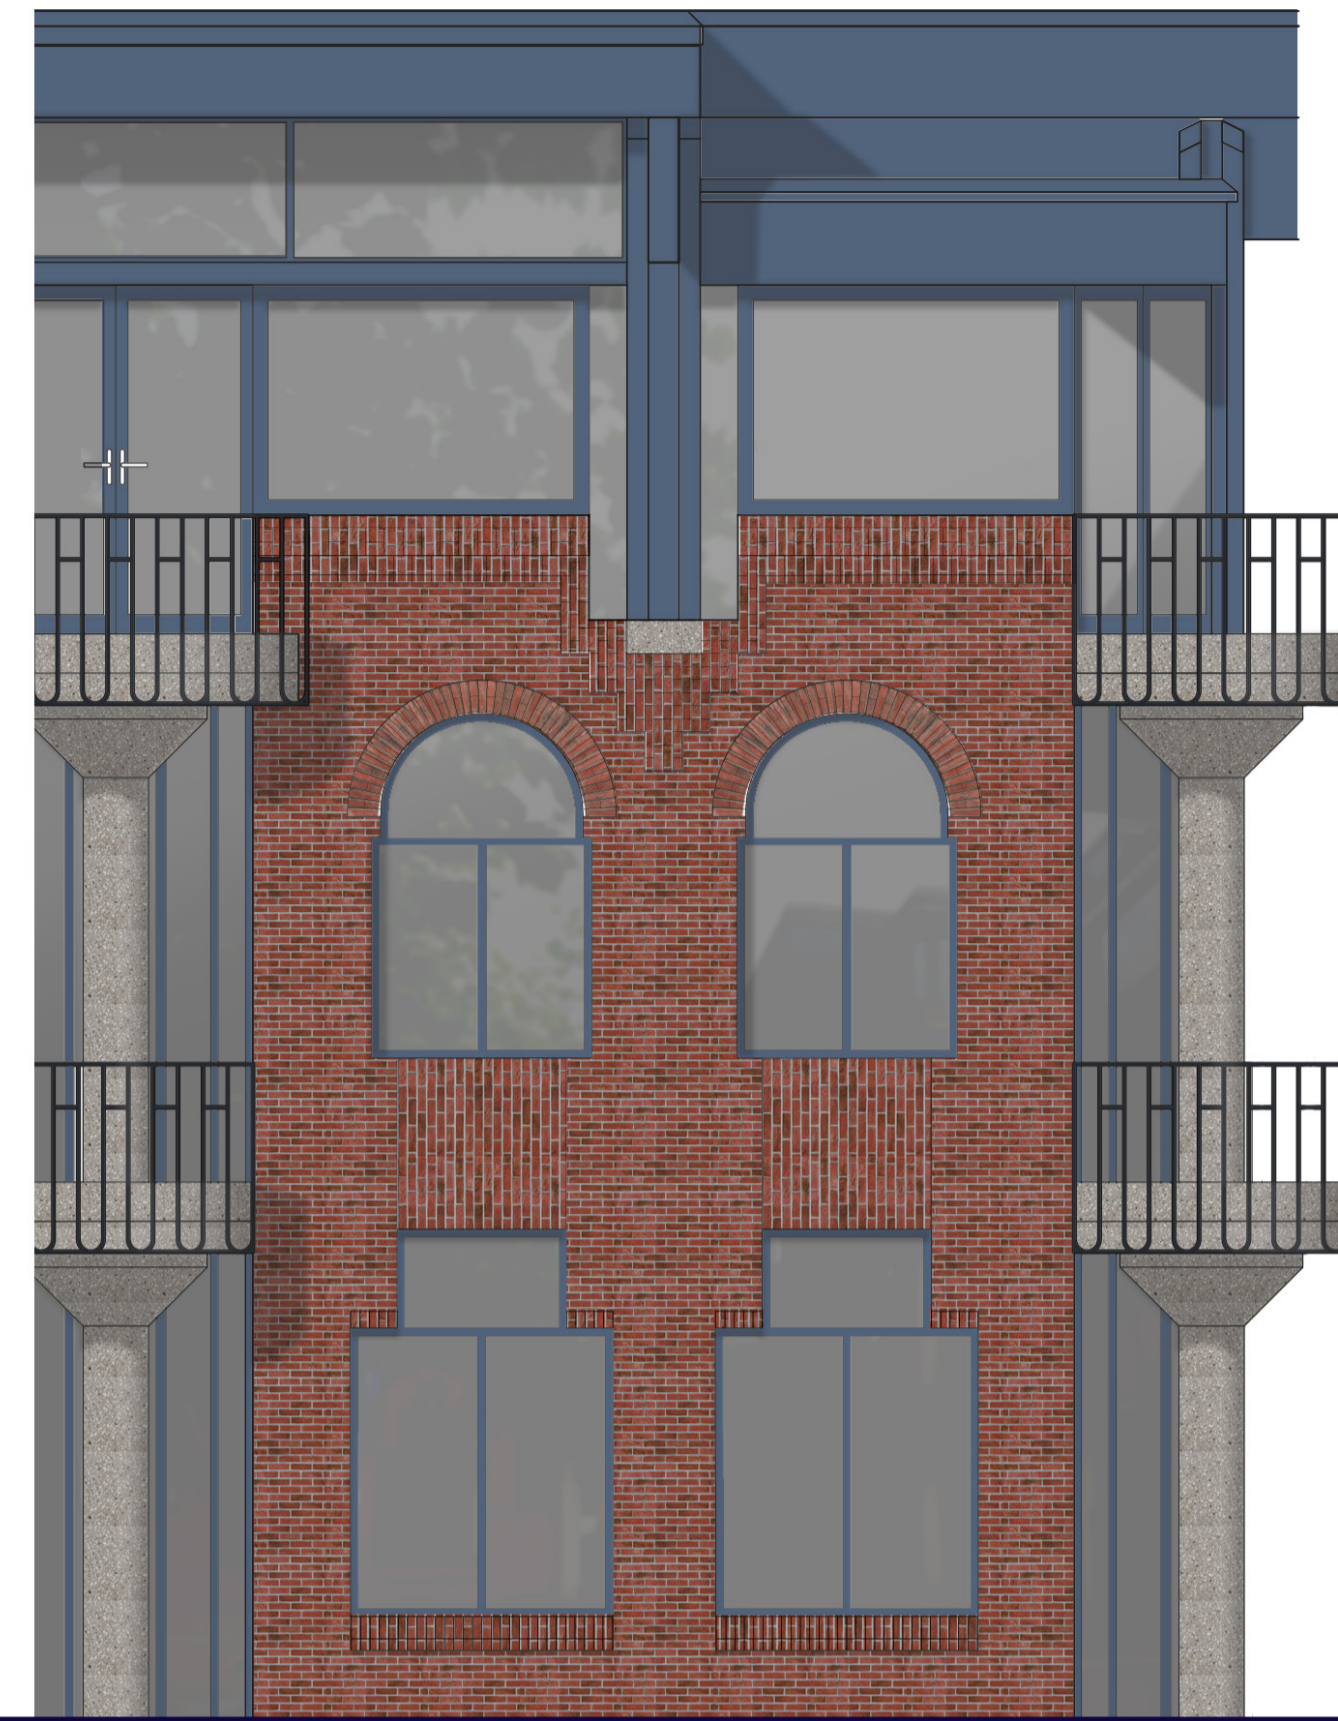

**NEW FACADE SECTION // 1:50**

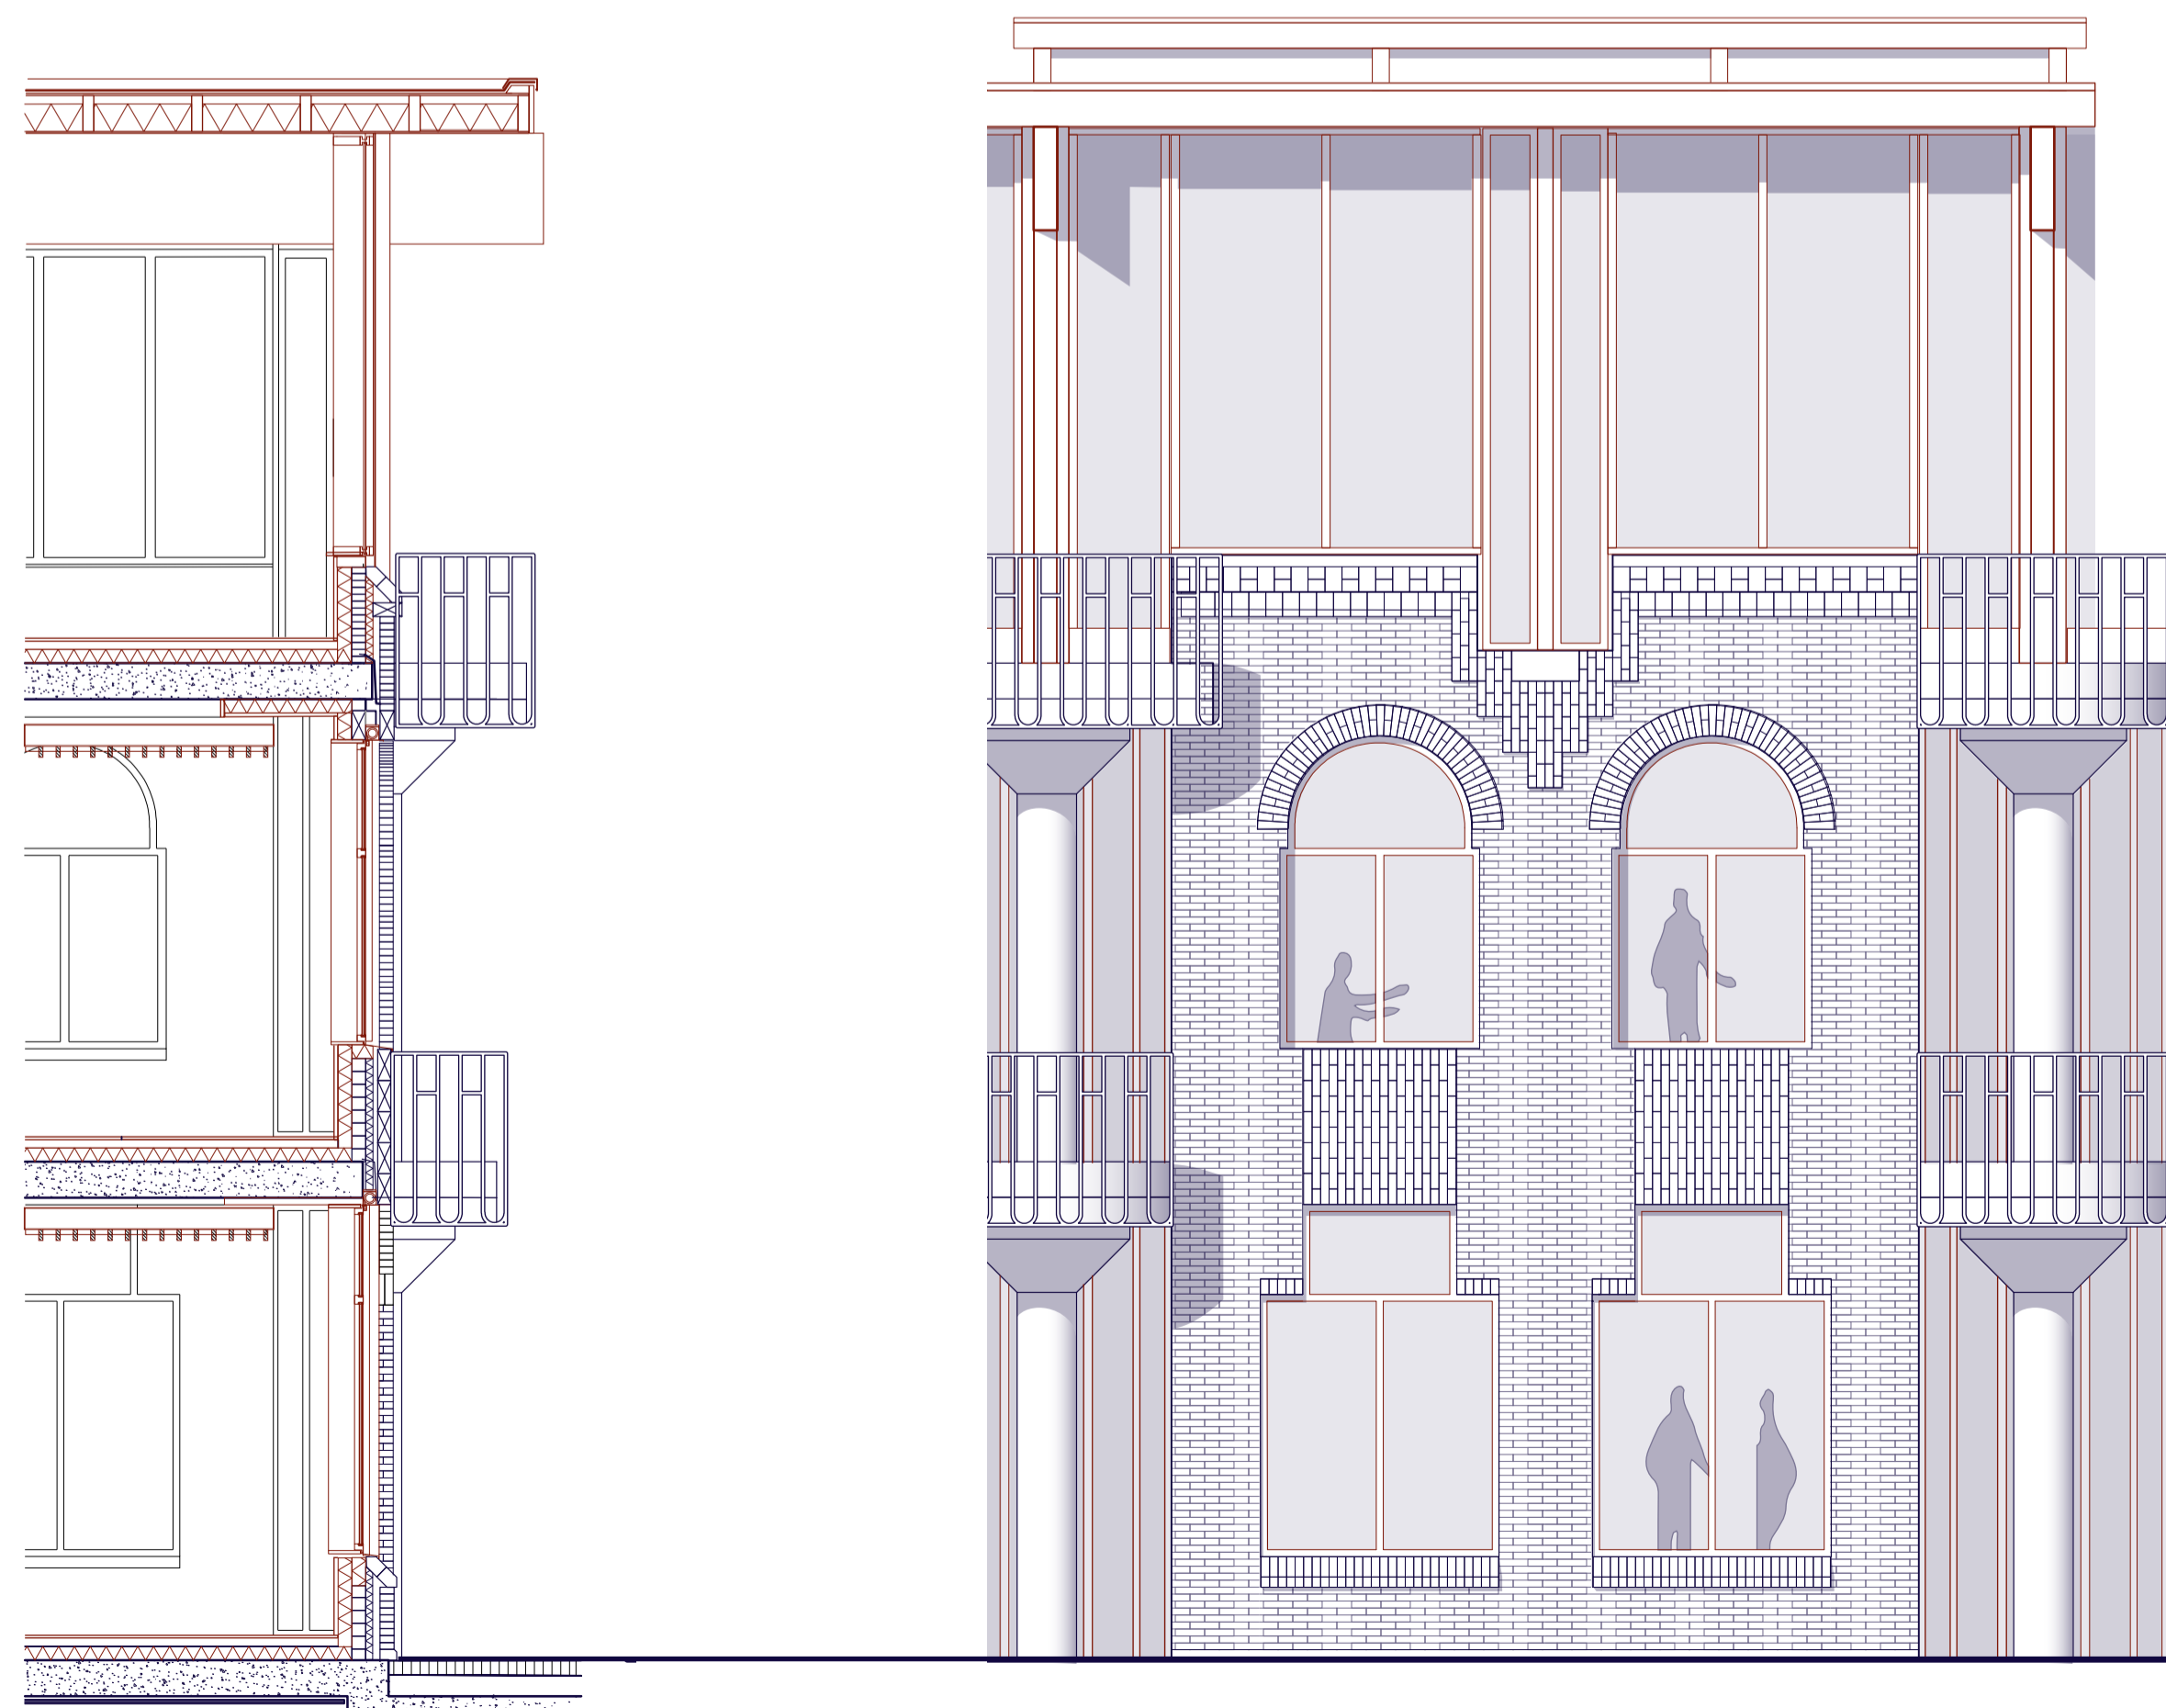

**FACADE SECTION AND ELEVATION // 1:50**

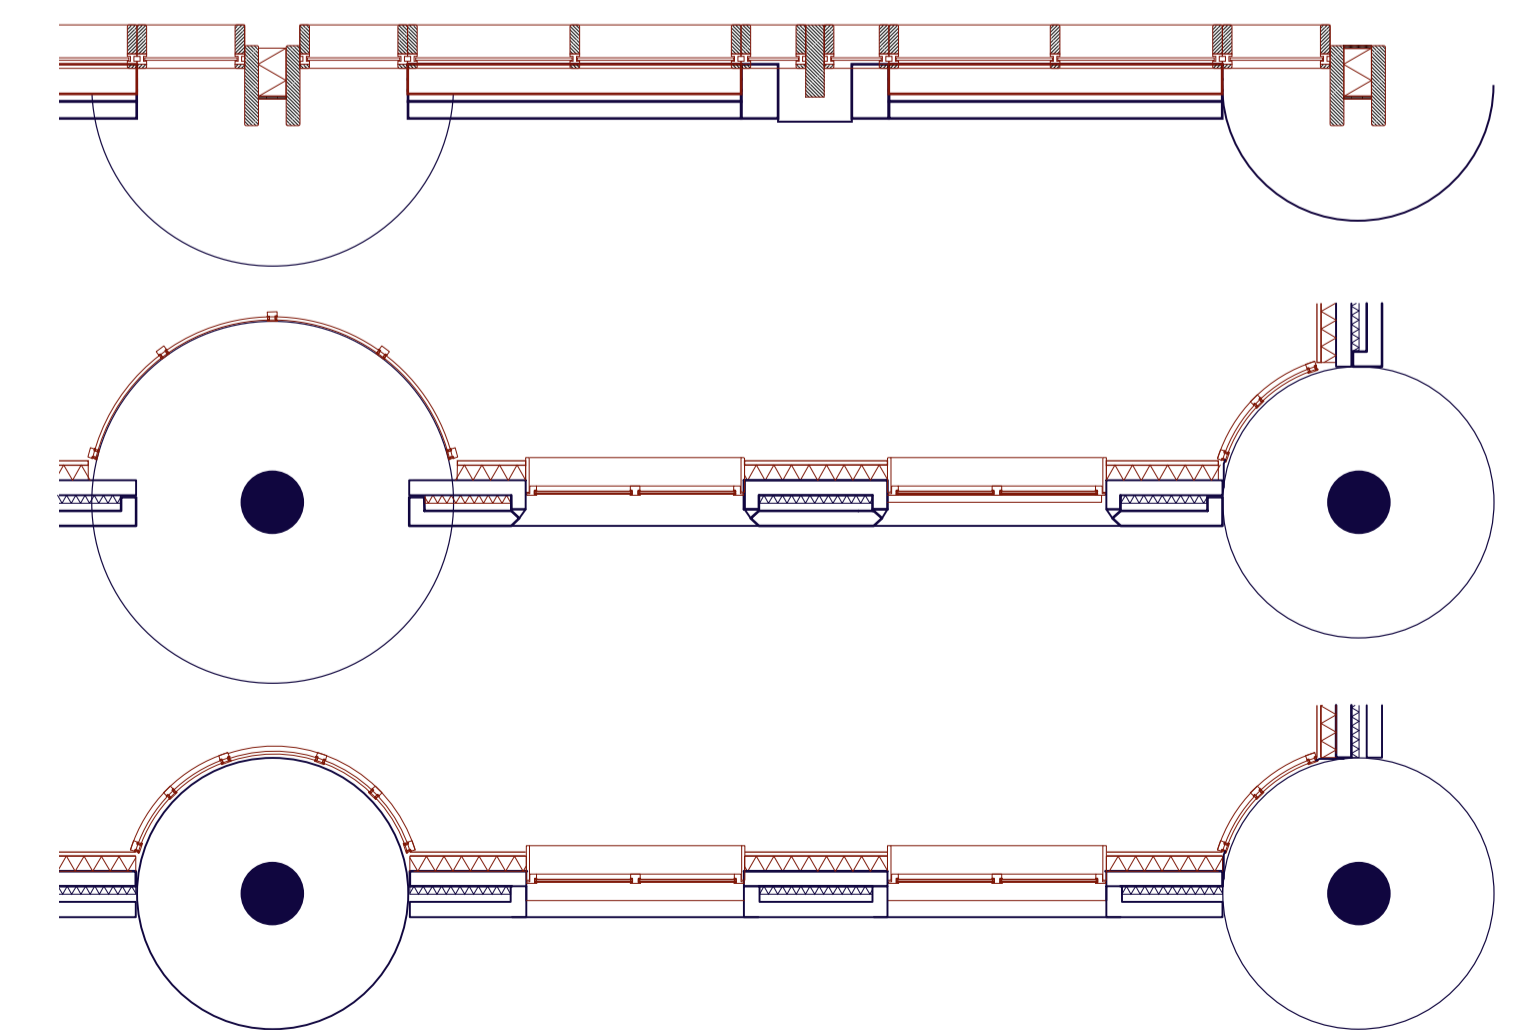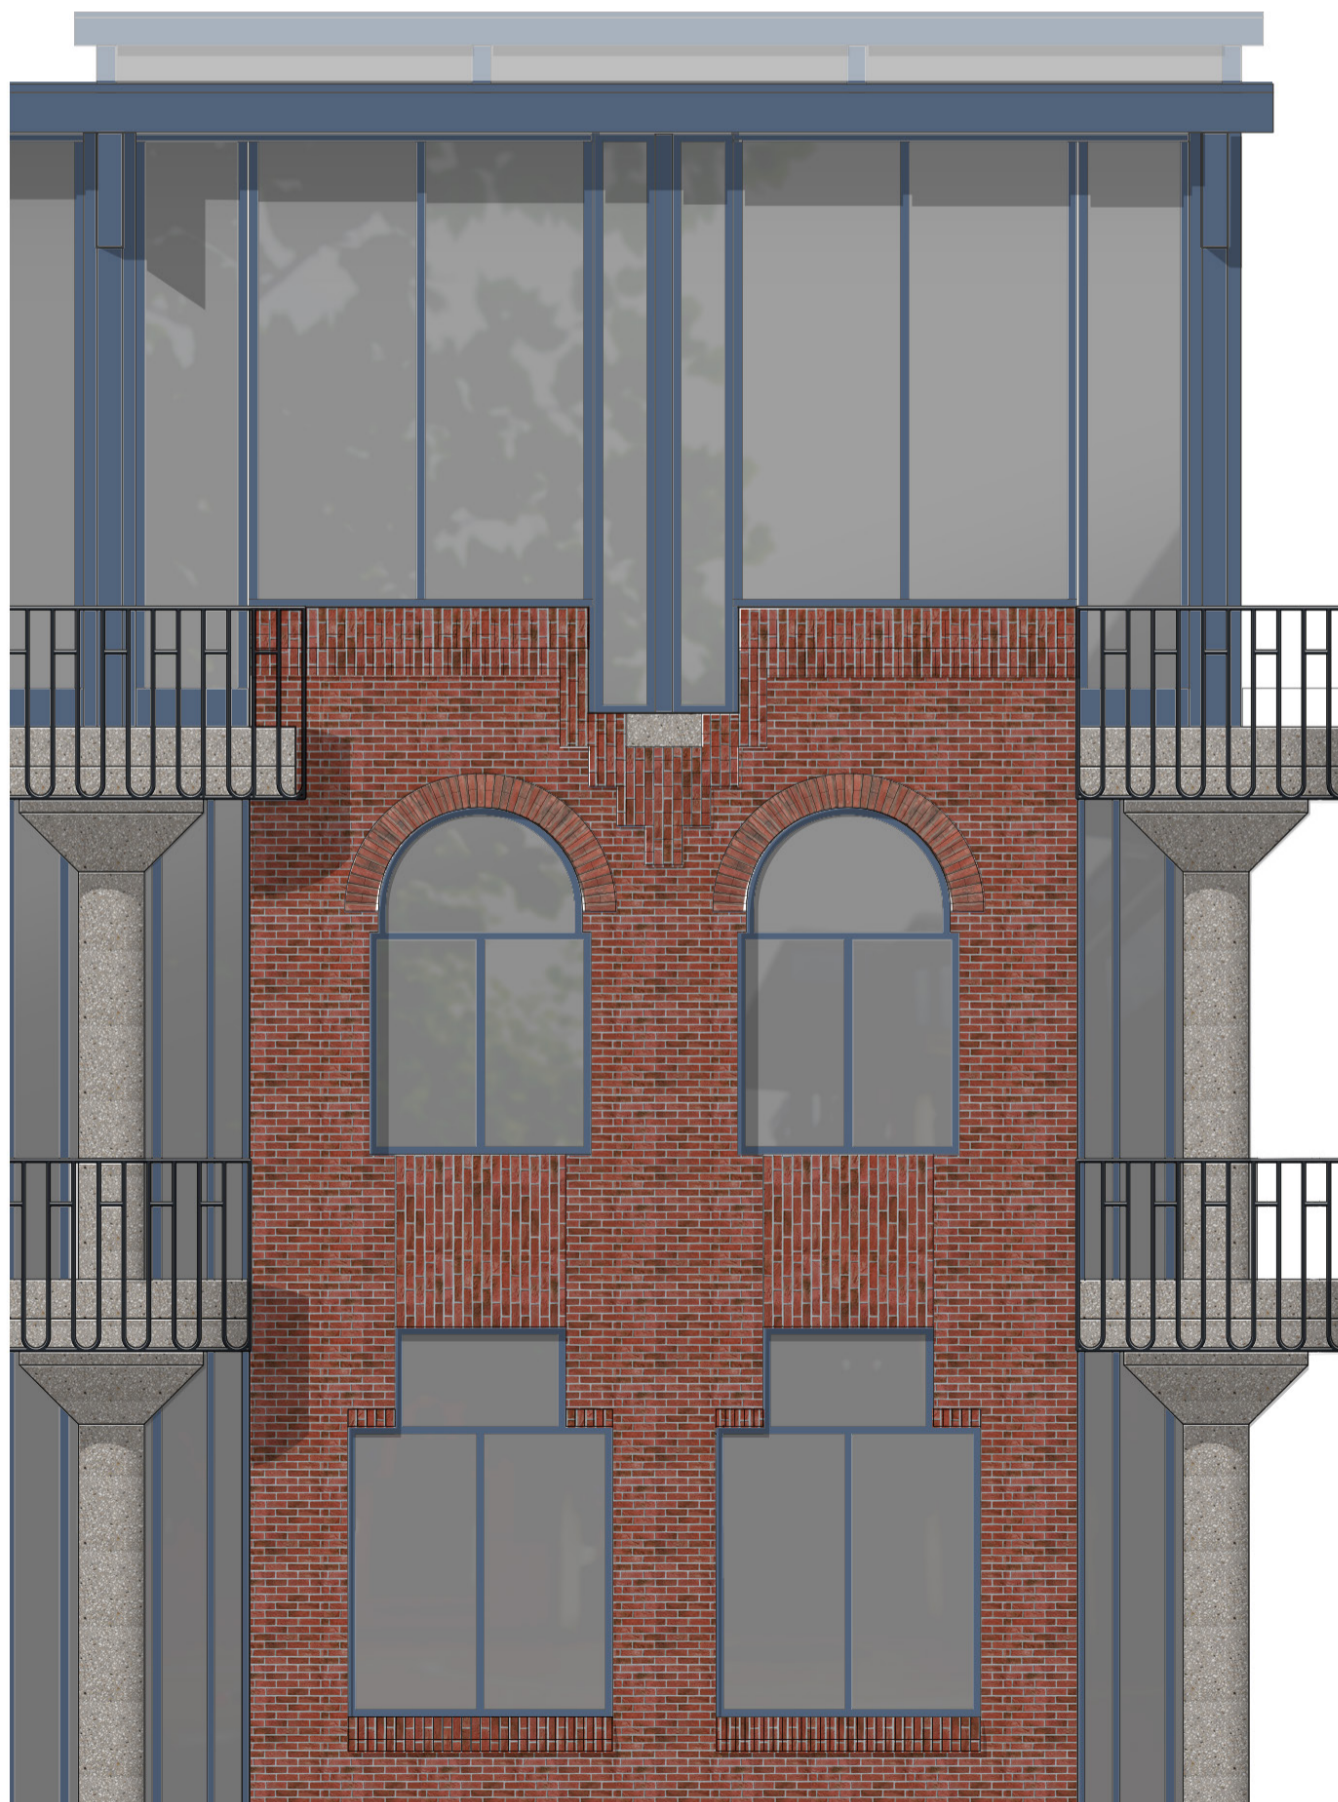

**HORIZONTAL FACADE DETAIL // 1:50**