


PARK LEVEL 1:200



NORTH ELEVATION 1:200

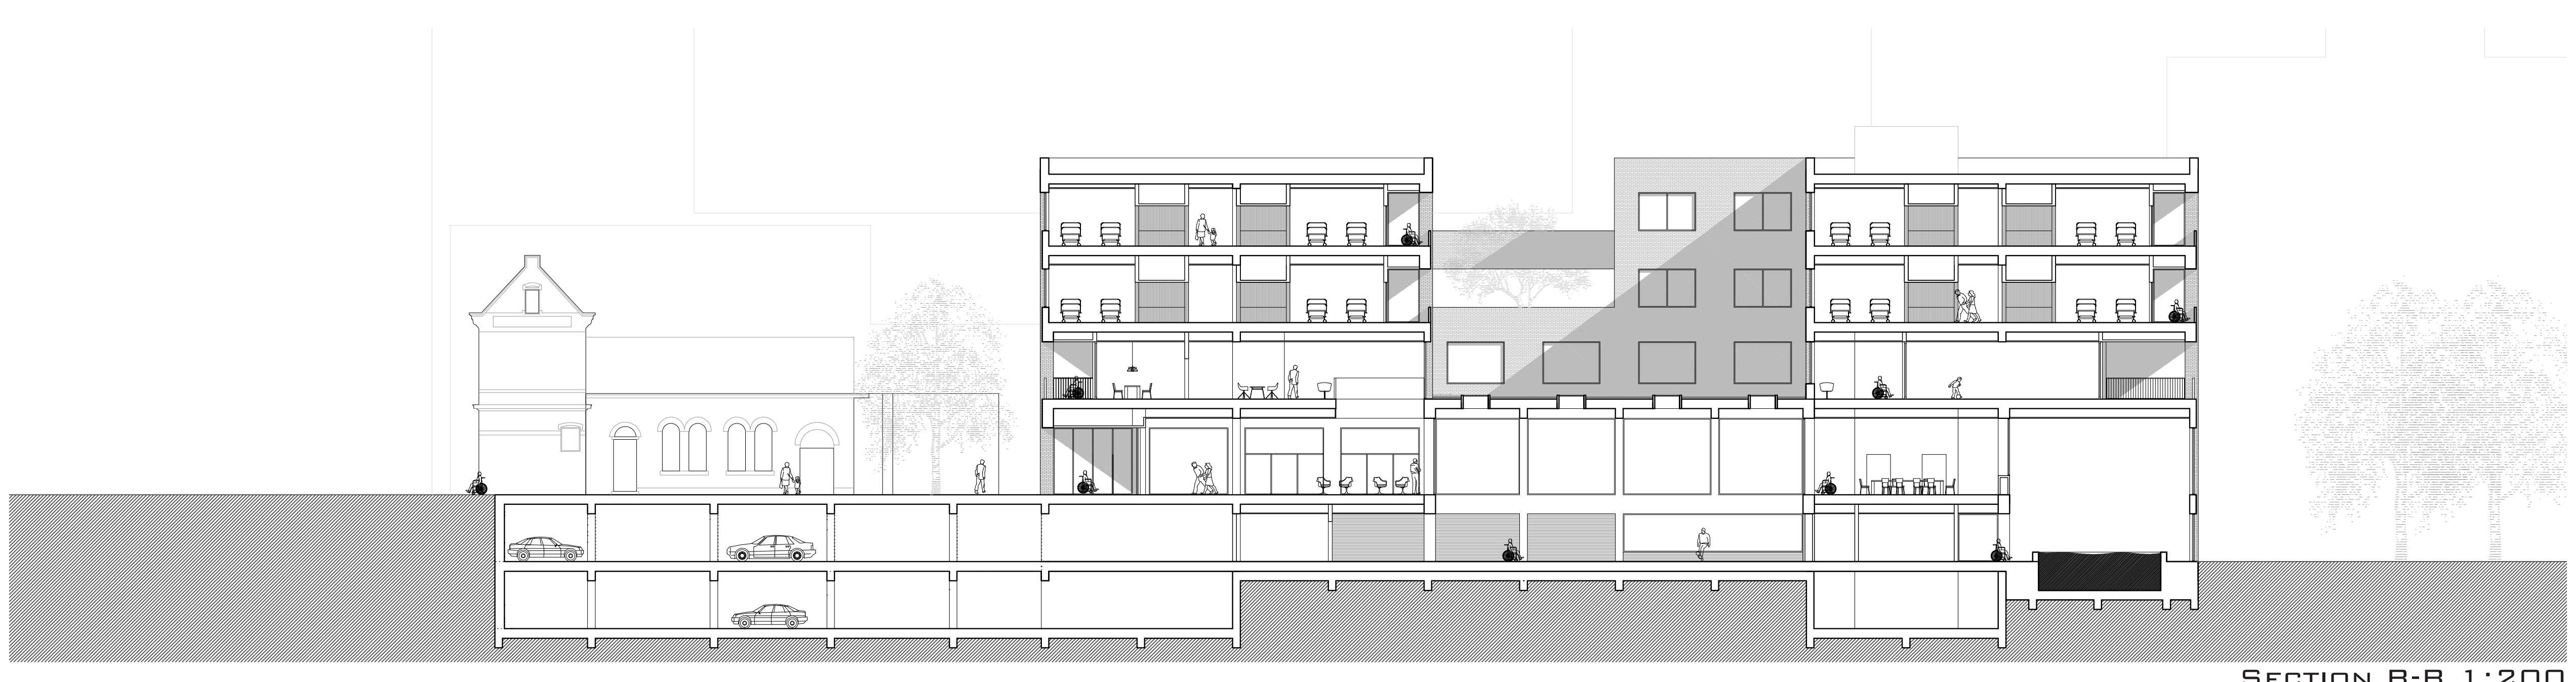

SECTION B-B 1:200



REHABILITATION CENTRE

# CONNECTING PEOPLE

BLURRING THE BORDERS BETWEEN THE CLINIC AND THE CITY

FRANK DE VLEESCHHOUWER  
1544667

JURJEN ZEINSTR, LAURA ALVAREZ,  
MAURO PARRAVICINI, MATTHIJS PRINS

INTERIORS, BUILDINGS AND CITIES