

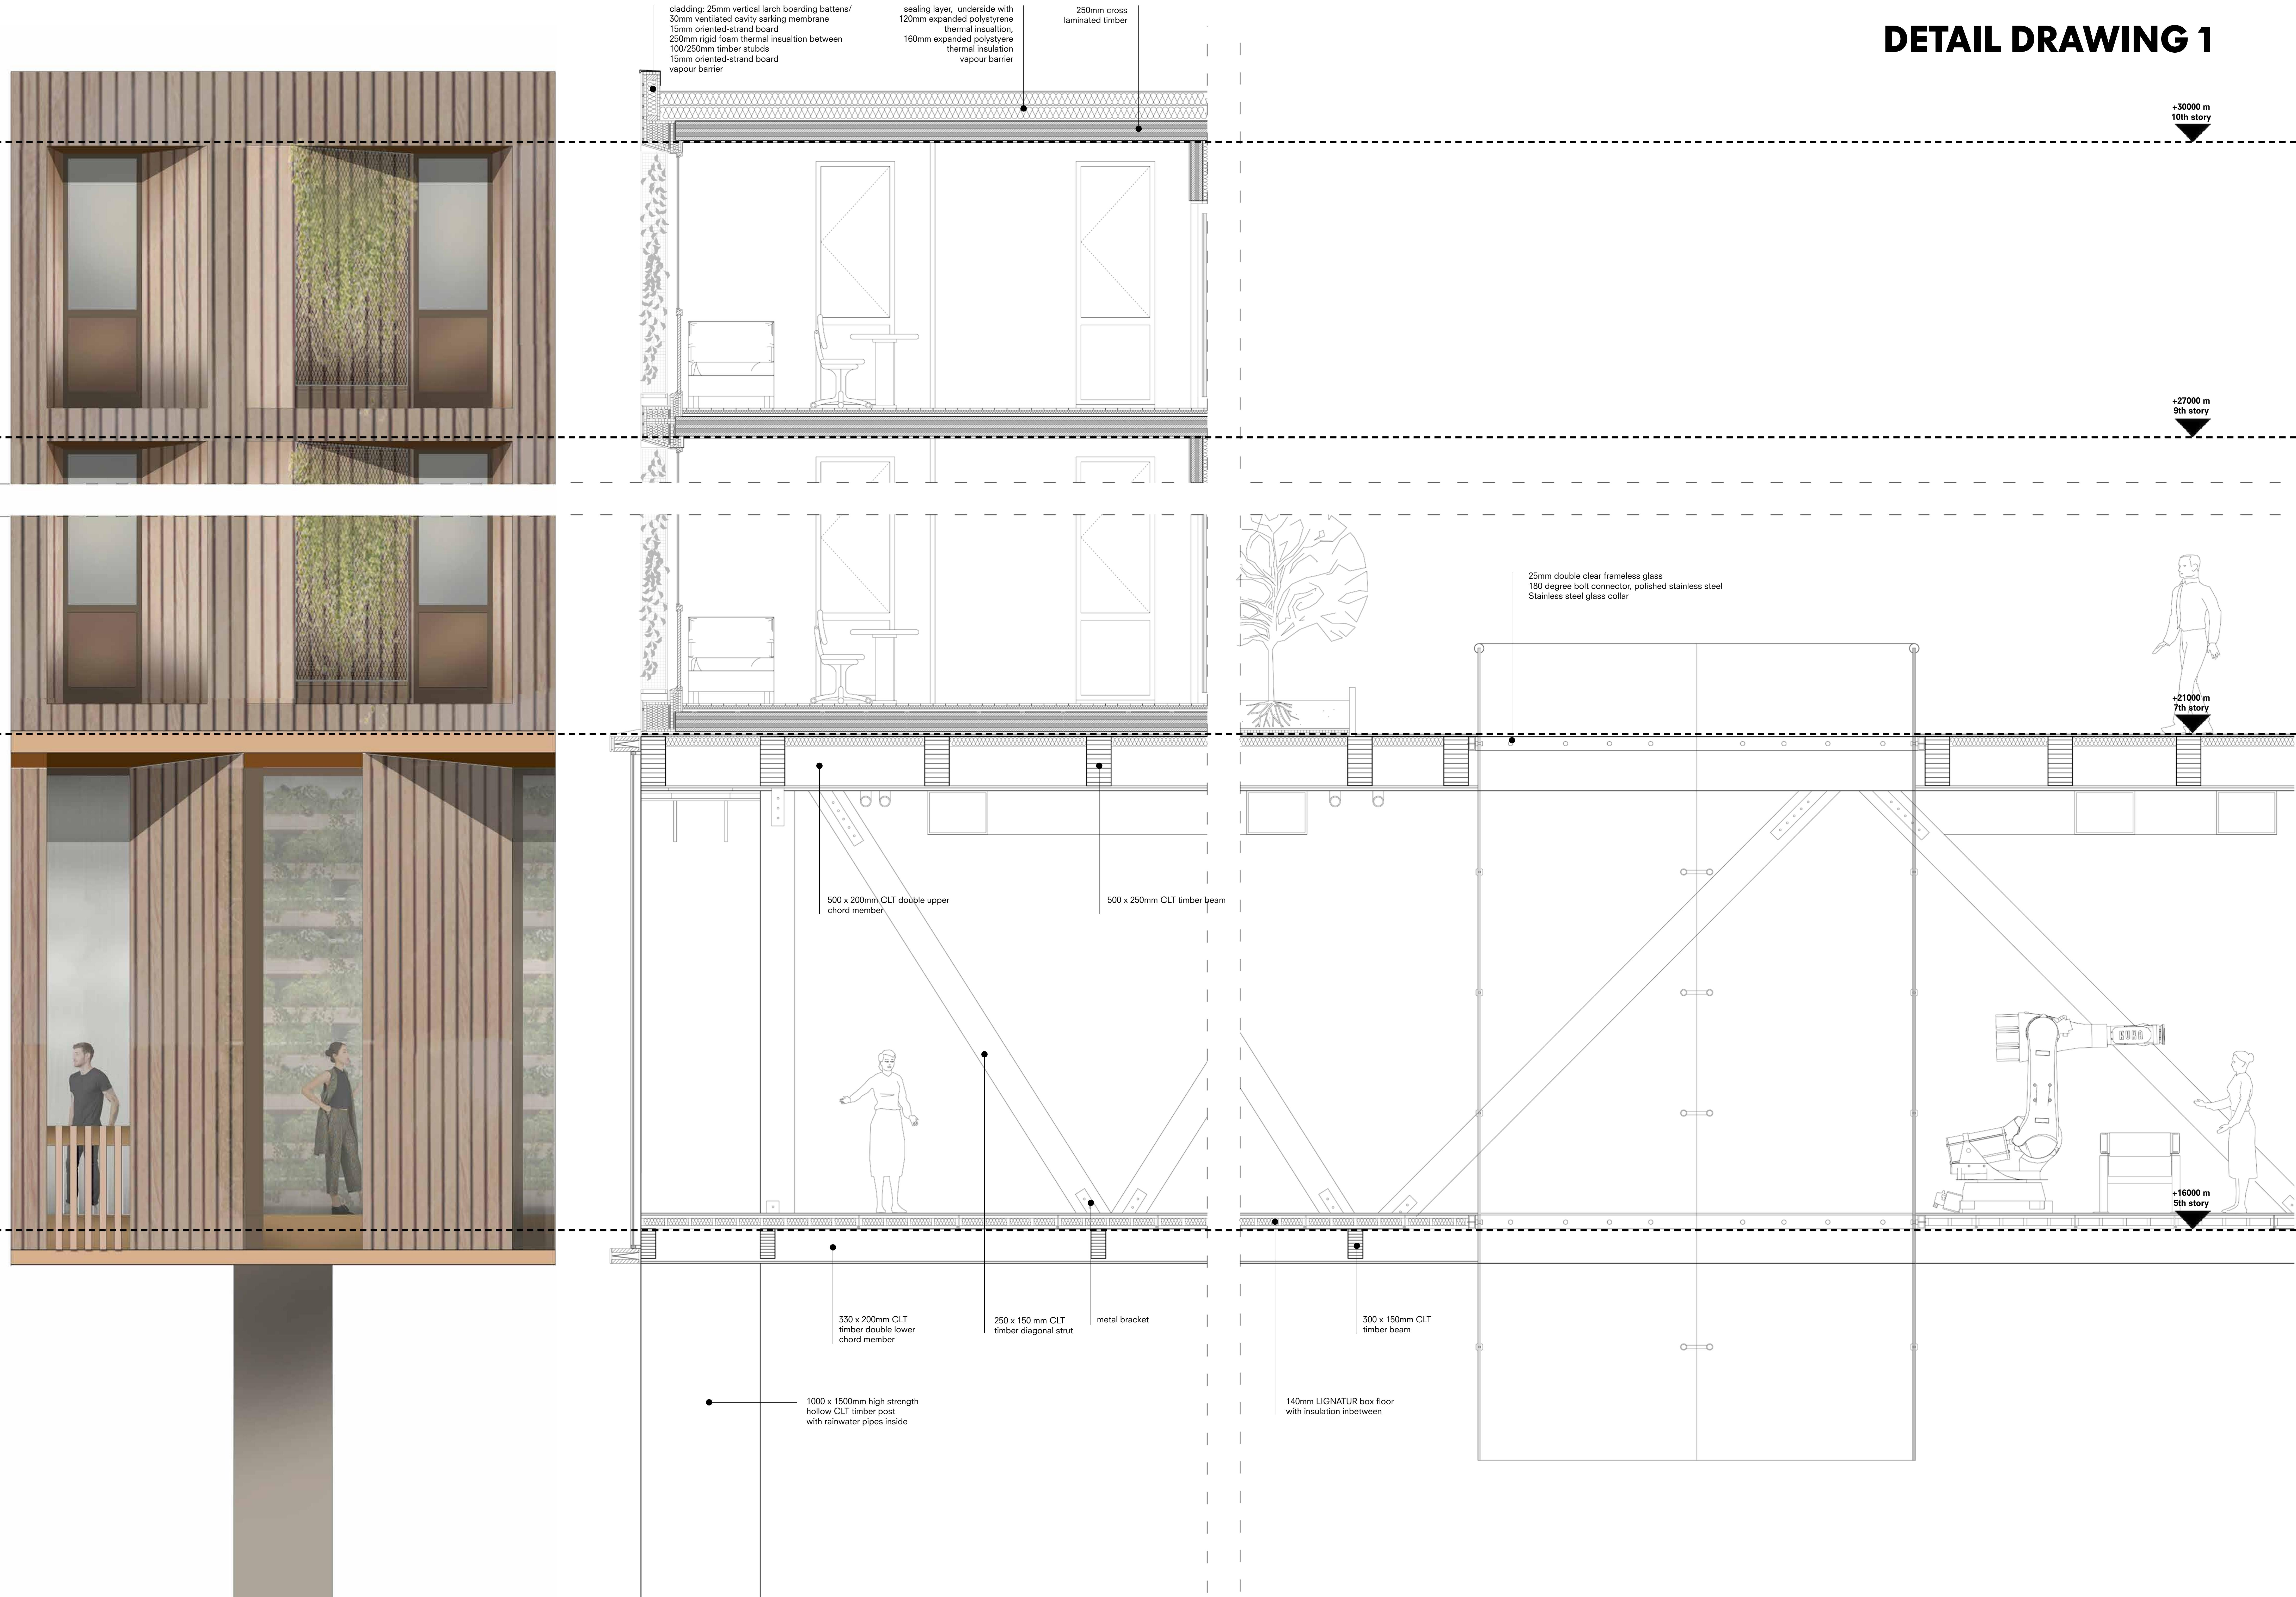
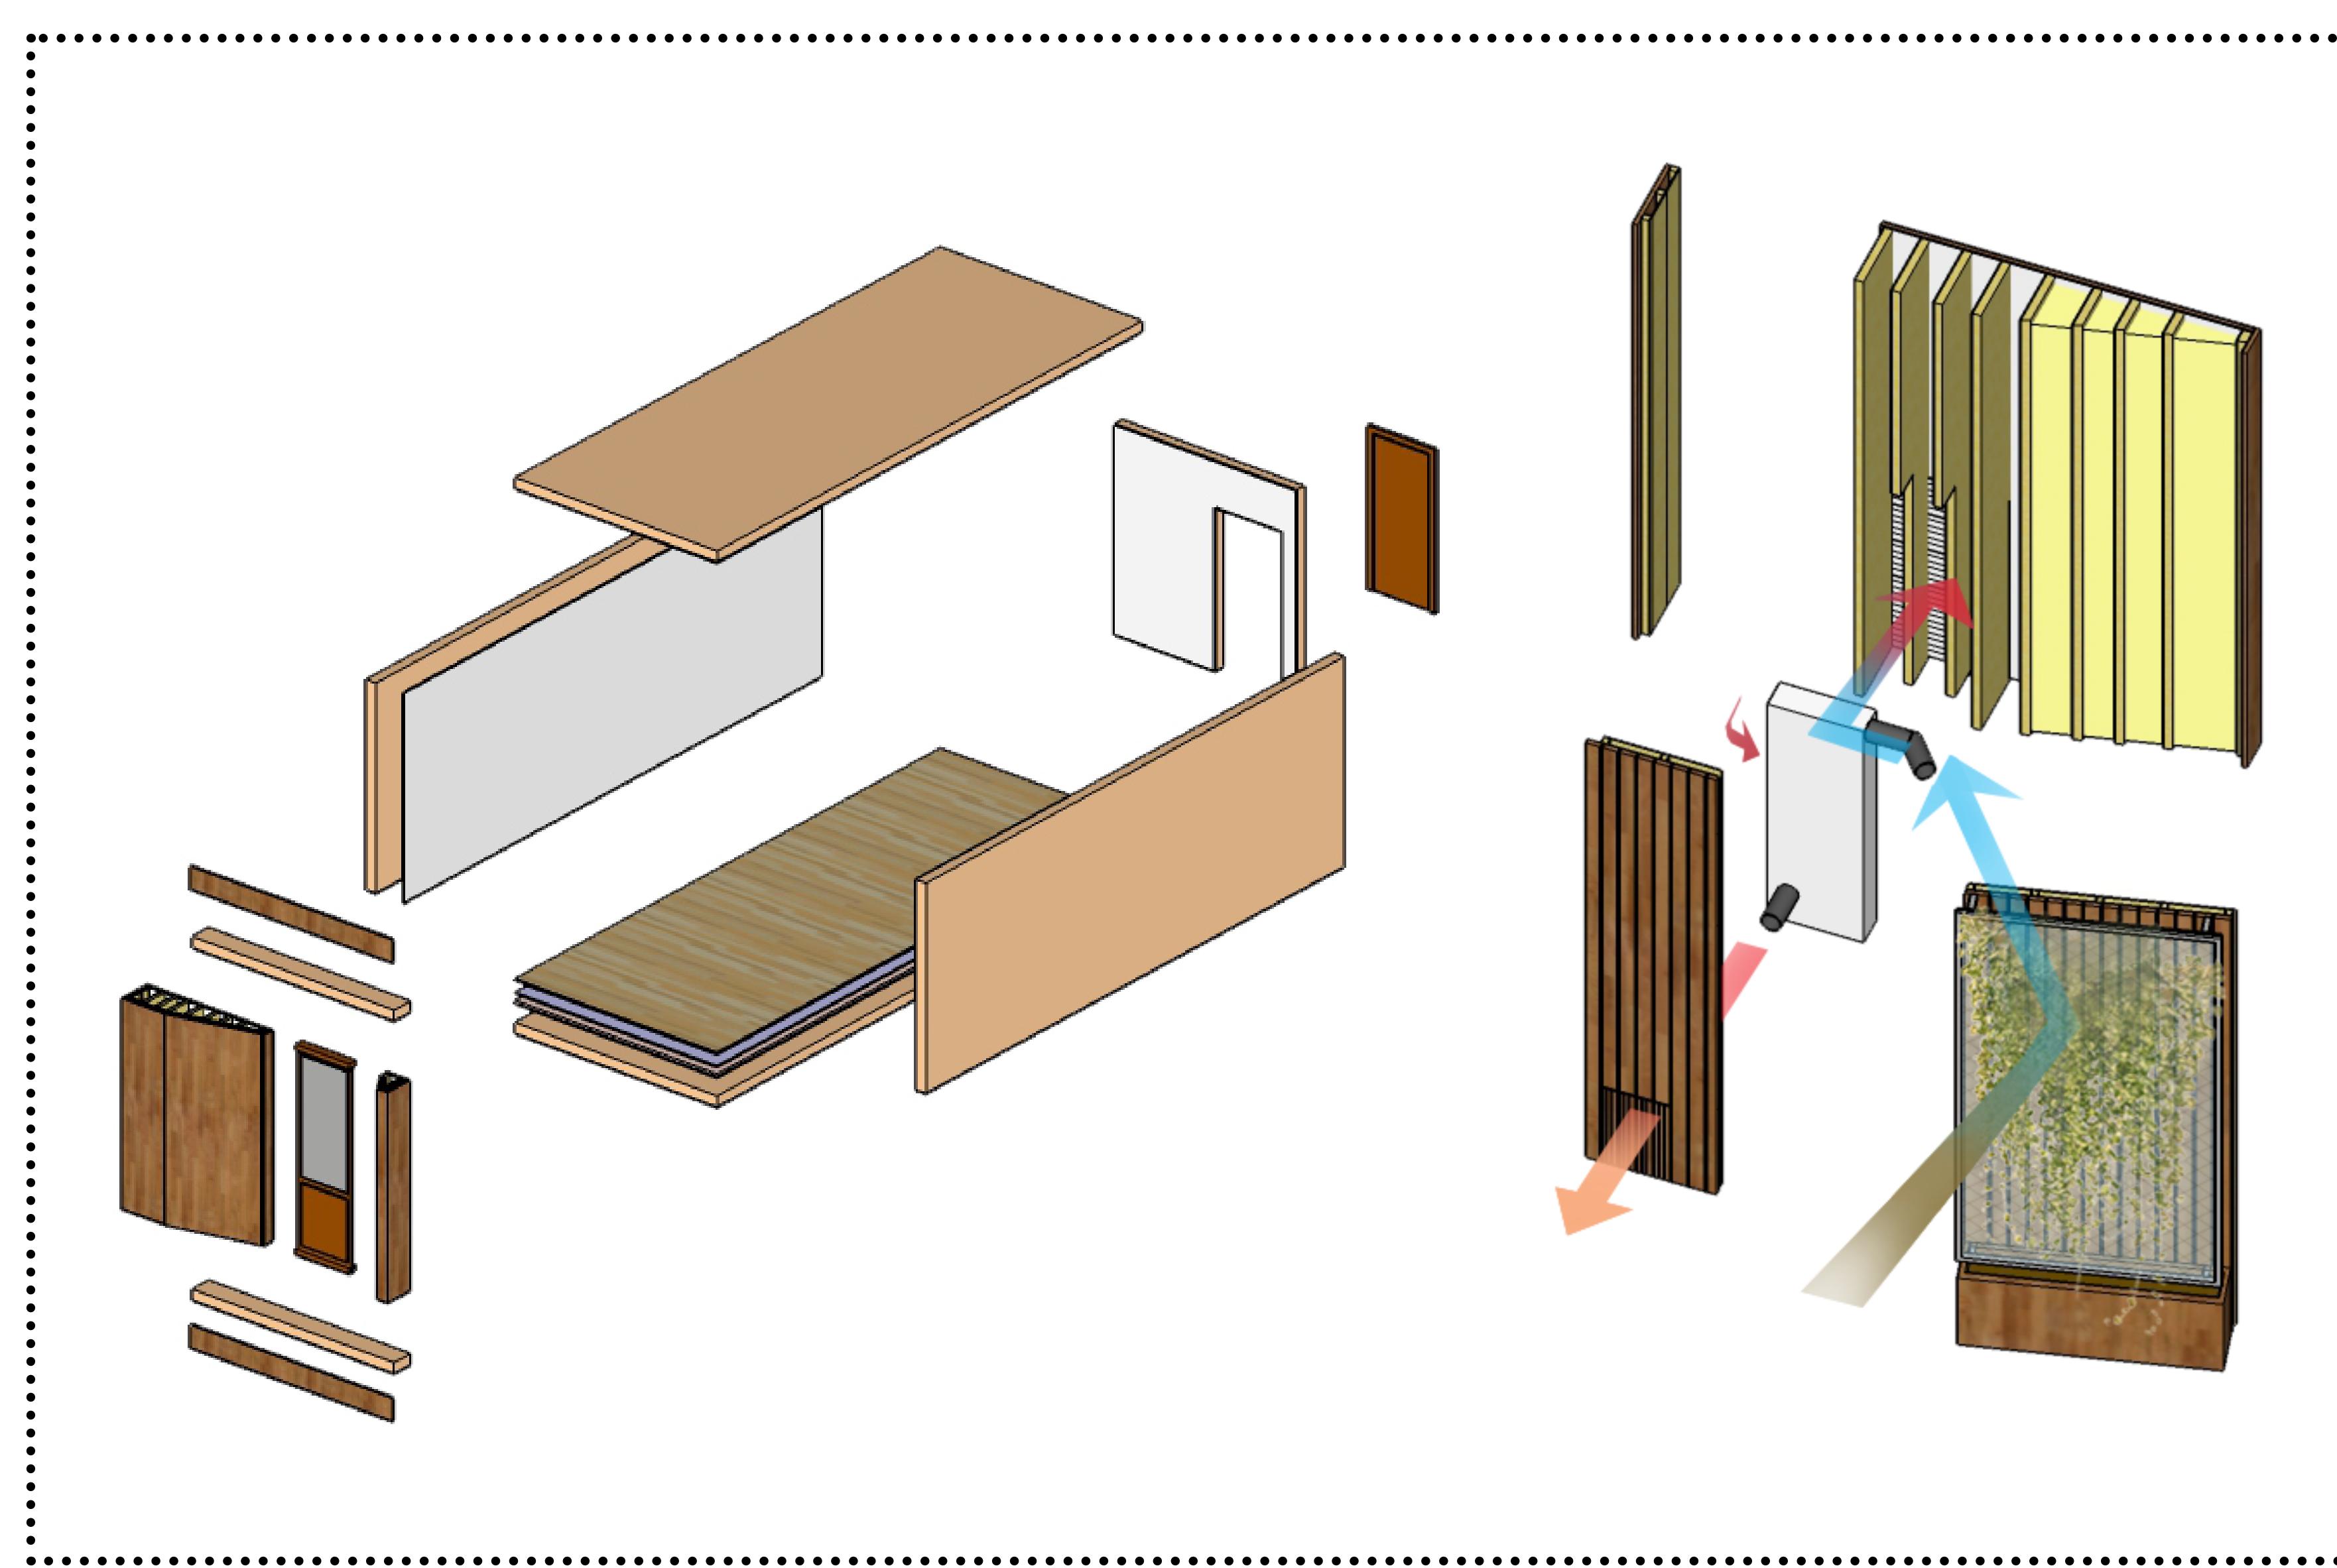
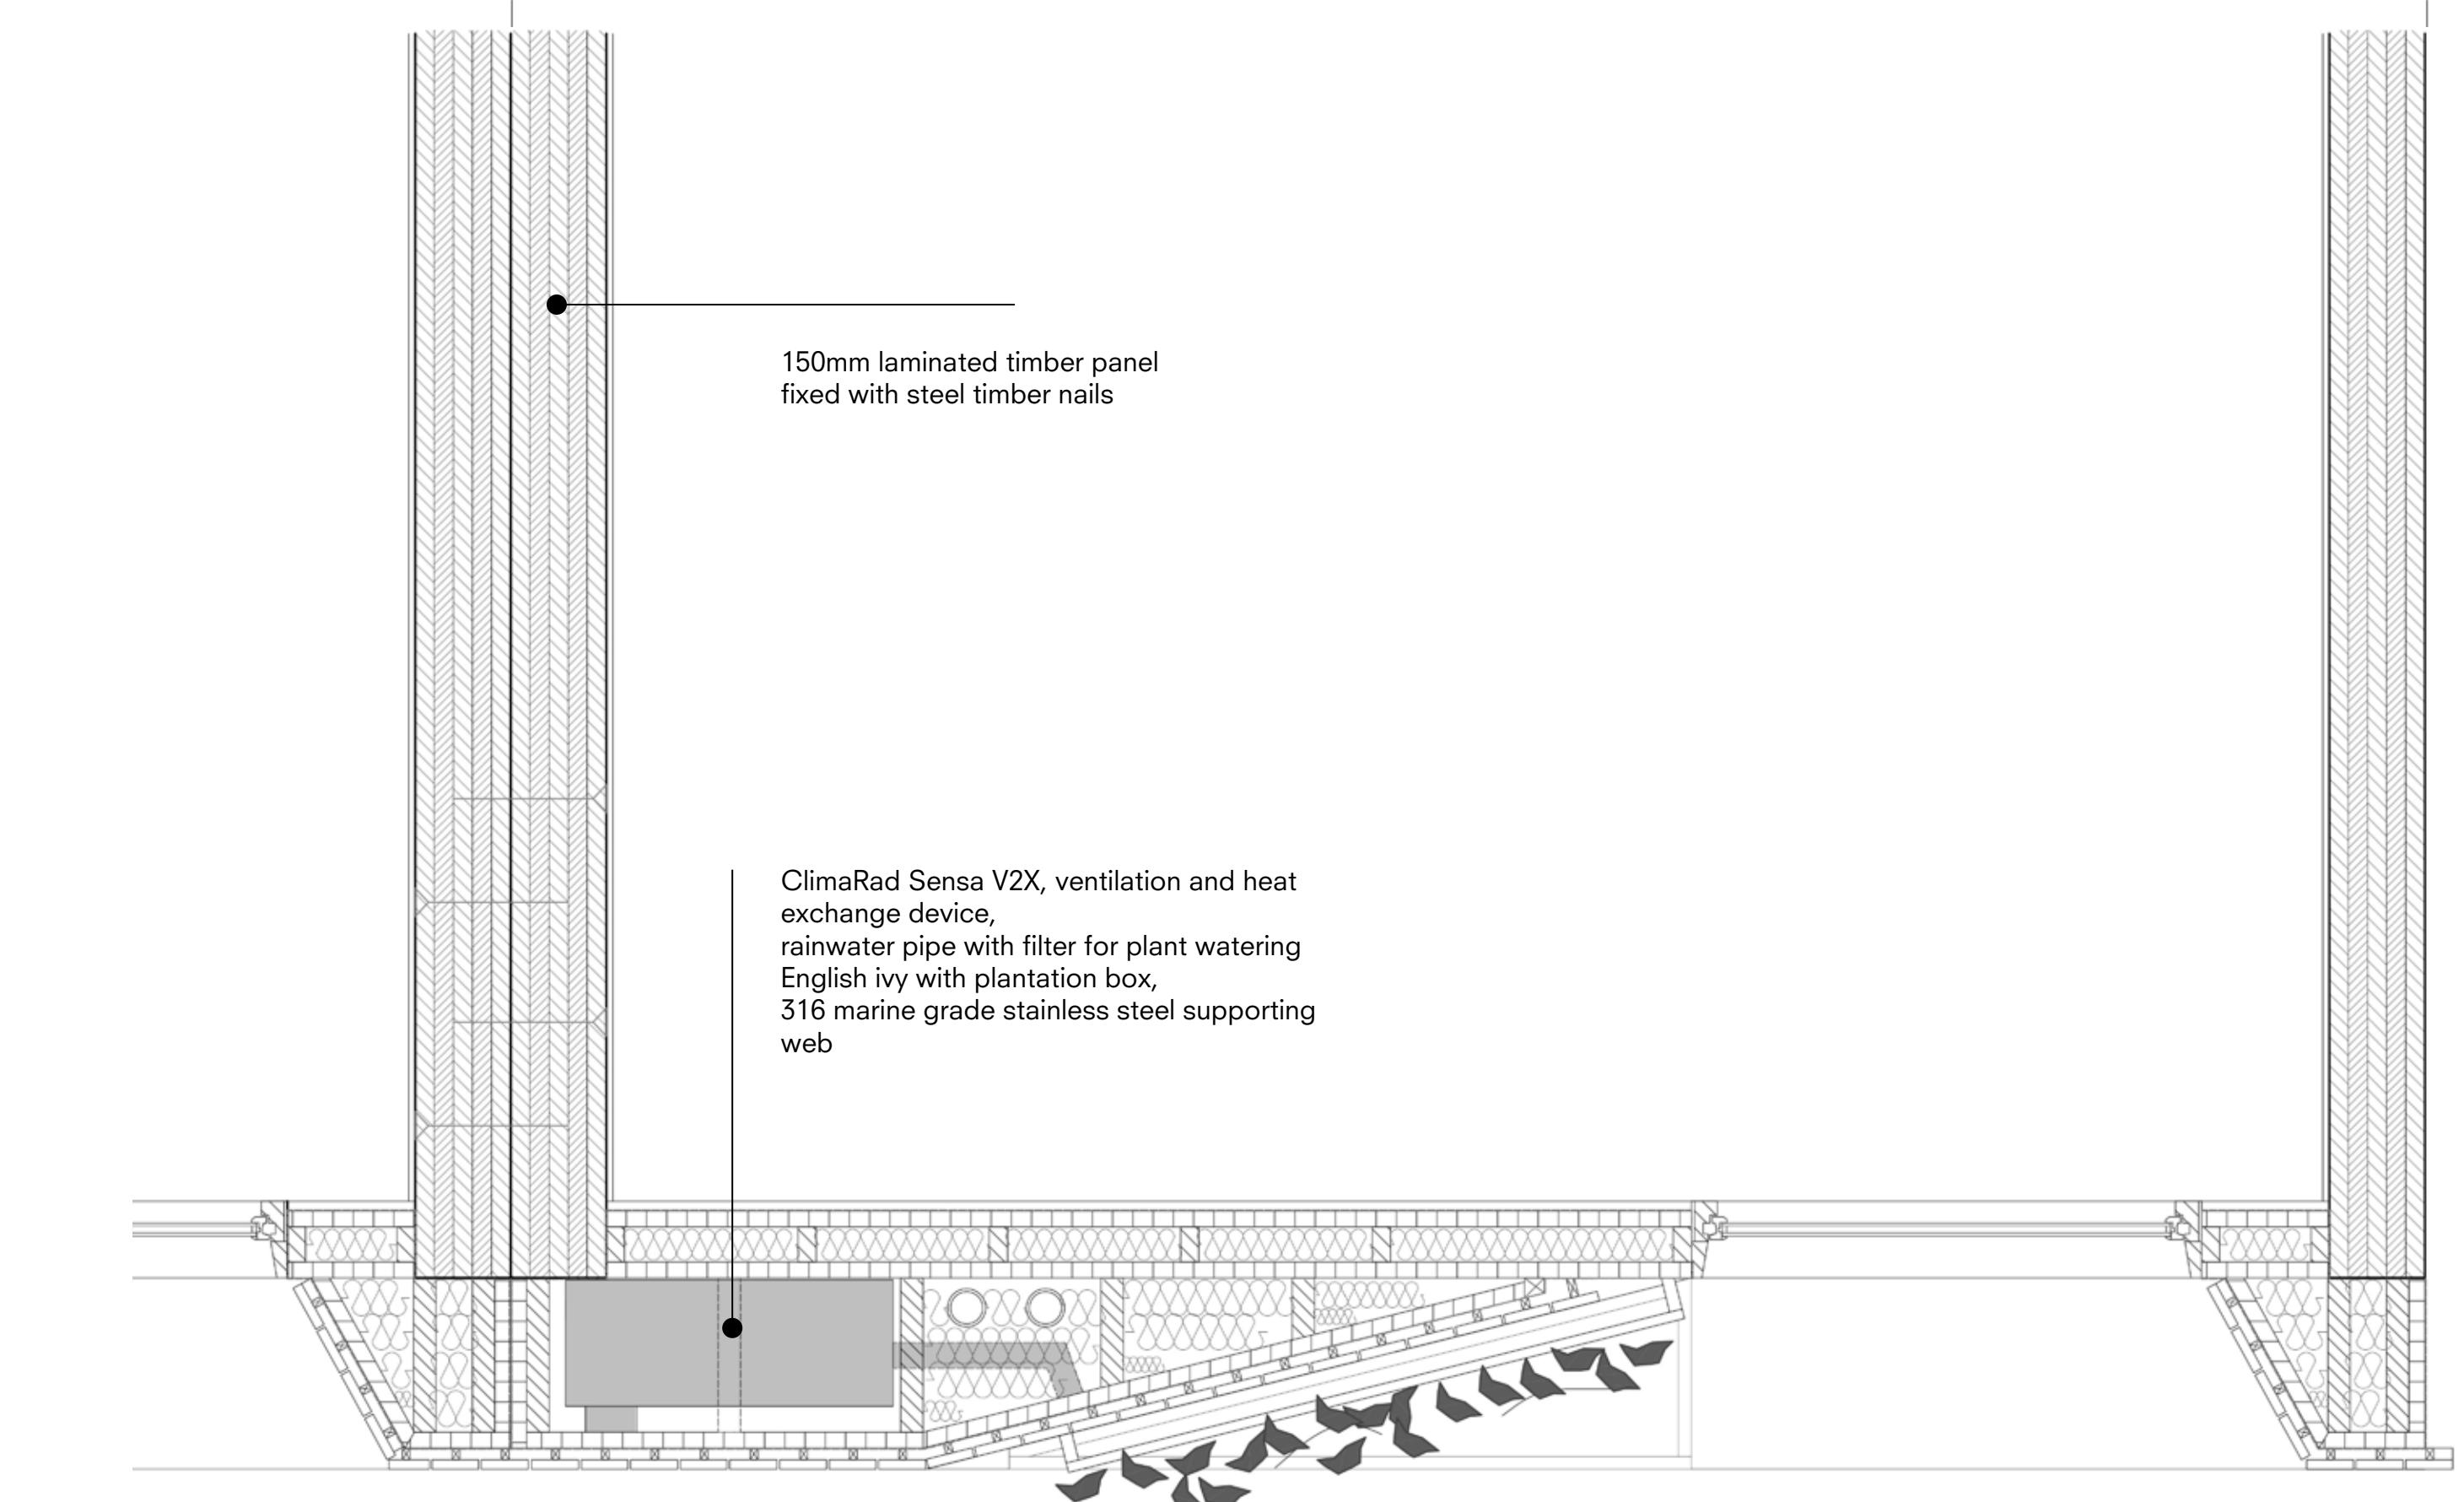


DETAIL DRAWING 1

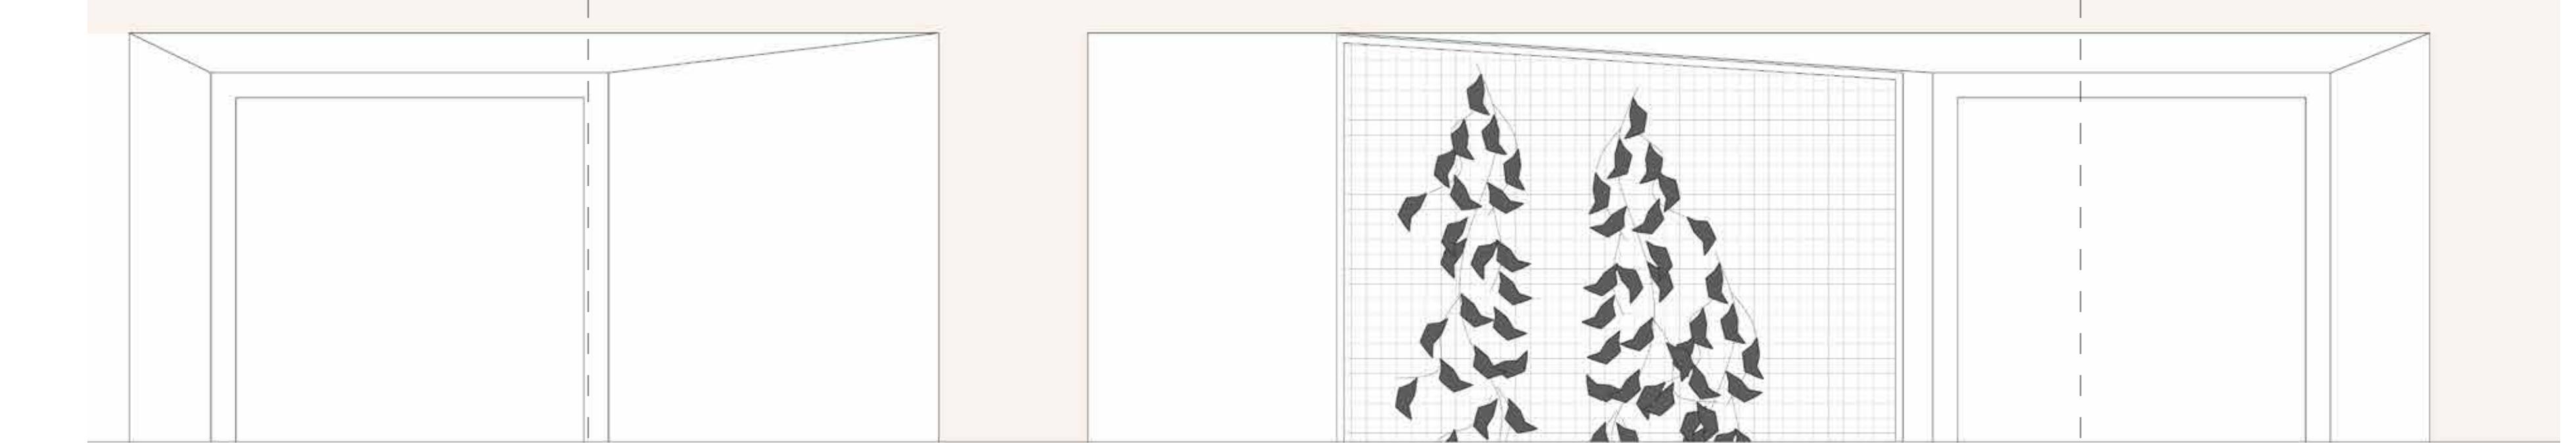

DETAIL DRAWING 2

1:10

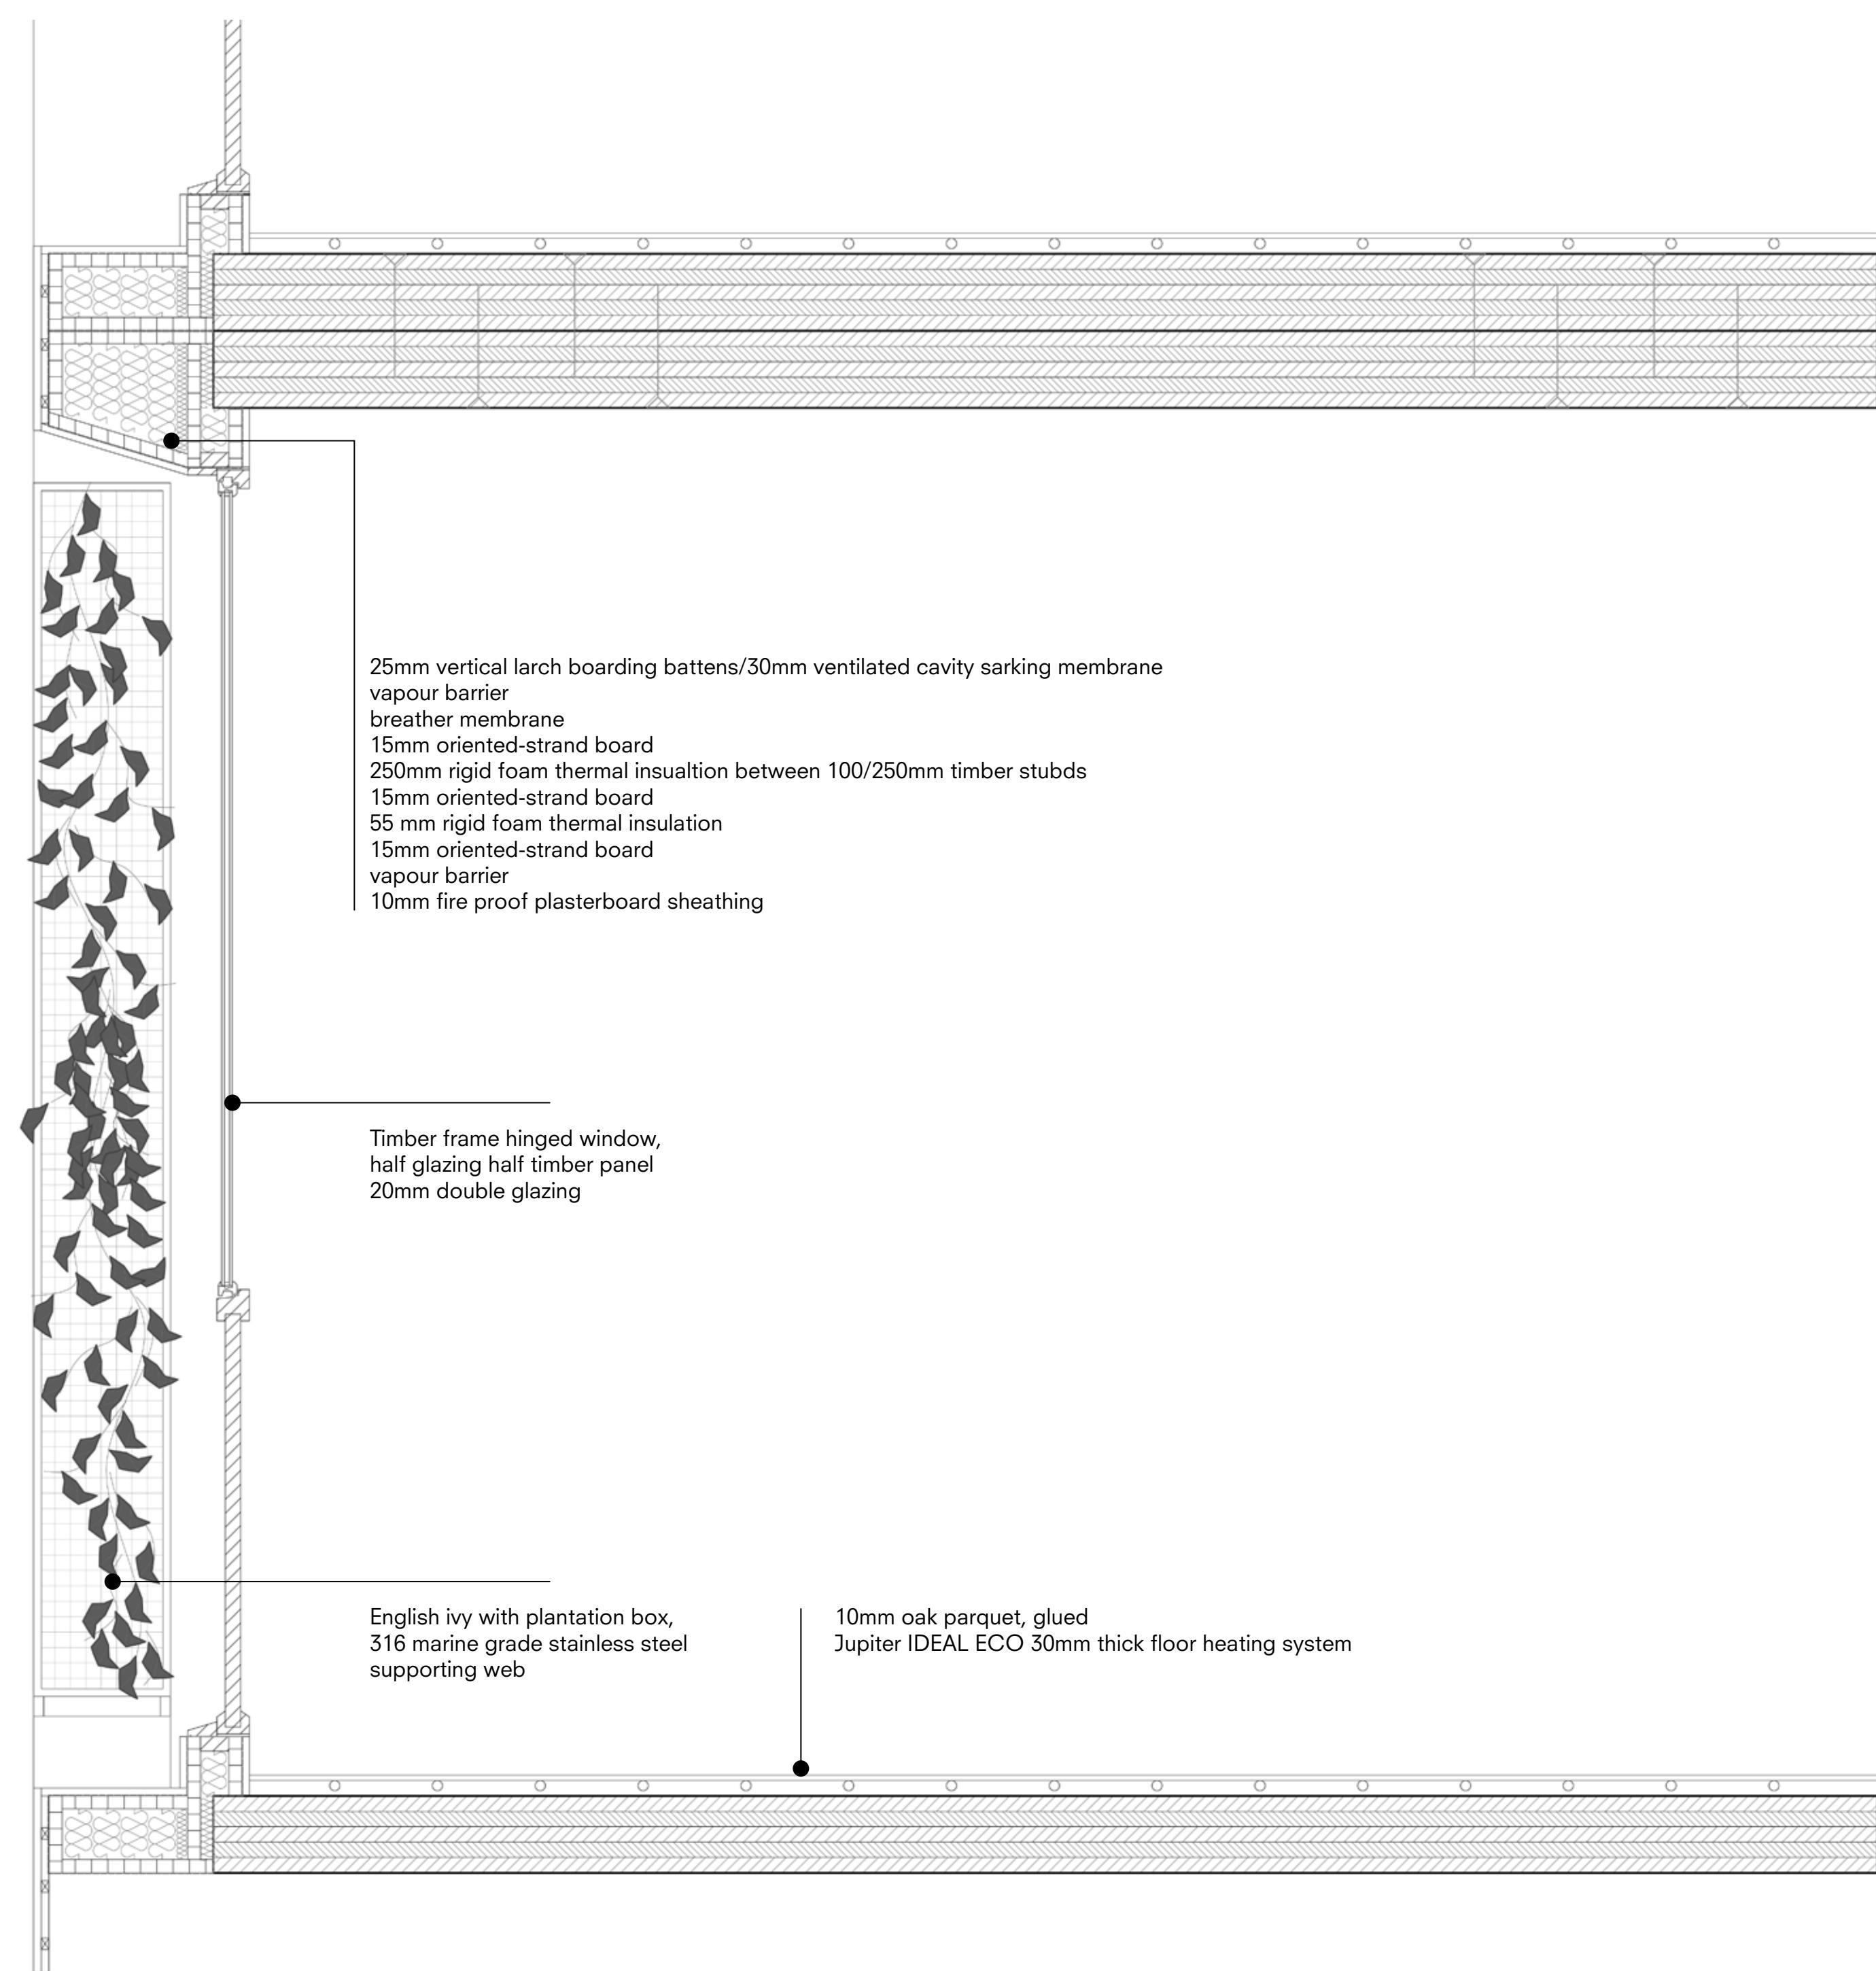






South elevation 1:200


West elevation 1:200




North elevation 1:200

East elevation 1:200

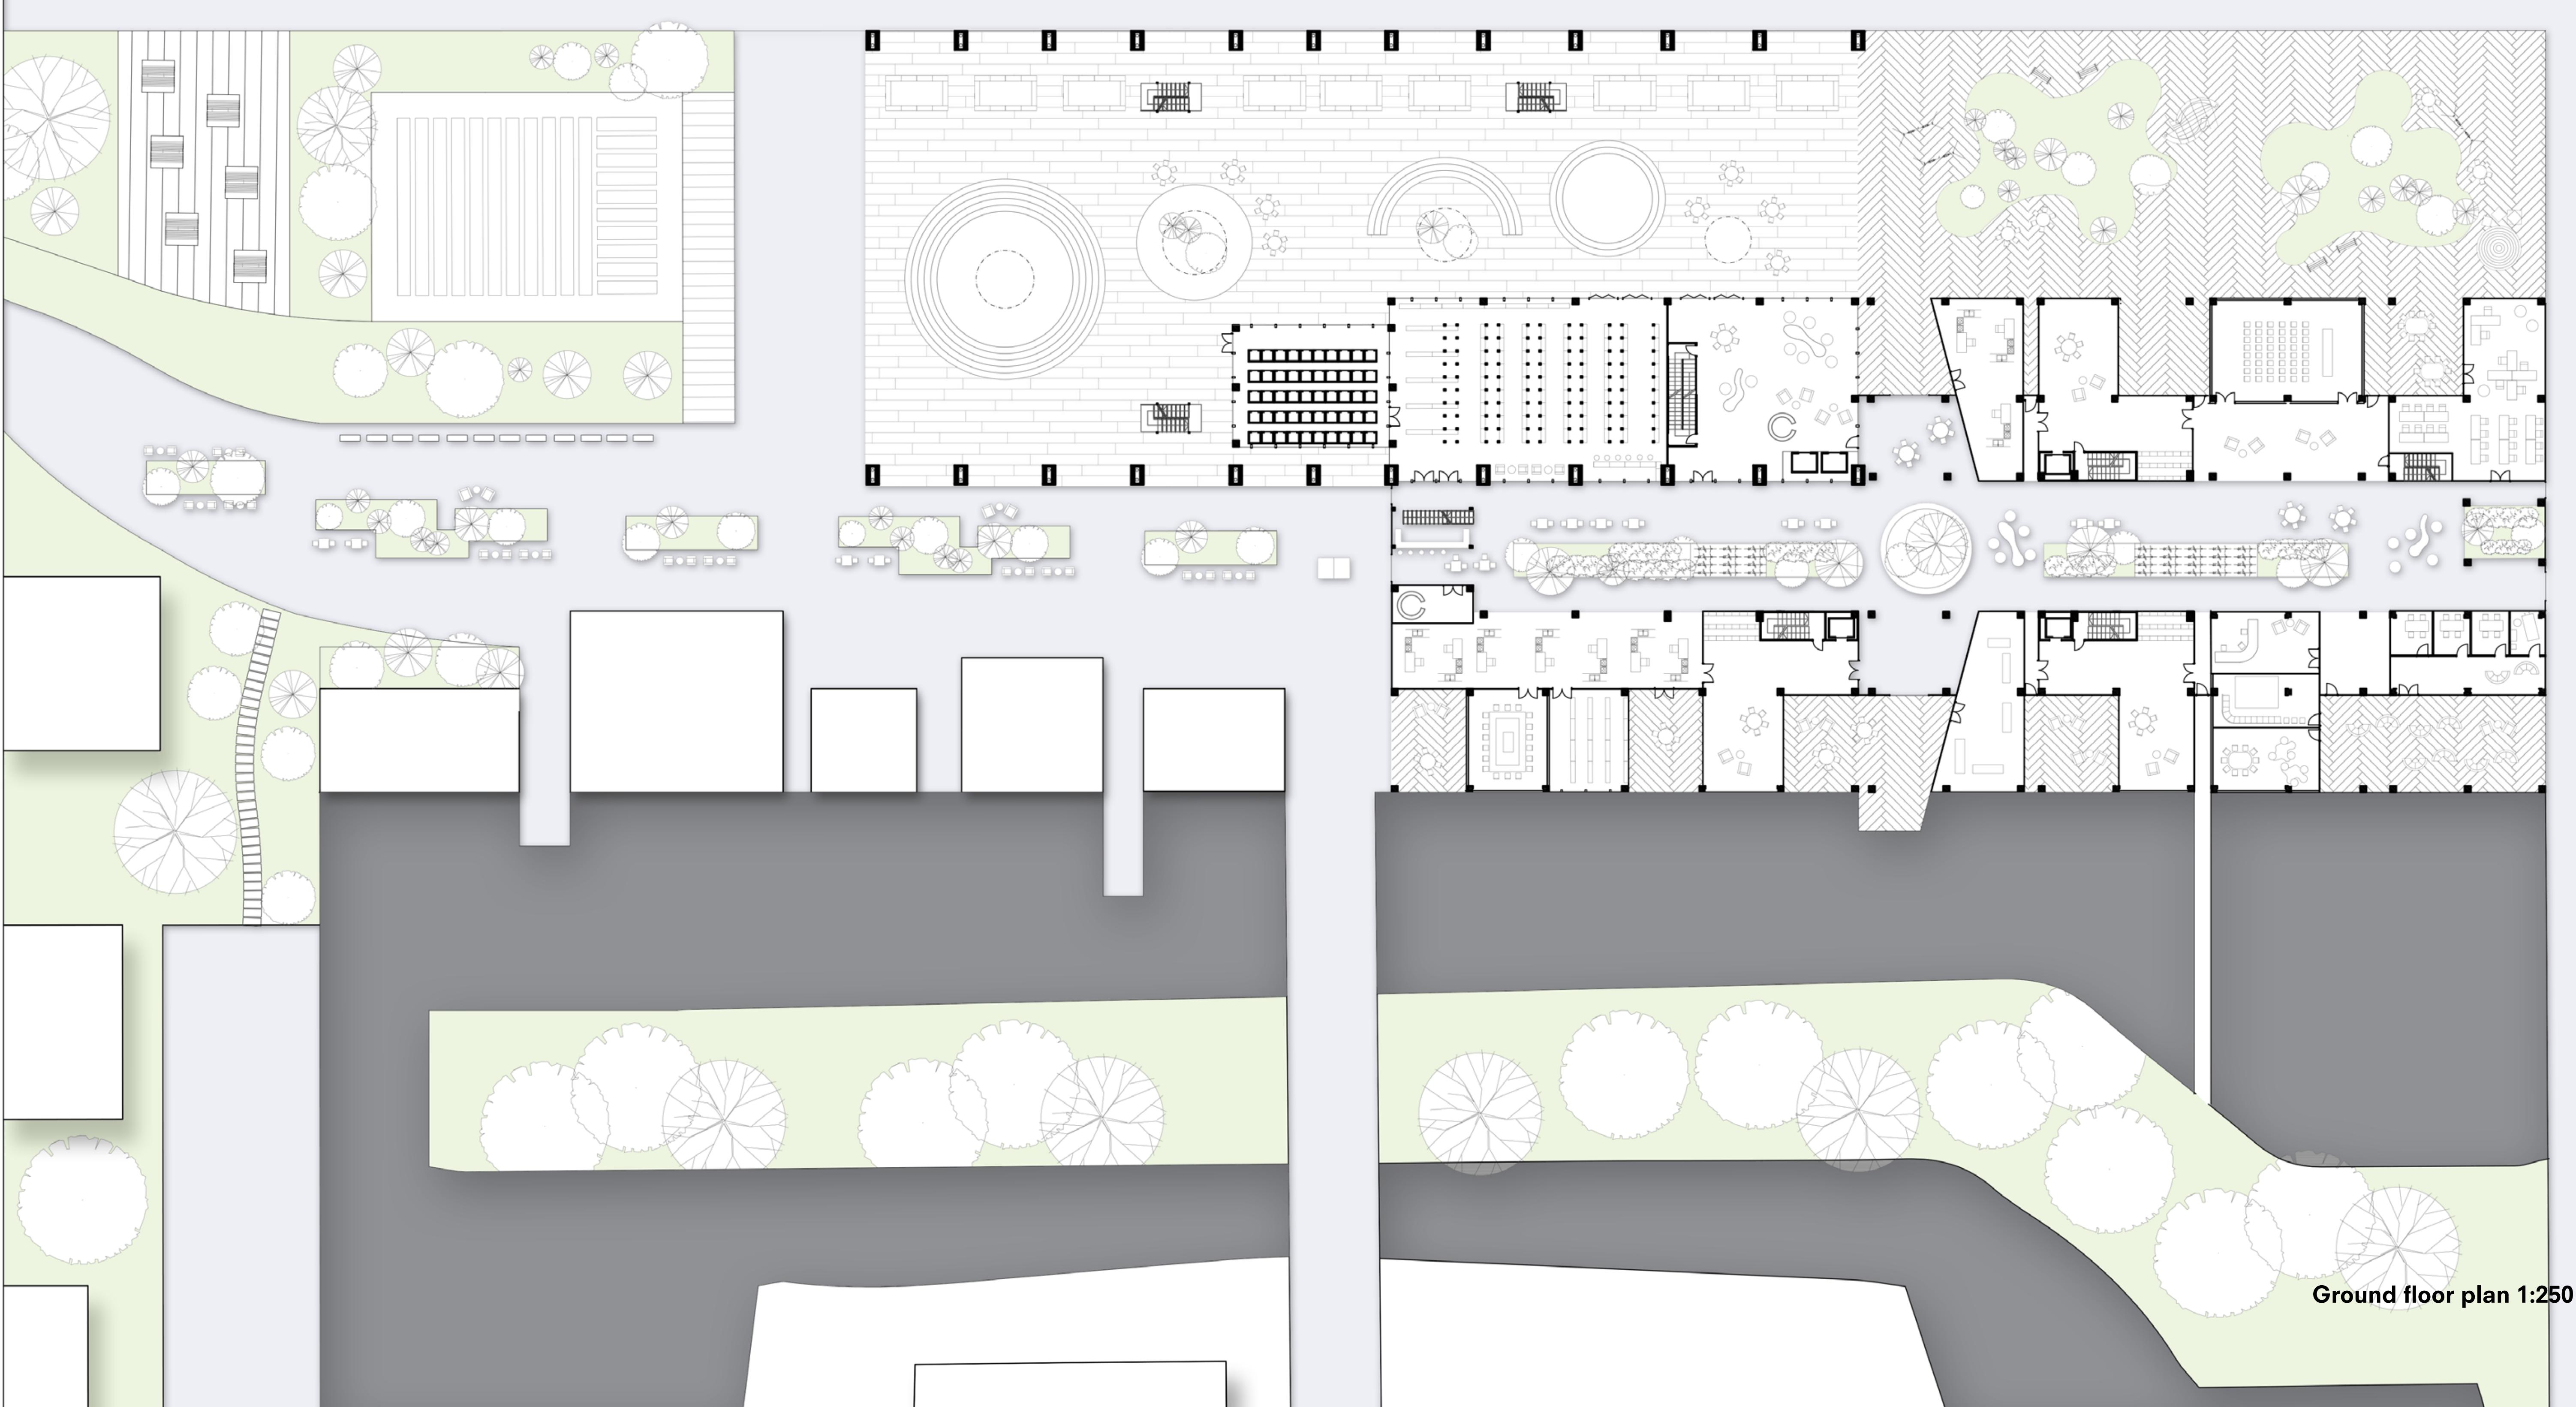

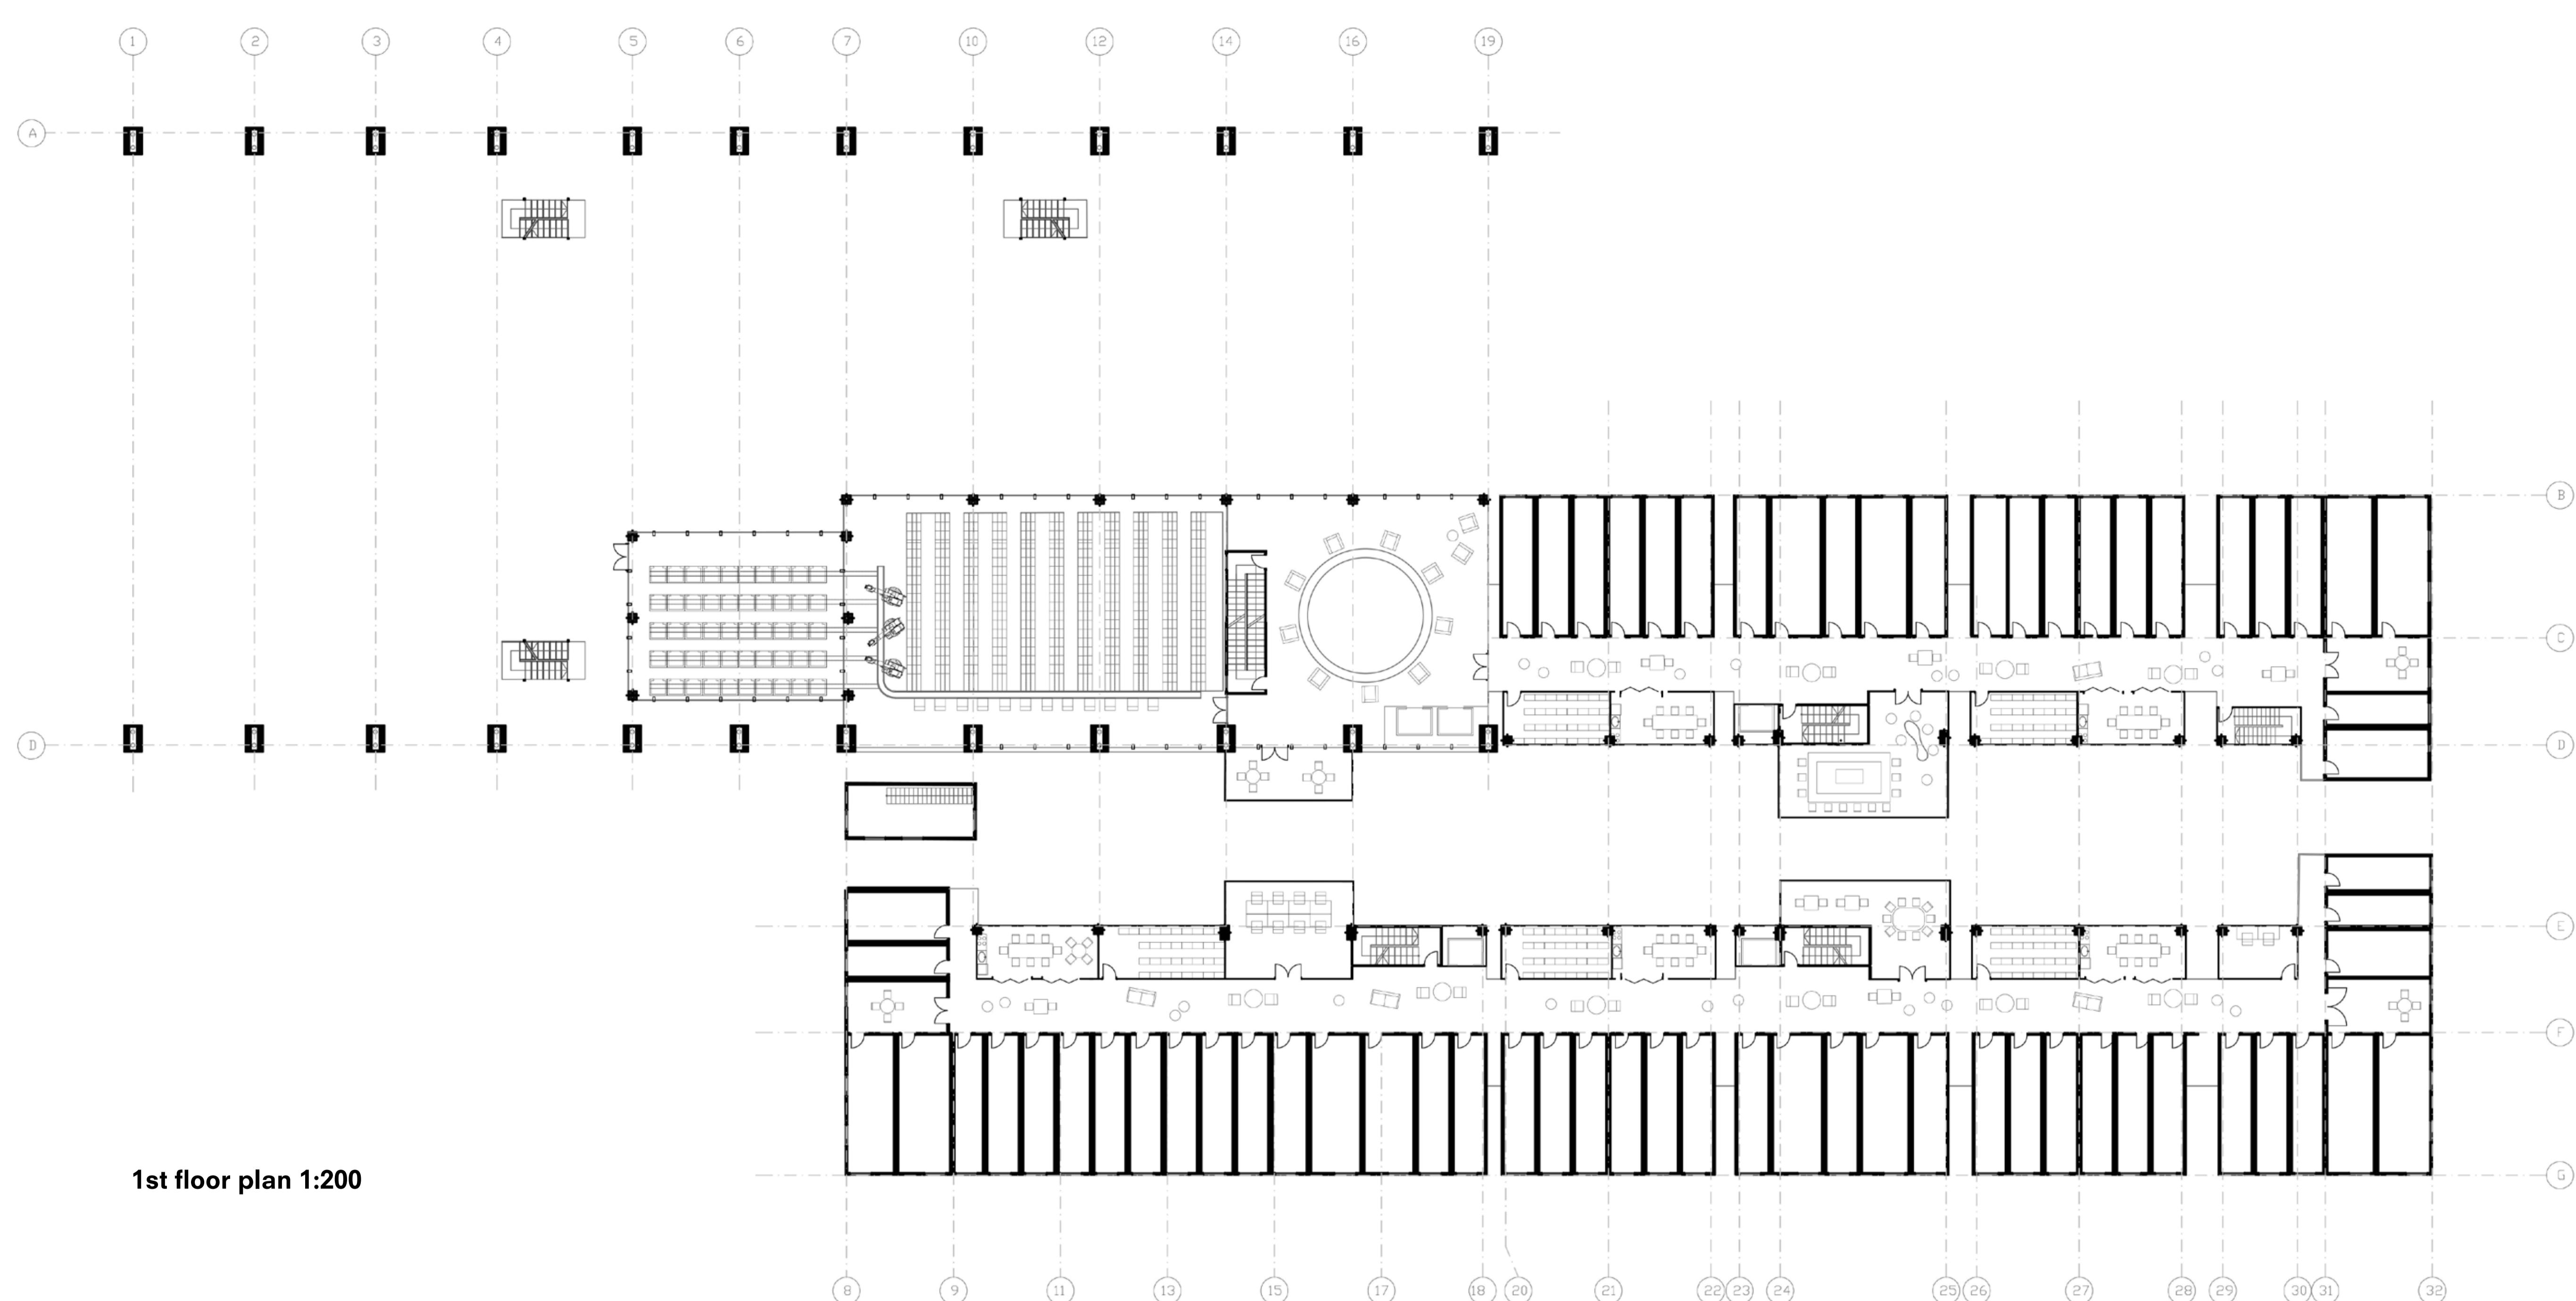


1st floor plan 1:200

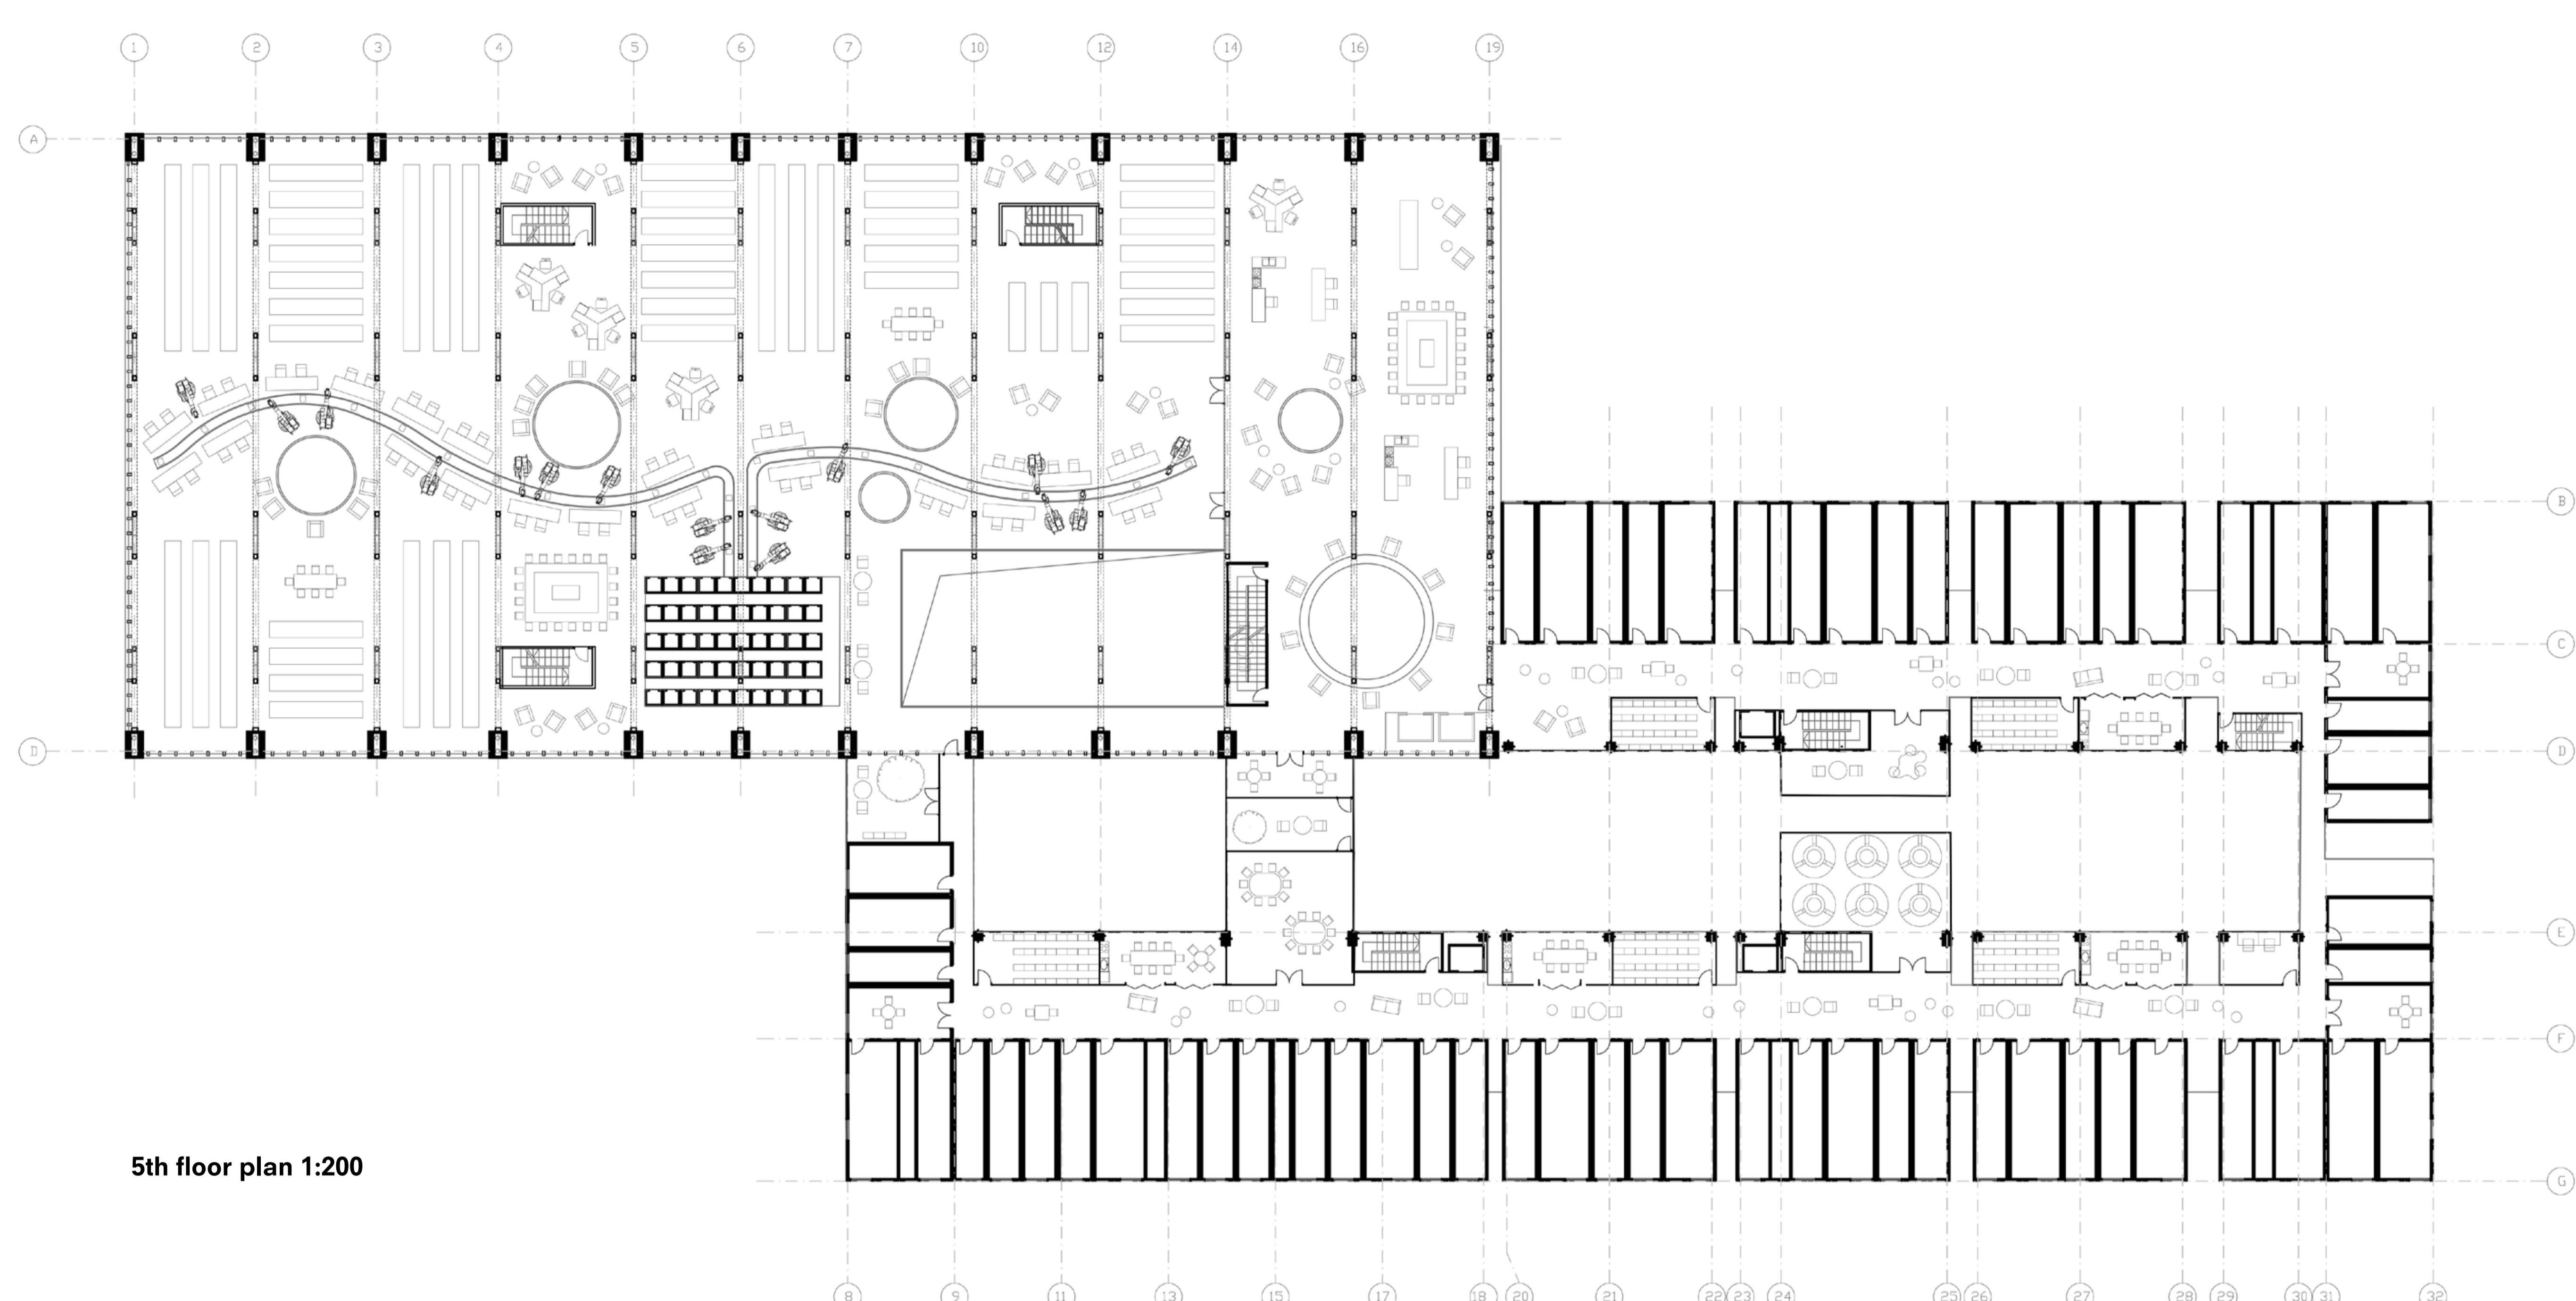


5th floor plan 1:200



7th floor plan 1:200

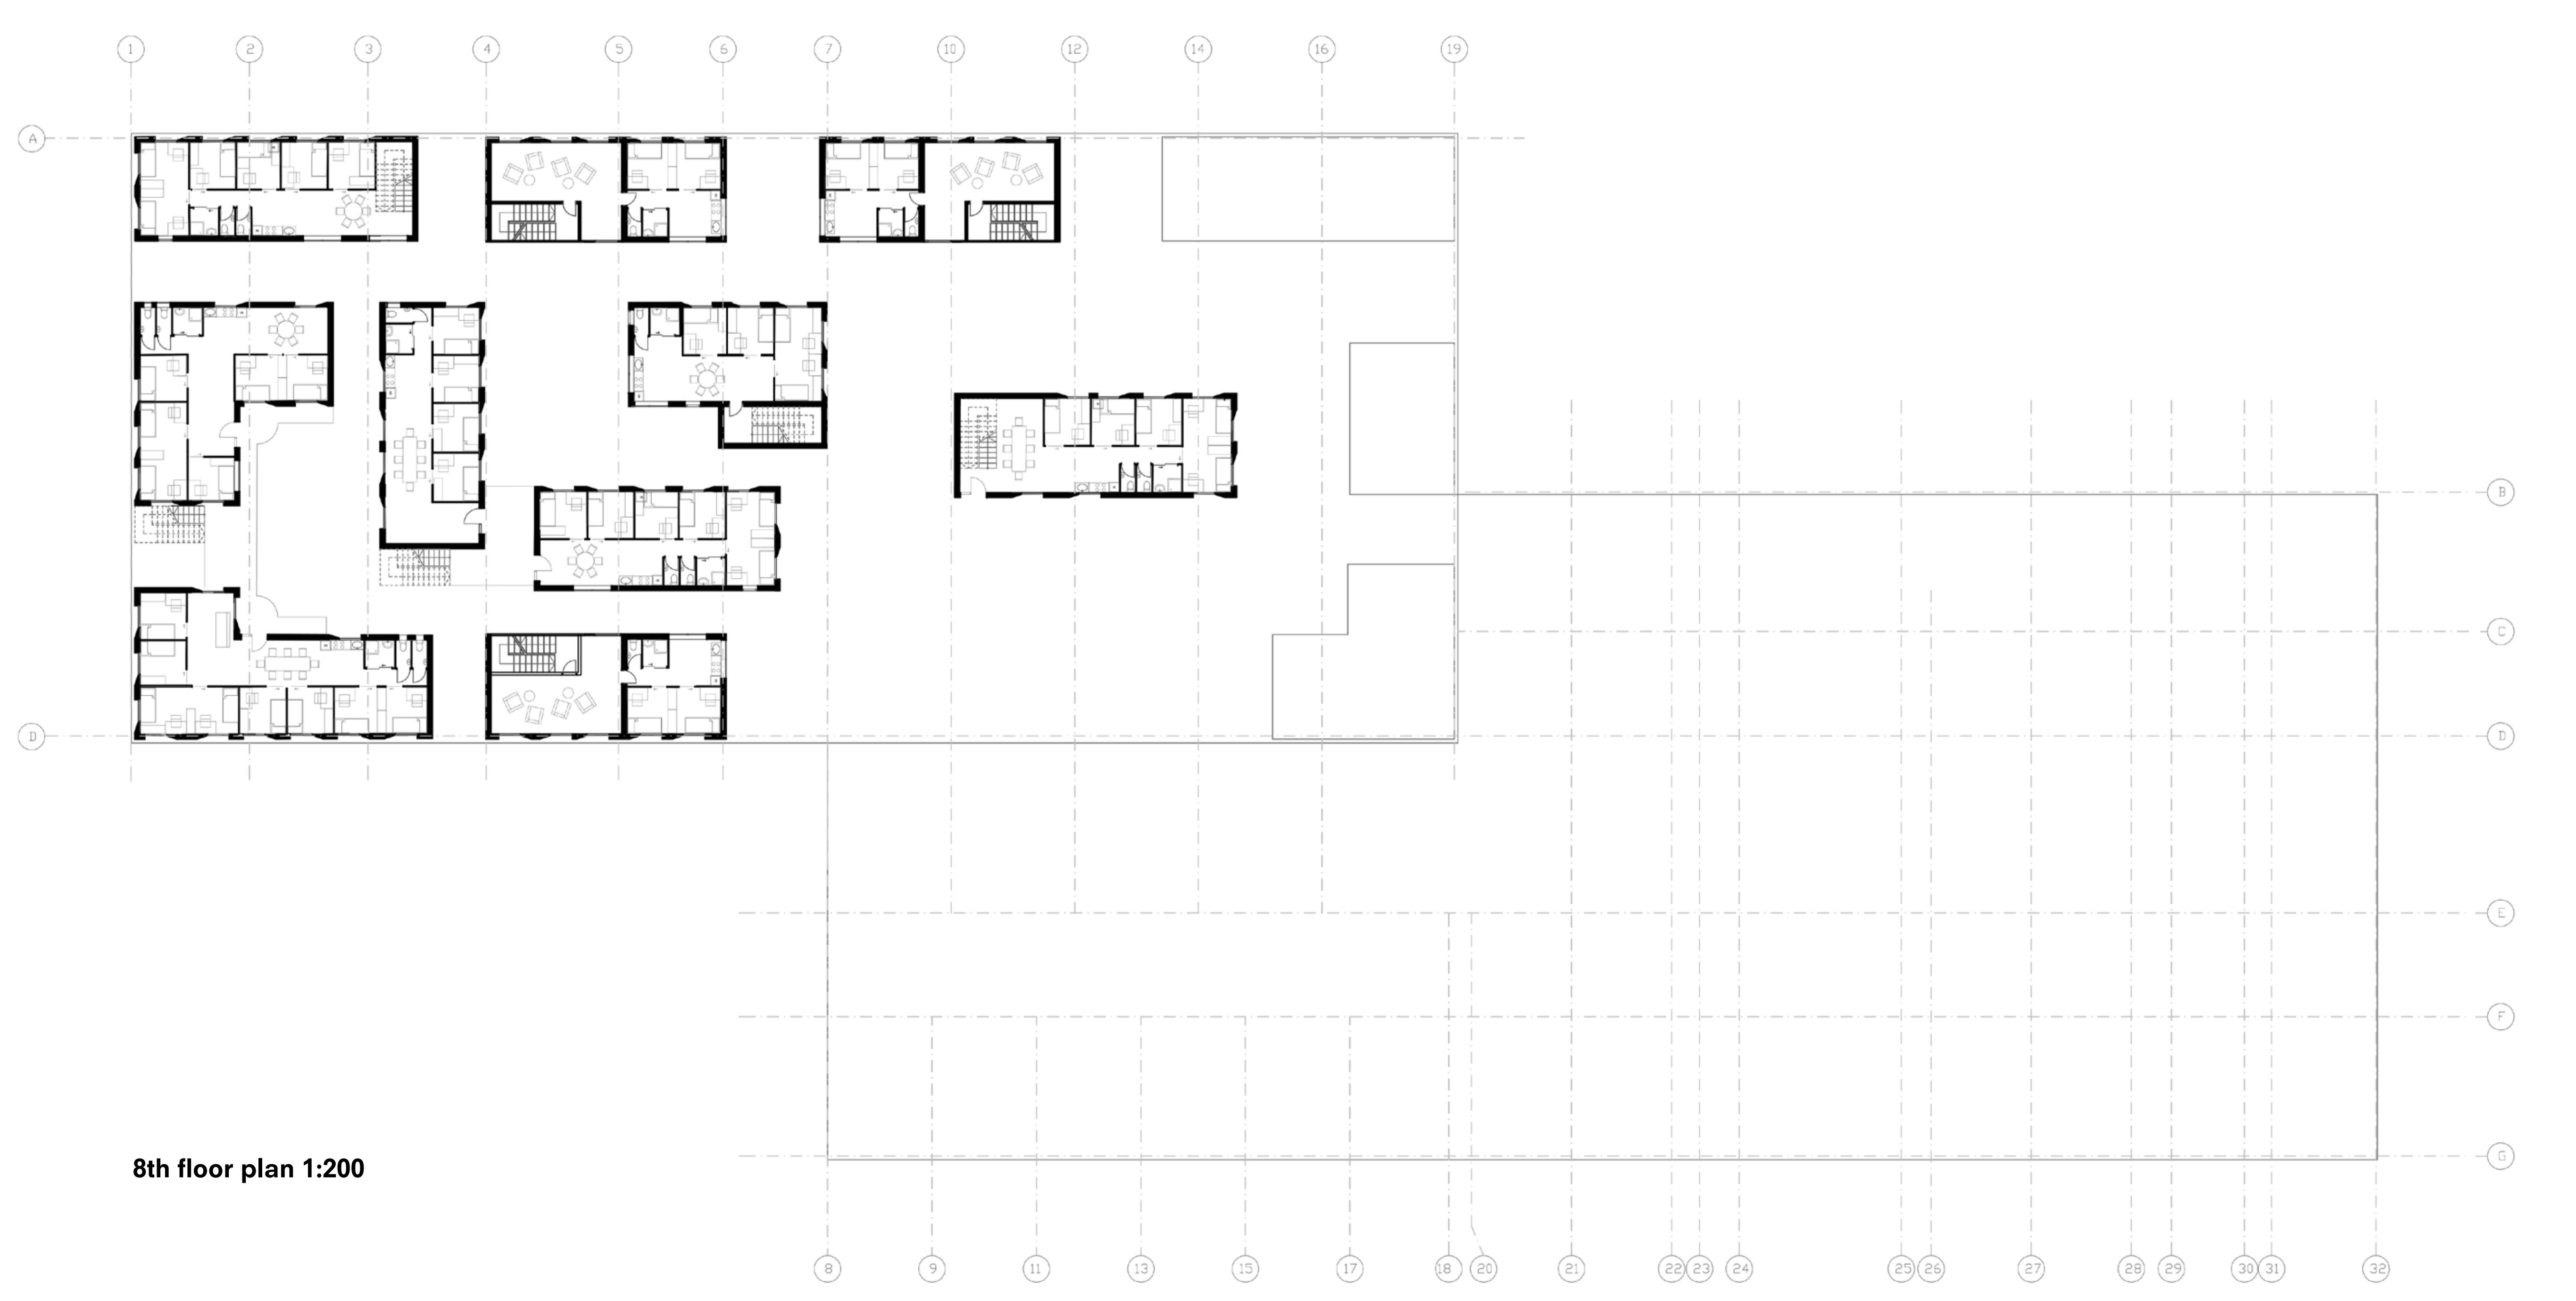


8th floor plan 1:200

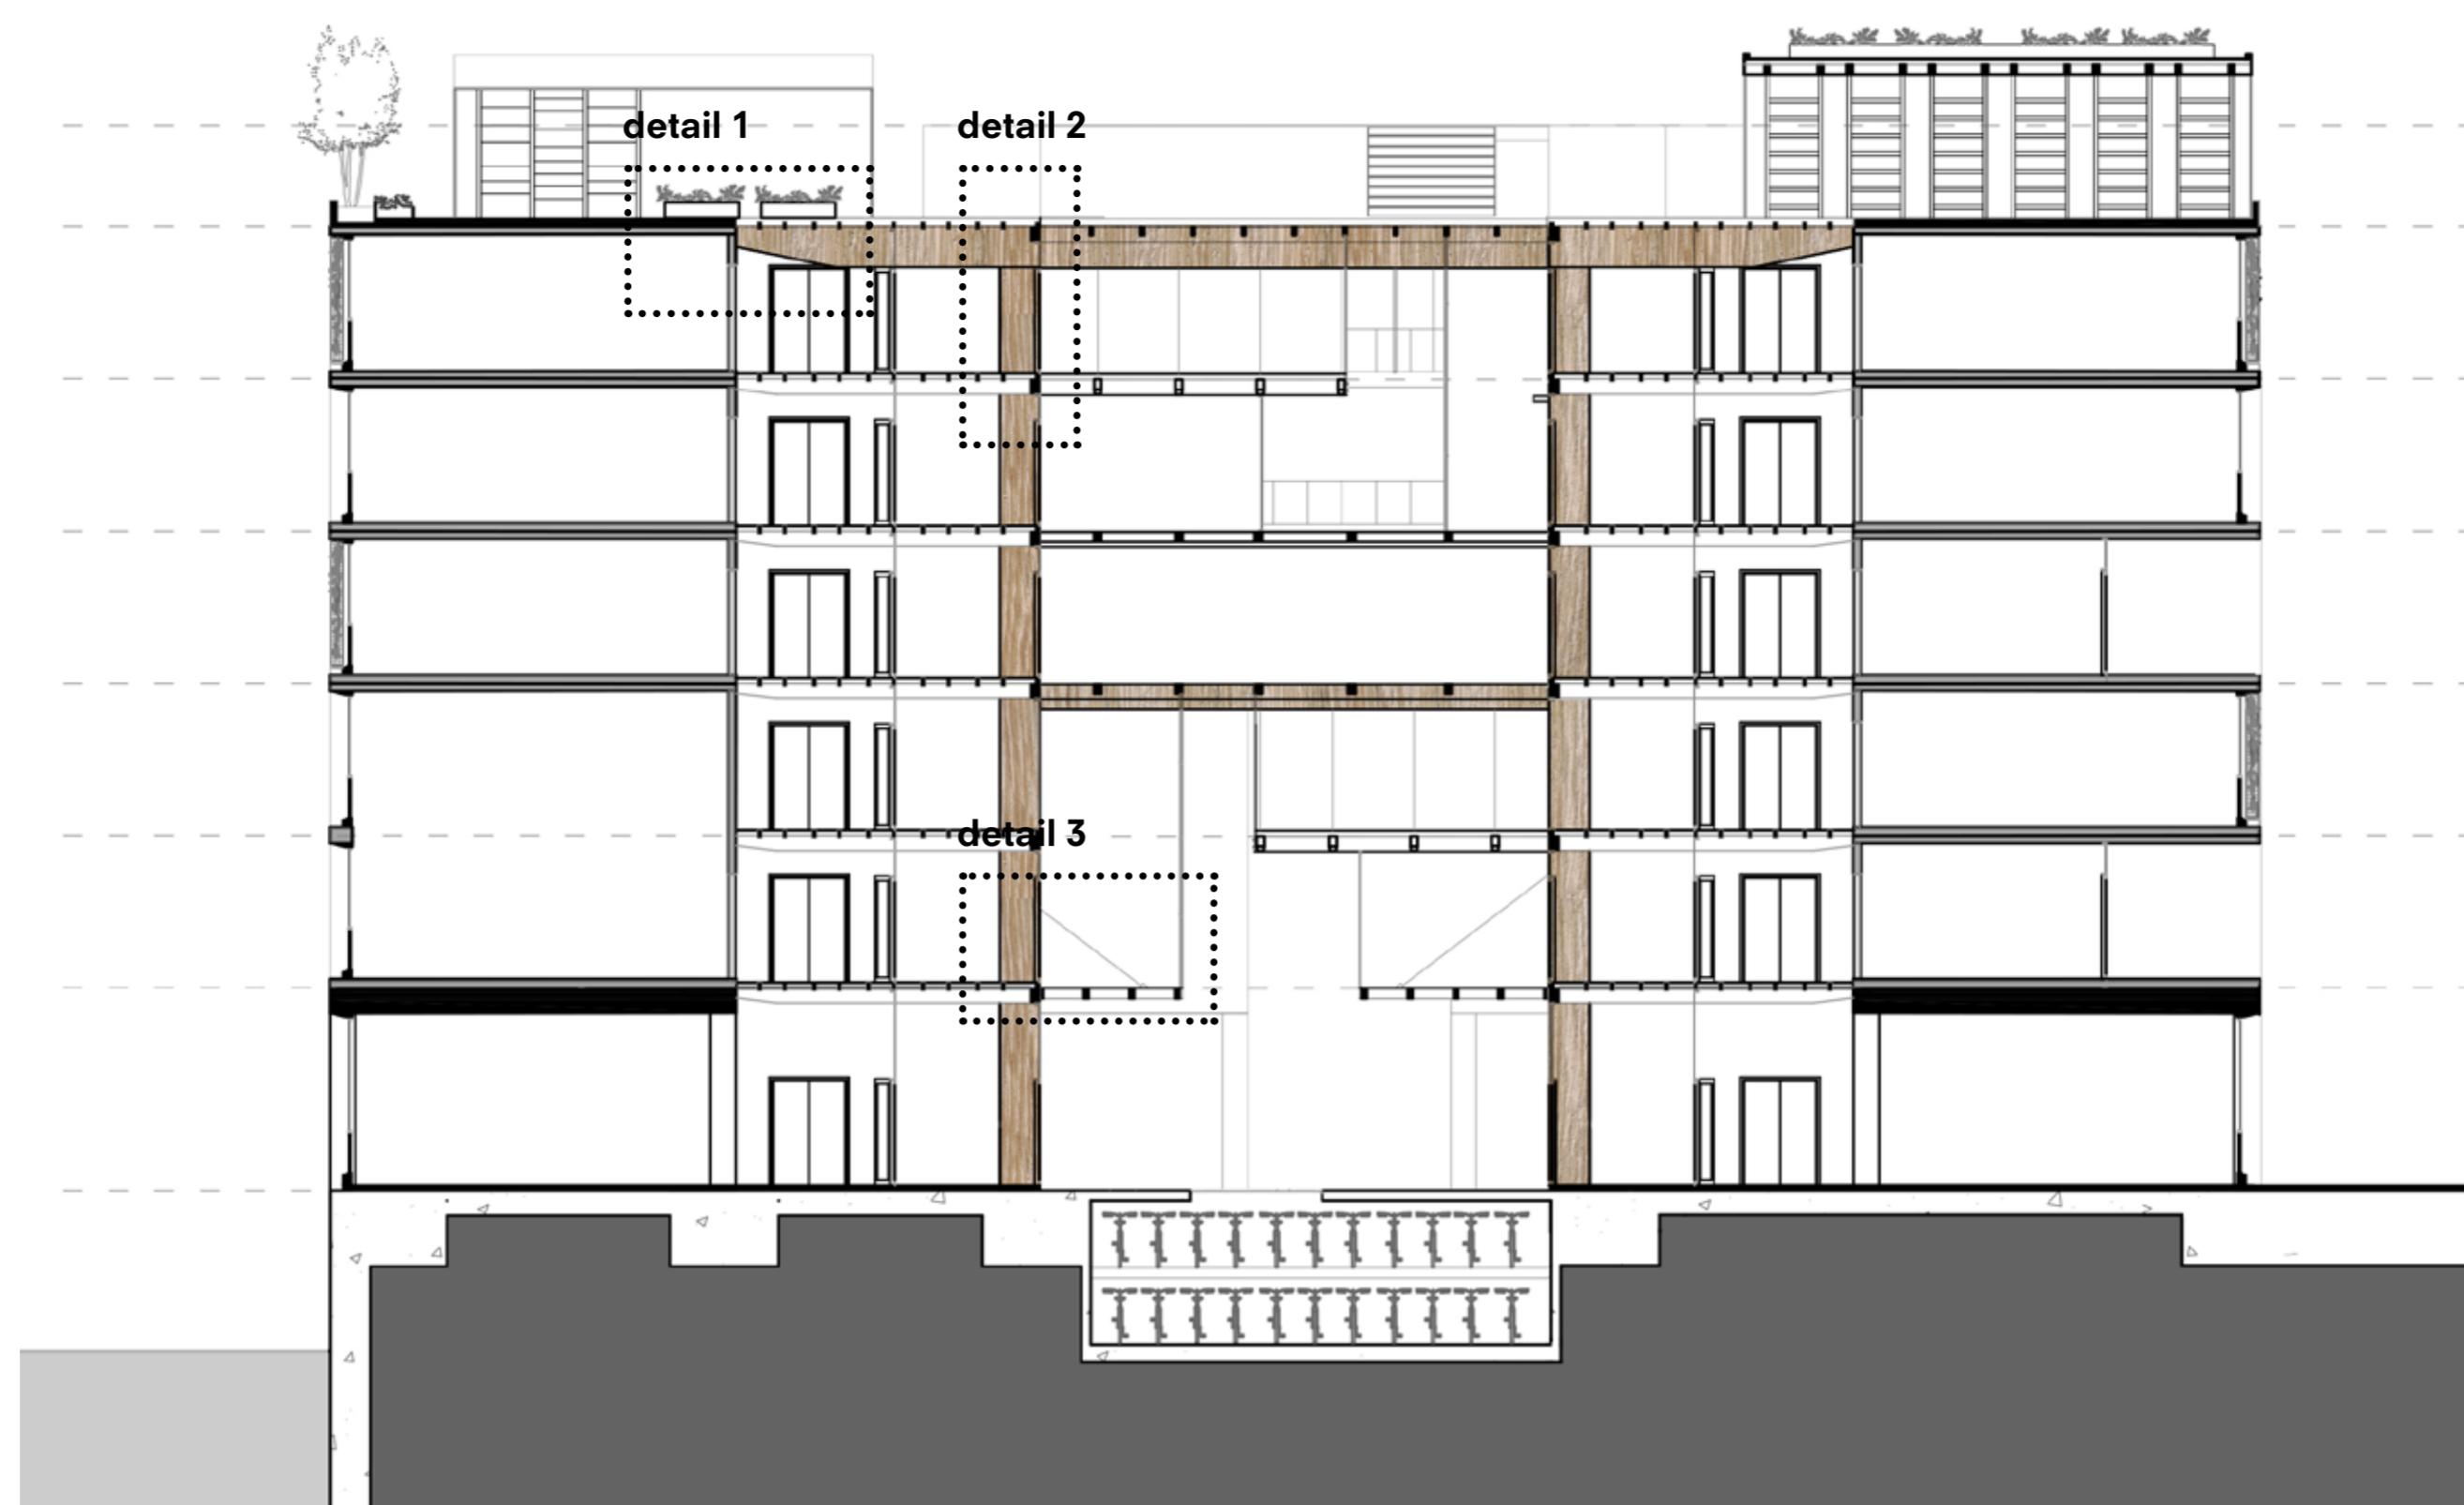


DETAIL DRAWING 3

1:10

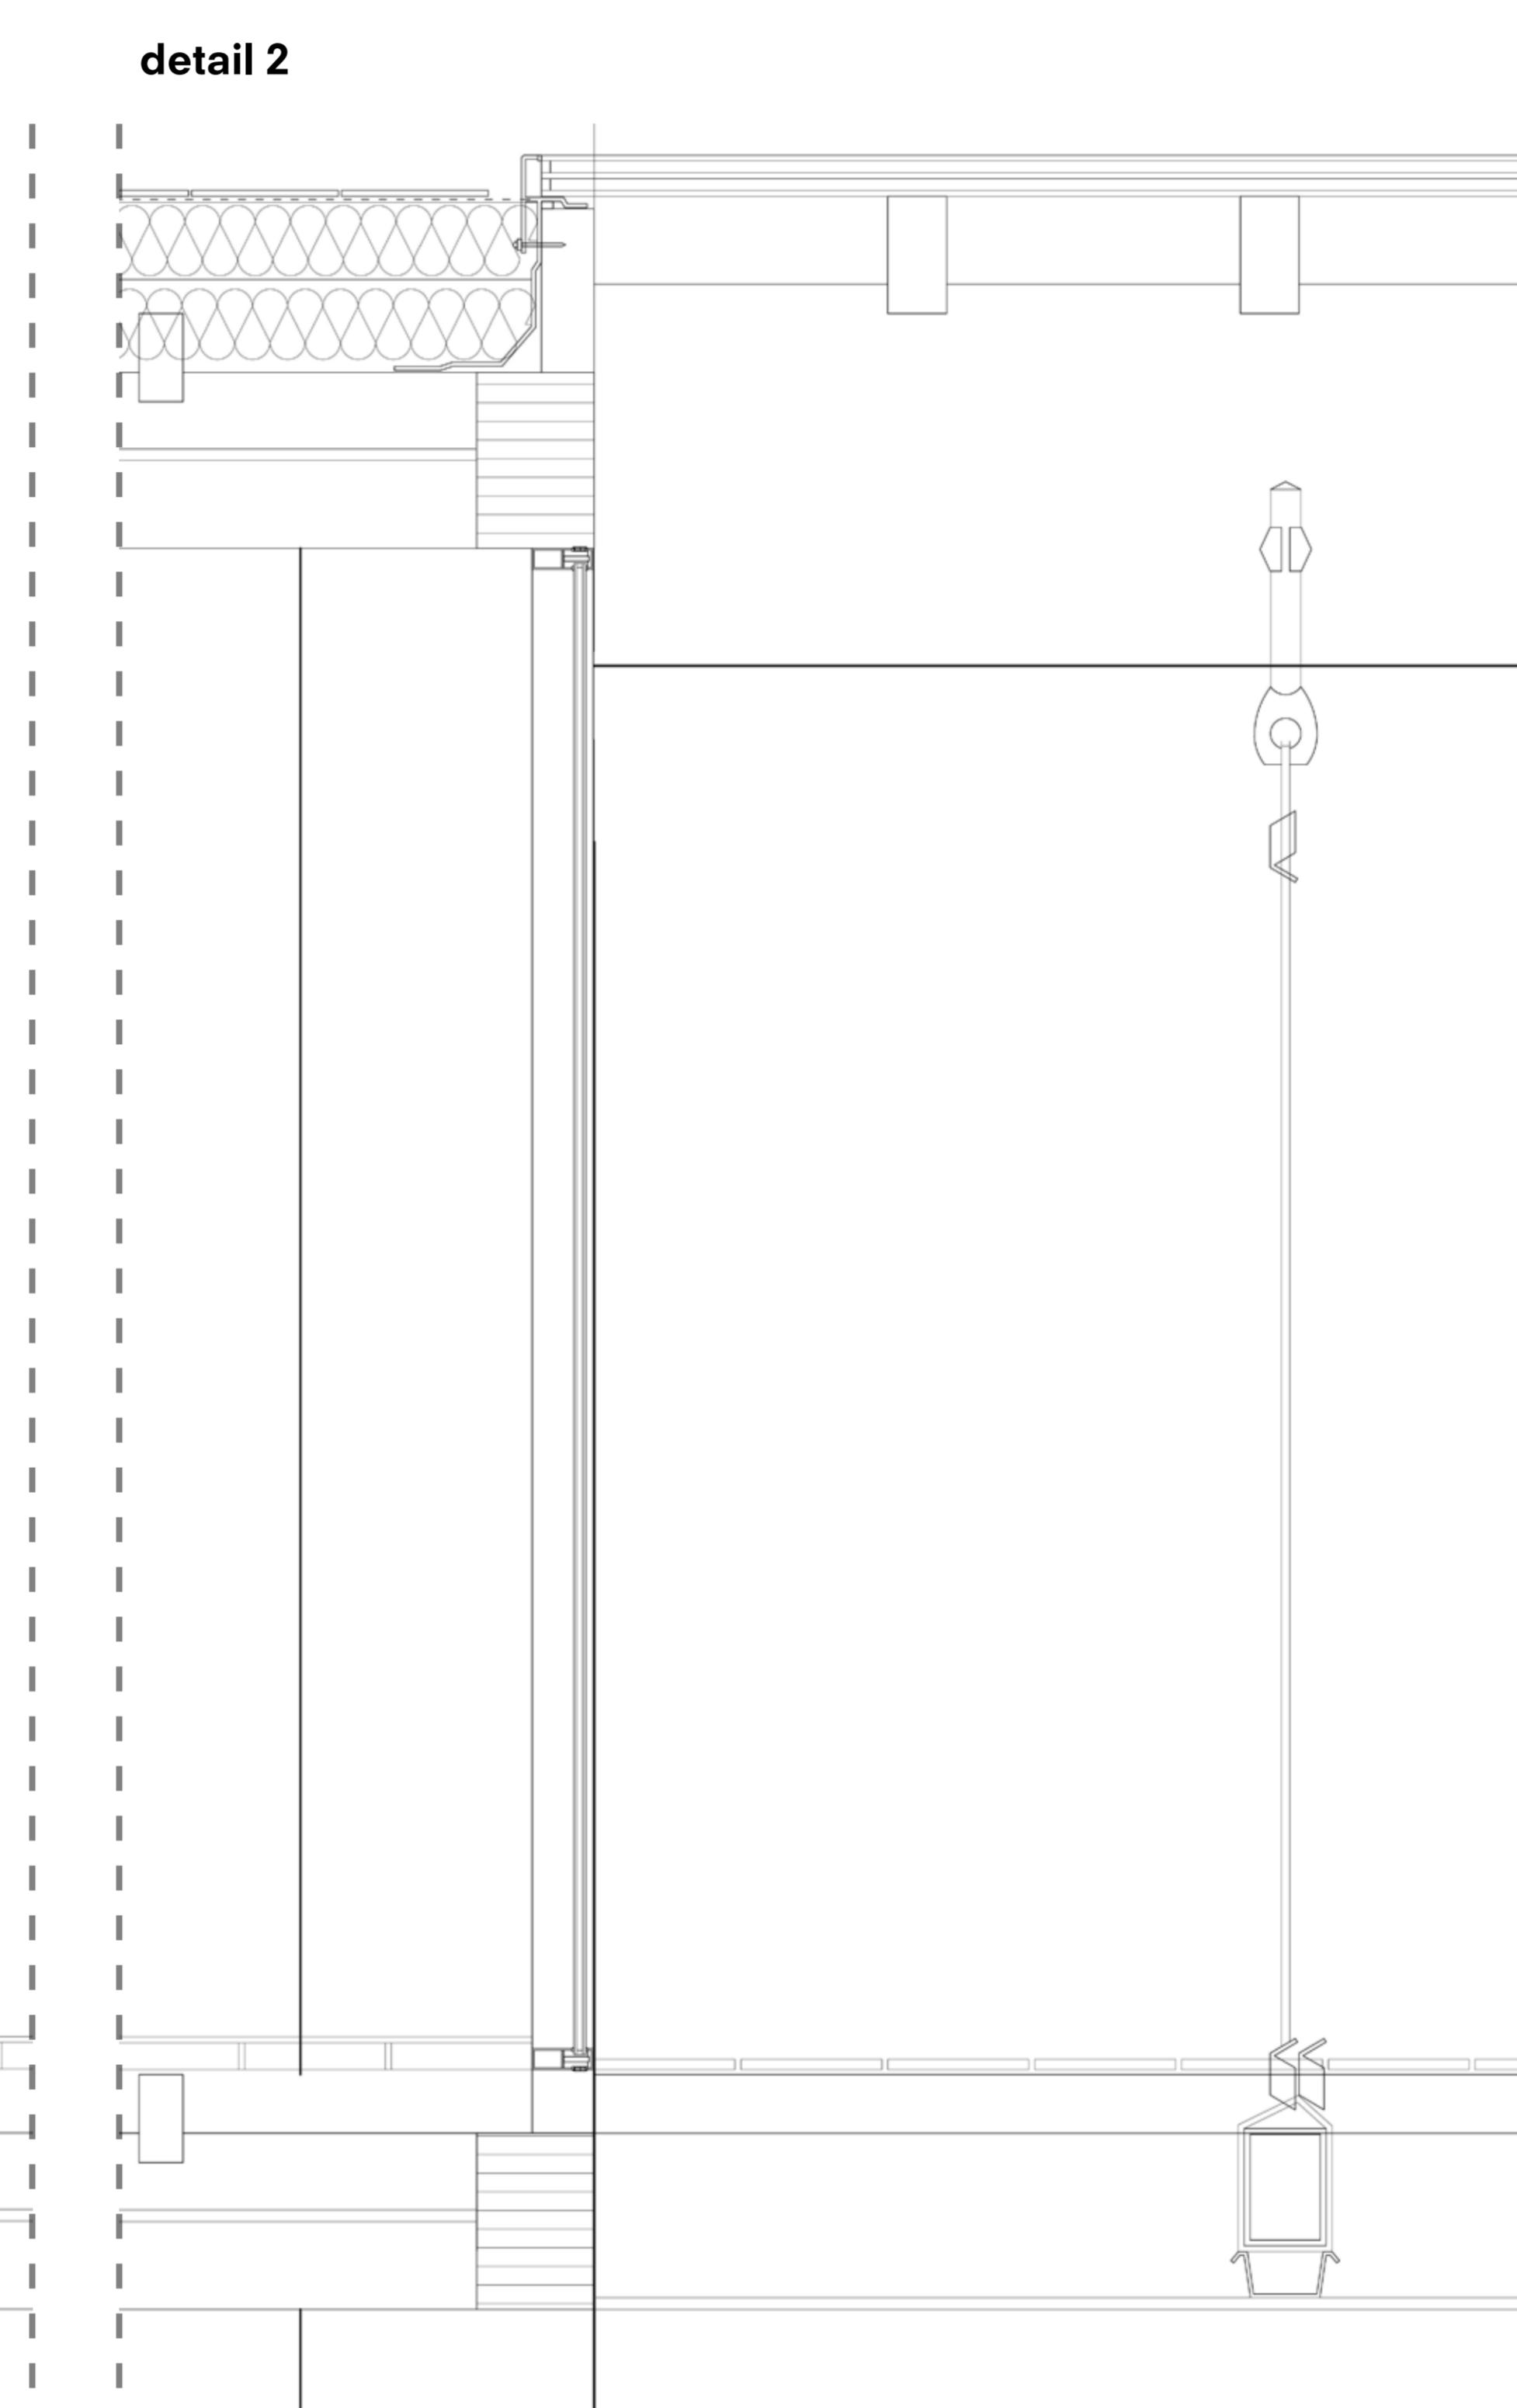

detail 1

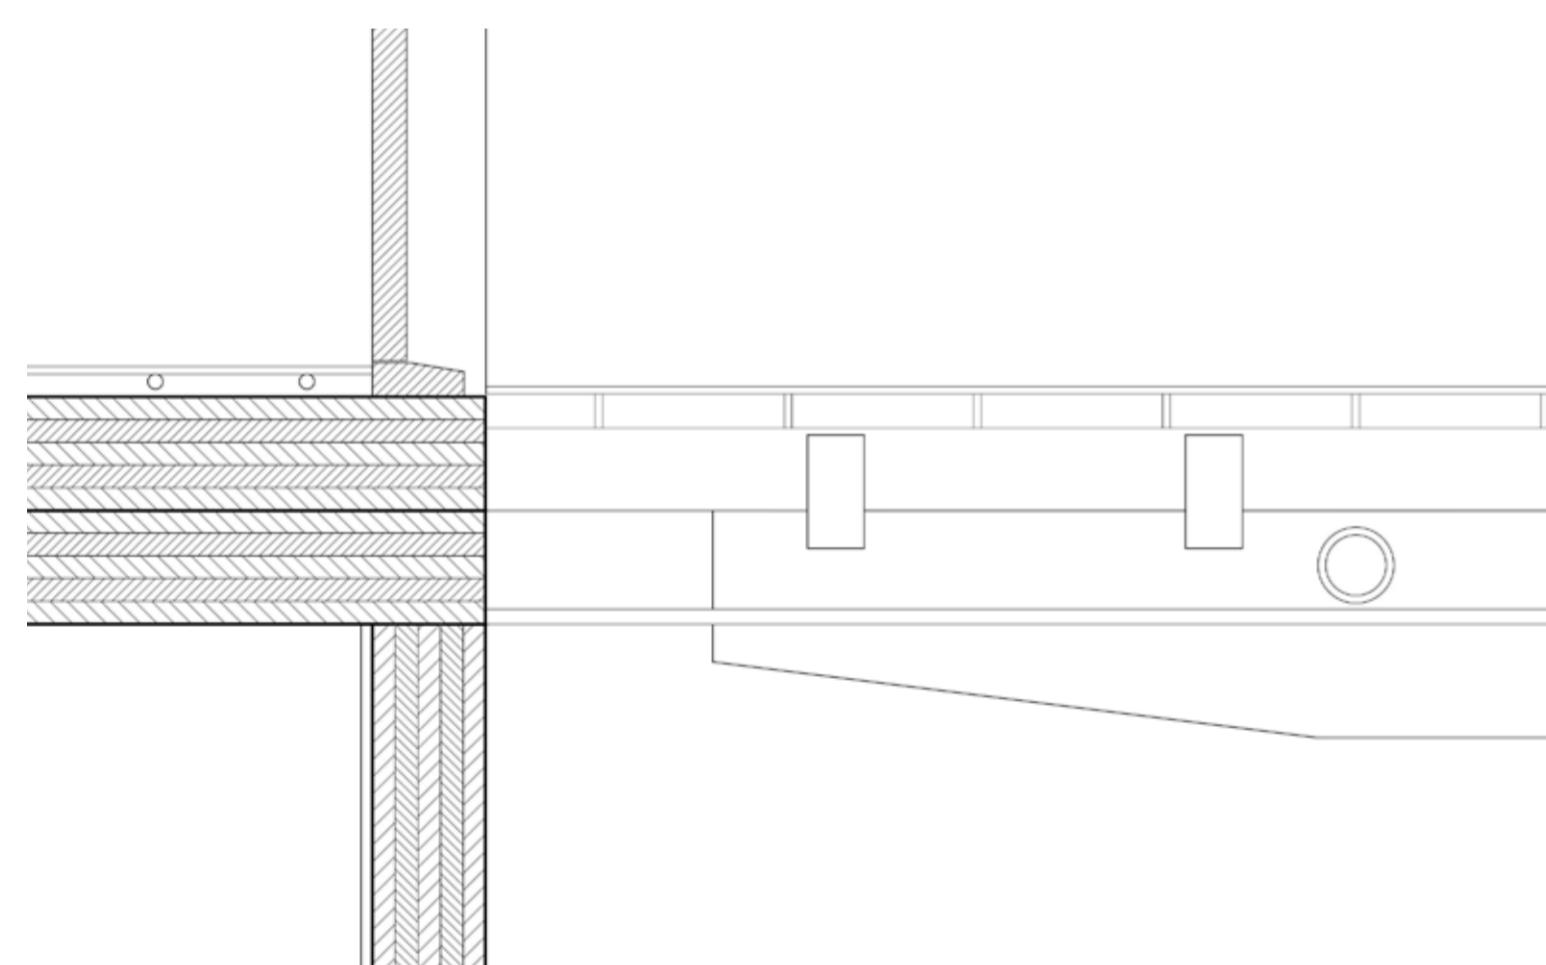

detail 3

