




# Ensemble: Coexistence of Urban Experience and Daily Routines

P4 Presentation | Inwha Paik | 4252578

Delft University of Technology,  
Architecture & Dwelling Graduation Studio: At Home in the City  
Supervision:  
Birgit Jürigenhake, Paul Kollenbrouwer, Ype Cuperus  
Delft, December 2014




N  
Ground Floor Plan 1:200

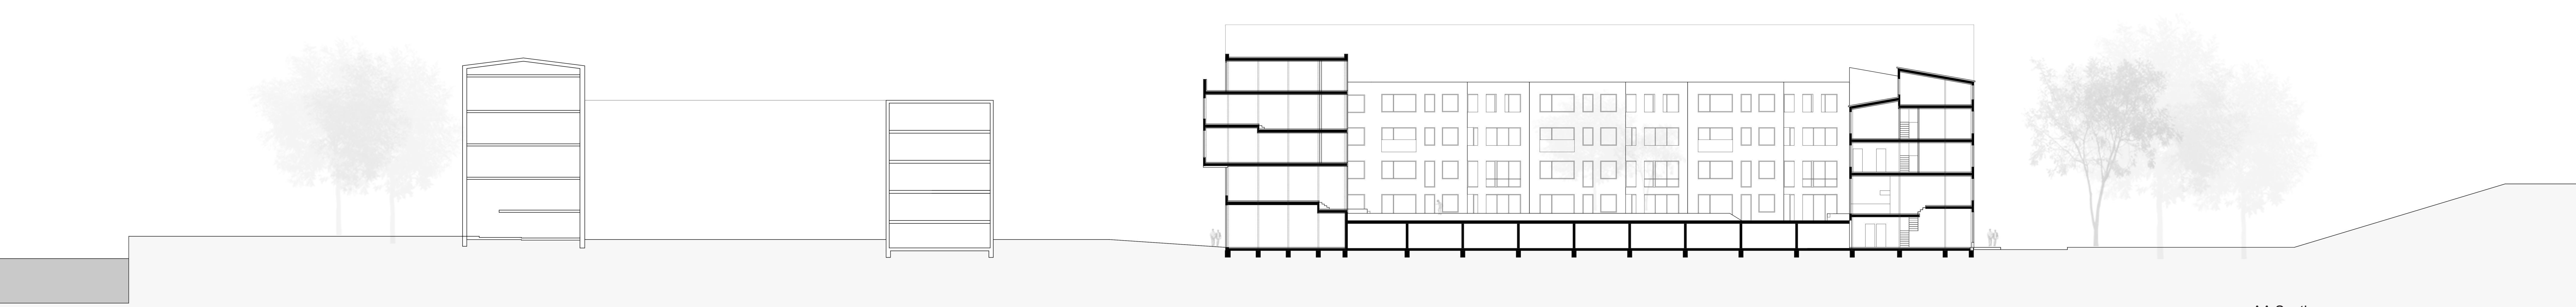

AA Section 1:200




First Floor plan 1:200

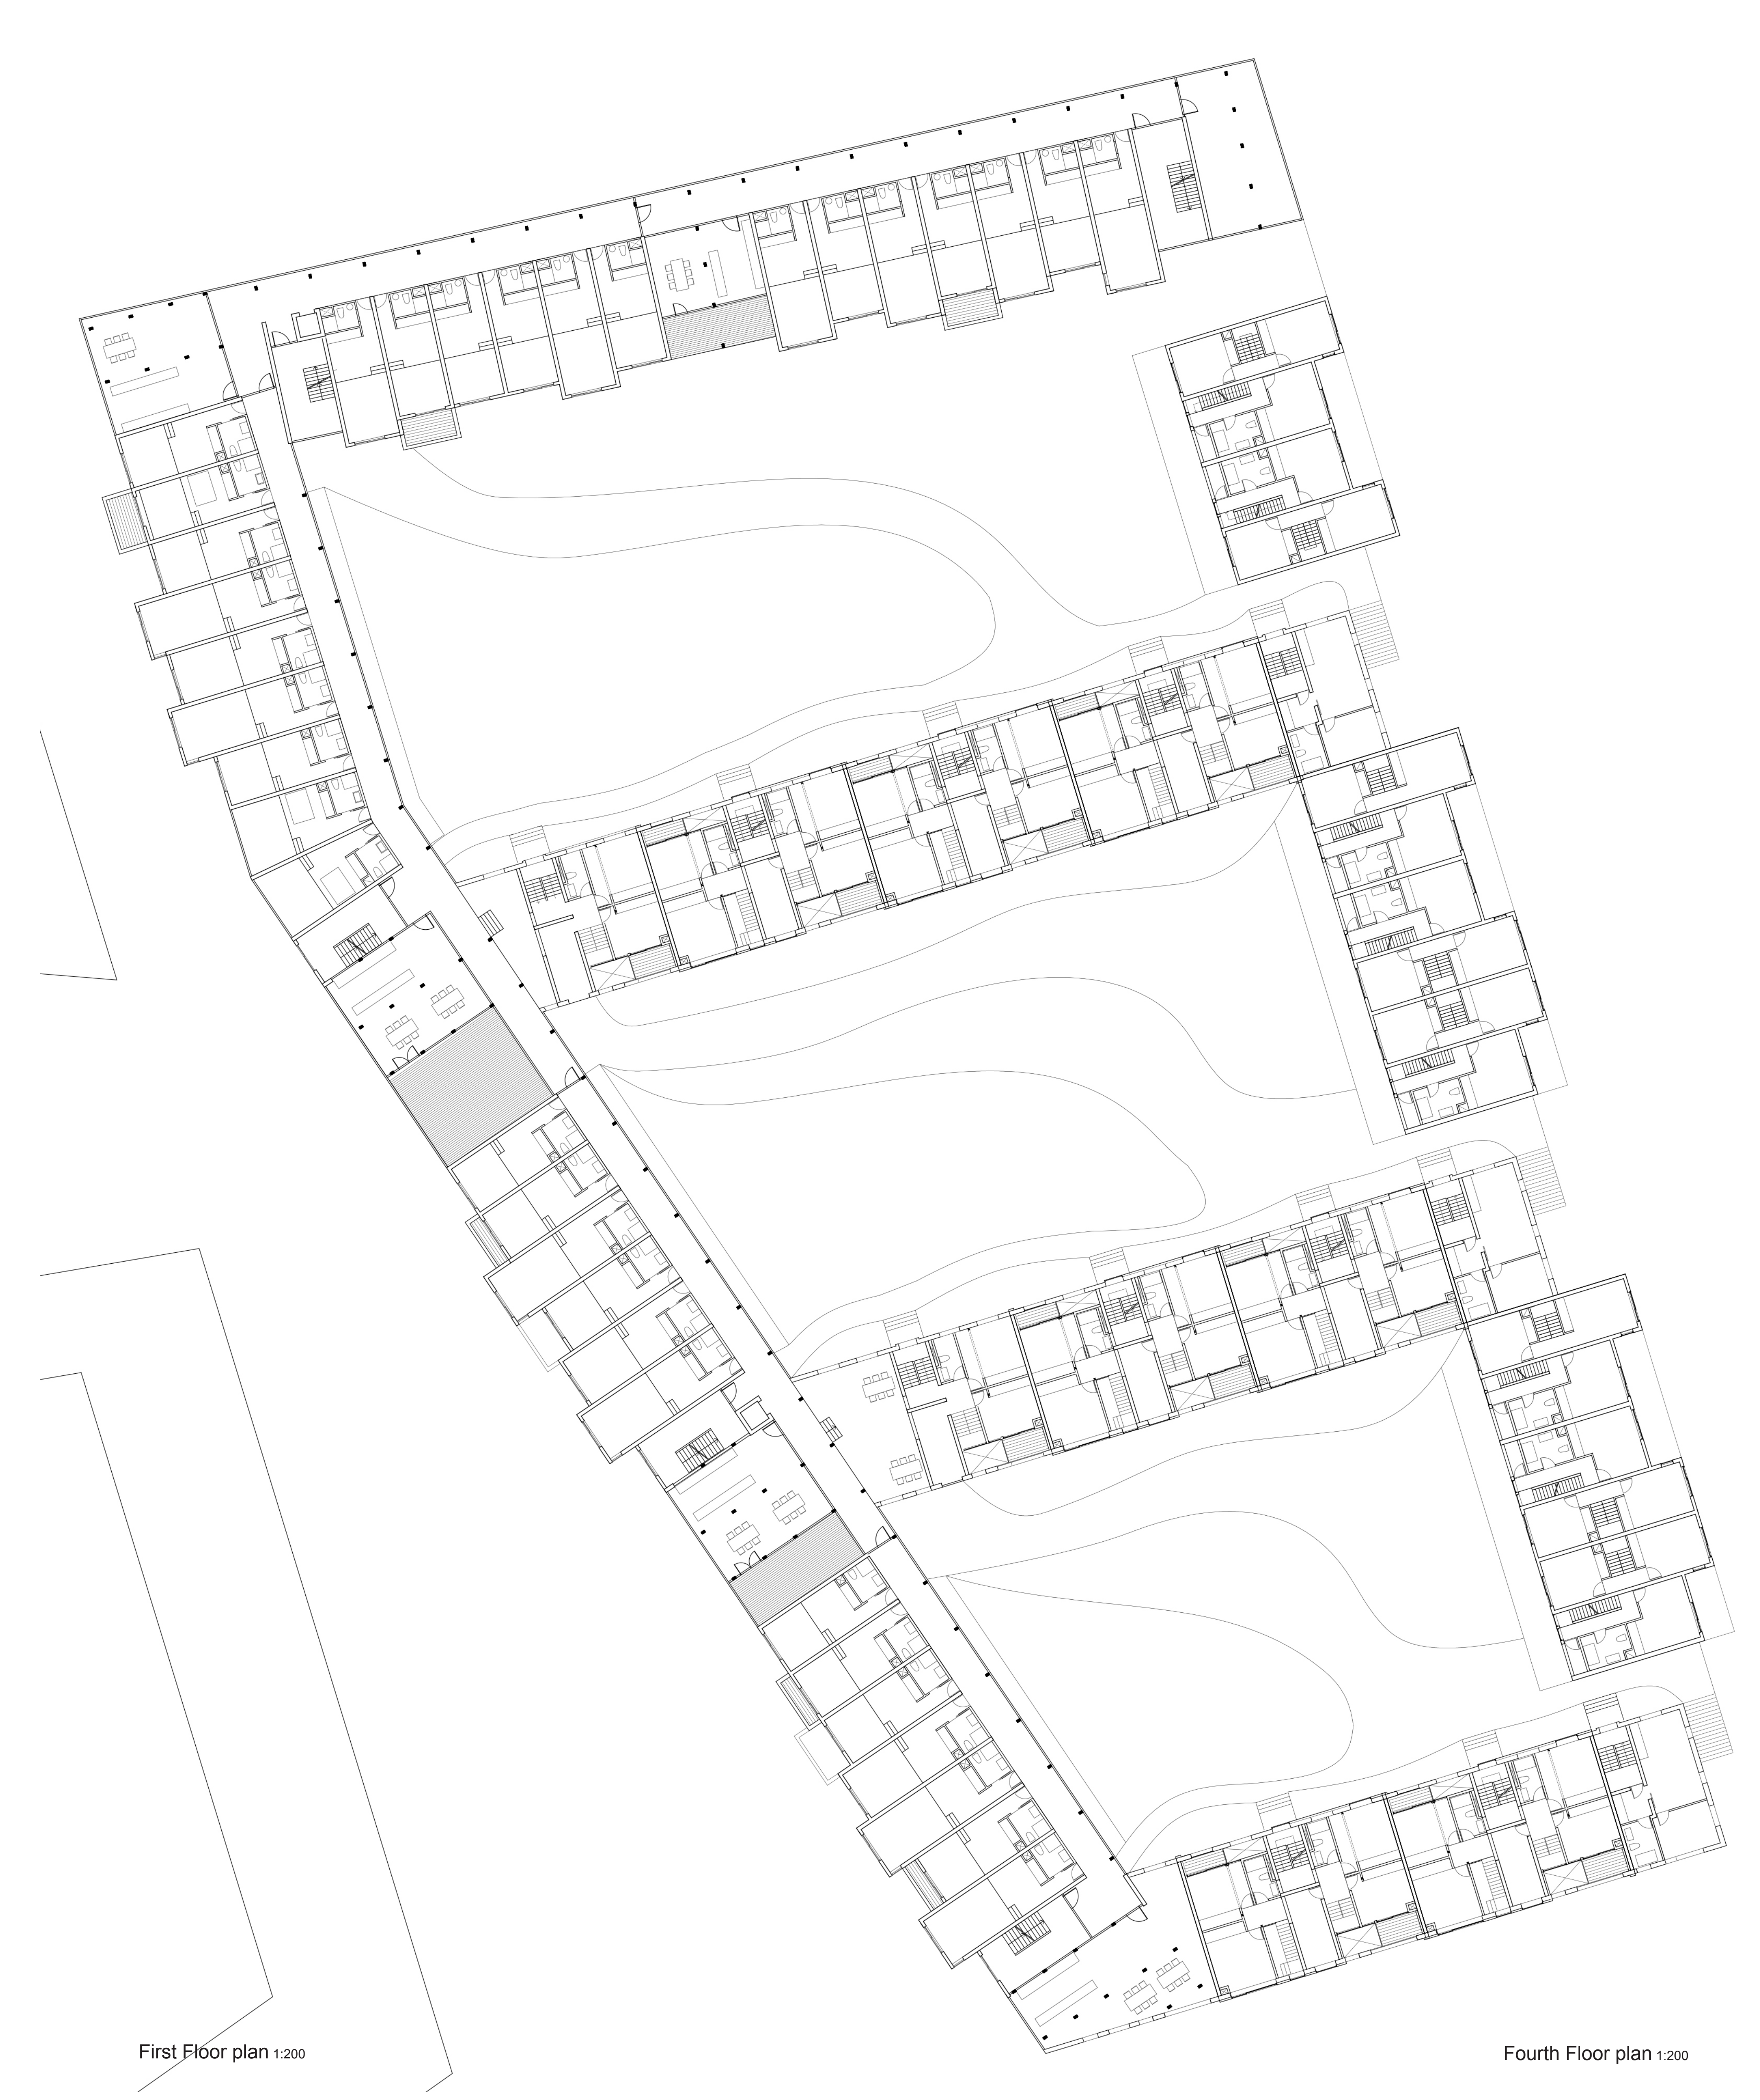


Fourth Floor plan 1:200





West Elevation 1:200

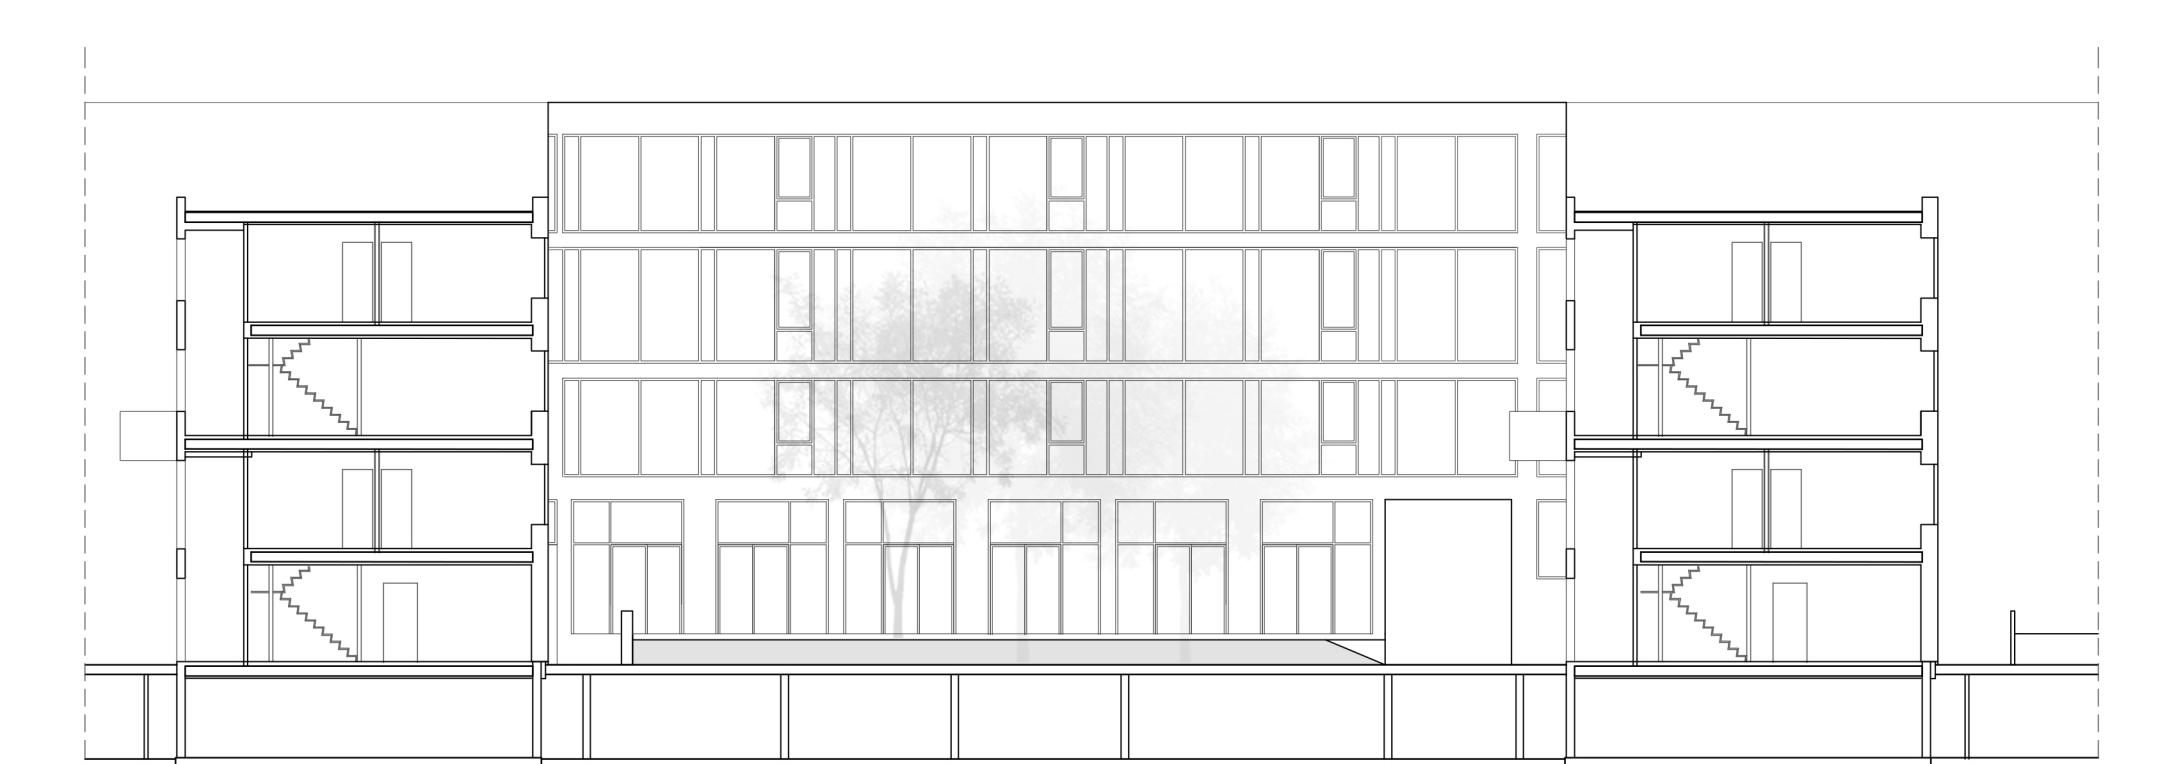


BB Section 1:200

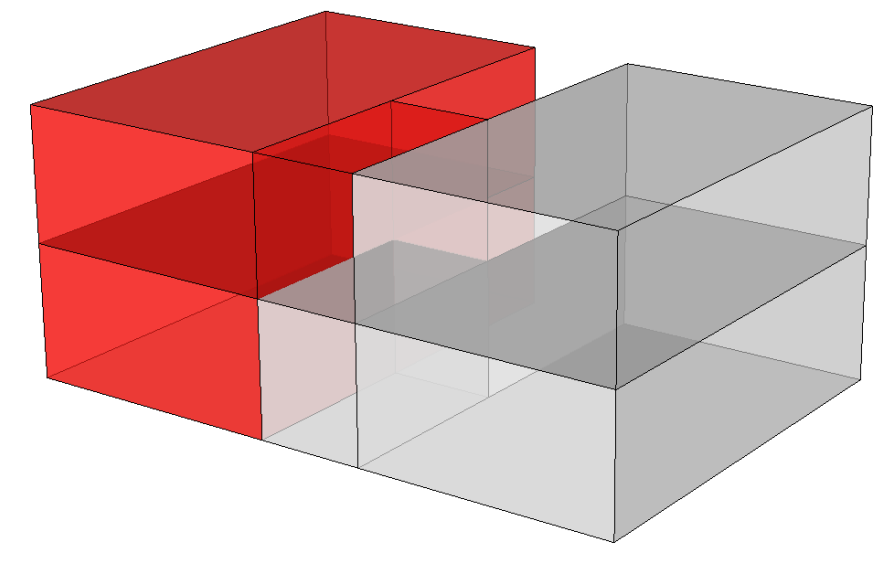


Transformation / Family Housing

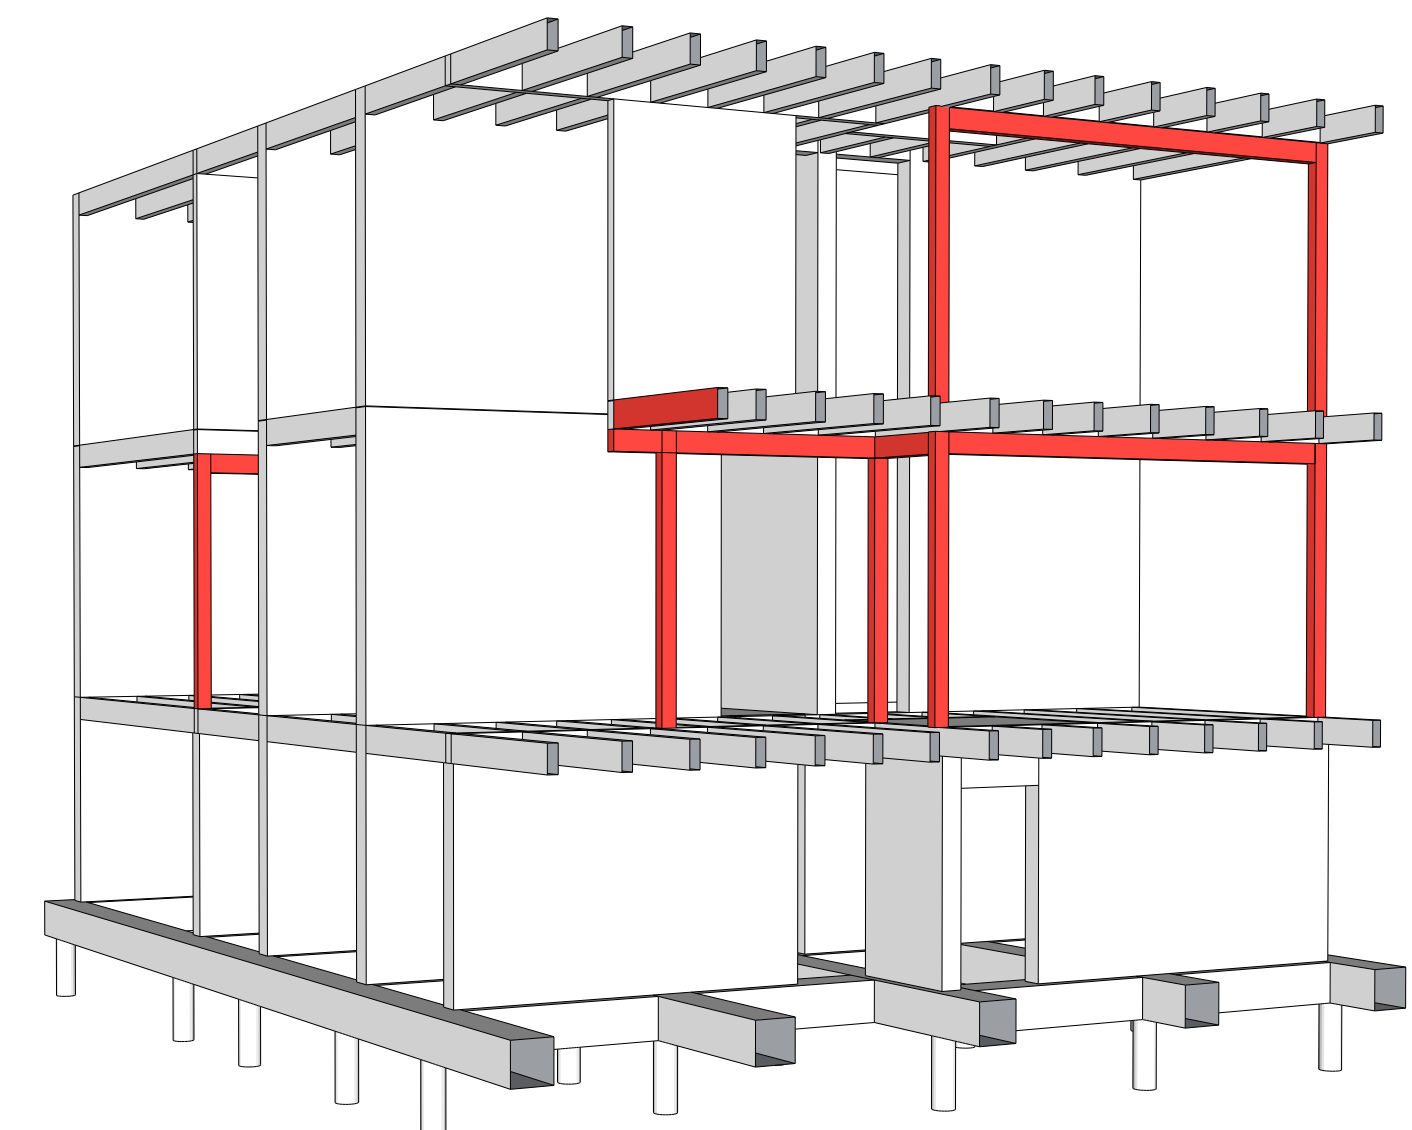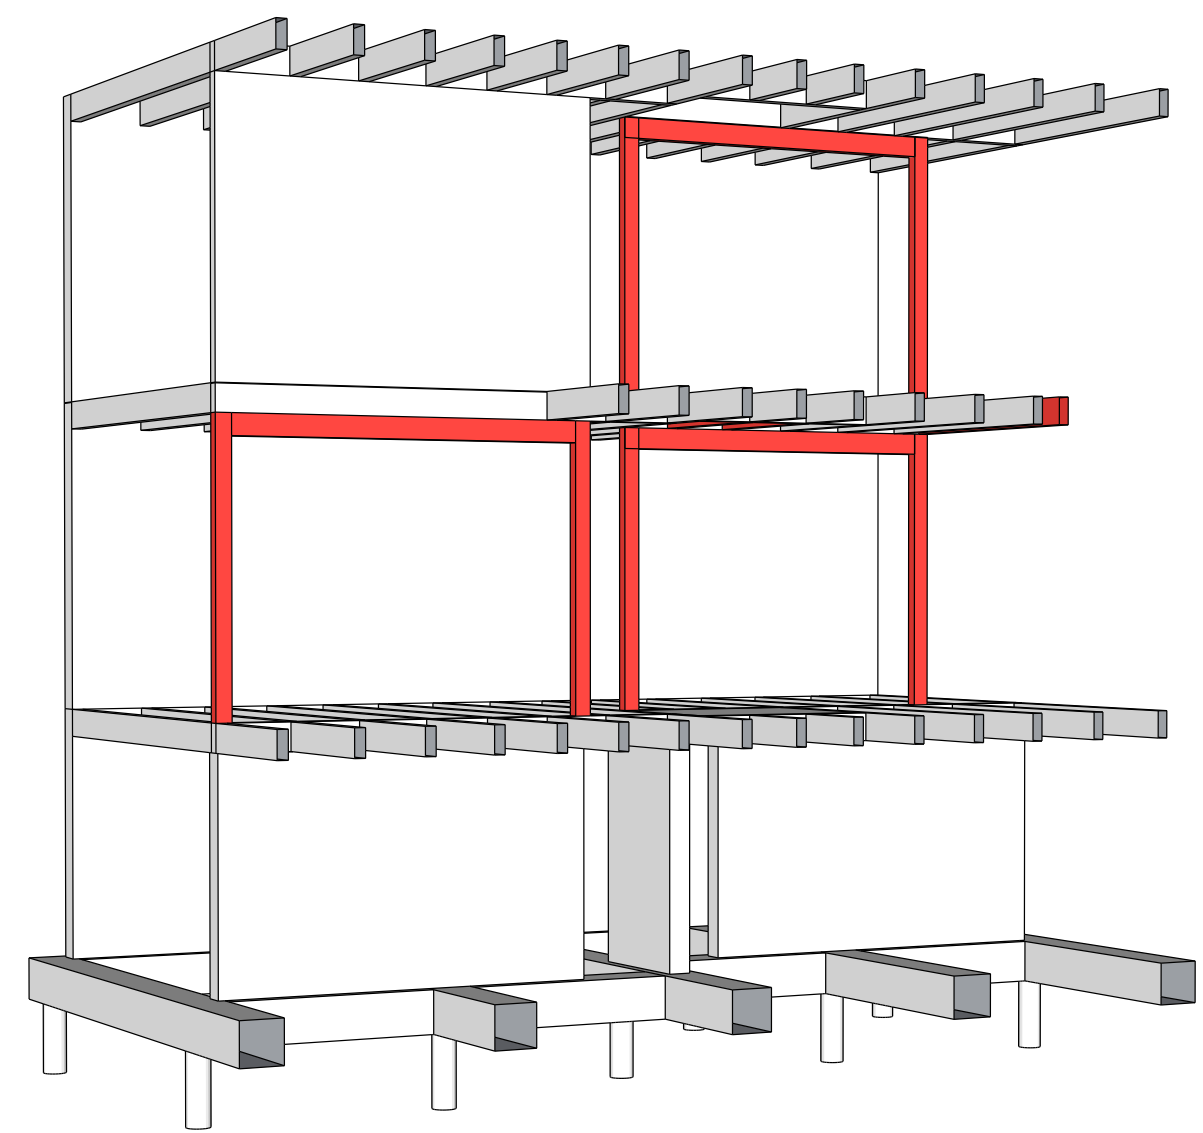


Construction Scheme

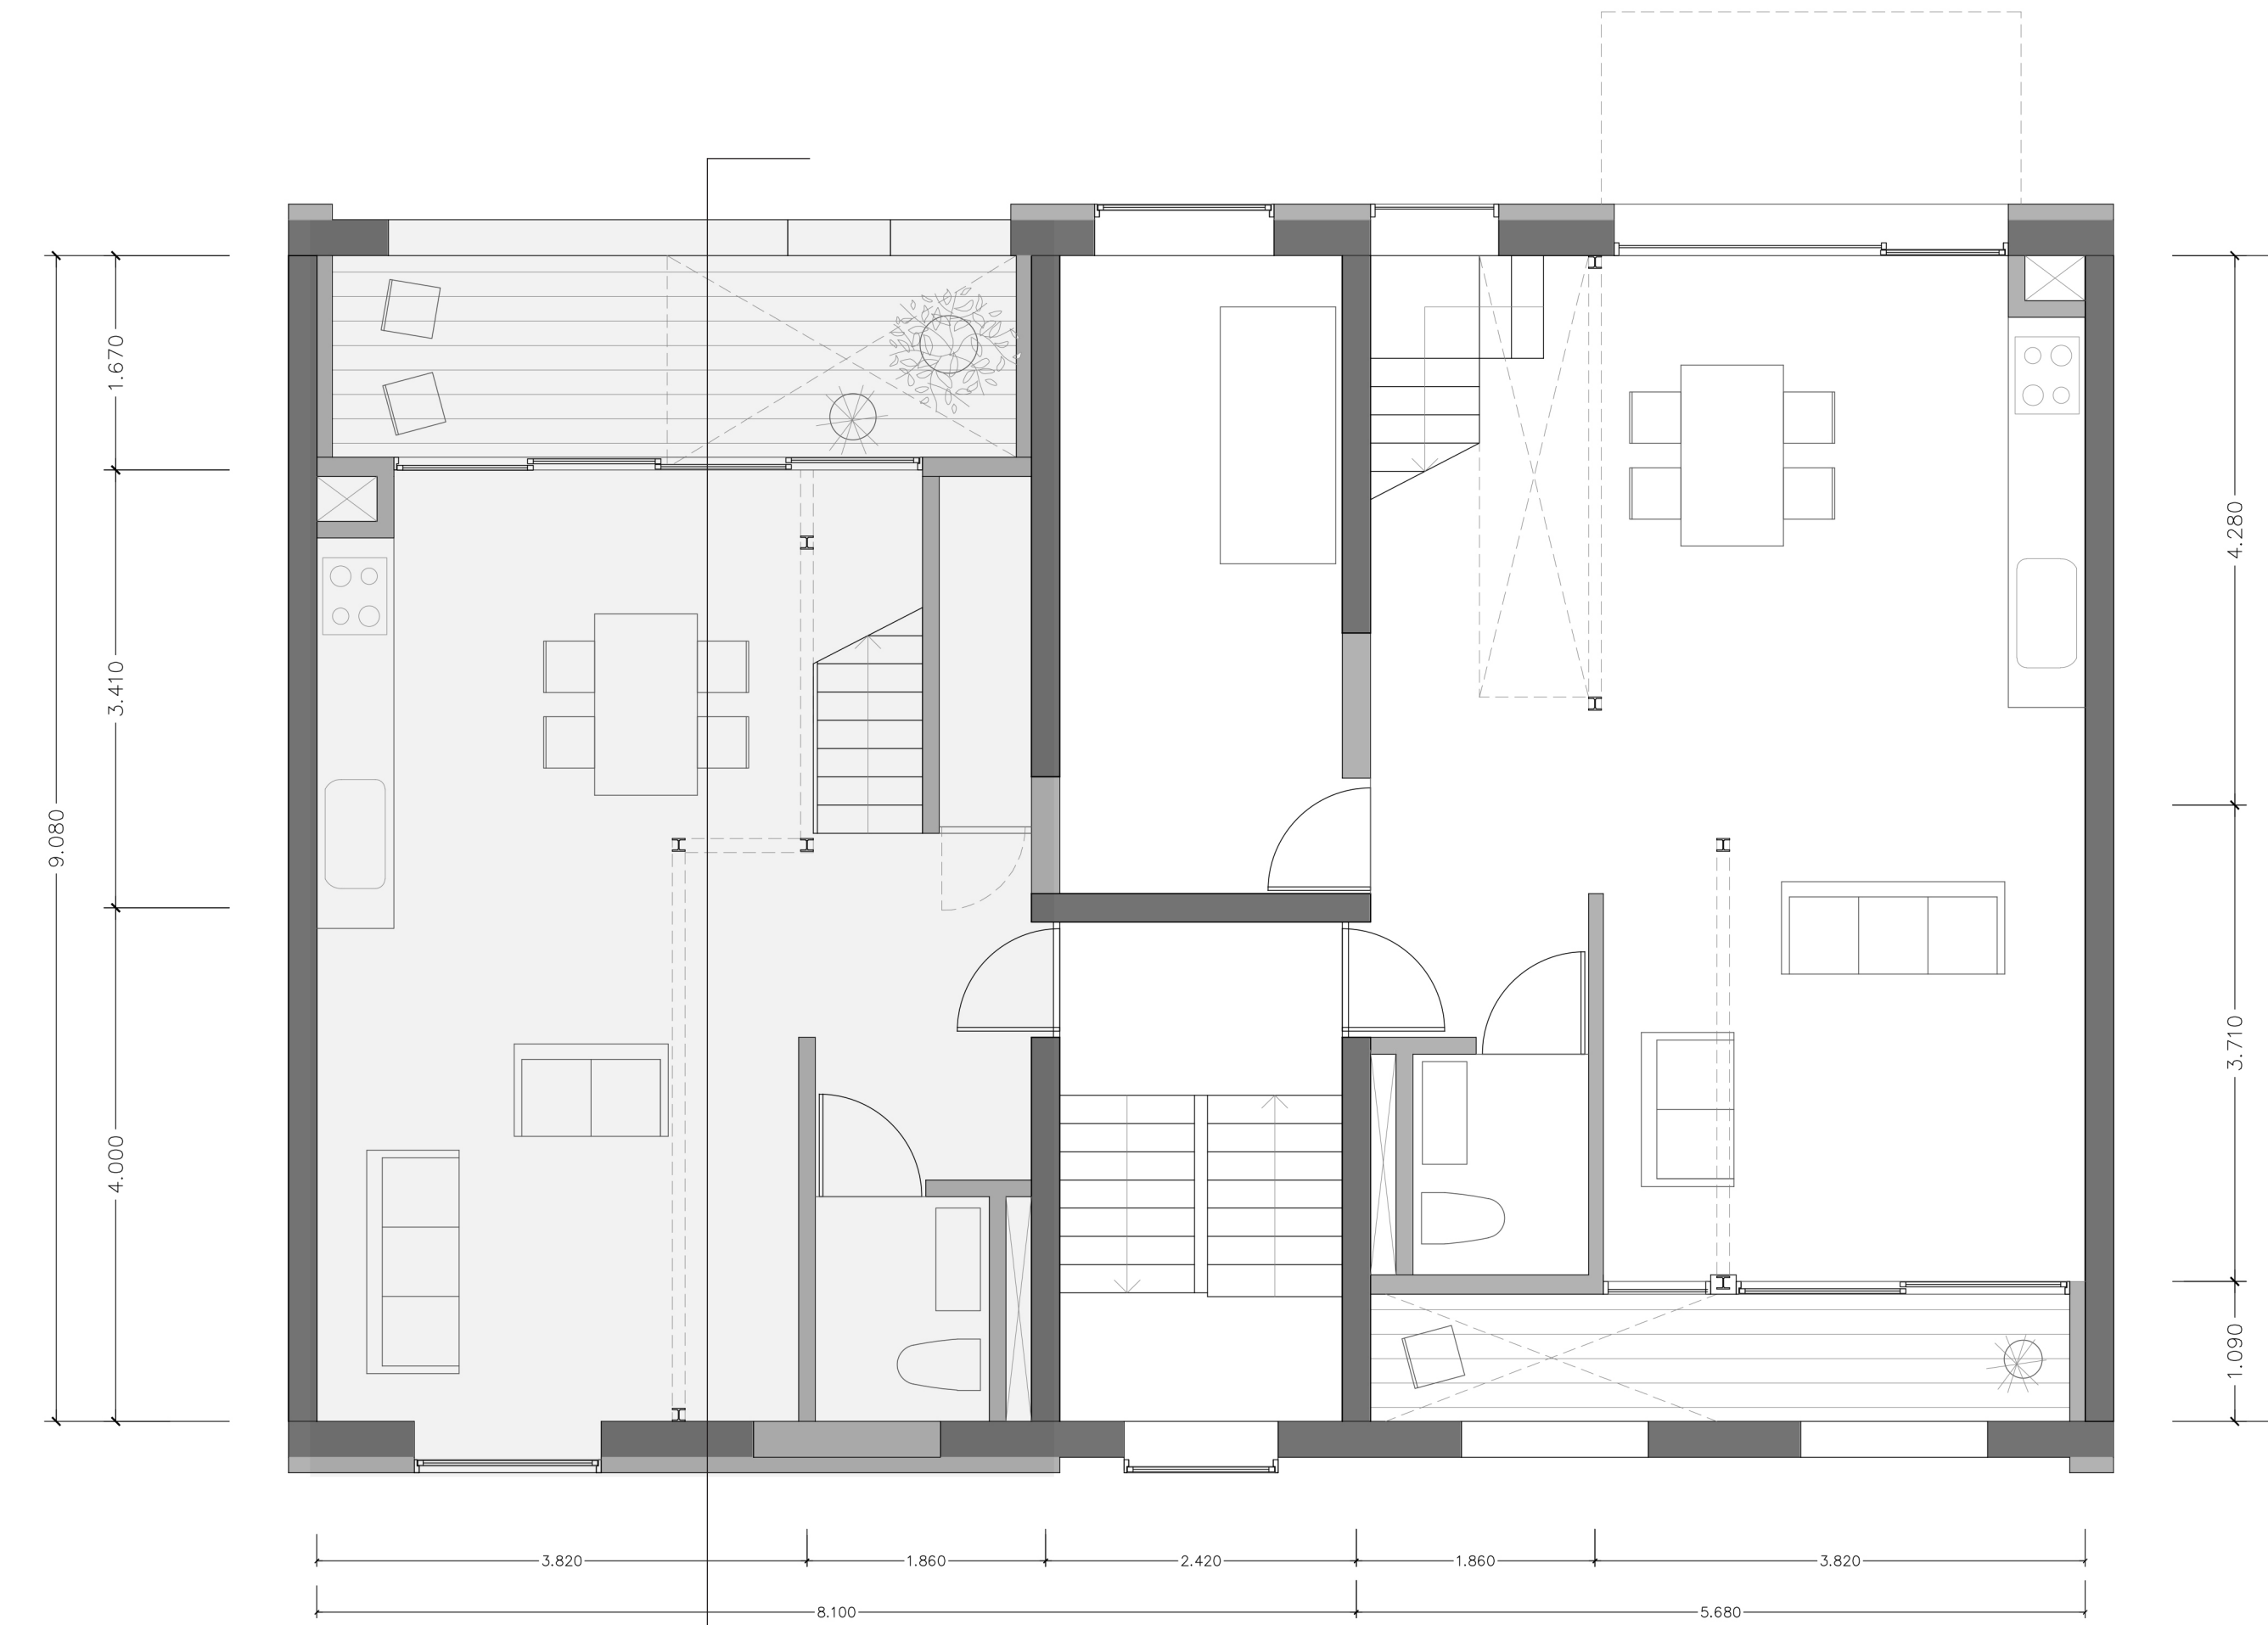

First Floor Plan 1:50

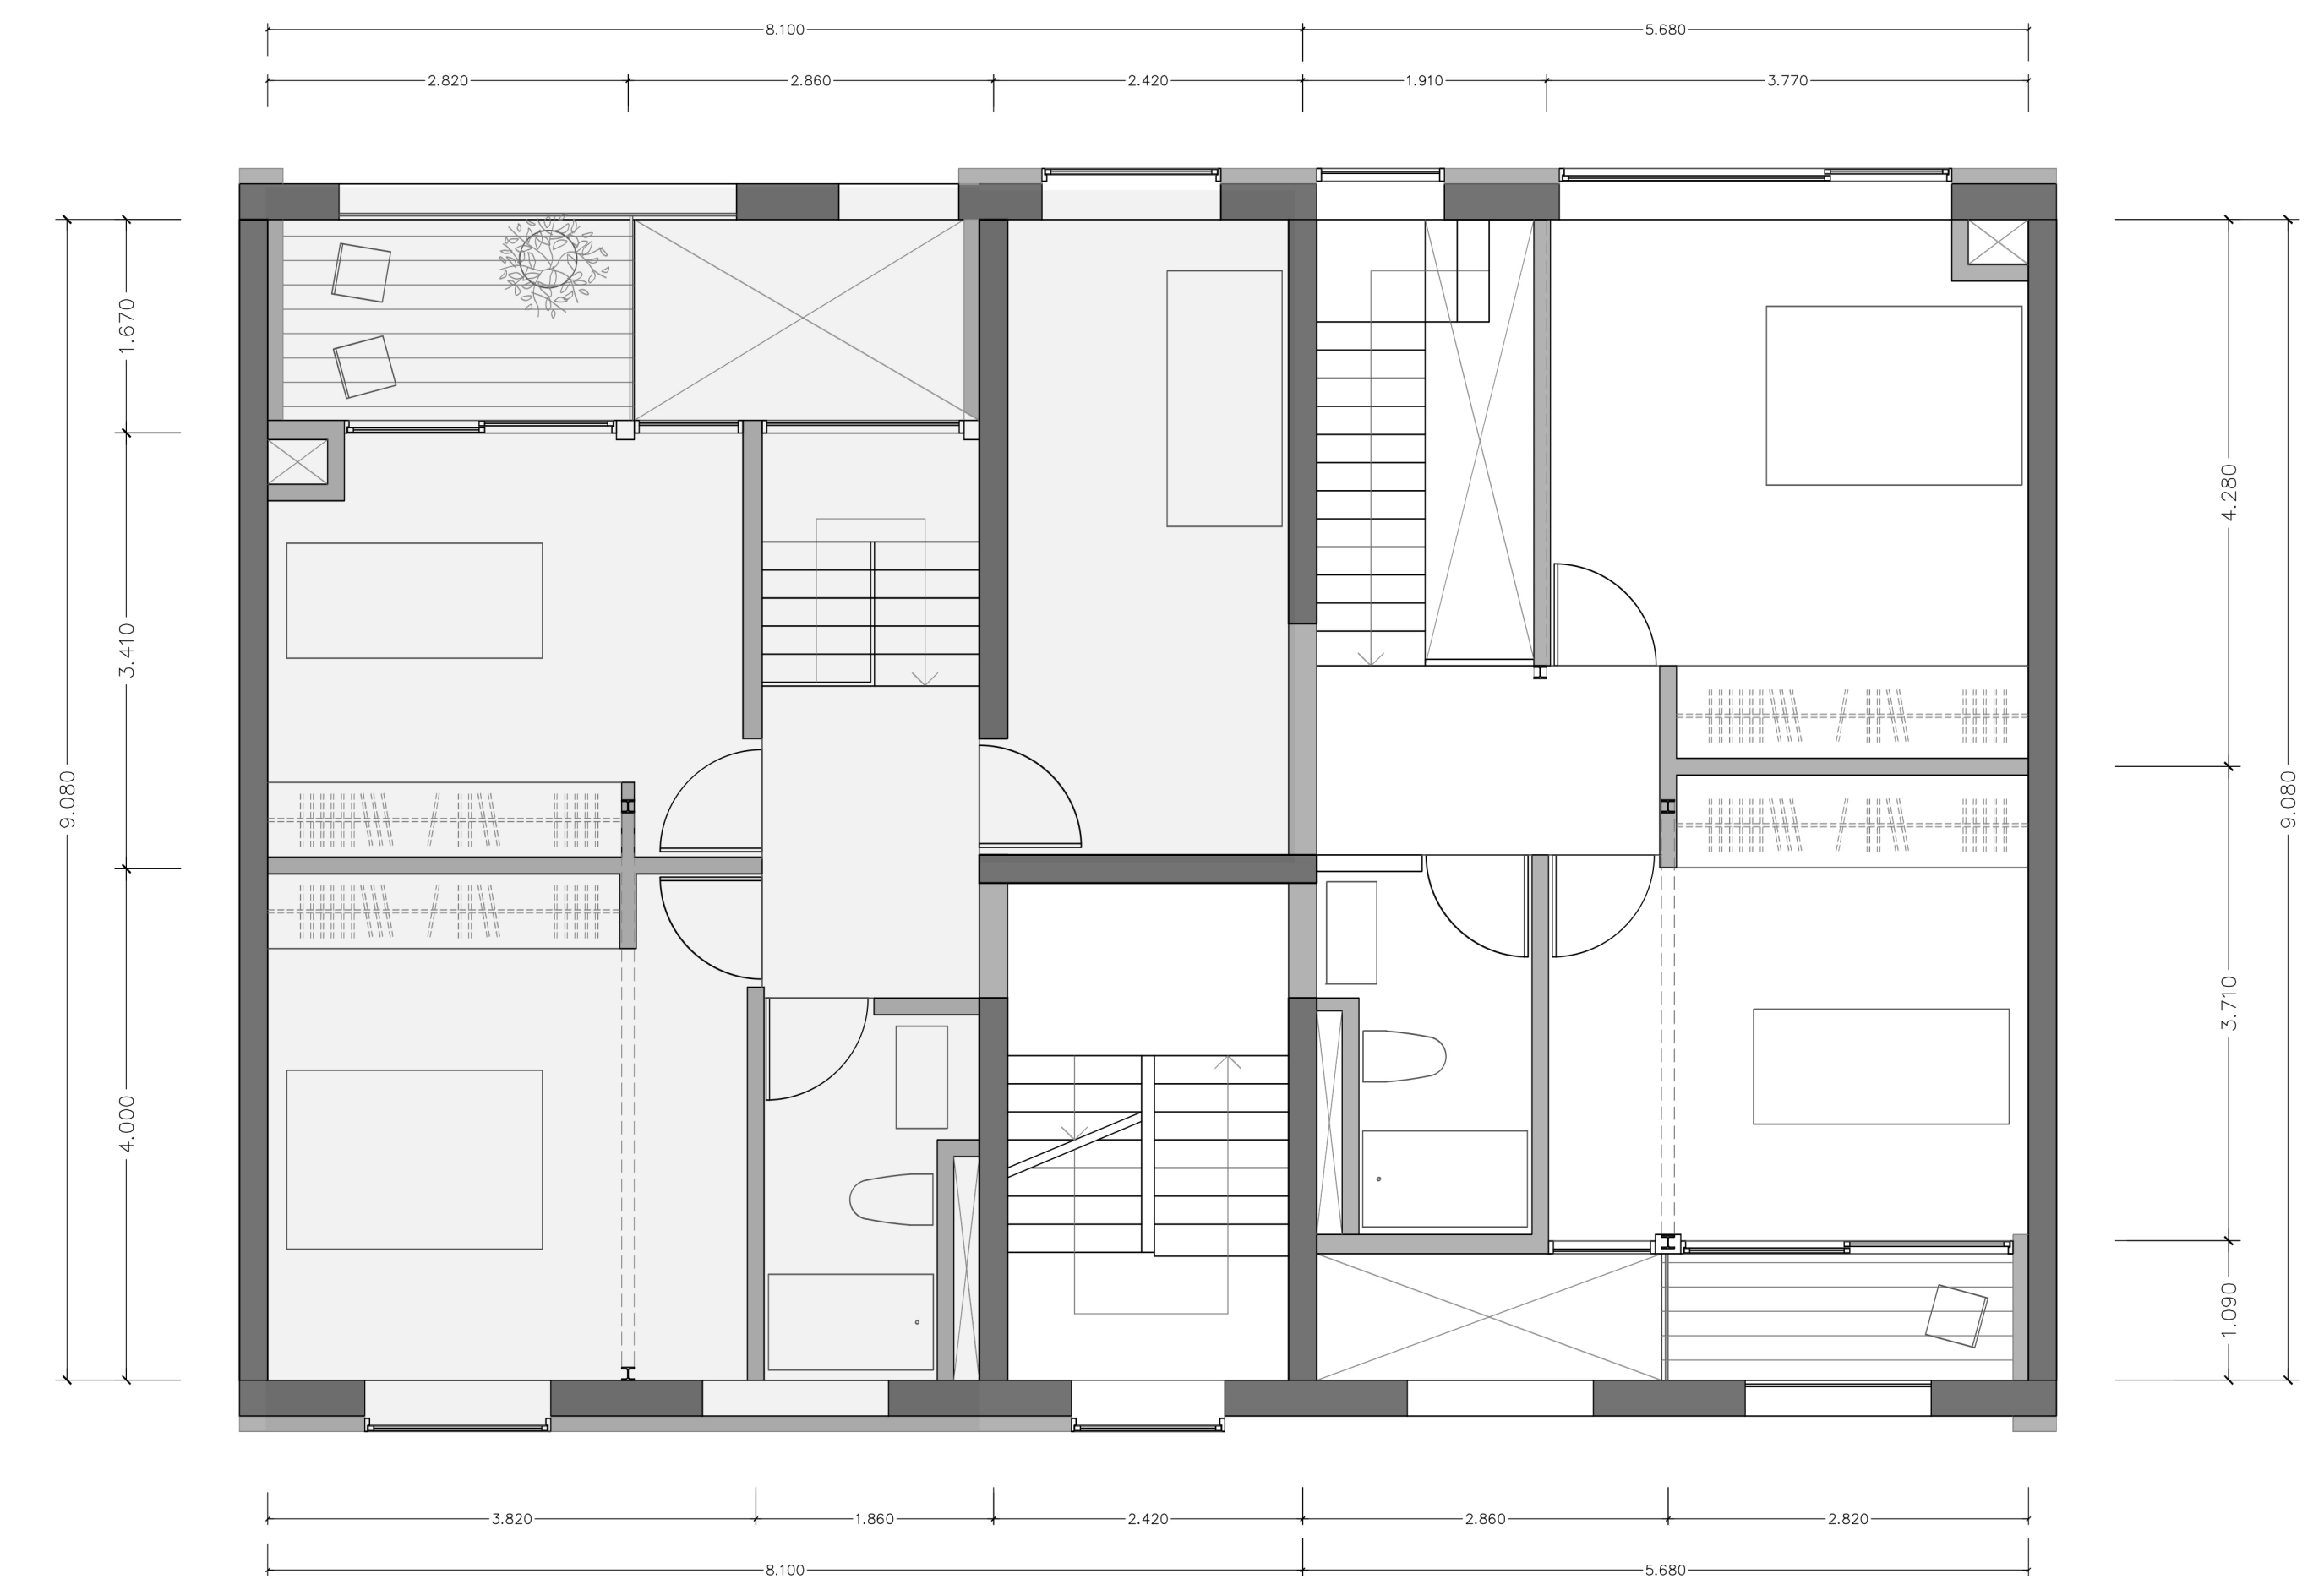


Second Floor Plan 1:50

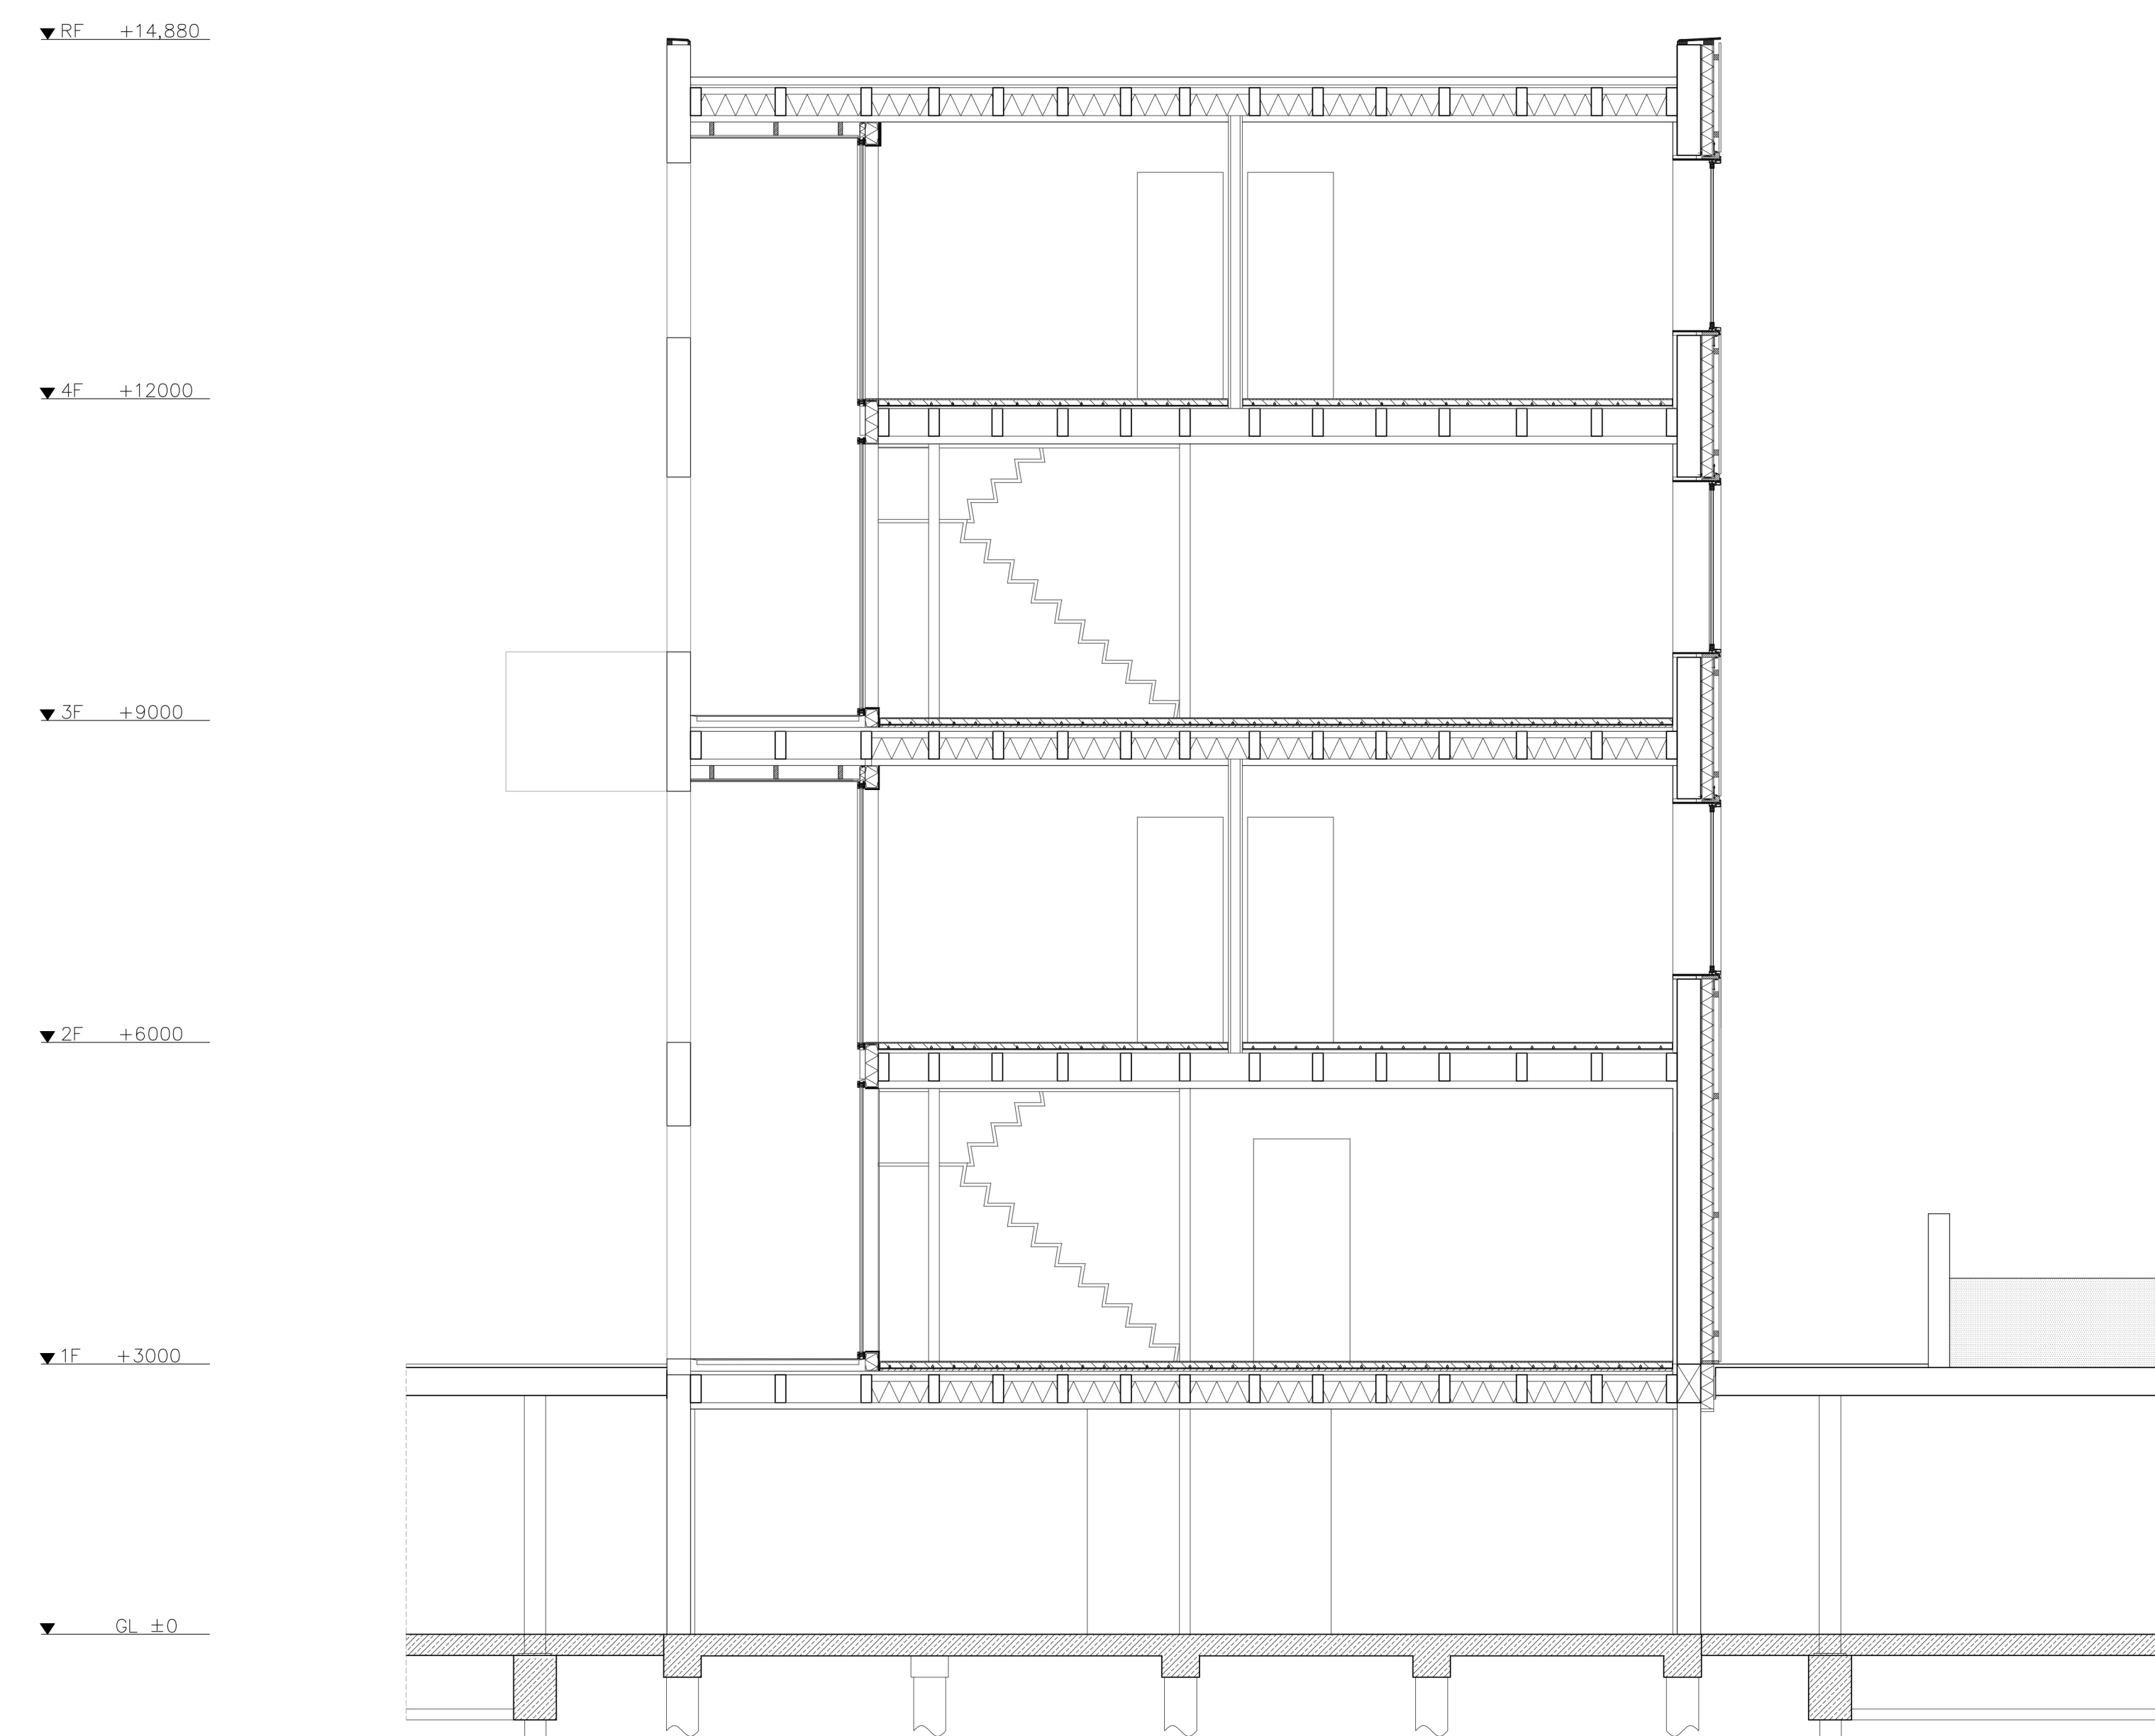


Section 1:50




Elevation 1:50

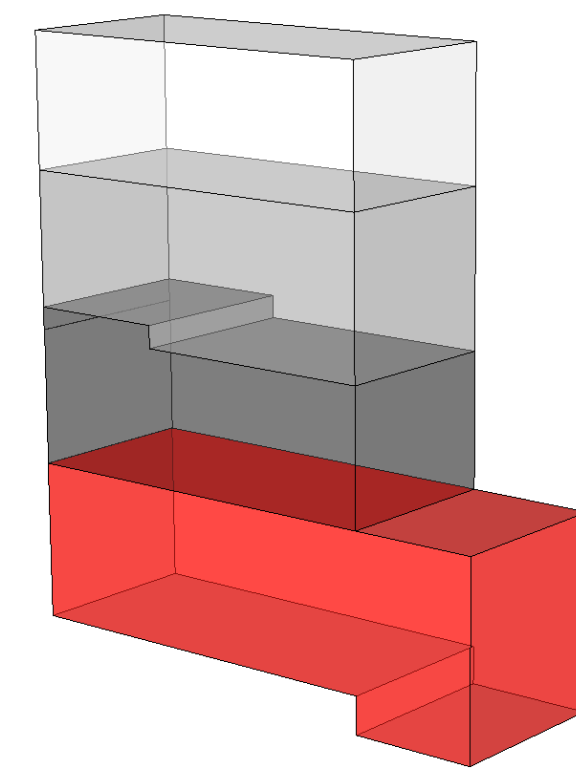


Single Housing

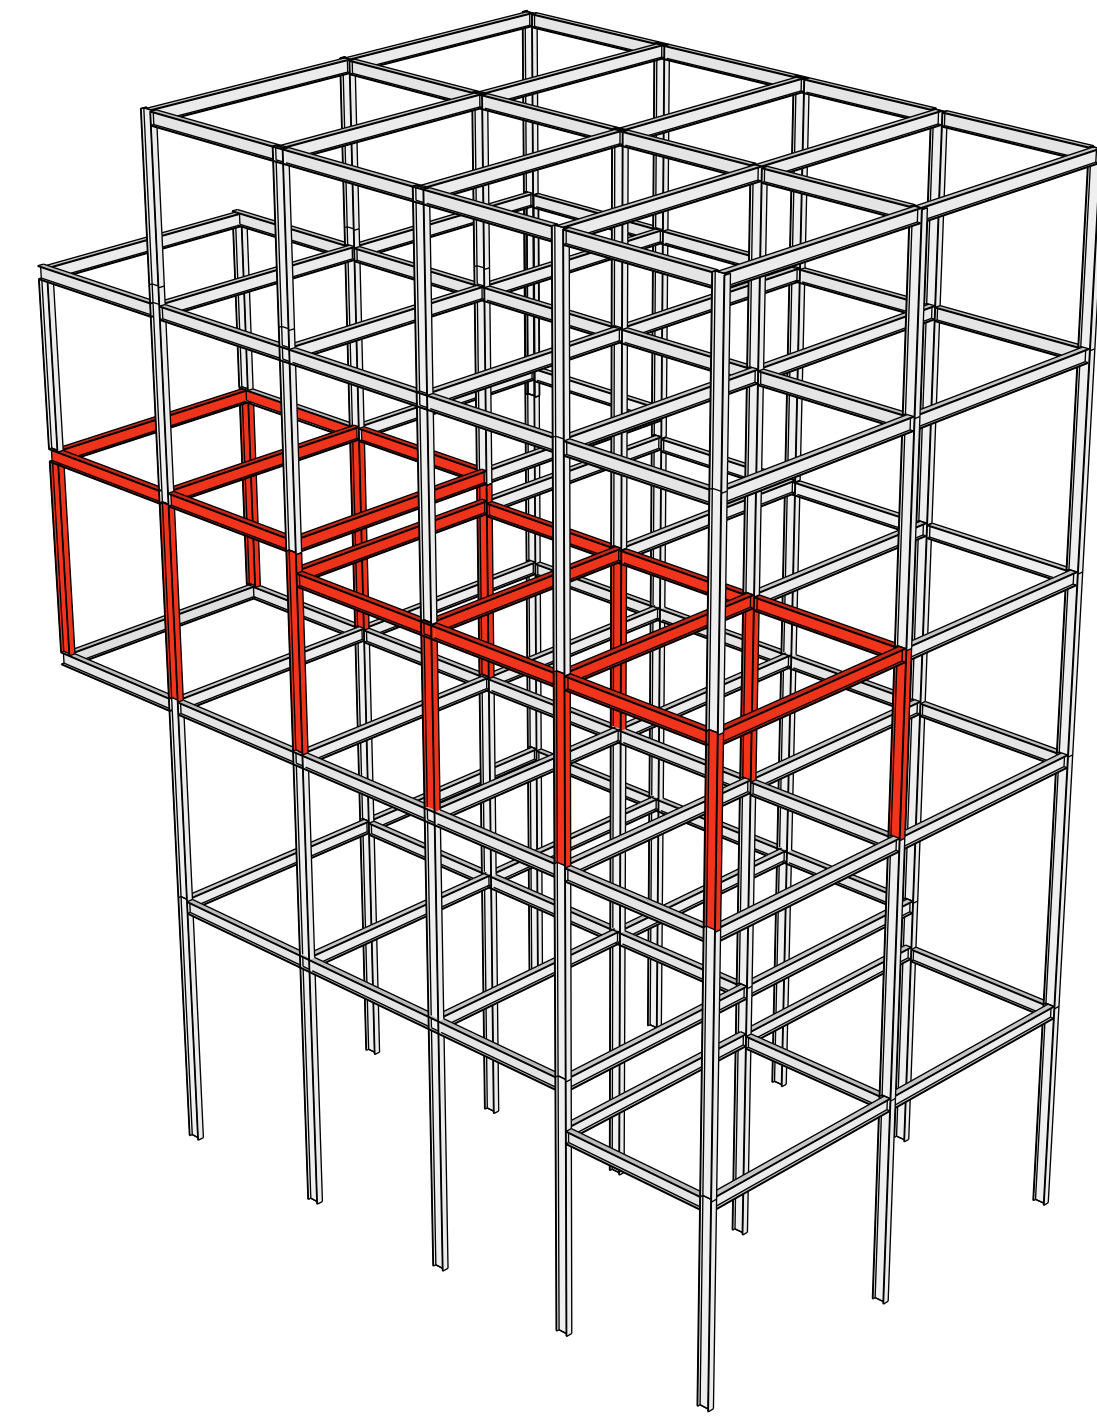


Construction Scheme

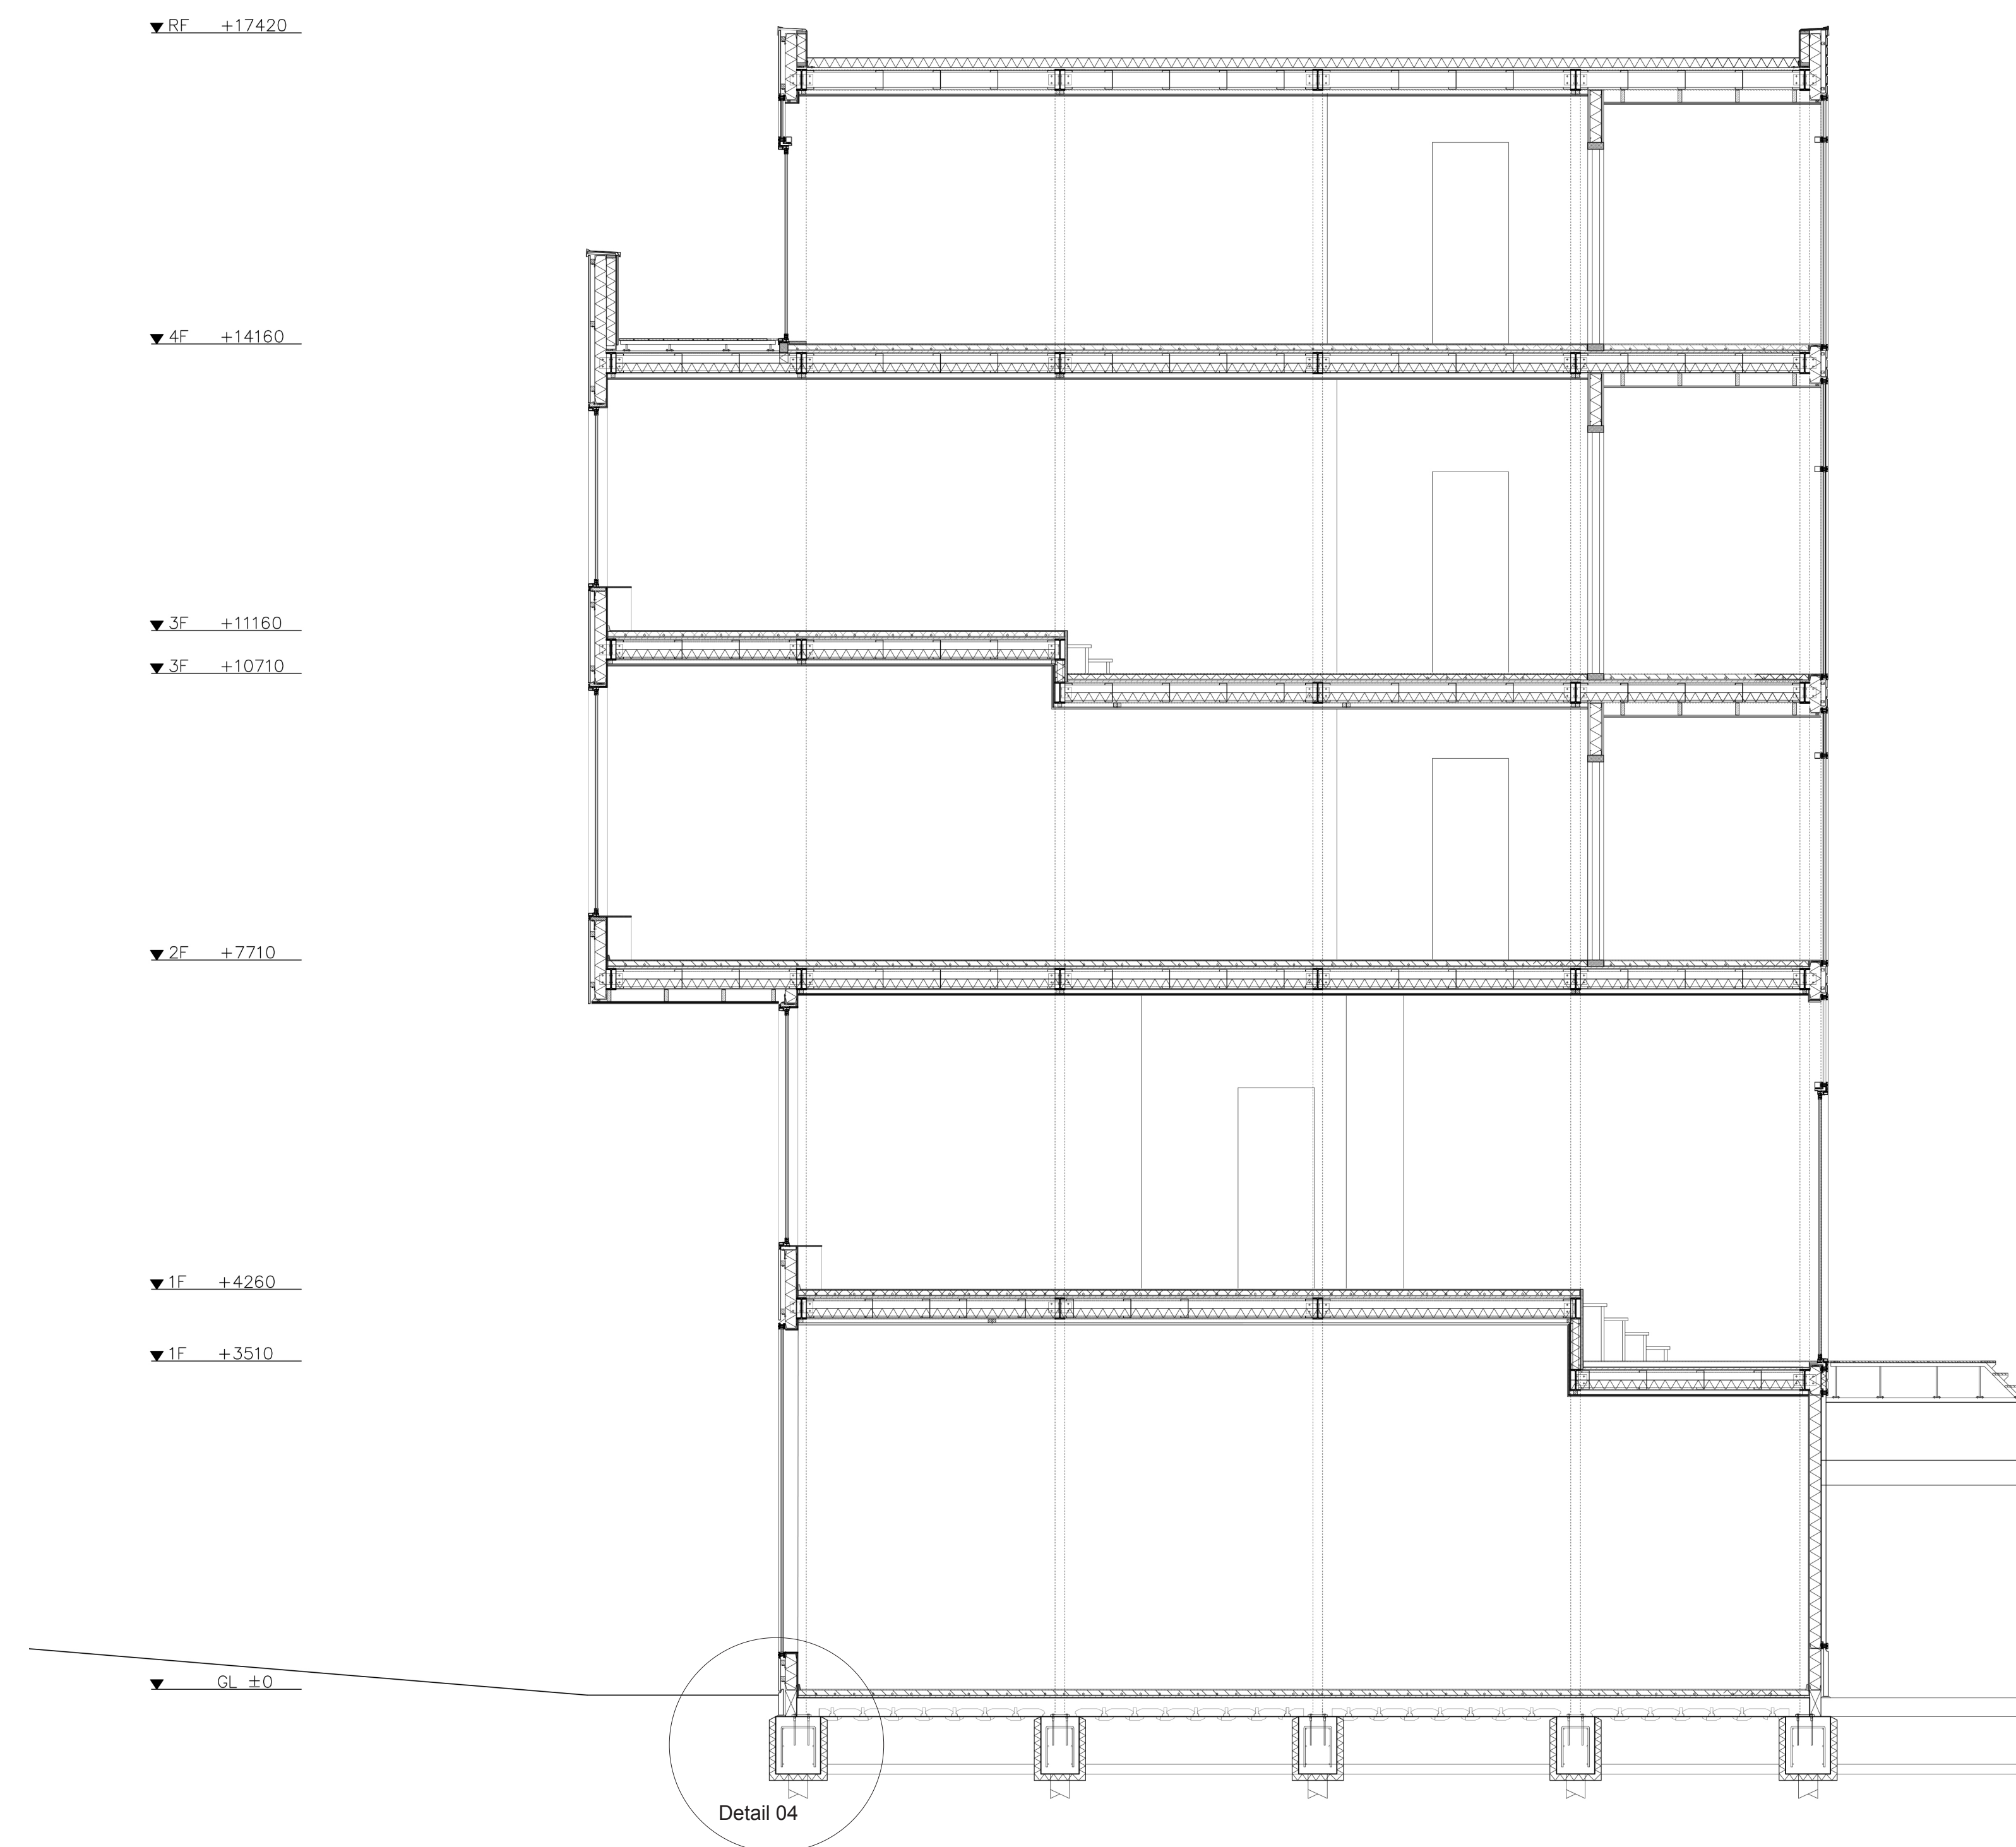


Section 1:50

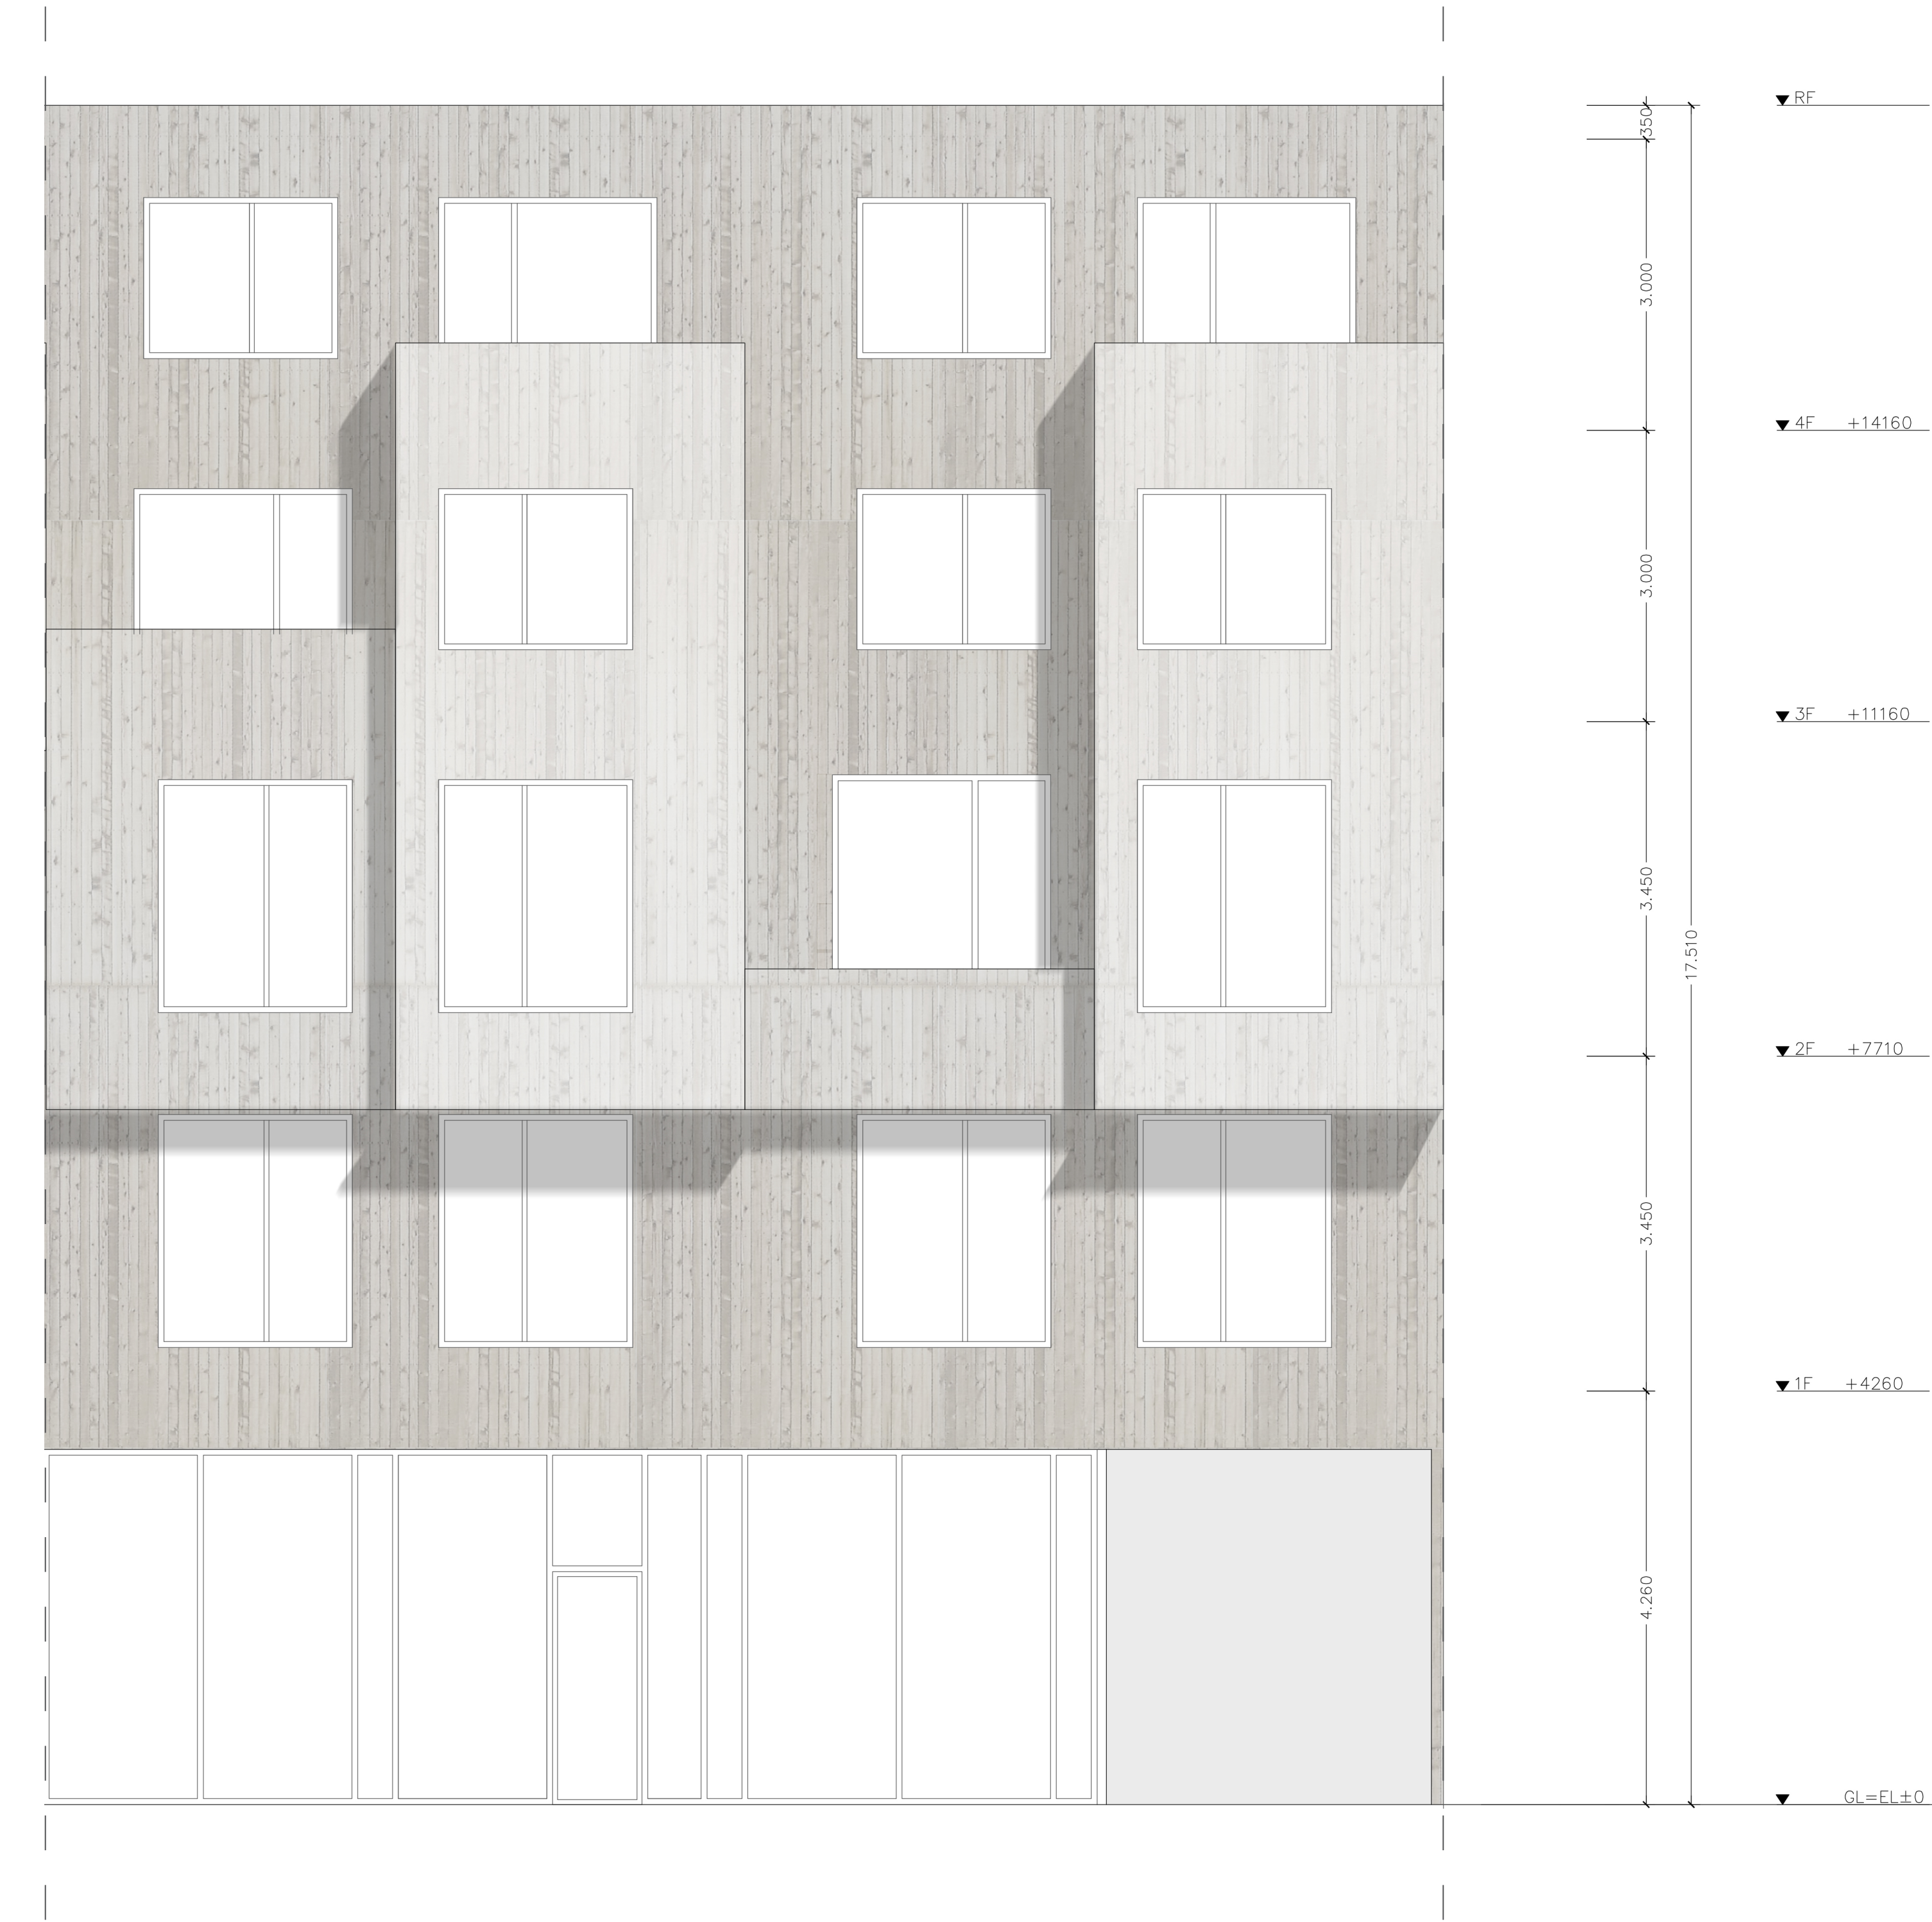


Elevation 1:50

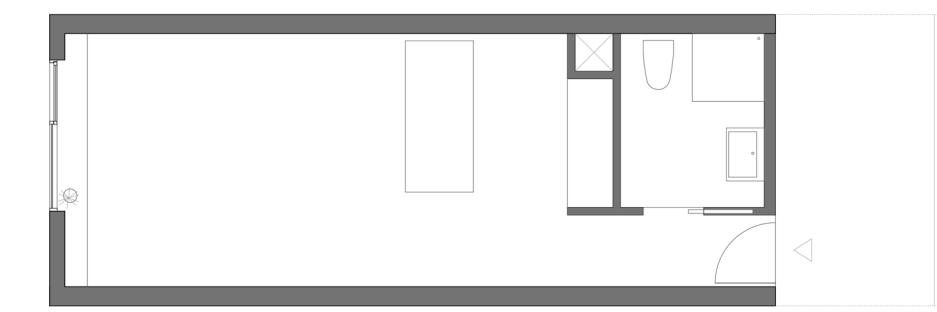


Fourth Floor

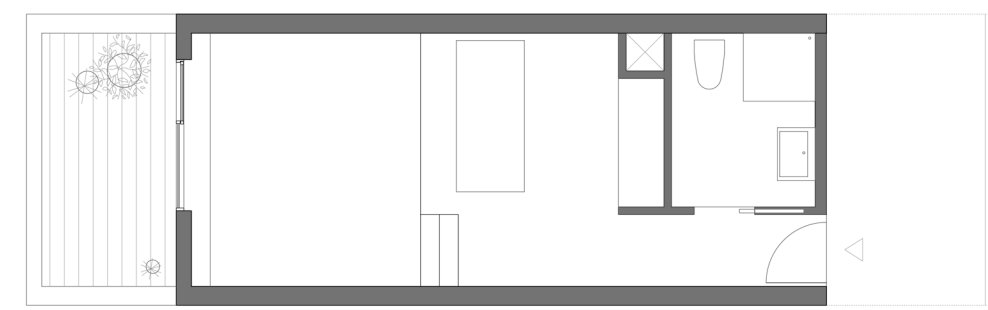

Third Floor

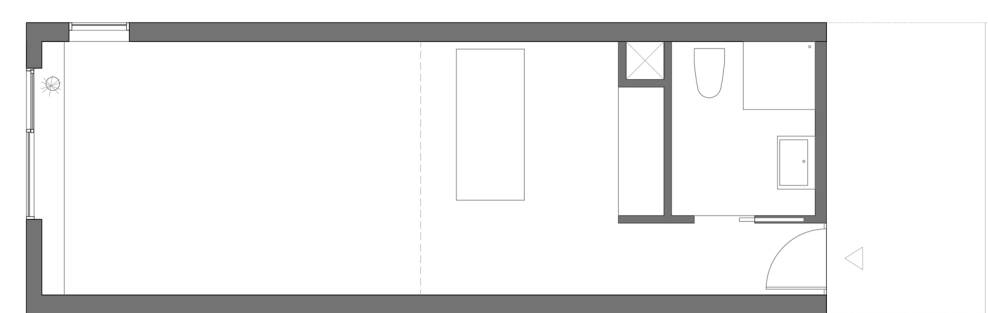


Second Floor

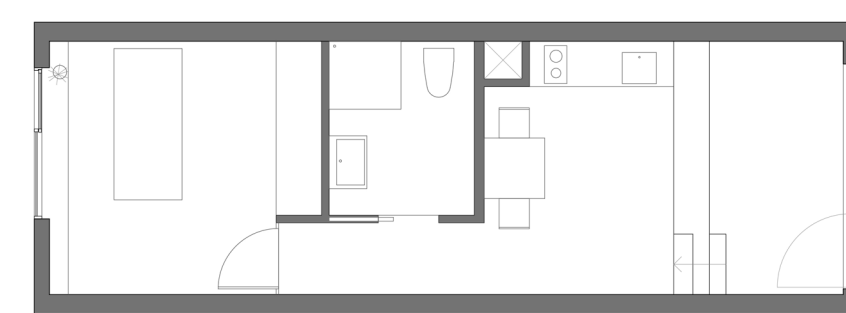


First Floor


Single Housing Plans 1:100

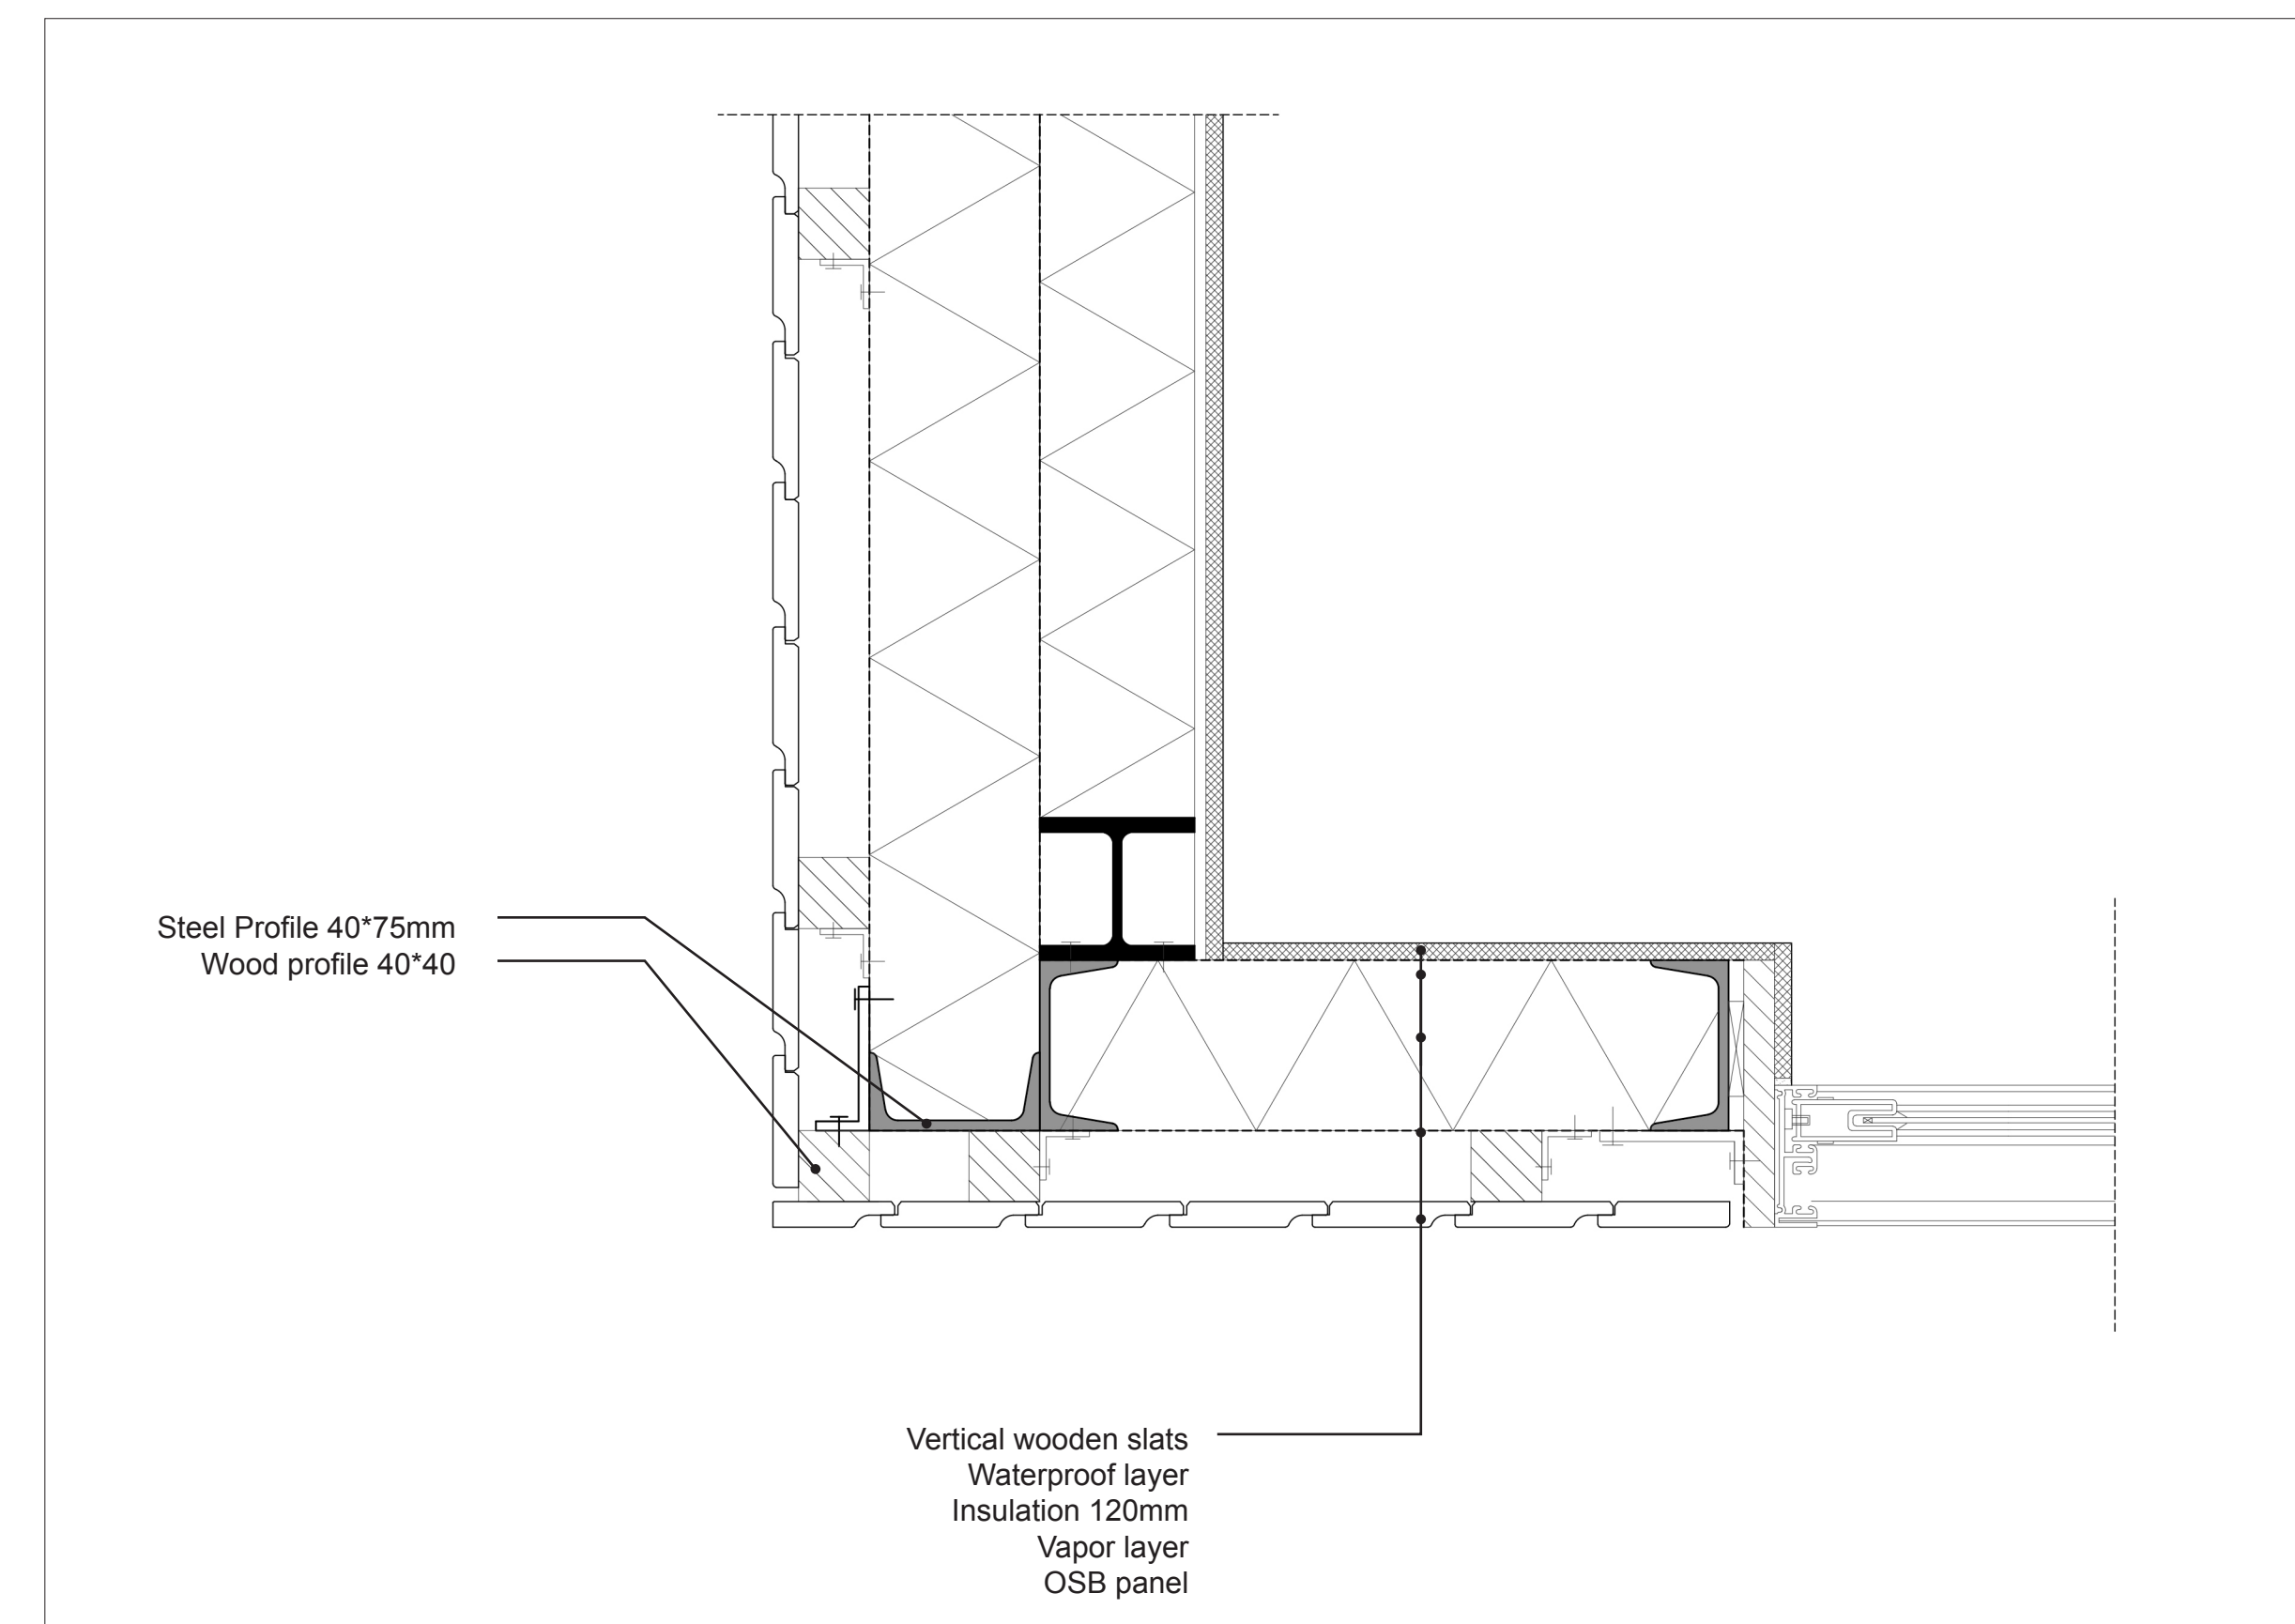


Detail 06 1:5

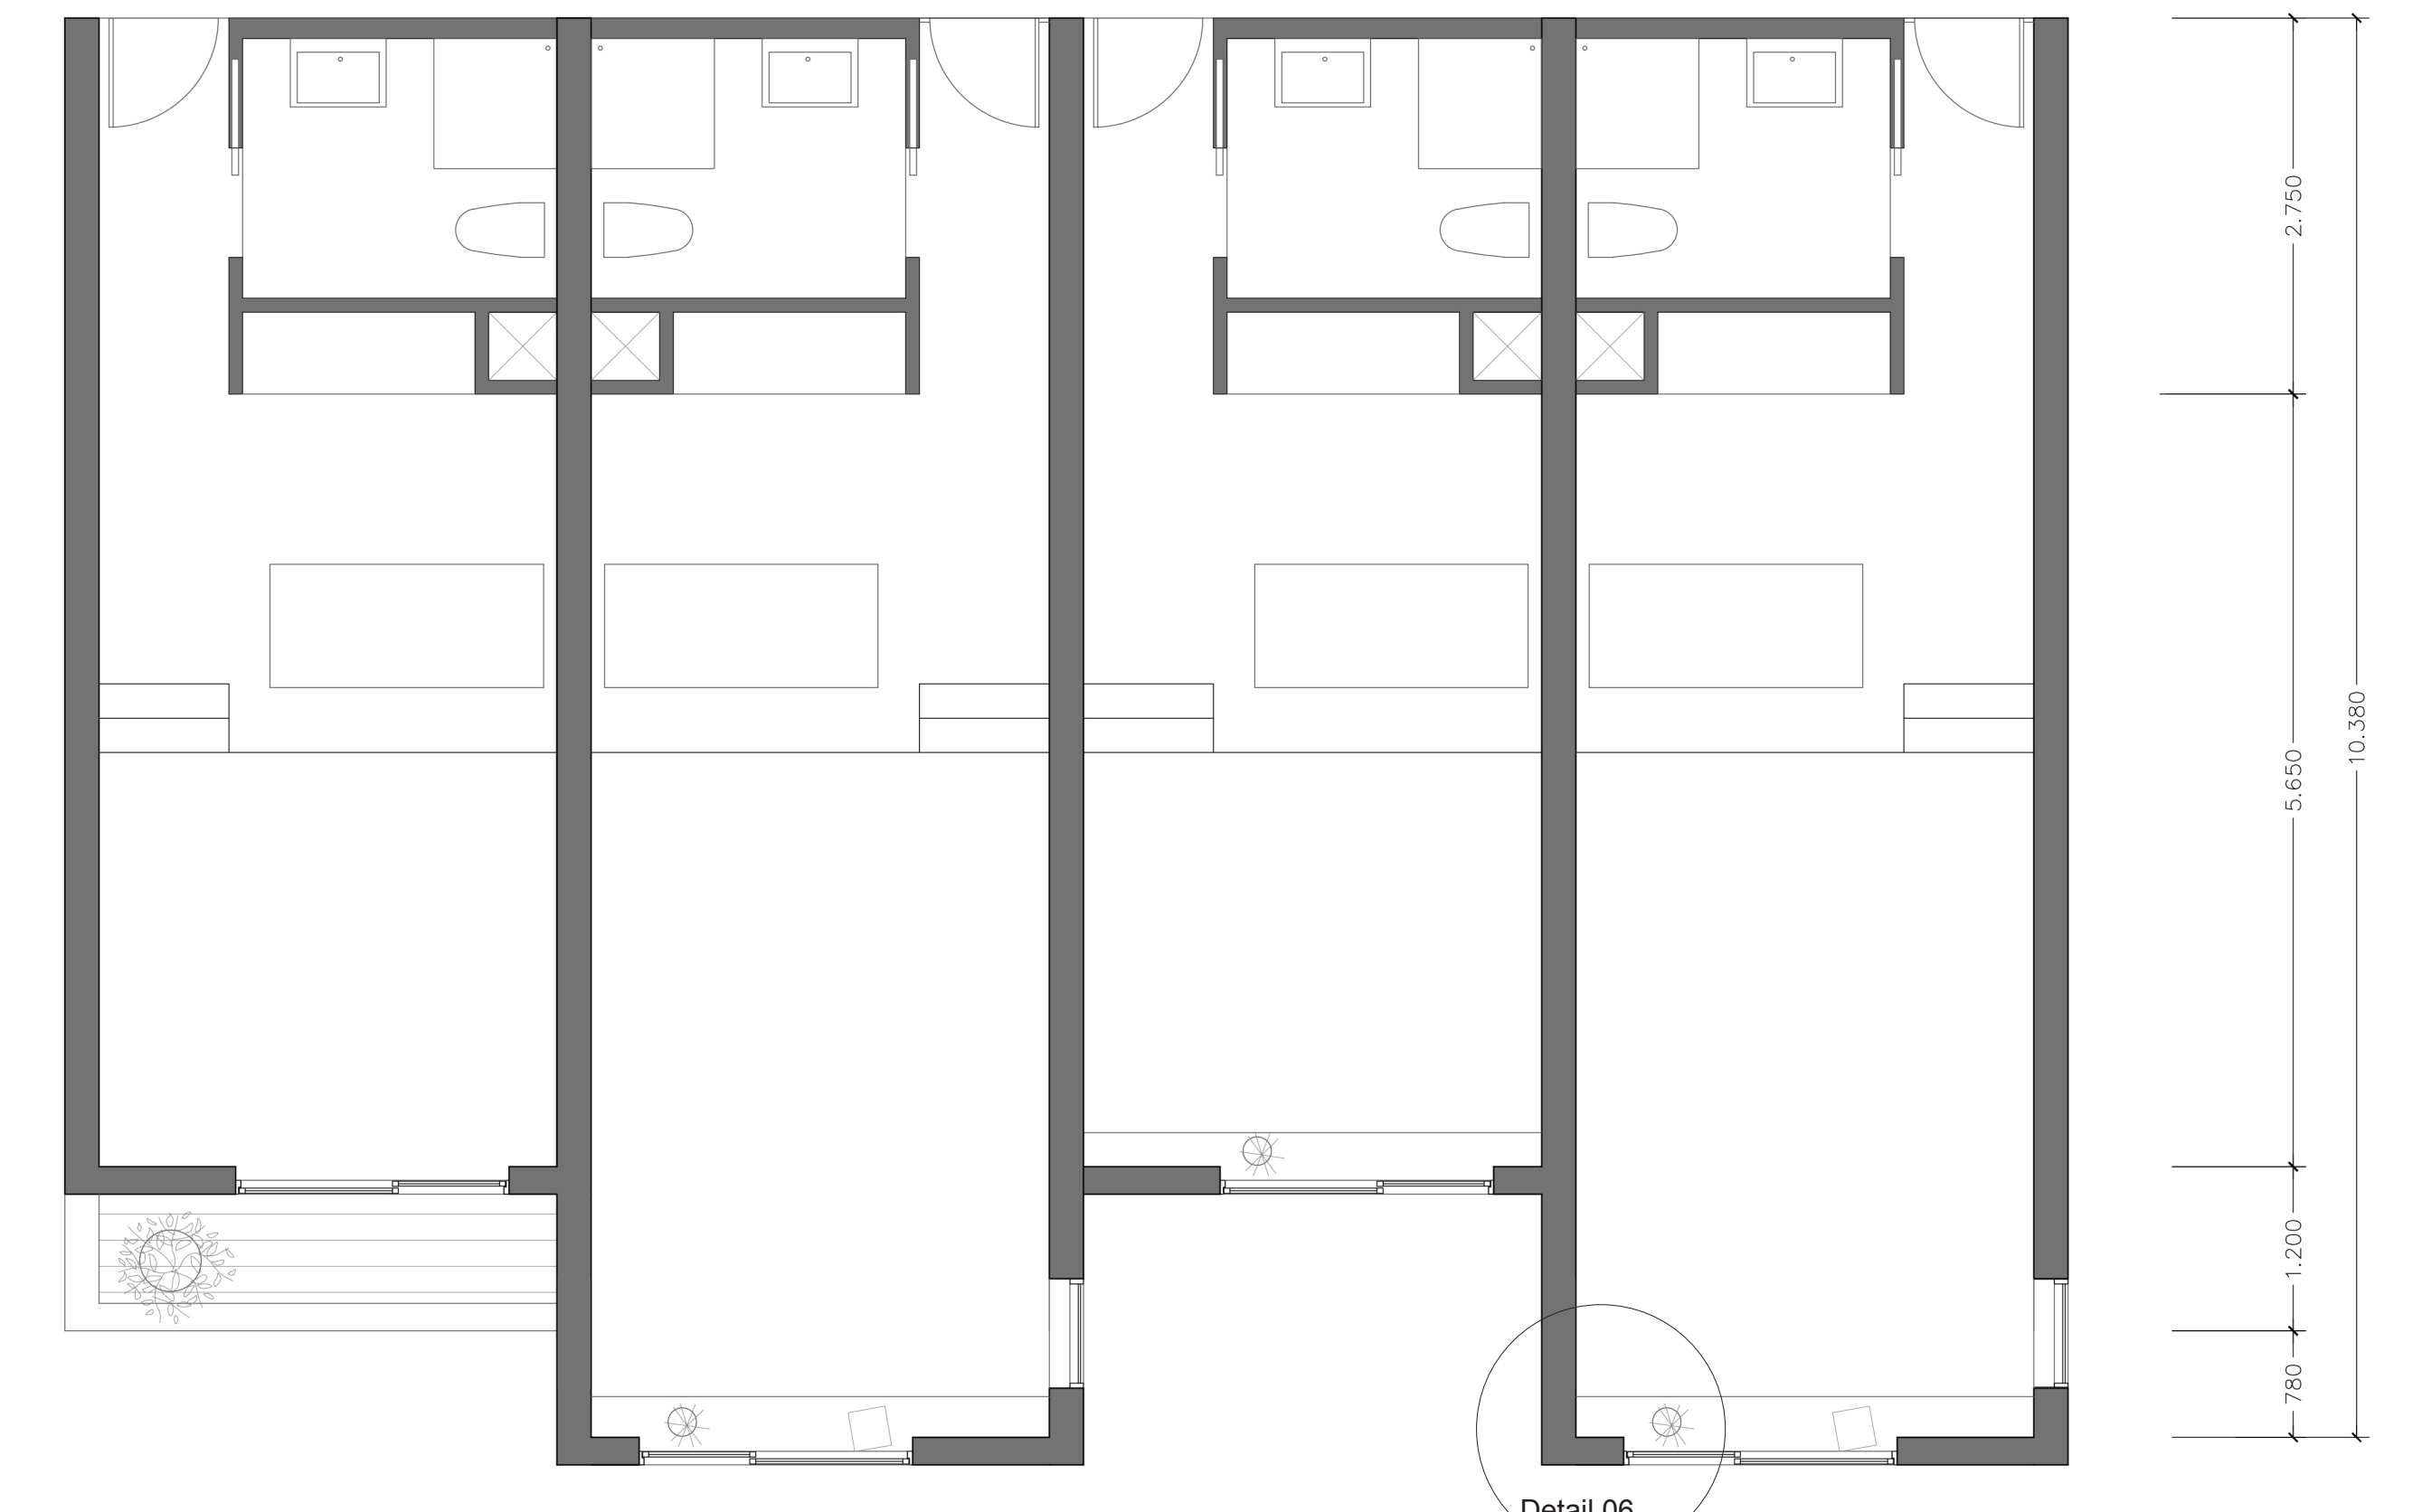


Third Floor plan 1:50

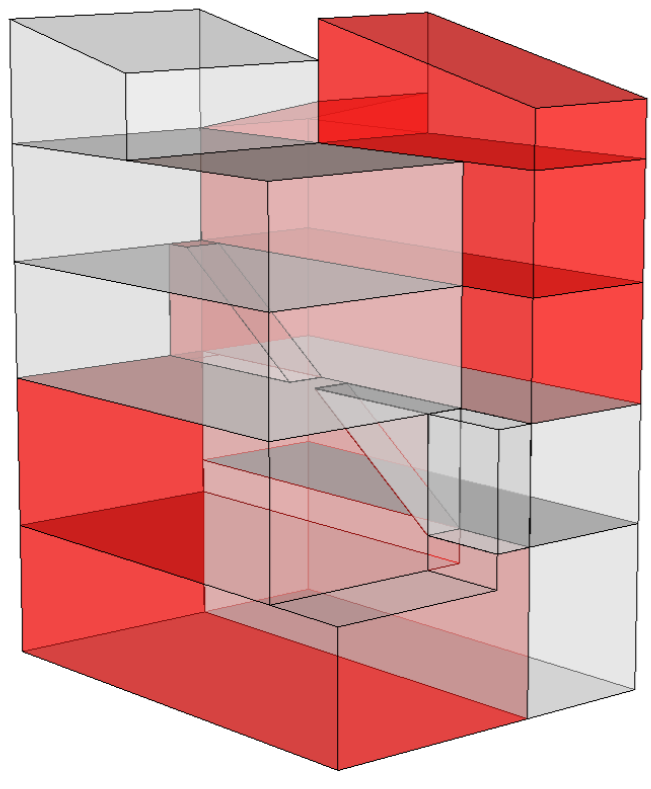


Two in One / Family Housing

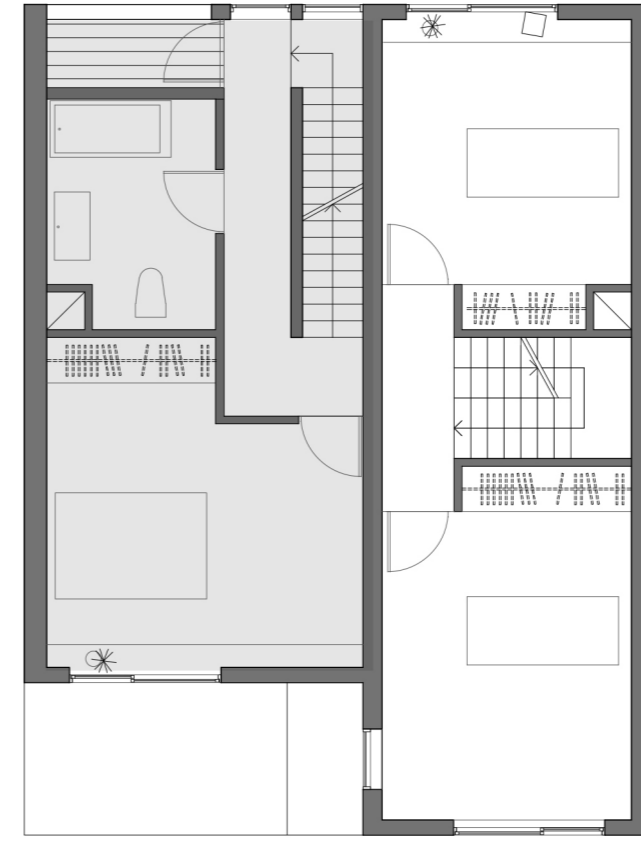


Fourth Floor Plan 1:100

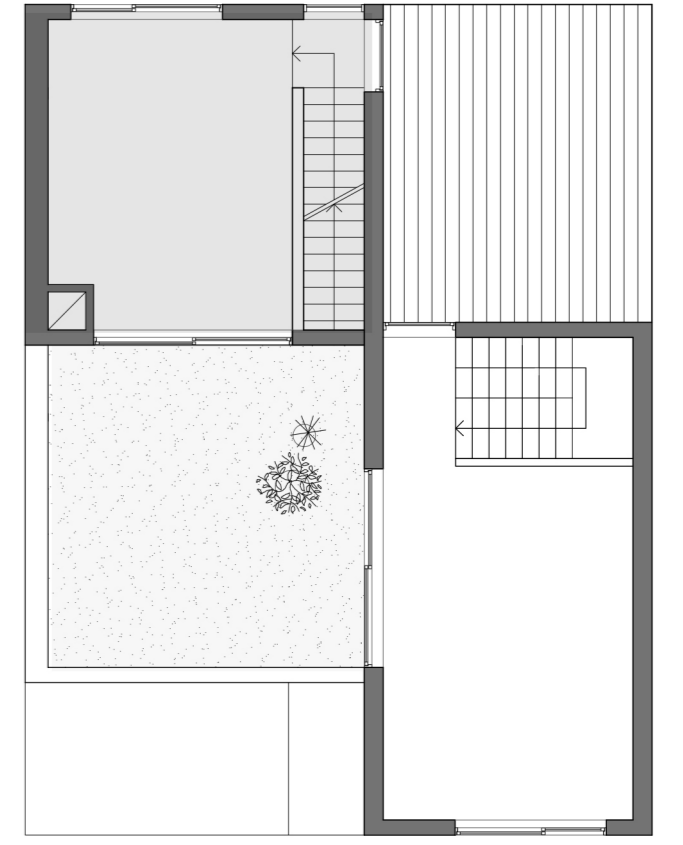


Fifth Floor Plan 1:100

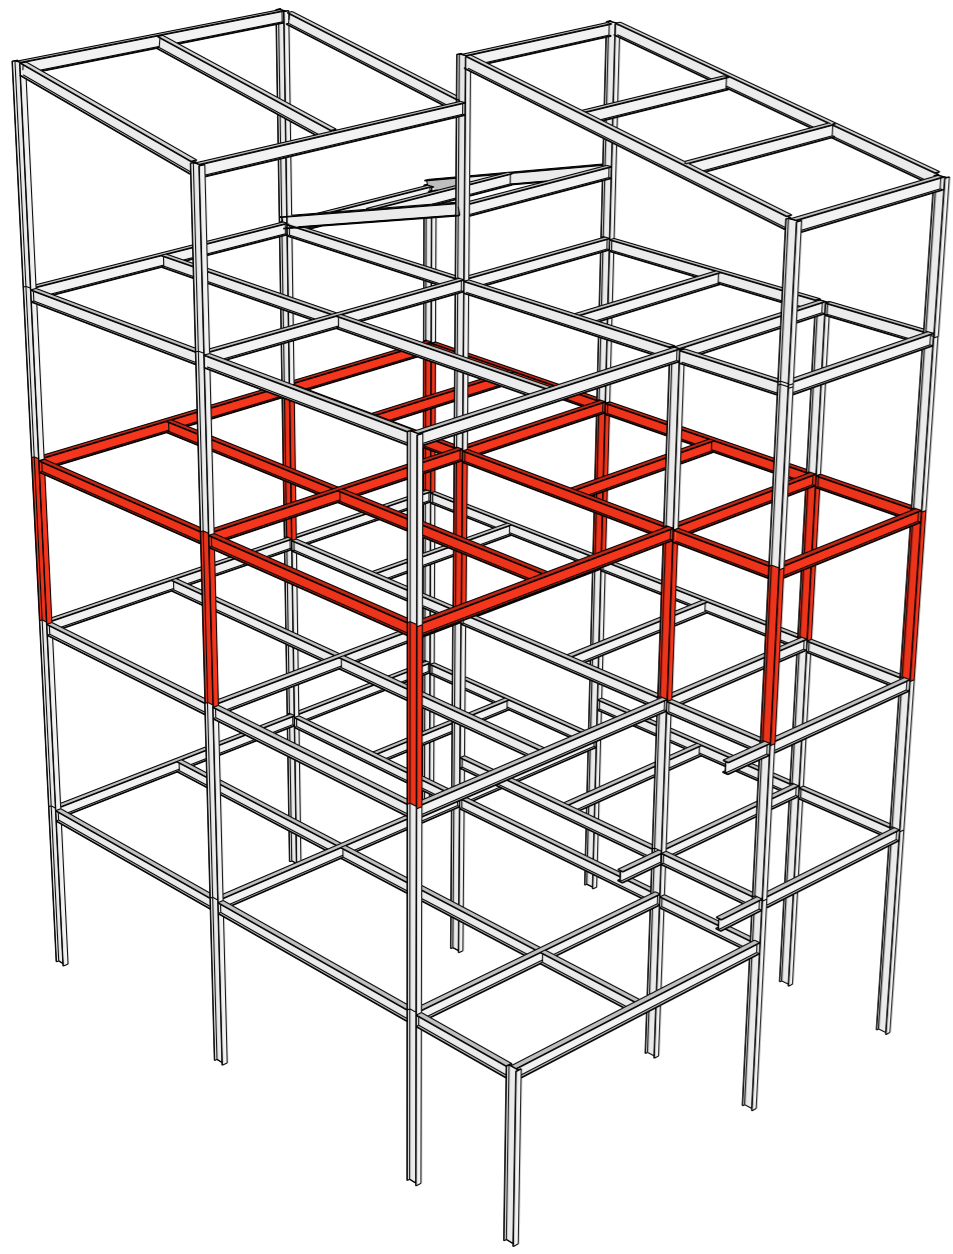


Construction Scheme

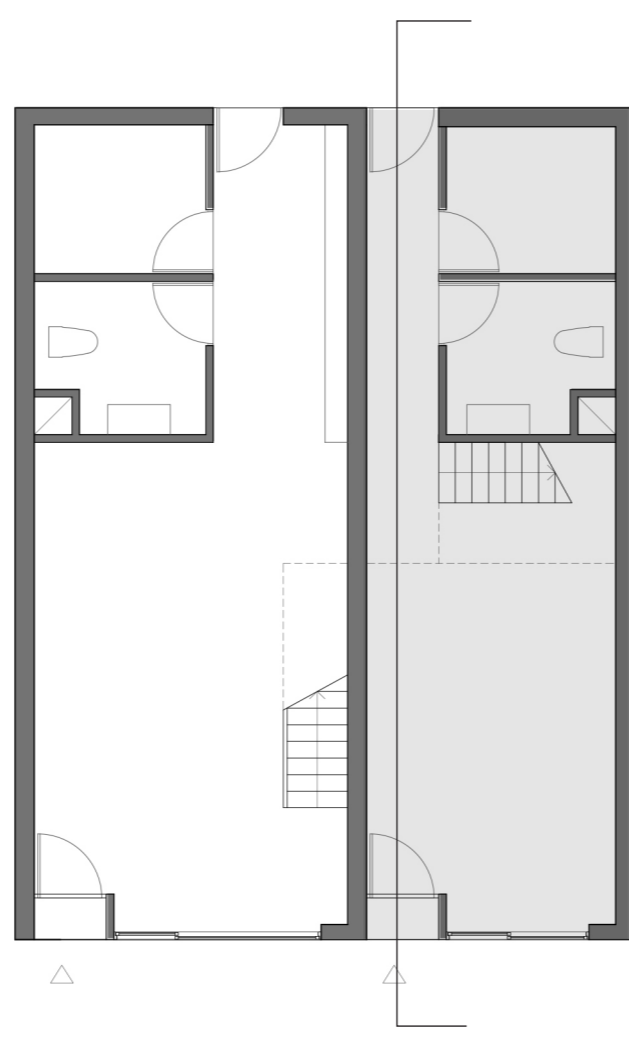

First Floor Plan 1:100

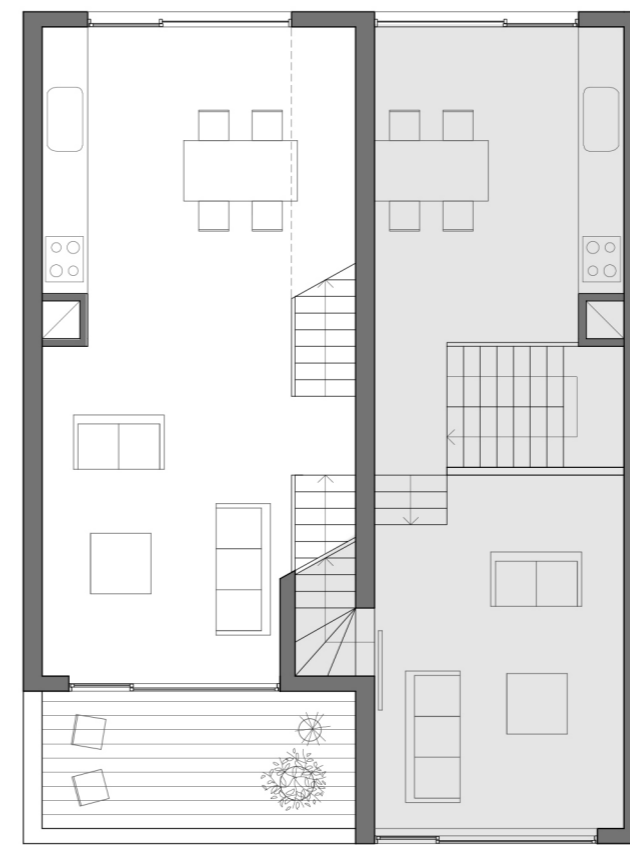

Second Floor Plan 1:100

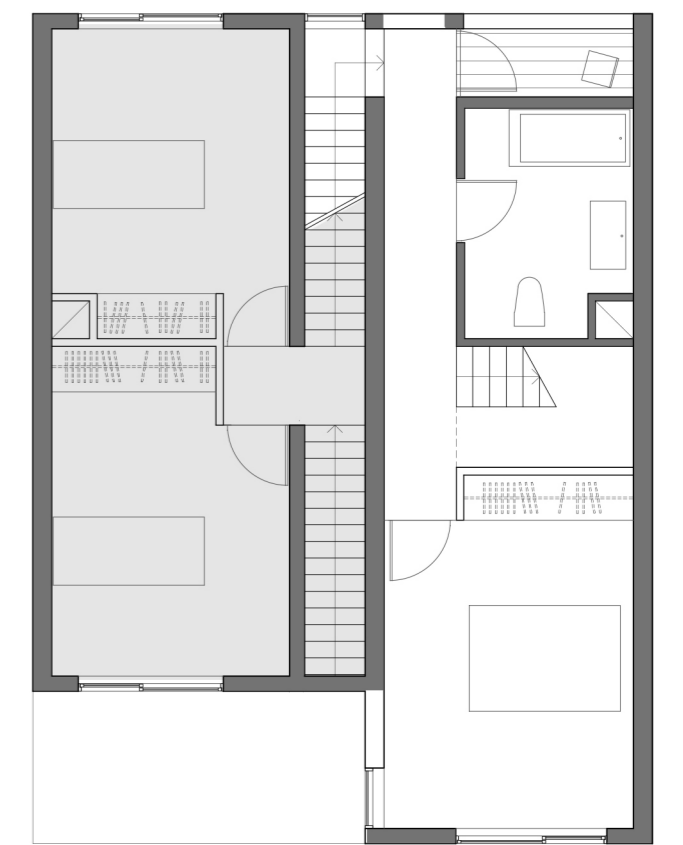


Third Floor Plan 1:100




Section 1:100




West Elevation 1:100

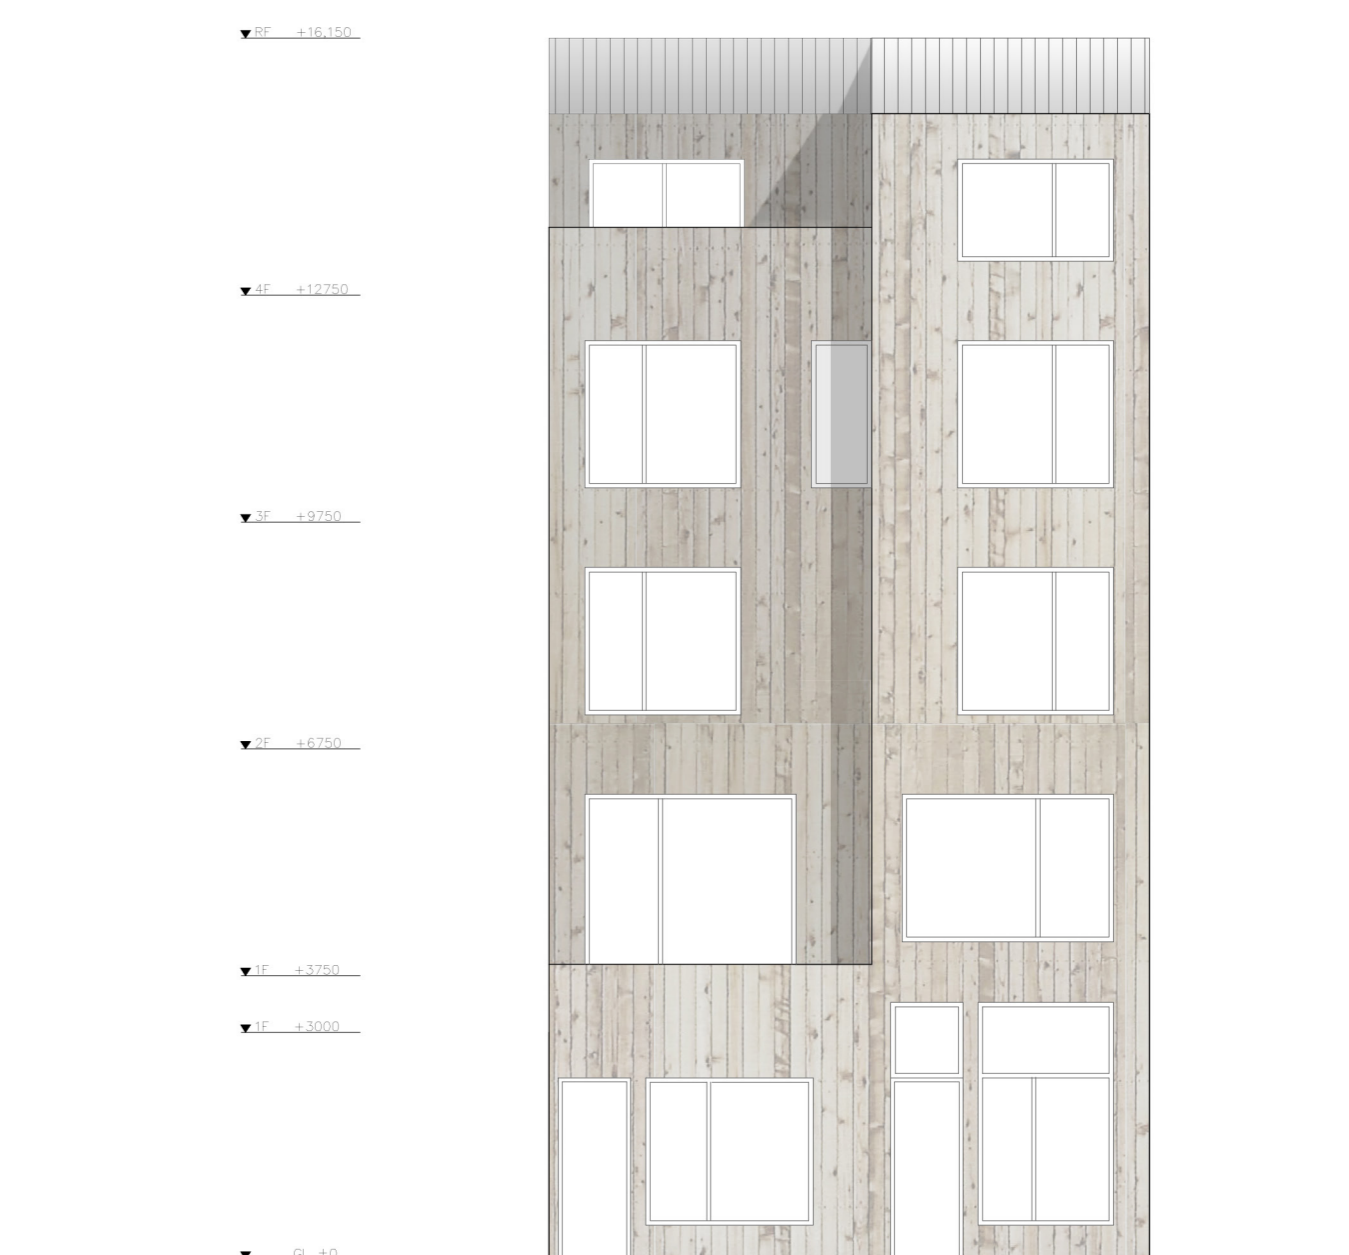


East Elevation 1:100

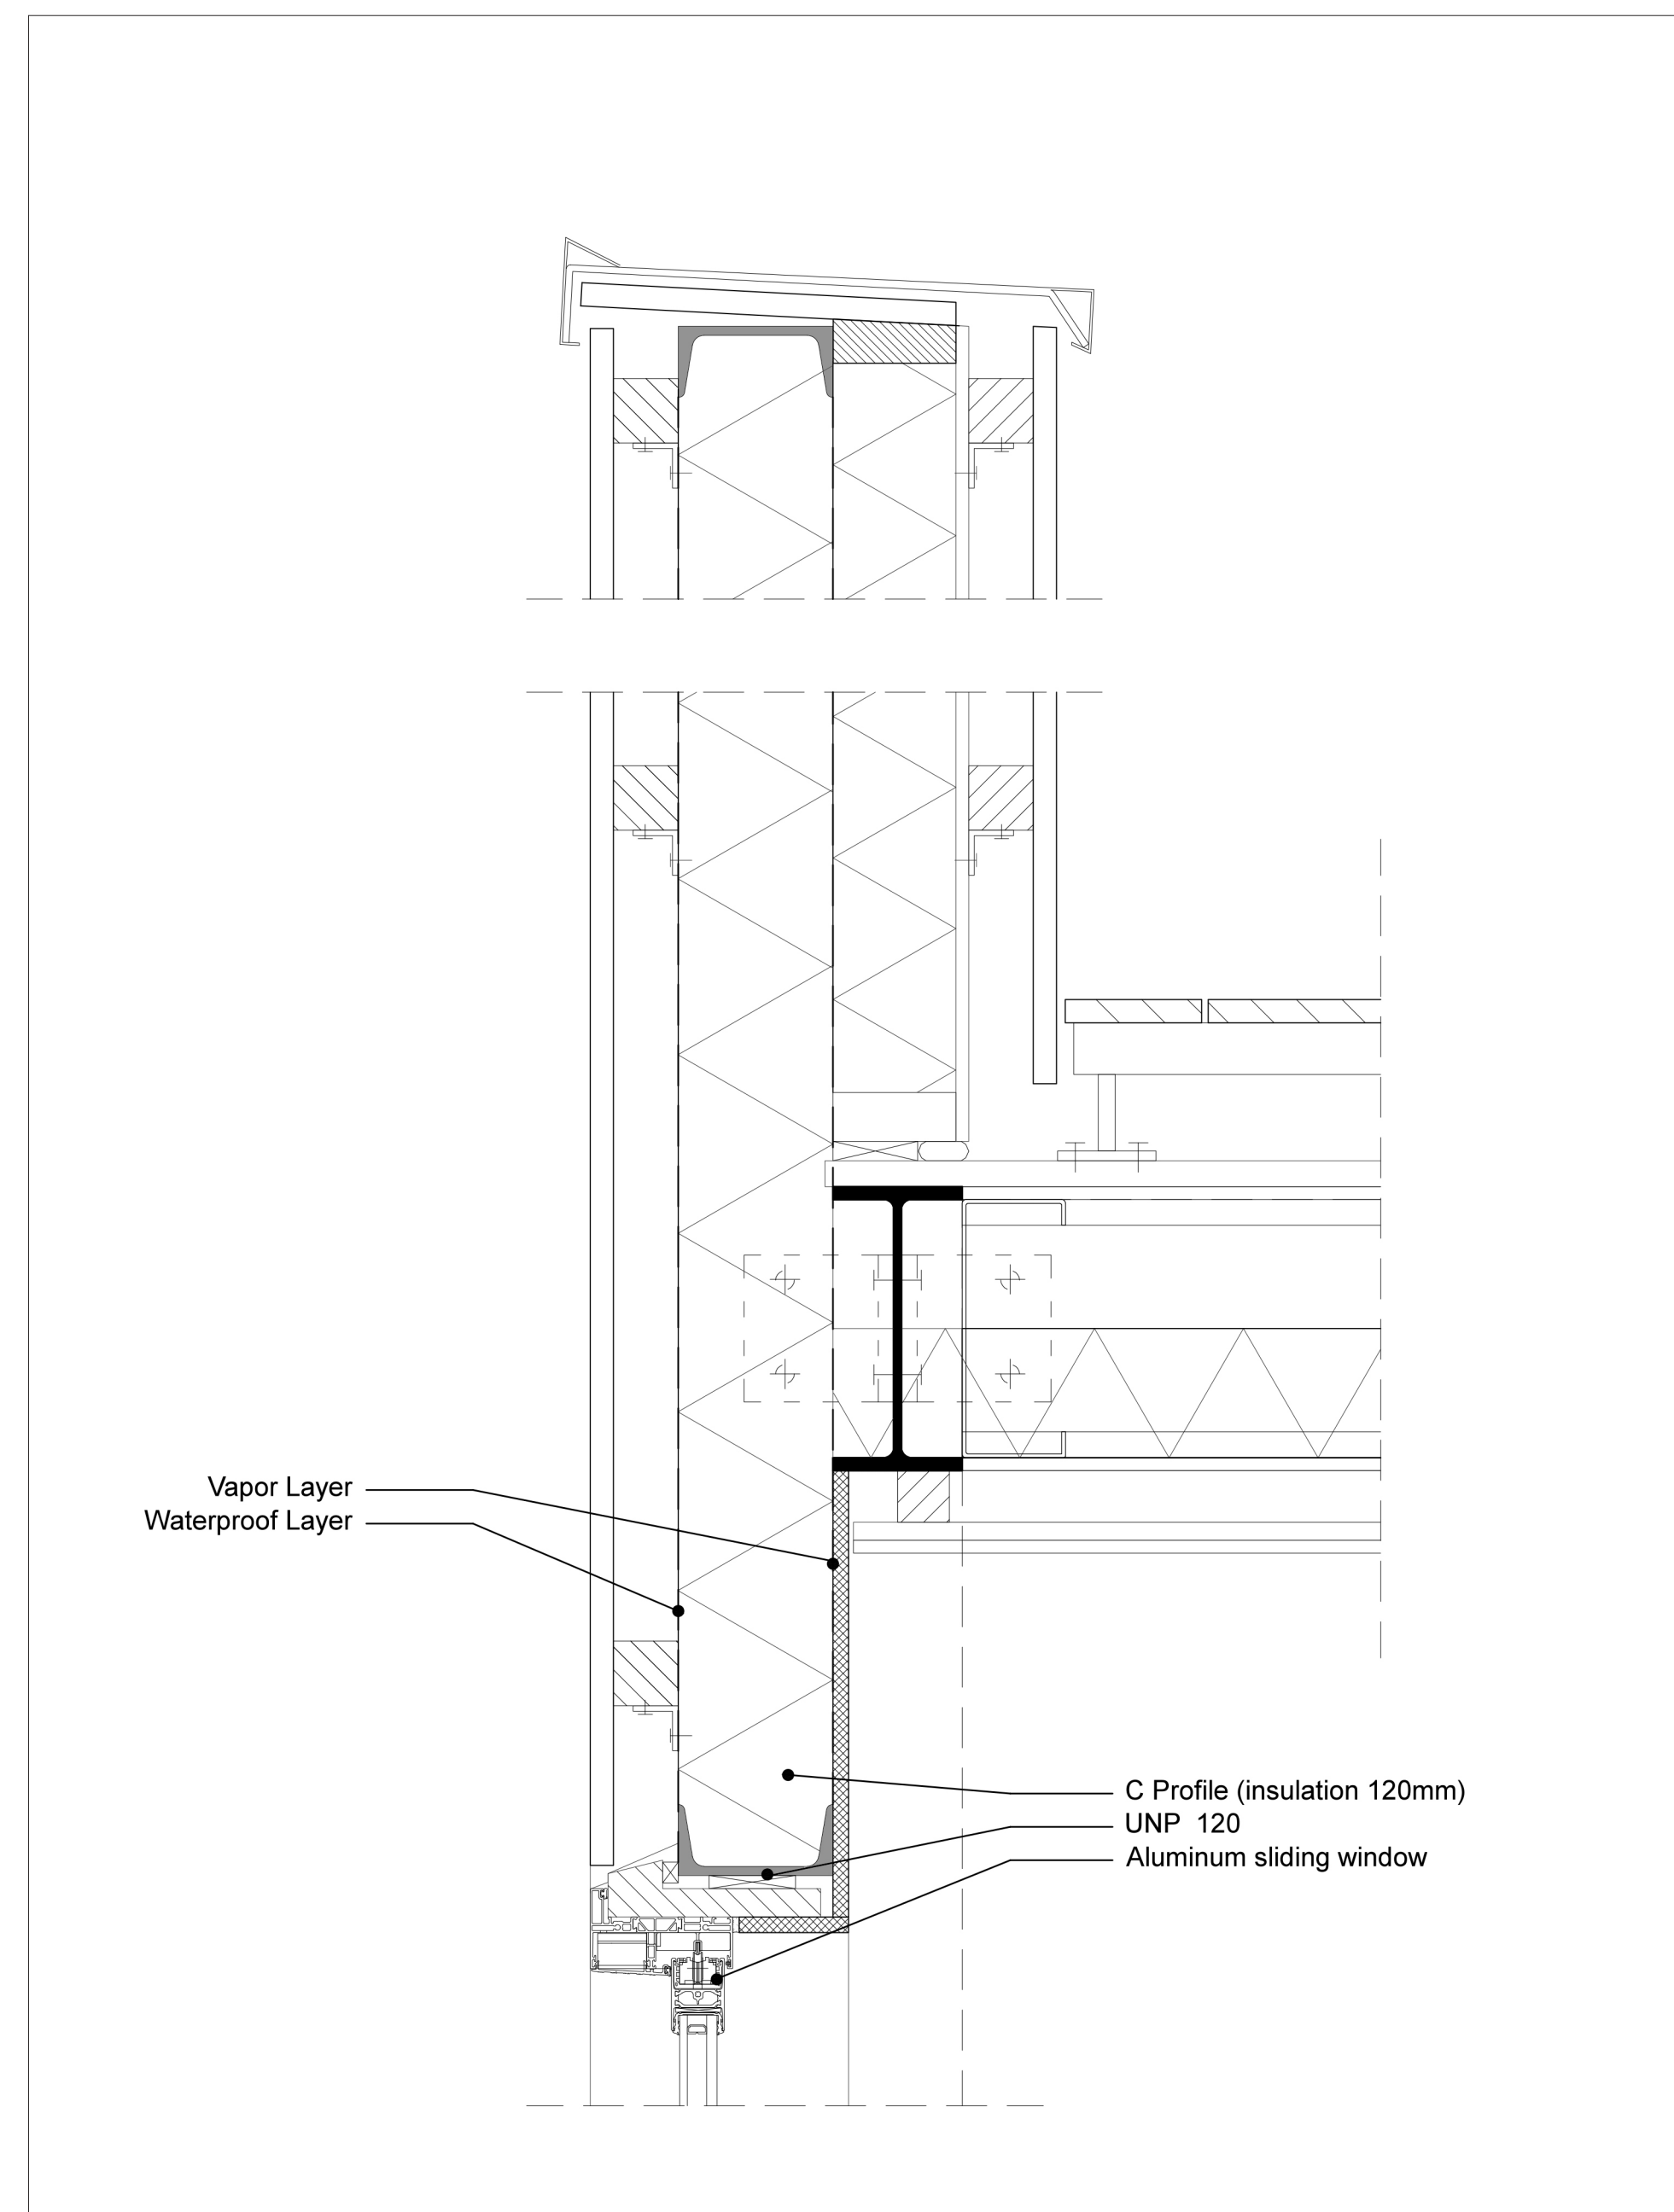


Detail 01 1:5

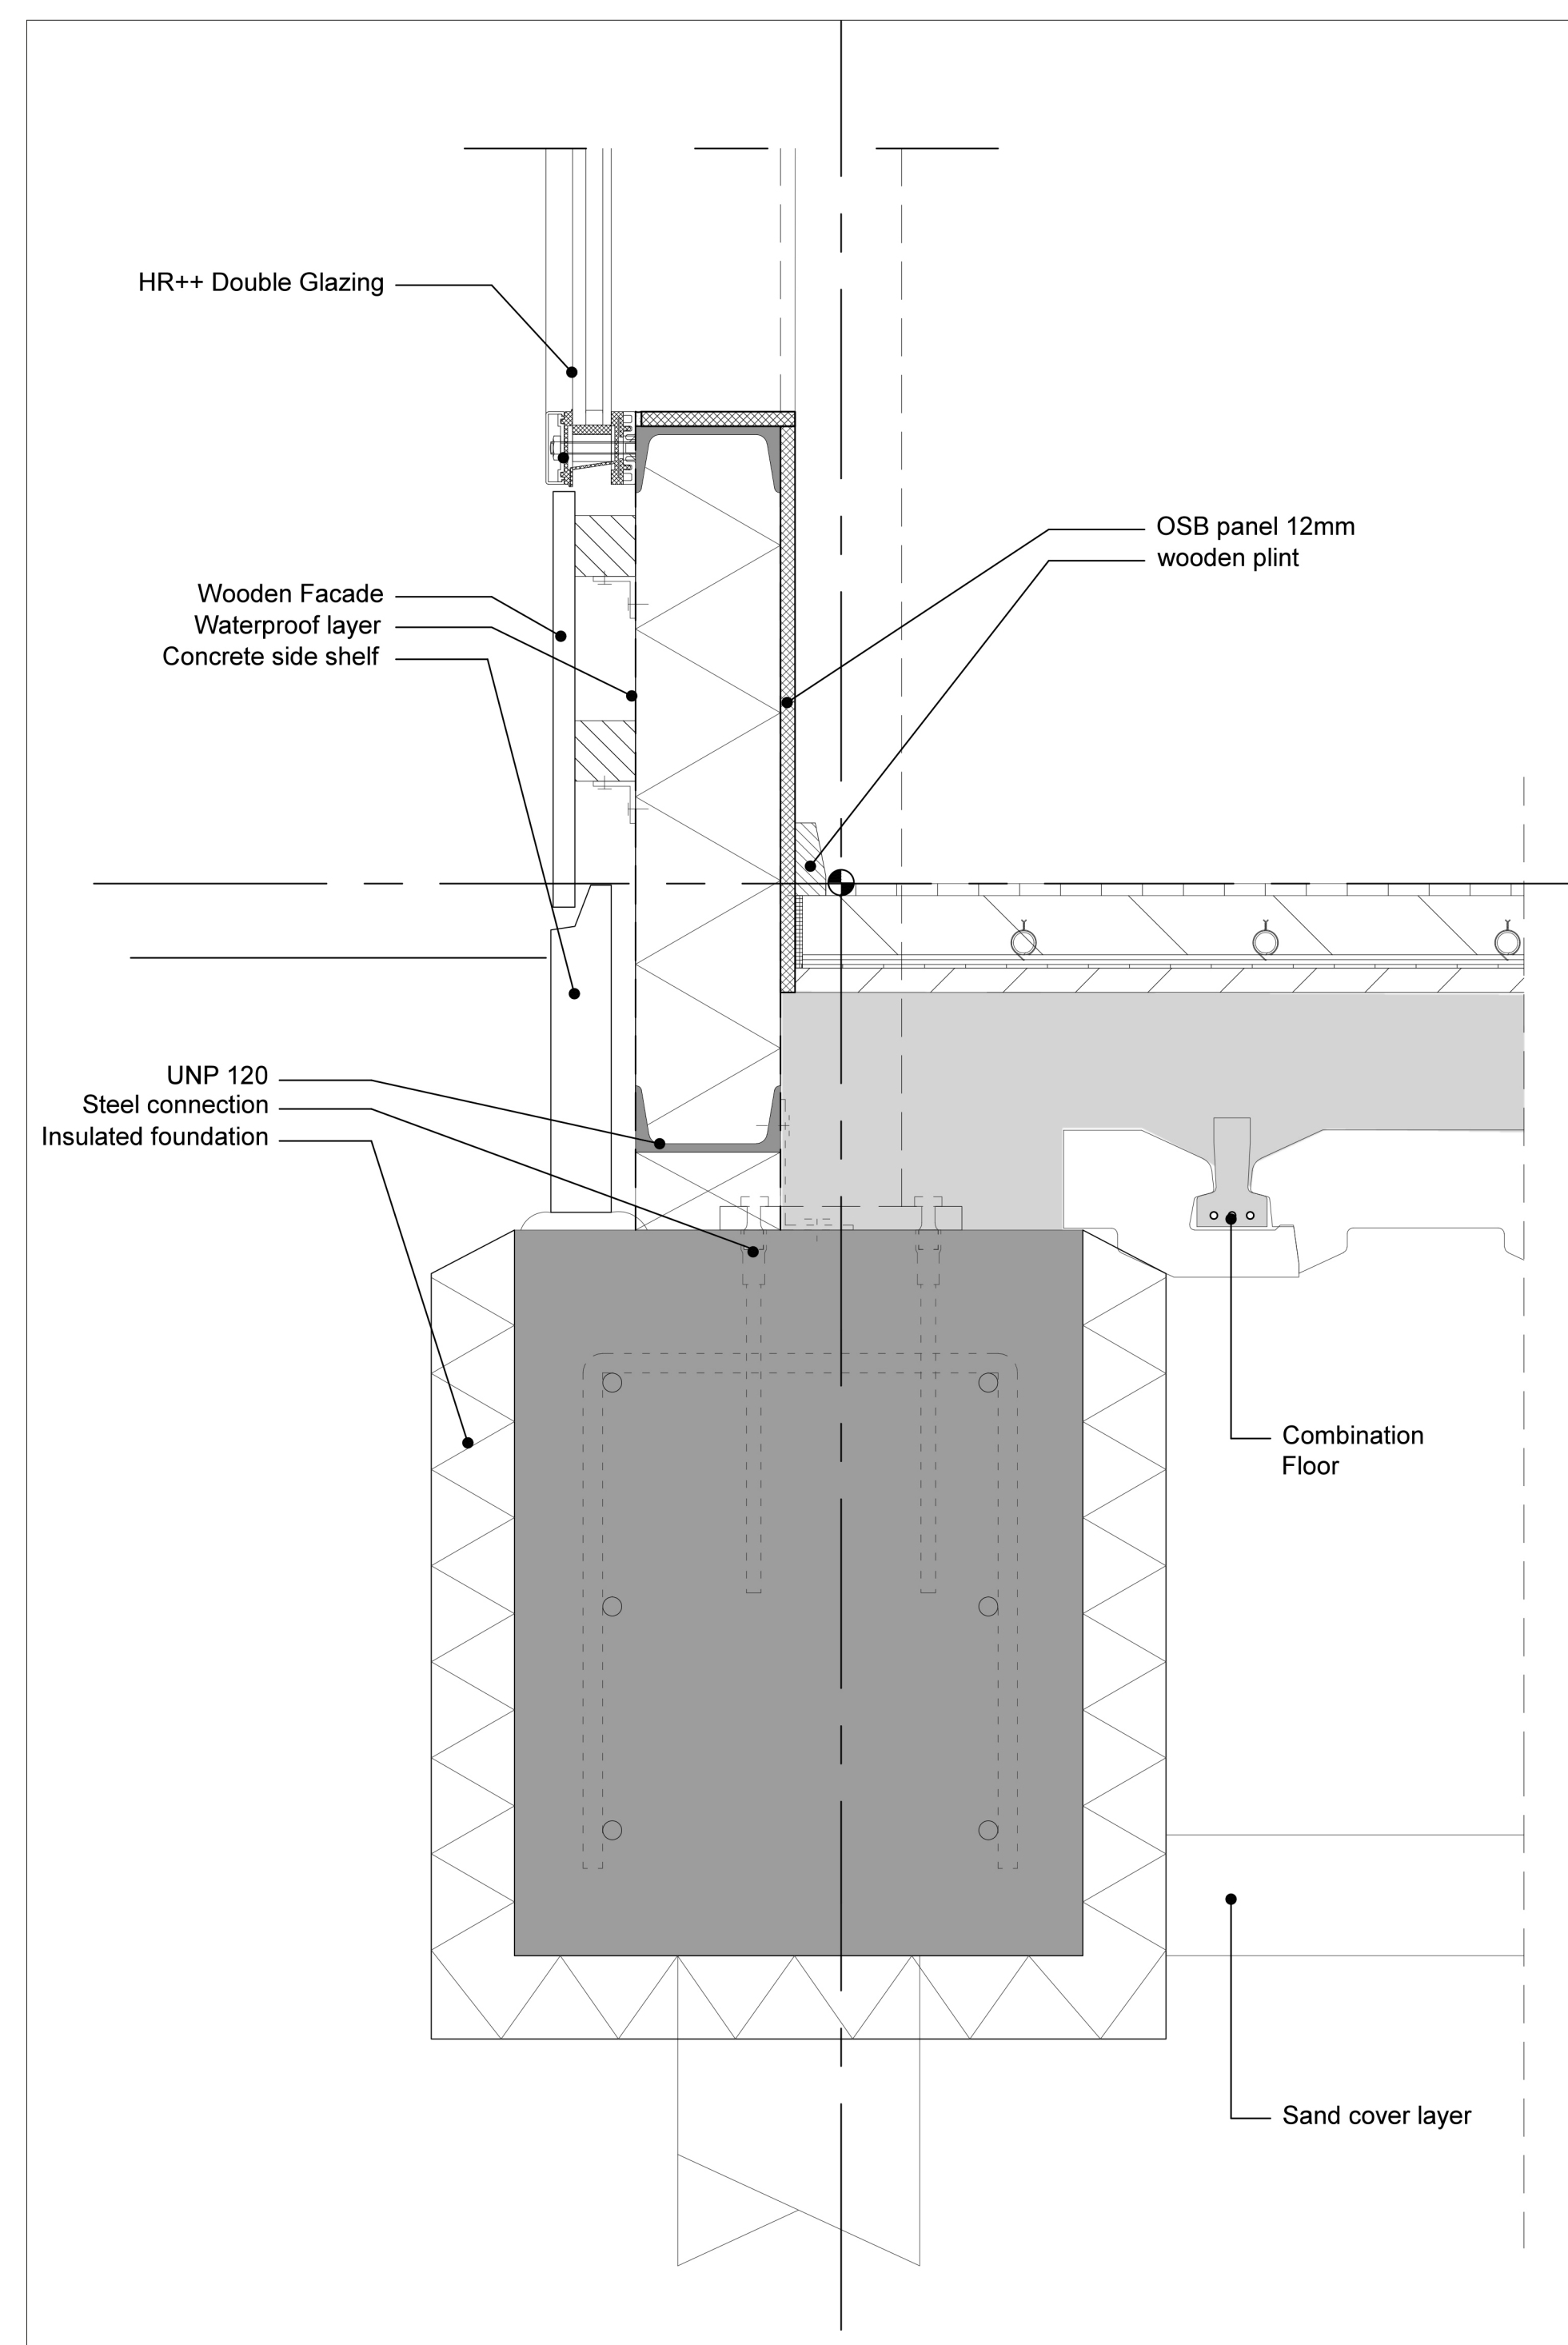


Detail 05 1:5

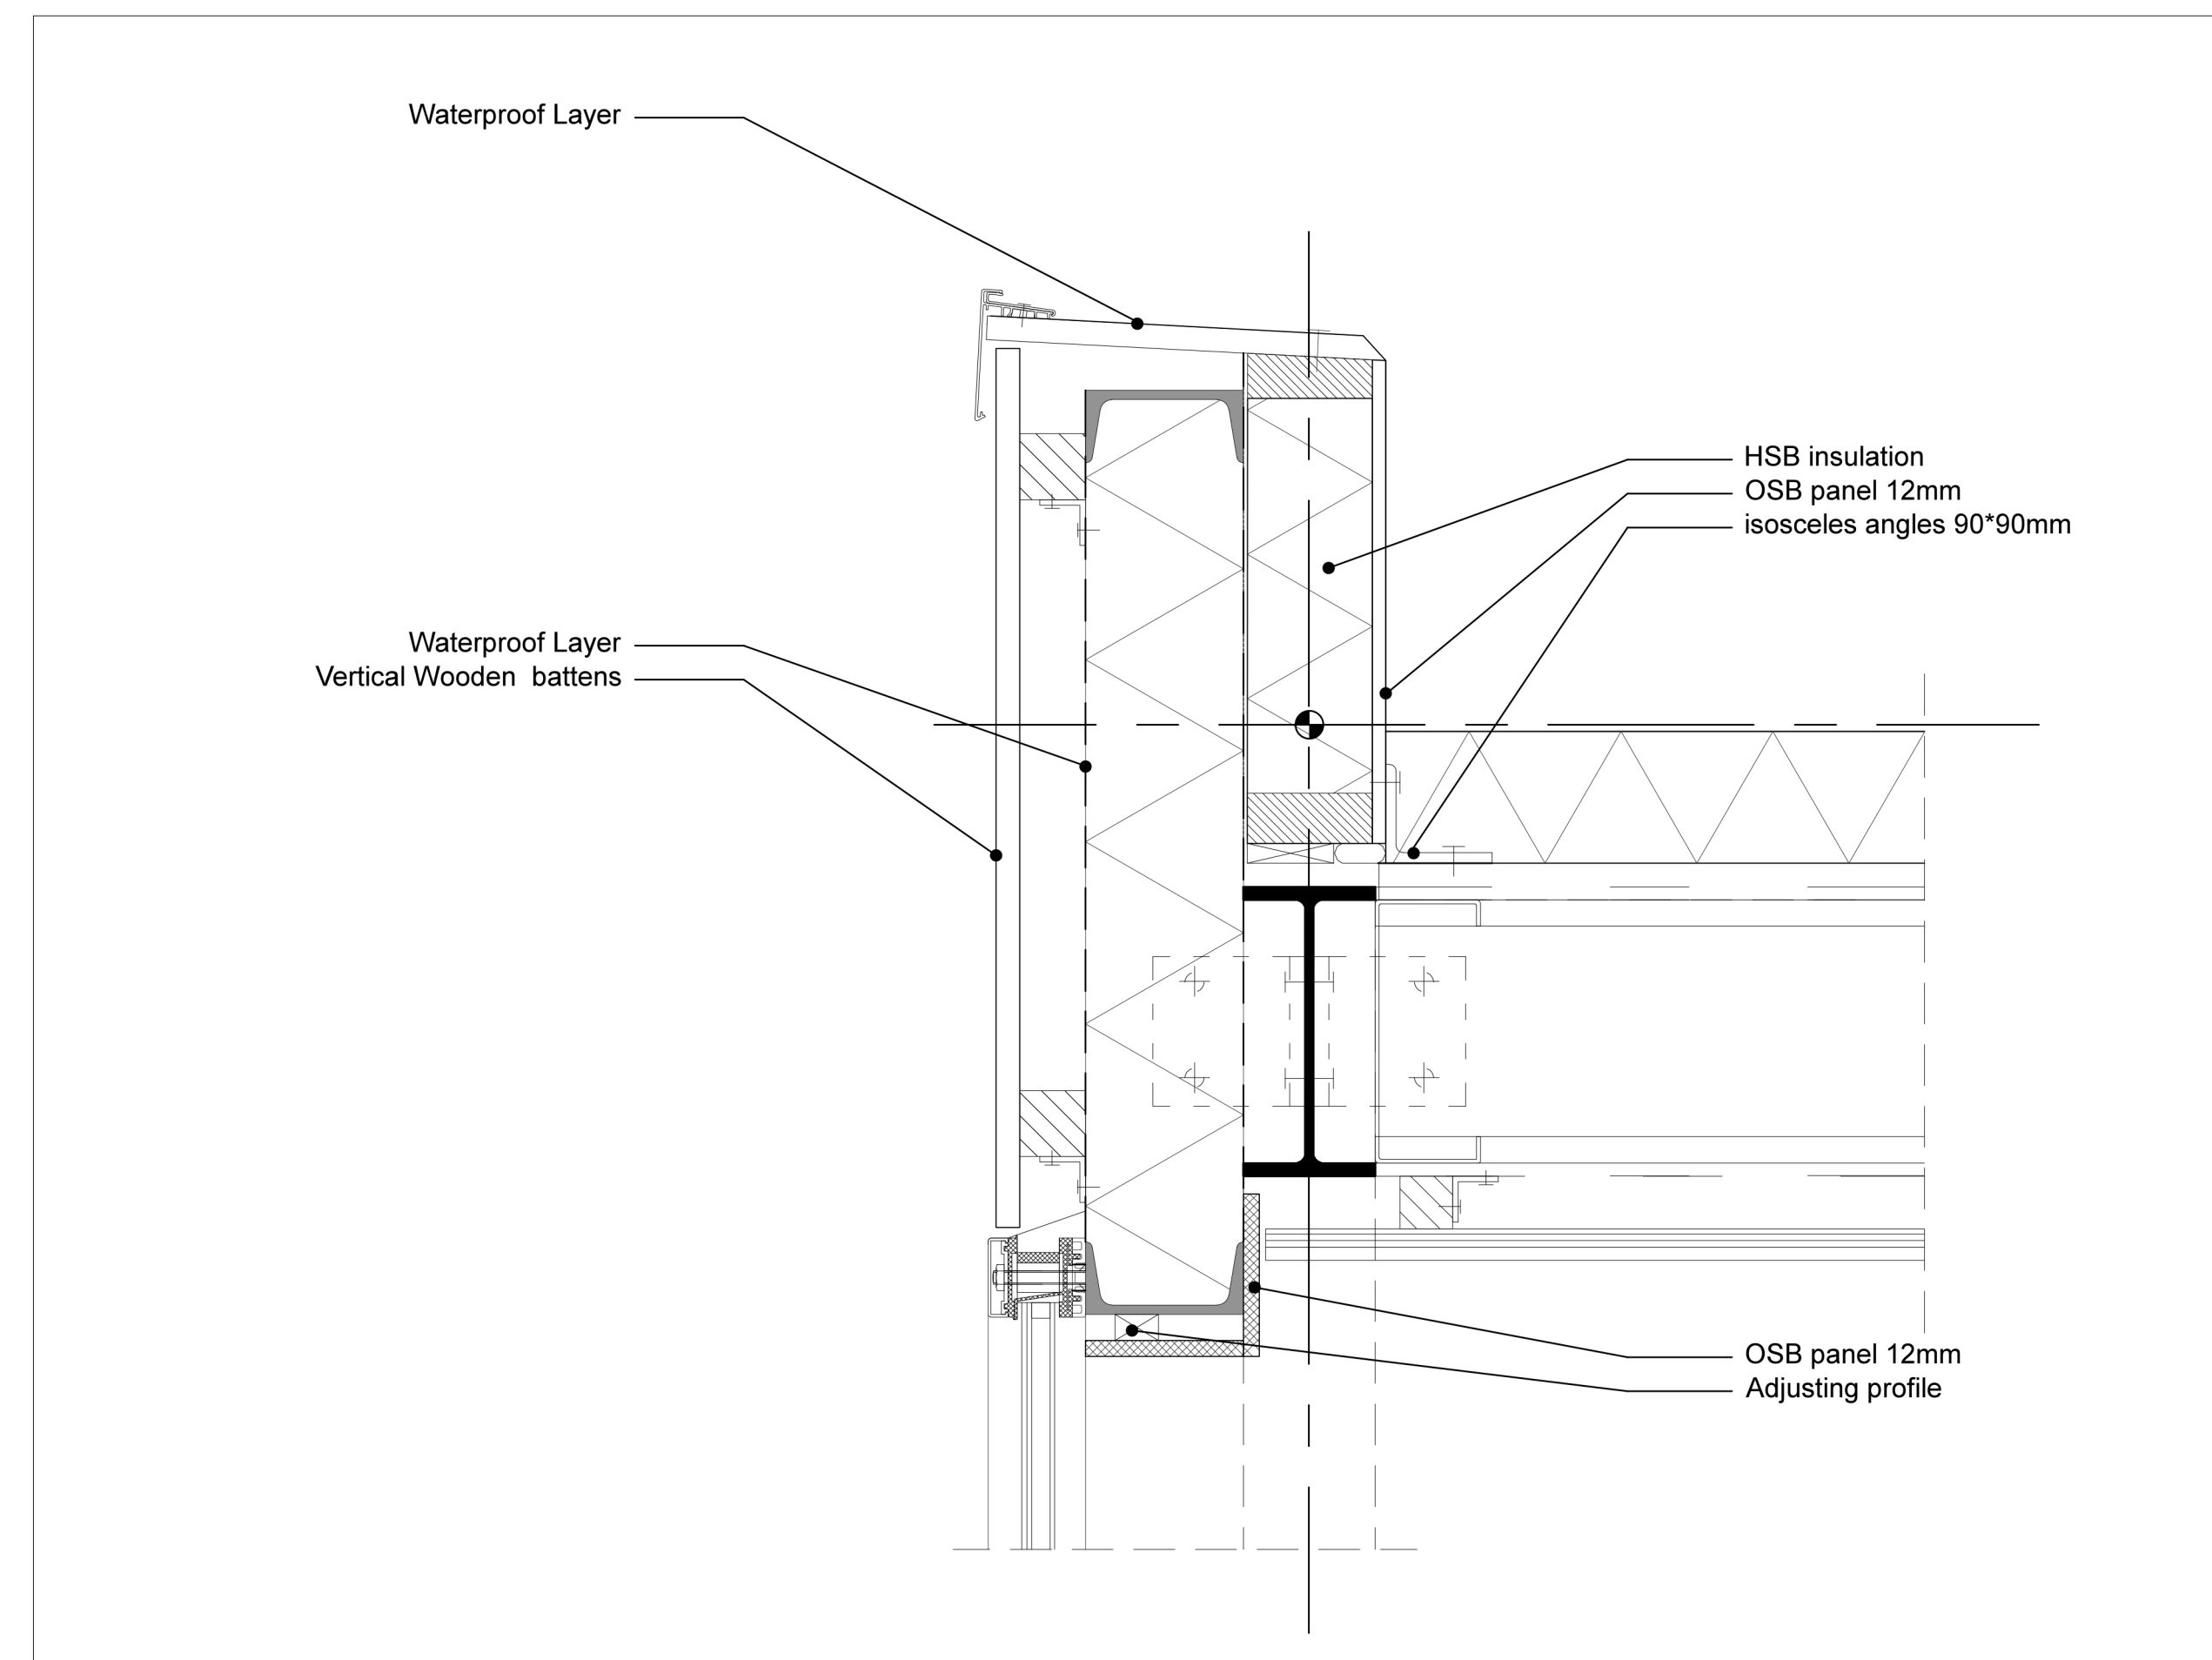


Detail 02 1:5

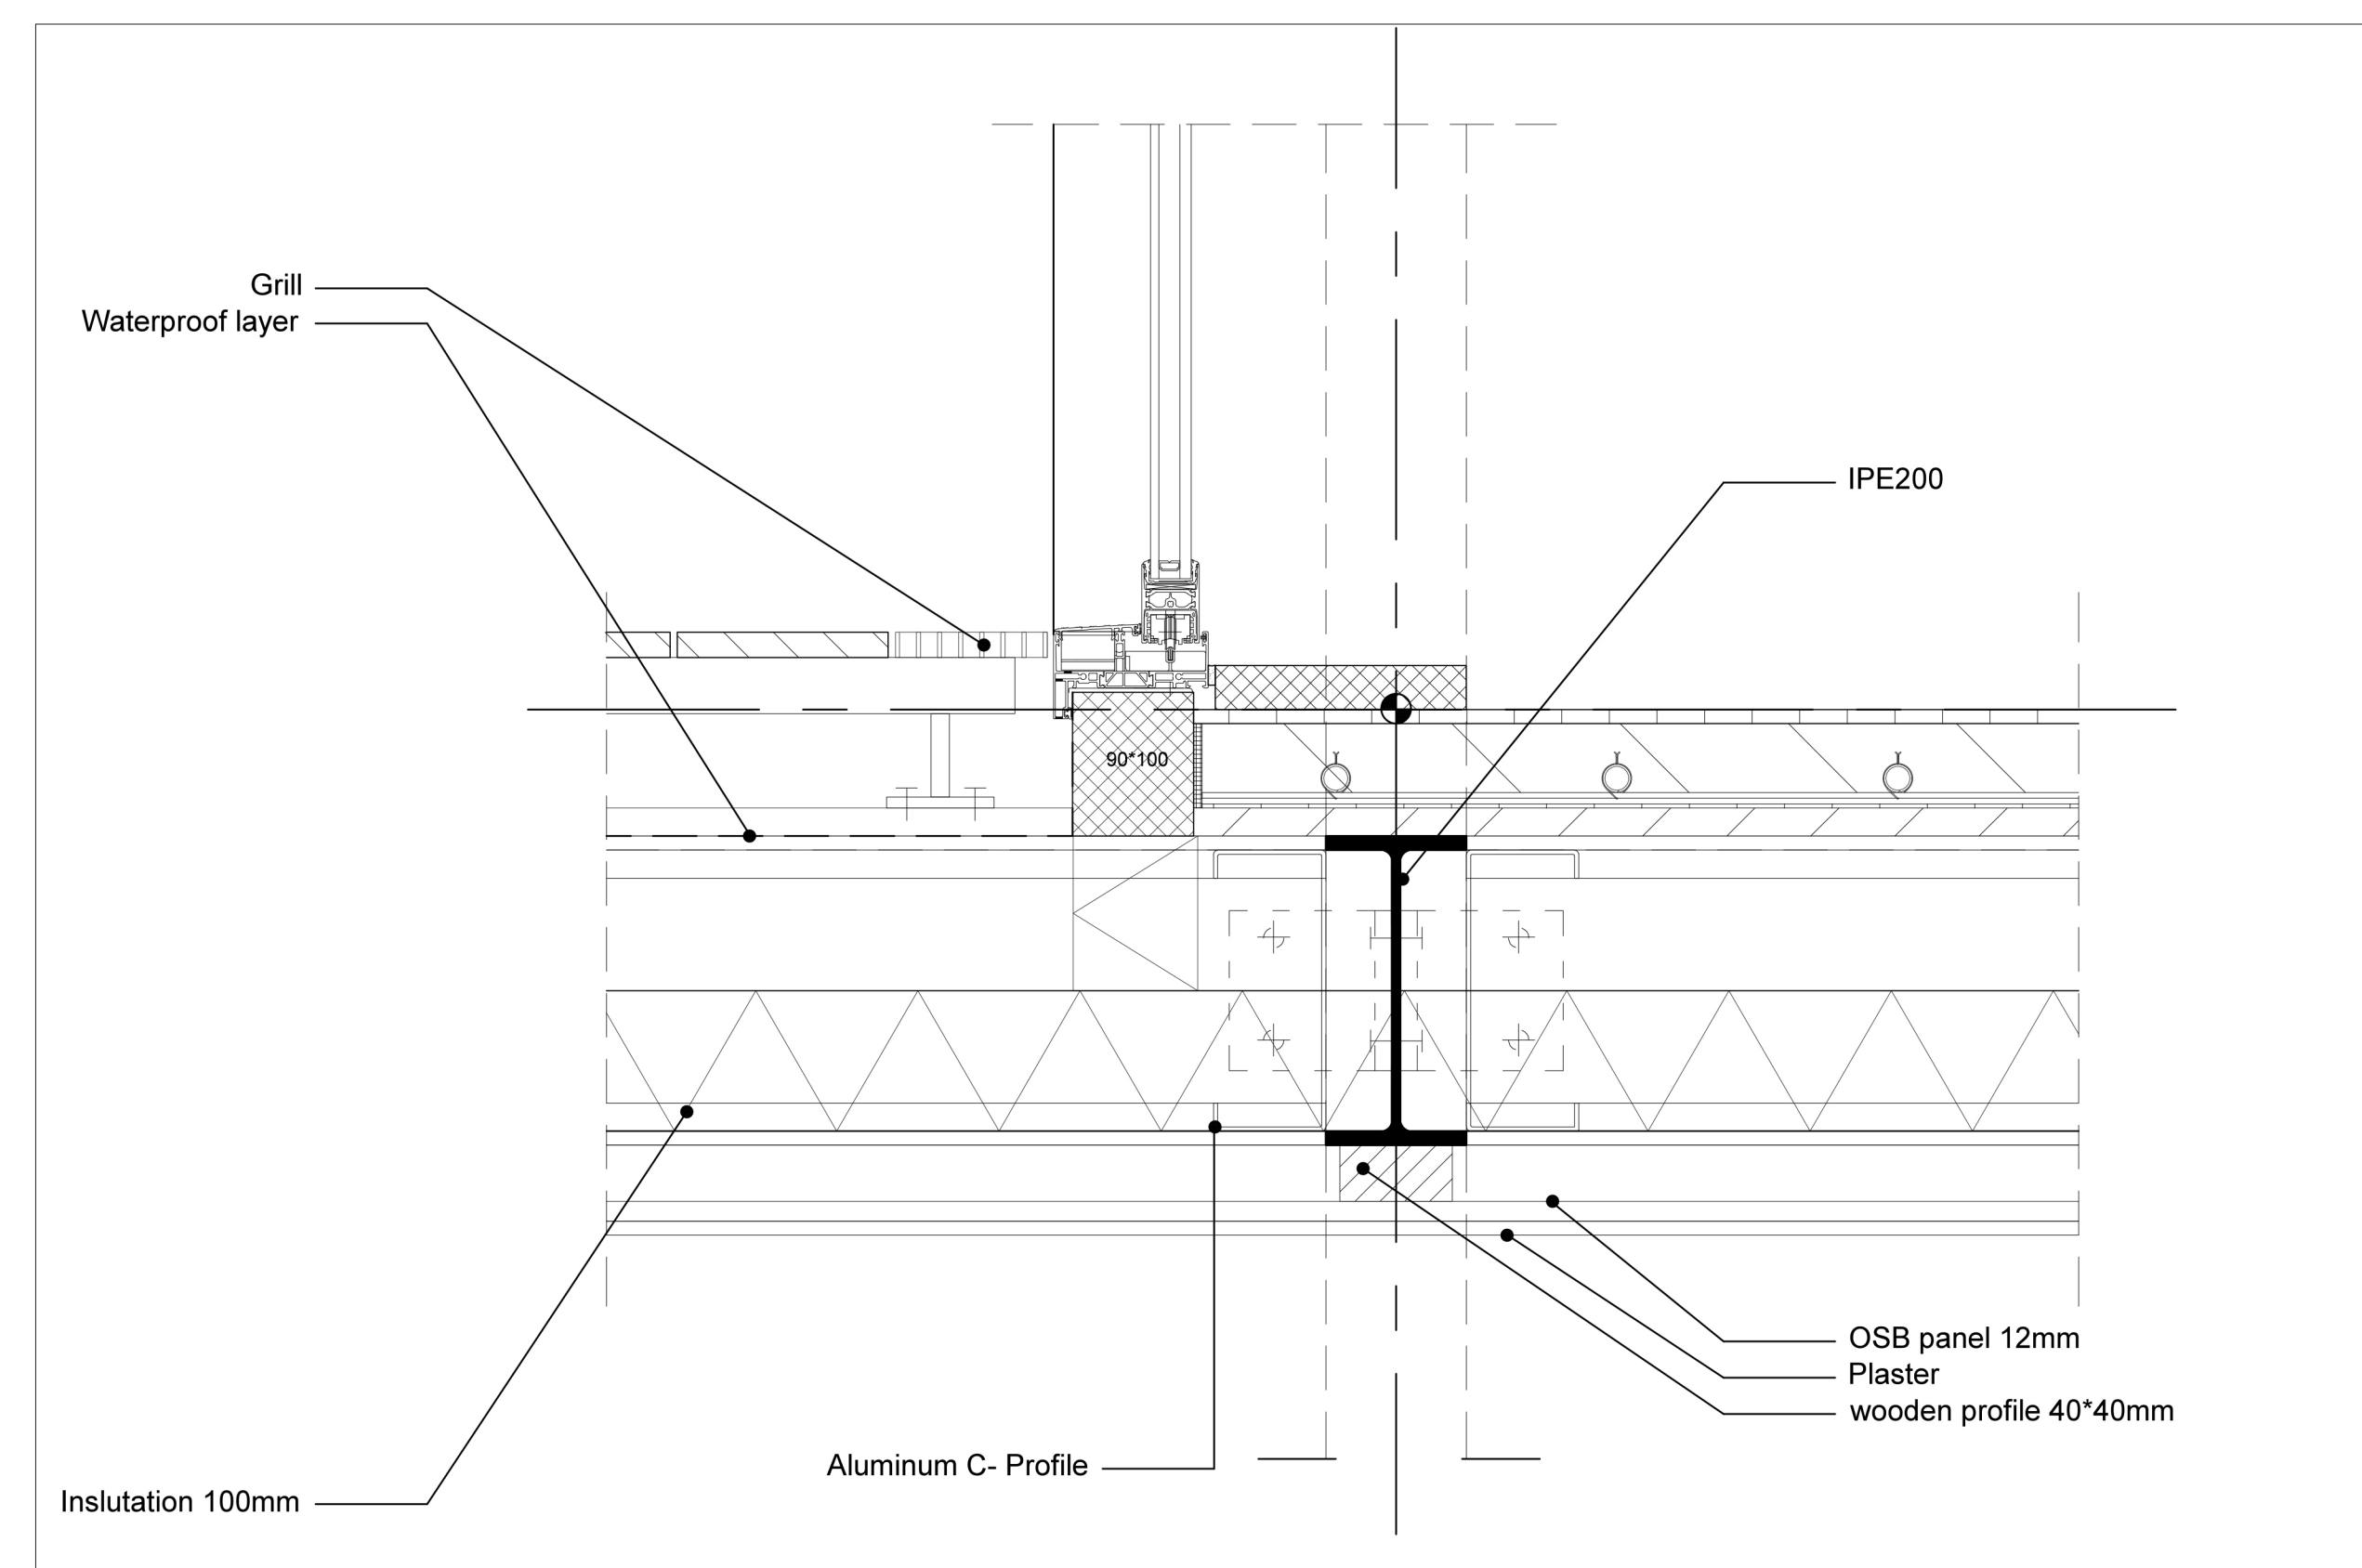

Detail 03 1:5

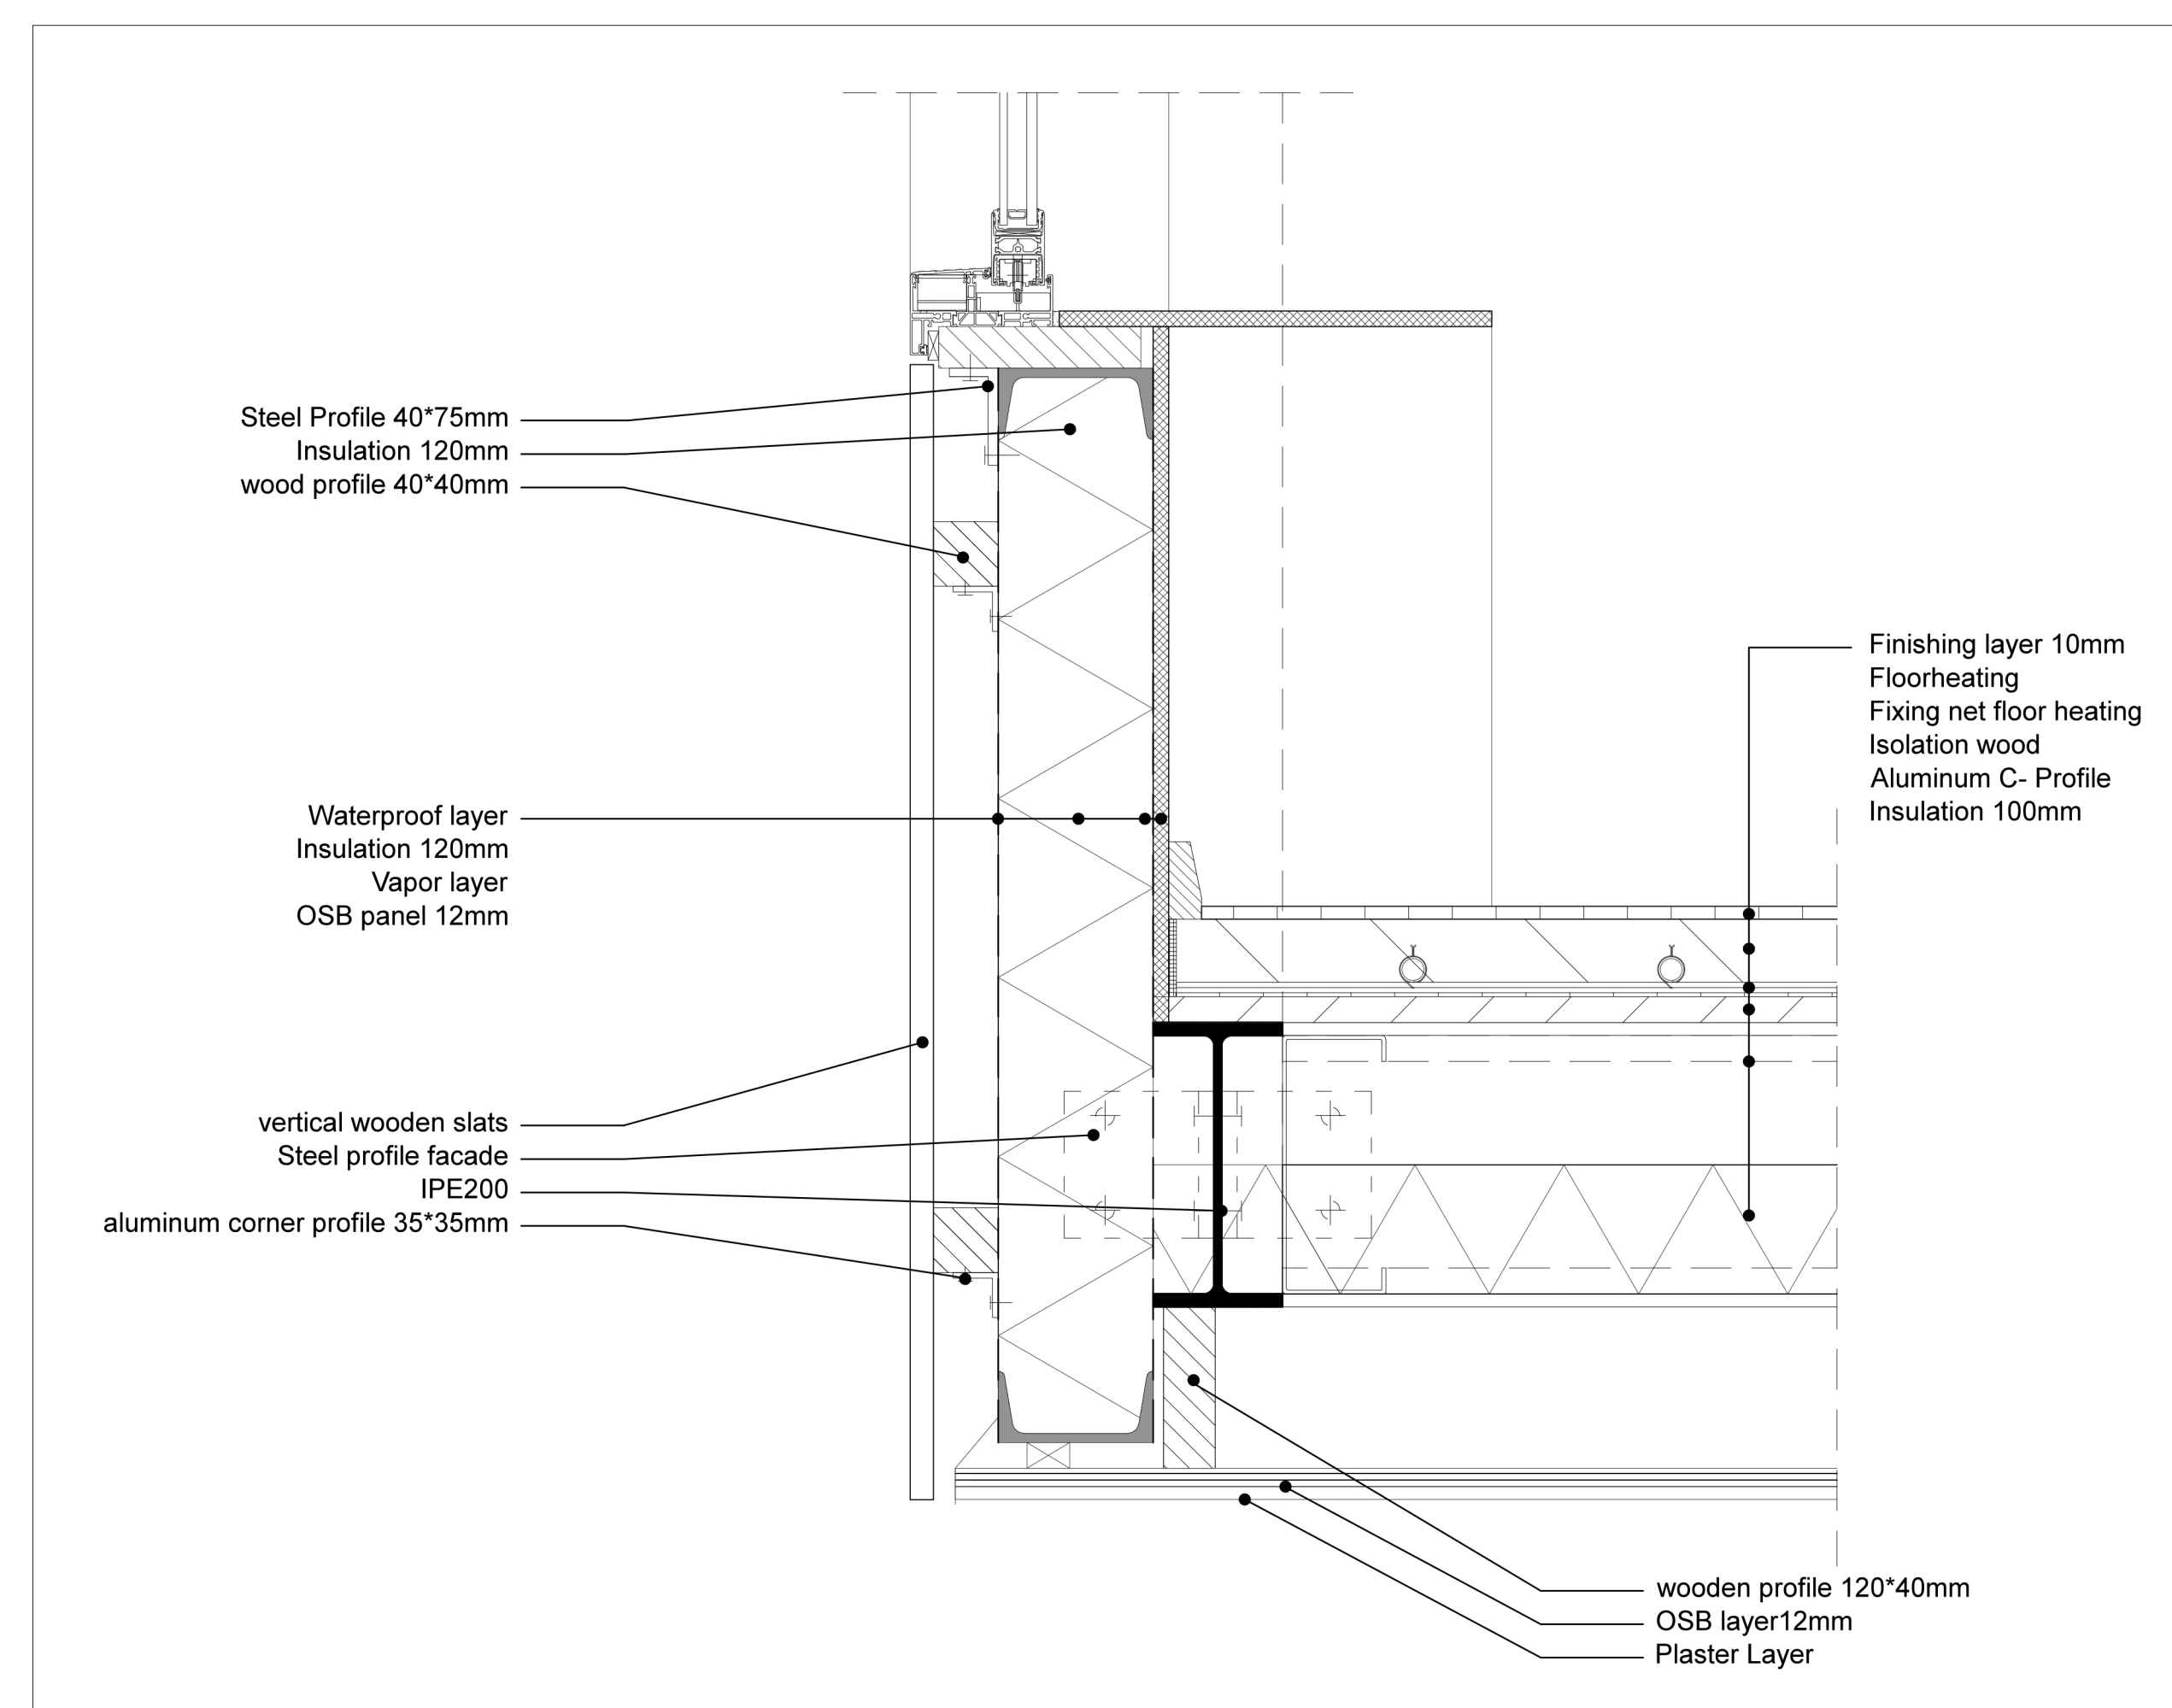

Detail 04 1:5

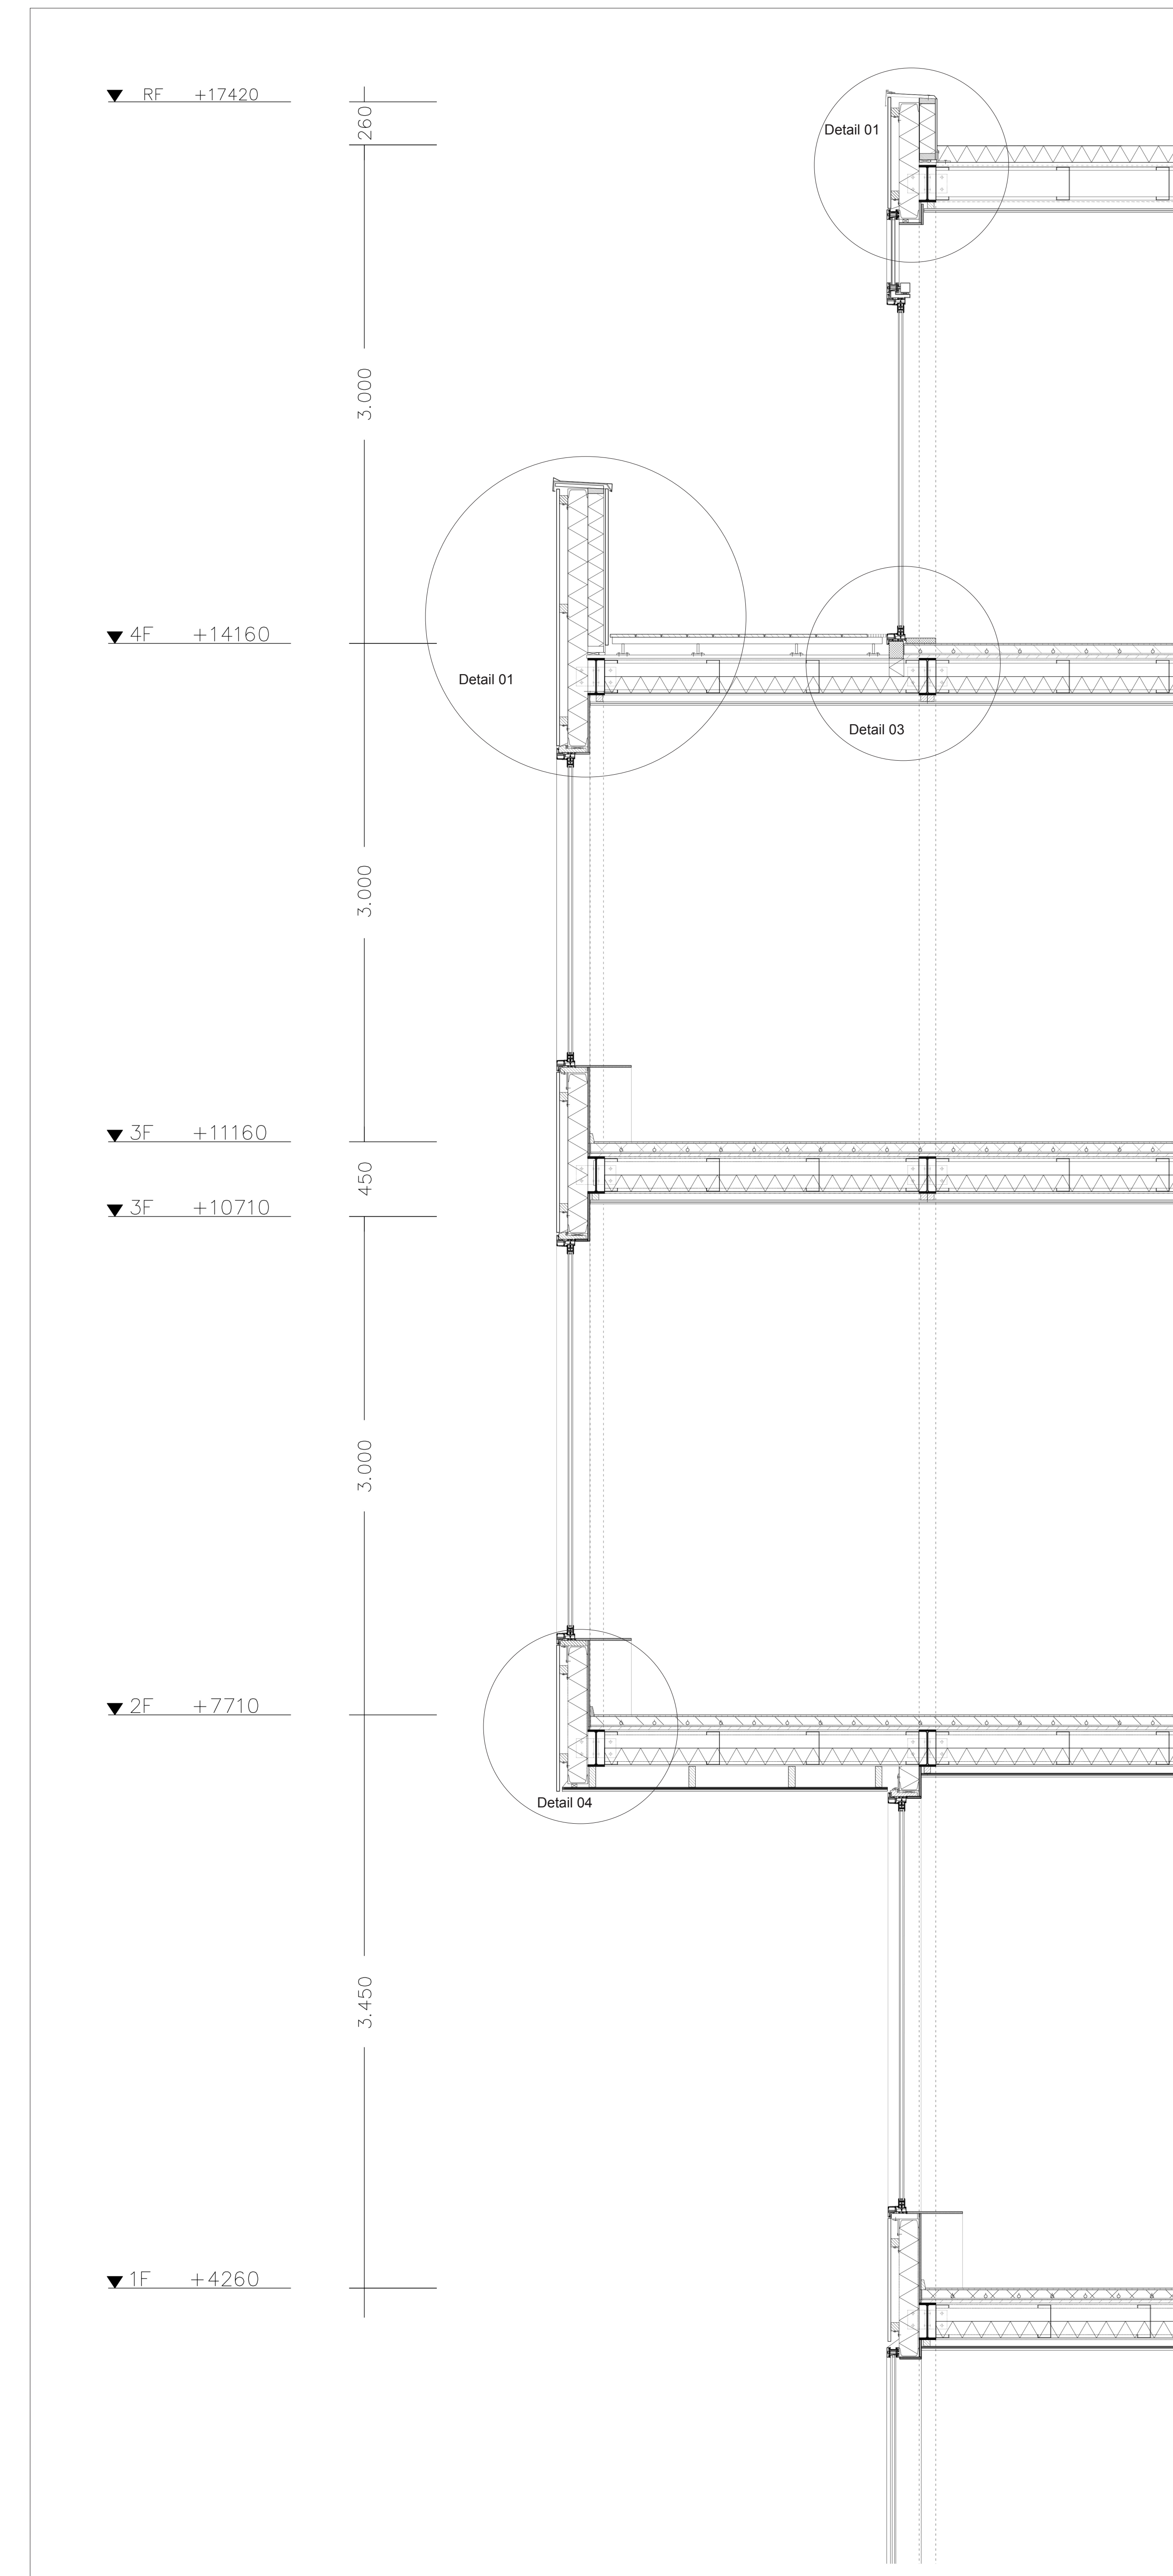

Single housing section 1:20