




Structure

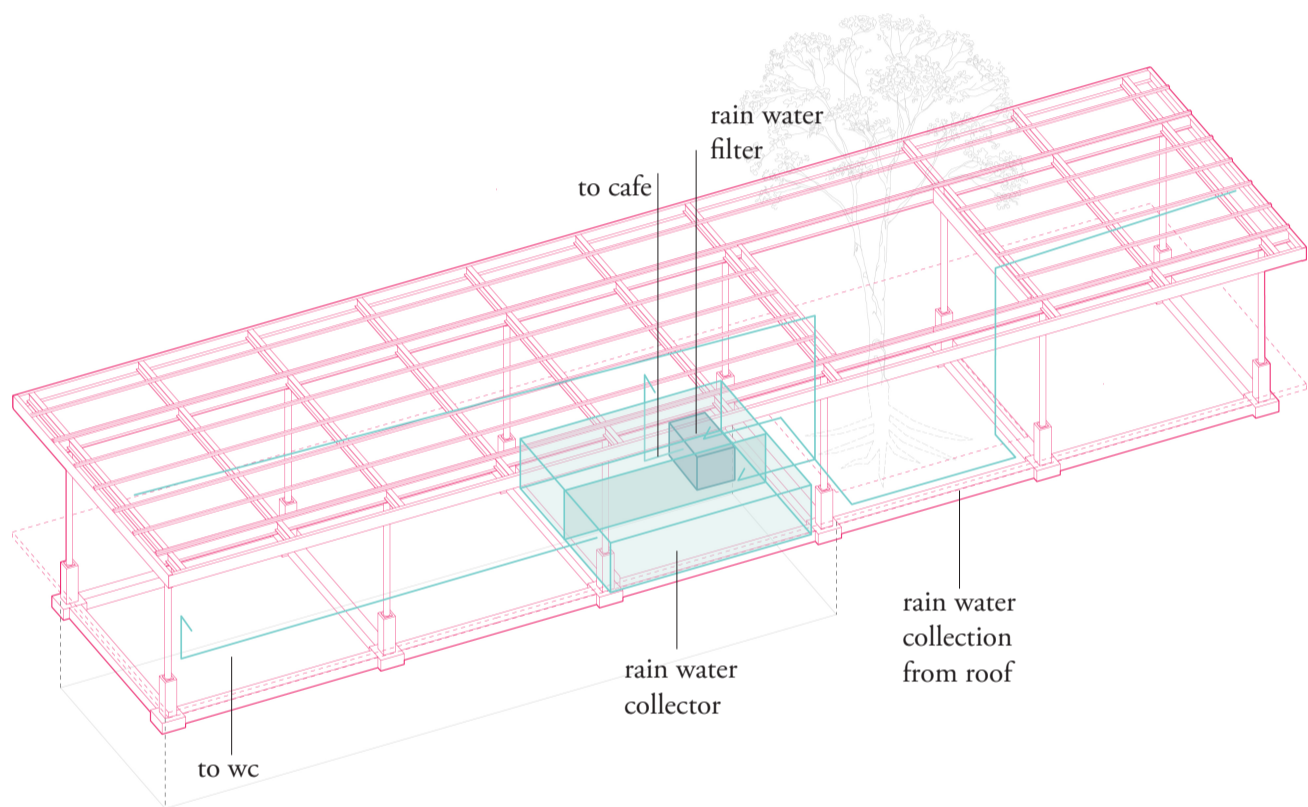

Water systems

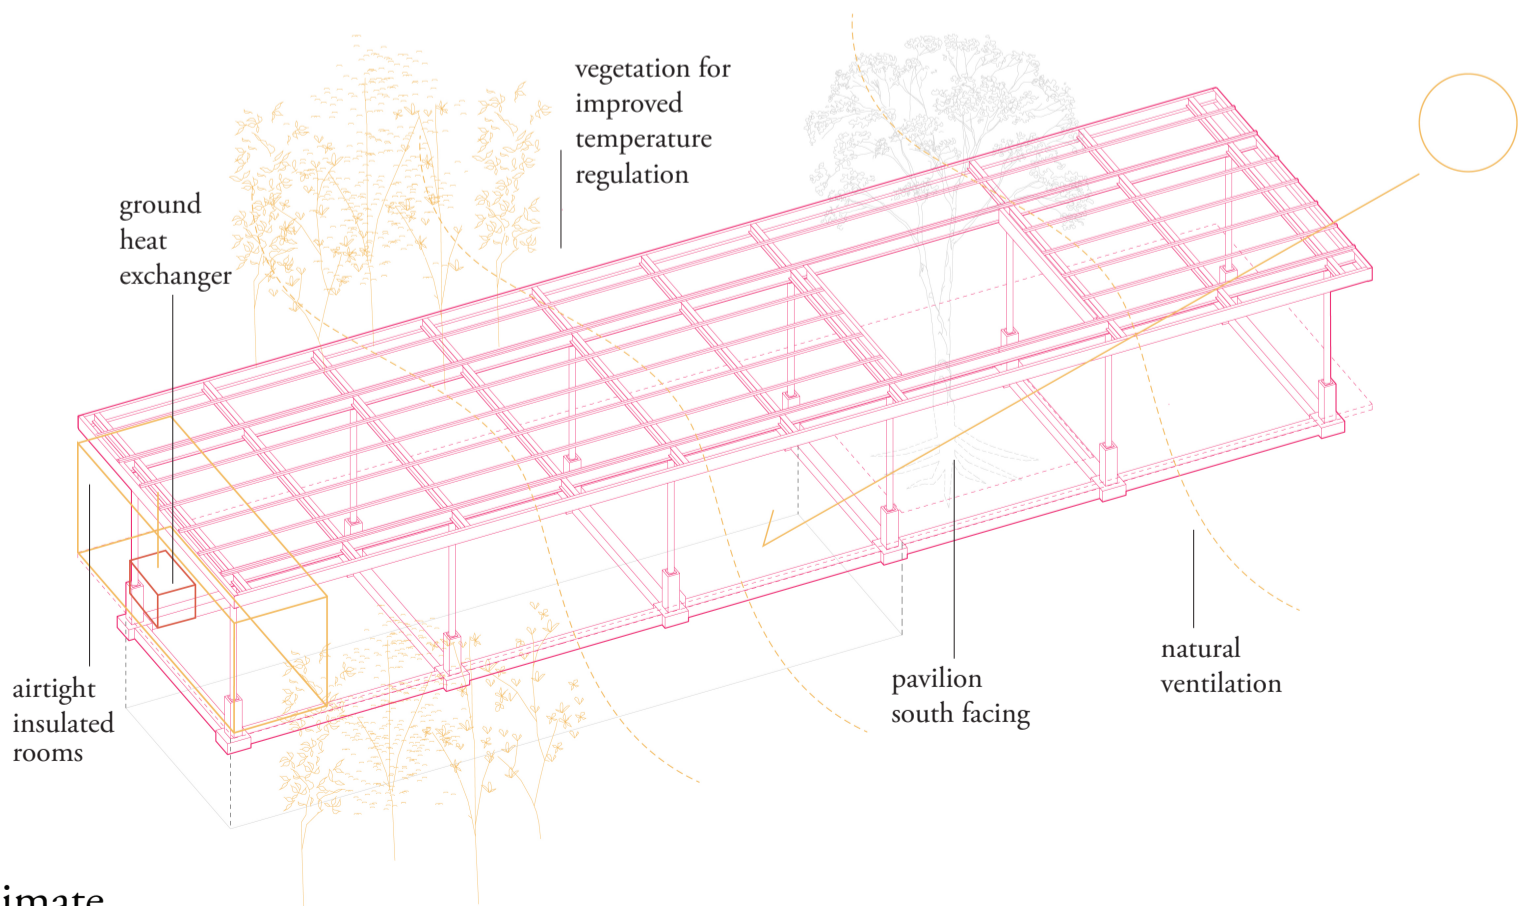


Climate

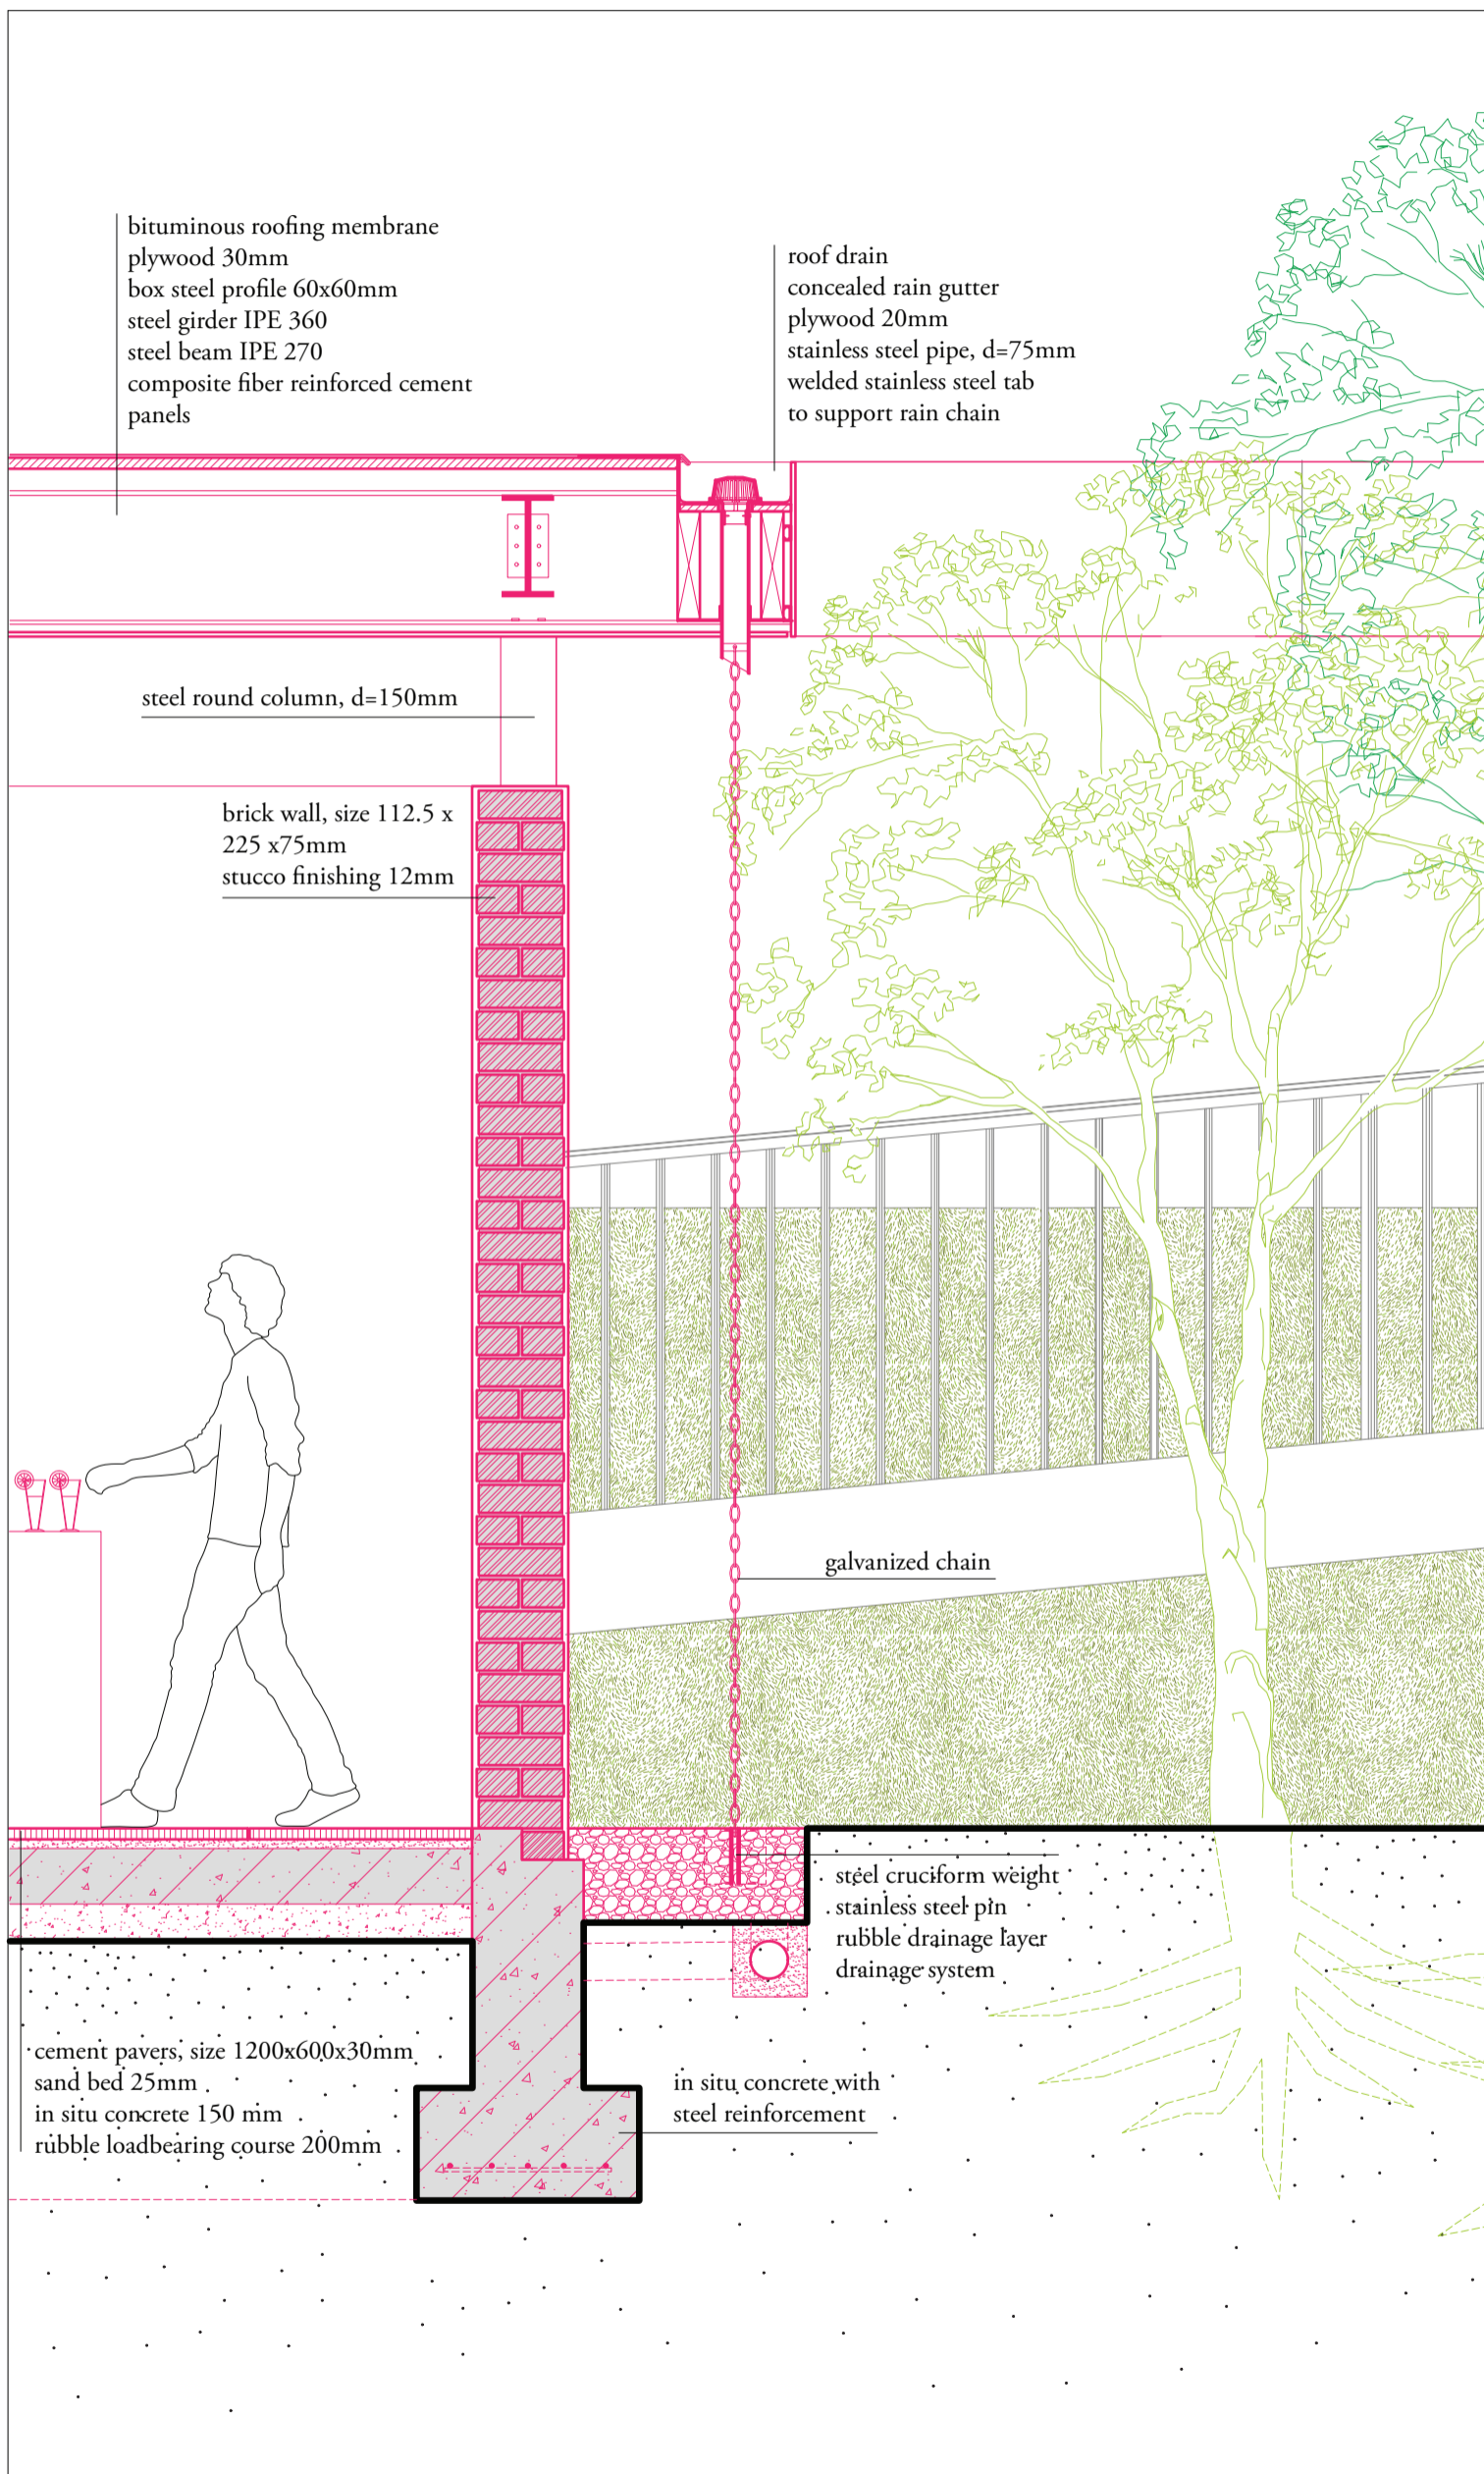


Pavilion fragment 1:20




Seed library fragment 1:20

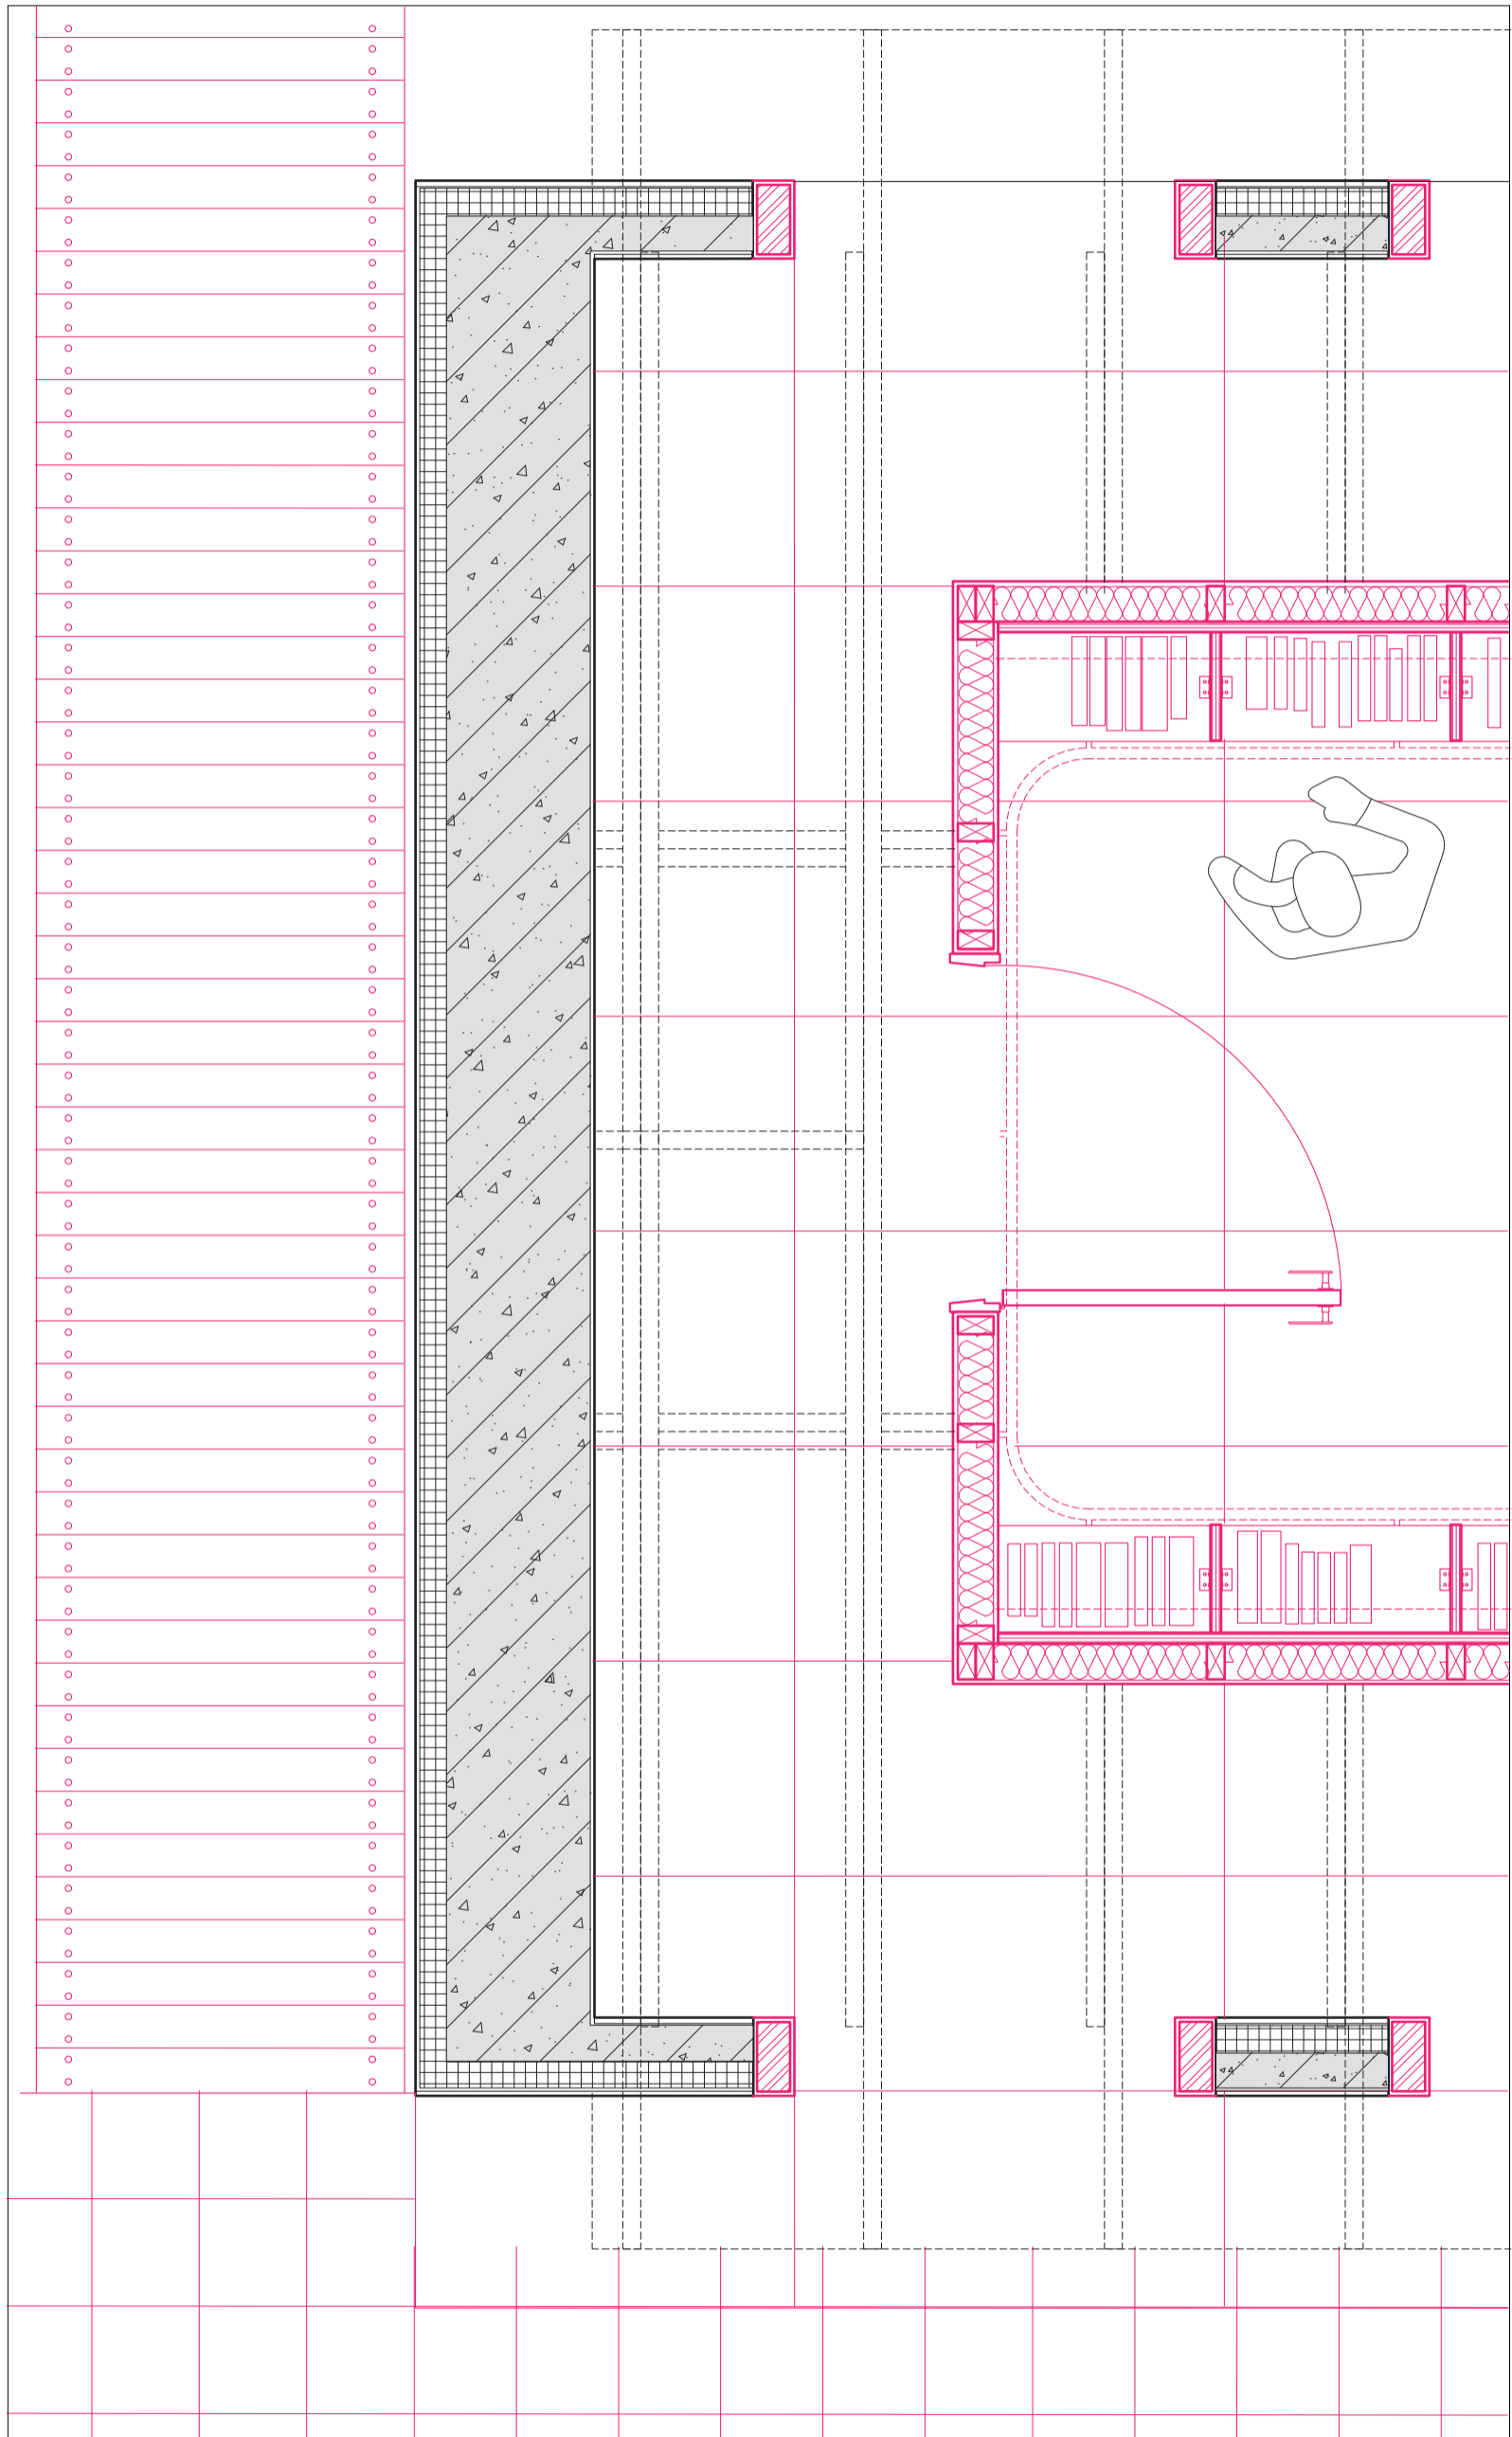


Seed library plan 1:20

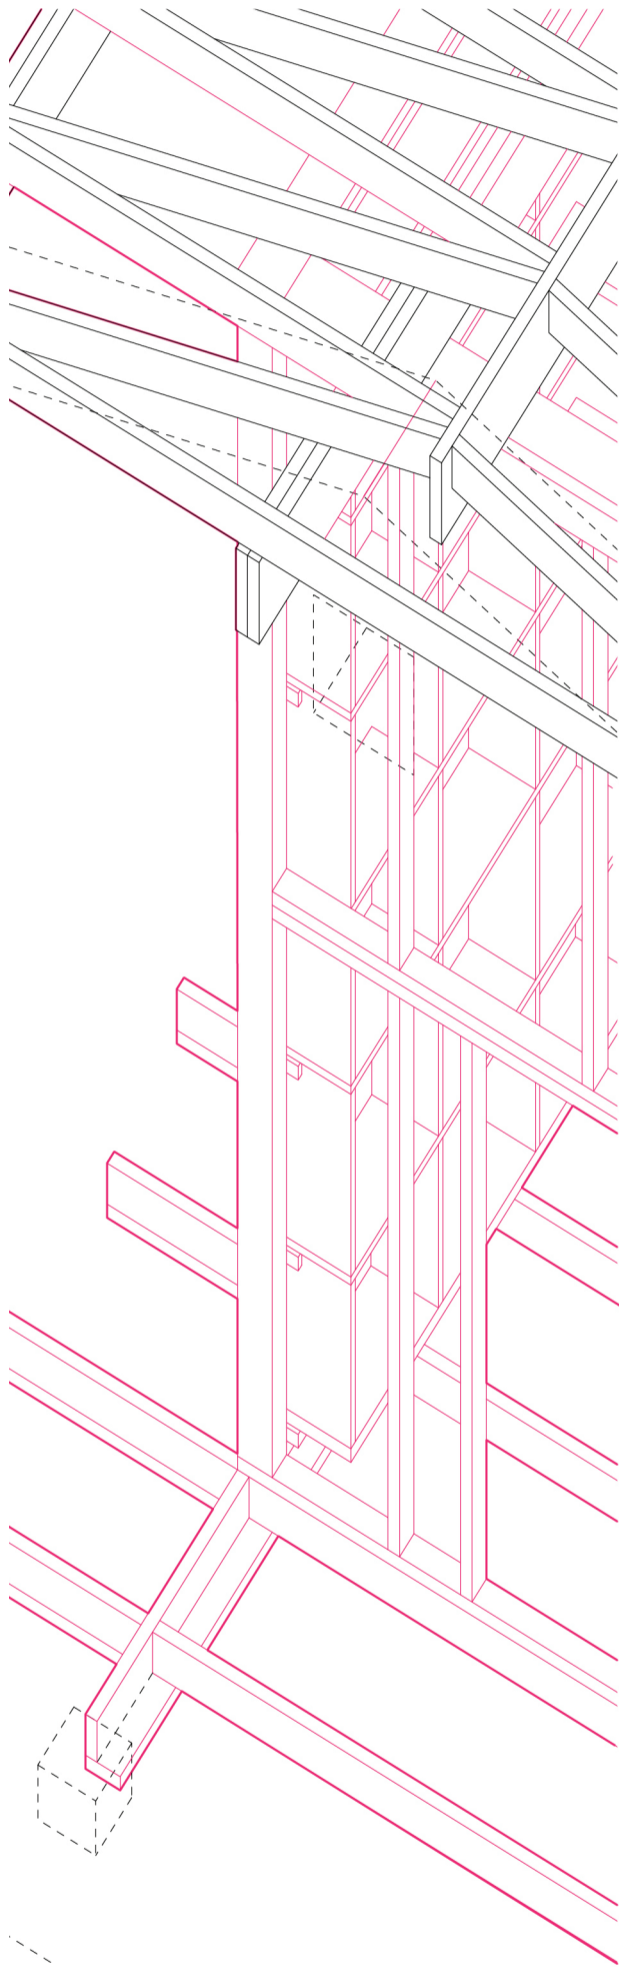


Old and new timber structures in the box-in-a-box construction

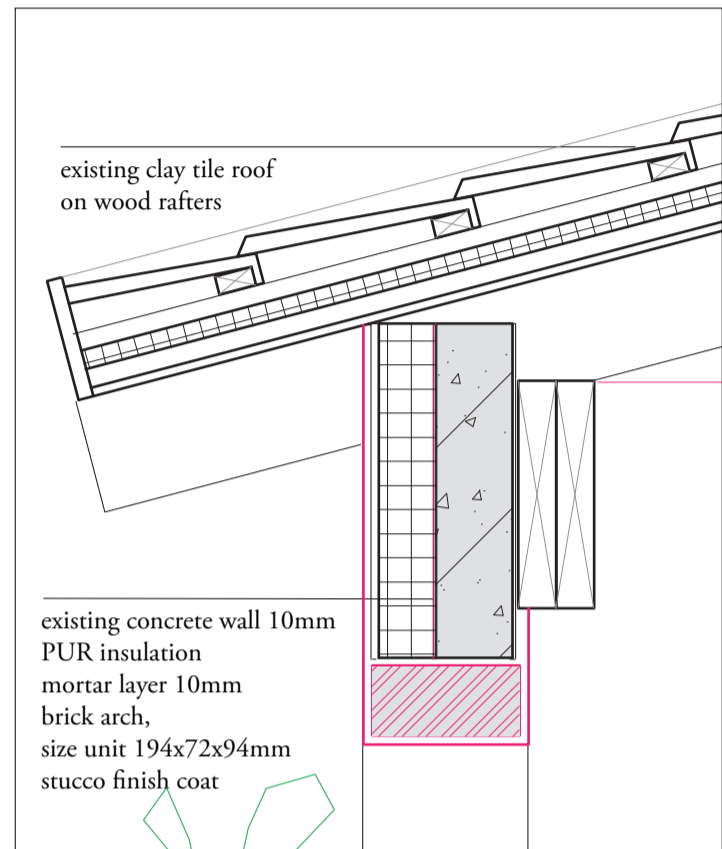


Detail 1 1:10

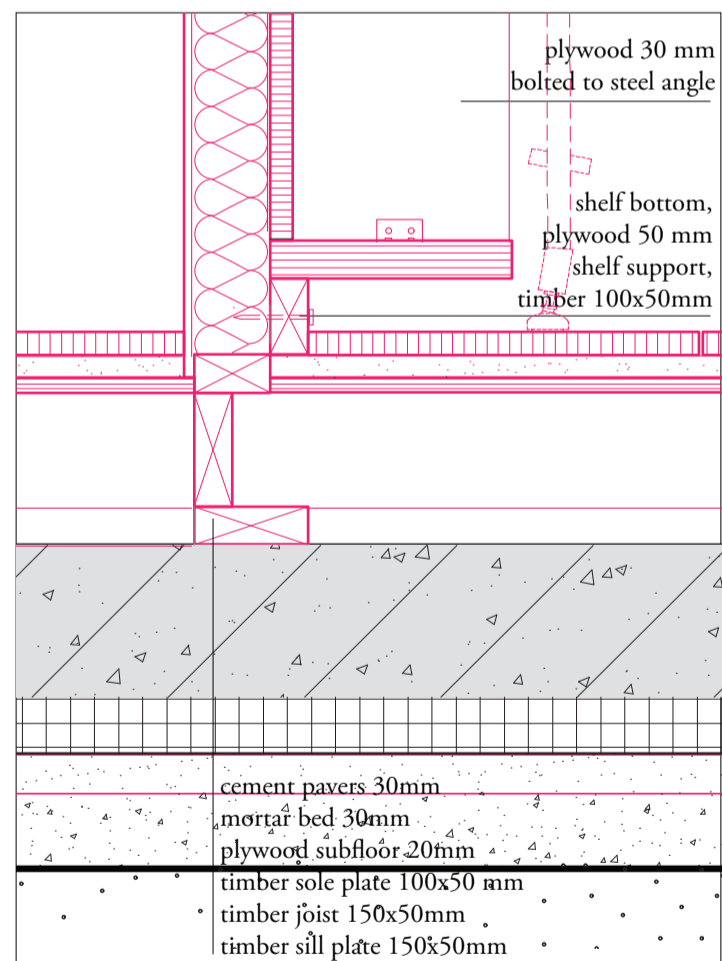


Detail 2 1:10

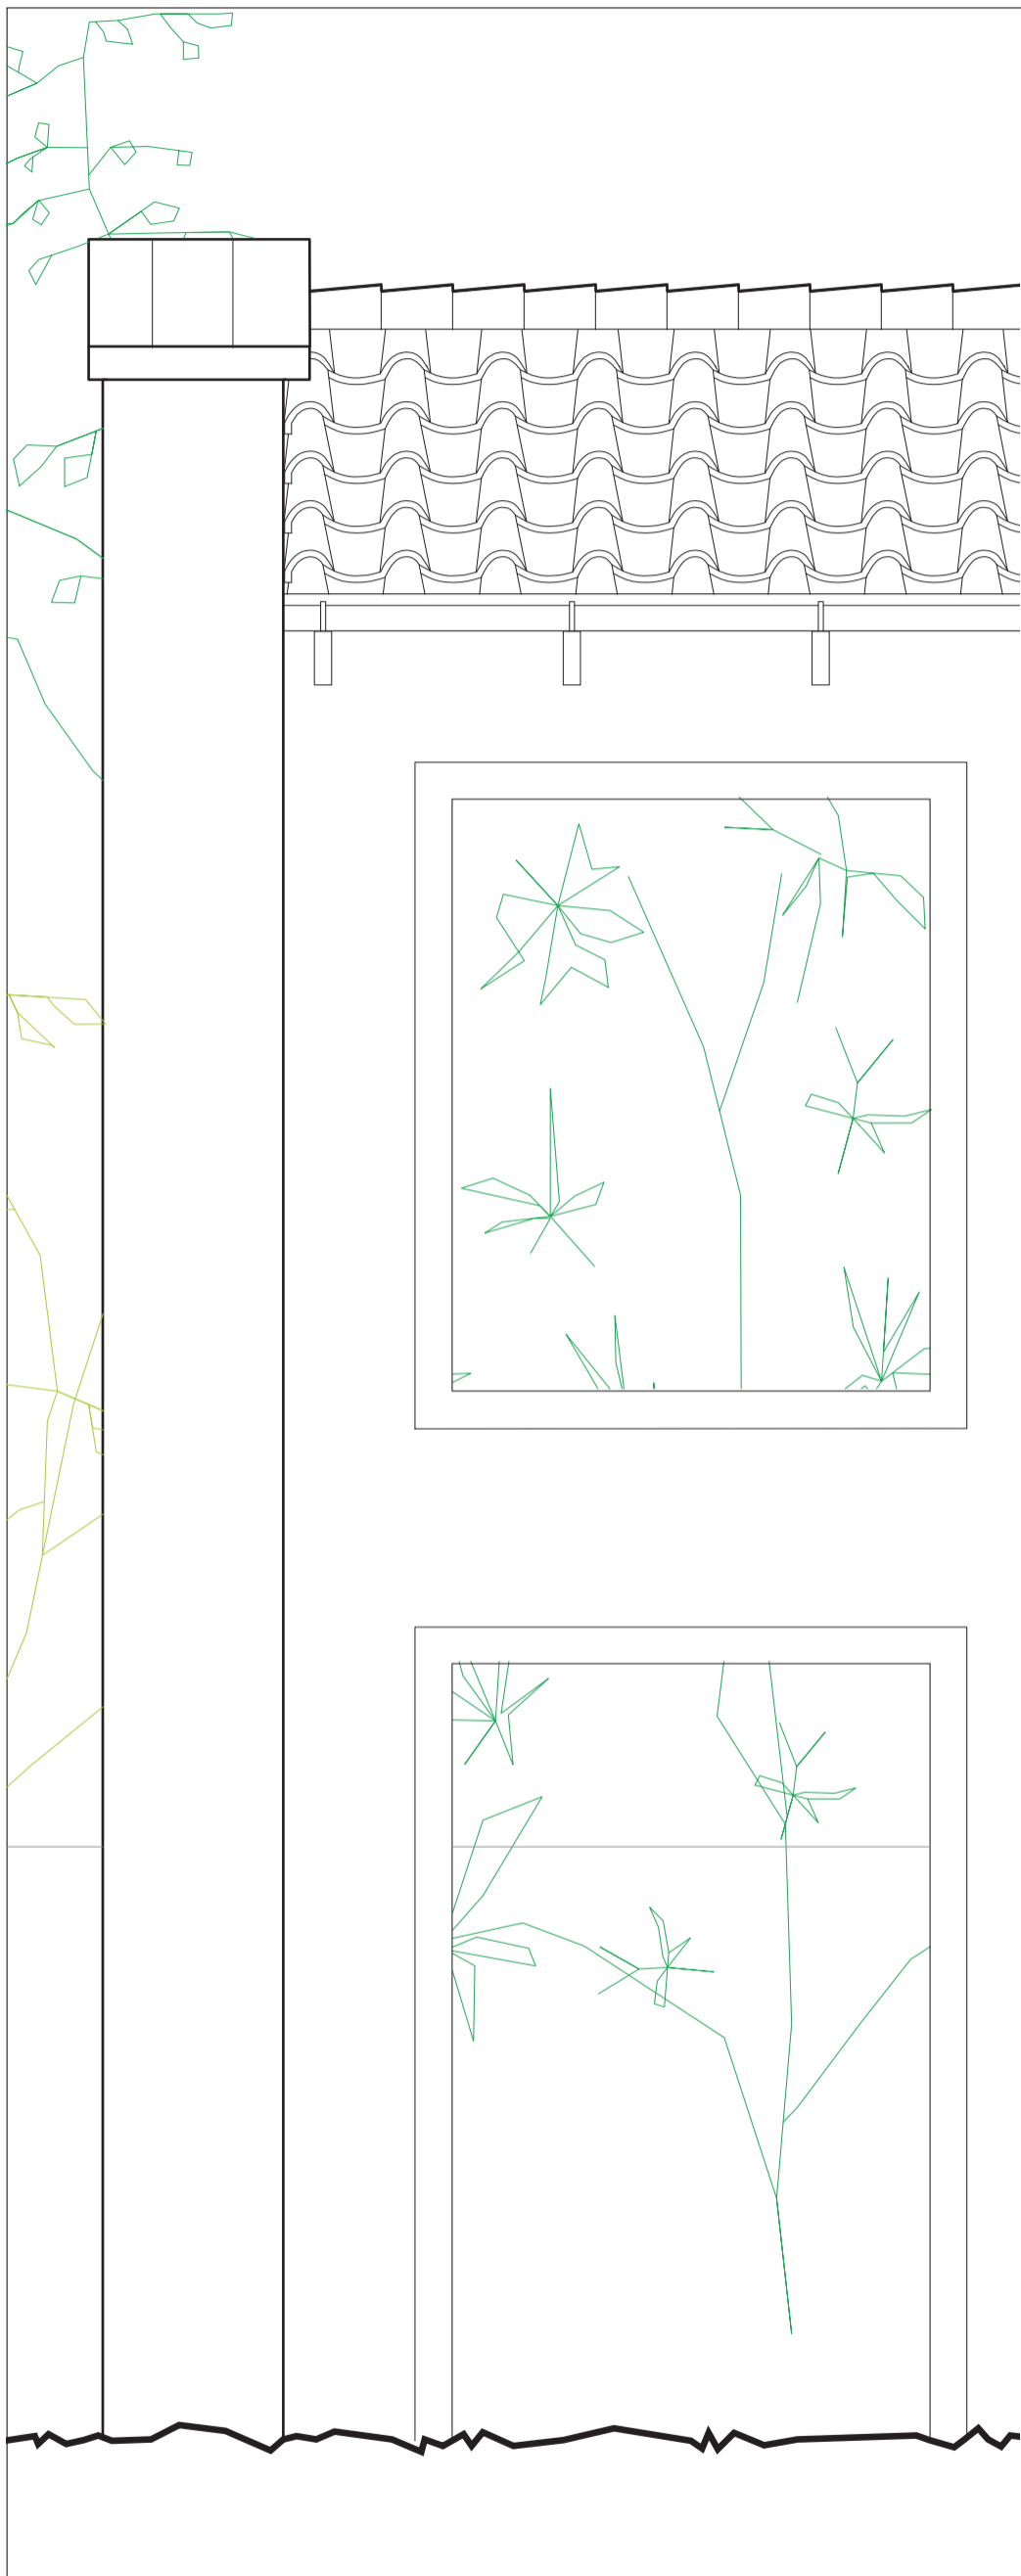

Facade fragment 1:20 - before

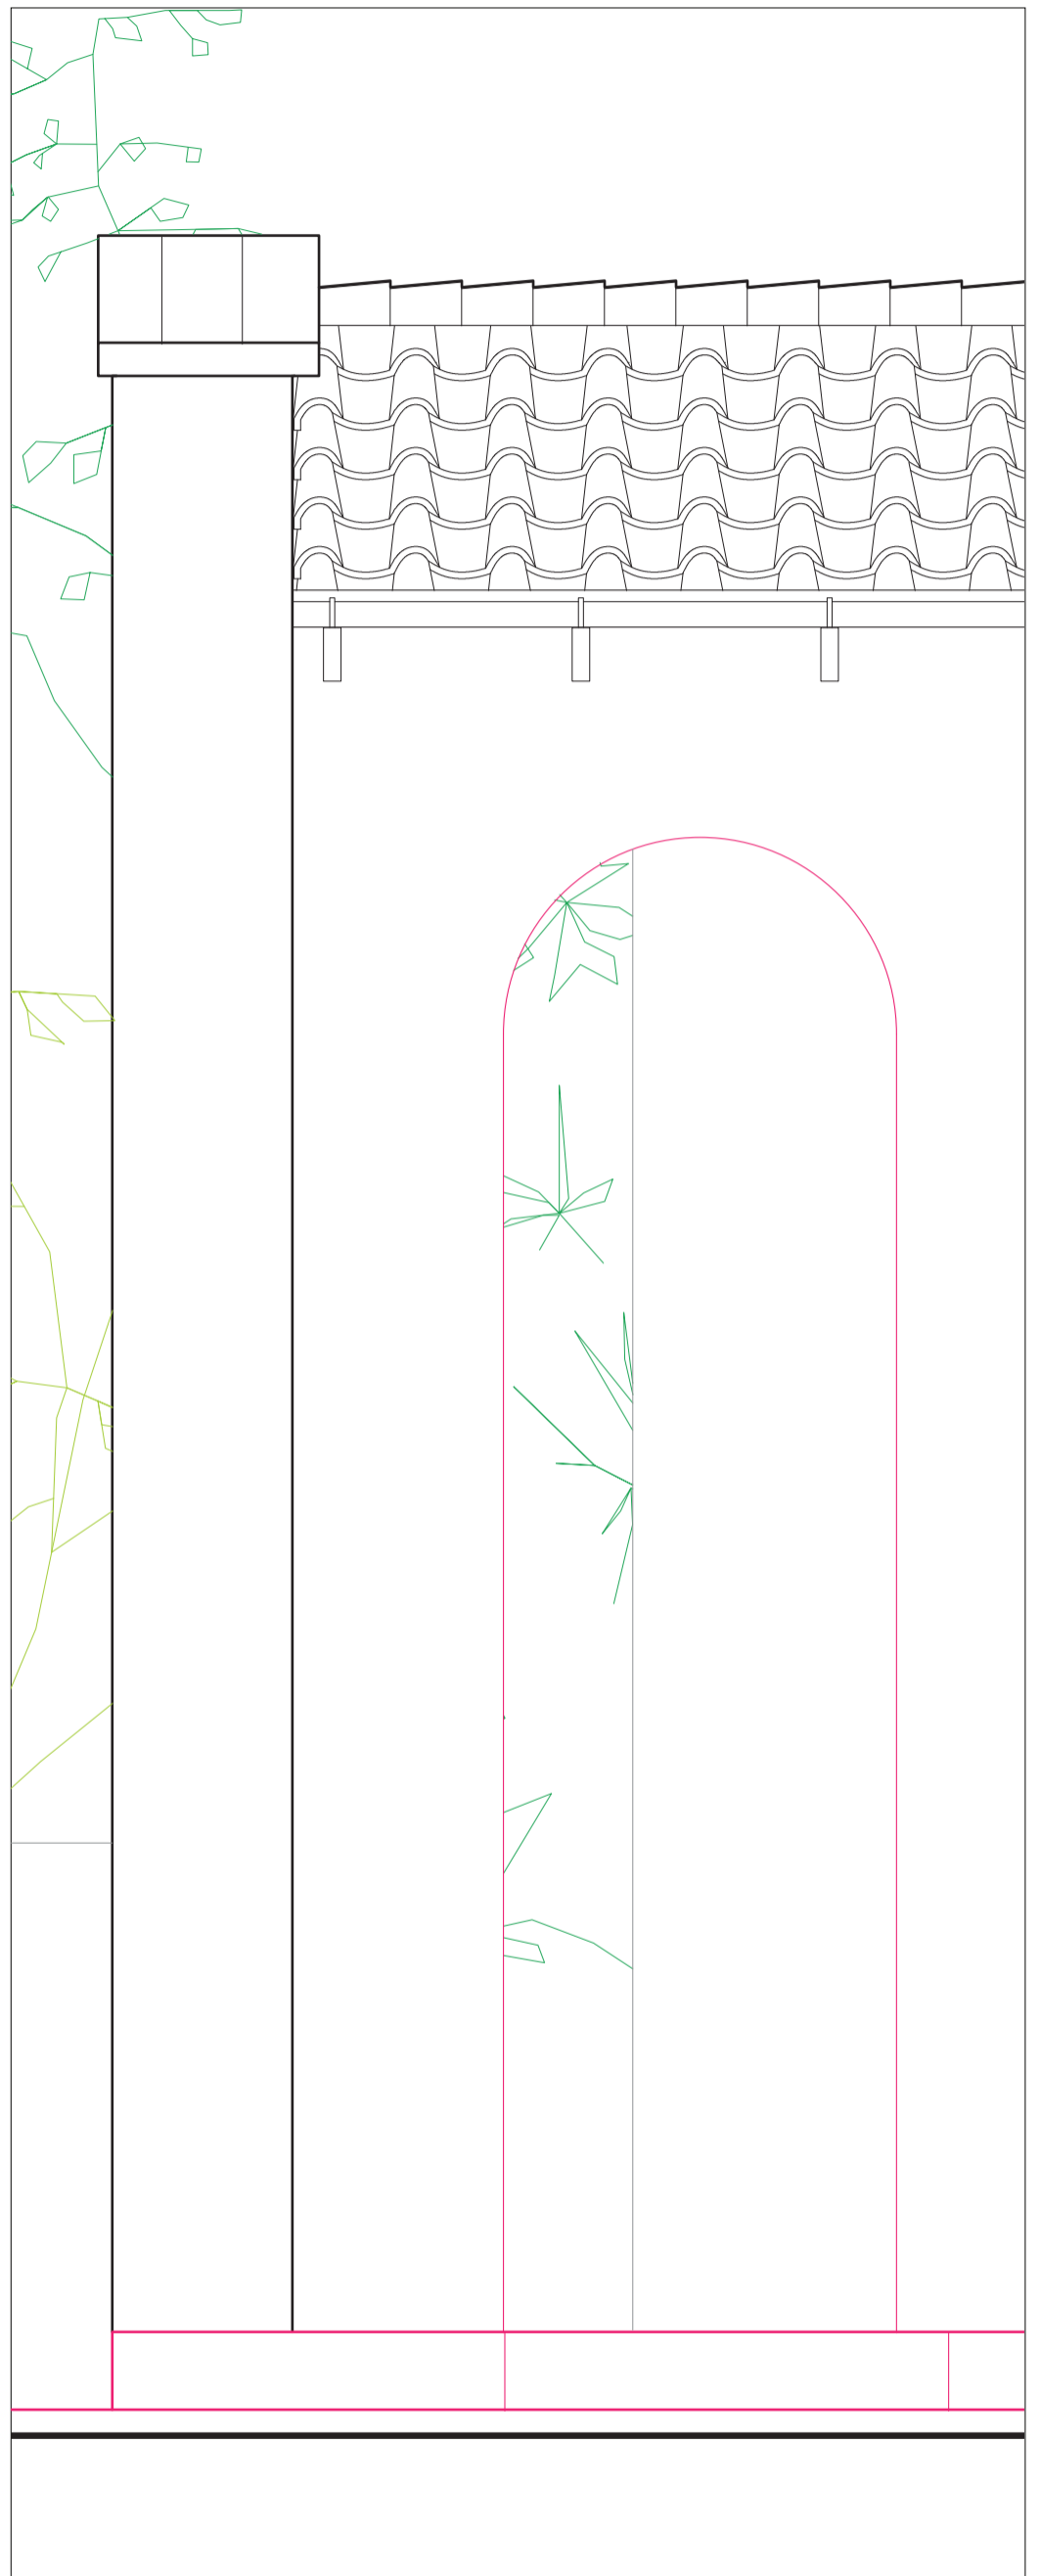

Facade fragment 1:20 - after

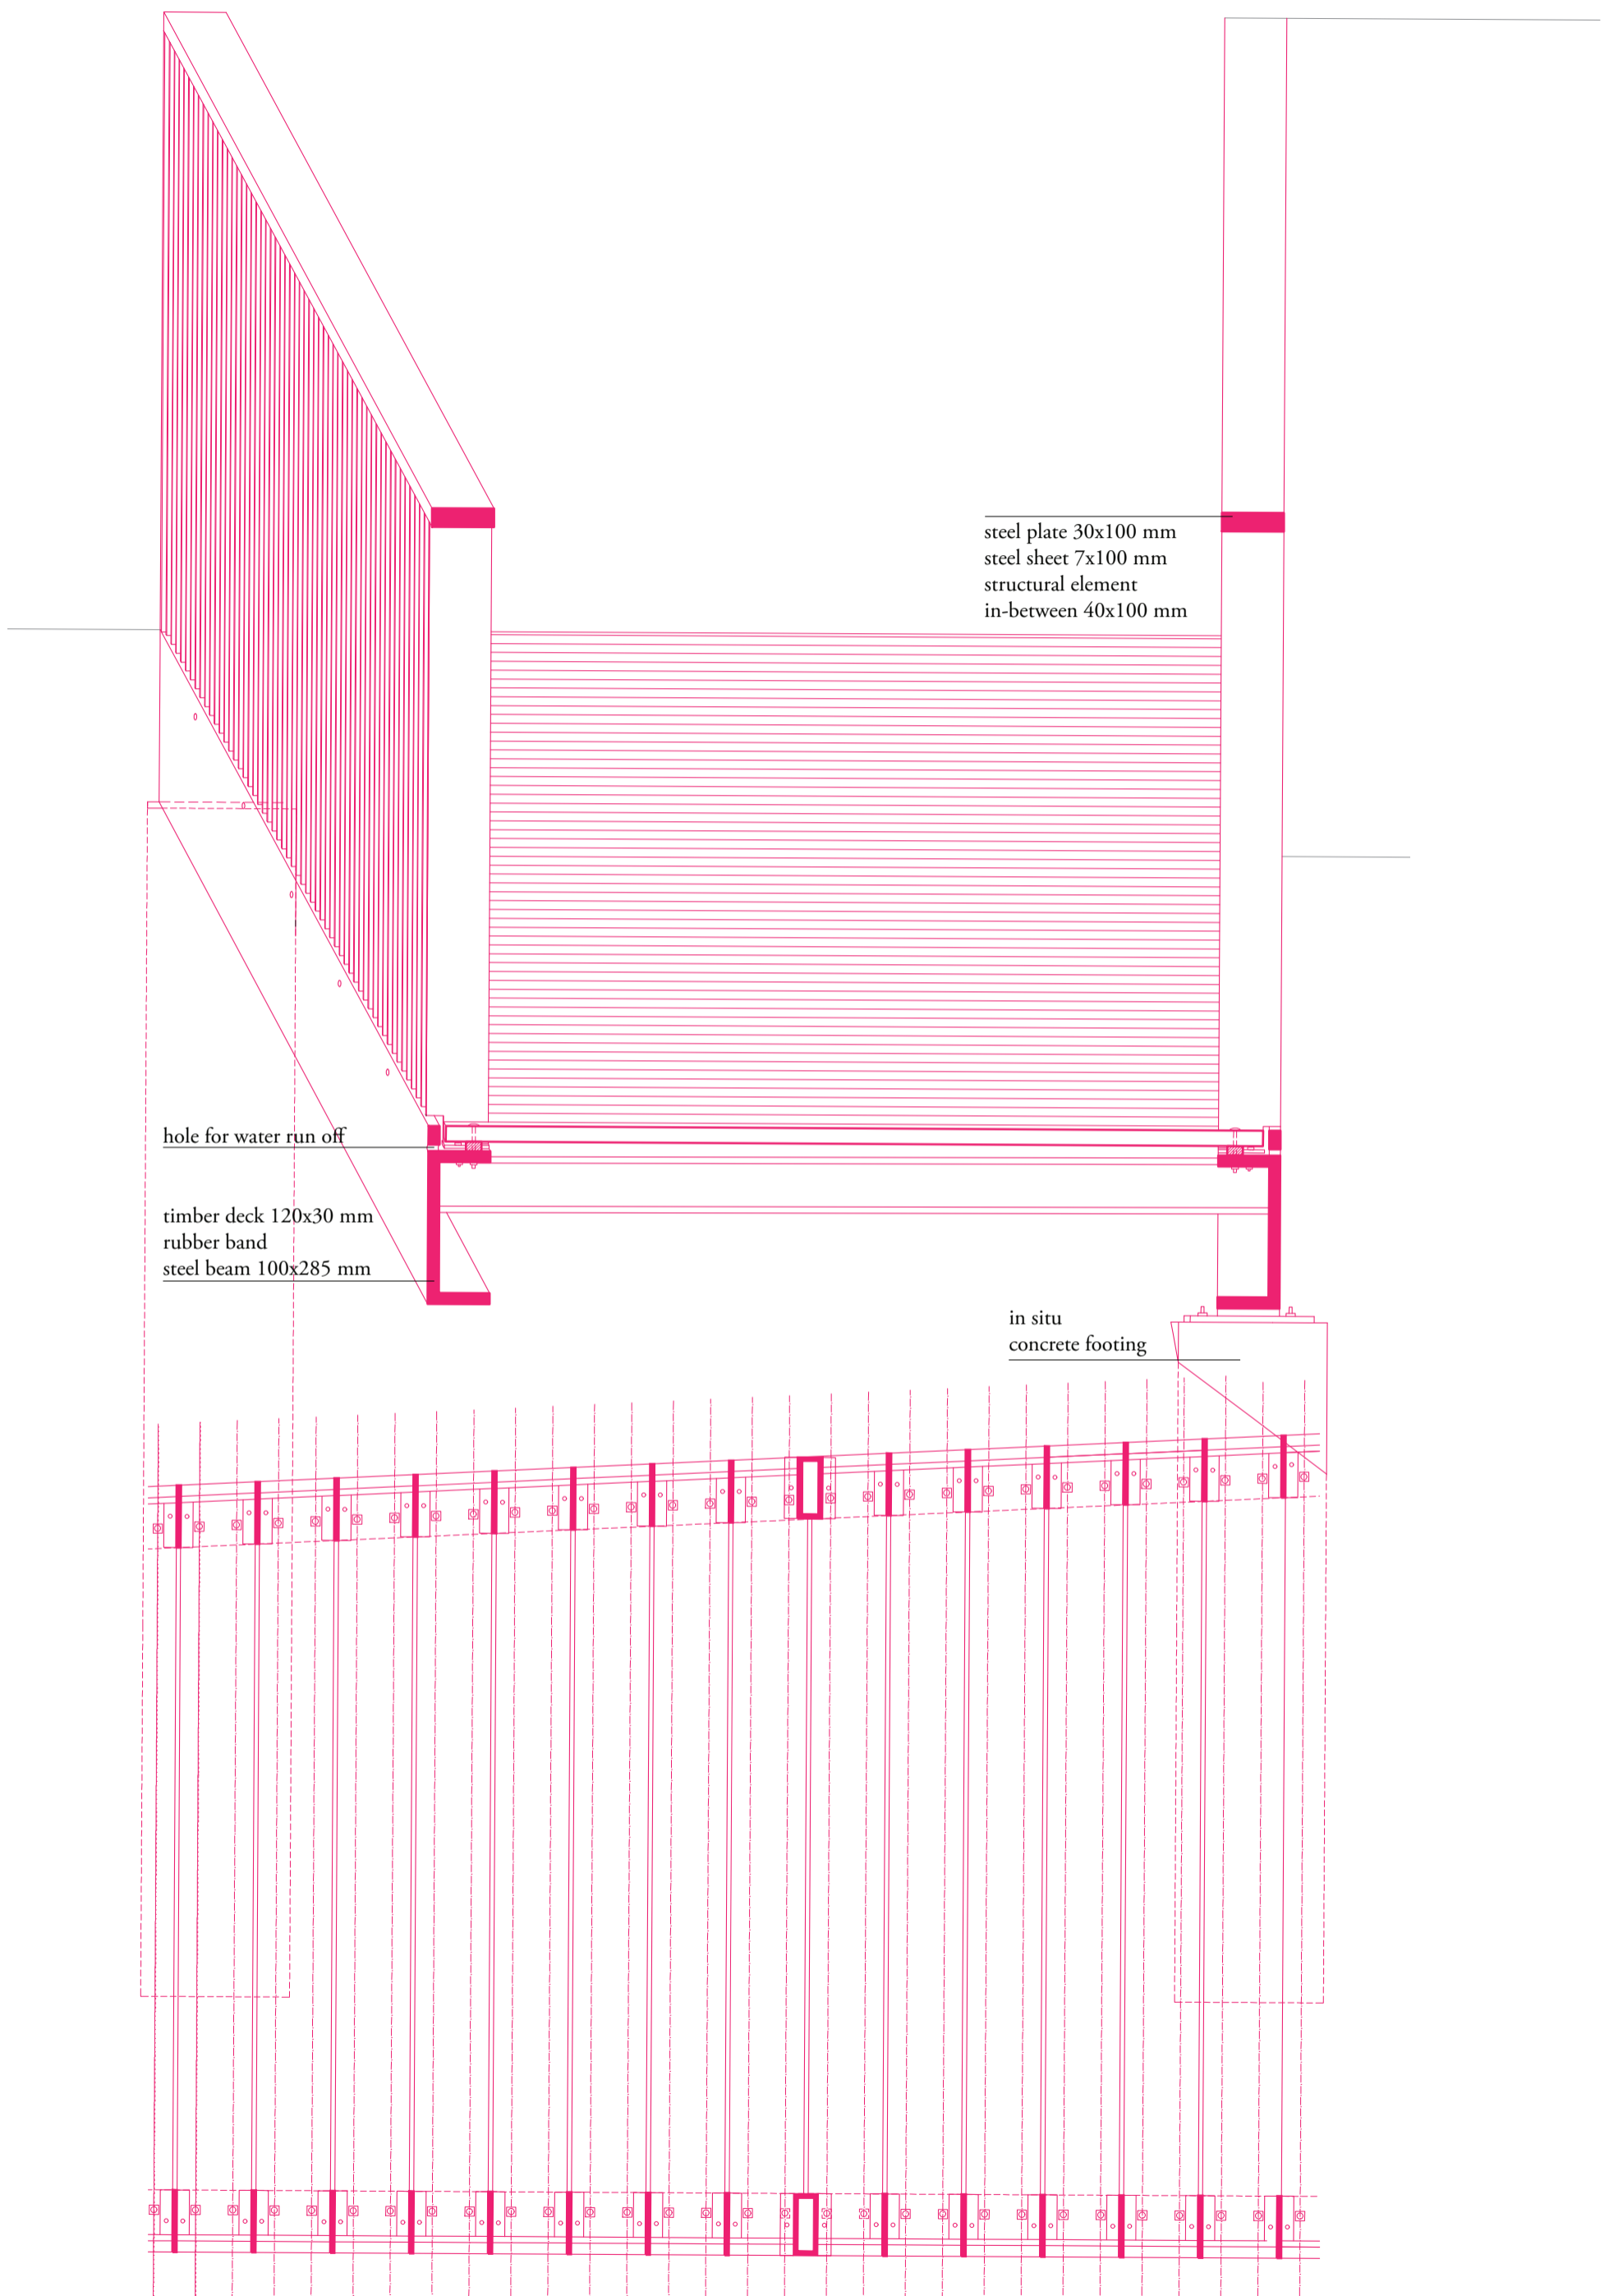

Path section and elevation 1:10