


P5 Presentation Sheets

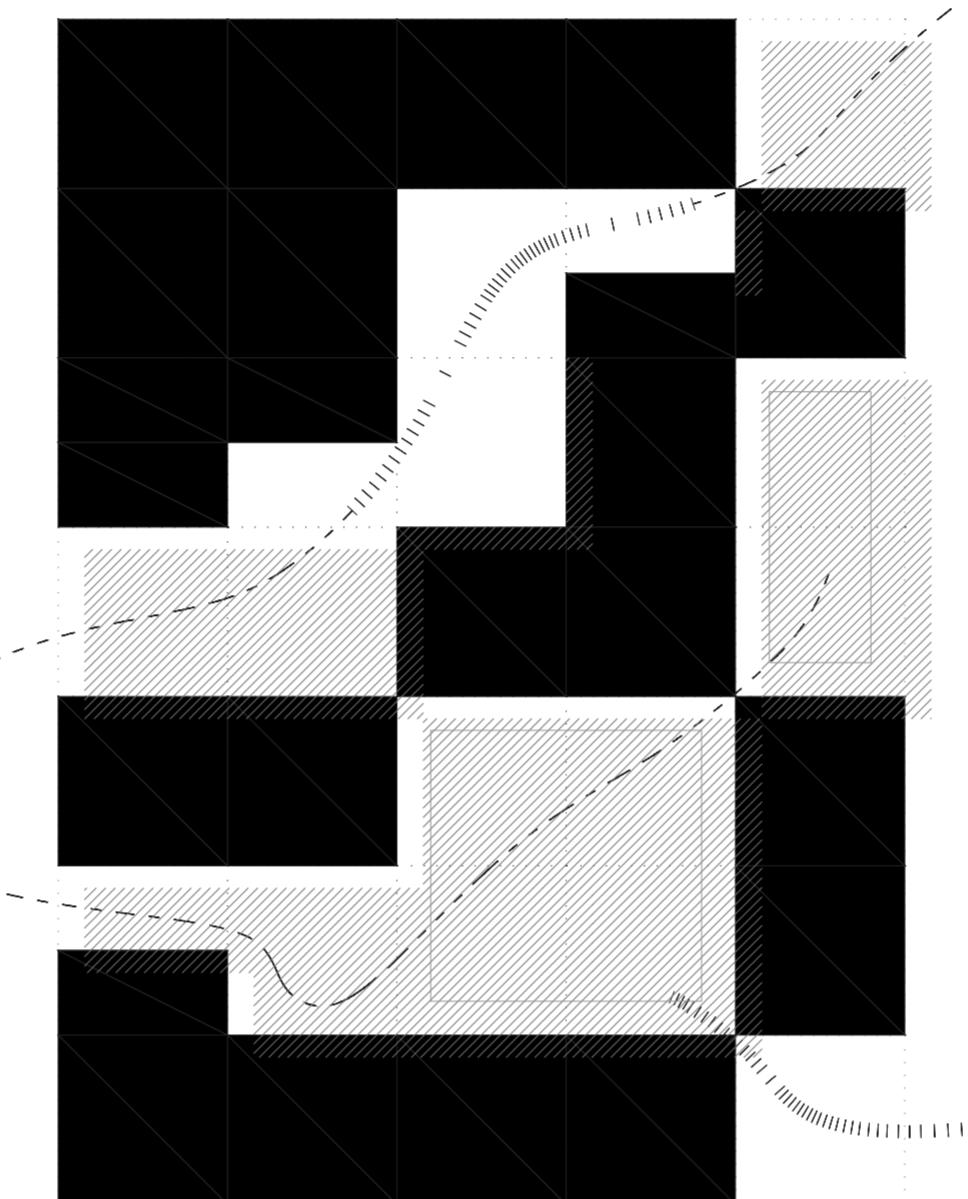

Entering the interstitial

2022

AR3UA100 Urban Architecture Graduation Studio

Pratika Chamankar
Student no.: **5242924**


Tutors: **Paul Vermeulen, Leeke Reinders, Lex van Deudekom**




I. City: Maastricht



II. Site

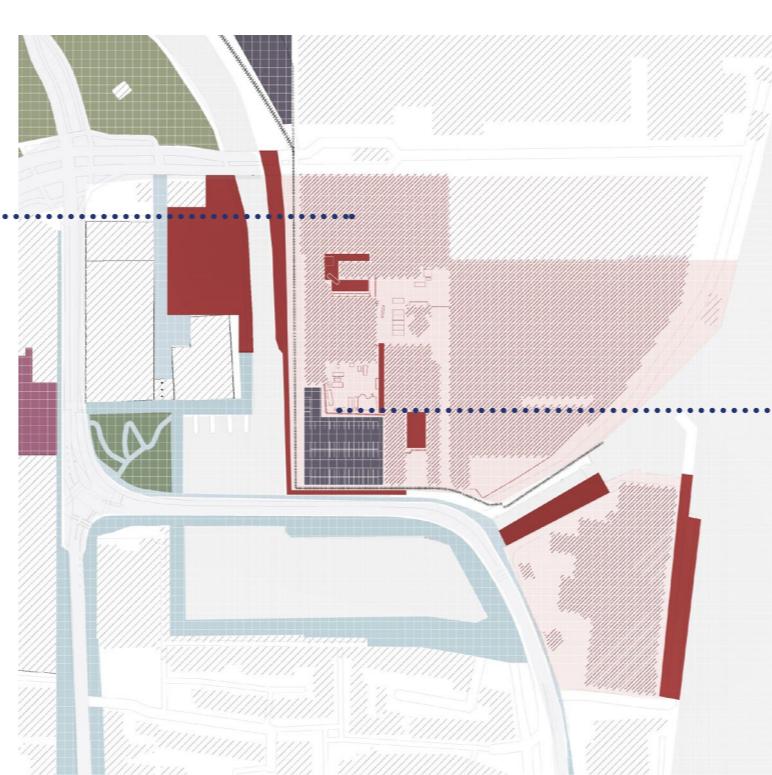

III. Design/Program

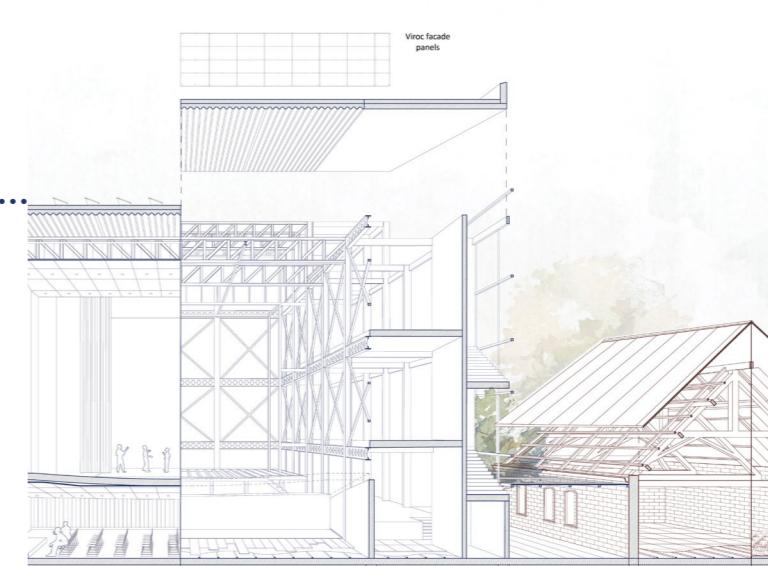


CITY: TRANSFORMATION OF MAASTRICHT'S BUILT AND SOCIAL FABRIC THROUGH URBAN RENEWALS

A. Plans that were scrapped



A car-centric plan by Jokinen (in 1967)

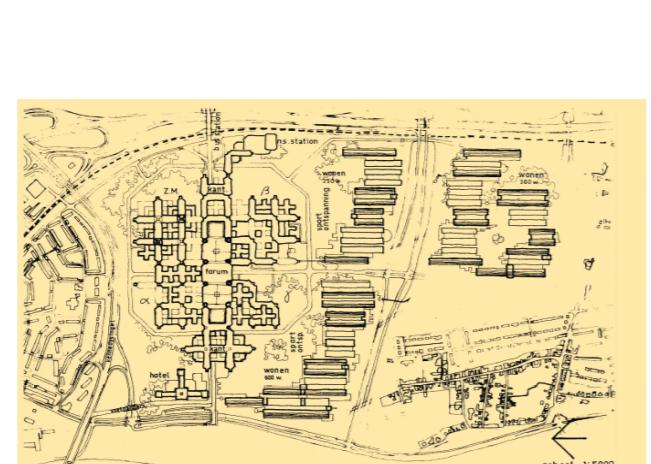


Campus Maastricht by Calatrava (2004)




Las Vegas on the Meuse

C. On going projects

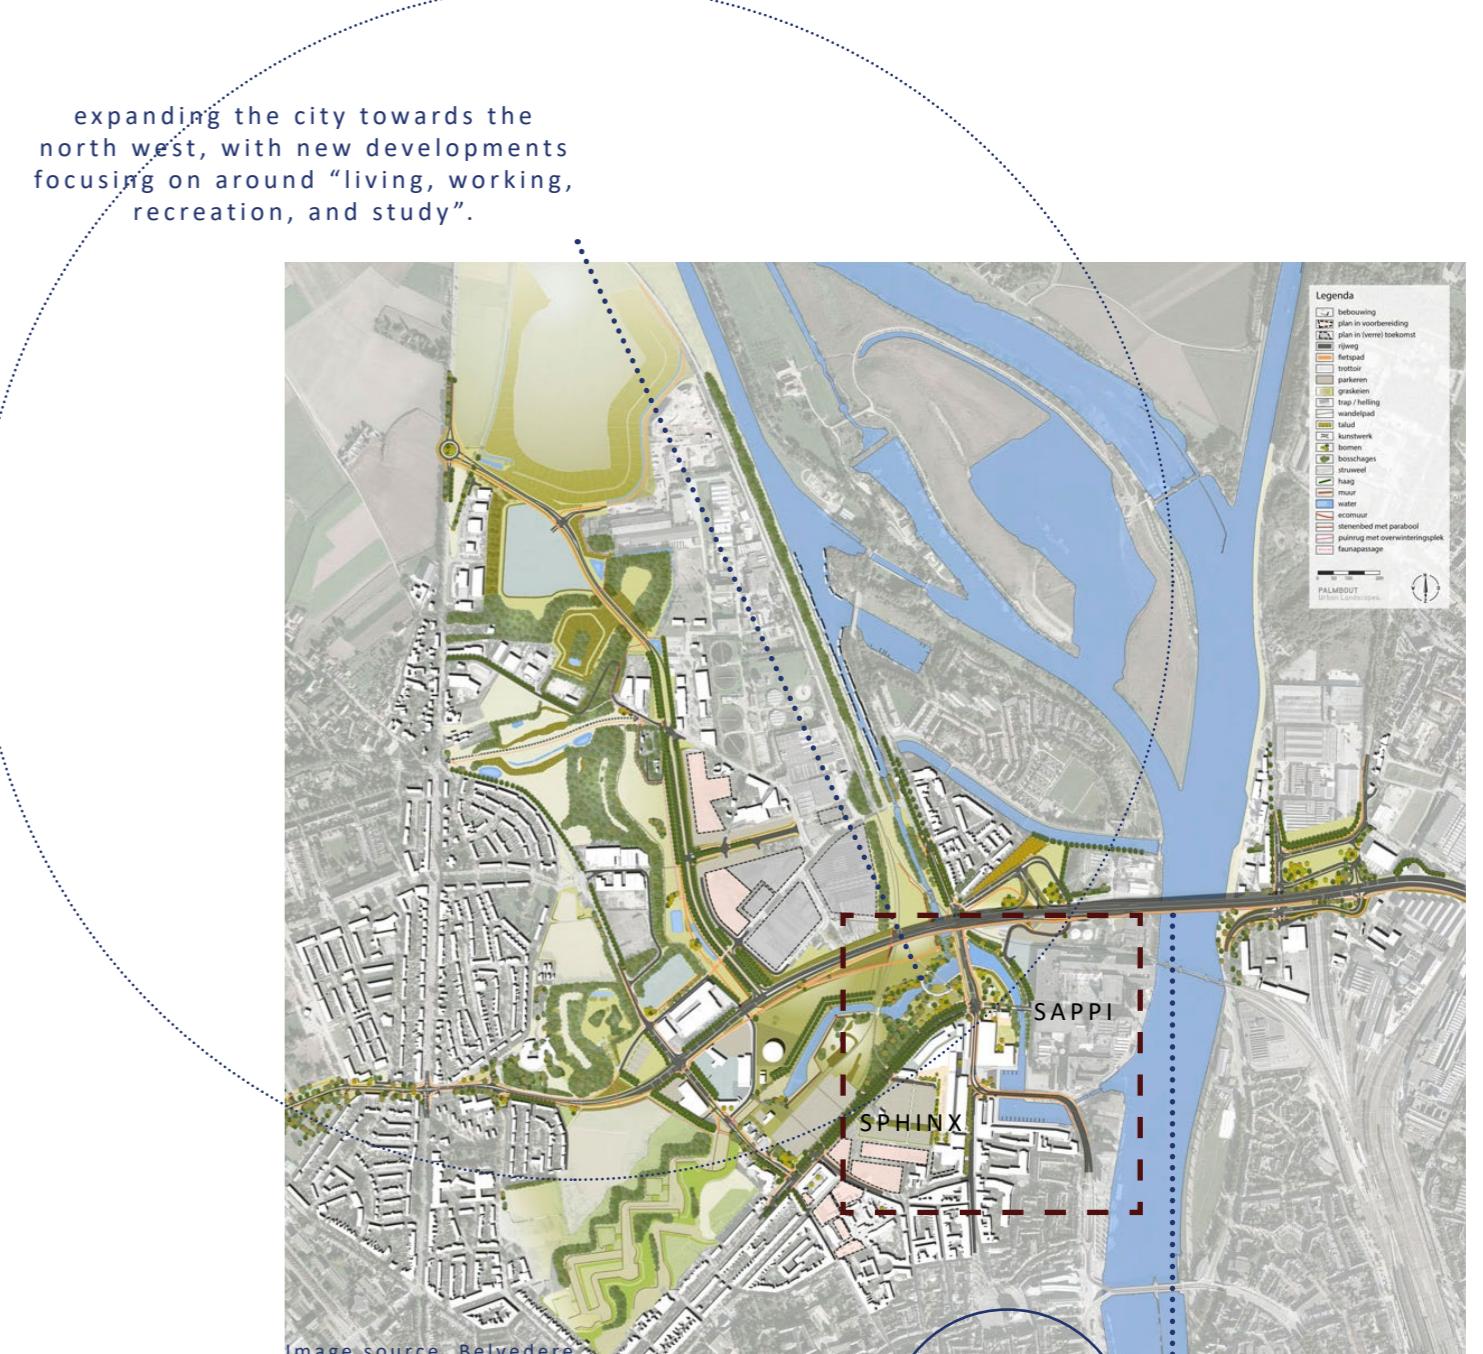

B. Plans that were implemented

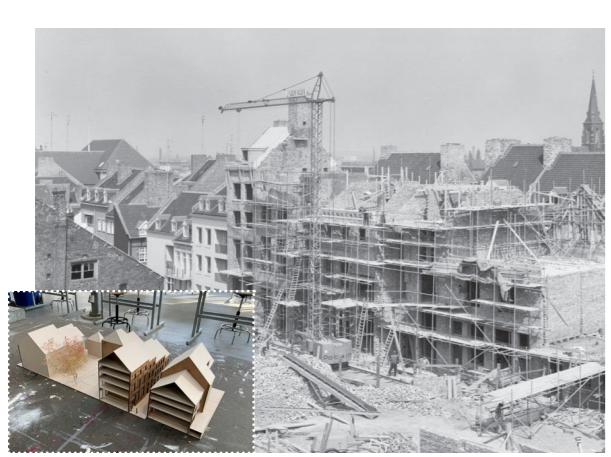

Stokstraat (1950)



Hoogfrankrijk by Charles Vandenhove (1993-93)



Ceramique by Jo Conen (1993-2000)




Stokstraat





Hoogfrankrijk





Ceramique

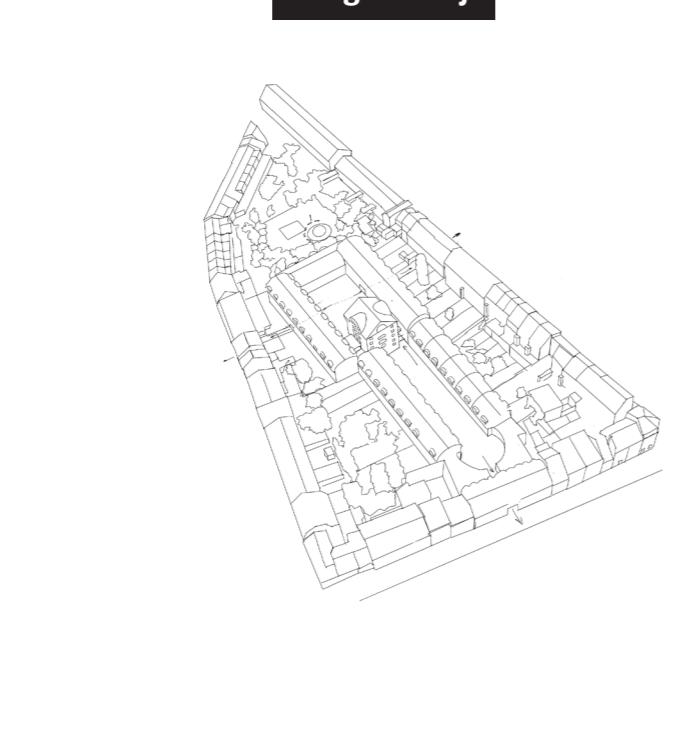


Transformed / in process of transformation

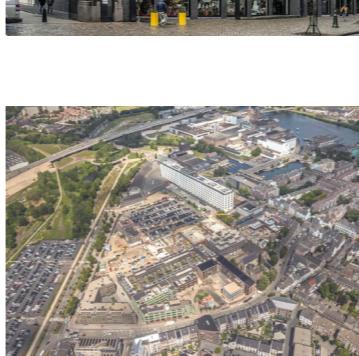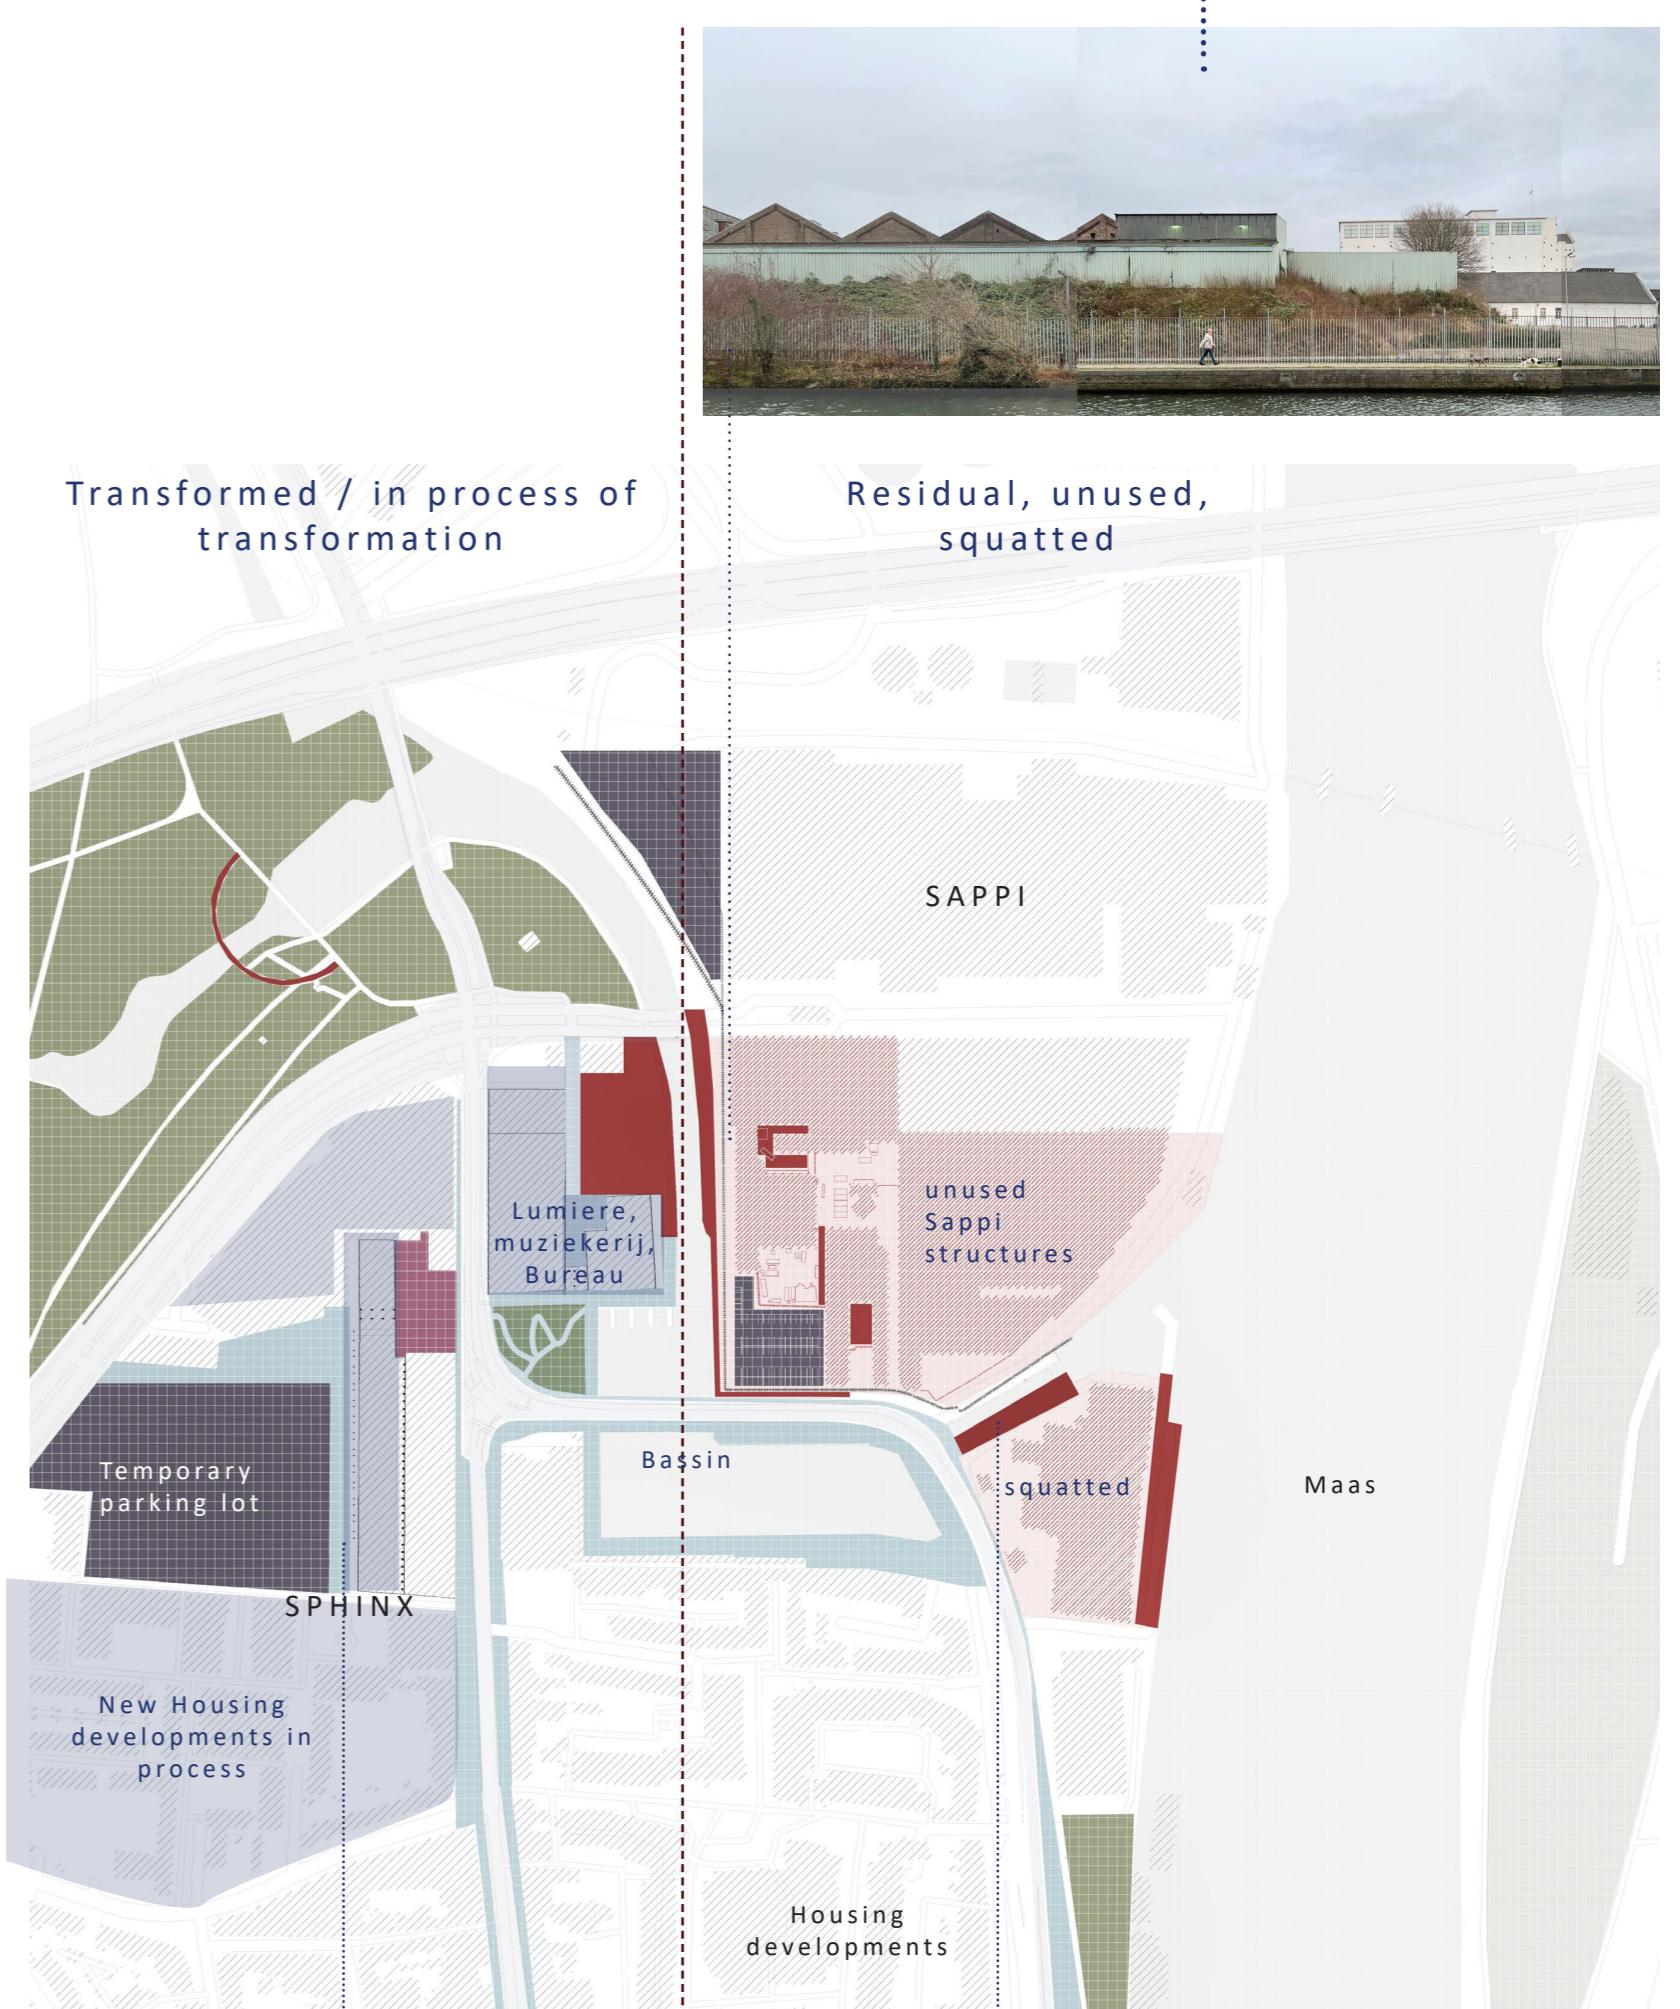


Residual, unused, squatted

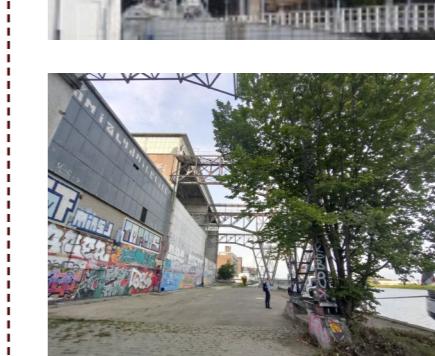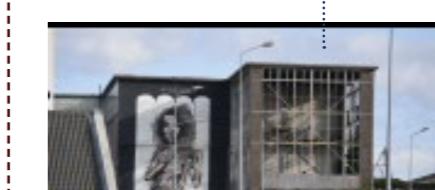

NOTION OF URBAN INTERSTICES

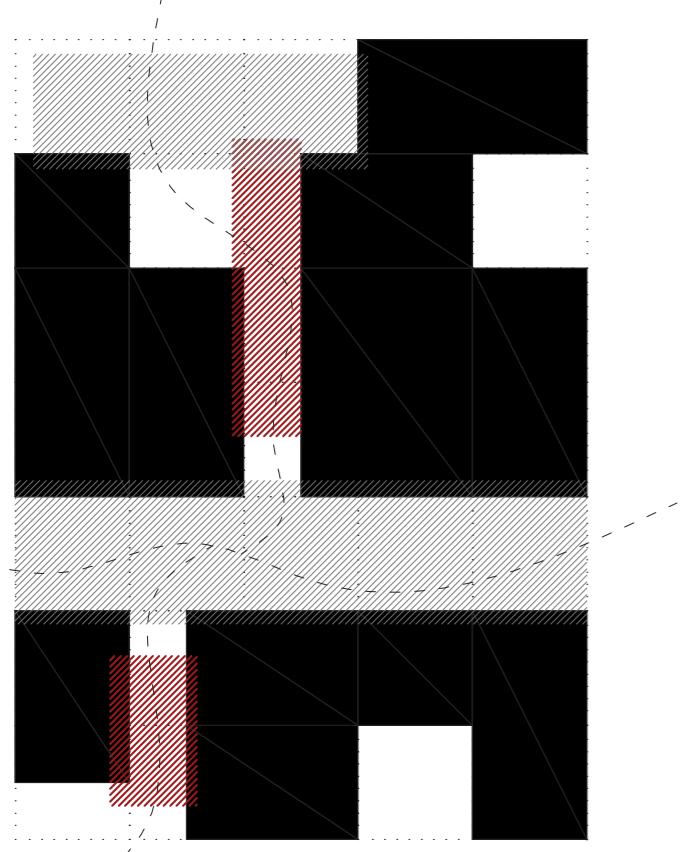

Small empty space
that stands between
margin, residual,
leftover, interruption

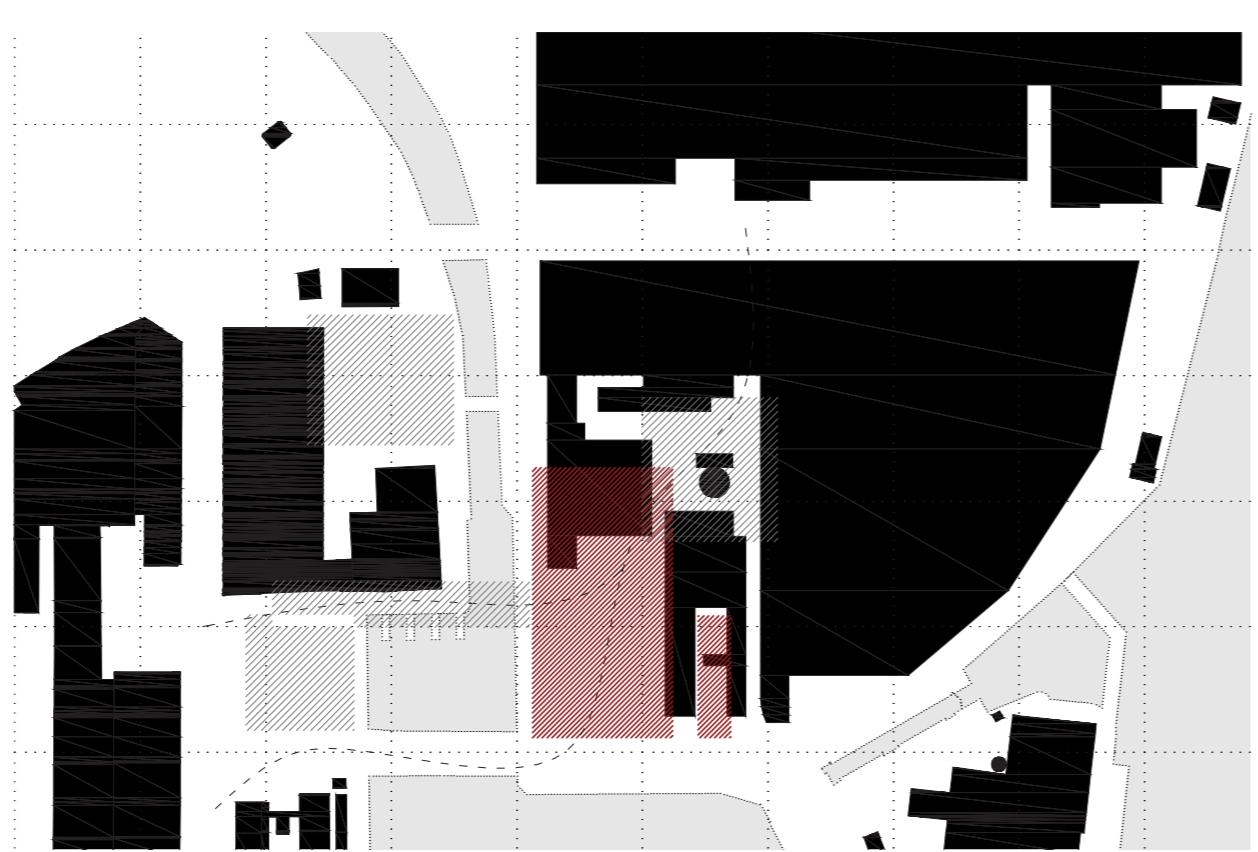

undesignated space surrounded
by spaces more institutionalised,
economically and legally powerful,
have stronger identity

Urban interstices, undesignated land, abandoned or derelict-defunct industrial infrastructure are often results of discontinuous urban plans, and simultaneous deindustrialisation, which after facing loss of intended function and value, are under threat of demolition, or pending redevelopment, have become common sights in urban areas in the process of transformation, after their industrial phase.

These leftovers, interstices have negative connotations attached to them. However, "[they] can take a more positive aspect [when seen as] rooms for manoeuvre or [spaces with] possibility for action..." (Levesque, 2013, p. 23)

"... an empty and mostly invisible stage, not to be entered if one does not want to risk being labeled as out of place. However, this frame must be constructed upon an actual and recognized lack of function of the interstice. There should therefore be a collective and observable effort to establish and maintain this frame." (Tonnellat, 2008)



Aldo van Eyck's playground in an interstice in Dijkstraat in Amsterdam. (Stadsarchief Amsterdam, 1954)





The Gleaners by Jean-François Millet,
1857


The term Gleaning which was traditionally associated with gathering leftover crops or "the second harvesting of the land's produce by ... those who had no land of their own" (Gunderman, 2014) is now interpreted as collecting, picking up and revaluing all kinds of objects – forgotten, unused, left out, imperfects or seconds,

'How can the leftover interstices and defunct structures in Sphinxkwartier / Sphinxkwartier in Maastricht's northern fringe, be designed, articulated and revitalised to become valuable for the locals/neighbourhood and reintegrated into the city's urban and social fabric? How this could be accomplished while preserving traces of its industrial past?'

SITE OF SAPPI AND URBAN RESTRUCTURING

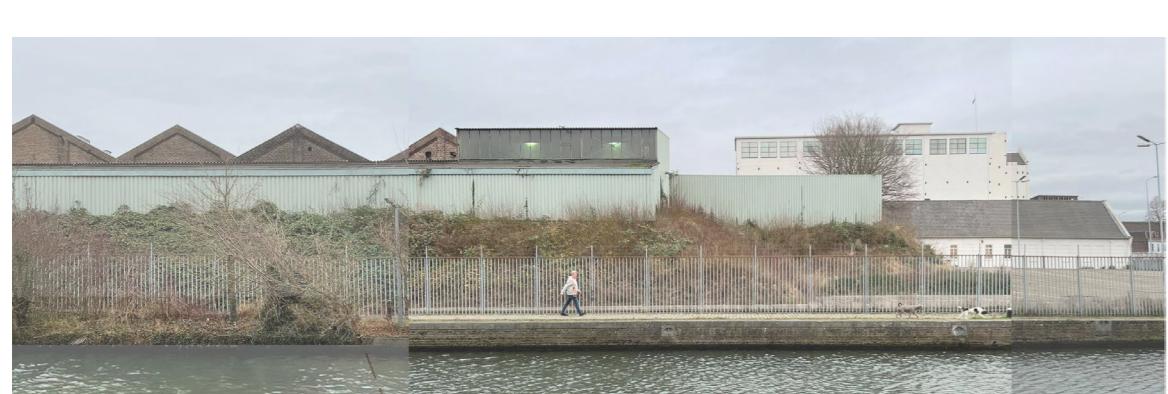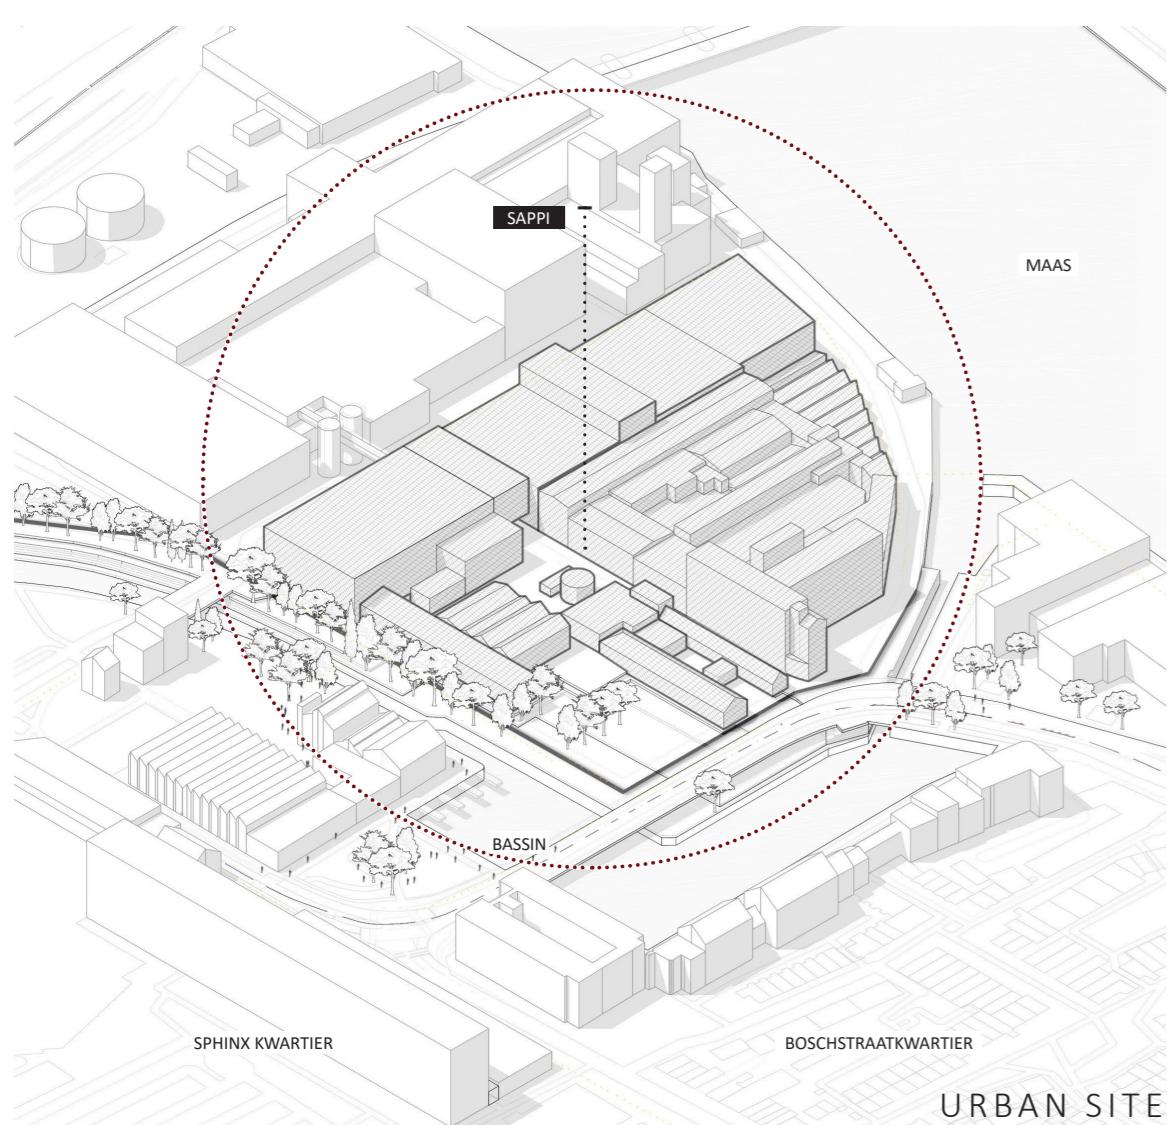


INTRODUCTION OF TRAM/SLOW TRAFFIC






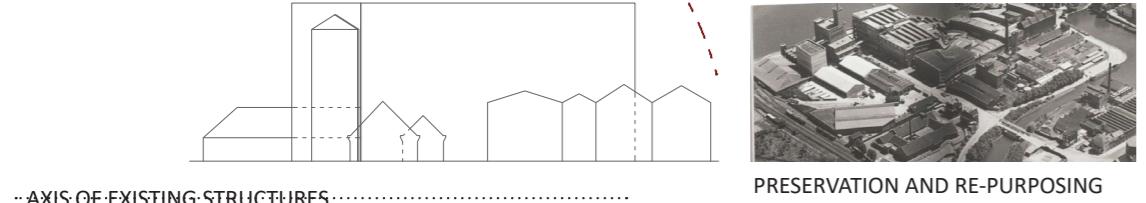


-AXIS OF EXISTING STRUCTURES-


POSITION FOR RESTRUCTURING

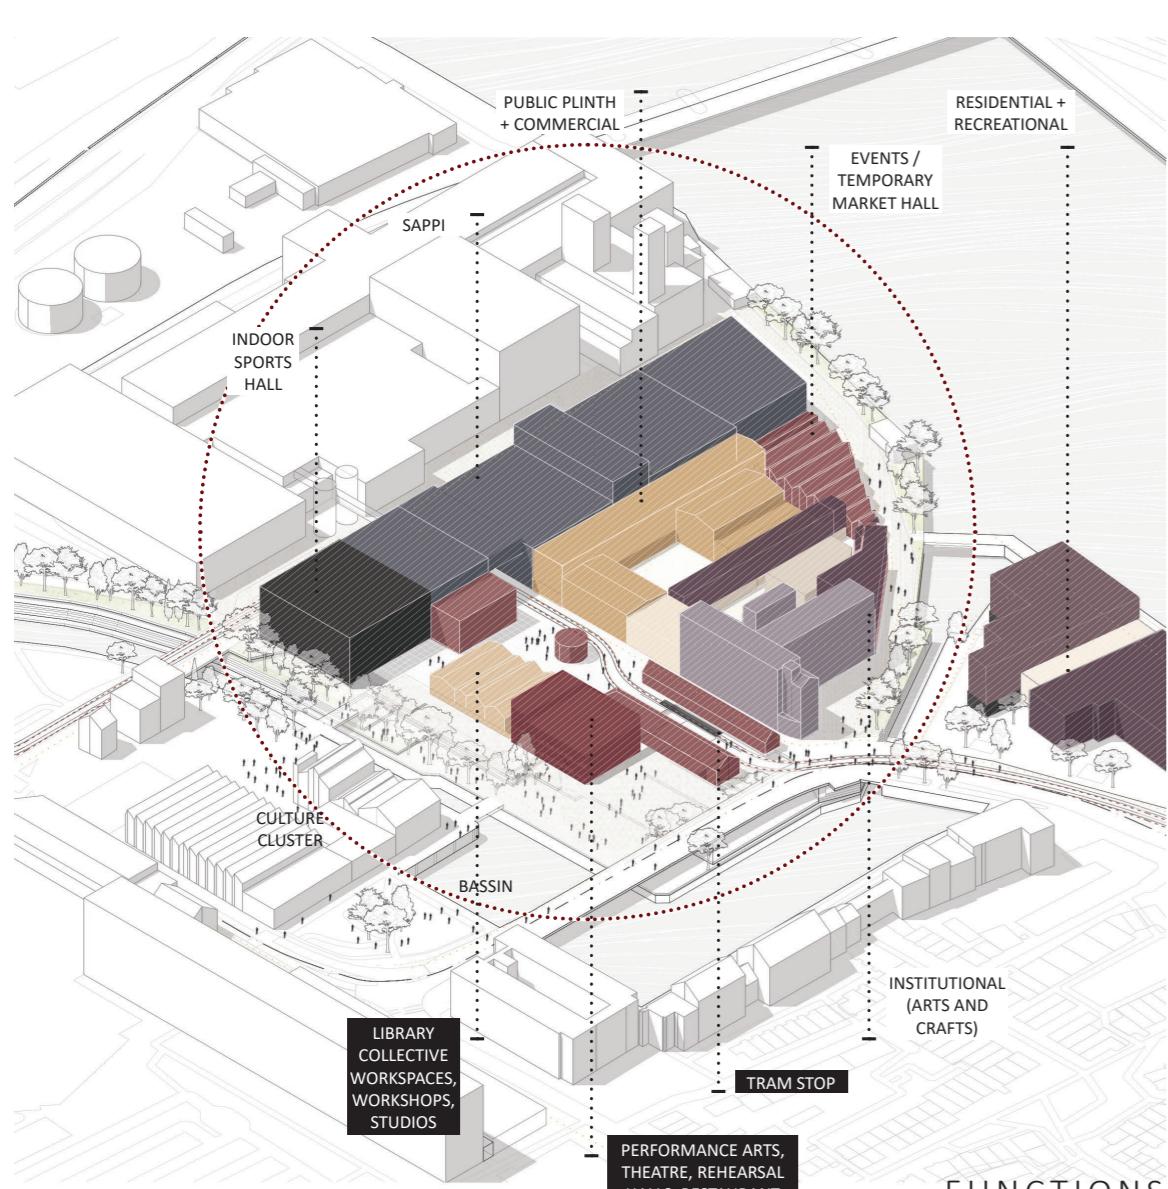



PRATIKA CHAMANKAR (5242924)

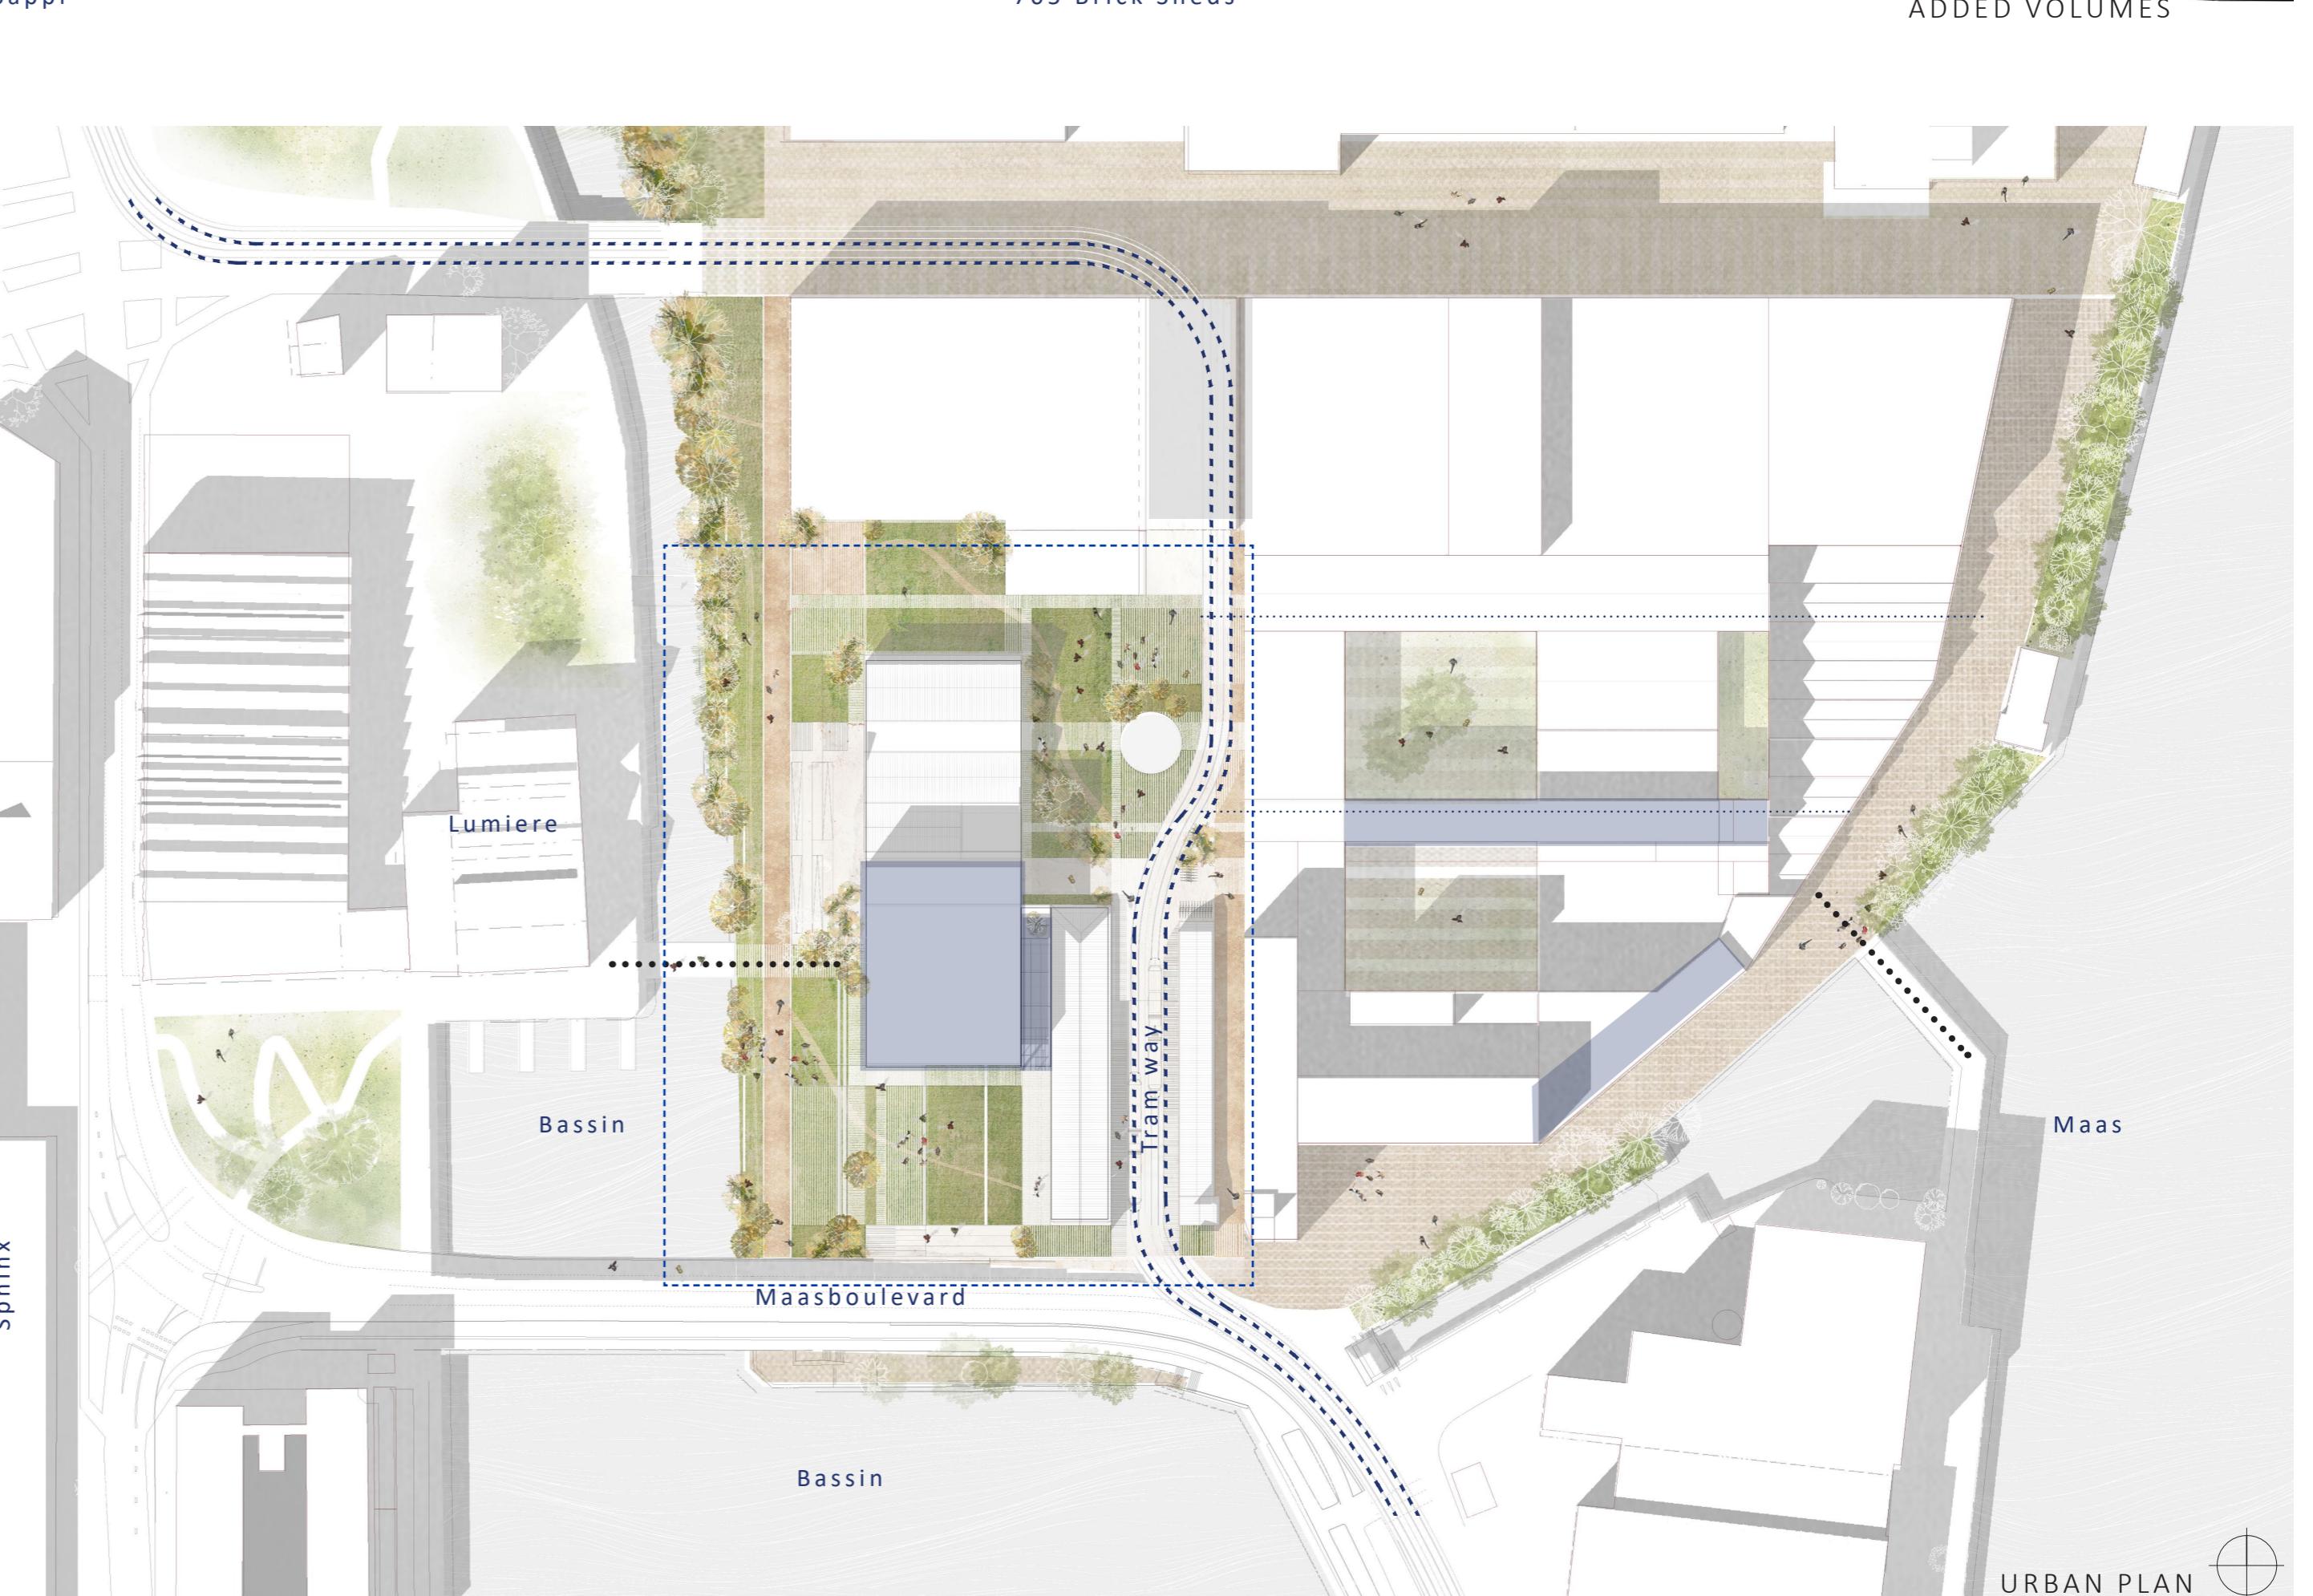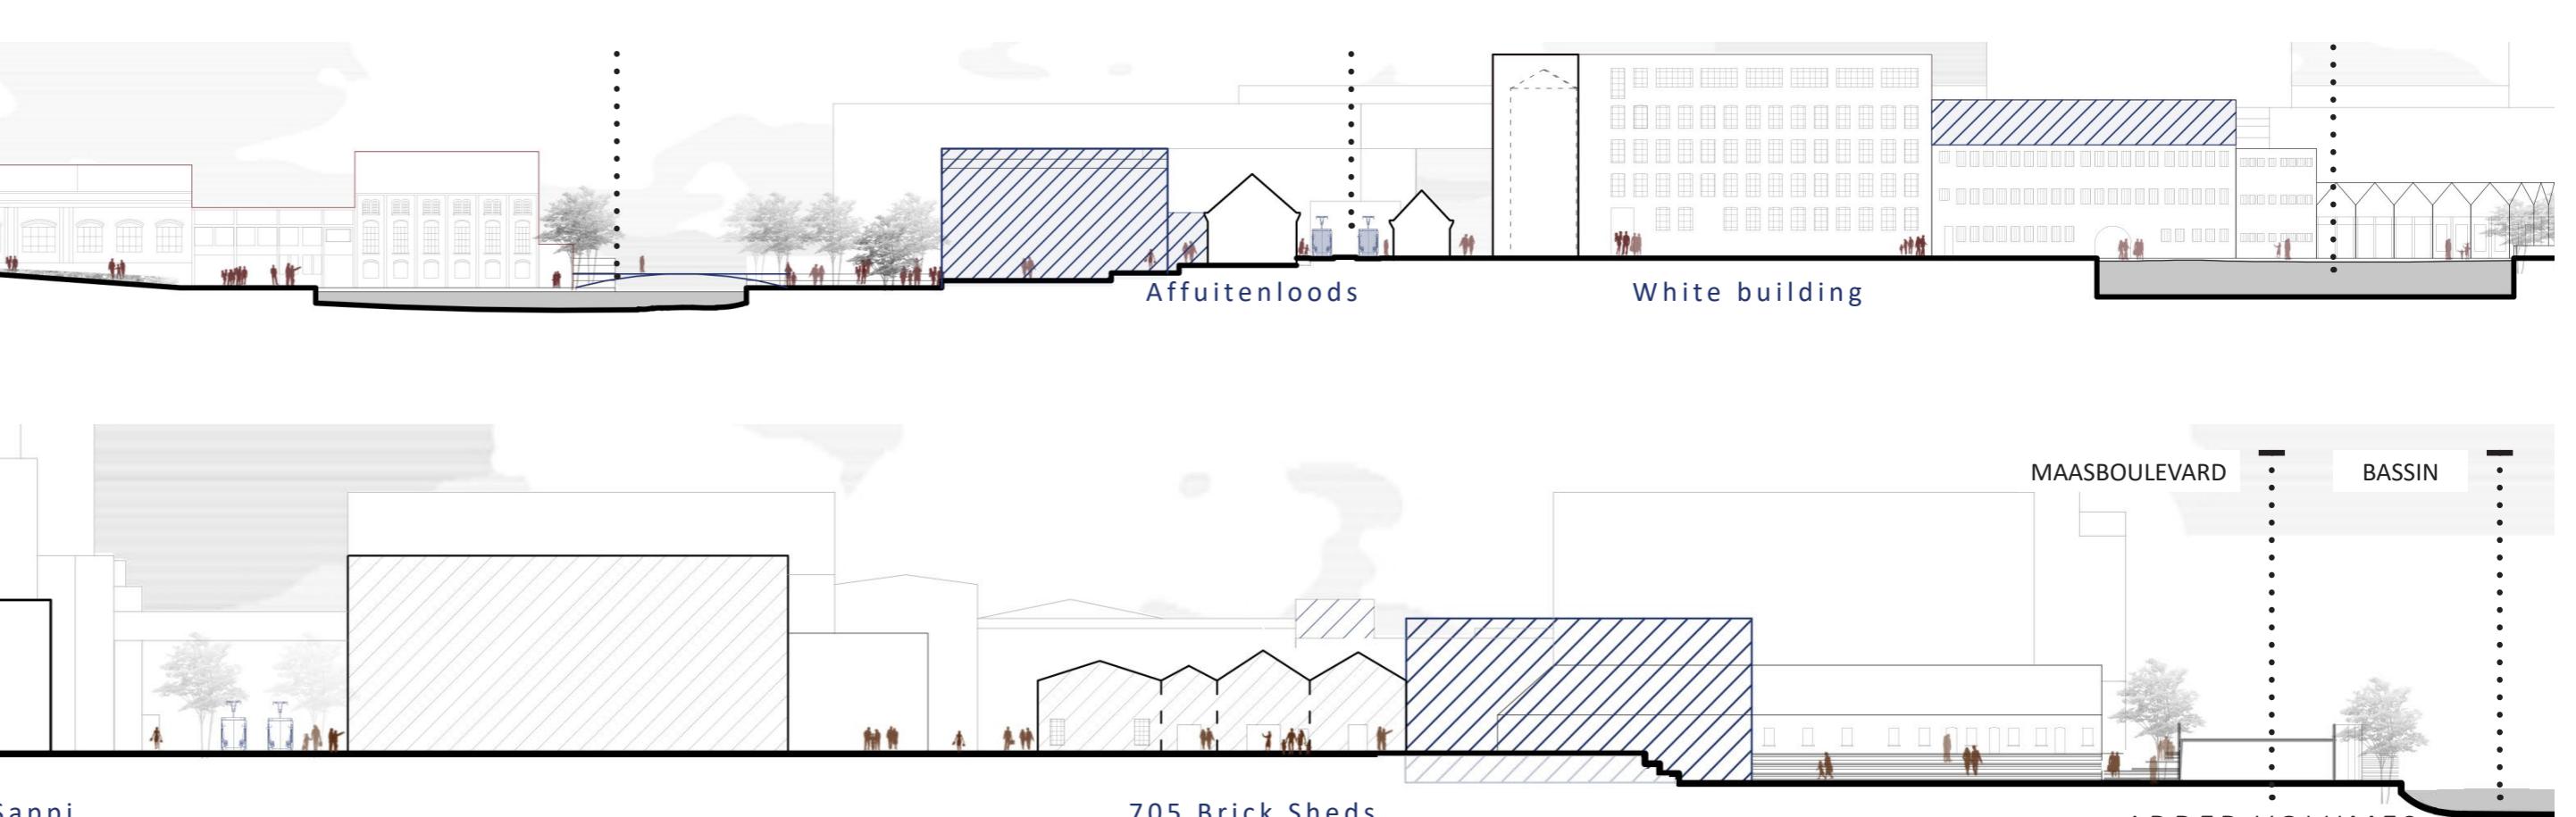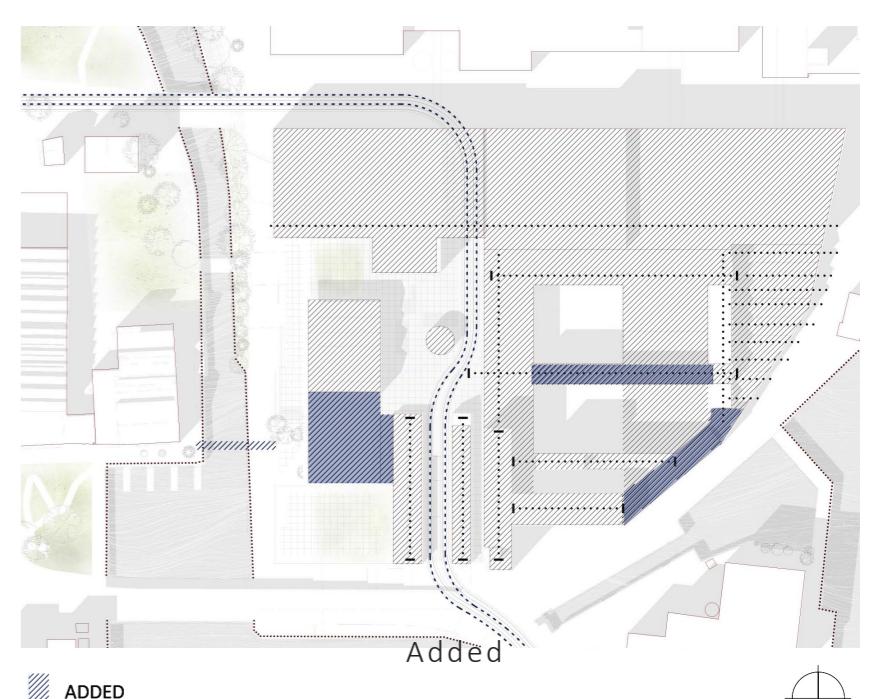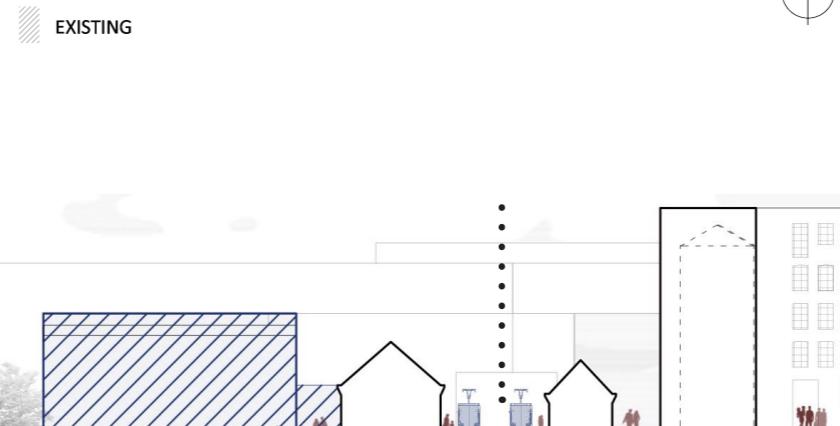
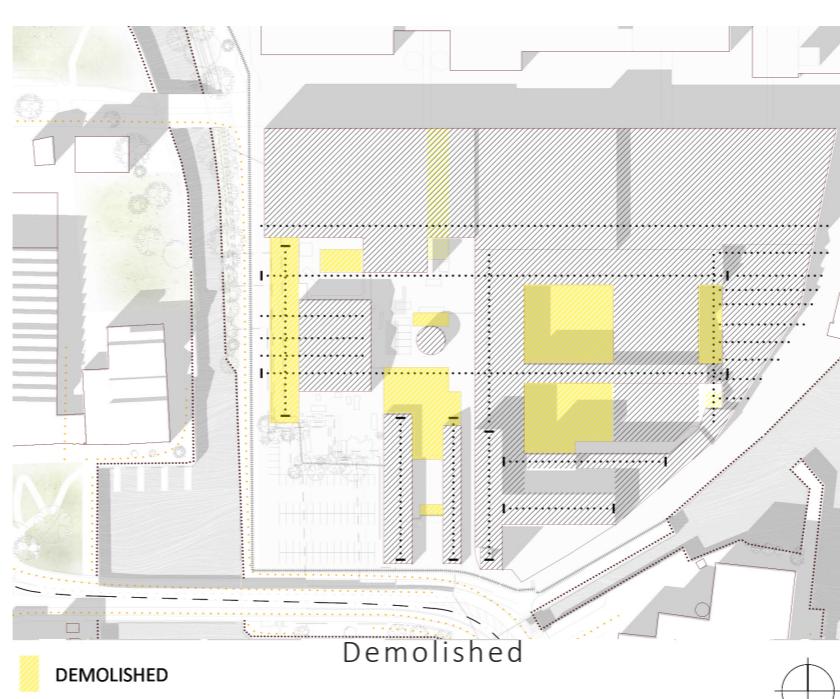
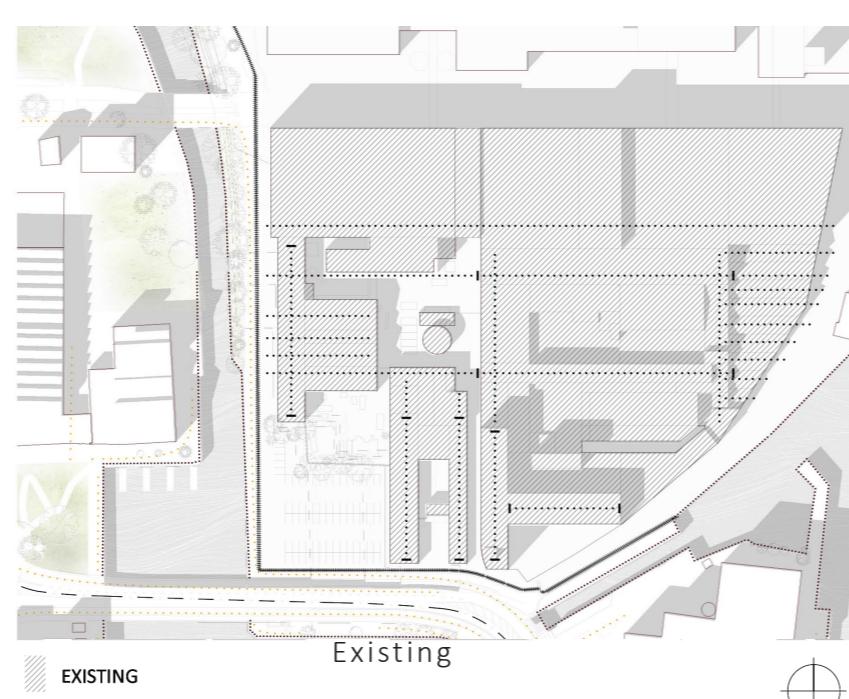





PREVIOUS PROPOSALS FOR PERFORMANCE ARTS THEATRE, REHEARSAL SPACES IN THE AREA

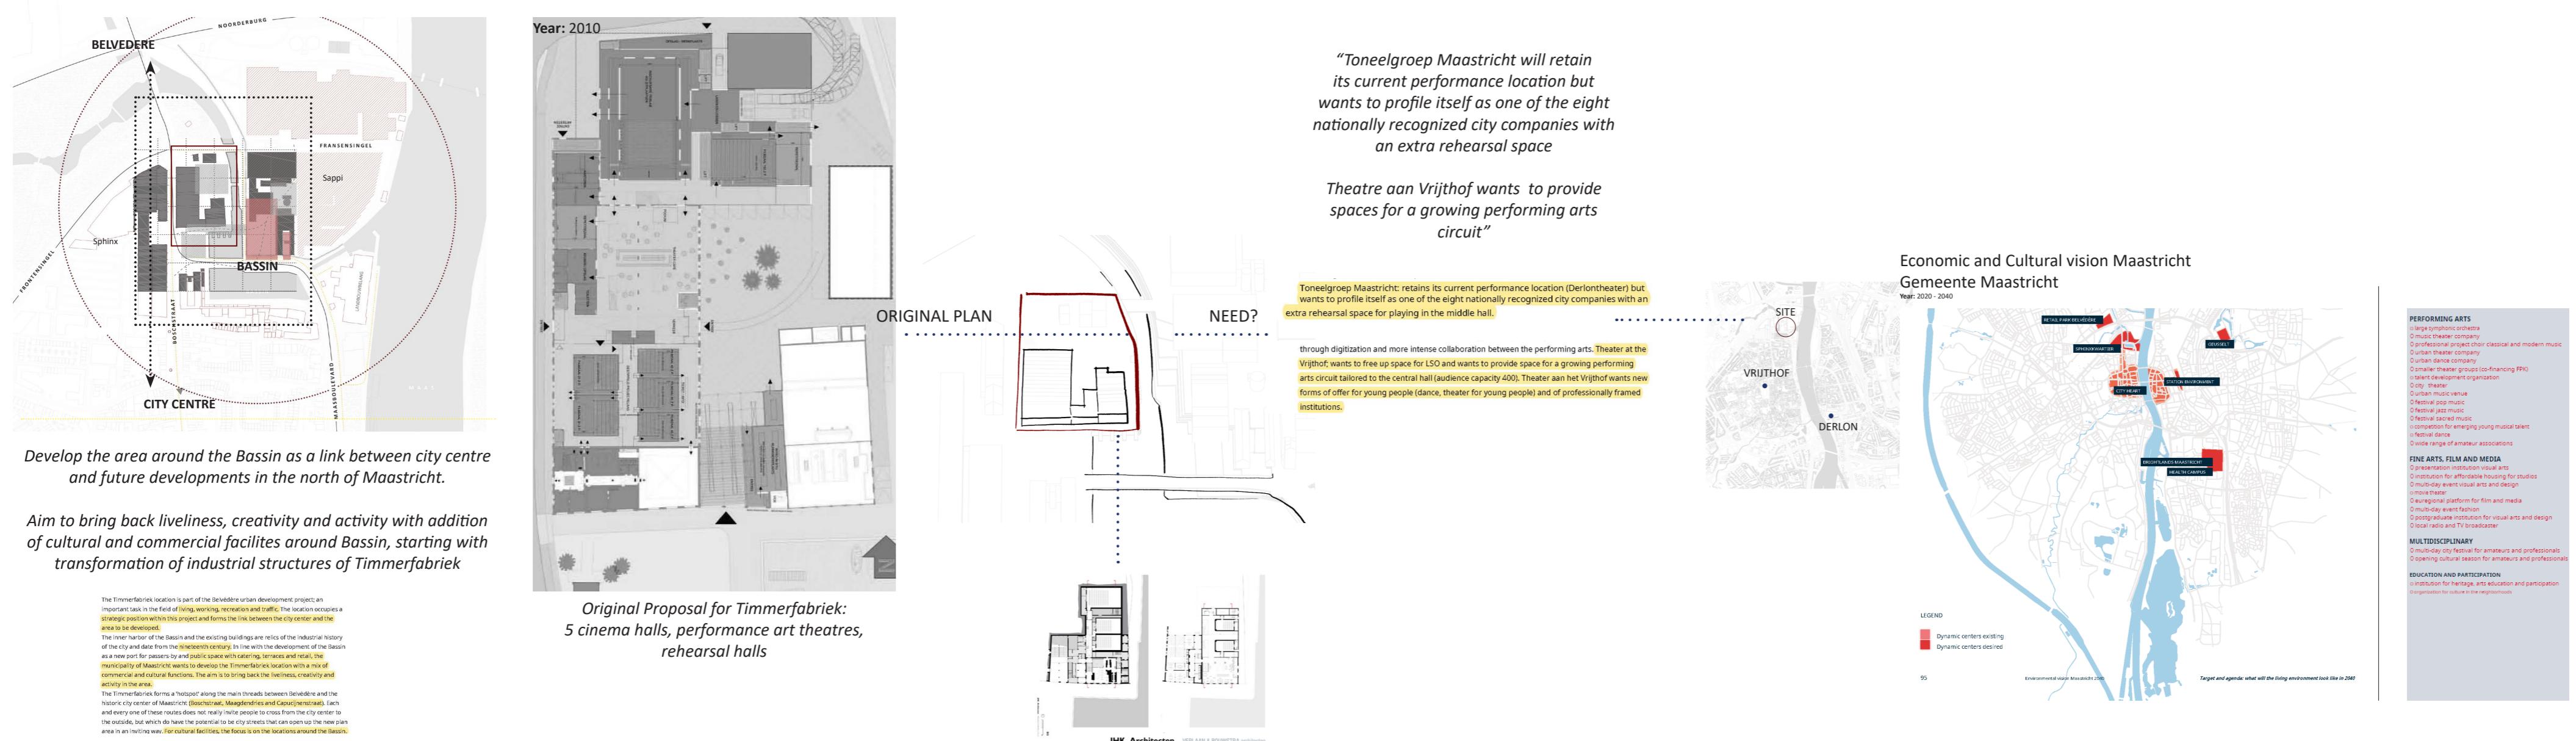

DESIGN INTERVENTION

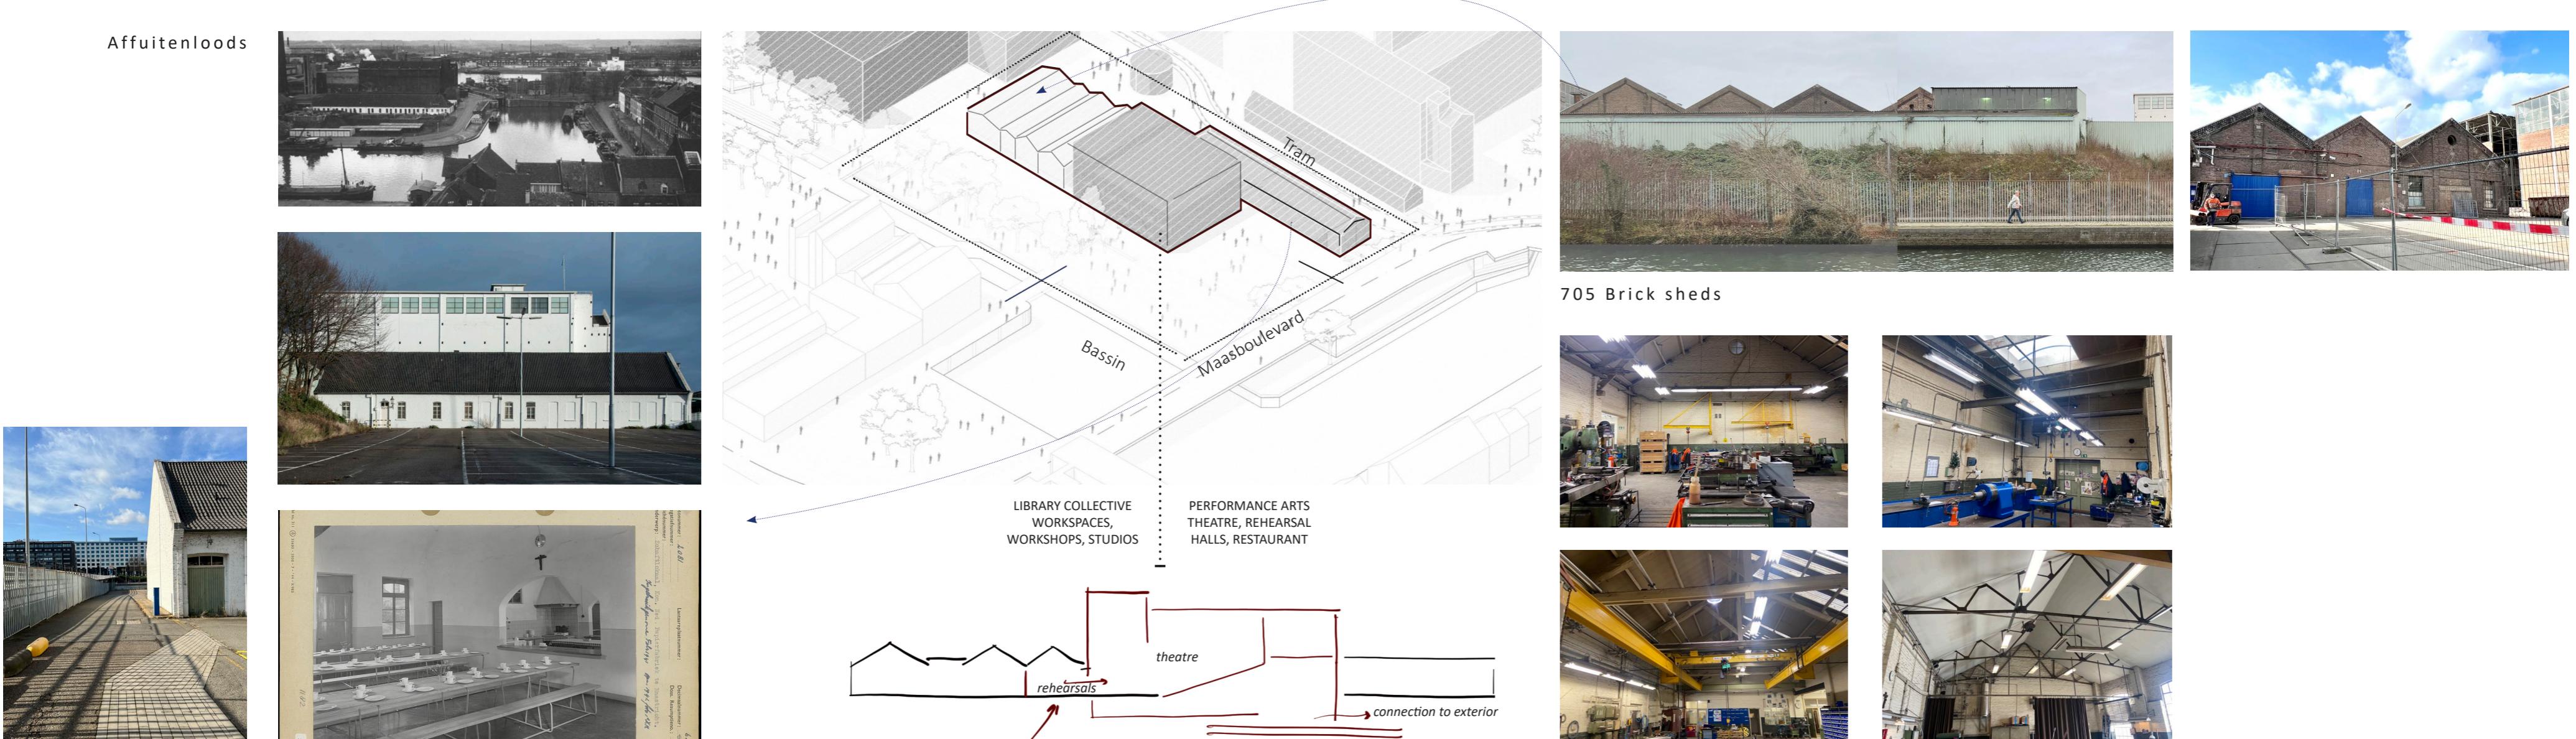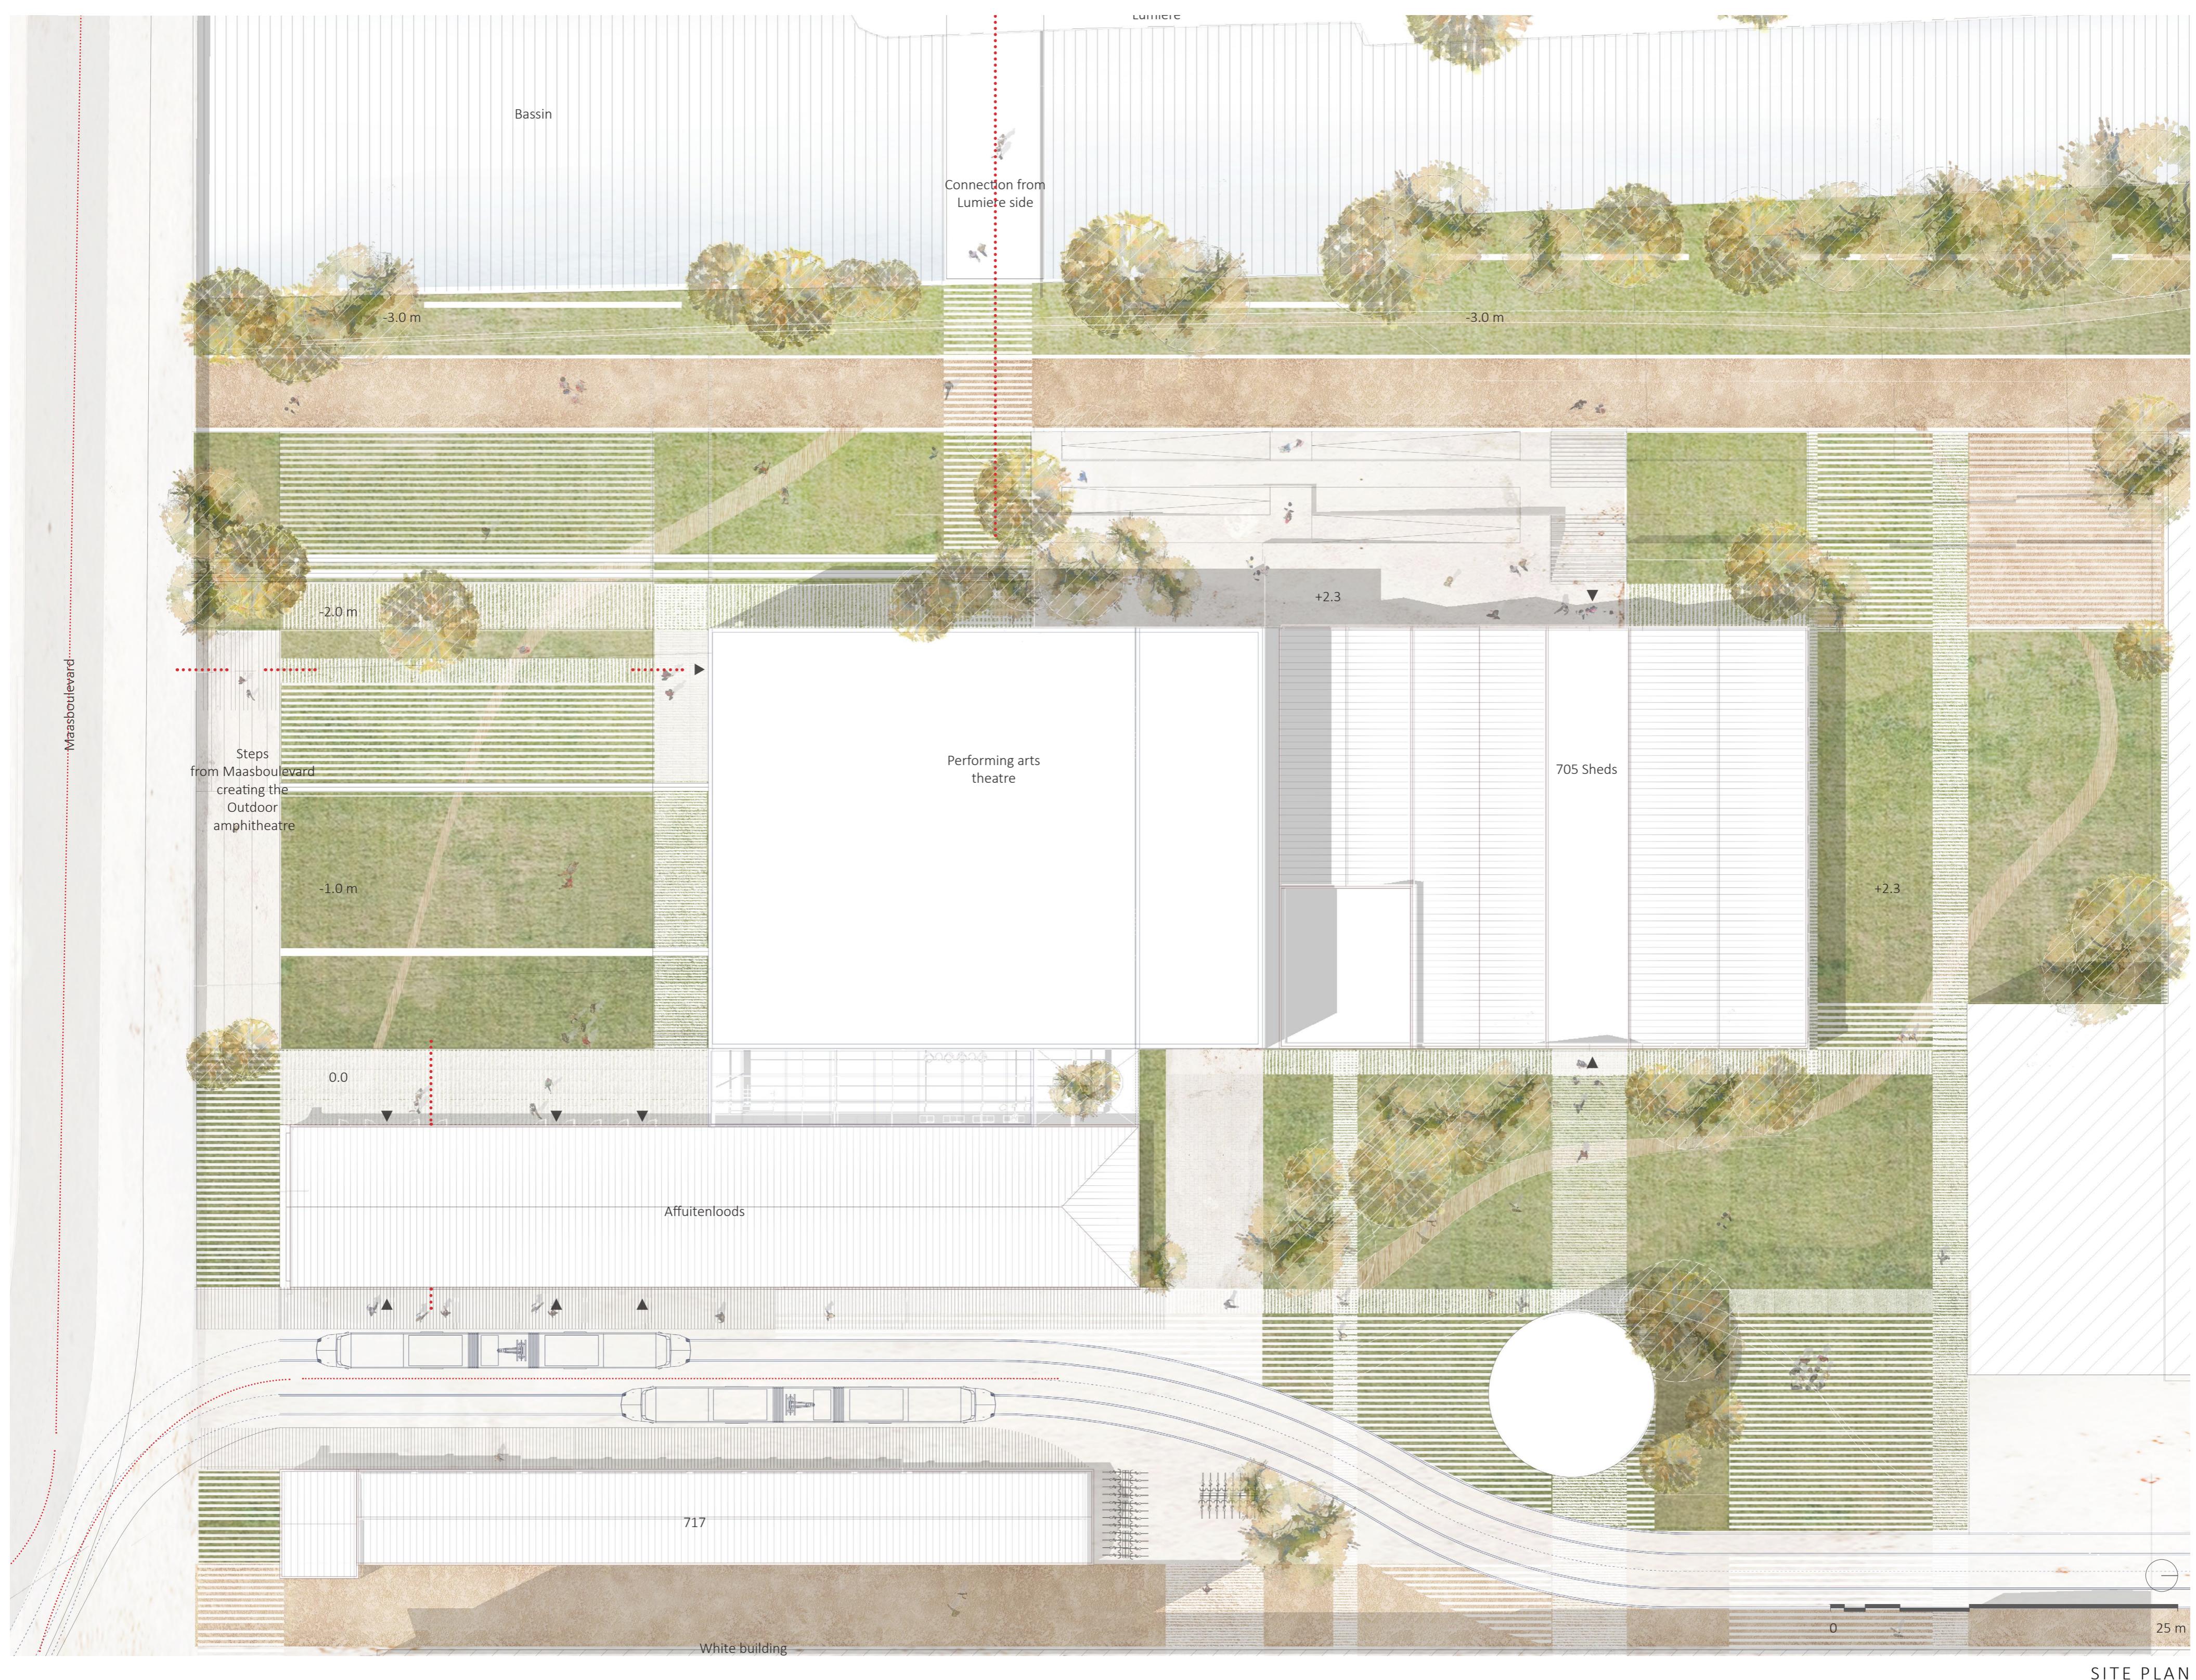

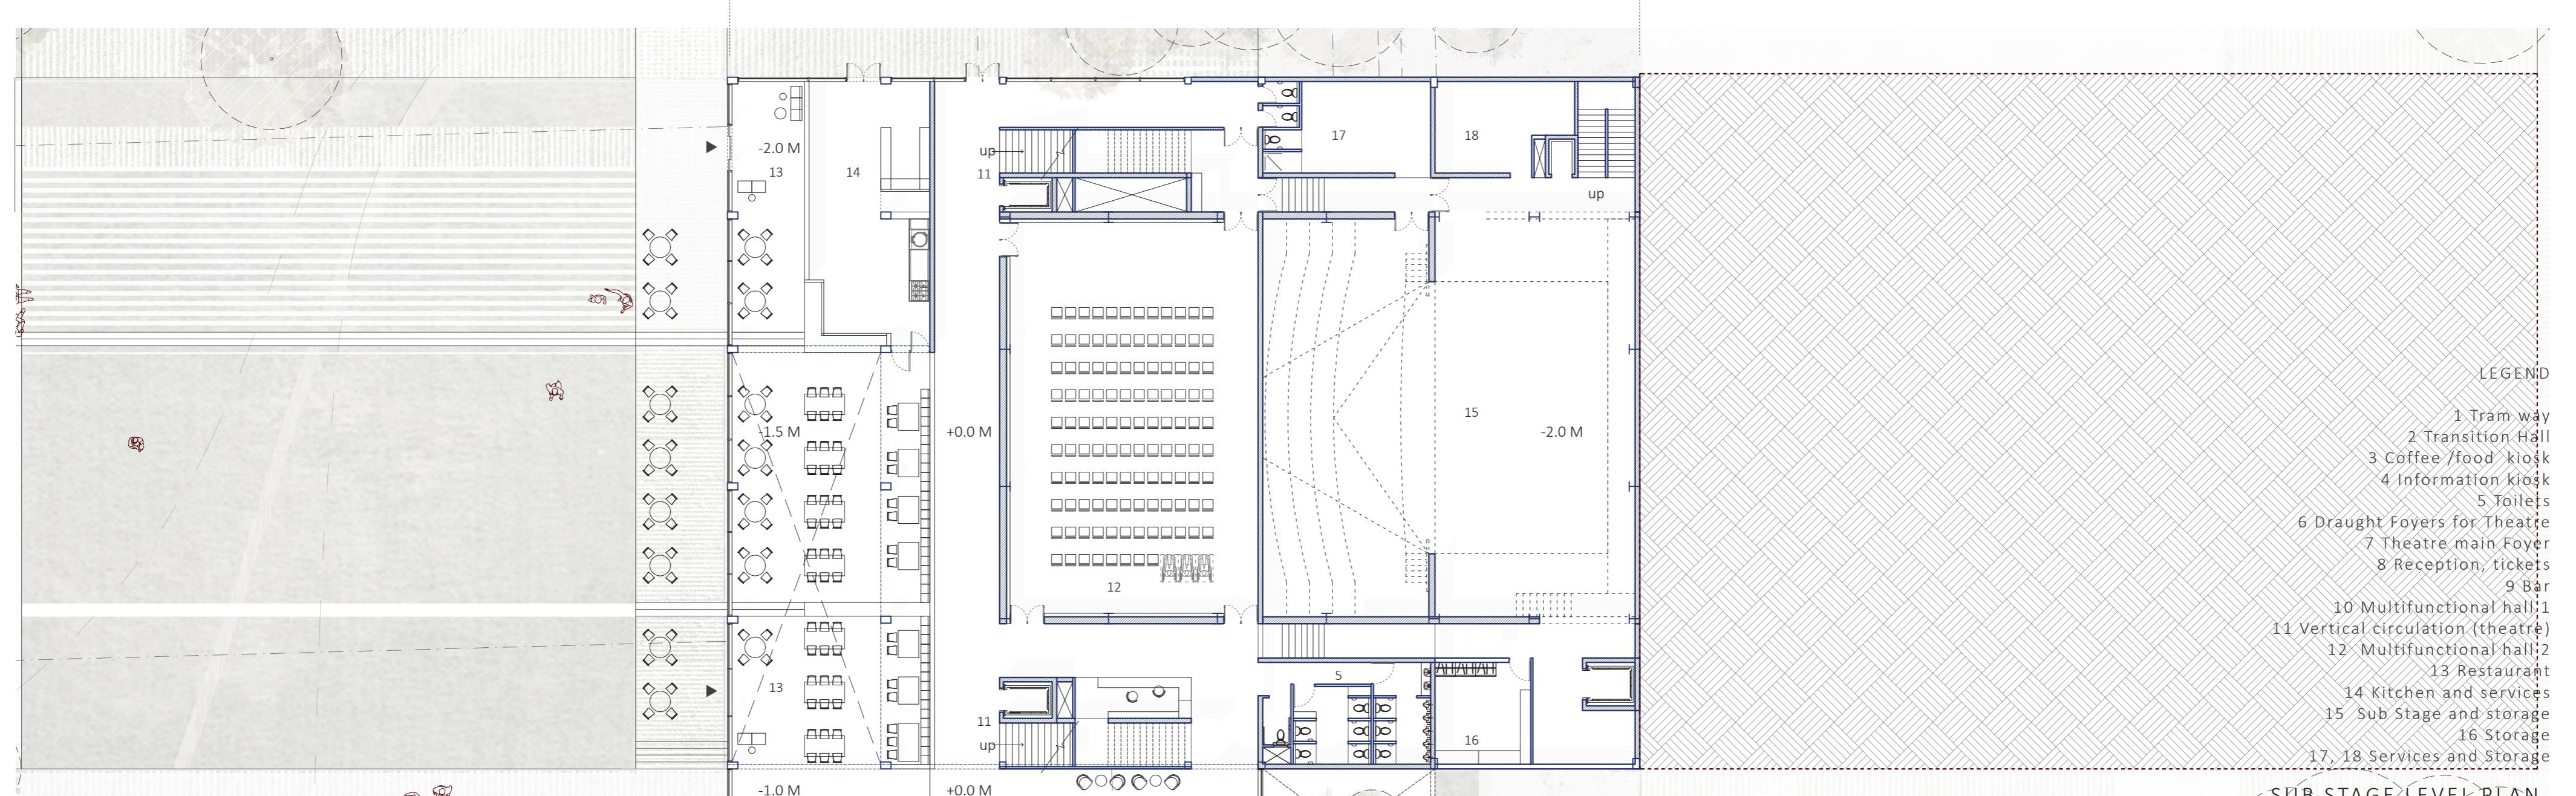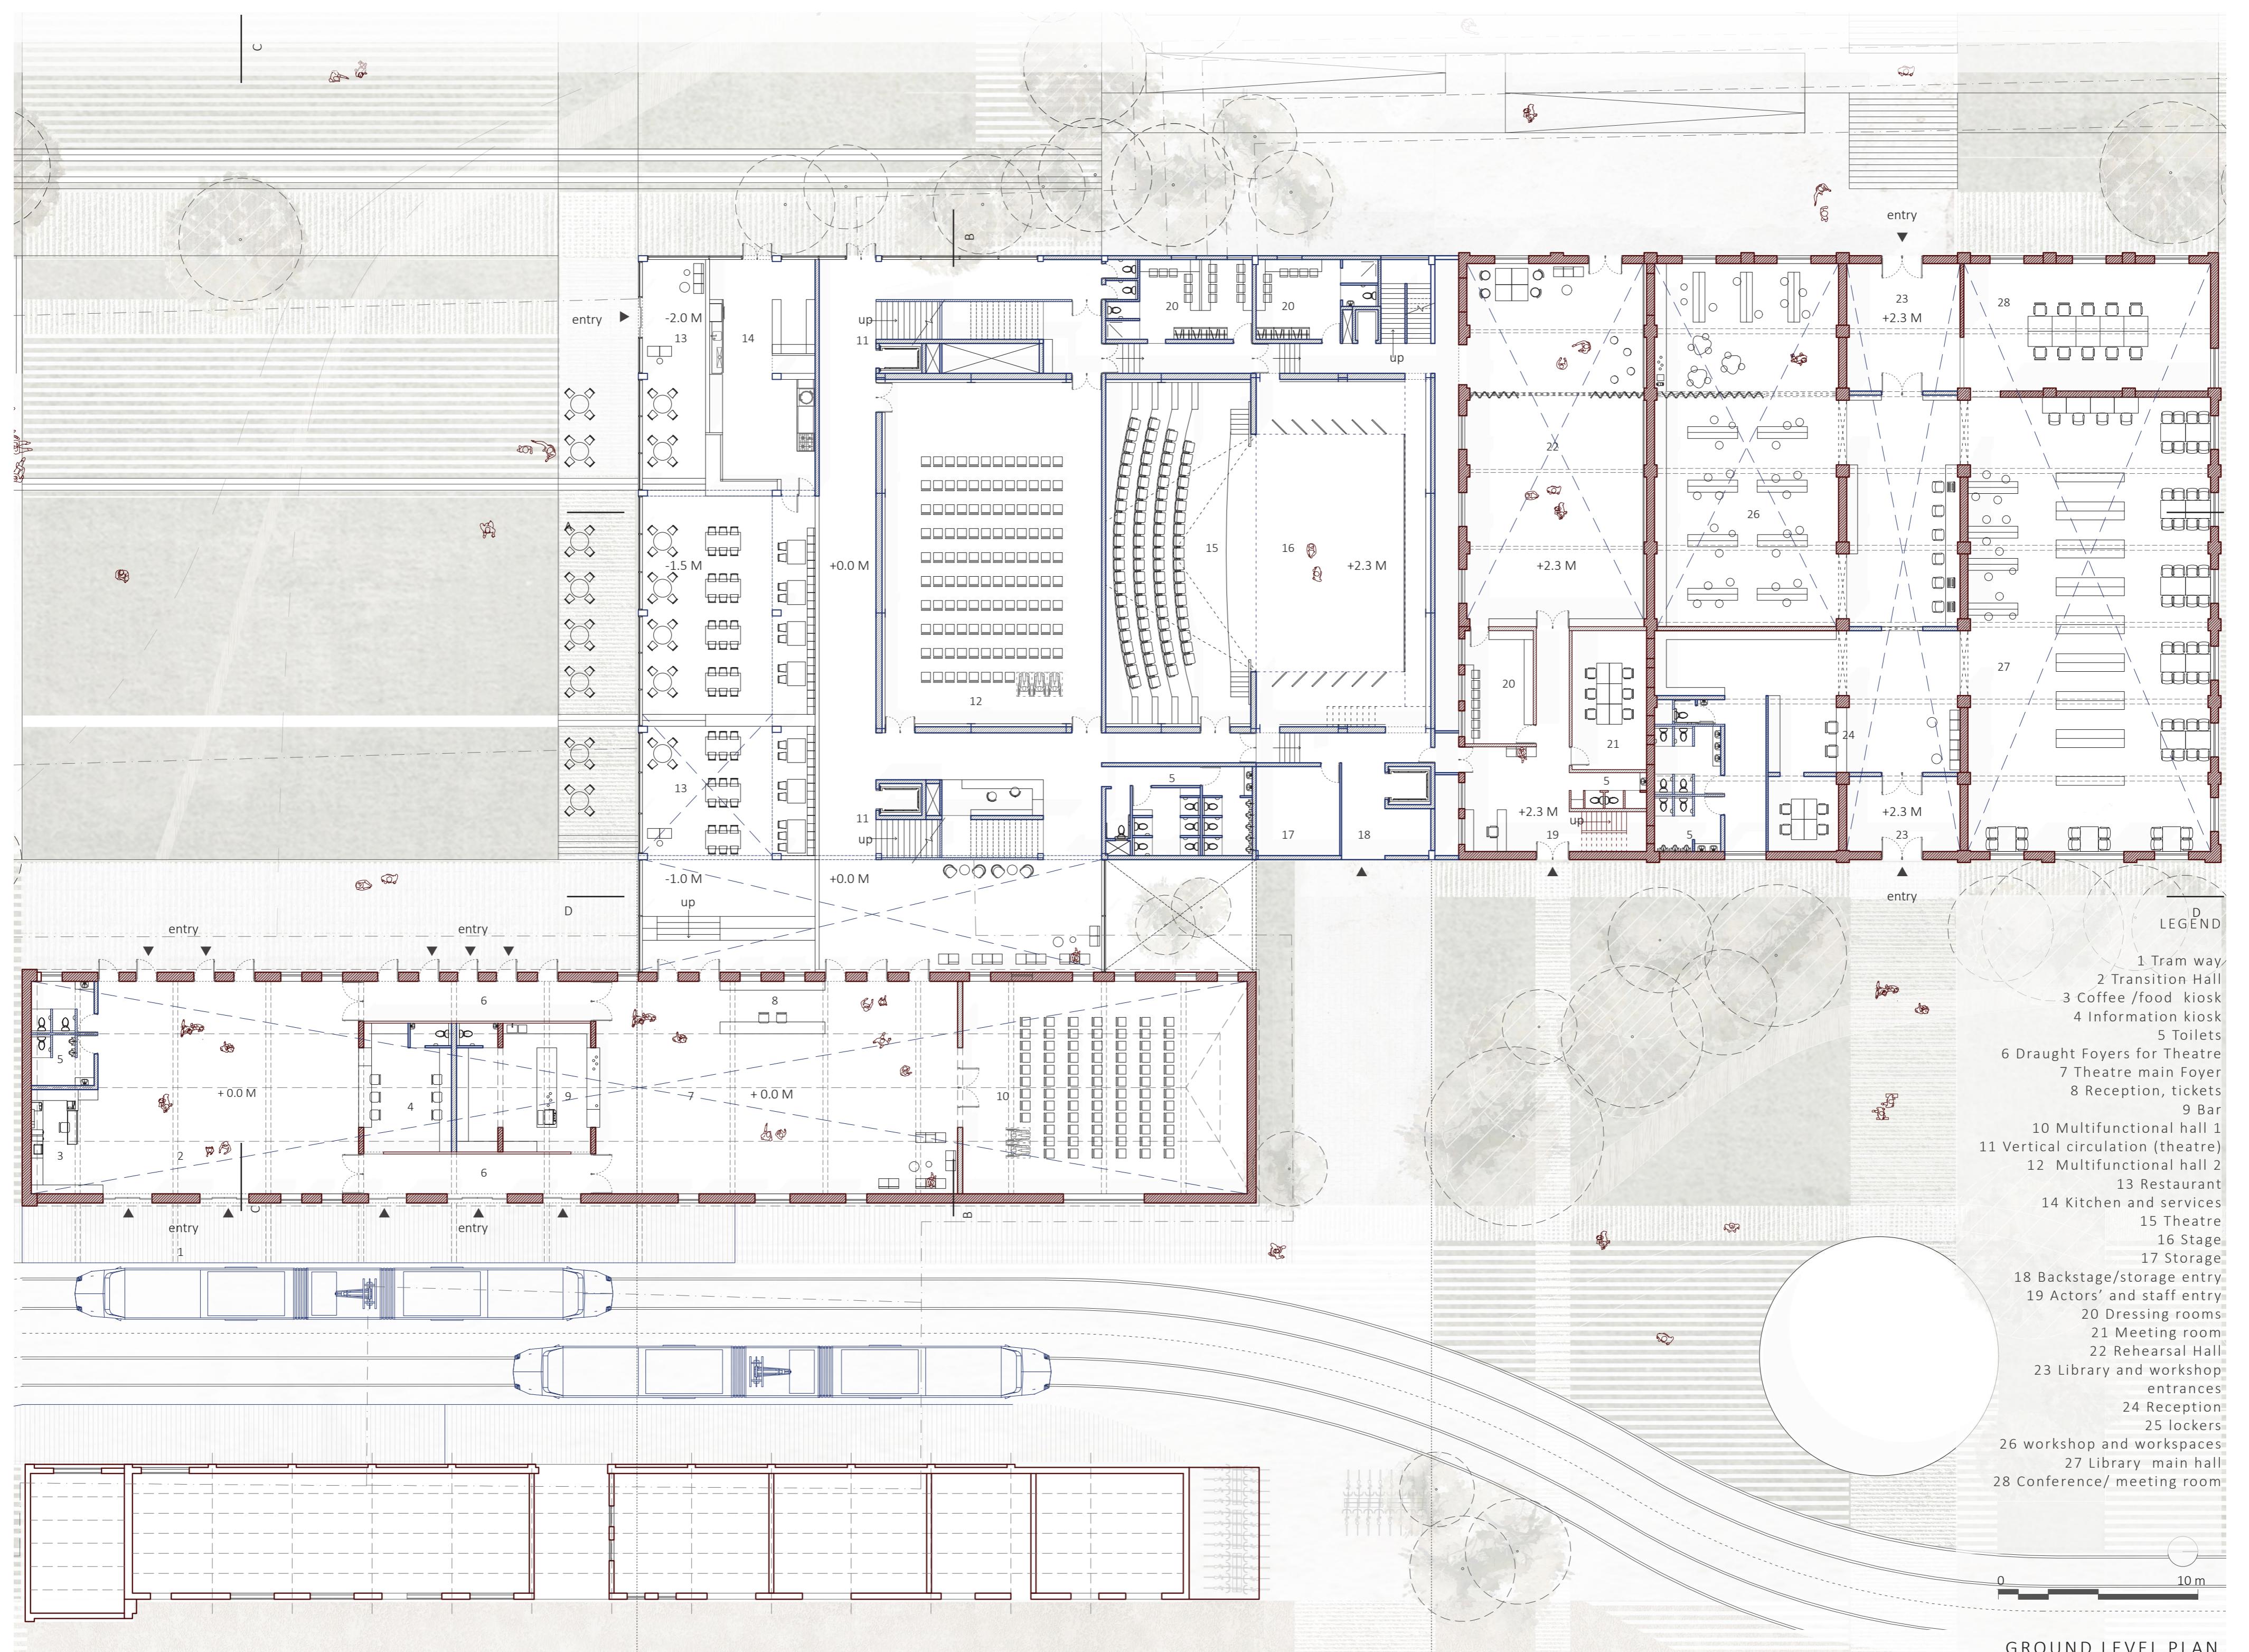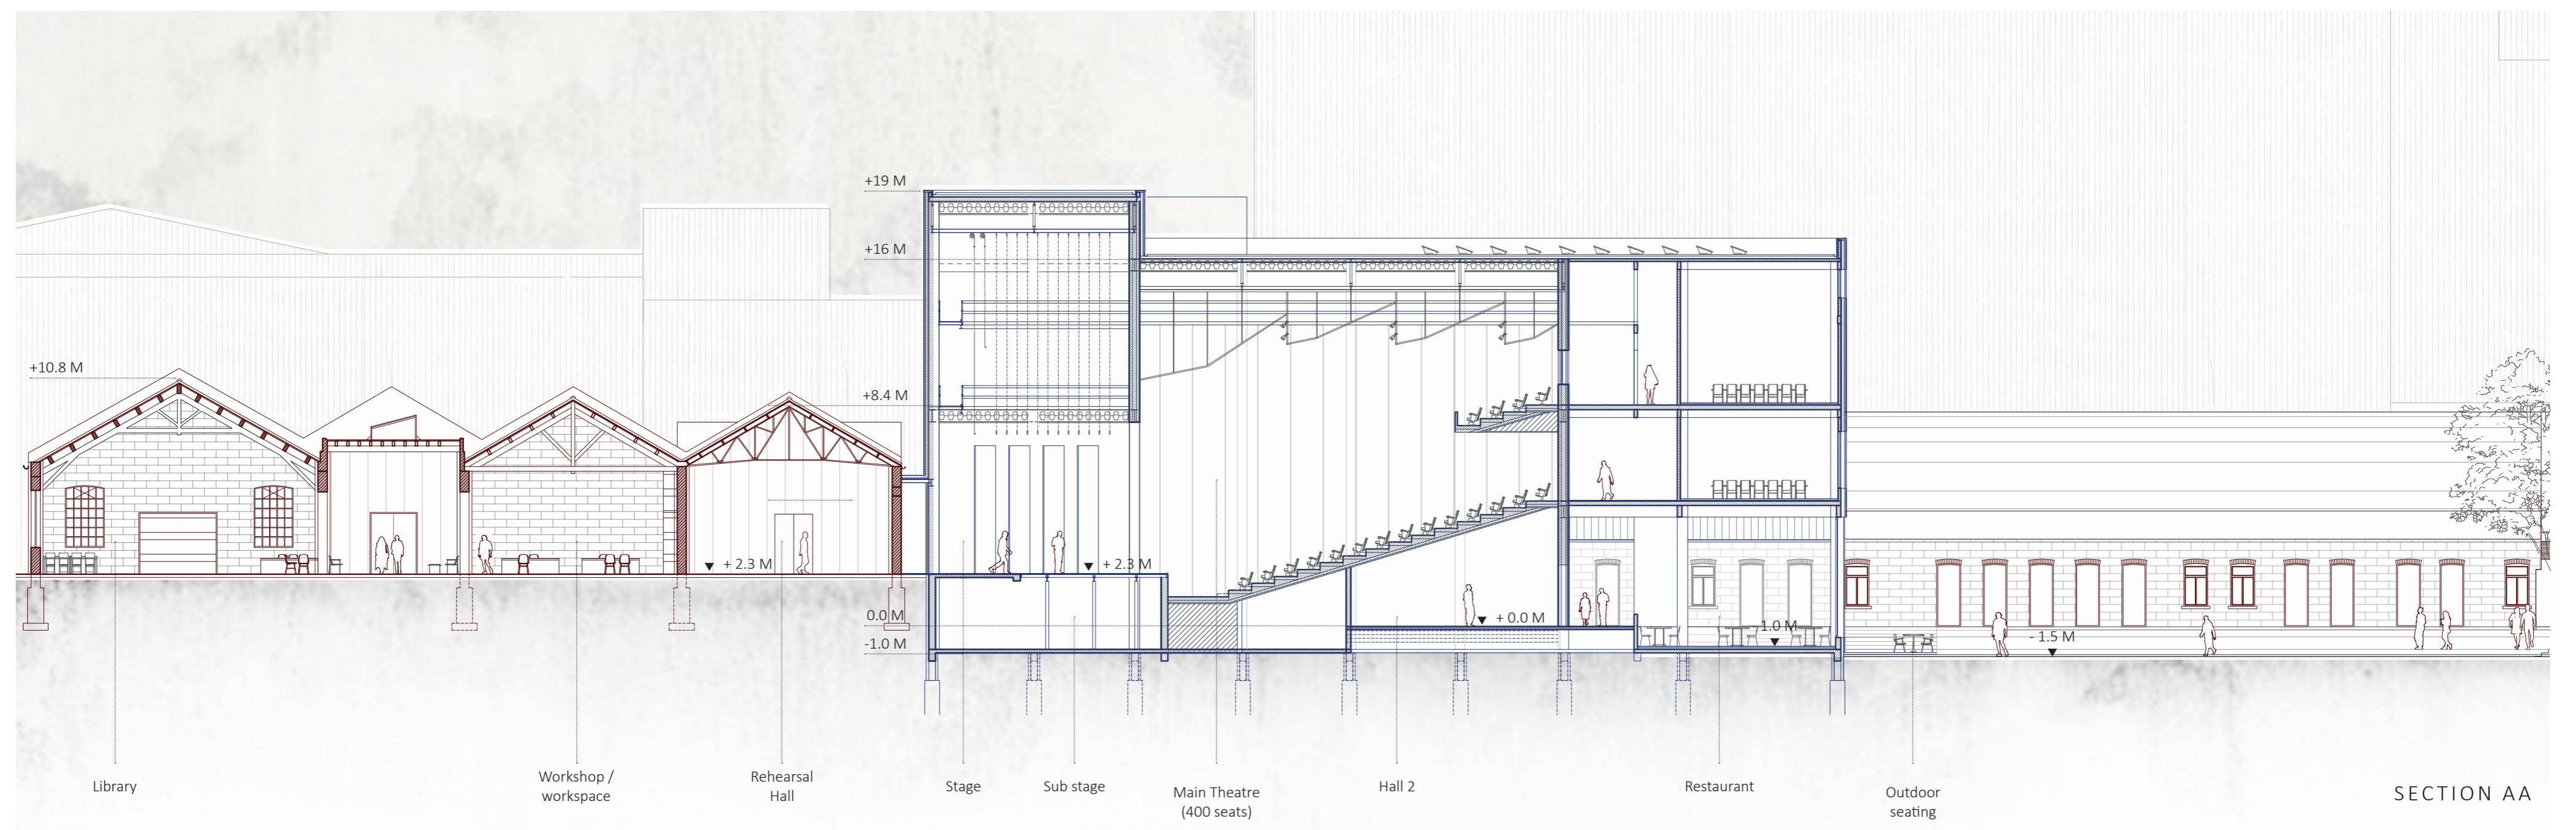

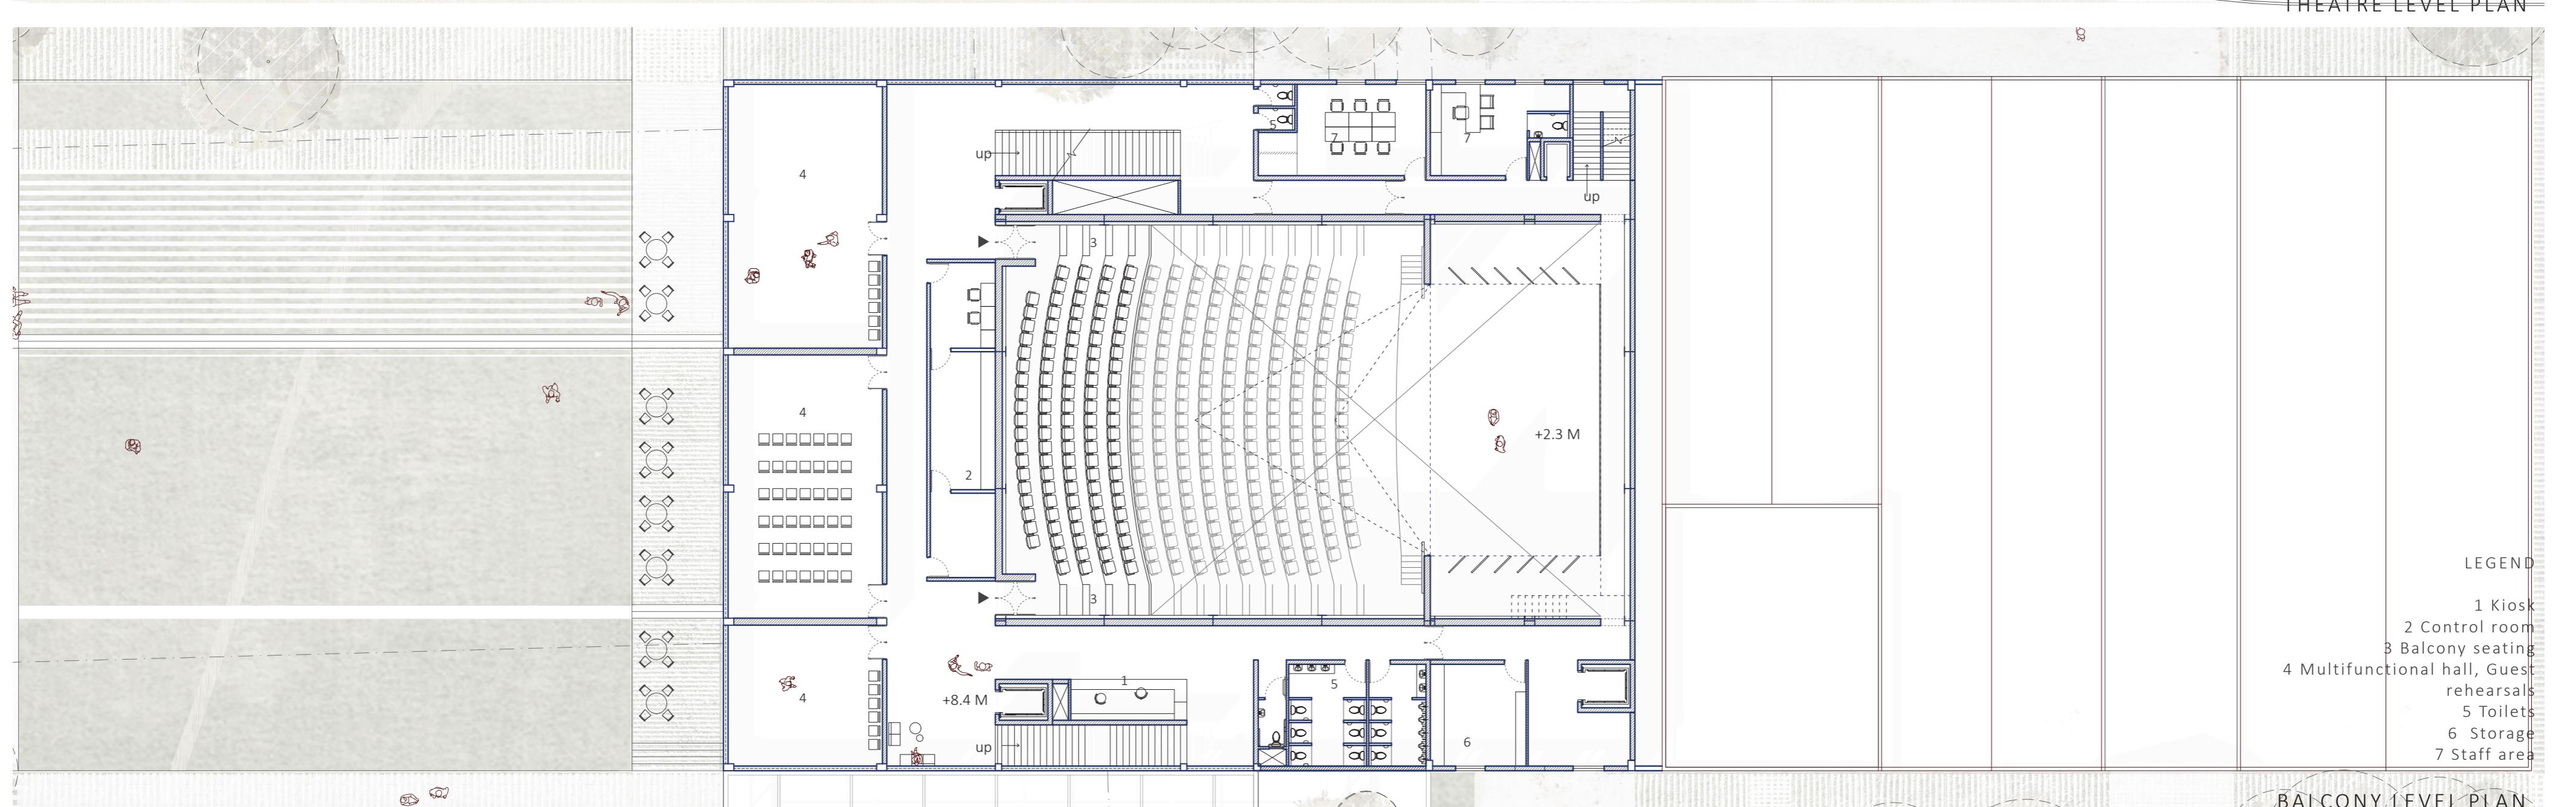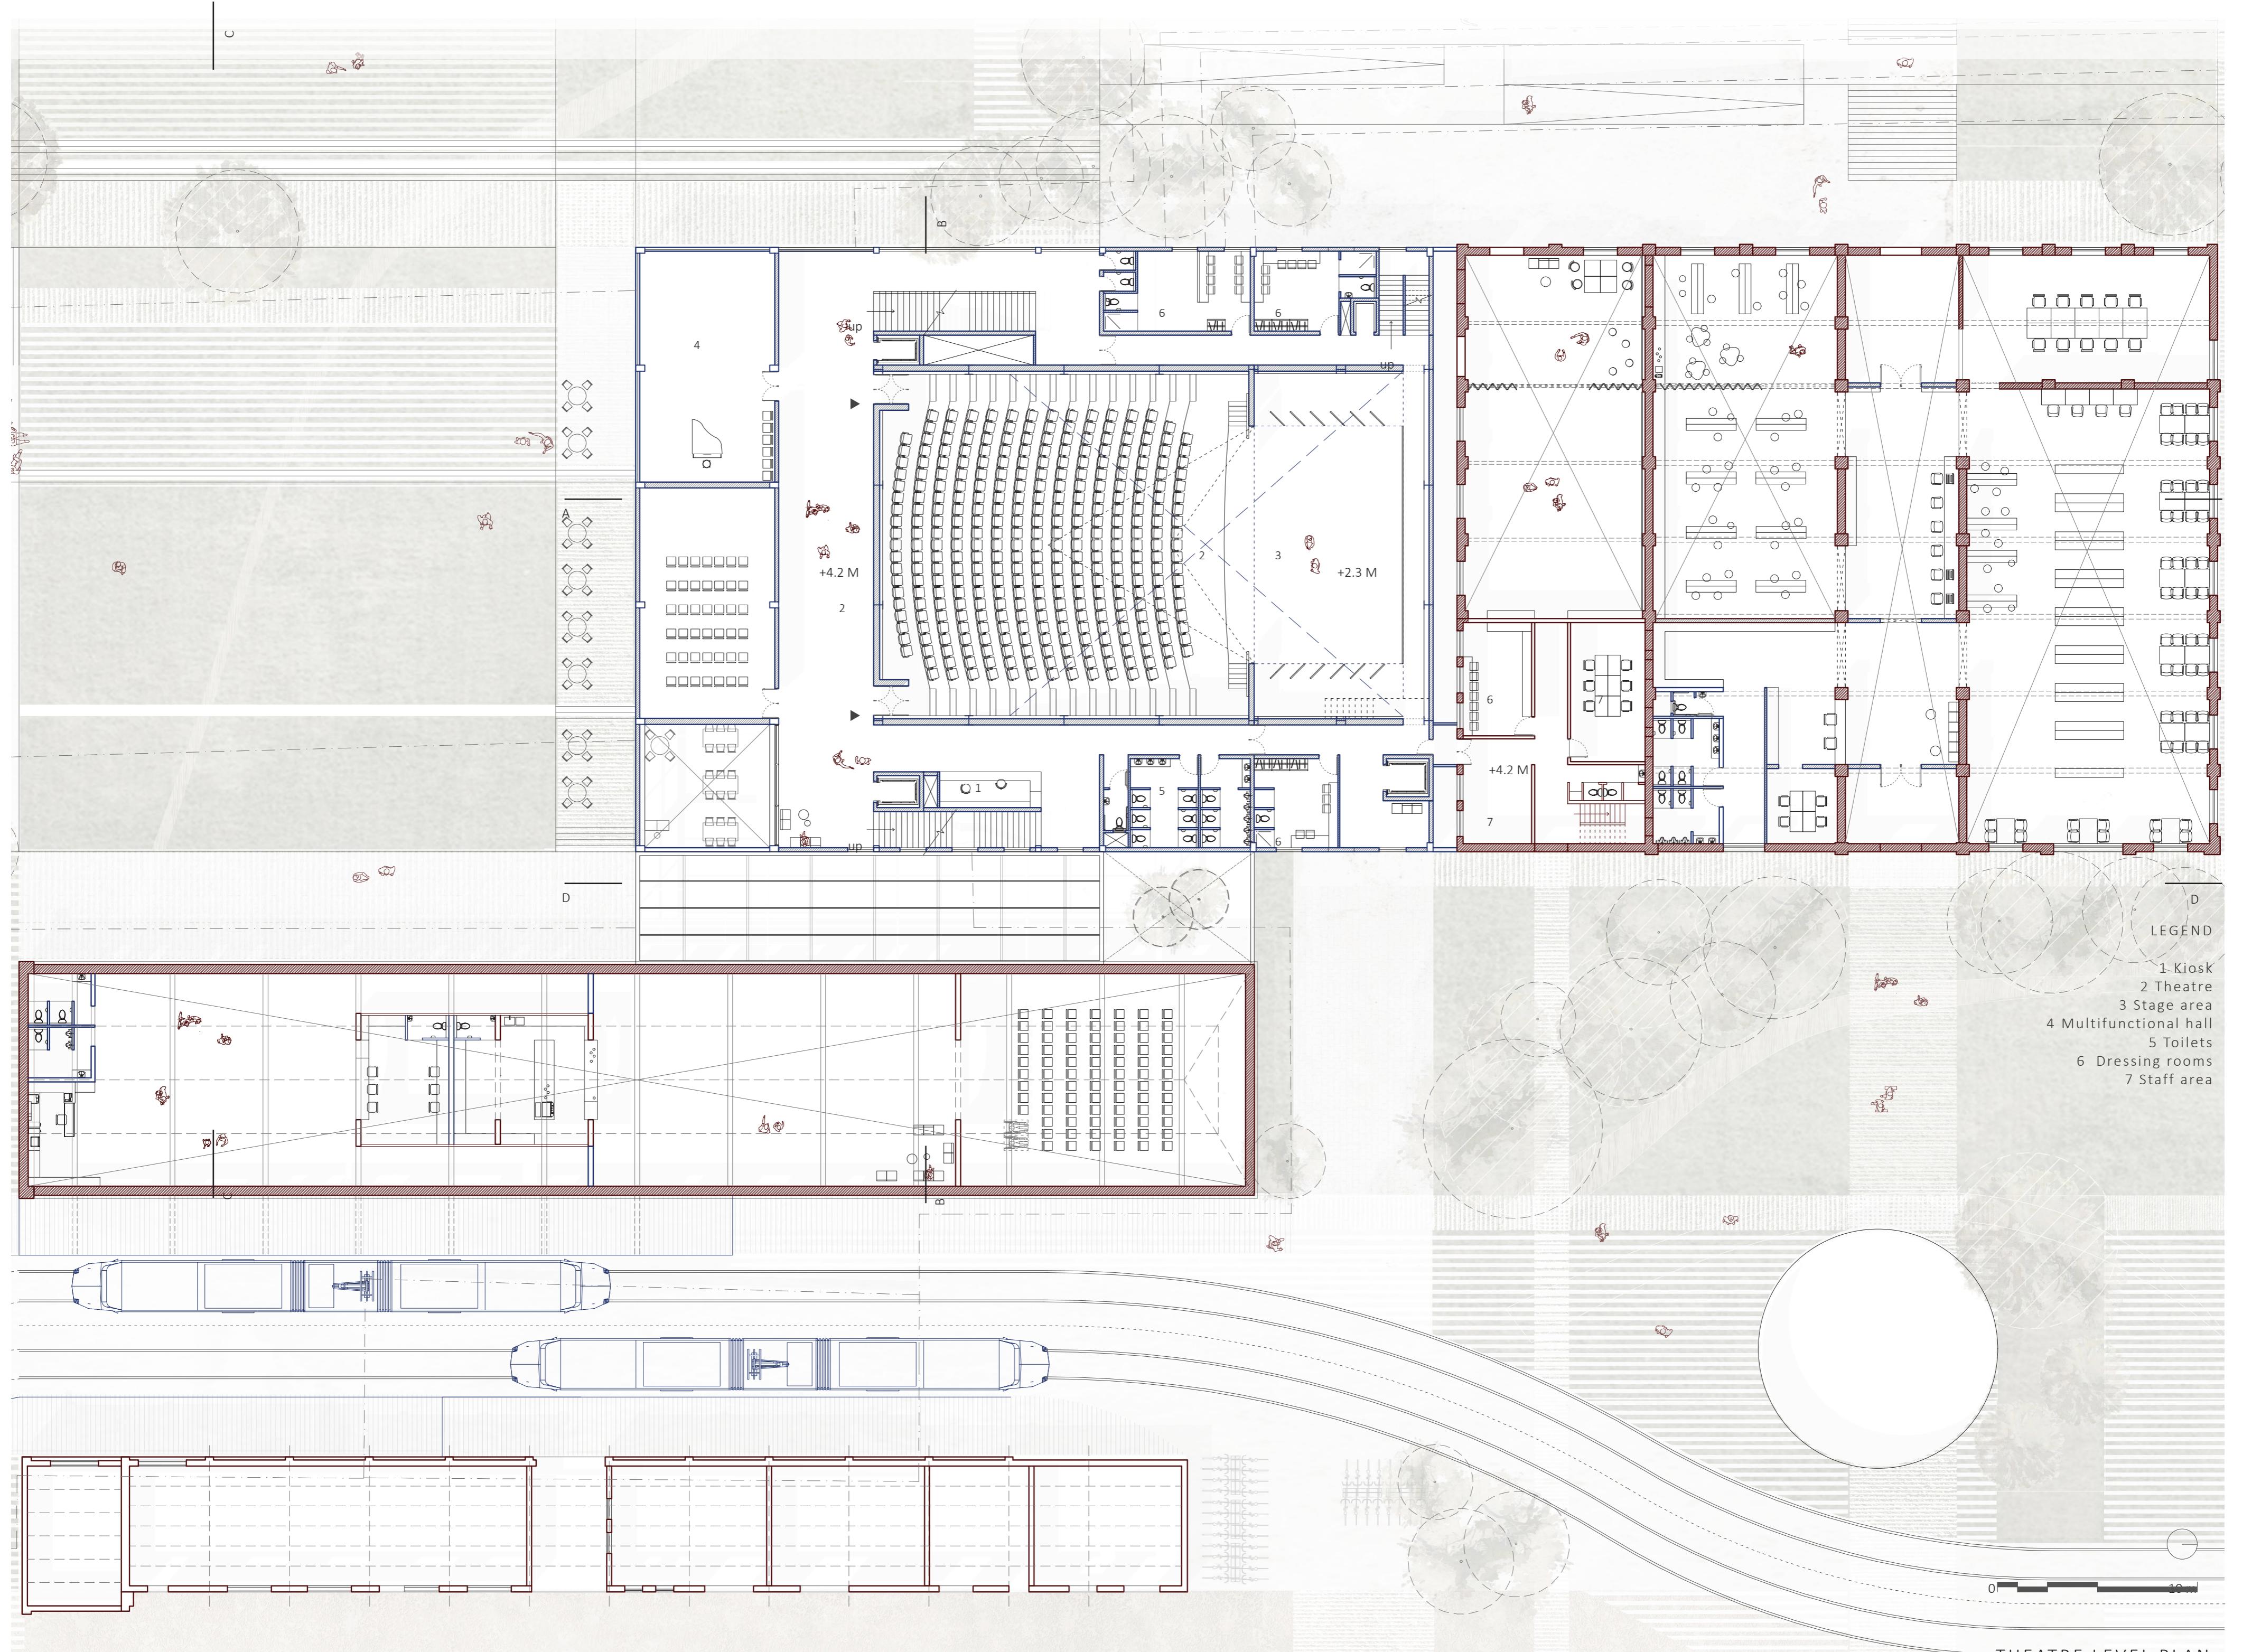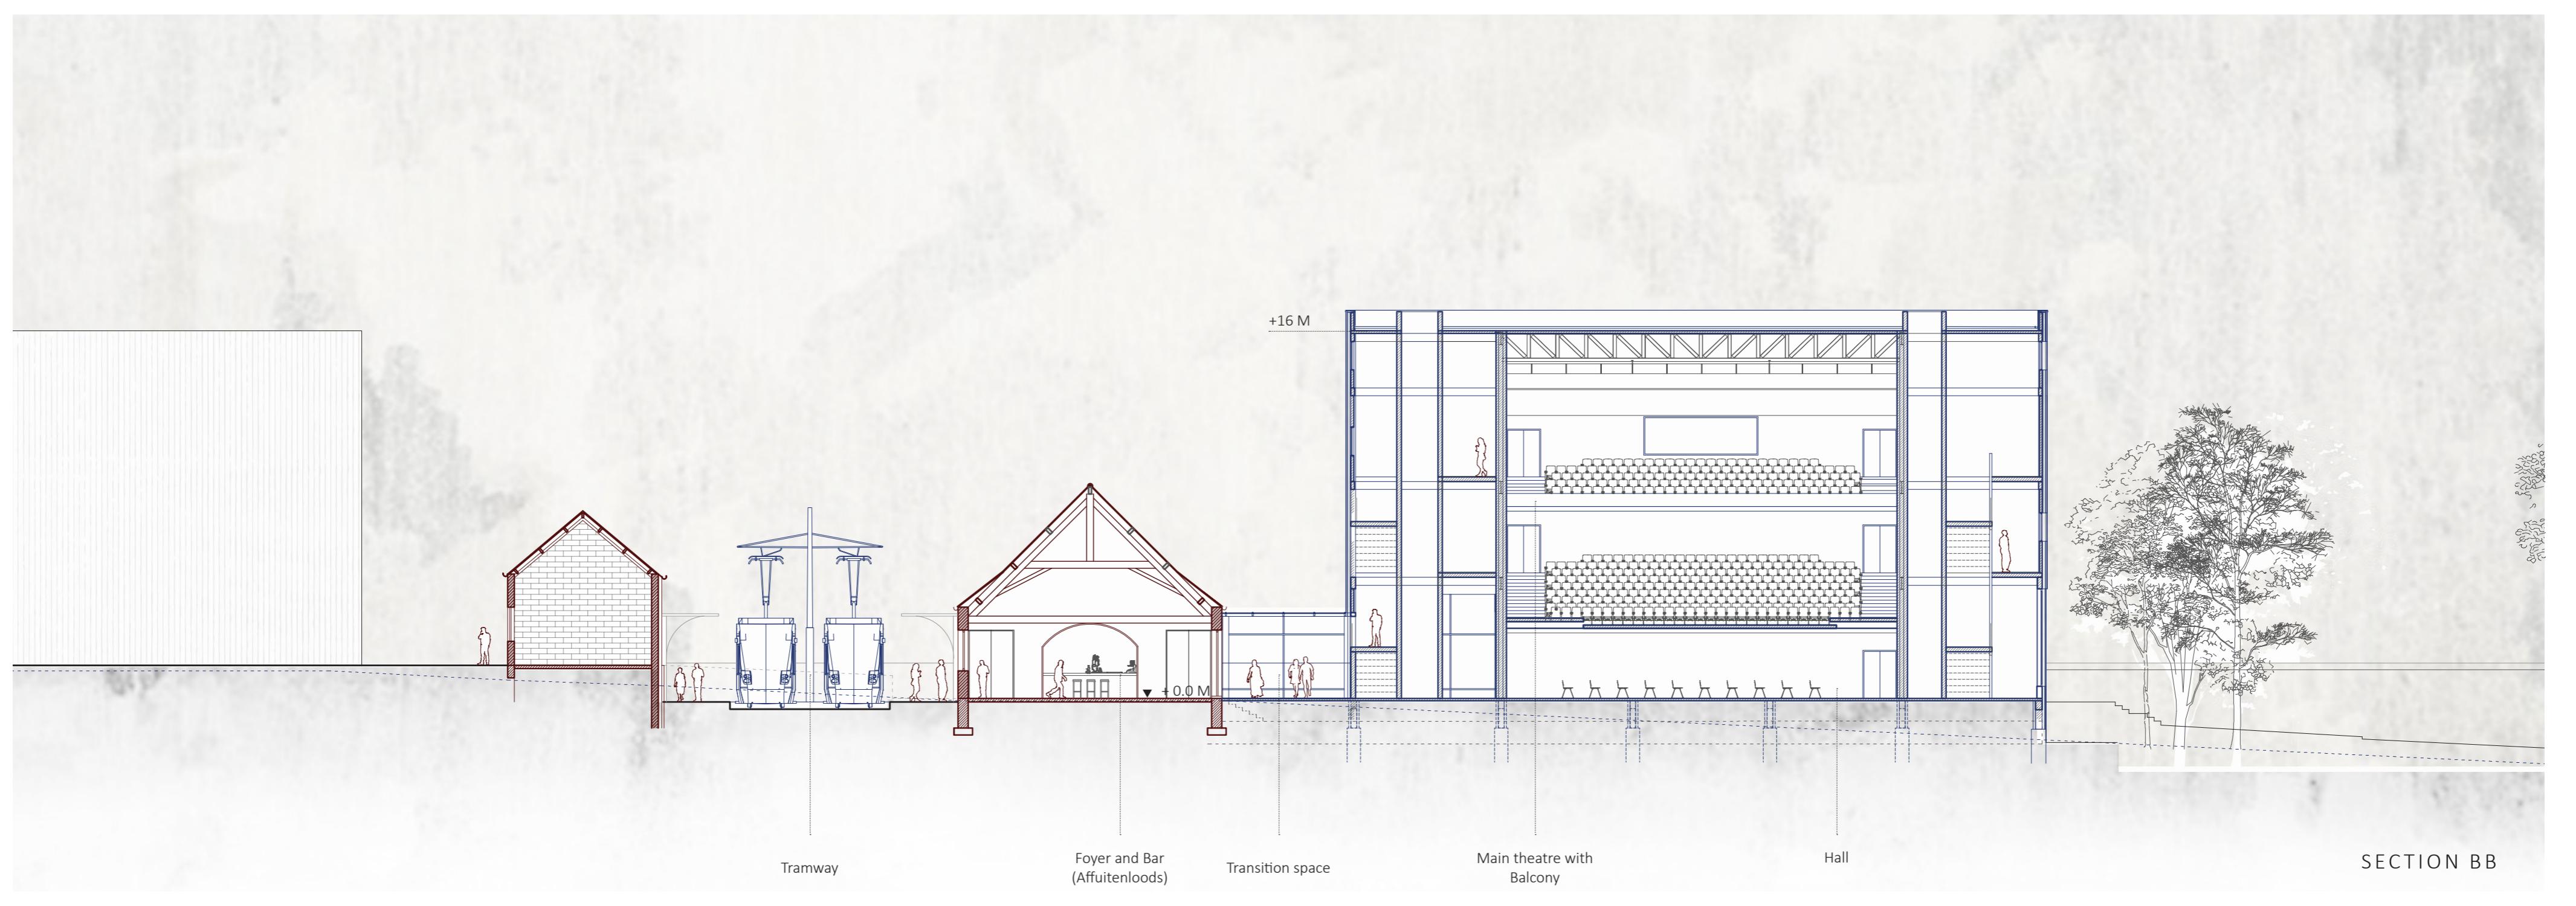



FOYER IN AFFUITENLOODS



TRANSITIONAL SPACE INBETWEEN THE OLD AND NEW





RESTAURANT WITH AFFUITENLOODS AS THE BACKDROP




REHEARSAL SPACE




LIBRARY IN THE 705 SHED

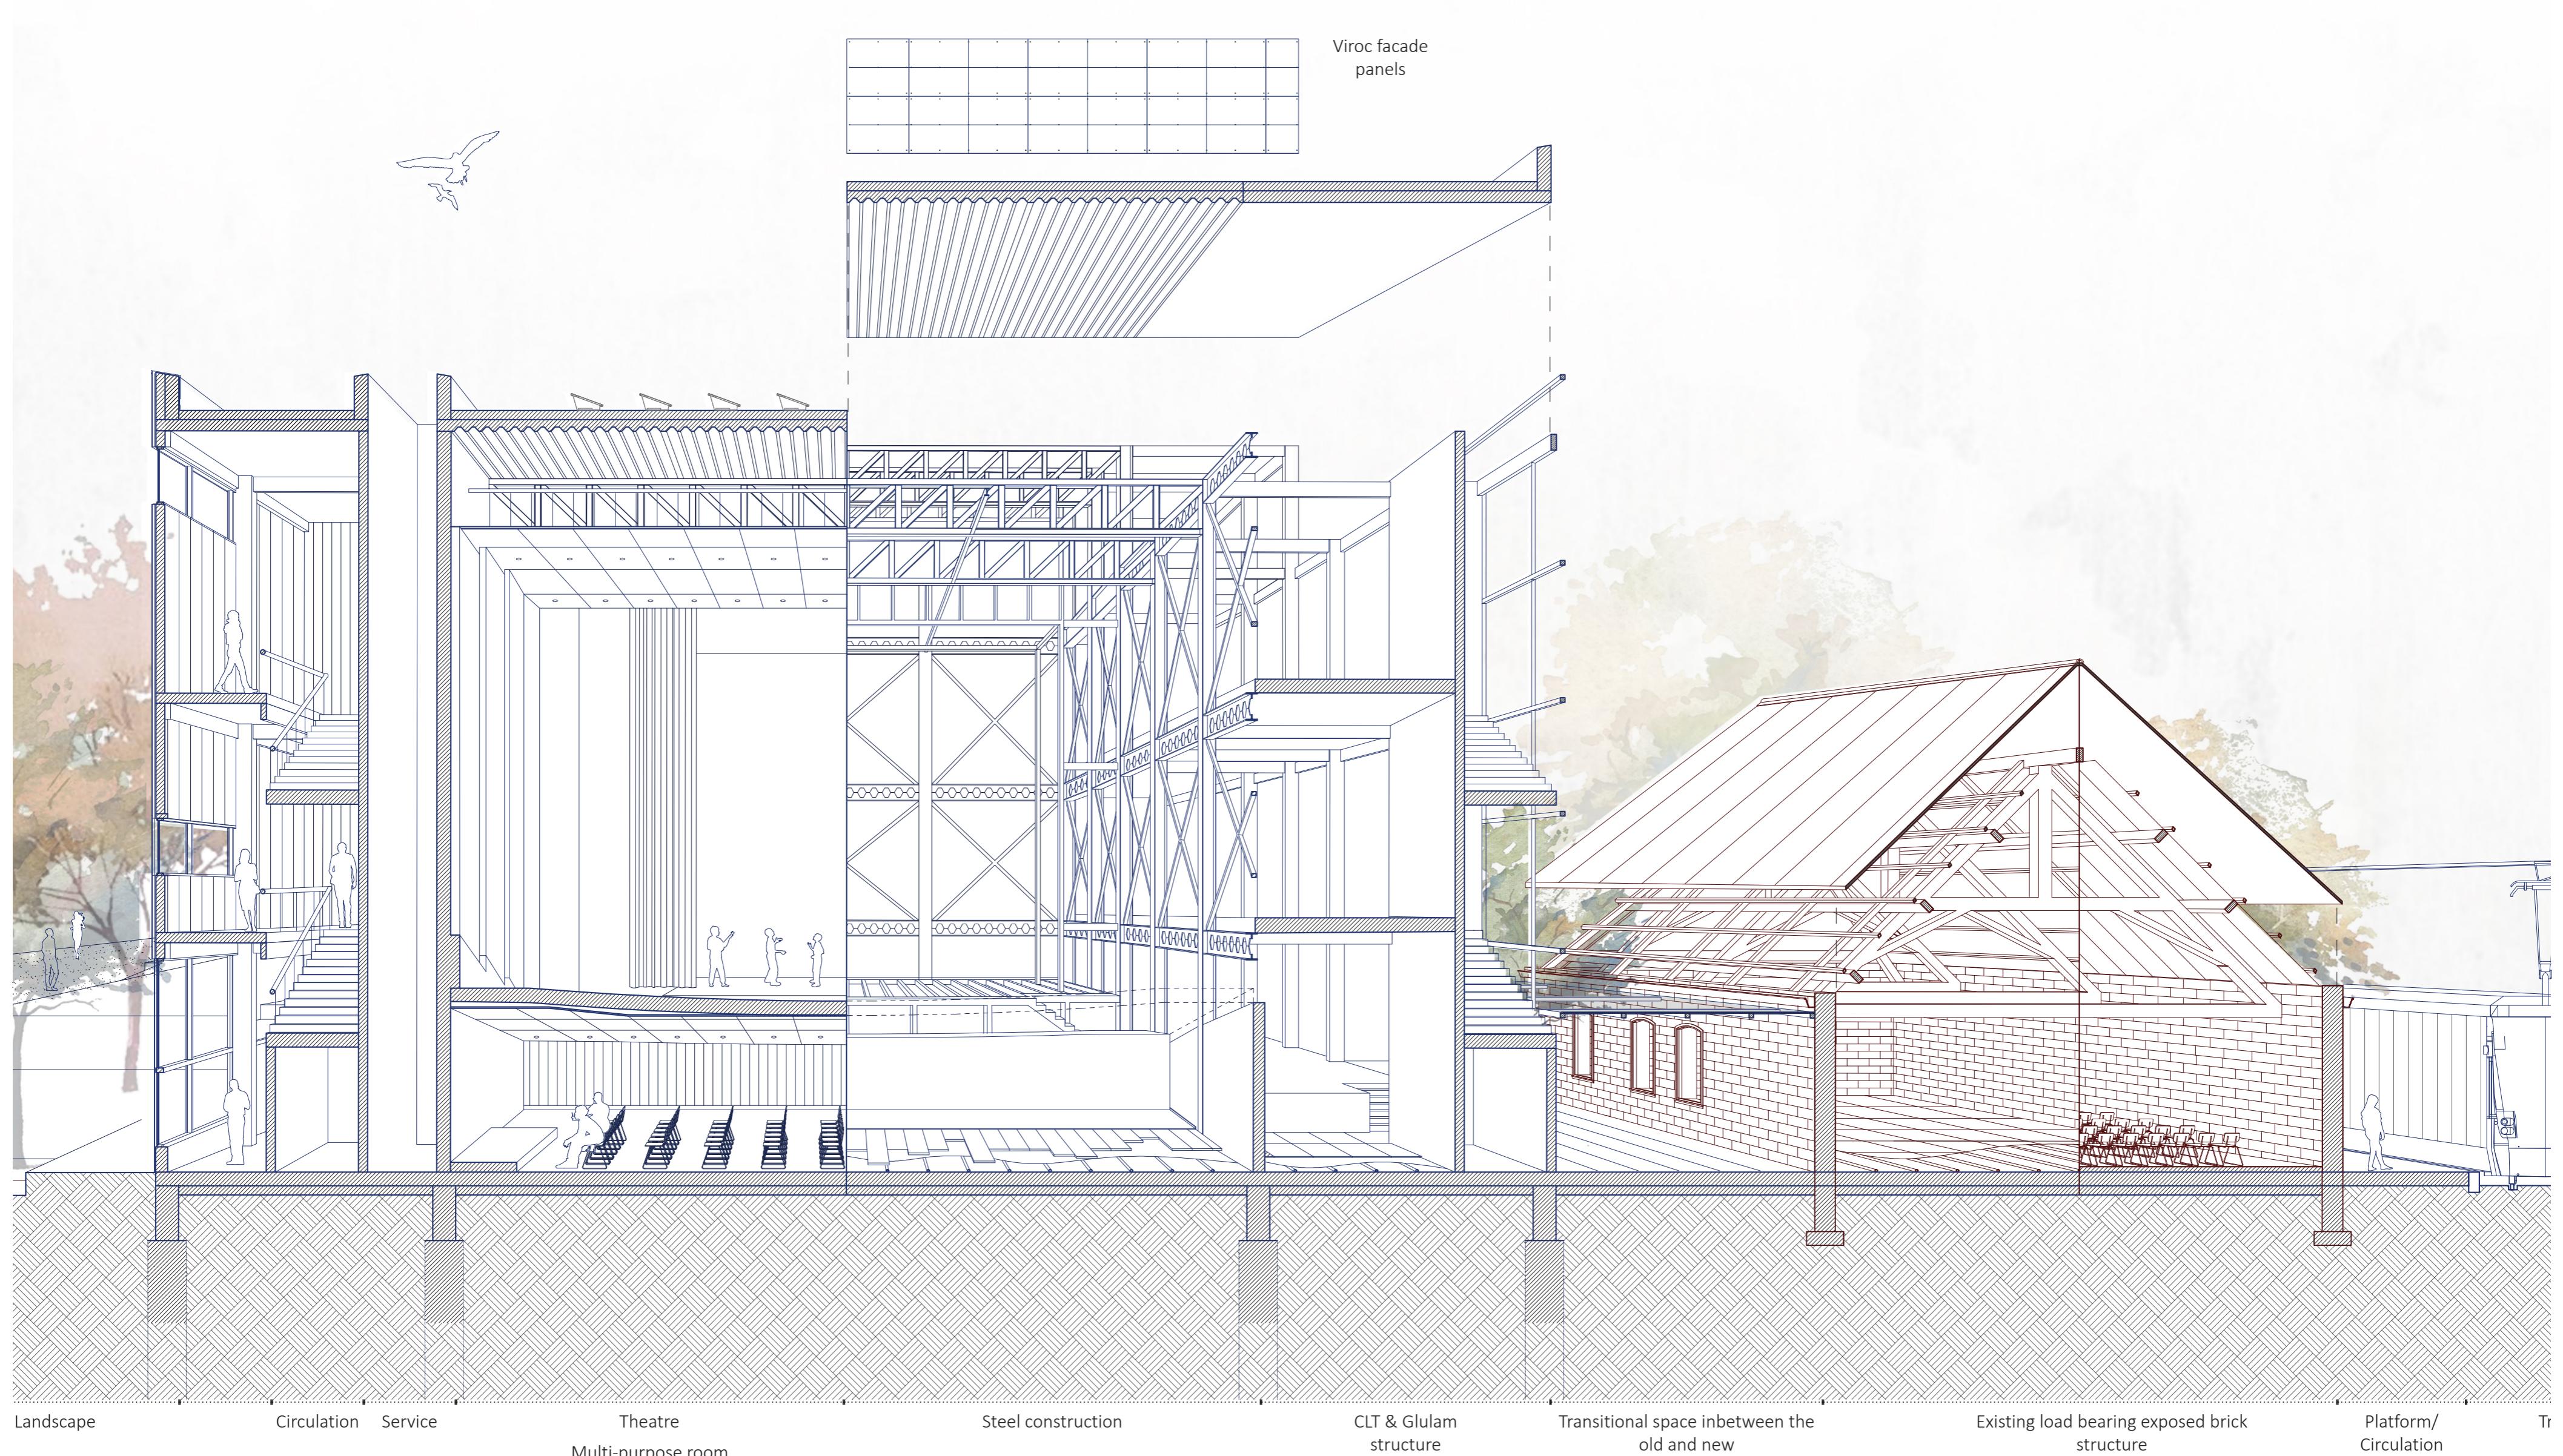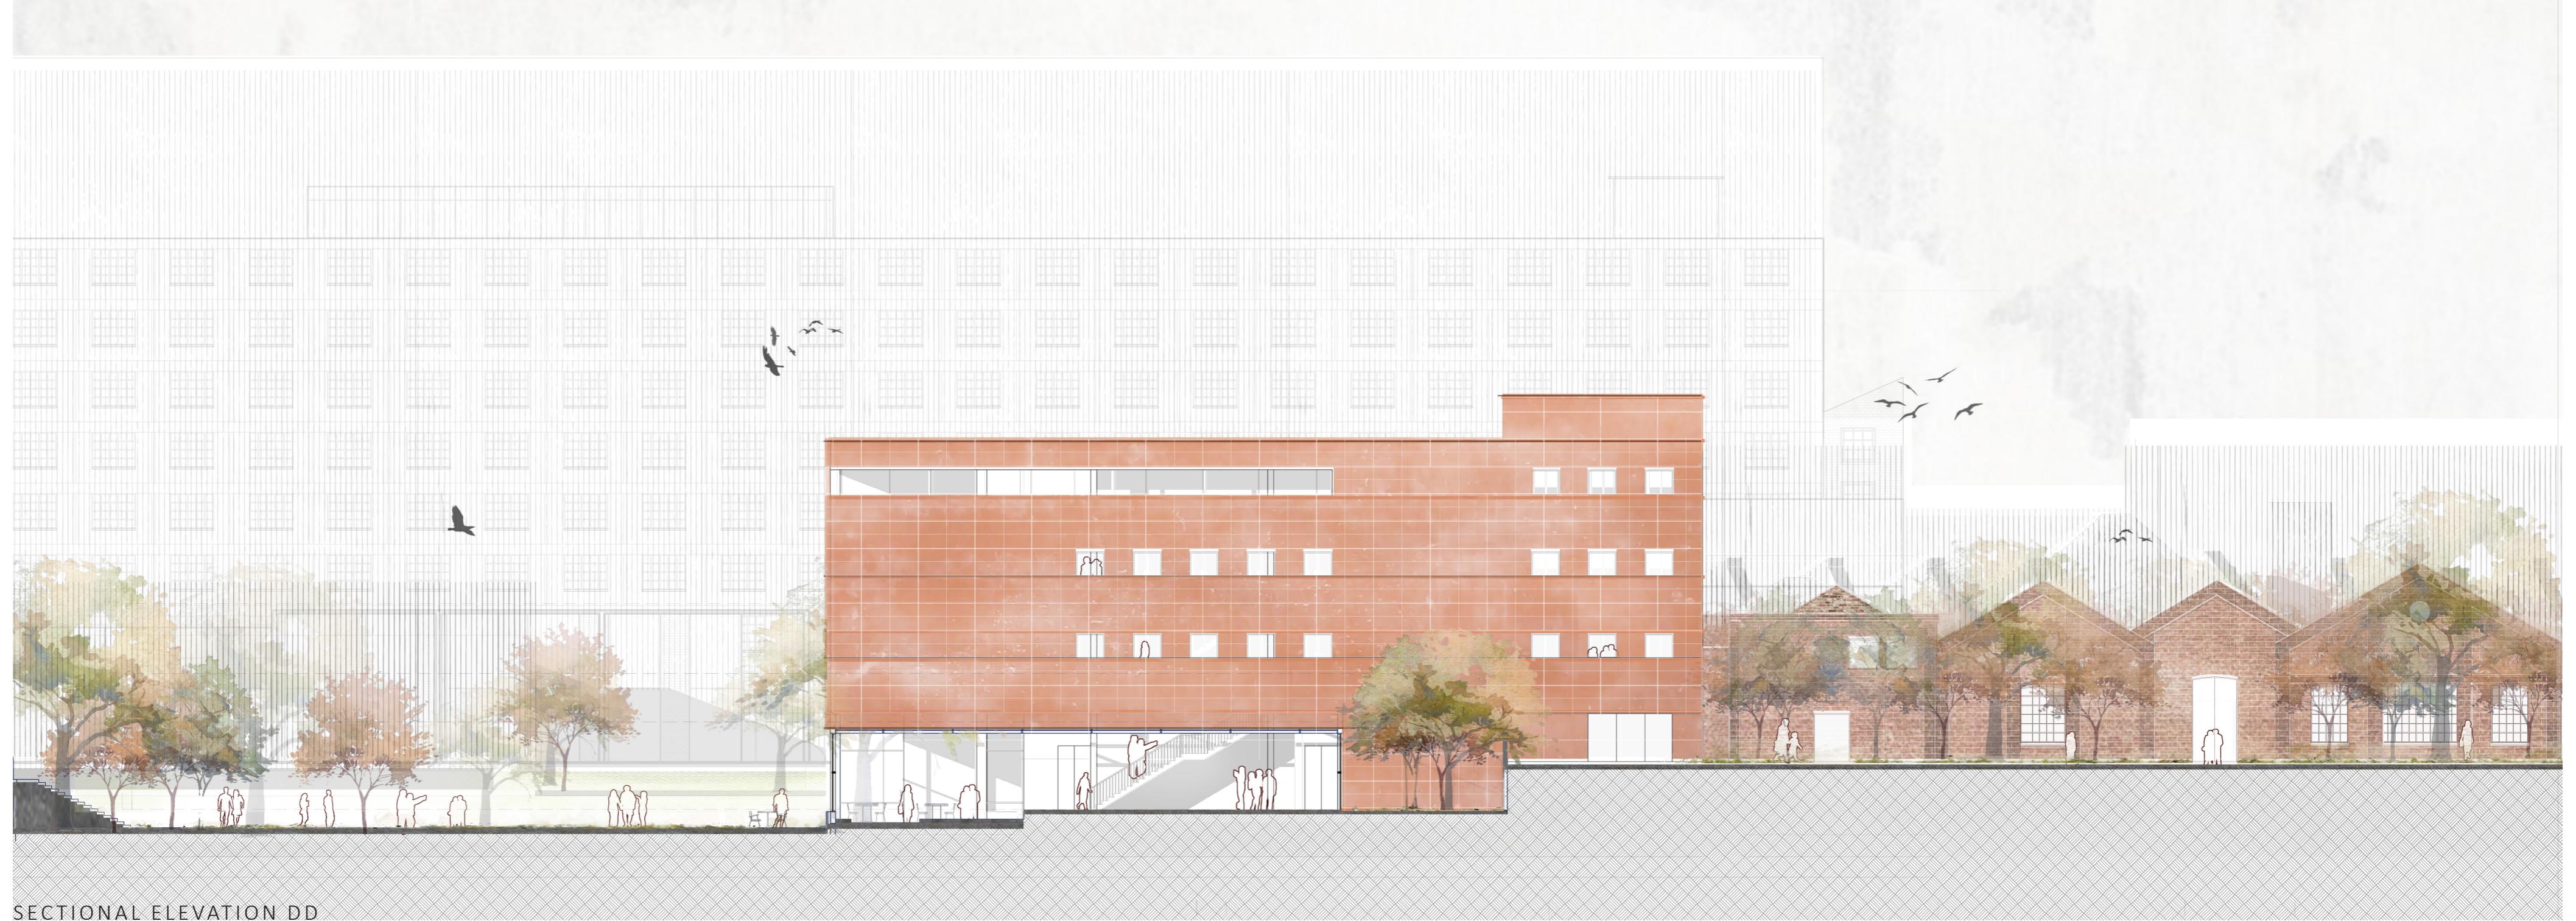


SECTIONAL PERSPECTIVE

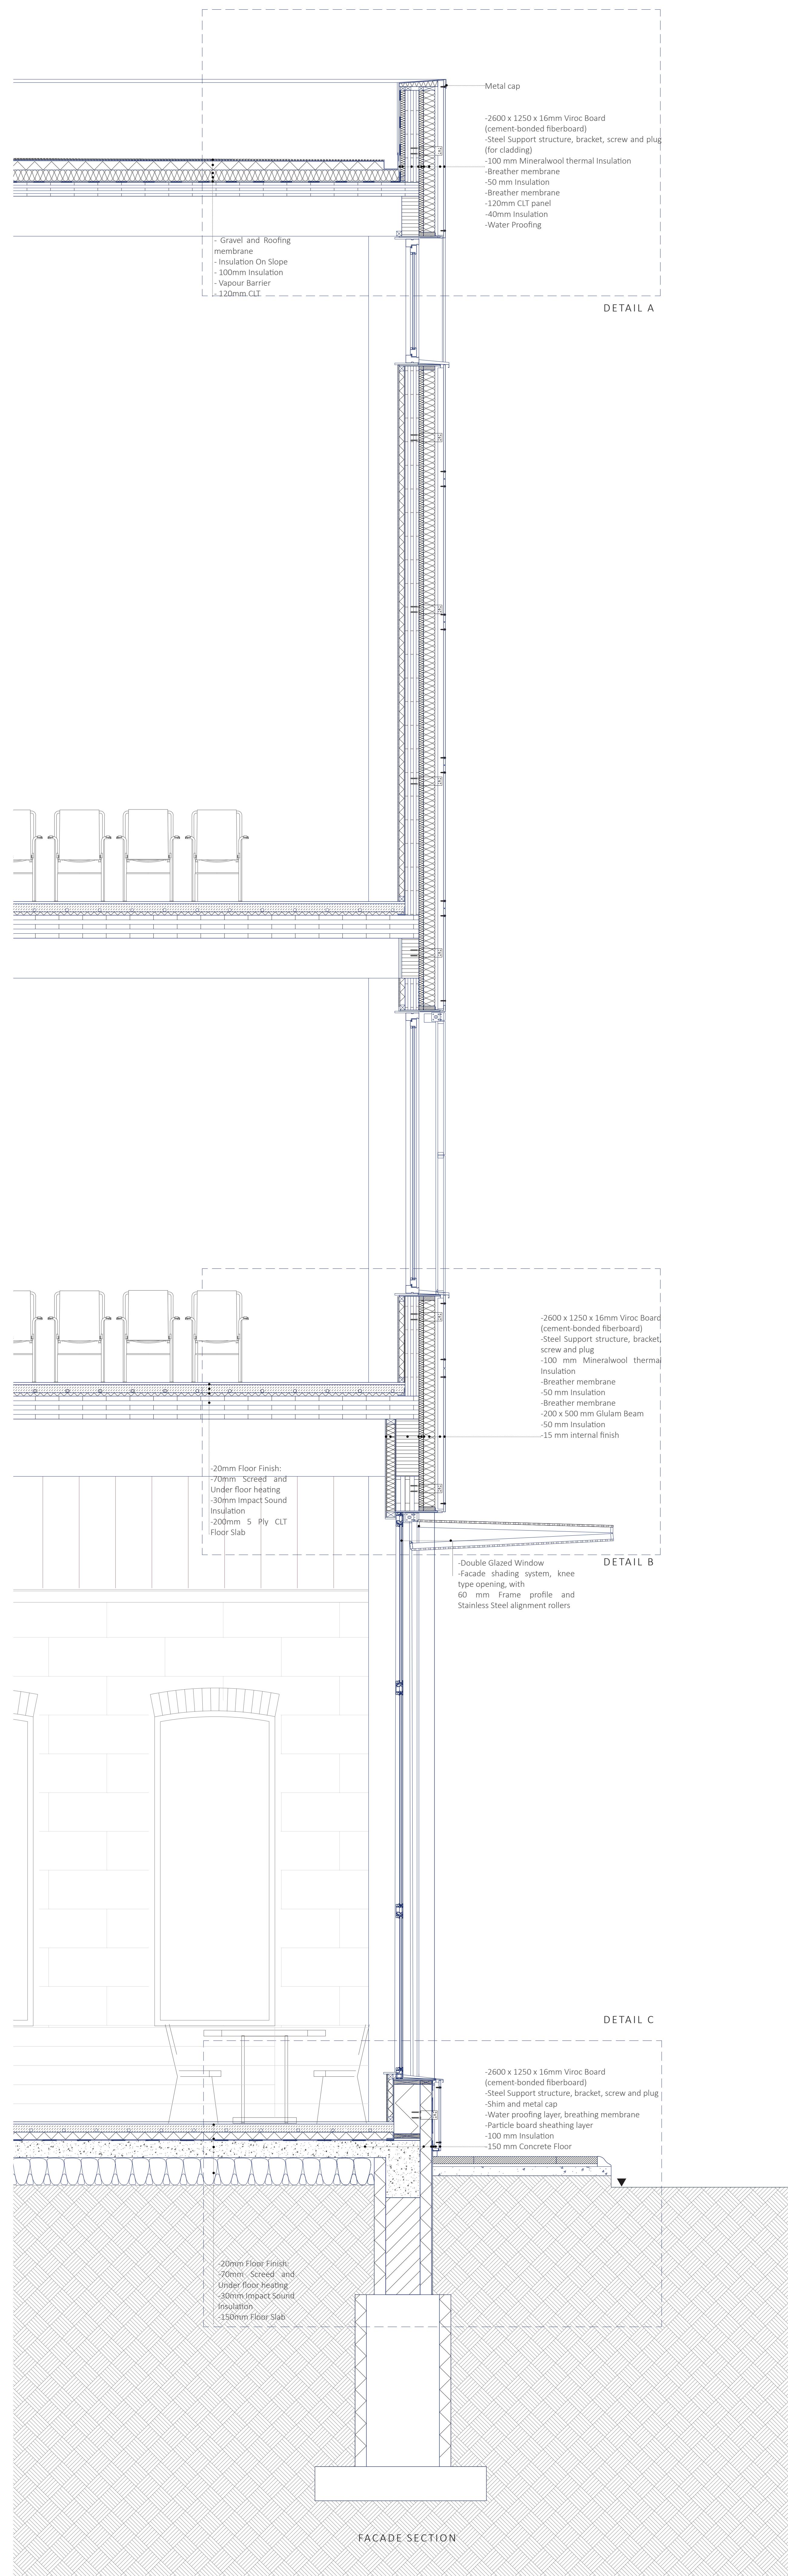


DETAIL A 1:10

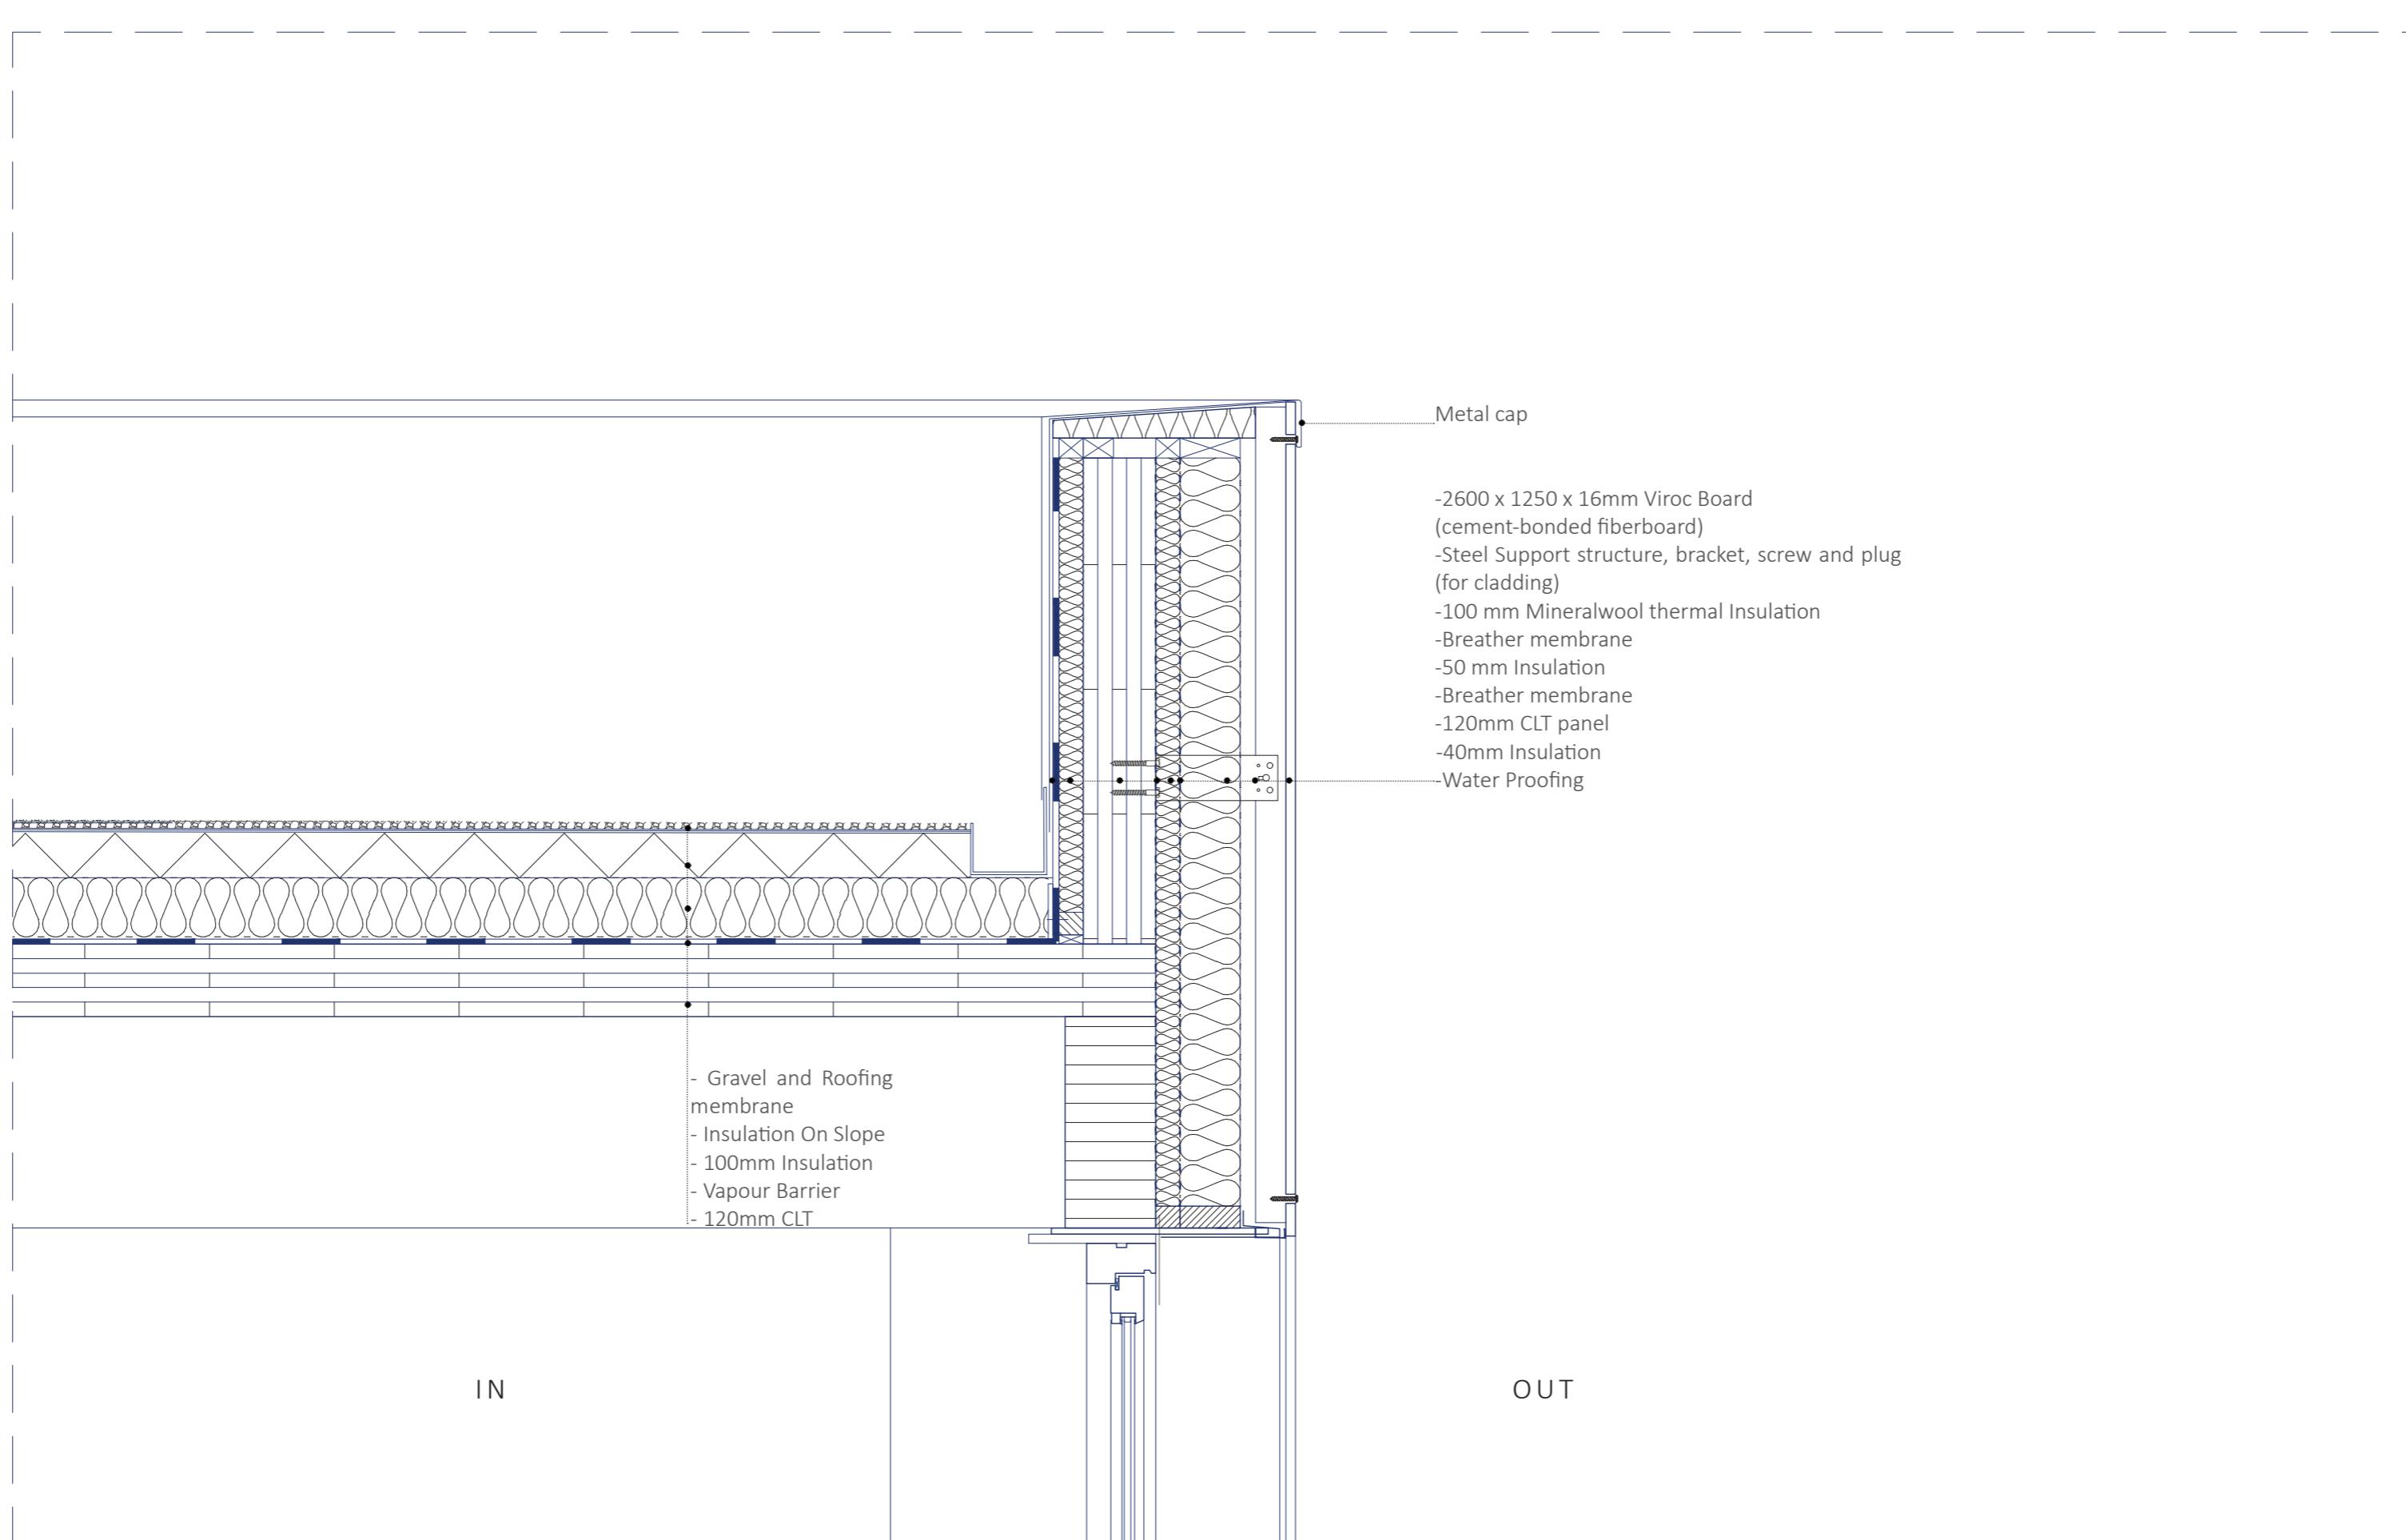

DETAIL B 1:10 : connection between floor-facade and openings

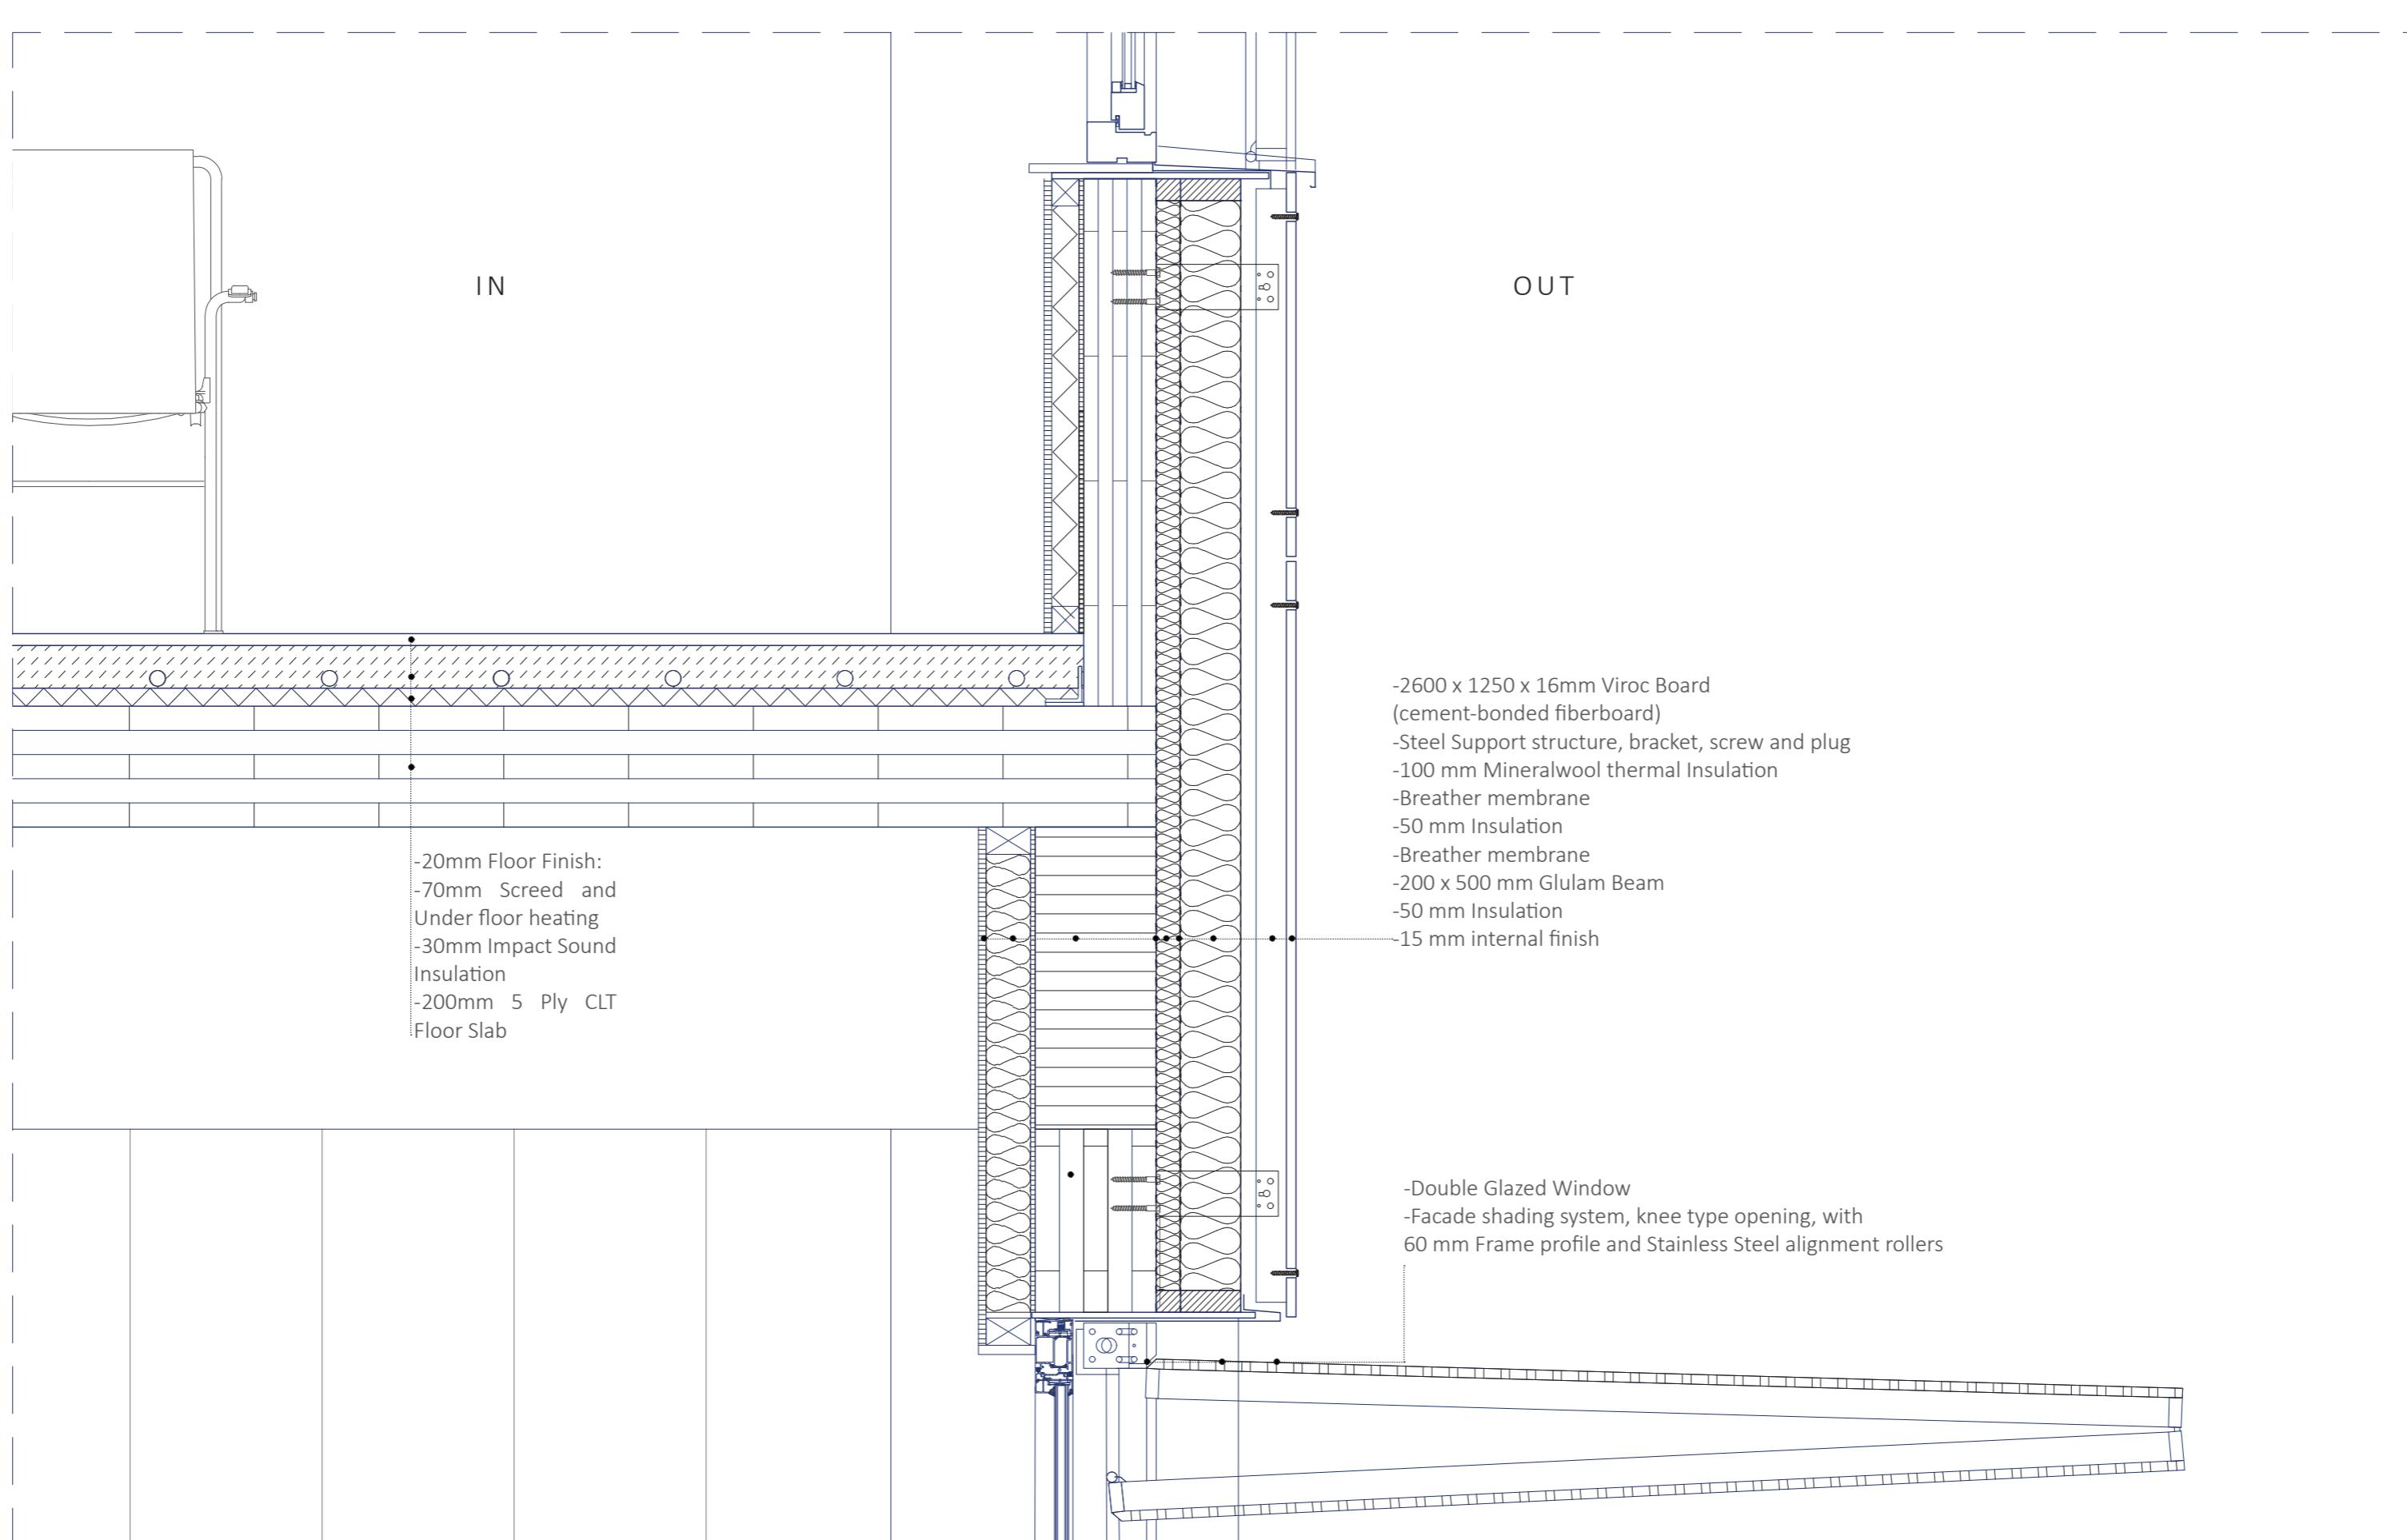

DETAIL C 1:10 : Plinth level

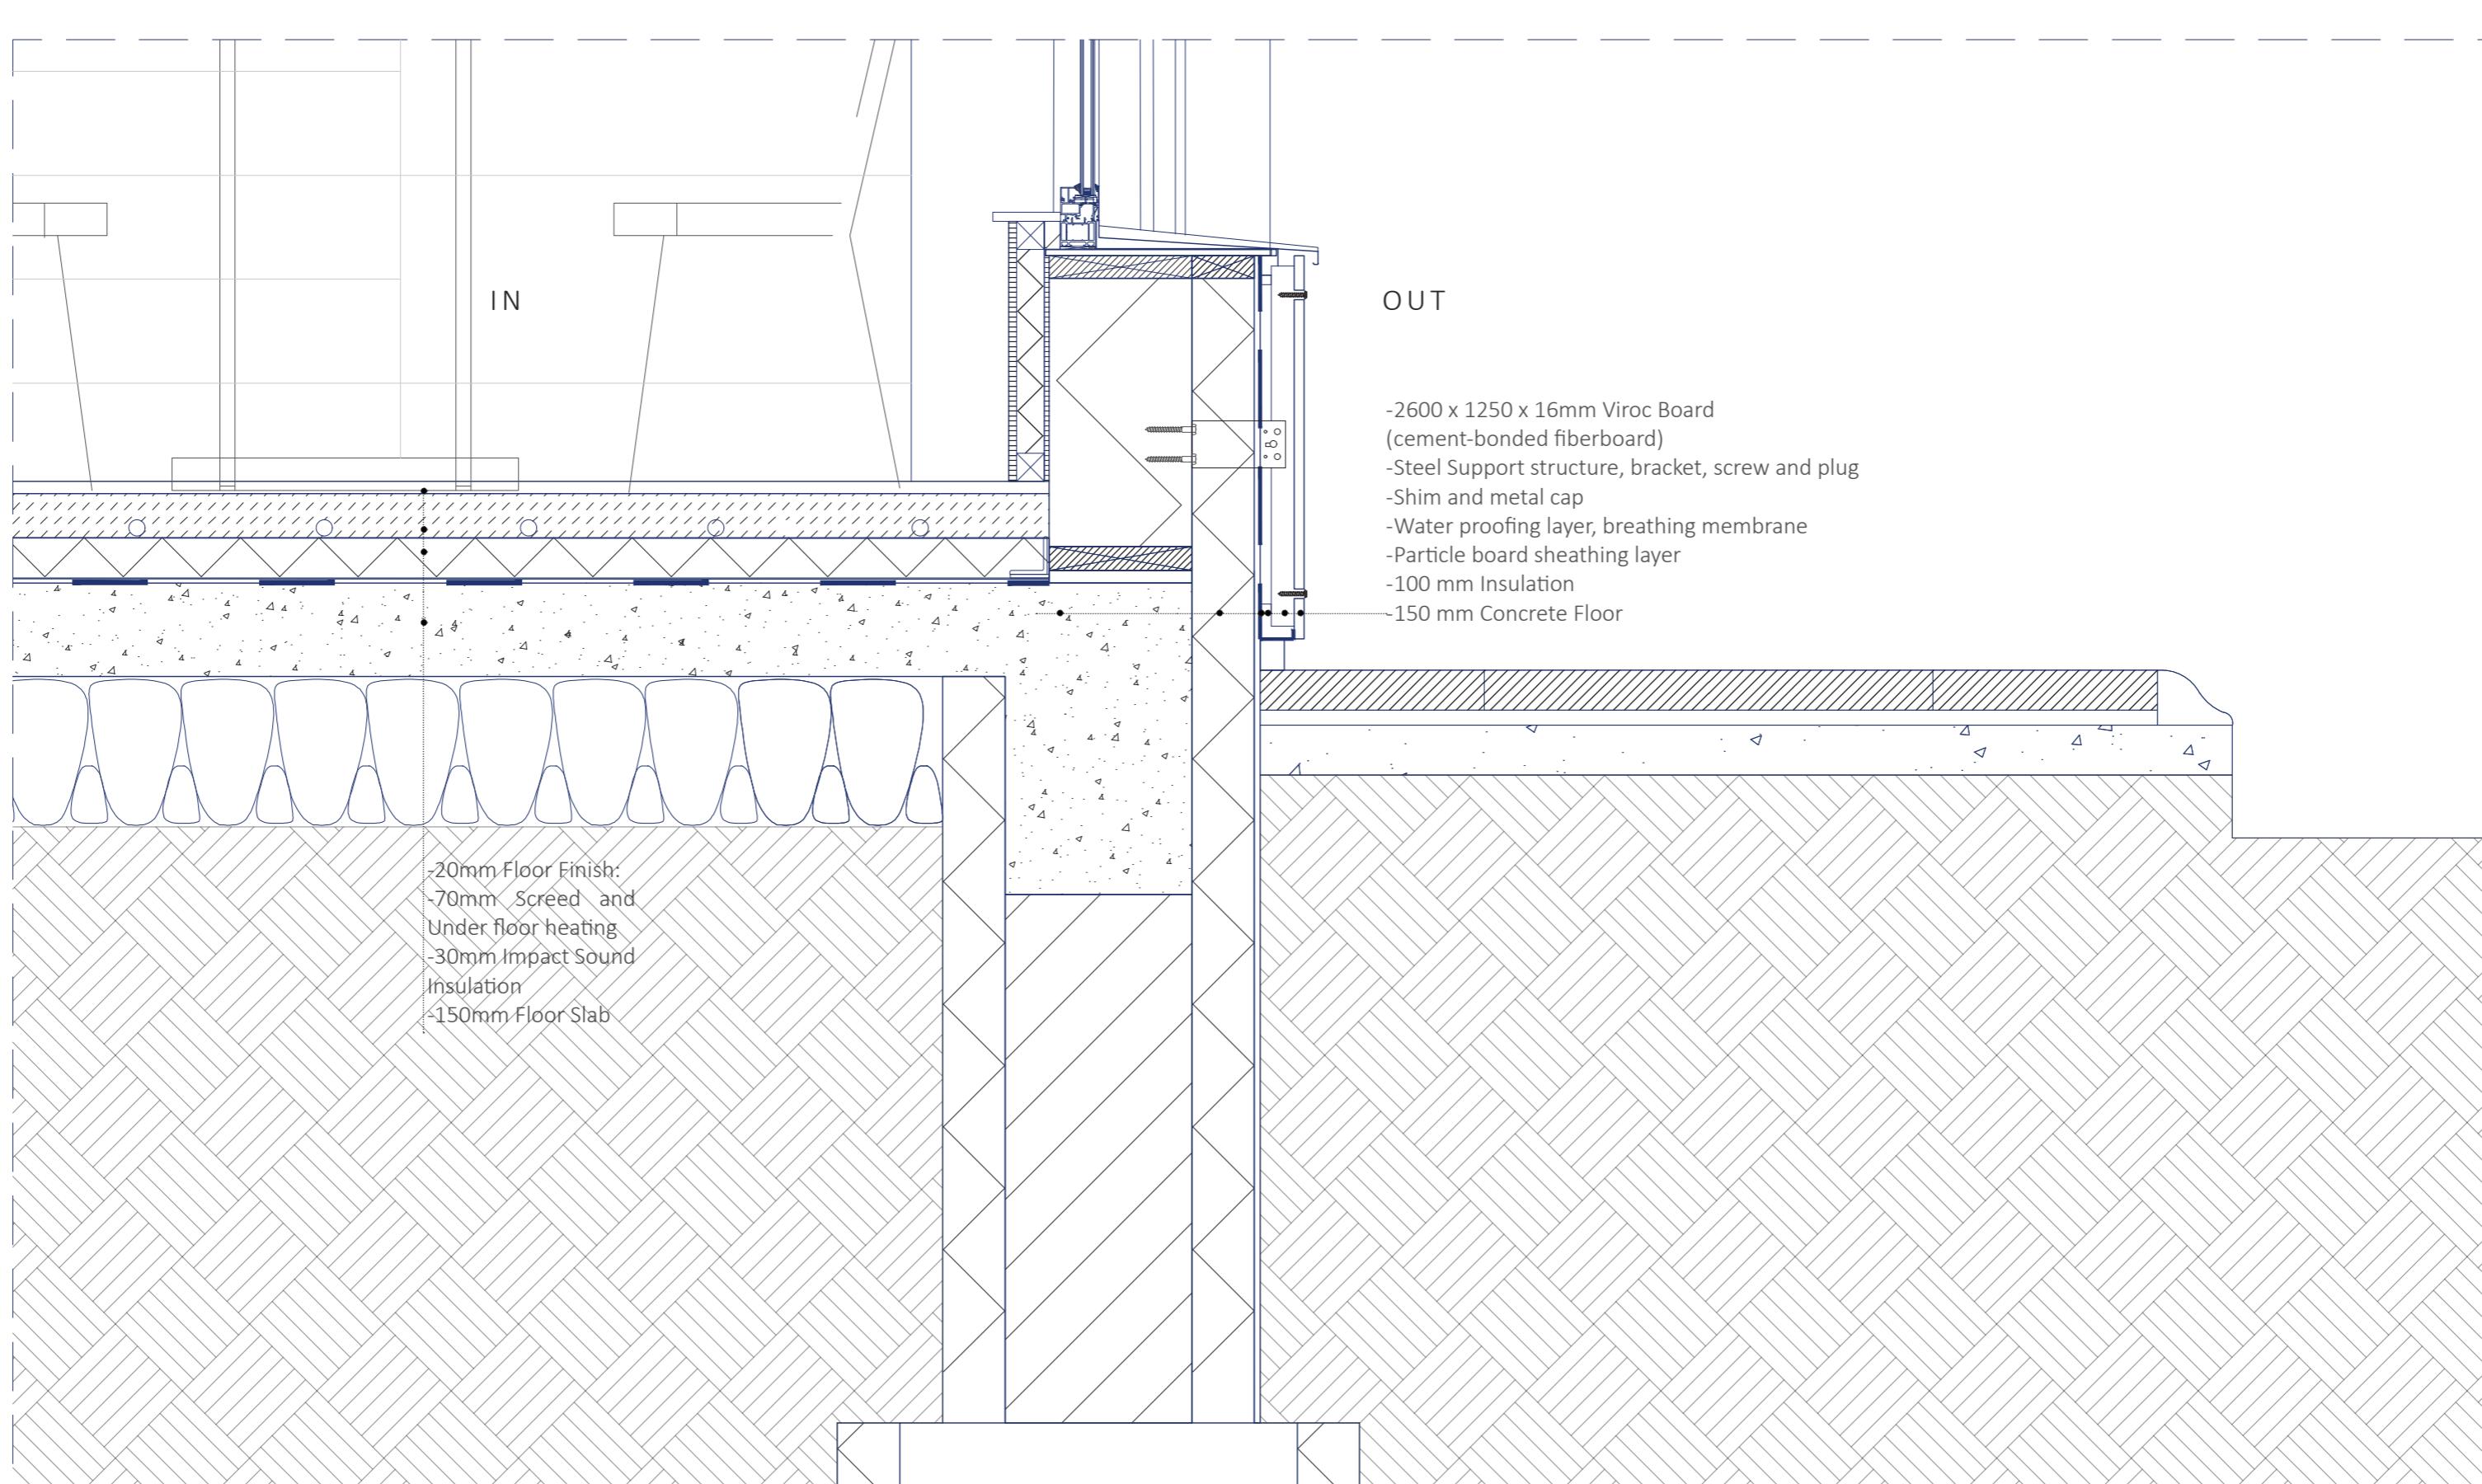

FACADE DETAILS

DETAIL D 1:10 : Connection between existing and new structure

