



Location 1:2000

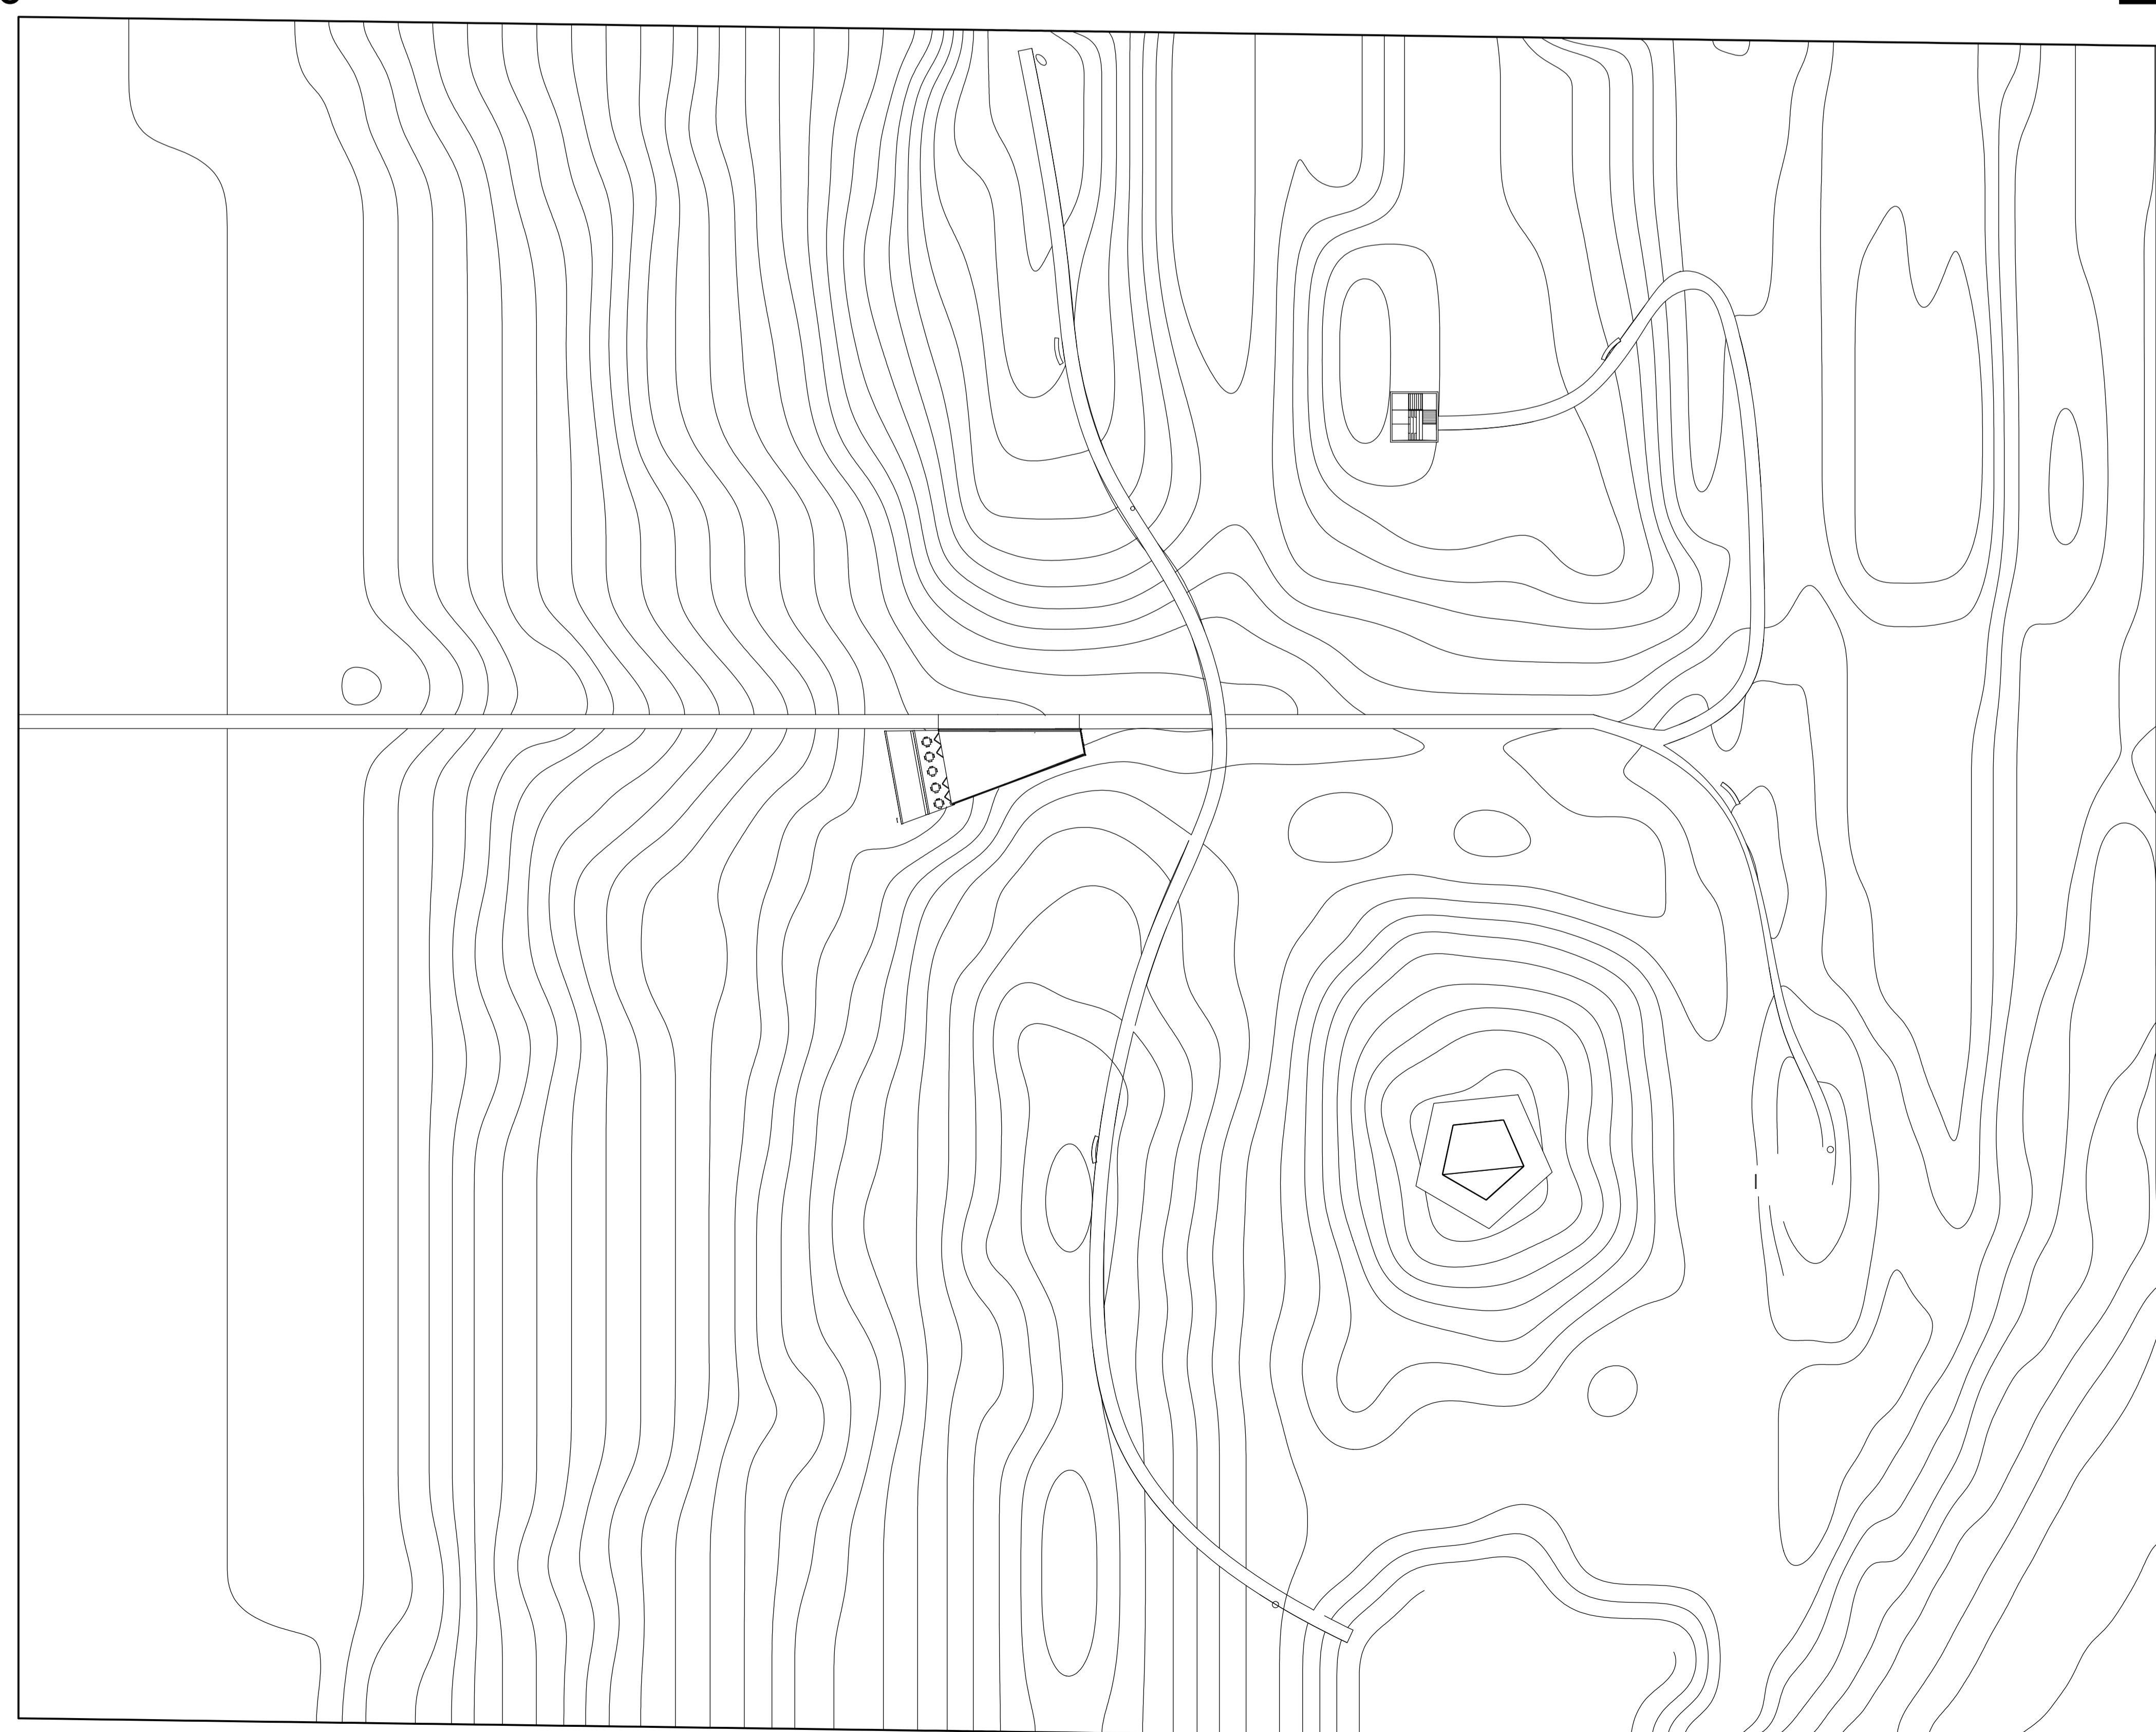


Location 1:500




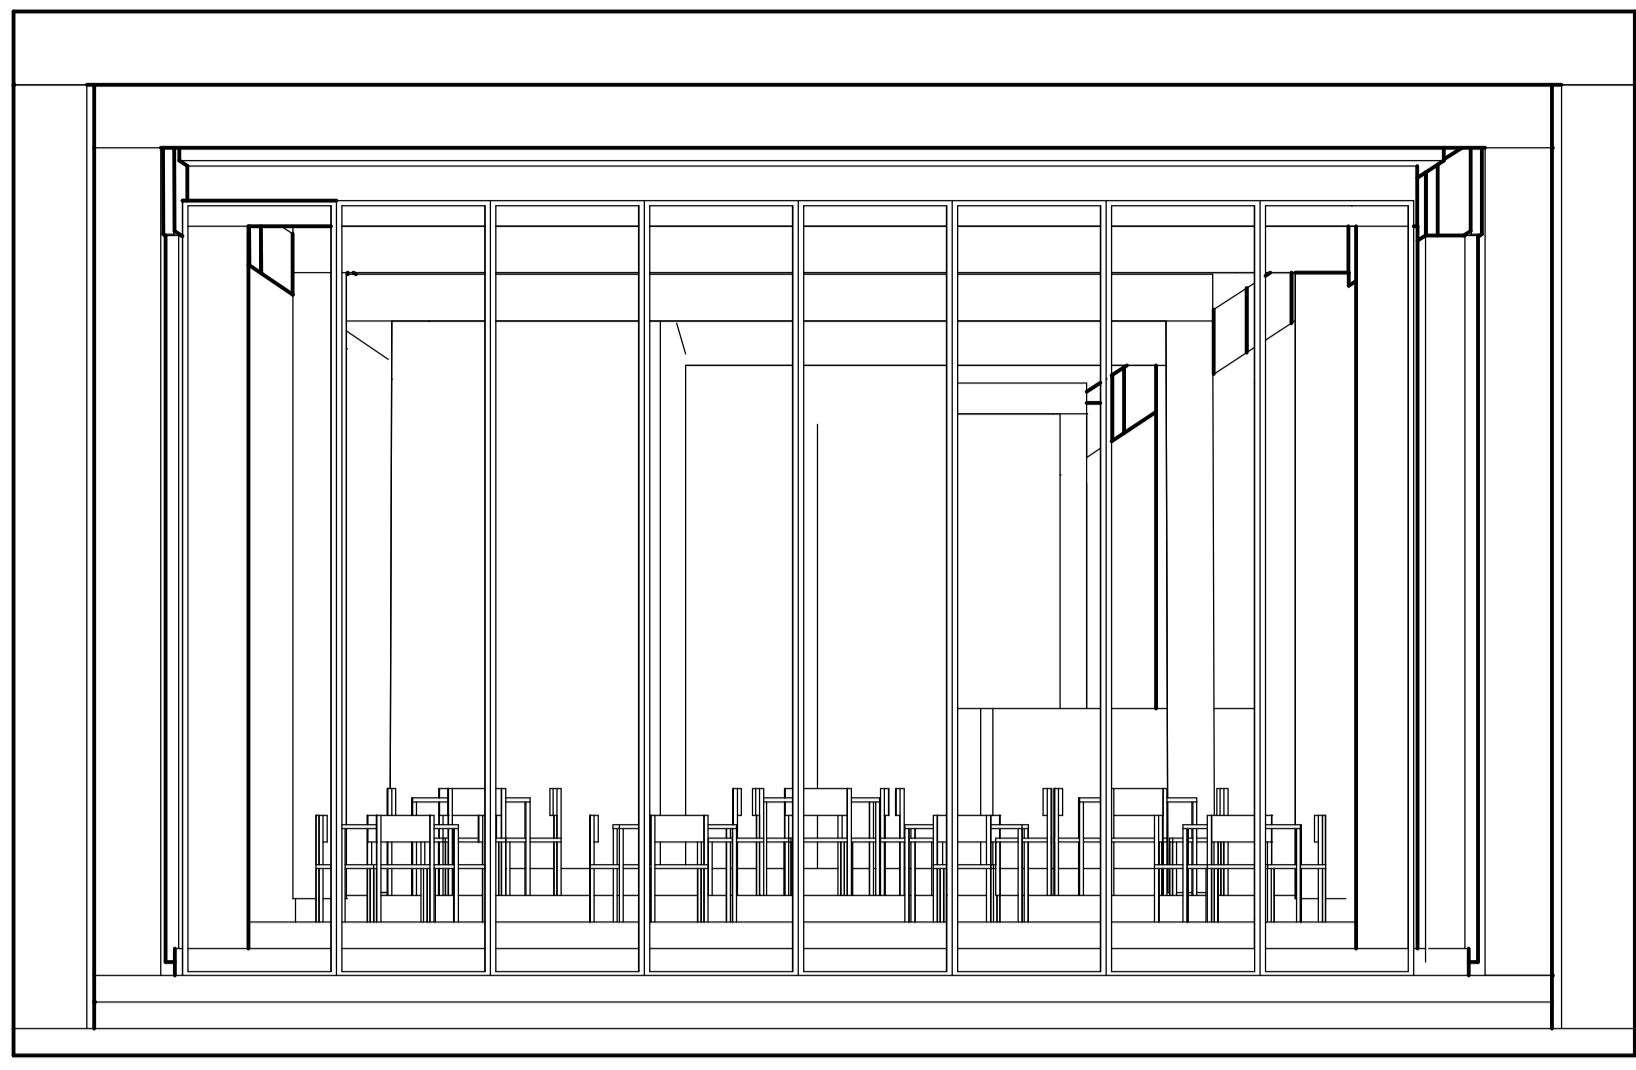


West Facade

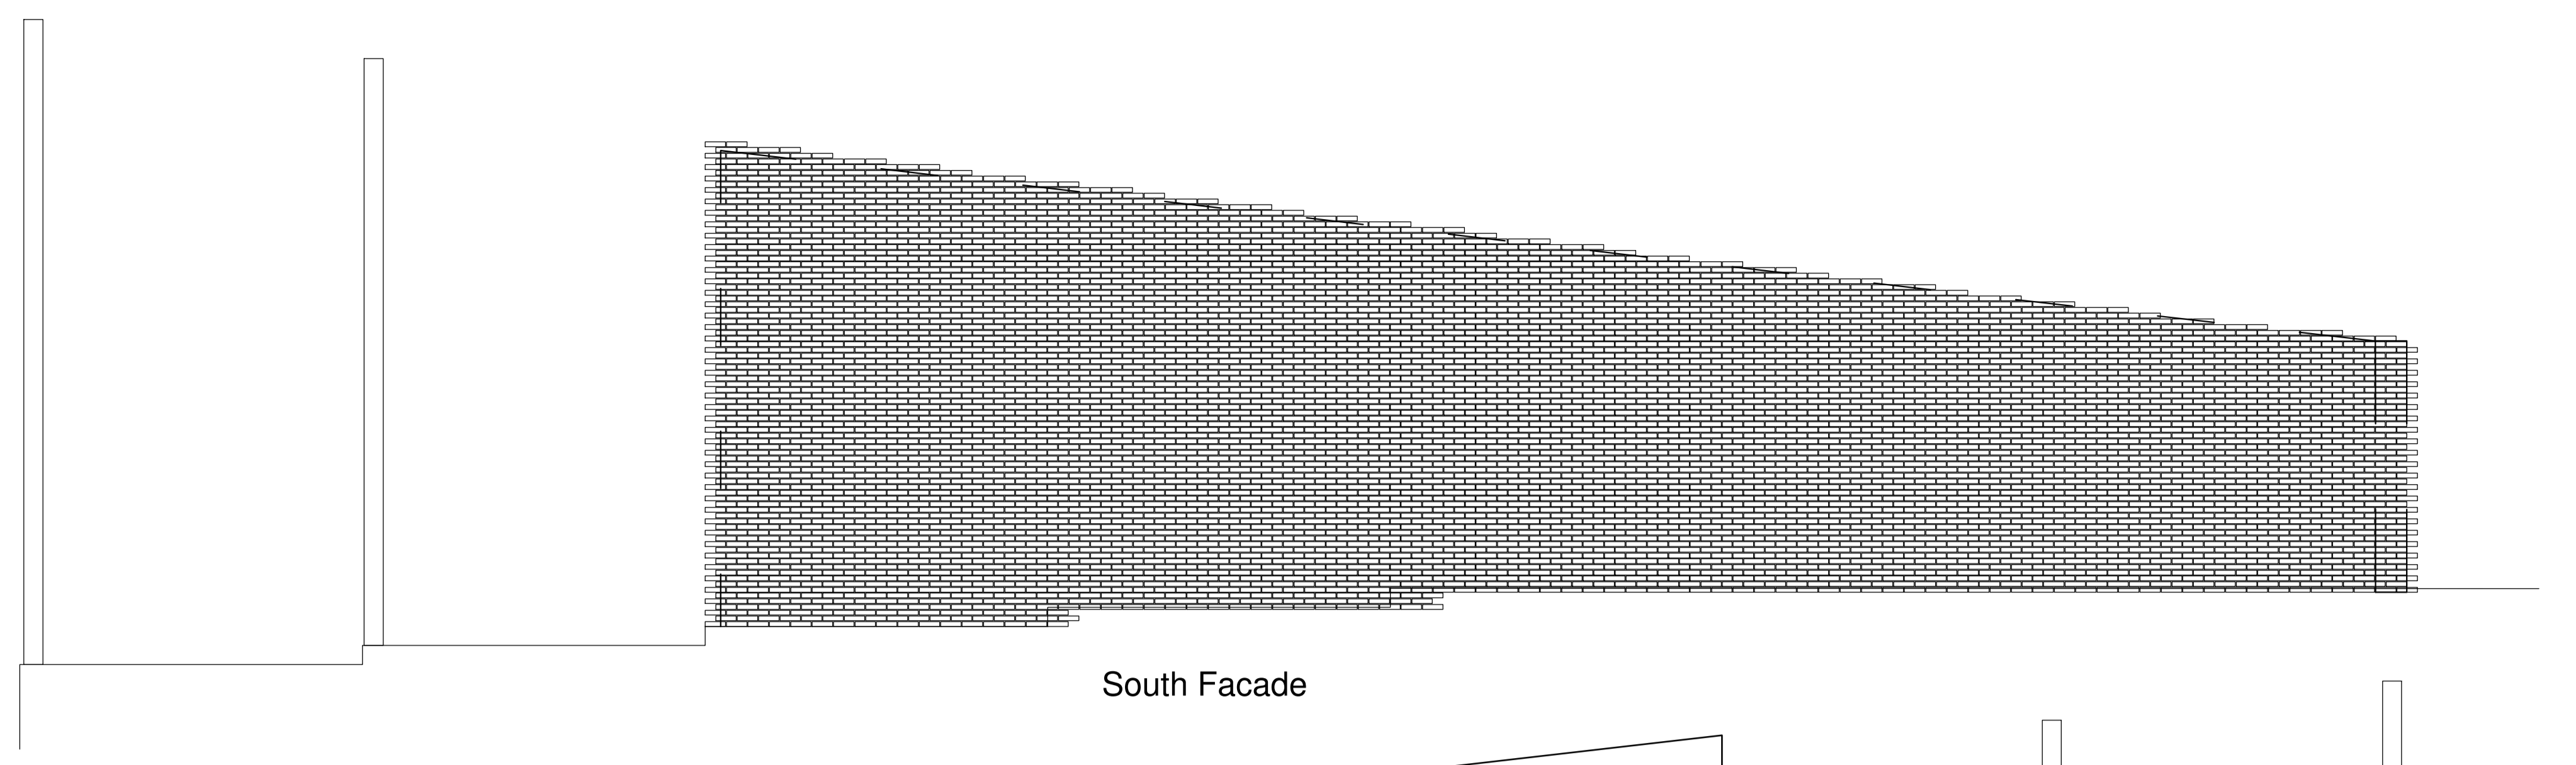

South Facade

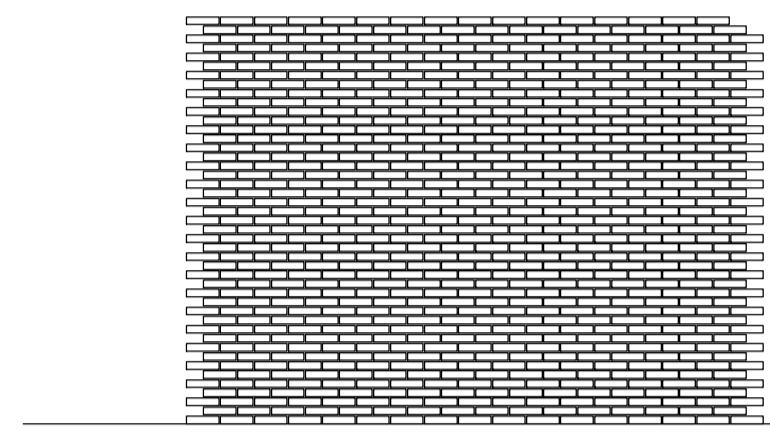


East Facade

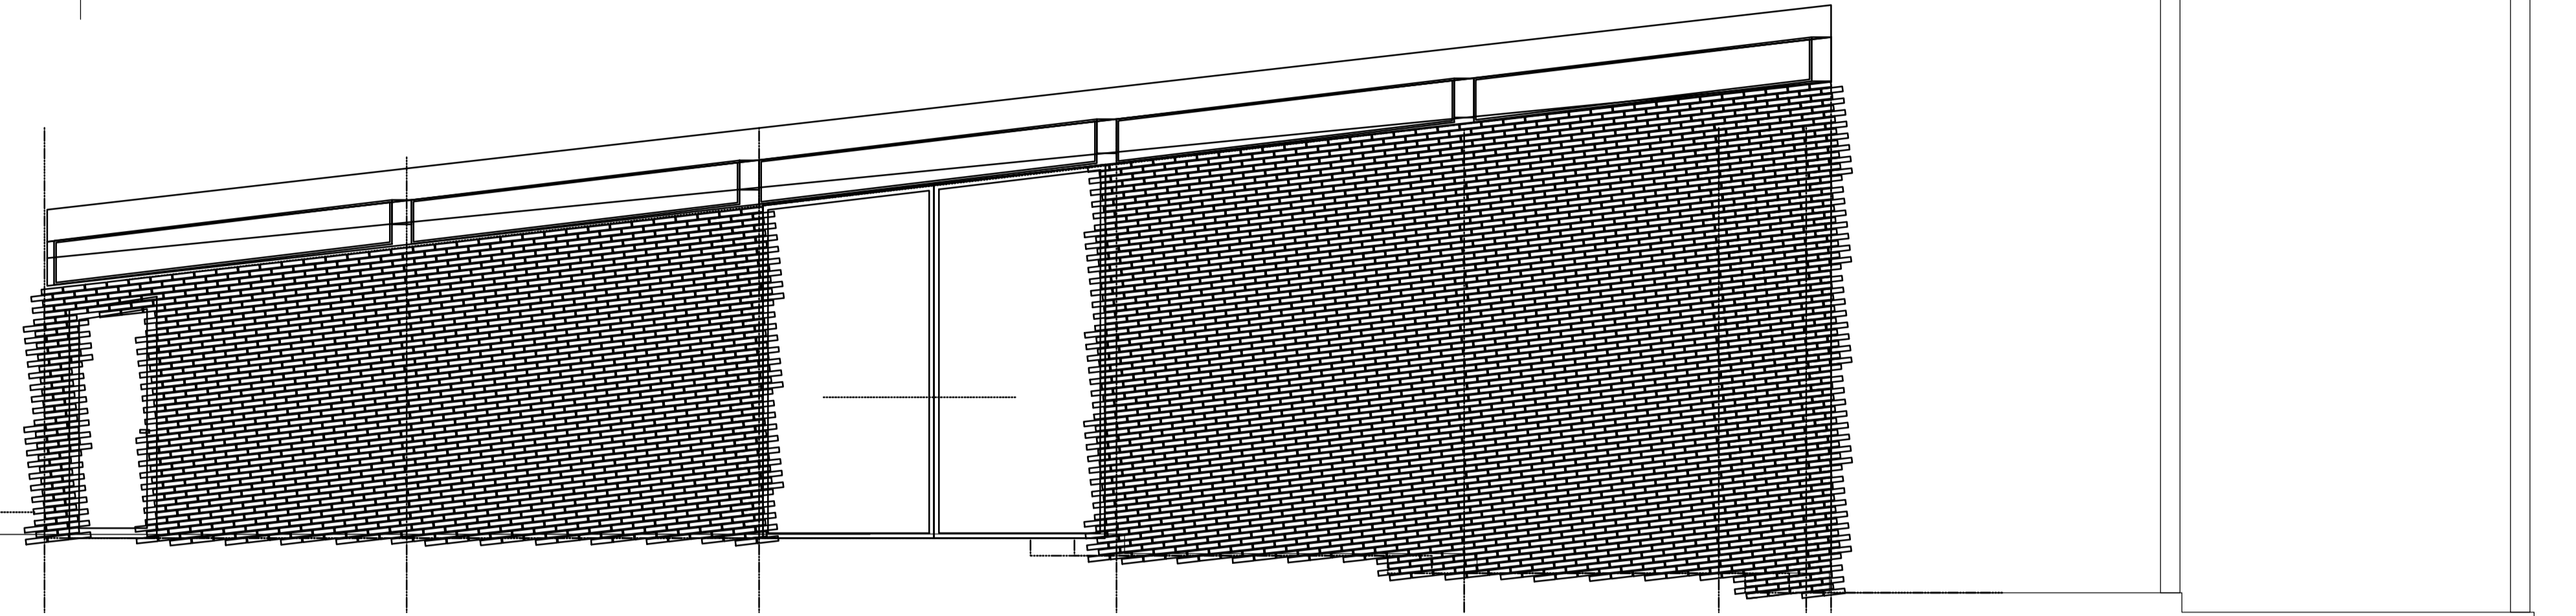


North Facade


Elevations 1:50

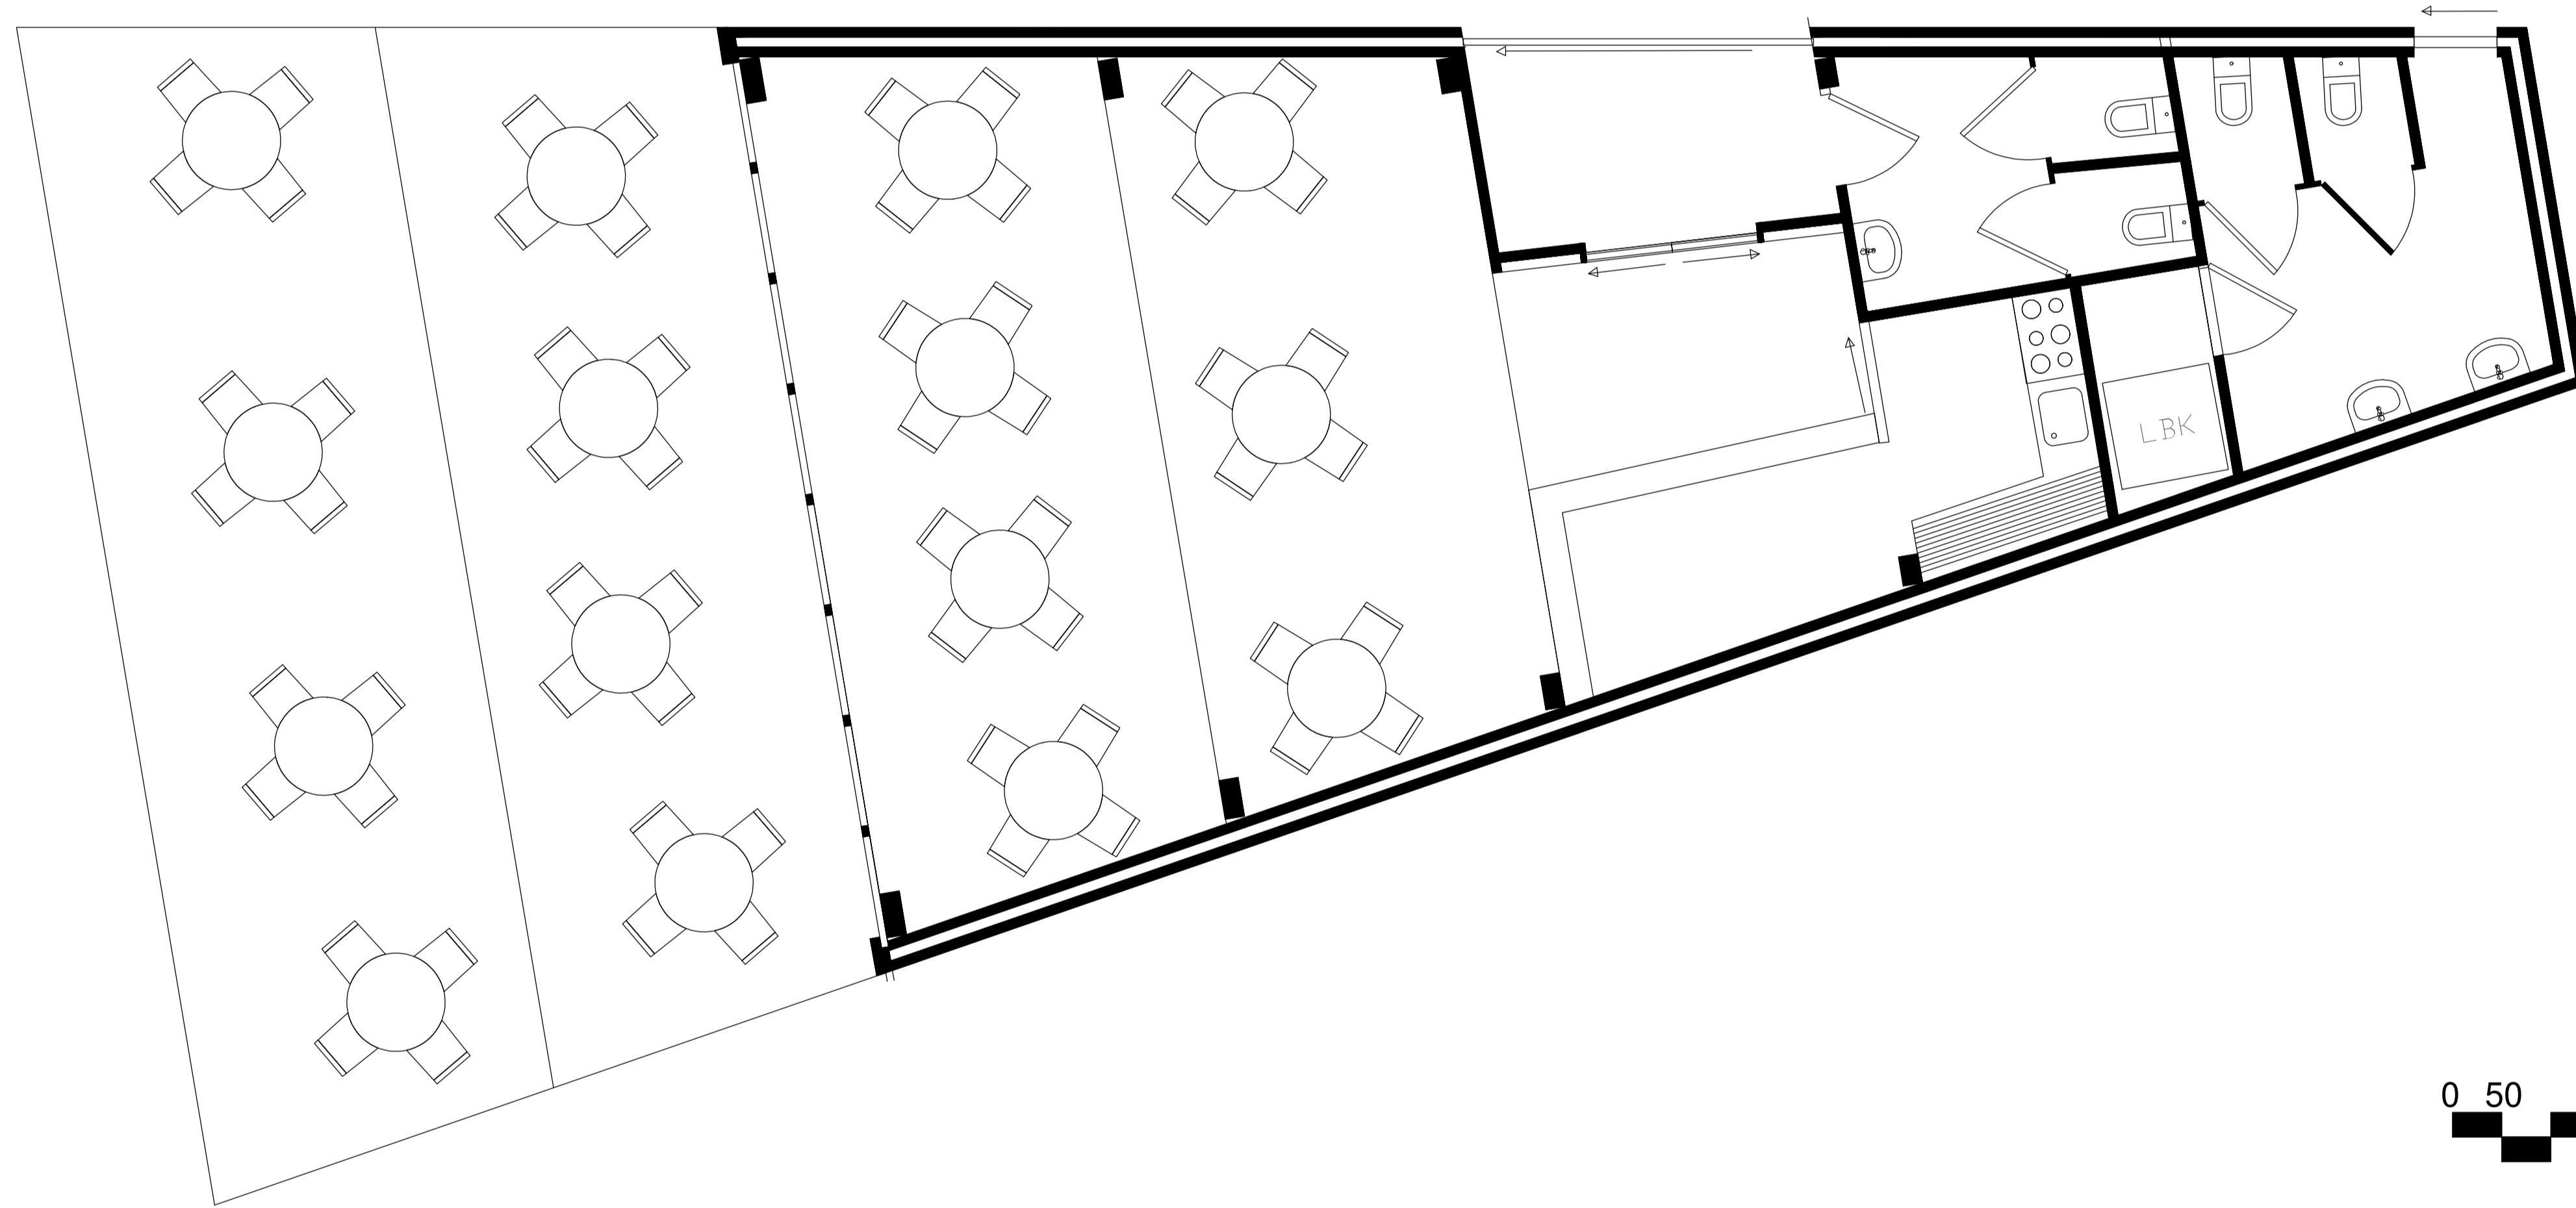


Plan 1:50

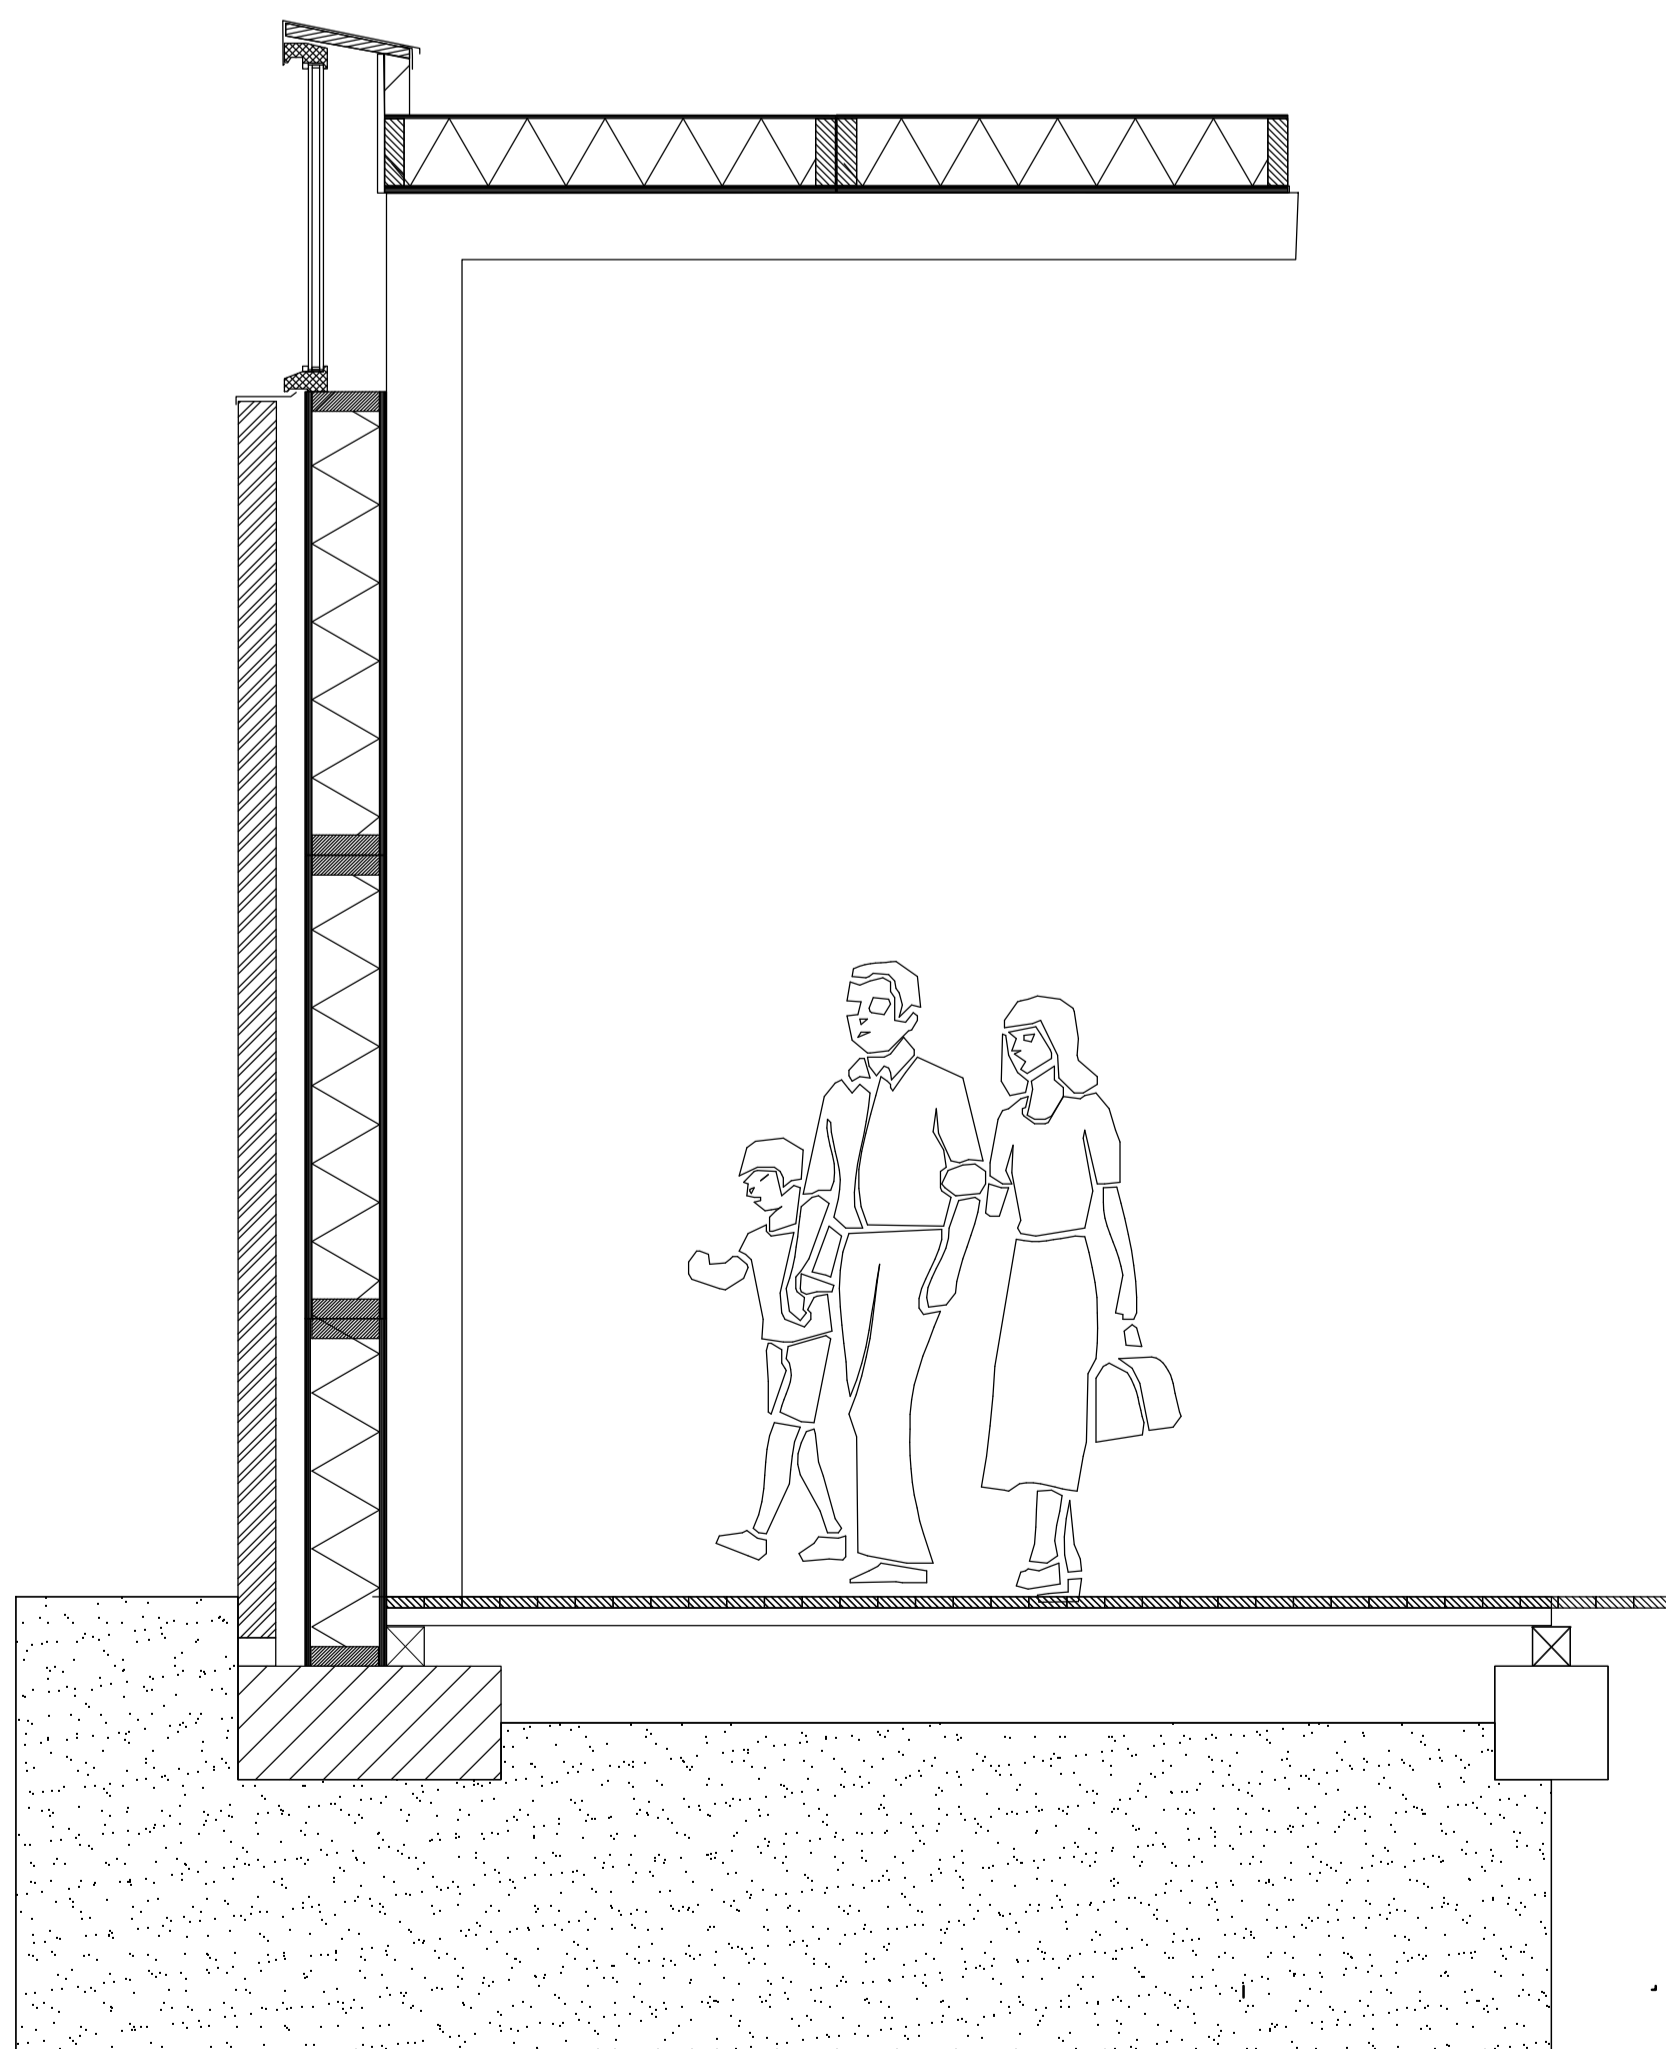


Vertical 1:20

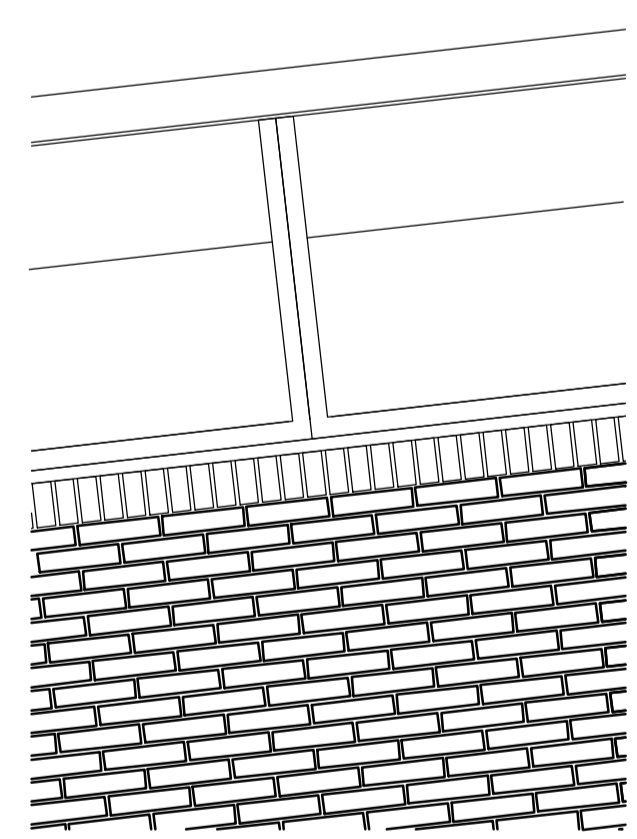

Exterior 1:20

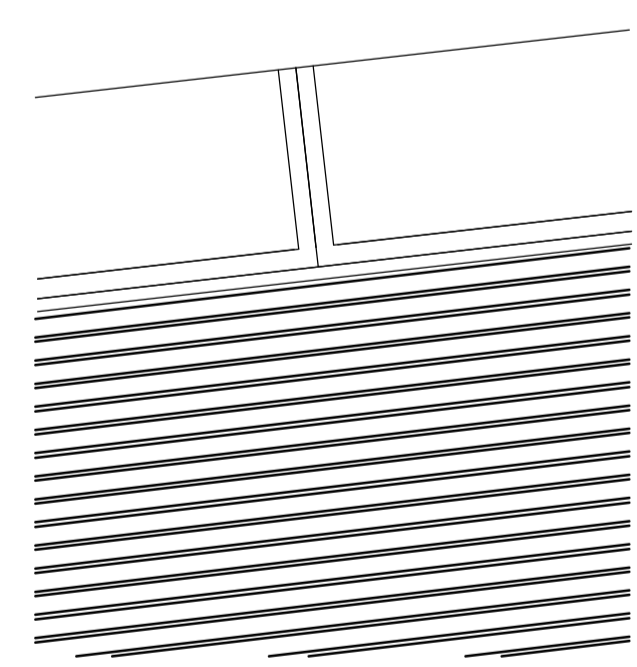


Interior 1:20


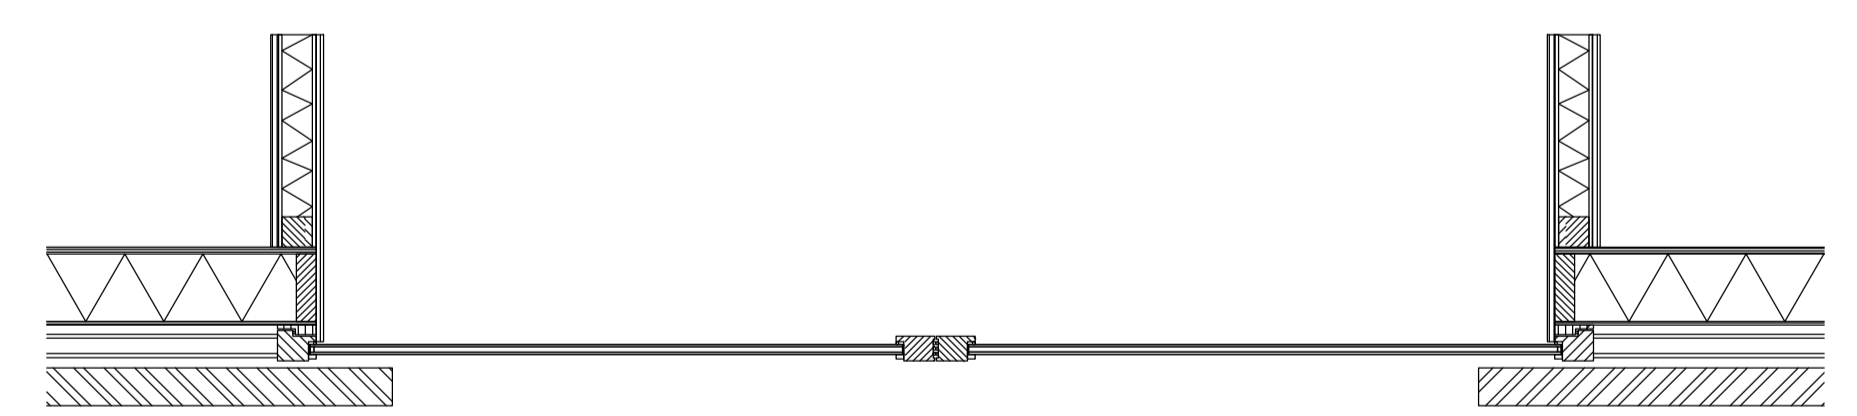


Horizontal Section 1:20








Section 1:50 ->

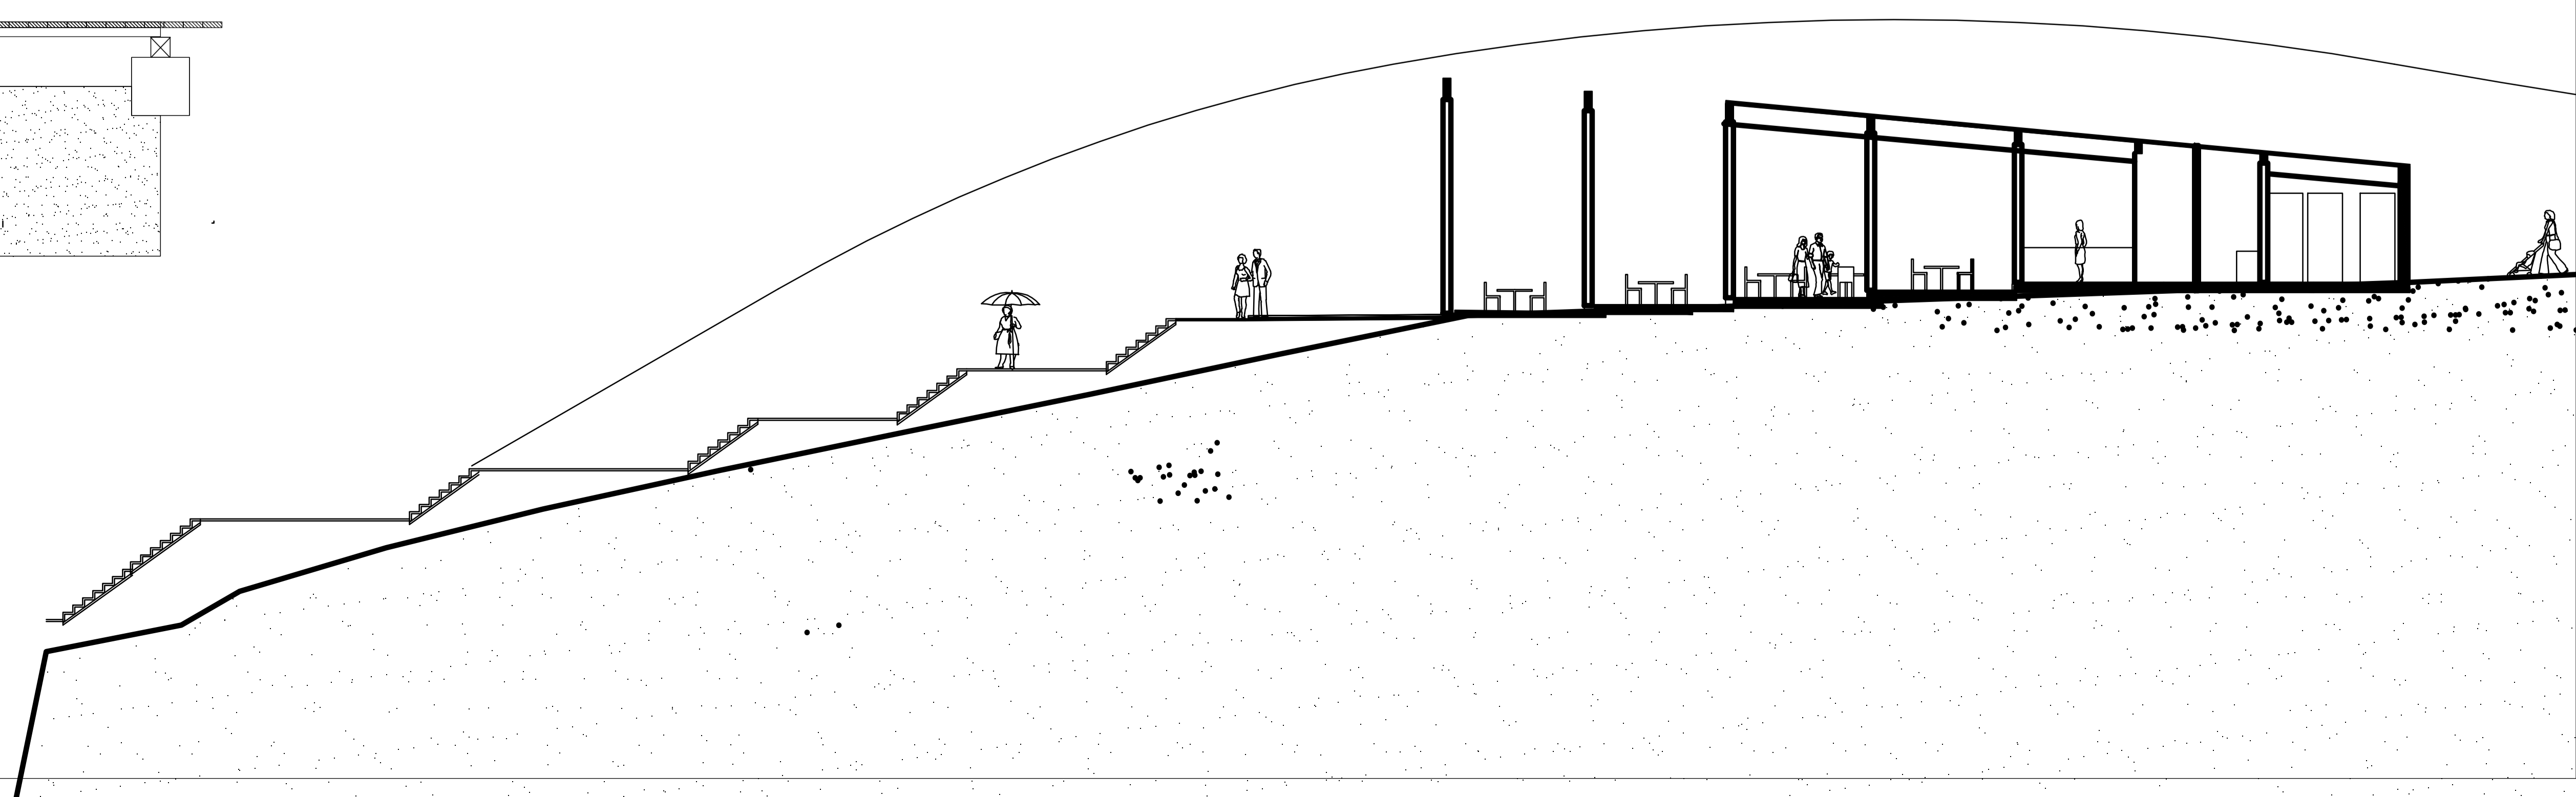

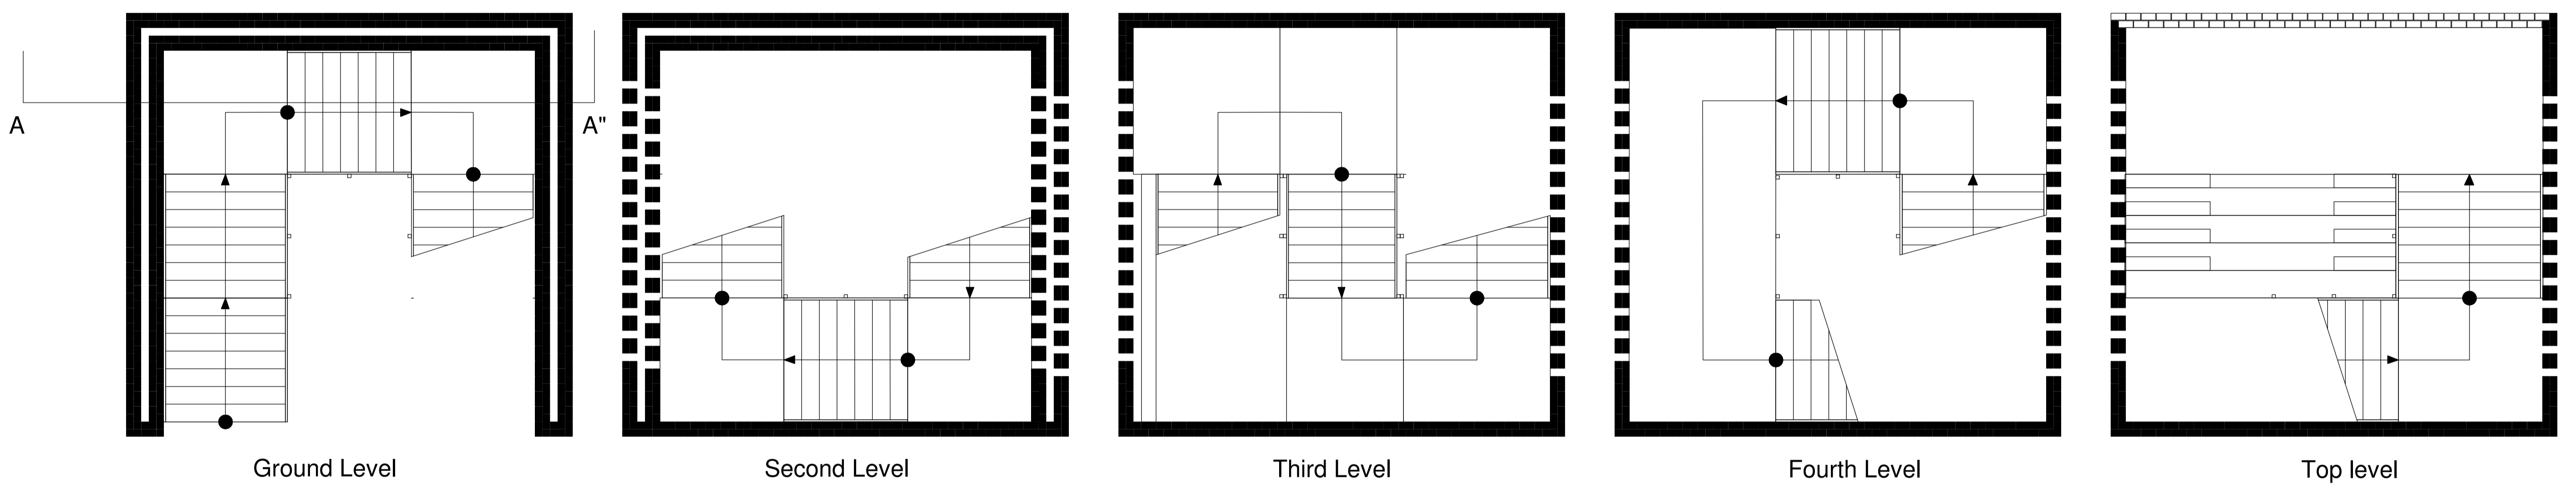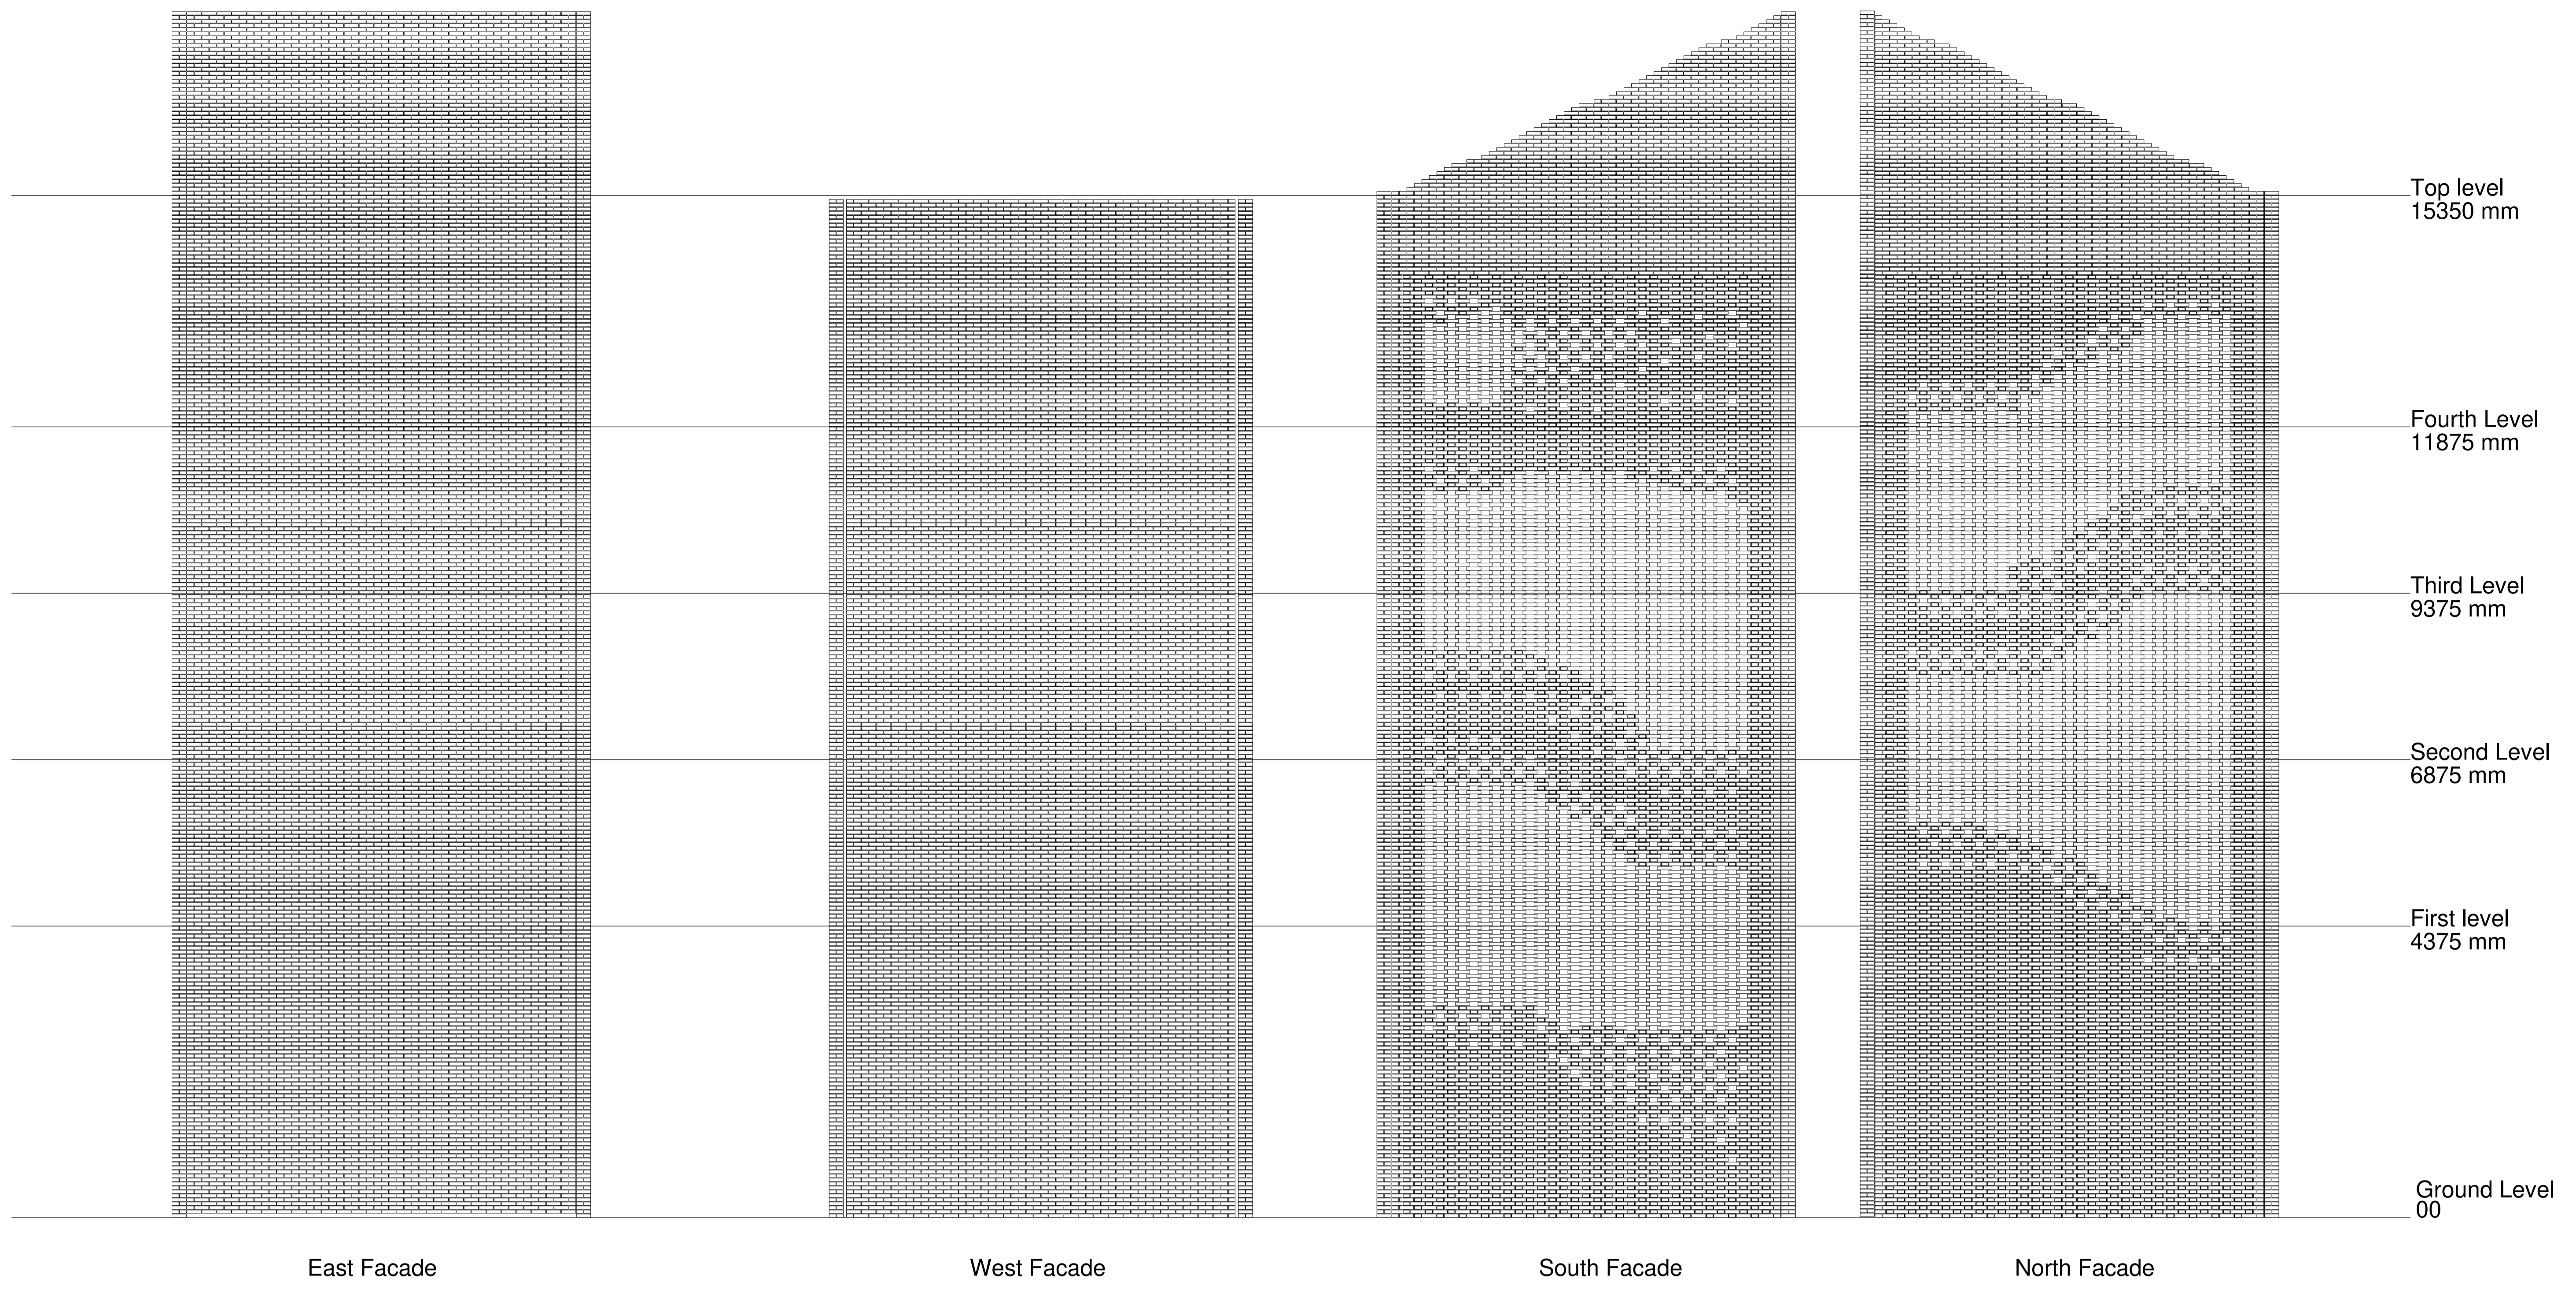


 Plans 1:50

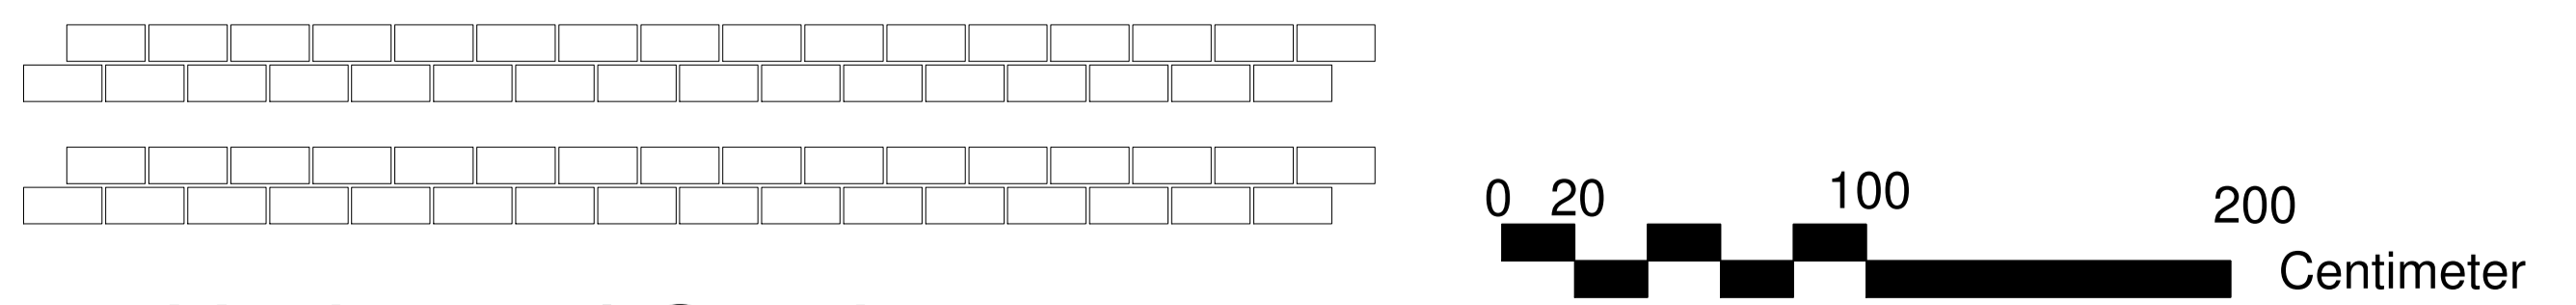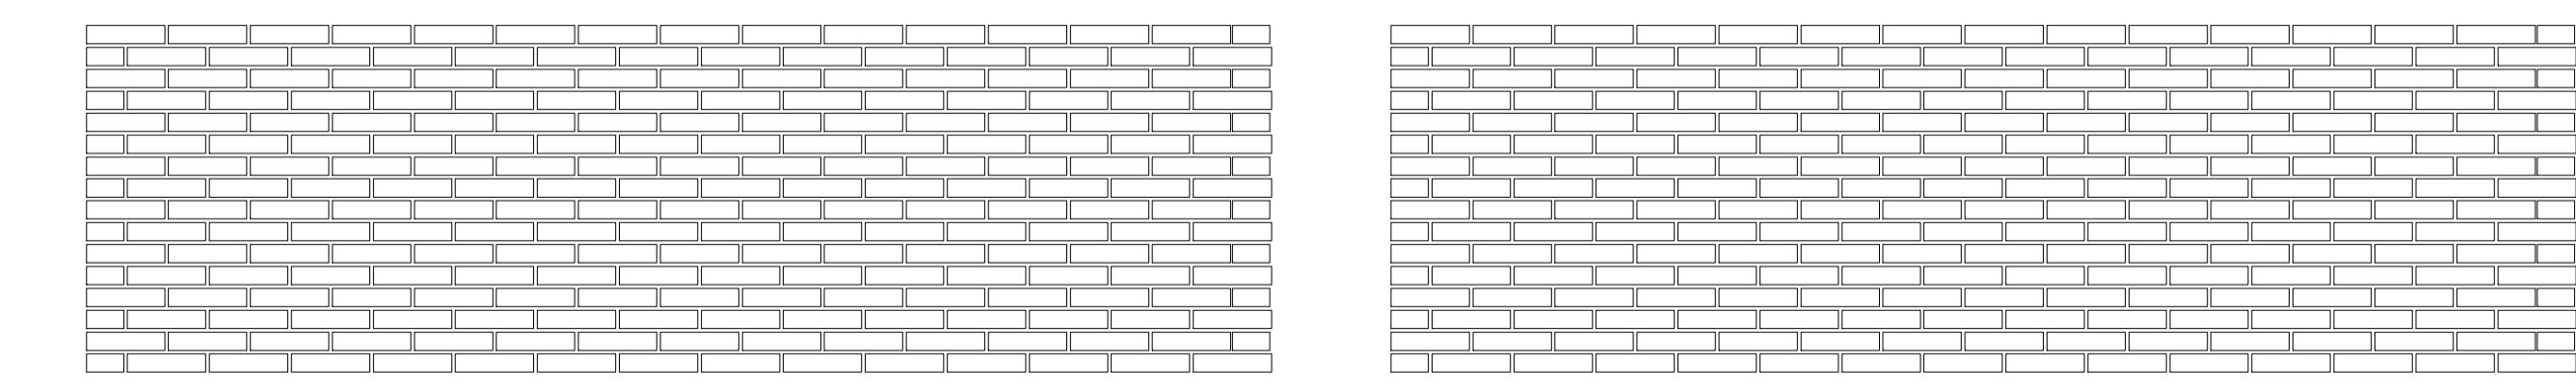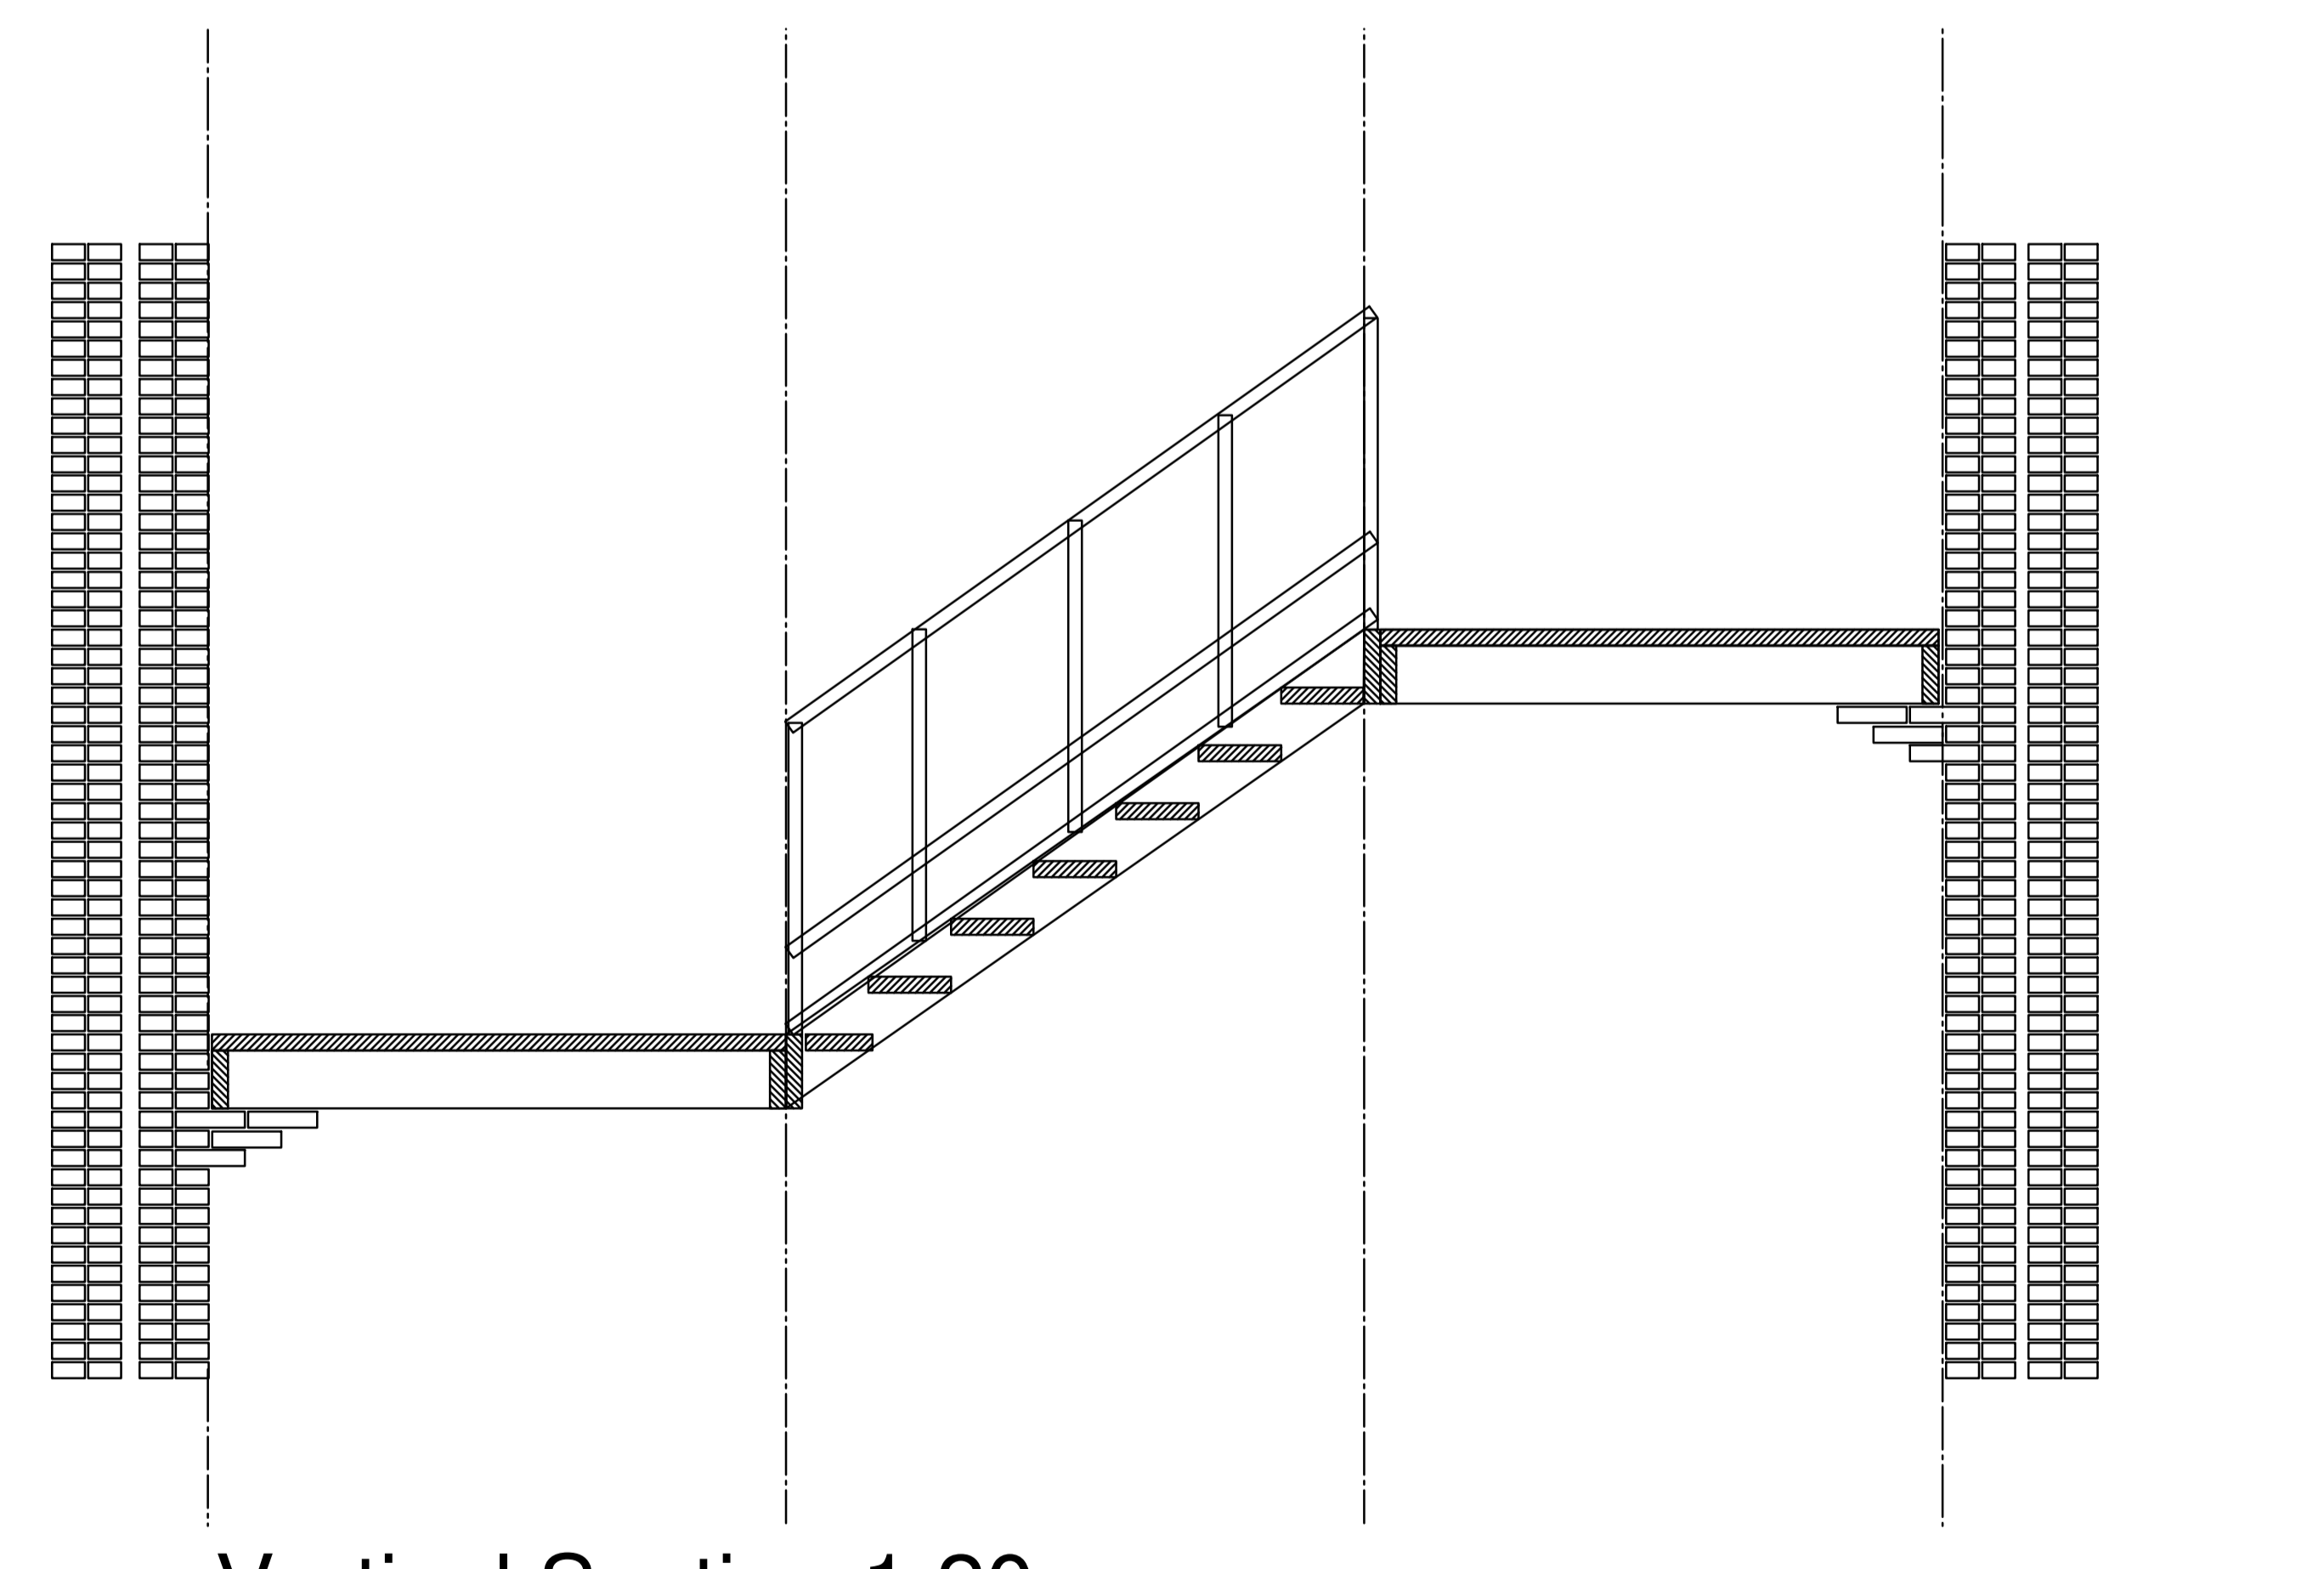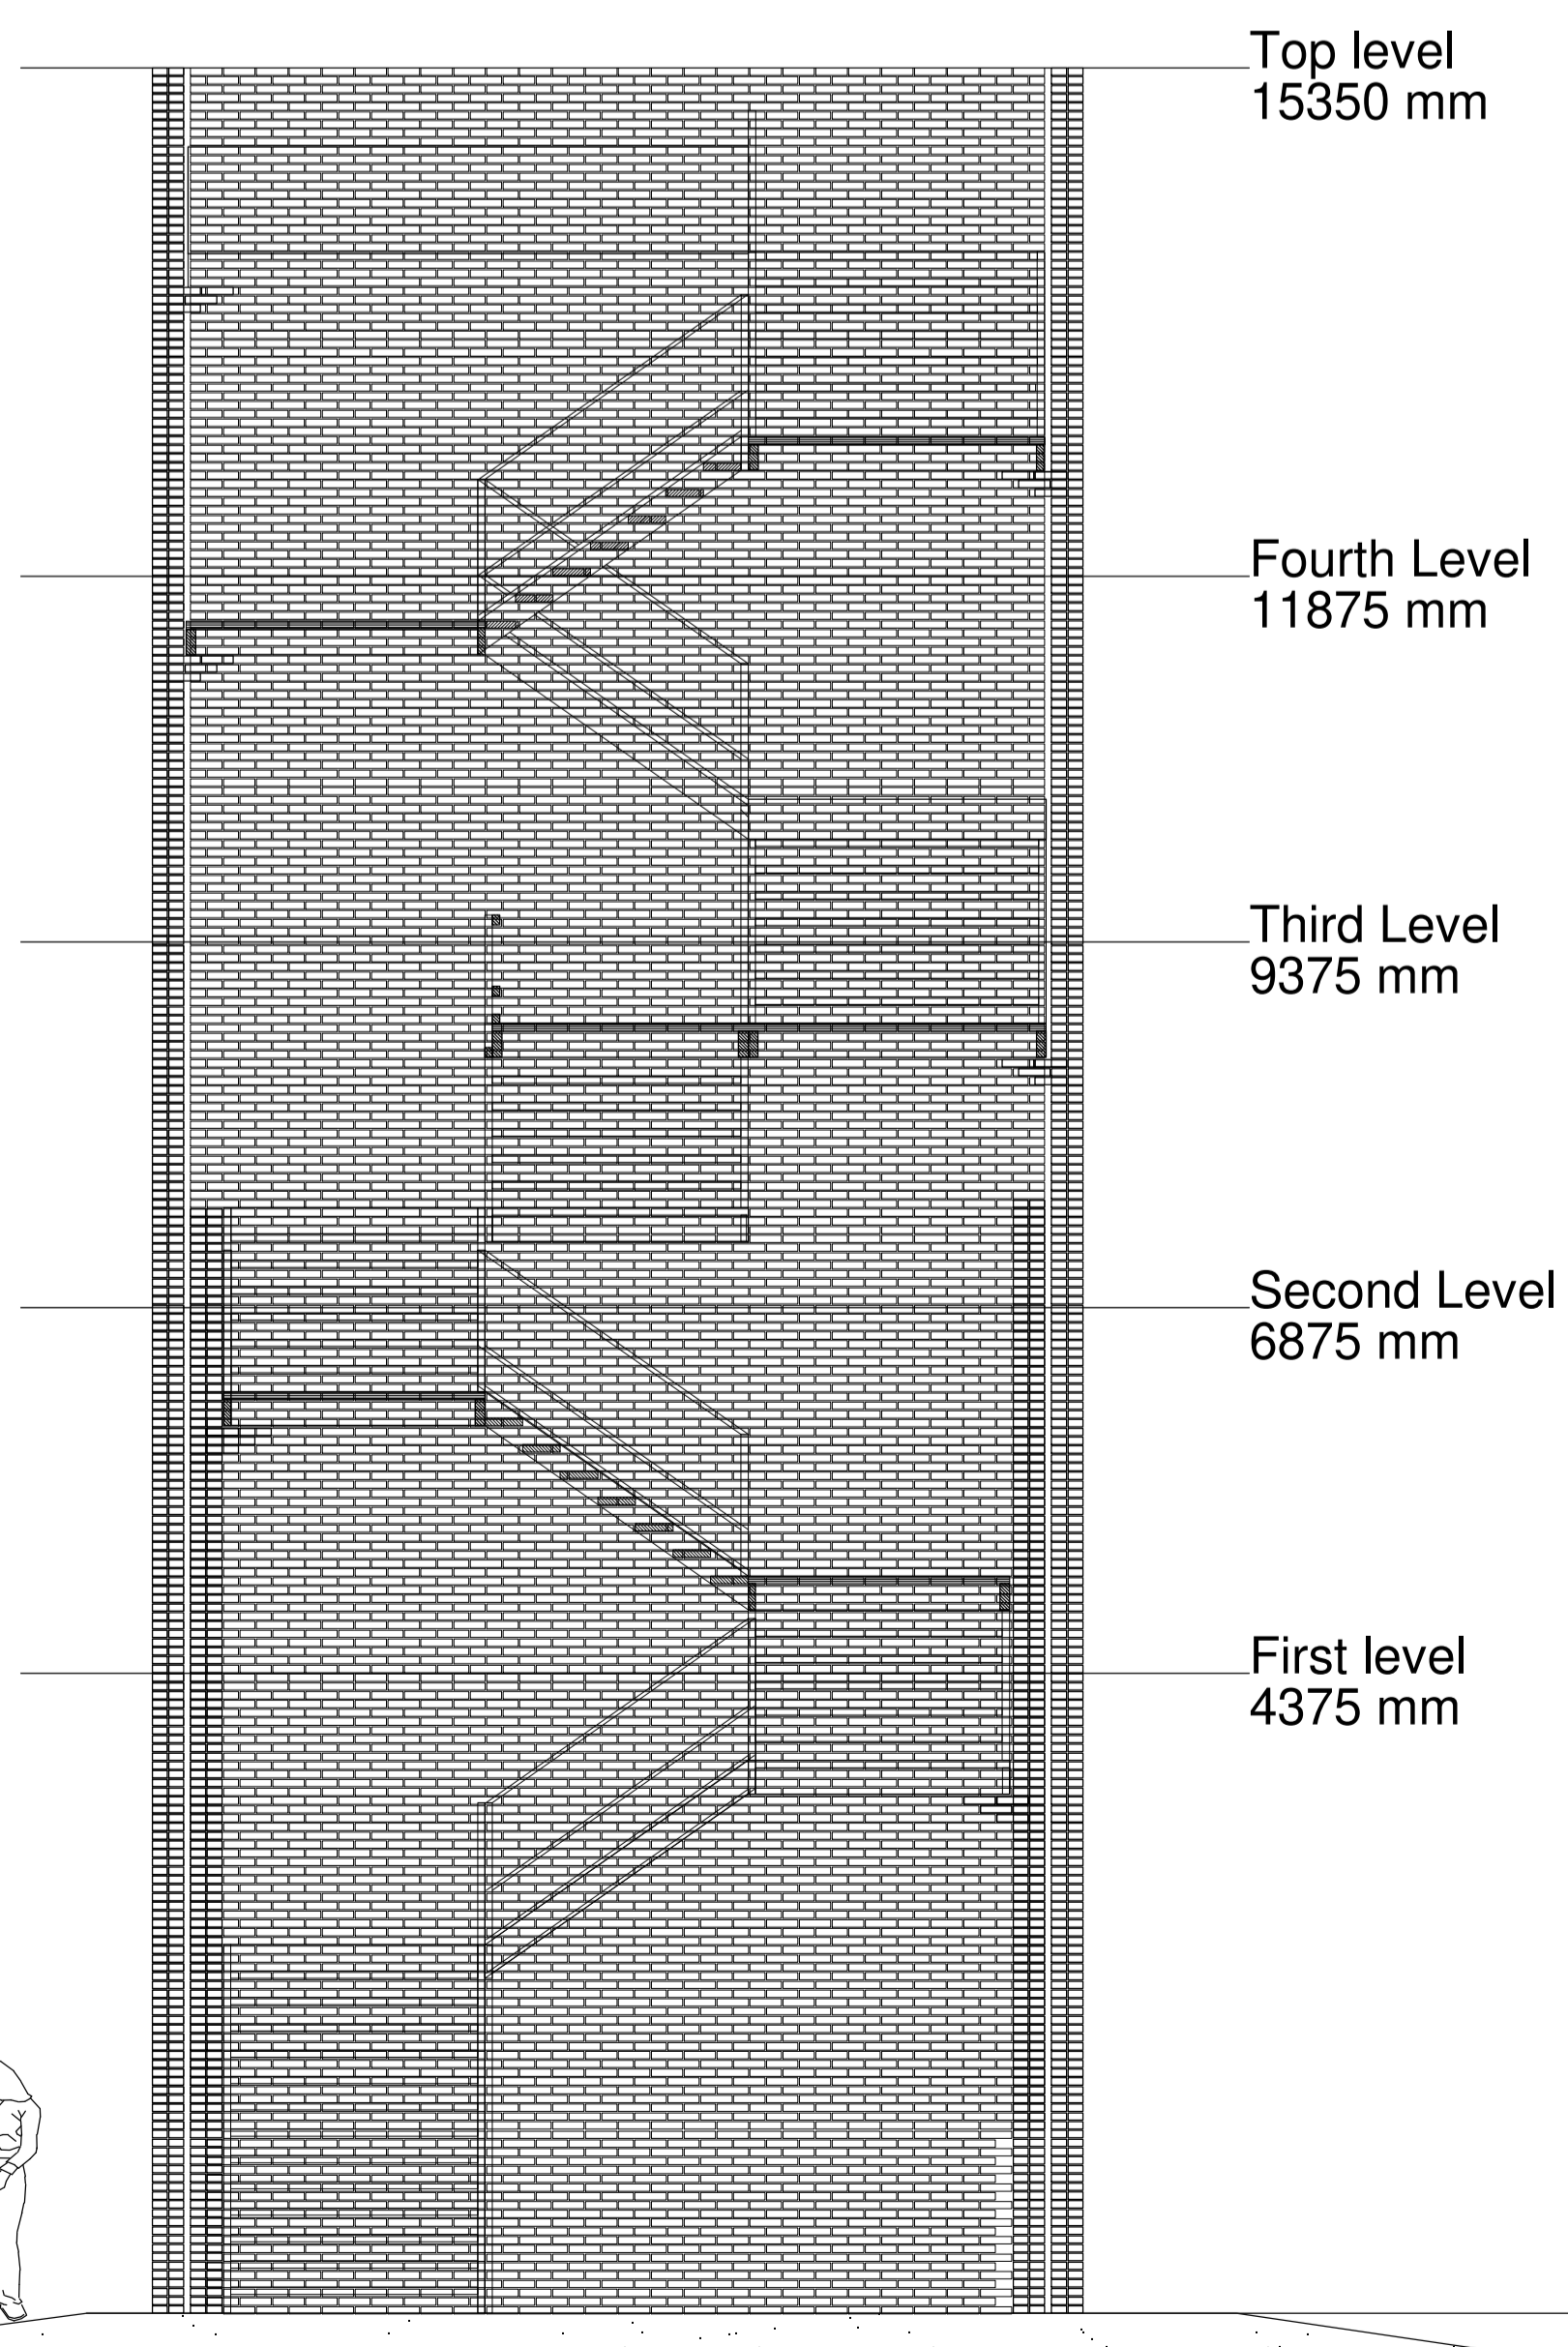


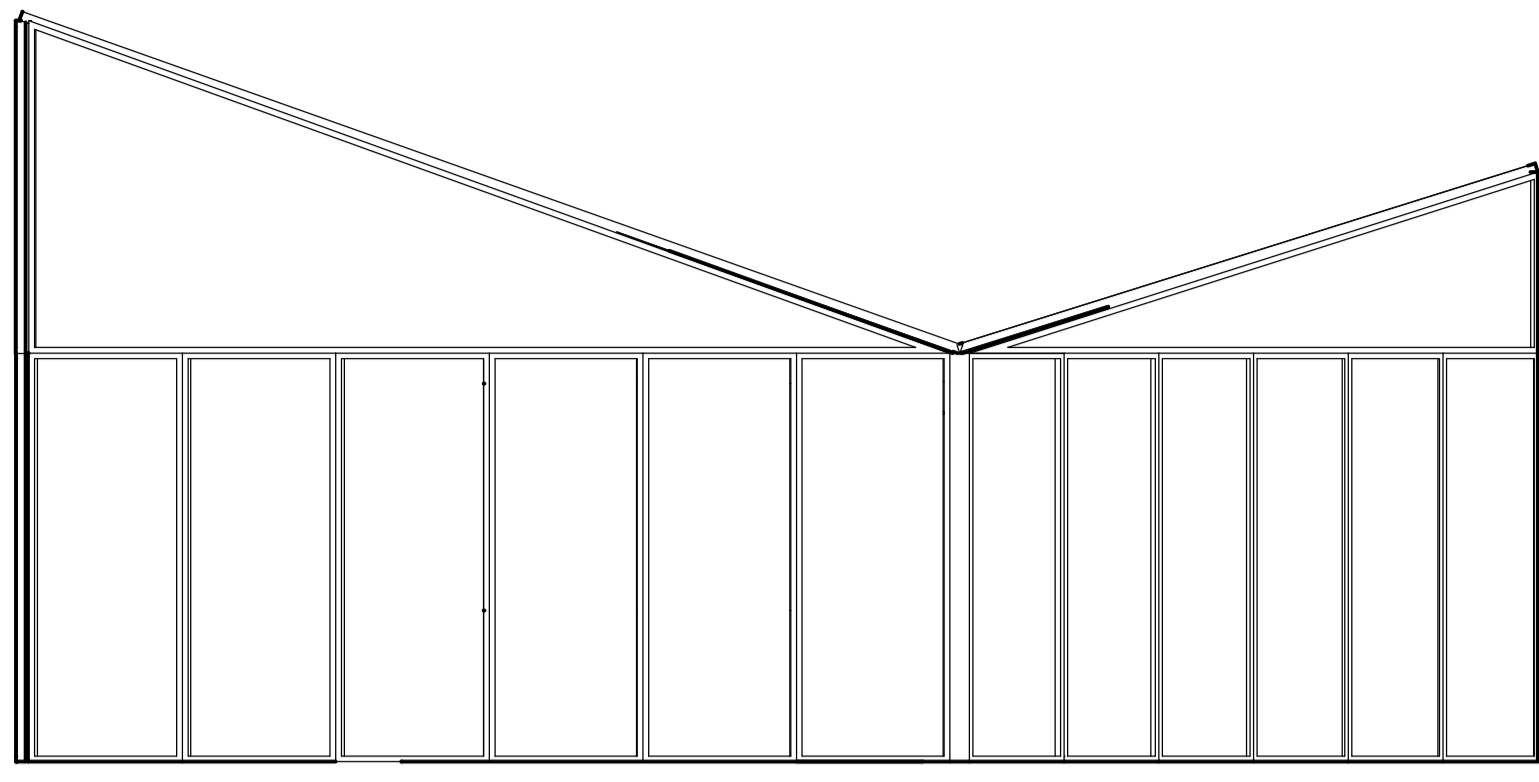


West Facade

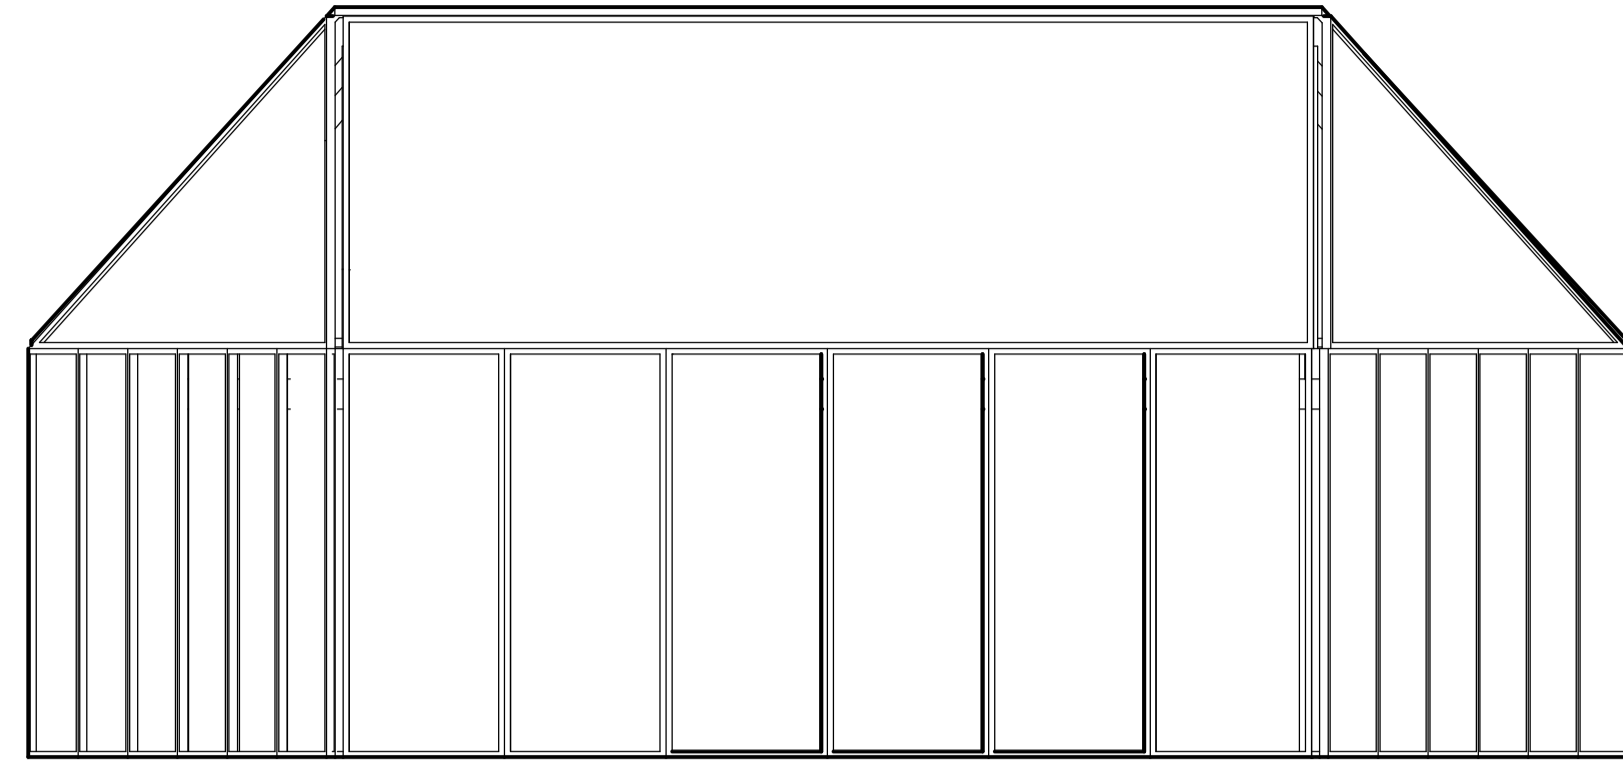


North Facade

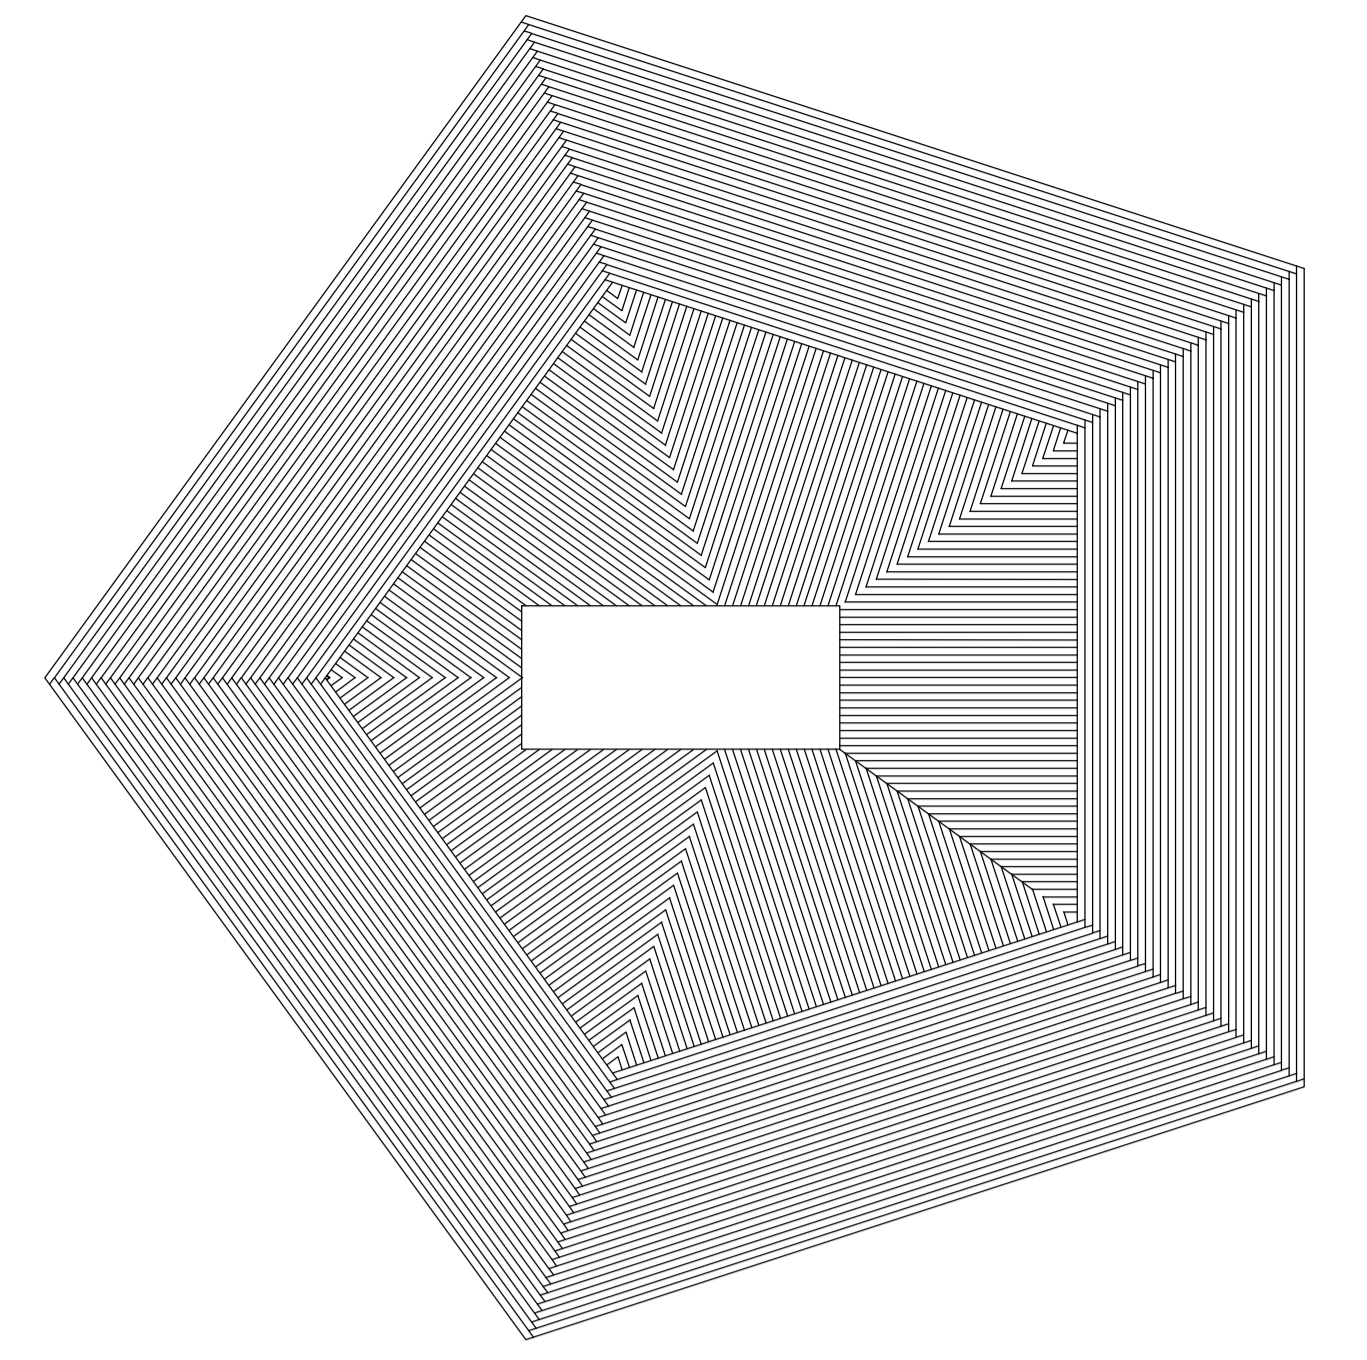

Interior/ Exterior Plank Pattern 1:100

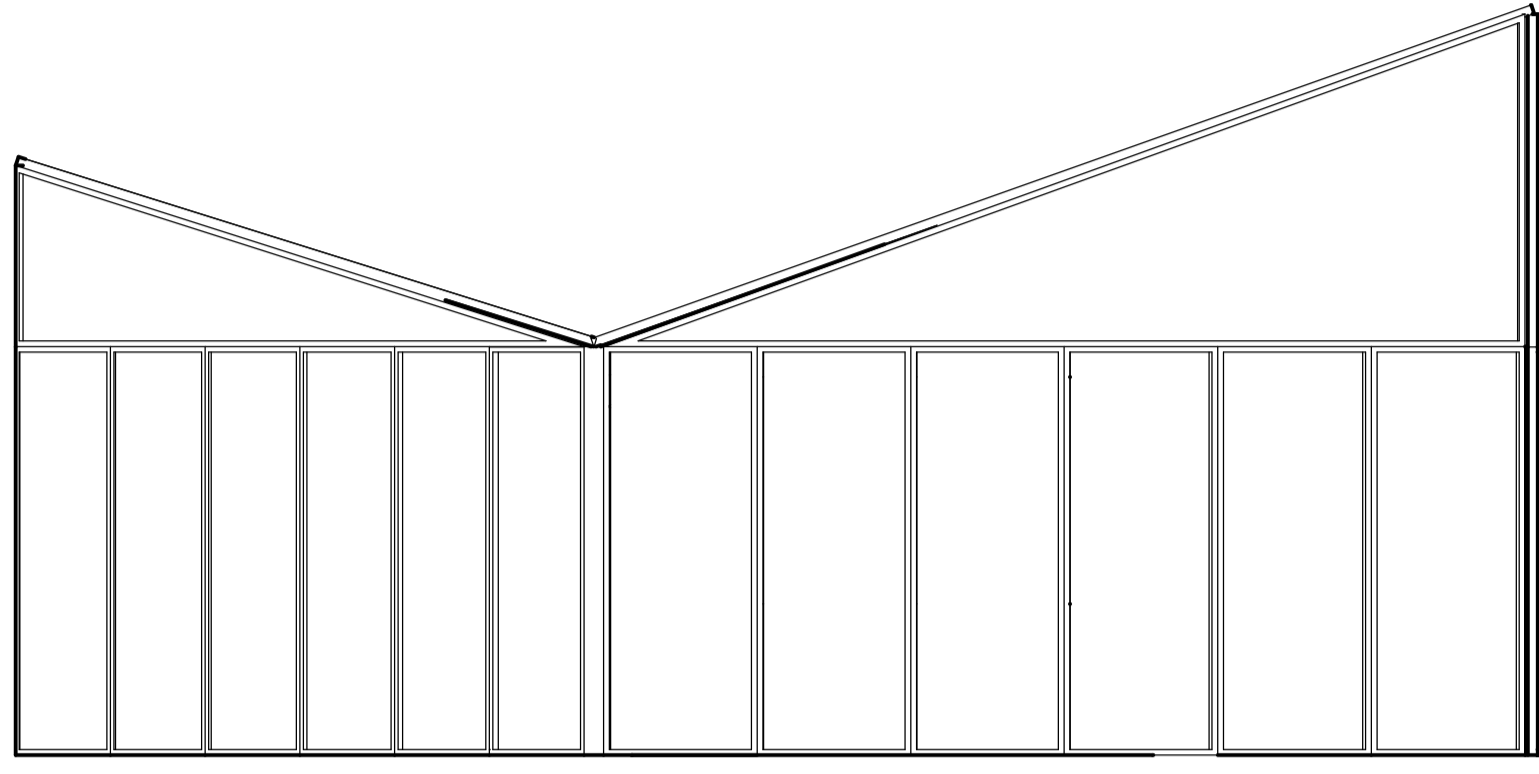


East Facade

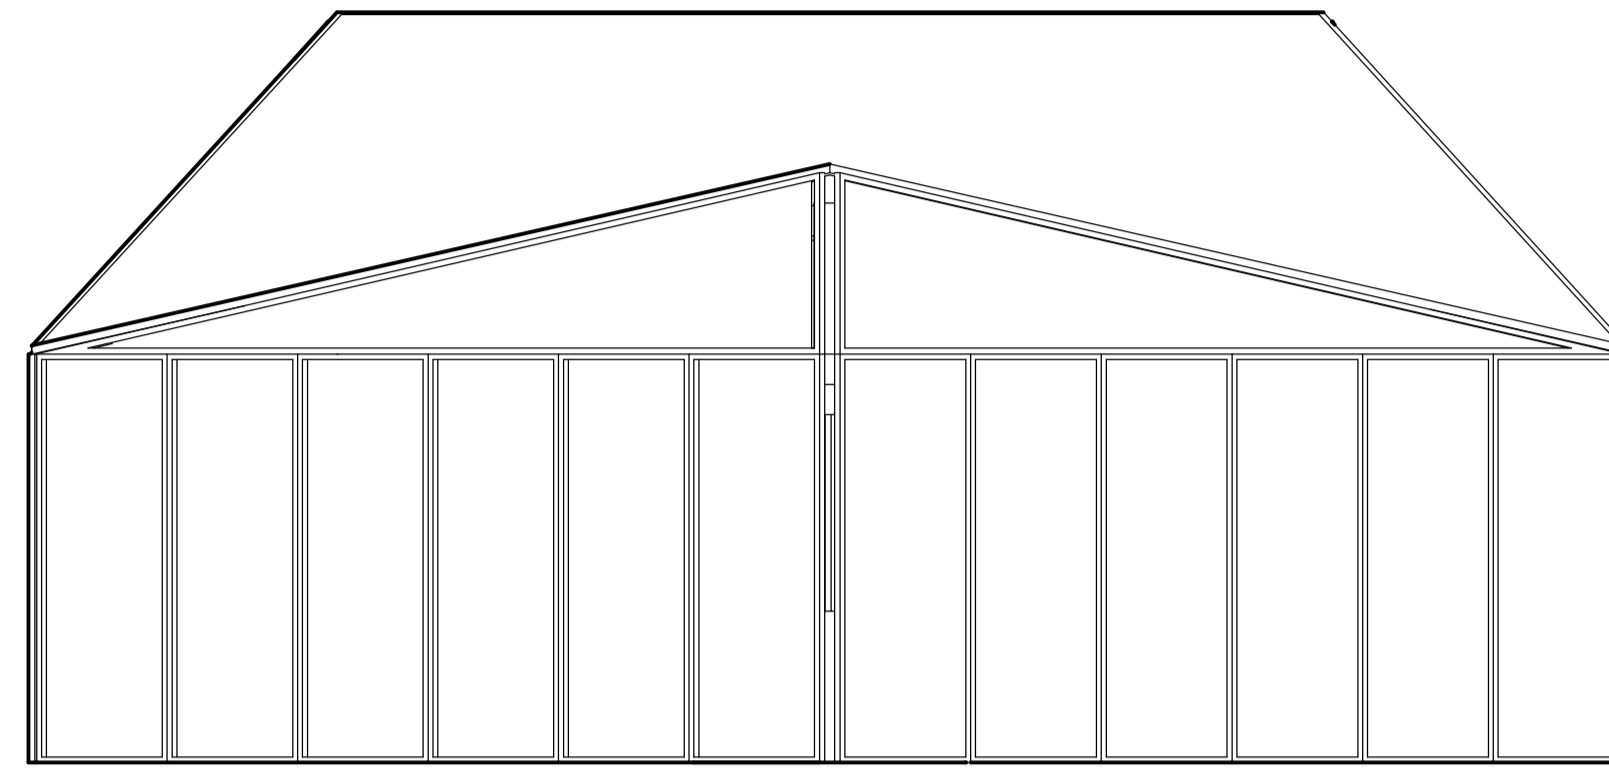


South Facade


Elevations 1:50

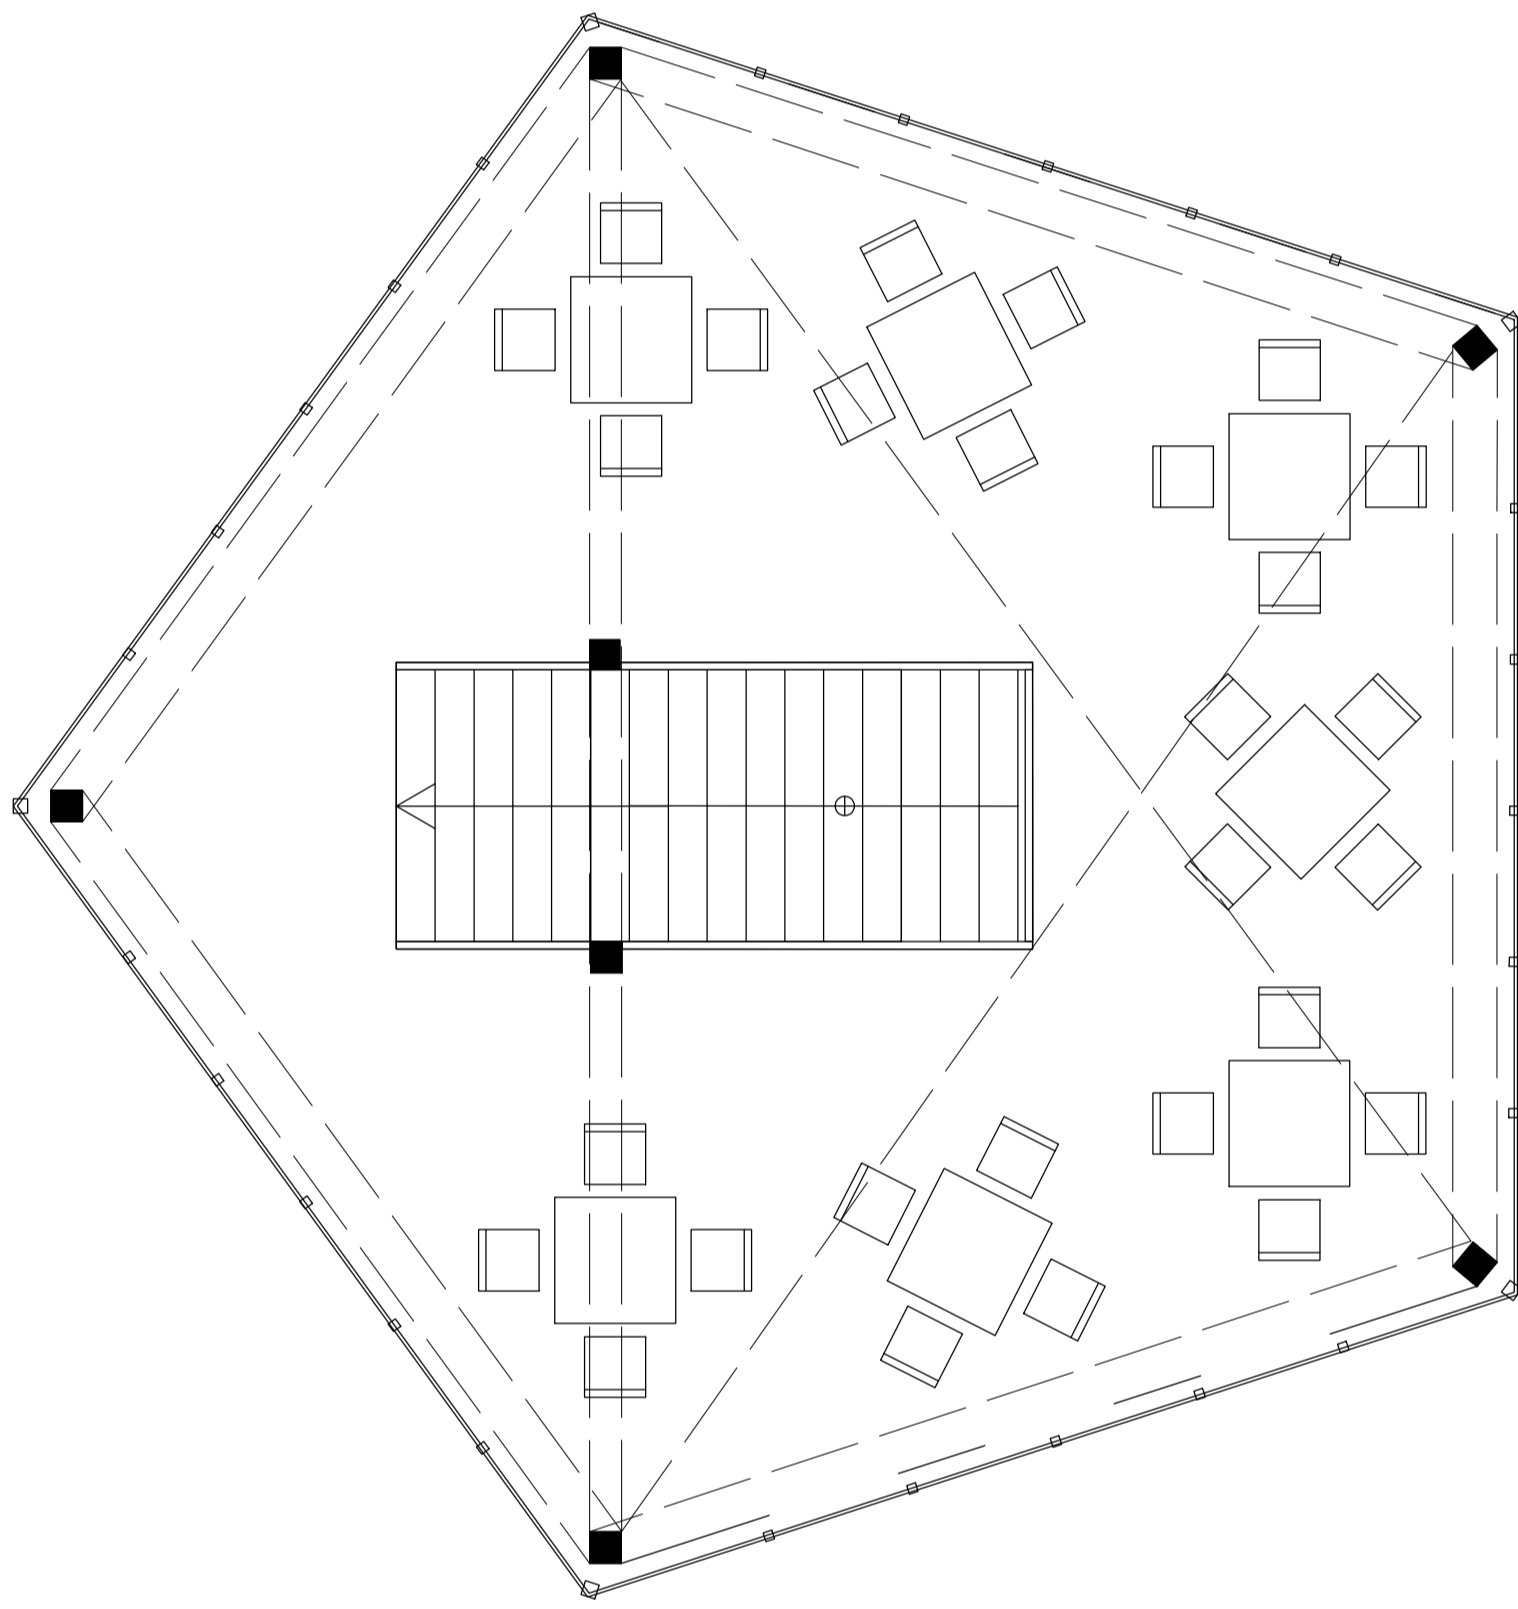

Winter Plan

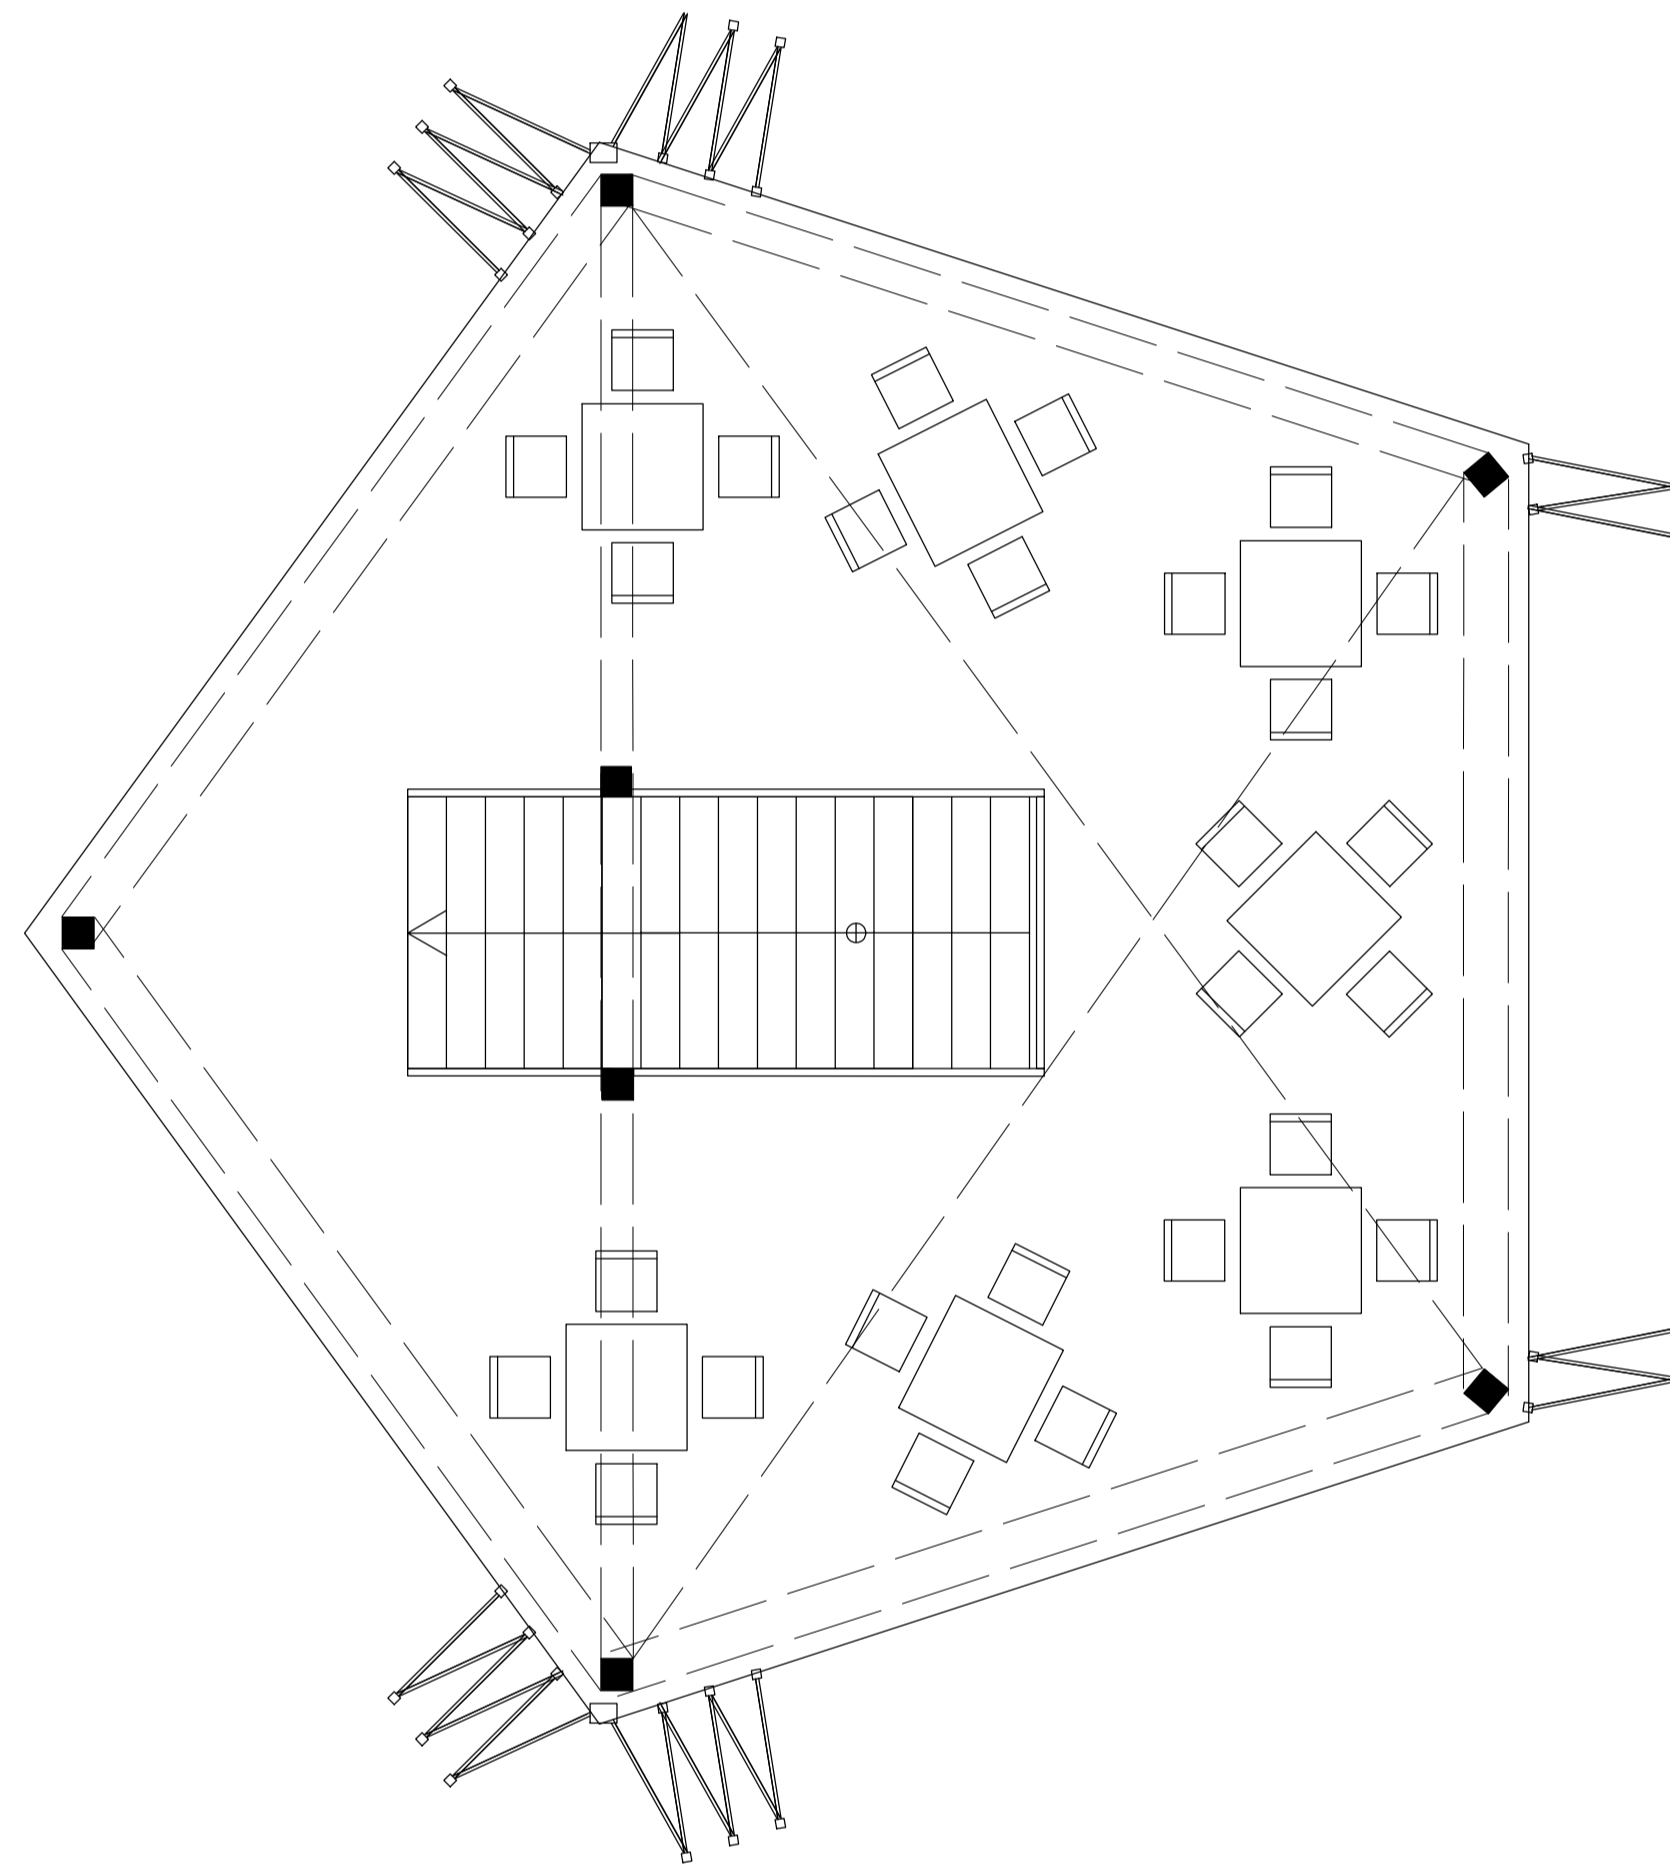


Summer Plan

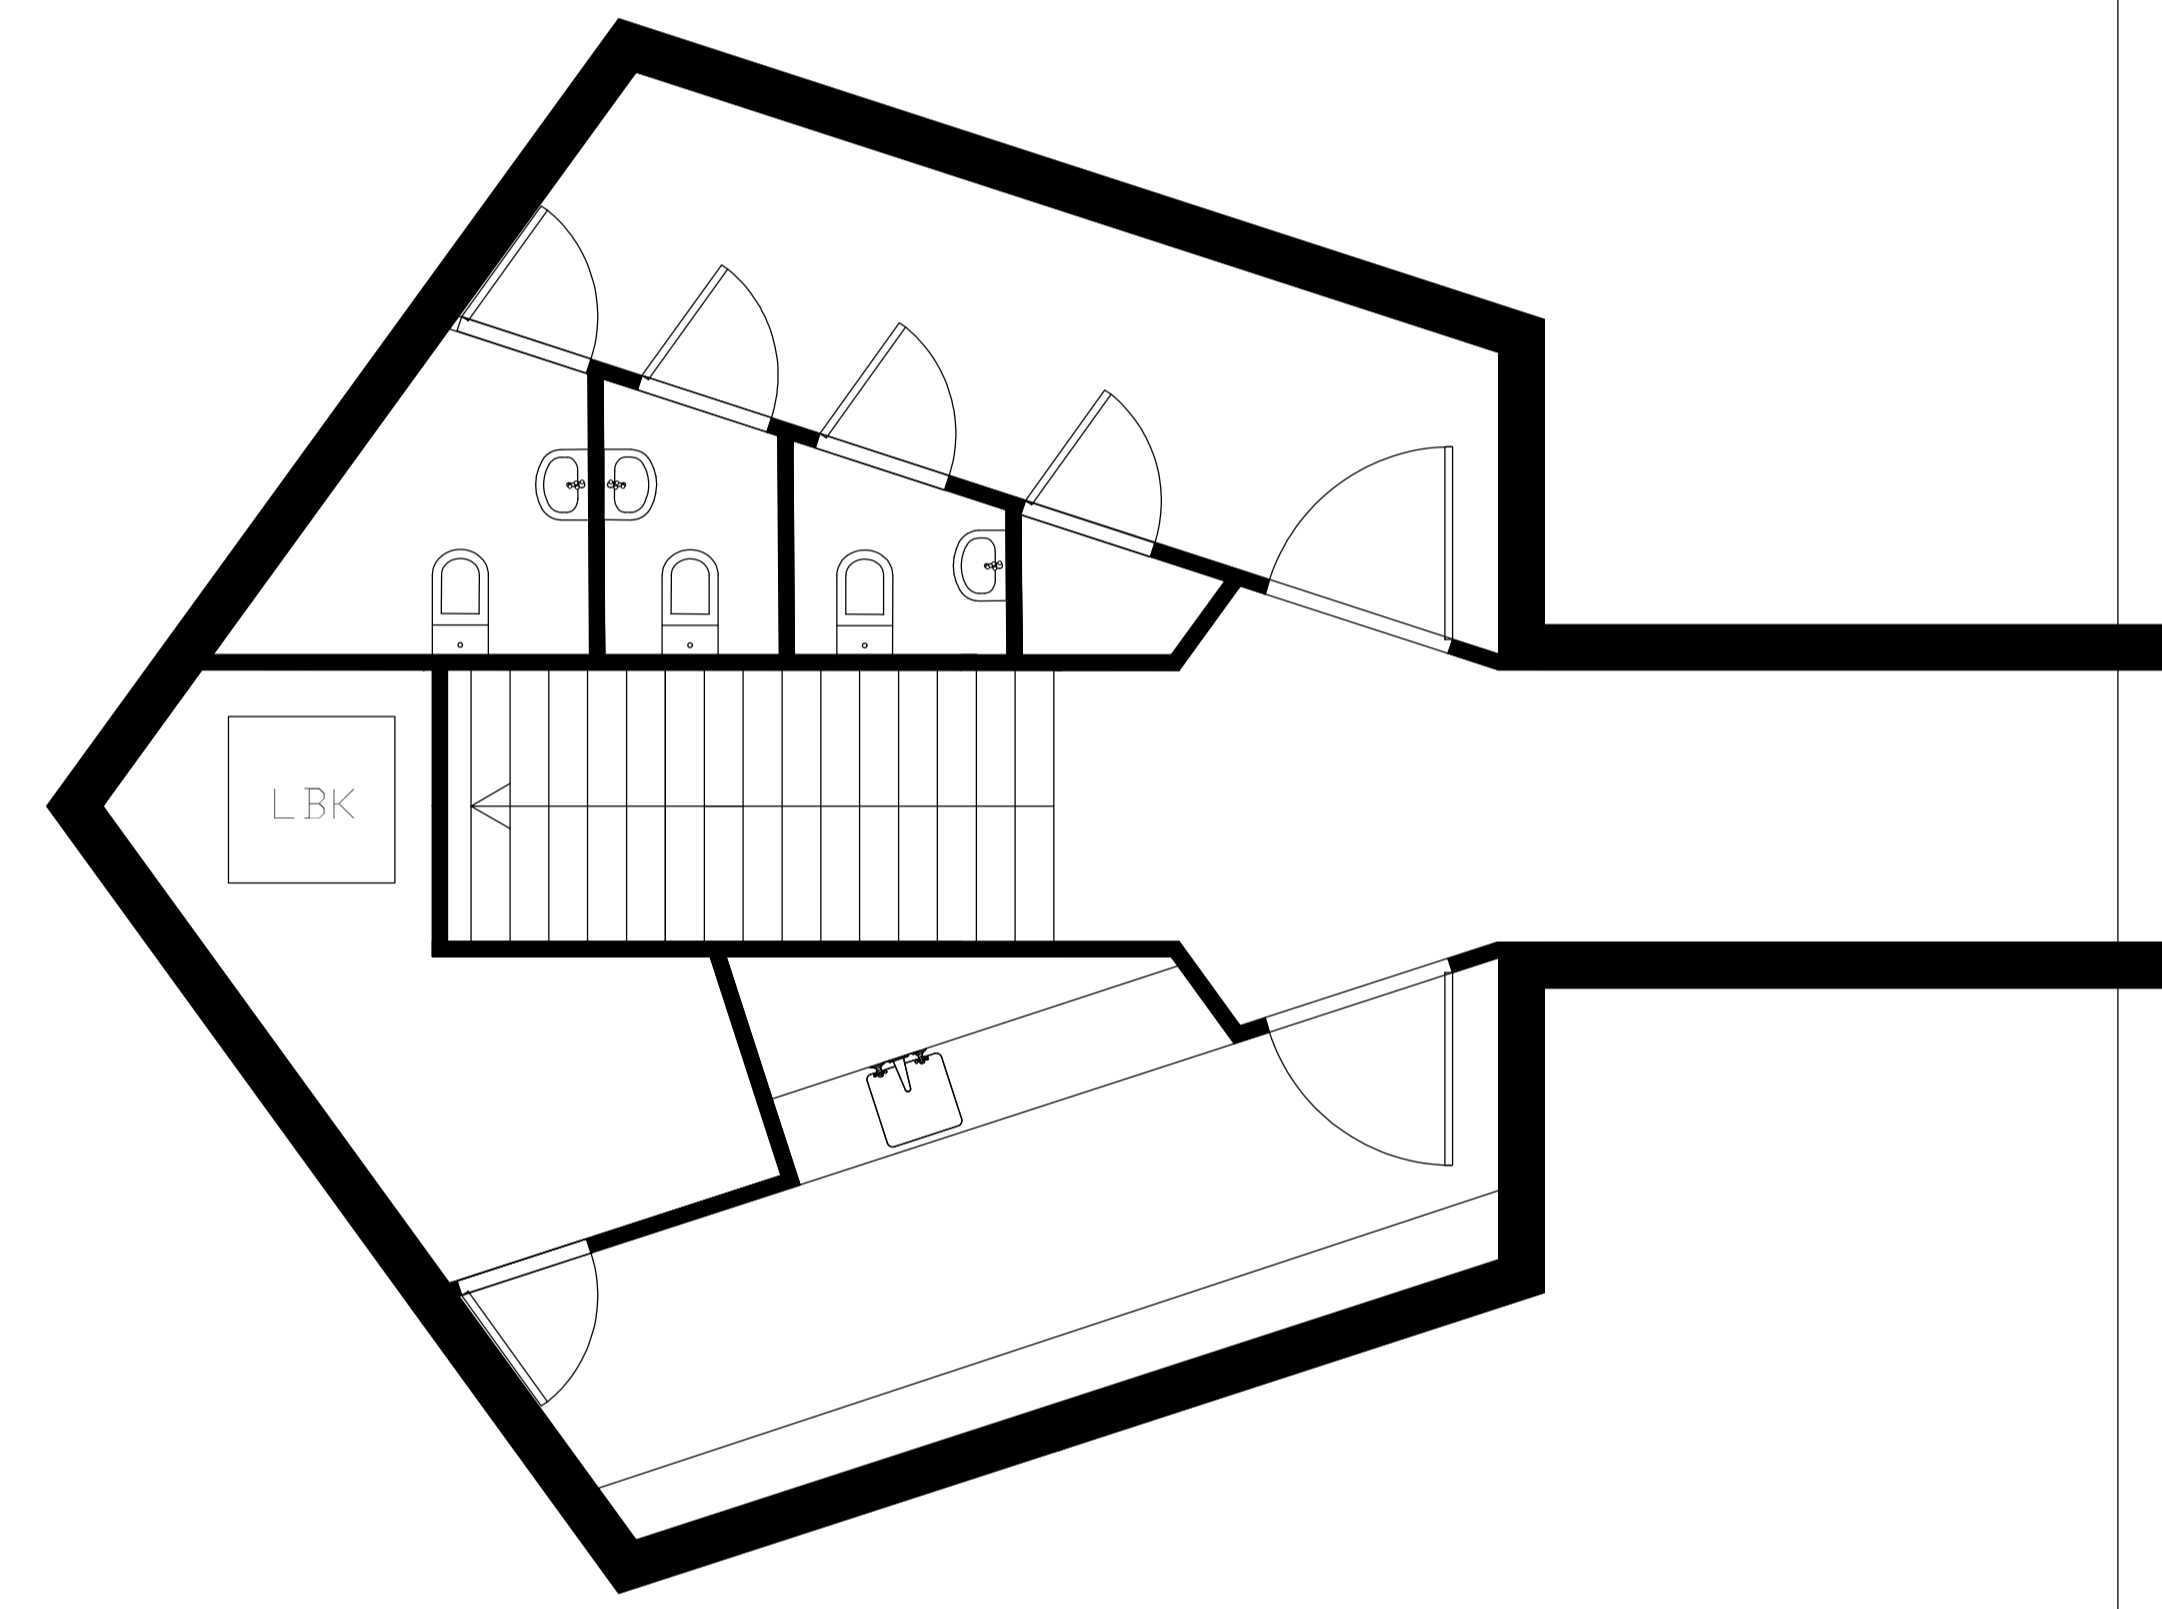


Basement


Plans 1:50

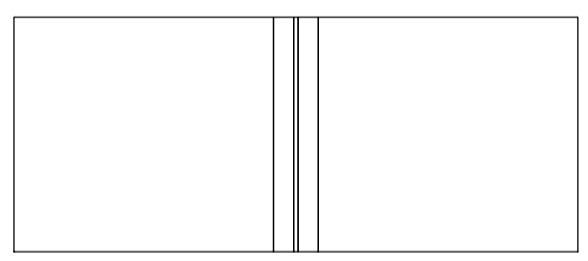


Interior Elevation 1:20

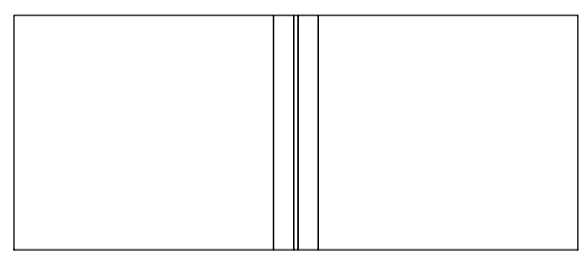

External Elevation 1:20

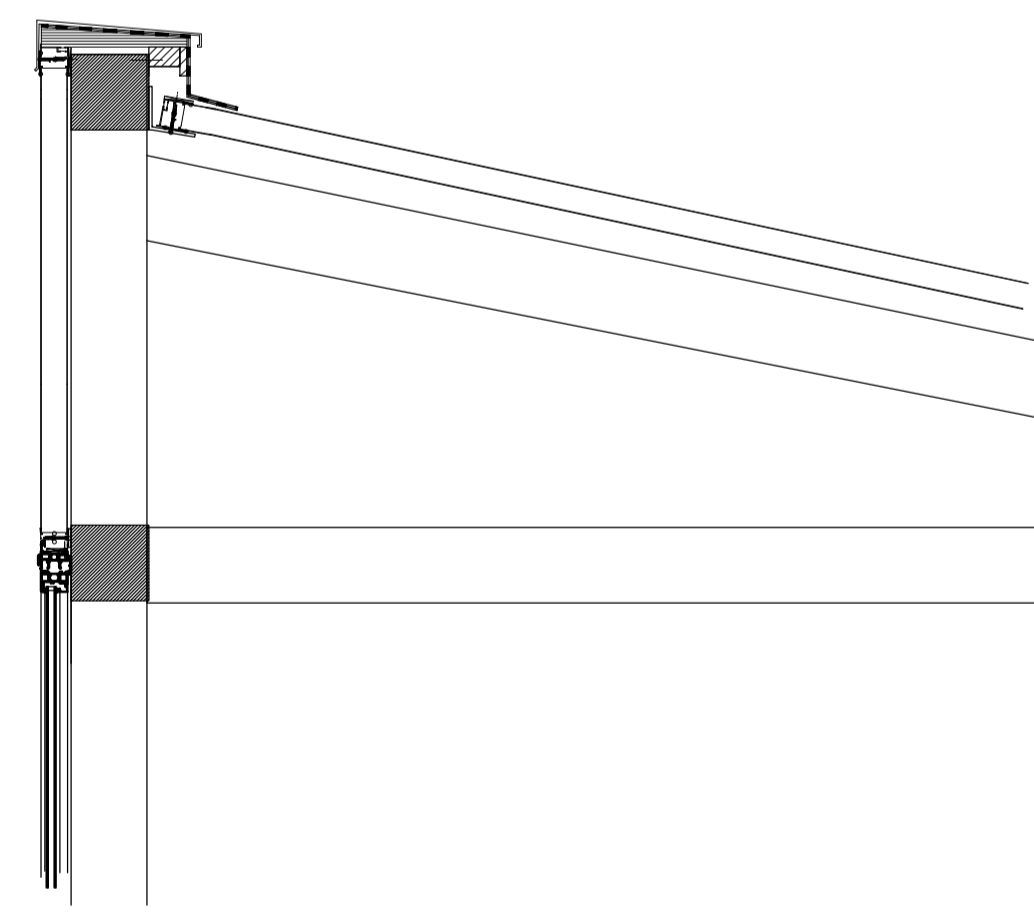

Vertical Section 1:20

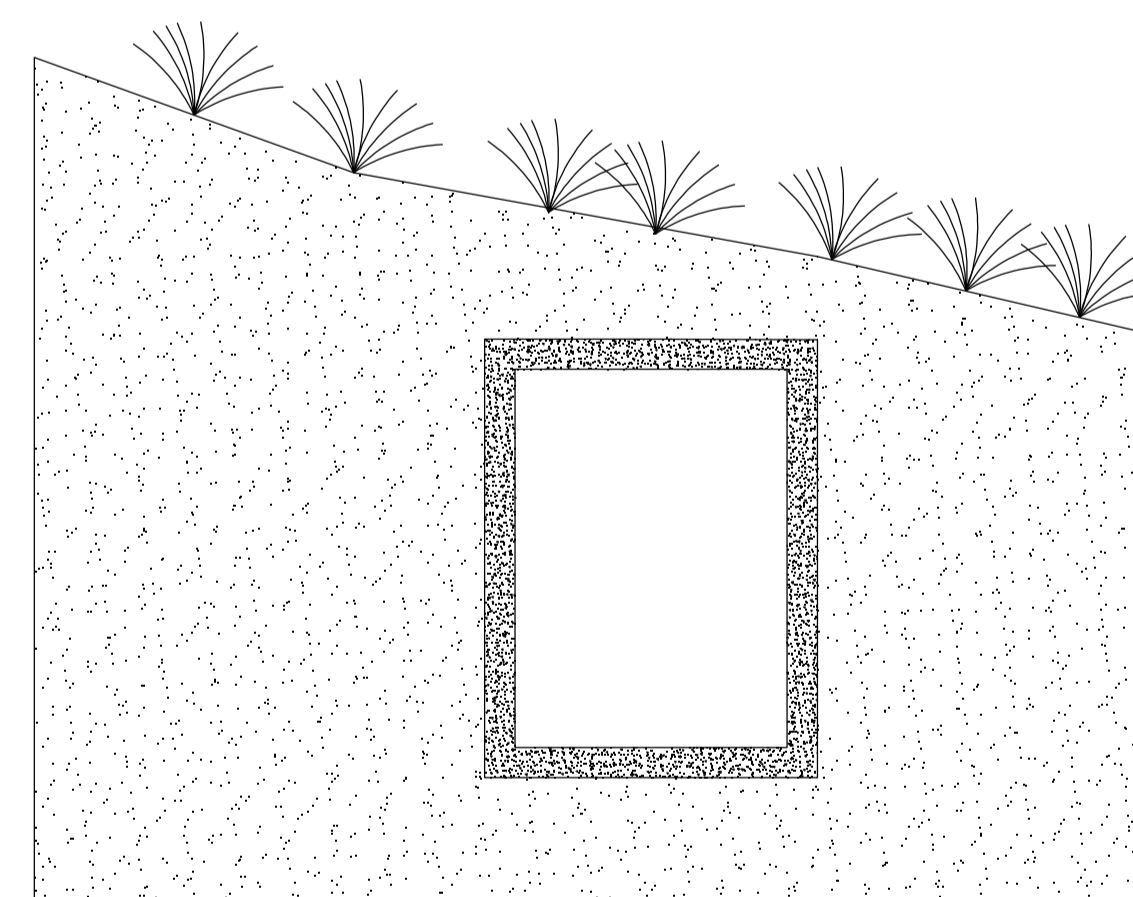

Tunnel Section 1:50



Horizontal Section 1:20

<- Section 1:50

